


VERIFIER: PHIL O'HARA

JOB MANAGER: RORY DALE

DESIGNED: BRENDAN BLAKE

DRAWN: HECTOR ABELLA

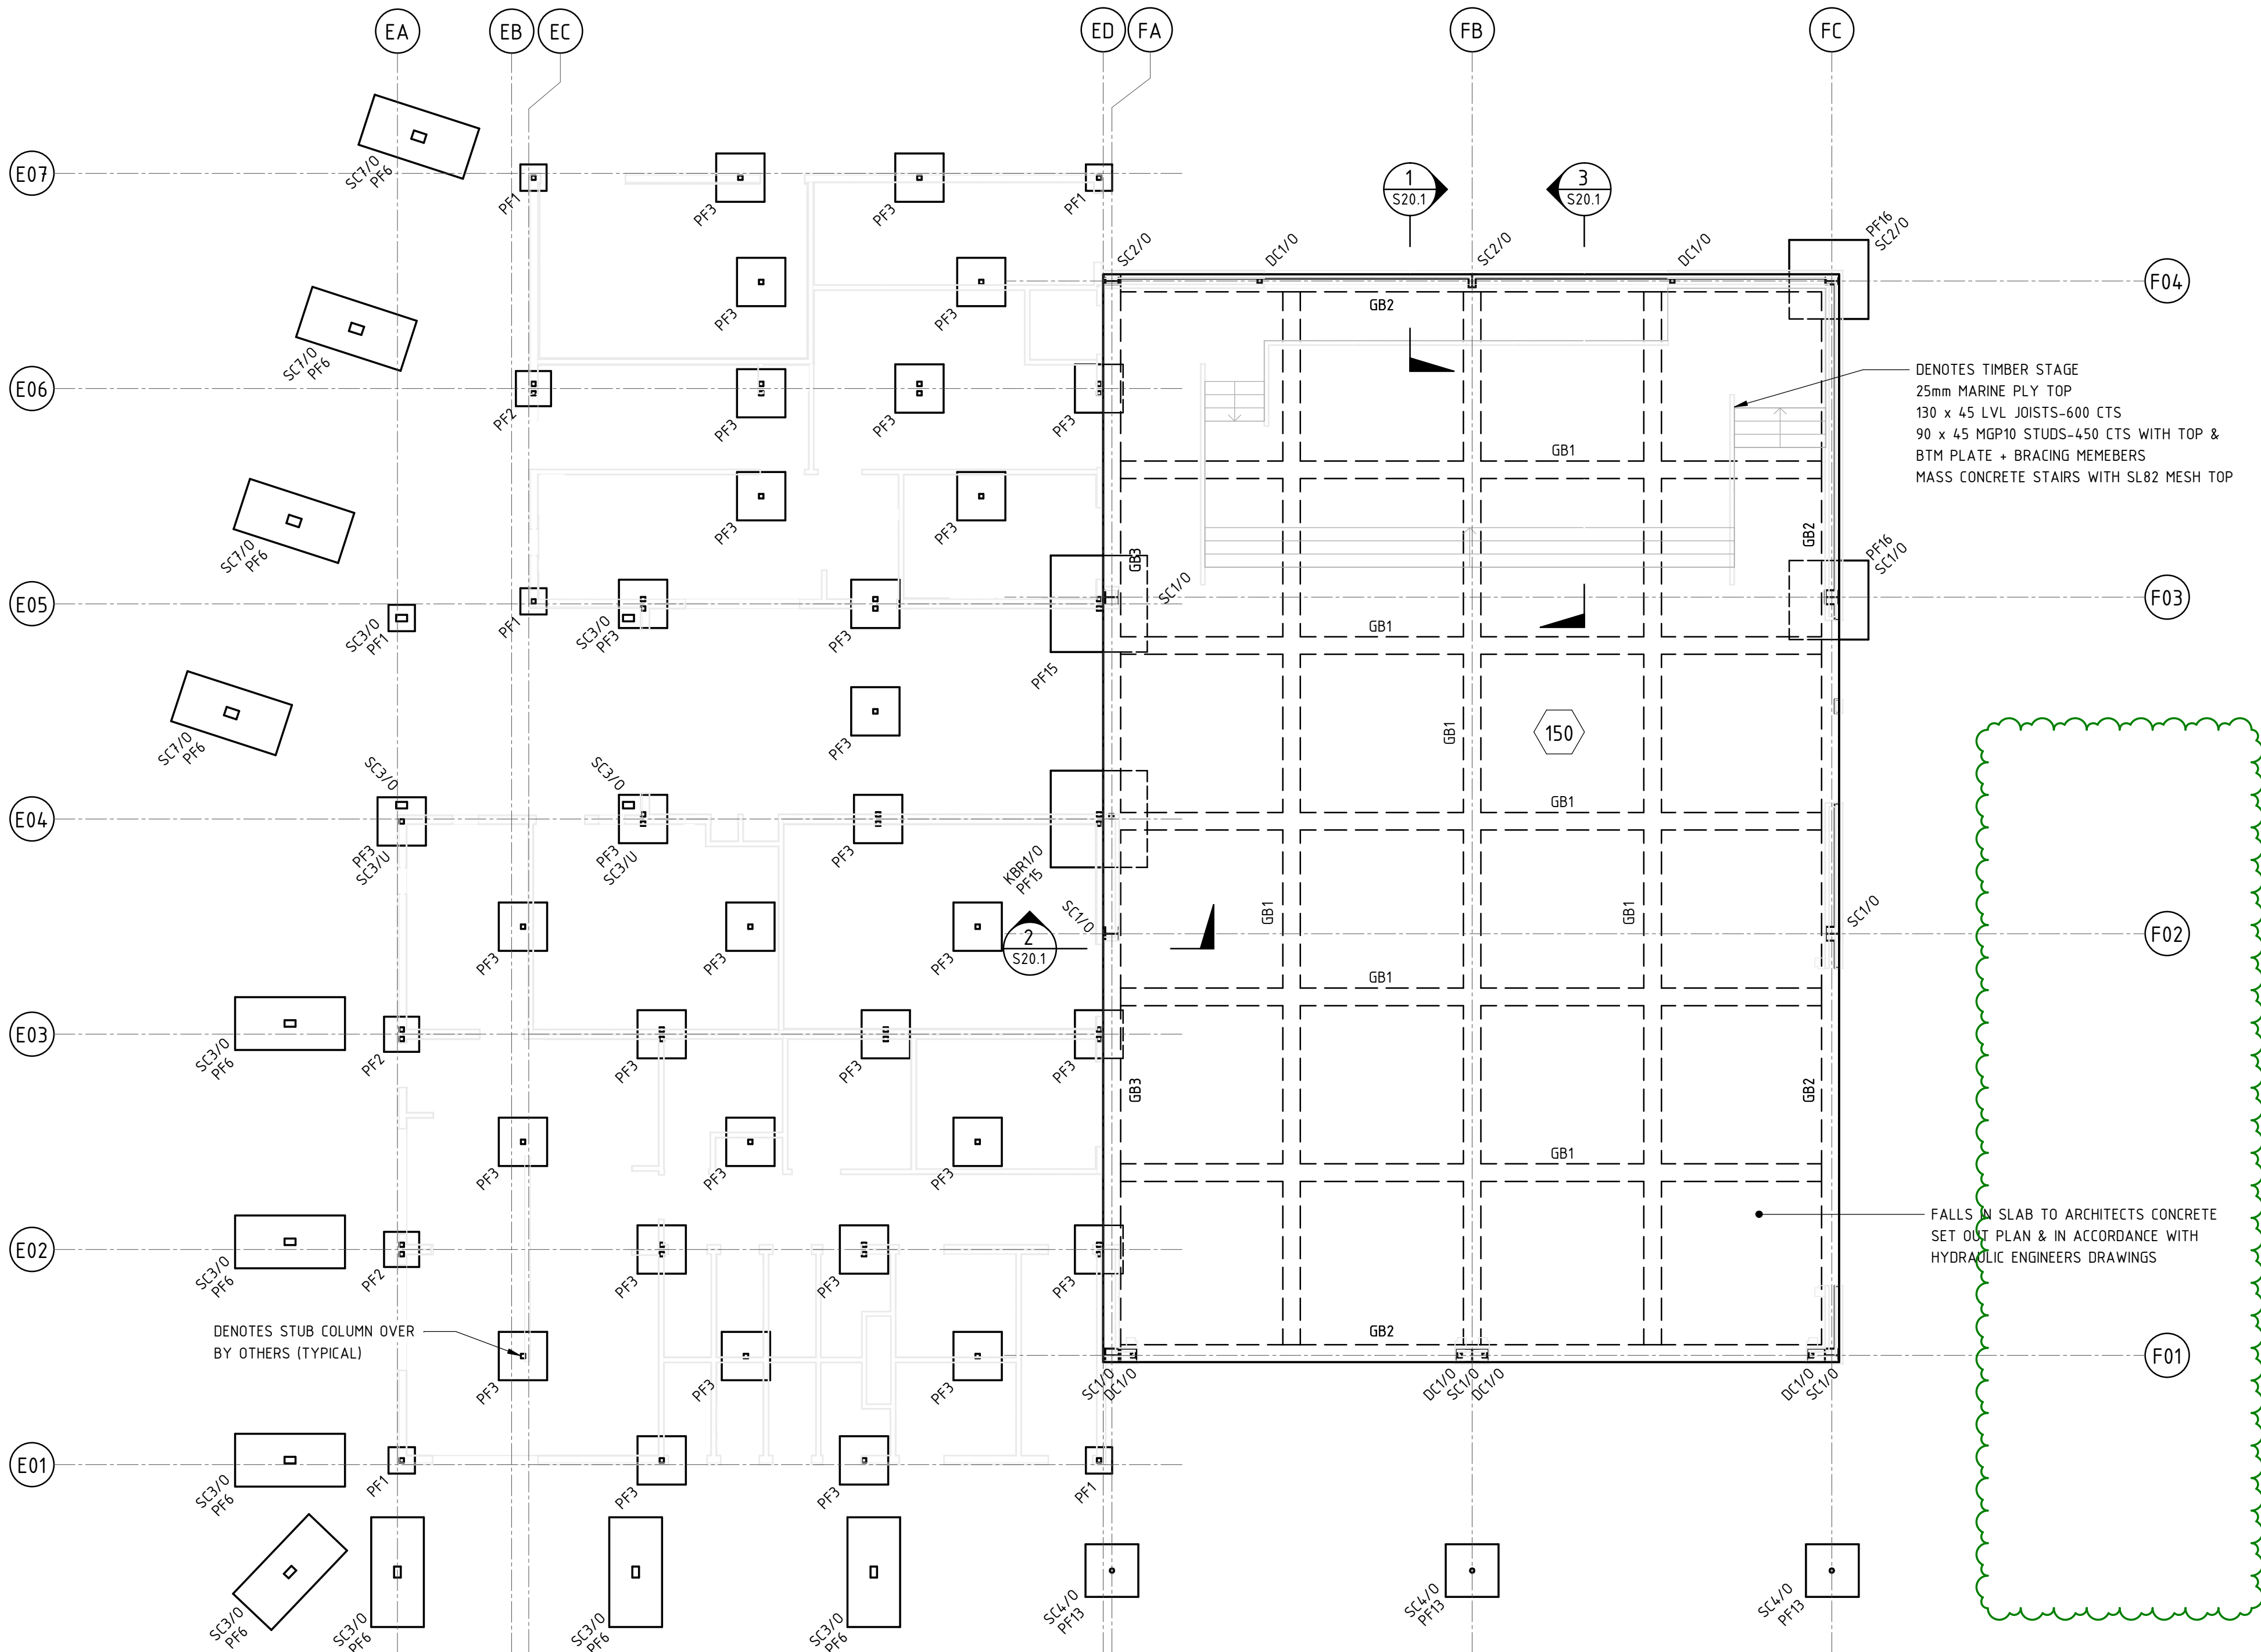

COMMUNAL HALL
FOUNDATION & GROUND FLOOR SLAB PLAN

- MODULAR BUILDING FOUNDATION LAYOUT TO BE PROVIDED BY MODULAR BUILDING CONTRACTOR.
- NON-MODULAR FOUNDATION & COLUMN LAYOUT TO BE PROVIDED BY ARCHITECT.
- SLAB TO BE 150 THICK WITH SL92 MESH TOP, CAST ON 0.2mm POLYTHENE SHEET OVER NOMINAL SAND BLINDING LAYER (TYPICAL).
- PROVIDE 2-N12 x 1500 LONG TRIMMER BARS IN TOP AT ALL RE-ENTRANT CORNERS (TYPICAL).
- REFER TO ARCHITECT'S DRAWINGS FOR ALL SETDOWNS, STEPS, HOBBS & FALLS (TYPICAL).
- FOOTINGS BASED ON LOADS PROVIDED BY D&A CONSULTING DATED 28.03.19 FOR ALEX AVENUE BLOCK C.
- MODSCAPE TO CONFIRM LOADS & SUPPORT LOCATIONS PRIOR TO CONSTRUCTION.
- AT HALL SLAB & MODULAR BUILDING INTERFACE, PROVIDE DOWEL CONNECTIONS AT ALL DOOR THRESHOLDS OR WALL OPENINGS. DOWELS AT 400 CTS - SEE DJ DETAIL ON S30.1.


FOUNDATION SCHEDULE		
MARK	SIZE	COMMENT(S)
BEAM		
GB1	400 DEEP x 400 WIDE	MAX 5000 SPACING, 3L11TM IN BTM WITH R6-900 TIES
GB2	500 DEEP x 400 WIDE	EDGE BEAM, 3L11TM IN BTM WITH R6-900 TIES
GB3	600 DEEP x 400 WIDE	EDGE BEAM, 3L11TM IN BTM WITH R6-900 TIES
GB4	300 DEEP x 400 WIDE	3L11TM TRENCH MESH IN BTM
PAD FOOTING		
PF1	300 DEEP MIN x 600 x 600	3-N12 EW BTM, SL82 MESH TOP
PF2	300 DEEP MIN x 800 x 800	N12-200 EW BTM, SL82 MESH TOP
PF3	300 DEEP MIN x 1100 x 1100	N12-200 EW BTM, SL82 MESH TOP
PF4	500 DEEP MIN x 1600 x 1600	N12-200 EW BTM, SL82 MESH TOP
PF5	500 DEEP MIN x 1900 x 1900	N12-200 EW BTM, SL82 MESH TOP
PF6	500 DEEP MIN x 1200 x 2500	N16-300 EW BTM IN TOP & BTM
PF7	500 DEEP MIN x 2000 x 2000	N16-300 EW BTM IN TOP & BTM
PF8	500 DEEP MIN x 1600 x 2200	N16-300 EW BTM IN TOP & BTM
PF9	500 DEEP MIN x 1200 x 1200	N16-300 EW BTM IN TOP & BTM
PF10	500 DEEP MIN x 1600 x 1600	N16-300 EW BTM IN TOP & BTM
PF11	800 DEEP MIN x 3000 x 3000	N16-300 EW BTM IN TOP & BTM
PF12	500 DEEP MIN x 500 x 3000	L8TM400 IN BTM
PF13	750 DEEP MIN x 1200 x 1200	N12-200 EW BTM, SL82 MESH TOP
PF15	600 DEEP MIN x 2200 x 2200	N12-200 EW BTM, SL82 MESH TOP
PF16	500 DEEP MIN x 1800 x 1800	N12-200 EW BTM, SL82 MESH TOP

COLUMN SCHEDULE		
MARK	SIZE	COMMENT(S)
CONCRETE		
CC1	450 DIAMETER	10-N16 VERTICAL BARS WITH N12 TIES-300 CTS
CC2	200 x 1600	N16 VERTICAL BARS-200 CTS WITH N12 TIES-300 CTS
CC3	450 x 1600	N16 VERTICAL BARS-200 CTS WITH N12 TIES-300 CTS
STEEL		
DC1	100 x 100 x 5.0 SHS	DOOR COLUMN
SC1	310 UC 96.8	
SC2	310 UB 32.0	
SC3	250 x 150 x 9.0 RHS	
SC4	101.6 DIAMETER x 3.2 CHS	
SC5	200 x 200 x 5.0 SHS	
SC6	300 x 200 x 6.0 RHS	
SC7	300 x 200 x 8.0 RHS	


LEGEND



DENOTES SLAB THICKNESS

 


DENOTES STEEL COLUMN OVER

 


DENOTES SLAB STEP

LAYING SEQUENCE

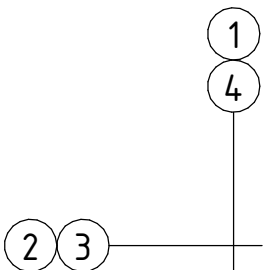

DRAWINGS NOT TO BE USED FOR CONSTRUCTION UNLESS VERIFICATION SIGNATURE HAS BEEN ADDED. THE COPYRIGHT OF THIS DRAWING REMAINS WITH NORTHROP CONSULTING ENGINEERS PTY LTD. ALL SETOUT TO ARCHITECT'S DRAWINGS. DIMENSIONS TO BE VERIFIED WITH ARCHITECT AND BUILDER BEFORE COMMENCING SHOP DRAWINGS OR SITE WORK. NORTHROP ACCEPTS NO RESPONSIBILITY FOR THE USABILITY, COMPLETENESS OR SCALE OF DRAWINGS TRANSFERRED ELECTRONICALLY.

KEYPLAN

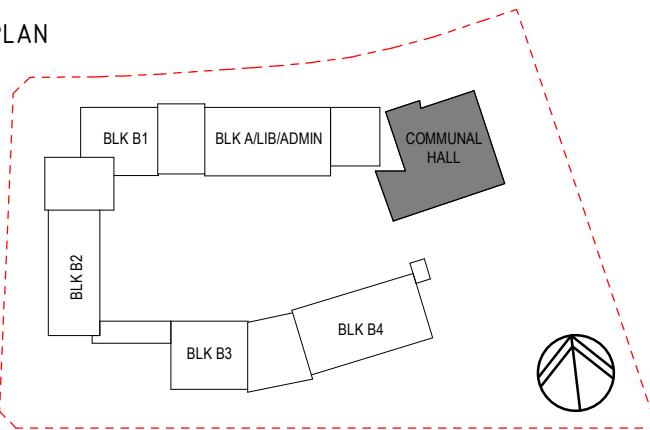

REV	DESCRIPTION	ISS'D	VER'D	APP'D	DATE
D	REVISED FOR DDR SUBMISSION	L.M	P.O'H	R.D	21.06.19
E	PROGRESS ISSUE	L.M	P.O'H	R.D	28.06.19
F	PROGRESS ISSUE	L.M	P.O'H	R.D	05.07.19
G	FINAL COORDINATION ISSUE	L.M	P.O'H	R.D	12.07.19
H	REVISED FOR CONSTRUCTION	L.M	P.O'H	R.D	17.07.19
I	REVISED FOR CONSTRUCTION	R.T	P.O'H	R.D	06.08.20

CLIENT

RICHARD CROOKES
CONSTRUCTIONS

ARCHITECT

GROUP GSA




Education

PROJECT

ALEX AVENUE PUBLIC SCHOOL



Sydney
Level 11, 345 George Street, Sydney, N.S.W. 2000
Ph (02) 9241 4188 Email: sydney@northrop.com.au
ABN 81 094 433 100

 

DRAWING TITLE

**STRUCTURAL DRAWING
COMMUNAL HALL
FOUNDATION &
GROUND FLOOR SLAB
PLAN**

JOB NUMBER

S182535-01

DRAWING NUMBER

S10.1

REVISION

I

DRAWING SHEET SIZE = A1

FOR CONSTRUCTION