



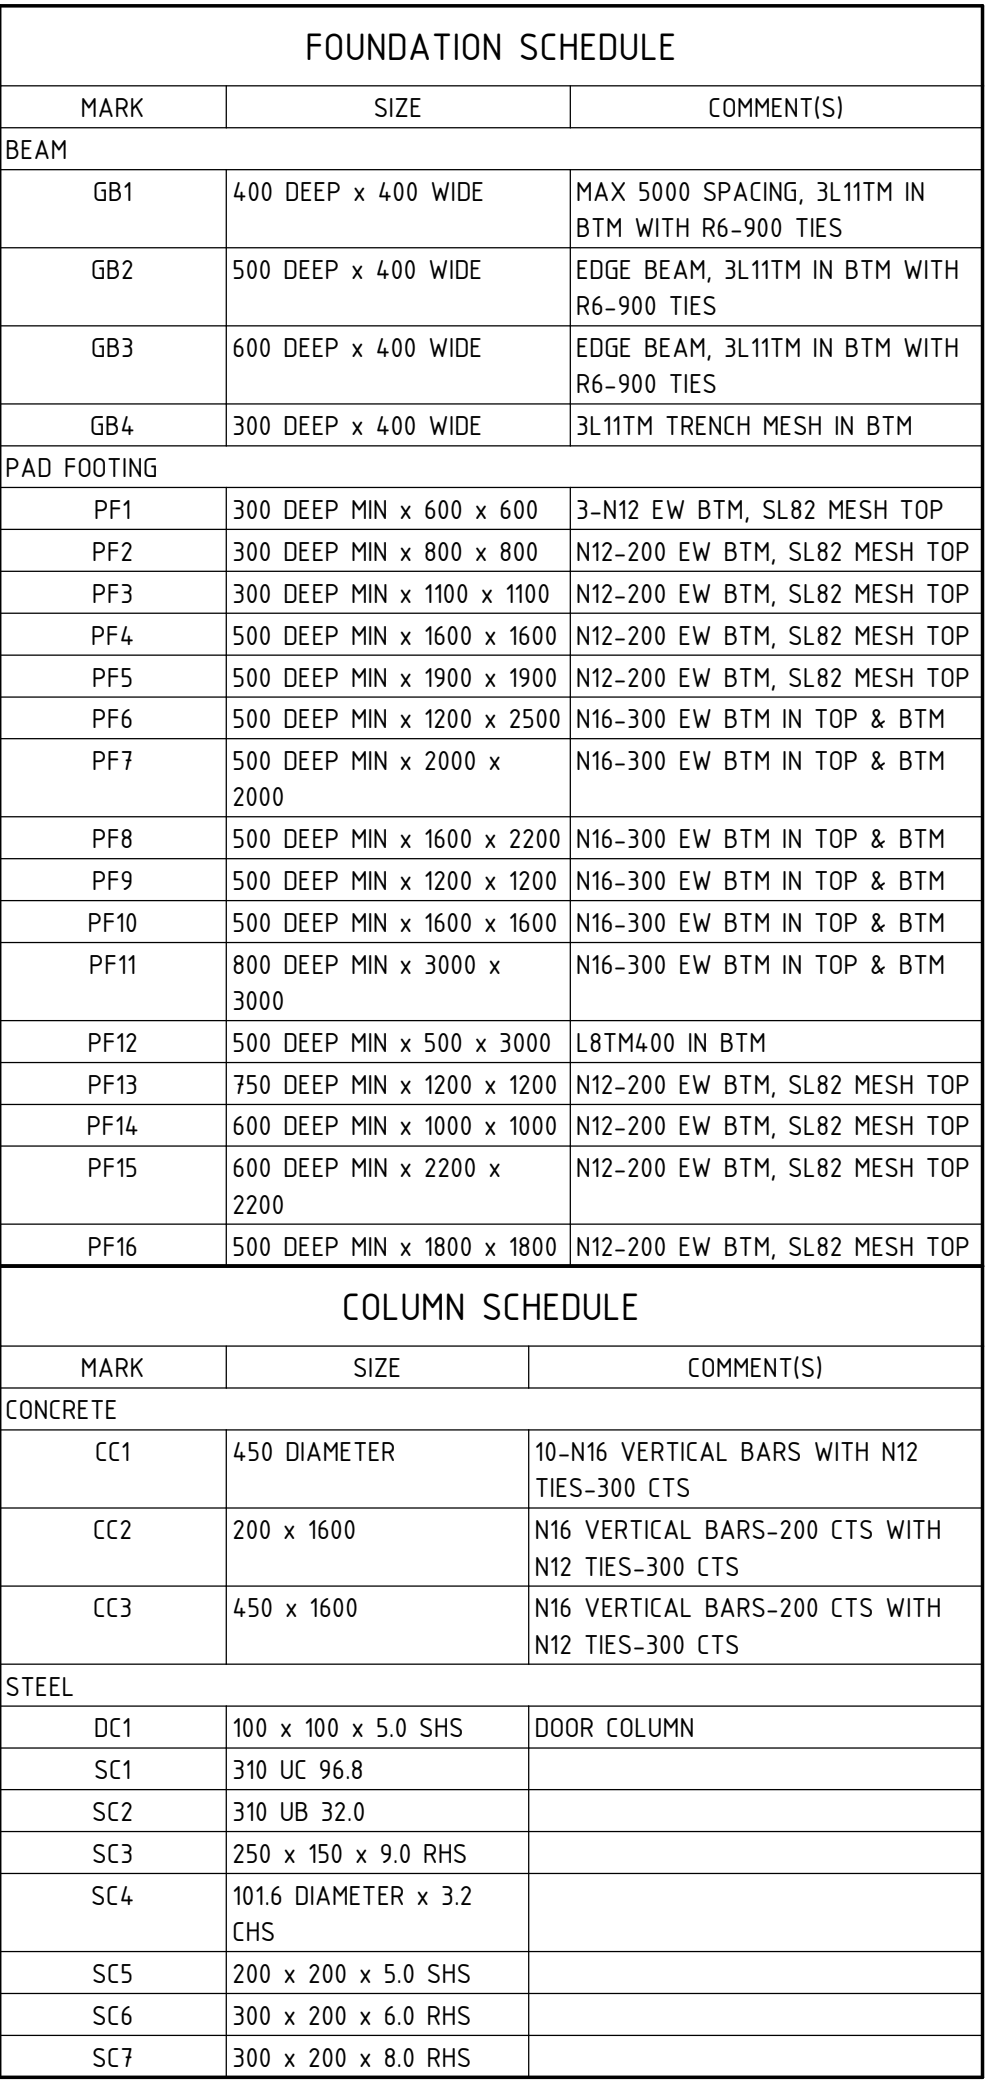

DRAWINGS NOT TO BE USED FOR CONSTRUCTION UNLESS VERIFICATION SIGNATURE
HAS BEEN ADDED. THE COPYRIGHT OF THIS DRAWING REMAINS WITH NORTHROP
CONSULTING ENGINEERS PTY LTD. ALL SETOUT TO ARCHITECT'S DRAWINGS.
DIMENSIONS TO BE VERIFIED WITH ARCHITECT AND BUILDER BEFORE COMMENCING
SHO DRAWINGS OR SITE WORK. NORTHROP ACCEPTS NO RESPONSIBILITY FOR THE
USABILITY, COMPLETENESS OR SCALE OF DRAWINGS TRANSFERRED ELECTRONICALLY

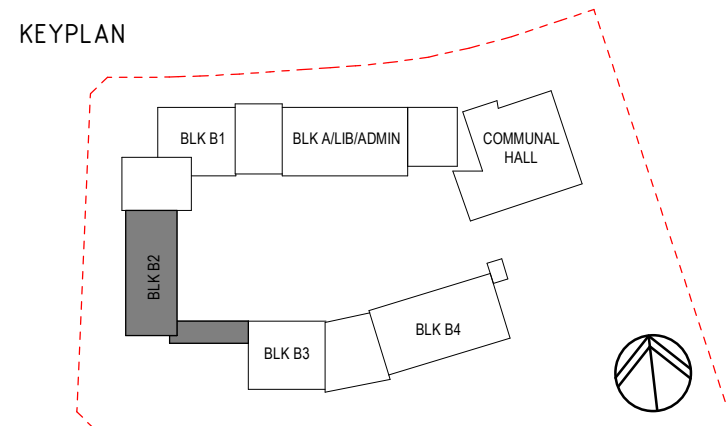

REV	DESCRIPTION	ISS'D	VER'D	APP'D	DATE
D	REVISED FOR DDR SUBMISSION	L.M	P.O'H.	R.D	21.06.19
E	PROGRESS ISSUE	L.M	P.O'H.	R.D	28.06.19
F	PROGRESS ISSUE	L.M	P.O'H.	R.D	05.07.19
G	FINAL COORDINATION ISSUE	L.M	P.O'H.	R.D	12.07.19
H	REVISED FOR CONSTRUCTION	L.M	P.O'H.	R.D	17.07.19
I	REVISED FOR CONSTRUCTION	L.D	P.O'H.	R.D	25.07.19

CLIENT

RICHARD CROOKES
CONSTRUCTIONS

ARCHITECT




Education

PROJECT

ALEX AVENUE PUBLIC SCHOOL

Sydney

Level 11, 345 George Street, Sydney, N.S.W. 2000
Ph (02) 9241 4188 Email: sydney@northrop.com.au
ABN 81 094 433 100

 

DRAWING TITLE

**STRUCTURAL DRAWING
BLOCK B2 & COLA B2-B3
FOUNDATION PLAN**

JOB NUMBER

S182535-01

DRAWING NUMBER

S13.1

DRAWING SHEET SIZE = A1

FOR CONSTRUCTION