


ALEX AVENUE PUBLIC SCHOOL


STRUCTURAL DOCUMENTATION

DRAWING LIST

- S00.1 COVER SHEET & DRAWING LIST
- S01.1 SPECIFICATION NOTES - SHEET 1
- S01.2 SPECIFICATION NOTES - SHEET 2
- S01.3 SPECIFICATION NOTES - SHEET 3
- S10.1 COMMUNAL HALL FOUNDATION & GROUND FLOOR SLAB PLAN
- S10.2 COMMUNAL HALL ROOF FRAMING PLAN
- S10.3 COMMUNAL HALL FRAMING ELEVATIONS
- S10.4 ENTRY CANOPY ROOF FRAMING PLAN
- S11.1 BLOCK A LIBRARY & ADMIN, COLA A-B1 FOUNDATION PLAN
- S11.2 COLA A-B1 LEVEL 1 SLAB PLAN
- S11.3 COLA A-B1 ROOF FRAMING PLAN
- S12.1 BLOCK B1 & COLA B1-B2 FOUNDATION PLAN
- S12.2 COLA B1-B2 LEVEL 1 SLAB PLAN
- S12.3 COLA B1-B2 ROOF FRAMING PLAN
- S13.1 BLOCK B2 & COLA B2-B3 FOUNDATION PLAN
- S13.2 COLA B2-B3 LEVEL 1 SLAB PLAN
- S13.3 COLA B2-B3 ROOF FRAMING PLAN
- S14.1 BLOCK B3 & COLA B3-B4 FOUNDATION PLAN
- S14.2 COLA B3-B4 LEVEL 1 SLAB PLAN
- S14.3 COLA B3-B4 ROOF FRAMING PLAN
- S15.1 BLOCK B4 FOUNDATION PLAN
- S15.2 COLA B4 LEVEL 1 SLAB PLAN
- S15.3 COLA B4 ROOF FRAMING PLAN
- S16.1 TOILET BLOCK FRAMING PLAN & ELEVATION - SHEET 1
- S16.5 COLA FRAMING ELEVATIONS
- S20.1 FOUNDATION & GROUND FLOOR SLAB DETAILS - SHEET 1
- S25.1 TYPICAL LIFT PIT & SHAFT DETAILS
- S25.2 TYPICAL COLUMN DETAILS
- S30.1 SUSPENDED SLAB DETAILS - SHEET 1
- S30.2 SUSPENDED SLAB DETAILS - SHEET 2
- S40.1 STEEL FRAMING DETAILS - SHEET 1
- S40.2 STEEL FRAMING DETAILS - SHEET 2
- S40.3 STEEL FRAMING DETAILS - SHEET 3
- S40.4 STEEL FRAMING DETAILS - SHEET 4
- S40.5 STEEL FRAMING DETAILS - SHEET 5
- S50.1 TYPICAL STAIR DETAILS

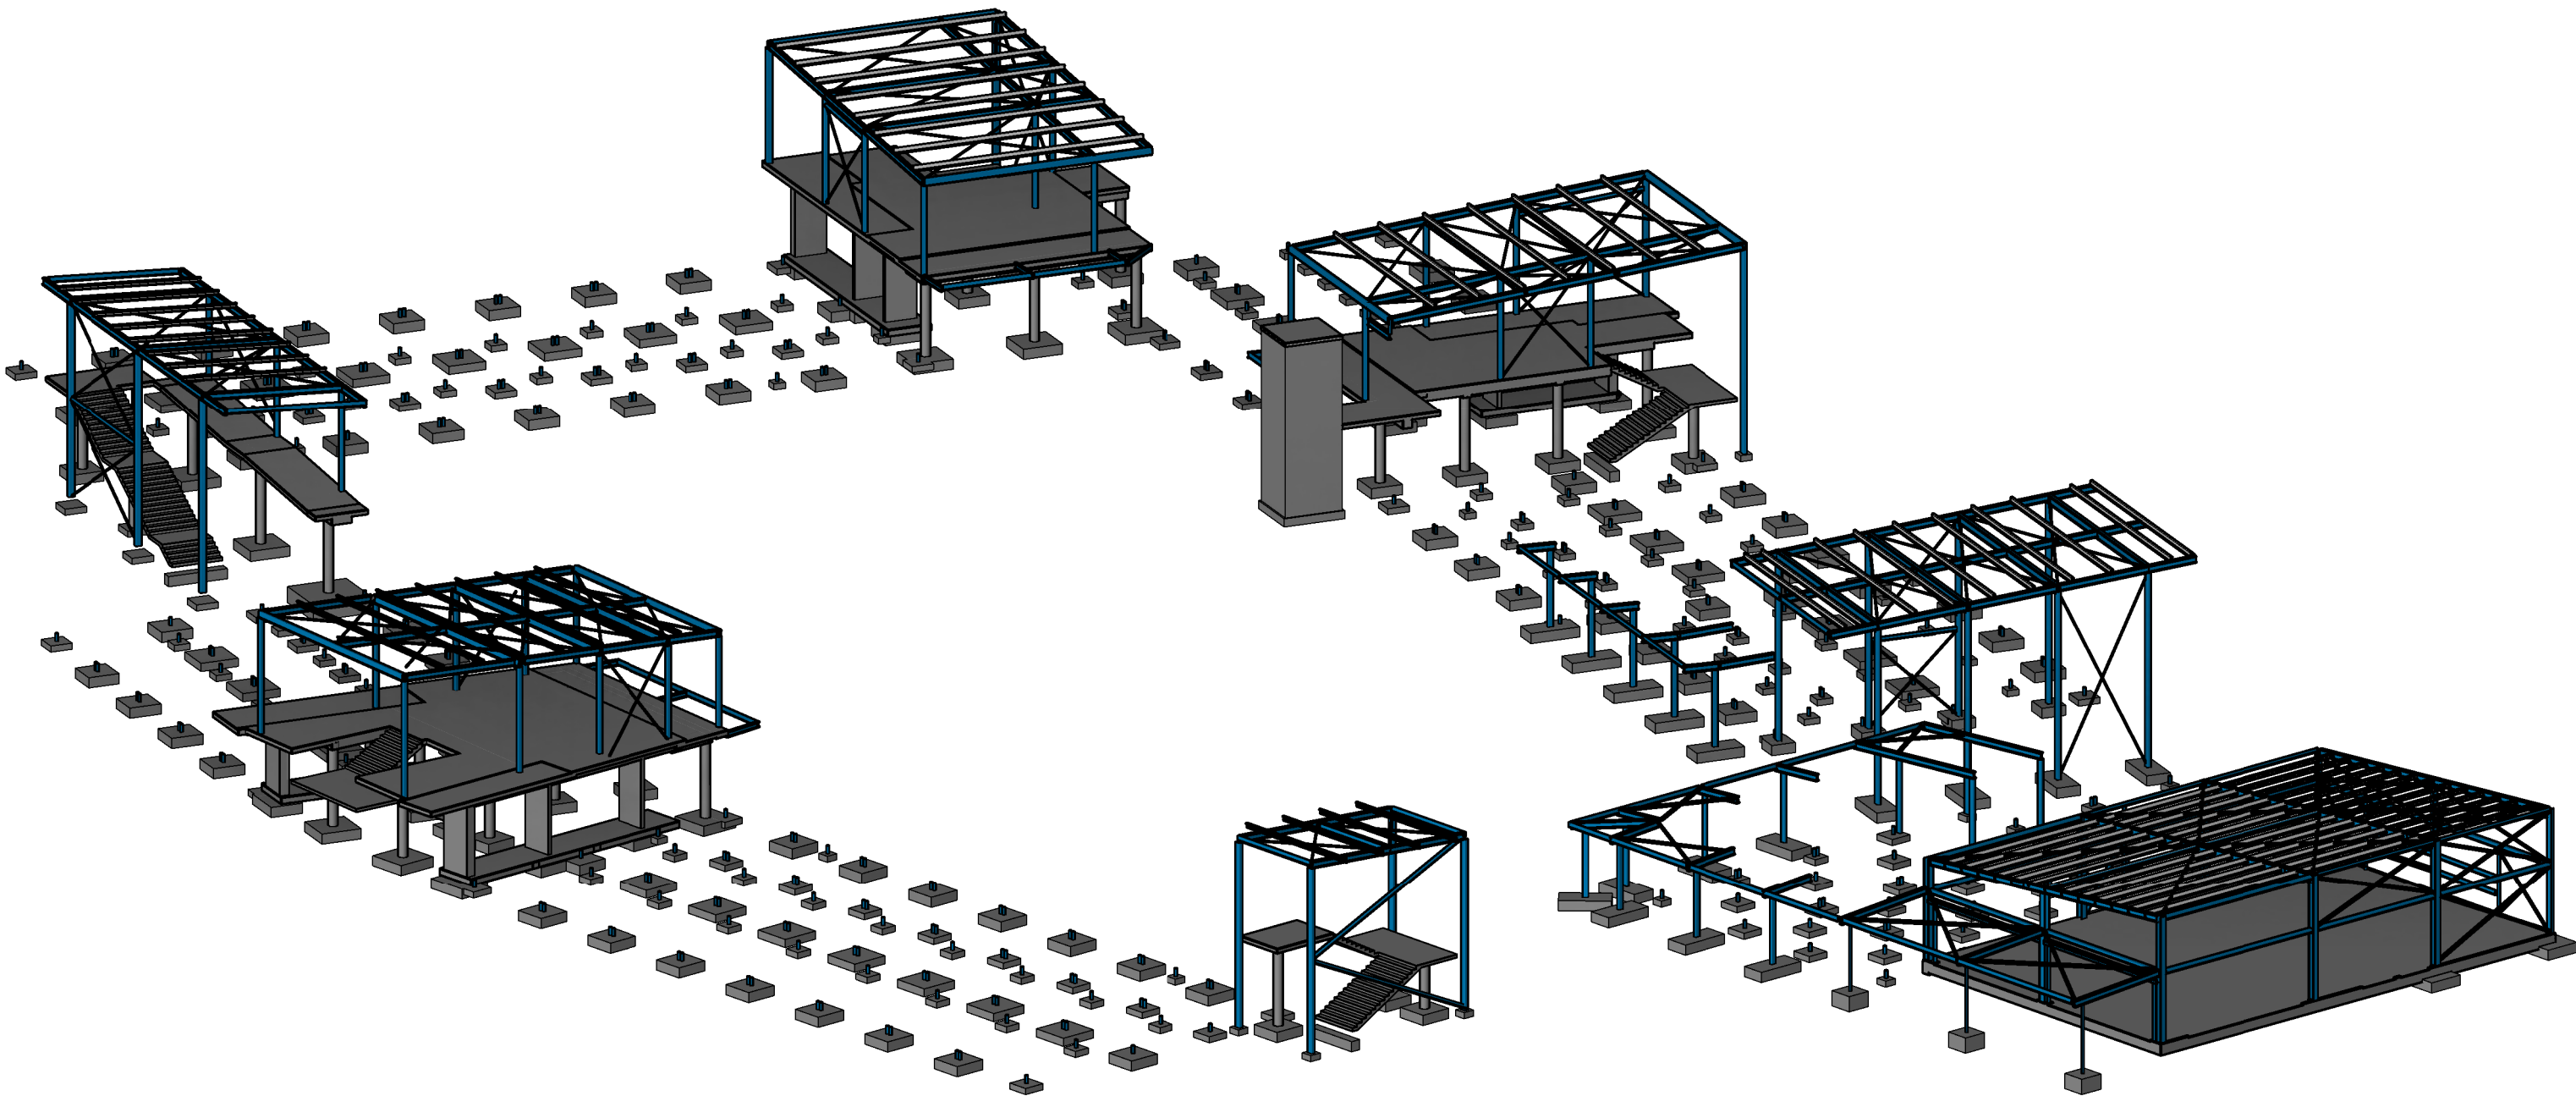

DRAWINGS NOT TO BE USED FOR CONSTRUCTION UNLESS VERIFICATION SIGNATURE HAS BEEN ADDED. THE COPYRIGHT OF THIS DRAWING REMAINS WITH NORTHROP CONSULTING ENGINEERS PTY LTD. ALL SETOUT TO ARCHITECT'S DRAWINGS. DIMENSIONS TO BE VERIFIED WITH ARCHITECT AND BUILDER BEFORE COMMENCING SHOP DRAWINGS OR SITE WORK. NORTHROP ACCEPTS NO RESPONSIBILITY FOR THE USABILITY, COMPLETENESS OR SCALE OF DRAWINGS TRANSFERRED ELECTRONICALLY.

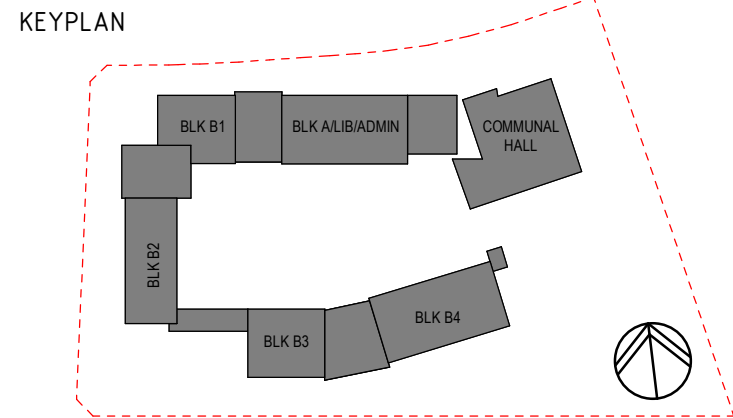

REV	DESCRIPTION	ISS'D	VER'D	APP'D	DATE
B	REVISED FOR DDR SUBMISSION	L.M	P.O'H	R.D	21.06.19
C	PROGRESS ISSUE	L.M	P.O'H	R.D	28.06.19
D	PROGRESS ISSUE	L.M	P.O'H	R.D	05.07.19
E	FINAL COORDINATION ISSUE	L.M	P.O'H	R.D	12.07.19
F	REVISED FOR CONSTRUCTION	L.M	P.O'H	R.D	17.07.19
G	REVISED FOR CONSTRUCTION	R.T	P.O'H	R.D	06.08.20

CLIENT

RICHARD CROOKES

CONSTRUCTIONS

ARCHITECT

GROUP GSA

NSW GOVERNMENT | **Education**

PROJECT

ALEX AVENUE PUBLIC SCHOOL

NORTHROP

Sydney

Level 11, 345 George Street, Sydney, N.S.W. 2000
Ph (02) 9241 4188 Email: sydney@northrop.com.au
ABN 81 094 433 100

DRAWING TITLE

**STRUCTURAL DRAWING
COVER SHEET &
DRAWING LIST**

JOB NUMBER	DRAWING NUMBER	REVISION
S182535-01	S00.1	G
DRAWING SHEET SIZE = A1		

FOR CONSTRUCTION

VERIFIER: PHIL O'HARA

JOB MANAGER: RORY DALE

DESIGNED: BRENDAN BLAKE

DRAWN: LIAM MCKEOUGH