


17/09/2020 11:09:58 AM

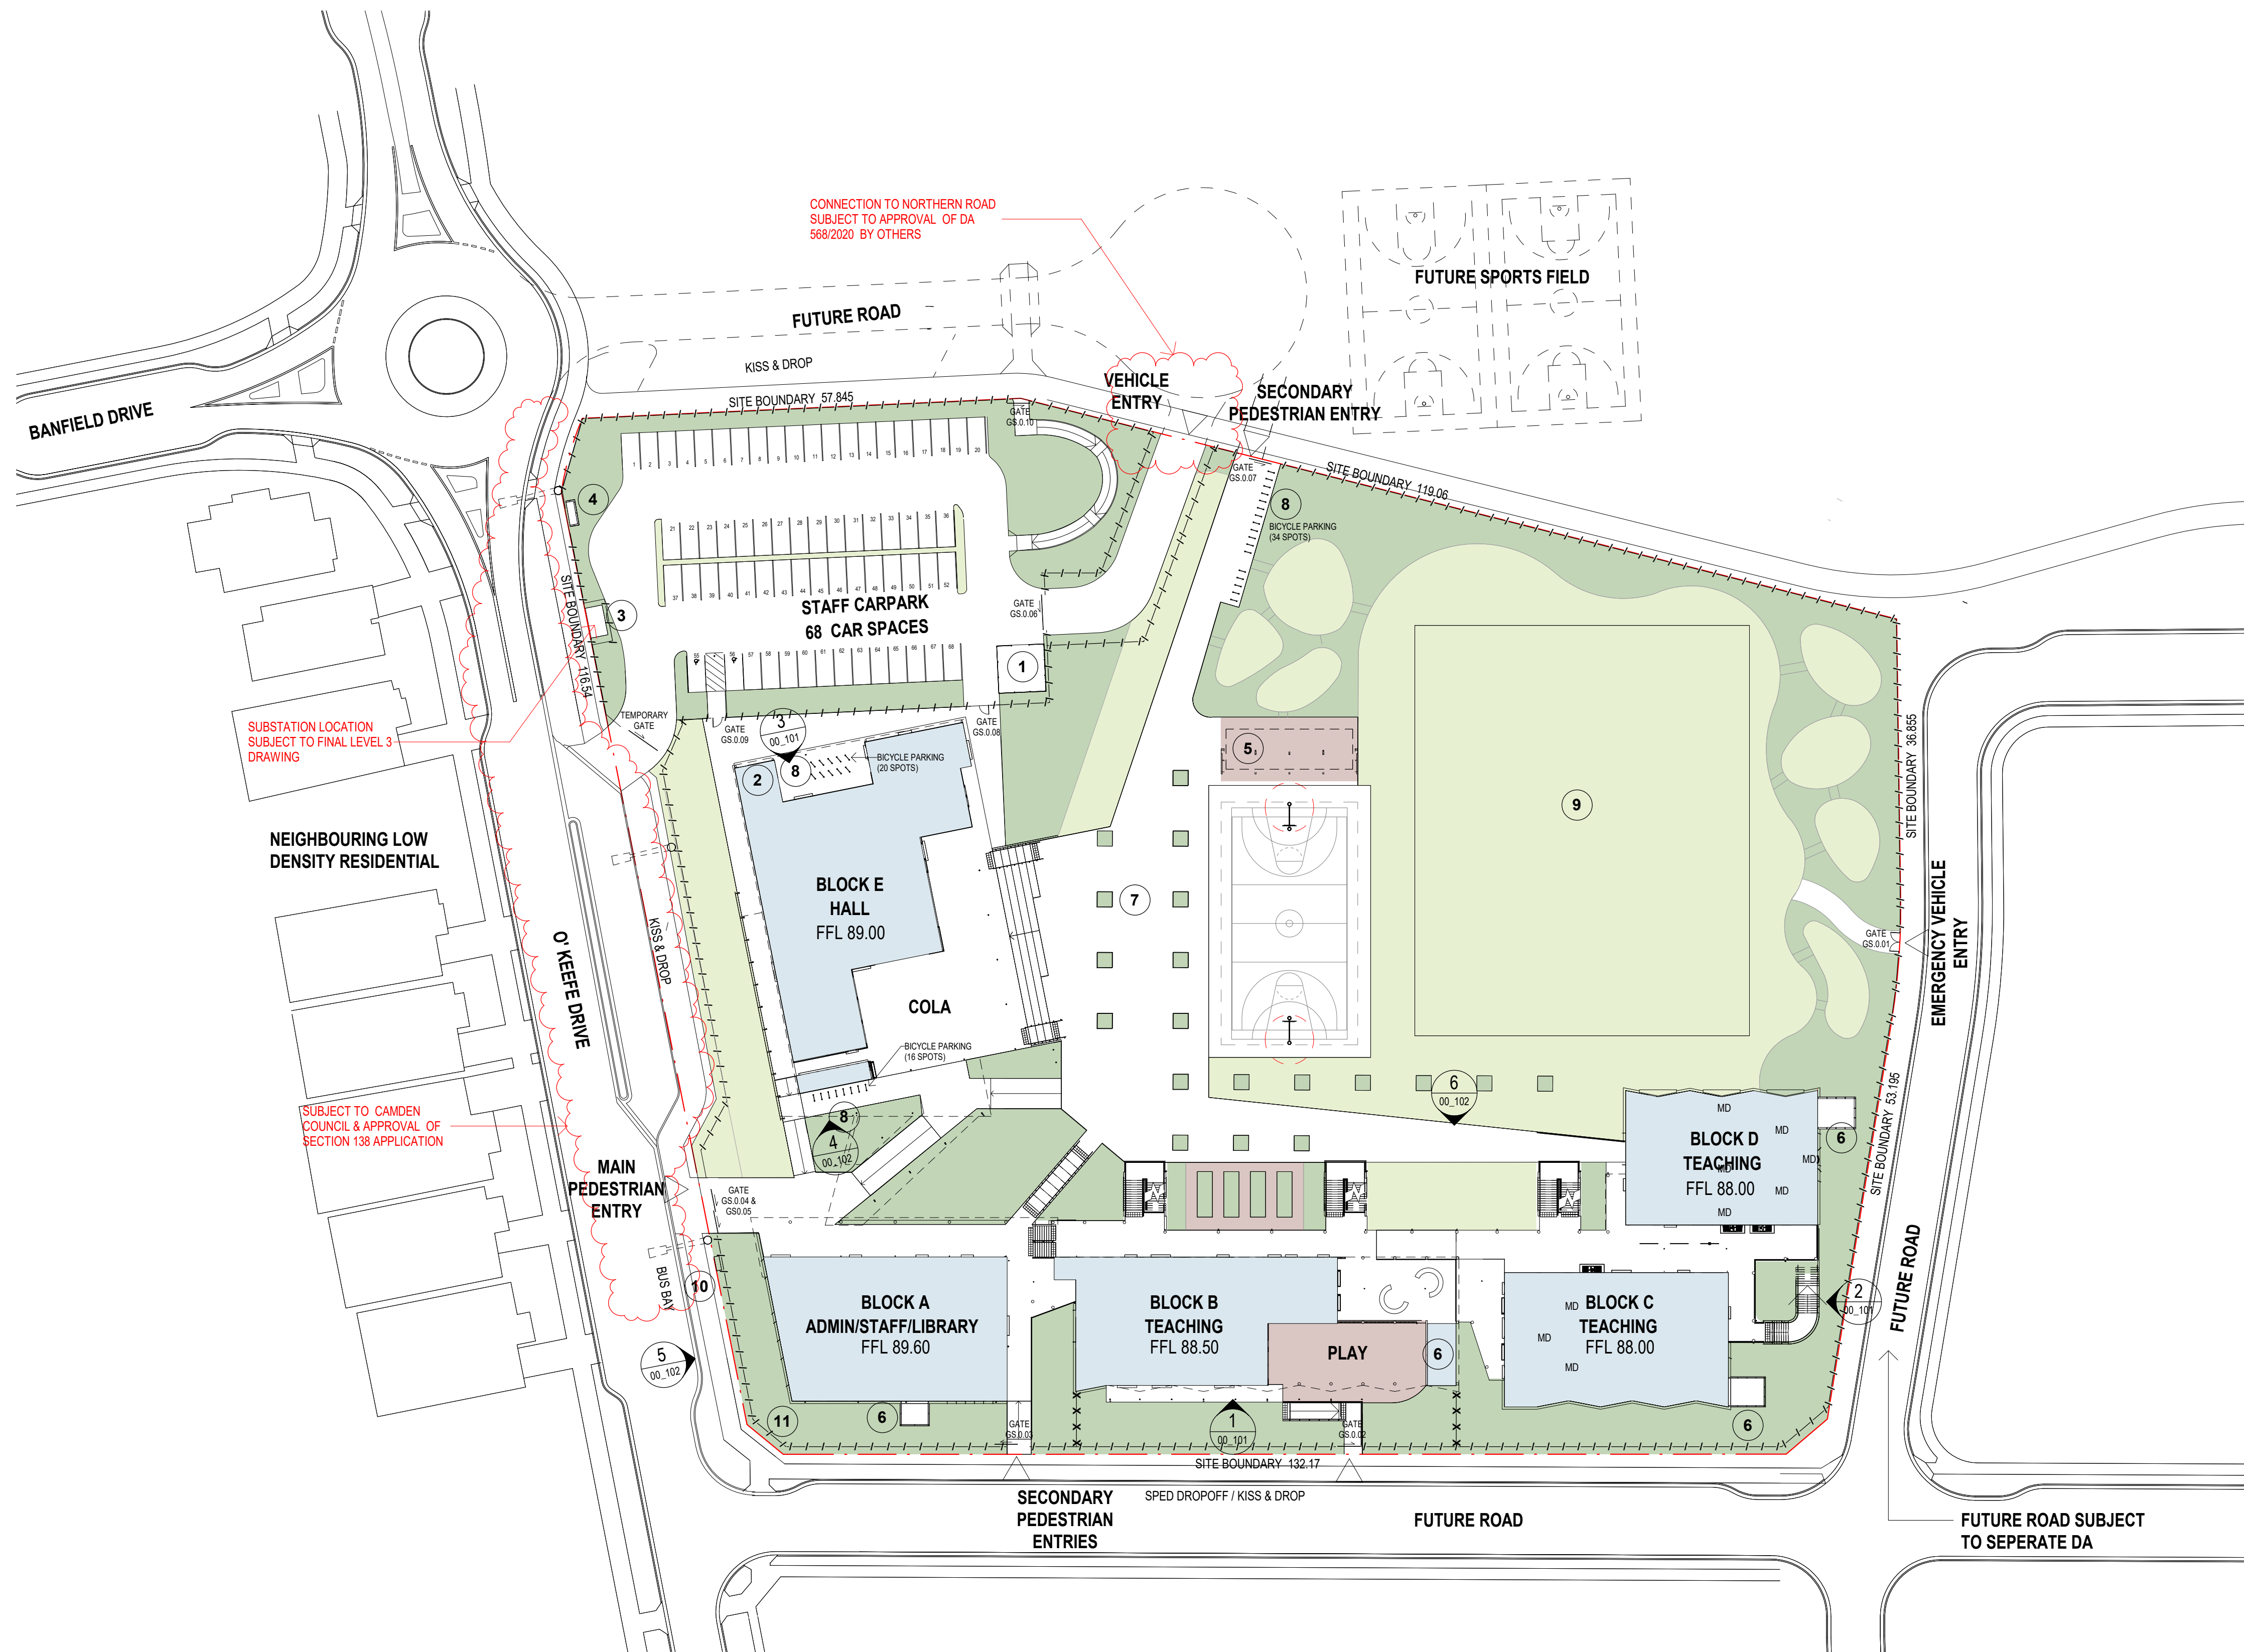

AMENDMENTS				DESCRIPTION
REV	BY	DATE		
A	AC	17.09.20		ISSUE FOR SSDA - ADDED TEMPORARY CAR PARK ACCESS, AMENDED KISS & DROP

LEGEND




STRUCTURAL CIVIL
NORTHROP ENGINEERS
(02) 9241 4188
MECHANICAL ELECTRICAL
STEVENSON WARMING
(02) 9967 2200
HYDRAULIC
WOOLACOTT
(02) 8241 9900
FIRE
MCD FIRE ENGINEERING
(04) 2392 2745

PERUMAL PEDAVOLI ARCHITECTS
T: 02 9291 0000
WEB: www.pp-a.com.au
Nominated Architect:
Vince Pedavoli NSW reg No 5045

LANDSCAPE ARCHITECT
TAYLOR BRAMMER LANDS. ARCH.
(02) 9387 8855

PERUMAL
PEDAVOLI
ARCHITECTS

CATHERINE FIELD PS
O'KEEFE DRIVE, ORAN PARK, NSW, 2570
NEW HIGH QUALITY CLASSROOMS PACKAGE 2
DRAWING NAME
SITE PLAN - TEMPORARY CAR
PARK ACCESS

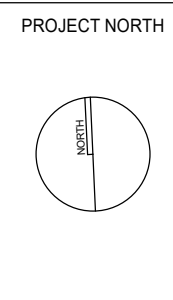

0 5000 10000 15000 20000 25000 30000						50000
						SCALE 1 : 500 @ A1
DRAWN	CHECKED	VERIFIED	DATE			REVISION
AC	KLC	SR	17 SEPTEMBER 2020			
DRAWING NUMBER						
PROJECT CODE	SCH. REF.	DISC.	TYPE	SERIES#		A
NHQC2 - CF - AR -SSDA-00_005						

FOR SSDA APPROVAL