


LEGEND

LOT BOUNDARY


FUTURE PRECINCT STAGING

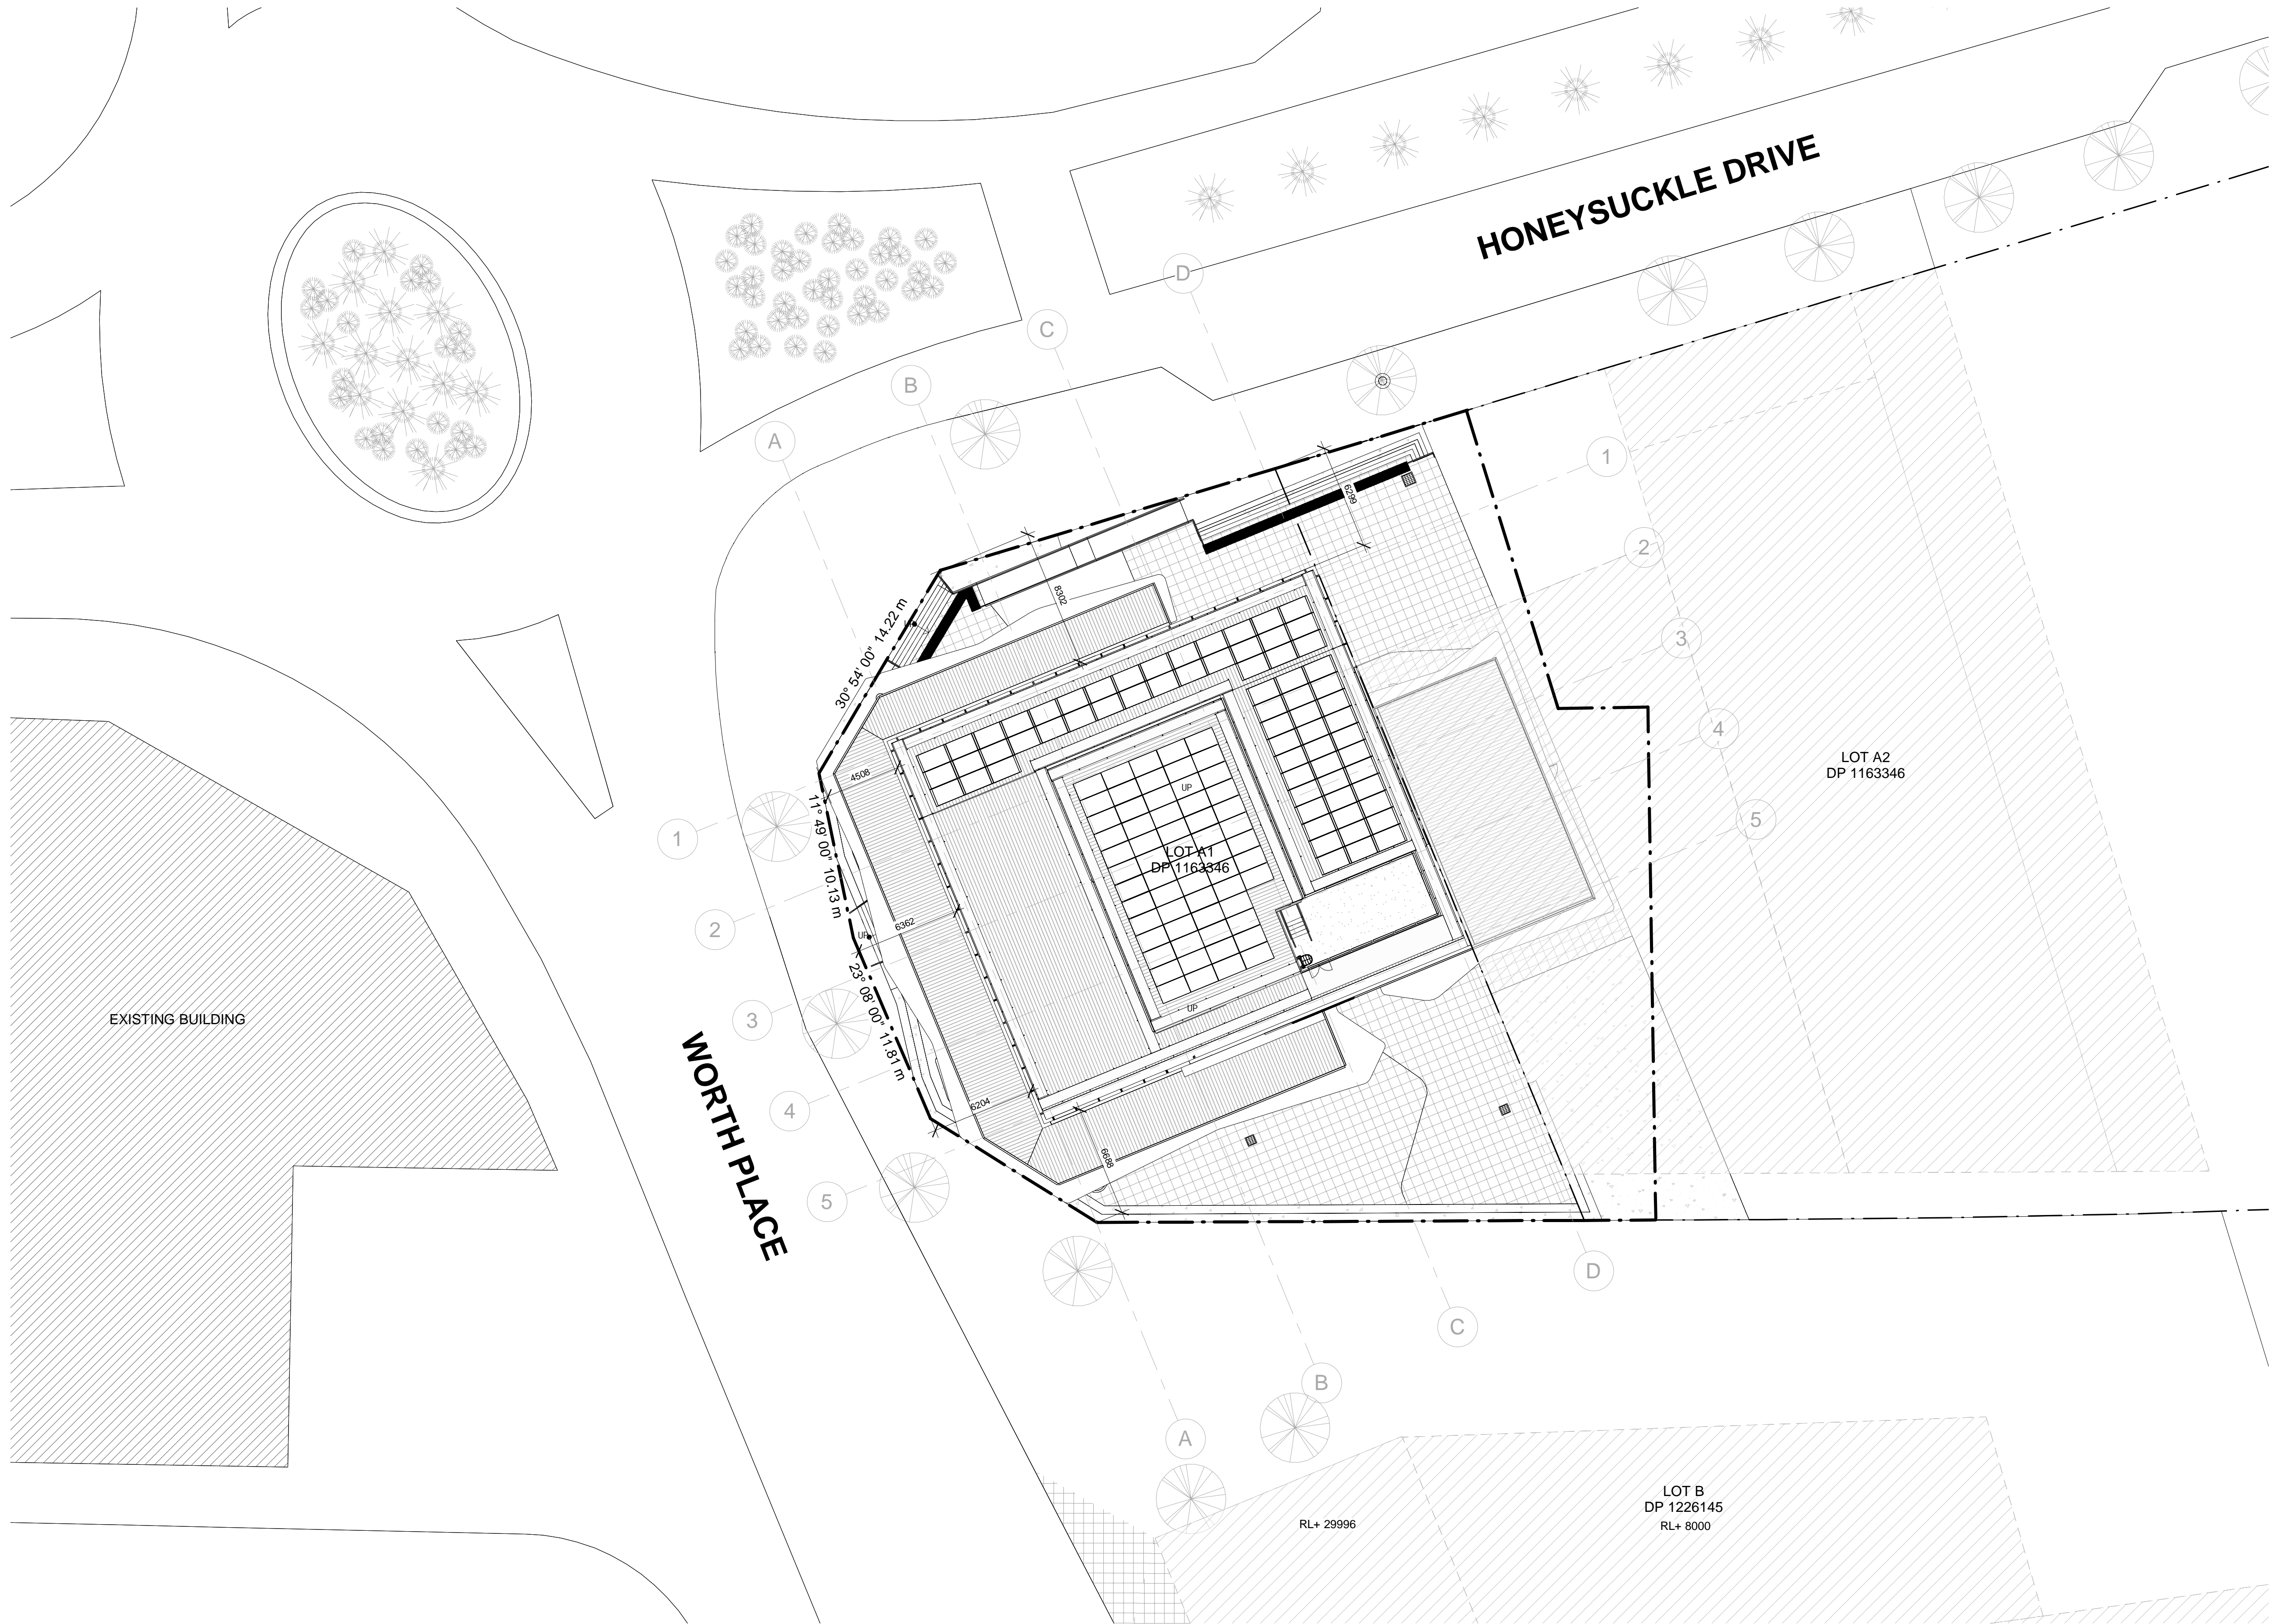

EJE ARCHITECTURE
ACN 002 912 843 | ABN 82 644 649 849
Nominated Architect - Bernard Collins
P +61 2 4929 2353 | F +61 2 4929 3069 | E mail@eje.com.au | W www.eje.com.au
A 412 KING STREET, NEWCASTLE, NSW 2300

COMPLETION OF THE QUALITY ASSURANCE CHECKS IS VERIFICATION THAT THE DOCUMENT CONFORMS WITH THE REQUIREMENTS OF THE QUALITY PROJECT PLAN. WHERE THE QUALITY ASSURANCE CHECK IS INCOMPLETE THIS DOCUMENT IS PRELIMINARY FOR INFORMATION PURPOSES ONLY, OR SUCH PURPOSES AS STATED IN THE REVISION COLUMN.

THE IDEAS, INFORMATION AND CONCEPTS CONTAINED IN THIS DOCUMENT ARE THE PROPERTY OF EJE ARCHITECTURE. PHOTOCOPYING OR REPRODUCING THIS DOCUMENT AND PASSING IT ON TO OTHERS WITHOUT THE EXPRESS PERMISSION OF EJE ARCHITECTURE IS AN INFRINGEMENT OF COPYRIGHT.

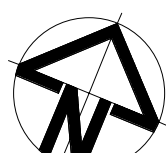

REV	DATE	COMMENTS
A	20181114	ISSUE FOR REVIEW
B	20190218	ISSUE FOR SSD
C	20190530	ISSUE FOR INFORMATION
T1	20190716	ISSUE FOR TENDER
T2	20190802	ISSUE FOR TENDER
T3	20191003	ISSUE FOR TENDER ADENDUM
T4	20200302	ISSUE FOR TENDER
0	20200327	ISSUE FOR CONSTRUCTION CERTIFICATE 1
1	20200330	ISSUE FOR CONSTRUCTION CERTIFICATE 1
2	20200420	ISSUE FOR CONSTRUCTION CERTIFICATE 2
	20200423	ISSUE FOR SSD

DRN	CHKD	VRFD
JE	AKF	
JE	AKF	
JE	AKF	
NJH/JE	AKF	
JE	AKF	
JE	AKF	
JE	AKF	
JE	AKF	
JE	AKF	
JE	AKF	

PROJECT : HCCD STAGE 1A

CLIENT : UNIVERSITY OF NEWCASTLE

SITE : 16B HONEYSUCKLE DRIVE
NEWCASTLE, NSW, 2300

DRAWING : SITE PLAN

WORK IN FIGURED DIMENSIONS IN PREFERENCE TO SCALE. CHECK DIMENSIONS AND LEVELS ON SITE PRIOR TO THE ORDERING OF MATERIALS OR THE COMPLETION OF WORKSHOP DRAWINGS. IF IN DOUBT ASK. REPORT ALL ERRORS AND OMISSIONS.

BM 360/ISW6 UON Honeysuckle Stage 1AHCCD-EJE-A.rvt

DRAWN : DATE : SCALES :
JE NOV 2018 As indicated @ A1
1 : 200 @ A3

PROJECT No : PHASE : DRAWING No : REV :
11749 CC A-010 SSD

