


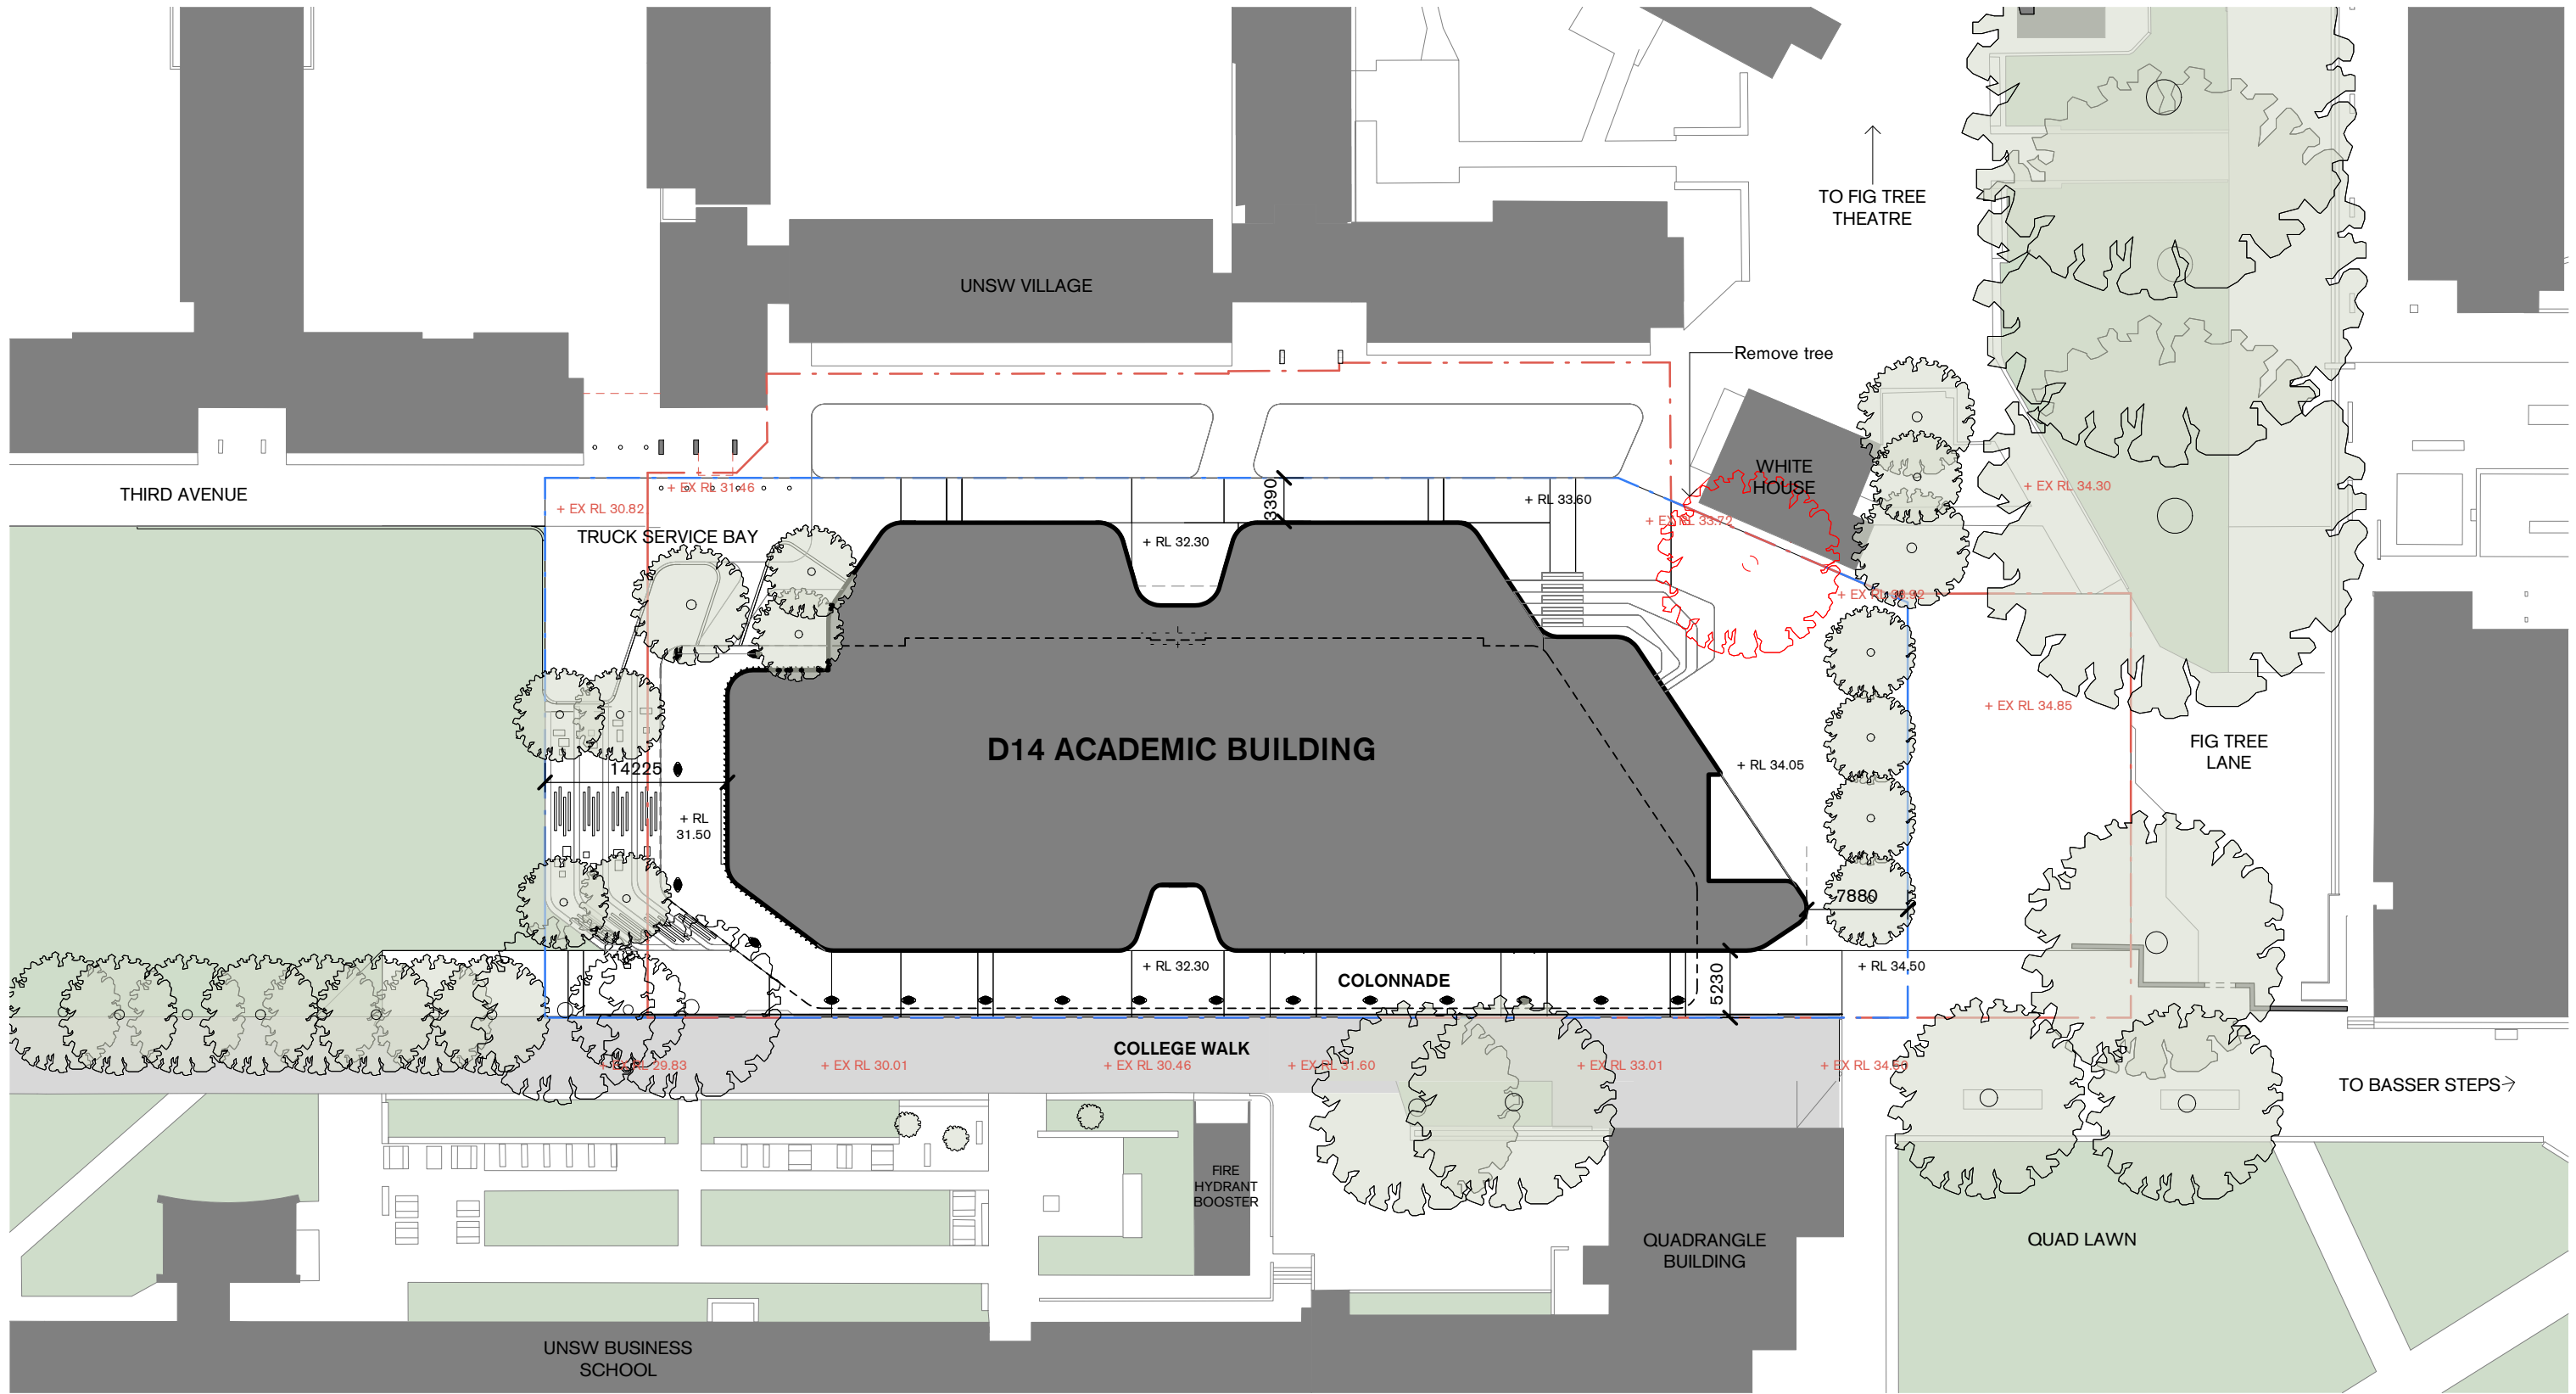

1 | Site Plan

1 : 500



Suite 5, L5, 2-12 Foveaux St
Surry Hills NSW 2010
Sydney, Australia

W. tzannes.com.au
T. 61 2 9319 3744
E. tzannes@tzannes.com.au

Nominated Architects

Alec Tzannes 4174
Jonathan Evans 6613
Mladen Prnjatovic 7468
Ben Green 7066
Chi Melhem 7754


Rev	Date	For
01	24.10.18	Draft SSDA
02	02.11.18	Draft SSDA
03	07.11.18	Draft SSDA
04	08.11.18	SSDA Submission

Legend

— — — Project Boundary

- - - Make Good Boundary

Key Plan

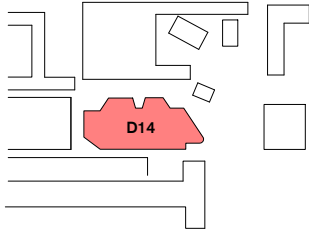

Owner and Applicant



UNSW
SYDNEY

D&C Partner



Architect

Tzannes

Scale

As indicated @
A3
0 5 10 15
m

North



Project

UNSW D14 Academic Building

Address

UNSW Kensington Campus

Status

PLANNING APPLICATION


Drawing

Site Plan

Date

08.11.18

Project No.	Drawing No.	Revision
18026	ADDA00002	04

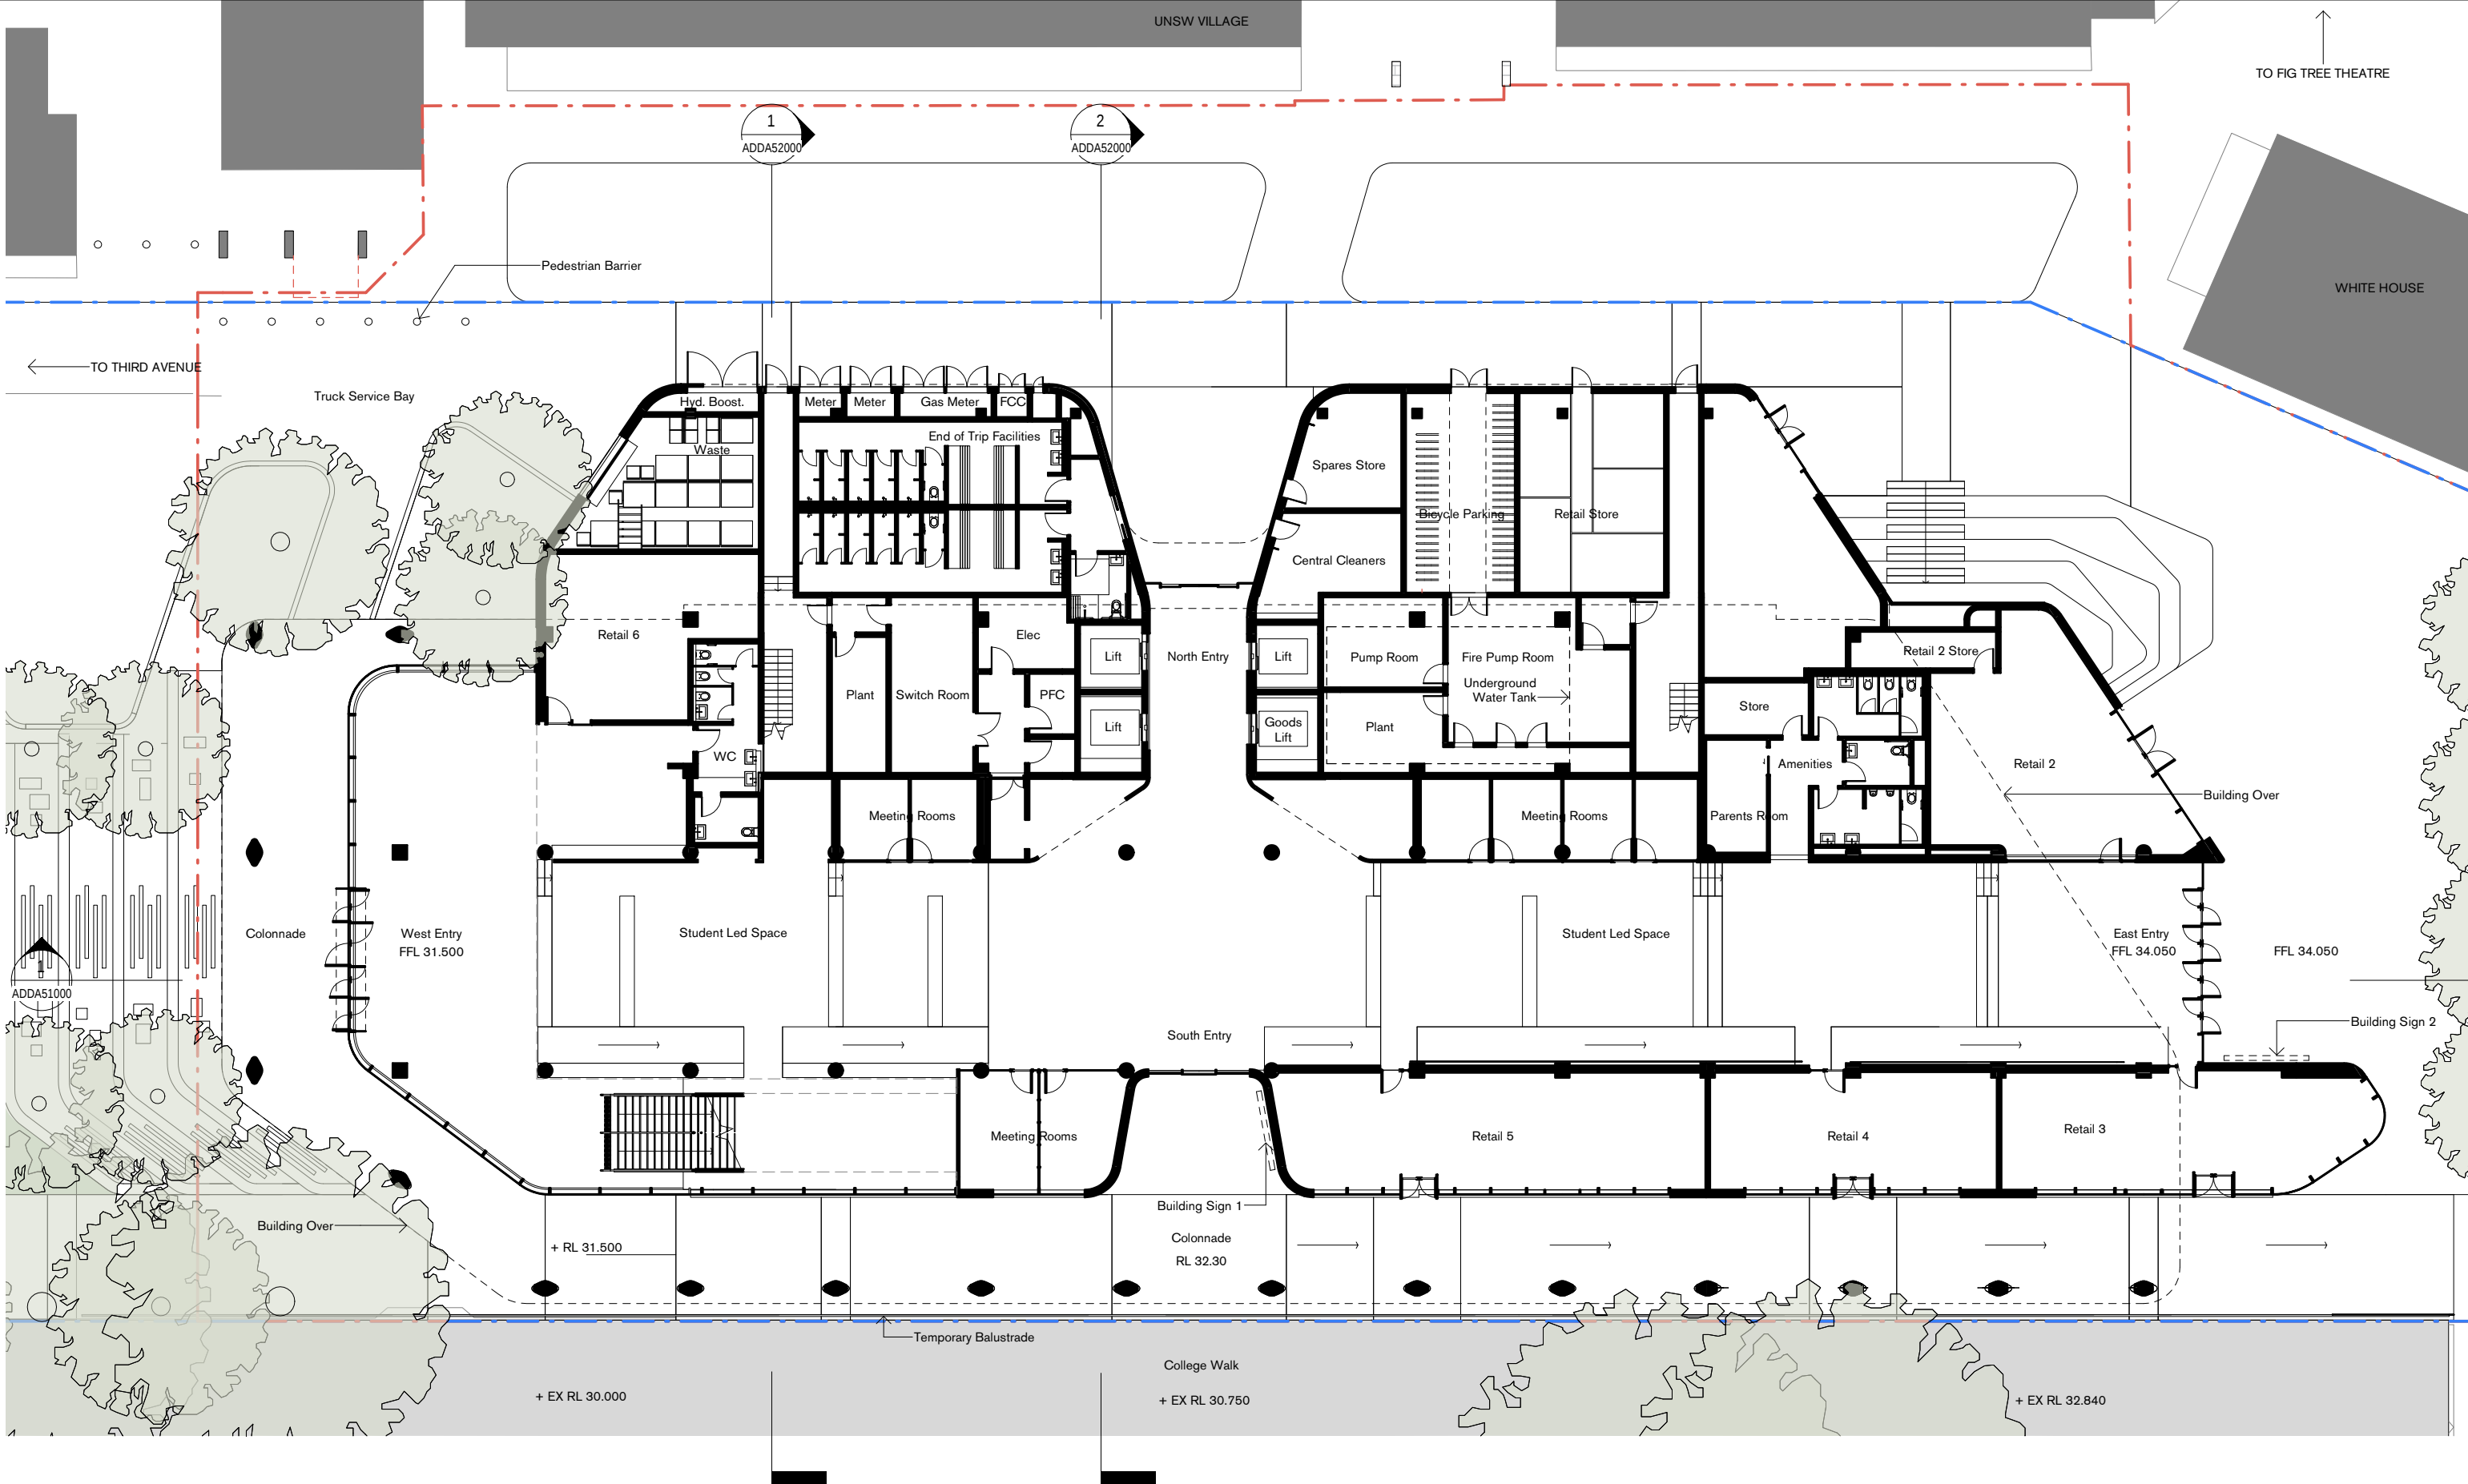



Suite 5, L5, 2-12 Foveaux St
Surry Hills NSW 2010
Sydney, Australia
W. tzannes.com.au
T. 61 2 9319 3744
E. tzannes@tzannes.com.au


Nominated Architects
Alec Tzannes 4174
Jonathan Evans 6613
Mladen Prnjatovic 7468
Ben Green 7066
Chi Melhem 7754

Rev	Date	For
01	24.10.18	Draft SSDA
02	02.11.18	Draft SSDA
03	07.11.18	Draft SSDA
04	08.11.18	SSDA Submission

Legend

- Project Boundary
- Make Good Boundary

Key Plan

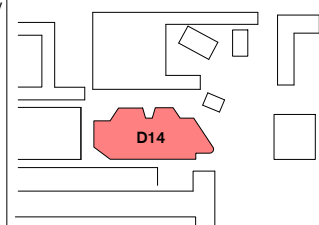

Owner and Applicant



D&C Partner




Architect

Tzannes

Scale

1 : 250 @ A3

 

North



Project

UNSW D14 Academic Building

Address

UNSW Kensington Campus

Status

PLANNING APPLICATION


Drawing

Ground Plan

Date

08.11.18

Project No.	Drawing No.	Revision
18026	ADDA20000	04

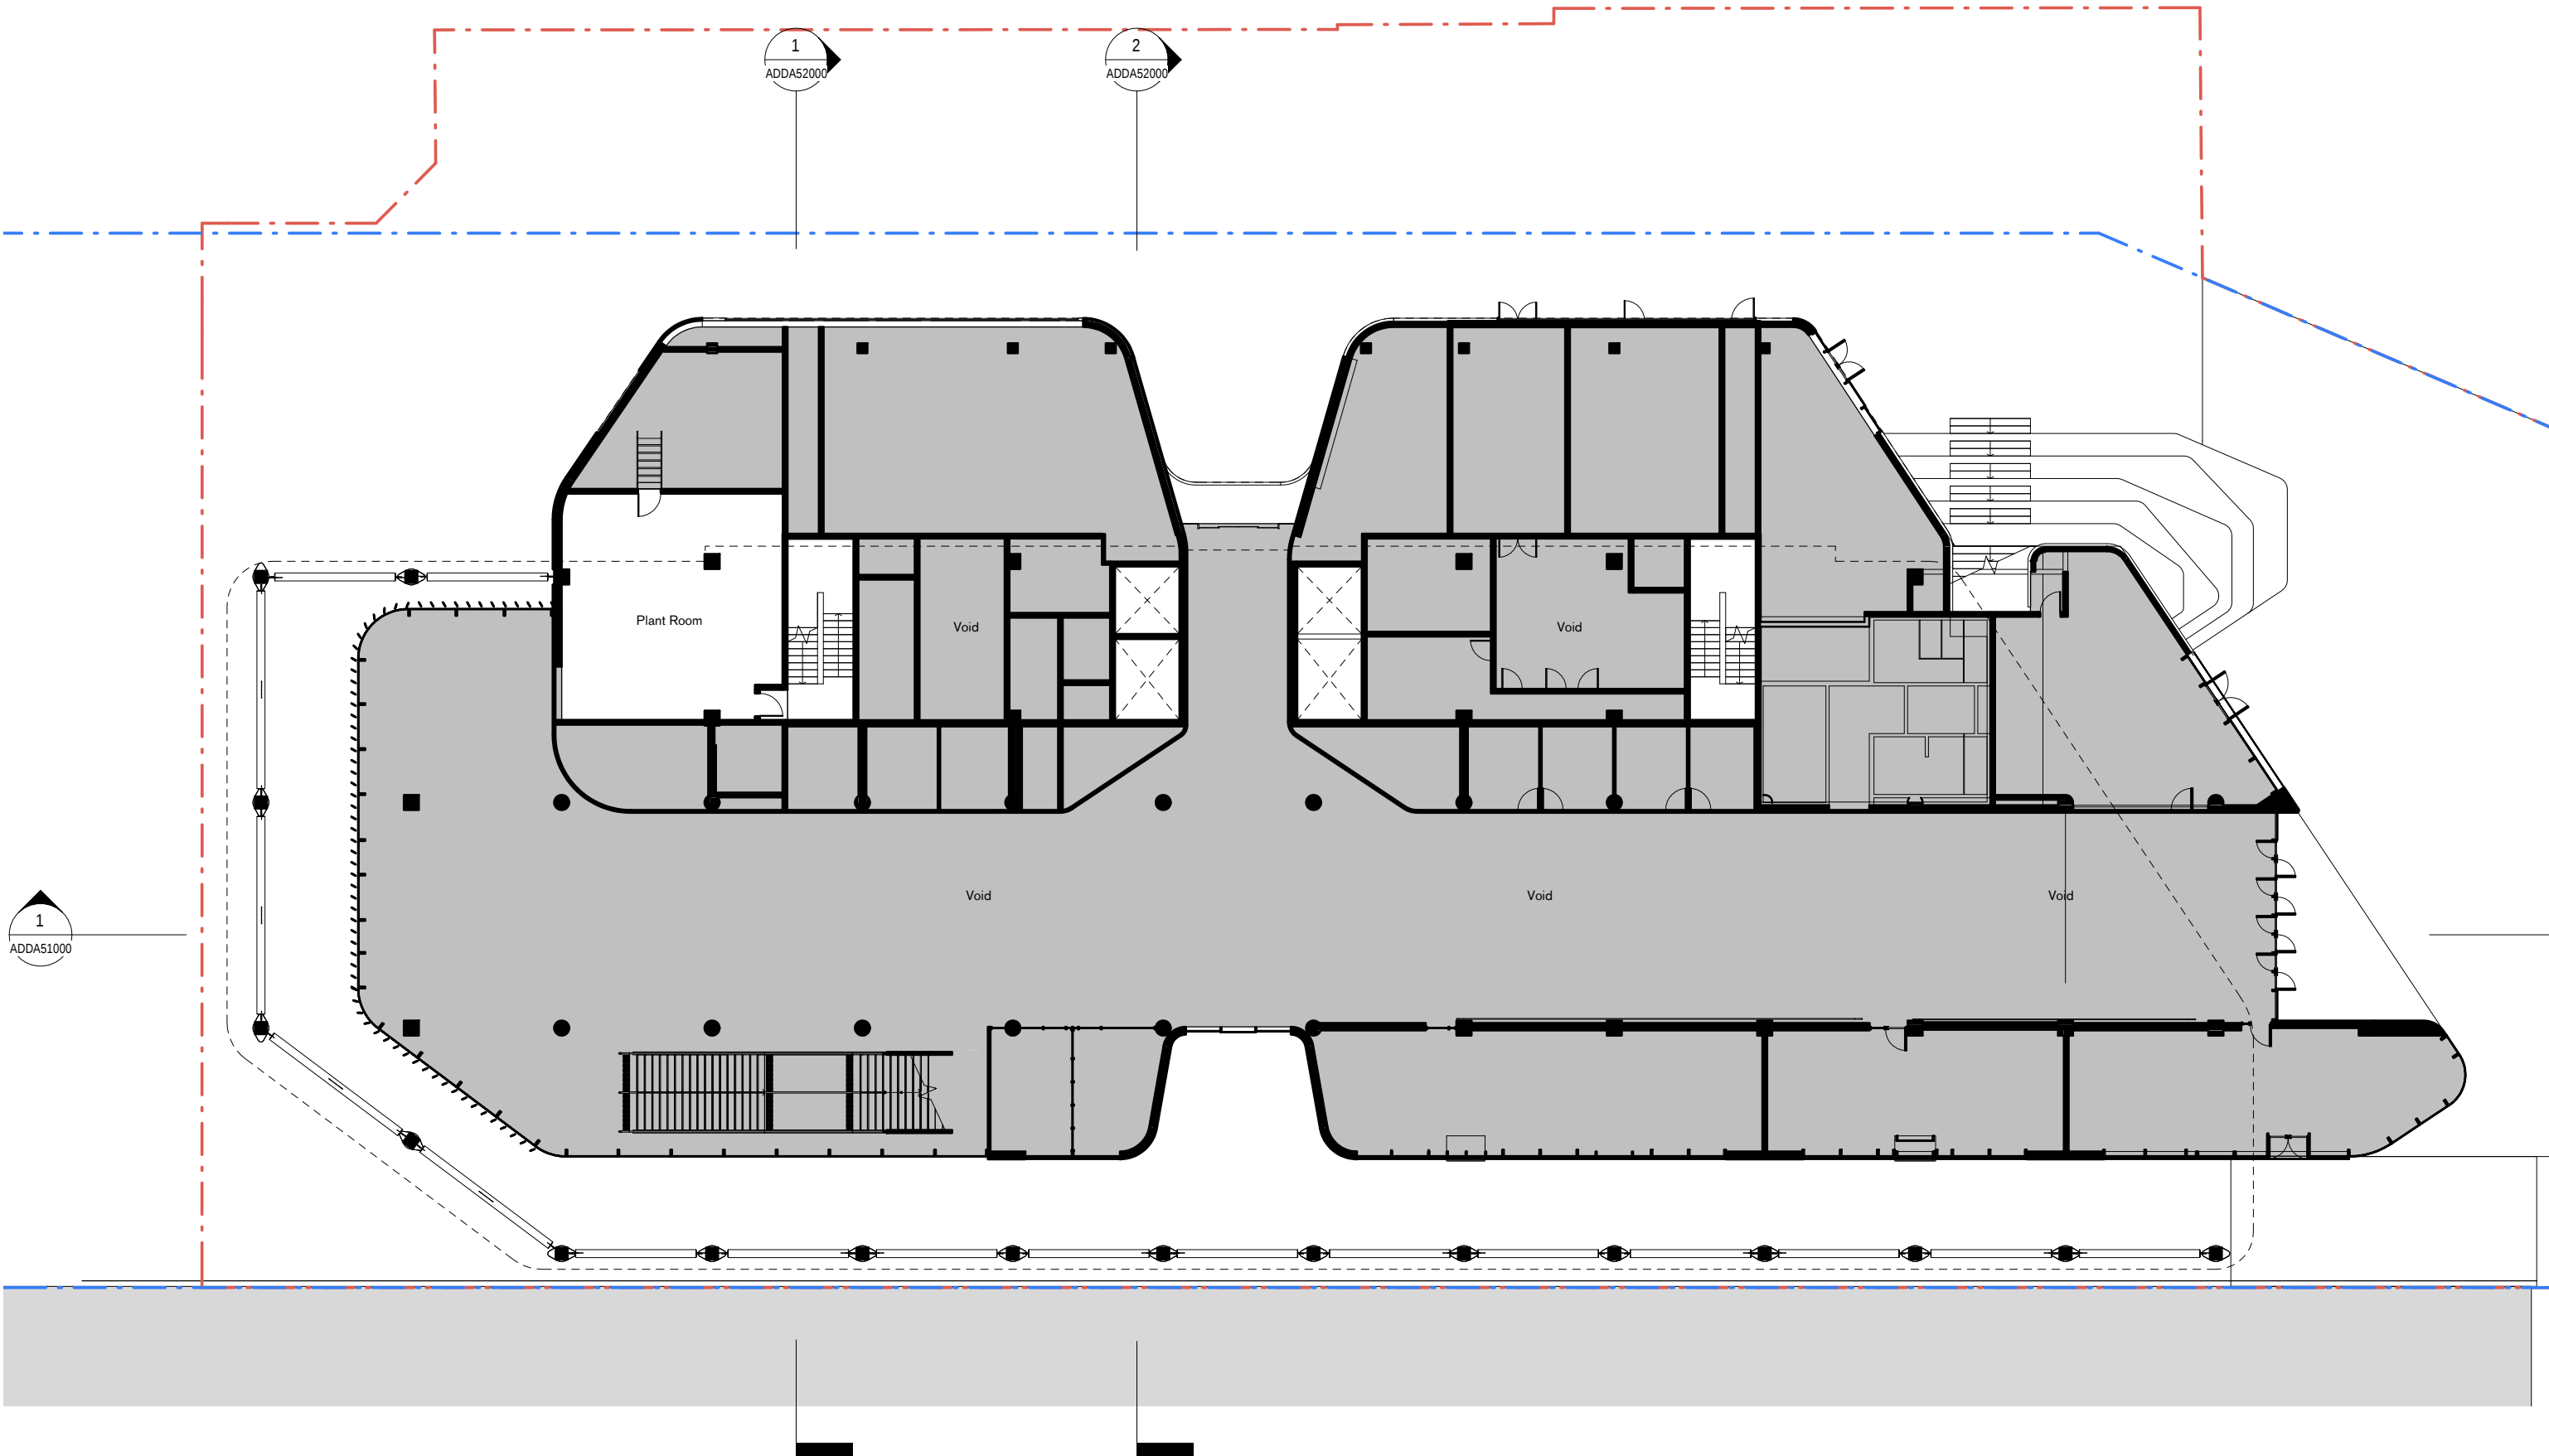


Suite 5, L5, 2-12 Foveaux St
Sunny Hills NSW 2010
Sydney, Australia
W. tzannes.com.au
T. 61 2 9319 3744
E. tzannes@tzannes.com.au

Nominated Architects
Alec Tzannes 4174
Jonathan Evans 6613
Mladen Prnjatovic 7468
Ben Green 7066
Chi Melhem 7754

Rev	Date	For
01	24.10.18	Draft SSDA
02	02.11.18	Draft SSDA
03	07.11.18	Draft SSDA
04	08.11.18	SSDA Submission

Legend
-- Project Boundary
-- Make Good Boundary

Key Plan

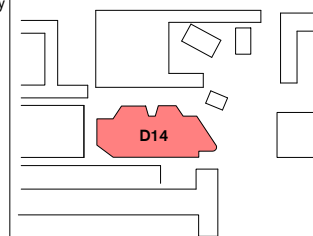

Owner and Applicant



D&C Partner




Architect

Tzannes

Scale

1 : 250 @ A3

 

North



Project
UNSW D14 Academic Building


Address
UNSW Kensington Campus

Status
PLANNING APPLICATION

Drawing
Upper Ground Plant

Date
08.11.18

Project No.	Drawing No.	Revision
18026	ADDA20M00	04

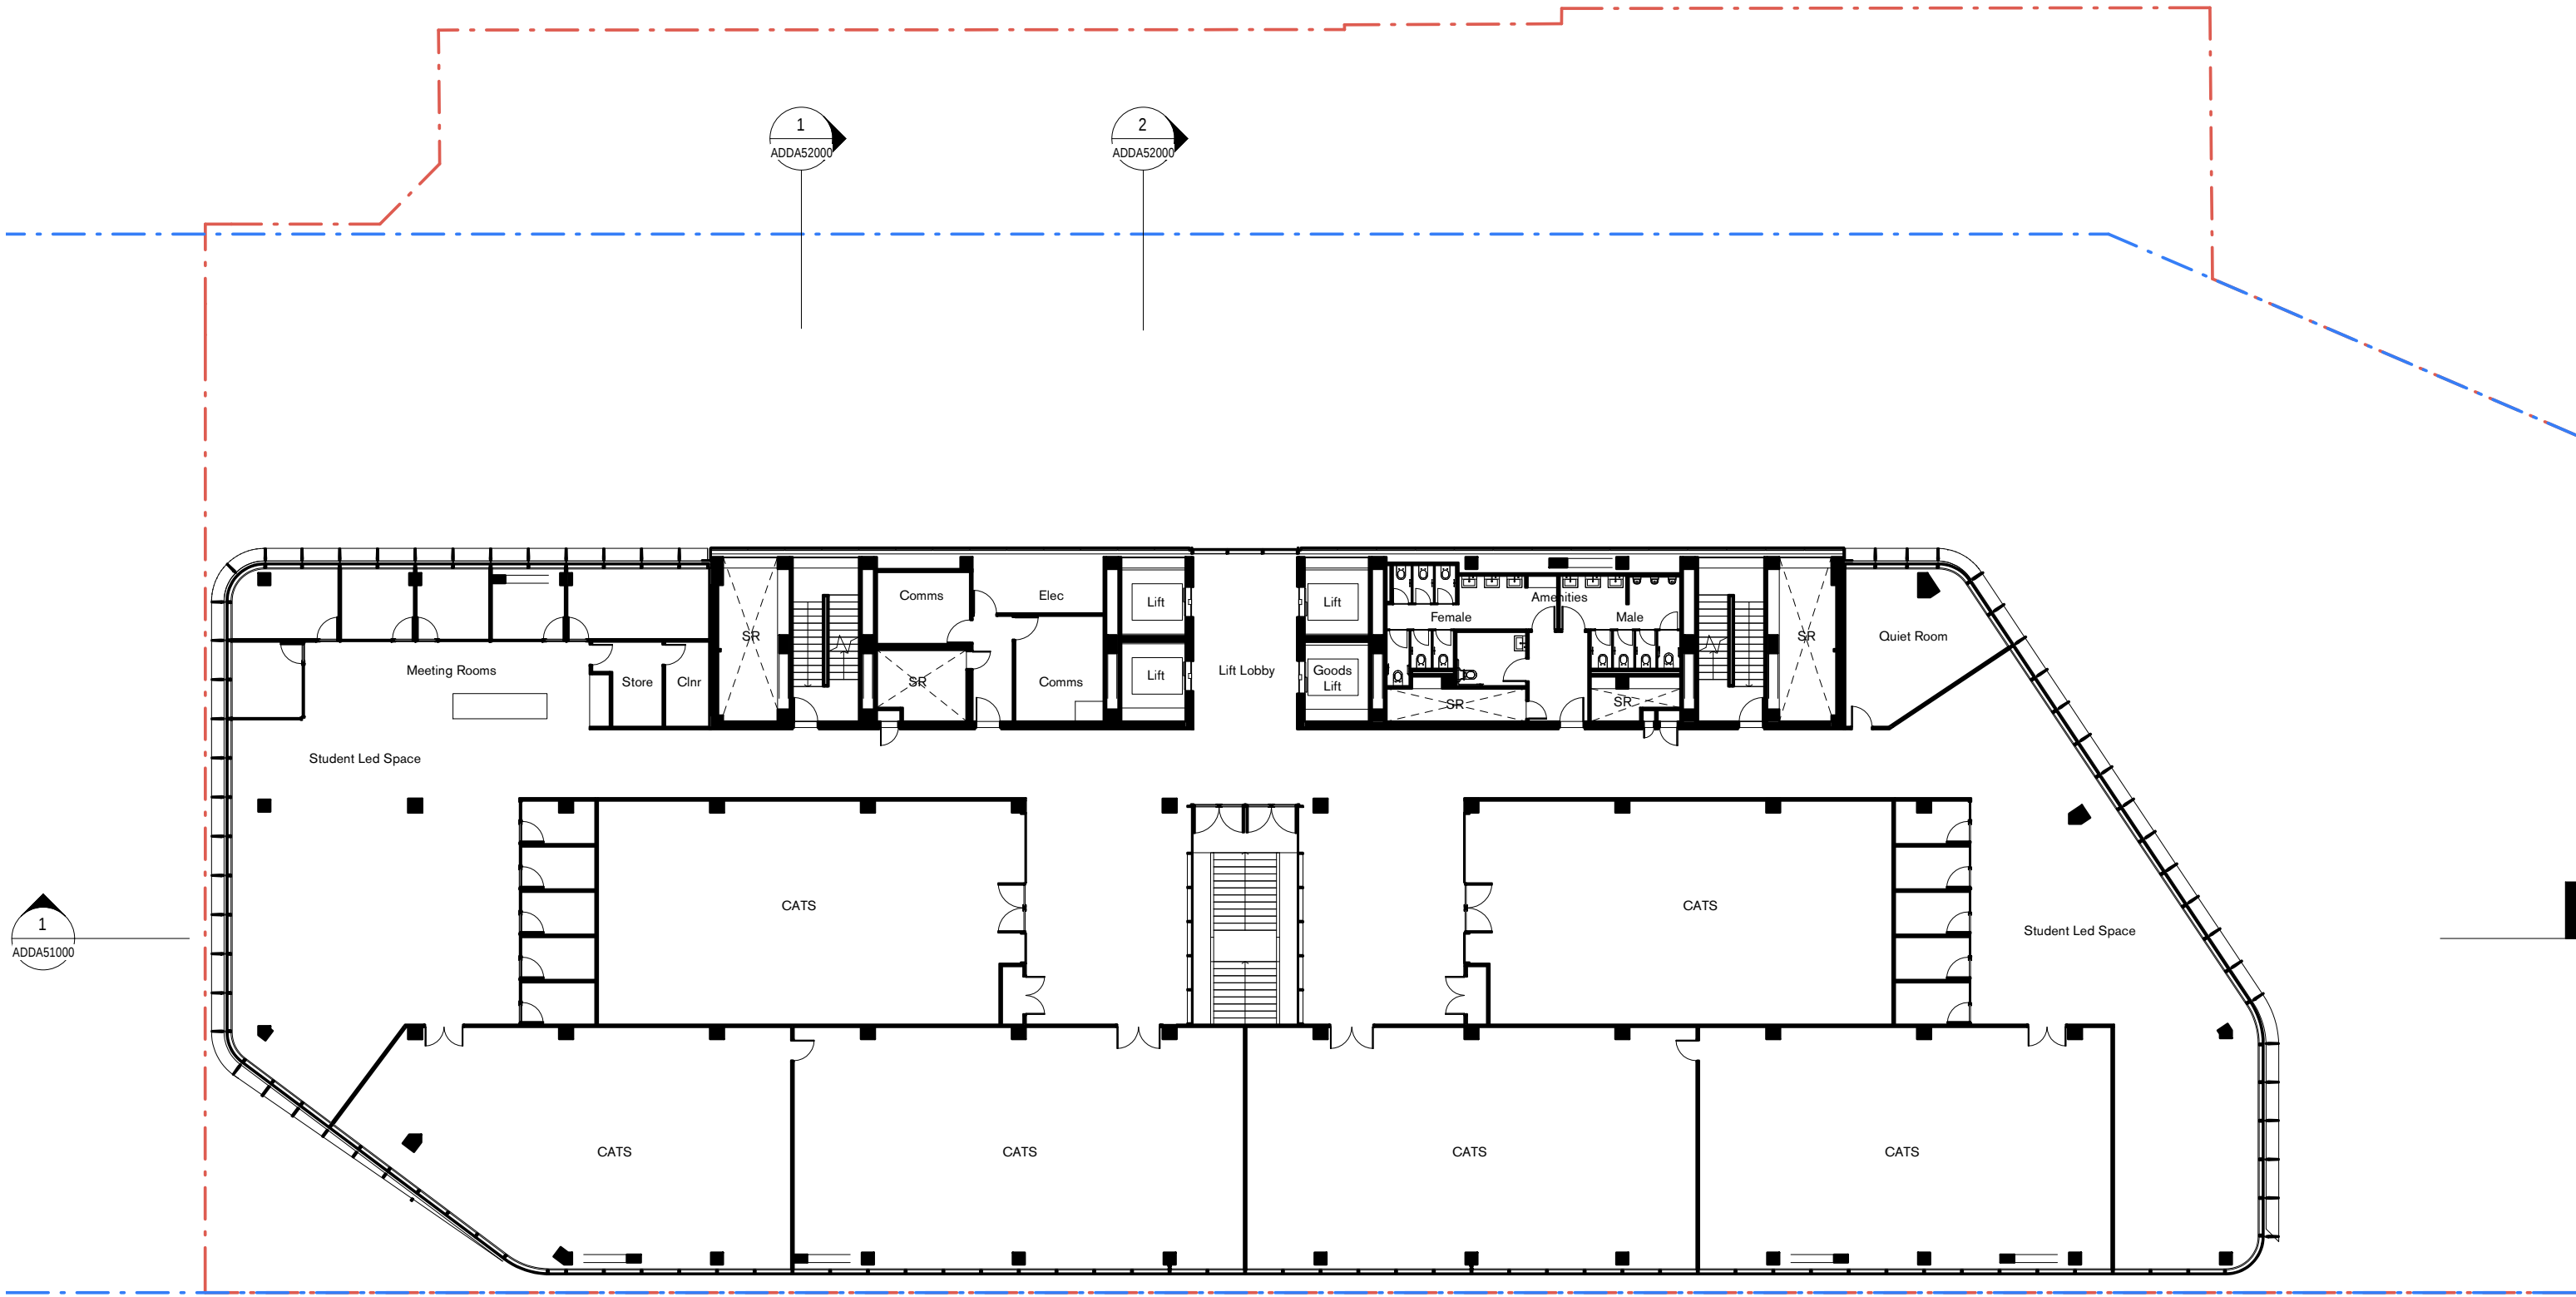


Suite 5, L5, 2-12 Foveaux St
Sunny Hills NSW 2010
Sydney, Australia
W. tzannes.com.au
T. 61 2 9319 3744
E. tzannes@tzannes.com.au

Nominated Architects
Alec Tzannes 4174
Jonathan Evans 6613
Mladen Prnjatovic 7468
Ben Green 7066
Chi Melhem 7754

Rev	Date	For
01	24.10.18	Draft SSDA
02	02.11.18	Draft SSDA
03	07.11.18	Draft SSDA
04	08.11.18	SSDA Submission

Legend
-- Project Boundary
-- Make Good Boundary

Key Plan

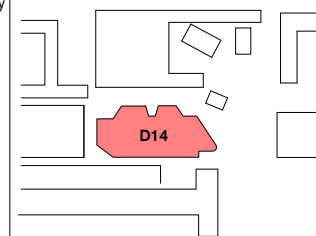

Owner and Applicant



D&C Partner




Architect

Tzannes

Scale

1 : 250 @ A3

 

North



Project
UNSW D14 Academic Building


Address
UNSW Kensington Campus

Status
PLANNING APPLICATION

Drawing
Level 2 Plan

Date
08.11.18

Project No. 18026 **Drawing No.** ADDA20200 **Revision** 04

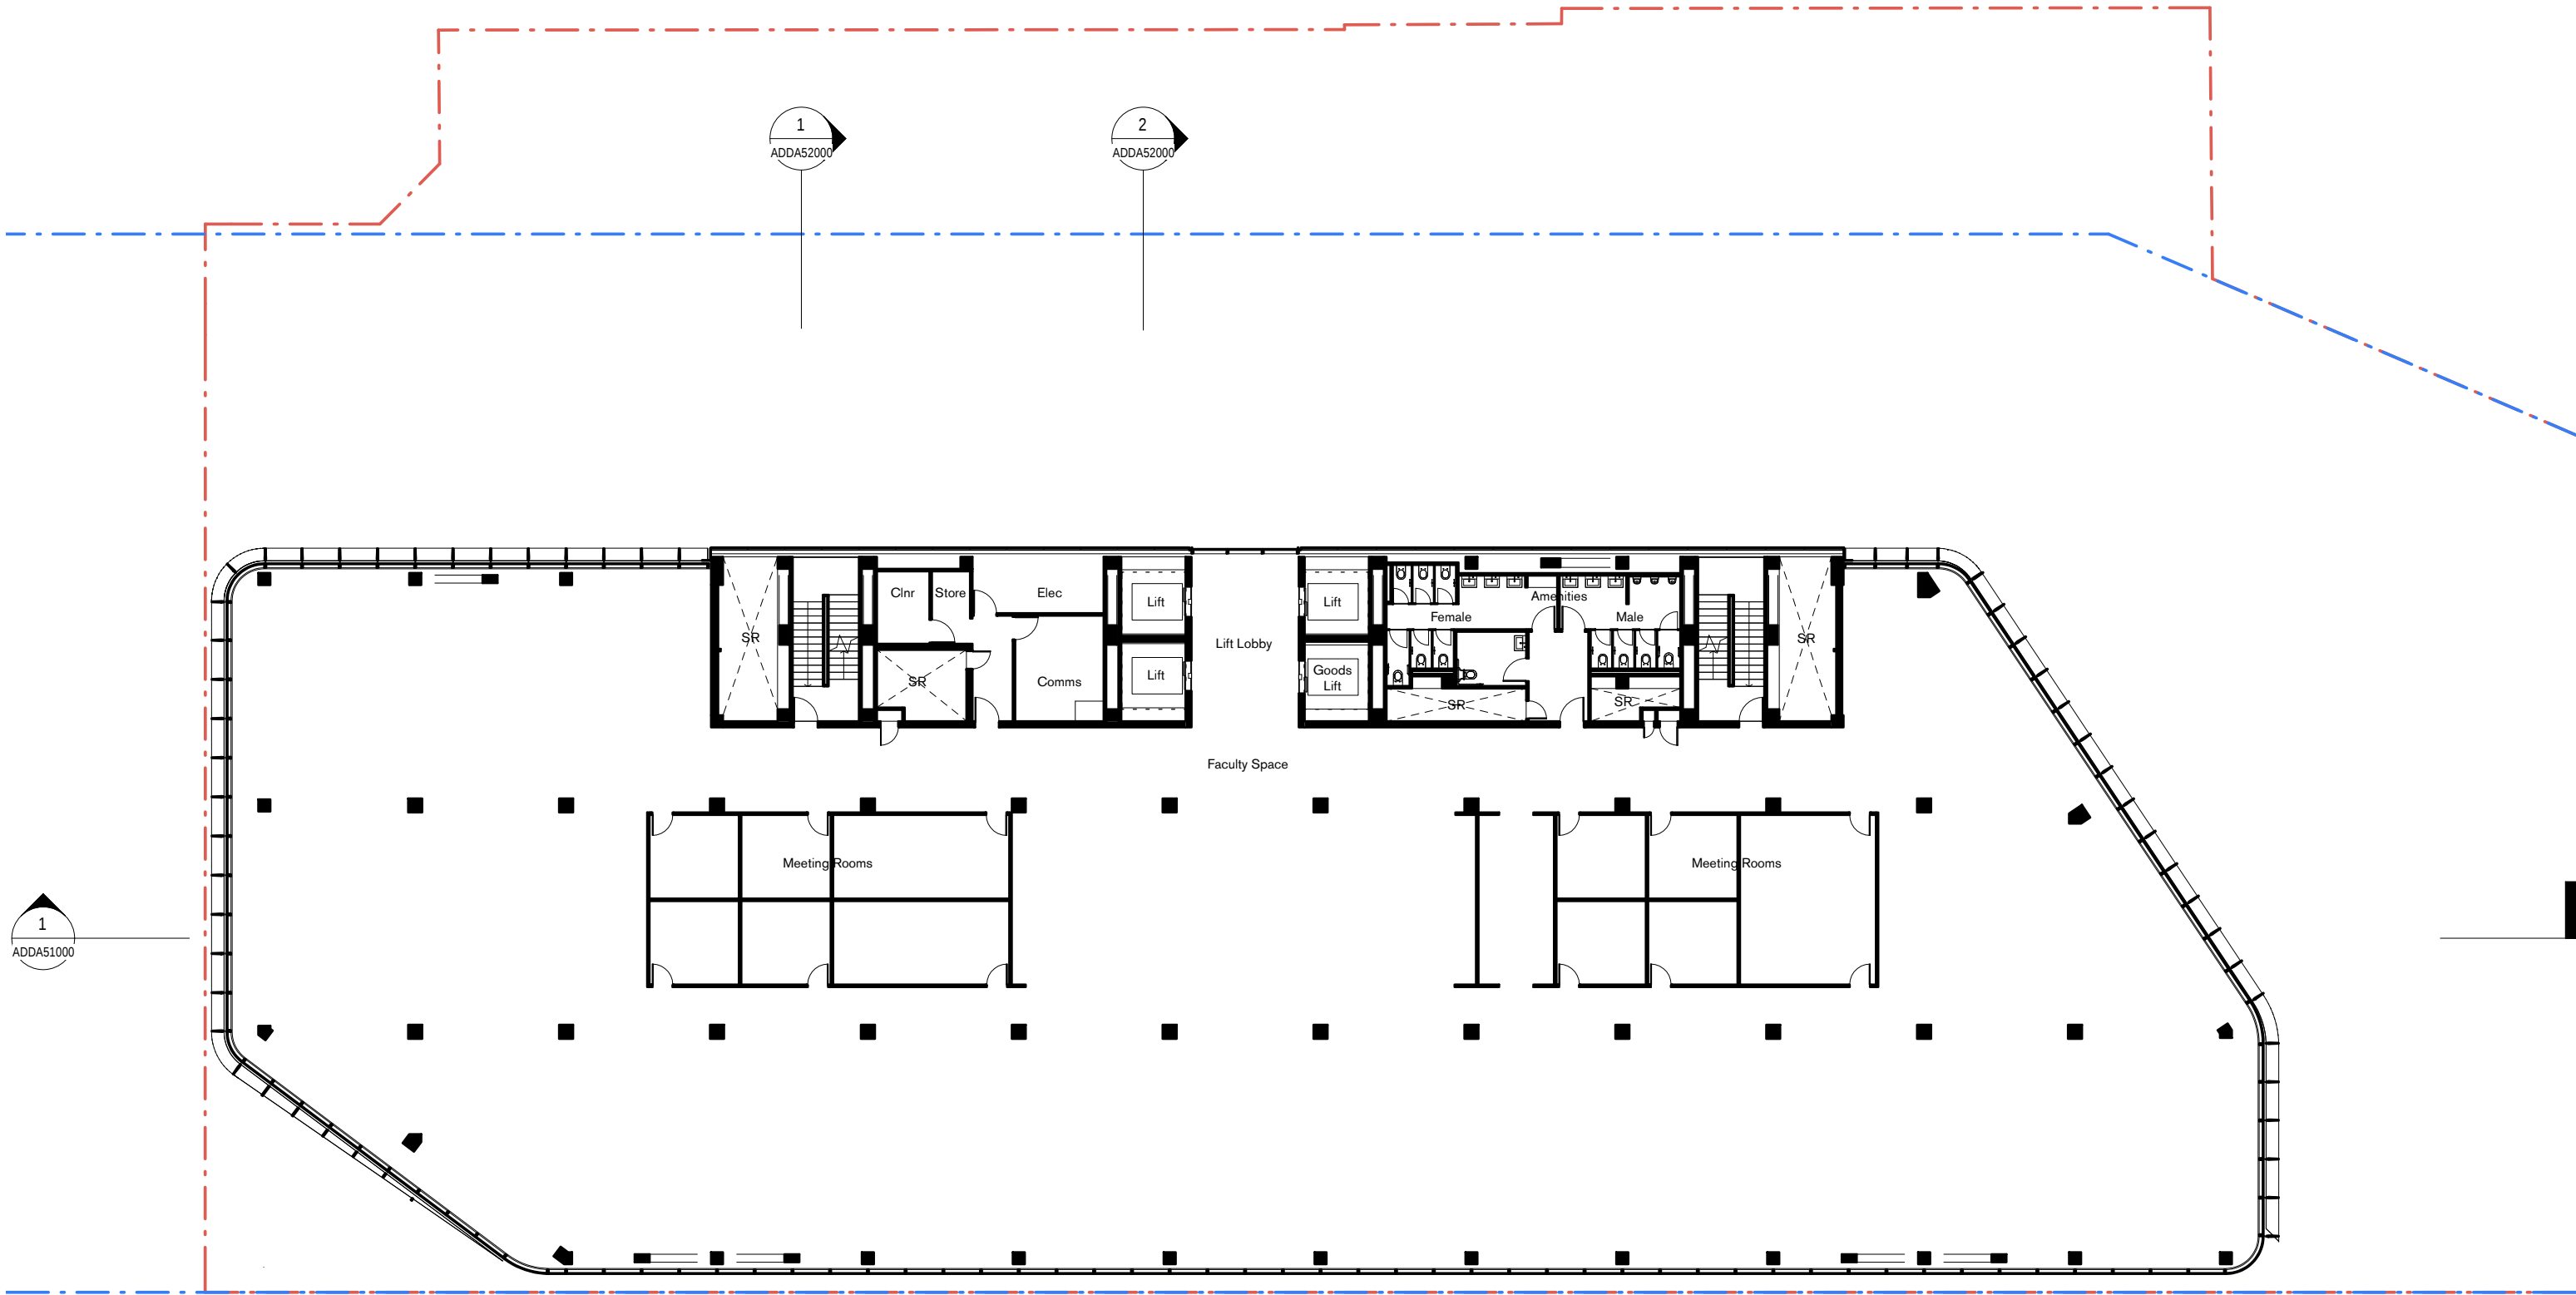


Suite 5, L5, 2-12 Foveaux St
Sunny Hills NSW 2010
Sydney, Australia
W. tzannes.com.au
T. 61 2 9319 3744
E. tzannes@tzannes.com.au

Nominated Architects
Alec Tzannes 4174
Jonathan Evans 6613
Mladen Prnjatovic 7468
Ben Green 7066
Chi Melhem 7754

Rev	Date	For
01	24.10.18	Draft SSDA
02	02.11.18	Draft SSDA
03	07.11.18	Draft SSDA
04	08.11.18	SSDA Submission

Legend
- - - Project Boundary
- - - Make Good Boundary

Key Plan

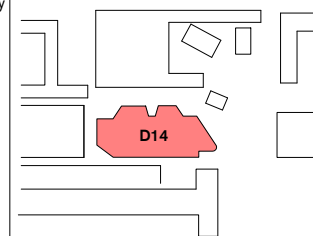

Owner and Applicant



D&C Partner




Architect

Tzannes

Scale

1 : 250 @ A3

 

North



Project
UNSW D14 Academic Building

Address
UNSW Kensington Campus

Status
PLANNING APPLICATION

Drawing
Level 3-6 Plan

Date
08.11.18

Project No.	Drawing No.	Revision
18026	ADDA20300	04




Suite 5, L5, 2-12 Foveaux St
Sunny Hills NSW 2010
Sydney, Australia
W. tzannes.com.au
T. 61 2 9319 3744
E. tzannes@tzannes.com.au

Nominated Architects
Alec Tzannes 4174
Jonathan Evans 6613
Mladen Prnjatovic 7468
Ben Green 7066
Chi Melhem 7754

Rev	Date	For
01	24.10.18	Draft SSDA
02	02.11.18	Draft SSDA
03	07.11.18	Draft SSDA
04	08.11.18	SSDA Submission

Legend
- - - Project Boundary
- - - Make Good Boundary

Key Plan

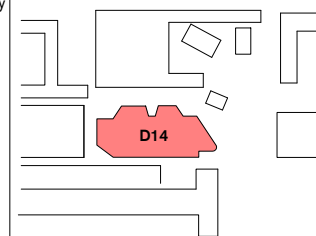

Owner and Applicant




Architect

Tzannes

Scale

1 : 250 @ A3

 

North



Project
UNSW D14 Academic Building


Address
UNSW Kensington Campus

Status
PLANNING APPLICATION

Drawing
Level 7 Plan

Date
08.11.18

Project No. 18026 **Drawing No.** ADDA20700 **Revision** 04

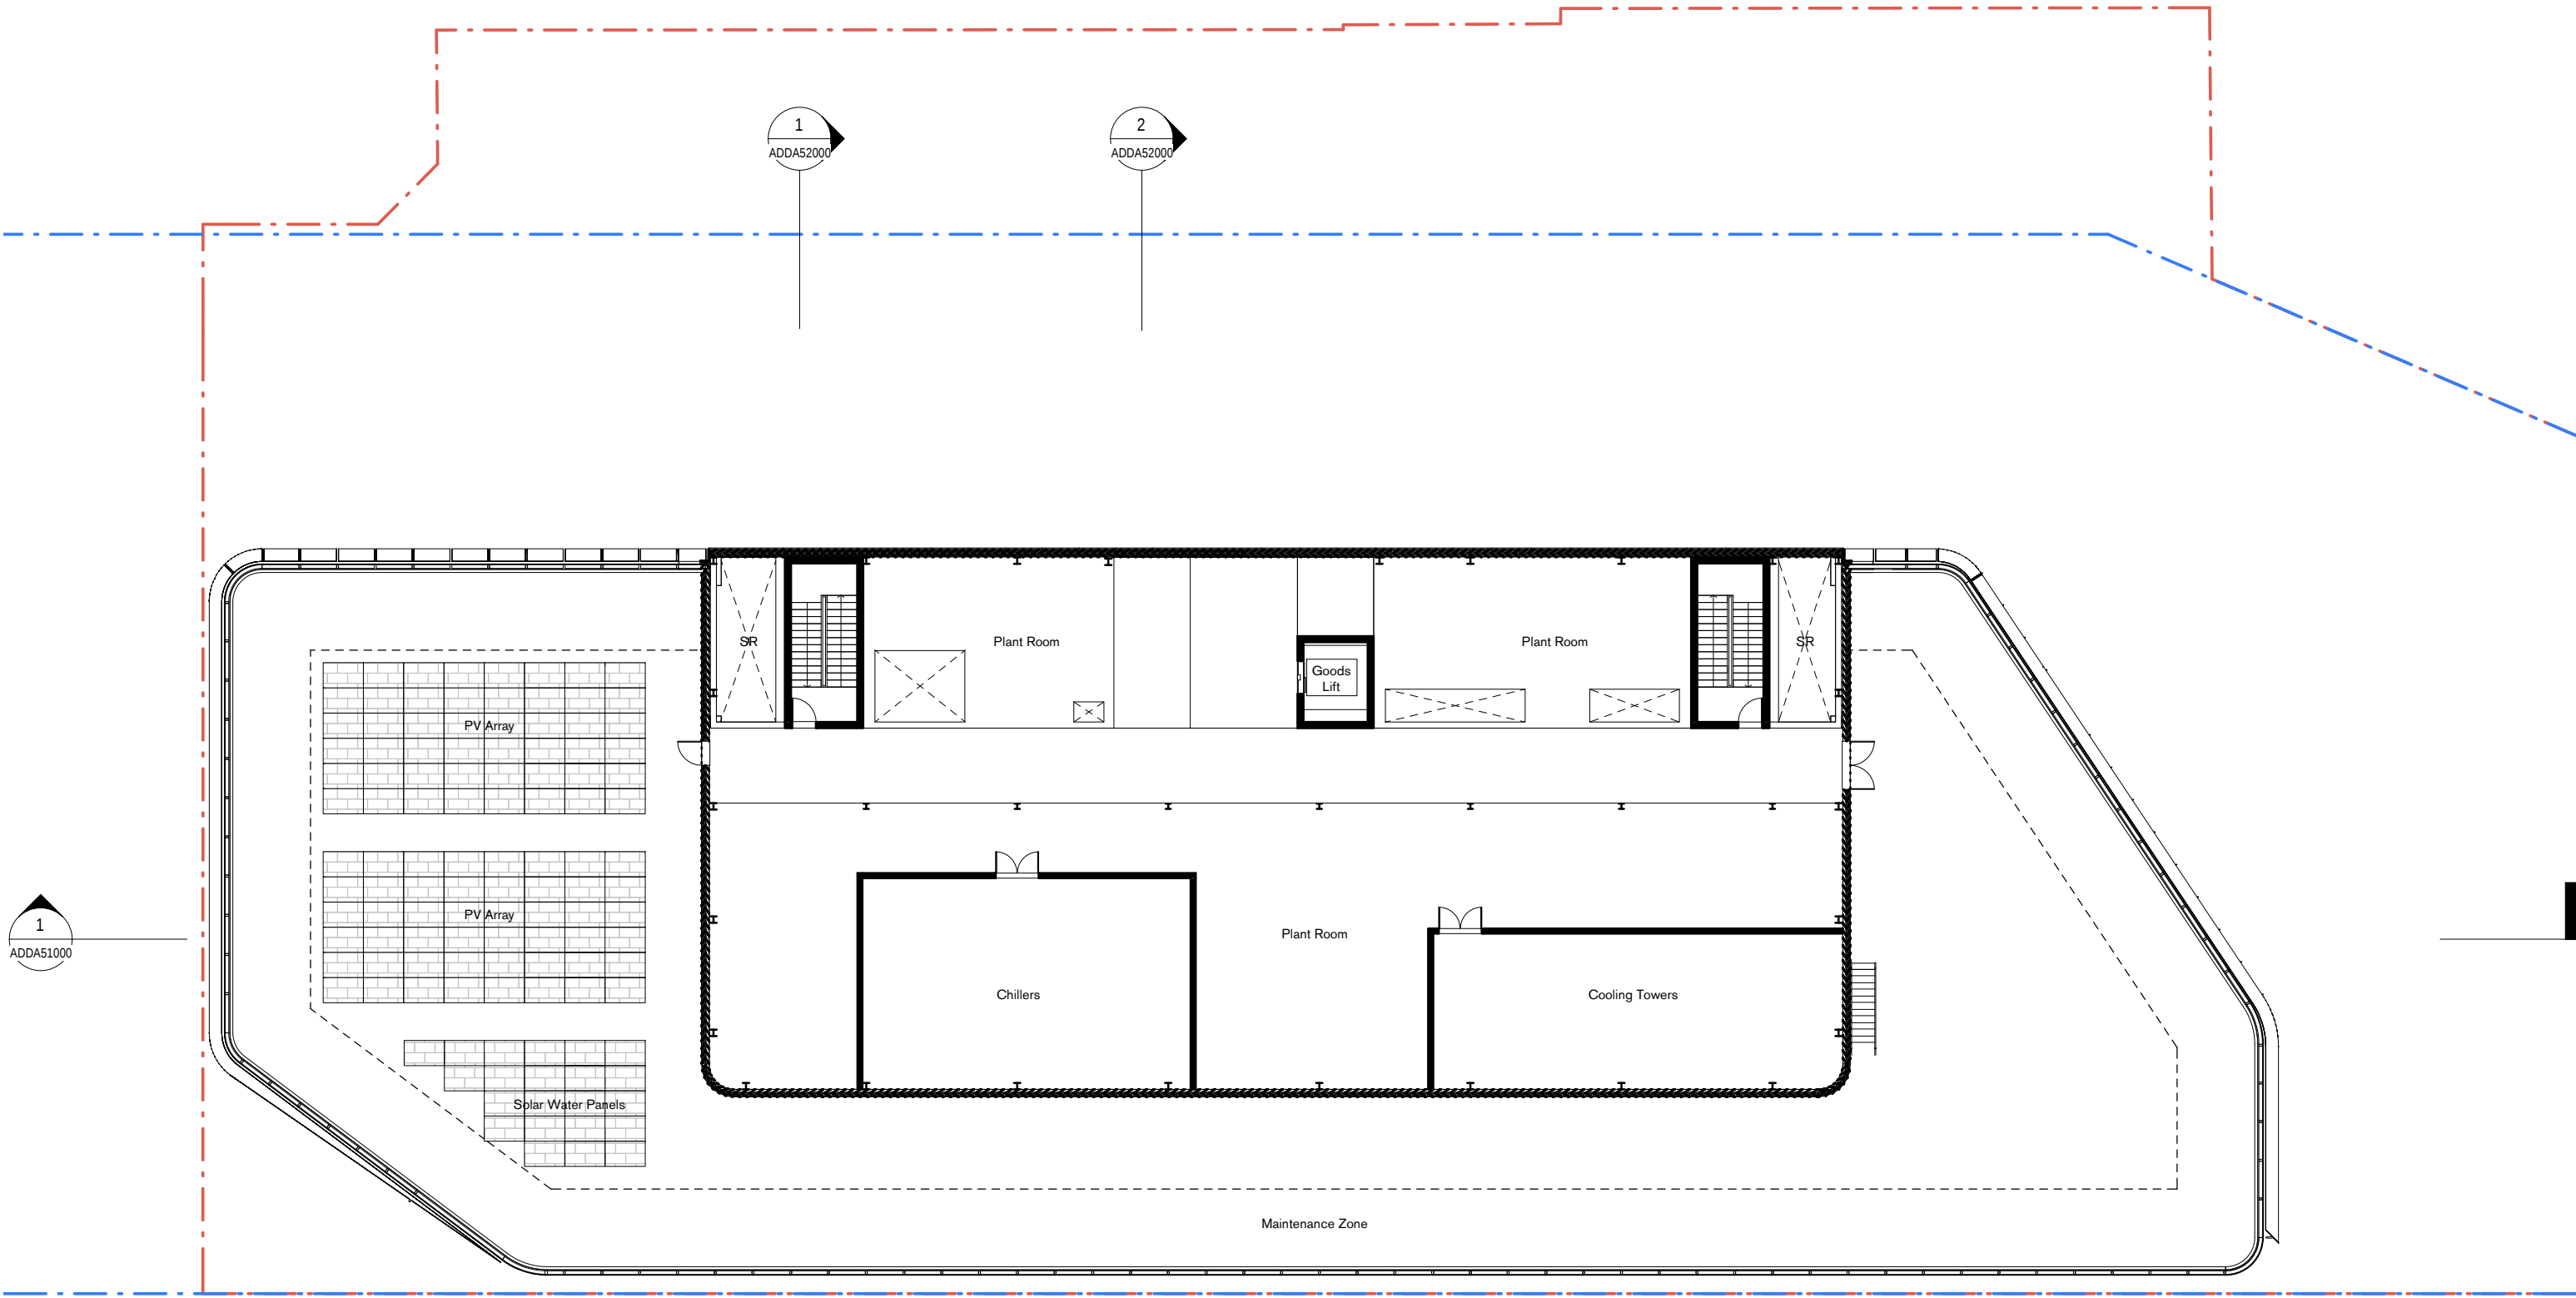


Suite 5, L5, 2-12 Foveaux St
Sunny Hills NSW 2010
Sydney, Australia
W. tzannes.com.au
T. 61 2 9319 3744
E. tzannes@tzannes.com.au

Nominated Architects
Alec Tzannes 4174
Jonathan Evans 6613
Mladen Prnjatovic 7468
Ben Green 7066
Chi Melhem 7754

Rev	Date	For
01	24.10.18	Draft SSDA
02	02.11.18	Draft SSDA
03	07.11.18	Draft SSDA
04	08.11.18	SSDA Submission

Legend
- - - Project Boundary
- - - Make Good Boundary

Key Plan

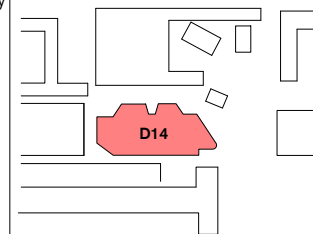

Owner and Applicant



D&C Partner




Architect

Tzannes

Scale

1 : 250 @ A3

 

North



Project
UNSW D14 Academic Building


Address
UNSW Kensington Campus

Status
PLANNING APPLICATION

Drawing
Plant Plan

Date
08.11.18

Project No.	Drawing No.	Revision
18026	ADDA20800	04

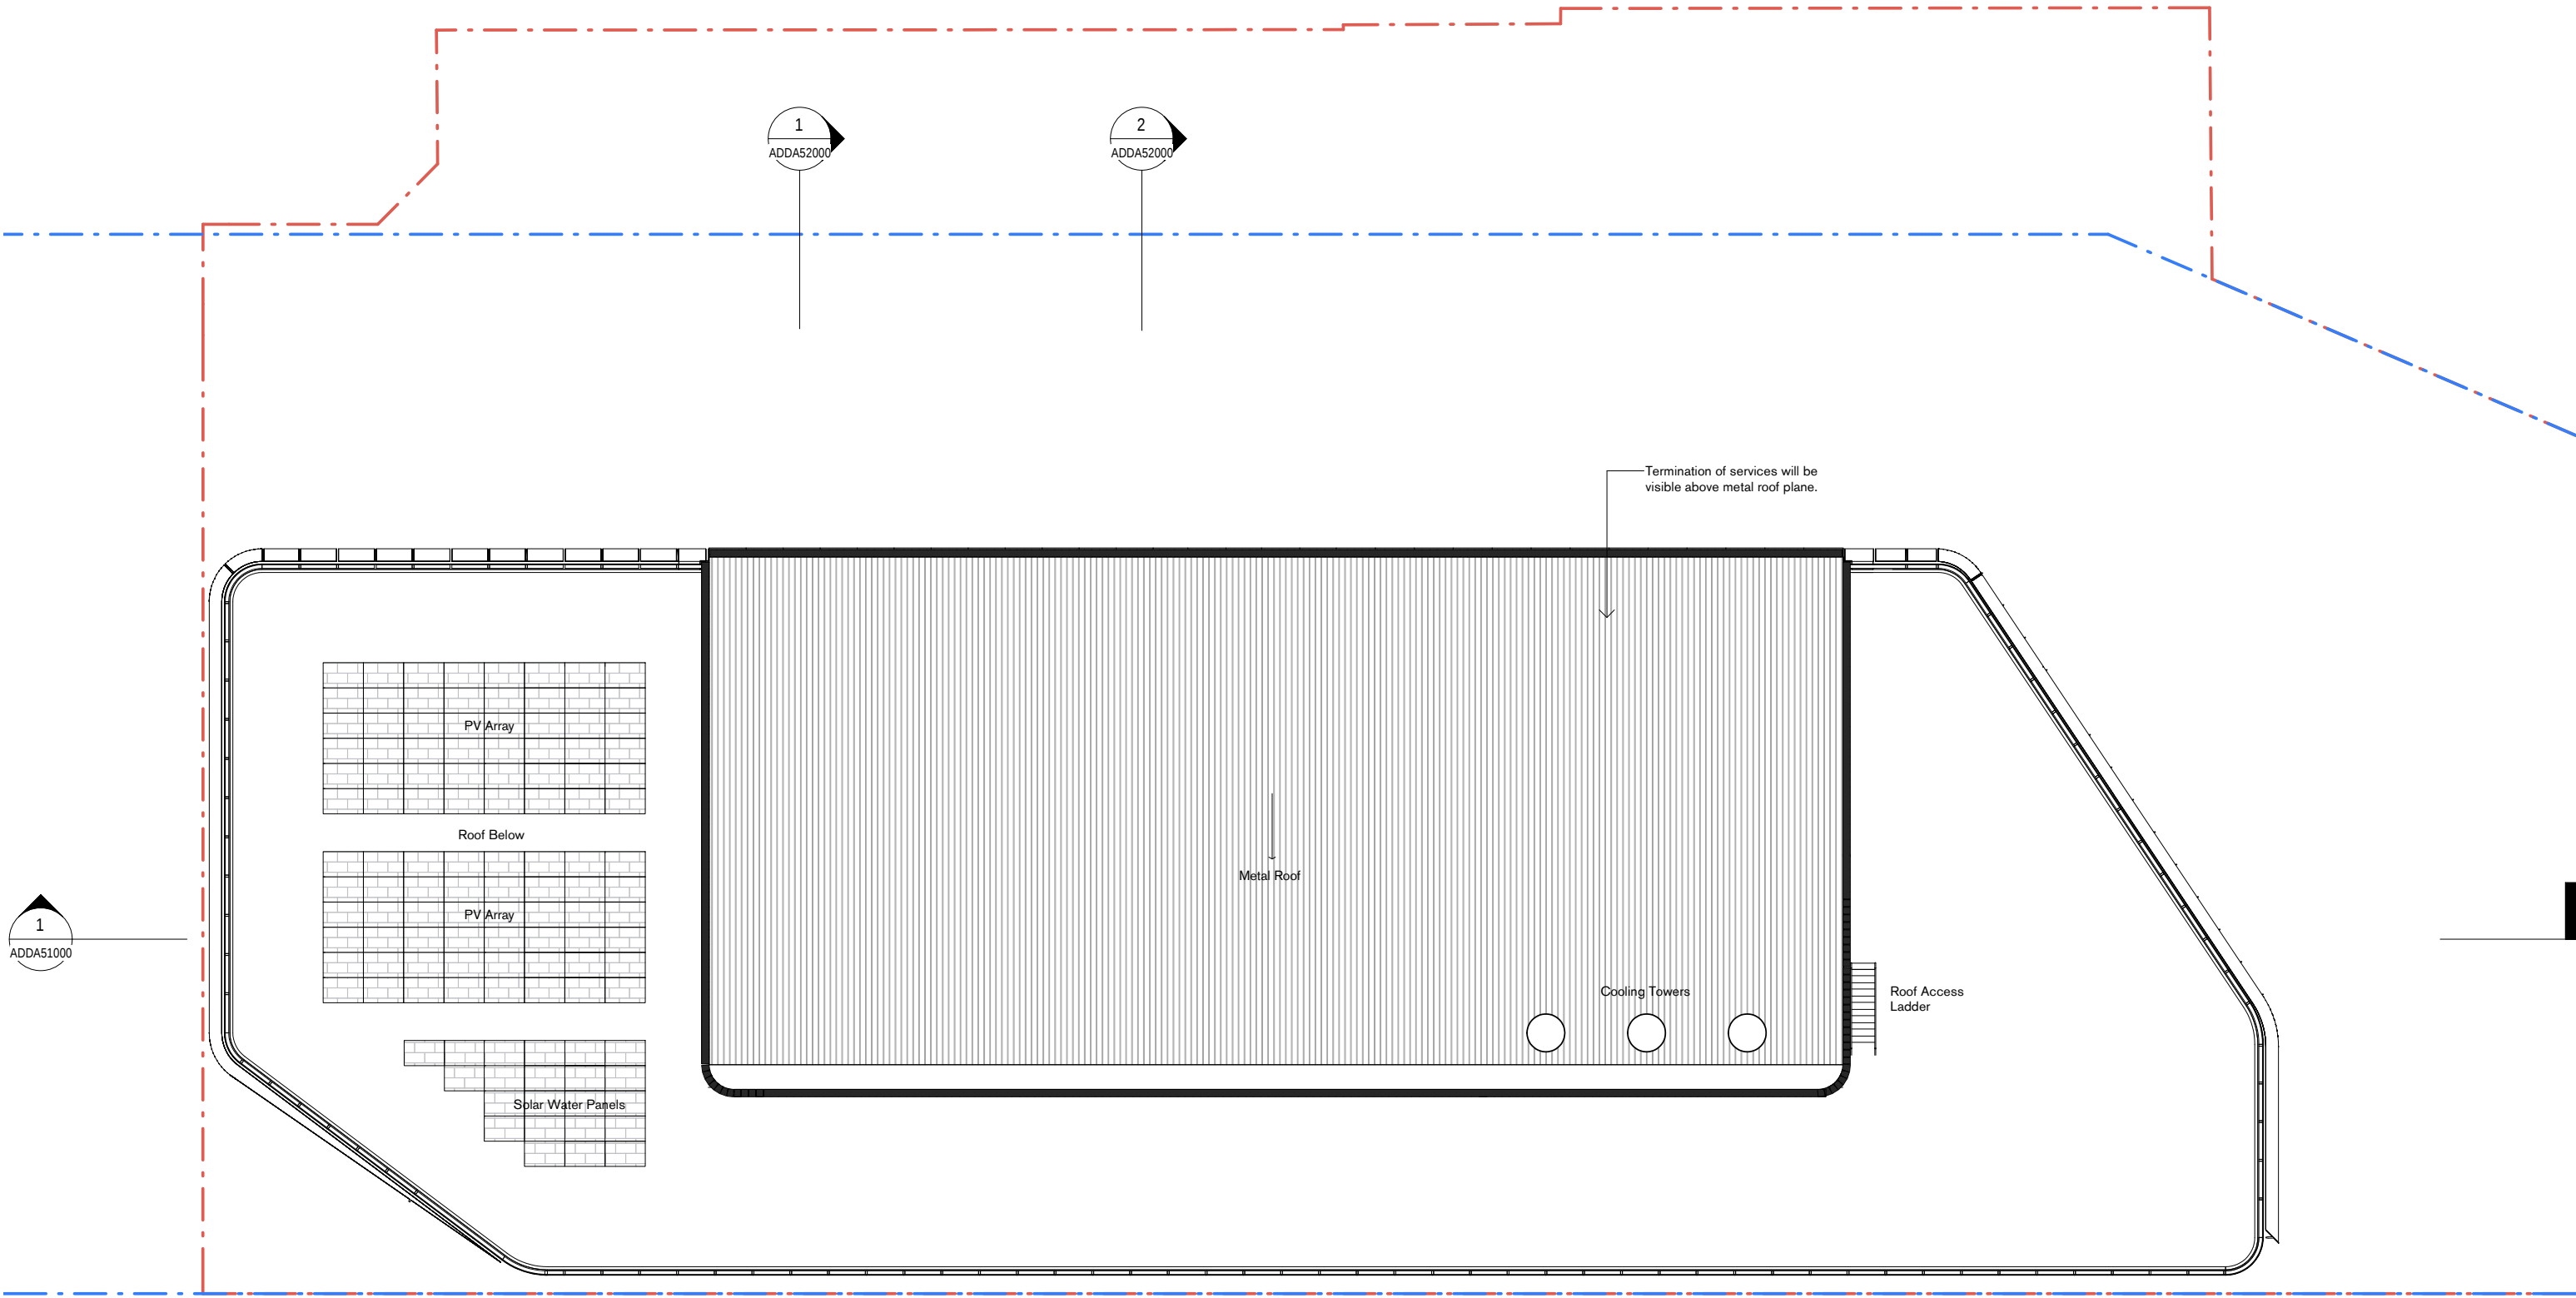


Suite 5, L5, 2-12 Foveaux St
Sunny Hills NSW 2010
Sydney, Australia
W. tzannes.com.au
T. 61 2 9319 3744
E. tzannes@tzannes.com.au

Nominated Architects
Alec Tzannes 4174
Jonathan Evans 6613
Mladen Prnjatovic 7468
Ben Green 7066
Chi Melhem 7754

Rev	Date	For
01	24.10.18	Draft SSDA
02	02.11.18	Draft SSDA
03	07.11.18	Draft SSDA
04	08.11.18	SSDA Submission

Legend
- - - Project Boundary
- - - Make Good Boundary

Key Plan

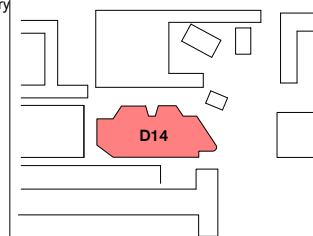

Owner and Applicant




Architect

Tzannes

Scale

1 : 250 @ A3

 

North



Project
UNSW D14 Academic Building


Address
UNSW Kensington Campus

Status
PLANNING APPLICATION

Drawing
Roof Plan

Date
08.11.18


Project No. 18026
Drawing No. ADDA29000
Revision 04

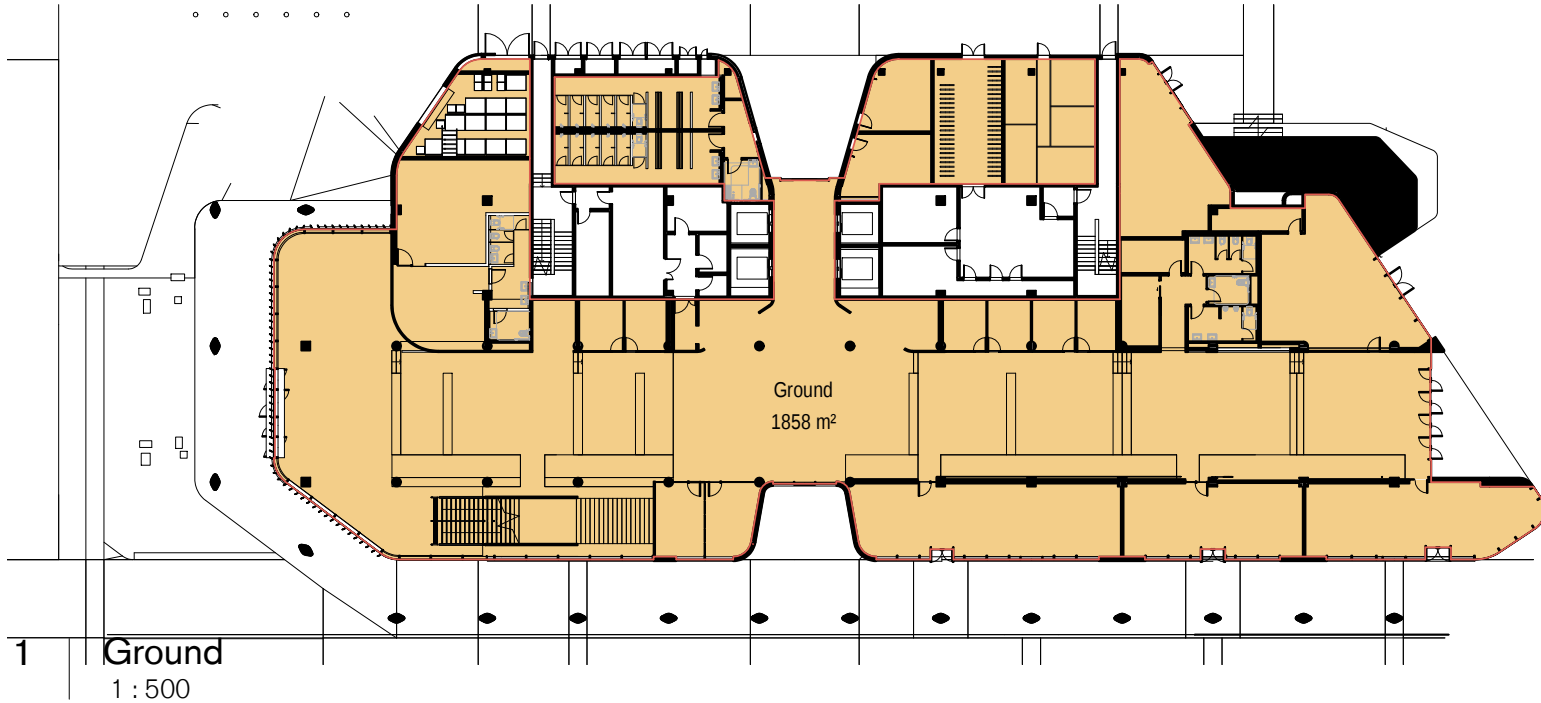

1 | Ground
1 : 500




2 | L1
1 : 500

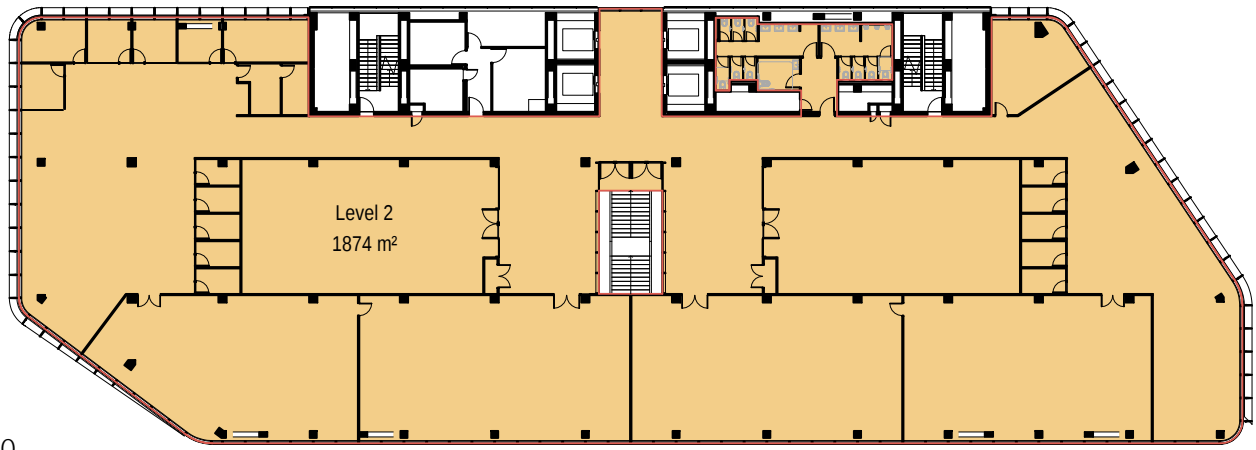


3 | L2
1 : 500

Area Schedule (GFA - Randwick)

Name	Area
Internal	
Ground	1858 m ²
Level 1	1012 m ²
Level 2	1874 m ²
Level 3	1908 m ²
Level 4	1908 m ²
Level 5	1908 m ²
Level 6	1908 m ²
Level 7	1908 m ²
Internal: 8	14284 m²
External	
Terrace	726 m ²
External: 1	726 m ²
Total (Internal & External): 9	15010 m ²

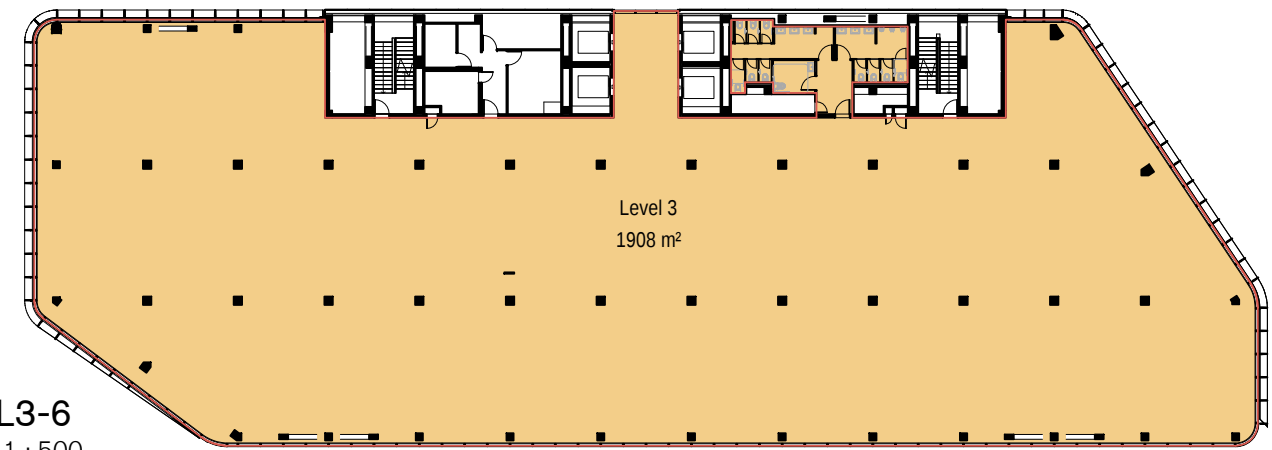

4 | L3-6
1 : 500

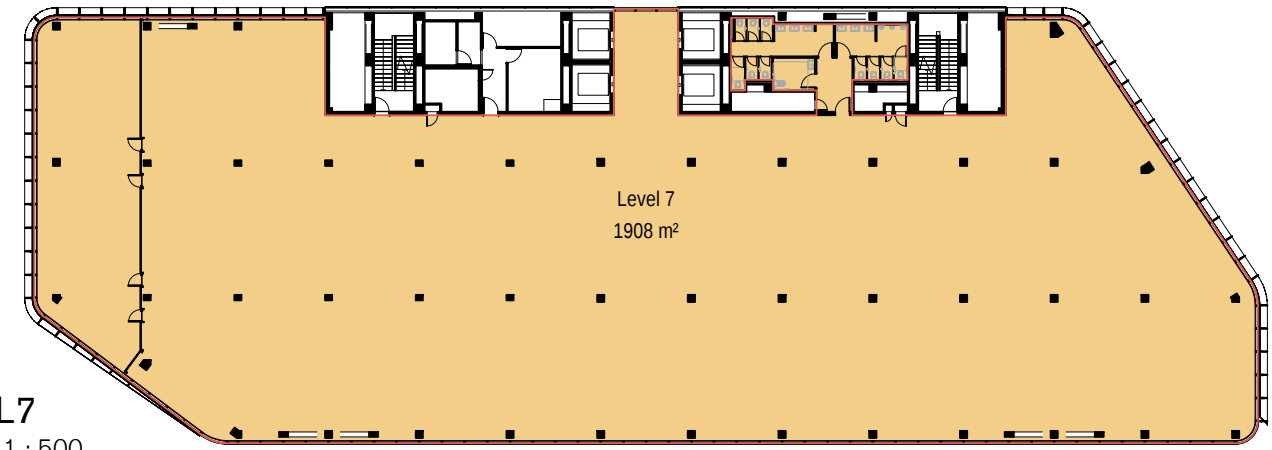

5 | L7
1 : 500




Suite 5, L5, 2-12 Foveaux St
Surry Hills NSW 2010
Sydney, Australia
W. tzannes.com.au
T. 61 2 9319 3744
E. tzannes@tzannes.com.au

Nominated Architects
Alec Tzannes 4174
Jonathan Evans 6613
Mladen Prnjatovic 7468
Ben Green 7066
Chi Melhem 7754

Rev	Date	For
01	24.10.18	Draft SSDA
02	02.11.18	Draft SSDA
03	07.11.18	Draft SSDA
04	08.11.18	SSDA Submission

Legend

Key Plan

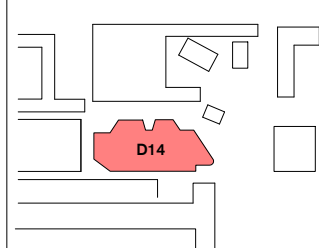

Owner and Applicant



D&C Partner




Architect

Tzannes

Scale

1 : 500 @ A3

 

North



Project
UNSW D14 Academic Building


Address
UNSW Kensington Campus

Status
PLANNING APPLICATION

Drawing
GFA Randwick Schedule

Date
08.11.18

Project No. 18026
Drawing No. ADDA30000
Revision 04

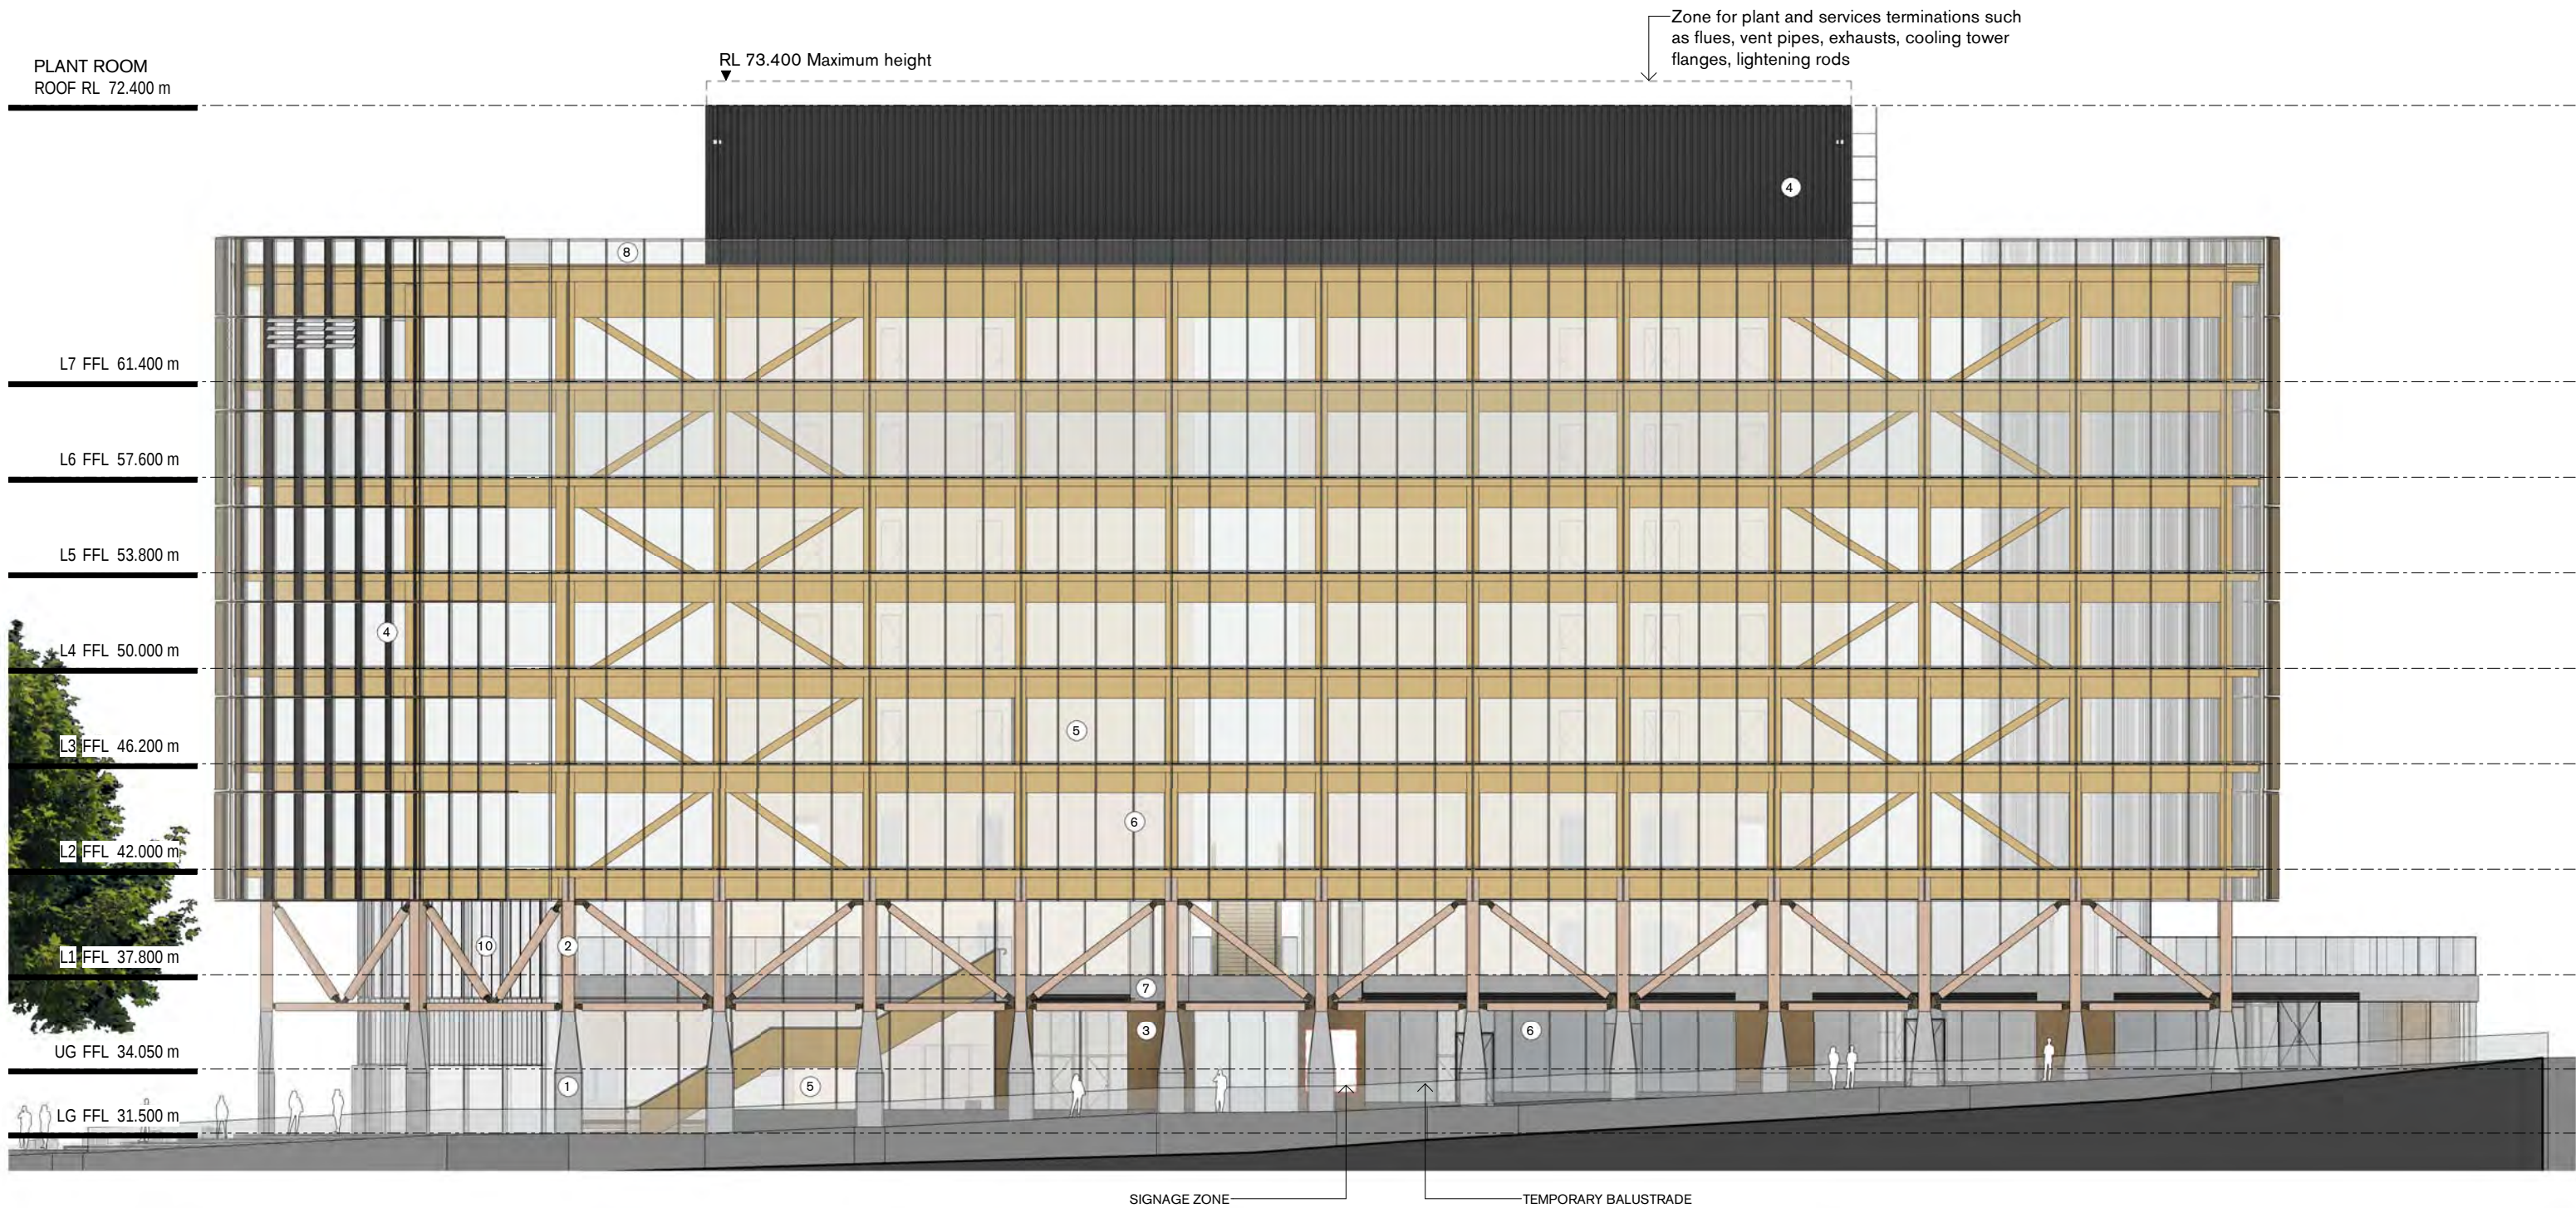




Suite 5, L5, 2-12 Foveaux St
Sunny Hills NSW 2010
Sydney, Australia
W. tzannes.com.au
T. 61 2 9319 3744
E. tzannes@tzannes.com.au

Nominated Architects
Alec Tzannes 4174
Jonathan Evans 6613
Mladen Prnjatovic 7468
Ben Green 7066
Chi Melhem 7754

Rev	Date	For
01	24.10.18	Draft SSDA
02	02.11.18	Draft SSDA
03	07.11.18	Draft SSDA
04	08.11.18	SSDA Submission

Legend

Key Plan

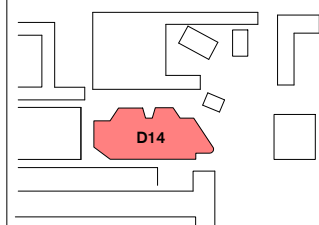

Owner and Applicant



D&C Partner




Architect

Tzannes

Scale

1 : 250 @ A3

 

North



Project
UNSW D14 Academic Building


Address
UNSW Kensington Campus

Status
PLANNING APPLICATION

Drawing
Elevation South

Date
08.11.18

Project No.	Drawing No.	Revision
18026	ADDA41000	04

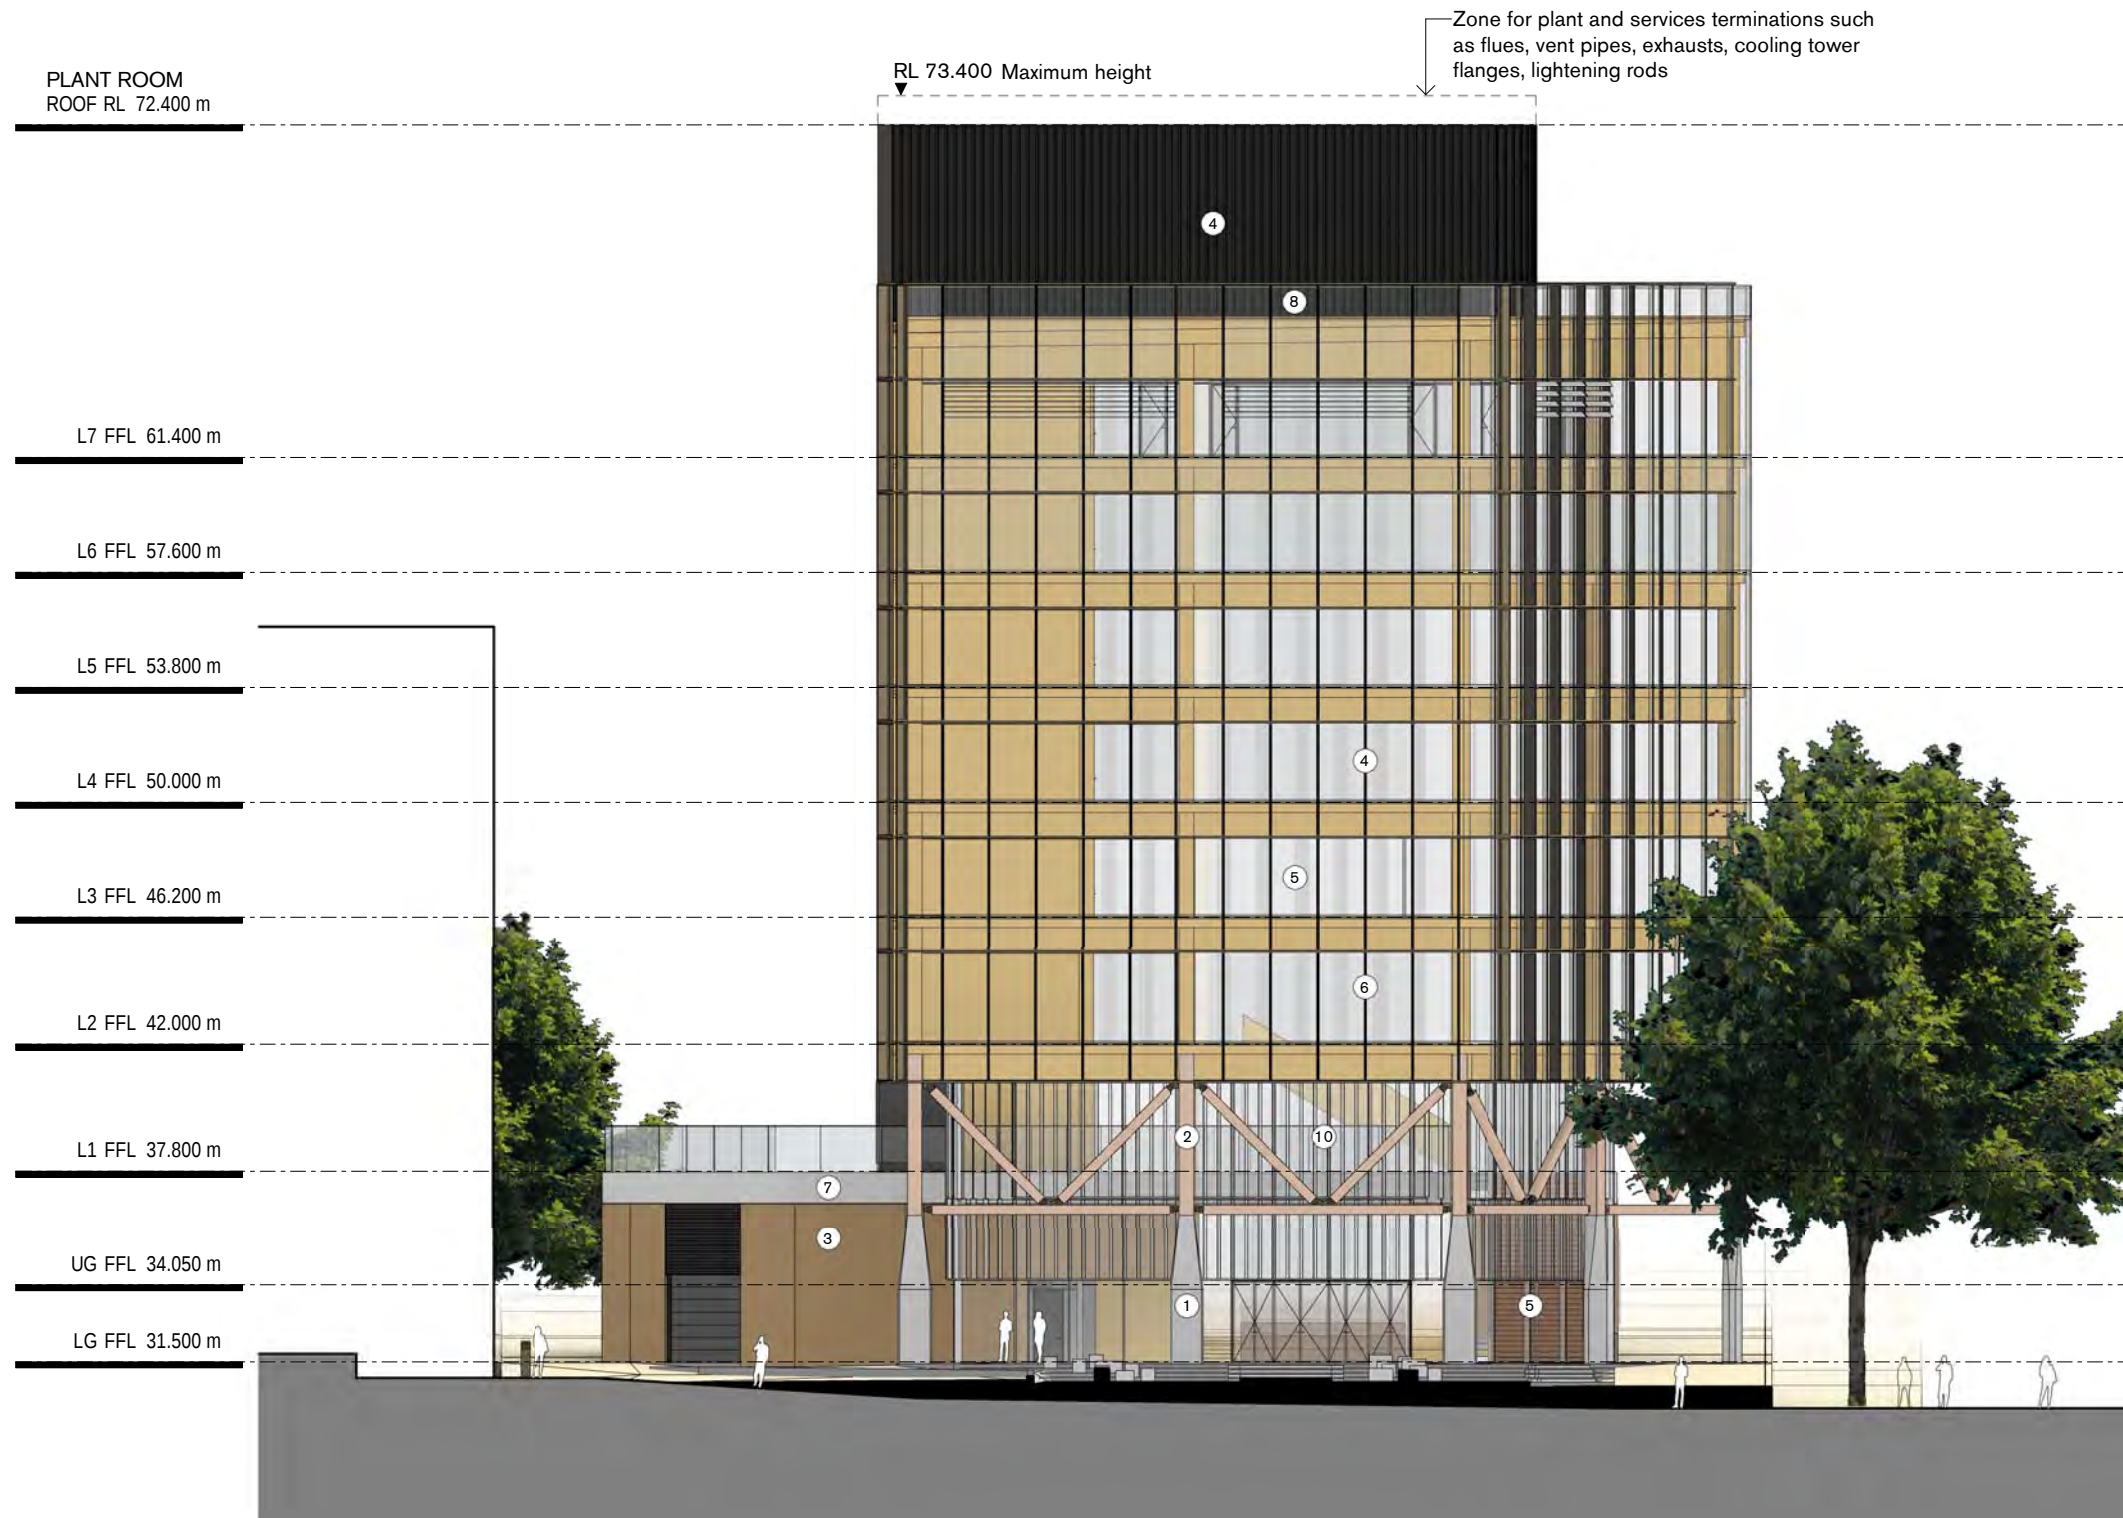


Suite 5, L5, 2-12 Foveaux St
Sunny Hills NSW 2010
Sydney, Australia
W. tzannes.com.au
T. 61 2 9319 3744
E. tzannes@tzannes.com.au

Nominated Architects
Alec Tzannes 4174
Jonathan Evans 6613
Mladen Prnjatovic 7468
Ben Green 7066
Chi Melhem 7754

Rev	Date	For
01	24.10.18	Draft SSDA
02	02.11.18	Draft SSDA
03	07.11.18	Draft SSDA
04	08.11.18	SSDA Submission

Legend

Key Plan

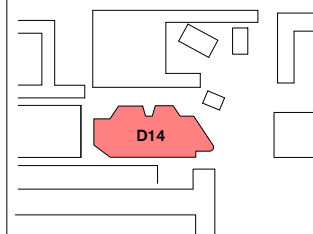

Owner and Applicant



D&C Partner




Architect

Tzannes

Scale

1 : 250 @ A3

 

North

Project
UNSW D14 Academic
Building

Address
UNSW Kensington
Campus

Status
PLANNING APPLICATION

Drawing
Elevation West

Date
08.11.18

Project No. 18026
Drawing No. ADDA42000
Revision 04




Suite 5, L5, 2-12 Foveaux St
Sunny Hills NSW 2010
Sydney, Australia
W. tzannes.com.au
T. 61 2 9319 3744
E. tzannes@tzannes.com.au

Nominated Architects
Alec Tzannes 4174
Jonathan Evans 6613
Mladen Prnjatovic 7468
Ben Green 7066
Chi Melhem 7754

Rev	Date	For
01	24.10.18	Draft SSDA
02	02.11.18	Draft SSDA
03	07.11.18	Draft SSDA
04	08.11.18	SSDA Submission

Legend

Key Plan

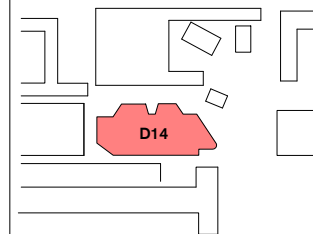

Owner and Applicant



D&C Partner




Architect

Tzannes

Scale

1 : 250 @ A3

 

North

Project
UNSW D14 Academic Building

Address
UNSW Kensington Campus

Status
PLANNING APPLICATION

Drawing
Elevation North

Date
08.11.18

Project No.	Drawing No.	Revision
18026	ADDA43000	04




Suite 5, L5, 2-12 Foveaux St
Sunny Hills NSW 2010
Sydney, Australia
W. tzannes.com.au
T. 61 2 9319 3744
E. tzannes@tzannes.com.au

Nominated Architects
Alec Tzannes 4174
Jonathan Evans 6613
Mladen Prnjatovic 7468
Ben Green 7066
Chi Melhem 7754

Rev	Date	For
01	24.10.18	Draft SSDA
02	02.11.18	Draft SSDA
03	07.11.18	Draft SSDA
04	08.11.18	SSDA Submission

Legend

Key Plan

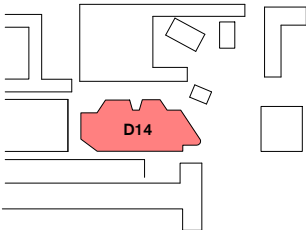

Owner and Applicant




Architect

Tzannes

Scale

1 : 250 @ A3

 

North

Project
UNSW D14 Academic Building

Address
UNSW Kensington Campus

Status
PLANNING APPLICATION

Drawing
Elevation East

Date
08.11.18

Project No.	Drawing No.	Revision
18026	ADDA44000	04



1 | Section 1
1 : 250




Suite 5, L5, 2-12 Foveaux St
Sunny Hills NSW 2010
Sydney, Australia
W. tzannes.com.au
T. 61 2 9319 3744
E. tzannes@tzannes.com.au

Nominated Architects
Alec Tzannes 4174
Jonathan Evans 6613
Mladen Prnjatovic 7468
Ben Green 7066
Chi Melhem 7754

Rev	Date	For
01	24.10.18	Draft SSDA
02	02.11.18	Draft SSDA
03	07.11.18	Draft SSDA
04	08.11.18	SSDA Submission

Legend

Key Plan

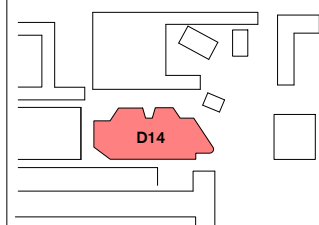

Owner and Applicant



D&C Partner



Architect

Tzannes

Scale

1 : 250 @ A3

0 2.5 5 7.5 m

North

Project
UNSW D14 Academic Building


Address
UNSW Kensington Campus

Status
PLANNING APPLICATION


Drawing
Section E-W

Date
08.11.18

Project No.	Drawing No.	Revision
18026	ADDA51000	04

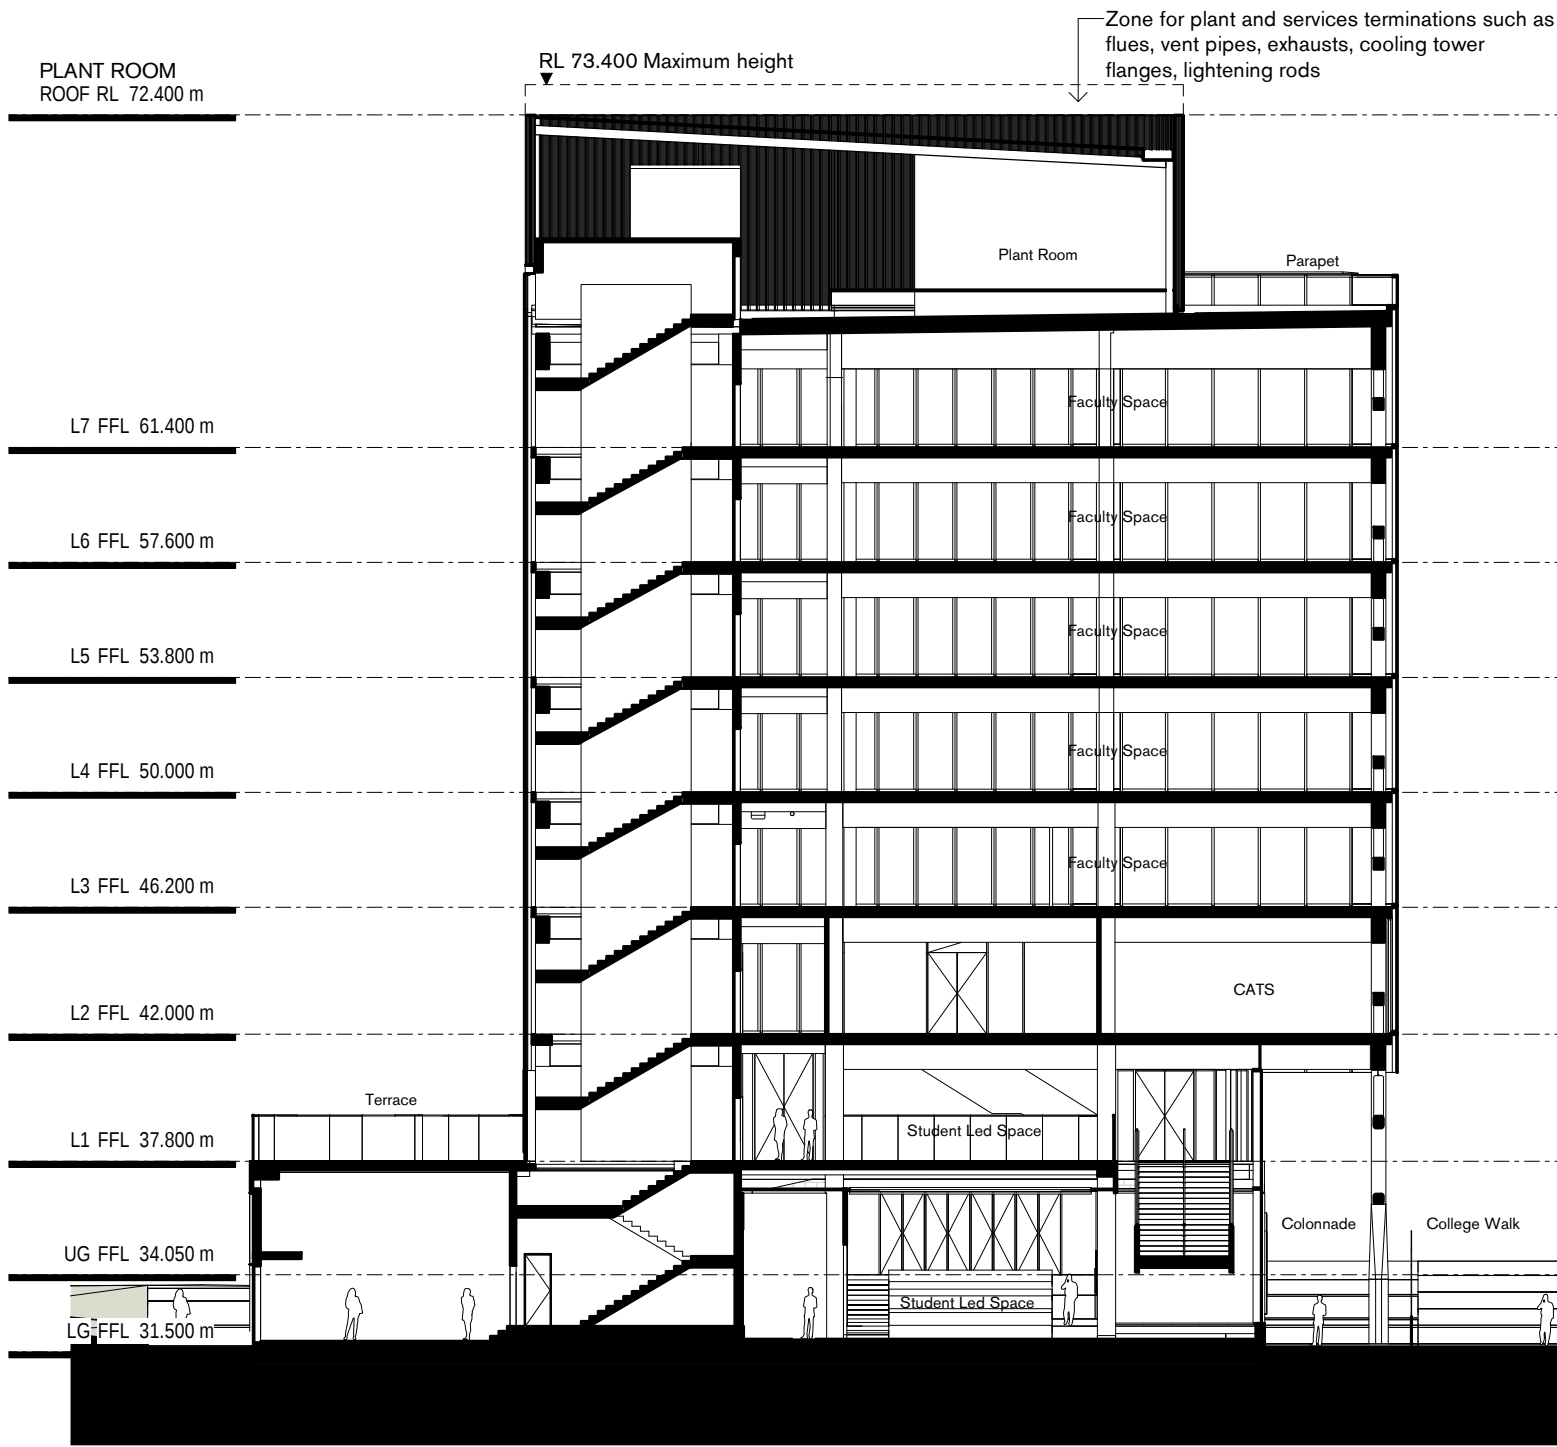

1 | Section 2
1 : 250

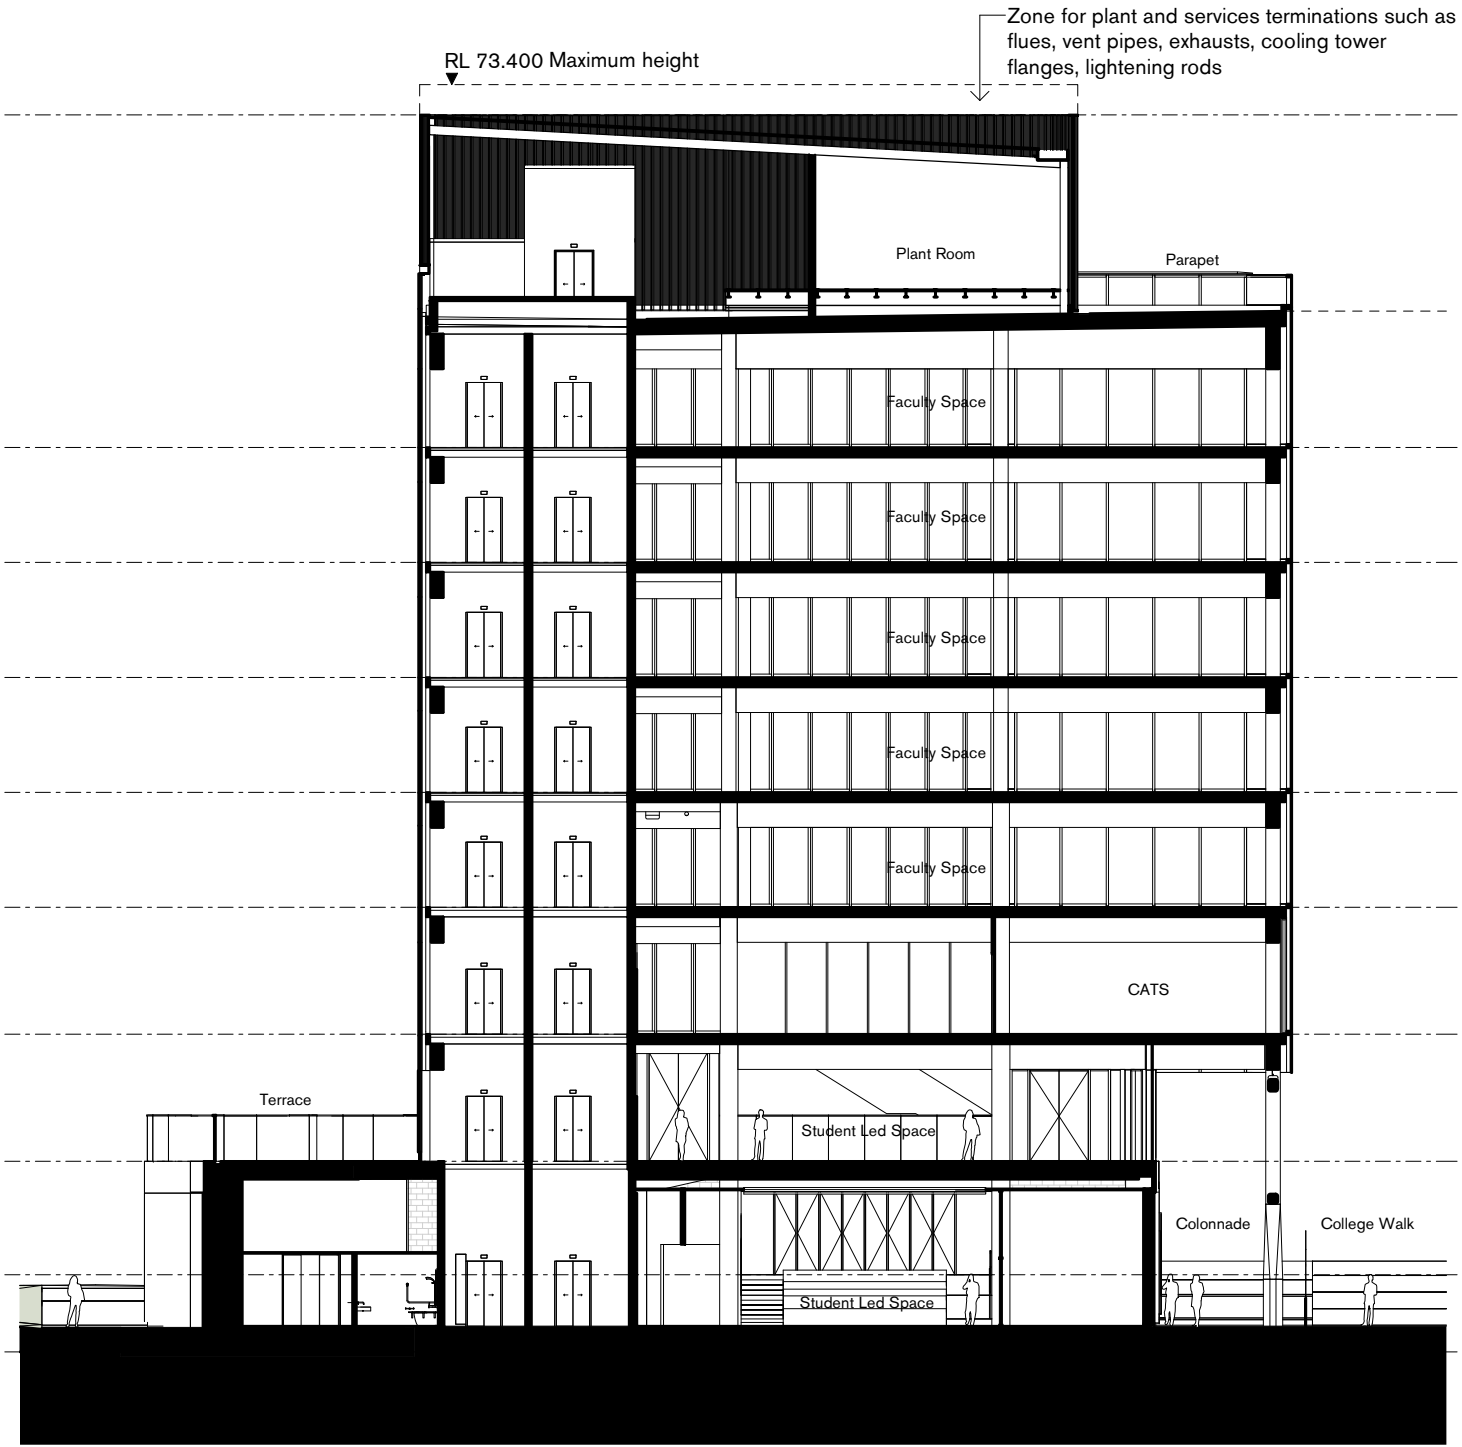

2 | Section 3
1 : 250




Suite 5, L5, 2-12 Foveaux St
Sunny Hills NSW 2010
Sydney, Australia
W. tzannes.com.au
T. 61 2 9319 3744
E. tzannes@tzannes.com.au

Nominated Architects
Alec Tzannes 4174
Jonathan Evans 6613
Mladen Prnjatovic 7468
Ben Green 7066
Chi Melhem 7754

Rev	Date	For
01	24.10.18	Draft SSDA
02	02.11.18	Draft SSDA
03	07.11.18	Draft SSDA
04	08.11.18	SSDA Submission

Legend

Key Plan

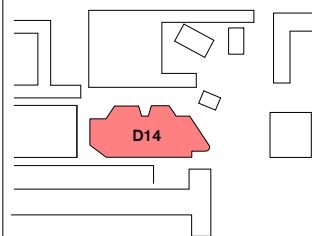

Owner and Applicant




Architect

Tzannes

Scale

1 : 250 @ A3

 

North

Project
UNSW D14 Academic Building

Address
UNSW Kensington Campus

Status
PLANNING APPLICATION


Drawing
Section N-S

Date
08.11.18

Project No. 18026
Drawing No. ADDA52000
Revision 04

MATERIALS & FINISHES SCHEDULE

Colonnade Double Height	Column pedestals, off form class 2 concrete (1) Columns recycled hardwood timber, clear finish (2) L2 soffit, exposed engineered timber beams and slabs (11)
Ground Floor Walls	Face Brick (3)
Shopfront Glazing	Fixed and operable aluminum framed glazed panels, powder coat finish or similar (6)
Ground & Level 1	Glazed double height facade, aluminium framing with clear glass vision panel (5) Panelised system to provide constant surface and colour texture (7) Vertical aluminium sunshading devices (10)
Level 2-7	Glazed curtain wall, aluminium framing powder coat finish or similar with clear low iron, performance glass (5) (6) Horizontal external sunshading devices, metal (4) Vertical external sunshading devices, metal (4) Roof parapet, clear glass (8) Core cladding opaque colour back glass (9)
Plant	Vertical louvres, powder coat finish (4)
Internal Structure Level G-1	Columns & L1 soffit off form class 2 concrete (1) Engineered timber from sustainable source (11)
Internal Structure Level Level 2-7	Engineered timber from sustainable source (11)

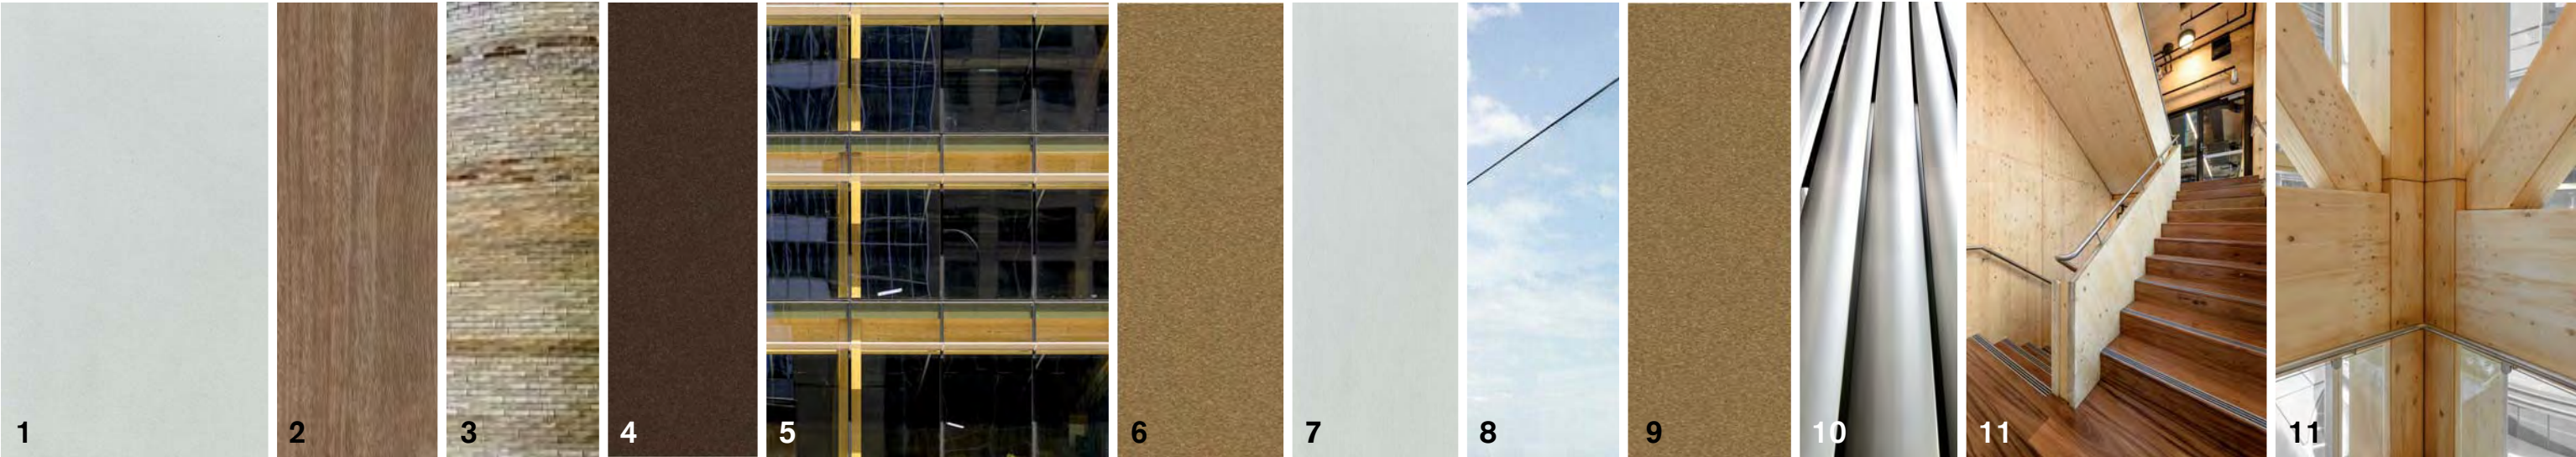

Note: Indicative Samples Only



Suite 5, L5, 2-12 Foveaux St
Sunny Hills NSW 2010
Sydney, Australia
W. tzannes.com.au
T. 61 2 9319 3744
E. tzannes@tzannes.com.au


Nominated Architects

Alec Tzannes 4174
Jonathan Evans 6613
Mladen Prnjatovic 7468
Ben Green 7066
Chi Melhem 7754

Rev	Date	For
01	24.10.18	Draft SSDA
02	02.11.18	Draft SSDA
03	07.11.18	Draft SSDA
04	08.11.18	SSDA Submission

Legend

Key Plan

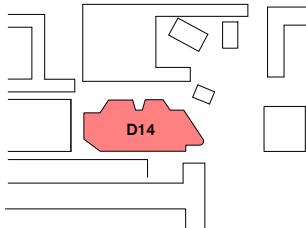

Owner and Applicant



UNSW SYDNEY

D&C Partner



Architect

Tzannes

Scale

@ A3

Project

UNSW D14 Academic Building

Address

UNSW Kensington Campus

Status

PLANNING APPLICATION

Drawing

Materials & Finishes Schedule

Date

08.11.18

Project No.	Drawing No.	Revision
18026	ADDA90000	04