


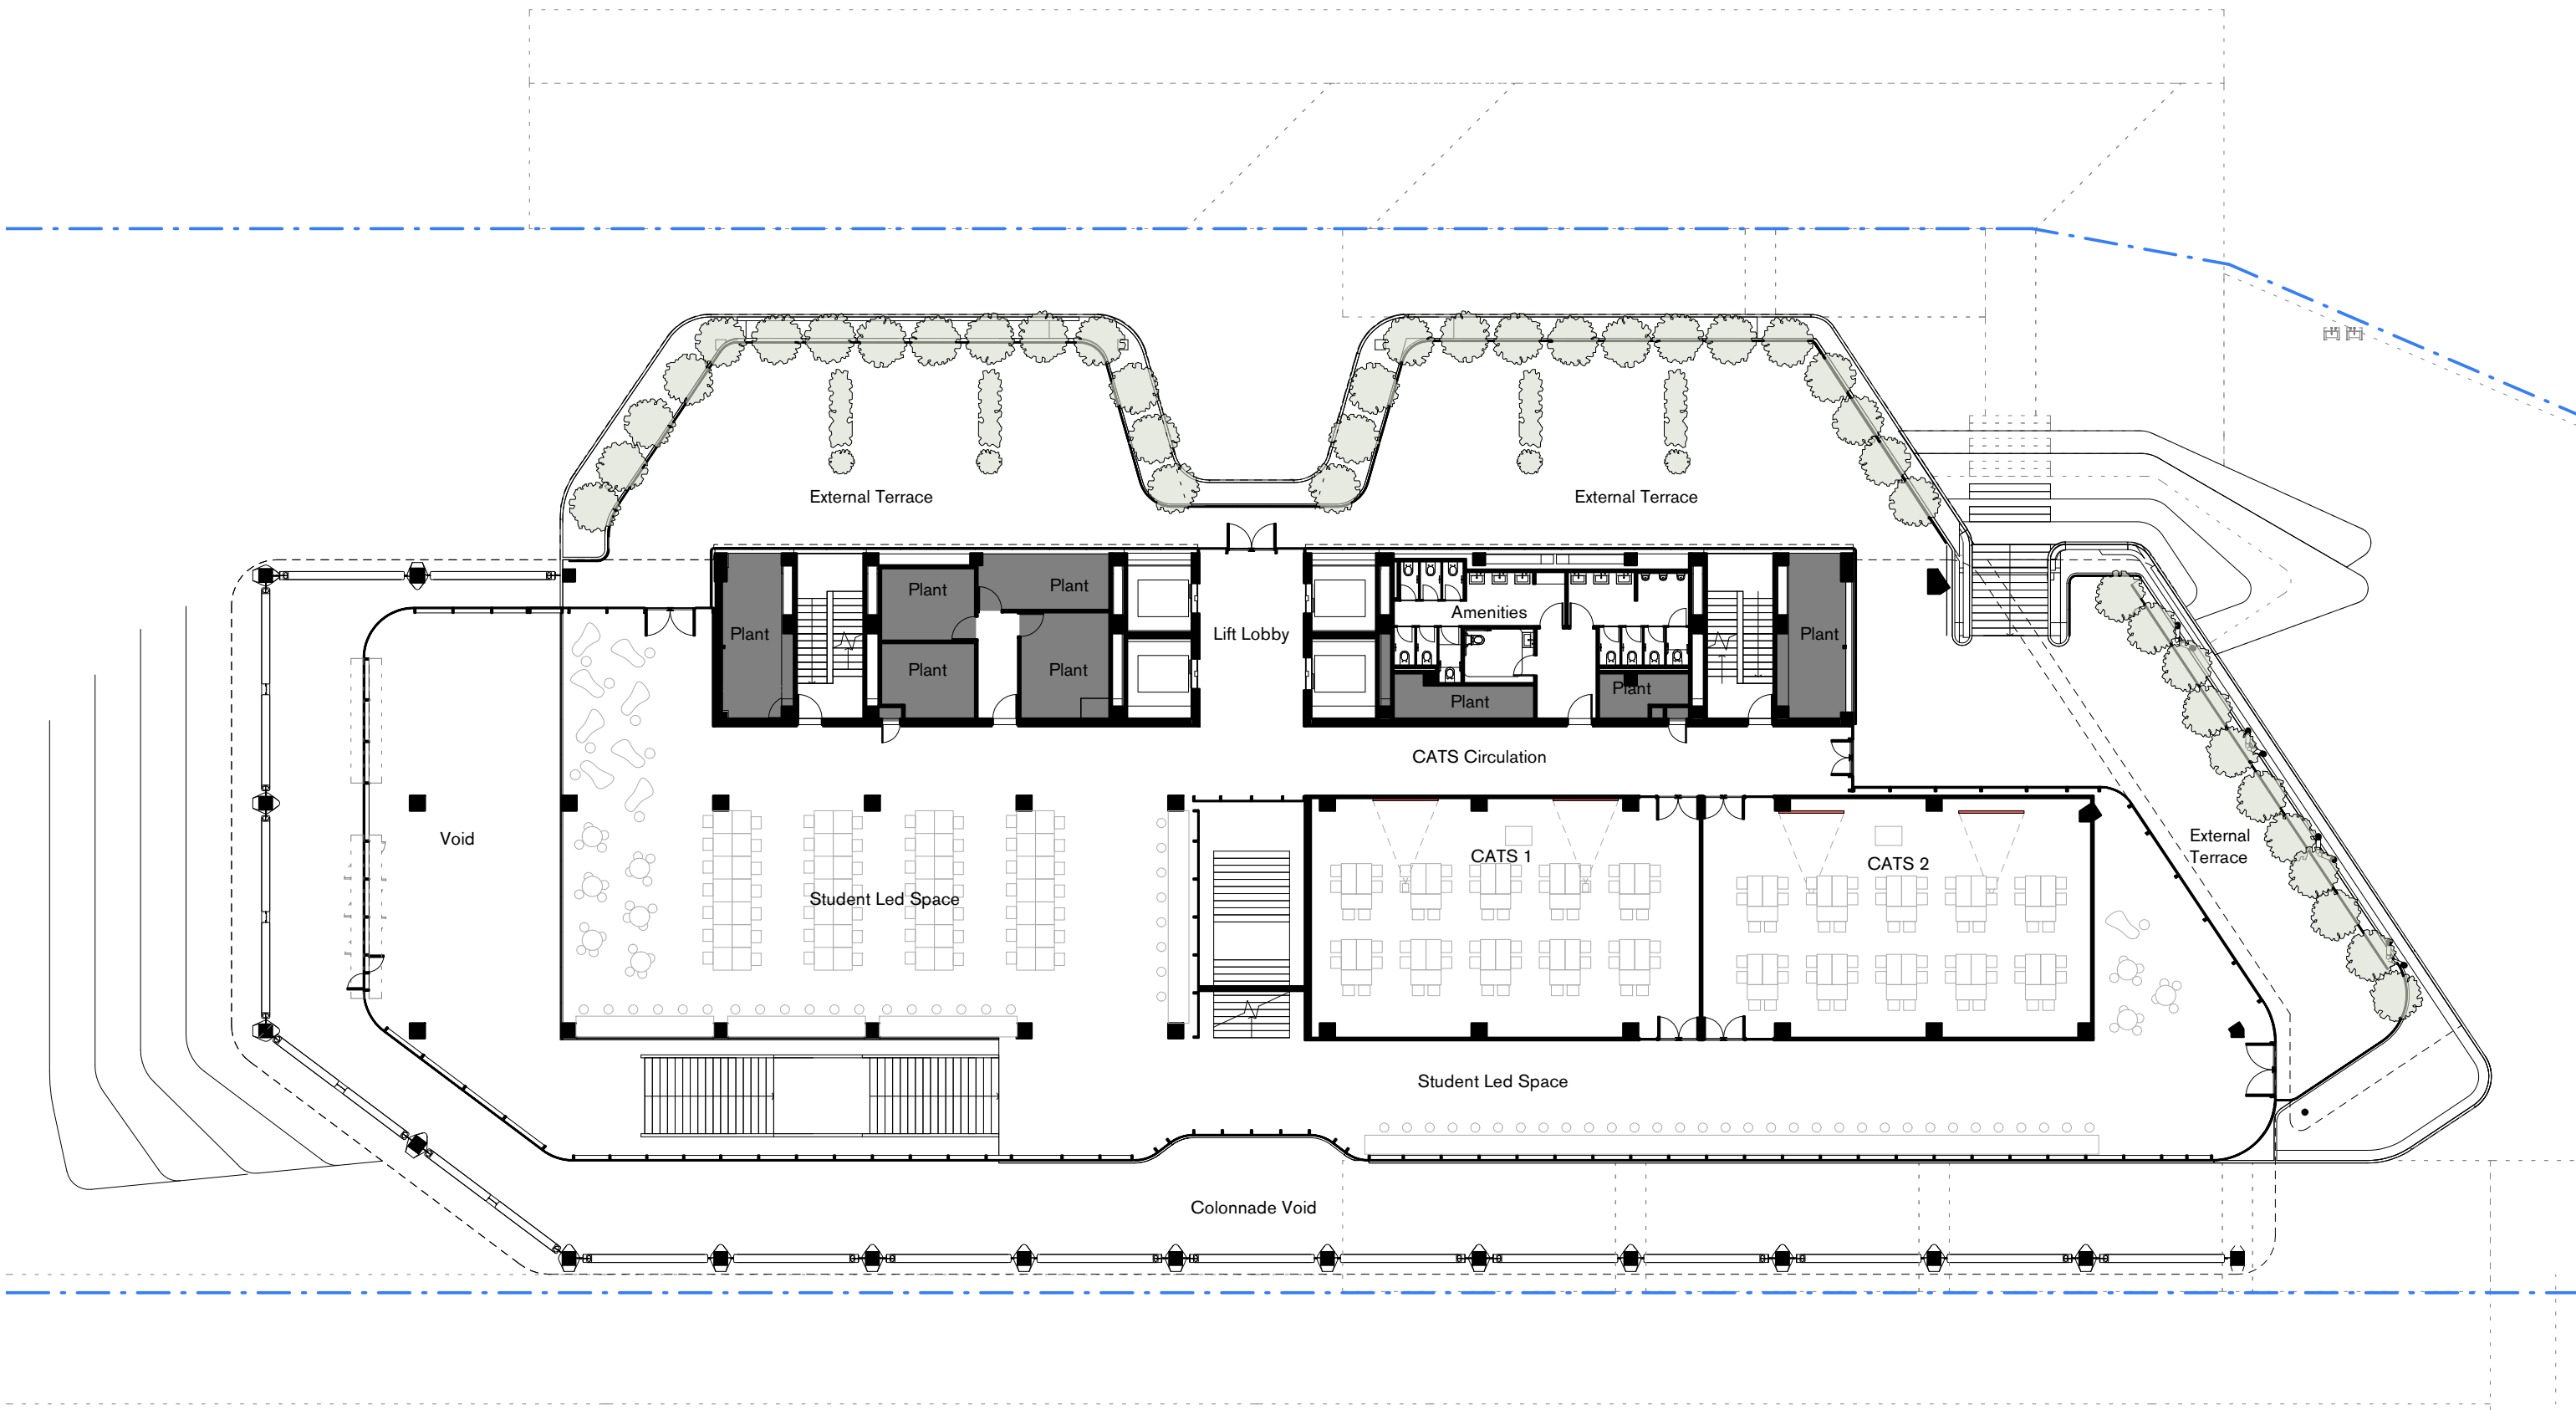

DRAFT 24-10-2018




Suite 5, L5, 2-12 Foveaux St
Surry Hills NSW 2010
Sydney, Australia
W. tzannes.com.au
T. 61 2 9319 3744
E. tzannes@tzannes.com.au

Nominated Architects
Alec Tzannes 4174
Jonathan Evans 6613
Mladen Prnjatovic 7468
Ben Green 7066
Chi Melhem 7754

Rev	Date	For
01	24.10.18	Draft SSDA

Legend
--- Scope Boundary

Key Plan

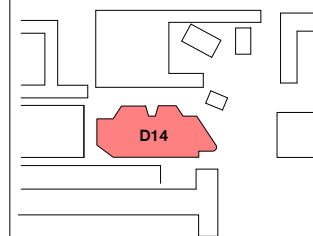

Owner and Applicant




Architect

Tzannes

Scale

1 : 250 @ A3

 

North



Project
UNSW D14

Address
UNSW Kensington
Campus

Status
PLANNING APPLICATION

Drawing
Level 1 Plan

Date
24.10.18

Project No.	Drawing No.	Revision
18026	ADDA20100	01




Suite 5, L5, 2-12 Foveaux St
Sunny Hills NSW 2010
Sydney, Australia
W. tzannes.com.au
T. 61 2 9319 3744
E. tzannes@tzannes.com.au

Nominated Architects
Alec Tzannes 4174
Jonathan Evans 6613
Mladen Prnjatovic 7468
Ben Green 7066
Chi Melhem 7754

Rev	Date	For
01	24.10.18	Draft SSDA

Legend
--- Scope Boundary

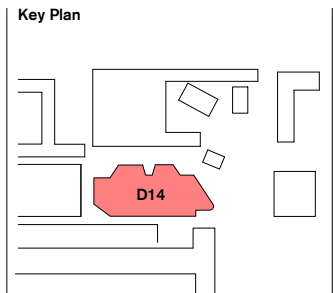


Owner and Applicant
 UNSW SYDNEY
D&C Partner

Architect
Tzannes
Scale
1 : 250 @ A3
0 2.5 5 7.5 m
North

Project
UNSW D14
Address
UNSW Kensington Campus
Status
PLANNING APPLICATION

DRAFT 24-10-2018

Drawing		
Level 2 Plan		
Date		
24.10.18		
Project No.	Drawing No.	Revision
18026	ADDA20200	01

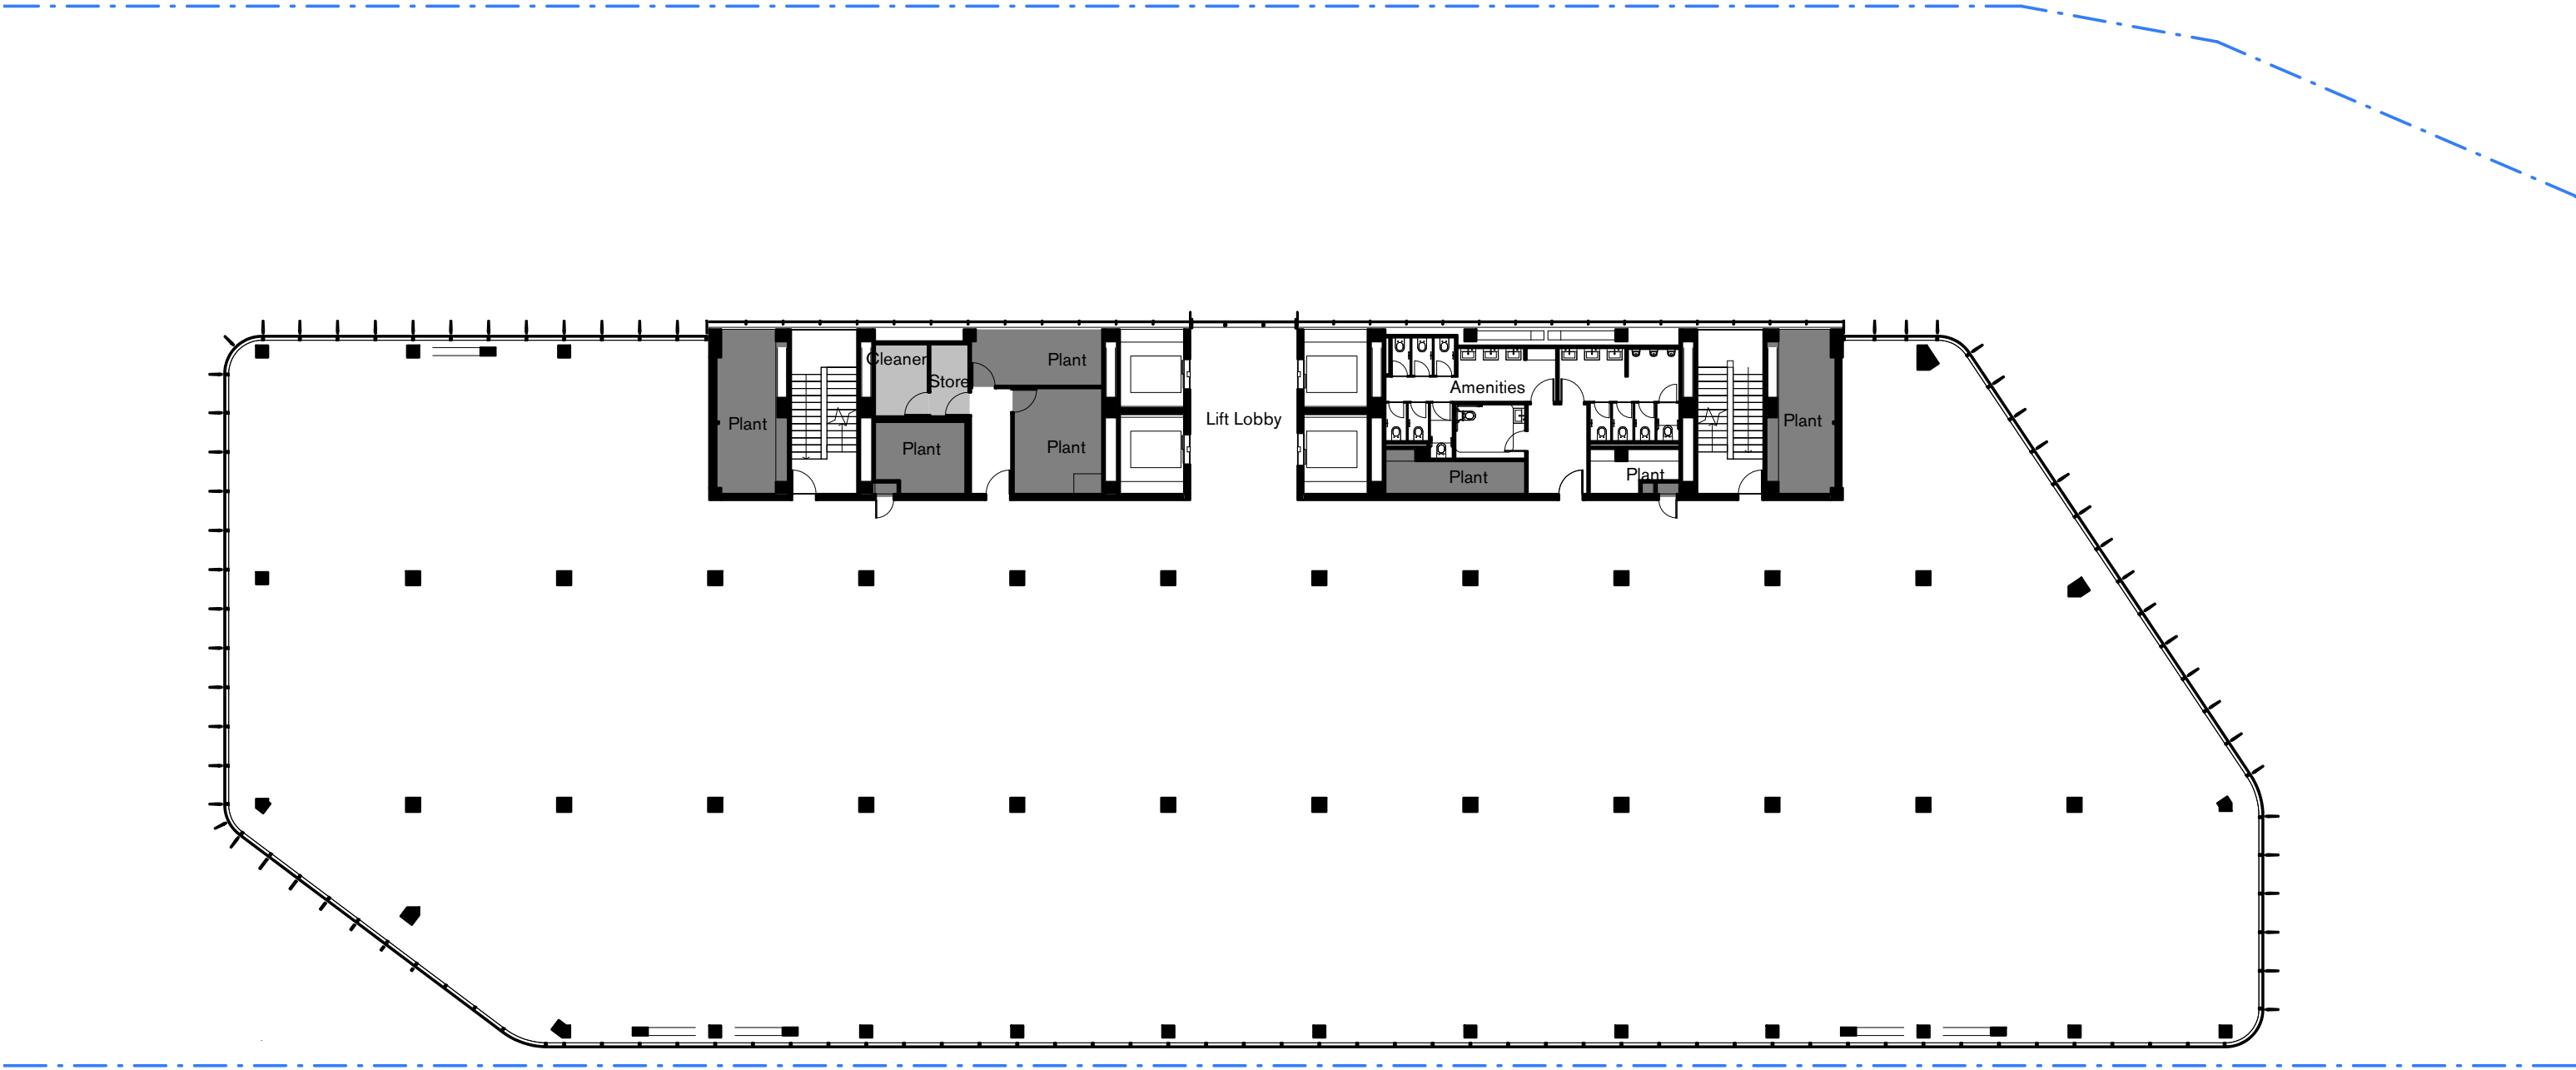


Suite 5, L5, 2-12 Foveaux St
Sunny Hills NSW 2010
Sydney, Australia
W. tzannes.com.au
T. 61 2 9319 3744
E. tzannes@tzannes.com.au

Nominated Architects
Alec Tzannes 4174
Jonathan Evans 6613
Mladen Prnjatovic 7468
Ben Green 7066
Chi Melhem 7754

Rev	Date	For
01	24.10.18	Draft SSDA

Legend
--- Scope Boundary

Key Plan

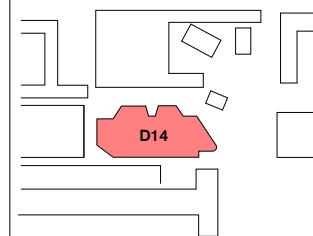

Owner and Applicant




Architect

Tzannes

Scale

1 : 250 @ A3

 

North



Project
UNSW D14

Address
UNSW Kensington
Campus

Status
PLANNING APPLICATION

DRAFT 24-10-2018

Drawing
Level 3-6 Plan

Date
24.10.18

Project No.	Drawing No.	Revision
18026	ADDA20300	01




Suite 5, L5, 2-12 Foveaux St
Sunny Hills NSW 2010
Sydney, Australia
W. tzannes.com.au
T. 61 2 9319 3744
E. tzannes@tzannes.com.au

Nominated Architects
Alec Tzannes 4174
Jonathan Evans 6613
Mladen Prnjatovic 7468
Ben Green 7066
Chi Melhem 7754

Rev	Date	For
01	24.10.18	Draft SSDA

Legend
--- Scope Boundary

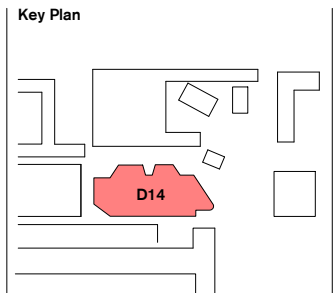

Owner and Applicant


D&C Partner

Architect
Tzannes
Scale
1 : 250 @ A3
0 2.5 5 7.5 m

Project
UNSW D14
Address
UNSW Kensington Campus
Status
PLANNING APPLICATION

Drawing		
Level 7 Plan		
Date 24.10.18		
Project No. 18026	Drawing No. ADDA20700	Revision 01

DRAFT 24-10-2018

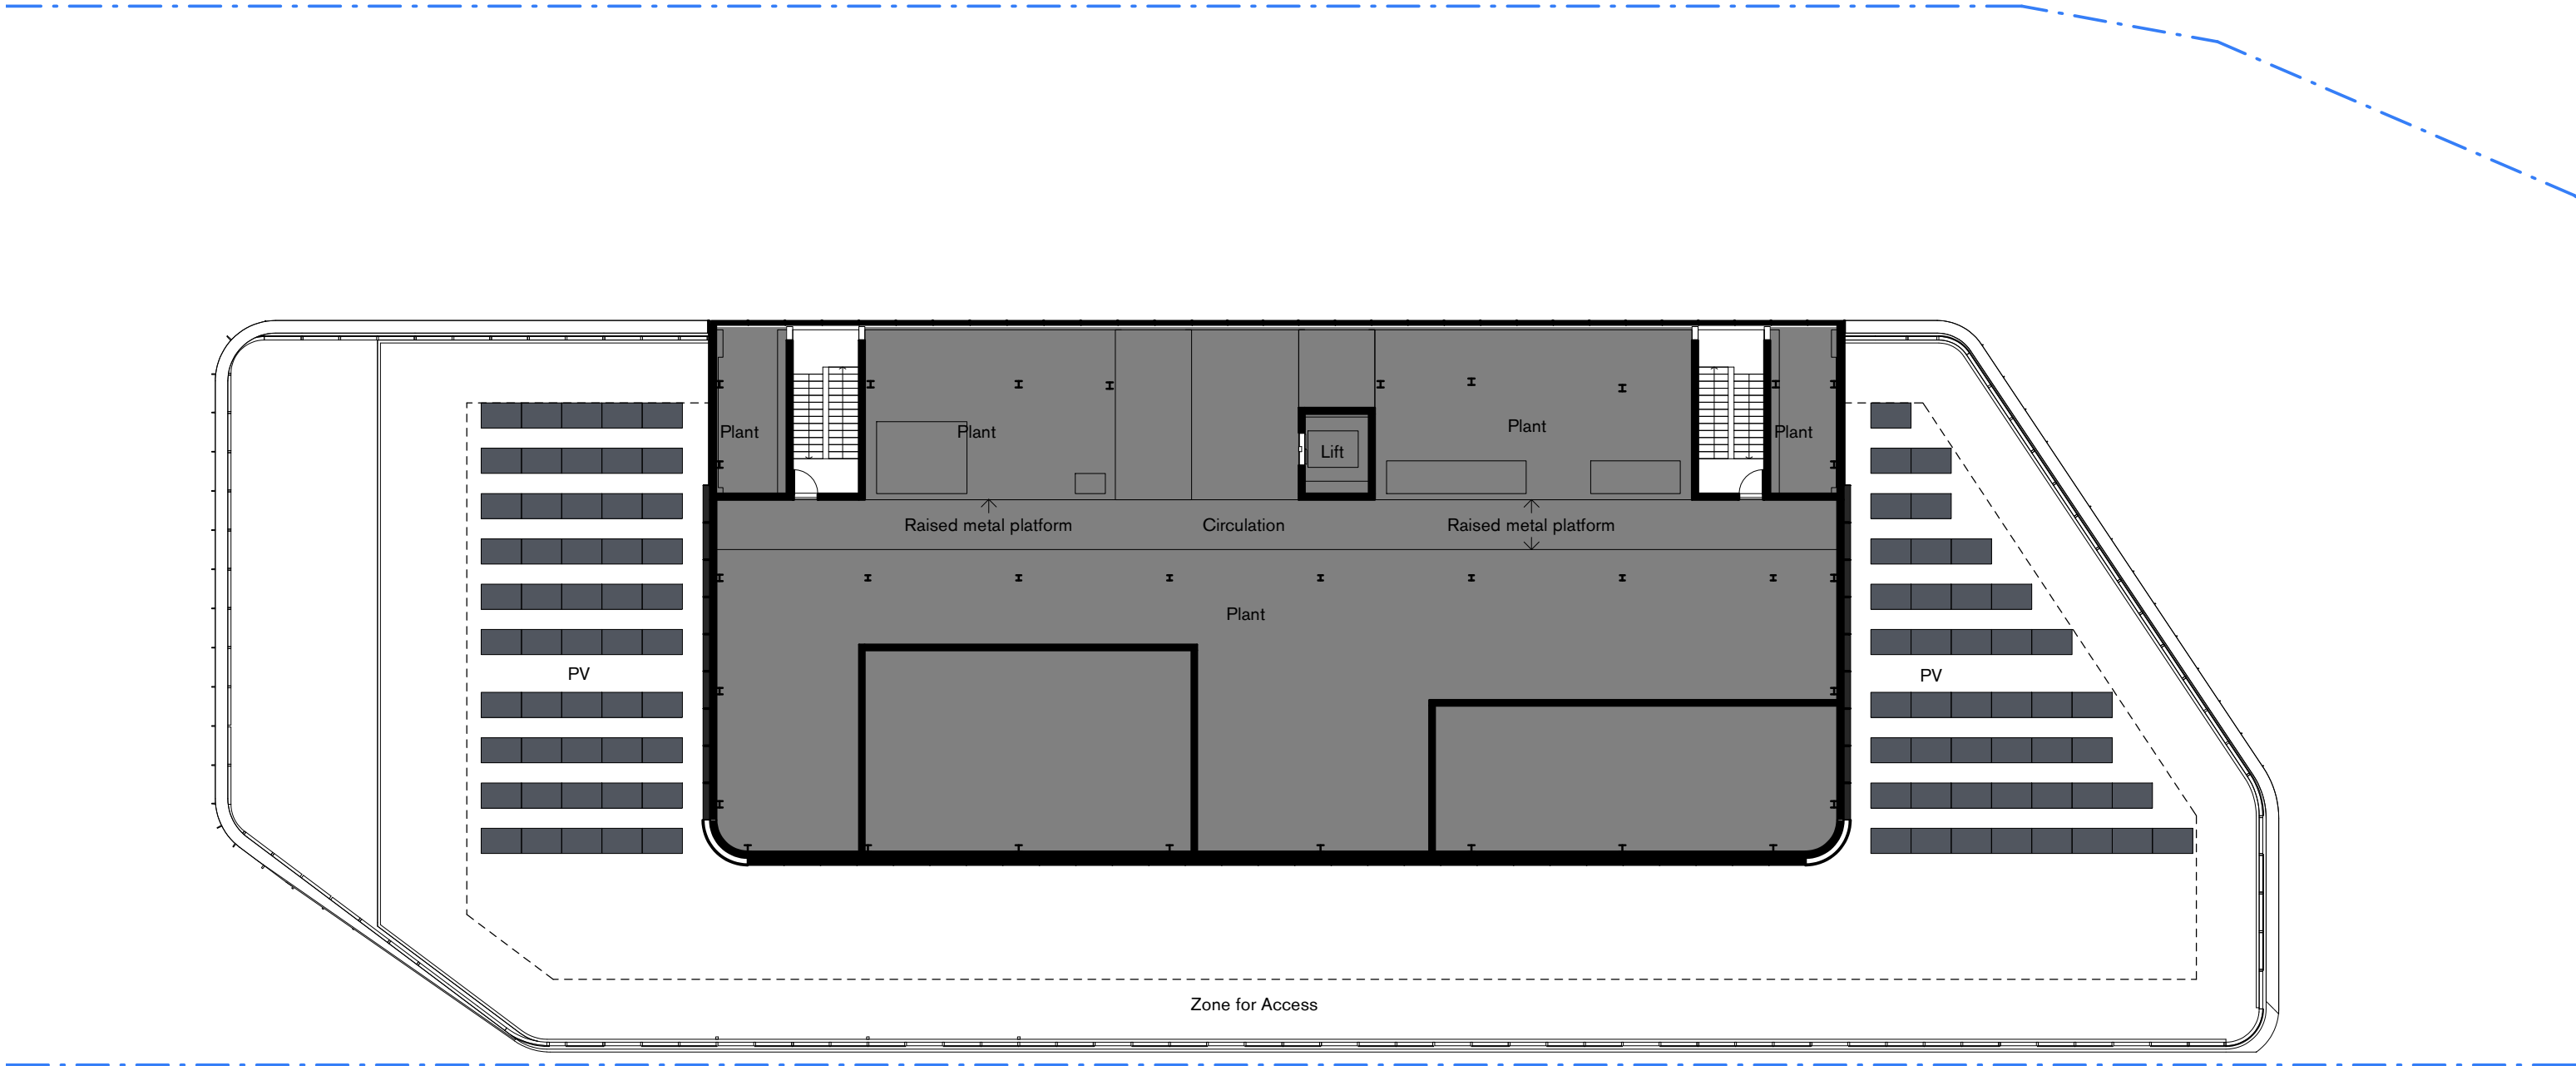



Suite 5, L5, 2-12 Foveaux St
Sunny Hills NSW 2010
Sydney, Australia
W. tzannes.com.au
T. 61 2 9319 3744
E. tzannes@tzannes.com.au

Nominated Architects


Alec Tzannes 4174
Jonathan Evans 6613
Mladen Prnjatovic 7468
Ben Green 7066
Chi Melhem 7754

Rev	Date	For
01	24.10.18	Draft SSDA

Legend

--- Scope Boundary

Key Plan

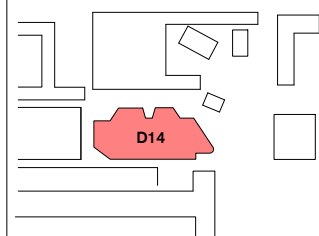

Owner and Applicant



D&C Partner




Architect

Tzannes

Scale

1 : 250 @ A3

 

North



Project

UNSW D14

Address

UNSW Kensington Campus

Status

PLANNING APPLICATION

DRAFT 24-10-2018


Drawing

Plant Plan

Date

24.10.18

Project No.	Drawing No.	Revision
18026	ADDA20800	01

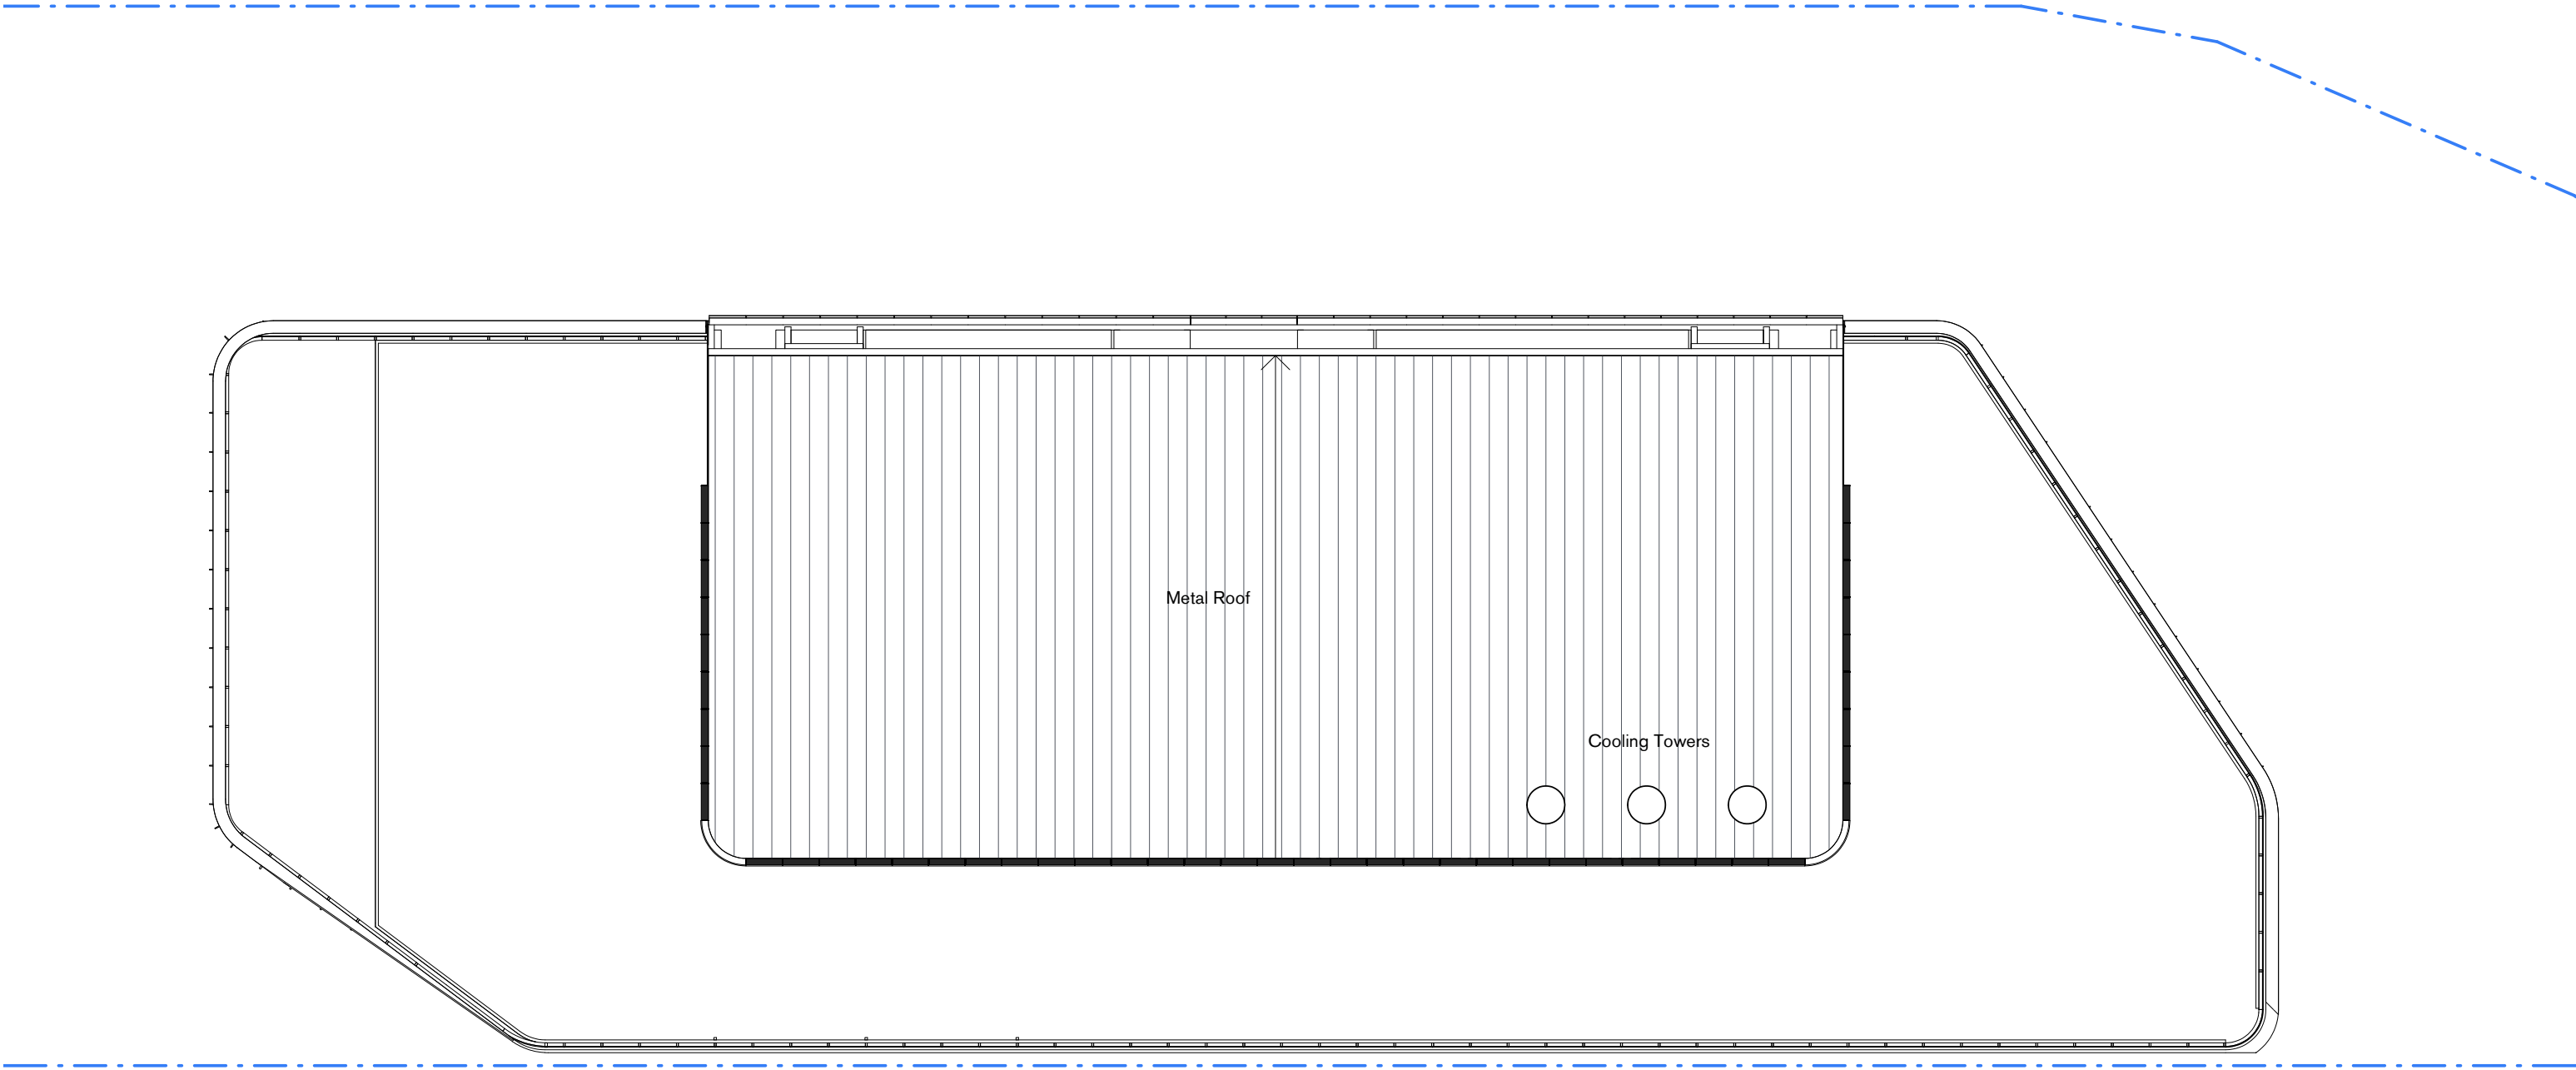

DRAFT 24-10-2018




Suite 5, L5, 2-12 Foveaux St
Sunny Hills NSW 2010
Sydney, Australia
W. tzannes.com.au
T. 61 2 9319 3744
E. tzannes@tzannes.com.au

Nominated Architects
Alec Tzannes 4174
Jonathan Evans 6613
Mladen Prnjatovic 7468
Ben Green 7066
Chi Melhem 7754

Rev	Date	For
01	24.10.18	Draft SSDA

Legend
- - - Scope Boundary

Key Plan

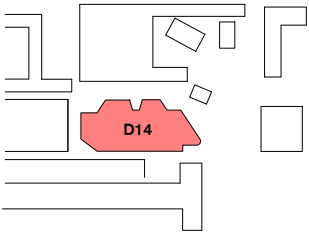

Owner and Applicant




Architect

Tzannes

Scale

1 : 250 @ A3

 

North



Project
UNSW D14


Address
UNSW Kensington
Campus

Status
PLANNING APPLICATION

Drawing
Roof Plan

Date
24.10.18

Project No.	Drawing No.	Revision
18026	ADDA29000	01

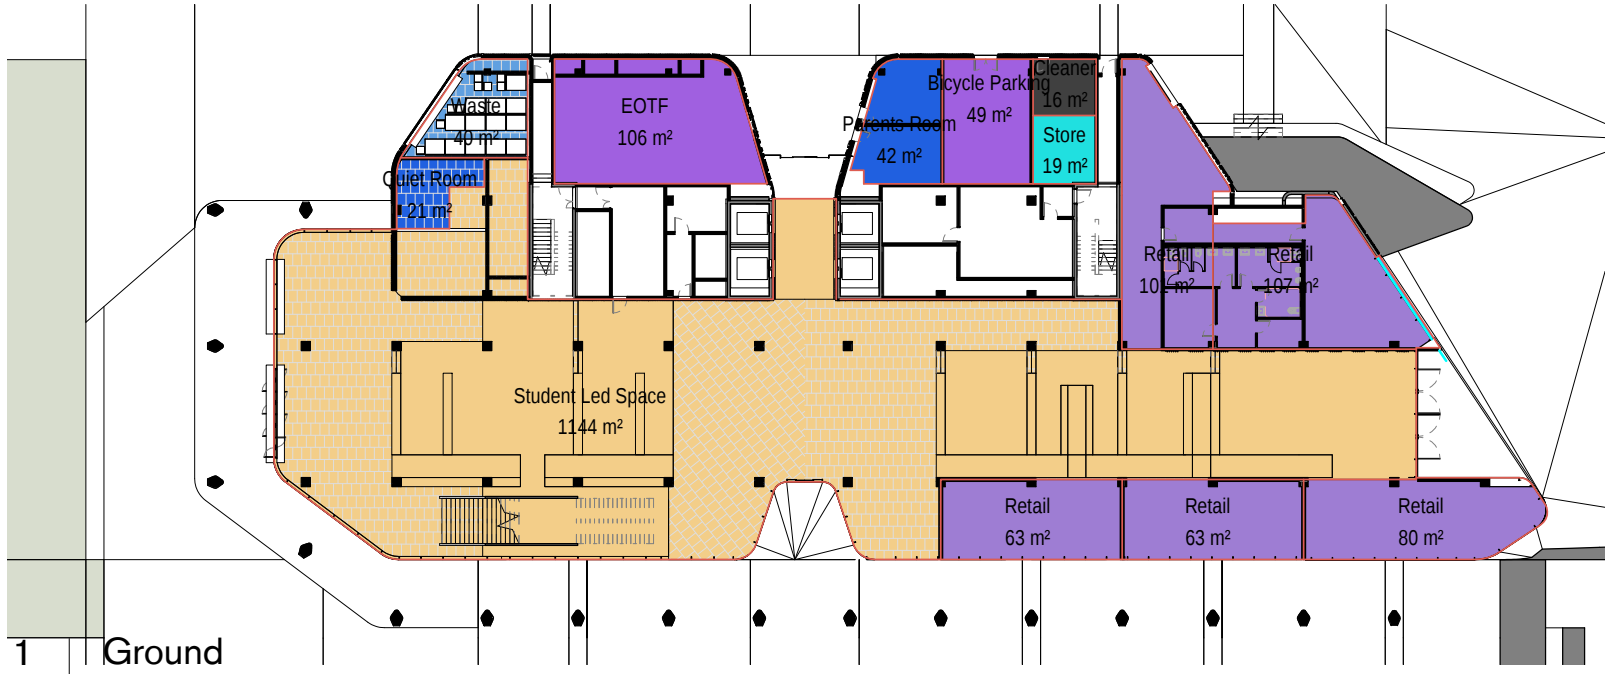

Area Schedule (GFA - Randwick)



Name	Area
MG	
Bicycle Parking	49 m ²
Cleaner	16 m ²
EOTF	106 m ²
Parents Room	42 m ²
Quiet Room	21 m ²
Retail	414 m ²
Store	19 m ²
Student Led Space	1144 m ²
Waste	40 m ²
L1	
Student Led Space	1083 m ²
L2	
Student Led Space	1866 m ²

Area Schedule (GFA - Randwick)


Name	Area
L3	
Faculty Use	1908 m ²
L4	
Faculty Use	1908 m ²
L5	
Faculty Use	1908 m ²
L6	
Faculty Use	1908 m ²
L7	
Council Chambers	601 m ²
Faculty Use	1158 m ²
Terrace	148 m ²
Total: 22	14338 m ²



4 | L3
1 : 500

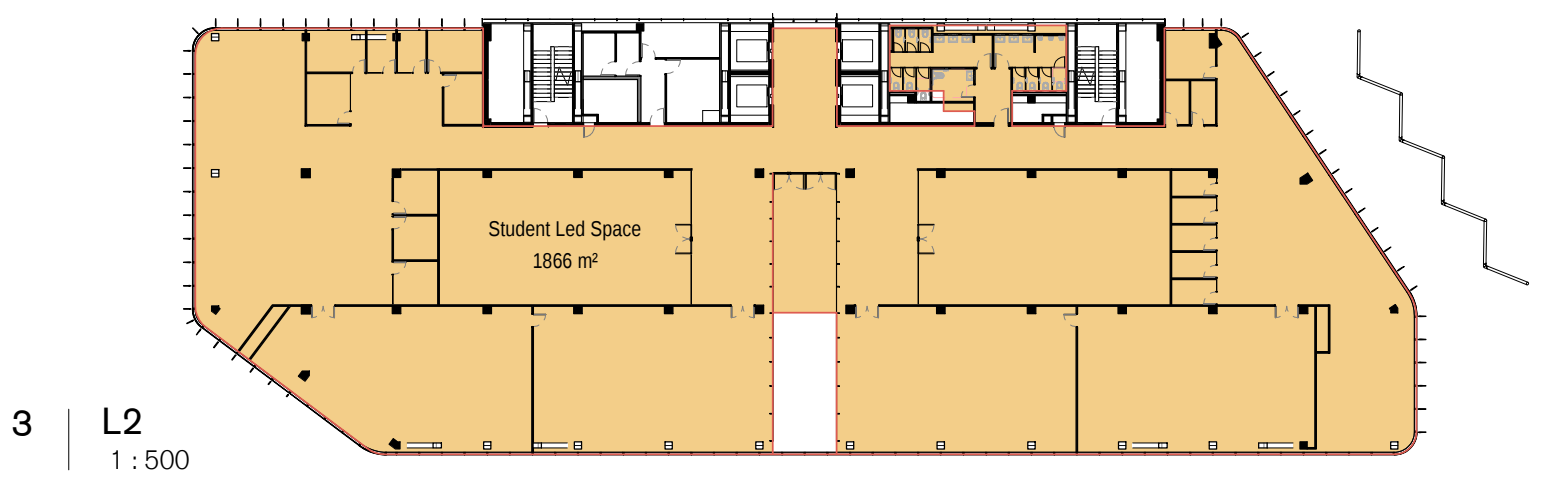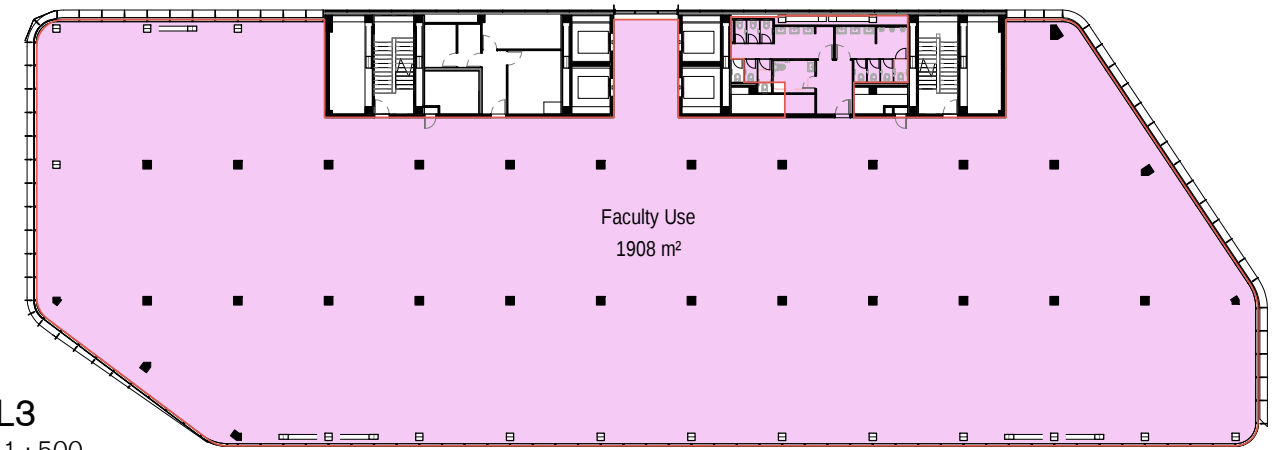

5 | L7
1 : 500

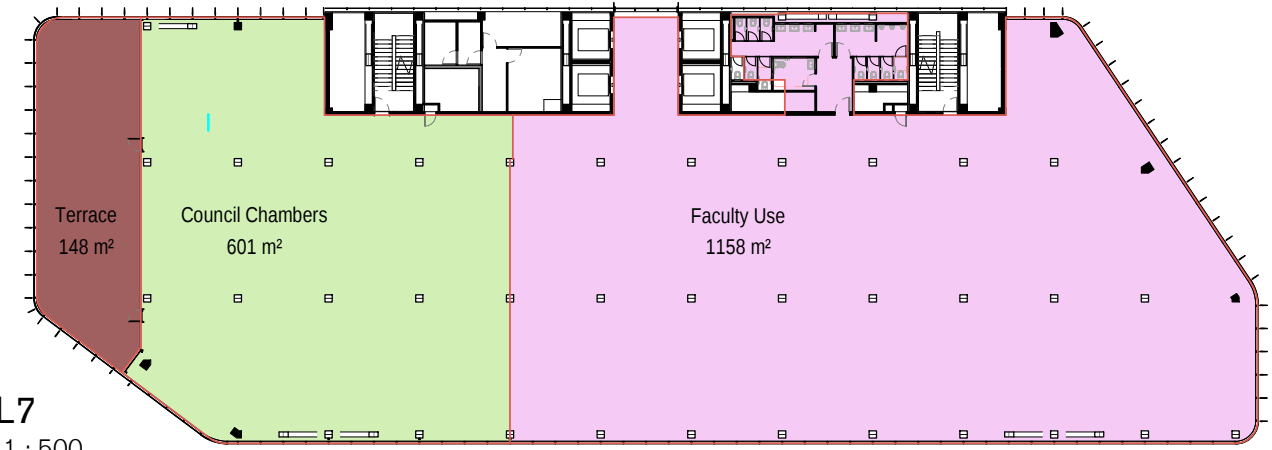








Area Schedule (NLA - PCA)

Name	Area
LG	
Bicycle Parking	50 m ²
Cleaner	16 m ²
EOTF	106 m ²
Parents Room	43 m ²
Quiet Room	26 m ²
Retail	414 m ²
Spares Store	19 m ²
Student Led Space	1111 m ²
	1784 m ²
L1	
CATS	300 m ²
CATS Circulation	75 m ²
Student Led Space	616 m ²
	991 m ²
L2	
CATS	910 m ²
CATS Circulation	405 m ²
Student Led Space	421 m ²
	1735 m ²

Area Schedule (NLA - PCA)

Name	Area
L3	
Faculty Use	1805 m ²
	1805 m ²
L4	
Faculty Use	1804 m ²
	1804 m ²
L5	
Faculty Use	1805 m ²
	1805 m ²
L6	
Faculty Use	1804 m ²
	1804 m ²
L7	
Council Chambers	594 m ²
Faculty Use	1062 m ²
	1657 m ²
Total	13386 m ²

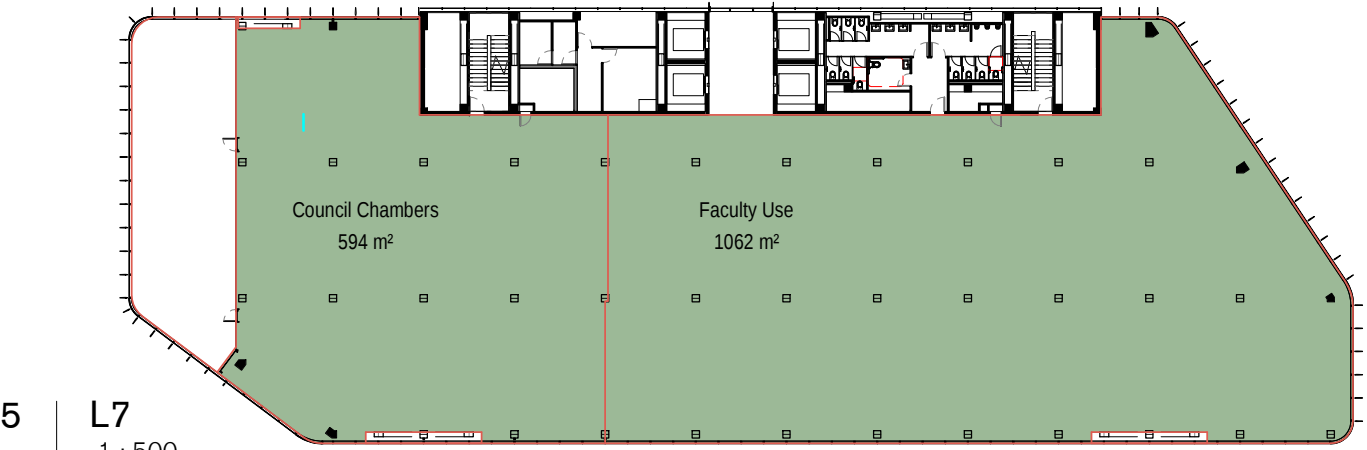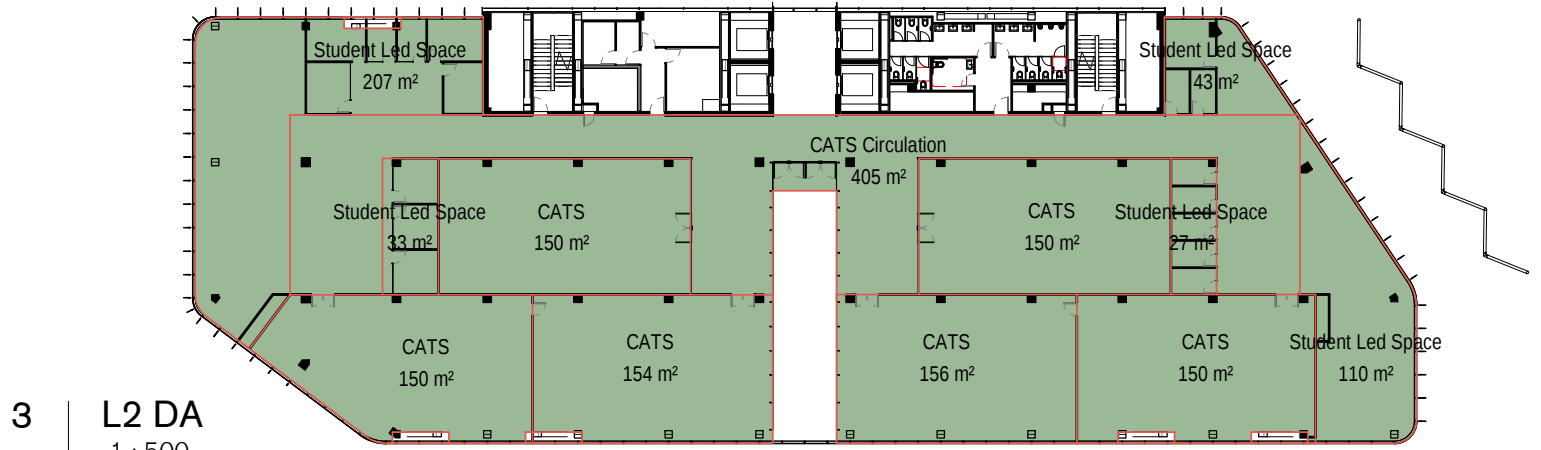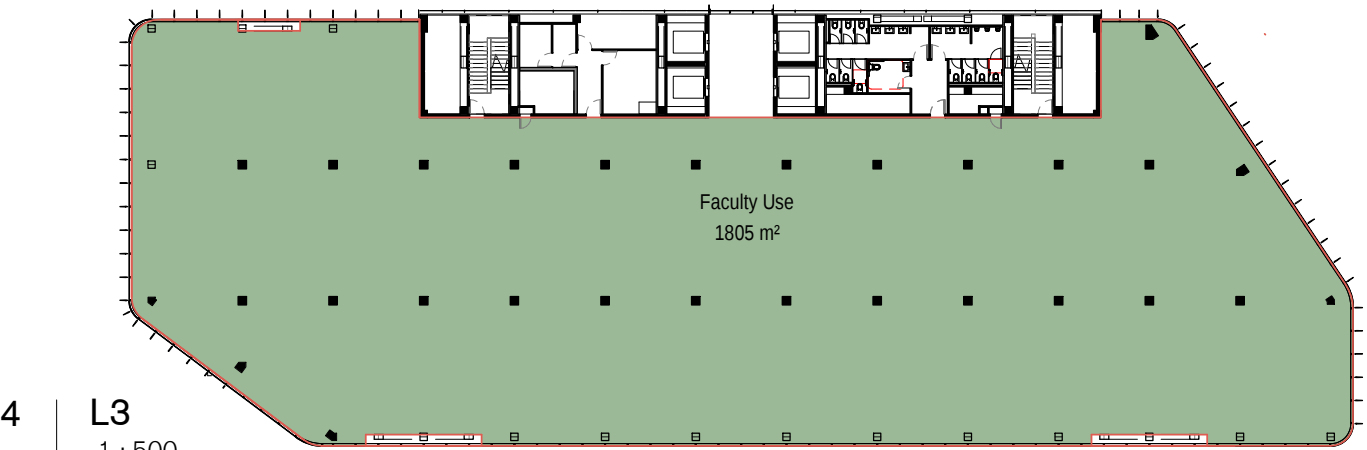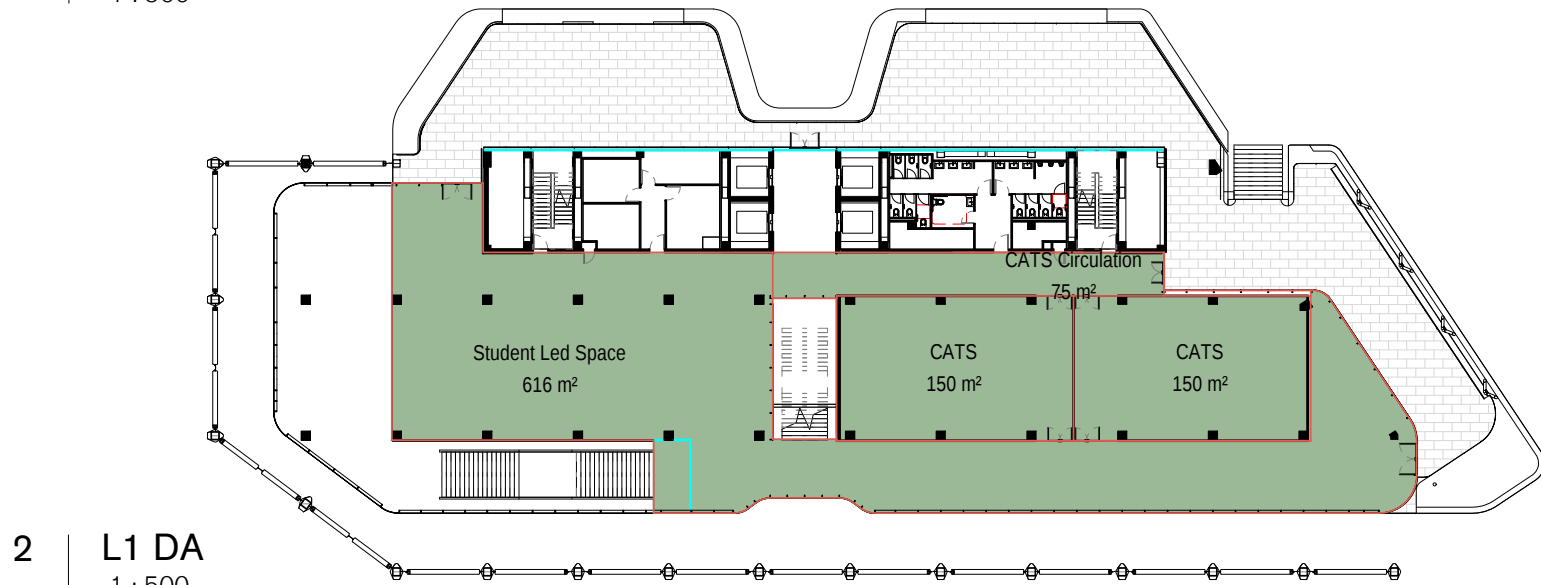

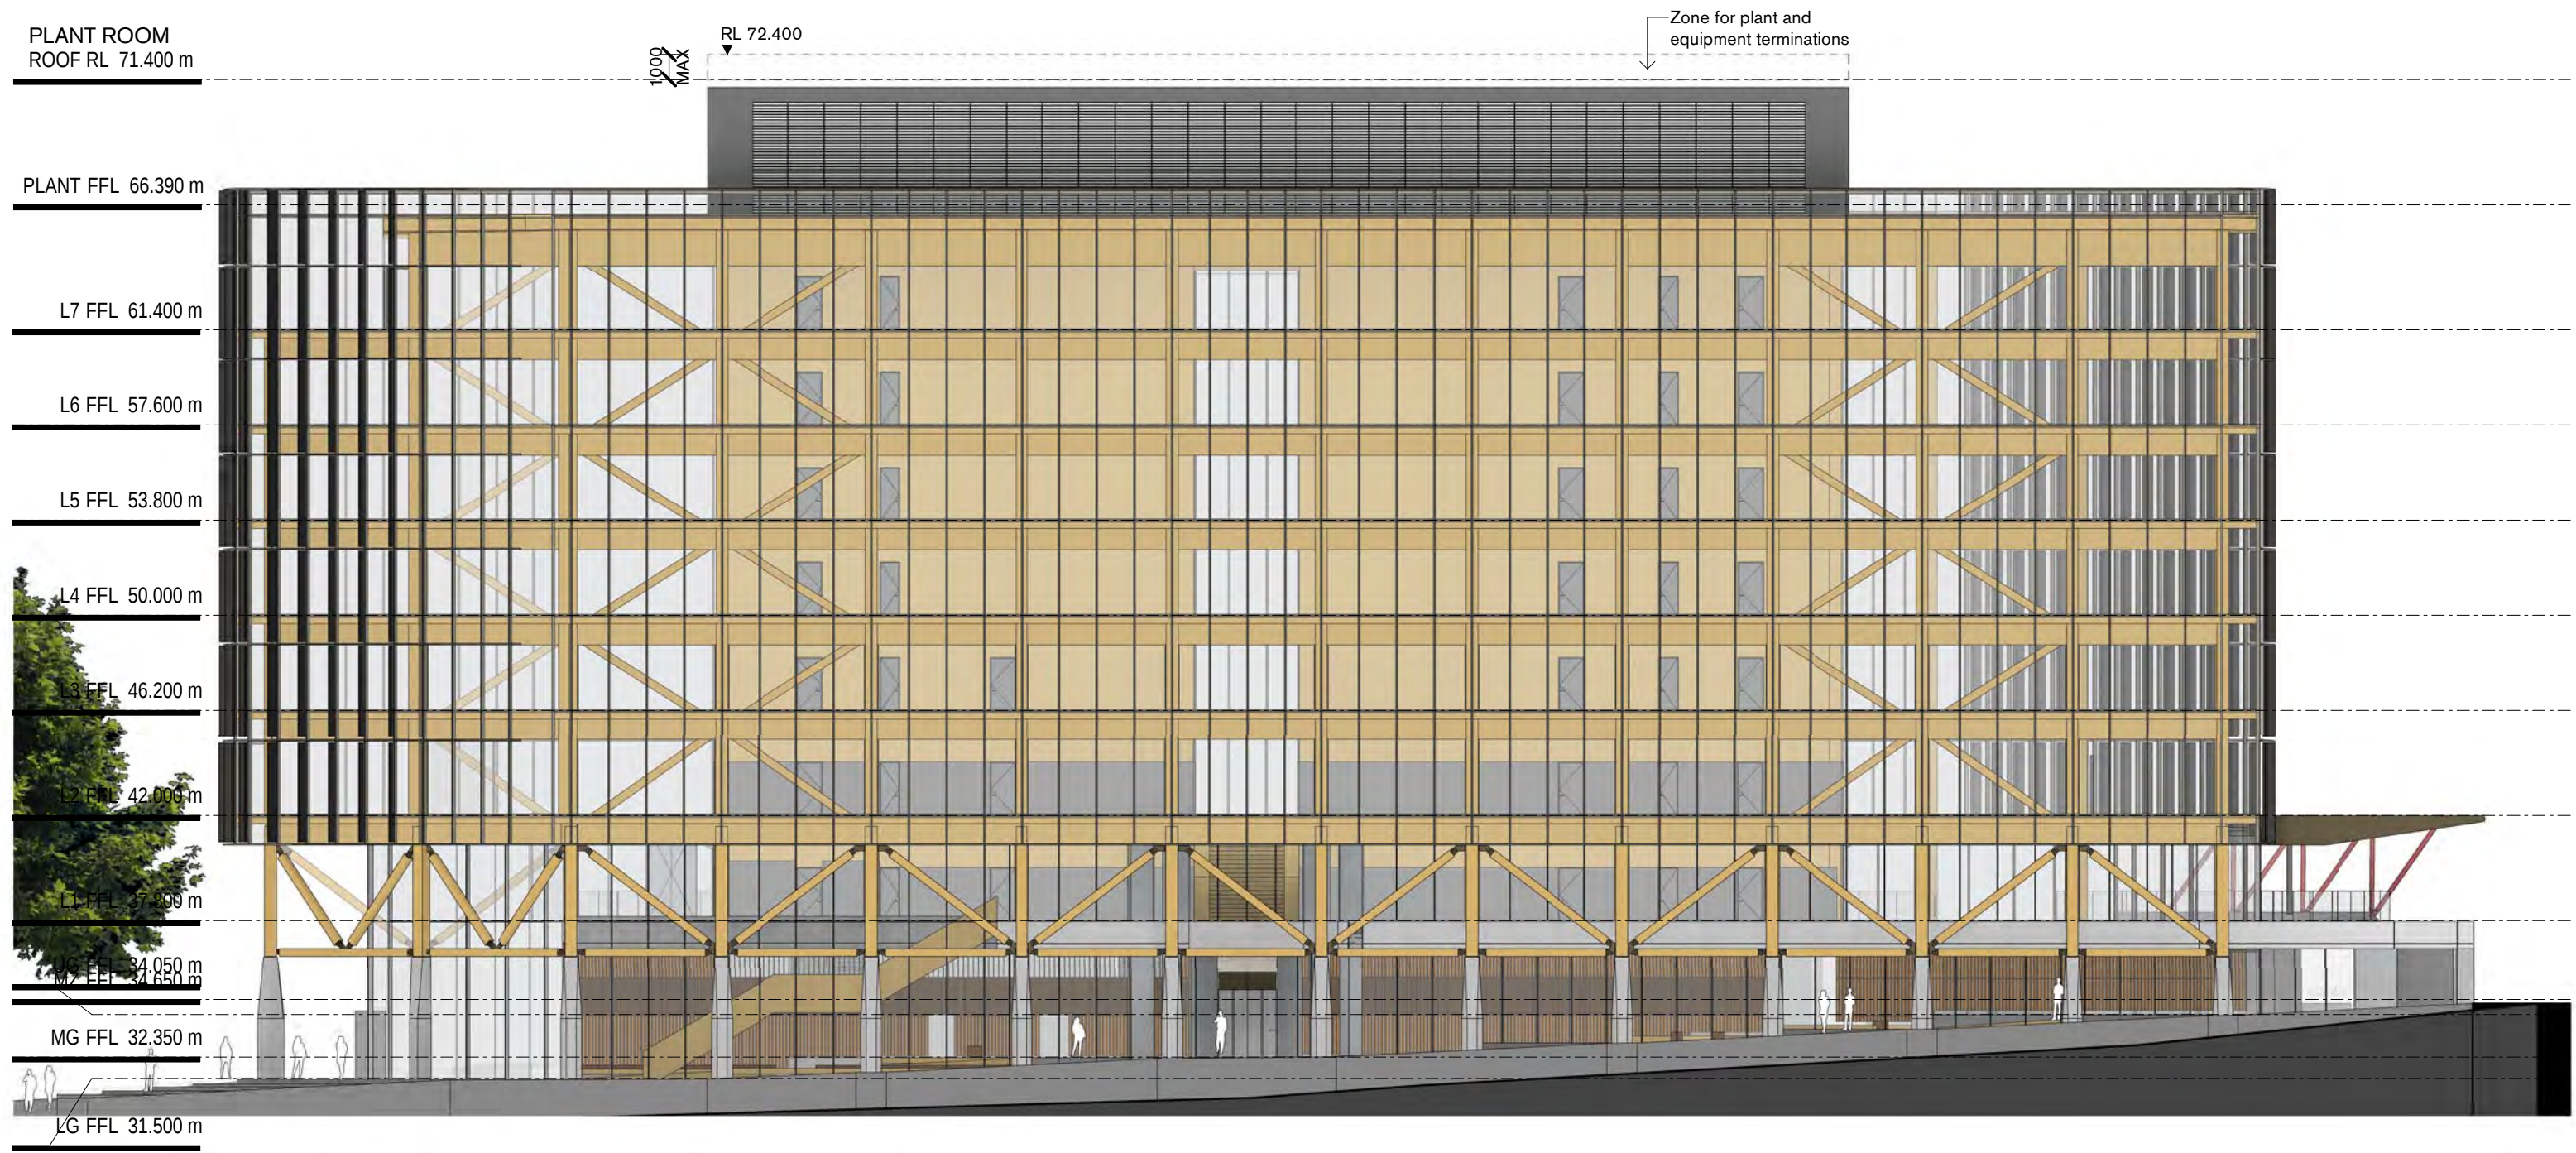



Suite 5, L5, 2-12 Foveaux St
Sunny Hills NSW 2010
Sydney, Australia
W. tzannes.com.au
T. 61 2 9319 3744
E. tzannes@tzannes.com.au


Nominated Architects

Alec Tzannes 4174
Jonathan Evans 6613
Mladen Prnjatovic 7468
Ben Green 7066
Chi Melhem 7754

Rev	Date	For
01	24.10.18	Draft SSDA

Legend

Key Plan

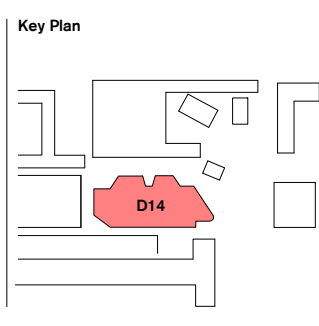

Owner and Applicant



D&C Partner



Architect

Tzannes

Scale

1 : 250 @ A3

0 2.5 5 7.5 m

North



Project

UNSW D14

Address

UNSW Kensington Campus

Status

PLANNING APPLICATION

DRAFT 24-10-2018

Drawing

Elevation South

Date

24.10.18

Project No.	Drawing No.	Revision
18026	ADDA41000	01

PLANT ROOM
ROOF RL 71.400 m

PLANT FFL 66.390 m

L7 FFL 61.400 m

L6 FFL 57.600 m

L5 FFL 53.800 m

L4 FFL 50.000 m

L3 FFL 46.200 m

L2 FFL 42.000 m

L1 FFL 37.800 m

MZ FFL 34.650 m

MG FFL 32.350 m

LG FFL 31.500 m




Suite 5, L5, 2-12 Foveaux St
Sunny Hills NSW 2010
Sydney, Australia
W. tzannes.com.au
T. 61 2 9319 3744
E. tzannes@tzannes.com.au

Nominated Architects
Alec Tzannes 4174
Jonathan Evans 6613
Mladen Prnjatovic 7468
Ben Green 7066
Chi Melhem 7754

Rev	Date	For
01	24.10.18	Draft SSDA

Legend

Key Plan

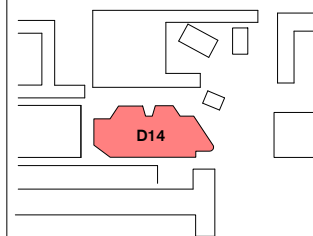

Owner and Applicant




Architect

Tzannes

Scale

1 : 250 @ A3

 

North



Project
UNSW D14

Address
UNSW Kensington
Campus

Status
PLANNING APPLICATION

DRAFT 24-10-2018

Drawing
Elevation West

Date
24.10.18

Project No.	Drawing No.	Revision
18026	ADDA42000	01

PLANT ROOM
ROOF RL 71.400 m

PLANT FFL 66.390 m

L7 FFL 61.400 m

L6 FFL 57.600 m

L5 FFL 53.800 m

L4 FFL 50.000 m

L3 FFL 46.200 m

L2 FFL 42.000 m

L1 FFL 37.800 m

MZ EEL 34.650 m

MG FFL 32.350 m

LG FFL 31.500 m




Suite 5, L5, 2-12 Foveaux St
Sunny Hills NSW 2010
Sydney, Australia
W. tzannes.com.au
T. 61 2 9319 3744
E. tzannes@tzannes.com.au

Nominated Architects
Alec Tzannes 4174
Jonathan Evans 6613
Mladen Prnjatovic 7468
Ben Green 7066
Chi Melhem 7754

Rev	Date	For
01	24.10.18	Draft SSDA

Legend

Key Plan

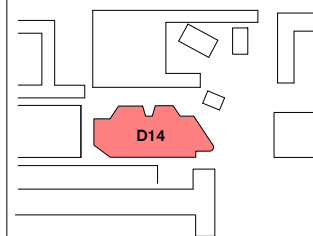

Owner and Applicant



D&C Partner




Architect

Tzannes

Scale

1 : 250 @ A3

 

North



Project
UNSW D14

Address
UNSW Kensington
Campus

Status
PLANNING APPLICATION

DRAFT 24-10-2018

Drawing
Elevation North

Date
24.10.18

Project No.	Drawing No.	Revision
18026	ADDA43000	01

PLANT ROOM
ROOF RL 71.400 m

PLANT FFL 66.390 m

L7 FFL 61.400 m

L6 FFL 57.600 m

L5 FFL 53.800 m

L4 FFL 50.000 m

L3 FFL 46.200 m

L2 FFL 42.000 m

L1 FFL 37.800 m

MZ FFL 34.850 m

MG FFL 32.350 m

LG FFL 31.500 m




Suite 5, L5, 2-12 Foveaux St
Sunny Hills NSW 2010
Sydney, Australia
W. tzannes.com.au
T. 61 2 9319 3744
E. tzannes@tzannes.com.au

Nominated Architects
Alec Tzannes 4174
Jonathan Evans 6613
Mladen Prnjatovic 7468
Ben Green 7066
Chi Melhem 7754

Rev	Date	For
01	24.10.18	Draft SSDA

Legend

Key Plan

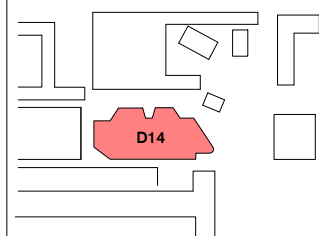

Owner and Applicant



D&C Partner




Architect

Tzannes

Scale

1 : 250 @ A3

 

North



Project
UNSW D14

Address
UNSW Kensington
Campus


Status
PLANNING APPLICATION

Drawing
Elevation East

Date
24.10.18

Project No.	Drawing No.	Revision
18026	ADDA44000	01

DRAFT 24-10-2018

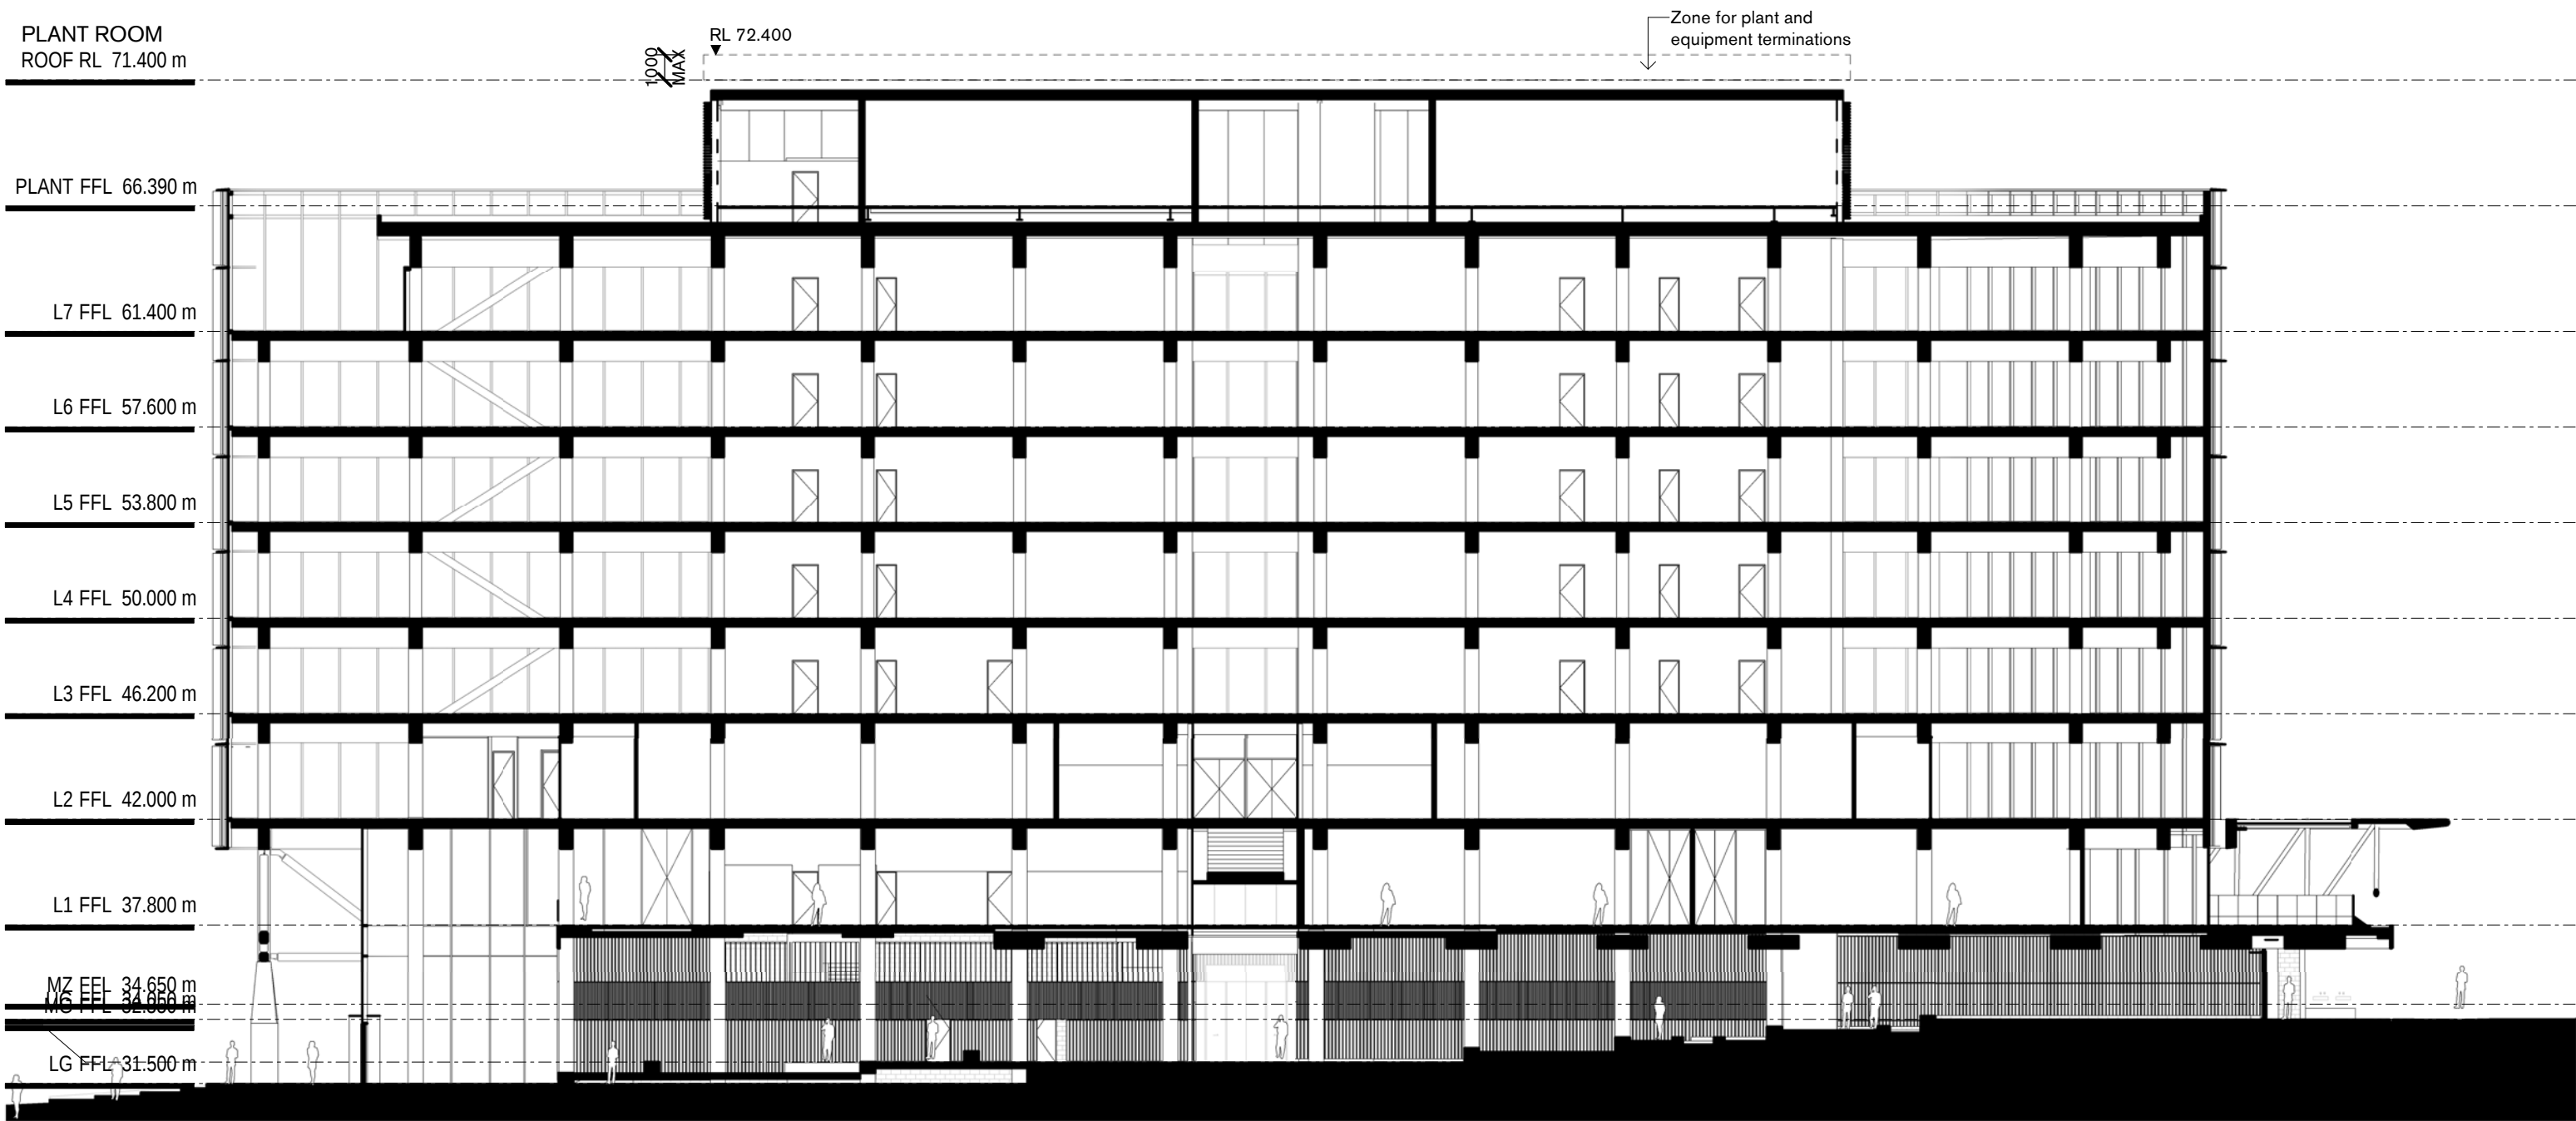




Suite 5, L5, 2-12 Foveaux St
Sunny Hills NSW 2010
Sydney, Australia
W. tzannes.com.au
T. 61 2 9319 3744
E. tzannes@tzannes.com.au

Nominated Architects
Alec Tzannes 4174
Jonathan Evans 6613
Mladen Prnjatovic 7468
Ben Green 7066
Chi Melhem 7754

Rev	Date	For
01	24.10.18	Draft SSDA

Legend

Key Plan

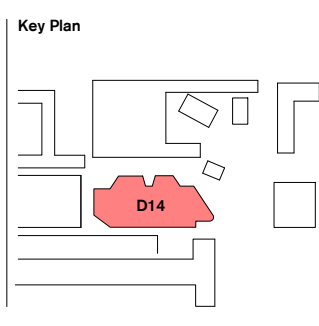

Owner and Applicant



D&C Partner



Architect

Tzannes

Scale

1 : 250 @ A3

0 2.5 5 7.5 m

North



Project

UNSW D14

Address

UNSW Kensington Campus

Status

PLANNING APPLICATION

DRAFT 24-10-2018


Drawing

Section E-W

Date

24.10.18

Project No.	Drawing No.	Revision
18026	ADDA51000	01

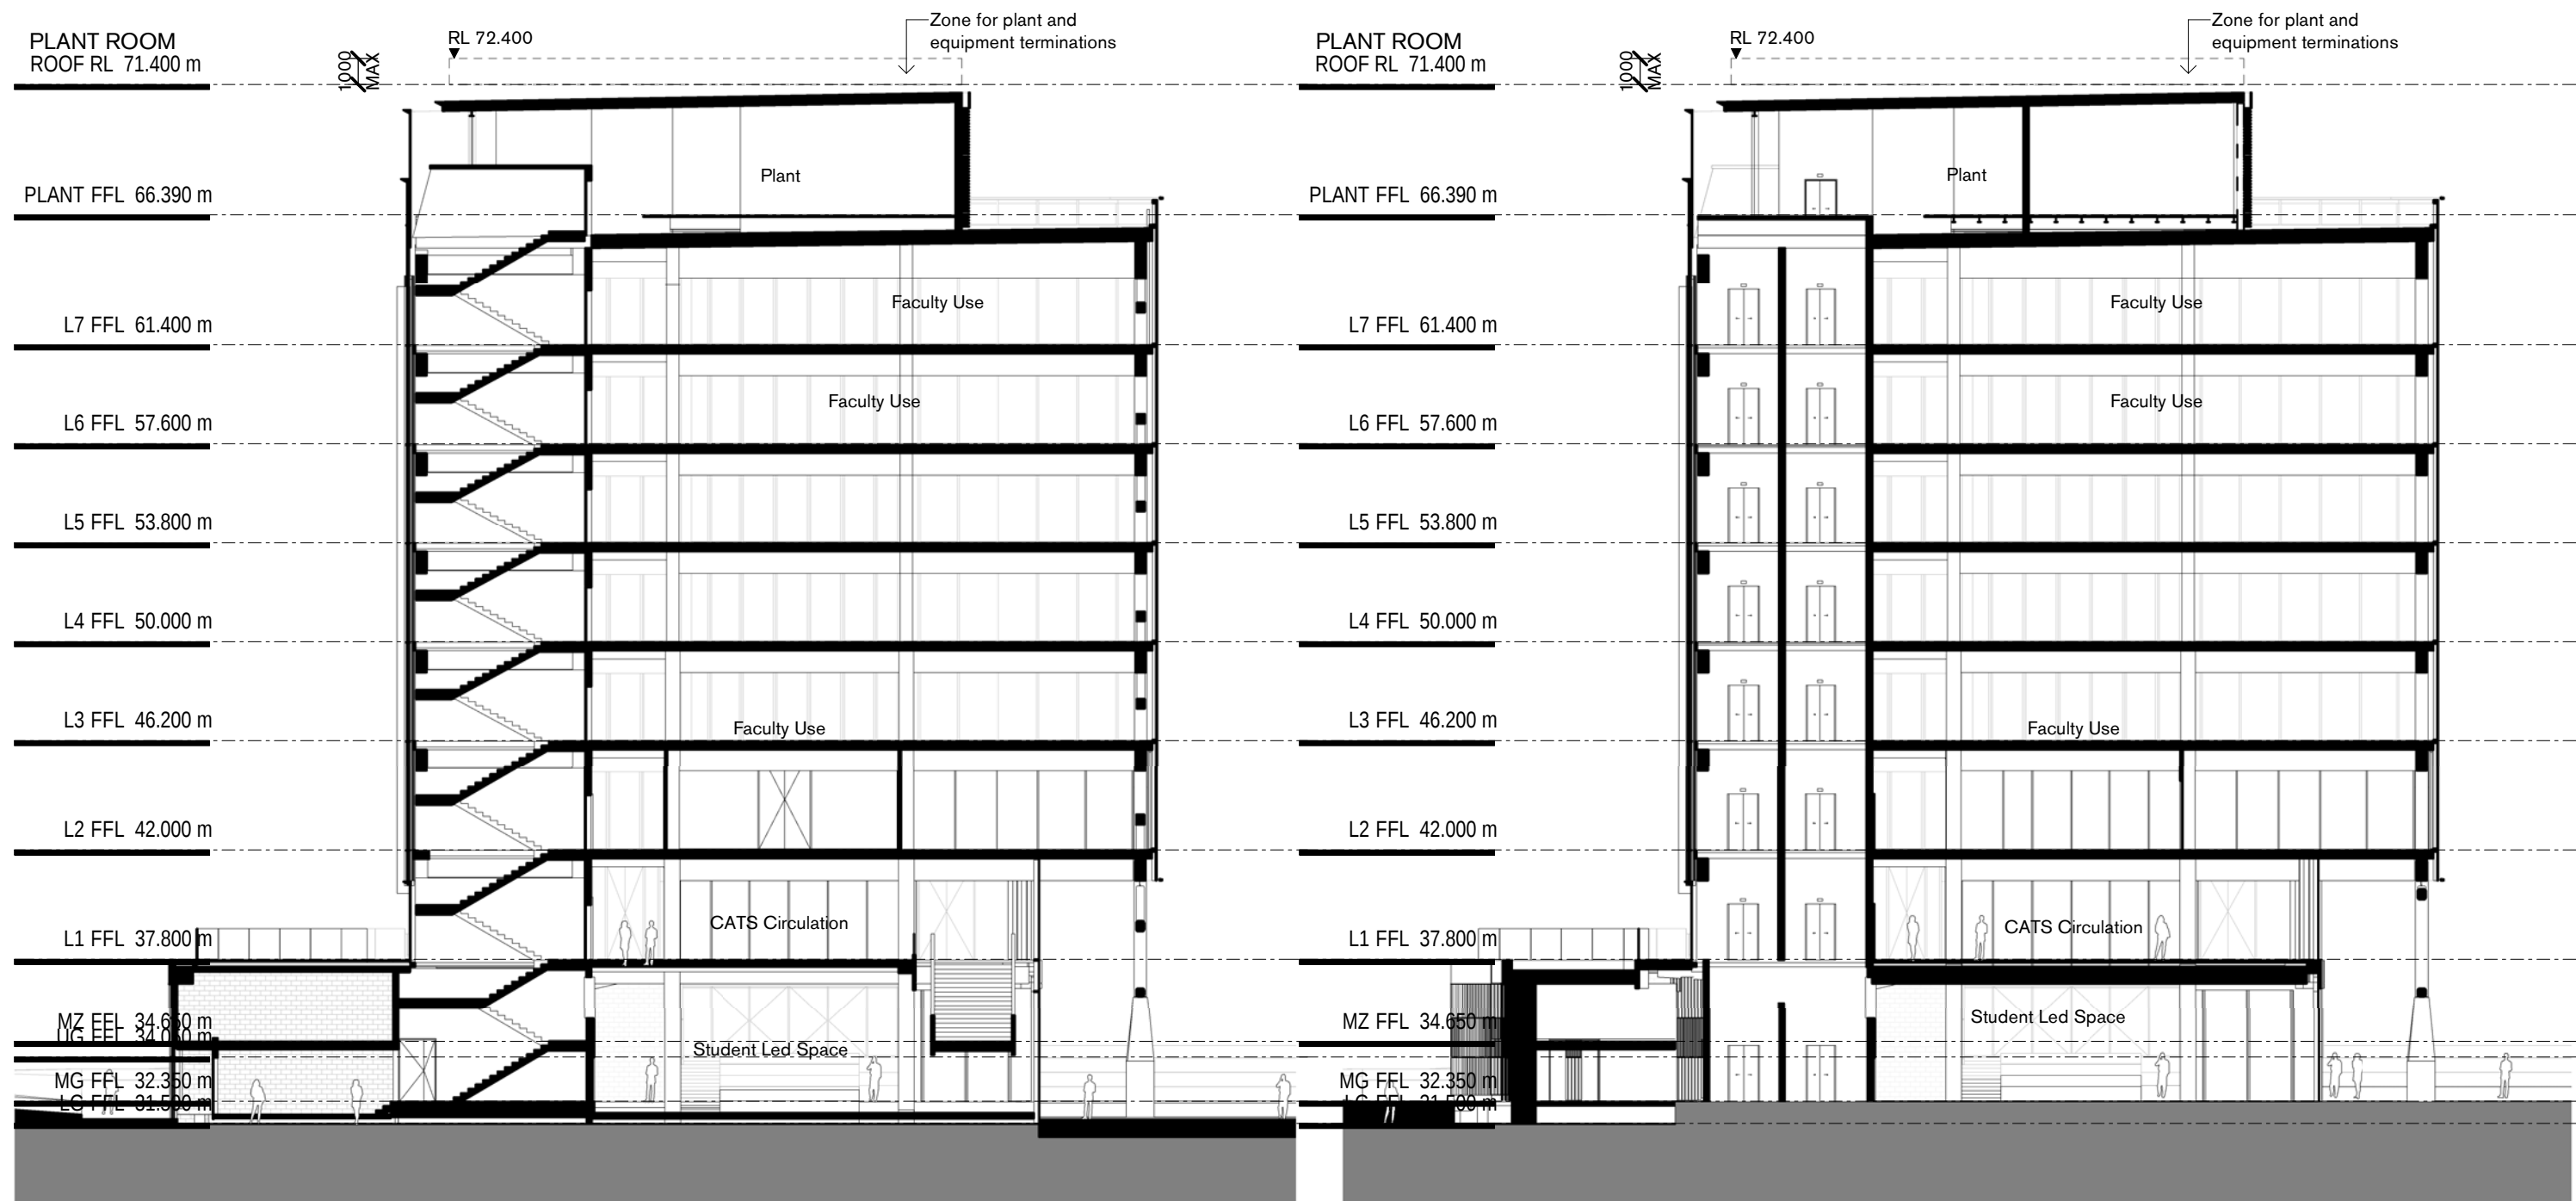

1 | Section 2
1 : 250

2 | Section 3
1 : 250




Suite 5, L5, 2-12 Foveaux St
Sunny Hills NSW 2010
Sydney, Australia
W. tzannes.com.au
T. 61 2 9319 3744
E. tzannes@tzannes.com.au

Nominated Architects
Alec Tzannes 4174
Jonathan Evans 6613
Mladen Prnjatovic 7468
Ben Green 7066
Chi Melhem 7754

Rev	Date	For
01	24.10.18	Draft SSDA

Legend

Key Plan

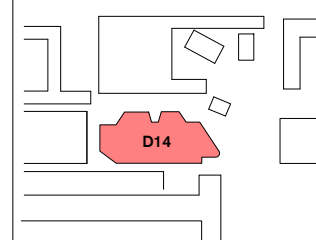

Owner and Applicant




Architect

Tzannes

Scale

1 : 250 @ A3

 

North



Project
UNSW D14

Address
UNSW Kensington
Campus

Status
PLANNING APPLICATION

DRAFT 24-10-2018


Drawing
Section N-S

Date
24.10.18

Project No.	Drawing No.	Revision
18026	ADDA52000	01

MATERIALS & FINISHES SCHEDULE

Colonnade Double Height	Columns off form class 2 concrete, off white cement and sand (1) Columns recycled hardwood timber, clear finish (2) L2 soffit, exposed engineered timber beams and slabs (11)
Ground Floor Walls	Terracotta facade cladding system (3)
Shopfront Glazing	Fixed and operable aluminum framed glazed panels, powder coat finish, dark bronze (4)
Ground & Level 1	Glazed curtain wall, aluminium framing (dark bronze) with clear low iron performance glass (4) (5) Core cladding textured and coloured fibre cement sheet (9)
Level 2-7	Glazed curtain wall, aluminium framing (dark bronze) with clear low iron, performance glass (5) (6) Horizontal external sunshading devices, metal, dark bronze (4) Vertical external sunshading devices, metal, black (7) Roof parapet, clear glass (8) Northern facade textired and coloured fibre cement sheet (10)
Internal Structure Level G-1	Columns & L1 soffit off form class 2 concrete, off white cement and sand (1) European Spruce engineered timber from sustainable source (11)
Internal Structure Level Level 2-7	European Spruce engineered timber from sustainable source (11)

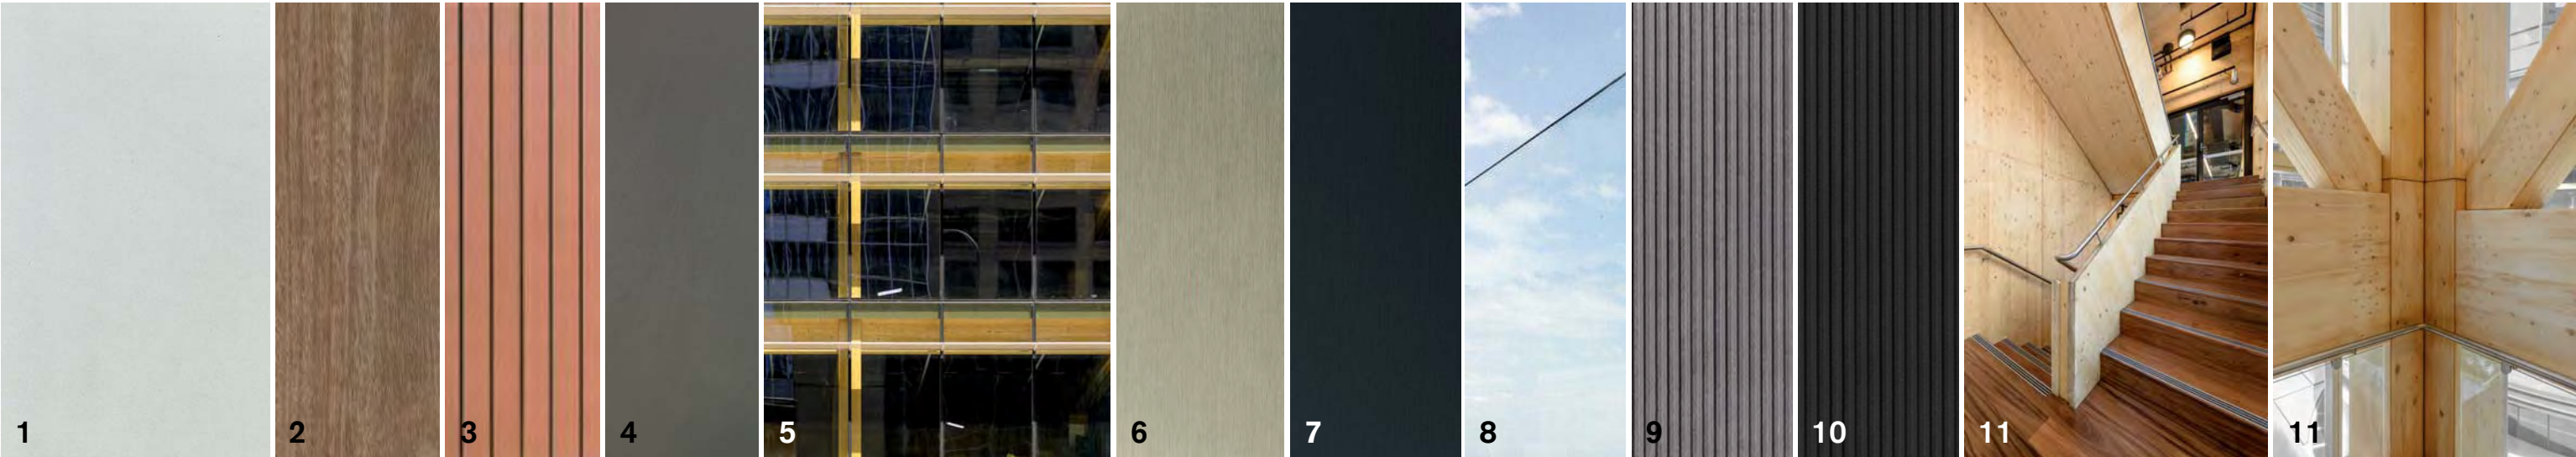

DRAFT 24-10-2018