


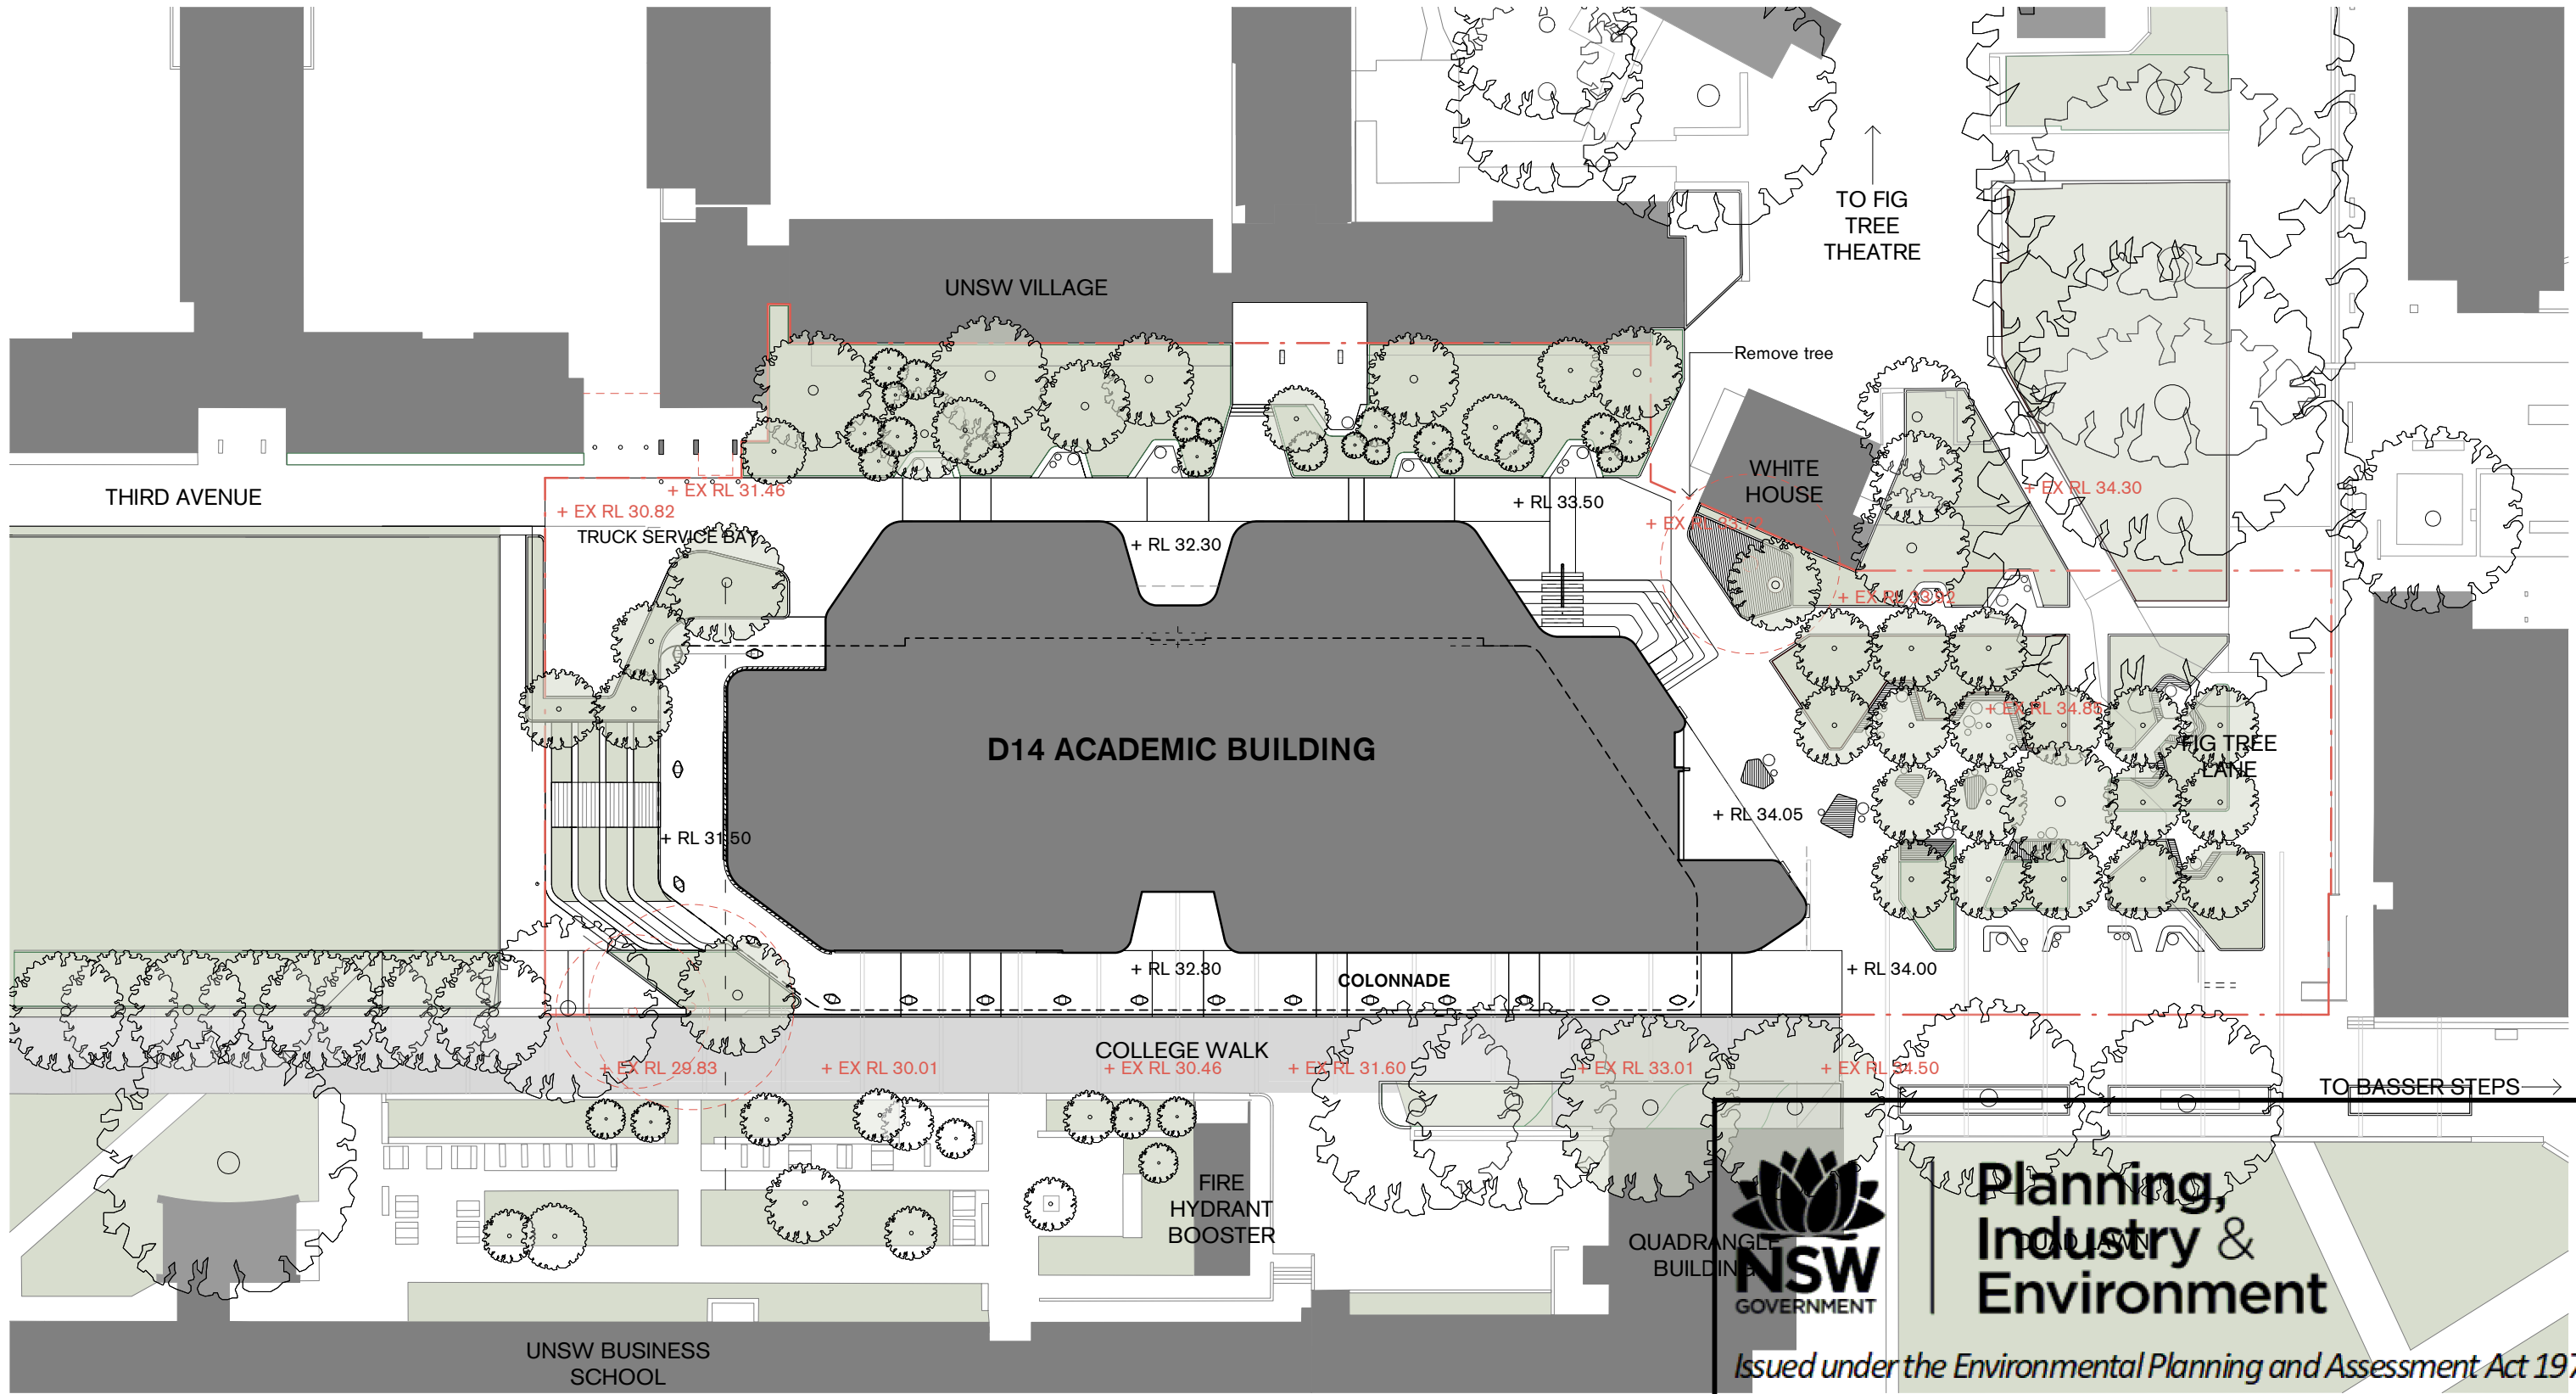

1 | Site Plan
1 : 500

NSW GOVERNMENT
Planning, Industry & Environment
Issued under the Environmental Planning and Assessment Act 1979

Approved Application No: SSD-9606
Granted on the: 9 August 2019

Signed: *David*
Sheet No: 1 of 20

Suite 5, L5, 2-12 Foveaux St
Sunny Hills NSW 2010
Sydney, Australia

W. tzannes.com.au
T. 61 2 9319 3744
E. tzannes@tzannes.com.au

Nominated Architects

Alec Tzannes 4174
Jonathan Evans 6613
Mladen Prnjatovic 7468
Ben Green 7066
Chi Melhem 7754

Rev	Date	For
01	24.10.18	Draft SSDA
02	02.11.18	Draft SSDA
03	07.11.18	Draft SSDA
04	08.11.18	SSDA Submission
05	12.04.19	SSDA Submission RTS

Legend

- Project Boundary
- Existing Tree
- New Tree
- Removed Tree

Key Plan

Owner and Applicant

UNSW SYDNEY

D&C Partner

Architect

Tzannes



Scale: 1 : 500 @ A3

0 5 10 15 m

North

Project	Address	Date
UNSW D14	UNSW Kensington Campus	12.04.19

Status	Project No.	Drawing No.	Revision
PLANNING APPLICATION	18026	ADDA00002	05

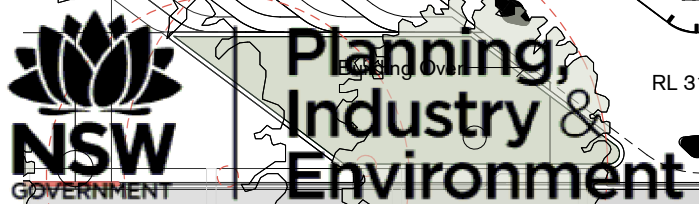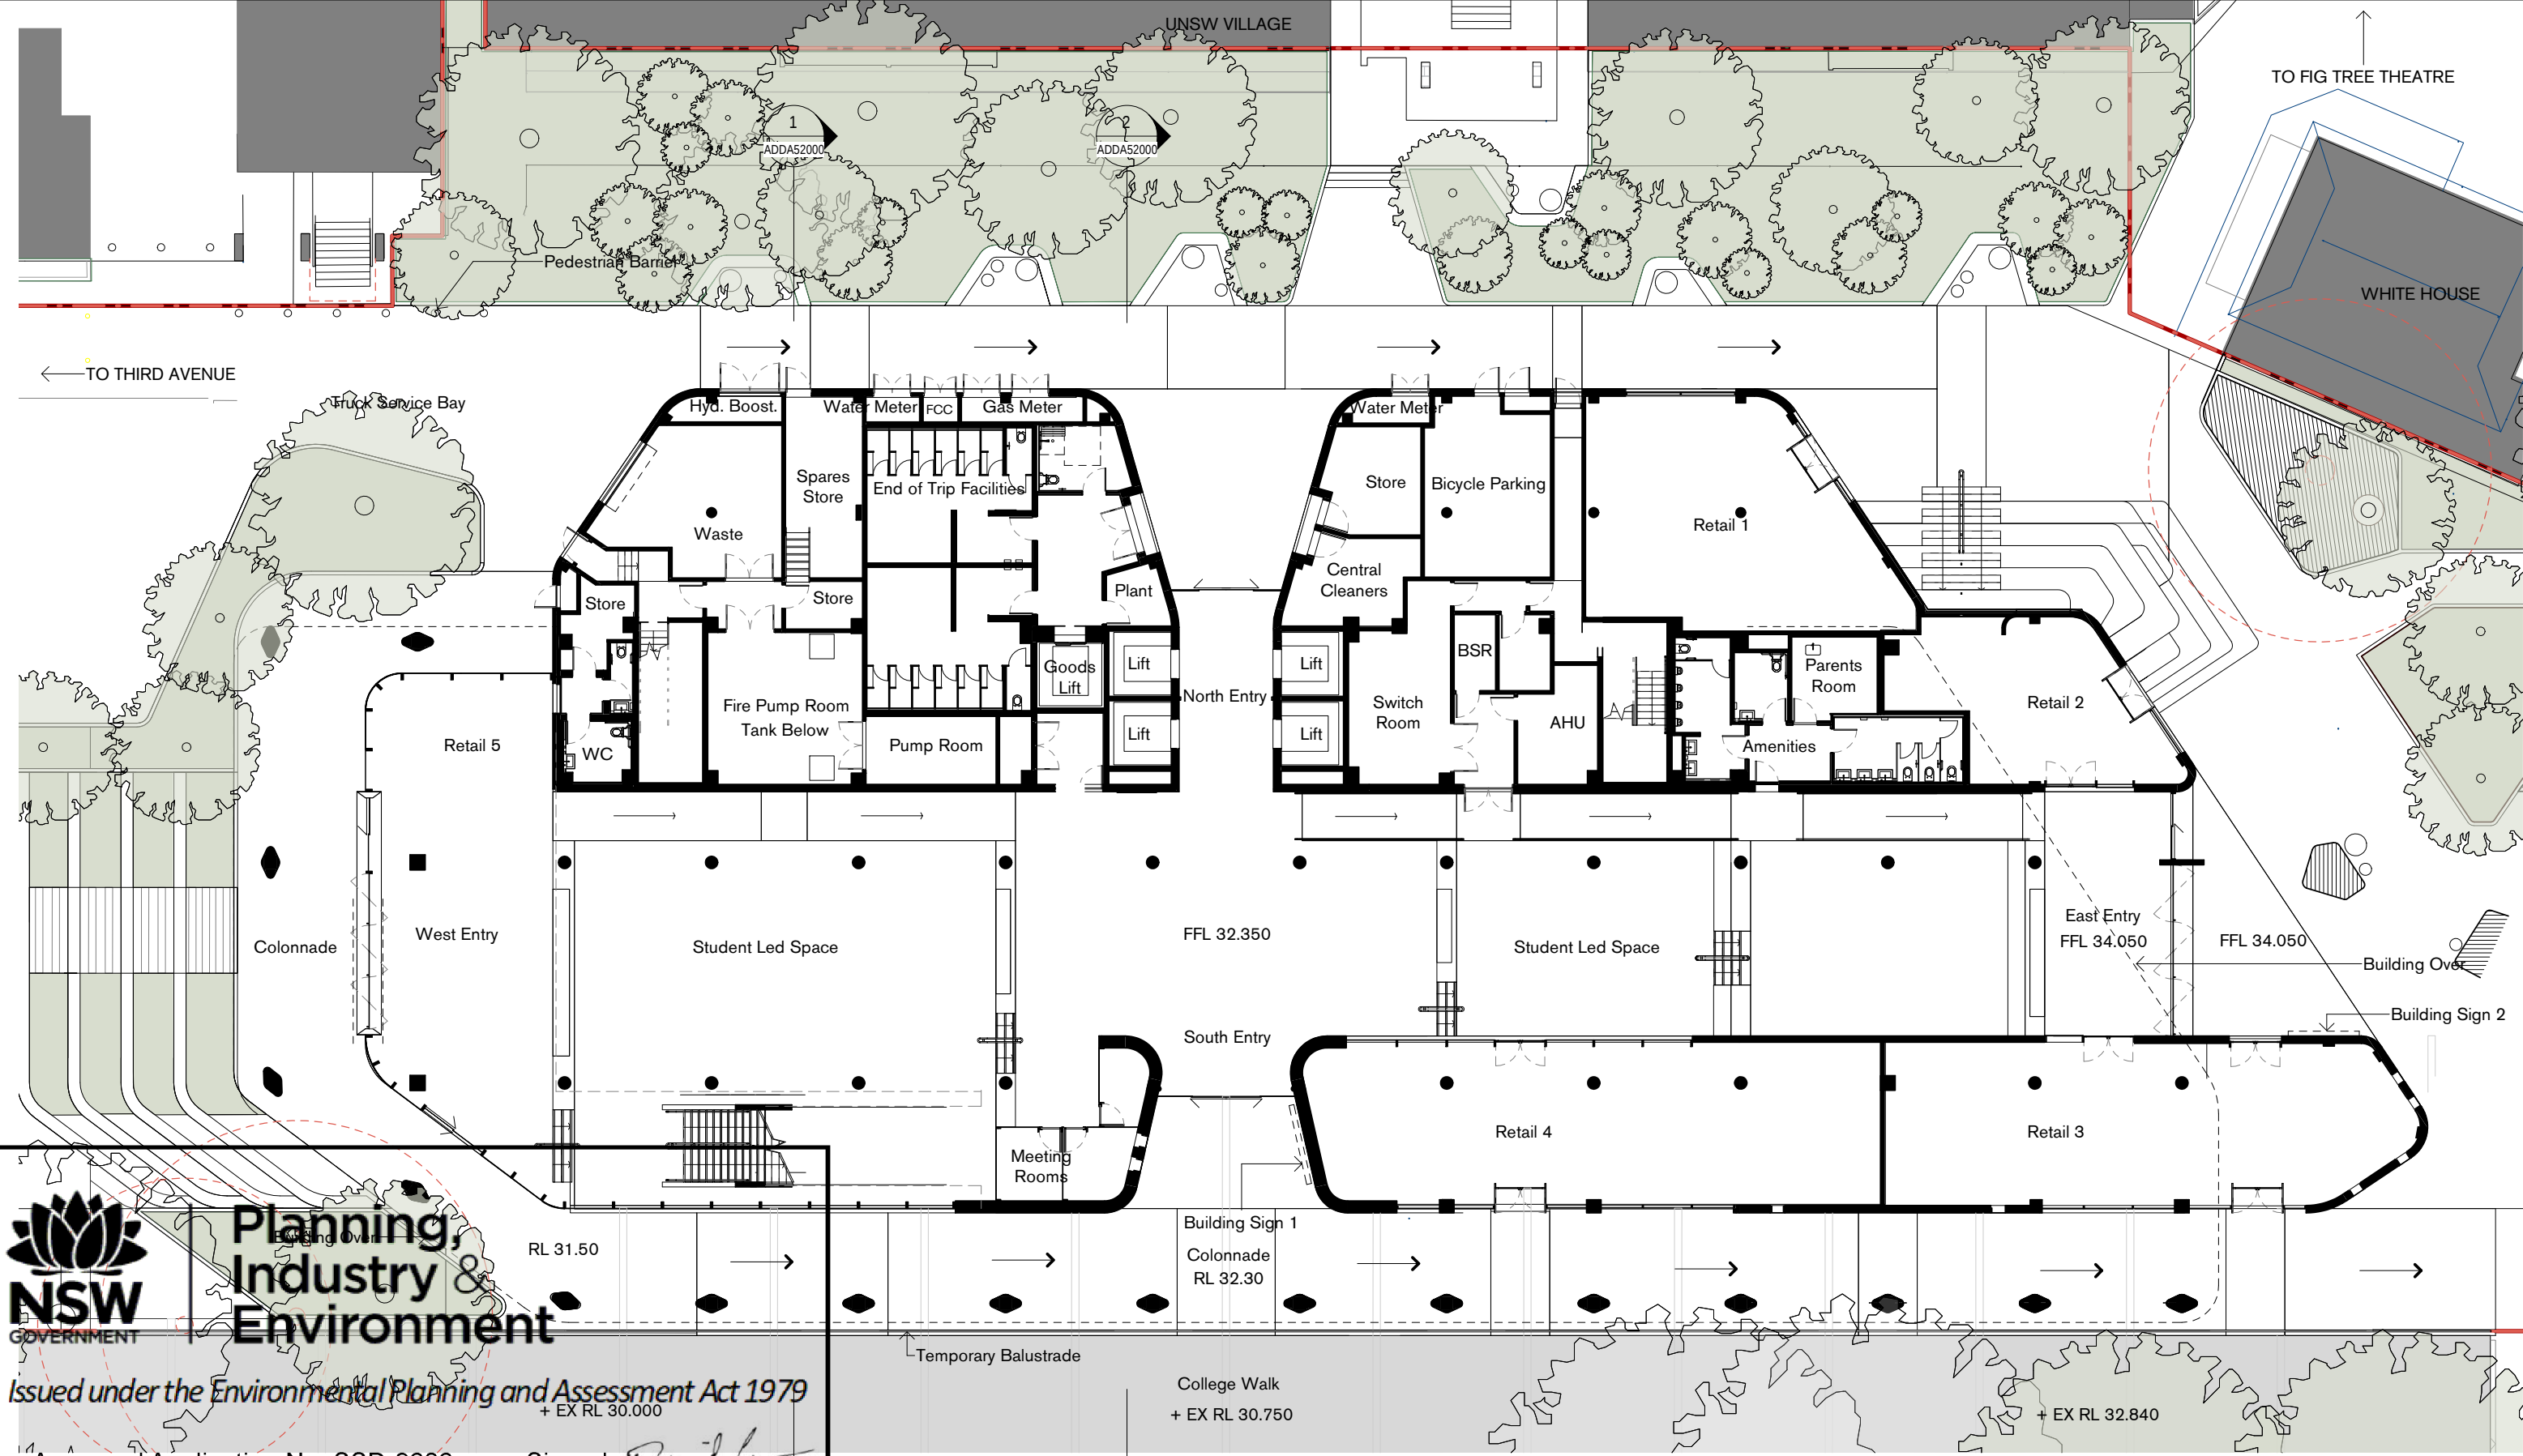

Issued under the Environmental Planning and Assessment Act 1979
+ EX RL 30.000

Approved Application No: SSD-9606 Signed: *David G*


Granted on the: 9 August 2019 Sheet No: 2 of 20



Nominated Architects
Alec Tzannes 4174
Jonathan Evans 6613
Mladen Prnjatovic 7468
Ben Green 7066
Chi Melhem 7754

Rev	Date	For
01	24.10.18	Draft SSDA
02	02.11.18	Draft SSDA
03	07.11.18	Draft SSDA
04	08.11.18	SSDA Submission
05	12.04.19	SSDA Submission RTS

- Legend**
- Project Boundary
 - Existing Tree
 - New Tree
 - Removed Tree

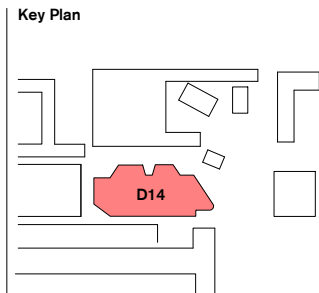


Owner and Applicant

D&C Partner

Architect
Tzannes
Scale
As indicated @
A3
0 2.5 5 7.5 m

Project
UNSW D14
Address
UNSW Kensington Campus
Status
PLANNING APPLICATION

Drawing	Date	Project No.	Drawing No.	Revision
Ground Plan	12.04.19	18026	ADDA20000	05

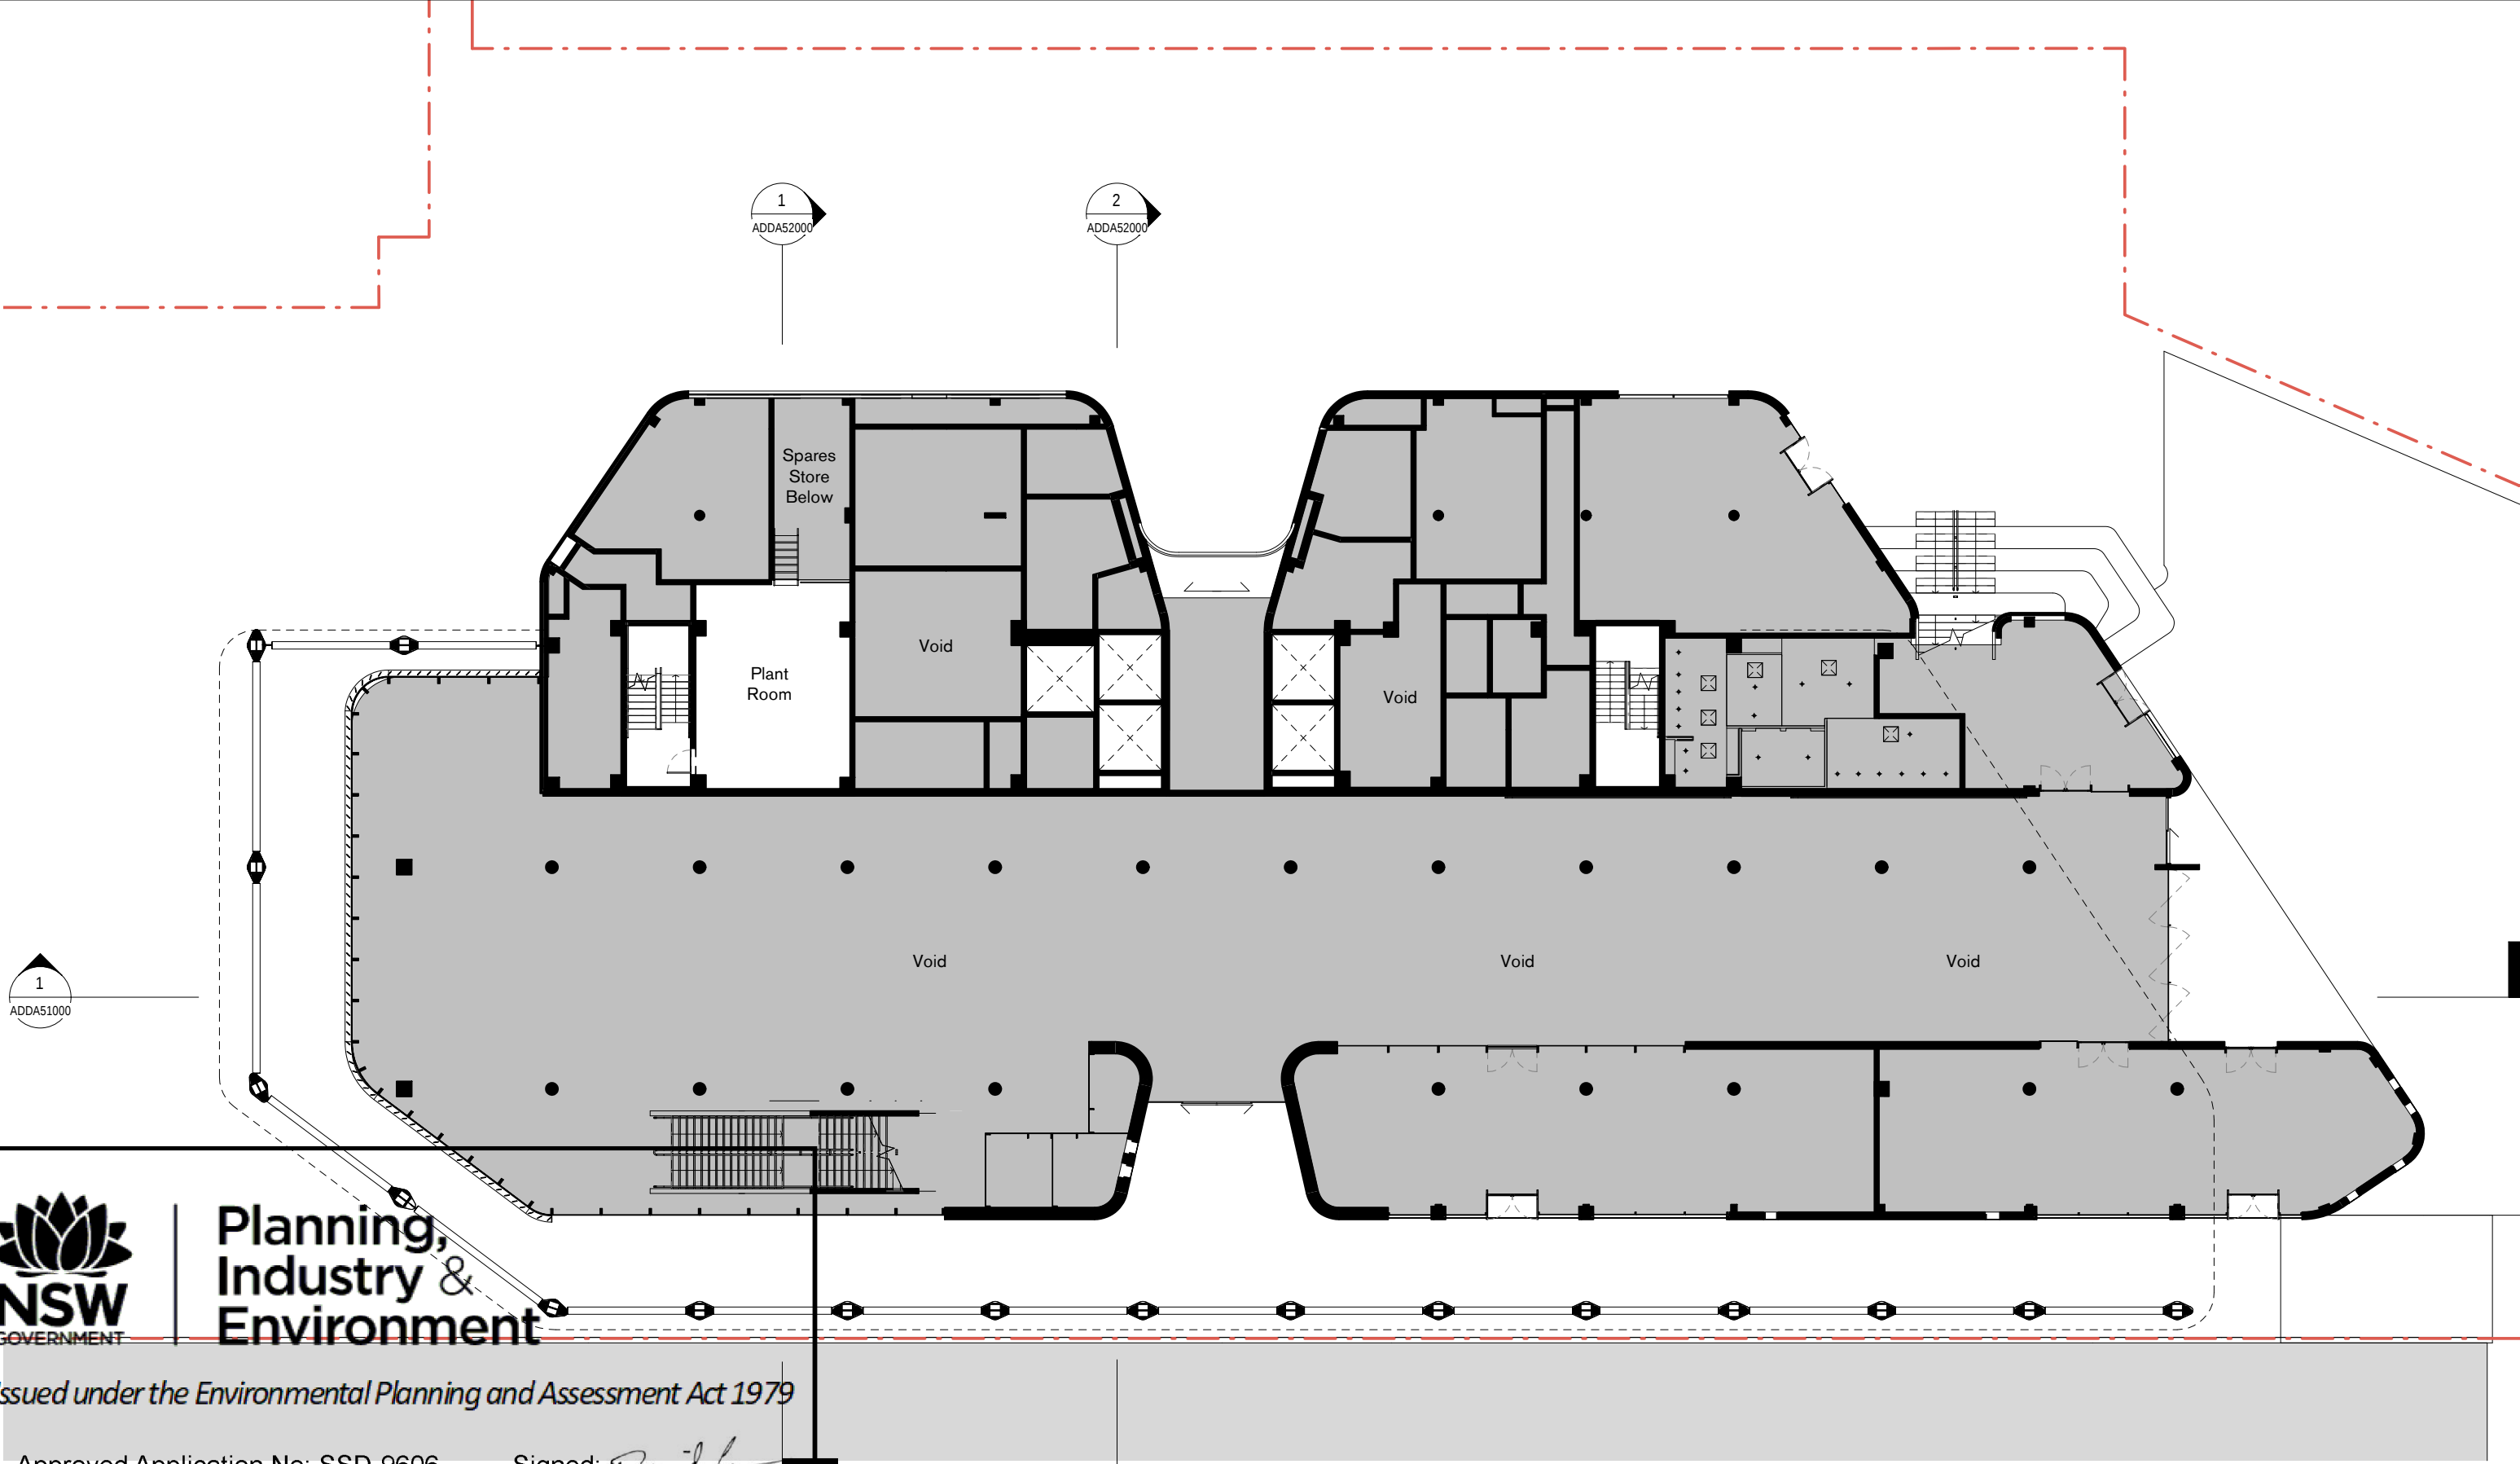

Planning,
Industry &
Environment

Issued under the Environmental Planning and Assessment Act 1979

Approved Application No: SSD-9606 Signed: *David G*


Granted on the: 9 August 2019 Sheet No: 3 of 20



Nominated Architects
Alec Tzannes 4174
Jonathan Evans 6613
Mladen Prnjatovic 7468
Ben Green 7066
Chi Melhem 7754

Rev	Date	For
01	24.10.18	Draft SSDA
02	02.11.18	Draft SSDA
03	07.11.18	Draft SSDA
04	08.11.18	SSDA Submission
05	12.04.19	SSDA Submission RTS

- Legend**
- Project Boundary
 - Existing Tree
 - New Tree
 - Removed Tree

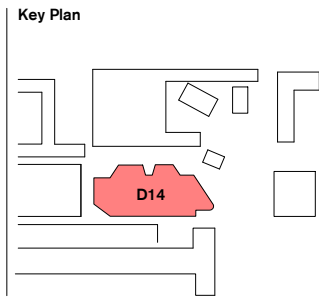

Owner and Applicant

D&C Partner

Architect

Tzannes

Scale

As indicated @ A3

0 2.5 5 7.5 m


North

Project
UNSW D14

Address
UNSW Kensington Campus

Status
PLANNING APPLICATION

Drawing Upper Ground Plant	Date 12.04.19	Project No. 18026	Drawing No. ADDA20M00	Revision 05
-------------------------------	------------------	----------------------	--------------------------	----------------

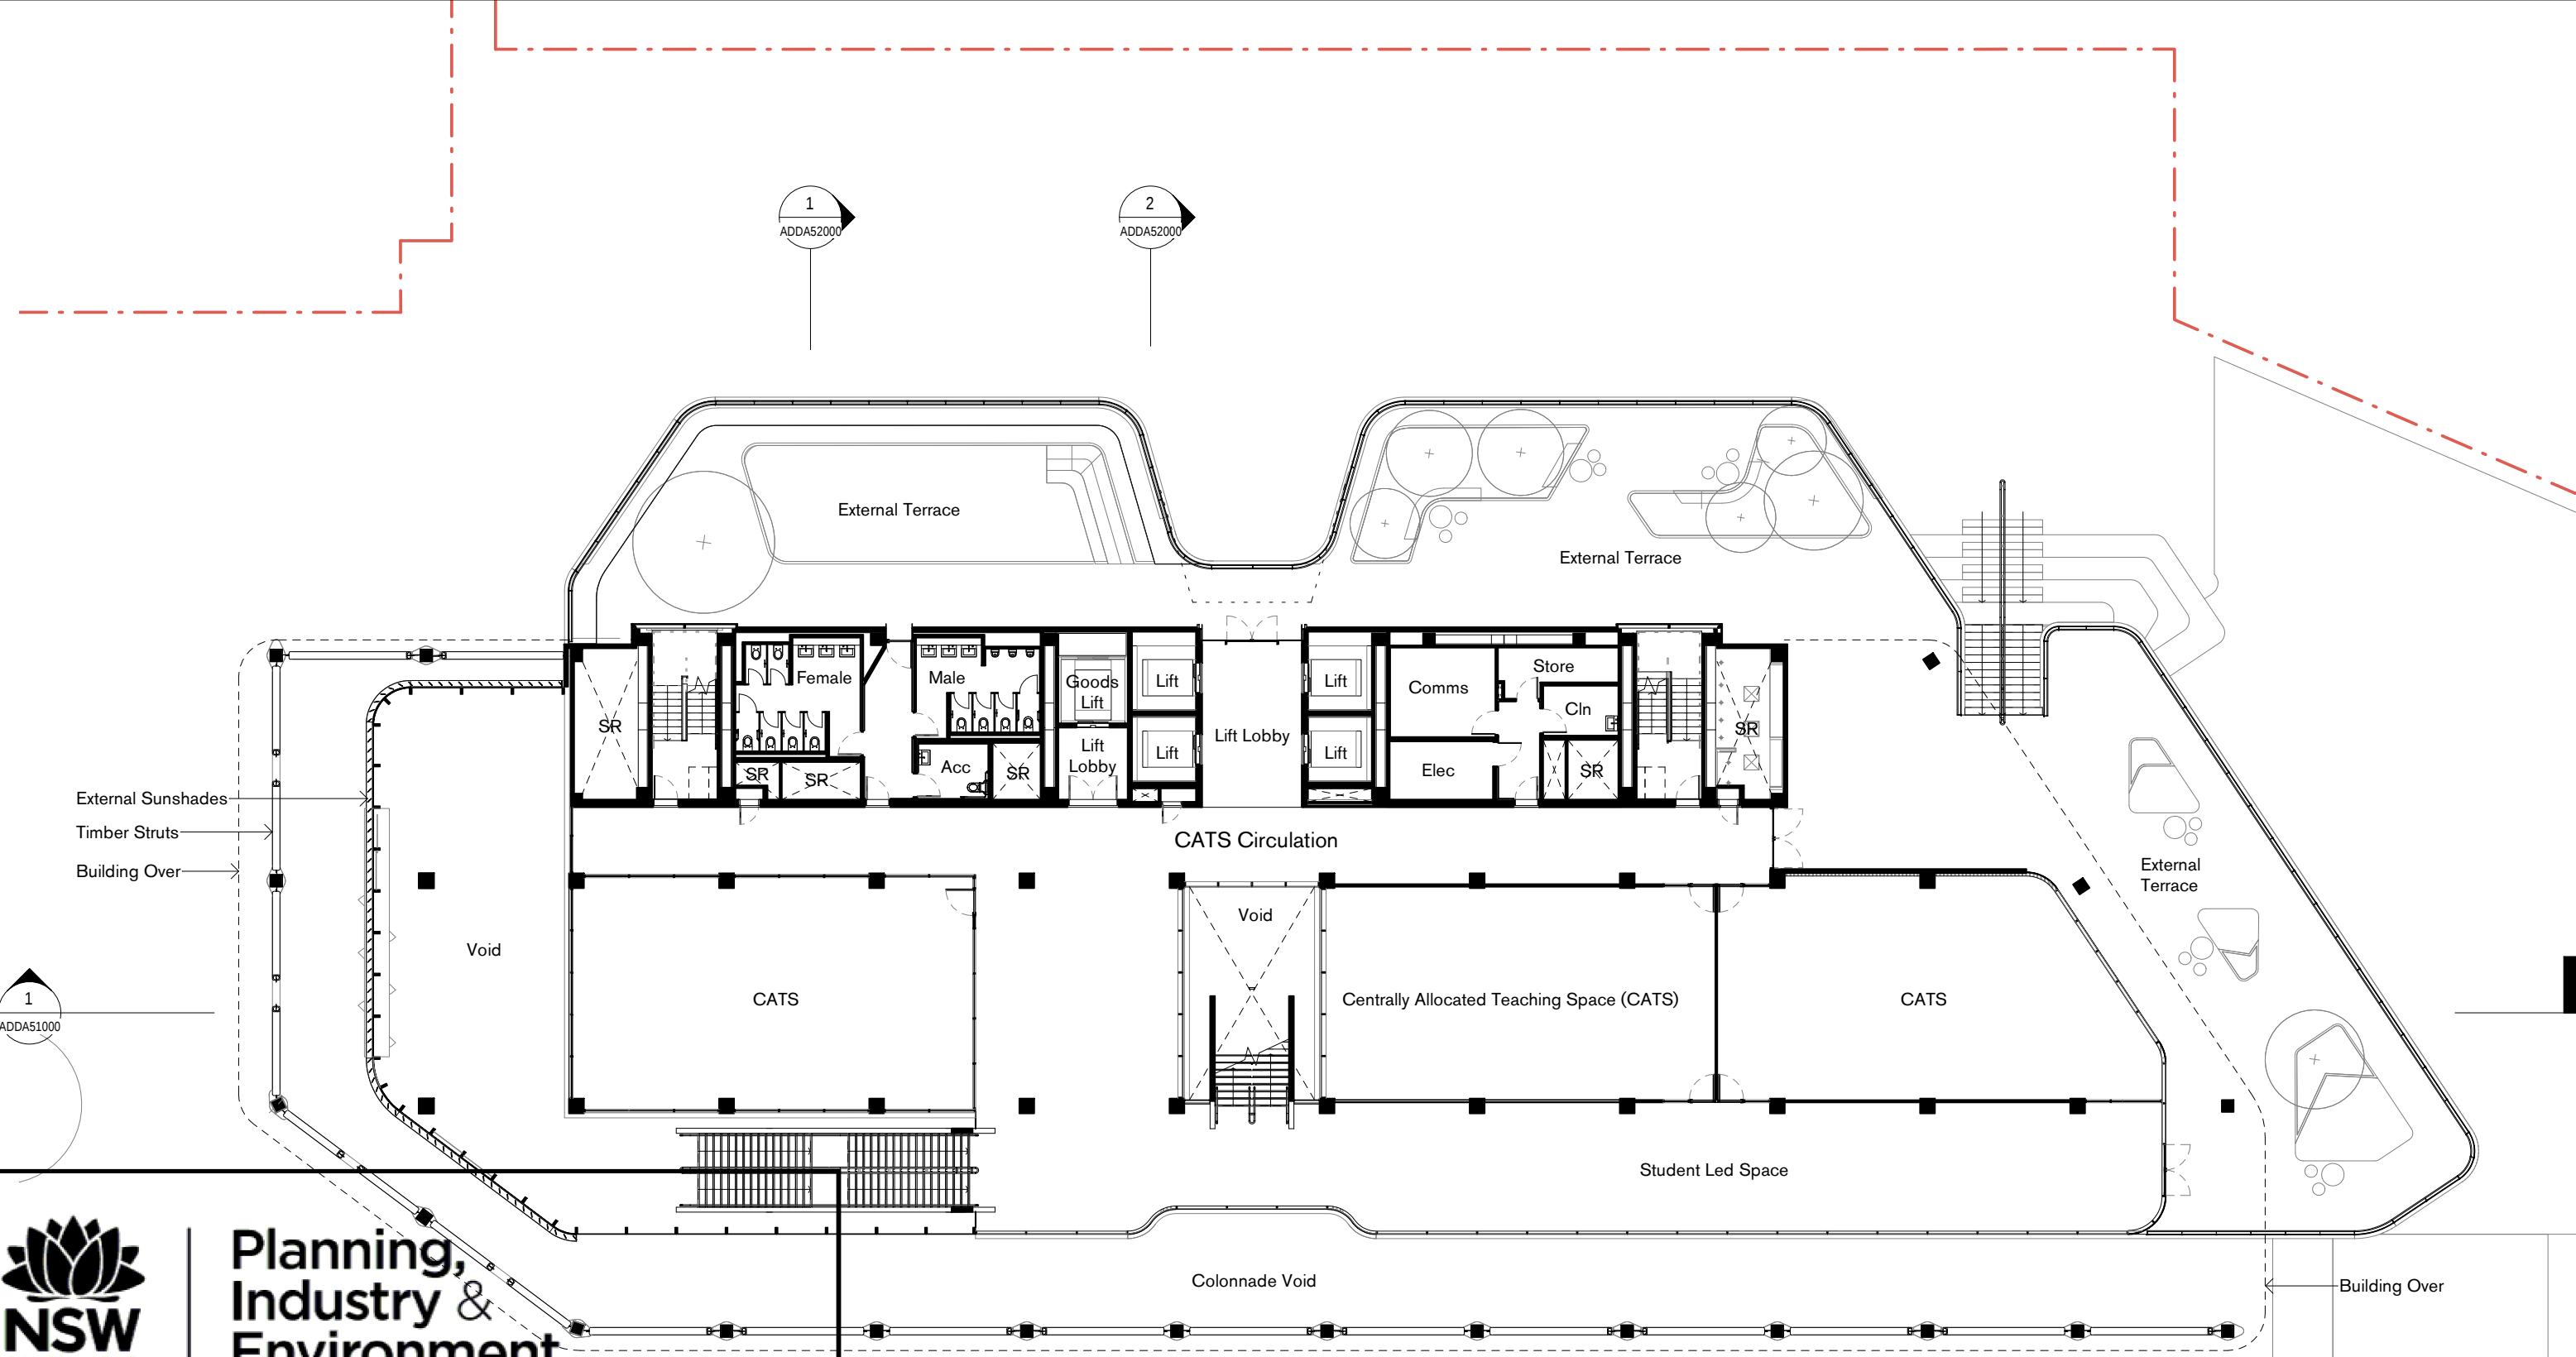

Planning, Industry & Environment

Issued under the *Environmental Planning and Assessment Act 1979*

Approved Application No: SSD-9606 Signed: *David G*

Granted on the: 9 August 2019 Sheet No: 4 of 20




Suite 5, L5, 2-12 Foveaux St
Sunny Hills NSW 2010
Sydney, Australia
W. tzannes.com.au
T. 61 2 9319 3744
E. tzannes@tzannes.com.au

Nominated Architects
Alec Tzannes 4174
Jonathan Evans 6613
Mladen Prnjatovic 7468
Ben Green 7066
Chi Melhem 7754

Rev	Date	For
01	24.10.18	Draft SSDA
02	02.11.18	Draft SSDA
03	07.11.18	Draft SSDA
04	08.11.18	SSDA Submission
05	12.04.19	SSDA Submission RTS

- Legend**
- Project Boundary
 - Existing Tree
 - New Tree
 - Removed Tree

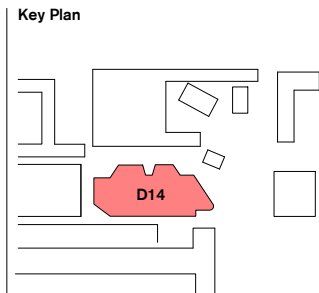

Owner and Applicant

UNSW SYDNEY

D&C Partner

Architect

Tzannes

Scale

As indicated @ A3

0 2.5 5 7.5 m

North

Project

UNSW D14

Address

UNSW Kensington Campus

Status

PLANNING APPLICATION

Drawing

Level 1 Plan

Date

12.04.19

Project No. Drawing No. Revision

18026 ADDA20100 05



Signed: 


Sheet No: 5 of 20



Alec Tzannes 4174
Jonathan Evans 6613
Mladen Prnjatovic 7468
Ben Green 7066
Chi Melhem 7754

Legend

- Project Boundary
- Existing Tree
- New Tree
- Removed Tree

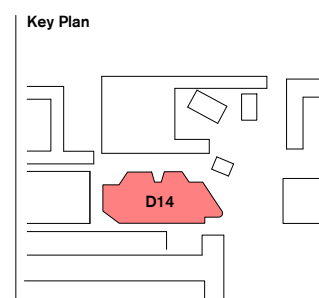

Tzannes

North

Diagram of a step function $A_3(x)$ on the interval $[0, 7.5]$. The function is 1 on $[0, 2.5]$, 0 on $(2.5, 5)$, and 1 on $[5, 7.5]$.

Status	PLANNING APPLICATION
---------------	----------------------

Project No.	Drawing No.	Revision
18026	ADDA20200	05

1
ADDA52000

2
ADDA52000



Planning,
Industry &
Environment

Issued under the *Environmental Planning and Assessment Act 1979*


Approved Application No: SSD-9606

Signed: *David G*

Granted on the: 9 August 2019

Sheet No: 6 of 20

1
ADDA51000

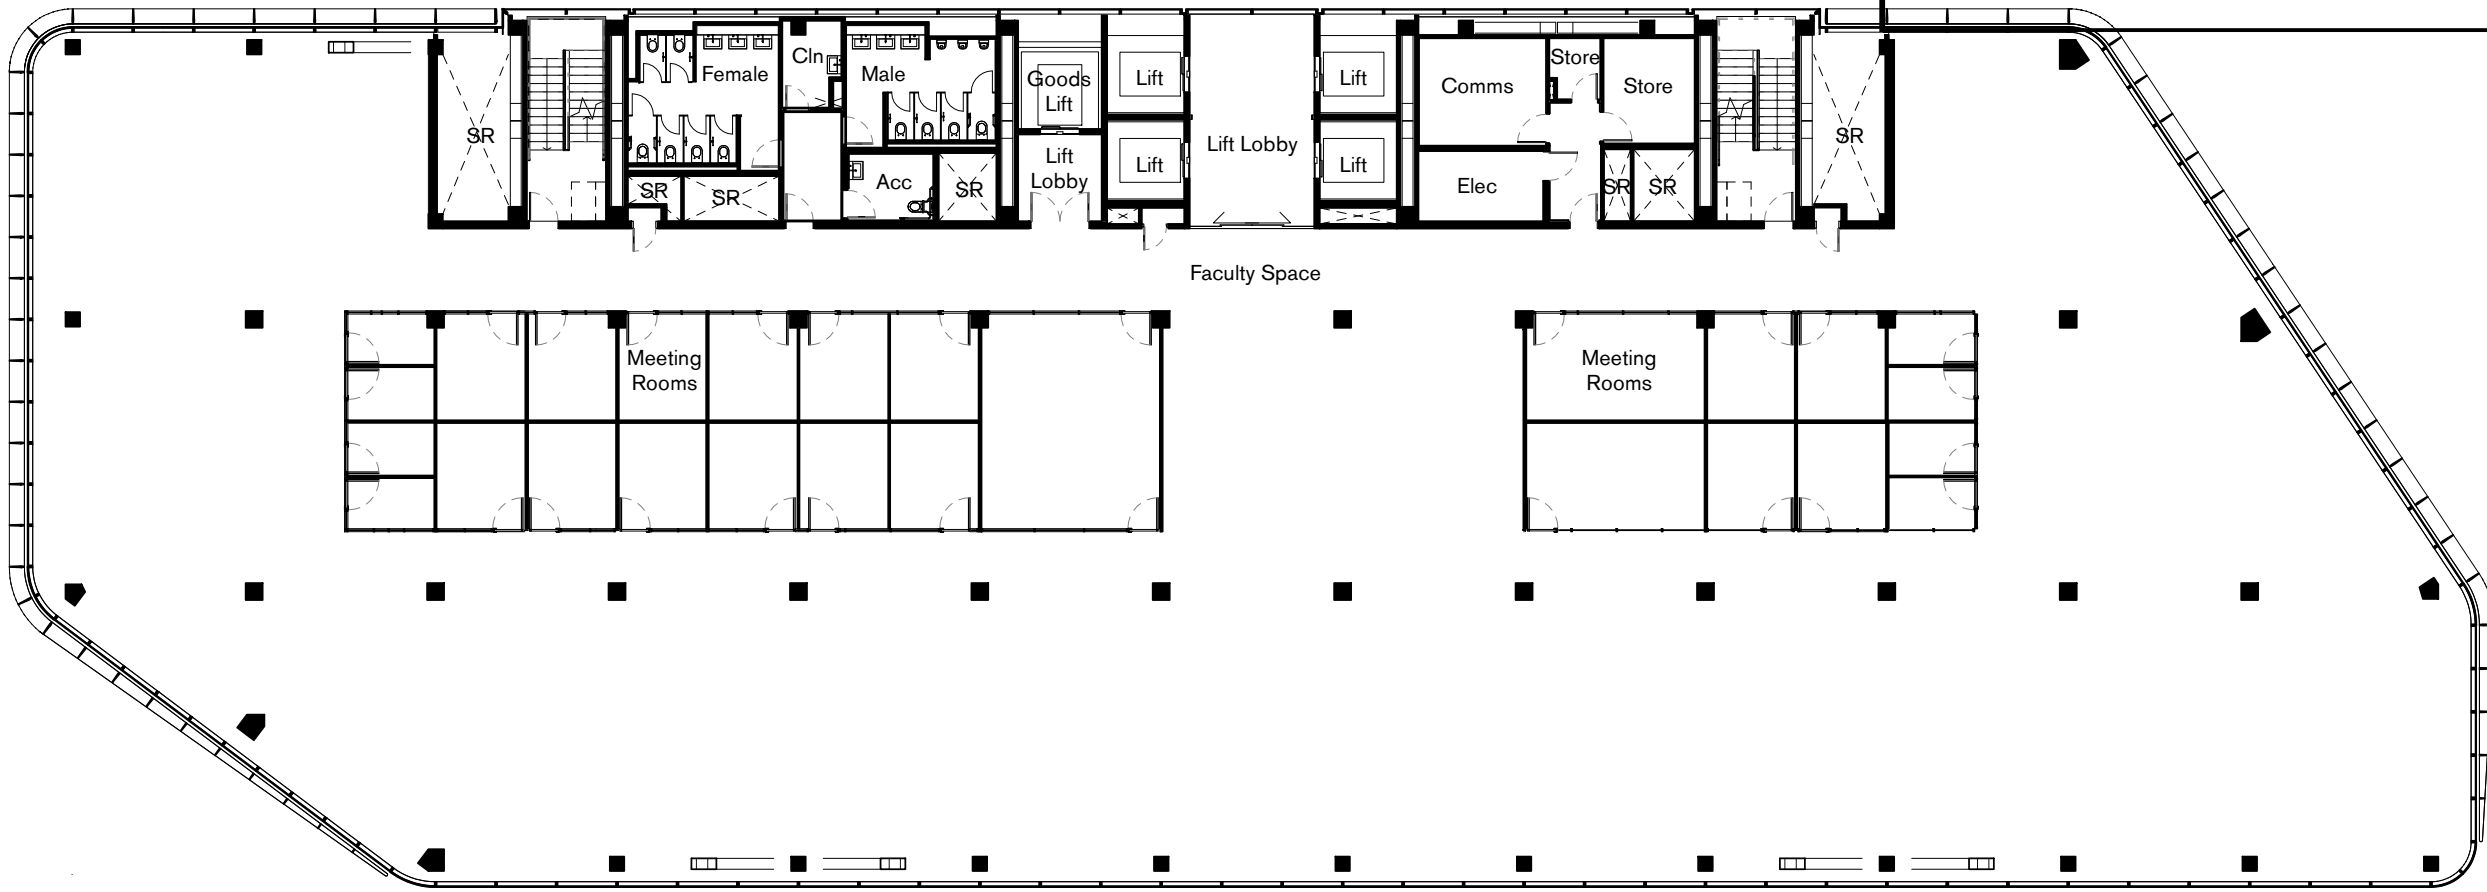

Suite 5, L5, 2-12 Foveaux St
Sunny Hills NSW 2010
Sydney, Australia
W. tzannes.com.au
T. 61 2 9319 3744
E. tzannes@tzannes.com.au


Nominated Architects
Alec Tzannes 4174
Jonathan Evans 6613
Mladen Prnjatovic 7468
Ben Green 7066
Chi Melhem 7754

Rev	Date	For
01	24.10.18	Draft SSDA
02	02.11.18	Draft SSDA
03	07.11.18	Draft SSDA
04	08.11.18	SSDA Submission
05	12.04.19	SSDA Submission RTS

Legend

- Project Boundary
- Existing Tree
- New Tree
- Removed Tree

Key Plan

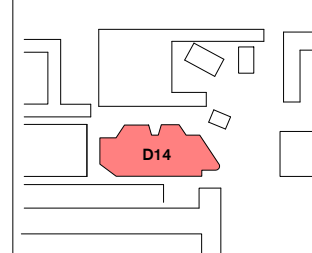

Owner and Applicant



D&C Partner




Architect

Tzannes

Scale

As indicated @
A3

 

North



Project
UNSW D14

Address
UNSW Kensington
Campus

Status
PLANNING APPLICATION

Drawing
Level 3-6 Plan

Date
12.04.19

Project No. Drawing No. Revision
18026 ADDA20300 05



Planning, Industry & Environment

Issued under the Environmental Planning and Assessment Act 1979

Approved Application No: SSD-9606

Signed: *David*

Granted on the: 9 August 2019

Sheet No: 7 of 20




Suite 5, L5, 2-12 Foveaux St
Sunny Hills NSW 2010
Sydney, Australia
W. tzannes.com.au
T. 61 2 9319 3744
E. tzannes@tzannes.com.au

Nominated Architects
Alec Tzannes 4174
Jonathan Evans 6613
Mladen Prnjatovic 7468
Ben Green 7066
Chi Melhem 7754

Rev	Date	For
01	24.10.18	Draft SSDA
02	02.11.18	Draft SSDA
03	07.11.18	Draft SSDA
04	08.11.18	SSDA Submission
05	12.04.19	SSDA Submission RTS

Legend
Project Boundary
Existing Tree
New Tree
Removed Tree

Key Plan

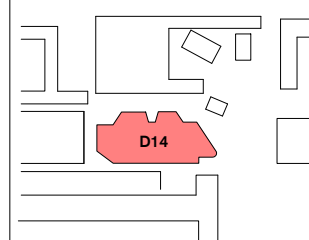

Owner and Applicant



D&C Partner




Architect

Tzannes

Scale

As indicated @
A3

 

North



Project
UNSW D14


Address
UNSW Kensington
Campus

Status
PLANNING APPLICATION

Drawing
Level 7 Plan

Date
12.04.19

Project No.	Drawing No.	Revision
18026	ADDA20700	05

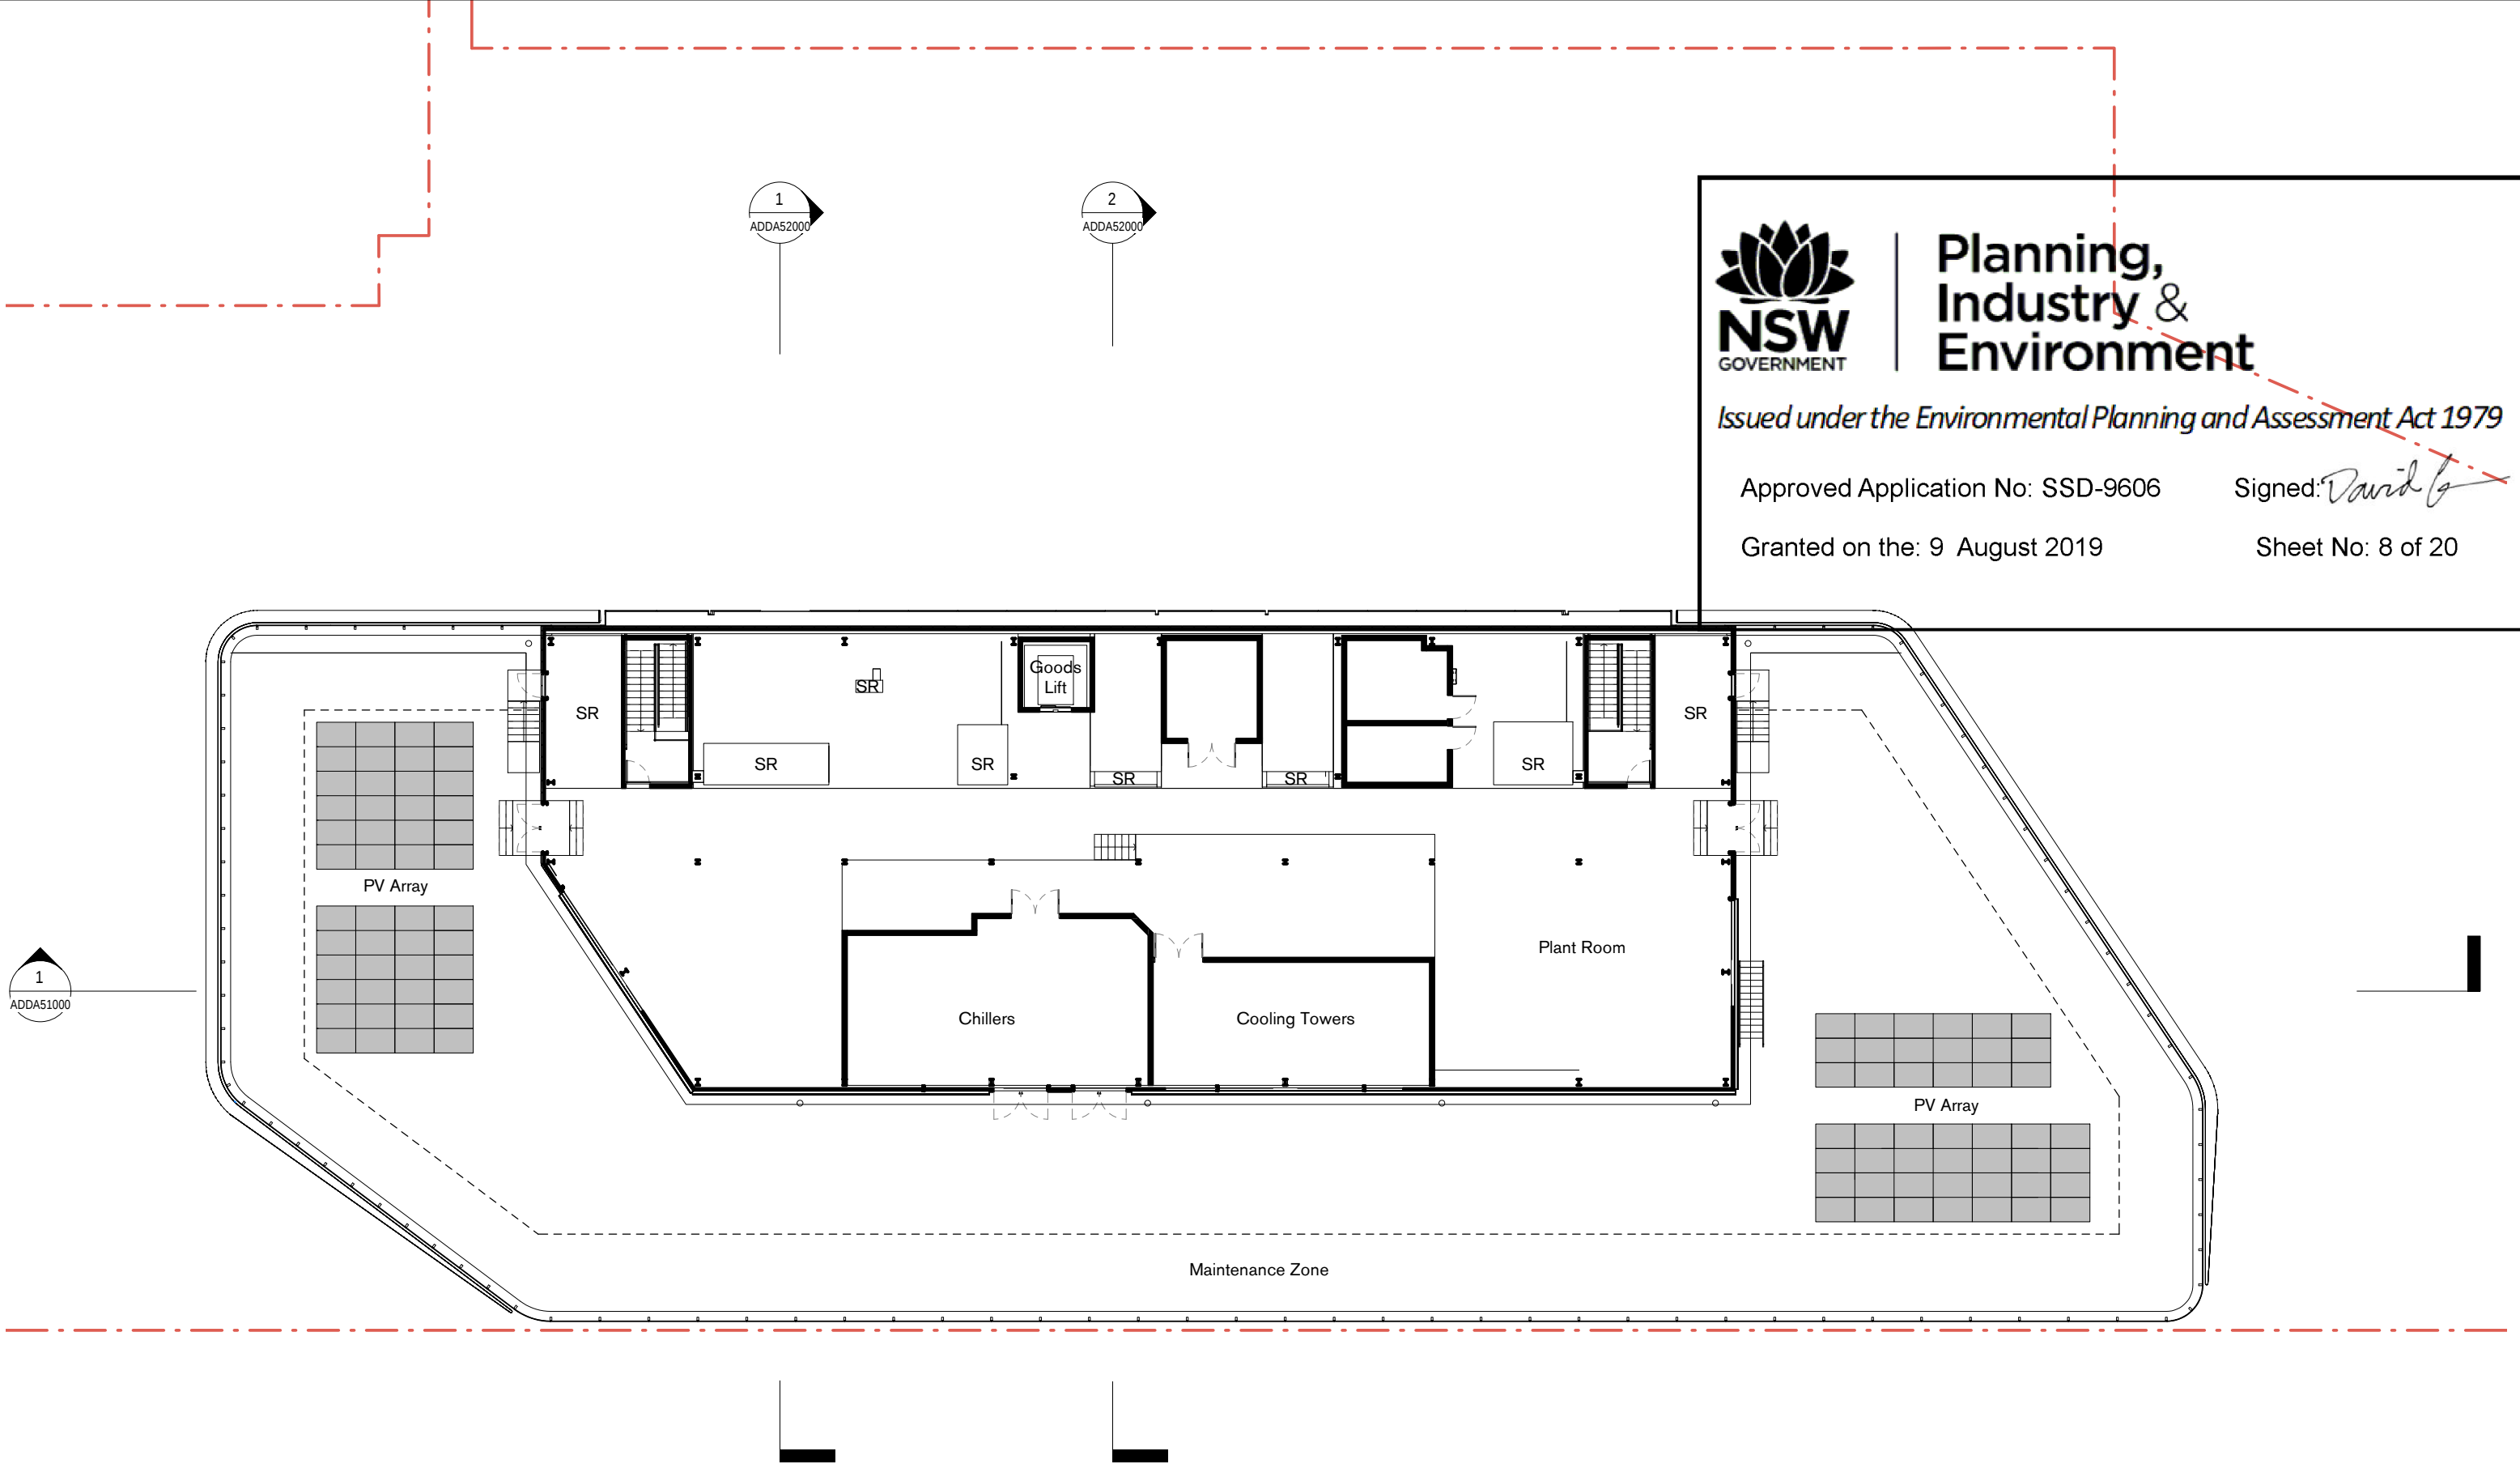

Planning, Industry & Environment

Issued under the Environmental Planning and Assessment Act 1979

Approved Application No: SSD-9606

Signed: *David G*

Granted on the: 9 August 2019

Sheet No: 8 of 20




Suite 5, L5, 2-12 Foveaux St
Surry Hills NSW 2010
Sydney, Australia
W. tzannes.com.au
T. 61 2 9319 3744
E. tzannes@tzannes.com.au

Nominated Architects
Alec Tzannes 4174
Jonathan Evans 6613
Mladen Prnjatovic 7468
Ben Green 7066
Chi Melhem 7754

Rev	Date	For
01	24.10.18	Draft SSDA
02	02.11.18	Draft SSDA
03	07.11.18	Draft SSDA
04	08.11.18	SSDA Submission
05	12.04.19	SSDA Submission RTS

- Legend**
- Project Boundary
 - Existing Tree
 - New Tree
 - Removed Tree

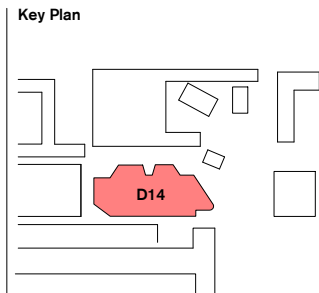

Owner and Applicant

D&C Partner

Architect

Tzannes

Scale

As indicated @ A3

0 2.5 5 7.5 m

North

Project
UNSW D14

Address
UNSW Kensington Campus

Status
PLANNING APPLICATION

Drawing		
Plant Plan		
Date	12.04.19	
Project No.	Drawing No.	Revision
18026	ADDA20800	05



Planning,
Industry &
Environment

Issued under the Environmental Planning and Assessment Act 1979

Approved Application No: SSD-9606

Signed: *David G*

Granted on the: 9 August 2019


Sheet No: 9 of 20

1
ADDA52000


2
ADDA52000

1
ADDA51000

Termination of services
will be visible above
metal roof plane.

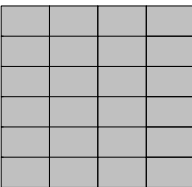

PV Array

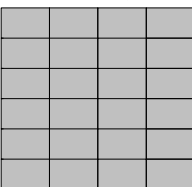


Roof Below

Metal Roof


Cooling Towers



Roof Access
Ladder

 

PV Array

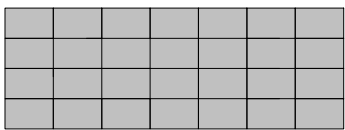

Roof Below




Suite 5, L5, 2-12 Foveaux St
Sunny Hills NSW 2010
Sydney, Australia
W. tzannes.com.au
T. 61 2 9319 3744
E. tzannes@tzannes.com.au

Nominated Architects
Alec Tzannes 4174
Jonathan Evans 6613
Mladen Prnjatovic 7468
Ben Green 7066
Chi Melhem 7754

Rev	Date	For
01	24.10.18	Draft SSDA
02	02.11.18	Draft SSDA
03	07.11.18	Draft SSDA
04	08.11.18	SSDA Submission
05	12.04.19	SSDA Submission RTS

- Legend**
- Project Boundary
 - Existing Tree
 - New Tree
 - Removed Tree

Key Plan

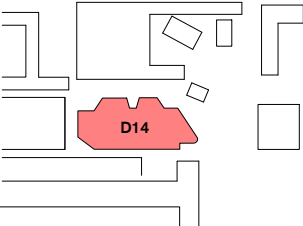

Owner and Applicant



D&C Partner




Architect

Tzannes

Scale

As indicated @

 

North



Project

UNSW D14

Address

UNSW Kensington
Campus

Status

PLANNING APPLICATION

Drawing

Roof Plan

Date

12.04.19

Project No.




18026

Drawing No.

ADDA29000

Revision

05

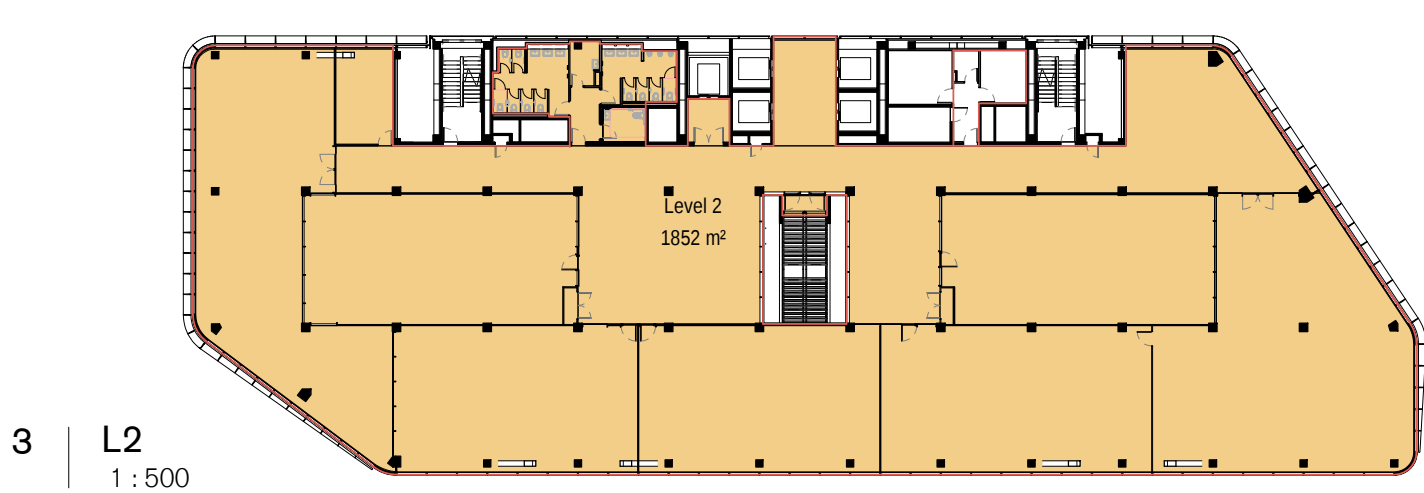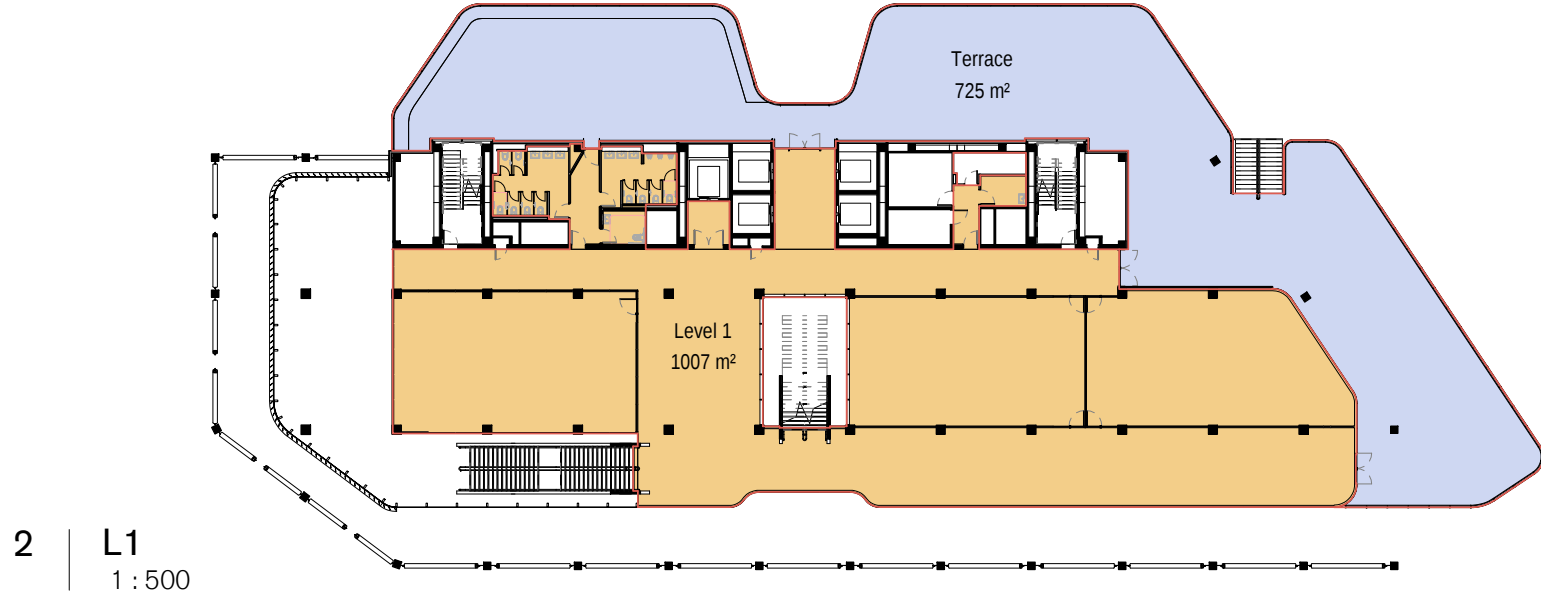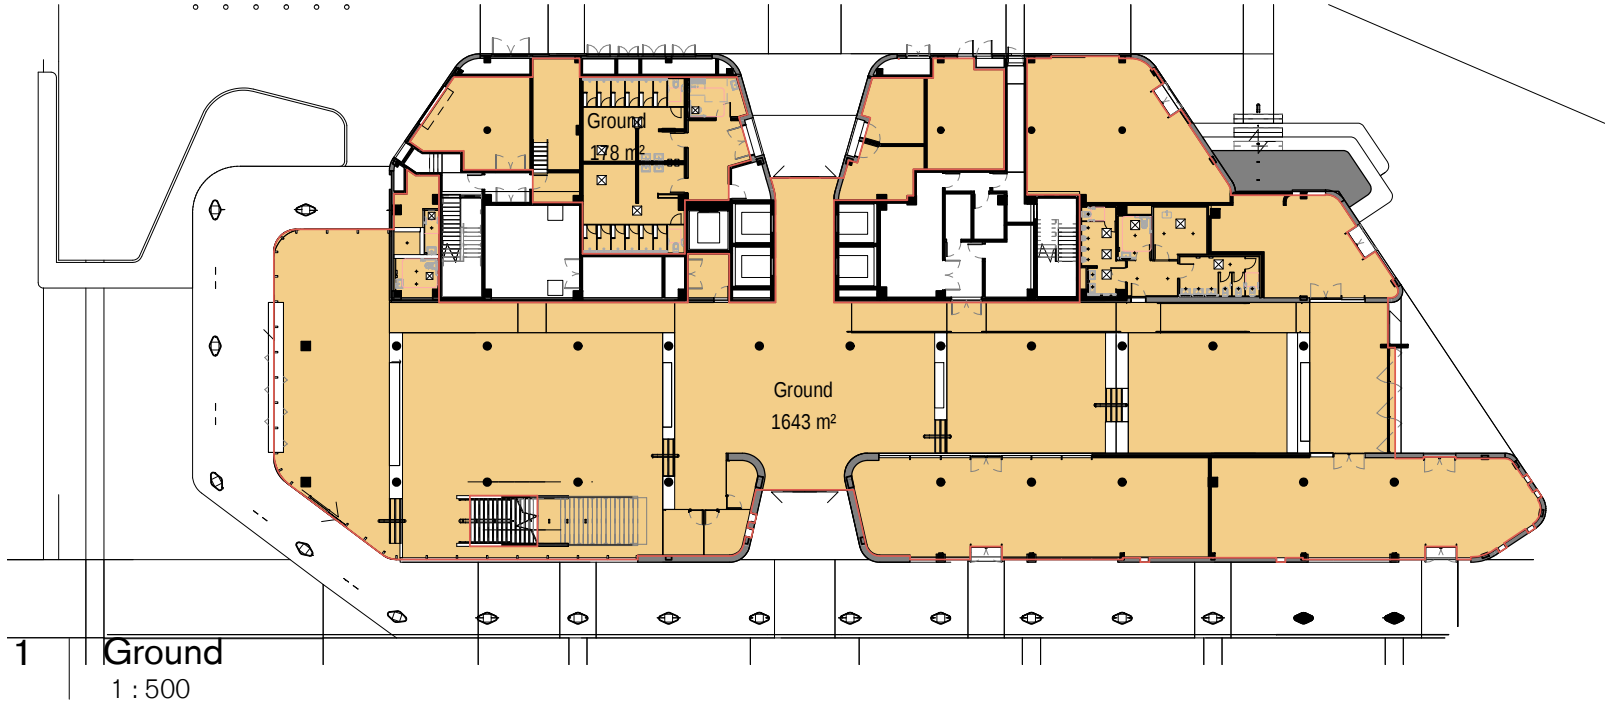

Area Schedule (GFA - Randwick)

Name	Area
Internal	1821 m ²
Ground	1007 m ²
Level 1	1852 m ²
Level 2	1917 m ²
Level 3	1917 m ²
Level 4	1917 m ²
Level 5	1917 m ²
Level 6	1917 m ²
Level 7	1917 m ²
Total Internal	14263 m ²
External	
Terrace	725 m ²
Total External	725 m ²
Total (Internal & External): 10	14988 m ²

**Planning,
Industry &
Environment**



Issued under the Environmental Planning and Assessment Act 1979


Approved Application No: SSD-9606

Granted on the: 9 August 2019

Signed: *David G*

Sheet No: 10 of 20

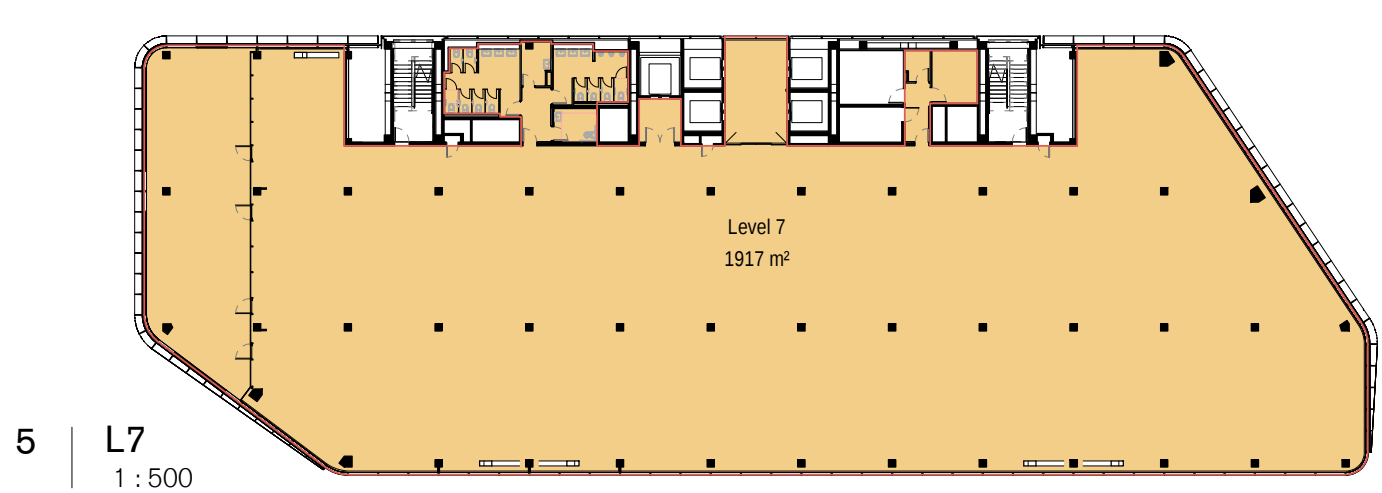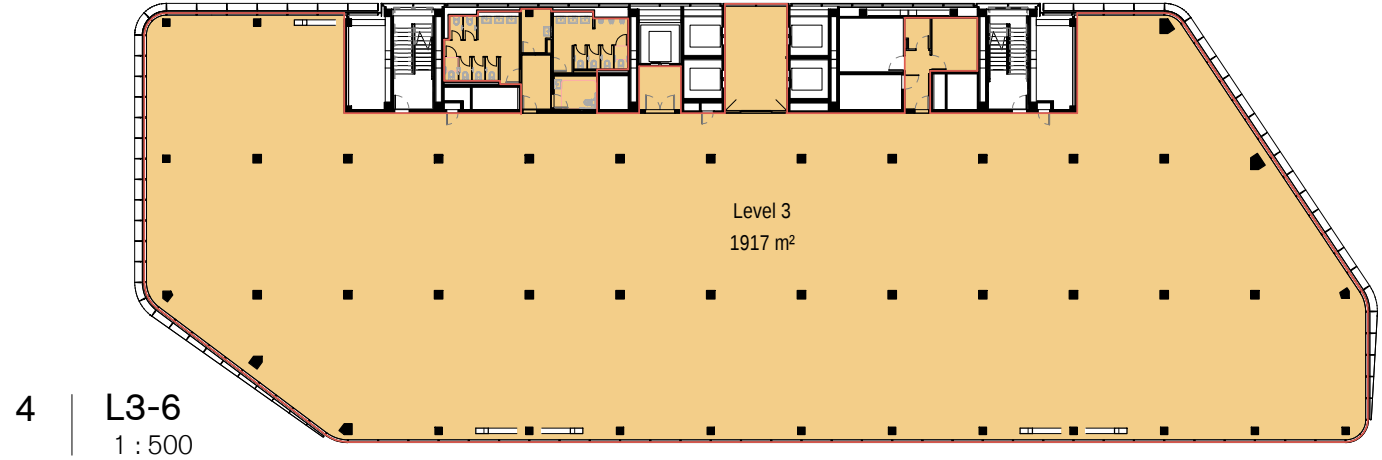

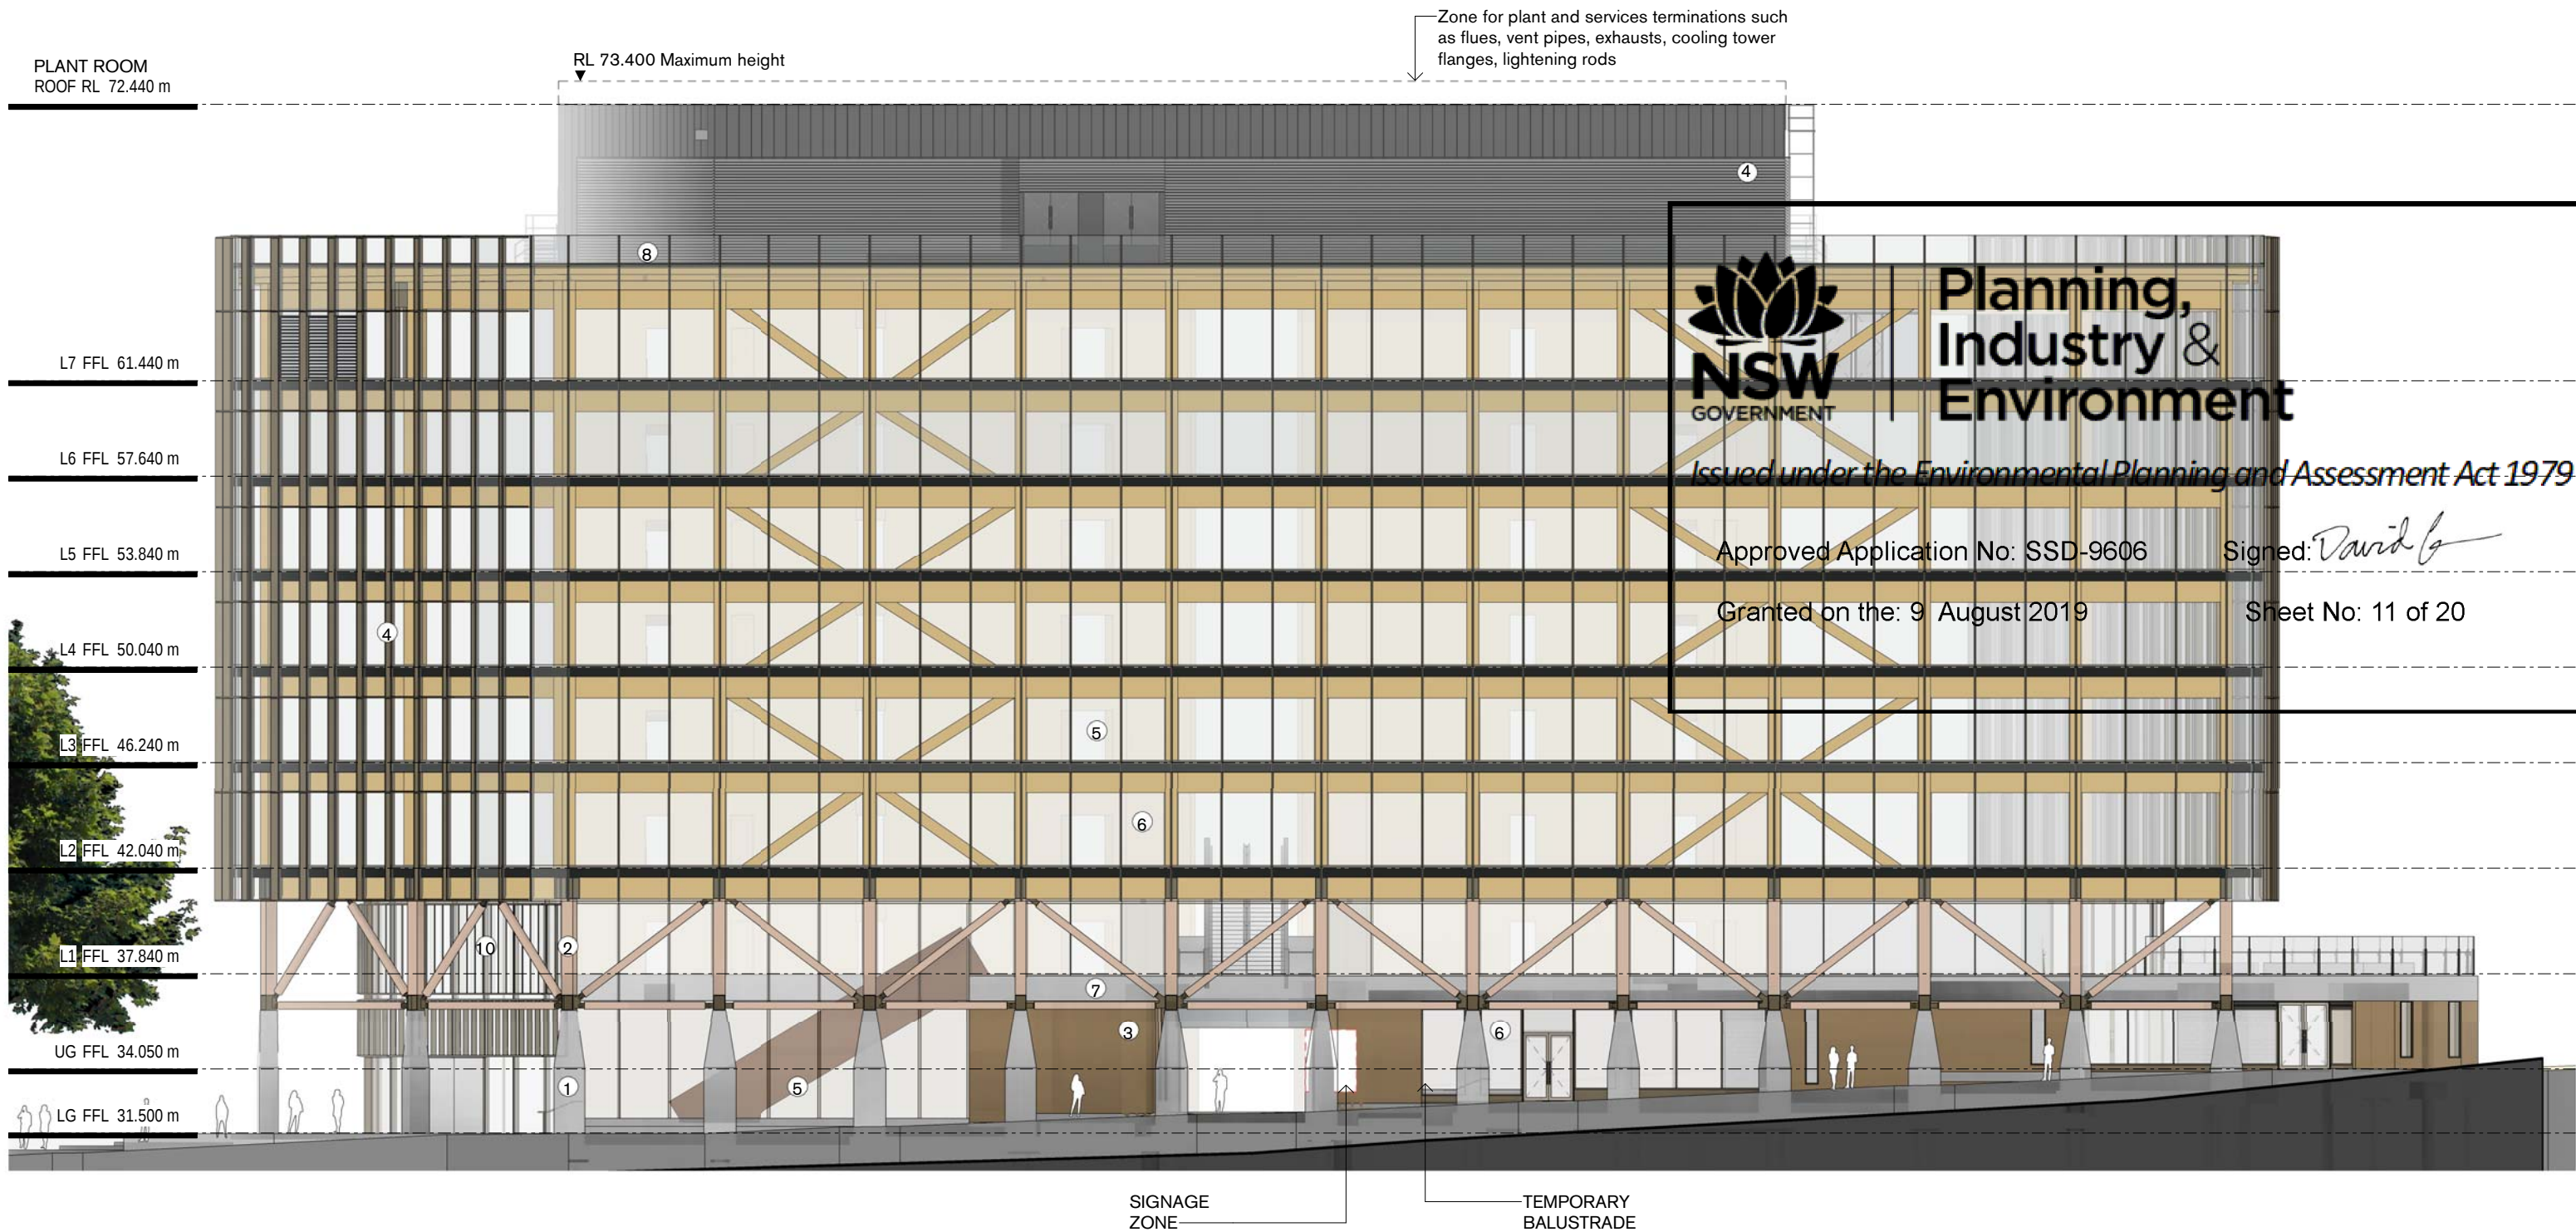


Suite 5, L5, 2-12 Foveaux St
Sunny Hills NSW 2010
Sydney, Australia
W. tzannes.com.au
T. 61 2 9319 3744
E. tzannes@tzannes.com.au

Nominated Architects
Alec Tzannes 4174
Jonathan Evans 6613
Mladen Prnjatovic 7468
Ben Green 7066
Chi Melhem 7754

Rev	Date	For
01	24.10.18	Draft SSDA
02	02.11.18	Draft SSDA
03	07.11.18	Draft SSDA
04	08.11.18	SSDA Submission
05	12.04.19	SSDA Submission RTS
06	02.05.19	RL73.440 amended to RL73.400

Legend


Key Plan

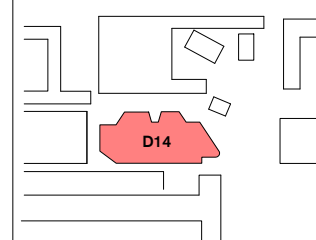


Owner and Applicant



Architect

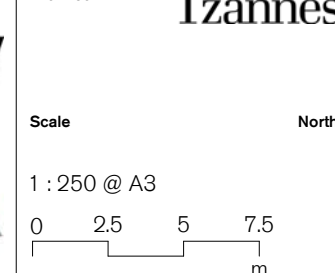

Scale

 

North

Project
UNSW D14

Address
UNSW Kensington
Campus

Status
PLANNING APPLICATION

Drawing
Elevation South

Date
02.05.19

Project No. 18026
Drawing No. ADDA41000
Revision 06



Planning,
Industry &
Environment

Issued under the *Environmental Planning and Assessment Act 1979*

Approved Application No: SSD-9606

Signed: *David G*

Granted on the: 9 August 2019

Sheet No: 12 of 20




Suite 5, L5, 2-12 Foveaux St
Sunny Hills NSW 2010
Sydney, Australia
W. tzannes.com.au
T. 61 2 9319 3744
E. tzannes@tzannes.com.au

Nominated Architects
Alec Tzannes 4174
Jonathan Evans 6613
Mladen Prnjatovic 7468
Ben Green 7066
Chi Melhem 7754

Rev	Date	For
01	24.10.18	Draft SSDA
02	02.11.18	Draft SSDA
03	07.11.18	Draft SSDA
04	08.11.18	SSDA Submission
05	12.04.19	SSDA Submission RTS
06	02.05.19	RL73.440 amended to RL73.400

Legend

Key Plan

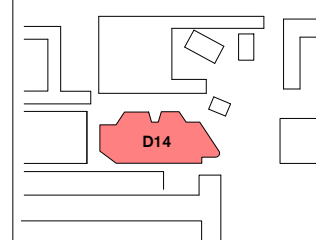

Owner and Applicant



D&C Partner




Architect

Tzannes

Scale

1 : 250 @ A3

 

North

Project
UNSW D14

Address
UNSW Kensington
Campus

Status
PLANNING APPLICATION

Drawing
Elevation West

Date
02.05.19

Project No. Drawing No. Revision
18026 ADDA42000 06



Planning,
Industry &
Environment

Issued under the Environmental Planning and Assessment Act 1979

Approved Application No: SSD-9606

Signed: *David G*

Granted on the: 9 August 2019

Sheet No: 13 of 20




Suite 5, L5, 2-12 Foveaux St
Sunny Hills NSW 2010
Sydney, Australia
W. tzannes.com.au
T. 61 2 9319 3744
E. tzannes@tzannes.com.au

Nominated Architects
Alec Tzannes 4174
Jonathan Evans 6613
Mladen Prnjatovic 7468
Ben Green 7066
Chi Melhem 7754

Rev	Date	For
01	24.10.18	Draft SSDA
02	02.11.18	Draft SSDA
03	07.11.18	Draft SSDA
04	08.11.18	SSDA Submission
05	12.04.19	SSDA Submission RTS
06	02.05.19	RL73.440 amended to RL73.400

Legend

Key Plan

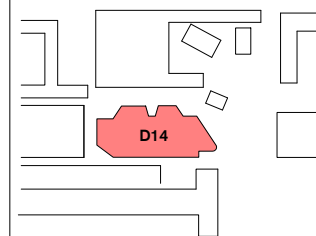

Owner and Applicant



D&C Partner




Architect

Tzannes

Scale

1 : 250 @ A3

 

North

Project
UNSW D14

Address
UNSW Kensington
Campus

Status
PLANNING APPLICATION

Drawing
Elevation North

Date
02.05.19

Project No. Drawing No. Revision
18026 ADDA43000 06



Planning,
Industry &
Environment

Issued under the *Environmental Planning and Assessment Act 1979*

Approved Application No: SSD-9606

Signed: *David G*

Granted on the: 9 August 2019

Sheet No: 14 of 20




Suite 5, L5, 2-12 Foveaux St
Sunny Hills NSW 2010
Sydney, Australia
W. tzannes.com.au
T. 61 2 9319 3744
E. tzannes@tzannes.com.au

Nominated Architects
Alec Tzannes 4174
Jonathan Evans 6613
Mladen Prnjatovic 7468
Ben Green 7066
Chi Melhem 7754

Rev	Date	For
01	24.10.18	Draft SSDA
02	02.11.18	Draft SSDA
03	07.11.18	Draft SSDA
04	08.11.18	SSDA Submission
05	12.04.19	SSDA Submission RTS
06	02.05.19	RL73.440 amended to RL73.400

Legend

Key Plan

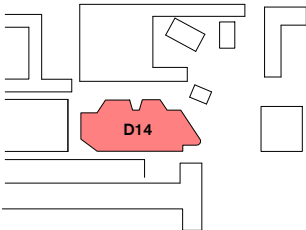

Owner and Applicant



D&C Partner




Architect

Tzannes

Scale

1 : 250 @ A3

 

North

Project
UNSW D14


Address
UNSW Kensington
Campus

Status
PLANNING APPLICATION

Drawing
Elevation East

Date
02.05.19

Project No. Drawing No. Revision
18026 ADDA44000 06

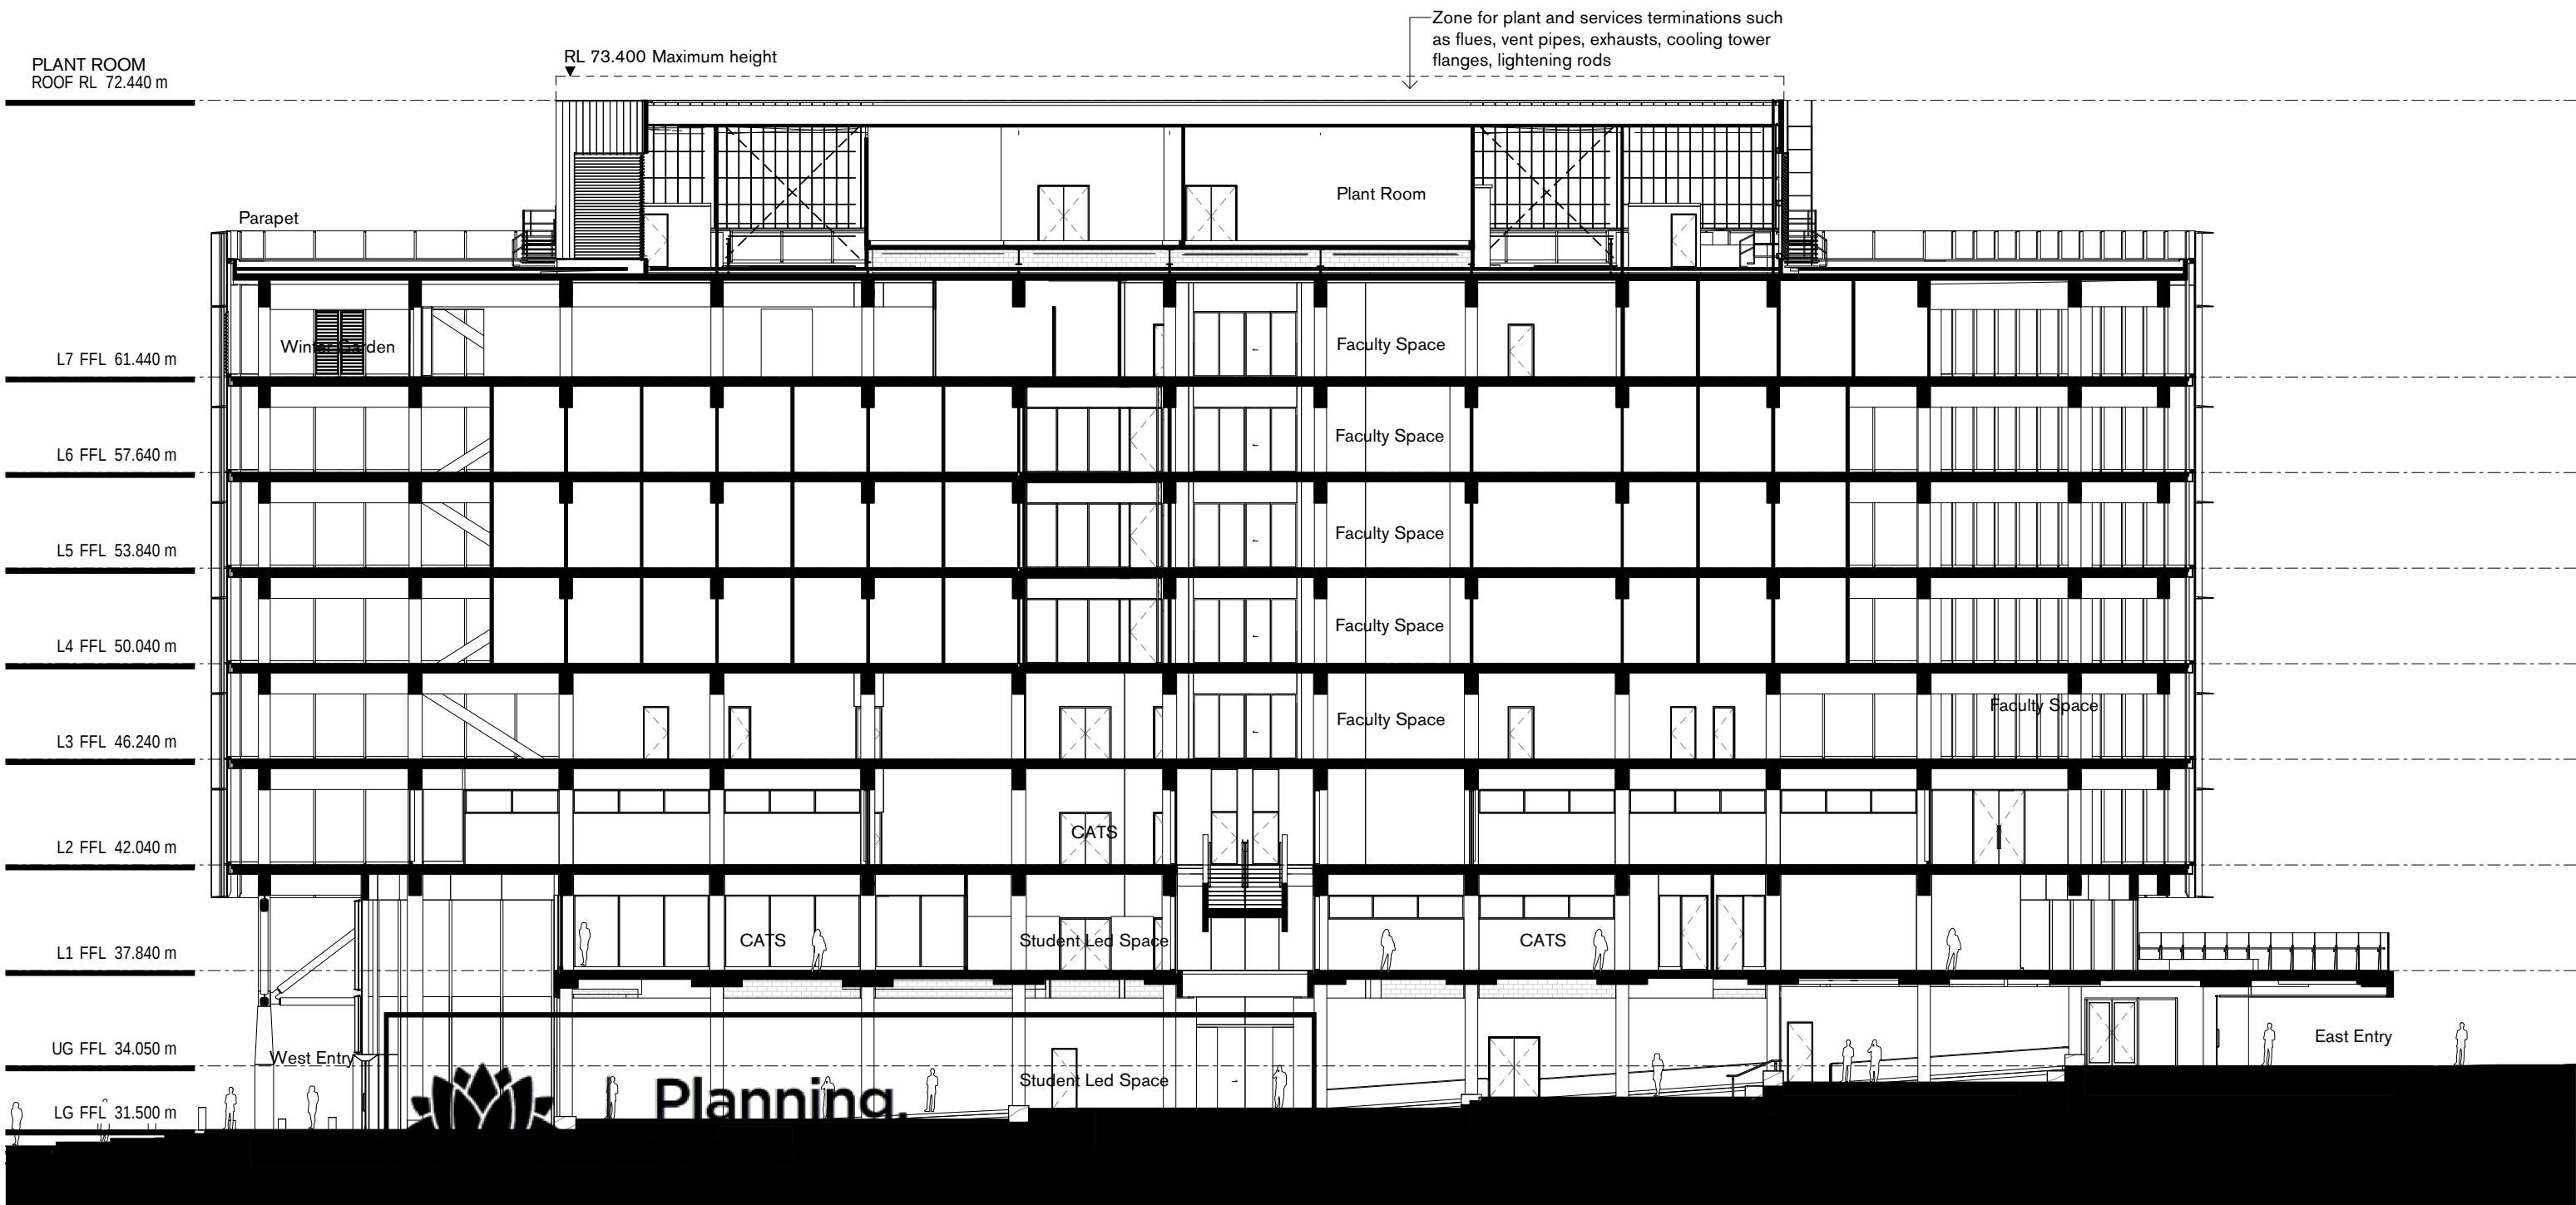

1 | Section 1
1 : 250

GOVERNMENT | Environment

Issued under the Environmental Planning and Assessment Act 1979

Approved Application No: SSD-9606 Signed: *David G*

Granted on the: 9 August 2019 Sheet No: 15 of 20


Nominated Architects
Alec Tzannes 4174
Jonathan Evans 6613
Mladen Prnjatovic 7468
Ben Green 7066
Chi Melhem 7754

W. tzannes.com.au
T. 61 2 9319 3744
E. tzannes@tzannes.com.au

Rev	Date	For
01	24.10.18	Draft SSDA
02	02.11.18	Draft SSDA
03	07.11.18	Draft SSDA
04	08.11.18	SSDA Submission
05	12.04.19	SSDA Submission RTS
06	02.05.19	RL73.440 amended to RL73.400

Legend

Key plan

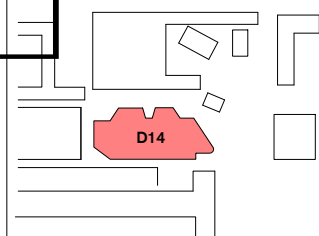

Owner and Applicant

UNSW SYDNEY

D&C Partner

Architect

Tzannes

Scale

1 : 250 @ A3

0 2.5 5 7.5 m

North

Project

UNSW D14

Address

UNSW Kensington Campus

Status

PLANNING APPLICATION

Drawing

Section E-W

Date

02.05.19

Project No.



18026

Drawing No.

ADDA51000

Revision

06

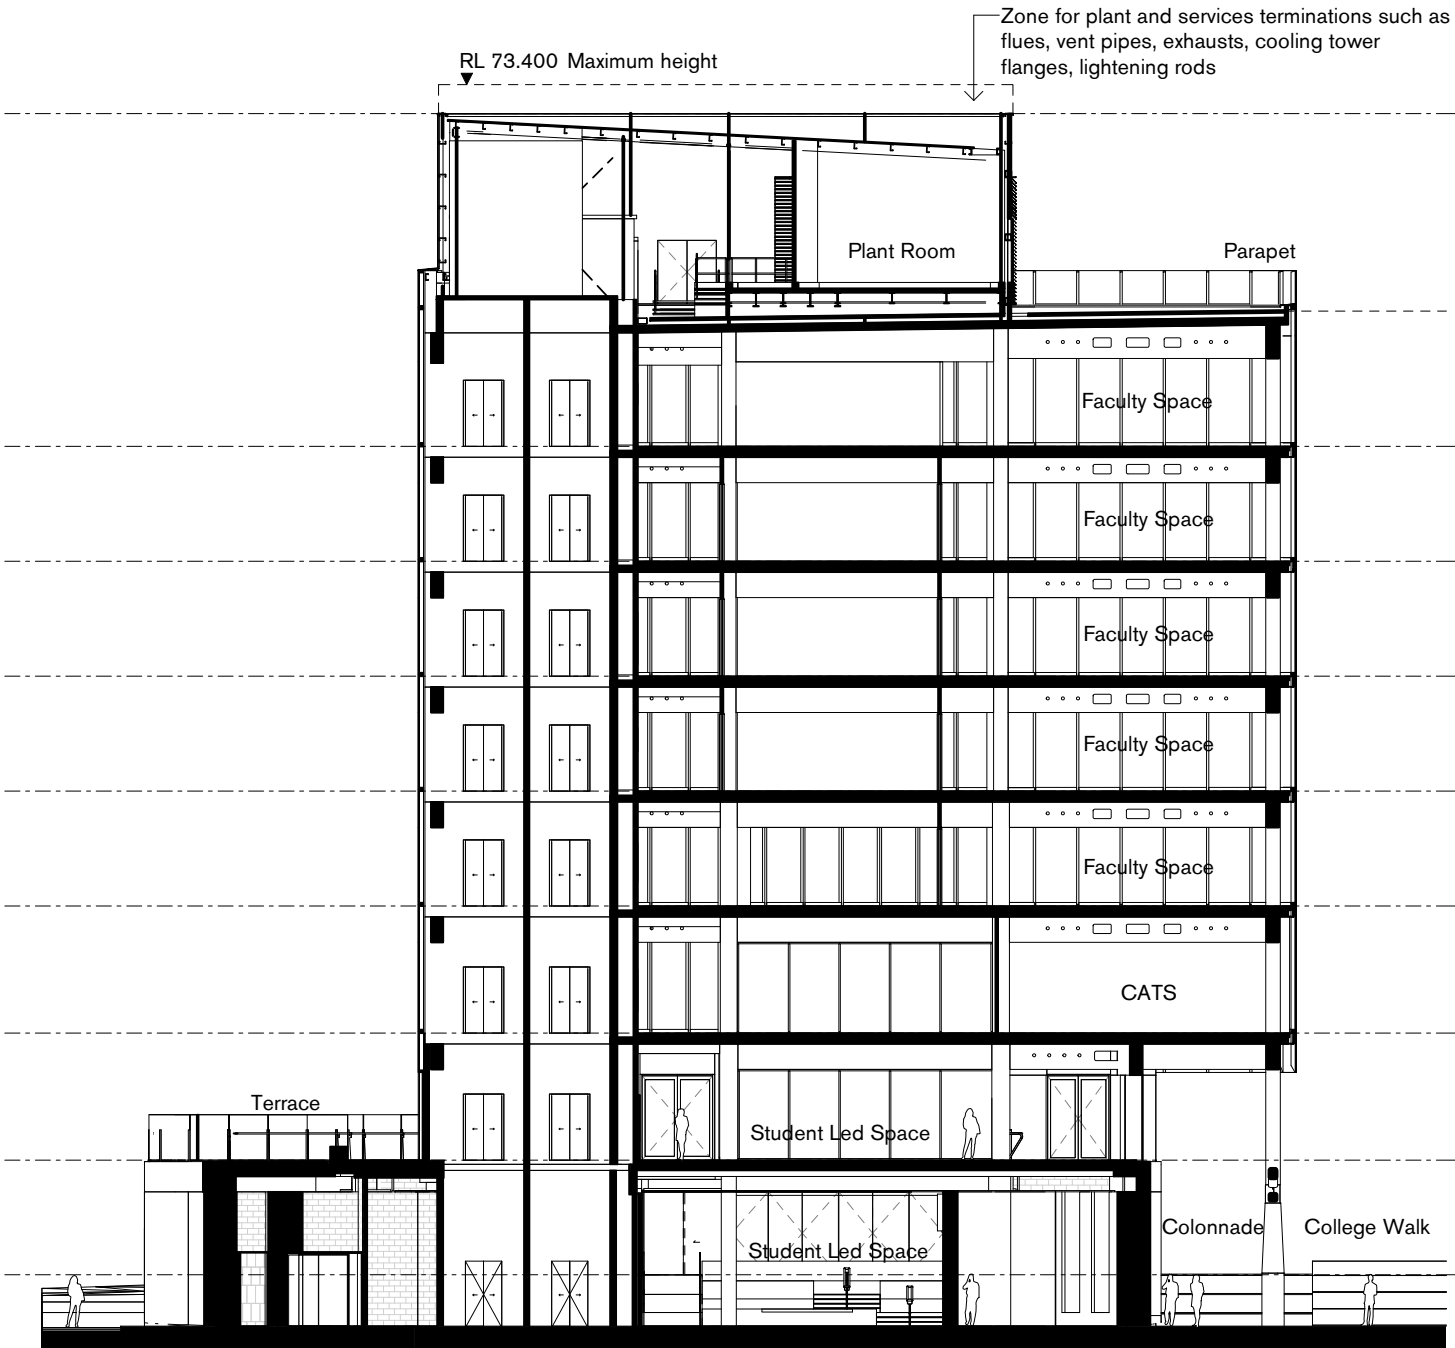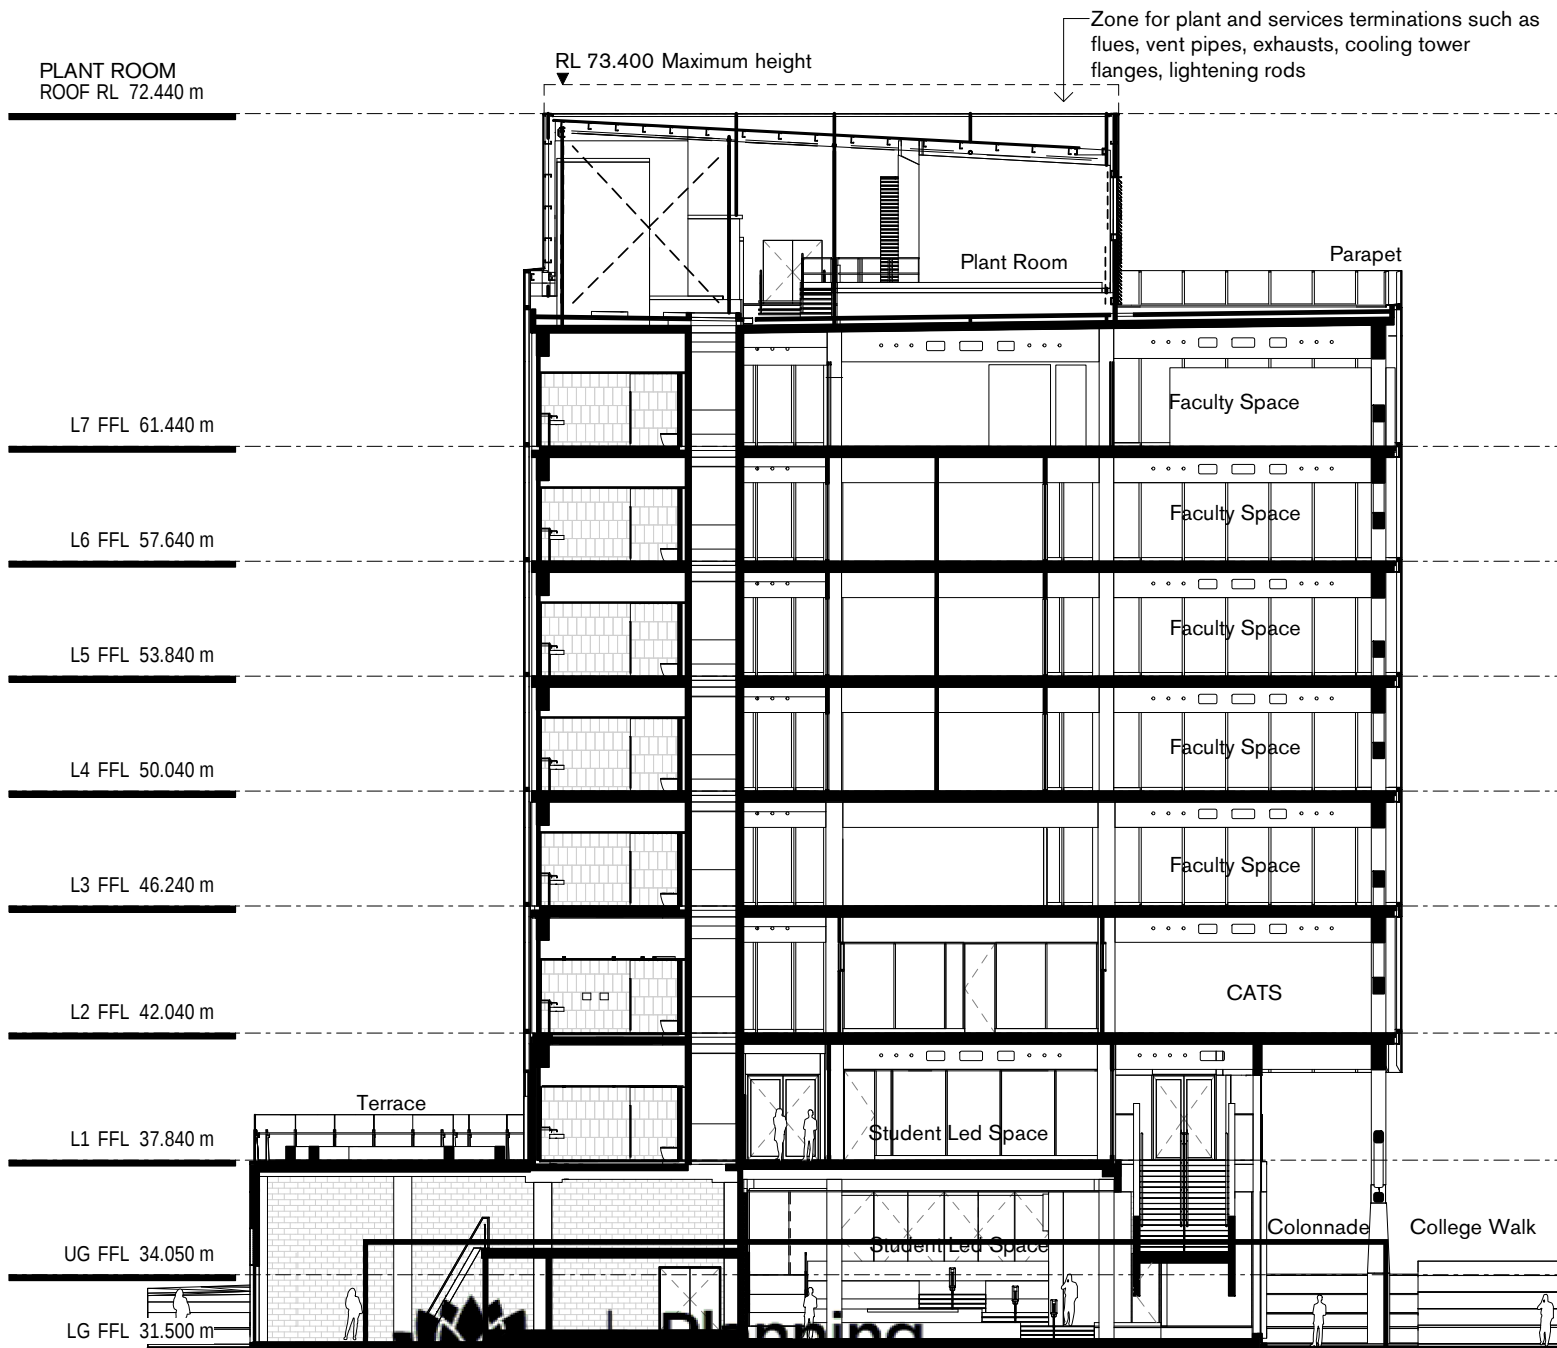

1 | Section 2
1 : 250

2 | Section 3
1 : 250

GOVERNMENT | Environment

Issued under the Environmental Planning and Assessment Act 1979

Approved Application No: SSD-9606

Signed: *David G*

Granted on the: 9 August 2019

Sheet No: 16 of 20


Rev	Date	For	Legend
01	24.10.18	Draft SSDA	
02	02.11.18	Draft SSDA	
03	07.11.18	Draft SSDA	
04	08.11.18	SSDA Submission	
05	12.04.19	SSDA Submission RTS	
06	02.05.19	RL73.440 amended to RL73.400	

WZ

Suite 5, L5, 2-12 Foveaux St
Sunny Hills NSW 2010
Sydney, Australia
W. tzannes.com.au
T. 61 2 9319 3744
E. tzannes@tzannes.com.au

Nominated Architects
Alec Tzannes 4174
Jonathan Evans 6613
Mladen Prnjatovic 7468
Ben Green 7066
Chi Melhem 7754

Key Plan

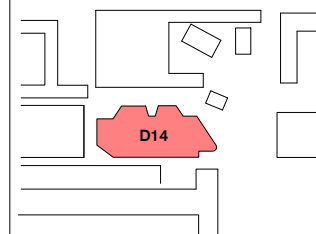

Owner and Applicant



D&C Partner


UNSW
SYDNEY

Architect

Tzannes

Scale

1 : 250 @ A3

 

North

Project
UNSW D14

Address
UNSW Kensington
Campus

Status
PLANNING APPLICATION

Drawing
Section N-S

Date
02.05.19

Project No. Drawing No. Revision
18026 ADDA52000 06

MATERIALS & FINISHES SCHEDULE

Colonnade Double Height	Column pedestals, off form class 2 concrete (1) Columns recycled hardwood timber, clear finish (2) L2 soffit, exposed engineered timber beams and slabs (11)
Ground Floor Walls	Face Brick (3)
Shopfront Glazing	Fixed and operable aluminum framed glazed panels, powder coat finish or similar (6)
Ground & Level 1	Glazed double height facade, aluminium framing with clear glass vision panel (5) Off-form concrete (7) Vertical aluminium sunshading devices (10)
Level 2-7	Glazed curtain wall, aluminium framing powder coat finish or similar with clear low iron, performance glass (5) (6) Horizontal external sunshading devices, metal (4) Vertical external sunshading devices, metal (4) Roof parapet, clear glass (8) Core cladding opaque colour back glass (9)
Plant	Horizontal louvres, powder coat finish (4)
Internal Structure Level G-1	Columns & L1 soffit off form class 2 concrete (1) Engineered timber from sustainable source (11)
Internal Structure Level Level 2-7	Engineered timber from sustainable source (11)



Planning, Industry & Environment


Issued under the Environmental Planning and Assessment Act 1979

Approved Application No: SSD-9606

Signed: 

Granted on the: 9 August 2019

Sheet No: 17 of 20

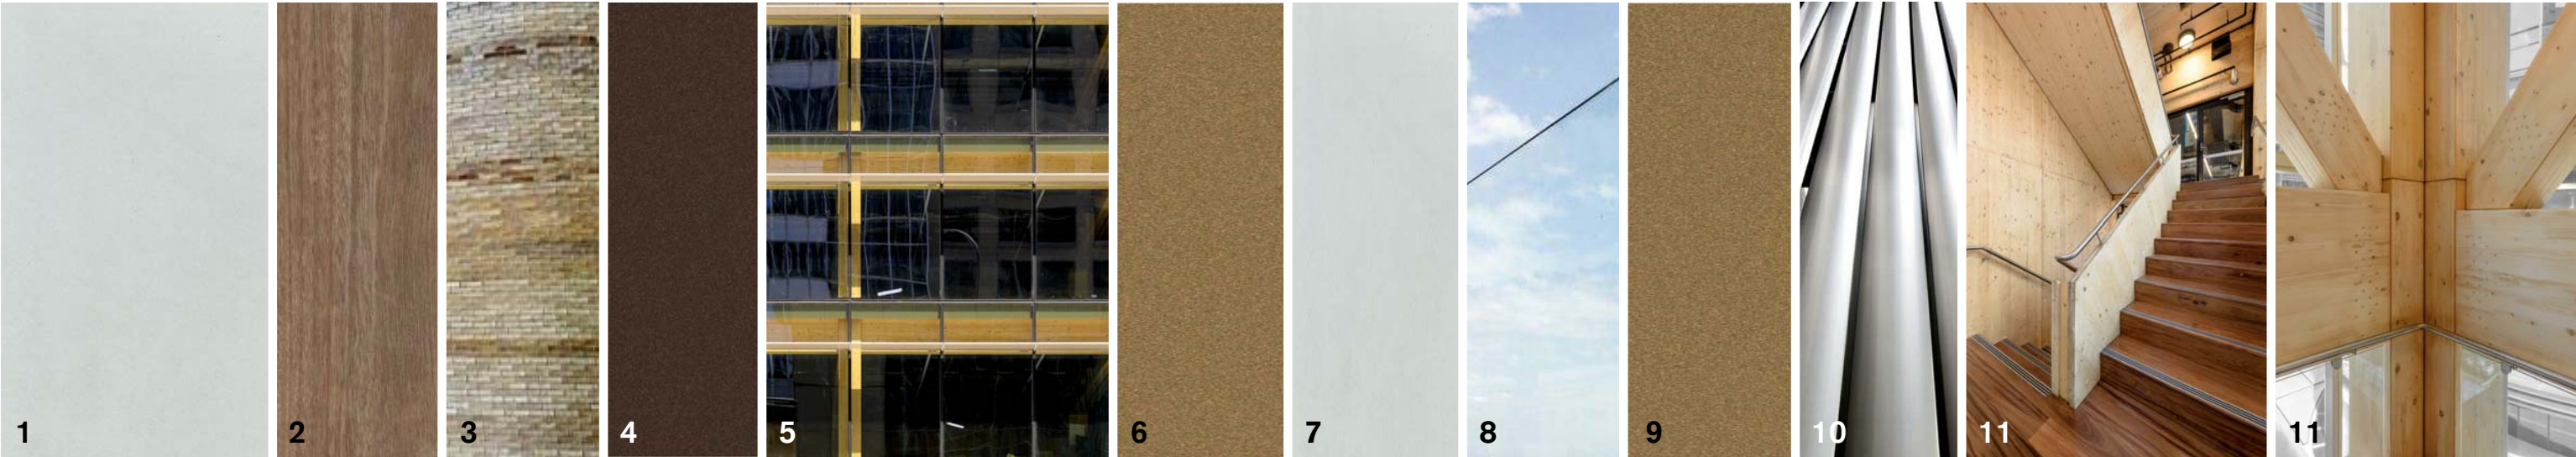

Note: Indicative Samples Only





Planning, Industry & Environment

Issued under the Environmental Planning and Assessment Act 1979

Approved Application No: SSD-9606

Signed: *David G*


Granted on the: 9 August 2019

Sheet No: 19 of 20

1

Section 1
1 : 250

Gradient varies - Maximum 1:20

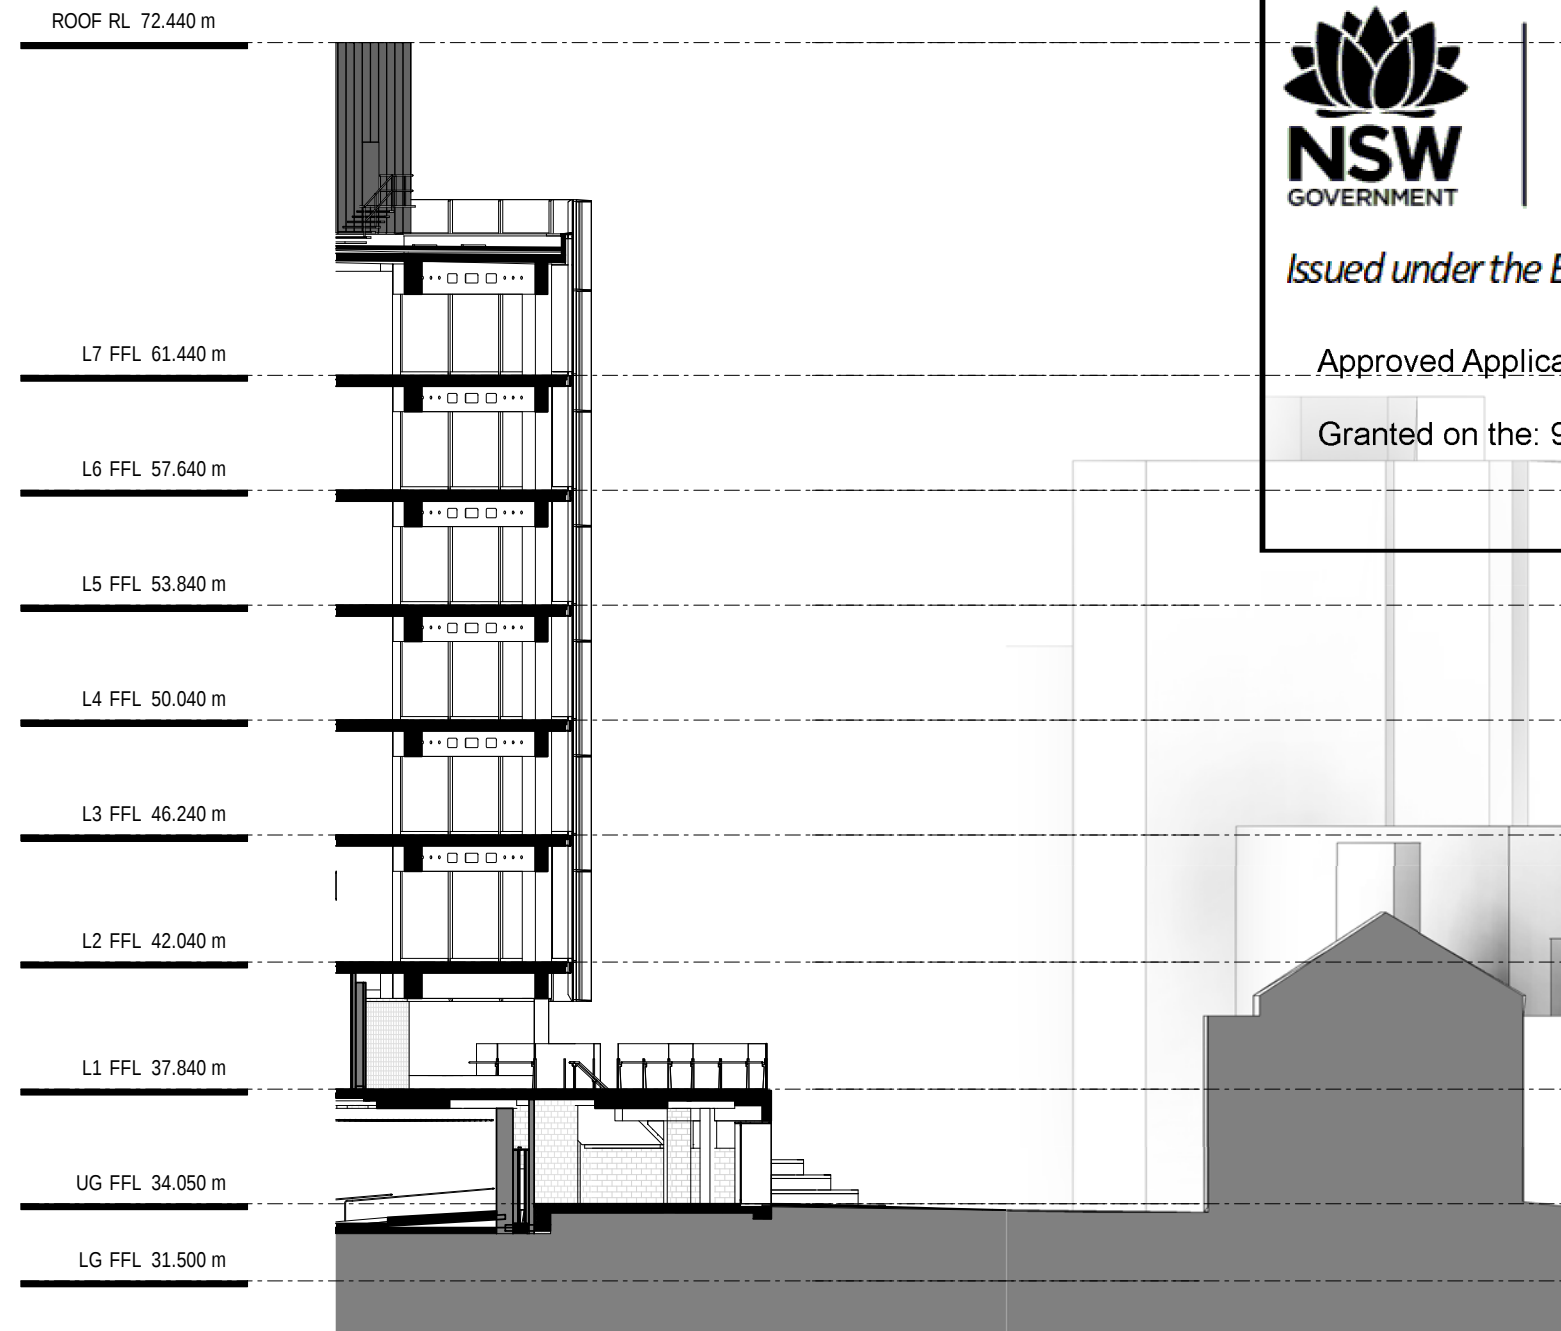

Planning, Industry & Environment

Issued under the Environmental Planning and Assessment Act 1979

Approved Application No: SSD-9606

Signed: *David G*

Granted on the: 9 August 2019

Sheet No: 20 of 20

2 | Section 2
1 : 250




Suite 5, L5, 2-12 Foveaux St
Sunny Hills NSW 2010
Sydney, Australia
W. tzannes.com.au
T. 61 2 9319 3744
E. tzannes@tzannes.com.au

Nominated Architects
Alec Tzannes 4174
Jonathan Evans 6613
Mladen Prnjatovic 7468
Ben Green 7066
Chi Melhem 7754

Rev	Date	For
01	20.05.19	RTS Submission

Legend

Key Plan

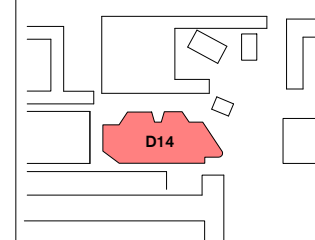

Owner and Applicant



D&C Partner




Architect

Tzannes

Scale

1 : 250 @ A3

 

North

Project
UNSW D14

Address
UNSW Kensington
Campus

Status
PLANNING APPLICATION

Drawing
Section 2 - White House &
D14

Date
20.05.19

Project No.	Drawing No.	Revision
18026	ADDA99042	01