

| LEGEND |                                                 |   |  |
|--------|-------------------------------------------------|---|--|
| FT-01  | PODIUM GLAZING                                  | CUSTOM VERTICAL ALUMINIUM MULLIONS FROM GROUND TO LEVEL 03. FULL HEIGHT LAMINATED GLASS WITH BLACK HORIZONTAL SILICONE BUTT JOINTS. COLOURLESS LOW IRON GLASS. XIR FILM FOR GLAZING PERFORMANCE TO NORTH FACADE.                                                                                         |  |
| FT-02  | TOWER CURTAIN WALL                              | FULL HEIGHT ALUMINIUM FRAMED UNITIZED CURTAIN WALL GLAZING, STRUCTURAL GLAZED IGU WITH BLACK SPACERS AND BLACK SILICON BUTT JOINT.<br>VLT: 45-50%<br>REFLECTIVITY: 20% MAX<br>SHGC: 0.20 MIN<br>BACKPAN: CERAMIC FRIT BACK PAN (FT03A TO SPANDREL ONLY)<br>MULLION COLOUR: ANODISED ALUMINIUM - CHARCOAL |  |
| FT-03  | PLANT ROOMS CURTAIN WALL                        | FULL HEIGHT ALUMINIUM FRAMED UNITIZED CURTAIN WALL WITH RIGID MESH PANELS FIXED TO BACK OF MULLIONS. MULLIONS TO BE EXPOSED. MESH PERFORATION SIZE TBC, SUBJECT TO FINAL ENGINEERING DESIGN DEVELOPMENT<br>MULLION COLOUR: ANODISED ALUMINIUM - CHARCOAL                                                 |  |
| FT-03A | SPANDREL PANEL CURTAIN WALL                     | FULL HEIGHT ALUMINIUM FRAMED UNITIZED CURTAIN WALL GLAZING, STRUCTURAL GLAZED IGU WITH BLACK SPACERS AND BLACK SILICON BUTT JOINT.<br>VLT: 45-50%<br>REFLECTIVITY: 20% MAX<br>SHGC: 0.20 MIN<br>BACKPAN: FULL HEIGHT CERAMIC FRIT BACK PAN<br>MULLION COLOUR: ANODISED ALUMINIUM - CHARCOAL              |  |
| FT-04  | CONCRETE WALL SYSTEM                            | PRECAST CONCRETE PANELS AND/OR OFF FORM CONCRETE<br>COLOUR: NEUTRAL GREY<br>AGGREGATE: 'HOLCIM GEOSTONE'<br>REBATES SHOWN ARE INDICATIVE ONLY   |  |
| FT-05  | FRAMELESS GLASS BALUSTRADE                      | LOW IRON CLEAR MONOLITHIC FRAMELESS GLASS BALUSTRADE. GENERALLY 1200MM WIDE WITH 20MM CLEAR VERTICLE GAP BETWEEN GLASS PANELS WITH CONTINUOUS STAINLESS STEEL TOP CHANNEL.   |  |
| MW-01  | CURTAIN WALL HORIZONTAL SUNSHADE (NORTH FACADE) | ALUMINIUM SLEEVE FINS AT STACK JOINTS. FINS TO BE SOLID EXTRUSION TO CUSTOM SHAPE.<br>RECESSED ALUMINIUM CHANNEL INTEGRATED WITHIN CURTAIN WALL.   |  |
| MW-02  | CURTAIN WALL RECESS (TOWER)                     | CURTAIN WALL HORIZONTAL RECESS AT SLAB EDGE.<br>RECESSED ALUMINIUM CHANNEL INTEGRATED WITHIN CURTAIN WALL.   |  |
| MW-03  | CURTAIN WALL VERTICAL SUNSHADE (WEST FACADE)    | ALUMINIUM SLEEVE FINS AT STACK JOINTS. FINS TO BE SOLID EXTRUSION TO CUSTOM SHAPE.<br>RECESSED ALUMINIUM CHANNEL INTEGRATED WITHIN CURTAIN WALL.   |  |

CONCRETE ENCLOSURE  
TO CONCEAL COOLING  
TOWERS BEHIND

81620  
BUILDING HEIGHT FROM GROUND RL


VERTICAL SUNSHADING

TERRACE

VERTICAL SUNSHADING  
(MW03)

BRACING BEHIND GLAZING  
SHOWN DASHED

EXISTING COMMERCIAL  
HOTEL

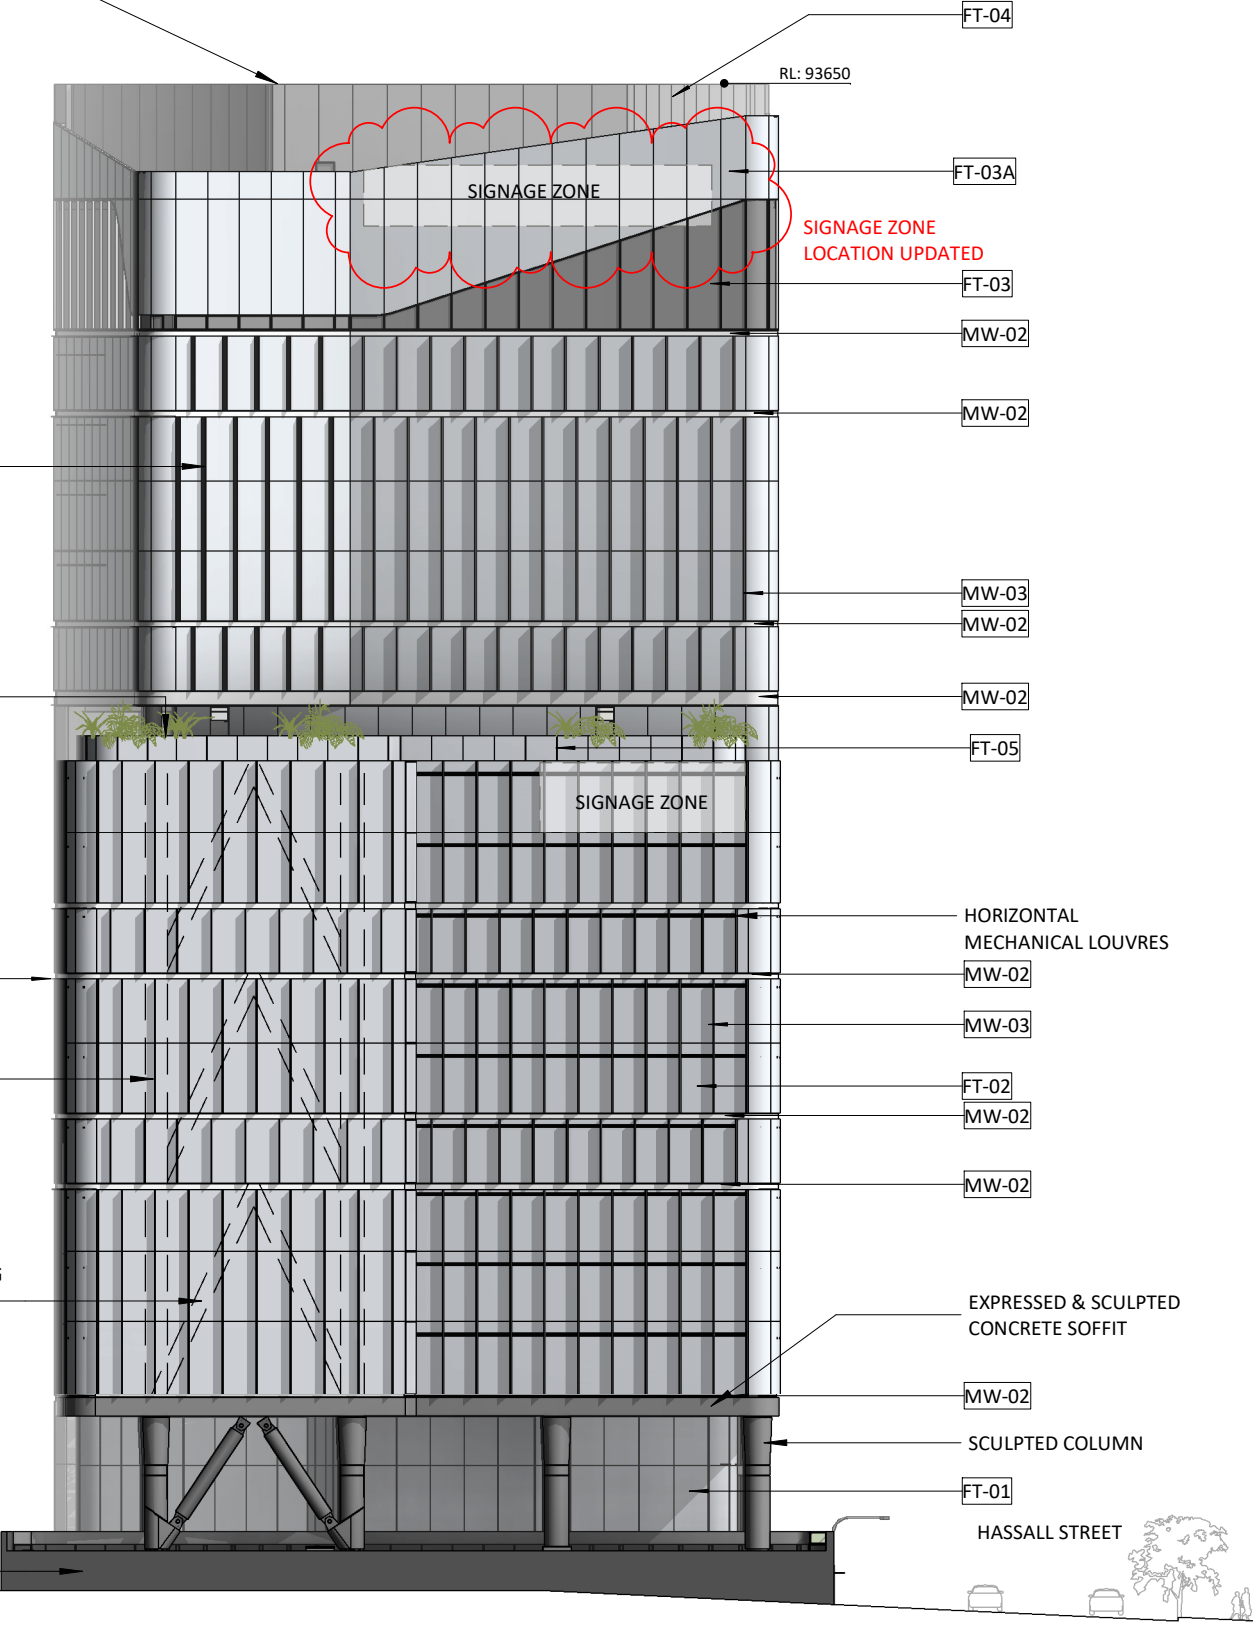

| ECLIPSE TOWER<br>22 STOREYS |          |
|-----------------------------|----------|
| OVER-RUN                    | RL 92000 |
| LEVEL 19                    | RL 87450 |
| LEVEL 18                    | RL 80450 |
| LEVEL 17                    | RL 76200 |
| LEVEL 16                    | RL 72500 |
| LEVEL 15                    | RL 68800 |
| LEVEL 14                    | RL 65100 |
| LEVEL 13                    | RL 61400 |
| LEVEL 12                    | RL 57700 |
| LEVEL 11                    | RL 53850 |
| LEVEL 10                    | RL 50150 |
| LEVEL 09                    | RL 46450 |
| LEVEL 08                    | RL 42750 |
| LEVEL 07                    | RL 39050 |
| LEVEL 06                    | RL 35350 |
| LEVEL 05                    | RL 31650 |
| LEVEL 04                    | RL 27950 |
| LEVEL 03                    | RL 24250 |
| LEVEL 02                    | RL 20550 |
| LEVEL 01                    | RL 16850 |
| GROUND FLOOR                | RL 12030 |

| Rev | Description     | Consultant | Date     | Issued by |
|-----|-----------------|------------|----------|-----------|
| L   | RtS Submission  | BRT        | 09.08.19 | MD        |
| M   | Mod2 Submission | BRT        | 24.03.19 | JM        |
| N   | Mod3 Submission | BRT        | 24.06.20 | MD        |
| O   | Mod5 Submission | BRT        | 10.12.20 | MD        |



**Tzannes + BlightRayner**  
Suite 5, 15, 2-12 Foveaux St  
Surry Hills, NSW, 2010  
Sydney, Australia  
W: tzannes.com.au  
T: 61 2 9319 3744  
E: tzannes@tzannes.com.au

Level 2, 88 Creek St  
Brisbane, Qld, 4000  
W: blightrayner.com.au  
T: 61 7 3905 6500  
E: info@blightrayner.com.au

Project Name  
**Hassall Street**  
Project Address  
**2-6 Hassall Street Parramatta NSW 2150**

Sheet Name  
**WEST ELEVATION**

©BLIGHT RAYNER ARCHITECTURE PTY LTD ACN 614335956  
Use figured dimensions only. Do not scale. Check all dimensions on site prior to fabrication or setout. These designs, drawings and specifications are copyright and must not be used, kept or copied by any means without permission.

Project No.  
**18032**  
Drawing No.  
**30.03**  
Revision  
**0**

Date  
**10.12.20**  
Drawn by  
**BRT**  
Checked by  
**Checker**

SCALE @A3  
As indicated  
0 4 12