



NOT FOR CONSTRUCTION

MERIDEN CENTRE FOR MUSIC AND DRAMA

13 MARGARET STREET,
STRATHFIELD NSW 2135

DA0000	COVER SHEET	N/A
DA1000	SITE PLAN	1:500@A1
DA1001	SITE ANALYSIS PLAN	1:500@A1
DA1100	DEMOLITION PLAN	1:100@A1
DA2000	FLOOR PLAN - LEVEL -2 (BASEMENT)	1:100@A1
DA2001	FLOOR PLAN - LEVEL -1 (BASEMENT)	1:100@A1
DA2100	FLOOR PLAN - LEVEL 0 (GROUND)	1:100@A1
DA2101	FLOOR PLAN - LEVEL 1	1:100@A1
DA2102	FLOOR PLAN - LEVEL 2	1:100@A1
DA2103	ROOF/PLANT PLAN - LEVEL 3	1:100@A1
DA3100	ELEVATION - NORTH / EAST	1:100@A1
DA3101	ELEVATION - SOUTH / WEST	1:100@A1
DA3200	SECTIONS	1:100@A1
DA3201	SECTIONS	1:100@A1
DA5100	SHADOW DIAGRAMS - SUMMER	1:1000@A1
DA5101	SHADOW DIAGRAMS - WINTER	1:1000@A1
DA6100	WALL DETAIL	Varies
DA6101	WALL DETAIL	Varies
DA9600	PHOTOMONTAGE	N/A
DA9700	MATERIALS BOARD	N/A

A	23.04.19	DEVELOPMENT APPLICATION	JW	ML
No	Date	Description	Ver	Aprv

Revisions

Key

Client



Architect



79 Myrtle Street Chippendale NSW 2008 AUSTRALIA
pt +61 2 9311 8222 fx +61 2 9311 8200
ABN 55 003 782 250

Project


MERIDEN CENTRE FOR MUSIC
13 MARGARET STREET,
STRATHFIELD NSW 2135

Proj No. 18019

Drawing Title





COVER SHEET

Scale	Drawing No.	Issue
N/A	DA0000	A

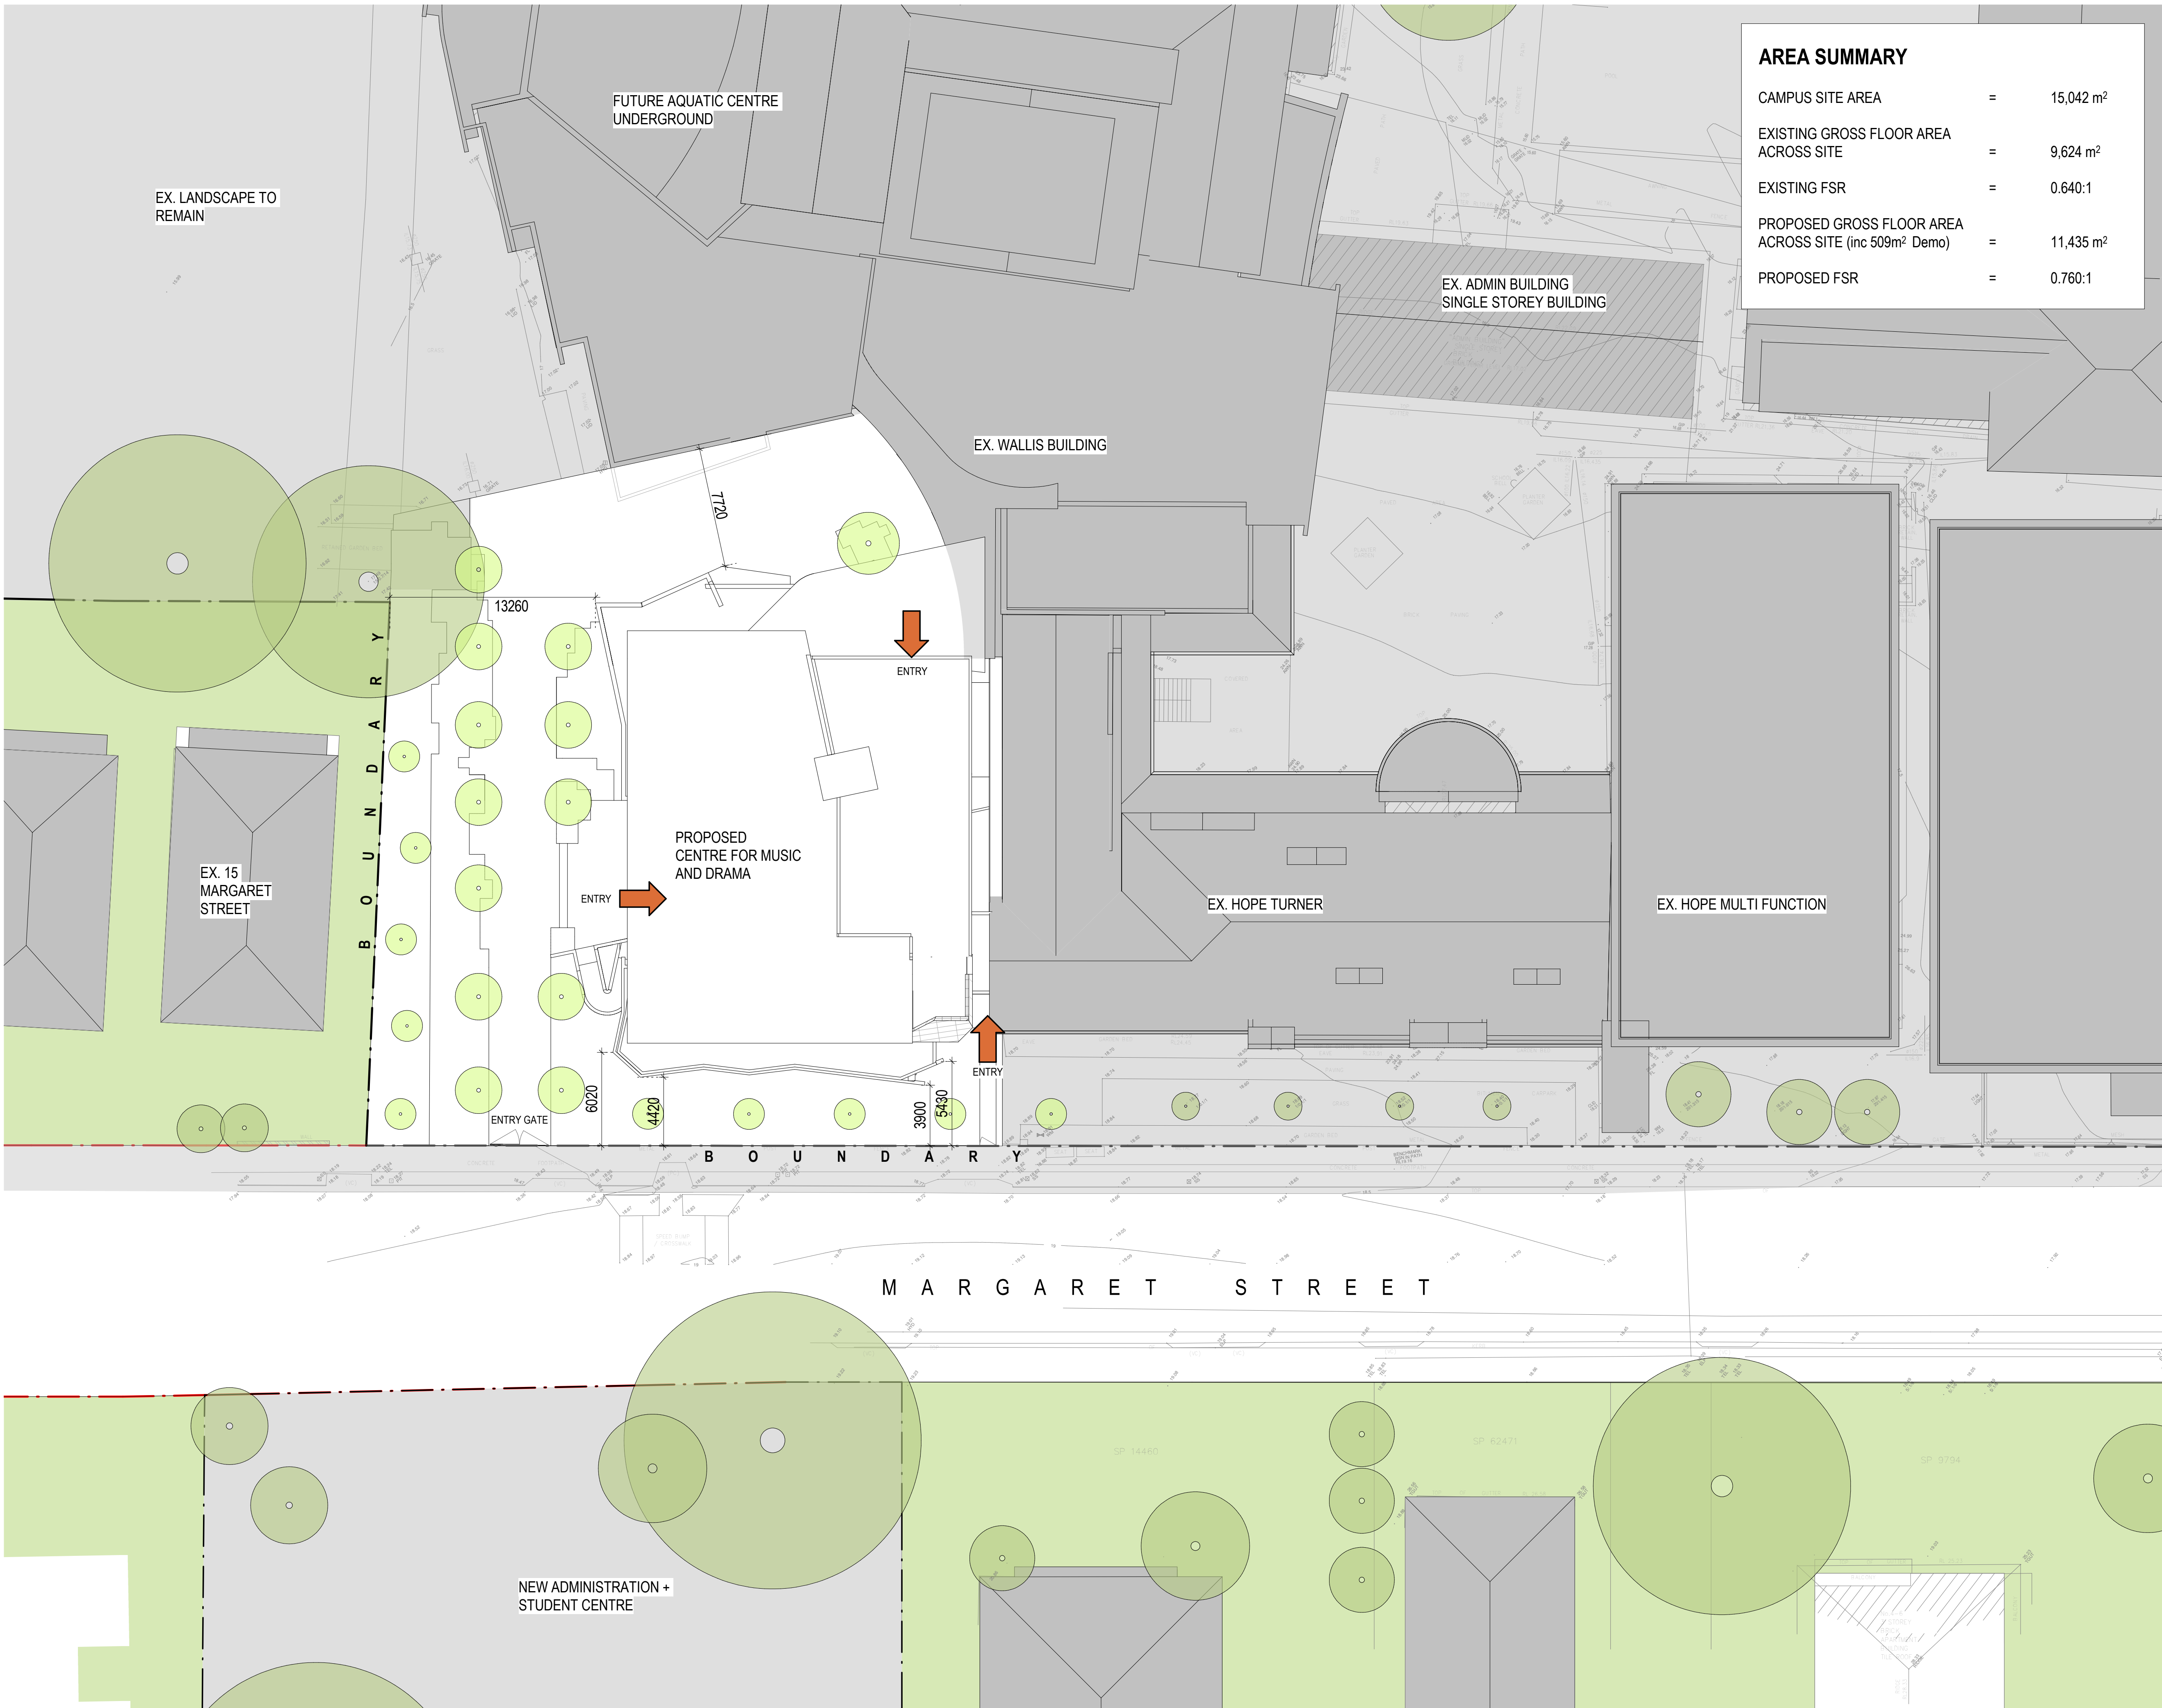

AREA SUMMARY			
CAMPUS SITE AREA	=	15,042 m ²	
EXISTING GROSS FLOOR AREA ACROSS SITE	=	9,624 m ²	
EXISTING FSR	=	0.640:1	
PROPOSED GROSS FLOOR AREA ACROSS SITE (inc 509m ² Demo)	=	11,435 m ²	
PROPOSED FSR	=	0.760:1	


Drawing Status
NOT FOR CONSTRUCTION

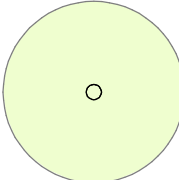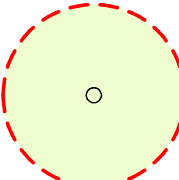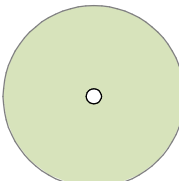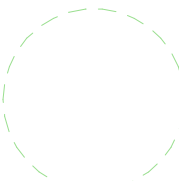- GRAPHIC SYMBOLS LEGEND
-  EXISTING TREE (TO BE RETAINED)
 -  EXISTING TREE (TO BE REMOVED)
 -  PROPOSED NEW TREE
 -  TREE PROTECTION ZONE (TPZ) FOR SIGNIFICANT TREE TO BE RETAINED

NOTE:
REFER TO LANDSCAPE AND ARBORIST DOCUMENTATION FOR MORE DETAIL

1	20.02.19	ISSUE FOR COORDINATION	JW	AD
2	06.03.19	ISSUE FOR COORDINATION	JW	AD
3	22.03.19	ISSUE FOR COST PLAN 3	JW	AD
A	23.04.19	DEVELOPMENT APPLICATION	JW	ML
No	Date	Description	Ver	Appr

Revisions

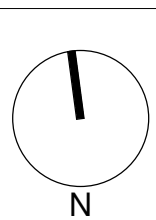

Client
MERIDEN SCHOOL


Architect
AJ+C
ALLEN JACK+COTTER
79 Myrtle Street Chippendale NSW 2008 AUSTRALIA
ph +61 2 9311 8222 fx +61 2 9311 8200
ABN 53 003 782 250

Project
MERIDEN CENTRE FOR MUSIC
13 MARGARET STREET,
STRATHFIELD NSW 2135

Proj No. 18019

Drawing Title
SITE PLAN

Scale	Drawing No.	Issue
As indicated	DA1000	A
@A1		
1	2	4
8	16	m

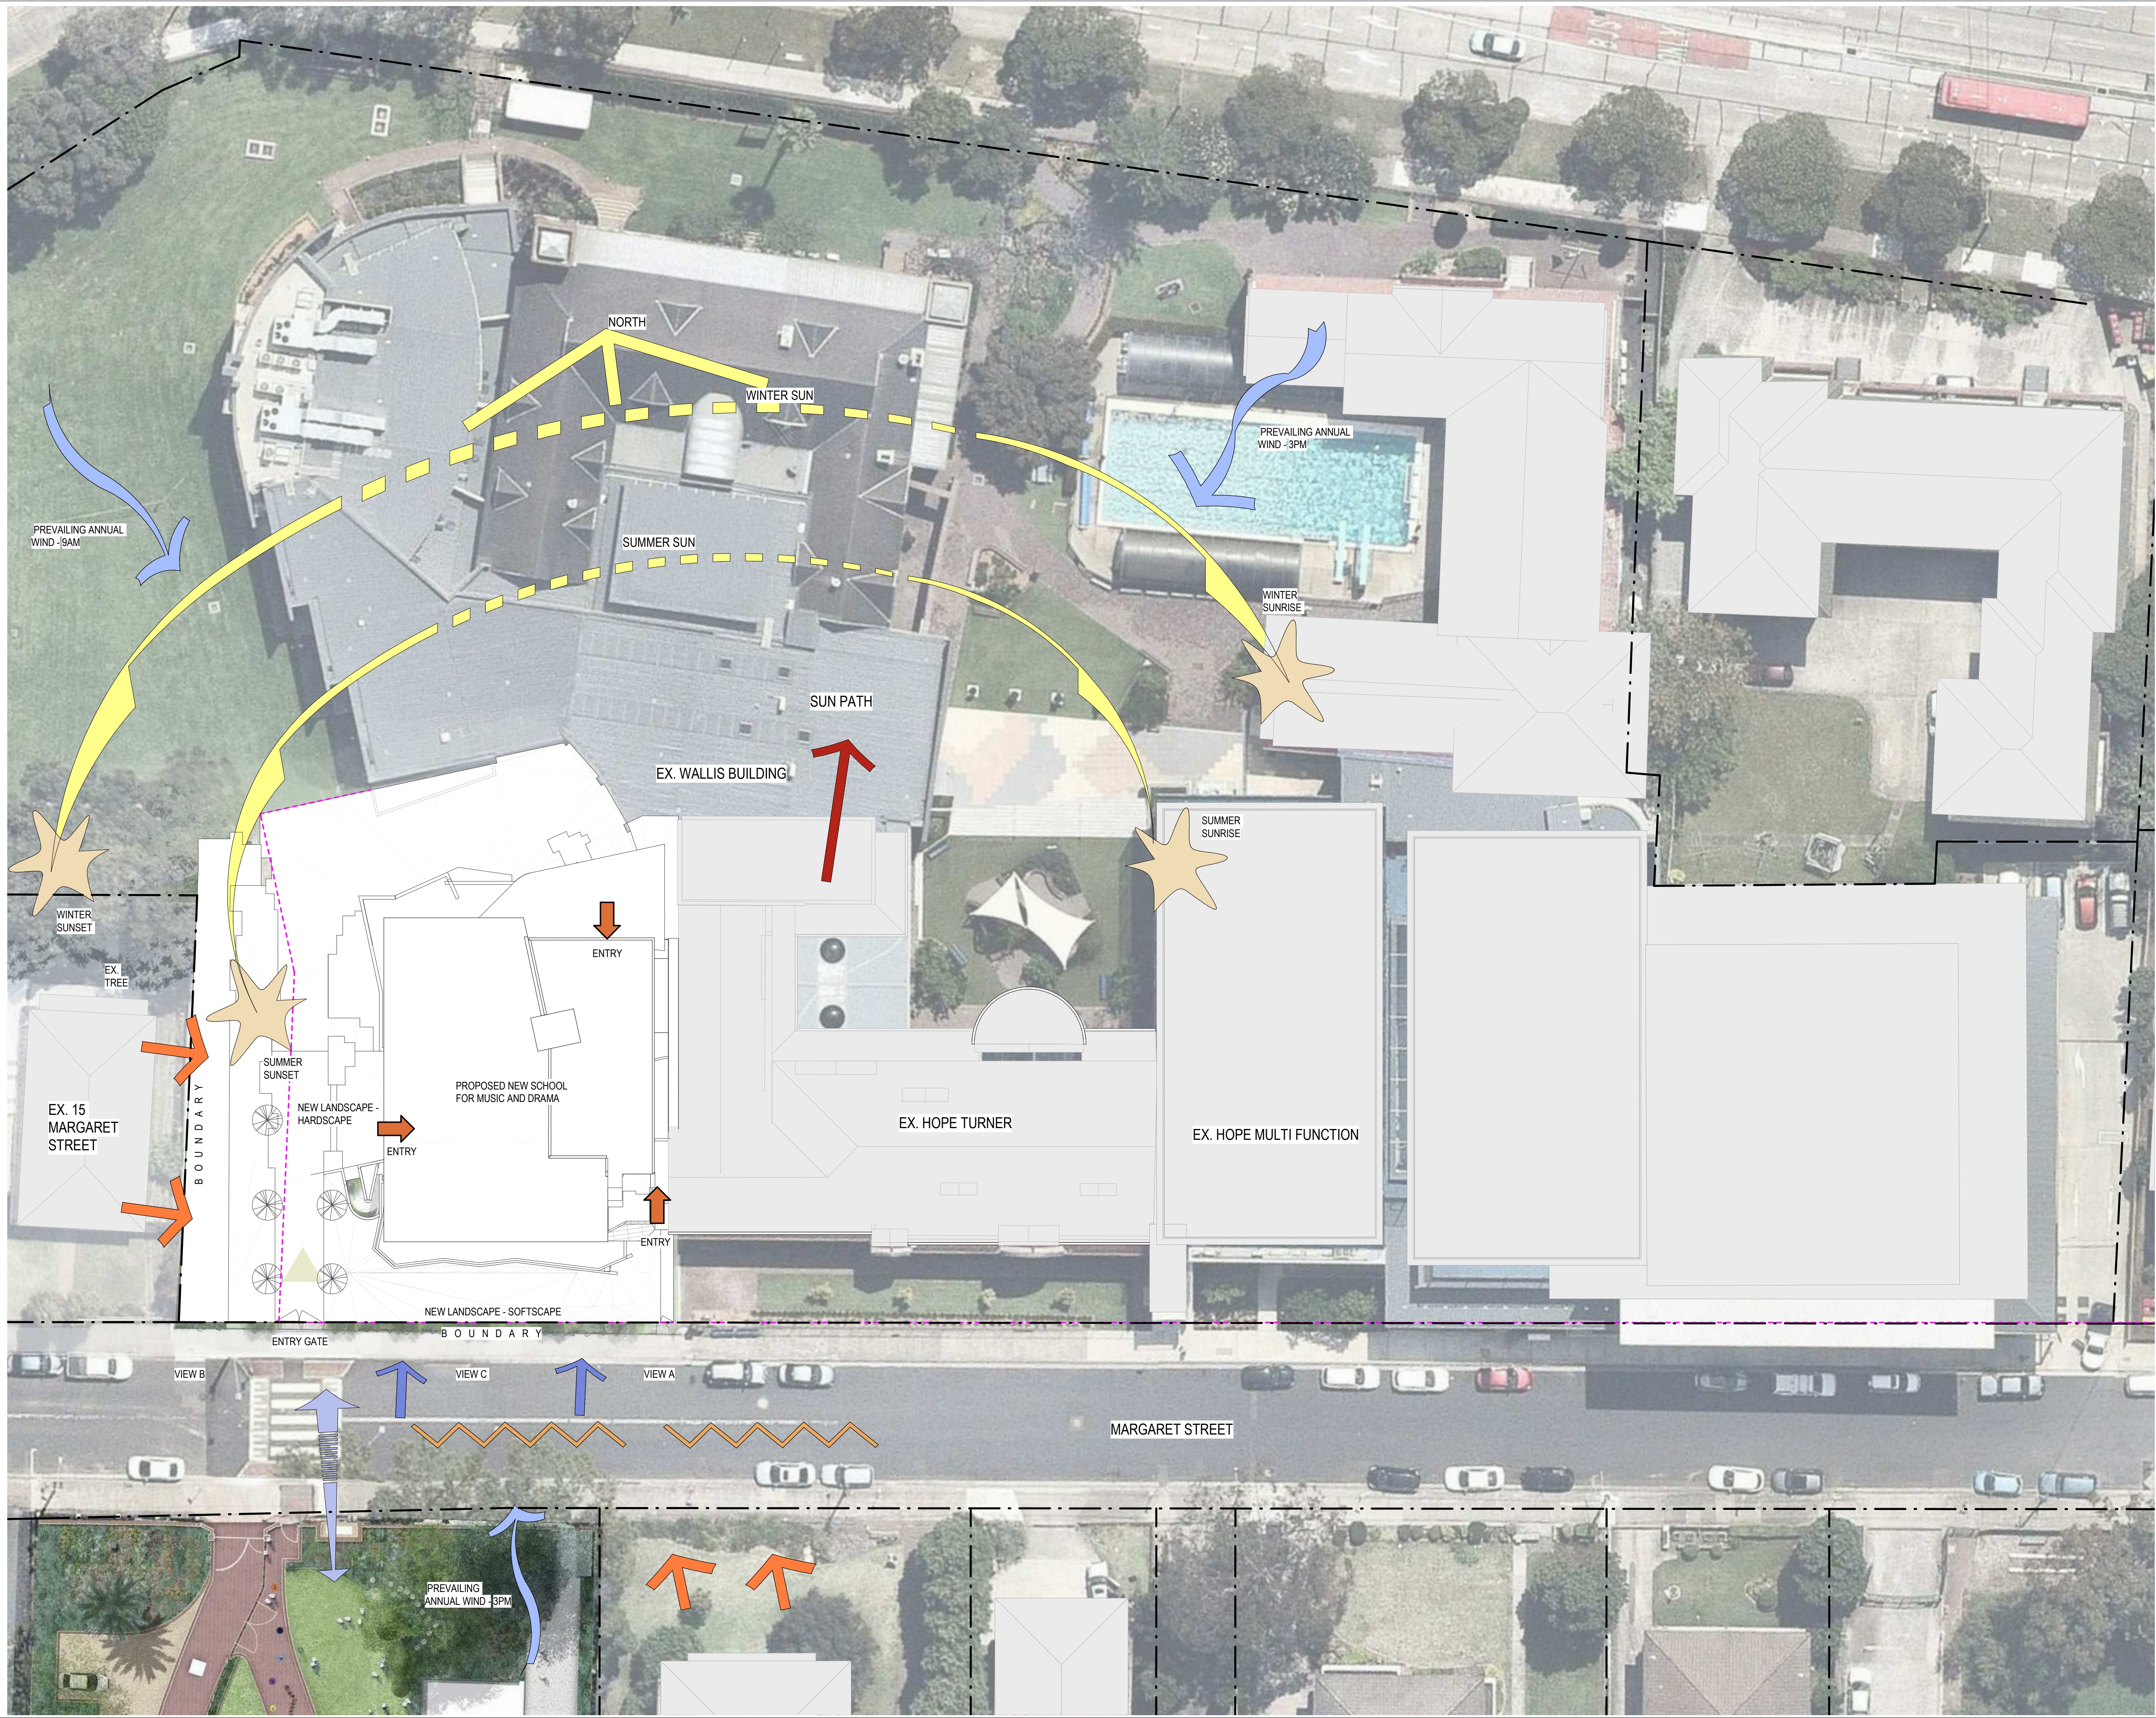


Drawing Status
NOT FOR CONSTRUCTION

- KEY**
- ALLOTMENT BOUNDARIES
 - SUBJECT SITE
 - PROJECT SITE EXISTING FALL
 - KEY SIGHT LINES TOWARDS PROJECT SITE
 - VIEWS OVERLOOKING PROJECT SITE FROM ADJACENT RESIDENTIAL PROPERTIES
 - PROJECT SITE PEDESTRIAN ACCESS
 - PROJECT SITE VEHICULAR ACCESS
 - PREVAILING WINDS ACROSS PROJECT SITE
 - PROJECT SITE NOISE HAZARD
 - MAIN ENTRY
 - PROJECT SITE CONNECTION TO CMD

1	18.12.18	ISSUE FOR COORDINATION	JW	AD
2	22.03.19	ISSUE FOR COST PLAN 3	JW	AD
A	23.04.19	DEVELOPMENT APPLICATION	JW	ML
No	Date	Description	Ver	Aprv

Revisions

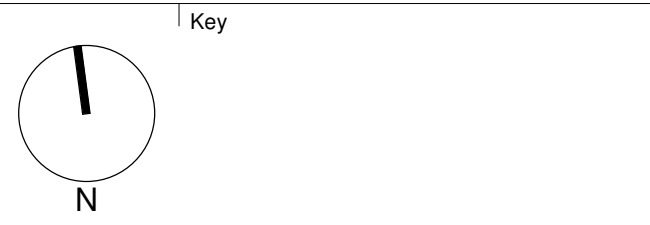

Client
MERIDEN SCHOOL

Architect
AJ+C
ALLEN JACK + COTTER
79 Myrtle Street Chippendale NSW 2008 AUSTRALIA
ph +61 2 9311 8222 fx +61 2 9311 8200
ABN 53 003 782 250

Project
MERIDEN CENTRE FOR MUSIC
13 MARGARET STREET,
STRATHFIELD NSW 2135


Proj No. 18019
Drawing Title
SITE ANALYSIS PLAN

Scale
As indicated
@A1
0 5 10 20 m

Drawing No.
DA1001

Issue
A

GRAPHIC SYMBOLS LEGEND

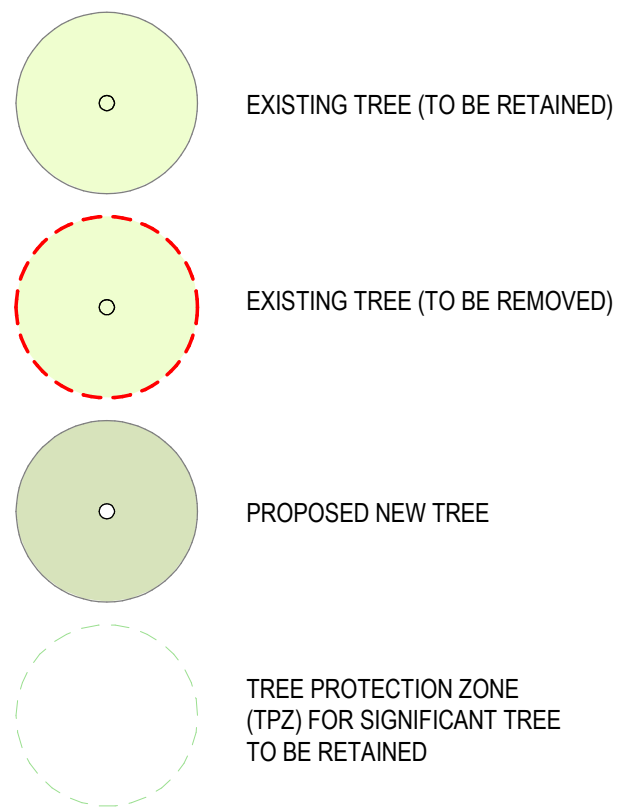


NOTE:
REFER TO LANDSCAPE AND ARBORIST
DOCUMENTATION FOR MORE DETAIL

1	18.02.19	ISSUE FOR COORDINATION	FA	AD
2	08.03.19	ISSUE FOR COORDINATION	JW	AD
3	22.03.19	ISSUE FOR COST PLAN 3	JW	AD
A	23.04.19	DEVELOPMENT APPLICATION	JW	ML

No	Date	Description	Ver	Aprv
----	------	-------------	-----	------

Revisions

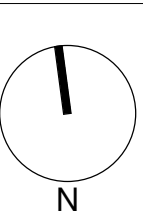

Client



Architect



79 Myrtle Street Chippendale NSW 2008 AUSTRALIA
ph +61 2 9311 8222 fx +61 2 9311 8200
ABN 53 003 782 250

Project

MERIDEN CENTRE FOR MUSIC
13 MARGARET STREET,
STRATHFIELD NSW 2135

Proj No. 18019


Drawing Title


DEMOLITION PLAN

Scale

1 : 100 @A1 **DA1100** A

0 1 2 4 8 m

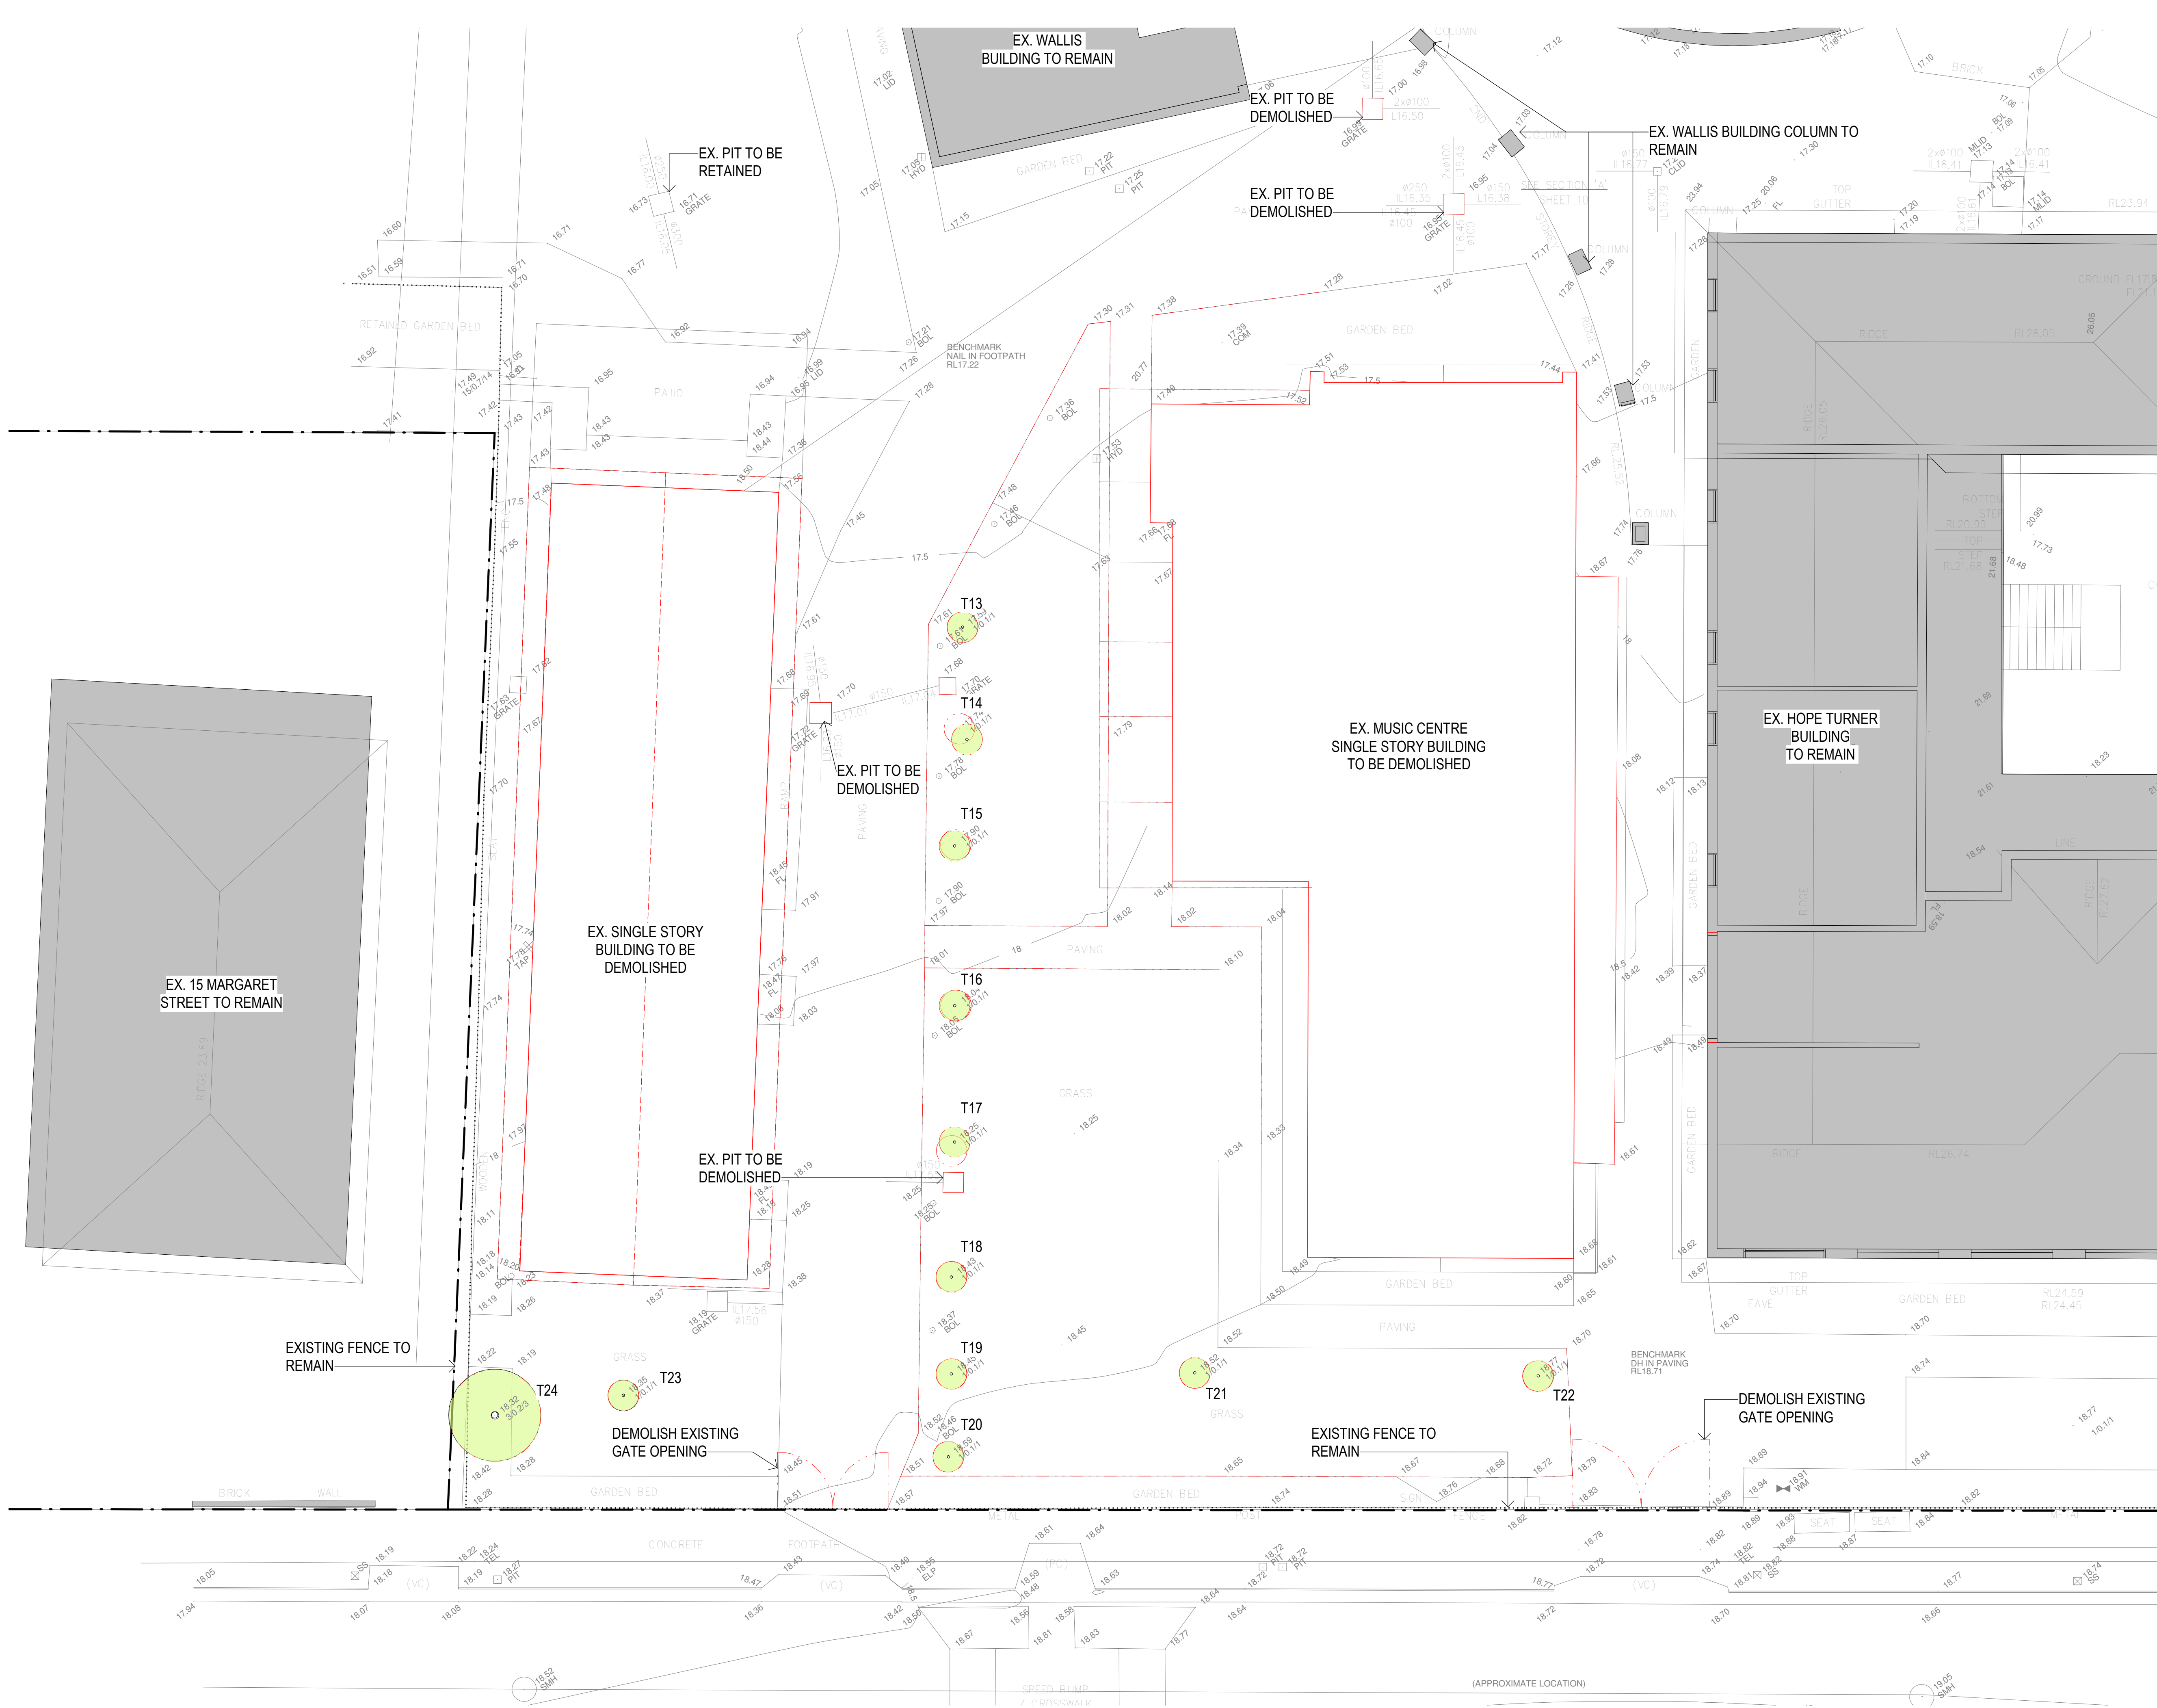

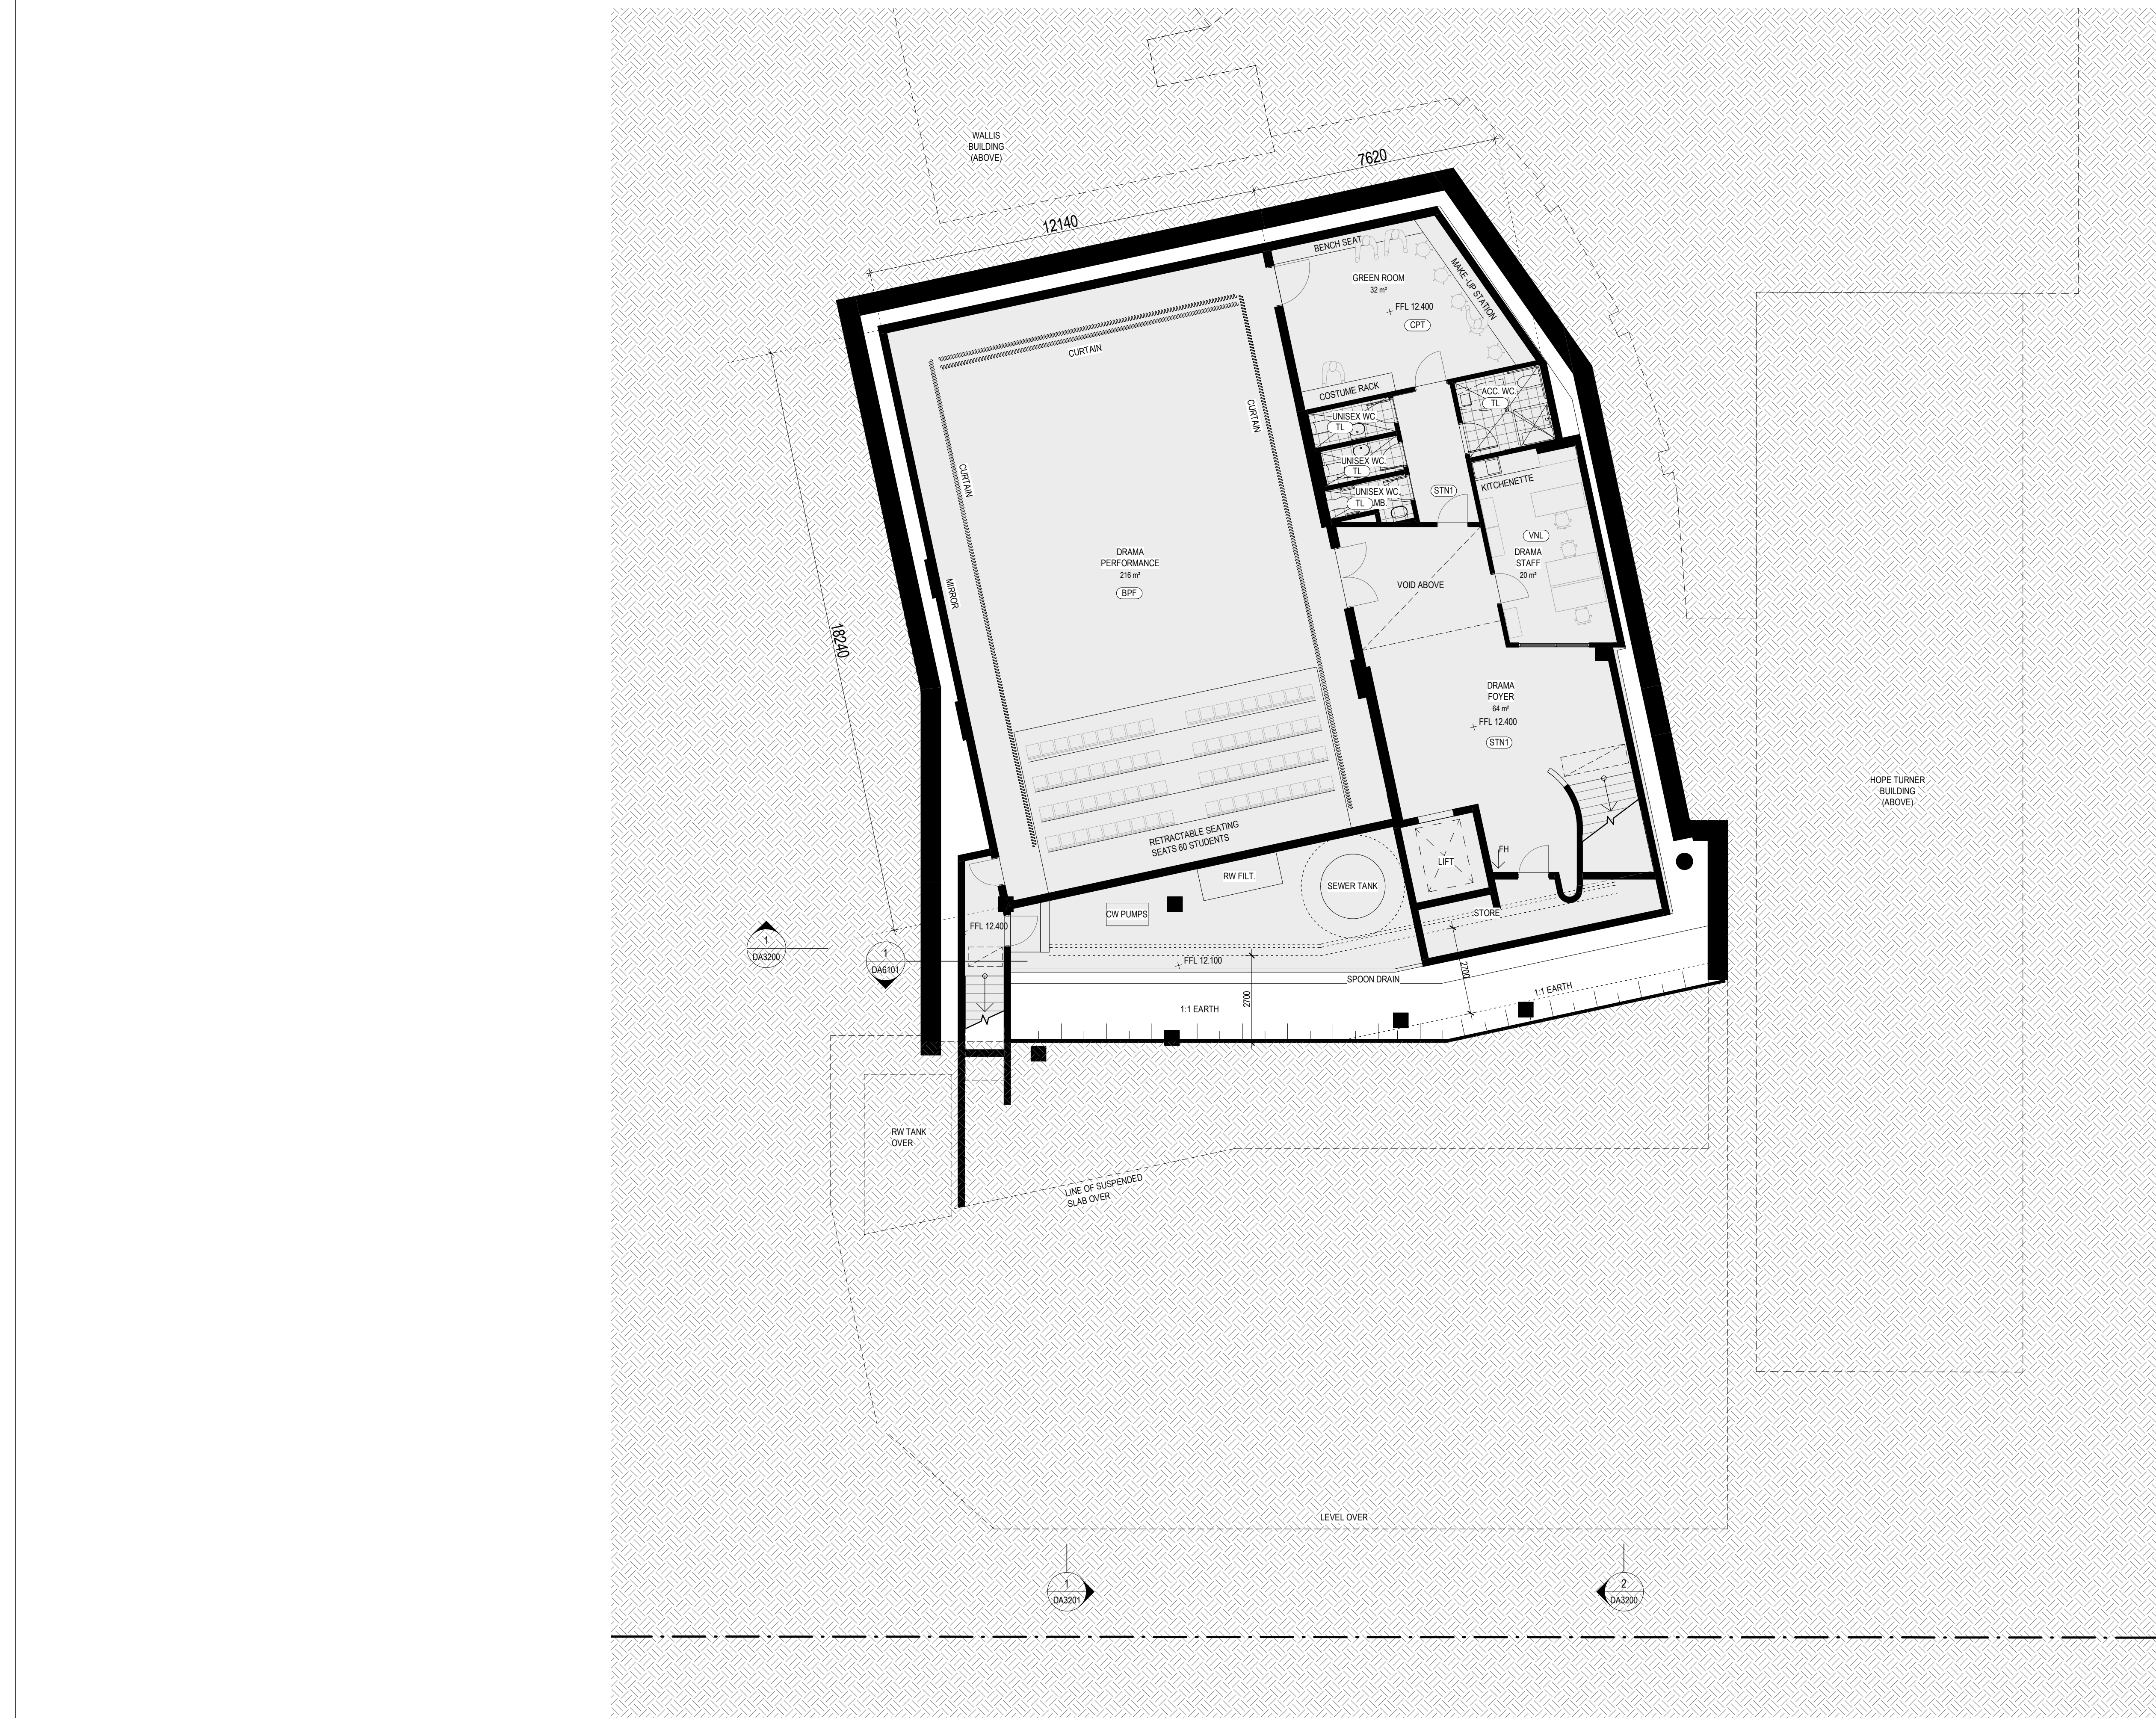


Drawing Status
NOT FOR CONSTRUCTION

MATERIAL - LEGEND	
CODE	DESCRIPTION
AL1	ALUMINIUM PC FINISH TO MATCH MC
BRK1	BRICK WORK - HIGHLIGHT
BRK2	BRICK WORK - BATCHED DARKER
CFC	COMPRESSED FIBRE CEMENT PANELS - GREY
CNC1	CONCRETE PAVING TILES TO MATCH EXISTING
CONC-1	CONCRETE FLOOR FINISH-TYPE 1
CONC-2	CONCRETE FLOOR FINISH-TYPE 2
CPT	CARPET
CT	CEILING TILES
GLS1	ALUMINIUM FRAMED GLAZING (CLEAR)
MC	METAL CLADDING
MR	METAL ROOF
PS	GYPSUM WALL BOARD
PLY1	PLYWOOD
STN1	TILE FLOOR
TF	TIMBER FLOOR BOARDS
TL	TILE FLOOR
VNL	VINYL FLOOR

1	19.11.18	PRELIMINARY FOR INFORMATION	JW	AD
2	23.11.18	PRELIMINARY FOR INFORMATION	JW	AD
3	04.12.18	ISSUE FOR QS	JW	AD
4	14.12.18	ISSUE FOR COORDINATION	JW	AD
5	19.12.18	ISSUE FOR COORDINATION	JW	AD
6	14.02.19	ISSUE FOR COORDINATION	JW	AD
7	20.02.19	ISSUE FOR COORDINATION	JW	AD
8	06.03.19	ISSUE FOR COORDINATION	JW	AD
9	22.03.19	ISSUE FOR COST PLAN 3	JW	AD
10	03.04.19	CLIENT REVIEW	JW	AD
A	23.04.19	DEVELOPMENT APPLICATION	JW	ML
No	Date	Description	Ver	Aprv

Revisions

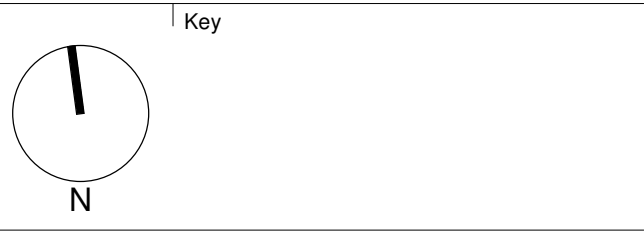

Client




Architect
AJ+C
ALLEN JACK+COTTER
79 Myrtle Street Chippendale NSW 2008 AUSTRALIA
ph +61 2 9311 8222 fx +61 2 9311 8200
ABN 53 003 782 250

Project
MERIDEN CENTRE FOR MUSIC
13 MARGARET STREET,
STRATHFIELD NSW 2135

Proj No. 18019

Drawing Title
**FLOOR PLAN - LEVEL -2
(BASEMENT)**

Scale	Drawing No.	Issue
1 : 100 @A1	DA2000	A

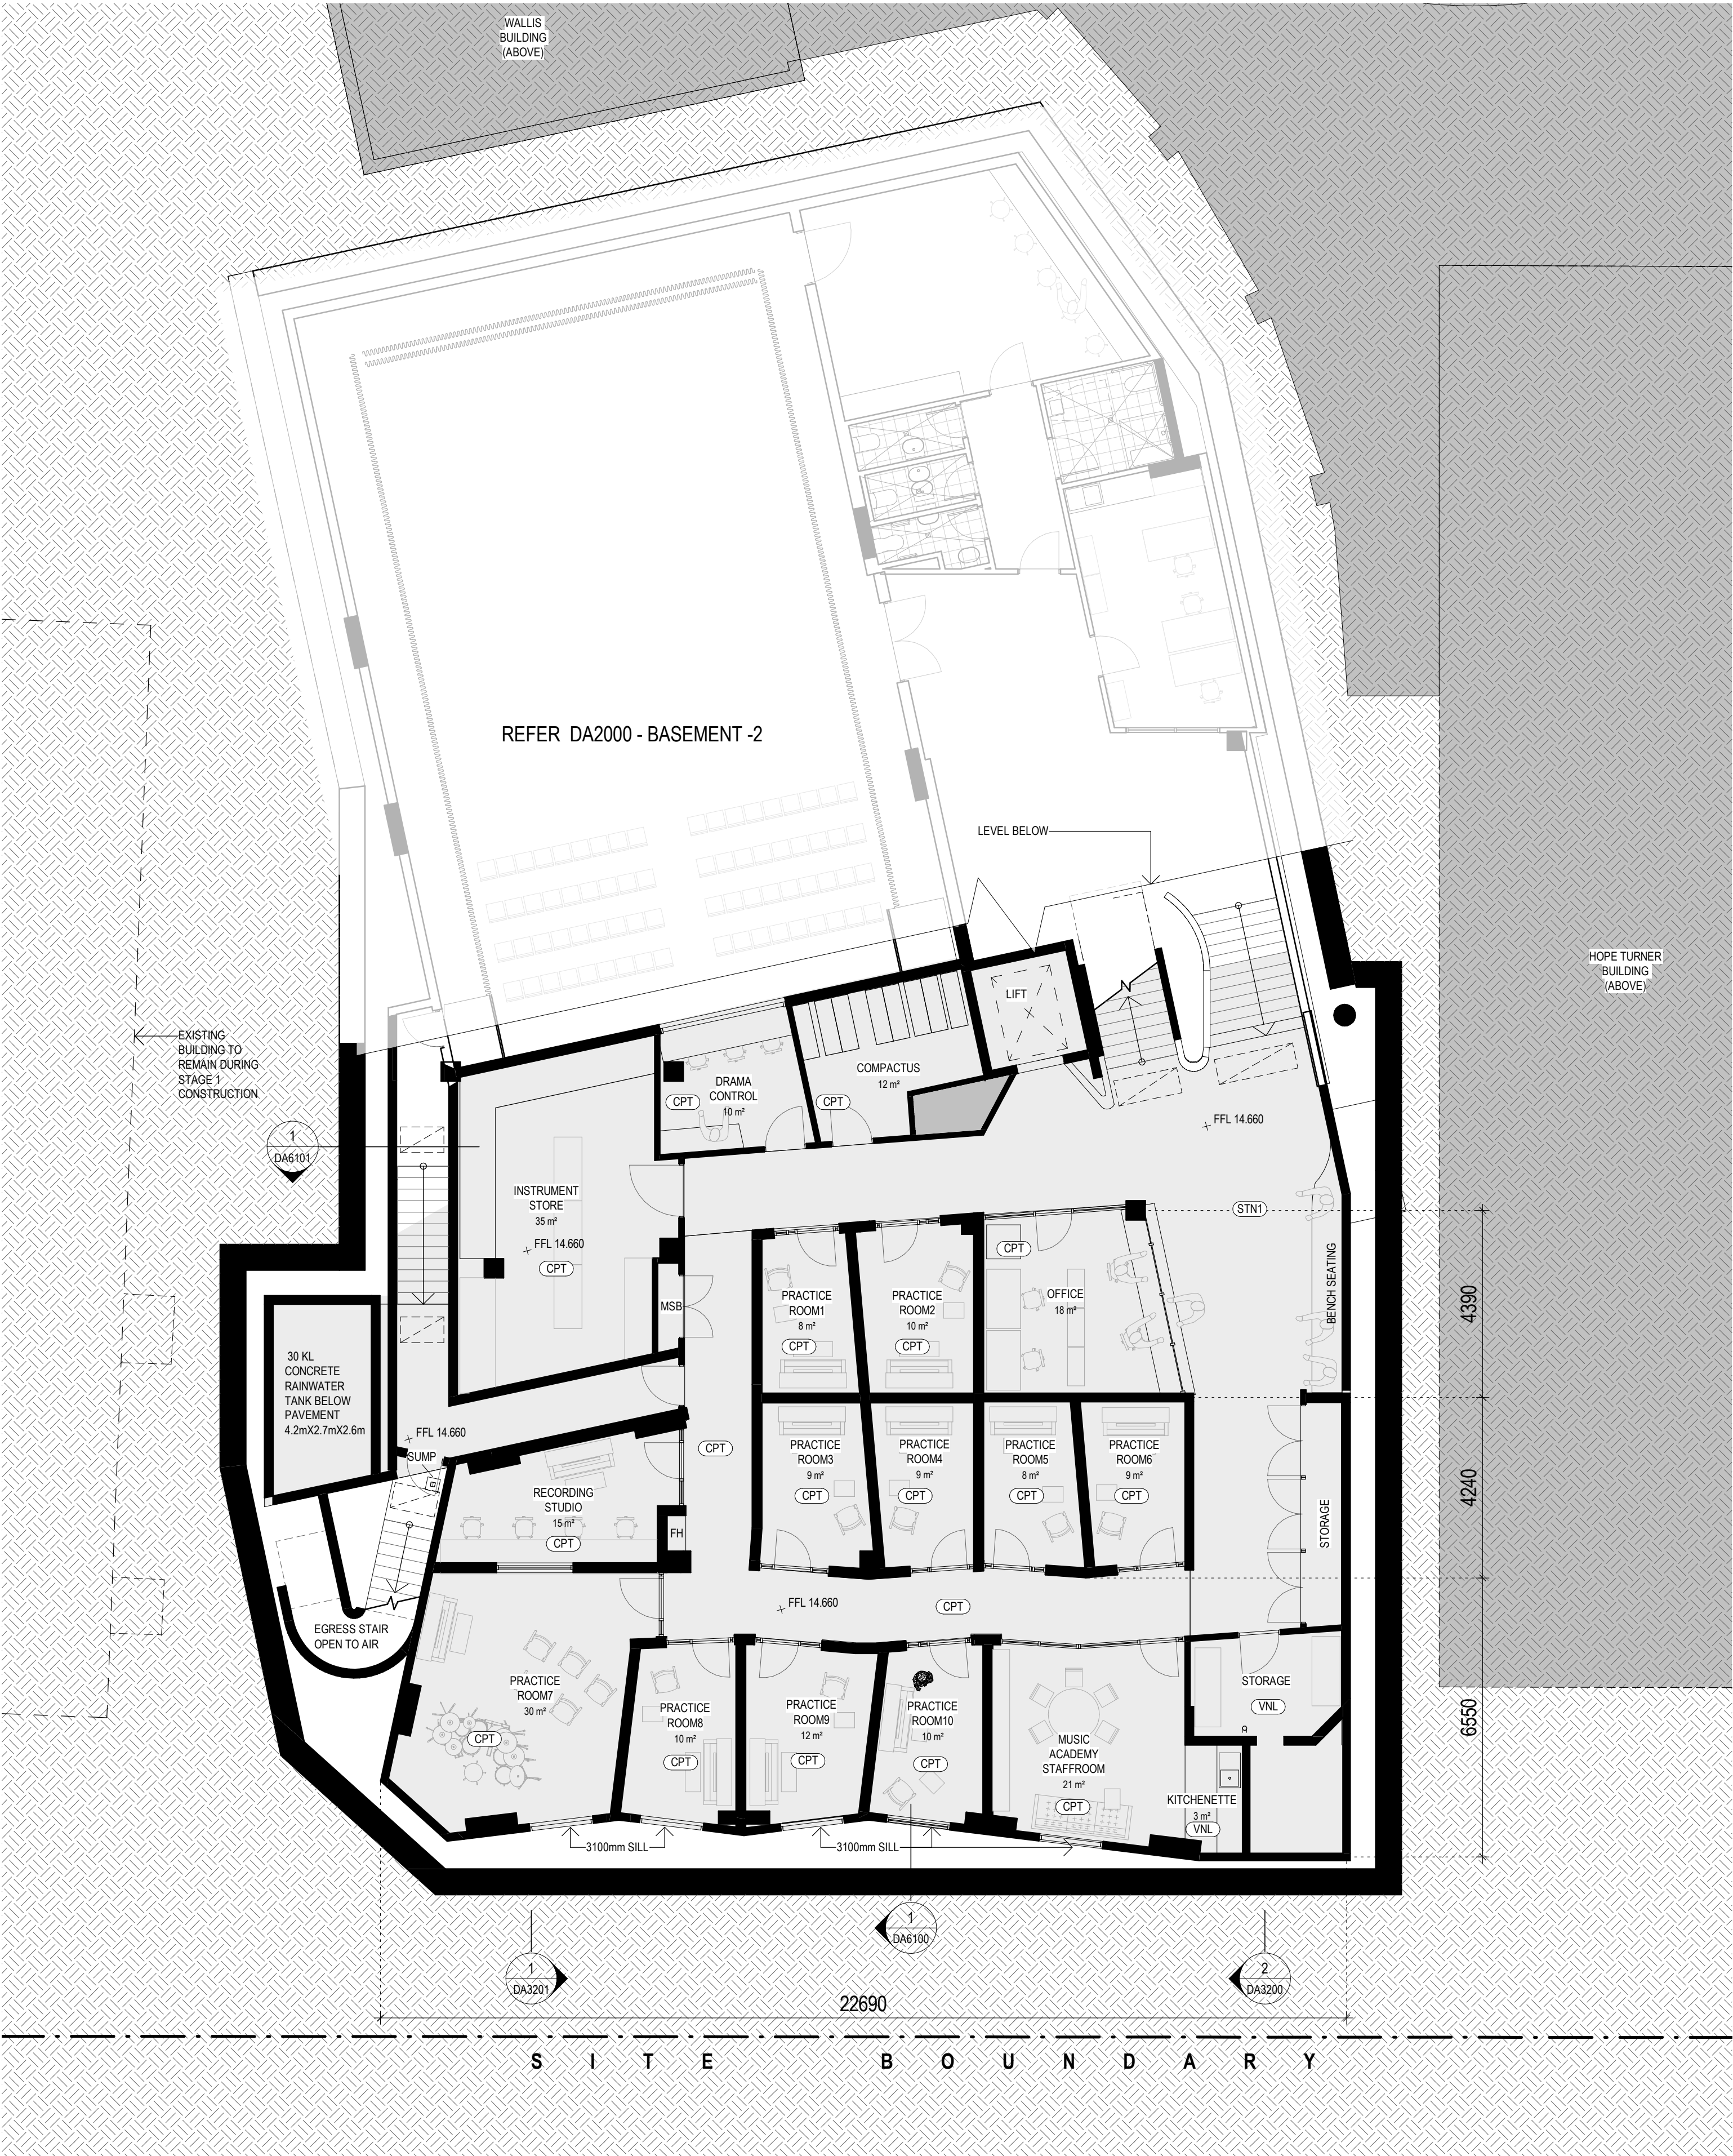


MATERIAL - LEGEND	
CODE	DESCRIPTION
AL1	ALUMINIUM PC FINISH TO MATCH MC
BRK1	BRICK WORK - HIGHLIGHT
BRK2	BRICK WORK - BATCHED DARKER
CFC	COMPRESSED FIBRE CEMENT PANELS - GREY
CNCT	CONCRETE PAVING TILES TO MATCH EXISTING
CONC-1	CONCRETE FLOOR FINISH-TYPE 1
CONC-2	CONCRETE FLOOR FINISH-TYPE 2
CPT	CARPET
CT	CEILING TILES
GLS1	ALUMINIUM FRAMED GLAZING (CLEAR)
MC	METAL CLADDING
MR	METAL ROOF
PB	GYPSUM WALL BOARD
PLY1	PLYWOOD
STN1	TILE FLOOR
TF	TIMBER FLOOR BOARDS
TL	TILE FLOOR
VNL	VINYL FLOOR

1	19.11.18	PRELIMINARY FOR INFORMATION	JW	AD
2	23.11.18	PRELIMINARY FOR INFORMATION	JW	AD
3	04.12.18	ISSUE FOR GS	JW	AD
4	14.12.18	ISSUE FOR COORDINATION	JW	AD
5	18.12.18	ISSUE FOR COORDINATION	JW	AD
6	14.01.19	ISSUE FOR COORDINATION	JW	AD
7	14.02.19	ISSUE FOR COORDINATION	JW	AD
8	20.02.19	ISSUE FOR COORDINATION	JW	AD
9	06.03.19	ISSUE FOR COORDINATION	JW	AD
10	12.03.19	ISSUE FOR COORDINATION	JW	AD
11	14.03.19	ISSUE FOR COORDINATION	JW	AD
12	22.03.19	ISSUE FOR COST PLAN 3	JW	AD
13	03.04.19	CLIENT REVIEW	JW	AD
A	23.04.19	DEVELOPMENT APPLICATION	JW	ML

No	Date	Description	Ver	Aprv
----	------	-------------	-----	------

Revisions

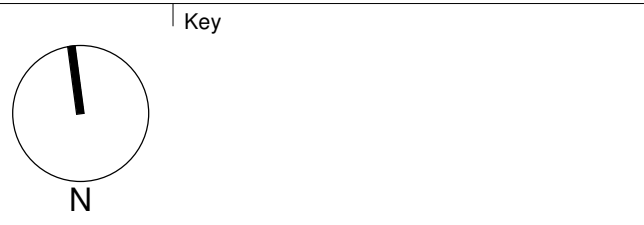


Project
MERIDEN CENTRE FOR MUSIC
13 MARGARET STREET,
STRATHFIELD NSW 2135

Proj No. 18019

Drawing Title
FLOOR PLAN - LEVEL -1
(BASEMENT)

Scale	Drawing No.	Issue
1 : 100 @A1	DA2001	A

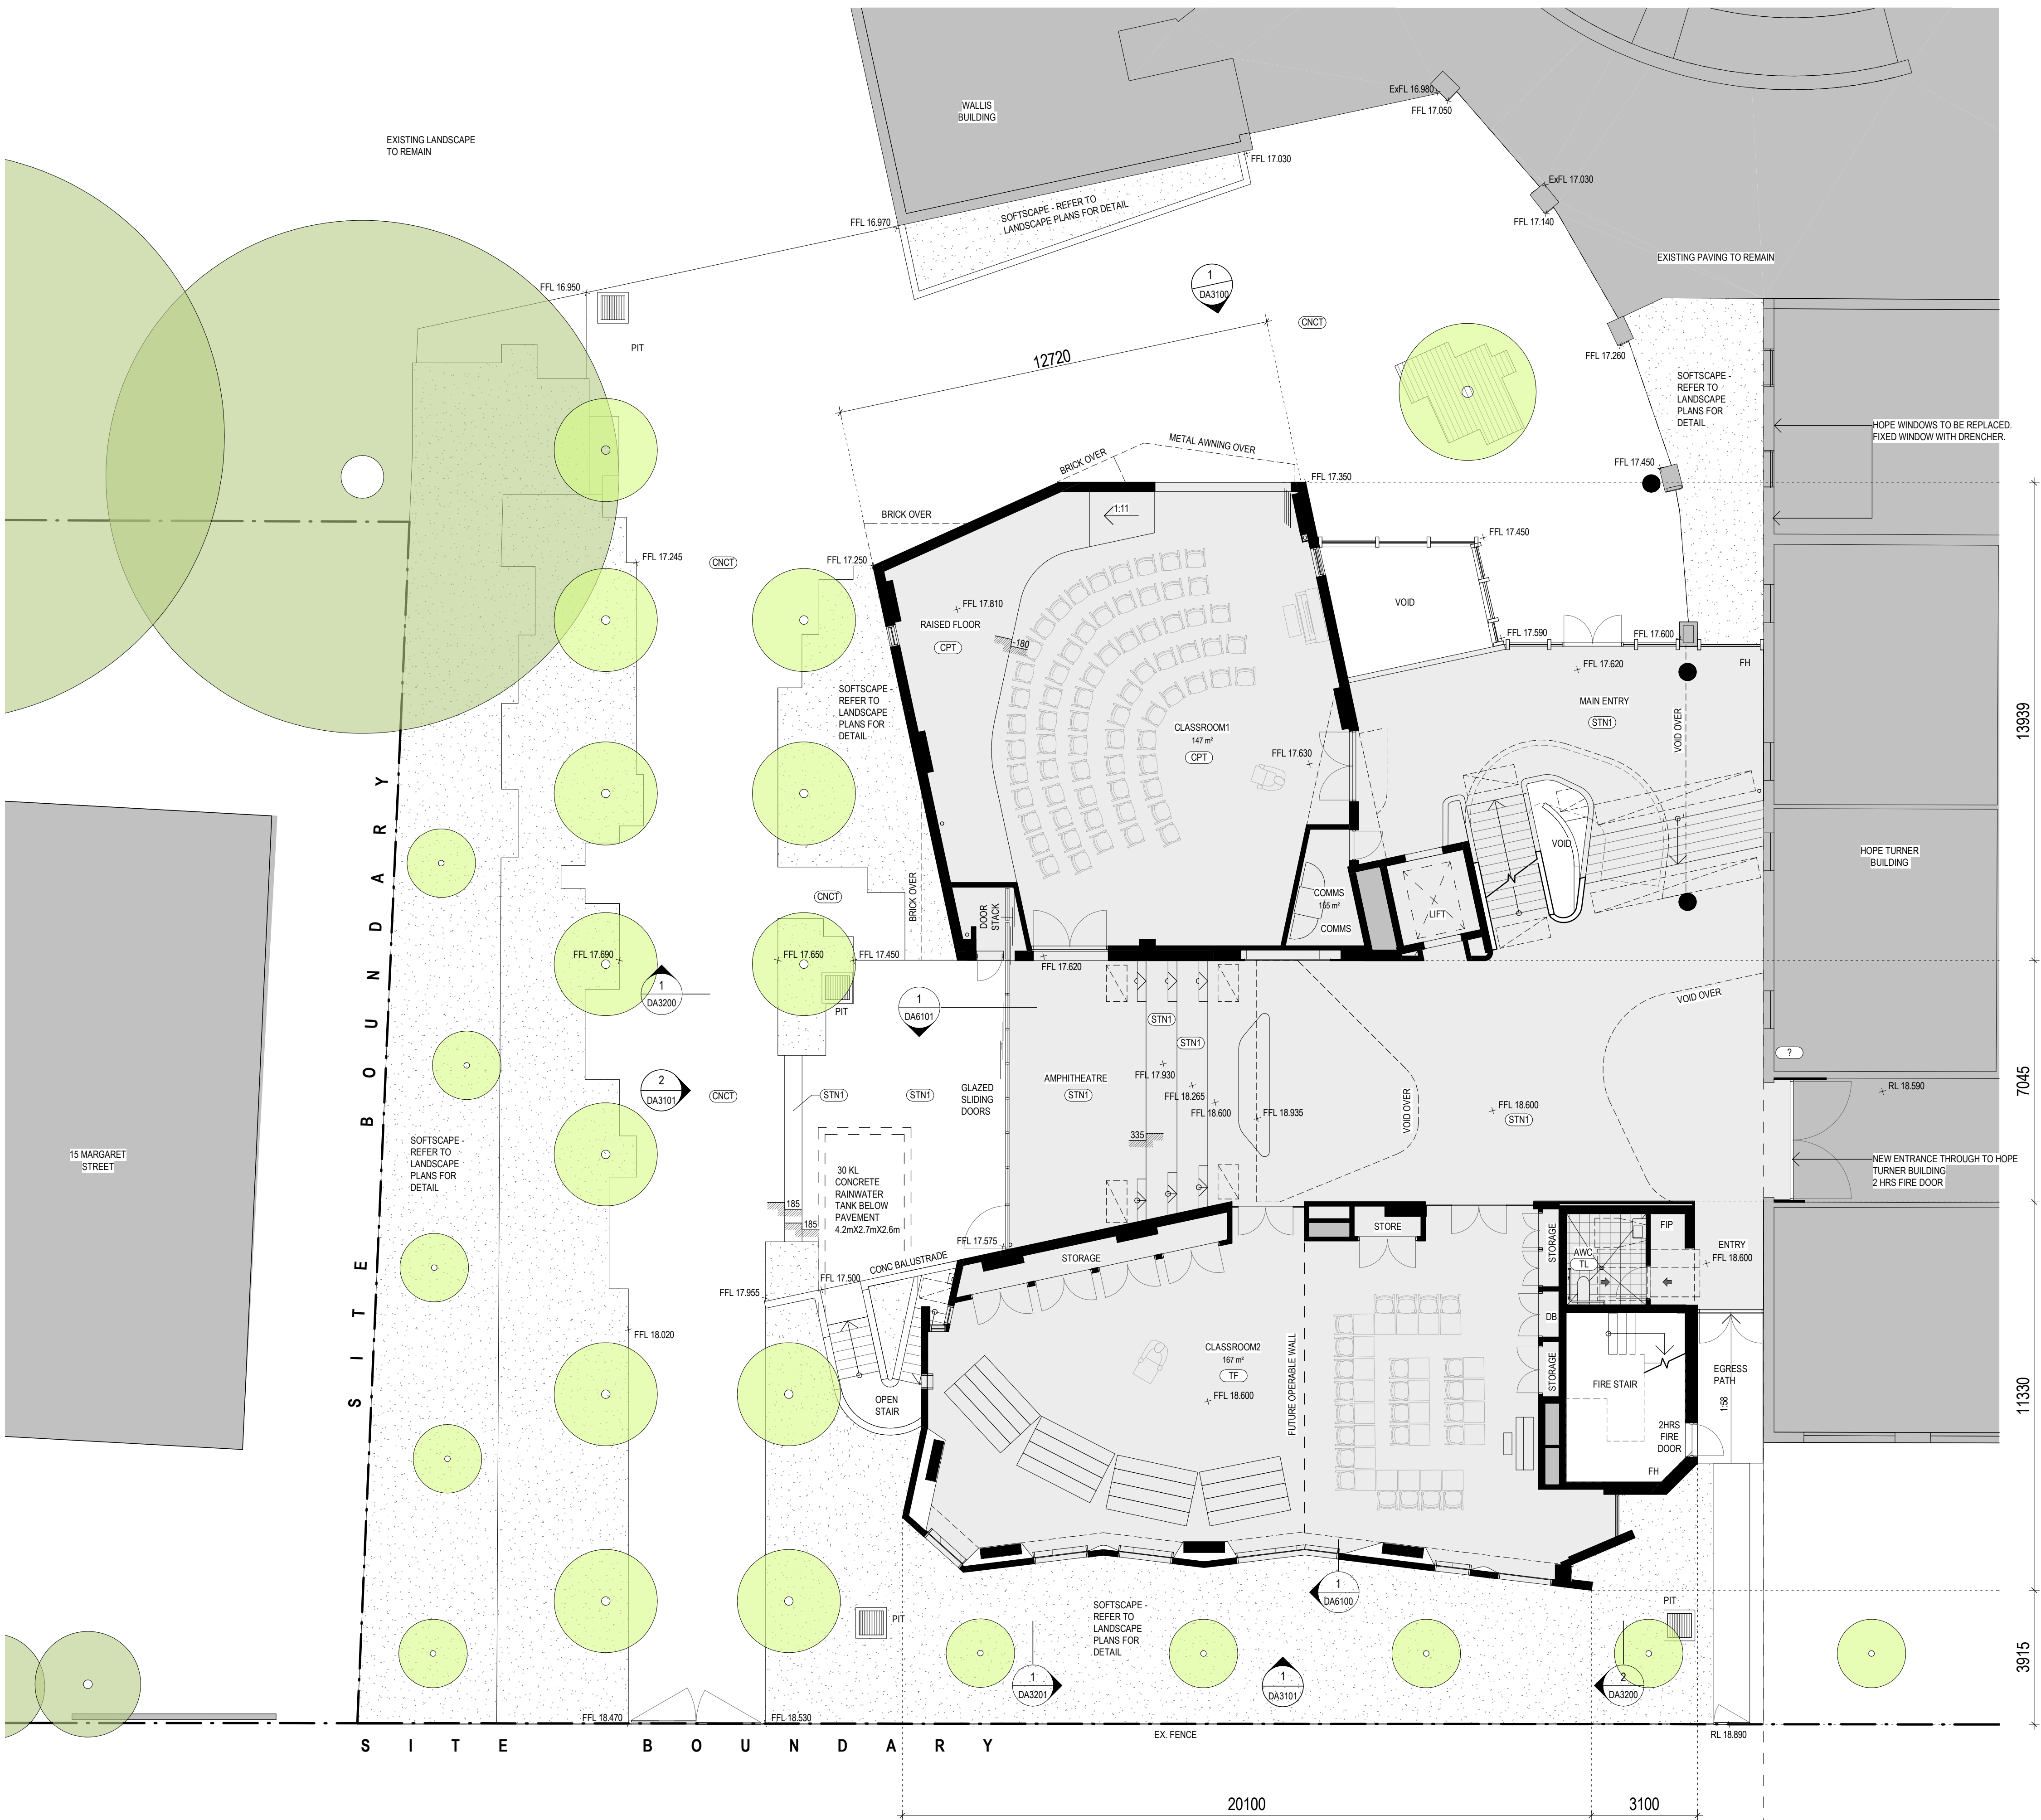

NOT FOR CONSTRUCTION

GRAPHIC SYMBOLS LEGEND


- EXISTING TREE (TO BE RETAINED)
- EXISTING TREE (TO BE REMOVED)
- PROPOSED NEW TREE
- TREE PROTECTION ZONE (TPZ) FOR SIGNIFICANT TREE TO BE RETAINED

NOTE:
REFER TO LANDSCAPE AND ARBORIST DOCUMENTATION FOR MORE DETAIL

MATERIAL - LEGEND	
CODE	DESCRIPTION
AL1	ALUMINIUM PC FINISH TO MATCH MC
BRK1	BRICK WORK - HIGHLIGHT
BRK2	BRICK WORK - BATCHED DARKER
CPC	COMPRESSED FIBRE CEMENT PANELS - GREY
CNCT	CONCRETE PAVING TILES TO MATCH EXISTING
CONC-1	CONCRETE FLOOR FINISH-TYPE 1
CONC-2	CONCRETE FLOOR FINISH-TYPE 2
CPT	CARPET
CT	CEILING TILES
GLS1	ALUMINIUM FRAMED GLAZING (CLEAR)
MC	METAL CLADDING
MR	METAL ROOF
PB	GYPSUM WALL BOARD
PLY1	PLYWOOD
STN1	TILE FLOOR
TF	TIMBER FLOOR BOARDS
TL	TILE FLOOR
VNL	VINYL FLOOR

No	Date	Description	Ver	Aprv
1	19.11.18	PRELIMINARY FOR INFORMATION	JW	AD
2	23.11.18	PRELIMINARY FOR INFORMATION	JW	AD
3	04.12.18	ISSUE FOR QS	JW	AD
4	11.12.18	ISSUE FOR STRUCTURAL	JW	AD
5	14.12.18	ISSUE FOR COORDINATION	JW	AD
6	18.12.18	ISSUE FOR COORDINATION	JW	AD
7	14.01.19	ISSUE FOR COORDINATION	JW	AD
8	14.02.19	ISSUE FOR COORDINATION	JW	AD
9	20.02.19	ISSUE FOR COORDINATION	JW	AD
10	06.03.19	ISSUE FOR COORDINATION	JW	AD
11	12.03.19	ISSUE FOR COORDINATION	JW	AD
12	14.03.19	ISSUE FOR COORDINATION	JW	AD
13	22.03.19	ISSUE FOR COST PLAN 3	JW	AD
14	03.04.19	CLIENT REVIEW	JW	AD
A	23.04.19	DEVELOPMENT APPLICATION	JW	ML

Revisions

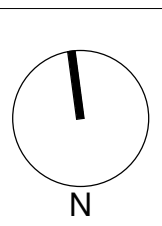

Client



79 Myrtle Street Chippendale NSW 2008 AUSTRALIA
ph +61 2 9311 8222 fx +61 2 9311 8200
ABN 53 003 782 250


Project
MERIDEN CENTRE FOR MUSIC
13 MARGARET STREET,
STRATHFIELD NSW 2135

Proj No. 18019

Drawing Title
FLOOR PLAN - LEVEL 0
(GROUND)

Scale	Drawing No.	Issue
1 : 100 @A1	DA2100	A

0 1 2 4 8 m

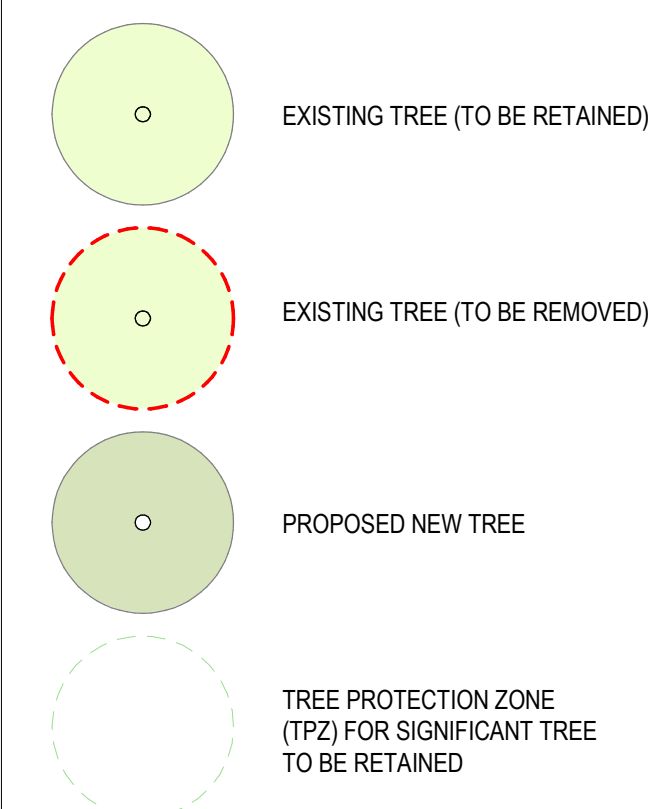


NOTE:

REFER TO LANDSCAPE AND ARBORIST
DOCUMENTATION FOR MORE DETAIL

MATERIAL - LEGEND	
CODE	DESCRIPTION
AL1	ALUMINIUM PC FINISH TO MATCH MC
BRK1	BRICK WORK - HIGHLIGHT
BRK2	BRICK WORK - BATHED DARKER
CFC	COMPRESSED FIBRE CEMENT PANELS - GREY
CNCT	CONCRETE PAVING TILES TO MATCH EXISTING
CNC-1	CONCRETE FLOOR FINISH-TYPE 1
CNC-2	CONCRETE FLOOR FINISH-TYPE 2
GPT	CARPET
GT	CEILING TILES
GLS-1	ALUMINIUM FRAMED GLAZING (CLEAR)
MC	METAL CLADDING
MR	METAL ROOF
PB	GYPSUM WALL BOARD
PLY1	PLYWOOD
STN1	TILE FLOOR
TF	TIMBER FLOOR BOARDS
TL	TILE FLOOR
VN1	VINYL FLOOR

1	19.11.18	PRELIMINARY FOR INFORMATION	JW
2	23.11.18	PRELIMINARY FOR INFORMATION	JW
3	04.12.18	ISSUE FOR QS	JW
4	14.12.18	ISSUE FOR COORDINATION	JW
5	18.12.18	ISSUE FOR COORDINATION	JW
6	14.01.19	ISSUE FOR COORDINATION	JW
7	14.02.19	ISSUE FOR COORDINATION	JW
8	06.03.19	ISSUE FOR COORDINATION	JW
9	12.03.19	ISSUE FOR COORDINATION	JW
10	22.03.19	ISSUE FOR COST PLAN 3	JW
11	03.04.19	CLIENT REVIEW	JW
A	23.04.19	DEVELOPMENT APPLICATION	JW
No	Date	Description	Ver

Revisions

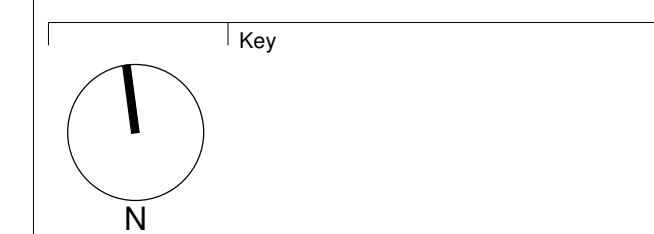

Cl



Architect



79 Myrtle Street Chippendale NSW 2008 AUSTRALIA
 pl +61 2 9311 8222 fx +61 2 9311 8200
 ABN 53 003 782 250

Project

MERIDEN CENTRE FOR MUSIC
13 MARGARET STREET,
STRATHFIELD NSW 2135


Proj No. 18019

Drawing Title

FLOOR PLAN - LEVEL 1

Scale	Drawing No.	Issue
-------	-------------	-------


1 : 100 @A1 DA2101 A

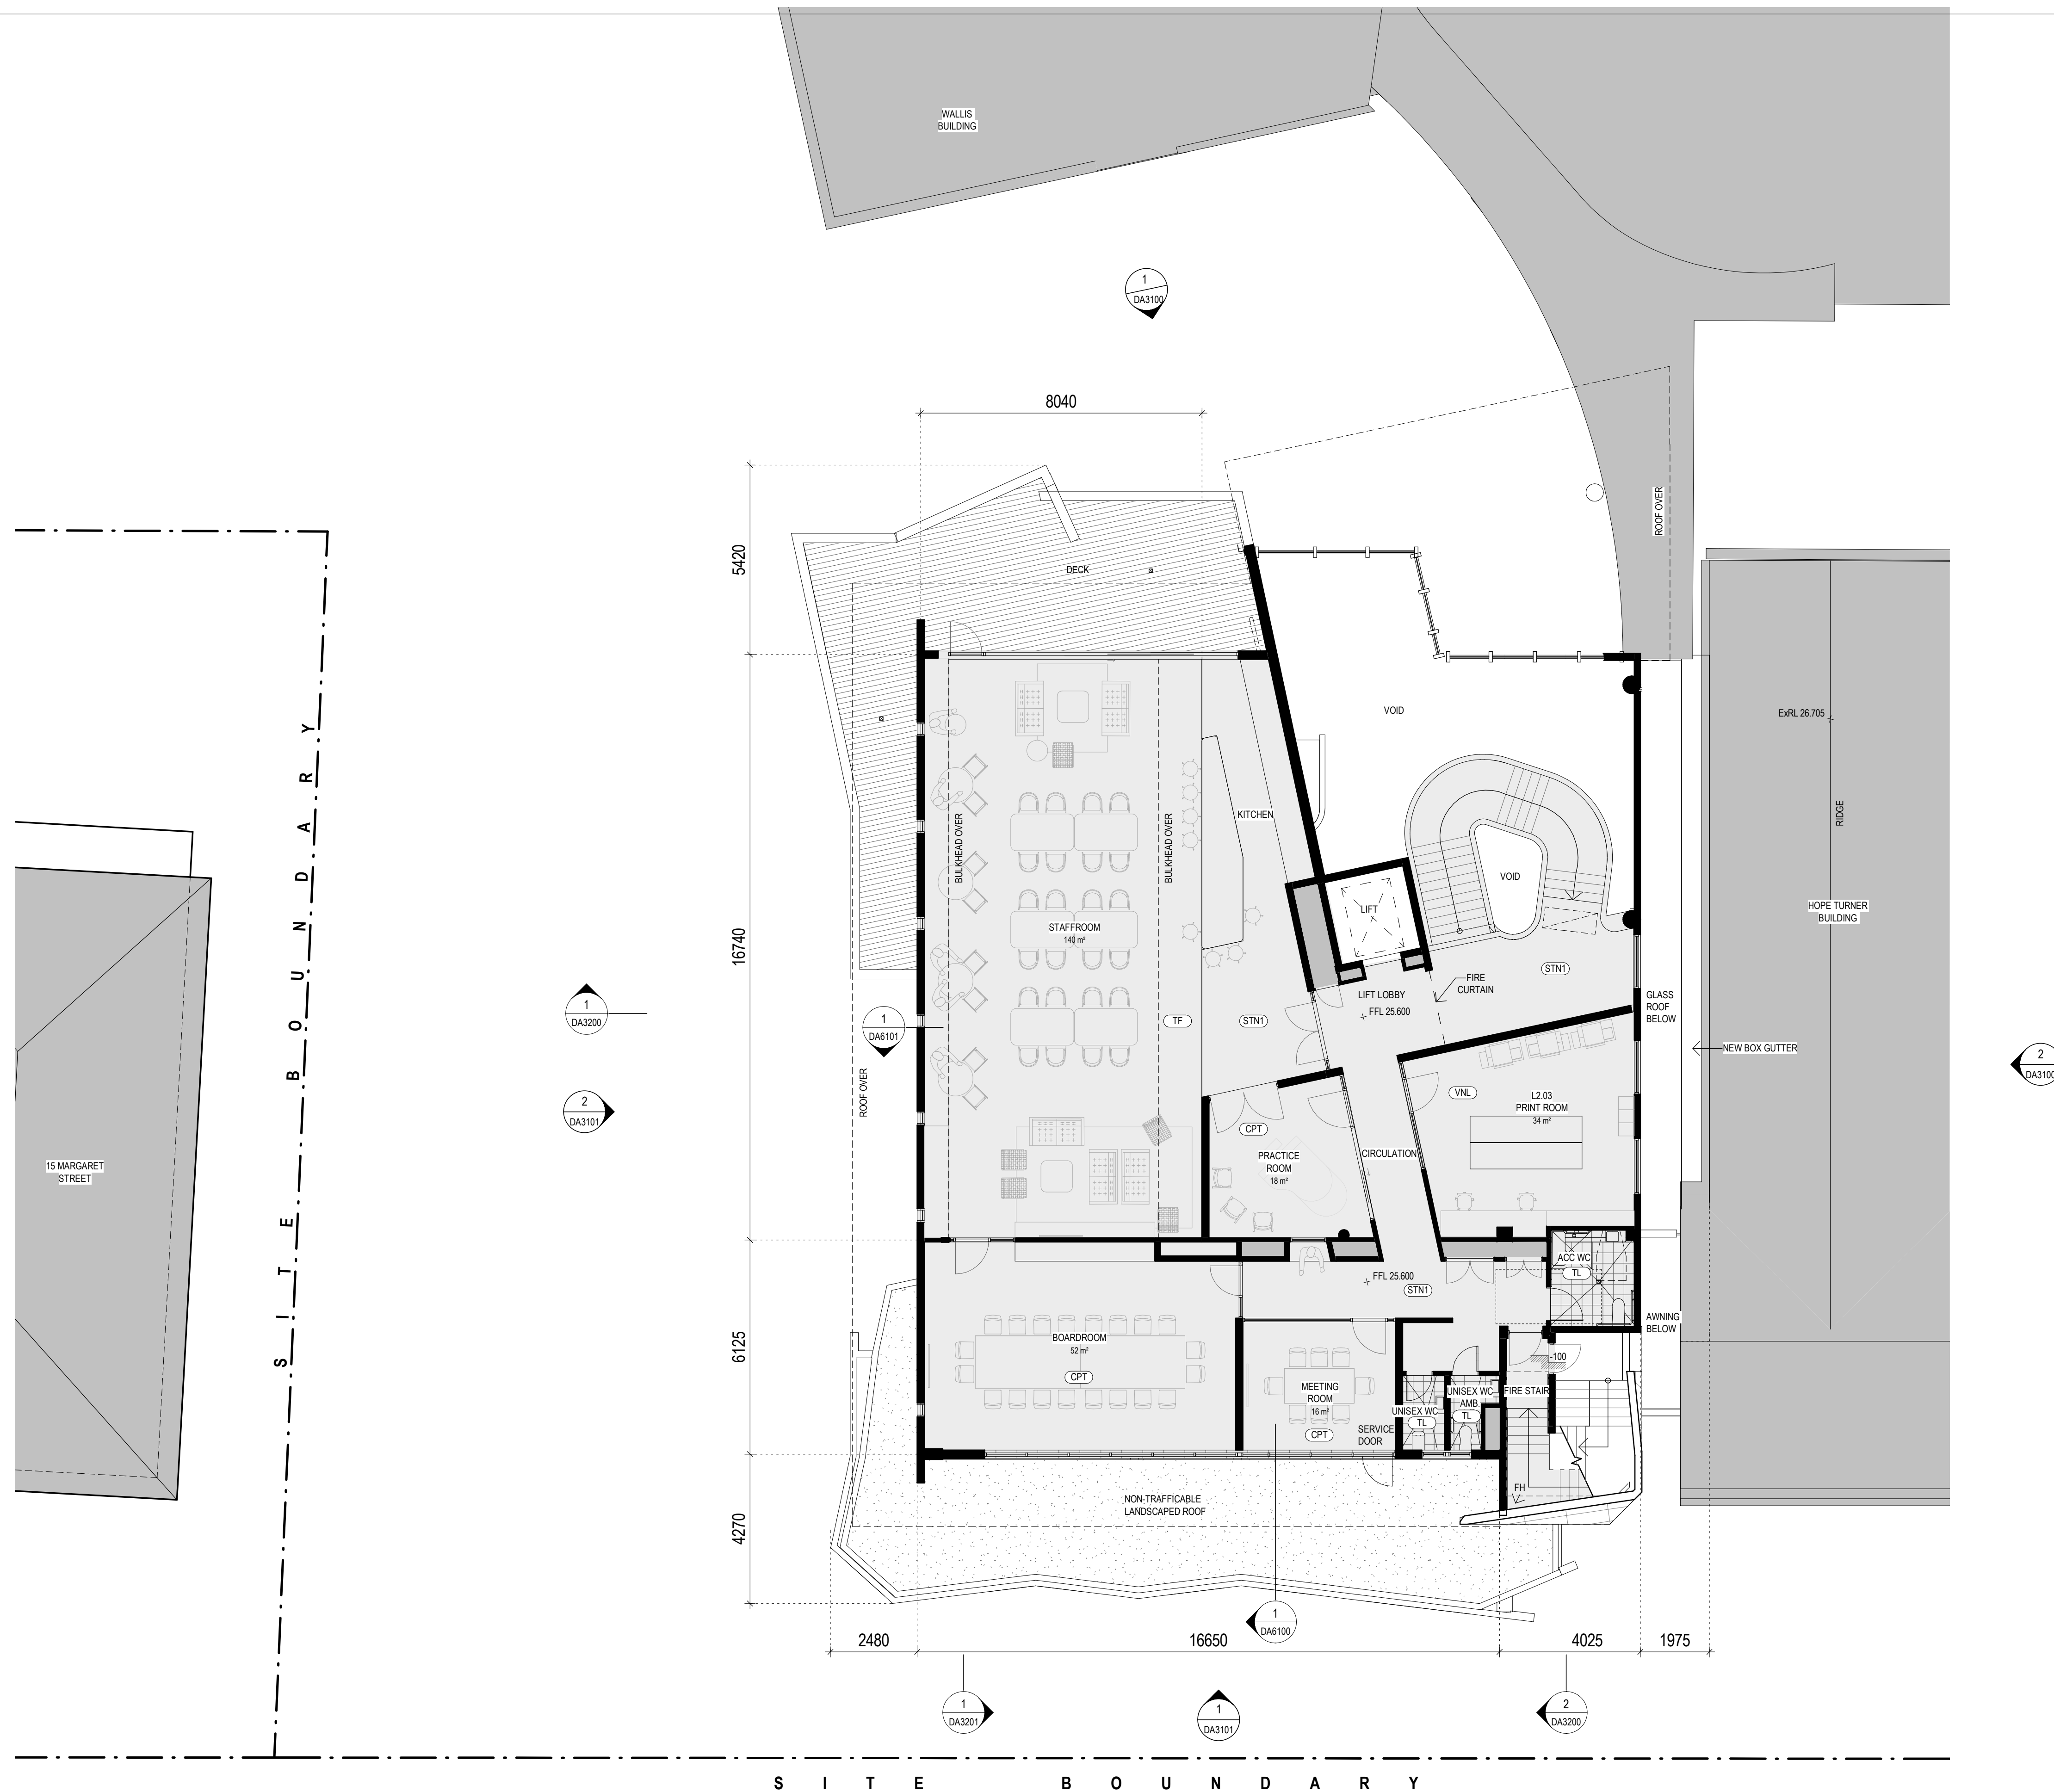

MATERIAL - LEGEND	
CODE	DESCRIPTION
AL1	ALUMINIUM PC FINISH TO MATCH MC
BRK1	BRICK WORK - HIGHLIGHT
BRK2	BRICK WORK - BATCHED DARKER
CFC	COMPRESSED FIBRE CEMENT PANELS - GREY
CNC1	CONCRETE PAVING TILES TO MATCH EXISTING
CONC-1	CONCRETE FLOOR FINISH-TYPE 1
CONC-2	CONCRETE FLOOR FINISH-TYPE 2
CPT	CARPET
CT	CEILING TILES
GLS1	ALUMINIUM FRAMED GLAZING (CLEAR)
MC	METAL CLADDING
MR	METAL ROOF
PB	GYPSUM WALL BOARD
PLY1	PLYWOOD
STN1	TILE FLOOR
TF	TIMBER FLOOR BOARDS
TL	TILE FLOOR
VN1	VINYL FLOOR

1	19.11.18	PRELIMINARY FOR INFORMATION	JW	Ap
2	23.11.18	PRELIMINARY FOR INFORMATION	JW	Ap
3	04.12.18	ISSUE FOR GS	JW	Ap
4	14.12.18	ISSUE FOR COORDINATION	JW	Ap
5	18.12.18	ISSUE FOR COORDINATION	JW	Ap
6	14.01.19	ISSUE FOR COORDINATION	JW	Ap
7	14.02.19	ISSUE FOR COORDINATION	JW	Ap
8	06.03.19	ISSUE FOR COORDINATION	JW	Ap
9	12.03.19	ISSUE FOR COORDINATION	JW	Ap
10	14.03.19	ISSUE FOR COORDINATION	JW	Ap
11	22.03.19	ISSUE FOR COST PLAN 3	JW	Ap
12	03.04.19	CLIENT REVIEW	JW	Ap
A	23.04.19	DEVELOPMENT APPLICATION	JW	Ap
No	Date	Description	Ver	Ap

Revisions

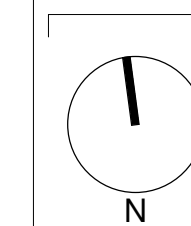

Cl



Architect



79 Myrtle Street Chippendale NSW 2008 AUSTRALIA
 pl +61 2 9311 8222 fx +61 2 9311 8200
 ABN 53 003 782 250

Project

MERIDEN CENTRE FOR MUSIC
13 MARGARET STREET,
STRATHFIELD NSW 2135

Proj No. 18019


Drawing Title

FLOOR PLAN - LEVEL 2

Scale	Drawing No.	Iss
-------	-------------	-----

1 : 100 @A1 DA2102

0	1	2	4	8
---	---	---	---	---

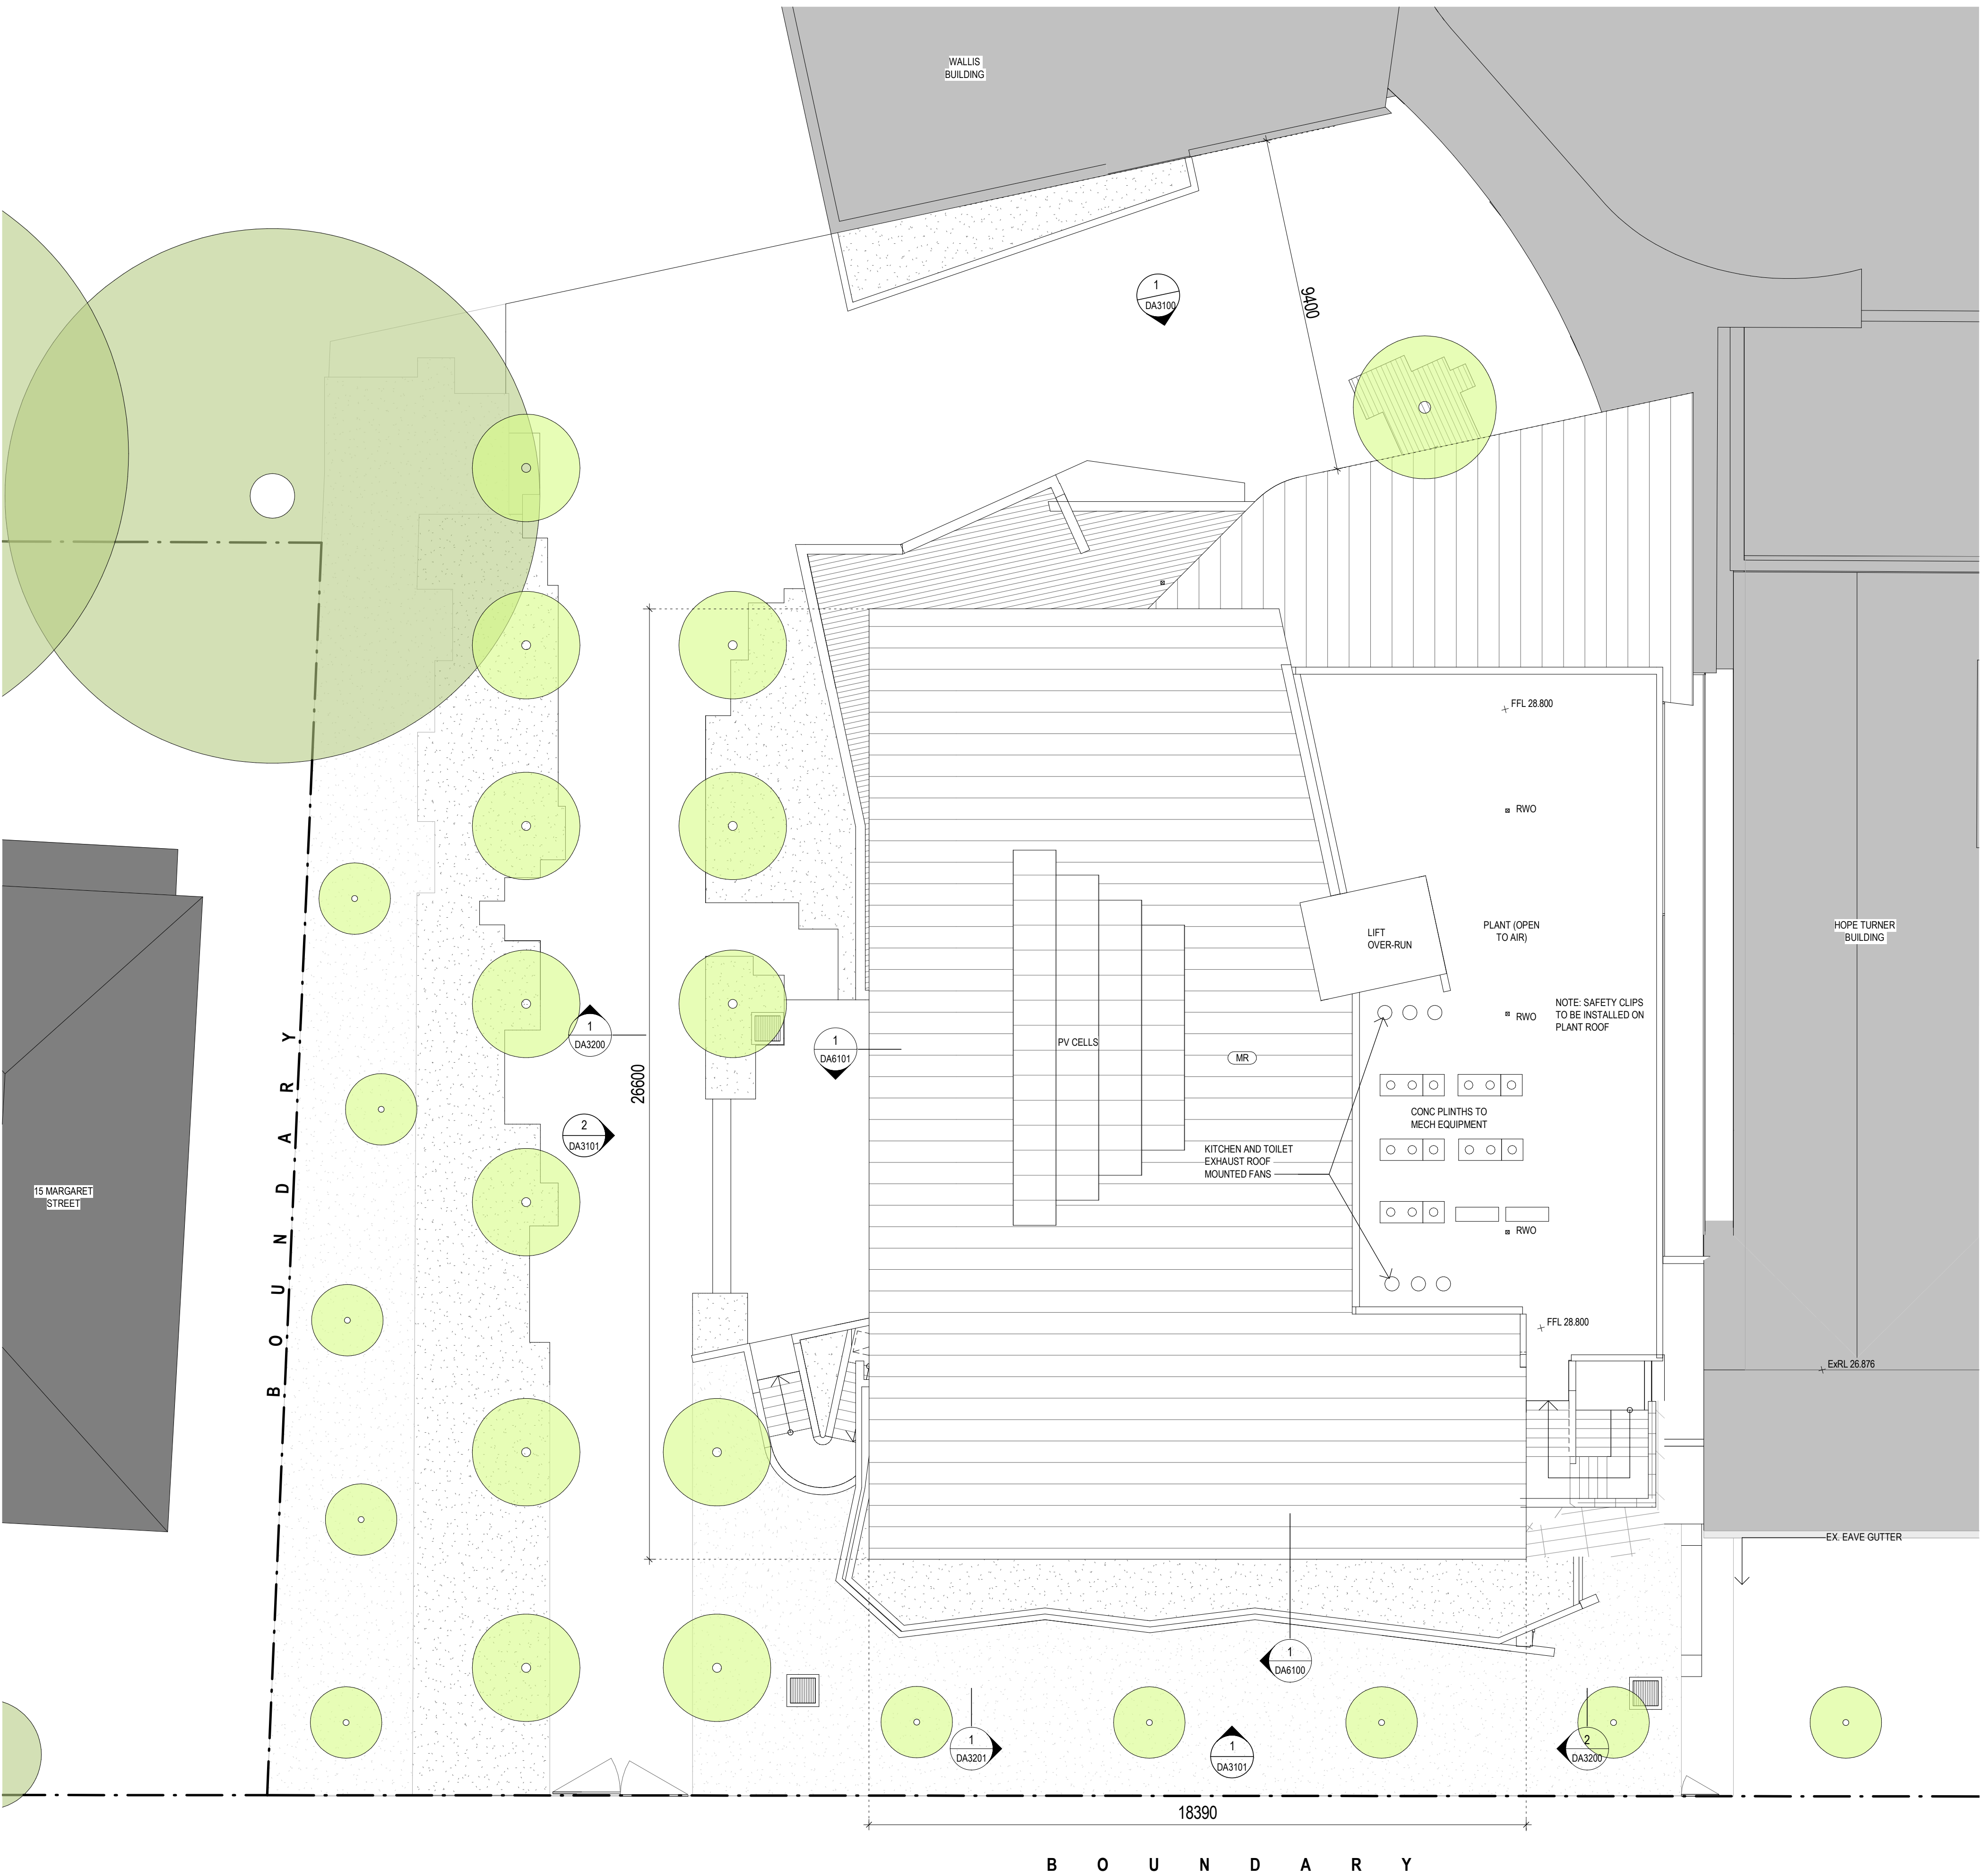

NOT FOR CONSTRUCTION

GRAPHIC SYMBOLS LEGEND


- EXISTING TREE (TO BE RETAINED)
- EXISTING TREE (TO BE REMOVED)
- PROPOSED NEW TREE
- TREE PROTECTION ZONE (TPZ) FOR SIGNIFICANT TREE TO BE RETAINED

NOTE:
REFER TO LANDSCAPE AND ARBORIST DOCUMENTATION FOR MORE DETAIL

MATERIAL - LEGEND	
CODE	DESCRIPTION
AL1	ALUMINIUM PC FINISH TO MATCH MC
BRK1	BRICK WORK - HIGHLIGHT
BRK2	BRICK WORK - BATCHED DARKER
CPC	COMPRESSED FIBRE CEMENT PANELS - GREY
CONCT	CONCRETE PAVING TILES TO MATCH EXISTING
CONC-1	CONCRETE FLOOR FINISH-TYPE 1
CONC-2	CONCRETE FLOOR FINISH-TYPE 2
CPT	CARPET
CT	CEILING TILES
GLS1	ALUMINIUM FRAMED GLAZING (CLEAR)
MC	METAL CLADDING
MR	METAL ROOF
PB	GYPSUM WALL BOARD
PLY1	PLYWOOD
STN1	TILE FLOOR
TF	TIMBER FLOOR BOARDS
TL	TILE FLOOR
VNL	VINYL FLOOR

No	Date	Description	Ver	Appr
1	23.11.18	PRELIMINARY FOR INFORMATION	JW	AD
2	04.12.18	ISSUE FOR QS	JW	AD
3	14.12.18	ISSUE FOR COORDINATION	JW	AD
4	16.12.18	ISSUE FOR COORDINATION	JW	AD
5	14.01.19	ISSUE FOR COORDINATION	JW	AD
6	14.02.19	ISSUE FOR COORDINATION	JW	AD
7	20.02.19	ISSUE FOR COORDINATION	JW	AD
8	06.03.19	ISSUE FOR COORDINATION	JW	AD
9	22.03.19	ISSUE FOR COST PLAN 3	JW	AD
10	03.04.19	CLIENT REVIEW	JW	AD
A	23.04.19	DEVELOPMENT APPLICATION	JW	ML

Revisions

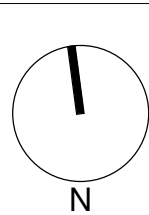


Architect
AJ+C
ALLEN JACK+COTTER
79 Myrtle Street Chippendale NSW 2008 AUSTRALIA
ph +61 2 9311 8222 fx +61 2 9311 8200
ABN 53 003 782 250

Project
MERIDEN CENTRE FOR MUSIC
13 MARGARET STREET,
STRATHFIELD NSW 2135


Proj No. 18019

Drawing Title
ROOF/PLANT PLAN - LEVEL 3

Scale	Drawing No.	Issue
1 : 100 @A1	DA2103	A

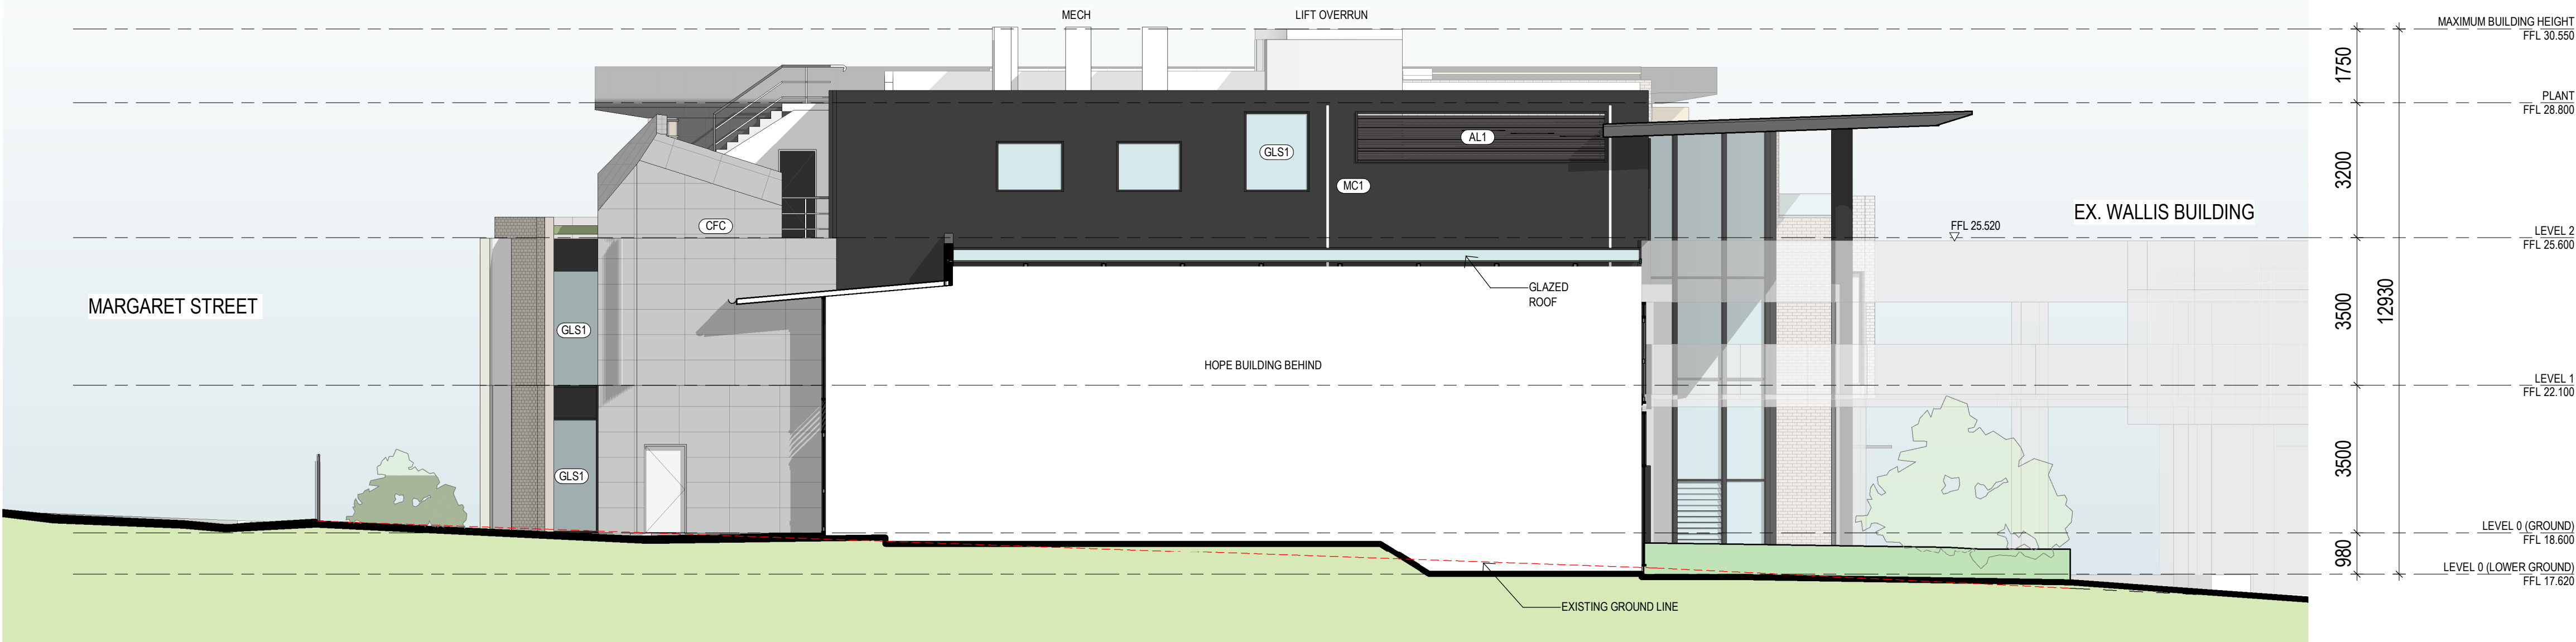

2 EAST ELEVATION
1:100

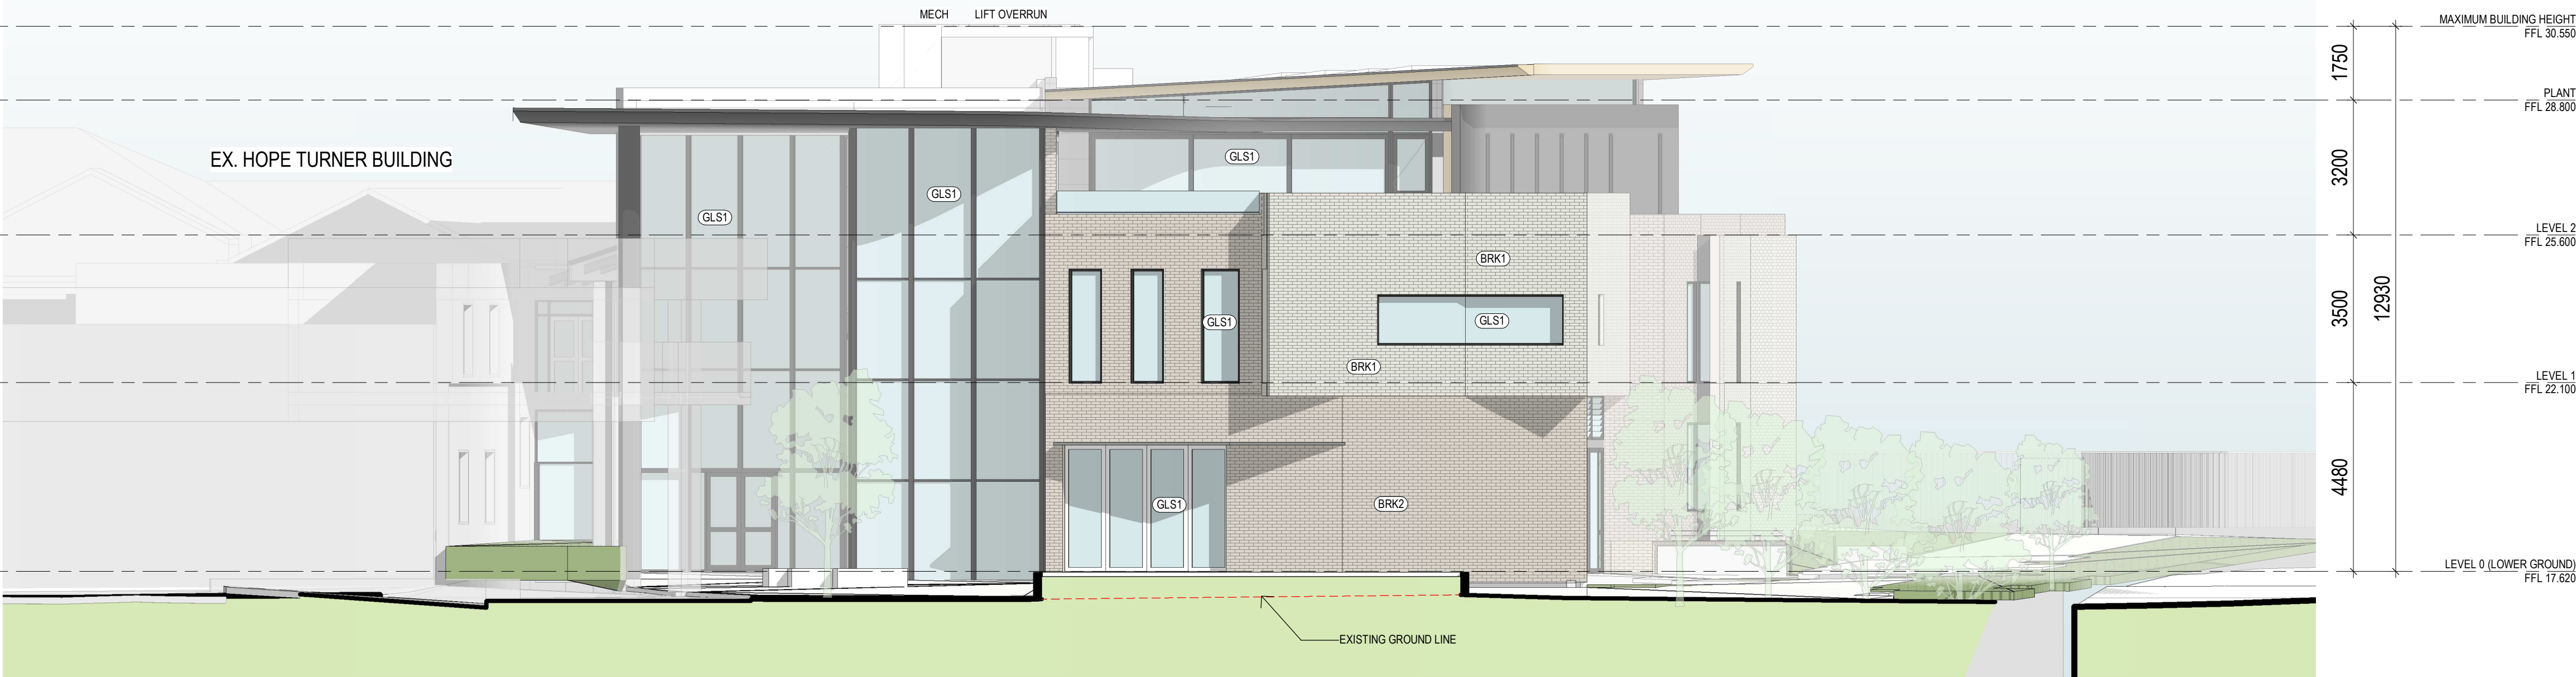

1 NORTH ELEVATION-THROUGH WALLIS BUILDING
1:100

MATERIAL - LEGEND	
CODE	DESCRIPTION
AL1	ALUMINIUM PC FINISH TO MATCH MC
BRK1	BRICK WORK - HIGHLIGHT
BRK2	BRICK WORK - BATCHED DARKER
CFC	COMPRESSED FIBRE CEMENT PANELS - GREY
CNCT	CONCRETE PAVING TILES TO MATCH EXISTING
CONC-1	CONCRETE FLOOR FINISH-TYPE 1
CONC-2	CONCRETE FLOOR FINISH-TYPE 2
CPT	CARPET
CT	CEILING TILES
GLS1	ALUMINIUM FRAMED GLAZING (CLEAR)
MC	METAL CLADDING
MR	METAL ROOF
PB	GYPSON WALL BOARD
PLY1	PLYWOOD
STN1	TILE FLOOR
TF	TIMBER FLOOR BOARDS
TL	TILE FLOOR
VNL	VINYL FLOOR

NOTE:

ALL DIMENSIONS AND EQUIPMENT POSITIONS SHOWN IN THE TECHNICAL DRAWINGS ARE INDICATIVE AND SUBJECT TO CHANGE DURING DETAILED DESIGN STAGE

No	Date	Description	Ver	Aprv
2	14.01.19	ISSUE FOR COORDINATION	JW	AD
3	20.02.19	ISSUE FOR COORDINATION	JW	AD
4	06.03.19	ISSUE FOR COORDINATION	JW	AD
5	20.03.19	ISSUE FOR COORDINATION	JW	AD
6	22.03.19	ISSUE FOR COST PLAN 3	JW	AD
A	23.04.19	DEVELOPMENT APPLICATION	JW	ML

Revisions

Key

Client



Architect



Project

MERIDEN CENTRE FOR MUSIC
13 MARGARET STREET,
STRATHFIELD NSW 2135

Proj No. 18019

Drawing Title

ELEVATION - NORTH / EAST

Scale


As indicated @A1

Drawing No. DA3100


Issue A

8/05/2019 3:43:00 PM

PLOT DATE & TIME:

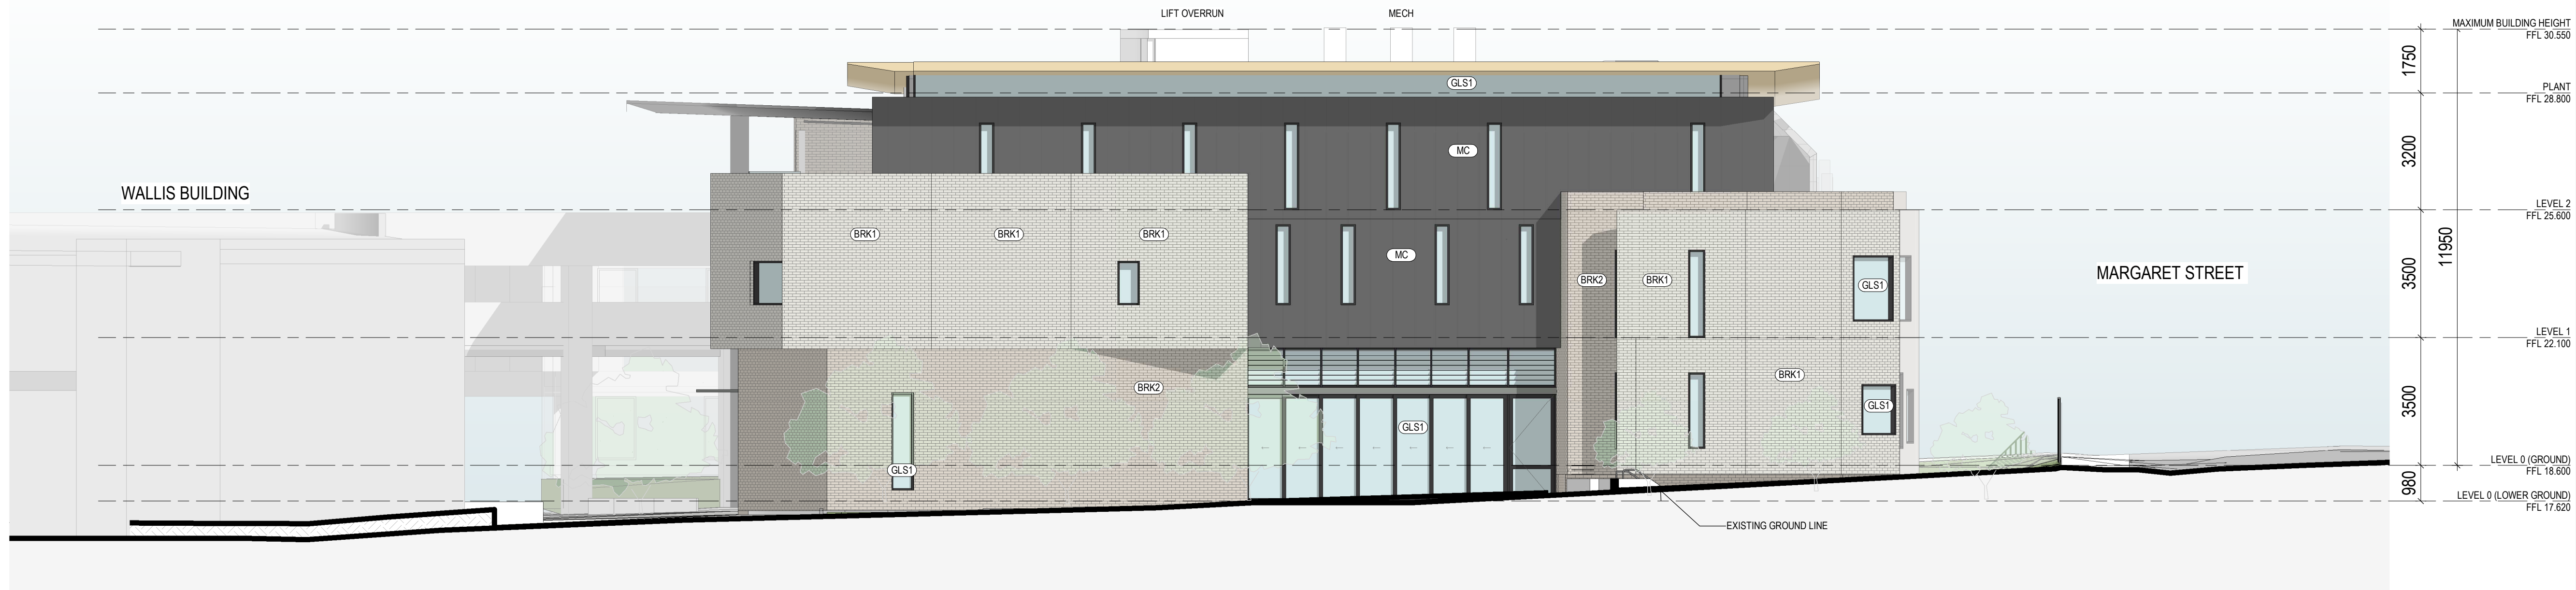

2 WEST ELEVATION
1:100

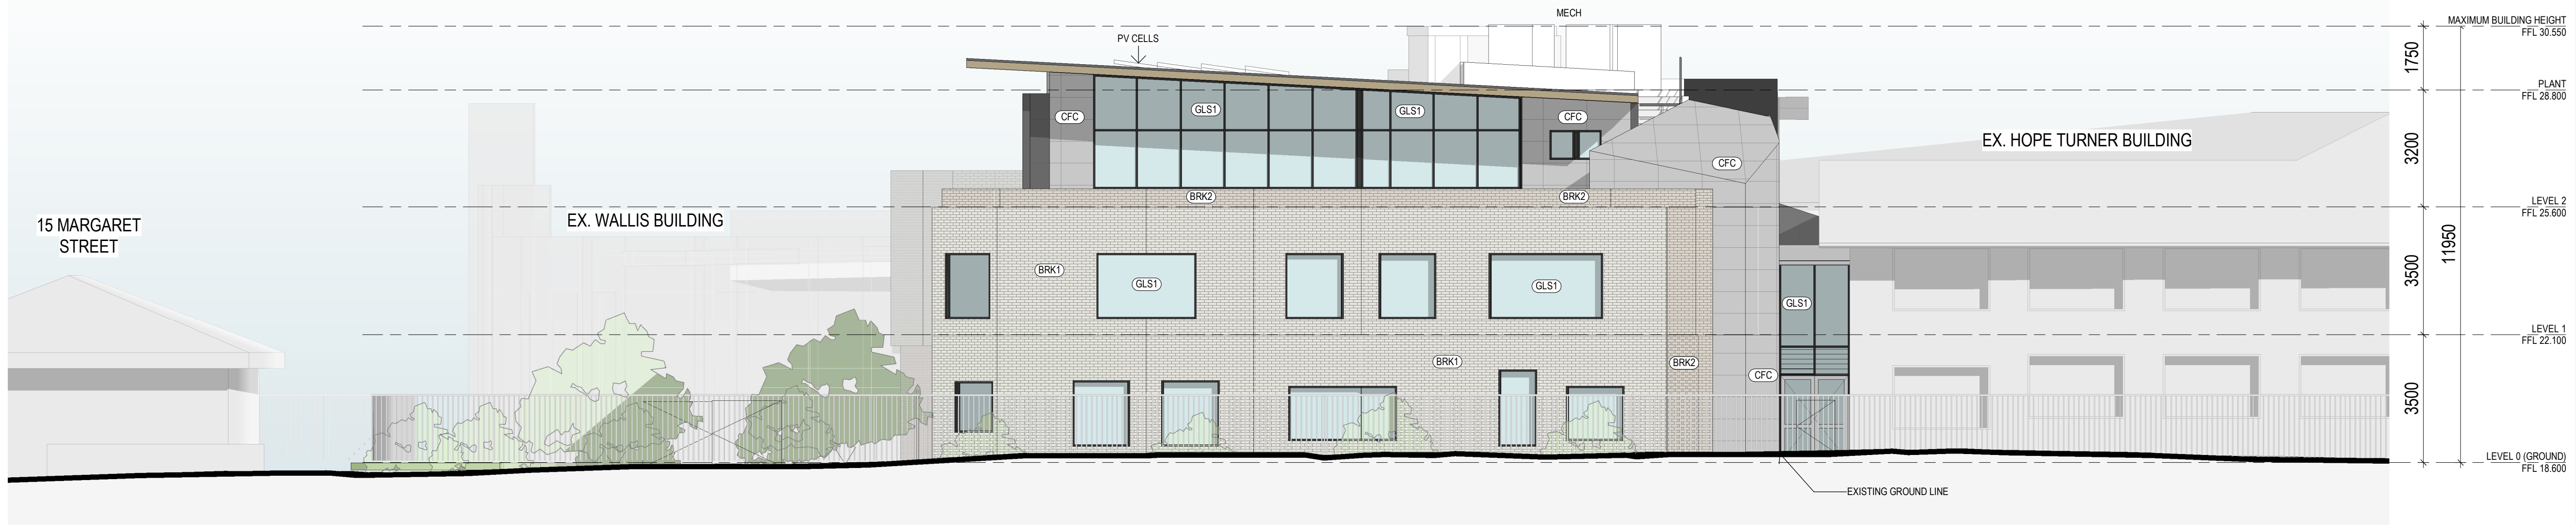

1 SOUTH ELEVATION-MARGARET STREET
1:100

MATERIAL - LEGEND	
CODE	DESCRIPTION
AL1	ALUMINIUM PC FINISH TO MATCH MC
BRK1	BRICK WORK - HIGHLIGHT
BRK2	BRICK WORK - BATCHED DARKER
CFC	COMPRESSED FIBRE CEMENT PANELS - GREY
CNC1	CONCRETE PAVING TILES TO MATCH EXISTING
CONC-1	CONCRETE FLOOR FINISH-TYPE 1
CONC-2	CONCRETE FLOOR FINISH-TYPE 2
CPT	CARPET
CT	CEILING TILES
GLS1	ALUMINIUM FRAMED GLAZING (CLEAR)
MC	METAL CLADDING
MR	METAL ROOF
PB	GYPSUM WALL BOARD
PLY1	PLYWOOD
STN1	TILE FLOOR
TF	TIMBER FLOOR BOARDS
TL	TILE FLOOR
VNL	VINYL FLOOR

No	Date	Description	Ver	Aprv
1	18.12.18	ISSUE FOR COORDINATION	JW	AD
2	14.01.19	ISSUE FOR COORDINATION	JW	AD
3	20.02.19	ISSUE FOR COORDINATION	JW	AD
4	06.03.19	ISSUE FOR COORDINATION	JW	AD
5	20.03.19	ISSUE FOR COORDINATION	JW	AD
6	22.03.19	ISSUE FOR COST PLAN 3	JW	AD
A	23.04.19	DEVELOPMENT APPLICATION	JW	ML

Revisions

Key

Client



Architect



79 Myrtle Street Chippendale NSW 2008 AUSTRALIA
ph +61 2 9311 8222 fx +61 2 9311 8200
ABN 53 003 782 250

Project

MERIDEN CENTRE FOR MUSIC
13 MARGARET STREET,
STRATHFIELD NSW 2135

Proj No. 18019



Drawing Title

ELEVATION - SOUTH / WEST

Scale Drawing No. Issue

1 : 100 @A1 DA3101 A

0 1 2 4 8 m

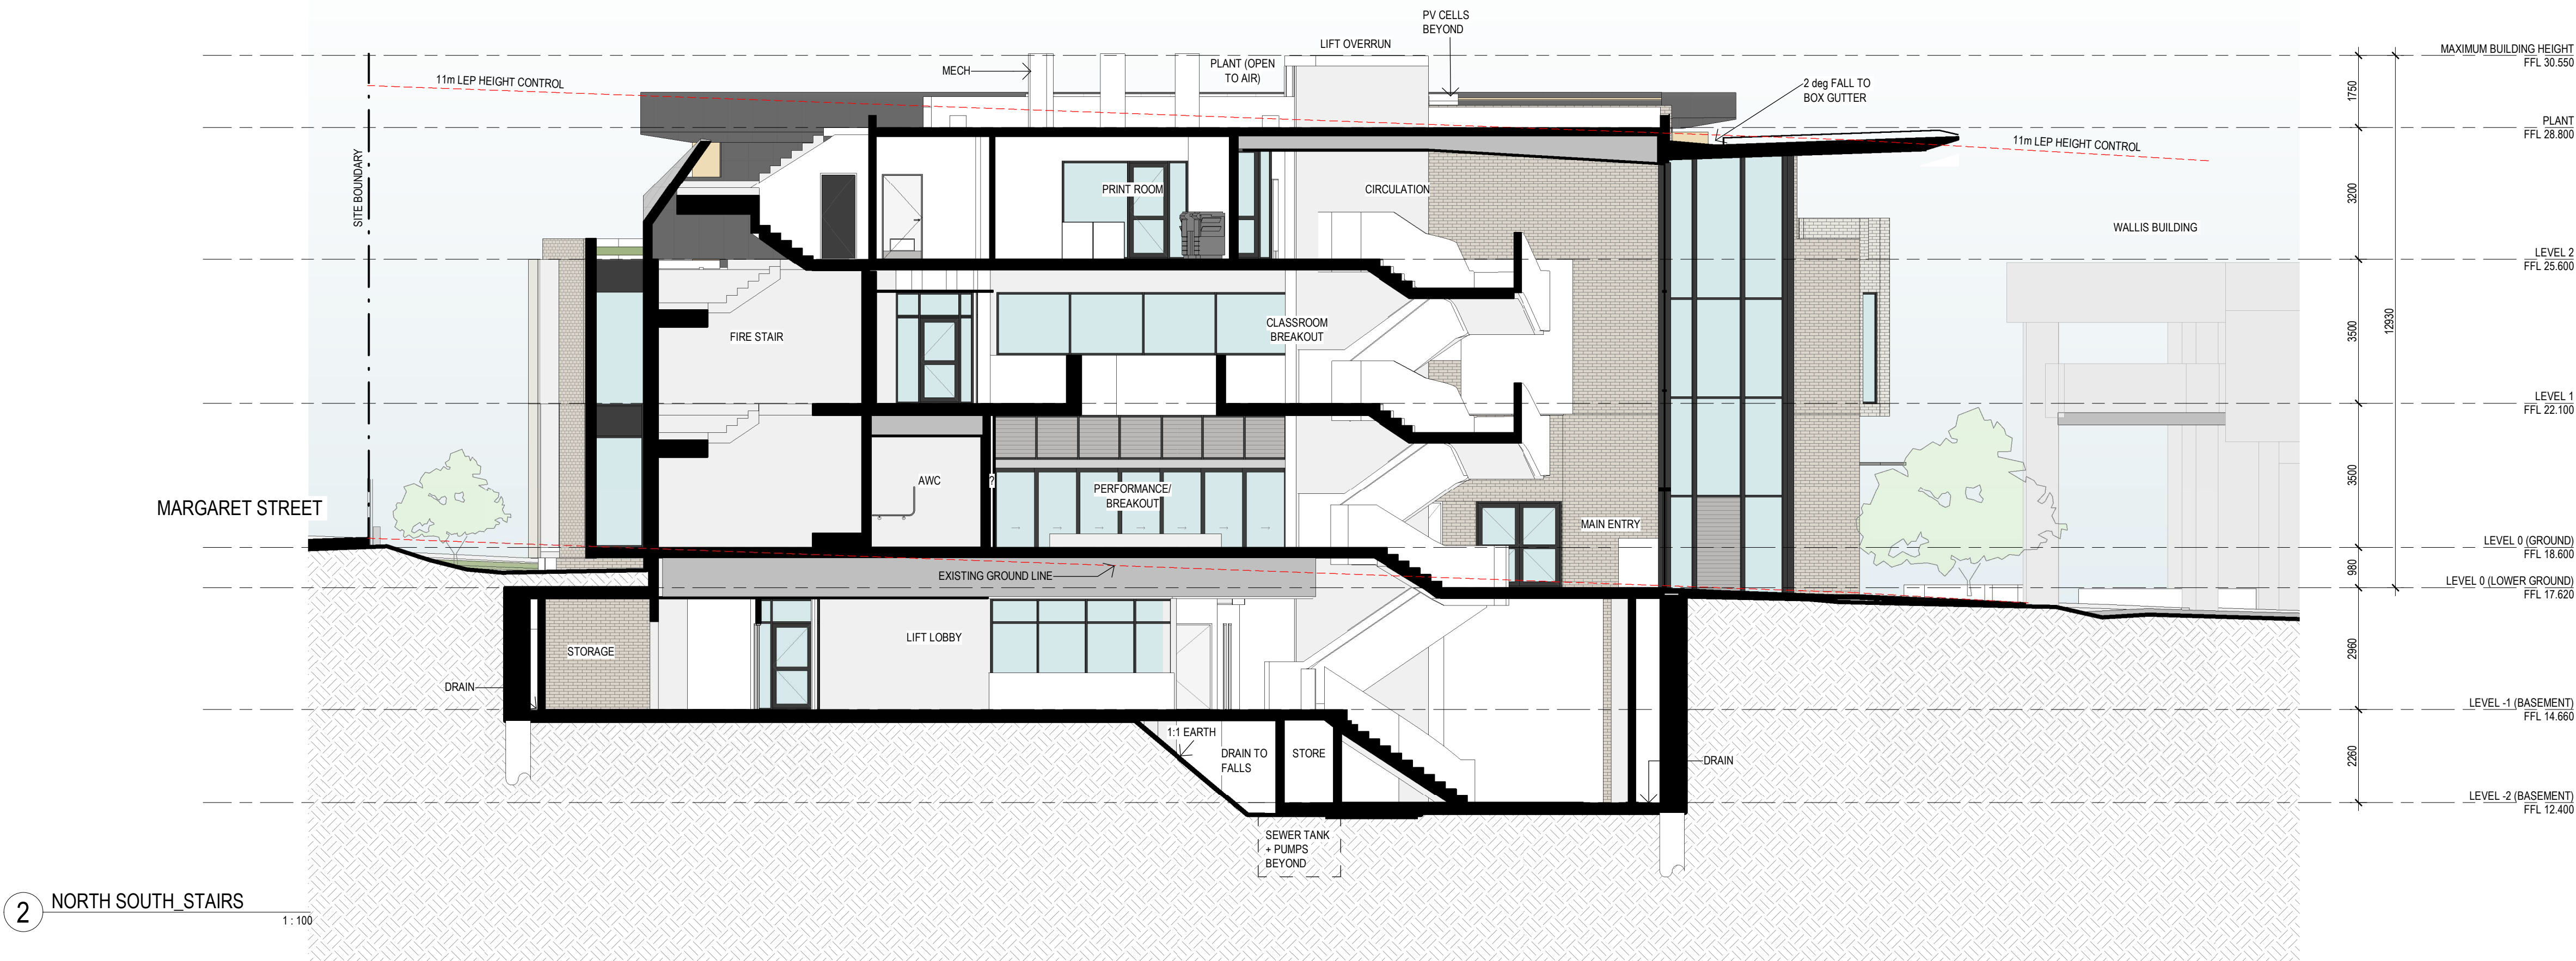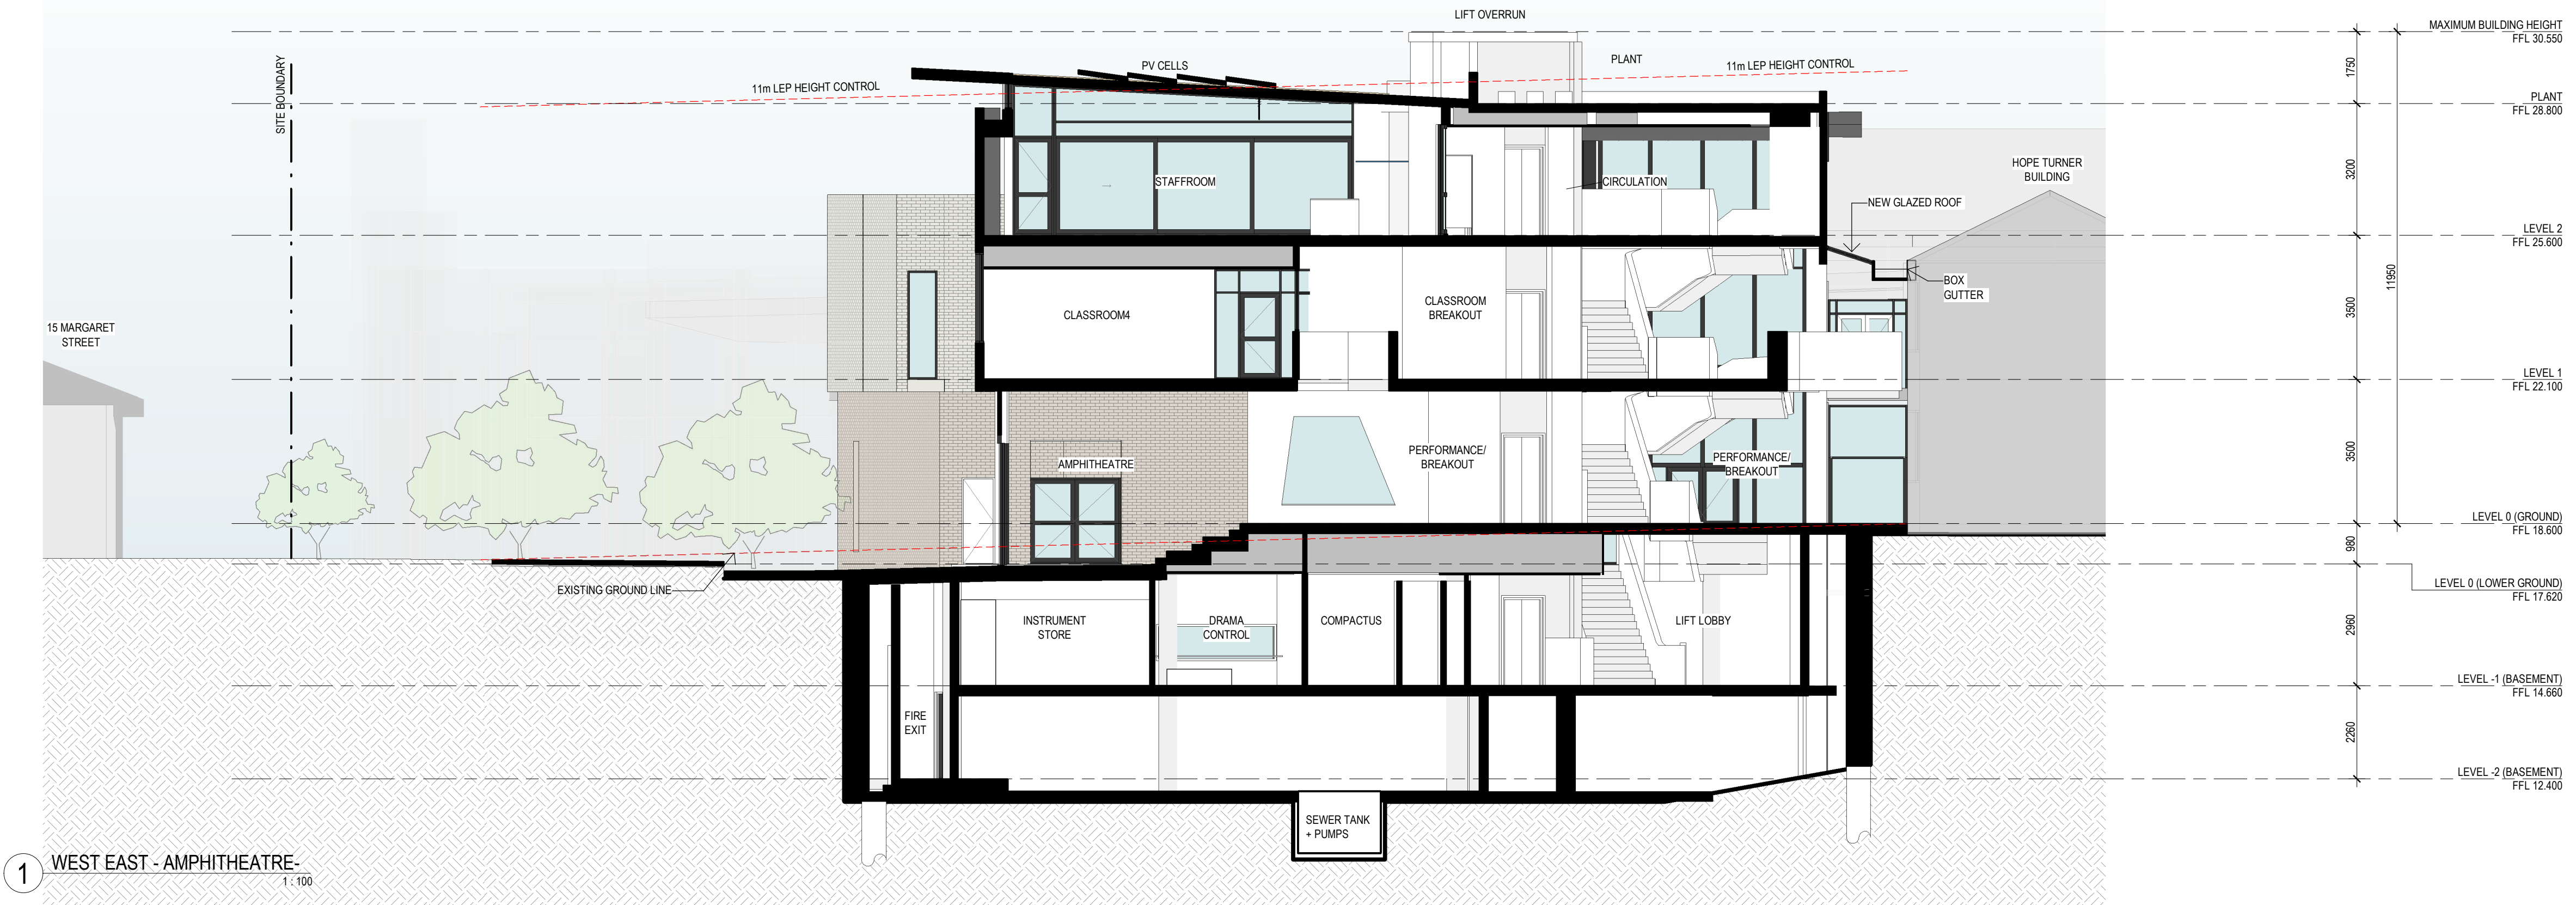

MATERIAL - LEGEND	
CODE	DESCRIPTION
AL1	ALUMINIUM PC FINISH TO MATCH MC
BRK1	BRICK WORK - HIGHLIGHT
BRK2	BRICK WORK - BATCHED DARKER
CFC	COMPRESSED FIBRE CEMENT PANELS - GREY
CNC1	CONCRETE PAVING TILES TO MATCH EXISTING
CONC-1	CONCRETE FLOOR FINISH-TYPE 1
CONC-2	CONCRETE FLOOR FINISH-TYPE 2
CPT	CARPET
CT	CEILING TILES
GLS1	ALUMINIUM FRAMED GLAZING (CLEAR)
MC	METAL CLADDING
MR	METAL ROOF
PE	GYPSUM WALL BOARD
PLY1	PLYWOOD
STN1	TILE FLOOR
TF	TIMBER FLOOR BOARDS
TL	TILE FLOOR
VNL	VINYL FLOOR

NOTE:
ALL DIMENSIONS AND EQUIPMENT POSITIONS SHOWN IN THE TECHNICAL DRAWINGS ARE INDICATIVE AND SUBJECT TO CHANGE DURING DETAILED DESIGN STAGE.

No	Date	Description	Ver	Aprv
1	23.11.18	PRELIMINARY FOR INFORMATION	JW	AD
2	04.12.18	ISSUE FOR GS	JW	AD
3	18.12.18	ISSUE FOR COORDINATION	JW	AD
4	14.01.19	ISSUE FOR COORDINATION	JW	AD
5	14.02.19	ISSUE FOR COORDINATION	JW	AD
6	20.02.19	ISSUE FOR COORDINATION	JW	AD
7	06.03.19	ISSUE FOR COORDINATION	JW	AD
8	22.03.19	ISSUE FOR COST PLAN 3	JW	AD
A	23.04.19	DEVELOPMENT APPLICATION	JW	ML

Revisions

Key

Client



Architect



79 Myrtle Street Chippendale NSW 2008 AUSTRALIA
ph +61 2 9311 8222 fx +61 2 9311 8200
ABN 53 003 782 250

Project

MERIDEN CENTRE FOR MUSIC
13 MARGARET STREET,
STRATHFIELD NSW 2135

Proj No. 18019

Drawing Title

SECTIONS

Scale	Drawing No.	Issue
As indicated	DA3200	A
@A1		
1	2	4
7		8 m



1 NORTH SOUTH - DRAMA
1 : 100

Drawing Status
NOT FOR CONSTRUCTION

MATERIAL - LEGEND	
CODE	DESCRIPTION
AL1	ALUMINIUM PC FINISH TO MATCH MC
BRK1	BRICK WORK - HIGHLIGHT
BRK2	BRICK WORK - BATCHED DARKER
CFC	COMPRESSED FIBRE CEMENT PANELS - GREY
CNC1	CONCRETE PAVING TILES TO MATCH EXISTING
CONC-1	CONCRETE FLOOR FINISH-TYPE 1
CONC-2	CONCRETE FLOOR FINISH-TYPE 2
CPT	CARPET
CT	CEILING TILES
GLS1	ALUMINIUM FRAMED GLAZING (CLEAR)
MC	METAL CLADDING
MR	METAL ROOF
PB	GYPSUM WALL BOARD
PLY1	PLYWOOD
STN1	TILE FLOOR
TF	TIMBER FLOOR BOARDS
TL	TILE FLOOR
VNL	VINYL FLOOR

NOTE:
ALL DIMENSIONS AND EQUIPMENT POSITIONS SHOWN IN THE TECHNICAL DRAWINGS ARE INDICATIVE AND SUBJECT TO CHANGE DURING DETAILED DESIGN STAGE.

No	Date	Description	Ver	Aprv
1	20.02.19	ISSUE FOR COORDINATION	JW	AD
2	06.03.19	ISSUE FOR COORDINATION	JW	AD
3	22.03.19	ISSUE FOR COST PLAN 3	JW	AD
A	23.04.19	DEVELOPMENT APPLICATION	JW	ML

Revisions

Key

Client



Architect



79 Myrtle Street Chippendale NSW 2008 AUSTRALIA
ph +61 2 9311 8222 fx +61 2 9311 8200
ABN 53 003 782 250

Project

MERIDEN CENTRE FOR MUSIC
13 MARGARET STREET,
STRATHFIELD NSW 2135

Proj No. 18019


Drawing Title

SECTIONS

Scale	Drawing No.	Issue
As indicated @A1	DA3201	A


GRAPHIC SYMBOLS LEGEND

ADDITIONAL SHADOWS FROM
PROPOSED DEVELOPMENT

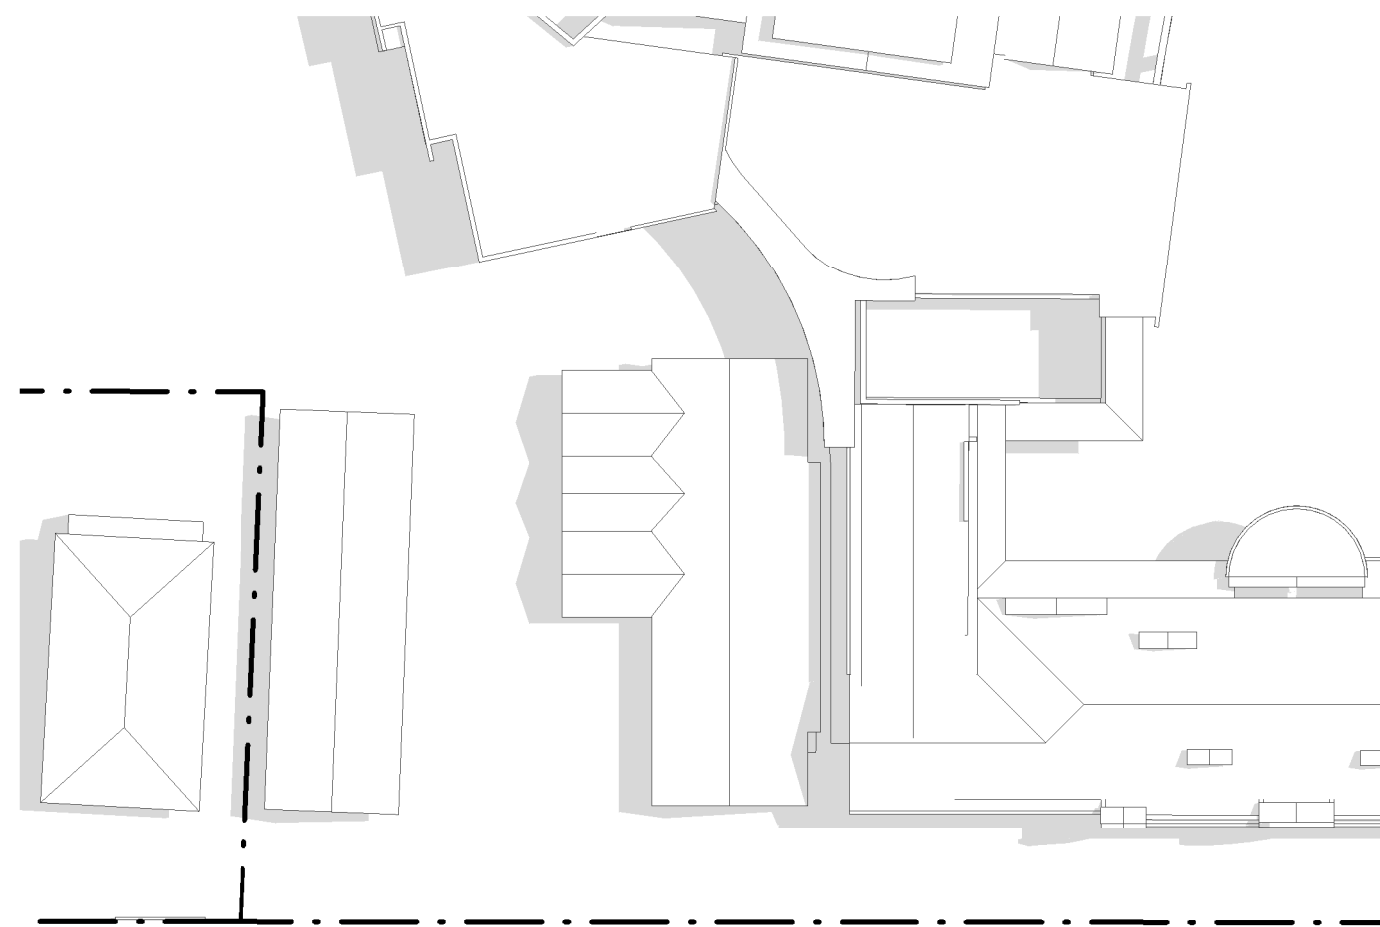


SHADOW DIAGRAM - SUMMER SOLSTICE - 9am -
EXISTING

6 1:500

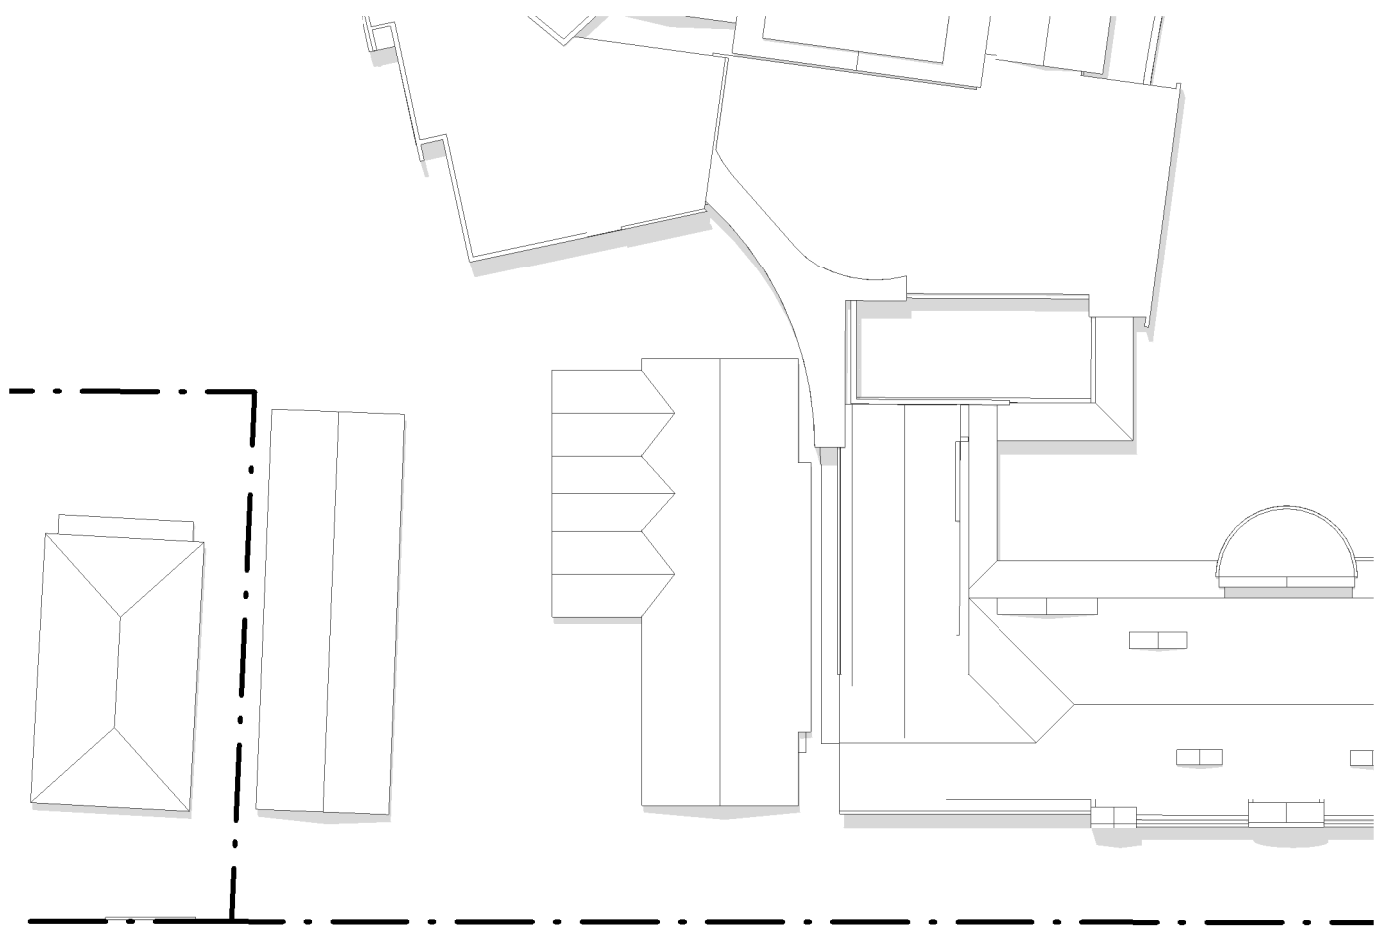

SHADOW DIAGRAM - SUMMER SOLSTICE - 12pm -
EXISTING

4 1:500

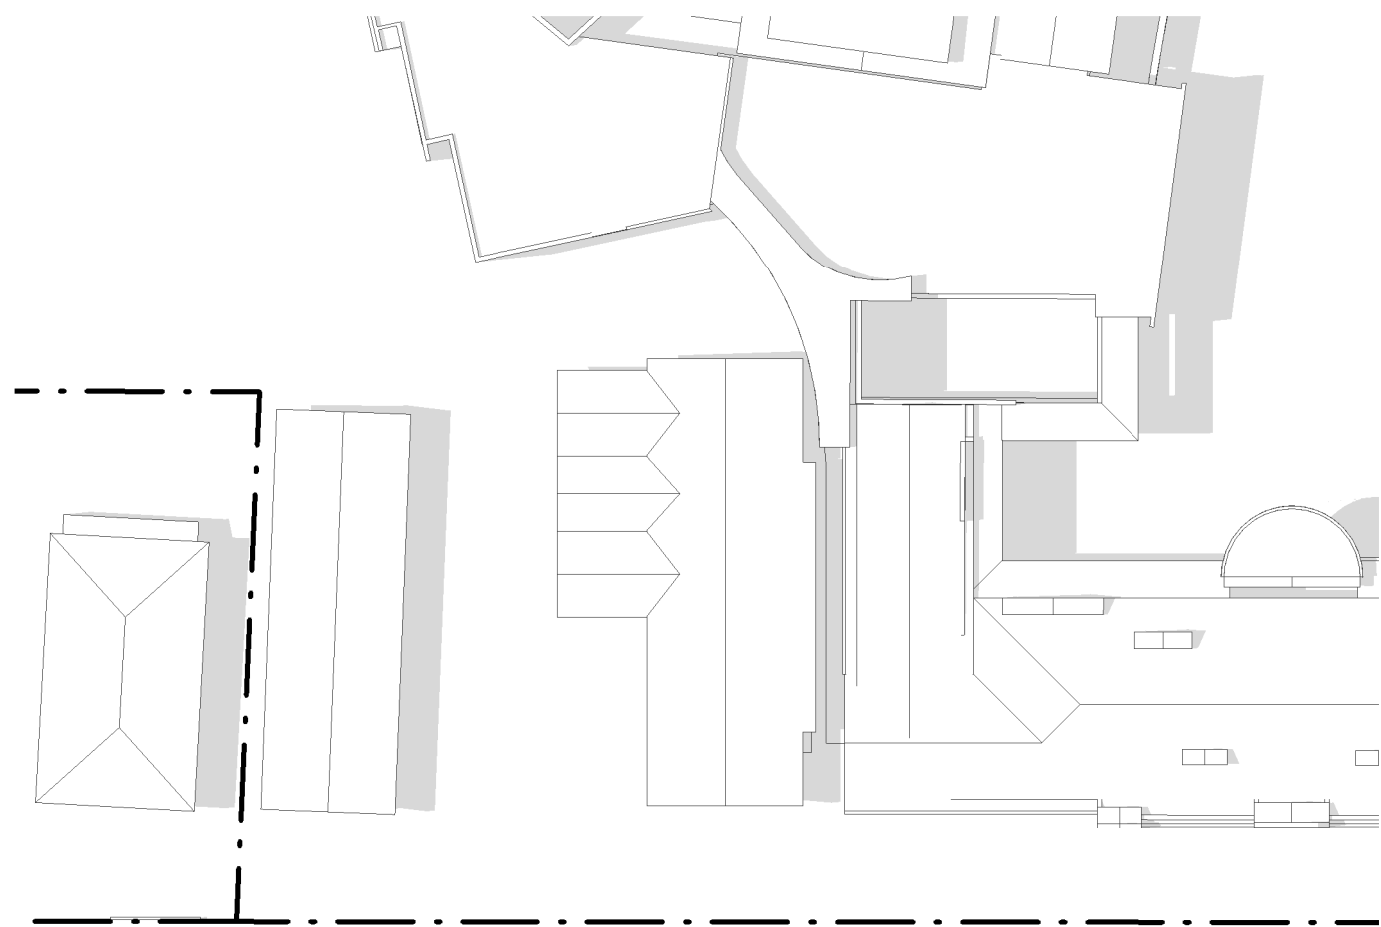

SHADOW DIAGRAM - SUMMER SOLSTICE - 3pm -
EXISTING

2 1:500



SHADOW DIAGRAM - SUMMER SOLSTICE - 9am -
PROPOSED

5 1:500



SHADOW DIAGRAM - SUMMER SOLSTICE - 12pm -
PROPOSED

3 1:500




SHADOW DIAGRAM - SUMMER SOLSTICE - 3pm -
PROPOSED

1 1:500

A	23.04.19	DEVELOPMENT APPLICATION	JW	ML
No	Date	Description	Ver	Aprv

Revisions

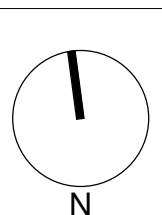

Client
MERIDEN SCHOOL

Architect
AJ+C
ALLEN JACK+COTTER
79 Myrtle Street Chippendale NSW 2008 AUSTRALIA
pt +61 2 9311 8222 fx +61 2 9311 8200
ABN 53 003 782 250

Project
MERIDEN CENTRE FOR MUSIC
13 MARGARET STREET,
STRATHFIELD NSW 2135

Proj No. 18019


Drawing Title
SHADOW DIAGRAMS - SUMMER

Scale	Drawing No.	Issue
1 : 500 @A1	DA5100	A

0 10 20 40 80 m


GRAPHIC SYMBOLS LEGEND

ADDITIONAL SHADOWS FROM
PROPOSED DEVELOPMENT

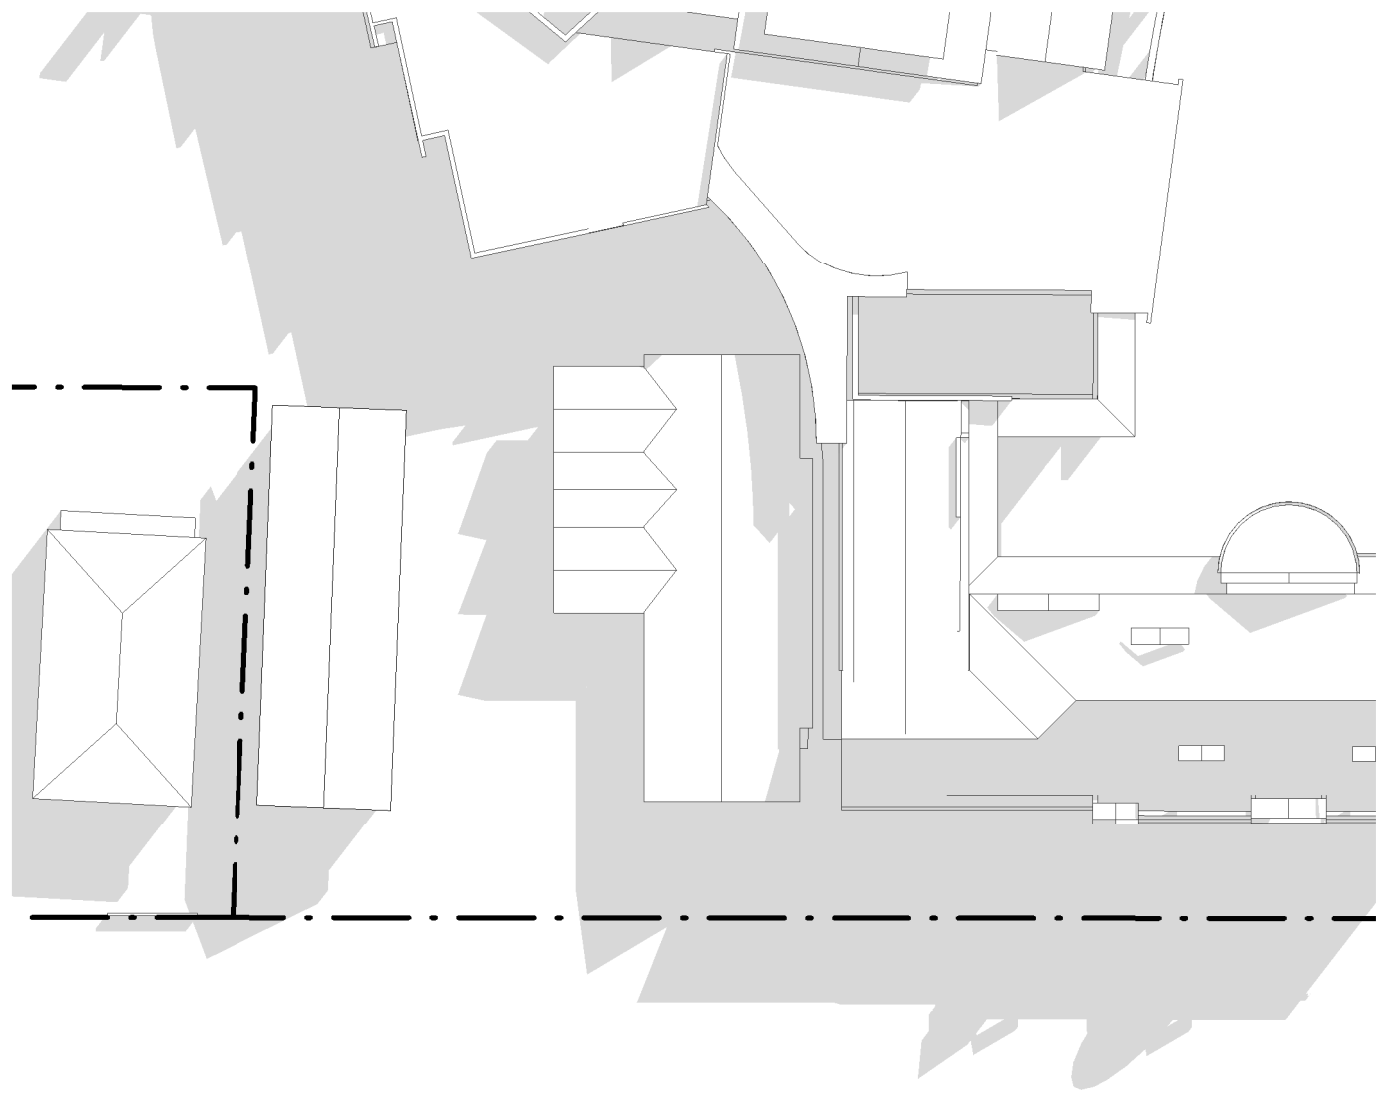


SHADOW DIAGRAM - WINTER SOLSTICE - 9am -
EXISTING

1 : 500

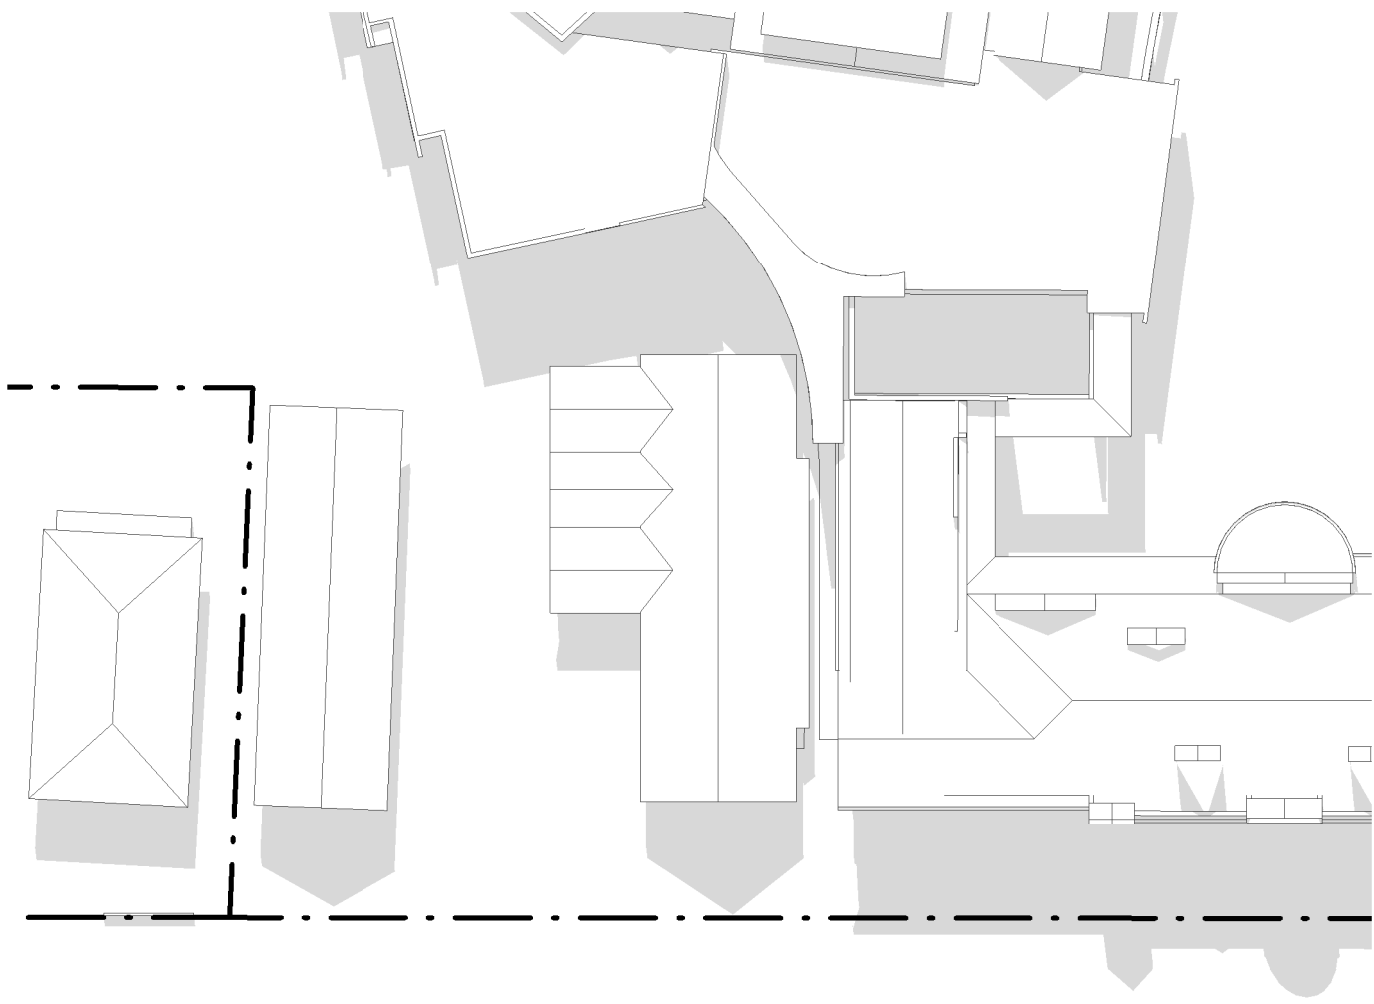


SHADOW DIAGRAM - WINTER SOLSTICE - 12pm -
EXISTING

1 : 500

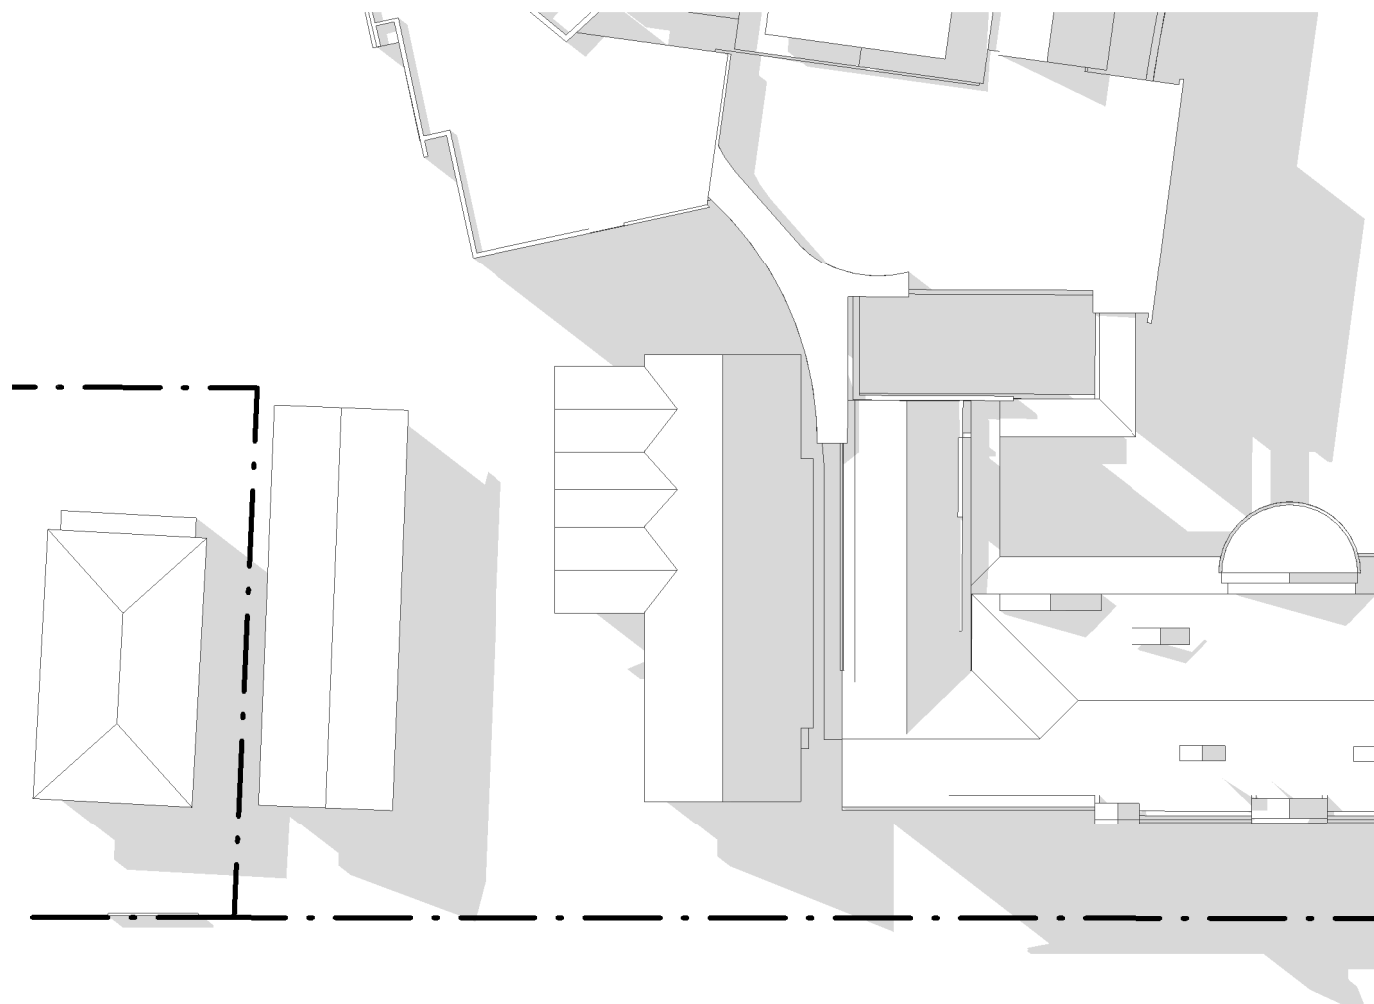


SHADOW DIAGRAM - WINTER SOLSTICE - 3pm -
EXISTING

1 : 500

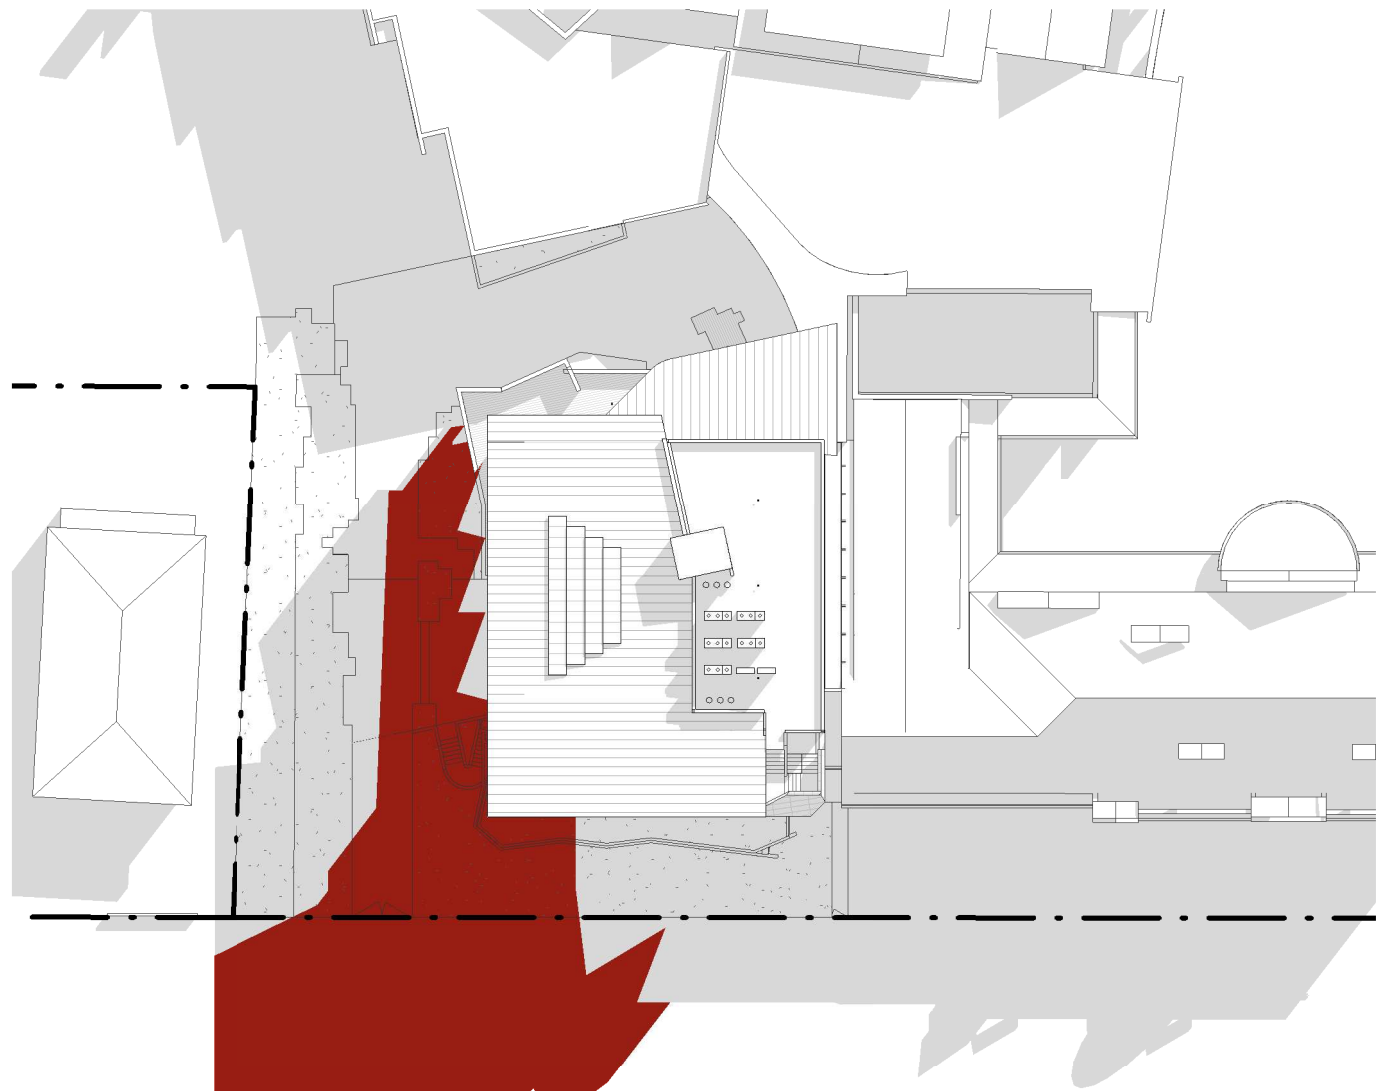


SHADOW DIAGRAM - WINTER SOLSTICE - 9am -
PROPOSED

1 : 500

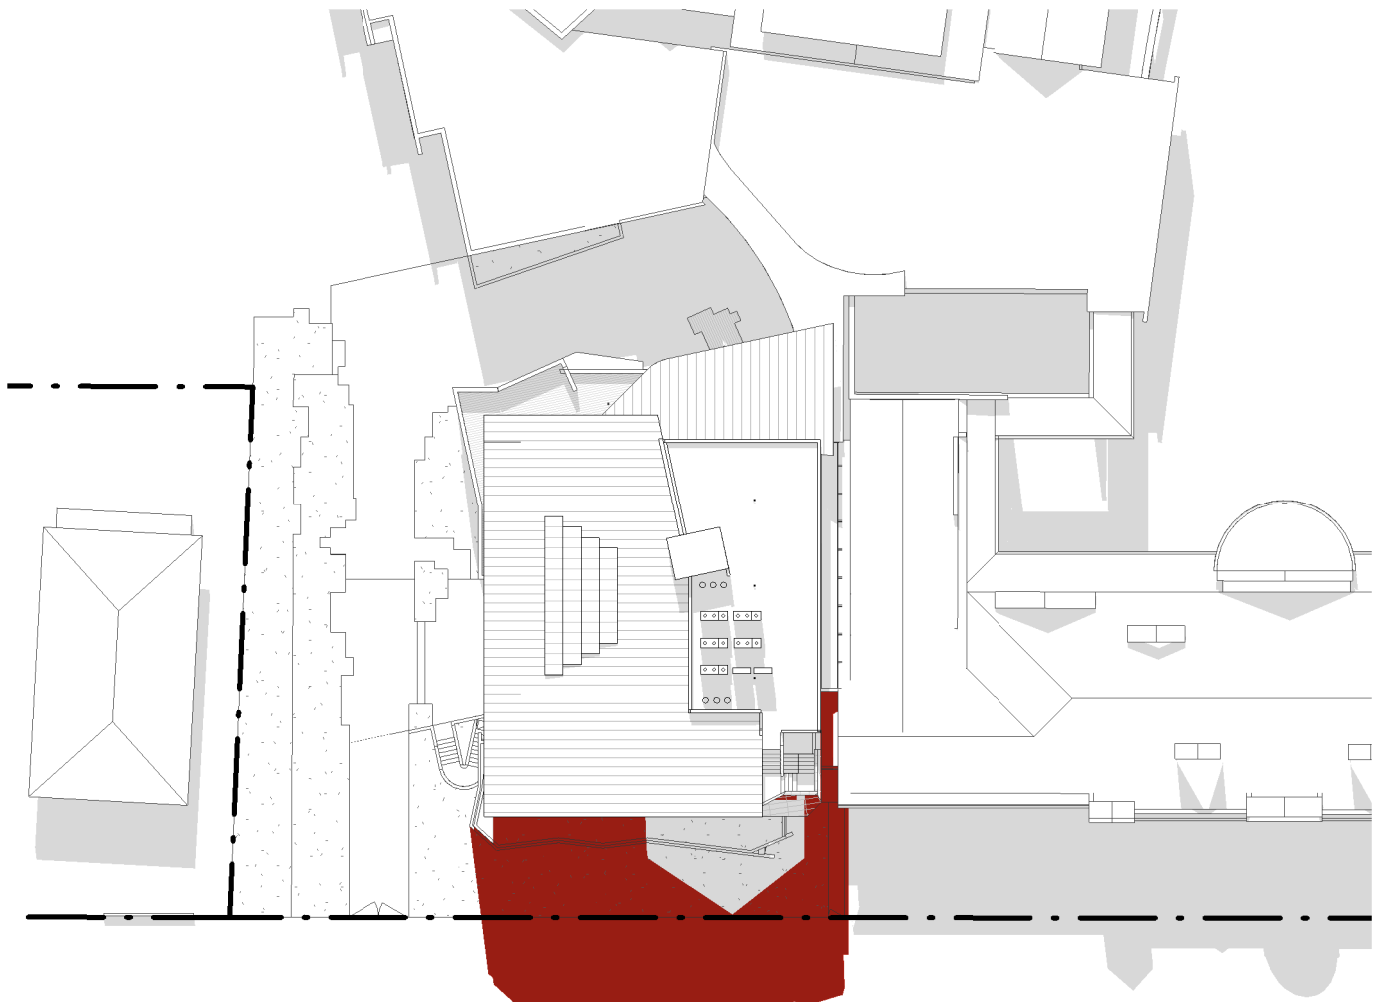

SHADOW DIAGRAM - WINTER SOLSTICE - 12pm -
PROPOSED

1 : 500

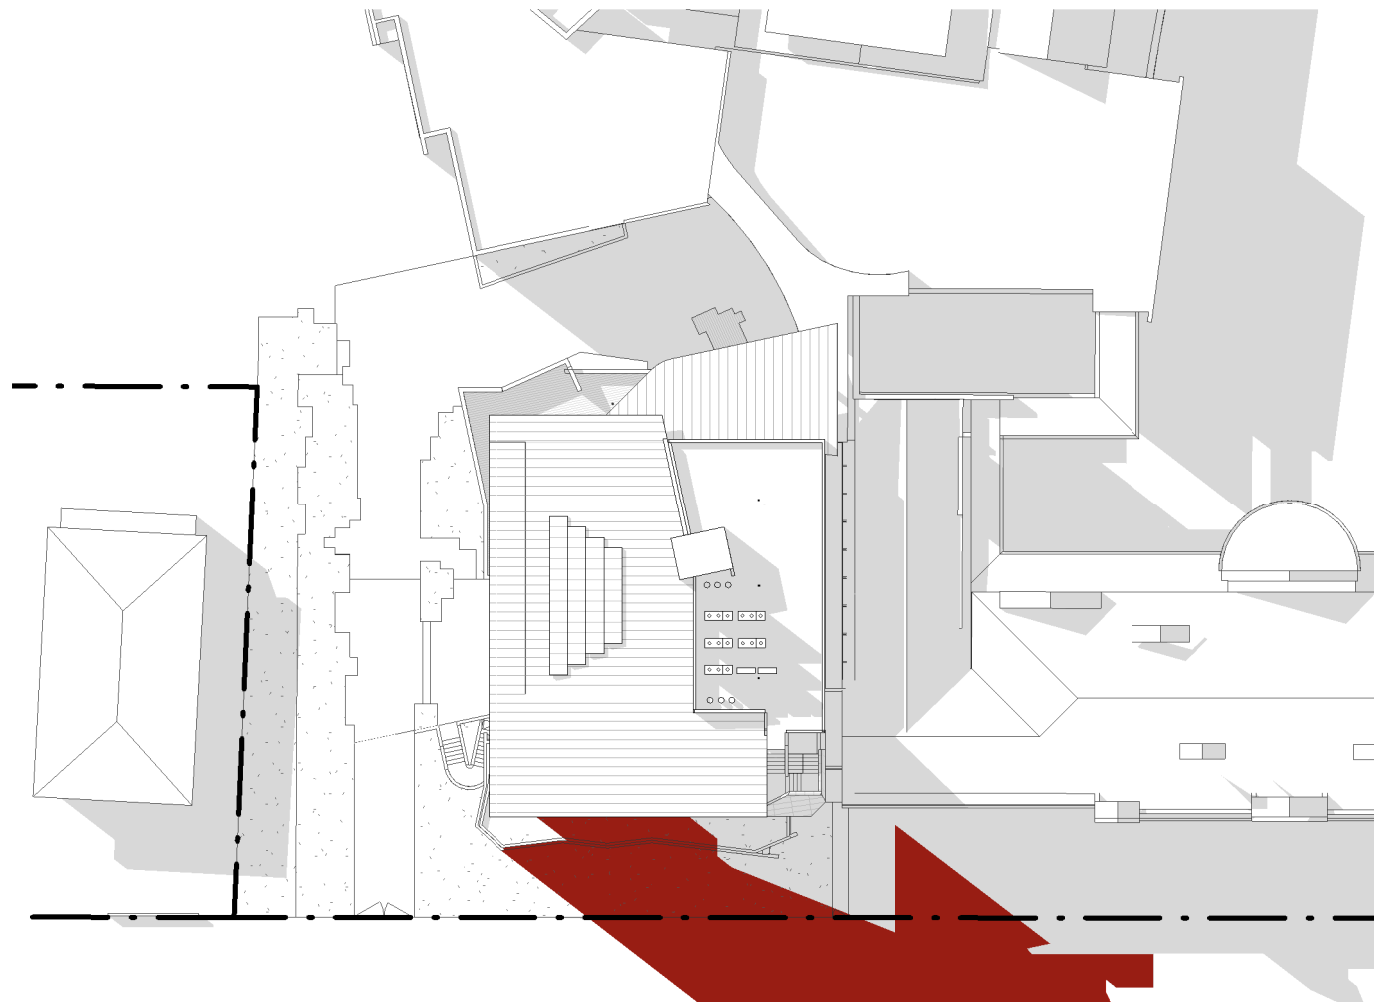


SHADOW DIAGRAM - WINTER SOLSTICE - 3pm -
PROPOSED

1 : 500

A	23.04.19	DEVELOPMENT APPLICATION	JW	ML
No	Date	Description	Ver	Aprv

Revisions

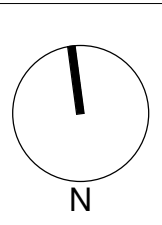

Client
MERIDEN SCHOOL


Architect
AJ+C
ALLEN JACK+COTTER
79 Myrtle Street Chippendale NSW 2008 AUSTRALIA
pt +61 2 9311 8222 fx +61 2 9311 8200
ABN 53 003 782 250

Project
MERIDEN CENTRE FOR MUSIC
13 MARGARET STREET,
STRATHFIELD NSW 2135


Proj No. 18019

Drawing Title
SHADOW DIAGRAMS - WINTER

Scale	Drawing No.	Issue
1 : 500 @A1	DA5101	A

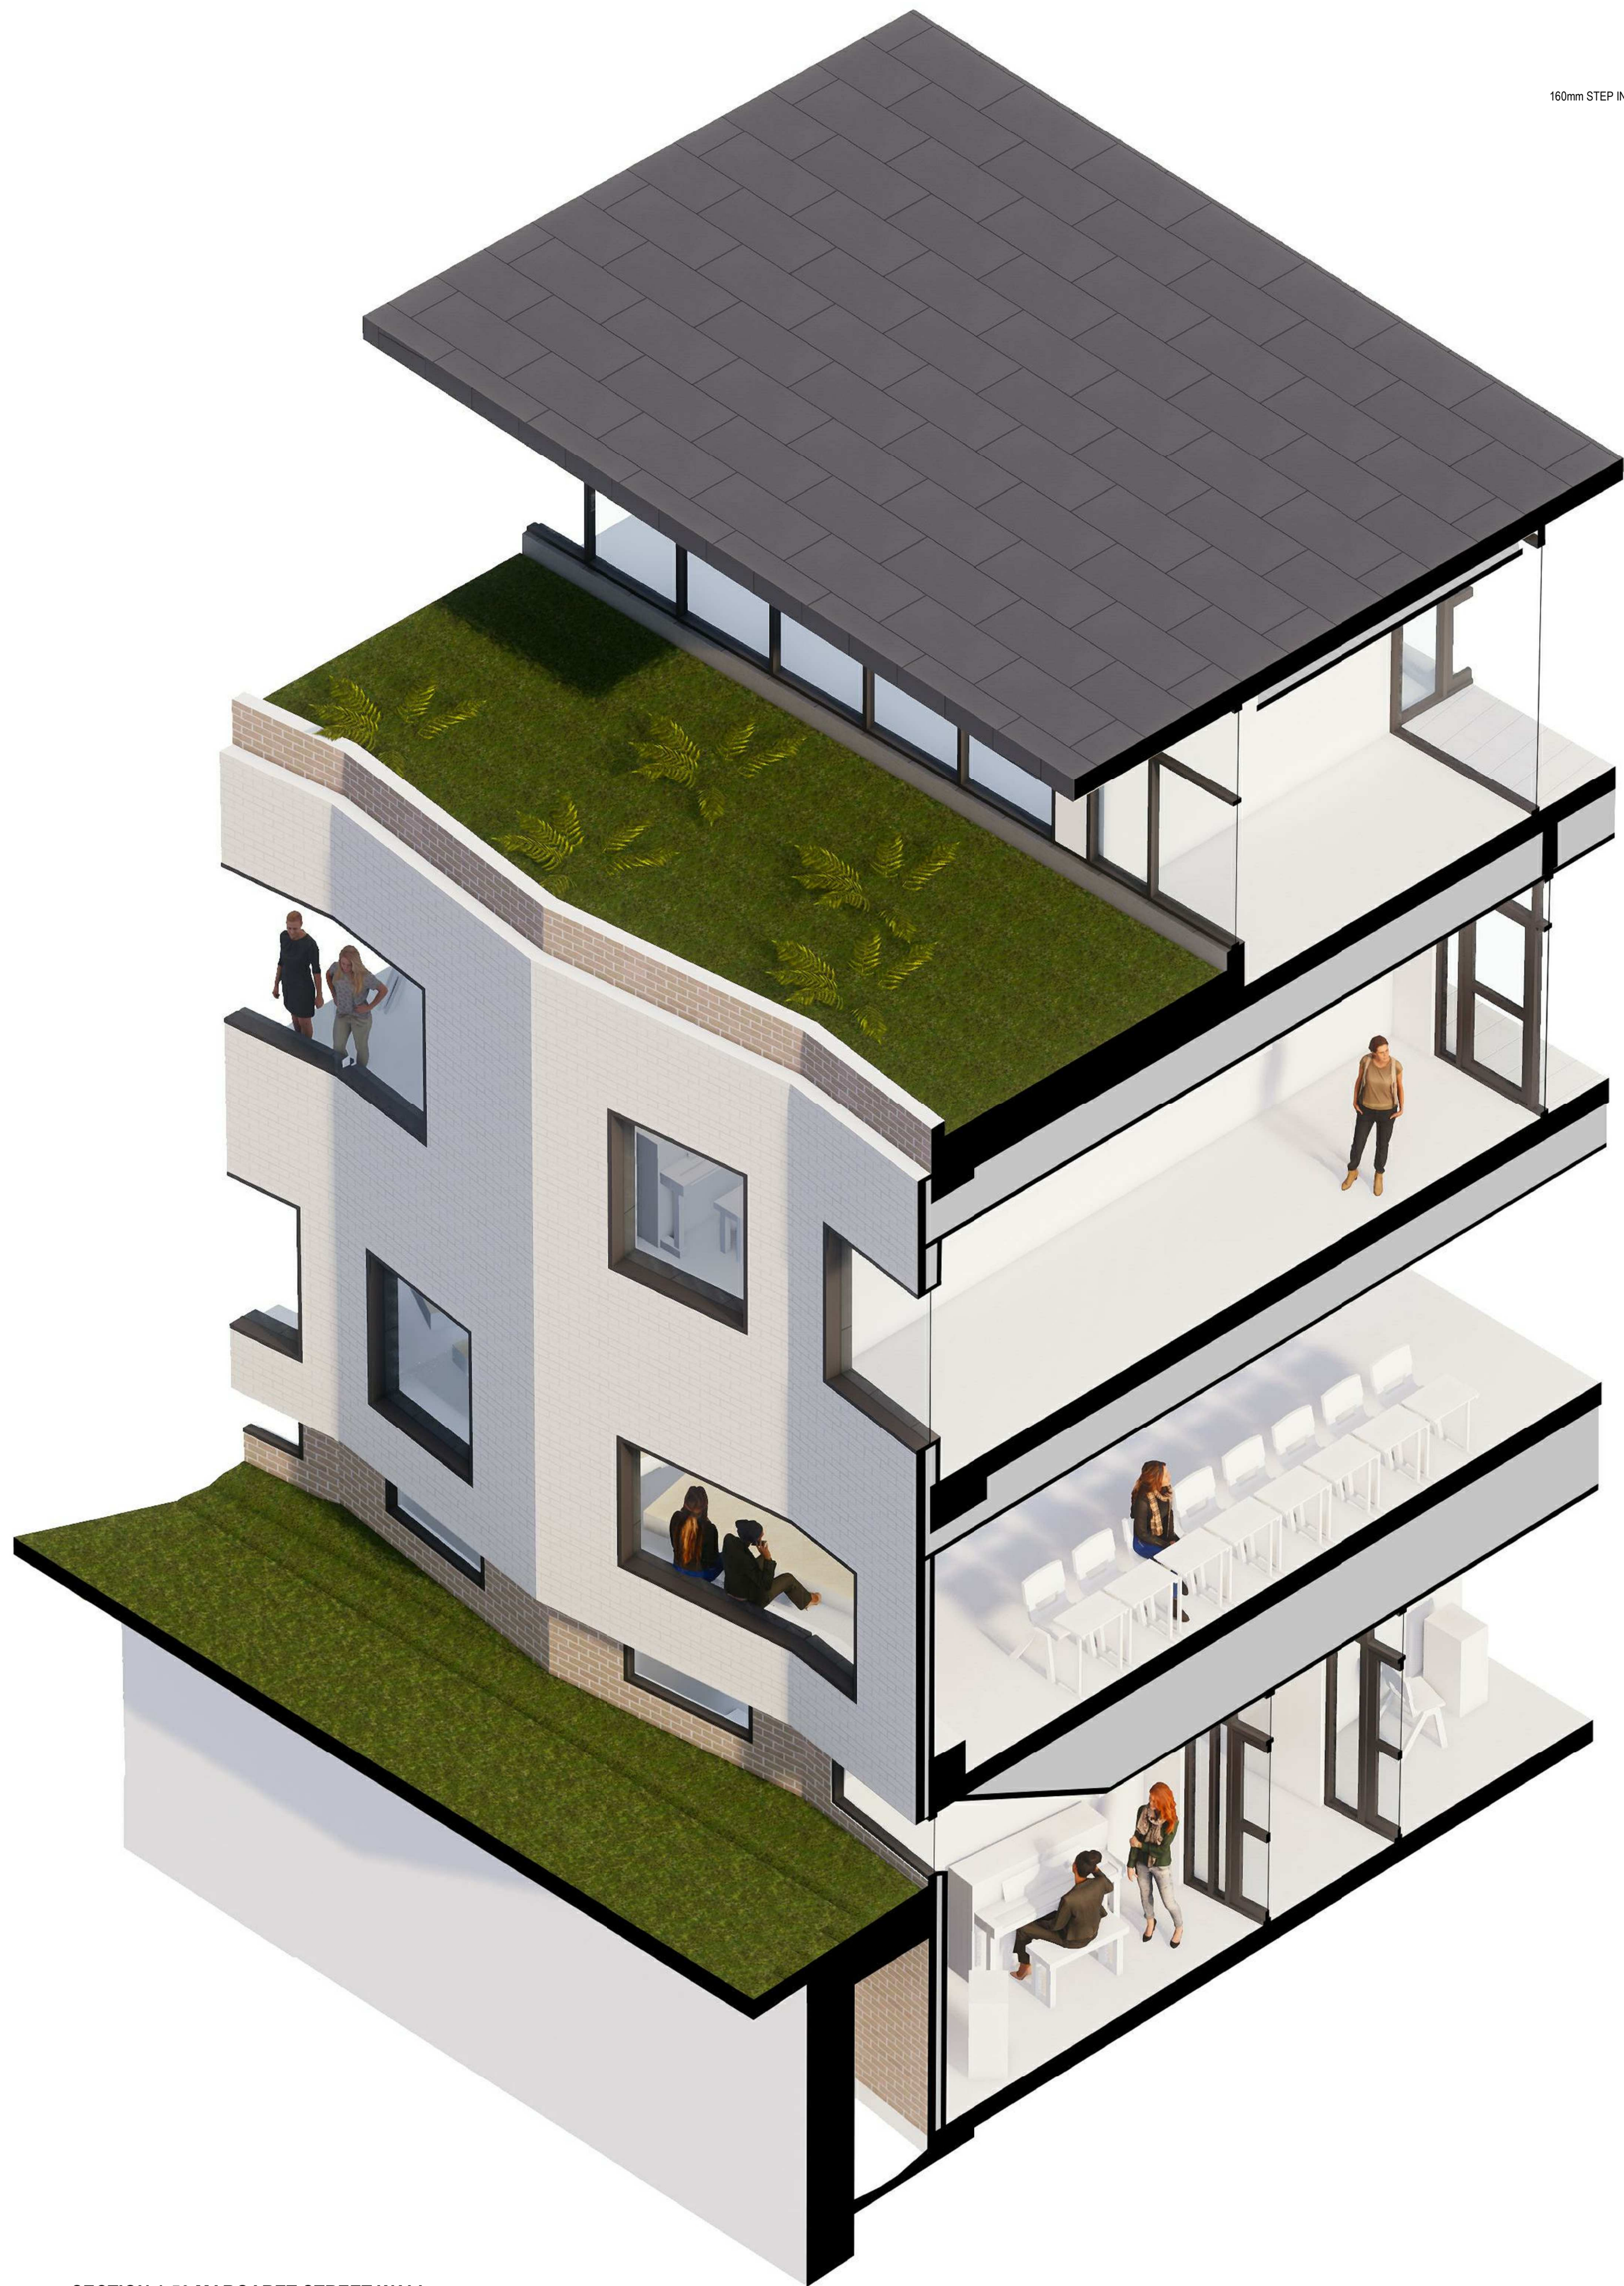

SECTION 1-50 MARGARET STREET WALL

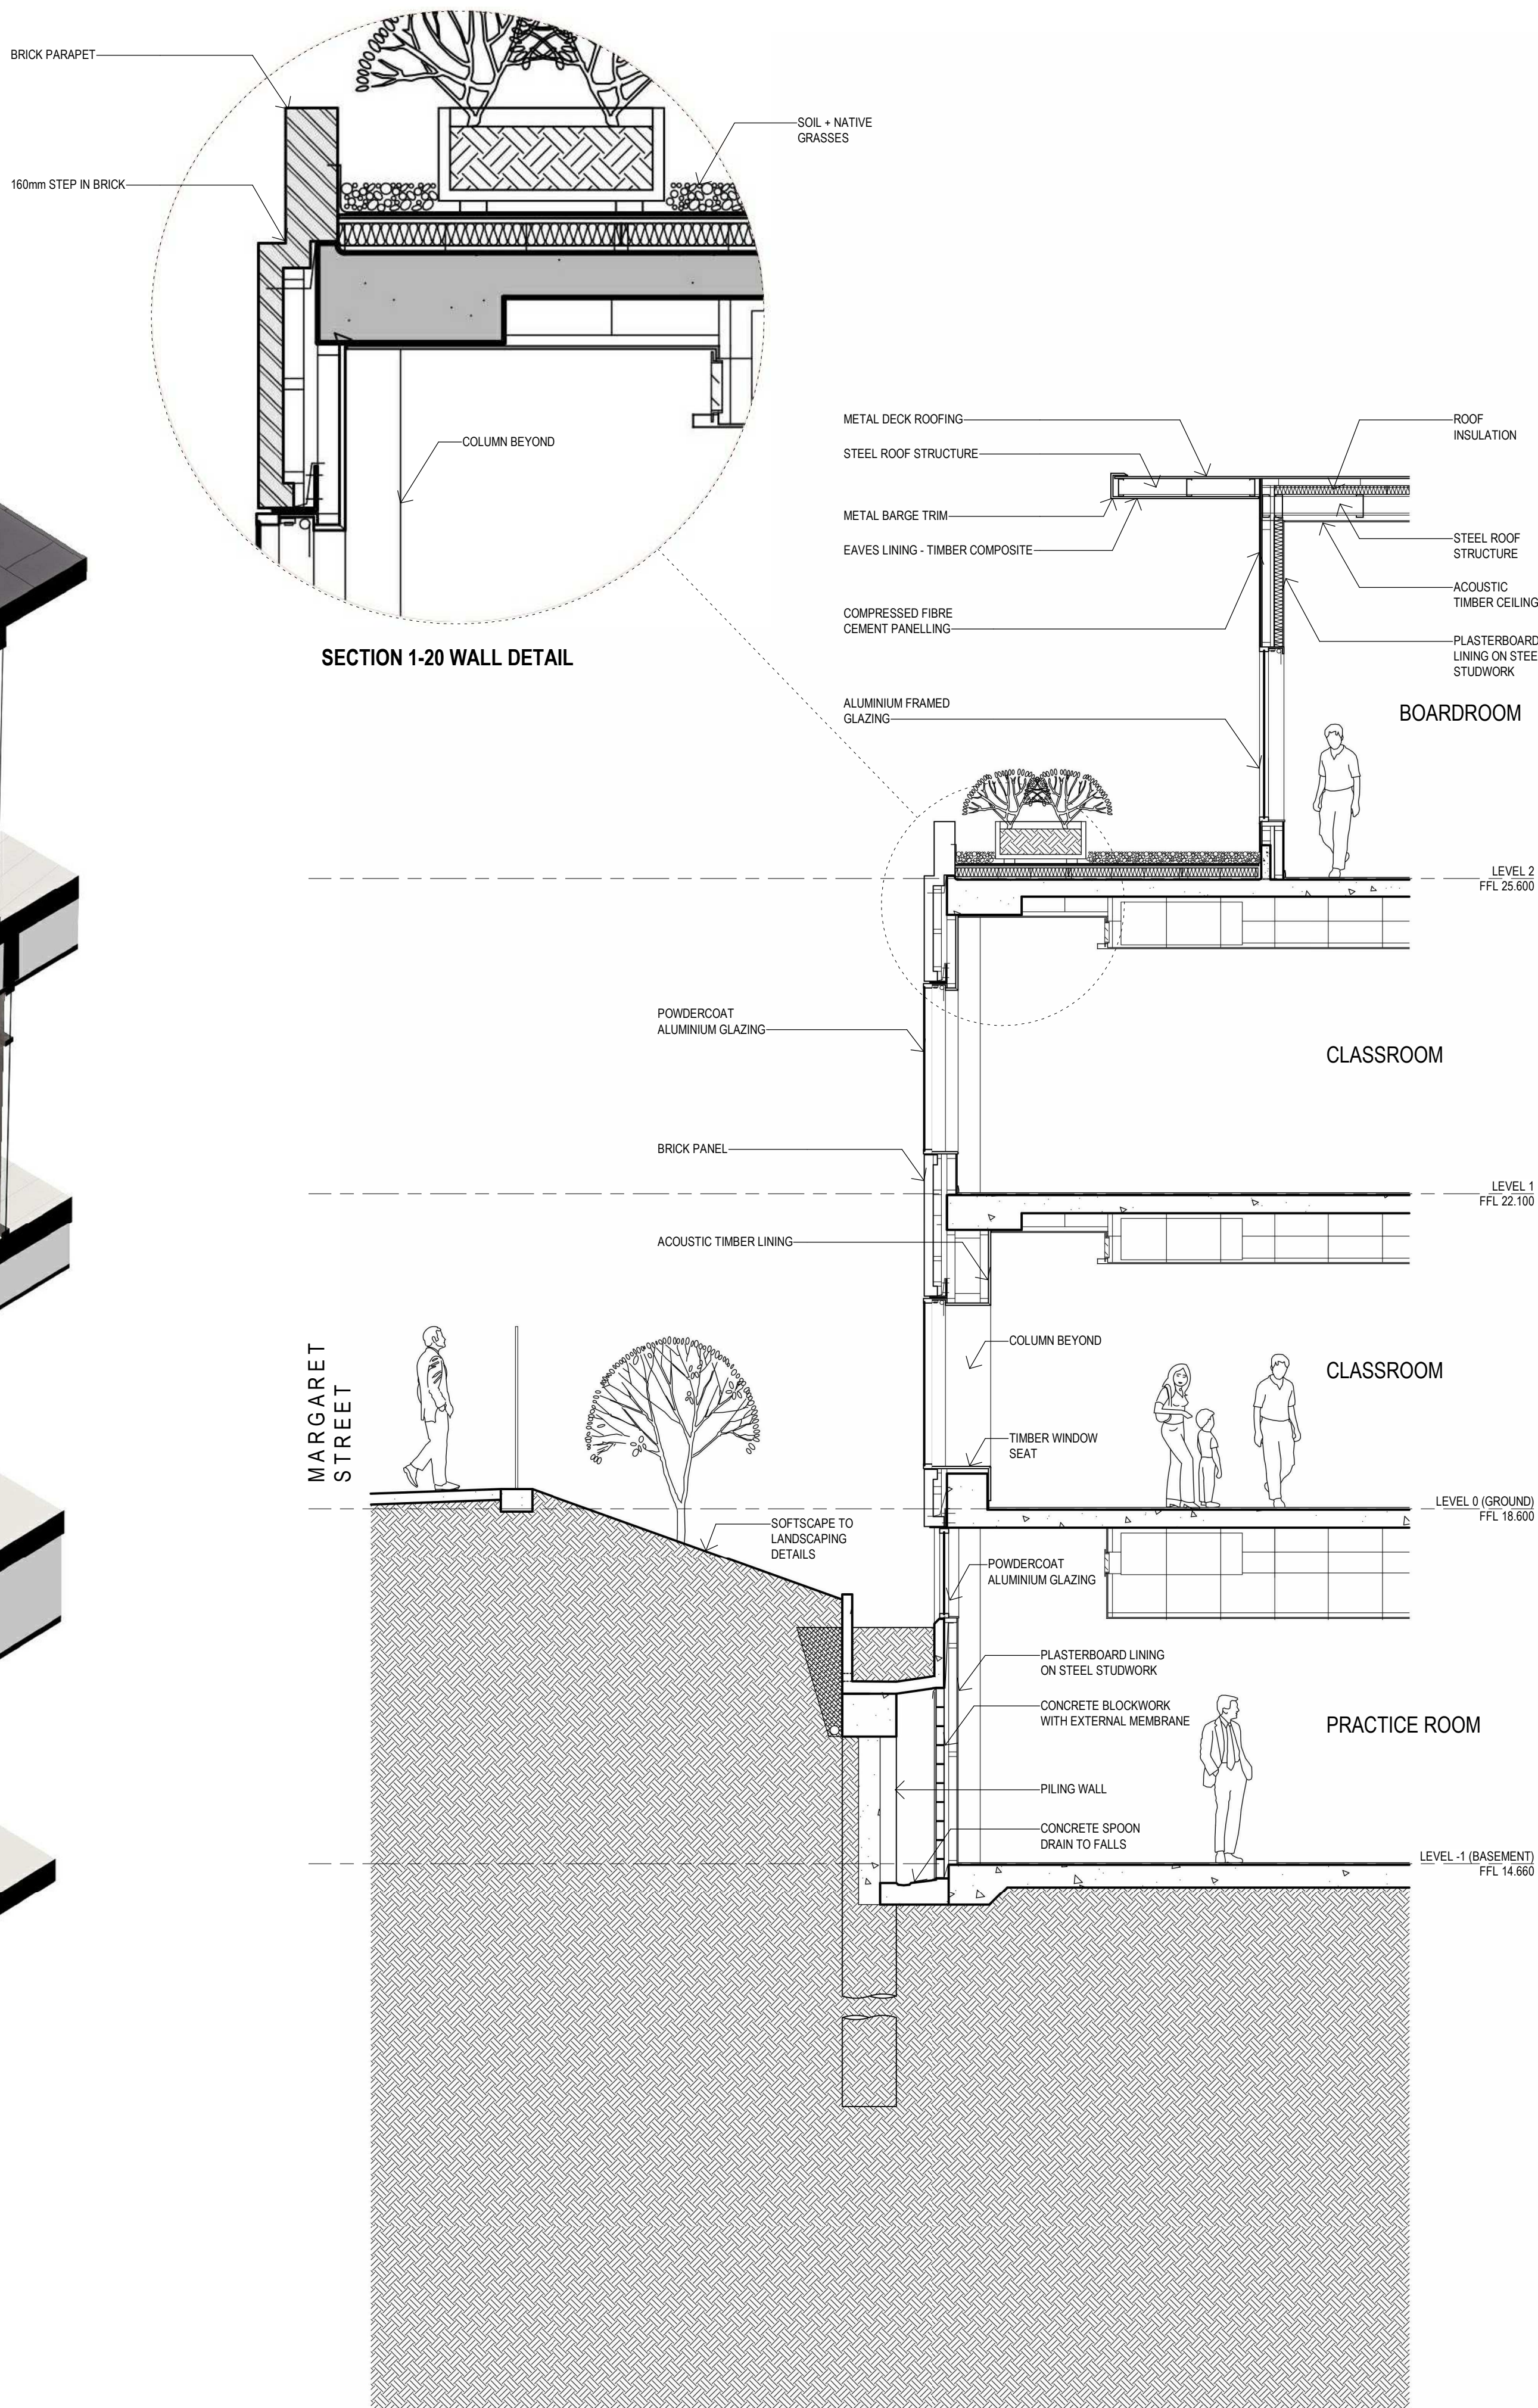

Drawing Status
NOT FOR CONSTRUCTION

A	23.04.19	DEVELOPMENT APPLICATION	JW	ML
No	Date	Description	Ver	Aprv

Revisions

Key


Client
MERIDEN SCHOOL

Architect
AJ+C
ALLEN JACK+COTTER
79 Myrtle Street Chippendale NSW 2008 AUSTRALIA
ph +61 2 9311 8222 fx +61 2 9311 8200
ABN 53 003 782 250


Project
MERIDEN CENTRE FOR MUSIC
13 MARGARET STREET,
STRATHFIELD NSW 2135

Proj No. 18019
Drawing Title
WALL DETAIL

Scale
As indicated
@A1
Drawing No.
DA6100
Issue
A
17 200 400 800 1600 mm

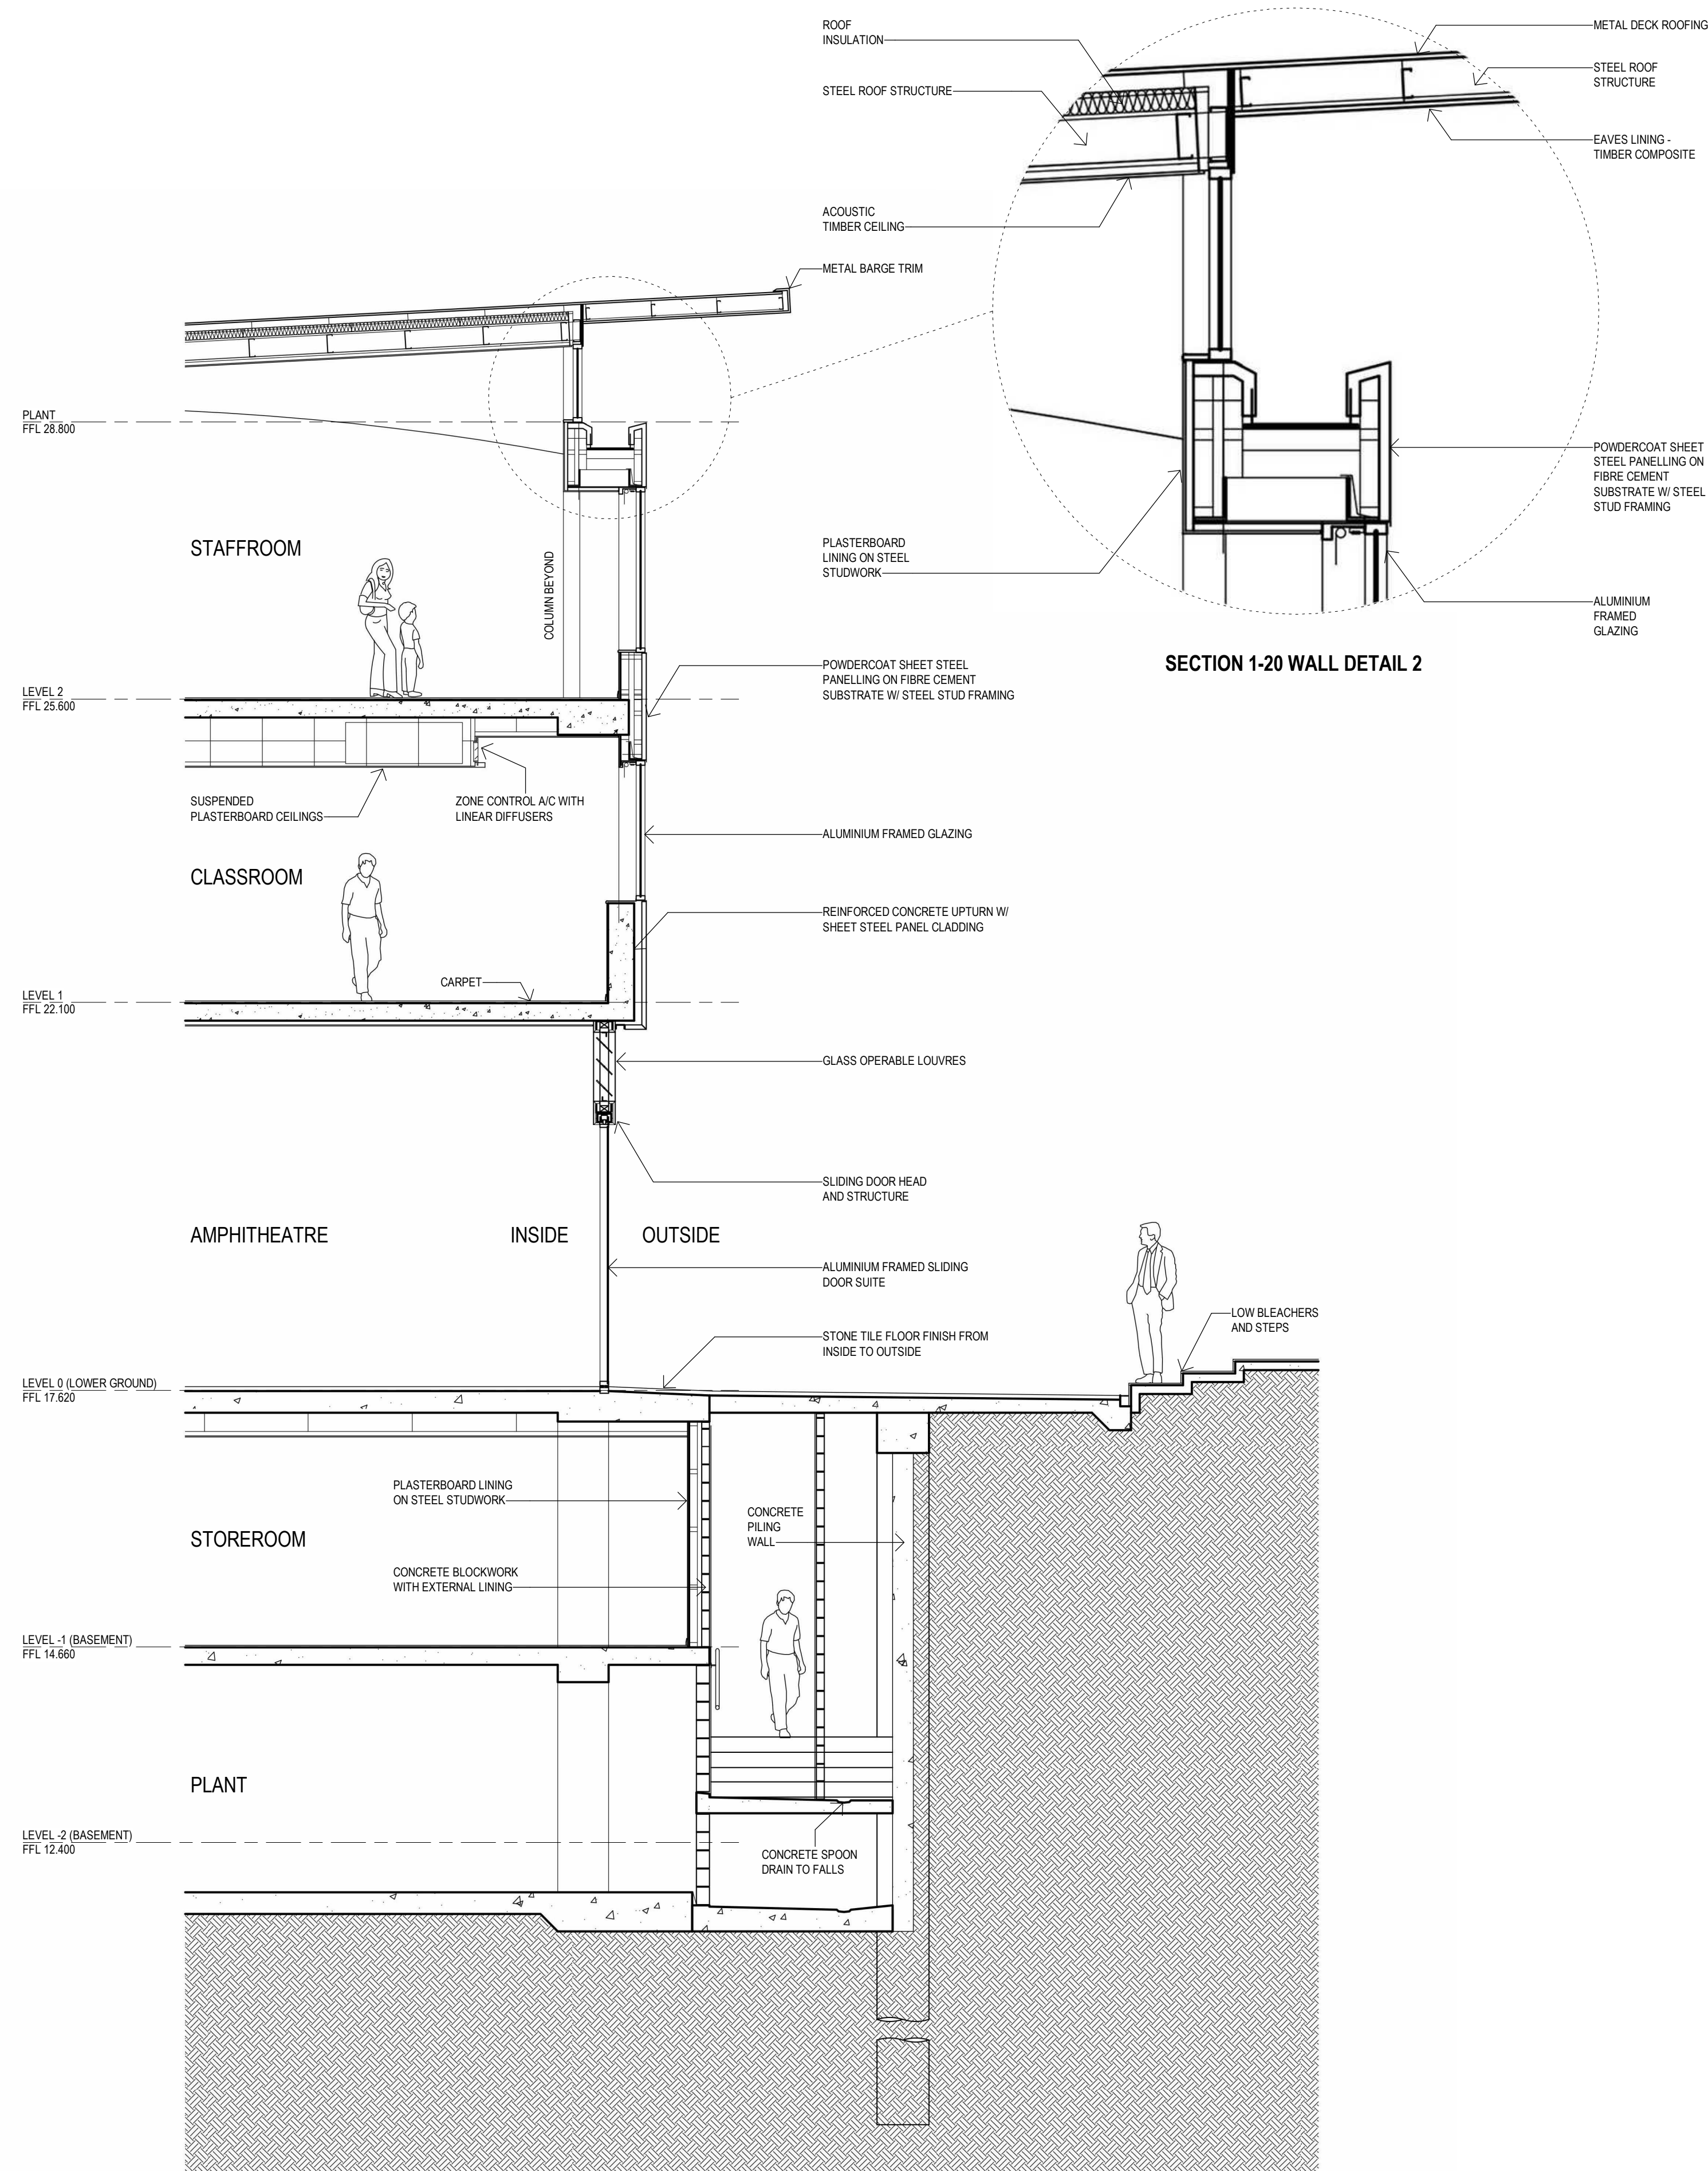

WALL SECTION - AMPHITHEATRE - 1-20

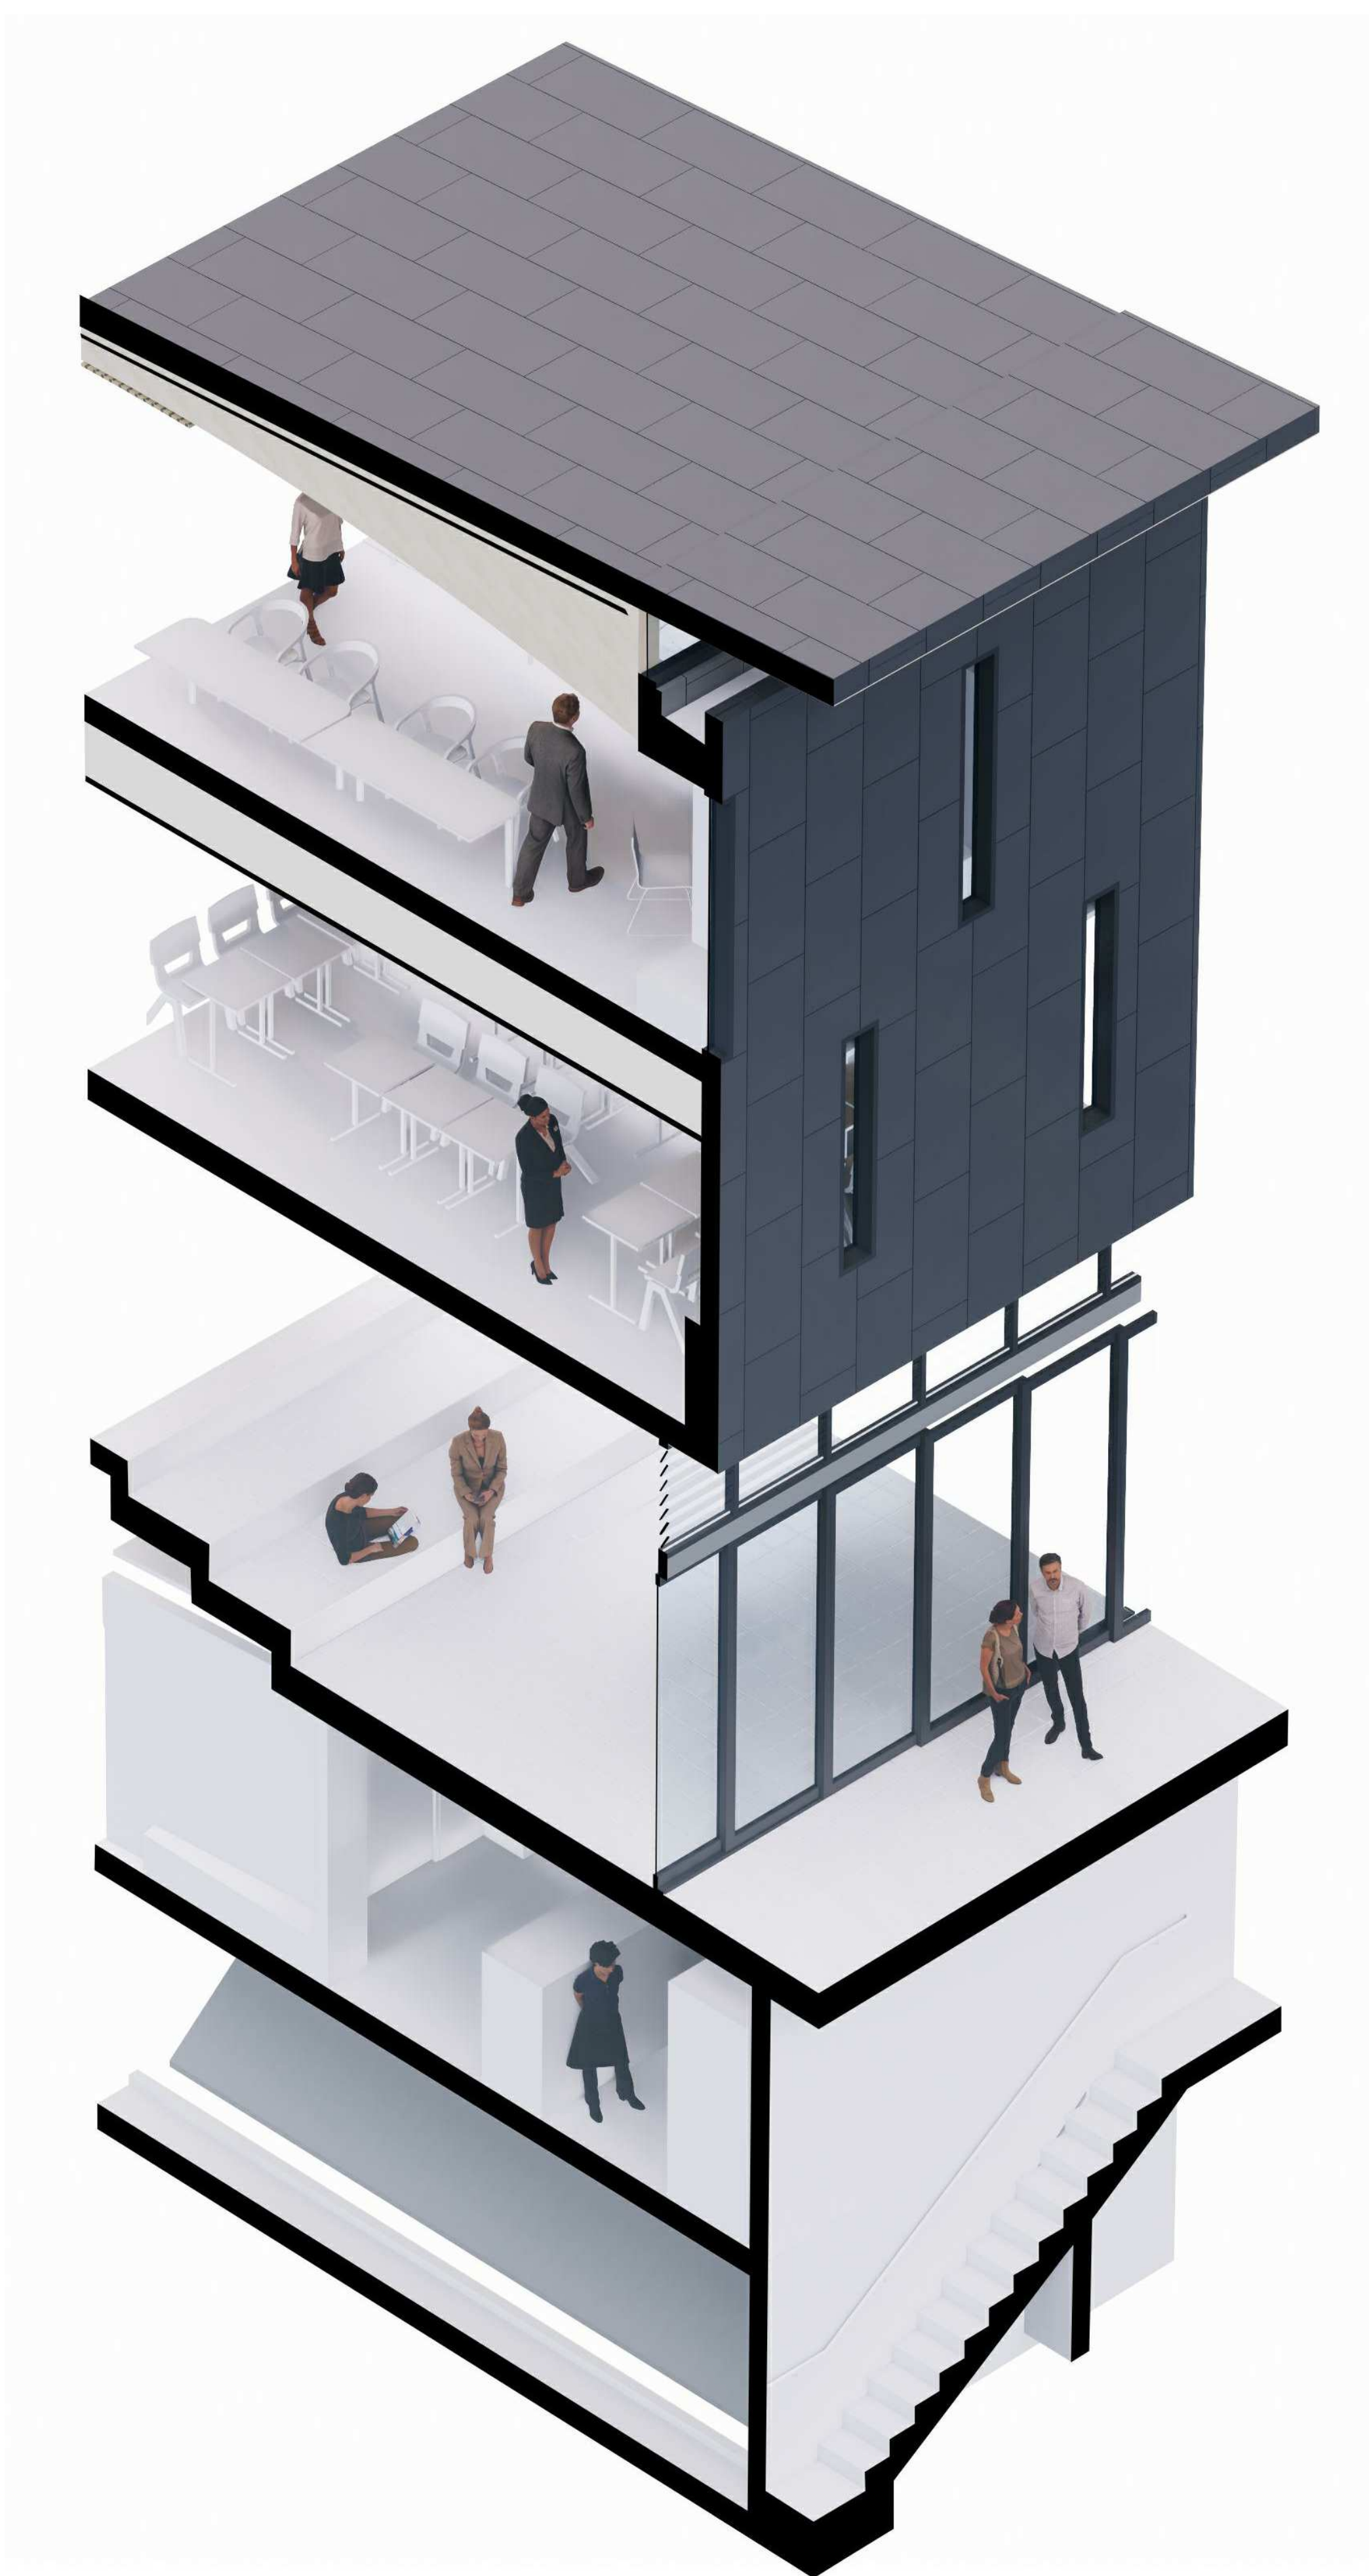

No	Date	Description	Ver	Aprv
A	23.04.19	DEVELOPMENT APPLICATION	JW	ML

Revisions

Key

Client
MERIDEN SCHOOL

Architect
AJ+C
ALLEN JACK+COTTER
79 Myrtle Street Chippendale NSW 2008 AUSTRALIA
ph +61 2 9311 8222 fx +61 2 9311 8200
ABN 53 003 782 250

Project
MERIDEN CENTRE FOR MUSIC
13 MARGARET STREET,
STRATHFIELD NSW 2135

Proj No. 18019

Drawing Title
WALL DETAIL

Scale	Drawing No.	Issue
As indicated @A1	DA6101	A




1 PROPOSED CENTRE FOR MUSIC & DRAMA FACING NORTH-WEST FROM MARGARET STREET



2 PROPOSED CENTRE FOR MUSIC & DRAMA FACING EAST NORTH-EAST FROM MARGARET STREET

NOT FOR CONSTRUCTION

KEY PLAN - 1:1000

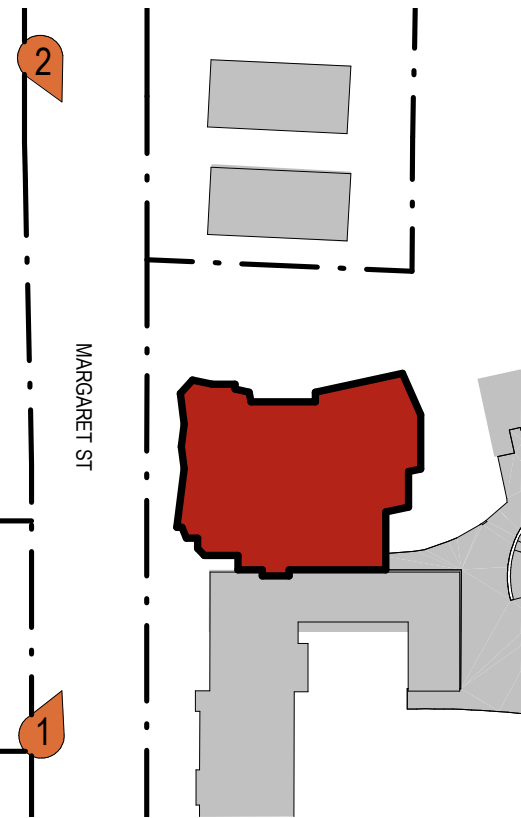

1	14.12.18	ISSUE FOR COORDINATION	JW	AD
2	18.12.18	ISSUE FOR COORDINATION	JW	AD
3	14.01.19	ISSUE FOR COORDINATION	JW	AD
4	06.03.19	ISSUE FOR COORDINATION	JW	AD
5	12.03.19	ISSUE FOR COORDINATION	JW	AD
6	14.03.19	ISSUE FOR COORDINATION	JW	AD
A	23.04.19	DEVELOPMENT APPLICATION	JW	ML
No	Date	Description	Ver	Aprv

Revisions

Key

Client
MERIDEN SCHOOL


Architect
AJ+C
ALLEN JACK COTTER
79 Myrtle Street Chippendale NSW 2008 AUSTRALIA
ph +61 2 9311 8222 fx +61 2 9311 8200
ABN 53 003 782 250

Project
MERIDEN CENTRE FOR MUSIC
13 MARGARET STREET,
STRATHFIELD NSW 2135

Proj No. 18019






Drawing Title
PHOTOMONTAGE

Scale	Drawing No.	Issue
N/A	DA9600	A

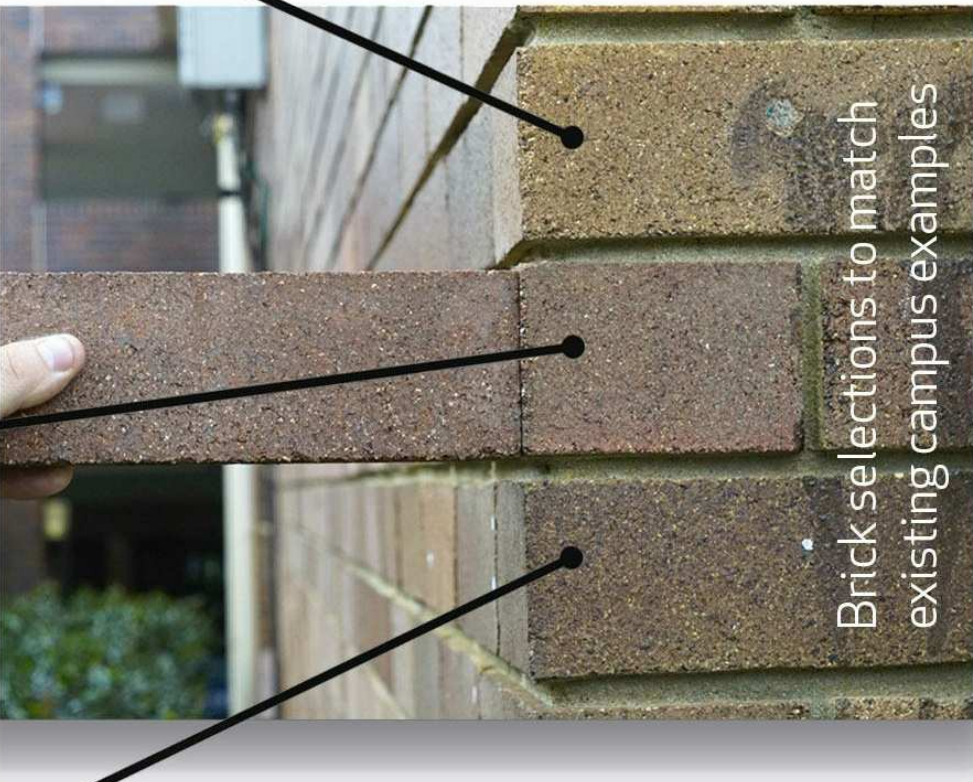

MERIDEN CENTRE FOR MUSIC AND DRAMA
Preliminary Finishes Selections - Indicative only

- BRK1 Highlight brickwork
- BRK2 Base building brickwork - batched
- MC Metal cladding, window frames, roofing
- GLS1 Clear glazing in highlight brickwork area
- AL1 Aluminium P.C. finish to match MC
- CNCT Conc. paving tiles to match existing
- STN1 Amphitheatre floor tile
- CFC Compressed Fibre Cement Panelling

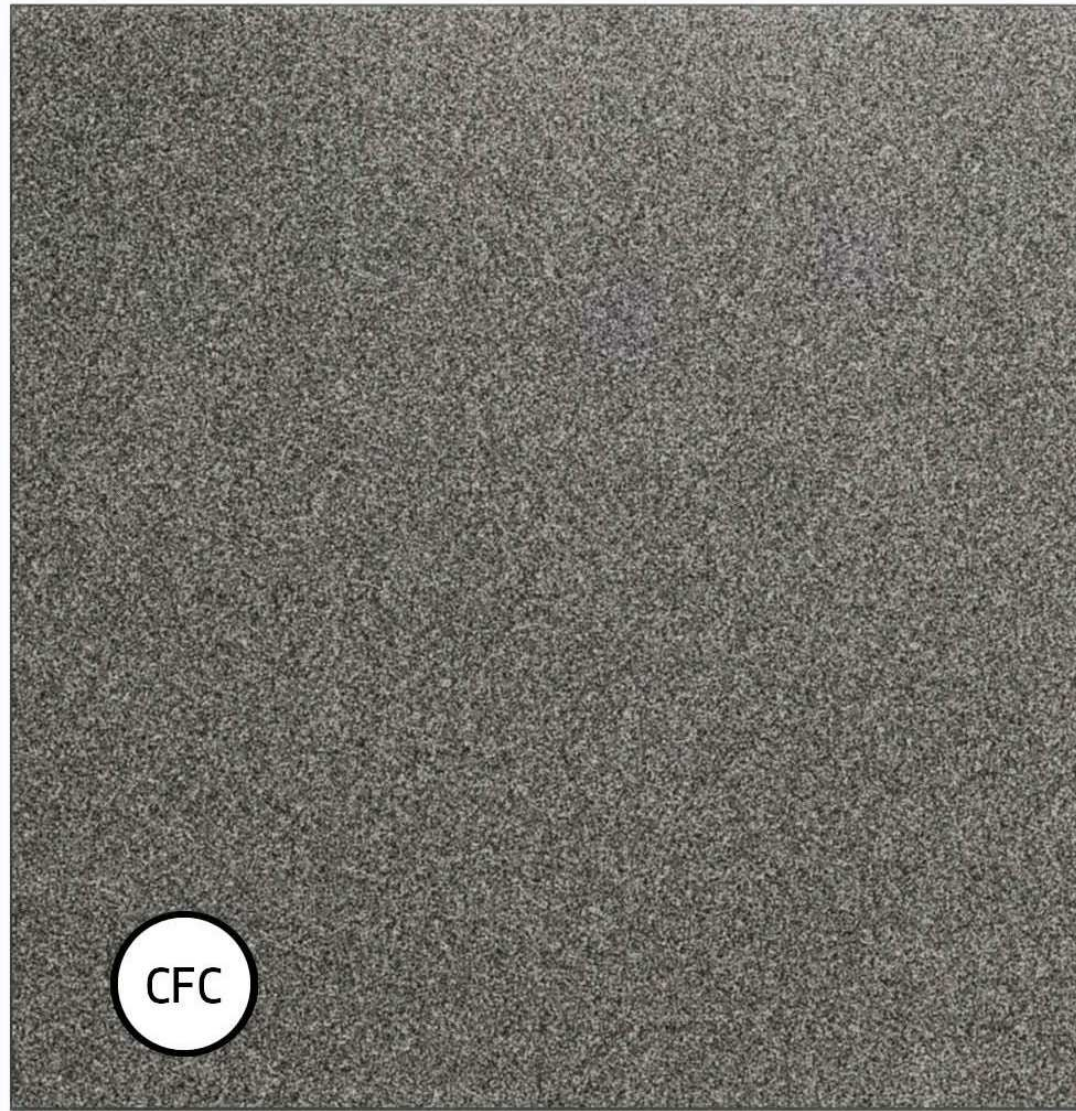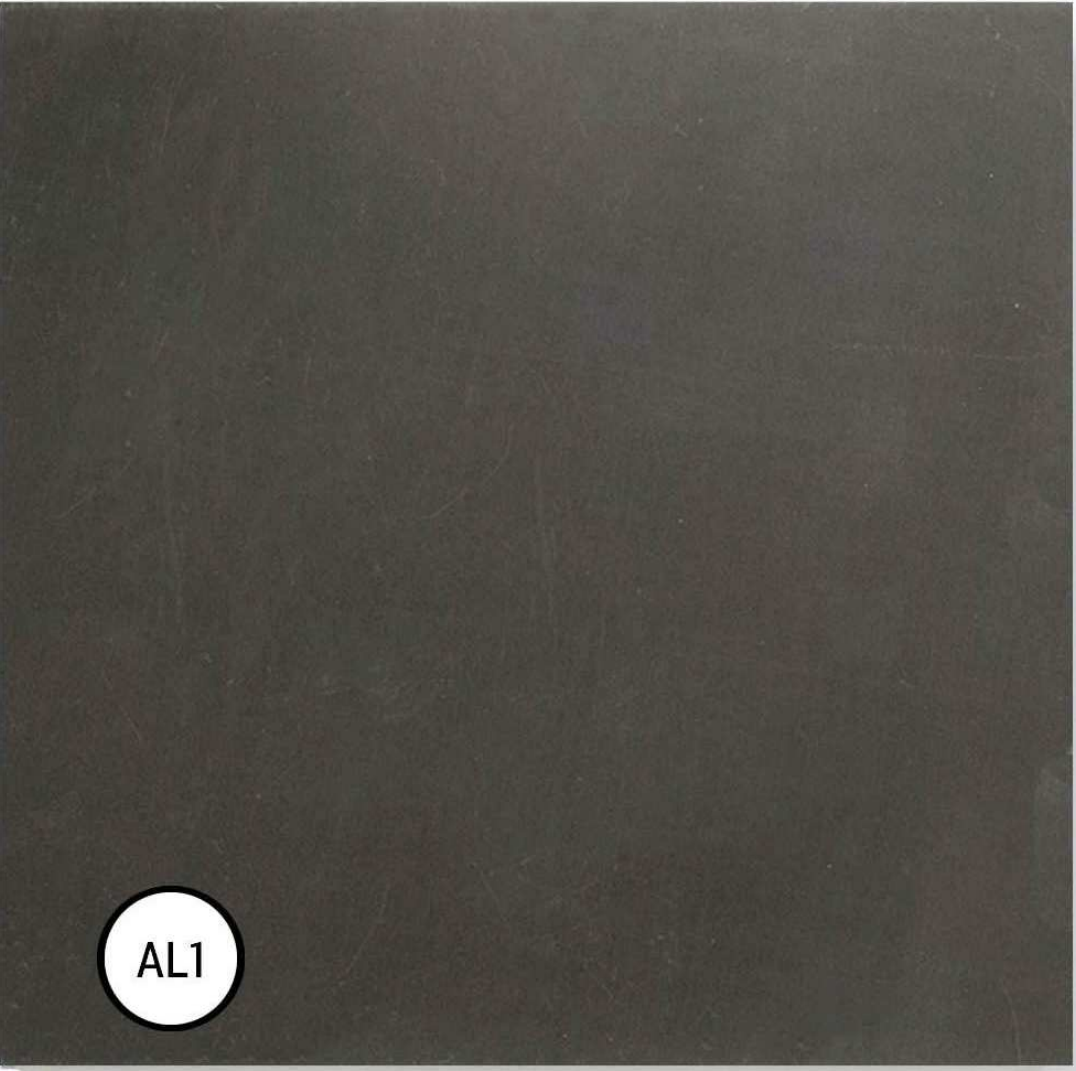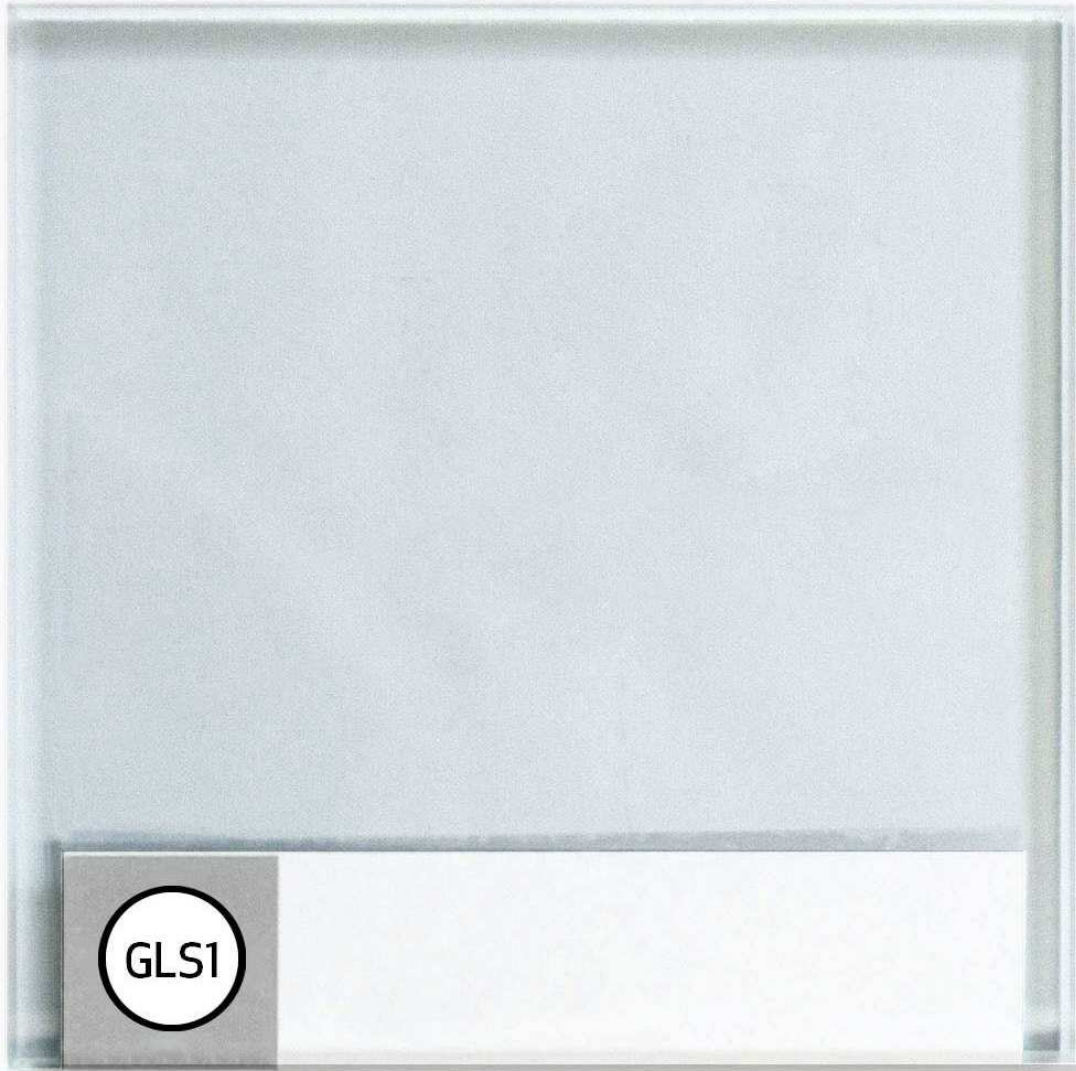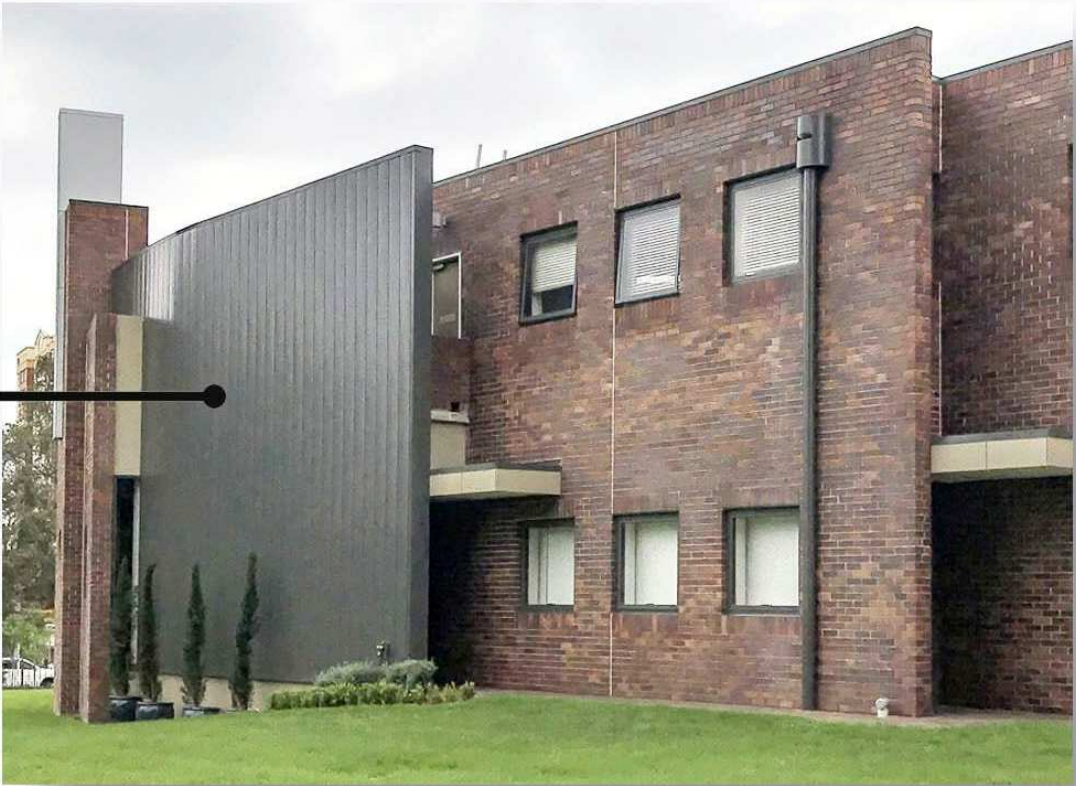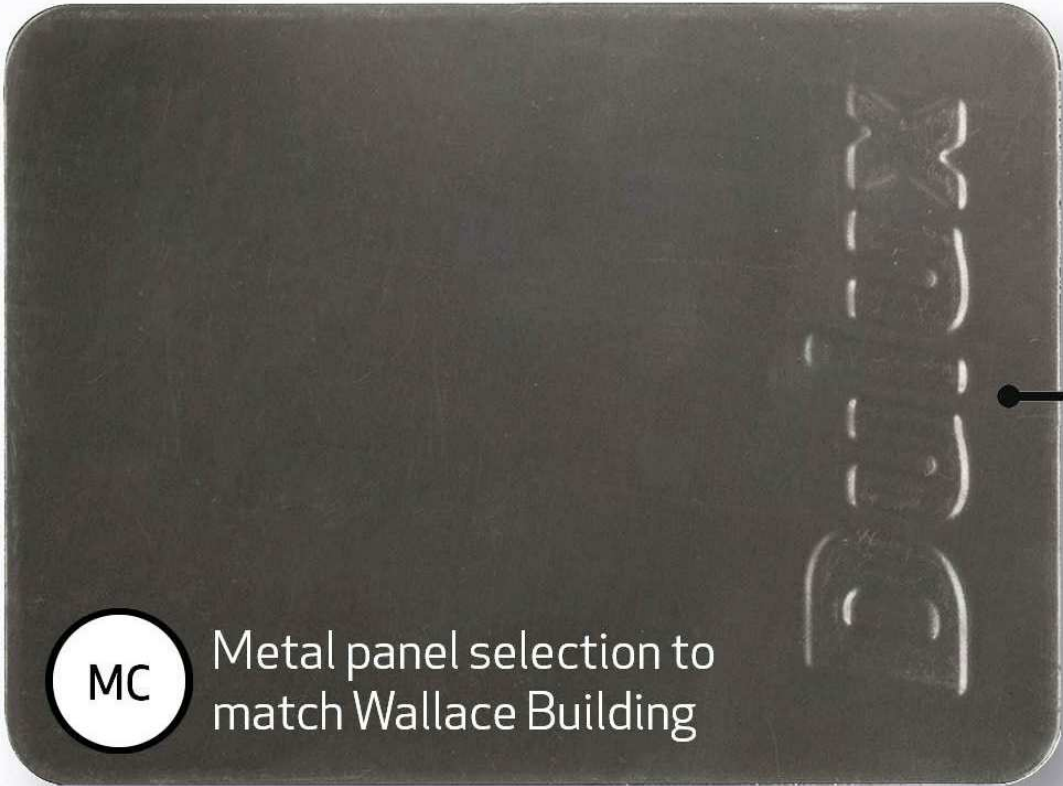

A	23.04.19	DEVELOPMENT APPLICATION	JW	ML
No	Date	Description	Ver	Aprv

Revisions

Key

Client
MERIDEN SCHOOL

Architect
AJ+C
ALLEN JACK+COTTER
79 Myrtle Street Chippendale NSW 2008 AUSTRALIA
ph +61 2 9311 8222 fx +61 2 9311 8200
ABN 53 003 782 250

Project
MERIDEN CENTRE FOR MUSIC
13 MARGARET STREET,
STRATHFIELD NSW 2135

Proj No. 18019

Drawing Title
MATERIALS BOARD

Scale	Drawing No.	Issue
N/A	DA9700	A