


- 01 EMERGENCY SMOKE EXTRACTION FACILITY
- 02 SUBSTATION BUILDING
- 03 EMERGENCY SMOKE EXTRACTION OUTLET
- 04 FOOTPATH / HARDSTAND AREA
- 05 SHAFT TO TUNNEL

- 06 LANDSCAPE / BUFFER ZONES (INDICATIVE)



- 07 CIRCULATION AND ACCESS

- 08 RETAINING WALL

 

LANDSCAPE SHOWN IS INDICATIVE

M1-M2-5000-DR-UD-0540  
TRELAWNEY TUNNEL SUPPORT FACILITY - SITE PLAN (1:500)

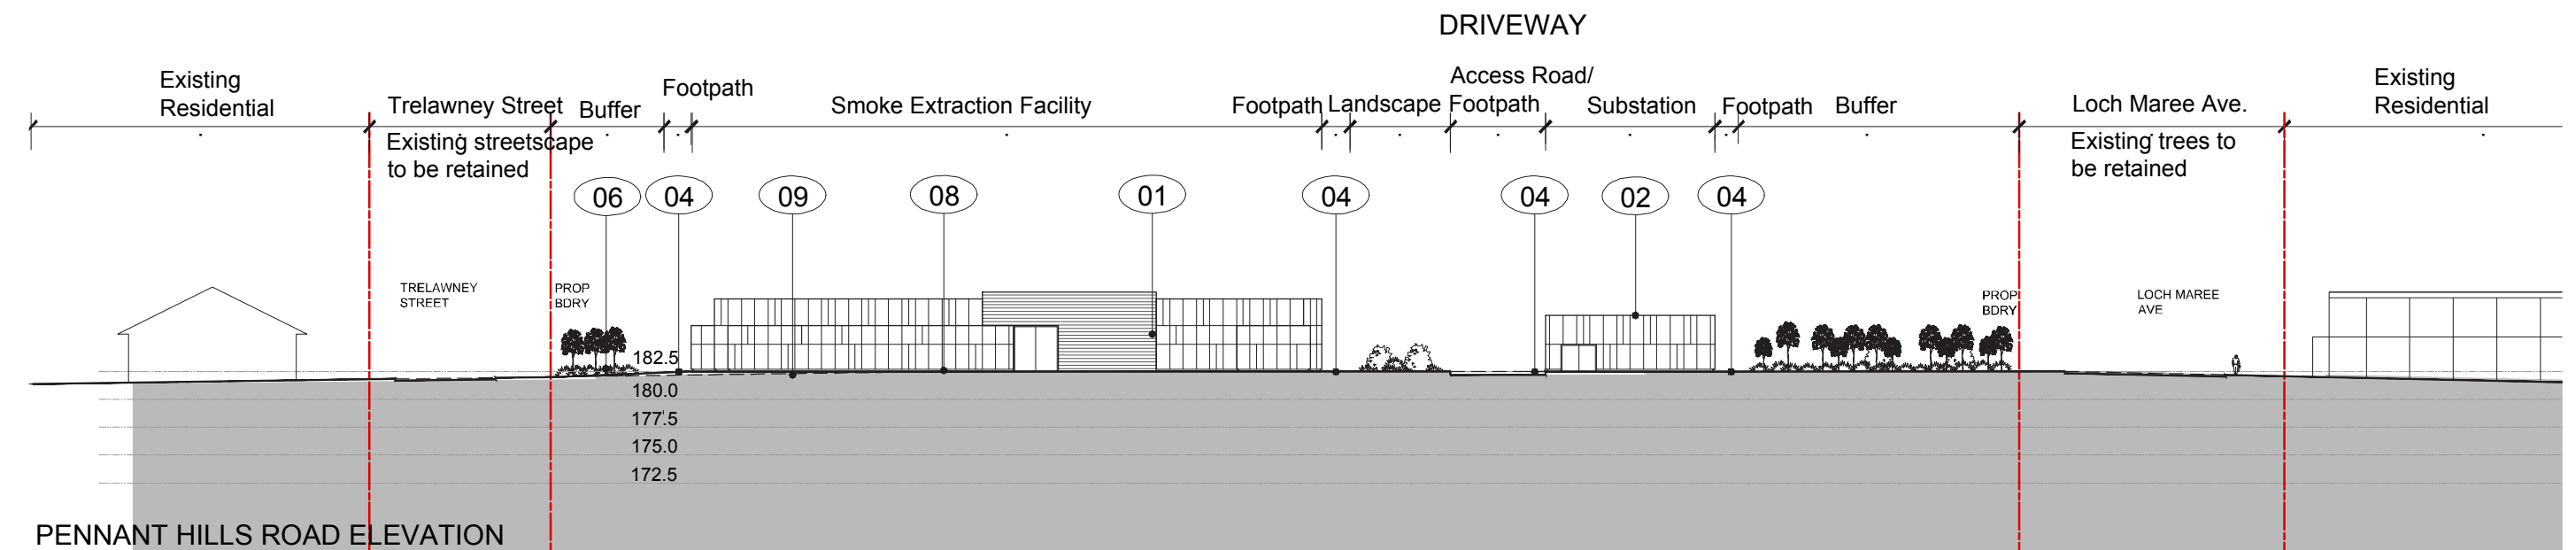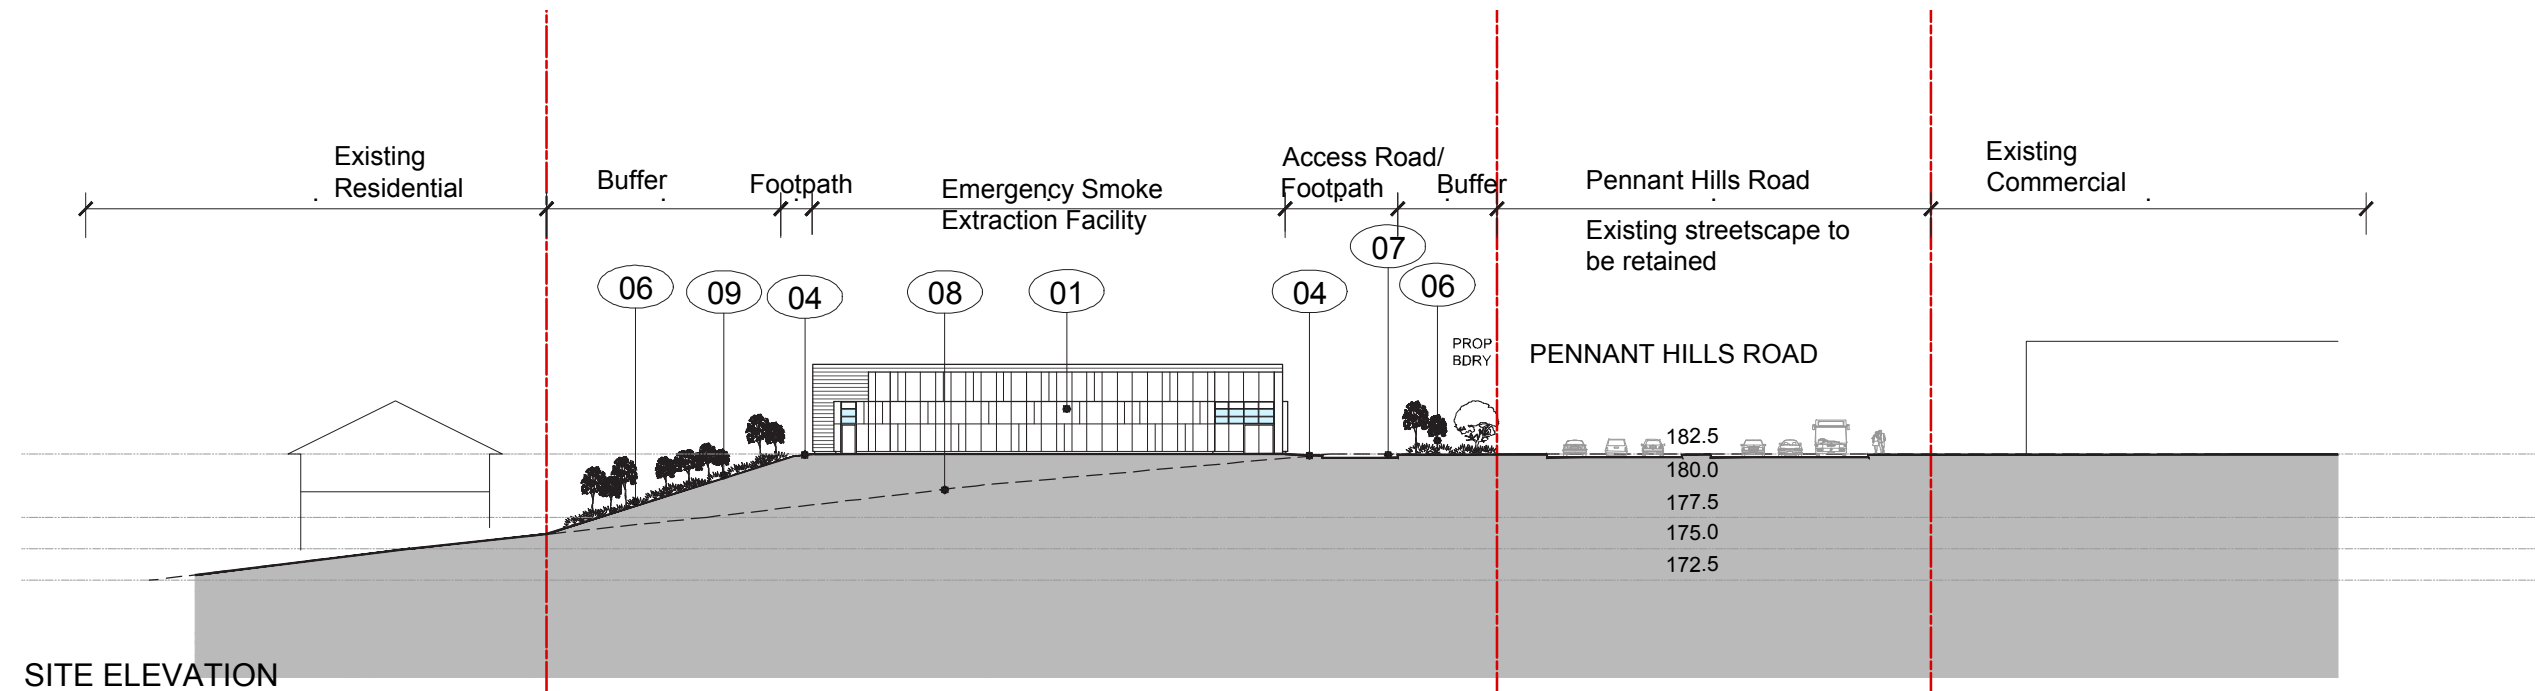

- 01 EMERGENCY SMOKE EXTRACTION FACILITY
- 02 SUBSTATION BUILDING
- 03 EMERGENCY SMOKE EXTRACTION OUTLET
- 04 FOOTPATH / HARDSTAND AREA
- 05 SHAFT TO TUNNEL


- 06 LANDSCAPE / BUFFER ZONES (INDICATIVE)
- 07 CIRCULATION AND ACCESS

- 08 EXISTING GROUND LINE
- 09 PROPOSED GROUND LINE


0 6 12 18 24 30m  
SCALE 1:600@A3

LANDSCAPE SHOWN IS INDICATIVE

M1-M2-5000-DR-UD-0539  
TRELAWNEY STREET TUNNEL SUPPORT FACILITY - SITE ELEVATIONS

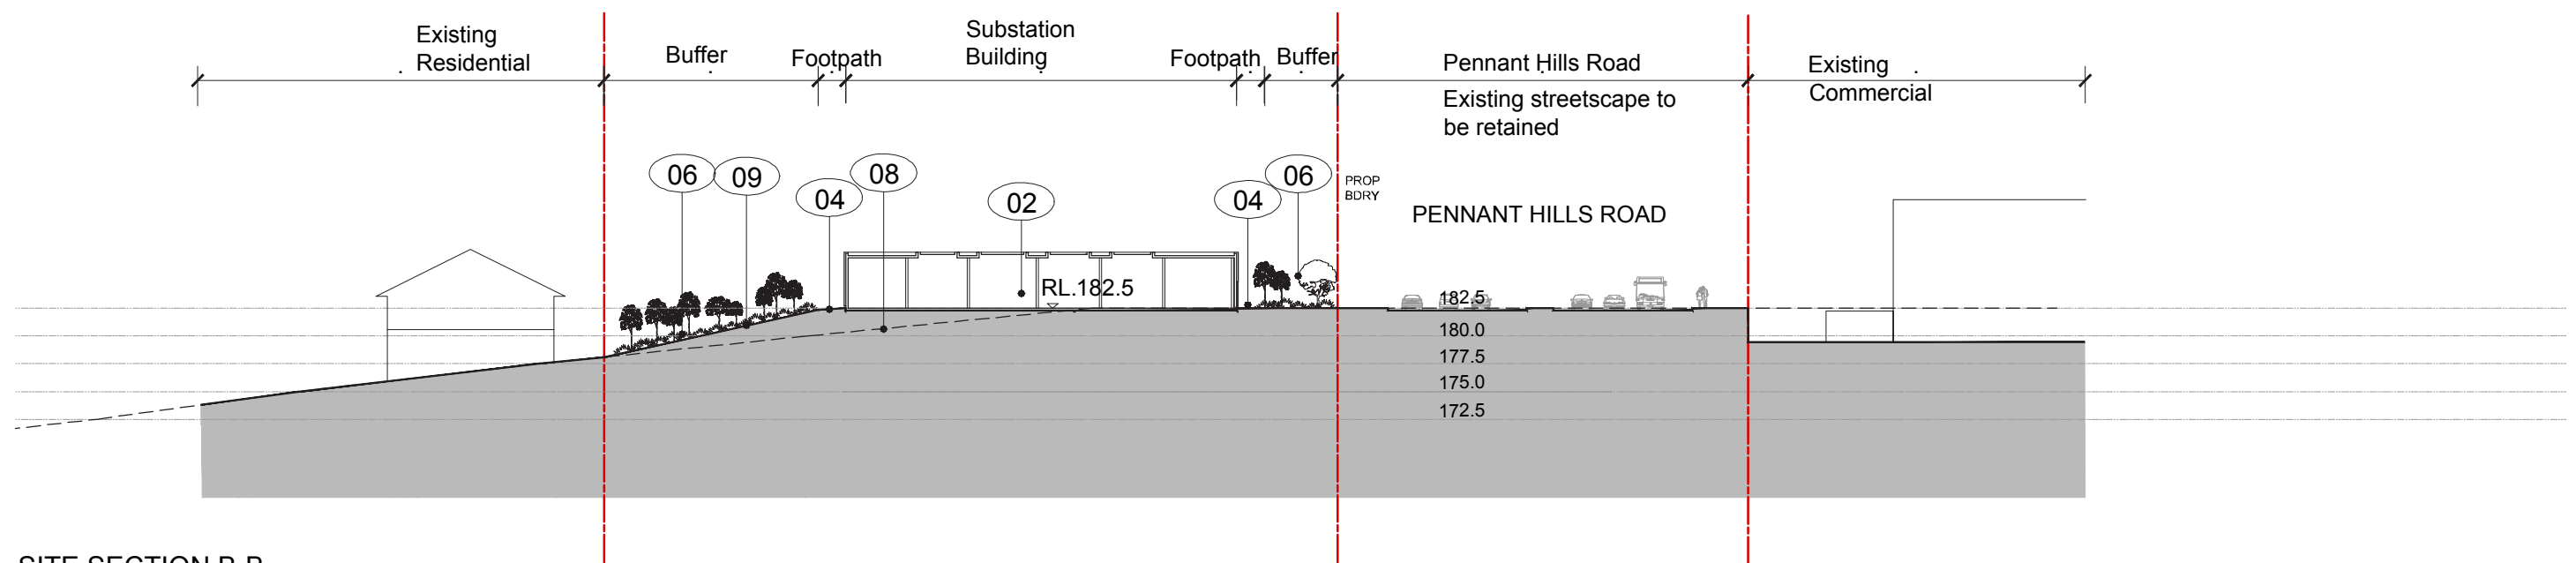

SITE SECTION B-B

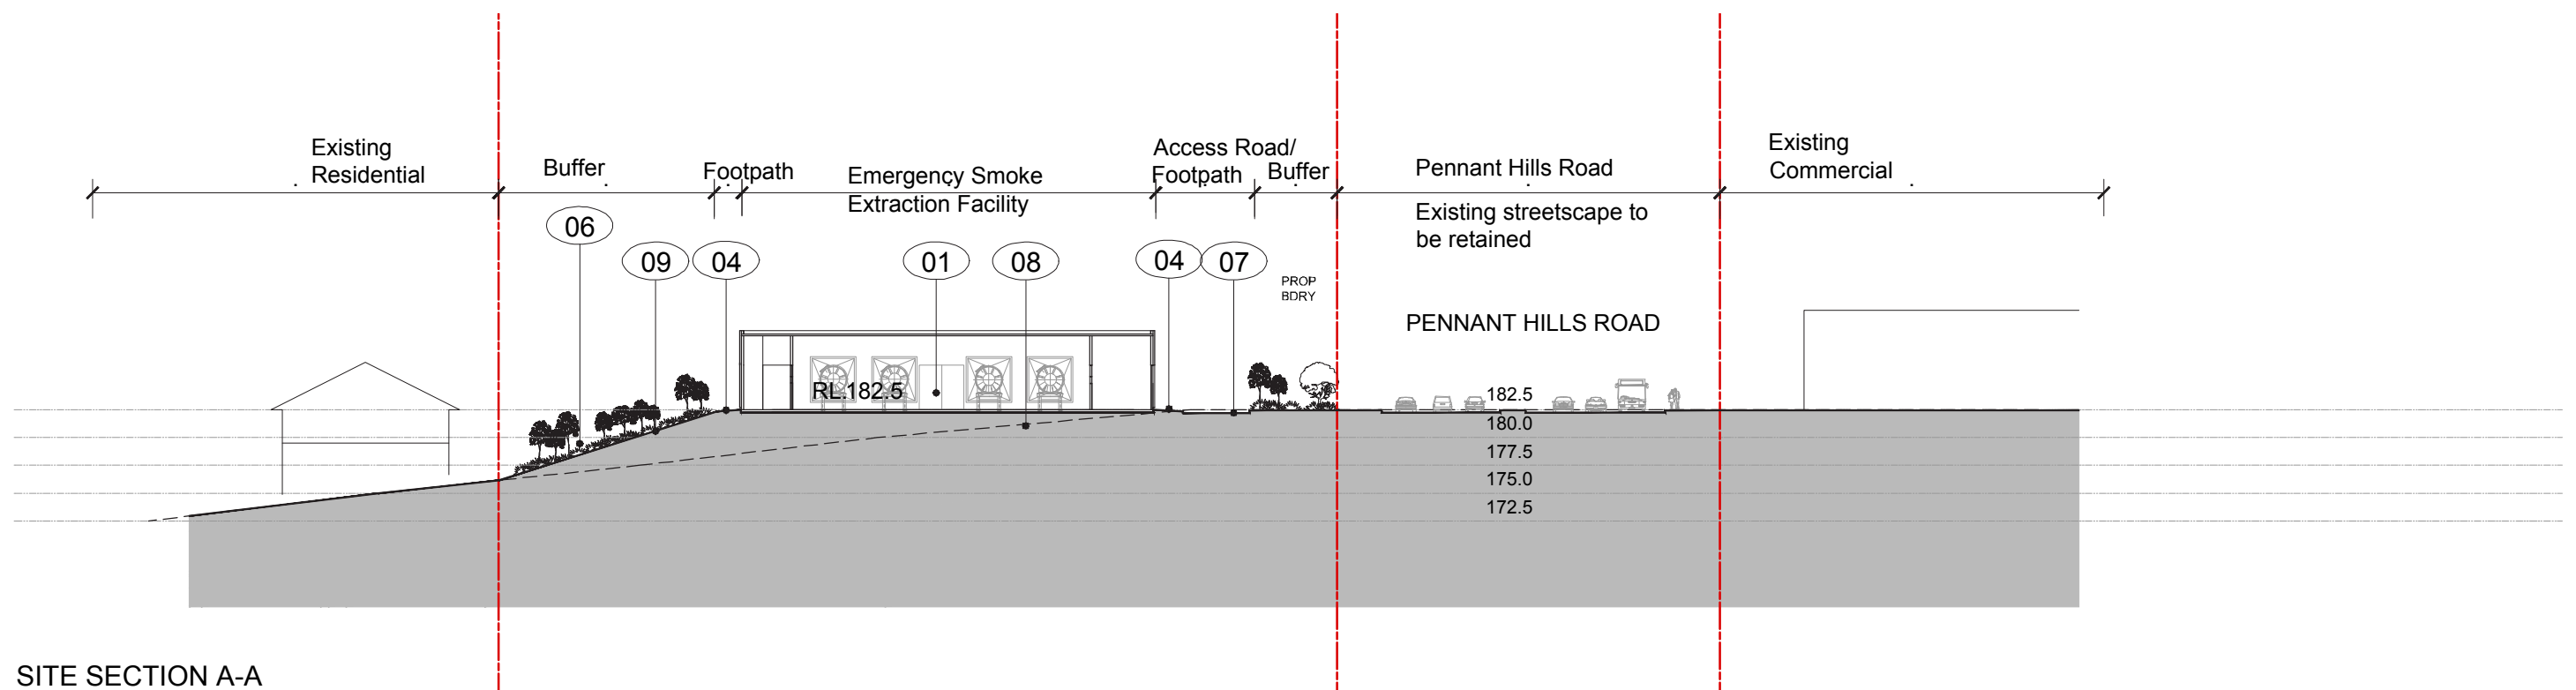


SITE SECTION A-A

- 01 EMERGENCY SMOKE EXTRACTION FACILITY
- 02 SUBSTATION BUILDING
- 03 EMERGENCY SMOKE EXTRACTION OUTLET
- 04 FOOTPATH / HARDSTAND AREA
- 05 SHAFT TO TUNNEL

- 06 LANDSCAPE / BUFFER ZONES (INDICATIVE)
- 07 CIRCULATION AND ACCESS

- 08 EXISTING GROUND LINE
- 09 PROPOSED GROUND LINE

 

SCALE 1:600@A3

LANDSCAPE SHOWN IS INDICATIVE

M1-M2-5000-DR-UD-0536  
TRELAWNEY STREET TUNNEL SUPPORT FACILITY - SITE SECTIONS



Artist's Impression Only



M1-M2-5000-DR-UD-0962  
TRELAWNEY STREET TUNNEL SUPPORT FACILITY- VIEW LOOKING SOUTH FROM PENNANT HILLS ROAD



Artist's Impression Only



M1-M2-5000-DR-UD-0963  
TRELAWNEY STREET TUNNEL SUPPORT FACILITY- VIEW LOOKING SOUTH WEST FROM TRELAWNEY STREET





M1-M2-5000-DR-UD-0964  
TRELAWNEY STREET TUNNEL SUPPORT FACILITY- VIEW LOOKING NORTH WEST FROM LOCH MAREE AVENUE