


CAR PARKING SCHEDULE

EXISTING CONDITIONS TO REMAIN, EXCEPT AS NOTED BELOW:

1. COMBINE EXISTING 3 x ADJOINING CAR SPACE AS SHOWN TO PROVIDE 2 x DISABLED CAR SPACES WITH SHARED SPACE BETWEEN TO AS 2890.6 (2009) REQUIREMENTS.
2. ALLOCATE 1 EXISTING CAR SPACE FOR COURIER USE AS SHOWN.
3. TOTAL CAR PARKING PROPOSED : 85 SPACES

NOTE: REFER ALSO TO TRAFFIC IMPACT ASSESSMENT REPORT PREPARED BY 'TRAFFIX', TRAFFIC PLANNERS AND DRAWING ST-AL 01 FOR DETAILS OF ADDITIONAL CAR PARKING FOR PROVISIONAL 108 CAR SPACES, AND PROPOSED LAYOUT FOR DIRECT ACCESS OPTION FROM HERBERT PLACE FOR HEAVY VEHICLES IF REQUIRED FOR FUTURE USE OF THE SITE.

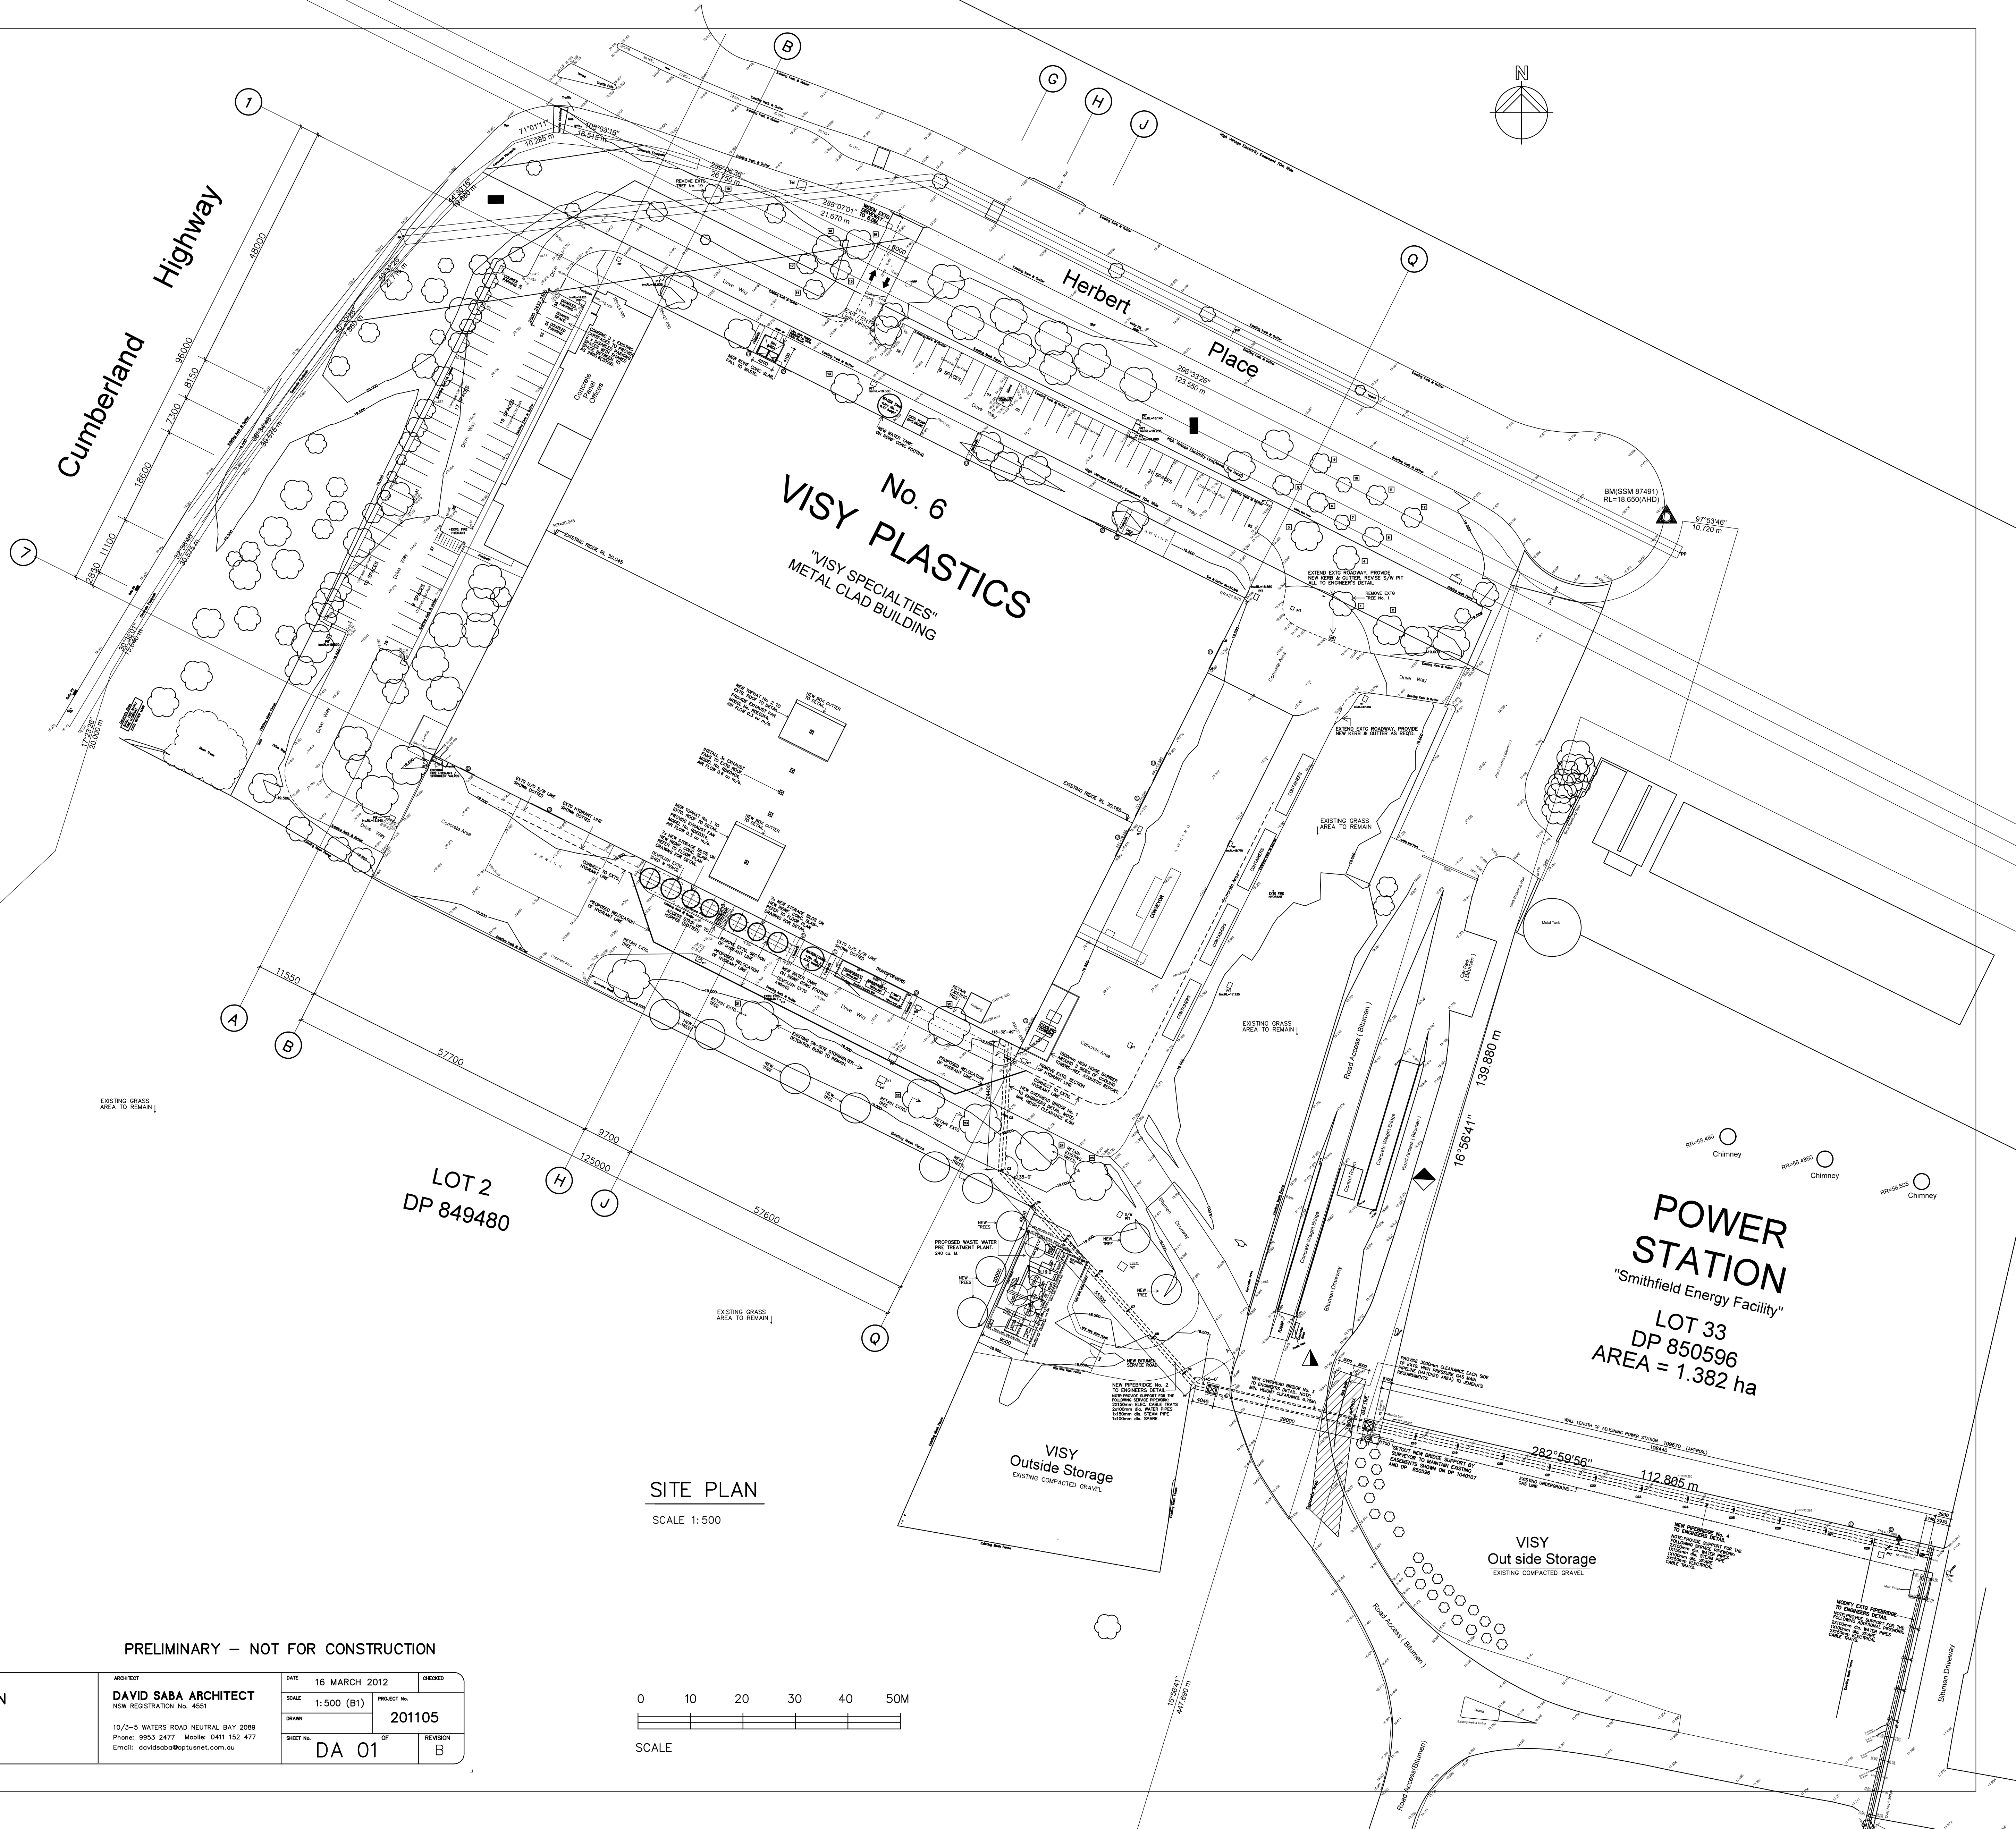

GENERAL REVISIONS

A	PRELIMINARY ISSUE	14 MAR 2012
B	COUNCIL ISSUE DA	16 MAR 2012

PRELIMINARY – NOT FOR CONSTRUCTION

CLIENT VISY PLASTICS	PROJECT TITLE ALTERATIONS TO EXISTING FACTORY PREMISES 6 HERBERT PLACE SMITHFIELD NSW	DRAWING TITLE SITE PLAN	ARCHITECT DAVID SABA ARCHITECT NSW REGISTRATION No. 4551 10/3-5 WATERS ROAD NEUTRAL BAY 2089 Phone: 9953 2477 Mobile: 0411 152 477 Email: david@sabaoptusnet.com.au	DATE 16 MARCH 2012 SCALE 1:500 (B1) DRAWN 201105 SHEET No. DA 01	CHECKED PROJECT No. 201105 OF REVISION B
-------------------------	---	----------------------------	--	---	---

SITE PLAN
SCALE 1:500

