



PROPOSED SITE PLAN
KARUAH QUARRY
LOTS 11 & 12 D.P.1024564 & LOT 21 D.P.1024341
ANDERSITE ROAD & BLUE ROCK CLOSE, KARUAH

Location: Andersite Road &
Blue Rock Close
Karuah
Council: Mid Coast

Datum: A.H.D.
Origin: Lidar Data
Projection: M.G.A.
Origin:
North Direction: Grid
Contour Interval: 2.0m

Create Date: 23rd July 2025
Sheet: 1 of 1
Plan By: ZJ
Project Manager: MR
Office: Hunter
Plan Purpose: Scoping

Version: E (05/02/2026)
Client: Hunter Quarries Pty Ltd
Survey: N/A
AutoCAD: Dwg\11819-SITE-019-E
Our Ref: 11819

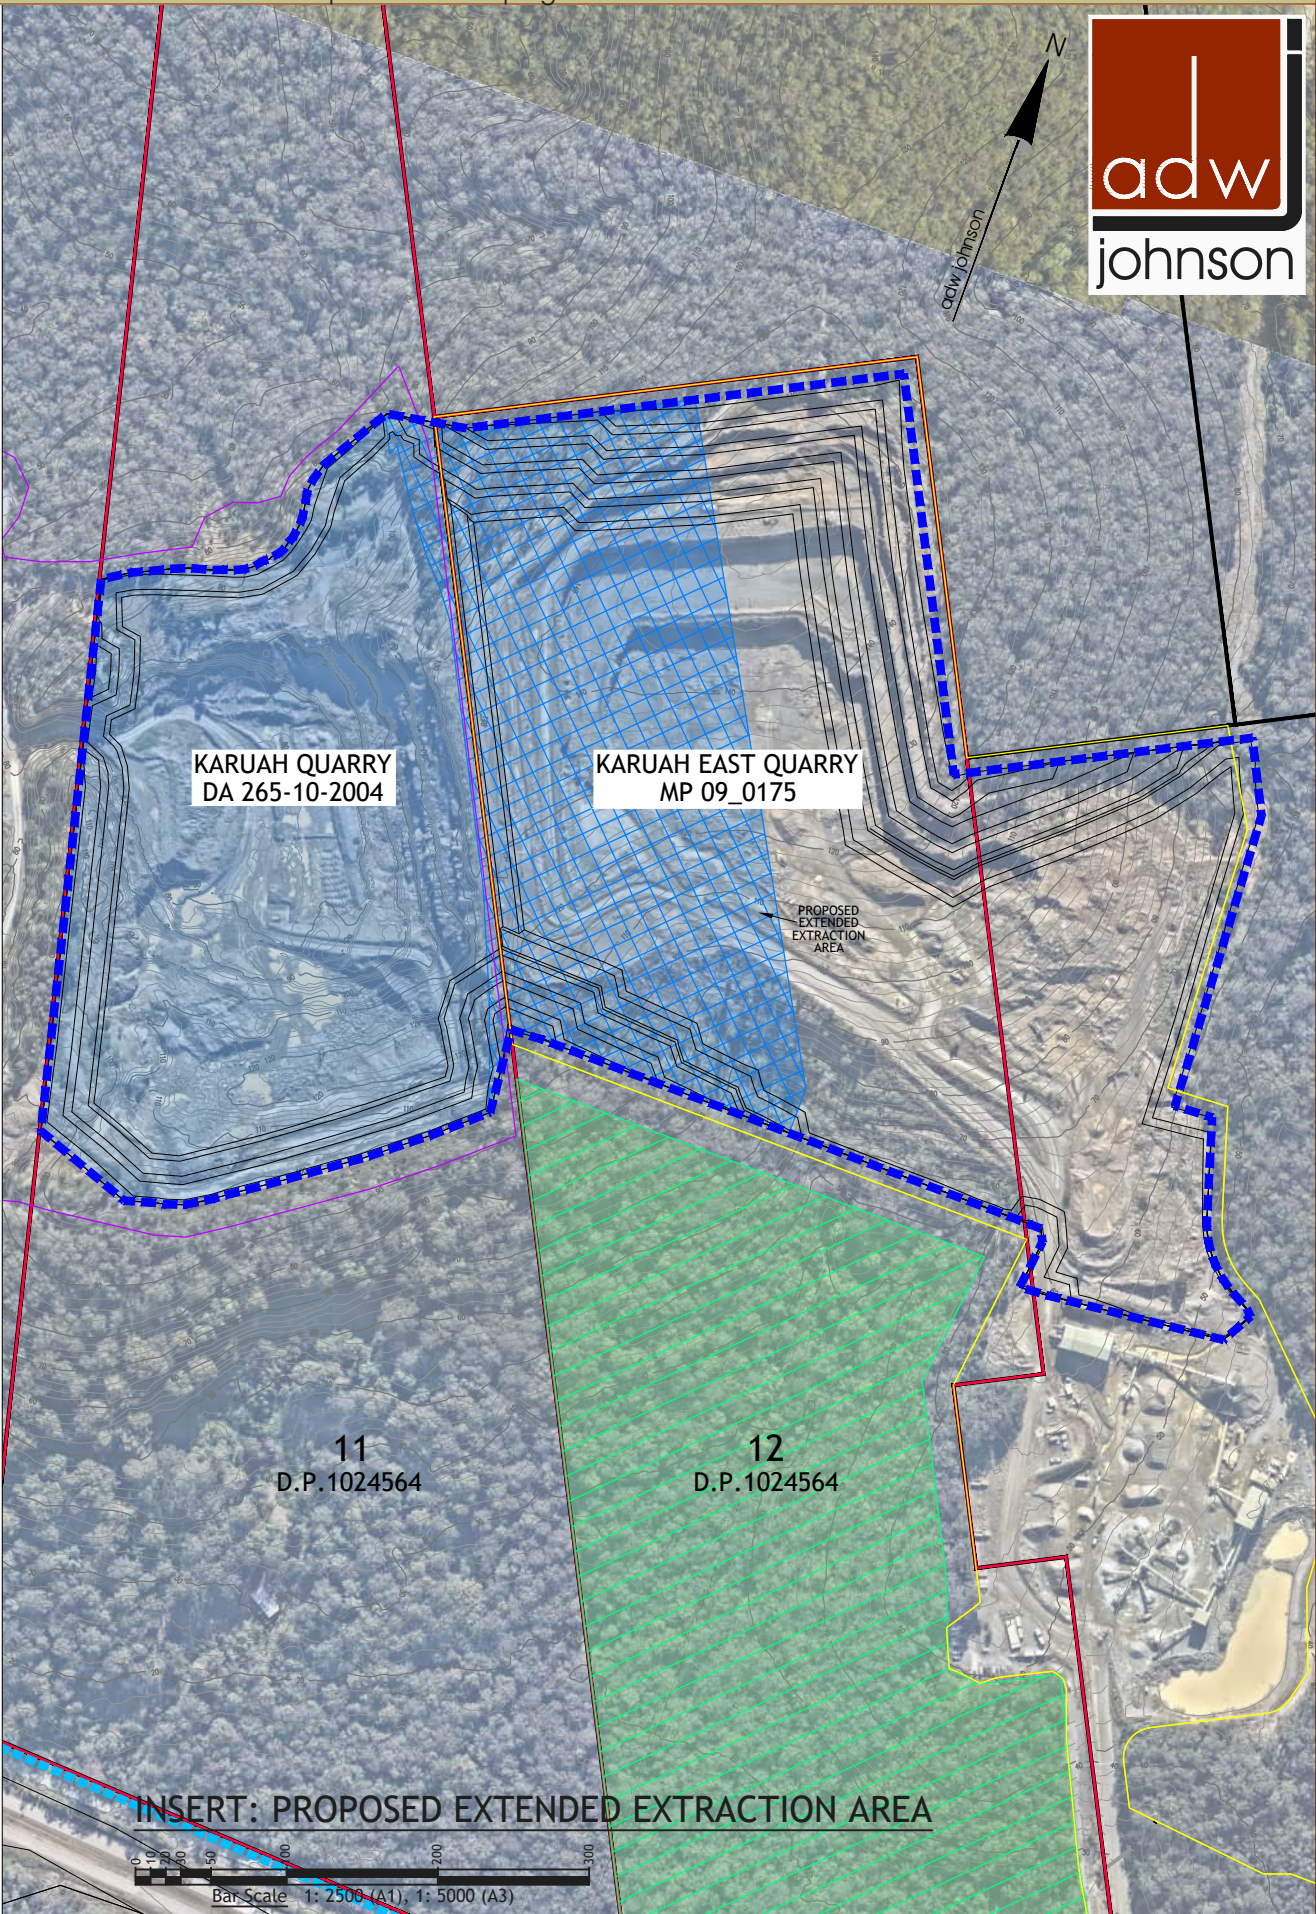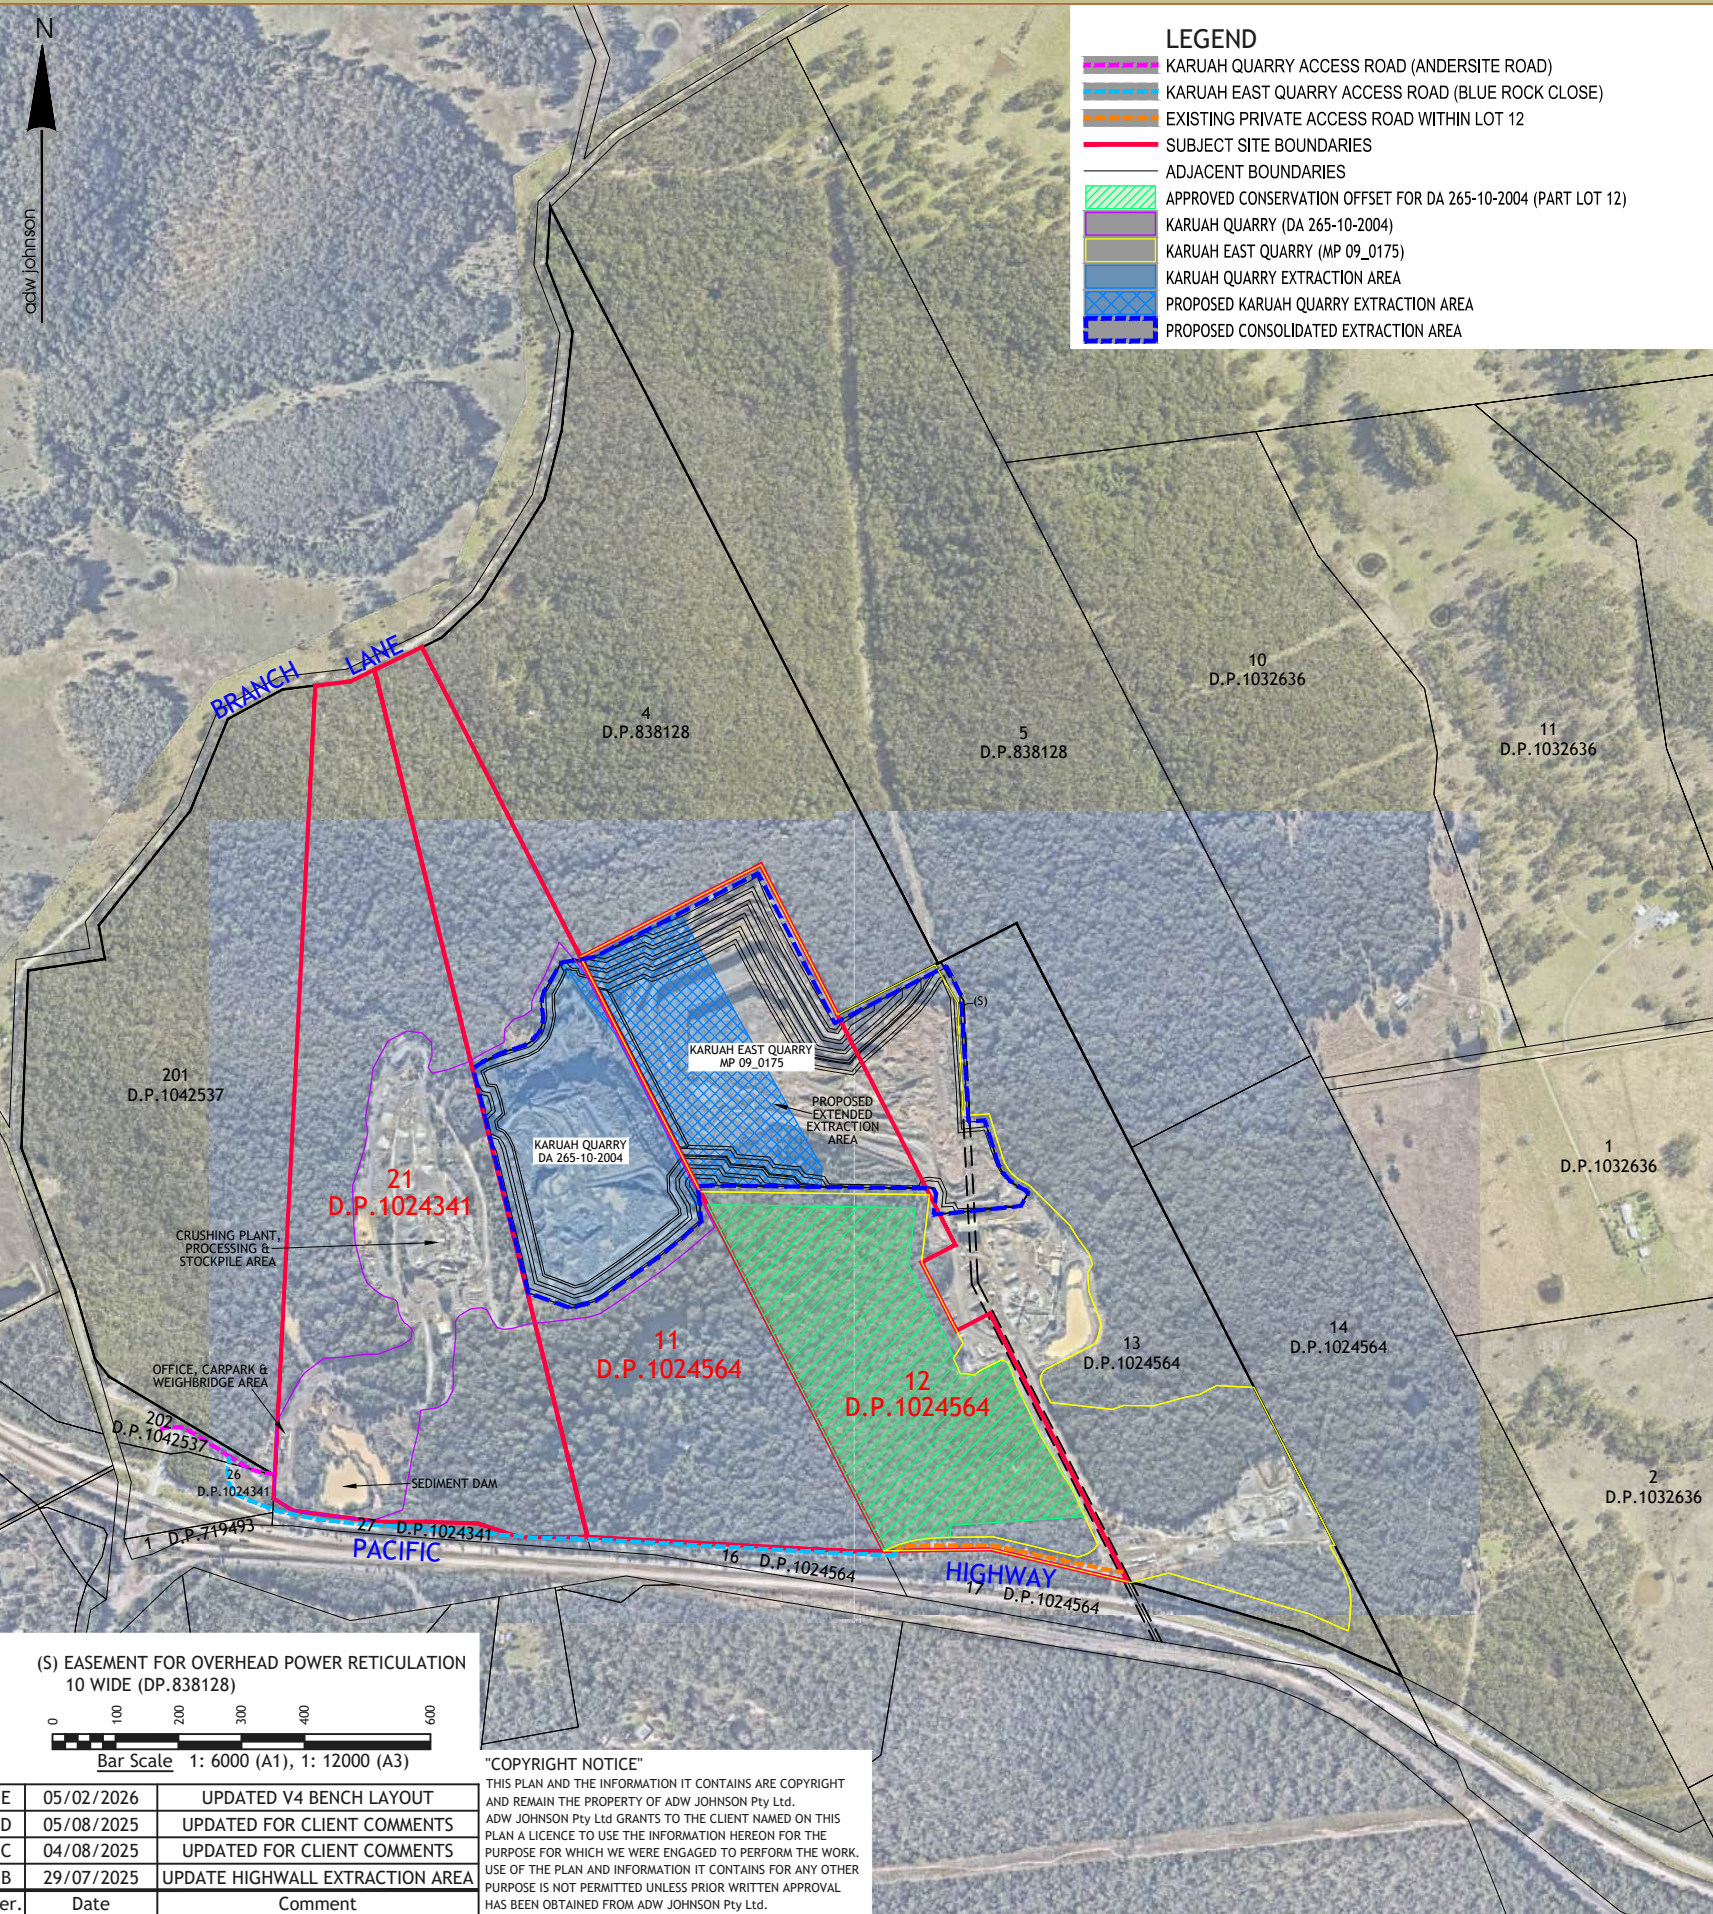



(S) EASEMENT FOR OVERHEAD POWER RETICULATION
10 WIDE (DP.838128)

0 100 200 300 400 600

Bar Scale 1: 6000 (A1), 1: 12000 (A3)

E	05/02/2026	UPDATED V4 BENCH LAYOUT
D	05/08/2025	UPDATED FOR CLIENT COMMENTS
C	04/08/2025	UPDATED FOR CLIENT COMMENTS
B	29/07/2025	UPDATE HIGHWALL EXTRACTION AREA
Ver.	Date	Comment

"COPYRIGHT NOTICE"
THIS PLAN AND THE INFORMATION IT CONTAINS ARE COPYRIGHT
AND REMAIN THE PROPERTY OF ADW JOHNSON Pty Ltd.
ADW JOHNSON Pty Ltd GRANTS TO THE CLIENT NAMED ON THIS
PLAN A LICENCE TO USE THE INFORMATION HEREON FOR THE
PURPOSE FOR WHICH WE WERE ENGAGED TO PERFORM THE WORK.
USE OF THE PLAN AND INFORMATION IT CONTAINS FOR ANY OTHER
PURPOSE IS NOT PERMITTED UNLESS PRIOR WRITTEN APPROVAL
HAS BEEN OBTAINED FROM ADW JOHNSON Pty Ltd.

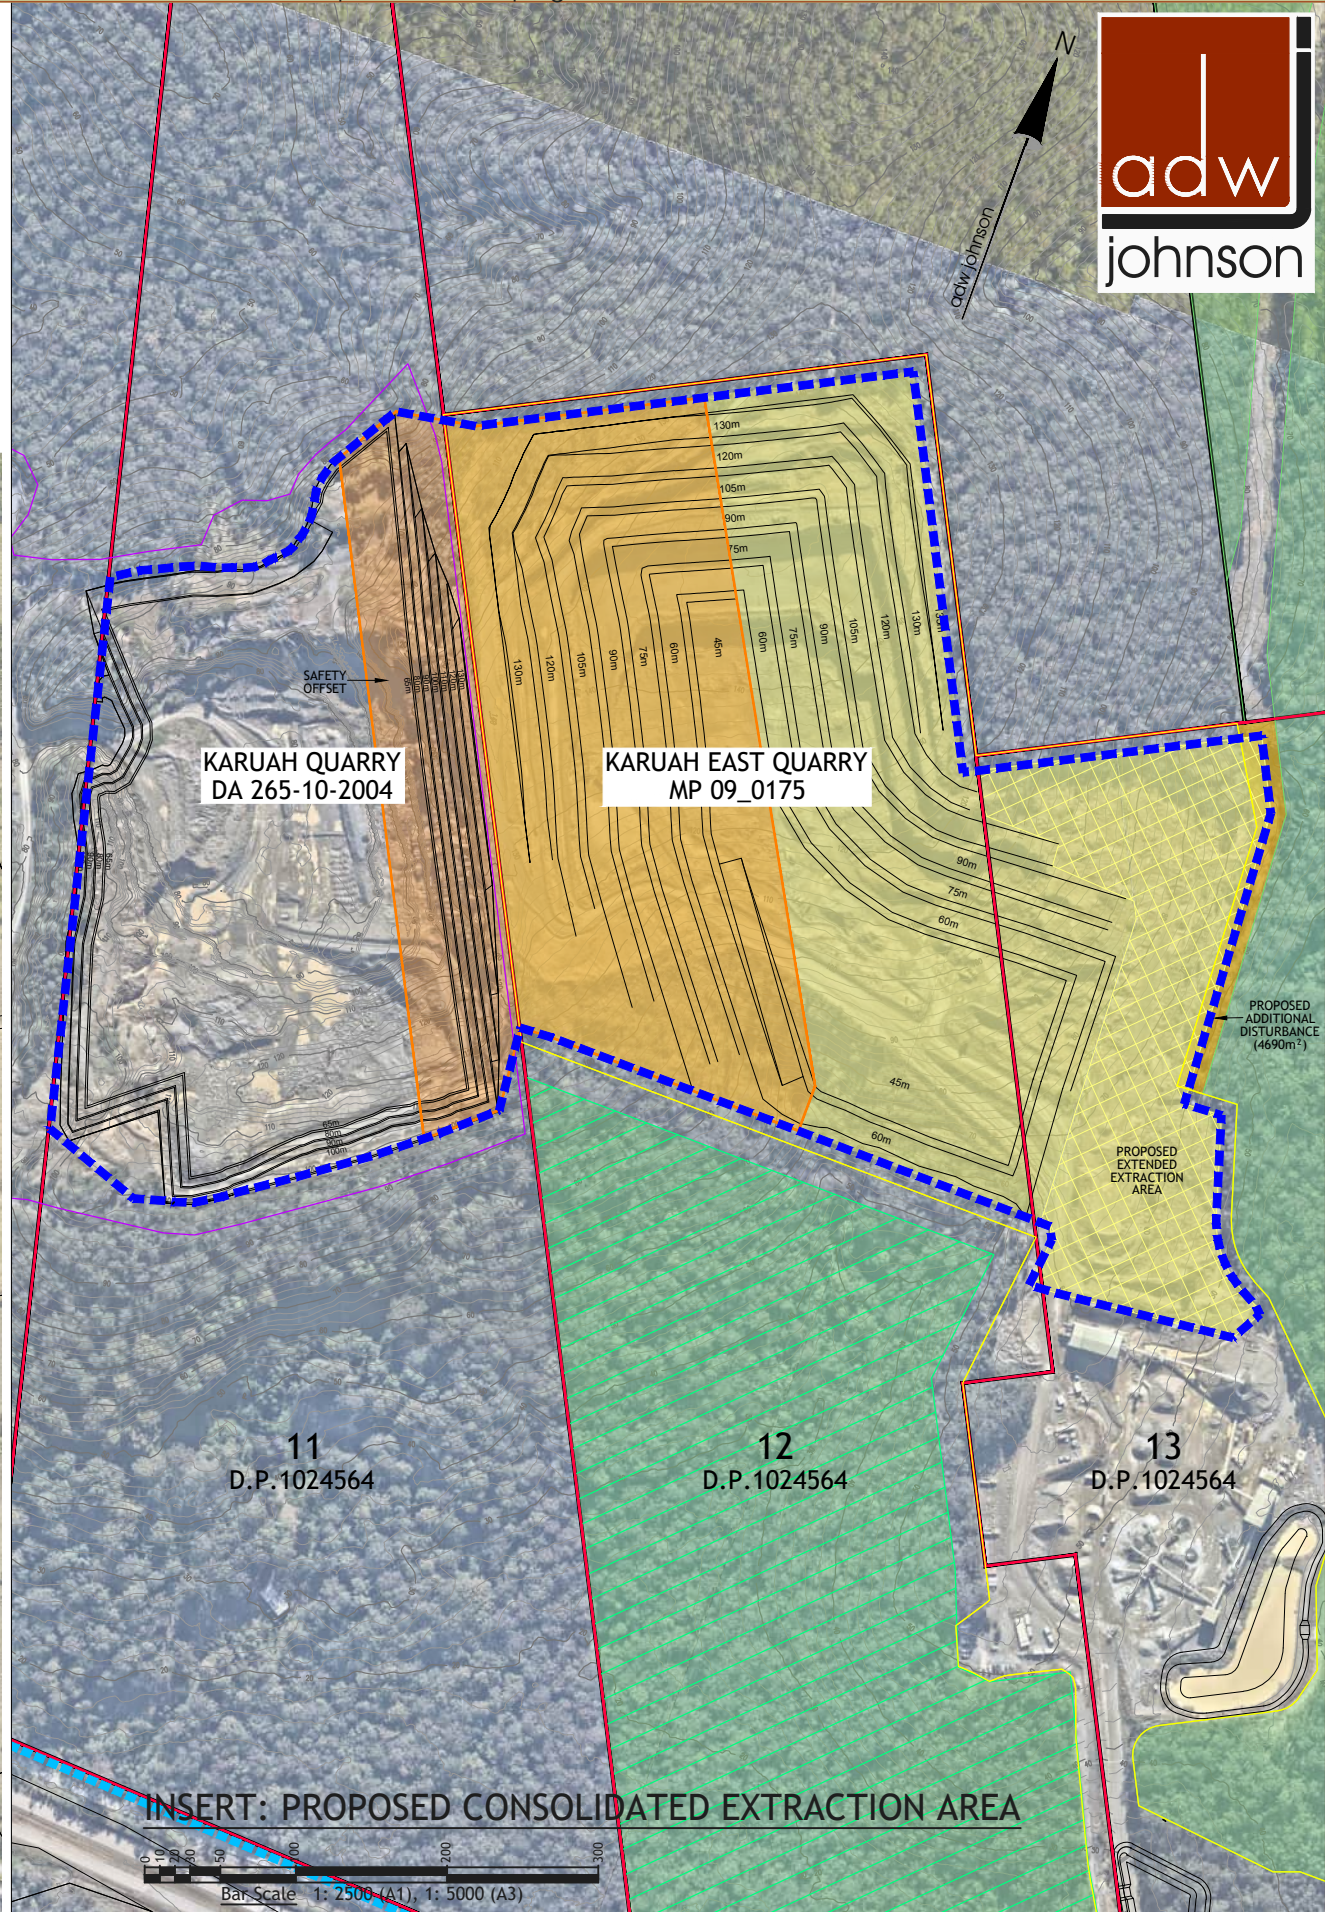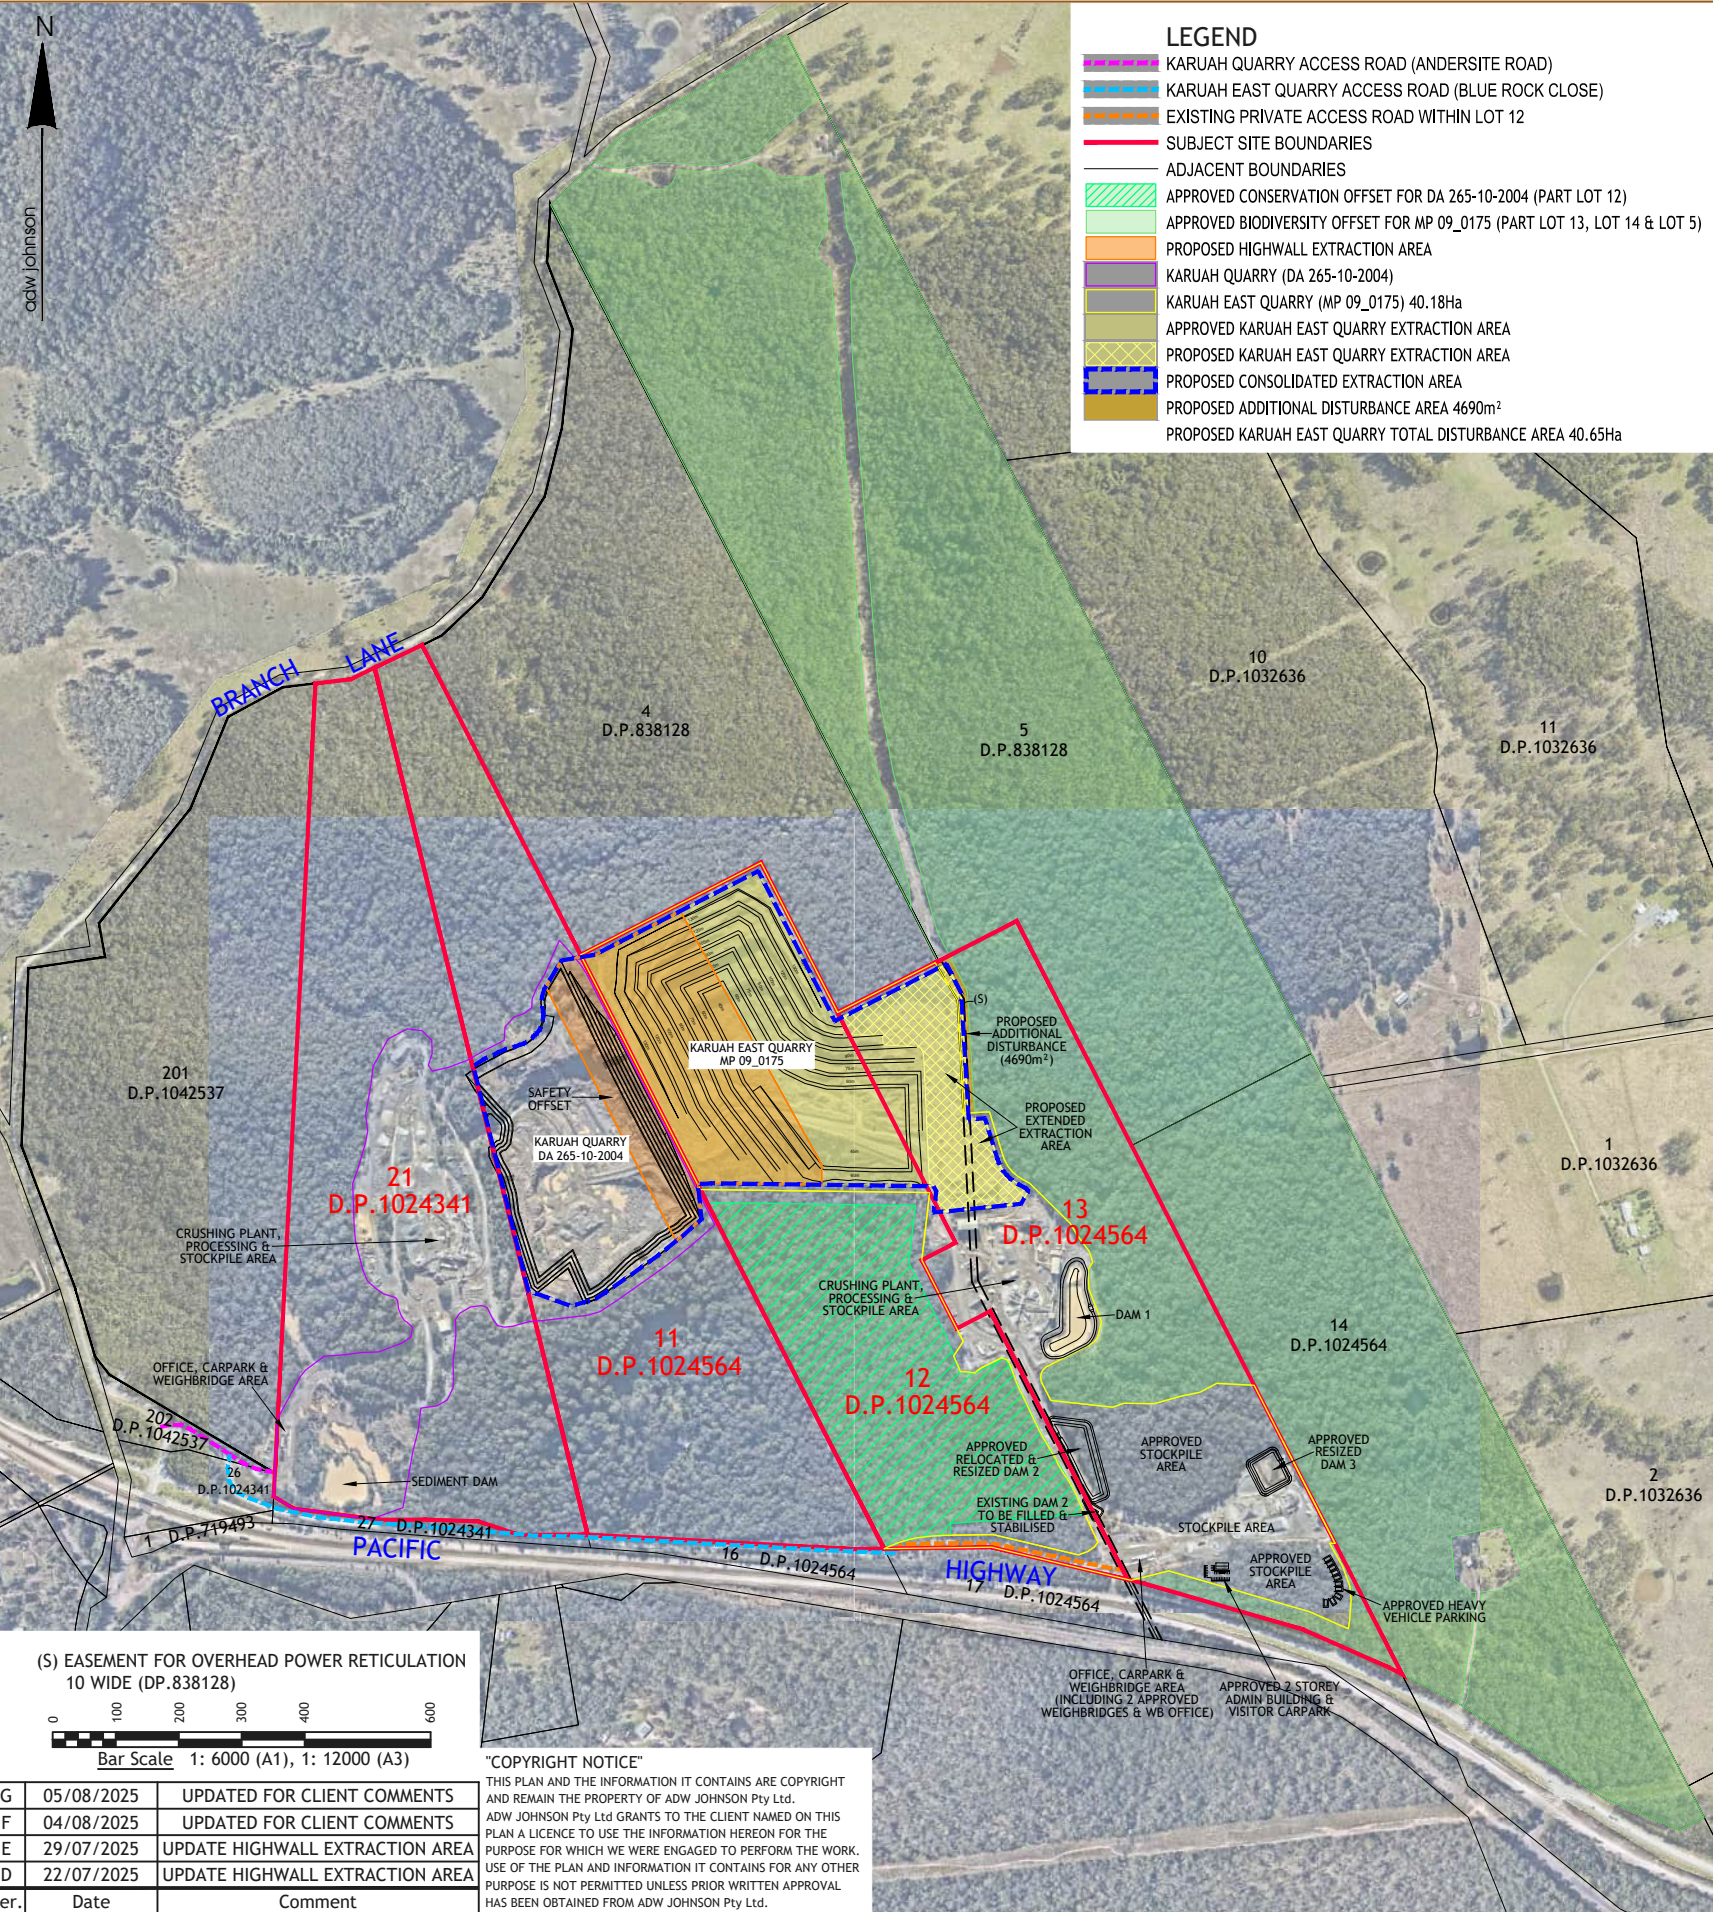

(S) EASEMENT FOR OVERHEAD POWER RETICULATION
10 WIDE (DP.838128)

0 100 200 300 400 600

Bar Scale 1: 6000 (A1), 1: 12000 (A3)

G	05/08/2025	UPDATED FOR CLIENT COMMENTS
F	04/08/2025	UPDATED FOR CLIENT COMMENTS
E	29/07/2025	UPDATE HIGHWALL EXTRACTION AREA
D	22/07/2025	UPDATE HIGHWALL EXTRACTION AREA
Ver.	Date	Comment

"COPYRIGHT NOTICE"

THIS PLAN AND THE INFORMATION IT CONTAINS ARE COPYRIGHT AND REMAIN THE PROPERTY OF ADW JOHNSON Pty Ltd. ADW JOHNSON Pty Ltd GRANTS TO THE CLIENT NAMED ON THIS PLAN A LICENCE TO USE THE INFORMATION HEREON FOR THE PURPOSE FOR WHICH WE WERE ENGAGED TO PERFORM THE WORK. USE OF THE PLAN AND INFORMATION IT CONTAINS FOR ANY OTHER PURPOSE IS NOT PERMITTED UNLESS PRIOR WRITTEN APPROVAL HAS BEEN OBTAINED FROM ADW JOHNSON Pty Ltd.