



1. Colourbond surf Mist
2. Dulux - Surf Mist
3. Powder coated - Woodland Grey
4. Dulux - Lexicon 1/2

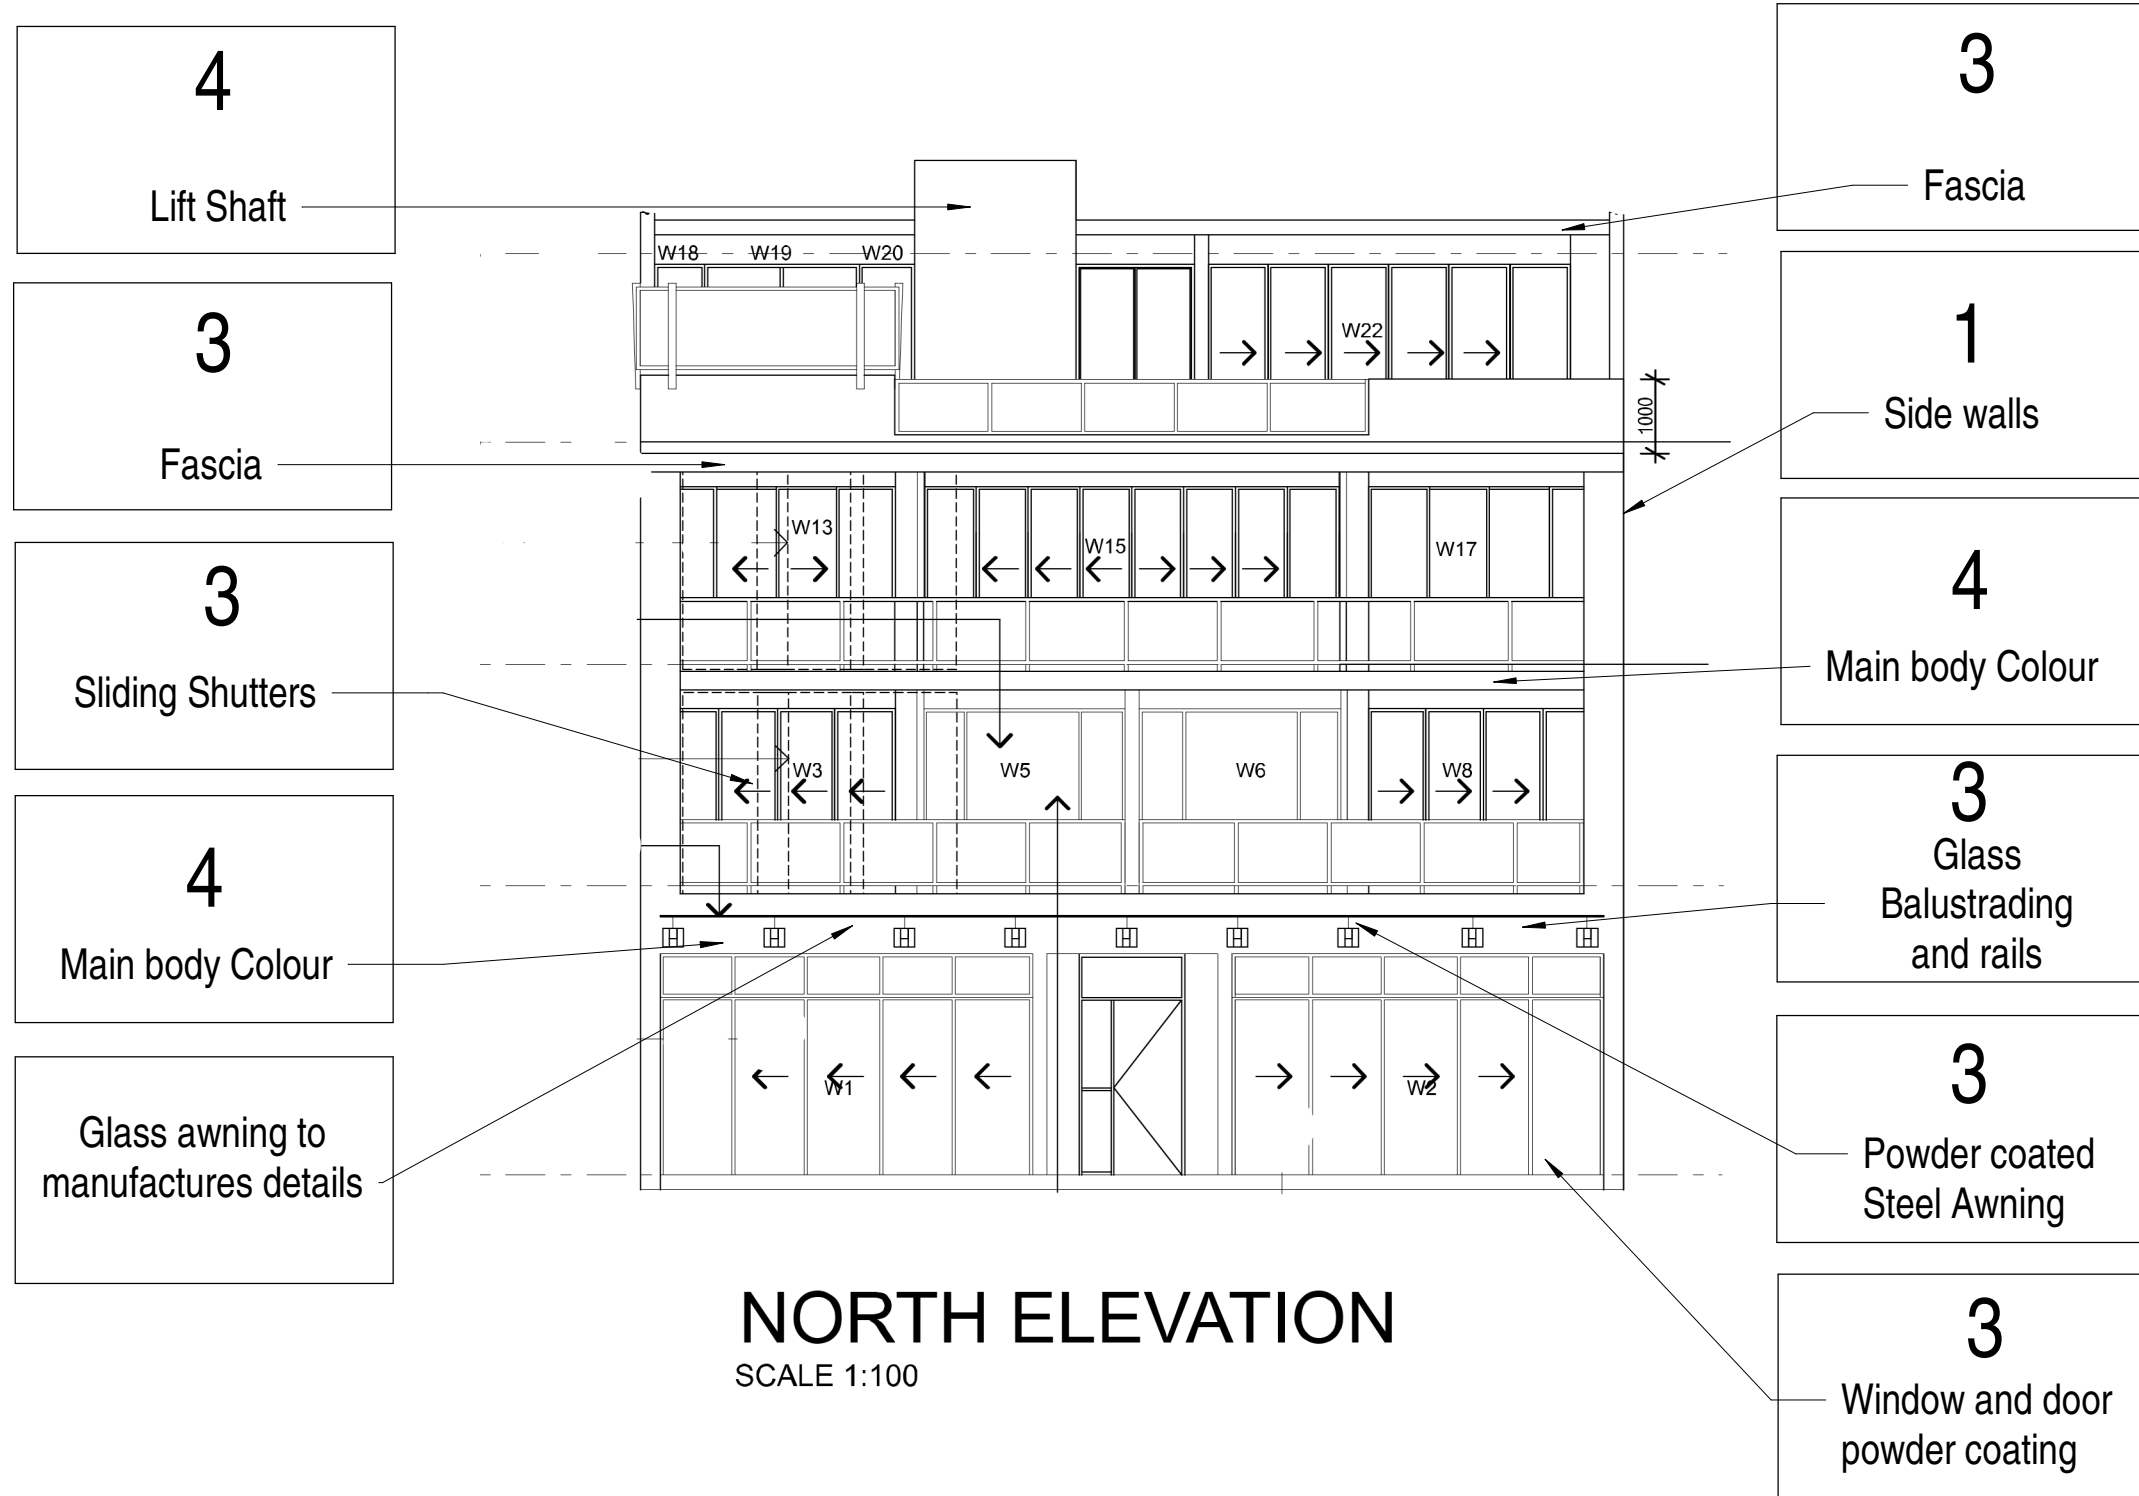


EXTERNAL FINISHES SCHEDULE

MIXED RESIDENTIAL APARTMENTS/ COMMERCIAL UNITS

30 MARINE PARADE KINGSCLIFF

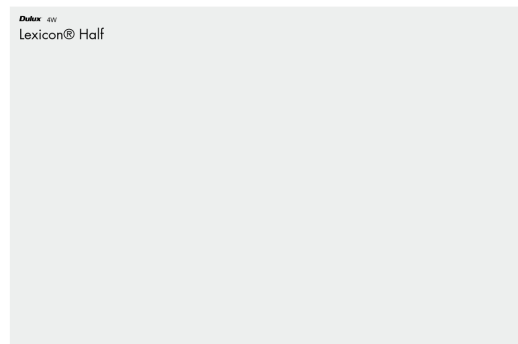



1. Colourbond surf Mist
2. Dulux - Surf Mist
3. Powder coated - Woodland Grey
4. Dulux - Lexicon 1/2

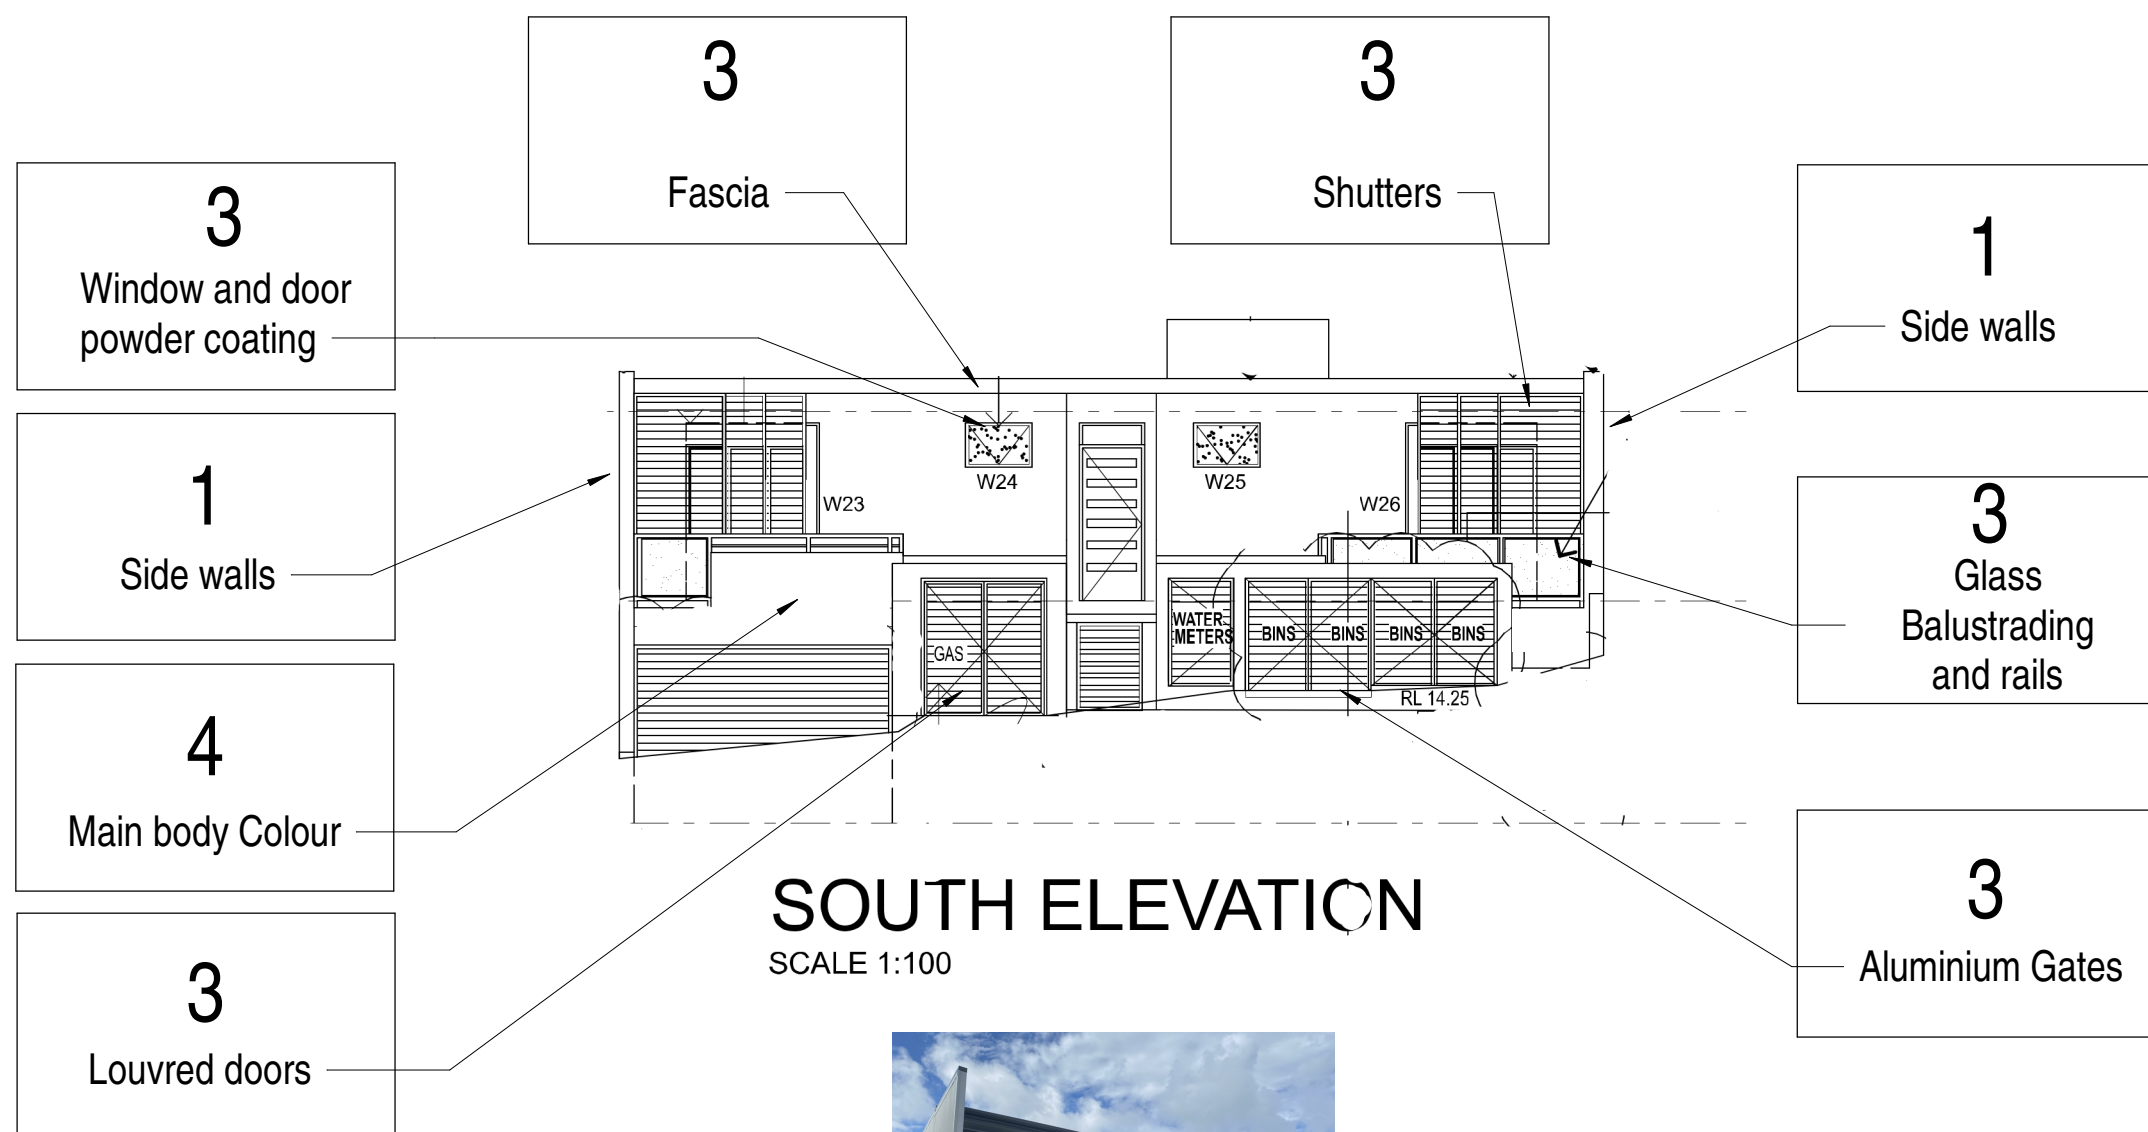


EXTERNAL FINISHES SCHEDULE


MIXED RESIDENTIAL APARTMENTS/ COMMERCIAL UNITS

30 MARINE PARADE KINGSCLIFF

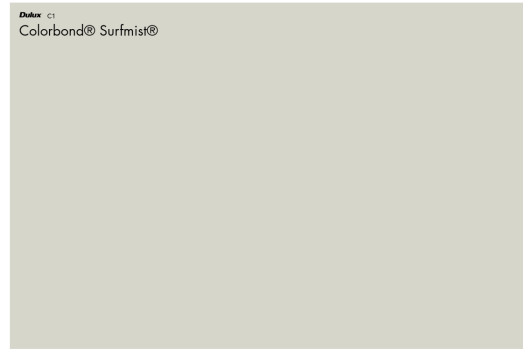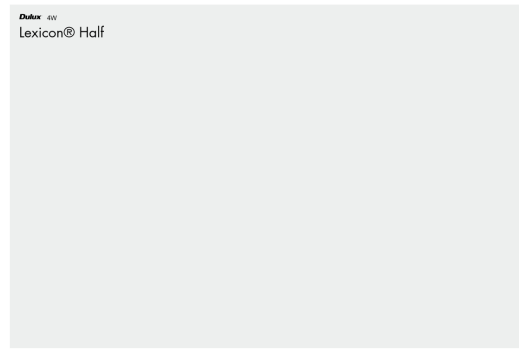

1. Colourbond surf Mist
2. Dulux - Surf Mist
3. Powder coated - Woodland Grey
4. Dulux - Lexicon 1/2

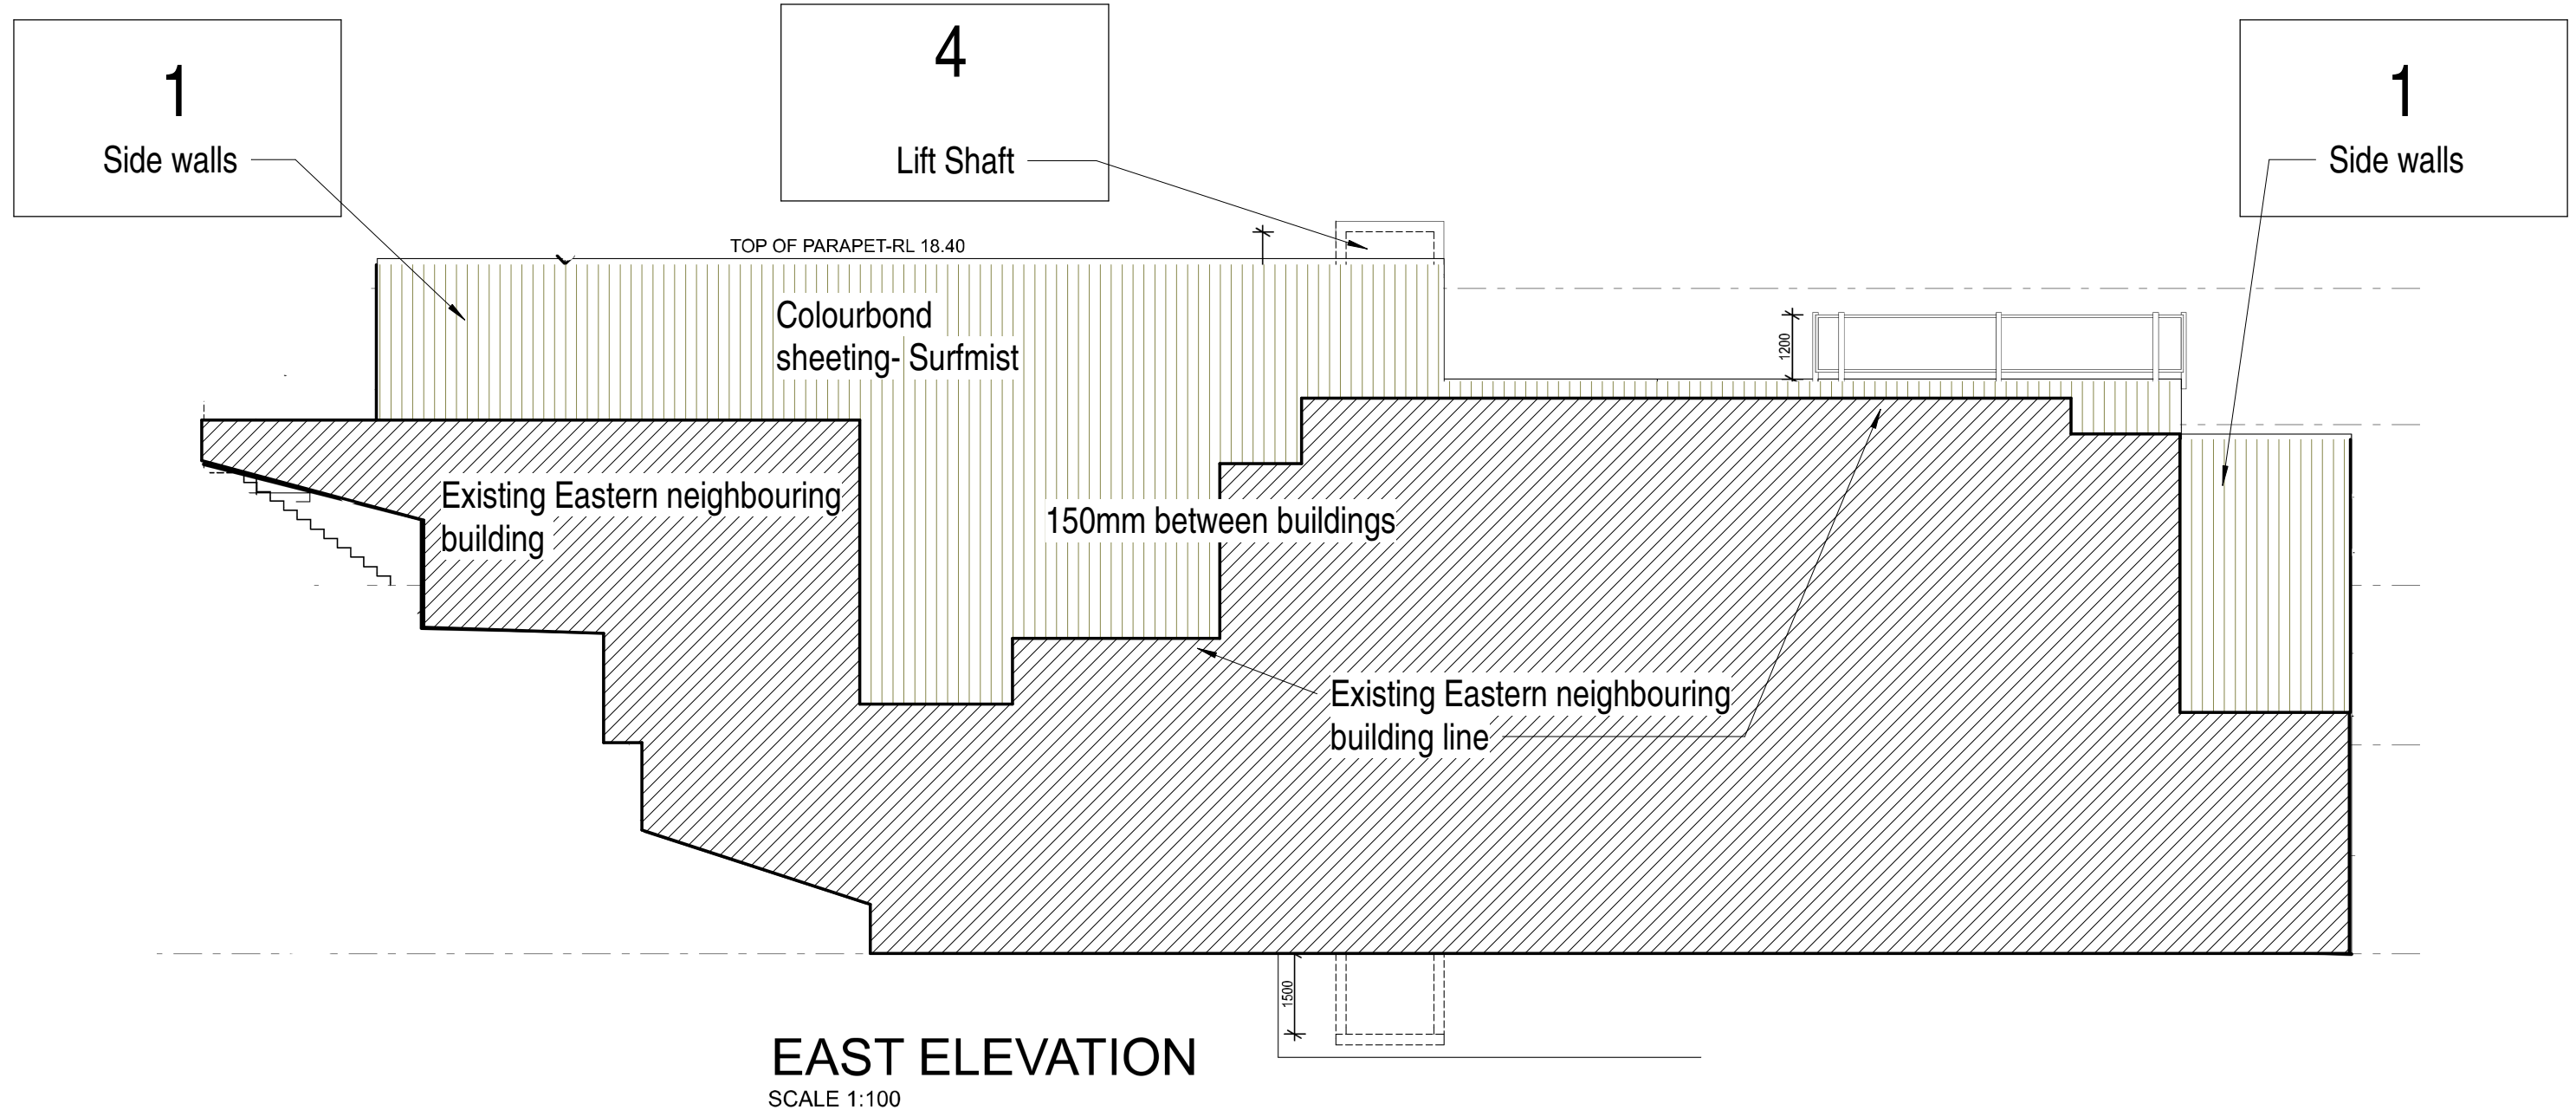


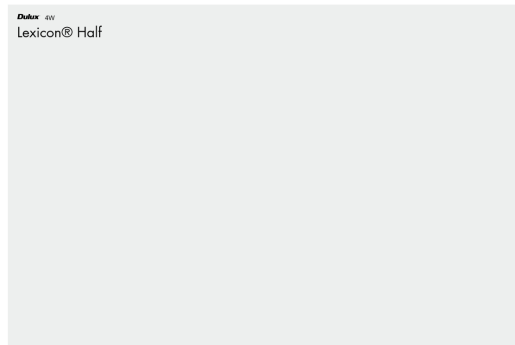

1. Colourbond surf Mist
2. Dulux - Surf Mist
3. Powder coated - Woodland Grey
4. Dulux - Lexicon 1/2

4
Lift Shaft

1
Side walls

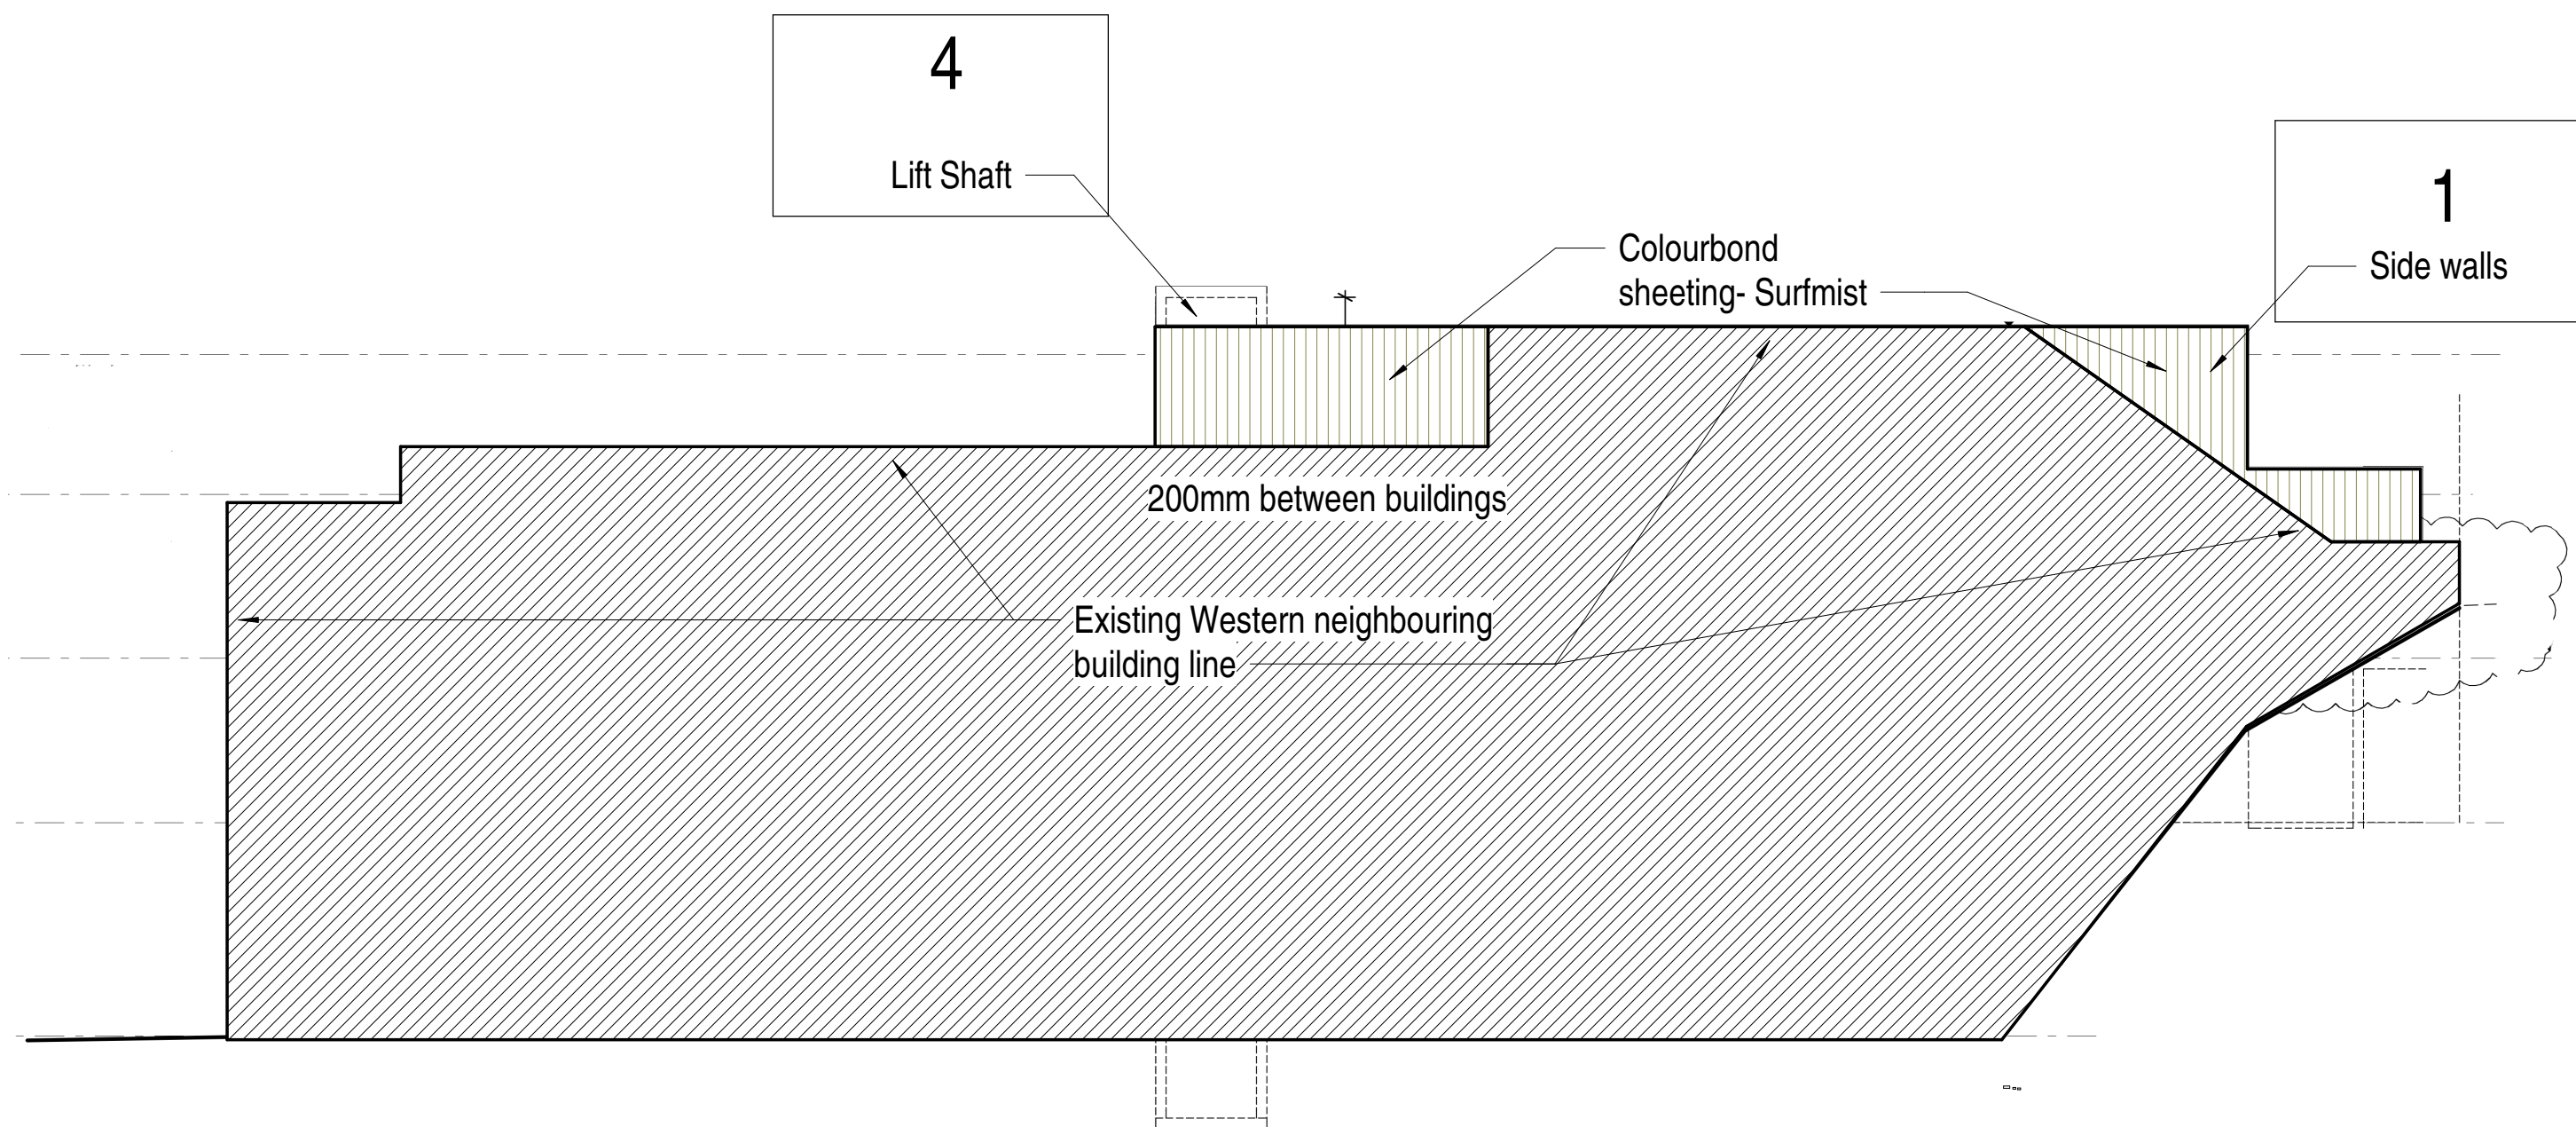

WEST ELEVATION
SCALE 1:100