


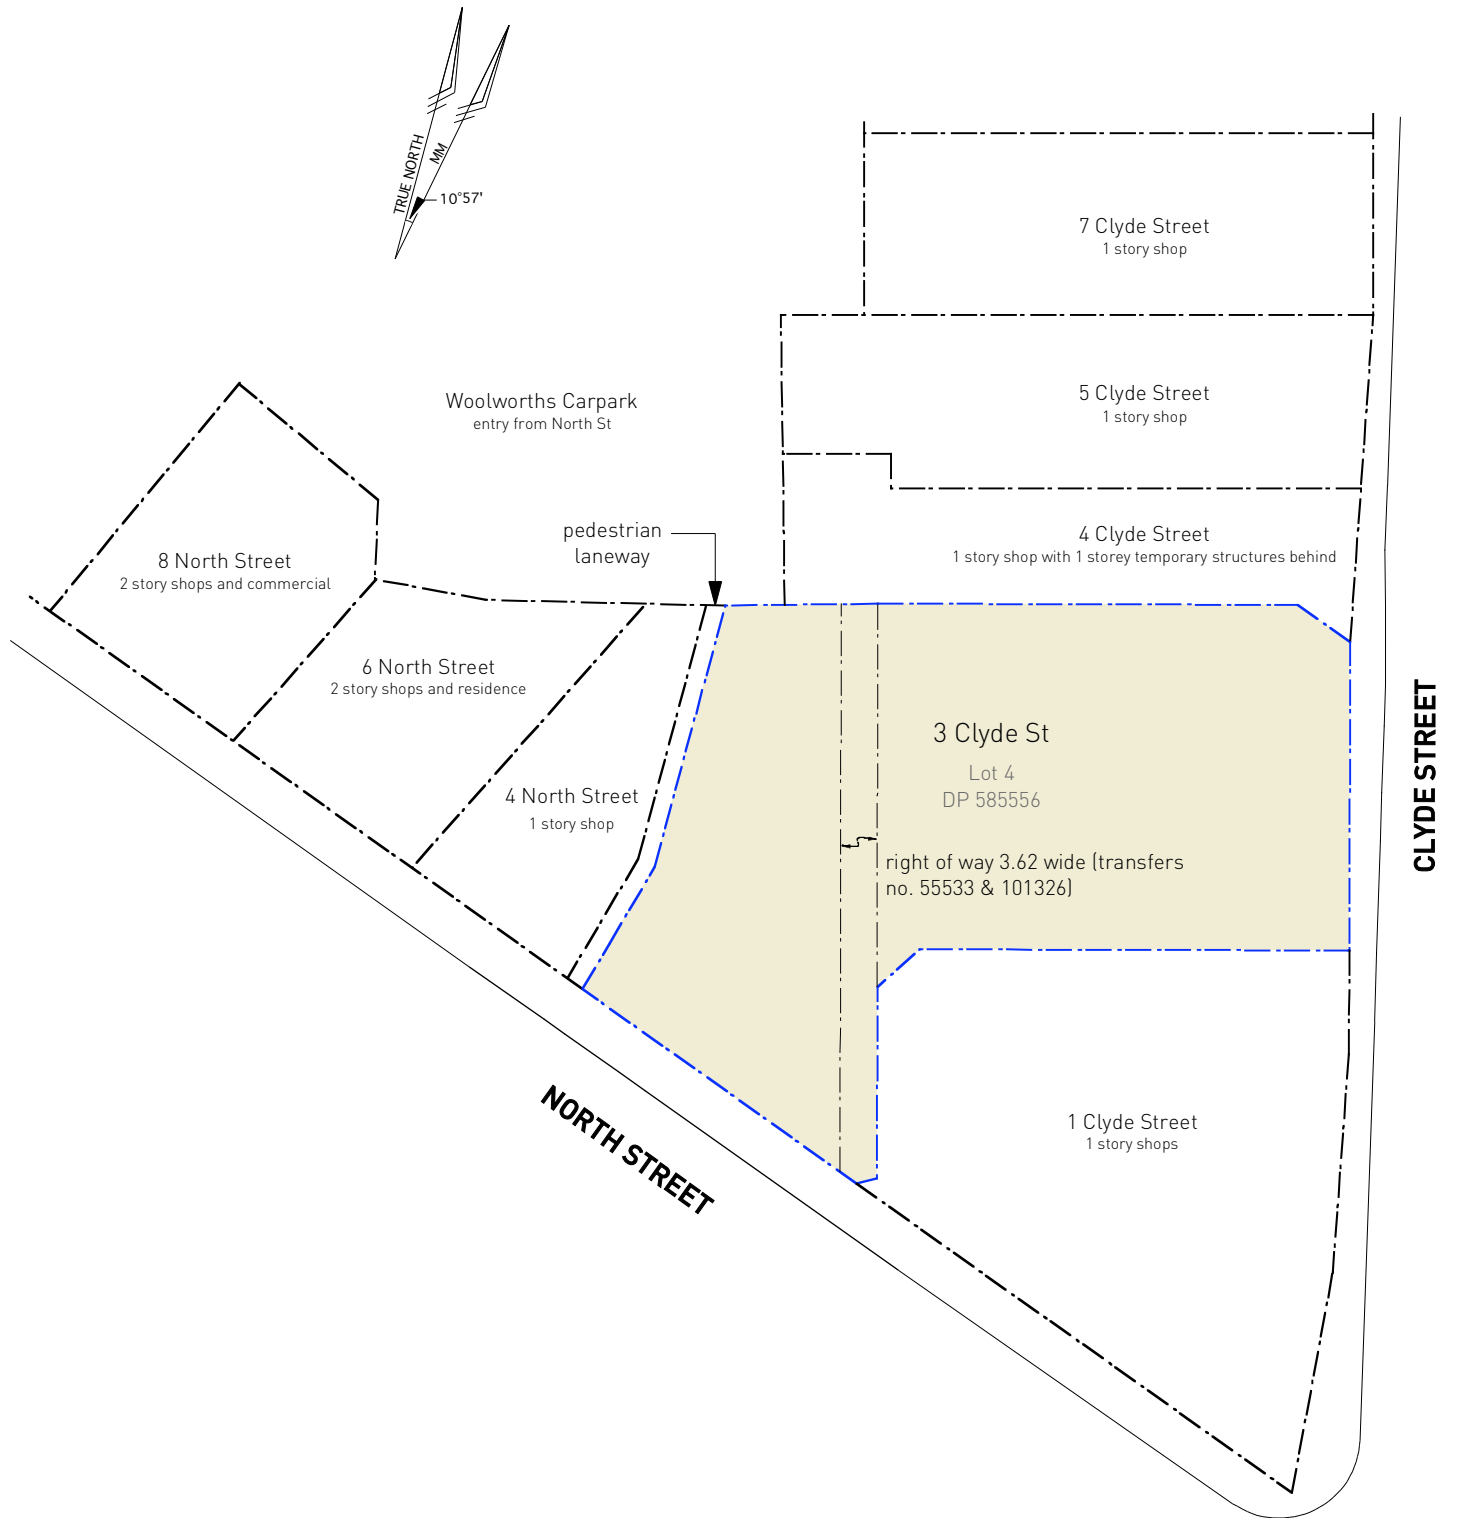

Site Plan, 3 Clyde Street Batemans Bay
scale: nts Date: 19.12.05