



SOUTH ELEVATION 1:750

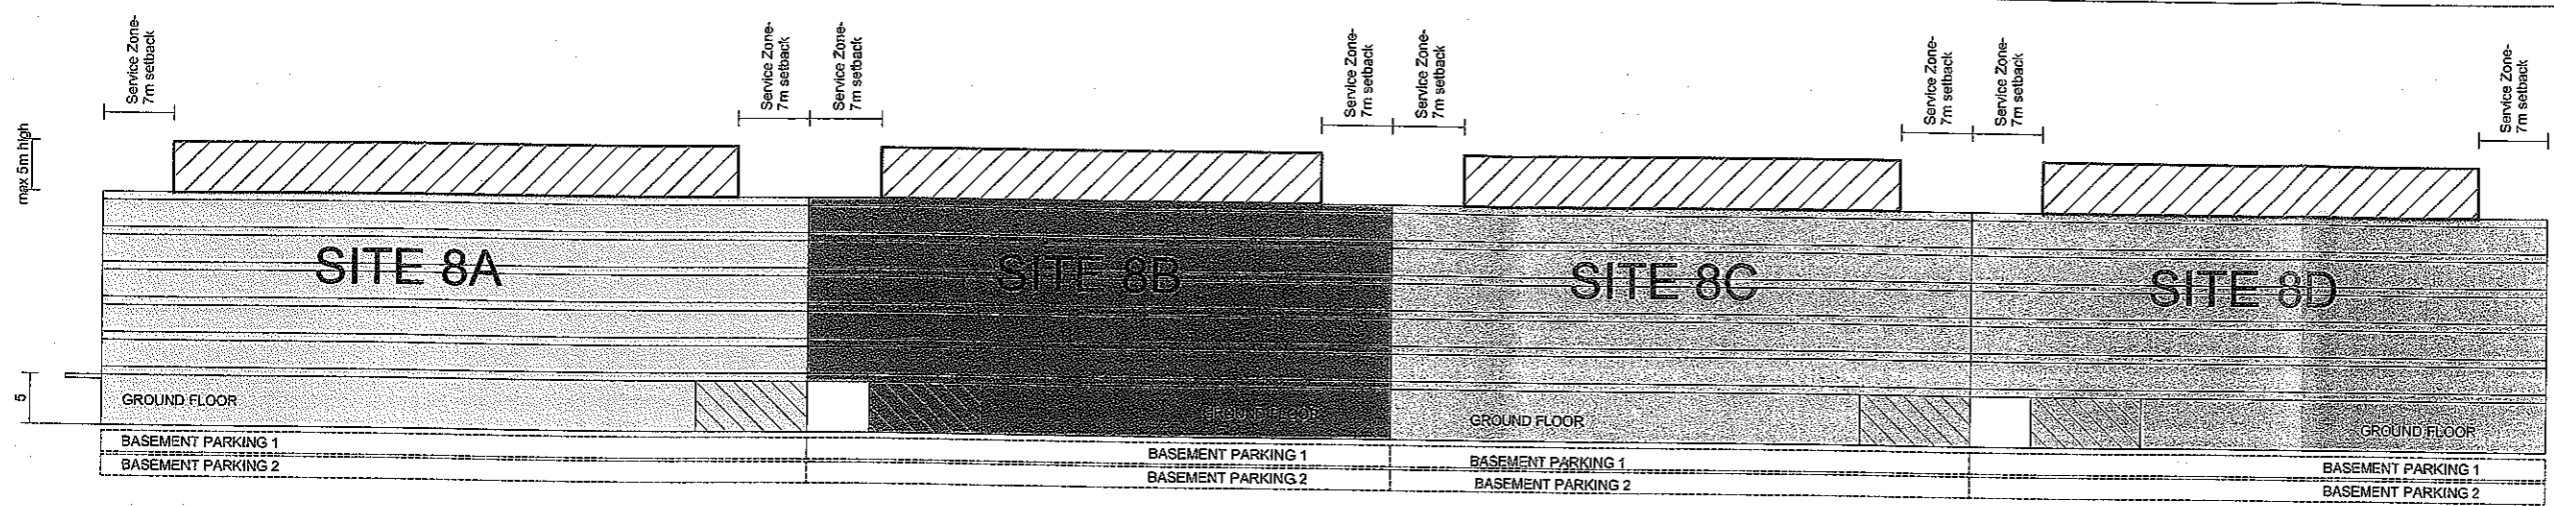


NORTH ELEVATION 1:750

- LEGEND**
- Subject Site Boundary
 - 6m Wide Driveway Zone
 - Building Zone Site 8A
 - Building Zone Site 8B
 - Building Zone Site 8C
 - Building Zone Site 8D
 - Area for Medium Rigid Trucks to Access Loading and Ramp Entry to Basement Parking and Which May be Partially Setback From The Boundary
 - Awning Zone
 - Easement in favour of Site 8
 - Integrated Service Zone (Roof top articulation zone)
 - Basement Vehicular Entry

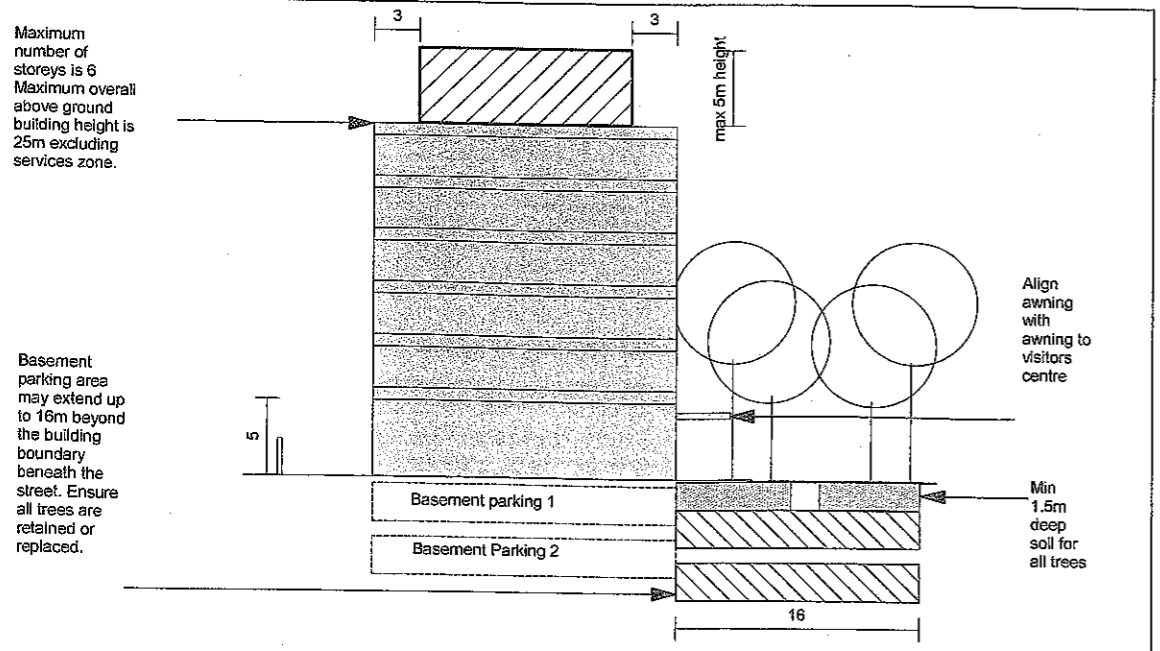

WEST ELEVATION 1:500

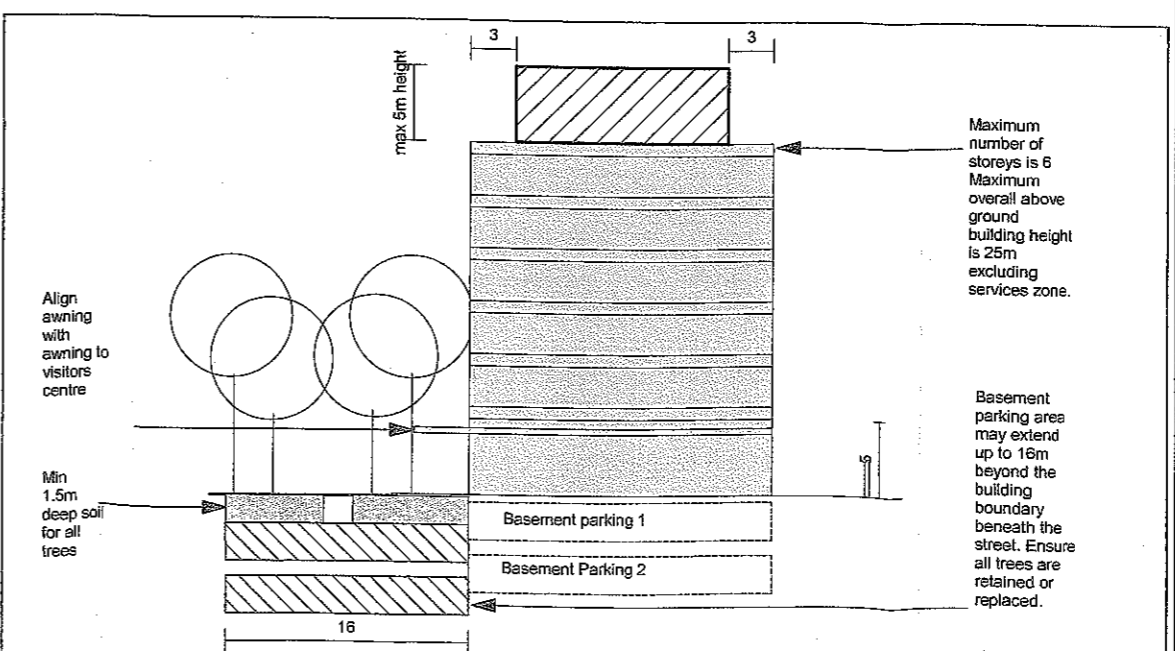

EAST ELEVATION 1:500

Sydney Olympic Park Authority
Site 8 Development Controls

TITLE
 Elevation
 Built Form Controls

SCALE: As Shown DATE: 15.06.08

DWG NO: C 03 REV: D