


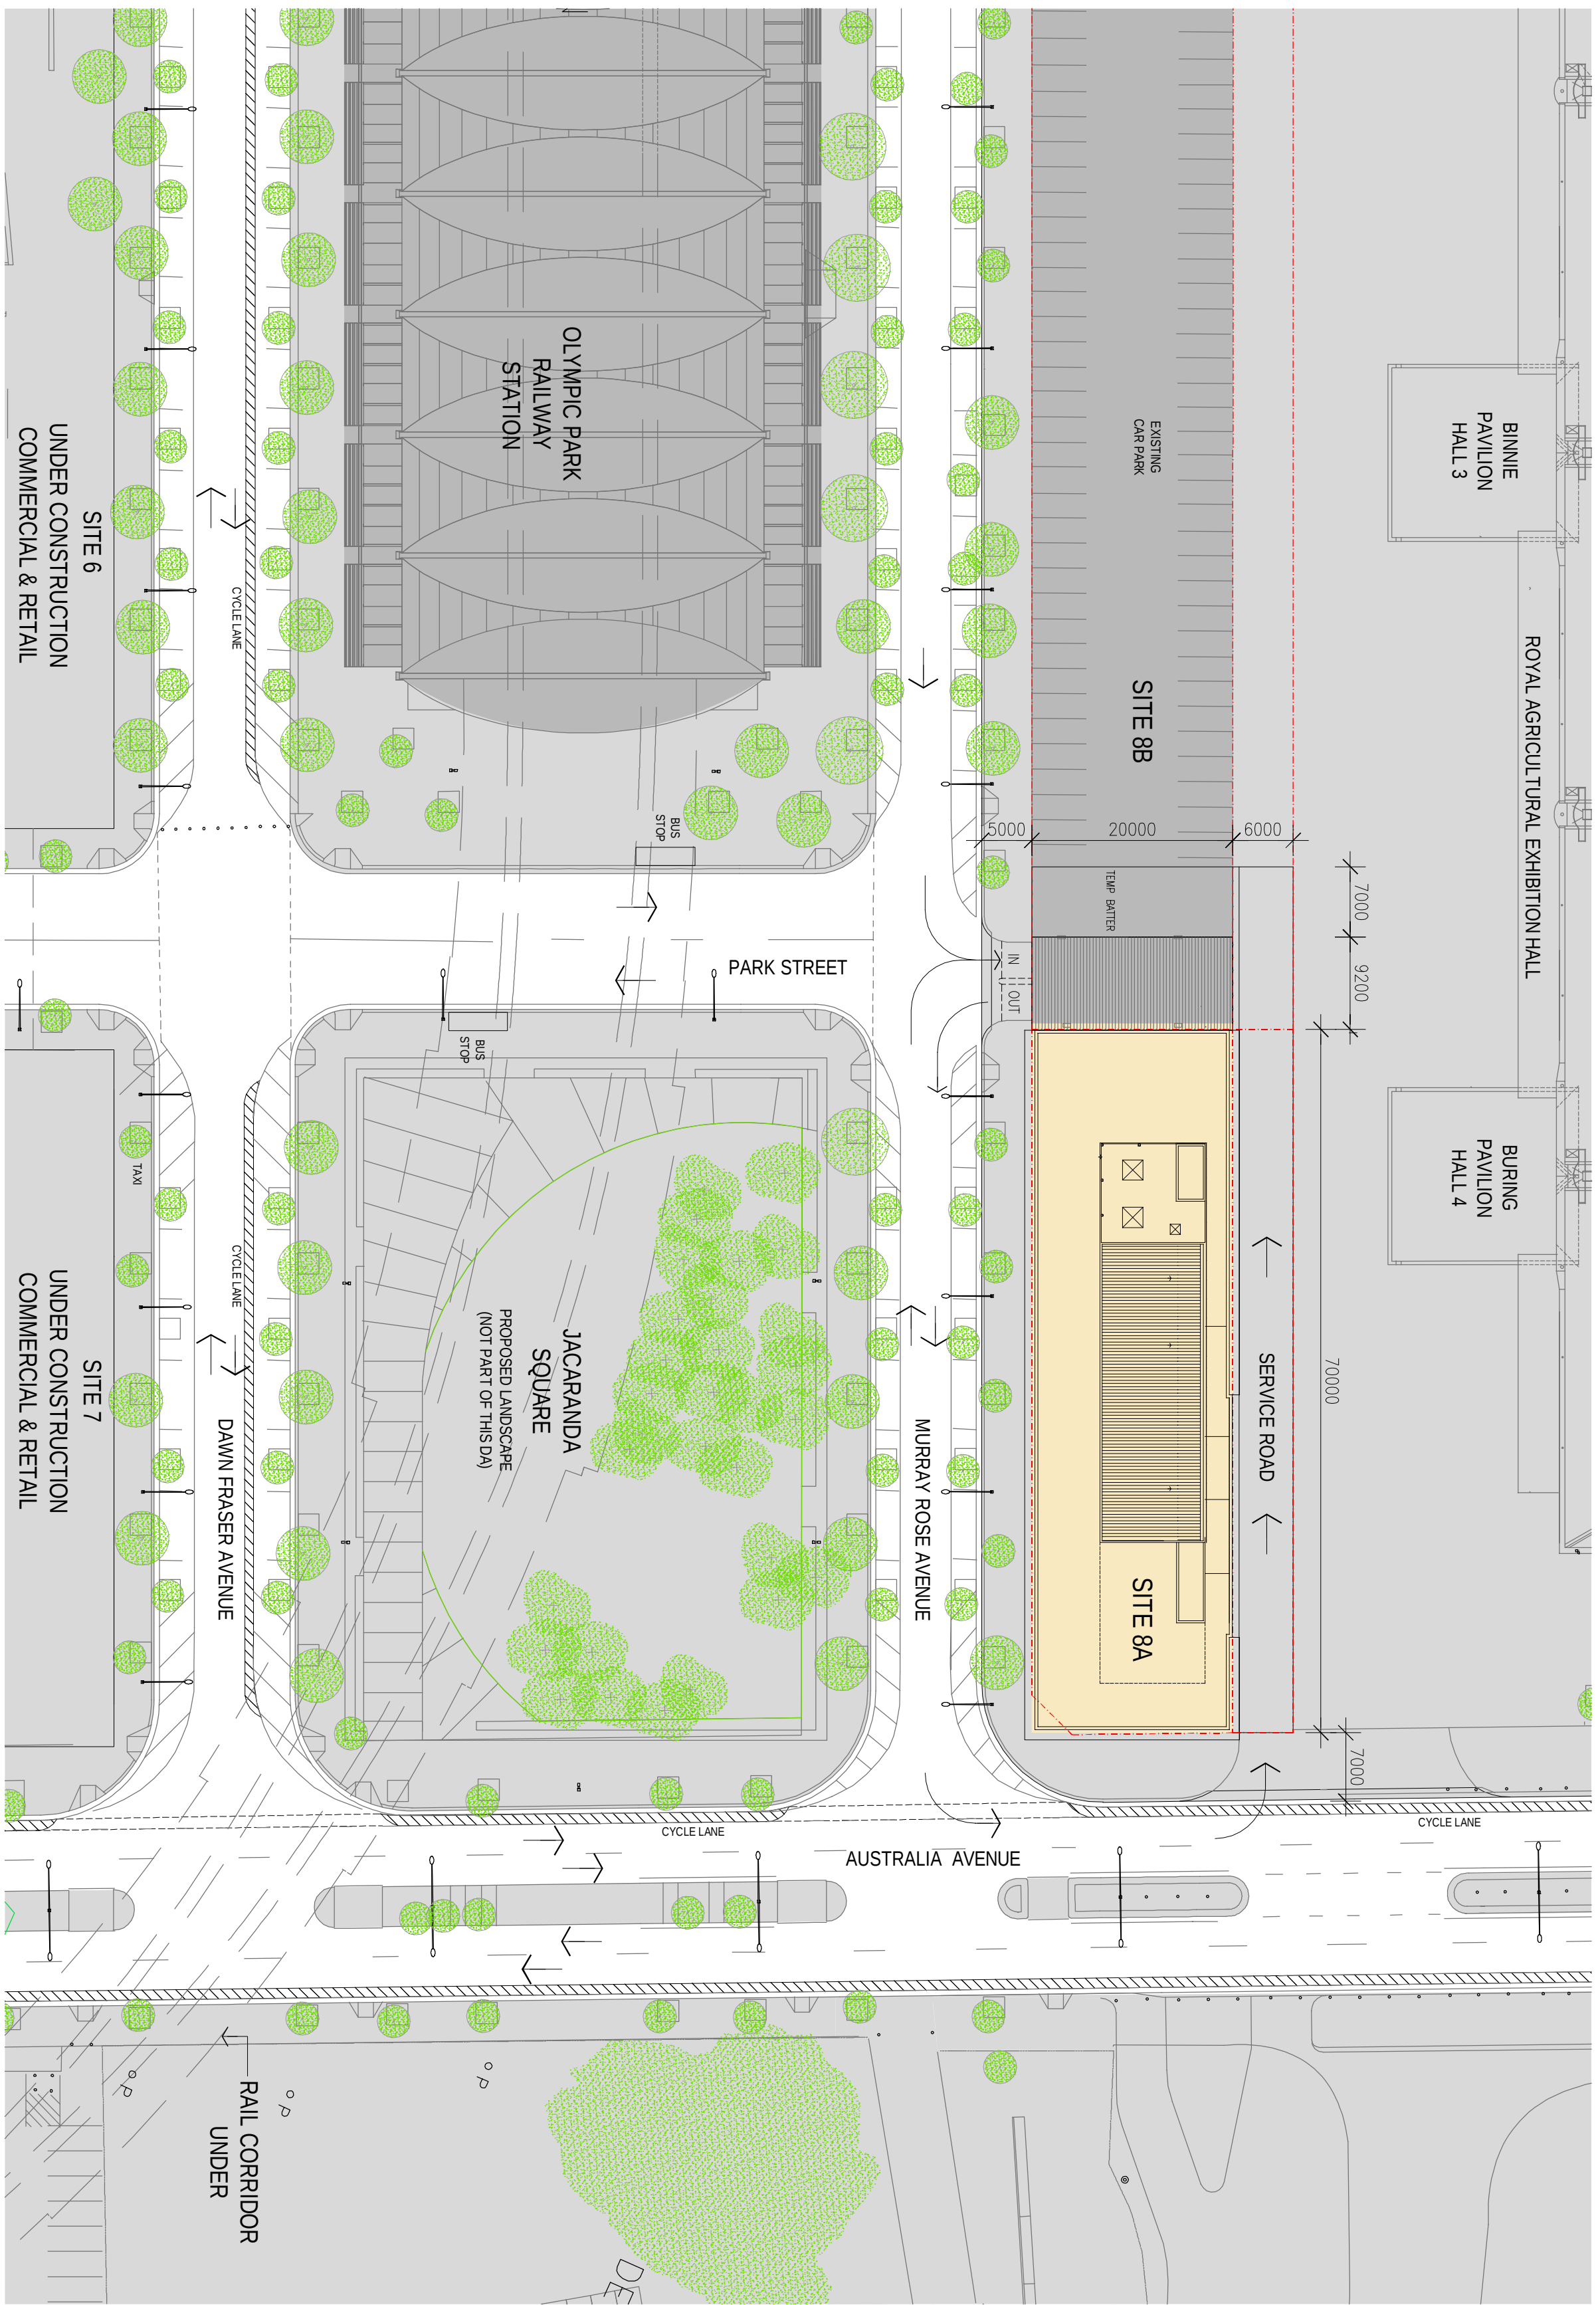

1 SITE PLAN

1:500 @ A2

REFERENCE MATERIAL



NOTES

1. DO NOT SCALE DRAWINGS. WRITTEN DIMENSIONS GOVERN.
2. ALL DIMENSIONS ARE IN MILLIMETRES UNLESS NOTED OTHERWISE.
3. ALL DIMENSIONS SHALL BE VERIFIED ON SITE BEFORE PROCEEDING WITH THE WORK. HASSELL SHALL BE NOTIFIED IN WRITING OF ANY DISCREPANCIES THIS DRAWING MUST BE READ IN CONJUNCTION WITH ALL RELEVANT CONTRACTS, SPECIFICATIONS, REPORTS AND DRAWINGS.

0 10 30

© COPYRIGHT OF THIS DRAWING IS VESTED IN HASSELL, LIMITED
2007 HASSELL, LIMITED

THIS DRAWING IS AN UNCONTROLLED COPY. UNLESS NOTED OTHERWISE

REV	DESCRIPTION	DATE
REV	DESCRIPTION	DATE
A	PRELIMINARY ISSUE	20.11.2006
B	PRELIMINARY ISSUE	05.12.2006
C	DBP ISSUE	17.01.2007
D	ISSUE FOR COSTING	04.05.2007
E	PRE-DA	18.05.2007
F	DA ISSUE	26.06.2007
G	DA ISSUE	12.10.2007

CONSULTANT

HASSELL LIMITED ACN 007 711 435
88 CLIMBERLAND STREET SYDNEY NSW 2000
AUSTRALIA
SYDNEY@HASSELL.COM.AU
T 61 2 9273 2300 F 61 2 9273 2345

CLIENT

WATPAC DEVELOPMENT PTY LTD
PROPERTY

PROJECT

PSA7515
SITE 8A

DRAWING TITLE

Site Plan

STATUS
DA-SUBMISSION

1:500 @ A2	CW, EB	CW	SO	SO
------------	--------	----	----	----

PSA 7515 0010

3	3	3
---	---	---

CM — 30 — 30

DEPARTMENT NUMBER	BDI
-------------------	-----

33

— CCHC