

Site 4B Sydney Olympic Park
Environmental Assessment Report - Revision B 13 July 2007




BS Project No. S10665/2
13 July 2007

AR-EA-2.01	Floor plan Basement Level001	1:500
AR-EA-2.02	Floor plan Basement Level002-004	1:500
AR-EA-2.03	Floor plan Basement Level005	1:500
AR-EA-2.04	Floor plan Level00	1:500
AR-EA-2.05	Floor plan Level01	1:500
AR-EA-2.06	Floor plan Level02-03	1:500
AR-EA-2.07	Floor plan Level04	1:500
AR-EA-2.08	Floor plan Level05	1:500
AR-EA-2.09	Floor plan Level 06	1:500
AR-EA-2.10	Floor plan Level07 Plant	1:500
AR-EA-2.11	Roof plan	1:500
AR-EA-5.01	North Elevation	1:500
AR-EA-5.02	East Elevation	1:500
AR-EA-5.03	South Elevation	1:500
AR-EA-5.04	West Elevation	1:500
AR-EA-6.01	Section A-A	1:500
AR-EA-6.01	Section B-B	1:500
AR-EA-21.01	Shadow Analysis December 22	NTS
AR-EA-21.02	Shadow Analysis June 21	NTS
AR-EA-21.03	Shadow Analysis March 21/Sept 23	NTS

Appendices


1. Landscape Design (Aspect Studio Sydney)	
26045-DD01	NTS

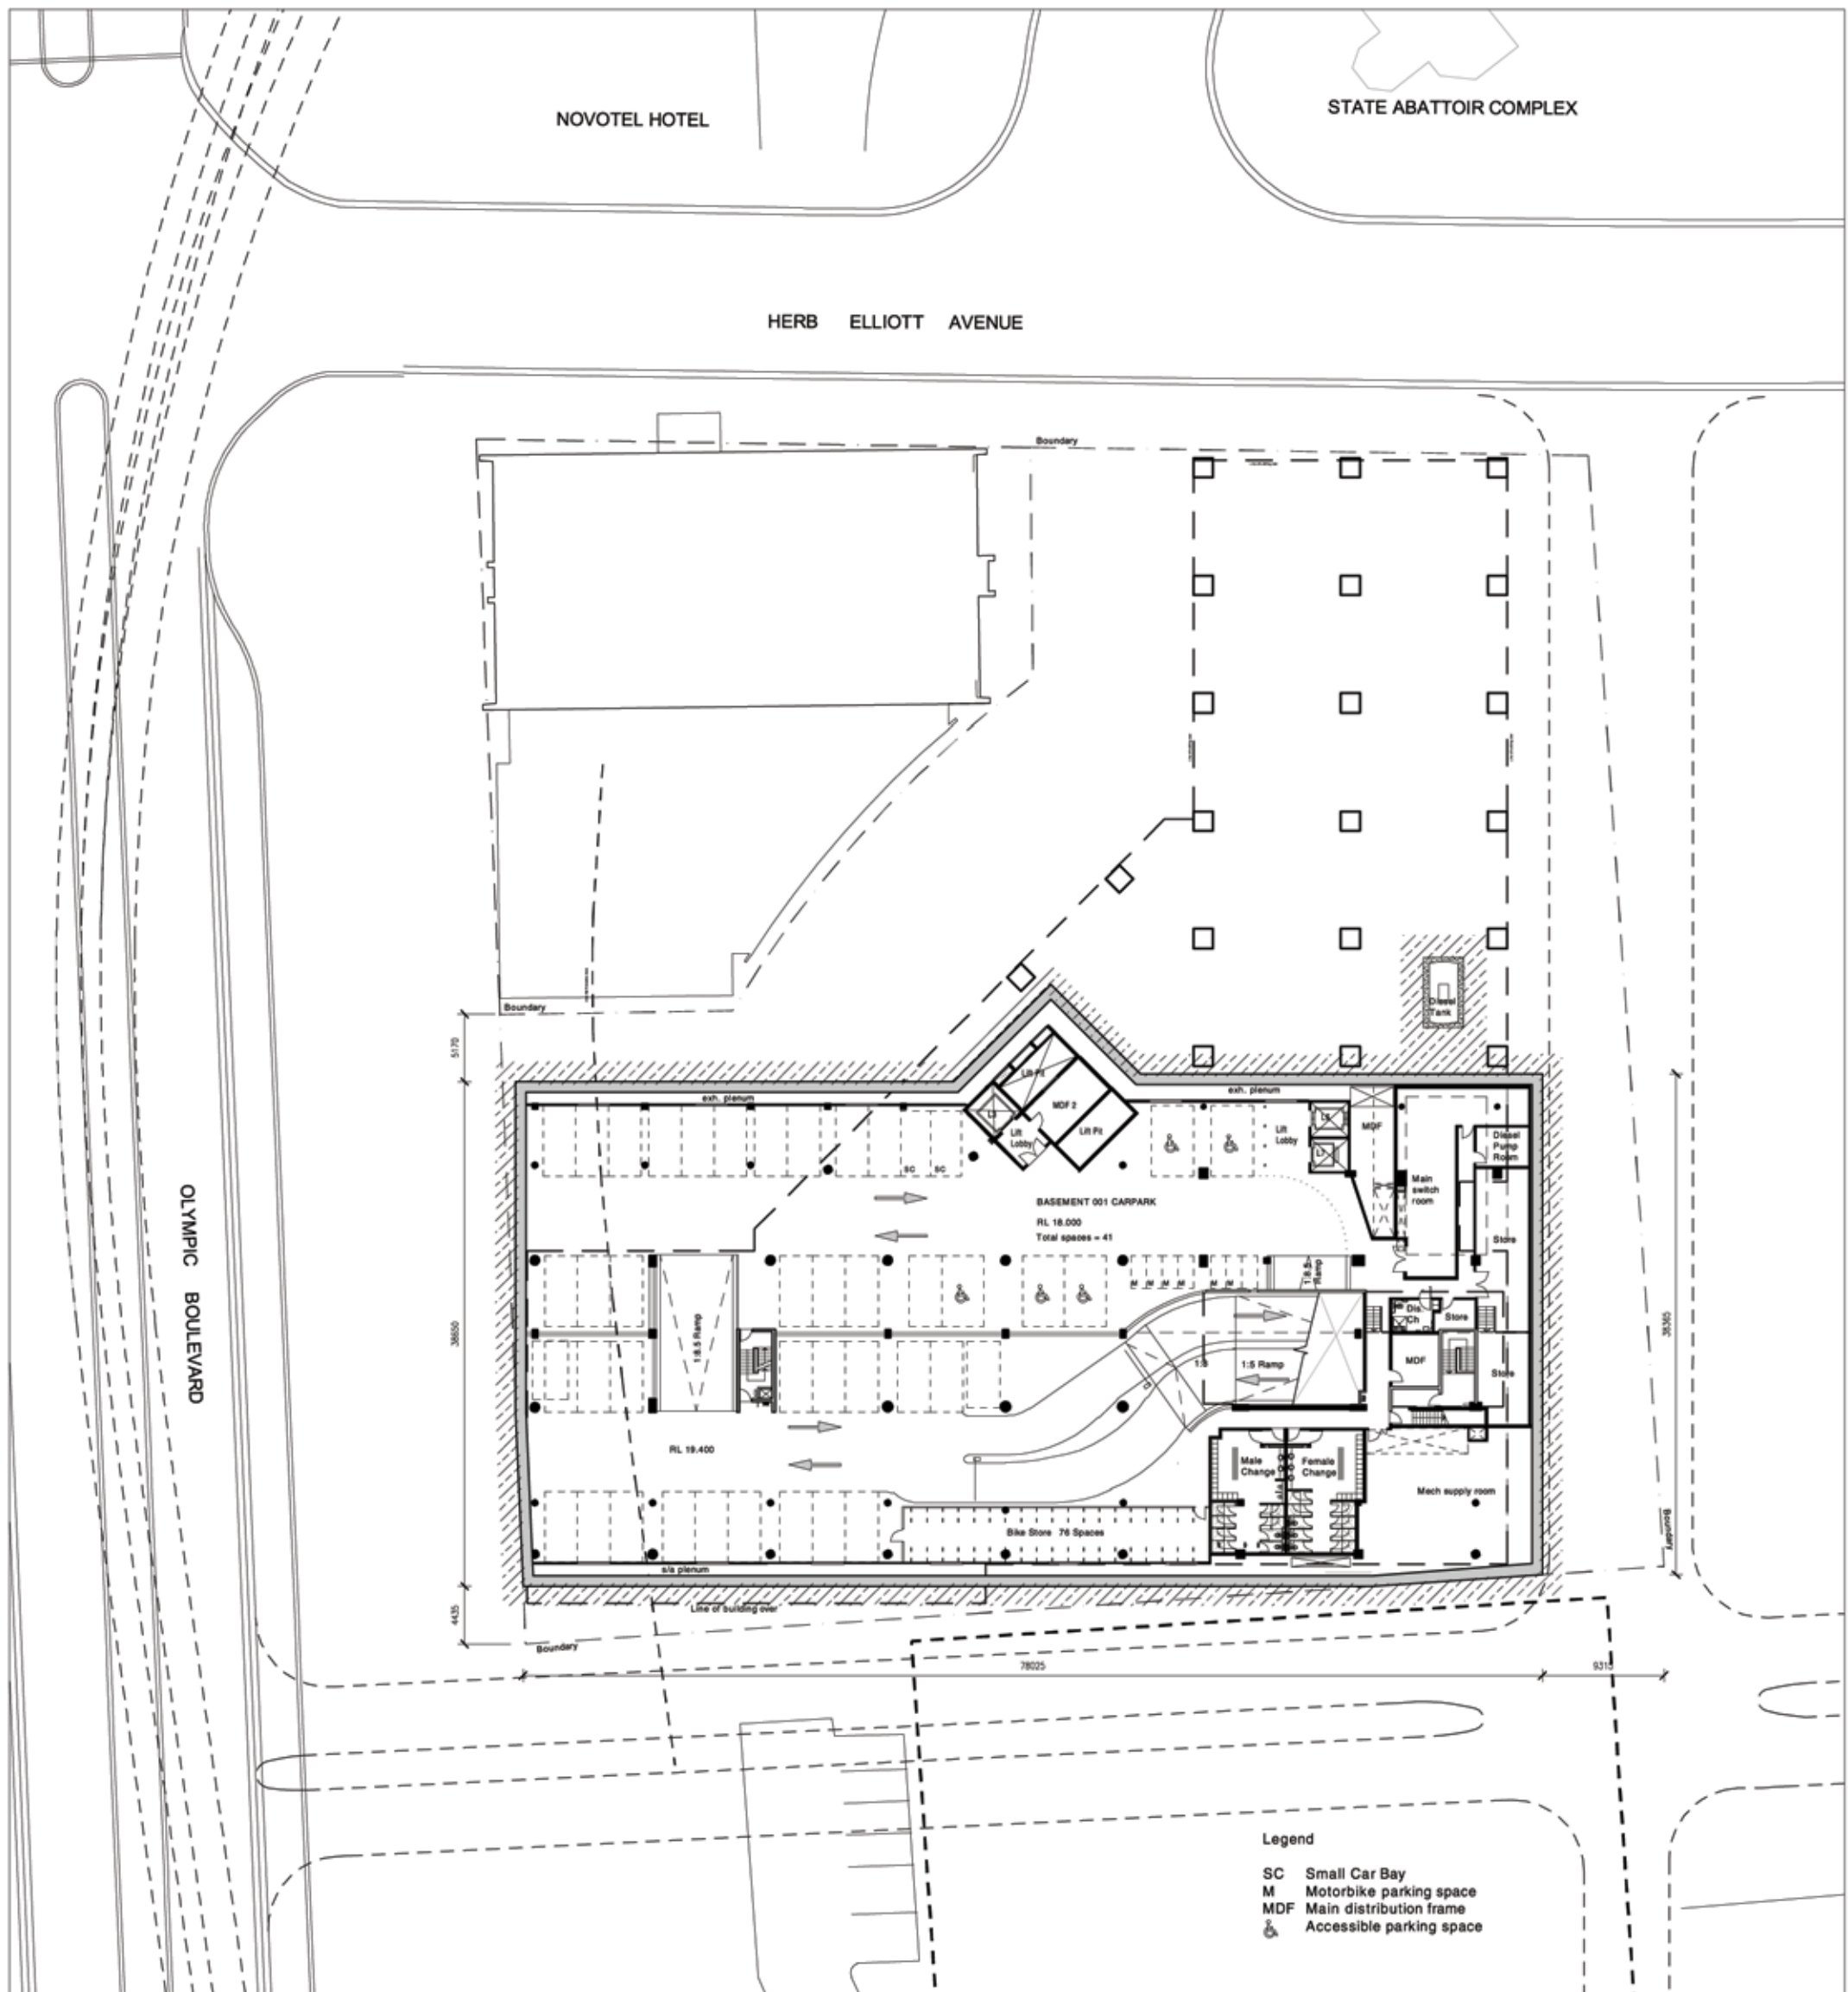

Scale 1:250 @ A1
1:500 @ A3



BS Project No. S10665/2
13 July 2007

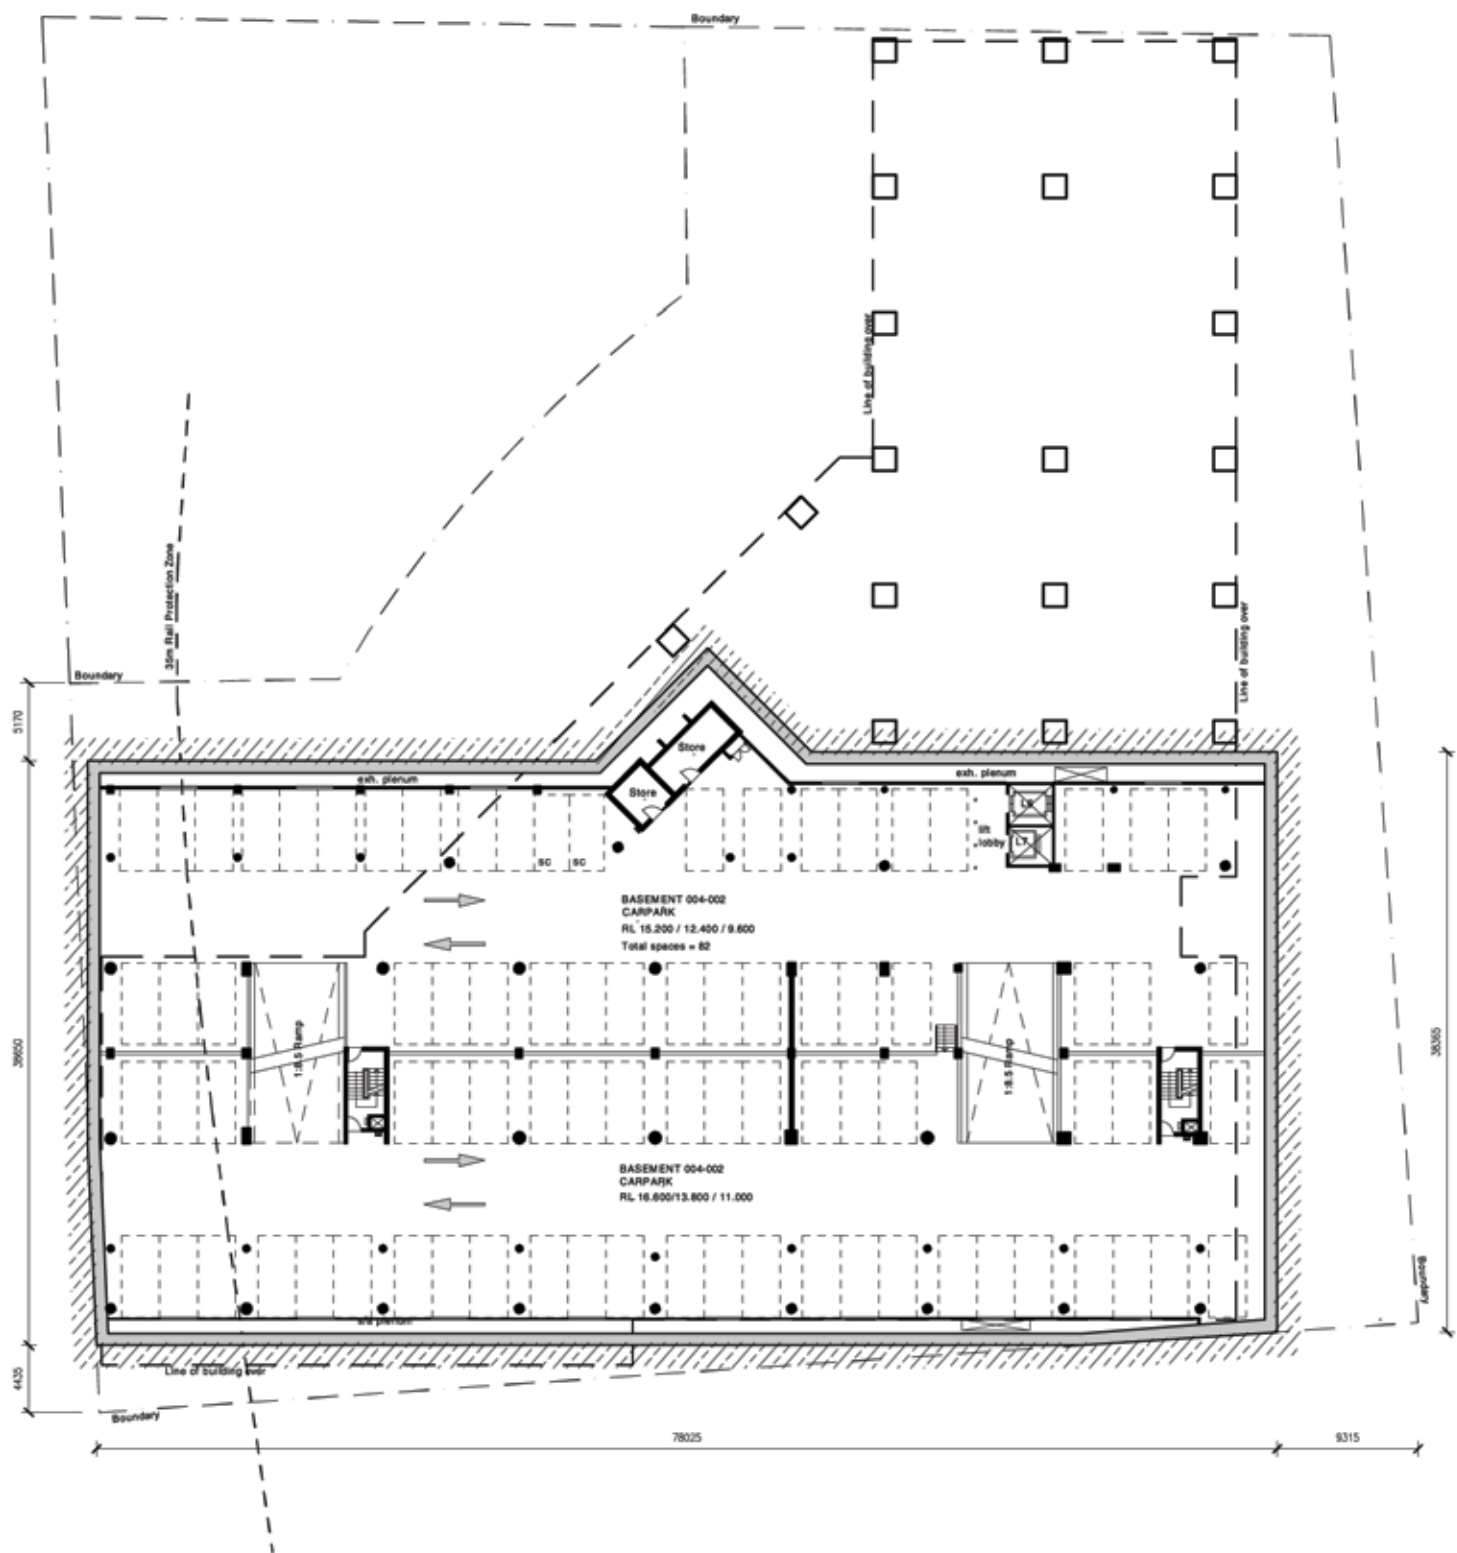


- Legend
- SC Small Car Bay
 - M Motorbike parking space
 - MDF Main distribution frame
 - Accessible parking space


Scale 1:250 @ A1
1:500 @ A3




BS Project No. S10665/2
13 July 2007

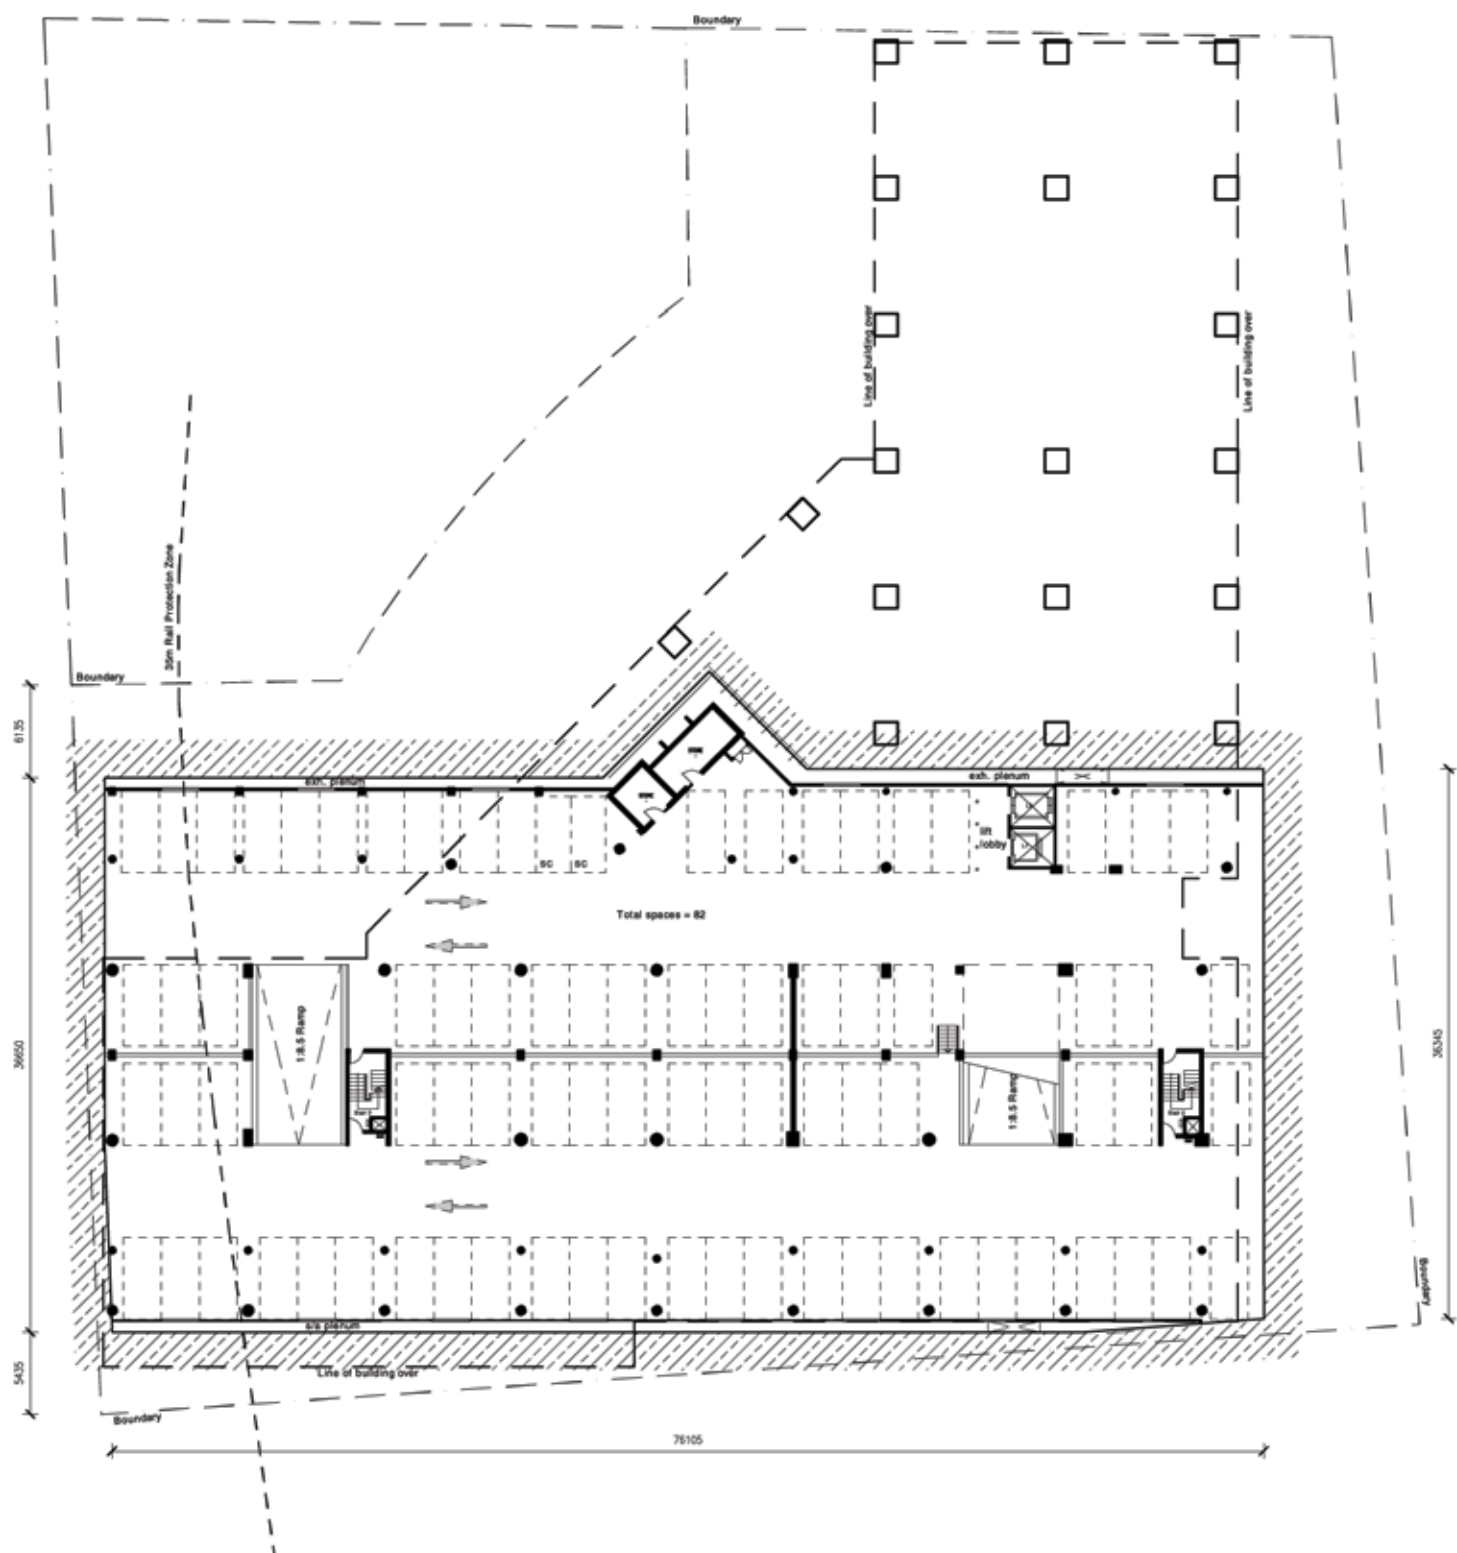


- Legend
- SC Small Car Bay
 - M Motorbike parking space
 - MDF Main distribution frame
 - ♿ Accessible parking space

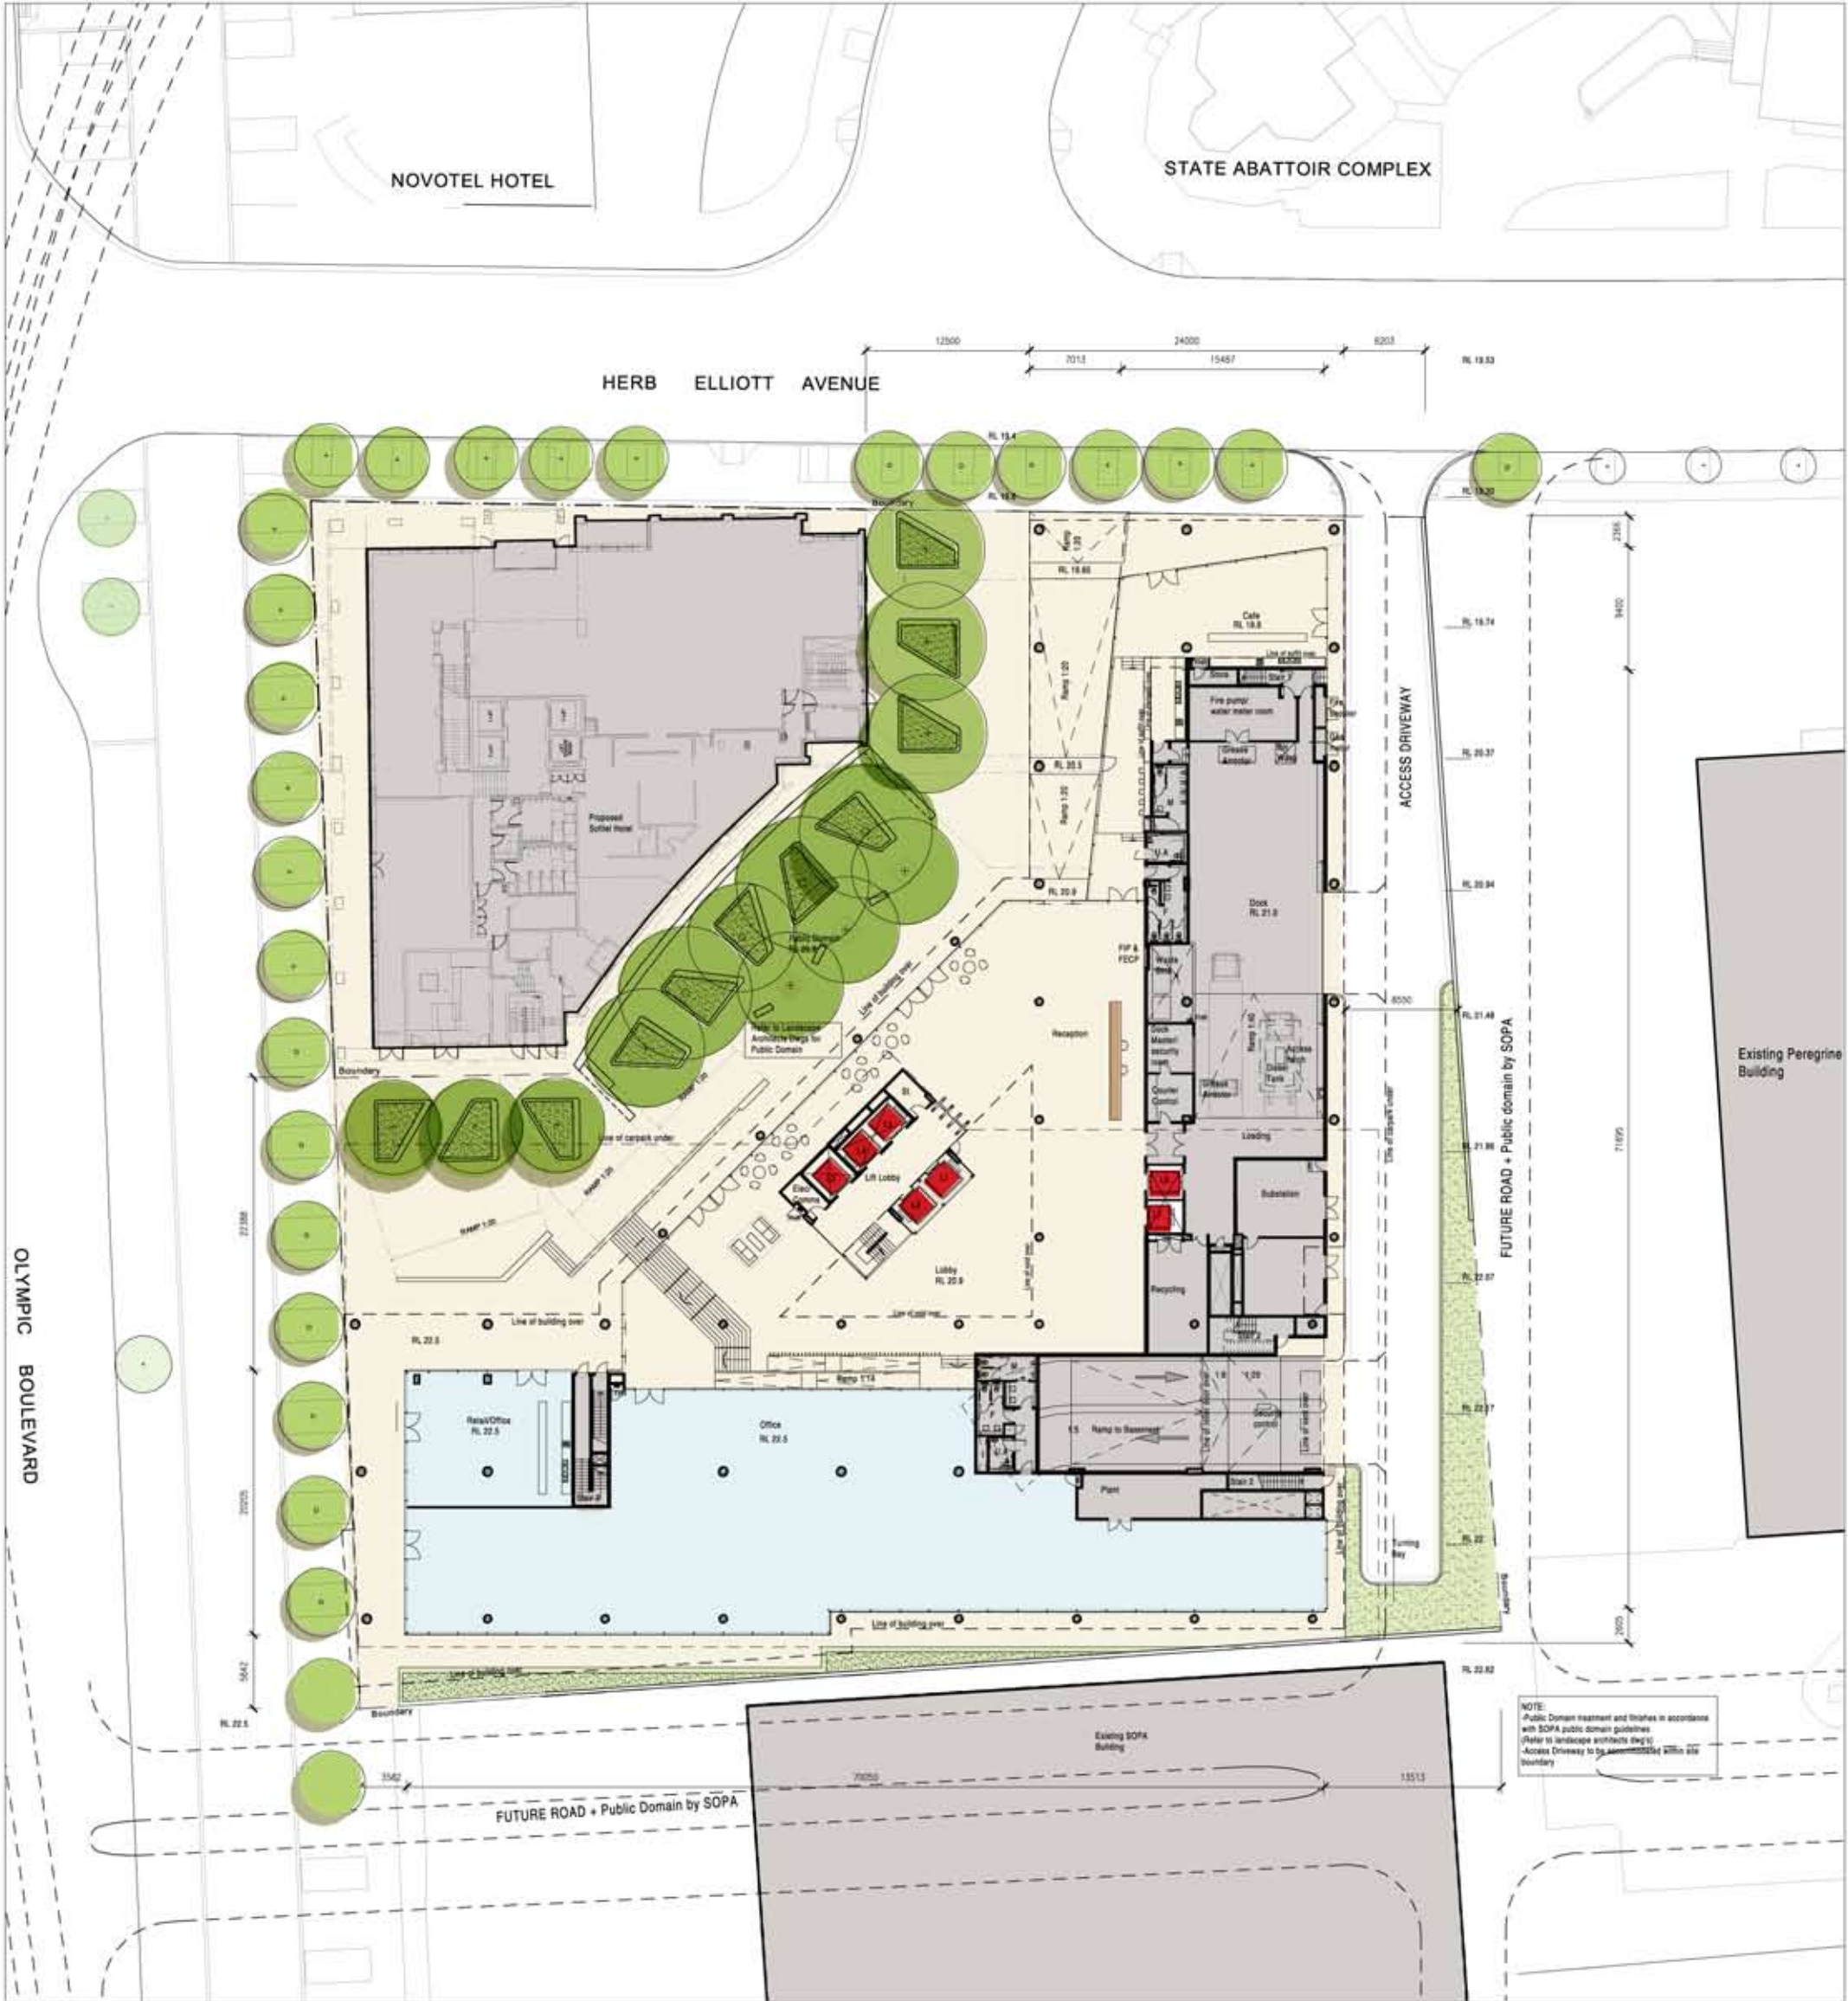


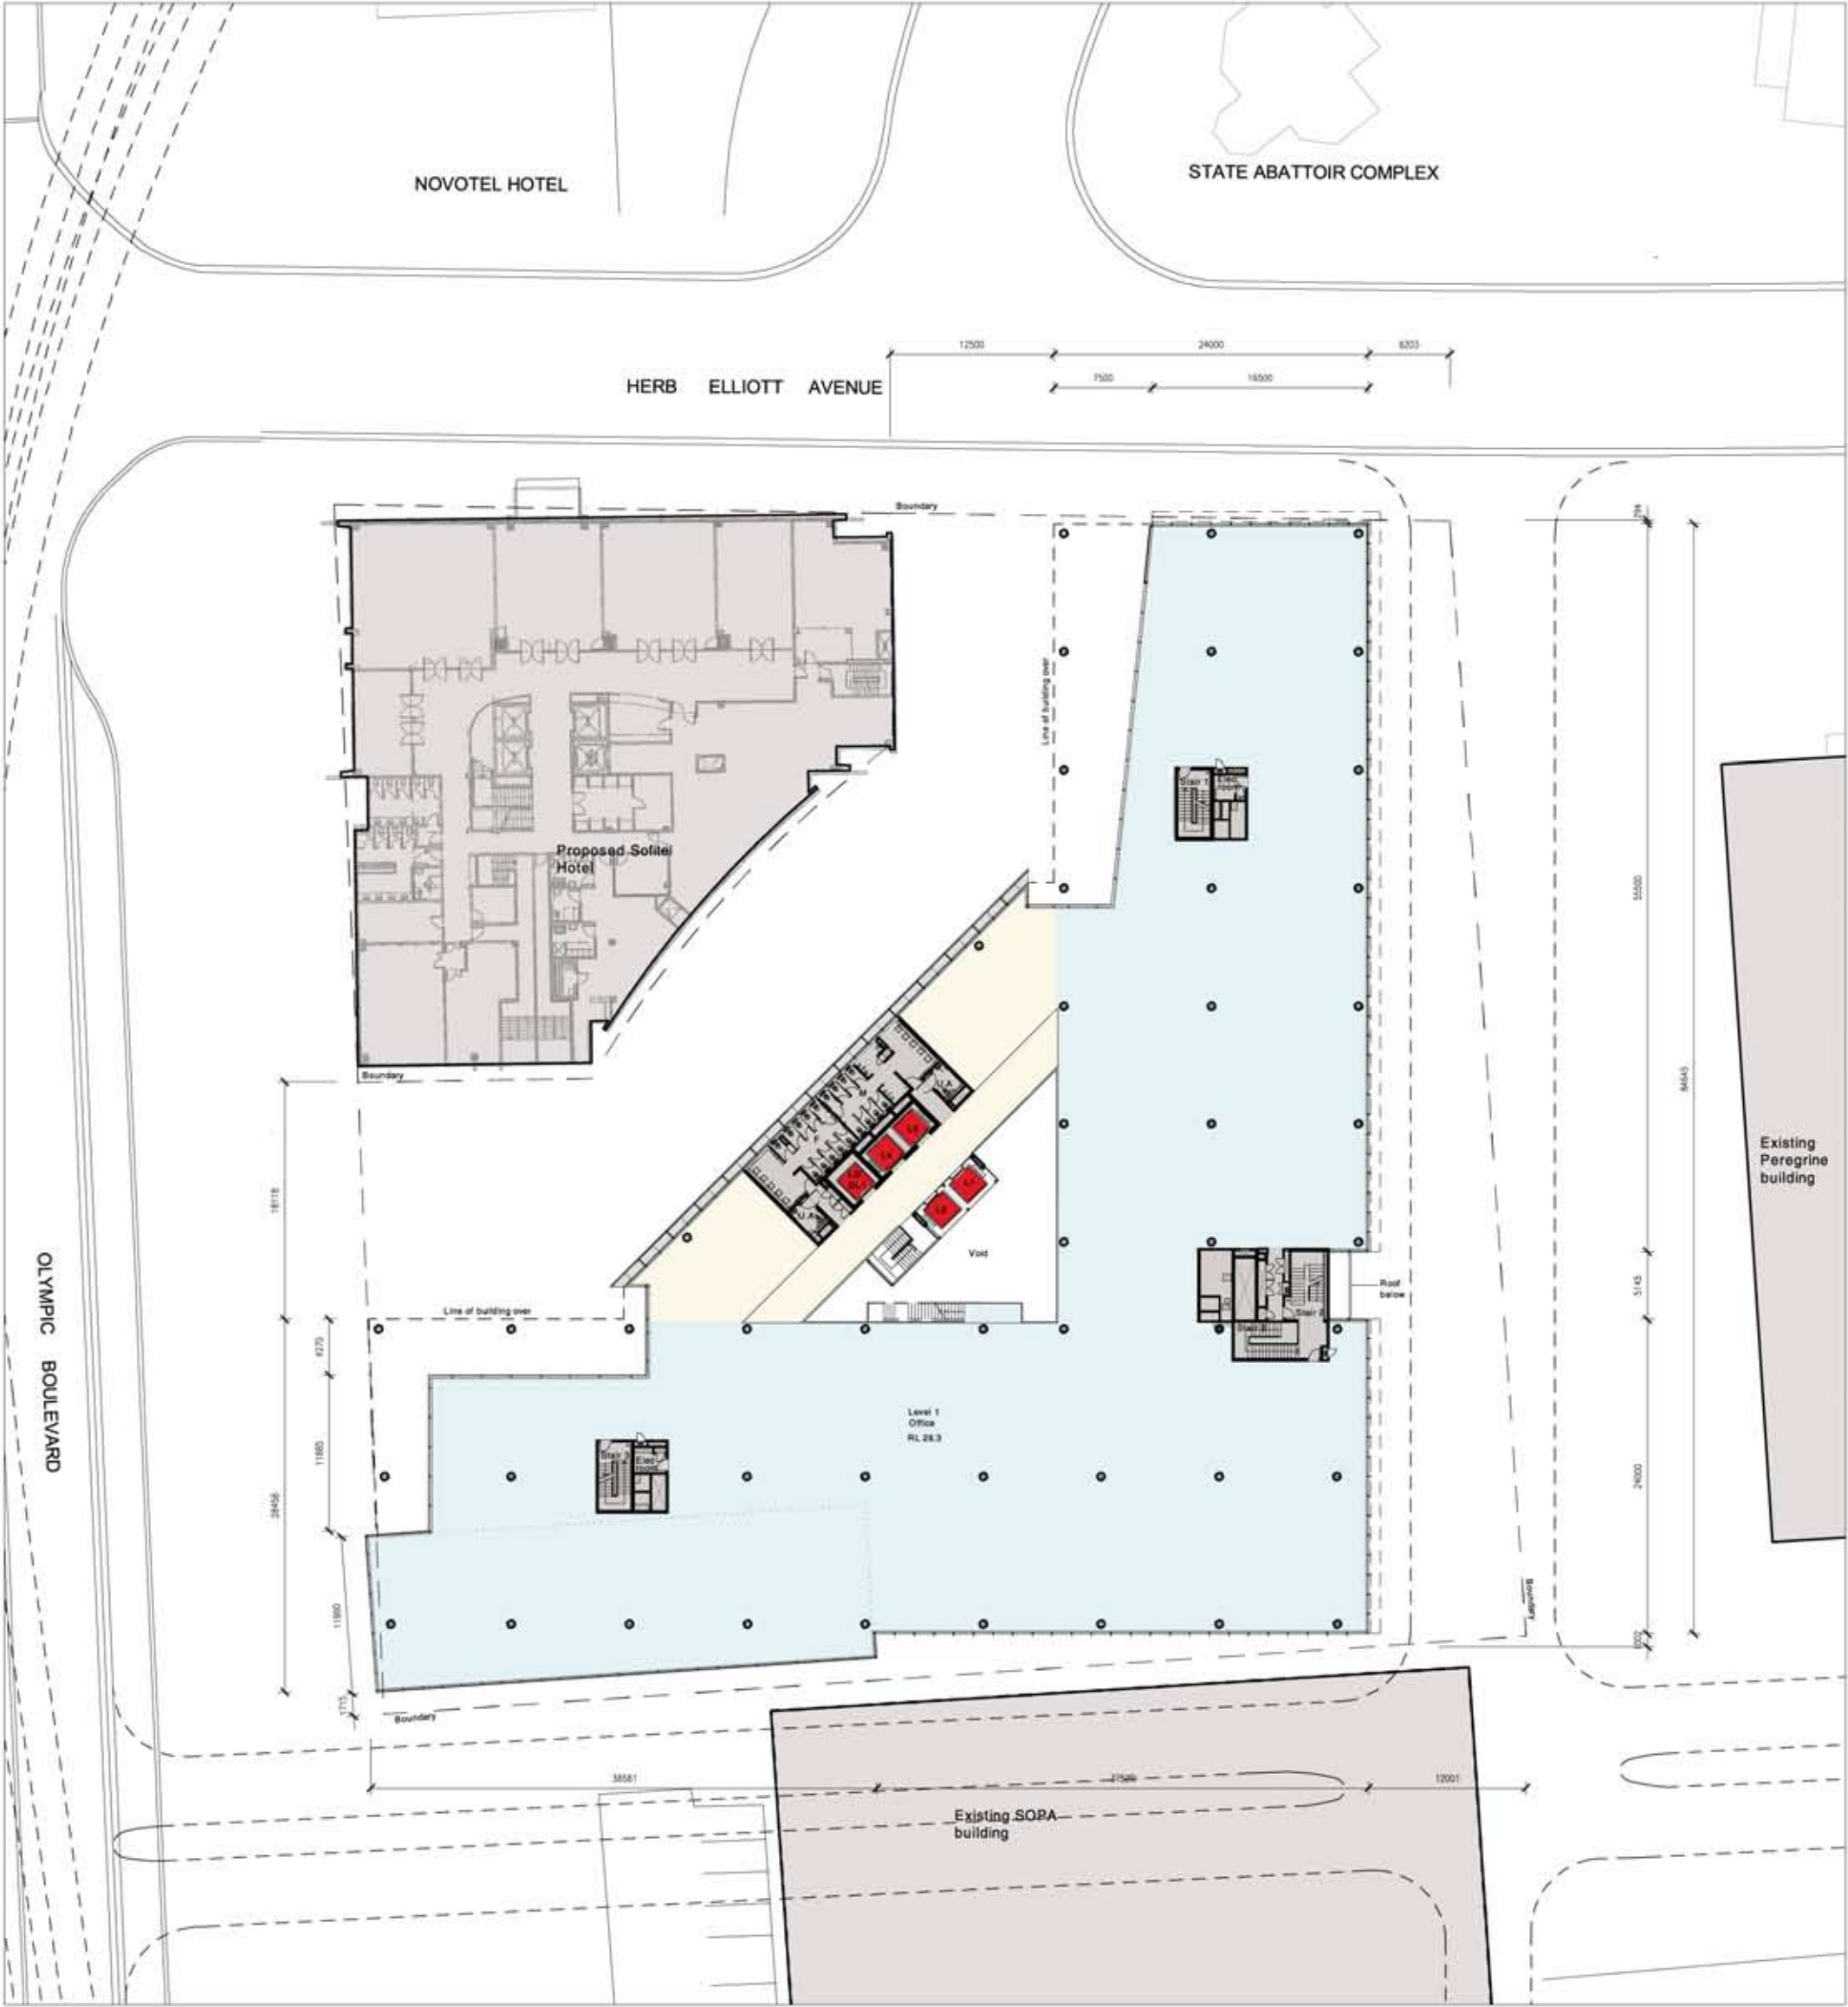




BS Project No. S10665/2
13 July 2007

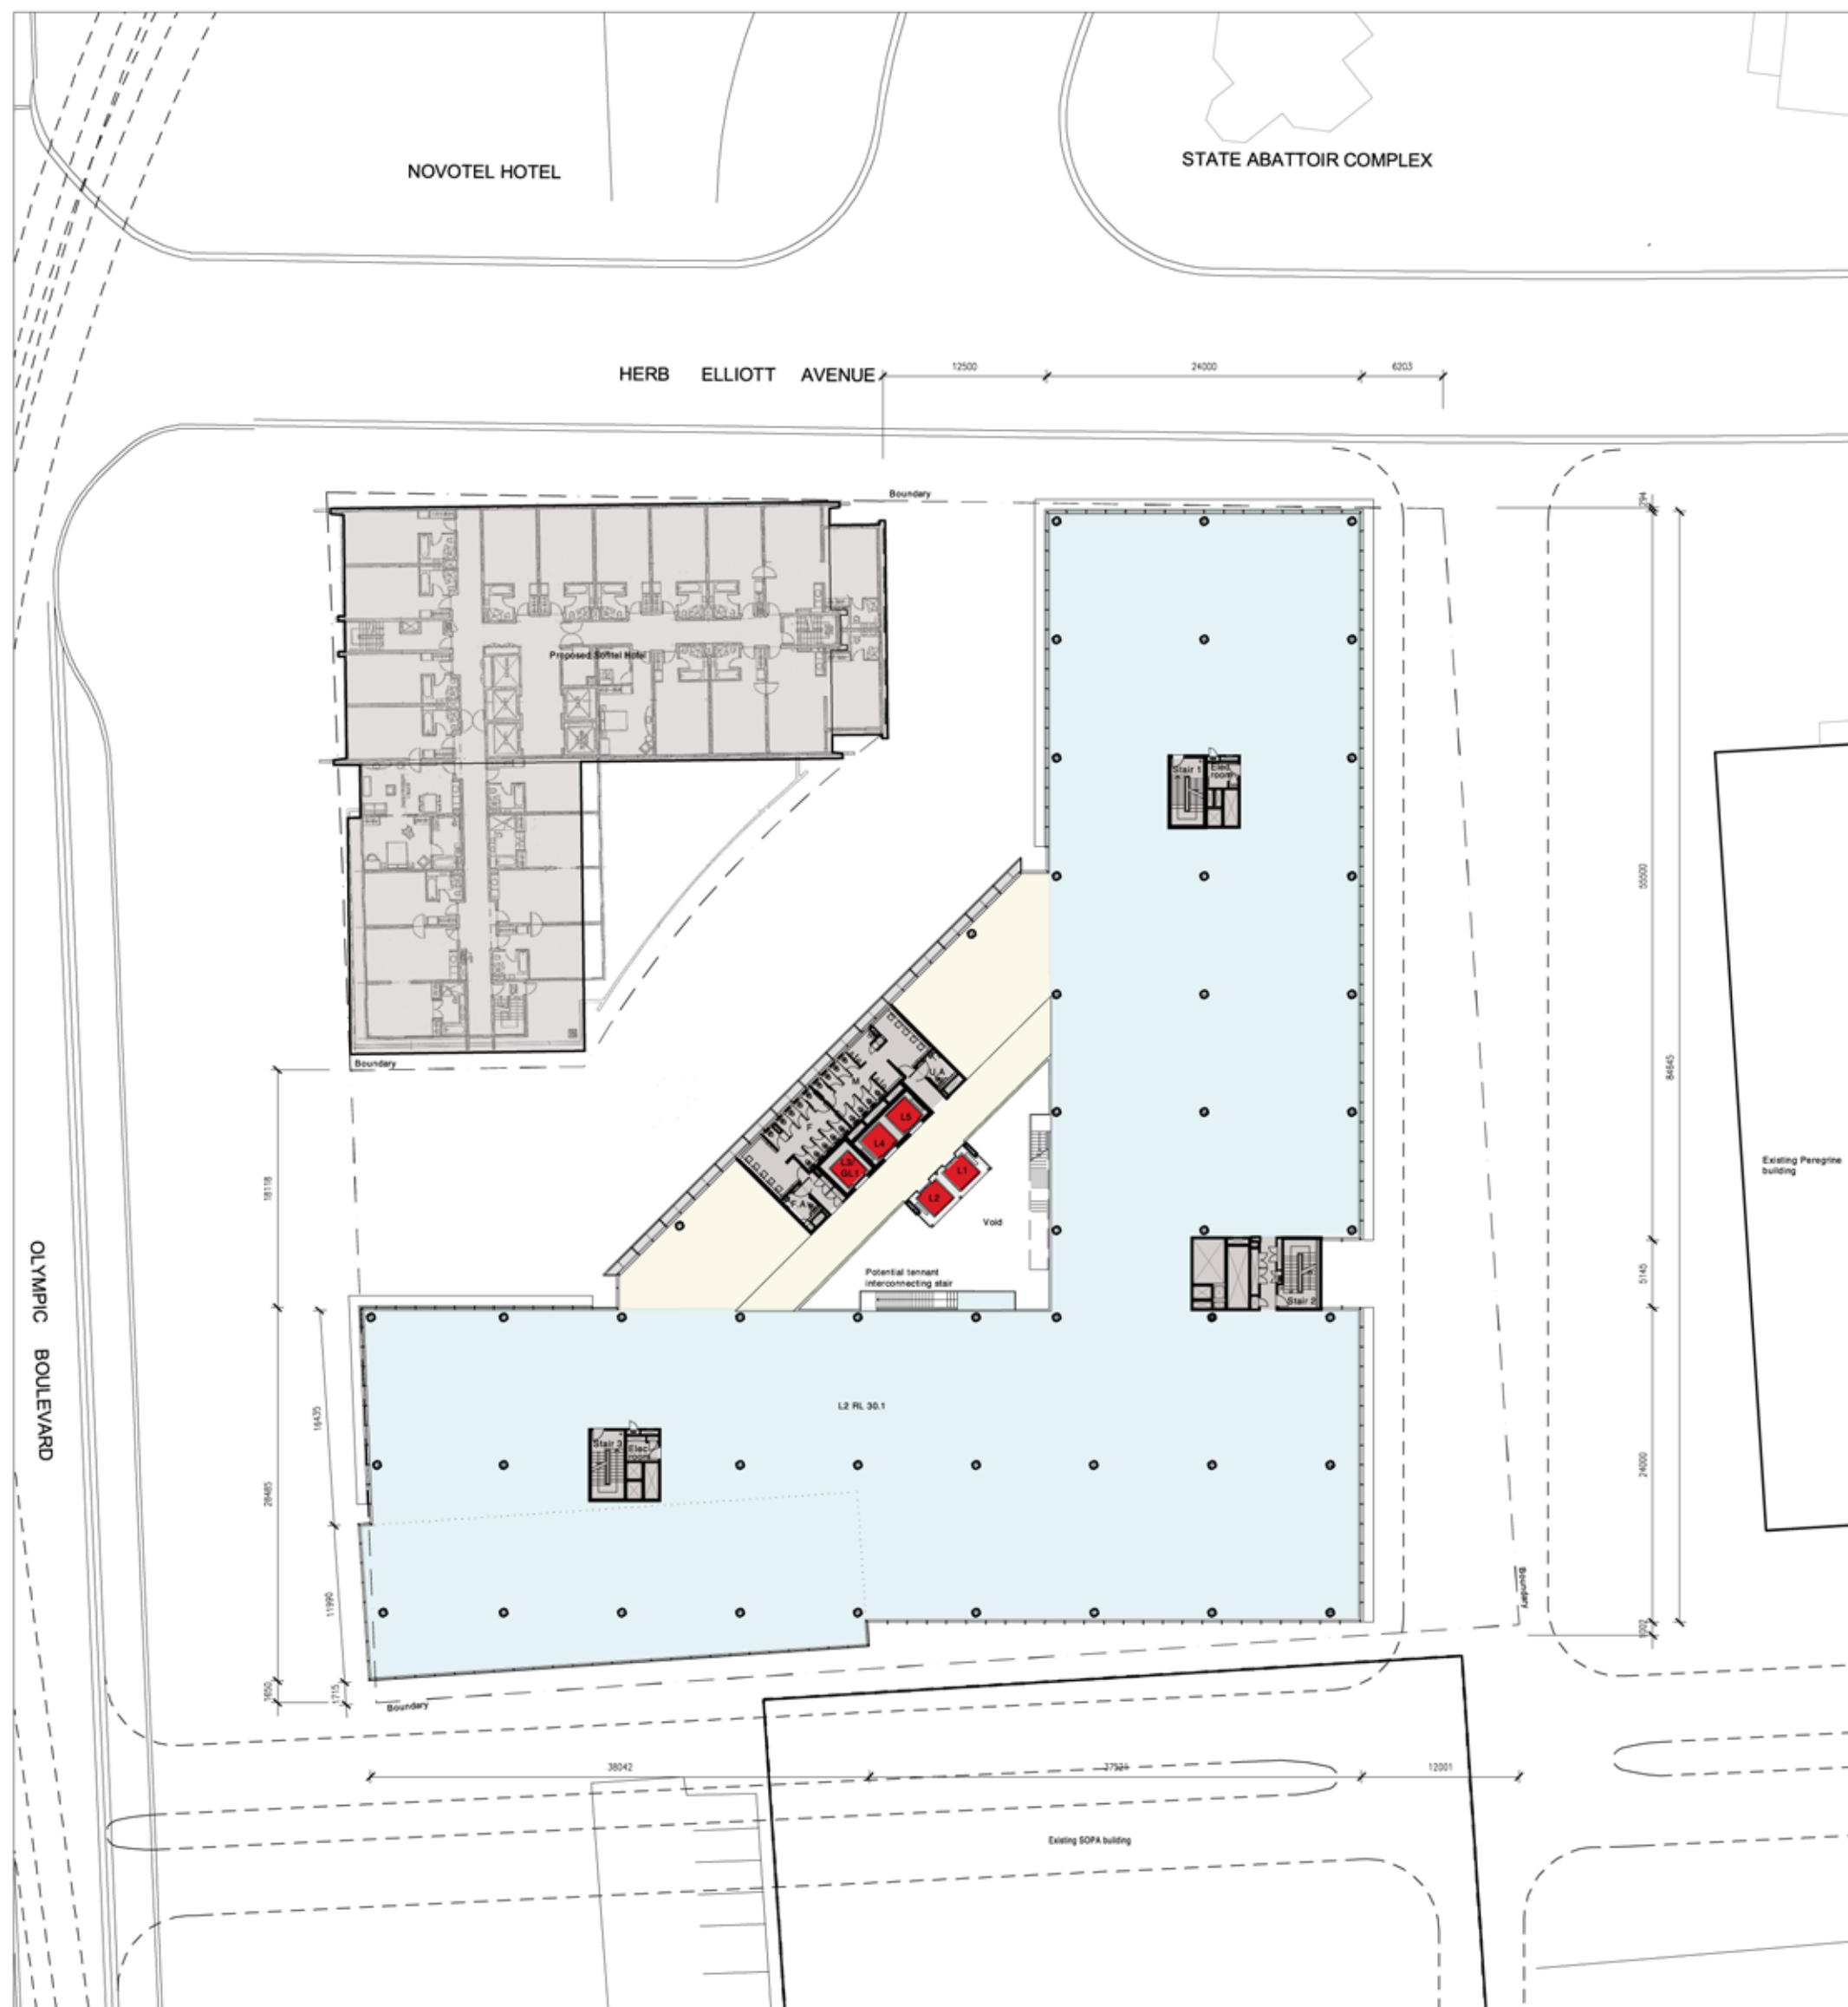

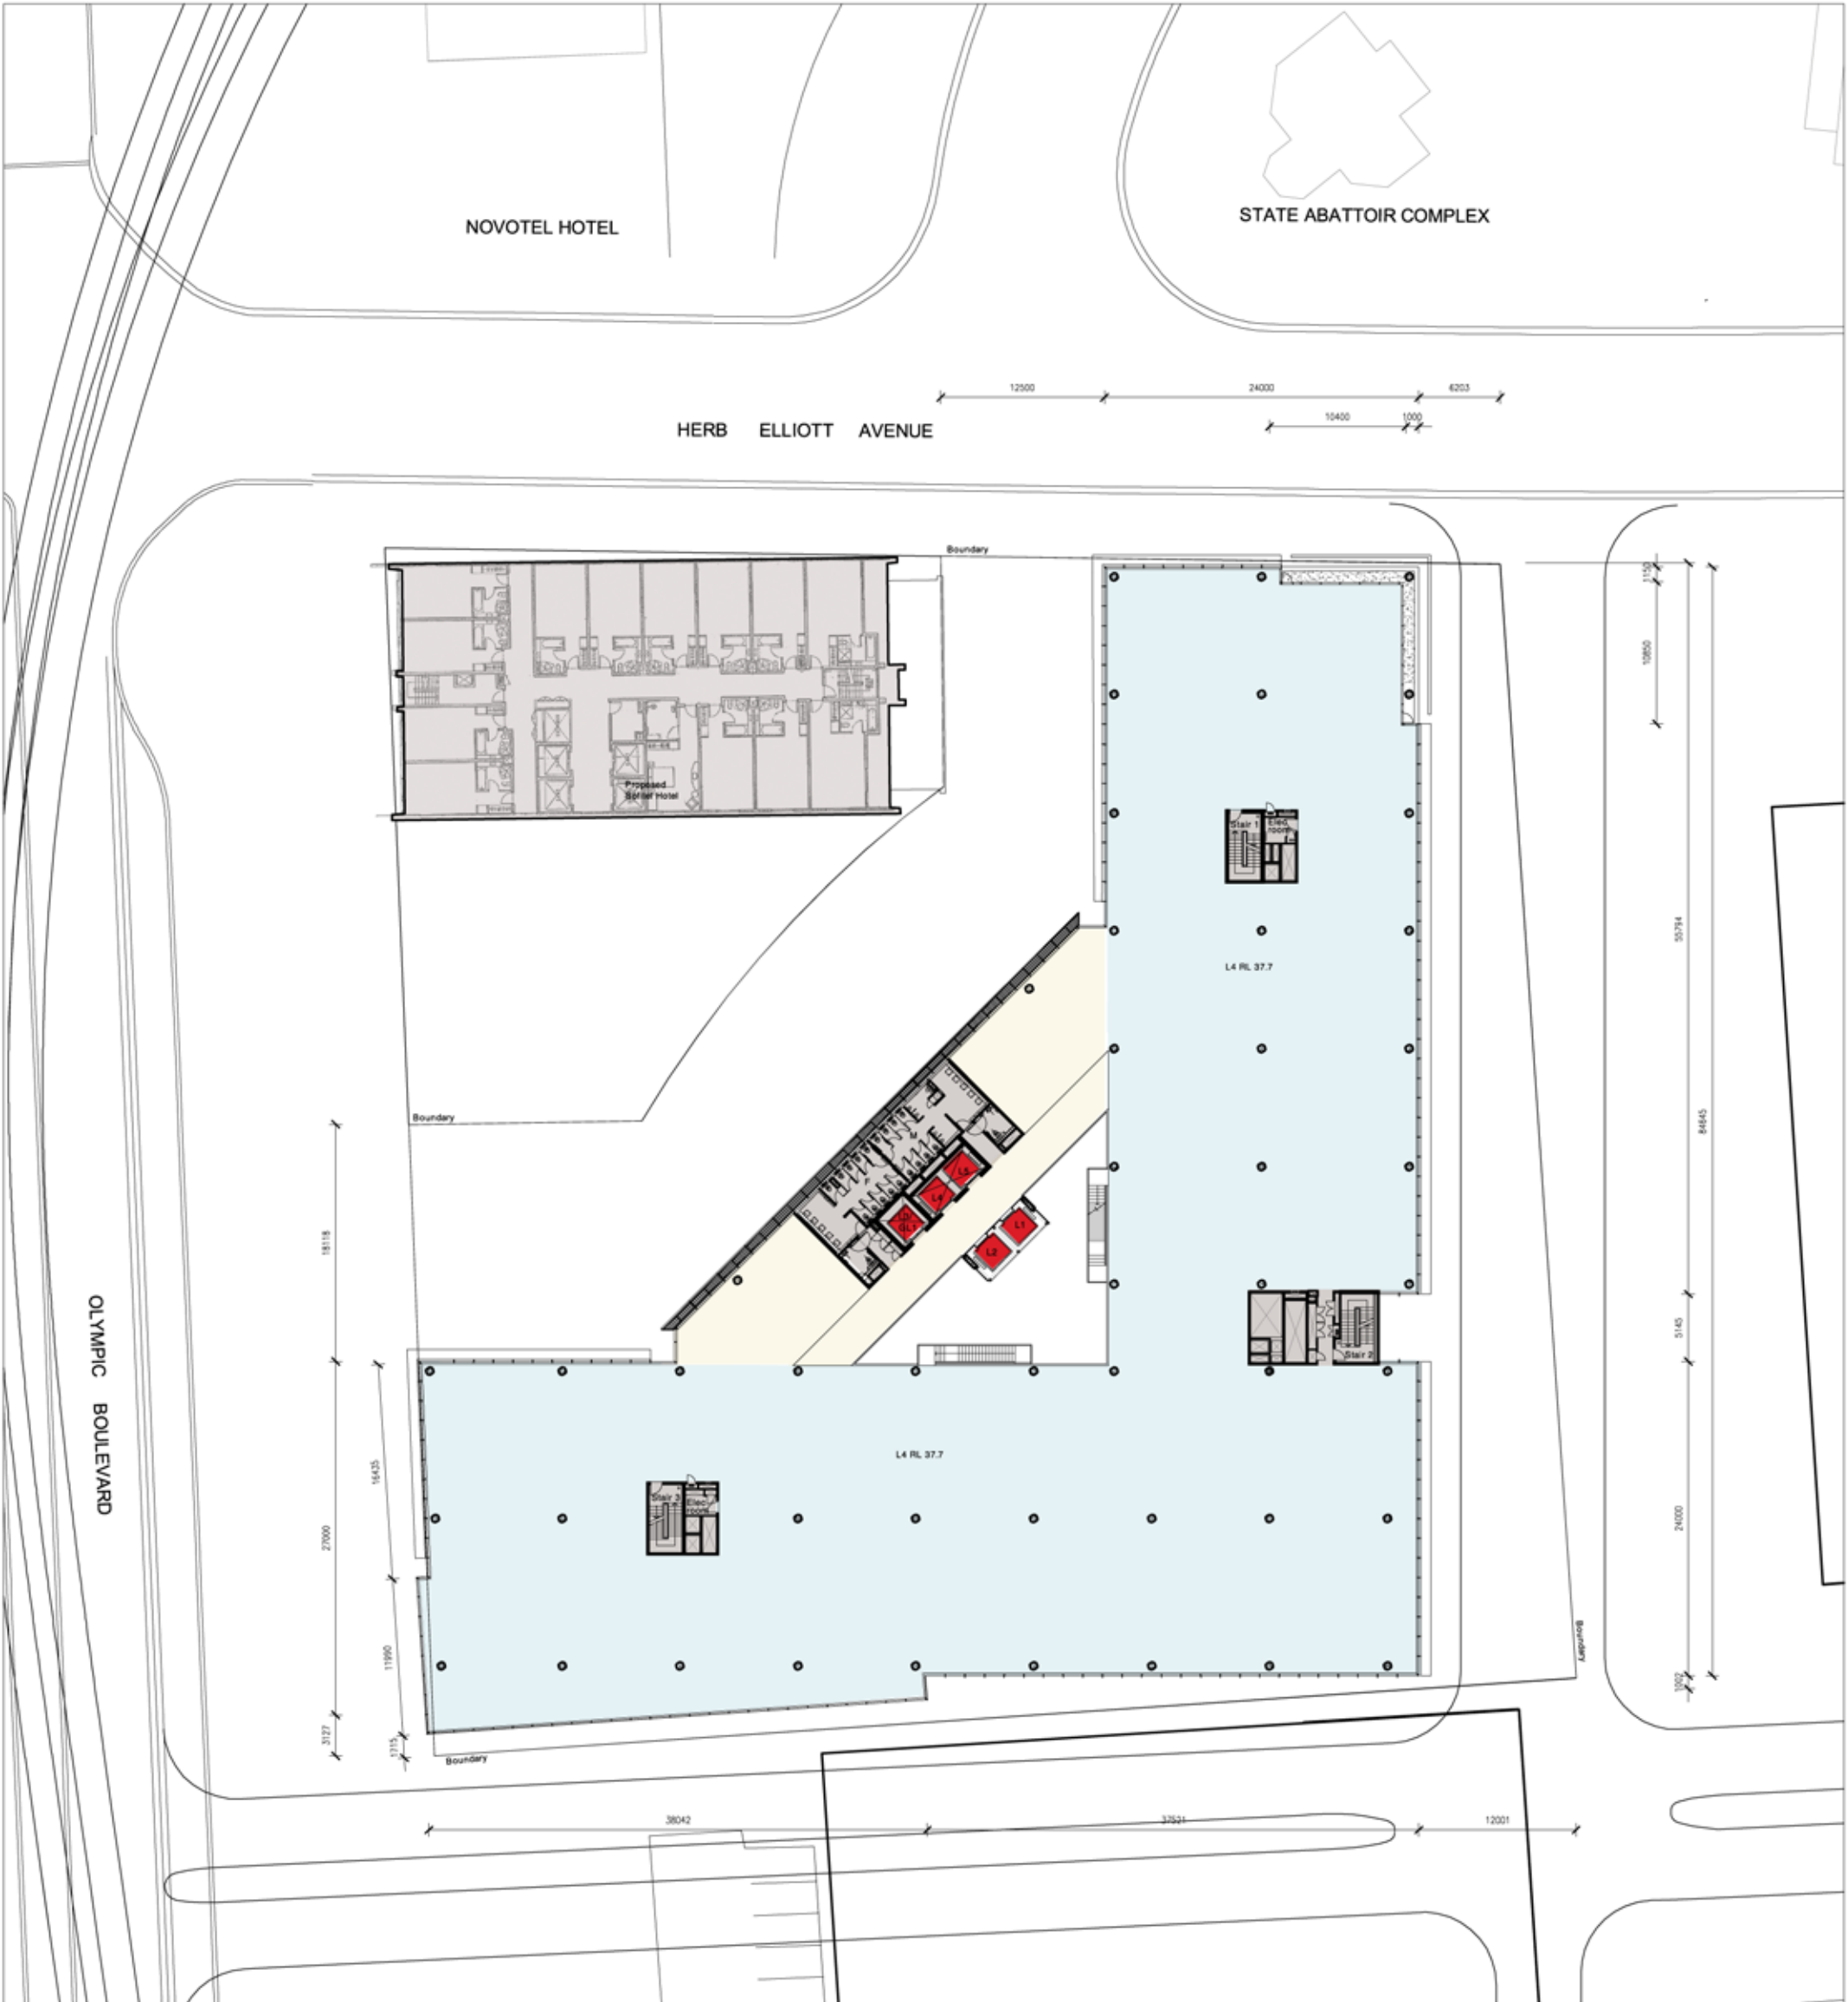

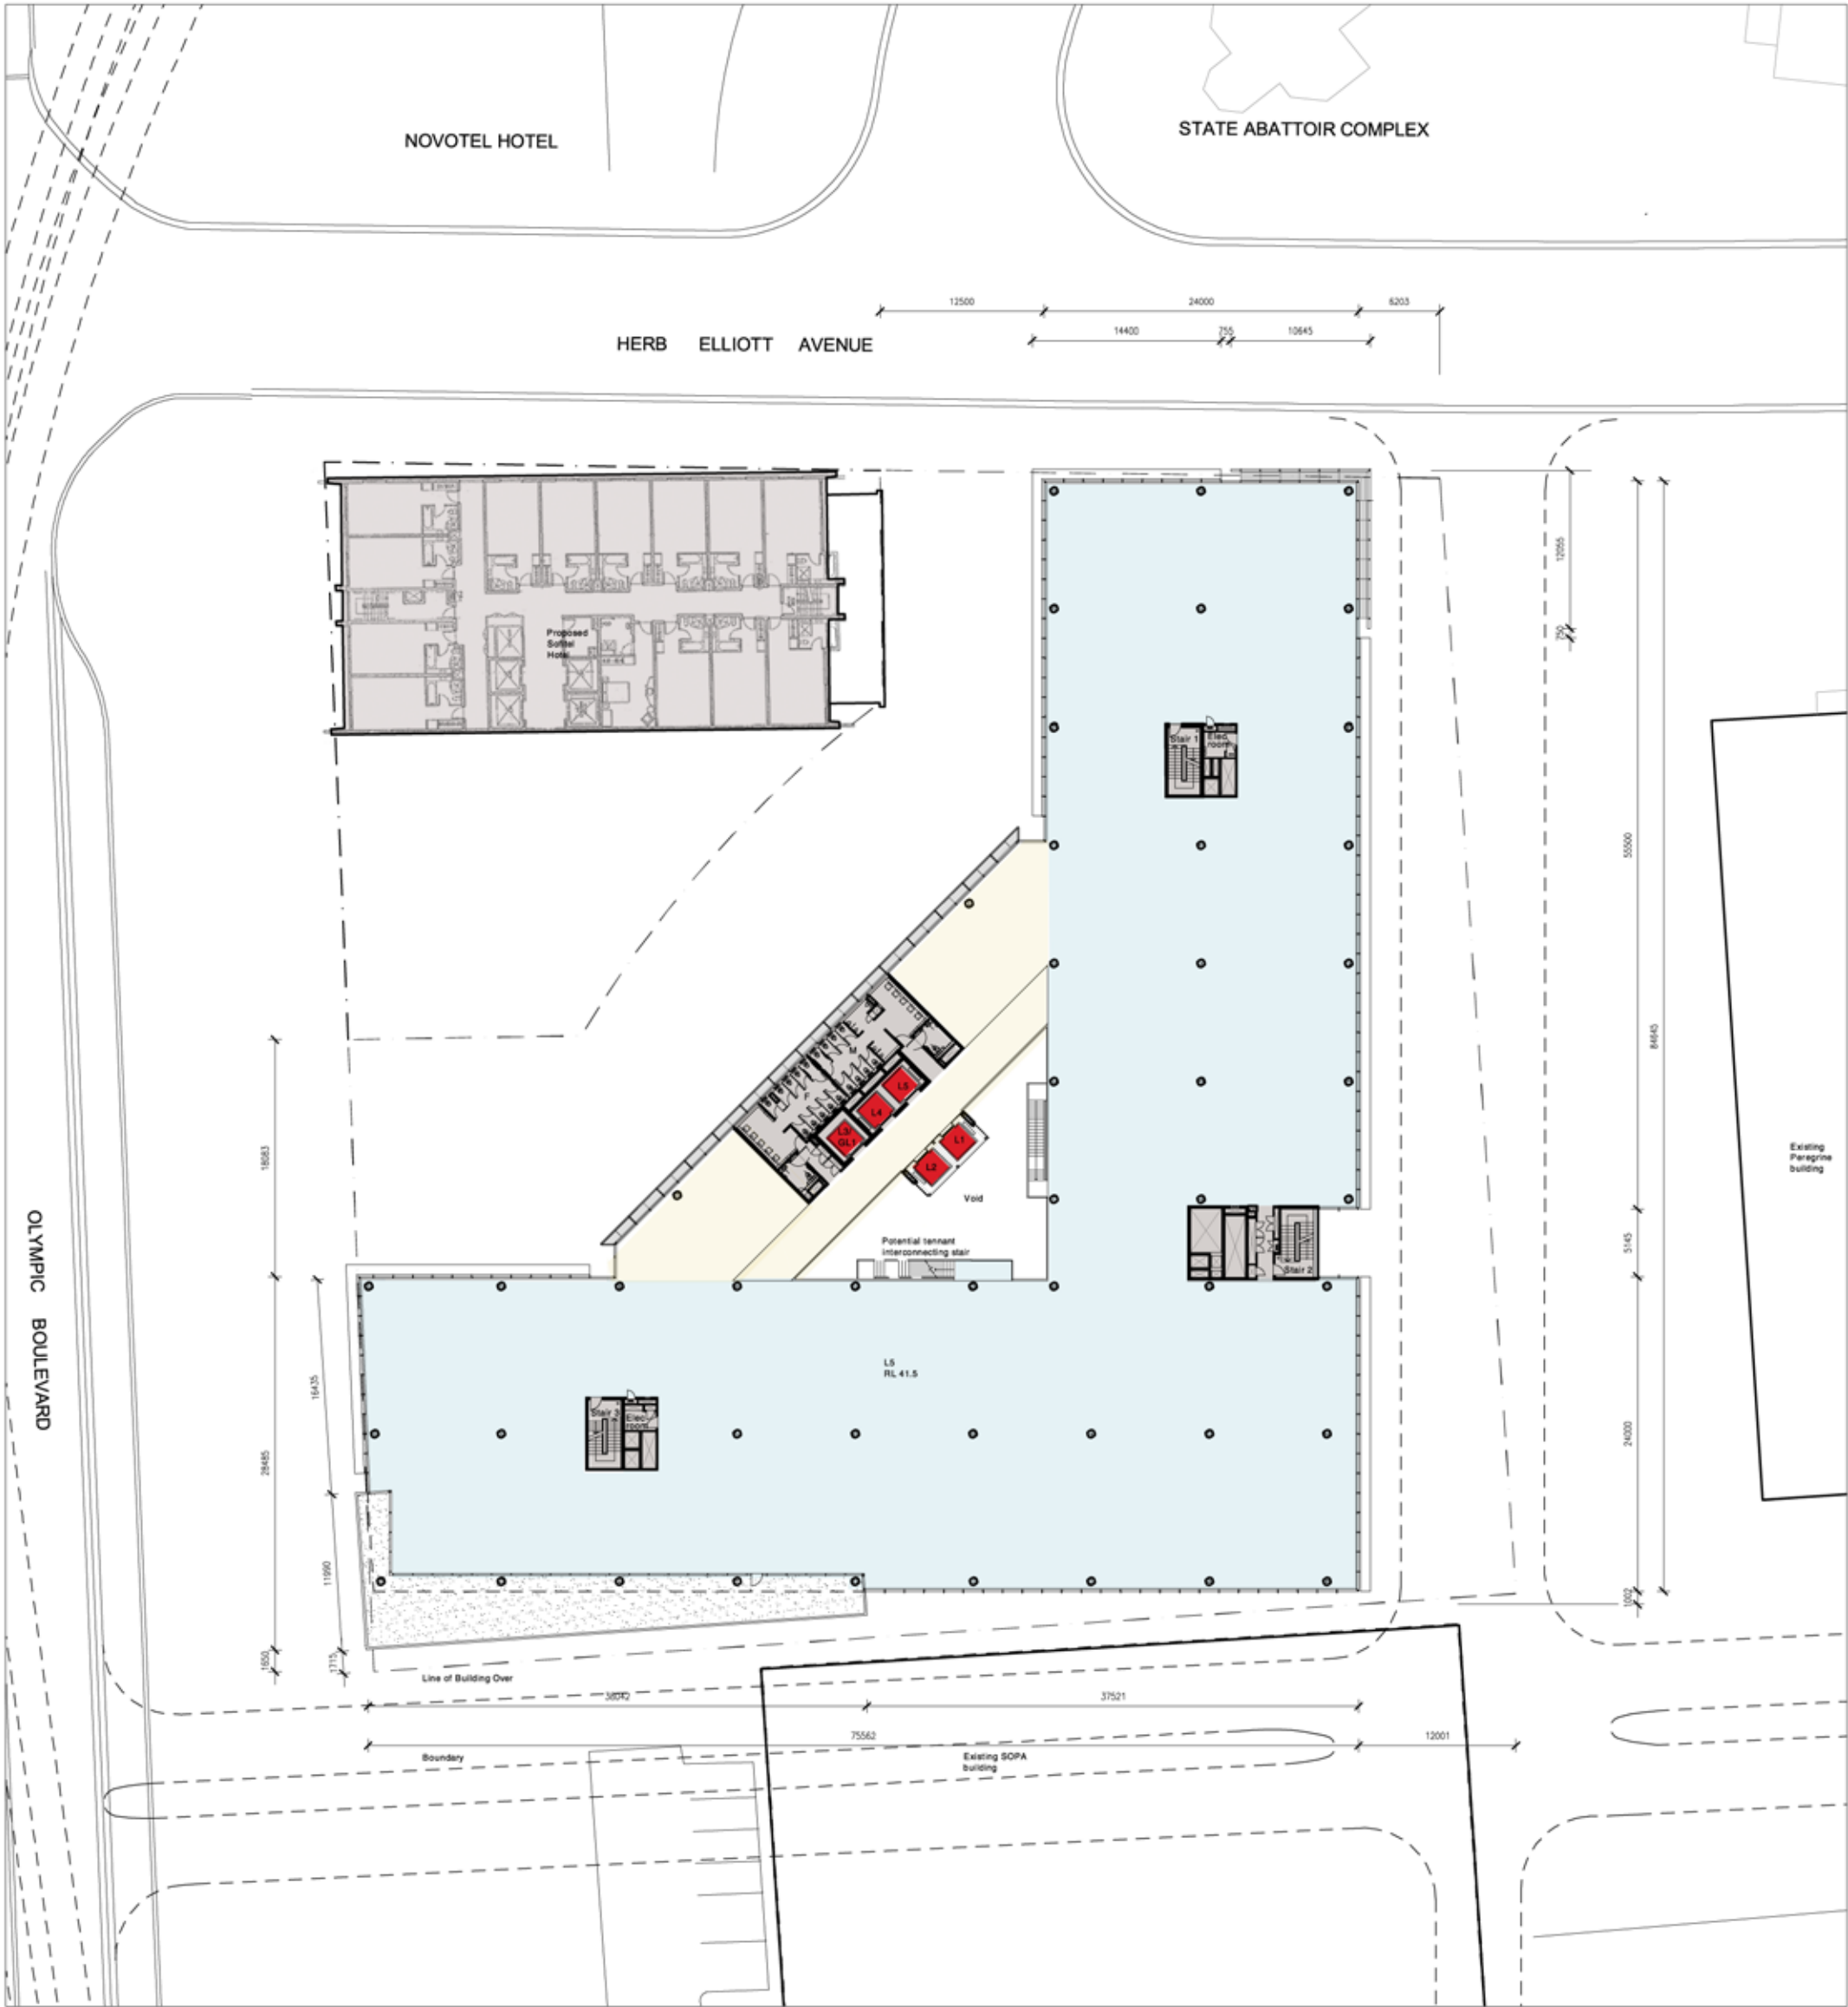

Scale 1:250 @ A1
1:500 @ A3



BS Project No. S10665/2
13 July 2007

