


SITE PLAN  
N.T.S.

- LEGEND
- PROPOSED CONTOUR
  - STORMWATER GULLY PIT
  - STORMWATER V. GRATED PIT
  - STORMWATER JUNCTION PIT
  - STORMWATER PIT No. / LINE No.
  - PROPOSED STORMWATER PIPE
  - SUBSOIL DRAINAGE LINE

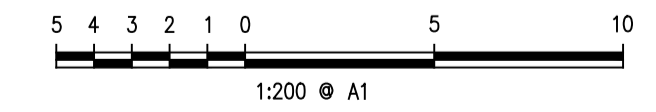

FOR INFORMATION ONLY



**DIAL 1100 BEFORE YOU DIAL**

Project: ROAD & DRAINAGE PLAN  
SHEET 5 OF 7  
CLEMTON PARK VILLAGE  
LOT 1 D.P.721721 & LOT A D.P.431356 60 CHARLOTTE STREET, CAMPSIE

Principal: AUSTRALAND & LASALLE					
Scale: 1:200	Date: 27.06.12	Council Ref: MP 08_00087, MP 07_0106			
Calc's: M.V.	Drawn: M.V.	Proj.Man: A.C.	Client Ref:		

ABN 77 050 209 991  
Level 4, Suite 400  
16-18 Cambridge St  
EPPING NSW 2121  
PO Box 233  
EPPING NSW 1710

ACN 050 209 991  
DX 4408 EPPING  
Tel: 9859-1855  
Fax: 9859-2541  
reception@crrhodes.com.au  
www.craigandrhodes.com.au

© Craig & Rhodes

Our Ref: 048-11  
Dwg File Ref (Rev) - Sheet Ref:  
048-11C\_E300-306 [02] - 304

ISO 9001 Approved Company