


6250

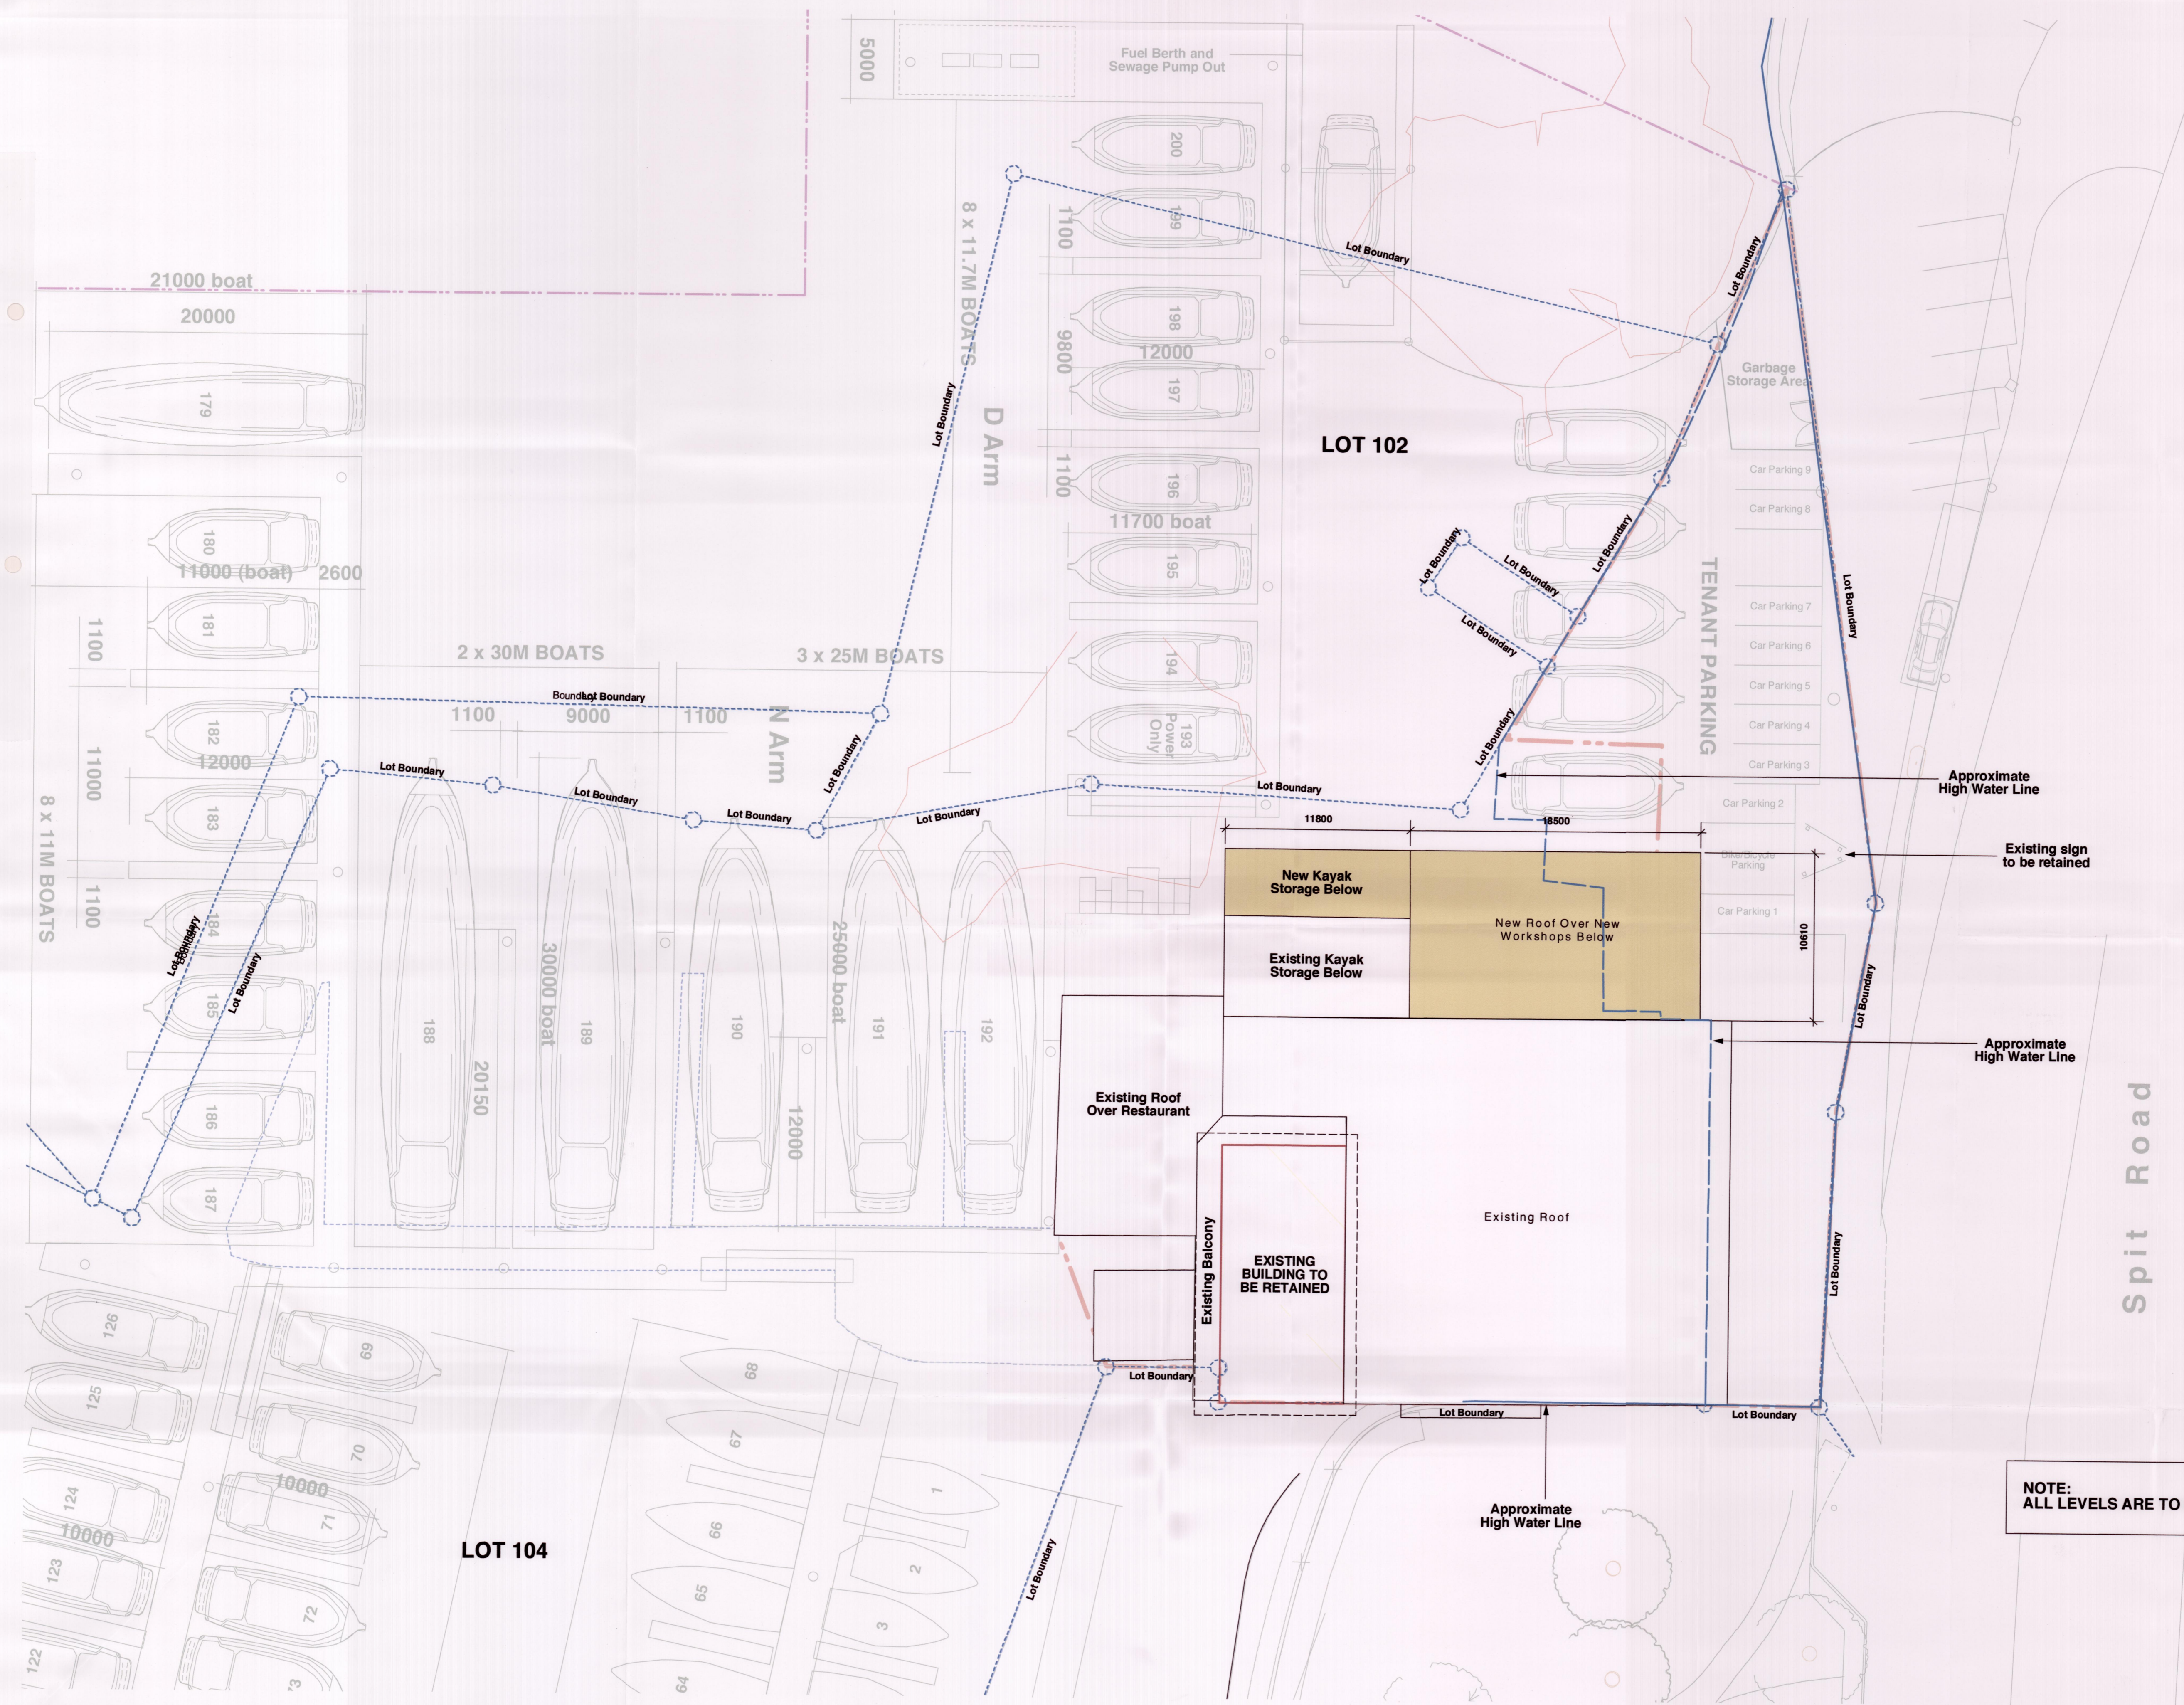

N 6258200


Spit Road

NSW GOVERNMENT
Planning
Issued under the Environmental Planning and Assessment Act 1979
Approved Application No. 03-0046
granted on the 12 March 2012
Signed MB
Sheet No. 3 of 6

NOTE:
ALL LEVELS ARE TO AUSTRALIAN HEIGHT DATUM

N 6258150

no	amendment	date
J	Handistand car spaces added	23/09
J	Dimensions added, RLs changed to Zero Fort	24/09
J	Decision Title Change, MHWM added, geo referencing added	24/10
J	ISSUE TO DEPARTMENT OF PLANNING	12/8/10
J	RLs changed to AHD only	21/6/11
L	Proposed Building Removed, Existing Building Retained	

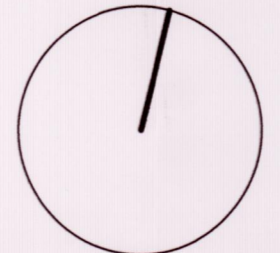

CORBEN ARCHITECTS
14/40 Yeo Street Neutral Bay NSW 2089
T 02 9504 1844 F 02 9504 1855
www.corben.com.au mail@corben.com.au

client **Ardent Leisure Pty Ltd**
project **d'Albora Marina Refurbishment**

address **The Spit, Mosman**
title **Floor Plan L2**

job no **DMS**
drawn **cc**
checked **mimk**
scale **1:200**
drawing no **DA03**
issue **L**

DMS:DA03 (Issue 1) / A15 Only GR