


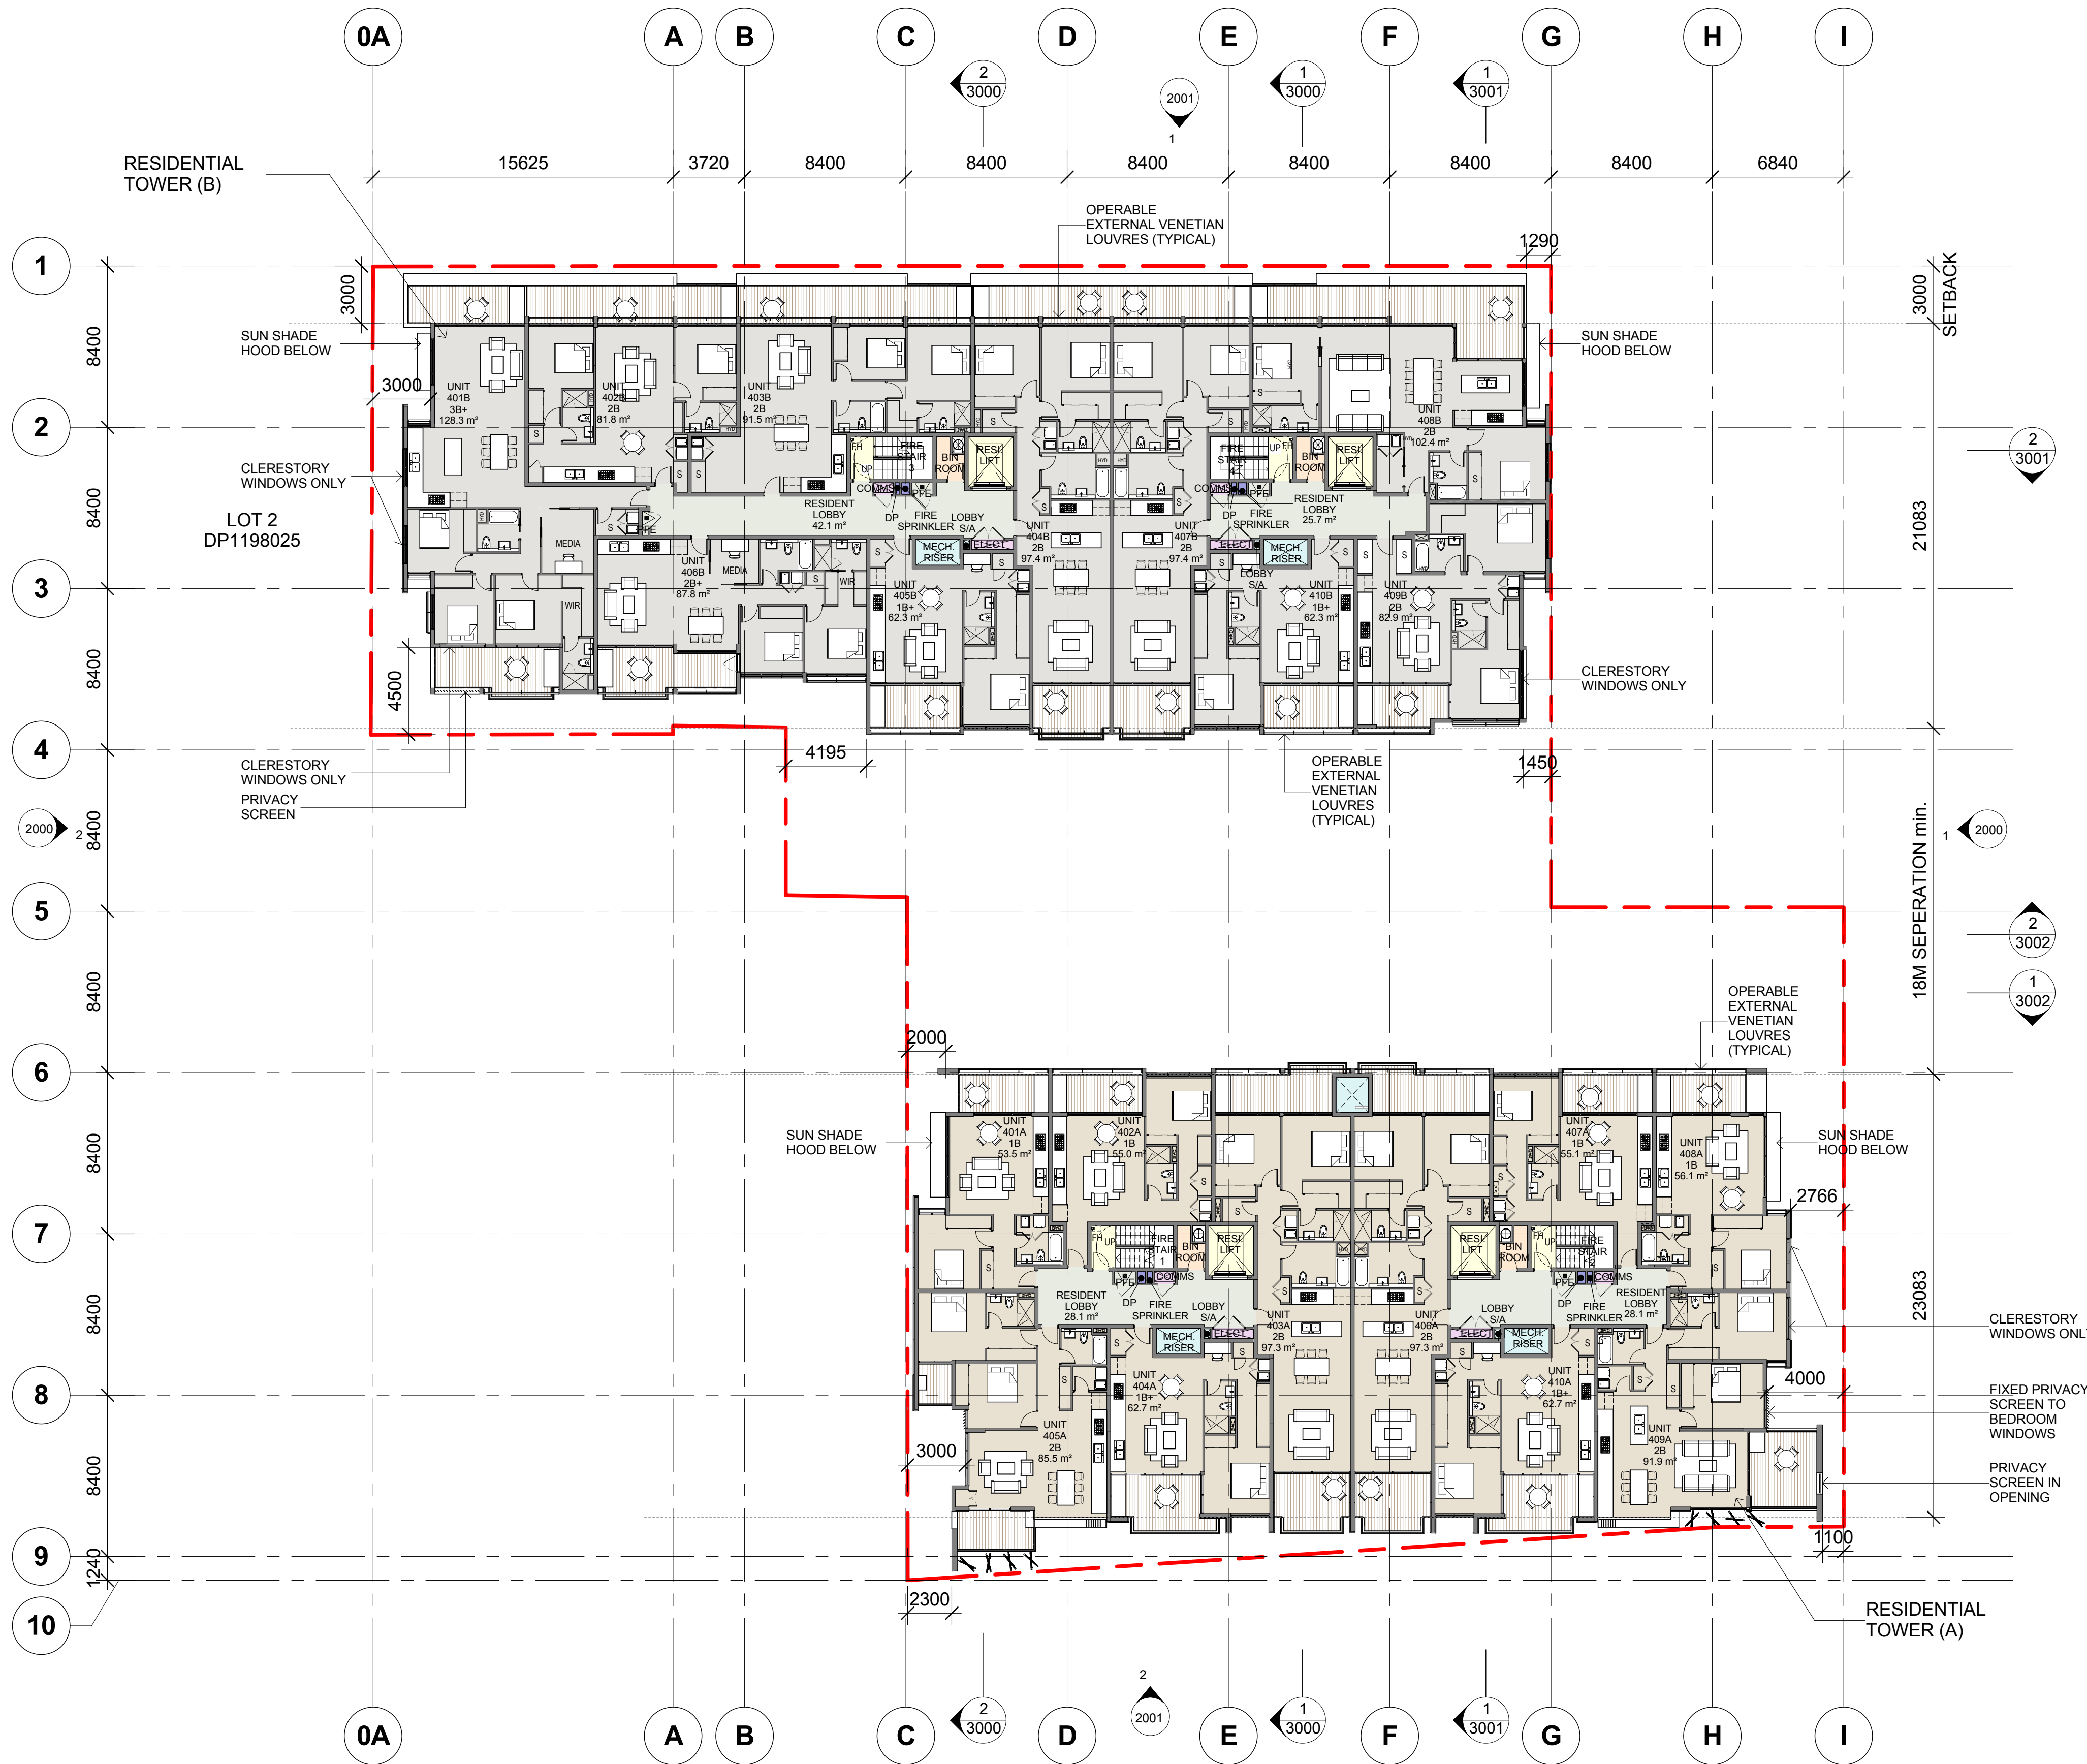

COLOR FILL LEGEND

- AMENITY
- CIRCULATION
- ELECTRICAL RISER
- GARBAGE
- HORIZONTAL TRANSPORTATION
- HYD/FIRE RISER
- MECH. RISER
- PARKING
- PUBLIC AREA
- RESIDENT(A)
- RESIDENT(B)
- RETAIL
- SERVICE ZONE
- TANKS
- VERTICAL TRANSPORTATION

Notes
All dimensions and setbacks to be verified prior to commencement, omissions or discrepancies to be notified to the architect.
Copyright
The copyright of this drawing together with any other documents prepared by crone partners architecture studios. ply ltd (cp) remains the property of cp. crone partners grants licence for the use of this document for the purpose for which they are intended. The licence is not transferable without the permission of cp.

Quality Assurance System

Rev	DESCRIPTION	By	Date
A	ISSUED FOR SECTION 75W SUBMISSION	MQ	20/11/2012
B	ISSUED FOR PREFERRED PROJECT REPORT SUBMISSION	MQ	20/05/2013
C	END UNITS & NORTH & SOUTH ELEVATIONS REVISED	BM	09/08/2013
D	END UNITS ROOM TEXT & AREAS REVISED	BM	12/08/2013
E	ISSUED FOR SECTION 75W SUBMISSION	MQ	31/10/2014

Authorised By: _____ **Date:** _____

Builder

Client
AQUALAND
LEVEL 32
225 George Street
SYDNEY NSW 2000
Ph: +61 2 9252 3347
Fax: +61 2 9241 1754

Structural Engineer
AECOM
Level 21, 420 George St. Sydney NSW 2000
Ph: 02 8934 0000 Fax: 02 8934 0001

Mechanical Engineer
WOOD & GRIEVE ENGINEERS
Level 3, 454 - 456 Pacific Highway,
St. Leonards, NSW 2000
Ph: 02 8484 7000 Fax: 02 8484 7100

Electrical Engineer
WOOD & GRIEVE ENGINEERS
Level 3, 454 - 456 Pacific Highway,
St. Leonards, NSW 2000
Ph: 02 8484 7000 Fax: 02 8484 7100

Hydraulic Engineer
INSYNC SERVICES
Suite 8, Level 2, 56 Church Ave.
Mascot, NSW 2015
Ph: 02 9669 4311 Fax: 02 9669 4322

Landscape Architect
ASPECT Studios
Studio 61 - Level 6, 61 Marlborough St
Surry Hills, NSW 2010
Ph: 02 9699 7182 Fax: 02 9699 7192

KEY

Scale 1 : 200 @A1

cronepartners
Cronepartners
level 2, 364 Kent street,
sydney, nsw 2000, australia
Ph: +61 2 8295 5300
Fax: +61 2 8295 5301

Project
LINDFIELD MIXED-USE DEVELOPMENT
23-37 LINDFIELD AVE & 11 HAVILAH LA
LINDFIELD NSW 2070

Drawn: MQ	Checked: VD	Date: 31/10/2014
-----------	-------------	------------------

Drawing Title
LEVEL 4 FLOOR PLAN

S75W SUBMISSION

CA 2924	ADAZ	1008	E
Project no.	Drawing Phase.	Drawing No.	Rev

S75W SUBMISSION