






|   |   |                                                                                            |                  |    |     |            |          |    |            |   |                                                                            |                                               |                |       |     |
|---|---|--------------------------------------------------------------------------------------------|------------------|----|-----|------------|----------|----|------------|---|----------------------------------------------------------------------------|-----------------------------------------------|----------------|-------|-----|
| A |   | TOLERANCE:<br>WHOLE DIMENSION: ±0.5<br>DECIMAL DIMENSIONS: ±0.1<br>ANGULAR DIMENSIONS: ±1° | REVISION HISTORY |    |     |            |          | BY | DATE       |  <div>BINGO INDUSTRIES<br/>1 Kangaroo Ave,<br/>Eastern Creek<br/>NSW 2766<br/>Telephone: 1300 424 646</div> | INTEGRATED WATER AND LEACHATE<br>PLANT MODIFICATIONS<br>SITE MASTER LAYOUT | CLIENT<br><br>BINGO INDUSTRIES<br>PATONS LANE |                |       |     |
|   | DRAFTING STANDARD<br>AS 1100   | REV                                                                                        | DESCRIPTION      | BY | APP | DATE       | DESIGN   | -  | -          |   |                                                                            | SIZE                                          | DRAWING NUMBER | SHEET | REV |
|   |  THIS DRAWING REMAINS THE PROPERTY<br>OF BINGO INDUSTRIES AND MUST NOT BE<br>COPIED WITHOUT WRITTEN PERMISSION | 14                                                                                         | AMENDED          | AW | ME  | 07/12/2022 | DRAWN    | AW | 19/07/2022 |   |                                                                            | A3                                            | J22-PL-CV-0001 | 1/3   | 15  |
|   |   | 15                                                                                         | REVISED          | AW | ME  | 13/12/2022 | CHECKED  | ME | 19/07/2022 |   |                                                                            |                                               |                |       |     |
|   |   |                                                                                            |                  |    |     |            | APPROVED | JG | 25/10/2022 |   |                                                                            |                                               |                |       |     |
|   |   |                                                                                            |                  |    |     |            | SCALE    |    | NTS        |   |                                                                            |                                               |                |       |     |
|   |   | DO NOT SCALE - DIMENSIONS IN MILLIMETERS                                                   |                  |    |     |            |          |    |            |   |                                                                            |                                               |                |       |     |

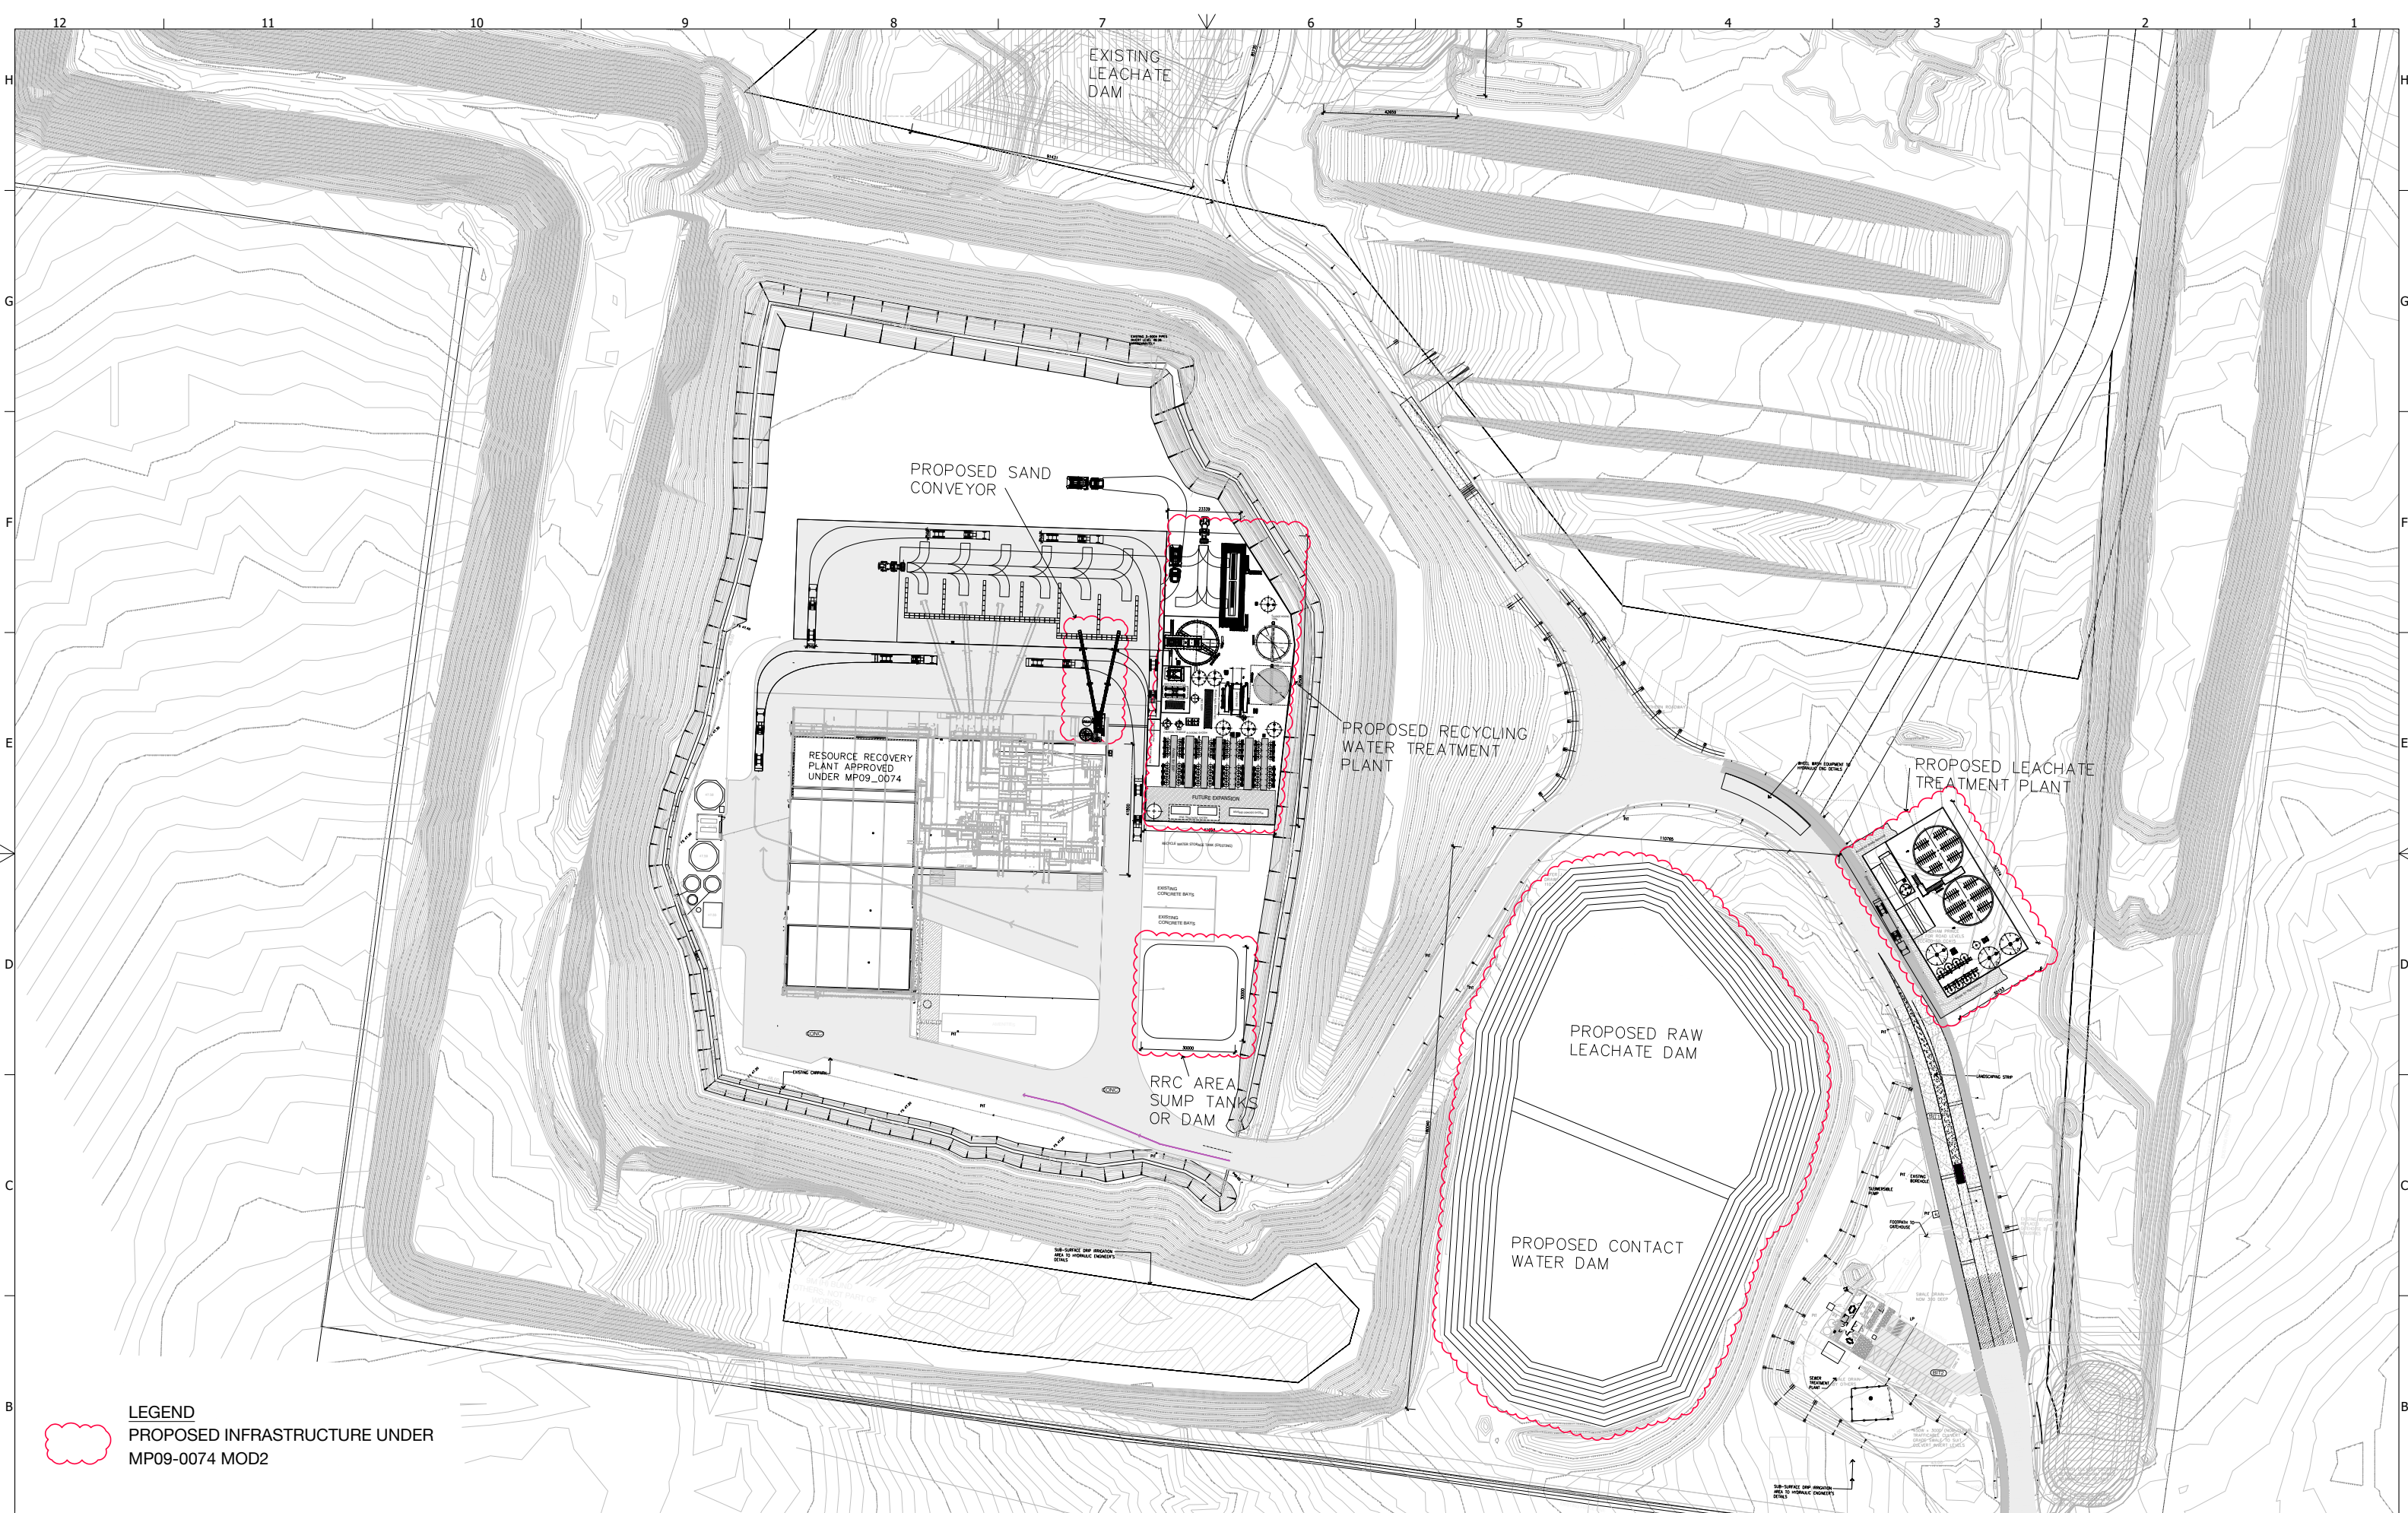

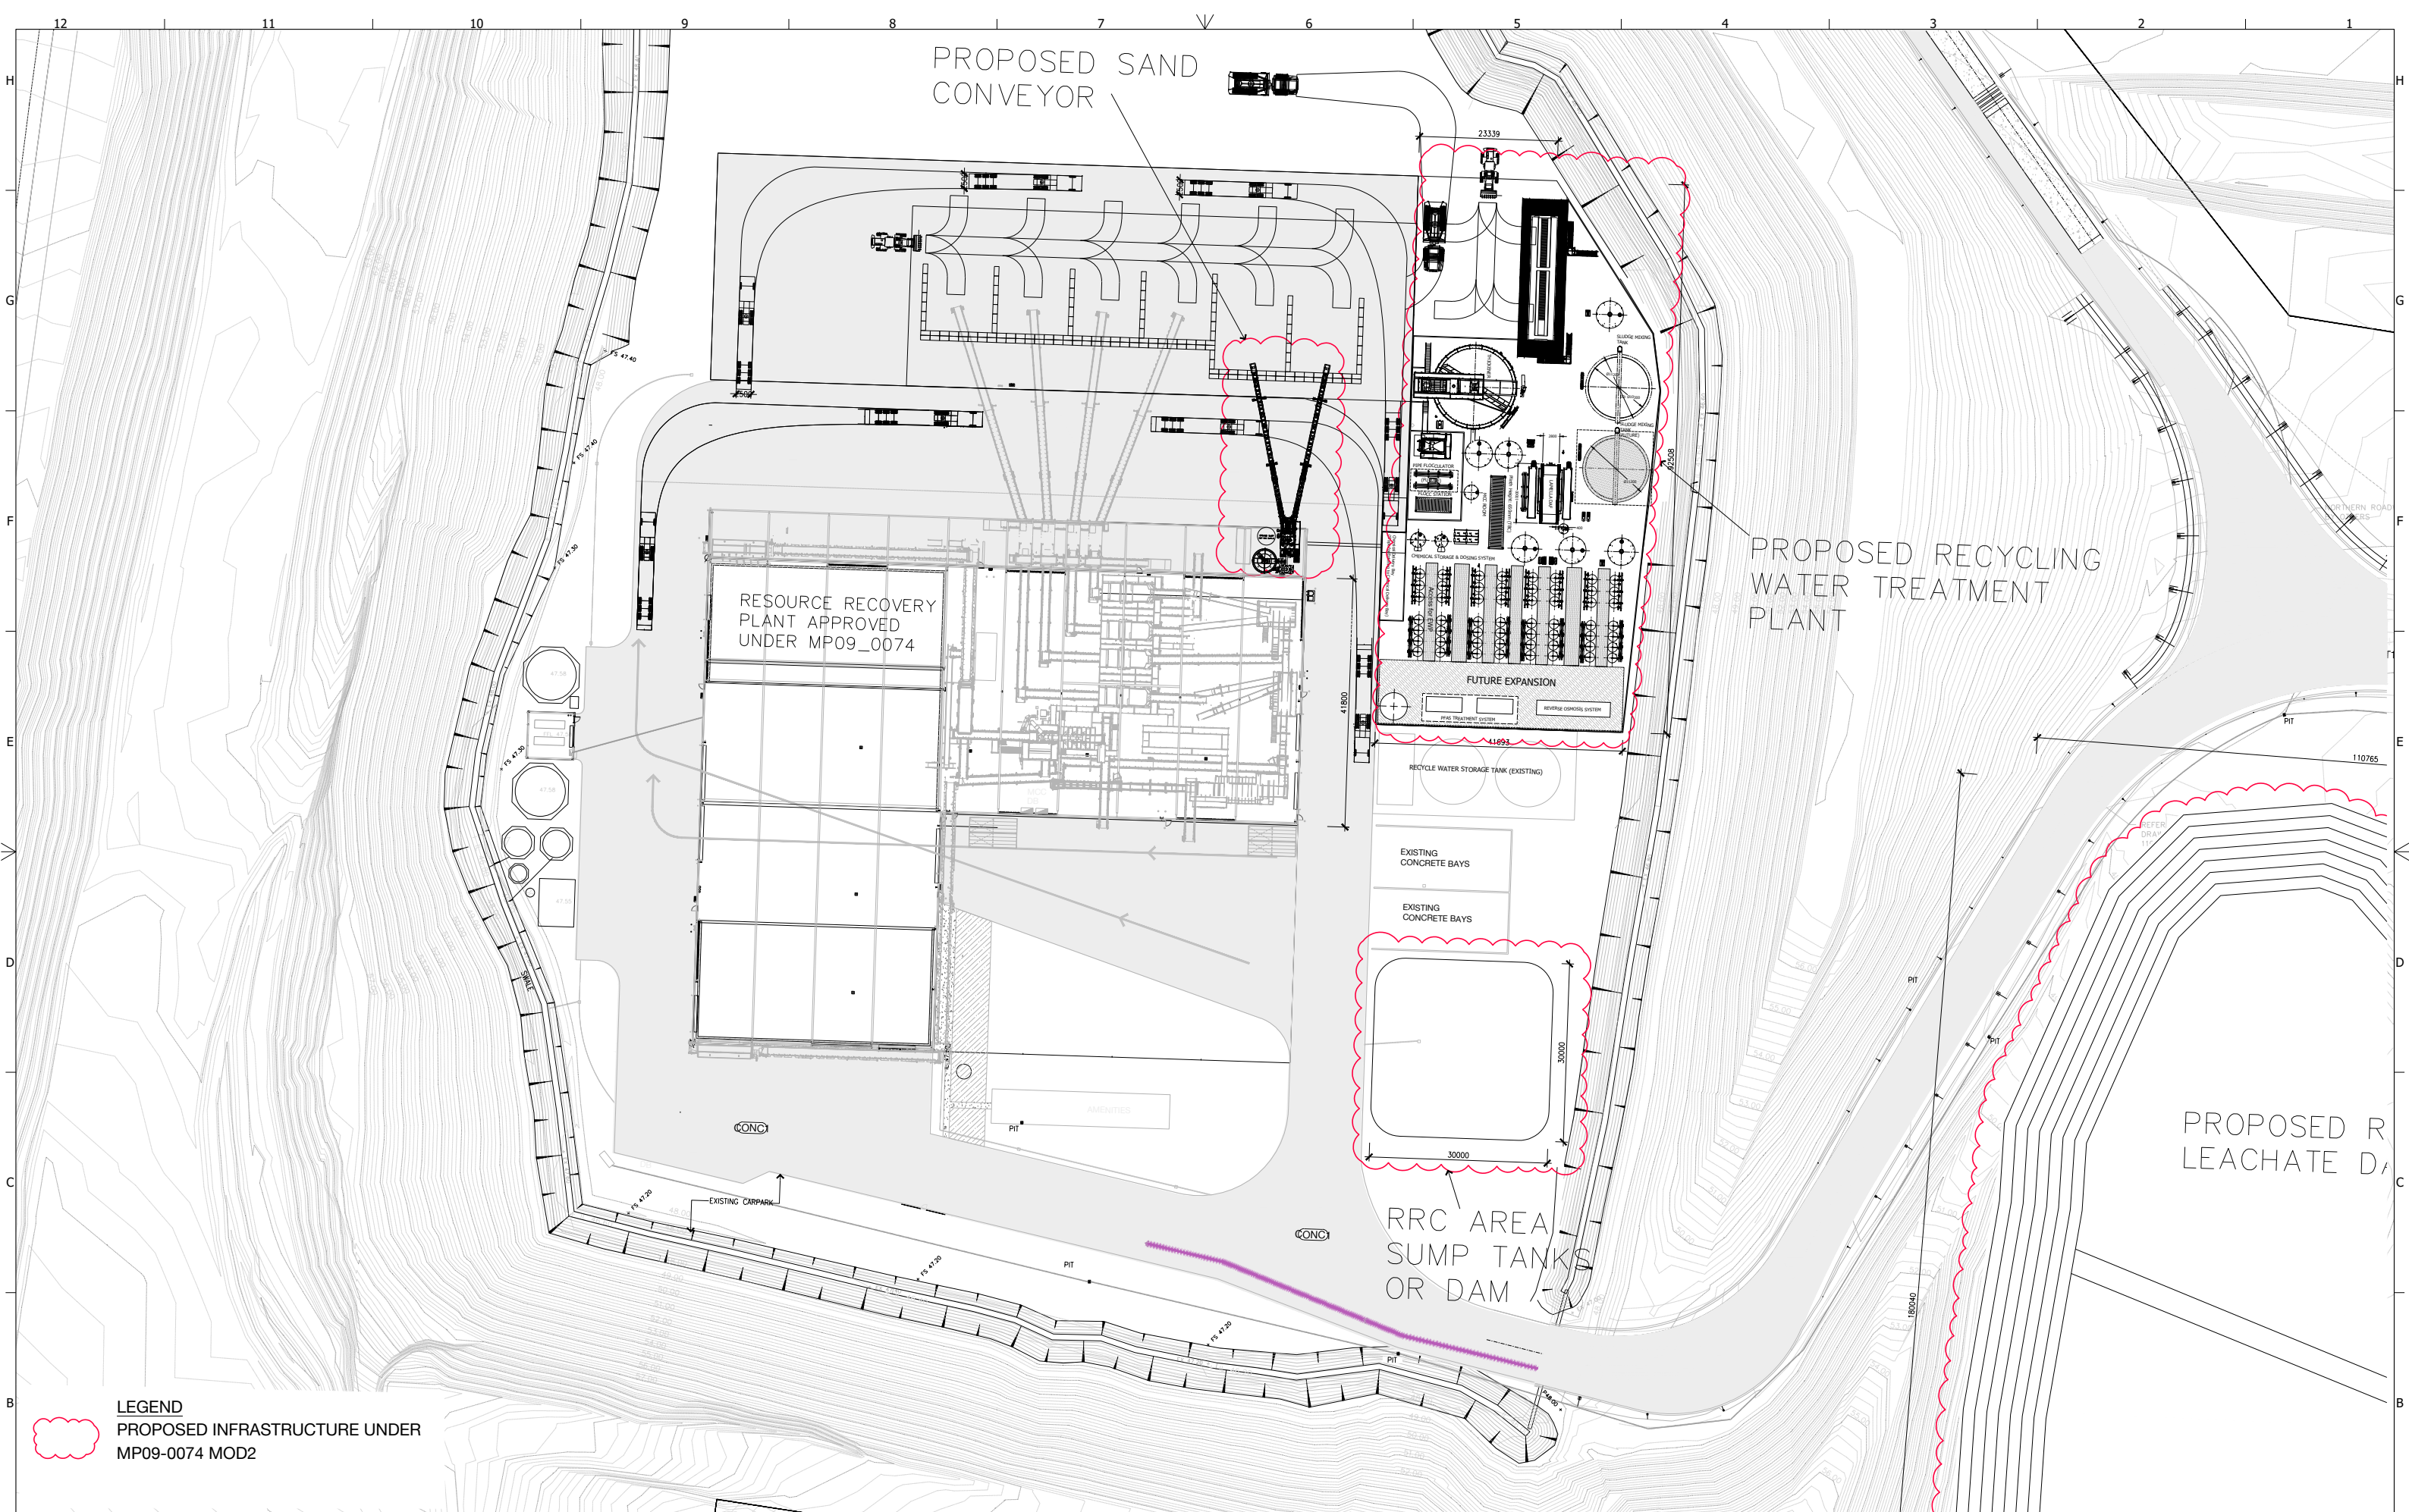

|                              |  
|------------------------------|--|--------------------------------------------------------------------------------------------|--|------------------|-------------|----|-----|------------|---------|----------|------------|-------------------------------------------------------------------------------------------------|--|--|--|------------------------------------------------------------------------------|--|--|--|-------------------------------------------|--|--|--|---|
|                              |  | TOLERANCE:<br>WHOLE DIMENSION: ±0.5<br>DECIMAL DIMENSIONS: ±0.1<br>ANGULAR DIMENSIONS: ±1° |  | REVISION HISTORY |             |    |     | BY         |         | DATE     |            | <br>BINGO INDUSTRIES<br>1 Kangaroo Ave,<br>Eastern Creek<br>NSW 2766<br>Telephone: 1300 424 646 |  |  |  | INTEGRATED WATER AND LEACHATE<br>PLANT MODIFICATIONS<br>PROPOSED RWTP LAYOUT |  |  |  | CLIENT<br>BINGO INDUSTRIES<br>PATONS LANE |  |  |  |   |
| DRAFTING STANDARD<br>AS 1100 |  |                                                                                            |  | REV              | DESCRIPTION | BY | APP | DATE       | DESIGN  | -        | -          |                                                                                                 |  |  |  |                                                                              |  |  |  |                                           |  |  |  |   |
|                              |  |                                                                                            |  | 14               | AMENDED     | AW | ME  | 07/12/2022 | DRAWN   | AW       | 19/07/2022 |                                                                                                 |  |  |  |                                                                              |  |  |  |                                           |  |  |  |   |
|                              |  |                                                                                            |  | 15               | REVISED     | AW | ME  | 13/12/2022 | CHECKED | ME       | 19/07/2022 |                                                                                                 |  |  |  |                                                                              |  |  |  |                                           |  |  |  |   |
|                              |  |                                                                                            |  |                  |             |    |     |            |         | APPROVED | -          |                                                                                                 |  |  |  |                                                                              |  |  |  |                                           |  |  |  | - |
|                              |  |                                                                                            |  |                  |             |    |     |            |         | SCALE    | NTS        |                                                                                                 |  |  |  |                                                                              |  |  |  |                                           |  |  |  |   |
|                              |  
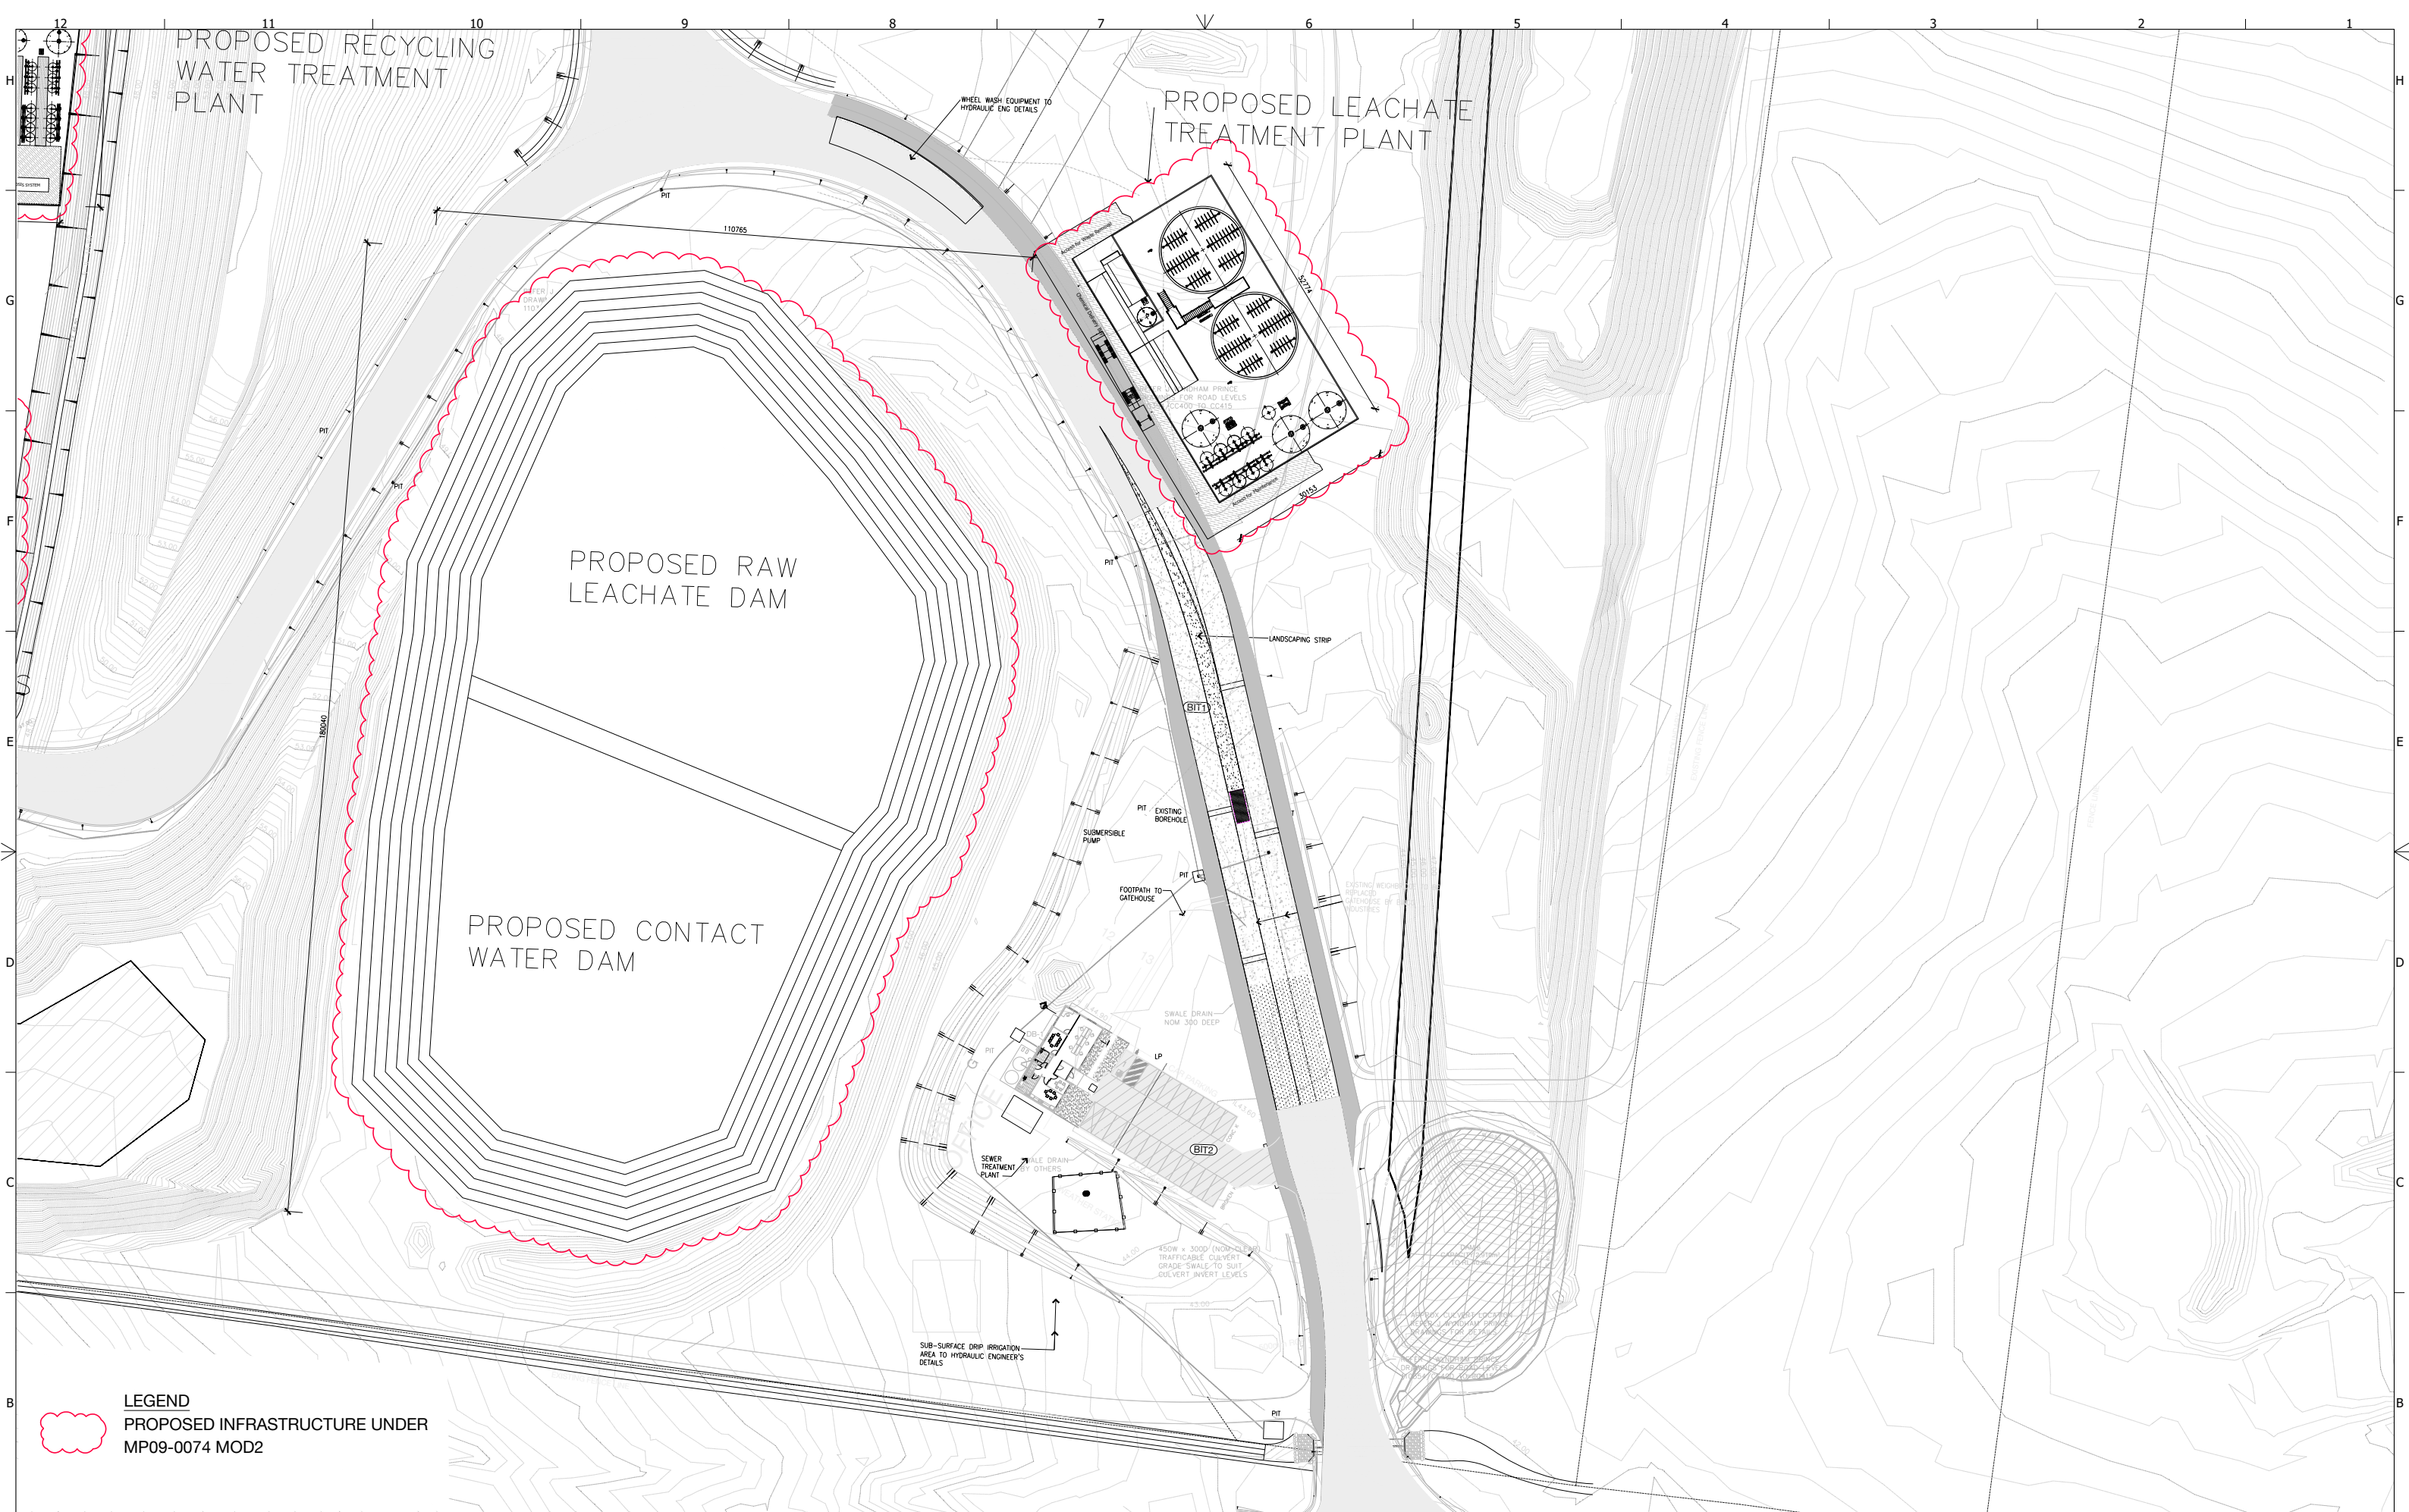

**LEGEND**  
PROPOSED INFRASTRUCTURE UNDER  
MP09-0074 MOD2


|   |  
|---|--|--------------------------------------------------------------------------------------------|--|------------------|-------------|----------|-----|------------|---------|------|------------|---|--|-----------------------------------------------------------------------------------|--|---|--|-----------------------------------------------|--|---|--|---|--|
|   |  | TOLERANCE:<br>WHOLE DIMENSION: ±0.5<br>DECIMAL DIMENSIONS: ±0.1<br>ANGULAR DIMENSIONS: ±1° |  | REVISION HISTORY |             |          |     | BY         |         | DATE |            |  <div>BINGO INDUSTRIES<br/>1 Kangaroo Ave,<br/>Eastern Creek<br/>NSW 2766<br/>Telephone: 1300 424 646</div> |  | INTEGRATED WATER AND LEACHATE<br>PLANT MODIFICATIONS<br>PROPOSED LTP & DAM LAYOUT |  |   |  | CLIENT<br><br>BINGO INDUSTRIES<br>PATONS LANE |  |   |  |   |  |
| DRAFTING STANDARD<br>AS 1100   |  |                                                                                            |  | REV              | DESCRIPTION | BY       | APP | DATE       | DESIGN  | -    | -          |   |  |                                                                                   |  |   |  |                                               |  |   |  |   |  |
|   |  |                                                                                            |  | 14               | AMENDED     | AW       | ME  | 07/12/2022 | DRAWN   | AW   | 19/07/2022 |   |  |                                                                                   |  |   |  |                                               |  |   |  |   |  |
|   |  |                                                                                            |  | 15               | REVISED     | AW       | ME  | 13/12/2022 | CHECKED | ME   | 19/07/2022 |   |  |                                                                                   |  |   |  |                                               |  |   |  |   |  |
|  THIS DRAWING REMAINS THE PROPERTY<br>OF BINGO INDUSTRIES AND MUST NOT BE<br>COPIED WITHOUT WRITTEN PERMISSION |  |                                                                                            |  |                  |             | APPROVED |     | -          | -       |      |            |   |  |                                                                                   |  |   |  |                                               |  |   |  |   |  |
|   |  | DO NOT SCALE - DIMENSIONS IN MILLIMETERS                                                   |  |                  |             | SCALE    |     | NTS        |         |      |            |   |  |                                                                                   |  |   |  |                                               |  |   |  |   |  |
| 12   |  | 11                                                                                         |  | 10               |             | 9        |     | 8          |         | 7    |            | 6   |  | 5                                                                                 |  | 4 |  | 3                                             |  | 2 |  | 1 |  |



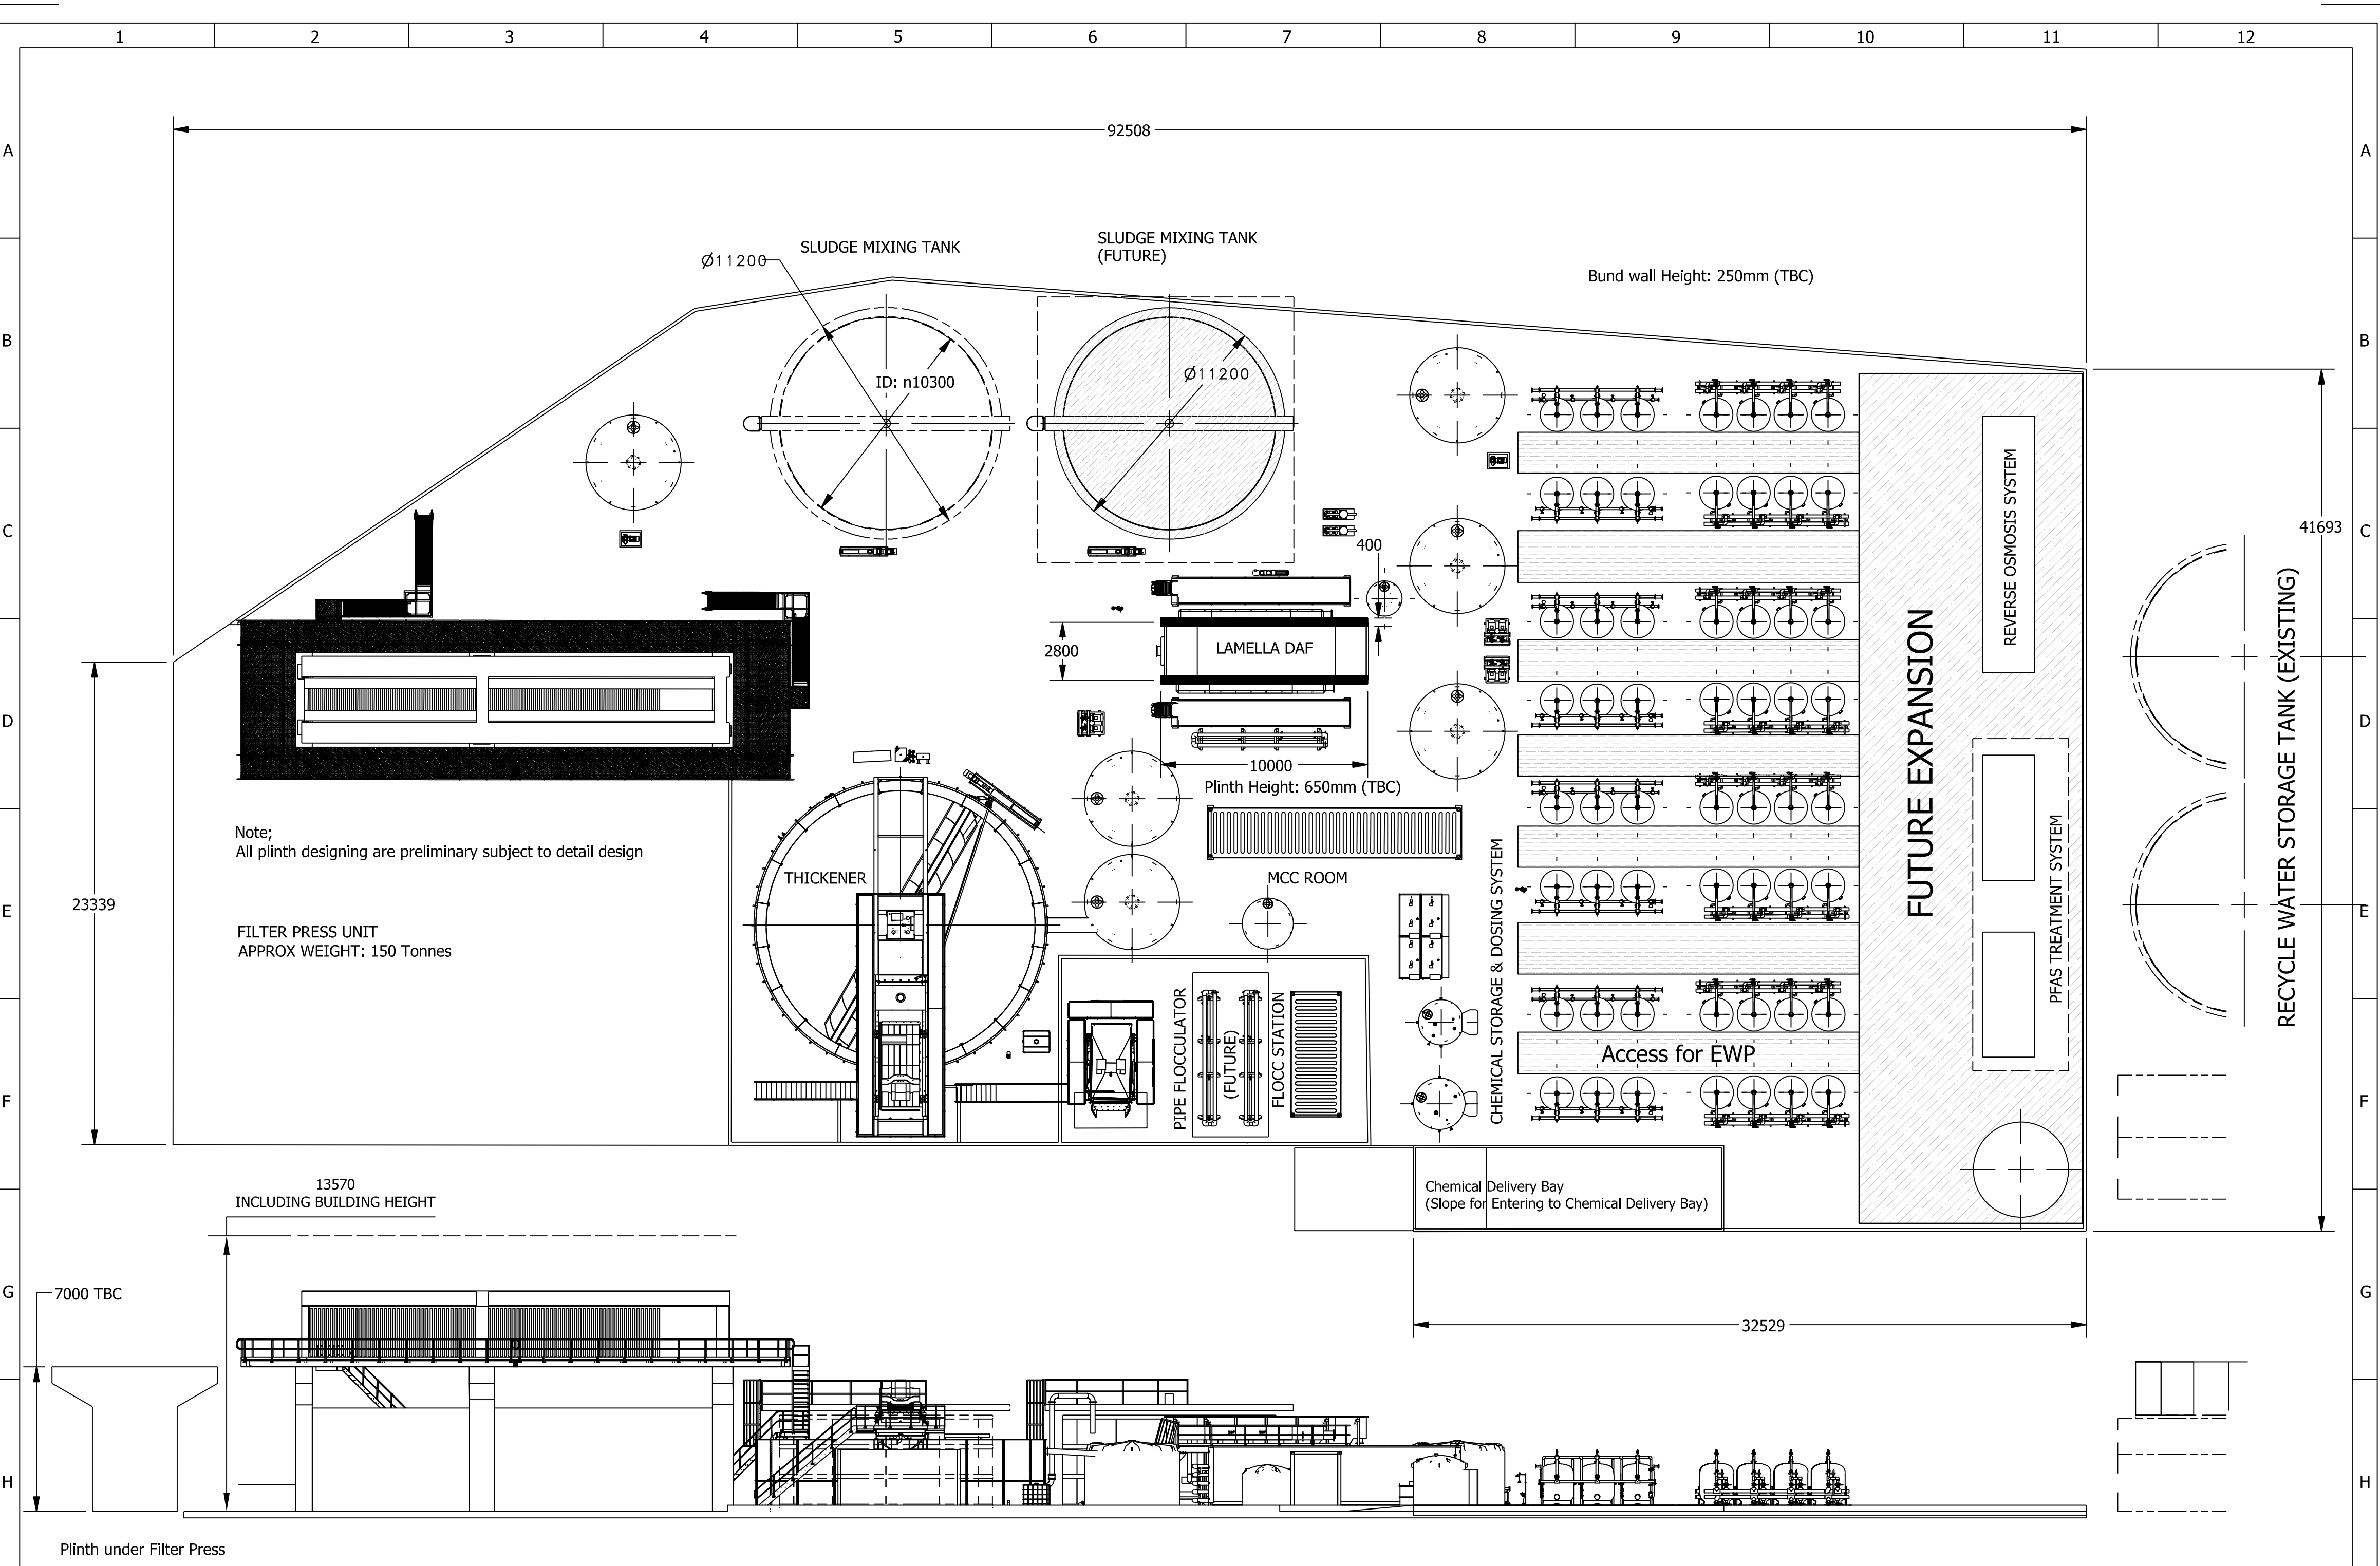

|  |  |  |  |  |  |  |  |  |  |  |  |  |  |  |  |
|--|--|--|--|--|--|--|--|--|--|--|--|--|--|--|--|
|  |  |  |  |  |  |  |  |  |  |  |  |  |  |  |  |
|  |  |  |  |  |  |  |  |  |  |  |  |  |  |  |  |
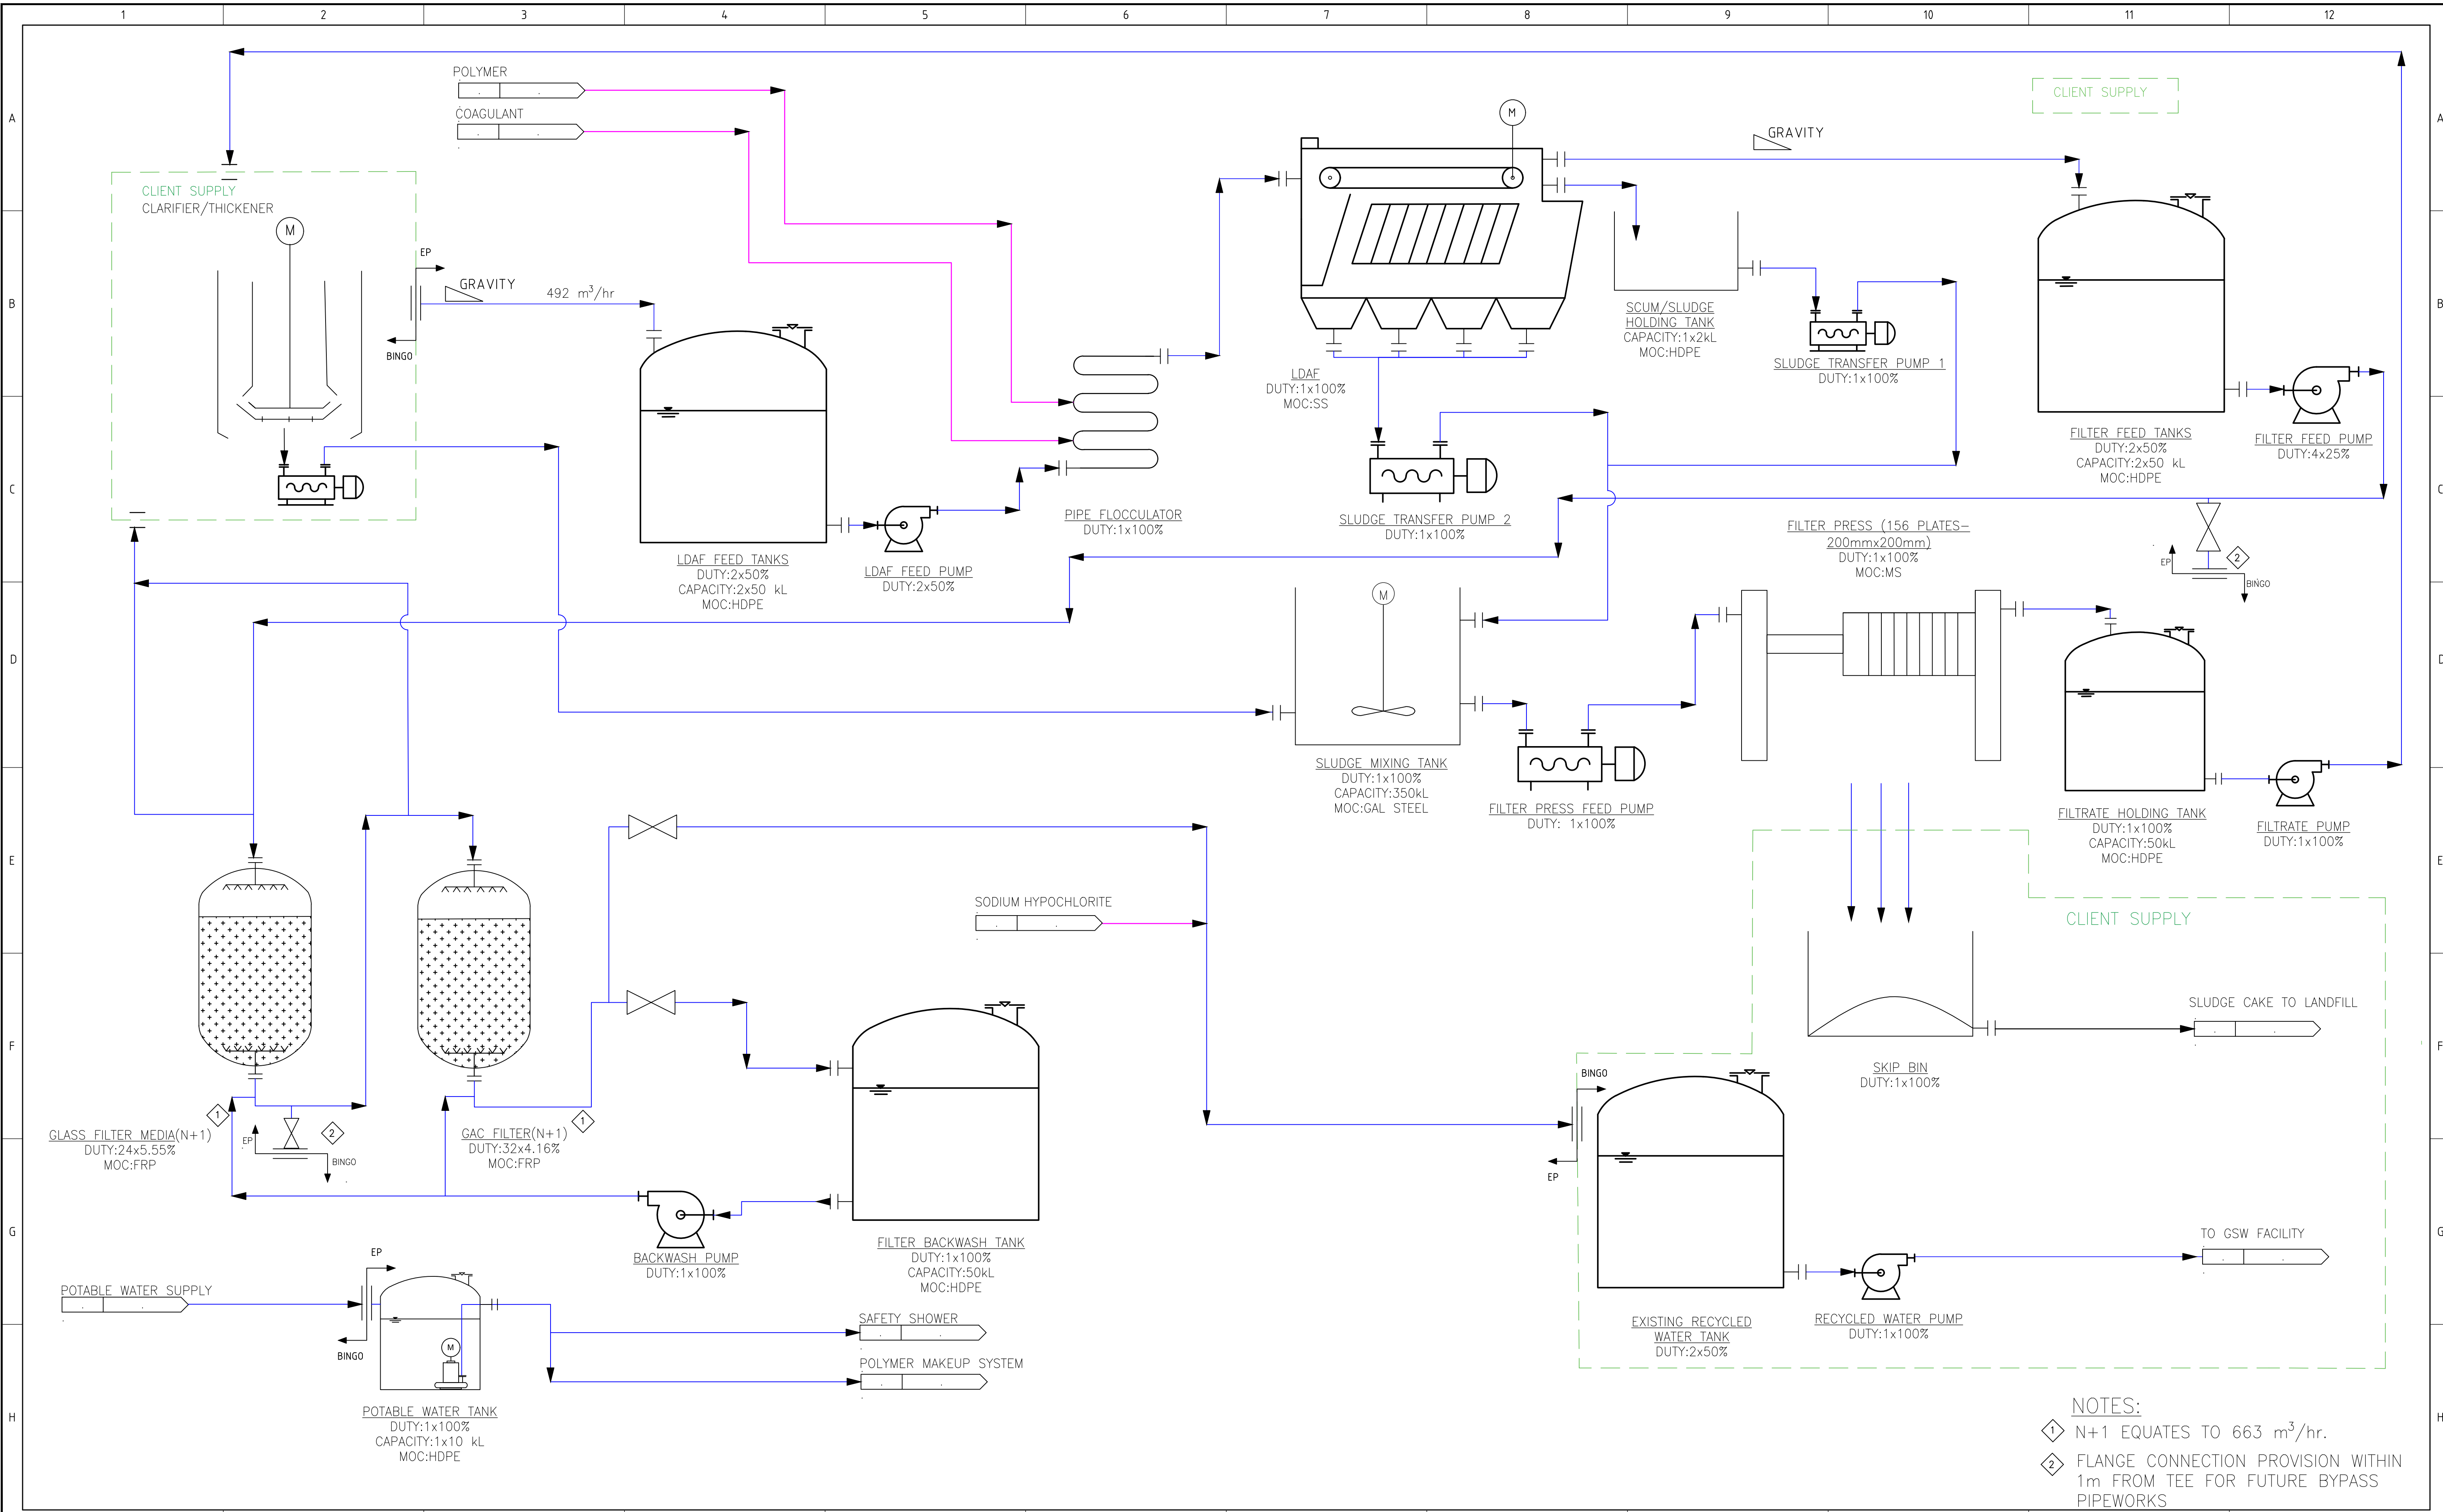

NOTES:  
① N+1 EQUATES TO 663 m<sup>3</sup>/hr.  
② FLANGE CONNECTION PROVISION WITHIN 1m FROM TEE FOR FUTURE BYPASS PIPEWORKS

|          |            |                                                  |    |     |         |      |     |         |           |   |       |
|----------|------------|--------------------------------------------------|----|-----|---------|------|-----|---------|-----------|---|-------|
| F        | 09.12.2022 | REISSUED FOR CONTRACT(BYPASS PROVISION POST MMF) | PK | CDS |         |      |     | CDS     | REFERENCE |   |       |
| E        | 09.12.2022 | REISSUED FOR CONTRACT(ADDED BYPASS PROVISION)    | PK | CDS |         |      |     | CDS     |           |   |       |
| D        | 06.12.2022 | REISSUED FOR CONTRACT                            | PK | CDS |         |      |     | CDS     |           |   |       |
| C        | 05.12.2022 | ISSUED FOR CONTRACT                              | PK | CDS |         |      |     | CDS     |           |   |       |
| B        | 25.07.2022 | ISSUED FOR RE-SUBMISSION                         | PK | CDS |         |      |     | CDS     |           |   |       |
| A        | 02.06.2022 | ISSUED FOR TENDER                                | PK | CDS |         |      |     | CDS     |           |   |       |
| REV      | DATE       | REVISION DESCRIPTION                             | BY | CHK | CIV/STR | MECH | E/I | PROCESS |           | DRAWING NUMBER   | TITLE |
| APPROVED |            |                                                  |    |     |         |      |     |         |           |   |       |
|          |            |                                                  |    |     |         |      |     |         |           | ENVIROPACIFIC   |       |
|          |            |                                                  |    |     |         |      |     |         |           | ENVIROPACIFIC SERVICES LIMITED   |       |
|          |            |                                                  |    |     |         |      |     |         |           | A.B.N: 43 111 372 064   |       |
|          |            |                                                  |    |     |         |      |     |         |           | BINGO INDUSTRIES   |       |
|          |            |                                                  |    |     |         |      |     |         |           | PROJECT NUMBER   |       |
|          |            |                                                  |    |     |         |      |     |         |           | RG00080   |       |
|          |            |                                                  |    |     |         |      |     |         |           | ENG DESIGN BY   |       |
|          |            |                                                  |    |     |         |      |     |         |           | SA   |       |
|          |            |                                                  |    |     |         |      |     |         |           | DRAWN   |       |
|          |            |                                                  |    |     |         |      |     |         |           | PK 02.06.2022   |       |
|          |            |                                                  |    |     |         |      |     |         |           | CHECKED   |       |
|          |            |                                                  |    |     |         |      |     |         |           | CDS 02.06.2022   |       |
|          |            |                                                  |    |     |         |      |     |         |           | CIV & STRUCT DESIGN APPR   |       |
|          |            |                                                  |    |     |         |      |     |         |           |   |       |
|          |            |                                                  |    |     |         |      |     |         |           | MECHANICAL DESIGN APPR   |       |
|          |            |                                                  |    |     |         |      |     |         |           |   |       |
|          |            |                                                  |    |     |         |      |     |         |           | ELEC & INSTR DESIGN APPR   |       |
|          |            |                                                  |    |     |         |      |     |         |           |   |       |
|          |            |                                                  |    |     |         |      |     |         |           | PROCESS DESIGN APPR   |       |
|          |            |                                                  |    |     |         |      |     |         |           |   |       |
|          |            |                                                  |    |     |         |      |     |         |           | WEIGHT'S CHECKED   |       |
|          |            |                                                  |    |     |         |      |     |         |           |   |       |
|          |            |                                                  |    |     |         |      |     |         |           | THIS DRAWING IS SUBJECT OF COPYRIGHT AND MUST NOT BE COPIED OR OTHERWISE USED WITHOUT PERMISSION. INFORMATION AND KNOW-HOW HEREIN IS CONFIDENTIAL AND MUST NOT BE USED OR REVEALED TO OTHERS WITHOUT THE EXPRESS AUTHORITY OF ENVIROPACIFIC SERVICES PTY LIMITED. ANY REPRODUCTION IN WHOLE, OR IN PART, INCLUDING SHOP DRAWINGS DERIVED FROM THIS MATERIAL MUST BEAR OR REFER TO THIS STAMP. |       |
|          |            |                                                  |    |     |         |      |     |         |           | BINGO INDUSTRIES   |       |
|          |            |                                                  |    |     |         |      |     |         |           | PROCESS FLOW DIAGRAM   |       |
|          |            |                                                  |    |     |         |      |     |         |           | PATONS LANE RESOURCE RECOVERY CENTRE   |       |
|          |            |                                                  |    |     |         |      |     |         |           | WASTE WATER TREATMENT PLANT   |       |
|          |            |                                                  |    |     |         |      |     |         |           | SCALE   |       |
|          |            |                                                  |    |     |         |      |     |         |           | A1   |       |
|          |            |                                                  |    |     |         |      |     |         |           | DRG NO.   |       |
|          |            |                                                  |    |     |         |      |     |         |           | N.T.S   |       |
|          |            |                                                  |    |     |         |      |     |         |           | SHEET   |       |
|          |            |                                                  |    |     |         |      |     |         |           | REV   |       |
|          |            |                                                  |    |     |         |      |     |         |           | 1 OF 1   |       |
|          |            |                                                  |    |     |         |      |     |         |           | F   |       |












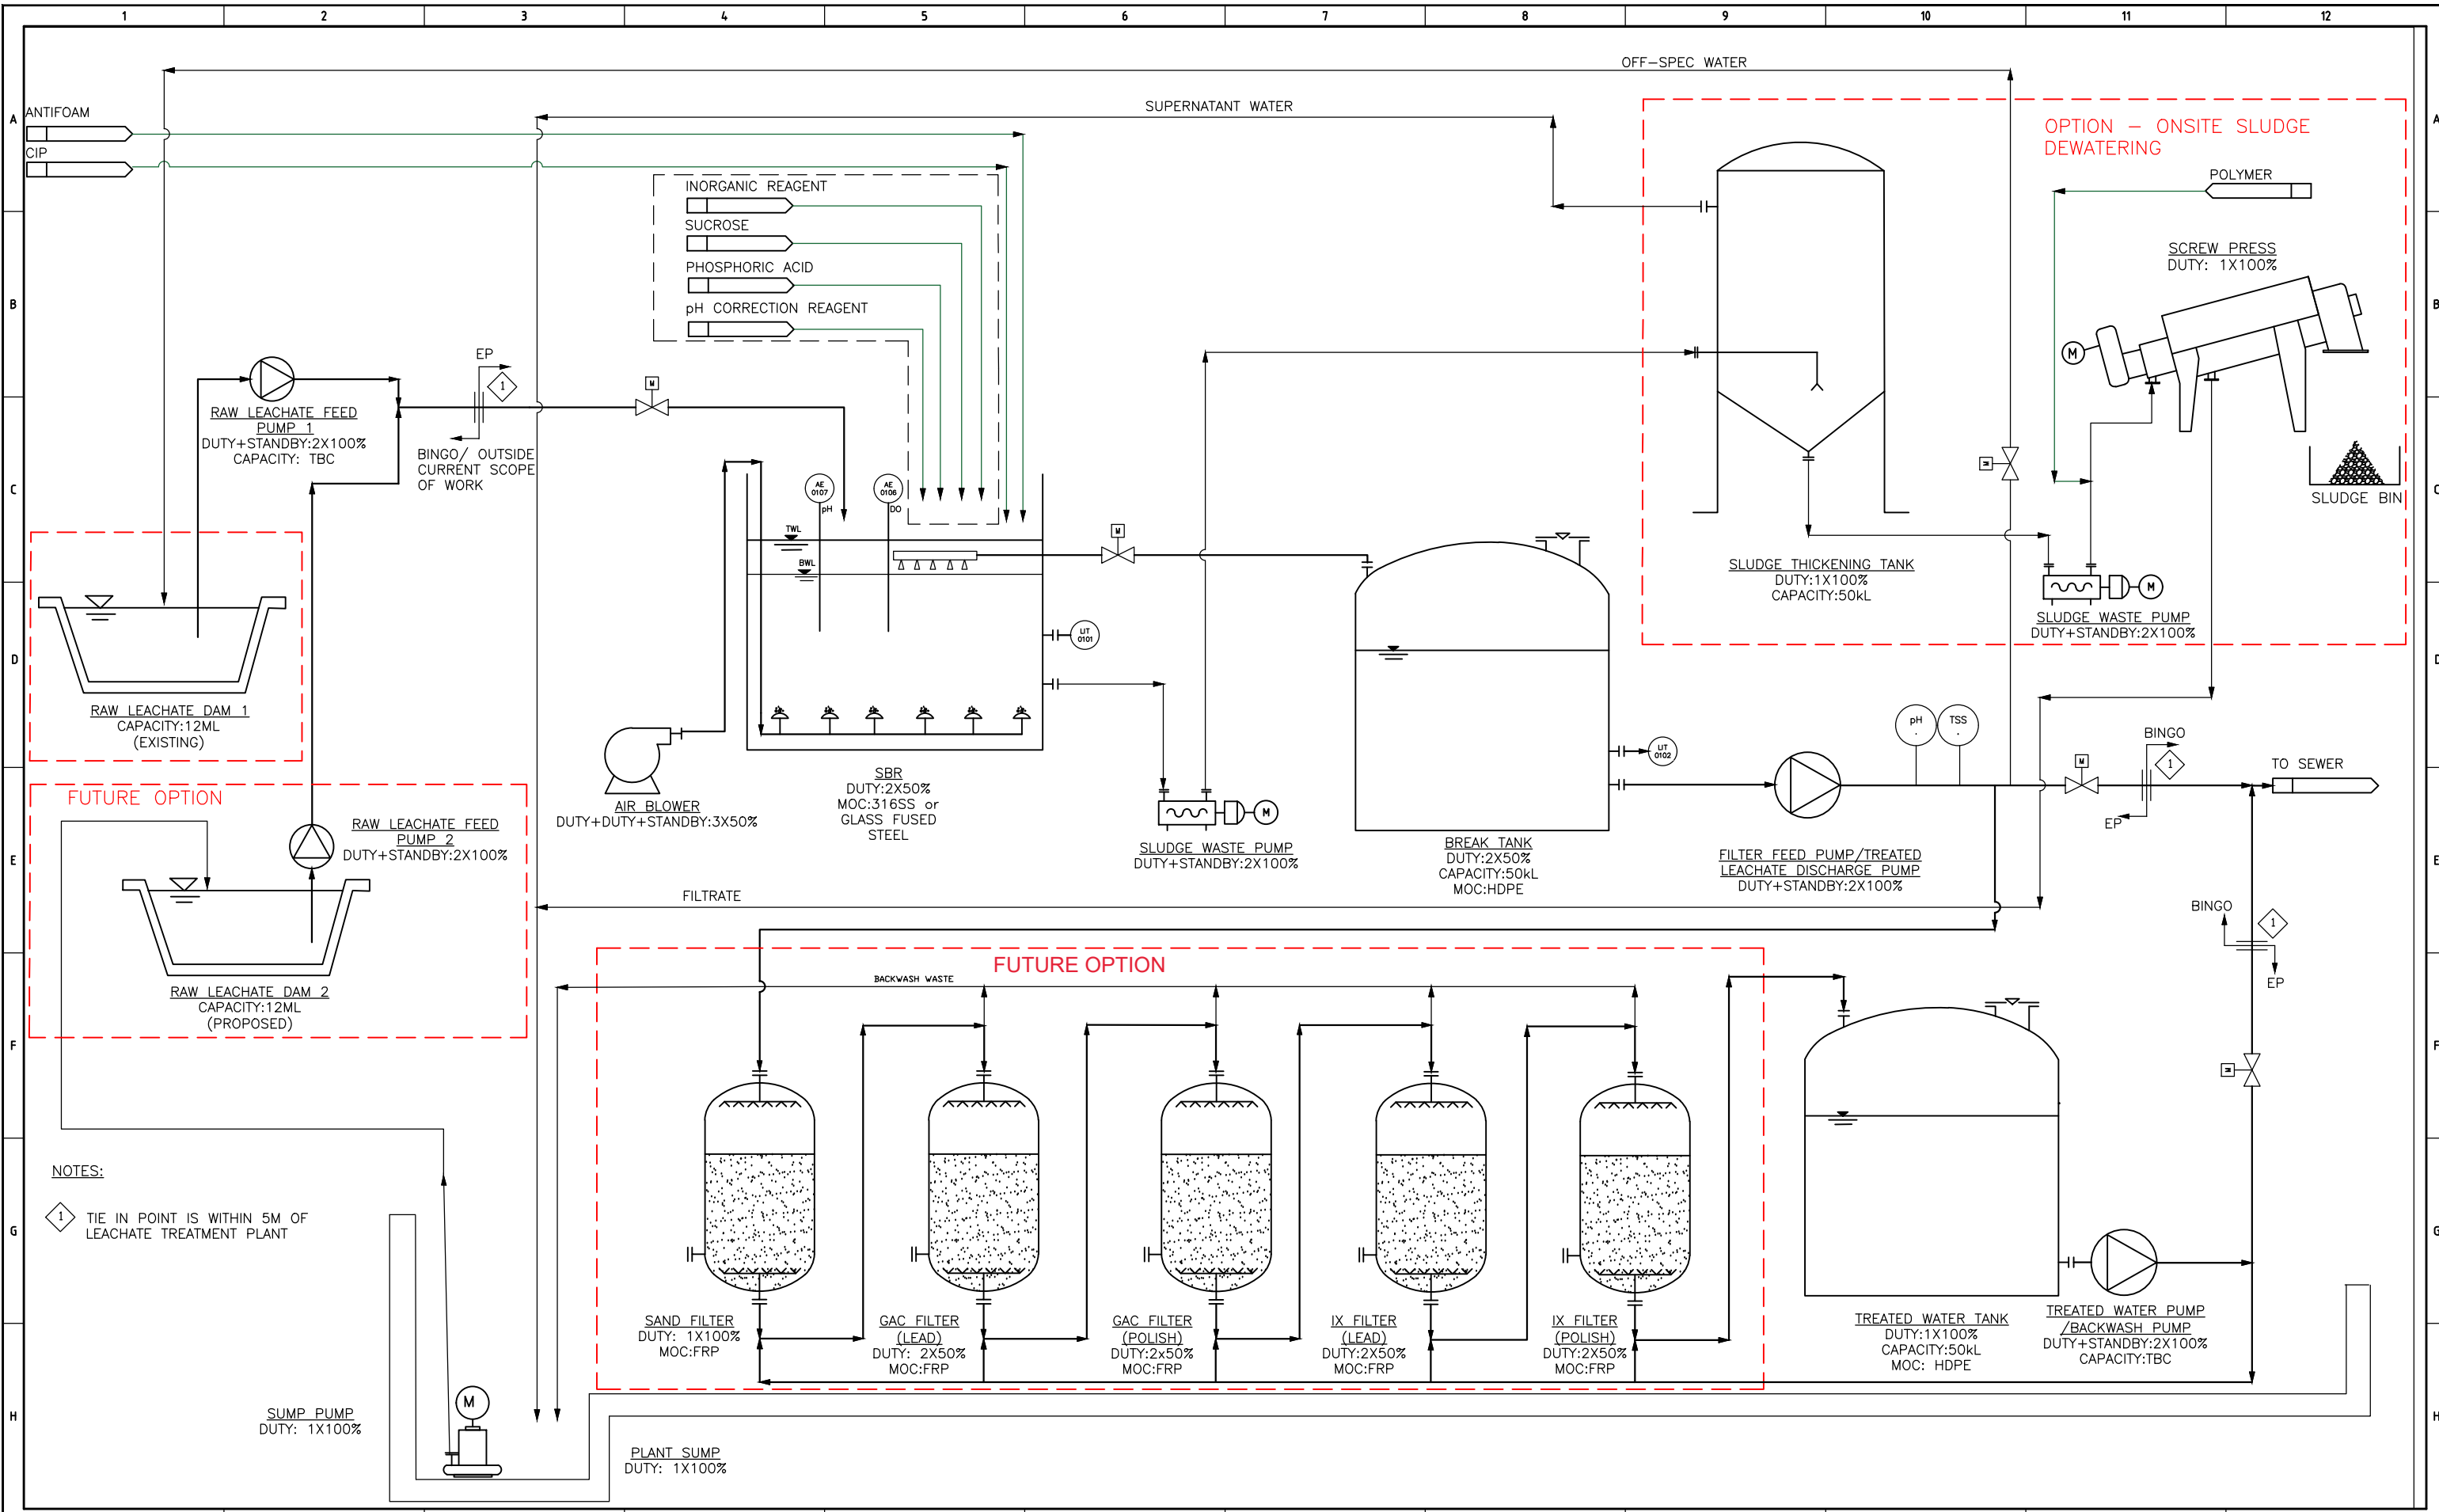

| REV | DATE     | REVISION DESCRIPTION | BY | CHK | CIV/STR | MECH | E/I | PROCESS |
|-----|----------|----------------------|----|-----|---------|------|-----|---------|
| 0   | 12.09.22 | ISSUED FOR TENDER    | PK | SA  |         |      |     |         |

| REFERENCE | DRAWING NUMBER | TITLE |
|-----------|----------------|-------|
|           |                |       |



ENVIROPACIFIC

ENVIROPACIFIC SERVICES LIMITED

A.B.N: 43 111 372 064

| PROJECT NUMBER             | RG00XXX- | ©2022 ENVIROPACIFIC SERVICES PTY LIMITED |
|----------------------------|----------|------------------------------------------|
| ENG. DESIGN BY             | SA       |                                          |
| DRAWN                      | PK       | 12.09.22                                 |
| CHECKED                    | SA       | 13.09.22                                 |
| CIV & STRUCT. DESIGN APPR. | -        | -                                        |
| MECHANICAL DESIGN APPR.    | -        | -                                        |
| ELEC & INSTR. DESIGN APPR. | -        | -                                        |
| PROCESS DESIGN APPR.       | -        | -                                        |
| WEIGHT'S CHECKED           | -        | -                                        |

**BINGO**

**PROCESS FLOW DIAGRAM (PFD)**

**LEACHATE TREATMENT PLANT (LTP)**

**520 m3 / DAY**

|       |    |         |                 |       |        |     |   |
|-------|----|---------|-----------------|-------|--------|-----|---|
| SCALE | A1 | DRG NO. | RG00XXX- PFD-01 | SHEET | 1 OF 1 | REV | 0 |
|-------|----|---------|-----------------|-------|--------|-----|---|