


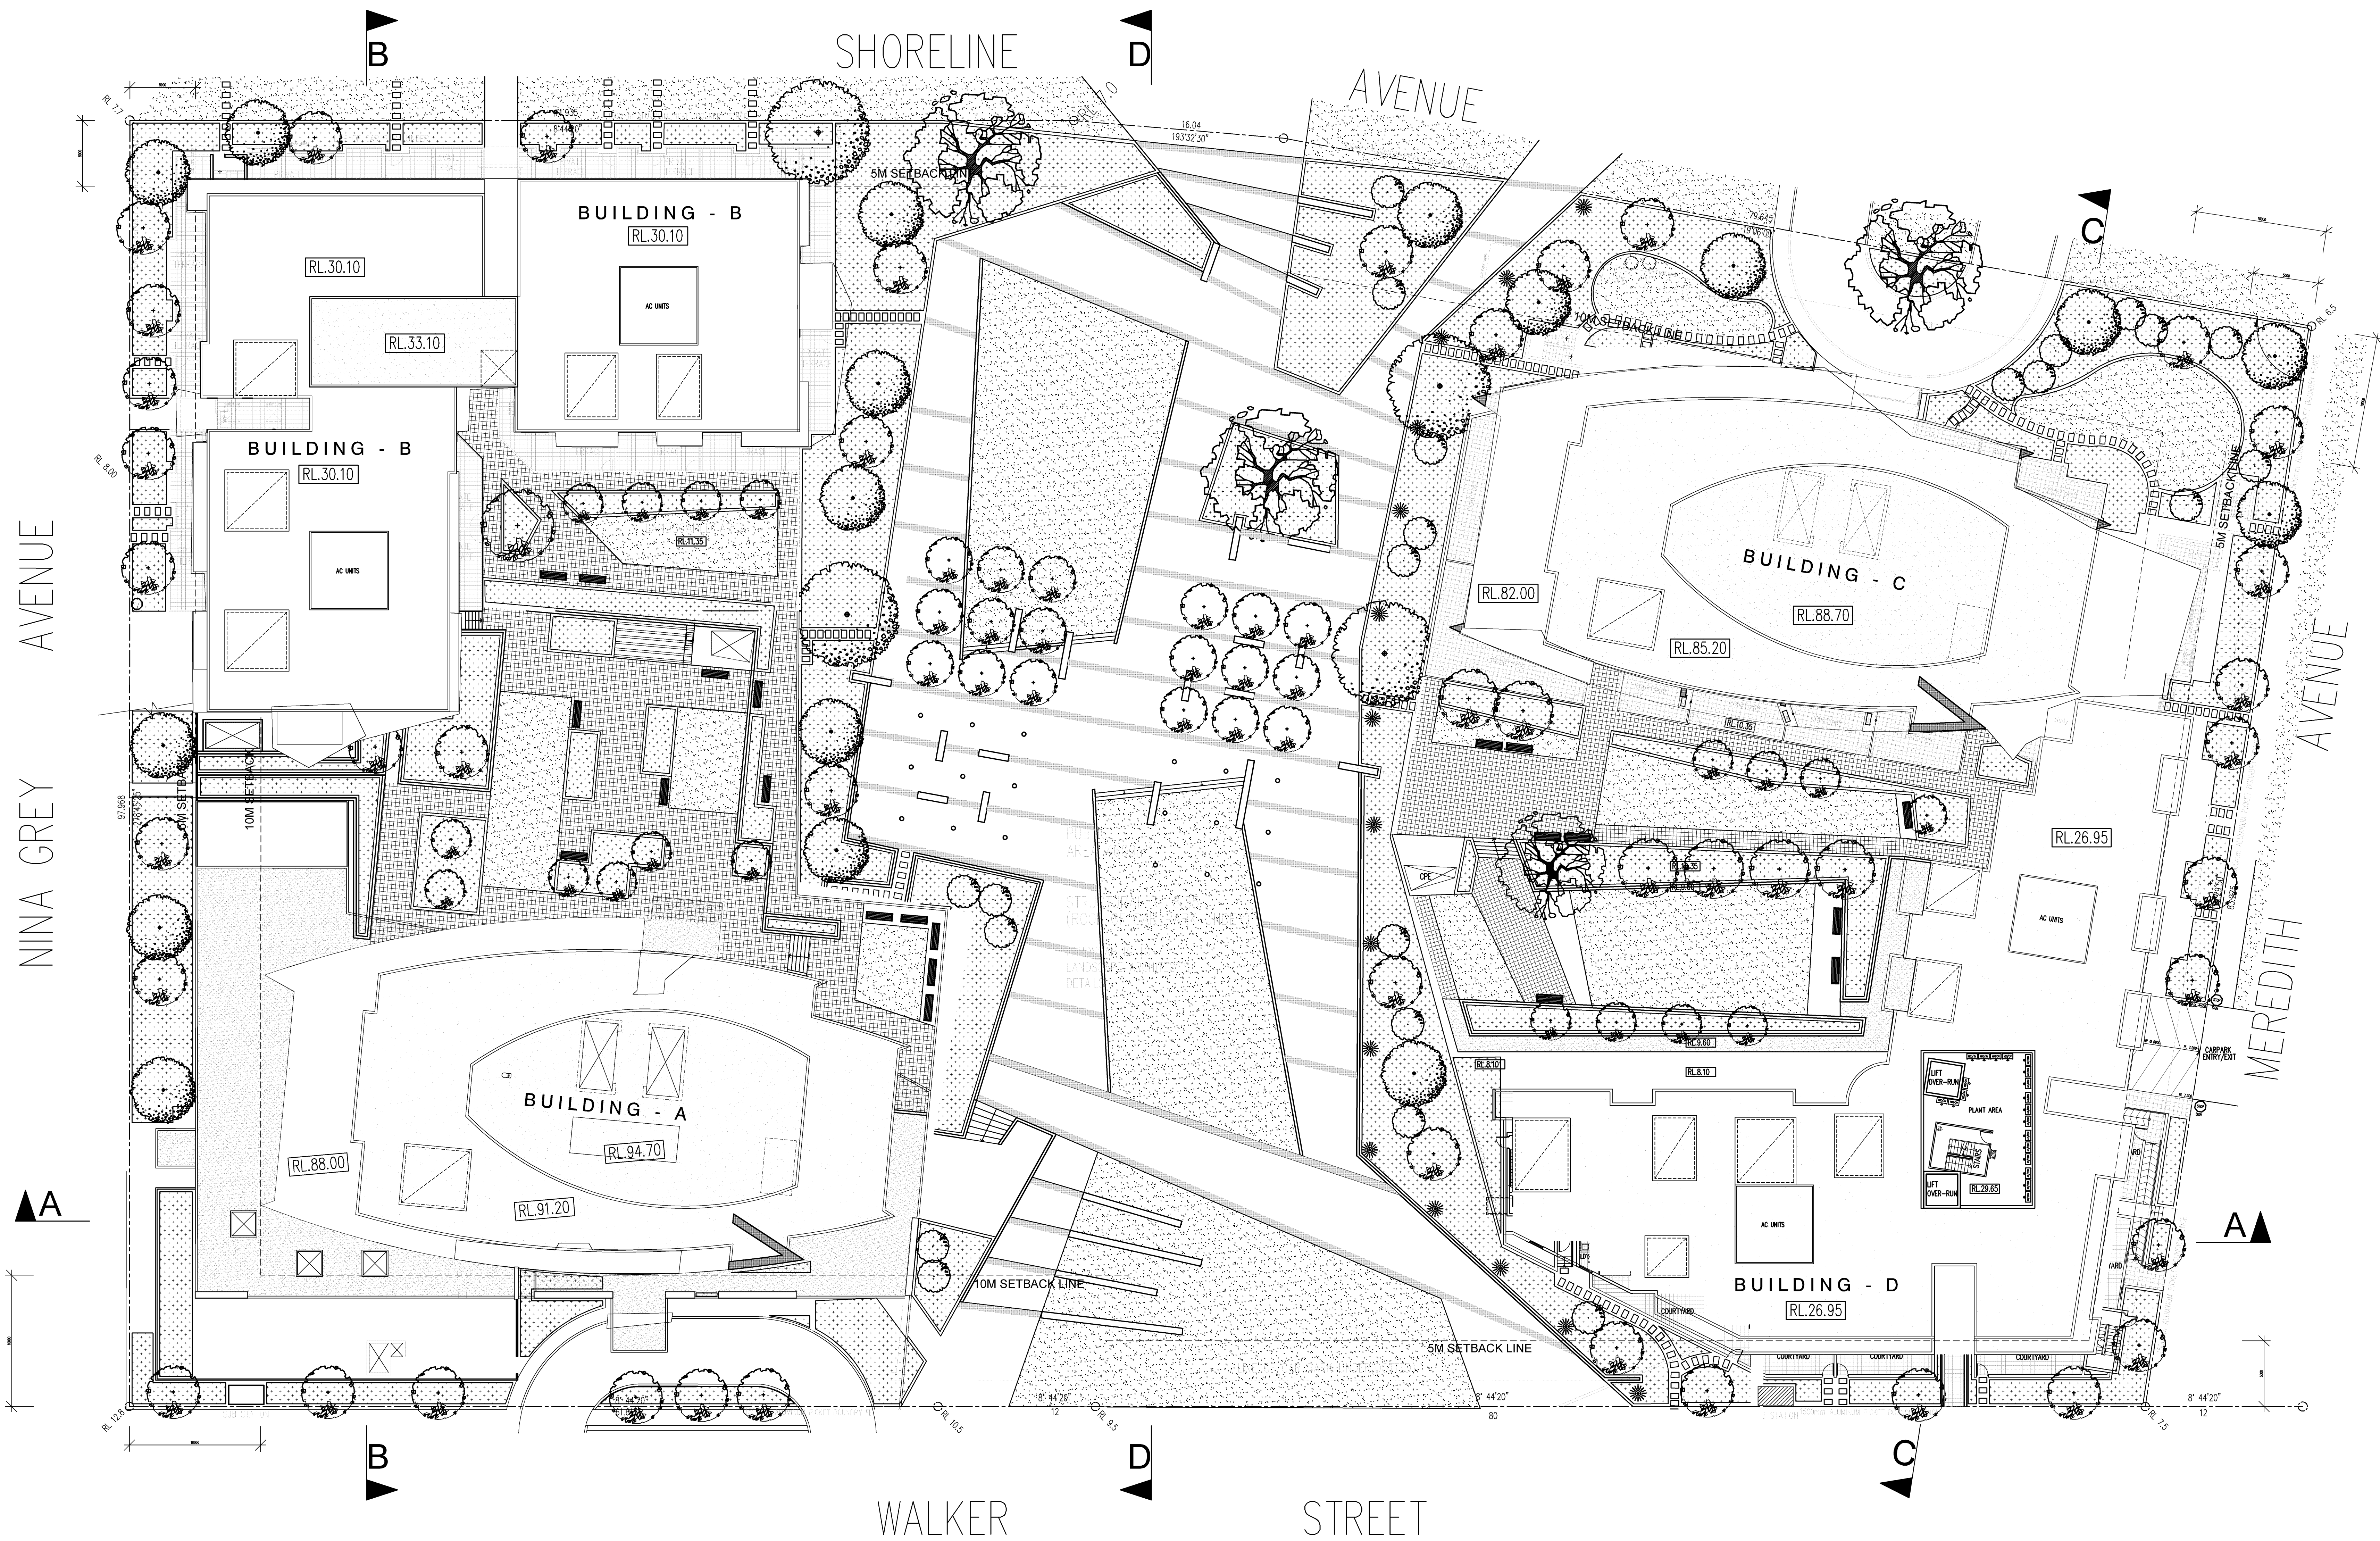

OVERALL SITE PLAN
SCALE 1:200

										DO NOT SCALE										NORTH										GENERAL NOTES										PROJECT										DRAWING TITLE										PROJECT No. 749 & 750										DATE 5/31/2010										DRAWINGS No.										REV.	
										USE REQUIRED DIMENSIONS AT ALL TIMES. IF IN DOUBT CHECK WITH MERITON APARTMENTS PTY. LTD. CONTRACTOR/S TO CHECK AND VERIFY ALL LEVELS, DATUMS AND DIMENSIONS ON SITE AND UPDATE REPORT FOR SPECIAL COLLATERAL, INCIDENTAL OR CONSEQUENTIAL LIABILITY IN CONNECTION WITH THE USE OF THIS DIGITAL DATA ON RELEASED FROM THE MERITON APARTMENTS PTY. LTD. OFFICES										THIS DRAWING IS THE EXCLUSIVE PROPERTY OF MERITON APARTMENTS PTY. LTD. AND THE REPRODUCTION OF ANY PART WITHOUT THE PRIOR WRITTEN CONSENT OF MERITON APARTMENTS PTY. LTD. IS A VIOLATION OF APPLICABLE LAWS. IN NO EVENT SHALL MERITON APARTMENTS PTY. LTD. BE HELD LIABLE FOR SPECIAL COLLATERAL, INCIDENTAL OR CONSEQUENTIAL LIABILITY IN CONNECTION WITH THE USE OF THIS DIGITAL DATA ON RELEASED FROM THE MERITON APARTMENTS PTY. LTD. OFFICES										THIS DRAWING IS TO BE READ AND UNDERSTOOD IN CONJUNCTION WITH THE STRUCTURAL, MECHANICAL, ELECTRICAL AND / OR ANY OTHER CONSULTANTS DOCUMENTATION AS MAY BE APPLICABLE TO THE PROJECT PRIOR TO THE START OF ANY WORKS AND FOR ITS DURATION										Level 11, 528 Kent Street, Sydney NSW 2000 Tel: (02) 9287 2688 Fax: (02) 9287 2777 Email: info@meriton.com.au Internet: http://www.meriton.com.au										PROPOSED RESIDENTIAL DEVELOPMENT LOT 101 AND 102 52 WALKER STREET RHODES, NSW XX										OVERALL SITE PLAN										DA-01										A	
ISSUE										DATE										REVISION										BY										DATE										REVISION										DATE										REVISION										