

INTELLECTUAL PROPERTY
© COPYRIGHT BVN ARCHITECTURE PTY LIMITED. UNLESS OTHERWISE ADVISED IN WRITING, ALL RIGHTS TO USE THIS DOCUMENT ARE SUBJECT TO REMAIN IN FULL OF ALL RIGHTS RESERVED. THIS DOCUMENT MAY ONLY BE USED FOR THE EXPRESS PURPOSE AND PROJECT FOR WHICH IT HAS BEEN CREATED AND ISSUED. AS NOTED IN WRITING BY BVN AND THE DOCUMENT MAY NOT BE OTHERWISE USED, COPIED, REPRODUCED OR TRANSMITTED IN ANY FORM OR BY ANY MEANS, WITHOUT THE WRITTEN PERMISSION OF BVN ARCHITECTURE PTY LIMITED. BVN ARCHITECTURE PTY LIMITED DISCLAIMS ALL LIABILITY AND AGREES TO DEFEND AND AGREE ALL COSTS BY AWARD.

ISSUE	DATE	FOR
1	16.07.10	SPP PDP
2	04.08.10	SPP PDP
3	16.08.10	INFORMATION
4	19.08.10	DA
5	23.08.10	DA
6	25.08.10	DA
7	15.09.10	DA






PROJECT

WESTMEAD
MILLENNIUM INSTITUTE &
RESEARCH HUB

BVN PROJECT NUMBER

s0911005

DRAWING KEY

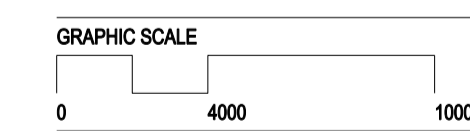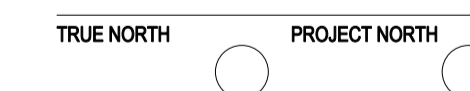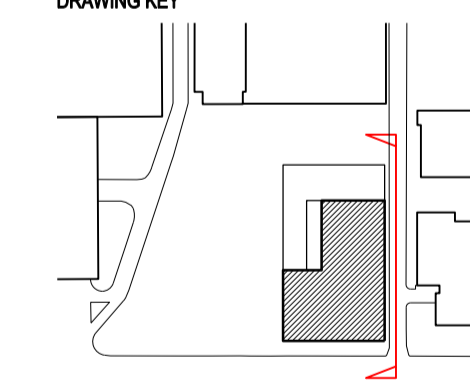

SCALE
1:400 at A3
1:200 at A1
DO NOT SCALE


PRELIMINARY
DRAWING

EAST ELEVATION

DRAWING NUMBER
DA-E-04

ISSUE
7

TOP OF FLUE RL 62.000
LEVEL 08 ROOF RL 56.000
LEVEL 07 PLANT FFL 51.700
LEVEL 06 FFL 47.400
LEVEL 05 FFL 43.100
LEVEL 04 FFL 38.800
LEVEL 03 FFL 34.500
LEVEL 02 FFL 30.200
LEVEL 01 FFL 25.900
MEZZANINE FFL 22.850
LEVEL 00 FFL 19.900

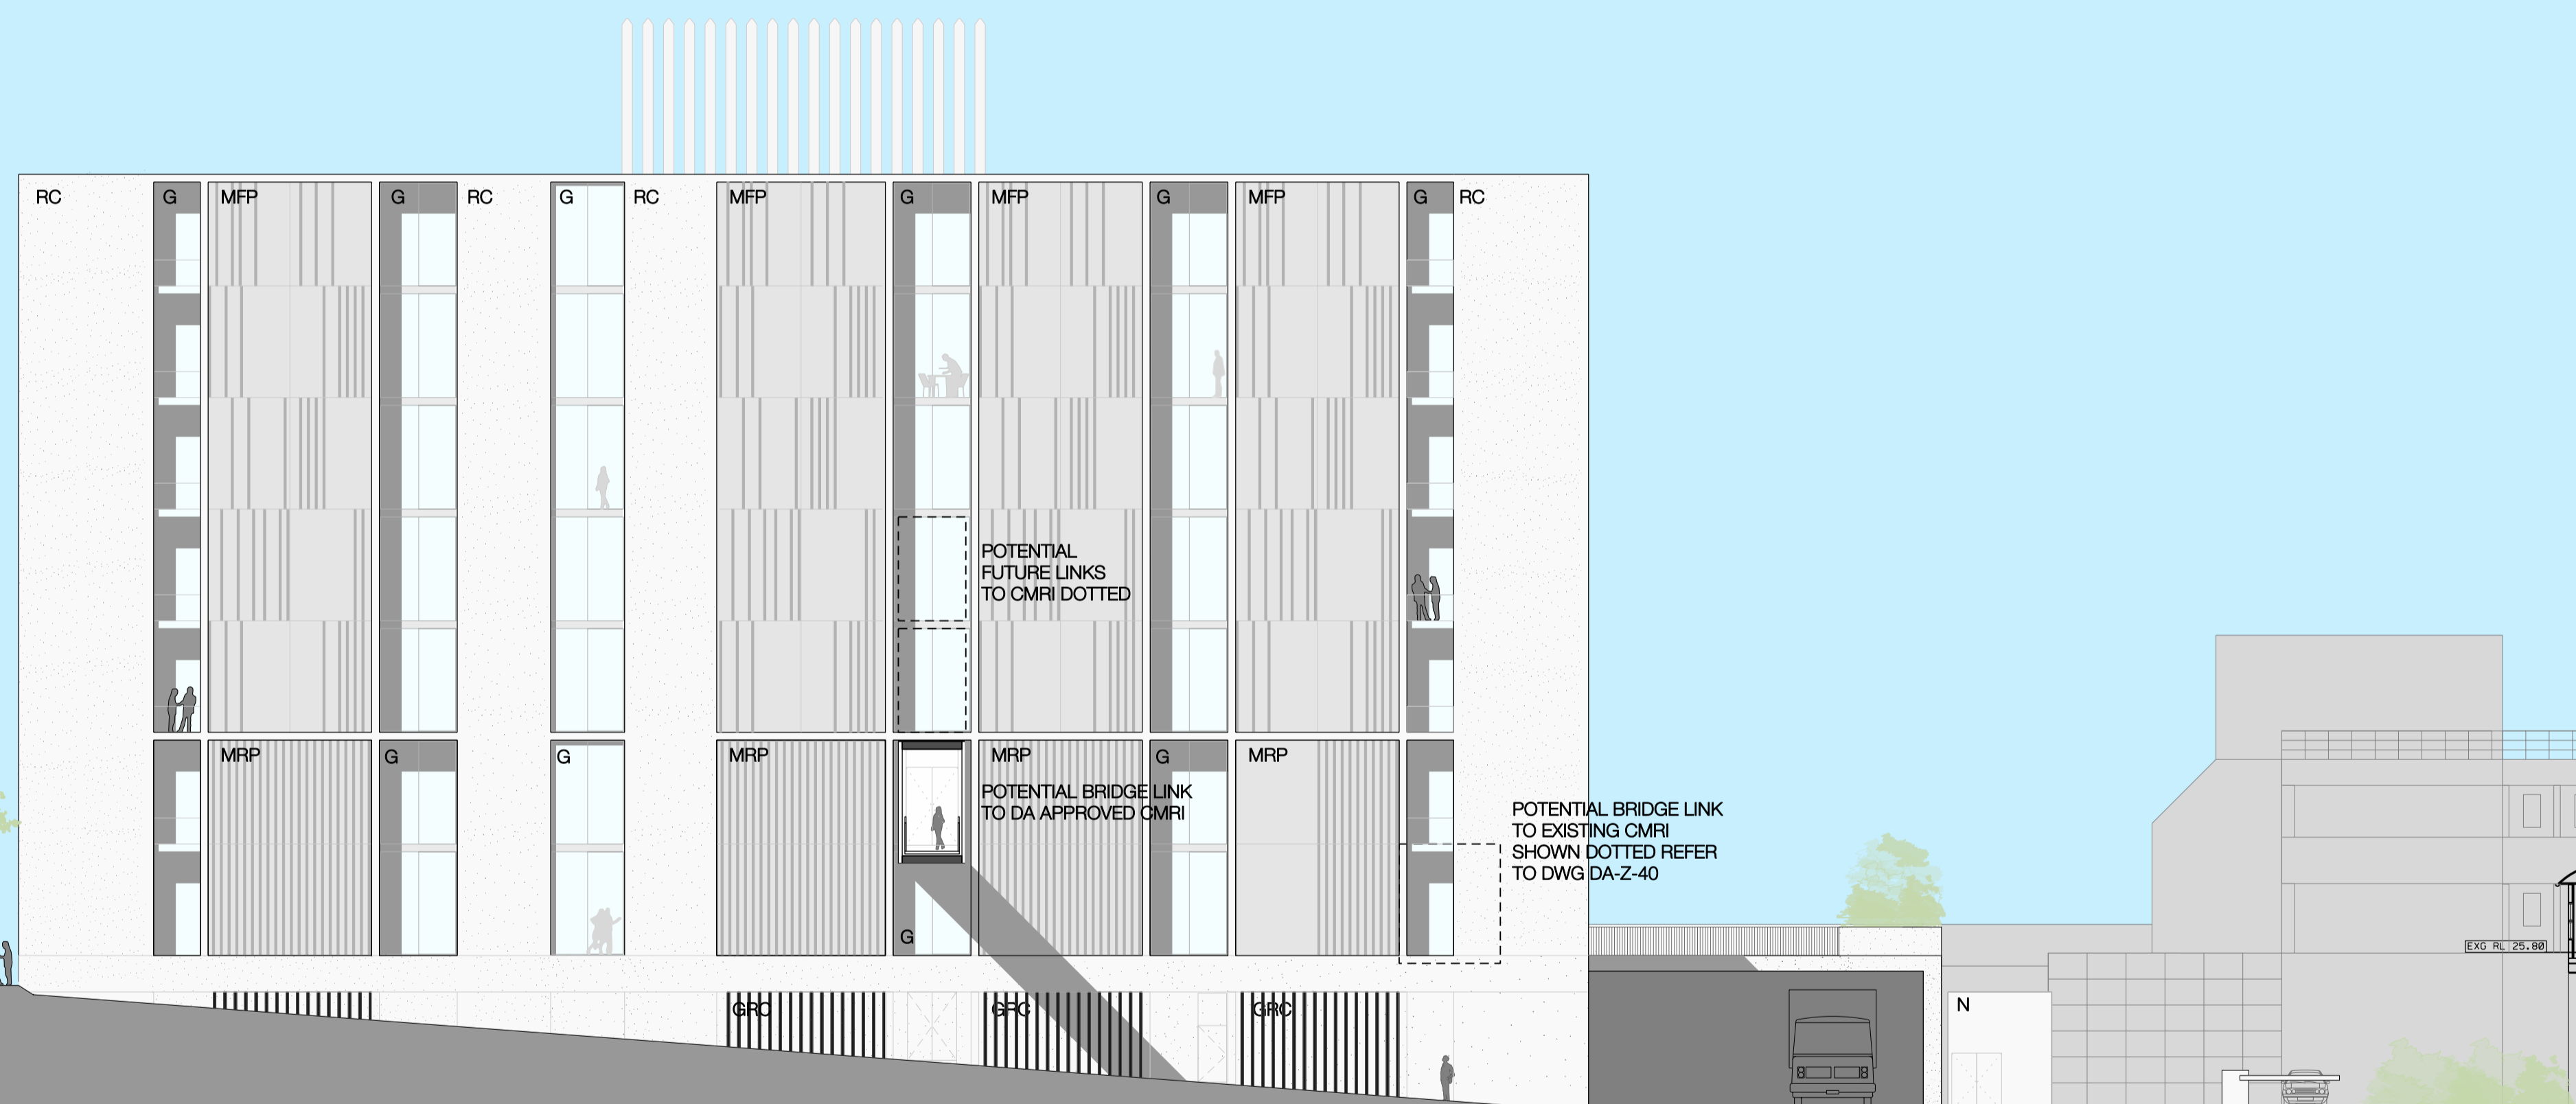

Legend							
A	Accessible WC	CRT	Courtyard	FE	Flue Exhaust	KT	Kitchenette
AT	Altim	DP	Downpipe	FO	Feature Glass	L	Lift
BK	Breakout Area	E	Entry	FS	Fire Stair	LAB	Laboratory
CFS	Cafe Seating	F	Female WC	G	Glazing	LL	Lift Lobby
COR	Corridor	FA	First Aid Room	GL	Goods Lift	M	Male WC
CP	Car Park	FC	Female Change/Showers	GR	Green Roof	MC	Male Change/Showers
						MDR	Metal Deck Roof
						MEZ	Mezzanine
						MFP	Metal Facade Panel
						MTG	Meeting Room
						N	Nitrogen Tank Store
						OP	Open Plan Work Area
						PL	Plant Room
						R	Reception
						RC	Reinforced Concrete
						S	Skylight
						SS	Substation
						ST	Storage
						TFP	Transparent Facade Panel
						U	Unisex WC
						V	Void
						VL	Vertical Louvre, Metal Facade Beyond
						VLG	Vertical Louvre, Glazing Behind
						W	Waste
						WTC	Walling Area