


H:\10034_local files_rds.rvt

10/09/2010 9:53:02 AM

Date	Description	Rev
03/09/10	Issue for Boundary coordination	C
06/09/10	Issue for Boundary coordination	D
06/09/10	Issue for SFM Board Meeting	E
13/09/10	Issue for boundary coordination	F
14/09/10	FINAL EA ISSUE	G

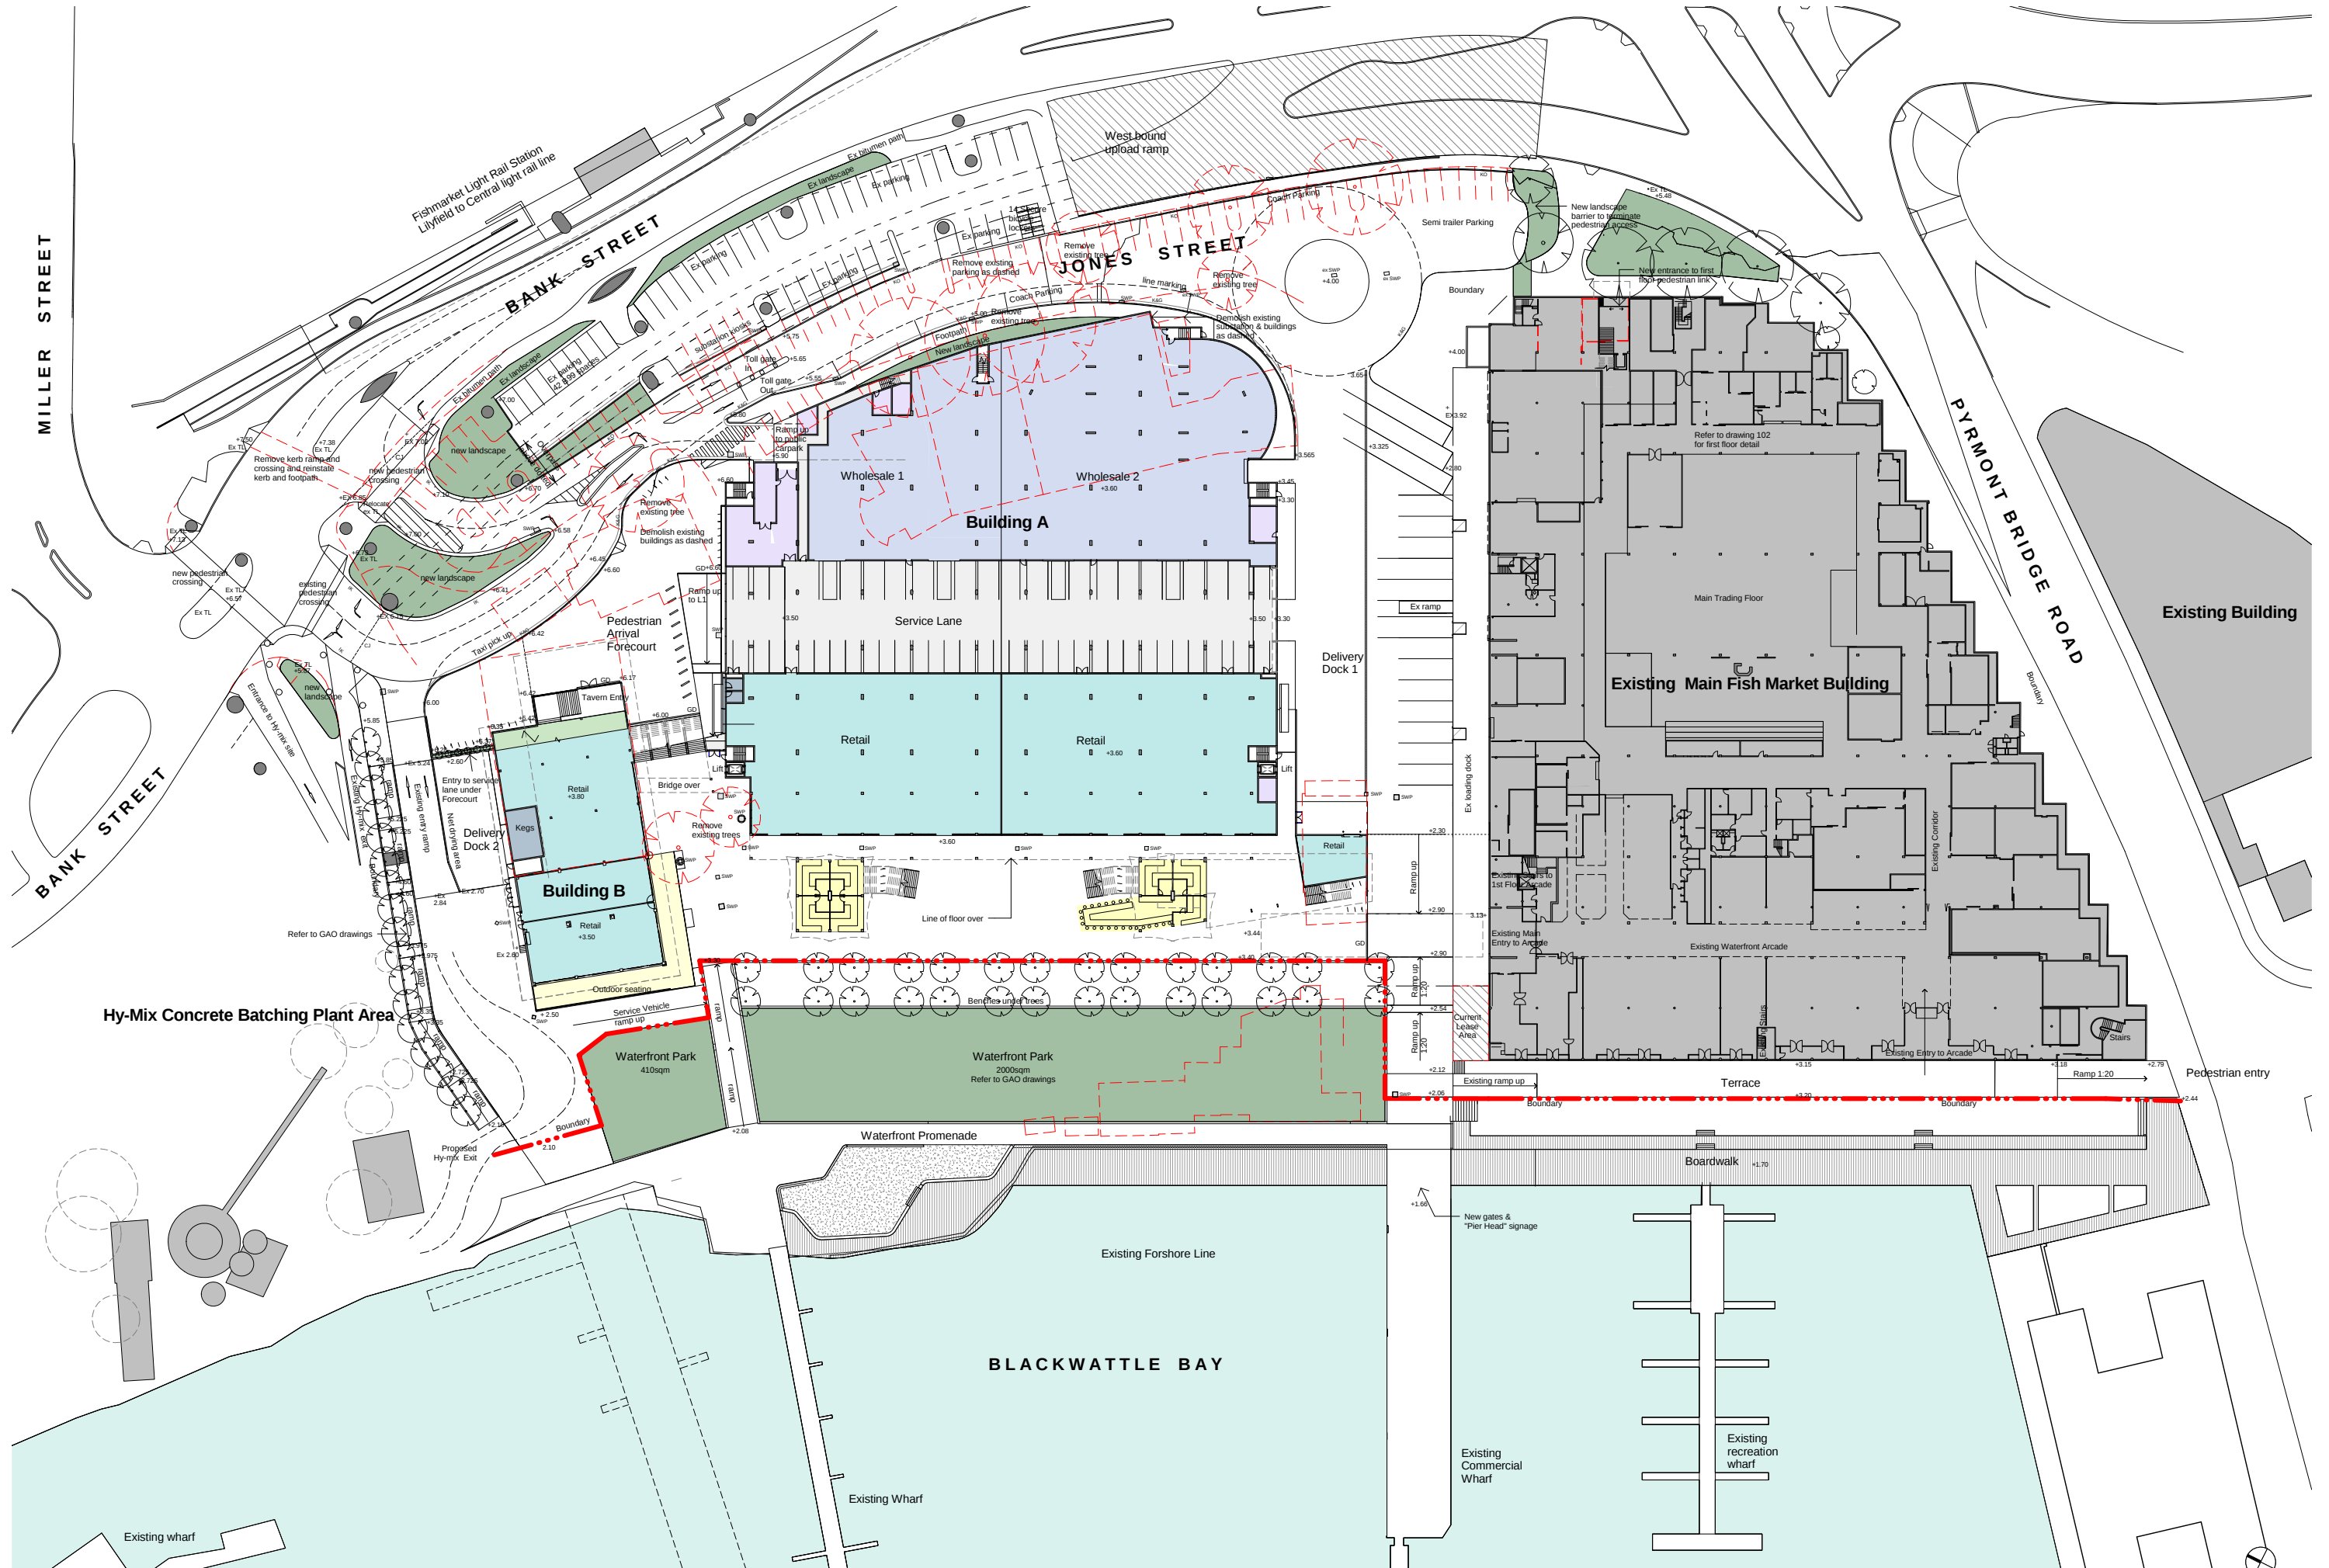

Reilly
Reilly Design Group
reilly.design@bigpond.com

CM+ Conybeare Morrison International Pty Ltd
Architecture Interiors Heritage Urban Design Masterplanning
T: 61 2 8244 8888 F: 61 2 8244 8877 E: mail@cmplus.com.au
Architects in Association © CM+ 2010

Sydney Fish Market Redevelopment
Project **Blackwattle Bay**
Client Sydney Fish Market

Title	Site Plan
Date	September 2010
Dwg No	10034 DA 001
Revision	G