



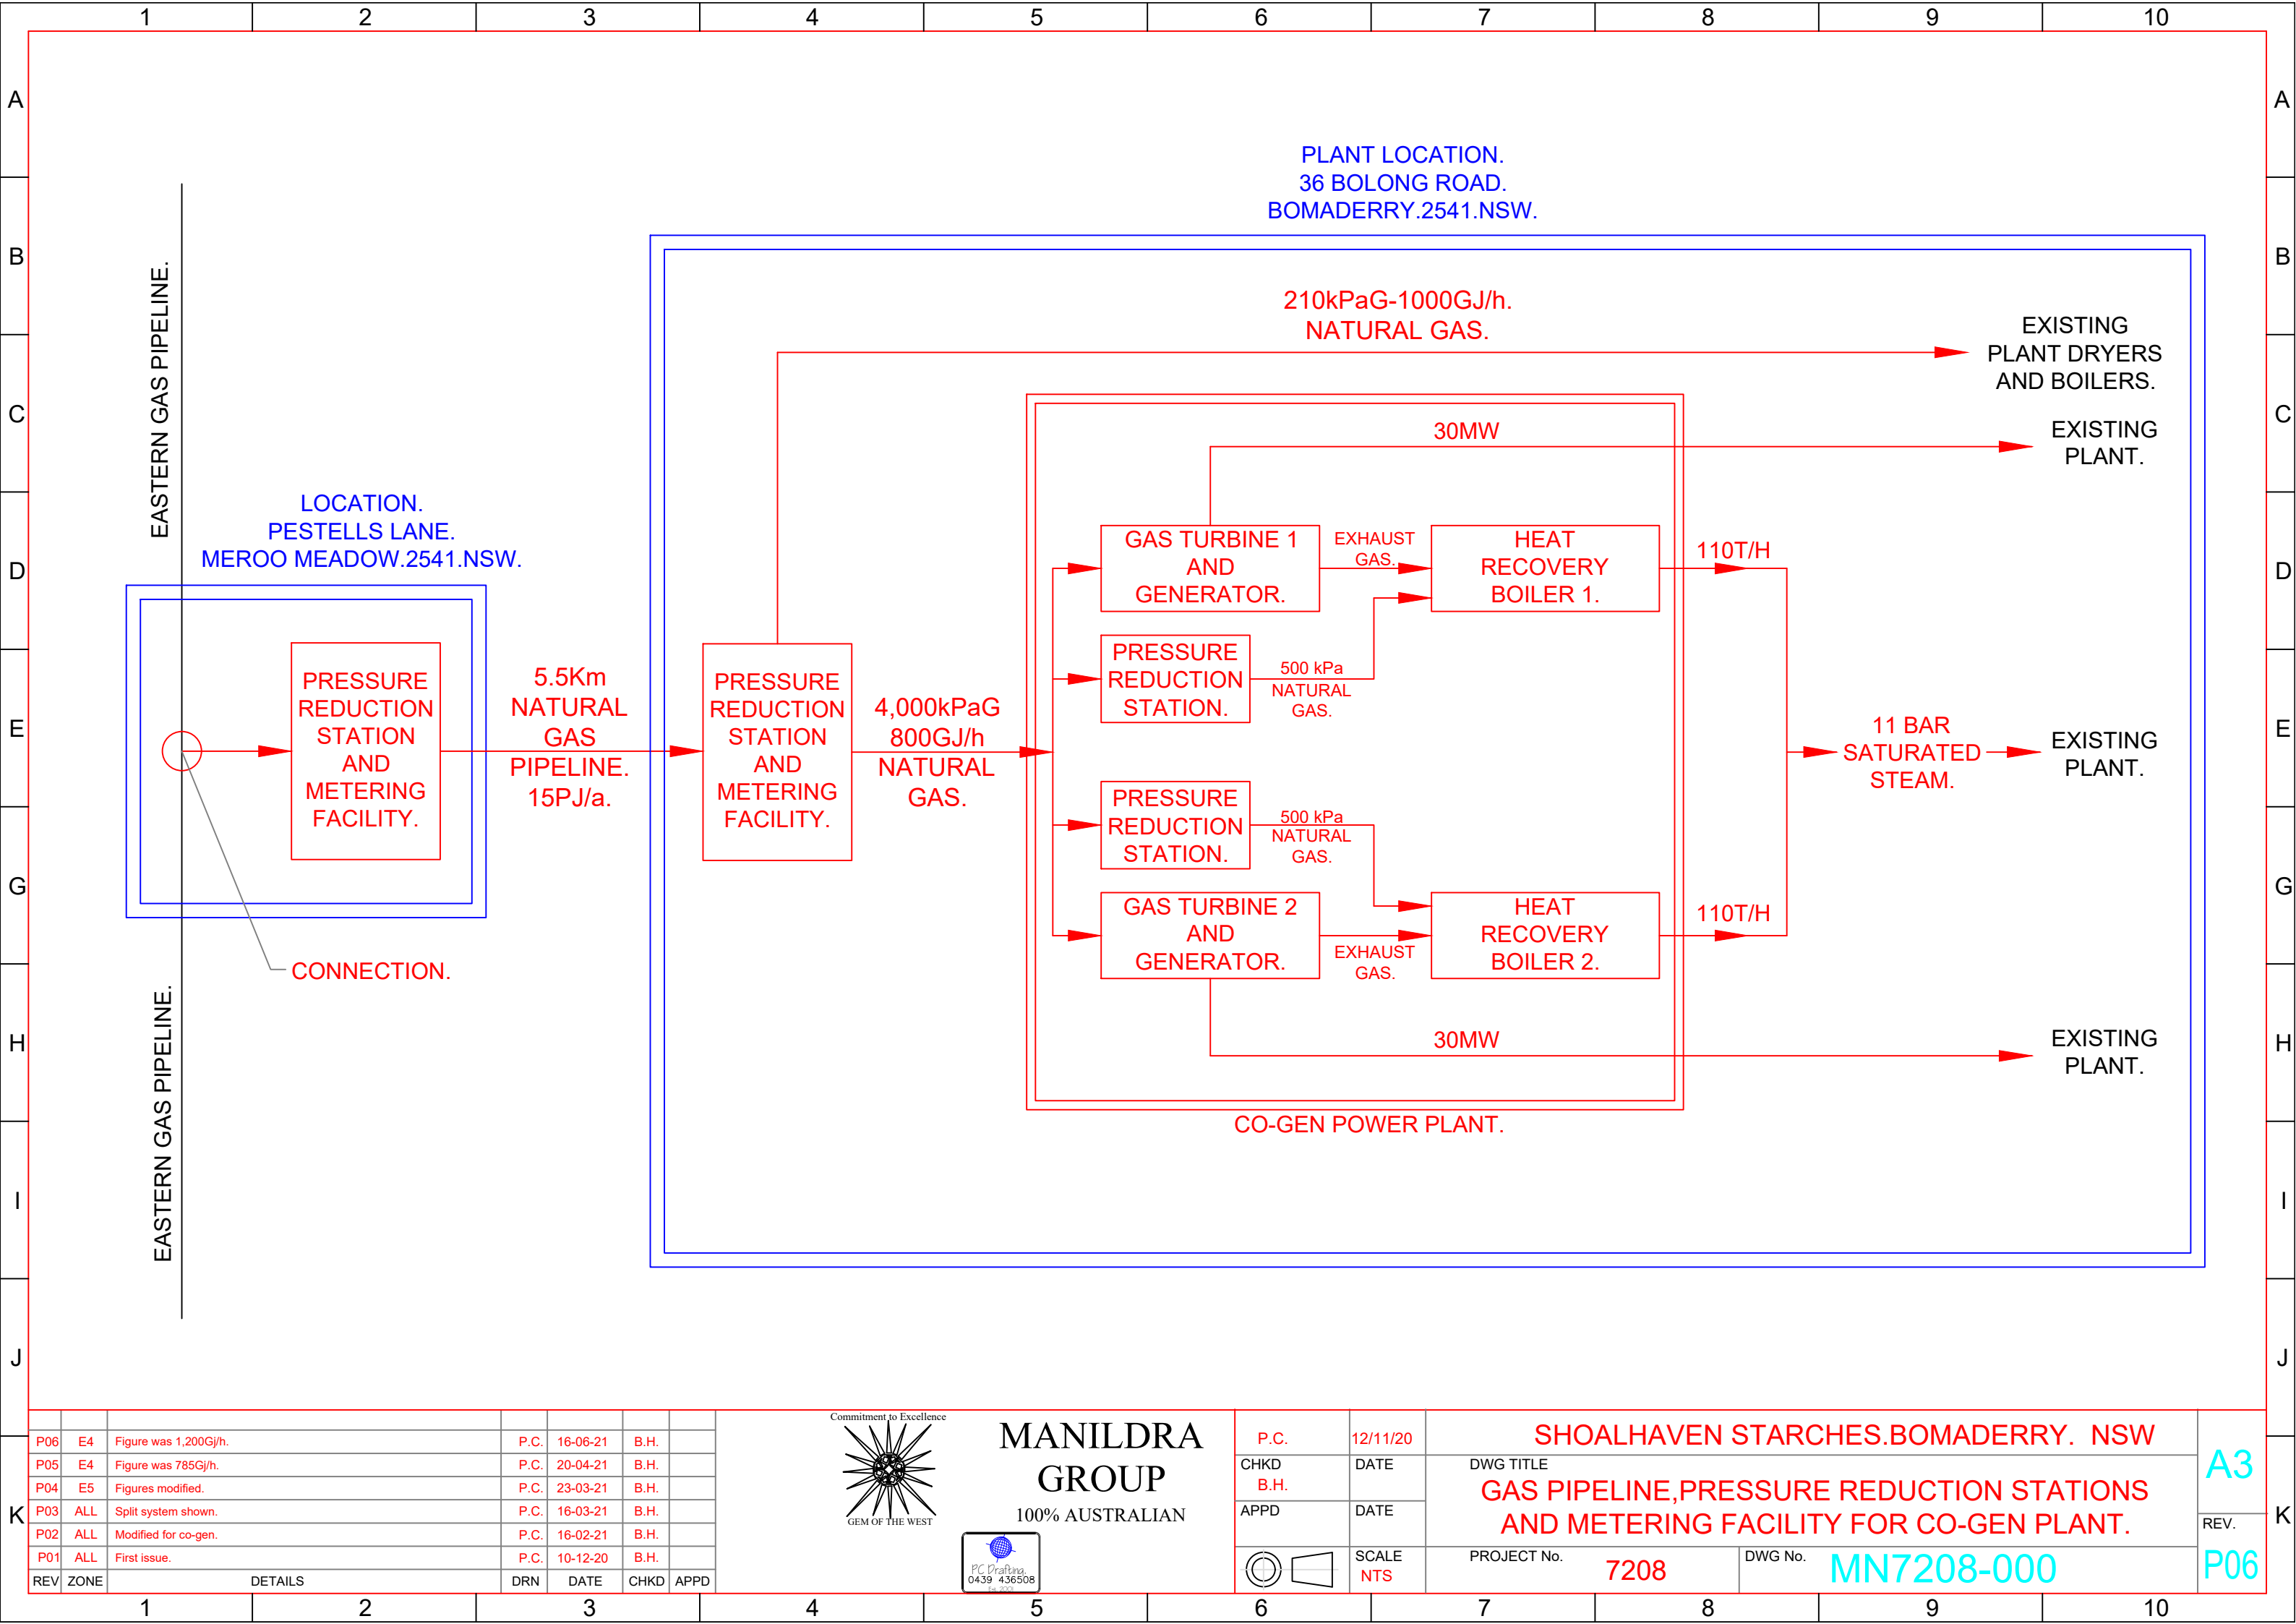

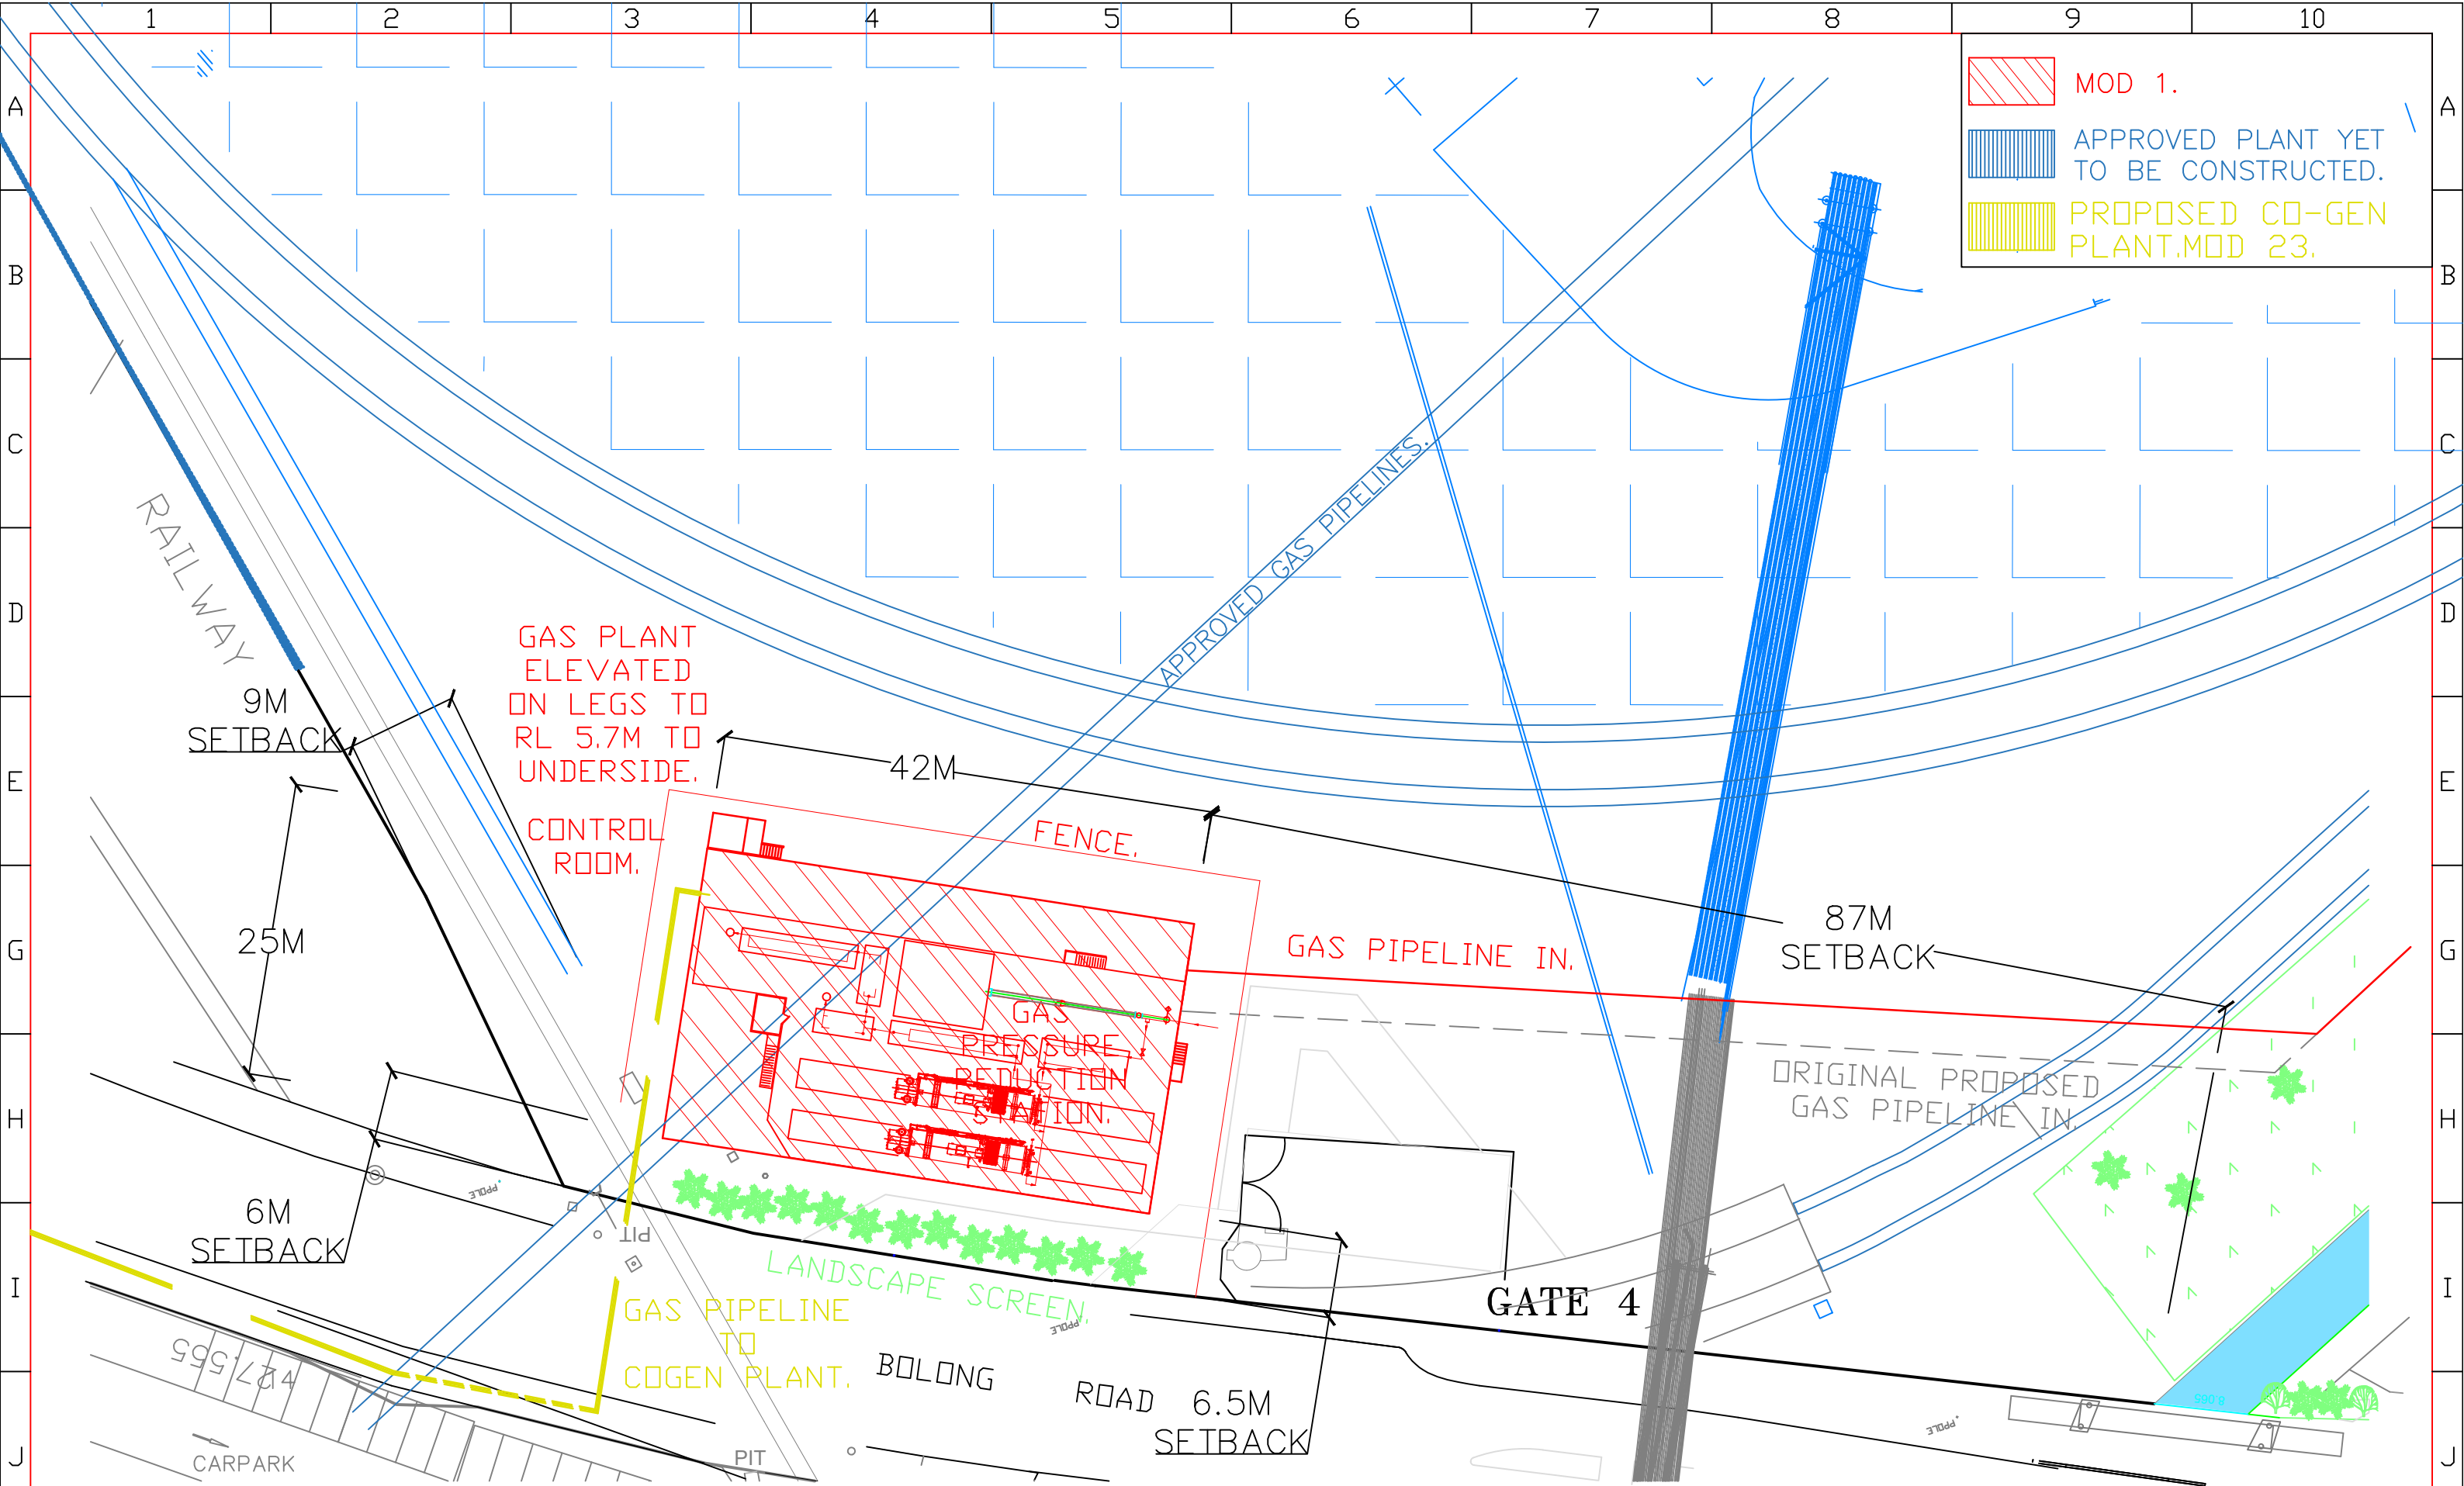

MOD 1.

APPROVED PLANT YET TO BE CONSTRUCTED.

PROPOSED CO-GEN PLANT.MOD 23.

P10	G4	Low pres. gas line removed.Now Mod 1.	P.C.	27/9/21	B.H.	
P09	G8	Gas in pipeline relocated north.	P.C.	23/8/21	B.H.	
P08	G4	Was 20m wide.	P.C.	12/7/21	B.H.	
P07	ALL	Landscape screen shown.	P.C.	29/6/21	B.H.	
P06	ALL	Length was 40m.	P.C.	25/6/21	B.H.	
P05	ALL	Gas line to plant rerouted.	P.C.	21/6/21	B.H.	
P04	ALL	Gas line rerouted,rail shaded in.	P.C.	24/3/21	B.H.	
REV	ZONE	DETAILS	DRN	DATE	CHKD	APPD

Commitment to Excellence



GEM OF THE WEST

MANILDRA GROUP

100% AUSTRALIAN

PC Drafting

0439 436508

Est. 2007

P.C.

CHKD B.H.

APPD

DATE

08/12/20

DATE

SCALE

1:500

SHOALHAVEN STARCHES.BOMADERRY.

DWG TITLE

GAS FACILITY.MOD 1. SITE PLAN.

PROJECT No.


10_0108

MN7297-002

A3

REV.

P10

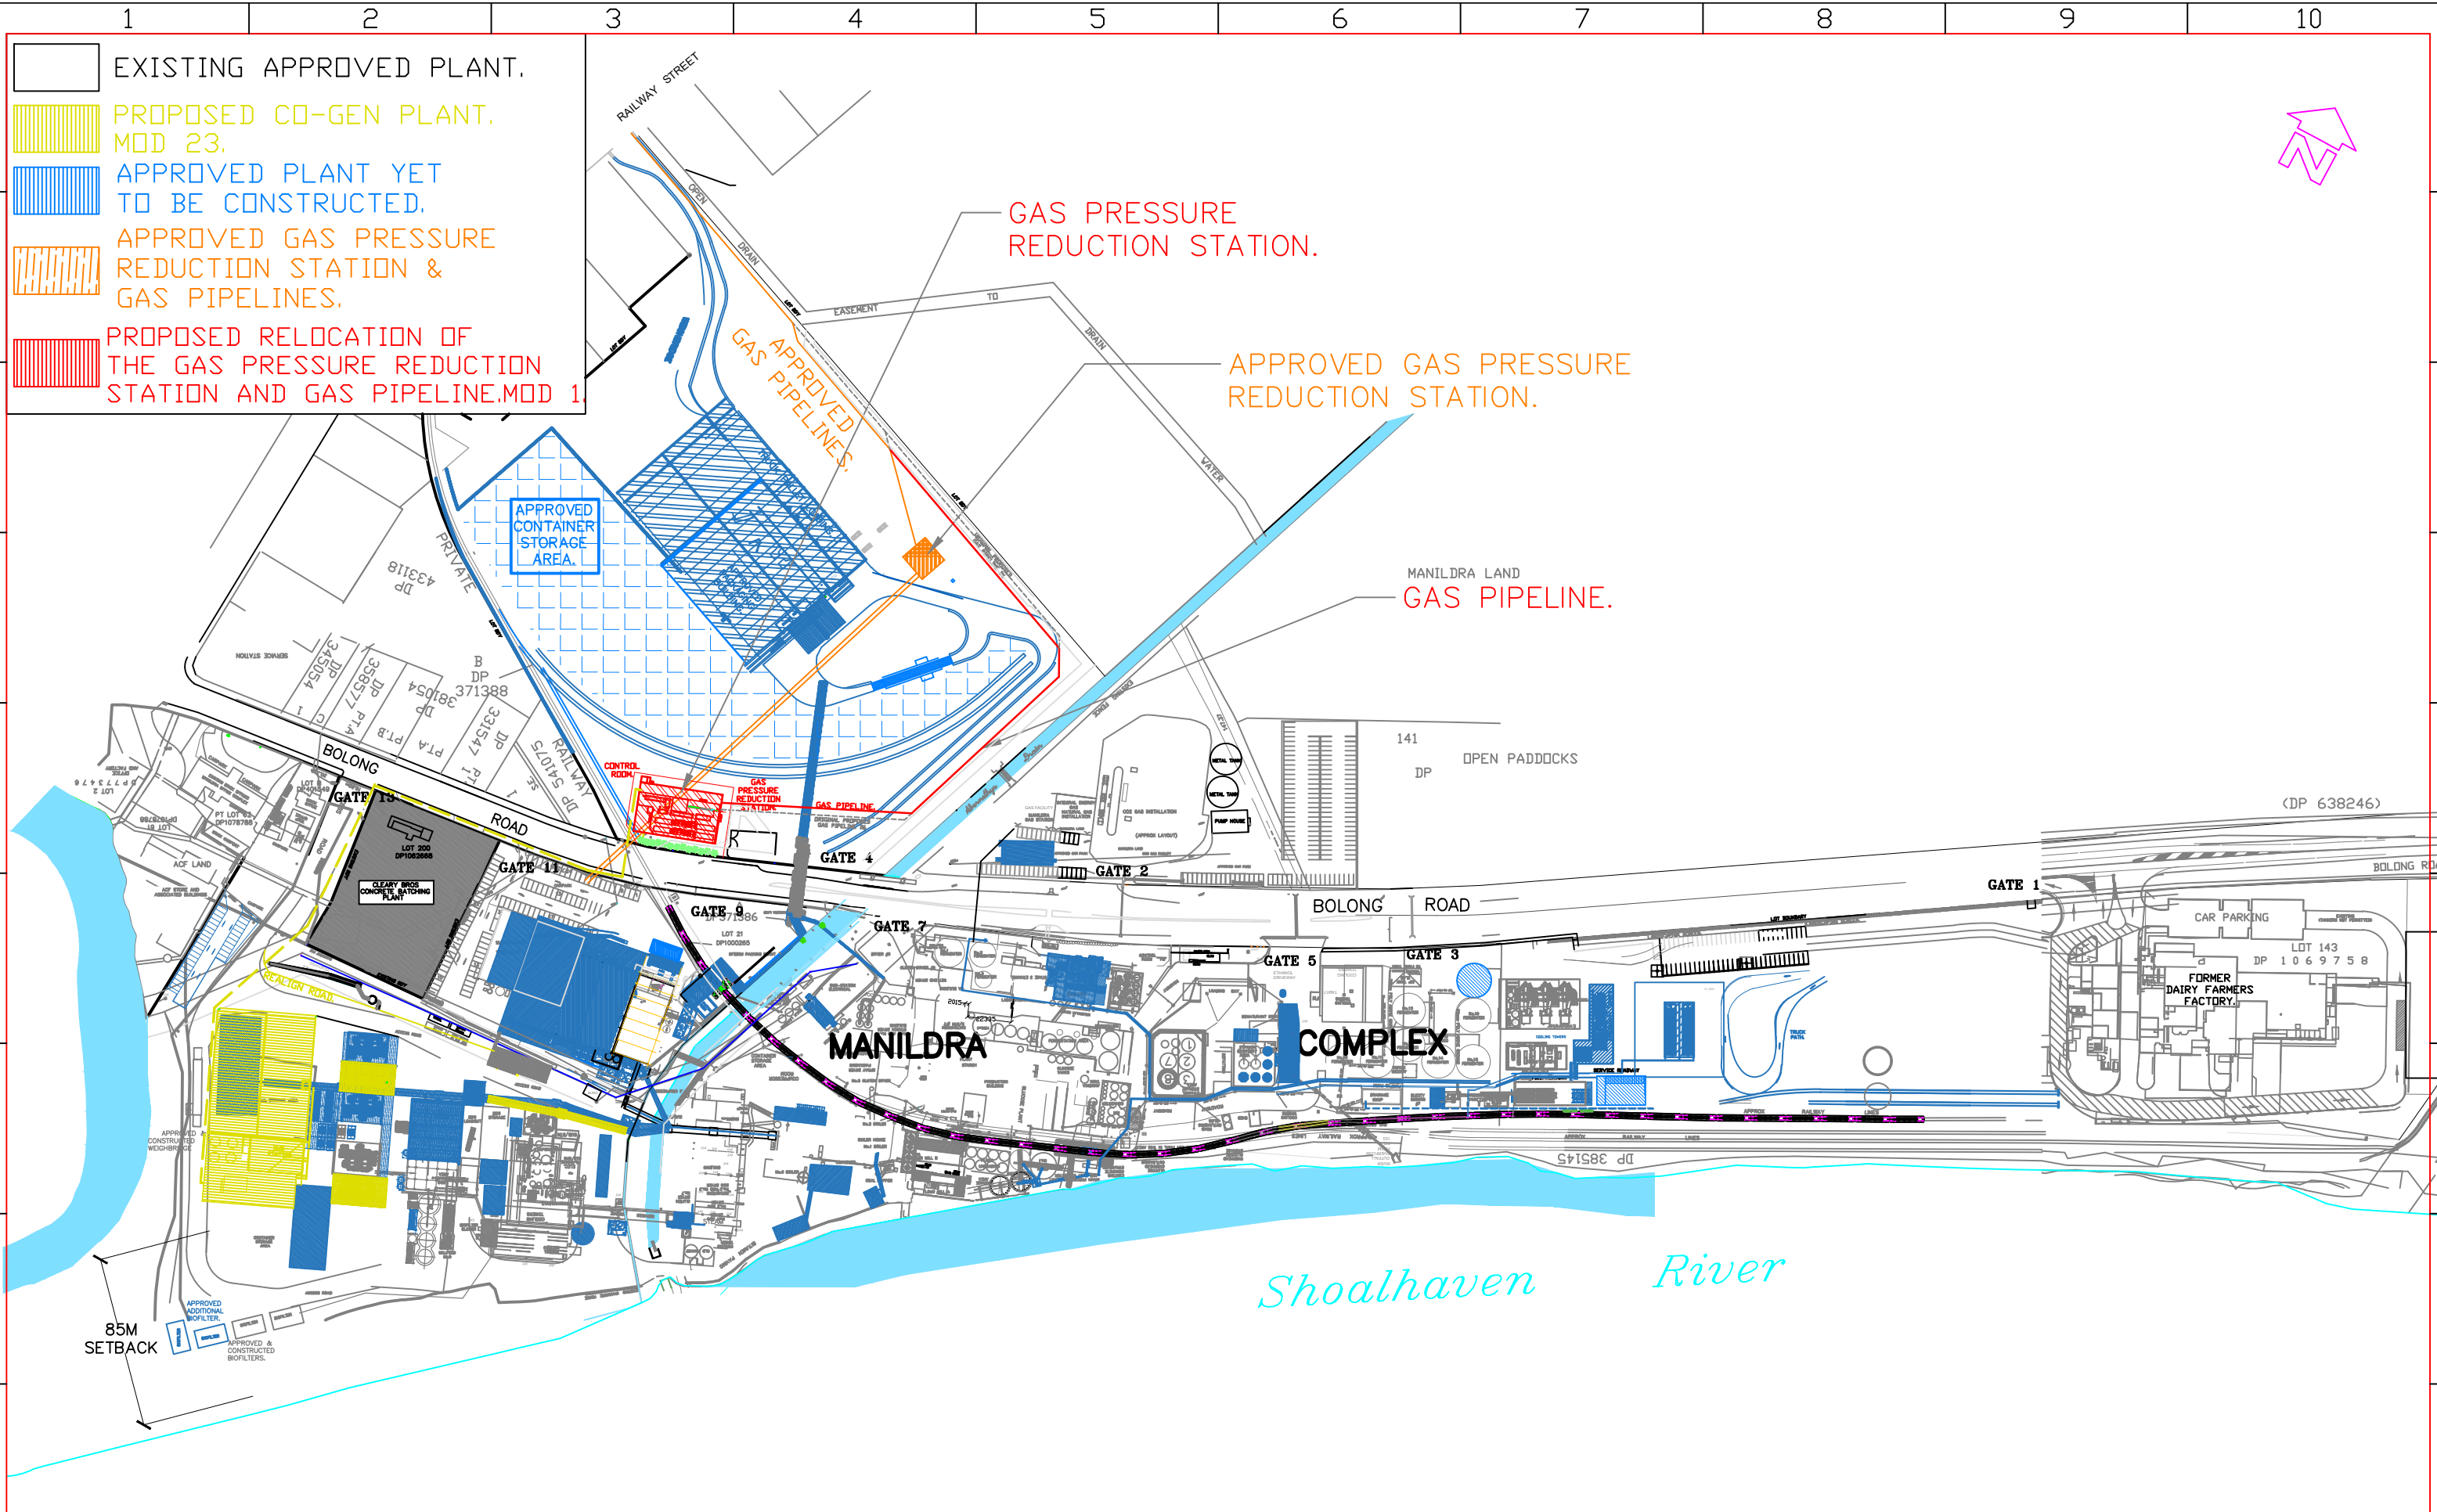

	</
--	--	----


GAS LINE. PROJECT No. 10_0108
7297
27/09/21
MOD 1.

GAS LINE. PROJECT No. 10_0108
7297
27/09/21
MOD 1.

[illegible]

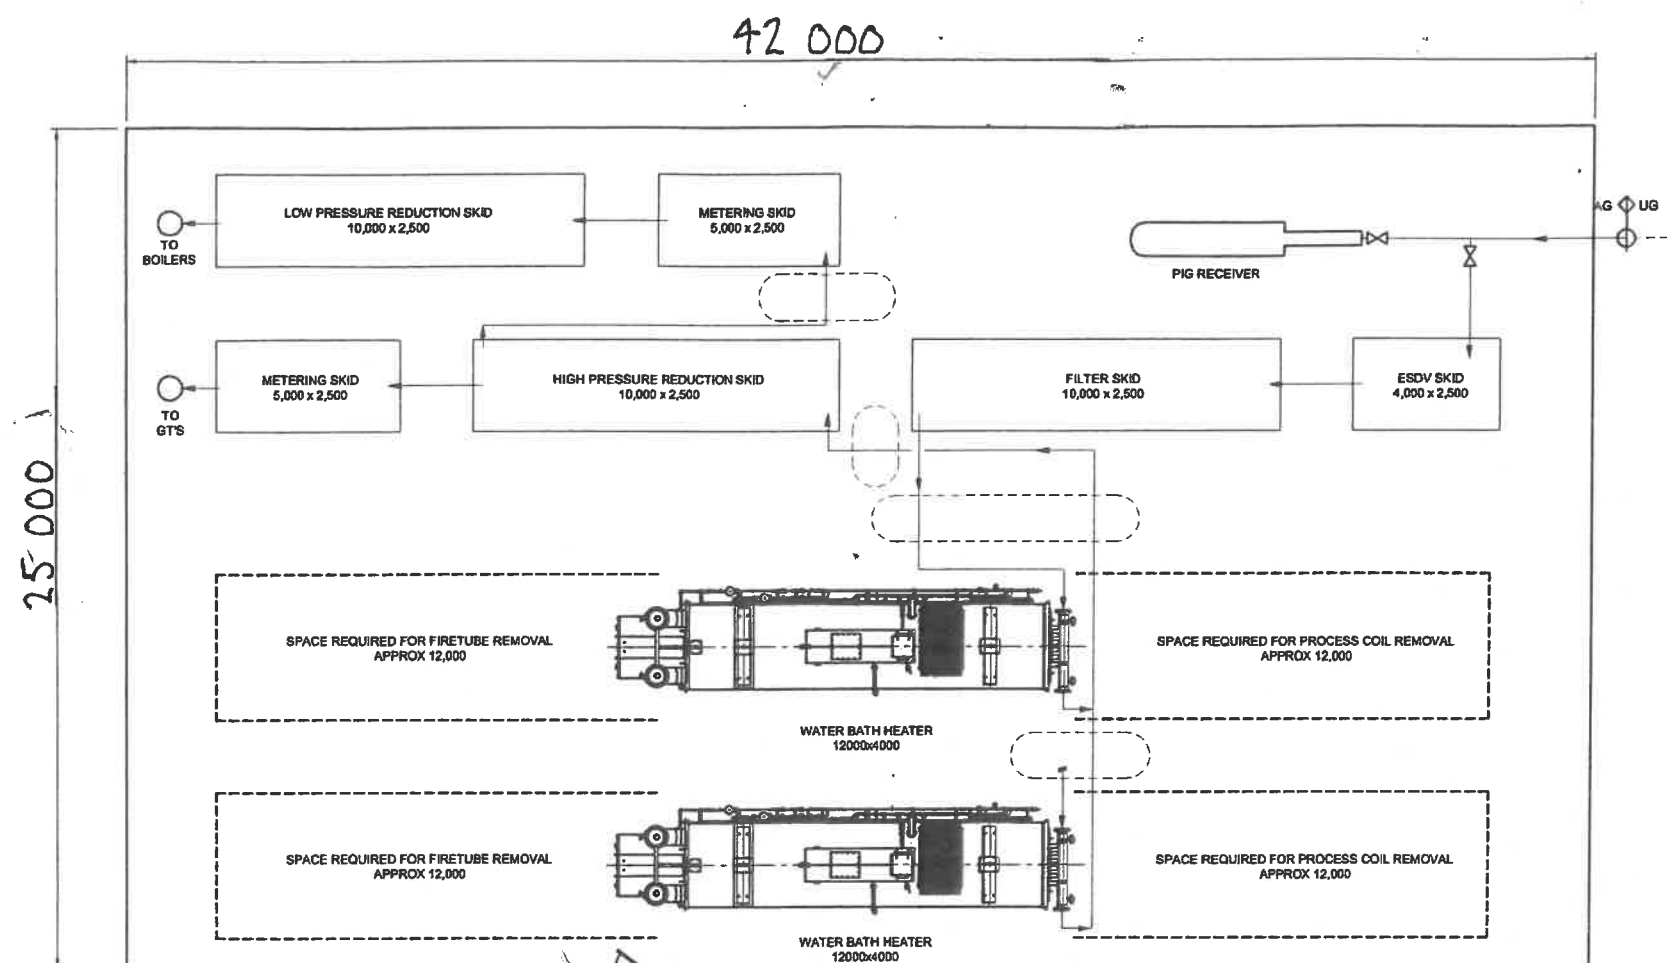


PLAN VIEW


NOTES:

1. DRAFT LAYOUT SUBJECT TO CHANGES IN DIMENSIONS OF SKIDS AND SEPARATION DISTANCES. OVERALL PLATFORM DIMENSIONS AND OVERALL HEIGHT OF STACKS AND VENTS IS EXPECTED TO REMAIN.
2. ACCESS AROUND PLATFORM IS REQUIRED FOR MOBILE CRANES FOR INSTALLATION AND MAINTENANCE OF EQUIPMENT. ACCESS TO ALL SIDES IS PREFERABLE HOWEVER THREE SIDES; TOP, BOTTOM AND RIGHT HAND SIDE OF PLAN IS REQUIRED.
3. SECURITY FENCING THEREFORE WILL NEED TO BE EITHER CLOSE TO PLATFORM OR AT LEAST FOUR METERS FROM PLATFORM WITH DOUBLE GATES, AT TOP AND BOTTOM RIGHT HAND CORNERS

WALK UNDER CROSSOVER

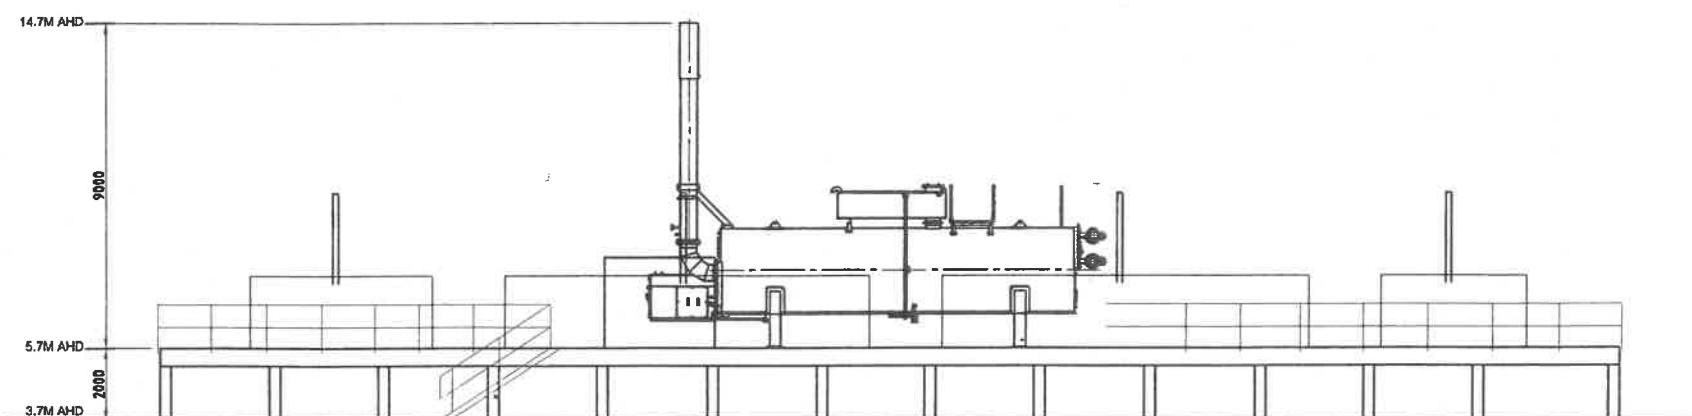

ELEVATION

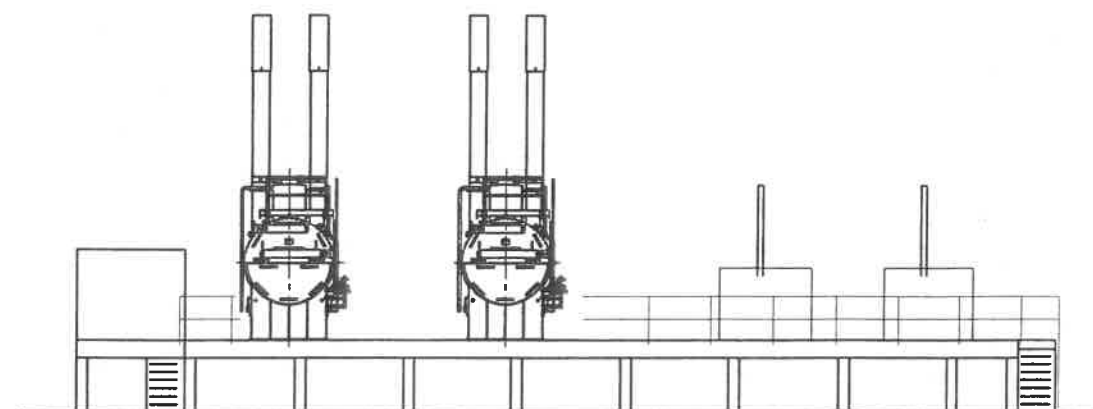

END ELEVATION

--	--	