



NSW GOVERNMENT
Planning

Issued under the Environmental Planning and Assessment Act 1979


Approved Section 75W Modification Application

No. 4 granted on the 14/11/14

in respect to MP 10-0171

Signed Awahan

Sheet No. 38 of 50

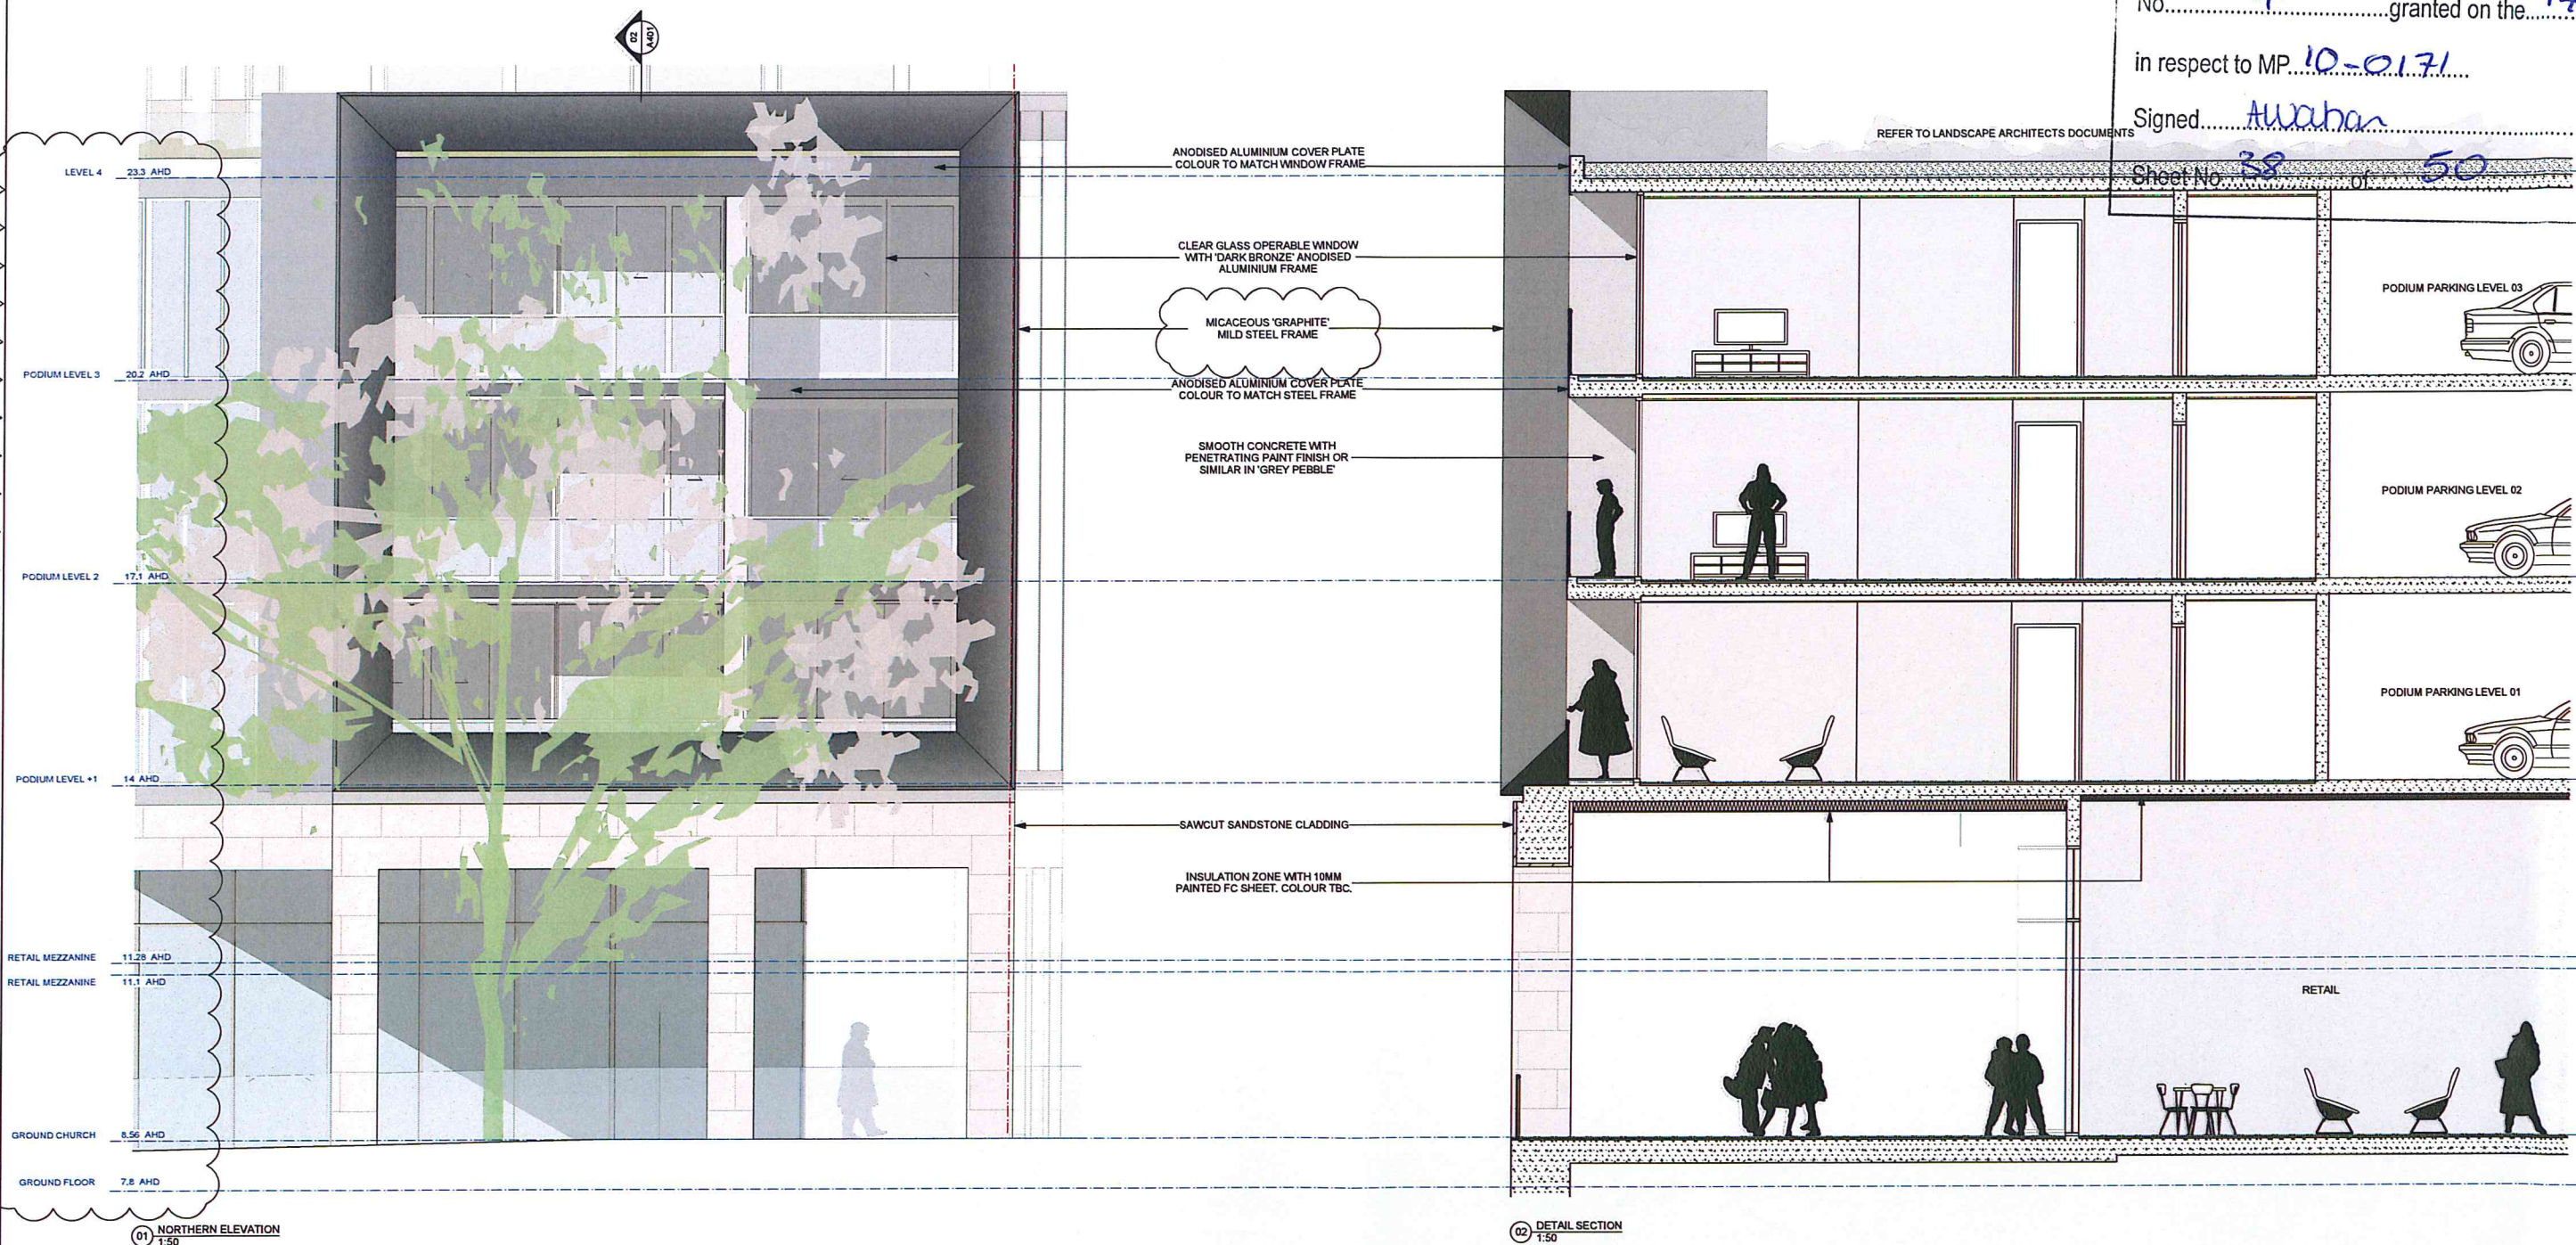

01 NORTHERN ELEVATION
1:50

02 DETAIL SECTION
1:50



KEY DIAGRAM

DRAWING PREPARED FOR:



MERITON APARTMENTS
LEVEL 11, MERITON TOWER
528 KENT STREET, SYDNEY
BY
TONY CARO ARCHITECTURE PTY LTD
LEVEL 1, 2 GLEN ST MILSONS POINT
NSW 2061 SYDNEY AUSTRALIA
T 9556 6100 F 9556 6133
WWW.TONYCAROARCHITECTURE.COM.AU

REVISION REGISTER

No	Date	Revised	By
1	25/11/14	Amended A770 Application	BY
2	12/12/14	Amended A770 Application	BY
3	18/12/14	Amended A770 Application	BY
4	11/11/15	Amended A770 Application	BY
5	21/01/15	Amended A770 Application	BY
6	23/01/15	On Issue - Additional Information	BY
7	23/01/15	Issued for DA	BY
8	18/01/15	Issued for DA	BY
9	18/01/15	Revised Pre-DA for Review	BY
10	26/11/15	Preliminary DA for Review	BY

REVISION REGISTER

No	Date	Revised	By
1	21/12/14	Amended A770W	BY
2	18/12/14	Amended A770W	BY
3	12/12/14	Revised A770W Application	BY
4	17/11/15	Revised A770W to Council Comments	BY

KEY CONSULTANT INFO

LANDSCAPE	GUY STURT & ASSOC GUY STURT 6211 2744 guy@sturtassociates.com.au
STRUCTURAL	BONACCI GROUP TBA 6247 8400 tba@bonaccigroup.com
HYDRAULIC	TBA TBA TBA


KEY CONSULTANT INFO

BASIX	EFFICIENT LIVING TRACEY COOLES 9549 0332 tracy@efficientliving.com.au
SOLAR ACCESS	HEGGES NEHAJ AL-AHABEDY 9427 8100 nehad.al-ahabedy@hegges.com.au
TRAFFIC	TPA ROSS MITCHELL 0416 189 656 tpa@tpa.com.au

GENERAL NOTES
DO NOT SCALE OFF THIS DRAWING. USE FIGURED DIMENSIONS ONLY. VERIFY ALL DIMENSIONS ON SITE AND RESOLVE ANY DISCREPANCIES BEFORE PROCEEDING. COPYRIGHT OF THIS DRAWING AND THE DESIGNS EXECUTED REMAIN THE PROPERTY OF TONY CARO ARCHITECTURE. BUILDER TO EXAMINE, SITE AND VERIFY SITE CONDITIONS PRIOR TO COMMENCING WORK. BUILDER TO CONFIRM BUILDING SETOUT PRIOR TO COMMENCING WORK. ALL ARCHITECTURAL DRAWINGS TO BE READ IN CONJUNCTION WITH OTHER ARCHITECTURAL DETAILS, SCHEDULES AND SPECIFICATIONS. ALL ARCHITECTURAL DRAWINGS AND DOCUMENTS TO BE READ IN CONJUNCTION WITH OTHER CONSULTANTS

DRAWINGS AND SPECIFICATIONS. BUILDER TO ALLOW FOR DEFLECTION TO ALL SLABS AS REQUIRED TO STRUCTURAL ENGINEERS SPECIFICATION. CAD DOCUMENTS ARE ISSUED FOR INFORMATION ONLY. CHANGES ARE NOT TO BE MADE TO ANY DOCUMENTATION WITHOUT THE ARCHITECT'S WRITTEN APPROVAL. TCA TAKES NO RESPONSIBILITY FOR THE ELECTRONIC TRANSMISSION, DIMENSIONS OR ACCURACY OF THESE DRAWINGS. CEILING LEVEL AT NOMINATED DISTANCE FROM FINISHED FLOOR LEVEL FOR ALL EXTERNAL LEVELS REFER TO LANDSCAPE ARCHITECT'S DRAWINGS.

KEY PLAN / GENERAL INFO

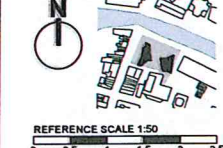

PROJECT: RIVERFRONT APARTMENTS

330 CHURCH STREET
PARRAMATTA NSW
DRAWING NAME: DETAILED ELEVATIONS - PODIUM

SCALE	PAGE NO.	STATUS
1:50	A1	A
Date	RD	JF
17/2/14	D	10
A401		



NSW GOVERNMENT
Planning

Issued under the Environmental Planning and Assessment Act


Approved Section 75W Modification Application

No. 4 granted on the 14/11/14


In respect to MP 10-0171

Signed A. Alkhalan

Sheet No. 39 of 50

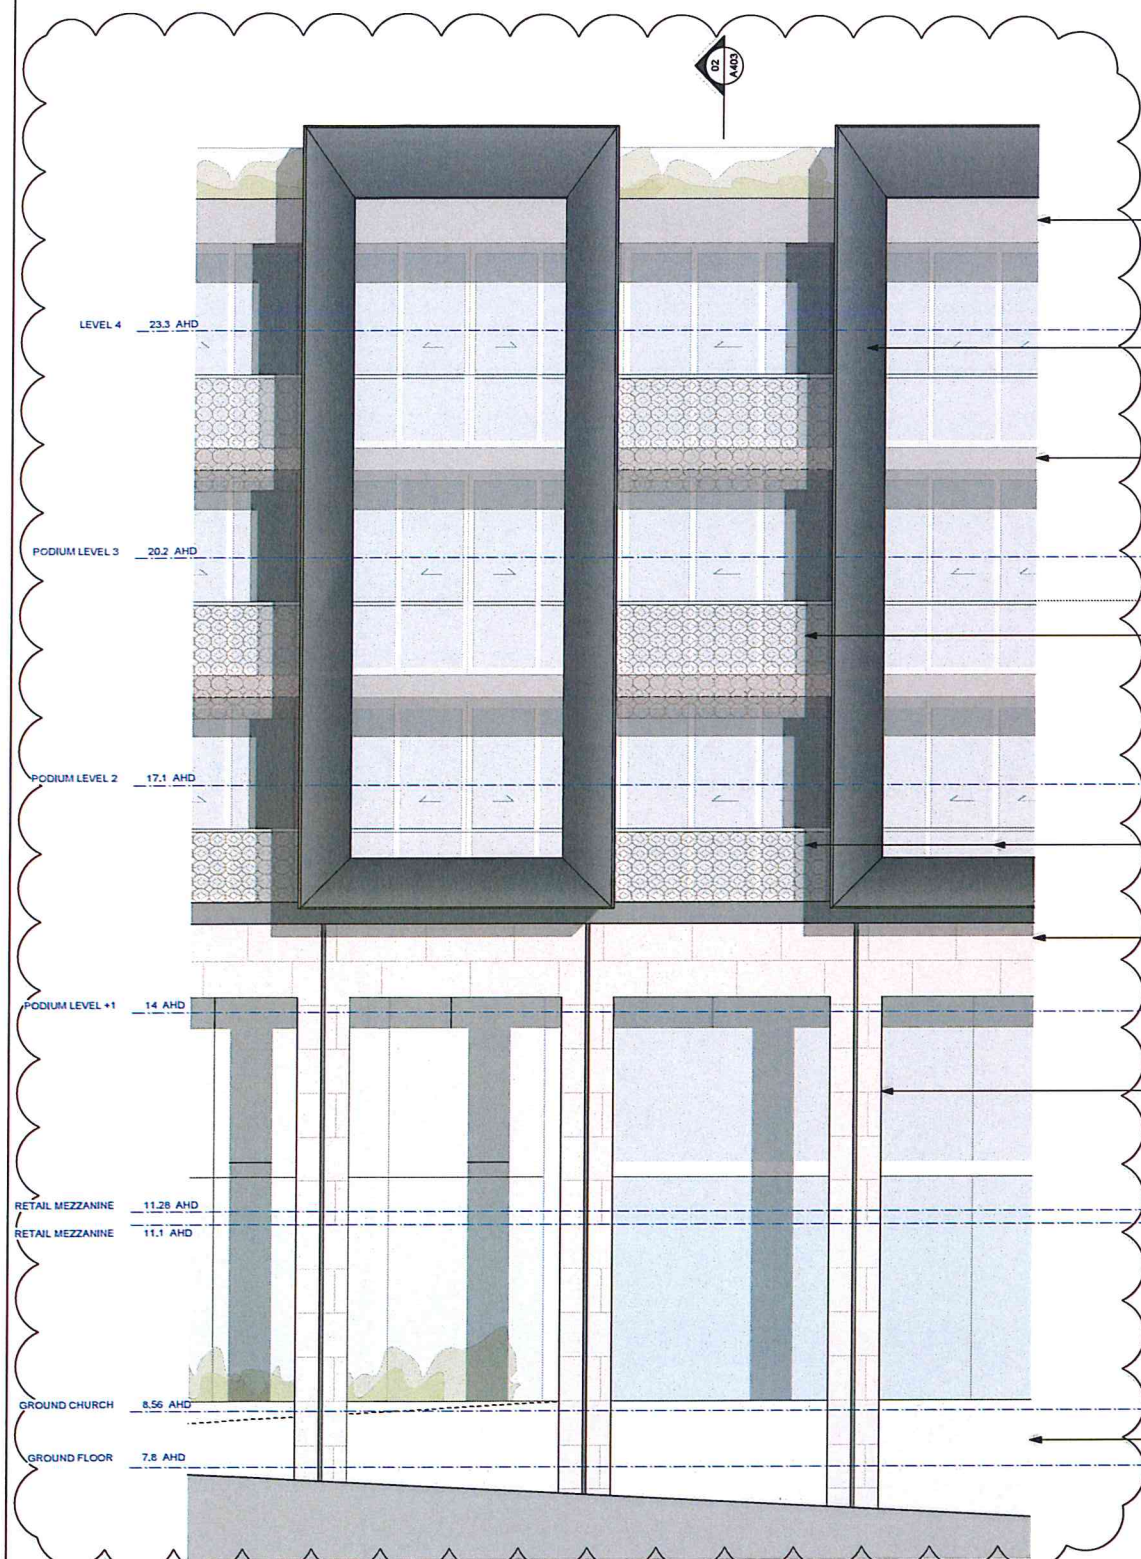


01 EASTERN ELEVATION
1:50

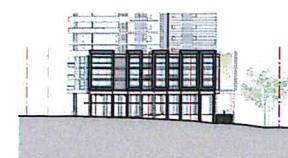

KEY DIAGRAM

- EXPOSED SLAB - PENETRATING
PAINT FINISH IN 'GREY PEBBLE'
- MICACEOUS 'GRAPHITE'
PRECAST CONCRETE FRAME
- EXPOSED SLAB - PENETRATING
PAINT FINISH IN 'GREY PEBBLE'
- LAYERED LASER CUT STEEL
SCREEN IN 'DARK BRONZE'
FIXED TO FACE OF EXPOSED SLAB,
ALIGNED TO TOPRAIL OF BALUSTRADE
- CLEAR GLASS BALUSTRADE WITH
'DARK BRONZE' ANODISED ALUMINIUM
TOP RAIL (50MM X 8MM)
- SMOOTH CONCRETE WITH
PENETRATING PAINT FINISH OR
SIMILAR IN 'GREY PEBBLE'
- INSULATION ZONE WITH 10MM
PAINTED FC SHEET, COLOUR TBC.
- SAWCUT SANDSTONE CLADDING
- SMOOTH CONCRETE WITH
PENETRATING PAINT FINISH OR
SIMILAR IN 'NATURAL WHITE'

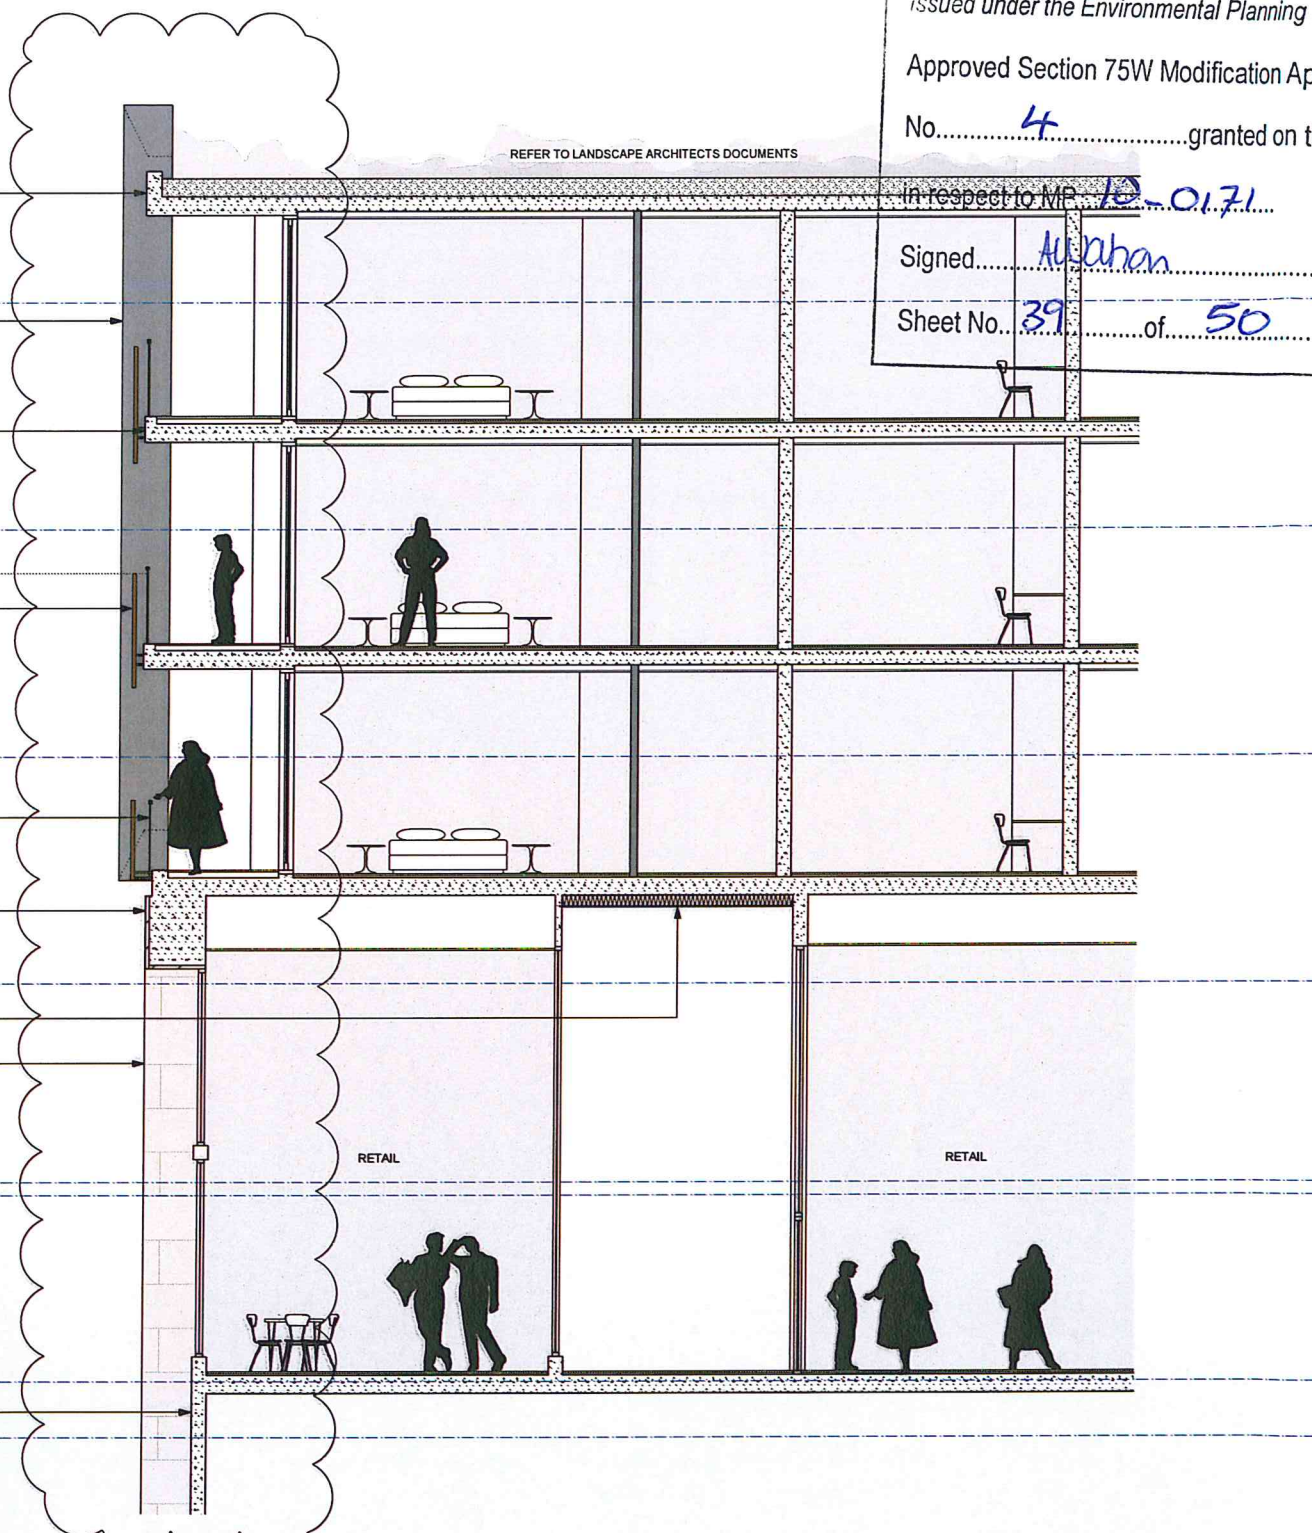

02 DETAIL SECTION
1:50

DRAWING PREPARED FOR:
MERITON
MERTON APARTMENTS
LEVEL 11, MERTON TOWER
528 KENT STREET, SYDNEY
NSW 2061
TONY CARO ARCHITECTURE PTY LTD
LEVEL 1, 2 GLEN ST MILSONS POINT
NSW 2061 SYDNEY AUSTRALIA
T 95540100 F 95540133
WWW.TONYCAROARCHITECTURE.COM.AU

REVISION REGISTER

No.	Date	Revised	By
1	20/11/14	Amended 75W Application	BA
2	19/12/14	Amended 75W Application	BA
3	19/12/14	Amended 75W Application	BA
4	23/01/15	DA Issues - Additional Information	BA
5	19/01/15	Issued for DA	BA
6	19/01/15	Revised Public DA for Review	BA
7	26/01/15	Preliminary DA for Review	BA

REVISION REGISTER

No.	Date	Revised	By
1	21/12/14	Amended 75W	BA
2	19/12/14	Amended 75W	BA
3	19/12/14	Revised 75W Application	BA

REVISION REGISTER

No.	Date	Revised	By
1	21/12/14	Amended 75W	BA
2	19/12/14	Amended 75W	BA
3	19/12/14	Revised 75W Application	BA

KEY CONSULTANT INFO

LANDSCAPE	GUY STURT & ASSOC GUY STURT 6211 3744 guy@sturtassociates.com.au
STRUCTURAL	BONACCI GROUP TBA HOARE 6247 6400 tba@bonaccigroup.com
HYDRAULIC	TBA TBA TBA


KEY CONSULTANT INFO

BASK	EFFICIENT LIVING TRACEY COOLES 9649 0332 tracey@efficientliving.com.au
SOLAR ACCESS	HEDGES NEHAAD AL-KHALIDY 9427 8100 nehaad.al-khalidy@hedges.com.au
TRAFFIC	TIPA ROSE NETTLE 0416 189 858 rtipa@tipa.com.au

DO NOT SCALE OFF THIS DRAWING. USE FIGURED
DIMENSIONS ONLY. VERIFY ALL DIMENSIONS ON
SITE AND RESOLVE ANY DISCREPANCIES BEFORE
PROCEEDING. COPYRIGHT OF THIS DRAWING AND
THE DESIGNS EXECUTED REMAIN THE PROPERTY
OF TONY CARO ARCHITECTURE. BUILDER TO
EXAMINE SITE AND VERIFY SITE CONDITIONS
PRIOR TO COMMENCING WORK. BUILDER TO
CONFIRM BUILDING SETOUT PRIOR TO
COMMENCING WORK. ALL ARCHITECTURAL
DRAWINGS TO BE READ IN CONJUNCTION WITH
OTHER ARCHITECTURAL DETAILS, SCHEDULES
AND SPECIFICATIONS. ALL ARCHITECTURAL
DRAWINGS AND DOCUMENTS TO BE READ IN
CONJUNCTION WITH OTHER CONSULTANTS

DRAWINGS AND SPECIFICATIONS. BUILDER TO
ALLOW FOR DEFLECTION TO ALL SLABS AS
REQUIRED TO STRUCTURAL ENGINEERS
SPECIFICATION. CAD DOCUMENTS ARE ISSUED
FOR INFORMATION ONLY. CHANGES ARE NOT TO
BE MADE TO ANY DOCUMENTATION WITHOUT THE
ARCHITECT'S WRITTEN APPROVAL. TCA TAKES NO
RESPONSIBILITY FOR THE ELECTRONIC
TRANSMISSION, DIMENSIONS OR ACCURACY OF
THESE DRAWINGS. CEILING LEVEL AT NOMINATED
DISTANCE FROM FINISHED FLOOR LEVEL. FOR ALL
EXTERNAL LEVELS REFER TO LANDSCAPE
ARCHITECT'S DRAWINGS.

KEY PLAN / GENERAL INFO

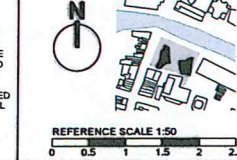

PROJECT
RIVERFRONT APARTMENTS
330 CHURCH STREET
PARRAMATTA NSW
DRAWING NAME
**DETAILED
ELEVATIONS -
PODIUM**

SCALE	PAGE SIZE	STATUS
1:50	A1	A
Date	RD	JF
17/2/14	C	8
A403		



NSW GOVERNMENT
Planning

Issued under the Environmental Planning and Assessment Act 1979


Approved Section 75W Modification Application

No. 4 granted on the 14/11/14

in respect to MP 10-0171

Signed A. W. Khan

Sheet No. 40 of 50

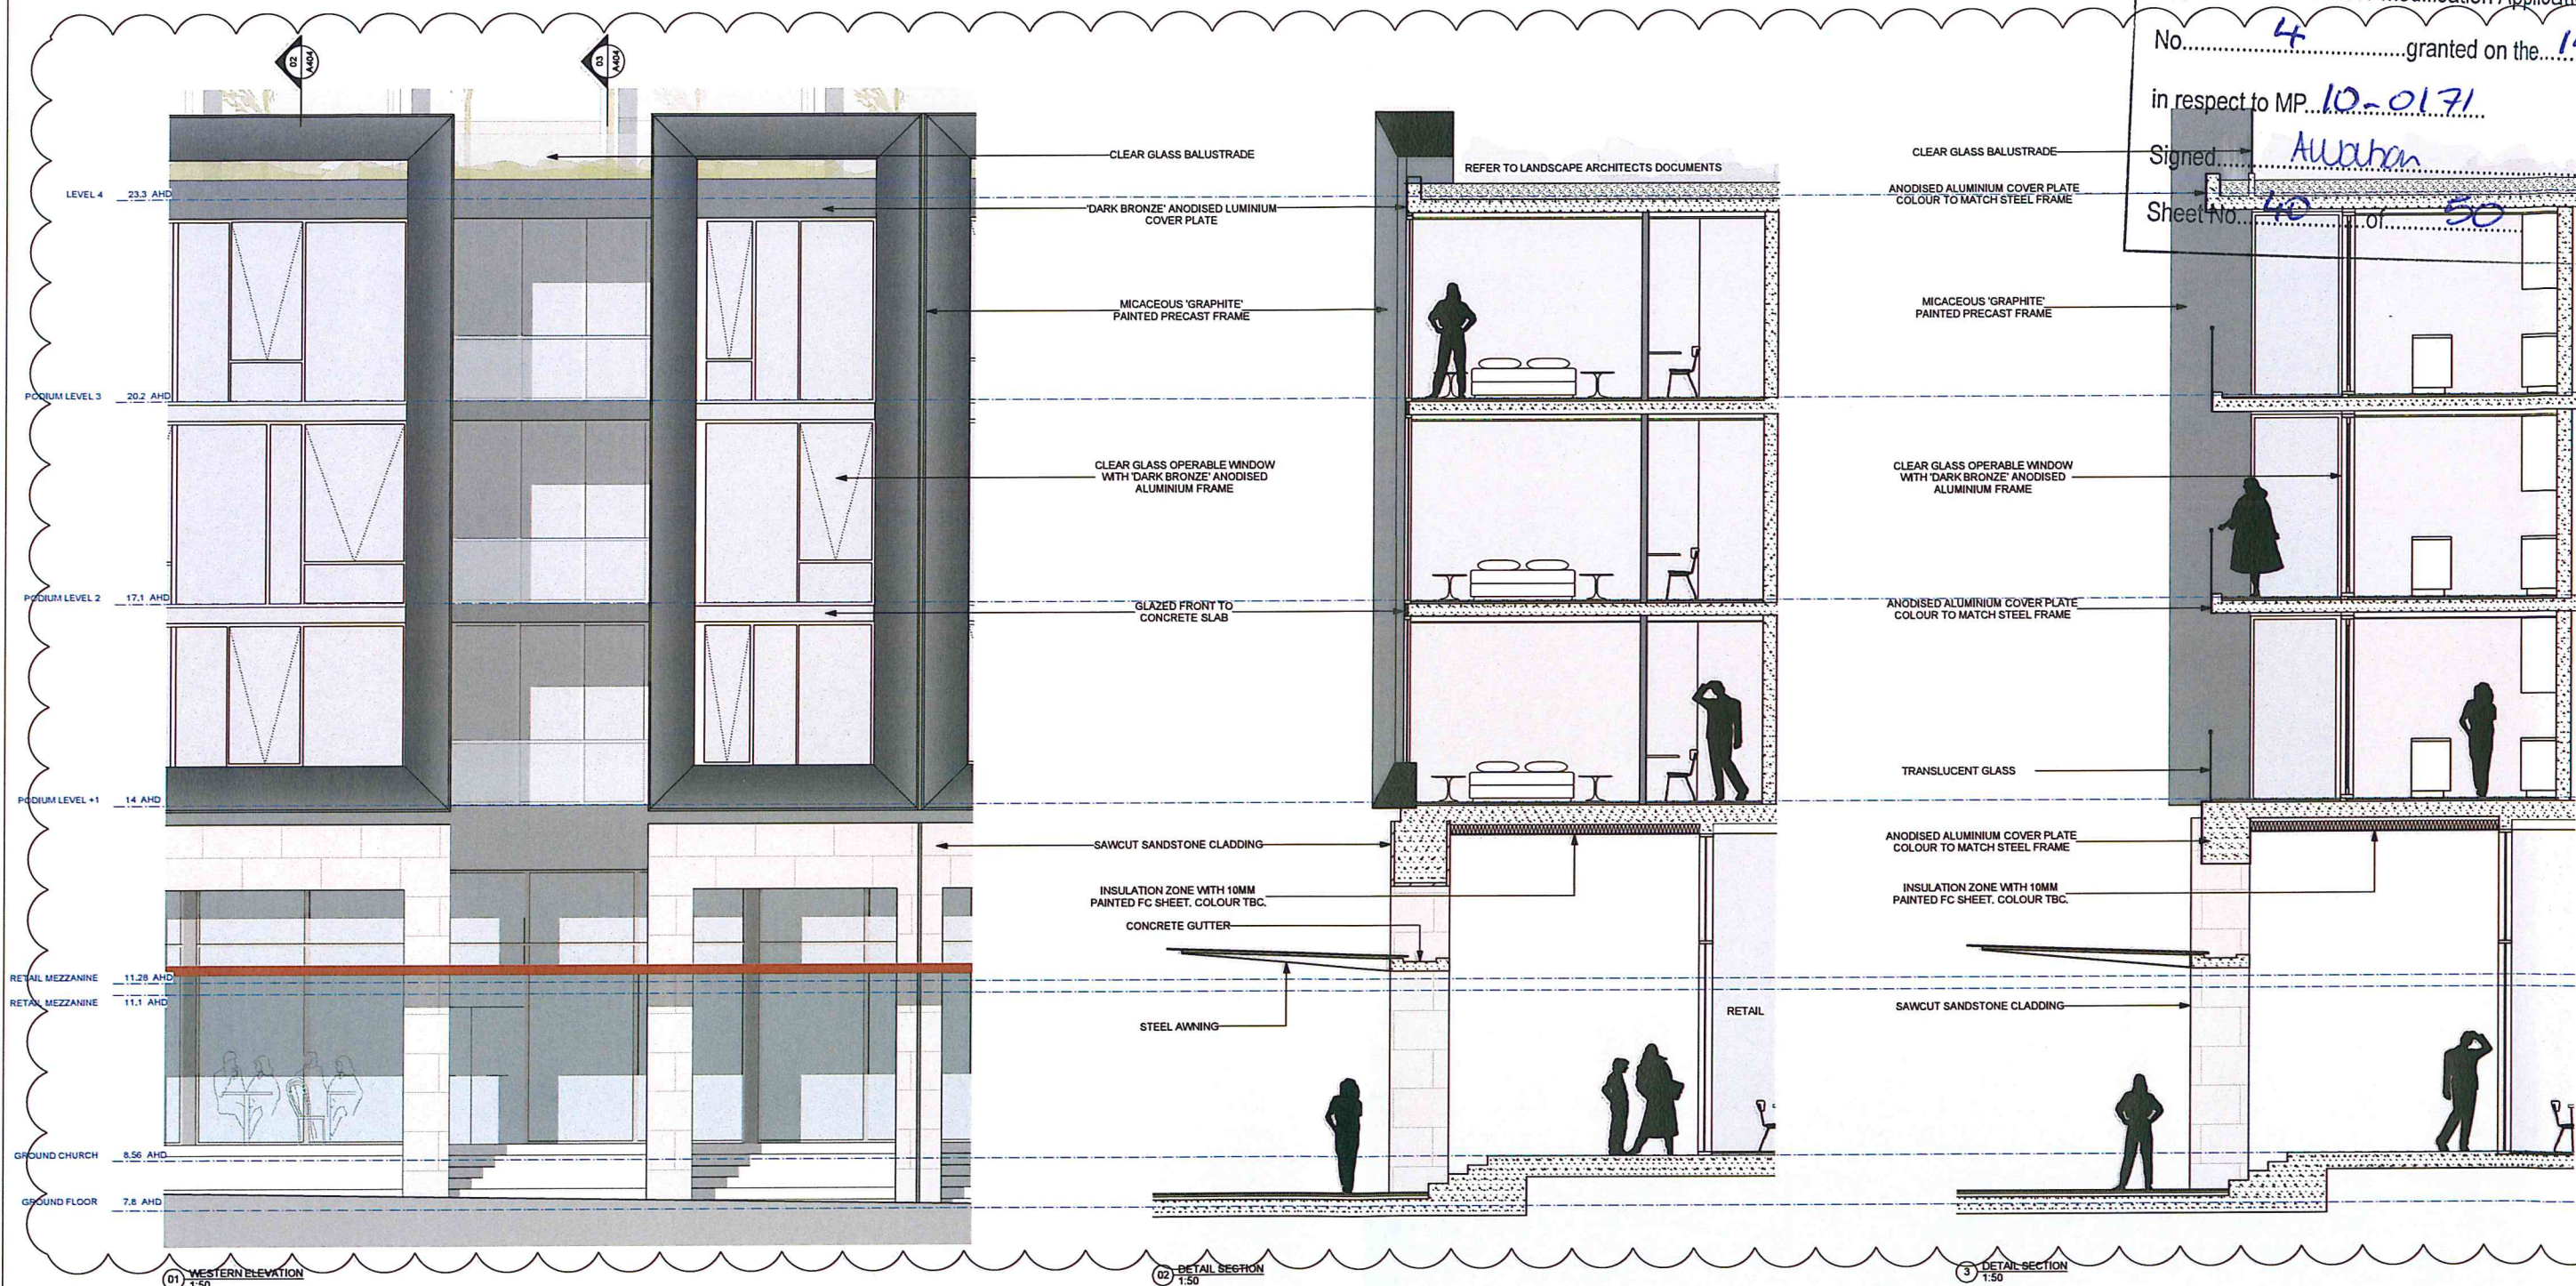


KEY DIAGRAM

DRAWING PREPARED FOR:		ISSUE REGISTER		REVISION REGISTER		KEY CONSULTANT INFO		KEY CONSULTANT INFO		GENERAL NOTES		KEY PLAN / GENERAL INFO		PROJECT		SCALE		PAGE SIZE		STATUS	
DRAWING PREPARED FOR:  MERITON APARTMENTS LEVEL 11, MERITON TOWER 528 KENT STREET, SYDNEY NSW TONY CARO ARCHITECTURE PTY LTD LEVEL 1, 7 GLEN ST MILSONS POINT NSW 2061 SYDNEY AUSTRALIA T 9556 9100 F 9556 9133 WWW.TONYCAROARCHITECTURE.COM.AU		<table><tr><td>10</td><td>25/2/14</td><td>Amended 27th Application</td><td>BY</td></tr><tr><td>11</td><td>12/3/14</td><td>Amended 27th Application</td><td>BY</td></tr><tr><td>12</td><td>18/3/14</td><td>Amended 27th Application</td><td>BY</td></tr><tr><td>13</td><td>11/1/13</td><td>Amended 27th Application</td><td>BY</td></tr><tr><td>14</td><td>21/6/13</td><td>Amended 27th Application</td><td>BY</td></tr><tr><td>15</td><td>23/01/11</td><td>DA Issue - Additional Information</td><td>BY</td></tr><tr><td>16</td><td>23/01/11</td><td>Issued for DA</td><td>BY</td></tr><tr><td>17</td><td>18/01/11</td><td>Issued for DA</td><td>BY</td></tr><tr><td>18</td><td>18/01/11</td><td>Revised Public Domain for Planning</td><td>BY</td></tr><tr><td>19</td><td>29/01/11</td><td>Prepared DA for Review</td><td>BY</td></tr></table>		10	25/2/14	Amended 27th Application	BY	11	12/3/14	Amended 27th Application	BY	12	18/3/14	Amended 27th Application	BY	13	11/1/13	Amended 27th Application	BY	14	21/6/13	Amended 27th Application	BY	15	23/01/11	DA Issue - Additional Information	BY	16	23/01/11	Issued for DA	BY	17	18/01/11	Issued for DA	BY	18	18/01/11	Revised Public Domain for Planning	BY	19	29/01/11	Prepared DA for Review	BY	<table><tr><td>D</td><td>21/2/14</td><td>Amended 27th Application</td><td>BY</td></tr><tr><td>G</td><td>18/03/14</td><td>Amended 27th Application</td><td>RD</td></tr><tr><td>A</td><td>12/01/14</td><td>Revised 27th Application</td><td>RD</td></tr><tr><td>A</td><td>10/11/13</td><td>Revised 27th Application</td><td>RD</td></tr></table>		D	21/2/14	Amended 27th Application	BY	G	18/03/14	Amended 27th Application	RD	A	12/01/14	Revised 27th Application	RD	A	10/11/13	Revised 27th Application	RD	<table><tr><td>LANDSCAPE</td><td>GUY STURT & ASSOC GUY STURT 6211 3744 guy@sturtassociates.com.au</td></tr><tr><td>STRUCTURAL</td><td>BONACCI GROUP TBA HOARE 6247 8400 tba@bonaccigroup.com</td></tr><tr><td>HYDRAULIC</td><td>TBA</td></tr></table>		LANDSCAPE	GUY STURT & ASSOC GUY STURT 6211 3744 guy@sturtassociates.com.au	STRUCTURAL	BONACCI GROUP TBA HOARE 6247 8400 tba@bonaccigroup.com	HYDRAULIC	TBA	<table><tr><td>BASIX</td><td>EFFICIENT LIVING TRACY COOLERS 0649 0332 tracy@efficientliving.com.au</td></tr><tr><td>SOLAR ACCESS</td><td>HEGGES NEHA AL-KHALIDI 0427 8100 neha.al-khalidi@hegges.com.au</td></tr><tr><td>TRAFFIC</td><td>TPA ROSE KETTLER 0416 189 656 tpa@tpa.com.au</td></tr></table>		BASIX	EFFICIENT LIVING TRACY COOLERS 0649 0332 tracy@efficientliving.com.au	SOLAR ACCESS	HEGGES NEHA AL-KHALIDI 0427 8100 neha.al-khalidi@hegges.com.au	TRAFFIC	TPA ROSE KETTLER 0416 189 656 tpa@tpa.com.au	DO NOT SCALE OFF THIS DRAWING. USE FIGURED DIMENSIONS ONLY. VERIFY ALL DIMENSIONS ON SITE AND RESOLVE ANY DISCREPANCIES BEFORE PROCEEDING. COPYRIGHT OF THIS DRAWING AND THE DESIGNS EXECUTED REMAIN THE PROPERTY OF TONY CARO ARCHITECTURE. BUILDER TO EXAMINE SITE AND VERIFY SITE CONDITIONS PRIOR TO COMMENCING WORK. BUILDER TO TRANSMIT BUILDING SETOUT PRIOR TO COMMENCING WORK. ALL ARCHITECTURAL DRAWINGS TO BE READ IN CONJUNCTION WITH OTHER ARCHITECTURAL DETAILS, SCHEDULES AND SPECIFICATIONS. ALL ARCHITECTURAL DRAWINGS AND DOCUMENTS TO BE READ IN CONJUNCTION WITH OTHER CONSULTANTS.		DRAWINGS AND SPECIFICATIONS. BUILDER TO ALLOW FOR DEFLECTION TO ALL SLABS AS REQUIRED TO STRUCTURAL ENGINEERS SPECIFICATION. CAD DOCUMENTS ARE ISSUED FOR INFORMATION ONLY. CHANGES ARE NOT TO BE MADE TO ANY DOCUMENTATION WITHOUT THE ARCHITECT'S WRITTEN APPROVAL. TCA TAKES NO RESPONSIBILITY FOR THE ELECTRONIC TRANSMISSION, DIMENSIONS OR ACCURACY OF THESE DRAWINGS. CEILING LEVEL AT NOMINATED DISTANCE FROM FINISHED FLOOR LEVEL. FOR ALL EXTERNAL LEVELS REFER TO LANDSCAPE ARCHITECT'S DRAWINGS.		 REFERENCE SCALE 1:50 0 0.5 1 1.5 2 2.5		RIVERFRONT APARTMENTS 330 CHURCH STREET PARRAMATTA NSW DRAWING NAME		1:50		A1		A	
10	25/2/14	Amended 27th Application	BY	
11	12/3/14	Amended 27th Application	BY	
12	18/3/14	Amended 27th Application	BY	
13	11/1/13	Amended 27th Application	BY	
14	21/6/13	Amended 27th Application	BY	
15	23/01/11	DA Issue - Additional Information	BY	
16	23/01/11	Issued for DA	BY	
17	18/01/11	Issued for DA	BY	
18	18/01/11	Revised Public Domain for Planning	BY	
19	29/01/11	Prepared DA for Review	BY	
D	21/2/14	Amended 27th Application	BY	
G	18/03/14	Amended 27th Application	RD	
A	12/01/14	Revised 27th Application	RD	
A	10/11/13	Revised 27th Application	RD	
LANDSCAPE	GUY STURT & ASSOC GUY STURT 6211 3744 guy@sturtassociates.com.au	
STRUCTURAL	BONACCI GROUP TBA HOARE 6247 8400 tba@bonaccigroup.com	
HYDRAULIC	TBA	
BASIX	EFFICIENT LIVING TRACY COOLERS 0649 0332 tracy@efficientliving.com.au	
SOLAR ACCESS	HEGGES NEHA AL-KHALIDI 0427 8100 neha.al-khalidi@hegges.com.au	
TRAFFIC	TPA ROSE KETTLER 0416 189 656 tpa@tpa.com.au	
														Date		RD		JF	
														28/3/14		D		10	



KEY DIAGRAM

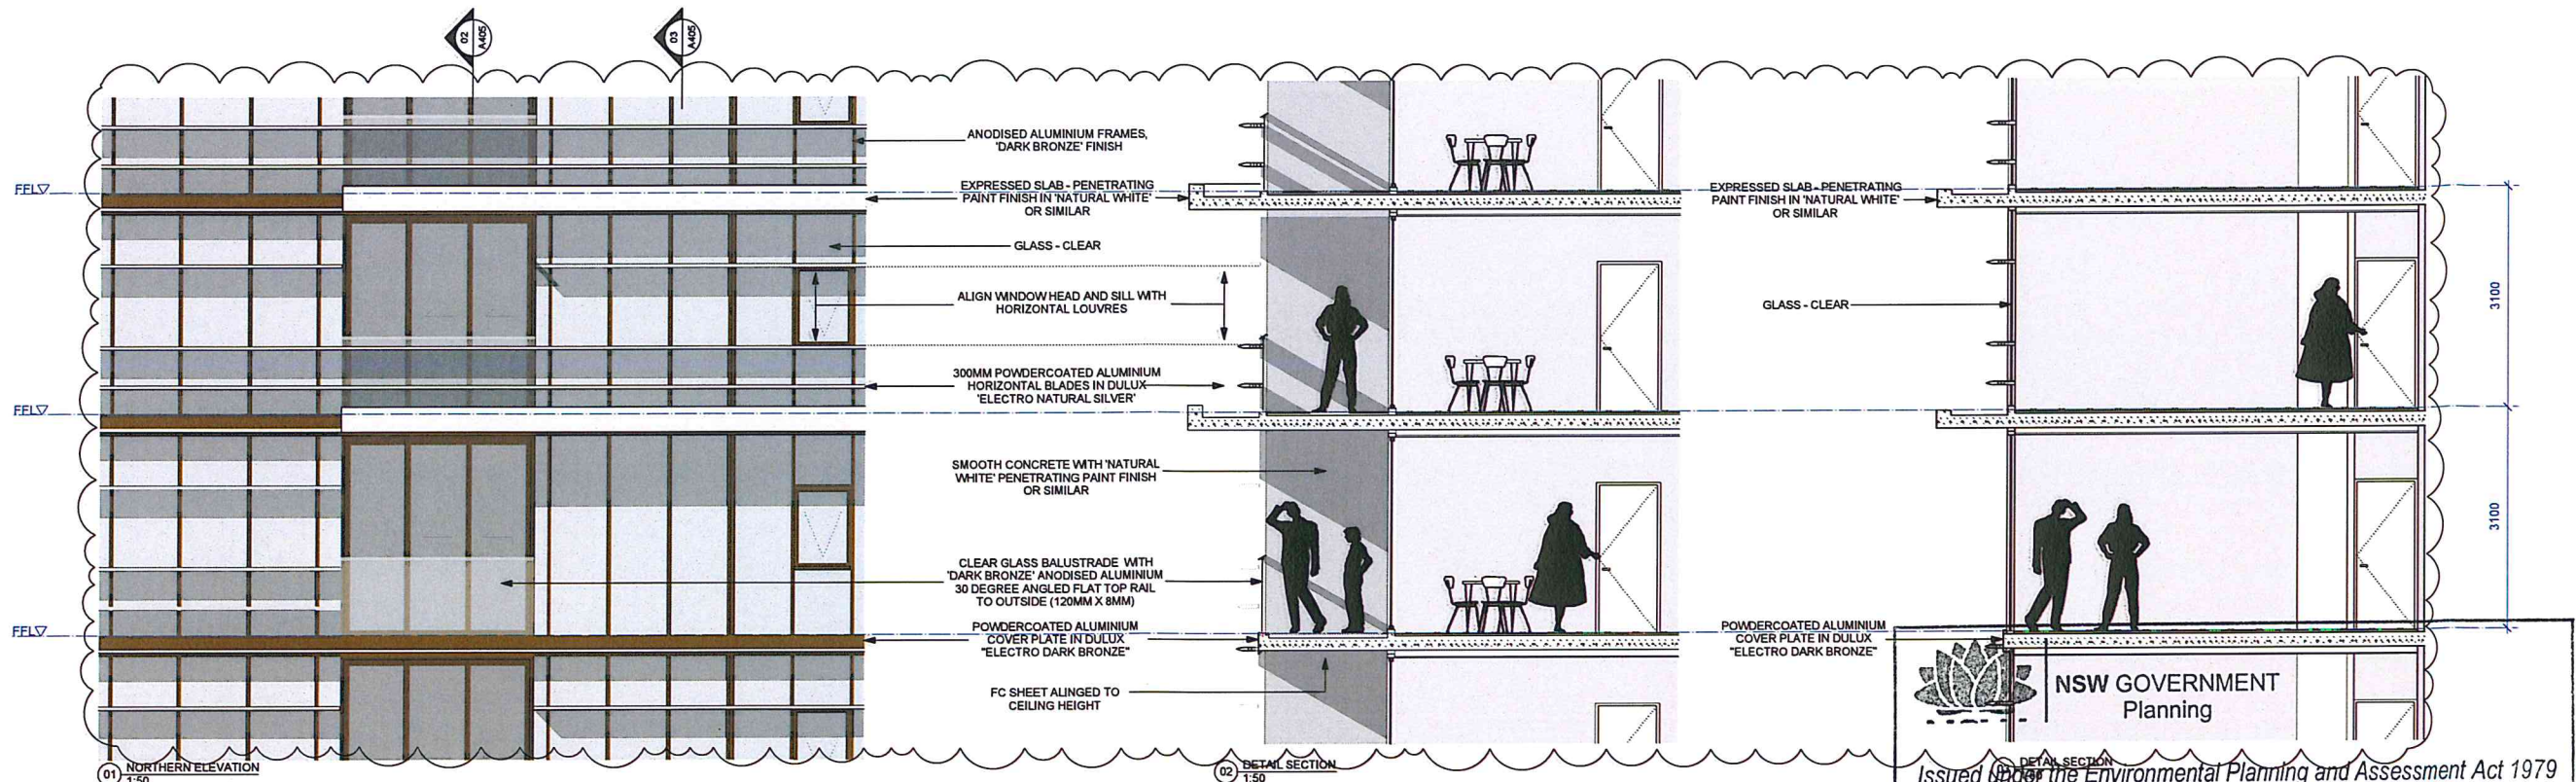

NSW GOVERNMENT
Planning

Issued under the Environmental Planning and Assessment Act 1979


Approved Section 75W Modification Application

No. 4 granted on the 14/11/14


in respect to MP 10-0-71

Signed Alison

Sheet No. 4 of 50

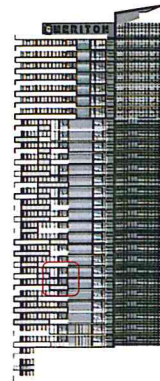

KEY DIAGRAM

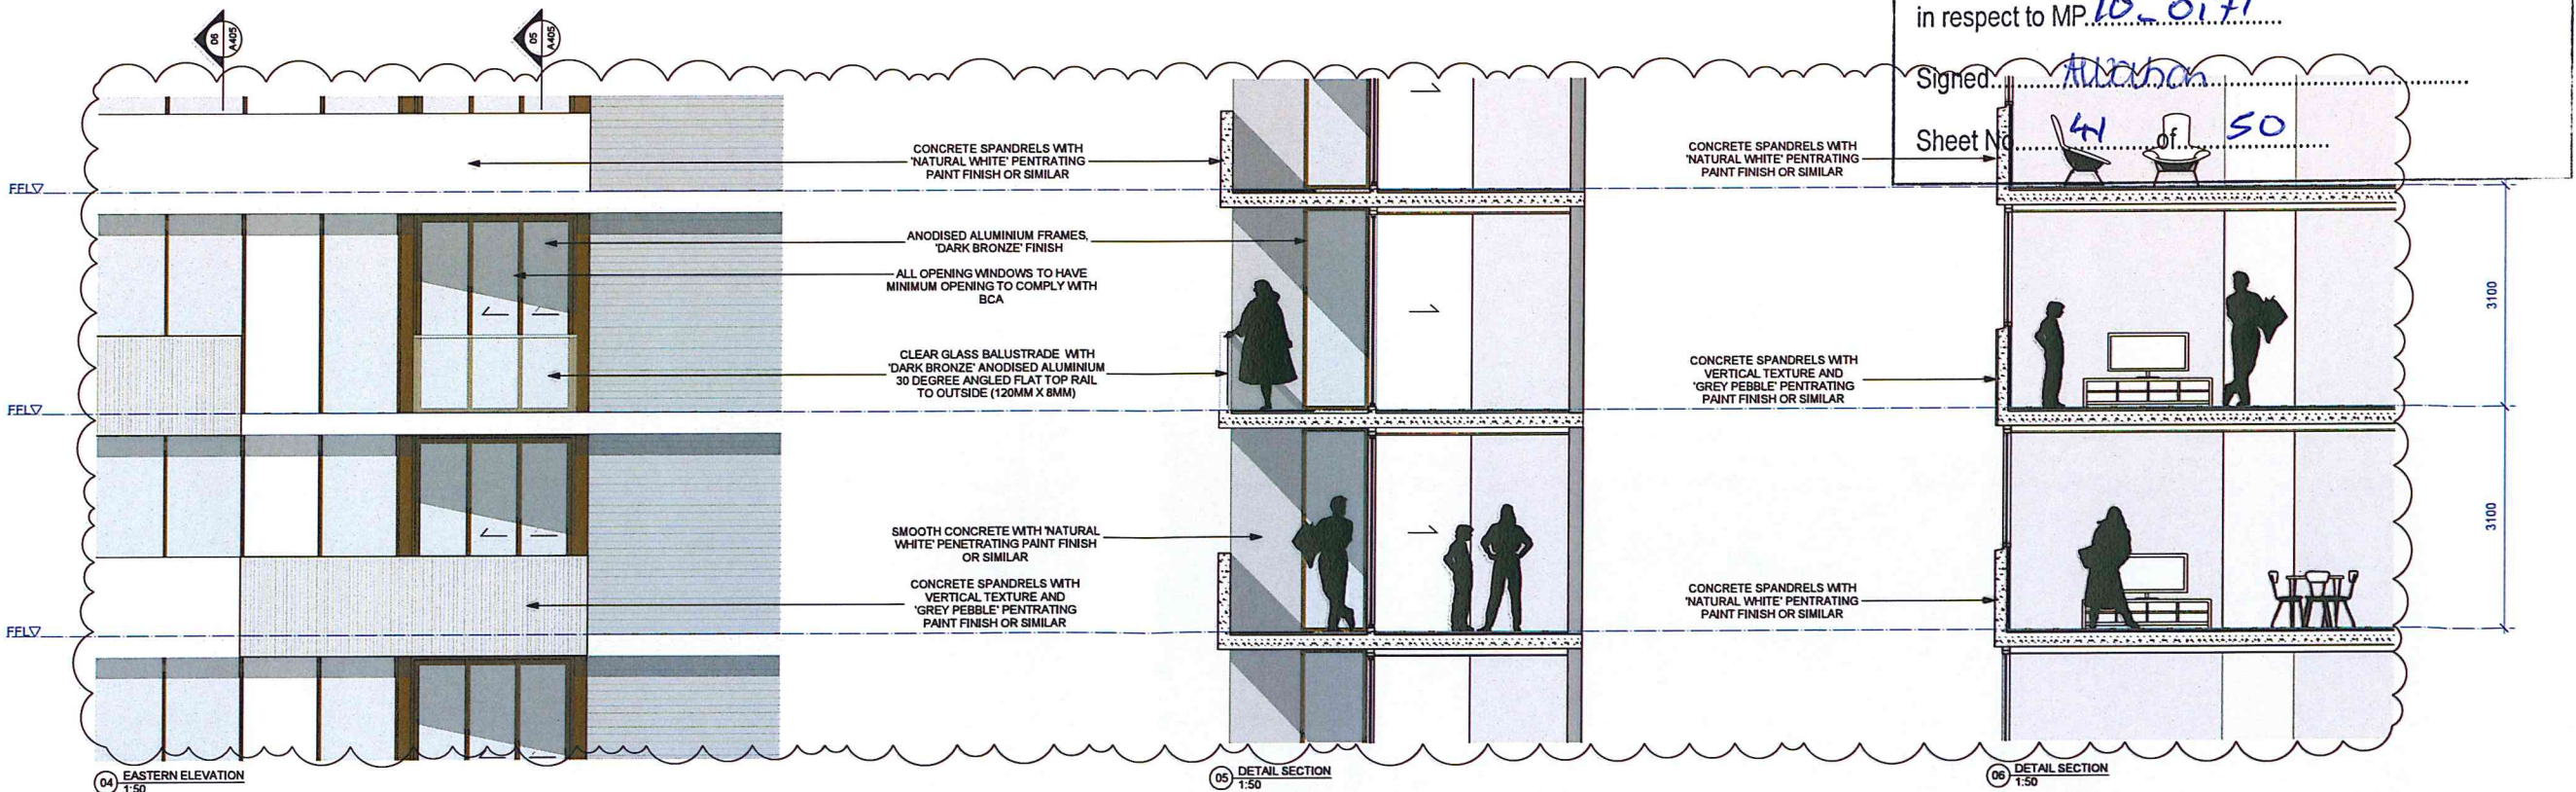

GENERAL LEGEND

-ALL ARCHITECTURAL DRAWINGS AND DOCUMENTS TO BE READ IN CONJUNCTION WITH OTHER CONSULTANTS' DRAWINGS AND REPORTS FOR ALL EXTERNAL LEVELS REFER LANDSCAPE DRAWINGS.
-USE FIGURE DIMENSIONS ONLY - DO NOT SCALE FROM DRAWINGS. IF UNUSURE CONFIRM DIMENSIONS WITH ARCHITECT PRIOR TO PROCEEDING.
-COPYRIGHT TONY CARO ARCHITECTURE
-DIGITAL FILES ARE ISSUED FOR INFORMATION ONLY. CHANGES MUST NOT BE MADE TO DOCUMENTS WITHOUT ARCHITECT'S CONSENT

LEGEND - EXTERNAL FINISHES

AVB ALUMINIUM VERTICAL BLADE - VARYING DEPTHS (300, 450, 600mm)
ALV ALUMINIUM SLIDING SCREENS
ALY ALUMINIUM LOUVER VENT IN 'DARK BRONZE'
BLC BALUSTRADE - CONCRETE WITH PAINTED FINISH OR SIMILAR
BLM BALUSTRADE - METAL
GL1 GLAZING TYPE 1 - CLEAR
GL2 GLAZING TYPE 2 - TRANSLUCENT GLASS, COLOUR TBA
GL3 GLAZING TYPE 3 - OPAQUE FILM APPLIED, COLOUR TBA

PC-1 PRECAST CONCRETE SPANDREL PANELS WITH PENETRATING PAINT FINISH OR SIMILAR
PC-2 SMOOTH PRECAST CONCRETE WITH PAINTED FINISH (NATURAL WHITE) OR SIMILAR
PC-3 SMOOTH PRECAST CONCRETE WITH PAINTED FINISH (GREY PEBBLE) OR SIMILAR
PC-4 PRECAST CONCRETE WITH VERTICAL TEXTURE AND PENETRATING PAINT FINISH IN 'GREY PEBBLE' OR SIMILAR

AHB ALUMINIUM HORIZONTAL BLADE
PC-4 ASP PERFORATED METAL SCREEN

DRAWING PREPARED FOR:
MERITON
MERITON APARTMENTS
LEVEL 11, MERITON TOWER
528 KENT STREET, SYDNEY
BY:
TONY CARO ARCHITECTURE PTY LTD
LEVEL 1, 2 GLEN ST MILSONS POINT
NSW 2061 SYDNEY AUSTRALIA
T 95549100 F 95549133
WWW.TONYCAROARCHITECTURE.COM.AU

REV	DATE	DESCRIPTION
1	26/11/14	Amended for 2/14 Application
2	15/12/14	Amended for 2/14 Application
3	23/11/14	On Review - Additional Information
4	19/11/14	Issued for DA
5	26/11/14	Preliminary DA for review

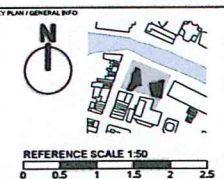


PROJECT
RIVERFRONT APARTMENTS
330 CHURCH STREET
PARRAMATTA NSW
DRAWING NAME
DETAILED ELEVATIONS - EAST TOWER

SCALE	PAGE SIZE	STATUS
1:50	A1	A
Date	RD	JF
3/12/13		6

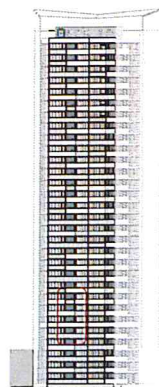


KEY DIAGRAM

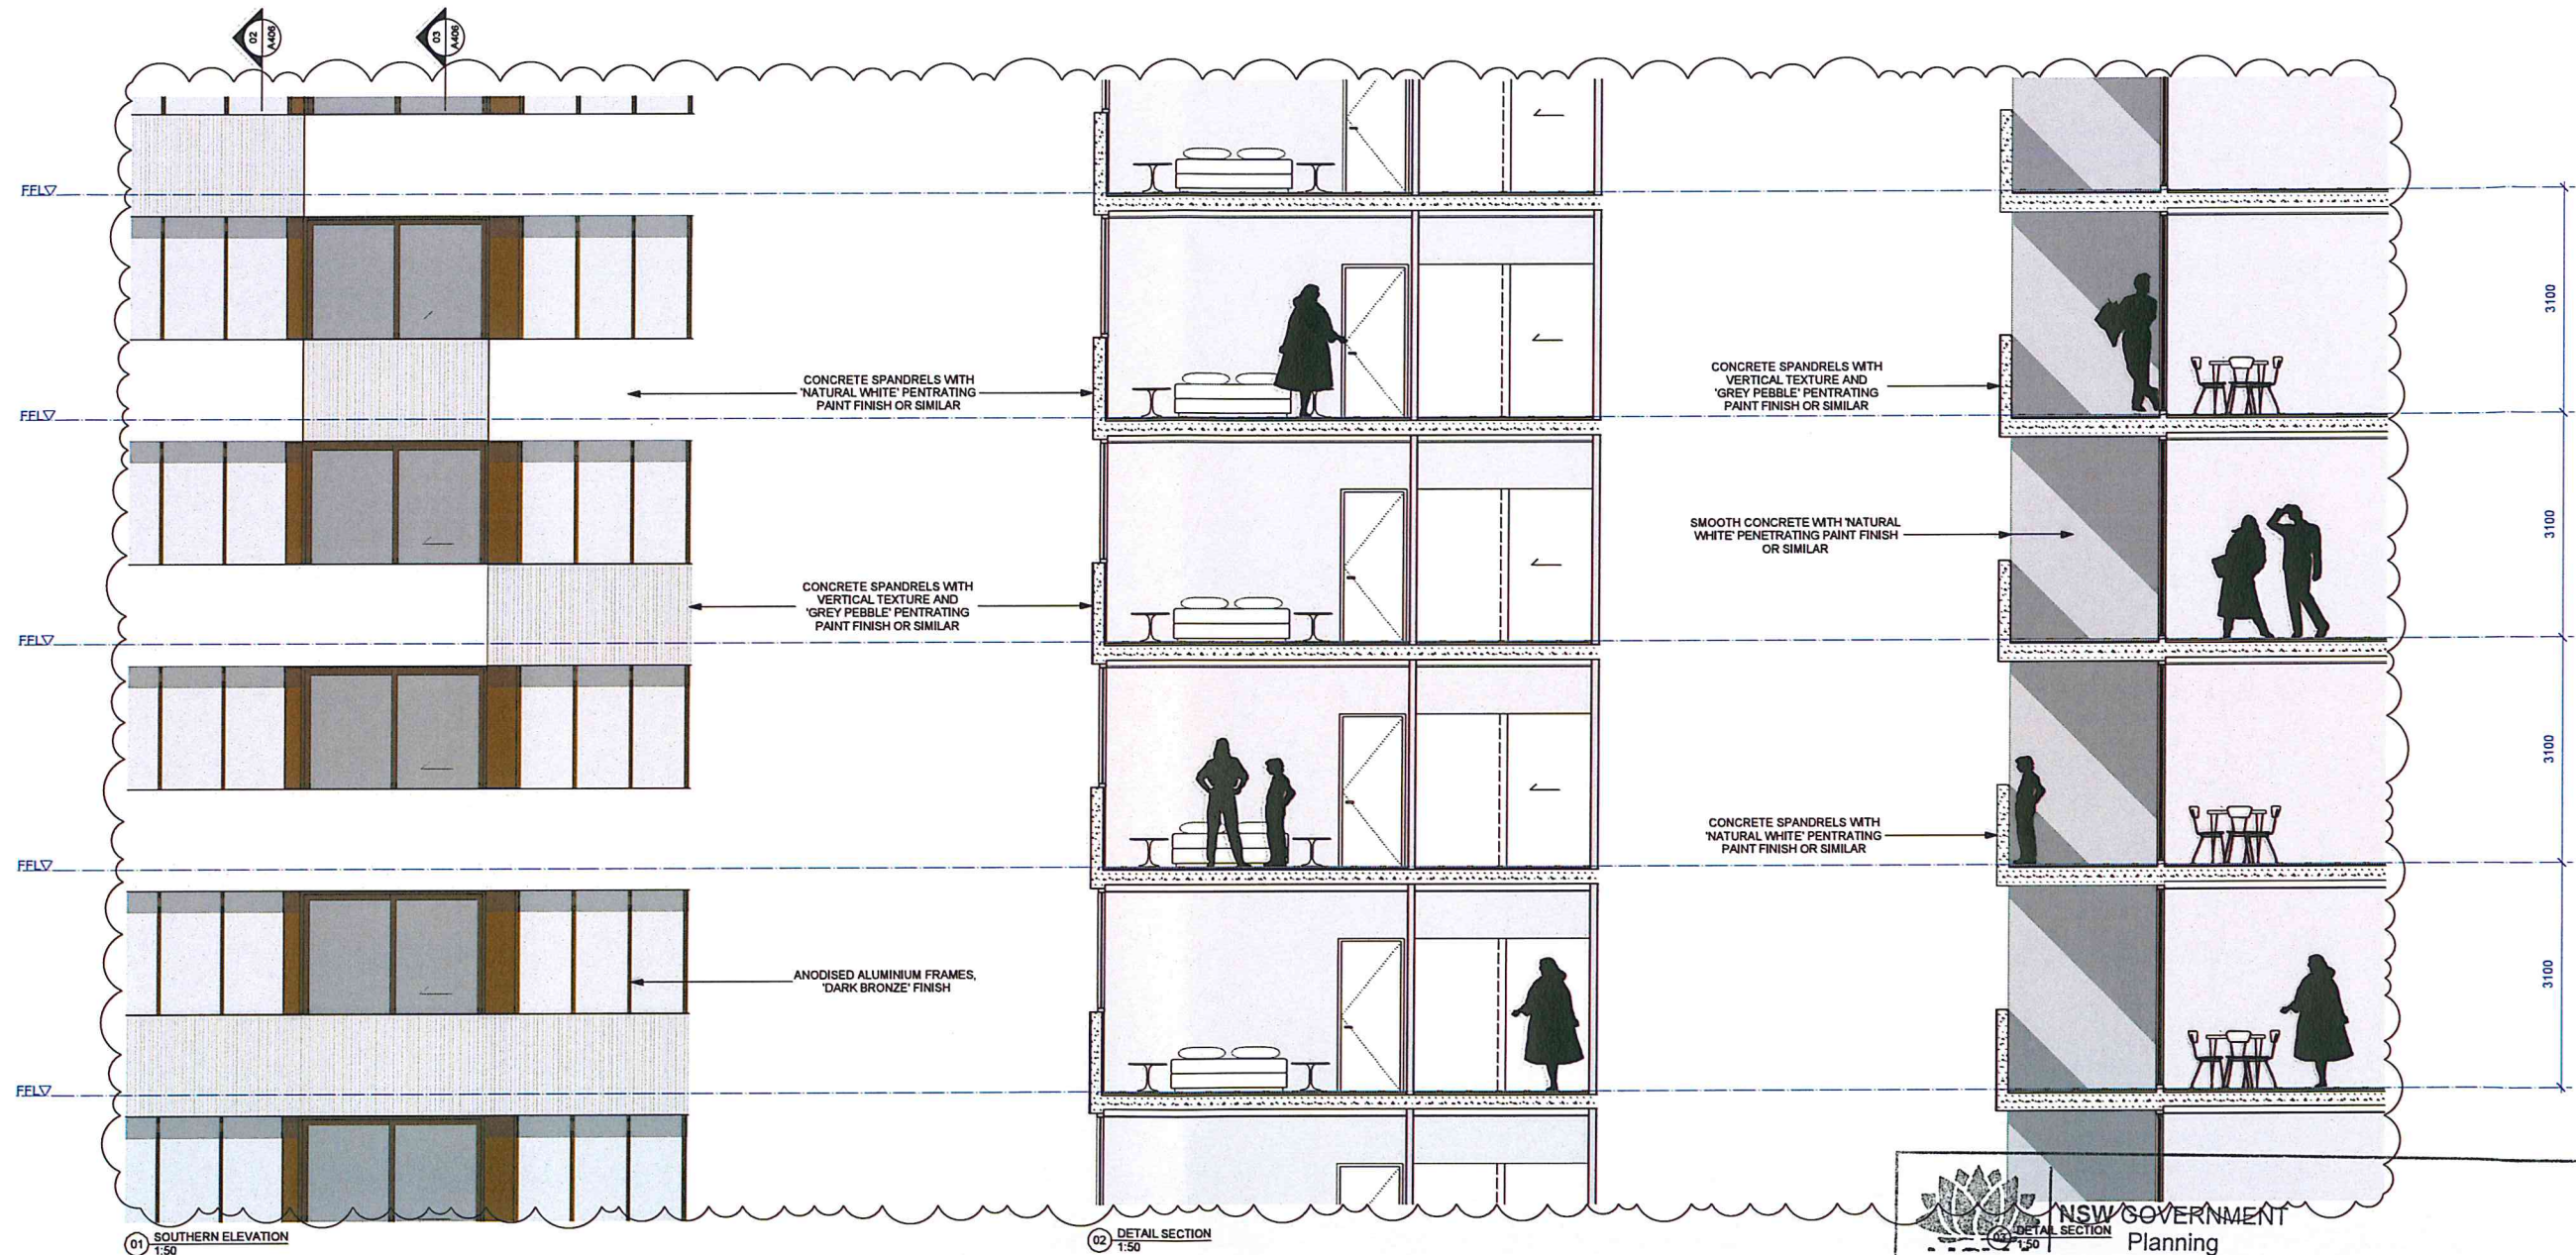

01 SOUTHERN ELEVATION
1:50

02 DETAIL SECTION
1:50

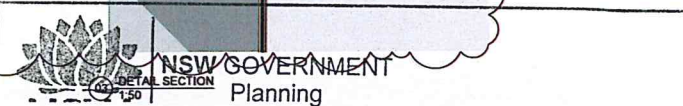

Issued under the Environmental Planning and Assessment Act 1979

Approved Section 75W Modification Application

No. 4 granted on the 14/11/14

in respect to MP 10-0171

Signed Al Wahan

Sheet No. 42 of 50

GENERAL LEGEND
-ALL ARCHITECTURAL DRAWINGS AND DOCUMENTS TO BE READ IN CONJUNCTION WITH OTHER CONSULTANTS DRAWINGS AND REPORTS
-FOR ALL EXTERNAL LEVELS REFER LANDSCAPE DRAWINGS
-USE FIGURE DIMENSIONS ONLY - DO NOT SCALE FROM DRAWINGS. IF UNSURE CONFIRM DIMENSION WITH ARCHITECT PRIOR TO PROCEEDING
-COPYRIGHT TONY CARO ARCHITECTURE
-DIGITAL FILES ARE ISSUED FOR INFORMATION ONLY. CHANGES MUST NOT BE MADE TO DOCUMENTS WITHOUT ARCHITECT'S CONSENT

LEGEND - EXTERNAL FINISHES
AVB ALUMINIUM VERTICAL BLADE - VARYING DEPTHS (300, 450, 600mm)
ALB ALUMINIUM GLIDING SCREENS
ALV ALUMINIUM LOUVER VENT IN 'DARK BRONZE'
BLG BALUSTRADE - CONCRETE WITH PAINTED FINISH OR SIMILAR
BLM BALUSTRADE - METAL
GL1 GLAZING TYPE 1 - CLEAR
GL2 GLAZING TYPE 2 - TRANSLUCENT GLASS, COLOUR TBA
GL3 GLAZING TYPE 3 - OPAQUE FILM APPLIED, COLOUR TBA

PC_1 PRECAST CONCRETE SPANDREL PANELS WITH PENETRATING PAINT FINISH OR SIMILAR
PC_2 SMOOTH PRECAST CONCRETE WITH PAINTED FINISH (NATURAL WHITE) OR SIMILAR
PC_3 SMOOTH PRECAST CONCRETE WITH PAINTED FINISH (GREY PEBBLE) OR SIMILAR
PC_4 PRECAST CONCRETE WITH VERTICAL TEXTURE AND PENETRATING PAINT FINISH IN 'GREY PEBBLE' OR SIMILAR


AH6 ALUMINIUM HORIZONTAL BLADE
ACP ALUMINIUM COVER PLATE IN 'DARK BRONZE'
PFS PERFORATED METAL SCREEN

KEY CONSULTANT INFO
LANDSCAPE GUY STURT & ASSOC
GUY STURT
8211 3744
guy@sturtassociates.com.au
STRUCTURAL BONACCI GROUP
TIM HOARE
6247 6400
tho@bonaccigroup.com
HYDRAULIC TBA
TBA
TBA

KEY CONSULTANT INFO
BASIX EFFICIENT LIVING
TRACEY COOLES
9649 0332
tracey@efficientliving.com.au
SOLAR ACCESS REDJES
NEHAD AL-KHALIDY
9427 8100
nehad.al-khalidy@redjes.com.au
TRAFFIC TPA
ROBIE NETTLE
0416 189 656
rnet@tpa.com.au

GENERAL NOTES
DO NOT SCALE OFF THIS DRAWING. USE FIGURED DIMENSIONS ONLY. VERIFY ALL DIMENSIONS ON SITE AND RESOLVE ANY DISCREPANCIES BEFORE PROCEEDING. COPYRIGHT OF THIS DRAWING AND THE DESIGNS EXECUTED REMAIN THE PROPERTY OF TONY CARO ARCHITECTURE. BUILDER TO EXAMINE SITE AND VERIFY SITE CONDITIONS PRIOR TO COMMENCING WORK. BUILDER TO CONFIRM BUILDING SET-OUT PRIOR TO COMMENCING WORK. ALL ARCHITECTURAL DRAWINGS TO BE READ IN CONJUNCTION WITH OTHER ARCHITECTURAL DETAILS, SCHEDULES AND SPECIFICATIONS. ALL ARCHITECTURAL DRAWINGS AND DOCUMENTS TO BE READ IN CONJUNCTION WITH OTHER CONSULTANTS

DRAWINGS AND SPECIFICATIONS. BUILDER TO ALLOW FOR DEFLECTION TO ALL SLABS AS REQUIRED TO STRUCTURAL ENGINEERS SPECIFICATION. CAD DOCUMENTS ARE ISSUED FOR INFORMATION ONLY. CHANGES ARE NOT TO BE MADE TO ANY DOCUMENTATION WITHOUT THE ARCHITECT'S WRITTEN APPROVAL. TCA TAKES NO RESPONSIBILITY FOR THE ELECTRONIC TRANSMISSION, DIMENSIONS OR ACCURACY OF THESE DRAWINGS. CEILING LEVEL AT NOMINATED DISTANCE FROM FINISHED FLOOR LEVEL. FOR ALL EXTERNAL LEVELS REFER TO LANDSCAPE ARCHITECT'S DRAWINGS.

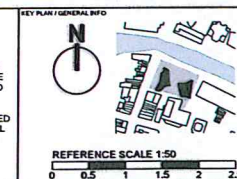


PROJECT RIVERFRONT APARTMENTS
330 CHURCH STREET
PARRAMATTA NSW
DRAWING NAME DETAILED ELEVATIONS - EAST TOWER

SCALE	PAGE SIZE	STATUS
1:50	A1	A
Date	RD	JF
31/12/13		6
A406		



KEY DIAGRAM

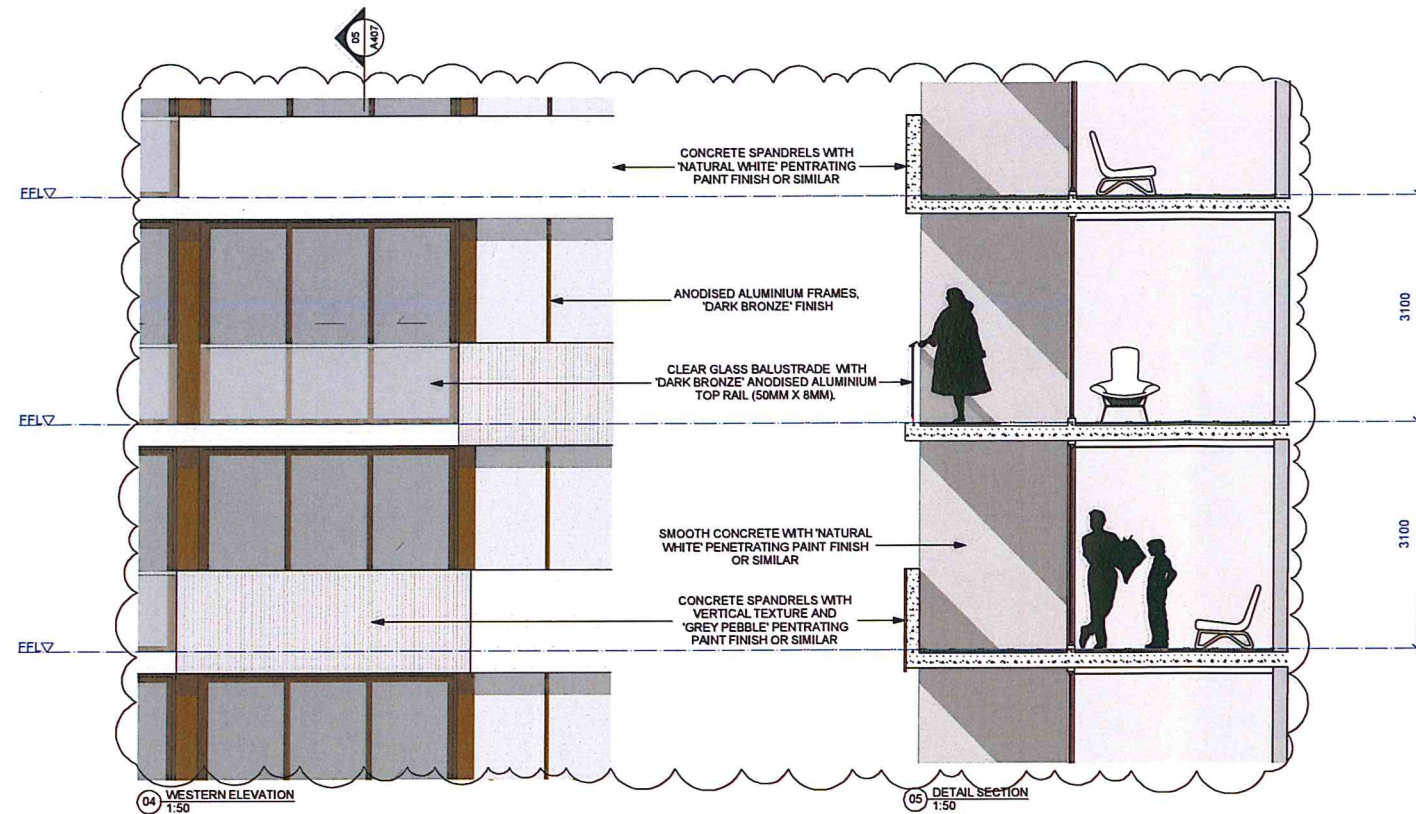

04 WESTERN ELEVATION
1:50

05 DETAIL SECTION
1:50

GENERAL LEGEND

-ALL ARCHITECTURAL DRAWINGS AND DOCUMENTS TO BE READ IN CONJUNCTION WITH OTHER CONSULTANTS DRAWINGS AND REPORTS
-FOR ALL EXTERNAL LEVELS REFER LANDSCAPE DRAWINGS.
-USE FIGURE DIMENSIONS ONLY - DO NOT SCALE FROM DRAWINGS. IF UNSURE CONFIRM DIMENSION WITH ARCHITECT PRIOR TO PROCEEDING
-COPYRIGHT TONY CARO ARCHITECTURE
-DIGITAL FILES ARE ISSUED FOR INFORMATION ONLY. CHANGES MUST NOT BE MADE TO DOCUMENTS WITHOUT ARCHITECT'S CONSENT

LEGEND - EXTERNAL FINISHES

AVS ALUMINIUM VERTICAL BLADE - VARYING DEPTHS (300, 450, 600mm)
ALS ALUMINIUM SLIDING SCREENS
ALV ALUMINIUM LOUVER VENT IN 'DARK BRONZE'
BLC BALUSTRADE - CONCRETE WITH PAINTED FINISH OR SIMILAR
BLS BALUSTRADE - METAL
GL1 GLAZING TYPE 1 - CLEAR
GL2 GLAZING TYPE 2 - TRANSLUCENT GLASS, COLOUR TBA
GL3 GLAZING TYPE 3 - OPAQUE FILM APPLIED, COLOUR TBA

PC1 PRECAST CONCRETE SPANDREL PANELS WITH PENETRATING PAINT FINISH OR SIMILAR
PC2 SMOOTH PRECAST CONCRETE WITH PAINTED FINISH (NATURAL WHITE) OR SIMILAR
PC3 SMOOTH PRECAST CONCRETE WITH PAINTED FINISH (GREY PEBBLE) OR SIMILAR
PC4 PRECAST CONCRETE WITH VERTICAL TEXTURE AND PENETRATING PAINT FINISH IN 'GREY PEBBLE' OR SIMILAR

AH6 ALUMINIUM HORIZONTAL BLADE
ACP ALUMINIUM COVER PLATE IN 'DARK BRONZE'
PFS PERFORATED METAL SCREEN

DRAWING PREPARED FOR:



MERITON APARTMENTS
LEVEL 11, MERITON TOWER
528 KENT STREET, SYDNEY
NSW

TONY CARO ARCHITECTURE PTY LTD
LEVEL 1, 2 GLEN ST MILSONS POINT
NSW 2061 SYDNEY AUSTRALIA
T 06649100 F 06649103
WWW.TONYCAROARCHITECTURE.COM.AU

REVISION REGISTER

No.	Date	Notes	By
1	26/11/14	Amended for 27th Application	BY
2	12/12/14	Amended 27th Application	BY
3	17/01/15	Amended 27th Application	BY
4	24/01/15	DA Issues - Additional Information	BY
5	18/01/15	Issued for DA	BY
6	28/01/15	Preliminary DA for review	BY

REVISION REGISTER

No.	Date	Notes	By
1	26/11/14	Amended for 27th Application	BY
2	12/12/14	Amended 27th Application	BY
3	17/01/15	Amended 27th Application	BY
4	24/01/15	DA Issues - Additional Information	BY
5	18/01/15	Issued for DA	BY
6	28/01/15	Preliminary DA for review	BY

KEY CONSULTANT INFO

LANDSCAPE	GUY STURT & ASSOC GUY STURT 8211 3744 guy@sturtassociates.com.au
STRUCTURAL	BOHACCS GROUP TIM HOARE 8247 8400 thoare@bohaccs.com.au
HYDRAULIC	TBA TBA TBA


KEY CONSULTANT INFO

BASEX	EFFICIENT LIVING TRACEY COOLES 0649 0332 tracy@efficientliving.com.au
SOLAR ACCESS	HEDGES HEMAD AL-AKHALDIY 0427 8100 hemad.al-akhalidy@hedges.com.au
TRAFFIC	TTPA ROSIE HETTEL 0416 188 056 tpe@tppa.com.au

GENERAL NOTES
DO NOT SCALE OFF THIS DRAWING. USE FIGURED DIMENSIONS ONLY. VERIFY ALL DIMENSIONS ON SITE AND RESOLVE ANY DISCREPANCIES BEFORE PROCEEDING. COPYRIGHT OF THIS DRAWING AND THE DESIGNS EXECUTED REMAIN THE PROPERTY OF TONY CARO ARCHITECTURE. BUILDER TO EXAMINE SITE AND VERIFY SITE CONDITIONS PRIOR TO COMMENCING WORK. BUILDER TO CONFIRM BUILDING SETOUT PRIOR TO COMMENCING WORK. ALL ARCHITECTURAL DRAWINGS TO BE READ IN CONJUNCTION WITH OTHER ARCHITECTURAL DETAILS, SCHEDULES AND SPECIFICATIONS. ALL ARCHITECTURAL DRAWINGS AND DOCUMENTS TO BE READ IN CONJUNCTION WITH OTHER CONSULTANTS


DRAWINGS AND SPECIFICATIONS. BUILDER TO ALLOW FOR DEFLECTION TO ALL SLABS AS REQUIRED TO STRUCTURAL ENGINEERS SPECIFICATION. CAD DOCUMENTS ARE ISSUED FOR INFORMATION ONLY. CHANGES ARE NOT TO BE MADE TO ANY DOCUMENTATION WITHOUT THE ARCHITECT'S WRITTEN APPROVAL. TCA TAKES NO RESPONSIBILITY FOR THE ELECTRONIC TRANSMISSION OF DIMENSIONS OR ACCURACY OF THESE DRAWINGS. CEILING LEVEL AT NOMINATED DISTANCE FROM FINISHED FLOOR LEVEL FOR ALL EXTERNAL LEVELS REFER TO LANDSCAPE ARCHITECT'S DRAWINGS.

KEY PLAN / GENERAL INFO

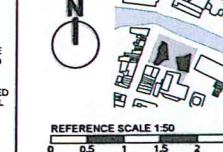


PROJECT
RIVERFRONT APARTMENTS
330 CHURCH STREET
PARRAMATTA NSW
DRAWING NAME
DETAILED
ELEVATIONS - EAST
TOWER

SCALE	PAGE SIZE	STATUS
1:50	A1	A
Date	RD	JF
3/12/13		E
A407		

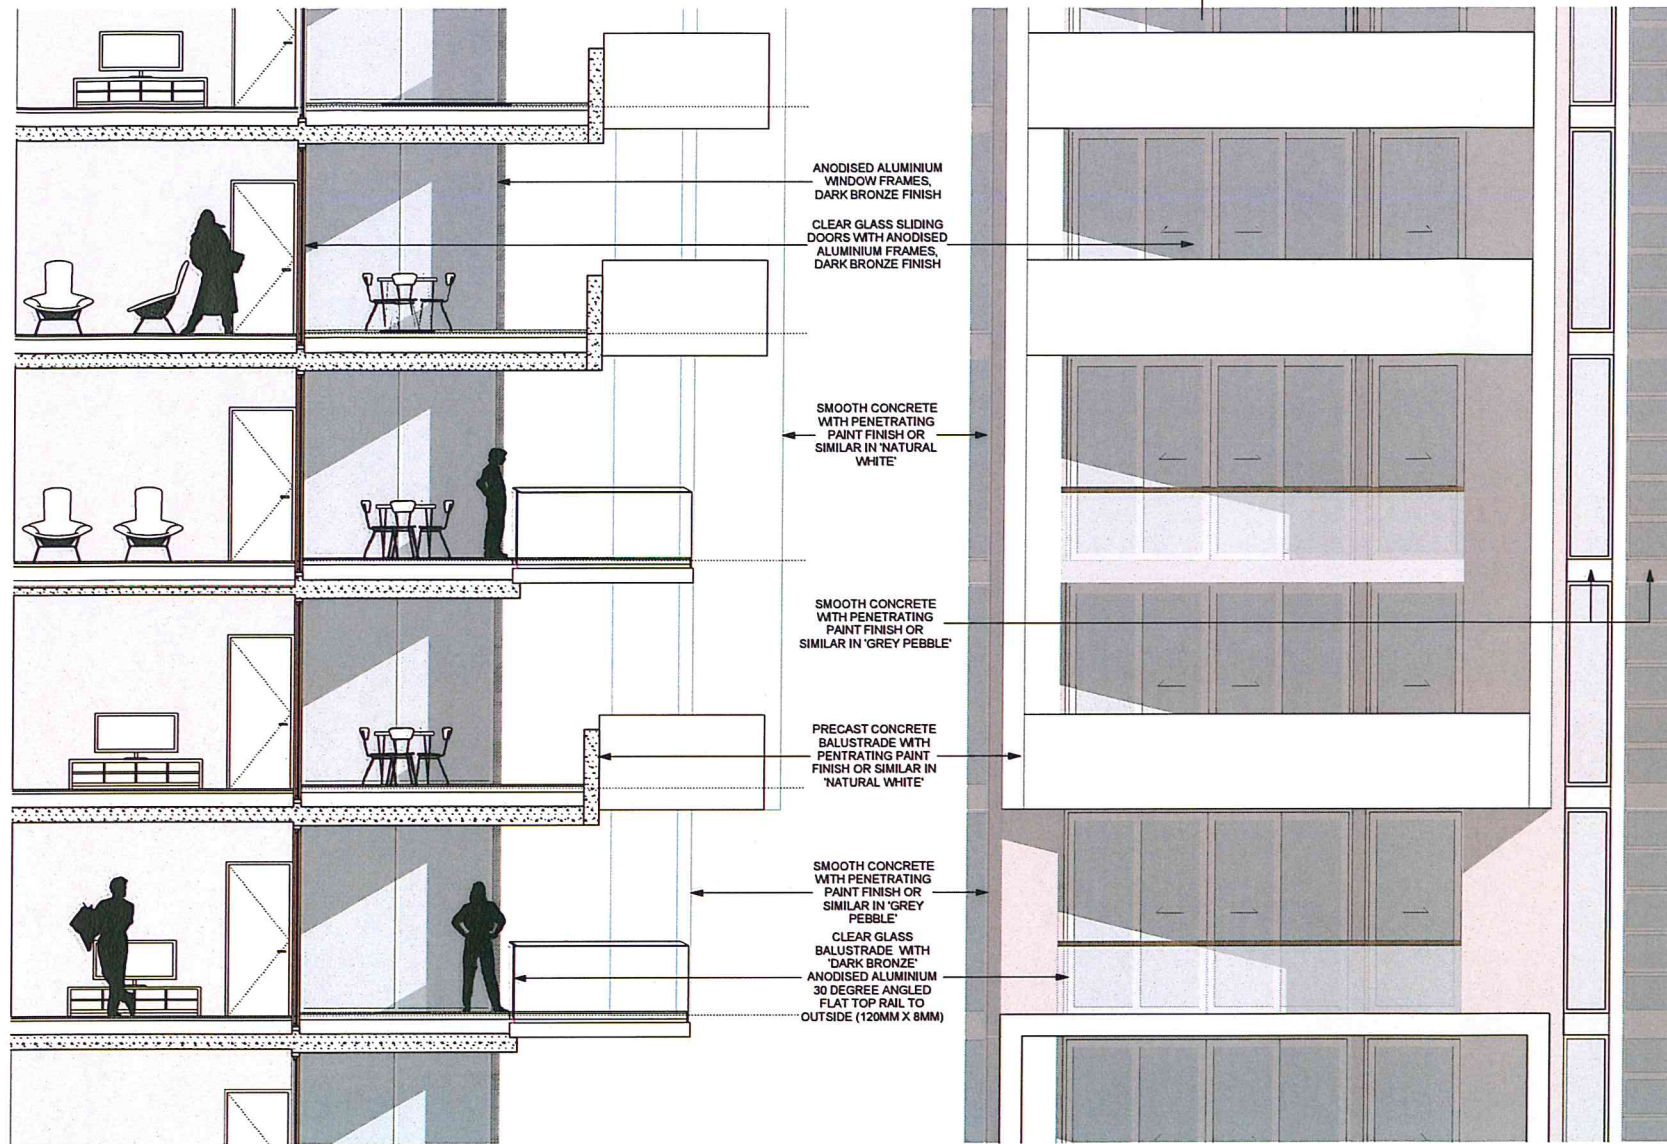


01 DETAIL SECTION
1:50

02 NORTHERN ELEVATION
1:50

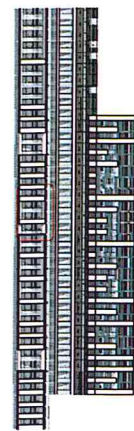

KEY DIAGRAM

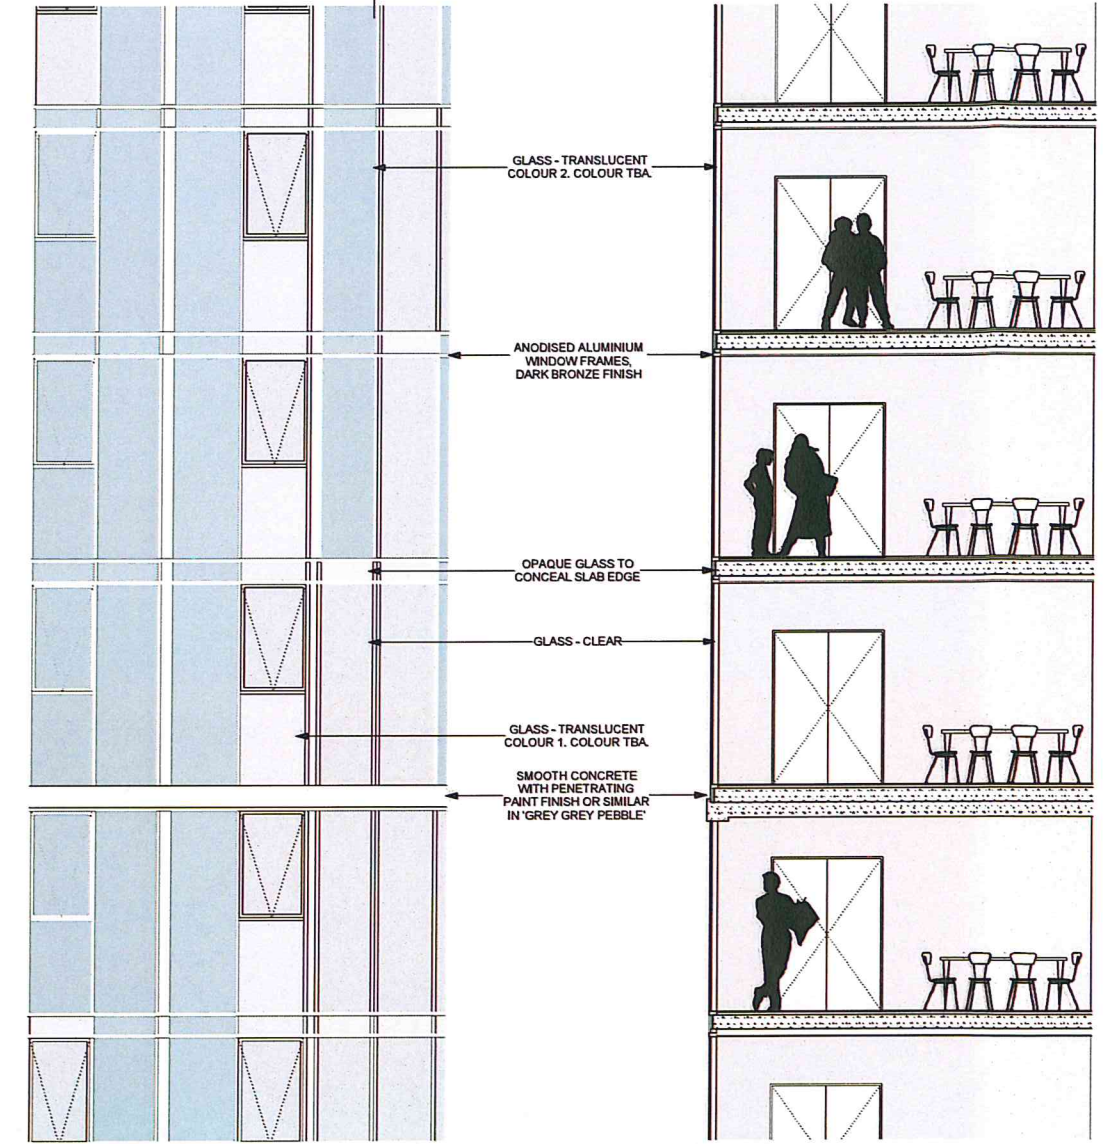

03 SOUTHERN ELEVATION
1:50

04 DETAIL SECTION
1:50



KEY DIAGRAM



NSW GOVERNMENT
Planning

Issued under the Environmental Planning and Assessment Act 1979


Approved Section 75W Modification Application

No. 4 granted on the 14/11/24

in respect to MP 10-0171

Signed Alwahan

Sheet No. 44 of 50

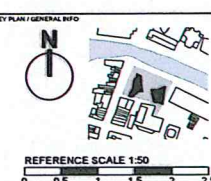

PROJECT
RIVERFRONT APARTMENTS
330 CHURCH STREET
PARRAMATTA NSW
DRAWING NAME
DETAILED
ELEVATIONS - WEST
TOWER

SCALE	PAGE SIZE	STATUS
1:50	A1	A
Date	RD	JF
17/2/14	C	B
A408		

DRAWING PREPARED FOR
MERITON
MERITON APARTMENTS
LEVEL 11, MERITON TOWER
528 KENT STREET, SYDNEY
BY
TONY CARO ARCHITECTURE PTY LTD
LEVEL 1, 7 GLEN ST MILSONS POINT
NSW 2061 SYDNEY AUSTRALIA
T 9556 6100 F 9556 6133
WWW.TONYCAROARCHITECTURE.COM.AU

ISSUE REGISTER	REVISION REGISTER
8 25/2/14 Amended 27th Application BY	8 25/2/14 Amended 27th Application BY
7 12/2/14 Amended 27th Application BY	7 12/2/14 Amended 27th Application BY
6 16/3/13 Amended 27th Application BY	6 16/3/13 Amended 27th Application BY
5 17/5/11 Amended 27th Application BY	5 17/5/11 Amended 27th Application BY
4 20/1/11 DA Issues - Additional Information BY	4 20/1/11 DA Issues - Additional Information BY
3 16/5/11 Issued for DA BY	3 16/5/11 Issued for DA BY
2 16/5/11 Revised Prelop DA for Review BY	2 16/5/11 Revised Prelop DA for Review BY
1 29/1/11 Preliminary DA for Prelop BY	1 29/1/11 Preliminary DA for Prelop BY

KEY CONSULTANT INFO	KEY CONSULTANT INFO
LANDSCAPE GUY STURT & ASSOC GUY STURT 6211 3744 guy@sturtassociates.com.au	BASIX EFFICIENT LIVING TRACEY COOLERS 0648 0332 tracy@efficientliving.com.au
STRUCTURAL BONACCI GROUP TIM HOARE 6247 8400 thoare@bonaccigroup.com	SOLAR ACCESS HEDGIES NEHAAD AL-AHLEDY 0427 8100 nehaad.alahledy@hedgies.com.au
HYDRAULIC TBA TBA TBA	TRAFFIC TIPA ROSIE HETTEL 0416 185 656 rtipa@tipa.com.au

GENERAL NOTES
DO NOT SCALE OFF THIS DRAWING. USE FIGURED DIMENSIONS ONLY. VERIFY ALL DIMENSIONS ON SITE AND RESOLVE ANY DISCREPANCIES BEFORE PROCEEDING. COPYRIGHT OF THIS DRAWING AND THE DESIGNS EXECUTED REMAIN THE PROPERTY OF TONY CARO ARCHITECTURE. BUILDER TO EXAMINE SITE AND VERIFY SITE CONDITIONS PRIOR TO COMMENCING WORK. BUILDER TO CONFIRM BUILDING SETOUT PRIOR TO COMMENCING WORK. ALL ARCHITECTURAL DRAWINGS TO BE READ IN CONJUNCTION WITH OTHER ARCHITECTURAL DETAILS, SCHEDULES AND SPECIFICATIONS. ALL ARCHITECTURAL DRAWINGS AND DOCUMENTS TO BE READ IN CONJUNCTION WITH OTHER CONSULTANTS

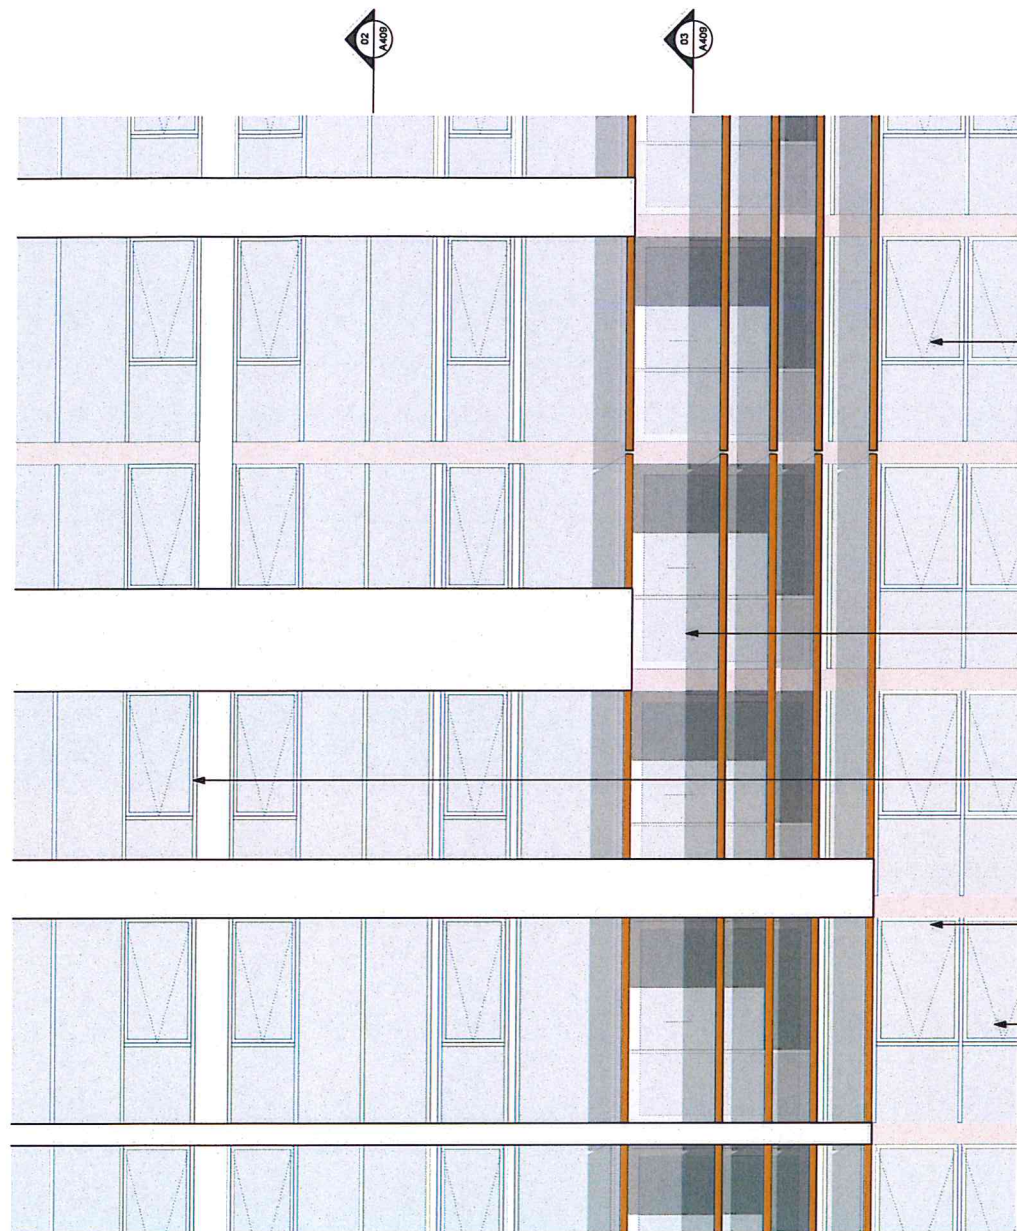


01 EASTERN ELEVATION
1:50

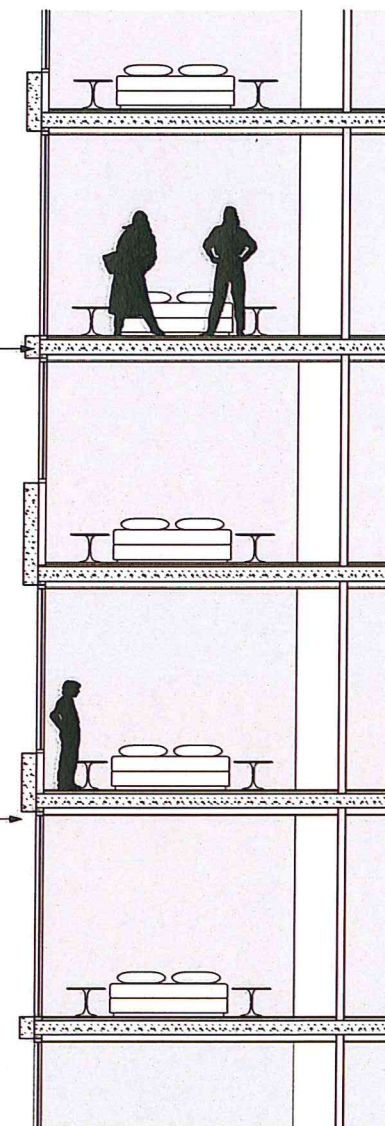

02 DETAIL SECTION
1:50

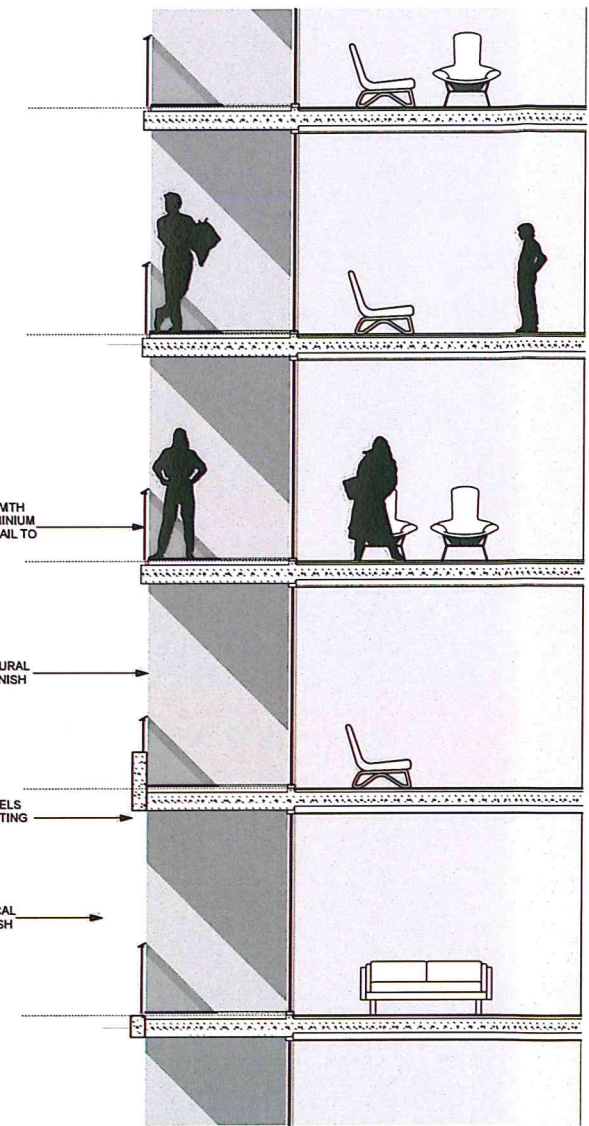

03 DETAIL SECTION
1:50

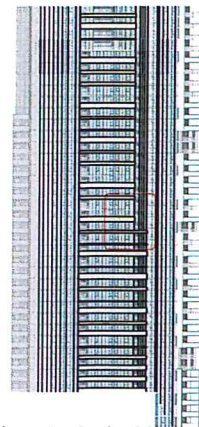

KEY DIAGRAM



NSW GOVERNMENT
Planning

Issued under the Environmental Planning and Assessment Act 1979

Approved Section 75W Modification Application

No. 45 granted on the 14/11/14

in respect to MP 10-0171

Signed AWahon

Set No. 45 of 50

DRAWINGS PREPARED FOR:
MERITON
MERTON APARTMENTS
LEVEL 11, MERTON TOWER
528 KENT STREET, SYDNEY
NSW
BY:
TONY CARO ARCHITECTURE PTY LTD
LEVEL 1, 7 GLEN ST WILSONS POINT
NSW 2061 SYDNEY AUSTRALIA
T 95549100 F 95549133
WWW.TONYCAROARCHITECTURE.COM.AU

ISSUE REGISTER

No.	Date	Issue	By
1	20/11/14	Amended 1/1st Application	BY
2	12/12/14	Amended 2/1st Application	BY
3	18/01/15	Amended 3/1st Application	BY
4	22/01/15	DA Issues - Additional Information	BY
5	18/01/15	Second DA	BY
6	18/01/15	Revised Public DA for Review	BY
7	20/01/15	Preliminary DA for Review	BY

REVISION REGISTER

No.	Date	Issue	By
1	20/11/14	Amended 1/1st Application	BY
2	12/12/14	Amended 2/1st Application	BY
3	18/01/15	Amended 3/1st Application	BY
4	22/01/15	DA Issues - Additional Information	BY
5	18/01/15	Second DA	BY
6	18/01/15	Revised Public DA for Review	BY
7	20/01/15	Preliminary DA for Review	BY

KEY CONSULTANT INFO

LANDSCAPE	GUY STURT & ASSOC
GUY STURT	6211 3744
guy@sturtassociates.com.au	
STRUCTURAL	BONACCI GROUP
TM HOARE	6247 8400
thoare@bonaccigroup.com	
HYDRAULIC	TBA
TBA	
TBA	
TBA	

KEY CONSULTANT INFO


BASIX	EFFICIENT LIVING
TRACEY COOLES	9549 0332
tracy@efficientliving.com.au	
SOLAR ACCESS	HEGGES
NEHAD AL-KHALEED	9427 8100
nehad.al-khaleed@hegges.com.au	
TRAFFIC	TPA
ROSE HETTLER	0416 189 856
tpa@tpa.com.au	

GENERAL NOTES

DO NOT SCALE OFF THIS DRAWING. USE FIGURED DIMENSIONS ONLY. VERIFY ALL DIMENSIONS ON SITE AND RESOLVE ANY DISCREPANCIES BEFORE PROCEEDING. COPYRIGHT OF THIS DRAWING AND THE DESIGNS EXECUTED REMAIN THE PROPERTY OF TONY CARO ARCHITECTURE. BUILDER TO EXAMINE SITE AND VERIFY SITE CONDITIONS PRIOR TO COMMENCING WORK. BUILDER TO CONFIRM BUILDING SETOUT PRIOR TO COMMENCING WORK. ALL ARCHITECTURAL DRAWINGS TO BE READ IN CONJUNCTION WITH OTHER ARCHITECTURAL DETAILS, SCHEDULES AND SPECIFICATIONS. ALL ARCHITECTURAL DRAWINGS AND DOCUMENTS TO BE READ IN CONJUNCTION WITH OTHER CONSULTANTS

DRAWINGS AND SPECIFICATIONS. BUILDER TO ALLOW FOR DEFLECTION TO ALL SLABS AS REQUIRED TO STRUCTURAL ENGINEERS SPECIFICATION. CAD DOCUMENTS ARE ISSUED FOR INFORMATION ONLY. CHANGES ARE NOT TO BE MADE TO ANY DOCUMENTATION WITHOUT THE ARCHITECT'S WRITTEN APPROVAL. TCA TAKES NO RESPONSIBILITY FOR THE ELECTRONIC TRANSMISSION, DIMENSIONS OR ACCURACY OF THESE DRAWINGS. CEILING LEVEL AT NOMINATED DISTANCE FROM FINISHED FLOOR LEVEL FOR ALL EXTERNAL LEVELS REFER TO LANDSCAPE ARCHITECT'S DRAWINGS.

KEY PLAN / GENERAL INFO

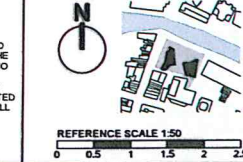


PROJECT


RIVERFRONT APARTMENTS
330 CHURCH STREET
PARRAMATTA NSW
DRAWING NAME
**DETAILED
ELEVATIONS - WEST
TOWER**

SCALE

1:50	PAGE 8/8	STATUS	A
Date	RD	JP	
17/2/14	C	B	
			A409

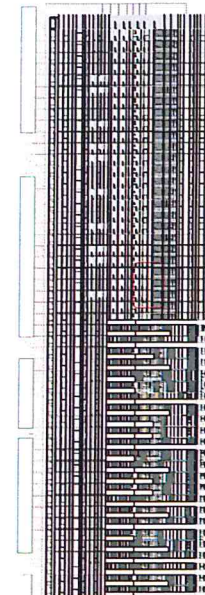


KEY DIAGRAM

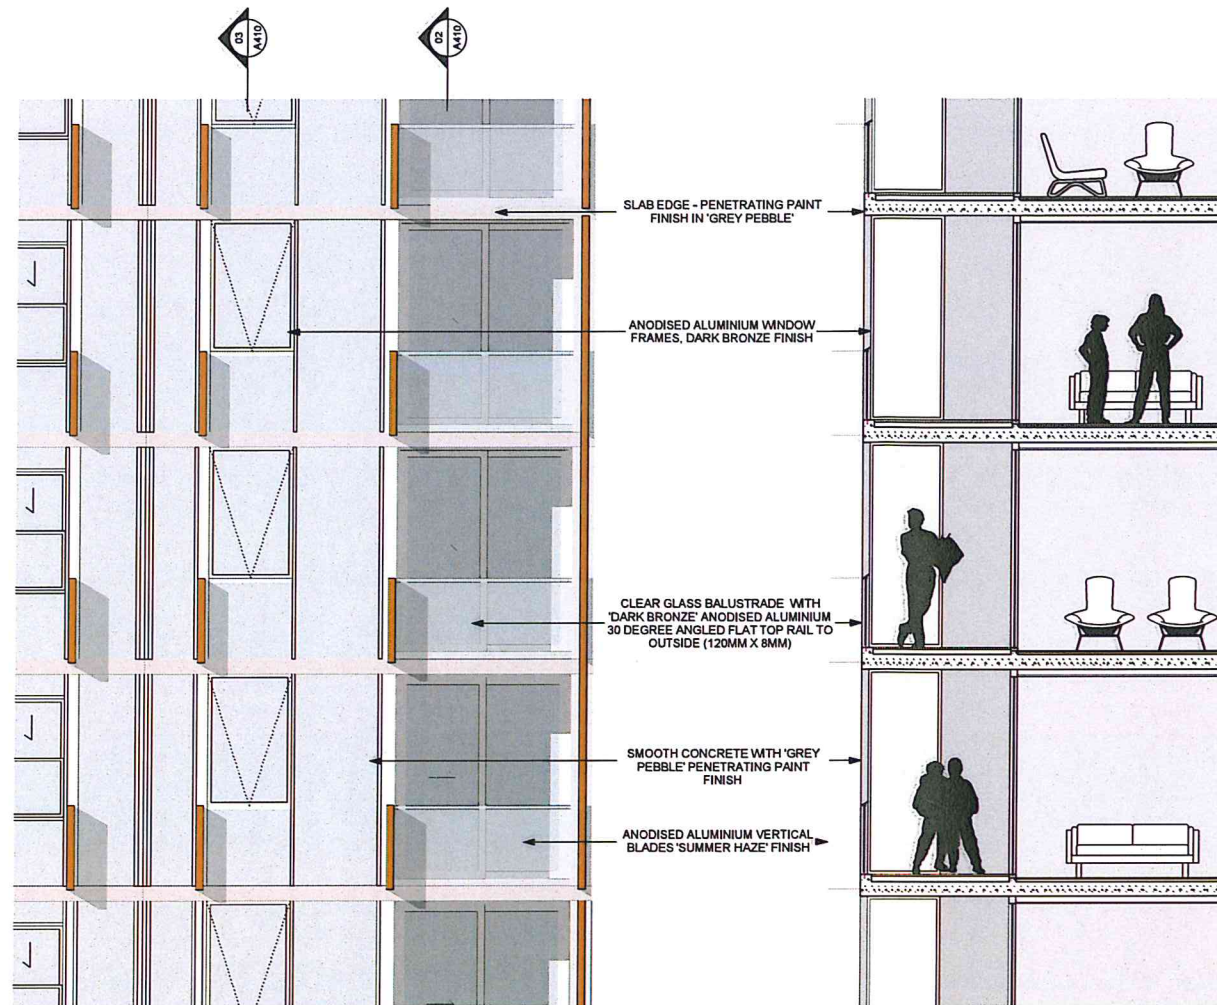

01 WESTERN ELEVATION
1:50

02 DETAIL SECTION
1:50

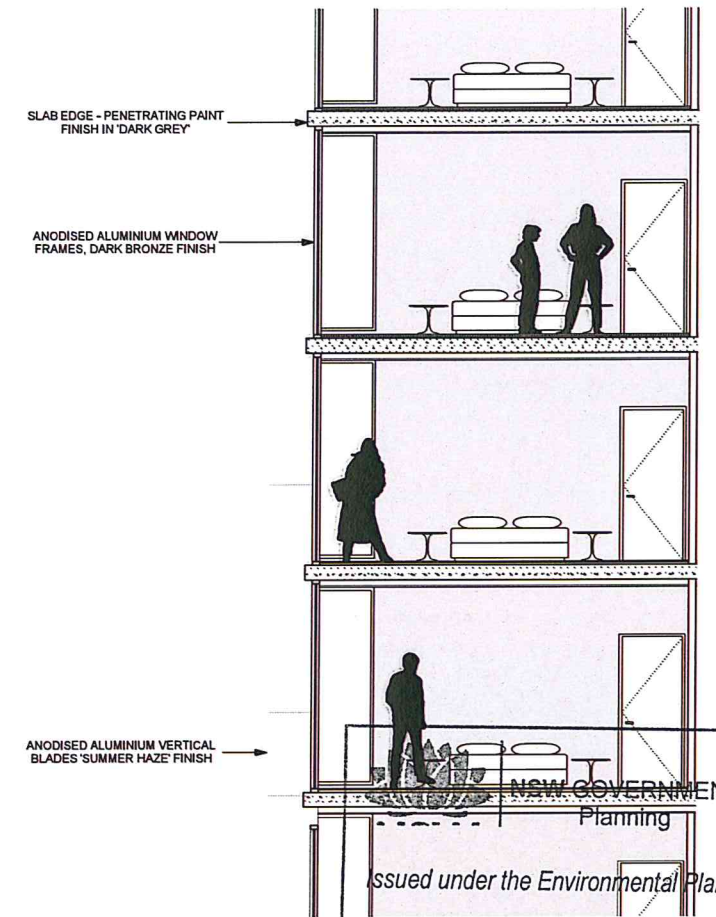

03 DETAIL SECTION
1:50

Issued under the Environmental Planning and Assessment Act 1979


Approved Section 75W Modification Application

No. 46 granted on the 14/11/14


in respect to MP 10-0121

Signed A. Wahan

Sheet No. 46 of 50

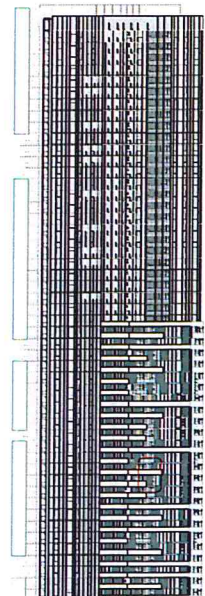


KEY DIAGRAM

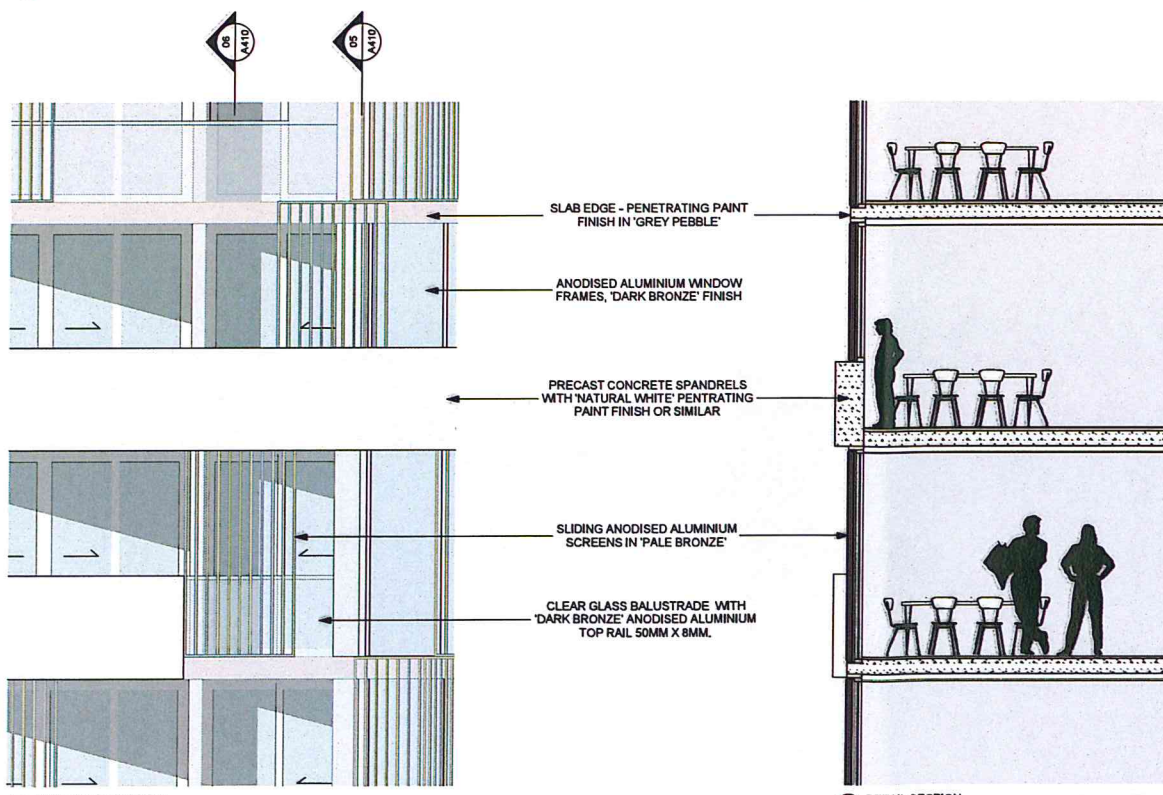

04 WESTERN ELEVATION
1:50

05 DETAIL SECTION
1:50

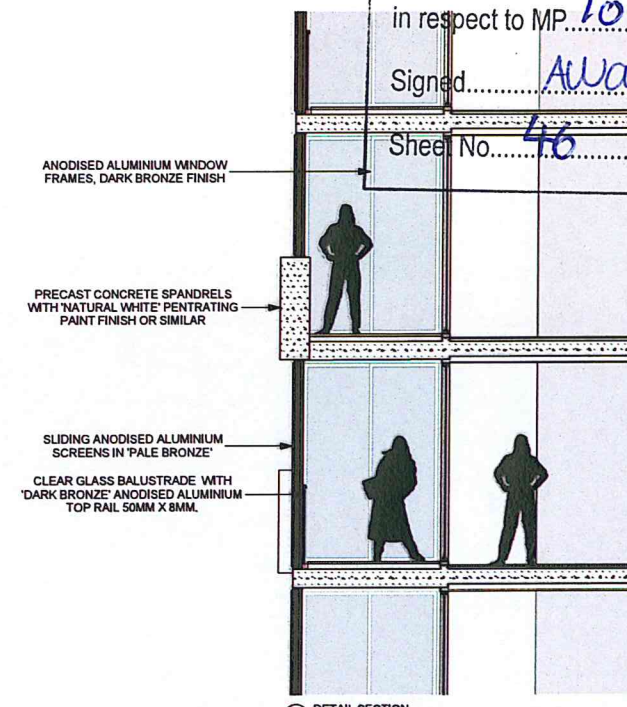

06 DETAIL SECTION
1:50

DRAWING PREPARED FOR:

MERITON

LEVEL 11, MERITON TOWER

528 KENT STREET, SYDNEY

BY:

TONY CARO ARCHITECTURE PTY LTD

LEVEL 1, 2 GLEN ST MILSONS POINT

NSW 2061 SYDNEY AUSTRALIA

T 99549100 F 99549133

WWW.TONYCAROARCHITECTURE.COM.AU

REVISION REGISTER

Rev

Date

Rev

Date

Rev

Date

Rev

Date

REVISION REGISTER

Rev

Date

Rev

Date

Rev

Date

Rev

Date

KEY CONSULTANT INFO

LANDSCAPE

GUY STURT & ASSOC

GUY STURT

6211 3744

guy@sturtassociates.com.au

STRUCTURAL

BORACIO GROUP

TIM HOARE

6247 8400

tim@boraciogroup.com

HYDRAULIC

TBA

TBA

TBA

KEY CONSULTANT INFO

BASIX

EFFICIENT LIVING

TRACEY COOLES

9549 0332

tracey@efficientliving.com.au

SOLAR ACCESS

REGGIES

NEHA AL-KHAYAT

9427 8100

neha@reggies.com.au

TRAFFIC

TPPA

ROSS HETTLER

0416 189 856

tpa@tpa.com.au

GENERAL NOTES

DO NOT SCALE OFF THIS DRAWING. USE FIGURED

DIMENSIONS ONLY. VERIFY ALL DIMENSIONS ON

SITE AND RESOLVE ANY DISCREPANCIES BEFORE

PROCEEDING. COPYRIGHT OF THIS DRAWING AND

THE DESIGNS EXECUTED REMAIN THE PROPERTY

OF TONY CARO ARCHITECTURE. BUILDER TO

EXAMINE SITE AND VERIFY SITE CONDITIONS

PRIOR TO COMMENCING WORK. BUILDER TO

CONFIRM BUILDING SETOUT PRIOR TO

COMMENCING WORK. ALL ARCHITECTURAL

DRAWINGS TO BE READ IN CONJUNCTION WITH

OTHER ARCHITECTURAL DETAILS, SCHEDULES

AND SPECIFICATIONS. ALL ARCHITECTURAL

DRAWINGS AND DOCUMENTS TO BE READ IN

CONJUNCTION WITH OTHER CONSULTANTS

DRAWINGS AND SPECIFICATIONS. BUILDER TO

ALLOW FOR DEFLECTION TO ALL SLABS AS

REQUIRED TO STRUCTURAL ENGINEERS

SPECIFICATION. CAD DOCUMENTS ARE ISSUED

FOR INFORMATION ONLY. CHANGES ARE NOT TO

BE MADE TO ANY DOCUMENTATION WITHOUT THE

ARCHITECTS WRITTEN APPROVAL. TCA TAKES NO

RESPONSIBILITY FOR THE ELECTRONIC

TRANSMISSION. DIMENSIONS OR ACCURACY OF

THESE DRAWINGS, CEILING LEVEL AT NOMINATED

DISTANCE FROM FINISHED FLOOR LEVEL FOR ALL

EXTERNAL LEVELS REFER TO LANDSCAPE

ARCHITECTS DRAWINGS.

KEY PLAN / GENERAL INFO

REFERENCE SCALE 1:50

0 0.5 1 1.5 2 2.5

PROJECT

RIVERFRONT APARTMENTS

330 CHURCH STREET

PARRAMATTA NSW

DRAWING NAME

DETAILED

ELEVATIONS - WEST

TOWER

SCALE

1:50

PAGE NO.

A1

STATUS

A

Date

RD

17/2/14

C

S

A410



KEY DIAGRAM



01 NORTHERN ELEVATION
1:100



KEY DIAGRAM



02 EASTERN ELEVATION
1:100



NSW GOVERNMENT
Planning

Issued under the Environmental Planning and Assessment Act 1979

Approved Section 75W Modification Application

No. 4 granted on the 14/11/14


in respect to MP 10-0171

Signed A. Wabhan

Sheet No. 47 of 50




KEY DIAGRAM

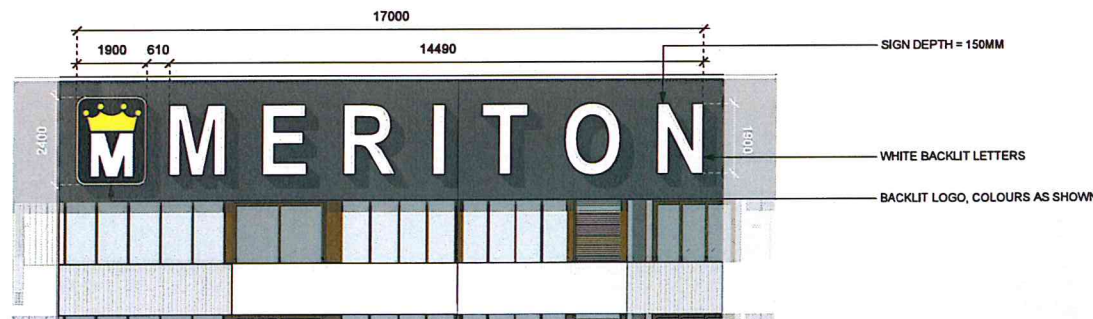

03 SOUTHERN ELEVATION
1:100



KEY DIAGRAM

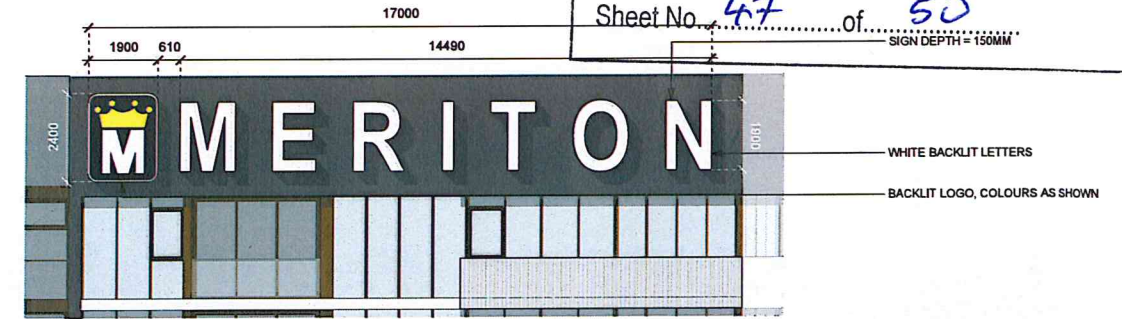

04 WESTERN ELEVATION
1:100

GENERAL LEGEND

-ALL ARCHITECTURAL DRAWINGS AND DOCUMENTS TO BE READ IN CONJUNCTION WITH OTHER CONSULTANTS' DRAWINGS AND REPORTS
-FOR ALL EXTERNAL LEVELS REFER LANDSCAPE DRAWINGS
-USE FIGURE DIMENSIONS ONLY - DO NOT SCALE FROM DRAWINGS
-UNSURE CONFIRM DIMENSION WITH ARCHITECT PRIOR TO PROCEEDING
-COPYRIGHT TONY CARO ARCHITECTURE
-DIGITAL FILES ARE ISSUED FOR INFORMATION ONLY. CHANGES MUST NOT BE MADE TO DOCUMENTS WITHOUT ARCHITECTS' CONSENT

LEGEND - EXTERNAL FINISHES

AVB ALUMINIUM VERTICAL BLADE - VARYING DEPTHS (300, 450, 600mm)
ALS ALUMINIUM SLIDING SCREENS
BLG ALUMINIUM LOUVER VENT IN DARK BRONZE
BLC BALUSTRADE - CONCRETE WITH PAINTED FINISH OR SIMILAR
GL1 GLAZING TYPE 1 - CLEAR
GL2 GLAZING TYPE 2 - TRANSLUCENT GLASS, COLOUR TBA
GL3 GLAZING TYPE 3 - OPAQUE FILM APPLIED, COLOUR TBA

PC1 PRECAST CONCRETE SPANDREL PANELS WITH PENETRATING PAINT FINISH OR SIMILAR
PC2 SMOOTH PRECAST CONCRETE WITH PAINTED FINISH (NATURAL WHITE) OR SIMILAR
PC3 SMOOTH PRECAST CONCRETE WITH PAINTED FINISH (GREY PEBBLE) OR SIMILAR
PC4 PRECAST CONCRETE WITH VERTICAL TEXTURE AND PENETRATING PAINT FINISH IN 'GREY PEBBLE' OR SIMILAR

AHB ALUMINIUM HORIZONTAL BLADE
ACP ALUMINIUM COVER PLATE IN 'DARK BRONZE'
PFS PERFORATED METAL SCREEN

KEY CONSULTANT INFO

LANDSCAPE
GUY STURT & ASSOC
GUY STURT
6211 3744
guy@sturtassociates.com.au

STRUCTURAL
BOHACCI GROUP
TBA HOARE
8247 8400
tba@bohaccigroup.com

HYDRAULIC
TBA
TBA
TBA

KEY CONSULTANT INFO

BASEX
EFFICIENT LIVING
TRACEY COOLLES
9549 0332
tracey@efficientliving.com.au

SOLAR ACCESS
HEGGES
NEMAD AL-HALUDY
9427 8100
nemad.al-haludy@hegges.com.au

TRAFFIC
TTPA
BOB METTLE
0416 188 656
tba@tppa.com.au

GENERAL NOTES

DO NOT SCALE OFF THIS DRAWING. USE FIGURED DIMENSIONS ONLY. VERIFY ALL DIMENSIONS ON SITE AND RESOLVE ANY DISCREPANCIES BEFORE PROCEEDING. COPYRIGHT OF THIS DRAWING AND THE DESIGNS EXECUTED REMAIN THE PROPERTY OF TONY CARO ARCHITECTURE. BUILDER TO EXAMINE SITE AND VERIFY SITE CONDITIONS PRIOR TO COMMENCING WORK. BUILDER TO CONFIRM BUILDING SETOUT PRIOR TO COMMENCING WORK. ALL ARCHITECTURAL DRAWINGS TO BE READ IN CONJUNCTION WITH OTHER ARCHITECTURAL DETAILS, SCHEDULES AND SPECIFICATIONS. ALL ARCHITECTURAL DRAWINGS AND DOCUMENTS TO BE READ IN CONJUNCTION WITH OTHER CONSULTANTS

DRAWINGS AND SPECIFICATIONS. BUILDER TO ALLOW FOR DEFLECTION TO ALL SLABS AS REQUIRED TO STRUCTURAL ENGINEERS' SPECIFICATION. CAD DOCUMENTS ARE ISSUED FOR INFORMATION ONLY. CHANGES ARE NOT TO BE MADE TO ANY DOCUMENTATION WITHOUT THE ARCHITECT'S WRITTEN APPROVAL. TCA TAKES NO RESPONSIBILITY FOR THE ELECTRONIC TRANSMISSION, DIMENSIONS OR ACCURACY OF THESE DRAWINGS. CEILING LEVEL AT NOMINATED DISTANCE FROM FINISHED FLOOR LEVEL. FOR ALL EXTERNAL LEVELS REFER TO LANDSCAPE ARCHITECT'S DRAWINGS.

KEY PLANT GENERAL INFO

DO NOT SCALE OFF THIS DRAWING. USE FIGURED DIMENSIONS ONLY. VERIFY ALL DIMENSIONS ON SITE AND RESOLVE ANY DISCREPANCIES BEFORE PROCEEDING. COPYRIGHT OF THIS DRAWING AND THE DESIGNS EXECUTED REMAIN THE PROPERTY OF TONY CARO ARCHITECTURE. BUILDER TO EXAMINE SITE AND VERIFY SITE CONDITIONS PRIOR TO COMMENCING WORK. BUILDER TO CONFIRM BUILDING SETOUT PRIOR TO COMMENCING WORK. ALL ARCHITECTURAL DRAWINGS TO BE READ IN CONJUNCTION WITH OTHER ARCHITECTURAL DETAILS, SCHEDULES AND SPECIFICATIONS. ALL ARCHITECTURAL DRAWINGS AND DOCUMENTS TO BE READ IN CONJUNCTION WITH OTHER CONSULTANTS


REFERENCE SCALE 1:50
0 0.5 1 1.5 2 2.5

PROJECT


RIVERFRONT APARTMENTS
330 CHURCH STREET
PARRAMATTA NSW

DRAWING NAME
DETAILED ELEVATIONS - SIGNAGE

SCALE	PAGE SIZE	STATUS
1:100	A1	A
Date	RD	SM
9/4/14	A	1
A411		

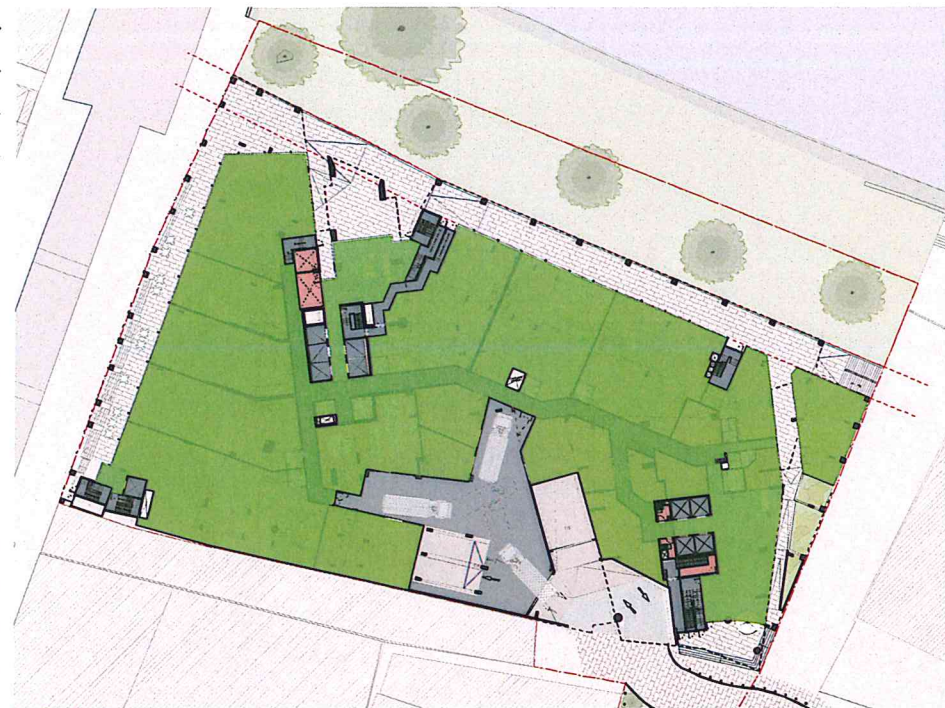

LEVEL 00 | GFA

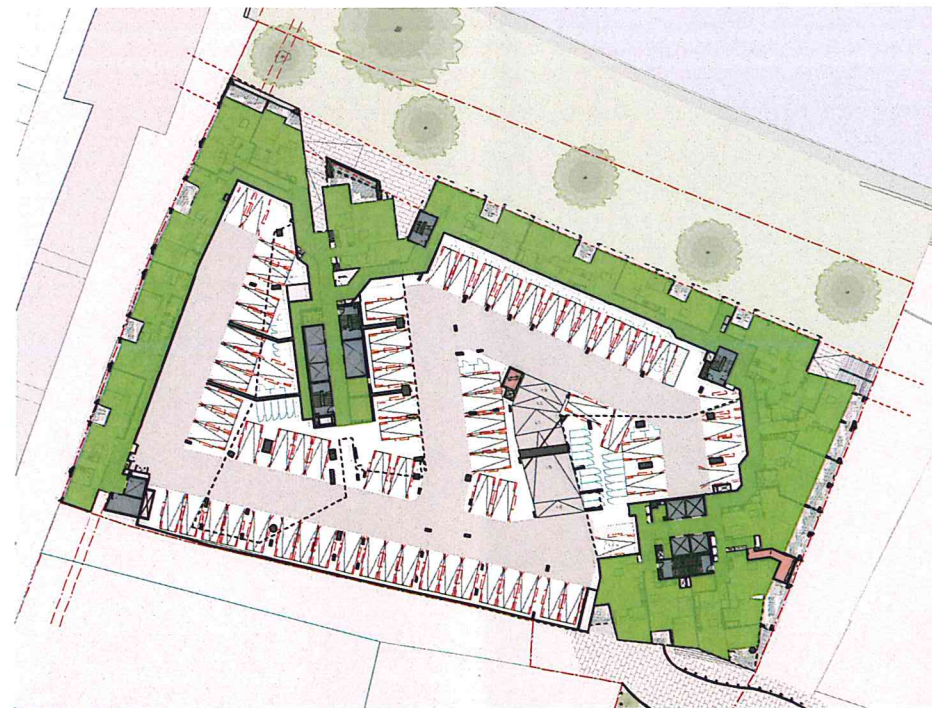

LEVELS 01-03 | GFA



LEVEL 04 | GFA




LEVELS 5-23 | GFA




LEVELS 24-27 | GFA



LEVELS 28-30 | GFA

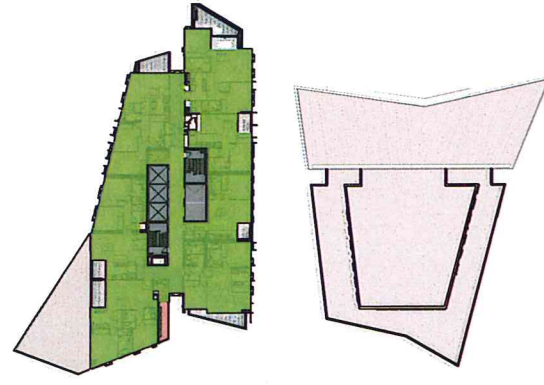

LEVEL 31-33 | GFA

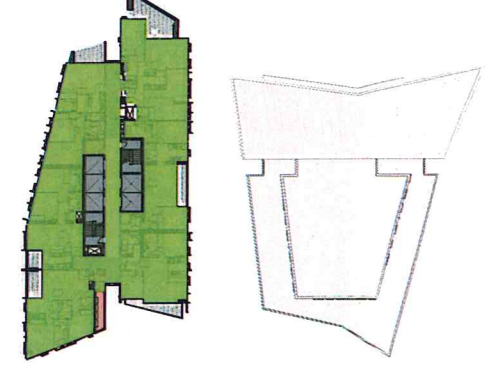

LEVEL 34-53 | GFA



NSW GOVERNMENT
Planning

Issued under the Environmental Planning and Assessment Act 1979

Approved Section 75W Modification Application

No. 4 granted on the 14/11/14

in respect to MP 10-0171

Signed A. Wahan

Sheet No. 48 of 50

LEVEL	WEST TOWER	EAST TOWER	NO. FLOORS	TOTAL
34-53	610.9		20	12218
32-33	609.3		2	1218.6
31	609.3		1	609.3
28-30	609.3	663.2	3	3817.5
24-27	606.2	663.2	4	5437.6
17-23	606.2	648.8	7	9422
5-16	606.2	648.8	12	16152
4	2081.4		1	2081.4
03	1514.2		1	1514.2
02	1514.2		1	1514.2
01	1514.2		1	1514.2
00 MEZZ	1034.6		1	1034.6
00	2984.3		1	2984.3
SITE AREA - 67835QM + 7205QM BONUS				59518.5
TOTAL GFA				59518.5
FSR				7.951

DRAWING PREPARED FOR:

MERITON

MERITON APARTMENTS
LEVEL 11, MERITON TOWER
528 KENT STREET, SYDNEY

BY:

TONY CARO ARCHITECTURE PTY LTD
LEVEL 1, 2 GLEN ST MILSONS POINT
NSW 2061 SYDNEY AUSTRALIA
T 95566100 F 95566133
WWW.TONYCAROARCHITECTURE.COM.AU

ISSUE REGISTER

NO

DATE

REVISION

BY

REVISION REGISTER

NO

DATE

REVISION

BY

LEGEND

NO

DATE

REVISION

BY

KEY CONSULTANT INFO

LANDSCAPE

GUY STURT & ASSOC
GUY STURT
8211 3744
guy@sturtassociates.com.au

STRUCTURAL

BONACCI GROUP
TBA
8247 8400
tba@bonaccigroup.com

HYDRAULIC

TBA
TBA
TBA

KEY CONSULTANT INFO

BASEX

EFFICIENT LIVING
TRACY COOLERS
9849 0332
tracy@efficientliving.com.au

SOLAR ACCESS

HEDGES
NEHAJ AL-KHALIDI
8427 8100
nehad.al-khalidi@hedges.com.au

TRAFFIC

TPA
ROSE KETTLER
0416 185 056
tpa@tpa.com.au

GENERAL NOTES

DO NOT SCALE OFF THIS DRAWING. USE FIGURED DIMENSIONS ONLY. VERIFY ALL DIMENSIONS ON SITE AND RESOLVE ANY DISCREPANCIES BEFORE PROCEEDING. COPYRIGHT OF THIS DRAWING AND THE DESIGNS EXECUTED REMAIN THE PROPERTY OF TONY CARO ARCHITECTURE. BUILDER TO CONFIRM BUILDING SETOUT PRIOR TO COMMENCING WORK. BUILDER TO COMMENCE WORK, ALL ARCHITECTURAL DRAWINGS TO BE READ IN CONJUNCTION WITH OTHER ARCHITECTURAL DETAILS, SCHEDULES AND SPECIFICATIONS. ALL ARCHITECTURAL DRAWINGS AND DOCUMENTS TO BE READ IN CONJUNCTION WITH OTHER CONSULTANTS

DRAWINGS AND SPECIFICATIONS. BUILDER TO ALLOW FOR DEFLECTION TO ALL SLABS AS REQUIRED TO STRUCTURAL ENGINEERS SPECIFICATION. CAD DOCUMENTS ARE NOT TO BE MADE TO ANY DOCUMENTATION WITHOUT THE ARCHITECT'S WRITTEN APPROVAL. TCA TAKES NO RESPONSIBILITY FOR THE ELECTRONIC TRANSMISSION, DIMENSIONS OR ACCURACY OF THESE DRAWINGS. CEILING LEVEL AT NOMINATED DISTANCE FROM FINISHED FLOOR LEVEL FOR ALL EXTERNAL LEVELS REFER TO LANDSCAPE ARCHITECT'S DRAWINGS.

KEY PLAN / GENERAL INFO

NO

DATE

REVISION

BY

REFERENCE SCALE 1:500

0 10 20 30 40 50

PROJECT

RIVERFRONT APARTMENTS

330 CHURCH STREET
PARRAMATTA NSW

DRAWING NAME

Diagram_GFA Areas

SCALE

1:500

PAGE SIZE

A1

DRAWN BY

JF

APPROVED BY

TC

DATE

12

STATUS

PRELIMINARY

DATE

12

BY

TC

DATE

12

PROJECT

RIVERFRONT APARTMENTS

330 CHURCH STREET
PARRAMATTA NSW

DRAWING NAME

Diagram_GFA Areas

SCALE

1:500

PAGE SIZE

A1

PAGE SIZE

A1

DRAWN BY

JF

APPROVED BY

TC

DATE

12

BY

TC

STATUS

PRELIMINARY

DATE

12

BY

TC

DATE

12

BY

TC



NSW GOVERNMENT
Planning

Issued under the Environmental Planning and Assessment Act 1979

Approved Section 75W Modification Application

No. 4 granted on the 14/11/14


in respect to MP 10-0171

Signed: A. Wahn

Sheet No. 49 of 50




LEVELS 5-27 | GFA

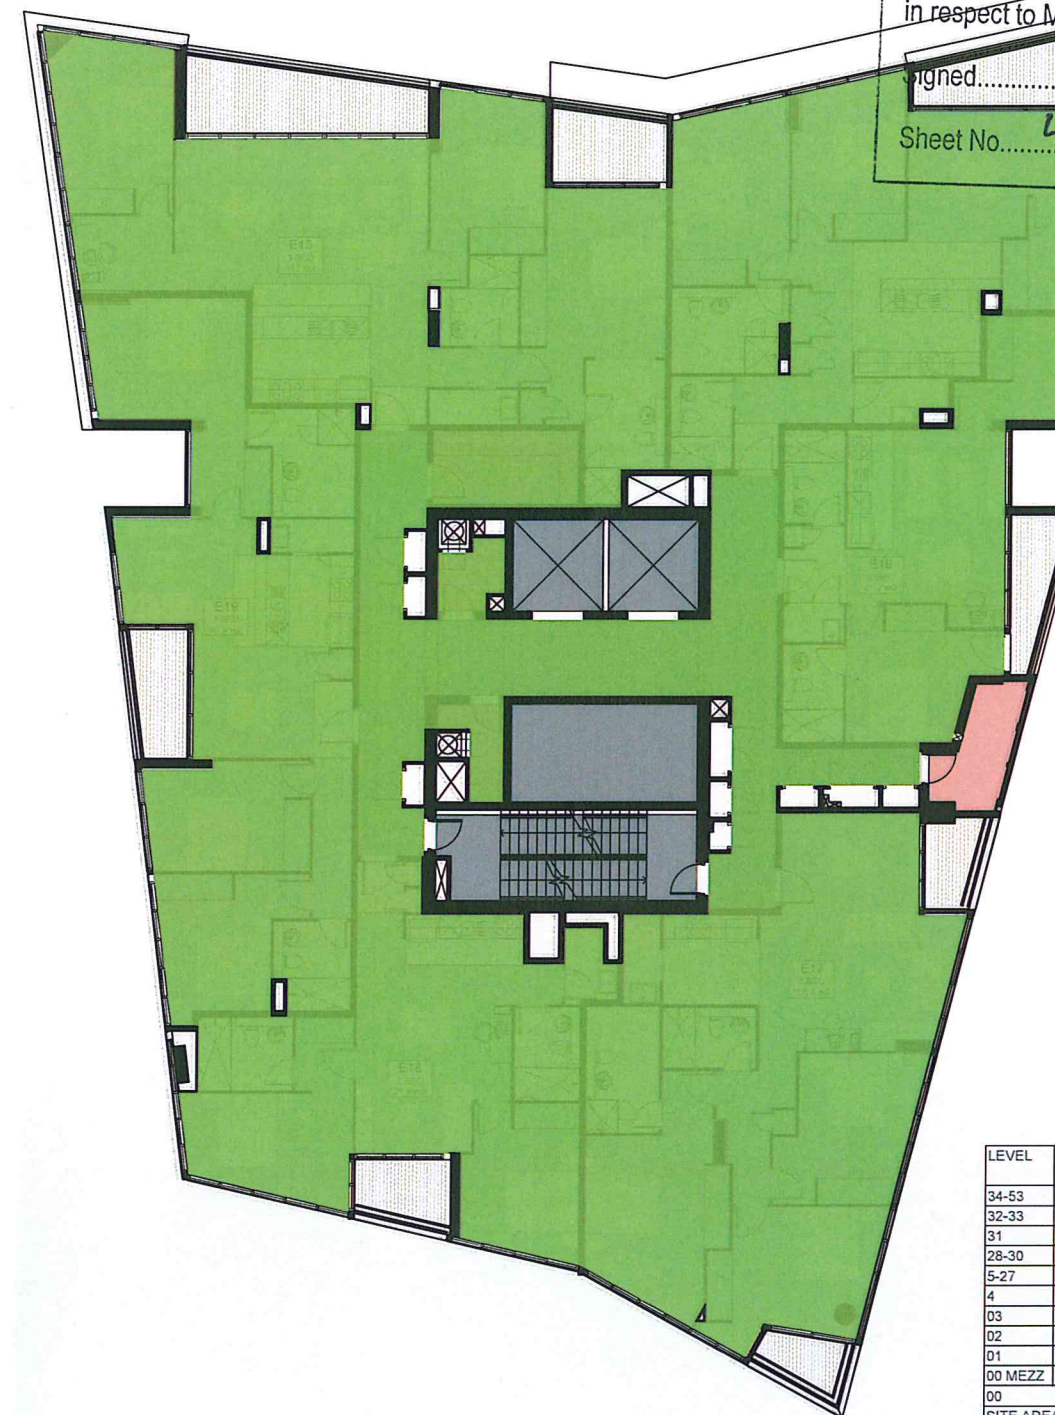


LEVELS 5-27 | GFA

LEVEL	WEST TOWER	EAST TOWER	NO. FLOORS	TOTAL
34-53	622.8		20	12456.0
32-33	623.1		2	1246.2
31	623.1		1	623.1
28-30	623.1	684.6	3	3923.1
5-27	717	684.6	23	32236.8
4	2035.8		1	2035.8
03	1555.2		1	1555.2
02	1555.2		1	1555.2
01	1555.2		1	1555.2
00 MEZZ	1546			1546.0
00	2979.2		1	2979.2
SITE AREA - 6763SQM + 720SQM BONUS				
TOTAL GFA				61711.8
FSR				8.251


DRAWING PREPARED FOR: MERITON MERITON APARTMENTS LEVEL 11, MERITON TOWER 528 KENT STREET, SYDNEY BY: TONY CARO ARCHITECTURE PTY LTD LEVEL 1, 2 GLEN ST WILSONS POINT NSW 2061 SYDNEY AUSTRALIA T 9964 100 F 9964 133 WWW.TONYCAROARCHITECTURE.COM.AU	REVISION REGISTER 1 Date Rev Date Note	REVISION REGISTER Rev Date Note	LEGEND BY	KEY CONSULTANT INFO LANDSCAPE GUY STURT & ASSOC GUY STURT 9211 3144 guy@sturtassociates.com.au STRUCTURAL BONACCI GROUP TIM HOARE 8247 8400 tho@bonaccigroup.com HYDRAULIC TBA TBA TBA	KEY CONSULTANT INFO BASIX EFFICIENT LIVING TRACEY COOLERS 9949 0332 tracey@efficientliving.com.au SOLAR ACCESS HEGGES NEHAD AL-KHALIDY 9427 8100 nehad.al-khalidy@hegges.com.au TRAFFIC TPA ROSS NETTLE 0416 189 858 ross@tpa.com.au	GENERAL NOTES DO NOT SCALE OFF THIS DRAWING. USE FIGURED DIMENSIONS ONLY. VERIFY ALL DIMENSIONS ON SITE AND RESOLVE ANY DISCREPANCIES BEFORE PROCEEDING. COPYRIGHT OF THIS DRAWING AND THE DESIGNS EXECUTED REMAIN THE PROPERTY OF TONY CARO ARCHITECTURE. BUILDER TO EXAMINE SITE AND VERIFY SITE CONDITIONS PRIOR TO COMMENCING WORK. BUILDER TO CONFIRM BUILDING SETOUT PRIOR TO COMMENCING WORK. ALL ARCHITECTURAL DRAWINGS TO BE READ IN CONJUNCTION WITH OTHER ARCHITECTURAL DETAILS, SCHEDULES AND SPECIFICATIONS. ALL ARCHITECTURAL DRAWINGS AND DOCUMENTS TO BE READ IN CONJUNCTION WITH OTHER CONSULTANTS DRAWINGS AND SPECIFICATIONS. BUILDER TO ALLOW FOR DEFLECTION TO ALL SLABS AS REQUIRED TO STRUCTURAL ENGINEERS SPECIFICATION. CAD DOCUMENTS ARE ISSUED FOR INFORMATION ONLY. CHANGES ARE NOT TO BE MADE TO ANY DOCUMENTATION WITHOUT THE ARCHITECT'S WRITTEN APPROVAL. TCA TAKES NO RESPONSIBILITY FOR THE ELECTRONIC TRANSMISSION, DIMENSIONS OR ACCURACY OF THESE DRAWINGS. CEILING LEVEL AT NOMINATED DISTANCE FROM FINISHED FLOOR LEVEL FOR ALL EXTERNAL LEVELS REFER TO LANDSCAPE ARCHITECT'S DRAWINGS.	KEY PLAN (GENERAL INFO) N REFERENCE SCALE 1:500 0 10 20 30 40 50	PROJECT RIVERFRONT APARTMENTS 330 CHURCH STREET PARRAMATTA NSW DRAWING NAME Diagram_GFA Areas	SCALE 1:500 DATE MAR 2011 REV A DATE 27/6/11	PAGE SIZE A1 BY JF REV A SCALE 1	STATUS PRELIMINARY APPROVED BY TC DATE 1
--	--	---	---------------------	--	---	---	--	--	--	--	--

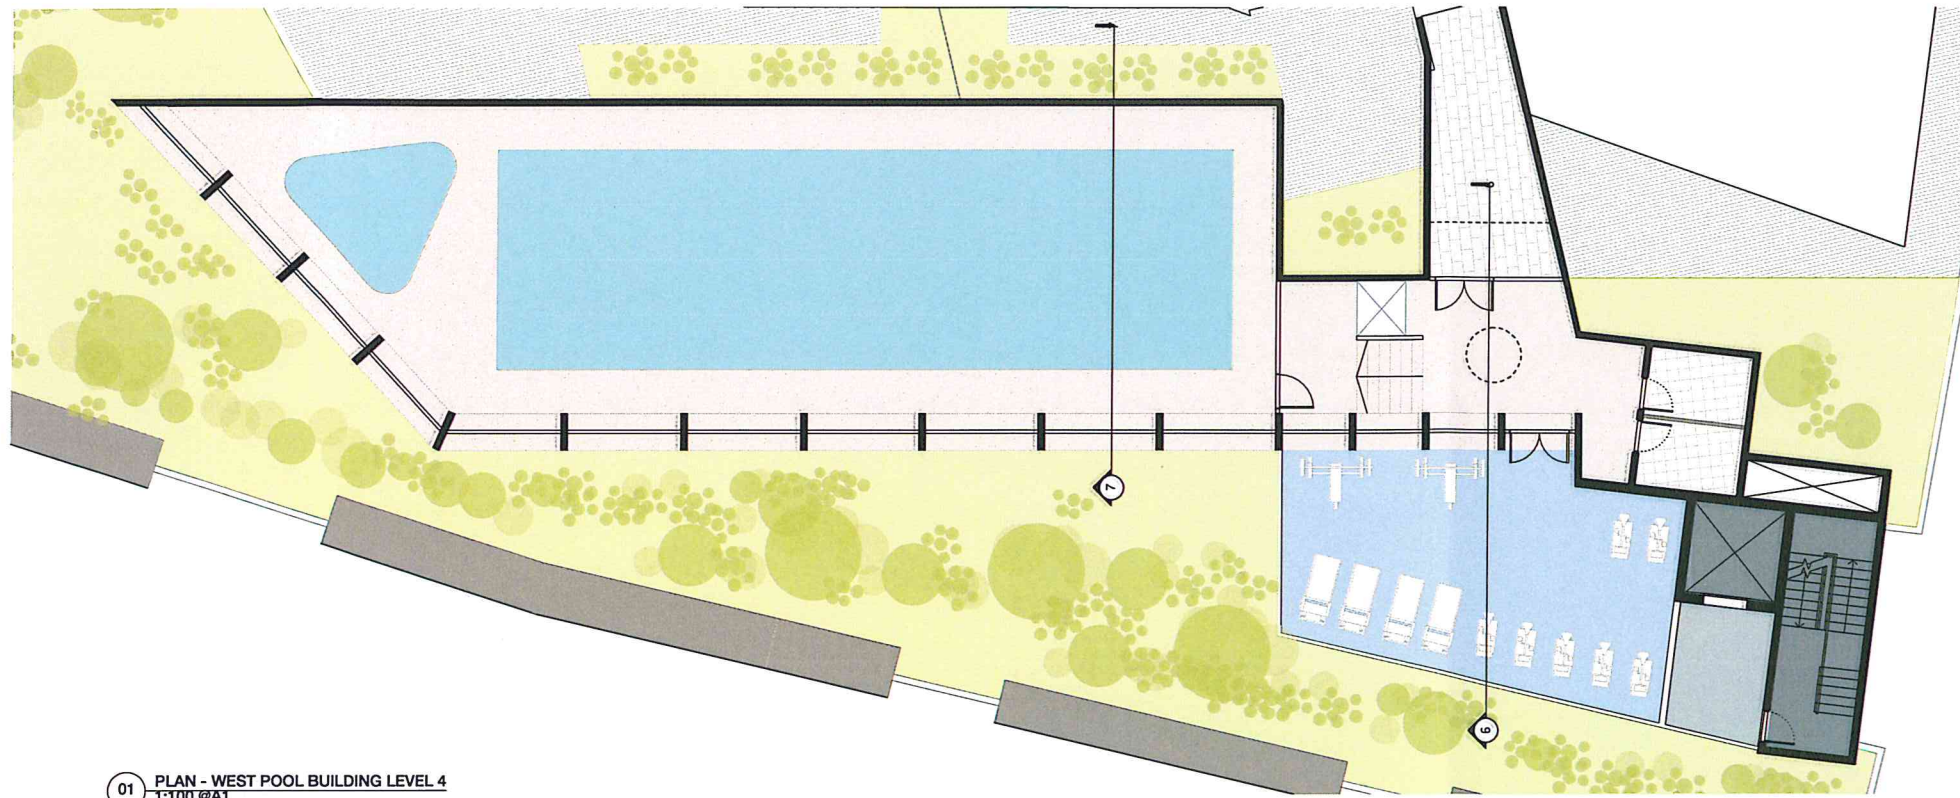

01 PLAN - WEST POOL BUILDING LEVEL 4
1:100 @A1

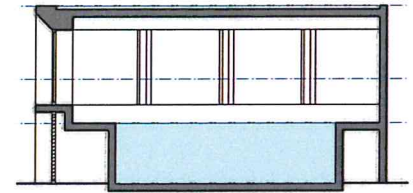

6 SECTION
1:100 @A1

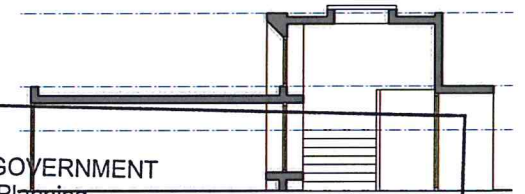

7 SECTION
1:100 @A1



NSW GOVERNMENT
Planning

Issued under the Environmental Planning and Assessment Act 1979


Approved Section 75W Modification Application

No. 4 granted on the 14/11/14

in respect to MP 10-0171


Signed AWaban

Sheet No. 50 of 50

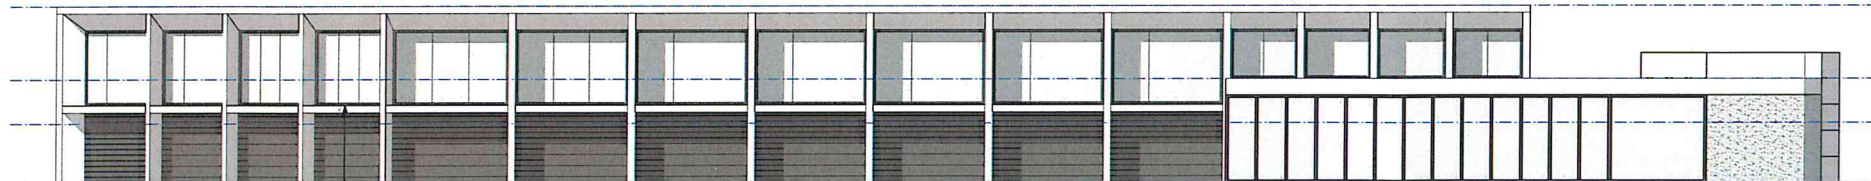


2 WEST ELEVATION
1:100 @A1


MECHANICAL GRILLE TO CONCEAL
KITCHEN EXHAUST
WINDOW SILL AT SEAT HEIGHT
(500MM ABOVE FLOOR LEVEL)

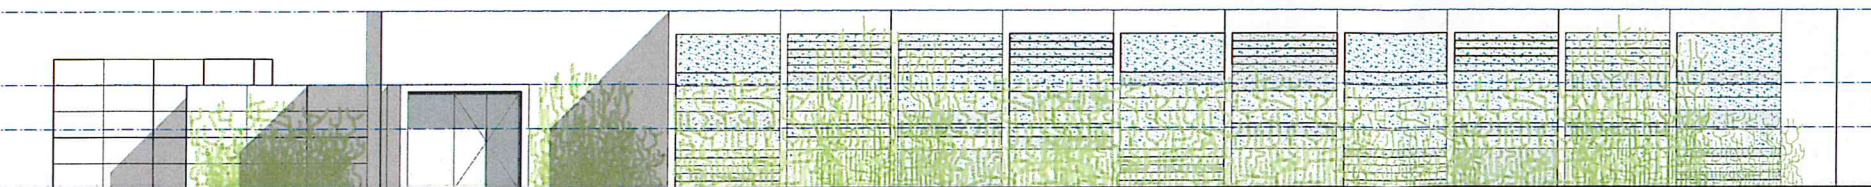

4 EAST ELEVATION
1:100 @A1

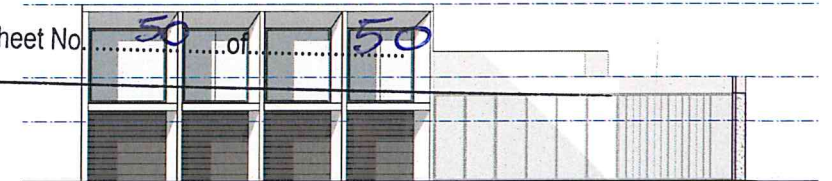

3 NORTH ELEVATION
1:100 @A1

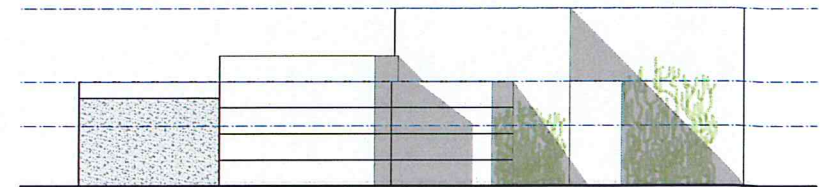

5 SOUTH ELEVATION
1:100 @A1

DRAWING PREPARED FOR: TONY CARO ARCHITECTURE TONY CARO ARCHITECTURE LEVEL 1, 3 GLEN ST MILSONS POINT NSW 2061 SYDNEY AUSTRALIA T 99549100 F 99549133 WWW.TONYCAROARCHITECTURE.COM.AU --