


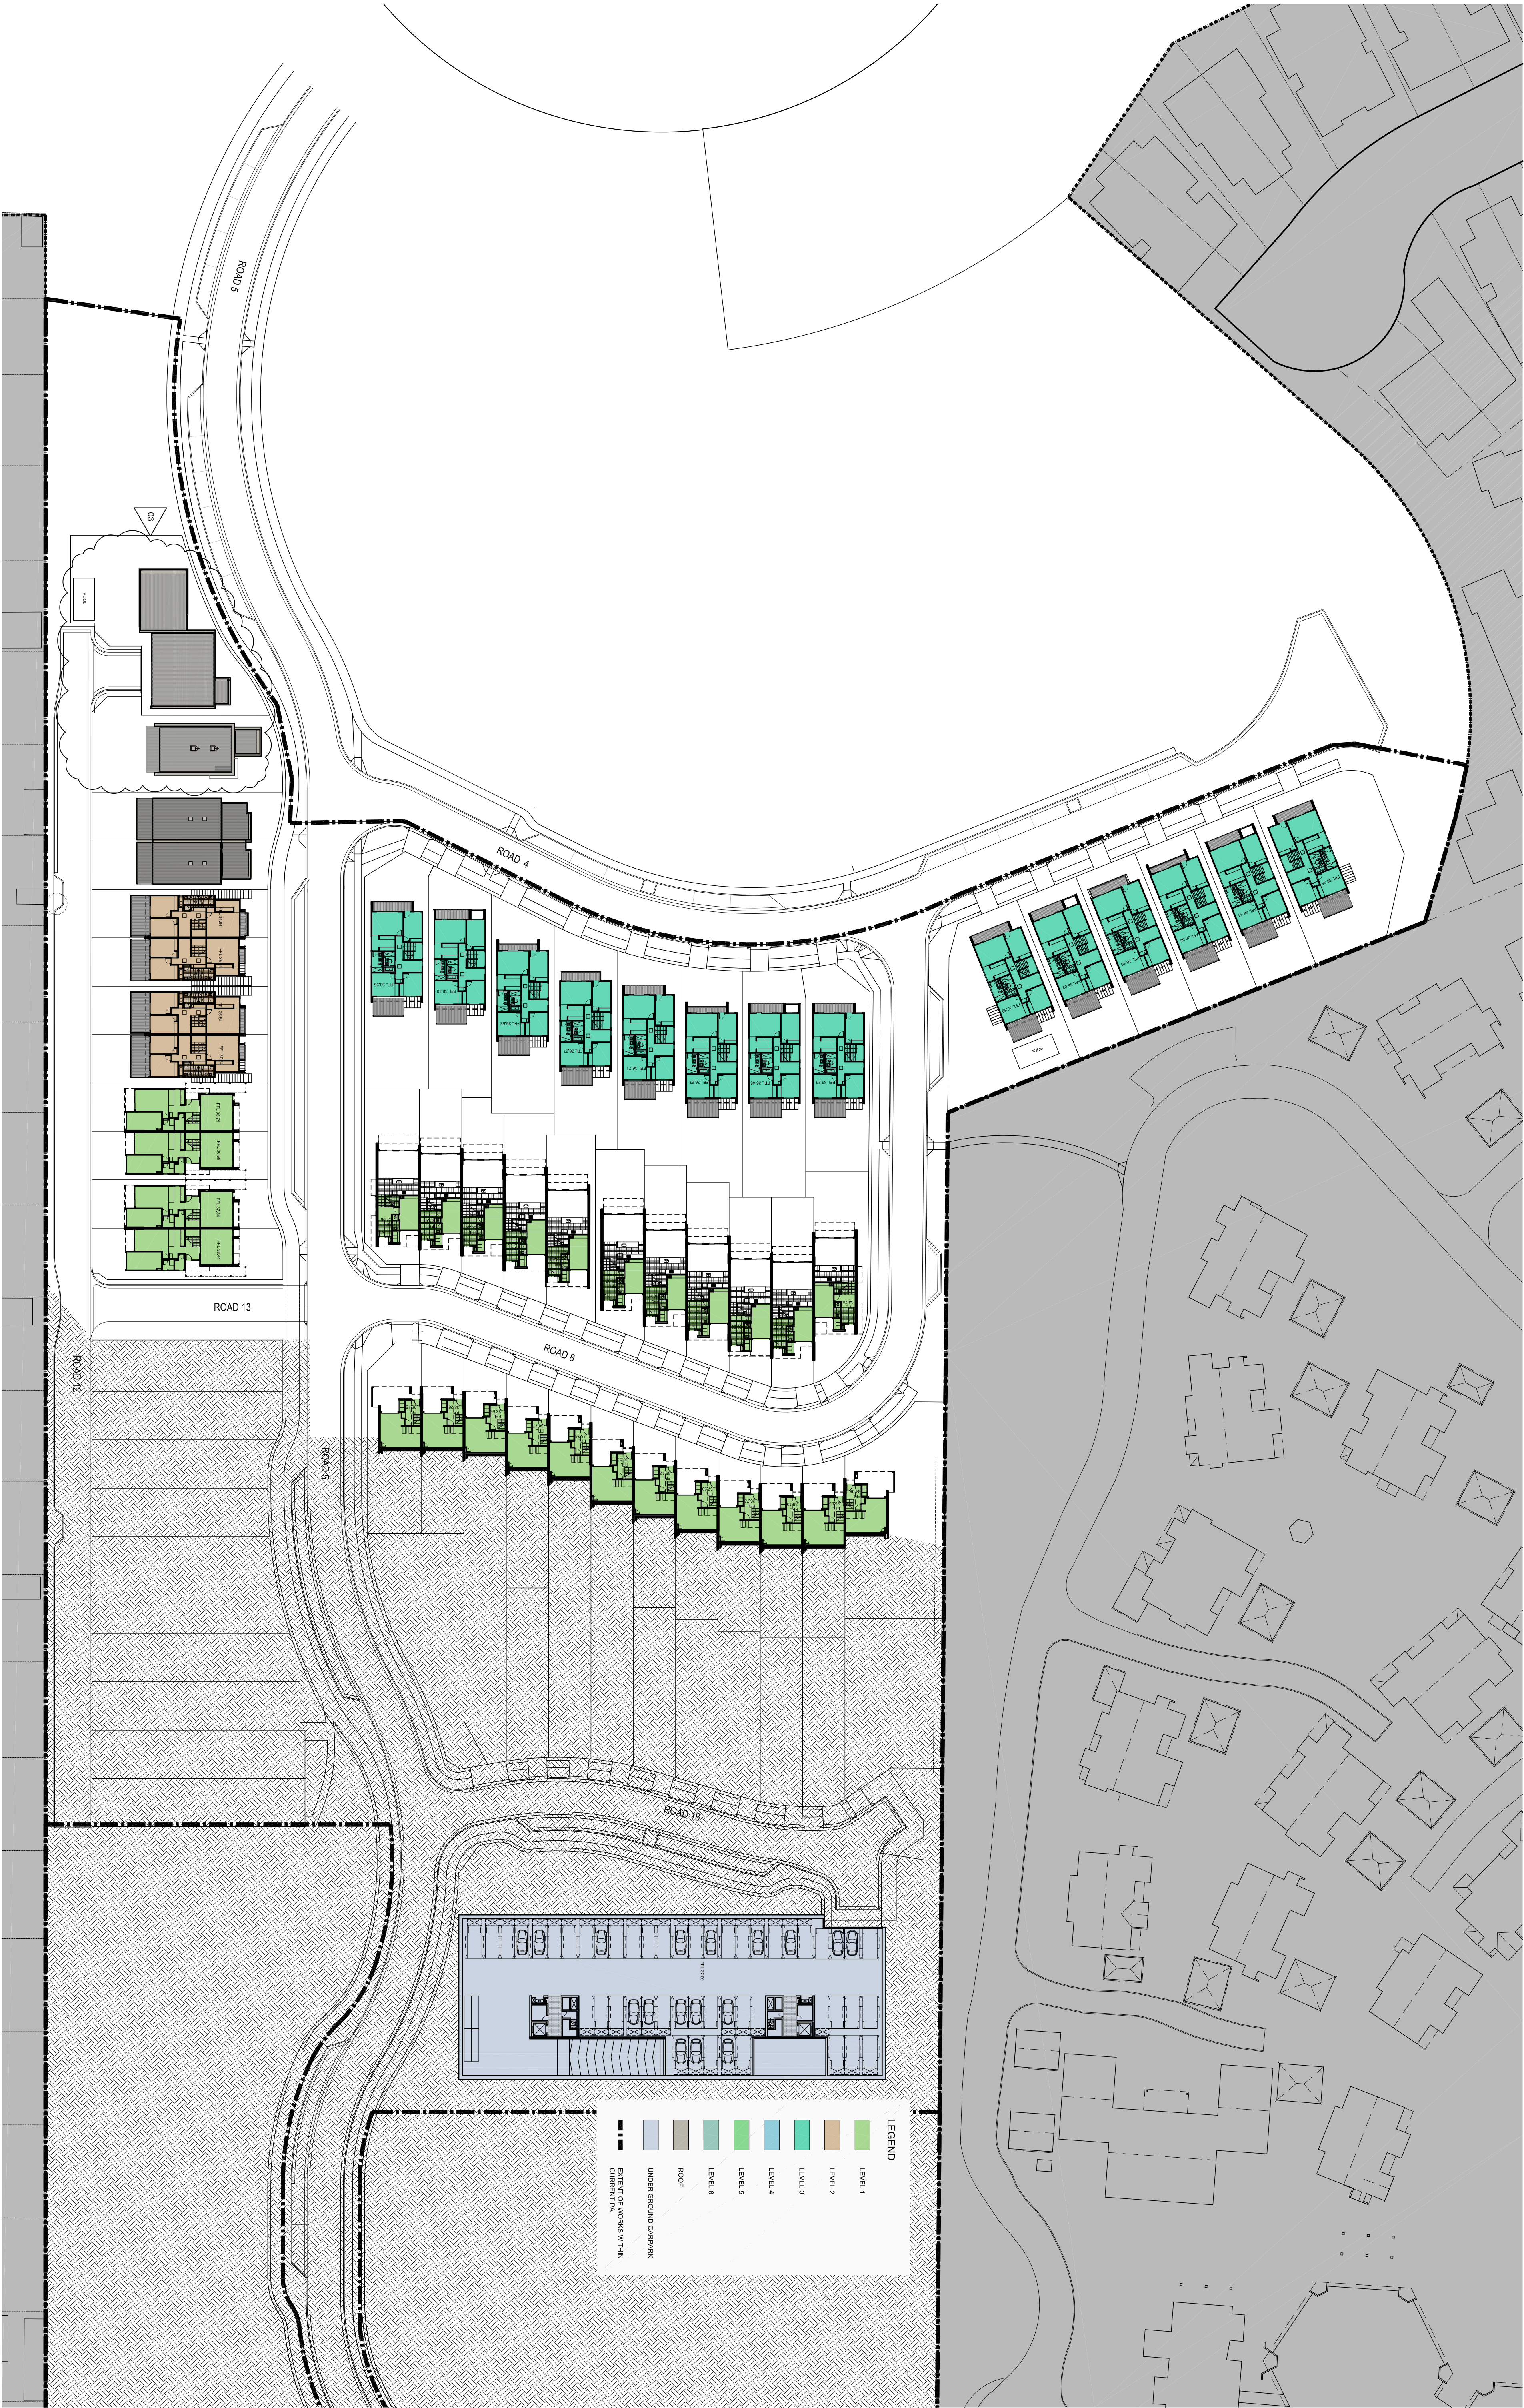

Rev / Description		By / Date	Rev / Description	By / Date	
A	DRAW ISSUE FOR PA EXHIBITION	RB 21-03-11	04	SECTION 75 W - THE ROW CL2 & CL23	ME 06-05-14
B	ISSUE FOR PA EXHIBITION	RB 07-04-11			
01	PREFERRED PROJECT	RB 12-12-11			
02	SECTION 75W	RB 11-02-13			
03	CLIENT ISSUE - THE ROW CL2 & CL23	ME 28-04-14			

© COMPANET COX ARCHITECTURE PVT LTD. AND
© PRAJNATH REDUCTION/ENR/INTERMEDIATE/PAUL/ON PAUL THROUGH THE COURTESY
OF PRAJNATH REDUCTION/ENR/INTERMEDIATE/PAUL/ON PAUL THROUGH THE COURTESY
OF PRAJ

Consultants	FRASERS PROPERTY	Consultants
Project Manager		Heritage Consultant
BCA Consultant		Acoustic
Planning Consultant	JBA PLANNING	Environmental
Structural	M&G CONSULTING	Traffic Consultant
Civil	MEINHARDT ENGINEERING	Access Consultant
Building Services		Cost Planner
Landscape	ENVIRONMENTAL PARTNERSHIP	Land Surveyor
		MORRIS CODING
		WT PARTNERSHIP

Cox Richardson
Level 2, 204 Clarence Street, Sydney 2000 Australia
Tel : 612 9267 9599 Fax : 612 9264 8844
Email : sydney@cox.com.au



FRASERS PUTNEY

Drawing Title		Revision	Date	North
SITE PLAN - 04		04	06-05-2014	
Drawing Number				
A-PA-PP-04				
Issued for		Scale	Drawn	
SECTION 75 W		1:500@A1	ME	

0 25 50 75 100 125

3500

Cox Architecture Pty Ltd ACN 002 555 991