


[illegible]

Site 8B Commercial Building
Sydney Olympic Park

Typical Floor Plan

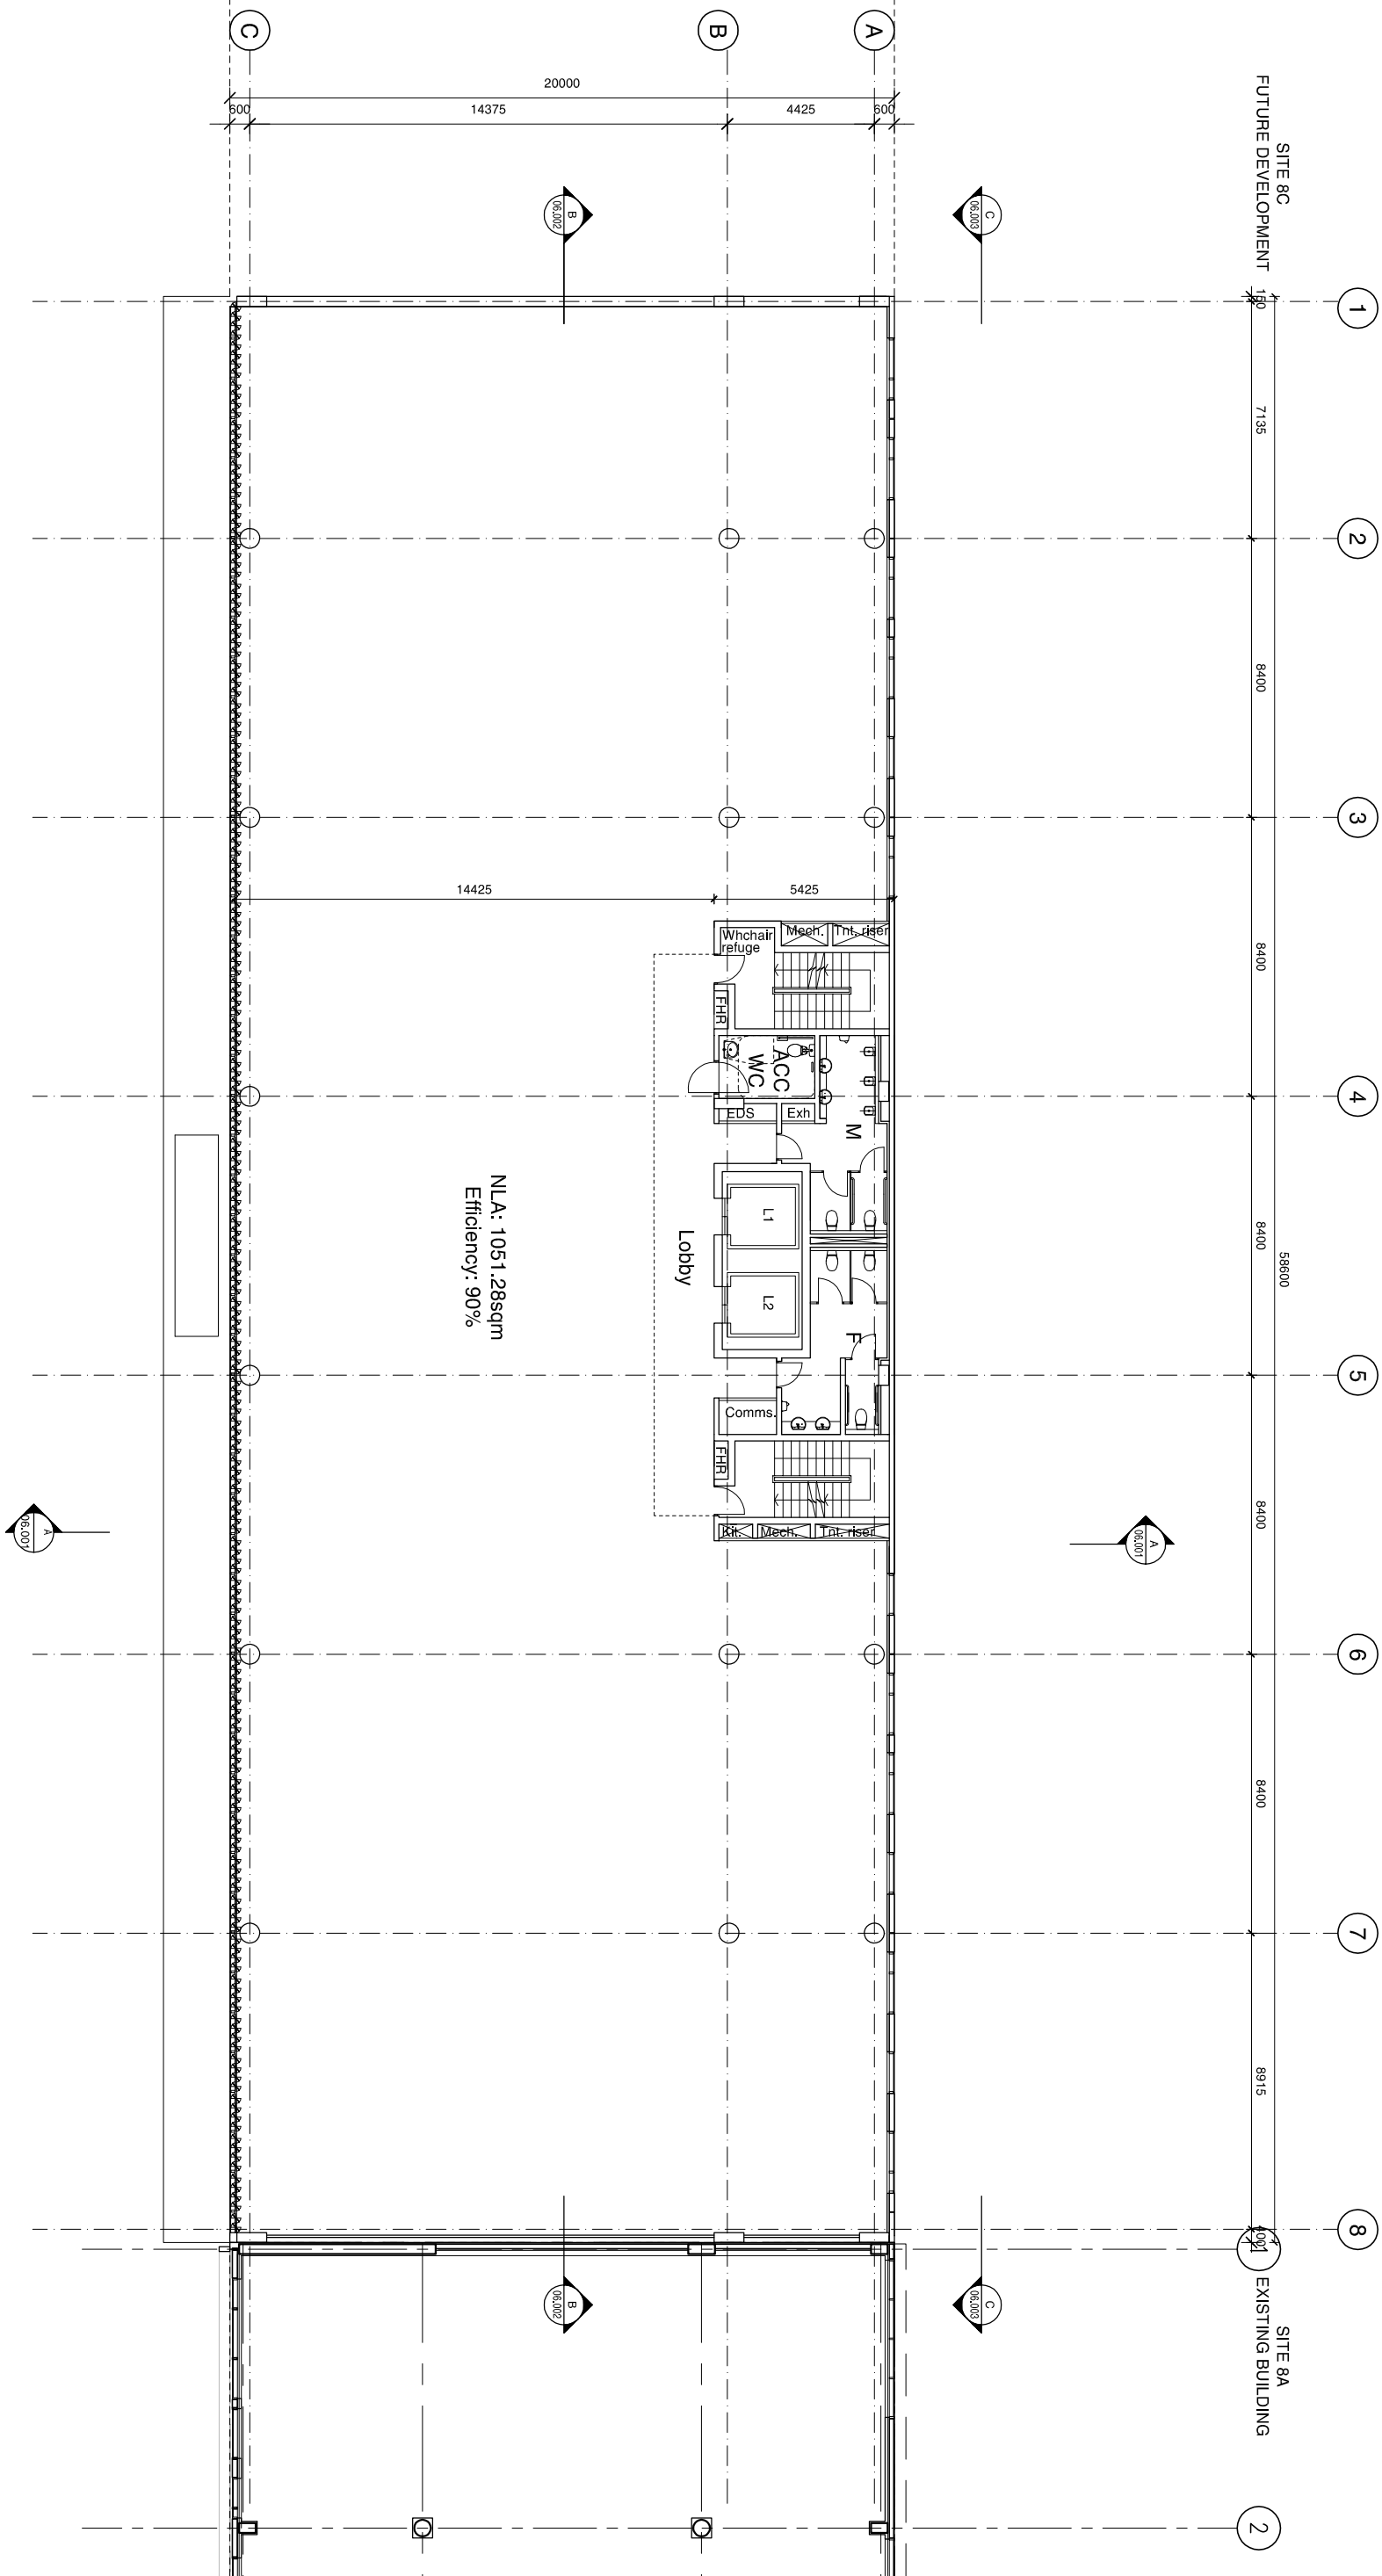

Scale	1:100 @ A1 / 1:200 @ A3		
Drawn	_____	Checked	BD
Project No.	TG		
Status	S11214		
Plot Date	EA Application		
Plot Date	27/12/2010 1:25:28 PM		
Plot File	S:\1200\1299\1714_smg_000\comp\site.dwg\A02.dwg		
Drawing No.	[reference]		

BATES
SMART
TV

BATES
SMART_®