


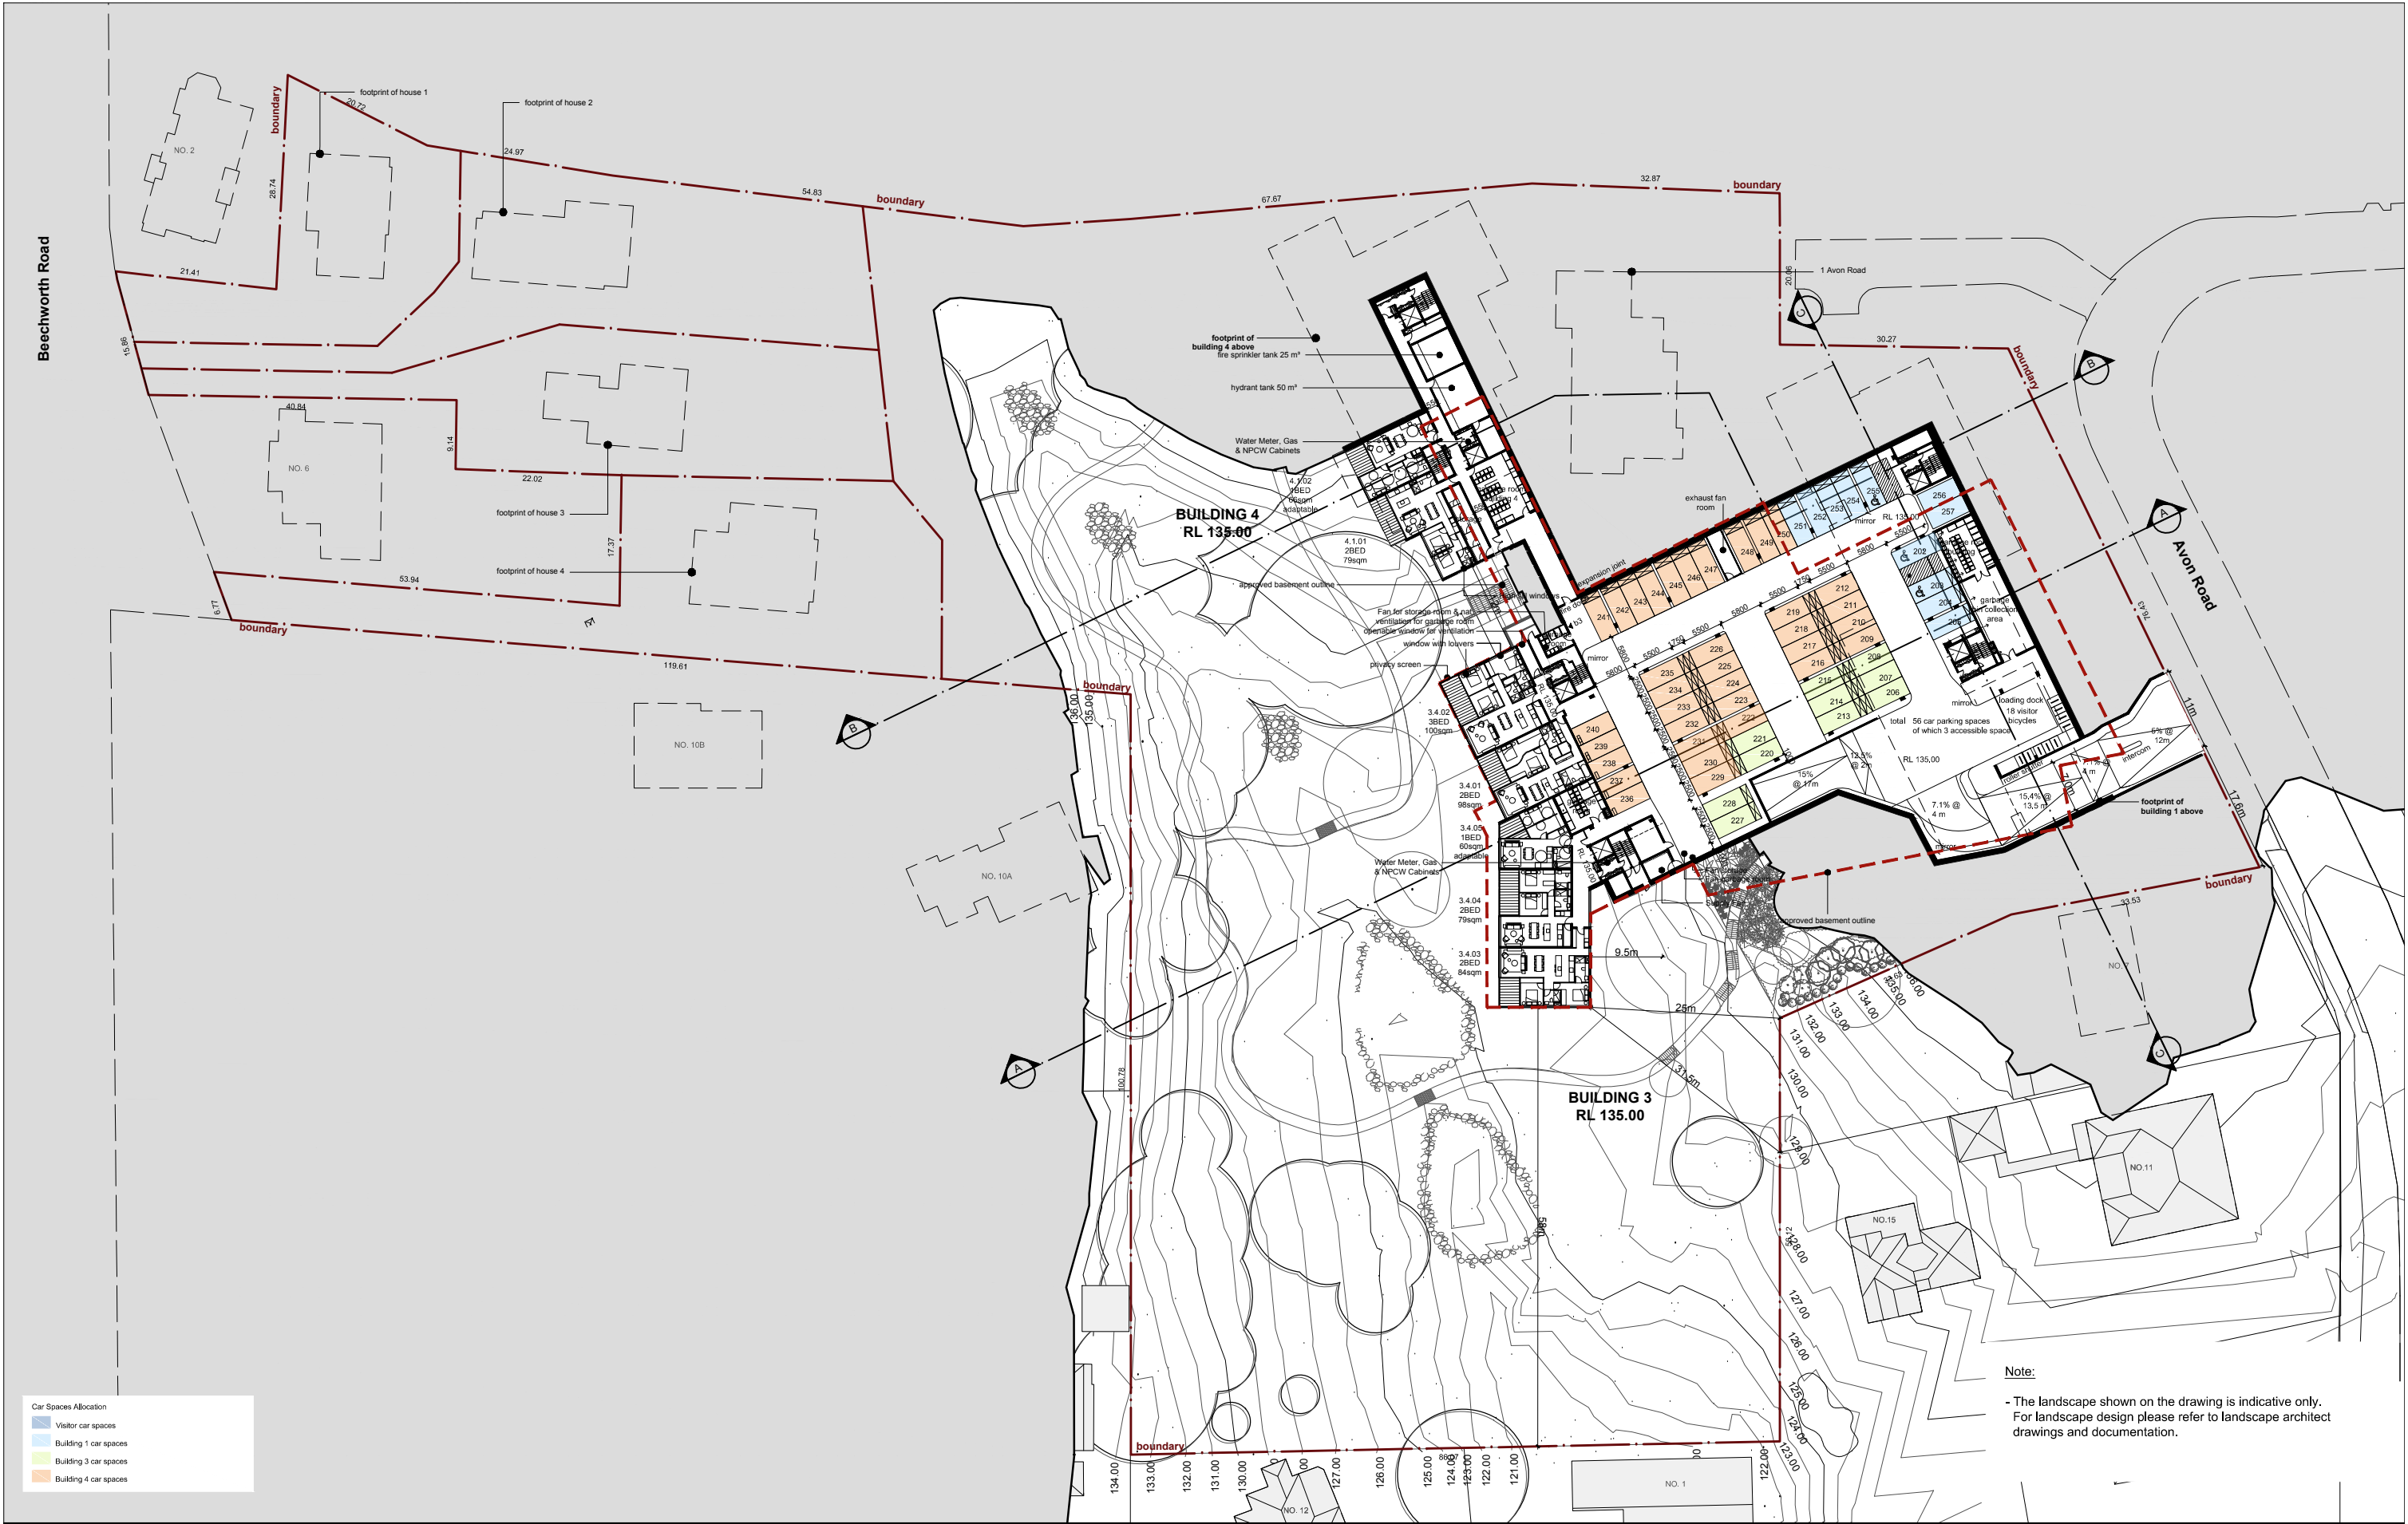

| Car Spaces Allocation                     |                       |
|-------------------------------------------|-----------------------|
| <span style="color: blue;">■</span>       | Visitor car spaces    |
| <span style="color: lightblue;">■</span>  | Building 1 car spaces |
| <span style="color: lightgreen;">■</span> | Building 3 car spaces |
| <span style="color: orange;">■</span>     | Building 4 car spaces |

**Note:**  
- The landscape shown on the drawing is indicative only.  
For landscape design please refer to landscape architect drawings and documentation.

|   |                          |            |             |          |                                                                                       |   |   |   |        |         |               |  |  |  |
|---|--------------------------|------------|-------------|----------|---------------------------------------------------------------------------------------|---|---|---|--------|---------|---------------|--|--|--|
| <b>IMPORTANT NOTES:</b><br><br>Do not scale from drawings. All dimensions to be checked on site before commencement of work. All discrepancies to be brought to the attention of the Architect. Larger scale drawings and written dimensions take preference. This drawing is copyright and the property of the author, and must not be retained, copied or used without the express authority of MARCHESE + PARTNERS INTERNATIONAL PTY. LTD. | REVISION                 | DATE       | DESCRIPTION | BY       |  | <br><b>marchesepartners</b><br><br>Marchese Partners International Pty Ltd<br>Level 1, 53 Walker Street, North Sydney, NSW 2060 Australia<br>P +61 2 9922 4375 F +61 2 9929 5786 E info@marchesepartners.com.au<br>www.marchesepartners.com.au<br><br>Sydney · Brisbane · Melbourne · Canberra · Guangzhou<br>ACN 098 552 151 ABN 20 098 552 151 | <br><b>Ausbao</b> | <br><b>pwc</b> | CLIENT | PROJECT | DRAWING TITLE |  |  |  |
|   | FLOOR PLAN LEVEL RL+135  |            |             |          |                                                                                       |   |   |   |        |         |               |  |  |  |
|   | SCALE                    | DATE       | DRAWN       | CHECKED  |                                                                                       |   |   |   |        |         |               |  |  |  |
|   | 1:400 @ A1<br>1:800 @ A3 | 01.11.2012 |             |          |                                                                                       |   |   |   |        |         |               |  |  |  |
|   | JOB                      | DRAWING    |             | REVISION |                                                                                       |   |   |   |        |         |               |  |  |  |
|   | 12009                    | MP 22.06   |             | U        |                                                                                       |   |   |   |        |         |               |  |  |  |
|   |                          |            |             |          |                                                                                       |   |   |   |        |         |               |  |  |  |