




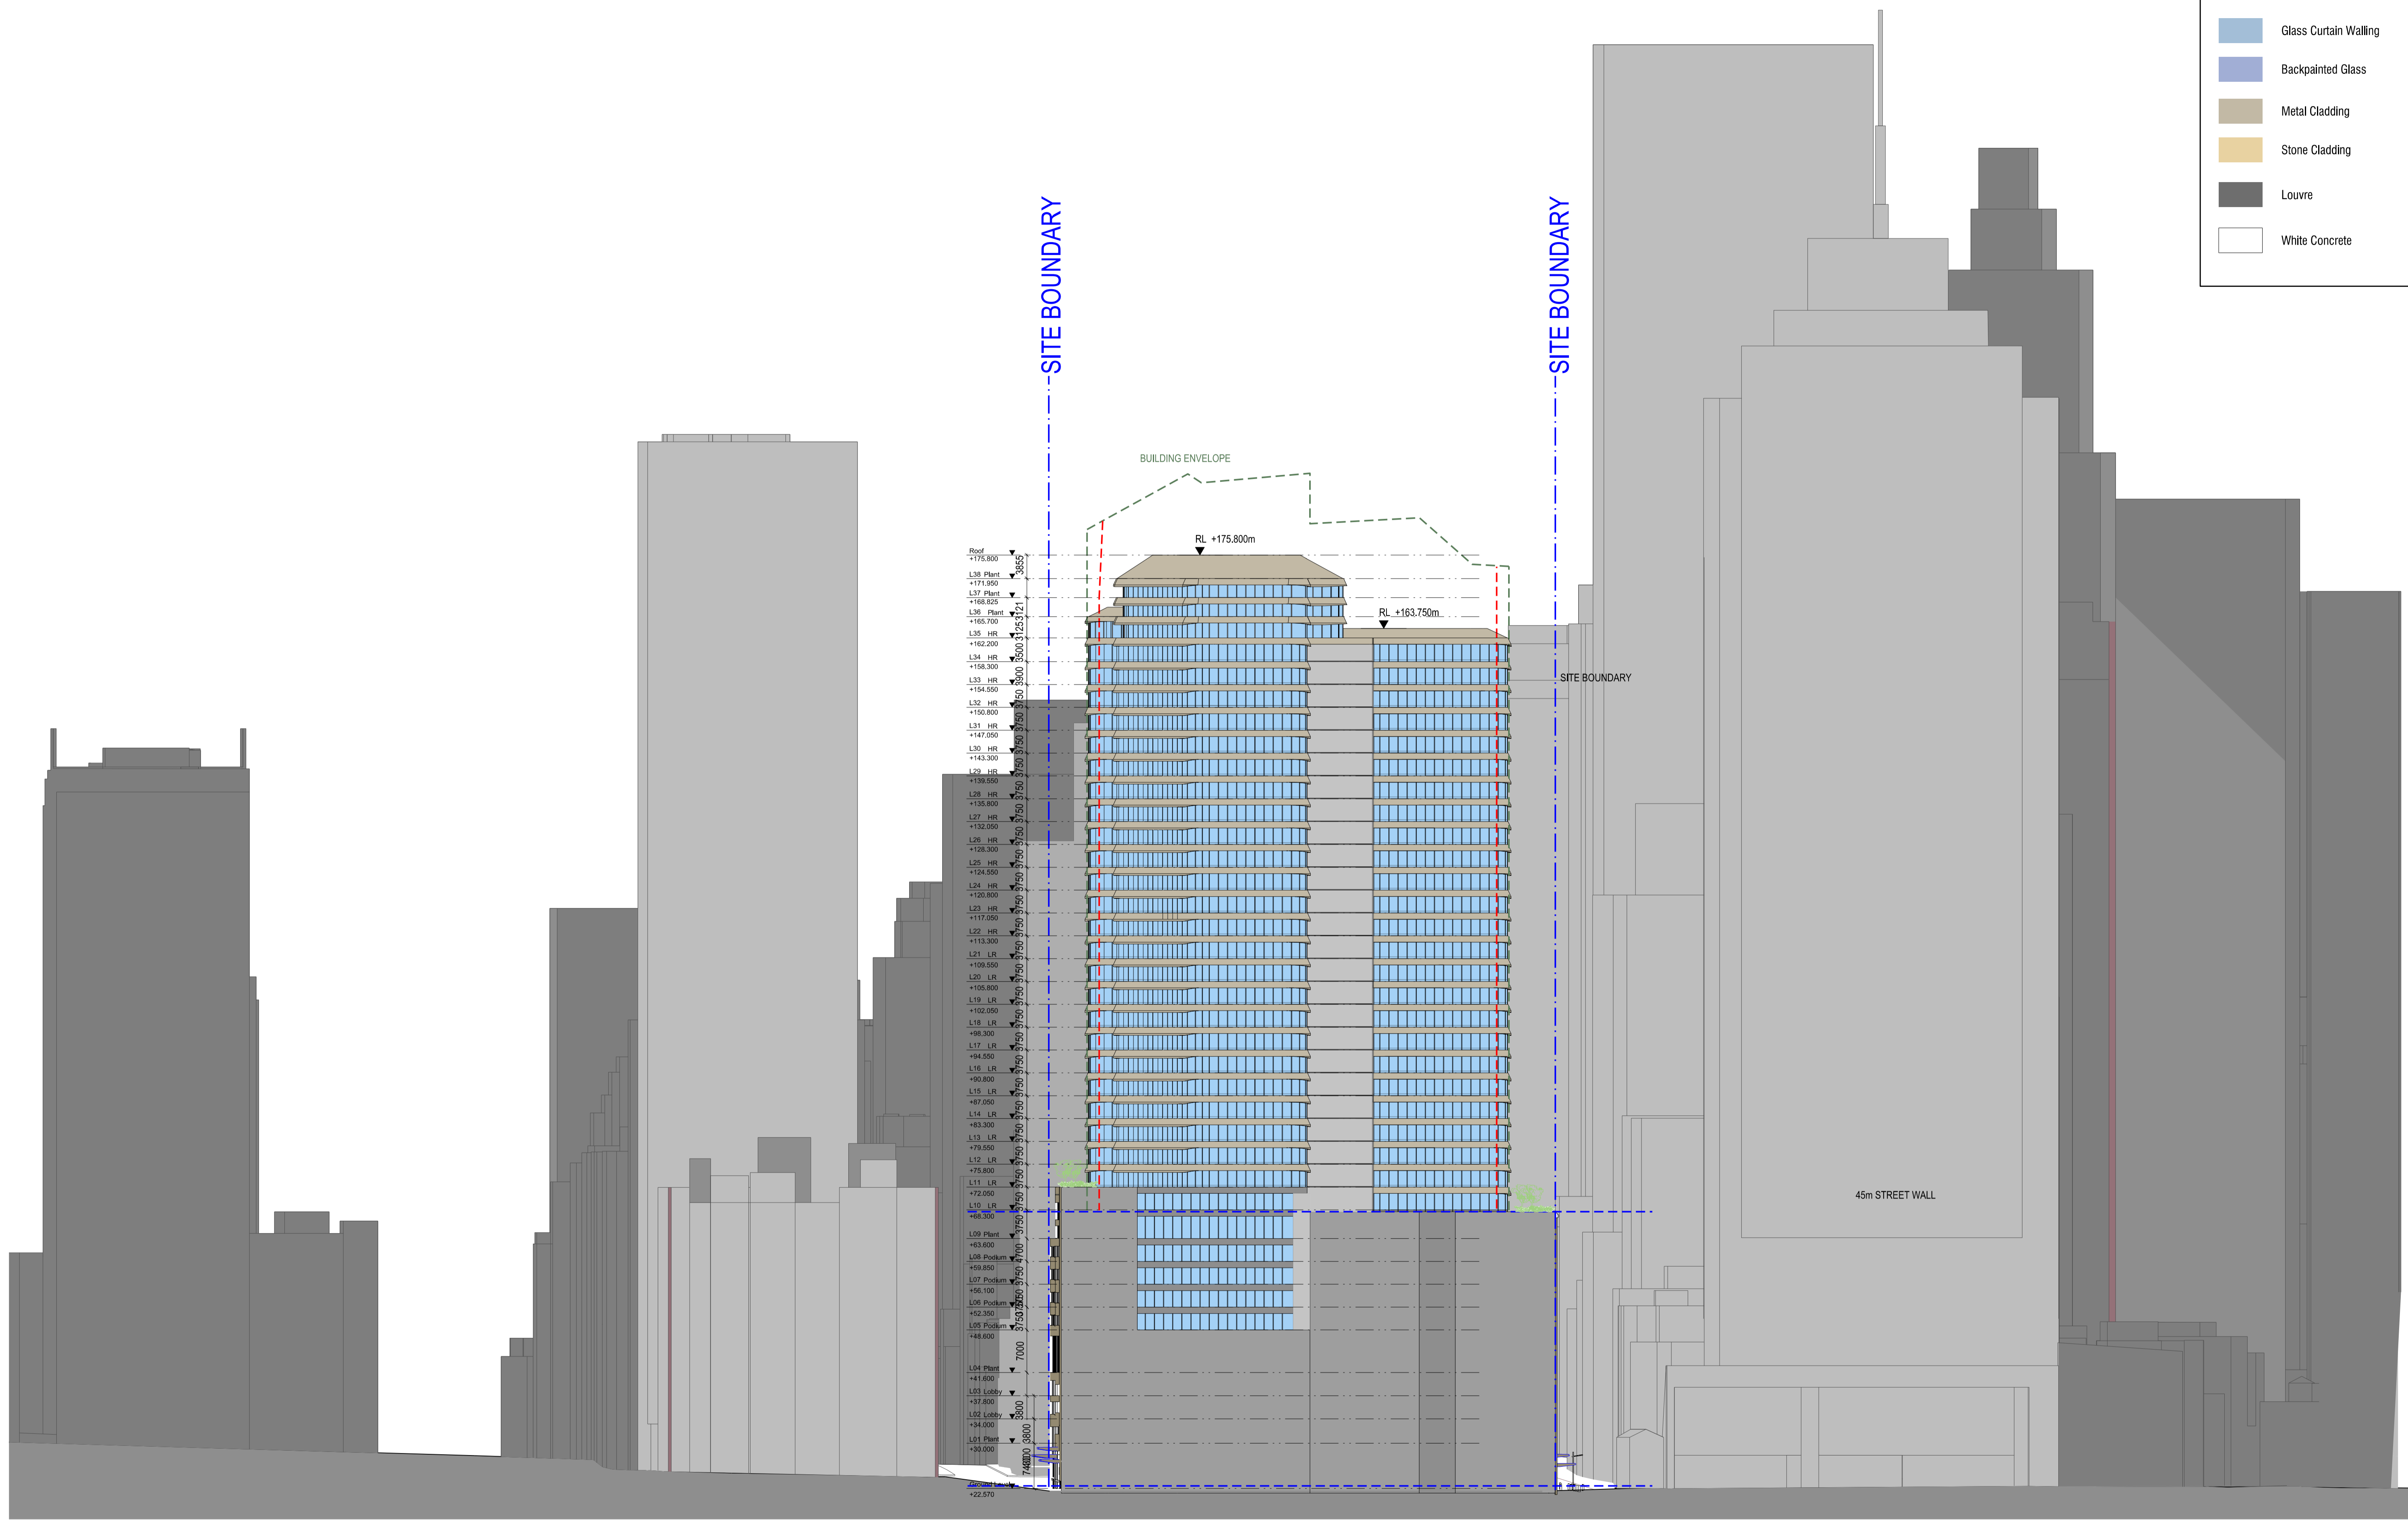



KEY	
	Glass Curtain Walling
	Backpainted Glass
	Metal Cladding
	Stone Cladding
	Louvre
	White Concrete

Plot Date and Time:
100mm AT FULL SIZE



REV.	BY	DATE	DESCRIPTION	APPD.
C	F+P	26/07/19	GROCON CPB RFT RE-ISSUE	
B	F+P	01/03/19	GROCON CPB RFT RE-ISSUE	
A	F+P	20/12/18	GROCON CPB RFT ISSUE	

A1 Original	Co-ordinate System: MGA Zone 56	Height Datum: A.H.D.	This sheet may be prepared using colour and may be incomplete if copied
-------------	---------------------------------	----------------------	---

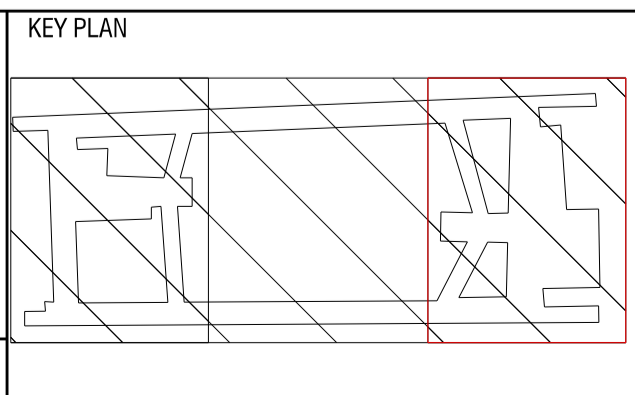

NOTE: THIS SHEET TO BE READ IN COLOUR

CLIENT

sydney METRO

The information shown on this drawing is for the purposes of the Sydney Metro Project only. No warranty is given or implied as to its suitability for any other purpose. The Service Providers accept no liability arising from the use of this drawing and the information shown thereon for any purpose other than the Sydney Metro Project.

SERVICE PROVIDERS	DRAWN	SP / FA	26/07/19
Foster + Partners	DESIGNED	LB	26/07/19
COX	DRG CHECK	RP	26/07/19
BATESSMART	DESIGN CHECK		
aurecon	APPROVED		
TTW			

PITT ST INTEGRATED STATION DEVELOPMENT

North Elevation
Pitt Street North OSD

FOR TENDER	SHEET 1 OF 1	©
DRG No	NWRLSRT-OSD-SPS-AT-DWG-20-3103	REV C