


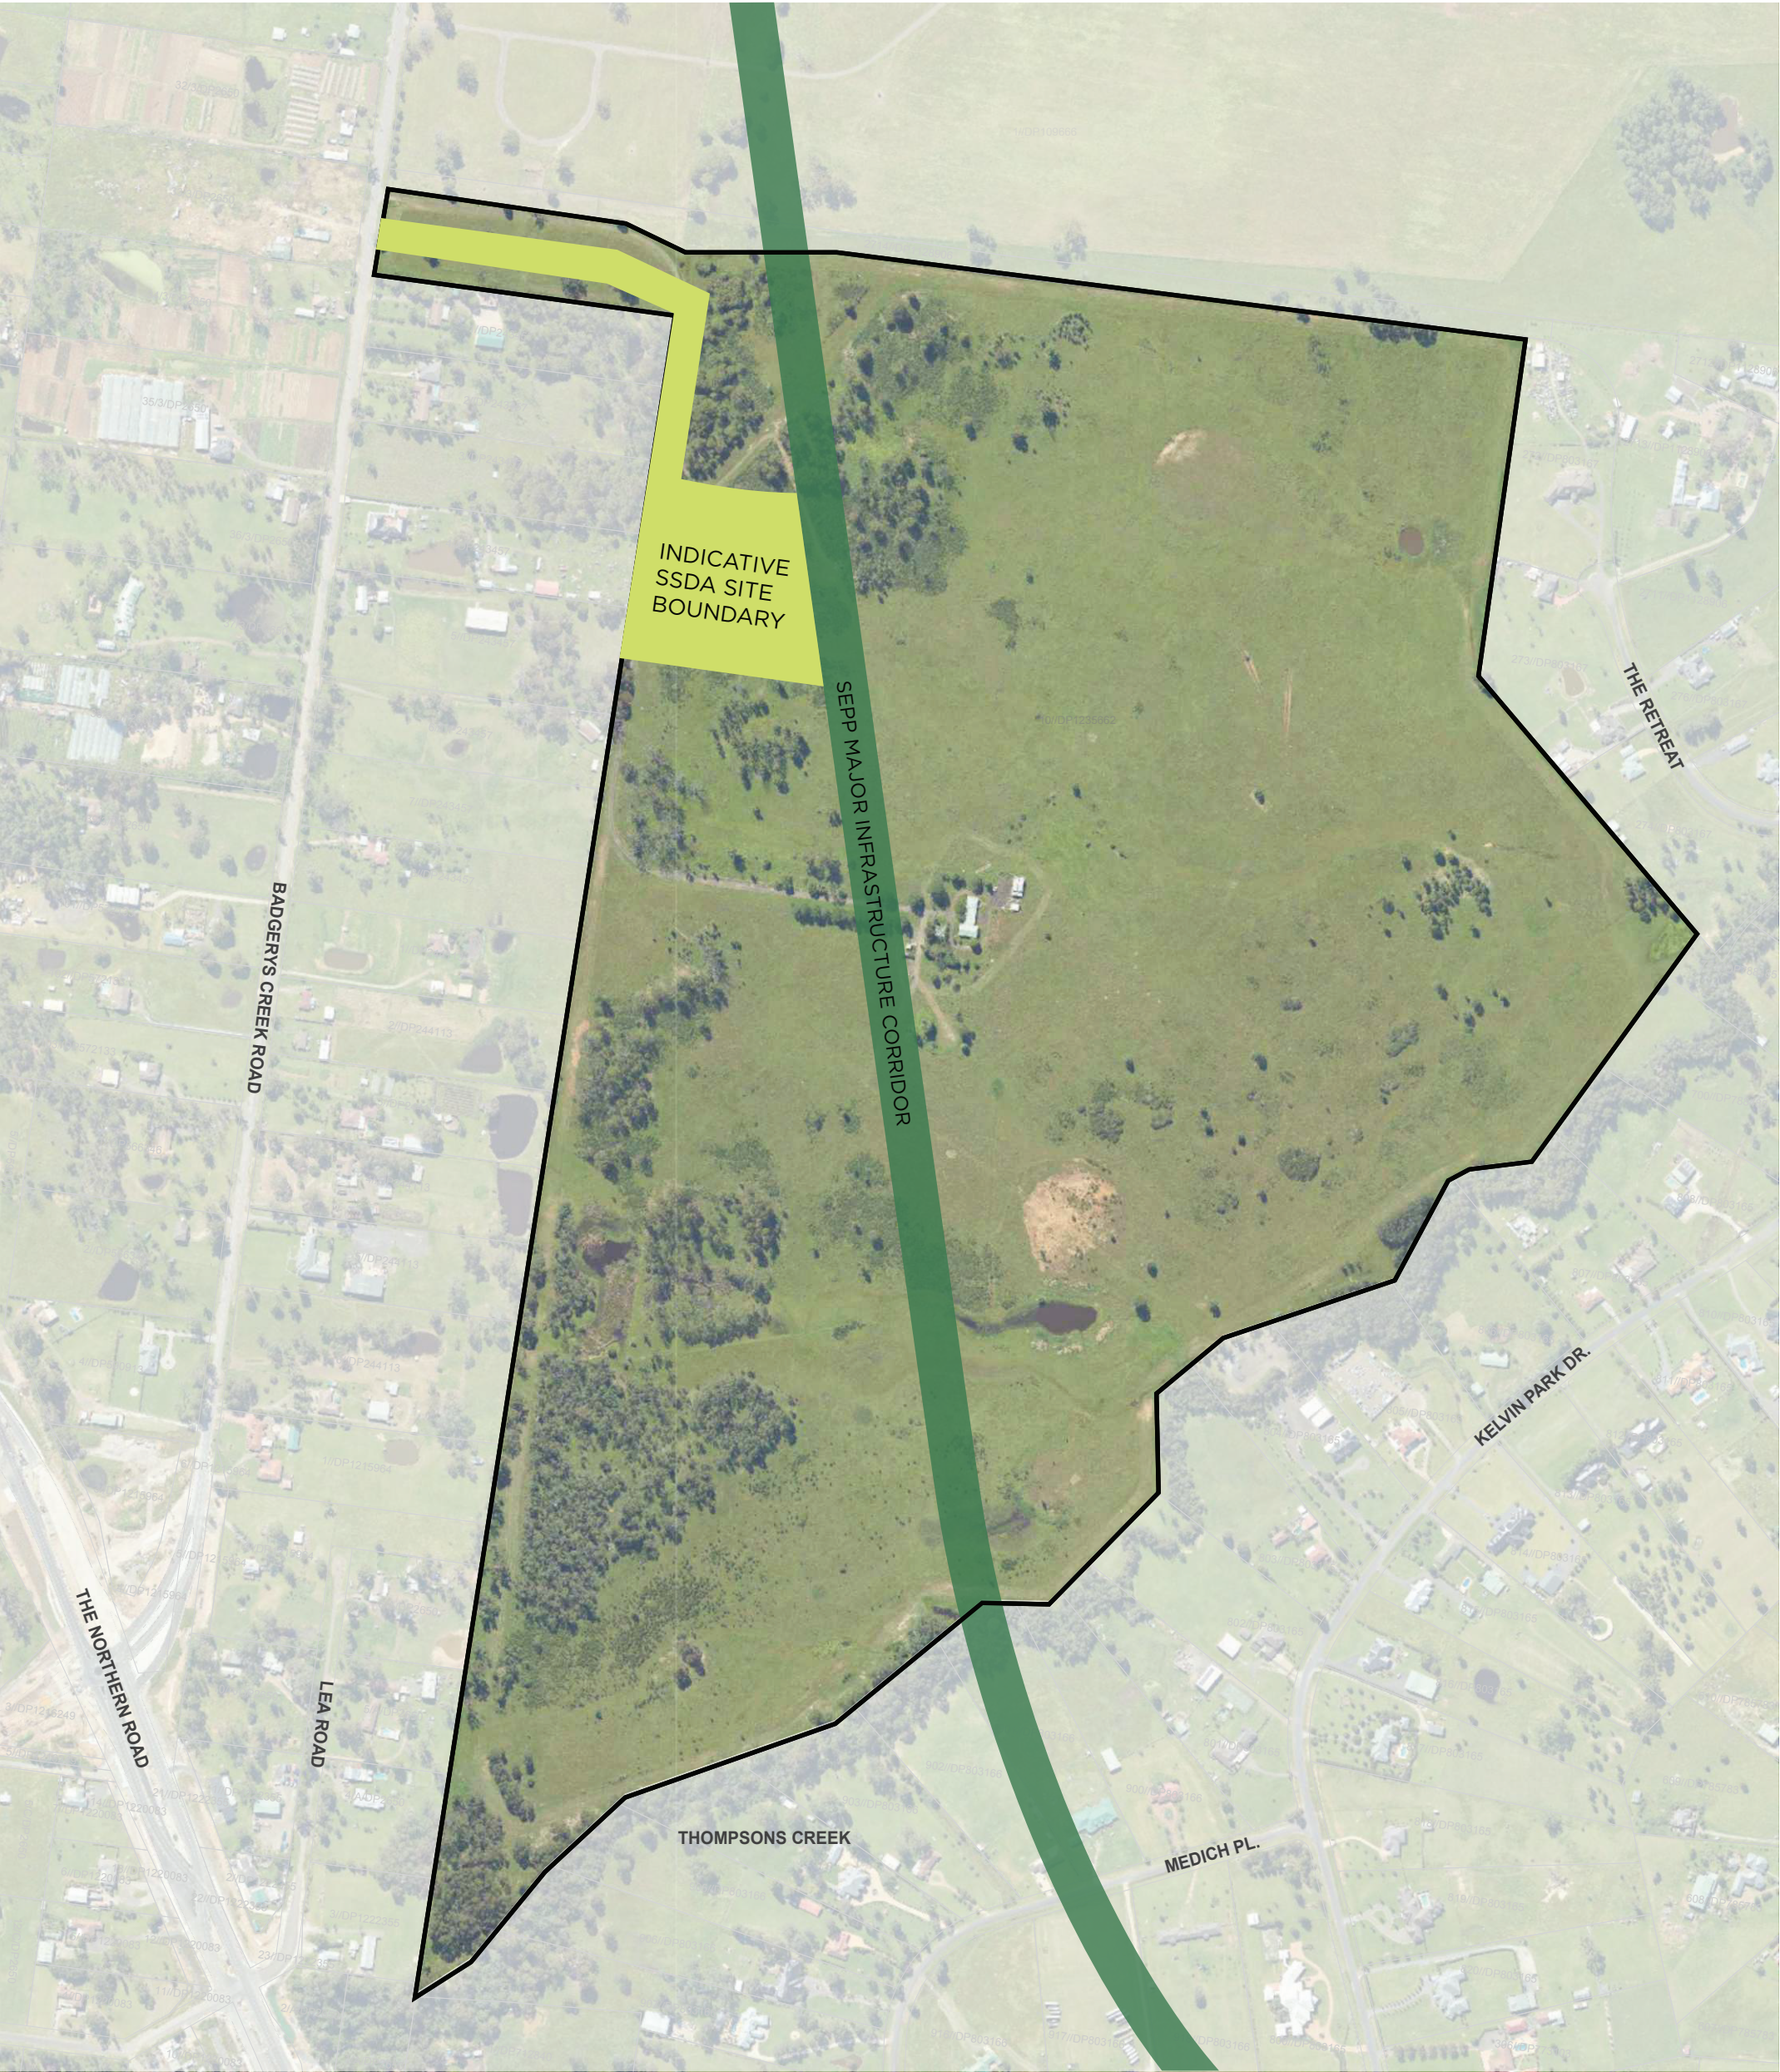

Key

Commonwealth Land & Master Plan Boundary

SEPP Major Infrastructure Corridor

First Building Indicative SSDA Site

Organisation

Western Parkland City Authority

Project

Bradfield City Centre First Building

North

Scale 1/6000 on A3

0m

50m

150m

250m

500m

750m

Drawing title

Site Plan

Project

Date

Bradfield City Centre First Building

16/07/2021

Revision

4

NSW GOVERNMENT

wpca.sydney