


- General notes**
- All dimensions and existing conditions shall be checked and verified by the contractor before proceeding with the work.
  - All levels relative to 'Australian Height Datum'.
  - Do not scale drawings.
  - Use figured dimensions only.

**Legend**

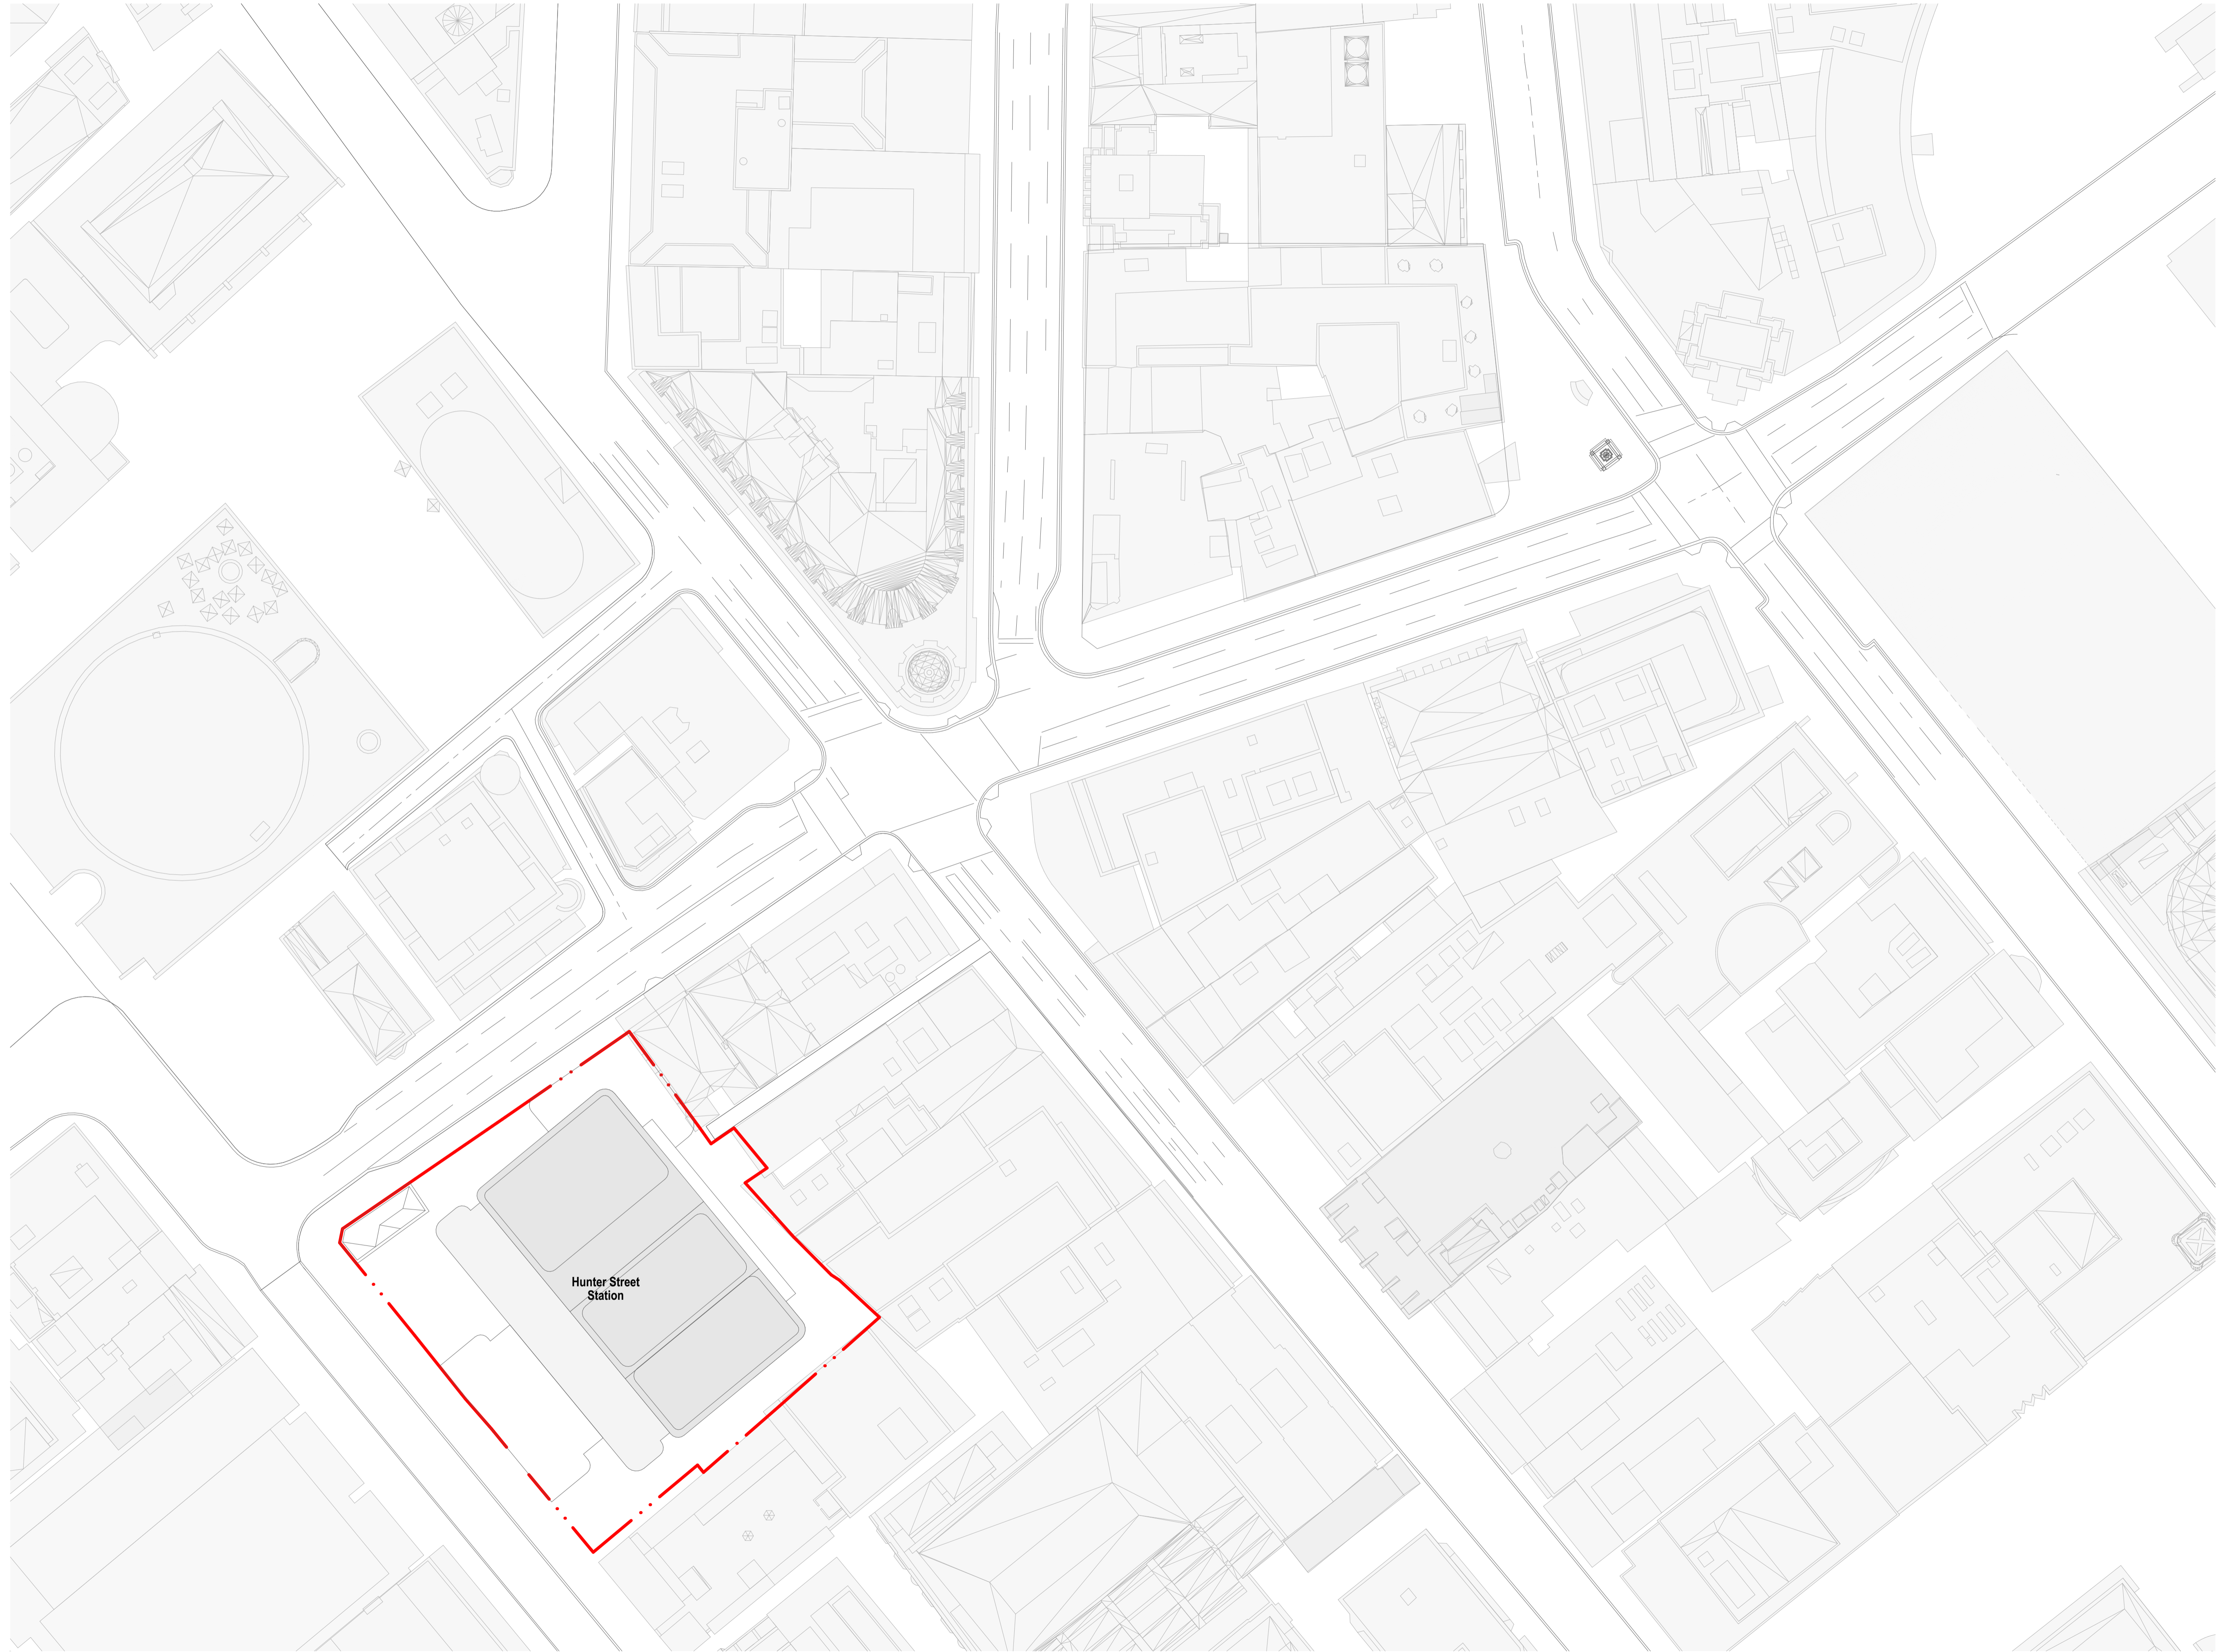

Hunter Street Station

chk by name date rev

**Hunter Street Station - West**  
CBDN  
SYDNEY NSW 2000

**Scoping Report June 2022** **Scale**  
Site Plan 1:200 @ A1

**Project Code** **First Issued**  
MOSD DD/MM/YYYY

**Sheet No.** **Rev**  
PP\_W\_1200