



PLANS | WORKS EXTENT

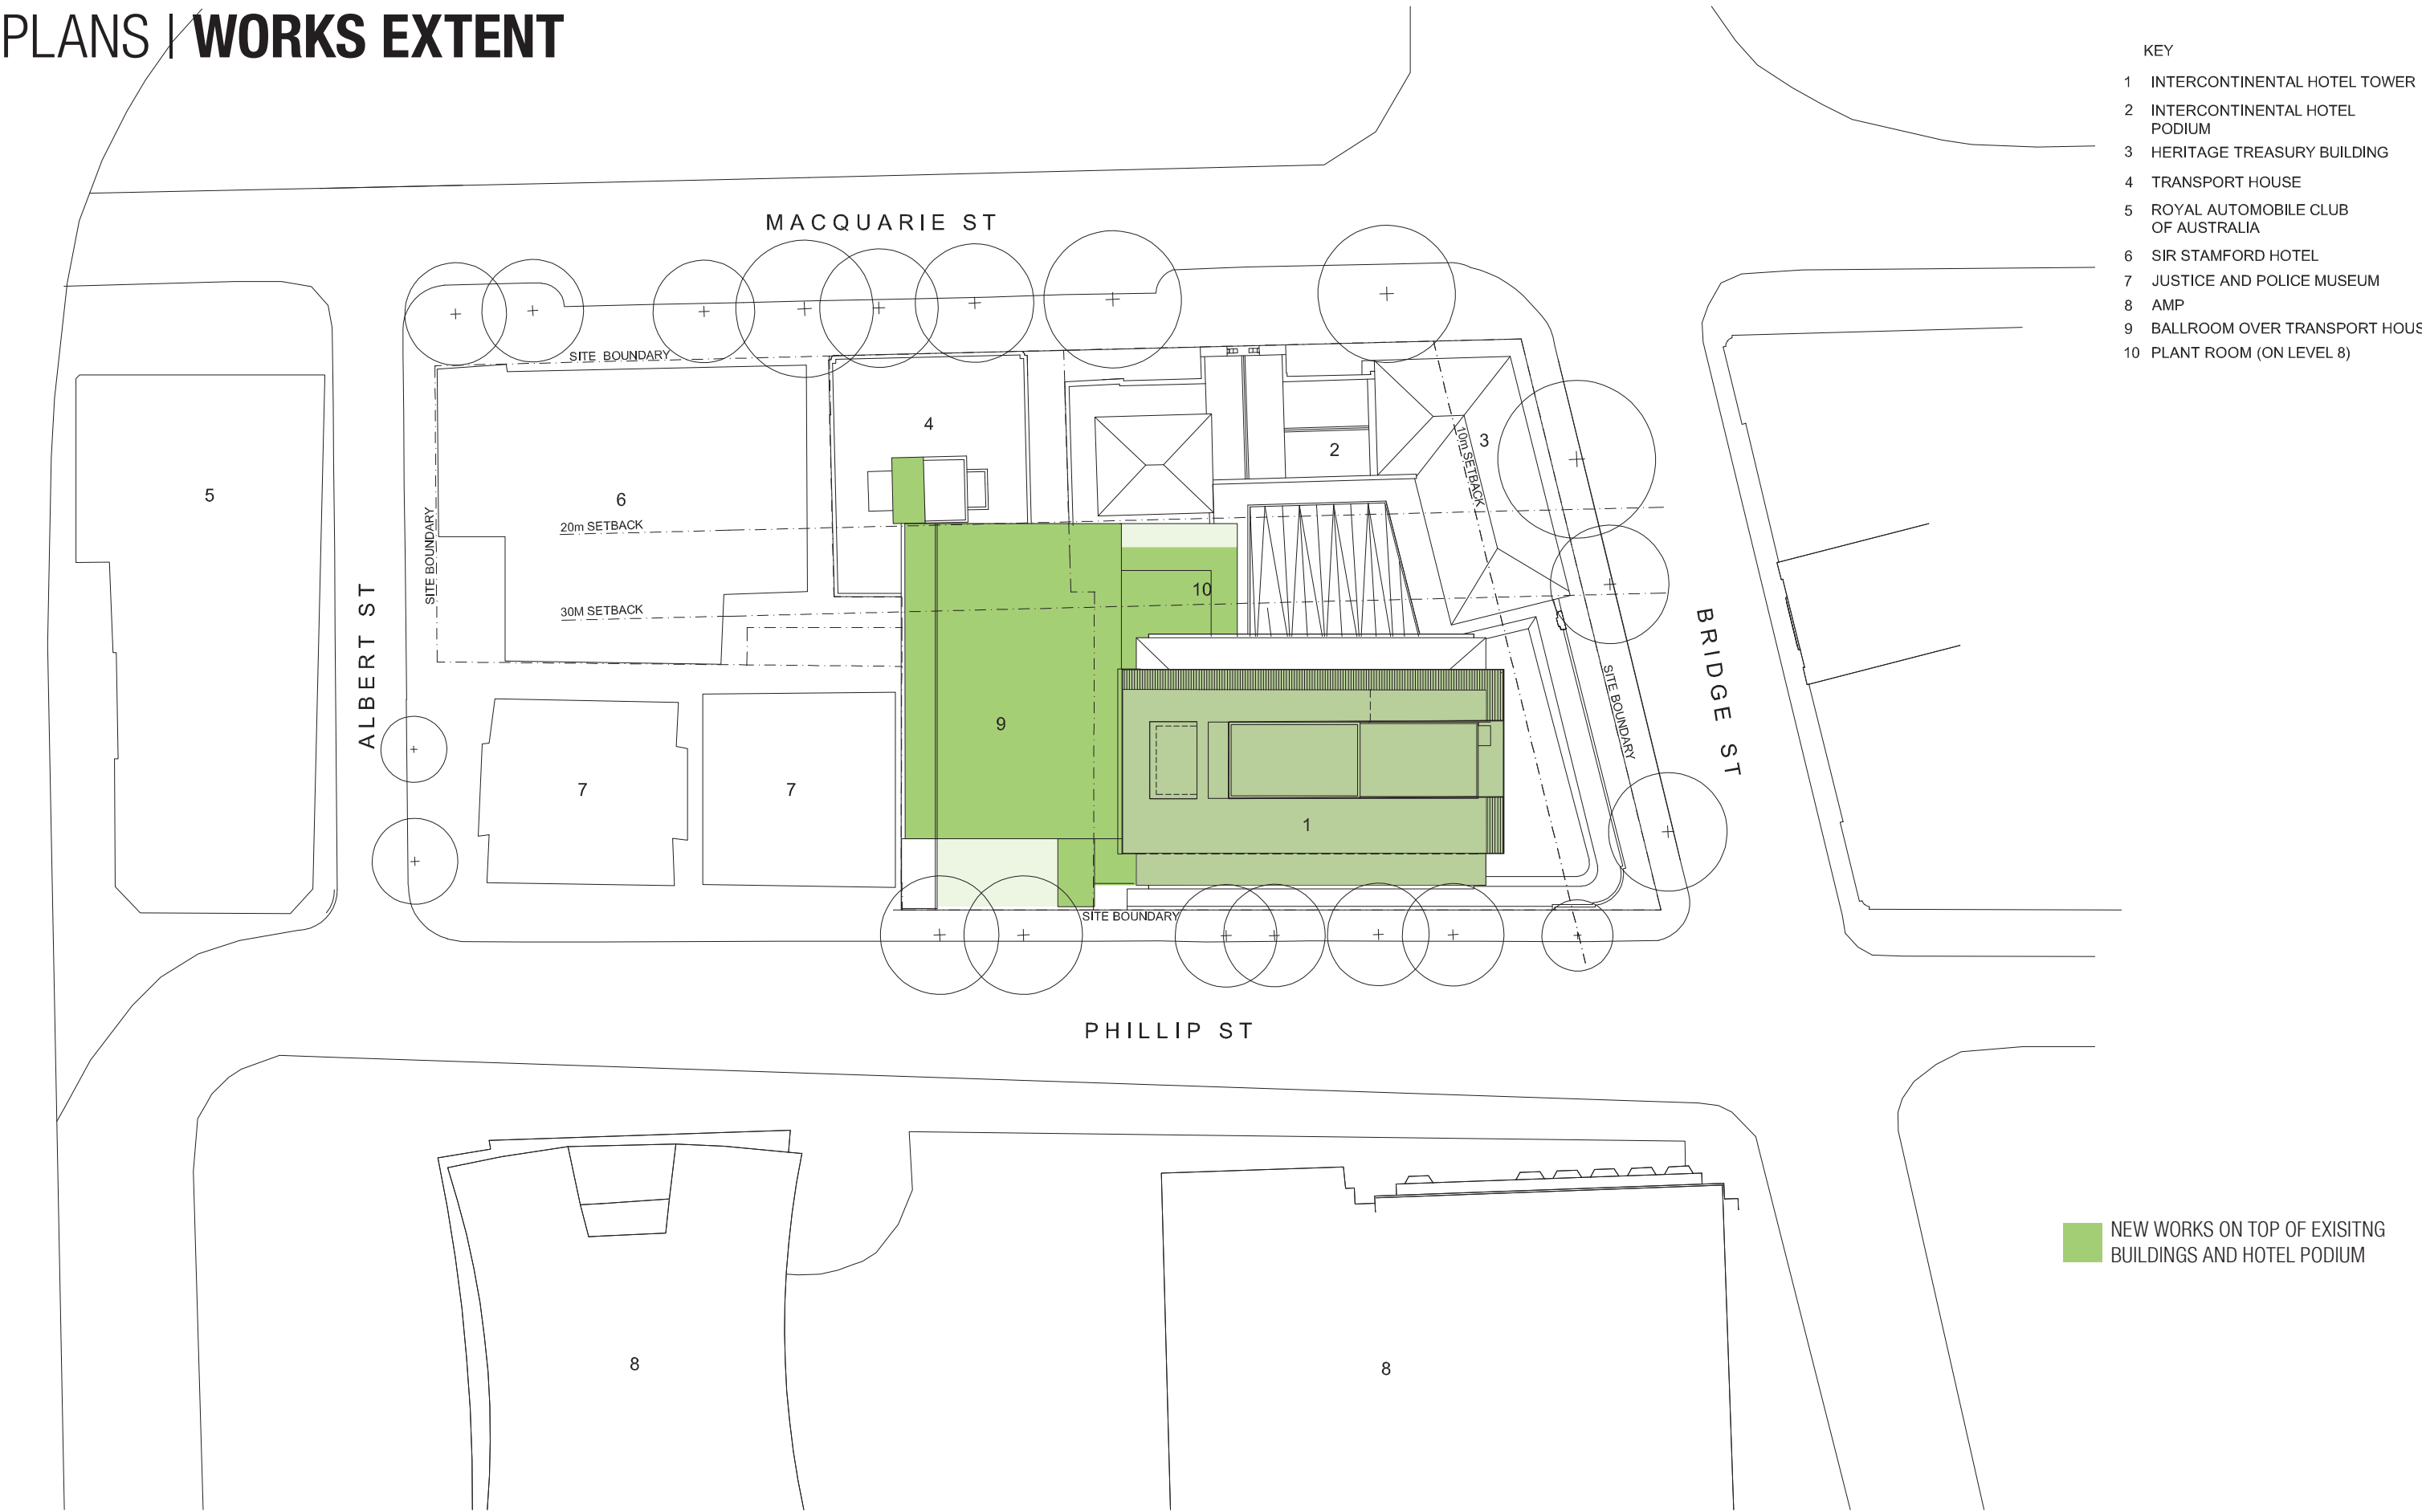


- KEY
- 1 INTERCONTINENTAL HOTEL TOWER
  - 2 INTERCONTINENTAL HOTEL PODIUM
  - 3 HERITAGE TREASURY BUILDING
  - 4 TRANSPORT HOUSE
  - 5 ROYAL AUTOMOBILE CLUB OF AUSTRALIA
  - 6 SIR STAMFORD HOTEL
  - 7 JUSTICE AND POLICE MUSEUM
  - 8 AMP
  - 9 BALLROOM OVER TRANSPORT HOUSE
  - 10 PLANT ROOM (ON LEVEL 8)

NEW WORKS ON TOP OF EXISTING BUILDINGS AND HOTEL PODIUM

ISSUE FOR INFORMATION

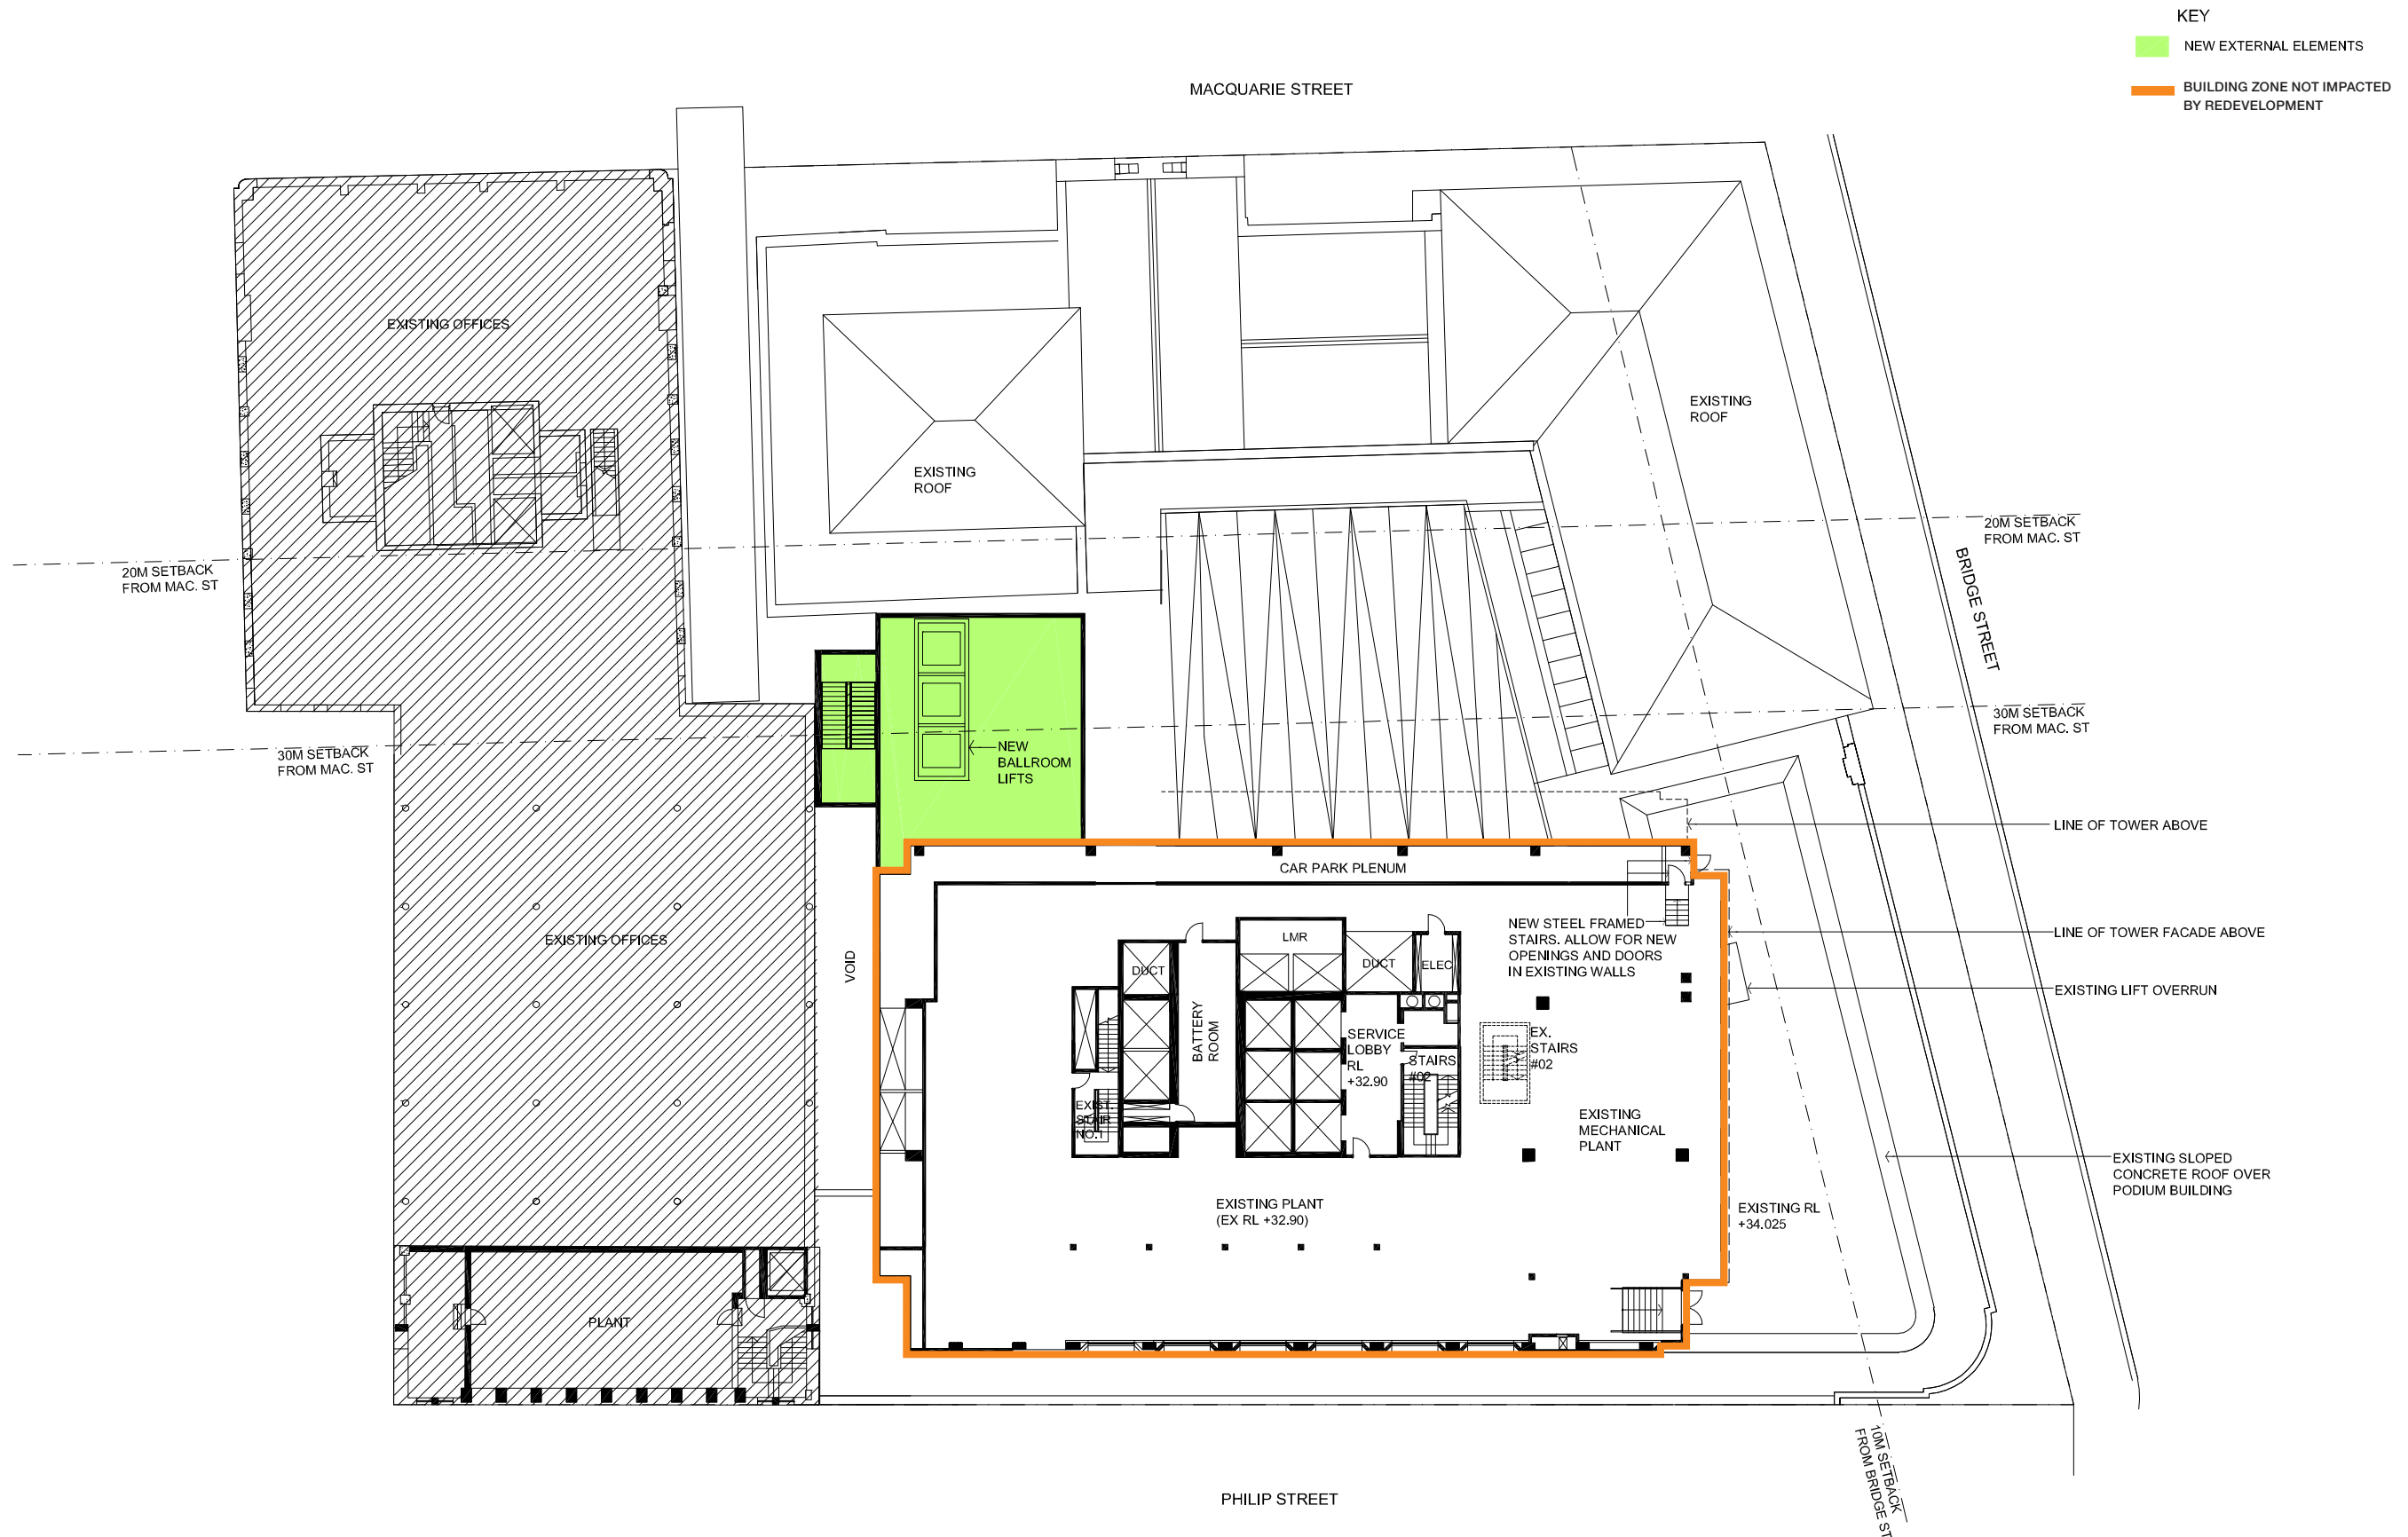


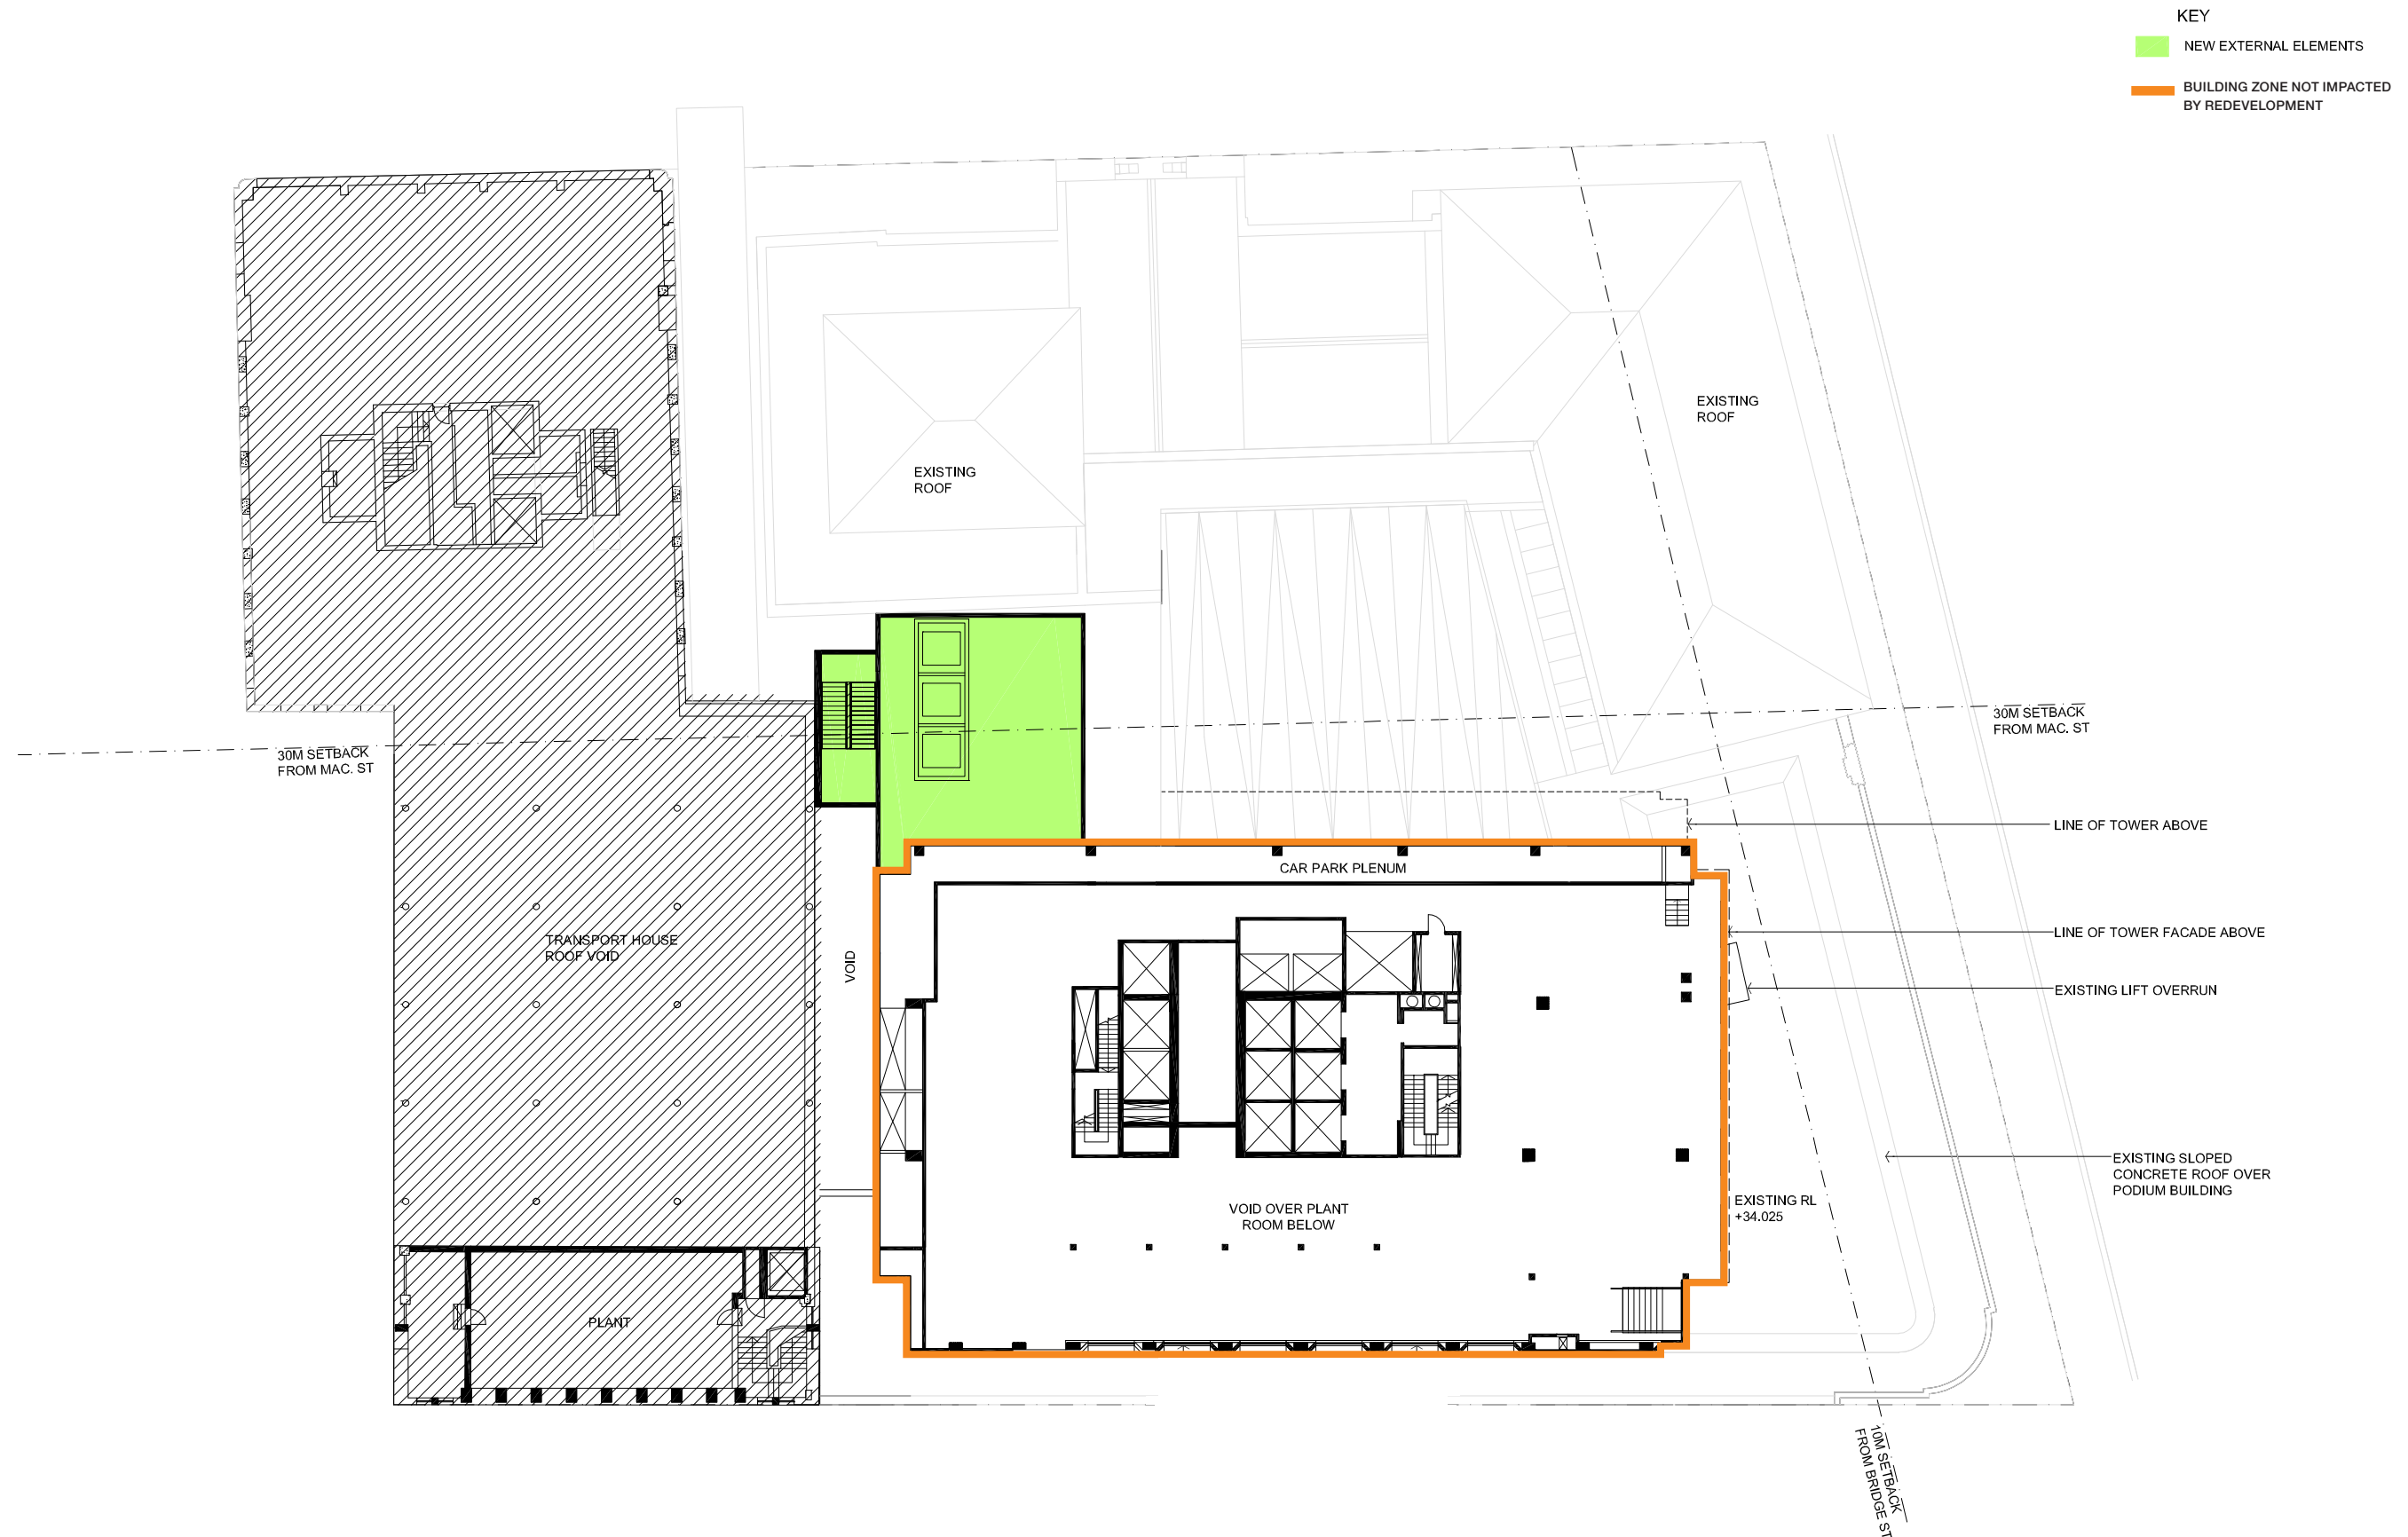

KEY

NEW EXTERNAL ELEMENTS

BUILDING ZONE NOT IMPACTED  
BY REDEVELOPMENT

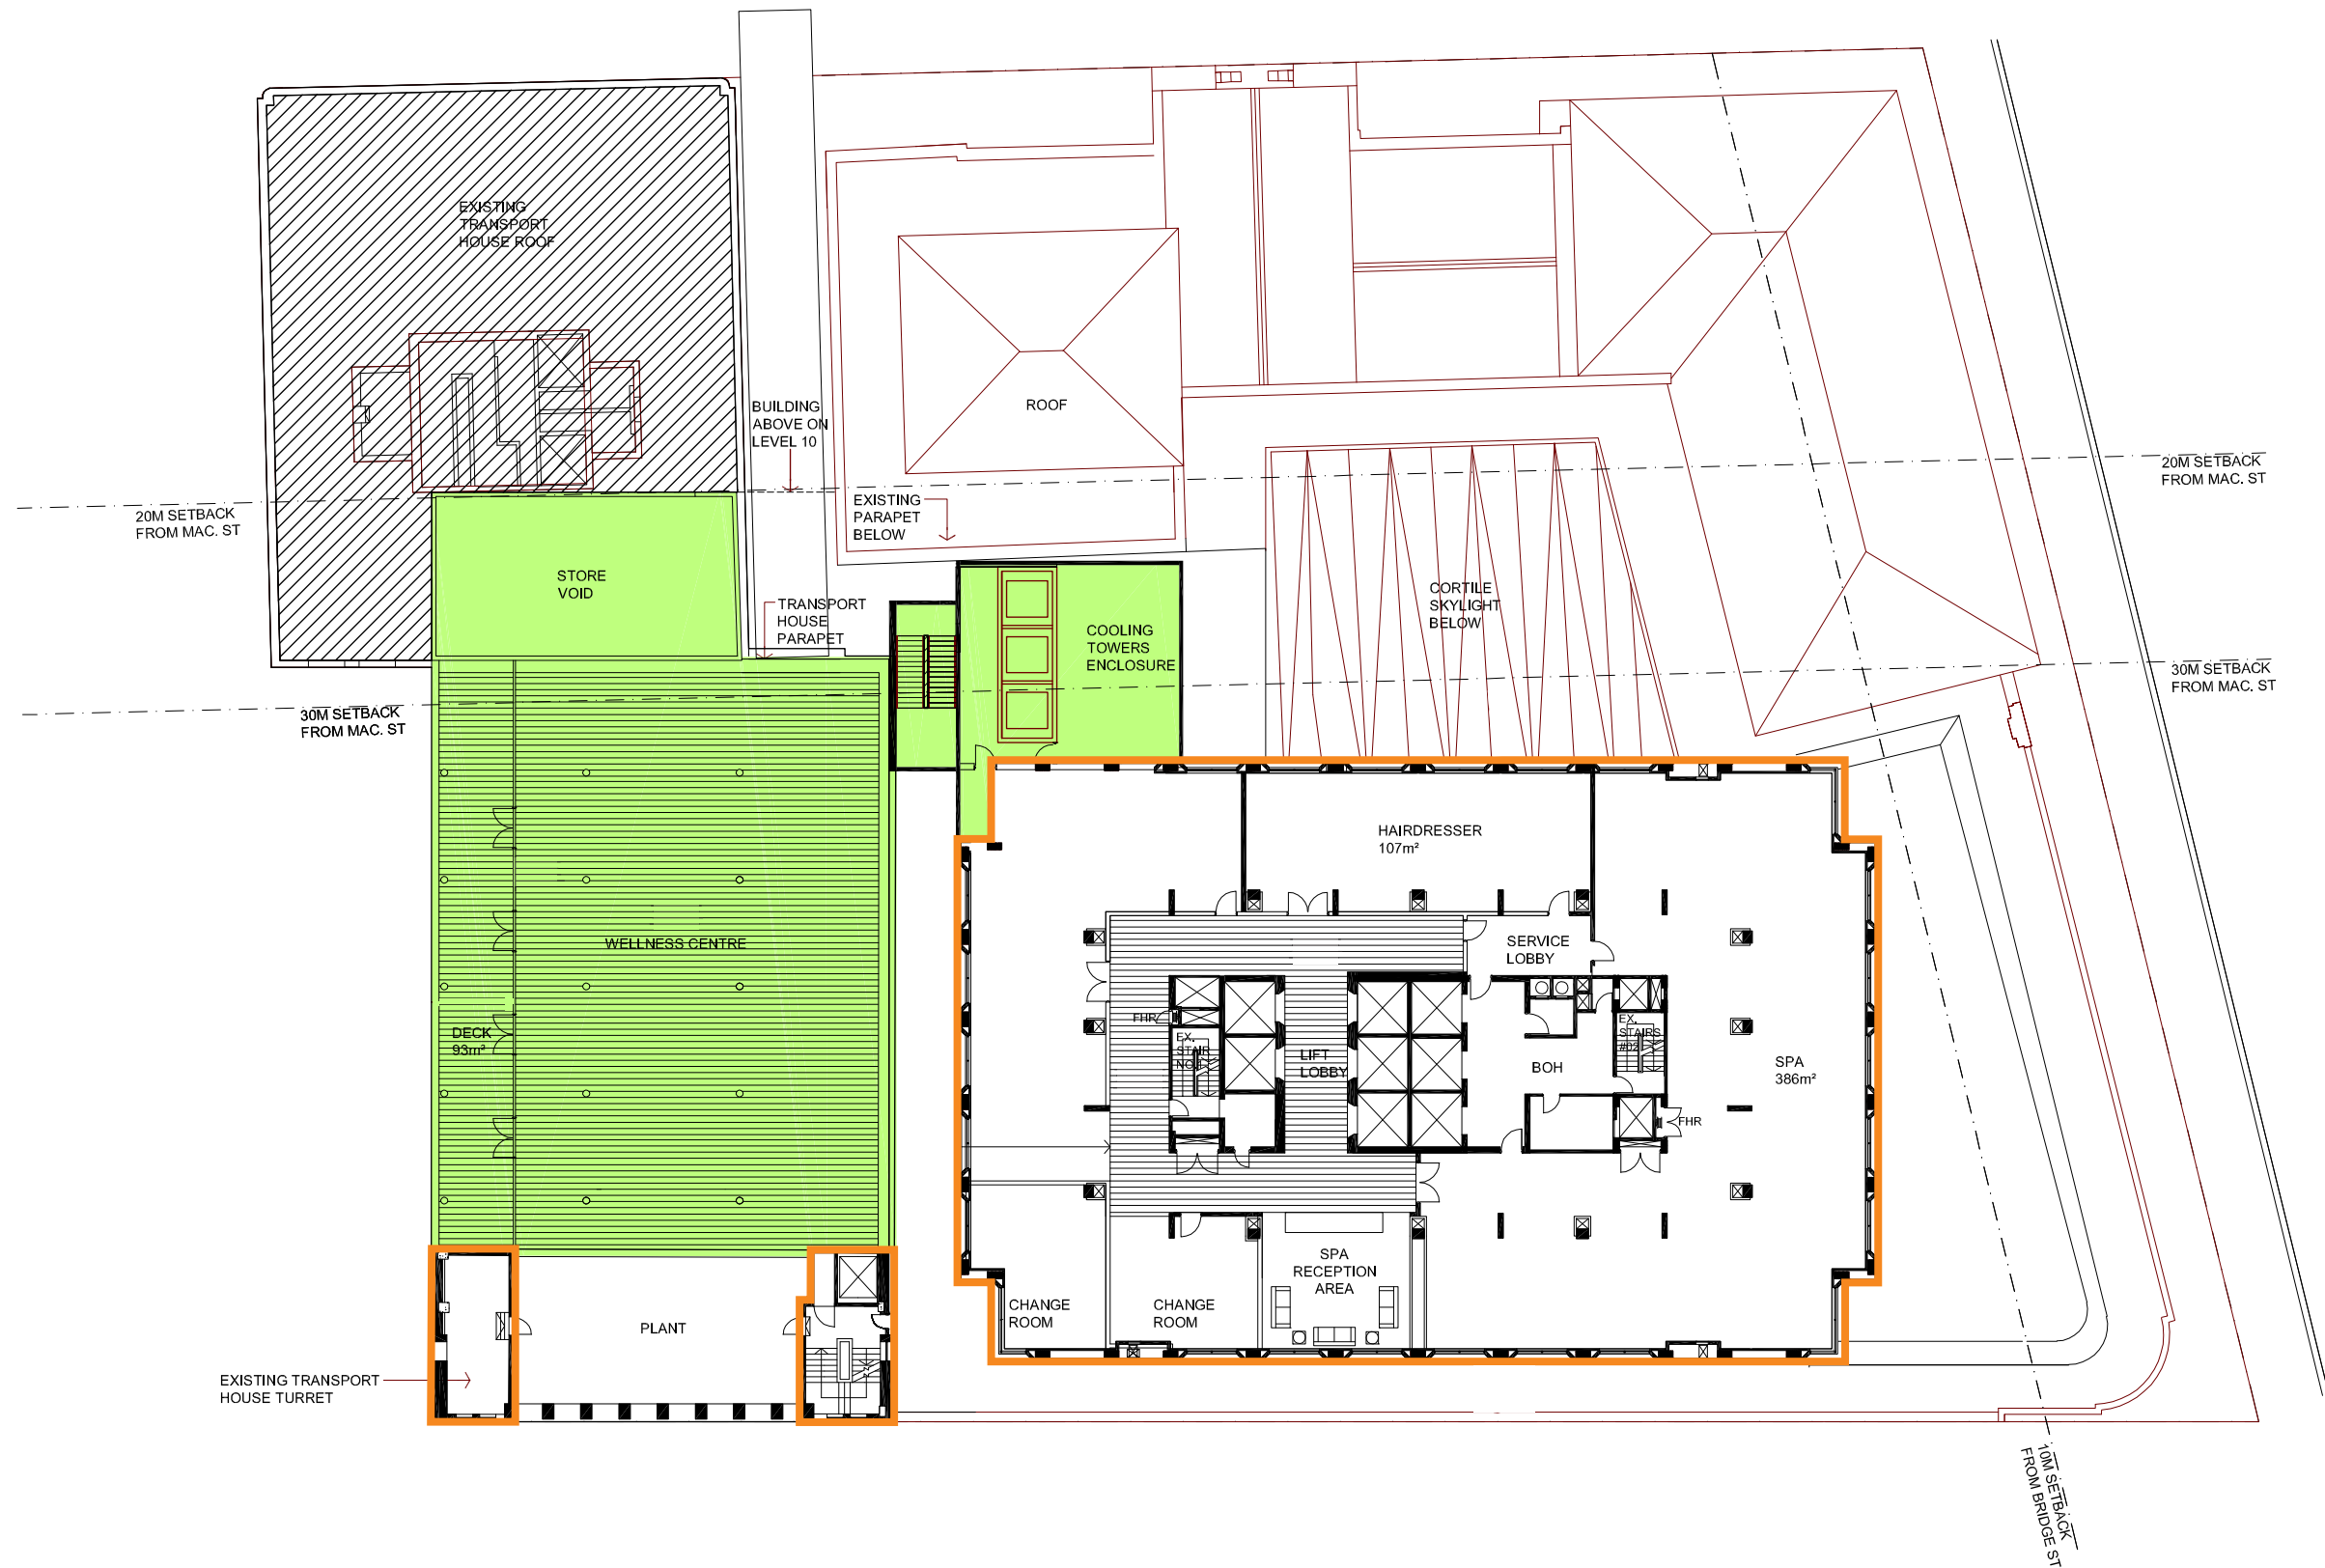




## KEY

 NEW EXTERNAL ELEMENTS

**BUILDING ZONE NOT IMPACTED  
BY REDEVELOPMENT**

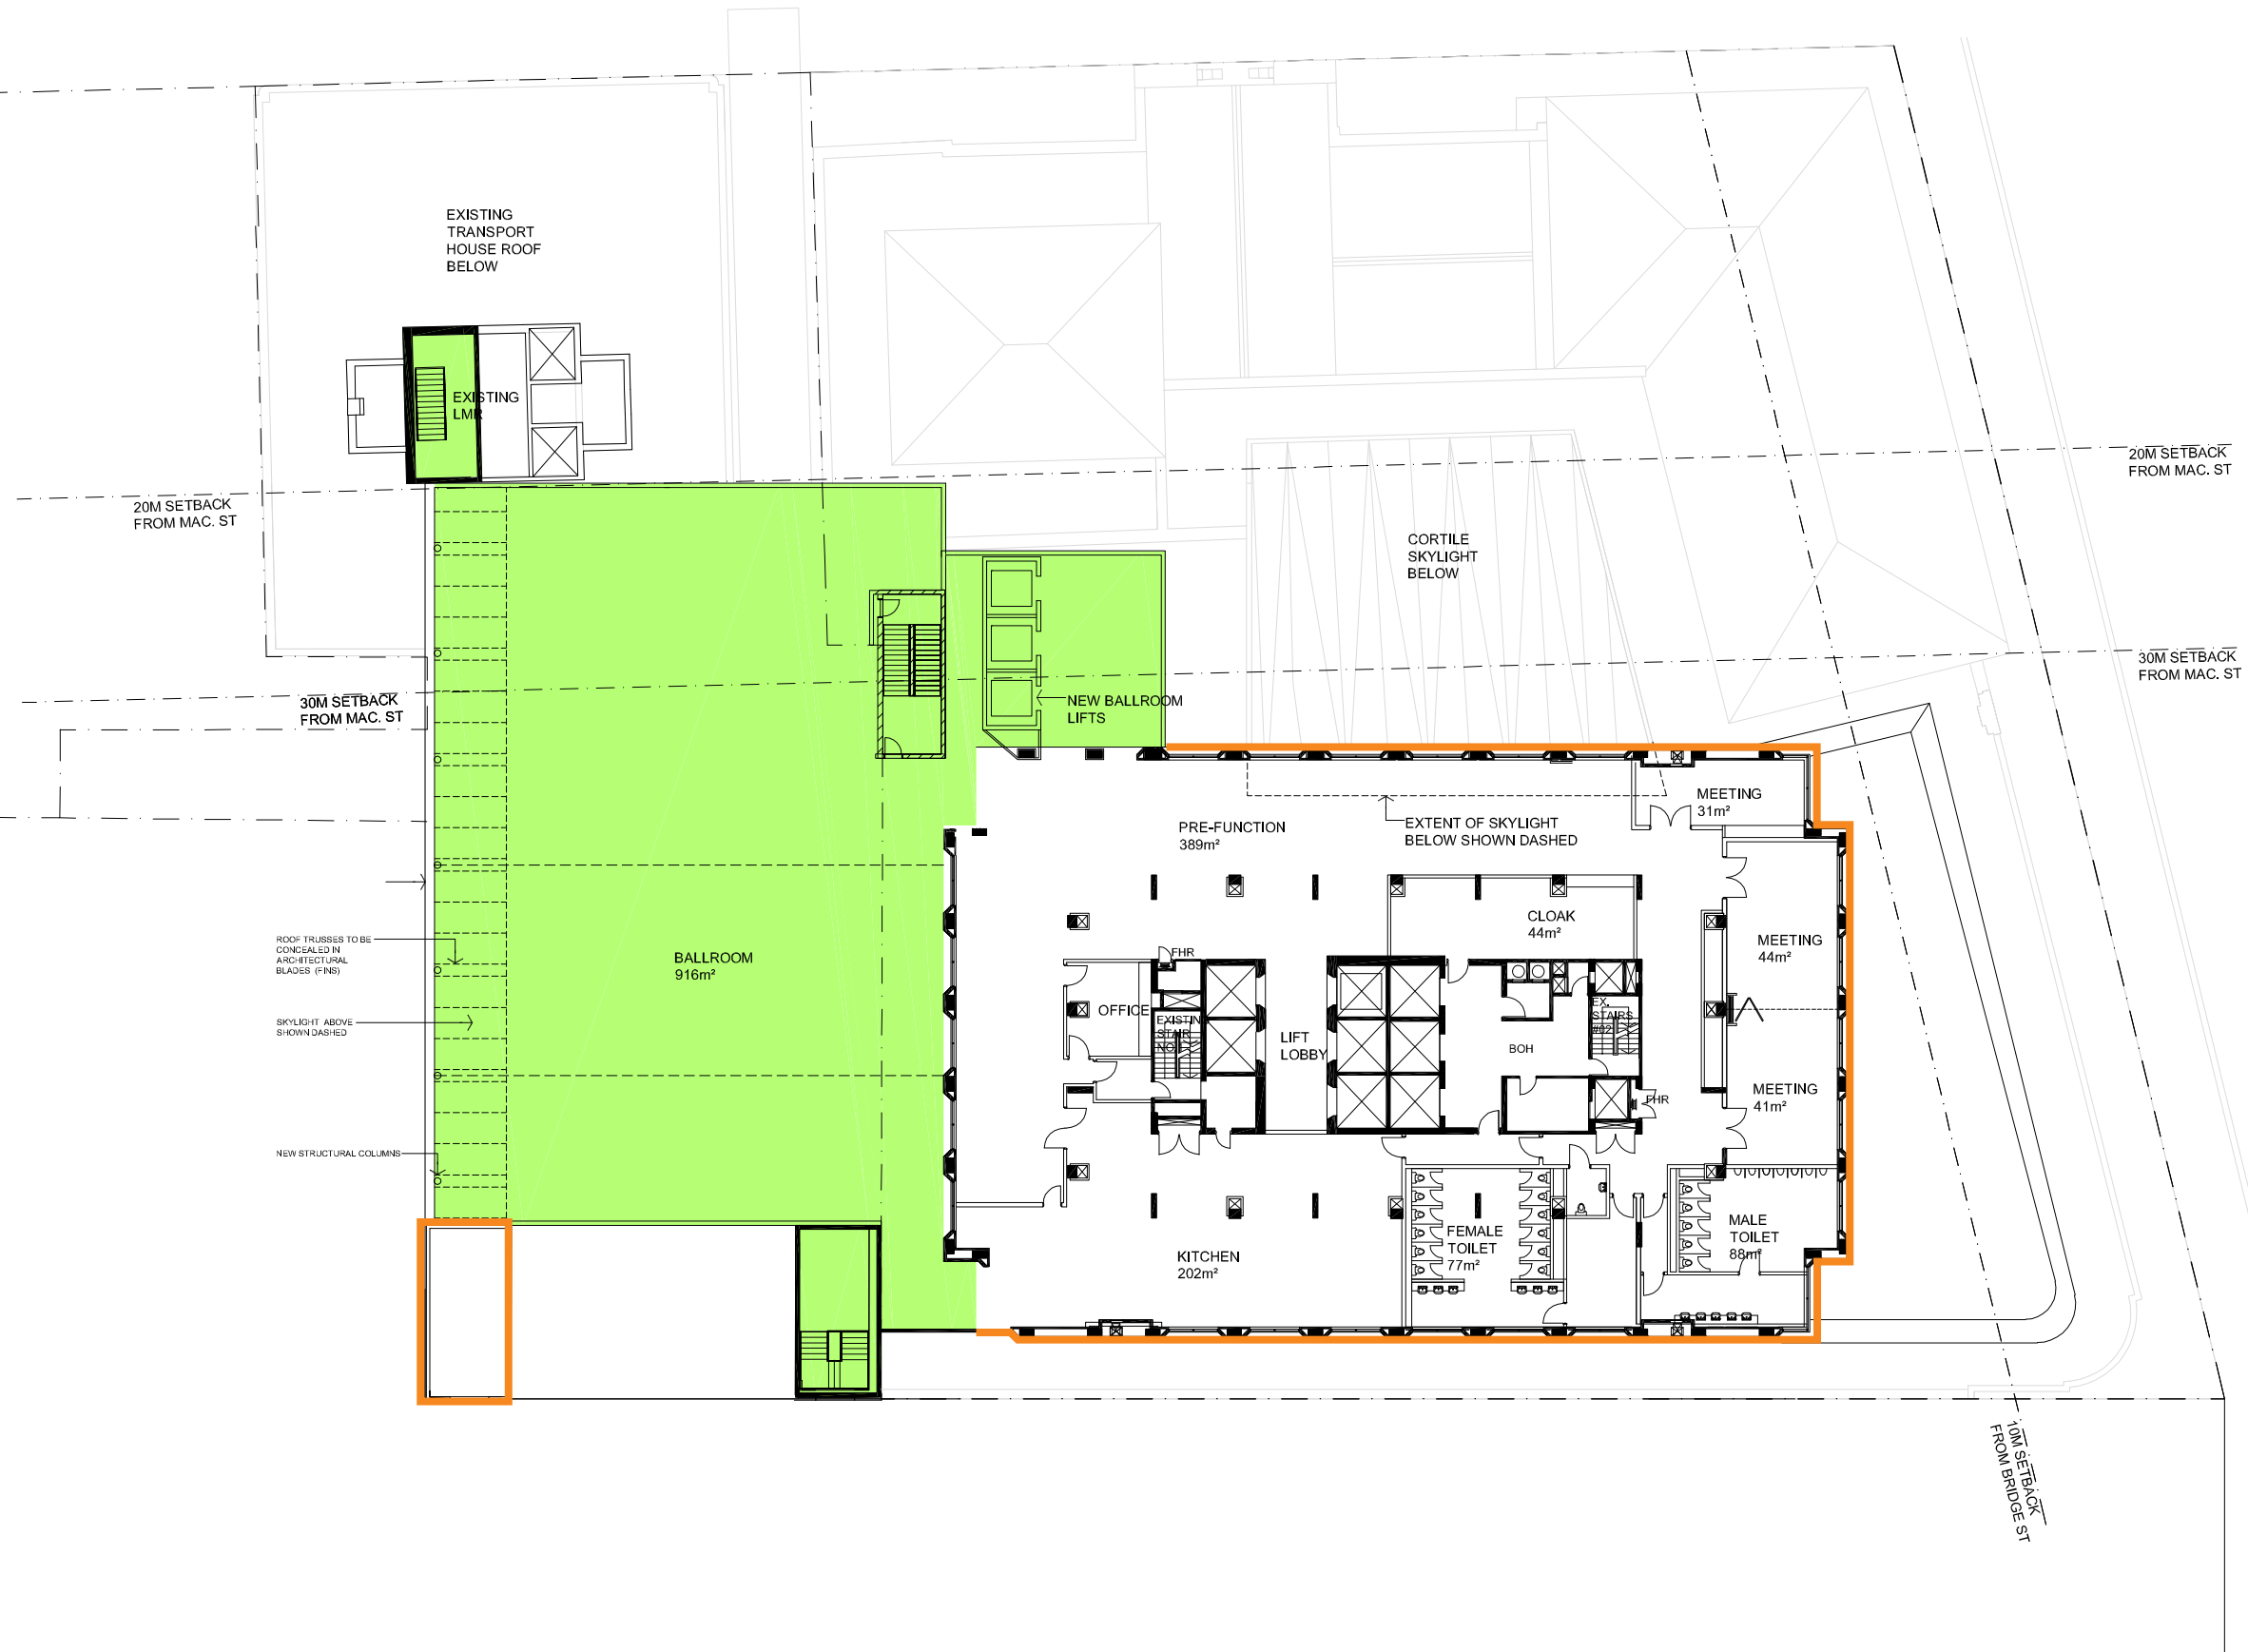

**ISSUE FOR STAGE 1 DA**

## INTERCONTINENTAL SYDNEY

TITLE

LEVEL 10  
FLOOR PLAN SHOWING NEW ELEMENTS

DRAWING  
ST1-DA\_210

REVISION


B

DATE  
25.01.19




SCALE 1:250@A2

**WOODS  
BAGOT™**

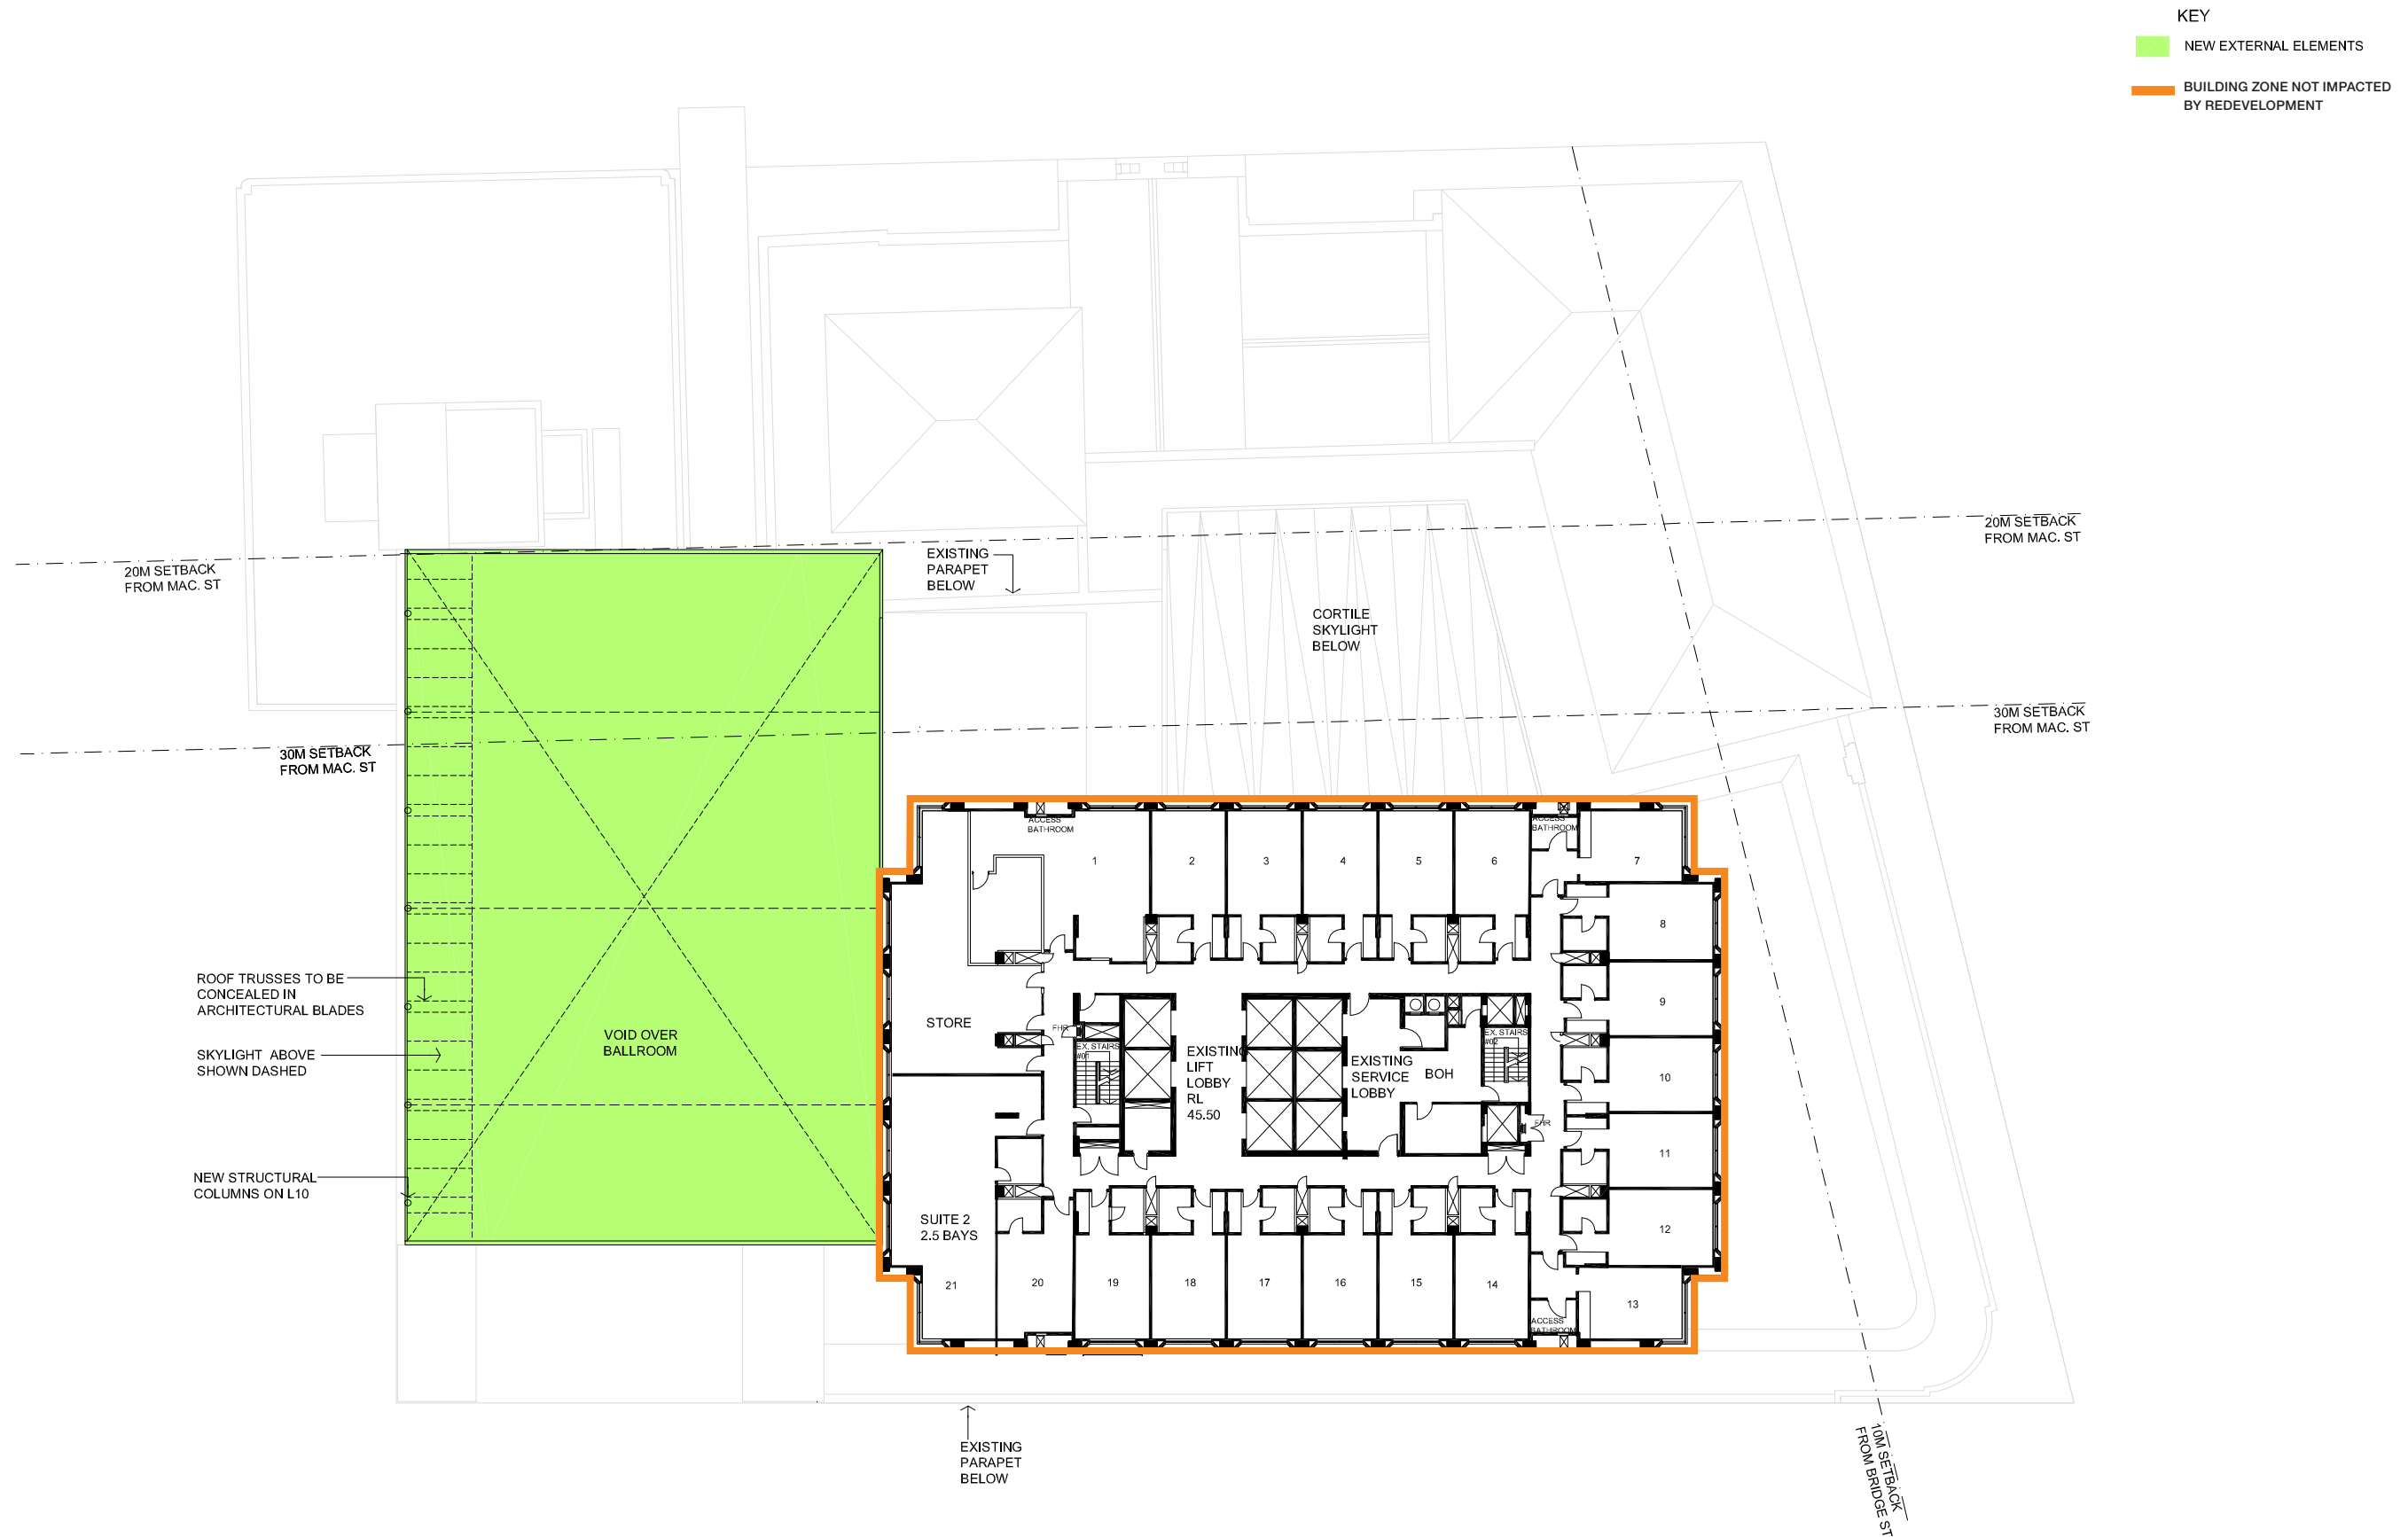

KEY

- NEW EXTERNAL ELEMENTS
- BUILDING ZONE NOT IMPACTED BY REDEVELOPMENT

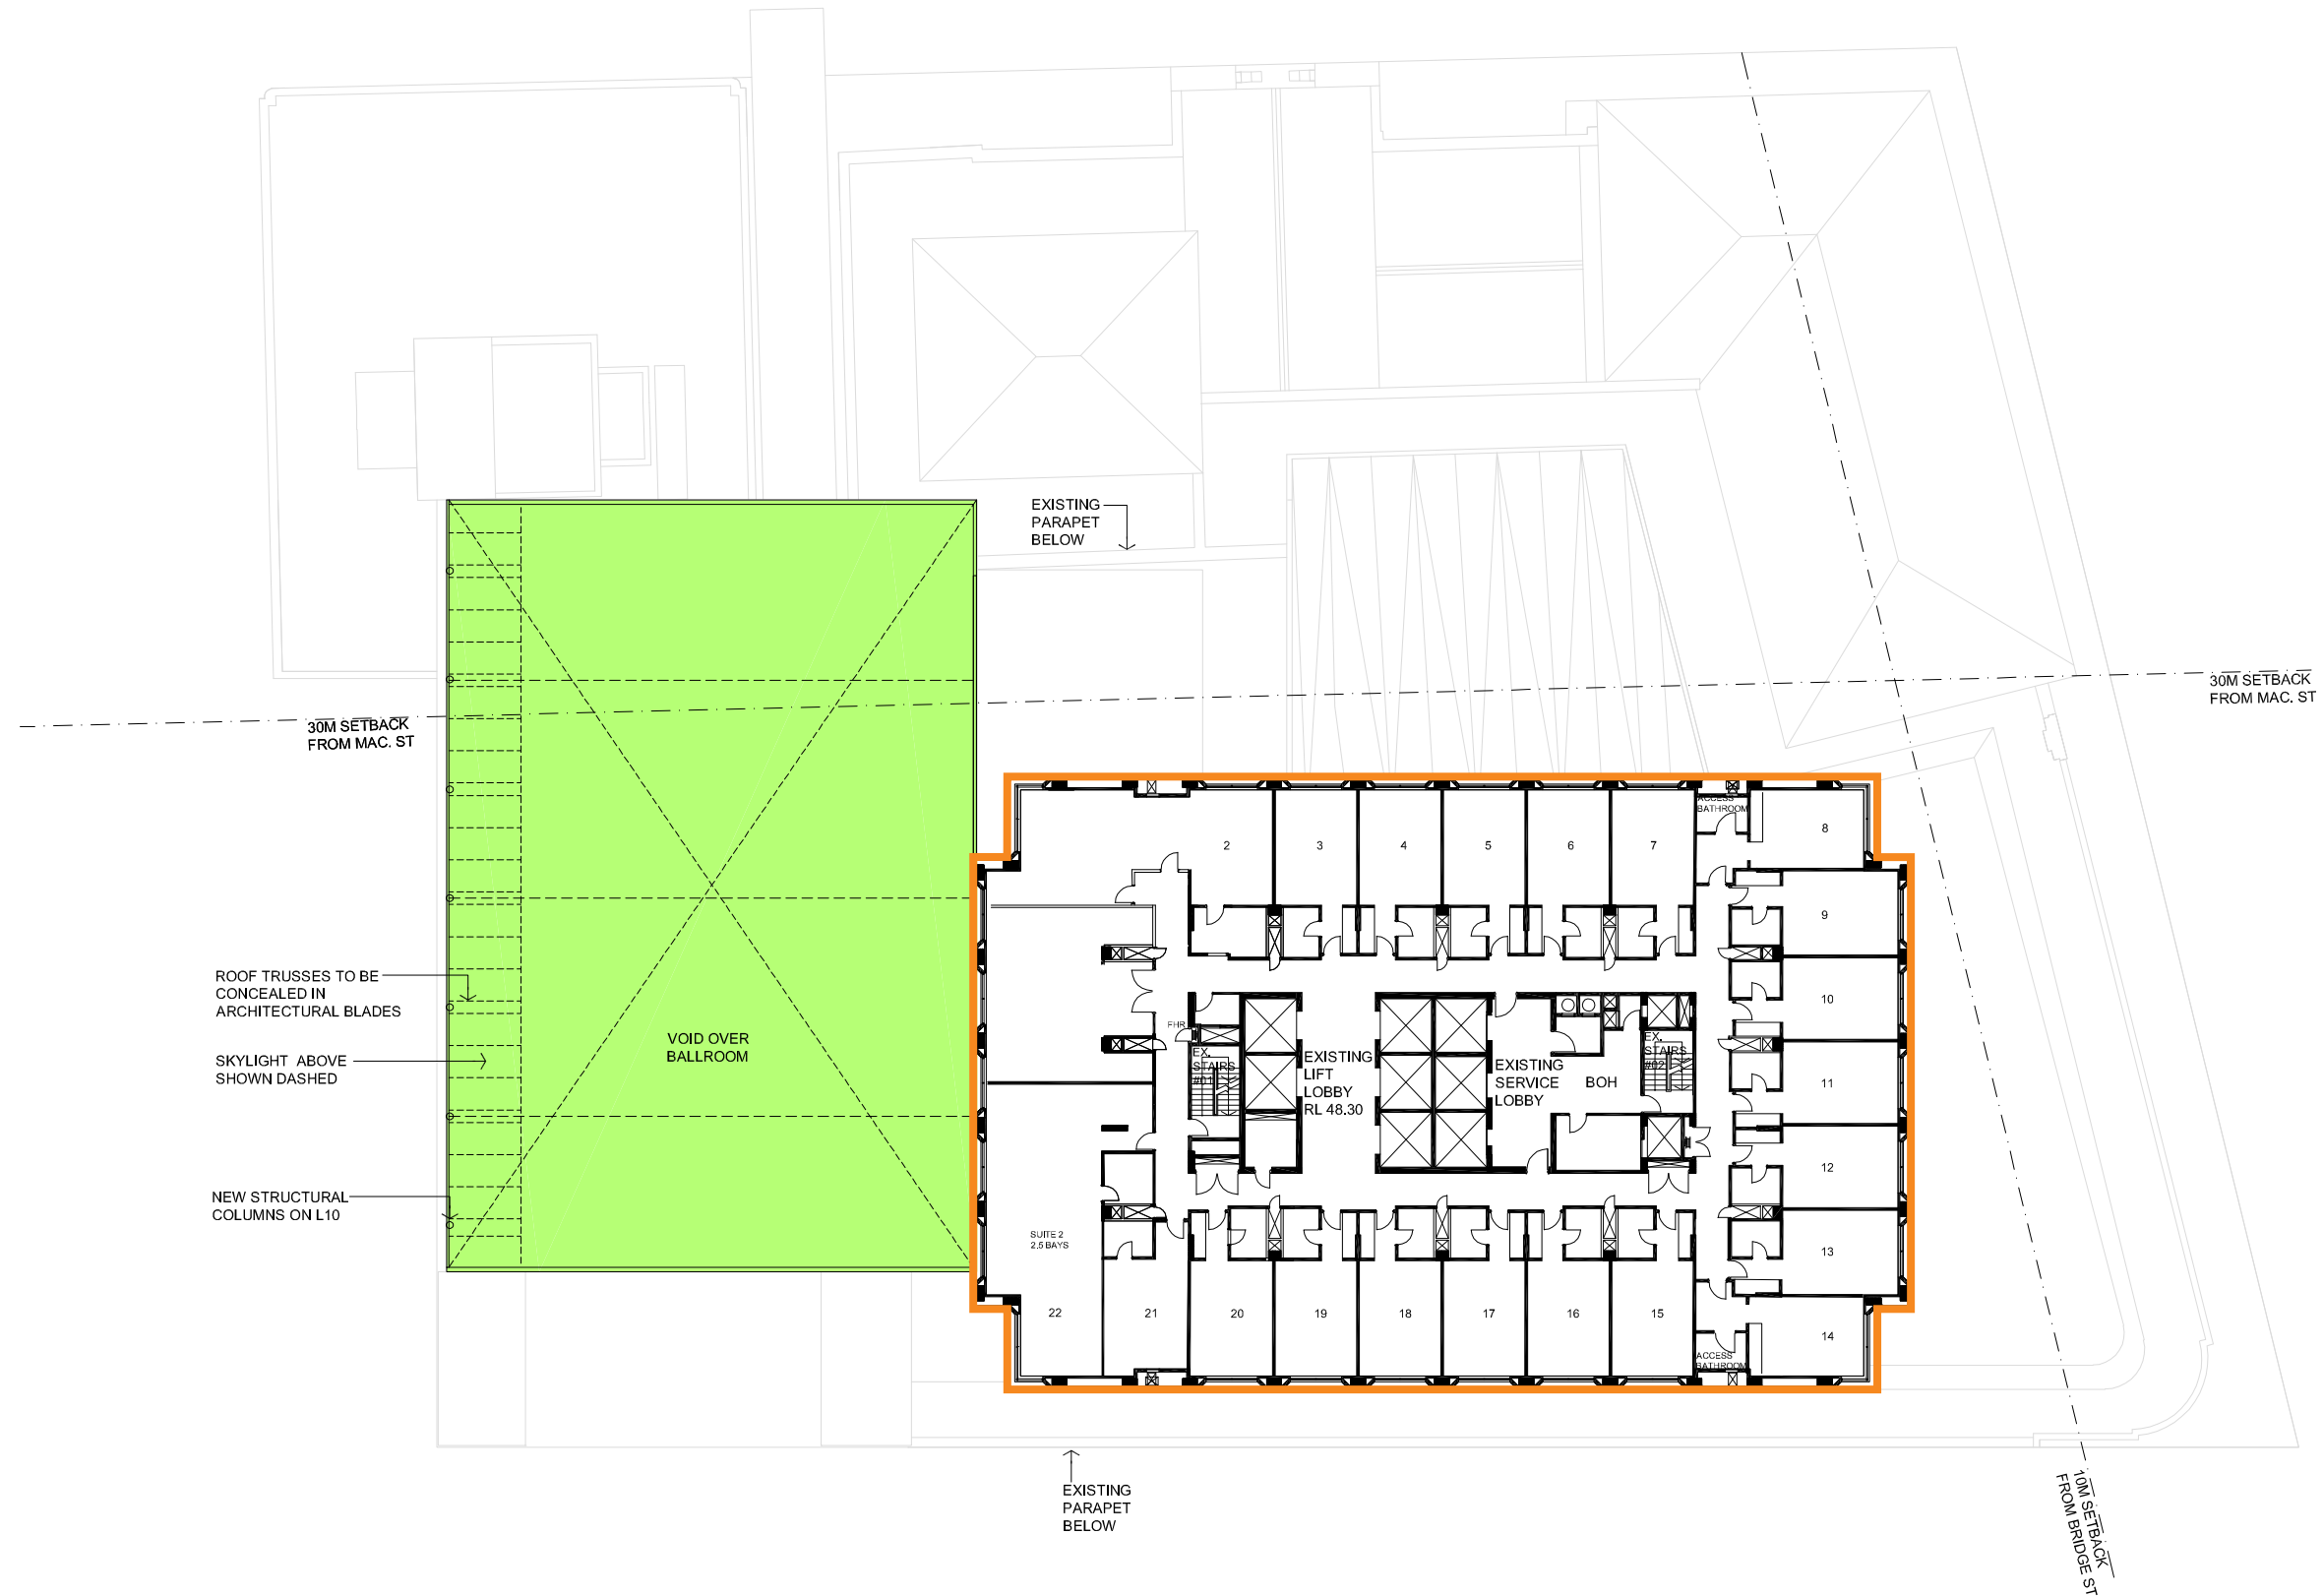

ISSUE FOR STAGE 1 DA

INTERCONTINENTAL SYDNEY

TITLE  
LEVEL 12  
FLOOR PLAN SHOWING NEW ELEMENTS

DRAWING  
ST1-DA\_212

REVISION  
B

DATE  
25.01.19




SCALE 1:250@A2



WOODS  
BAGOT

KEY

- NEW EXTERNAL ELEMENTS
- BUILDING ZONE NOT IMPACTED BY REDEVELOPMENT

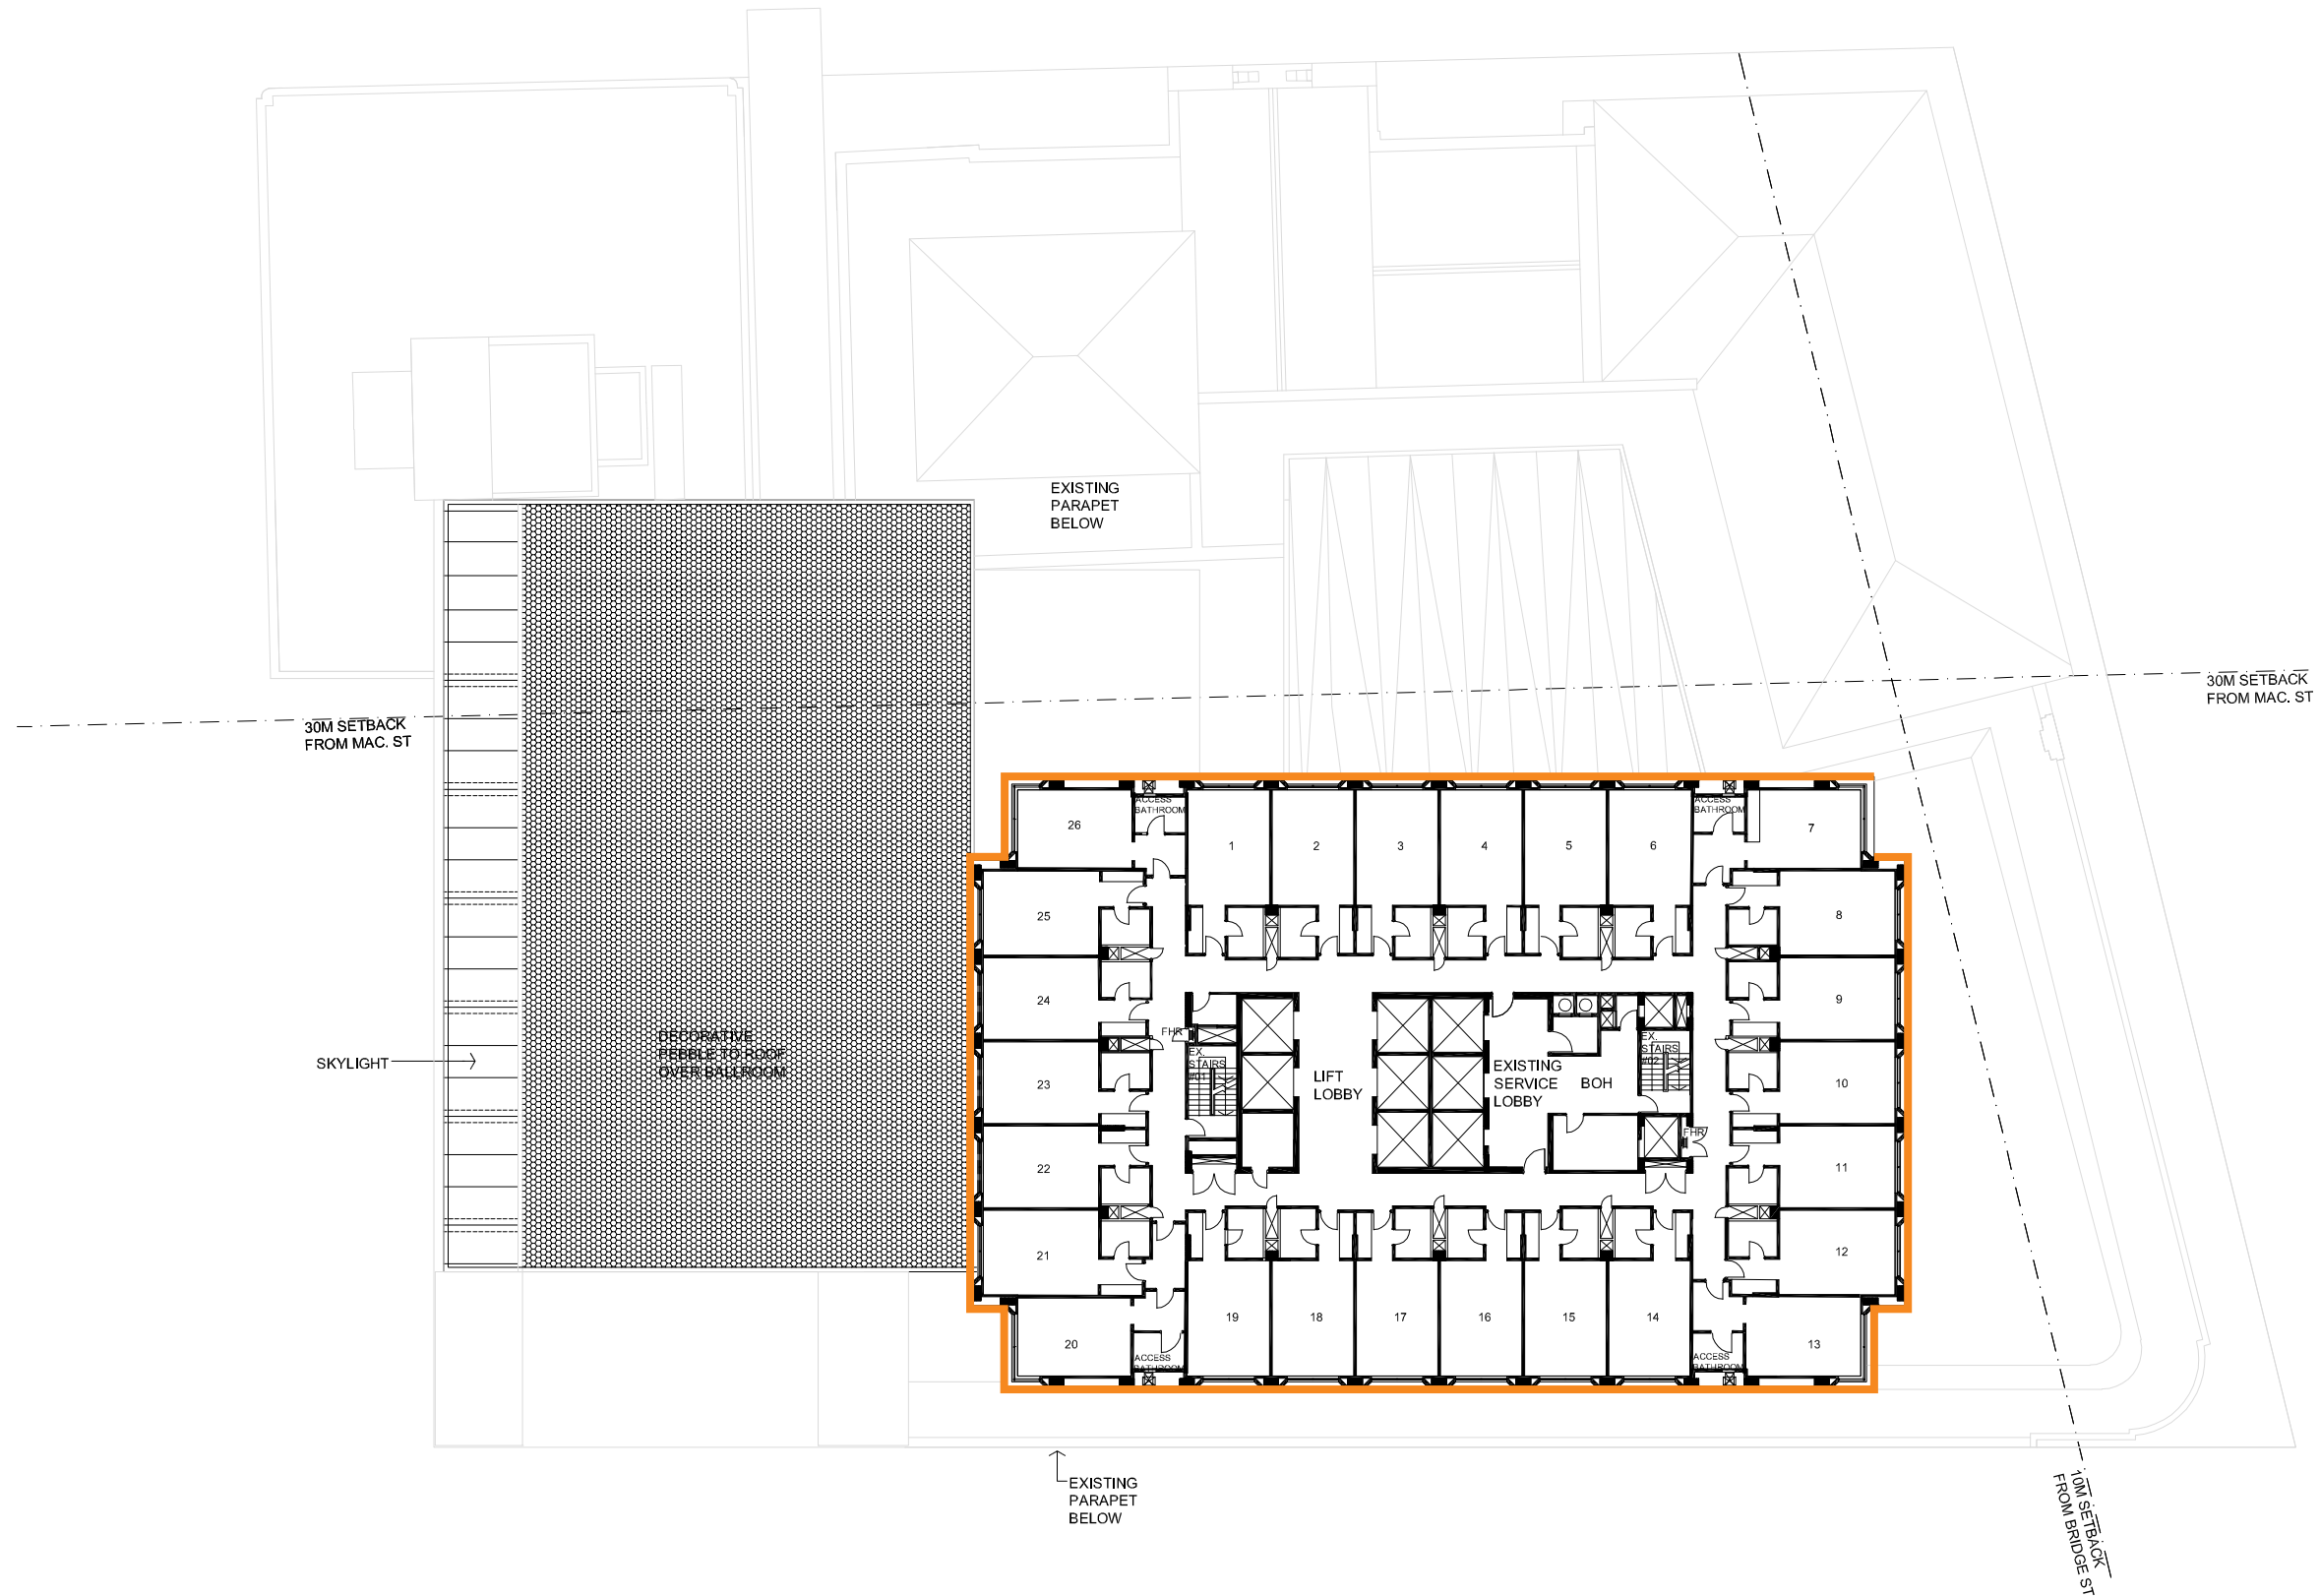

ISSUE FOR STAGE 1 DA

INTERCONTINENTAL SYDNEY

TITLE  
LEVEL 13  
FLOOR PLAN SHOWING NEW ELEMENTS

DRAWING  
ST1-DA\_213

REVISION  
B

DATE  
25.01.19




SCALE 1:250@A2



WOODS  
BAGOT

KEY


- NEW EXTERNAL ELEMENTS
- BUILDING ZONE NOT IMPACTED BY REDEVELOPMENT

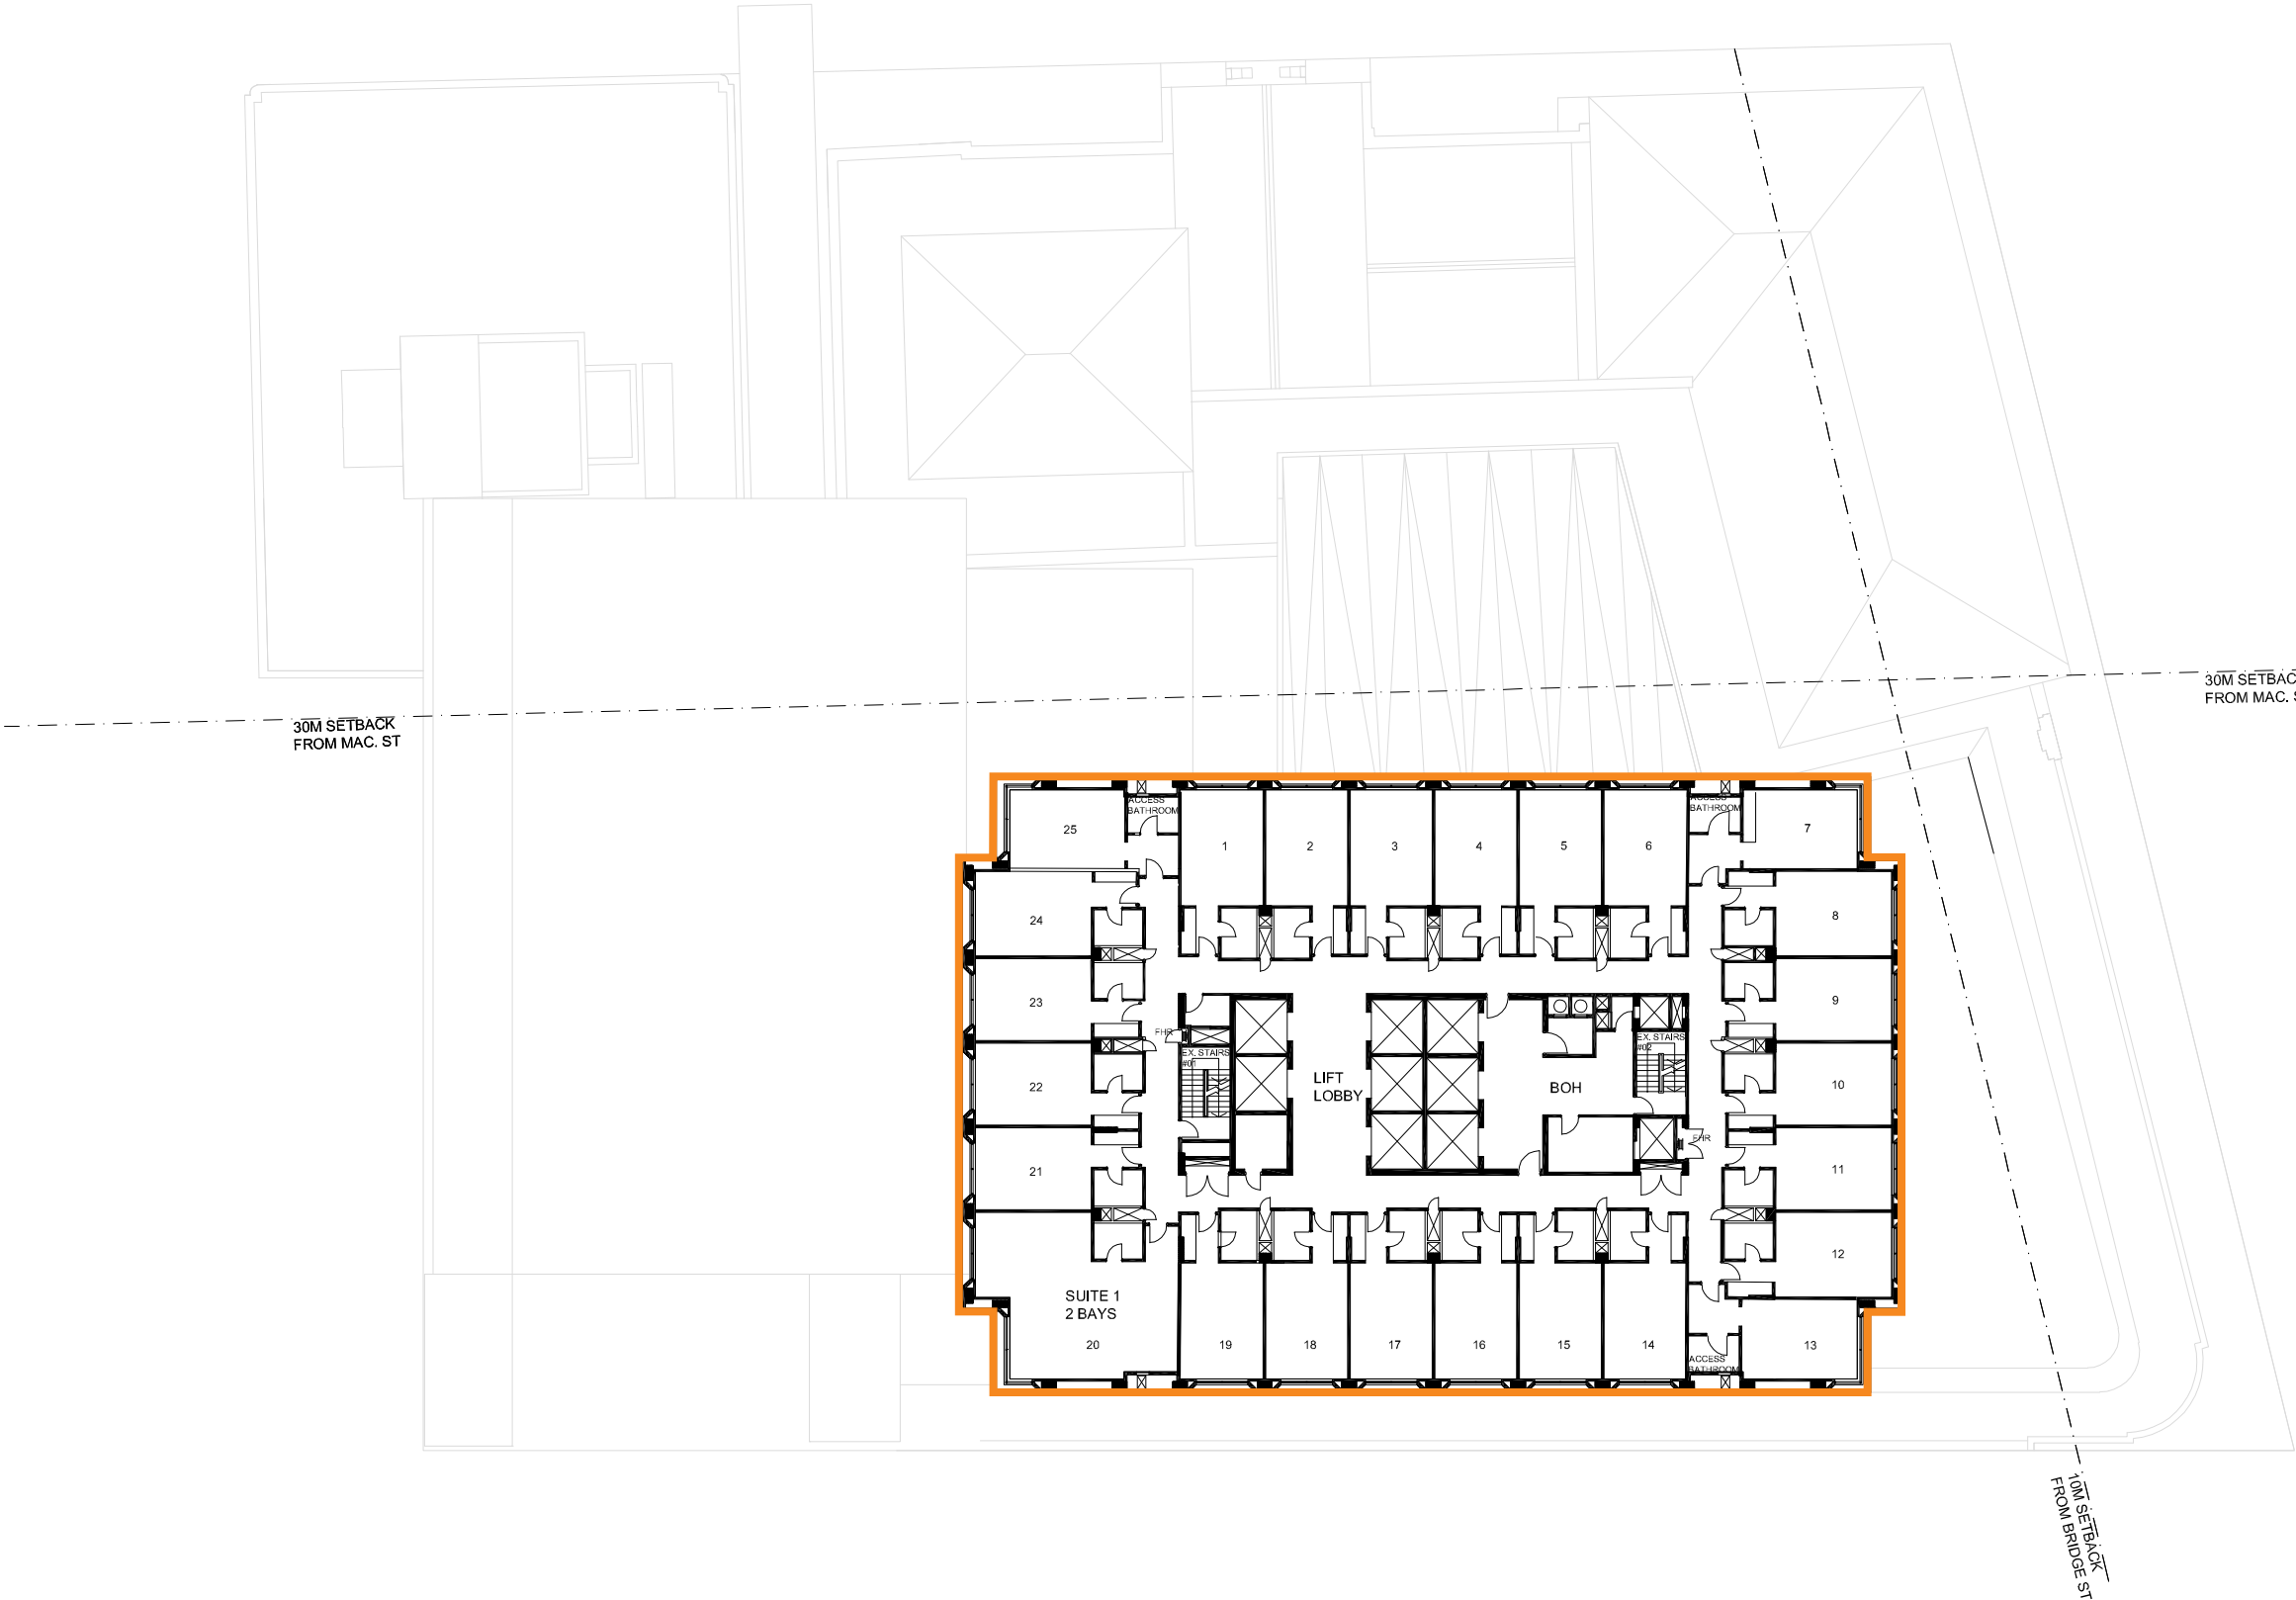



ISSUE FOR STAGE 1 DA






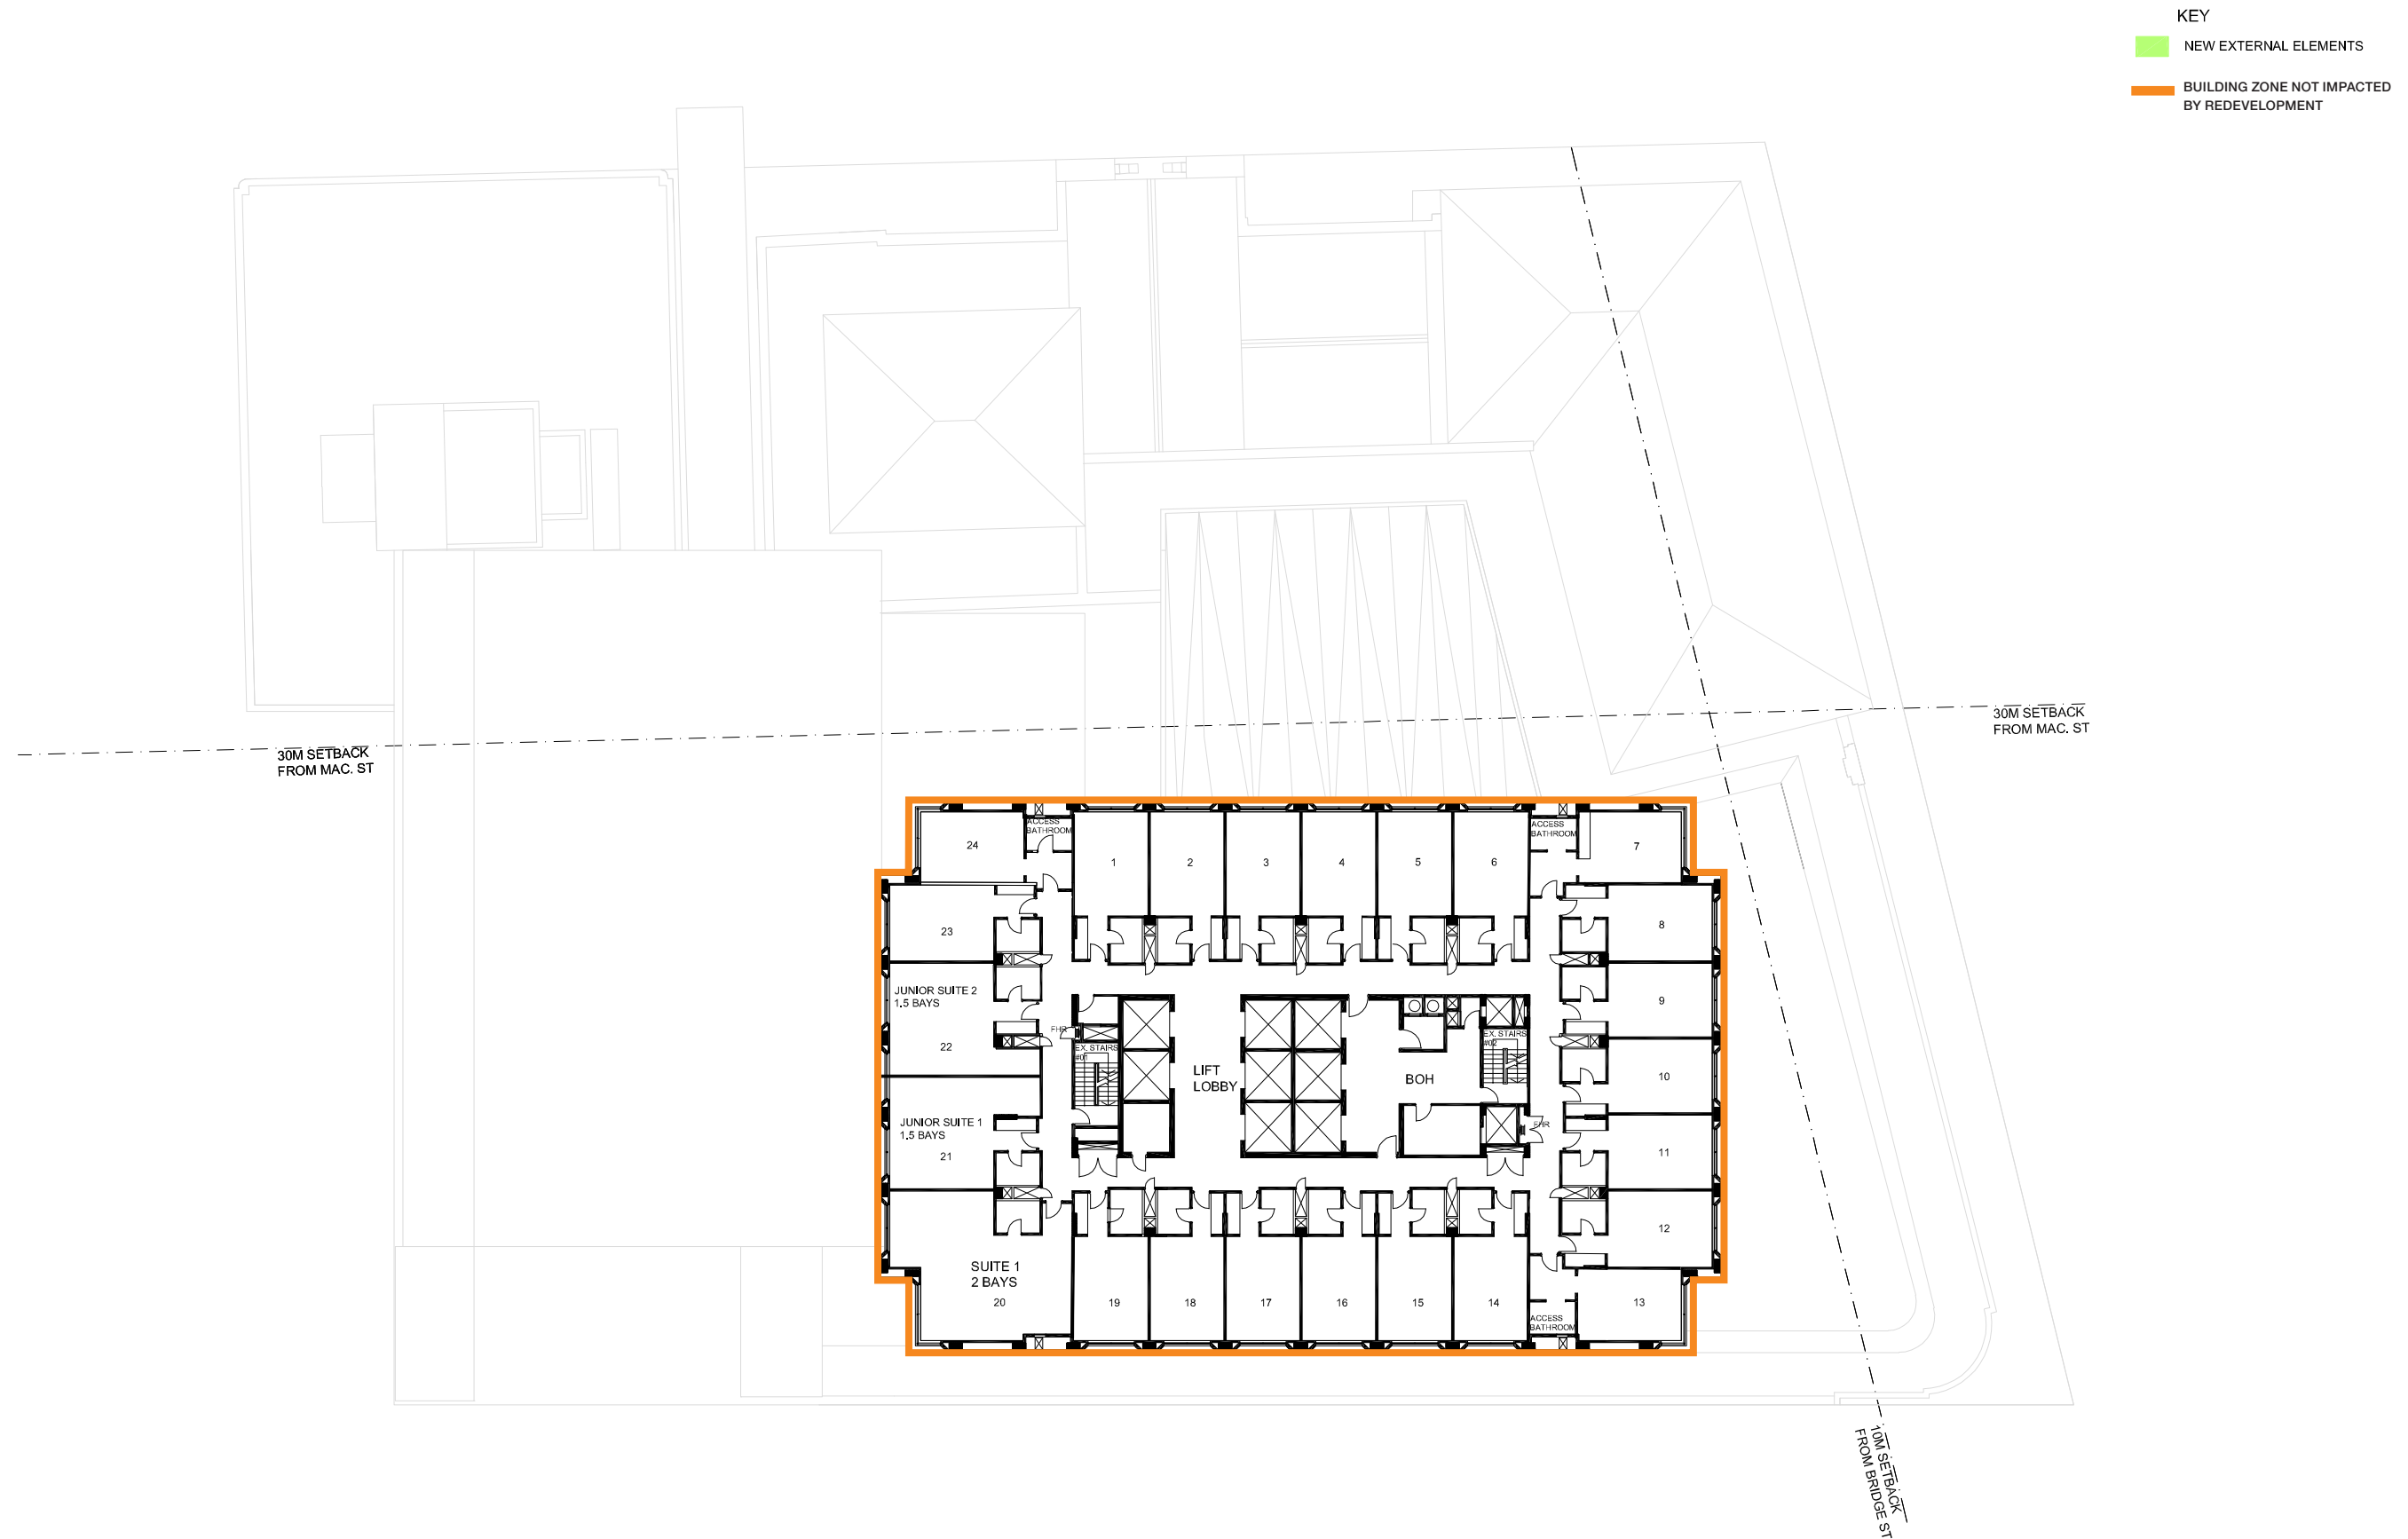

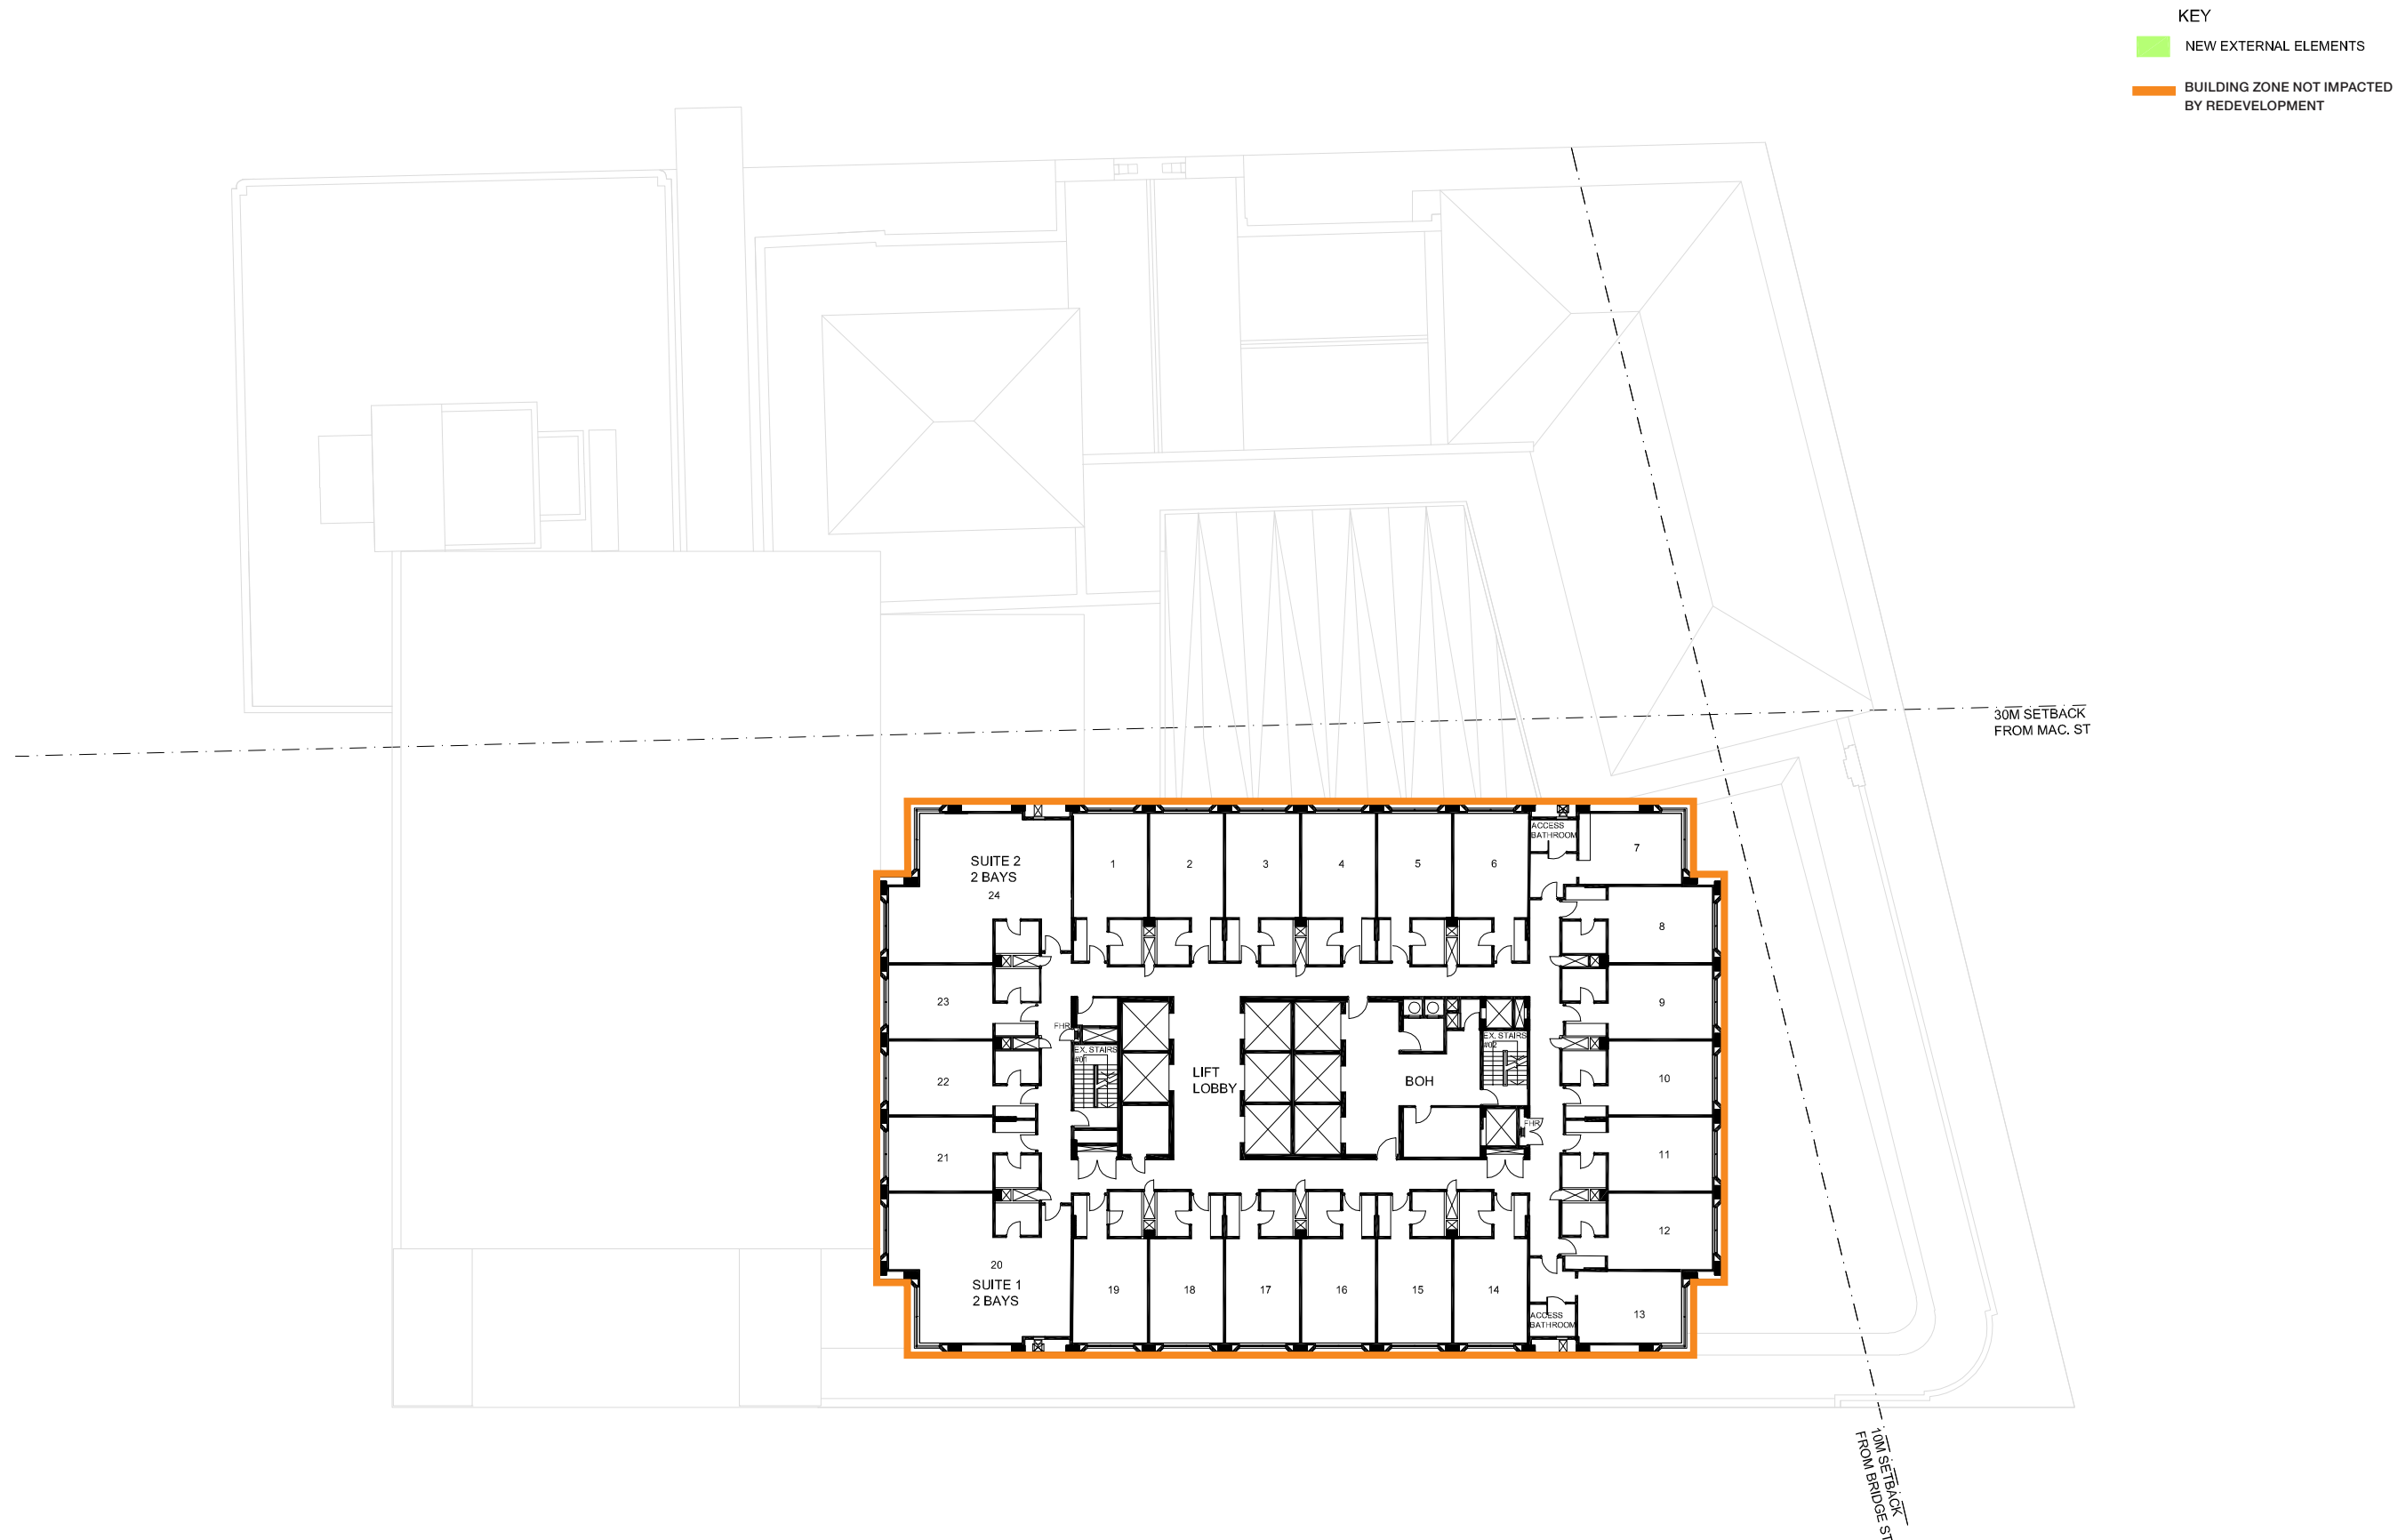


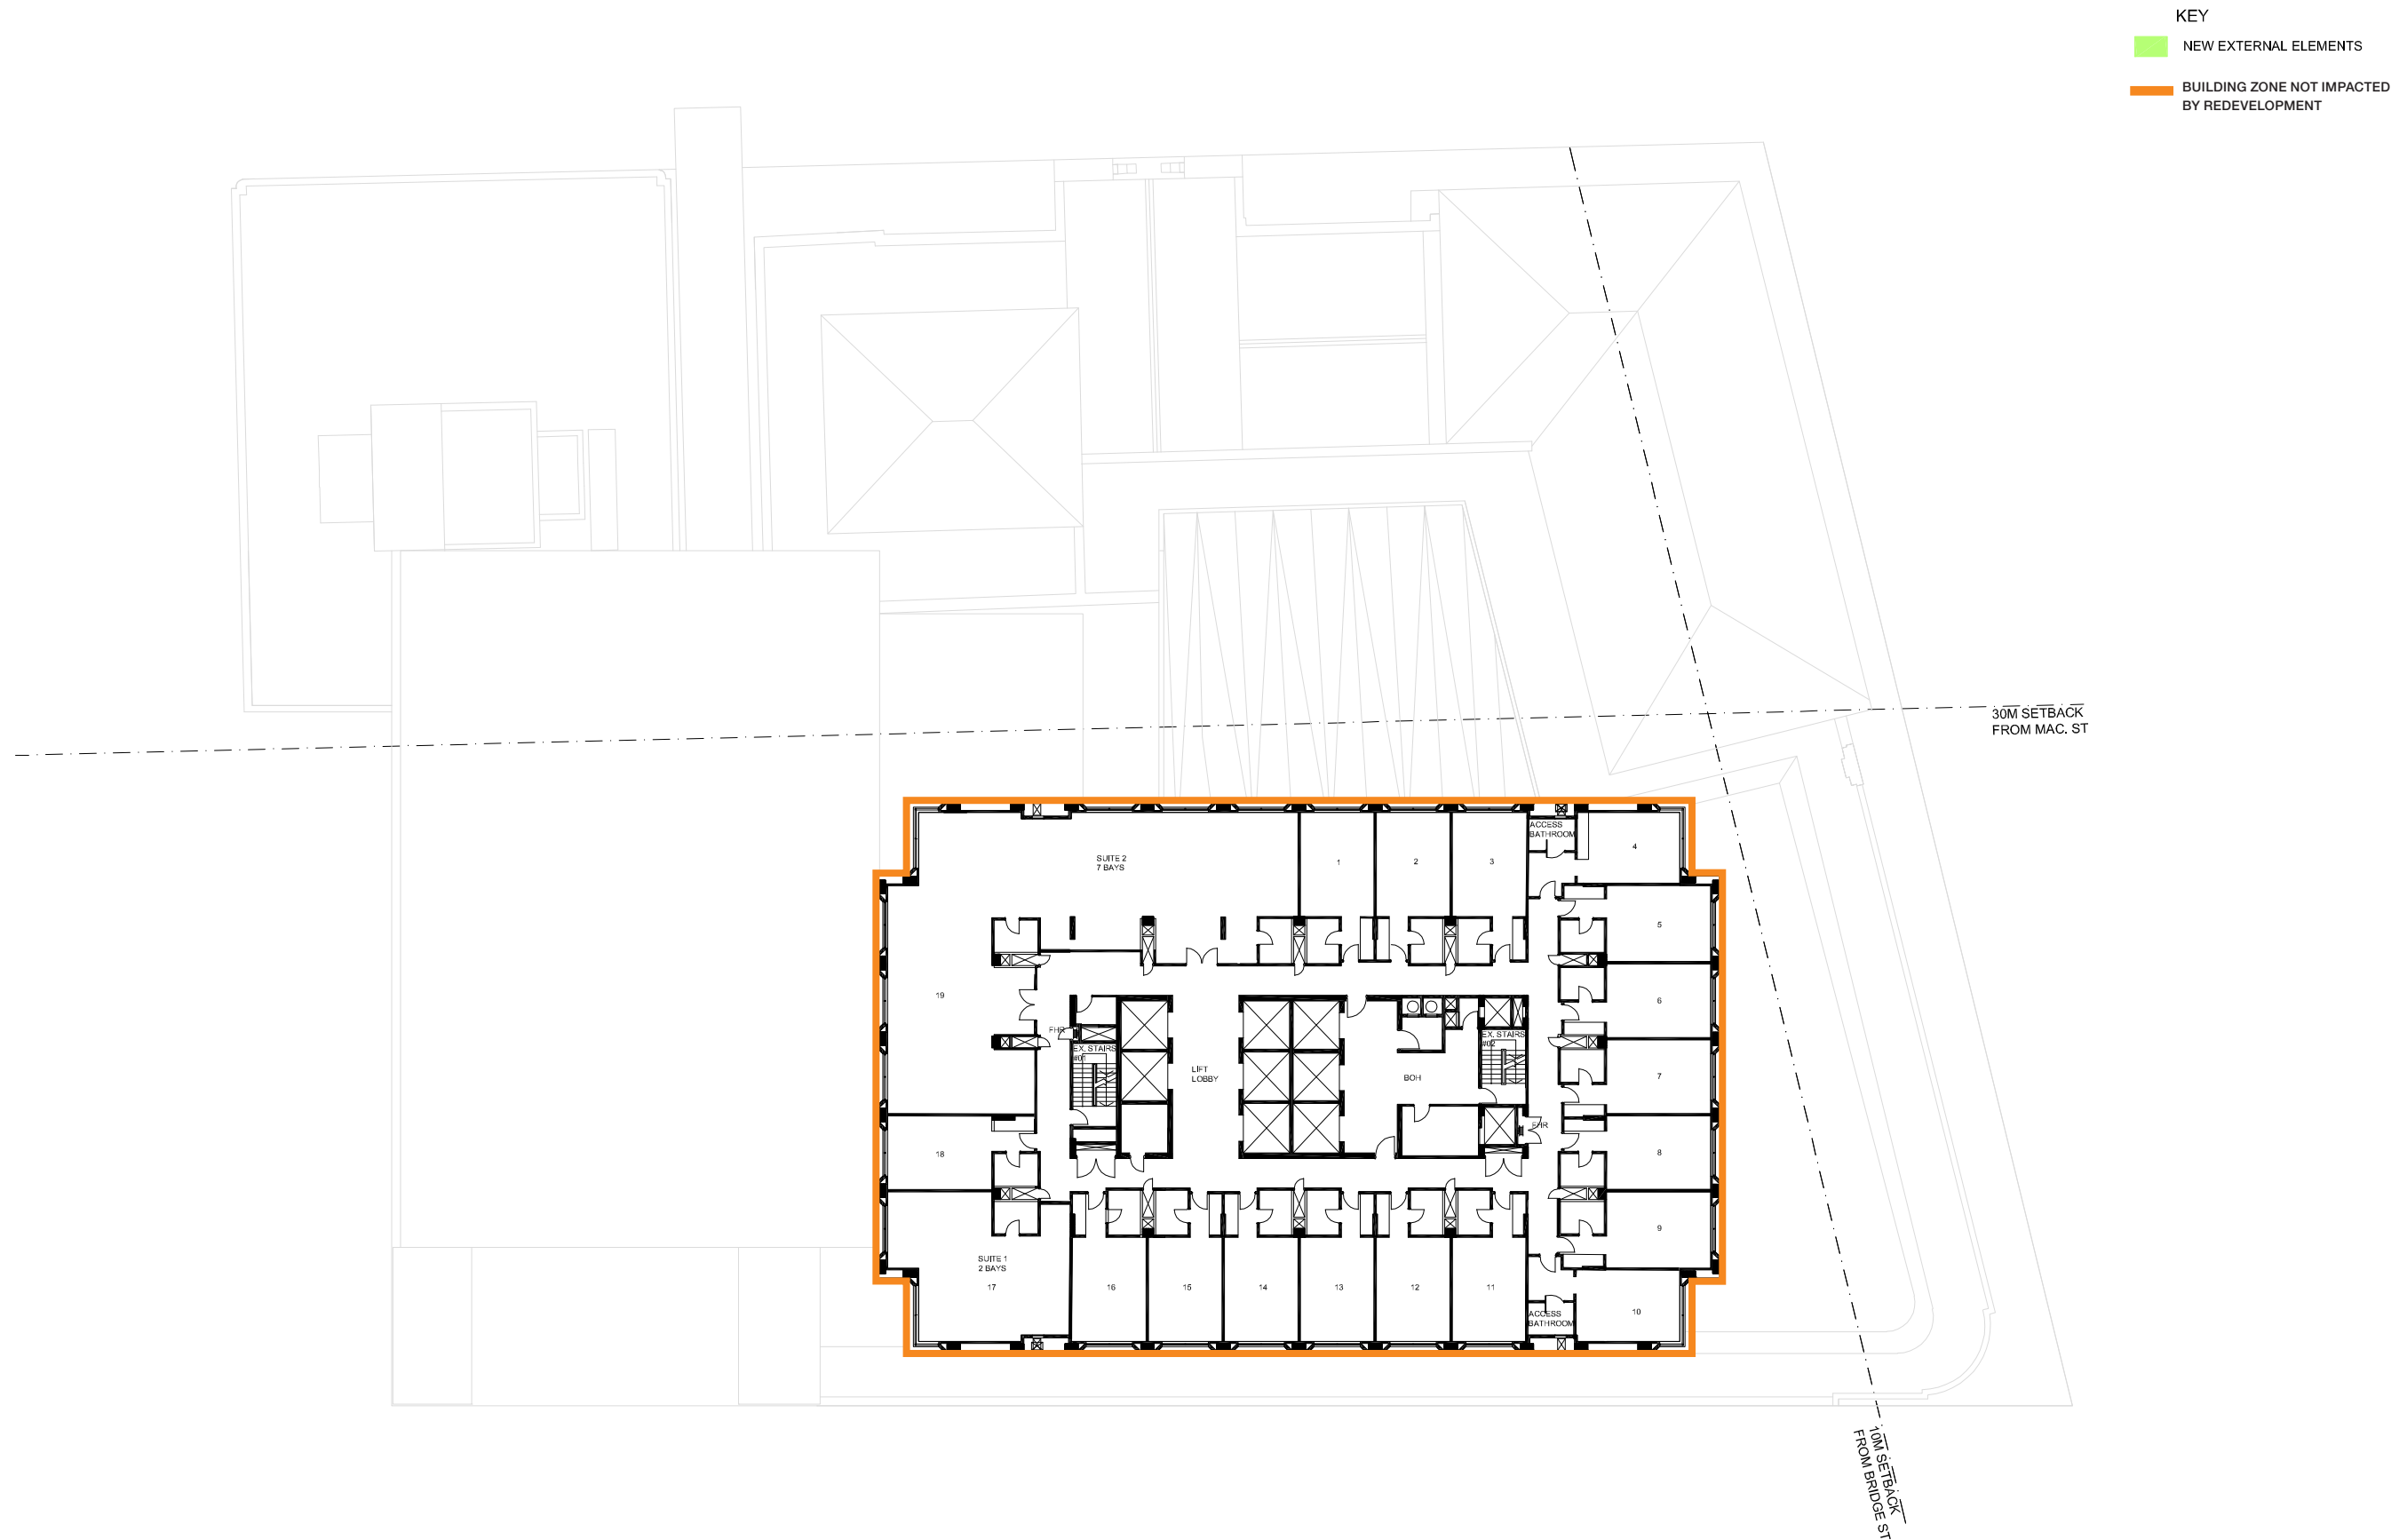

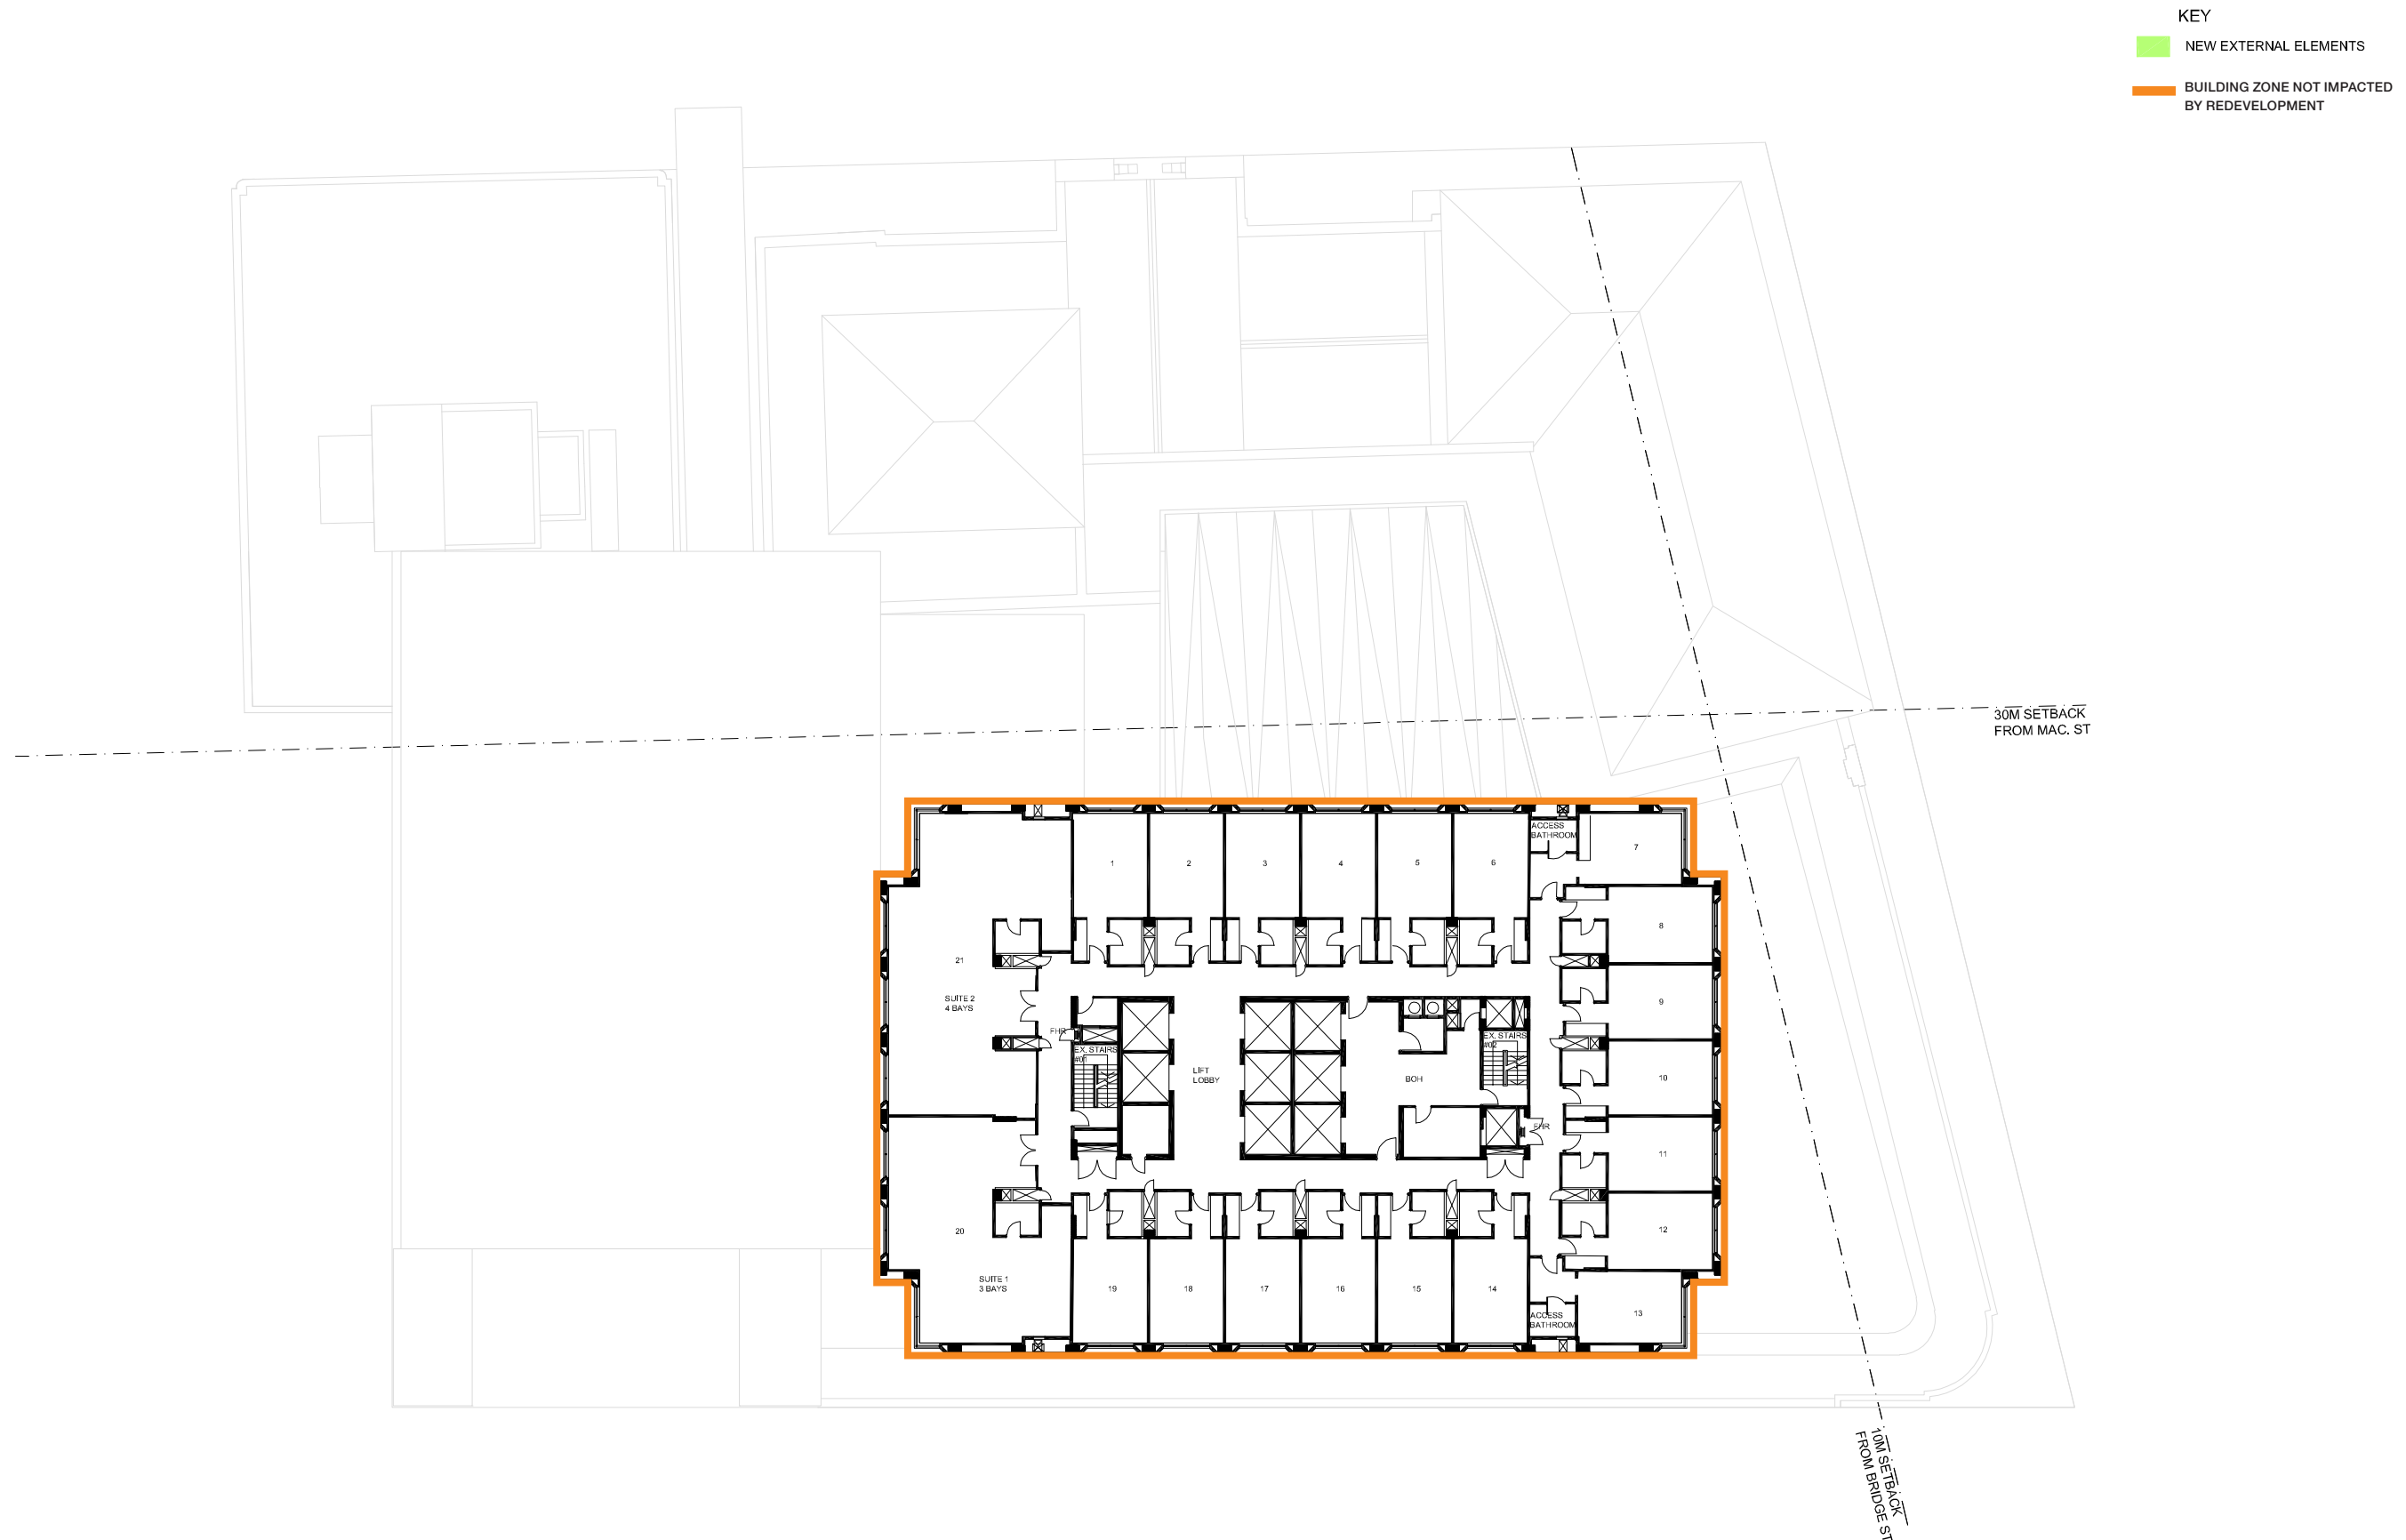

KEY

- NEW EXTERNAL ELEMENTS
- BUILDING ZONE NOT IMPACTED BY REDEVELOPMENT

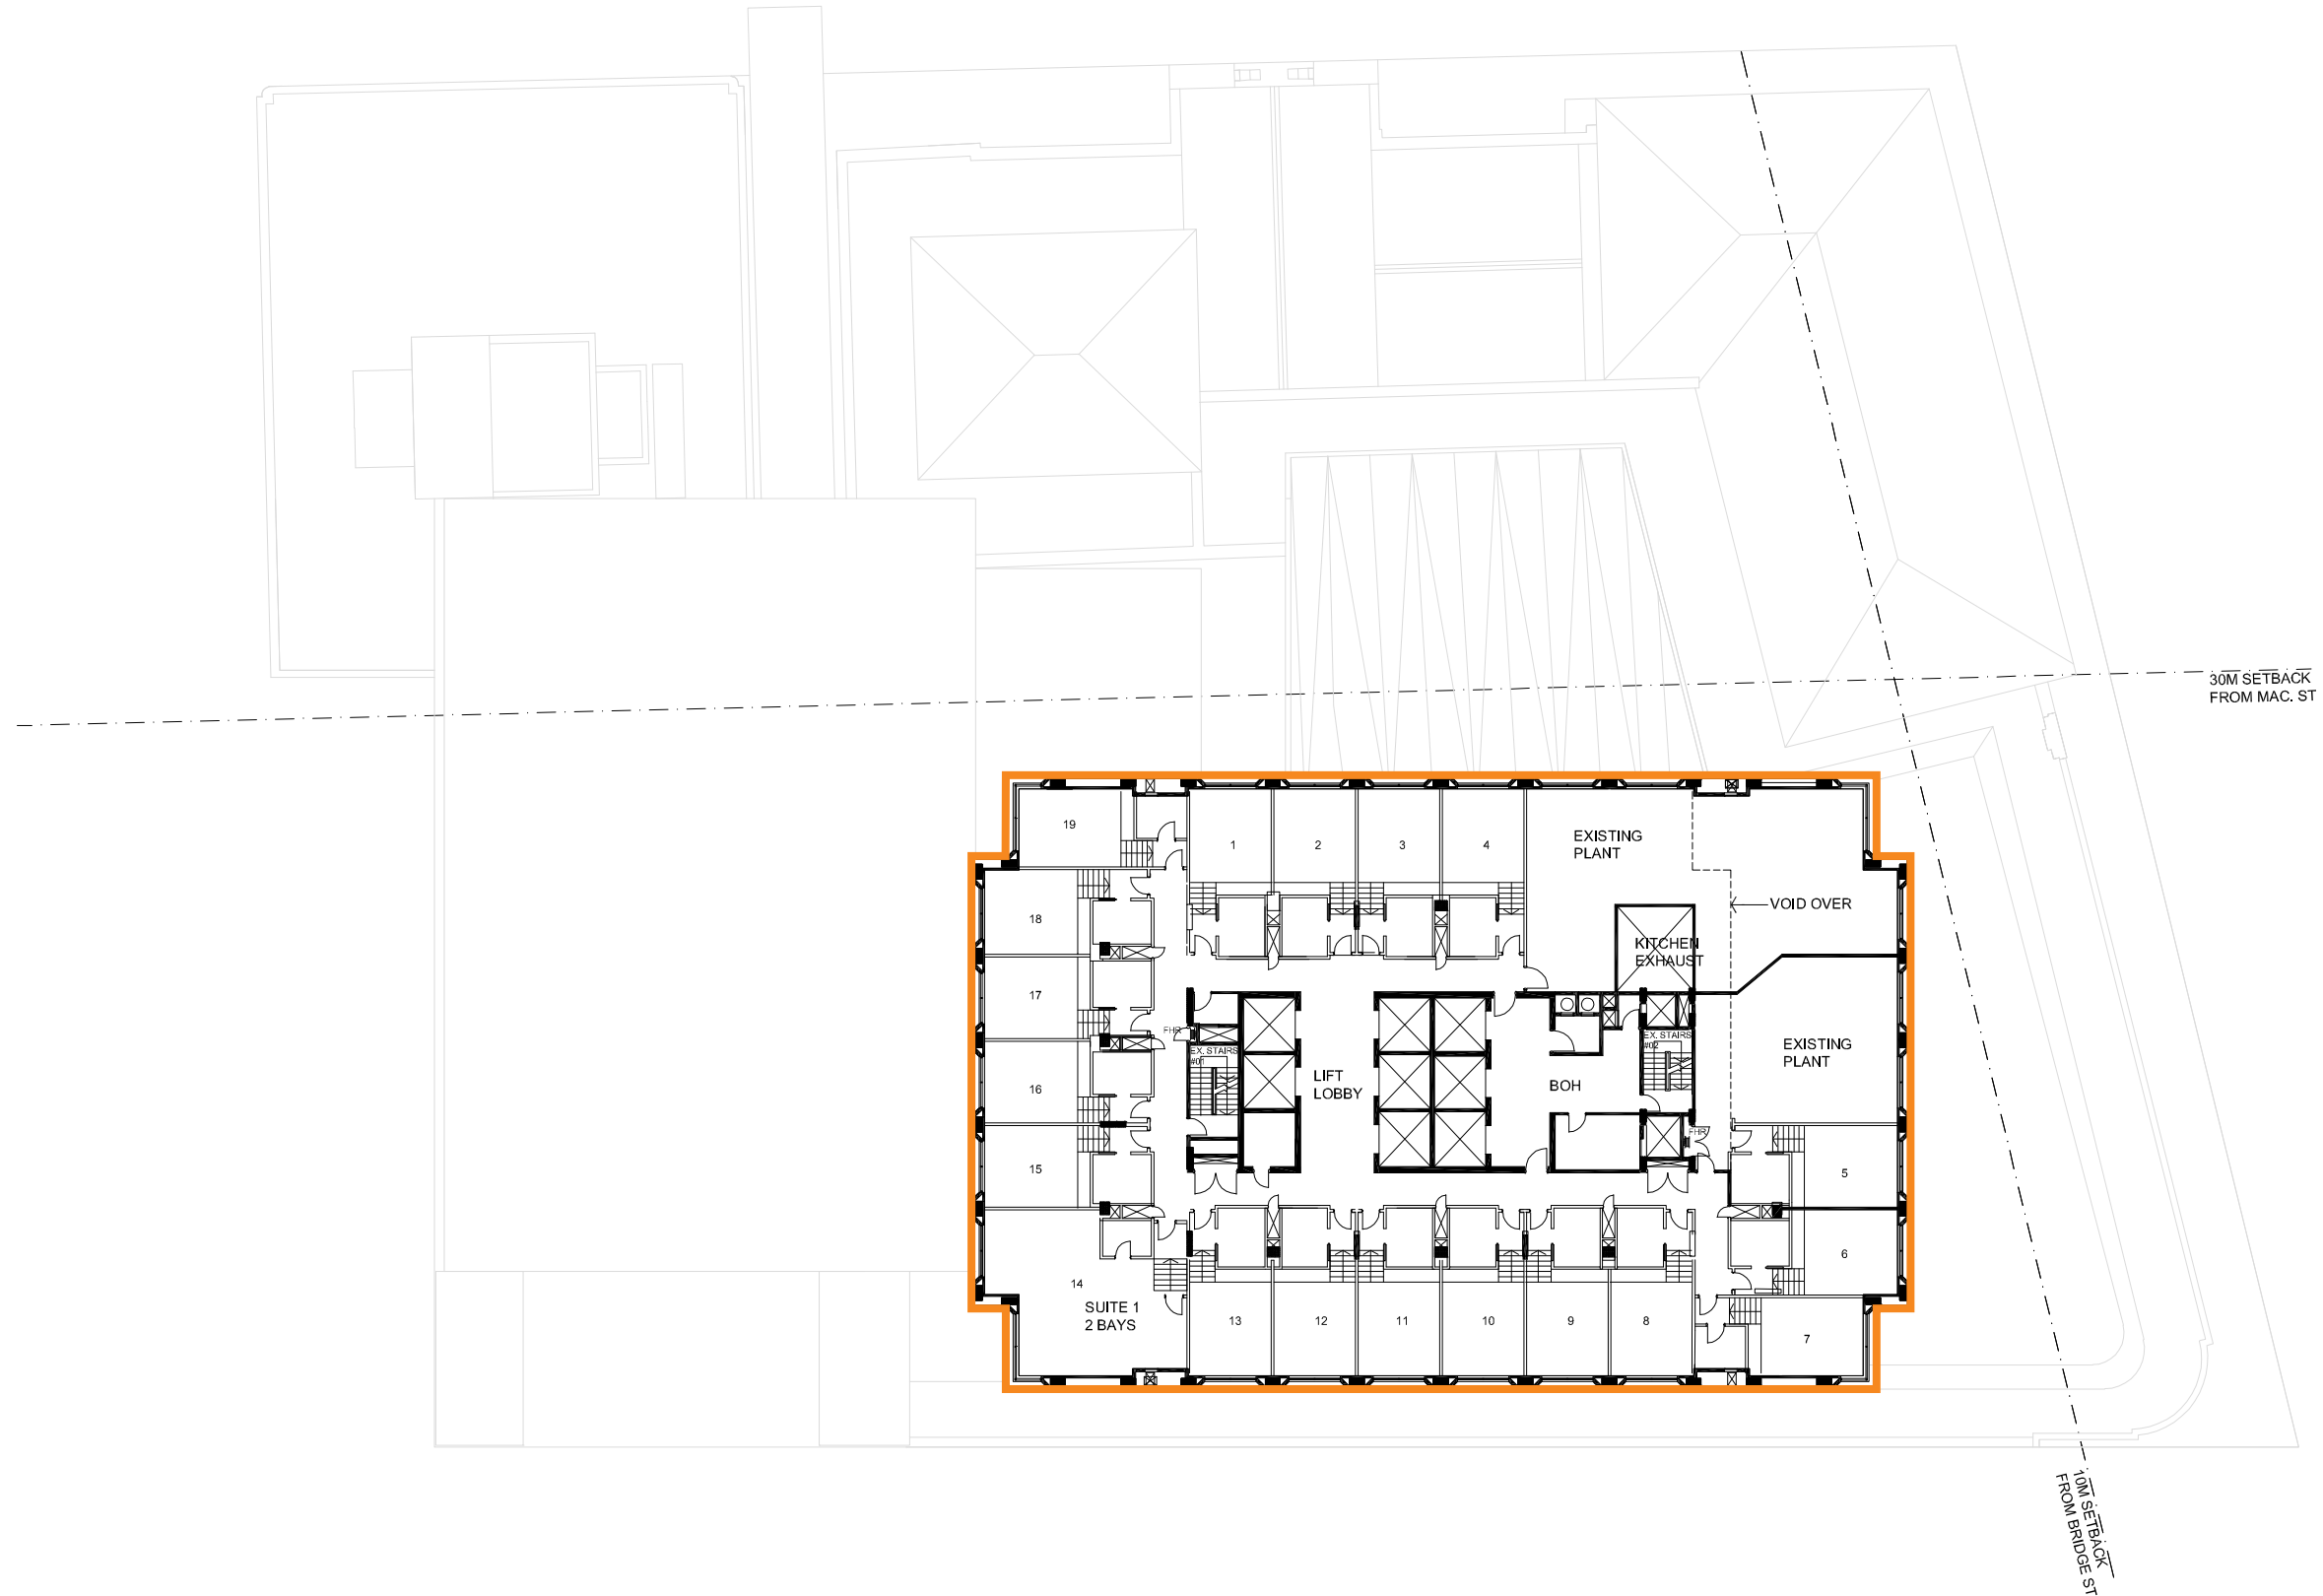

ISSUE FOR STAGE 1 DA

INTERCONTINENTAL SYDNEY

TITLE  
LEVEL 31 - TOWER FLOOR PLAN  
FLOOR PLAN SHOWING NEW ELEMENTS

DRAWING  
ST1-DA\_231

REVISION  
B


DATE  
25.01.19




SCALE 1:250@A2



WOODS  
BAGOT

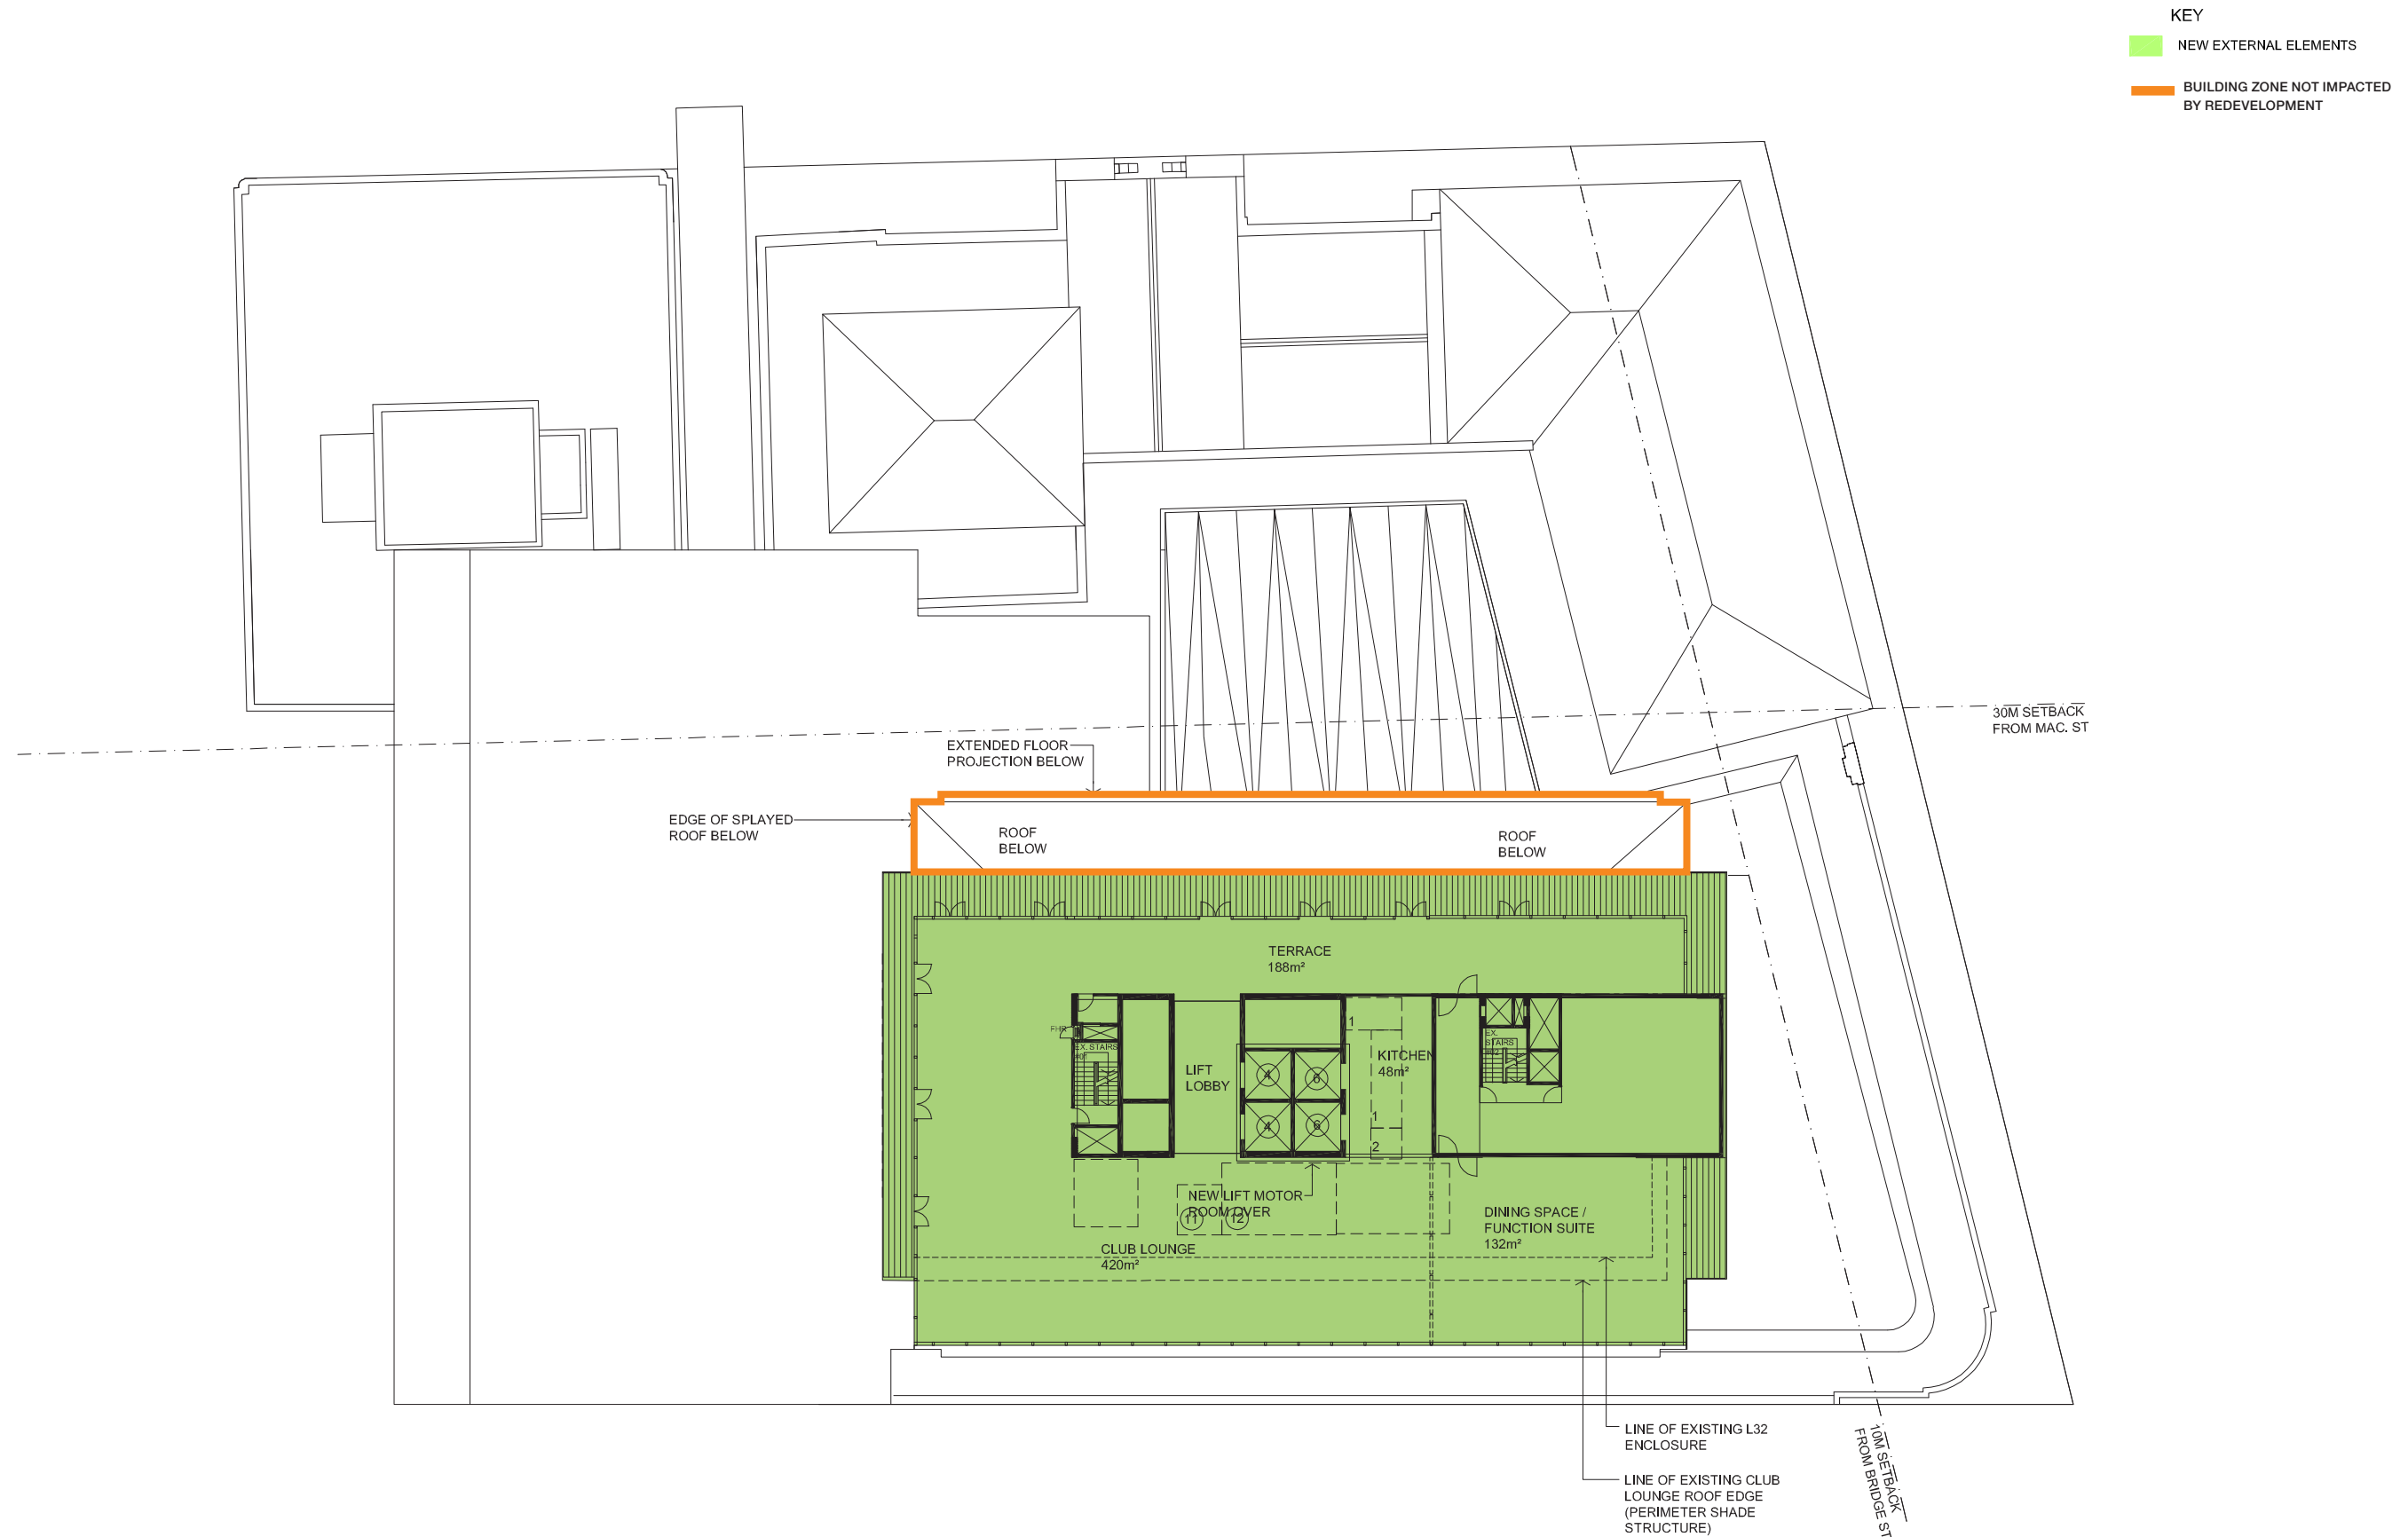




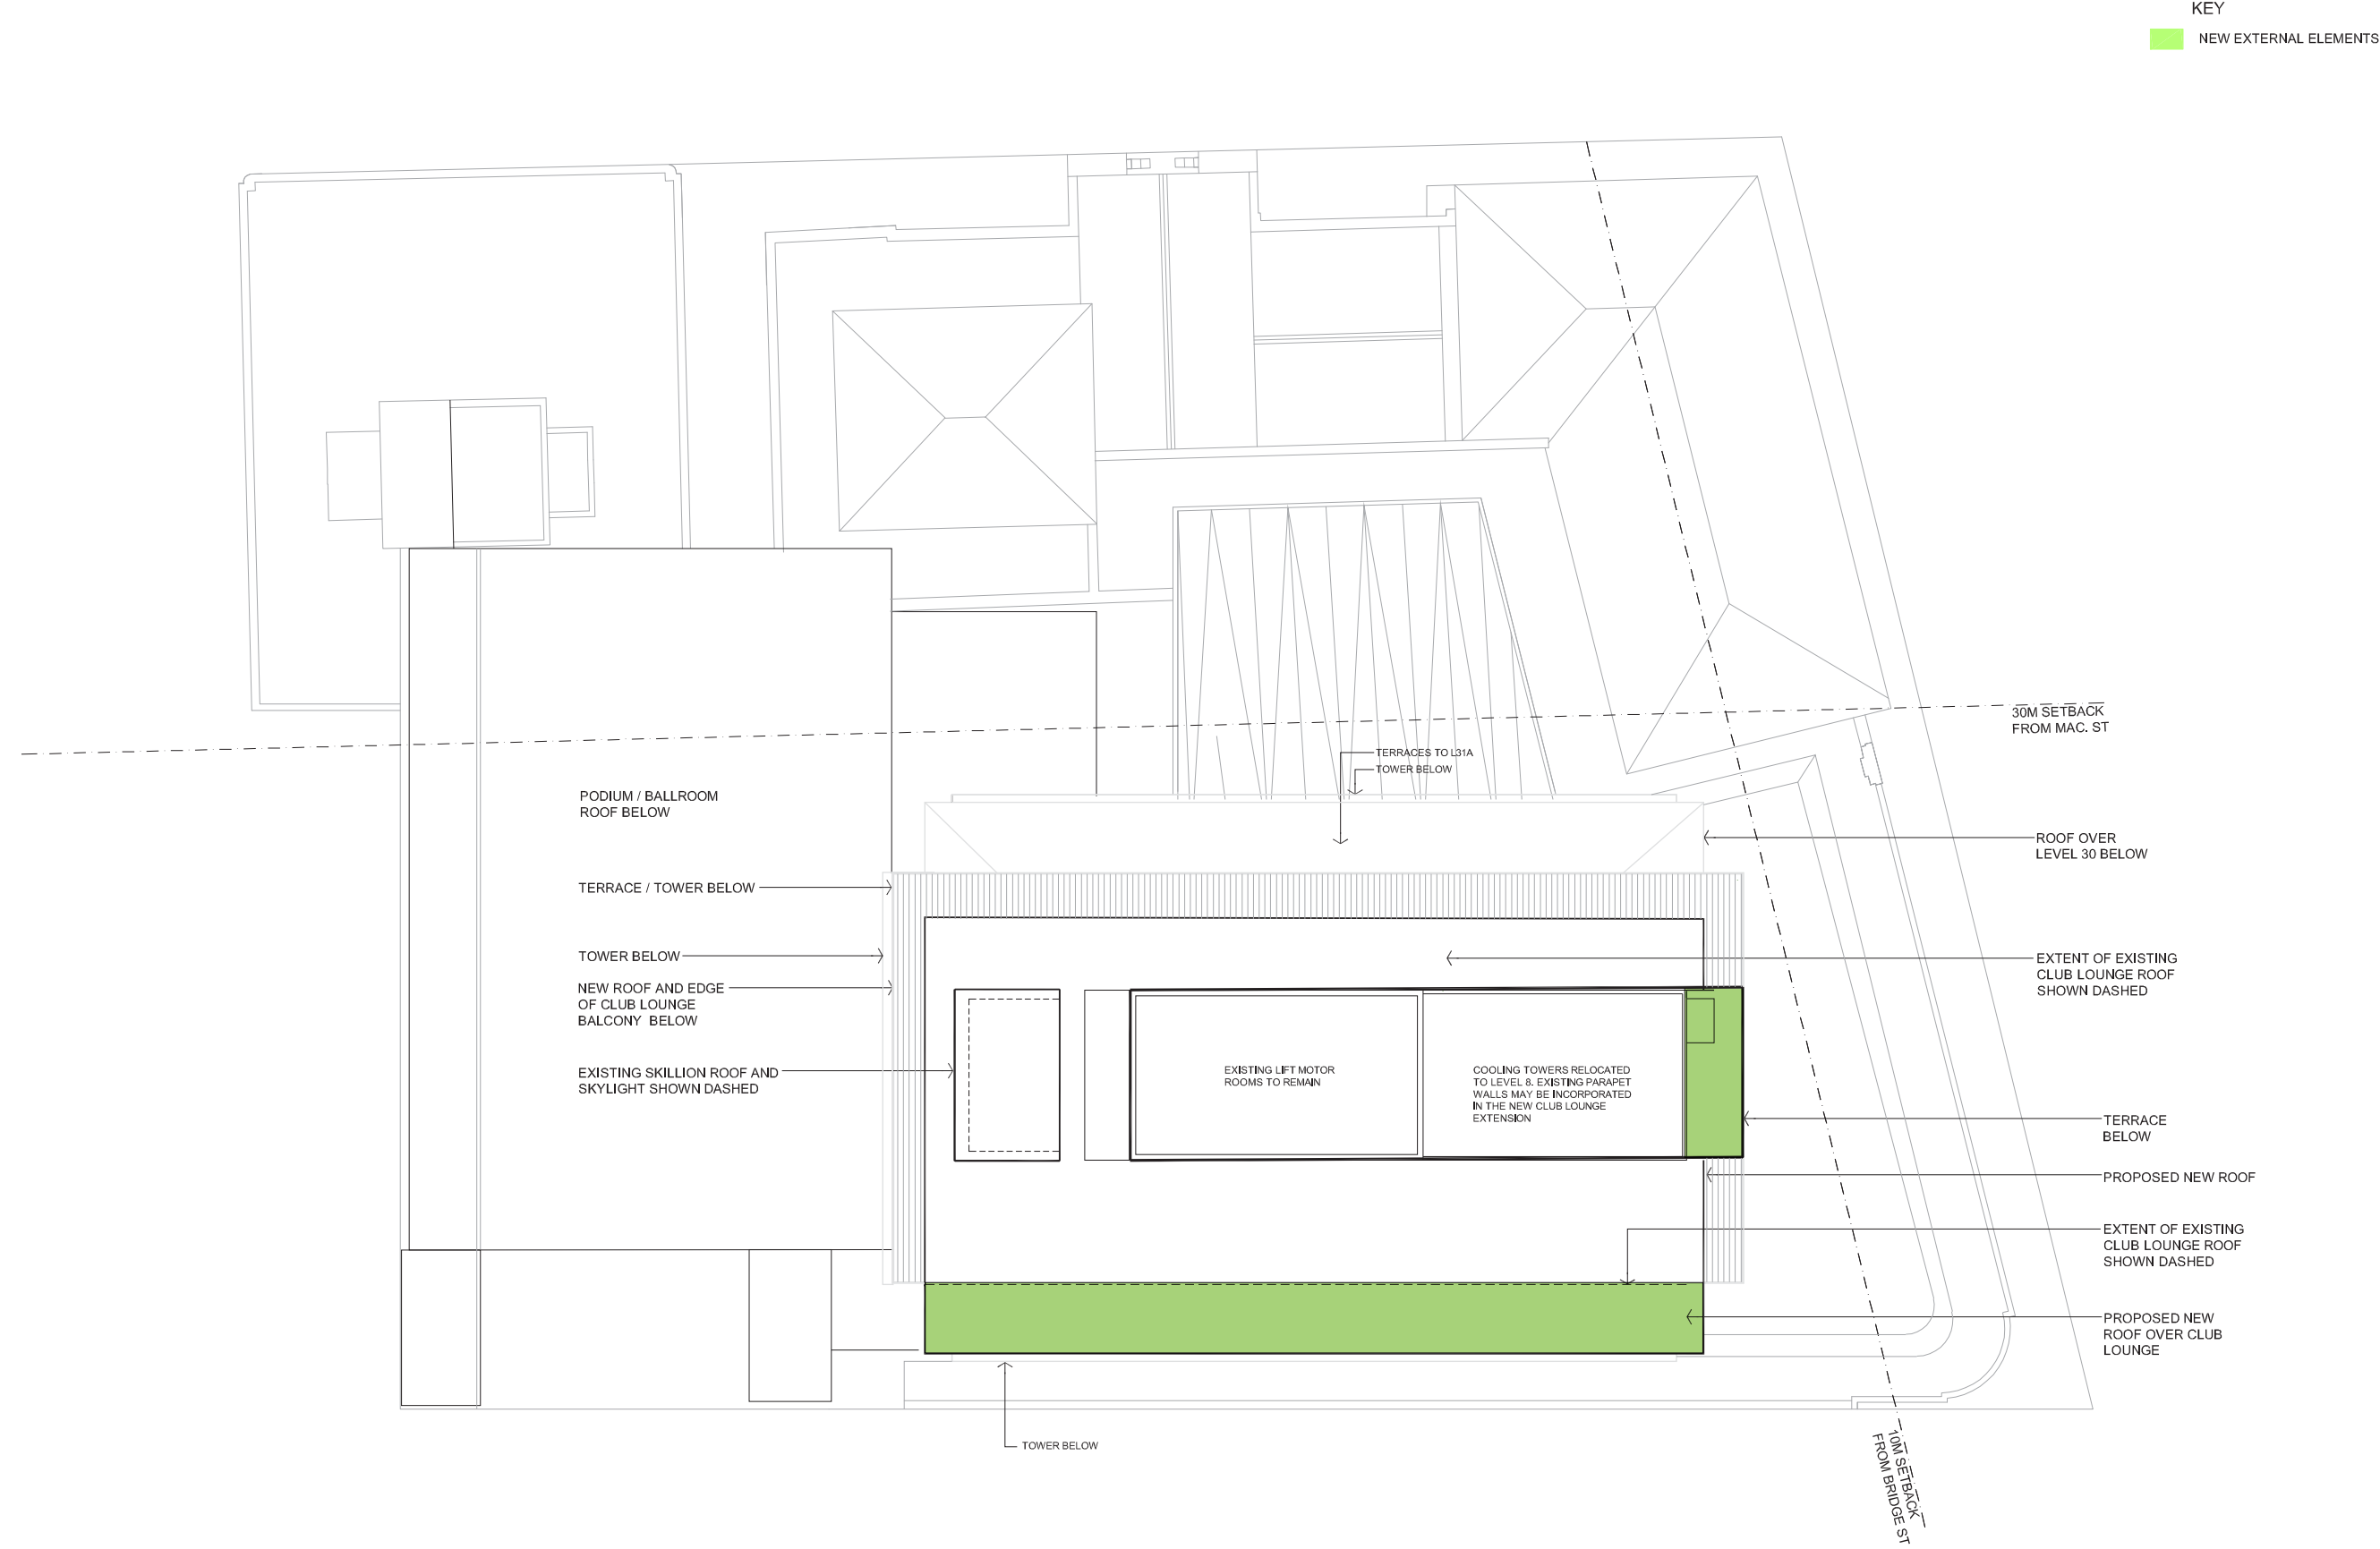


ISSUE FOR STAGE 1 DA

SETBACK DIAGRAM | VIEW FROM NORTH-EAST

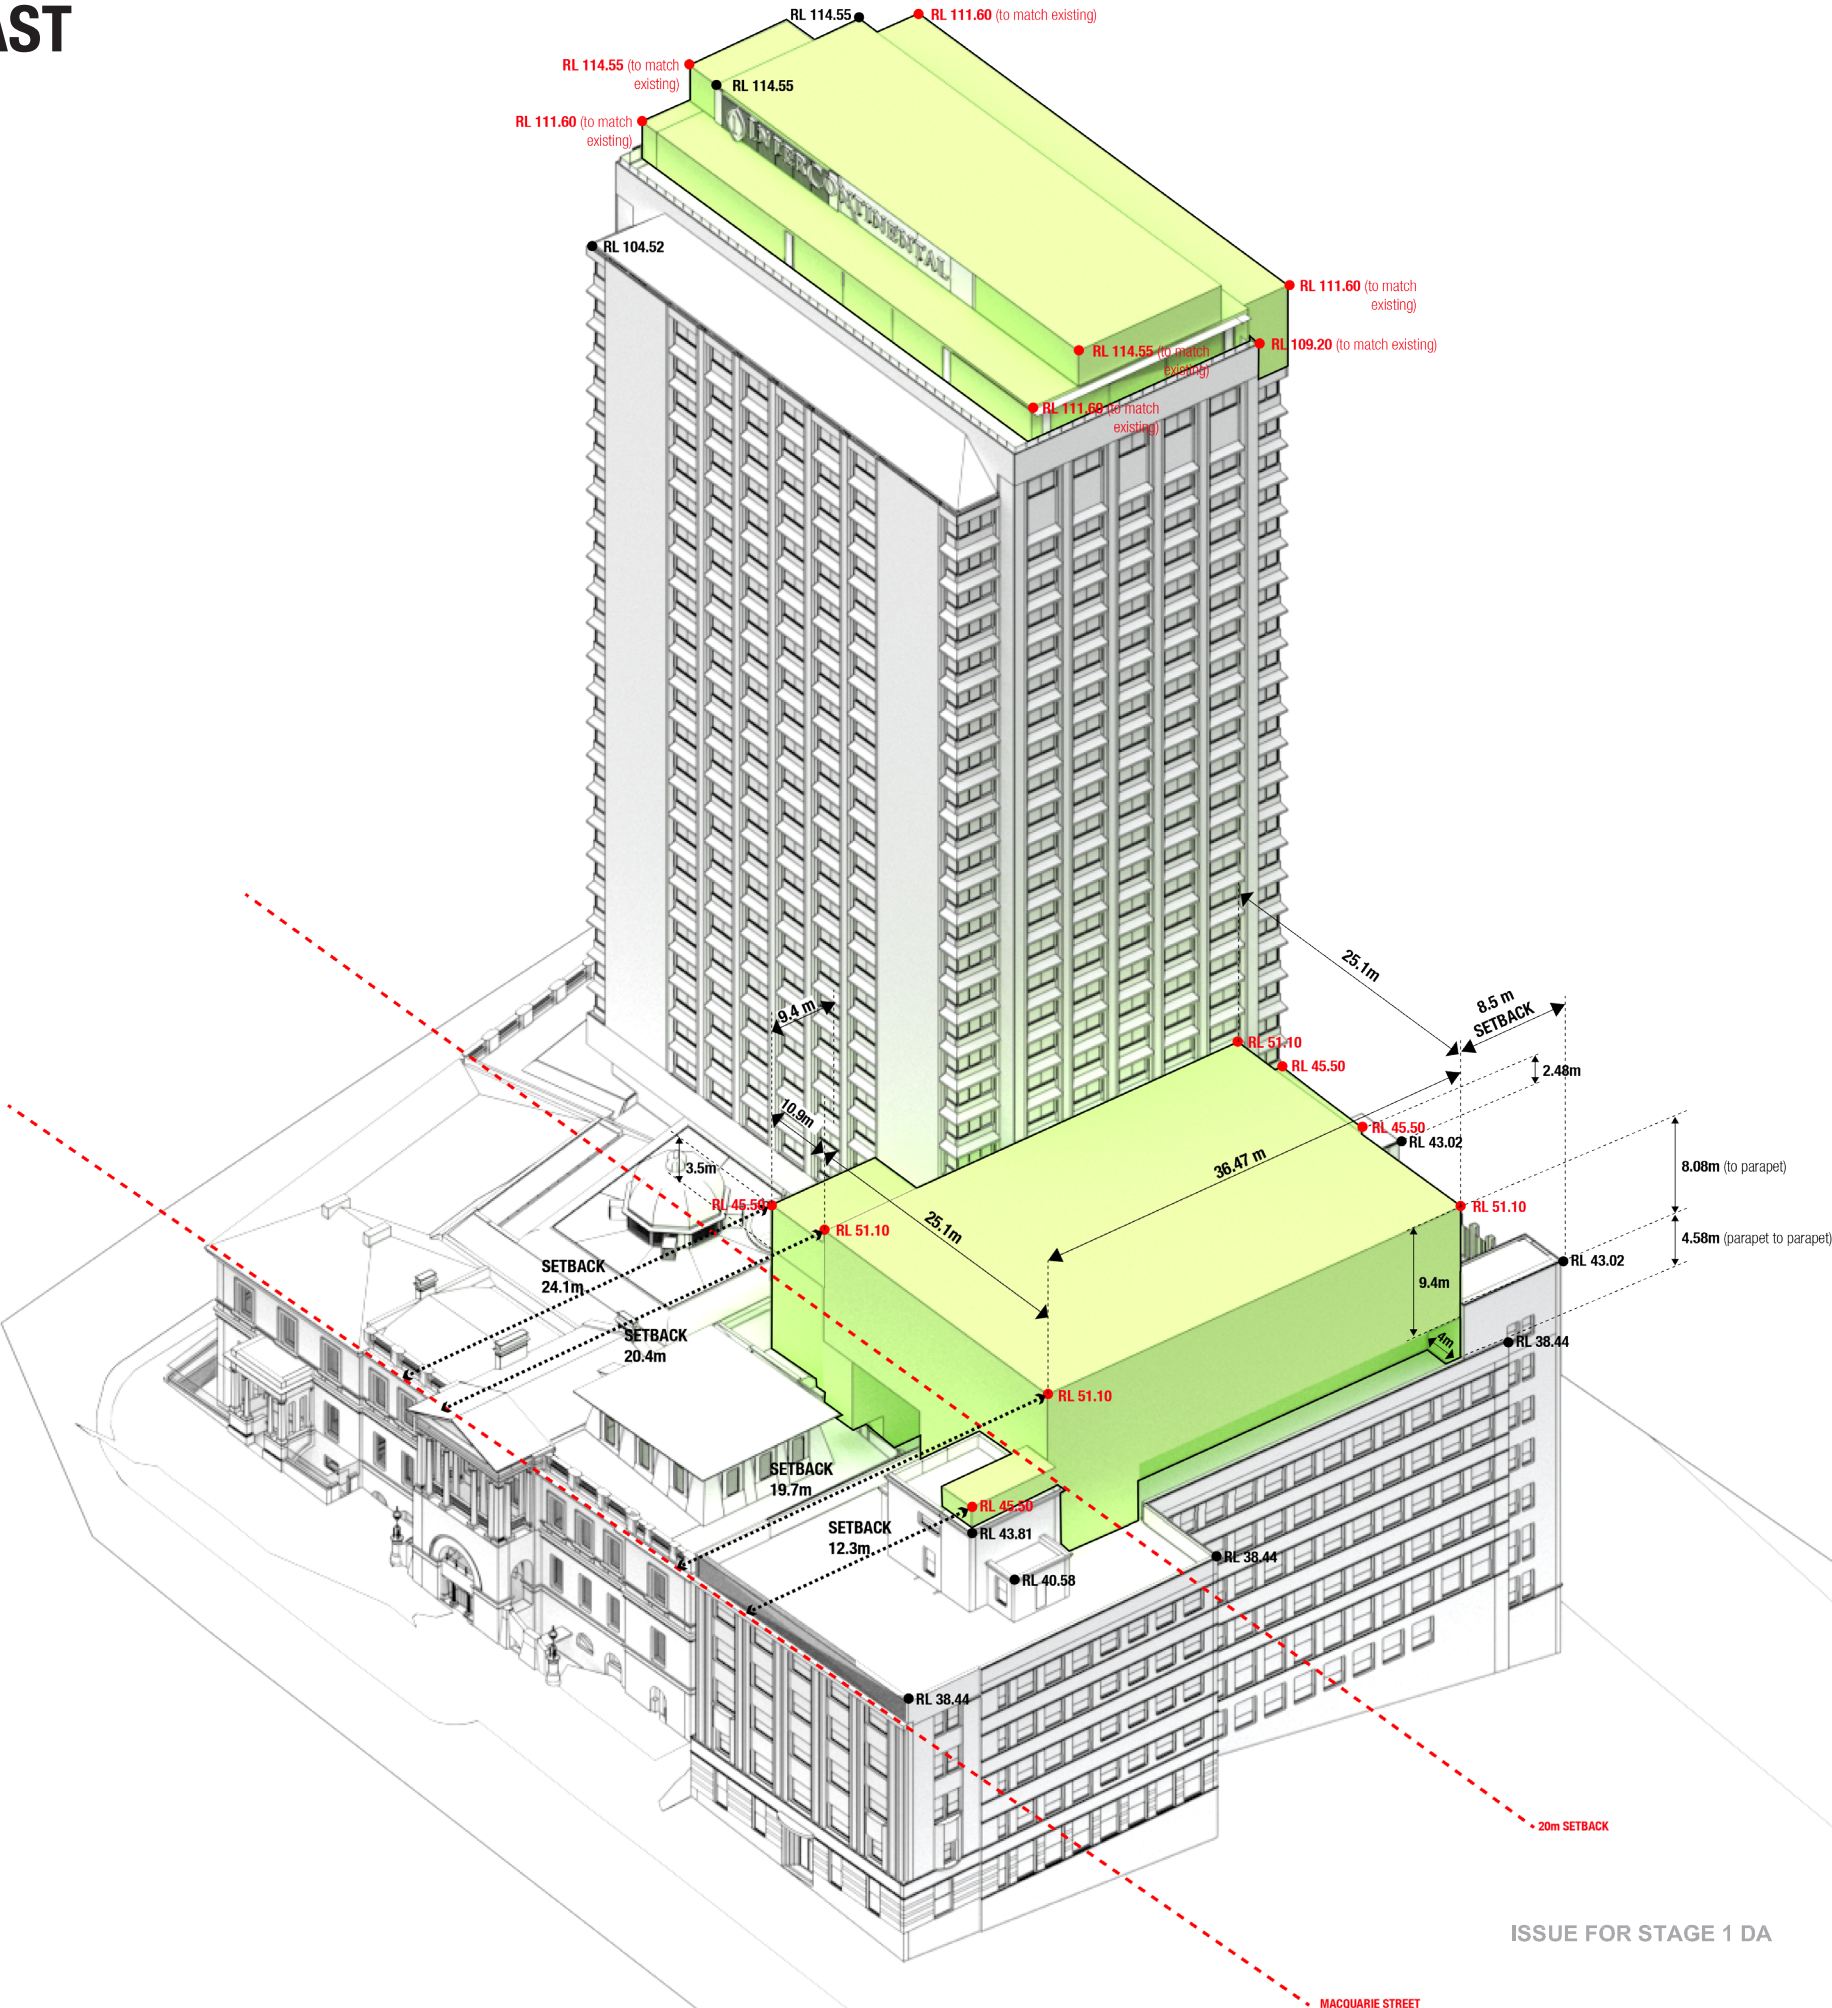



## SETBACK DIAGRAM | **VIEW FROM SOUTH-WEST**

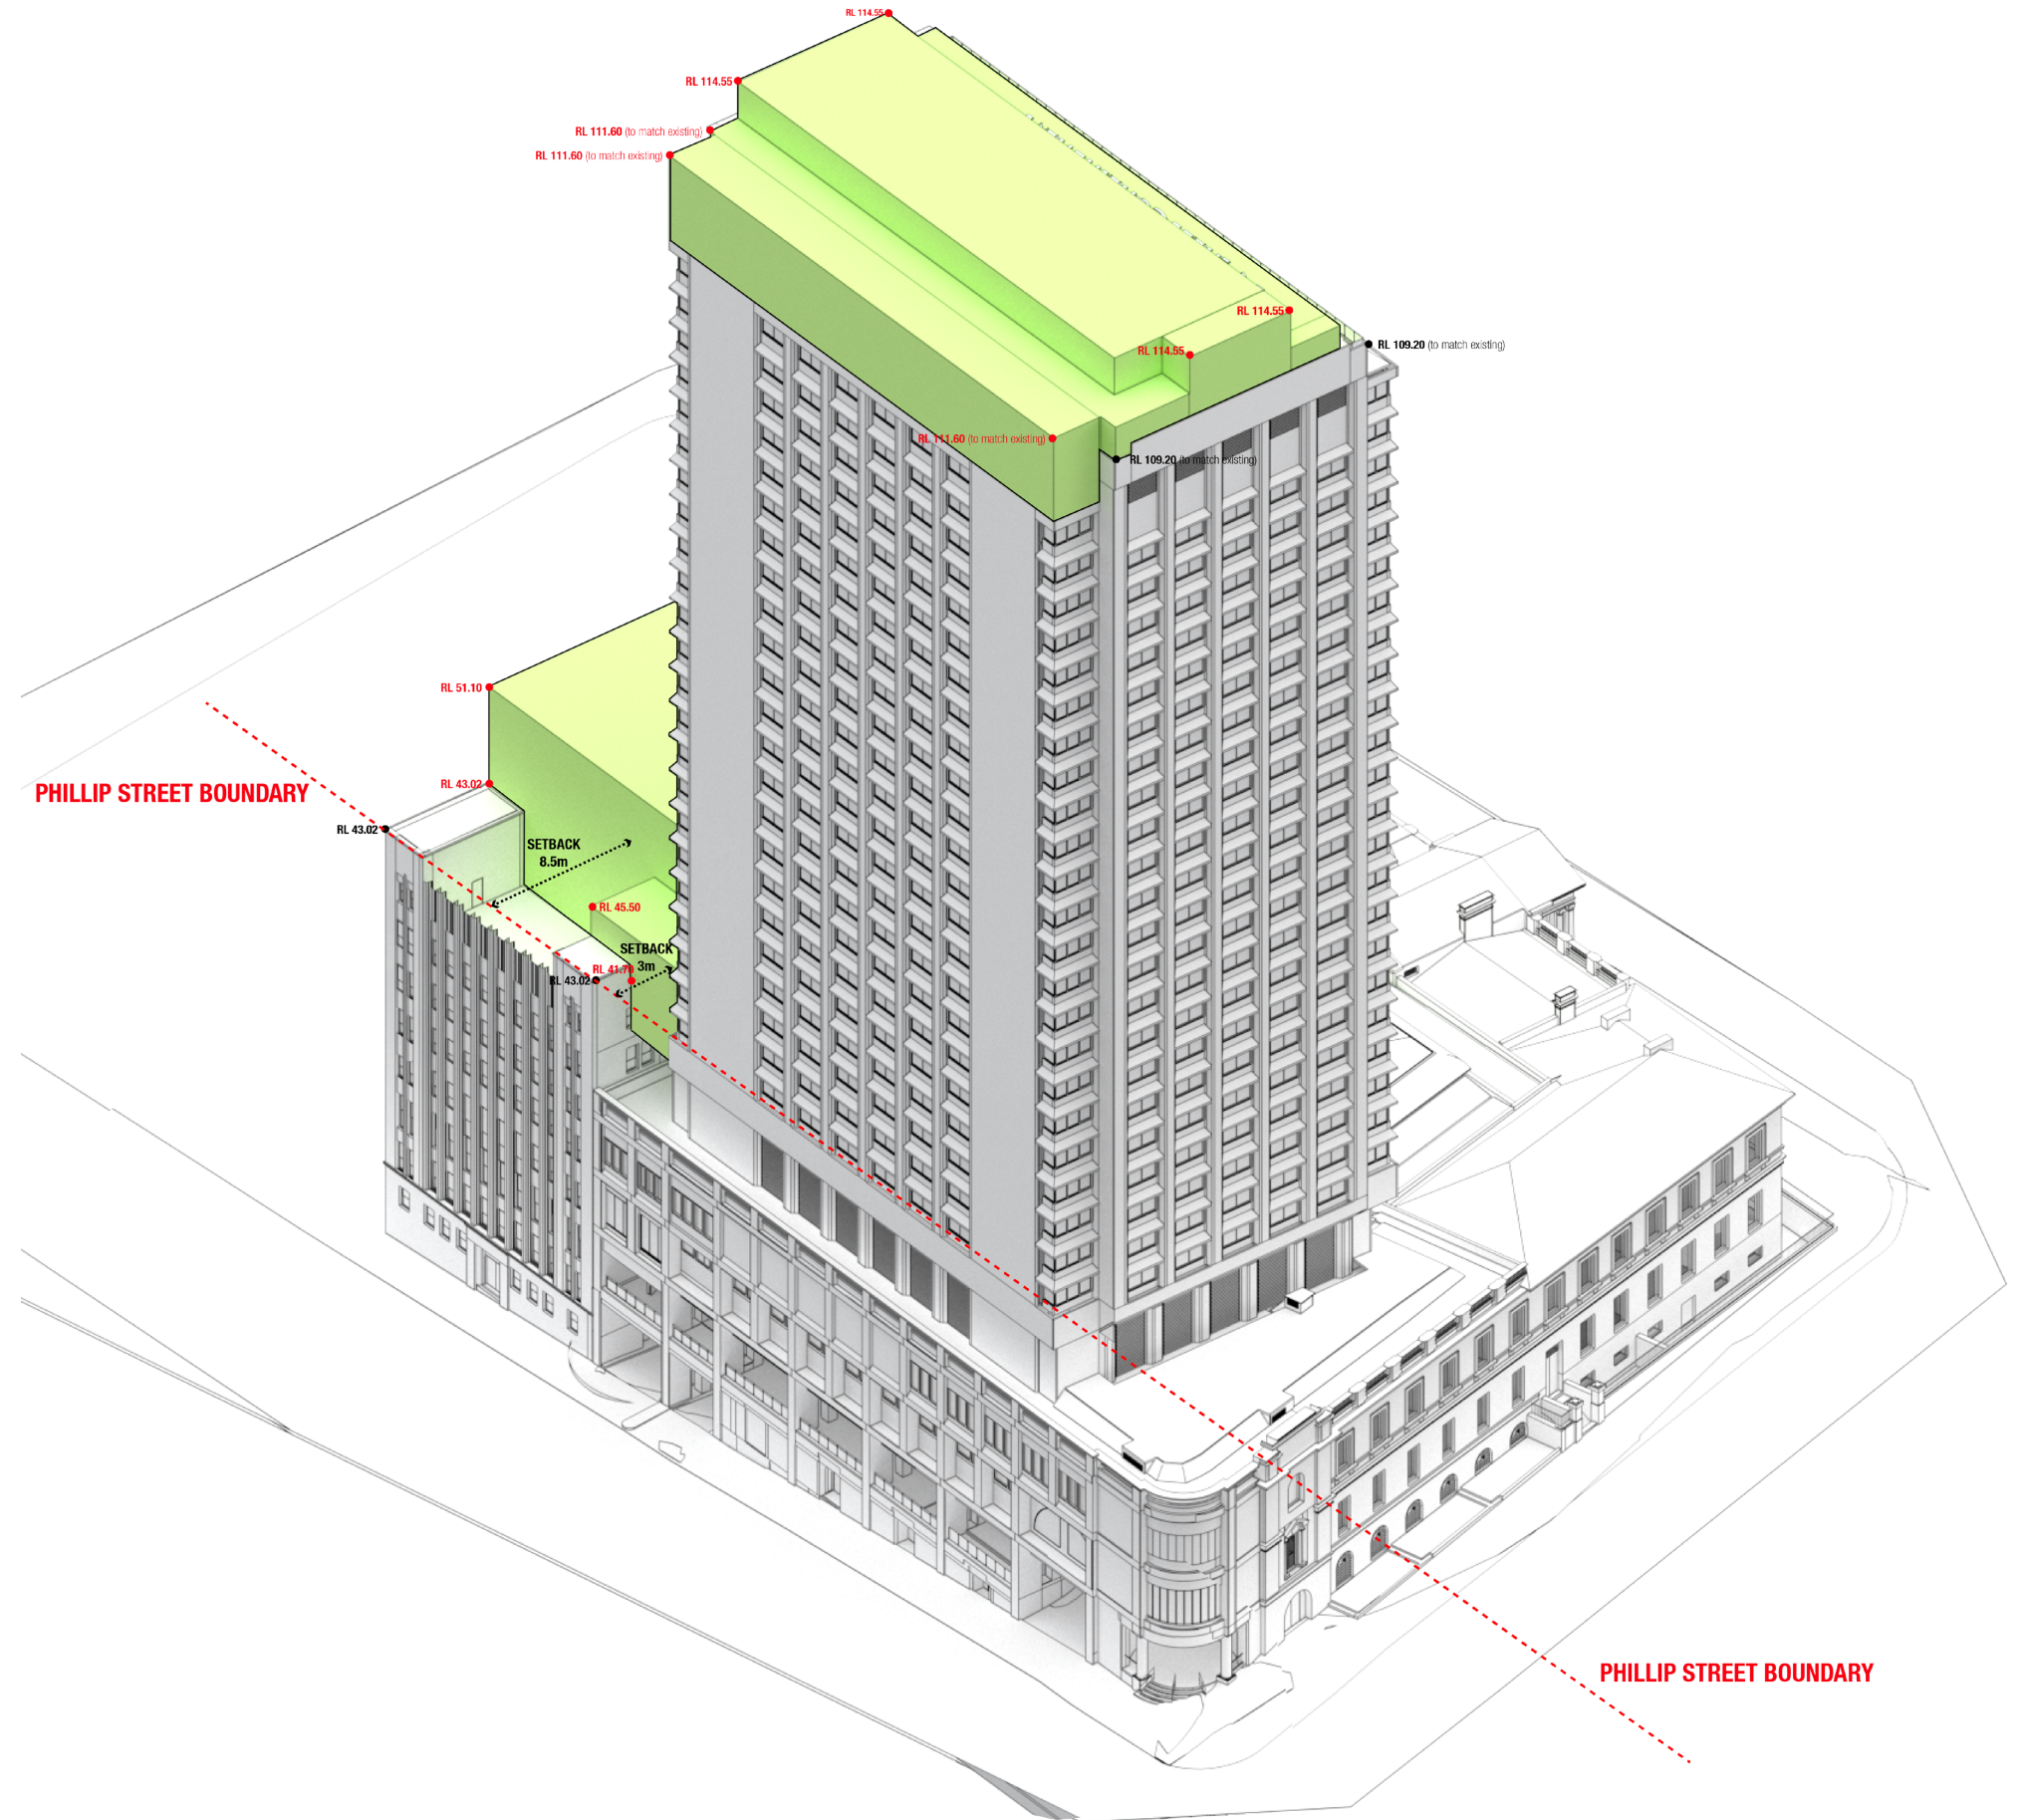

ISSUE FOR STAGE 1 DA