

# Appendix B Architectural Drawings

SSDA - Architectural Drawings

By Cox Architecture  
April 2020





























Rev	Description	By	Date
1	Issued For Information		25.07.19
2	Issued For Information		15.10.19
3	Issued For Information		12.11.19
4	Issued For Information		14.11.19
5	Issued For Information		21.11.19
6	Issued for Information		24.01.20
7	Issued for Information		11.02.20
8	Issued for Information		17.02.20
9	Issued for Client Sign-Off		05.03.20
10	Issued for Information @ 30%		26.03.20

**Cox Architecture**  
 Level 6, 155 Clarence Street,  
 Sydney, NSW 2000, Australia  
 T + 61 2 9267 9599  
 F + 61 2 9264 5844  
 www.coxarchitecture.com.au

**Nominated Architects**  
 Joe Agius no. 6491  
 Russell Lee no. 6367



**Consultants**

<b>NAME:</b>	
<b>ADDRESS:</b>	
<b>TEL/FAX:</b>	
<b>NAME:</b>	
<b>ADDRESS:</b>	
<b>TEL/FAX:</b>	
**Client**  
 Cricket NSW


**Project No.**  
 219024.00

**Project**  
 NSW CC  
 Newington Rd, Silverwater, NSW, 2128

**Drawing Title**  
 GROUND FLOOR GENERAL ARRANGEMENT PLAN

**Document Control Status:**  
 DESIGN DEVELOPMENT

<b>A1 DRAWING SHEET</b>	<b>Drawn:</b> SL
<b>Co-ordinated:</b> AC	<b>Scale:</b> 1 : 250 @ A1
<b>Project Architect:</b> JF/AC	<b>Date:</b> 26.03.20
<b>Project Director:</b> JF	<b>Revision:</b> 10
<b>Drawing Number:</b>	<b>North:</b>
<b>A1100</b>	

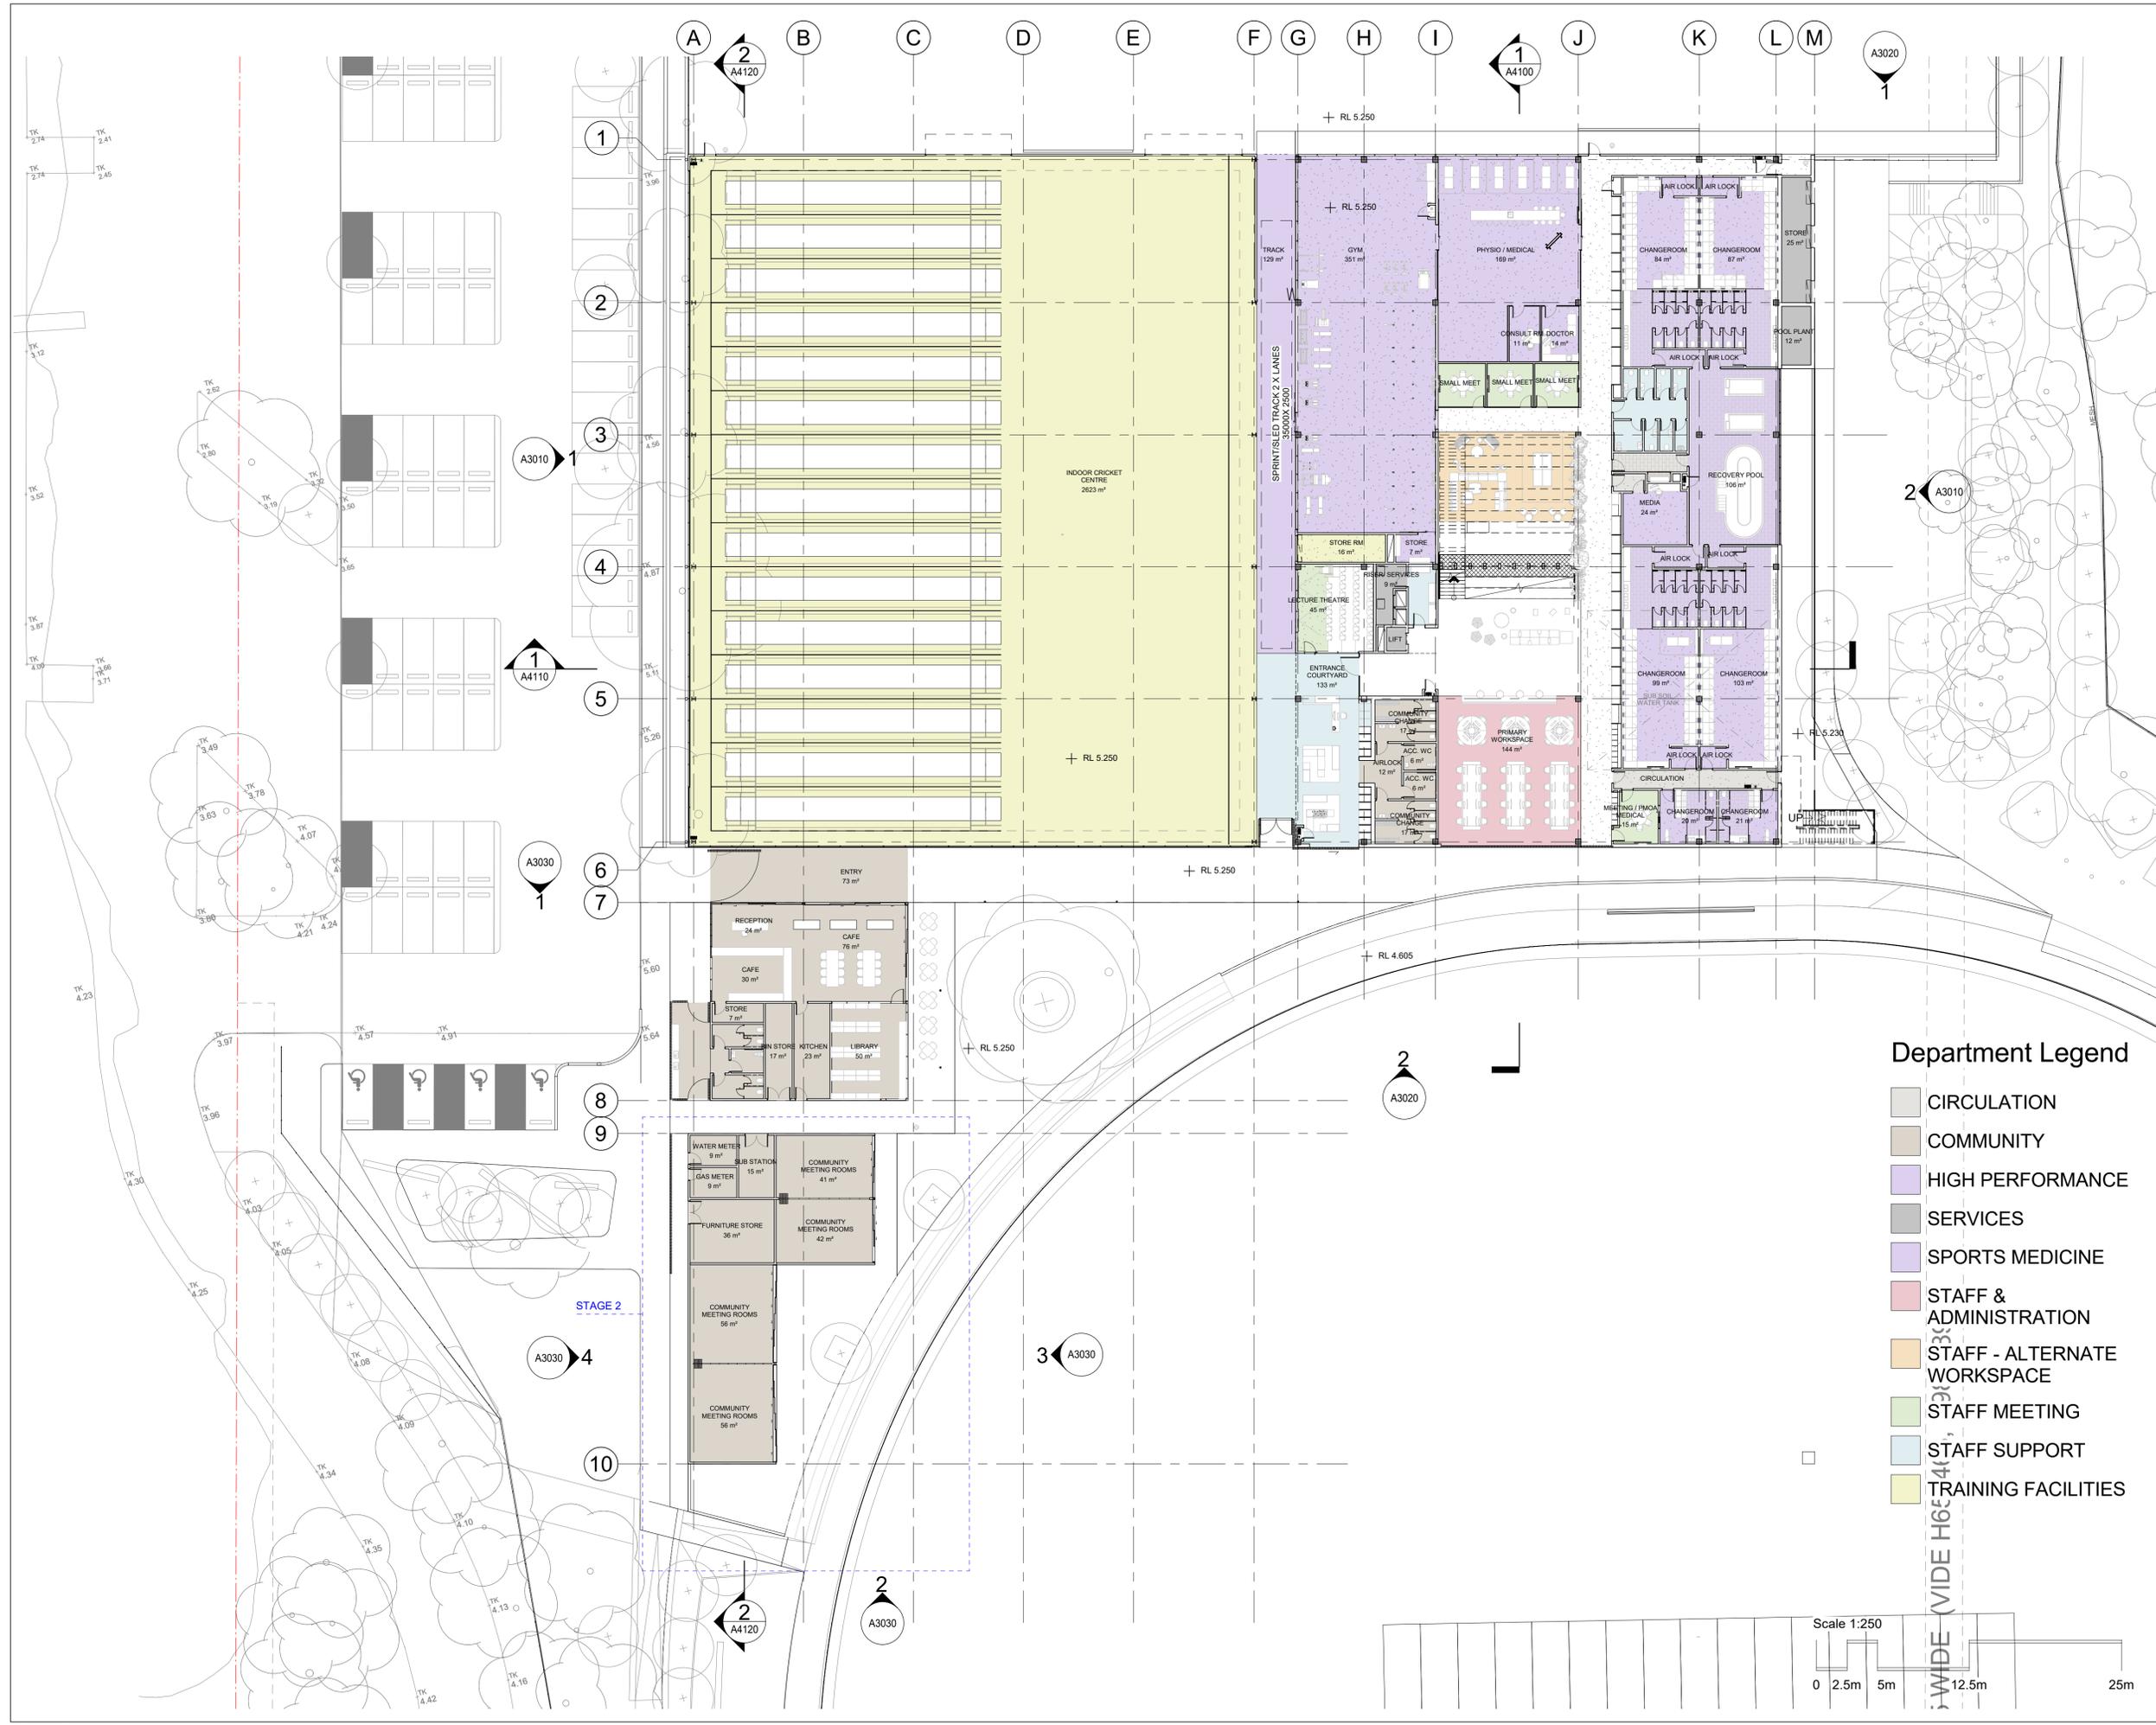





Rev	Description	By	Date
1	Issued For Information		25.07.19
2	Issued For Information		15.10.19
3	Issued For Information		12.11.19
4	Issued For Information		21.11.19
5	Issued for Information		24.01.20
6	Issued for Information		11.02.20
7	Issued for Information		17.02.20
8	Issued for Client Sign-Off		05.03.20
9	Issued for Information @ 30%		26.03.20

**Cox Architecture**  
 Level 6, 155 Clarence Street,  
 Sydney, NSW 2000, Australia  
 T + 61 2 9267 9599  
 F + 61 2 9264 9844  
 www.coxarchitecture.com.au

**Nominated Architects**  
 Joe Agius no. 6497  
 Russell Lee no. 6387



**Consultants**

<b>NAME:</b>	
<b>ADDRESS:</b>	
<b>TEL/FAX:</b>	
<b>NAME:</b>	
<b>ADDRESS:</b>	
<b>TEL/FAX:</b>	
**Client**  
 Cricket NSW


**Project No.**  
 219024.00

**Project**  
 NSW CC  
 Newington Rd, Silverwater, NSW, 2128

**Drawing Title**  
 LEVEL 1 GENERAL  
 ARRANGEMENT PLAN

**Document Control Status:**  
 DESIGN DEVELOPMENT


<b>AI DRAWING SHEET</b>	<b>Drawn:</b> SL
<b>Co-ordinated:</b> AC	<b>Scale:</b> 1 : 250 @ A1
<b>Project Architect:</b> JF/AC	<b>Date:</b> 26.03.20
<b>Project Director:</b> JF	<b>Revision:</b> 9
<b>Drawing Number:</b>	<b>North:</b>
<b>A1200</b>	

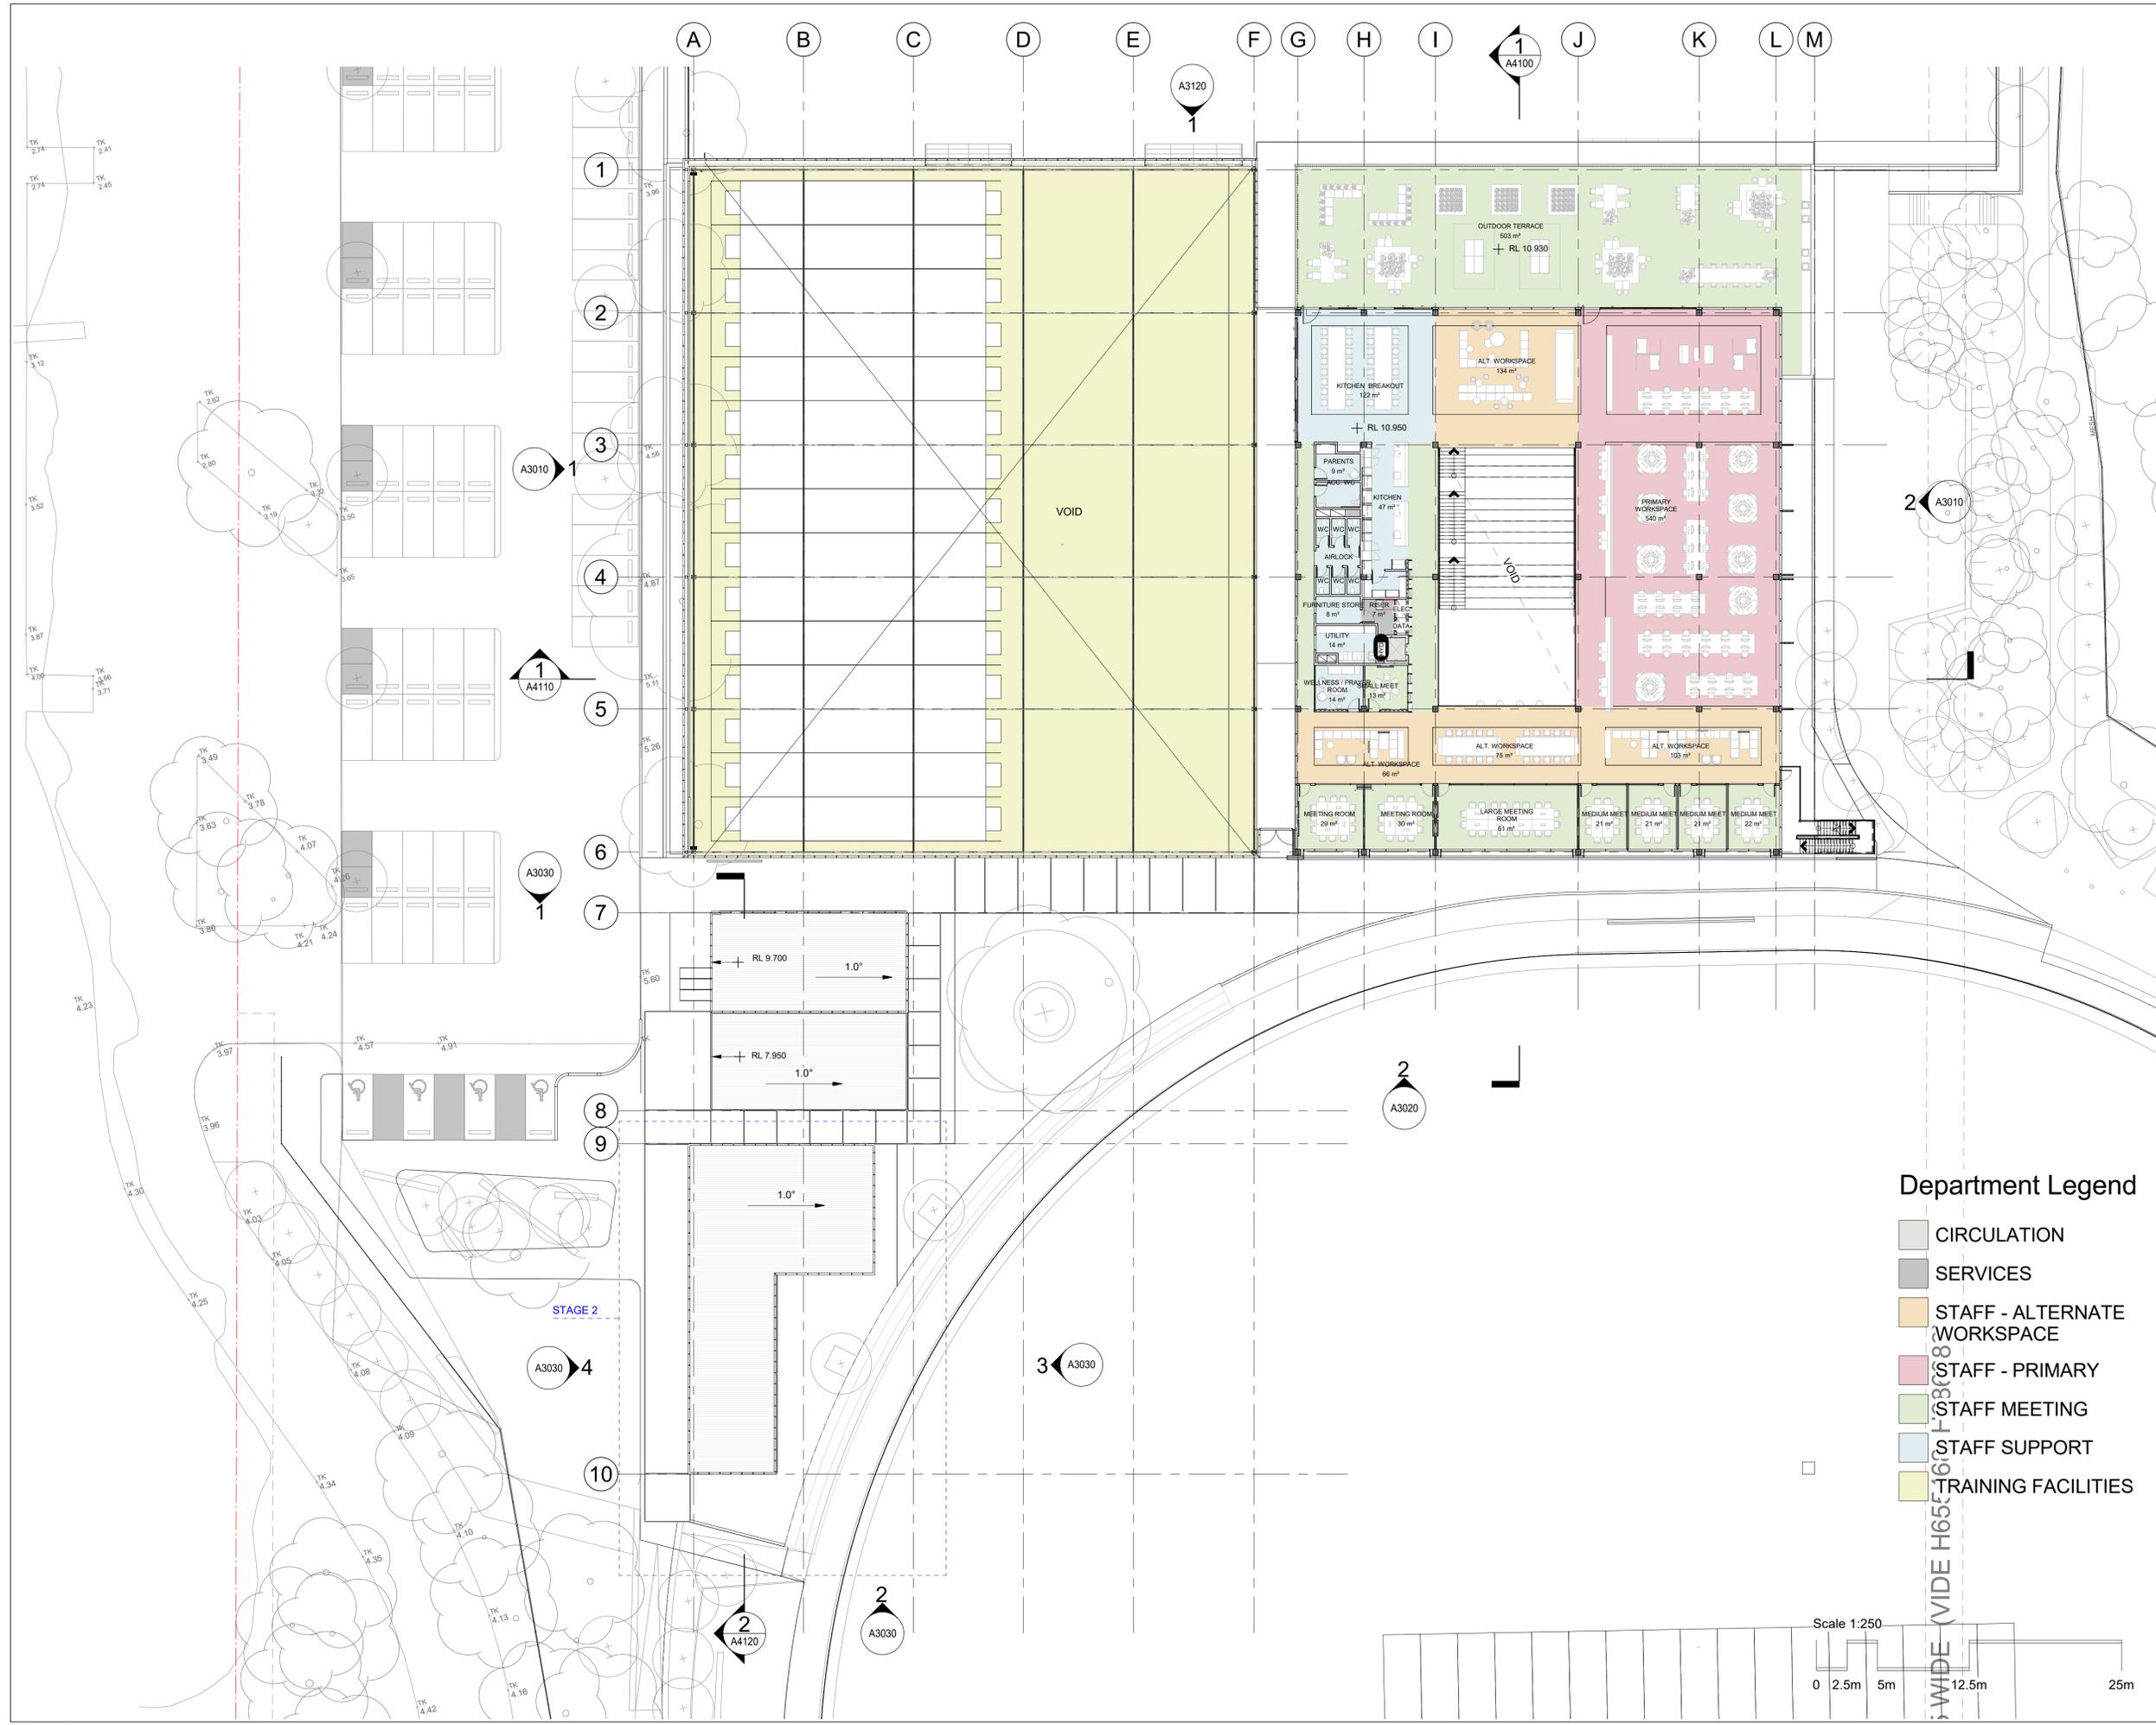

**Department Legend**

- CIRCULATION
- SERVICES
- STAFF - ALTERNATE WORKSPACE
- STAFF - PRIMARY
- STAFF MEETING
- STAFF SUPPORT
- TRAINING FACILITIES

Rev	Description	By	Date
1	Issued For Information		01.11.19
2	Issued For Information		14.11.19
3	Issued For Information		21.11.19
4	Issued for Information		24.01.20
5	Issued for Information		10.02.20
6	Issued for Information		11.02.20
7	Issued for Information		17.02.20
8	Issued for Client Sign-Off		05.03.20
9	Issued for Information		20.03.20
10	Issued for Information @ 30%		26.03.20

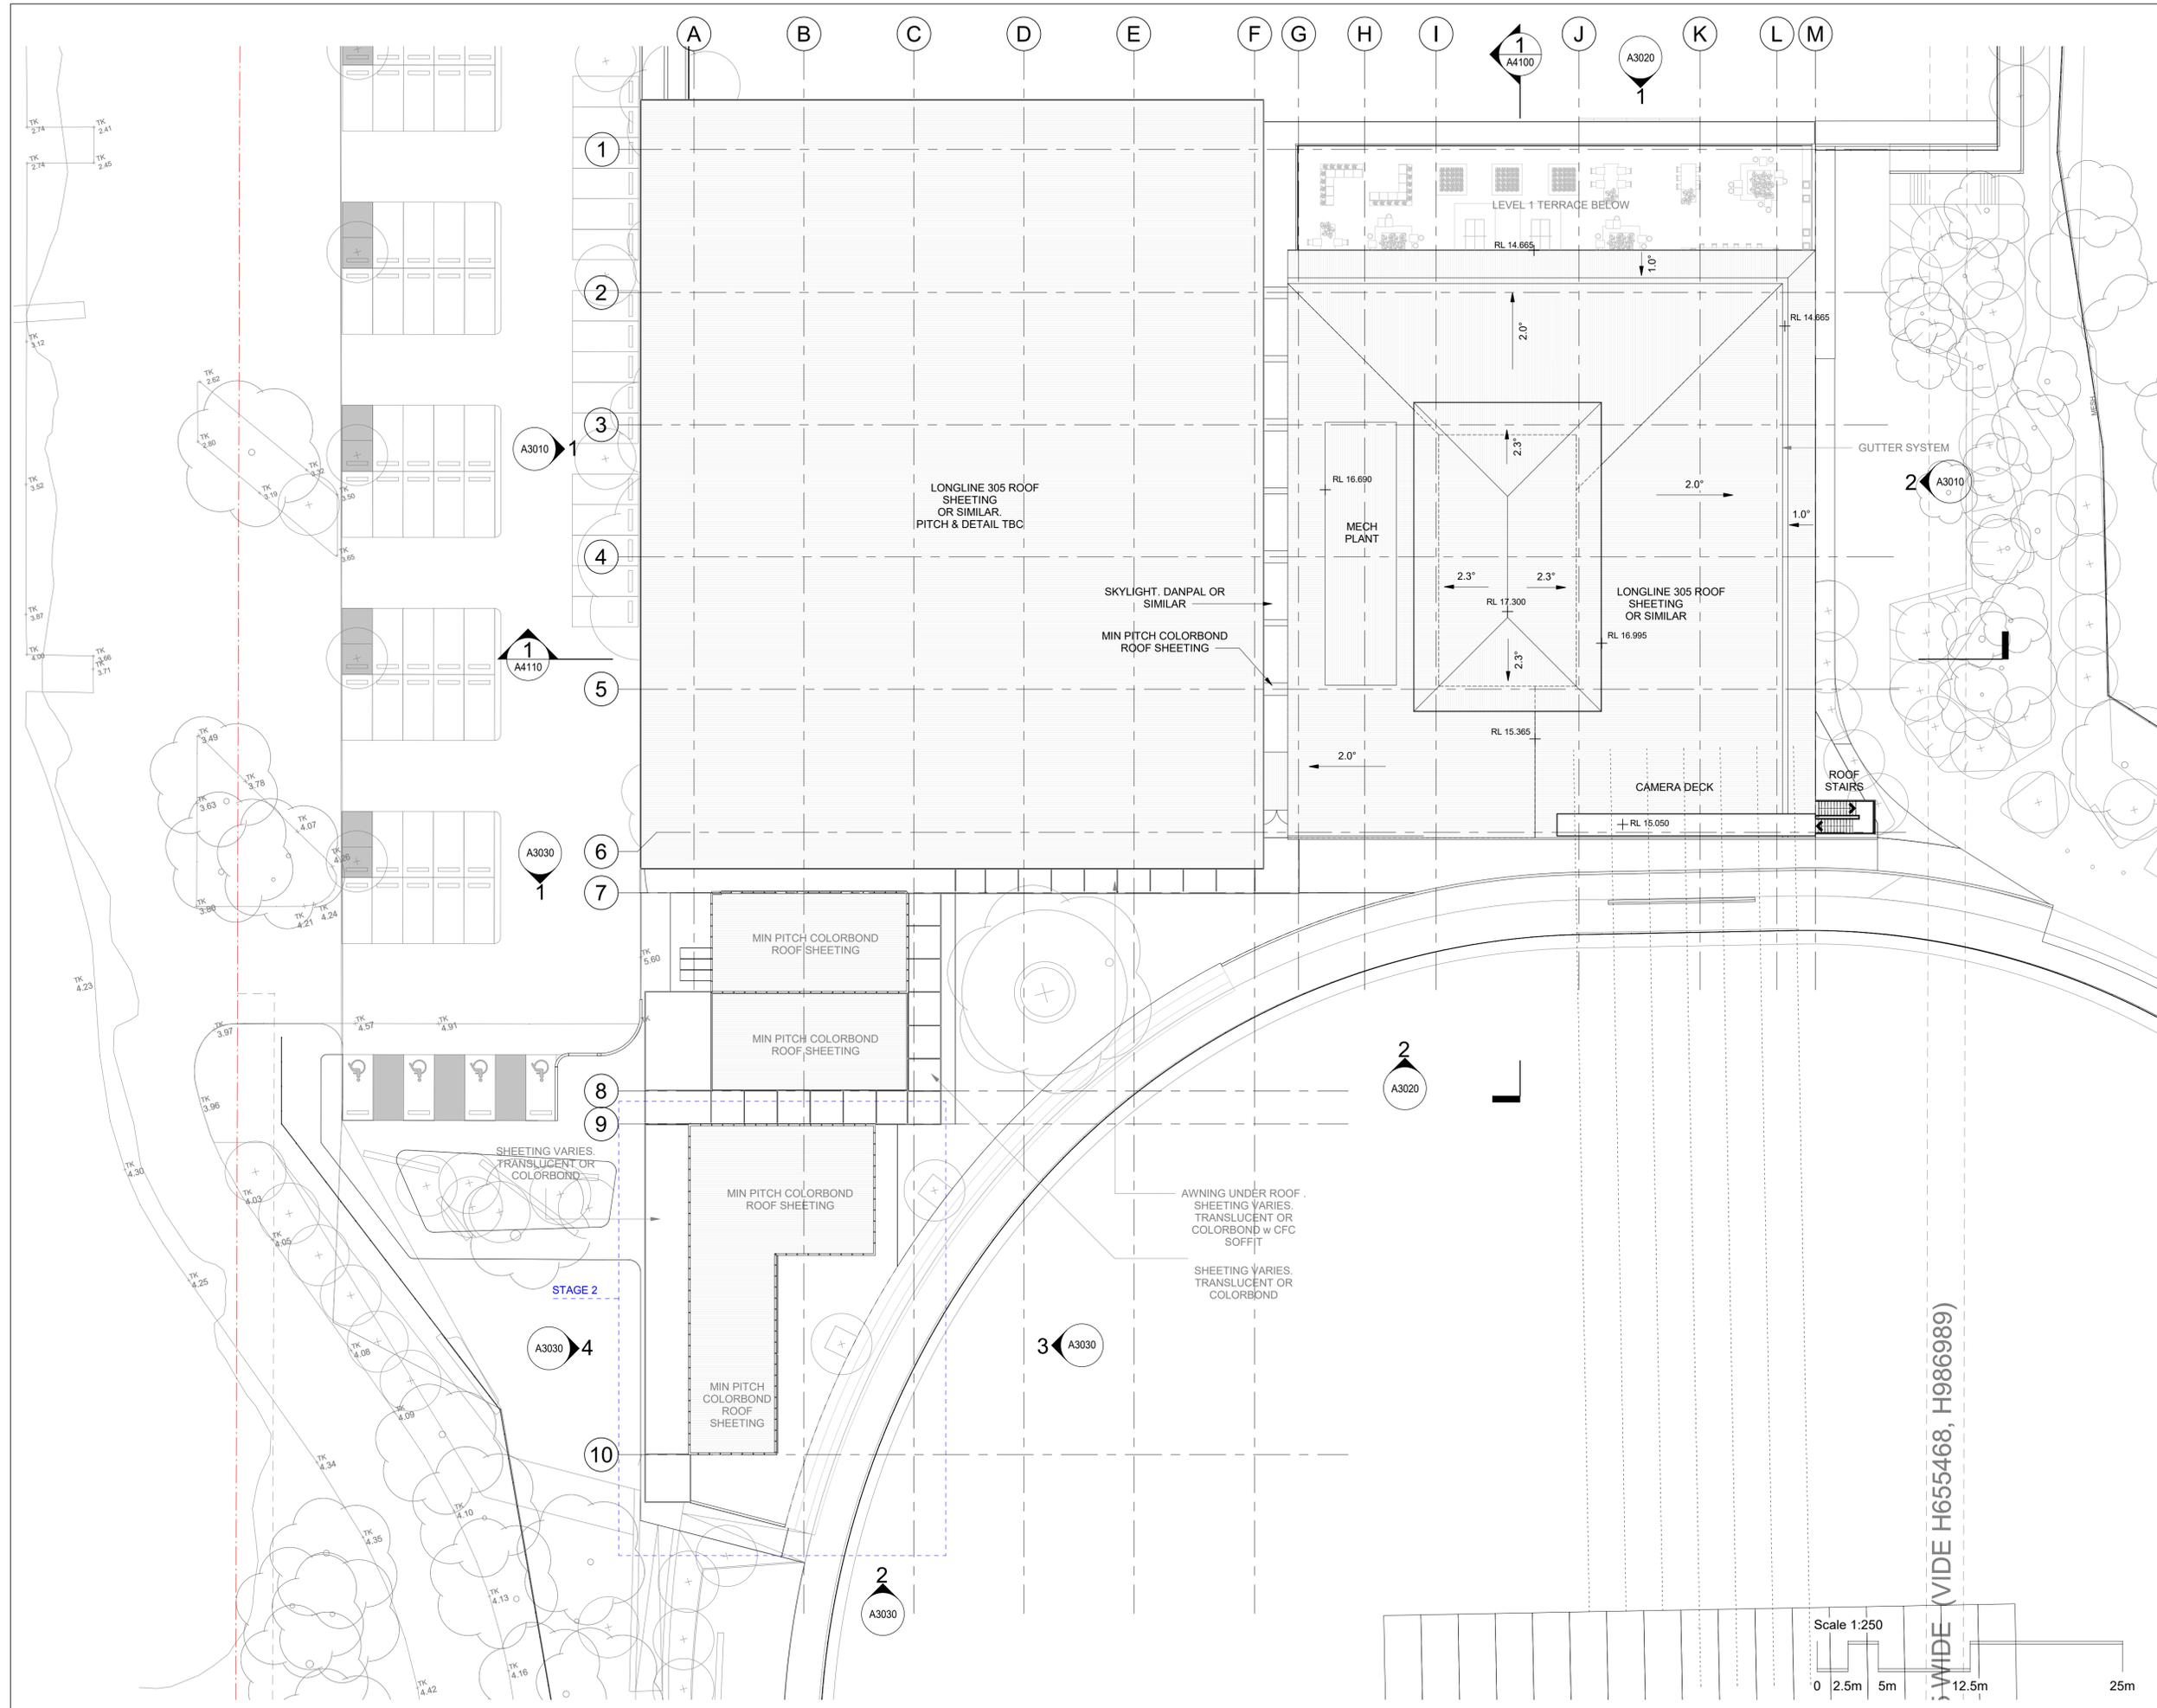

**Cox Architecture**  
 Level 6, 155 Clarence Street,  
 Sydney, NSW 2000, Australia  
 T + 61 2 9267 9599  
 F + 61 2 9264 9844  
 www.coxarchitecture.com.au

**Nominated Architects**  
 Joe Agius no. 6491  
 Russell Lee no. 6367



**Consultants**

<b>NAME:</b>	
<b>ADDRESS:</b>	
<b>TEL/FAX:</b>	
<b>NAME:</b>	
<b>ADDRESS:</b>	
<b>TEL/FAX:</b>	
**Client**  
 Cricket NSW

**Project No.**  
 219024.00

**Project**  
 NSW CC  
 Newington Rd, Silverwater, NSW, 2128

**Drawing Title**  
 ROOF GENERAL  
 ARRANGEMENT PLAN

**Document Control Status:**  
 DESIGN DEVELOPMENT

<b>A1 DRAWING SHEET</b>	<b>Drawn:</b> SL
<b>Co-ordinated:</b> AC	<b>Scale:</b> 1 : 250 @ A1
<b>Project Architect:</b> JF/AC	<b>Date:</b> 26.03.20
<b>Project Director:</b> JF	<b>Revision:</b> 10
<b>Drawing Number:</b>	<b>North:</b>
<b>A1300</b>	


































Rev	Description	By	Date
1	Issued For Information		15.10.19
2	Issued For Information		13.11.19
3	Issued For Information		21.11.19
4	Issued for Information		11.02.20
5	Issued for Information		13.02.20
6	Issued for Information		17.02.20
7	Issued for Client Sign-Off		05.03.20
8	Issued for Information @ 30%		26.03.20

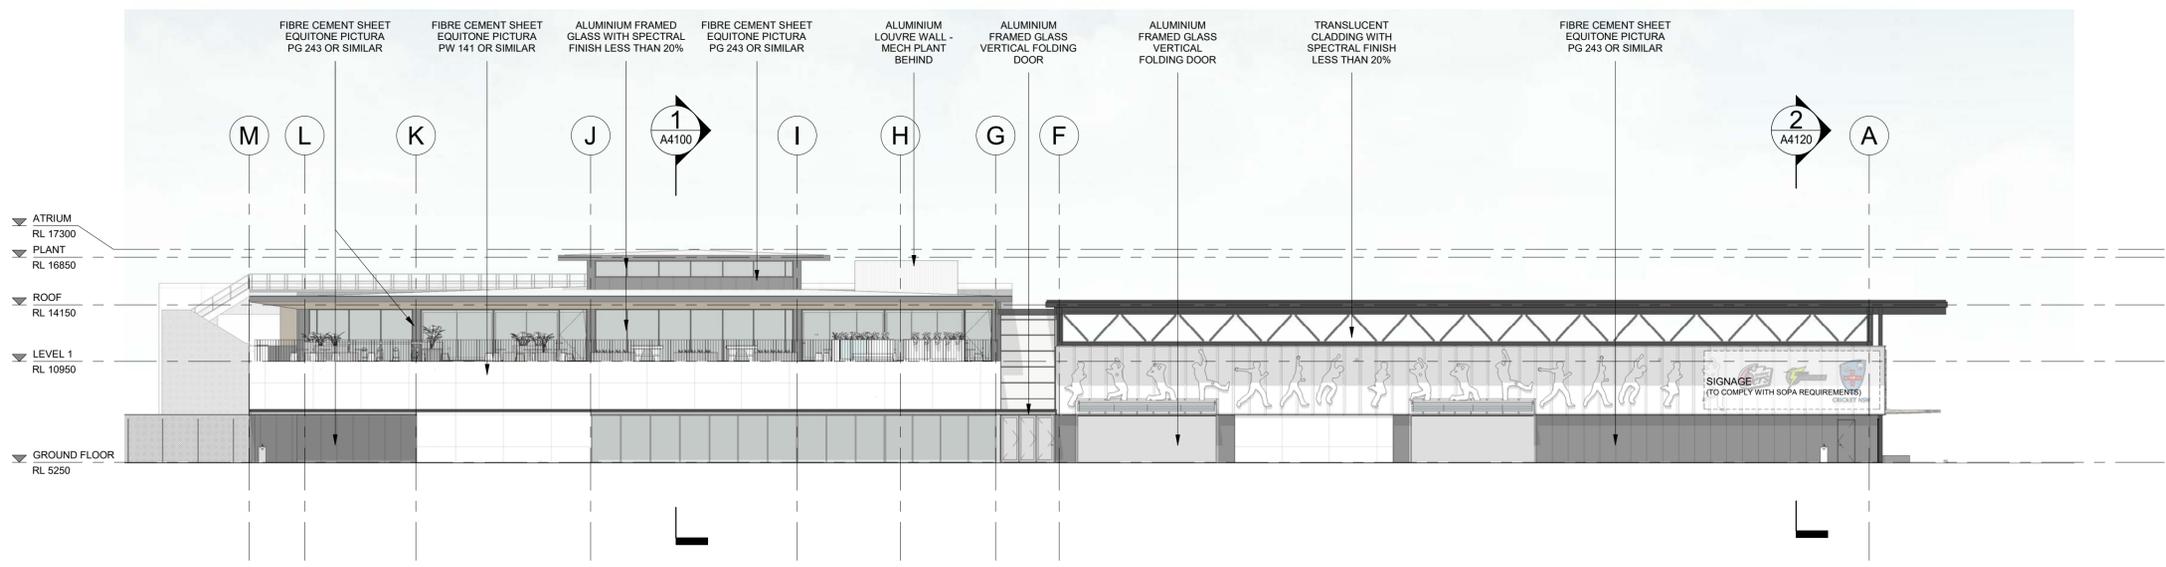

**1 NORTH ELEVATION - RIVER**  
 SCALE 1:200

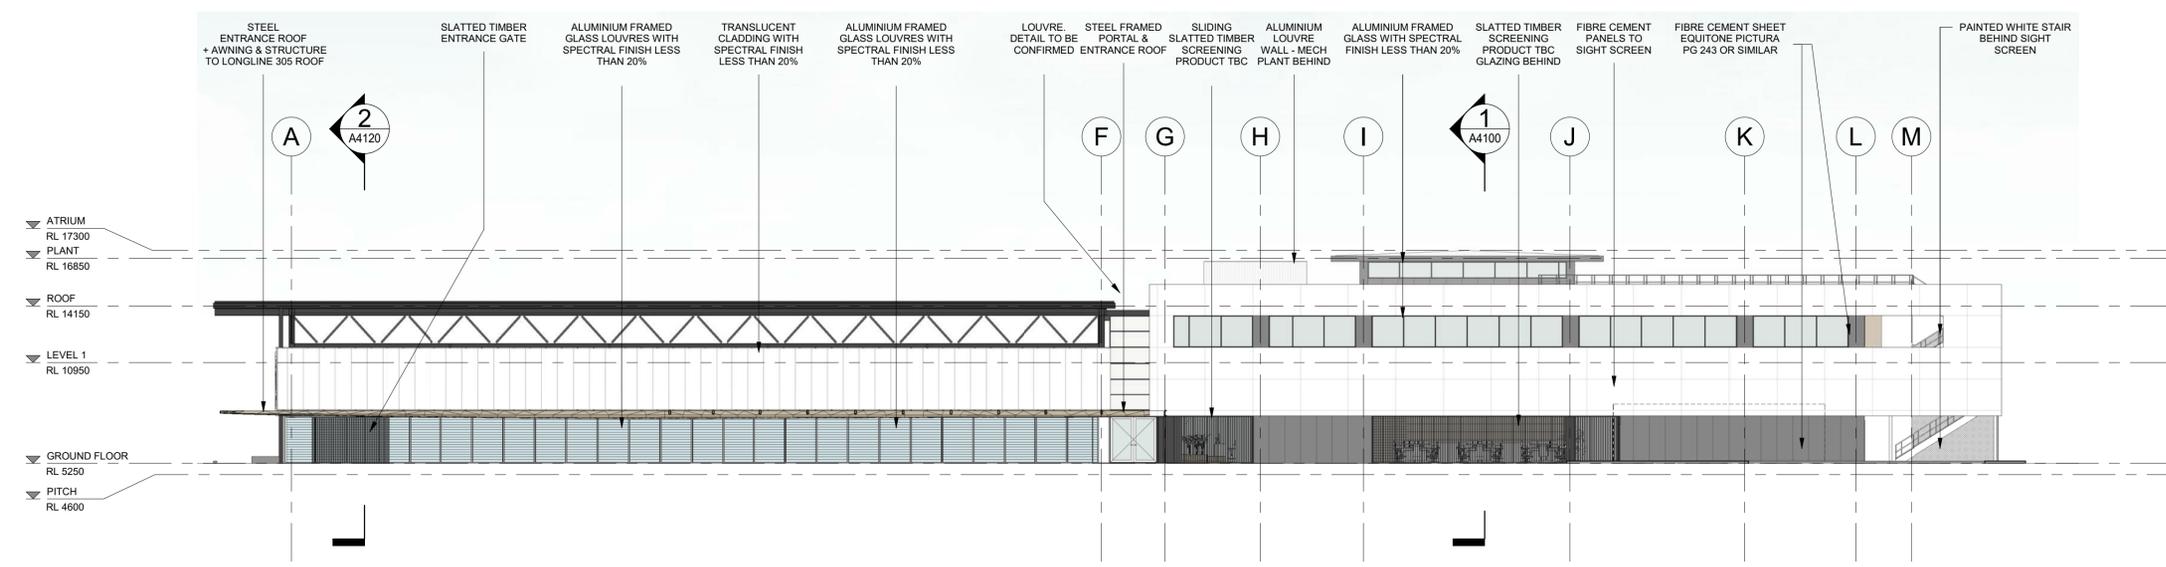

**2 SOUTH ELEVATION - OVAL**  
 SCALE 1:200

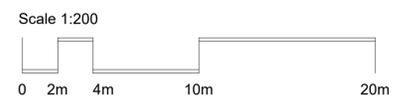

**Cox Architecture**  
 Level 6, 155 Clarence Street,  
 Sydney, NSW 2000, Australia  
 T + 61 2 9267 9599  
 F + 61 2 9264 5644  
 www.coxarchitecture.com.au

**Nominated Architects**  
 Joe Agius no. 6491  
 Russell Lee no. 6367



**Consultants**

<b>NAME:</b>	
<b>ADDRESS:</b>	
<b>TEL/FAX:</b>	
<b>NAME:</b>	
<b>ADDRESS:</b>	
<b>TEL/FAX:</b>	
**Client**  
 Cricket NSW

**Project No.**  
 219024.00

**Project**  
 NSW CC  
 Newington Rd, Silverwater, NSW, 2128

**Drawing Title**  
 TYPICAL ELEVATIONS  
 NORTH AND SOUTH

**Document Control Status:**  
 DESIGN DEVELOPMENT

A1 DRAWING SHEET	Drawn: SL
Co-ordinated: AC	Scale: Indicated @ A1
Project Architect: JF/AC	Date: 26.03.20
Project Director: JF	Revision: 8
Drawing Number:	North:

**A3020**



















**Sydney Cox Architecture**

Level 6, 155 Clarence Street  
Sydney NSW 2000  
Tel: +61 2 9267 9599

**Adelaide Cox Architecture**

Level 2, 80 Pirie Street  
Adelaide SA 5000  
Tel: +61 8 7122 5050

**Brisbane Cox Architecture**

Level 2, 2 Edward Street  
Brisbane QLD 4000  
Tel: +61 7 3210 0844

**Canberra Cox Architecture**

1/19 Eastlake Parade  
Kingston ACT 2604  
Tel: +61 2 6239 6255

**Melbourne Cox Architecture**

Levels 2 & 3, 167 Flinders Lane  
Melbourne VIC 3000  
Tel: +61 3 9650 3288

**Perth Cox Architecture**

360 Murray Street  
Perth WA 6000  
Tel: +61 8 9322 3644

**Dubai Cox Architecture**

Office 603, The Maze Tower  
Sheikh Zayed Road  
Dubai, United Arab Emirates  
Tel: +971 4294 9314

**Abu Dhabi Cox Architecture**

Office 10, 10th Floor  
Deluxe Tower, Delma Street  
Abu Dhabi, United Arab Emirate  
Tel: +971 2676 0911

**Muscat Cox Architecture**

1st Floor, Villa 1020  
Way 2118  
Madinat Al Sultan Qaboos  
Muscat, Oman  
Tel: +968 9769 5457