


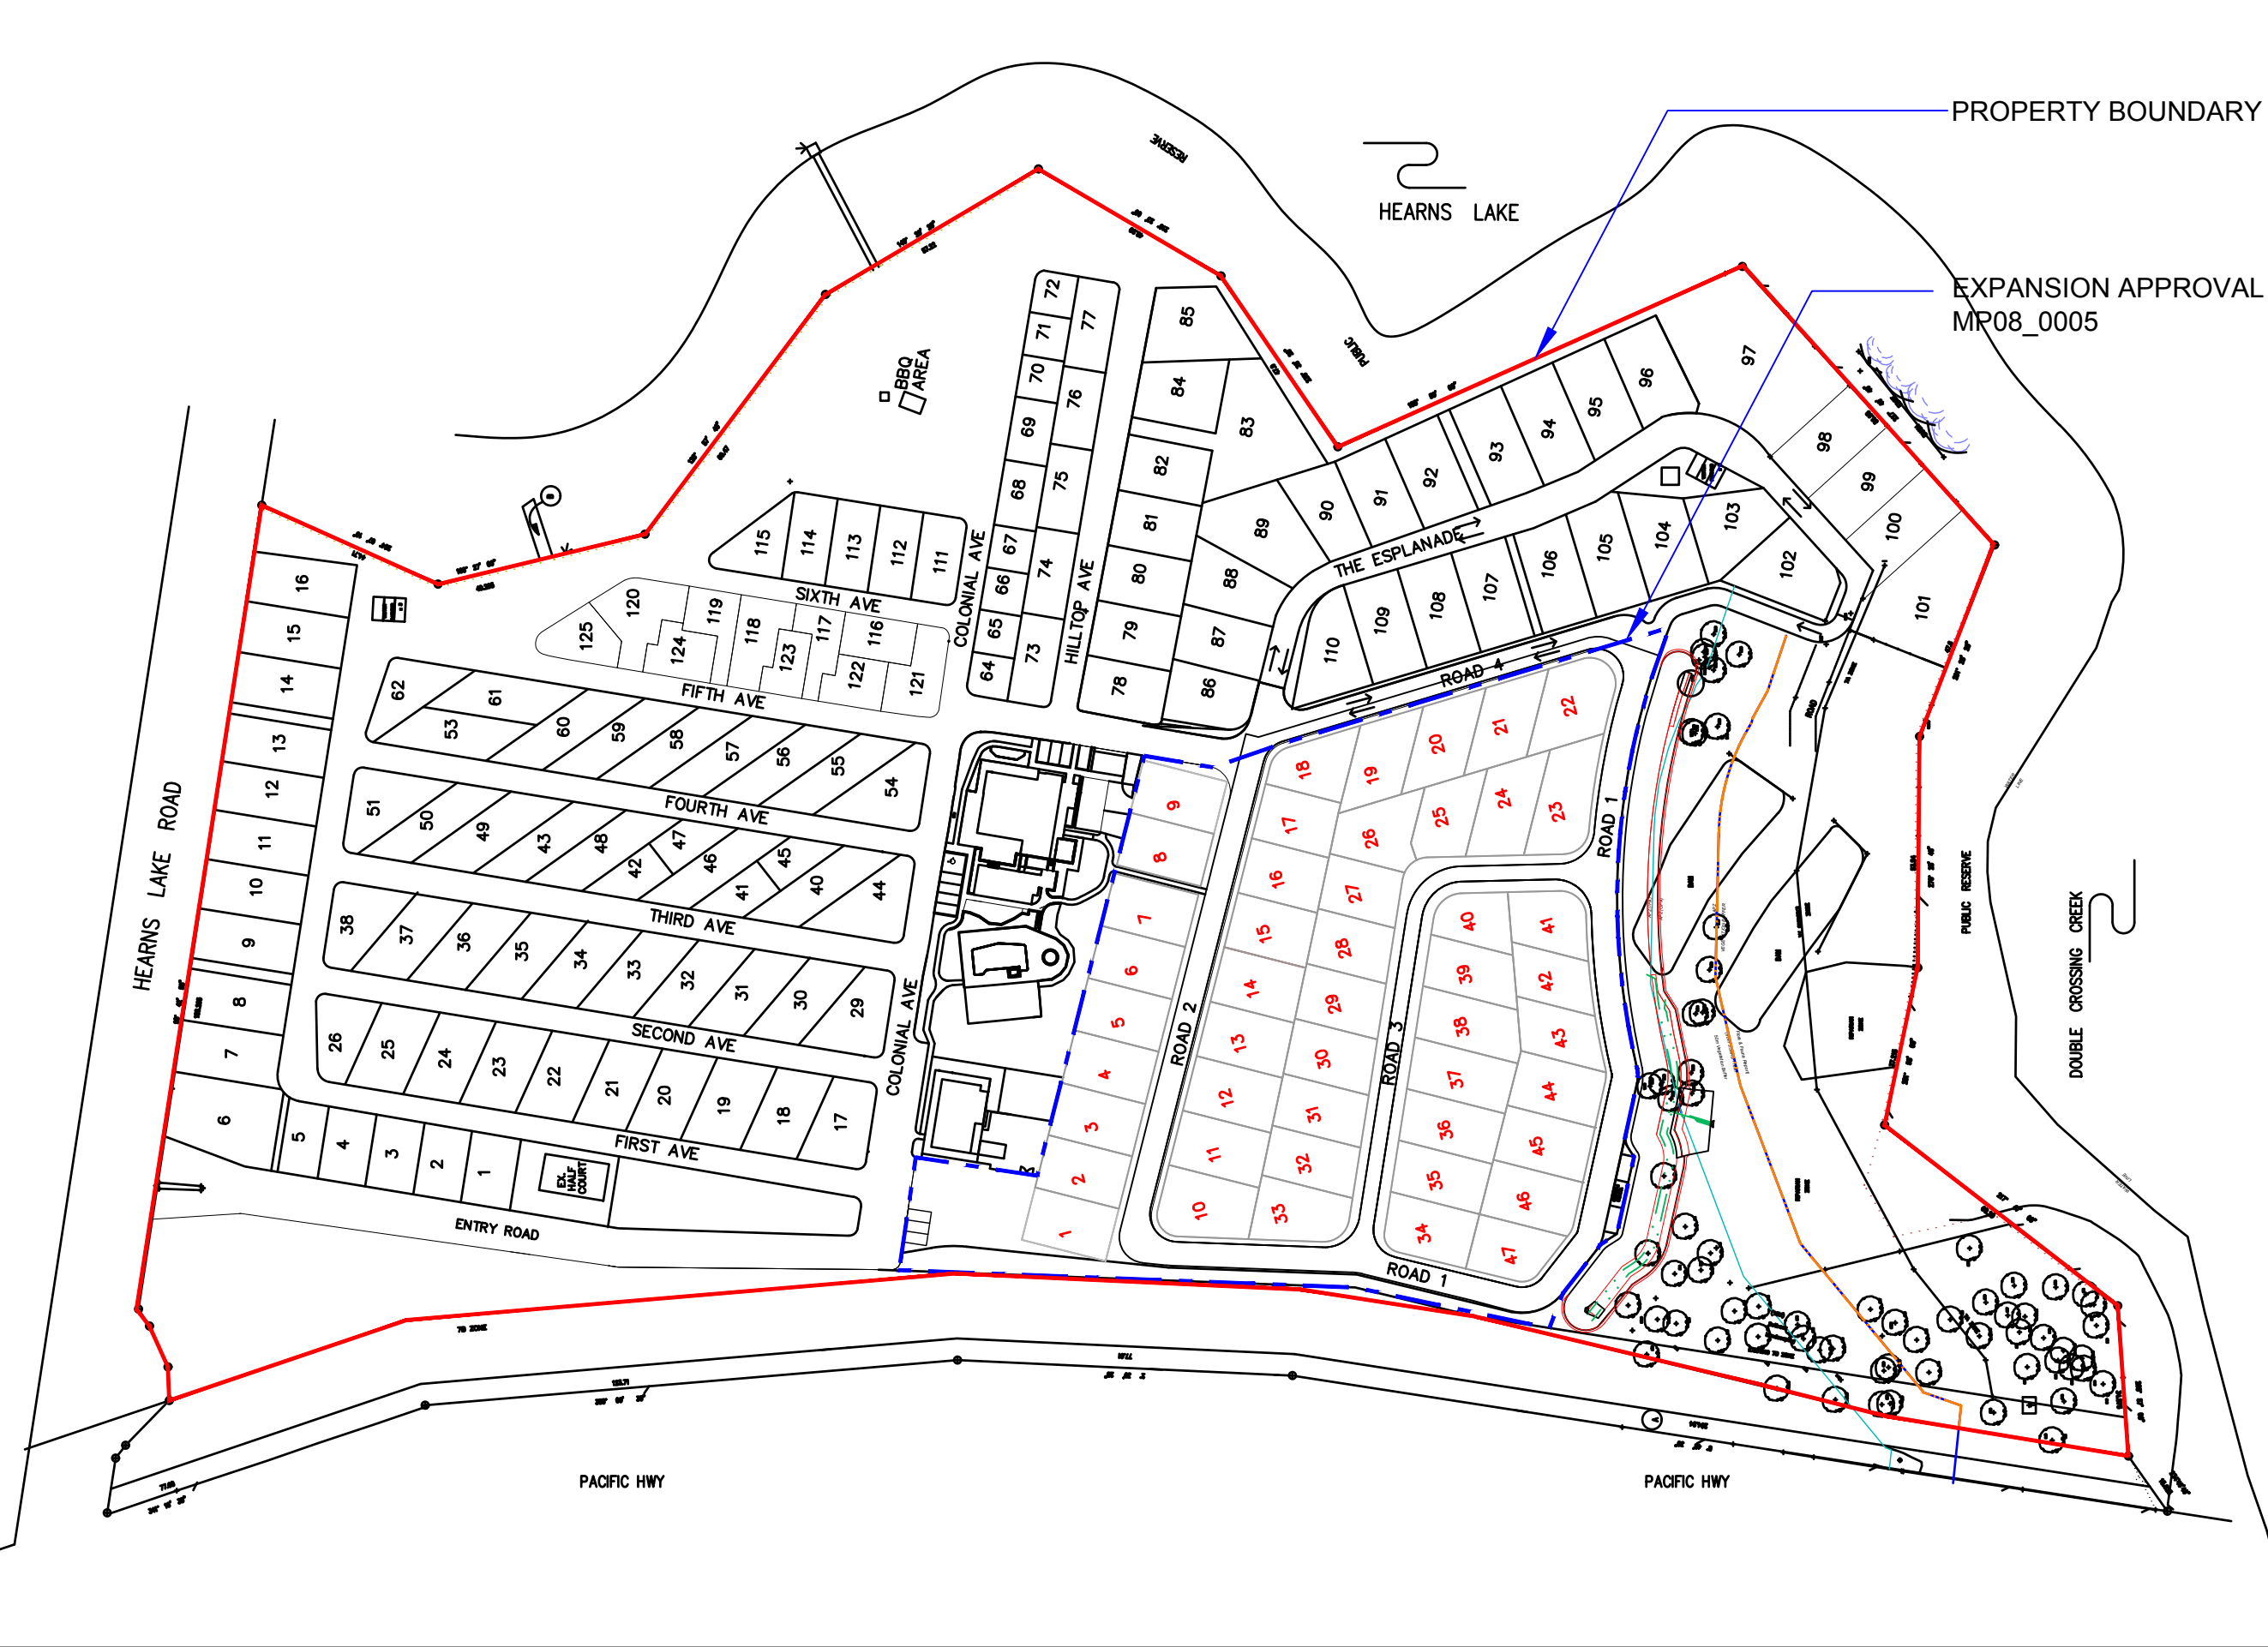

HOMETOWN AUSTRALIA
C O M M U N I T I E S

LEGEND

PROPERTY BOUNDARY

EXPANSION APPROVAL MP08_0005

EXISTING LONG TERM SITES = 120 SITES
EXPANSION APPROVED LT SITES = 47 SITES
TOTAL NO.OF APPROVED LT SITES = 167 SITES

VISITOR PARKING
EXISTING CARAVAN PARK :15 (INC. 1 PWD)
EXPANSION : 6 (INC. 1 PWD)
TOTAL : 21 (INC. 2 PWD)



PROJECT
THE PINES
ADDRESS
8 HEARNES LAKE ROAD,
WOOLGOOLGA, NSW 2456

DRAWING TITLE
OVERALL SITE PLAN

NOTES

H	07/02/22	AMENDED ISSUE (INCL. ENTRY VISITOR PARKING)
G	11/01/22	AMENDED ISSUE (INCL. MP08_0005)
E	19/05/21	AMENDED ISSUE (RESPONSE TO COUNCIL RFI)
E	19/05/21	AMENDED ISSUE
D	06/04/21	AMENDED ISSUE
C	25/11/20	AMENDED ISSUE
B	17/11/20	AMENDED ISSUE
A	10/11/20	PRELIMINARY ISSUE
ISSUE	DATE	REVISION

DATE	JOB NO.	SCALE
02/22	BD007	1:1500 @ A3
DRAWN	DRAWING NO.	ISSUE
HTA	100.2	H