

ESR HORSLEY LOGISTIC PARK
327-335 BURLEY ROAD, HORSLEY PARK
LOT 204 CIVIL WORKS DRAWINGS FOR SSDA MOD

DRAWING LIST


DRAWING NO.	DRAWING TITLE
C012990.05-SSDAMOD10	DRAWING LIST & LOCALITY PLAN
C012990.05-SSDAMOD20	EROSION SEDIMENT CONTROL PLAN
C012990.05-SSDAMOD25	EROSION SEDIMENT CONTROL PLAN DETAILS
C012990.05-SSDAMOD30	LOT 204 BULK EARTHWORKS PLAN
C012990.05-SSDAMOD43	LOT 204 STORMWATER DRAINAGE PLAN
C012990.05-SSDAMOD45	STORMWATER DRAINAGE DETAILS - SHEET 1
C012990.05-SSDAMOD46	STORMWATER DRAINAGE DETAILS - SHEET 2
C012990.05-SSDAMOD47	STORMWATER DRAINAGE DETAILS - SHEET 3
C012990.05-SSDAMOD53	LOT 204 FINISHED LEVELS PLAN
C012990.05-SSDAMOD55	RETAINING WALL DETAILS AND TYPICAL SECTIONS

GENERAL NOTES:

1. THESE DRAWINGS SHALL BE READ IN CONJUNCTION WITH ALL ARCHITECTURAL AND OTHER CONSULTANT'S DRAWINGS AND SPECIFICATIONS AND WITH SUCH OTHER WRITTEN INSTRUCTIONS AS MAY BE ISSUED DURING THE COURSE OF THE CONTRACT. ANY DISCREPANCY SHALL BE REFERRED TO THE ENGINEER BEFORE PROCEEDING WITH THE WORK.
2. ALL MATERIALS AND WORKMANSHIP SHALL BE IN ACCORDANCE WITH THE RELEVANT AND CURRENT STANDARDS AUSTRALIA CODES AND WITH THE BY-LAWS AND ORDINANCES OF THE RELEVANT BUILDING AUTHORITIES EXCEPT WHERE VARIED BY THE PROJECT SPECIFICATION.
3. ALL DIMENSIONS SHOWN SHALL BE VERIFIED BY THE BUILDER ON SITE. ENGINEER'S DRAWINGS SHALL NOT BE SCALED FOR DIMENSIONS. ENGINEER'S DRAWINGS ISSUED IN ANY ELECTRONIC FORMAT MUST NOT BE USED FOR DIMENSIONAL SETOUT. REFER TO THE ARCHITECT'S DRAWINGS FOR ALL DIMENSIONAL SETOUT INFORMATION.
4. DURING CONSTRUCTION THE STRUCTURE SHALL BE MAINTAINED IN A STABLE CONDITION AND NO PART SHALL BE OVERSTRESSED. TEMPORARY BRACING SHALL BE PROVIDED BY THE BUILDER TO KEEP THE WORKS AND EXCAVATIONS STABLE AT ALL TIMES.
5. UNLESS NOTED OTHERWISE ALL LEVELS ARE IN METRES AND ALL DIMENSIONS ARE IN MILLIMETRES.
6. ALL WORKS SHALL BE UNDERTAKEN IN ACCORDANCE WITH ACCEPTABLE SAFETY STANDARDS & APPROPRIATE SAFETY SIGNS SHALL BE INSTALLED AT ALL TIMES DURING THE PROGRESS OF THE JOB.

ELECTRONIC INFORMATION NOTES:


1. THE ISSUED DRAWINGS IN HARD COPY OR PDF FORMAT TAKE PRECEDENCE OVER ANY ELECTRONICALLY ISSUED INFORMATION, LAYOUTS OR DESIGN MODELS.
2. THE CONTRACTOR'S DIRECT AMENDMENT OR MANIPULATION OF THE DATA OR INFORMATION THAT MIGHT BE CONTAINED WITHIN AN ENGINEER-SUPPLIED DIGITAL TERRAIN MODEL AND ITS SUBSEQUENT USE TO UNDERTAKE THE WORKS WILL BE SOLELY AT THE DISCRETION OF AND THE RISK OF THE CONTRACTOR.
3. THE CONTRACTOR IS REQUIRED TO HIGHLIGHT ANY DISCREPANCIES BETWEEN THE DIGITAL TERRAIN MODEL AND INFORMATION PROVIDED IN THE CONTRACT AND/OR DRAWINGS AND IS REQUIRED TO SEEK CLARIFICATION FROM THE SUPERINTENDENT.
4. THE ENGINEER WILL NOT BE LIABLE OR RESPONSIBLE FOR THE POSSIBLE ON-GOING NEED TO UPDATE THE DIGITAL TERRAIN MODEL, SHOULD THERE BE ANY AMENDMENTS OR CHANGES TO THE DRAWINGS OR CONTRACT INITIATED BY THE CONTRACTOR.

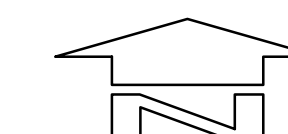

LOCALITY PLAN

FOR APPROVAL

--	--	

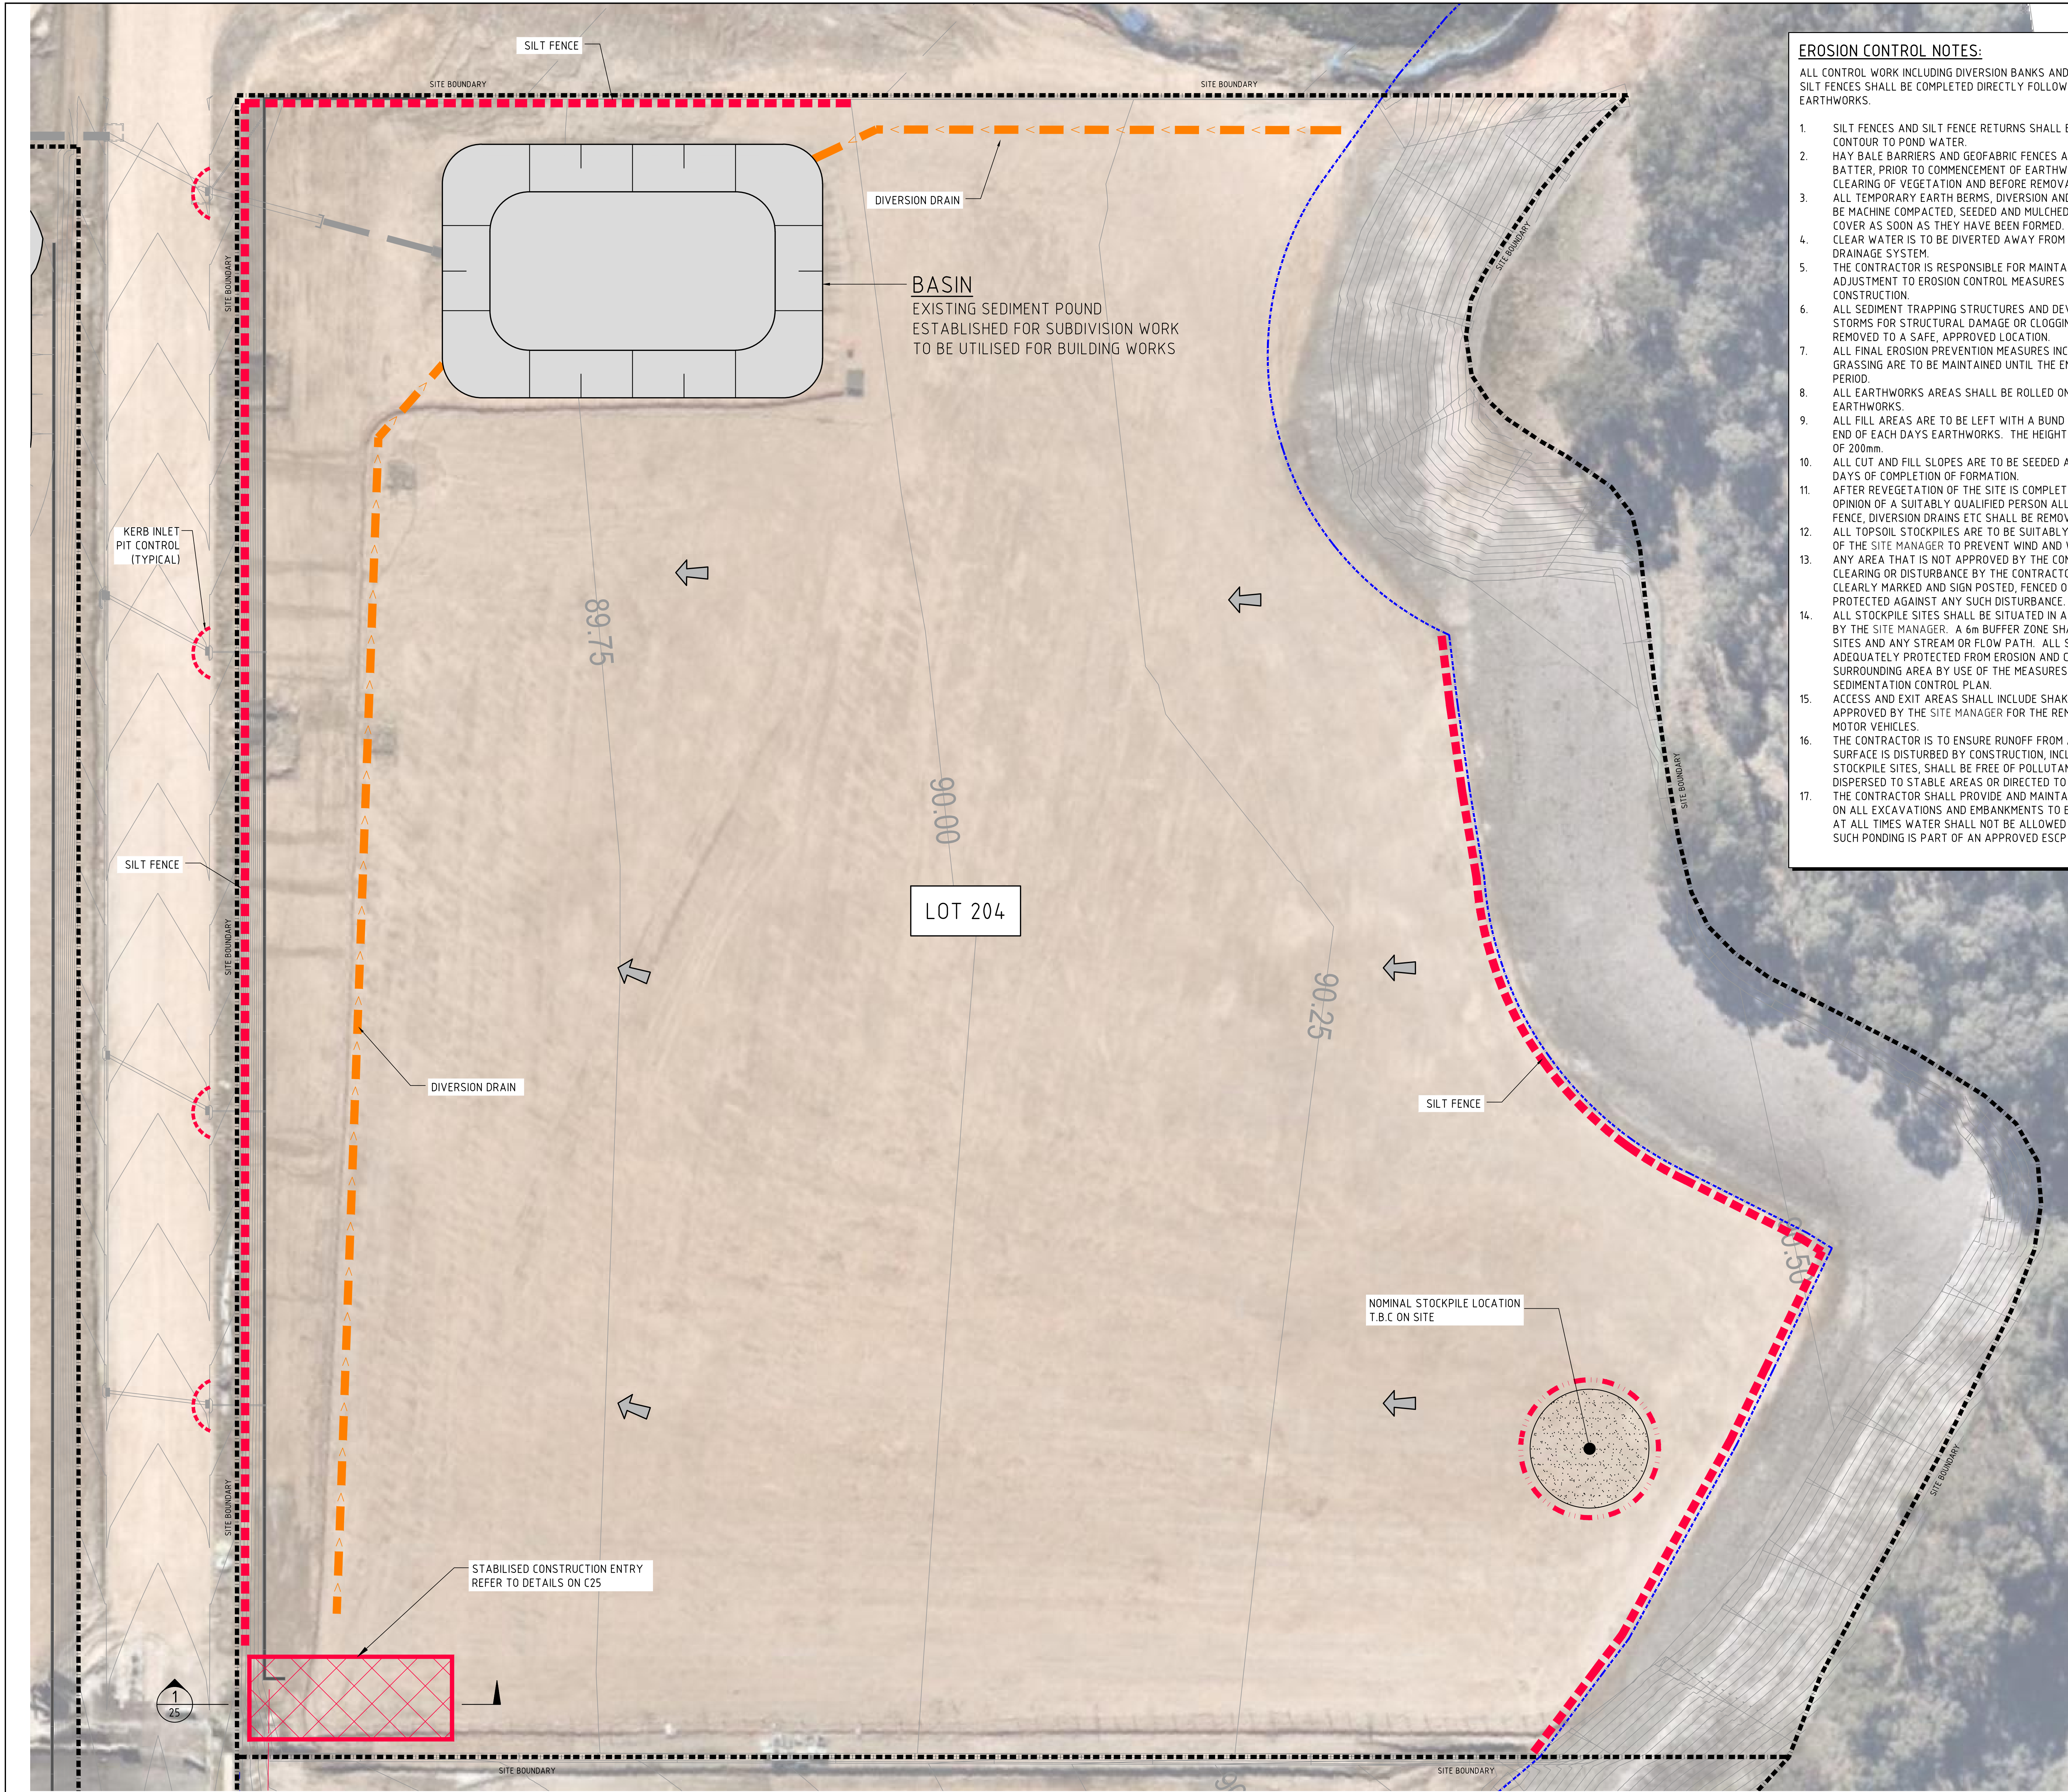

EROSION CONTROL NOTES:

- ALL CONTROL WORK INCLUDING DIVERSION BANKS AND CATCH DRAINS, V-DRAINS AND SILT FENCES SHALL BE COMPLETED DIRECTLY FOLLOWING THE COMPLETION OF THE EARTHWORKS.
1. SILT FENCES AND SILT FENCE RETURNS SHALL BE ERECTED CONVEX TO THE CONTOUR TO POND WATER.
 2. HAY BALE BARRIERS AND GEOFABRIC FENCES ARE TO BE CONSTRUCTED TO TOE OF BATTER, PRIOR TO COMMENCEMENT OF EARTHWORKS, IMMEDIATELY AFTER CLEARING OF VEGETATION AND BEFORE REMOVAL OF TOP SOIL.
 3. ALL TEMPORARY EARTH BERM, DIVERSION AND SILT DAM EMBANKMENTS ARE TO BE MACHINE COMPACTED, SEEDED AND MULCHED FOR TEMPORARY VEGETATION COVER AS SOON AS THEY HAVE BEEN FORMED.
 4. CLEAR WATER IS TO BE DIVERTED AWAY FROM DISTURBED GROUND AND INTO THE DRAINAGE SYSTEM.
 5. THE CONTRACTOR IS RESPONSIBLE FOR MAINTAINING AND PROVIDING ON GOING ADJUSTMENT TO EROSION CONTROL MEASURES AS REQUIRED DURING CONSTRUCTION.
 6. ALL SEDIMENT TRAPPING STRUCTURES AND DEVICES ARE TO BE INSPECTED AFTER STORMS FOR STRUCTURAL DAMAGE OR CLOGGING, TRAPPED MATERIAL IS TO BE REMOVED TO A SAFE, APPROVED LOCATION.
 7. ALL FINAL EROSION PREVENTION MEASURES INCLUDING THE ESTABLISHMENT OF GRASSING ARE TO BE MAINTAINED UNTIL THE END OF THE DEFECTS LIABILITY PERIOD.
 8. ALL EARTHWORKS AREAS SHALL BE ROLLED ON A REGULAR BASIS TO SEAL THE EARTHWORKS.
 9. ALL FILL AREAS ARE TO BE LEFT WITH A BUND AT THE TOP OF THE SLOPE AT THE END OF EACH DAYS EARTHWORKS. THE HEIGHT OF THE BUND SHALL BE A MINIMUM OF 200mm.
 10. ALL CUT AND FILL SLOPES ARE TO BE SEEDED AND HYDROMULCHED WITHIN 10 DAYS OF COMPLETION OF FORMATION.
 11. AFTER REVEGETATION OF THE SITE IS COMPLETE AND THE SITE IS STABLE IN THE OPINION OF A SUITABLY QUALIFIED PERSON ALL TEMPORARY WORK SUCH AS SILT FENCE, DIVERSION DRAINS ETC SHALL BE REMOVED.
 12. ALL TOPSOIL STOCKPILES ARE TO BE SUITABLY COVERED TO THE SATISFACTION OF THE SITE MANAGER TO PREVENT WIND AND WATER EROSION.
 13. ANY AREA THAT IS NOT APPROVED BY THE CONTRACT ADMINISTRATOR FOR CLEARING OR DISTURBANCE BY THE CONTRACTOR'S ACTIVITIES SHALL BE CLEARLY MARKED AND SIGN POSTED, FENCED OFF OR OTHERWISE APPROPRIATELY PROTECTED AGAINST ANY SUCH DISTURBANCE.
 14. ALL STOCKPILE SITES SHALL BE SITUATED IN AREAS APPROVED FOR SUCH USE BY THE SITE MANAGER. A 6m BUFFER ZONE SHALL EXIST BETWEEN STOCKPILE SITES AND ANY STREAM OR FLOW PATH. ALL STOCKPILES SHALL BE ADEQUATELY PROTECTED FROM EROSION AND CONTAMINATION OF THE SURROUNDING AREA BY USE OF THE MEASURES APPROVED IN THE EROSION AND SEDIMENTATION CONTROL PLAN.
 15. ACCESS AND EXIT AREAS SHALL INCLUDE SHAKE-DOWN OR OTHER METHODS APPROVED BY THE SITE MANAGER FOR THE REMOVAL OF SOIL MATERIALS FORM MOTOR VEHICLES.
 16. THE CONTRACTOR IS TO ENSURE RUNOFF FROM ALL AREAS WHERE THE NATURAL SURFACE IS DISTURBED BY CONSTRUCTION, INCLUDING ACCESS ROADS, DEPOT AND STOCKPILE SITES, SHALL BE FREE OF POLLUTANTS BEFORE IT IS EITHER DISPERSED TO STABLE AREAS OR DIRECTED TO NATURAL WATERCOURSES.
 17. THE CONTRACTOR SHALL PROVIDE AND MAINTAIN SLOPES, CROWNS AND DRAINS ON ALL EXCAVATIONS AND EMBANKMENTS TO ENSURE SATISFACTORY DRAINAGE AT ALL TIMES WATER SHALL NOT BE ALLOWED TO POND ON THE WORKS UNLESS SUCH PONDING IS PART OF AN APPROVED ESCP / SWMP.

SEDIMENTATION BASIN NOTE:

FOR SEDIMENT & EROSION CONTROL DETAILS REFER TO DRAWING C012990.05-SSDAM025.

SEDIMENTATION BASIN SIZING BASED ON RECOMMENDATIONS OF 'SOILS AND CONSTRUCTION, MANAGING URBAN STORMWATER-THE BLUE BOOK'. CAPACITY BASED UPON 5 DAY RAINFALL DEPTH AT 85th PERCENTILE INTENSITY FOR FAIRFIELD (315mm).

SEDIMENT BASIN:
CATCHMENT AREA = 4.03ha
REQUIRED BASIN VOLUME = 1,270m³
BASE DIMENSION (LxB) = 20.0m x 36.0m
TOP DIMENSION (LxB) = 32.0m x 4.8.0m
MAX SIDE SLOPE = 1V:3H
DEPTH = 2.0m
PROVIDED BASIN VOLUME = 2,205m³

SEDIMENTATION BASINS TO COLLECT RUN-OFF IN EXTREME RAINFALL EVENTS. COLLECTED RUN-OFF TO BE ASSESSED BY A QUALIFIED LABORATORY FOR DOUSING RATES OF ALUM OR GYPSUM TO ENSURE COAGULATION OF SEDIMENTS PRIOR TO WATER BEING DISCHARGED TO COUNCIL STORMWATER SYSTEM.

EACH BASIN IS TO HAVE A MARKER PLACED AS PER THE DETAIL TO INDICATE WHEN SEDIMENT IS TO BE REMOVED. REMOVED SEDIMENT IS TO BE CLASSED AND DEWATERED PRIOR TO REMOVAL FROM SITE.

ALLOWANCE TO BE MADE DURING BENCHING OF SITE TO ENSURE RUN-OFF IS DIRECTED TO SEDIMENTATION BASINS.

NOTES:

1. ASSUME TYPE D SOIL (CLAY/SILTY CLAY)
 2. ASSUME GROUP D SOIL (HIGH PLASTICITY AND SHRINK/SWELL PROPERTIES)
 3. C_v = 0.5 & LENGTH TO WIDTH RATIO OF 2 (MIN.)
- SOIL TYPE TO BE ASSESSED BY A GEOTECHNICAL ENGINEER


POND DEWATERING NOTES:

1. DRAIN PONDS OF WATER & DISCHARGE CLEAN WATER TO STORMWATER DRAINAGE SYSTEM (AS PER NOTES 2 & 3) - REFER TO STORMWATER PLAN FOR LOCATIONS.
2. DEWATERING TO BE PERFORMED IN SUCH A MANNER AS TO REMOVE CLEAN WATER WITHOUT REMOVING OR DISTURBING SILT, SEDIMENT OR OTHER ORGANIC MATERIAL FROM THE BASE OF THE PONDS.
3. DISCHARGE OF WATER FROM PONDS TO HAVE A PH RANGE OF 6.5-8.5 AND TSS < 50mg/L. PONDS TO BE DOSED WITH GYPSUM (APPROX. 30mg PER CUBIC METRE) TO ACCELERATE SETTLEMENT OF SUSPENDED SOLIDS.
4. REMOVE ALL SILT, ORGANIC AND WATER LOGGED MATERIAL FROM BASE OF POND (NOM. DEPTH 0.5-1.0m) AND DISPOSE OF IN ACCORDANCE WITH THE ACCEPTABLE PRACTICE.
5. EXPOSE NATURAL SITE SOILS AND COMPACT SUBGRADE IN ACCORDANCE WITH THE SITE PREPARATION NOTES (REFER DRG. SSDA10) REMOVING ANY SOFT ZONES AS REQ'D.
6. PLACE AND COMPACT FILL AS PER SITE PREPARATION NOTES ON DRAWING SSDA10.
7. INFORMATION PROVIDED ON THIS DRAWING SHALL BE USED TO GUIDE THE DEVELOPMENT OF THE CONSTRUCTION ENVIRONMENTAL MANAGEMENT PLAN THAT SHALL BE IMPLEMENTED DURING CONSTRUCTION.

LEGEND:


PROVIDE 1m RETURNS TO SILT FENCE AT 30m MAX. INTERVALS. TYPICAL (N.S.O.P.)

- DENOTES DIVERSION DRAIN
- DENOTES SILT FENCE WITH CATCH DRAIN
- DENOTES SILT FENCE ONLY
- DENOTES ENVIRONMENTAL ZONE
- DENOTES OVERLAND FLOW PATH
- DENOTES CONSTRUCTION ENTRY

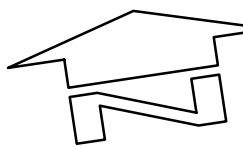

EROSION SEDIMENT CONTROL PLAN
SCALE 1:300

FOR APPROVAL

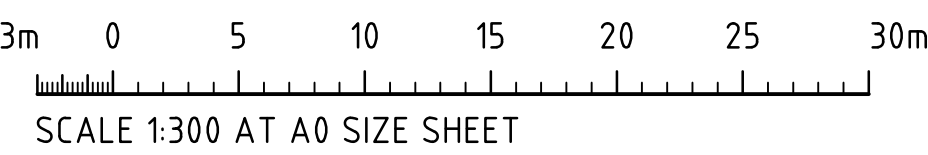

ISSUED FOR APPROVAL			16.11.21			D						ARCHITECT						CLIENT						PROJECT						Costin Roe Consulting Pty Ltd.			DRAWING TITLE		
ISSUED FOR INFORMATION ONLY			17.09.21			C																		ESR HORSLEY LOGISTICS PARK			Consulting Engineers			EROSION SEDIMENT CONTROL PLAN					
ISSUED FOR PRELIMINARY ONLY			03.09.21			B																		LOT 204			Level 1, 8 Macdonell Street			DRAWING No.					
ISSUED FOR PRELIMINARY ONLY			20.08.21			A																		327-335 BURLEY ROAD, HORSLEY PARK, 2175			Wahah Bay, Sydney NSW 2000			C012990.05-SSDAM020					
AMENDMENTS			DATE			ISSUE			AMENDMENTS			DATE			ISSUE			AMENDMENTS			DATE			ISSUE											
AMENDMENTS			DATE			ISSUE			AMENDMENTS			DATE			ISSUE			AMENDMENTS			DATE			ISSUE											

ESR

PROJECT

ESR HORSLEY LOGISTICS PARK

LOT 204

327-335 BURLEY ROAD, HORSLEY PARK, 2175

CLIENT

Costin Roe Consulting Pty Ltd.

Consulting Engineers

Level 1, 8 Macdonell Street

Wahah Bay, Sydney NSW 2000

Tel: (02) 8251-7699 Fax: (02) 8241-3731

email: mail@costinroe.com.au

DESIGNED

DRAWN

DATE

CHECKED

SIZE

SCALE

CHG. REF.

TF

JB

MAR 19

XC

A0

AS SHOWN

C012990.05-SSDAM020

PRECISION

COMMUNICATION


ACCOUNTABILITY

DRAWING No.


C012990.05-SSDAM020

ISSUE


D

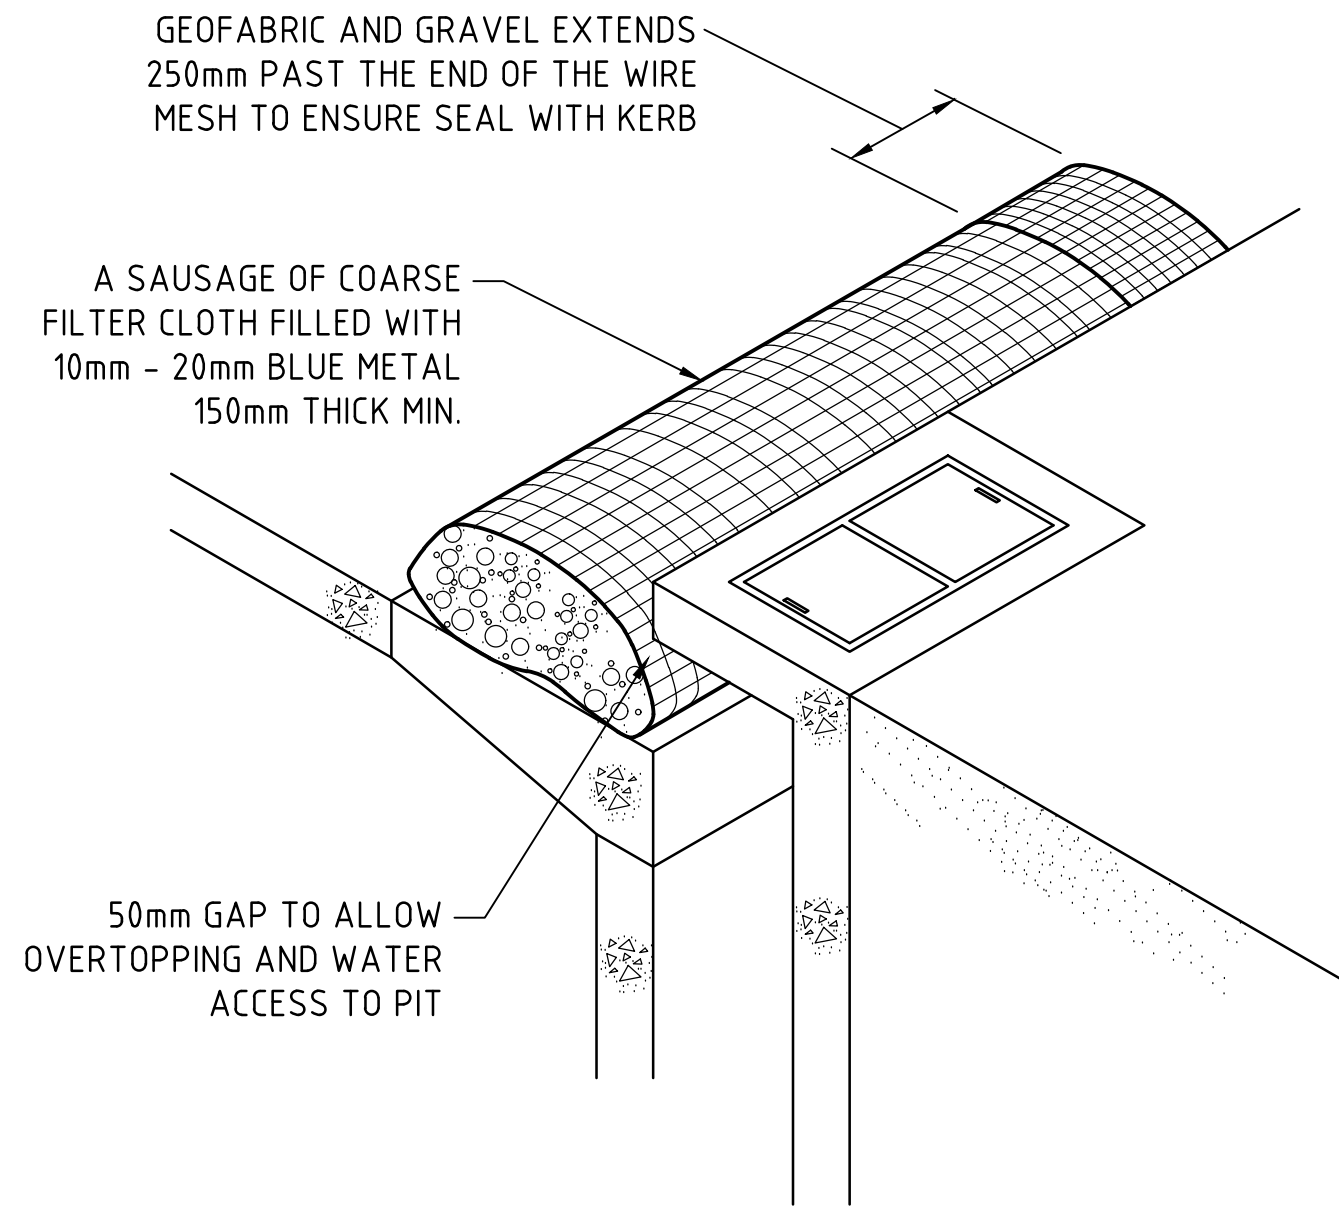


KERB INLET CONTROL
N.T.S

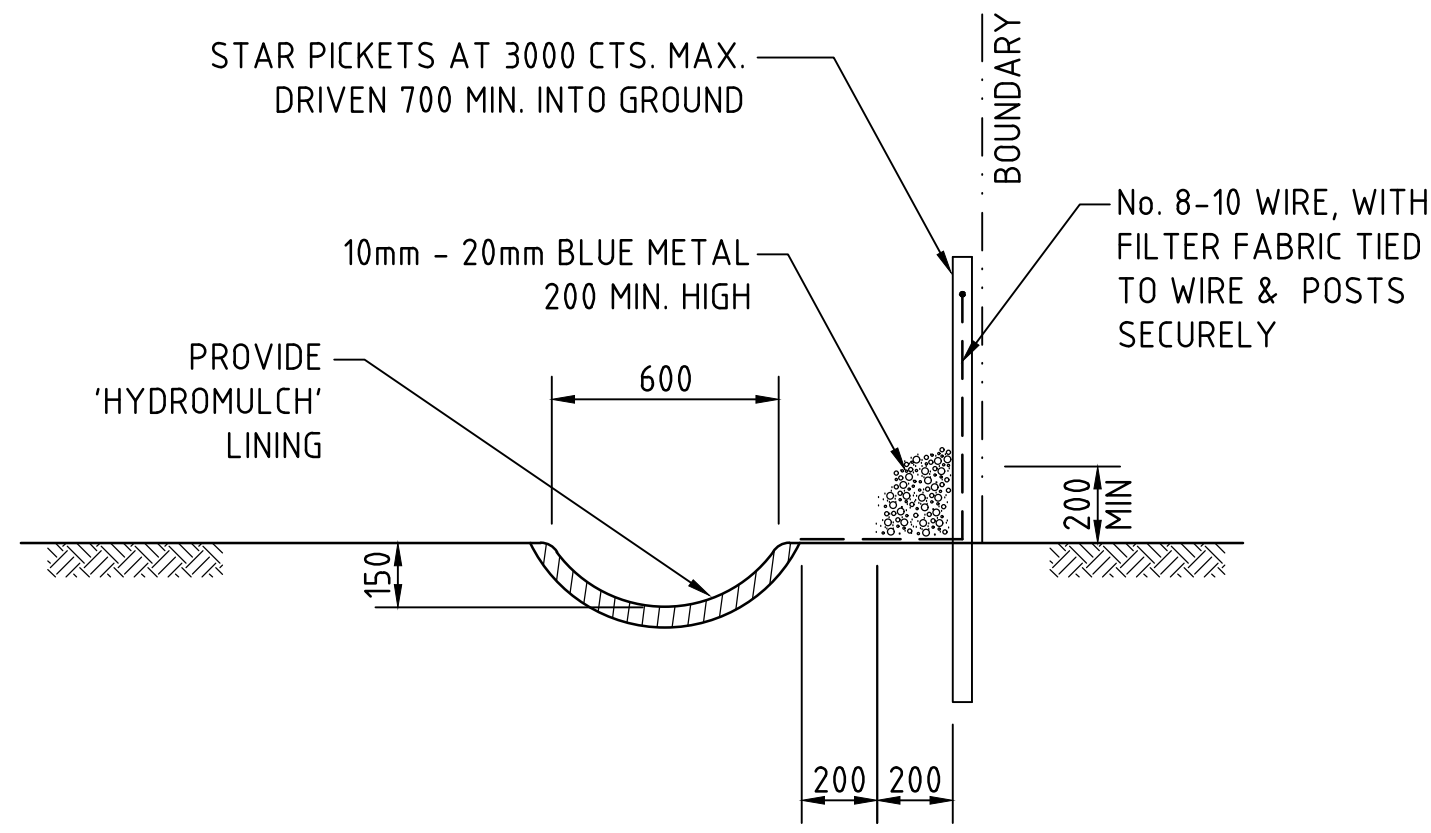

TYPICAL OPEN DRAIN & SILT FENCE
SCALE 1:20

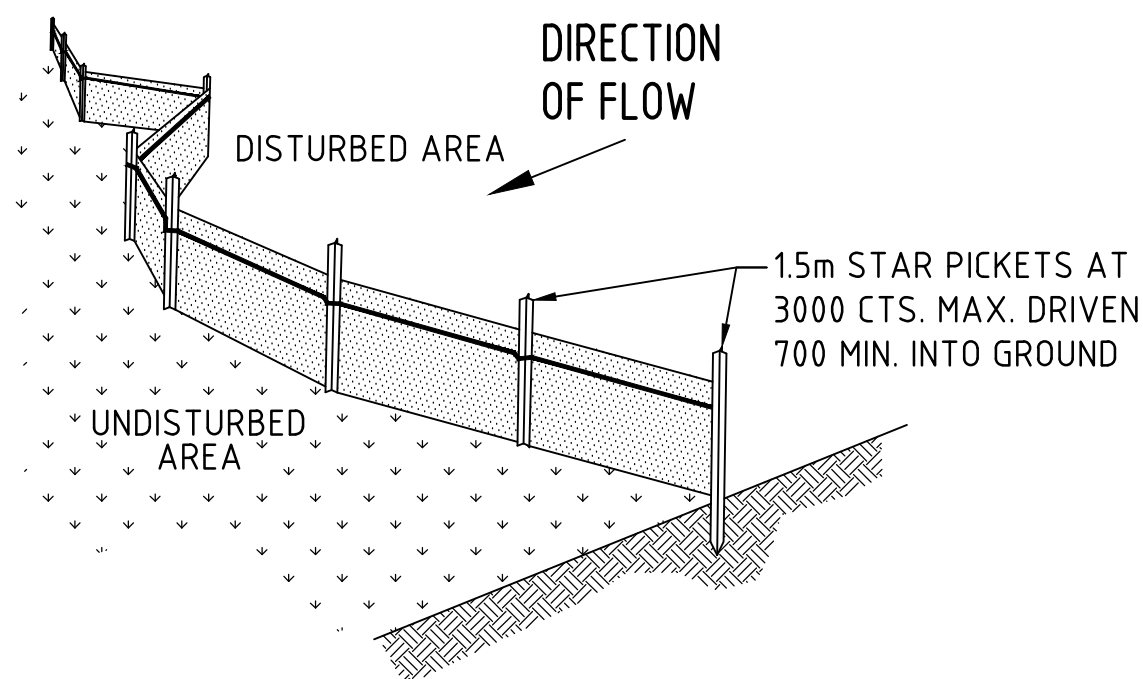


TYPICAL SILT FENCE DETAIL
N.T.S
NOTE: PROVIDE 1m RETURNS AT 30m INTERVALS. TYPICAL

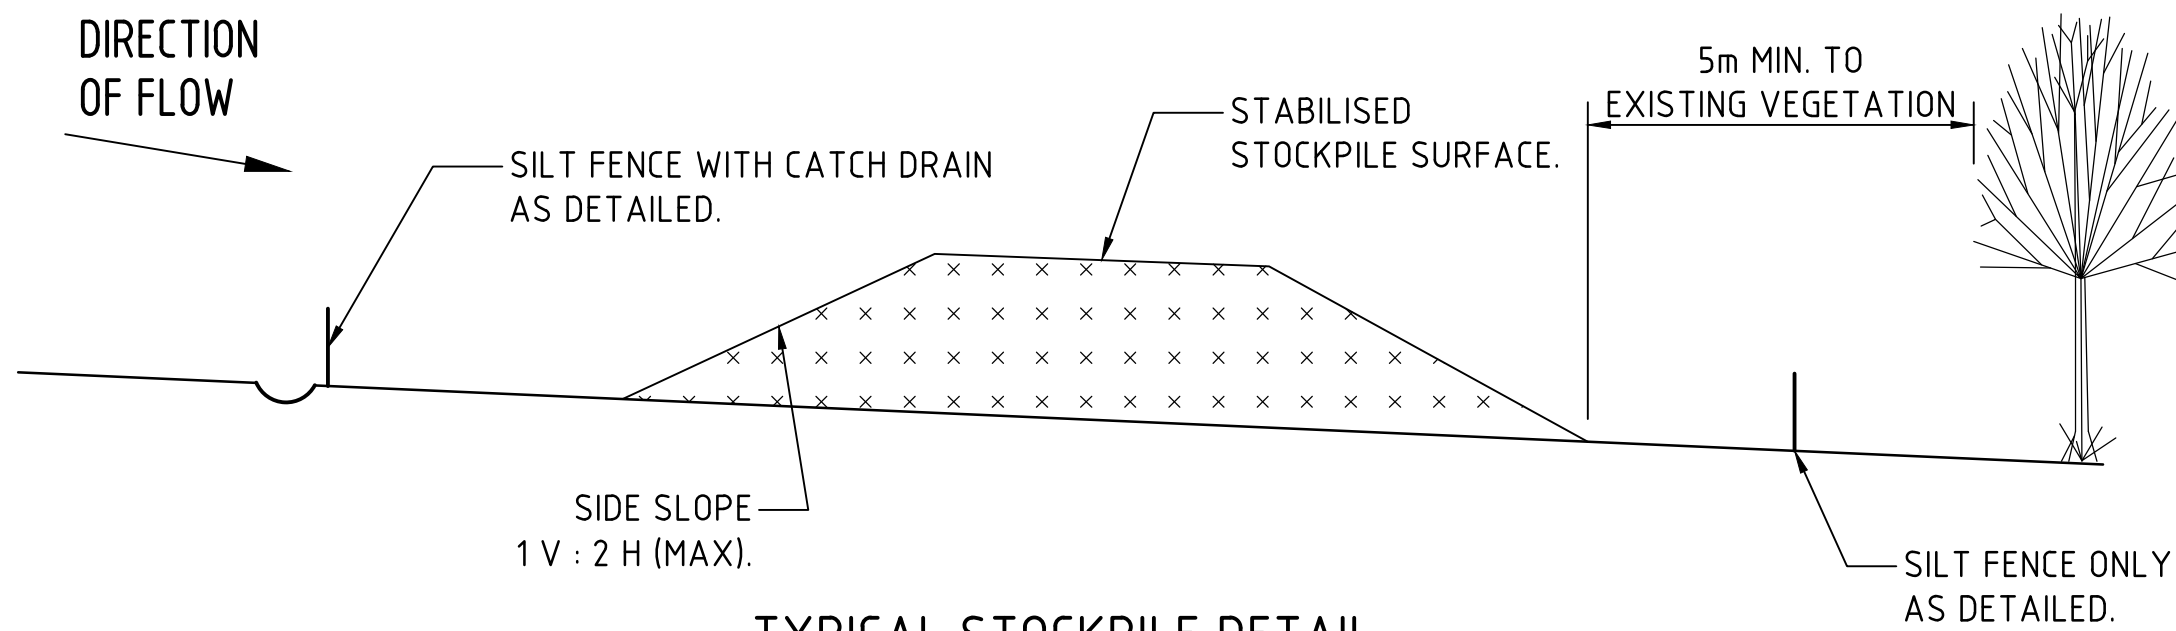


TYPICAL STOCKPILE DETAIL
N.T.S

STOCKPILE NOTES


1. PLACE ALL STOCKPILES IN LOCATIONS MORE THAN 5m FROM EXISTING VEGETATION, ROADS & HAZARD AREAS.
2. CONSTRUCT ON THE CONTOUR AS LOW, FLAT ELONGATED MOUNDS. SIDE SLOPE TO BE 1 V : 2 H MAX.
3. WHERE THERE IS SUFFICIENT AREA, TOPSOIL STOCKPILES SHALL BE LESS THAN 2m IN HEIGHT
4. WHERE STOCKPILES ARE TO BE IN PLACE FOR MORE THAN 10 DAYS, STABILISE USING WOOD CHIP MULCH - 16 TONNE/Ha
5. CONSTRUCT SILT FENCE WITH CATCH DRAIN ON UPSLOPE SIDE TO DIVERT WATER AROUND STOCKPILES & SILT FENCE ONLY 1 TO 2m DOWNSLOPE AS SHOWN.

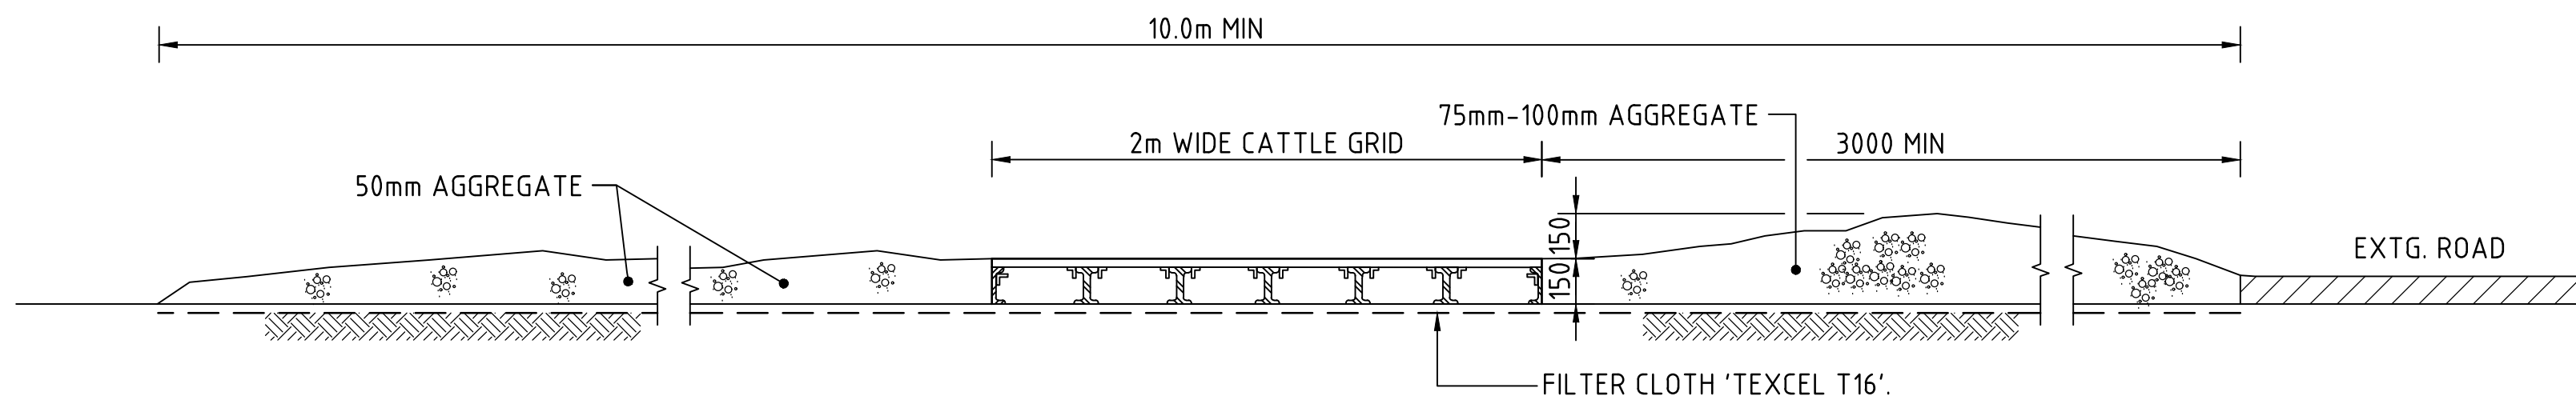


SECTION 1:20 : STABILISED CONSTRUCTION ENTRANCE 'TRUCK SHAKER'

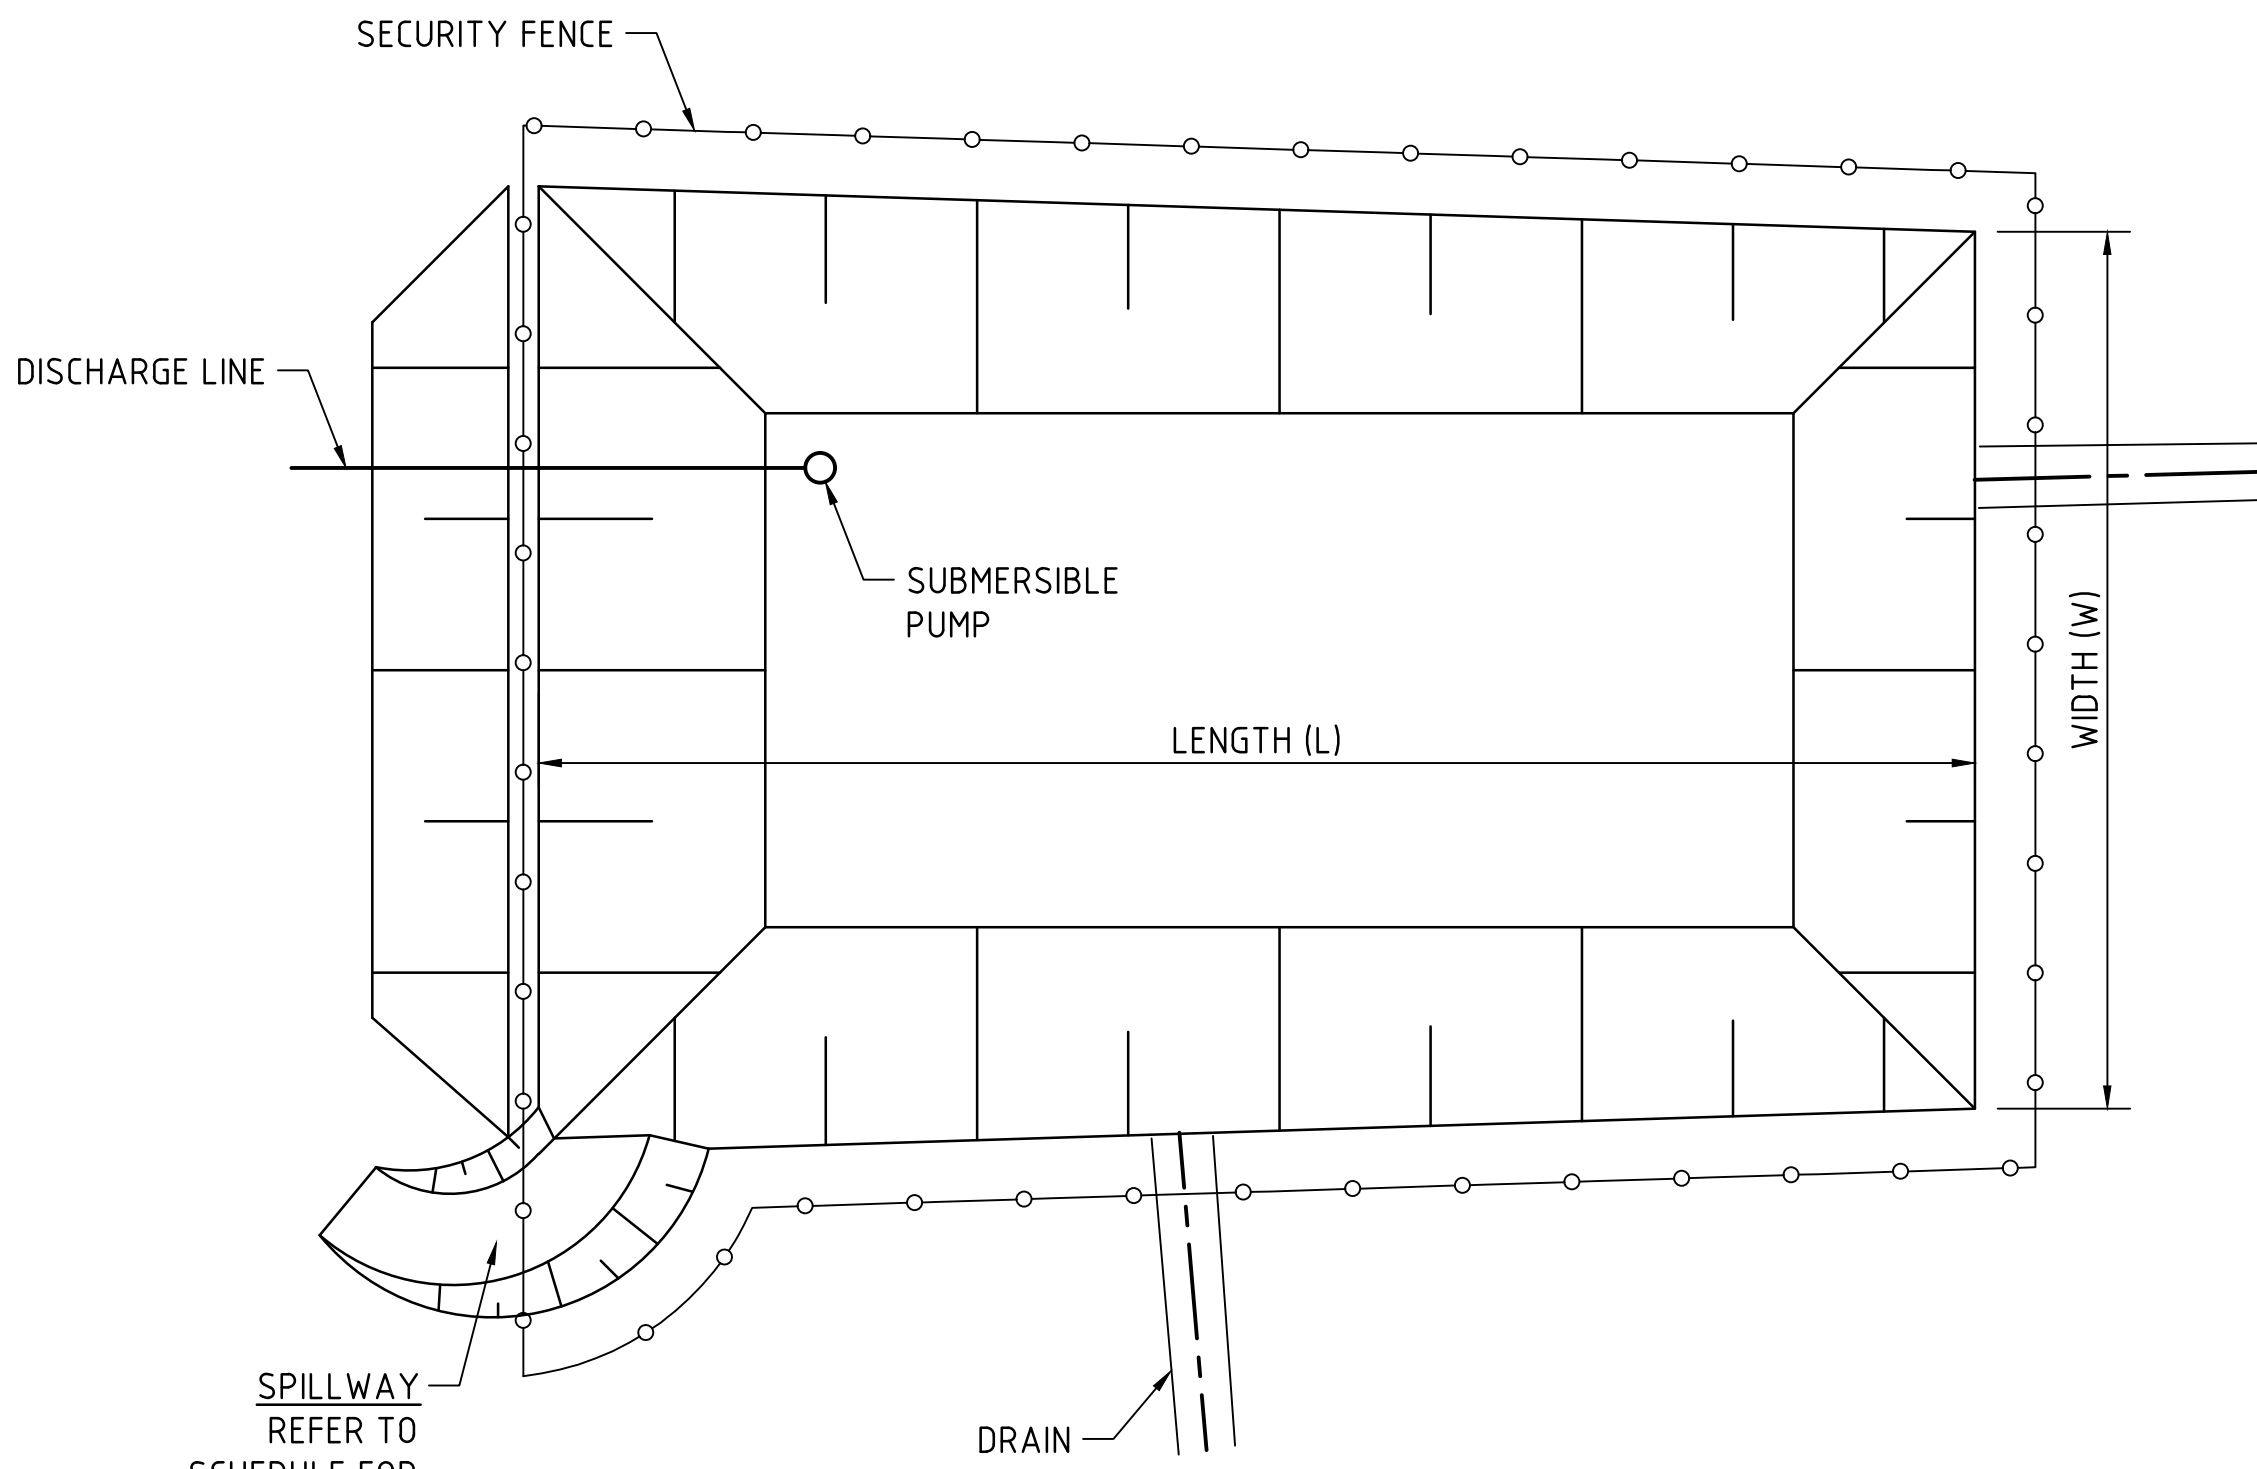

TYPICAL SEDIMENT CONTROL POND PLAN
SCALE 1:250

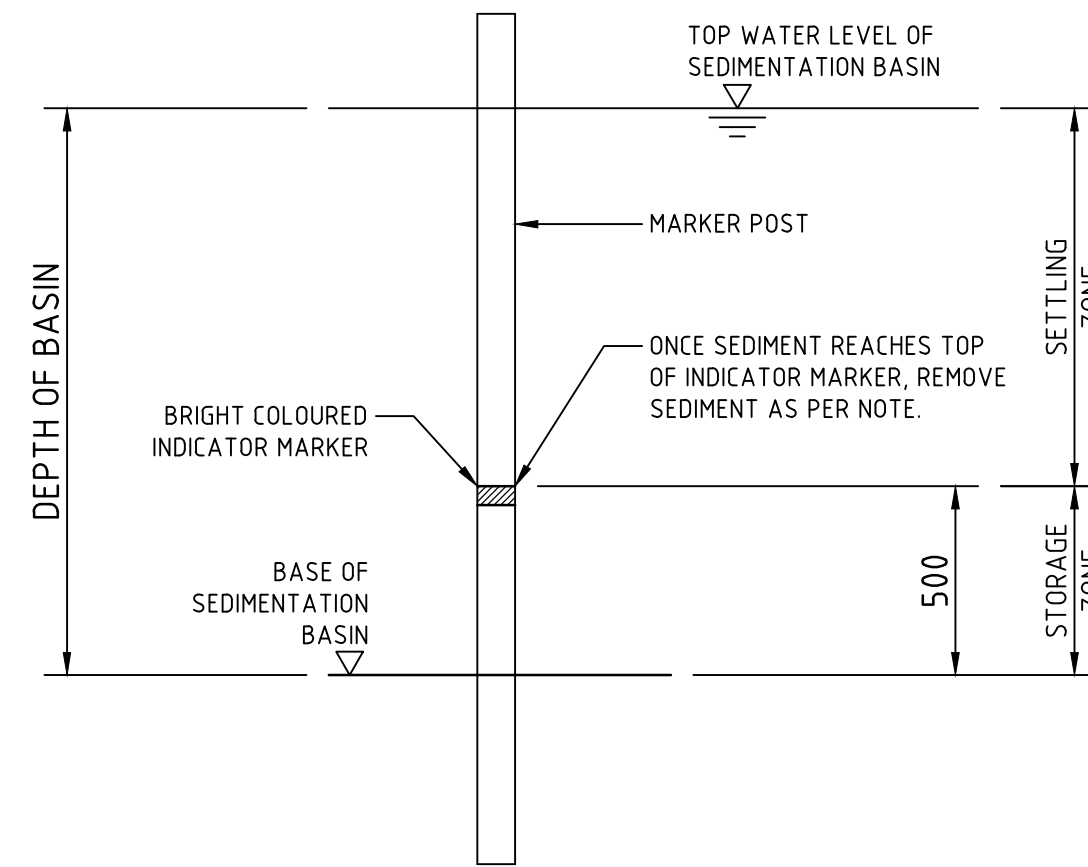


SEDIMENT STORAGE MARKER
SCALE 1:20

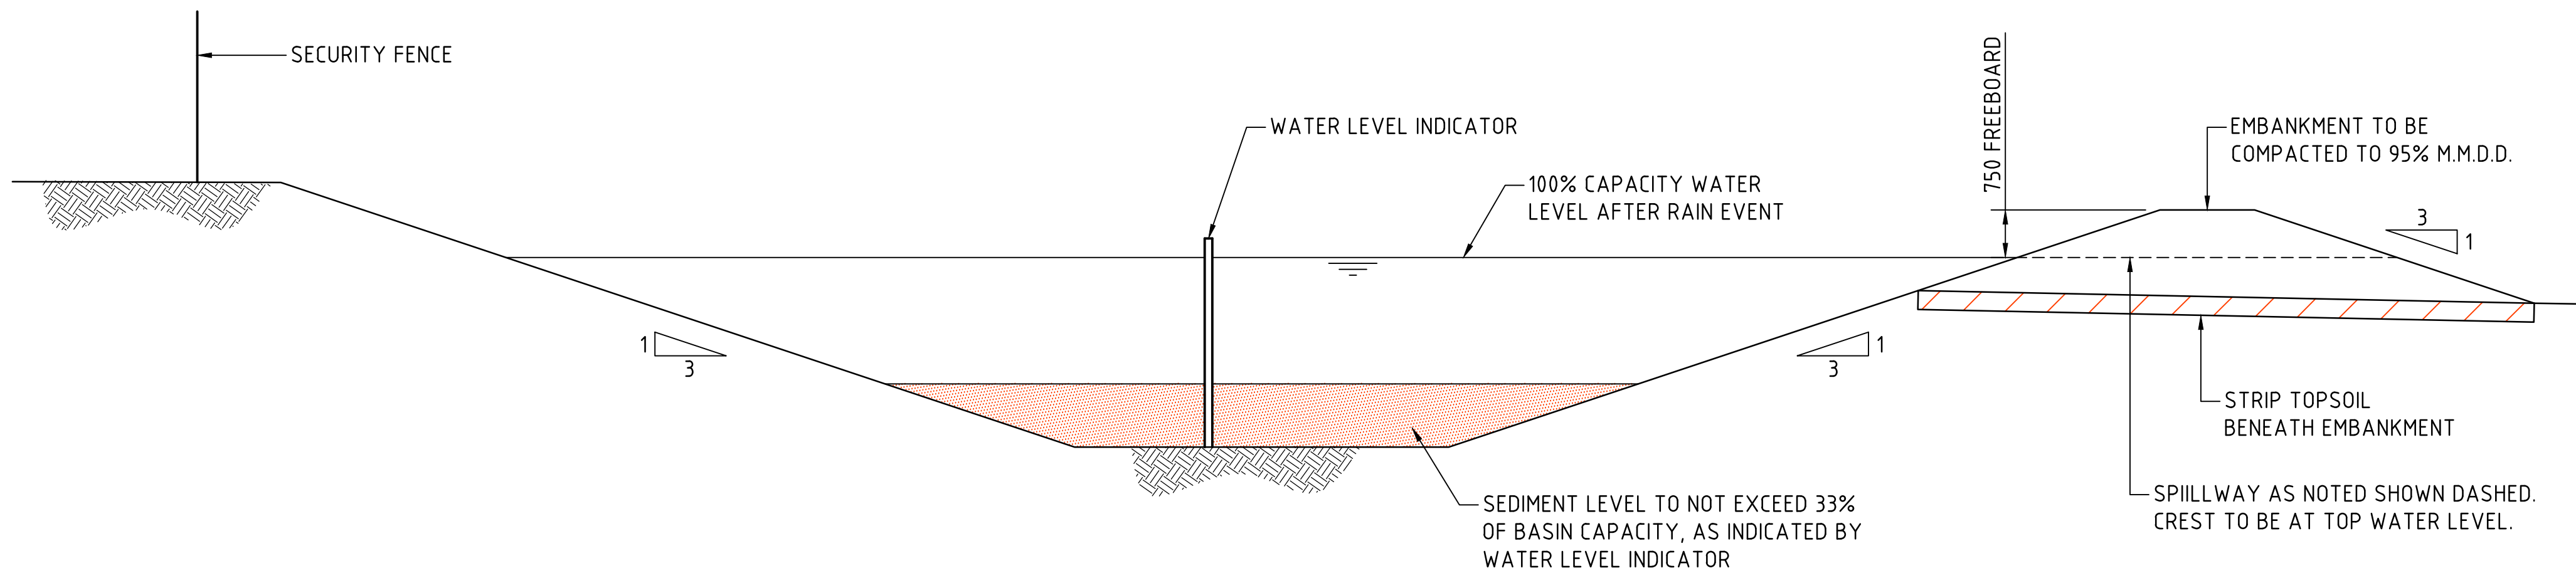

TYPICAL SEDIMENT CONTROL BASIN SECTION
SCALE 1:50

SPILLWAY DETAIL & SCHEDULE

CATCHMENT (Ha)	FLOW (m³/s)	WIDTH (mm)	FLOW DEPTH (mm)	ROCK SIZE (mm)	BUND HEIGHT ABOVE SPILLWAY (mm)
0.20	0.14	1000	200	-	600
0.5	0.2	2000	200	-	600
1	0.3	2000	200	-	700
2	0.6	4000	200	200	700
5	1.4	5000	300	200	800

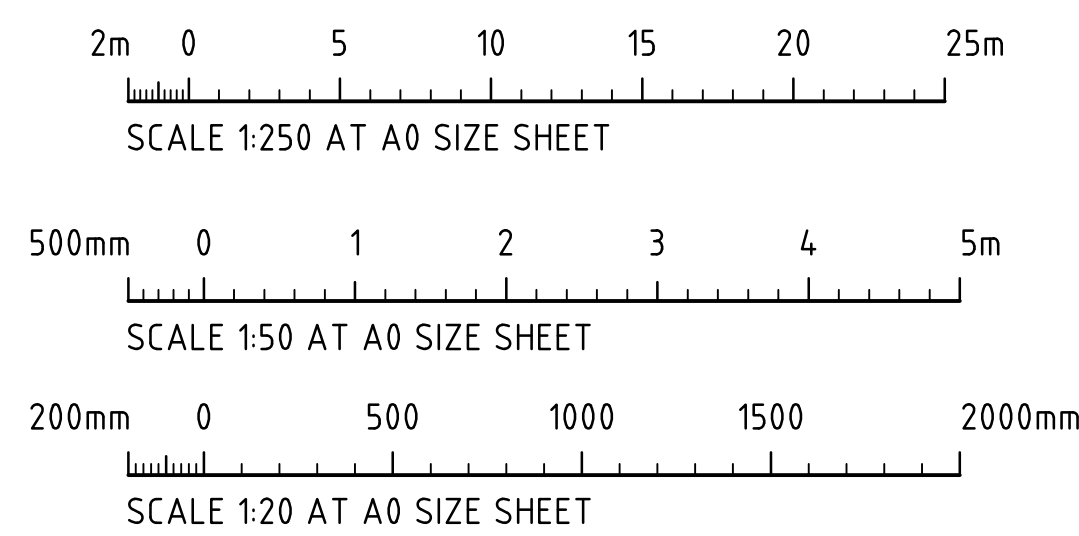

FOR APPROVAL

ISSUED FOR APPROVAL	16.11.21	D
ISSUED FOR INFORMATION ONLY	17.09.21	C
ISSUED FOR PRELIMINARY ONLY	03.09.21	B
ISSUED FOR PRELIMINARY ONLY	20.08.21	A
AMENDMENTS	DATE	ISSUE
AMENDMENTS	DATE	ISSUE

ARCHITECT
ARCHITECT


CLIENT
ESR

PROJECT
ESR HORSLEY LOGISTICS PARK LOT 204 327-335 BURLEY ROAD, HORSLEY PARK, 2175
DESIGNED (DRAWN) DATE CHECKED SIZE SCALE CAD REF: TF JB MAR 19 XC A0 AS SHOWN C012990.05-SSDAM0025

Costin Roe Consulting Engineers
Level 1, 8 Windmill Street Wahah Bay, Sydney NSW 2000 Tel: (02) 8251-7699 Fax: (02) 9241-3721 email: mail@costinroe.com.au ©

PRECISION COMMUNICATION ACCOUNTABILITY
PRECISION COMMUNICATION ACCOUNTABILITY

DRAWING TITLE
EROSION SEDIMENT CONTROL PLAN DETAILS
DRAWING No: C012990.05-SSDAM0025 ISSUE D

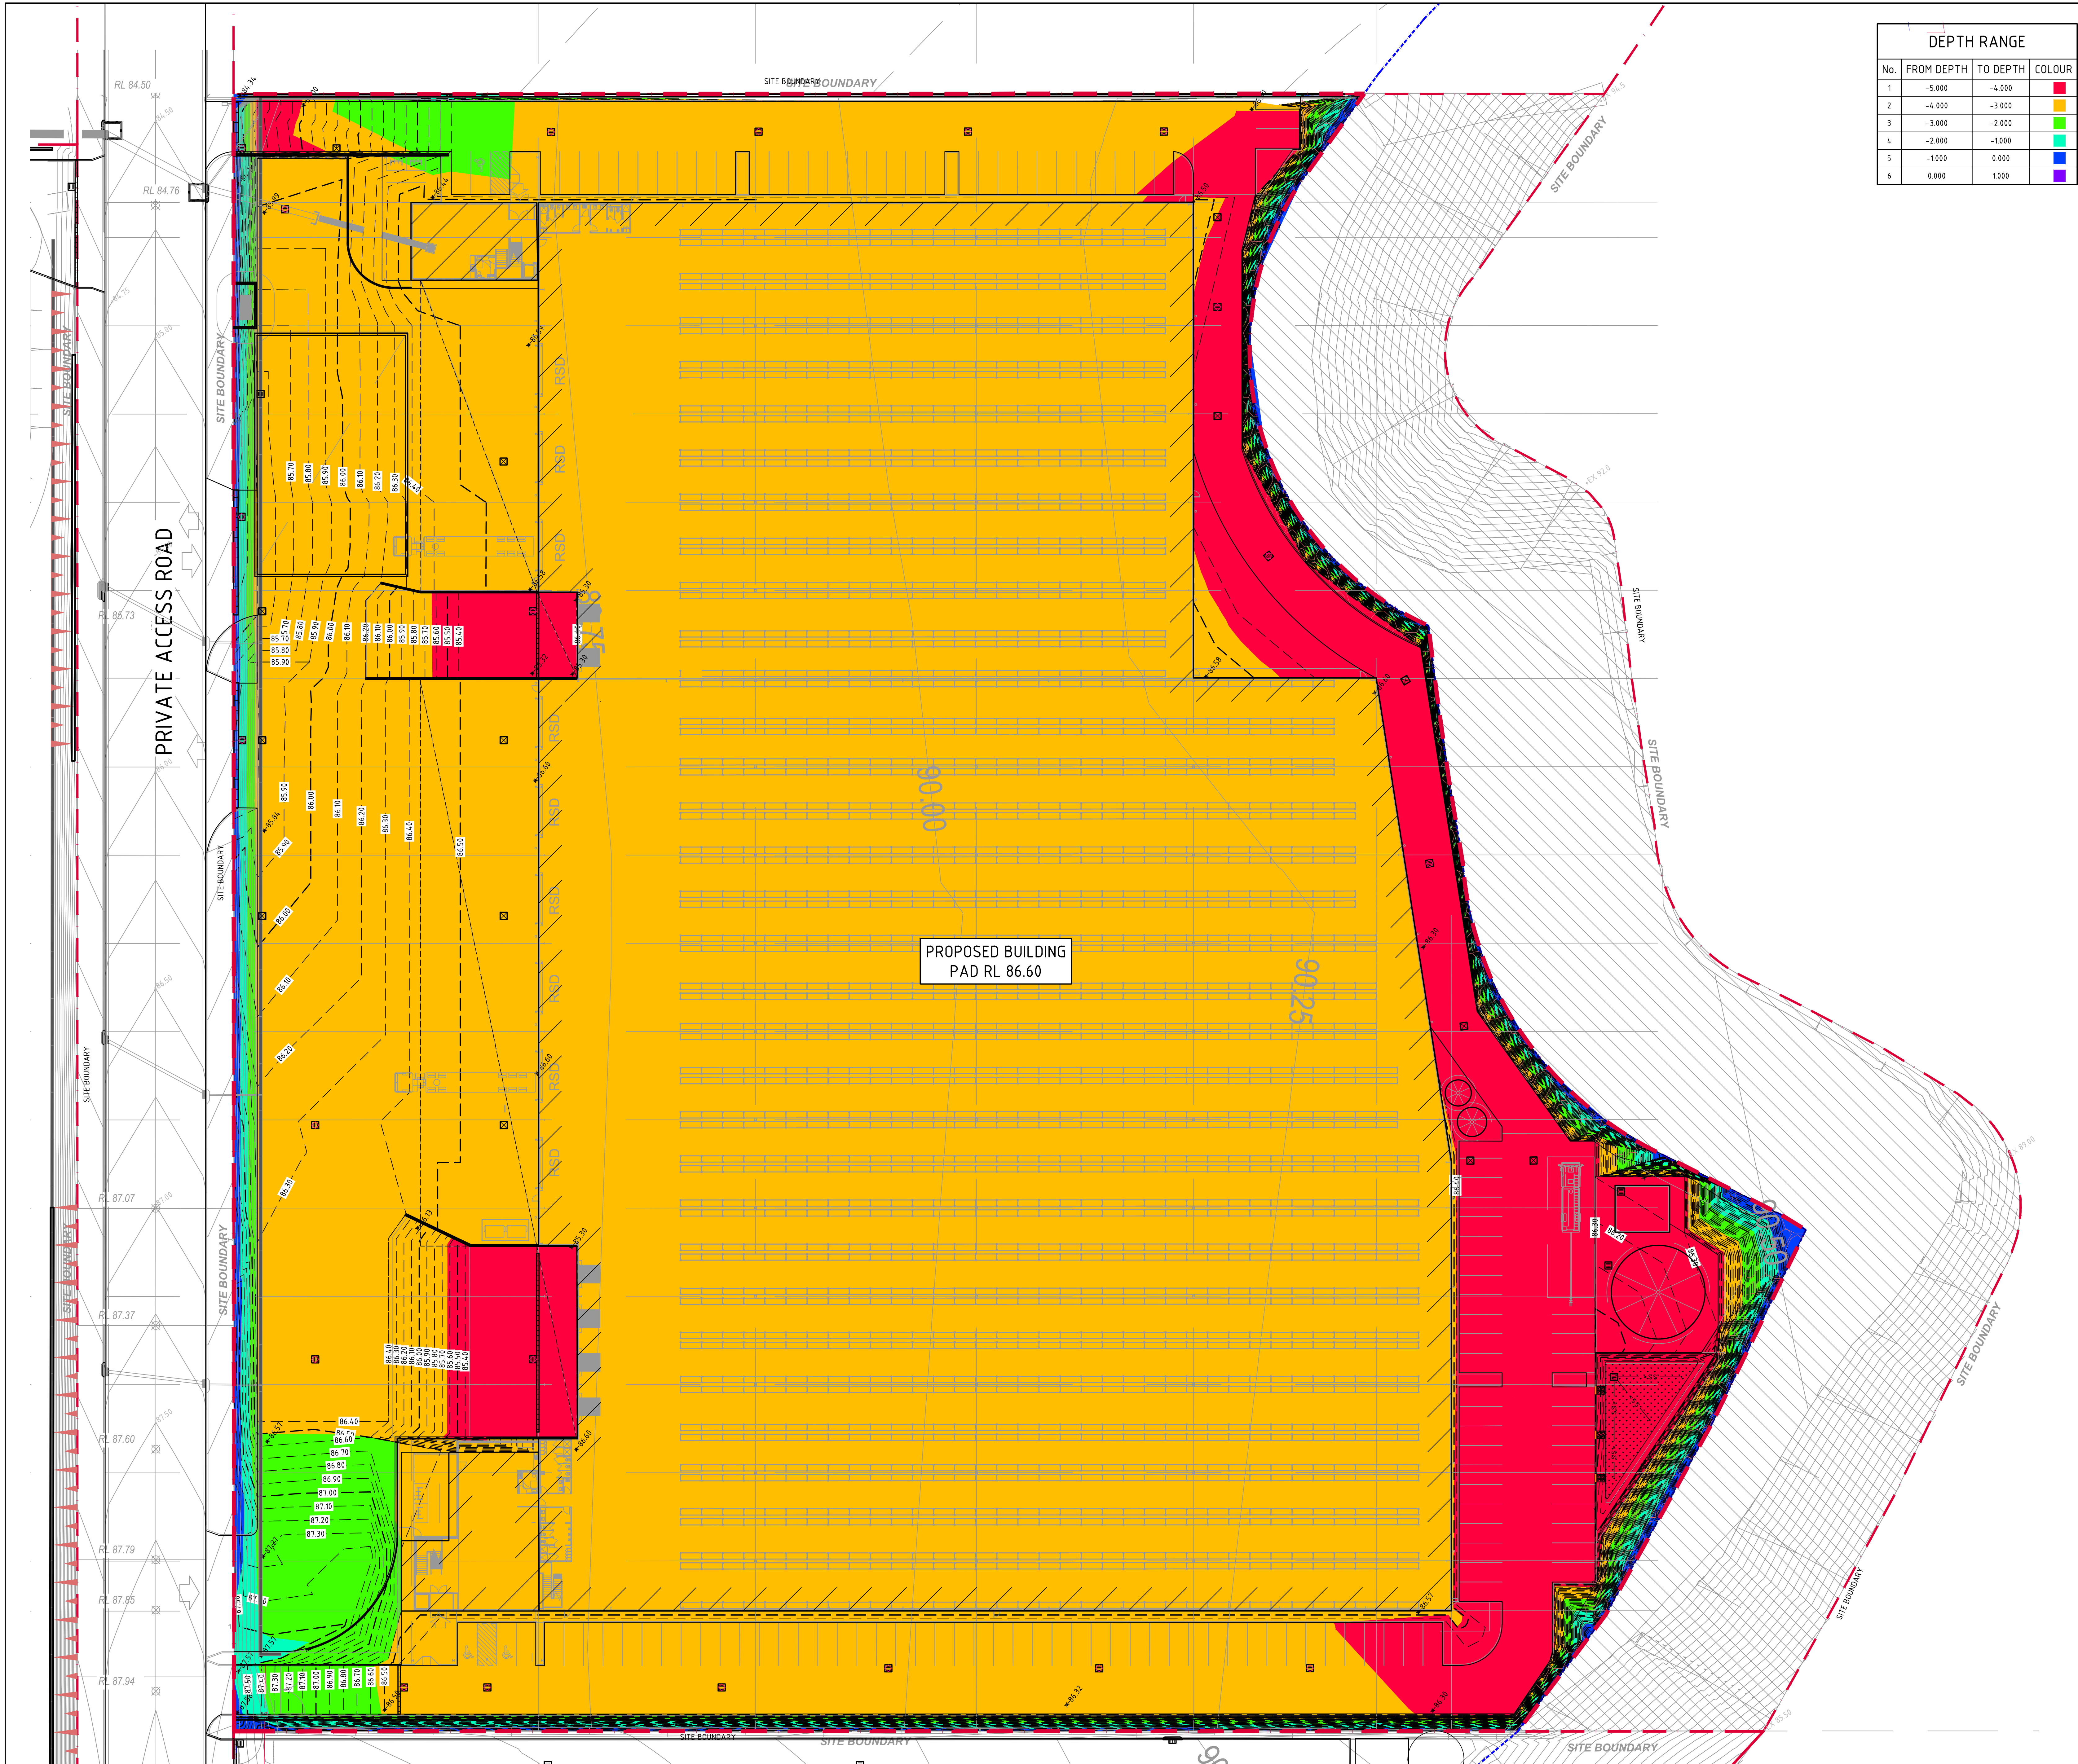

DEPTH RANGE			
No.	FROM DEPTH	TO DEPTH	CLOUR
1	-5.000	-4.000	Red
2	-4.000	-3.000	Orange
3	-3.000	-2.000	Yellow
4	-2.000	-1.000	Green
5	-1.000	0.000	Blue
6	0.000	1.000	Purple

- SITE PREPARATION NOTES:**
- ALL EARTHWORKS SHALL BE COMPLETED GENERALLY IN ACCORDANCE WITH THE GUIDELINES SPECIFIED BY THE GEOTECHNICAL REPORT UNDER LEVEL 1 SUPERVISION.
 - EXISTING LEVELS ARE BASED ON INFORMATION PROVIDED BY CALIBRE GROUP TITLED SITE REGRADING PLAN- CSR HORSLEY PARK- STAGE 2A&2B SUBDIVISION DESIGN DATED 24.07.19.
 - STRIP ANY TOP SOIL OR DELETERIOUS MATERIAL AND DISPOSE OF FROM SITE OR STORE AS DIRECTED.
 - COMPLETE CUT TO FILL EARTHWORKS TO ACHIEVE THE REQUIRED LEVELS AS INDICATED ON THE DRAWINGS WITHIN A TOLERANCE OF +0mm/-10mm THROUGH BUILDING PADS/PAVEMENTS AND +0mm/-20mm ELSEWHERE.
 - PREPARE STEEP BATTERS TO RECEIVE FILL BY CONSTRUCTING BENCHING TO FACILITATE FILL PLACEMENT AND COMPACTION.
 - AREAS TO RECEIVE FILL (THAT ARE NOT ON BENCED BATTERS) AND AREAS IN CUT SHALL BE PROOF ROLLED TO IDENTIFY ANY SOFT HEAVING MATERIAL. SOFT MATERIAL SHALL BE BOXED OUT AND REMOVED PRIOR TO FILL PLACEMENT. PROOF ROLLING TO BE INSPECTED BY A GEOTECHNICAL ENGINEER OR THE EARTHWORKS DESIGNER.
 - SITE WON FILL SHALL BE COMPACTED IN MAXIMUM 300mm LAYERS AND TO DRY OR HLF DENSITY RATIOS (STANDARD COMPACTION) OF BETWEEN 98% AND 103%. THE PLACEMENT MOISTURE VARIATION OR HLF MOISTURE VARIATION SHALL BE CONTROLLED TO BE BETWEEN 2% DRY AND 2% WET.
 - IMPORTED FILL SHALL BE COMPACTED IN MAXIMUM 300mm LAYERS AND TO DRY OR HLF DENSITY RATIOS (STANDARD COMPACTION) OF BETWEEN 98% AND 103%. THE PLACEMENT MOISTURE VARIATION OR HLF MOISTURE VARIATION SHALL BE CONTROLLED TO BE BETWEEN 2% DRY AND 2% WET.
 - ALL ENGINEERED FILL PARTICLES SHALL BE ABLE TO BE INCORPORATED WITHIN A SINGLE LAYER. FURTHER, LESS THAN 30% OF PARTICLES SHALL BE RETAINED ON THE 37.5 mm SIEVE. ENGINEERED FILL SHALL BE ABLE TO BE TESTED IN ACCORDANCE WITH THE STANDARD COMPACTION METHOD (AS1289.5.4.1) OR HLF TEST METHOD (AS1289.5.7.1). THESE METHODS REQUIRE LESS THAN 20% RETAINED ON THE 37.5 mm SIEVE. WHERE BETWEEN 20% AND 30% OF PARTICLES ARE RETAINED ON THE 37.5 mm SIEVE THE ABOVE TEST METHODS SHALL STILL BE ADOPTED AND TEST REPORTS ANNOTATED APPROPRIATELY. THESE REQUIREMENTS SHOULD BE MET BY THE MATERIAL AFTER PLACEMENT AND COMPACTION.
 - ALL THE EARTHWORKS UNDERTAKEN AND THE SUBGRADE CONDITION IN THE CUT AREAS (IN THE STATED PERIOD) ARE DOCUMENTED IN THE REPORTS AND HAVE BEEN UNDERTAKEN IN ACCORDANCE WITH THE SPECIFICATION.
 - PRIOR TO ANY EARTHWORKS, EROSION CONTROL AS OUTLINED IN THE EROSION AND SEDIMENTATION CONTROL PLAN SHALL BE COMPLETED.
 - EXISTING ROCK, IF ANY, SHALL BE REMOVED BY HEAVY ROCK BREAKING OR RIPPING.
 - MATCH EXISTING LEVELS AT BATTER INTERFACE.
 - CONTRACTOR TO MATCH EXISTING LEVELS AT THE INTERFACE OF EARTHWORKS AND EXISTING SURFACE AT BATTER LOCATIONS OR WHERE NO RETAINING WALLS ARE PRESENT. ANY DISCREPANCY BETWEEN DESIGN AND EXISTING LEVELS TO BE REFERRED TO THE ENGINEER FOR DIRECTION OR ADJUSTMENTS TO DESIGN LEVELS.
 - DURING EARTHWORKS THE CONTRACTOR IS TO ENSURE ALL AREAS ARE FREE DRAINING & WILL NOT RETAIN WATER DURING RAINFALL. PROVIDE TEMPORARY MEASURES AS REQUIRED TO ENSURE FREE FLOWING RUNOFF THROUGH MANAGED DRAINAGE PATHS, DIVERSION DRAINS OR OTHER SUITABLE DISPOSAL METHOD AS AGREED DURING THE WORKS. REFER ANY CONCERNS TO THE ENGINEER. REFER TO EROSION AND SEDIMENT CONTROL DRAWINGS AND NOTES.

LEGEND

LEVELS DATUM IS AHD.

- 73.00 — - EXISTING CONTOUR
- 73.00 — - B.E.L. CONTOUR (MAJOR 0.5m)
- 73.10 — - B.E.L. CONTOUR (MINOR 0.1m)
- — - MAJOR GRID MARKER (20m)
- — - MINOR GRID MARKER (10m)
- — - DENOTES ENVIRONMENTAL ZONE

PAVEMENT
BASE/SUBBASE COURSES
SUBGRADE

PAVEMENT FFL
NOMINATED B.E. LEVEL

DEPTH OF PAVEMENT. REFER TO STRUCTURAL PLANS FOR DETAILS.

NOMINATED B.E.L. DETAIL
N.T.S.

EARTHWORKS VOLUMES

VOLUMES:

CUT = - 115,600m³
FILL = + 0 m³


FUTURE DETAILED EXCAVATION (1250m²/Ha over 3.38Ha) = - 4,230m³


FUTURE OSD TANK BALANCE = - 1,160m³
= - 120,990m³ (CUT OVER FILL)

EARTHWORKS VOLUMES ARE APPROXIMATE ONLY. THE VOLUMES ABOVE REPRESENT THE COMPARISON BETWEEN THE DESIGN BULK EARTHWORKS SURFACE AND THE EXISTING PAD ACROSS THE SITE.

EARTHWORKS WITHIN THE PROPOSED SITE AREA ARE BASED ON THE PROPOSED FINISHED FLOOR LEVELS MINUS A PAVEMENT ALLOWANCE OF 300mm UNLESS NOTED OTHERWISE. FINAL DETAILED BULK EARTHWORKS LEVELS ARE TO BE CONFIRMED DURING FUTURE DETAILED DESIGN.

NO ALLOWANCE HAS BEEN MADE IN THE ABOVE VOLUMES FOR EROSION & SEDIMENT CONTROL BACKFILLING, BULKING OR COMPACTION OF FILLED SOILS, THE REMOVAL OF UNCONTROLLED OR CONTAMINATED MATERIAL, TEMPORARY DRAINAGE SWALES WITHIN BUILDING PADS, OR ANY OTHER UNSPECIFIED EXCAVATION RELATED TO FUTURE WAREHOUSE CONSTRUCTION. CONTRACTOR TO MAKE ALLOWANCE FOR FUTURE WAREHOUSE DETAILED EXCAVATION.

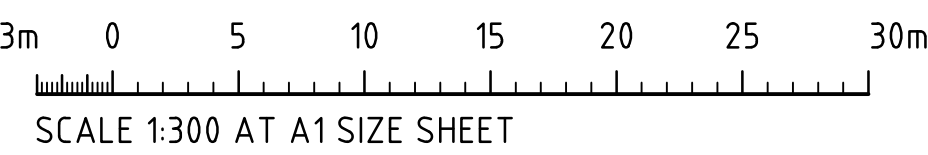

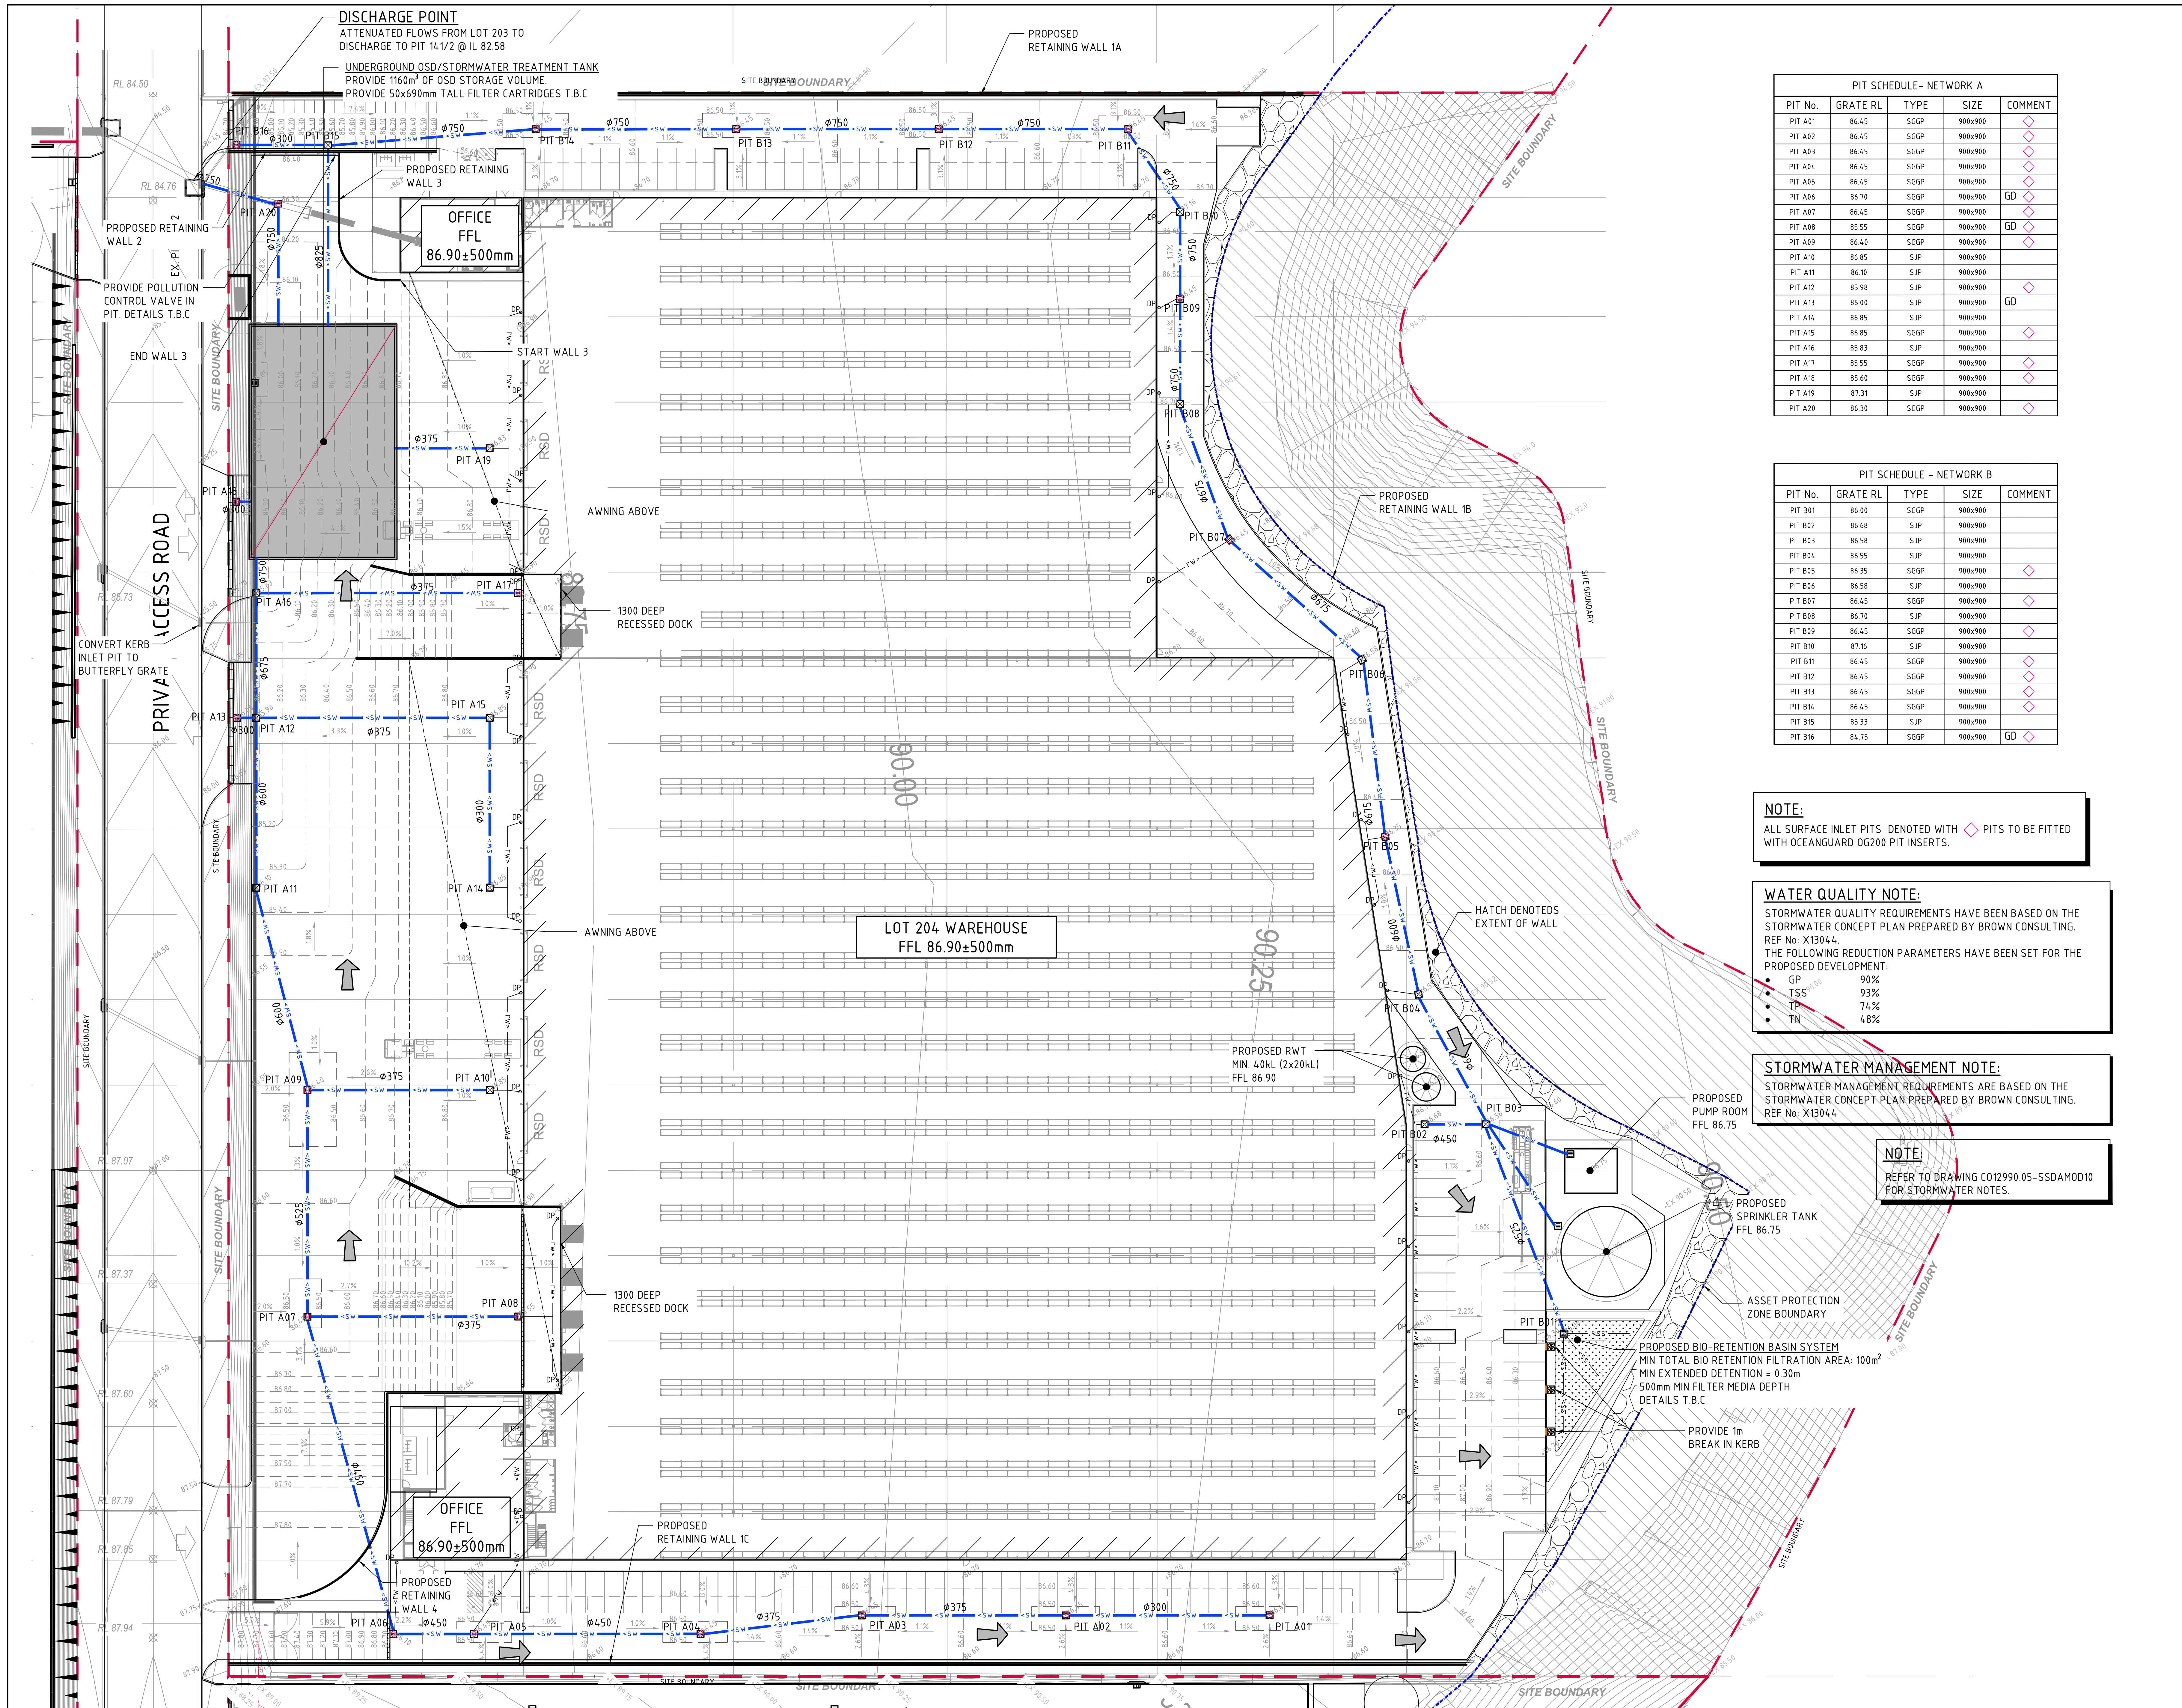

PIT SCHEDULE - NETWORK A				
PIT No.	GRATE RL	TYPE	SIZE	COMMENT
PIT A01	86.45	SGGP	900x900	
PIT A02	86.45	SGGP	900x900	
PIT A03	86.45	SGGP	900x900	
PIT A04	86.45	SGGP	900x900	
PIT A05	86.45	SGGP	900x900	
PIT A06	86.70	SGGP	900x900	GD
PIT A07	86.45	SGGP	900x900	
PIT A08	85.55	SGGP	900x900	GD
PIT A09	86.40	SGGP	900x900	
PIT A10	86.85	SJP	900x900	
PIT A11	86.10	SJP	900x900	
PIT A12	85.98	SJP	900x900	
PIT A13	86.00	SJP	900x900	GD
PIT A14	86.85	SJP	900x900	
PIT A15	86.85	SGGP	900x900	
PIT A16	85.83	SJP	900x900	
PIT A17	85.55	SGGP	900x900	
PIT A18	85.60	SGGP	900x900	
PIT A19	87.31	SJP	900x900	
PIT A20	86.30	SGGP	900x900	

PIT SCHEDULE - NETWORK B				
PIT No.	GRATE RL	TYPE	SIZE	COMMENT
PIT B01	86.00	SGGP	900x900	
PIT B02	86.68	SJP	900x900	
PIT B03	86.58	SJP	900x900	
PIT B04	86.55	SJP	900x900	
PIT B05	86.35	SGGP	900x900	
PIT B06	86.58	SJP	900x900	
PIT B07	86.45	SGGP	900x900	
PIT B08	86.70	SJP	900x900	
PIT B09	86.45	SGGP	900x900	
PIT B10	87.16	SJP	900x900	
PIT B11	86.45	SGGP	900x900	
PIT B12	86.45	SGGP	900x900	
PIT B13	86.45	SGGP	900x900	
PIT B14	86.45	SGGP	900x900	
PIT B15	85.33	SJP	900x900	
PIT B16	84.75	SGGP	900x900	GD

NOTE:
ALL SURFACE INLET PITS DENOTED WITH PITS TO BE FITTED WITH OCEANGUARD UG200 PIT INSERTS.

WATER QUALITY NOTE:
STORMWATER QUALITY REQUIREMENTS HAVE BEEN BASED ON THE STORMWATER CONCEPT PLAN PREPARED BY BROWN CONSULTING. REF No. X13044.
THE FOLLOWING REDUCTION PARAMETERS HAVE BEEN SET FOR THE PROPOSED DEVELOPMENT:

- GP 90%
- TSS 93%
- TP 74%
- TN 48%

STORMWATER MANAGEMENT NOTE:
STORMWATER MANAGEMENT REQUIREMENTS ARE BASED ON THE STORMWATER CONCEPT PLAN PREPARED BY BROWN CONSULTING. REF No. X13044.

NOTE:
REFER TO DRAWING C012990.05-SSDAMOD10 FOR STORMWATER NOTES.

STORMWATER DRAINAGE NOTES:

- ALL STORMWATER WORKS TO BE COMPLETED IN ACCORDANCE WITH AUSTRALIAN STANDARD AS3500.3:2018 PLUMBING AND DRAINAGE, PART 3: STORMWATER DRAINAGE.
- THE MINOR (PIPED) SYSTEM HAS BEEN DESIGNED FOR THE 1 IN 20 YEAR ARI STORM EVENT AND THE MAJOR (OVERLAND) SYSTEM HAS BEEN DESIGNED FOR THE 1 IN 100 YEAR ARI STORM EVENT.
- ALL FINISHED PAVEMENT LEVELS SHALL BE AS INDICATED ON FINISHED LEVELS PLANS C012990.05-SSDAMOD03.
- PIT SIZES SHALL BE AS INDICATED IN THE SCHEDULE WHILE PIPE SIZES AND DETAILS ARE PROVIDED ON PLAN.
- EXISTING STORMWATER PIT LOCATIONS AND INVERT LEVELS TO BE CONFIRMED BY SURVEY PRIOR TO COMMENCING WORKS ON SITE.
- ALL STORMWATER PIPES Ø375 OR GREATER SHALL BE CLASS 2 (WITH HS2 SUPPORT) REINFORCED CONCRETE WITH RUBBER JOINTS UNLESS NOTED OTHERWISE.
- ALL PIPES UP TO AND INCLUDING Ø300 TO BE uPVC GRADE S8 UNO.
- PIPE CLASS NOMINATED ARE FOR IN-SERVICE LOADING CONDITIONS ONLY. CONTRACTOR IS TO MAKE ANY NECESSARY ADJUSTMENTS REQUIRED FOR CONSTRUCTION CONDITIONS.
- ALL CONCRETE PITS GREATER THAN 1000mm DEEP SHALL BE REINFORCED USING N12-200 EACH WAY CENTERED IN WALL AND BASE. LAP MINIMUM 300mm WHERE REQUIRED. ALL CONCRETE FOR PITS SHALL BE F'c=25 MPa. PRECAST PITS MAY BE USED WITH THE APPROVAL OF THE ENGINEER.
- IN ADDITION TO ITEM 6 ABOVE, ALL CONCRETE PITS GREATER THAN 3000mm DEEP SHALL HAVE WALLS AND BASE THICKNESS INCREASED TO 200mm.
- PIPES SHALL BE LAID AS PER PIPE LAYING DETAILS. PARTICULAR CARE SHALL BE TAKEN TO ENSURE THAT THE PIPE IS FULLY AND EVENLY SUPPORTED. RAM AND PACK FILLING AROUND AND UNDER BACK OF PIPES AND PIPE FAUCETS, WITH NARROW EDGED RAMMERS OR OTHER SUITABLE TAMPING DETAILS.
- CONCRETE PIPES UNDER, OR WITHIN THE ZONE OF INFLUENCE OF PAVED AREAS SHALL BE LAID USING HS2 TYPE SUPPORT, AS A MINIMUM, IN ACCORDANCE WITH AS 3725. AGGREGATE BACKFILL SHALL NOT BE USED FOR PIPE BEDDING AND OR HAUNCH/SIDE SUPPORT.
- WHERE PIPE LINES ENTER PITS, PROVIDE 2m LENGTH OF STOCKING WRAPPED SLOTTED Ø100 uPVC TO EACH SIDE OF PIPE.
- ALL SUBSOIL DRAINAGE LINES SHALL BE Ø100 SLOTTED uPVC WITH APPROVED FILTER WRAP LAID IN 300mm WIDE GRANULAR FILTER UNLESS NOTED OTHERWISE. LAY SUBSOIL LINES TO MATCH FALLS OF LAND AND/OR 1 IN 200 MINIMUM. PROVIDE CAPPED CLEANING EYE (RODDING POINT) AT UPSTREAM END OF LINE AND AT 30m MAX. CTS. PROVIDE SUBSOIL LINES TO ALL PAVEMENT/ LANDSCAPED INTERFACES, TO REAR OF RETAINING WALLS (AS NOMINATED BY STRUCTURAL ENGINEER) AND AS SHOWN ON PLAN.
- ALL PIPE GRADES 1 IN 200 MINIMUM UNO.
- PROVIDE STEP IRONS IN PITS DEEPER THAN 1000mm.
- MIN. 600 COVER TO PIPE OBVERT BENEATH ROADS & MIN. 400 COVER BENEATH LANDSCAPED AND PEDESTRIAN AREAS.
- PIT COVERS IN TRAFFICABLE PAVEMENT SHALL BE CLASS D 'HEAVY DUTY'. THOSE LOCATED IN NON-TRAFFICABLE AREAS SHALL BE CLASS B 'MEDIUM DUTY' UNO.
- PROVIDE CLEANING EYES (RODDING POINTS) TO PIPES AT ALL CORNERS AND T-JUNCTIONS WHERE NO PITS ARE PRESENT.
- DOWN PIPES (DP) TO BE AS PER HYDRAULIC ENGINEERS DETAILS WITH CONNECTOR TO MATCH DP SIZE UNO. ON PLAN. PROVIDE CLEANING EYE AT GROUND LEVEL.
- PIPE LENGTHS NOMINATED ON PLAN OR LONGSECTIONS ARE MEASURED FROM CENTER OF PITS TO THE NEAREST 0.5m AND DO NOT REPRESENT ACTUAL LENGTH. THE CONTRACTOR IS TO ALLOW FOR THIS.
- WHERE CONNECTION TO EXISTING INGROUND DRAINAGE SYSTEMS, OPEN SWALES, CHANNELS OR ANY OTHER EXISTING SYSTEM, IT IS THE RESPONSIBILITY OF THE CONTRACTOR TO VERIFY THE LOCATION AND INVERT ON SITE AT THE BEGINNING OF THE CONSTRUCTION PERIOD. REFER ANY VARIANCE FROM DOCUMENTATION OR SURVEYS TO THE ENGINEER FOR CLARIFICATION.

LEGEND:

LEVELS DATUM IS AHD.

EXISTING SITE LEVELS AND DETAILS BASED ON SURVEY INFORMATION PROVIDED BY CALIBRE CONSULTING DATED 10.11.17.

- SGGP, SINGLE GRATED GULLY PIT
- SJP, SEALED JUNCTION PIT
- KIP, KERB INLET PIT
- GD, GRATED DRAIN (300W x 225D UNO)
- PROPOSED DRAINAGE LINE
- EXISTING DRAINAGE LINE
- ROOFWATER DOWNPIPE (INDICATIVE)
- ROOFWATER LINE
- SUBSOIL LINE
- OVERLAND FLOW DIRECTION
- FINISHED PAVEMENT CONTOUR (MAJOR) 0.5m INTERVALS
- FINISHED PAVEMENT CONTOUR (MINOR) 0.1m INTERVALS
- ASSET PROTECTION ZONE BOUNDARY

LEVELS NOTE:

LEVELS SHOWN TO BE ±500mm FROM THOSE SHOWN. FINAL LEVELS SUBJECT TO FINAL GEOTECHNICAL INVESTIGATIONS, ARCHITECTURAL LAYOUT AND ACHIEVING A CUT TO FILL EARTHWORKS BALANCE OVER THE PROPERTY AND LAND AND ENVIRONMENT COURT ASSESSMENT.

3m 0 5 10 15 20 25 30m
SCALE 1:300 AT A1 SIZE SHEET

FOR APPROVAL

ISSUED FOR APPROVAL	16.11.21	E
ISSUED FOR INFORMATION ONLY	17.09.21	D
ISSUED FOR PRELIMINARY ONLY	03.09.21	C
ISSUED FOR PRELIMINARY ONLY	20.08.21	B
ISSUED FOR PRELIMINARY ONLY	04.08.21	A
AMENDMENTS	DATE	ISSUE
AMENDMENTS	DATE	ISSUE

ARCHITECT

CLIENT



PROJECT
ESR HORSLEY LOGISTICS PARK
LOT 204
327-335 BURLEY ROAD, HORSLEY PARK, 2175




Costin Roe Consulting Pty Ltd.
Consulting Engineers
Level 1, 9 Windmill Street
Wahia Bay, Sydney NSW 2000
Tel: (02) 8551-7699 Fax: (02) 9241-3721
email: mail@costinroe.com.au

Costin Roe Consulting


PRECISION | COMMUNICATION | ACCOUNTABILITY

DRAWING TITLE
LOT 204 STORMWATER DRAINAGE PLAN


DRAWING No. C012990.05-SSDAMOD43

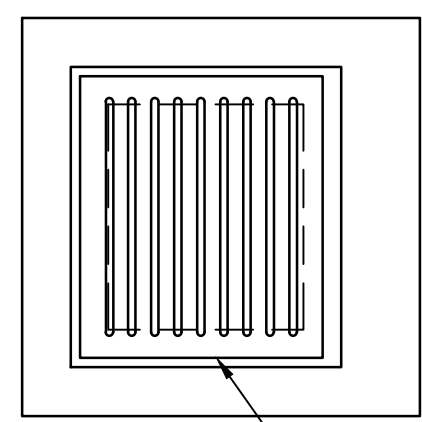


PLAN
SCALE 1:20

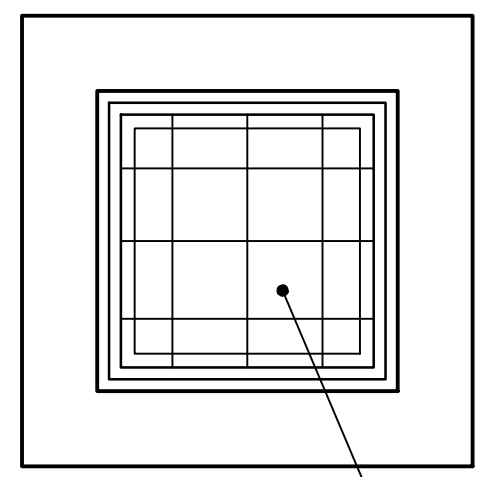


PLAN
SCALE 1:20

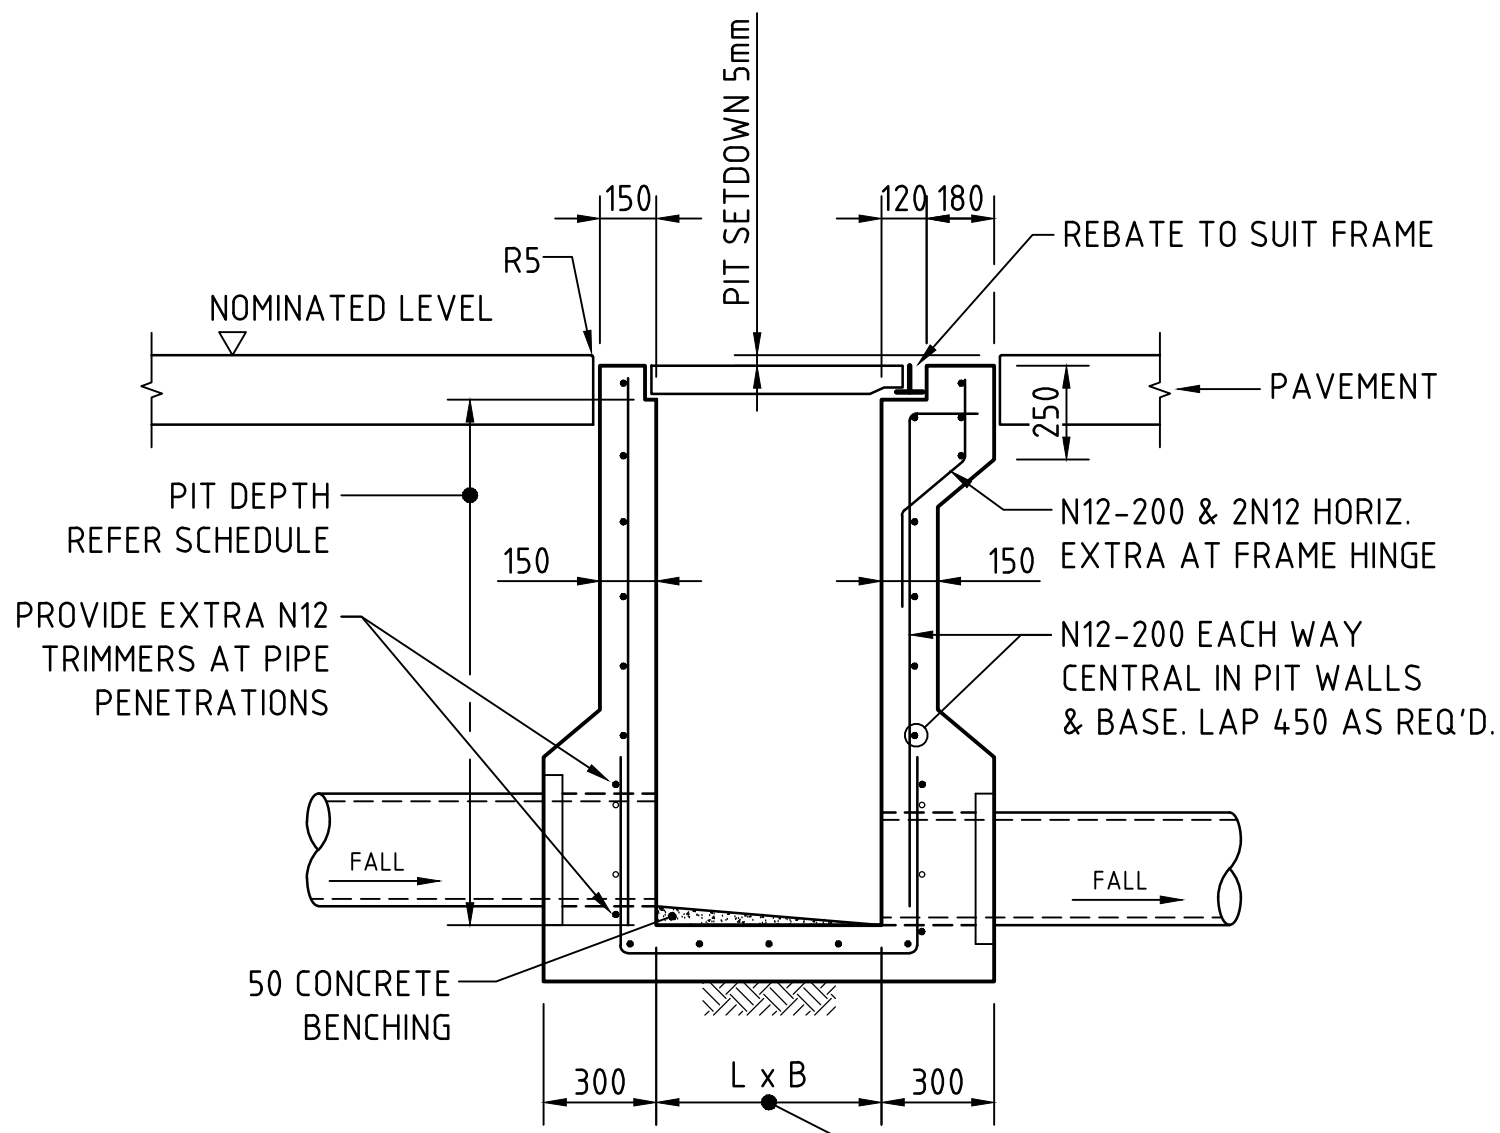


SECTION
SCALE 1:20

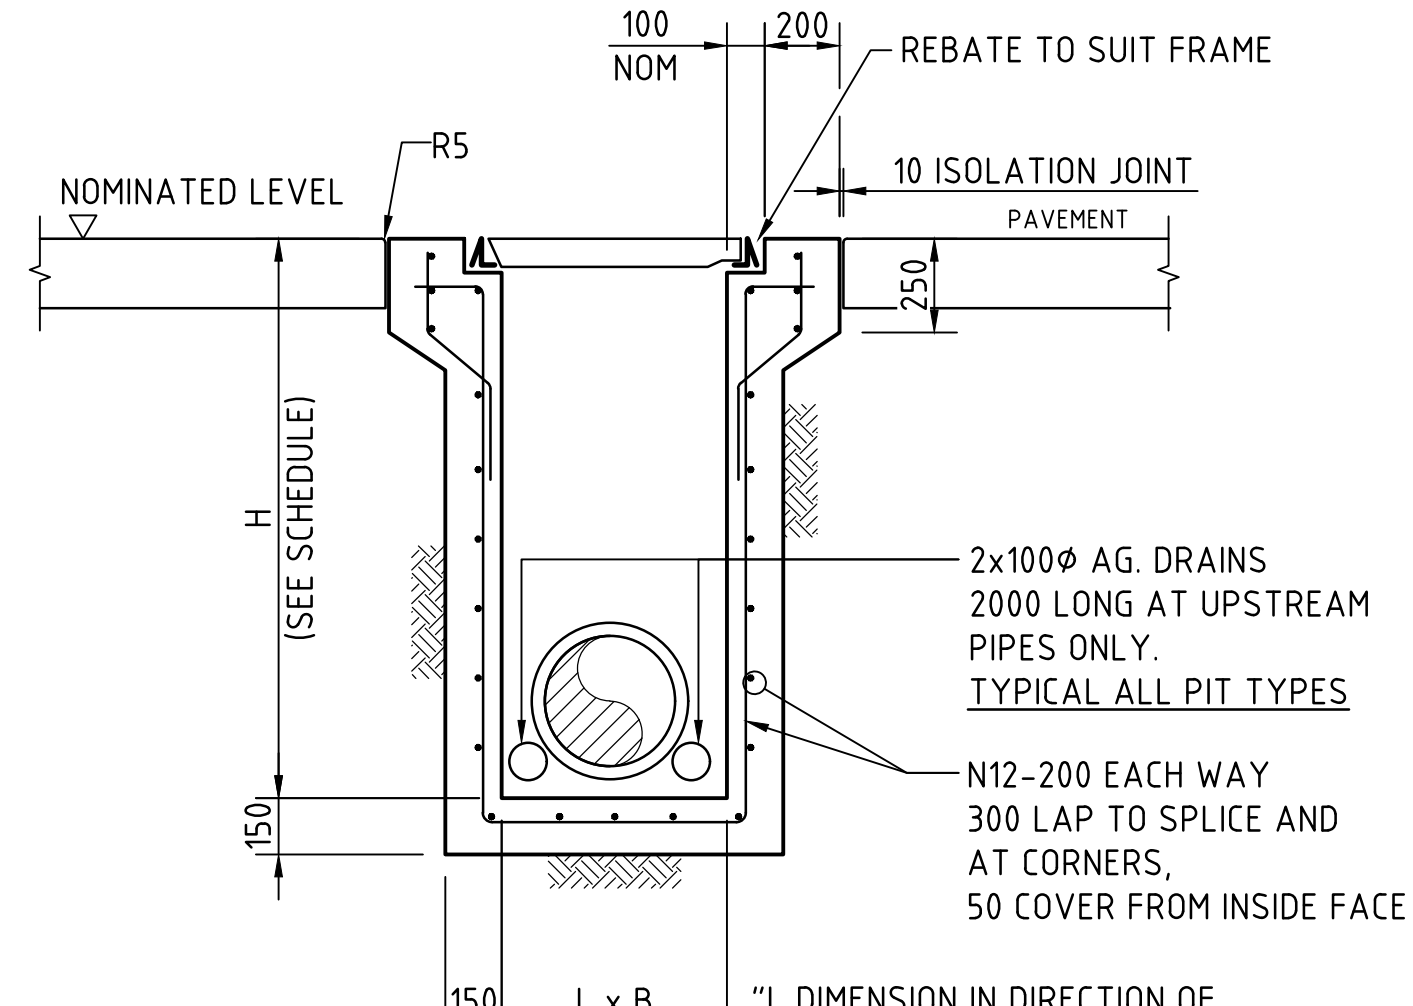

SECTION
SCALE 1:20

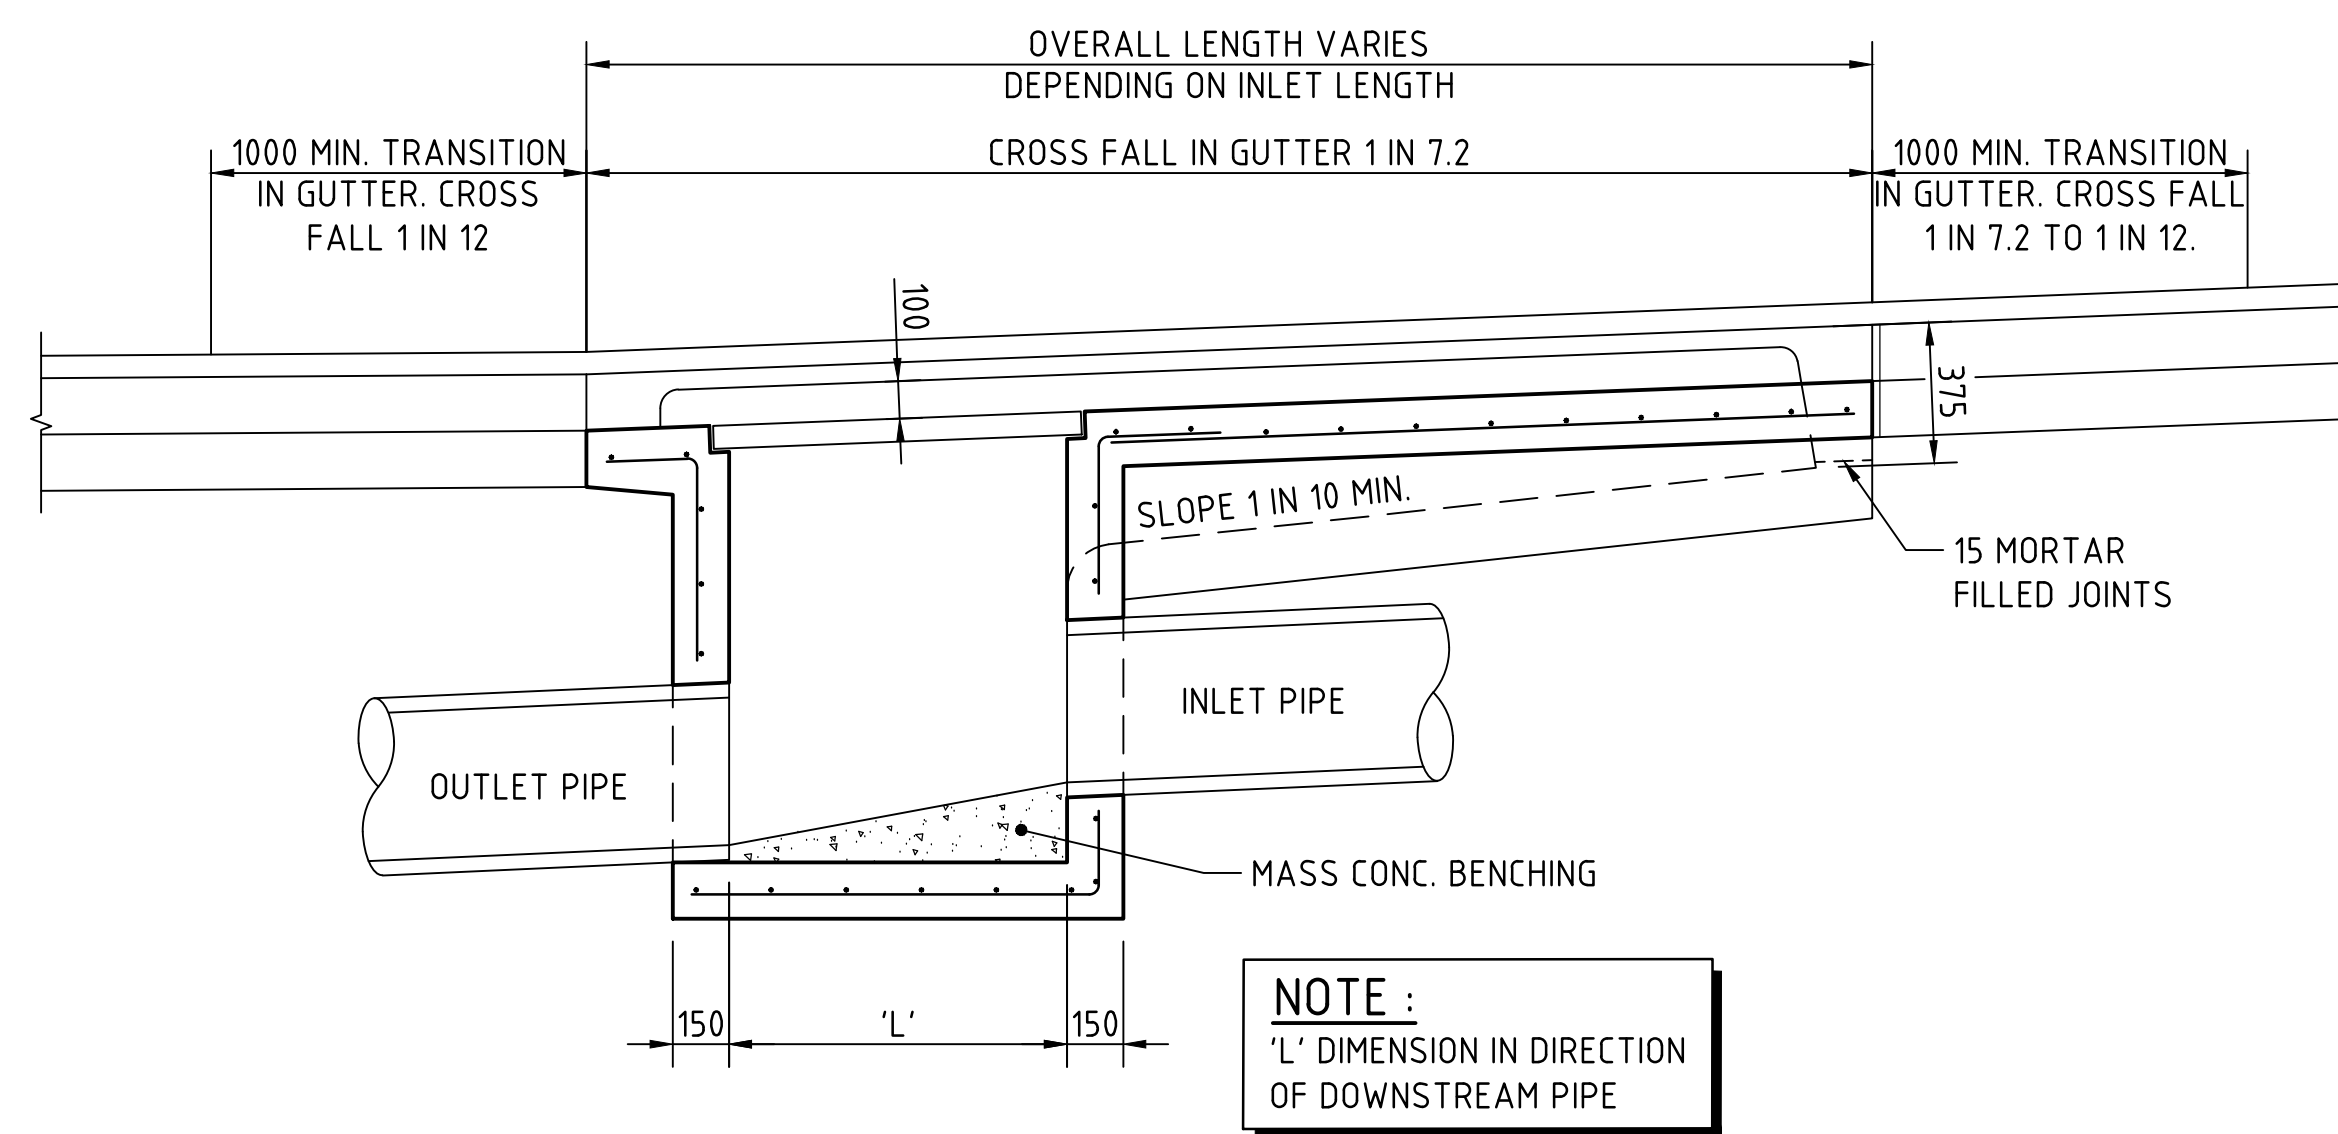

LONG SECTION
SCALE 1:20

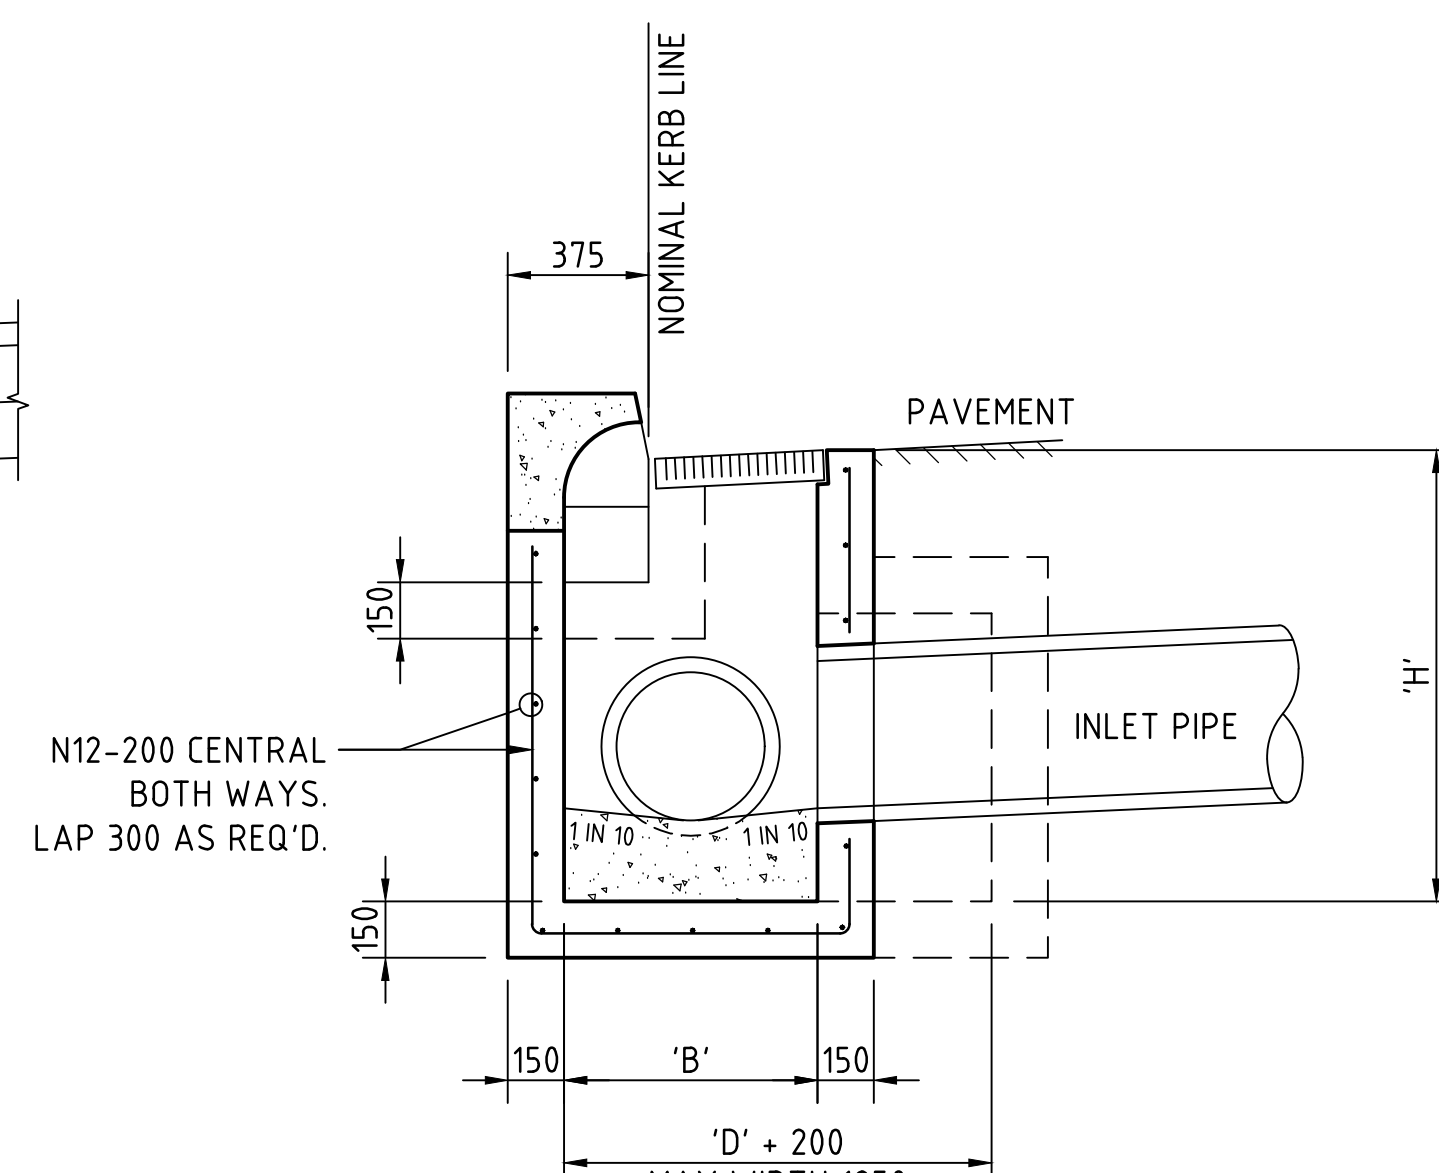

CROSS SECTION
SCALE 1:20


CONCRETE QUALITY				
ELEMENT	SUMP	AGGREGATE	CEMENT	F'C
PIT	80	20	GP	NL
				32

- NOTE :
- WHERE GULLY PIT IS LOCATED ON KERB RETURNS OR BULB OF CUL-DE-SACS PROVIDE CURVED PRECAST CONCRETE LINTELS.
 - SAG PITS SHALL HAVE LINTEL PLACED CENTRALLY ABOUT THE GRATE.
 - ALL REINFORCING TO HAVE 30 MIN. CLAR CONCRETE COVER.
 - FOR PITS DEEPER THAN 1200mm CLIMB RAILS SHALL BE PROVIDED.


SINGLE GRATED GULLY PIT - SGGP

SEALED PIT - SP

KERB INLET PIT - KIP

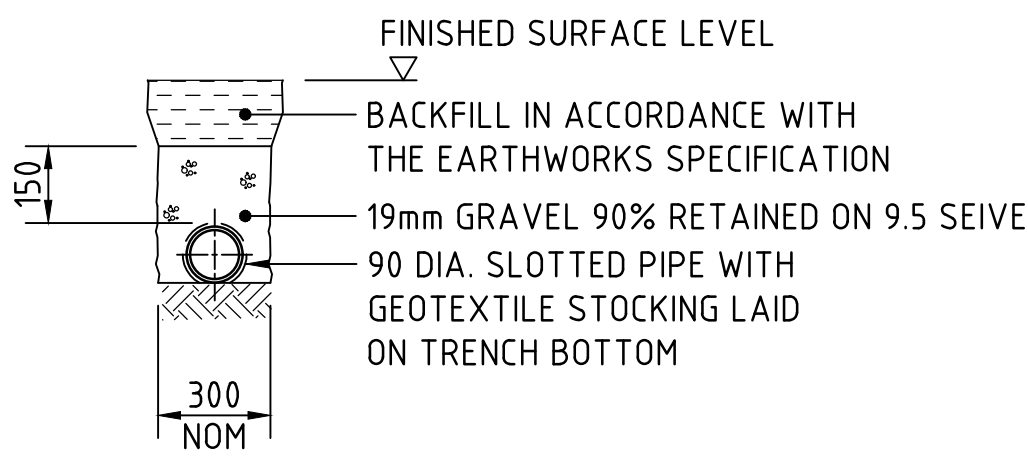


SUPPORT TO AGRICULTURAL DRAIN
SCALE 1:20

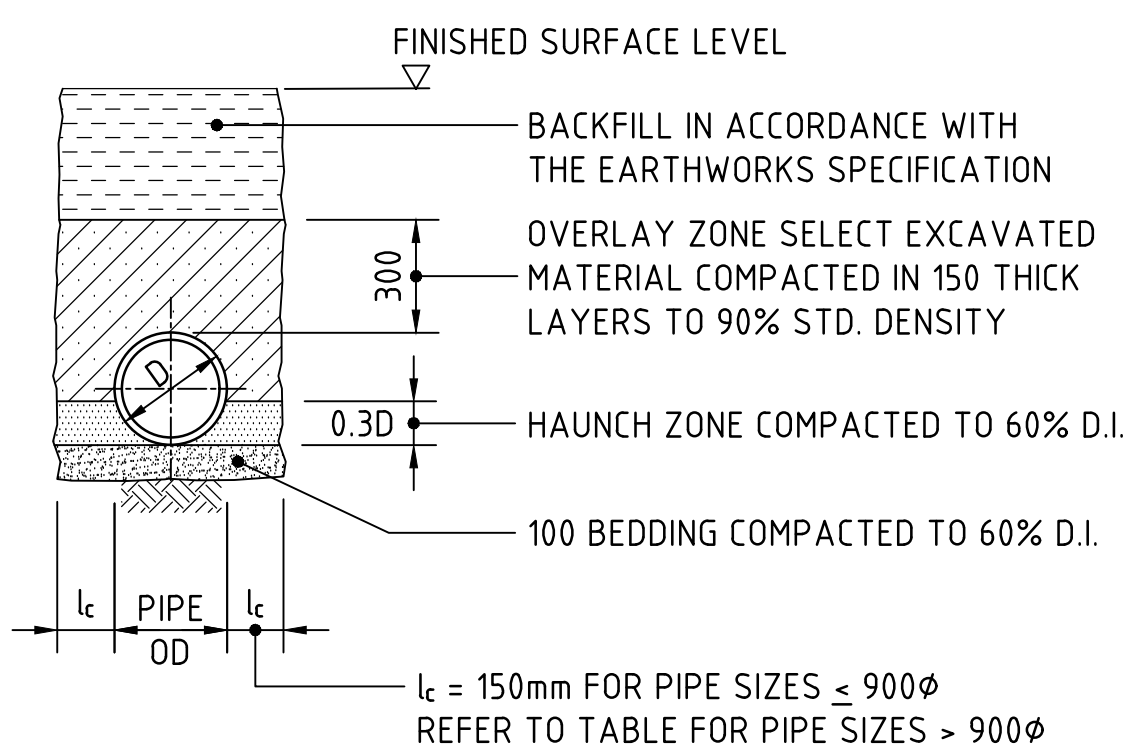

TYPE H1 SUPPORT TO CONCRETE PIPES AT LANDSCAPED AREAS
SCALE 1:20

BEDDING & HAUNCH MATERIAL GRADING	
SIEVE SIZE (mm)	WEIGHT PASSING (%)
19.0	100
2.36	100 TO 50
0.60	90 TO 50
0.30	60 TO 10
0.15	20 TO 0


SIDE ZONE WIDTH	
PIPE SIZE (mm)	l _c (mm)
≤ 900φ	150
1050φ	175
1200φ	200
1350φ	225
1500φ	250
1650φ	275
1800φ	300
ENGINEER TO SPECIFY TRENCH WIDTHS FOR PIPE SIZES GREATER THAN 1800φ	

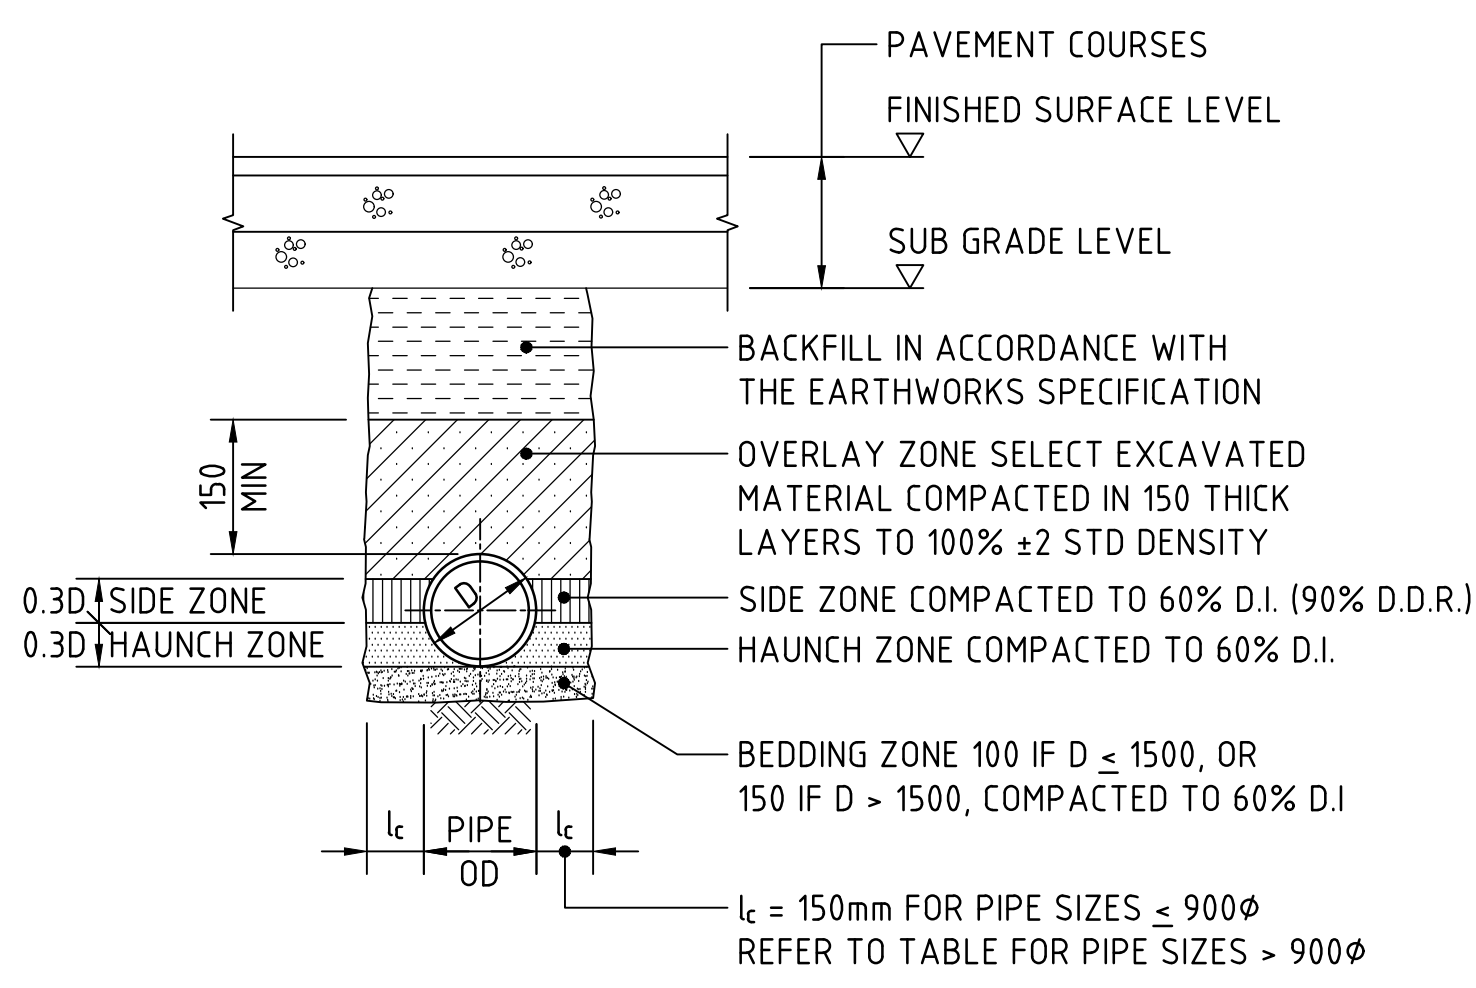

TYPE HS2 SUPPORT TO CONCRETE PIPES UNDER PAVEMENT
SCALE 1:20


BEDDING & HAUNCH MATERIAL GRADING	
SIEVE SIZE (mm)	WEIGHT PASSING (%)
19.0	100
2.36	100 TO 50
0.60	90 TO 50
0.30	60 TO 10
0.15	25 TO 0
0.075	10 TO 0

SIDE ZONE WIDTH	
PIPE SIZE (mm)	l _c (mm)
≤ 900φ	150
1050φ	175
1200φ	200
1350φ	225
1500φ	250
1650φ	275
1800φ	300
ENGINEER TO SPECIFY TRENCH WIDTHS FOR PIPE SIZES GREATER THAN 1800φ	

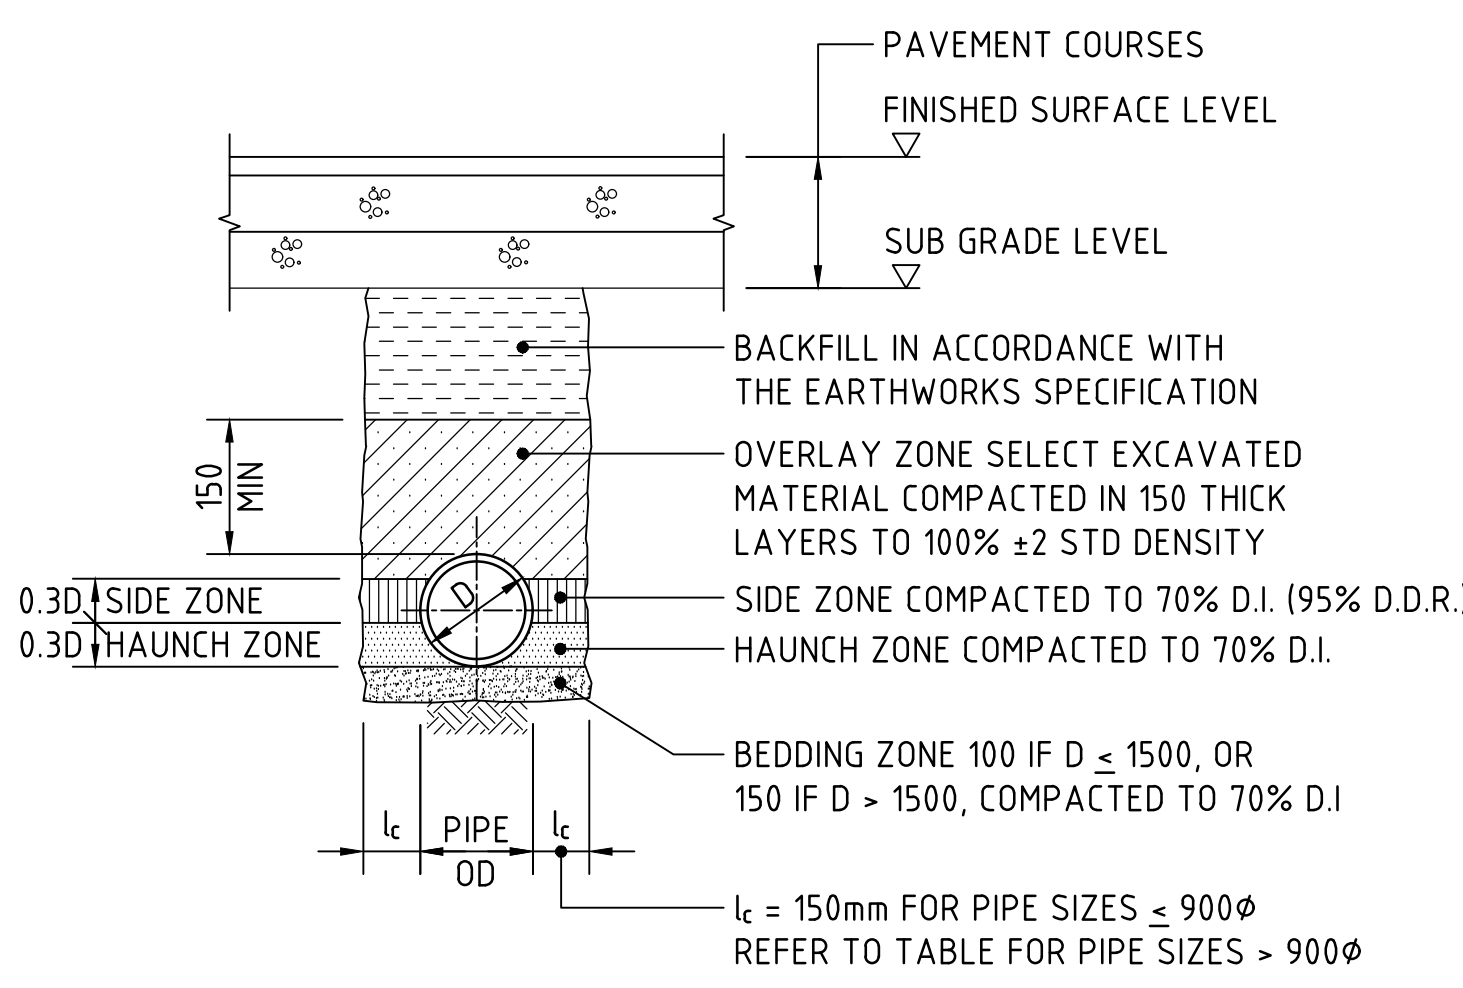


TYPE HS3 SUPPORT TO CONCRETE PIPES UNDER PAVEMENT
SCALE 1:20


SIDE ZONE MATERIAL GRADING	
SIEVE SIZE (mm)	WEIGHT PASSING (%)
19.0	100
9.5	100 TO 50
2.6	100 TO 30
0.60	50 TO 15
0.075	25 TO 0
SELECT FILL MATERIAL IN ACCORDANCE WITH TABLE 1 AS 3725	

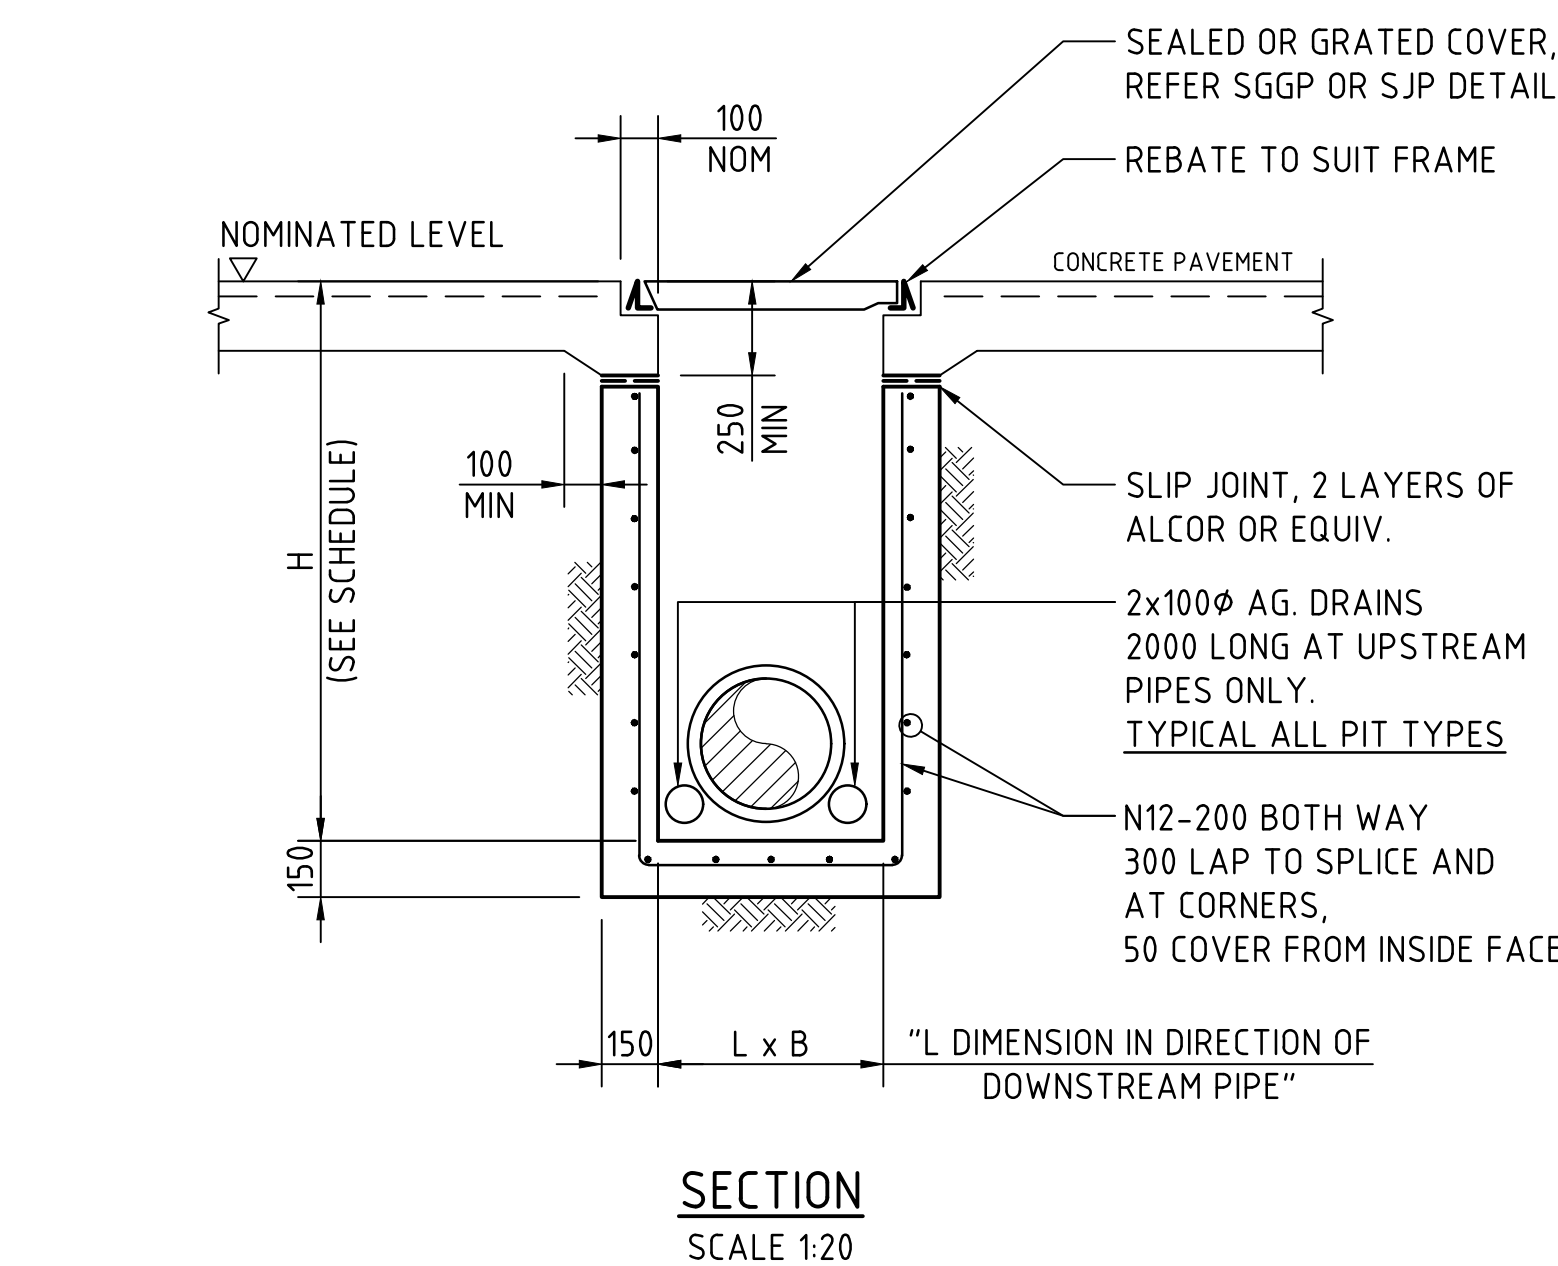

SJP/CIS & SGGP/CIS (CAST IN SLAB) PIT DETAIL GRATE/COVER SUPPORT CAST-INTO PAVEMENT SLAB (ADOPT IN CONCRETE PAVEMENTS FOR SGGP's & SJP's, WHERE JOINTS ARE NOT LOCATED WITHIN PROXIMITY OF THE GRATE)

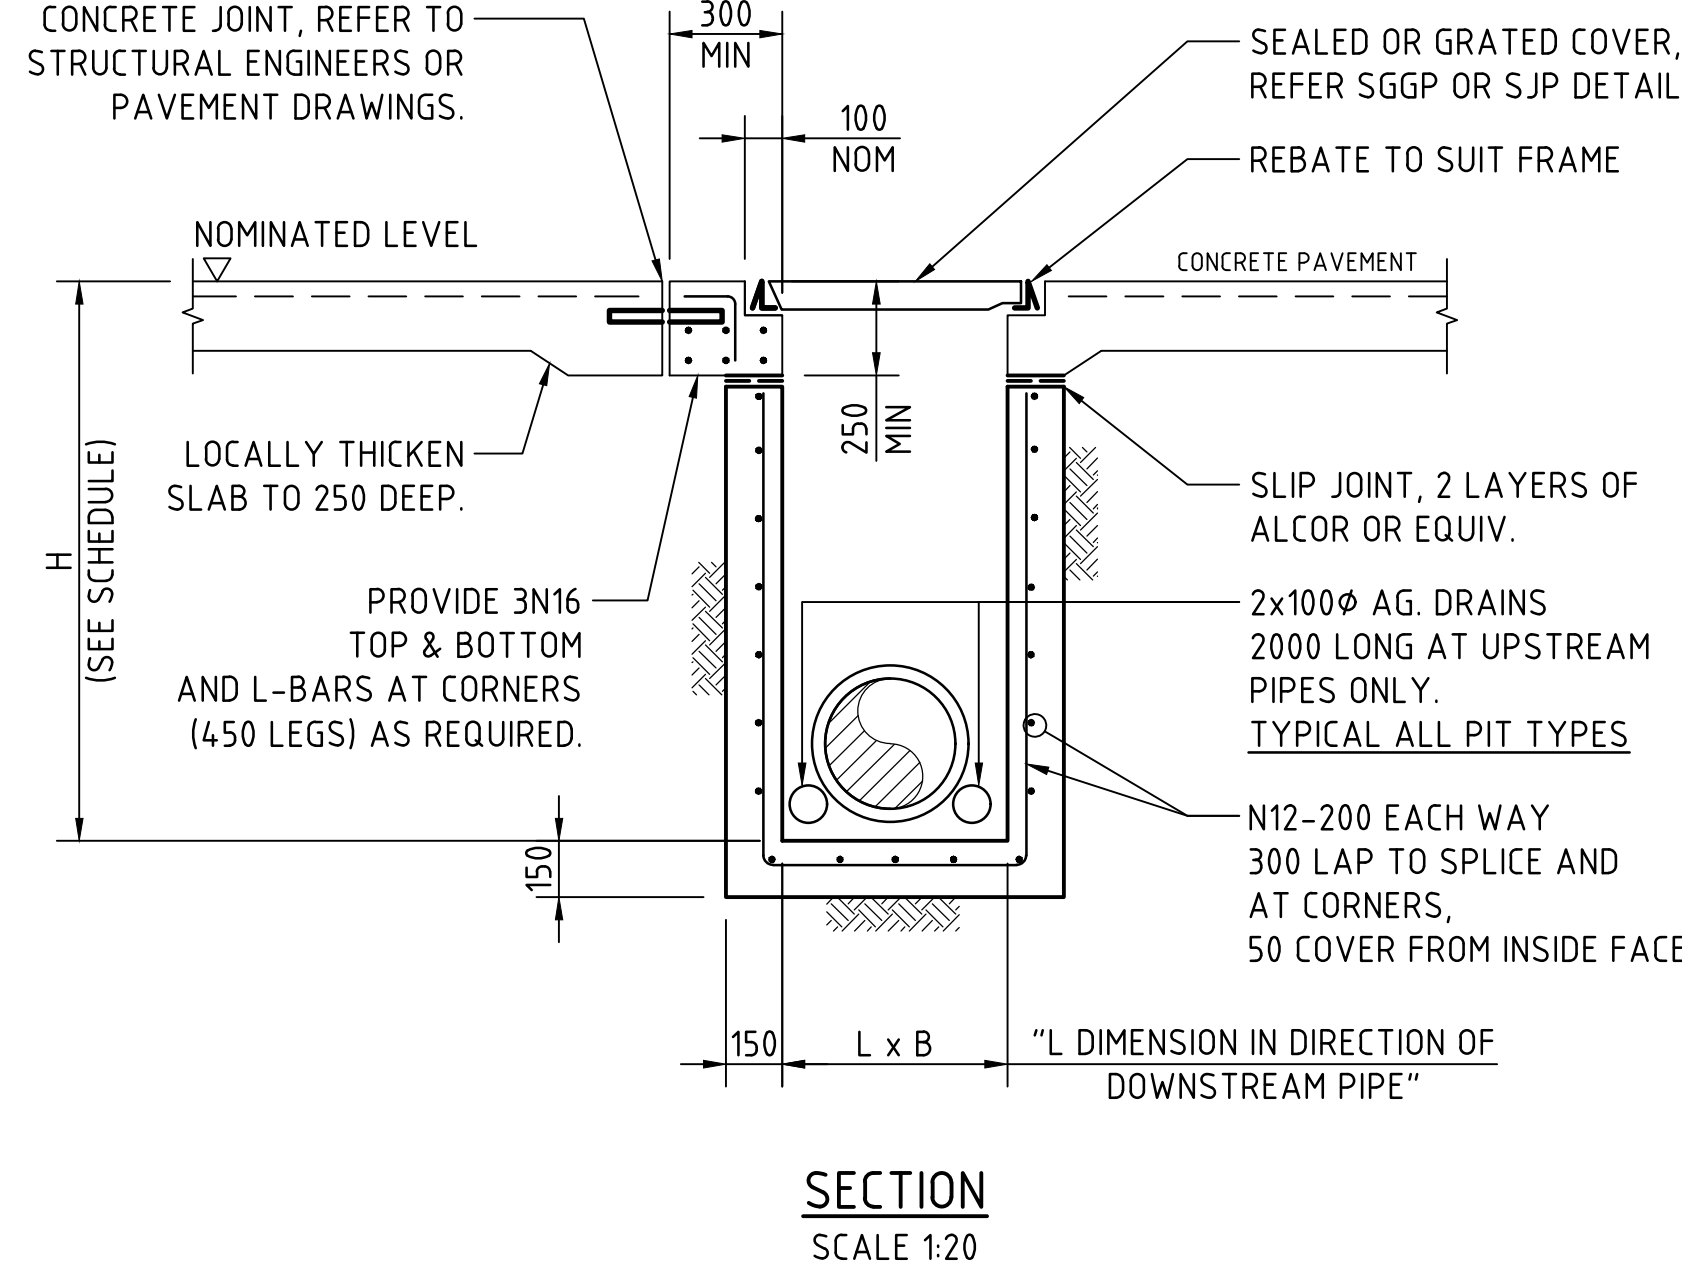

SJP/CIS & SGGP/CIS (CAST IN SLAB) PIT DETAIL GRATE/COVER SUPPORT CAST-INTO PAVEMENT SLAB (ADOPT IN CONCRETE PAVEMENT FOR SGGP's & SJP's, WHERE PITS ARE LOCATED IN THE CORNER OF SLAB PANELS OR ADJACENT TO SLAB PANEL JOINTS)

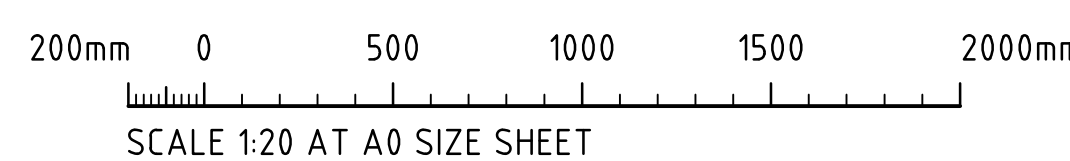

FOR APPROVAL

ISSUED FOR APPROVAL		ARCHITECT	
ISSUED FOR INFORMATION ONLY	16.11.21	D	
ISSUED FOR PRELIMINARY ONLY	17.09.21	C	
ISSUED FOR PRELIMINARY ONLY	03.09.21	B	
ISSUED FOR PRELIMINARY ONLY	20.08.21	A	
AMENDMENTS	DATE	ISSUE	AMENDMENTS













PROJECT	
ESR HORSLEY LOGISTICS PARK LOT 204	
327-335 BURLEY ROAD, HORSLEY PARK, 2175	
DESIGNED: [DRAWN] DATE: MAR 19 CHECKED: [SIZE] SCALE: AS SHOWN CAD REF: [CUT2990.05-SSDAMOD45]	

CLIENT	
Costin Roe Consulting Pty Ltd.	
Level 1, 8 Windmill Street	
Wahah Bay, Sydney NSW 2000	
Tel: (02) 9551-7699 Fax: (02) 9541-3731	
email: mail@costinroe.com.au	

PRECISION COMMUNICATION ACCOUNTABILITY	
Costin Roe Consulting	

DRAWING TITLE	
STORMWATER DRAINAGE DETAILS SHEET 1	
DRAWING No: Co12990.05-SSDAMOD45 ISSUE: D	

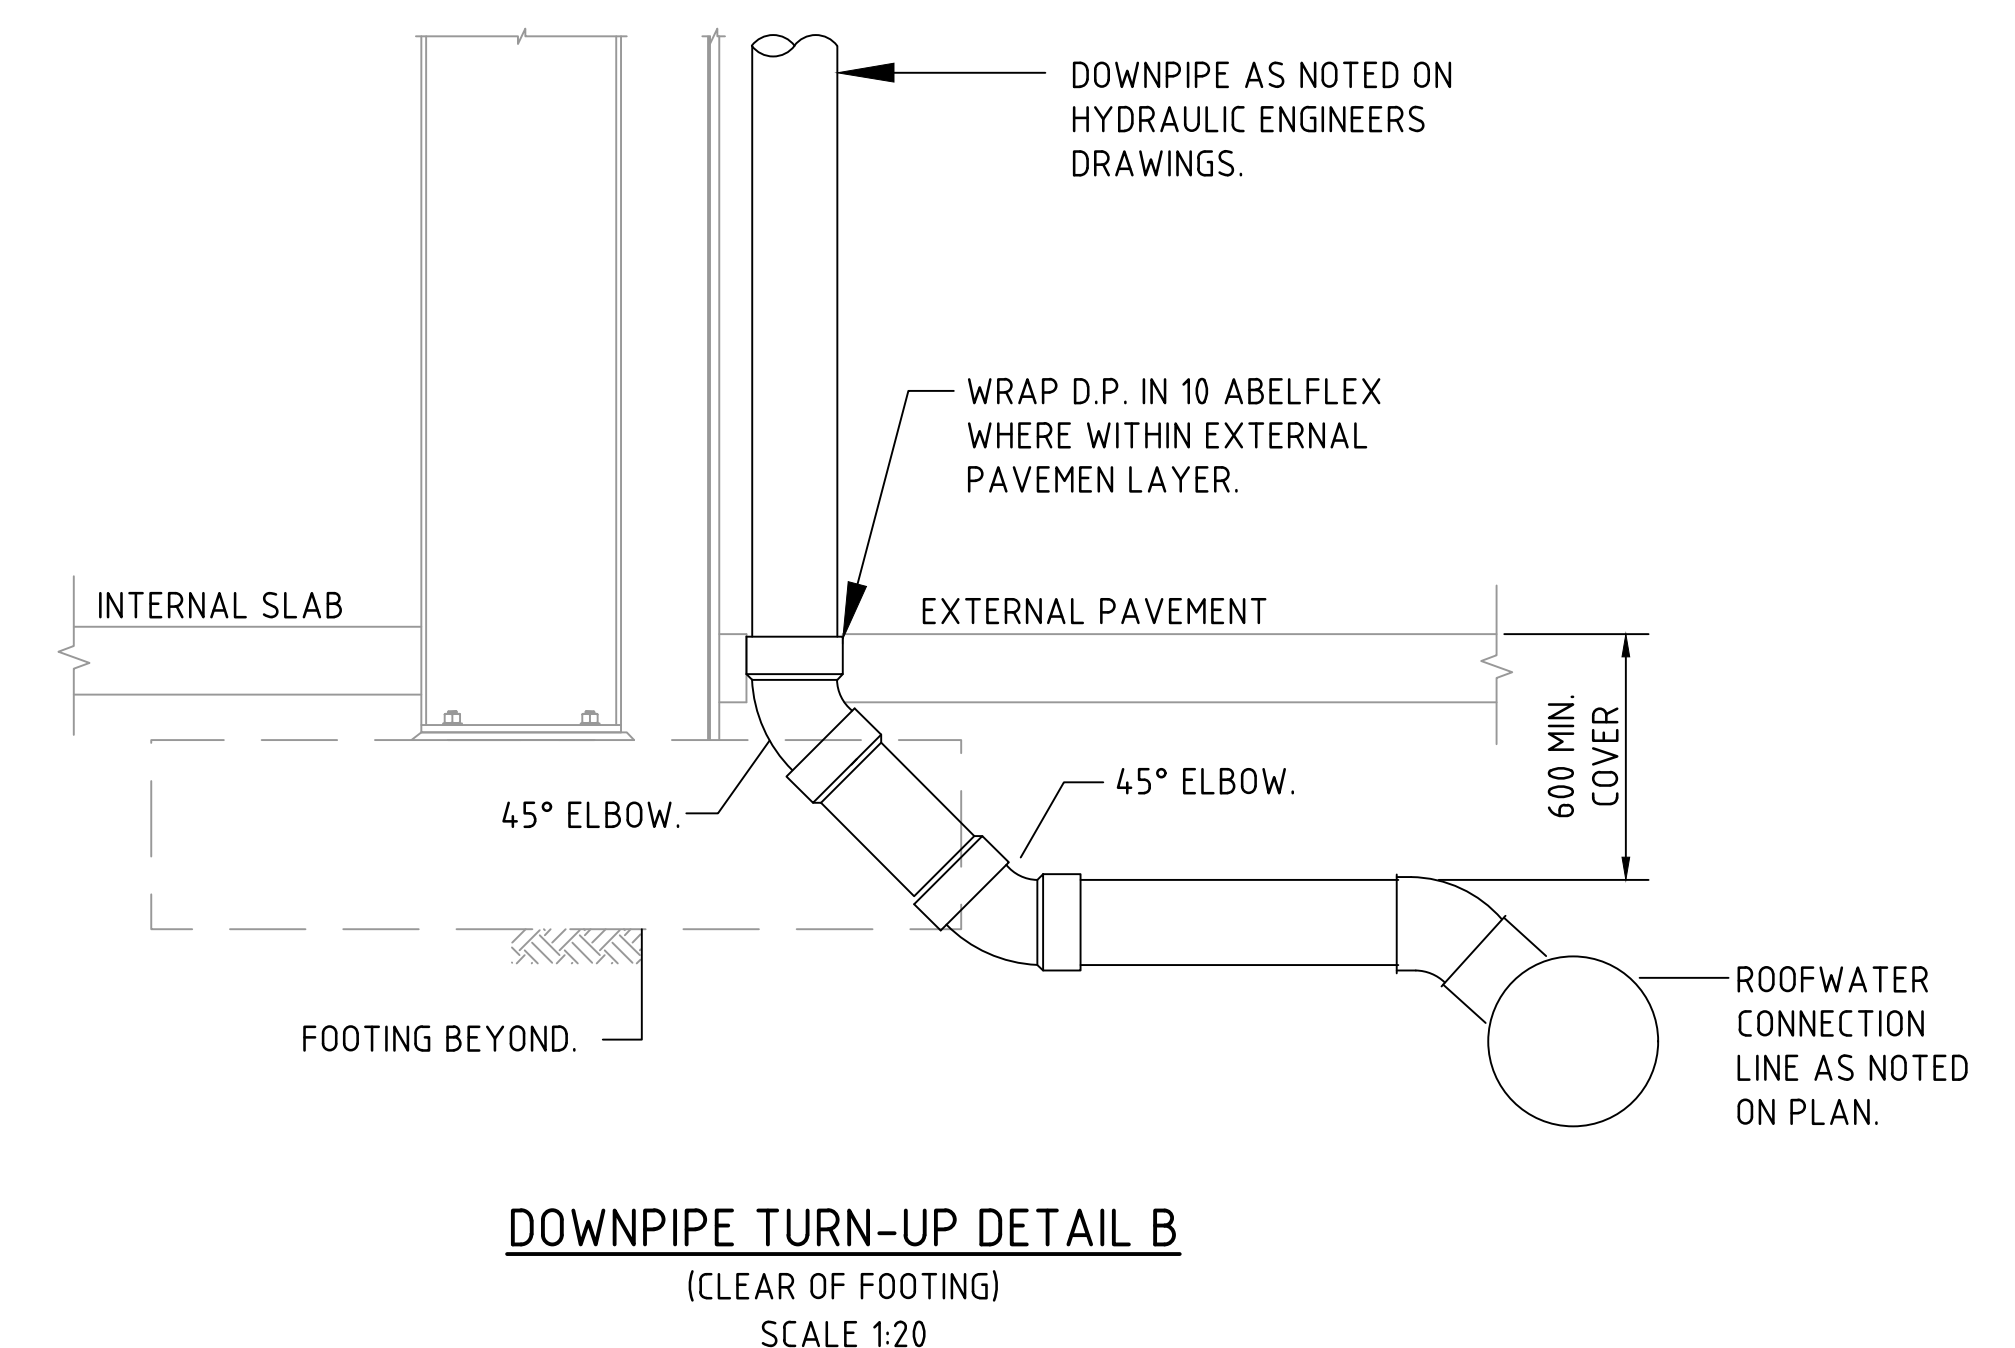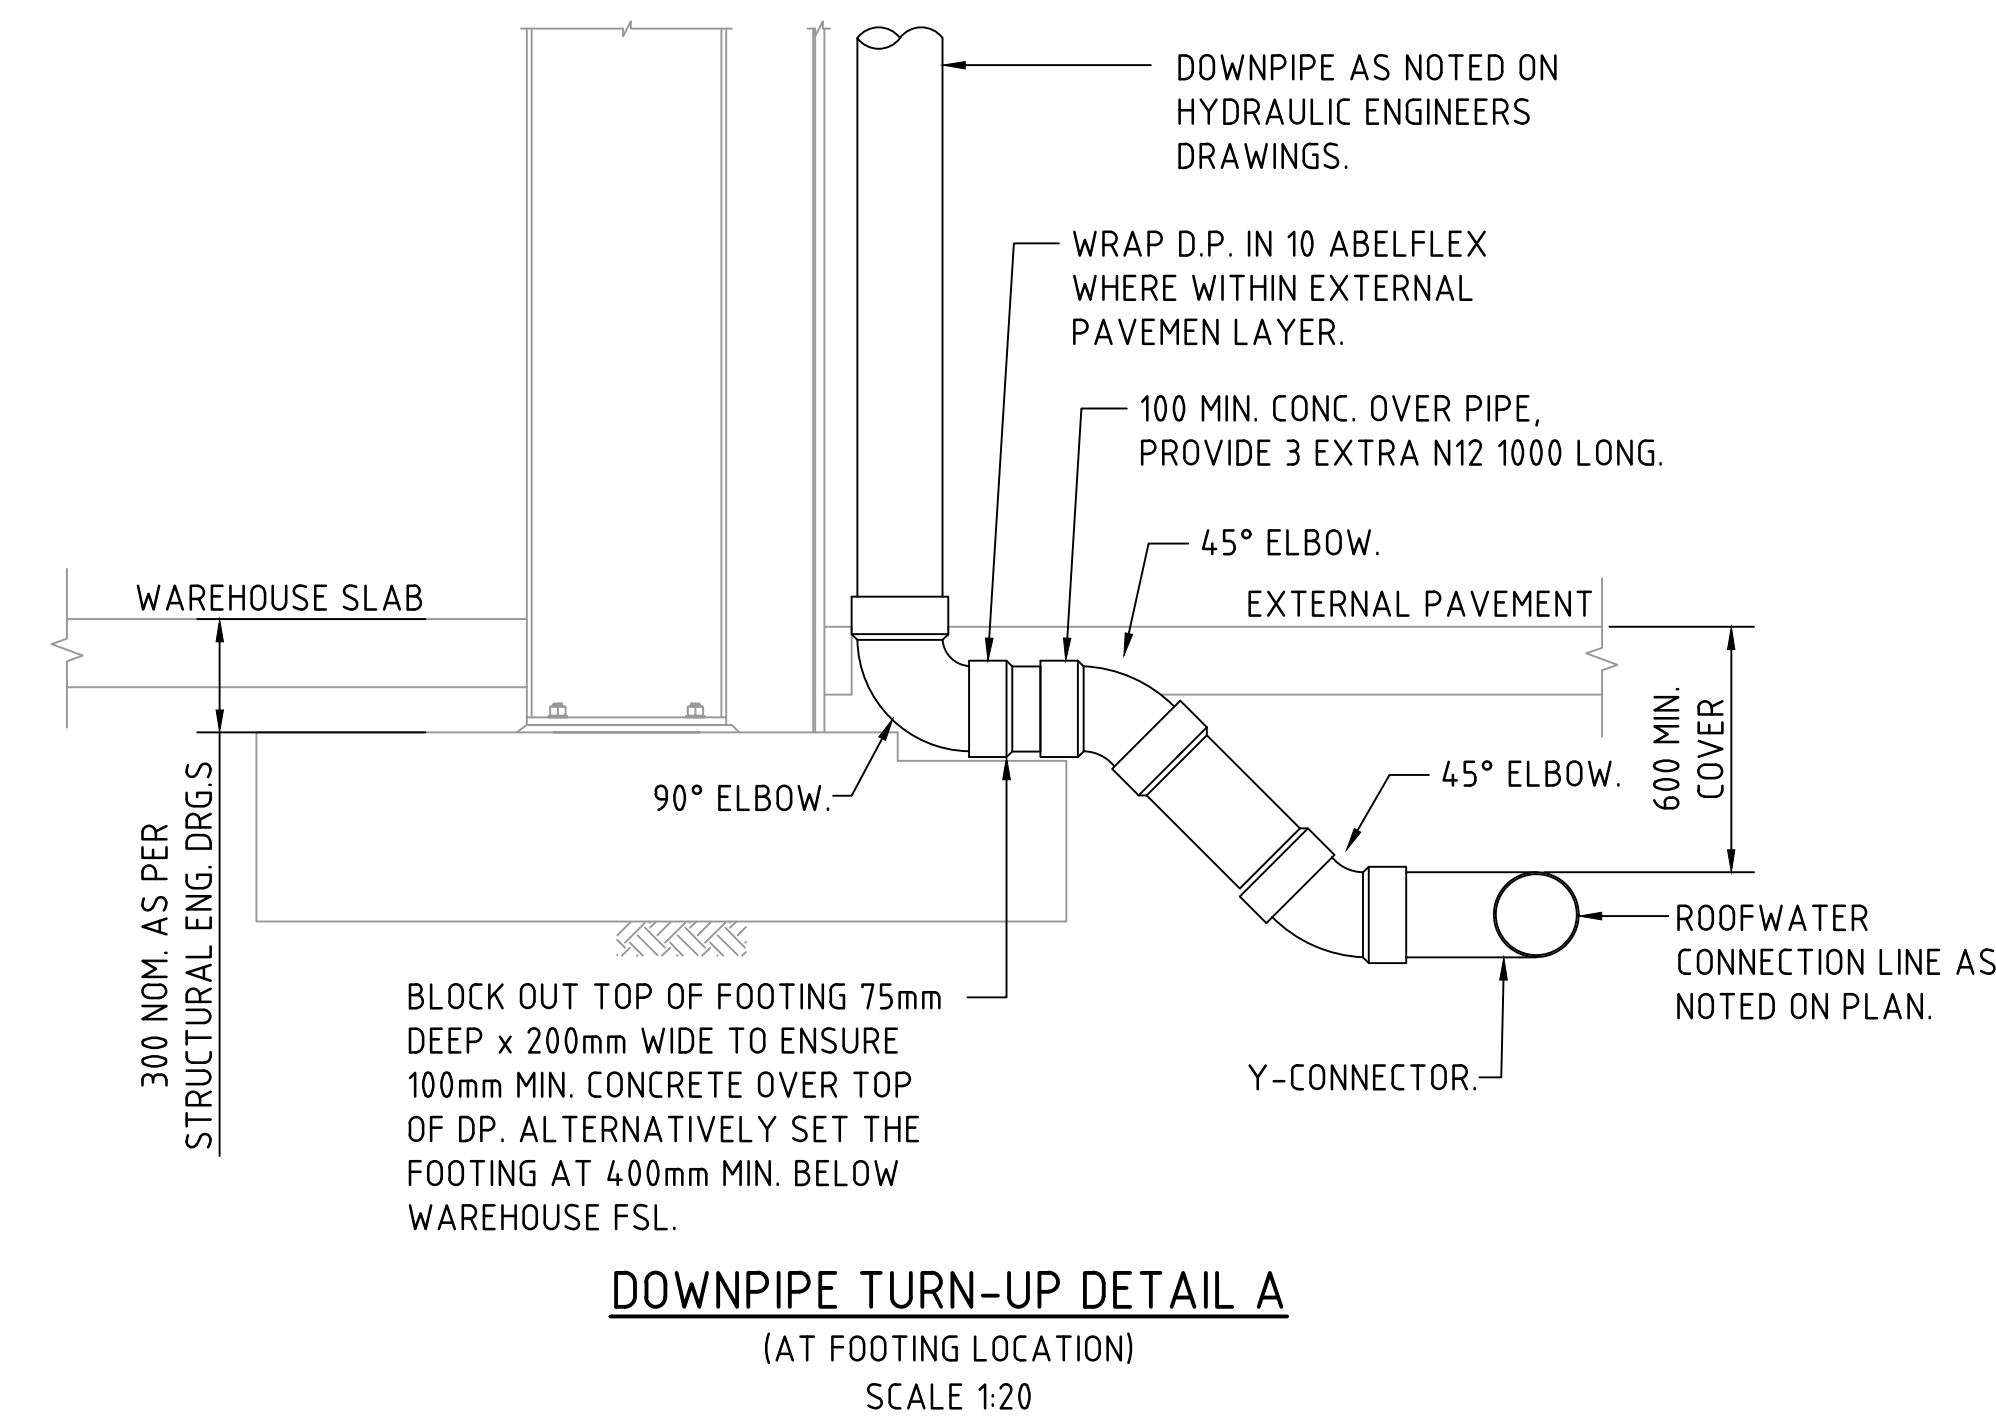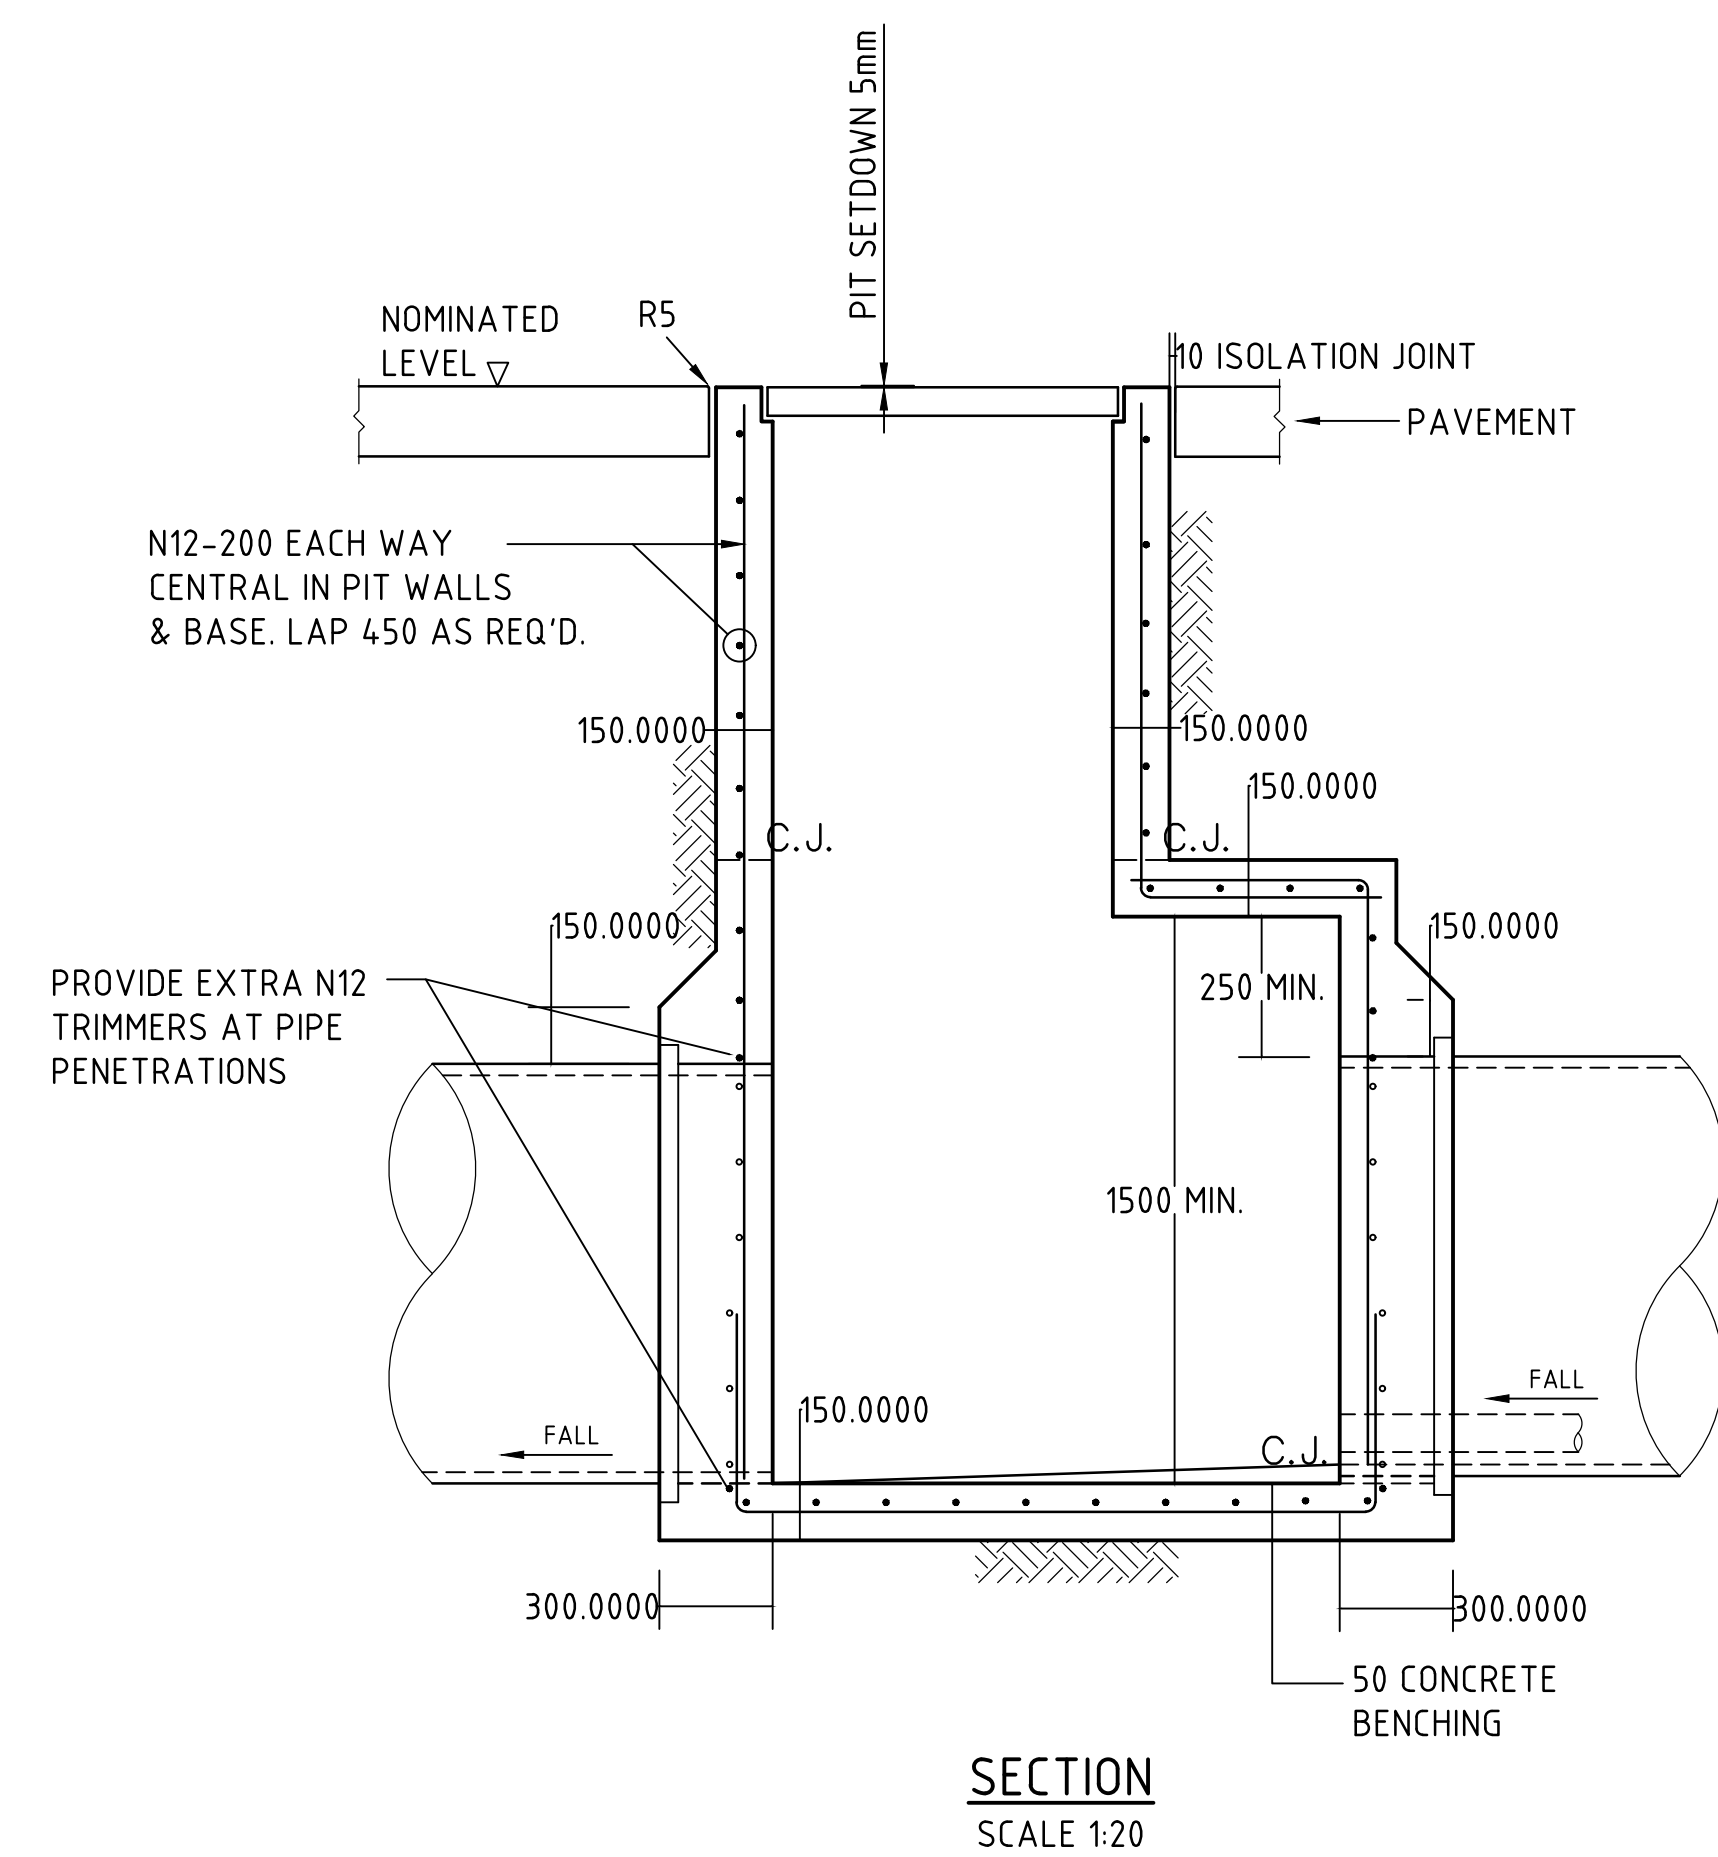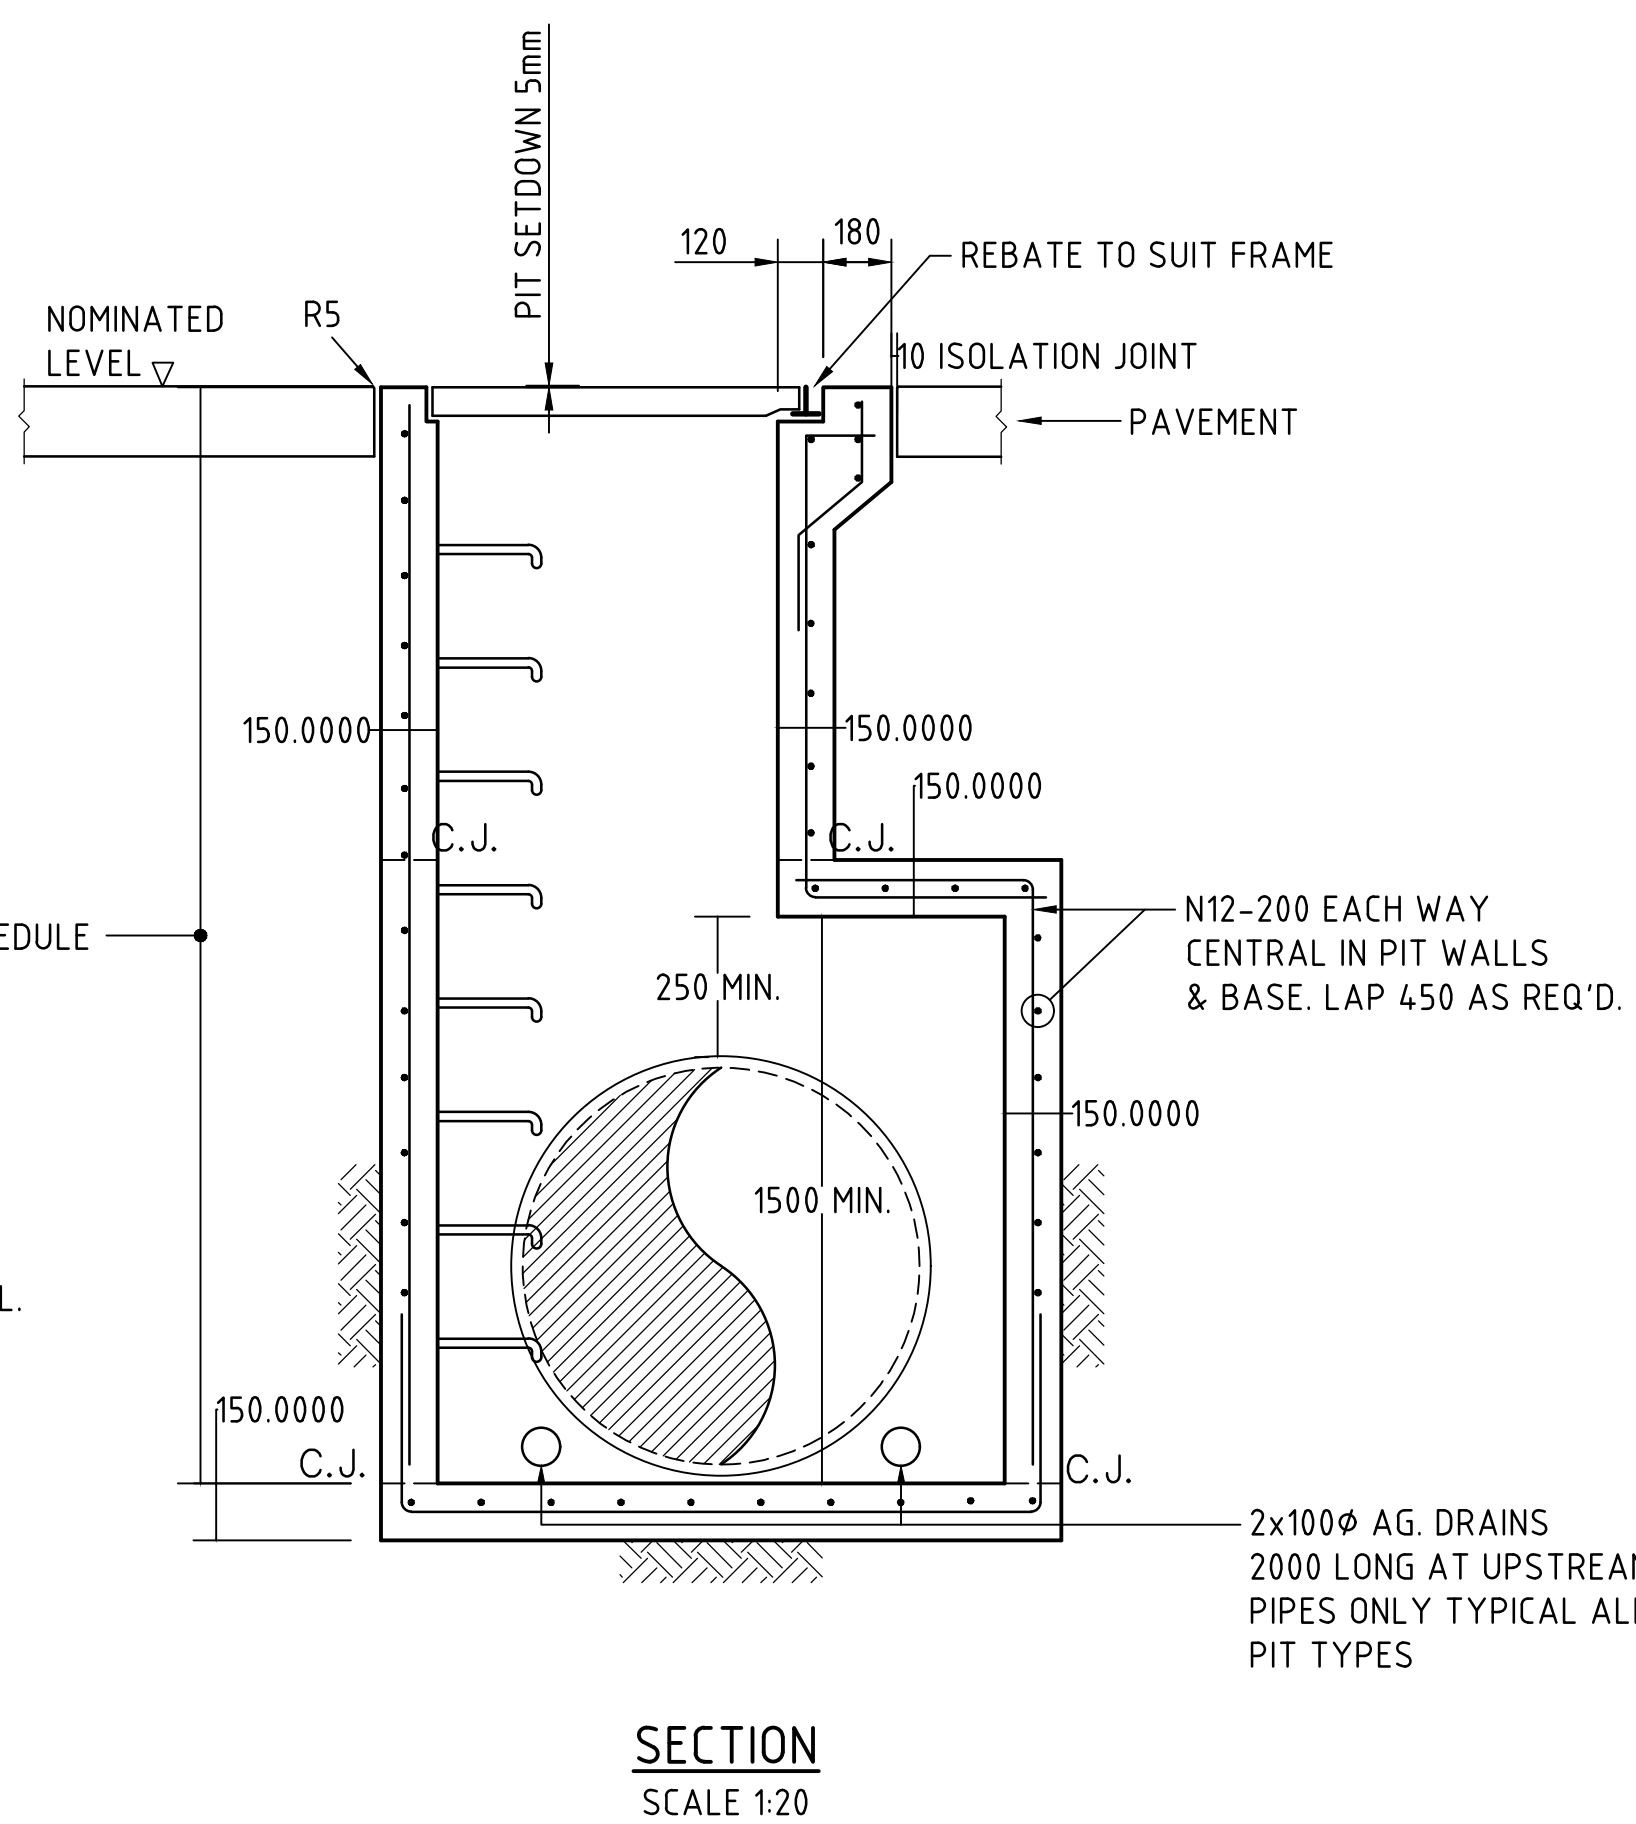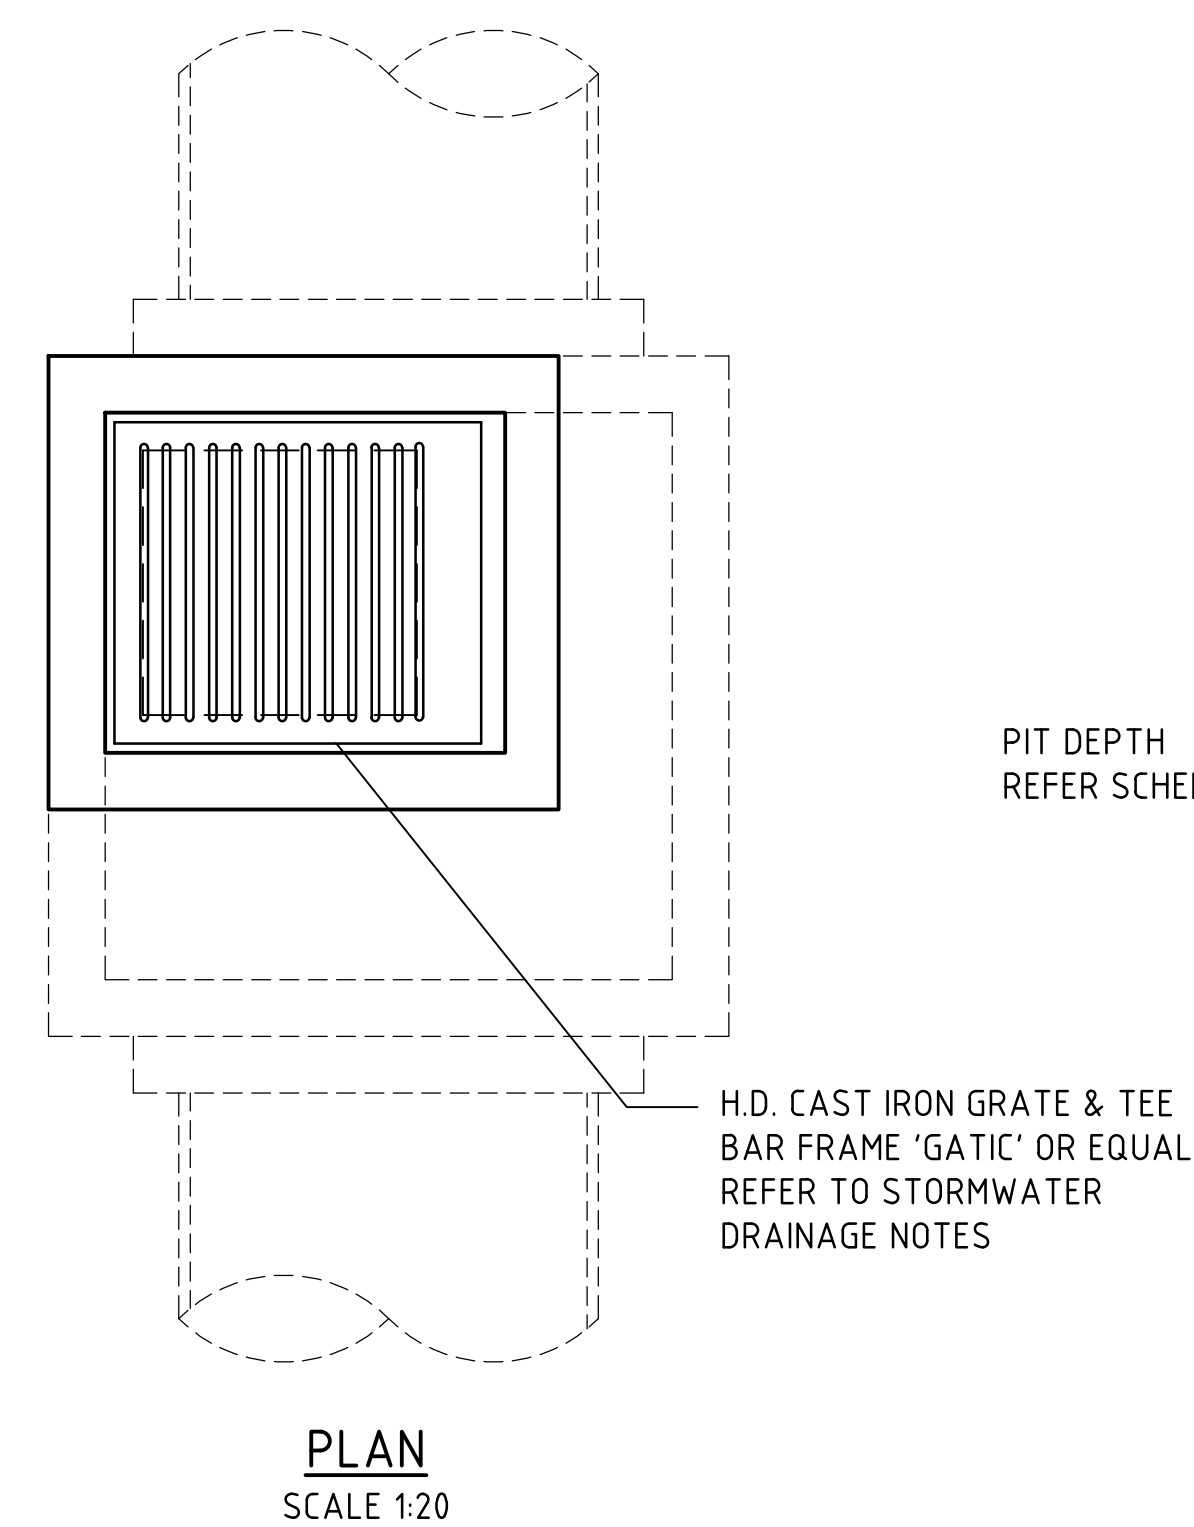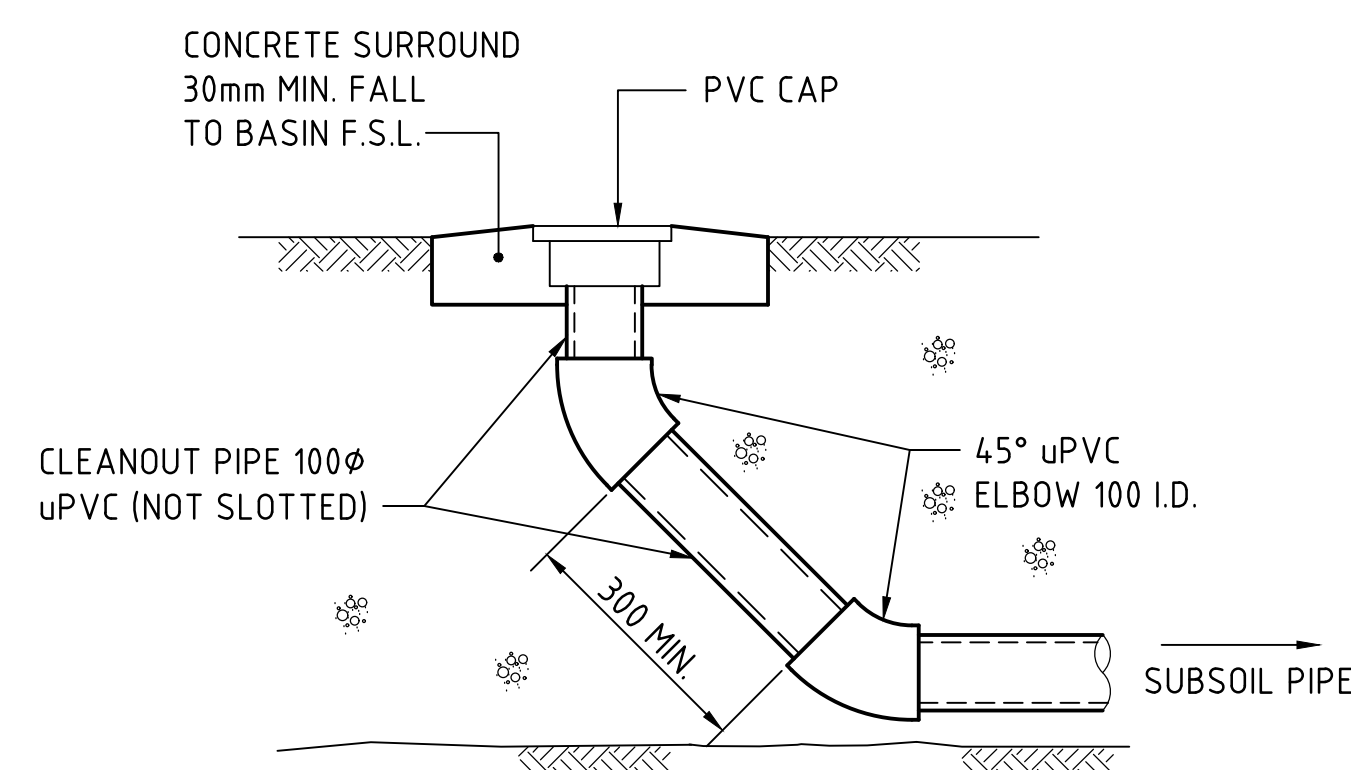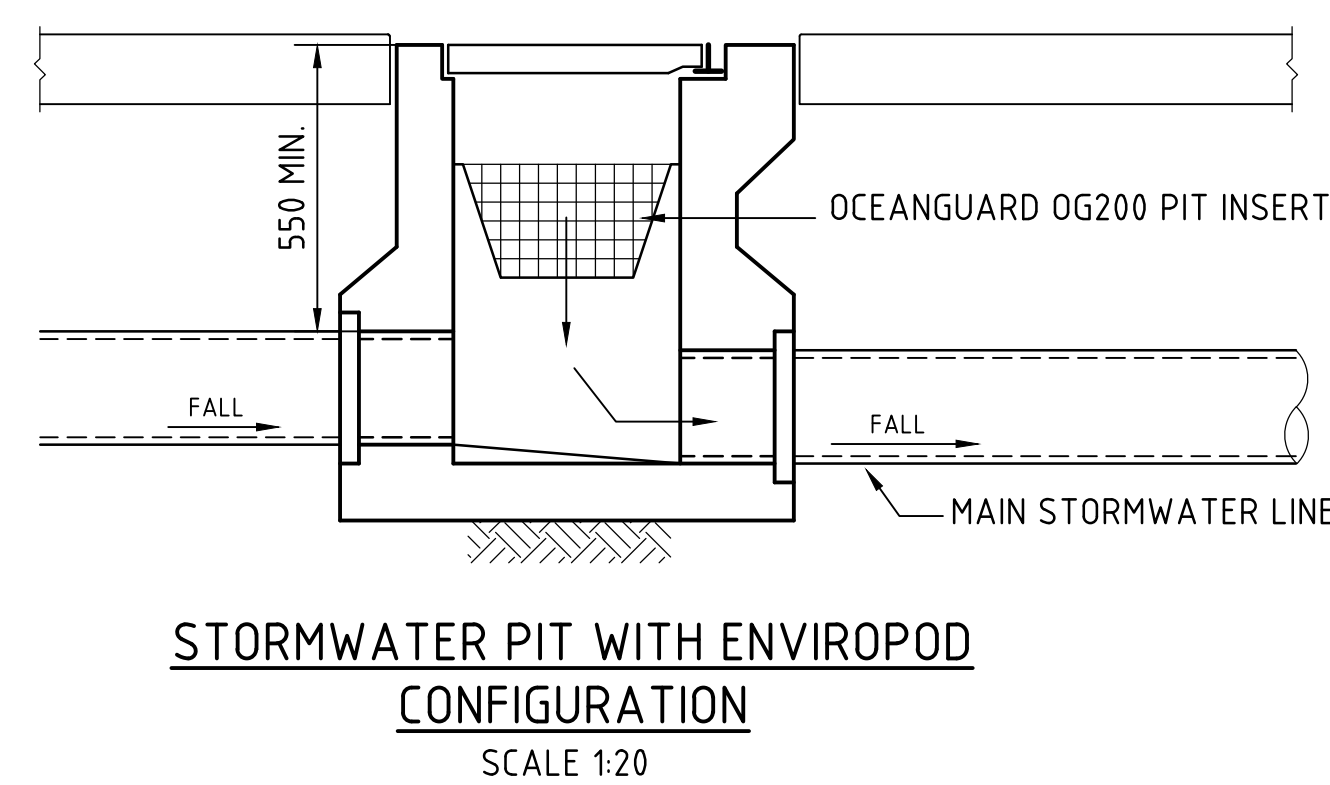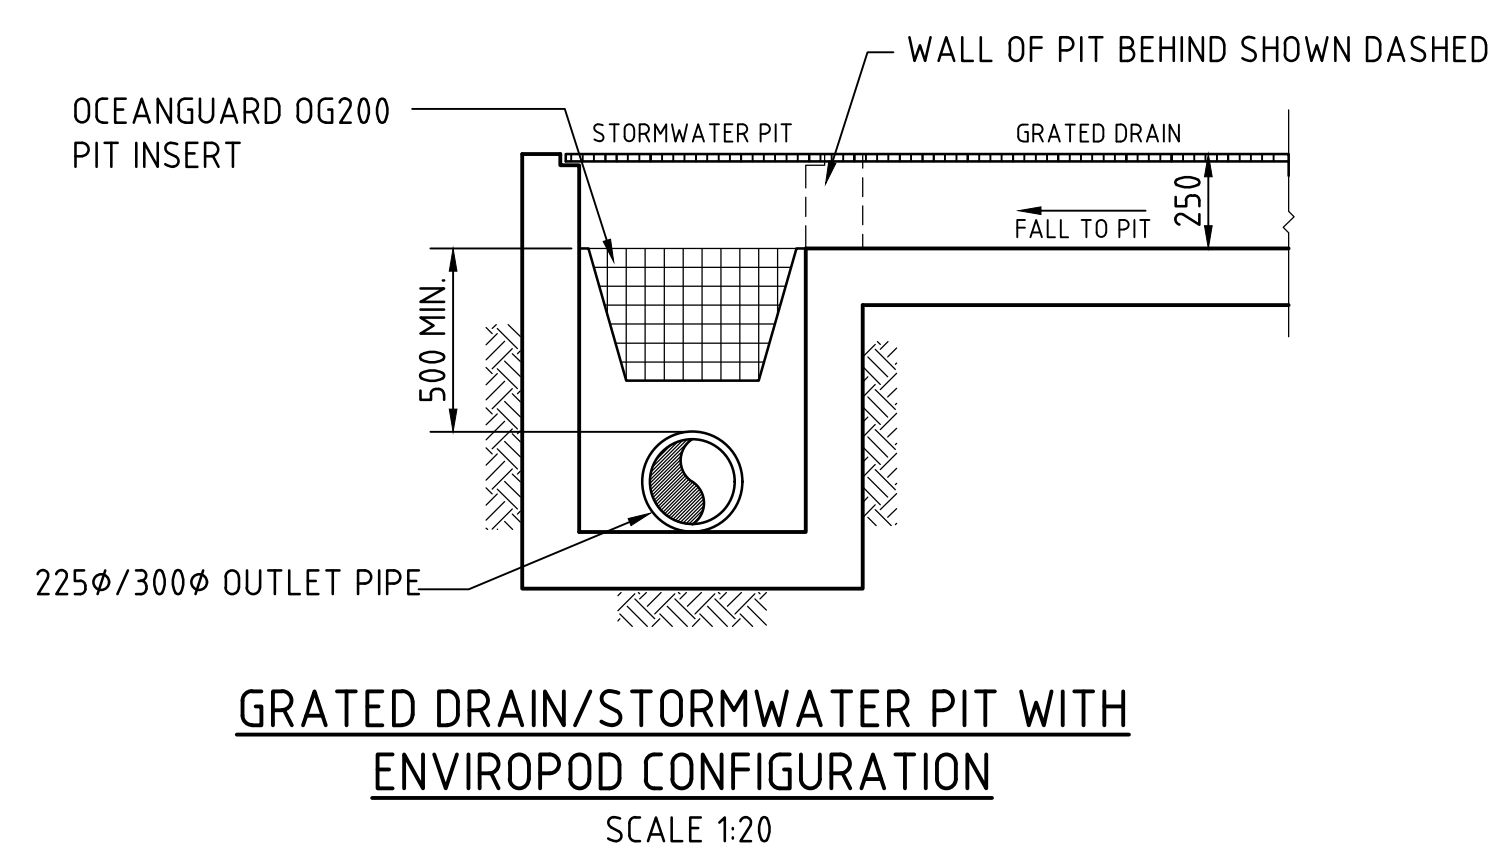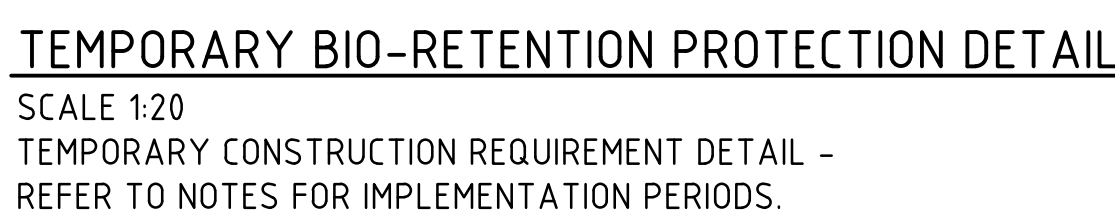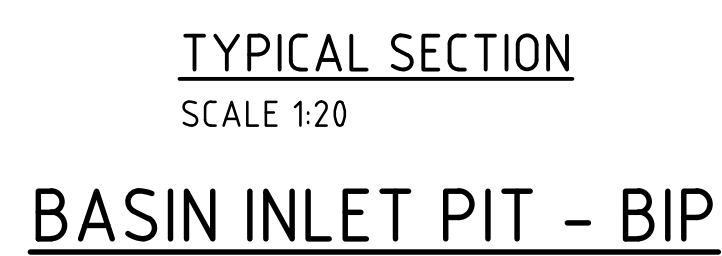

CONSTITUENT	QUANTITY (kg/m ² OF FILTER AREA)
GRANULATED POULTRY MANURE FINES	50
SUPERPHOSPHATE	2
MAGNESIUM SULPHATE	3
POTASSIUM SULPHATE	2
TRACE ELEMENT MIX	1
FERTILISER NPK (16:4:14)	4
LIME	20

SITE AREA	
TOTAL SITE AREA	40,295m ²
TOTAL SITE AREA DRAINING TO STORAGE (95% IMPERVIOUS)	33,830m ²

VOLUME PROVIDED 1160m³

A 3D perspective drawing of a rectangular box. The front horizontal edge is labeled 19.0m. The left vertical edge is labeled 2.0m. The right receding edge is labeled 30.60m. Hidden edges are shown with dashed lines.

3mm STAINLESS STEEL PLATE.
HOLE TO BE PRECISION CUT
WITH SHARP EDGES

4M12 STAINLESS STEEL
RAMSET 'CHEMSET' REQ 502
120mm EMBEDMENT
OR APPROVED EQUIV.

CENTERLINE OF
ORIFICE AS SPECIFIED
IN SECTION.

MACHINED ORIFICE
AS NOTED ON
PLAN/SECTION.
DIAMETER TBC.

900 SQUARE ACCESS (GRADED LID)

RL 86.00

GROUND LEVEL

LEVEL

ER



150mm HIGH FALSE FLOOR

750Ø INTLET PIPE.
@ I.L 83.63

RL 83.63


RL 83.63

150

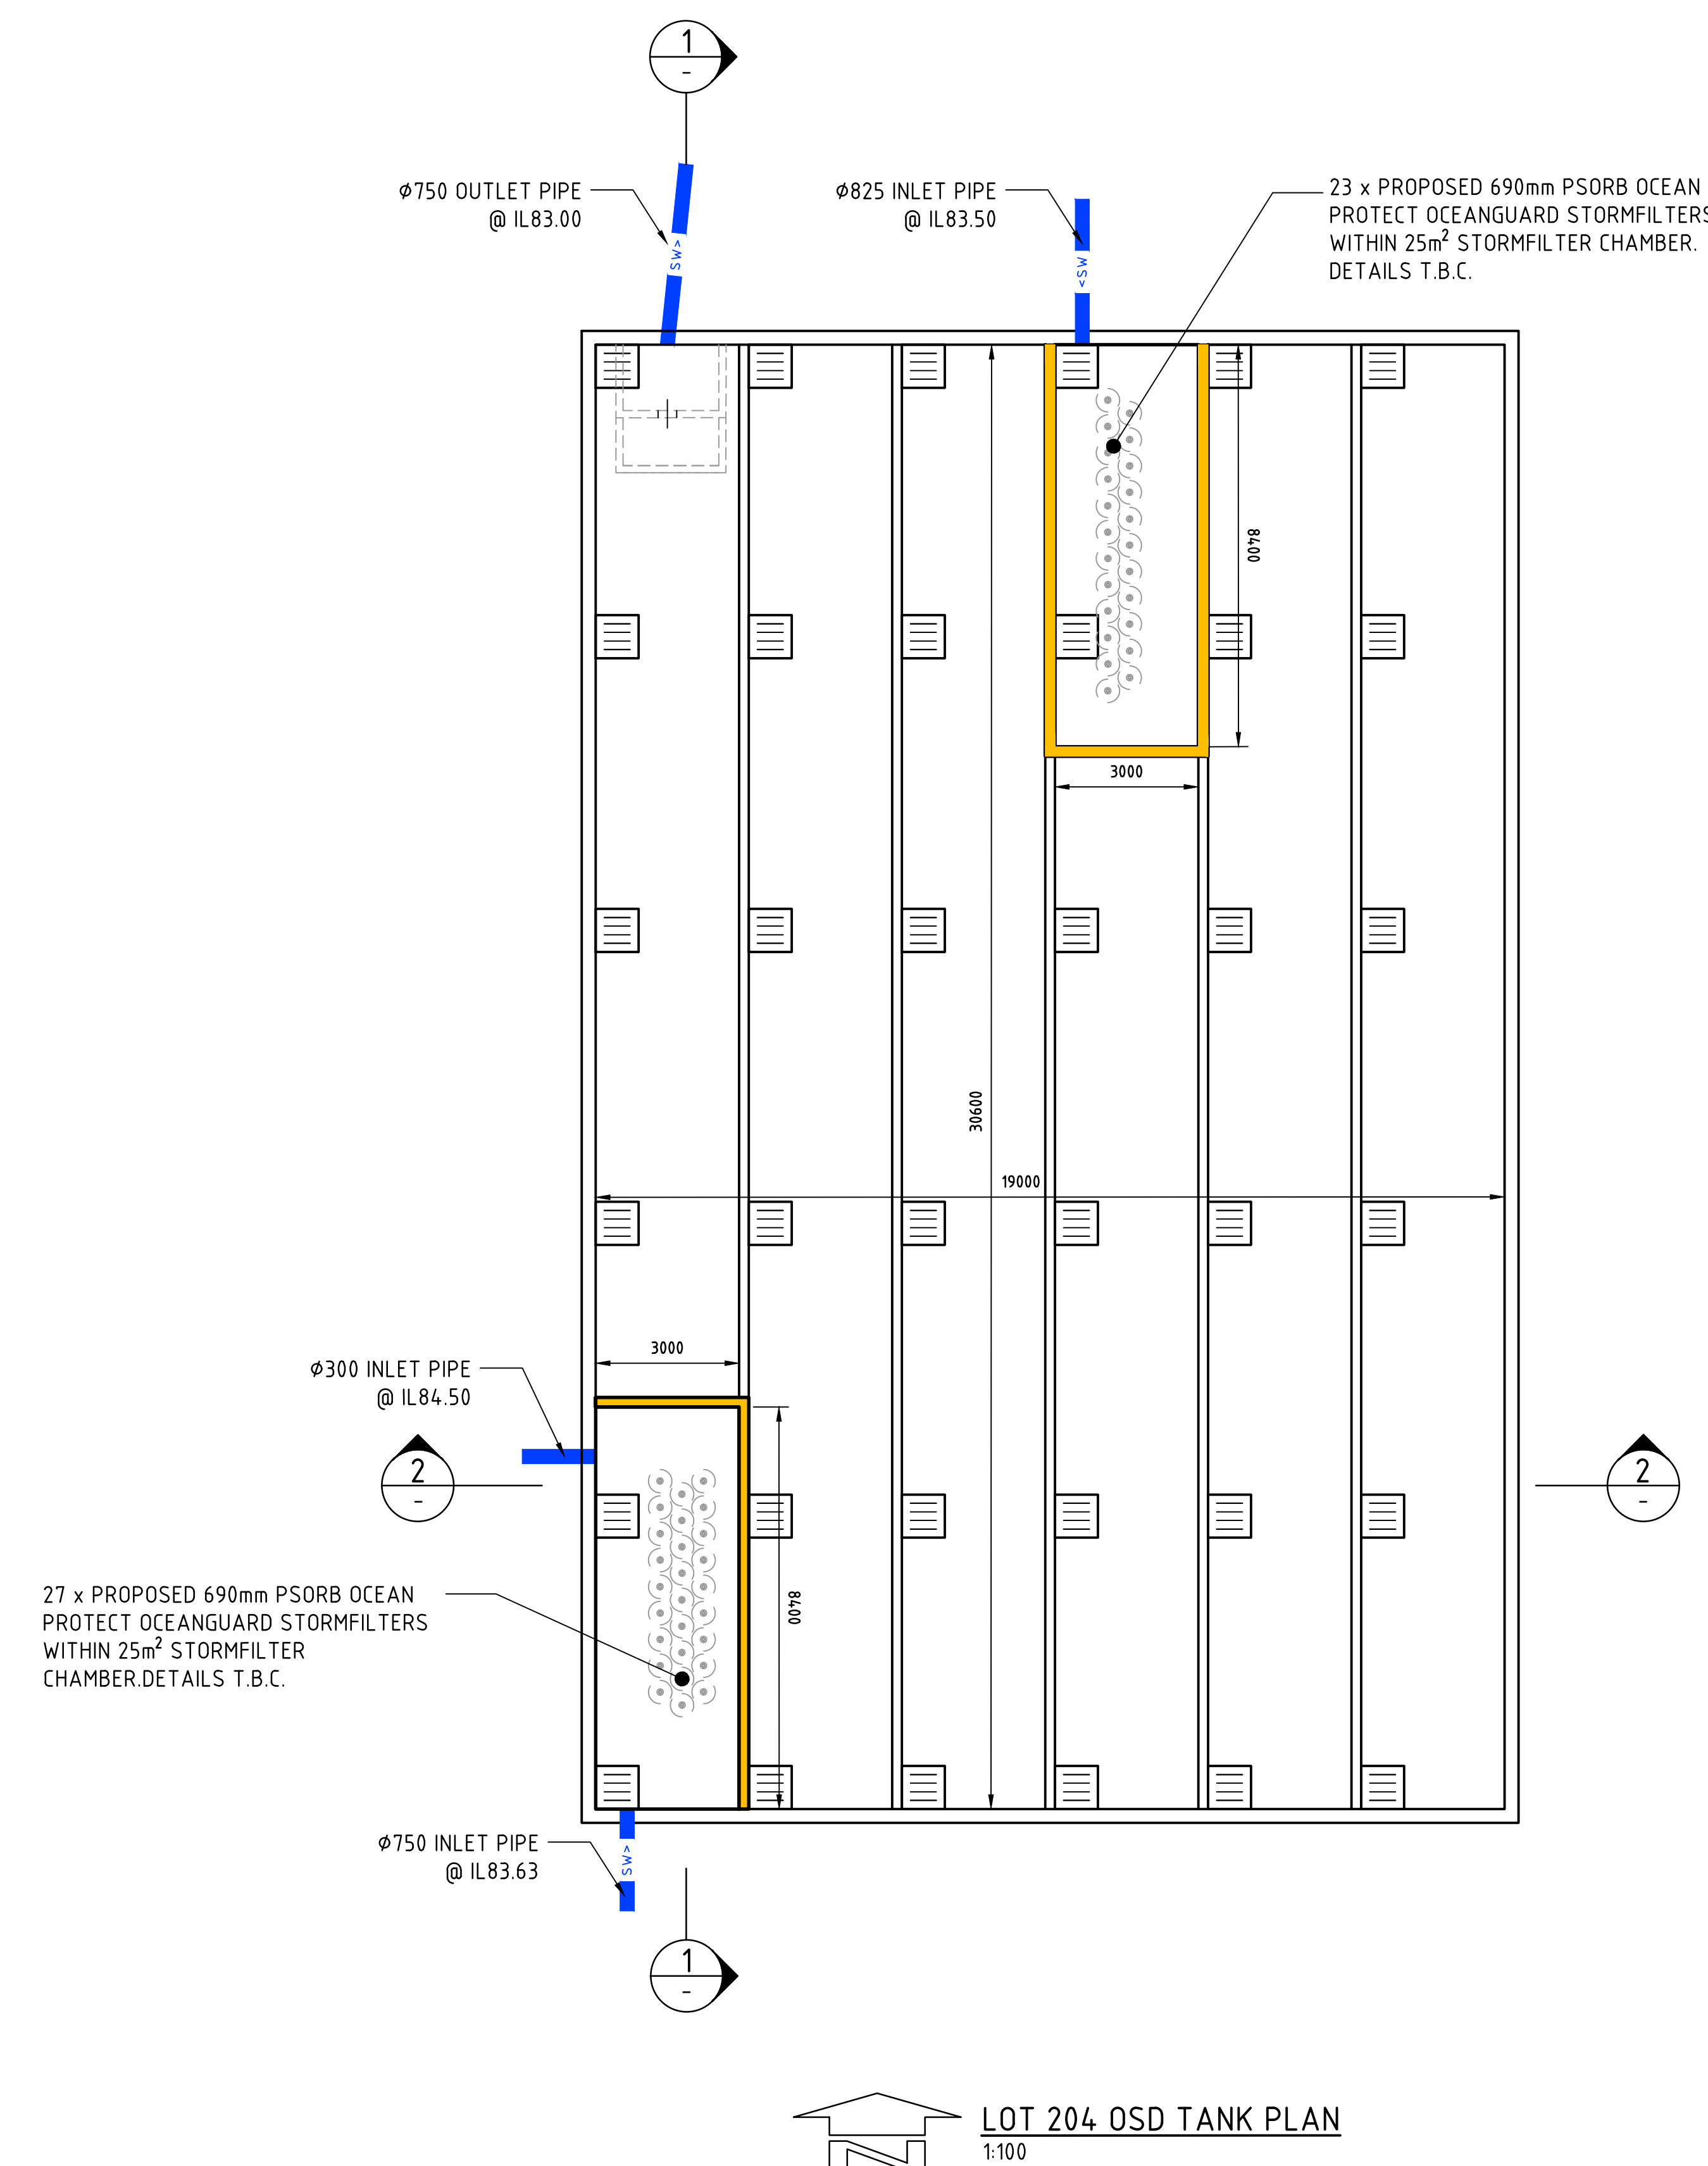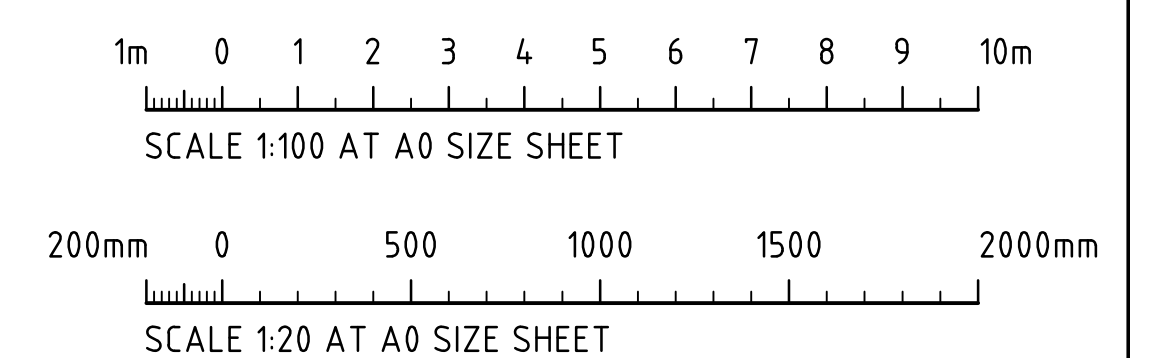
$$\frac{2}{-}$$


LOT 204 OSD TANK PLAN
1:100


--	--	

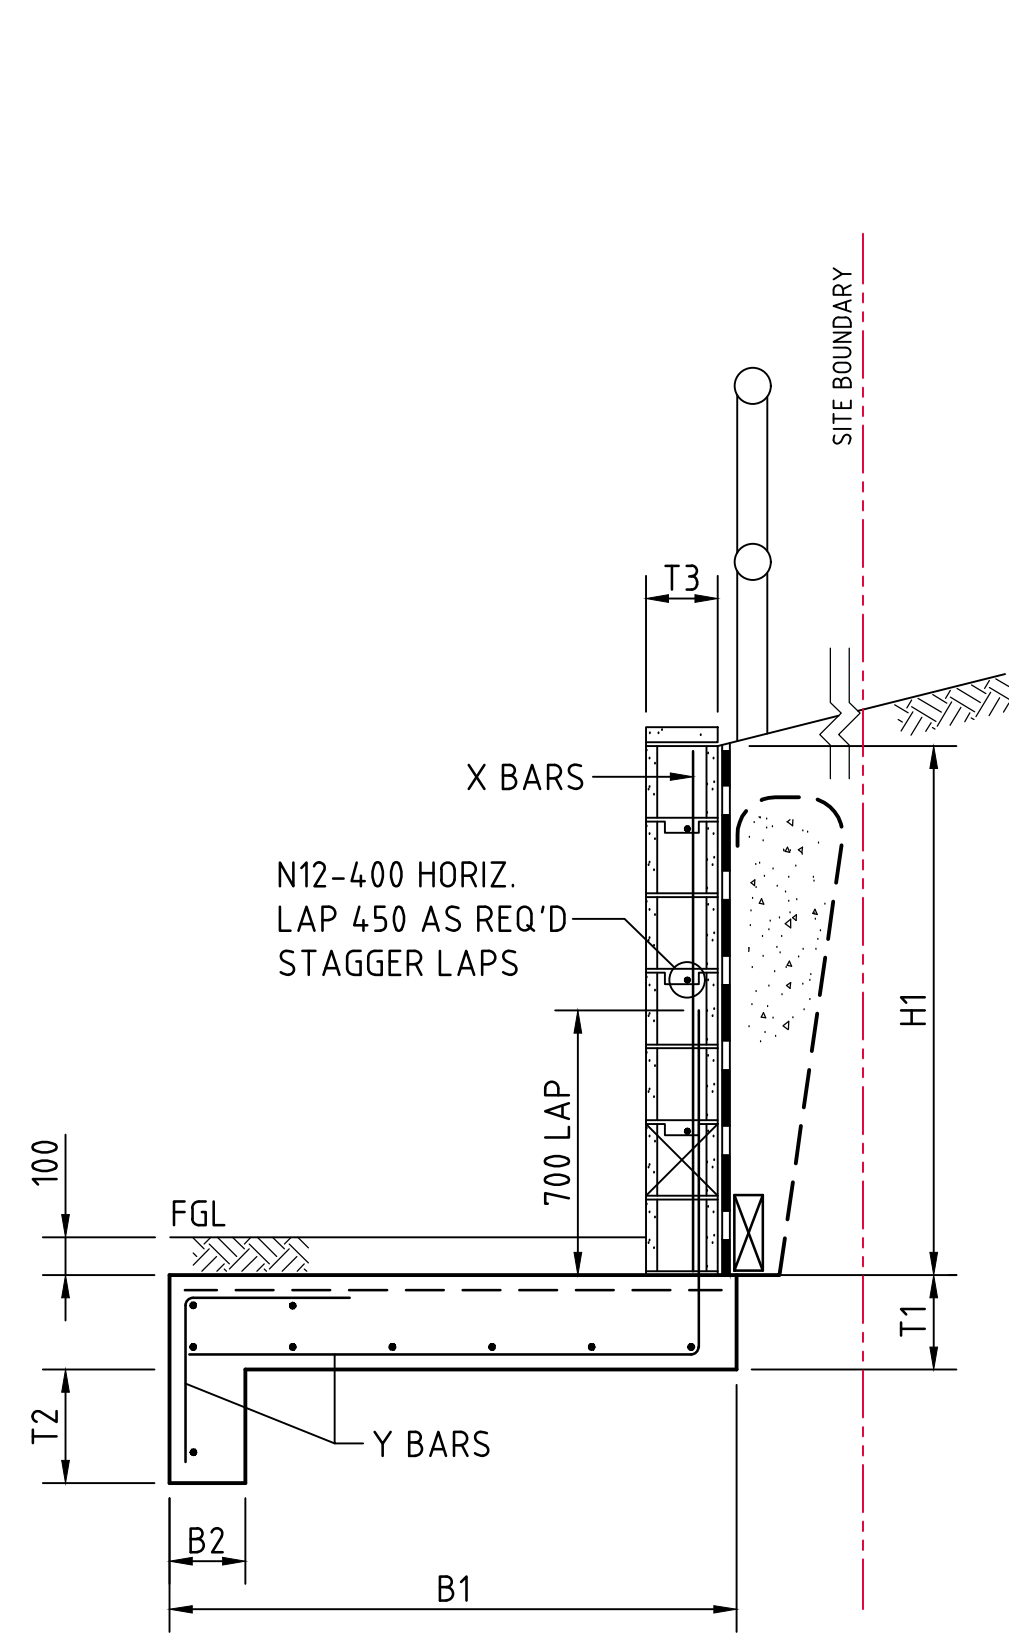


WALL WITH SINGLE STEM OF 190 BLOCK
SCALE 1:20

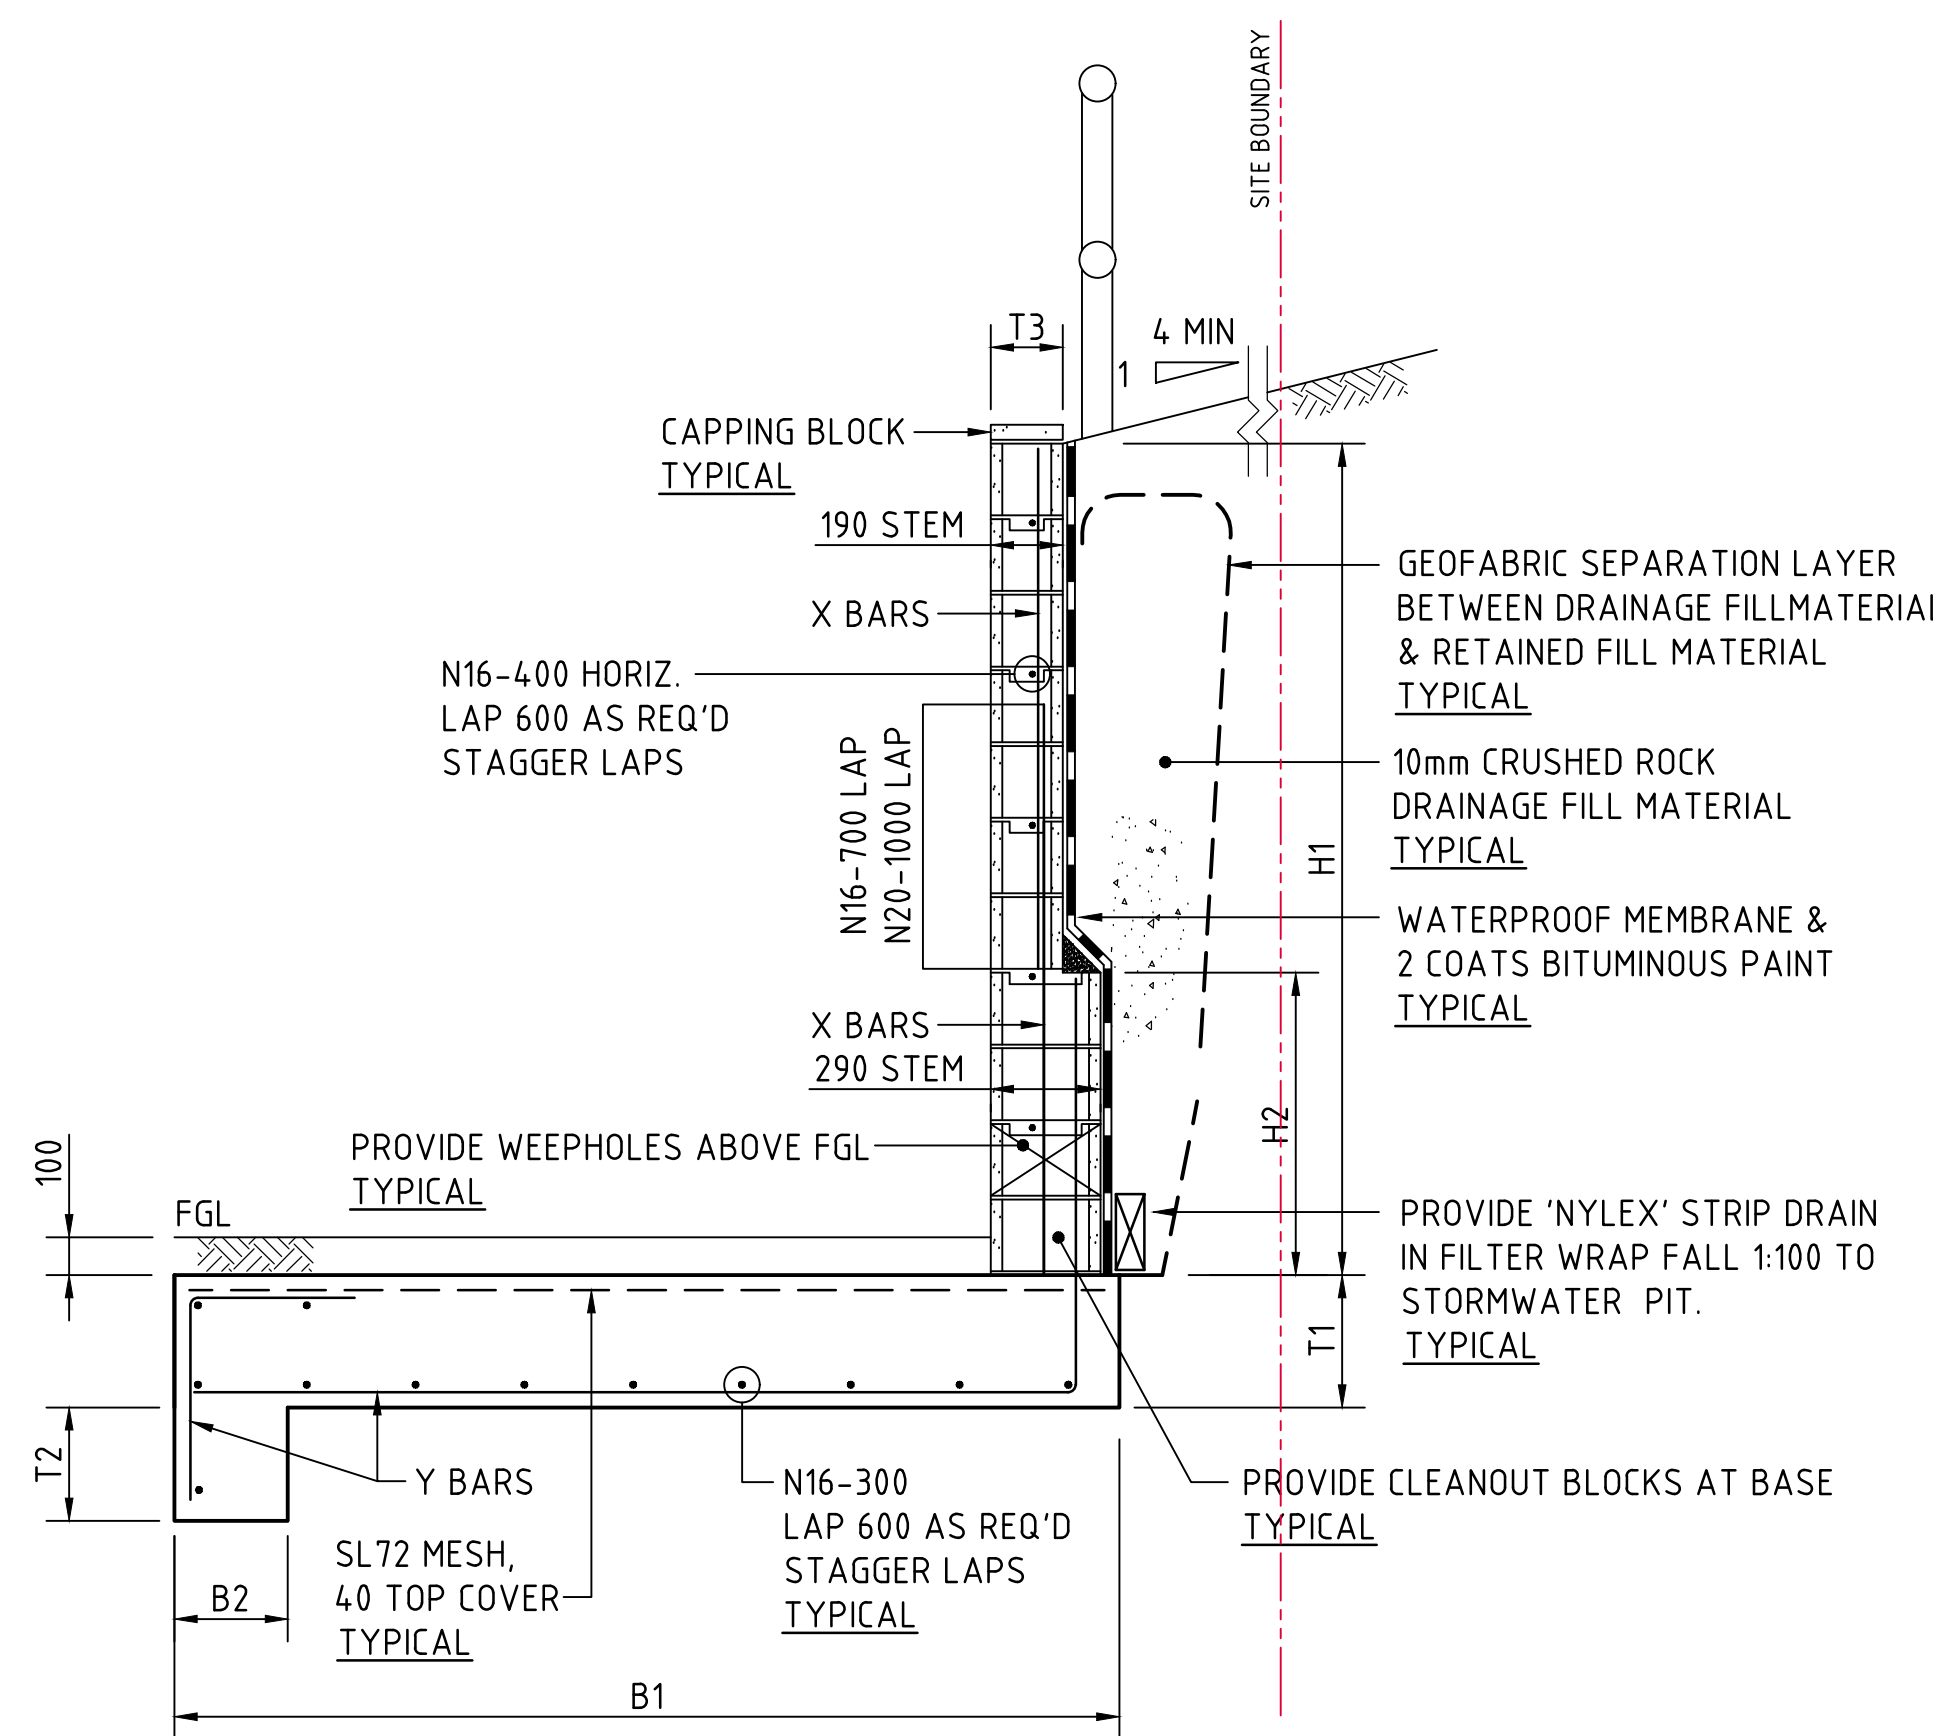

WALL WITH THIN STEM OF 190 BLOCK AND
THICK STEM OF 290 BLOCK
SCALE 1:20

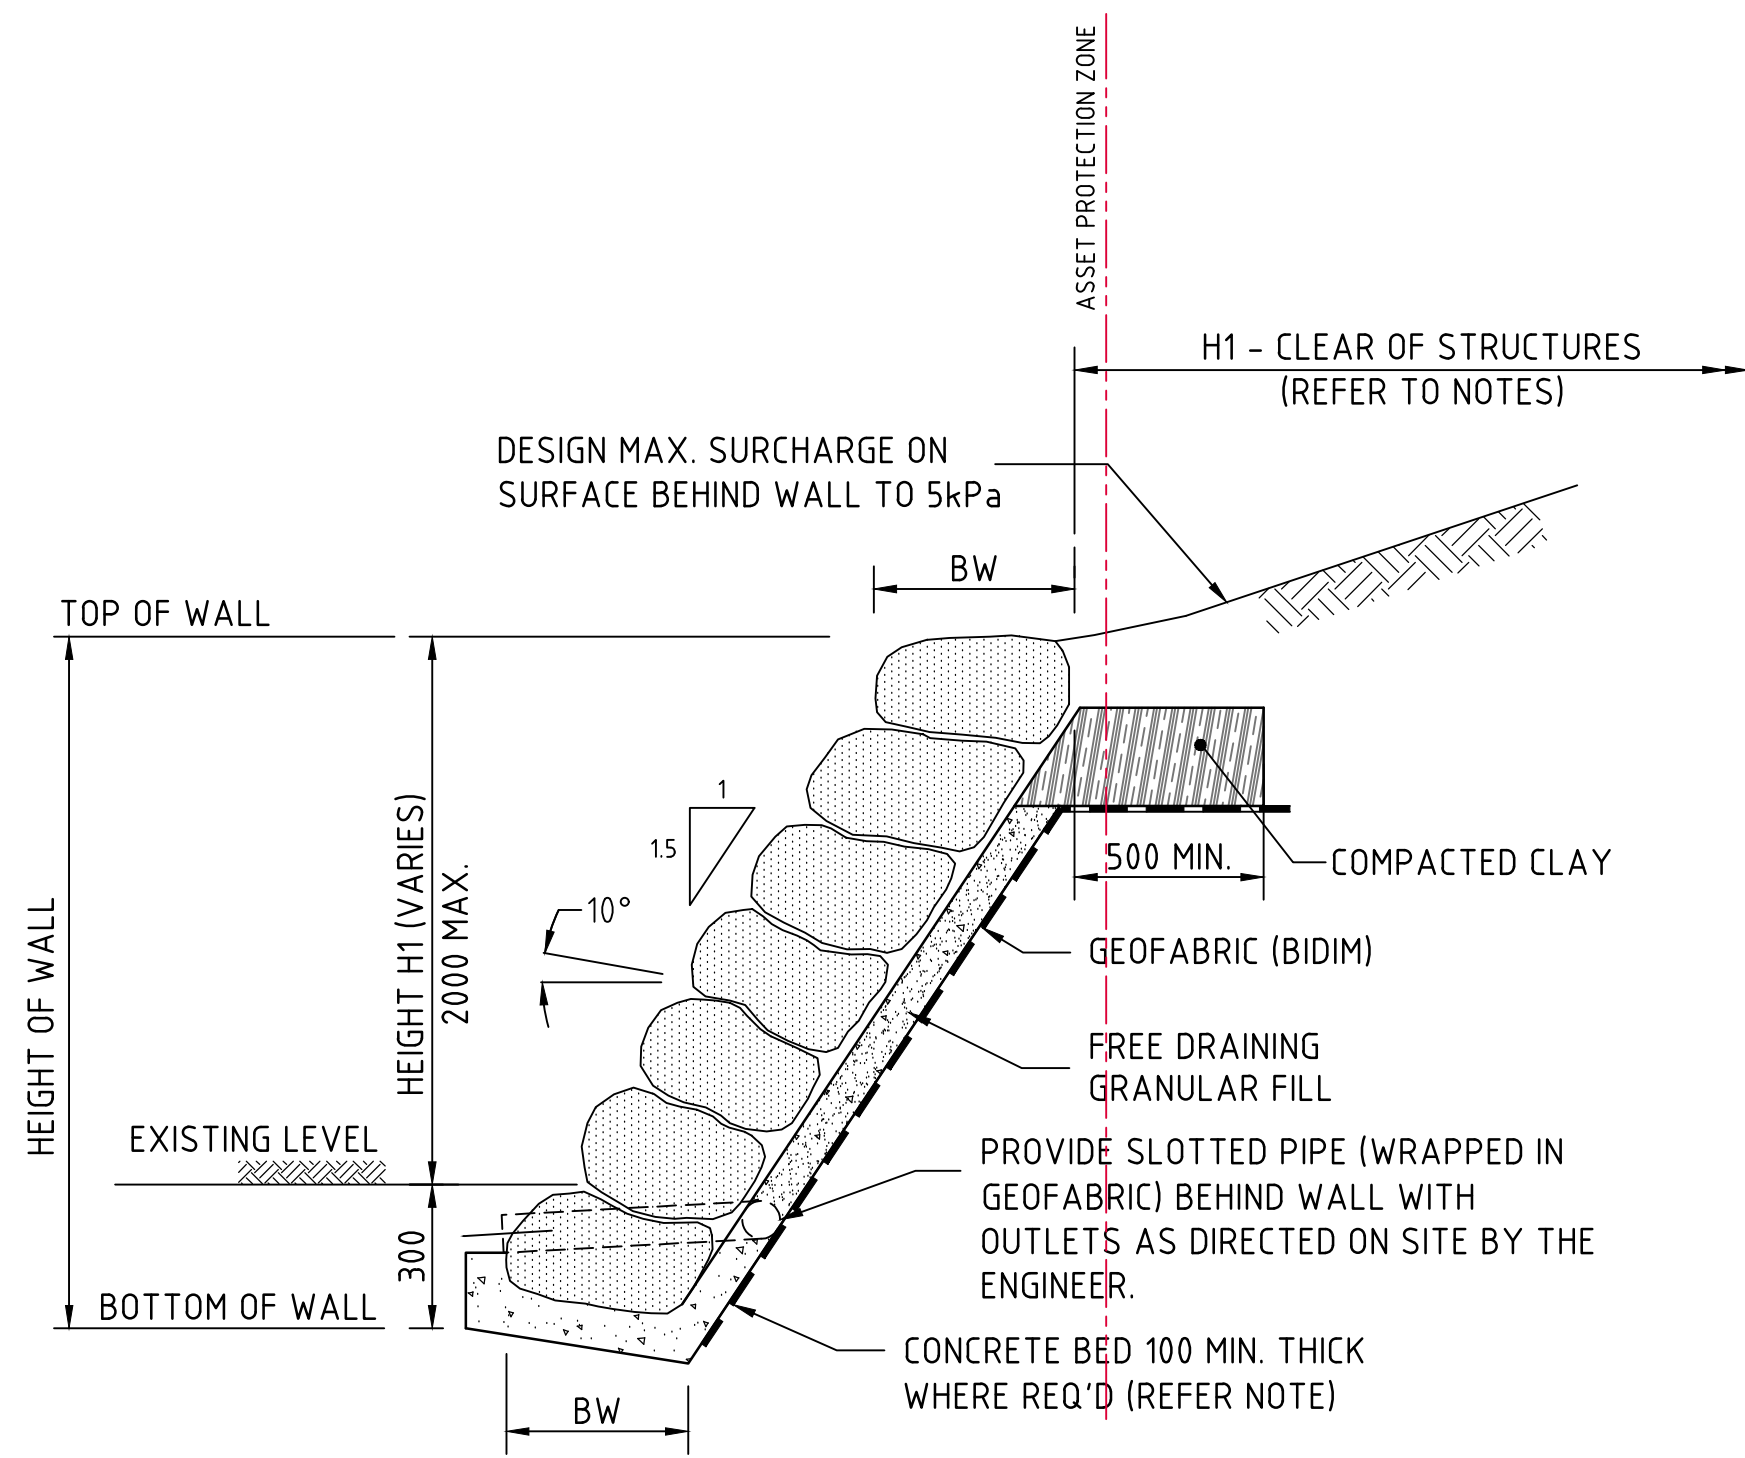

RETAINING WALL
(BOULDER RETAINING WALL)
SCALE 1:20

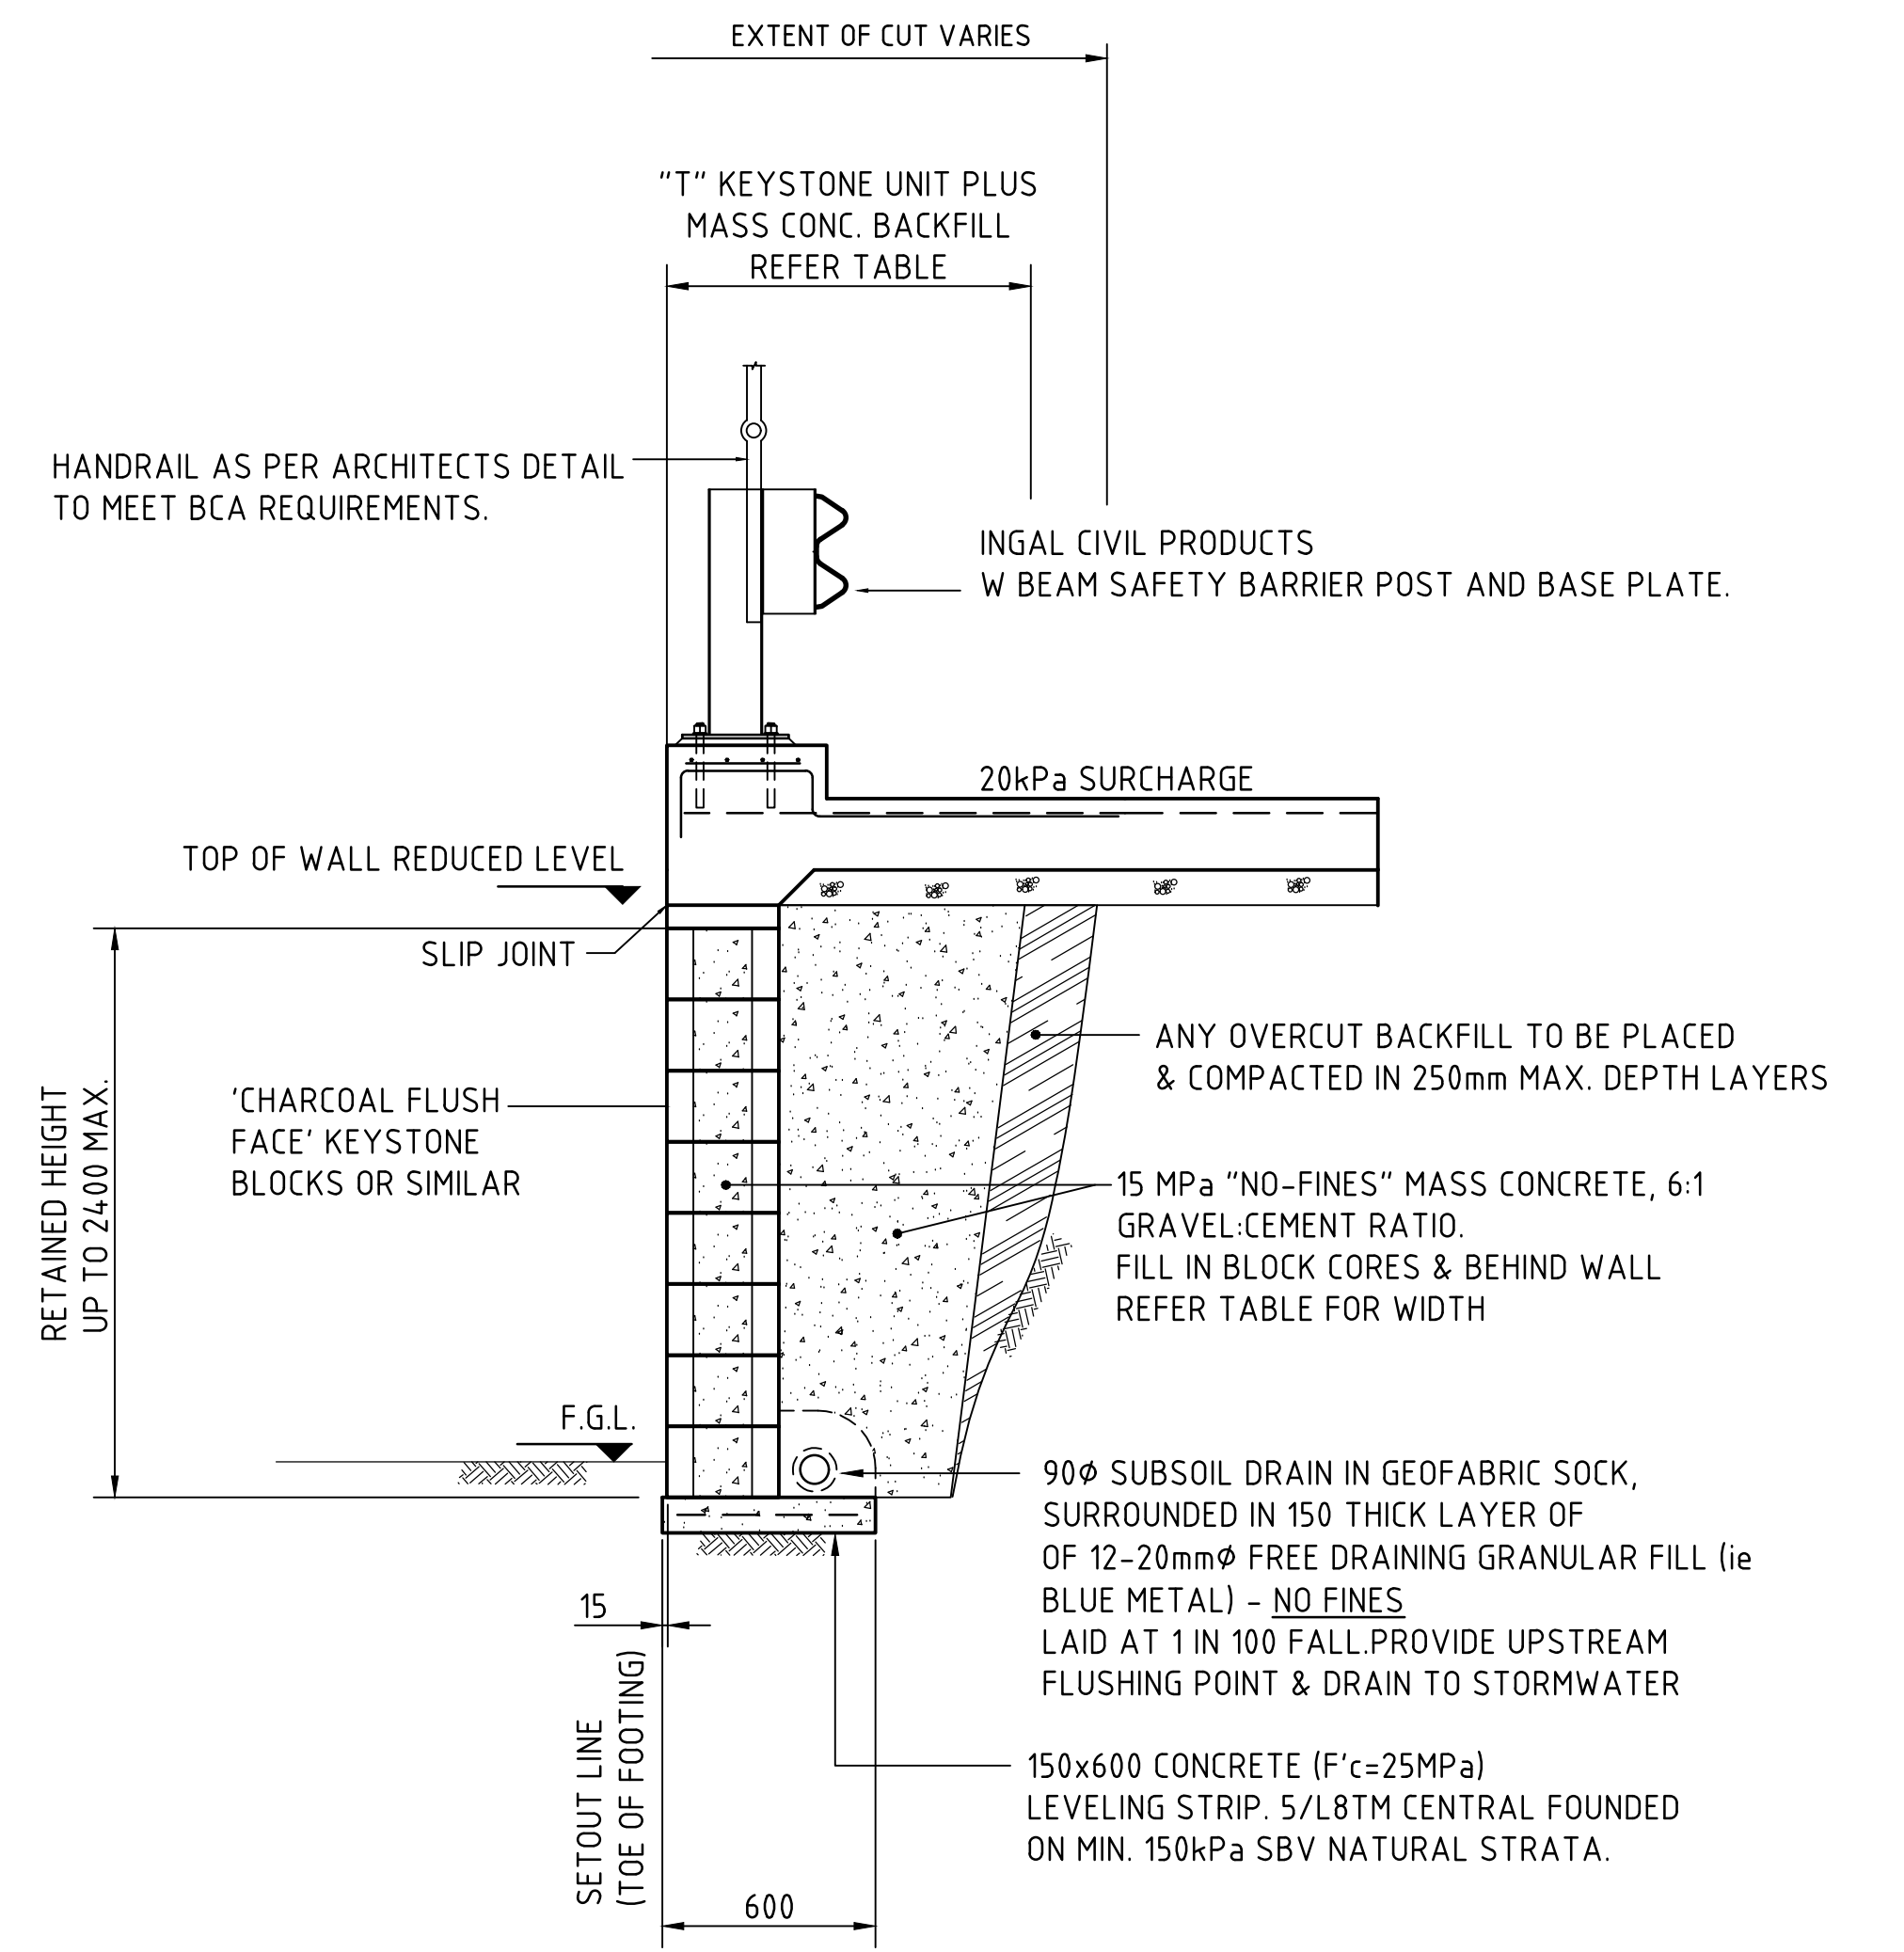

'NO-FINES' MASS CONCRETE KEYSTONE RETAINING WALL
(1000 TO 1800 MAXIMUM RETAINED HEIGHT)
SCALE 1:20


CANTILEVER BLOCKWORK RETAINING WALL

SCALE 1:20

RETAINING WALL STRUCTURAL DESIGN TO
D+C CONTRACTOR


RETAINING WALL NOTES:

- ALL COMPONENTS AND INSTALLATION SHALL COMPLY WITH AS4678 AND THE STANDARDS REFERRED TO THEREIN.
- MINIMUM BEARING CAPACITY OF FOUNDATION TO BE AS FOLLOWS :
 - H MAX. 2.0m = 100 kPa
 - H MAX. 3.5m = 150 kPa
 - H MAX. 5.0m = 200 kPa
- BEFORE COMMENCEMENT OF CONSTRUCTION THE FOUNDATION SHALL BE INSPECTED AND VERIFIED BY A QUALIFIED GEOTECHNICAL ENGINEER.
- WHERE MINIMUM BEARING IS NOT ACHIEVABLE OR NOT MEETING DESIGN REQUIREMENT, THE FOUNDATION MATERIAL IS TO BE EXCAVATED AND REPLACED WITH APPROVED MATERIAL PLACED IN ACCORDANCE WITH THE FILLING SPECIFICATION TO A MINIMUM COMPACTION OF 100% SHDD AND PLACED WITHIN 2% OF OMC.
- MINIMUM SURCHARGE LOADS TO BE APPLIED AS FOLLOWS U.N.O. ON PLAN :
 - LIVE LOAD = 20 kPa
 - DEAD LOAD = 5 kPa
 - CONSTRUCTION TRAFFIC LIVE LOAD = 10 kPa
- MINIMUM WALL EMBEDMENT AT THE TOE OF THE WALL TO BE 300mm MINIMUM UNLESS NOTED OTHERWISE.
- DESIGN LIFE OF STRUCTURE IS TO BE 100 YEARS.
- TIED WALLS ARE TO BE TEMPORARILY PROPPED AT TOP UNTIL SUCH TIME THE TOP OF WALL IS TIED TO THE SLAB AND 28-DAY CONCRETE STRENGTH HAS BEEN ACHIEVED.
- CONSTRUCTION EQUIPMENT WEIGHING MORE THAN 500KG STATIC WEIGHT IS TO BE KEPT BACK 15m FROM THE REAR FACE OF THE WALL FACING UNITS. COMPACTION OF THE SELECT FILL MATERIAL WITHIN THE 15m STRIP ADJACENT TO THE WALL SHALL BE ACHIEVED BY LIGHT MECHANICAL TAMPERS (VIBRATING PLATE, TRENCH COMPACTOR OR SIMILAR) TO GIVE THE SAME DENSITY AS IN THE REMAINDER OF THE SELECT FILL.
- ALL DESIGN AND CONSTRUCT WALL SYSTEM TO BE COMPLETED IN ACCORDANCE WITH THESE NOTES.
- WALL ELEVATIONS ALLOW FOR NOMINAL EMBEDMENT DEPTHS. WHERE DESIGN AND CONSTRUCT (D+C) WALL SYSTEMS ARE PROPOSED IT IS THE CONTRACTORS RESPONSIBILITY TO ALLOW FOR THE FINAL EMBEDMENT DEPTHS AS PER THE D+C DESIGN. ALLOWANCE FOR OVERALL WALL AREAS TO CONSIDER THE FINAL EMBEDMENT DEPTH.
- WALL ELEVATIONS AND AREAS ARE BASED ON THE VERTICAL PLAN AREA. CONTRACTOR TO ALLOW ADDITIONAL SURFACE AREA WHERE WALLS ARE NOT VERTICAL OR HAVE BACKSLOPES.

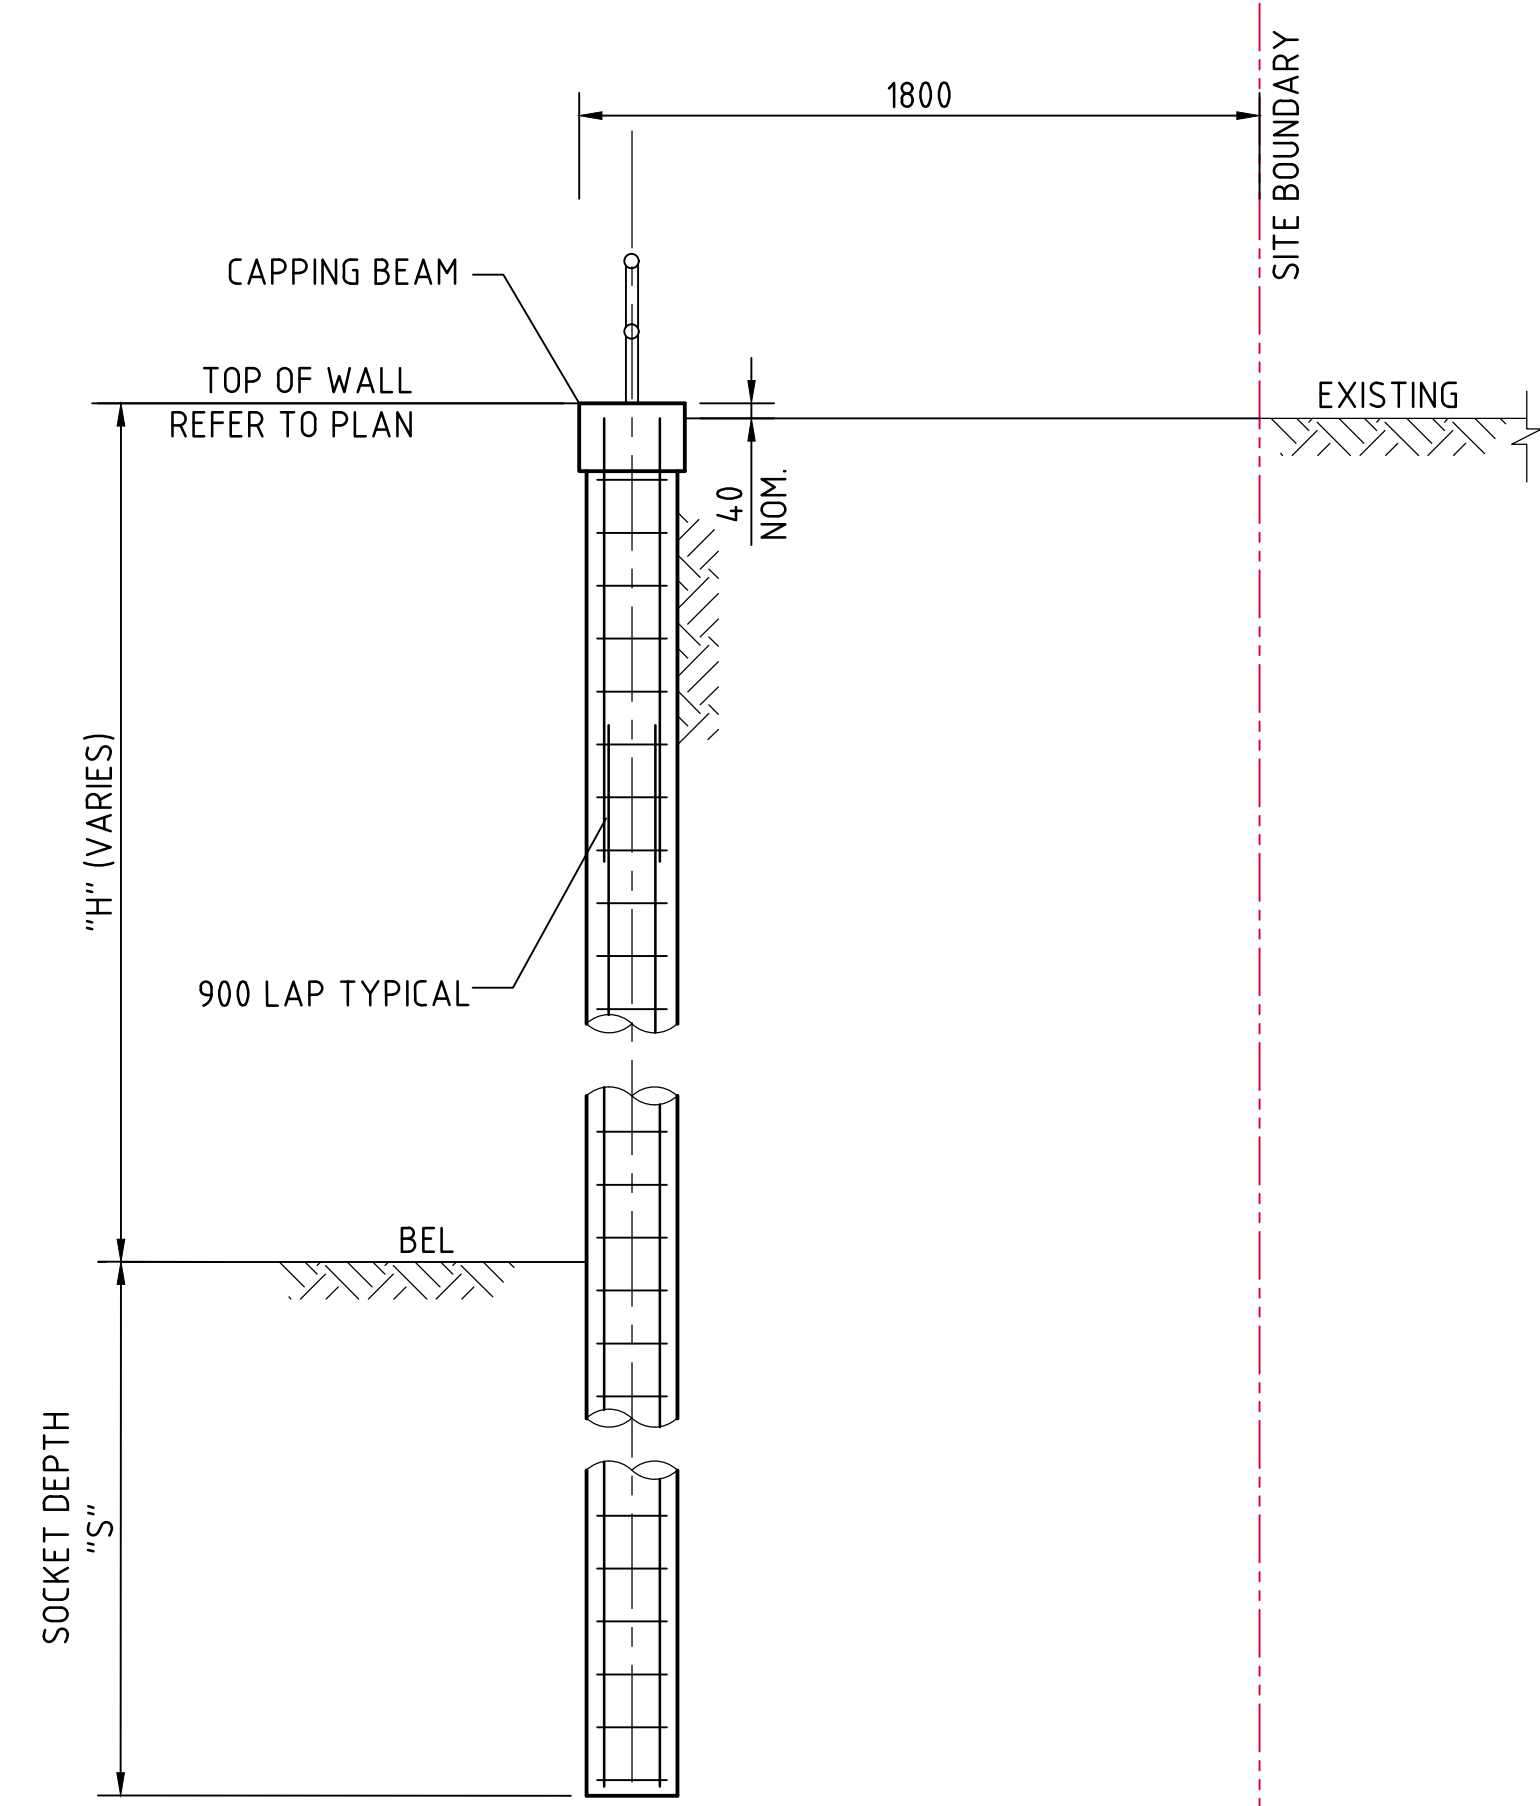


CONTIGUOUS PILE WALL TYPICAL SECTION
SCALE 1:50

NOTE:
SOCKET DEPTH NOTED IS MINIMUM INTO CLASS IV ROCK OR HIGHER. THIS IS TO BE CONFIRMED BY GEOTECHNICAL ENGINEER DURING INSTALLATION. IF SOFTER ROCK IS ENCOUNTERED, ENGINEER TO BE NOTIFIED IMMEDIATELY AND WILL ADVISE OF ADJUSTED SOCKET DEPTH.

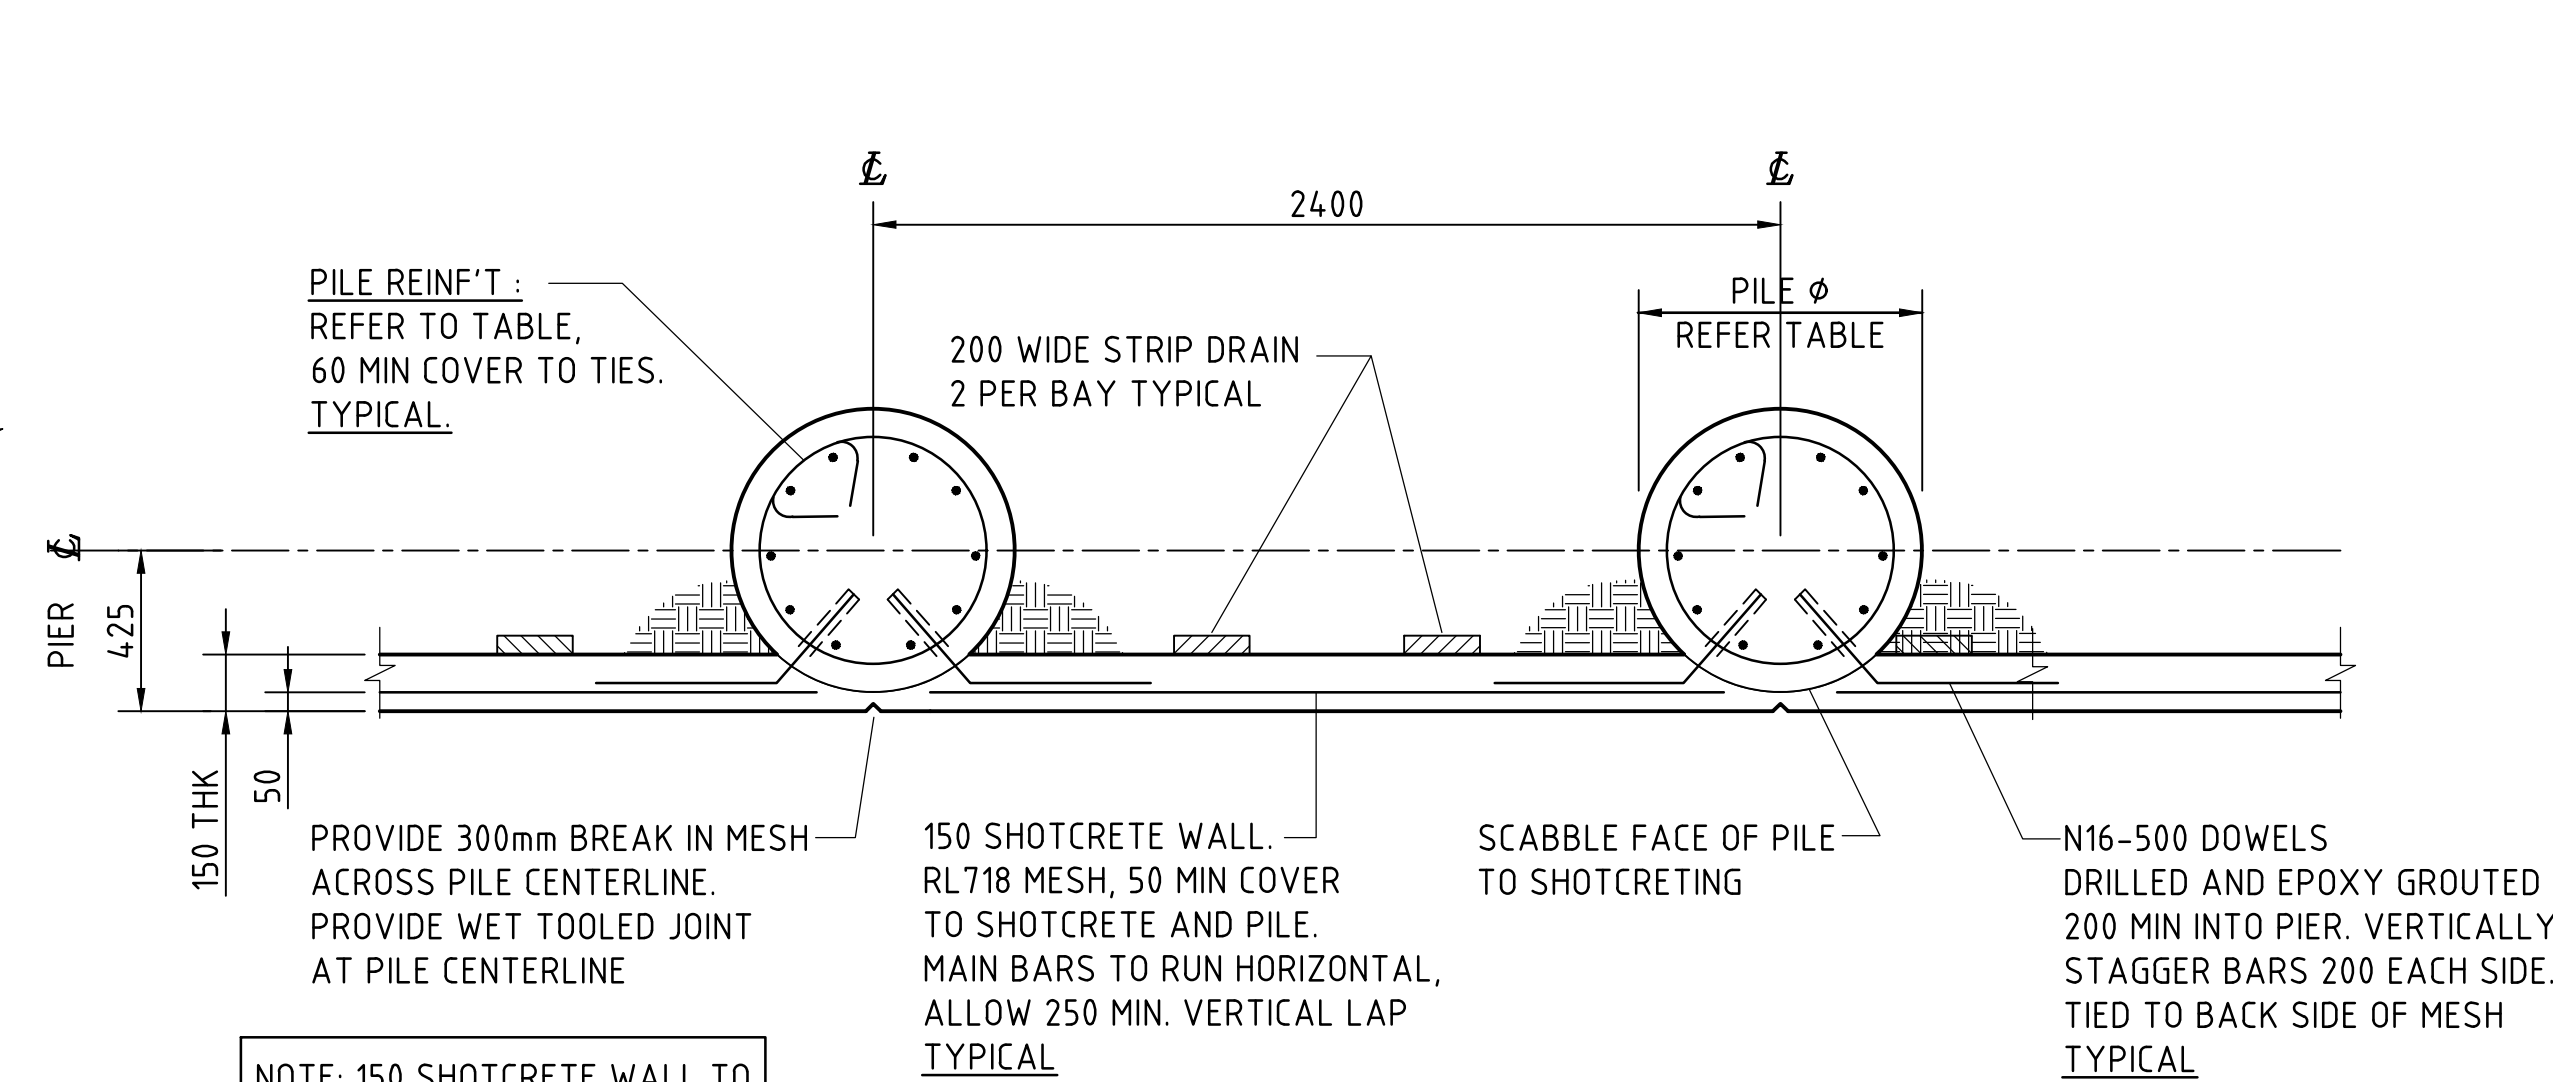

CONTIGUOUS PILE WALL
SCALE 1:20

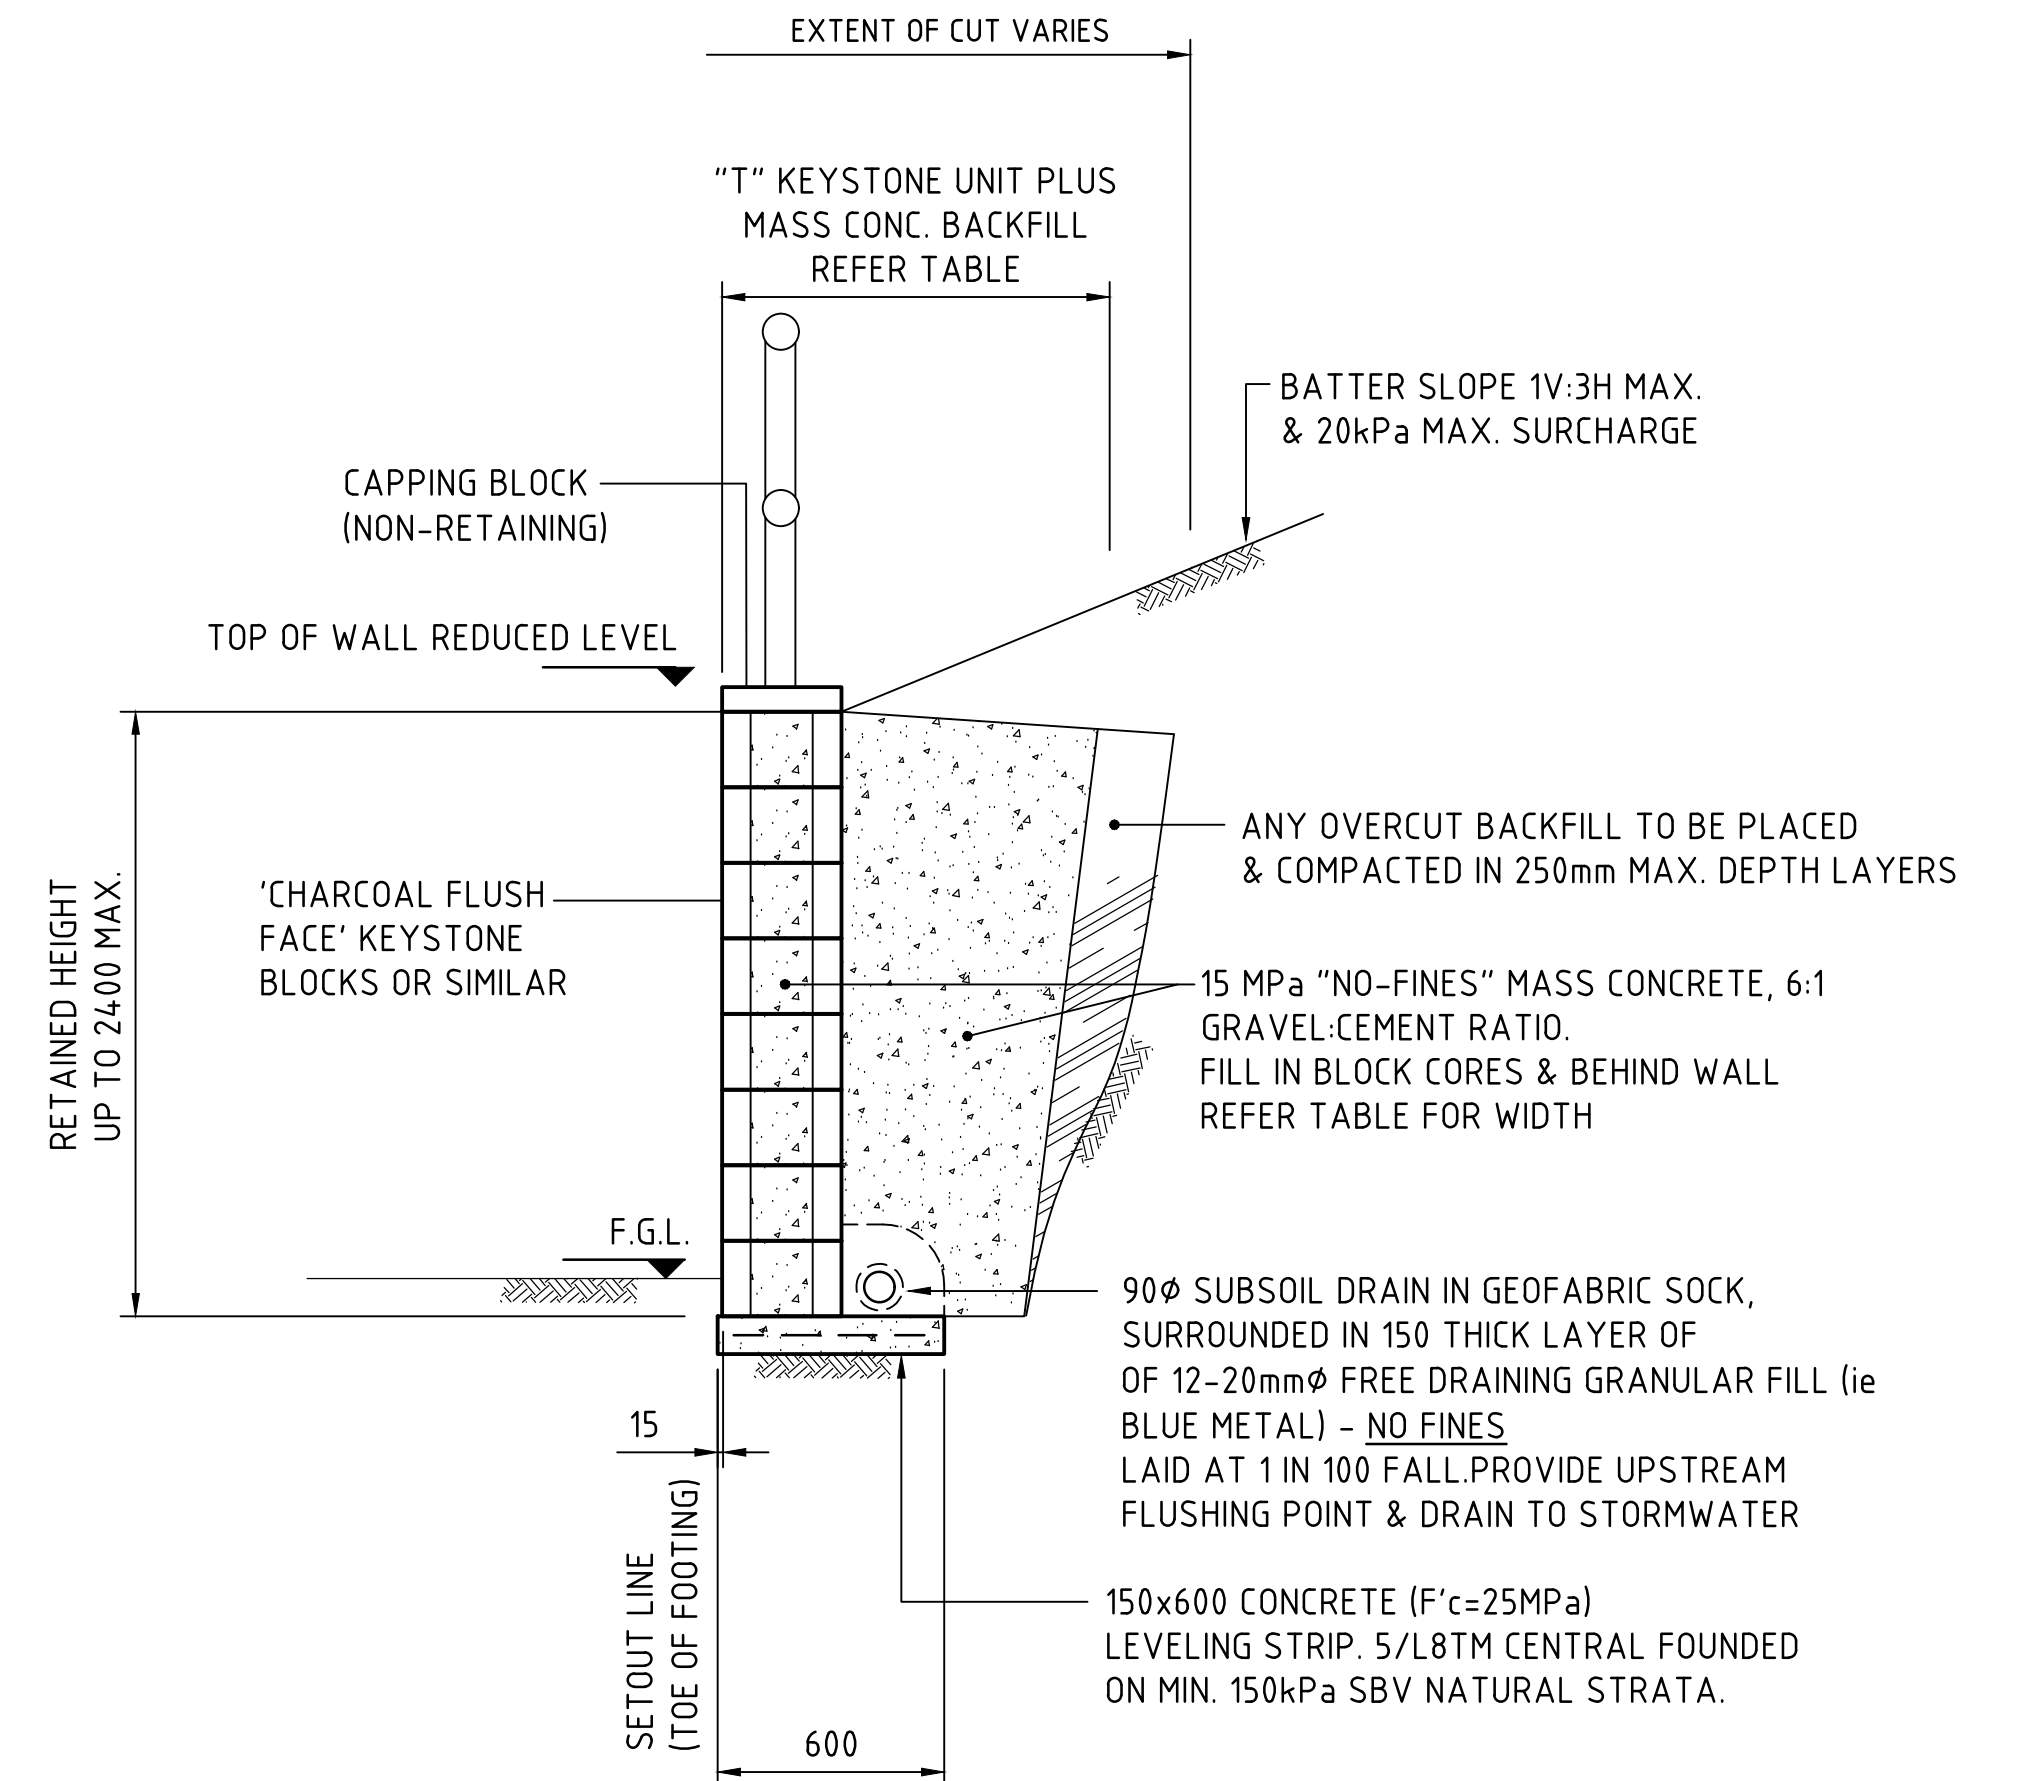

'NO-FINES' MASS CONCRETE KEYSTONE RETAINING WALL
(1000 TO 1800 MAXIMUM RETAINED HEIGHT)
SCALE 1:20

'NO FINES' KEYSTONE WALL DETAILS

KEYSTONE WALL SPECIFICATIONS :	
RETAINED HEIGHT (mm)	OVERALL THICKNESS "T" (mm)
UP TO 1200	TO D&C CONTRACTOR
1200 TO 1600	TO D&C CONTRACTOR
1600 TO 2000	TO D&C CONTRACTOR

NOTE:
INDICATIVE REINFORCEMENT LENGTHS SHOWN. DESIGN TO BE CONFIRMED / PROVIDED BY D+C CONTRACTOR.

KEYSTONE RETAINING WALL NOT BE USED IN TIERED CONFIGURATION.

200mm 0 500 1000 1500 2000mm
SCALE 1:20 AT A0 SIZE SHEET

FOR INFORMATION

ISSUED FOR APPROVAL	16.11.21	A	AMENDMENTS	DATE	ISSUE	AMENDMENTS	DATE	ISSUE
AMENDMENTS								

ARCHITECT	
-----------	--

CLIENT	
--------	--

PROJECT	ESR HORSLEY LOGISTICS PARK LOT 204 327-335 BURLEY ROAD, HORSLEY PARK, 2175
DESIGNED	DR/NN
CHECKED	JB
DATE	MAR 19
SIZE	XC
SCALE	A0
AS SHOWN	
CAD REF:	C012990.05-SSDAM005

Costin Roe Consulting Pty Ltd.	
Consulting Engineers	
Level 1, 8 Windmill Street	
Wahah Bay, Sydney NSW 2000	
Tel: (02) 9251-7699 Fax: (02) 9241-3721	
email: mail@costinroe.com.au	

PRECISION	COMMUNICATION	ACCOUNTABILITY
-----------	---------------	----------------

DRAWING TITLE	RETAINING WALL DETAILS & TYPICAL SECTIONS
DRAWING No.	C012990.05-SSDAM005
ISSUE	A