

SUBSURFACE UTILITY INVESTIGATION (SUI) QUALITY LEVEL LABELING UTILITY INFORMATION BY A CLASSIFICATION CODE ALLOWS THE USER OF THIS INFORMATION TO UNDERSTAND CLEARLY HOW THE INFORMATION WAS COLLECTED AND THEN PLACE AN APPROPRIATE AMOUNT OF RELIANCE ON IT. PROJECT RISKS RELATED TO UNDERGROUND UTILITIES CAN THEN BE PROPERLY MANAGED.


QL - 'A': INFORMATION IS THE HIGHEST POSSIBLE LEVEL OF ACCURACY AND IS OBTAINED BY EXPOSING THE UNDERGROUND UTILITY USING A NON-DESTRUCTIVE EXCAVATION (POTHOLING) TECHNIQUE. THE VERTICAL INFORMATION FOR THIS LOCATING METHOD IS TO THE TOP OR SHALLOWEST PART OF THE LOCATED SERVICE. THE 3D LOCATION IS RECORDED BY SURVEY AS AN X, Y, Z COORDINATE.

QL - 'B': INFORMATION IS COLLECTED BY DESIGNATING THE HORIZONTAL AND VERTICAL LOCATION OF UNDERGROUND UTILITIES BY USING ELECTROMAGNETIC PIPE AND CABLE LOCATORS, SONDES OR FLEXI-TRACE EQUIPMENT. THIS IS THE MOST COMMON FORM OF UTILITY LOCATING AND ALTHOUGH AN X, Y AND Z AXIS CAN BE ESTABLISHED IT IS NOT ALWAYS ENTIRELY ACCURATE DUE TO DIFFERING ELECTROMAGNETIC FIELDS, SOIL CONDITIONS AND MULTIPLE BANKS OF CABLES AFFECTING THE LOCATING SIGNAL.

QL - 'C': INFORMATION IS COLLECTED BY CORRELATING THE SURVEY OF VISIBLE UTILITY SURFACE FEATURES SUCH AS MARKER PLATES OR WATER HYDRANTS AND ACQUIRED DIAL-BEFORE-YOU-DIG PLANS TO "DRAW" A STRING WHICH SHOWS THE APPROXIMATE POSITION OF SERVICES. THIS METHOD DOES NOT USUALLY SHOW MULTIPLE BANKS OF CABLES AND DOES NOT ALWAYS SHOW THREE DIMENSIONAL INFORMATION.

QL - 'D': INFORMATION IS THE MOST BASIC LEVEL OF UTILITY LOCATIONS USING ONLY INFORMATION BASED ON EXISTING DIAL-BEFORE-YOU-DIG PLANS AND BY MEASURING BOUNDARY OFFSETS AS WELL AS ASSISTANCE VIA GROUND PENETRATING RADAR ETC. THIS METHOD OF UTILITY LOCATIONS SHOULD ALWAYS BE TREATED AS AN INDICATION OF THE PRESENCE OF A SERVICE ONLY AND SHOULD NOT BE USED FOR DESIGN.

ALL UTILITIES ARE QL - 'D' UNLESS OTHERWISE NOTED

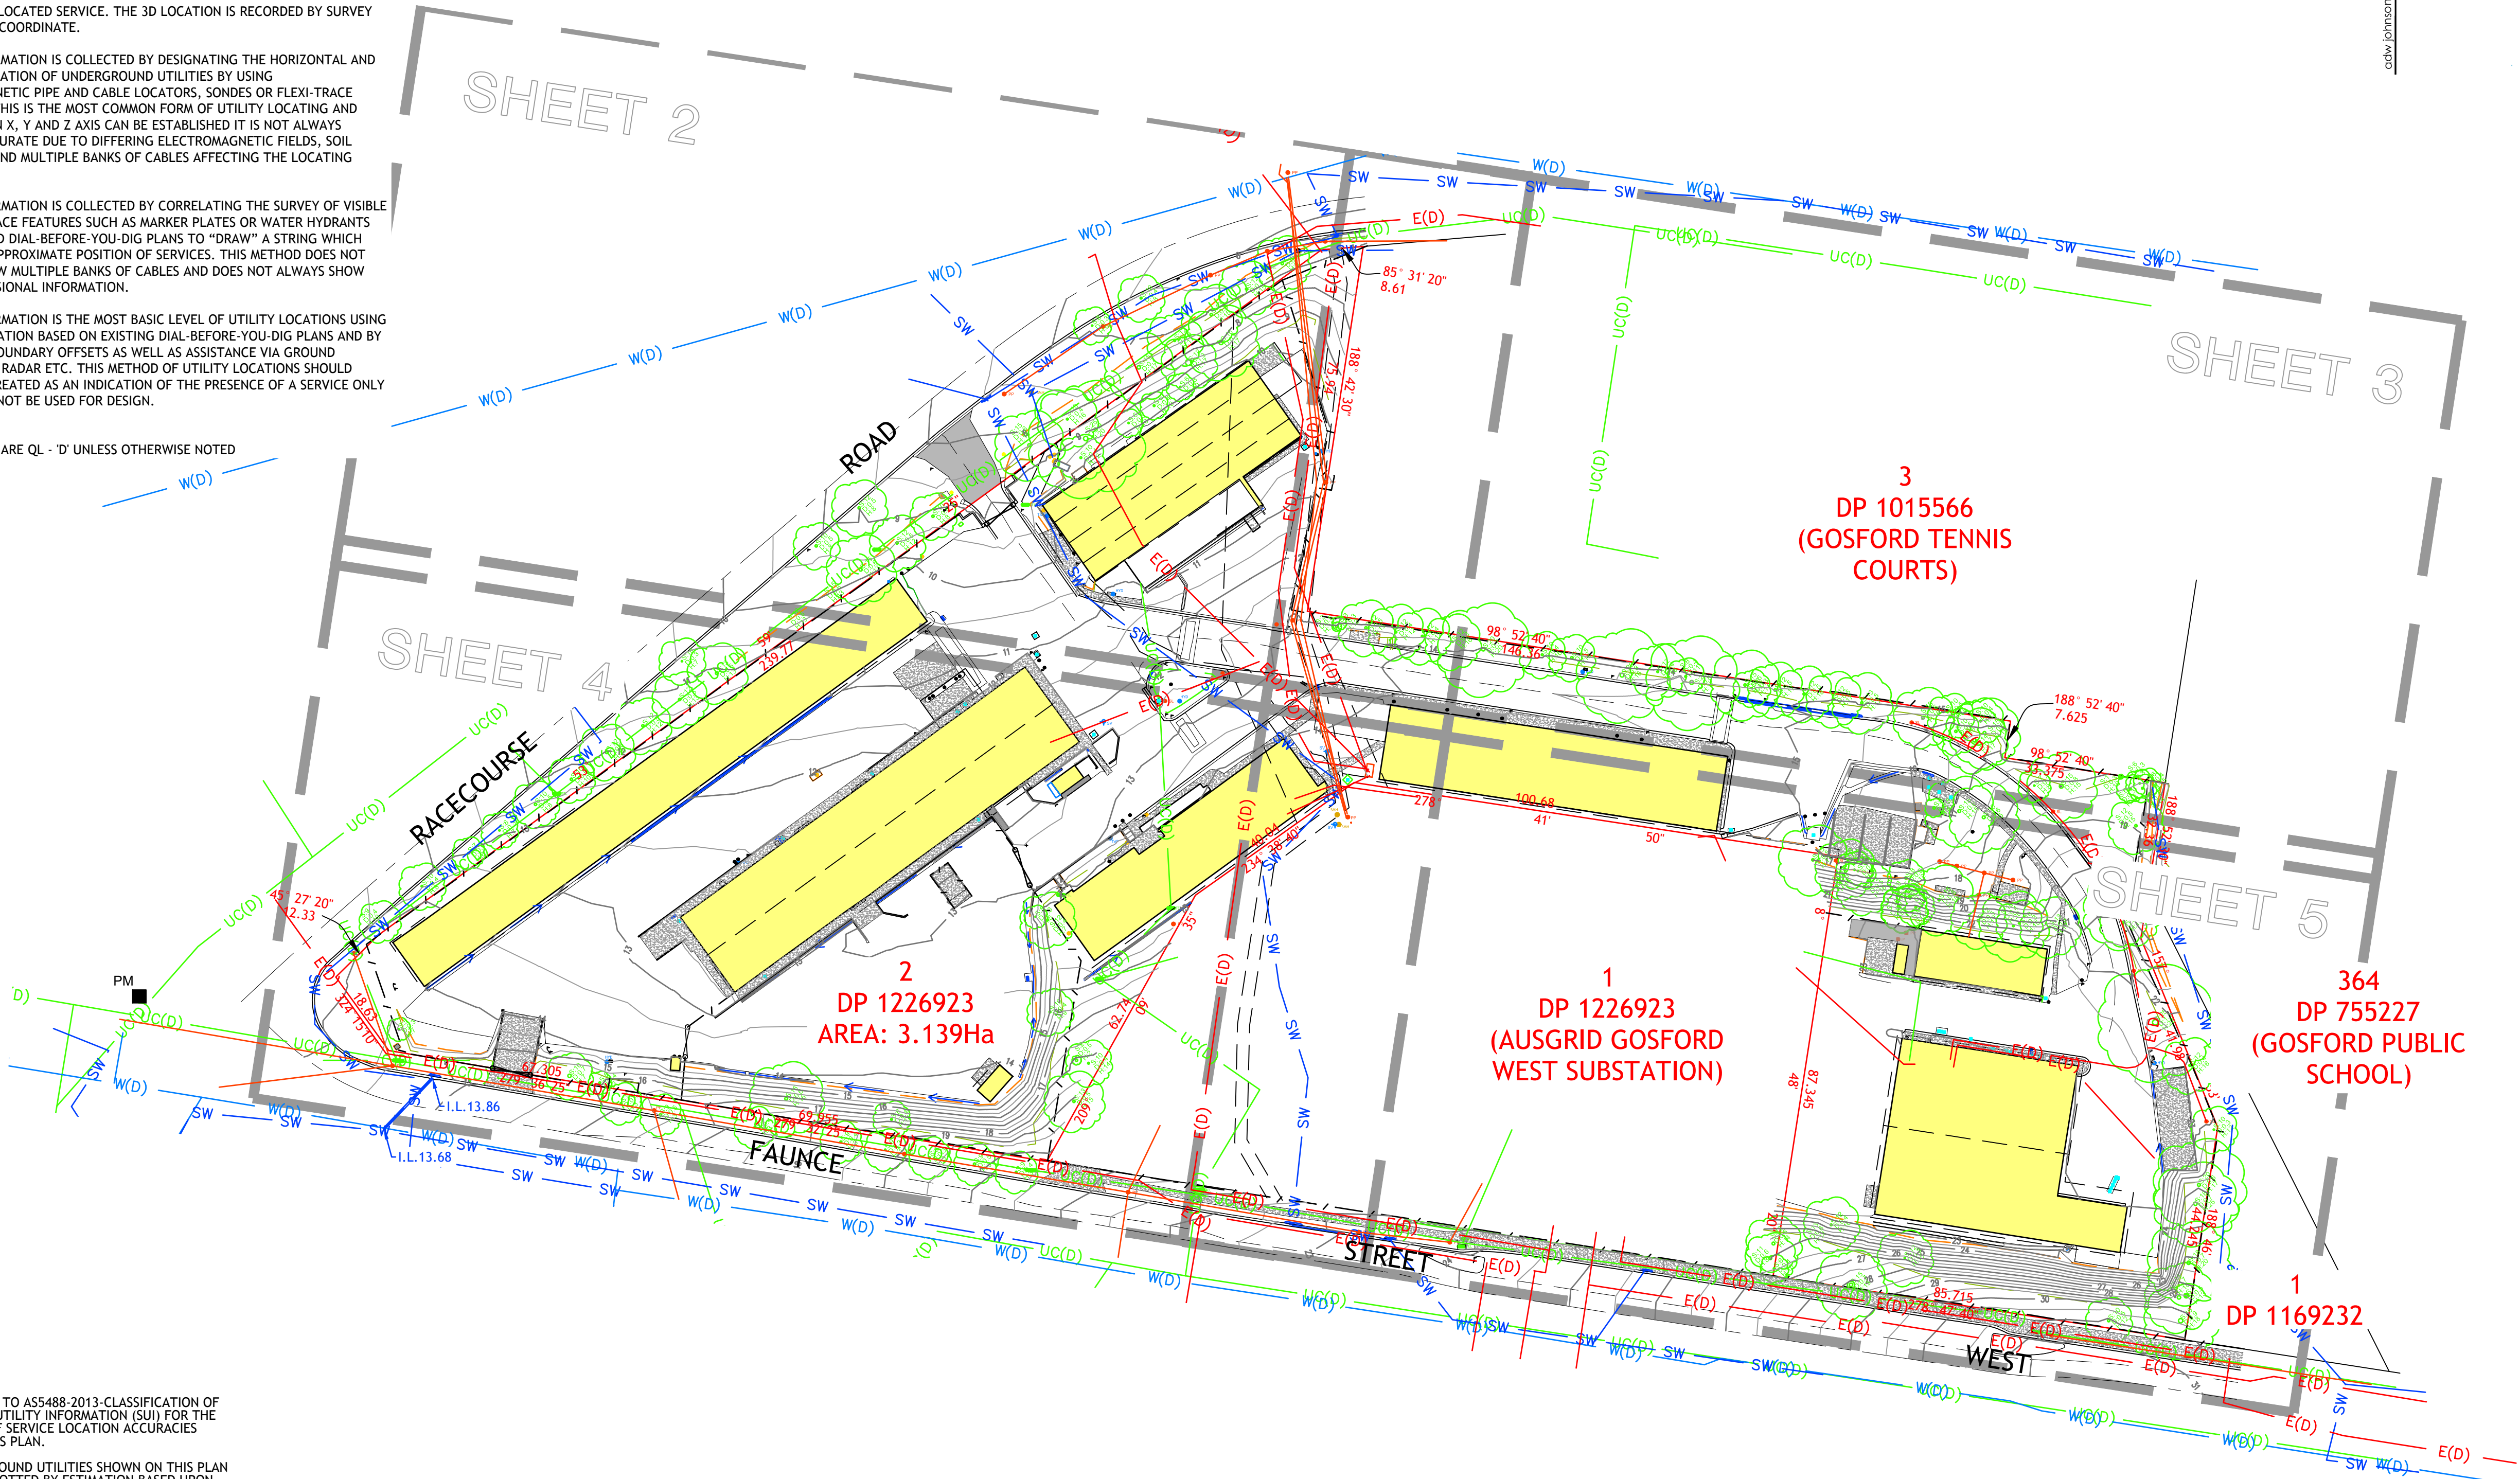

- LEGEND**
- PM PERMANENT MARK
 - SI SIGN
 - PP LIGHT POLE
 - EP ELECTRICAL PILLAR
 - SL STREET LIGHT
 - HYD HYDRANT
 - SV STOP VALVE
 - KIP - KERB INLET PIT
 - SIP - SURFACE INLET PIT
 - TEL TELSTRA/COMMS PIT
 - GATE
 - DRAINAGE LINE
 - FENCE LINE
 - OVERHEAD ELECTRICAL LINE
 - UNDERGROUND ELECTRICITY (QL D)
 - UNDERGROUND COMMS (QL D)
 - UNDERGROUND WATER MAIN (QL D)
 - UNDERGROUND STORMWATER PIPE (QL A)
 - UNDERGROUND STORMWATER PIPE (QL D)
 - MINOR CONTOUR LINE
 - MAJOR CONTOUR LINE
 - BOUNDARY LINE
 - EASEMENT LINE
 - TOP OF BANKS
 - TOE OF BANKS
 - SCRUB LINE
 - EDGE OF GARDEN
 - PHOTOGRAPH DIRECTION
 - POST/BOLLARD
 - SMH SEWER MAIN HOLE
 - TAP TAP
 - MISCELLANEOUS PIT

NOTES:-

- PLEASE REFER TO AS5488-2013-CLASSIFICATION OF SUBSURFACE UTILITY INFORMATION (SUI) FOR THE DEFINITION OF SERVICE LOCATION ACCURACIES SHOWN IN THIS PLAN.
- ALL UNDERGROUND UTILITIES SHOWN ON THIS PLAN HAVE BEEN PLOTTED BY ESTIMATION BASED UPON SUPPLIED DBYD INFORMATION PLANS AND SURFACE FEATURES ONLY. ADDITIONAL SERVICES MAY EXIST THROUGHOUT THE SITE. NO SERVICE LOCATION HAS BEEN UNDERTAKEN AS PART OF THE CURRENT SCOPE OF WORKS. PRIOR TO EXCAVATION OR CONSTRUCTION, SERVICES ARE TO BE LOCATED BY THE RELEVANT AUTHORITY.
- BOUNDARIES AND DIMENSIONS SHOWN ON THIS PLAN HAVE BEEN DETERMINED BY TITLE DIMENSIONS ONLY AND HAVE NOT BEEN SURVEYED. ALL BEARINGS, DIMENSIONS, AREAS & EASEMENTS ARE SUBJECT TO FINAL SURVEY.
- SPOT LEVELS AND CONTOURS SHOWN HEREON ARE FOR DESIGN PURPOSES ONLY AND ARE TO BE CONFIRMED ON SITE PRIOR TO ANY EXCAVATION OR CONSTRUCTION.
- THIS PLAN HAS BEEN PREPARED FOR THE PURPOSE OF DESIGN AND SHOULD NOT BE USED FOR ANYTHING OTHER THAN THAT PURPOSE.
- THE MAJORITY OF DRAINAGE PITS AND PIPES WERE INACCESSIBLE DUE TO THE AMOUNT OF RUBBISH BUILT UP WITHIN THE PITS AND/OR THE DESIGN OF THE PIT ITSELF. IF PIT & PIPE INVERT ARE CRITICAL FOR SITE ANALYSES OR DESIGN WORK, FURTHER SURVEY OR SERVICE LOCATION WORKS WILL BE REQUIRED TO DETERMINE INVERT LEVELS

OVERALL SITE PLAN

SCALE - 1:2000

ver.	date	comment	surveyed	drawn	checked	pm	co-ordinate information	level information	scale (A1 original size)	page
A	30.05.18	INITIAL ISSUE	DK	AE	PJ	PJ	CO-ORDINATE SYSTEM: MGA 56 ORIGIN OF CO-ORDINATES: P.M.19232 DATE OF SURVEY 13/6/18	DATUM: AHD ORIGIN OF LEVELS: P.M.19232 CONTOUR INTERVAL: 0.5m	0 20.0 40.0m SCALE: 1:800 (FULL)	1 OF 5

- (A) EASEMENT TO DRAIN WATER 2.5 WIDE (VIDE AA741487) (DP1046772)
(C) EASEMENT FOR SUPPORT 1.45 WIDE (DP1226923)
(D) EASEMENT TO DRAIN WATER 1.45 WIDE (DP1226923)
(E) EASEMENT FOR ELECTRICITY AND OTHER PURPOSES 20 WIDE AND VARIABLE WIDTH (DP1226923)
(S) EASEMENT TO DRAIN SEWAGE 3 WIDE (DP1226923)



central coast office ph: (02) 4305 4300
hunter office ph: (02) 4978 5100
sydney office ph: (02) 8046 7411

www.adwjohanson.com.au

LEGEND

- PM PERMANENT MARK
- TREE
- SI SIGN
- PP LIGHT POLE
- EP ELECTRICAL PILLAR
- SL STREET LIGHT
- HYD HYDRANT
- SV STOP VALVE
- KIP - KERB INLET PIT
- SIP - SURFACE INLET PIT
- TEL TELSTRA/COMMS PIT
- GATE
- DRAINAGE LINE
- FENCE LINE
- OVERHEAD ELECTRICAL LINE
- UNDERGROUND ELECTRICITY (QL D)
- UNDERGROUND COMMS (QL D)
- UNDERGROUND WATER MAIN (QL D)
- UNDERGROUND STORMWATER PIPE (QL A)
- UNDERGROUND STORMWATER PIPE (QL D)
- MINOR CONTOUR LINE
- MAJOR CONTOUR LINE
- BOUNDARY LINE
- EASEMENT LINE
- TOP OF BANKS
- TOE OF BANKS
- SCRUB LINE
- EDGE OF GARDEN
- 1 PHOTOGRAPH DIRECTION
- POST/BOLLARD
- SMH SEWER MAN HOLE
- TAP TAP
- MISCELLANEOUS PIT

SUBSURFACE UTILITY INVESTIGATION (SUI) QUALITY LEVEL LABELING UTILITY INFORMATION BY A CLASSIFICATION CODE ALLOWS THE USER OF THIS INFORMATION TO UNDERSTAND CLEARLY HOW THE INFORMATION WAS COLLECTED AND THEN PLACE AN APPROPRIATE AMOUNT OF RELIANCE ON IT. PROJECT RISKS RELATED TO UNDERGROUND UTILITIES CAN THEN BE PROPERLY MANAGED.

QL - 'A': INFORMATION IS THE HIGHEST POSSIBLE LEVEL OF ACCURACY AND IS OBTAINED BY EXPOSING THE UNDERGROUND UTILITY USING A NON-DESTRUCTIVE EXCAVATION (POTHOLING) TECHNIQUE. THE VERTICAL INFORMATION FOR THIS LOCATING METHOD IS TO THE TOP OR SHALLOWEST PART OF THE LOCATED SERVICE. THE 3D LOCATION IS RECORDED BY SURVEY AS AN X, Y, Z COORDINATE.

QL - 'B': INFORMATION IS COLLECTED BY DESIGNATING THE HORIZONTAL AND VERTICAL LOCATION OF UNDERGROUND UTILITIES BY USING ELECTROMAGNETIC PIPE AND CABLE LOCATORS, SONDES OR FLEXI-TRACE EQUIPMENT. THIS IS THE MOST COMMON FORM OF UTILITY LOCATING AND ALTHOUGH AN X, Y AND Z AXIS CAN BE ESTABLISHED IT IS NOT ALWAYS ENTIRELY ACCURATE DUE TO DIFFERING ELECTROMAGNETIC FIELDS, SOIL CONDITIONS AND MULTIPLE BANKS OF CABLES AFFECTING THE LOCATING SIGNAL.

QL - 'C': INFORMATION IS COLLECTED BY CORRELATING THE SURVEY OF VISIBLE UTILITY SURFACE FEATURES SUCH AS MARKER PLATES OR WATER HYDRANTS AND ACQUIRED DIAL-BEFORE-YOU-DIG PLANS TO "DRAW" A STRING WHICH SHOWS THE APPROXIMATE POSITION OF SERVICES. THIS METHOD DOES NOT USUALLY SHOW MULTIPLE BANKS OF CABLES AND DOES NOT ALWAYS SHOW THREE DIMENSIONAL INFORMATION.

QL - 'D': INFORMATION IS THE MOST BASIC LEVEL OF UTILITY LOCATIONS USING ONLY INFORMATION BASED ON EXISTING DIAL-BEFORE-YOU-DIG PLANS AND BY MEASURING BOUNDARY OFFSETS AS WELL AS ASSISTANCE VIA GROUND PENETRATING RADAR ETC. THIS METHOD OF UTILITY LOCATIONS SHOULD ALWAYS BE TREATED AS AN INDICATION OF THE PRESENCE OF A SERVICE ONLY AND SHOULD NOT BE USED FOR DESIGN.

ALL UTILITIES ARE QL - 'D' UNLESS OTHERWISE NOTED

NOTES:-

- PLEASE REFER TO AS5488-2013-CLASSIFICATION OF SUBSURFACE UTILITY INFORMATION (SUI) FOR THE DEFINITION OF SERVICE LOCATION ACCURACIES SHOWN IN THIS PLAN.
- ALL UNDERGROUND UTILITIES SHOWN ON THIS PLAN HAVE BEEN PLOTTED BY ESTIMATION BASED UPON SUPPLIED DBYD INFORMATION PLANS AND SURFACE FEATURES ONLY. ADDITIONAL SERVICES MAY EXIST THROUGHOUT THE SITE. NO SERVICE LOCATION HAS BEEN UNDERTAKEN AS PART OF THE CURRENT SCOPE OF WORKS. PRIOR TO EXCAVATION OR CONSTRUCTION, SERVICES ARE TO BE LOCATED BY THE RELEVANT AUTHORITY.
- BOUNDARIES AND DIMENSIONS SHOWN ON THIS PLAN HAVE BEEN DETERMINED BY TITLE DIMENSIONS ONLY, AND HAVE NOT BEEN SURVEYED. ALL BEARINGS, DIMENSIONS, AREAS & EASEMENTS ARE SUBJECT TO FINAL SURVEY.
- SPOT LEVELS AND CONTOURS SHOWN HEREON ARE FOR DESIGN PURPOSES ONLY AND ARE TO BE CONFIRMED ON SITE PRIOR TO ANY EXCAVATION OR CONSTRUCTION.
- THIS PLAN HAS BEEN PREPARED FOR THE PURPOSE OF DESIGN AND SHOULD NOT BE USED FOR ANYTHING OTHER THAN THAT PURPOSE.
- THE MAJORITY OF DRAINAGE PITS AND PIPES WERE INACCESSIBLE DUE TO THE AMOUNT OF RUBBISH BUILT UP WITHIN THE PITS AND/OR THE DESIGN OF THE PIT ITSELF. IF PIT & PIPE INVERT ARE CRITICAL FOR SITE ANALYSES OR DESIGN WORK, FURTHER SURVEY OR SERVICE LOCATION WORKS WILL BE REQUIRED TO DETERMINE INVERT LEVELS

ver.	date	comment	surveyed	drawn	checked	pm	co-ordinate information	level information	scale (A1 original size)	page
A	30.05.18	INITIAL ISSUE	DK	AE	PJ	PJ	CO-ORDINATE SYSTEM: MGA 56 ORIGIN OF CO-ORDINATES: P.M.19232 DATE OF SURVEY 13/6/18	DATUM: AHD ORIGIN OF LEVELS: P.M.19232 CONTOUR INTERVAL: 0.5m	0 6.0 12.0 15.0m SCALE: 1:300 (FULL)	2 OF 5

• project management • civil engineering • infrastructure • superintendency • economic analysis • social impact • town planning • surveying • development feasibility • visualisation • urban design



PHOTO 1




PHOTO 3



PHOTO 4



PHOTO 9

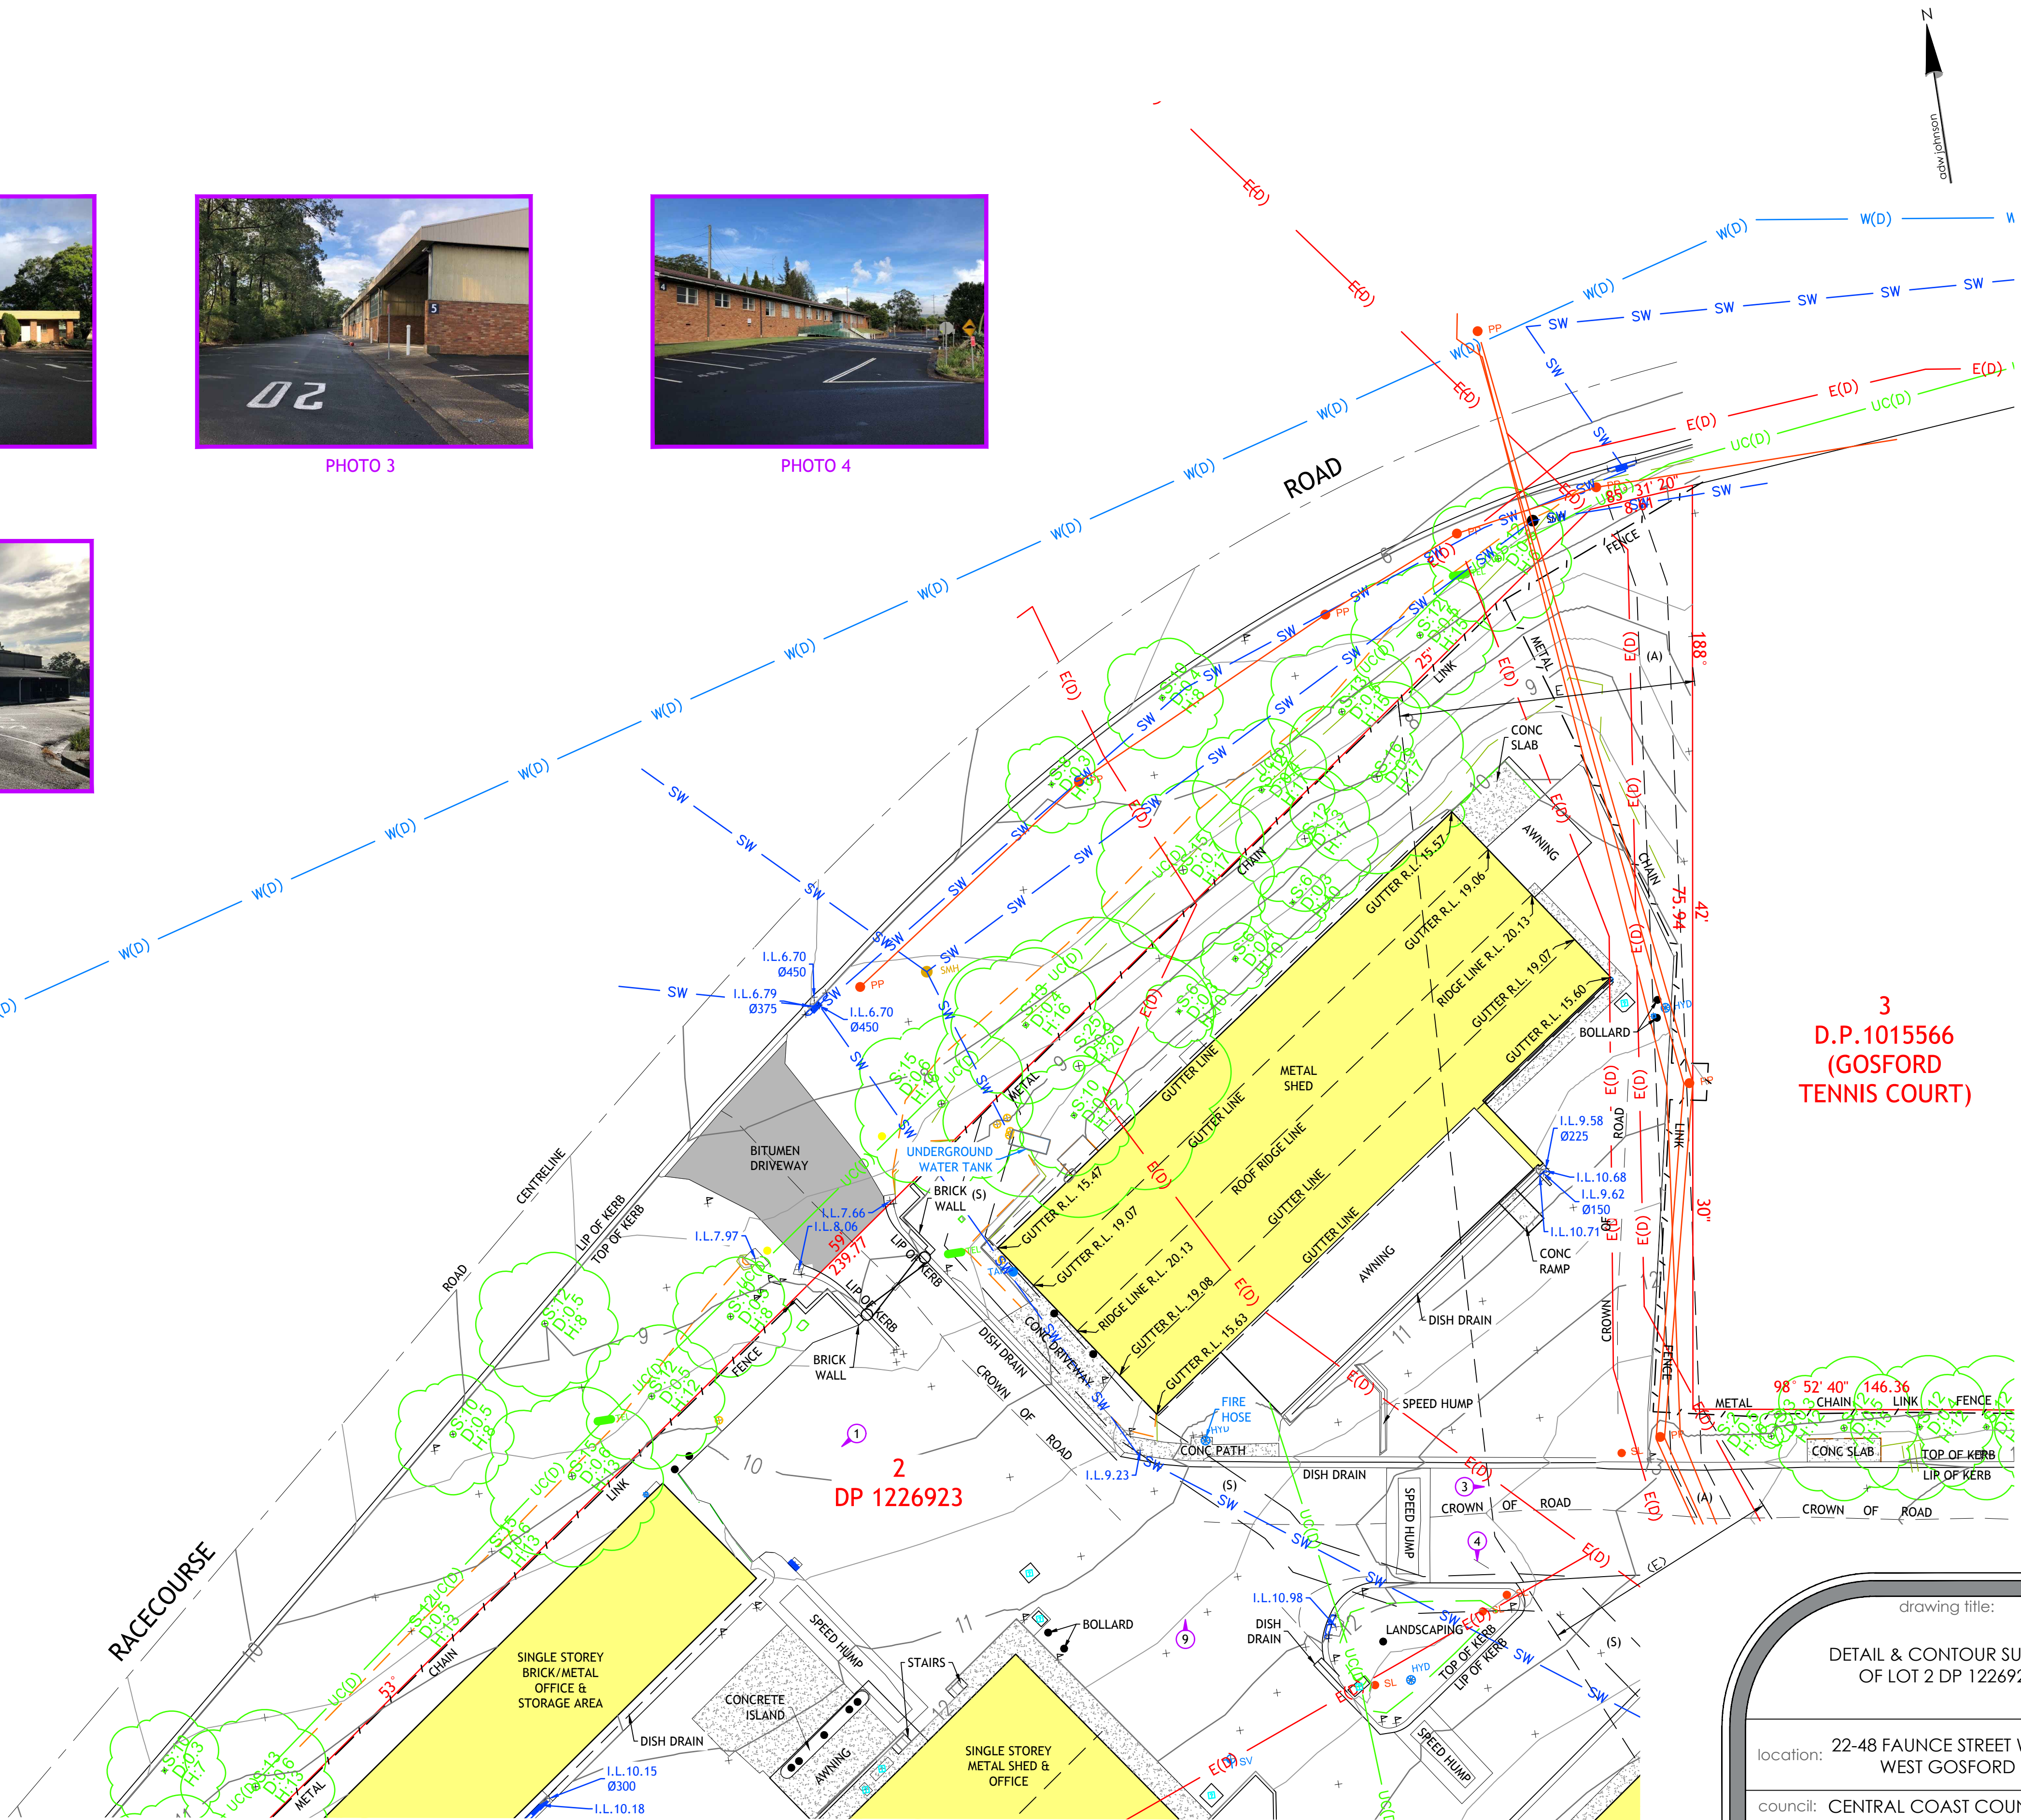

3
D.P.1015566
(GOSFORD
TENNIS COURT)

drawing title:

DETAIL & CONTOUR SURVEY
OF LOT 2 DP 1226923

location: 22-48 FAUNCE STREET WEST,
WEST GOSFORD

council: CENTRAL COAST COUNCIL


dwg ref: 190500-DET-001-A

client:



central coast office ph: (02) 4305 4300
hunter office ph: (02) 4978 5100
sydney office ph: (02) 8046 7411

www.adwjohanson.com.au

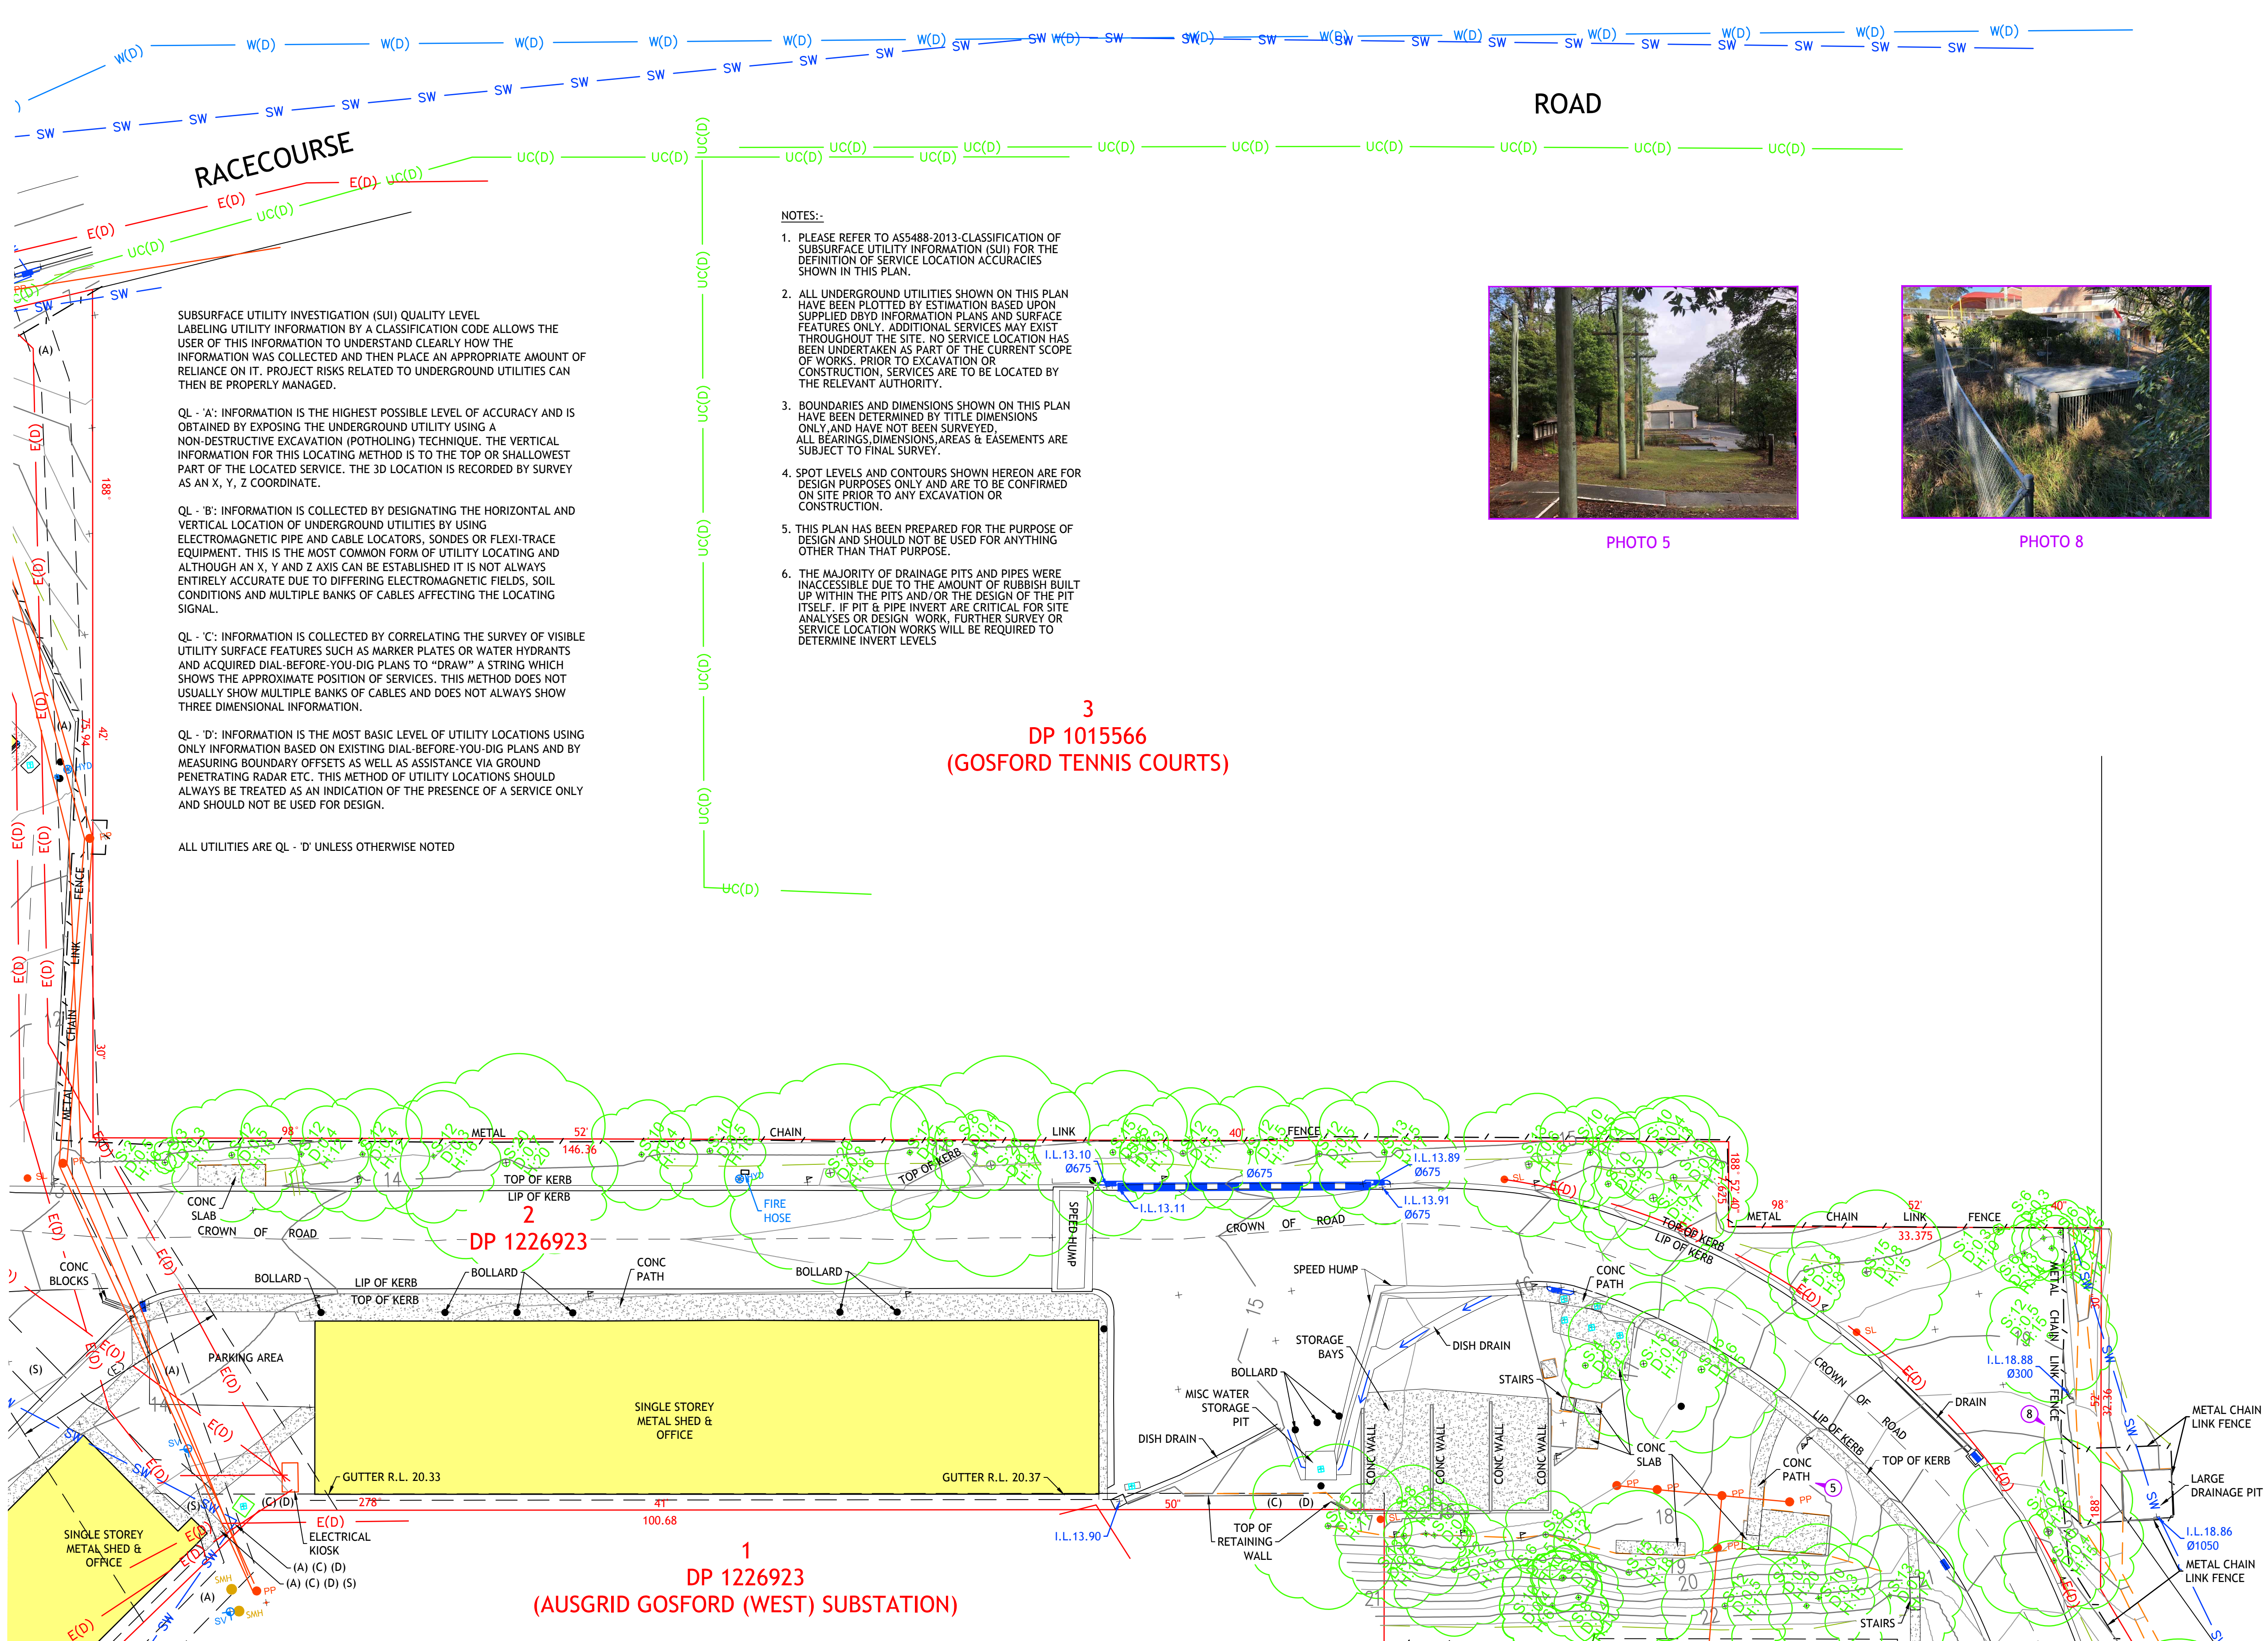

- NOTES:-
- PLEASE REFER TO AS5488-2013 CLASSIFICATION OF SUBSURFACE UTILITY INFORMATION (SUI) FOR THE DEFINITION OF SERVICE LOCATION ACCURACIES SHOWN IN THIS PLAN.
 - ALL UNDERGROUND UTILITIES SHOWN ON THIS PLAN HAVE BEEN PLOTTED BY ESTIMATION BASED UPON SUPPLIED DBYD INFORMATION PLANS AND SURFACE FEATURES ONLY. ADDITIONAL SERVICES MAY EXIST THROUGHOUT THE SITE. NO SERVICE LOCATION HAS BEEN UNDERTAKEN AS PART OF THE CURRENT SCOPE OF WORKS. PRIOR TO EXCAVATION OR CONSTRUCTION, SERVICES ARE TO BE LOCATED BY THE RELEVANT AUTHORITY.
 - BOUNDARIES AND DIMENSIONS SHOWN ON THIS PLAN HAVE BEEN DETERMINED BY TITLE DIMENSIONS ONLY, AND HAVE NOT BEEN SURVEYED. ALL BEARINGS, DIMENSIONS, AREAS & EASEMENTS ARE SUBJECT TO FINAL SURVEY.
 - SPOT LEVELS AND CONTOURS SHOWN HEREON ARE FOR DESIGN PURPOSES ONLY AND ARE TO BE CONFIRMED ON SITE PRIOR TO ANY EXCAVATION OR CONSTRUCTION.
 - THIS PLAN HAS BEEN PREPARED FOR THE PURPOSE OF DESIGN AND SHOULD NOT BE USED FOR ANYTHING OTHER THAN THAT PURPOSE.
 - THE MAJORITY OF DRAINAGE PITS AND PIPES WERE INACCESSIBLE DUE TO THE AMOUNT OF RUBBISH BUILT UP WITHIN THE PITS AND/OR THE DESIGN OF THE PIT ITSELF. IF PIT & PIPE INVERT ARE CRITICAL FOR SITE ANALYSES OR DESIGN WORK, FURTHER SURVEY OR SERVICE LOCATION WORKS WILL BE REQUIRED TO DETERMINE INVERT LEVELS.



PHOTO 5



PHOTO 8

LEGEND

- PM PERMANENT MARK
- SI SIGN
- PP LIGHT POLE
- EP ELECTRICAL PILLAR
- SL STREET LIGHT
- HYD HYDRANT
- SV STOP VALVE
- KIP - KERB INLET PIT
- SIP - SURFACE INLET PIT
- TEL TELSTRA/COMMS PIT
- GATE
- DRAINAGE LINE
- FENCE LINE
- OVERHEAD ELECTRICAL LINE
- UNDERGROUND ELECTRICITY (QL D)
- UNDERGROUND COMMS (QL D)
- UNDERGROUND WATER MAIN (QL D)
- UNDERGROUND STORMWATER PIPE (QL D)
- UNDERGROUND STORMWATER PIPE (QL A)
- MINOR CONTOUR LINE
- MAJOR CONTOUR LINE
- BOUNDARY LINE
- EASEMENT LINE
- TOP OF BANKS
- TOE OF BANKS
- SCRUB LINE
- EDGE OF GARDEN
- ① PHOTOGRAPH DIRECTION
- POST/BOLLARD
- SMH SEWER MAN HOLE
- TAP TAP
- MISCELLANEOUS PIT

ver.	date	comment	surveyed	drawn	checked	pm	co-ordinate information	level information	scale (A1 original size)	page
A	30.05.18	INITIAL ISSUE	DK	AE	PJ	PJ	CO-ORDINATE SYSTEM: MGA 56 ORIGIN OF CO-ORDINATES: P.M.19232 DATE OF SURVEY: 13/6/18	DATUM: AHD ORIGIN OF LEVELS: P.M.19232 CONTOUR INTERVAL: 0.5m	0 6.0 12.0 15.0m SCALE: 1:300 (FULL)	3 OF 5

- (A) EASEMENT TO DRAIN WATER 2.5 WIDE (VIDE AA741487) (DP1046772)
(C) EASEMENT FOR SUPPORT 1.45 WIDE (DP1226923)
(D) EASEMENT TO DRAIN WATER 1.45 WIDE (DP1226923)
(E) EASEMENT FOR ELECTRICITY AND OTHER PURPOSES 20 WIDE AND VARIABLE WIDTH (DP1226923)
(S) EASEMENT TO DRAIN SEWAGE 3 WIDE (DP1226923)



central coast office ph: (02) 4305 4300
hunter office ph: (02) 4978 5100
sydney office ph: (02) 8046 7411

www.adwjohanson.com.au

LEGEND


- PM PERMANENT MARK
- TREE
- SI SIGN
- PP LIGHT POLE
- EP ELECTRICAL PILLAR
- SL STREET LIGHT
- HYD HYDRANT
- SV STOP VALVE
- KIP - KERB INLET PIT
- SIP - SURFACE INLET PIT
- TEL TELSTRA/COMMS PIT
- GATE
- DRAINAGE LINE
- FENCE LINE
- OVERHEAD ELECTRICAL LINE
- UNDERGROUND ELECTRICITY (QL D)
- UNDERGROUND COMMS (QL D)
- UNDERGROUND WATER MAIN (QL D)
- UNDERGROUND STORMWATER PIPE (QL A)
- UNDERGROUND STORMWATER PIPE (QL D)
- MINOR CONTOUR LINE
- MAJOR CONTOUR LINE
- BOUNDARY LINE
- EASEMENT LINE
- TOP OF BANKS
- TOE OF BANKS
- SCRUB LINE
- EDGE OF GARDEN
- PHOTOGRAPH DIRECTION
- POST/BOLLARD
- SMH SEWER MAN HOLE
- TAP TAP
- MISCELLANEOUS PIT



PHOTO 4



PHOTO 2

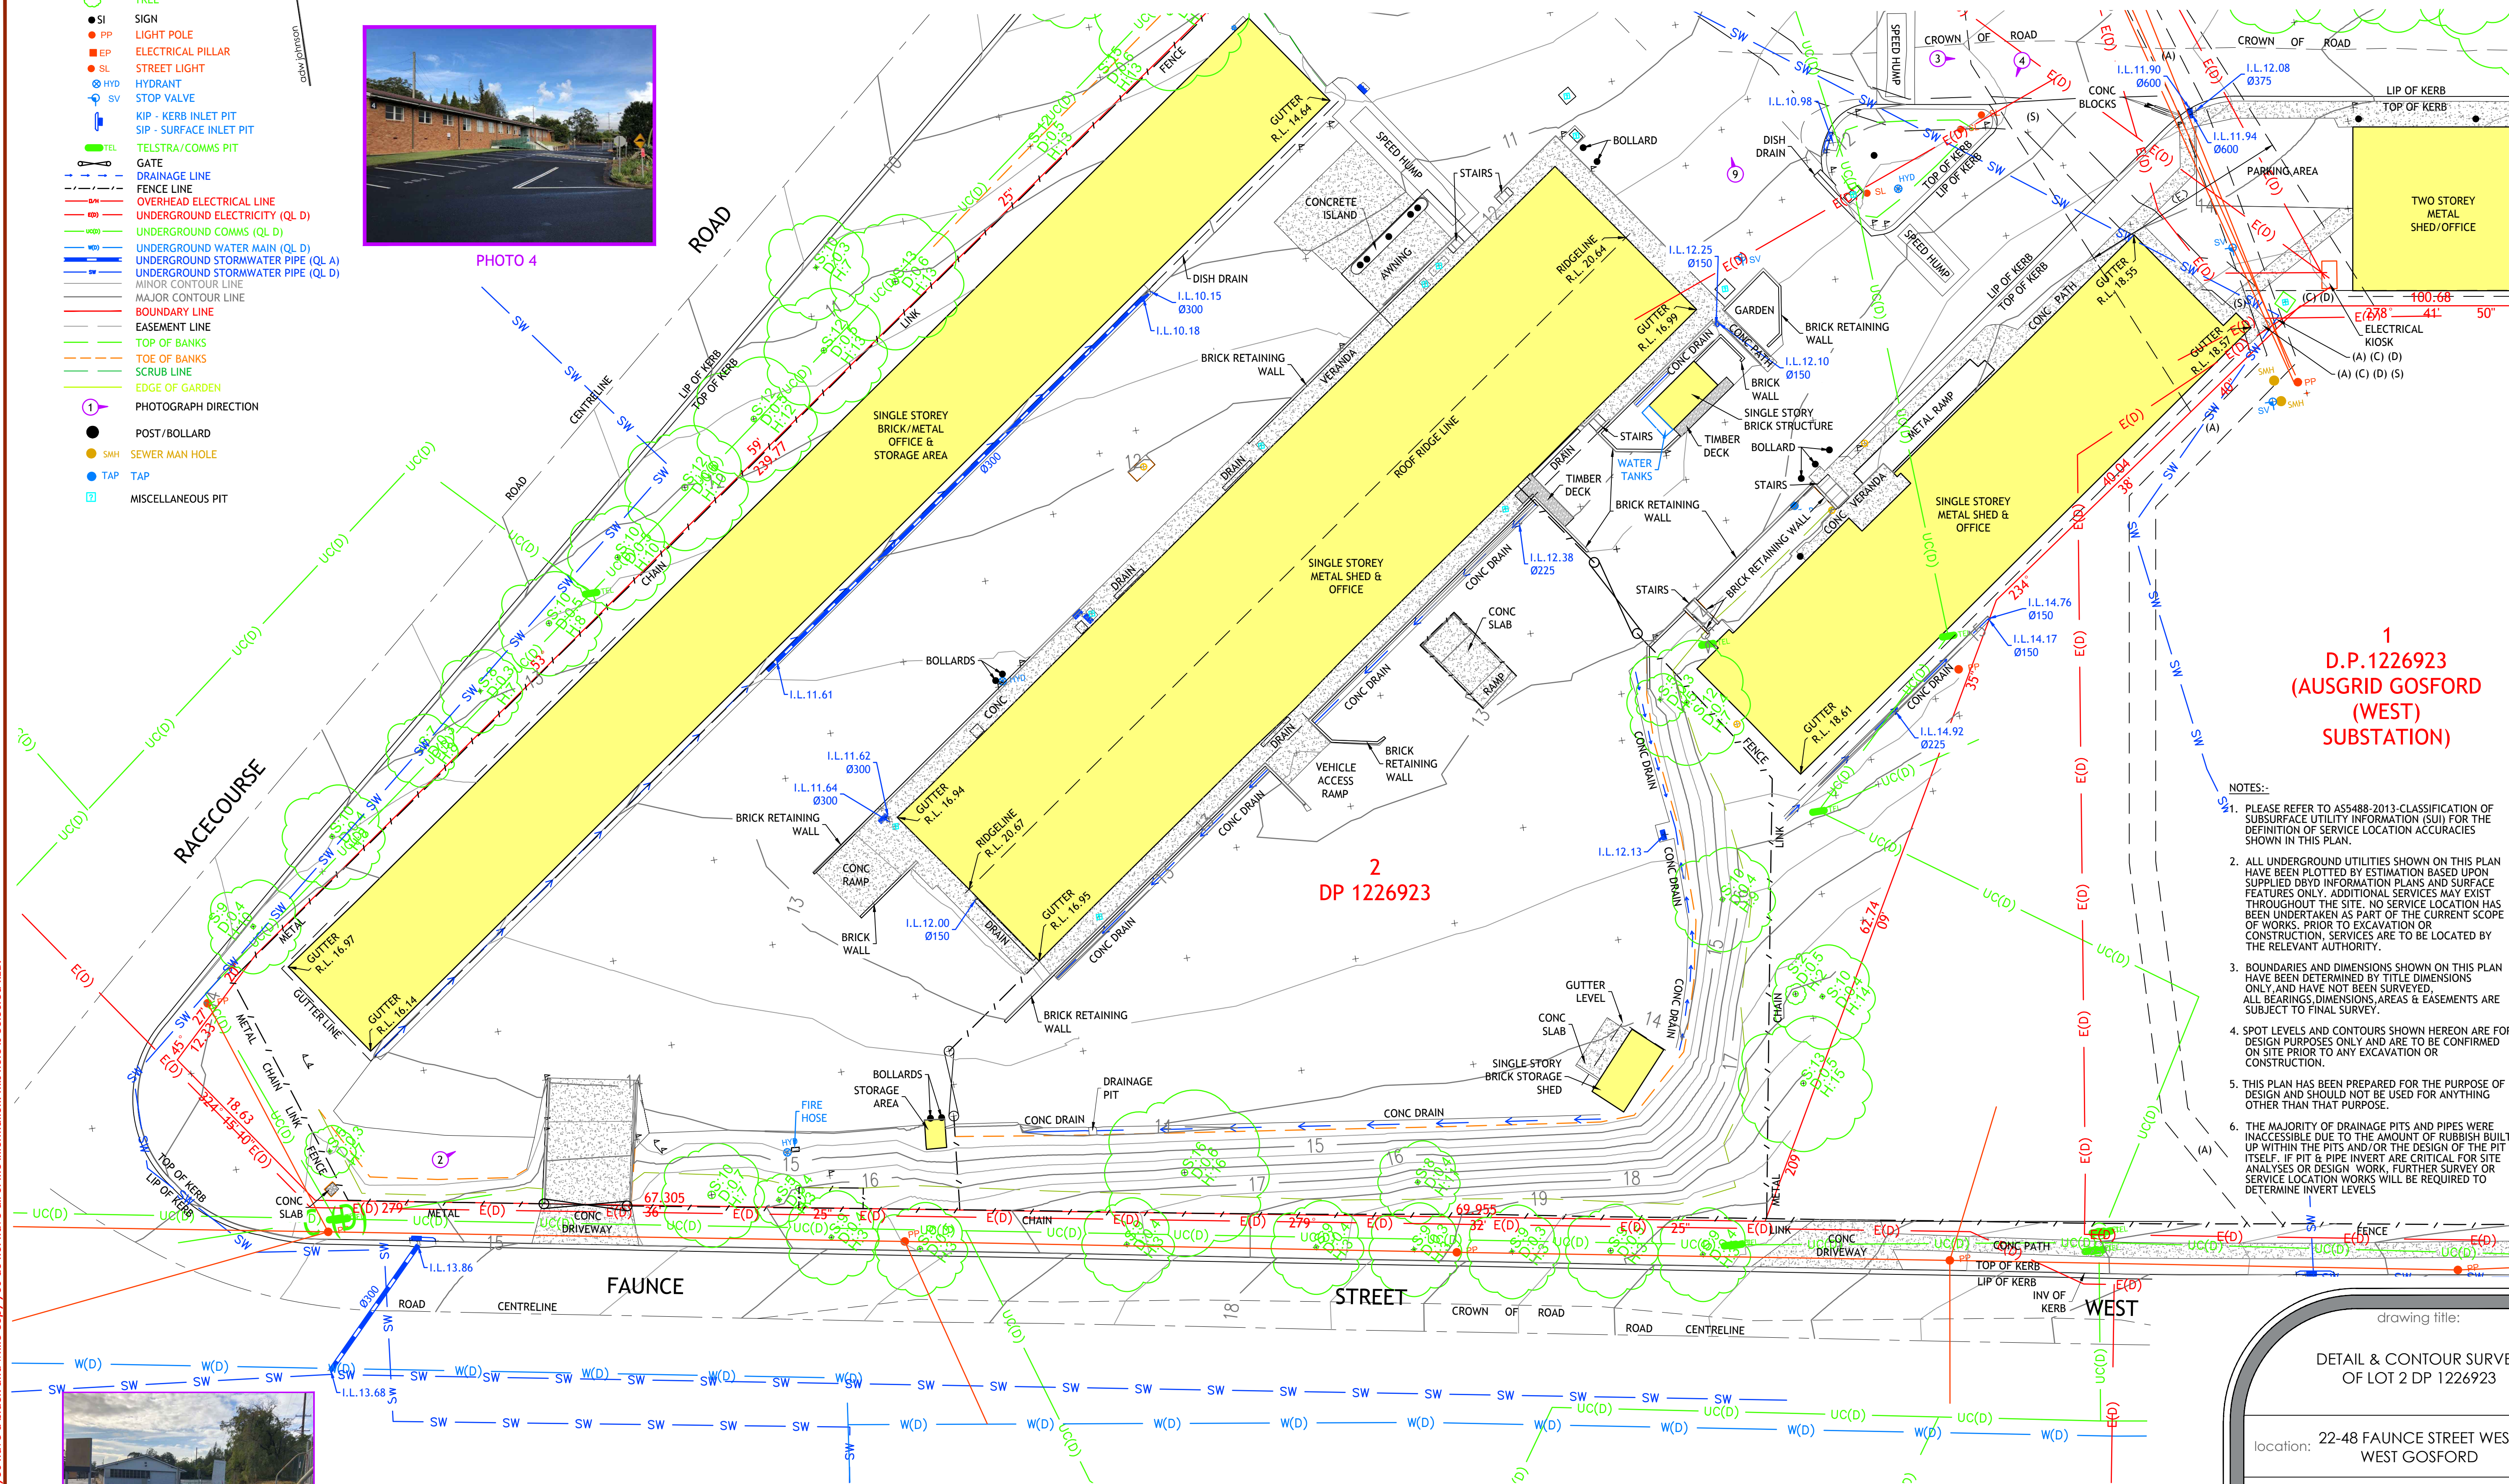

NOTES:-

- PLEASE REFER TO ASS488-2013-CLASSIFICATION OF SUBSURFACE UTILITY INFORMATION (SUI) FOR THE DEFINITION OF SERVICE LOCATION ACCURACIES SHOWN IN THIS PLAN.
- ALL UNDERGROUND UTILITIES SHOWN ON THIS PLAN HAVE BEEN PLOTTED BY ESTIMATION BASED UPON SUPPLIED DBYD INFORMATION PLANS AND SURFACE FEATURES ONLY. ADDITIONAL SERVICES MAY EXIST THROUGHOUT THE SITE. NO SERVICE LOCATION HAS BEEN UNDERTAKEN AS PART OF THE CURRENT SCOPE OF WORKS. PRIOR TO EXCAVATION OR CONSTRUCTION, SERVICES ARE TO BE LOCATED BY THE RELEVANT AUTHORITY.
- BOUNDARIES AND DIMENSIONS SHOWN ON THIS PLAN HAVE BEEN DETERMINED BY TITLE DIMENSIONS ONLY, AND HAVE NOT BEEN SURVEYED. ALL BEARINGS, DIMENSIONS, AREAS & EASEMENTS ARE SUBJECT TO FINAL SURVEY.
- SPOT LEVELS AND CONTOURS SHOWN HEREON ARE FOR DESIGN PURPOSES ONLY AND ARE TO BE CONFIRMED ON SITE PRIOR TO ANY EXCAVATION OR CONSTRUCTION.
- THIS PLAN HAS BEEN PREPARED FOR THE PURPOSE OF DESIGN AND SHOULD NOT BE USED FOR ANYTHING OTHER THAN THAT PURPOSE.
- THE MAJORITY OF DRAINAGE PITS AND PIPES WERE INACCESSIBLE DUE TO THE AMOUNT OF RUBBISH BUILT UP WITHIN THE PITS AND/OR THE DESIGN OF THE PIT ITSELF. IF PIT & PIPE INVERT ARE CRITICAL FOR SITE ANALYSES OR DESIGN WORK, FURTHER SURVEY OR SERVICE LOCATION WORKS WILL BE REQUIRED TO DETERMINE INVERT LEVELS.

drawing title:

DETAIL & CONTOUR SURVEY
OF LOT 2 DP 1226923

location: 22-48 FAUNCE STREET WEST,
WEST GOSFORD

council: CENTRAL COAST COUNCIL

dwg ref: 190500-DET-001-A

client:



central coast office ph: (02) 4305 4300
hunter office ph: (02) 4978 5100
sydney office ph: (02) 8046 7411

www.adwjohanson.com.au

ver.	date	comment	surveyed	drawn	checked	pm	co-ordinate information	level information	scale (A1 original size)	page
A	30.05.18	INITIAL ISSUE	DK	AE	PJ	PJ	CO-ORDINATE SYSTEM: MGA 56 ORIGIN OF CO-ORDINATES: P.M.19232 DATE OF SURVEY 13/6/18	DATUM: AHD ORIGIN OF LEVELS: P.M.19232 CONTOUR INTERVAL: 0.5m	0 6.0 12.0 15.0m SCALE: 1:300 (FULL)	4 OF 5

- (A) EASEMENT TO DRAIN WATER 2.5 WIDE (VIDE AA741487) (DP1046772)
- (C) EASEMENT FOR SUPPORT 1.45 WIDE (DP1226923)
- (D) EASEMENT TO DRAIN WATER 1.45 WIDE (DP1226923)
- (E) EASEMENT FOR ELECTRICITY AND OTHER PURPOSES 20 WIDE AND VARIABLE WIDTH (DP1226923)
- (S) EASEMENT TO DRAIN SEWAGE 3 WIDE (DP1226923)



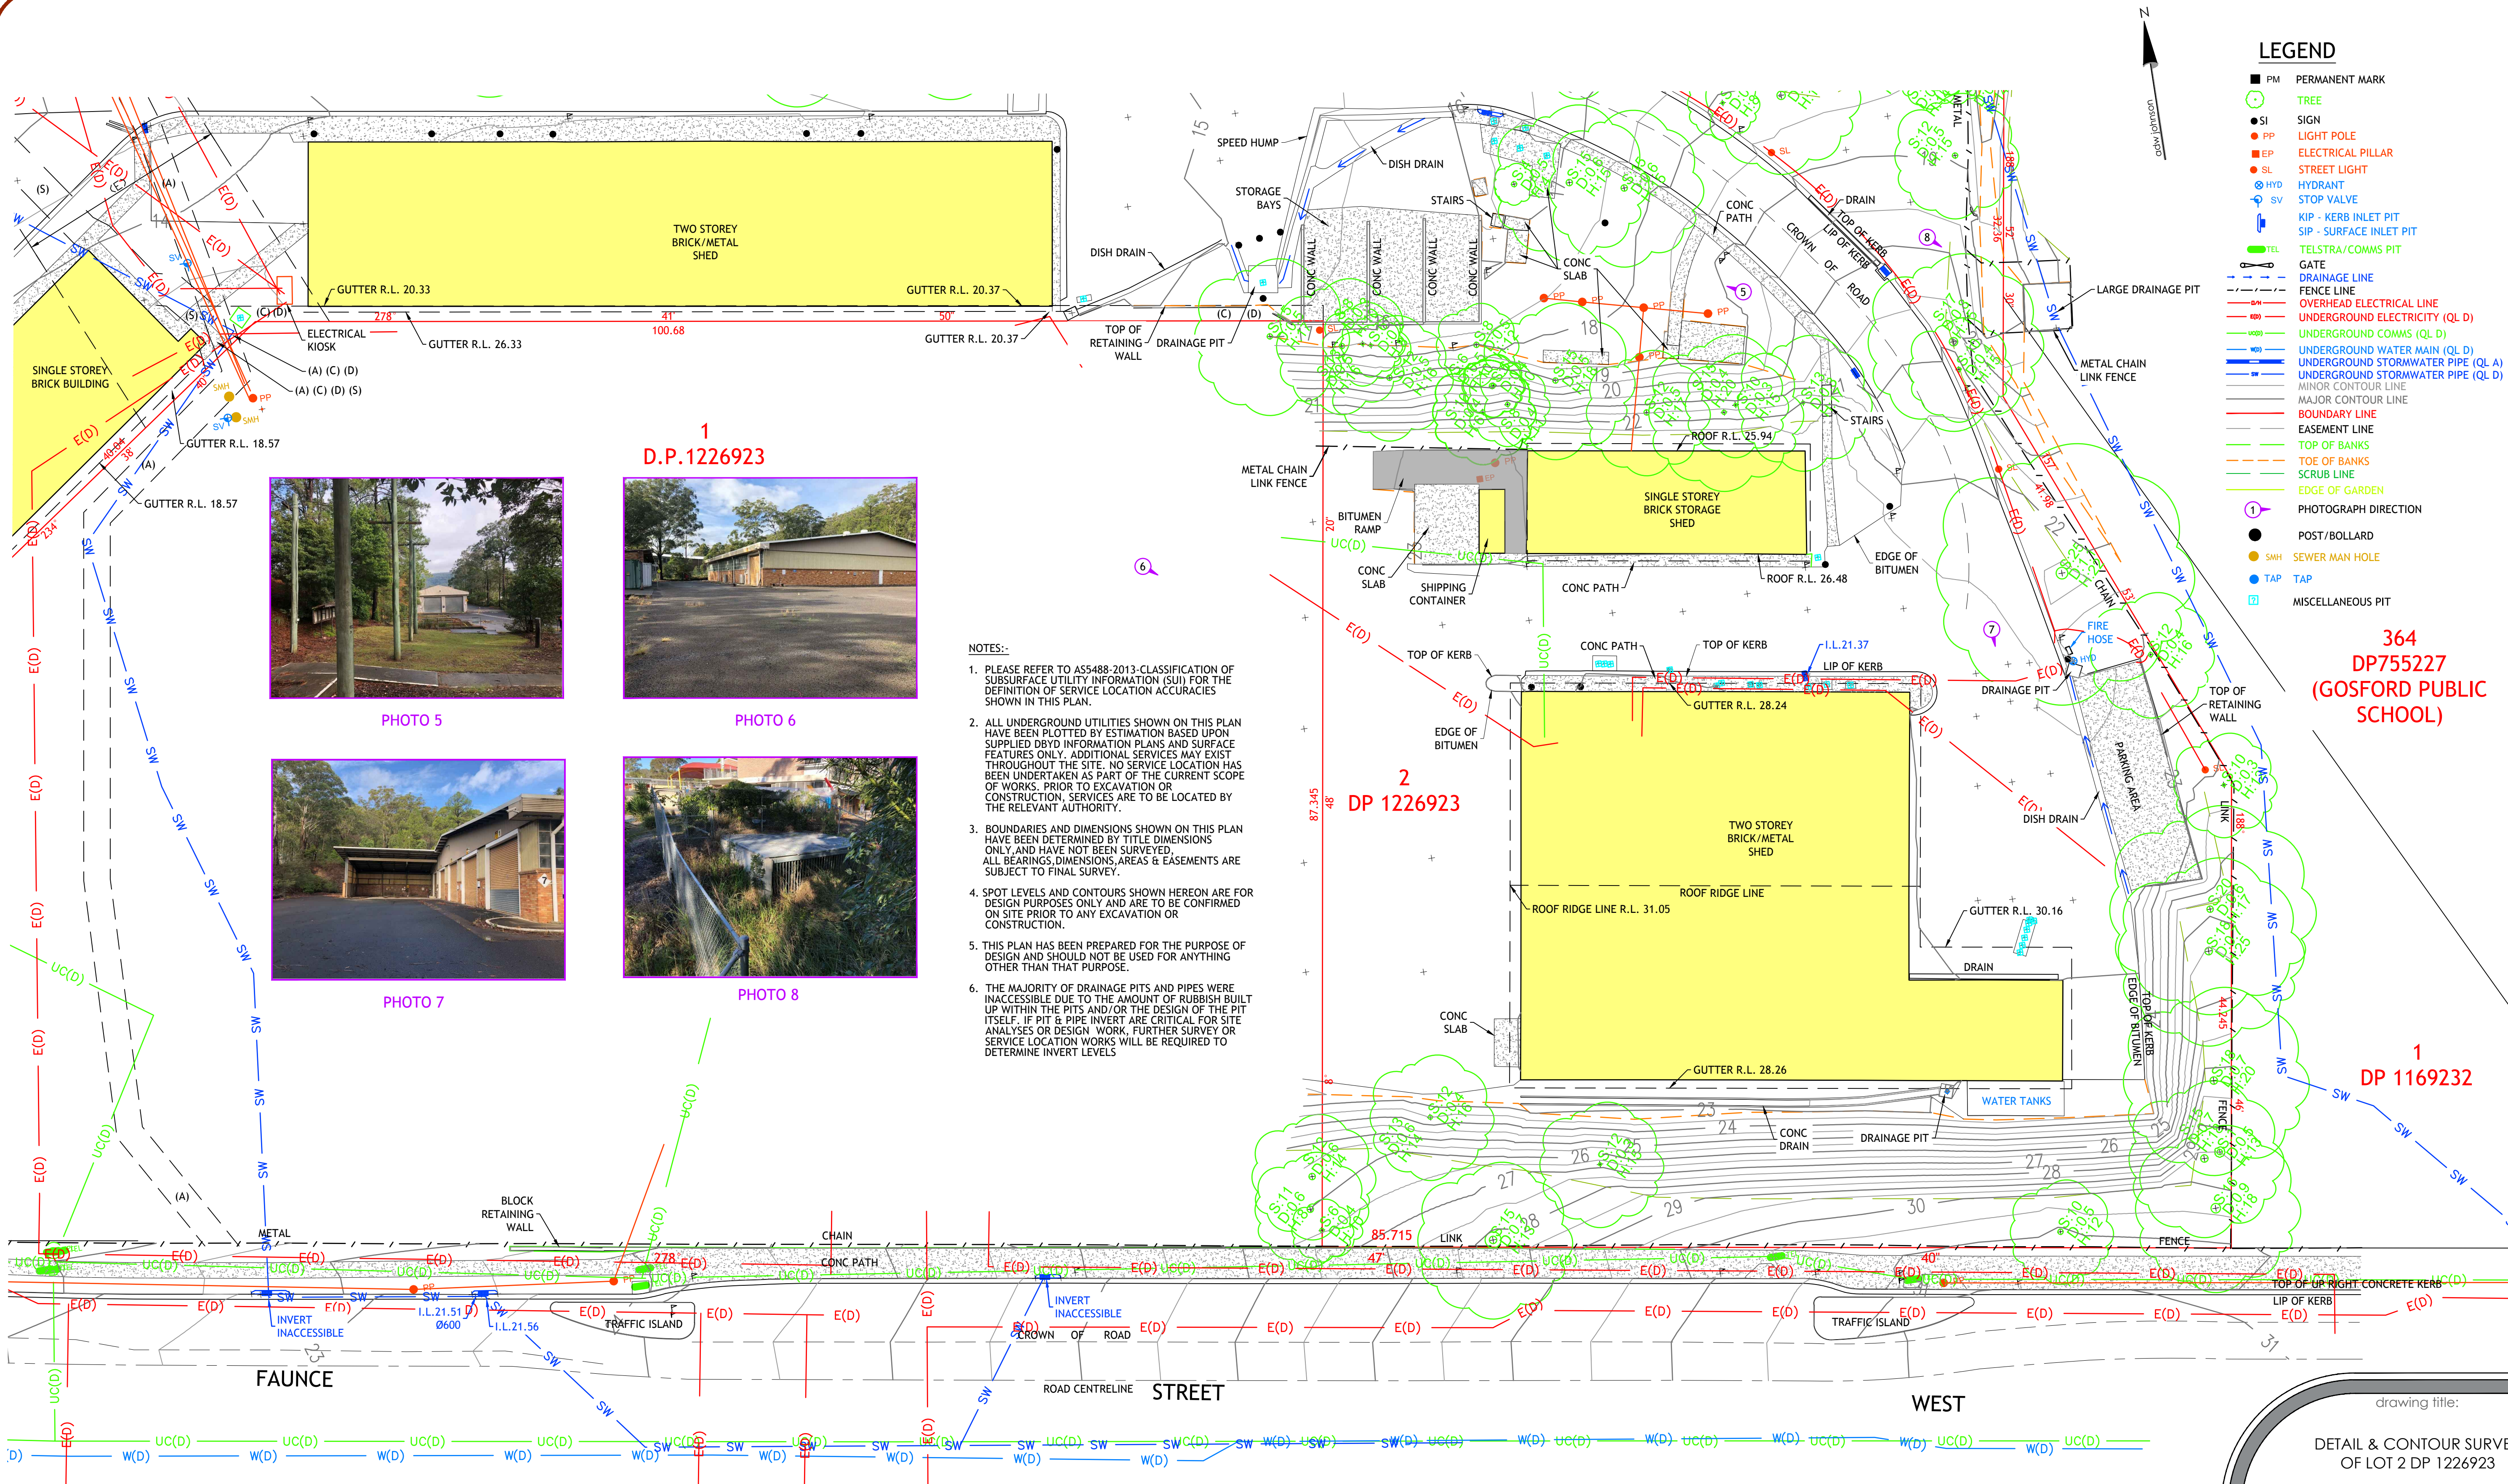


PHOTO 5



PHOTO 6



PHOTO 7



PHOTO 8

NOTES:-

- PLEASE REFER TO AS5488-2013 CLASSIFICATION OF SUBSURFACE UTILITY INFORMATION (SUI) FOR THE DEFINITION OF SERVICE LOCATION ACCURACIES SHOWN IN THIS PLAN.
- ALL UNDERGROUND UTILITIES SHOWN ON THIS PLAN HAVE BEEN PLOTTED BY ESTIMATION BASED UPON SUPPLIED DBYD INFORMATION PLANS AND SURFACE FEATURES ONLY. ADDITIONAL SERVICES MAY EXIST THROUGHOUT THE SITE. NO SERVICE LOCATION HAS BEEN UNDERTAKEN AS PART OF THE CURRENT SCOPE OF WORKS. PRIOR TO EXCAVATION OR CONSTRUCTION, SERVICES ARE TO BE LOCATED BY THE RELEVANT AUTHORITY.
- BOUNDARIES AND DIMENSIONS SHOWN ON THIS PLAN HAVE BEEN DETERMINED BY TITLE DIMENSIONS ONLY, AND HAVE NOT BEEN SURVEYED. ALL BEARINGS, DIMENSIONS, AREAS & EASEMENTS ARE SUBJECT TO FINAL SURVEY.
- SPOT LEVELS AND CONTOURS SHOWN HEREON ARE FOR DESIGN PURPOSES ONLY AND ARE TO BE CONFIRMED ON SITE PRIOR TO ANY EXCAVATION OR CONSTRUCTION.
- THIS PLAN HAS BEEN PREPARED FOR THE PURPOSE OF DESIGN AND SHOULD NOT BE USED FOR ANYTHING OTHER THAN THAT PURPOSE.
- THE MAJORITY OF DRAINAGE PITS AND PIPES WERE INACCESSIBLE DUE TO THE AMOUNT OF RUBBISH BUILT UP WITHIN THE PITS AND/OR THE DESIGN OF THE PIT ITSELF. IF PIT & PIPE INVERT ARE CRITICAL FOR SITE ANALYSIS OR DESIGN WORK, FURTHER SURVEY OR SERVICE LOCATION WORKS WILL BE REQUIRED TO DETERMINE INVERT LEVELS.

ver.	date	comment	surveyed	drawn	checked	pm	co-ordinate information	level information	scale (A1 original size)	page
A	30.05.18	INITIAL ISSUE	DK	AE	PJ	PJ	CO-ORDINATE SYSTEM: MGA 56 ORIGIN OF CO-ORDINATES: P.M.19232 DATE OF SURVEY: 13/6/18	DATUM: AHD ORIGIN OF LEVELS: P.M.19232 CONTOUR INTERVAL: 0.5m	0 6.0 12.0 15.0m SCALE: 1:300 (FULL)	5 OF 5

• project management • civil engineering • infrastructure • superintendency • economic analysis • social impact • town planning • surveying • development feasibility • visualisation • urban design

- (A) EASEMENT TO DRAIN WATER 2.5 WIDE (VIDE A4741487) (DP1046772)
(C) EASEMENT FOR SUPPORT 1.45 WIDE (DP1226923)
(D) EASEMENT TO DRAIN WATER 1.45 WIDE (DP1226923)
(E) EASEMENT FOR ELECTRICITY AND OTHER PURPOSES 20 WIDE AND VARIABLE WIDTH (DP1226923)
(S) EASEMENT TO DRAIN SEWAGE 3 WIDE (DP1226923)



location: 22-48 FAUNCE STREET WEST, WEST GOSFORD

council: CENTRAL COAST COUNCIL

dwg ref: 190500-DET-001-A

client:



central coast office ph: (02) 4305 4300
hunter office ph: (02) 4978 5100
sydney office ph: (02) 8046 7411

www.adwjohanson.com.au