

100mm AT FULL SIZE Plot Date & Time: 20/08/2022 6:12:33 PM




Department of Planning
and Environment

Issued under the Environmental Planning and Assessment Act 1979
Approved Section 4.55 (1A) Modification Application

No: SSD 10375 MOD 2 Granted on 26 August 2022

Signed: AW Sheet No: 1 of 1

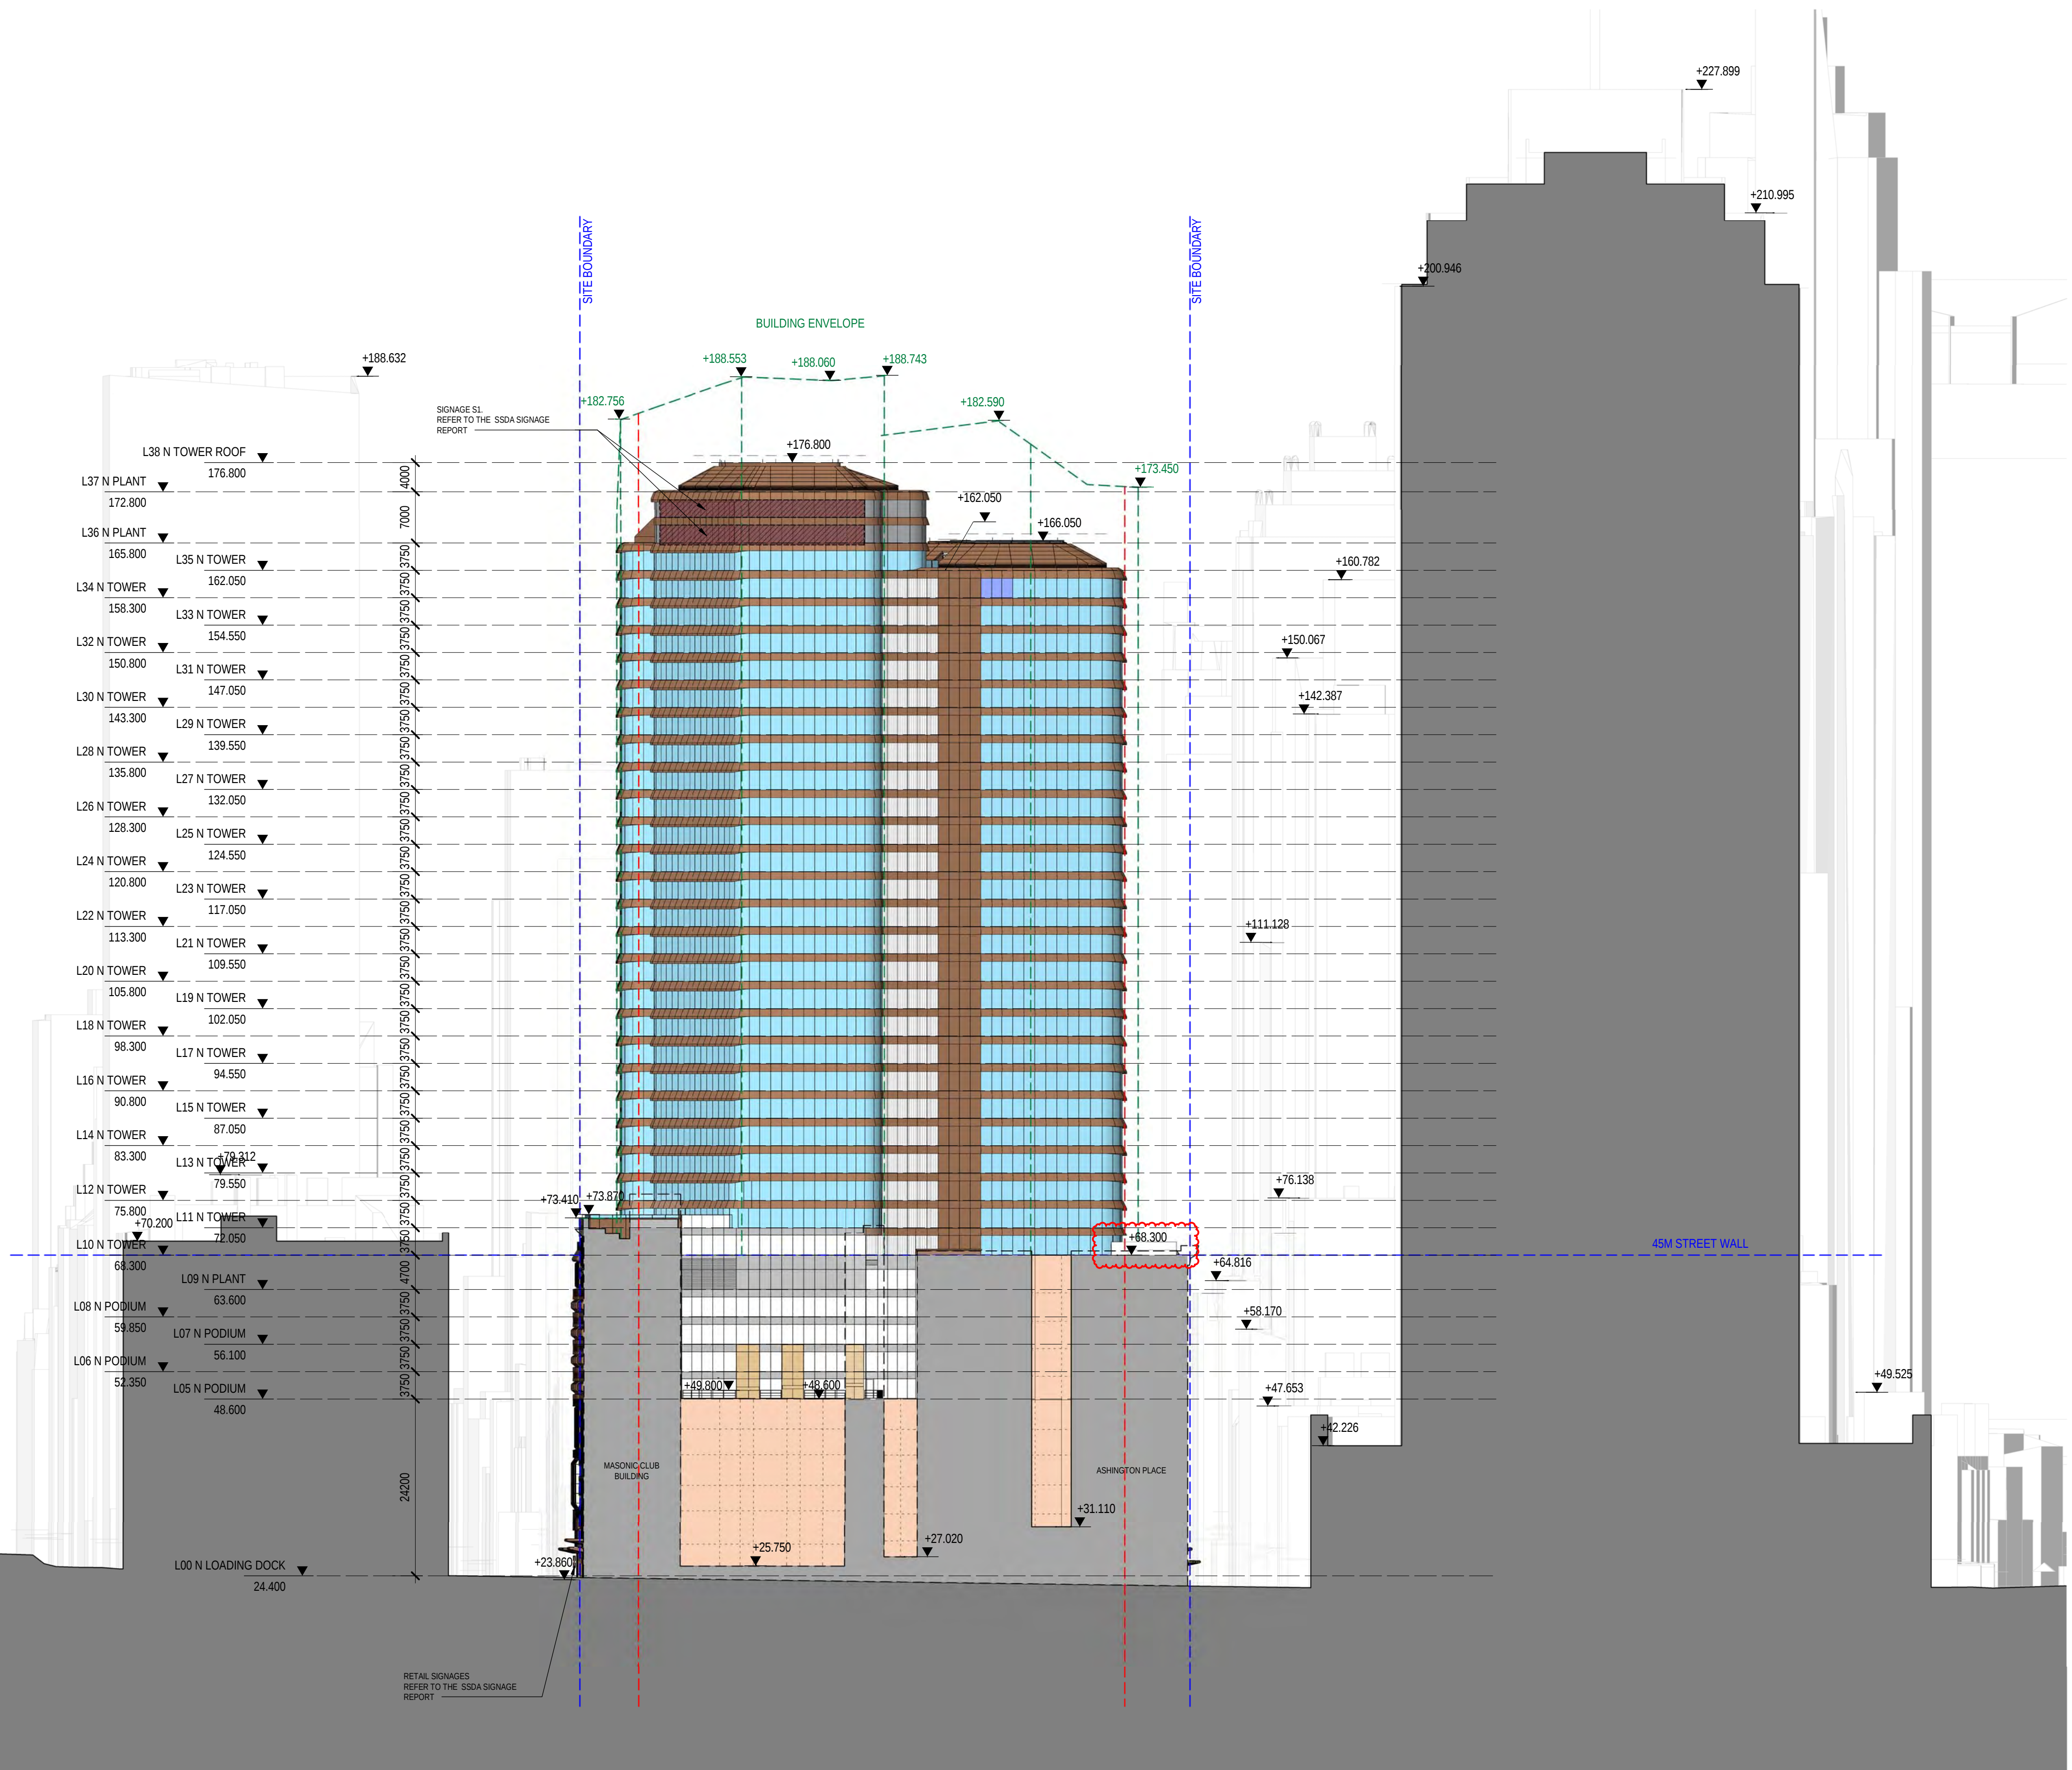

LEGEND

- SITE BOUNDARY
- WEIGHTED AVERAGE SETBACK
- ENVELOPE LINE
- INDICATIVE AIR TERMINAL LOCATION

NOTE:

01. SITE SURVEY FILE NWRLSRT-RPS-OPN-SR-DWG-000003.A.01 INF.DWG, RECEIVED ON 15/11/2019.

02. PUBLIC DOMAIN DOES NOT FORM PART OF THE SSDA FOR OVERSTATION DEVELOPMENT AND IS SHOWN FOR INFORMATION PURPOSES ONLY. IT WILL BE PART OF CSSI APPROVAL 15_7400

KEY

- GLASS CURTAIN WALL
- BACKPAINTED CLADDING
- METAL CLADDING
- STONE CLADDING
- CONCRETE
- LOUVRE
- LIGHTWELL LOUVRE
- TRANSLUCENT CURTAIN WALL
- WHITE SPANDREL GLAZING
- FLUTED GLAZING
- PAINTED RENDER
- SIGNAGE


NOTE:

REFER TO SSDA SIGNAGE REPORT FOR SIGNAGE DETAILS

G	COX	02/08/22	SSDA MOD SUBMISSION	NT
F	COX	13/05/22	SSDA MOD SUBMISSION	NT
E	COX	30/09/21	SSDA MOD SUBMISSION	NT
D	F+P	29/10/20	SSDA RTS SUBMISSION TO DPIE	
C	F+P	08/10/20	SSDA RTS SUBMISSION TO (INTERNAL REVIEW)	
B	F+P	25/05/20	SSDA SUBMISSION TO DPIE	
A	F+P	20/03/20	SSDA SUBMISSION	
REV.	BY	DATE	DESCRIPTION	APPD.
A1	Original		Co-ordinate System: MGA Zone 56	
			Height Datum: A.H.D.	
			This sheet may be prepared using colour and may be incomplete if copied	

1:500 @ A1

0 5 10 15 20 25 m

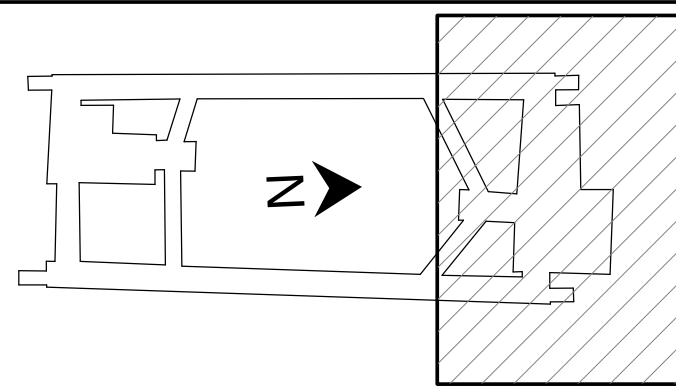

NOTE: Do not scale from this drawing.

CLIENT

NSW GOVERNMENT | sydney METRO

ISDP

oxford | CPB CONTRACTORS

The information shown on this drawing is for the purposes of the Sydney Metro Project only. No warranty is given or implied as to its suitability for any other purpose. The Service Providers accept no liability arising from the use of this drawing and the information shown thereon for any purpose other than the Sydney Metro Project.

SERVICE PROVIDERS

Foster + Partners
COX | CJ ARMS
BATESSMART. | LCI
aurecon | TTW

DRAWN... COX
DESIGNED... F+P
DRG CHECK... SW / ML
DESIGN CHECK... ML
APPROVED... NT

DRG No. SMCWSWSPS-COX-OSN-AT-DWG-960004

**PITT STREET INTEGRATED
STATION DEVELOPMENT - OSN**

SSDA
GENERAL ARRANGEMENT ELEVATION
NORTH ELEVATION

STATUS: TENDER DOCUMENTATION

SHEET 1 OF 1

METRO DRG No.

REV. G