



LEGEND  SITE BOUNDARY  WEIGHTED AVERAGE SETBACK  ENVELOPE LINE  INDICATIVE AIR TERMINAL LOCATION	
NOTE: 01. SITE SURVEY FILE NWRLSRT-RPS- OPN-SR-DWG-000003.01.INF.DWG, RECEIVED ON 15/11/2019. 02. PUBLIC DOMAIN DOES NOT FORM PART OF THE SSDA FOR OVERSTATION DEVELOPMENT AND IS SHOWN FOR INFORMATION PURPOSES ONLY. IT WILL BE PART OF CSSI APPROVAL 15_7400	



NSW
GOVERNMENT


**Department of Planning
and Environment**

Issued under the Environmental Planning and Assessment Act 1979
Approved Section 4.55 (1A) Modification Application

No: SSD 10375 MOD 4 Granted on 24 November 2023

Signed: AW Sheet No: 1 of 8

H	Cox	02/03/22	SSDA MOD SUBMISSION	NT
G	Cox	01/11/22	SSDA MOD SUBMISSION	NT
F	Cox	13/05/22	SSDA MOD SUBMISSION	NT
E	Cox	30/09/21	SSDA MOD SUBMISSION	NT
D	F+P	29/10/20	SSDA RTS SUBMISSION TO DPIE	
C	F+P	08/10/20	SSDA RTS SUBMISSION TO (INTERNAL REVIEW)	
B	F+P	25/05/20	SSDA SUBMISSION TO DPIE	
A	F+P	20/03/20	SSDA SUBMISSION	
REV.	BY	DATE	DESCRIPTION	APPD.
A1	Original	Co-ordinate System: MGA Zone 56	Height Datum: A.H.D.	This sheet may be prepared using colour and may be incomplete if copied

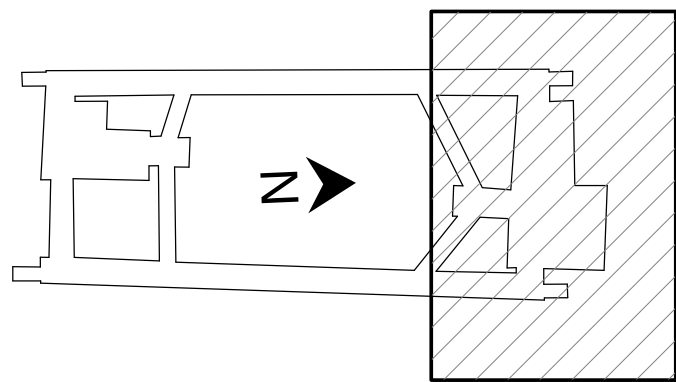

NOTE: Do not scale from this drawing

CLIENT

 |  **sydney**
METRO

ISDP


The information shown on this drawing is for the purposes of the Sydney Metro Project only. No warranty is given or implied as to its suitability for any other purpose. The Service Providers accept no liability arising from the use of this drawing and the information shown thereon for any purpose other than the Sydney Metro Project.

SERVICE PROVIDERS

Foster + Partners
COX **CJ ARMS**
BATESSMART. **LCI**
aurecon **TTW** The New
 Technology
 Partnership

DRAWN COX
 DESIGNED F+P and COX
 DRG CHECK DH
 DESIGN CHECK ML
 APPROVED NT


DRG No. SMCSWSPS-COX-OSN-AT-DWG-910013			
PITT STREET INTEGRATED STATION DEVELOPMENT - OSN			
SSDA GENERAL ARRANGEMENT PLAN SITE PLAN			
STATUS: TENDER DOCUMENTATION	SHEET 1	OF 1	
METRO DRG No.	REV.		H

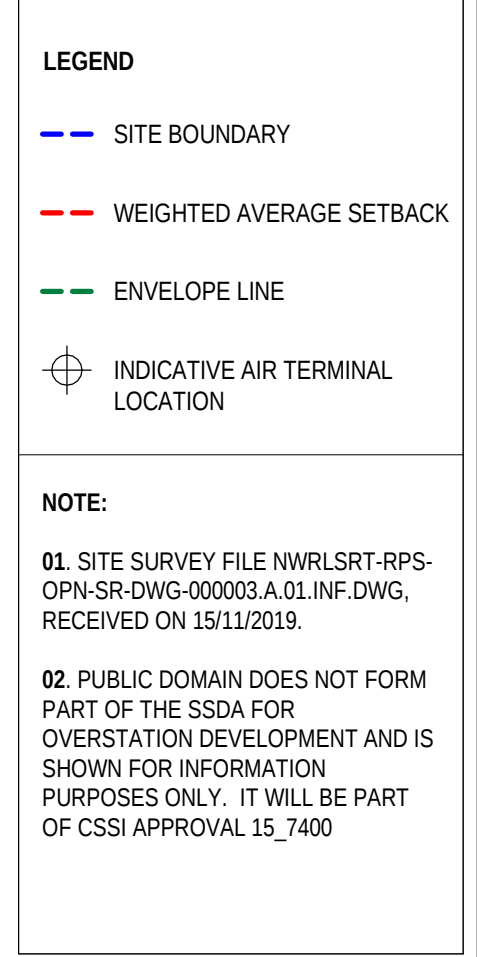

100mm AT FULL SIZE Plot Date & Time 2/03/2023 10:30:31 AM

NOTE: Do not scale from this drawing

DRG No. SMCSWSPS-COX-OSN-AT-DWG-933613			
PITT STREET INTEGRATED STATION DEVELOPMENT - OSN SSDA GENERAL ARRANGEMENT PLAN LEVEL 36			
STATUS: TENDER DOCUMENTATION		SHEET 1 OF 1	Ⓢ
METRO DRG No.			REV. H

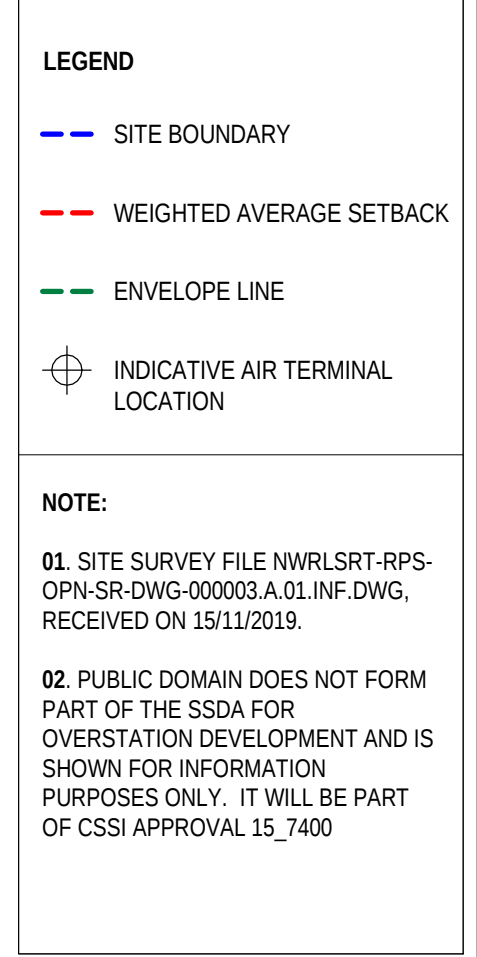

100mm AT FULL SIZE Plot Date & Time 2/03/2023 10:31:13 AM


NOTE: Do not scale from this drawing.

The information shown on this drawing is for the purposes of the Sydney Metro Project only. No warranty is given or implied as to its suitability for any other purpose. The Service Providers accept no liability arising from the use of this drawing and the information shown thereon for any purpose other than the Sydney Metro Project.

SERVICE PROVIDERS

Foster + Partners	DRAWN <u>COX</u>
COX	DESIGNED <u>F+P and COX</u>
C.J. ARMS	DRG CHECK <u>DH</u>
BATESSMART	DESIGN CHECK <u>ML</u>
LCI	APPROVED <u>NT</u>
aurecon	
TW The Travis Wandell Company	

DRG No. SMCSWSPS-COX-OSN-AT-DWG-933813			
PITT STREET INTEGRATED STATION DEVELOPMENT - OSN SSDA GENERAL ARRANGEMENT PLAN LEVEL 37			
STATUS: TENDER DOCUMENTATION		SHEET 1 OF 1	Ⓒ
METRO DRG No.			REV. H

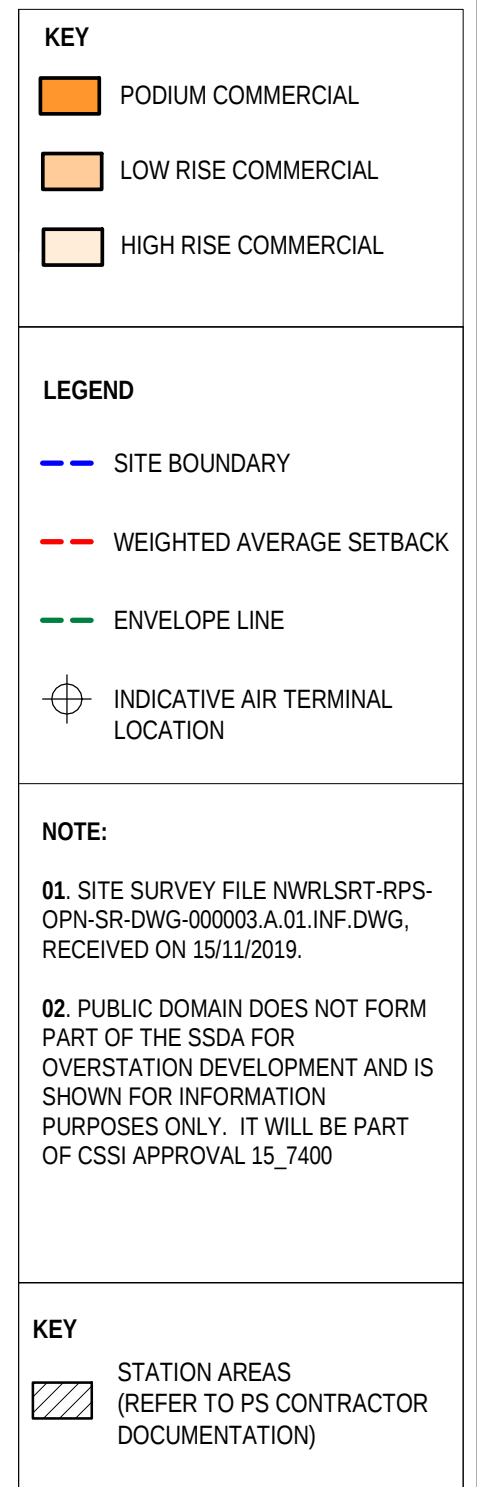

1:500 @ A1

0 5 10 15 20 25 m



OXFORD CPB CONTRACTORS

DRAWN _____ COX _____
DESIGNED _____ F+P and COX _____
DRG CHECK _____ DH _____
DESIGN CHECK _____ ML _____
APPROVED _____ NT _____

©

REV




Department of Planning
and Environment

Issued under the Environmental Planning and Assessment Act 1979
Approved Section 4.55 (1A) Modification Application

No: SSD 10375 MOD 4 Granted on 24 November 2023

Signed: AW Sheet No: 6 of 8

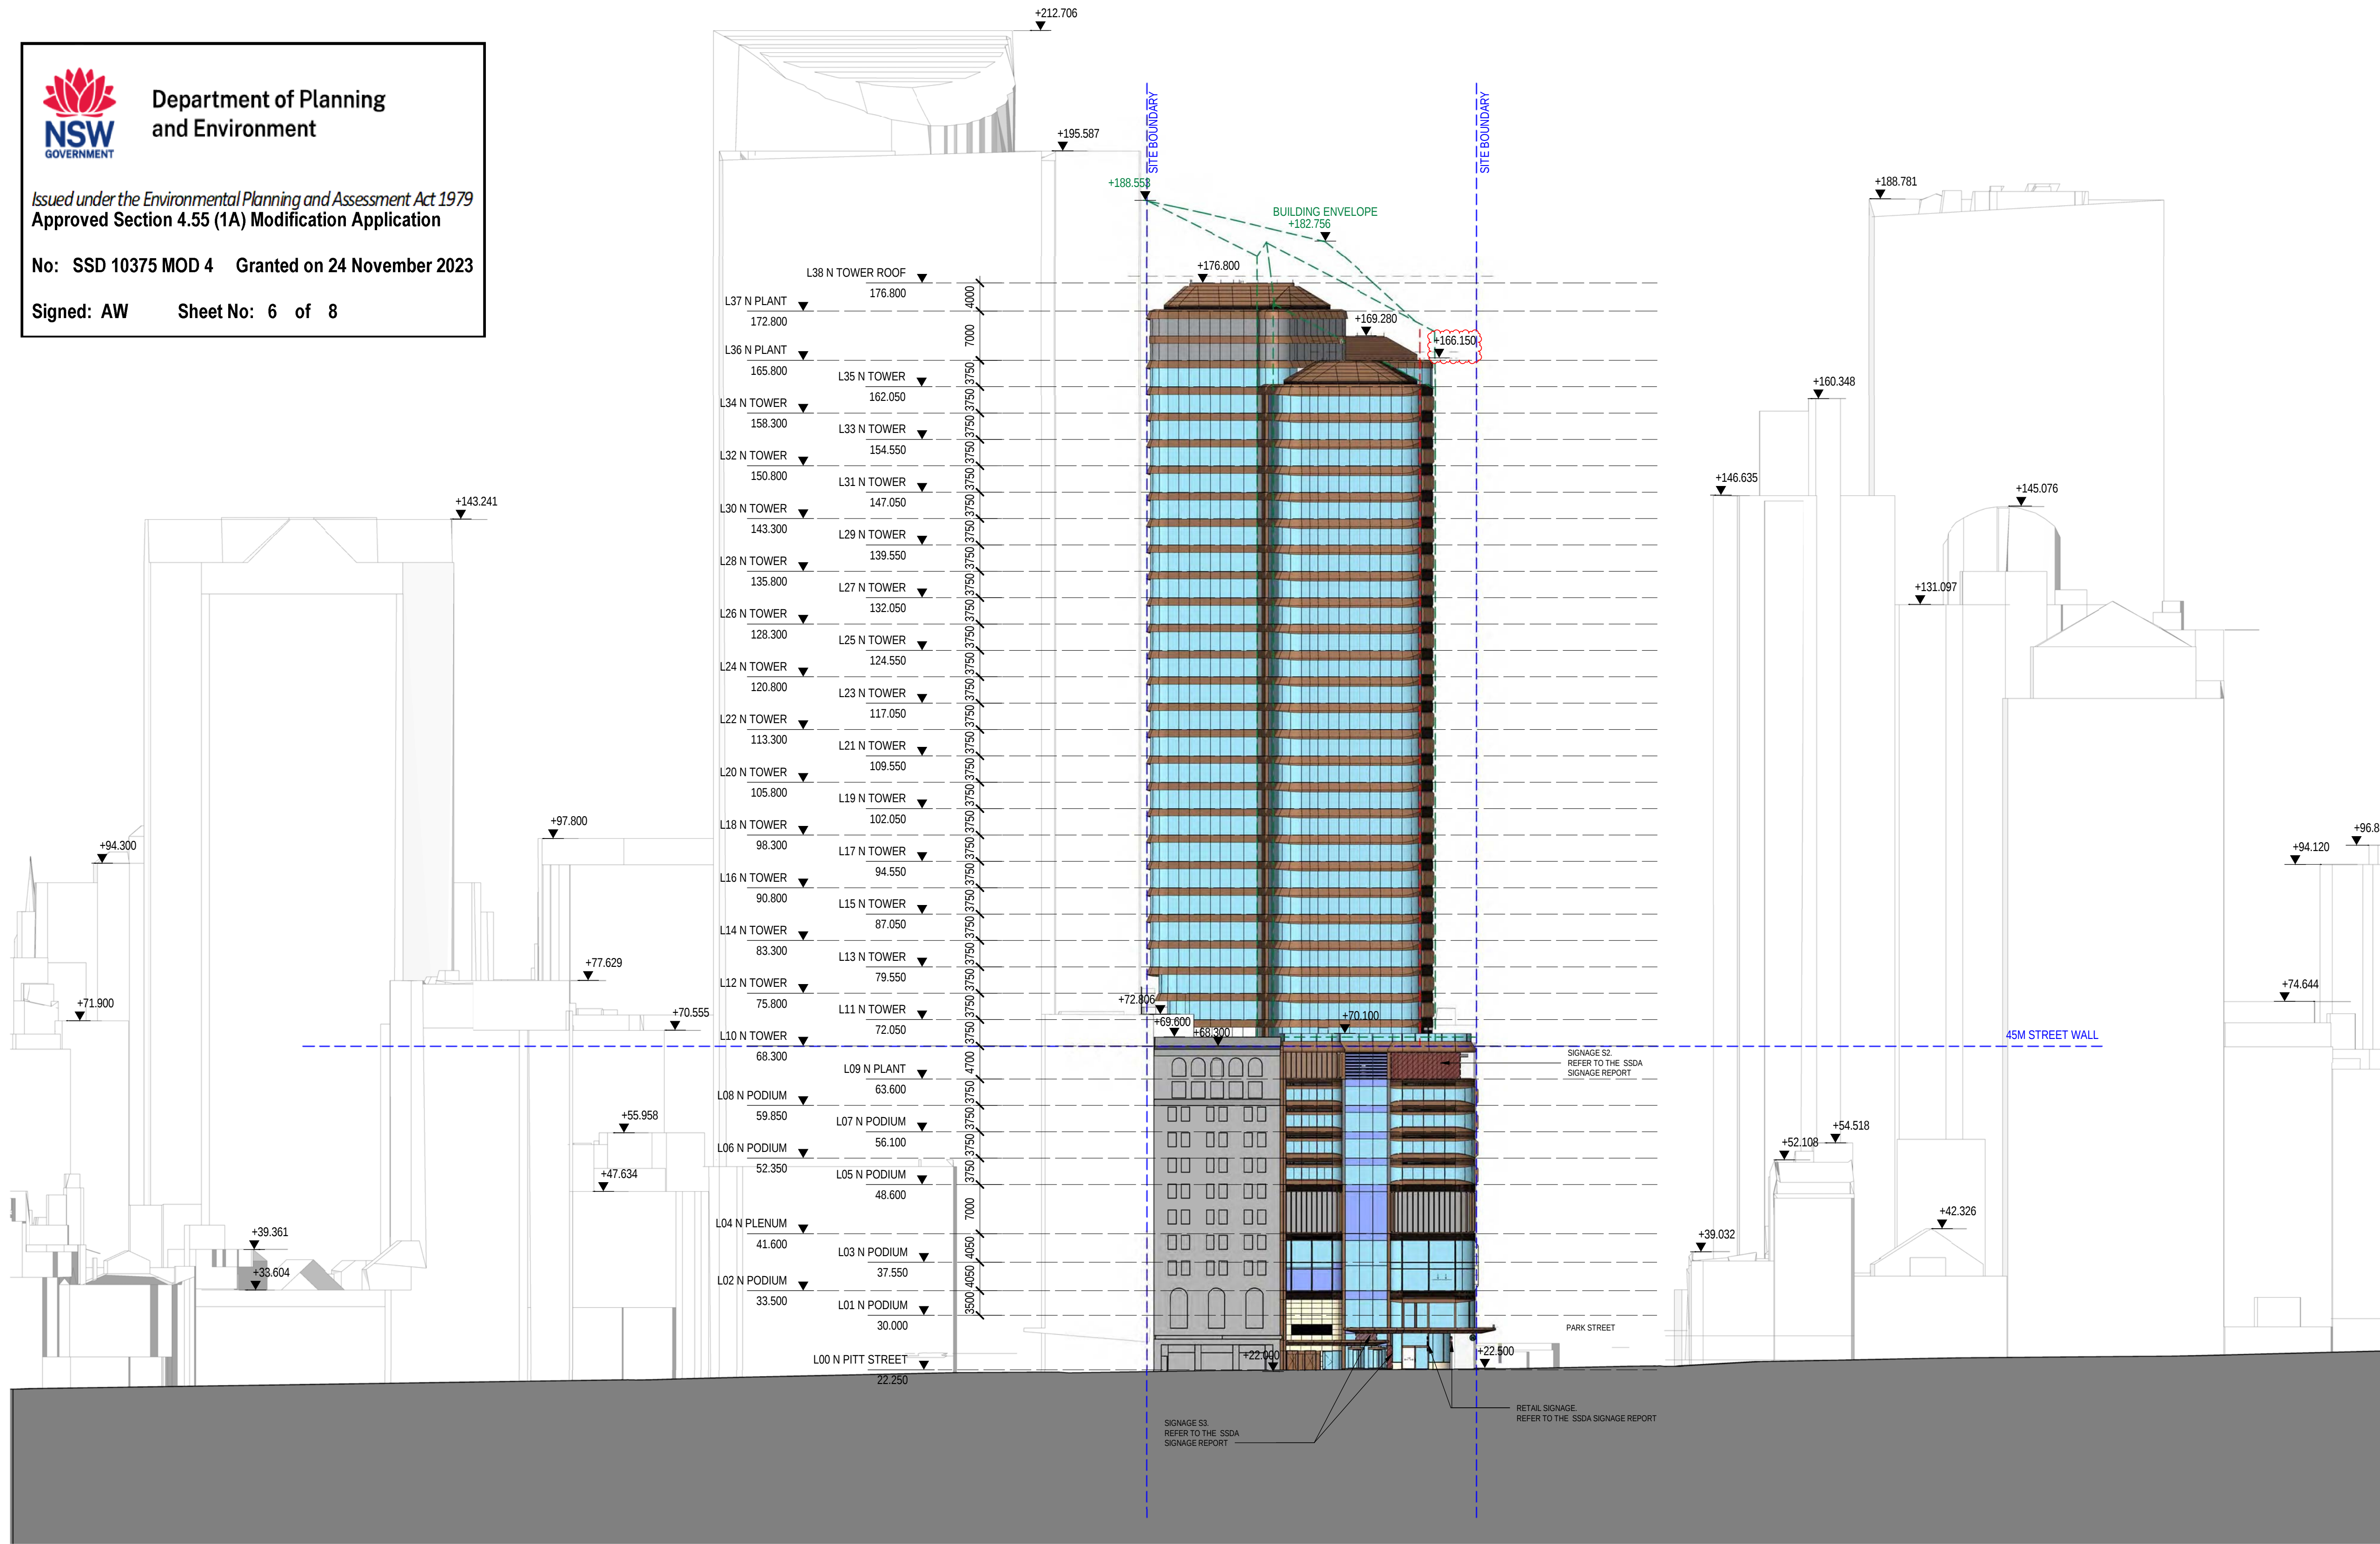

LEGEND

- SITE BOUNDARY
- WEIGHTED AVERAGE SETBACK
- ENVELOPE LINE
- INDICATIVE AIR TERMINAL LOCATION

NOTE:

01. SITE SURVEY FILE NWRLSRT-RPS-OPN-SR-DWG-000003.A.01 INF.DWG, RECEIVED ON 15/11/2019.

02. PUBLIC DOMAIN DOES NOT FORM PART OF THE SSDA FOR OVERSTATION DEVELOPMENT AND IS SHOWN FOR INFORMATION PURPOSES ONLY. IT WILL BE PART OF CSSI APPROVAL 15_7400

KEY



- GLASS CURTAIN WALL
- BACKPAINTED CLADDING
- METAL CLADDING
- STONE CLADDING
- CONCRETE
- LIGHTWELL LOUVRE
- TRANSLUCENT CURTAIN WALL
- WHITE SPANDEL GLAZING
- FLUTED GLAZING
- PAINTED RENDER
- SIGNAGE
- EXISTING BUILDINGS

NOTE:

REFER TO SSDA SIGNAGE REPORT FOR SIGNAGE DETAILS

100mm AT FULL SIZE Plot Date & Time: 2/03/2023 9:55:01 AM

H	COX	02/03/22	SSDA MOD SUBMISSION	NT
G	COX	01/11/22	SSDA MOD SUBMISSION	NT
F	COX	13/05/22	SSDA MOD SUBMISSION	NT
E	COX	30/09/21	SSDA MOD SUBMISSION	NT
D	F+P	29/10/20	SSDA RTS SUBMISSION TO DPIE	
C	F+P	08/10/20	SSDA RTS SUBMISSION TO (INTERNAL REVIEW)	
B	F+P	25/05/20	SSDA SUBMISSION TO DPIE	
A	F+P	20/03/20	SSDA SUBMISSION	
REV.	BY	DATE	DESCRIPTION	APPD.
A1 Original			Co-ordinate System: MGA Zone 56	
			Height Datum: A.H.D.	
This sheet may be prepared using colour and may be incomplete if copied				

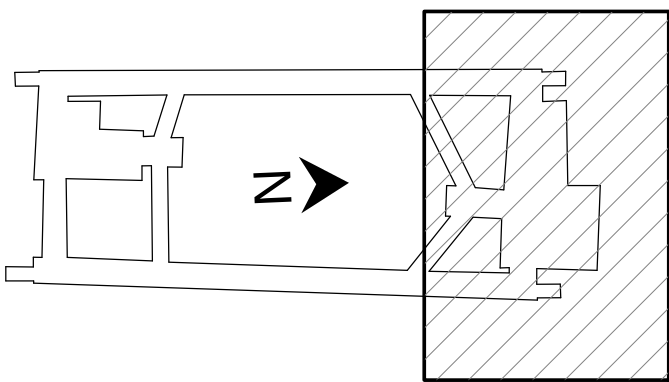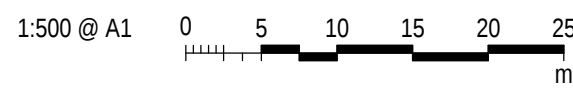

NOTE: Do not scale from this drawing.

CLIENT

NSW GOVERNMENT | sydney METRO

ISDP

oxiford | CPB CONTRACTORS

The information shown on this drawing is for the purposes of the Sydney Metro Project only. No warranty is given or implied as to its suitability for any other purpose. The Service Providers accept no liability arising from the use of this drawing and the information shown thereon for any purpose other than the Sydney Metro Project.

SERVICE PROVIDERS

Foster + Partners
COX | CJ ARMS
BATESSMART. | LCI
aurecon | TTW

DRAWN... COX
DESIGNED... F+P and COX
DRG CHECK... DH
DESIGN CHECK... ML
APPROVED... NT

DRG No. SMCWSPPS-COX-OSN-AT-DWG-960001

**PITT STREET INTEGRATED
STATION DEVELOPMENT - OSN**

SSDA
GENERAL ARRANGEMENT ELEVATION
WEST ELEVATION - PITT STREET

STATUS: TENDER DOCUMENTATION


SHEET 1 OF 1

METRO DRG No.

REV.

H

100mm AT FULL SIZE Plot Date & Time: 2/03/2023 9:55:42 AM

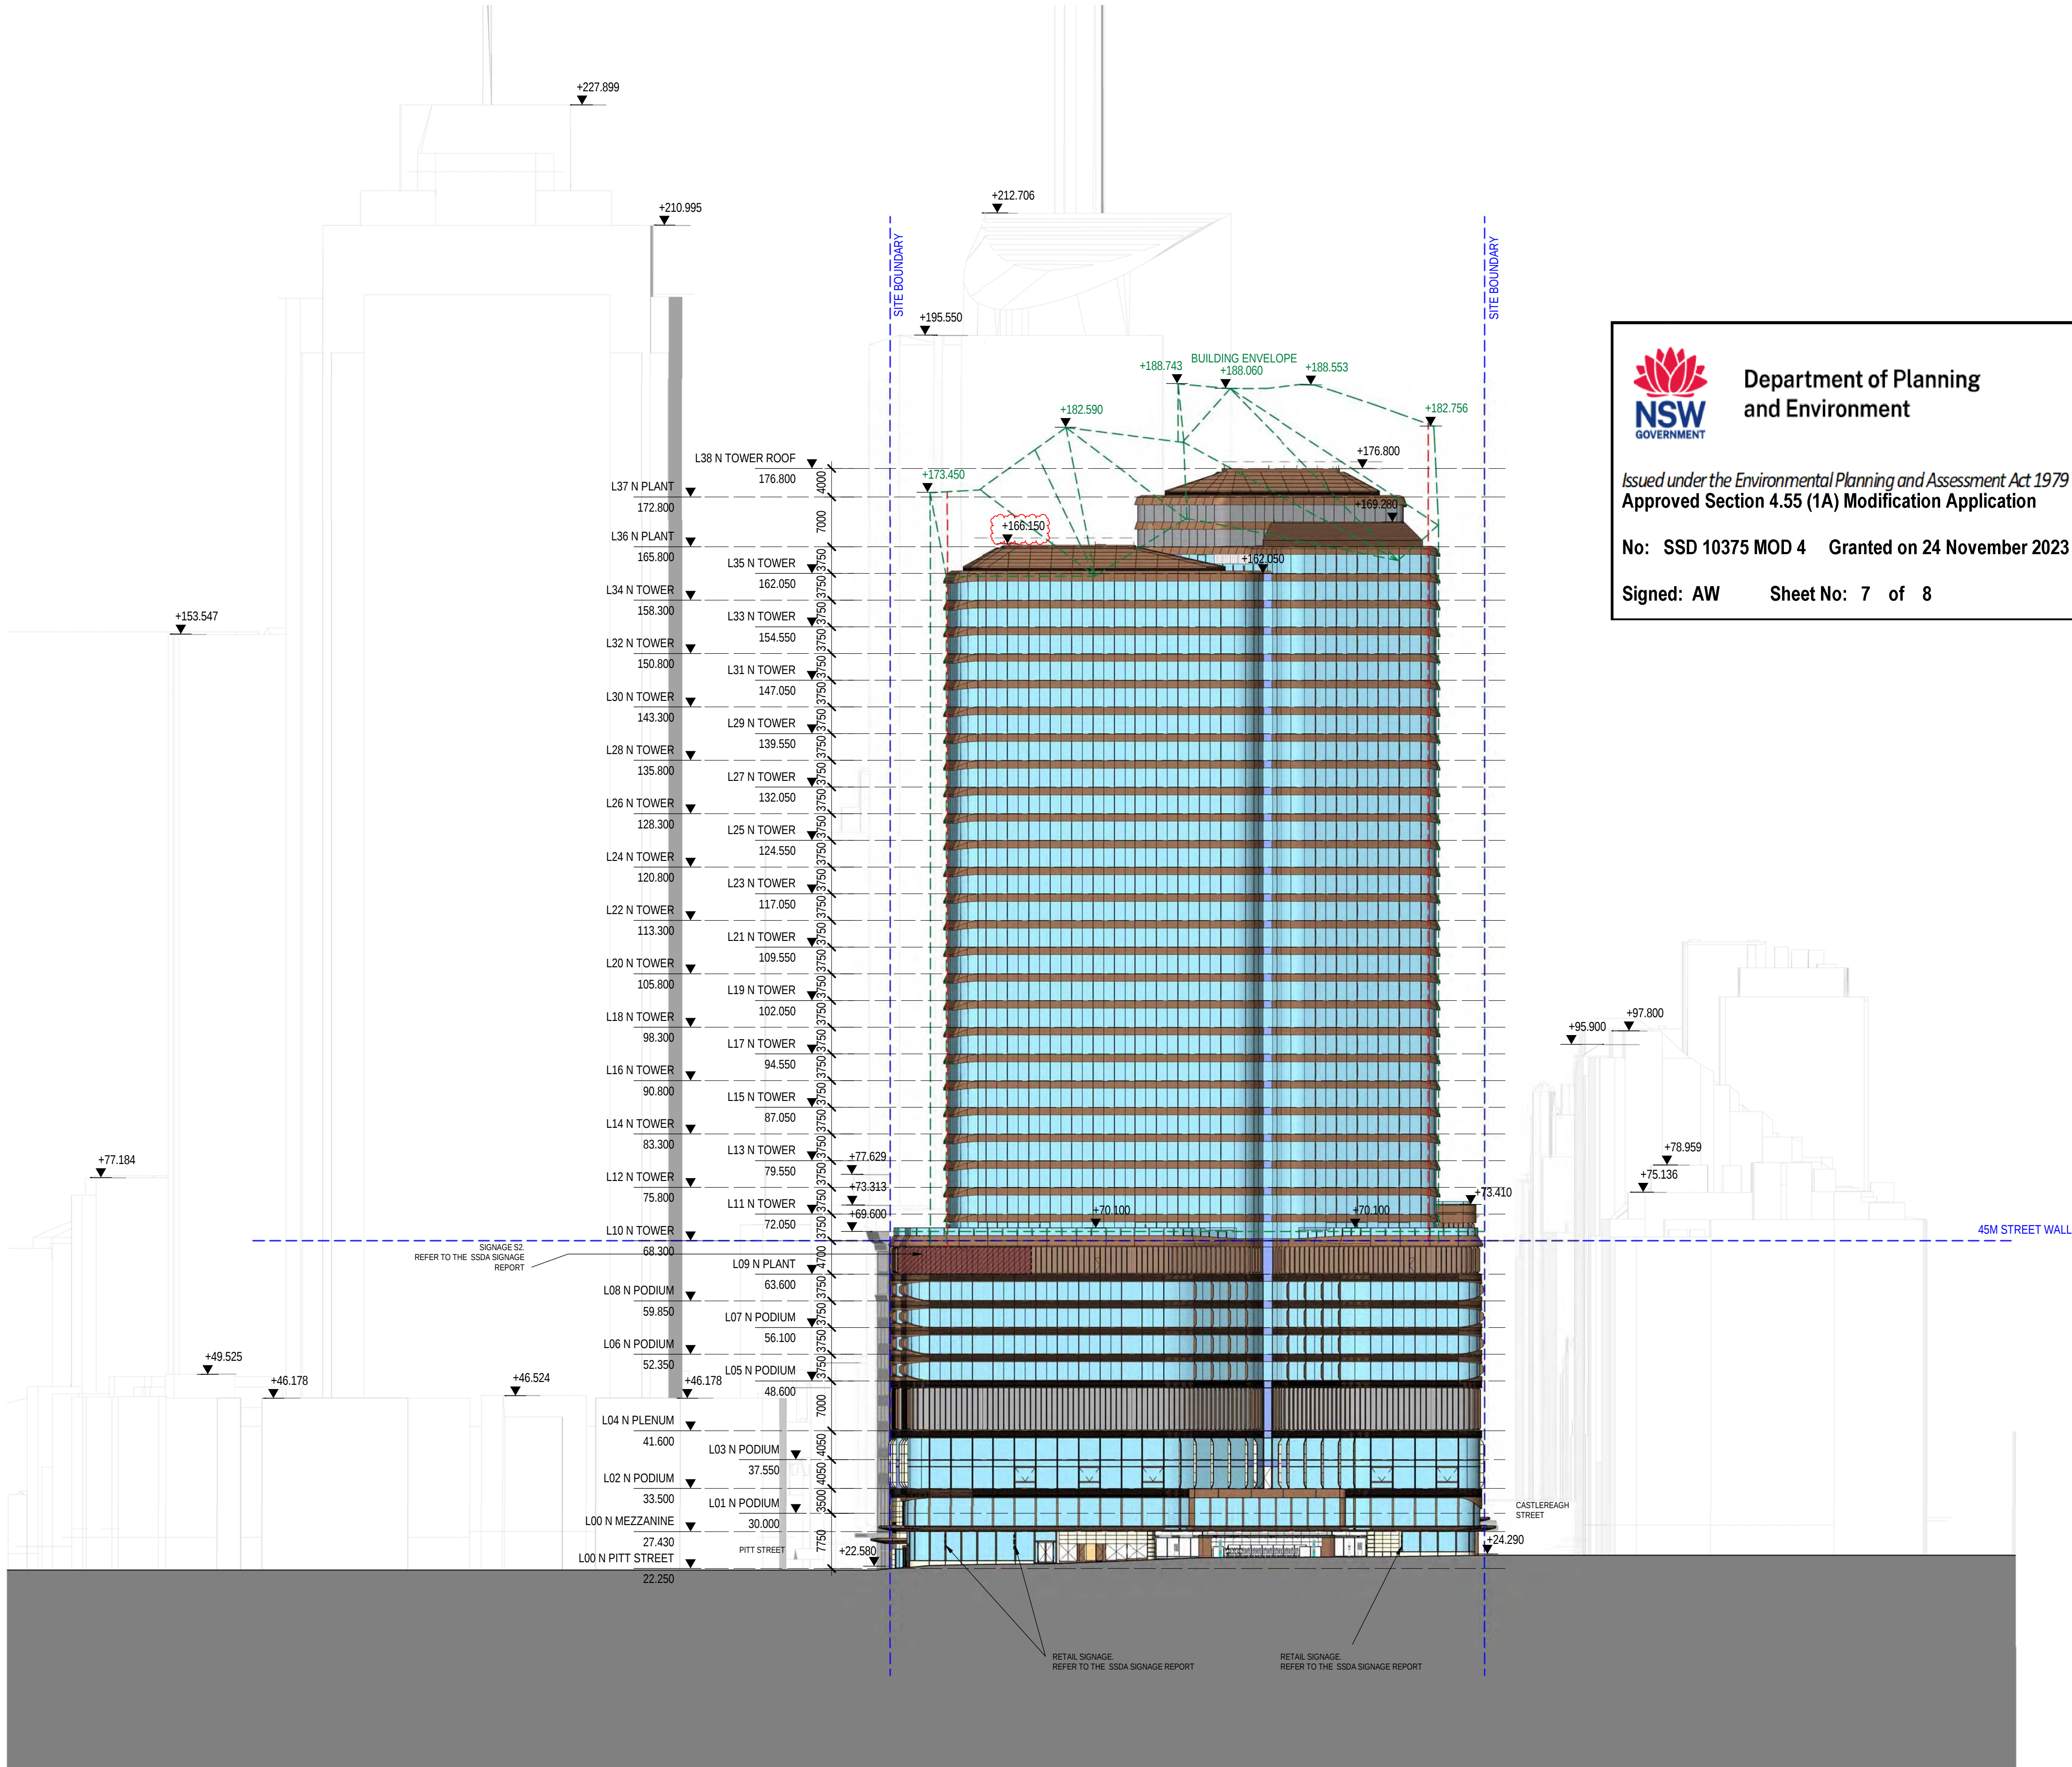

Department of Planning
and Environment

Issued under the Environmental Planning and Assessment Act 1979
Approved Section 4.55 (1A) Modification Application

No: SSD 10375 MOD 4 Granted on 24 November 2023

Signed: AW Sheet No: 7 of 8

LEGEND

- SITE BOUNDARY
- WEIGHTED AVERAGE SETBACK
- ENVELOPE LINE
- INDICATIVE AIR TERMINAL LOCATION

NOTE:

01. SITE SURVEY FILE NWRLSRT-RPS-OPN-SR-DWG-000003.A.01 INF.DWG, RECEIVED ON 15/11/2019.
02. PUBLIC DOMAIN DOES NOT FORM PART OF THE SSDA FOR OVERSTATION DEVELOPMENT AND IS SHOWN FOR INFORMATION PURPOSES ONLY. IT WILL BE PART OF CSSI APPROVAL 15_7400

KEY



- GLASS CURTAIN WALL
- BACKPAINTED CLADDING
- METAL CLADDING
- STONE CLADDING
- CONCRETE
- LIGHTWELL LOUVRE
- TRANSLUCENT CURTAIN WALL
- WHITE SPANDREL GLAZING
- FLUTED GLAZING
- PAINTED RENDER
- SIGNAGE
- EXISTING BUILDINGS

NOTE:

REFER TO SSDA SIGNAGE REPORT FOR SIGNAGE DETAILS

H	COX	02/03/22	SSDA MOD SUBMISSION	NT
G	COX	01/11/22	SSDA MOD SUBMISSION	NT
F	COX	13/05/22	SSDA MOD SUBMISSION	NT
E	COX	30/09/21	SSDA MOD SUBMISSION	NT
D	F+P	29/10/20	SSDA RTS SUBMISSION TO DPIE	
C	F+P	08/10/20	SSDA RTS SUBMISSION TO (INTERNAL REVIEW)	
B	F+P	25/05/20	SSDA SUBMISSION TO DPIE	
A	F+P	20/03/20	SSDA SUBMISSION	
REV.	BY	DATE	DESCRIPTION	APPD.

A1 Original Co-ordinate System: MGA Zone 56 Height Datum: A.H.D. This sheet may be prepared using colour and may be incomplete if copied

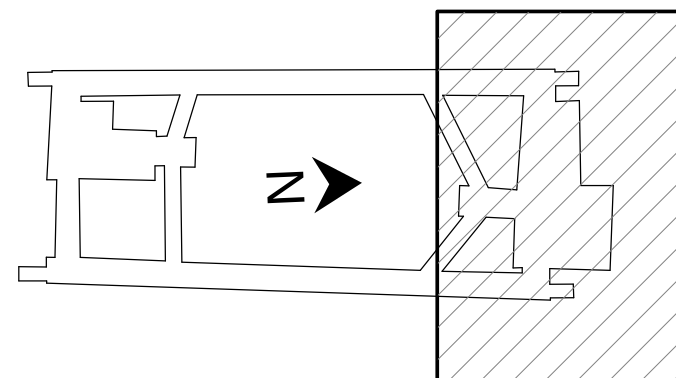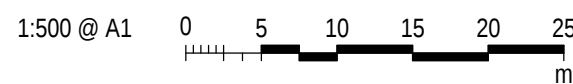

NOTE: Do not scale from this drawing.

CLIENT



ISDP



The information shown on this drawing is for the purposes of the Sydney Metro Project only. No warranty is given or implied as to its suitability for any other purpose. The Service Providers accept no liability arising from the use of this drawing and the information shown thereon for any purpose other than the Sydney Metro Project.

SERVICE PROVIDERS

Foster + Partners
COX CJ ARMS
BATESSMART. LCI
aurecon TTW

DRAWN... COX
DESIGNED... F+P and COX
DRG CHECK... DH
DESIGN CHECK... ML
APPROVED... NT

DRG No. SMCWSPPS-COX-OSN-AT-DWG-960002

PITT STREET INTEGRATED
STATION DEVELOPMENT - OSN
SSDA
GENERAL ARRANGEMENT ELEVATION
SOUTH ELEVATION - PARK STREET

STATUS: TENDER DOCUMENTATION SHEET 1 OF 1
METRO DRG No. REV. H

100mm AT FULL SIZE Plot Date & Time: 2/03/2023 9:56:21 AM




Department of Planning
and Environment

Issued under the Environmental Planning and Assessment Act 1979
Approved Section 4.55 (1A) Modification Application

No: SSD 10375 MOD 4 Granted on 24 November 2023

Signed: AW Sheet No: 8 of 8

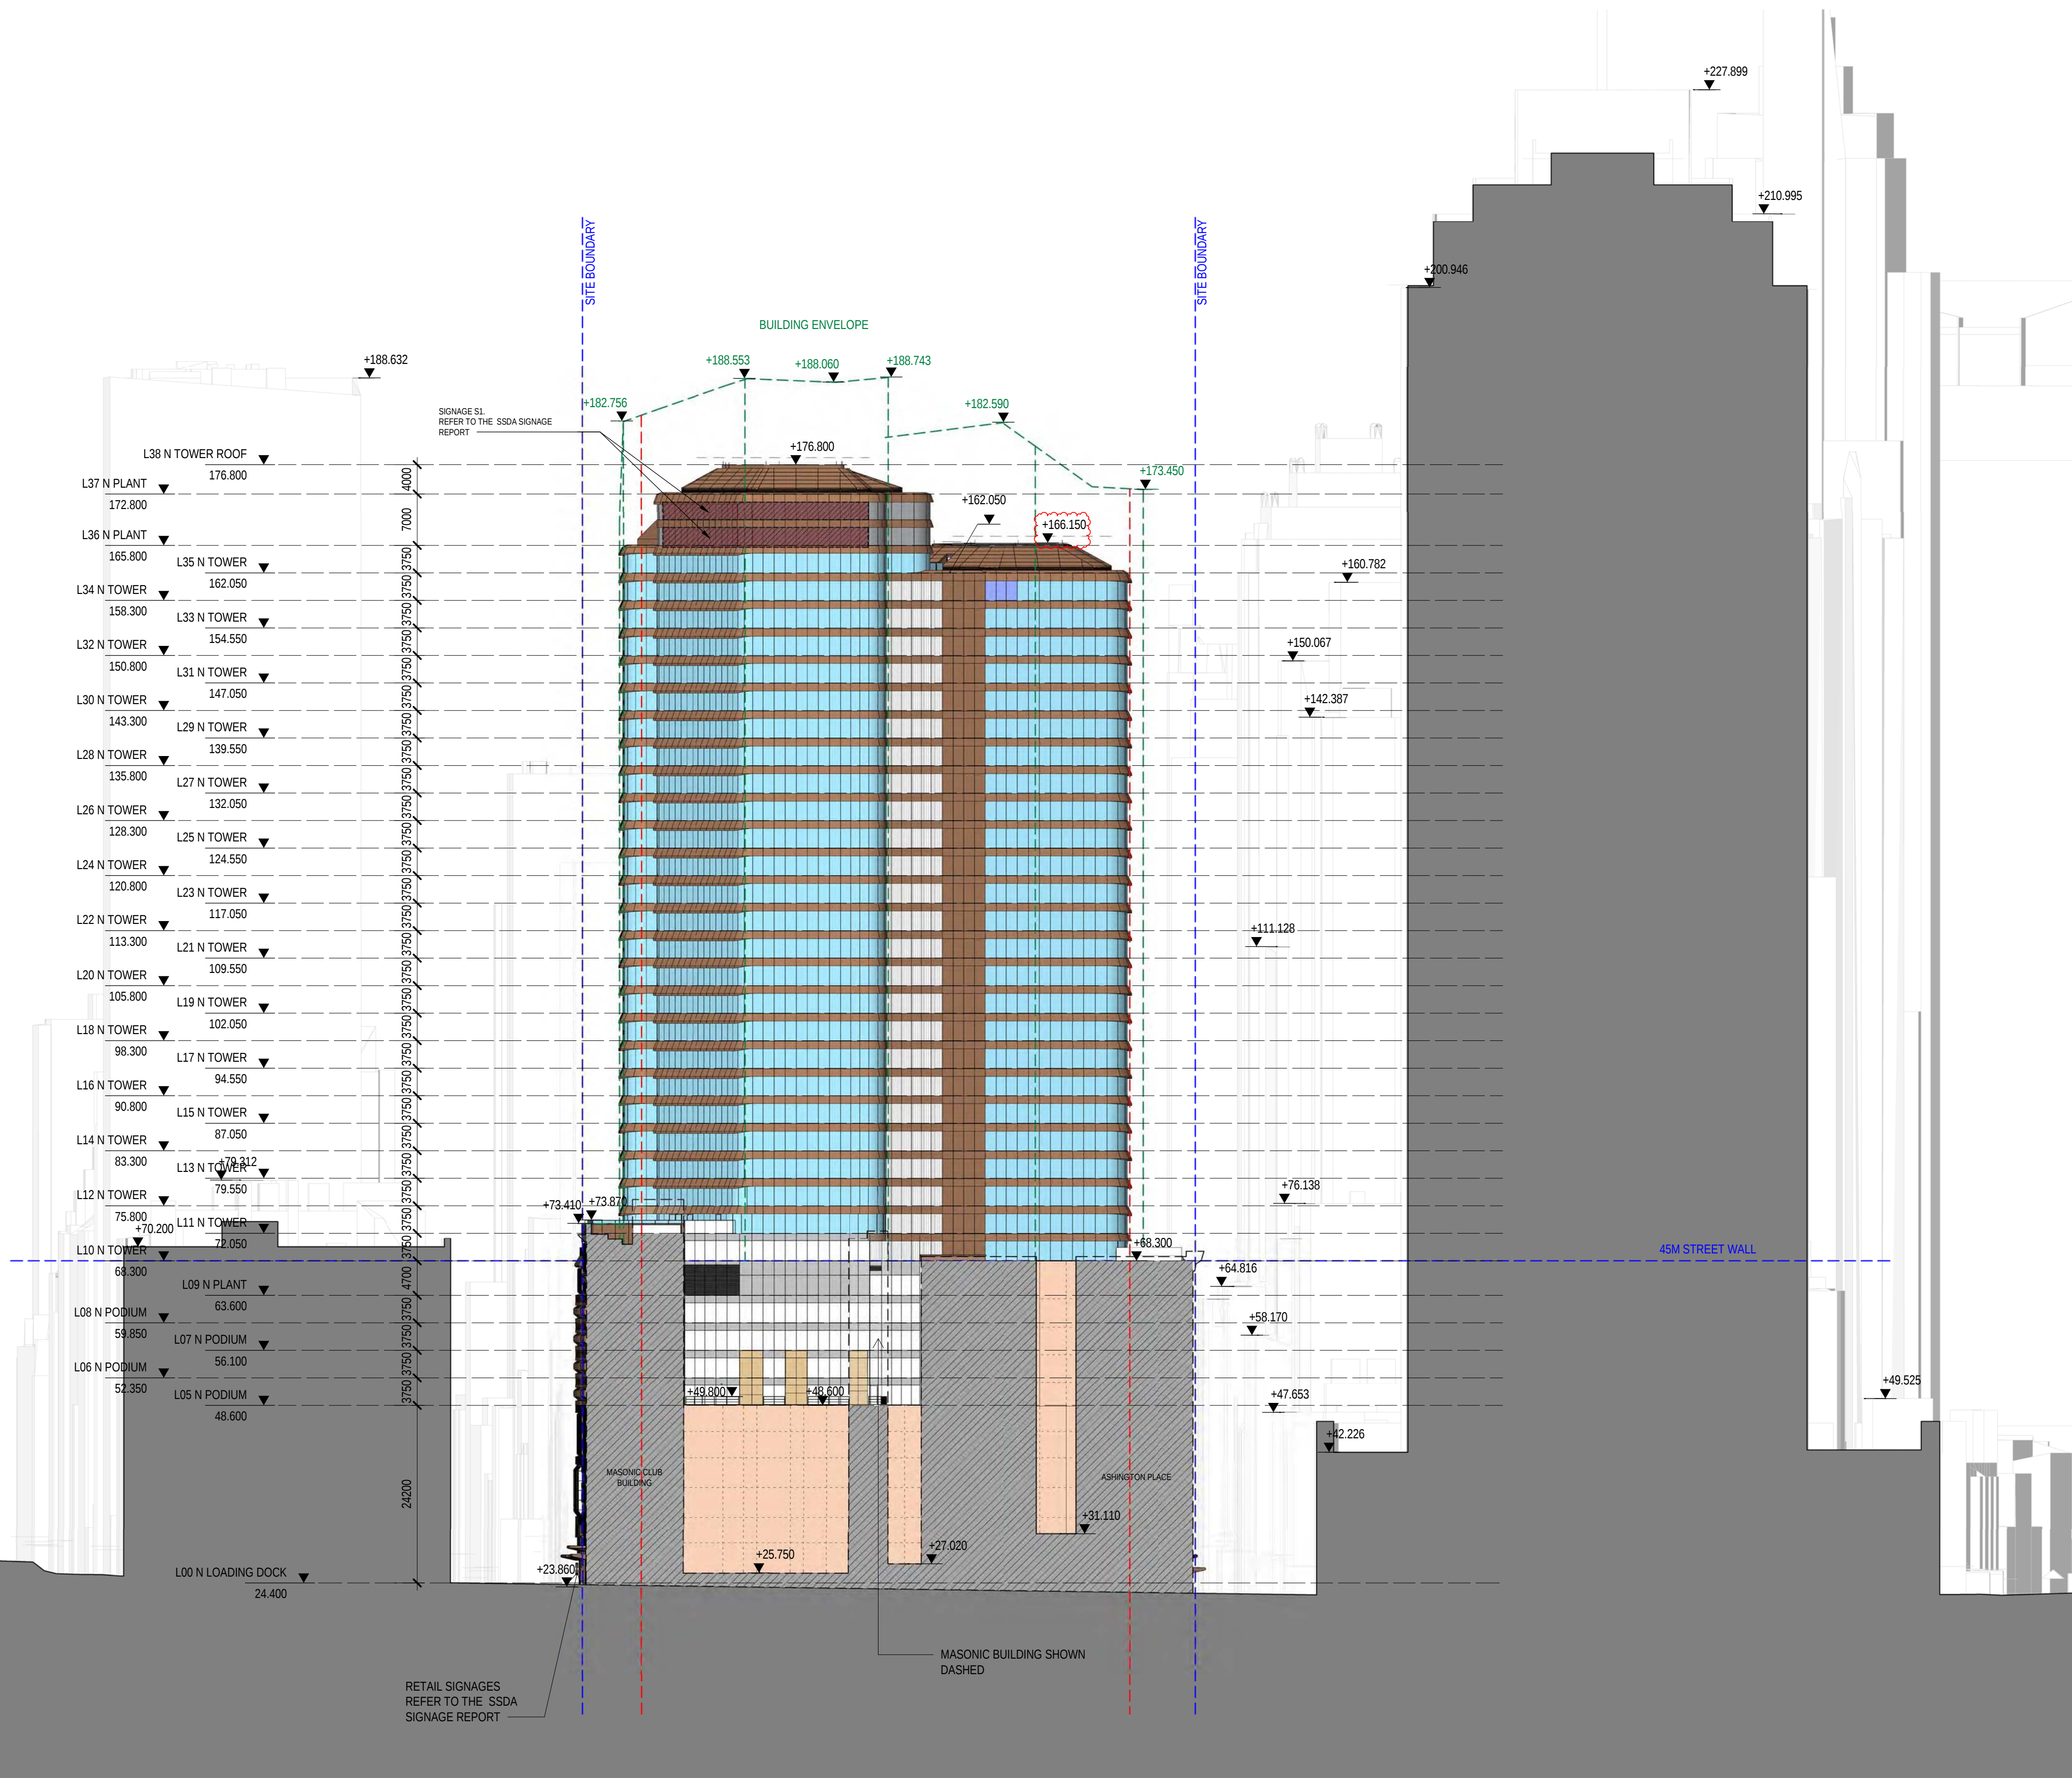

LEGEND

- SITE BOUNDARY
- WEIGHTED AVERAGE SETBACK
- ENVELOPE LINE
- INDICATIVE AIR TERMINAL LOCATION

NOTE:

01. SITE SURVEY FILE NWRLSRT-RPS-OPN-SR-DWG-000003.A.01 INF.DWG, RECEIVED ON 15/11/2019.
02. PUBLIC DOMAIN DOES NOT FORM PART OF THE SSDA FOR OVERSTATION DEVELOPMENT AND IS SHOWN FOR INFORMATION PURPOSES ONLY. IT WILL BE PART OF CSSI APPROVAL 15_7400

KEY



- GLASS CURTAIN WALL
- BACKPAINTED CLADDING
- METAL CLADDING
- STONE CLADDING
- CONCRETE
- LIGHTWELL LOUVRE
- TRANSLUCENT CURTAIN WALL
- WHITE SPANDREL GLAZING
- FLUTED GLAZING
- PAINTED RENDER
- SIGNAGE
- EXISTING BUILDINGS

NOTE:

REFER TO SSDA SIGNAGE REPORT FOR SIGNAGE DETAILS

H	COX	02/03/22	SSDA MOD SUBMISSION	NT
G	COX	02/08/22	SSDA MOD SUBMISSION	NT
F	COX	13/05/22	SSDA MOD SUBMISSION	NT
E	COX	30/09/21	SSDA MOD SUBMISSION	NT
D	F+P	29/10/20	SSDA RTS SUBMISSION TO DPIE	
C	F+P	08/10/20	SSDA RTS SUBMISSION TO (INTERNAL REVIEW)	
B	F+P	25/05/20	SSDA SUBMISSION TO DPIE	
A	F+P	20/03/20	SSDA SUBMISSION	
REV.	BY	DATE	DESCRIPTION	APPD.
A1	Original		Co-ordinate System: MGA Zone 56	
			Height Datum: A.H.D.	
			This sheet may be prepared using colour and may be incomplete if copied	

1:500 @ A1

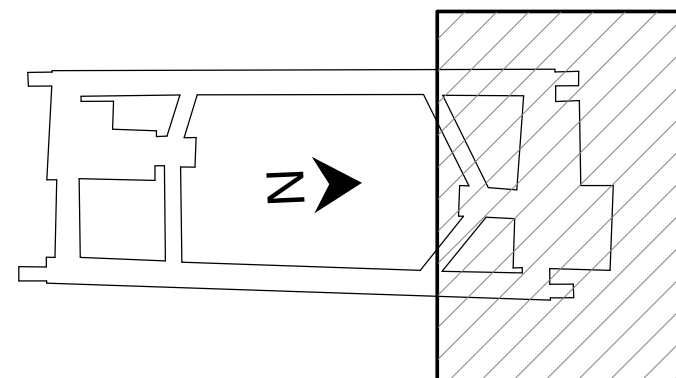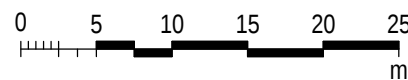

NOTE: Do not scale from this drawing.

CLIENT



ISDP



The information shown on this drawing is for the purposes of the Sydney Metro Project only. No warranty is given or implied as to its suitability for any other purpose. The Service Providers accept no liability arising from the use of this drawing and the information shown thereon for any purpose other than the Sydney Metro Project.

SERVICE PROVIDERS

Foster + Partners
COX
BATESMART.
aurecon
CJ ARMS
OLCI
TTW

DRAWN... COX
DESIGNED... F+P and COX
DRG CHECK... DH
DESIGN CHECK... ML
APPROVED... NT

DRG No. SMCSWSPS-COX-OSN-AT-DWG-960004

PITT STREET INTEGRATED
STATION DEVELOPMENT - OSN
SSDA
GENERAL ARRANGEMENT ELEVATION
NORTH ELEVATION

STATUS: TENDER DOCUMENTATION

SHEET 1 OF 1

©

METRO DRG No.

REV.

H