

/ SMCSWSPS-BAT-OSS-AT-DWG-910041-J: concrete slab openings adjusted for mechanical services requirements

/ SMCSWSPS-BAT-OSS-AT-DWG-930041-G: scope delineation updated to align with station requirements

/ SMCSWSPS-BAT-OSS-AT-DWG-930141-G: scope delineation updated to align with station requirements

/ SMCSWSPS-BAT-OSS-AT-DWG-930241-H: scope delineation updated to align with station requirements

/ SMCSWSPS-BAT-OSS-AT-DWG-930441-H: scope delineation updated to align with station requirements; door deleted as not required

/ SMCSWSPS-BAT-OSS-AT-DWG-930741-K: bedroom wardrobe size increased for improved amenity

/ SMCSWSPS-BAT-OSS-AT-DWG-930841-K: bedroom wardrobe size increased for improved amenity

/ SMCSWSPS-BAT-OSS-AT-DWG-931041-G: bedroom wardrobe size increased for improved amenity

/ SMCSWSPS-BAT-OSS-AT-DWG-931141-G: bedroom wardrobe size increased for improved amenity

/ SMCSWSPS-BAT-OSS-AT-DWG-931441-J: bedroom wardrobe size increased for improved amenity

/ SMCSWSPS-BAT-OSS-AT-DWG-933341-F: bedroom wardrobe size increased for improved amenity

/ SMCSWSPS-BAT-OSS-AT-DWG-933541-J: bedroom wardrobe size increased for improved amenity; door adjusted for DDA requirements

/ SMCSWSPS-BAT-OSS-AT-DWG-933641-J: bedroom wardrobe size increased for improved amenity; door adjusted for services requirements; plantroom door enclosed for NCC compliance requirements

/ SMCSWSPS-BAT-OSS-AT-DWG-933741-H: services enclosures provided, and slab penetrations adjusted for services requirements



/ SMCSWSPS-BAT-OSS-AT-DWG-933841-H: stair enclosure provided for weatherproofing; gate added for façade access requirements

/ SMCSWSPS-BAT-OSS-AT-DWG-933941-H: concrete slab openings adjusted for mechanical services requirements

/ SMCSWSPS-BAT-OSS-AT-DWG-960002-J: Drenchers added to the level 6 façade on the western elevation to ensure appropriate fire protection can be provided

/ SMCSWSPS-BAT-OSS-AT-DWG-960004-L: location of roof access stair adjusted for
plantroom services requirements

100mm A1 FULL SIZE Plot Date & Time [DATE / TIME STAMP]

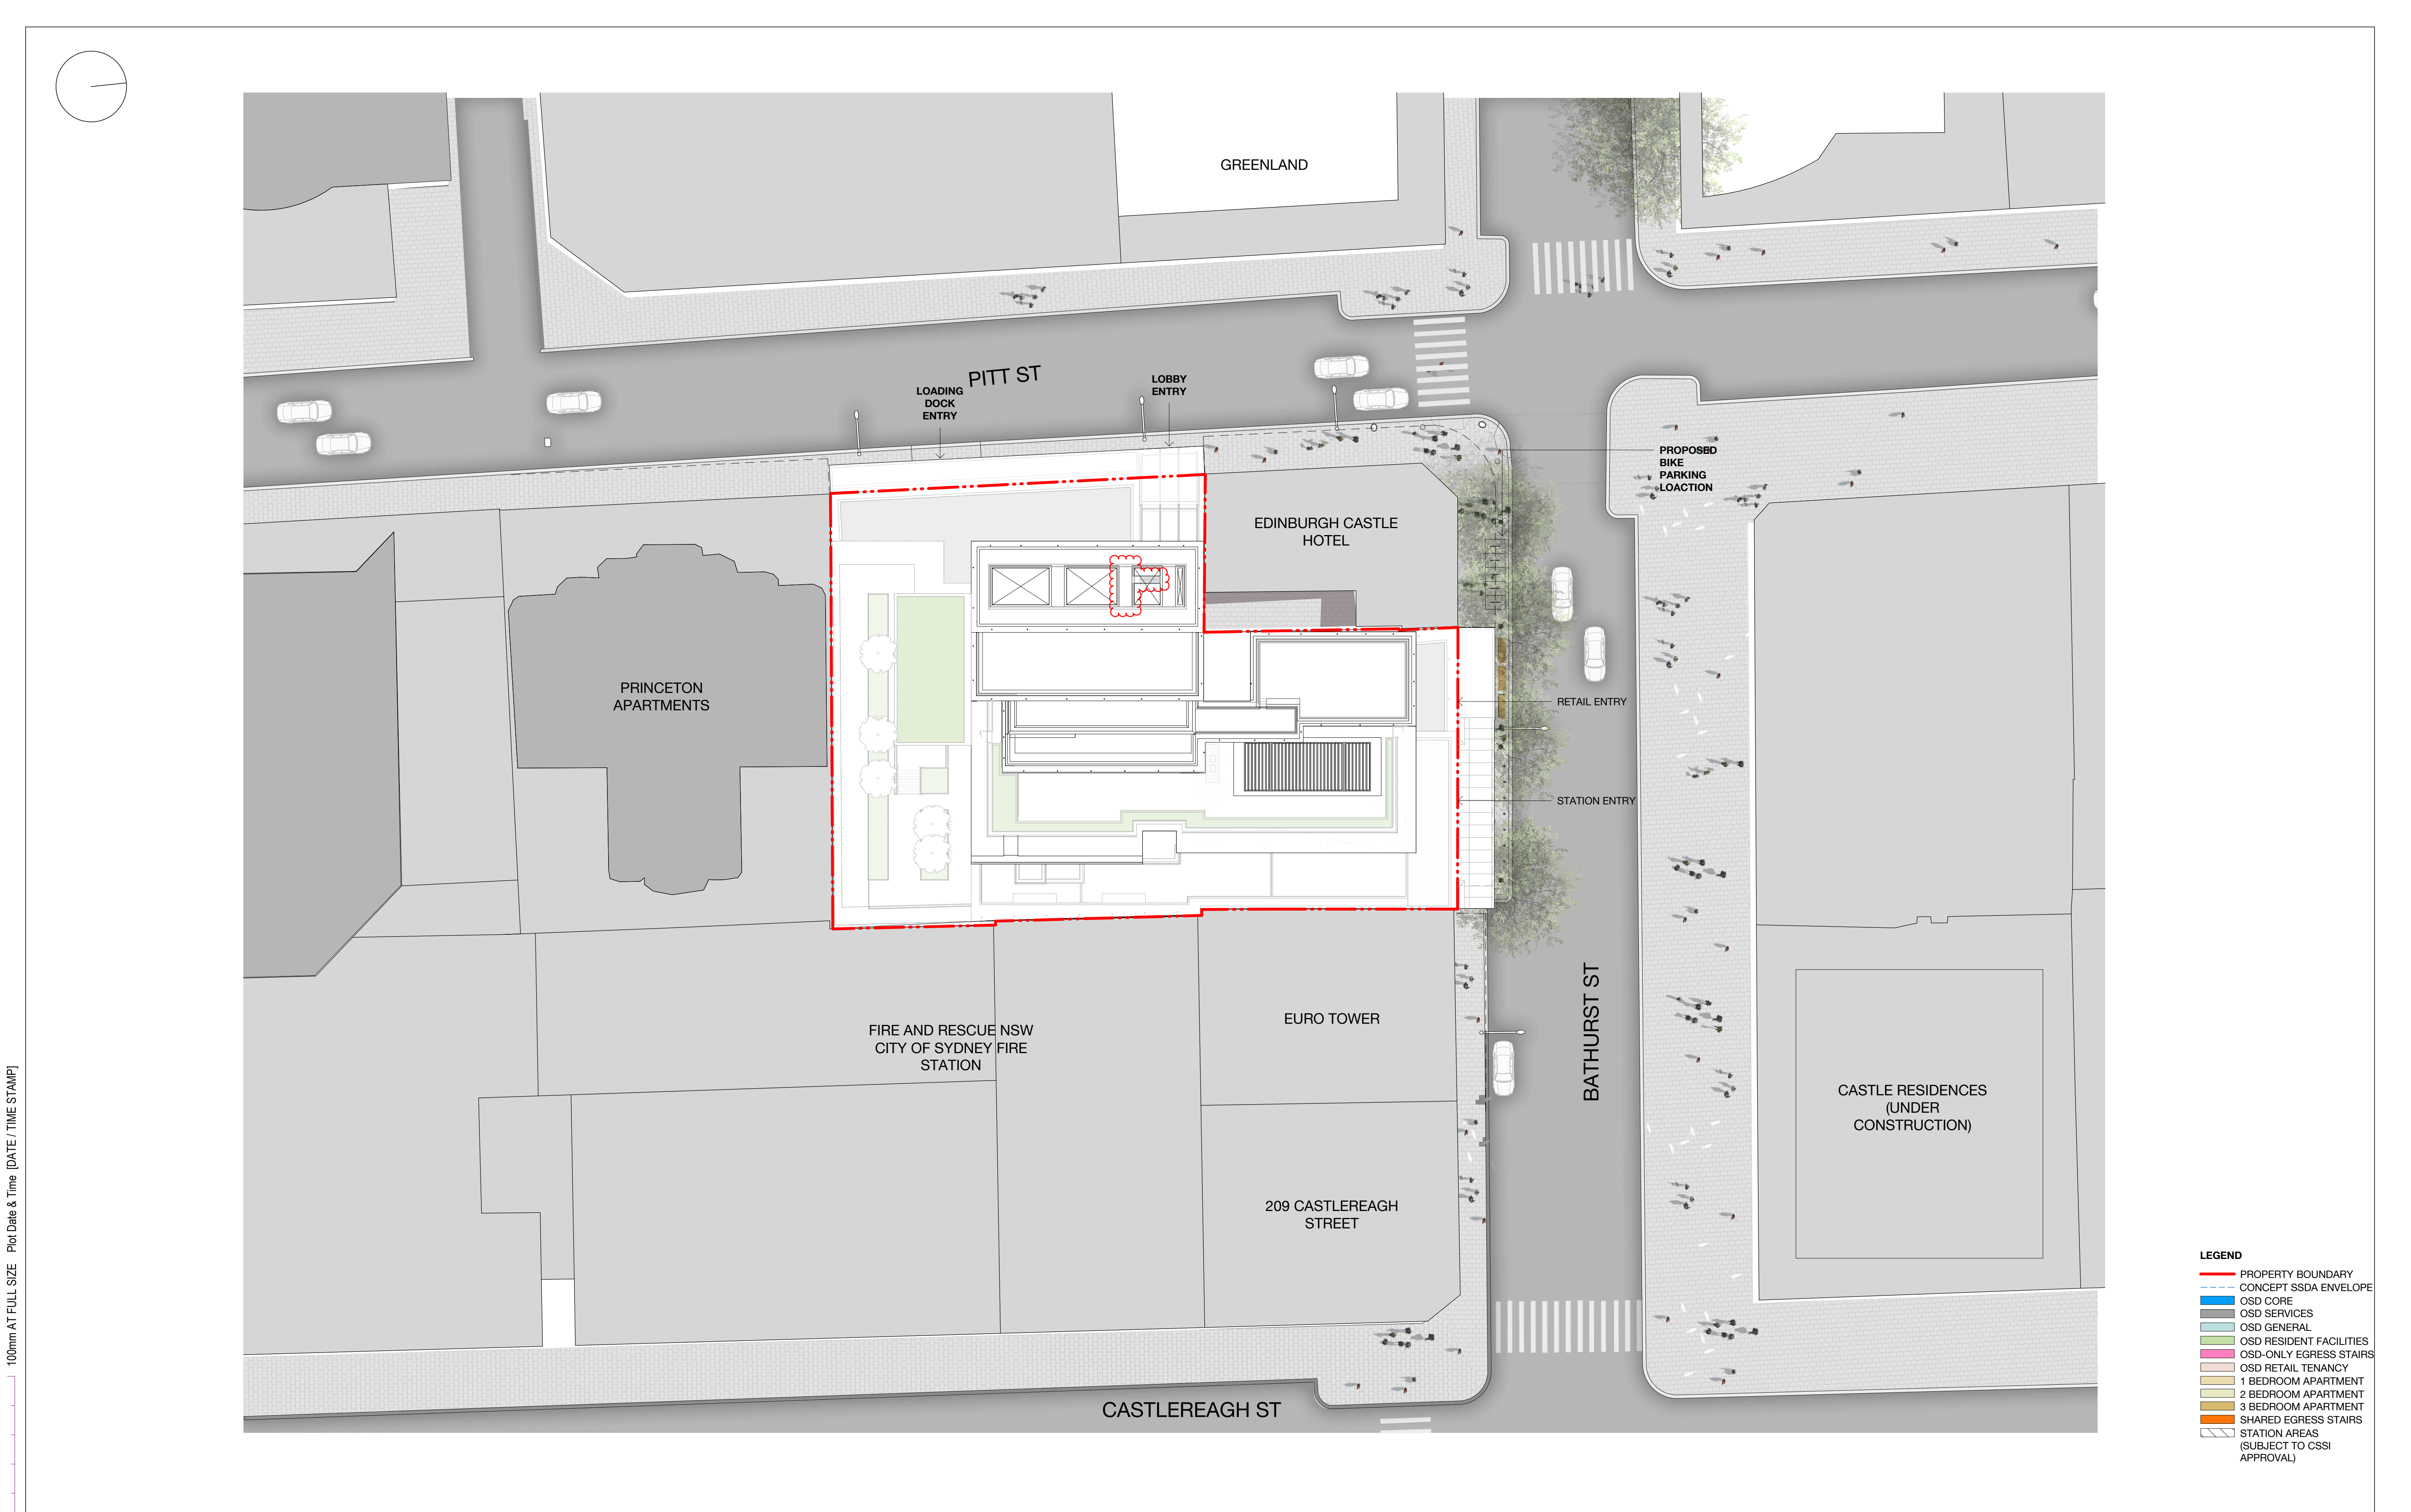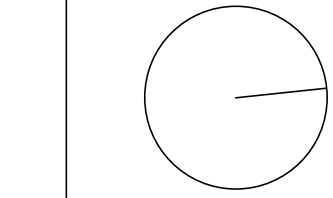

<table><tr><td>J</td><td>22.08.22</td><td>SSDA Issue</td><td></td></tr><tr><td>I</td><td>18.06.21</td><td>SSDA Issue</td><td></td></tr><tr><td>H</td><td>08.12.20</td><td>SSDA Issue</td><td></td></tr><tr><td>G</td><td>12.11.20</td><td>SSDA Issue</td><td></td></tr><tr><td>F</td><td>18.09.20</td><td>SSDA Issue</td><td></td></tr><tr><td>E</td><td>12.05.20</td><td>Stage 2 SSD DA - Final</td><td></td></tr><tr><td>D</td><td>07.04.20</td><td>Stage 2 SSD DA - For Landowners Consent</td><td></td></tr><tr><td>C</td><td>31.03.20</td><td>SSDA Issue</td><td></td></tr></table>				J	22.08.22	SSDA Issue		I	18.06.21	SSDA Issue		H	08.12.20	SSDA Issue		G	12.11.20	SSDA Issue		F	18.09.20	SSDA Issue		E	12.05.20	Stage 2 SSD DA - Final		D	07.04.20	Stage 2 SSD DA - For Landowners Consent		C	31.03.20	SSDA Issue		SCALE 1:250 @ A1 0 2.5 5 7.5 10 12.5 m				CLIENT 		The information shown on this drawing is for the purposes of the Sydney Metro Project only. No warranty is given or implied as to its suitability for any other purpose. The Service Providers accept no liability arising from the use of this drawing and the information shown thereon for any purpose other than the Sydney Metro Project. SERVICE PROVIDERS Foster + Partners C O X C J ARMS BATESSMART. LCI aurecon TW DRAWN _____ Author _____ DESIGNED _____ Designer _____ DRG CHECK _____ Checker _____ DESIGN CHECK _____ Checker _____ APPROVED _____ Approver _____		DRG No. SMCSWSPS-BAT-OSS-AT-DWG-910041	
J	22.08.22	SSDA Issue	
I	18.06.21	SSDA Issue	
H	08.12.20	SSDA Issue	
G	12.11.20	SSDA Issue	
F	18.09.20	SSDA Issue	
E	12.05.20	Stage 2 SSD DA - Final	
D	07.04.20	Stage 2 SSD DA - For Landowners Consent	
C	31.03.20	SSDA Issue	
<table><tr><td>REV.</td><td>BY</td><td>DATE</td><td>DESCRIPTION</td><td>APPD.</td></tr><tr><td>A1</td><td>Original</td><td></td><td>Co-ordinate System: MGA Zone 56 Height Datum: A.H.D. This sheet may be prepared using colour and may be incomplete if copied</td><td></td></tr></table>				REV.	BY	DATE	DESCRIPTION	APPD.	A1	Original		Co-ordinate System: MGA Zone 56 Height Datum: A.H.D. This sheet may be prepared using colour and may be incomplete if copied		NOTE: Do not scale from this drawing.		ISDP 		PITT STREET SOUTH OVER STATION DEVELOPMENT (PSS OSD) SSDA Issue SITE PLAN <table><tr><td>STATUS: SSDA Issue</td><td>SHEET</td><td>OF</td><td>©</td></tr><tr><td>METRO DRG No.</td><td></td><td></td><td>REV . J</td></tr></table>		STATUS: SSDA Issue	SHEET	OF	©	METRO DRG No.			REV . J																		
REV.	BY	DATE	DESCRIPTION	APPD.	
A1	Original		Co-ordinate System: MGA Zone 56 Height Datum: A.H.D. This sheet may be prepared using colour and may be incomplete if copied	
STATUS: SSDA Issue	SHEET	OF	©	
METRO DRG No.			REV . J	

100mm AT FULL SIZE Plot Date & Time [DATE / TIME STAMP]




- LEGEND**
- PROPERTY BOUNDARY
 - CONCEPT SSDA ENVELOPE
 - OSD CORE
 - OSD SERVICES
 - OSD GENERAL
 - OSD RESIDENT FACILITIES
 - OSD-ONLY EGRESS STAIRS
 - OSD RETAIL TENANCY
 - 1 BEDROOM APARTMENT
 - 2 BEDROOM APARTMENT
 - 3 BEDROOM APARTMENT
 - SHARED EGRESS STAIRS
 - STATION AREAS
(SUBJECT TO SEPARATE DEVELOPMENT APPROVAL)

REV.	BY	DATE	DESCRIPTION	APPD.
G		22.08.22	SSDA Issue	
F		18.06.21	SSDA Issue	
E		08.12.20	SSDA Issue	
D		12.11.20	SSDA Issue	
C		18.09.20	SSDA Issue	
B		12.05.20	Stage 2 SSD DA - Final	
A1 Original			Co-ordinate System: MGA Zone 56	
			Height Datum: A.H.D.	
			This sheet may be prepared using colour and may be incomplete if copied	

SCALE

1:100 @ A1

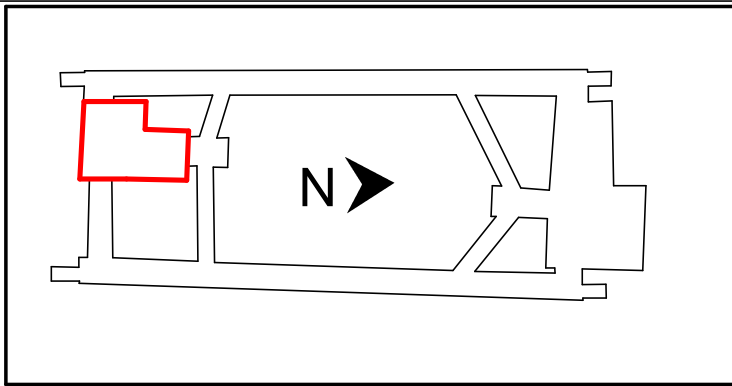

NOTE: Do not scale from this drawing.

CLIENT



ISDP



The information shown on this drawing is for the purposes of the Sydney Metro Project only. No warranty is given or implied as to its suitability for any other purpose. The Service Providers accept no liability arising from the use of this drawing and the information shown thereon for any purpose other than the Sydney Metro Project.

SERVICE PROVIDERS

Foster + Partners
C O X **C J ARMS**
BATESSMART. **LCI**
aurecon **TW**

DRAWN Author
DESIGNED Designer
DRG CHECK Checker
DESIGN CHECK Checker
APPROVED Approver

DRG No. SMCSWSPS-BAT-OSS-AT-DWG-931041

**PITT STREET SOUTH OVER
STATION DEVELOPMENT (PSS OSD)**

SSDA Issue
L09-10 - TYPICAL LOWRISE GENERAL ARRANGEMENT PLAN

STATUS: SSDA Issue

SHEET OF

©


METRO DRG No.

REV. G

100mm AT FULL SIZE Plot Date & Time [DATE / TIME STAMP]



REV.	BY	DATE	DESCRIPTION	APPD.
G		22.08.22	SSDA Issue	
F		18.06.21	SSDA Issue	
E		08.12.20	SSDA Issue	
D		12.11.20	SSDA Issue	
C		18.09.20	SSDA Issue	
B		12.05.20	Stage 2 SSD DA - Final	
A1	Original		Co-ordinate System: MGA Zone 56 Height Datum: A.H.D.	This sheet may be prepared using colour and may be incomplete if copied

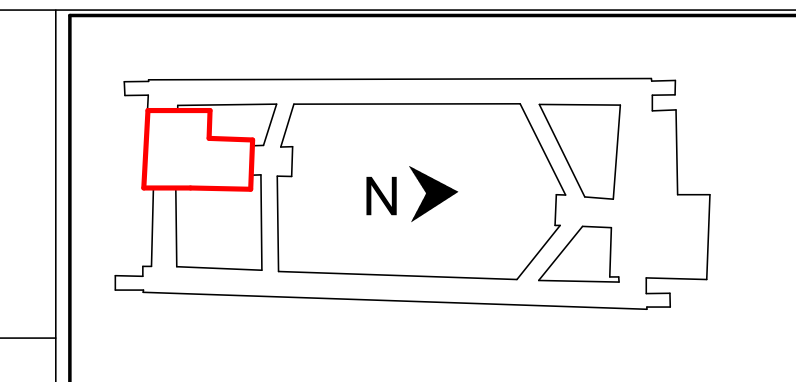

NOTE: Do not scale from this drawing.

CLIENT

NSW GOVERNMENT | sydney METRO

ISDP

oix|FLORID | CPB CONTRACTORS

The information shown on this drawing is for the purposes of the Sydney Metro Project only. No warranty is given or implied as to its suitability for any other purpose. The Service Providers accept no liability arising from the use of this drawing and the information shown thereon for any purpose other than the Sydney Metro Project.

SERVICE PROVIDERS

Foster + Partners
C O X | C J ARMS
BATESSMART. | LCI
aurecon | TW


DRAWN Author
DESIGNED Designer
DRG CHECK Checker
DESIGN CHECK Checker
APPROVED Approver

DRG No. SMCSWSPS-BAT-OSS-AT-DWG-931141

PITT STREET SOUTH OVER STATION DEVELOPMENT (PSS OSD)
SSDA Issue
L11-13 - TYPICAL LOWRISE GENERAL ARRANGEMENT PLAN


STATUS: SSDA Issue SHEET OF ©
METRO DRG No. REV. G

100mm AT FULL SIZE Plot Date & Time [DATE / TIME STAMP]

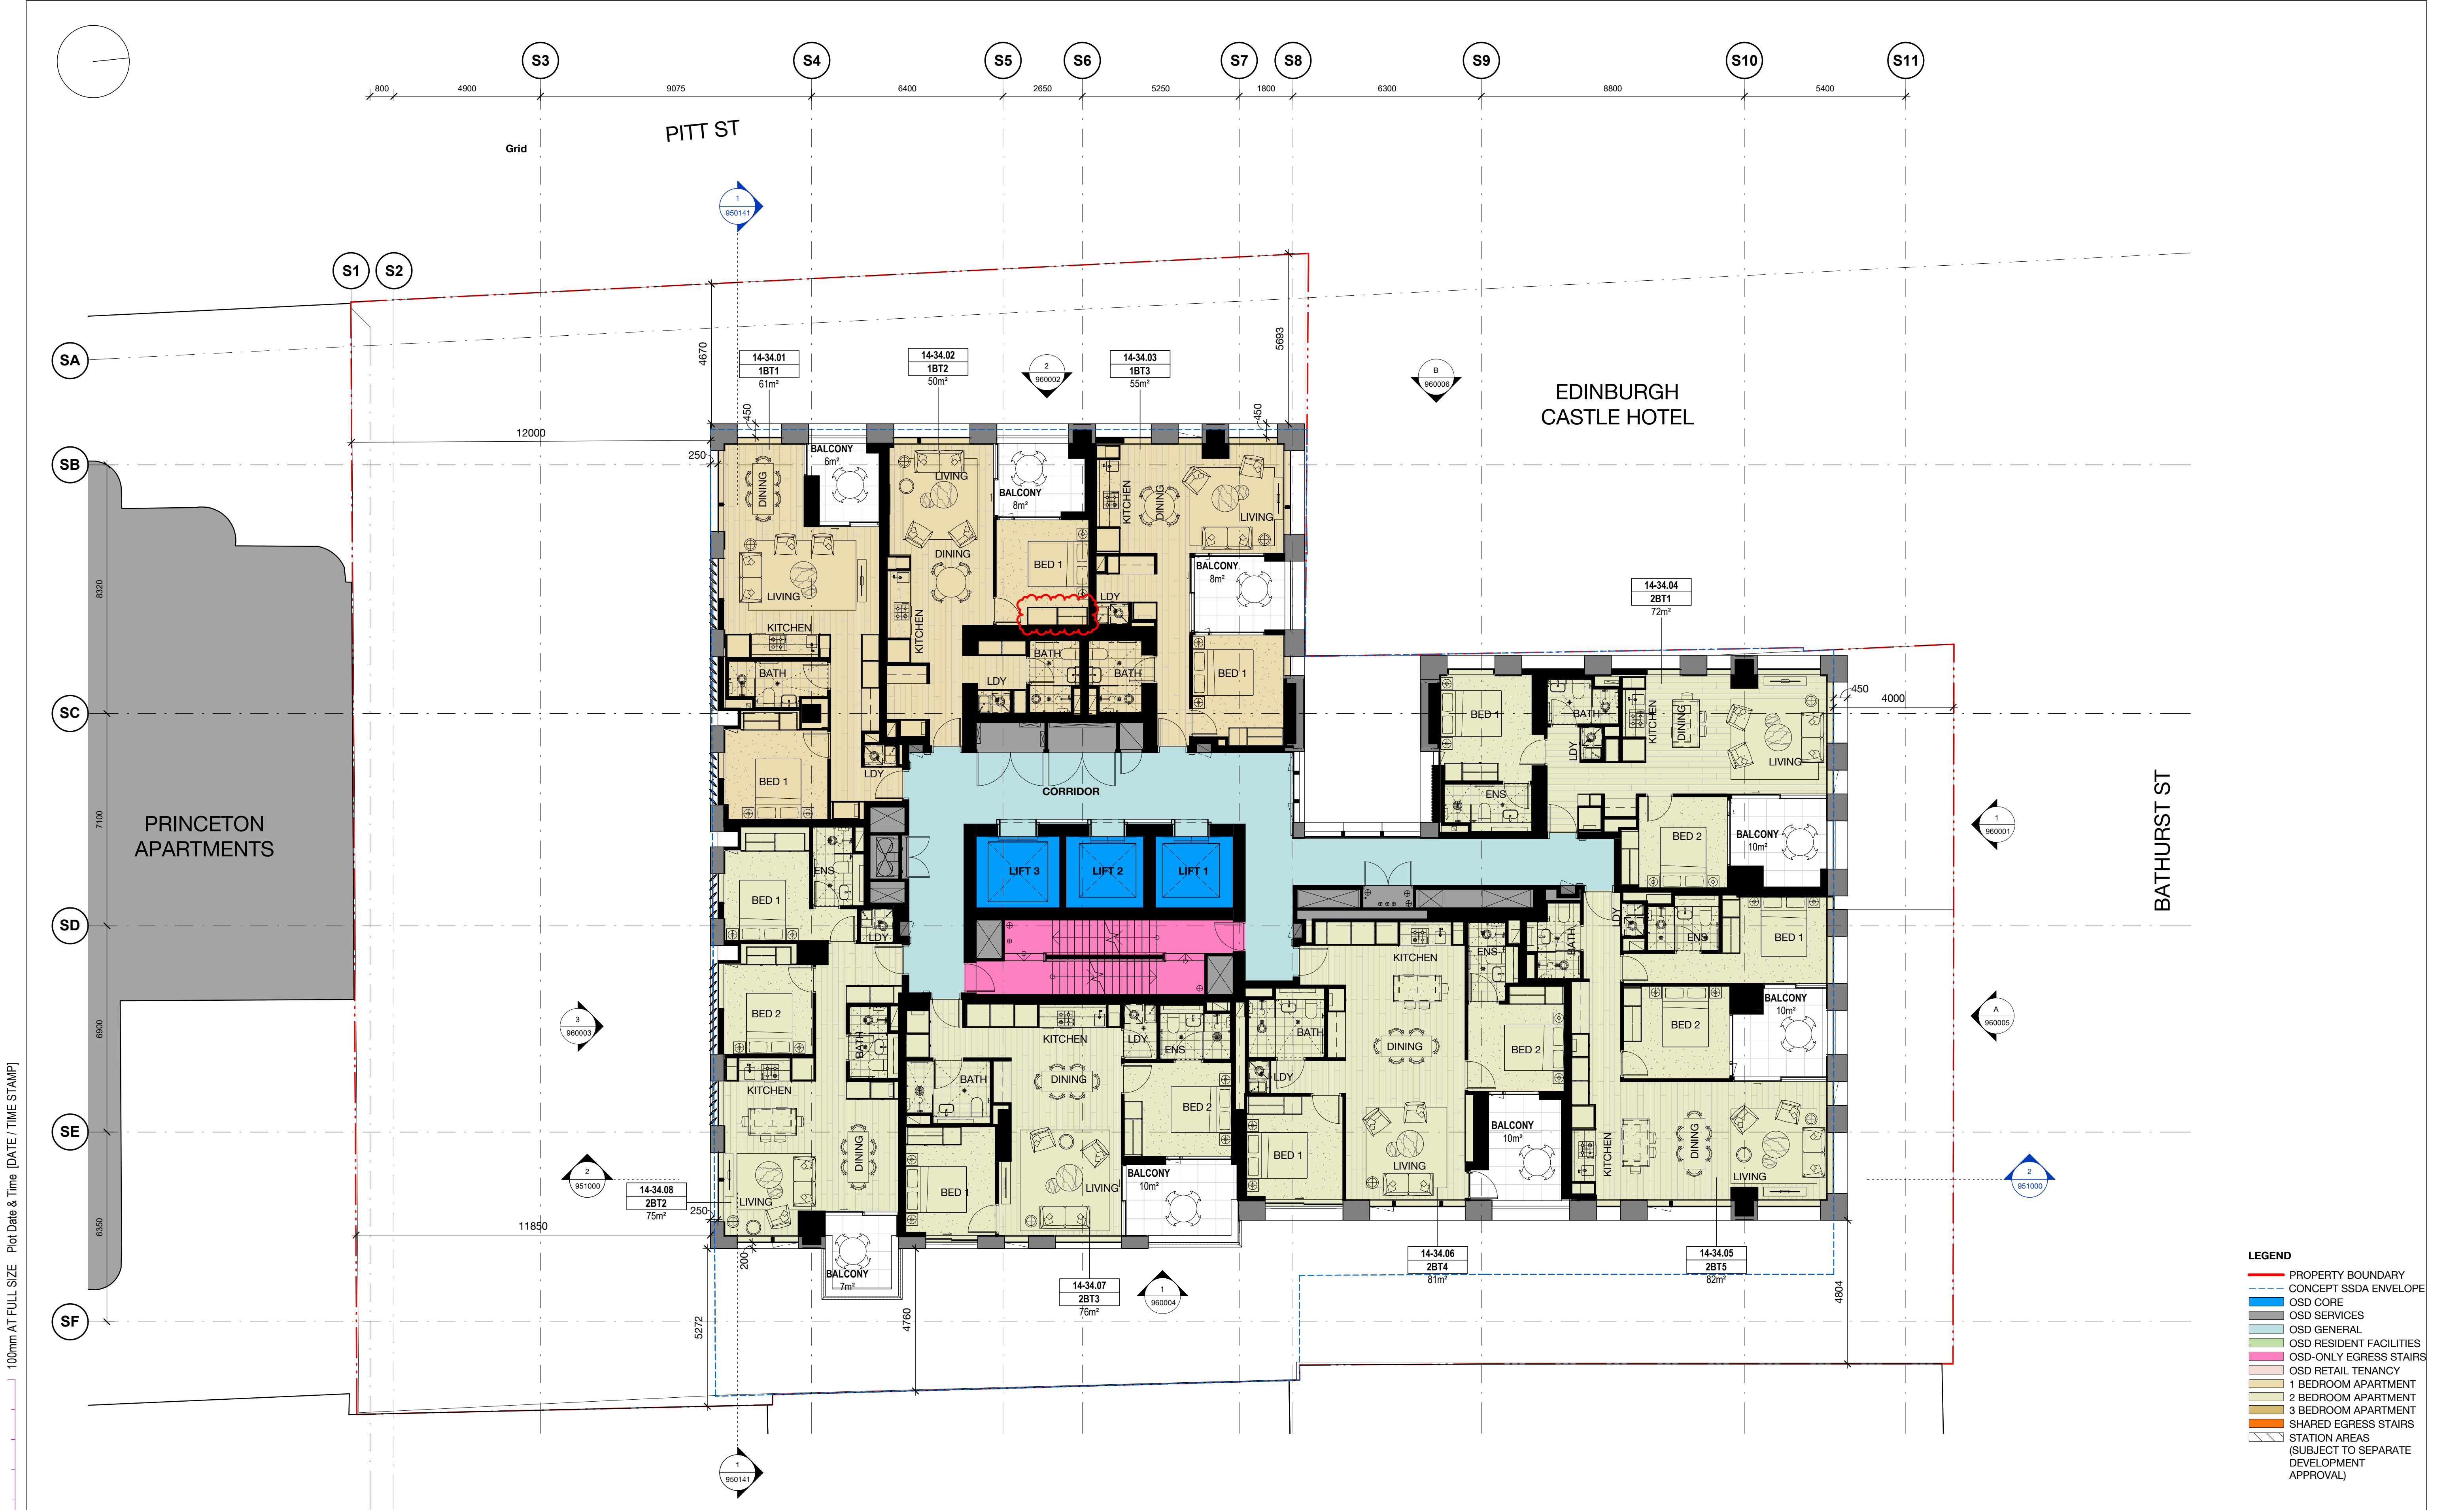

J	22.08.22	SSDA Issue		
I	18.06.21	SSDA Issue		
H	08.12.20	SSDA Issue		
G	12.11.20	SSDA Issue		
F	18.09.20	SSDA Issue		
E	12.05.20	Stage 2 SSD DA - Final		
D	07.04.20	Stage 2 SSD DA - For Landowners Consent		
C	31.03.20	SSDA Issue		
REV.	BY	DATE	DESCRIPTION	APPD.
A1	Original		Co-ordinate System: MGA Zone 56	
			Height Datum: A.H.D.	
This sheet may be prepared using colour and may be incomplete if copied				

SCALE	
1:100 @ A1	0 1 2 3 4 5 m

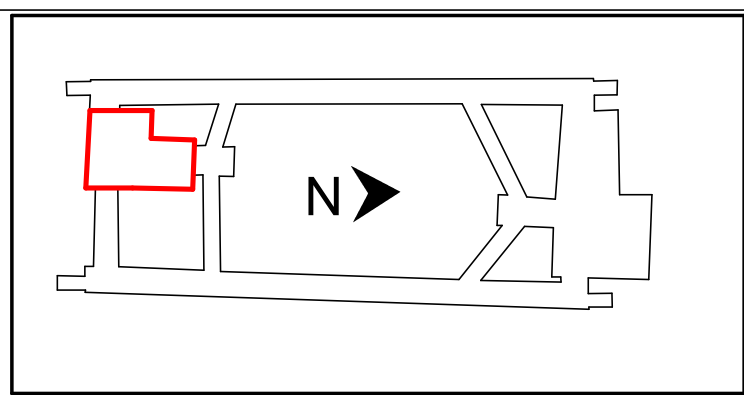

NOTE: Do not scale from this drawing.

CLIENT	 
ISDP	 

The information shown on this drawing is for the purposes of the Sydney Metro Project only. No warranty is given or implied as to its suitability for any other purpose. The Service Providers accept no liability arising from the use of this drawing and the information shown thereon for any purpose other than the Sydney Metro Project.	
SERVICE PROVIDERS	
Foster + Partners	DRAWN _____ Author
C O X	DESIGNED _____ Designer
CJ ARMS	DRG CHECK _____ Checker
BATESSMART.	DESIGN CHECK _____ Checker
LCI	APPROVED _____ Approver
aurecon	
TW	

DRG No. SMCSWSPS-BAT-OSS-AT-DWG-931441	
PITT STREET SOUTH OVER STATION DEVELOPMENT (PSS OSD)	
SSDA Issue	
L14-32 - HIGHRISE GENERAL ARRANGEMENT PLAN	
STATUS: SSDA Issue	SHEET OF
METRO DRG No.	REV. J

100mm AT FULL SIZE Plot Date & Time [DATE / TIME STAMP]





- LEGEND**
- PROPERTY BOUNDARY
 - CONCEPT SSDA ENVELOPE
 - OSD CORE
 - OSD SERVICES
 - OSD GENERAL
 - OSD RESIDENT FACILITIES
 - OSD-ONLY EGRESS STAIRS
 - OSD RETAIL TENANCY
 - 1 BEDROOM APARTMENT
 - 2 BEDROOM APARTMENT
 - 3 BEDROOM APARTMENT
 - SHARED EGRESS STAIRS
 - STATION AREAS
(SUBJECT TO SEPARATE DEVELOPMENT APPROVAL)

REV.	BY	DATE	DESCRIPTION	APPD.
F		22.08.22	SSDA Issue	
E		18.06.21	SSDA Issue	
D		08.12.20	SSDA Issue	
C		12.11.20	SSDA Issue	
B		18.09.20	SSDA Issue	

REV.	BY	DATE	DESCRIPTION	APPD.
A1	Original		Co-ordinate System: MGA Zone 56 Height Datum: A.H.D.	This sheet may be prepared using colour and may be incomplete if copied

SCALE

1:100 @ A1

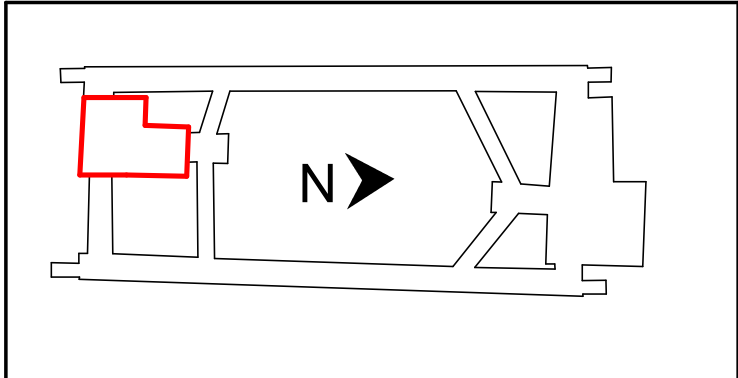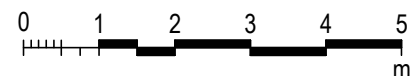

NOTE: Do not scale from this drawing.

CLIENT



ISDP



The information shown on this drawing is for the purposes of the Sydney Metro Project only. No warranty is given or implied as to its suitability for any other purpose. The Service Providers accept no liability arising from the use of this drawing and the information shown thereon for any purpose other than the Sydney Metro Project.

SERVICE PROVIDERS

Foster + Partners
C O X **C J ARMS**
BATESSMART. **LCI**
aurecon **TW**

DRAWN _____ Author
DESIGNED _____ Designer
DRG CHECK _____ Checker
DESIGN CHECK _____ Checker
APPROVED _____ Approver

DRG No. SMCWSWSPS-BAT-OSS-AT-DWG-933341

**PITT STREET SOUTH OVER
STATION DEVELOPMENT (PSS OSD)**
SSDA Issue
L33-34 - HIGHRISE GENERAL ARRANGEMENT PLAN

STATUS: SSDA Issue


SHEET OF

©

METRO DRG No.


REV . F

100mm AT FULL SIZE Plot Date & Time [DATE / TIME STAMP]

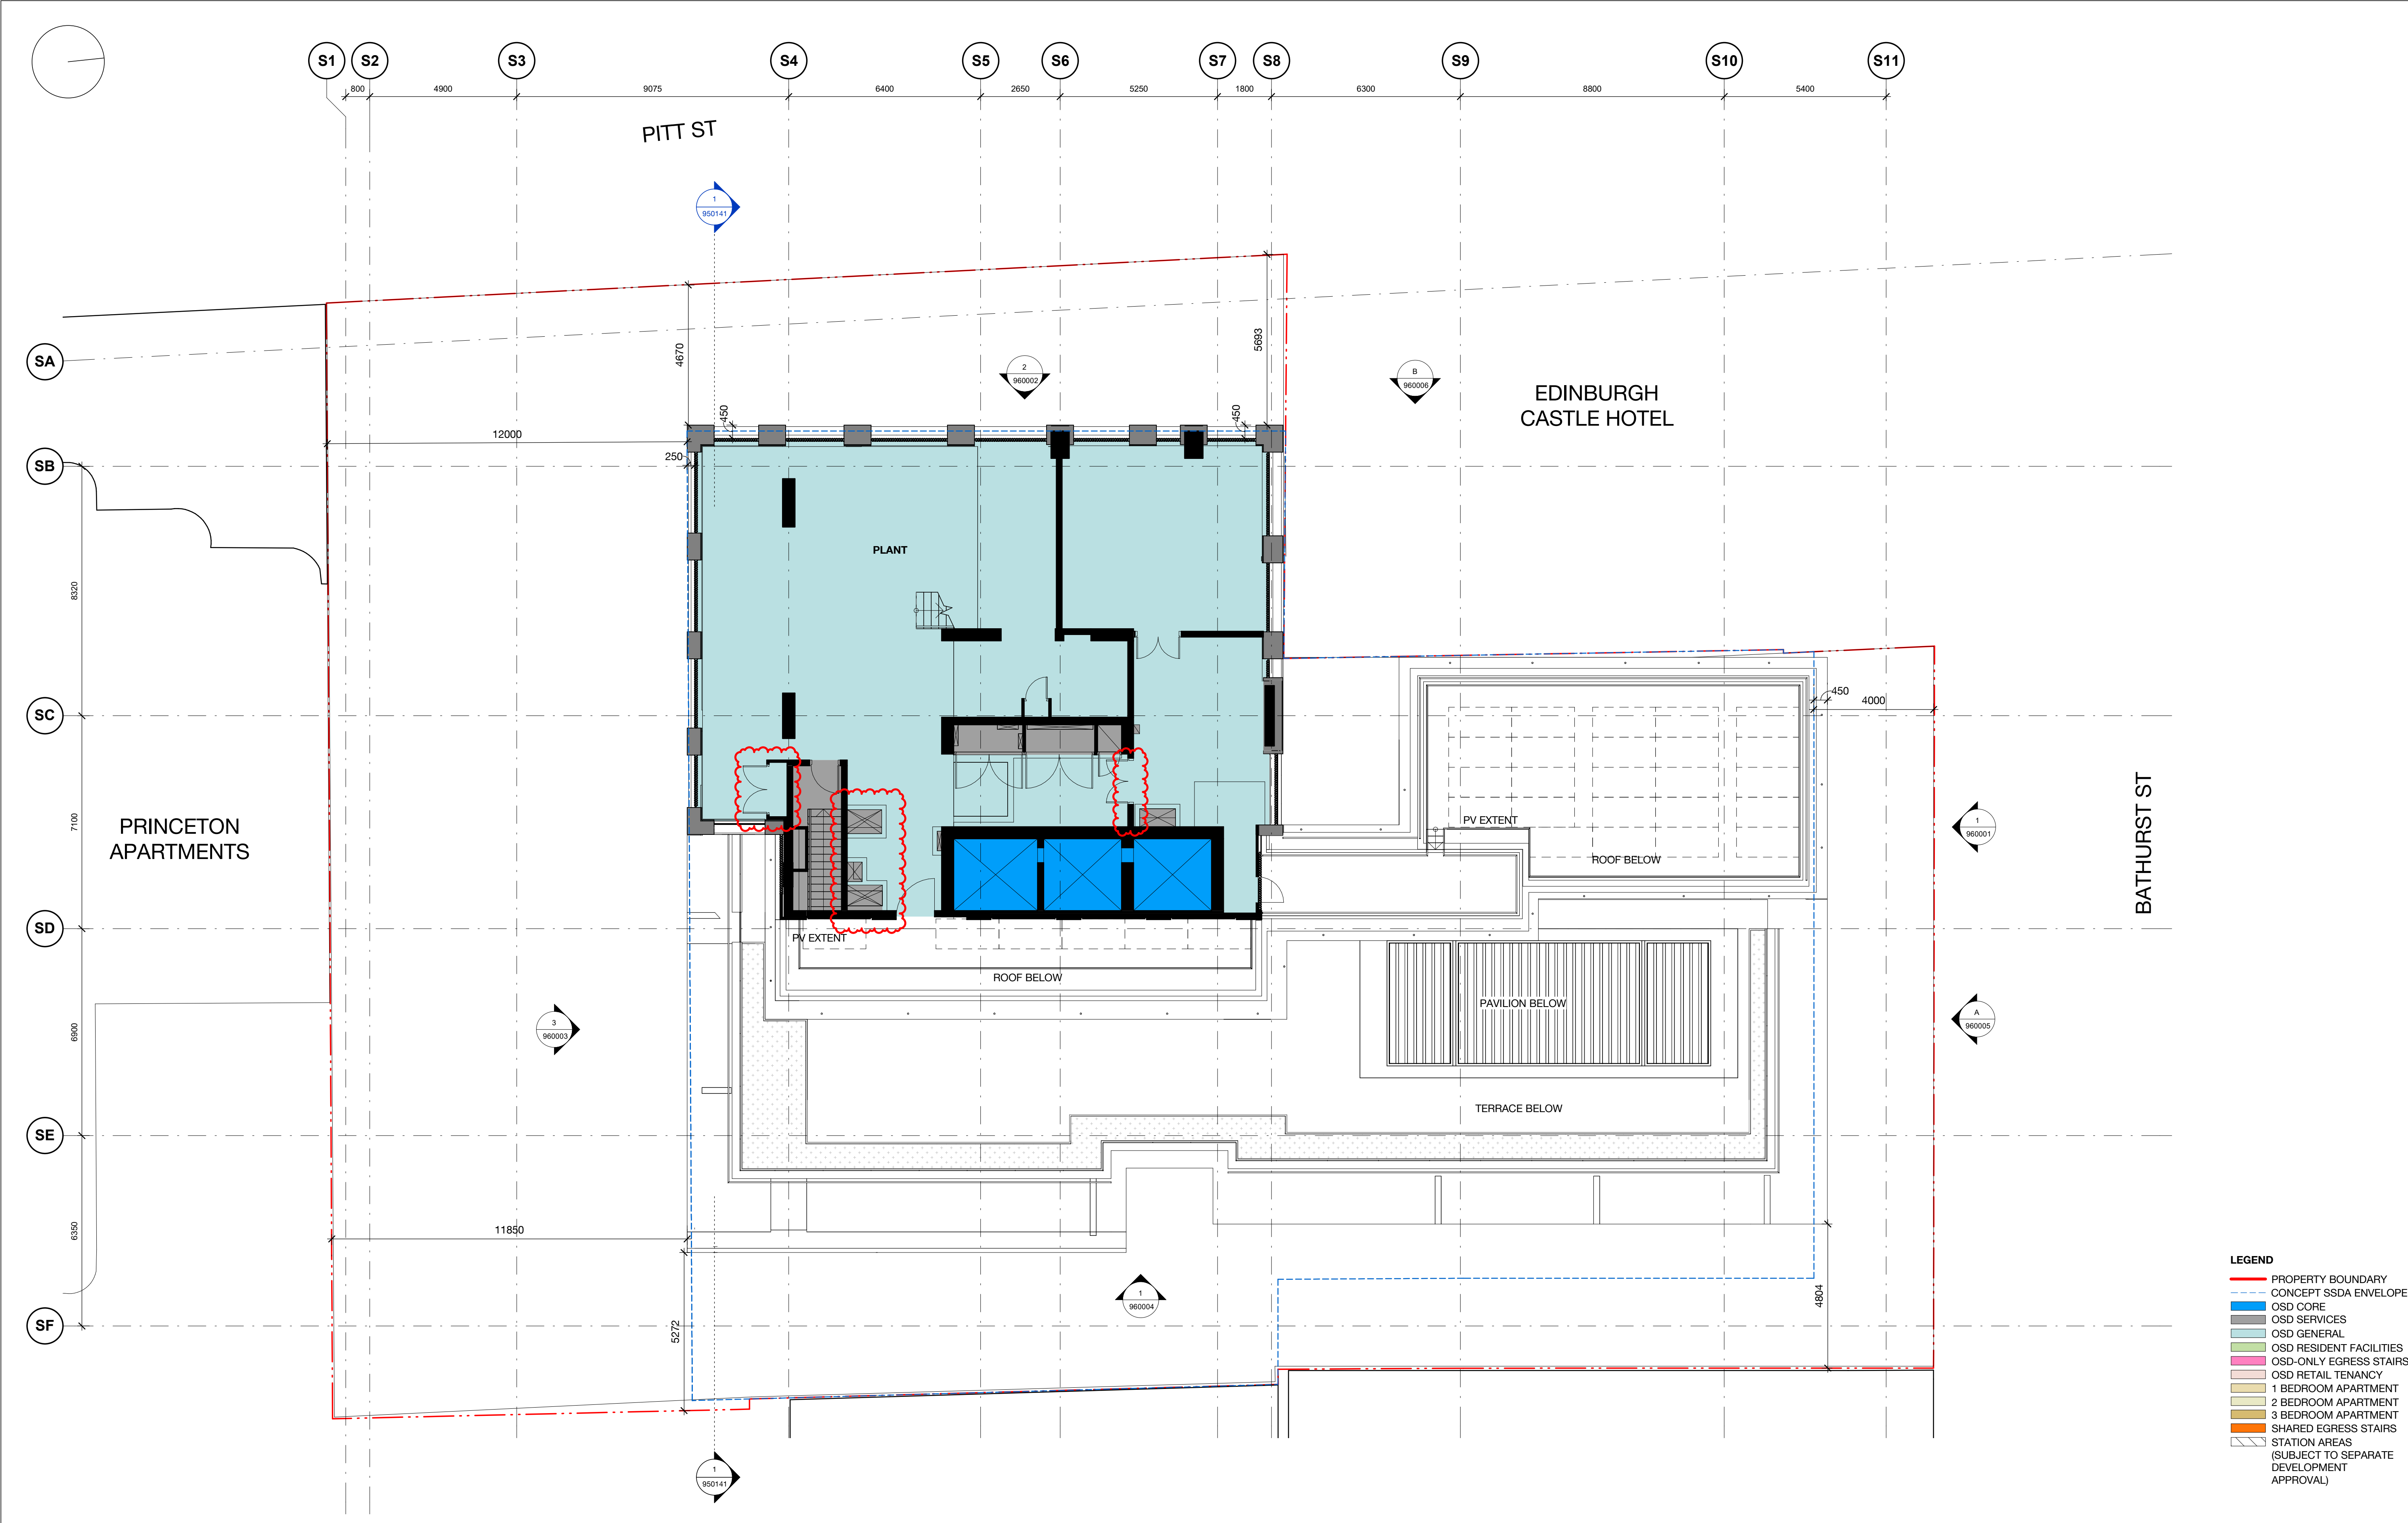


H	22.08.22	SSDA Issue		
G	18.06.21	SSDA Issue		
F	12.11.20	SSDA Issue		
E	18.09.20	SSDA Issue		
D	07.04.20	Stage 2 SSD DA - For Landowners Consent		
C	31.03.20	SSDA Issue		
B	10.02.20	SSDA Issue		
3	20.01.20	Preliminary - SSDA Issue		
REV.	BY	DATE	DESCRIPTION	APPD.
A1	Original		Co-ordinate System: MGA Zone 56	
			Height Datum: A.H.D.	
			This sheet may be prepared using colour and may be incomplete if copied	

SCALE	
1:100 @ A1	0 1 2 3 4 5 m

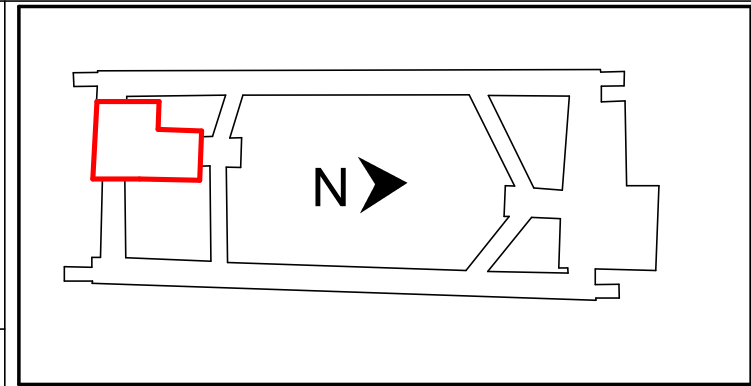


NOTE: Do not scale from this drawing.

CLIENT	 
ISDP	 

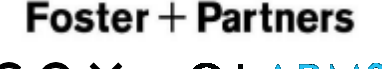The information shown on this drawing is for the purposes of the Sydney Metro Project only. No warranty is given or implied as to its suitability for any other purpose. The Service Providers accept no liability arising from the use of this drawing and the information shown thereon for any purpose other than the Sydney Metro Project.	
SERVICE PROVIDERS	
     	
DRAWN	Author
DESIGNED	Designer
DRG CHECK	Checker
DESIGN CHECK	Checker
APPROVED	Approver

DRG No. SMCSWSPS-BAT-OSS-AT-DWG-933741	
PITT STREET SOUTH OVER STATION DEVELOPMENT (PSS OSD)	
SSDA Issue	
L37 PLANT - GENERAL ARRANGEMENT PLAN	
STATUS: SSDA Issue	SHEET OF
METRO DRG No.	REV. H


100mm AT FULL SIZE Plot Date & Time [DATE / TIME STAMP]

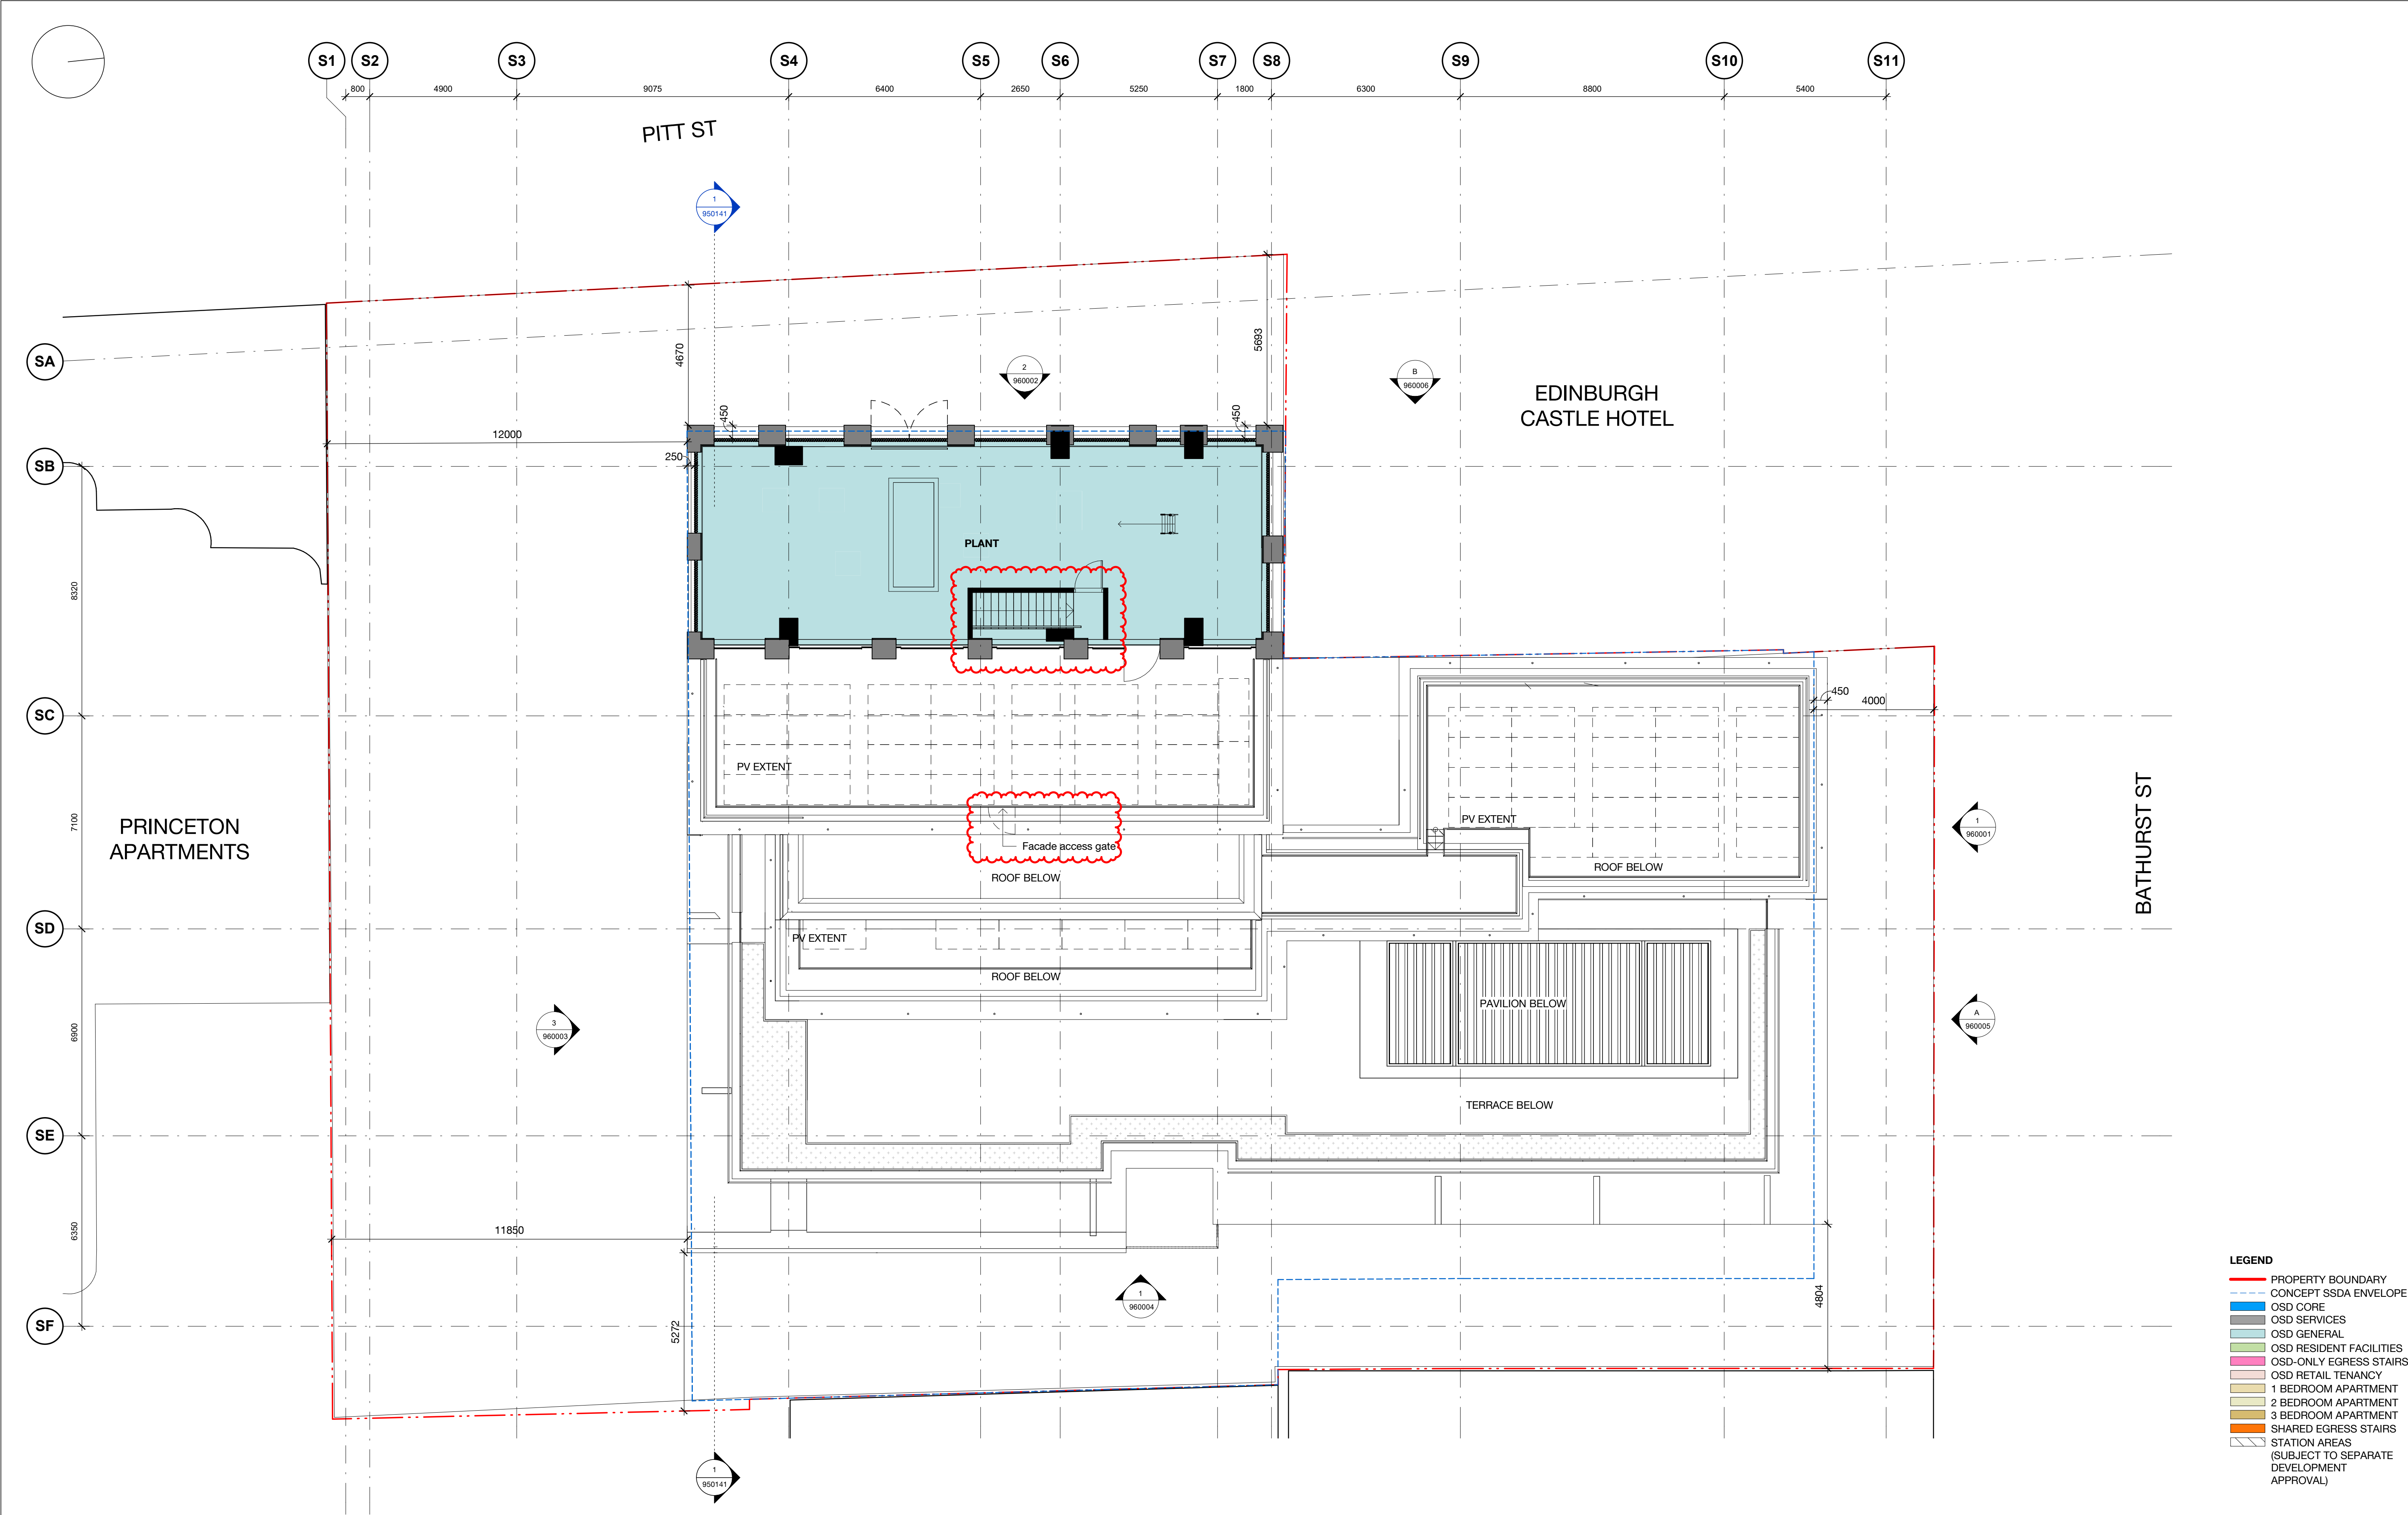

- LEGEND**
- PROPERTY BOUNDARY
 - CONCEPT SSDA ENVELOPE
 - OSD CORE
 - OSD SERVICES
 - OSD GENERAL
 - OSD RESIDENT FACILITIES
 - OSD-ONLY EGRESS STAIRS
 - OSD RETAIL TENANCY
 - 1 BEDROOM APARTMENT
 - 2 BEDROOM APARTMENT
 - 3 BEDROOM APARTMENT
 - SHARED EGRESS STAIRS
 - STATION AREAS
(SUBJECT TO SEPARATE DEVELOPMENT APPROVAL)

H	22.08.22	SSDA Issue		
G	18.06.21	SSDA Issue		
F	12.11.20	SSDA Issue		
E	18.09.20	SSDA Issue		
D	07.04.20	Stage 2 SSD DA - For Landowners Consent		
C	31.03.20	SSDA Issue		
B	10.02.20	SSDA Issue		
3	20.01.20	Preliminary - SSDA Issue		
REV.	BY	DATE	DESCRIPTION	APPD.
A1	Original		Co-ordinate System: MGA Zone 56	
			Height Datum: A.H.D.	
			This sheet may be prepared using colour and may be incomplete if copied	

SCALE	
1:100 @ A1	0 1 2 3 4 5 m

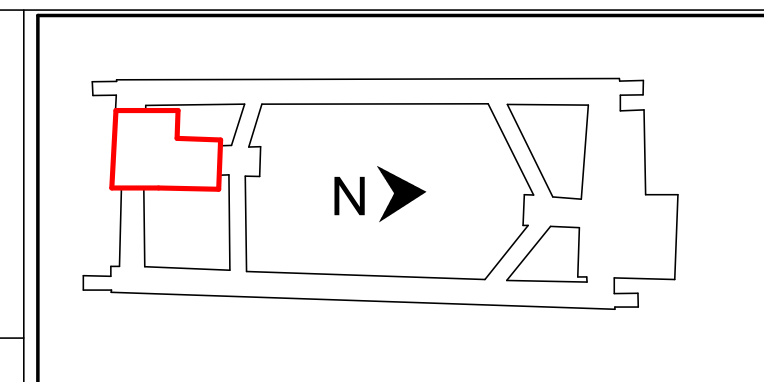

NOTE: Do not scale from this drawing.

CLIENT

NSW GOVERNMENT | sydney METRO

ISDP

oix|FLORID | CPB CONTRACTORS

The information shown on this drawing is for the purposes of the Sydney Metro Project only. No warranty is given or implied as to its suitability for any other purpose. The Service Providers accept no liability arising from the use of this drawing and the information shown thereon for any purpose other than the Sydney Metro Project.

SERVICE PROVIDERS

Foster + Partners

C O X | C J ARMS

BATESSMART. | LCI

aurecon | TW

Drawn by: Author

Designed by: Designer

DRG CHECK by: Checker

DESIGN CHECK by: Checker

APPROVED by: Approver

DRG No. SMCWSWPS-BAT-OSS-AT-DWG-933841

PITT STREET SOUTH OVER STATION DEVELOPMENT (PSS OSD)


SSDA Issue

L38 PLANT - GENERAL ARRANGEMENT PLAN

STATUS: SSDA Issue	SHEET OF	©
METRO DRG No.	REV. H	


100mm AT FULL SIZE Plot Date & Time [DATE / TIME STAMP]

100mm AT FULL SIZE Plot Date & Time [DATE / TIME STAMP]

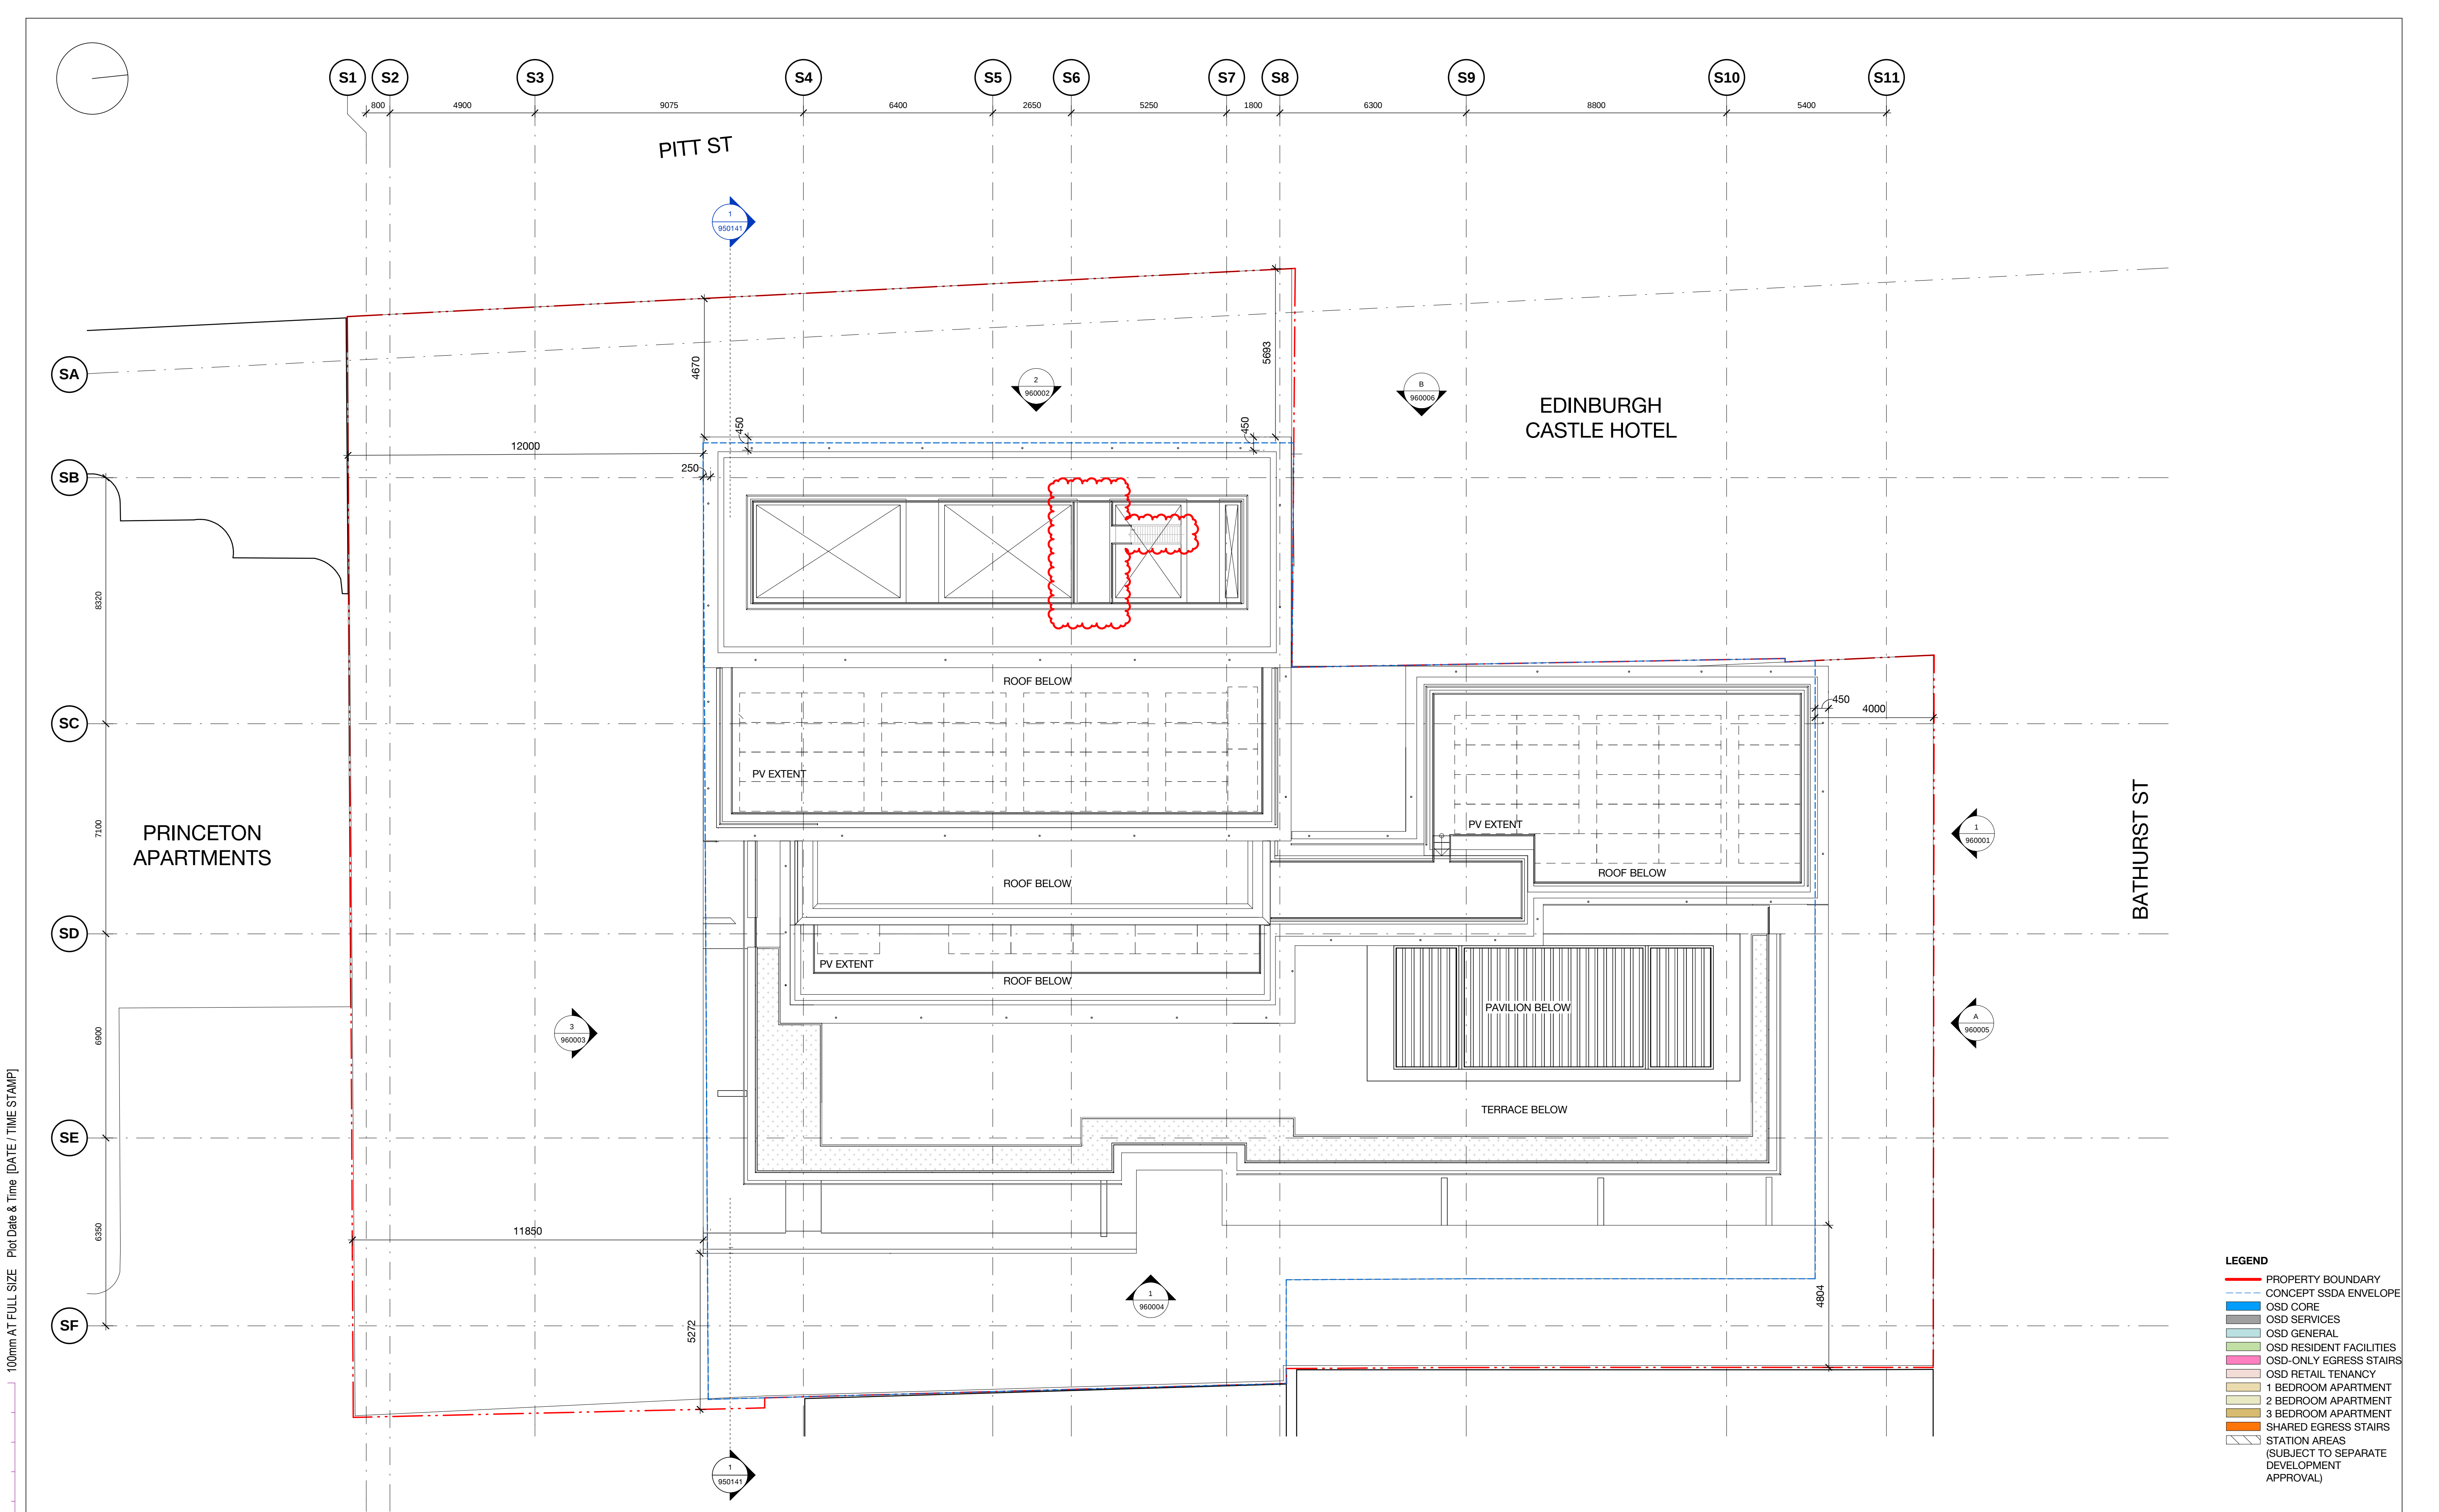

H	22.08.22	SSDA Issue		
G	18.06.21	SSDA Issue		
F	12.11.20	SSDA Issue		
E	18.09.20	SSDA Issue		
D	07.04.20	Stage 2 SSD DA - For Landowners Consent		
C	31.03.20	SSDA Issue		
B	10.02.20	SSDA Issue		
3	20.01.20	Preliminary - SSDA Issue		
REV.	BY	DATE	DESCRIPTION	APPD.
A1	Original		Co-ordinate System: MGA Zone 56	
			Height Datum: A.H.D.	
			This sheet may be prepared using colour and may be incomplete if copied	

SCALE	
1:100 @ A1	0 1 2 3 4 5 m

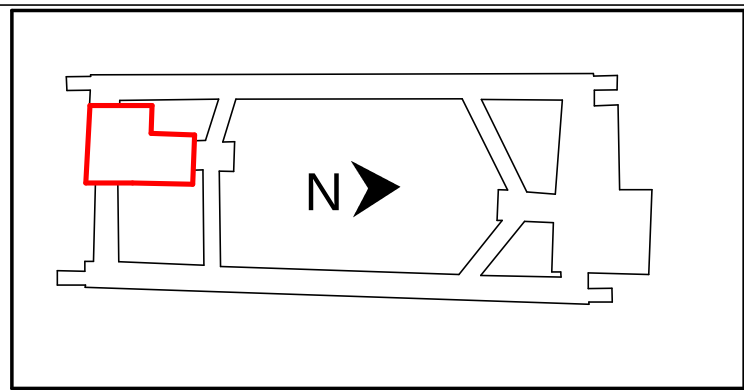

NOTE: Do not scale from this drawing.

CLIENT

NSW GOVERNMENT | sydney METRO

ISDP

oix|FLORID | CPB CONTRACTORS

The information shown on this drawing is for the purposes of the Sydney Metro Project only. No warranty is given or implied as to its suitability for any other purpose. The Service Providers accept no liability arising from the use of this drawing and the information shown thereon for any purpose other than the Sydney Metro Project.

SERVICE PROVIDERS

Foster + Partners

C O X | CJ ARMS

BATESSMART. | LCI

aurecon | TW

Drawn: Author

Designed: Designer

DRG CHECK: Checker

DESIGN CHECK: Checker

APPROVED: Approver

DRG No. SMCWSWPS-BAT-OSS-AT-DWG-933941

PITT STREET SOUTH OVER STATION DEVELOPMENT (PSS OSD)

SSDA Issue

L39 ROOF - GENERAL ARRANGEMENT PLAN


STATUS: SSDA Issue	SHEET OF	©
METRO DRG No.	REV. H	

100mm A1 FULL SIZE Plot Date & Time [DATE / TIME STAMP]



J		22.08.22	SSDA Issue	
I		18.06.21	SSDA Issue	
H		26.11.20	SSDA Issue	
G		12.11.20	SSDA Issue	
F		18.09.20	SSDA Issue	
E		07.04.20	Stage 2 SSD DA - For Landowners Consent	
D		31.03.20	SSDA Issue	
C		13.02.20	SSDA Issue	
REV.	BY	DATE	DESCRIPTION	APPD.
A1	Original		Co-ordinate System: MGA Zone 56 Height Datum: A.H.D.	This sheet may be prepared using colour and may be incomplete if copied

SCALE
1:200 @ A1
0 2 4 6 8 10 m

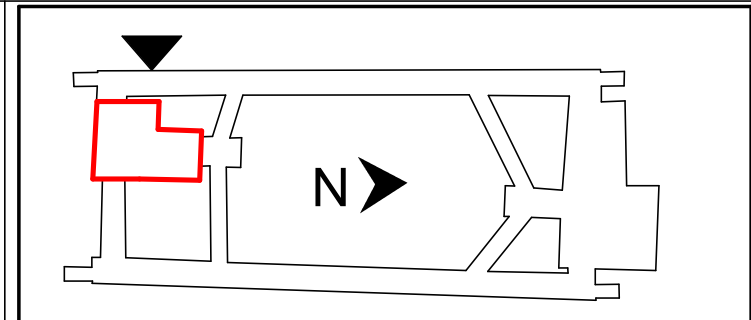


NOTE: Do not scale from this drawing.

CLIENT	 
ISDP	 

The information shown on this drawing is for the purposes of the Sydney Metro Project only. No warranty is given or implied as to its suitability for any other purpose. The Service Providers accept no liability arising from the use of this drawing and the information shown thereon for any purpose other than the Sydney Metro Project.	
SERVICE PROVIDERS	
Foster + Partners	
C O X	C J ARMS
BATESSMART.	LCI
aurecon	TW
Technical Drawing	
DRAWN	Author
DESIGNED	Designer
DRG CHECK	Checker
DESIGN CHECK	Checker
APPROVED	Approver

DRG No. SMCSWSPS-BAT-OSS-AT-DWG-960002		
PITT STREET SOUTH OVER STATION DEVELOPMENT (PSS OSD)		
SSDA Issue WEST ELEVATION - PITT STREET		
STATUS: SSDA Issue	SHEET OF	©
METRO DRG No.		REV : J

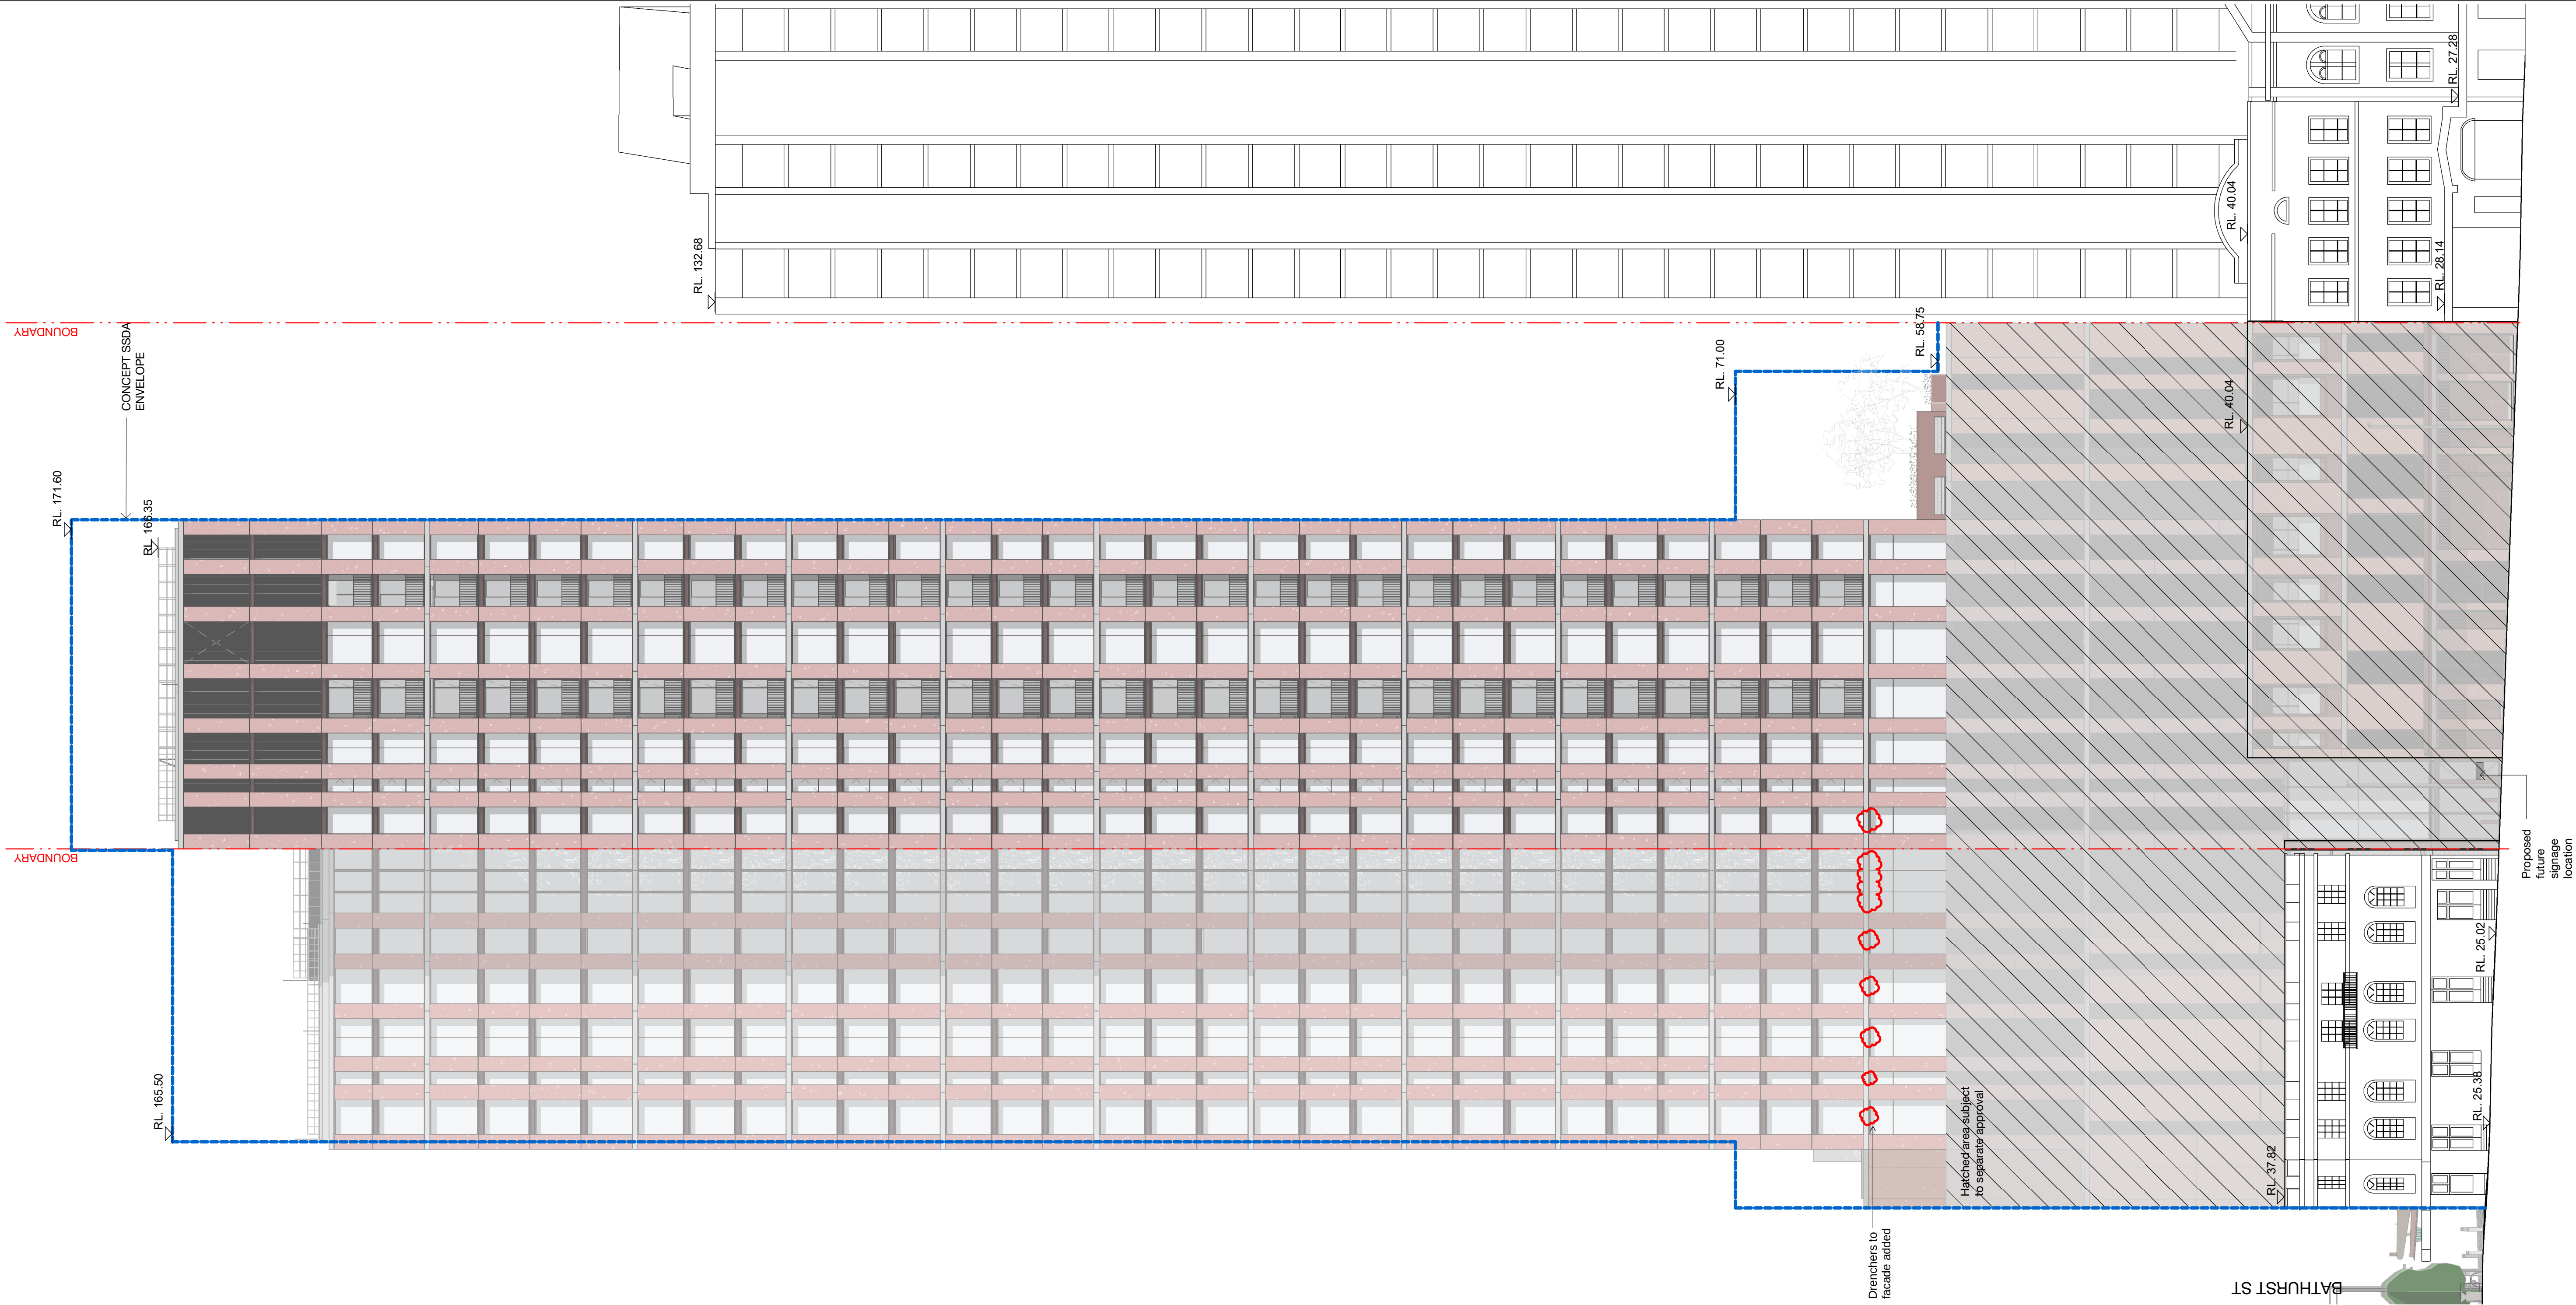


100mm AT FULL SIZE Plot Date & Time [DATE / TIME STAMP]

100mm AT FULL SIZE Plot Date & Time [DATE / TIME STAMP]

L		22.08.22	SSDA Issue		
K		18.06.21	SSDA Issue		
J		08.12.20	SSDA Issue		
I		26.11.20	SSDA Issue		
H		12.11.20	SSDA Issue		
G		18.09.20	SSDA Issue		
F		12.05.20	Stage 2 SSD DA - Final		
E		07.04.20	Stage 2 SSD DA - For Landowners Consent		
REV.	BY	DATE	DESCRIPTION	APPD.	
A1	Original		Co-ordinate System: MGA Zone 56	Height Datum: A.H.D.	This sheet may be prepared using colour and may be incomplete if copied

SCALE
1:200 @ A1
0 2 4 6 8 10 m

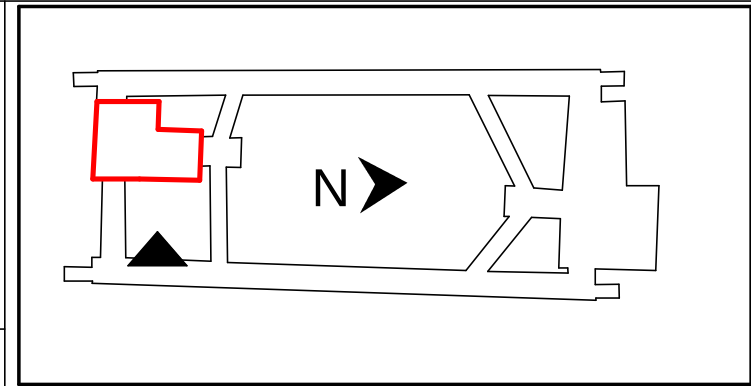

NOTE: Do not scale from this drawing.

CLIENT	 
ISDP	 

The information shown on this drawing is for the purposes of the Sydney Metro Project only. No warranty is given or implied as to its suitability for any other purpose. The Service Providers accept no liability arising from the use of this drawing and the information shown thereon for any purpose other than the Sydney Metro Project.	
SERVICE PROVIDERS	
Foster + Partners	
C O X	C J ARMS
BATESSMART.	LCI
aurecon	TW
Drawn by	Author
Designed by	Designer
DRG CHECK	Checker
DESIGN CHECK	Checker
APPROVED	Approver

DRG No. SMCSWSPS-BAT-OSS-AT-DWG-960004			
PITT STREET SOUTH OVER STATION DEVELOPMENT (PSS OSD)			
SSDA Issue EAST ELEVATION			
STATUS: SSDA Issue		SHEET OF	©
METRO DRG No.			REV . L

