



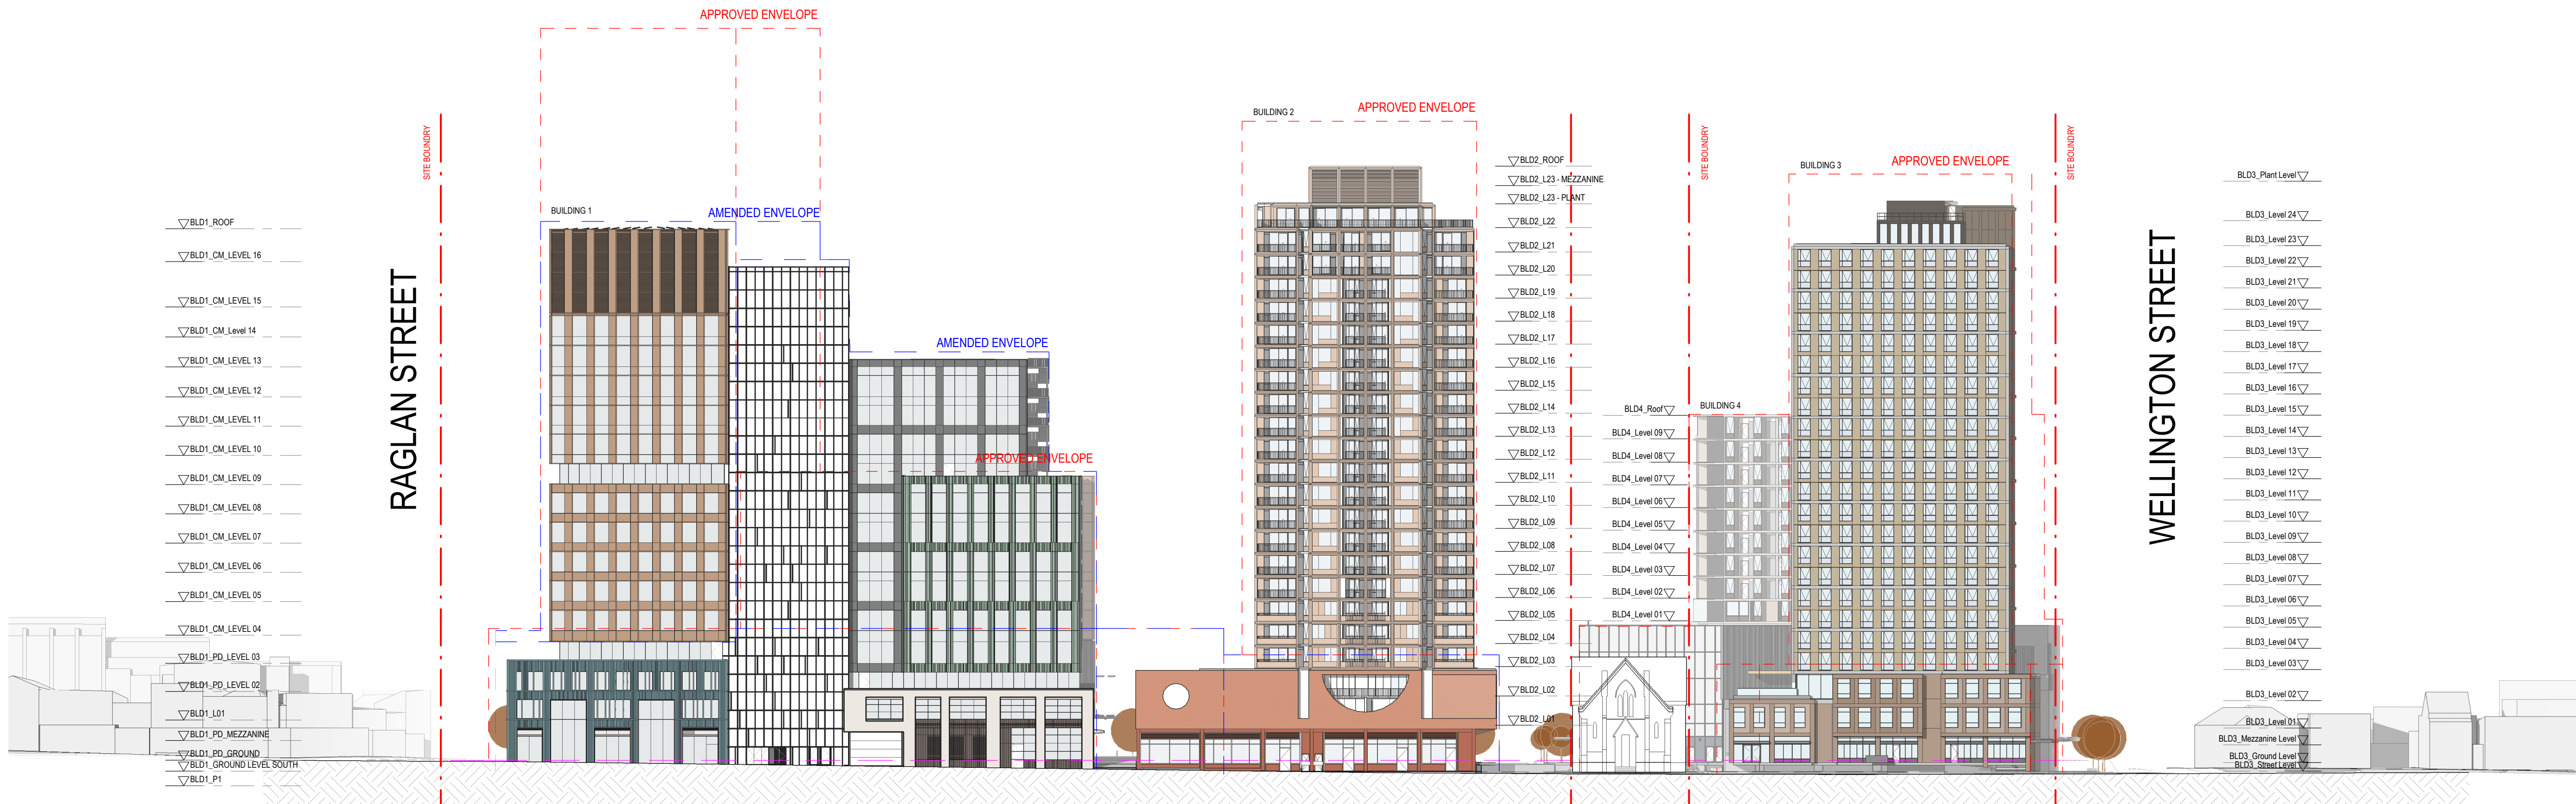

1 BOTANY ROAD (WEST) ELEVATION
1 : 500


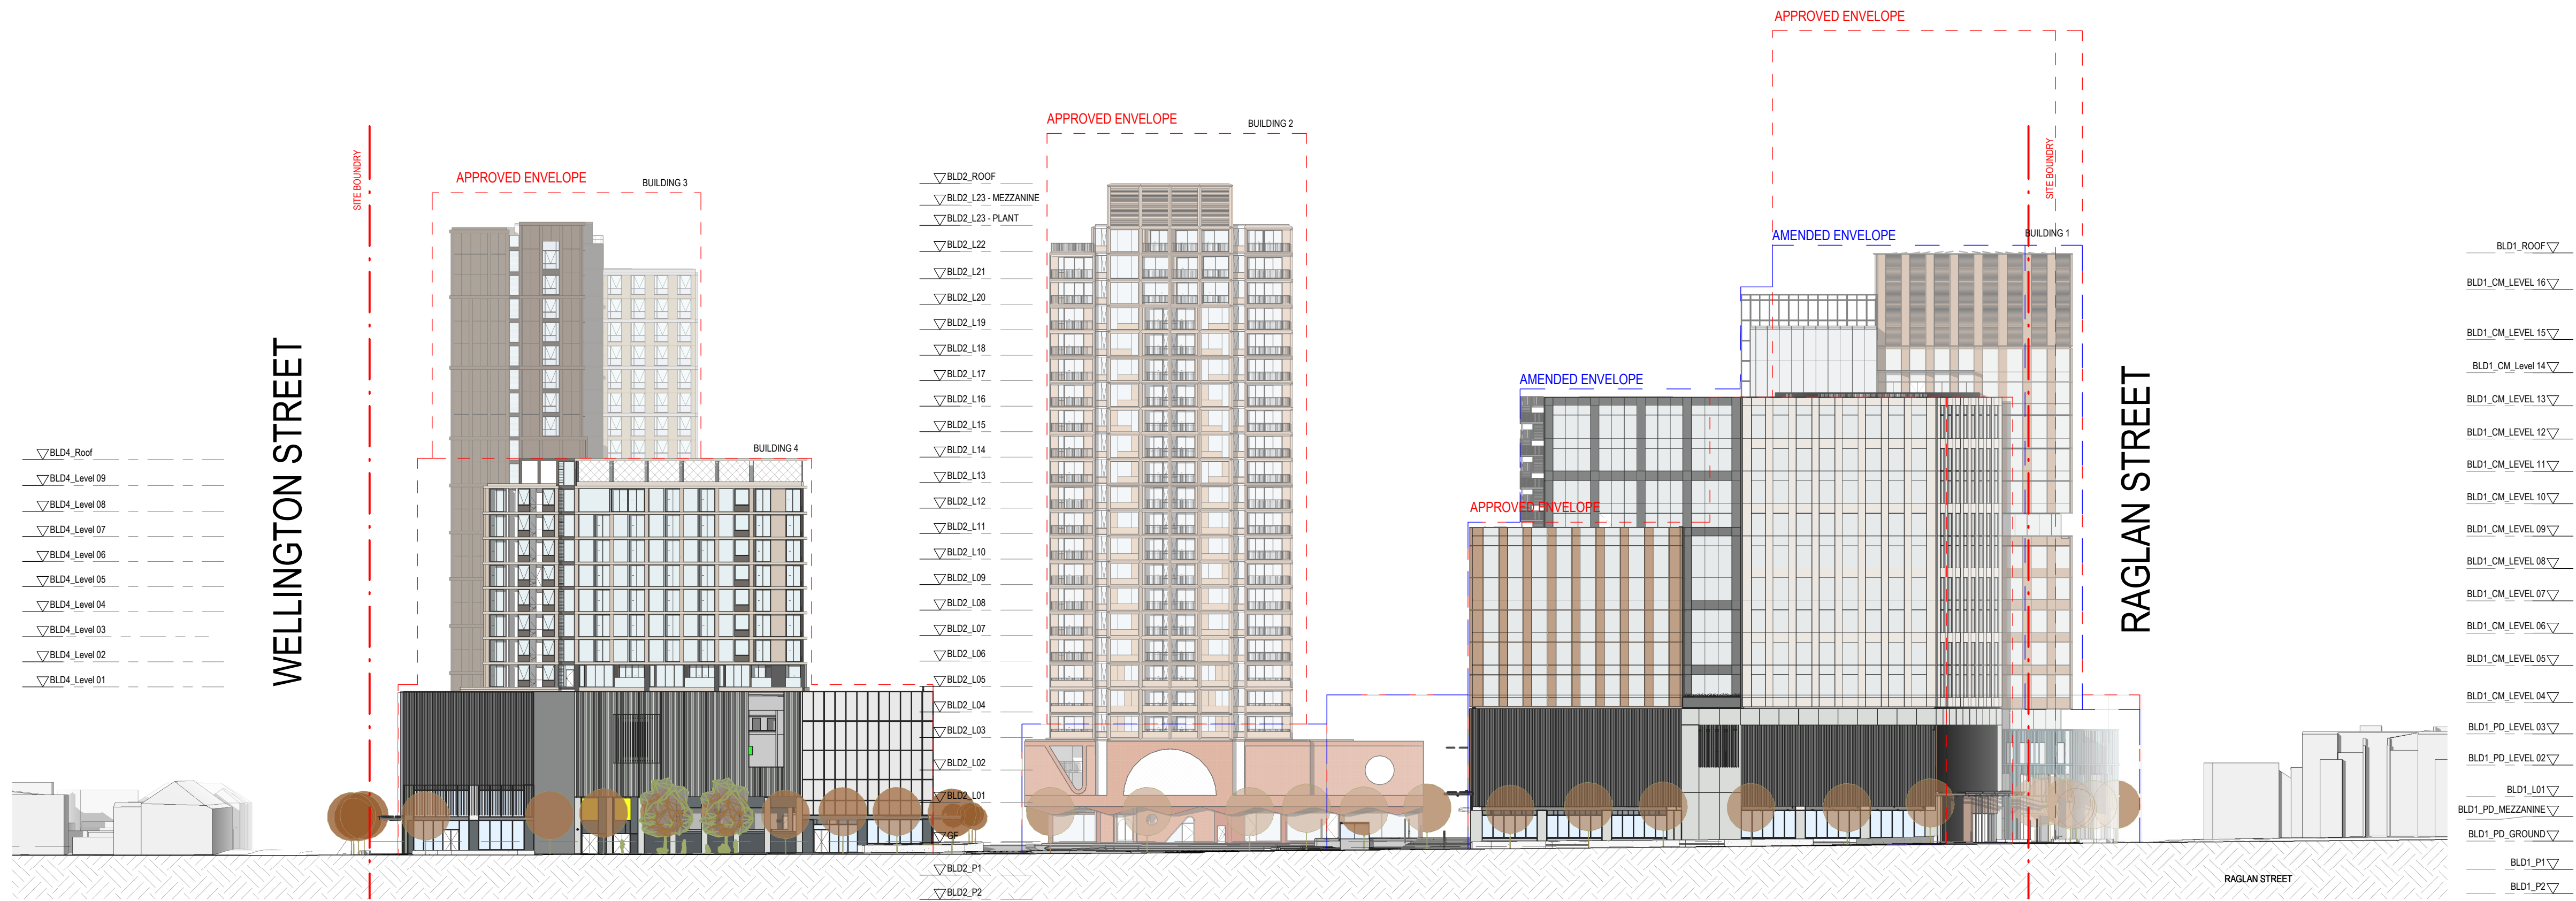


2 COPE STREET (EAST) ELEVATION
1 : 500

Recent revision history		
#	Status	Description
1		Issue For Information
2		Draft For Coordination
3		Issue for coordination
4		Issue for coordination
5		Issue for DA
6		Issue for DA

Notes
No material may be reproduced without prior permission
Contractor must verify all dimensions on site before commencing work or preparing shop drawings.
Do not scale drawings.

LEGEND	
---	SITE BOUNDARY
---	APPROVED SSO6993 ENVELOPE
---	AMENDED ENVELOPE (PROPOSED)

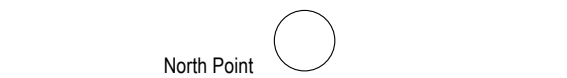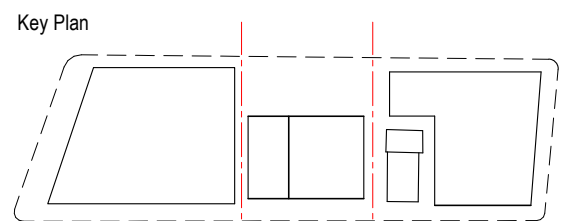

Project
WATERLOO METRO QUARTER DEVELOPMENT


Project number	Size check
014901-61A-P	25mm
Checked	Approved
TH	DT
Sheet size	Scale
A1	As indicated

Sheet title


STREET ELEVATIONS - WEST & EAST

Status

Sheet number	Revision
WMQ-SITE-HAS-UD-DRG-A_1050	6

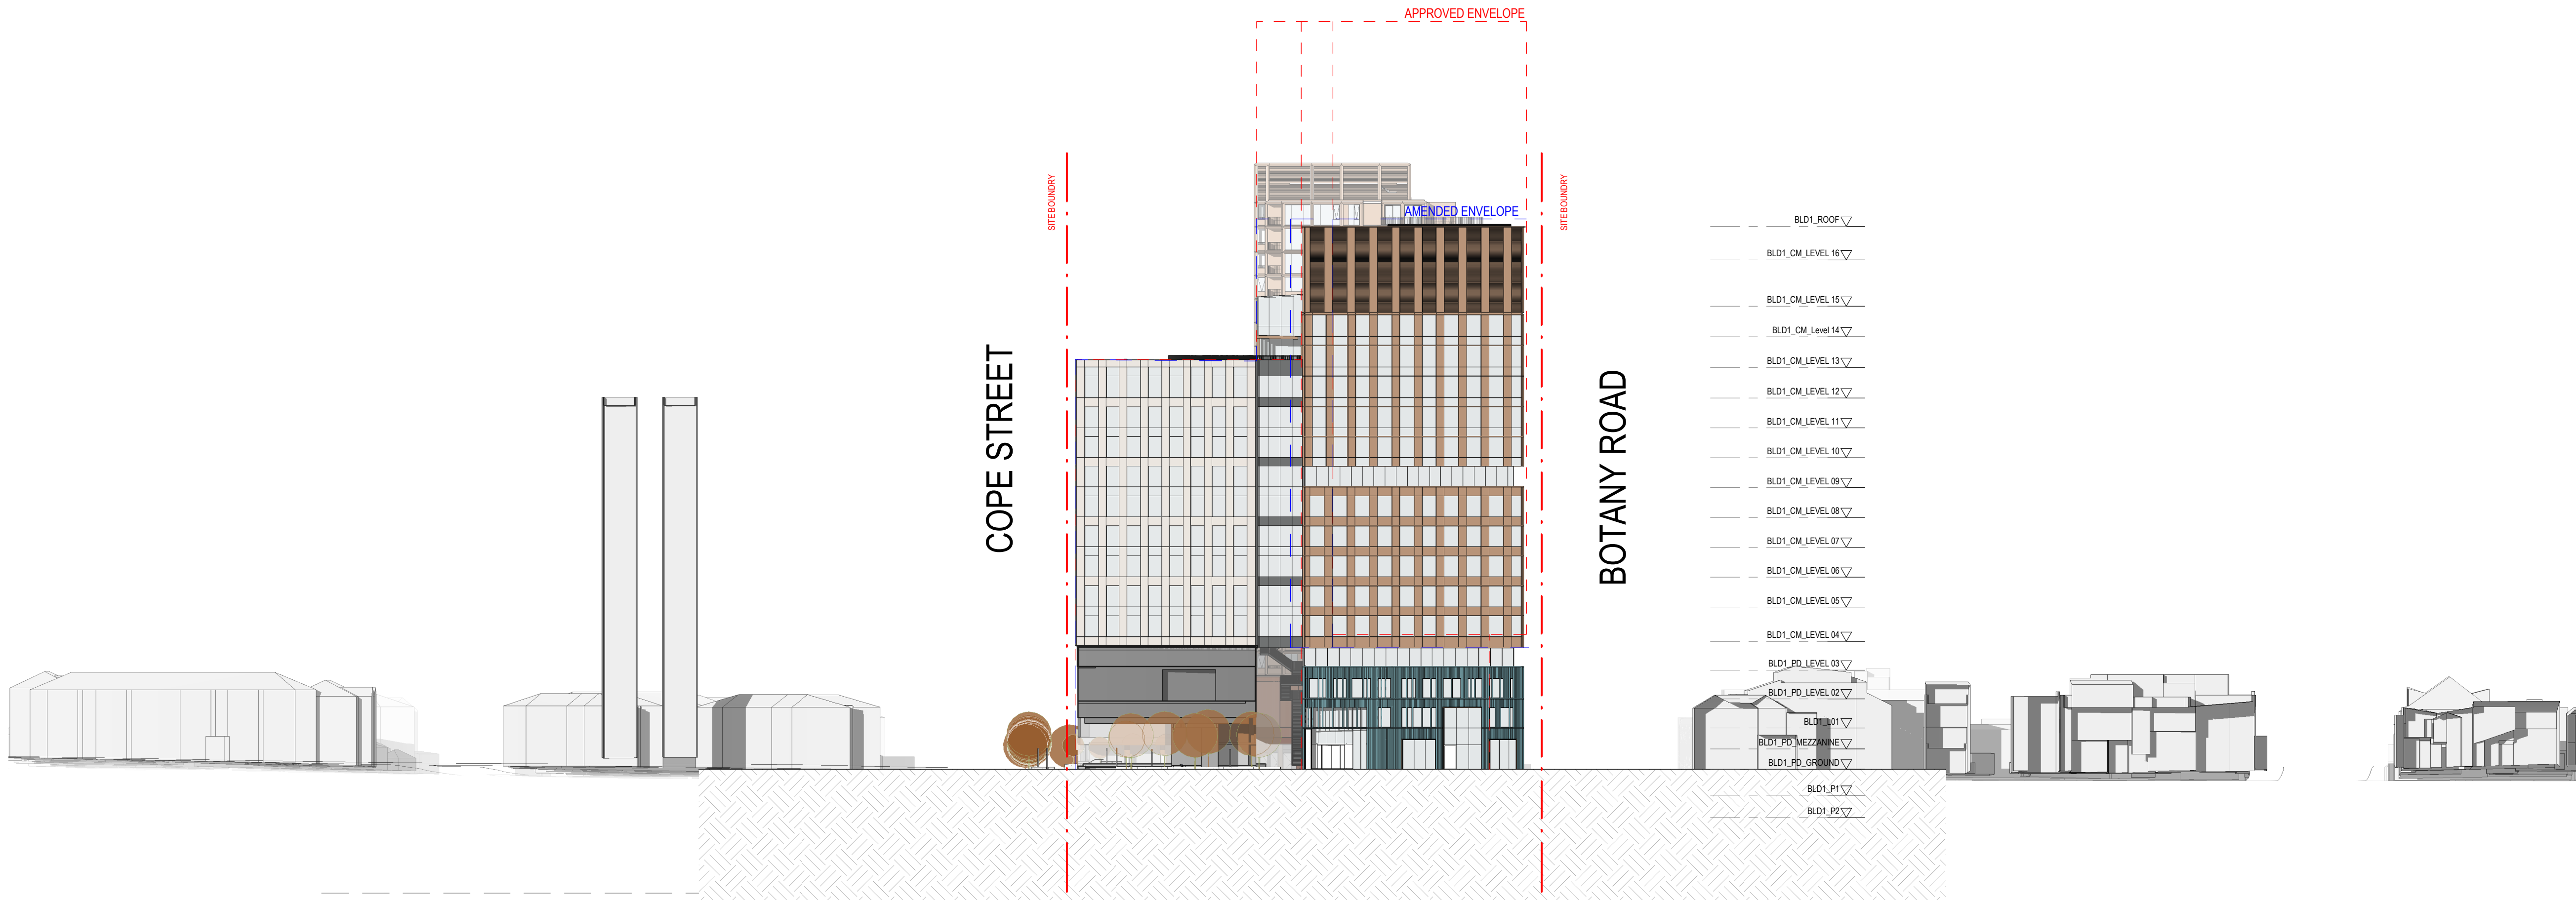

1 RAGLAN STREET (NORTH) ELEVATION
1:500

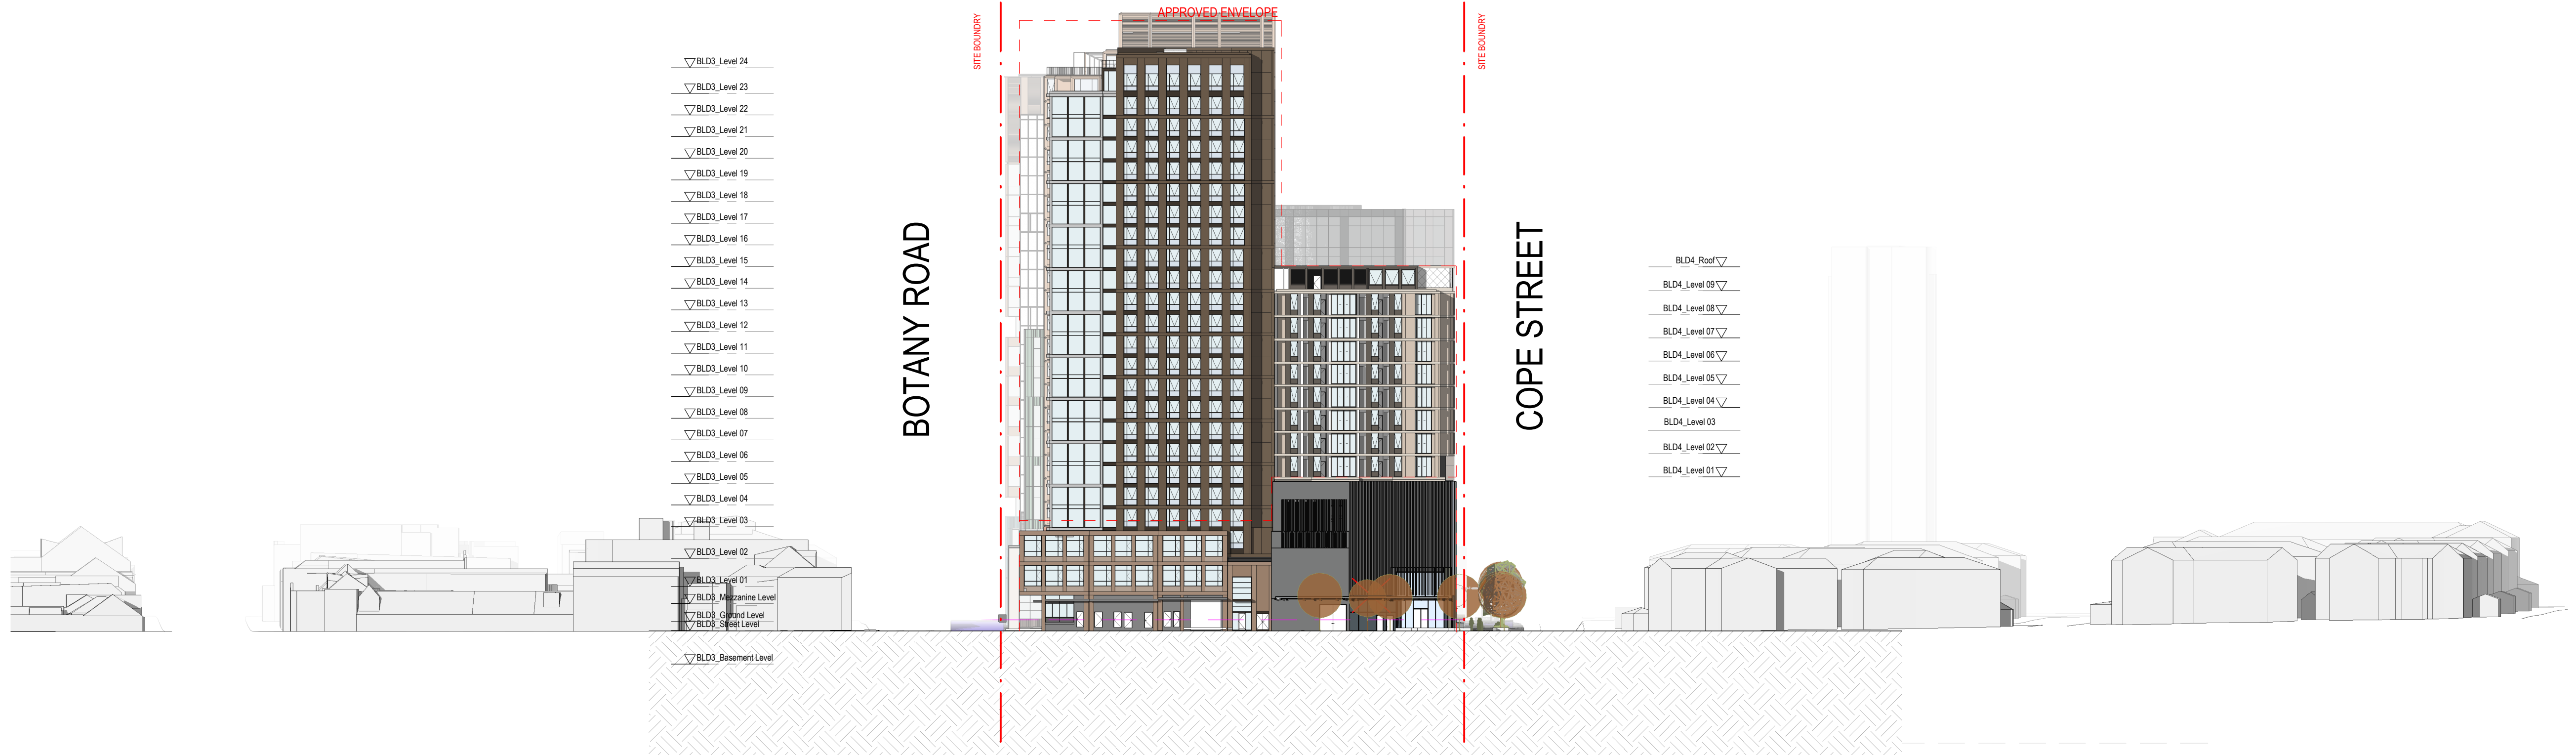


2 WELLINGTON STREET (SOUTH) ELEVATION
1:500

Recent revision history		
#	Status	Description
1	Status	Issue For Information
2		Draft For Coordination
3		Issue for coordination
4		Issue for coordination
5		Issue for DA
6		Issue for DA

Notes
No material may be reproduced without prior permission
Contractor must verify all dimensions on site before commencing work or preparing shop drawings.
Do not scale drawings.

LEGEND	
---	SITE BOUNDARY
---	APPROVED SSO3933 ENVELOPE
---	AMENDED ENVELOPE (PROPOSED)

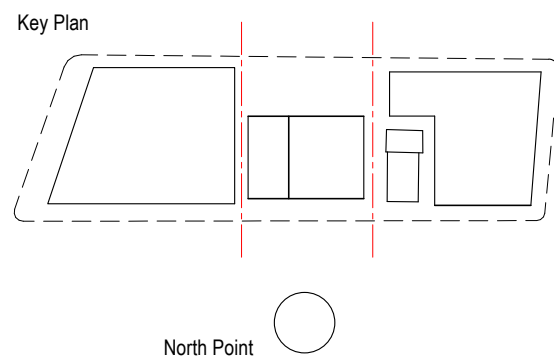


Consultant
Hassell
Project
WATERLOO METRO QUARTER DEVELOPMENT


Project number	Size check
014901-61A-P	25mm
Checked	Approved
TH	DT
	A1
	As indicated

Sheet title
STREET ELEVATIONS - NORTH & SOUTH

Status	Revision
Sheet number	WMQ-SITE-HAS-UD-DRG-A_1051
	6

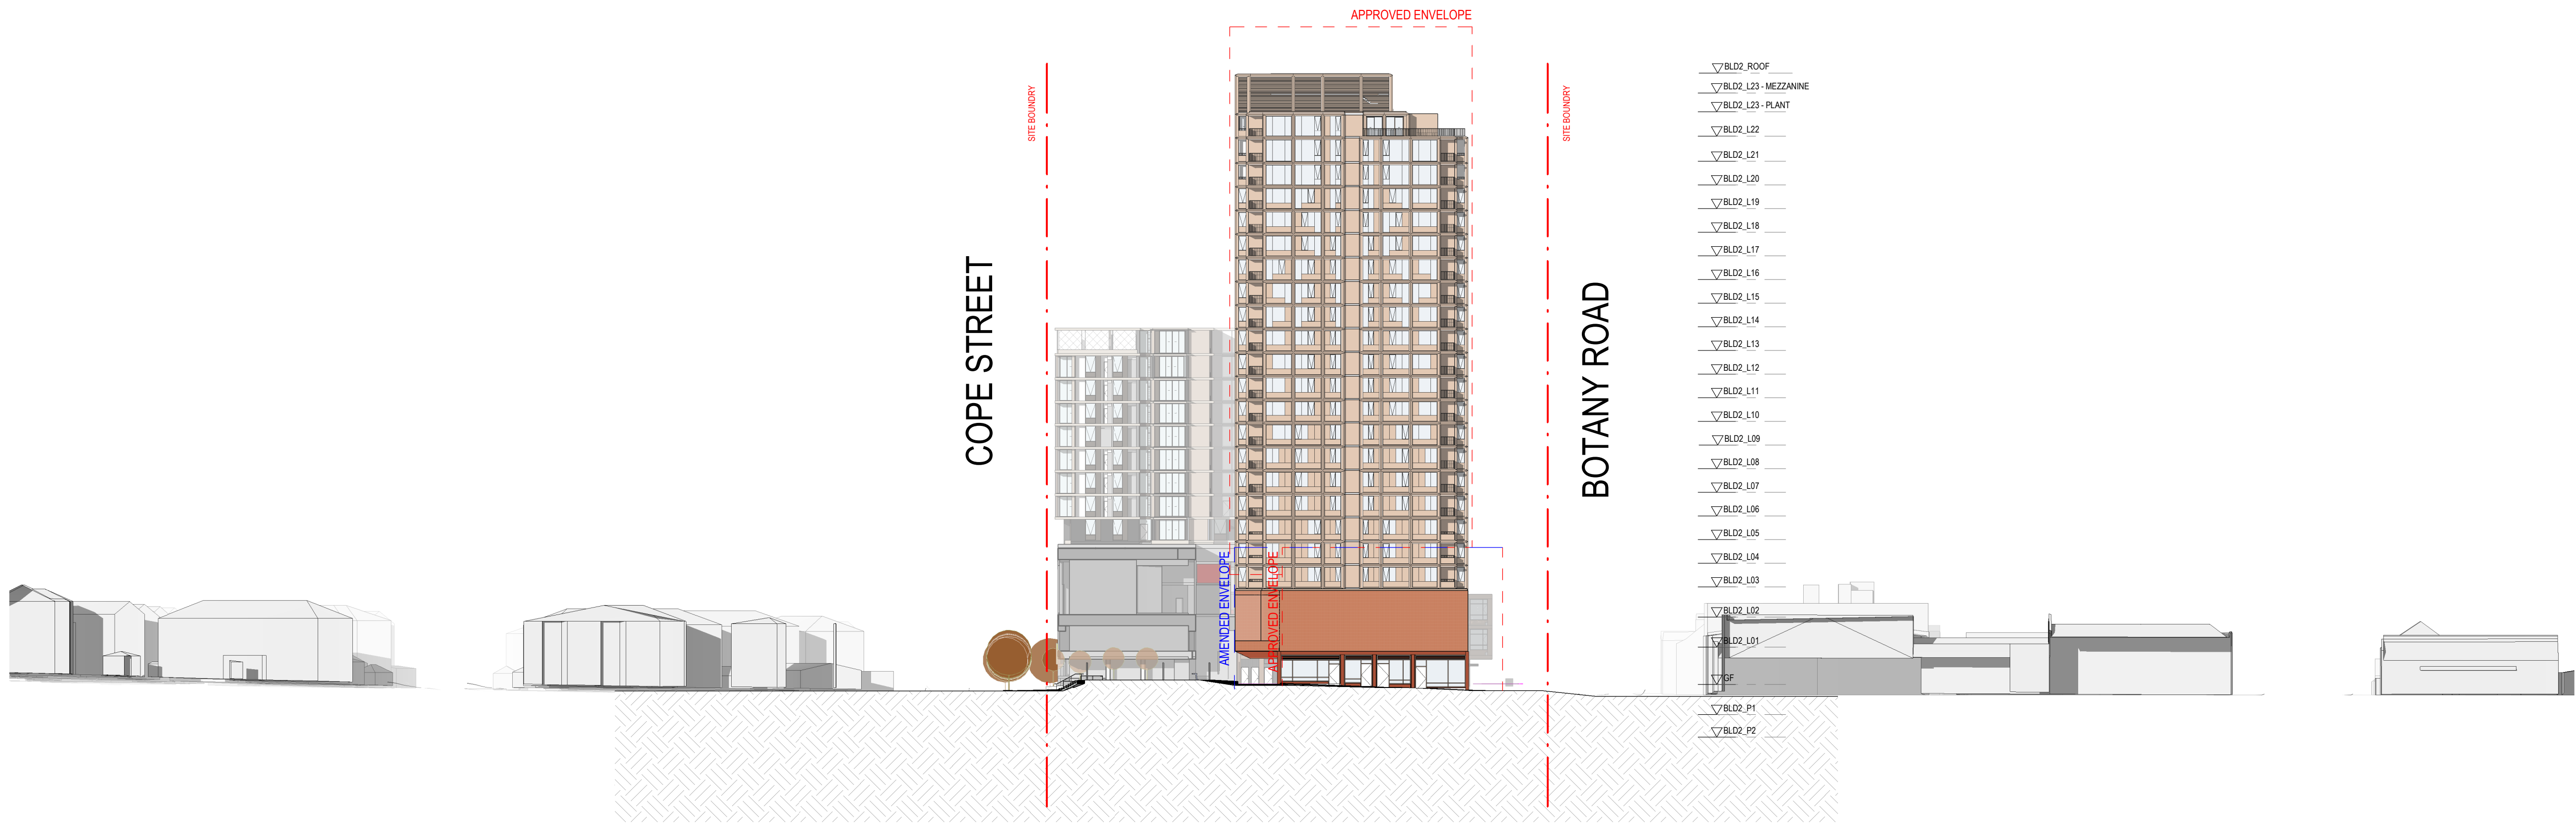

1 GRIT LANE - SOUTH ELEVATION
1:500

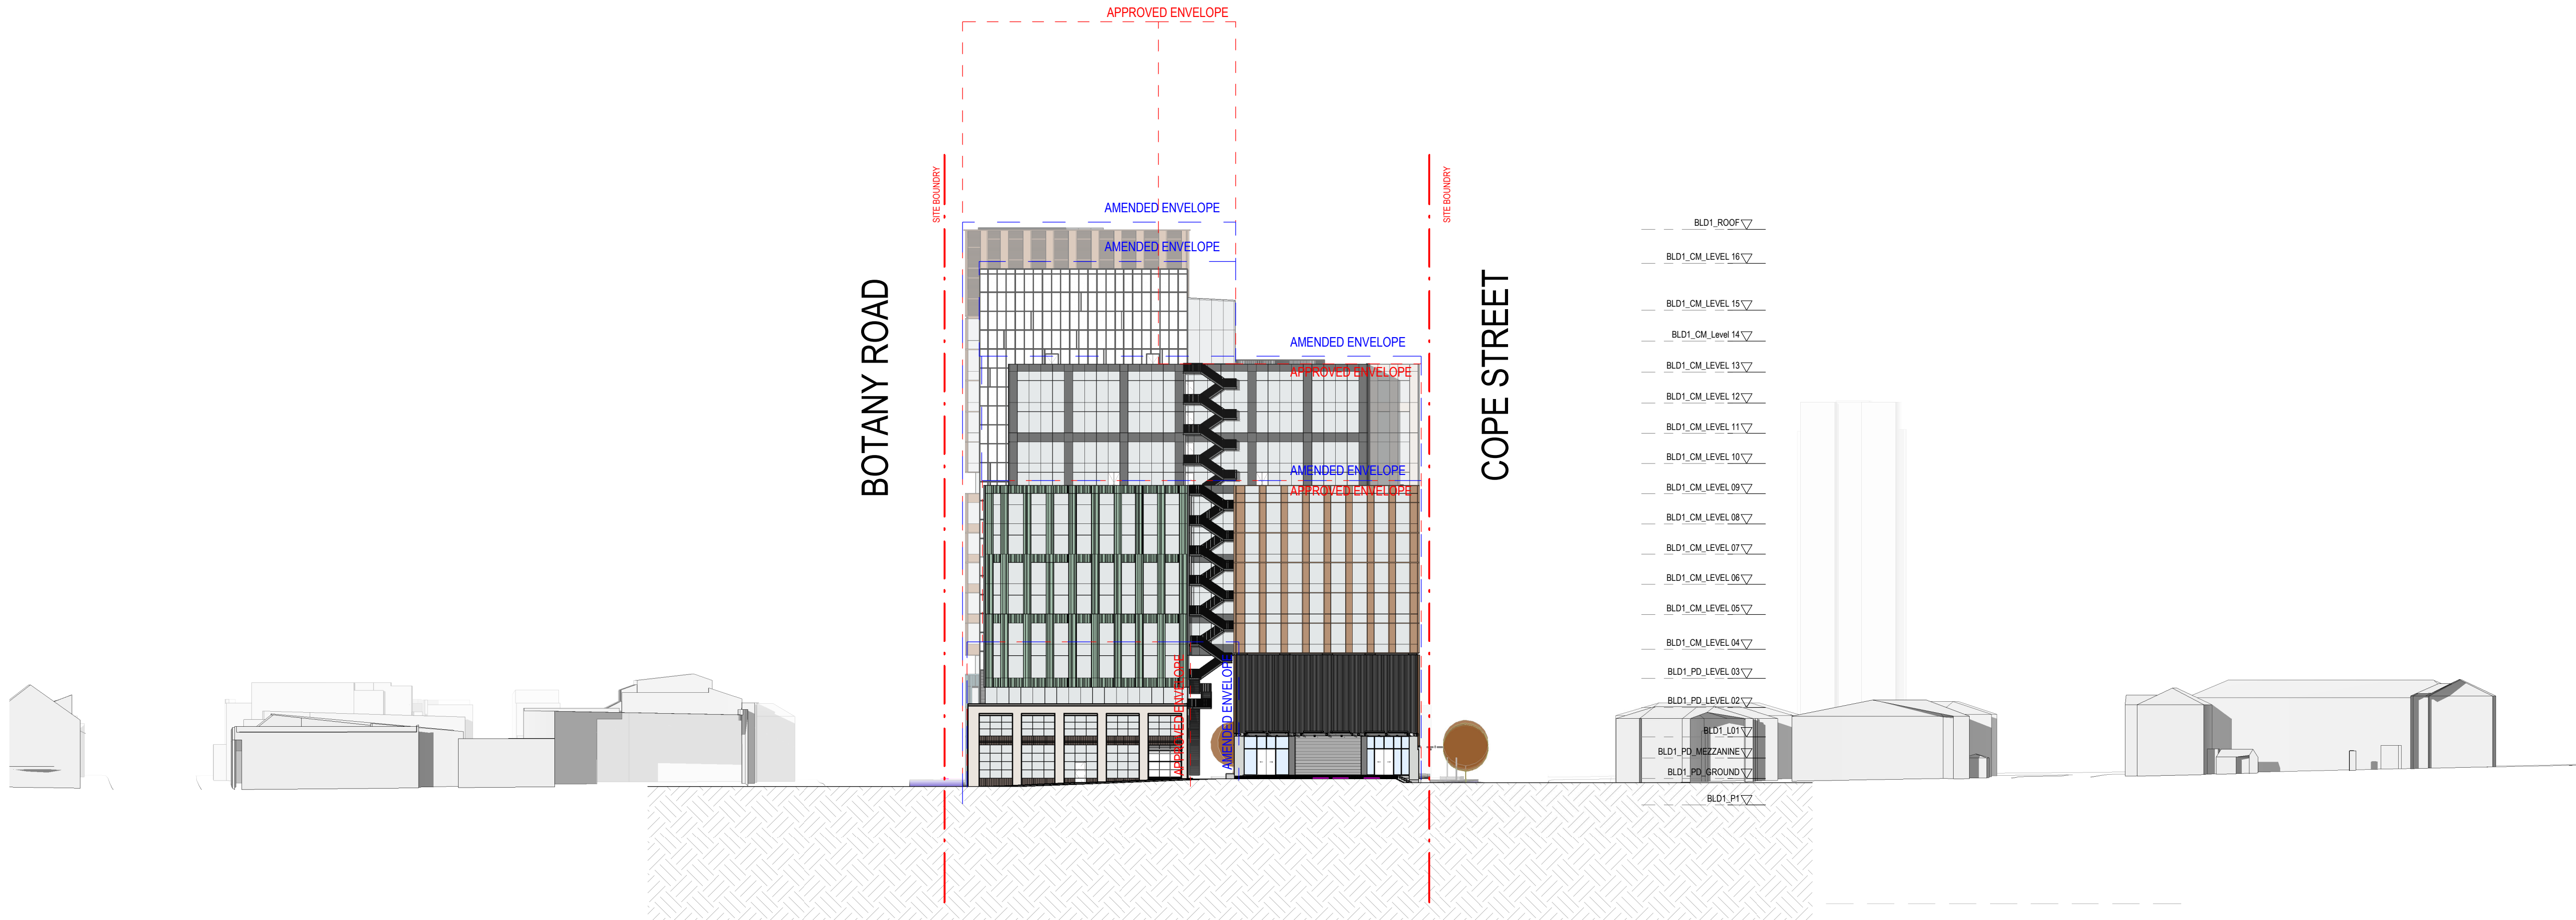


2 GRIT LANE - NORTH ELEVATION
1:500

Recent revision history		
#	Status	Description
1	Issue For Information	21/05/20
2	Draft For Coordination	10/06/20
3	Issue for coordination	22/06/20
4	Issue for coordination	27/07/20
5	Issue for DA	30/07/20
6	Issue for DA	30/09/20

Notes
No material may be reproduced without prior permission
Contractor must verify all dimensions on site before commencing work or preparing shop drawings.
Do not scale drawings.

LEGEND	
---	SITE BOUNDARY
---	APPROVED SSO3933 ENVELOPE
---	AMENDED ENVELOPE (PROPOSED)

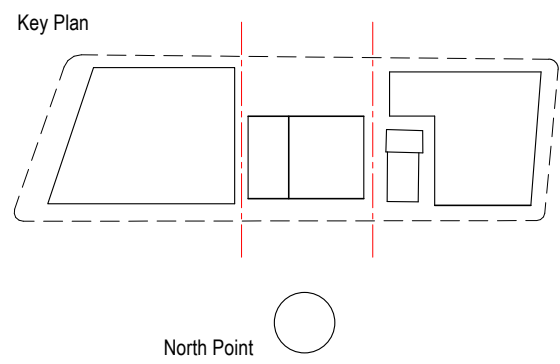

Project
WATERLOO METRO QUARTER DEVELOPMENT

Project number	Size check
014901-61A-P	25mm
Checked TH	Approved DT
Sheet size A1	Scale As indicated


Sheet title

INTERNAL ELEVATIONS - GRIT LANE


Status

Sheet number
WMQ-SITE-HAS-UD-DRG-A_1052

Revision
6

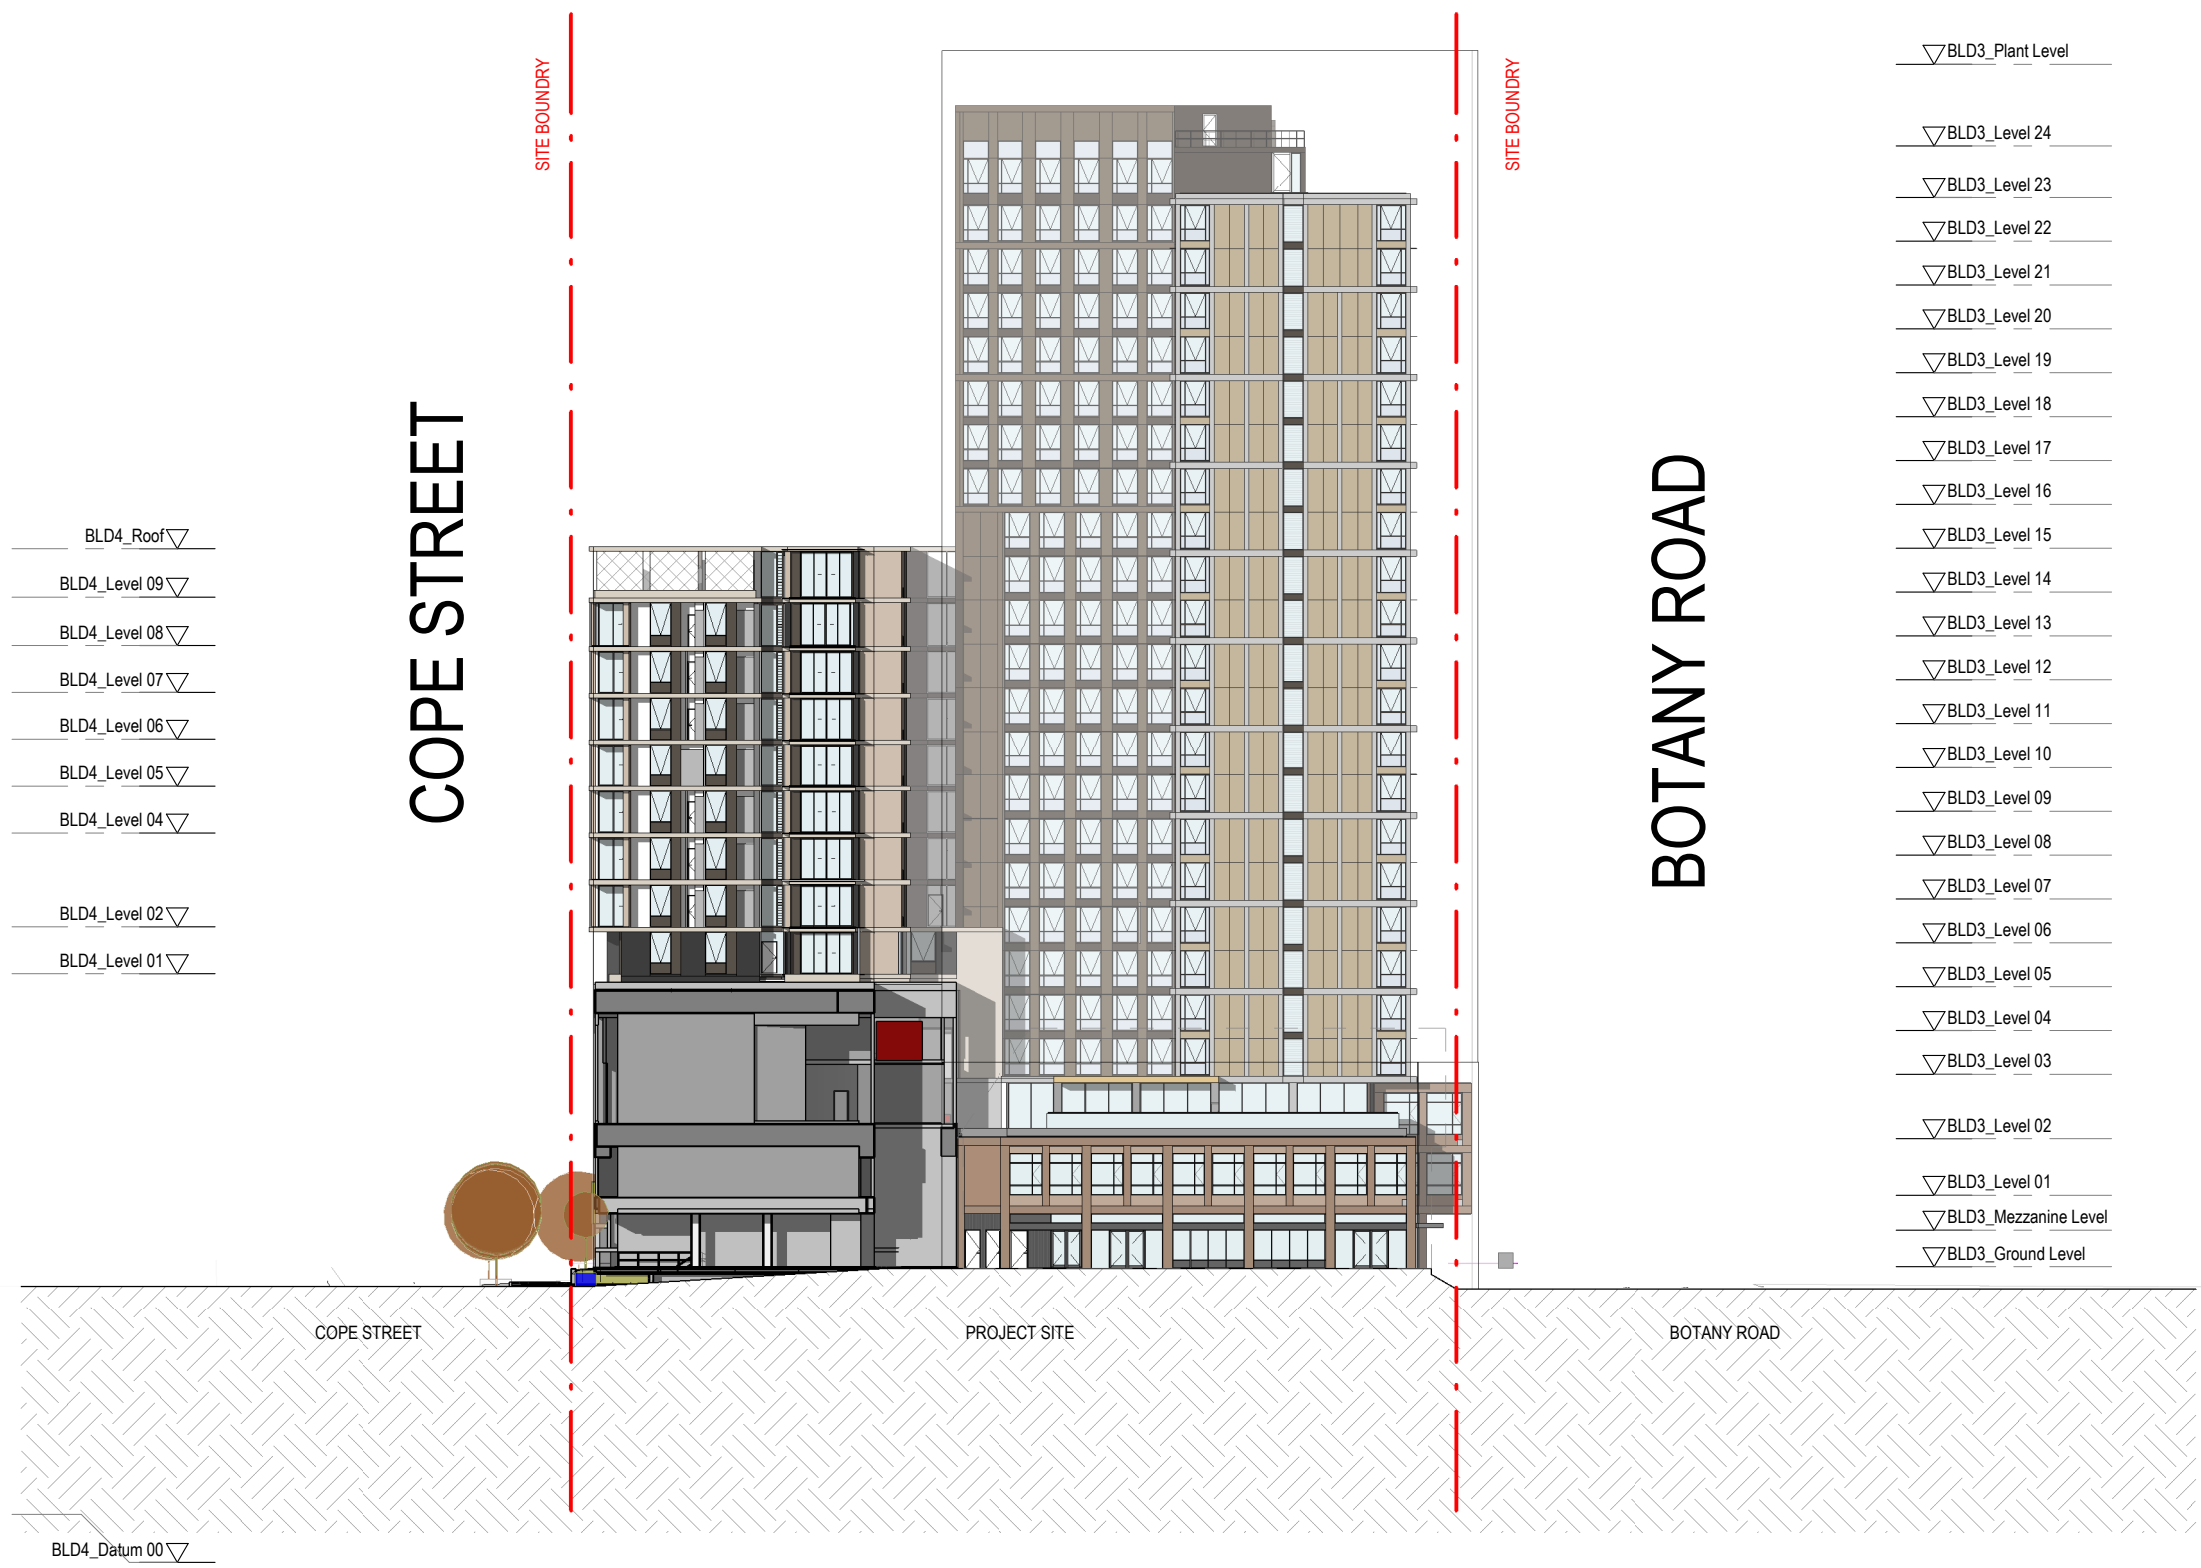

1 CHURCH SQUARE - SOUTH ELEVATION
1:500

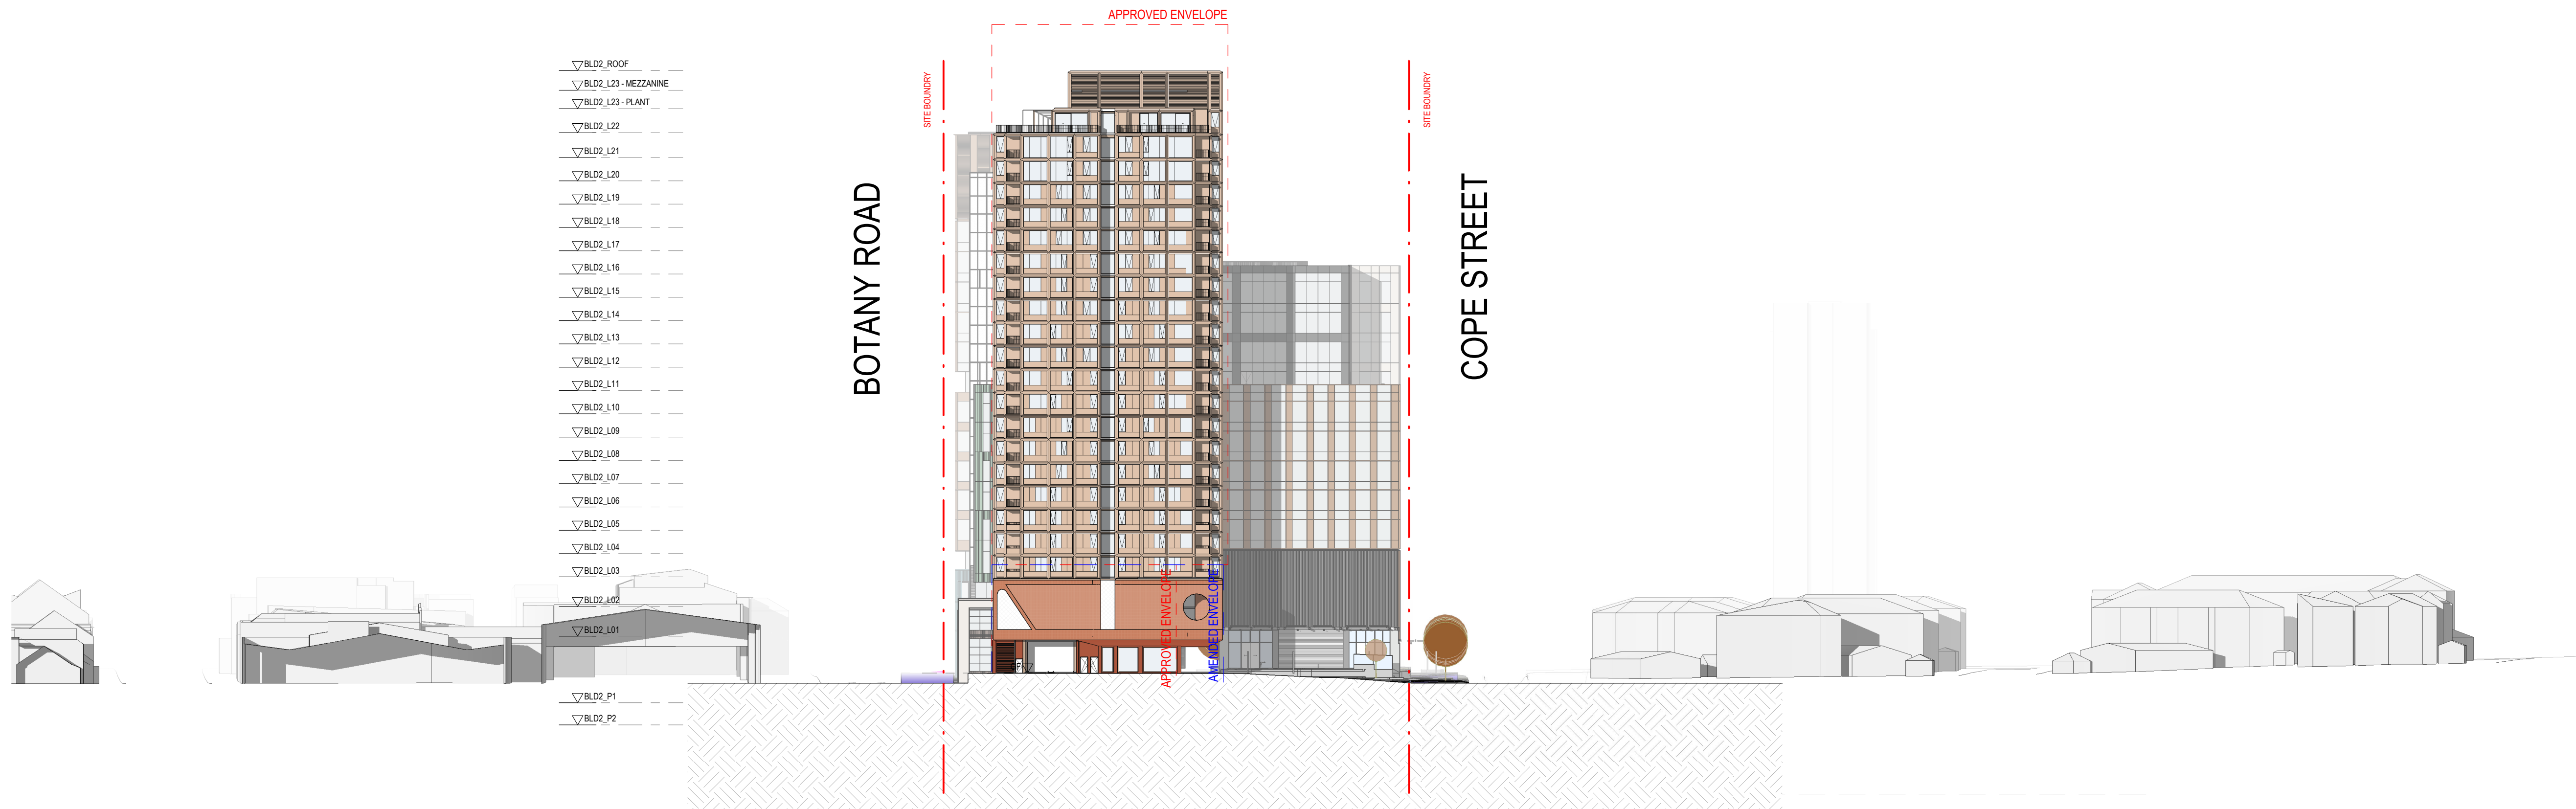


2 CHURCH SQUARE - NORTH ELEVATION
1:500

Recent revision history		
#	Status	Description
1	Issue	Issue For Information
2	Draft	Draft For Coordination
3	Issue	Issue for coordination
4	Issue	Issue for coordination
5	Issue	Issue for DA
6	Issue	Issue for DA

Notes
No material may be reproduced without prior permission
Contractor must verify all dimensions on site before commencing work or preparing shop drawings.
Do not scale drawings.

LEGEND	
---	SITE BOUNDARY
---	APPROVED SSO3933 ENVELOPE
---	AMENDED ENVELOPE (PROPOSED)

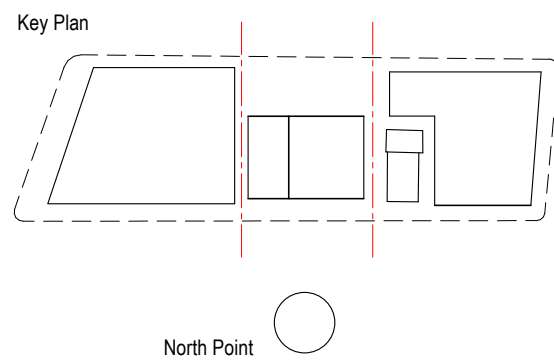

Consultant
Hassell

Project
WATERLOO METRO QUARTER DEVELOPMENT

Project number	Size check
014901-61A-P	25mm
Checked	Approved
TH	DT
Sheet size	Scale
A1	As indicated


Sheet title

INTERNAL ELEVATIONS - CHURCH SQUARE


Status

Sheet number
WMQ-SITE-HAS-UD-DRG-A_1053

Revision
6

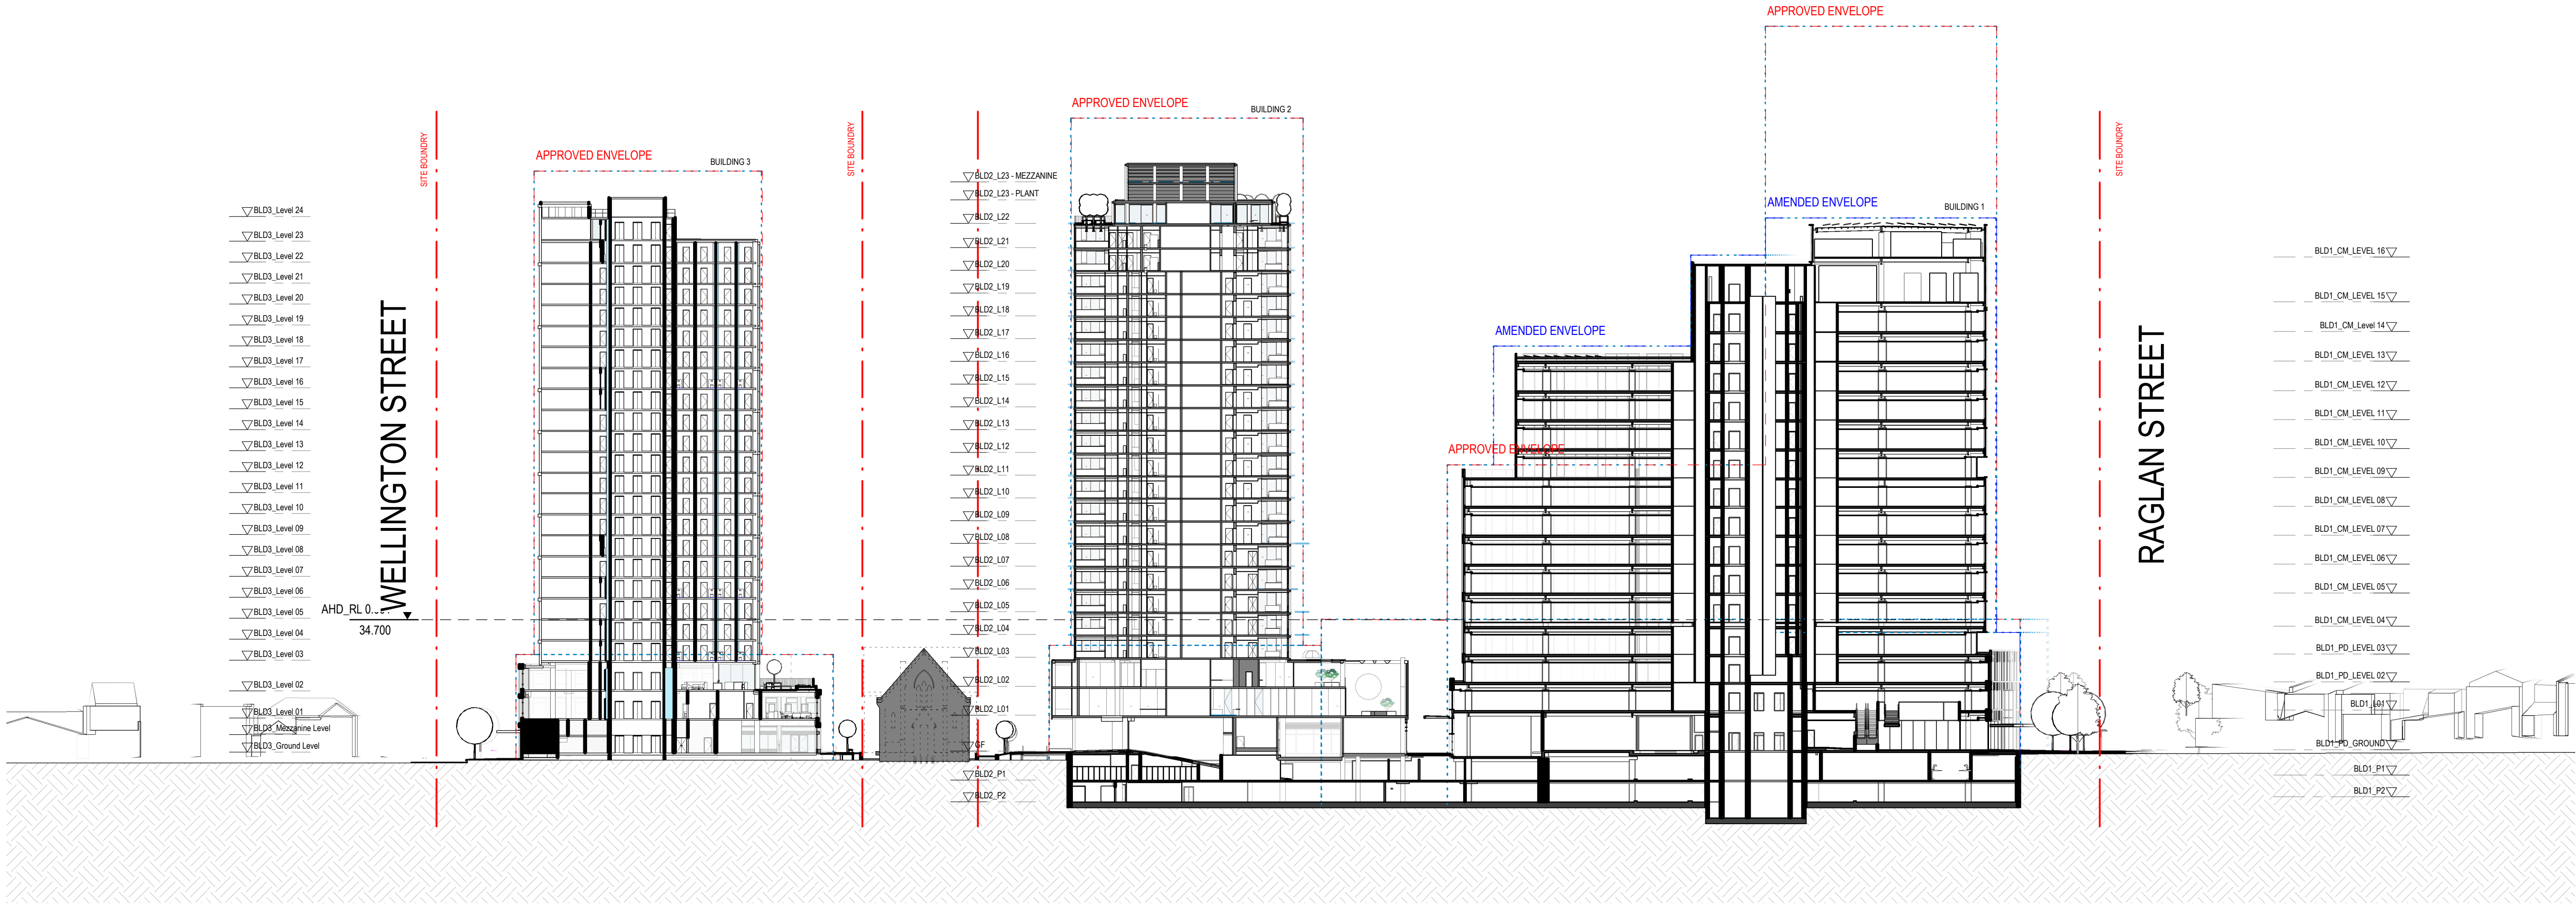

1 SECTION - 01
1:500

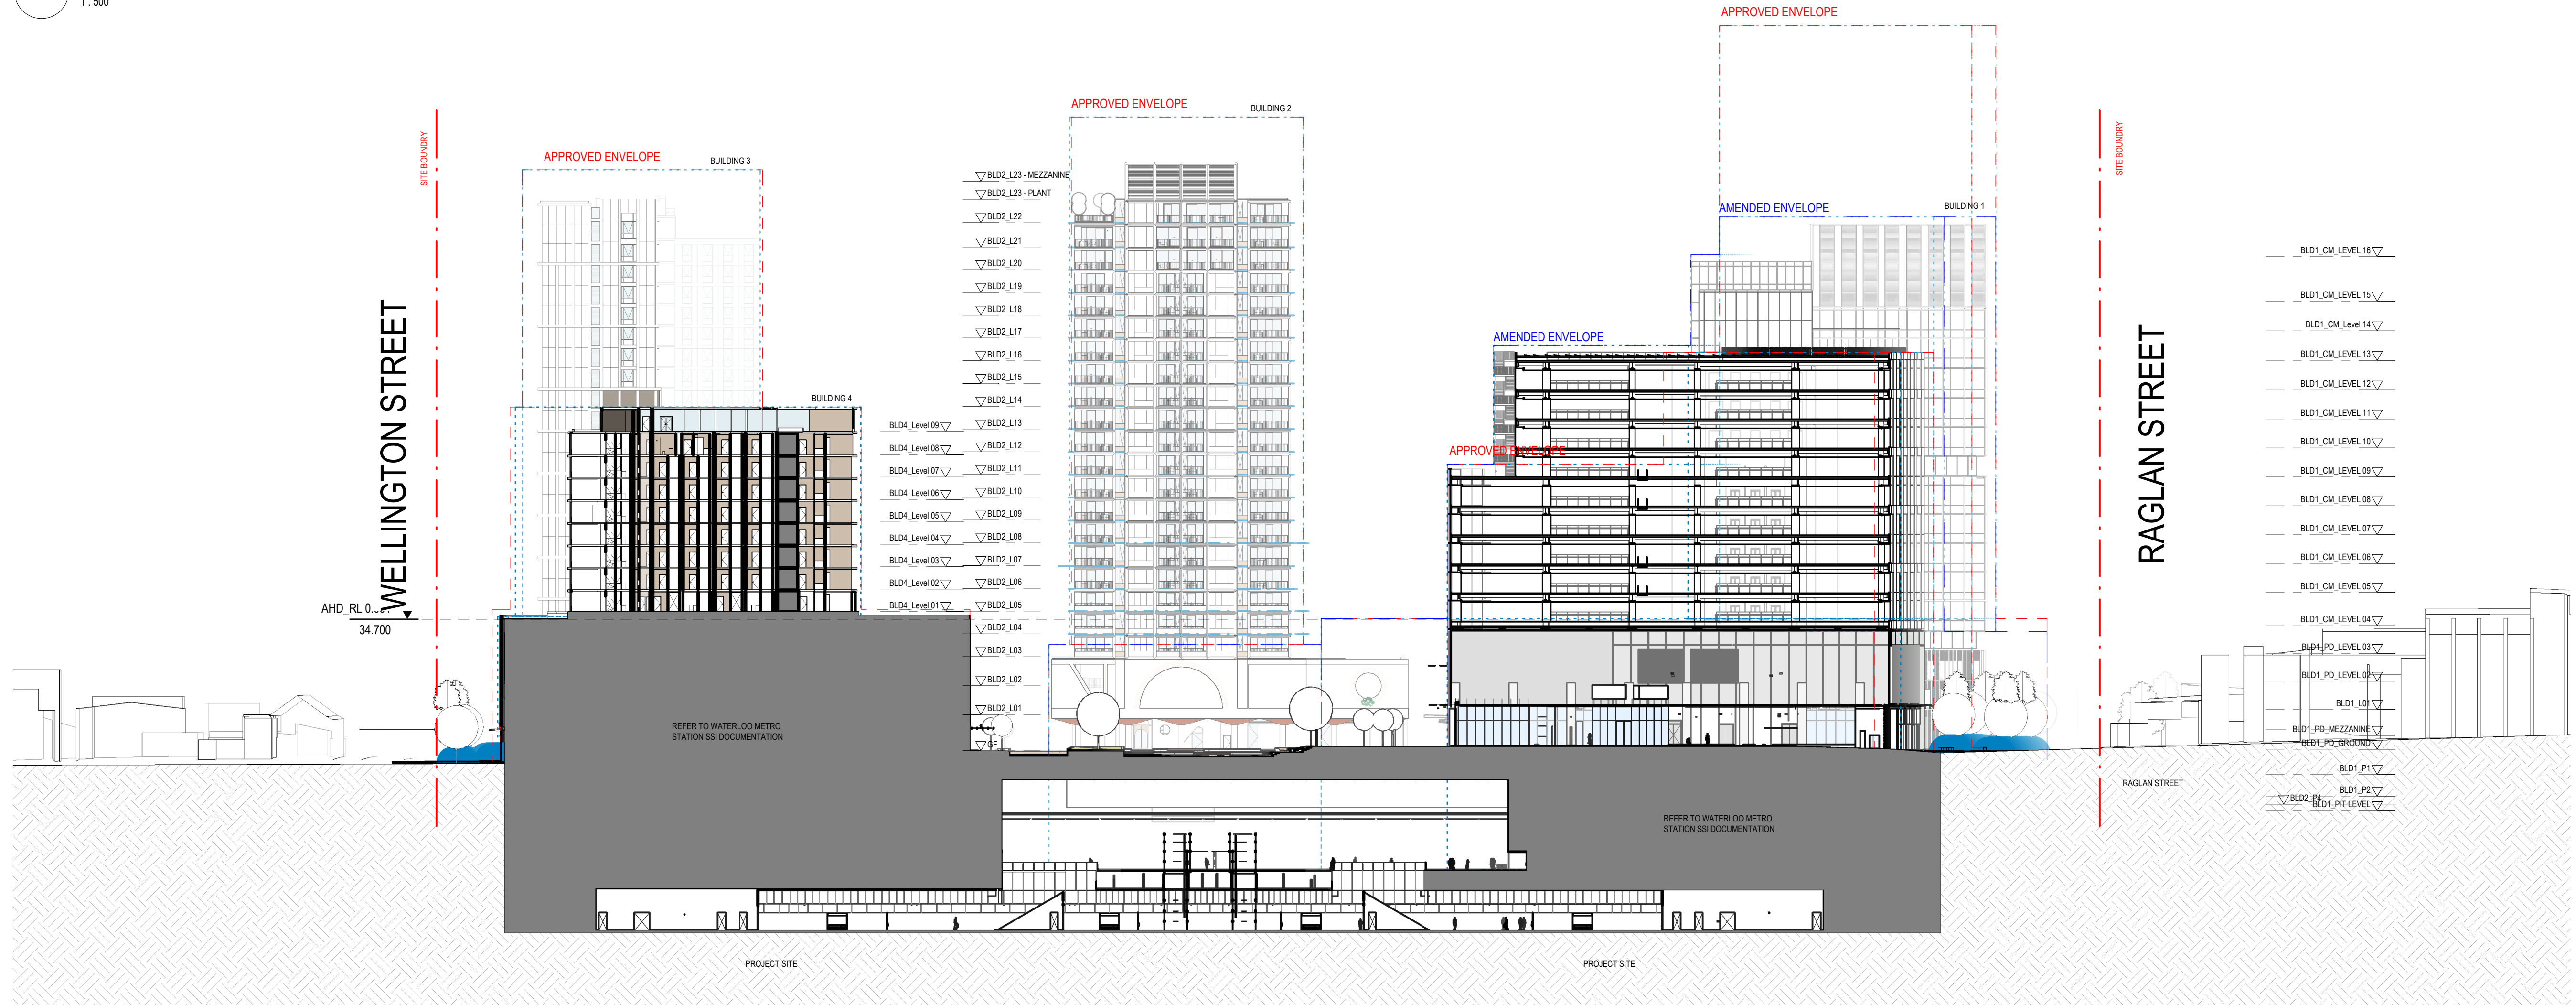


2 SECTION 02
1:500

Recent revision history		
#	Status	Description
1		Issue For Information
2		Draft For Coordination
3		Issue for coordination
4		Issue for coordination
5		Issue for DA
6		Issue for DA

Notes
No material may be reproduced without prior permission
Contractor must verify all dimensions on site before commencing work or preparing shop drawings.
Do not scale drawings.

LEGEND	
---	SITE BOUNDARY
---	APPROVED SSO3933 ENVELOPE
---	AMENDED ENVELOPE (PROPOSED)

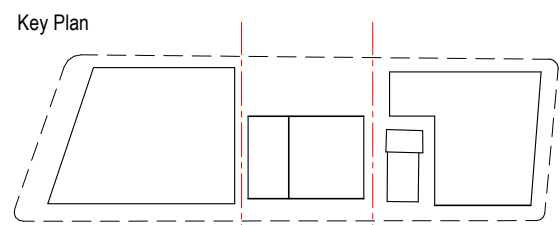

North Point



Consultant
Hassell

Project
WATERLOO METRO QUARTER DEVELOPMENT


Project number 014901-61A-P	Size check 25mm
Checked TH	Approved DT
Sheet size A1	Scale As indicated

Sheet title

SECTIONS - NORTH SOUTH


Status

Sheet number
WMQ-SITE-HAS-UD-DRG-A_1054 6

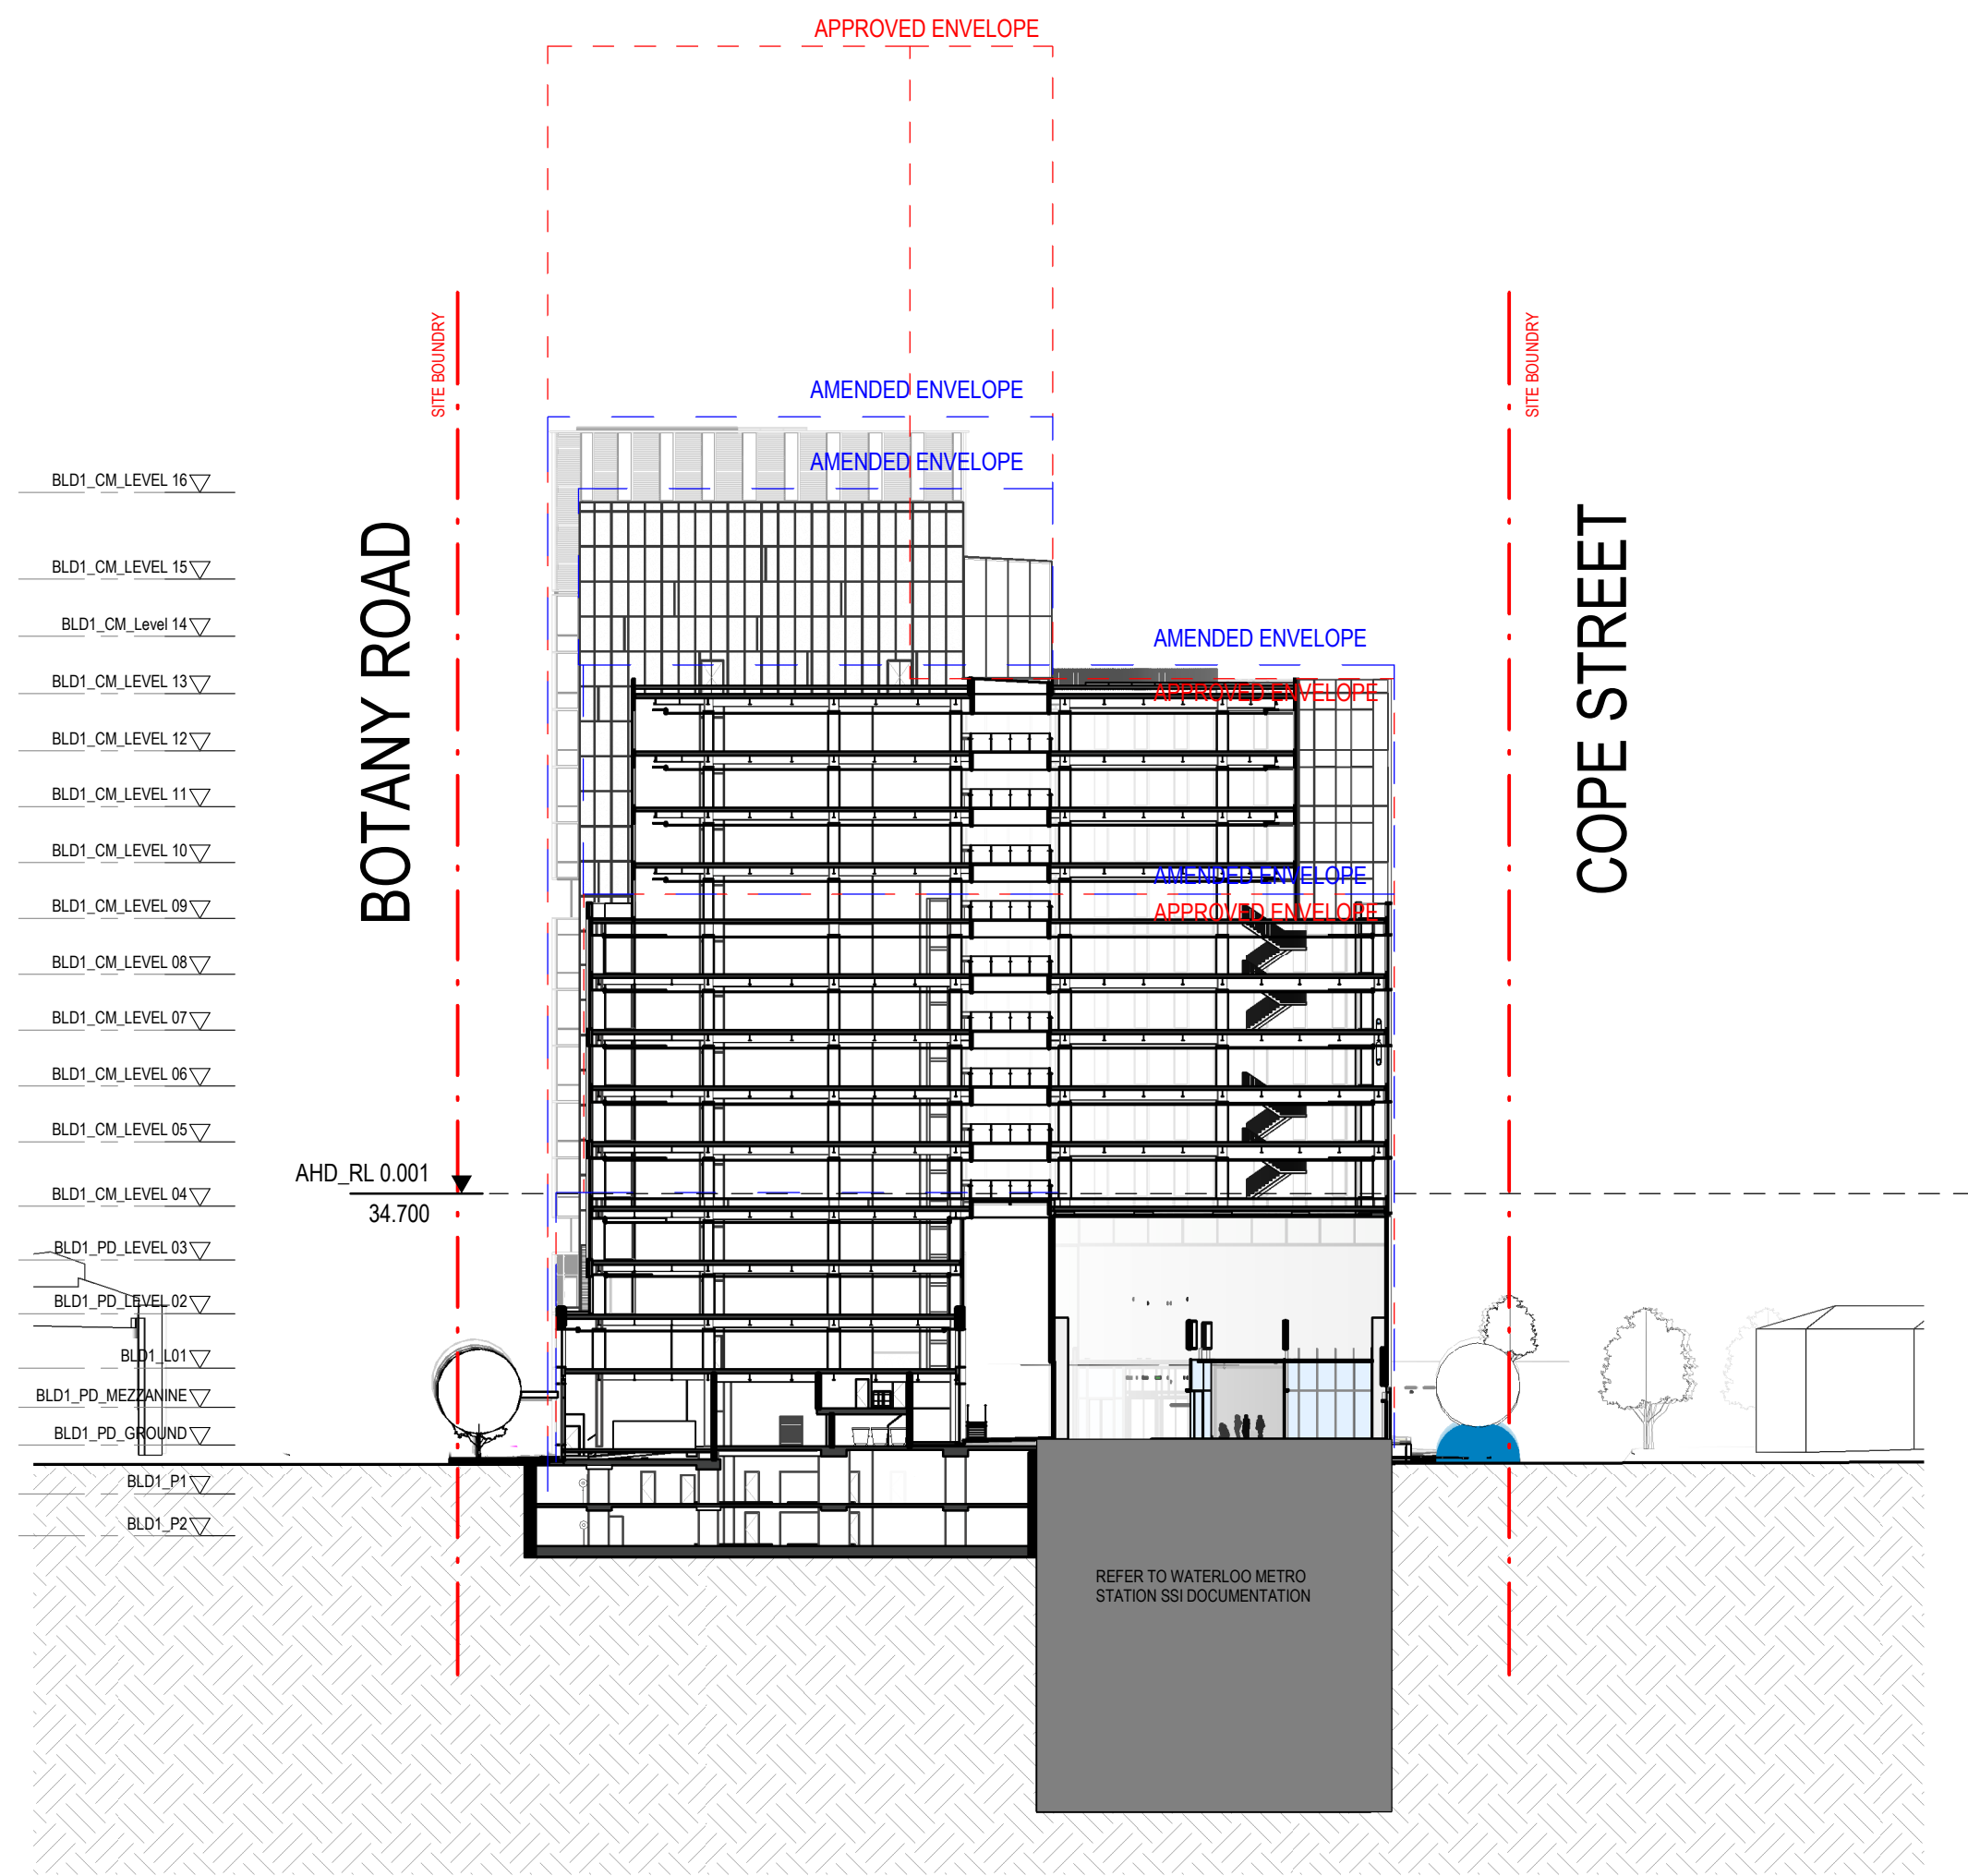


1 SECTION 03
1:500

- ▽BLD2_L23 - MEZZANINE
- ▽BLD2_L23 - PLANT
- ▽BLD2_L22
- ▽BLD2_L21
- ▽BLD2_L20
- ▽BLD2_L19
- ▽BLD2_L18
- ▽BLD2_L17
- ▽BLD2_L16
- ▽BLD2_L15
- ▽BLD2_L14
- ▽BLD2_L13
- ▽BLD2_L12
- ▽BLD2_L11
- ▽BLD2_L10
- ▽BLD2_L09
- ▽BLD2_L08
- ▽BLD2_L07
- ▽BLD2_L06
- ▽BLD2_L05
- ▽BLD2_L04
- ▽BLD2_L03
- ▽BLD2_L02
- ▽BLD2_L01
- ▽GF
- ▽BLD2_P1
- ▽BLD2_P2

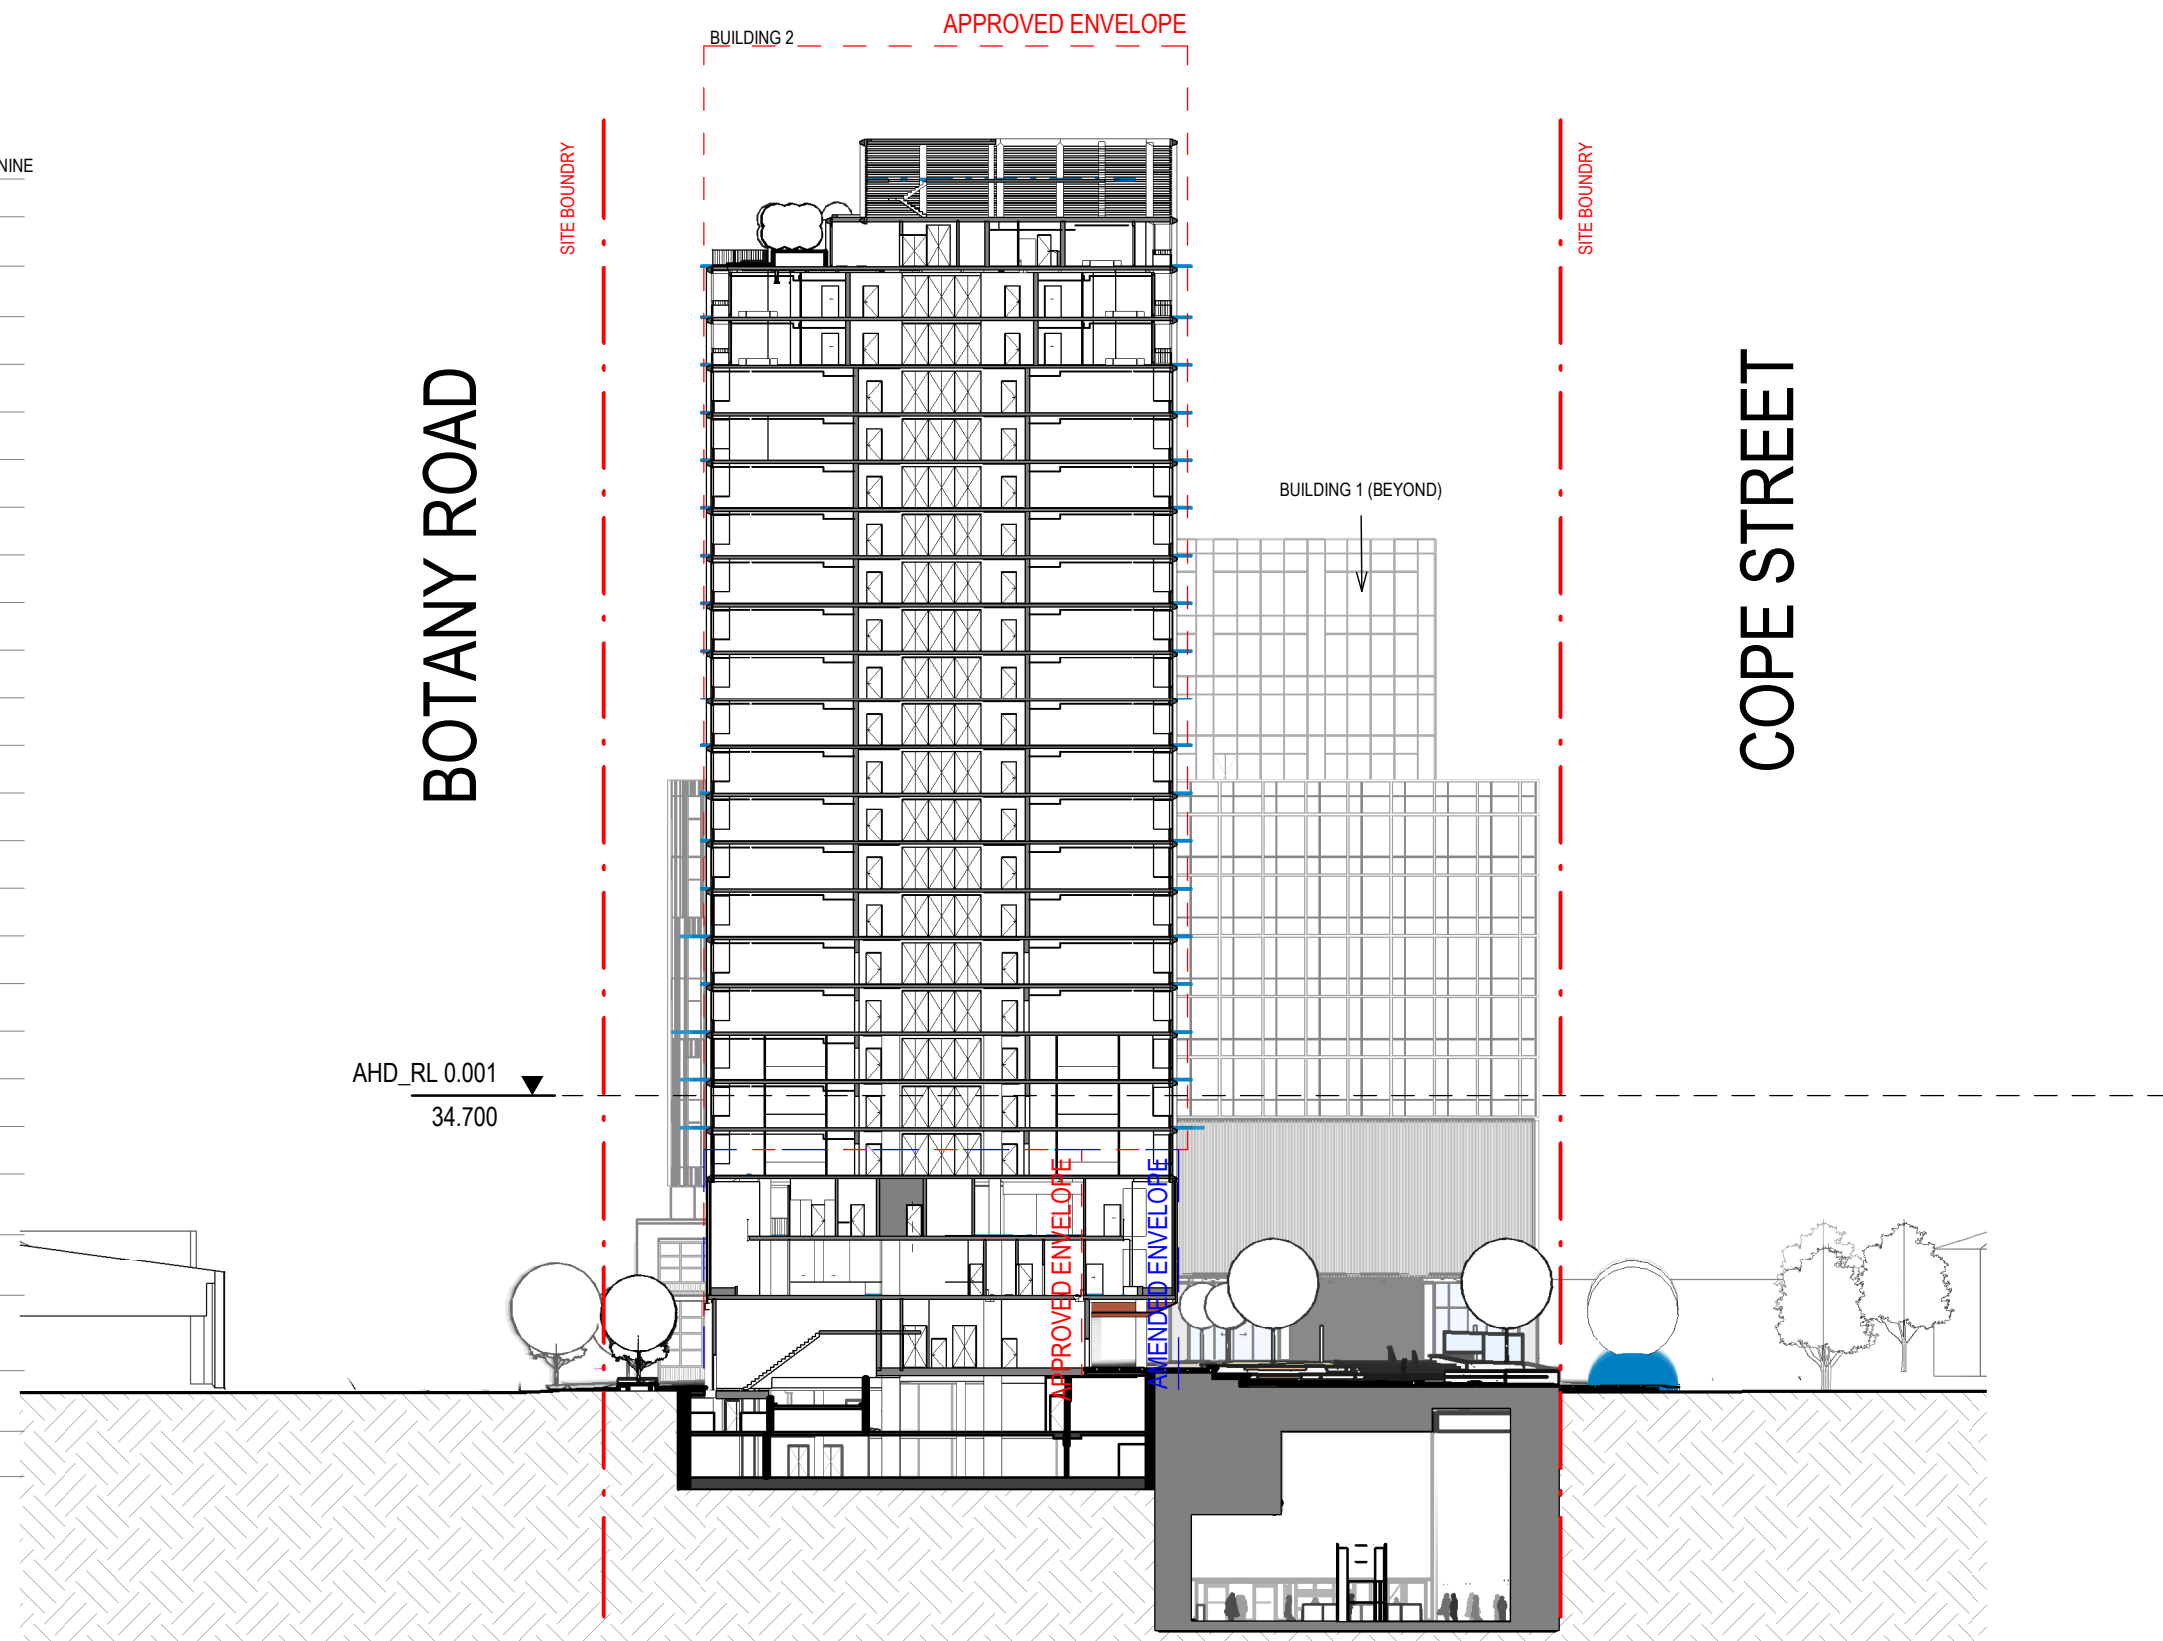

2 SECTION 04
1:500

- ▽BLD3_Plant Level
- ▽BLD3_Level 24
- ▽BLD3_Level 23
- ▽BLD3_Level 22
- ▽BLD3_Level 21
- ▽BLD3_Level 20
- ▽BLD3_Level 19
- ▽BLD3_Level 18
- ▽BLD3_Level 17
- ▽BLD3_Level 16
- ▽BLD3_Level 15
- ▽BLD3_Level 14
- ▽BLD3_Level 13
- ▽BLD3_Level 12
- ▽BLD3_Level 11
- ▽BLD3_Level 10
- ▽BLD3_Level 09
- ▽BLD3_Level 08
- ▽BLD3_Level 07
- ▽BLD3_Level 06
- ▽BLD3_Level 05
- ▽BLD3_Level 04
- ▽BLD3_Level 03
- ▽BLD3_Level 02
- ▽BLD3_Level 01
- ▽BLD3_Mezzanine Level
- ▽BLD3_Ground Level
- ▽BLD3_Street Level

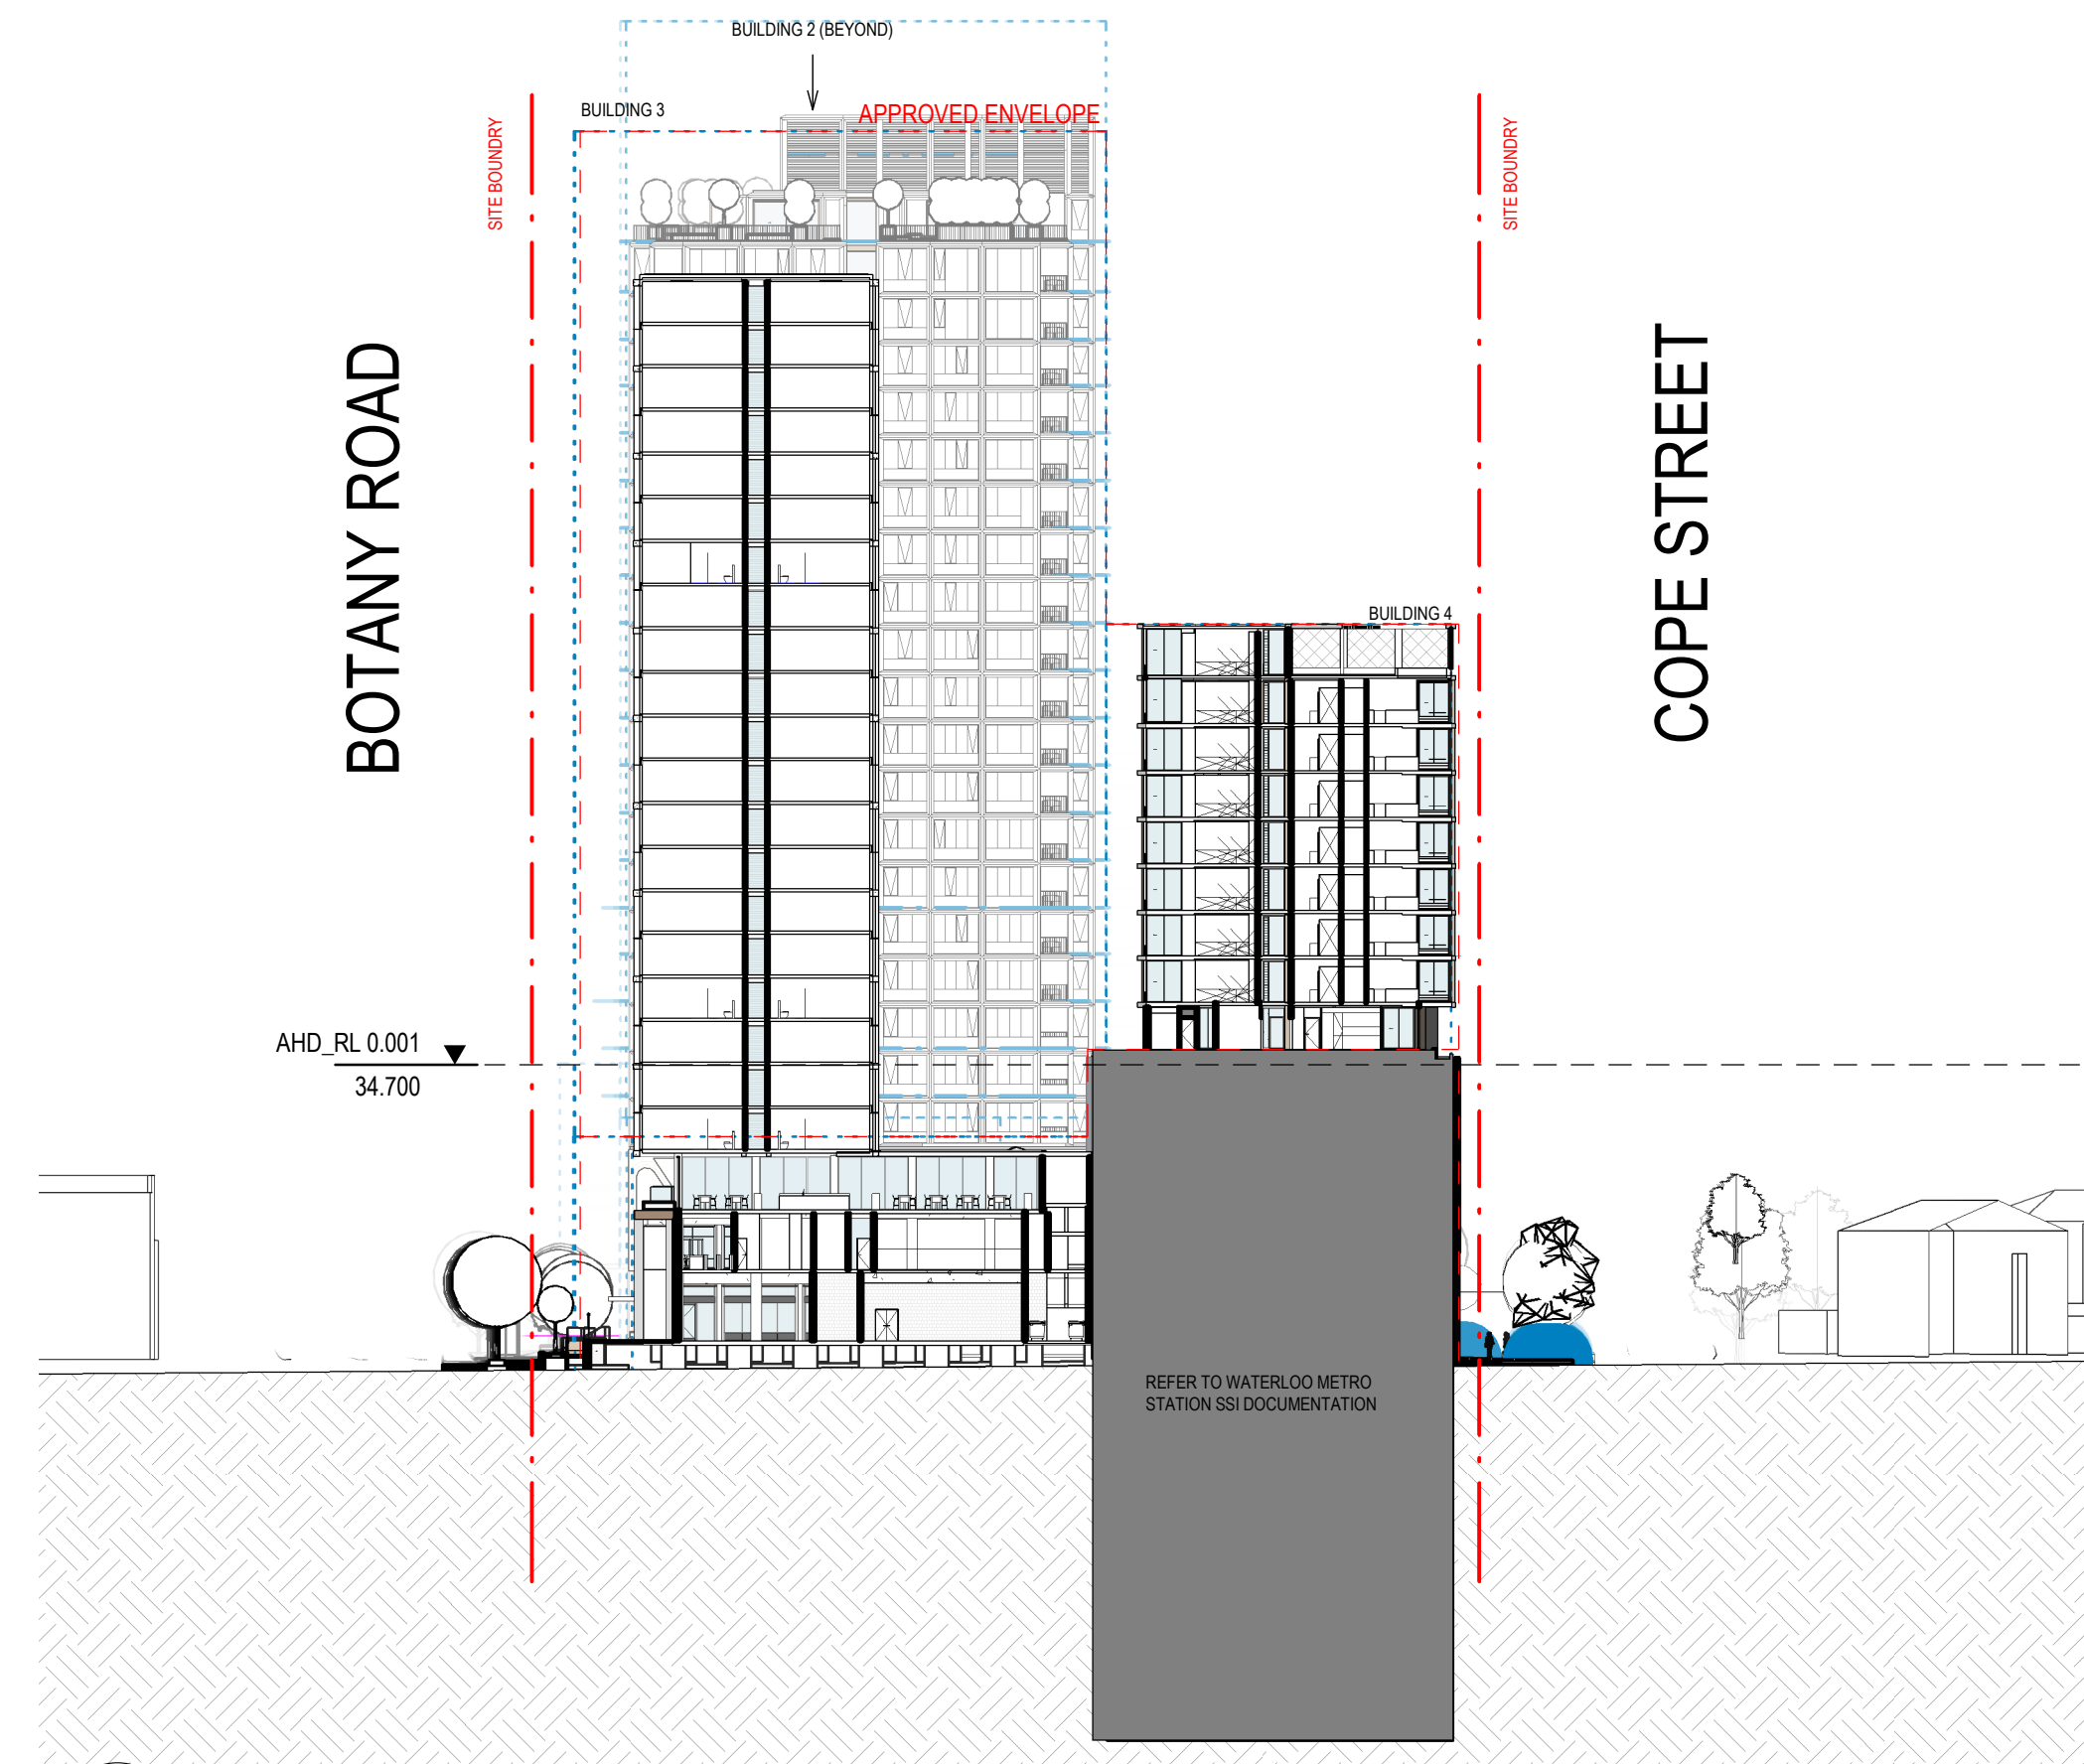


3 SECTION 05
1:500

- BLD4_Roof
- BLD4_Level 09
- BLD4_Level 08
- BLD4_Level 07
- BLD4_Level 06
- BLD4_Level 05
- BLD4_Level 04
- BLD4_Level 03
- BLD4_Level 02
- BLD4_Level 01

Recent revision history		
#	Status	Description
1	Issue For Information	21/05/20
2	Draft For Coordination	10/06/20
3	Issue for coordination	22/06/20
4	Issue for DA	30/07/20
5	Issue for DA	30/09/20

Notes
No material may be reproduced without prior permission
Contractor must verify all dimensions on site before commencing work or preparing shop drawings.
Do not scale drawings.

LEGEND	
---	SITE BOUNDARY
---	APPROVED SSO3933 ENVELOPE
---	AMENDED ENVELOPE (PROPOSED)

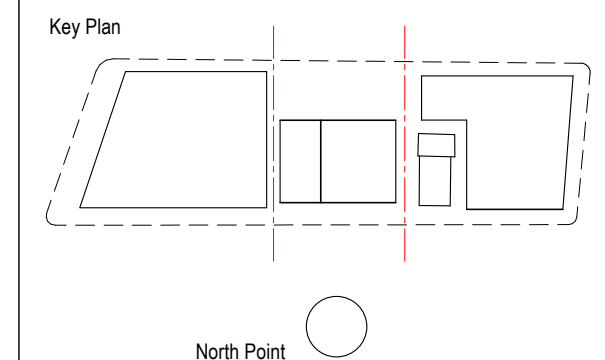

Client

 Waterloo Integrated Station Development
A Joint Venture Project
 

Consultant



Project		Size check	
WATERLOO METRO QUARTER DEVELOPMENT		25mm	
Project number	014901-61A-P	Checked	DT
Approved	DT	Sheet size	A1
Scale	As indicated	Revision	5

SECTIONS - EAST WEST

Status

Sheet number
WMQ-SITE-HAS-UD-DRG-A_1055

APPENDIX C – RESPONSE TO SEPP65 ADG OBJECTIVES

The following provides a design response to the relevant objectives of the Apartment Design Guide (ADG) and describes the measures by which the proposed development meets these objectives

RESPONSE TO SEPP65 ADG OBJECTIVES - BUILDING 2

SEPP 65 PRINCIPLES

1. Context

Good design responds and contributes to its context. Context is the key natural and built features of an area, their relationship and the character they create when combined. It also includes social, economic, health and environmental conditions.

Responding to context involves identifying the desirable elements of an area’s existing or future character. Well designed buildings respond to and enhance the qualities and identity of the area including the adjacent sites, streetscape and neighbourhood. Consideration of local context is important for all sites, including sites in established areas, those undergoing change or identified for change.

Waterloo is characterised by diverse and rich layers of history; a place of Aboriginal significance, early migrant communities, early 20th Century working class clusters and new approaches to living with social housing and higher density. The central building captures the rich and layered character of Waterloo through the juxtaposition of two distinct identities that have been carefully woven together.

2. Scale & Built Form

Good design achieves a scale, bulk and height appropriate to the existing or desired future character of the street and surrounding buildings.

Good design also achieves an appropriate built form for a site and the building’s purpose in terms of building alignments, proportions, building type, articulation and the manipulation of building elements. Appropriate built form defines the public domain, contributes to the character of streetscapes and parks, including their views and vistas, and provides internal amenity and outlook.

Waterloo has a diversity of scale ranging from terraces houses to high rise residential towers. The scale of the central building establishes a clear podium responding to the terraces and warehouse scale as well as the adjacent church. The podium additionally creates a more human/ street scale a the pedestrian realm.

The tower form has a weighted setback and is articulated to reduce the bulk and scale. In order to reduce overshadowing impact to Alexandria park, the tower sits below the envelope height.

The built form responds to the public and built form adjacent in the precinct. The built form articulates podium levels that corresponds to the adjacent church pinnacles height as outlined in the Waterloo Metro Design and Amenity Guidelines.

3. Density

Good design achieves a high level of amenity for residents and each apartment, resulting in a density appropriate to the site and its context.

Appropriate densities are consistent with the area’s existing or projected population. Appropriate densities can be sustained by existing or proposed infrastructure, public transport, access to jobs, community facilities and the environment.

The total number of apartments is 153. The development provides a good diversity and density of apartment types considered appropriate for the scale and context of this development and is commensurate with the objectives of the RFDC.

The mix of apartments is as follows:

Dwelling Type	Proposed
1 Bedroom	45%
2 Bedroom	51%
3+ Bedroom	4%

4. Sustainability

Good design combines positive environmental, social and economic outcomes. Good sustainable design includes use of natural cross ventilation and sunlight for the amenity and liveability of residents and passive thermal design for ventilation, heating and cooling reducing reliance on technology and operation costs. Other elements include recycling and reuse of materials and waste, use of sustainable materials, and deep soil zones for groundwater recharge and vegetation.

Sustainability is integral to the design response. The building utilises strong passive design with building orientation and apartment planning- reducing solar heat gain, maximising daylight to reduce operational costs of heating, cooling and lighting.

Sustainable materials with low embodied carbon, durable and low maintenance have also been strongly considered. This is done through efficient structure and modularity of the facade.

Shared resident's lounge and terrace garden is located on the rooftop to encourage social interaction between residents.

5. Landscape

Good design recognises that together landscape and buildings operate as an integrated and sustainable system, resulting in attractive developments with good amenity. A positive image and contextual fit of well designed developments is achieved by contributing to the landscape character of the streetscape and neighbourhood.

Good landscape design enhances the development’s environmental performance by retaining positive natural features which contribute to the local context, co-ordinating water and soil management, solar access, micro-climate, tree canopy, habitat values, and preserving green networks. Good landscape design optimises usability, privacy and opportunities for social interaction, equitable access, respect for neighbours’ amenity, provides for practical establishment and long term management.

The landscape design of the central precinct draws inspiration from the local context for both scale and materiality. It is a people centric design to maximise pedestrian amenity and safety.

The design of the shared roof top garden enables social interaction between residents. The diverse planting selection is comprised of native plant species that will help to create urban ecologies which will provide habitat or food sources for native birds, bees and insects.

6. Amenity

Good design positively influences internal and external amenity for residents and neighbours. Achieving good amenity contributes to positive living environments and resident well being.

Good amenity combines appropriate room dimensions and shapes, access to sunlight, natural ventilation, outlook, visual and acoustic privacy, storage, indoor and outdoor space, efficient layouts and service areas, and ease of access for all age groups and degrees of mobility.

The tower form strikes a balance between sunlight, solar heat gain, privacy and views. The apartments are designed with balconies east and west capturing the district, city and harbour views where available and minimising privacy issues with the adjacent commercial.

80% of apartments are cross-ventilation due to the orientation and apartment planning.

Balconies on the east and west (centrally) are recessed into the form to improve the solar aspect and reduce solar impact in summer whilst taking full advantage of the low winter sun.

The retail and community spaces, located at the ground level will enhance and activate the public domain and will generate considerable diversity and amenity for residents, surrounding workers and visitors.

7. Safety

Good design optimises safety and security, within the development and the public domain. It provides for quality public and private spaces that are clearly defined and fit for the intended purpose. Opportunities to maximise passive surveillance of public and communal areas promote safety.

A positive relationship between public and private spaces is achieved through clearly defined secure access points and well lit and visible areas that are easily maintained and appropriate to the location and purpose.

The development will generate the opportunity for good passive surveillance and active uses adjacent to and within the public domain without compromising the privacy of the residents.

8. Housing Diversity and Social Interaction

Good design achieves a mix of apartment sizes, providing housing choice for different demographics, living needs and household budgets.

Well designed apartment developments respond to social context by providing housing and facilities to suit the existing and future social mix. Good design involves practical and flexible features, including different types of communal spaces for a broad range of people, providing opportunities for social interaction amongst residents.

The design incorporates a variety of social spaces for the residents and the local community. At the lower levels there is a diversity of public and communal spaces including retail, food and beverage, community, childcare with a communal rooftop garden for the residents.

The Central Building also has a mix of affordable (key worker) housing and build to sell apartments in a variety of sizes.

	1 Bed	2 Bed	3+ Bed
Affordable	12	12	0
Build to Sell	56	64	6
Sub Total	68	76	6
Total %	45%	51%	4%
Total Apartments	150		

9. Aesthetics

Good design achieves a built form that has good proportions and a balanced composition of elements, reflecting the internal layout and structure. Good design uses a variety of materials, colours and textures.

The visual appearance of well designed apartment development responds to the existing or future local context, particularly desirable elements and repetitions of the streetscape.

The material palette of the development draws on the warm, engaging and tactile materials found in Waterloo. The brick terraces with palisade fencing, terracotta tiled roofs, faience wall tiling and concrete brutalist towers. The robust material palette captures the spirit of a resilient and enduring place.

SEPP 65 ADG COMPLIANCE

COMMENTS


CONSISTENCY


PART 2 DEVELOPING THE CONTROLS

2A Primary Controls		
	Primary development controls are the key planning tool used to manage the scale of development so that it relates to the context and desired future character of an area and manages impacts on surrounding development. Primary controls should be developed taking into account sunlight and daylight access, orientation and overshadowing, natural ventilation, visual and acoustic privacy, ceiling heights, communal open space, deep soil zones, public domain interface, noise and pollution.	→ The Waterloo Metro Quarter Design and Amenity Guidelines details the requirements of the precinct. The development has been designed within the parameters set out in the guideline. Yes
2B Building Envelopes		
	Building envelopes help to: • Define the three dimensional form of buildings and wider neighbourhoods • Inform decisions about appropriate density for a site and its context • Define open spaces and landscape areas • Test the other primary controls to ensure they are coordinated and achieve the desired outcome • Demonstrate the future mass, scale and location of new development.	→ An approved building envelope SSD9393 was provided in which the tower portion complies within, there are minor breaches within the podium levels. An Amending DA has been lodged concurrently and it seeks approval to amend the podium design of the Central Building approved under SSD 9393. → Shadow diagrams have been provided which illustrate that the proposal will not have any adverse or unreasonable effect on the level of solar access to the surrounding residential properties and public domain. → Please refer to Central Precinct Architectural and Urban Design Statement page 28 - 31 for detail. Yes
2C Building Height		
	Aims • Building height controls ensure development responds to the desired future scale and character of the street and local area • Building height controls consider the height of existing buildings that are unlikely to change (for example a heritage item or strata subdivided building) • Adequate daylight and solar access is facilitated to apartments, common open space, adjoining properties and the public domain • Changes in landform are accommodated • building height controls promote articulated roof design and roof top communal open spaces, where appropriate.	→ The maximum building height nominated in the approved building envelope SSD9393 for the central building is RL104.2. The proposed building height is RL 98.46 which includes a 650mm roof zone for plant and equipment discharges. → The height of the building and roof form is carefully designed to minimise overshadowing to the surrounding context, in particular Alexandria Park. Overall the precinct is complaint with the controls for overshadowing to Alexandria Park. Yes
2D Floor Space Ratio		
	Aims • ensure that development aligns with the optimum capacity of the site and the desired density of the local area • provide opportunities for building articulation and creativity within a building envelope by carefully setting the allowable floor space.	→ The approved building envelope SSD9393 sets out the volumetric parameter for the development in which proposed tower massing sits within, with minor breaches in the podium. An Amending DA has been lodged concurrently and it seeks approval to amend the podium design of the Central Building approved under SSD 9393. → The Waterloo Metro Design and Amenity Guideline outlines that the residential tower has a maximum floor plate size of 900sqm (gross building area). The proposal does not exceed this maximum floor plate size. The typical floor plate has a gross building area of 865sqm. Yes

		COMMENTS	CONSISTENCY
2E Building Depth			
	Aims • ensure that the bulk of the development relates to the scale of the desired future context • ensure building depths support apartment layouts that meet the objectives, design criteria and design guidance within the Apartment Design Guide.	→ The proposed tower sits within the approved building envelope SSD9393 where the depth of the building is a result of optimised apartment planning for high quality liveable spaces and careful consideration of building form and scale. → The proposed podium extends beyond the approved building envelope SSD9393 to reduce tower cantilever over the public space while improving pedestrian experience.	Yes
2F Building Separation			
	Aims • ensure that new development is scaled to support the desired future character with appropriate massing and spaces between buildings • assist in providing residential amenity including visual and acoustic privacy, natural ventilation, sunlight and daylight access and outlook • provide suitable areas for communal open spaces, deep soil zones and landscaping.	→ The proposed development provides adequate separation to the adjacent buildings to provide good amenity for future residents while creating desired pedestrian experience and respecting the existing heritage building. → A 6m separation to the Northern Precinct is proposed at ground and podium level to form Grit Lane and 24m separation at residential tower levels. → On the southern edge, 13m separation to the existing Congregational Church on ground and tower, 10m at podium level 1 and level 2. → Please refer to Central Precinct Architectural and Urban Design Statement page 38 - 47 and 73 for detail.	Yes
2G Street Setbacks			
	Aims • establish the desired spatial proportions of the street and define the street edge • provide space that can contribute to the landscape character of the street where desired • create a threshold by providing a clear transition between the public and private realms • assist in achieving visual privacy to apartments from the street • create good quality entries to lobbies, foyers or individual dwellings • promote passive surveillance and outlook to the street.	→ The proposed development adheres to the set back requirement outlined in the Waterloo Metro Quarter Design and Amenity Guidelines in order to optimise pedestrian flow and experience, provide adequate space for landscape integration and separation to the existing heritage building. → The Central Building is set back a minimum of 6.5m on the west elevation and on the ground floor, it has a 30m setback to the east site boundary. → Please refer to Central Precinct Architectural and Urban Design Statement page 38 - 47 for detail.	Yes
2H Side + Rear Setbacks			
	Aims • provide access to light, air and outlook for neighbouring properties and future buildings • provide for adequate privacy between neighbouring apartments • retain or create a rhythm or pattern of spaces between buildings that define and add character to the streetscape • achieve setbacks that maximise deep soil areas, retain existing landscaping and support mature vegetation consolidated across sites • manage a transition between sites or areas with different development controls such as height and land use.	→ The proposed development adheres to the set back requirement outlined in the Waterloo Metro Quarter Design and Amenity Guidelines in order to optimise pedestrian flow and experience, provide adequate space for landscape integration and separation to the existing heritage building.	Yes

			COMMENTS	CONSISTENCY
PART 3 SITING THE DEVELOPMENT				
3A Site Analysis				
3A-1	Objectives	Site analysis illustrates that design decisions have been based on opportunities and constraints of the site conditions and their relationship to the surrounding context		Yes
3B Orientation				
3B-1	Objectives	Building types and layouts respond to the streetscape and site while optimising solar access within the development	→ The building faces both Botany Road and Cope Street Plaza, providing for direct access.	Yes
3B-2	Objectives	Overshadowing of neighbouring properties is minimised during mid winter	→ Setbacks to adjacent buildings comply with ADG minimum of 24m. → The building is orientated 90 degrees to the property boundary. Consideration has been taken to minimise overshadowing and privacy impacts.	Yes
3C Public Domain Interface				
3C-1	Objective	Transition between private and public domain is achieved without compromising safety and security	→ Upper level balconies are located on the east and west. Balconies to the east overlook the new public Cope Street Plaza. Balconies to the west overlook Botany Road and beyond. At upper levels balconies have access to district, city and harbour views. → Majority of the ground floor is active use including retail, community and lobby entries. Parking entry is located away from main pedestrian or public space frontage → The building design encourages interaction between the residents and the public domain. The main residential lobby is located off Cope Street Plaza. Cope Street Plaza will be a vibrant public space with seating and retail activation. → The identity and character of entries and frontages are carefully considered in the design to provide clarity in use. The residential entry is articulated through a change in material and recess to signal a legible entry point.	Yes
3C-2	Objective	Amenity of the public domain is retained and enhanced	→ Mail boxes are located within the residential lobby. (Refer to Architectural Drawings) → The basement parking entry is located on the Southern edge of the ground floor away from the main pedestrian thoroughfare. → The bulk of the services are located within the basement. Where services rooms are required to be located above basement level, they are integrated into the facade design. → The residential lobby entrance is at street level with no ramp required. → The specified materials for ground floor(please refer to material schedule) are durable and easily cleaned. Anti-graffiti coatings will be specified to concrete. → The eastern edge of ground floor faces the main public plaza of the precinct. Active uses such as retail, community use and residential lobby lines the edge to provide activation to the plaza.	Yes
3D Communal and Public Open Spaces				
3D-1	Objective	An adequate area of communal open space is provided to enhance residential amenity and to provide opportunities for landscaping	→ Shared outdoor resident amenity is a consolidated, flexible area on the rooftop. The space can accommodate space for socialising, recreation, entertainment as well as community gardens. → The communal open space has a minimum dimension greater than 3m. → Direct and equitable access is provided to the communal open space from the lift lobby.	Yes
	Design Criteria	1. Communal open space has a minimum area equal to 25% of the site	→ The minimum space requirement is achieved. → Refer to the Waterloo Metro Quarter Central Precinct Landscape Report	Yes

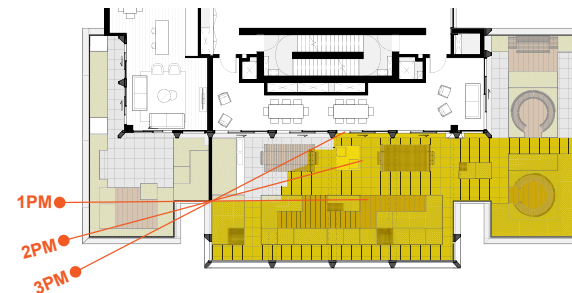			COMMENTS	CONSISTENCY												
		2. Developments achieve a minimum of 50% direct sunlight to the principal usable part of the communal open space for a minimum of 2 hours between 9 am and 3 pm on 21 June (mid winter)	→ The communal open space is located at roof level on the western side. At least 60% of the communal open space receives more than 2 hours solar access between 9pm and 3pm in mid winter (21 June)  Area that receives more than 2 hour solar access between 9pm and 3pm in mid winter.	Yes												
3D-2	Objective	Communal open space is designed to allow for a range of activities, respond to site conditions and be attractive and inviting	→ The communal open space provides for a range of age groups with the following elements: • Seating for individuals or groups • Barbecue area • Gym equipment • Multi-purpose room • Community gardens → The location provides for good solar access in winter. Pergola structures provide shelter from summer sun and strong winds. → Services are concealed / enclosed to minimise visual impact.	Yes												
3D-3	Objective	Communal open space is designed to maximise safety	→ The east facing apartments are designed with visibility of key public domain- Cope Street Plaza. The balconies on the lower apartments have solid balustrades to provide privacy to residents. → The communal open space will be well lit for safety and functionality. → The communal open space is contained and will have a balustrade that complies with the code requirements.	Yes												
3D-4	Objective	Public open space, where provided, is responsive to the existing pattern and uses of the neighbourhood	→ The eastern elevation of the central building faces Cope Street Plaza with direct access through residential lobby located on the ground floor. → The majority of the ground floor is lined with active uses including retail and community spaces interfacing with Grit Lane and Cope Street Plaza. → The boundaries are clearly defined between the public open space areas and the private areas by secured access. → Refer to the Waterloo Metro Quarter Central Precinct Landscape Report for more detail.	Yes												
3E Deep Soil Zones																
3E-1	Objective	Deep soil zones provide areas on the site that allow for and support healthy plant and tree growth. They improve residential amenity and promote management of water and air quality	→ Deep soil zones enables an variety of plant species. → Refer to the Waterloo Metro Quarter Central Precinct Landscape Report for more detail.													
	Design Criteria	1. Deep soil zones are to meet the following minimum requirements: <table><thead><tr><th>Site Area</th><th>Minimum dimensions</th><th>Deep soil zone (% of site area)</th></tr></thead><tbody><tr><td>Less than 650m2</td><td>-</td><td rowspan="4">7%</td></tr><tr><td>650m2 - 1,500m2</td><td>3m</td></tr><tr><td>Greater than 1,500m2</td><td>6m</td></tr><tr><td>Greater than 1,500m2 with significant existing tree cover</td><td>6m</td></tr></tbody></table>	Site Area	Minimum dimensions	Deep soil zone (% of site area)	Less than 650m2	-	7%	650m2 - 1,500m2	3m	Greater than 1,500m2	6m	Greater than 1,500m2 with significant existing tree cover	6m	→ Over 25% deep soil is achieved within the site boundary (excluding the station box area)  → Refer to the Waterloo Metro Quarter Central Precinct Landscape Report for more detail.	Yes
Site Area	Minimum dimensions	Deep soil zone (% of site area)														
Less than 650m2	-	7%														
650m2 - 1,500m2	3m															
Greater than 1,500m2	6m															
Greater than 1,500m2 with significant existing tree cover	6m															

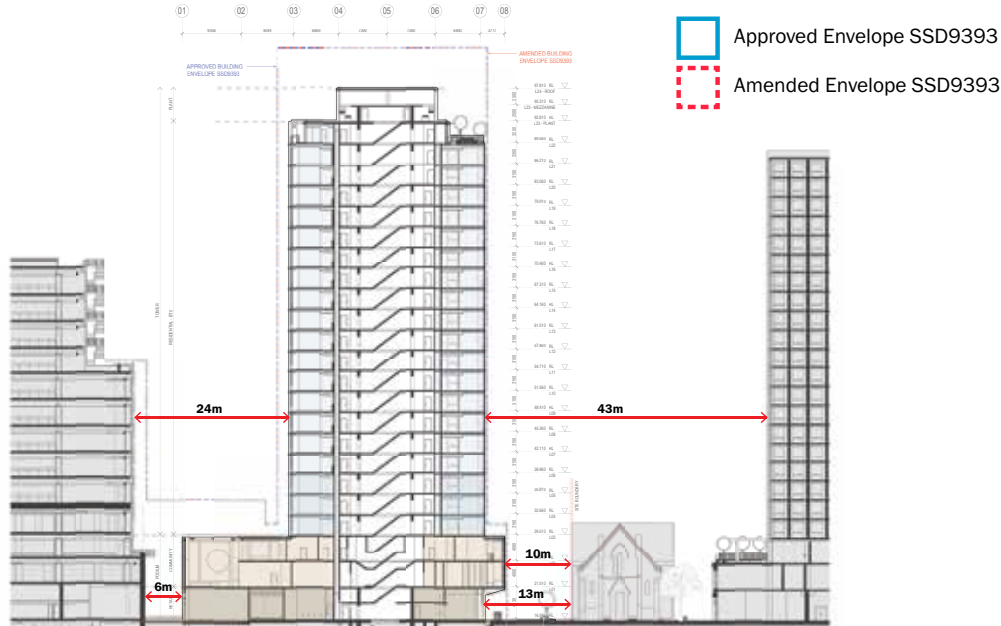			COMMENTS	CONSISTENCY												
3F Visual Privacy																
3F-1	Objective	Adequate building separation distances are shared equitably between neighbouring sites, to achieve reasonable levels of external and internal visual privacy	→ The building steps back on the north and south to achieve the minimum separation requirement between neighbouring buildings. → The building design, orientation and setback has been design to minimise visual privacy impacts. → The building plan has designed to avoid direct lines of sight between windows and balconies across corners.	Yes												
	Design Criteria	1. Separation between windows and balconies is provided to ensure visual privacy is achieved. Minimum required separation distances from buildings to the side and rear boundaries are as follows: <table><tr><th>Building Height</th><th>Habitable rooms and balconies</th><th>Non-habitable rooms</th></tr><tr><td>Up to 12m (4 storeys)</td><td>4m</td><td>3m</td></tr><tr><td>Up to 25m (5-8 storeys)</td><td>9m</td><td>4.5m</td></tr><tr><td>Over 25m (9+ storeys)</td><td>12m</td><td>6m</td></tr></table>	Building Height	Habitable rooms and balconies	Non-habitable rooms	Up to 12m (4 storeys)	4m	3m	Up to 25m (5-8 storeys)	9m	4.5m	Over 25m (9+ storeys)	12m	6m	→ The separation between buildings meets the minimum requirements to the North. The east, west and south edge of the development interfaces with roads and public open spaces which exceeds the minimum separation requirement. → The facade design of the northern elevation considers visual privacy to the commercial building where windows are located towards the east and west to direct views away from the commercial building while solid portion of the facade blocks views into the residential apartments. 	Yes
Building Height	Habitable rooms and balconies	Non-habitable rooms														
Up to 12m (4 storeys)	4m	3m														
Up to 25m (5-8 storeys)	9m	4.5m														
Over 25m (9+ storeys)	12m	6m														
3F-2	Objective	Site and building design elements increase privacy without compromising access to light and air and balance outlook and views from habitable rooms and private open space	→ Private rooftop gardens next to the communal roof terrace are separated by planting and fencing. → Habitable rooms are separated from the apartment services areas. → Balconies and private terraces are located in front of living rooms. → Recessed balconies are used between adjacent balconies.	Yes												
3G Pedestrian Access and Entries																
3G-1	Objective	Building entries and pedestrian access connects to and addresses the public domain	→ The street edge is activated with lobby entries (residential, community and childcare) as well as retail. → The residential entrance is articulated by materiality and set back from the retail and community facade.	Yes												
3G-2	Objective	Access, entries and pathways are accessible and easy to identify	→ The residential entrance lobby is clearly visible from the street and adjacent public open spaces. → The landscape design integrates steps and ramps to deal with level changes across the site, notably from Botany Road to Cope Street. → Clear and legible wayfinding will be provided. → Electronic access and audio/video will be provided for the residential entry points. → Intercom access will be provided for the residential apartments.	Yes												

			COMMENTS	CONSISTENCY
3G-3	Objective	Large sites provide pedestrian links for access to streets and connection to destinations	→ The site structure and framework provide for direct connection to key open space such as the new Cope Street Plaza, Church Lane and Grit Lane as well as direct access to Botany Road and Cope Street. Waterloo metro station is in close proximity with equitable access. → Pedestrian links adjacent to Central Building are overlooked by habitable rooms and balconies providing for visual safety. The links will also be well lit and have direct lines of sight.	Yes
3H Vehicle Access				
3H-1	Objective	Vehicle access points are designed and located to achieve safety, minimise conflicts between pedestrians and vehicles and create high quality streetscapes	→ The car park entry facade uses a material palette and language that is consistent with the rest of the building. The visible interior will reflect the facade design in material palette and design without visible services. → Car park entries have been design to improve sightlines and safeguard pedestrians. → The ramp is located on the south facade along Church Square, away from the primary building frontage and main pedestrian routes. → The car park entry is located of Church Lane (secondary street). → Vehicular access is positioned to avoid headlight glare into habitable rooms. → Car park entrance on the south facade is located over 20m from the nearest street intersection. → The loading dock of the precinct is located within building 1 for large vehicles. → Garbage collection areas will be in a concealed space located within building 1 ground floor loading dock. → Pedestrian and vehicle entries are separated and distinguishable. The vehicular entry is located off Church Lane and the main pedestrian entry is located off the Cope Street Plaza.	Yes
3J Bicycle and car parking				
3J-1	Objective	Car parking is provided based on proximity to public transport in metropolitan Sydney and centres in regional areas	→ The car park is located off street in the basement. → Car share spaces are located within basement.	Yes
3J-2	Objective	Parking and facilities are provided for other modes of transport	→ Motorbike and scooter parking is located in the basement. → Bicycle parking is provided in the basement. → Refer to Basement SSD 10438 for detail of the basement bicycle parking	Yes
3J-3	Objective	Car park design and access is safe and secure	→ Supporting facilities in the car park are located without crossing car parking spaces. → The lobby area has clear sightlines from Cope Street Plaza with a waiting area located in close proximity to the lifts. → Refer to Basement SSD 10438 for detail of the basement car parking	Yes
3J-4	Objective	Visual and environmental impacts of underground car parking are minimised	→ Excavation is minimised through efficient car parking and also reduced car parking from maximum numbers. → The car parking is well organised, legible and efficient. → Mechanical ventilation is provided to basement car parking. → Ventilation grills for car park openings are integrated into the facade. → Refer to Basement SSD 10438 for more detail	Yes
3J-5	Objective	Visual and environmental impacts of on-grade car parking are minimised	→ No on grade residential parking is proposed in the development.	N/A
3J-6	Objective	Visual and environmental impacts of above ground enclosed car parking are minimised	→ No above ground parking is proposed in the development	N/A

			COMMENTS	CONSISTENCY
PART 4 DESIGNING THE BUILDING (AMENITY)				
4A Solar and Daylight Access				
4A-1	Objective	To optimise the number of apartments receiving sunlight to habitable rooms, primary windows and private open space	→ There is no single aspect south facing apartment in the building. All apartments are north, east and west facing. → Living areas are located to achieve good solar and daylight access. → The design maximises direct sunlight to habitable rooms and balconies through dual aspect apartments, shallow apartments and orientation. → The varied facade design considers solar access to apartments in which the glazed elements are placed maximise direct solar access to living rooms	Yes
4A-1	Design Criteria	1. Living rooms and private open spaces of at least 70% of apartments in a building receive a minimum of 2 hours direct sunlight between 9 am and 3 pm at mid winter in the Sydney Metropolitan Area and in the Newcastle and Wollongong local government areas	→ 76% of apartments receives direct sunlight for 2 hours between 9am and 3:15pm mid-winter. → 76% of living rooms and 78% of private open spaces receives direct sunlight for 2 hours between 9am and 3:15pm mid-winter. → Due to the orientation of the site and approved building envelope SSD9393, the west facade of the building start receiving direct sun from 1:15pm mid winter.  → Please refer to Central Precinct Architectural and Urban Design Statement page 78 to 80 for detail.	Yes
		2. In all other areas, living rooms and private open spaces of at least 70% of apartments in a building receive a minimum of 3 hours direct sunlight between 9 am and 3 pm at mid winter		N/A
		3. A maximum of 15% of apartments in a building receive no direct sunlight between 9 am and 3 pm at mid winter	→ 86% of apartments in the building receives direct sunlight between 9am and 3pm at mid winter → Please refer to Concept Design Report page 80 for detail.	Yes
4A-2	Objective	Daylight access is maximised where sunlight is limited	→ The design maximises reflected light into apartments through light coloured internal finishes.	
4A-3	Objective	Design incorporates shading and glare control, particularly for warmer months	→ The design responds to building orientation by integrating shading elements to appropriate elevations. → Vertical shading fins and protective balconies are proposed to the East and West elevations to provide shade and reduce glare. → High angle summer Northern sun is shaded by the proposed grid expression. → Please refer to Central Precinct Architectural and Urban Design Statement page 94-95 for detail.	Yes

					COMMENTS	CONSISTENCY													
4B Natural Ventilation																			
4B-1	Objective	All habitable rooms are naturally ventilated			→ The building and apartment planning is designed to capture the prevailing breezes for natural ventilation to habitable rooms. → The depths of habitable rooms support natural ventilation. → Sliding doors are proposed to balcony interface and awning windows are proposed to other habitable rooms. → The varied facade design is carefully considered to have integrated operable windows to be placed within living, kitchen and bedroom to maximise airflow.	Yes													
4B-2	Objective	The layout and design of single aspect apartments maximises natural ventilation			→ Apartment depths are designed to maximise ventilation and airflow. → Natural ventilation to single aspect apartments is achieved with plenum.	Yes													
4B-3	Objective	The number of apartments with natural cross ventilation is maximised to create a comfortable indoor environment for residents			→ All of apartments will achieve natural cross ventilation. Refer to the attached schedule and drawings illustrating the apartments that achieve cross ventilation. → Cross ventilated apartments do not exceed 18m in overall depth. → Apartments are designed to minimise corners, doors and rooms that will obstruct airflow. → Apartment depths comply with the guidance for appropriate ceiling heights (2.7m in habitable rooms) to maximise airflow. → Please refer to Central Precinct Architectural and Urban Design Statement page 82 and 83 for detail.	Yes													
4C Ceiling Height																			
4C-1	Objective	Ceiling height achieves sufficient natural ventilation and daylight access			→ Apartments have been design to achieve the minimum heights required.	Yes													
	Design Criteria	1. Measured from finished floor level to finished ceiling level, minimum ceiling heights are: <table><tr><th colspan="2">Minimum ceiling height for apartment and mixed use buildings</th></tr><tr><td>Habitable rooms</td><td>2.7m</td></tr><tr><td>Non-habitable</td><td>2.4m</td></tr><tr><td>For 2 storey apartments</td><td>2.7m for main living area floor 2.4m for second floor, where its area does not exceed 50% of the apartment area</td></tr><tr><td>Attic spaces</td><td>1.8m at edge of room with a 30 degree minimum ceiling slope</td></tr><tr><td>If located in mixed used areas</td><td>3.3m for ground and first floor to promote future flexibility of use</td></tr></table> These minimums do not preclude higher ceilings if desired			Minimum ceiling height for apartment and mixed use buildings		Habitable rooms	2.7m	Non-habitable	2.4m	For 2 storey apartments	2.7m for main living area floor 2.4m for second floor, where its area does not exceed 50% of the apartment area	Attic spaces	1.8m at edge of room with a 30 degree minimum ceiling slope	If located in mixed used areas	3.3m for ground and first floor to promote future flexibility of use	→ All minimum ceiling heights required for both habitable and non-habitable spaces can be achieved.		Yes
Minimum ceiling height for apartment and mixed use buildings																			
Habitable rooms	2.7m																		
Non-habitable	2.4m																		
For 2 storey apartments	2.7m for main living area floor 2.4m for second floor, where its area does not exceed 50% of the apartment area																		
Attic spaces	1.8m at edge of room with a 30 degree minimum ceiling slope																		
If located in mixed used areas	3.3m for ground and first floor to promote future flexibility of use																		
4C-2	Objective	Ceiling height increases the sense of space in apartments and provides for well proportioned rooms			→ Ceiling heights are maximised (generally 2.7m) in habitable spaces with minimal bulkheads. Bulkheads are primarily located over non-habitable spaces.	Yes													
4C-3	Objective	Ceiling heights contribute to the flexibility of building use over the life of the building			→ Ceiling heights for the ground level and podium are 4m or greater to accommodate different non-residential uses.	Yes													

COMMENTS

CONSISTENCY

4D Apartment Size and Layout																					
4D-1	Objective	The layout of rooms within an apartment is functional, well organised and provides a high standard of amenity	→ All apartments are carefully considered to maximise functionality and amenity. → All habitable rooms have generous sized windows to allow view out. → Kitchens are located away from the main circulation space.	Yes																	
	Design Criteria	1. Apartments are required to have the following minimum internal areas: <table><tr><th>Apartment Type</th><th>Minimum Internal Area</th></tr><tr><td>Studio</td><td>35m2</td></tr><tr><td>1 Bedroom</td><td>50m2</td></tr><tr><td>2 Bedroom</td><td>70m2</td></tr><tr><td>3 Bedroom</td><td>90m2</td></tr></table> The minimum internal areas include only one bathroom. Additional bathrooms increase the minimum internal area by 5m2 each A fourth bedroom and further additional bedrooms increase the minimum internal area by 12m2 each	Apartment Type	Minimum Internal Area	Studio	35m2	1 Bedroom	50m2	2 Bedroom	70m2	3 Bedroom	90m2	→ Apartments have been designed to the achieve the minimum area required. The range of apartment areas across the site are as follows: <table><tr><th>Apartment Type</th><th>Range of Areas</th></tr><tr><td>1 Bedroom</td><td>56m2 - 58m2</td></tr><tr><td>2 Bedroom</td><td>71m2 - 90m2</td></tr><tr><td>3 Bedroom</td><td>102m2 - 126m2</td></tr></table>	Apartment Type	Range of Areas	1 Bedroom	56m2 - 58m2	2 Bedroom	71m2 - 90m2	3 Bedroom	102m2 - 126m2
Apartment Type	Minimum Internal Area																				
Studio	35m2																				
1 Bedroom	50m2																				
2 Bedroom	70m2																				
3 Bedroom	90m2																				
Apartment Type	Range of Areas																				
1 Bedroom	56m2 - 58m2																				
2 Bedroom	71m2 - 90m2																				
3 Bedroom	102m2 - 126m2																				
		2. Every habitable room must have a window in an external wall with a total minimum glass area of not less than 10% of the floor area of the room. Daylight and air may not be borrowed from other rooms	→ All habitable rooms have an appropriately sized window that exceeds the minimum required glass area and area operable to provide natural ventilation	Yes																	
4D-2	Objective	Environmental performance of the apartment is maximised	→ All living area and bedrooms are located on the external face of the building to provide great amenity. → Where possible bathrooms and laundries have a window, but the majority of the cases, frontage is prioritised for habitable rooms	Yes																	
	Design Criteria	1. Habitable room depths are limited to a maximum of 2.5 x the ceiling height	→ Habitable room depth do not exceed 2.5m x ceiling height.	Yes																	
		2. In open plan layouts (where the living, dining and kitchen are combined) the maximum habitable room depth is 8m from a window	→ All apartments offers an open plan style layout and a maximum depth of 8m from a window.	Yes																	
4D-3	Objective	Apartment layouts are designed to accommodate a variety of household activities and needs	→ Apartment layouts are carefully considered to allow flexibility to provide spaces for an array of needs and activities. → Where possible, access to bedrooms, bathrooms and laundries is separated from living areas. → All bedrooms achieves minimum robe length requirement → Main bedrooms have robe lengths greater than 1.8m.	Yes																	
	Design Criteria	1. Master bedrooms have a minimum area of 10m2 and other bedrooms 9m2 (excluding wardrobe space)	→ All bedrooms achieves the minimum spatial requirements	Yes																	
		2. Bedrooms have a minimum dimension of 3m (excluding wardrobe space)	→ All bedrooms achieves the minimum spatial requirements	Yes																	
		3. Living rooms or combined living/dining rooms have a minimum width of: • 3.6m for studio and 1 bedroom apartments • 4m for 2 and 3 bedroom apartments	→ Living/dining rooms vary in width ranging from 3.6m to 4.xm depending on unit type and area typically proportioned in rectangular spaces where possible.	Yes																	
		4. The width of cross-over or cross-through apartments are at least 4m internally to avoid deep narrow apartment layouts		Yes																	

					COMMENTS	CONSISTENCY															
4E Private Open Space and Balconies																					
4E-1	Objective	Apartments provide appropriately sized private open space and balconies to enhance residential amenity		→ All apartments are provided with balconies that adjoins the living space. → Balconies that are impacted by noise from Botany Road, acoustic treatment is proposed on the soffit of the balcony. (Refer to Central Precinct Architectural and Urban Design Statement page 84 and 85 for more detail) → Captured balconies are proposed where possible to provide protection from wind.		Yes															
	Design Criteria	1. All apartments are required to have primary balconies as follows: <table><tr><th>Dwelling Type</th><th>Minimum Area</th><th>Minimum Depth</th></tr><tr><td>Studio Apartments</td><td>4m2</td><td>-</td></tr><tr><td>1 Bedroom Apartments</td><td>8m2</td><td>2m</td></tr><tr><td>2 Bedroom Apartments</td><td>10m2</td><td>2m</td></tr><tr><td>3+ Bedroom Apartments</td><td>12m2</td><td>2.4m</td></tr></table> The minimum balcony depth to be counted as contributing to the balcony area is 1m		Dwelling Type	Minimum Area	Minimum Depth	Studio Apartments	4m2	-	1 Bedroom Apartments	8m2	2m	2 Bedroom Apartments	10m2	2m	3+ Bedroom Apartments	12m2	2.4m	→ All apartments are provided with balconies that adjoin living spaces with the minimum depth required other than the Four 3 bedroom apartments on level 20 and 21. Where minimum depth is not achieved, functionality of the balcony is carefully considered and additional balcony area is provided.		Partly
Dwelling Type	Minimum Area	Minimum Depth																			
Studio Apartments	4m2	-																			
1 Bedroom Apartments	8m2	2m																			
2 Bedroom Apartments	10m2	2m																			
3+ Bedroom Apartments	12m2	2.4m																			
		2. For apartments at ground level or on a podium or similar structure, a private open space is provided instead of a balcony. It must have a minimum area of 15m2 and a minimum depth of 3m		→ There is no ground level apartments		N/A															
4E-2	Objective	Primary private open space and balconies are appropriately located to enhance liveability for residents		→ Balconies are located adjacent to living room and bedroom where possible. → Locations of balconies are carefully designed to maximise access to direct sun, all balconies are located along the North, East and West facade. → All balconies are appropriately proportioned to capture daylight.		Yes															
4E-3	Objective	Private open space and balcony design is integrated into and contributes to the overall architectural form and detail of the building		→ Balcony treatments are integrated into the design to help articulate the facade language and contribute to the passive solar design of the building. → Solid balustrade is proposed for the lower levels to maintain visual privacy to apartments. Angled flat steel balustrades are proposed for higher apartments to provide visual privacy while providing views out. → Most balconies are recessed in the building, have a generous depth for self shading. → Balustrades are designed to be set back from the edge of building to allow privacy and prevent overlooking. → Services are designed to be integrated within the overall facade and building design.		Yes															
4E-4	Objective	Private open space and balcony design maximises safety		→ Appropriate balustrade designs proposed eliminate risk of climbing.		Yes															
4F Common Circulation and Spaces																					
4F-1	Objective	Common circulation spaces achieve good amenity and properly service the number of apartments		→ Common circulation spaces are designed to maximise amenity and allow comfort of movement. → Daylight and external views are provided to all corridors. → Window is provided at the end of lift lobby on all residential levels.		Yes															
	Design Criteria	1. The maximum number of apartments off a circulation core on a single level is eight		→ All levels have 8 apartments or less per level.		Yes															
		2. For buildings of 10 storeys and over, the maximum number of apartments sharing a single lift is 40		→ The residential apartment ratio is 50 apartments per lift. Lift number have been advised by Vertical Transportation consultant taking into account lift performance.		No															
4F-2	Objective	Common circulation spaces promote safety and provide for social interaction between residents		→ Corridor spaces are straight, legible and have clear sightlines. The corridor space off the main lifts also have access to natural light and views from the south. → Circulation spaces will be well lit at night through either ceiling or wall mounted lighting. → Apartments will have clear signage and numbers. → Common activity room is located on Level 22 adjacent to the communal roof terrace.		Yes															

			COMMENTS	CONSISTENCY										
4G Storage														
4G-1	Objective	Adequate, well designed storage is provided in each apartment		Yes										
	Design Criteria	1. In addition to storage in kitchens, bathrooms and bedrooms, the following storage is provided: <table><tr><th>Dwelling Type</th><th>Storage Size Volume</th></tr><tr><td>Studio Apartments</td><td>4m3</td></tr><tr><td>1 Bedroom Apartments</td><td>6m3</td></tr><tr><td>2 Bedroom Apartments</td><td>8m3</td></tr><tr><td>3+ Bedroom Apartments</td><td>10m3</td></tr></table> At least 50% of the required storage is to be located within the apartment	Dwelling Type	Storage Size Volume	Studio Apartments	4m3	1 Bedroom Apartments	6m3	2 Bedroom Apartments	8m3	3+ Bedroom Apartments	10m3	→ Adequate storage is provided in the apartments. Additional secured storage is located in the basement parking area. → Refer to schedule on page 129 in the Central Precinct Architectural and Urban Design Statement	Yes
Dwelling Type	Storage Size Volume													
Studio Apartments	4m3													
1 Bedroom Apartments	6m3													
2 Bedroom Apartments	8m3													
3+ Bedroom Apartments	10m3													
4G-2	Objective	Additional storage is conveniently located, accessible and nominated for individual apartments	→ Secured storage cages are provided in the basement parking levels.	Yes										
4H Acoustic Privacy														
4H-1	Objective	Noise transfer is minimised through the siting of buildings and building layout	→ The construction of the development will be in accordance with the BCA requirement for acoustic ratings between sole occupancy units. → Appropriate set back and building separation is provided to and from neighbouring buildings.	Yes										
4H-2	Objective	Noise impacts are mitigated within apartments through layout and acoustic treatments	→ An acoustic assessment prepared by Stantec will be submitted with the application demonstrating acoustic standards will be met.	Yes										
4J Noise and Pollution														
4J-1	Objective	In noisy or hostile environments the impacts of external noise and pollution are minimised through the careful siting and layout of buildings	→ The west elevation of the building faces Botany Road which is a busy and noisy main transport corridor. An alternative solution has been proposed to meet the requirement of Acoustics and Natural Ventilation by integrating acoustic plenums into the building facade to allow natural ventilation while reducing acoustic impact of the road. → An acoustic assessment prepared by Stantec will be submitted with the application demonstrating acoustic standards will be met.	Yes										
4J-2	Objective	Appropriate noise shielding or attenuation techniques for the building design, construction and choice of materials are used to mitigate noise transmission	→ As above → An acoustic assessment prepared by Stantec will be submitted with the application demonstrating acoustic standards will be met.	Yes										
4K Apartment Mix														
4K-1	Objective	A range of apartment types and sizes is provided to cater for different household types now and into the future	→ The below mix is based around the housing demand in inner city locations and affordable (key worker) housing demand: <table><tr><th>Dwelling Type</th><th>Current DA</th></tr><tr><td>Studio</td><td>0%</td></tr><tr><td>1 Bedroom</td><td>46%</td></tr><tr><td>2 Bedroom</td><td>50%</td></tr><tr><td>3+ Bedroom</td><td>4%</td></tr></table>	Dwelling Type	Current DA	Studio	0%	1 Bedroom	46%	2 Bedroom	50%	3+ Bedroom	4%	Yes
Dwelling Type	Current DA													
Studio	0%													
1 Bedroom	46%													
2 Bedroom	50%													
3+ Bedroom	4%													
4K-2	Objective	The apartment mix is distributed to suitable locations within the building	→ The largest apartments of the building are located in the upper levels.	Yes										
4L Ground Floor Apartments														
4L-1	Objective	Street frontage activity is maximised where ground floor apartments are located	→ The development contains no ground floor apartments	N/A										
4L-2	Objective	Design of ground floor apartments delivers amenity and safety for residents	→ The development contains no ground floor apartments	N/A										

			COMMENTS	CONSISTENCY
4M Facades				
4M-1	Objective	Building facades provide visual interest along the street while respecting the character of the local area	→ The proposed facade and massing design reflect their uses. The facade treatments of each of the element responds to their typologies. There is a clear distinction in facade treatment and articulation between podium and tower. The relationship between the tower and podium is articulated through massing moves as well as sharing elements in material palette. → The proportion and scale of the building is carefully considered to create a high quality ground plane pedestrian experience by breaking down the scale of the podium in its retail shop front expression. The fine grain ground floor experience is also a contextual response to the existing Waterloo building typology. → The building facade and massing articulation to the south relates to the existing Church where the tower steps back to allow the podium of the tower to be a similar height to the Church.	Yes
4M-2	Objective	Building functions are expressed by the facade	→ Residential entrances are articulated through a change in material to the retail and community to give its distinct identity so that it is visually identifiable. → The podium facade design and the tower setback creates strong edge and corner conditions.	Yes
4N Roof Design				
4N-1	Objective	Roof treatments are integrated into the building design and positively respond to the street	→ The proposed roof form is carefully considered to accentuate the building massing and height while minimising visual and overshadowing impact to the surrounding context. → Roof top plant articulation is integrated with screening within the overall building form and materiality.	Yes
4N-2	Objective	Opportunities to use roof space for residential accommodation and open space are maximised	→ Shared roof top common spaces are provided for both internal and external use including a common activity room and roof top garden. → Penthouse apartments are proposed on the roof of the building with generous external roof terraces.	Yes
4N-3	Objective	Roof design incorporates sustainability features	→ The roof has been designed to maximise solar access to surrounding key public open spaces including Alexandria Park. → Photovoltaic panels is proposed on the top of the building.	Yes
4O Landscape Design				
4O-1	Objective	Landscape design is viable and sustainable	→ The landscape design is carefully considered to be an integral part of the building design as well as resident amenity, with diverse selection of seasonal planting and integrated community garden. → Refer to the Waterloo Metro Quarter Central Precinct Landscape Report for more detail.	Yes
4O-2	Objective	Landscape design contributes to the streetscape and amenity	→ Refer to the Waterloo Metro Quarter Central Precinct Landscape Report for more detail.	Yes
4P Planting on Structure				
4P-1	Objective	Appropriate soil profiles are provided	→ Integrated planter boxes are provided on the roof top for planting that requires more substantial soil depth. → Appropriate structural design is proposed for roof top landscape design and planting. → The landscape design provided by ASPECT will be submitted with the Development Application which will detail the extent of planting on structure and proposed soil depth.	Yes
4P-2	Objective	Plant growth is optimised with appropriate selection and maintenance	→ Small sized and shade tolerant planting including a range of native species are selected to suit the soil volume that can be accommodated on the structural slab to ensure they are able to grow at an adequate rate and be healthy. → Refer to the Waterloo Metro Quarter Central Precinct Landscape Report for more detail.	Yes
4P-3	Objective	Planting on structures contributes to the quality and amenity of communal and public open spaces	→ As above → Refer to the Waterloo Metro Quarter Central Precinct Landscape Report for more detail.	Yes

			COMMENTS	CONSISTENCY
4Q Universal Design				
4Q-1	Objective	Universal design features are included in apartment design to promote flexible housing for all community members	→ 5% of the total apartments are designed to achieve Liveable Housing Guideline's silver level universal design features. → Refer to page 76-77 and schedule on page 129 of the Central Precinct Architectural and Urban Design Statement for more detail.	Yes
4Q-2	Objective	A variety of apartments with adaptable designs are provided	→ 23 apartments or 15% of total apartments within the development have been designed to be Adaptable including 1, 2 and 3 bedroom apartments. → Refer to page 76-77 and schedule on page 129 of the Central Precinct Architectural and Urban Design Statement for more detail.	Yes
4Q-3	Objective	Apartment layouts are flexible and accommodate a range of lifestyle needs		Yes
4R Adaptive Reuse				
4R-1	Objective	New additions to existing buildings are contemporary and complementary and enhance an area's identity and sense of place		N/A
4R-2	Objective	Adapted buildings provide residential amenity while not precluding future adaptive reuse		N/A
4S Mixed Use				
4S-1	Objective	Mixed use developments are provided in appropriate locations and provide active street frontages that encourage pedestrian movement	→ The proposed development has a range of uses including retail and community spaces on ground, childcare on the podium and residential above. Retail and community spaces lines the edges of the ground floor providing activation to street edge and the main public space within the wider precinct 'Cope Street Plaza'.	
4S-2	Objective	Residential levels of the building are integrated within the development, and safety and amenity is maximised for residents	→ Residential lobby is located adjacent to the main public space within the wider precinct 'Cope Street Plaza' with community use on either side to provide passive surveillance. → Basement parking entry is located away from the lobby entry to minimise pedestrian conflict. → Common landscaped garden is located on the roof of the building.	Yes
4T Awning and Signage				
4T-1	Objective	Awnings are well located and complement and integrate with the building design	→ Continuous awning together with building overhang provides good weather protection for pedestrians along the east, west and south edge of the ground floor. The north edge has retractable awning where a fixed and continuous awning is provided on the adjacent building. → All awnings are designed to have integrated drainage system that is not visible. → Integrated lighting is proposed to provide pedestrian safety.	Yes
4T-2	Objective	Signage responds to the context and desired streetscape character	→ Signage will be designed to align with the facade language of the ground floor and to provide legible wayfinding for the development. Refer to elevations in the architectural drawings for more detail.	Yes
4U Energy Efficiency				
4U-1	Objective	Development incorporates passive environmental design	→ The report prepared by Cundall will detail the requirement and commitment of energy efficiency which will be incorporated into the development and submitted with the Development Application.	Yes
4U-2	Objective	Development incorporates passive solar design to optimise heat storage in winter and reduce heat transfer in summer	→ The apartment orientation is predominately North, East and West facing and incorporates passive solar design.	Yes
4U-3	Objective	Adequate natural ventilation minimises the need for mechanical ventilation	→ Natural cross ventilation is achieved in all of the total number of apartments within the development.	Yes

			COMMENTS	CONSISTENCY
4V Water Management and Conservation				
4V-1	Objective	Potable water use is minimised	→ The report prepared by Cundall will detail the requirement and commitment of water efficiency which will be incorporated into the development and submitted with the Development Application.	Yes
4V-2	Objective	Urban stormwater is treated on site before being discharged to receiving waters	→ Stormwater Concept Plan will form part of the Development Application.	Yes
4V-3	Objective	Flood management systems are integrated into site design	→ The site is located in a flood prone area. The landscape and public domain design considered the flood levels where basement entrances and openings are designed to be above the flood levels. Flood management system is integrated into the building design where required.	Yes
4W Waste Management				
4W-1	Objective	Waste storage facilities are designed to minimise impacts on the streetscape, building entry and amenity of residents	→ Waste storage is located in the basement and will be well ventilated. → Waste chute and additional waste room are located on all levels within the residential tower. → Basement circulation allows for bins to be easily be manoeuvred. → A waste management plan prepared by Elephants Foot will be submitted with the application	Yes
4W-2	Objective	Domestic waste is minimised by providing safe and convenient source separation and recycling	→ The garbage room and waste storage rooms contains the required number of bins for waste and recycling. → A waste management plan prepared by Elephants Foot will be submitted with the application	Yes
4X Building Maintenance				
4X-1	Objective	Building design detail provides protection from weathering	→ Articulation of the building facade together with durable material selection achieves a good level of weather protection.	Yes
4X-2	Objective	Systems and access enable ease of maintenance	→ Building maintenance system will be integrated into the design of the roof.	Yes
4X-3	Objective	Material selection reduces ongoing maintenance costs	→ Durable materials are proposed for easy maintenance and are not prone to rapid deterioration.	Yes

COMPLIANCE SCHEDULE

Apartment		ADAPTABLE		LIVABLE SILVER LEVEL		Internal Storage	Basement Storage	Total	Compliance
Level	Number	Type	15% in accordance to AS 4299 Class C	20% as per LHA (Livable Housing Guidelines - latest edition)	REQUIRED	PROVIDED (at least 50% of the required storage is to be located within the apartment)	(m3 per apartment)	(m3 per apartment)	
				(Adaptable apartments are counted as Liveable Silver Level)					
3	A301	2 Bed			8	6.6	4.45	11.05	✓
	A302	1 Bed			6	6.84	0	6.84	✓
	A303	1 Bed			6	6.84	0	6.84	✓
	A305	2 Bed			8	6.6	4.45	11.05	✓
	A306	1 Bed			6	6.13	0	6.13	✓
	A307	2 Bed			8	6.15	4.45	10.6	✓
	A308	2 Bed			8	6.15	4.45	10.6	✓
	A309	1 Bed			6	6.13	0	6.13	✓
	A401	2 Bed			8	6.6	4.45	11.05	✓
4	A402	1 Bed			6	6.84	0	6.84	✓
	A403	1 Bed			6	6.84	0	6.84	✓
	A405	2 Bed			8	6.6	4.45	11.05	✓
	A406	1 Bed			6	3.55	4.45	8	✓
	A407	2 Bed			8	6.15	4.45	10.6	✓
	A408	2 Bed			8	6.15	4.45	10.6	✓
	A409	1 Bed		1	6	3.55	4.45	8	✓
	A501	2 Bed			8	6.6	4.45	11.05	✓
	A502	1 Bed			6	6.84	0	6.84	✓
5	A503	1 Bed			6	6.84	0	6.84	✓
	A505	2 Bed			8	6.6	4.45	11.05	✓
	A506	1 Bed			6	3.55	4.45	8	✓
	A507	2 Bed			8	6.15	4.45	10.6	✓
	A508	2 Bed			8	6.15	4.45	10.6	✓
	A509	1 Bed	1		6	3.55	4.45	8	✓
	A601	2 Bed			8	6.6	4.45	11.05	✓
	A602	1 Bed			6	6.84	0	6.84	✓
	A603	1 Bed			6	6.84	0	6.84	✓
6	A605	2 Bed			8	6.6	4.45	11.05	✓
	A606	1 Bed			6	6.13	0	6.13	✓
	A607	2 Bed			8	8.15	0	8.15	✓
	A608	2 Bed			8	8.15	0	8.15	✓
	A609	1 Bed			6	6.13	0	6.13	✓
	A701	2 Bed			8	6.6	4.45	11.05	✓
	A702	1 Bed			6	6.84	0	6.84	✓
	A703	1 Bed			6	6.84	0	6.84	✓
	A705	2 Bed			8	6.6	4.45	11.05	✓
7	A706	1 Bed			6	6.13	0	6.13	✓
	A707	2 Bed			8	8.15	0	8.15	✓
	A708	2 Bed			8	8.15	0	8.15	✓
	A709	1 Bed			6	6.13	0	6.13	✓
	A801	2 Bed			8	6.6	4.45	11.05	✓
	A802	1 Bed			6	6.84	0	6.84	✓
	A803	1 Bed			6	6.84	0	6.84	✓
	A805	2 Bed			8	6.6	4.45	11.05	✓
	A806	1 Bed			6	6.13	0	6.13	✓
8	A807	2 Bed		1	8	6.4	4.45	10.85	✓
	A808	2 Bed		1	8	6.4	4.45	10.85	✓
	A809	1 Bed			6	6.13	0	6.13	✓

9	A901	2 Bed			8	6.6	4.45	11.05	✓
	A902	1 Bed			6	6.84	0	6.84	✓
	A903	1 Bed			6	6.84	0	6.84	✓
	A905	2 Bed			8	6.6	4.45	11.05	✓
	A906	1 Bed			6	6.13	0	6.13	✓
	A907	2 Bed		1	8	6.4	4.45	10.85	✓
	A908	2 Bed		1	8	6.4	4.45	10.85	✓
	A909	1 Bed			6	6.13	0	6.13	✓
	A1001	2 Bed			8	6.6	4.45	11.05	✓
10	A1002	1 Bed			6	6.84	0	6.84	✓
	A1003	1 Bed			6	6.84	0	6.84	✓
	A1005	2 Bed			8	6.6	4.45	11.05	✓
	A1006	1 Bed			6	6.13	0	6.13	✓
	A1007	2 Bed		1	8	6.4	4.45	10.85	✓
	A1008	2 Bed		1	8	6.4	4.45	10.85	✓
	A1009	1 Bed			6	6.13	0	6.13	✓
	A1101	2 Bed			8	6.6	4.45	11.05	✓
	A1102	1 Bed			6	6.84	0	6.84	✓
11	A1103	1 Bed			6	6.84	0	6.84	✓
	A1105	2 Bed			8	6.6	4.45	11.05	✓
	A1106	1 Bed			6	6.13	0	6.13	✓
	A1107	2 Bed	1		8	6.4	4.45	10.85	✓
	A1108	2 Bed	1		8	6.4	4.45	10.85	✓
	A1109	1 Bed			6	6.13	0	6.13	✓
	A1201	2 Bed			8	6.6	4.45	11.05	✓
	A1202	1 Bed			6	6.84	0	6.84	✓
	A1203	1 Bed			6	6.84	0	6.84	✓
12	A1205	2 Bed			8	6.6	4.45	11.05	✓
	A1206	1 Bed			6	6.13	0	6.13	✓
	A1207	2 Bed	1		8	6.4	4.45	10.85	✓
	A1208	2 Bed	1		8	6.4	4.45	10.85	✓
	A1209	1 Bed			6	6.13	0	6.13	✓
	A1301	2 Bed			8	6.6	4.45	11.05	✓
	A1302	1 Bed			6	6.84	0	6.84	✓
	A1303	1 Bed			6	6.84	0	6.84	✓
	A1305	2 Bed			8	6.6	4.45	11.05	✓
13	A1306	1 Bed			6	6.13	0	6.13	✓
	A1307	2 Bed	1		8	6.4	4.45	10.85	✓
	A1308	2 Bed	1		8	6.4	4.45	10.85	✓
	A1309	1 Bed			6	6.13	0	6.13	✓
	A1401	2 Bed			8	6.6	4.45	11.05	✓
	A1402	1 Bed			6	6.84	0	6.84	✓
	A1403	1 Bed			6	6.84	0	6.84	✓
	A1405	2 Bed			8	6.6	4.45	11.05	✓
	A1406	1 Bed			6	6.13	0	6.13	✓
14	A1407	2 Bed	1		8	6.4	4.45	10.85	✓
	A1408	2 Bed	1		8	6.4	4.45	10.85	✓
	A1409	1 Bed			6	6.13	0	6.13	✓
	A1501	2 Bed			8	6.6	4.45	11.05	✓
	A1502	1 Bed			6	6.84	0	6.84	✓
	A1503	1 Bed			6	6.84	0	6.84	✓
	A1505	2 Bed			8	6.6	4.45	11.05	✓
	A1506	1 Bed			6	6.13	0	6.13	✓
	A1507	2 Bed	1		8	6.4	4.45	10.85	✓
15	A1508	2 Bed	1		8	6.4	4.45	10.85	✓
	A1509	1 Bed			6	6.13	0	6.13	✓
	A1601	2 Bed			8	6.6	4.45	11.05	✓
	A1602	1 Bed			6	6.84	0	6.84	✓
	A1603	1 Bed			6	6.84	0	6.84	✓

16	A1605	2 Bed			8	6.6	4.45	11.05	✓
	A1606	1 Bed			6	6.13	0	6.13	✓
	A1607	2 Bed	1		8	6.4	4.45	10.85	✓
	A1608	2 Bed	1		8	6.4	4.45	10.85	✓
	A1609	1 Bed			6	6.13	0	6.13	✓
17	A1701	2 Bed			8	6.6	4.45	11.05	✓
	A1702	1 Bed			6	6.84	0	6.84	✓
	A1703	1 Bed			6	6.84	0	6.84	✓
	A1705	2 Bed			8	6.6	4.45	11.05	✓
	A1706	1 Bed			6	6.13	0	6.13	✓
	A1707	2 Bed	1		8	6.4	4.45	10.85	✓
	A1708	2 Bed	1		8	6.4	4.45	10.85	✓
	A1709	1 Bed			6	6.13	0	6.13	✓
	A1801	2 Bed			8	6.6	4.45	11.05	✓
18	A1802	1 Bed			6	6.84	0	6.84	✓
	A1803	1 Bed			6	6.84	0	6.84	✓
	A1805	2 Bed			8	6.6	4.45	11.05	✓
	A1806	1 Bed			6	6.13	0	6.13	✓
	A1807	2 Bed	1		8	6.4	4.45	10.85	✓
	A1808	2 Bed	1		8	6.4	4.45	10.85	✓
	A1809	1 Bed			6	6.13	0	6.13	✓
	A1901	2 Bed			8	6.6	4.45	11.05	✓
19	A1902	1 Bed			6	6.84	4.45	11.29	✓
	A1903	1 Bed			6	6.84	0	6.84	✓
	A1905	2 Bed			8	6.6	4.45	11.05	✓
	A1906	1 Bed			6	6.13	4.45	10.58	✓
	A1907	2 Bed	1		8	6.4	4.45	10.85	✓
	A1908	2 Bed	1		8	6.4	4.45	10.85	✓
	A1909	1 Bed			6	6.13	4.45	10.58	✓
	A2001	2 Bed			8	7.29	4.45	11.74	✓
20	A2002	2 Bed			8	7.29	4.45	11.74	✓
	A2003	2 Bed			8	10.51	4.45	14.96	✓
	A2005	3 Bed	1		10	11.52	4.45	15.97	✓
	A2006	3 Bed	1		10	11.52	4.45	15.97	✓
	A2007	2 Bed			8	10.51	4.45	14.96	✓
	A2101	2 Bed			8	7.29	4.45	11.74	✓
21	A2102	2 Bed			8	7.29	4.45	11.74	✓
	A2103	2 Bed			8	10.51	4.45	14.96	✓
	A2105	3 Bed	1		10	11.52	4.45	15.97	✓
	A2106	3 Bed	1		10	11.52	4.45	15.97	✓
	A2107	2 Bed			8	10.51	4.45	14.96	✓
	A2201	3 Bed			10	9.37	6.2	15.57	✓
22	A2202	3 Bed			10	13.28	6.2	19.48	✓
Total		150	23	30					
			15%	20%					

SOLAR DIAGRAMS

A comprehensive study of the solar impact of the development, in particular the impact to Alexandria Park, Alexandria Park Conservation Area and Cope Street Plaza has been undertaken. Refer to the Waterloo Metro Quarter Urban Design Report for comprehensive side wide shadow analysis. RDWI has undertaken detailed overshadowing assessment of the development and will form part of the application.

These following diagrams demonstrate that the proposed building volumes have been carefully considered to minimise shadow to existing neighbouring residential buildings and public open spaces in various times around the year. Due to the design of the tower, the shadows are fast moving.


The following analysis is consistent with the solar access and amenity design criteria in the Amenity and Design Guideline:

→ No more than 30% of Alexandria Park excluding the oval is overshadowed by the development as measured at any time after 9am on 21 June. (Refer to Table below)

Time (AEST)	Proposed Scheme @ 21 June
9:00	29.94%
9:15	18.39%
9:30	7.76%
9:45	0.62%
10:00 - 15:00	0%

→ 57.3% of Cope Street Plaza receives at least two hours of sunlight between 9:00am and 3:00pm on the 21st June.

→ There is minimal solar access impact on neighbouring residential buildings and no area within the Heritage Precinct experiences a reduction to below 2 hour direct sunlight between 9:00am and 3:00pm on the 21st June.

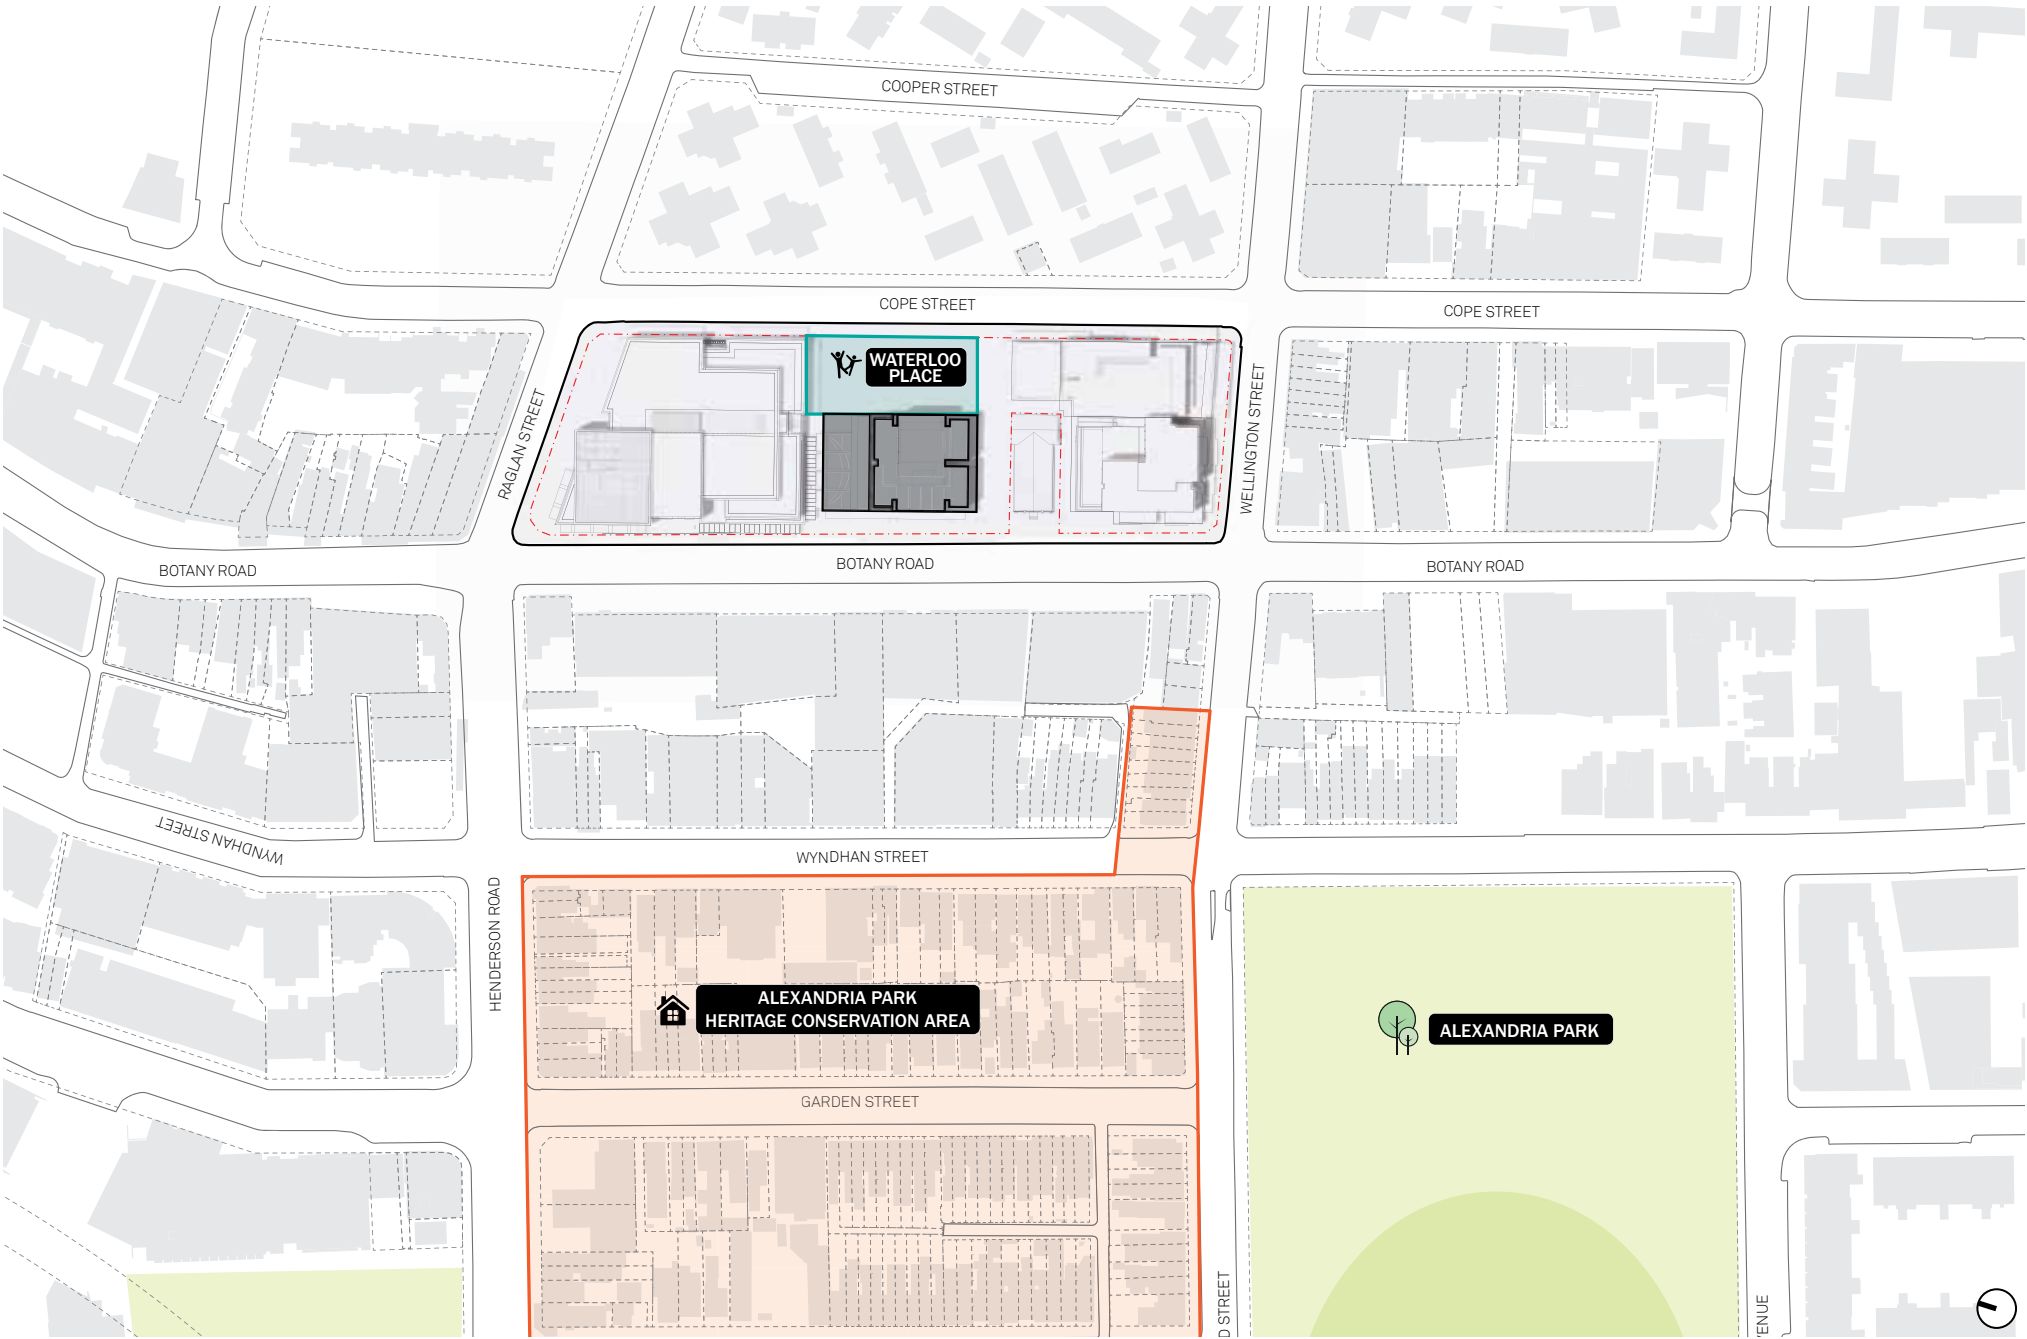

Summer Solstice



December 22 9:00am



December 22 10:00am



December 22 11:00am



December 22 12:00pm



December 22 1:00pm



December 22 2:00pm



December 22 3:00pm

Winter Solstice



June 21 9:00am



June 21 10:00am



June 21 11:00am



June 21 12:00pm



June 21 1:00pm



June 21 2:00pm



June 21 3:00pm

Equinox



March 21/September 23 9:00am



March 21/September 23 10:00am



March 21/September 23 11:00am



March 21/September 23 12:00pm



March 21/September 23 1:00pm



March 21/September 23 2:00pm



March 21/September 23 3:00pm

RESPONSE TO SEPP65 ADG OBJECTIVES - BUILDING 4

PART FOUR

ADG COMPLIANCE

CHECKLIST

(BUILDING 4)

SSDA DESIGN REPORT
PREPARED FOR WL DEVELOPER PTY LTD
DOCUMENT NO. WMQ-BLD34-BSA-AR-RPT-A1

30 SEPTEMBER 2020

Revision A
Date of Issue 30.07.2020

BATESSMART™



ADG COMPLIANCE CHECKLIST (BUILDING 4)

ADG Ref.	Item Description	Notes	Compliance
PART3 SITING THE DEVELOPMENT			
3A	SITE ANALYSIS		
3A-1 p47	Objective: Site Analysis illustrates that design decisions have been based on opportunities & constraints of the site conditions & their relationship to the surrounding context.		✓
	Design Guidance		Considered
	Each element in the Site Analysis Checklist is addressed.		YES
3B	ORIENTATION		
3B-1 p49	Objective: Building types & layouts respond to the streetscape & site while optimising solar access within the development		✓
	Design Guidance		Considered
	Buildings along the street frontage define the street by facing it & incorporating direct access from the street	The entry lobby has direct access from Wellington Street. The residential levels are located above the metro box and therefore do not have street frontage in the conventional sense	YES
	Where the street frontage is to the east or west, rear buildings are orientated to the north	There are no buildings within this development located to the south	N/A
	Where the street frontage is to the north or south, over-shadowing to the south is minimised & buildings behind the street frontage are orientated to the east & west	There are no buildings within this development located to the south	N/A
3B-2 p49	Objective: Overshadowing of neighbouring properties is minimised during mid winter.		✓
	Design Guidance		Considered
	Living areas, private open space & communal open space receive solar access in accordance with section 3D Communal & Public Open Space and section 4A Solar & Daylight Access	Refer to the Solar Analysis report by RWDI	YES
	Solar access to living rooms, balconies & private open spaces of neighbours are considered	Refer to the Solar Analysis report by RWDI	YES
	Where an adjoining property does not currently receive the required hours of solar access, the proposed building ensures solar access to neighbouring properties is not reduced by more than 20%	Refer to the Solar Analysis report by RWDI	YES
	If the proposal will reduce the solar access of neighbours, building separation is increased beyond minimums contained in 3F Visual Privacy	Refer to the Solar Analysis report by RWDI	YES
	Overshadowing is minimised to the south or downhill by increased upper level setbacks	The top floor of the building is setback to the south to reduce overshadowing	YES
	Buildings are orientated at 90 deg to the boundary with neighbouring properties to minimise overshadowing & privacy impacts, particularly where minimum setbacks are used & where buildings are higher than the adjoining development	To efficiently utilise the allowable Stage 1 envelope, the building has apartments orientated to the north, east, south and west. The only neighbouring property is Building 3 to the west. Refer to Part 3 of the Architectural Design Report for further detail.	YES
	A minimum of 4 hours of solar access is retained to solar collectors on neighbouring buildings	No known solar collectors are located on the neighbouring buildings.	YES
3C	PUBLIC DOMAIN INTERFACE		
3C-1 p51	Objective: Transition between private & public domain is achieved without compromising safety & security.		✓
	Design Guidance		Considered
	Terraces, balconies and courtyard apartments have direct street entry, where appropriate	The residential levels are located above the metro box and therefore apartments are not located at street level	N/A
	Changes in level between private terraces, front gardens & dwelling entries above the street level provide surveillance & improve visual privacy for ground level dwellings	The residential levels are located above the metro box and therefore apartments are not located at street level	N/A

ADG Ref.	Item Description	Notes	Compliance
	Upper level balconies & windows overlook the public domain	Whilst being located well above street level, the apartment balconies and windows will provide passive surveillance to Cope Street Plaza, Church Yard and Cope Street and Wellington Street	YES
	Front fences & walls along street frontages use visually permeable materials & treatments. Height of solid fences or walls is limited to 1m	The residential levels are located above the metro box and therefore apartments are not located at street level	N/A
	Length of solid walls is limited along street frontages	The residential levels are located above the metro box and therefore apartments are not located at street level.	N/A
	Opportunities for casual interaction between residents & the public domain is provided for. Design solutions may include seating at building entries, near letter boxes & in private courtyards adjacent to streets	The residential lobby located on Wellington Street, features a seating area for residents and visitors.	YES
	In developments with multiple buildings and/or entries, pedestrian entries & spaces associated with individual buildings/entries are differentiated to improve legibility for residents, using the following design solutions: - Architectural detailing - Changes in materials - Plant Species - Colours - Opportunities for people to be concealed are minimised	The residential lobby to Wellington Street is expressed as a generous two storey volume, recessed slightly to define it as an entry. The use of brick and metal is consistent with the Building 3 podium and the residential building above, whilst the changes in the detailing further differentiate it within the podium massing. An awning over the entry improves the legibility of the entry whilst also providing weather protection.	YES
3C-2 p53	Objective: Amenity of the public domain is retained & enhanced.		✓
	Design Guidance		Considered
	Planting is used to soften the edges of any raised terraces to the street, for example above sub-basement car parking	The residential levels are located above the metro box and therefore apartments are not located at street level.	N/A
	Mail boxes are located in lobbies, perpendicular to the street alignment or integrated into front fences where individual street entries are provided		YES
	The visual prominence of underground car park vents is minimised & located at a low level where possible	The proposed building does not have a basement	N/A
	Substations, pump rooms, garbage storage areas & other service requirements are located in basement car parks or out of view	This building does not have a basement, and therefore all services are located above ground. The substation is located in Building 3 utilising the only available at-grade street frontage on Wellington Street. Garbage rooms and other services are located out of view within the Building 3 podium.	YES
	Ramping for accessibility is minimised by building entry location & setting ground floor levels in relation to footpath levels	To address flooding requirements, the building lobby has a split level design. The main front door is at lower level addressing the street, whilst the lift lobby is at the higher level above the flood level. Accessible access between the two levels is via a platform lift.	YES
	Durable, graffiti resistant & easily cleanable materials are used		YES
	Where development adjoins public parks, open space or bushland, the design positively addresses this interface & uses the following design solutions: - Street access, pedestrian paths & building entries are clearly defined - Paths, low fences & planting are clearly delineate between communal/ private open space & the adjoining public open space - Minimal use of blank walls, fences & ground level parking		N/A
	On sloping sites protrusion of car parking above ground level is minimised by using split levels to step underground car parking		N/A
3D	COMMUNAL & PUBLIC OPEN SPACE		

ADG COMPLIANCE CHECKLIST (BUILDING 4)

ADG Ref.	Item Description	Notes	Compliance
3D-1 p55	Objective: An adequate area of communal open space is provided to enhance residential amenity & to provide opportunities for landscaping. ✓		
	Design Criteria		
1		A 290sqm communal landscaped roof terrace is proposed on Level 09. Given the buildings location above the metro box, the definition of the site is not clearly defined. Based on the sum total of the metro box roof area and the ground floor lobby area of 1504m² (1432m² + 72m²), the roof terrace represents 19.3% communal open space. Based on the Stage 1 envelope footprint area of 1124sqm, the roof terrace represents 25.8% communal open space. The metro box roof was considered unsuitable for communal open space for the following reasons: / the setback requirements from the metro box vents make these spaces largely unusable as habitable outdoor space. / the privacy and noise impacts to adjacent apartments / the distance from the core to the north roof is not practical / the south metro roof has poor solar access In terms of providing adequate common open space, the proposed roof terrace is considered appropriate on merit for the following reasons: / it is located on Level 09 and benefits from excellent solar access and view amenity / it provides direct, accessible access for all residents from a common circulation area / high quality design by Landscape Architect, an awning structure providing shading and space for undercover activities, landscaped planters and a community garden / Residents will have use of a shared 27m² community room which opens out onto the roof terrace / Within the immediate vicinity of the proposed building, residents have access to high quality public spaces and amenities within the Waterloo Metro Quarter development	✗
2	Developments achieve a minimum of 50% direct sunlight to the principal usable part of the communal open space for a minimum of 2 hours between 9 am and 3 pm on 21 June (mid winter)	The communal roof terrace on Level 09 has a north and easterly aspect, achieving good solar access throughout the year. On 21 June, it receives at least 5 hrs of direct sunlight between 9am and 2pm, well in excess of requirements	✓
	Design Guidance		Considered
	Communal open space is consolidated into a well designed, easily identified & usable area	The communal open space is consolidated into a single landscaped roof terrace on Level 09	YES
	Communal open space have a minimum dimension of 3m. Larger developments should consider greater dimensions		YES

ADG Ref.	Item Description	Notes	Compliance
	Communal open space are co-located with deep soil areas	The residential levels are located above the metro box and therefore there are no deep soil areas on site	YES
	Direct, equitable access are provided to communal open space areas from common circulation areas, entries & lobbies	Accessible access is provided via lifts from all cores	YES
	Where communal open space cannot be provided at ground level, it is provided on a podium or roof	The roof terrace is located on Level 09, the top floor of the building	YES
	Where developments are unable to achieve the design criteria, such as on small lots, sites within business zones, or in a dense urban area, they need to: - Provide communal spaces elsewhere such as a landscaped roof top terrace or a common room - Provide larger balconies or increased private open space for apartments - Demonstrate good proximity to public open space & facilities and/or provide contributions to public open space	The roof terrace is located on Level 09 and benefits from excellent solar access and view amenity. Residents will have use of a shared community room on the same level, as well as access to high quality public spaces and amenities within the Waterloo Metro Quarter development	YES
3D-2 p57	Objective: Communal open space is designed to allow for a range of activities, respond to site conditions & be attractive and inviting ✓		
	Design Guidance		Considered
	Facilities are provided within communal open spaces & common spaces for a range of age groups (see 4F Common Circulation & Spaces), incorporating the following: - Seating for individuals or groups - Barbeque areas - Play equipment or play areas - Swimming pools, gyms, tennis courts or common rooms	The communal roof terrace incorporates integrated seating areas and a community garden. A community room, which opens out onto the roof terrace provides additional common space for residents.	YES
	Location of facilities responds to microclimate & site conditions with access to sun in winter, shade in summer & shelter from strong winds & down drafts	The roof terrace has good solar access throughout the year. A fixed awning structure provides shade and protection from down drafts.	YES
	Visual impacts of services are minimised, including location of ventilation duct outlets from basement car parks, electrical substations & detention tanks		YES
3D-3 p57	Objective: Communal open space is designed to maximise safety. ✓		
	Design Guidance		Considered
	Communal open space & public domain should be readily visible from habitable rooms & private open space areas while maintaining visual privacy. Design solutions include: - Bay windows - Corner windows - Balconies	The roof terrace is visible from the adjacent community room as well as the open corridor serving the two apartments on Level 09. Additionally, this space is readily visible from the taller buildings within the proposed Metro Quarter development (i.e Building 2 & 3)	YES
	Communal open space is well lit	Able to comply. Lighting design to be developed during future design stages.	YES
	Communal open space/facilities that are provided for children & young people are safe and contained	The roof terrace has a 3m high mesh screen to its perimeter providing a safe and secure environment.	YES
3D-4 p59	Objective: Public open space, where provided, responds to the existing pattern & uses of the neighbourhood. ✓		
	Design Guidance		Considered
	Public open space is well connected with public streets along at least one edge	The residential levels are located above the metro box and therefore a connection to the street is not possible	N/A
	POS is connected with nearby parks & other landscape elements		N/A
	POS is linked through view lines, pedestrian desire paths, termination points & the wider street grid		N/A

ADG COMPLIANCE CHECKLIST (BUILDING 4)

ADG Ref.	Item Description	Notes	Compliance												
	Solar access is provided year round along with protection from strong winds		YES												
	Opportunities for a range of recreational activities is provided for people of all ages		YES												
	Positive street address & active street frontages are provided adjacent to POS	The residential levels are located above the metro box and therefore a connection to the street is not possible	N/A												
	Boundaries are clearly defined between POS & private areas		YES												
3E	DEEP SOIL ZONES														
3E-1 p61	Objective: Deep soil zones are suitable for healthy plant & tree growth, improve residential amenity and promote management of water and air quality.		✗												
	Design Criteria														
1	Deep soil zones are to meet the following minimum requirements:	There are no deep soil zones as the building is located prodominantly above the metro box. However, the Waterloo Metro Quarter precinct aims to achieve 15% deep soil across the whole development (excluding the station box area)	NO												
	<table><tr><th>Site Area (sqm)</th><th>Minimum Dim. (m)</th><th>Deep Soil Zone (% of site area)</th></tr><tr><td>less than 650</td><td>-</td><td rowspan="4">7</td></tr><tr><td>650-1500</td><td>3</td></tr><tr><td>greater than 1500</td><td>6</td></tr><tr><td>greater than 1500 with significant existing tree cover</td><td>6</td></tr></table>	Site Area (sqm)		Minimum Dim. (m)	Deep Soil Zone (% of site area)	less than 650	-	7	650-1500	3	greater than 1500	6	greater than 1500 with significant existing tree cover	6	
Site Area (sqm)	Minimum Dim. (m)	Deep Soil Zone (% of site area)													
less than 650	-	7													
650-1500	3														
greater than 1500	6														
greater than 1500 with significant existing tree cover	6														
	Design Guidance		Considered												
	On some sites it may be possible to provide larger deep soil zones, depending on the site area & context: 10% of the site as deep soil on sites with an area of 650sqm - 1,500sqm 15% of the site as deep soil on sites greater than 1,500sqm		N/A												
	Deep soil zones are located to retain existing significant trees & to allow for the development of healthy root systems, providing anchorage & stability for mature trees. Design solutions may include: - Basement & sub-basement car park design that is consolidated beneath building footprints - Use of increased front & side setbacks - Adequate clearance around trees to ensure long term health - Co-location with other deep soil areas on adjacent sites to create larger contiguous areas of deep soil		N/A												
	Achieving the design criteria may not be possible on some sites including where: - location & building typology have limited or no space for deep soil at ground level (e.g. central business district, constrained sites, high density areas, or in centres) - there is 100% site coverage or non-residential uses at ground floor level Where a proposal does not achieve deep soil requirements, acceptable stormwater management is achieved & alternative forms of planting provided	The site for the proposed residential building is constrained in terms of its ability to provide deep soil zones due to its location above the metro box which has a 100% site coverage. Whilst being a high density precinct, the wider Waterloo Metro Quarter development aims to achieve 15% deep soil across the site (excluding the station box area). Refer to Civil & Landscape reports for detail regarding stormwater management and planting species provided	N/A												
3F	VISUAL PRIVACY														
3F-1 p63	Objective: Adequate building separation distances are shared equitably between neighbouring sites, to achieve reasonable levels of external & internal visual privacy.		✓												
	Design Criteria														

ADG Ref.	Item Description	Notes	Compliance												
1	Separation between windows & balconies is provided to ensure visual privacy is achieved. Minimum required separation distances from buildings to the side & rear boundaries are as follows: <table><tr><th>Building Height (m)</th><th>Habitable Rooms & Balconies. (m)</th><th>Non-Habitable Rooms (m)</th></tr><tr><td>up to 12 4 storeys)</td><td>6</td><td>3</td></tr><tr><td>up to 25 (5-8 storeys)</td><td>9</td><td>4.5</td></tr><tr><td>over 25 (9+ storeys)</td><td>12</td><td>6</td></tr></table> Note: Separation distances between buildings on the same site should combine required building separations depending on the type of room. Gallery access circulation should be treated as habitable space when measuring privacy separation distances between neighbouring properties.	Building Height (m)	Habitable Rooms & Balconies. (m)	Non-Habitable Rooms (m)	up to 12 4 storeys)	6	3	up to 25 (5-8 storeys)	9	4.5	over 25 (9+ storeys)	12	6	The building massing is consistent with the Stage 1 DA envelope. Building separation to the north, east and south is in excess of 24m. Building seperation to the west is 18m from the glassline of the proposed student accommodation building. For further detail regarding the building separation to the west, the site constraints and the measures taken to mitigate the impact, refer to Part 3 Section 3 of the architectural design report.	NO
Building Height (m)	Habitable Rooms & Balconies. (m)	Non-Habitable Rooms (m)													
up to 12 4 storeys)	6	3													
up to 25 (5-8 storeys)	9	4.5													
over 25 (9+ storeys)	12	6													
	Design Guidance Generally as the height increases, one step in the built form is desirable due to building separations. Any additional steps do not to cause a 'ziggurat' appearance For residential buildings next to commercial buildings, separation distances are measured as follows: • Retail, office spaces & commercial balconies use the habitable room distances • Service & plant areas use the non-habitable room distances New developments are located & oriented to maximise visual privacy between buildings on site & for neighbouring buildings. Design solutions include: • site layout & building are orientated to minimise privacy impacts (see 3B Orientation) • on sloping sites, apartments on different levels have appropriate visual separation distances (see pg 63 figure 3F.4) Apartment buildings have an increased separation distance of 3m (in addition to 3F-1 Design Criteria) when adjacent to a different zone that permits lower density residential development, to provide for a transition in scale & increased landscaping (pg 63 figure 3F.5) Direct lines of sight are avoided for windows & balconies across corners No separation is required between blank walls	For further detail regarding the building separation to the west, the site constraints and the measures taken to mitigate the impact, refer to Part 3 Section 3 of the architectural design report.	Considered YES N/A YES N/A YES N/A												
3F-2 p65	Objective: Site & building design elements increase privacy without compromising access to light & air and balance outlook & views from habitable rooms & private open space.		✓												
	Design Guidance		Considered												

ADG COMPLIANCE CHECKLIST (BUILDING 4)

ADG Ref.	Item Description	Notes	Compliance
	Communal open space, common areas & access paths are separated from private open space & windows to apartments, particularly habitable room windows. Design solutions include: - setbacks - solid or partially solid balustrades on balconies at lower levels - fencing and/or trees and vegetation to separate spaces - screening devices - bay windows or pop out windows to provide privacy in one direction & outlook in another - raising apartments or private open space above the public domain or communal open space - planter boxes incorporated into walls & balustrades to increase visual separation - pergolas or shading devices to limit overlooking of lower apartments or private open space - on constrained sites where it can be demonstrated that building layout opportunities are limited, fixed louvres or screen panels on windows and/or balconies	There are no apartments with windows overlooking the communal open space (i.e the roof terrace)	YES
	Bedrooms, living spaces & other habitable rooms are separated from gallery access & other open circulation space by the apartment's service areas		YES
	Balconies & private terraces are located in front of living rooms to increase internal privacy	Balconies are generally located in front of the living room. Where possible, the design has also sought to provide an ouboard living space to maximise solar access. There are 10 apartments (out of 70) that have balconies accessed from the side of living space.	YES
	Windows are offset from the windows of adjacent buildings	Given the density of windows to the student accommodation building opposite, this is not possible. The proposed design seeks to mitgate this by increased facade depth and solidity on the western facade through the use of projecting horizontal slab edges, vertical brick piers and spandrels to windows to help restrict views from floors above and below.	NO
	Recessed balconies and/or vertical fins are used between adjacent balconies	All balconies, with the exception of the north west balcony, are recessed. Whilst not overlooked by any adjacent balcony, the northwest balcony has vertical fins to provide additional privacy from adjacent buildings as well as the public domain.	YES
3G	PEDESTRIAN ACCESS & ENTRIES		
3G-1 p67	Objective: Building entries & pedestrian access connects to and addresses the public domain.		✓
	Design Guidance		Considered
	Multiple entries (including communal building entries & individual ground floor entries) activate the street edge	The proposed building has a single entry to Wellington Street. There are no ground floor apartments so individual entries are not possible.	NO
	Entry locations relate to the street & subdivision pattern, and the existing pedestrian network	The entry location is sited to provide good access to lift cores. The location is the same as that shown in the Stage 1 DA reference scheme.	YES
	Building entries are clearly identifiable. Communal entries are clearly distinguishable from private entries	The residential entrance is articulated as a two story volume, with a slight setback from the street edge.	YES
	Where street frontage is limited, a primary street address should be provided with clear sight lines and pathways to secondary building entries	The proposed building has a single entry only	N/A
3G-2 p67	Objective: Access, entries & pathways are accessible & easy to identify.		✓

ADG Ref.	Item Description	Notes	Compliance
	Design Guidance		Considered
	Building access areas including lift lobbies, stairwells & hallways are clearly visible from the public domain & communal spaces	The common corridor and fire stair are visible from the roof terrace, however due to the site constraints the lifts are not located adajcent to the roof terrace and therefore the roof terrace does not have a direct line of sight to the lift lobby.	YES
	The design of ground floors & underground car parks minimise level changes along pathways & entries	The proposed building does not have an underground car park. There is a single change in level in the ground floor lobby to address flooding, with a platform lift provided for DDA access.	YES
	Steps & ramps are integrated into the overall building & landscape design	There are no external steps or ramps	YES
	For large developments 'way finding' maps are provided to assist visitors & residents	The proposed development has 70 apartments and wayfinding maps are not deemed neccessary	N/A
	For large developments electronic access & audio/video intercom are provided to manage access	Overall building security requirements to be developed with LAHC	YES
3G-3 p67	Objective: Large sites provide pedestrian links for access to streets & connection to destinations.		N/A
	Design Guidance		Considered
	Pedestrian links through sites facilitate direct connections to open space, main streets, centres & public transport	The residential levels are located above the metro box and therefore through site connections are not possible. The Waterloo Metro Quarter precinct masterplan has a series of pedestrian links accross the development connecting to public space, amenities and public transport.	N/A
	Pedestrian links are direct, have clear sight lines, are overlooked by habitable rooms or private open spaces of dwellings, are well lit & contain active uses, where appropriate	Refer above	N/A
3H	VEHICLE ACCESS		
3H-1 p69	Objective: Vehicle access points are designed & located to achieve safety, minimise conflicts between pedestrians & vehicles and create high quality streetscapes.		✓
	Design Guidance		Considered
	Car park access is integrated with the building's overall facade. Design solutions include: - materials & colour palette minimise visibility from street - security doors/gates minimise voids in the facade - where doors are not provided, visible interiors reflect facade design, and building services, pipes & ducts are concealed	The proposed development includes 8 car spaces, as required by LAHC. The spaces are to be provided in the Building 2 basement car park (not part of this application). Refer to SSDA-10439	N/A
	Car park entries are located behind the building line	Refer above	N/A
	Vehicle entries are located at the lowest point of the site, minimising ramp lengths, excavation & impacts on the building form and layout	The proposed building shares a loading dock with the Building 3 spaces. The loading dock is located at ground level and vehicular access is via Wellington Street.	YES
	Car park entry & access are located on secondary streets or lanes where available		YES
	Vehicle standing areas that increase driveway width & encroach into setbacks are avoided		YES
	Access point is located to avoid headlight glare to habitable rooms	Loading dock is not near residential levels which are located above the metro box	N/A
	Adequate separation distances are provided between vehicle entries & street intersections		YES
	The width & number of vehicle access points are limited to the minimum		N/A

ADG COMPLIANCE CHECKLIST (BUILDING 4)

ADG Ref.	Item Description	Notes	Compliance
	Visual impact of long driveways is minimised through changing alignments & screen planting	The driveway is internal	YES
	The need for large vehicles to enter or turn around within the site is avoided	Council garbage collection requires large vehicles be able to enter and turn around within the site. The loading dock has a turntable to facilitate this manoeuvre	NO
	Garbage collection, loading & servicing areas are screened	Garbage collection, loading & servicing areas are all located internally	YES
	Clear sight lines are provided at pedestrian & vehicle crossings		YES
	Traffic calming devices, such as changes in paving material or textures, are used where appropriate	Refer to Traffic Consultants report and the Landscape Architects drawings and report for further detail	YES
	Pedestrian & vehicle access are separated & distinguishable. Design solutions include: - Changes in surface materials - Level changes - Landscaping for separation	The loading dock entry is aligned to the street edge and will have a roller shutter, whereas the lobby is recessed slightly and has a distinguishable architectural expression. Changes in surface materials further delineate the vehicle crossing within the footpath. Refer to Traffic Consultants report and the Landscape Architects drawings and report for further detail of measure	YES
3J	BICYCLE & CAR PARKING		
3J-1 p71	Objective: Car parking is provided based on proximity to public transport in metropolitan Sydney & centres in regional areas.		✓
	Design Criteria		
1	For development in the following locations: - on sites that are within 800m of a railway station or light rail stop in the Sydney Metropolitan Area; or - on land zoned, and sites within 400m of land zoned, B3 Commercial Core, B4 Mixed Use or equivalent in a nominated regional centre the minimum car parking requirement for residents & visitors is set out in the Guide to Traffic Generating Developments, or the car parking requirement prescribed by the relevant council, whichever is less. The car parking needs for a development must be provided off street.	The proposed development includes 8 car spaces, as required by the LAHC brief. The spaces are to be provided in the Building 2 basement car park (not part of this application). Refer to SSDA-10439	✓
	Design Guidance		Considered
	Where a car share scheme operates locally, car share parking spaces are provided within the development.		YES
	Where less car parking is provided in a development, council do not provide on street resident parking permits		YES
3J-2 p71	Objective: Parking & facilities are provided for other modes of transport.		✓
	Design Guidance		
	Conveniently located & sufficient numbers of parking spaces are provided for motorbikes & scooters	Parking spaces for motorbikes and scooters are not a requirement of LAHC brief	NO
	Secure undercover bicycle parking is provided & easily accessible from both public domain & common areas	Bicycle parking provided in two locations. on mezzanine of Building 3 and in the ground floor lobby	YES
	Conveniently located charging stations are provided for electric vehicles, where desirable		N/A
3J-3 p73	Objective: Car park design & access is safe and secure.		N/A
	Design Guidance		
	Considered		

ADG Ref.	Item Description	Notes	Compliance
	Supporting facilities within car parks, including garbage, plant & switch rooms, storage areas & car wash bays can be accessed without crossing car parking spaces	The car spaces are to be provided in the Building 2 basement car park (not part of this application). Refer to SSDA-10439	N/A
	Direct, clearly visible & well lit access is provided into common circulation areas	Refer above	N/A
	Clearly defined & visible lobby or waiting area is provided to lifts & stairs	Refer above	N/A
	For larger car parks, safe pedestrian access is clearly defined & circulation areas have good lighting, colour, line marking and/or bollards	Refer above	N/A
3J-4 p73	Objective: Visual & environmental impacts of underground car parking are minimised.		N/A
	Design Guidance		
	Considered		
	Excavation minimised through efficient car park layouts & ramp design	The car spaces are to be provided in the Building 2 basement car park (not part of this application). Refer to SSDA-10439	N/A
	Car parking layout is well organised, using a logical, efficient structural grid & double loaded aisles	Refer above	N/A
	Protrusion of car parks do not exceed 1m above ground level. Solution include stepping car park levels or using split levels on sloping sites	Refer above	N/A
	Natural ventilation is provided to basement & sub-basement car parking	Refer above	N/A
	Ventilation grills or screening devices for car parking openings are integrated into the facade & landscape design	Refer above	N/A
3J-5 p75	Objective: Visual & environmental impacts of on-grade car parking are minimised.		✓
	Design Guidance		
	Considered		
	On-grade car parking is avoided		
	Where on-grade car parking is unavoidable, the following design solutions are used: - Parking is located on the side or rear of the lot away from the primary street frontage - Cars are screened from view of streets, buildings, communal & private open space areas - Safe & direct access to building entry points is provided - Parking is incorporated into the landscape design, by extending planting & materials into the car park space - Stormwater run-off is managed appropriately from car parking surfaces - Bio-swales, rain gardens or on site detention tanks are provided, where appropriate - Light coloured paving materials or permeable paving systems are used. Shade trees are planted between every 4-5 parking spaces to reduce increased surface temperatures to large areas of paving		
			N/A
3J-6 p75	Objective: Visual & environmental impacts of above ground enclosed car parking are minimised.		N/A
	Design Guidance		
	Considered		
	Exposed parking should not be located along primary street frontages		
	Screening, landscaping and other design elements including public art should be used to integrate the above ground car parking with the facade. Design solutions may include: - car parking that is concealed behind the facade, with windows integrated into the overall facade design (approach should be limited to developments where a larger floorplate podium is suitable at lower levels) - car parking that is 'wrapped' with other uses, such as retail, commercial or two storey Small Office/Home Office (SOHO) units along the street frontage (see figure 3J.9)		
			N/A
	Positive street address & active frontages are provided at ground level		
			N/A
PART4	DESIGNING THE BUILDING		
4A	SOLAR & DAYLIGHT ACCESS		

ADG COMPLIANCE CHECKLIST (BUILDING 4)

ADG Ref.	Item Description	Notes	Compliance
4A-1 p79	Objective: To optimise number of apartments receiving sunlight to habitable rooms, primary windows & private open space.		✓
	Design Criteria		
1	Living rooms & private open spaces of at least 70% of apartments in a building receive a minimum of 2 hrs direct sunlight between 9am - 3pm at mid winter in Sydney Metropolitan Area and in Newcastle and Wollongong local government areas	A total of 75.7% of dwellings will receive at least 2 hours of direct sunlight to their balconies and living spaces between 9am and 3pm on the winter solstice.	✓
2	In all other areas, living rooms & private open spaces of at least 70% of apartments in a building receive a minimum of 3 hrs direct sunlight between 9 am - 3 pm at mid winter	A total of 75.7% of dwellings will receive at least 2 hours of direct sunlight to their balconies and living spaces between 9am and 3pm on the winter solstice.	N/A
2	A maximum of 15% of apartments in a building receive no direct sunlight between 9 am - 3 pm at mid winter	A total of 11.4% of dwellings receive no direct sunlight between 9am and 3pm on the winter solstice	✓
	Design Guidance		Considered
	The design maximises north aspect. The number of single aspect south facing apartments is minimised	The proposed design seeks to maximise apartments on the north and east elevations. The number of west facing apartments has been minimised as the western elevation is overshadowed by Building 2 at mid winter.	YES
	Single aspect, single storey apartments have a northerly or easterly aspect	7 of the 9 apartments on a typical floor have a northerly or easterly aspect. 1 apartment per typical floor has a westerly aspect and another 1 apartment per typical floor has a southerly aspect. To effectively utilise the Stage 1 DA envelope, the floorplate needs to have a double loaded corridor and the potential for dual aspect or corner apartments is limited.	NO
	Living areas are located to the north and service areas to the south & west of apartments	Where possible, apartments layouts have been designed to orientate living areas to maximise solar access.	YES
	To optimise direct sunlight to habitable rooms & balconies a number of the following design features are used: - Dual aspect apartments - Shallow apartment layouts - Two storey & mezzanine level apartments - Bay windows	The Stage 1 DA envelope has constrained the ability to provide shadow, dual aspect or multi level apartments. The floorplate design seeks to maximise solar access by concentrating apartments to the long eastern elevation. Apartment layouts have been designed to maximise solar access to habitable rooms and balconies.	NO
	To maximise the benefit to residents of direct sunlight within living rooms & private open spaces, a minimum of 1sqm of direct sunlight, measured at 1m above floor level, is achieved for at least 15 minutes		YES
	Achieving the design criteria may not be possible where: - greater residential amenity can be achieved along a busy road or rail line by orientating the living rooms away from the noise source - on south facing sloping sites - significant views are oriented away from the desired aspect for direct sunlight		N/A
	Design drawings need to demonstrate how site constraints & orientation preclude meeting Design Criteria & how the development meets the objective.		
4A-2 p81	Objective: Daylight access is maximised where sunlight is limited.		✓
	Design Guidance		Considered
	Courtyards, skylights & high level windows (with sills of 1,500mm or greater) are used only as a secondary light source in habitable rooms		YES

ADG Ref.	Item Description	Notes	Compliance
	Where courtyards are used : - use is restricted to kitchens, bathrooms and service areas - building services are concealed with appropriate detailing and materials to visible walls - courtyards are fully open to the sky - access is provided to the light well from a communal area for cleaning and maintenance - acoustic privacy, fire safety and minimum privacy separation distances (see section 3F Visual privacy) are achieved		N/A
	Opportunities for reflected light into apartments are optimised through: - Reflective exterior surfaces on buildings opposite south facing windows - Positioning windows to face other buildings or surfaces (on neighbouring sites or within site) that will reflect light - Integrating light shelves into the design - Light coloured internal finishes		N/A
4A-3 p81	Objective: Design incorporates shading & glare control, particularly for warmer months.		✓
	Design Guidance		Considered
	A number of the following design features are used: - Balconies or sun shading that extend far enough to shade summer sun, but allow winter sun to penetrate living areas - Shading devices such as eaves, awnings, balconies, pergolas, external louvres & planting - Horizontal shading to north facing windows - Vertical shading to east & particularly west facing windows - Operable shading to allow adjustment & choice - High performance glass that minimises external glare off windows, with consideration given to reduce tint glass or glass with a reflectance level below 20% (reflective films are avoided)	The proposed facade design adopts extensive passive solar shading in the form of horizontal slab projections over windows and balconies and vertical brick piers. Vertical batten screens provide shading to east facing living spaces. All windows and glazed sliding doors will be double glazed to reduce heat gain in summer and the heat loss in winter. For further detail of the facade design, please refer to Part 3 Section 4 of the architectural design report.	YES
4B	NATURAL VENTILATION		
4B-1 p83	Objective: All habitable rooms are naturally ventilated.		✓
	Design Guidance		Considered
	The building's orientation maximises capture & use of prevailing breezes for natural ventilation in habitable rooms		YES
	Depths of habitable rooms support natural ventilation		YES
	The area of unobstructed window openings should be equal to at least 5% of the floor area served		YES
	Light wells are not the primary air source for habitable rooms		YES
	Doors & openable windows maximise natural ventilation opportunities by using the following design solutions: - Adjustable windows with large effective openable areas - Variety of window types that provide safety & flexibility such as awnings & louvres - Windows that occupants can reconfigure to funnel breezes into apartment, such as vertical louvres, casement windows & externally opening doors		YES
4B-2 p83	Objective: The layout & design of single aspect apartments maximises natural ventilation.		✓
	Design Guidance		Considered
	Apartment depths limited to maximise ventilation & airflow		YES

ADG COMPLIANCE CHECKLIST (BUILDING 4)

ADG Ref.	Item Description	Notes	Compliance												
	Natural ventilation to single aspect apartments is achieved with the following design solutions: - Primary windows are augmented with plenums and light wells (generally not suitable for cross ventilation) - Stack effect ventilation, solar chimneys or similar used to naturally ventilate internal building areas or rooms such as bathrooms & laundries - Courtyards or building indentations have a width to depth ratio of 2:1 or 3:1 to ensure effective air circulation & avoid trapped smells	Operable windows to habitable rooms combined with generous operable glazed sliding doors from living rooms located off balconies assist to encourage natural ventilation to single aspect apartments.	YES												
4B-3 p85	Objective: Number of apartments with natural cross vent is maximised to create comfortable indoor environments for residents.		✓												
	Design Criteria														
1	At least 60% of apartments are naturally cross ventilated in the first nine storeys of the building. Apartments at ten storeys or greater are deemed to be cross ventilated only if any enclosure of the balconies at these levels allows adequate natural ventilation and cannot be fully enclosed	42 / 70 (60%) of apartments are naturally cross ventilated. Two apartments on Levels 07 & 08 are cross ventilated via via a plenum in the ceiling of the common corridor that is connected to the northern slot. For further detail of cross ventilation via windows in building indentations and corridor ceiling plenums, refer to be the Wind Report.	✓												
2	Overall depth of a cross-over or cross-through apartment does not exceed 18m, measured glass line to glass line	No cross-over apartments are proposed	✓												
	Design Guidance	Considered													
	The building includes dual aspect apartments, cross through apartments & corner apartments, and limited apartment depths		YES												
	In cross-through apartments, external window & door opening sizes/areas on one side of an apartment (inlet side) are approximately equal to the external window & door opening sizes/areas on the other side of the apartment (outlet side)	No cross-thorough apartments are proposed	YES												
	Apartments are designed to minimise the number of corners, doors & rooms that might obstruct airflow		YES												
	Apartment depths, combined with appropriate ceiling heights, maximise cross ventilation & airflow		YES												
4C	CEILING HEIGHTS														
4C-1 p87	Objective: Ceiling height achieves sufficient natural ventilation & daylight access.		✓												
	Design Criteria														
1	Measured from finished floor level to finished ceiling level, minimum ceiling heights are: <table><tr><th colspan="2">Minimum Ceiling Height for apt and mixed-used buildings (m)</th></tr><tr><td>Habitable rooms</td><td>2.7</td></tr><tr><td>Non-habitable rooms</td><td>2.4</td></tr><tr><td>For 2 storey apts</td><td>2.7 for main living area floor 2.4 for second floor, where its area does not exceed 50% of the apt area</td></tr><tr><td>Attic spaces</td><td>1.8 at edge of room with 30deg minimum ceiling slope</td></tr><tr><td>If located in mixed-used areas</td><td>3.3 for ground and first floor to promote future flexibility of use</td></tr></table>	Minimum Ceiling Height for apt and mixed-used buildings (m)		Habitable rooms	2.7	Non-habitable rooms	2.4	For 2 storey apts	2.7 for main living area floor 2.4 for second floor, where its area does not exceed 50% of the apt area	Attic spaces	1.8 at edge of room with 30deg minimum ceiling slope	If located in mixed-used areas	3.3 for ground and first floor to promote future flexibility of use		✓
Minimum Ceiling Height for apt and mixed-used buildings (m)															
Habitable rooms	2.7														
Non-habitable rooms	2.4														
For 2 storey apts	2.7 for main living area floor 2.4 for second floor, where its area does not exceed 50% of the apt area														
Attic spaces	1.8 at edge of room with 30deg minimum ceiling slope														
If located in mixed-used areas	3.3 for ground and first floor to promote future flexibility of use														
	These minimums do not preclude higher ceilings if desired														
	Design Guidance	Considered													
	Ceiling height accommodates use of ceiling fans for cooling & heat distribution	The design proposes ceiling fans to the living space and bedrooms	YES												

ADG Ref.	Item Description	Notes	Compliance										
4C-2 p87	Objective: Ceiling height increases the sense of space in apartments & provides for well proportioned rooms.		✓										
	Design Guidance		Considered										
	A number of the following design solutions are used: · Hierarchy of rooms in apartment is defined using changes in ceiling heights & alternatives such as raked or curved ceilings, or double height spaces · Well proportioned rooms are provided, for example, smaller rooms feel larger & more spacious with higher ceilings · Ceiling heights are maximised in habitable rooms by ensuring that bulkheads do not intrude. The stacking of service rooms from floor to floor & coordination of bulkhead location above non-habitable areas, such as robes or storage, can assist		YES										
4C-3 p87	Objective: Ceiling heights contribute to the flexibility of building use over the life of the building.		✓										
	Design Guidance		Considered										
	Ceiling heights of lower level apartments in centres should be greater than the minimum required by the design criteria allowing flexibility and conversion to non-residential uses.	Given the location of the proposed building above the Metro box as well as the constraints to access these levels, converting the lower levels to non-residential use is not considered appropriate.	YES										
4D	APARTMENT SIZE & LAYOUT												
4D-1 p89	Objective: The layout of rooms within apartment is functional, well organised & provides a high standard of amenity.		✓										
	Design Criteria												
1	Apartments have the following minimum internal areas: <table><thead><tr><th>Apartment Type</th><th>Minimum Internal Area (sqm)</th></tr></thead><tbody><tr><td>Studio</td><td>35</td></tr><tr><td>1 Bedroom</td><td>50</td></tr><tr><td>2 Bedroom</td><td>70</td></tr><tr><td>3 Bedroom</td><td>90</td></tr></tbody></table>	Apartment Type	Minimum Internal Area (sqm)	Studio	35	1 Bedroom	50	2 Bedroom	70	3 Bedroom	90	All apartment types meet the minimum internal areas. For individual apartment plans, refer to DA drawings: WMQ-BLD4-BSA-AR-DRG-DA160 WMQ-BLD4-BSA-AR-DRG-DA161 WMQ-BLD4-BSA-AR-DRG-DA162 WMQ-BLD4-BSA-AR-DRG-DA163	✓
Apartment Type	Minimum Internal Area (sqm)												
Studio	35												
1 Bedroom	50												
2 Bedroom	70												
3 Bedroom	90												
	The minimum internal areas include only one bathroom. Additional bathrooms increase the minimum internal area by 5sqm each. A fourth bedroom & further additional bedrooms increase the minimum internal area by 12sqm each												
2	Every habitable room has a window in an external wall with a total minimum glass area of not less than 10% of the floor area of the room. Daylight & air is not borrowed from other rooms		✓										
	Design Guidance		Considered										
	Kitchens is not located as part of the main circulation space in larger apartments (such as hallway or entry space)		YES										
	A window is visible from any point in a habitable room		YES										
	Where minimum areas or room dimensions are not met, apartments demonstrate that they are well designed and demonstrate the usability & functionality of the space with realistically scaled furniture layouts & circulation areas.	Unit type plans with realistically scaled furniture are demonstrated in the DA drawings including the General Arrangement plans and the individual apartment plans.	YES										
4D-2 p89	Objective: Environmental performance of the apartment is maximised.		✓										
	Design Criteria												
1	Habitable room depths are limited to a maximum of 2.5 x the ceiling height		✓										

ADG COMPLIANCE CHECKLIST (BUILDING 4)

ADG Ref.	Item Description	Notes	Compliance
2	In open plan layouts (living, dining & kitchen are combined) maximum habitable room depth is 8m from a window	Generally, kitchen depths are of approximately 8m to 8.5m have been provided to the open plan layouts with ceilings of 2.7m generally.	✓
	Design Guidance		Considered
	Greater than minimum ceiling heights allow for proportional increases in room depth up to the permitted max depths	All habitable room ceilings are designed to 2.7m height	YES
	All living areas & bedrooms are located on the external face of building		YES
	Where possible: · bathrooms & laundries have external openable window · main living spaces are oriented toward the primary outlook & aspect and away from noise sources	Bathrooms and laundries are typically located to the rear of the apartments in order to maximise daylight and ventilation to habitable bedrooms and living rooms. The west facing apartments on Levels 02-09 have windows to the bathrooms.	YES
4D-3 p91	Objective: Apartment layouts are designed to accommodate a variety of household activities & needs.		✓
	Design Criteria		
1	Master bedrooms have a minimum area of 10sqm & other bedrooms 9sqm (excluding wardrobe space)	The west facing apartment (Type 2C) has two bedrooms, both with an area of 9.5sqm excluding the wardrobe. The width the bedrooms in this apartment is constrained by the location of structural bracing walls that need to be tied back the the structural core walls around the fire stair.	✓
2	Bedrooms have a minimum dimension of 3m (excluding wardrobe space)		✓
3	Living rooms or combined living/dining rooms have a minimum width of: · 3.6m for studio & 1 bedroom apartments · 4m for 2 & 3 bedroom apartments		✓
4	The width of cross-over or cross-through apartments are at least 4m internally to avoid deep narrow apartment layouts	No cross-thorough apartments are proposed	✓
	Design Guidance		Considered
	Access to bedrooms, bathrooms & laundries is separated from living areas minimising direct openings between living & service areas	The majority of units have an isolated living space, separated from access to bedrooms, bathrooms and services areas. In apartments 2D (Level 02-09) and 2E (Level 01), access to bedrooms from the living space has been unavoidable due to limitations in the placement of structural walls/columns.	YES
	All bedrooms allow a minimum length of 1.5m for robes		YES
	Main bedroom of apartment or studio apartment is provided with a wardrobe of minimum 1.8m L x 0.6m D x 2.1m H	One apartment (Type 2E) on Level 01 has a main bedroom with a wardrboe of 1.5m wide. The second bedroom in this apartment has a wardrboe width of 1.8m.	YES

ADG Ref.	Item Description	Notes	Compliance															
	Apartment layouts allow flexibility over time, design solutions include: · Dimensions that facilitate a variety of furniture arrangements & removal · Spaces for a range of activities & privacy levels between different spaces within the apartment · Dual master apartments · Dual key apartments Note: dual key apartments which are separate but on the same title are regarded as two sole occupancy units for the purposes of the BCA & for calculating mix of apartments · Room sizes & proportions or open plans (rectangular spaces 2:3 are more easily furnished than square spaces 1:1) · Efficient planning of circulation by stairs, corridors & through rooms to maximise the amount of usable floor space in rooms	Where possible, apartment layouts have been designed to be open plan to allow flexibility of space. The apartment yield and mix, per LAHC's requirements, does not require any dual key apartments.	YES															
4E	PRIVATE OPEN SPACE & BALCONIES																	
4E-1 p93	Objective: Apartments provide appropriately sized private open space & balconies to enhance residential amenity.		✓															
Design Criteria																		
1	All apartments are required to have primary balconies as follows:	All apartment balconies meet the minimum area requirements	YES															
	<table><tr><th>Apartment Type</th><th>Minimum Area (sqm)</th><th>Minimum Depth (m)</th></tr><tr><td>Studio</td><td>4</td><td>-</td></tr><tr><td>1 Bedroom</td><td>8</td><td>2</td></tr><tr><td>2 Bedroom</td><td>10</td><td>2</td></tr><tr><td>3+ Bedroom</td><td>12</td><td>2.4</td></tr></table>	Apartment Type		Minimum Area (sqm)	Minimum Depth (m)	Studio	4	-	1 Bedroom	8	2	2 Bedroom	10	2	3+ Bedroom	12	2.4	
Apartment Type	Minimum Area (sqm)	Minimum Depth (m)																
Studio	4	-																
1 Bedroom	8	2																
2 Bedroom	10	2																
3+ Bedroom	12	2.4																
	The minimum balcony depth to be counted as contributing to the balcony area is 1m																	
	Design Guidance		Considered															
	Increased communal open space are provided where the number or size of balconies are reduced		N/A															
	Storage areas on balconies is additional to the minimum balcony size	No storage is provided on balconies.	N/A															
	Balcony use may be limited in some proposals where: · consistently high wind speeds at 10 storeys & above · close proximity to road, rail or other noise sources · exposure to significant levels of aircraft noise · heritage & adaptive reuse of existing buildings In these situations, · juliet balconies, · operable walls, · enclosed wintergardens · bay windows are appropriate. Other amenity benefits for occupants are provided in the apartments or in the development or both. Natural ventilation is also demonstrated	Balcony use is not proposed to be limited anywhere in this development	N/A															
4E-2 p93	Objective: Primary private open space & balconies are appropriately located to enhance liveability for residents		✓															
	Design Guidance		Considered															
	Primary open space and balconies should be located adjacent to the living room, dining room or kitchen to extend the living space		YES															
	Private open spaces and balconies predominantly face north, east or west	All balconies face north, east or west with the sole exception of the balcony to apartment Type 2B (Level 01-08) which faces south.	YES															

ADG COMPLIANCE CHECKLIST (BUILDING 4)

ADG Ref.	Item Description	Notes	Compliance
4E-3 p95	Objective: Private open space & balcony design is integrated into & contributes to the overall architectural form & detail of the building	The balconies for the east facing studio apartments are approx 2m x 2m square. The balcony for the west facing apartment Type 2C is approx 3.15m W x 3.2m D. These two balconies are designed to enable outboard living spaces to maximise light, views and ventilation.	YES
		All other apartment balconies have the longer side facing outwards.	
	Design Guidance		Considered
	Solid, partially solid or transparent fences & balustrades are selected to respond to the location. They are designed to allow views & passive surveillance of the street while maintaining visual privacy & allowing for a range of uses on the balcony. Solid & partially solid balustrades are preferred	The proposal includes predominantly perforated balcony balustrades in order to balance the need for privacy, views and natural light.	YES
		East and north facing balconies to Level 01 are glass to increase physical separation from the station vents whilst maintaining views and natural light. As these balconies are setback from the metro box edge, privacy is not an issue and passive surveillance is not possible.	
	Full width full height glass balustrades alone are generally not desirable	Refer above. Glass balustrades only used to four balconies on Level 01	YES
	Projecting balconies are integrated into the building design. The design of soffits are considered	Soffits are designed to be off form concrete to be consistent with the overall building material palette.	YES
	Operable screens, shutters, hoods & pergolas are used to control sunlight & wind	The facade design incorporates integrated horizontal and vertical elements provide shading to all facades. All balconies are set into the building with the exception of the balcony to the north west corner of the building, which has vertical sun blades either side to control sunlight and wind.	N/A
	Balustrades are set back from the building or balcony edge where overlooking or where safety is an issue		YES
	Downpipes & balcony drainage are integrated with the overall facade & building design		YES
4E-4 p95	Air-conditioning units are located on roofs, in basements, or fully integrated into the building design	The building is not proposed to have air-conditioning per LAHC requirements	N/A
	Where clothes drying, storage or air conditioning units are located on balconies, they are screened & integrated in the building design	The proposal includes predominantly perforated balcony balustrades to screen balconies	YES
	Ceilings of apartments below terraces are insulated to avoid heat loss		YES
	Water & gas outlets are provided for primary balconies & private open space	Water and gas outlets are not provided on balconies per LAHC requirements	NO
	Objective: Private open space & balcony design maximises safety		✓
	Design Guidance		Considered
	Changes in ground levels or landscaping are minimised		YES
	Balcony design & detailing avoids opportunities for climbing & falling		YES
4F	COMMON CIRCULATION & SPACES		
4F-1 p97	Objective: Common circulation spaces achieve good amenity & properly service the number of apartments		✓
	Design Criteria		

ADG Ref.	Item Description	Notes	Compliance	
1		The proposal has 70 apartments over 9 levels, ranging from 2 to 9 apartments per floor: Level 01 6 Apartments Levels 02-07 9 Apartments Level 08 8 Apartments Level 09 2 Apartments		
	The maximum number of apartments off a circulation core on a single level is eight	Having 9 apartments to Levels 02-07 has been unavoidable because: / The typical floorplan contains a high proportion of smaller studio apartments in accordance with the LAHC requirements. / A considerable proportion of Level 09 is used for the communal roof terrace, limiting the number of apartments on this level. / A multi-core floorplate is not possible due to the constraints of the metro box and the site.	NO	✗
2	For buildings of 10 storeys & over, the maximum number of apartments sharing a single lift is 40	The proposed building has nine residential levels plus the ground floor lobby. There are 2 lifts serving 70 apartments, meaning the number of apartments sharing a single lift is 35.		✓
Design Guidance			Considered	
Greater than minimum requirements for corridor widths and/or ceiling heights allow comfortable movement & access particularly in entry lobbies, outside lifts & at apartment entry doors			YES	
Daylight & natural ventilation are provided to all common circulation spaces that are above ground			YES	
Windows are provided in common circulation spaces & are adjacent to the stair or lift core or at the ends of corridors			YES	
Longer corridors greater than 12m in length from the lift core are articulated. Design solutions include: - Series of foyer areas with windows & spaces for seating - Wider areas at apartment entry doors & varied ceiling heights			YES	
Common circulation spaces maximise opportunities for dual aspect apartments, including multiple core apartment buildings & cross over apartments			NO	
Achieving Design Criteria for the number of apartments off a circulation core may not be possible. Where development is unable to achieve this, a high level of amenity for common lobbies, corridors & apartments is demonstrated, including: - Sunlight & natural cross ventilation in apartments - Access to ample daylight & natural ventilation in common circulation spaces - Common areas for seating & gathering - Generous corridors with greater than minimum ceiling heights - Other innovative design solutions that provide high levels of amenity			YES	

ADG COMPLIANCE CHECKLIST (BUILDING 4)

ADG Ref.	Item Description	Notes	Compliance										
	Where Design Criteria 1 is not achieved, no more than 12 apartments should be provided off a circulation core on a single level	The maximum number of apartments served by a single core is 9.	YES										
	Primary living room or bedroom windows do not open directly onto common circulation spaces, open or enclosed. Visual & acoustic privacy from common circulation spaces to any other rooms are carefully controlled		YES										
4F-2 p99	Objective: Common circulation spaces promote safety & provide for social interaction between residents		✓										
	Design Guidance	Considered											
		Due to the constraints of the metro box, the lift core is located to the west of the box resulting in relatively long corridors, where clear sight lines from all apartments to the vertical circulation has not been possible. The design seeks to mitigate against this through the following design solutions:											
	Direct & legible access should be provided between vertical circulation points & apartment entries by minimising corridor or gallery length to give short, straight, clear sight lines	/ articulating the corridors (to form a T-shape) to reduce the perceived length of corridor / providing windows to the ends of corridors for natural light and outlook / providing a common seating area to the the east corridor / widening the corridor at apartment entry doors to create a series of niches / Corridors are naturally ventilated	NO										
	Tight corners & spaces are avoided		YES										
	Circulation spaces are well lit at night	Able to comply. The lighting design will be developed in future design stages	YES										
	Legible signage are provided for apartment numbers, common areas & general wayfinding	Able to comply. Signage will be developed in future design stages	YES										
	Incidental spaces, eg space for seating in a corridor, at a stair landing, or near a window are provided	A common seating area adjacent to a window is provided at the end of the east corridor	YES										
	In larger developments, community rooms for activities such as owners corporation meetings or resident use, are provided & are co-located with communal open space	A community room is located on Level 09 and opens out onto the roof terrace	YES										
	Where external galleries are provided, they are more open than closed above the balustrade along their length	An external gallery provides circulation to the apartments on Level 09	YES										
4G	STORAGE												
4G-1 p101	Objective: Adequate, well designed storage is provided in each apartment		✓										
	Design Criteria												
1	In addition to storage in kitchens, bathrooms and bedrooms, the following storage is provided:	All apartment storage provision meets the minimum area requirements. The storage requirements for all apartments is proposed to be met within the apartment.	✓										
	<table><tr><th>Apartment Type</th><th>Storage Size Volume (cubic m)</th></tr><tr><td>Studio</td><td>4</td></tr><tr><td>1 Bedroom</td><td>6</td></tr><tr><td>2 Bedroom</td><td>8</td></tr><tr><td>3+ Bedroom</td><td>10</td></tr></table>	Apartment Type		Storage Size Volume (cubic m)	Studio	4	1 Bedroom	6	2 Bedroom	8	3+ Bedroom	10	
Apartment Type	Storage Size Volume (cubic m)												
Studio	4												
1 Bedroom	6												
2 Bedroom	8												
3+ Bedroom	10												
	At least 50% of the required storage is to be located within the apartment												
	Design Guidance	Considered											
	Storage is accessible from either circulation or living areas		YES										

ADG Ref.	Item Description	Notes	Compliance
	Storage provided on balconies (in addition to the minimum balcony size) is integrated into the balcony design, weather proofed & screened from view from the street	No storage is provided on balconies	N/A
	Left over space such as under stairs is used for storage	None of the proposed apartments have stairs	N/A
4G-2 p101	Objective: Additional storage is conveniently located, accessible & nominated for individual apartments		✓
	Design Guidance	Considered	
	Storage not located in apartments is secure and clearly allocated to specific apartments	The storage requirements for all apartments is proposed to be met within the apartment.	N/A
	Storage is provided for larger & less frequently accessed items		N/A
	Storage space in internal or basement car parks is provided at the rear or side of car spaces or in cages, such that allocated car parking remains accessible		N/A
	If communal storage rooms are provided they are accessible from common circulation areas of the building		N/A
	Storage not located in apartment is integrated into the overall building design & not visible from public domain		N/A
4H	ACOUSTIC PRIVACY		
4H-1 p103	Objective: Noise transfer is minimised through the siting of buildings & building layout		✓
	Design Guidance	Considered	
	Adequate building separation is provided within the development & from neighbouring buildings/adjacent uses (see 2F Building Separation & 3F Visual Privacy)	Refer to responses to 2F and 3F	YES
		Botany Road constitutes a considerable noise source. To mitigate the impact of this noise, each of the habitable rooms on the north, south and west facades have an acoustic ventilator panel which allows natural ventilation whilst reducing the level of noise entering the apartment. For further description of how the ventilator is integrated in the architectural design, refer to Part 3 Section 4 of the architectural design report. For the technical aspects of the acoustic ventilator, refer to the Acoustic report.	YES
	Noisy areas within buildings including building entries & corridors are located next to or above each other while quieter areas are located next to or above quieter areas		YES
	Storage, circulation areas & non-habitable rooms are located to buffer noise from external sources		YES
	The number of party walls (shared with other apartments) are limited & are appropriately insulated		YES
	Noise sources such as garage doors, driveways, service areas, plant rooms, building services, mechanical equipment, active communal open spaces & circulation areas should be located at least 3m away from bedrooms		YES
4H-2 p103	Objective: Noise impacts are mitigated within apartments through layout & acoustic treatments		✓
	Design Guidance	Considered	
	Internal apartment layout separates noisy spaces from quiet spaces, using a number of the following design solutions:		
	· Rooms with similar noise requirements are grouped together		YES
	· Doors separate different use zones		
	· Wardrobes in bedrooms are co-located to act as sound buffers		

ADG COMPLIANCE CHECKLIST (BUILDING 4)

ADG Ref.	Item Description	Notes	Compliance
	Where physical separation cannot be achieved, noise conflicts are resolved using the following design solutions: - Double or acoustic glazing - Acoustic seals - Use of materials with low noise penetration properties - Continuous walls to ground level courtyards where they do not conflict with streetscape or other amenity requirements	The proposed building incorporates the following design solutions to address noise conflicts: / double glazing / acoustic ventilator panels to allow natural ventilation whilst reducing noise / high degree of solidity (brick facade) where appropriate to reduce noise on the north, east and south elevations	YES
4J	NOISE & POLLUTION		
4J-1 p105	Objective: In noisy or hostile environments impacts of external noise & pollution are minimised through careful siting & layout		✓
	Design Guidance	Considered	
	To minimise impacts the following design solutions are used: - Physical separation between buildings & the noise or pollution source - Residential uses are located perpendicular to the noise source & where possible buffered by other uses - Non-residential buildings are sited to be parallel with the noise source to provide a continuous building that shields residential uses & communal open spaces - Non-residential uses are located at lower levels vertically separating residential component from noise or pollution source. Setbacks to the underside of residential floor levels are increased, relative to traffic volumes & other noise sources - Buildings respond to both solar access & noise. Where solar access is away from noise source, non-habitable rooms will provide a buffer - Where solar access is in the same direction as the noise source, dual aspect apartments with shallow building depths are preferred - Landscape design reduces the perception of noise & acts as a filter for air pollution generated by traffic & industry	YES	
	Achieving the design criteria in this Apartment Design Guide may not be possible in some situations due to noise and pollution. Where developments are unable to achieve Design Criteria, alternatives are considered in the following areas: - Solar & daylight access - Private open space & balconies - Natural cross ventilation	N/A	
4J-2 p105	Objective: Appropriate noise shielding or attenuation techniques for building design, construction & choice of materials are used to mitigate noise transmission		✓
	Design Guidance	Considered	
	Design solutions to mitigate noise include: - Limiting the number & size of openings facing noise sources - Providing seals to prevent noise transfer through gaps - Using double or acoustic glazing, acoustic louvres or enclosed balconies (wintergardens) - Using materials with mass and/or sound insulation or absorption properties eg solid balcony balustrades, external screens & soffits	The proposed building incorporates the following design solutions to shield noise: / double glazing / acoustic ventilator panels to allow natural ventilation whilst reducing noise / high degree of solidity (brick facade) where appropriate to reduce noise on the north, east and south elevations / perforated aluminium balustrades	YES
4K	APARTMENT MIX		
4K-1 p107	Objective: A range of apartment types & sizes is provided to cater for different household types now & into the future		✓
	Design Guidance	Considered	

ADG Ref.	Item Description	Notes	Compliance
	A variety of apartment types is provided	A total of 70 apartments are proposed consisting of: 26 x Studio Apartments 2 x 1 Bed Apartments 30 x 2 Bed Apartments 4 x 2 Bed Apartments (adaptable) 7 x 3 Bed Apartments (adaptable) 1 x 4 Bed Apartment (adaptable)	YES
	The apartment mix is appropriate, taking into consideration: - Distance to public transport, employment & education centres - Current market demands & projected future demographic trends - Demand for social & affordable housing - Different cultural & socioeconomic groups	The apartment mix has been determined by LAHC requirements	YES
	Flexible apartment configurations are provided to support diverse household types & stages of life including single person households, families, multi-generational families & group households	The apartment mix has been determined by LAHC requirements	YES
4K-2 p107	Objective: The apartment mix is distributed to suitable locations within the building		✓
	Design Guidance	Considered	
	Different apartment types are located to achieve successful facade composition & to optimise solar access	A variety of apartment types are located on each floor. Studio apartments have been concentrated on the east to optimise solar access.	YES
	Larger apartment types are located on ground or roof level where there is potential for more open space, and on corners where more building frontage is available	Larger apartments are located on the corners to optimise cross ventilation, natural light and views to these apartments.	YES
4L	GROUND FLOOR APARTMENTS		
4L-1 p109	Objective: Street frontage activity is maximised where ground floor apartments are located		N/A
	Design Guidance	Considered	
	Direct street access should be provided to ground floor apartments	Ground floor apartments are not proposed	N/A
	Activity is achieved through front gardens, terraces and the facade of the building. Design solutions may include: - both street, foyer and other common internal circulation entrances to ground floor apartments - private open space is next to the street - doors and windows face the street		N/A
	Retail or home office spaces should be located along street frontages		N/A
	Ground floor apartment layouts support small office home office (SOHO) use to provide future opportunities for conversion into commercial or retail areas. In these cases provide higher floor to ceiling heights and ground floor amenities for easy conversion		N/A
4L-2 p109	Objective: Design of ground floor apartments delivers amenity and safety for residents		N/A
	Design Guidance	Considered	
	Privacy and safety should be provided without obstructing casual surveillance. Design solutions may include: - elevation of private gardens and terraces above the street level by 1-1.5m - landscaping and private courtyards - window sill heights that minimise sight lines into apartments - integrating balustrades, safety bars or screens with the exterior design	Ground floor apartments are not proposed	N/A
	Solar access should be maximised through: - high ceilings and tall windows - trees and shrubs that allow solar access in winter and shade in summer		N/A

ADG COMPLIANCE CHECKLIST (BUILDING 4)

ADG Ref.	Item Description	Notes	Compliance
4M	FACADES		
4M-1 p111	Objective: Building facades provide visual interest along the street while respecting the character of the local area		✓
	Design Guidance		Considered
	Design solutions for front building facades include: - Composition of varied building elements - Defined base, middle & top of buildings - Revealing & concealing certain elements		YES
	Building services are integrated within the overall facade		YES
	Building facades are well resolved with appropriate scale & proportion to streetscape & with consideration of human scale. Solutions include: - Well composed horizontal & vertical elements - Variation in floor heights to enhance the human scale - Elements that are proportional & arranged in patterns - Public artwork or treatments to exterior blank walls - Grouping of floors or elements such as balconies & windows on taller buildings		YES
	Building facades relate to key datum lines of adjacent buildings through upper level setbacks, parapets, cornices, awnings or colonnade heights		YES
	Shadow is created on the facade throughout the day with building articulation, balconies & deeper window reveals		YES
4M-2 p111	Objective: Building functions are expressed by the facade		✓
	Design Guidance		Considered
	Building entries are clearly defined		YES
	Important corners are given visual prominence through change in articulation, materials or colour, roof expression or changes in height		YES
	Apartment layout is expressed externally through facade features such as party walls & floor slabs		YES
4N	ROOF DESIGN		
4N-1 p113	Objective: Roof treatments are integrated into the building design & positively respond to the street		✓
	Design Guidance		Considered
	Roof design relates to the street. Design solutions include: - Special roof features & strong corners - Use of skillion or very low pitch hipped roofs - Breaking down the massing of the roof by using smaller elements to avoid bulk - Using materials or pitched form complementary to adjacent buildings	The roof terrace forms an open 'crown' to the top of the building. The horizontal slab edges and vertical brick piers are continued up forms an enclosure to the roof terrace whilst the planted mesh screen signifies a change in material and architectural expression. The roof volume to the south, containing the community room and roof plants, is set back from the building edge to reduce the building massing. The bronze metal cladding is intended to tie it back to the other bronze metallic elements used throughout the facade design.	YES
	Roof treatments are integrated with the building design. Design solutions include: - Roof design is in proportion to the overall building size, scale & form - Roof materials compliment the building - Service elements are integrated	Refer above	YES
4N-2 p113	Objective: Opportunities to use roof space for residential accommodation & open space are maximised		✓
	Design Guidance		Considered

ADG Ref.	Item Description	Notes	Compliance
	Habitable roof space are provided with good levels of amenity. Design solutions include: - Penthouse apartments - Dormer or clerestory windows - Openable skylights	The roof space on Level 09 is used for the communal roof terrace	YES
	Open space is provided on roof tops subject to acceptable visual & acoustic privacy, comfort levels, safety & security considerations	he roof space on Level 09 is used for the communal roof terrace. a 3m high steel mesh screen to the perimeter addresses safety and security concerns.	YES
4N-3 p113	Objective: Roof design incorporates sustainability features		✓
	Design Guidance		Considered
	Roof design maximises solar access to apartments during winter & provides shade during summer. Design solutions include: - Roof lifts to the north - Eaves & overhangs shade walls & windows from summer sun	Roof design does not impact solar access to apartments	N/A
	Skylights & ventilation systems are integrated into the roof design		N/A
4O	LANDSCAPE DESIGN		
4O-1 p115	Objective: Landscape design is viable & sustainable		✓
	Design Guidance		Considered
	Landscape design is environmentally sustainable & can enhance environmental performance by incorporating: - Diverse & appropriate planting - Bio-filtration gardens - Appropriately planted shading trees - Areas for residents to plant vegetables & herbs - Composting - Green roofs or walls	Landscaping is provided in the communal roof terrace and to the perimeter of the Level 01 apartments. The roof terrace includes raised planters with integrated seating areas, and a community garden for residents to plant vegetables and herbs. Provision for composting is subject to operation and management.	YES
	Ongoing maintenance plans are prepared	Able to comply. To be part of future design development by Landscape Architect	YES
	Microclimate is enhanced by: - Appropriately scaled trees near the eastern & western elevations for shade - Balance of evergreen & deciduous trees to provide shading in summer & sunlight access in winter - Shade structures such as pergolas for balconies & courtyards	Due to the location of the proposed building over the metro box, providing trees to shade elevations is not possible. Balconies are inset and therefore additional shade structures not required. An awning structure is provided to the communal roof terrace.	N/A
	Tree & shrub selection considers size at maturity & the potential for roots to compete.	Refer to Landscape Architects DA documentation for further detail	YES
4O-2 p115	Objective: Landscape design contributes to streetscape & amenity		✓
	Design Guidance		Considered
	Landscape design responds to the existing site conditions including: - Changes of levels - Views - Significant landscape features including trees & rock outcrops	Due to the location of the proposed building over the metro box, responding to the existing site conditions is not applicable. The roof terrace has been designed to open up to the north and east to optimise solar access and capture prime views.	N/A
	Significant landscape features are protected by: - Tree protection zones - Appropriate signage & fencing during construction	Due to the location of the proposed building over the metro box, there are no pre existing landsdcape features.	N/A
	Plants selected are endemic to region & reflect local ecology	Refer to Landscape Architects DA documentation for further detail.	YES
4P	PLANTING ON STRUCTURES		

ADG COMPLIANCE CHECKLIST (BUILDING 4)

ADG Ref.	Item Description	Notes	Compliance								
4P-1 p117	Objective: Appropriate soil profiles are provided		✓								
	Design Guidance		Considered								
	Structures are reinforced for additional saturated soil weight		YES								
	Soil volume is appropriate for plant growth, including: - Modifying depths & widths according to planting mix & irrigation frequency - Free draining & long soil life span - Tree anchorage		YES								
	Minimum soil standards for plant sizes should be provided in accordance with: <table><tr><th>Site Area (sqm)</th><th>Recommended Tree Planting</th></tr><tr><td>Up to 850</td><td>1 medium tree per 50sqm of deep soil zone</td></tr><tr><td>850 - 1,500</td><td>1 large tree or 2 medium trees per 90sqm of deep soil zone</td></tr><tr><td>Greater than 1,500</td><td>1 large tree or 2 medium trees per 80sqm of deep soil zone</td></tr></table>		Site Area (sqm)	Recommended Tree Planting	Up to 850	1 medium tree per 50sqm of deep soil zone	850 - 1,500	1 large tree or 2 medium trees per 90sqm of deep soil zone	Greater than 1,500	1 large tree or 2 medium trees per 80sqm of deep soil zone	There are no deep soil zones as the building is located predominantly above the metro box. However, the Waterloo Metro Quarter precinct aims to achieve 15% deep soil across the whole development (excluding the station box area). Refer to Landscape Architects DA documentation for further detail.
Site Area (sqm)	Recommended Tree Planting										
Up to 850	1 medium tree per 50sqm of deep soil zone										
850 - 1,500	1 large tree or 2 medium trees per 90sqm of deep soil zone										
Greater than 1,500	1 large tree or 2 medium trees per 80sqm of deep soil zone										
4P-2 p117	Objective: Plant growth is optimised with appropriate selection & maintenance		✓								
	Design Guidance		Considered								
	Plants are suited to site conditions, considerations include: - Drought & wind tolerance - Seasonal changes in solar access - Modified substrate depths for a diverse range of plants - Plant longevity		Refer to Landscape Architects DA documentation for further detail.	YES							
	A landscape maintenance plan is prepared		Able to comply. To be part of future design development by Landscape Architect	YES							
	Irrigation & drainage systems respond to: - Changing site conditions - Soil profile & planting regime - Whether rainwater, stormwater or recycled grey water is used		Refer to Landscape Architects DA documentation for further detail.	YES							
4P-3 p117	Objective: Planting on structures contributes to the quality & amenity of communal & public open spaces		✓								
	Design Guidance		Considered								
	Building design incorporates opportunities for planting on structures. Design solutions include: - Green walls with specialised lighting for indoor green walls - Wall design that incorporates planting - Green roofs, particularly where roofs are visible from the public domain - Planter boxes Note: structures designed to accommodate green walls should be integrated into the building facade & consider the ability of the facade to change over time		Intergrated planter boxes are incorporated in the design of the communal roof terrace on Level 09 and to the perimeter of the Level 01 apartments. In the interests of minimising ongoing operation and maintenance costs, the proposal does not incorporate any green walls or roofs.	YES							
4Q UNIVERSAL DESIGN											
4Q-1 p119	Objective: Universal design features are included in apartment design to promote flexible housing for all community members		✓								
	Design Guidance		Considered								
Developments achieve a benchmark of 20% of the total apartments incorporating the Livable Housing Guideline's silver level universal design features		All apartments have been designed to Livable Housing Design - Level Silver.	YES								
4Q-2 p119	Objective: A variety of apartments with adaptable designs are provided		✓								
	Design Guidance		Considered								

ADG Ref.	Item Description	Notes	Compliance
	Adaptable housing should be provided in accordance with the relevant council policy	A total of 12 (17%) adaptable apartments are provided consisting of: 4 x 2 Bed Apartments (adaptable) 7 x 3 Bed Apartments (adaptable) 1 x 4 Bed Apartment (adaptable)	YES
	Design solutions for adaptable apartments include: - Convenient access to communal & public areas - High level of solar access - Minimal structural change & residential amenity loss when adapted - Larger car parking spaces for accessibility - Parking titled separately from apartments or shared car parking arrangements	Adaptable apartments have been designed to required minimal changes. For example, the walls and doors to bathrooms and laundries remain unchanged.	YES
4Q-3 p119	Objective: Apartment layouts are flexible & accommodate a range of lifestyle needs		✓
	Design Guidance		Considered
	Flexible design solutions include: - Rooms with multiple functions - Dual master bedroom apartments with separate bathrooms - Larger apartments with various living space options - Open plan 'loft' style apartments with only a fixed kitchen, laundry & bathroom	A range of apartment types are provided to suit different needs and circumstances. Apartments have been designed to have open plan living spaces.	YES
4R	ADAPTIVE REUSE		
4R-1 p121	Objective: New additions to existing buildings are contemporary, complementary & enhance area's identity & sense of place		N/A
	Design Guidance		Considered
	Design solutions include: - New elements align with the existing building - Additions complement the existing character, siting, scale, proportion, pattern, form & detailing - Contemporary & complementary materials, finishes, textures & colours	The proposed building does not entail additions to existing buildings	N/A
	Additions to heritage items are clearly identifiable from the original building		N/A
	New additions allow for interpretation & future evolution of the building		N/A
4R-2 p121	Objective: Adapted buildings provide residential amenity but does not precluding future adaptive reuse		N/A
	Design Guidance		Considered
	Design features are incorporated sensitively to make up for any physical limitations, to ensure residential amenity. Design solutions include: - Generously sized voids in deeper buildings - Alternative apartment types when orientation is poor - Additions to expand the existing building envelope	The proposed building does not entail additions to existing buildings	N/A
	Where developments are unable to achieve Design Criteria, alternatives are considered in the following areas: - Where there are existing higher ceilings, depths of habitable rooms can increase subject to demonstrating access to natural ventilation, cross ventilation (when applicable) and solar & daylight access (see 4A & 4B) - Alternatives to providing deep soil where less than the minimum requirement is currently available on the site - Building & visual separation subject to demonstrating alternative design approaches to achieving privacy - Common circulation - Car parking - Alternative approaches to private open space & balconies		N/A

ADG COMPLIANCE CHECKLIST (BUILDING 4)

ADG Ref.	Item Description	Notes	Compliance
4S	MIXED USE		
4S-1 p123	Objective: Mixed use developments are provided in appropriate locations & provide active street frontages that encourage pedestrian movement.		✓
	Design Guidance		Considered
	Mixed use development are concentrated around public transport & centres	The proposed building is adjacent to the new Waterloo Metro station near the bus stops on Botany Road.	YES
	Mixed use developments positively contribute to the public domain. Design solutions include: - Development addresses the street - Active frontages provided - Diverse activities & uses - Avoiding blank walls at the ground level - Live/work apartments on the ground floor level, rather than commercial	Whilst the proposed Building 4 does not include other uses, it is part of a larger new mixed use development - Waterloo Metro Quarter - that includes a ranges of different uses and public spaces.	YES
4S-2 p123	Objective: Residential levels of the building are integrated within the development. Safety & amenity is maximised.		✓
	Design Guidance		Considered
	Residential circulation areas are clearly defined. Solutions include: - Residential entries separated from commercial entries & directly accessible from the street - Commercial service areas separated from residential components - Residential car parking & communal facilities separated or secured - Security at entries & safe pedestrian routes are provided - Concealment opportunities are avoided	The propsoed residential building will have its own dedicated entrance and lobby	YES
	Landscaped communal open space are provided at podium or roof		YES
4T	AWNING & SIGNAGE		
4T-1 p125	Objective: Awnings are well located and complement & integrate with the building design.		✓
	Design Guidance		Considered
	Awnings are located along streets with high pedestrian activity & active frontages	Awnings are provided to the residential lobby and across the proposed Waterloo Metro Quarter development.	YES
	A number of the following design solutions are used: - Continuous awnings are maintained & provided in areas with an existing pattern - Height, depth, material & form complements existing street character - Protection from sun & rain is provided - Awnings are wrapped around secondary frontages of corner sites - Awnings are retractable in areas without an established pattern	A variety of awning types are proposed across the Waterloo Metro Quarter development. Refer to the Urban Design report for further detail.	YES
	Awnings are located over building entries for building address & public domain amenity		YES
	Awnings relate to residential windows, balconies, street tree planting, power poles & street infrastructure		YES
	Gutters & down pipes are integrated and concealed		YES
	Lighting under awnings is provided for pedestrian safety		YES
4T-2 p125	Objective: Signage responds to context & desired streetscape character.		✓
	Design Guidance		Considered
	Signage is integrated into building design & respond to scale, proportion & detailing of the development		YES
	Legible & discrete way finding is provided for larger developments	Able to comply. Wayfinding signage across the Waterloo Metro Quarter will developed in a future design stage by others	YES

ADG Ref.	Item Description	Notes	Compliance
	Signage is limited to being on & below awnings, and single facade sign on primary street frontages	Generally, signage is limited to shopfronts and awnings, however top of building signage is also proposed to the commercial and student accommodation buildings within the proposed Waterloo Metro Quarter development.	YES
4U	ENERGY EFFICIENCY		
4U-1 p127	Objective: Development incorporates passive environmental design.		✓
	Design Guidance		Considered
	Adequate natural light is provided to habitable rooms (see 4A Solar & Daylight Access)		YES
	Well located, screened outdoor areas are provided for clothes drying	Apartment balconies can be used for clothes drying. Perforated aluminium balustrades provide a considerable degree of screening to the balconies	YES
4U-2 p127	Objective: Passive solar design is incorporated to optimise heat storage in winter & reduce heat transfer in summer.		✓
	Design Guidance		Considered
	A number of the following design solutions are used: - Use of smart glass or other on north & west elevations - Thermal mass maximised in floors & walls of north facing rooms - Polished concrete floors, tiles or timber rather than carpet - Insulated roofs, walls & floors. Seals on window & door openings - Overhangs & shading devices such as awnings, blinds & screens	Passive design solutions include: / High degree of solidity to the north, west and south elevations. Sunscreens to the east elevation / Double glazing performance glass to all windows and glazed sliding doors / External horizontal and vertical shading elements in the form of slab edges and brick piers	YES
	Provision of consolidated heating & cooling infrastructure is located in a centralised location (eg basement)	A consolidated hot water system is located in Level 09 plant room. Air conditioning is not provided per LAHC requirements	YES
4U-3 p127	Objective: Adequate natural ventilation to minimise the need for mechanical ventilation.		✓
	Design Guidance		Considered
	A number of the following design solutions are used: - Rooms with similar usage are grouped together - Natural cross ventilation for apartments is optimised - Natural ventilation is provided to all habitable rooms & as many non-habitable rooms, common areas & circulation spaces as possible		YES
4V	WATER MANAGEMENT & CONSERVATION		
4V-1 p129	Objective: Potable water use is minimised.		✓
	Design Guidance		Considered
	Water efficient fittings, appliances & wastewater reuse are incorporated		YES
	Apartments are individually metered	Apartments will be metered per LAHC requirements	YES
	Rainwater is collected, stored & reused on site		YES
	Drought tolerant, low water use plants are used within landscaped areas		YES
4V-2 p129	Objective: Urban stormwater is treated on site before being discharged to receiving waters.		✓
	Design Guidance		Considered
	Water sensitive urban design systems are designed by a suitably qualified professional	Refer to Civil report for further detail	YES

ADG COMPLIANCE CHECKLIST (BUILDING 4)

ADG Ref.	Item Description	Notes	Compliance
	A number of the following design solutions are used: - Runoff is collected from roofs & balconies in water tanks and plumbed into toilets, laundry & irrigation - Porous & open paving materials is maximised - On site stormwater & infiltration, including bio-retention systems such as rain gardens or street tree pits	On site stormwater retention	YES
4V-3 p129	Objective: Flood management systems are integrated into site.		✓
	Design Guidance		Considered
	Detention tanks are located under paved areas, driveways or in basement car parks		YES
	On large sites, parks or open spaces are designed to provide temporary on site detention basins		N/A
4W	WASTE MANAGEMENT		
4W-1 p131	Objective: Waste storage facilities are designed to minimise impacts on streetscape, building entry & amenity of residents.		✓
	Design Guidance		Considered
	Adequately sized storage areas for rubbish bins are located discreetly away from the front of the development or in basement car park	Waste storage is located on Ground Level within the building	YES
	Waste & recycling storage areas are well ventilated	Waste rooms will be mechanically ventilated	YES
	Circulation design allows bins to be easily manoeuvred between storage & collection points		YES
	Temporary storage are provided for large bulk items such as mattresses	Bulky goods waste storage is provided on Ground Level	YES
	Waste management plan is prepared	Refer to Waste Management Report for further detail	YES
4W-2 p131	Objective: Domestic waste is minimised by providing safe & convenient source separation & recycling.		✓
	Design Guidance		Considered
	All dwellings have a waste & recycling cupboard or temporary storage area of sufficient size to hold two days worth of waste & recycling	Able to comply. Apartment layouts to be detailed in a future design stage	YES
	Communal waste & recycling rooms are in convenient & accessible locations related to each vertical core	A waste and recycling chute is provided on all residential levels near the lift core	YES
	For mixed use developments, residential waste & recycling storage areas & access is separate & secure from other uses	Refer to Building 3 ground floor plan and Waste Management report for further detail	YES
	Alternative waste disposal methods such as composting is provided	Not currently provided. The provision of on site composting is subject to LAHC requirements.	NO
4X	BUILDING MAINTENANCE		
4X-1 p133	Objective: Building design detail provides protection from weathering.		✓
	Design Guidance		Considered
	A number of the following design solutions are used: - Roof overhangs to protect walls - Hoods over windows & doors to protect openings - Detailing horizontal edges with drip lines to avoid staining surfaces - Methods to eliminate or reduce planter box leaching - Appropriate design & material selection for hostile locations	Design solutions include: / Horizontal edges with drip grooves to protect walls / Windows set back to protect openings / Durable, robust materials such as brick and concrete	YES
4X-2 p133	Objective: Systems & access enable ease of maintenance.		✓
	Design Guidance		Considered

ADG Ref.	Item Description	Notes	Compliance
	Window design enables cleaning from the inside of the building	Balcony glass sliding doors are able to be cleaned by residents. Due to the elevation of the building, and the fact all windows will be on restrictors, window cleaning is proposed to occur from the outside of the building by professional contractors with experience working at heights.	NO
	Building maintenance systems are incorporated & integrated into the design of the building form, roof & facade	Detail to be developed in future design stages	YES
	Design does not require external scaffolding for maintenance access		YES
	Manually operated systems such as blinds, sunshades & curtains are used in preference to mechanical systems	Window covering will be subject to LAHC requirements	YES
	Centralised maintenance, services & storage are provided for communal open space areas within the building		YES
4X-3 p133	Objective: Material selection reduces ongoing maintenance costs.		✓
	Design Guidance		Considered
	A number of the following design solutions are used: - Sensors to control artificial lighting in common circulation & spaces - Natural materials that weather well & improve with time, such as face brickwork - Easily cleaned surfaces that are graffiti resistant - Robust & durable materials & finishes in locations which receive heavy wear & tear such as common circulation areas & lift interiors	Robust and durable materials such as concrete, brick and metal are prosposed to reduced ongoing maintenance costs. Internal materials to common circulation areas will be selected to ensure durability and minimal maintenance.	YES

Studios

Brisbane
36 Warry Street
Fortitude Valley QLD Australia 4006
T +61 7 3914 4000
E brisbane@hassellstudio.com

Hong Kong
22F, 169 Electric Road
North Point Hong Kong
T +852 2552 9098
E hongkong@hassellstudio.com

London
1 Curtain Place
London EC2A 3AN United Kingdom
T +44 20 7490 7669
E london@hassellstudio.com

Melbourne
61 Little Collins Street
Melbourne VIC Australia 3000
T +61 3 8102 3000
E melbourne@hassellstudio.com

Perth
Level 1
Commonwealth Bank Building
242 Murray Street
Perth WA Australia 6000
T +61 8 6477 6000
E perth@hassellstudio.com

San Francisco
650 California Street
Level 7
San Francisco CA 94108 United States
T +1 415 860 7067
E sanfrancisco@hassellstudio.com

Shanghai
12F base 45 Caoxi North Road
Xuhui District Shanghai 200030 China
T +8621 5456 3666
E shanghai@hassellstudio.com

Singapore
33 Tras Street
#02-01 078973 Singapore
T +65 6224 4688
E singapore@hassellstudio.com

Sydney
Level 2 Pier 8/9
23 Hickson Road
Sydney NSW Australia 2000
T +61 2 9101 2000
E sydney@hassellstudio.com