

APPENDIX A ARCHITECTURAL DRAWINGS

Lahznimmo Architects







REV	DESCRIPTION	DATE	REV	DESCRIPTION	DATE	TITLE STRUCTURAL / CIVIL / SERVICES CONSULTANTS	TITLE	TITLE	TITLE	NORTH	PROJECT SPONSOR	DELIVERY AGENCY	PROJECT TITLE	lahznimmo architects Suite 408, Flourmill Studios 5 Gladstone St Newtown NSW 2042 Australia T 02 9550 5200 F 02 9550 5233 www.lahznimmo.com		TITLE SITE CARPARK PLAN							
01	SSDA ISSUE	07/08/2020									 Create NSW Arts, Screen & Culture	 Public Works Advisory	BUILDING J Museums Discovery Centre, 172 Showground Road Castle Hill	REVIEW	DIRECTOR SIGNATURE	DATE	DRAWN	BC / BG	PLOT DATE	28/10/2020	SCALE @A1	1:750	SCALE @A3
															TENDER			CHECKED	AN	PROJECT NO.	18-14	DRAWING NO.	A - D A - 1 1 0 2
										DO NOT SCALE DRAWINGS. USE FIGURED DIMENSIONS ONLY. VERIFY ALL DIMENSIONS ON SITE. REFER ANY DISCREPANCIES TO THE ARCHITECT THIS DRAWING. THE INFORMATION ON IT AND THE DESIGN ARE COPYRIGHT OF LAHZNIMMO ARCHITECTS PTY LTD.			SCALE CHECK			5	10						





REV	DESCRIPTION	DATE	REV	DESCRIPTION	DATE	TITLE	TITLE	TITLE	TITLE	NORTH	PROJECT SPONSOR	DELIVERY AGENCY	PROJECT TITLE	lahznimmo architects		TITLE				
01	SSDA ISSUE	07/06/2020				STRUCTURAL / CIVIL / SERVICES CONSULTANTS					 Create NSW Arts, Screen & Culture	 Public Works Advisory	BUILDING J Museums Discovery Centre, 172 Showground Road Castle Hill	Suite 40A, Flourmill Studios 3 Gladstone St Newtown NSW 2042 Australia T 02 9558 5300 F 02 9558 5233 www.lahznimmo.com	SITE DEMOLITION PLAN					
										DO NOT SCALE DRAWINGS. USE FIGURED DIMENSIONS ONLY. VERIFY ALL DIMENSIONS ON SITE. REFER ANY DISCREPANCIES TO THE ARCHITECT THIS DRAWING. THE INFORMATION ON IT AND THE DESIGN ARE COPYRIGHT OF LAHZNIMMO ARCHITECTS PTY LTD.	CIENT	Museum of Applied Arts & Sciences								
														REVIEW	DIRECTOR SIGNATURE	DATE	DRAWN	PLOT DATE	SCALE @A1	SCALE @A3
													TENDER				BC / BG	28/10/2020	1:750	
													SCALE CHECK		10	CONST	CHECKED	PROJECT NO.	DRAWING NO.	REV. NO.
																	AN	18-14	A - D - A - 1 2 0 0	01

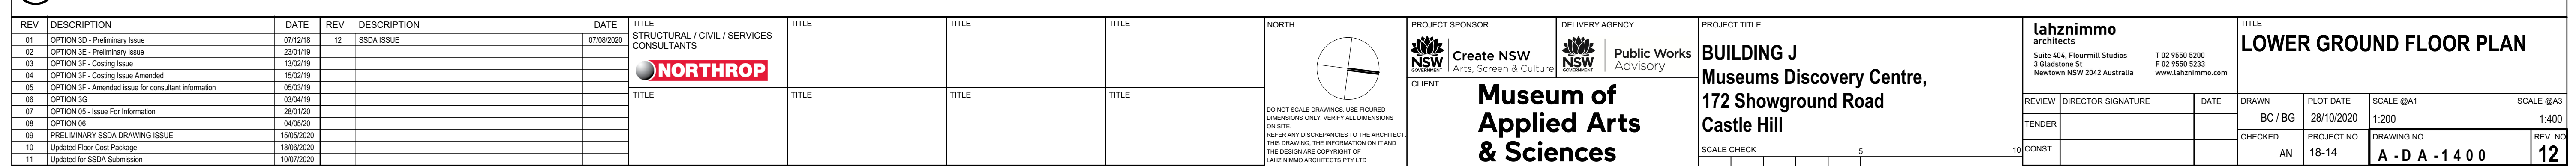

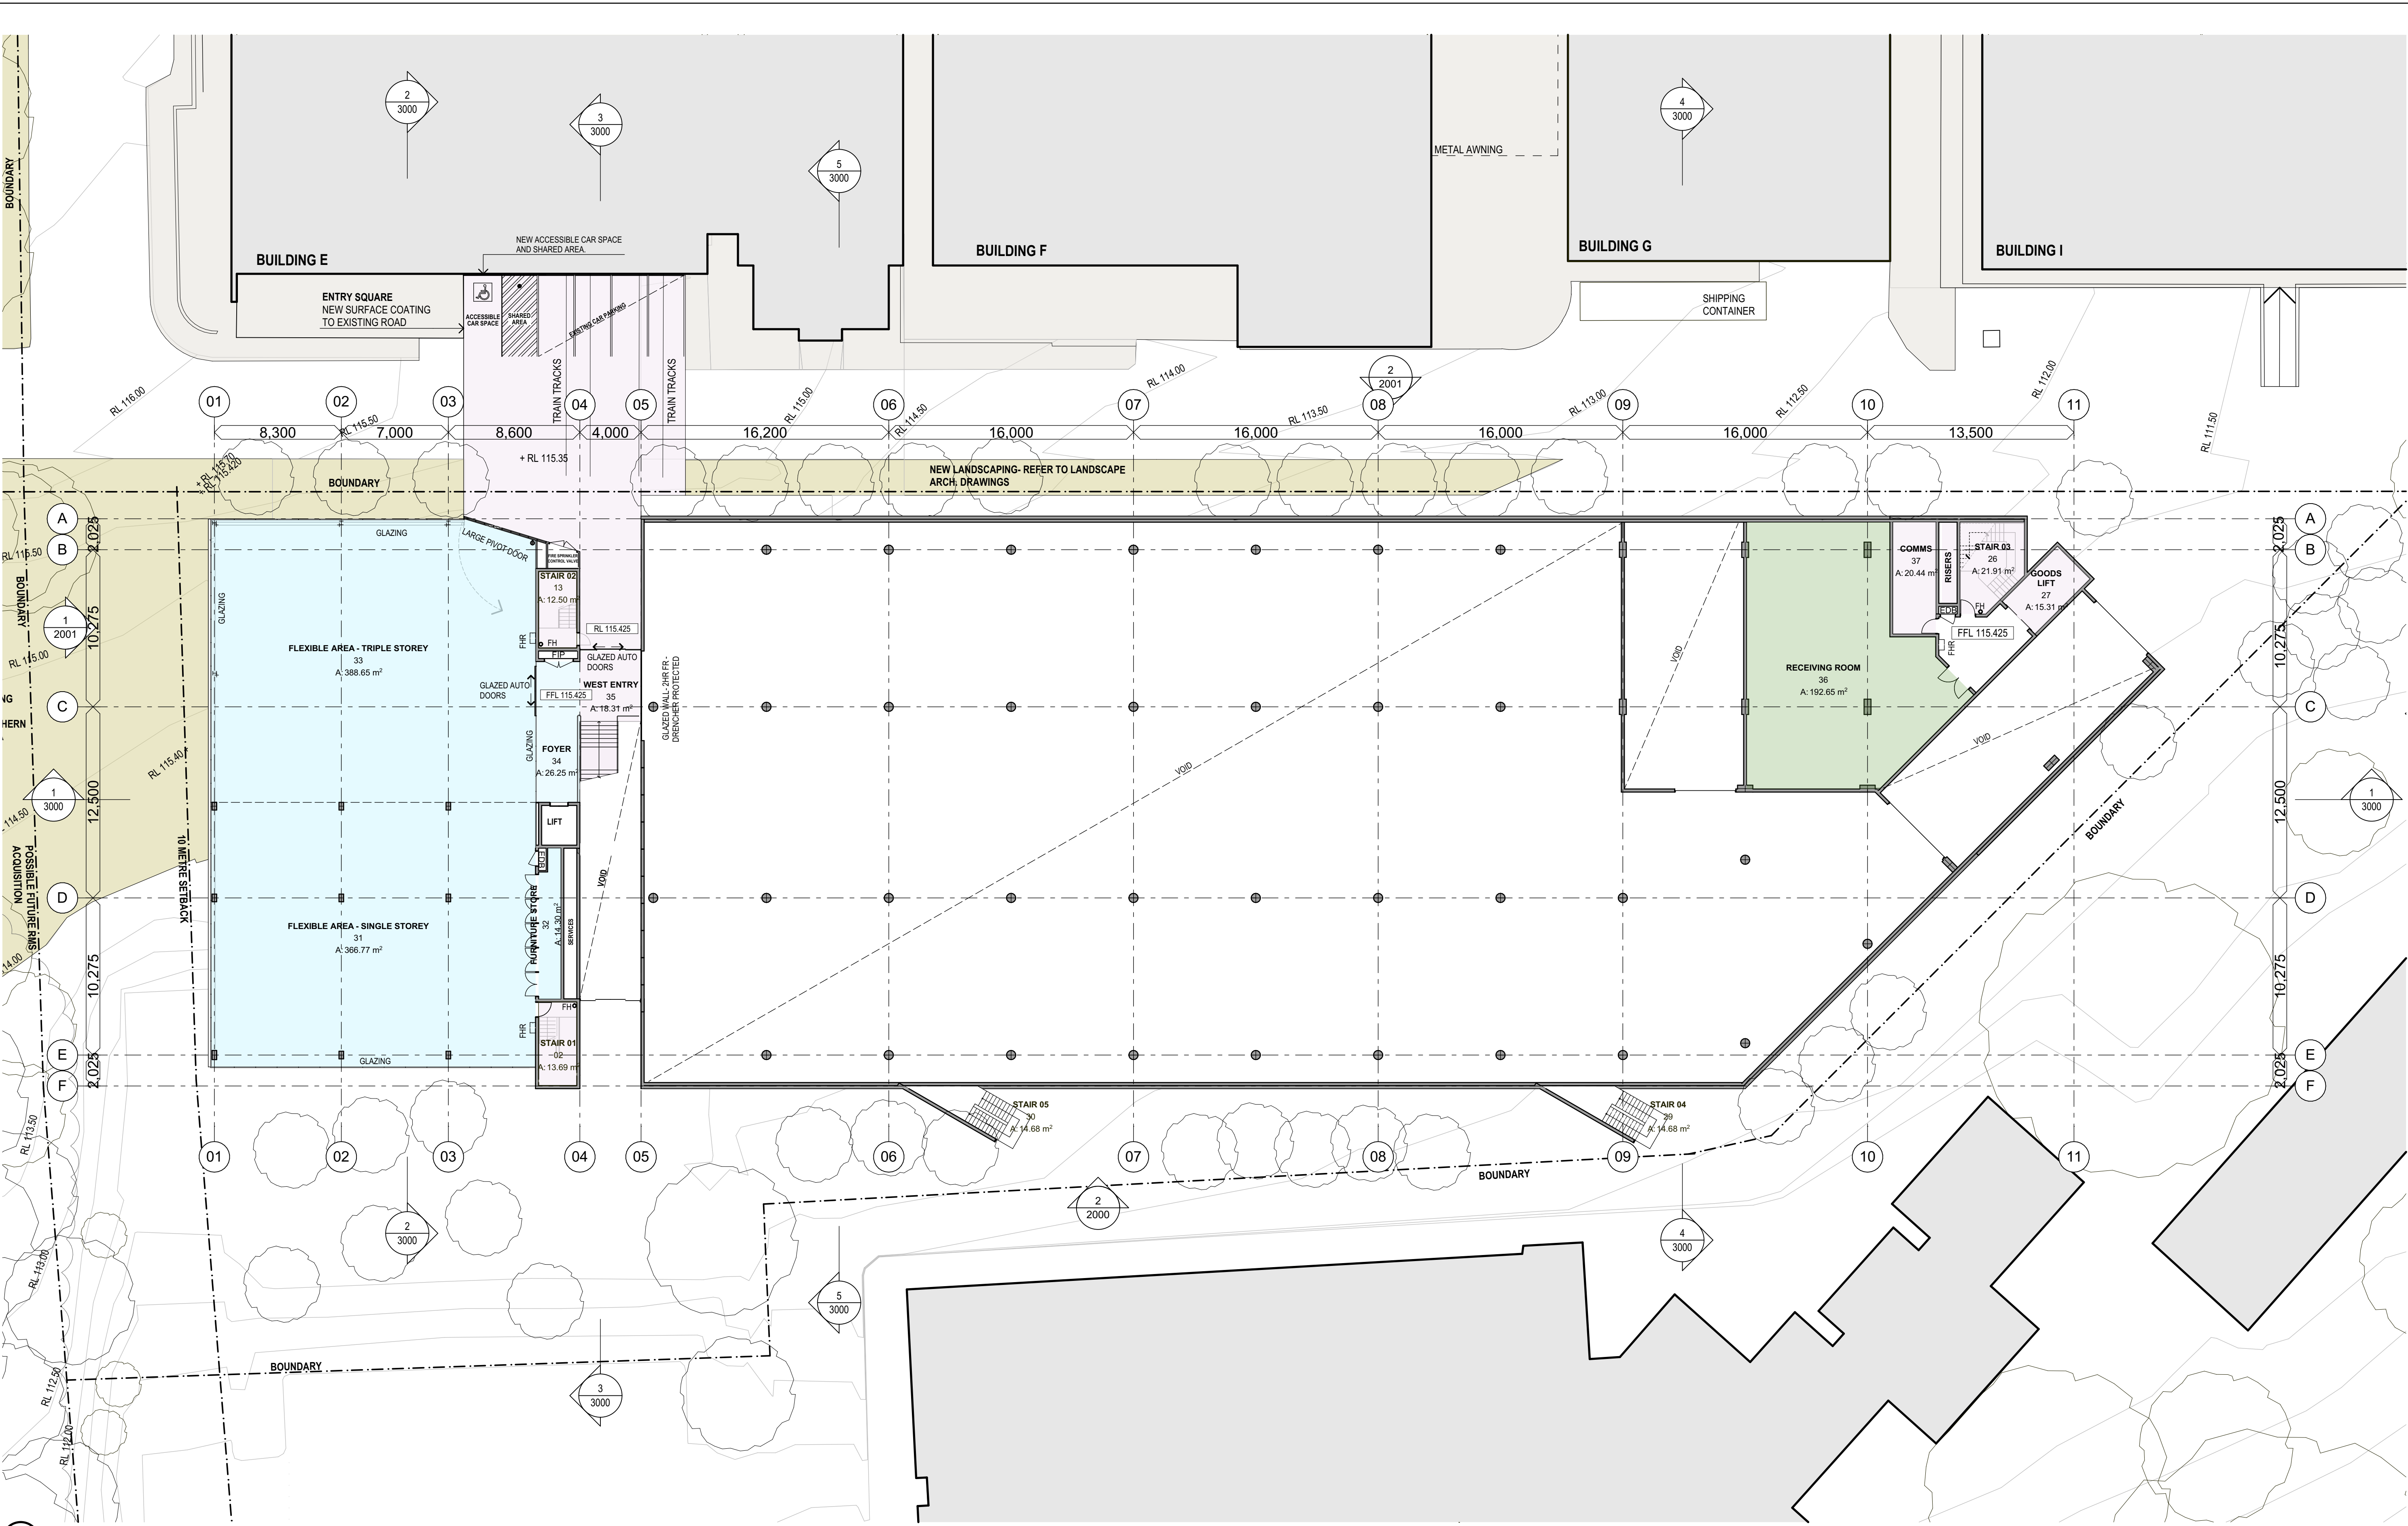

GROUND FLOOR 1:200	
-----------------------	--	--	

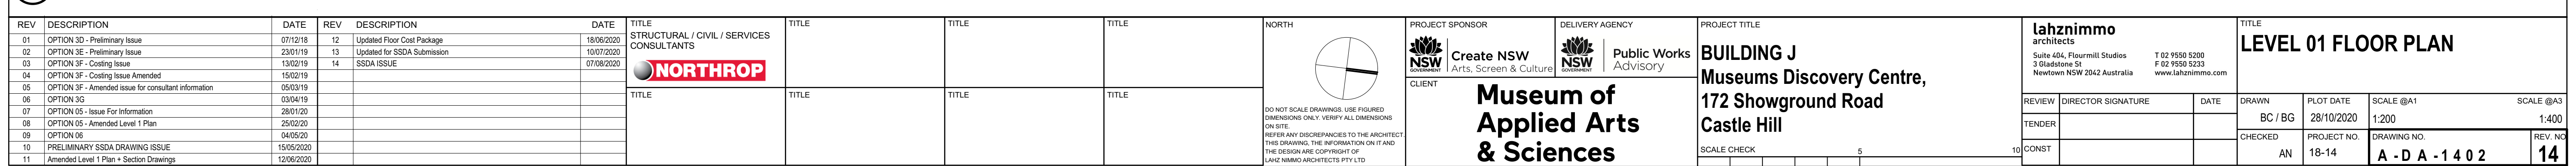

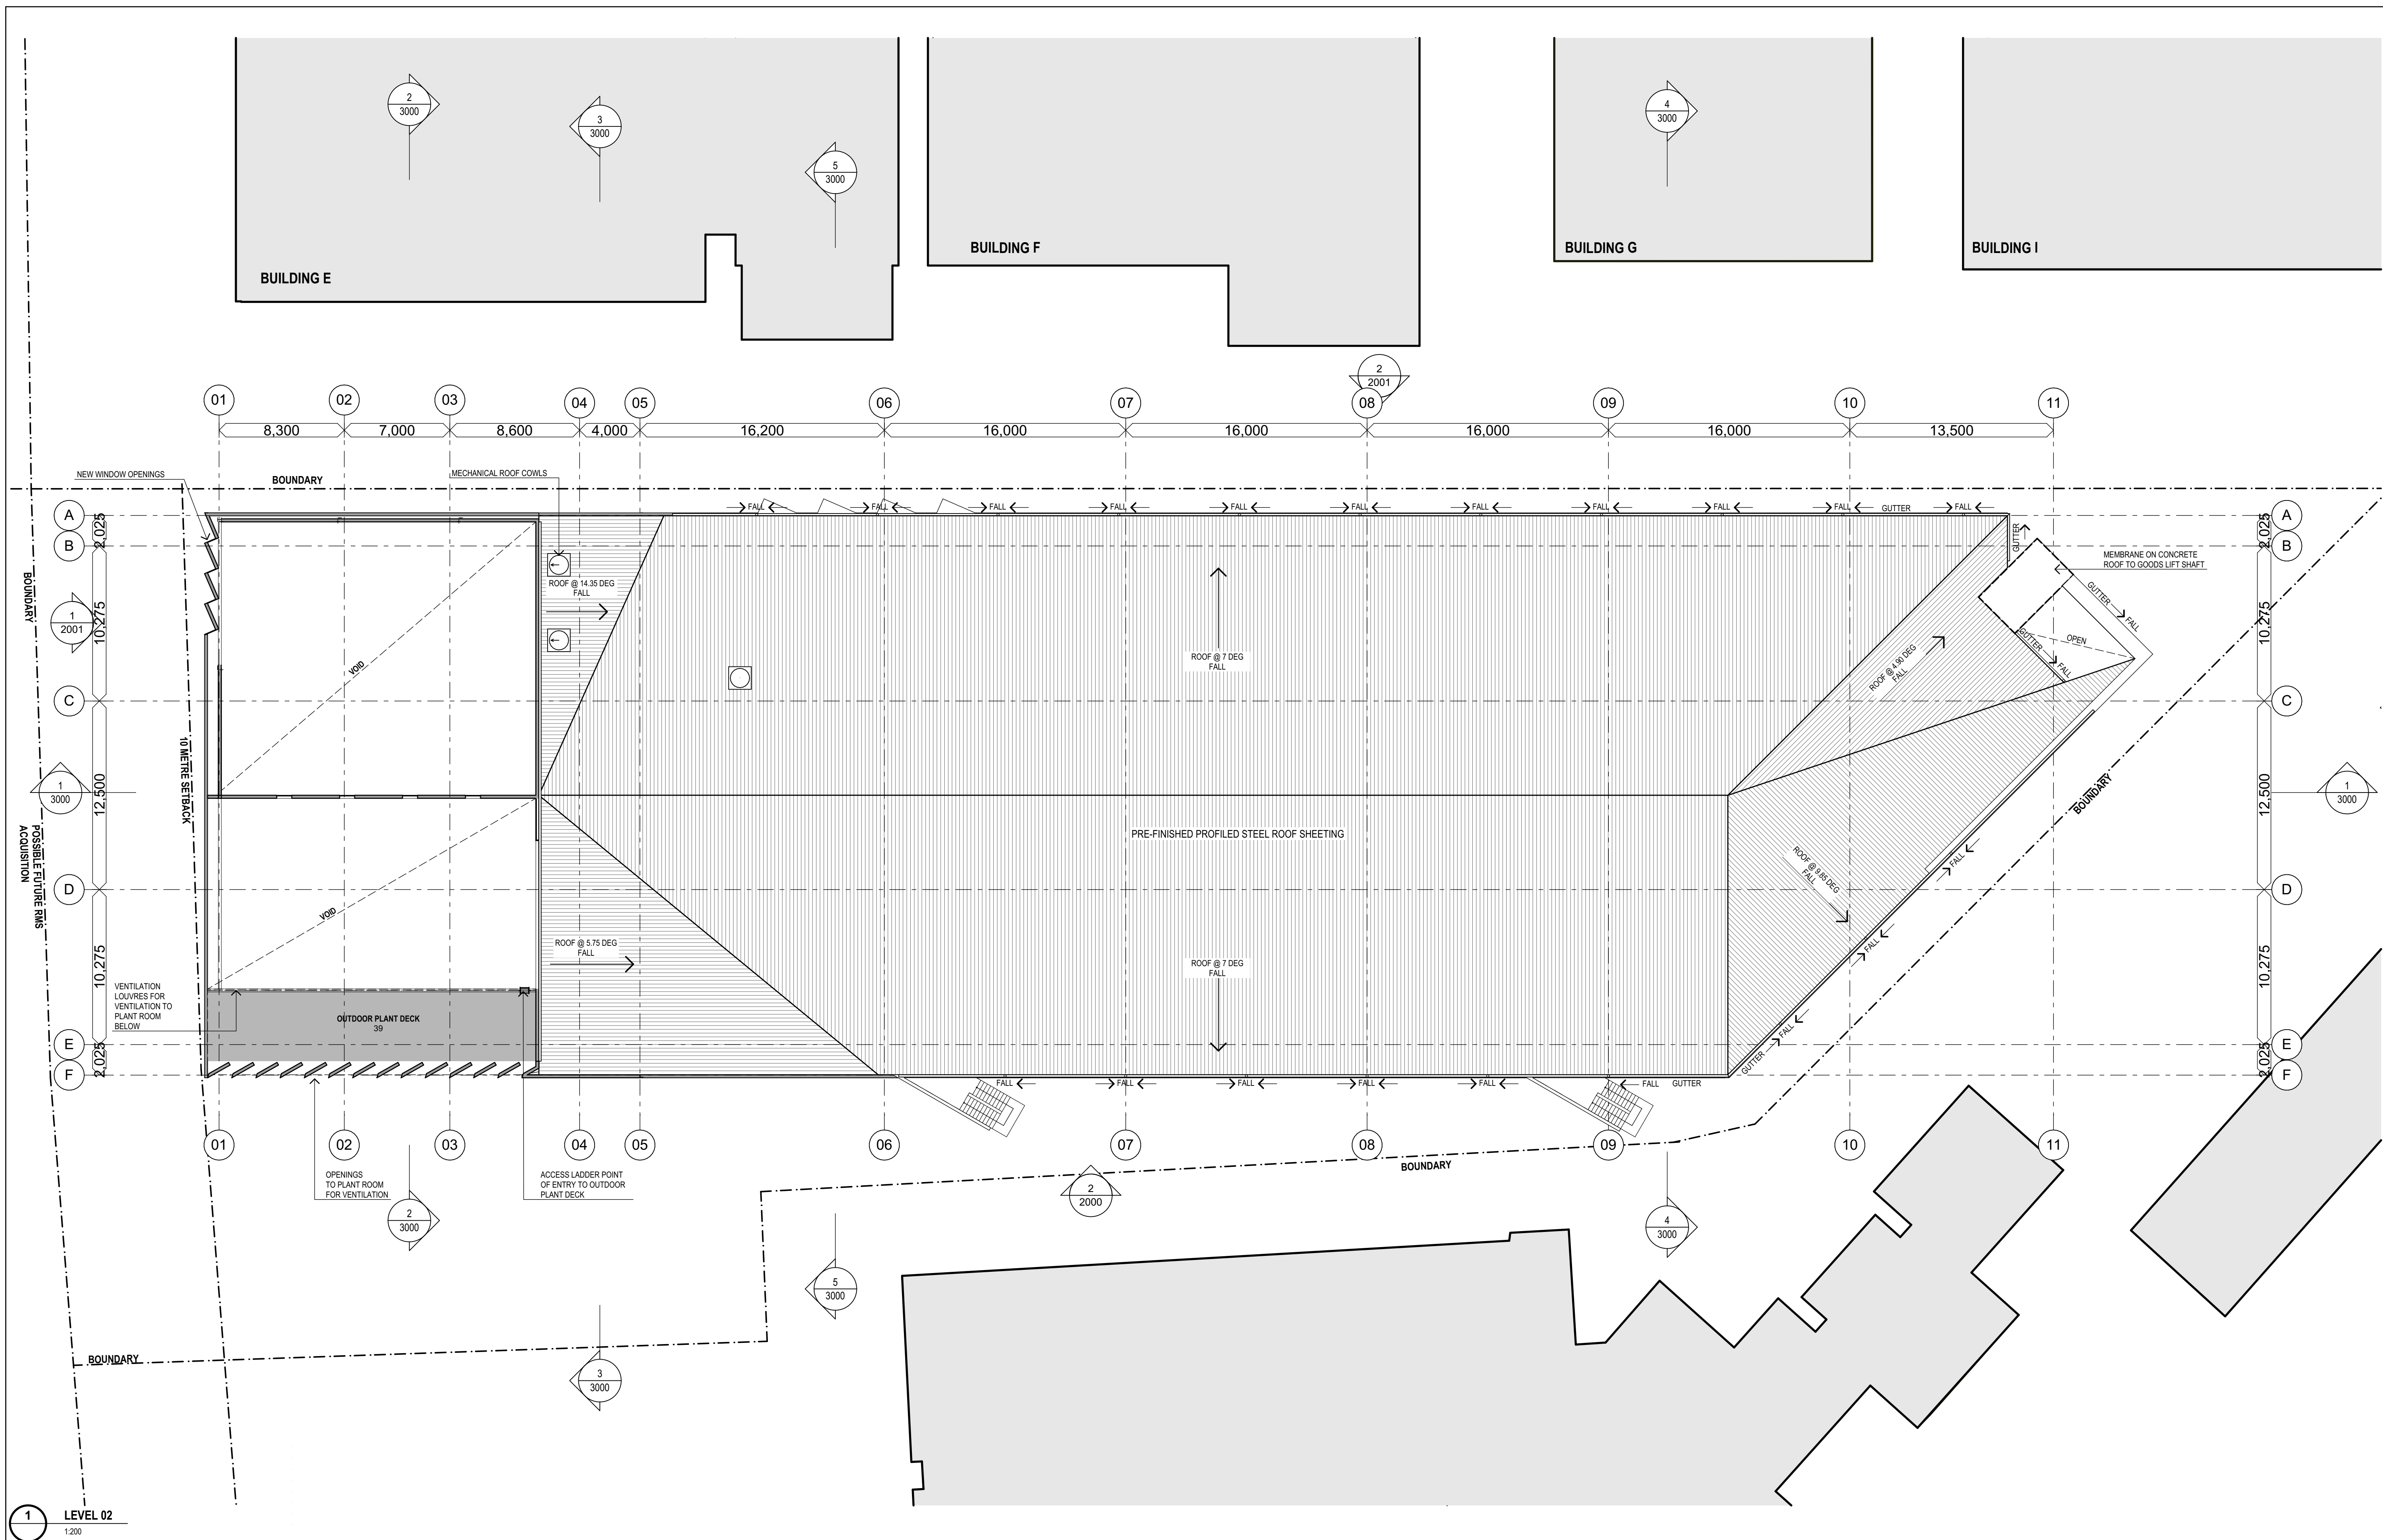


1 LEVEL 02
1:200

REV	DESCRIPTION	DATE	REV	DESCRIPTION	DATE
01	OPTION 3D - Preliminary Issue	07/12/18			
02	OPTION 3E - Preliminary Issue	23/01/19			
03	OPTION 3F - Costing Issue	13/02/19			
04	OPTION 3F - Costing Issue Amended	15/02/19			
05	OPTION 3F - Amended issue for consultant information	05/03/19			
06	OPTION 3G	03/04/19			
07	OPTION 05 - Issue For Information	28/01/20			
08	OPTION 06	04/05/20			
09	PRELIMINARY SSDA DRAWING ISSUE	15/05/2020			
10	Updated for SSDA Submission	10/07/2020			
11	SSDA ISSUE	07/08/2020			

TITLE	STRUCTURAL / CIVIL / SERVICES CONSULTANTS
	
TITLE	

TITLE			

NORTH

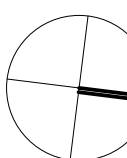

DO NOT SCALE DRAWINGS. USE FIGURED DIMENSIONS ONLY. VERIFY ALL DIMENSIONS ON SITE. REFER ANY DISCREPANCIES TO THE ARCHITECT THIS DRAWING. THE INFORMATION ON IT AND THE DESIGN ARE COPYRIGHT OF LAHZNIMMO ARCHITECTS PTY LTD

PROJECT SPONSOR

 Create NSW
Arts, Screen & Culture

CLIENT

Museum of Applied Arts & Sciences

DELIVERY AGENCY

 Public Works
Advisory

PROJECT TITLE

BUILDING J
Museums Discovery Centre,
172 Showground Road
Castle Hill

SCALE CHECK

5

10


CONST

lahznimmo architects
Suite 404, Flourmill Studios
3 Gladstone St
Newtown NSW 2042 Australia
T 02 9550 5200
F 02 9550 5233
www.lahznimmo.com


TITLE


LEVEL 02 FLOOR PLAN

REVIEW	DIRECTOR SIGNATURE	DATE	DRAWN	BC / BG	PLOT DATE	SCALE @A1	SCALE @A3
TENDER					28/10/2020	1:200	1:400
CHECKED			AN	PROJECT NO.	18-14	DRAWING NO.	11
						A - D A - 14 03	

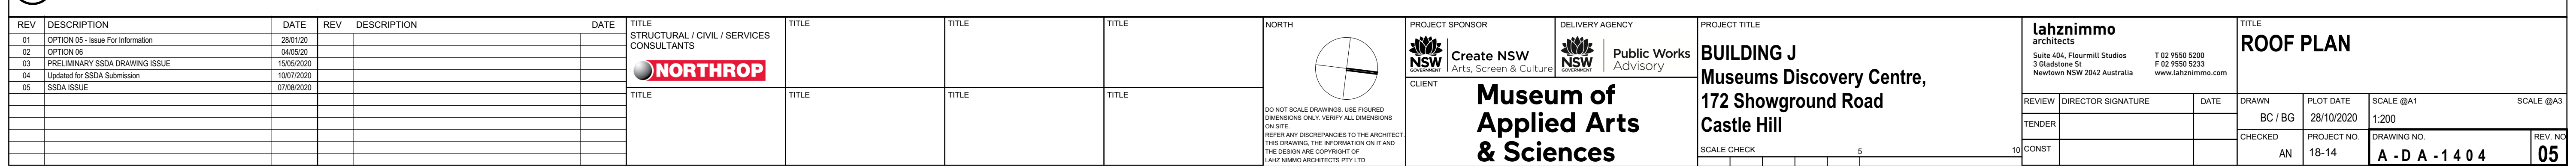


[illegible]

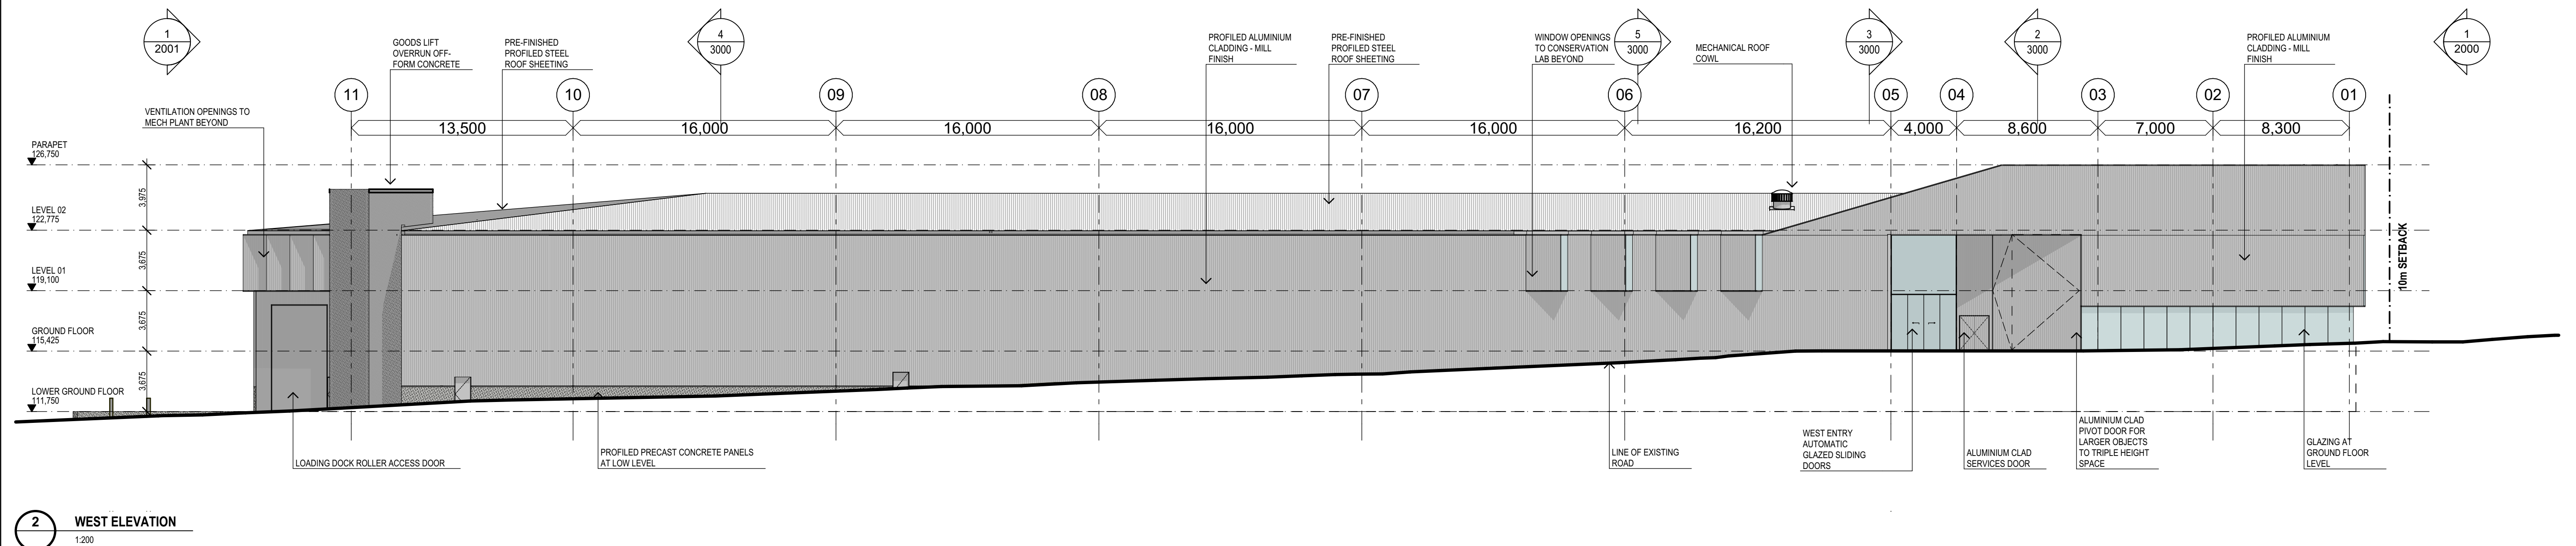
[illegible]

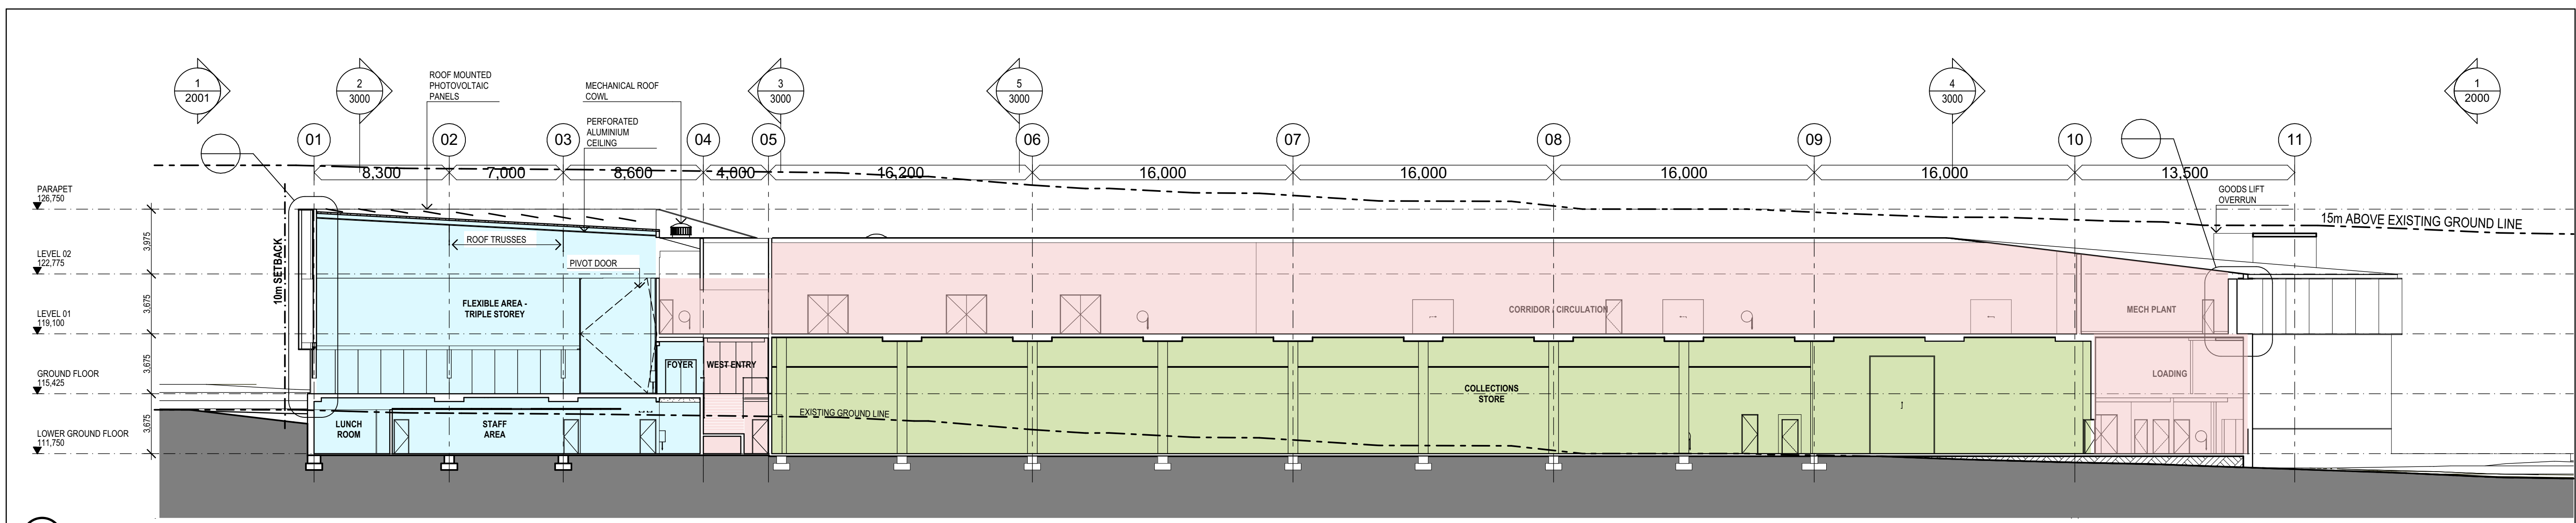


1 SECTION
1:200

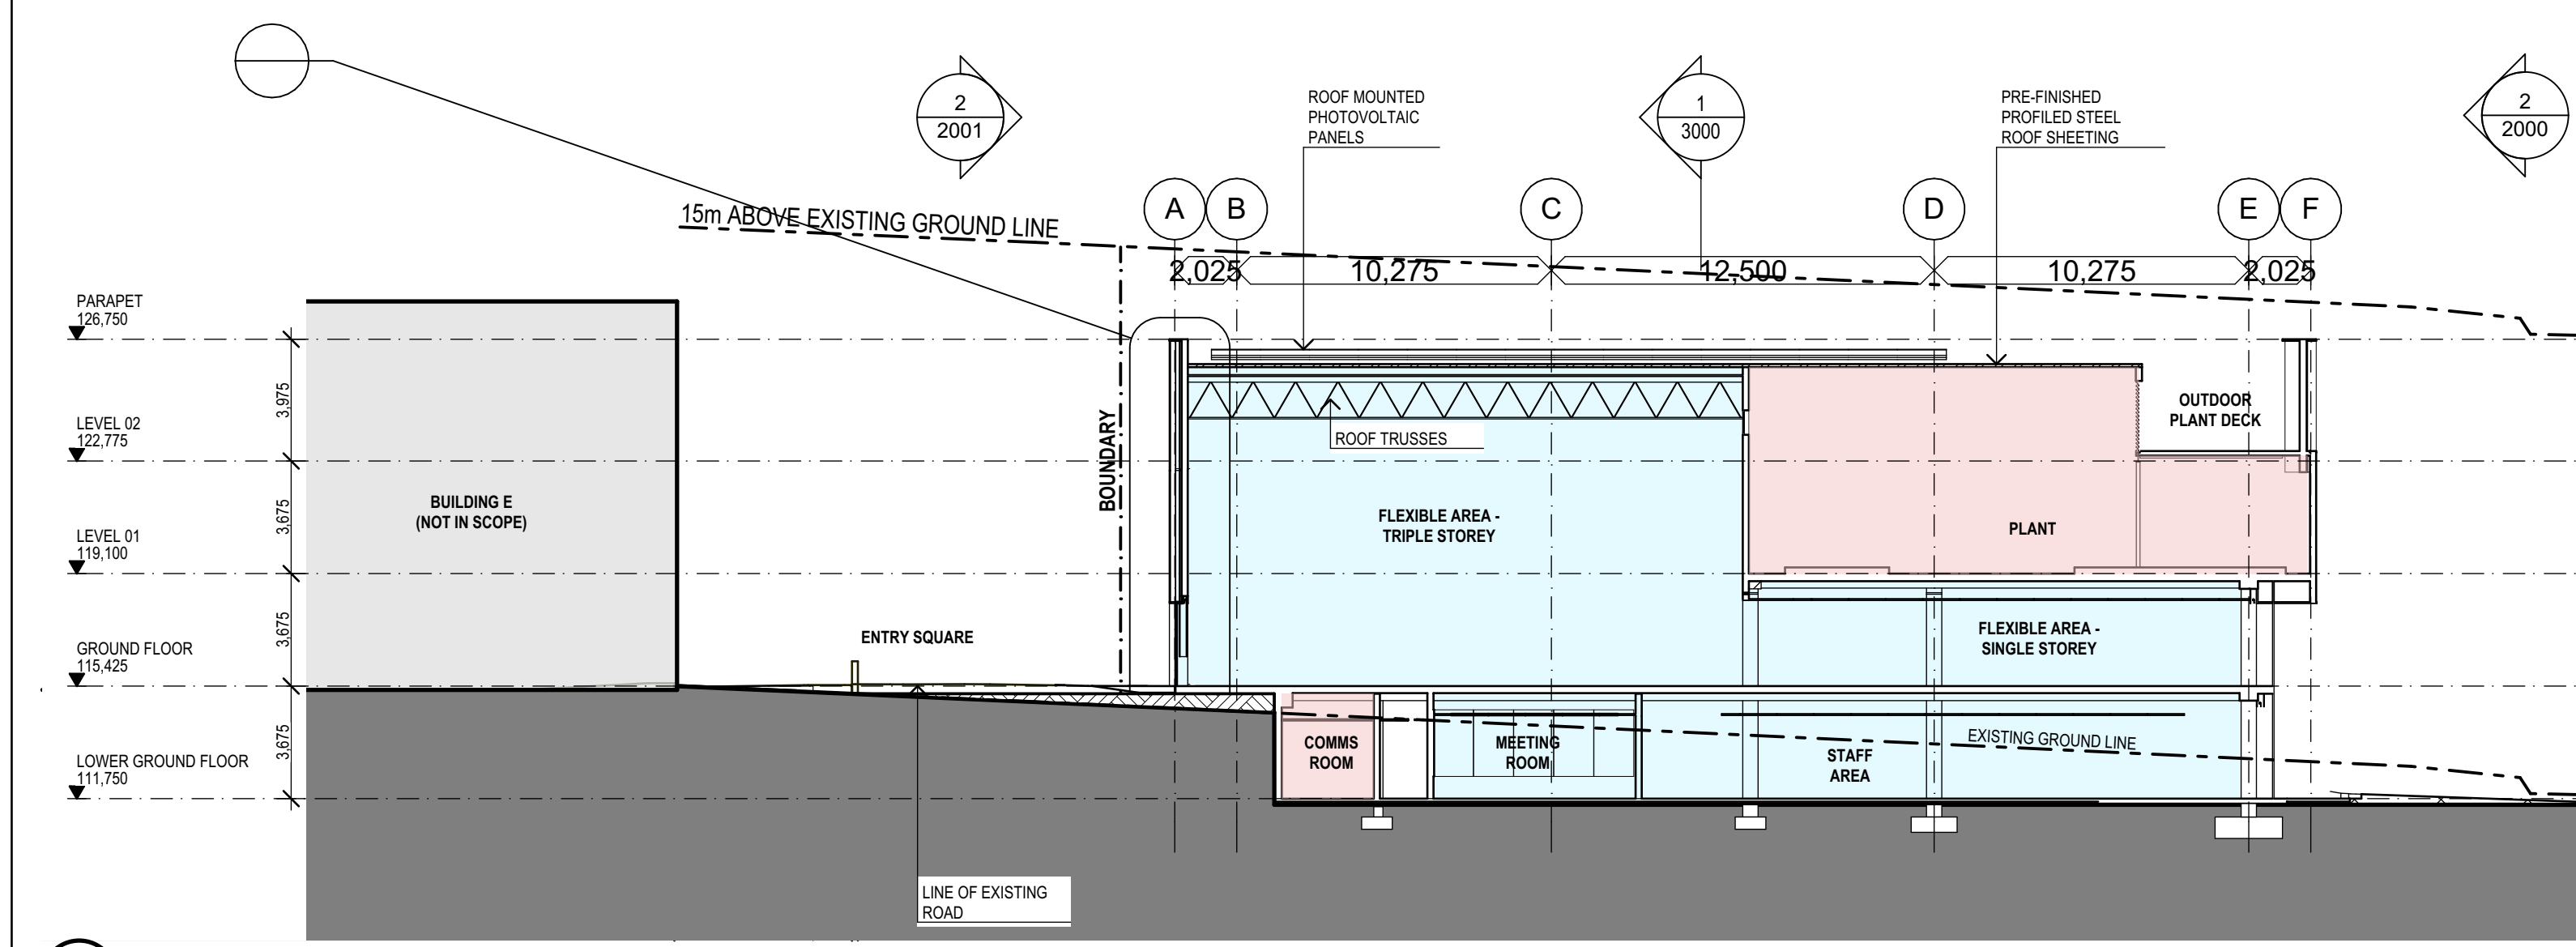


2 SECTION
1:200

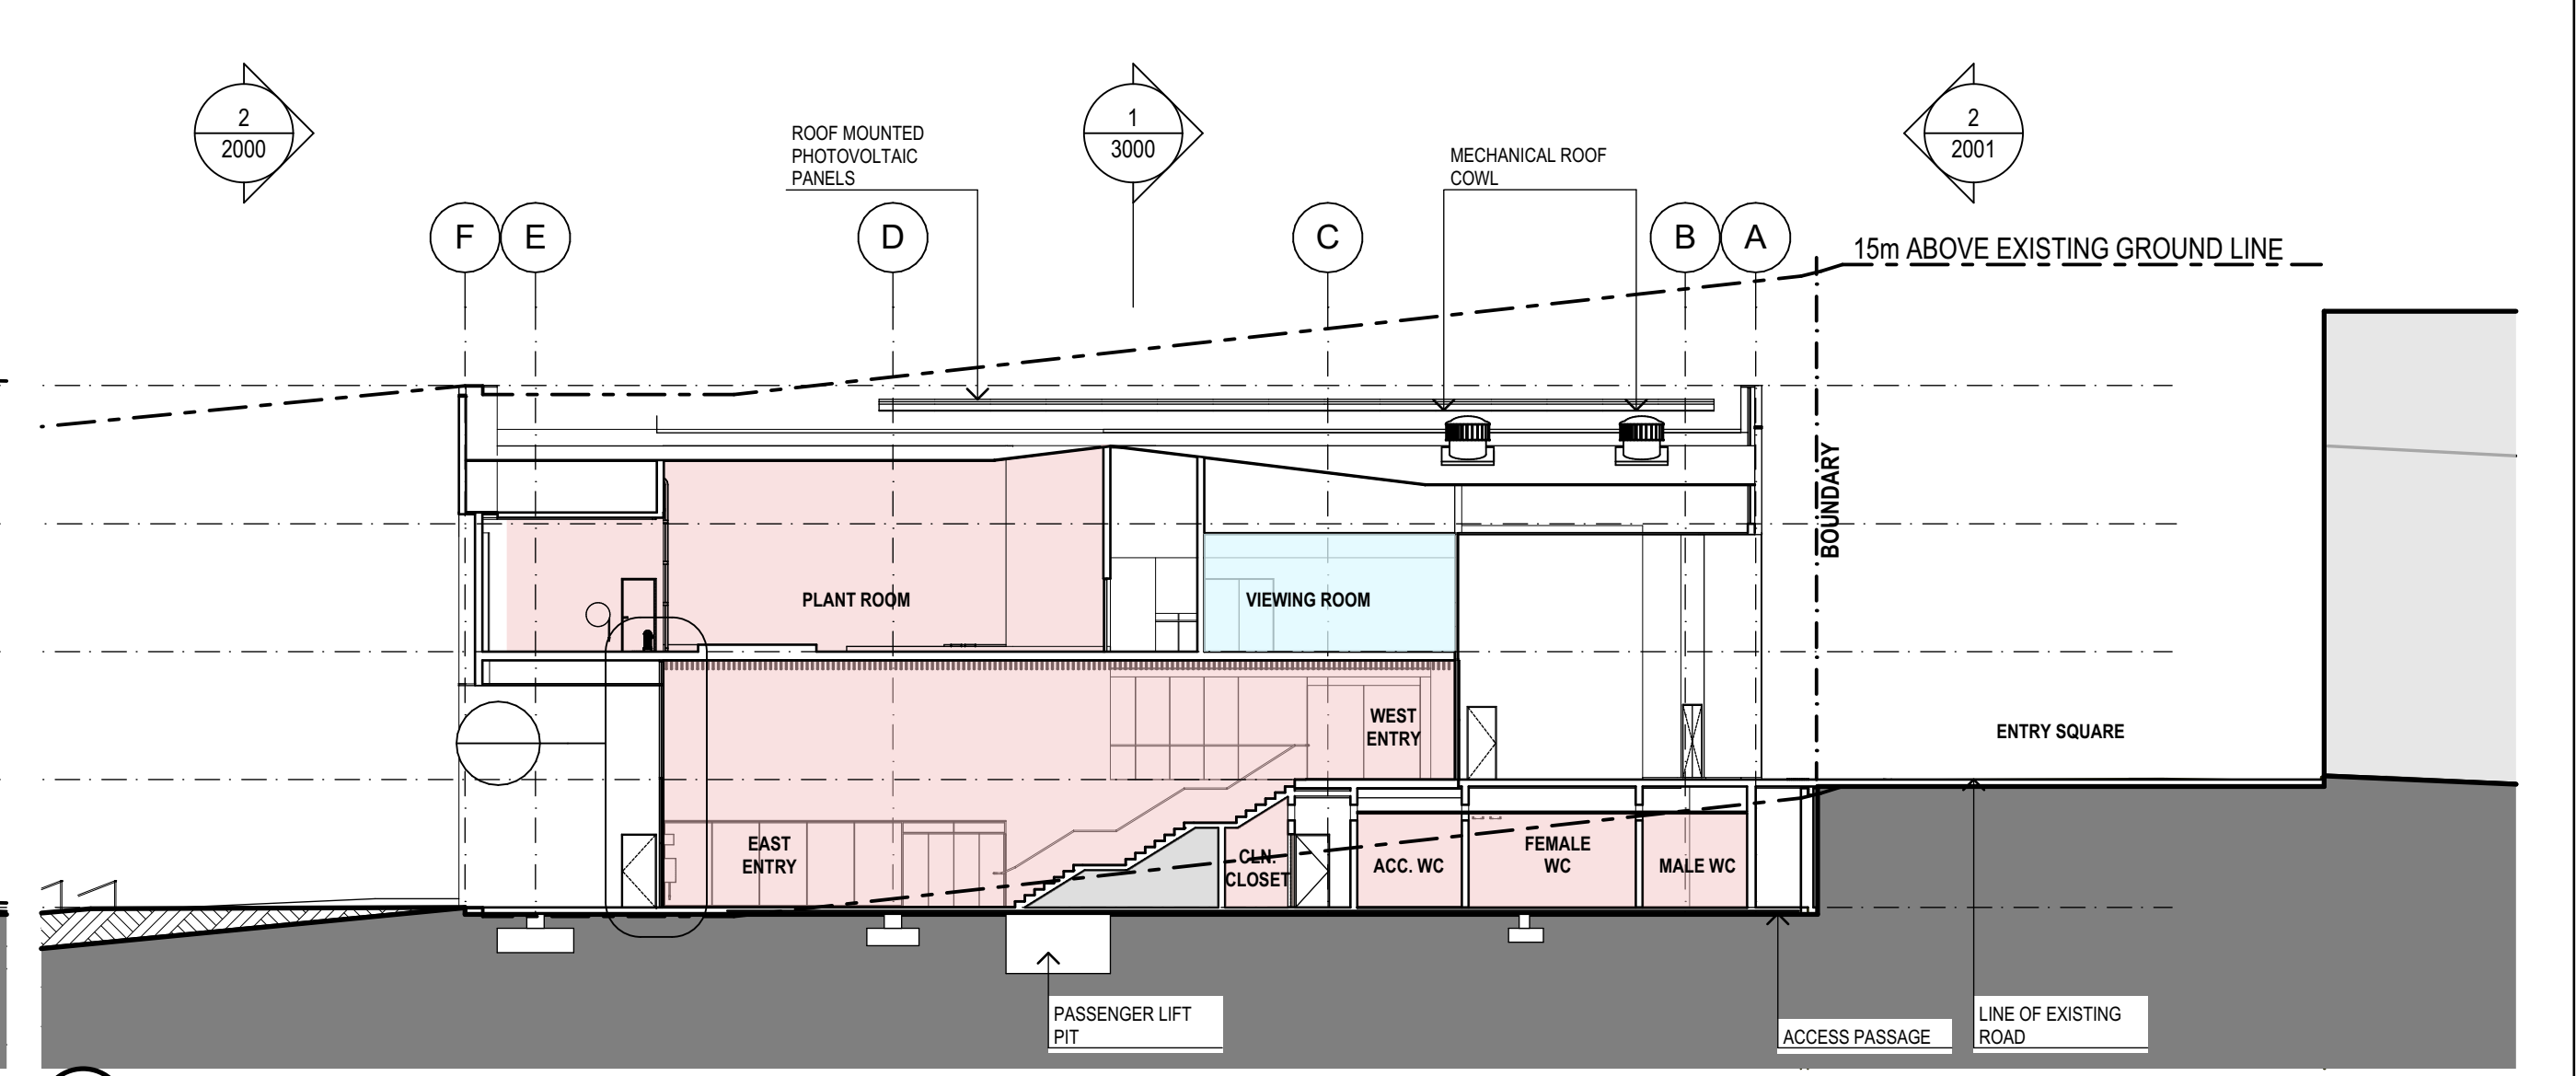

3 SECTION
1:200

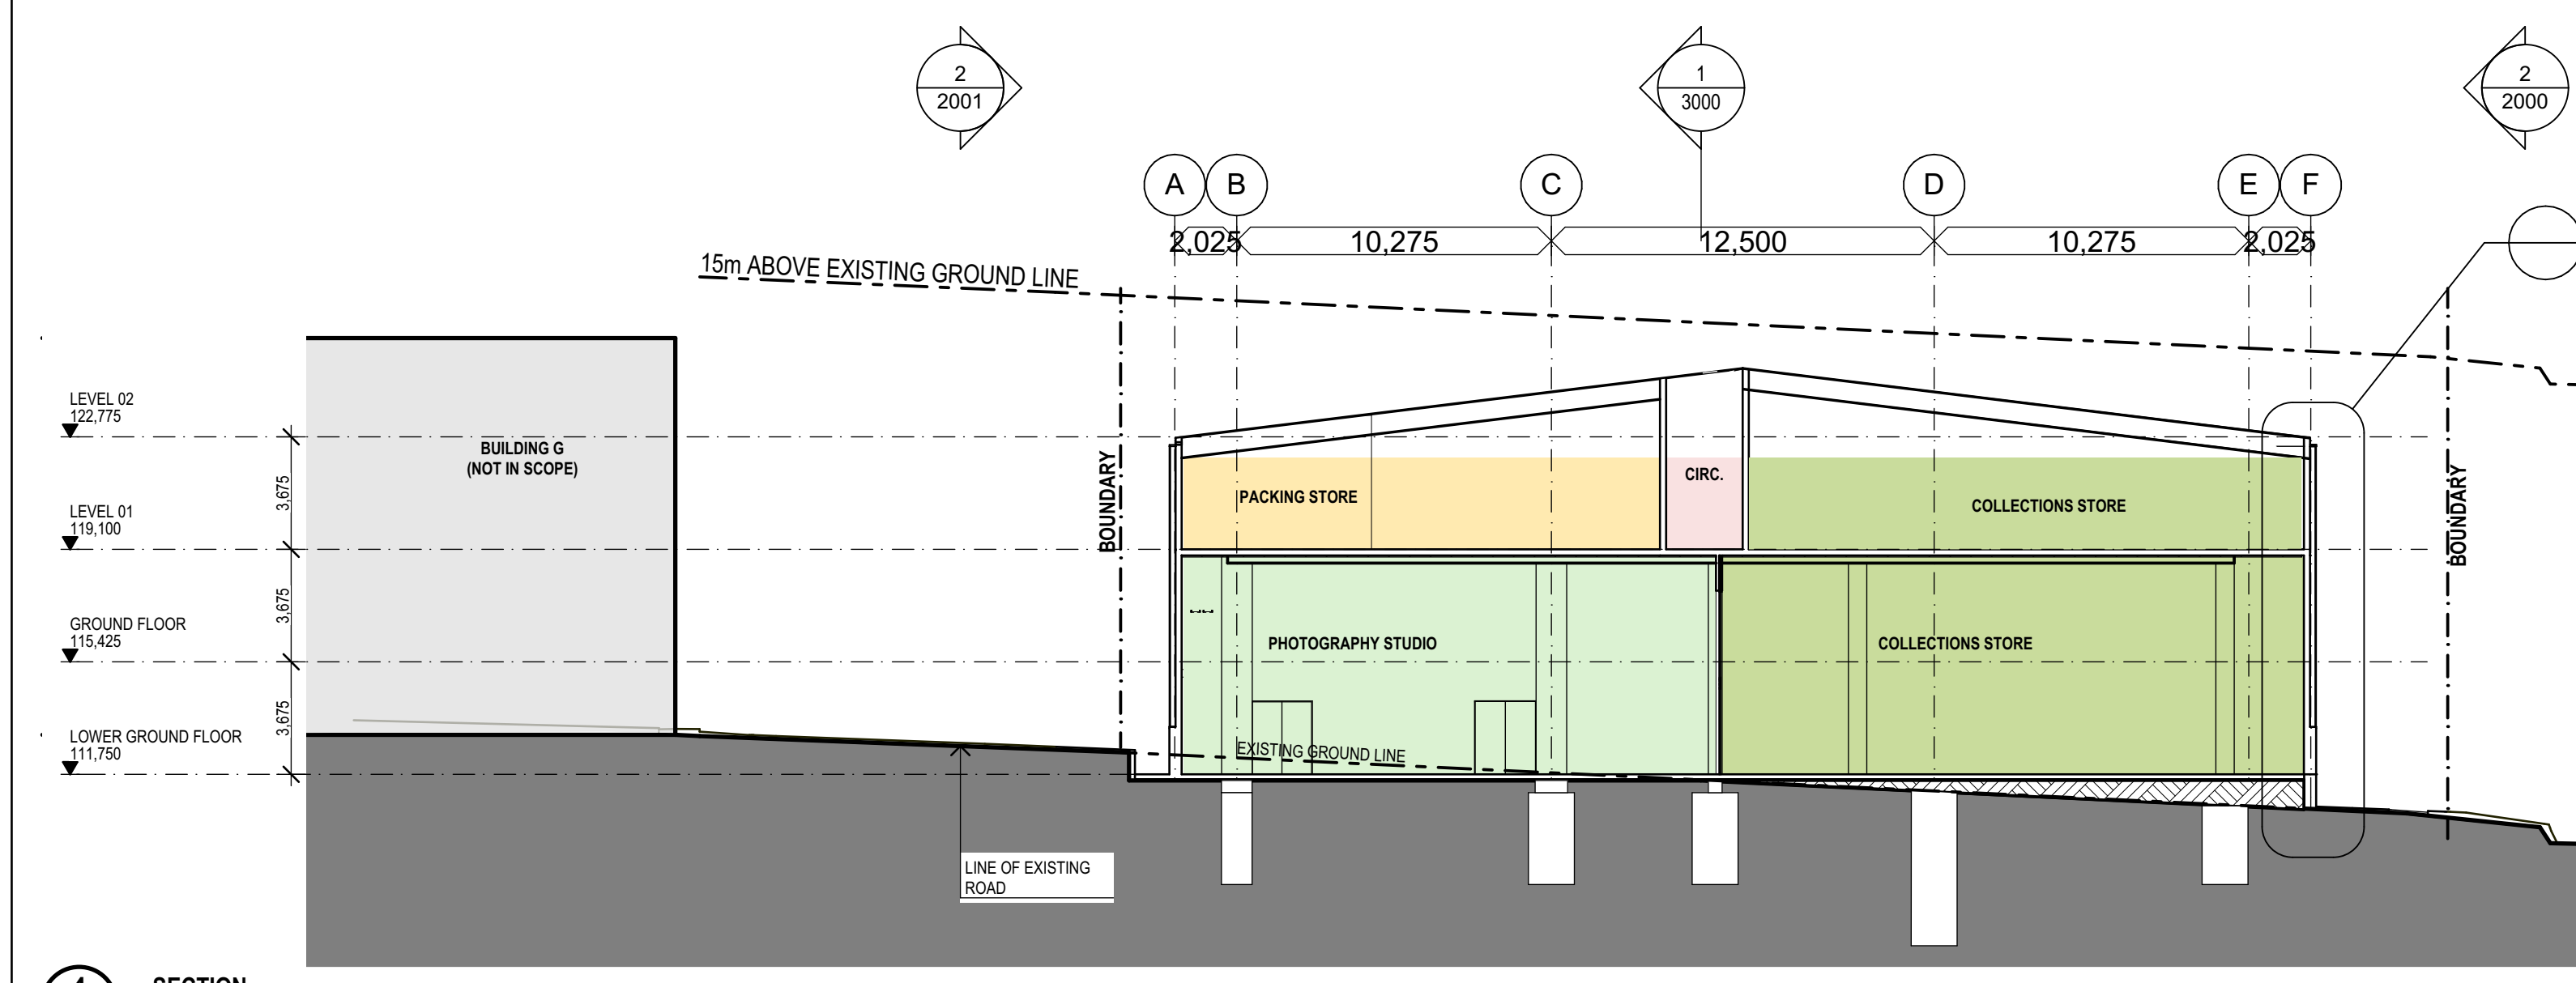

4 SECTION
1:200

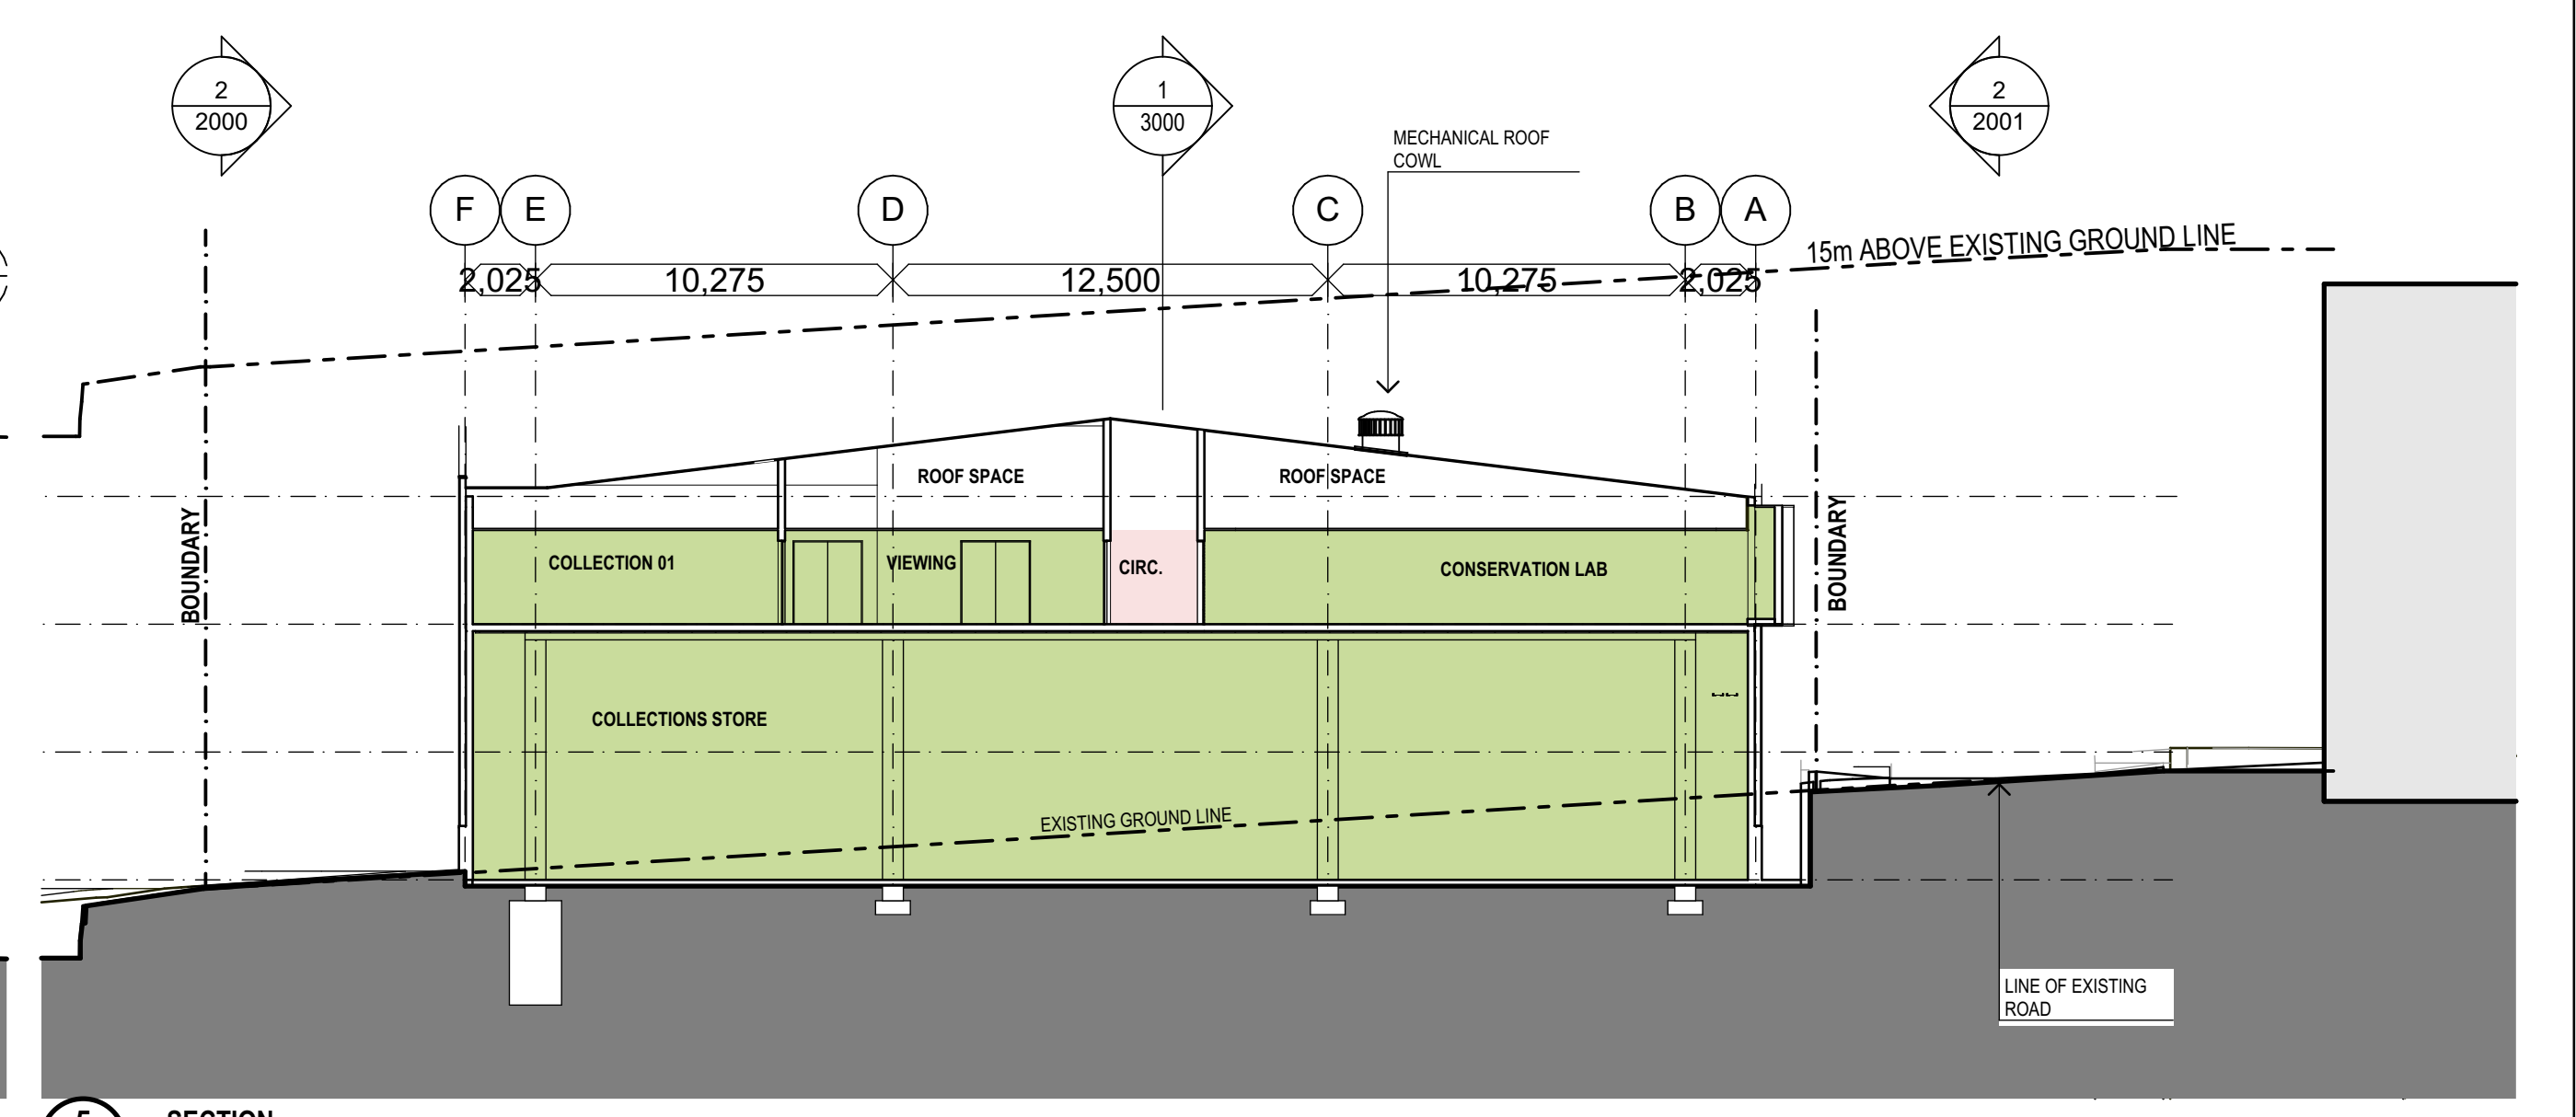

5 SECTION
1:200

REV	DESCRIPTION	DATE	REV	DESCRIPTION	DATE	TITLE	TITLE	TITLE	TITLE	NORTH	PROJECT SPONSOR	DELIVERY AGENCY	PROJECT TITLE	lahznimmo architects	TITLE
01	OPTION 3E - Preliminary Issue	23/01/19				STRUCTURAL / CIVIL / SERVICES CONSULTANTS					NSW Create NSW Arts, Screen & Culture	NSW Public Works Advisory	BUILDING J Museums Discovery Centre, 172 Showground Road Castle Hill	Suite 404, Flourmill Studios 3 Gladstone St Newtown NSW 2042 Australia T 02 9550 5200 F 02 9550 5233 www.lahznimmo.com	SECTIONS
02	OPTION 3F - Coating Issue	13/02/19				NORTHROP									
03	OPTION 3F - Coating Issue Amended	15/02/19													
04	OPTION 3F - Amended issue for consultant information	05/03/19													
05	OPTION 3G	03/04/19													
06	OPTION 05 - Issue For Information	28/01/20													
07	OPTION 05	04/05/20													
08	PRELIMINARY SSDA DRAWING ISSUE	15/05/2020													
09	Amended Level 1 Plan + Section Drawings	12/06/2020													
10	Updated for SSDA Submission	10/07/2020													
11	SSDA ISSUE	07/08/2020													

DO NOT SCALE DRAWINGS. USE POLAR DIMENSIONS ONLY - VERIFY ALL DIMENSIONS ON SITE. PREFER ANY DISCREPANCIES TO THE ARCHITECT THIS DRAWING. THE INFORMATION ON IT AND THE DESIGN ARE COPYRIGHT OF LAHZNIMMO ARCHITECTS PTY LTD.	CLIENT Museum of Applied Arts & Sciences	SCALE CHECK 5 10	CONST	REVIEW DIRECTOR SIGNATURE	DATE	DRAWN BC / BG	PLOT DATE 28/10/2020	SCALE @A1 1:200	SCALE @A3	CHECKED AN	PROJECT NO. 18-14	DRAWING NO. A - D A - 3 0 0 0	REV. NO. 11
--	--	---------------------	-------	------------------------------	------	------------------	-------------------------	--------------------	-----------	---------------	----------------------	----------------------------------	-----------------------