





NOTE:
- CUT TO FILL ALLOWS FOR A TOLERANCE OF 10mm. HATCHING SHOWS AREAS WHERE THE DIFFERENCE IS GREATER THAN 10mm IN EITHER CUT OR FILL

 

LEGEND					
APPROXIMATE EXTENT OF FILL	0.01 - 0.5m		APPROXIMATE EXTENT OF CUT	0.01 - 0.5m	
	0.5 - 1.0m			0.5 - 1.0m	
	1.0 - 1.5m			1.0 - 1.5m	
	1.5 - 2.0m			1.5 - 2.0m	
	2.0 - 2.5m			2.0 - 2.5m	
	> 2.5m			> 2.5m	

LEGEND	
CONTOURS	10.0 20.0
STABILISED SITE ACCESS	
POSSIBLE STOCKPILE LOCATION	
SITE SECURITY FENCE	
SEDIMENT FENCE	
PIT INLET FILTER (GEOTEXTILE OR MESH & GRAVEL)	
STRAW BALES	

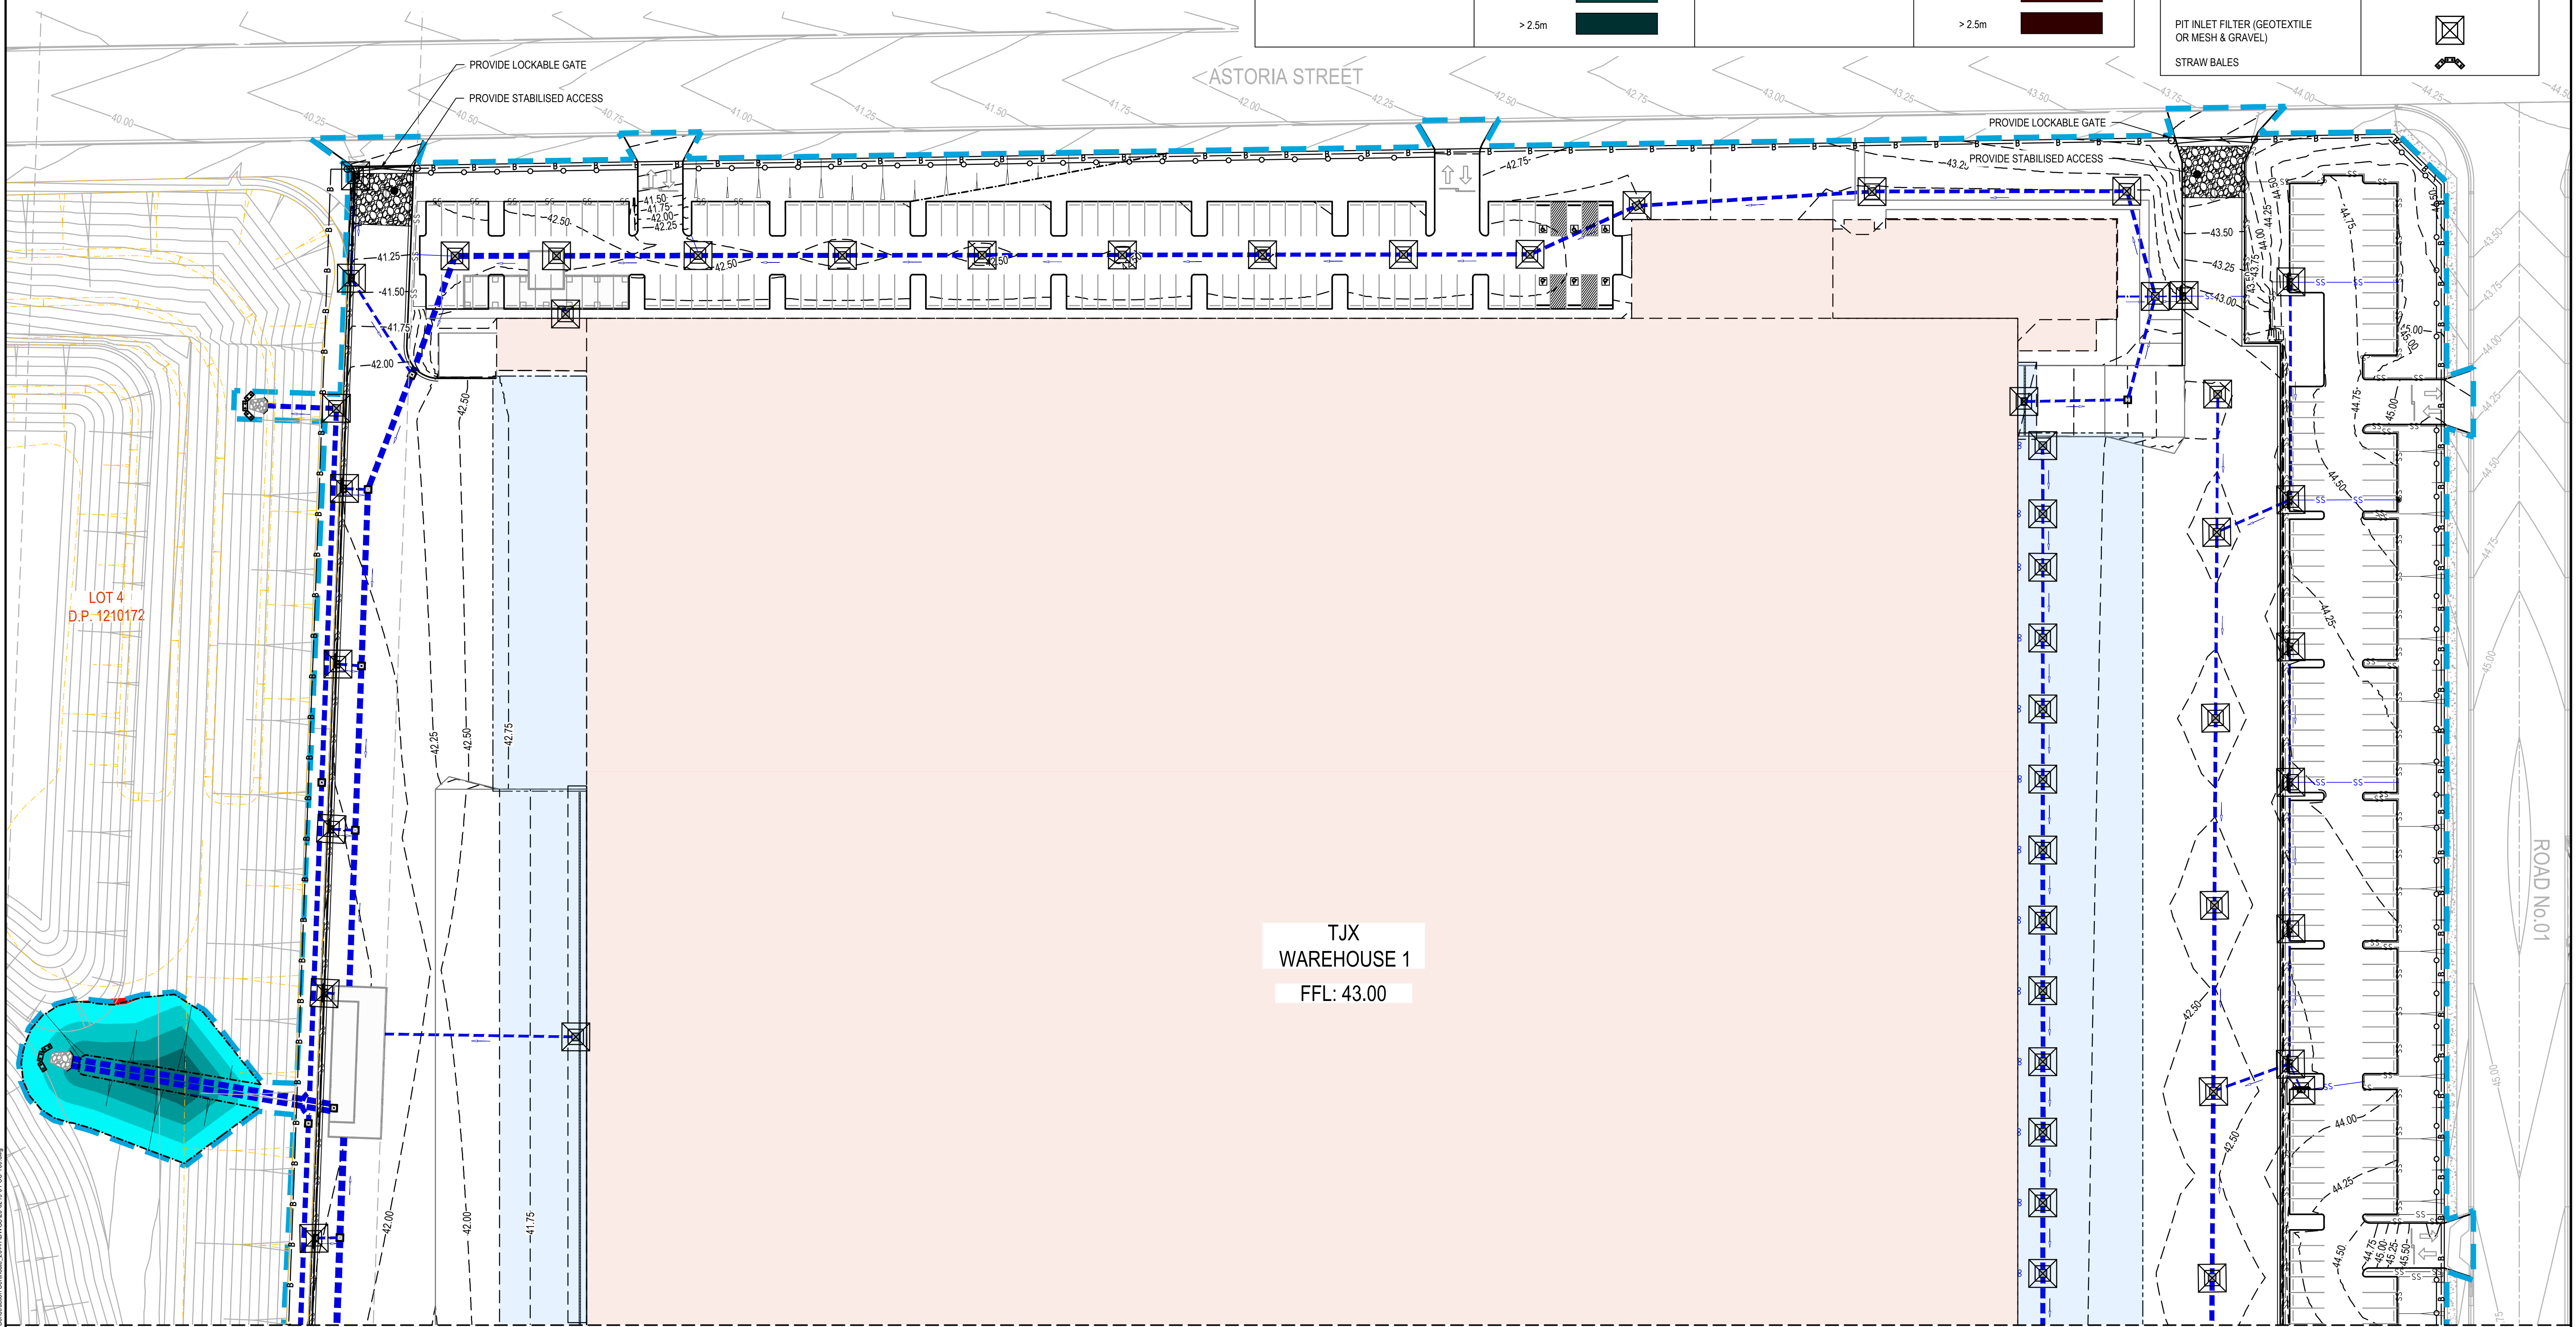

FOR CONTINUATION REFER TO DRAWING No.101

ISSUED FOR CONSTRUCTION CERTIFICATE

						Disclaimer and Copyright: ALL DIMENSIONS TO BE CHECKED ON SITE BY THE CONTRACTOR PRIOR TO CONSTRUCTION. USE WRITTEN DIMENSIONS ONLY, DO NOT SCALE. THESE DRAWINGS, PLANS, AND SPECIFICATIONS AND THE COPYRIGHT ARE THE PROPERTY OF ORION CONSULTING ENGINEERS PTY LTD AND MUST NOT BE REPRODUCED OR COPIED WHOLLY OR IN PART WITHOUT THE PERMISSION OF ORION CONSULTING ENGINEERS PTY LTD		Scale: 0 5 10 15 20 25 30 35 40 45 50 SCALE 1:500 (A1) SCALE 1:1000 (A3)		For: FDC		By: Orion Consulting ABN:25 604 069 981 PO Box:7936, BAULKHAM HILLS NSW 2153 T:(02) 8660 0035 E:info@orionconsulting.com.au SUSTAINABLE CERTIFICATION ISO 9001 JAS-ANZ REGISTERED		Project: TJX WAREHOUSE 1 CC 1 SYDNEY BUSINESS PARK, MARSDEN PARK CIVIL WORKS		Title: SEDIMENT & EROSION CONTROL PLAN SHEET 01 OF 02	
A						MG	DH	PB	18/02/2021	ISSUED FOR CONSTRUCTION CERTIFICATE	

TJX
WAREHOUSE 1
FFL: 43.00

ROAD No.01



PT 51
D.P. 1265695

PT 51
D.P. 1265695

NOTE:

- CUT TO FILL ALLOWS FOR A TOLERANCE OF 10mm. HATCHING SHOWS AREAS WHERE THE DIFFERENCE IS GREATER THAN 10mm IN EITHER CUT OR FILL

LEGEND

  LEGEND					
APPROXIMATE EXTENT OF FILL	0.01 - 0.5m		APPROXIMATE EXTENT OF CUT	0.01 - 0.5m	
	0.5 - 1.0m			0.5 - 1.0m	
	1.0 - 1.5m			1.0 - 1.5m	
	1.5 - 2.0m			1.5 - 2.0m	
	2.0 - 2.5m			2.0 - 2.5m	
	> 2.5m			> 2.5m	



LEGEND

LEGEND

CONTOURS	
STABILISED SITE ACCESS	
POSSIBLE STOCKPILE LOCATION	
SITE SECURITY FENCE	
SEDIMENT FENCE	
PIT INLET FILTER (GEOTEXTILE OR MESH & GRAVEL)	
STRAW BALES	

ISSUED FOR **CONSTRUCTION CERTIFICATE**

Title: SEDIMENT & EROSION CONTROL PLAN SHEET 02 OF 02				
Project No.	Set No.	Milestone	Plan	Revision
20-0219	01	CC	101	A

[illegible]

Disclaimer and Copyright:
ALL DIMENSIONS TO BE CHECKED ON SITE BY THE CONTRACTOR PRIOR TO CONSTRUCTION.
USE WRITTEN DIMENSIONS ONLY, DO NOT SCALE.
THESE DRAWINGS, PLANS, AND SPECIFICATIONS AND THE COPYRIGHT ARE THE PROPERTY OF ORION CONSULTING ENGINEERS PTY LTD AND MUST NOT BE REPRODUCED OR COPIED WHOLLY OR IN PART WITHOUT THE PERMISSION OF ORION CONSULTING ENGINEERS PTY LTD

Scale:

0 5 10 15 20 25 30 35 40 45 50

SCALE 1:500 (A1) SCALE 1:1000 (A3)

For:

FDC

By:  **Orion Consulting**

ABN:25 604 069 981 PO Box:7936, BAULKHAM HILLS NSW 2153 T:(02) 8660 0035 E:info@orionconsulting.com.au



Project: TJX WAREHOUSE 1 CC 1
SYDNEY BUSINESS PARK,
MARSDEN PARK
CIVIL WORKS

SEDIMENT & EROSION
CONTROL PLAN
SHEET 02 OF 02