


200 ALDINGTON KEMPS CREEK

2000-SERIES ALDINGTON ROAD CIVIL WORKS PACKAGE

STATE SIGNIFICANT DEVELOPMENT APPLICATION

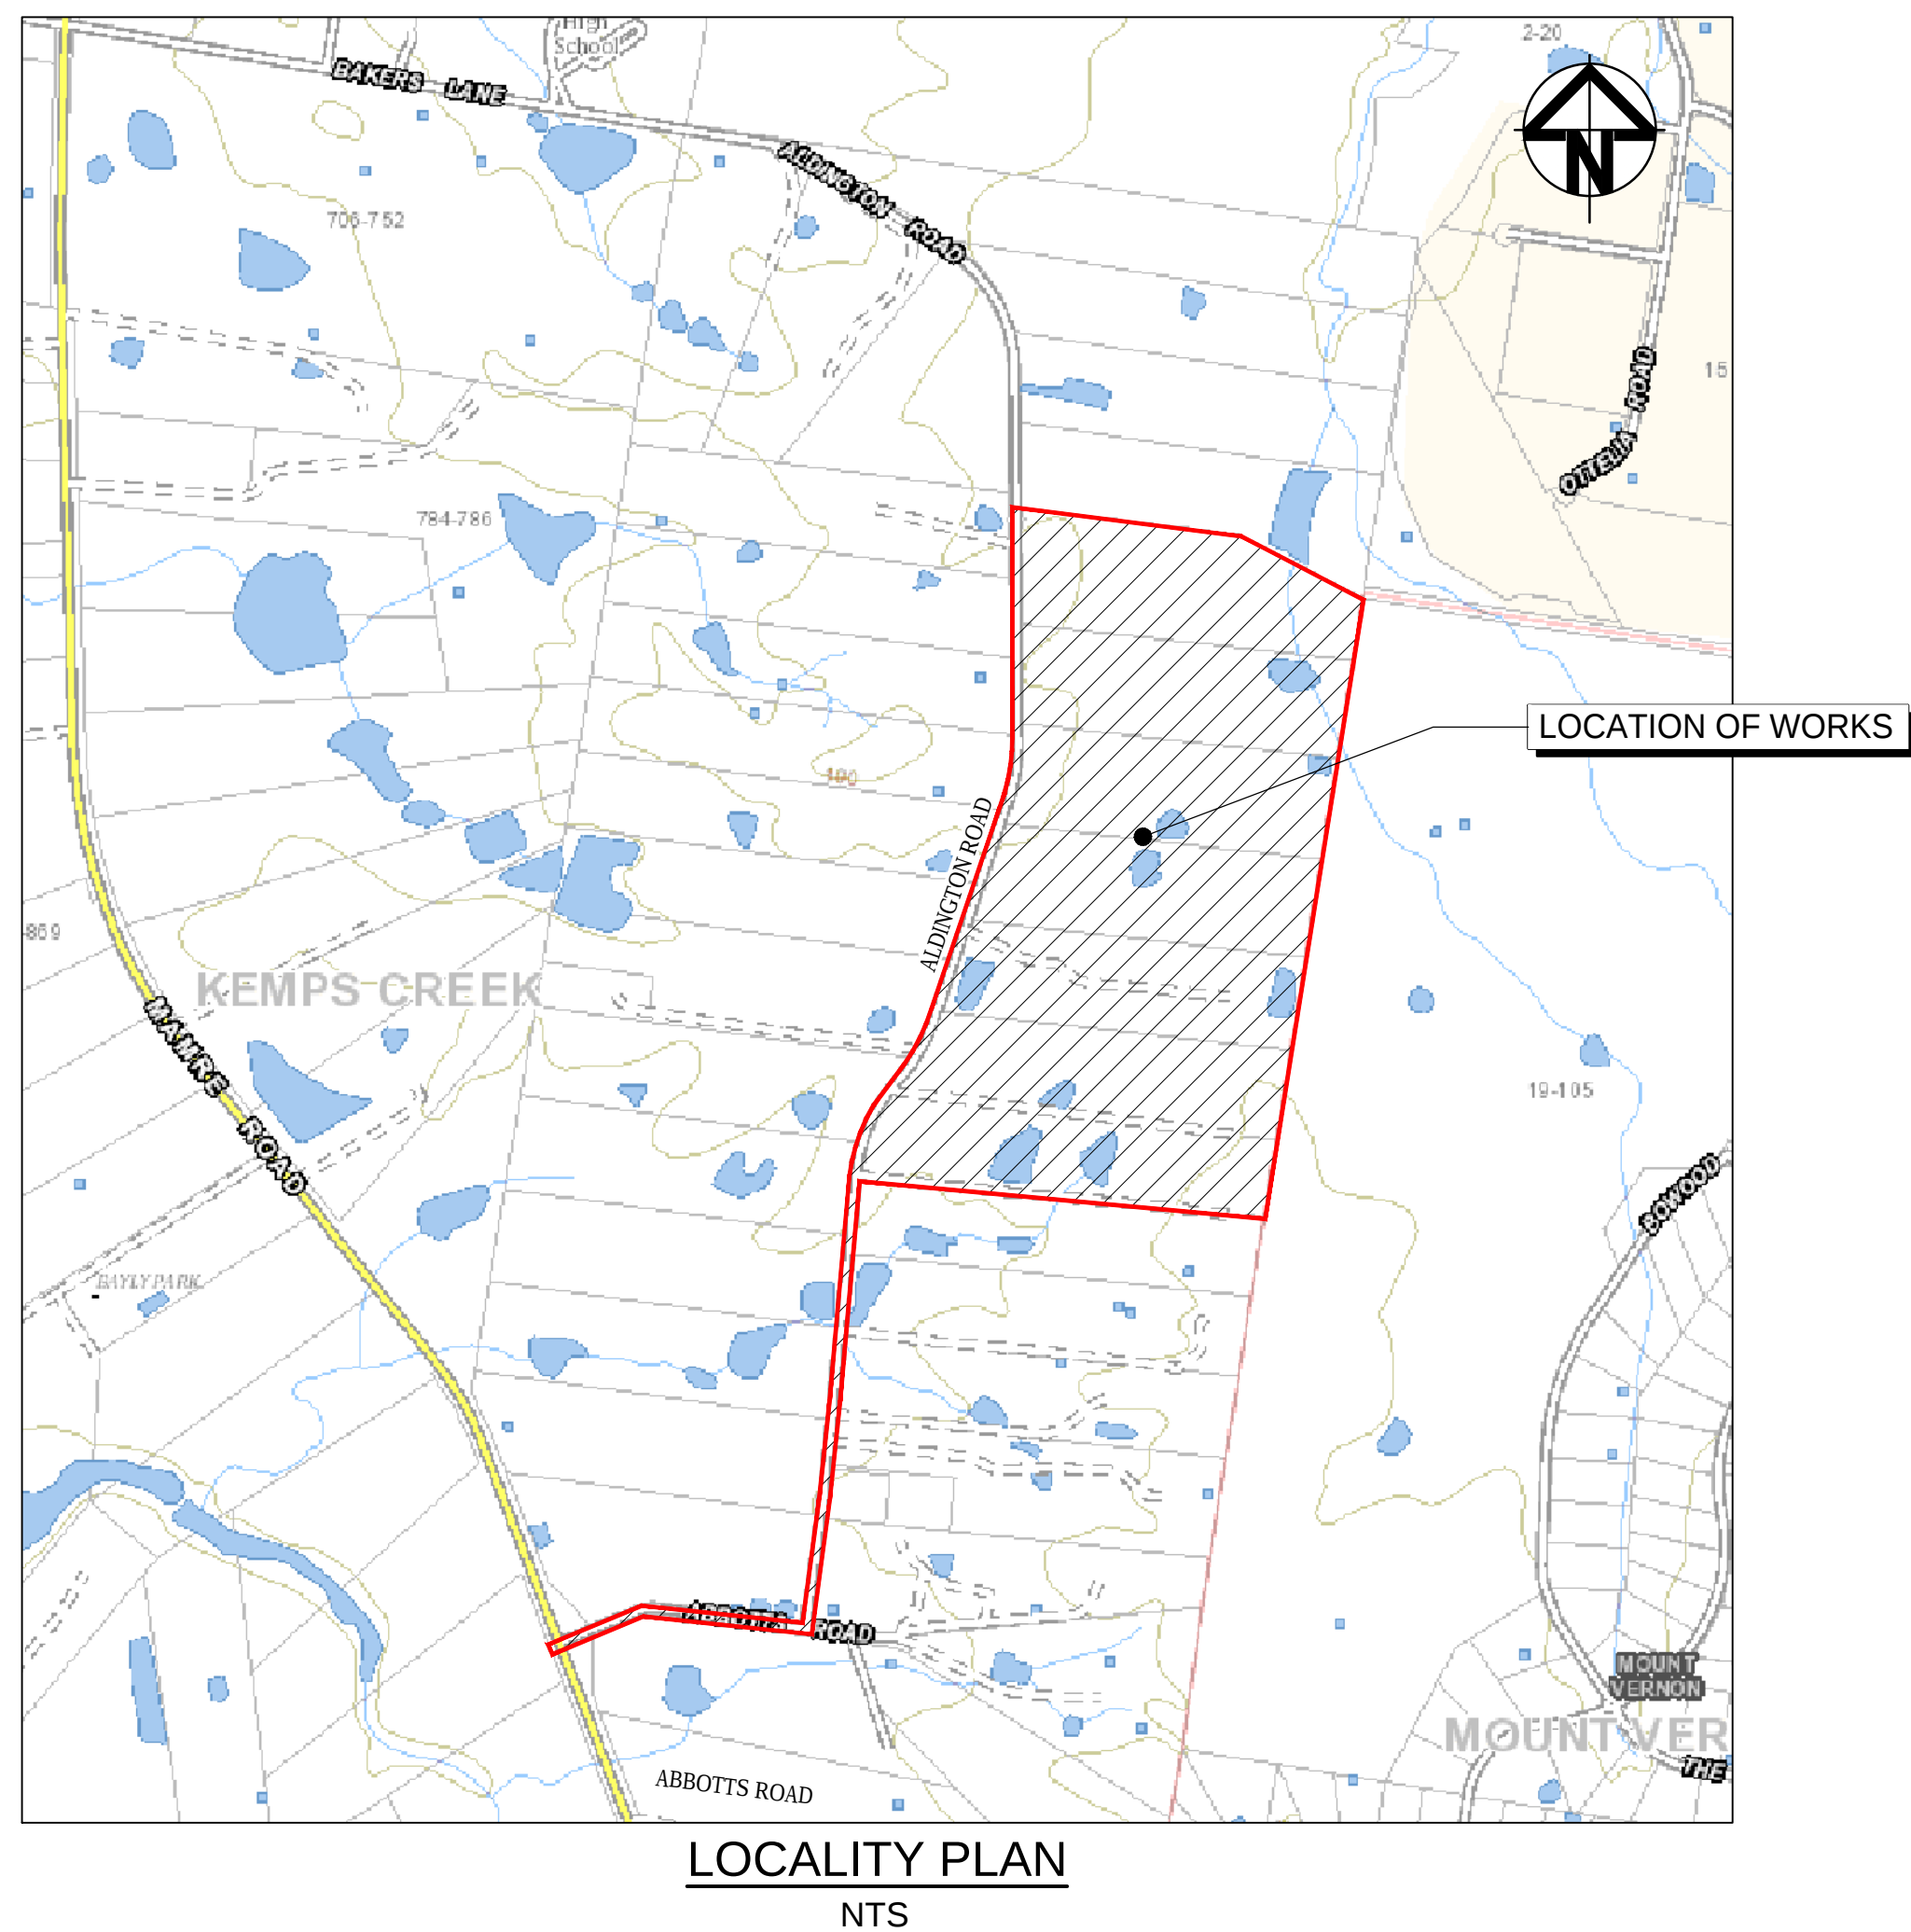

NOTE:
THIS DRAWING PACKAGE TO BE READ IN CONJUNCTION WITH 1000 AND 3100 SERIES DRAWINGS AND ENGINEERING REPORT.


THIS DRAWING PACKAGE RELATES TO THE FOLLOWING :-

- EXTERNAL INTERIM ROAD WORKS
- EXTERNAL INTERIM INTERSECTION WORKS


--	--	

DRAWING LIST	
DRAWING No.	DRAWING TITLE
19-609-C2000	COVER SHEET
19-609-C2001	DRAWING LIST
19-609-C2002	GENERAL NOTES
19-609-C2005	GENERAL ARRANGEMENT PLAN
19-609-C2011	TYPICAL ROAD SECTIONS SHEET 1
19-609-C2012	TYPICAL ROAD SECTIONS SHEET 2
19-609-C2021	ROADWORKS PLAN AND PROFILE SHEET 1
19-609-C2022	ROADWORKS PLAN AND PROFILE SHEET 2
19-609-C2023	ROADWORKS PLAN AND PROFILE SHEET 3
19-609-C2024	ROADWORKS PLAN AND PROFILE SHEET 4
19-609-C2025	ROADWORKS PLAN AND PROFILE SHEET 5
19-609-C2026	ROADWORKS PLAN AND PROFILE SHEET 6
19-609-C2027	ROADWORKS PLAN AND PROFILE SHEET 7
19-609-C2028	ROADWORKS PLAN AND PROFILE SHEET 8
19-609-C2029	ROADWORKS PLAN AND PROFILE SHEET 9
19-609-C2030	ROADWORKS PLAN AND PROFILE SHEET 10
19-609-C2031	ROADWORKS PLAN AND PROFILE SHEET 11
19-609-C2032	ROADWORKS PLAN AND PROFILE SHEET 12

			Bar Scales	THIS DRAWING CANNOT BE COPIED OR REPRODUCED IN ANY FORM OR USED FOR ANY OTHER PURPOSE OTHER THAN THAT ORIGINALLY INTENDED WITHOUT THE WRITTEN PERMISSION OF AT&L	Client  	Scales N.T.S.	Drawn	GB	Project PROPOSED INDUSTRIAL DEVELOPMENT 200 ALDINGTON	Civil Engineers and Project Managers  Level 7, 153 Walker Street North Sydney NSW 2060 ABN 96 130 882 405 Tel: 02 9439 1777 Fax: 02 9923 1055 www.atl.net.au info@atl.net.au					
							Designed	GB							
							Grid	GDA94 MGA56					Checked	AM	
							Height Datum	AHD					Approved	AM	
										Title DRAWING LIST			Status FOR APPROVAL		A1
A	ISSUED FOR SSD APPROVAL	30-09-20				NOT TO BE USED FOR CONSTRUCTION									
Issue	Description	Date				Project - Drawing No. 19-609-C2001							Issue A		

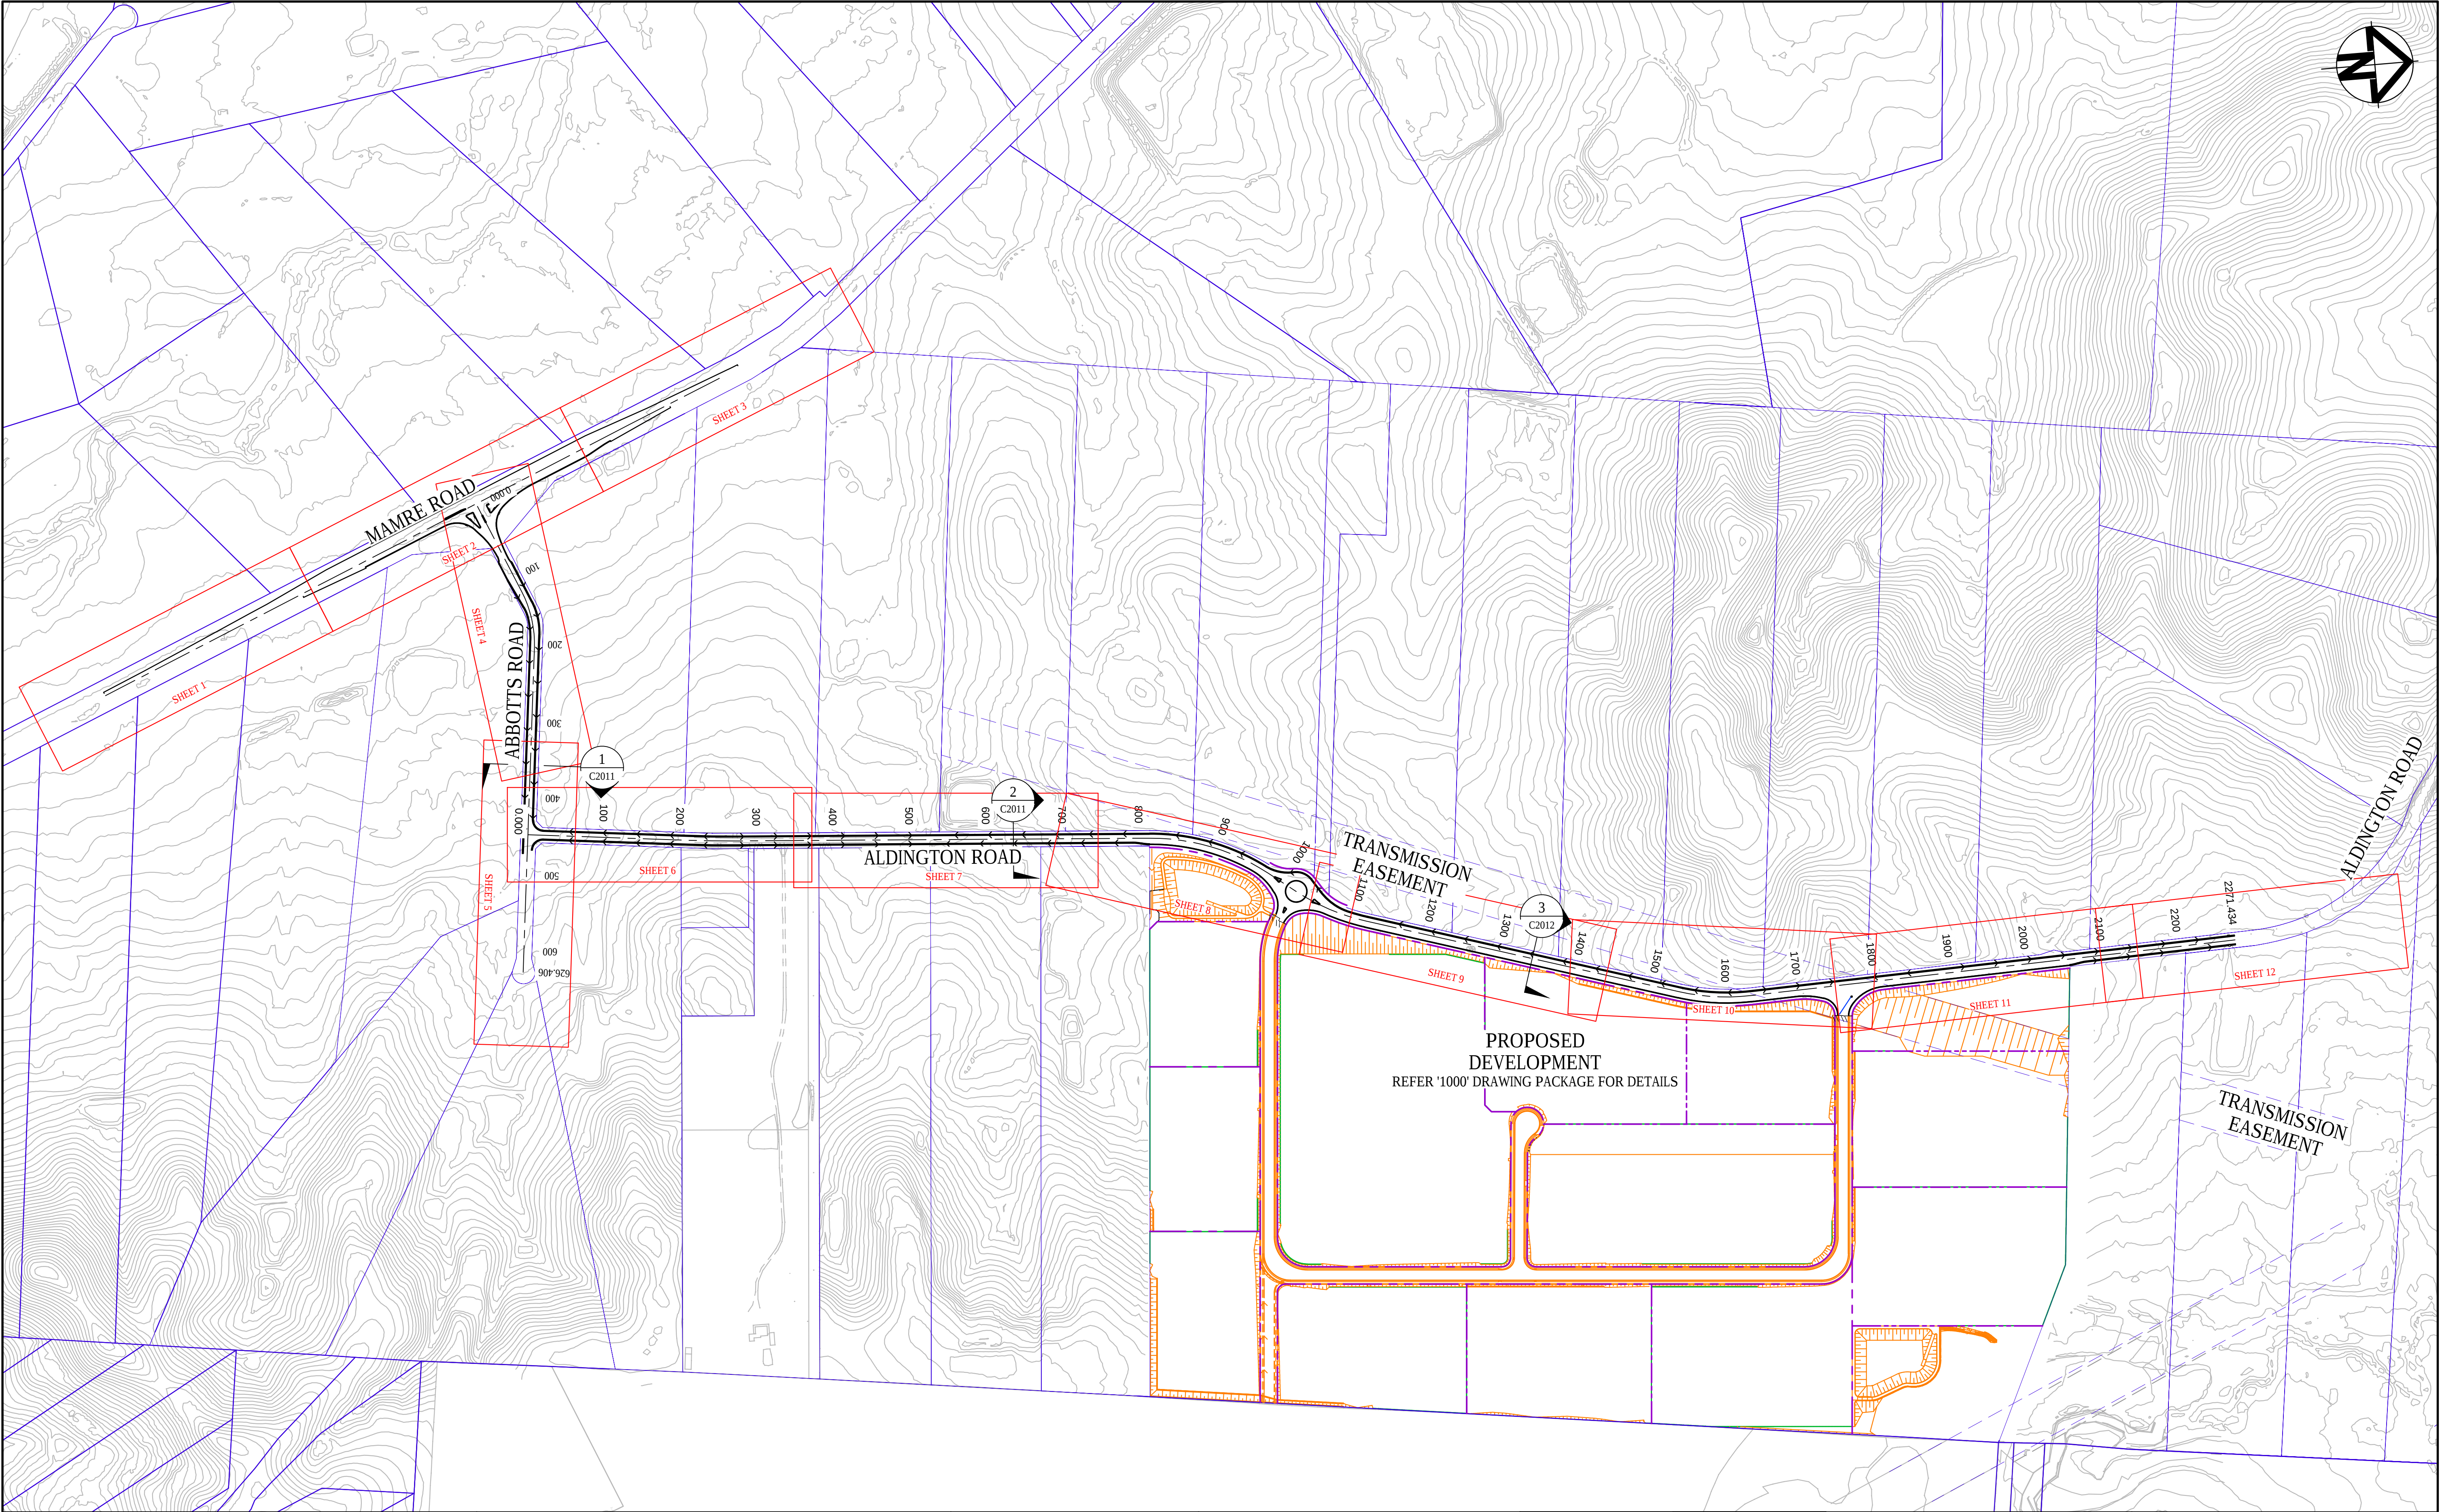

A	ISSUED FOR SSD APPROVAL	30-09-20
Issue	Description	Date

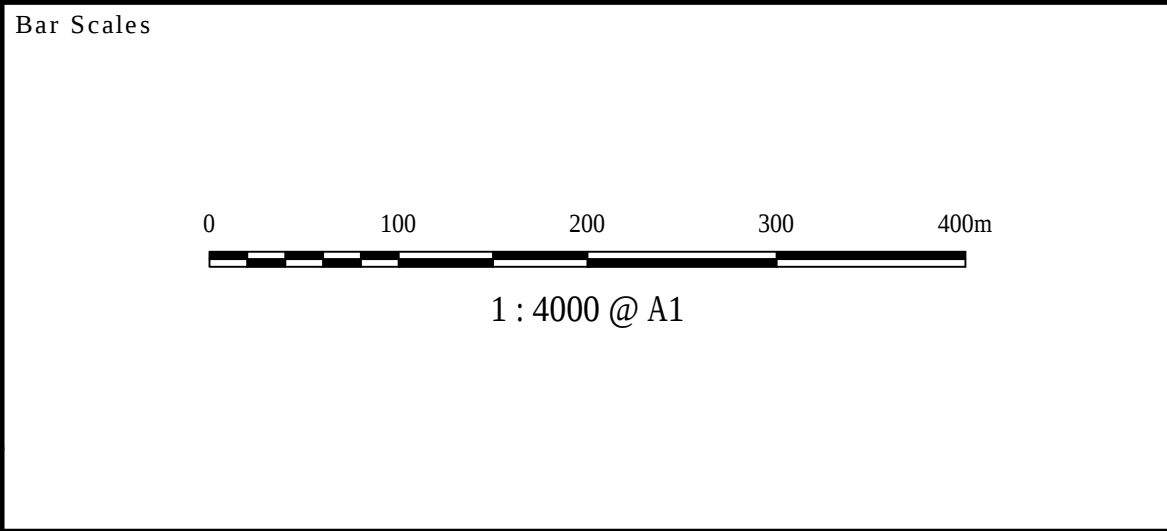

THIS DRAWING CANNOT BE COPIED OR REPRODUCED IN ANY FORM OR USED FOR ANY OTHER PURPOSE OTHER THAN THAT ORIGINALLY INTENDED WITHOUT THE WRITTEN PERMISSION OF AT&L

Client



Scales	1 : 4000	Drawn	GB
		Designed	GB
Grid	GDA94 MGA56	Checked	AM
Height Datum	AHD	Approved	AM

Project

**PROPOSED INDUSTRIAL DEVELOPMENT
200 ALDINGTON**

Title


**GENERAL ARRANGEMENT
PLAN**

Civil Engineers and Project Managers




Level 7, 153 Walker Street
North Sydney NSW 2060
ABN 96 130 882 405
Tel: 02 9439 1777
Fax: 02 9923 1055
www.atl.net.au
info@atl.net.au


Status	FOR APPROVAL	A1
NOT TO BE USED FOR CONSTRUCTION		
Project - Drawing No.	19-609-C2005	Issue
		A

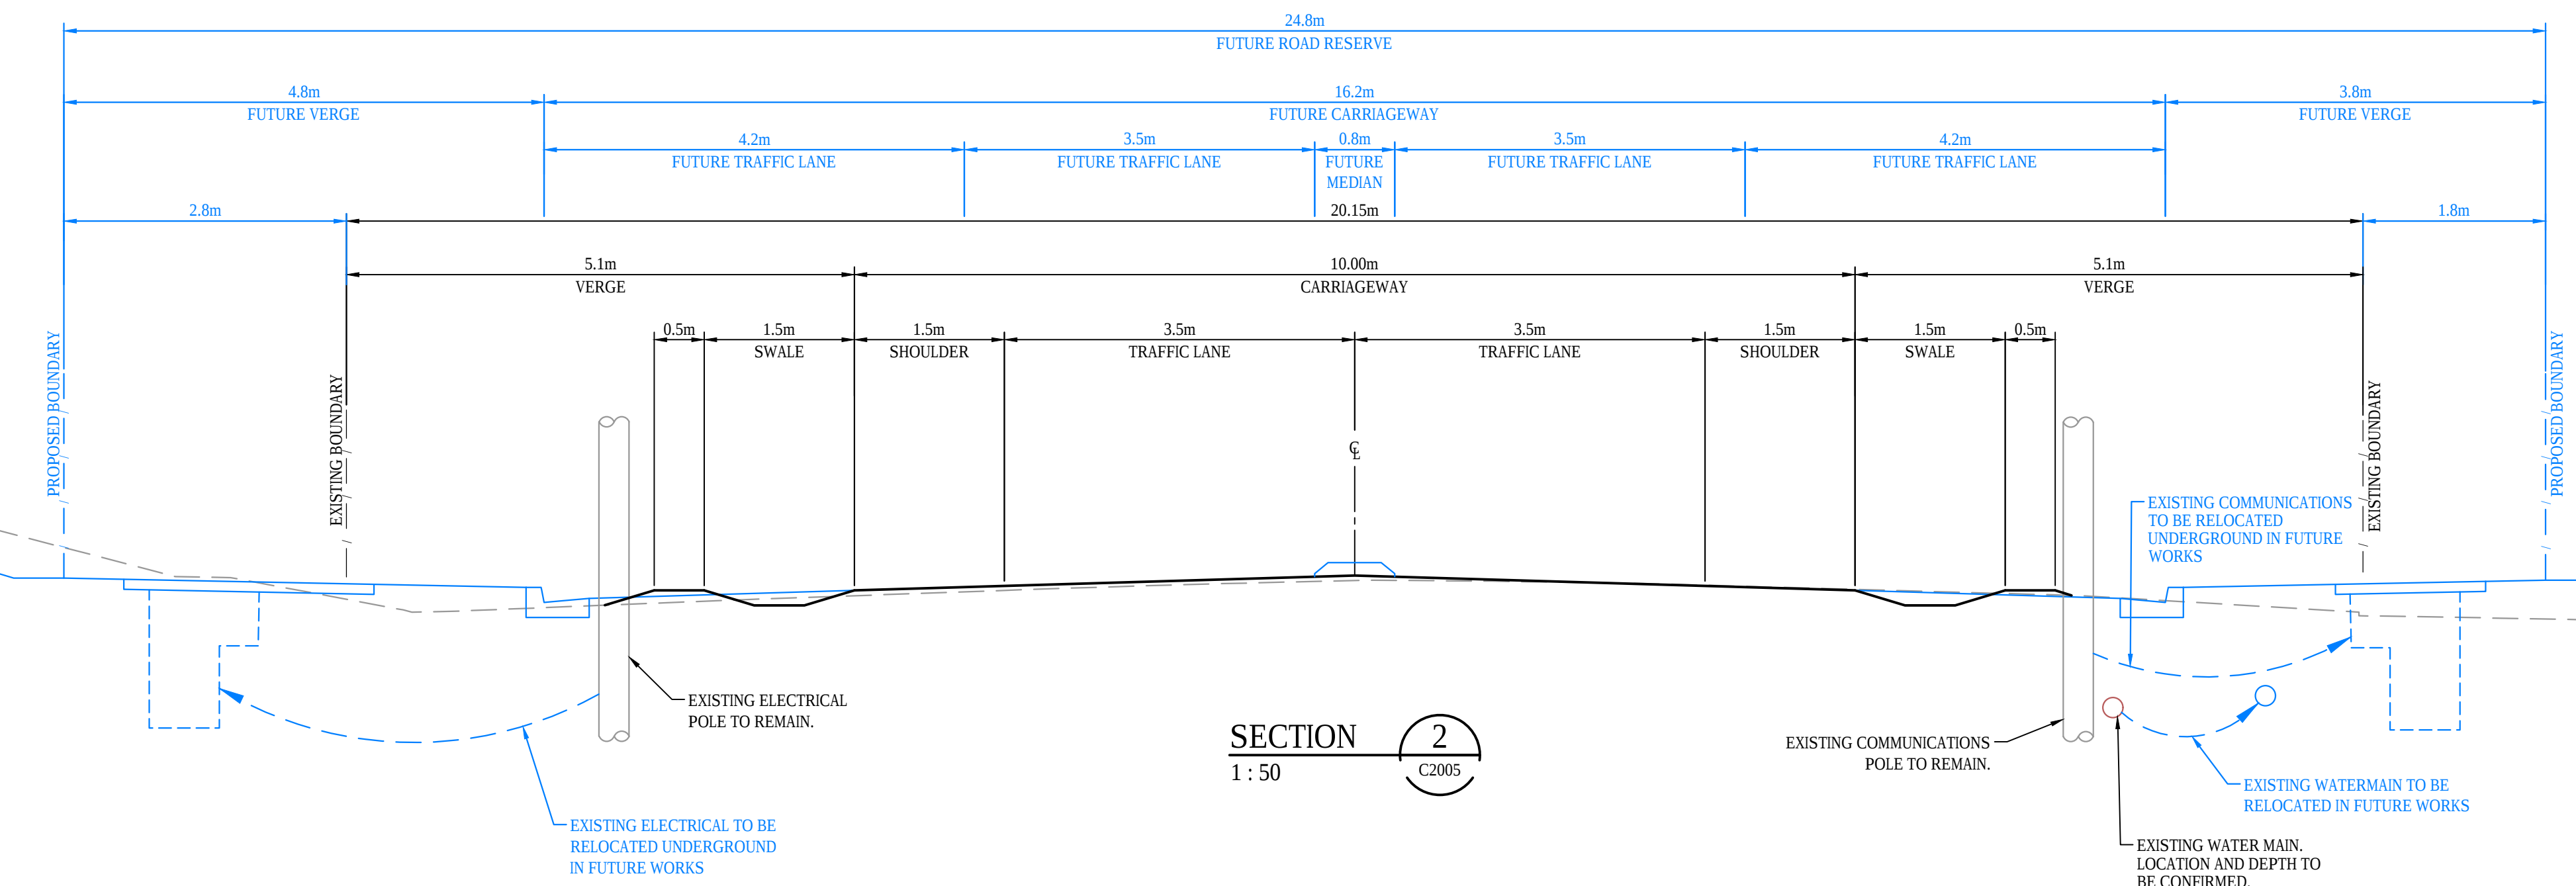


--	--	

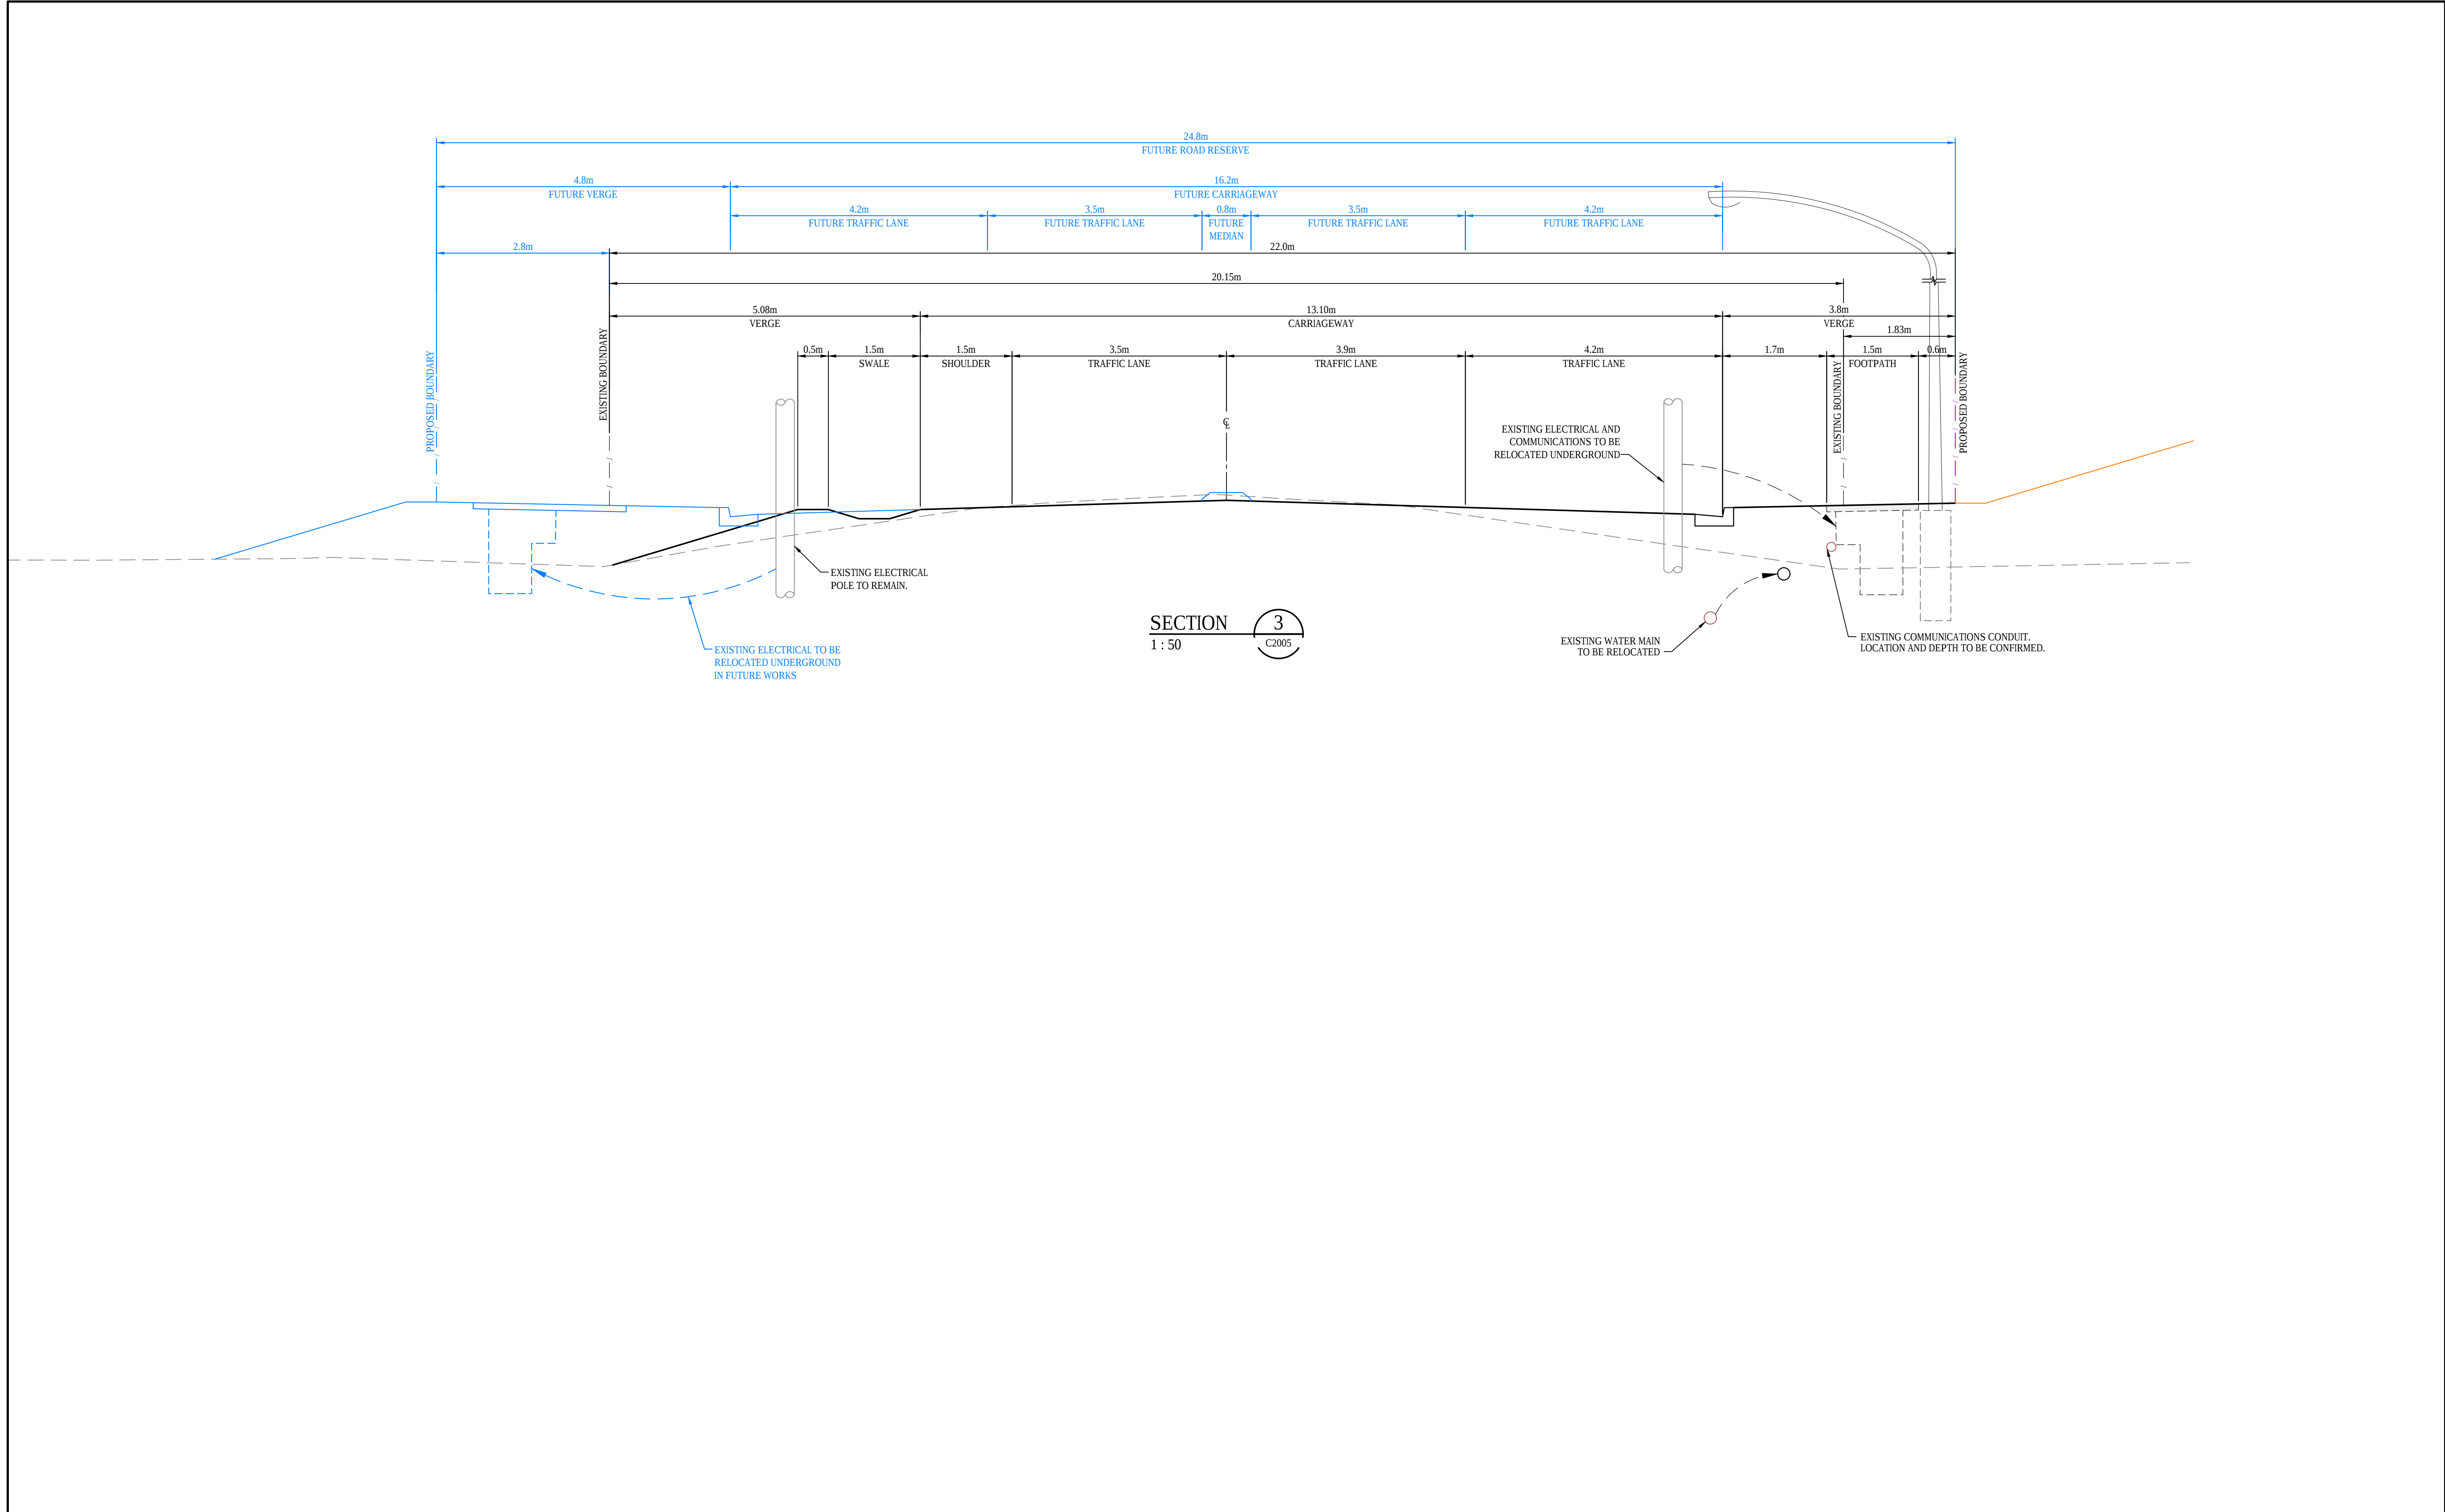

	</
--	--	----

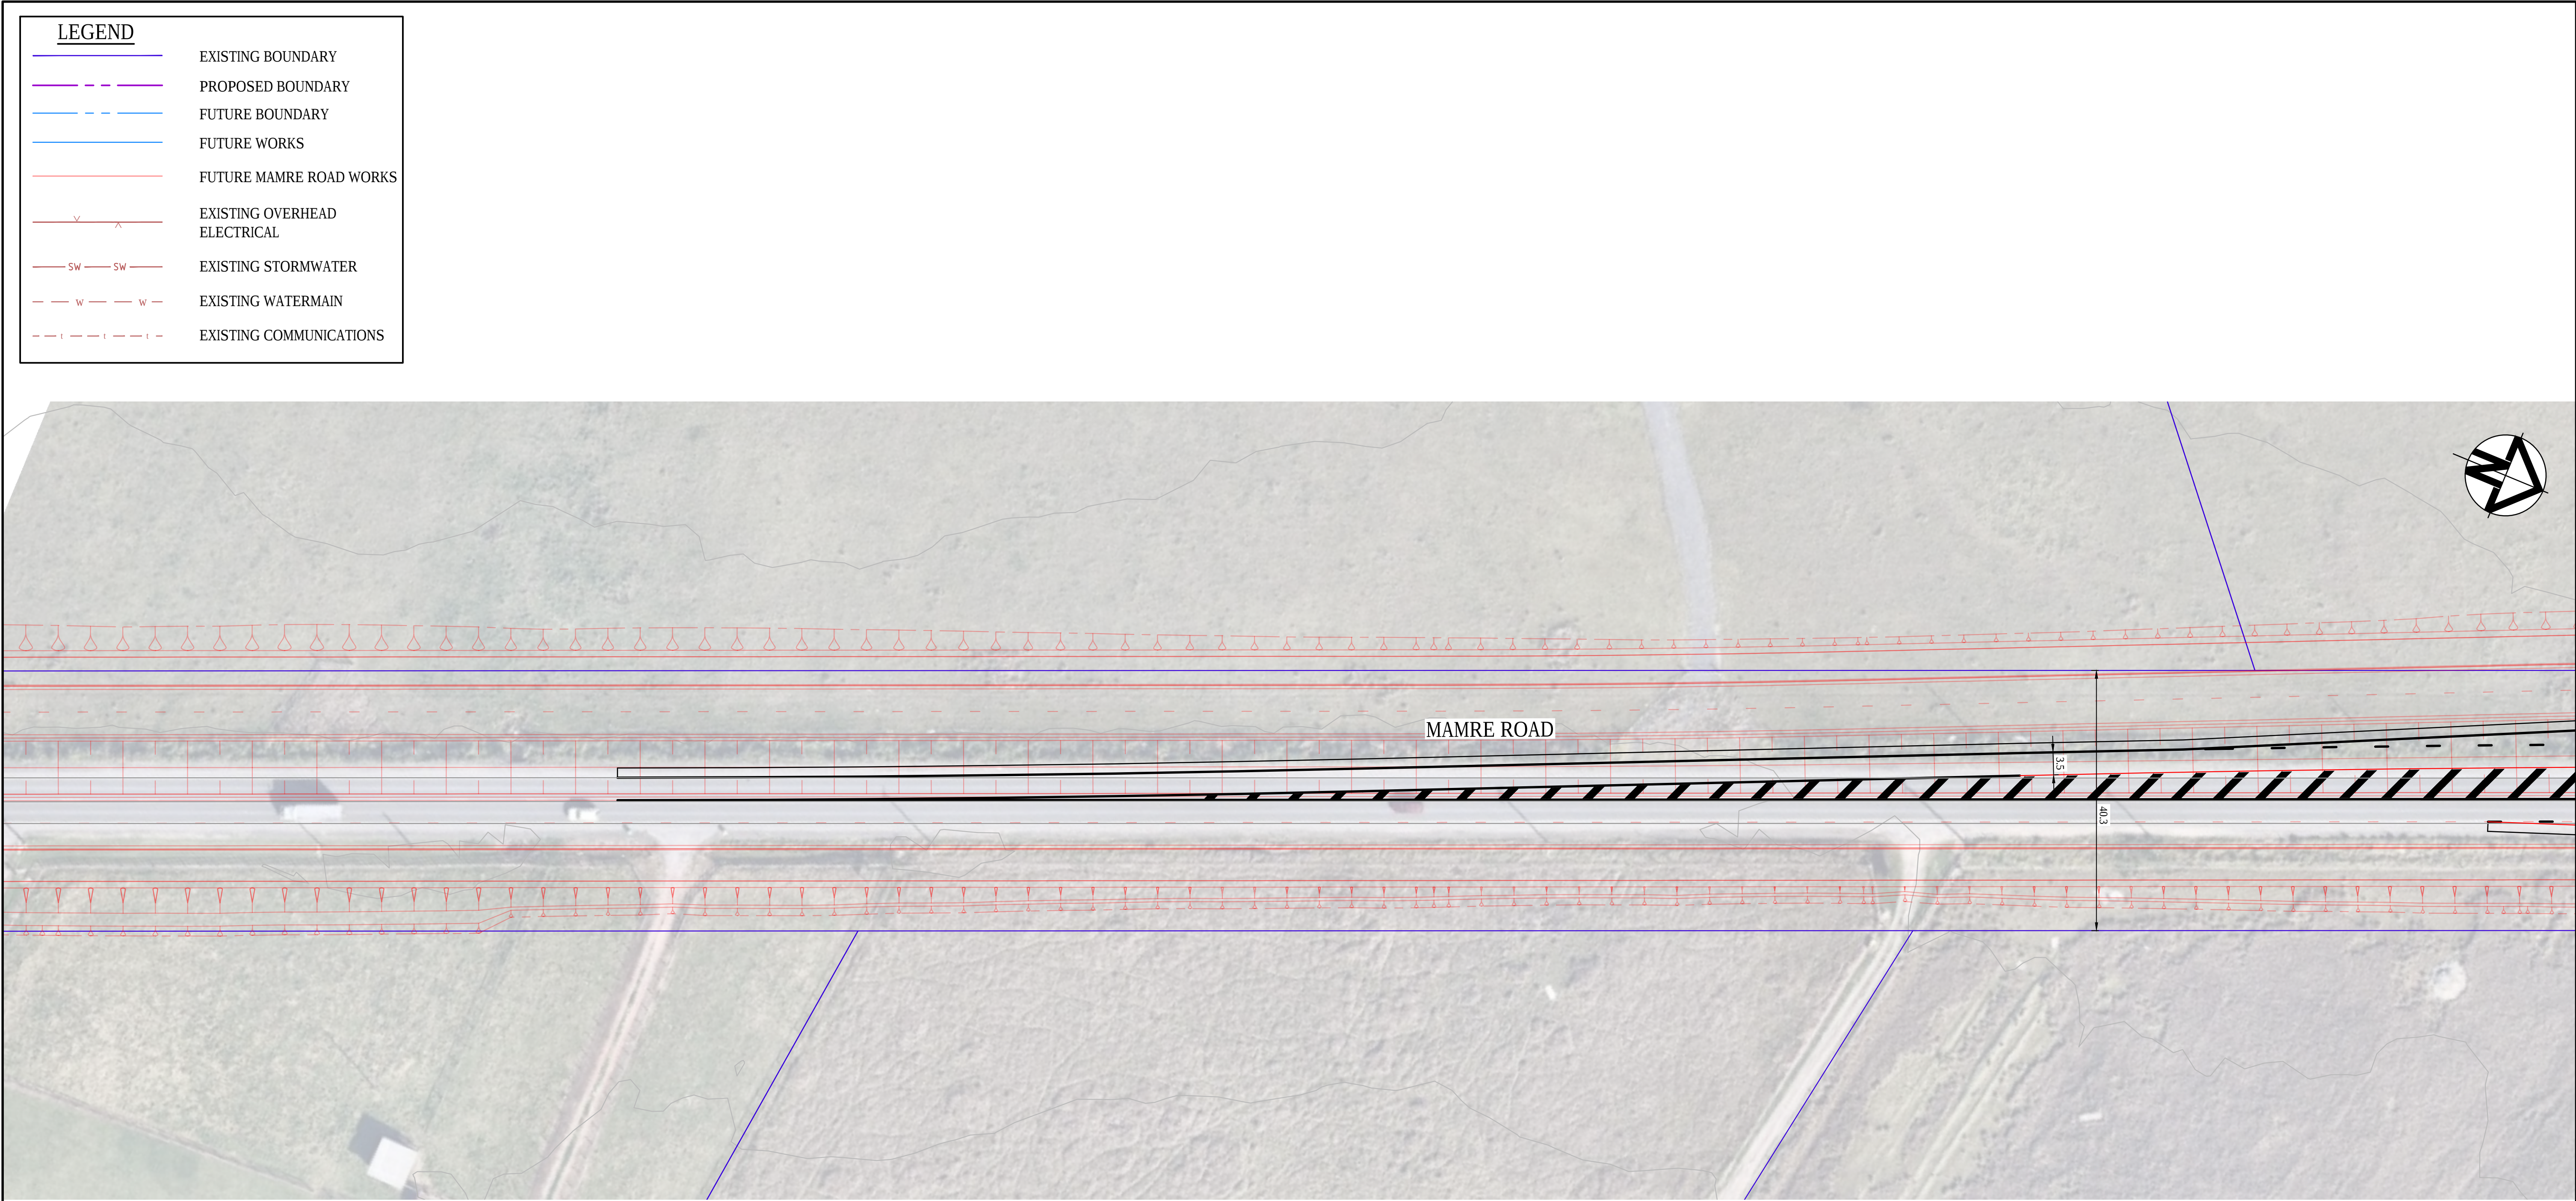

			Bar Scales 01020304050m 1 : 500 @ A1 1 : 1000 @ A3	THIS DRAWING CANNOT BE COPIED OR REPRODUCED IN ANY FORM OR USED FOR ANY OTHER PURPOSE OTHER THAN THAT ORIGINALLY INTENDED WITHOUT THE WRITTEN PERMISSION OF AT&L	Client Stockland FIFECAPITAL	Scales AS SHOWN	Drawn Designed	GB GB	Project PROPOSED INDUSTRIAL DEVELOPMENT 200 ALDINGTON	Civil Engineers and Project Managers at&l Level 7, 153 Walker Street North Sydney NSW 2060 ABN 96 130 882 405 Tel: 02 9439 1777 Fax: 02 9923 1055 www.atl.net.au info@atl.net.au			
						Grid GDA94 MGA56	Checked	AM					
						Height Datum AHD	Approved	AM					
									Title ROADWORKS PLAN AND PROFILE SHEET 1	Status FOR APPROVAL NOT TO BE USED FOR CONSTRUCTION	A1		
A	ISSUED FOR SSD APPROVAL	30-09-20											
Issue	Description	Date											

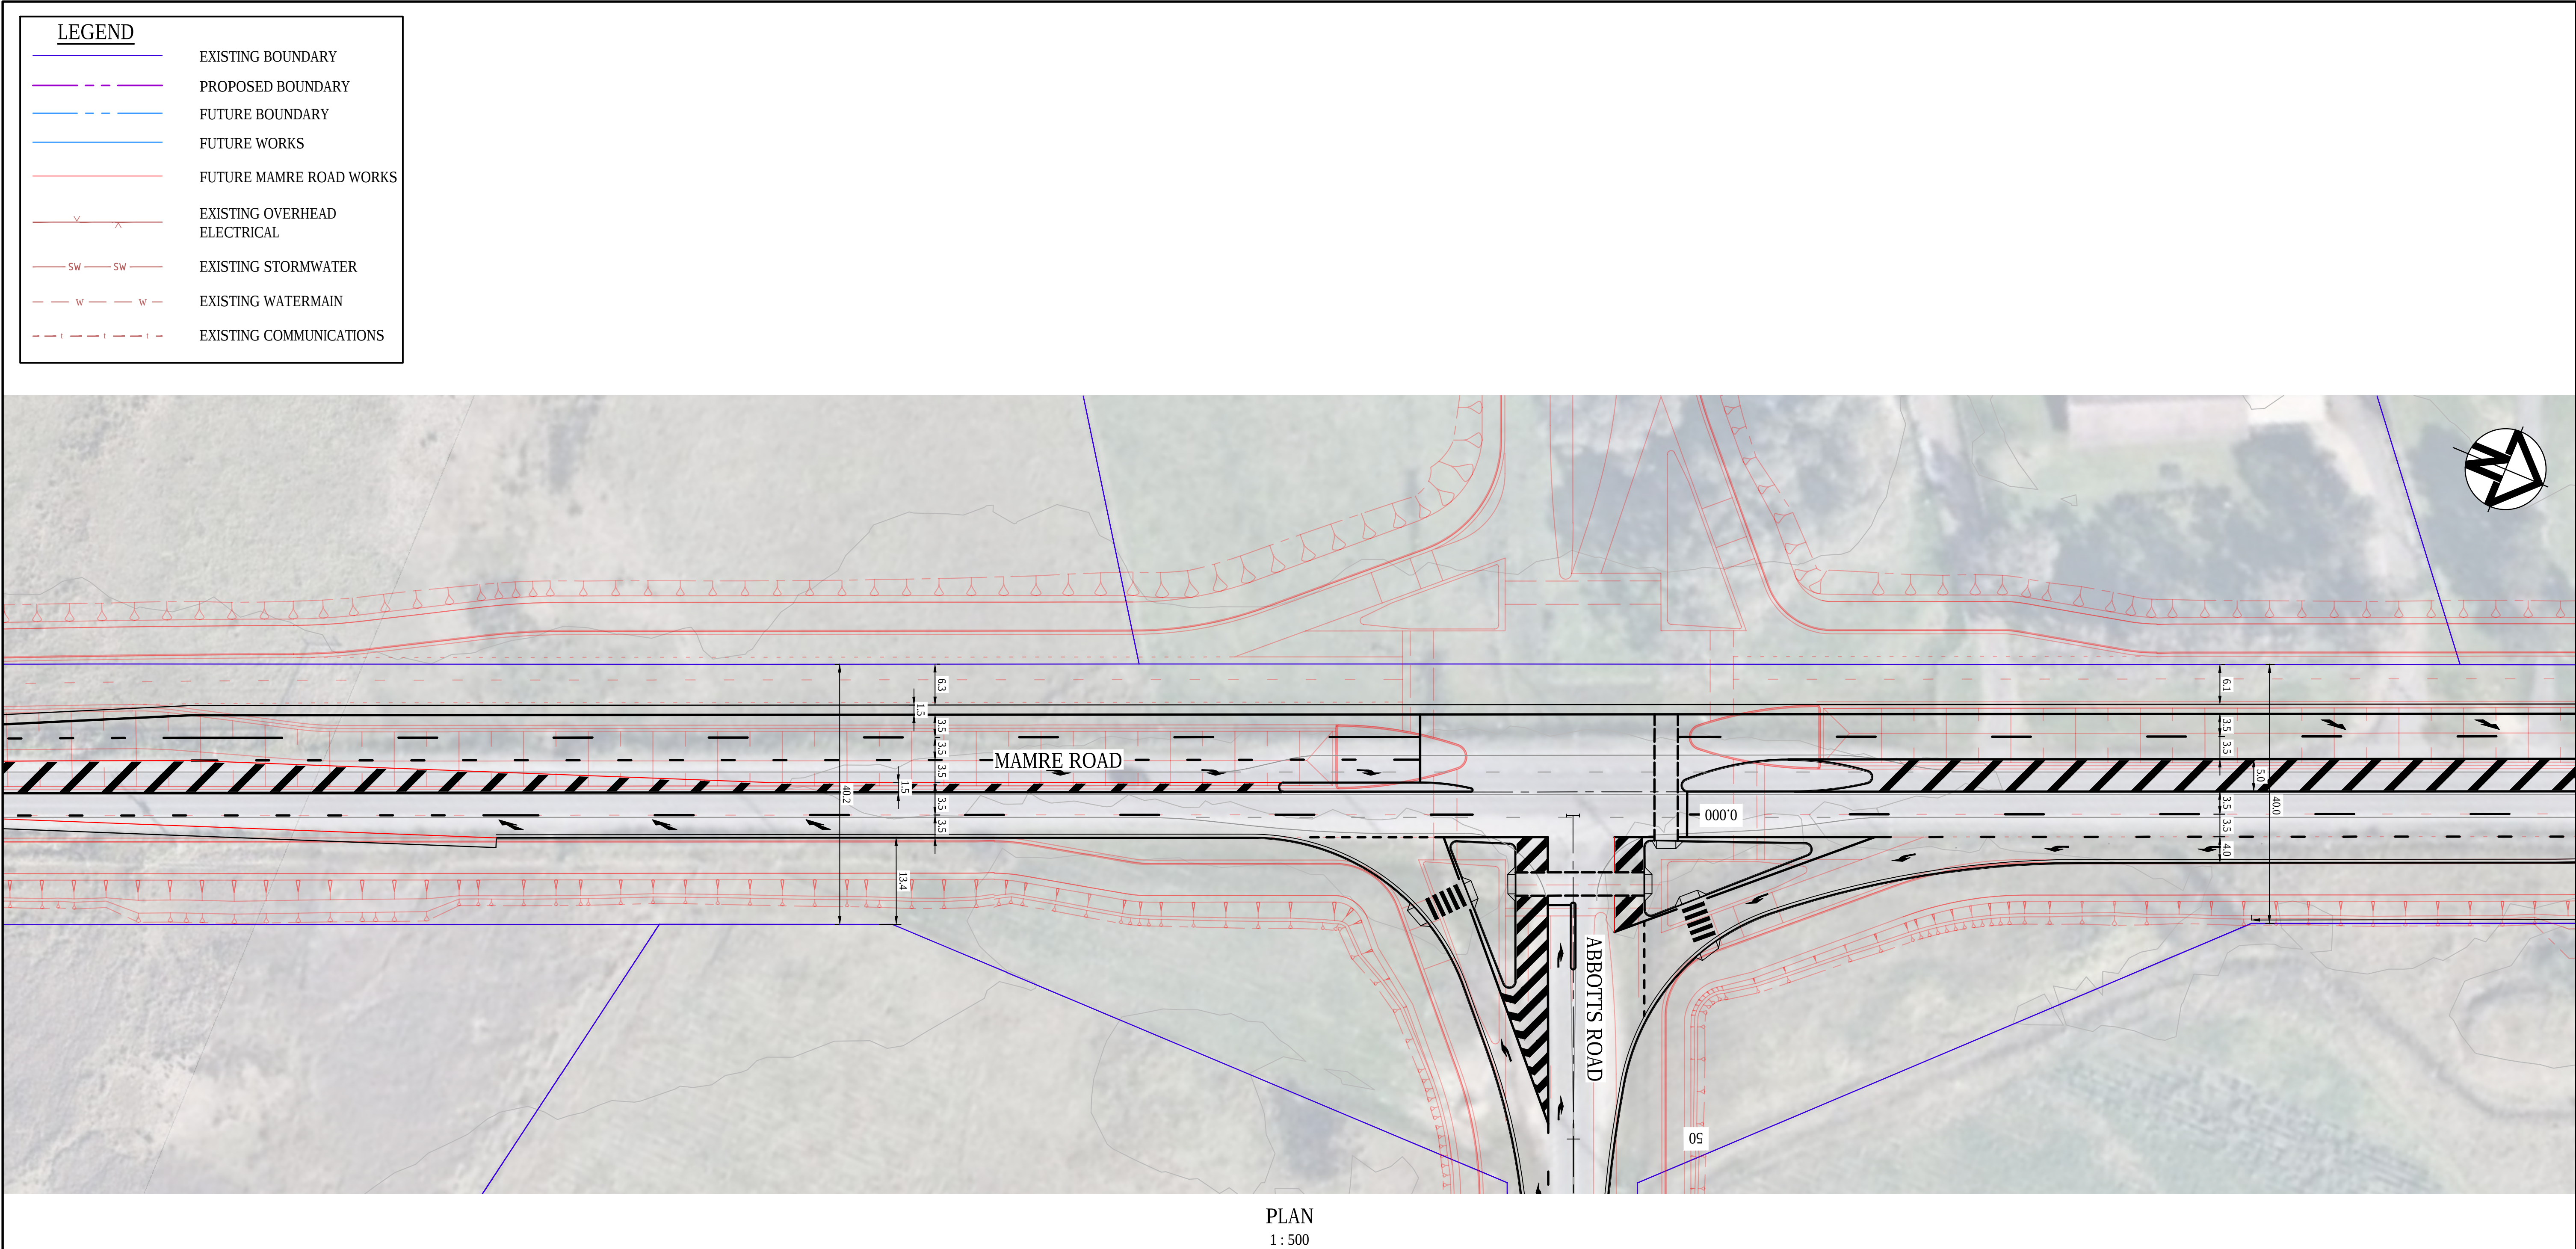

		Bar Scales	01020304050m 1 : 500 @ A1 1 : 1000 @ A3	THIS DRAWING CANNOT BE COPIED OR REPRODUCED IN ANY FORM OR USED FOR ANY OTHER PURPOSE OTHER THAN THAT ORIGINALLY INTENDED WITHOUT THE WRITTEN PERMISSION OF AT&L	Client Stockland FIFECAPITAL	Scales	Drawn	GB	Project	Civil Engineers and Project Managers at&l Level 7, 153 Walker Street North Sydney NSW 2060 ABN 96 130 882 405 Tel: 02 9439 1777 Fax: 02 9923 1055 www.atl.net.au info@atl.net.au
AS SHOWN	Designed					GB	PROPOSED INDUSTRIAL DEVELOPMENT 200 ALDINGTON			
Grid	GDA94 MGA56					Checked		AM		
Height Datum	AHD					Approved		AM		
						Title	ROADWORKS PLAN AND PROFILE SHEET 2	Status	FOR APPROVAL	A1
A		ISSUED FOR SSD APPROVAL	30-09-20					NOT TO BE USED FOR CONSTRUCTION		
Issue	Description		Date					Project - Drawing No. 19-609-C2022		Issue A

LEGEND

EXISTING BOUNDARY

PROPOSED BOUNDARY

FUTURE BOUNDARY

FUTURE WORKS


FUTURE MAMRE ROAD WORKS

EXISTING OVERHEAD ELECTRICAL

EXISTING STORMWATER


EXISTING WATERMAIN

EXISTING COMMUNICATIONS

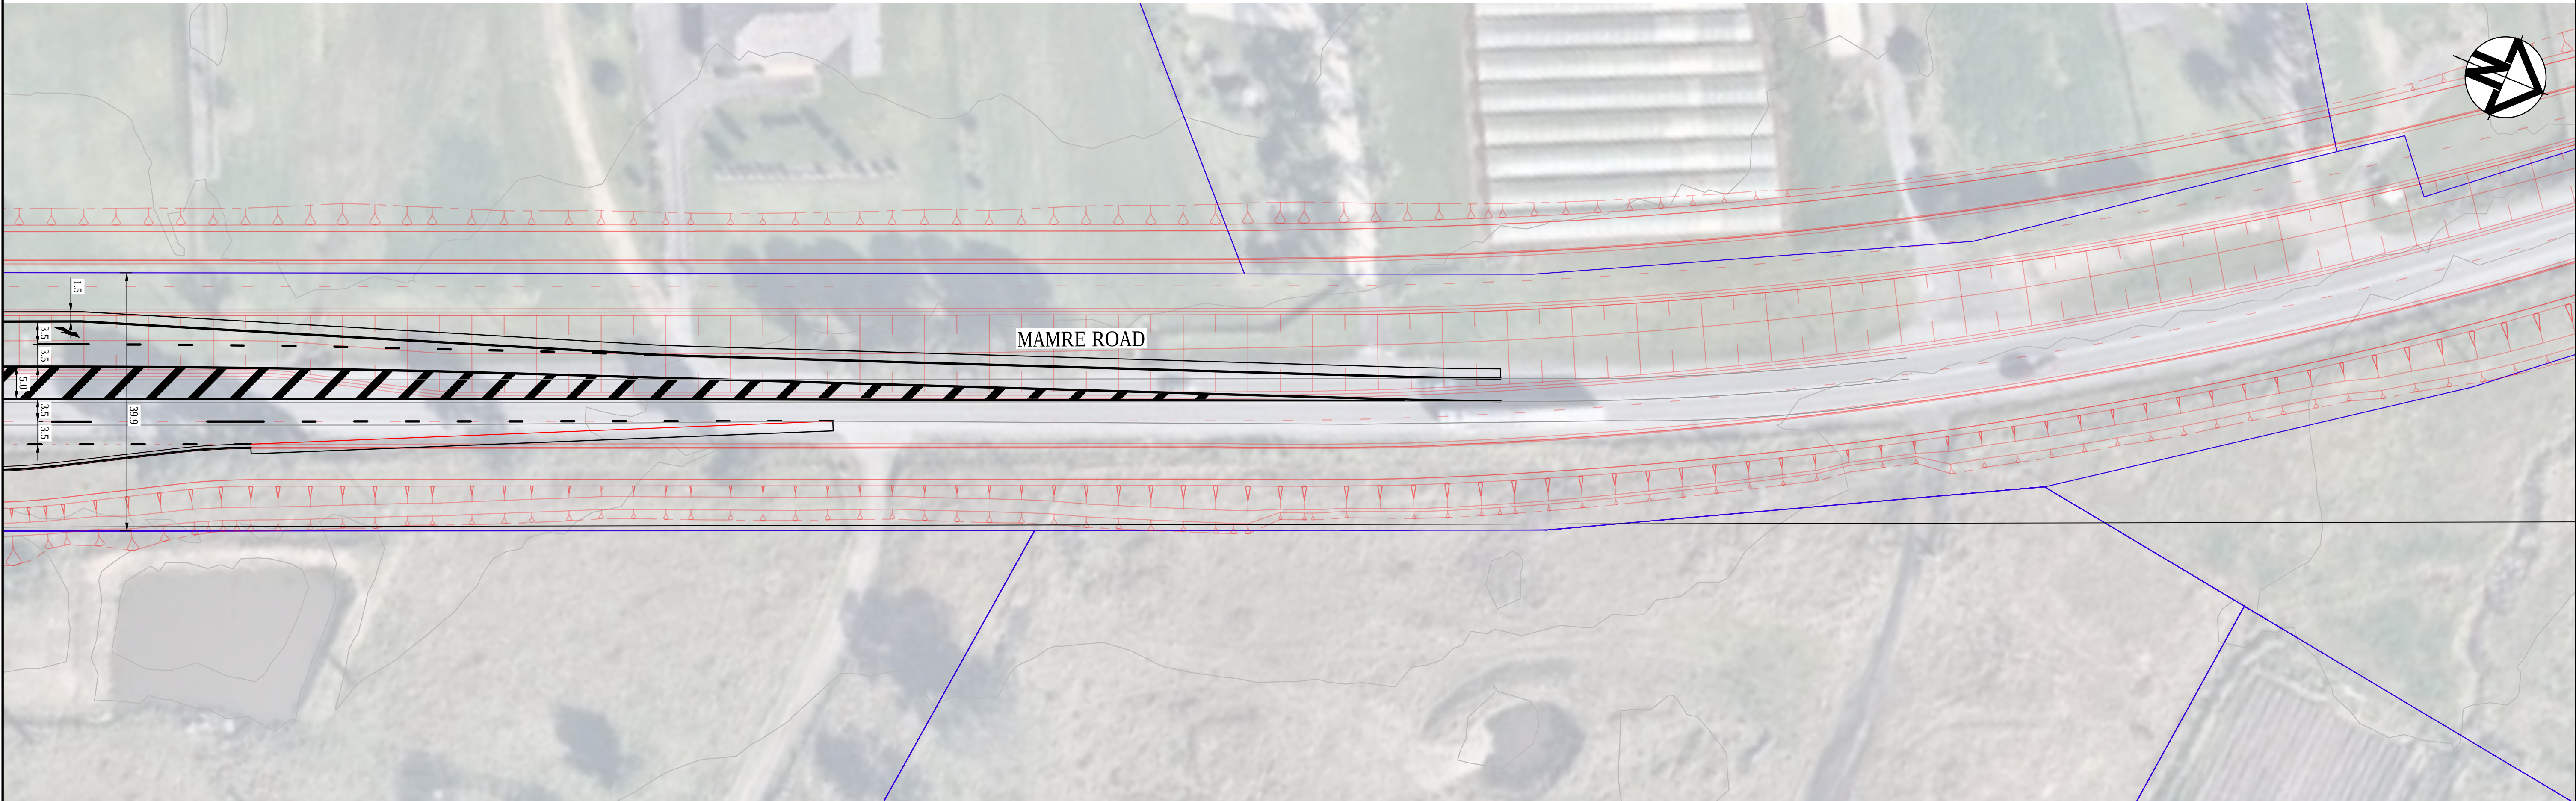


PLAN
1 : 500

		Bar Scales	01020304050m 1 : 500 @ A11 : 1000 @ A3	THIS DRAWING CANNOT BE COPIED OR REPRODUCED IN ANY FORM OR USED FOR ANY OTHER PURPOSE OTHER THAN THAT ORIGINALLY INTENDED WITHOUT THE WRITTEN PERMISSION OF AT&L	Client Stockland FIFECAPITAL	Scales	Drawn	GB	Project PROPOSED INDUSTRIAL DEVELOPMENT 200 ALDINGTON	Civil Engineers and Project Managers at&l Level 7, 153 Walker Street North Sydney NSW 2060 ABN 96 130 882 405 Tel: 02 9439 1777 Fax: 02 9923 1055 www.atl.net.au info@atl.net.au	
AS SHOWN						Designed	GB				
Grid	GDA94 MGA56					Checked	AM				
Height Datum	AHD					Approved	AM				
						Title ROADWORKS PLAN AND PROFILE SHEET 3	Status FOR APPROVAL NOT TO BE USED FOR CONSTRUCTION	A1			
A		ISSUED FOR SSD APPROVAL	30-09-20	Project - Drawing No. 19-609-C2023		Issue A					
Issue	Description		Date								

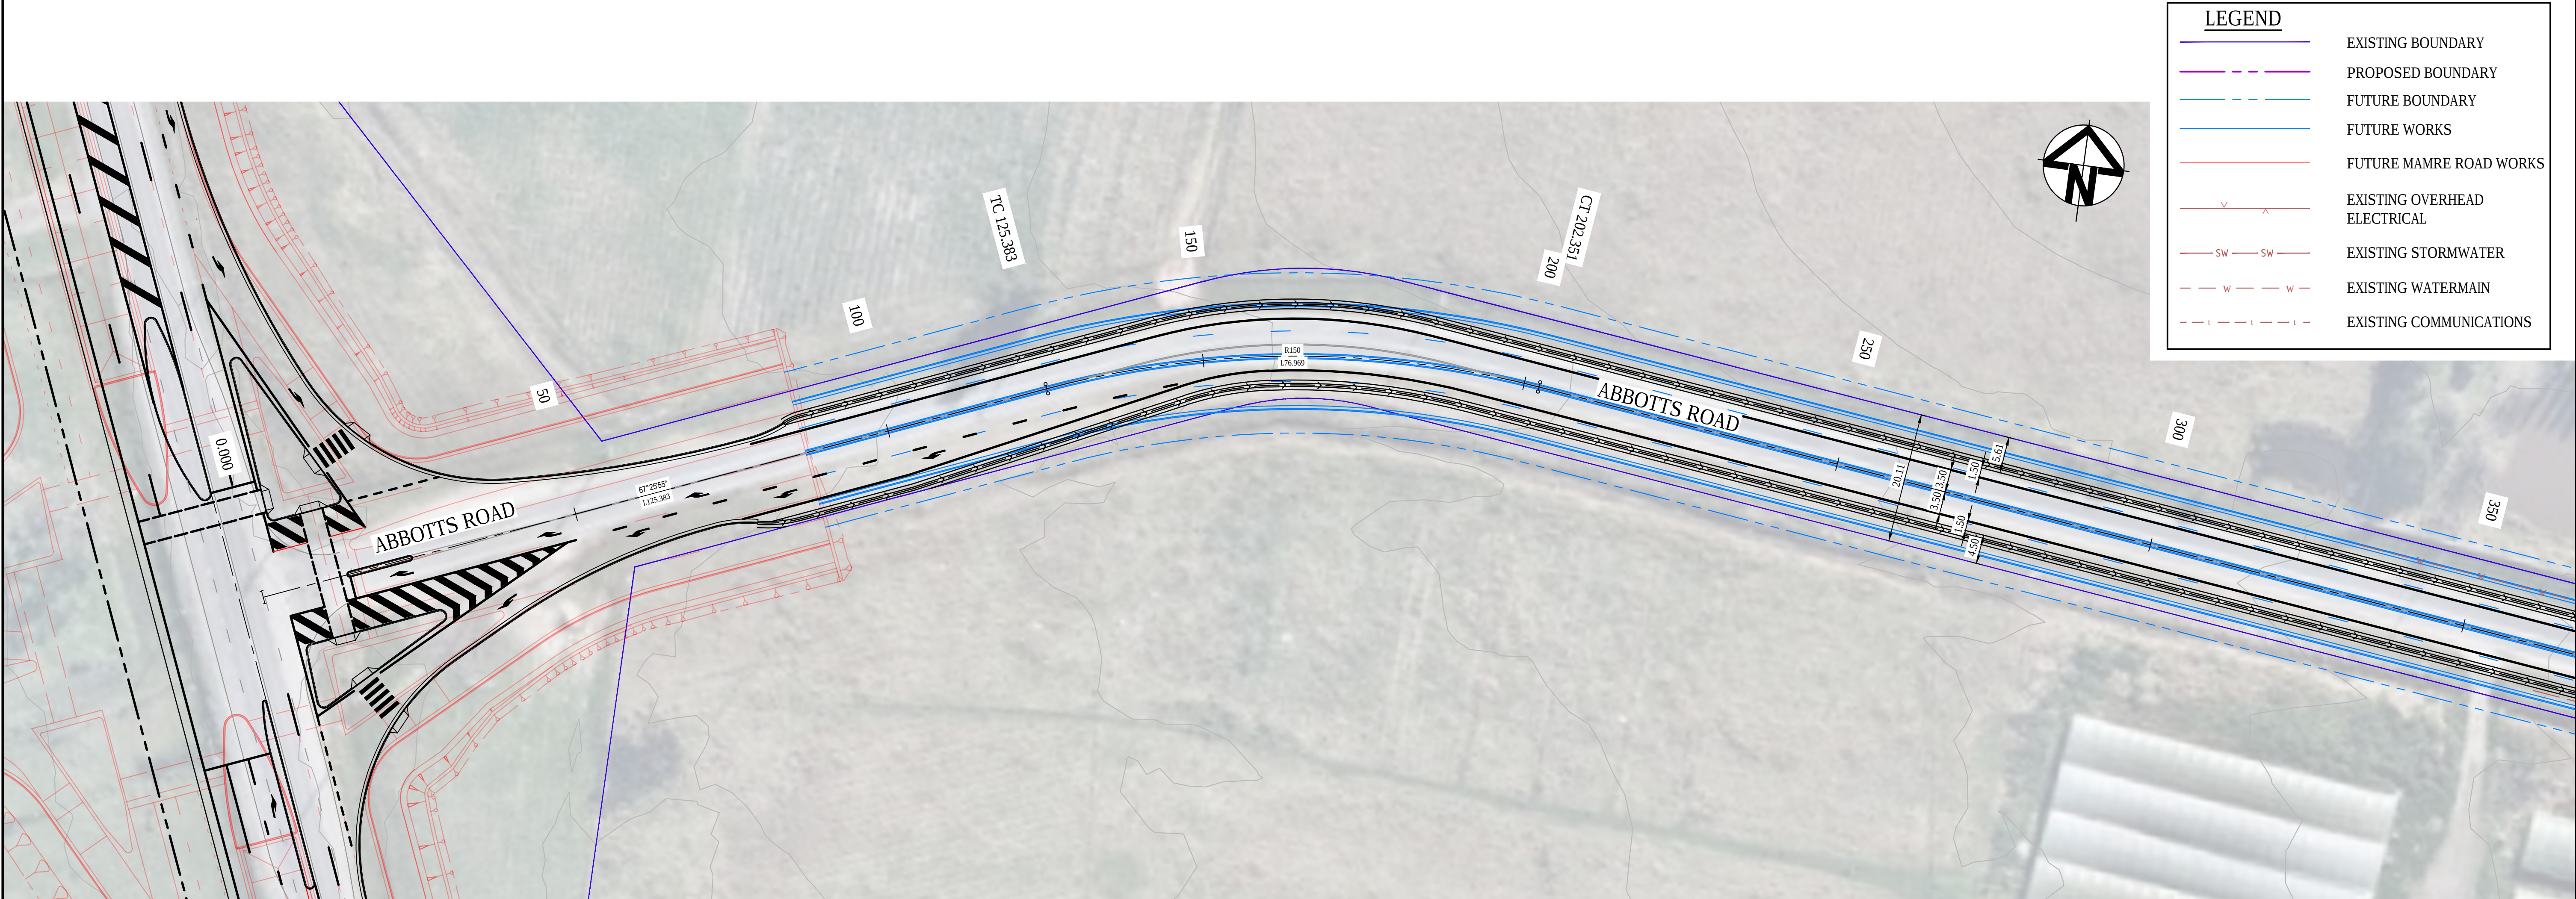


PLAN
1 : 500

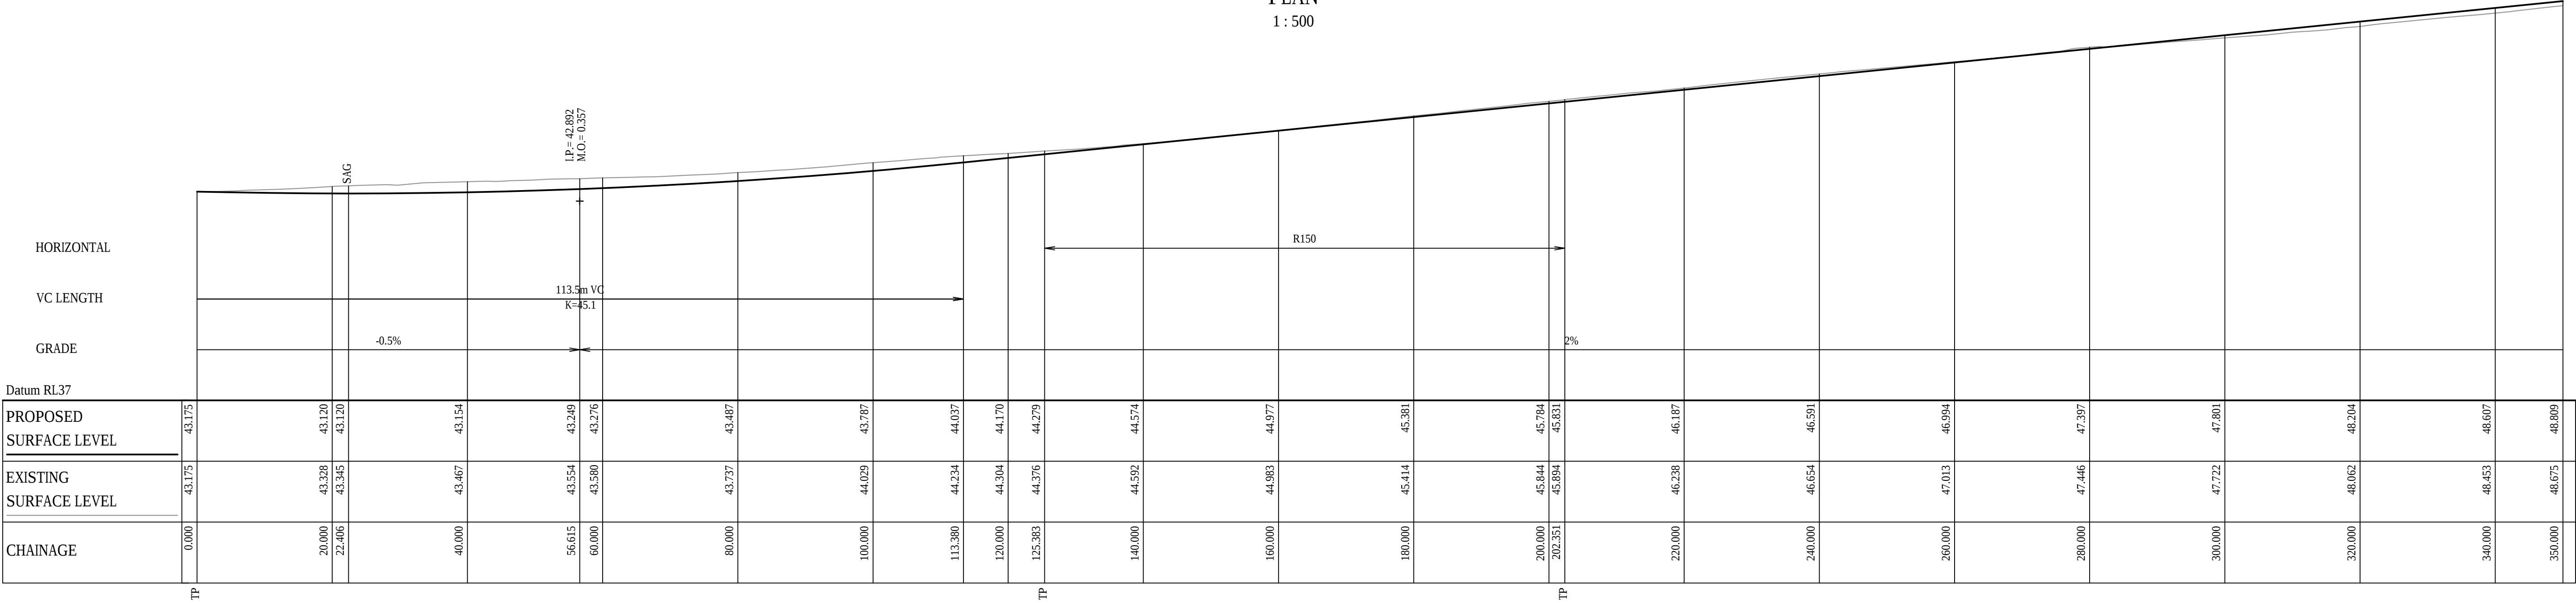

ABBOTTS ROAD 01 LONGITUDINAL SECTION
SCALE 1:500 HORI.
1:100 VERT.

A	ISSUED FOR SSD APPROVAL	30-09-20
Issue	Description	Date

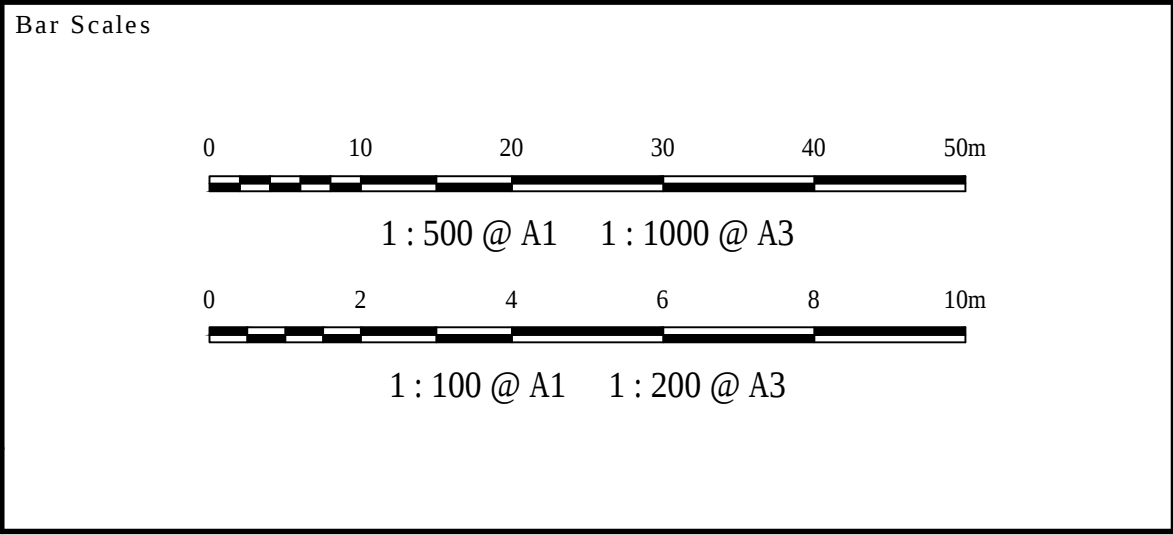


THIS DRAWING CANNOT BE COPIED OR REPRODUCED IN ANY FORM OR USED FOR ANY OTHER PURPOSE OTHER THAN THAT ORIGINALLY INTENDED WITHOUT THE WRITTEN PERMISSION OF AT&L



Scales	AS SHOWN	Drawn	GB
		Designed	GB
Grid	GDA94 MGA56	Checked	AM
Height Datum	AHD	Approved	AM


Project	PROPOSED INDUSTRIAL DEVELOPMENT 200 ALDINGTON
Title	ROADWORKS PLAN AND PROFILE SHEET 4

Civil Engineers and Project Managers		
		Level 7, 153 Walker Street North Sydney NSW 2060 ABN 96 130 882 405 Tel: 02 9439 1777 Fax: 02 9923 1055 www.atl.net.au info@atl.net.au
Status	FOR APPROVAL	A1
NOT TO BE USED FOR CONSTRUCTION		
Project - Drawing No.		Issue
19-609-C2024		A

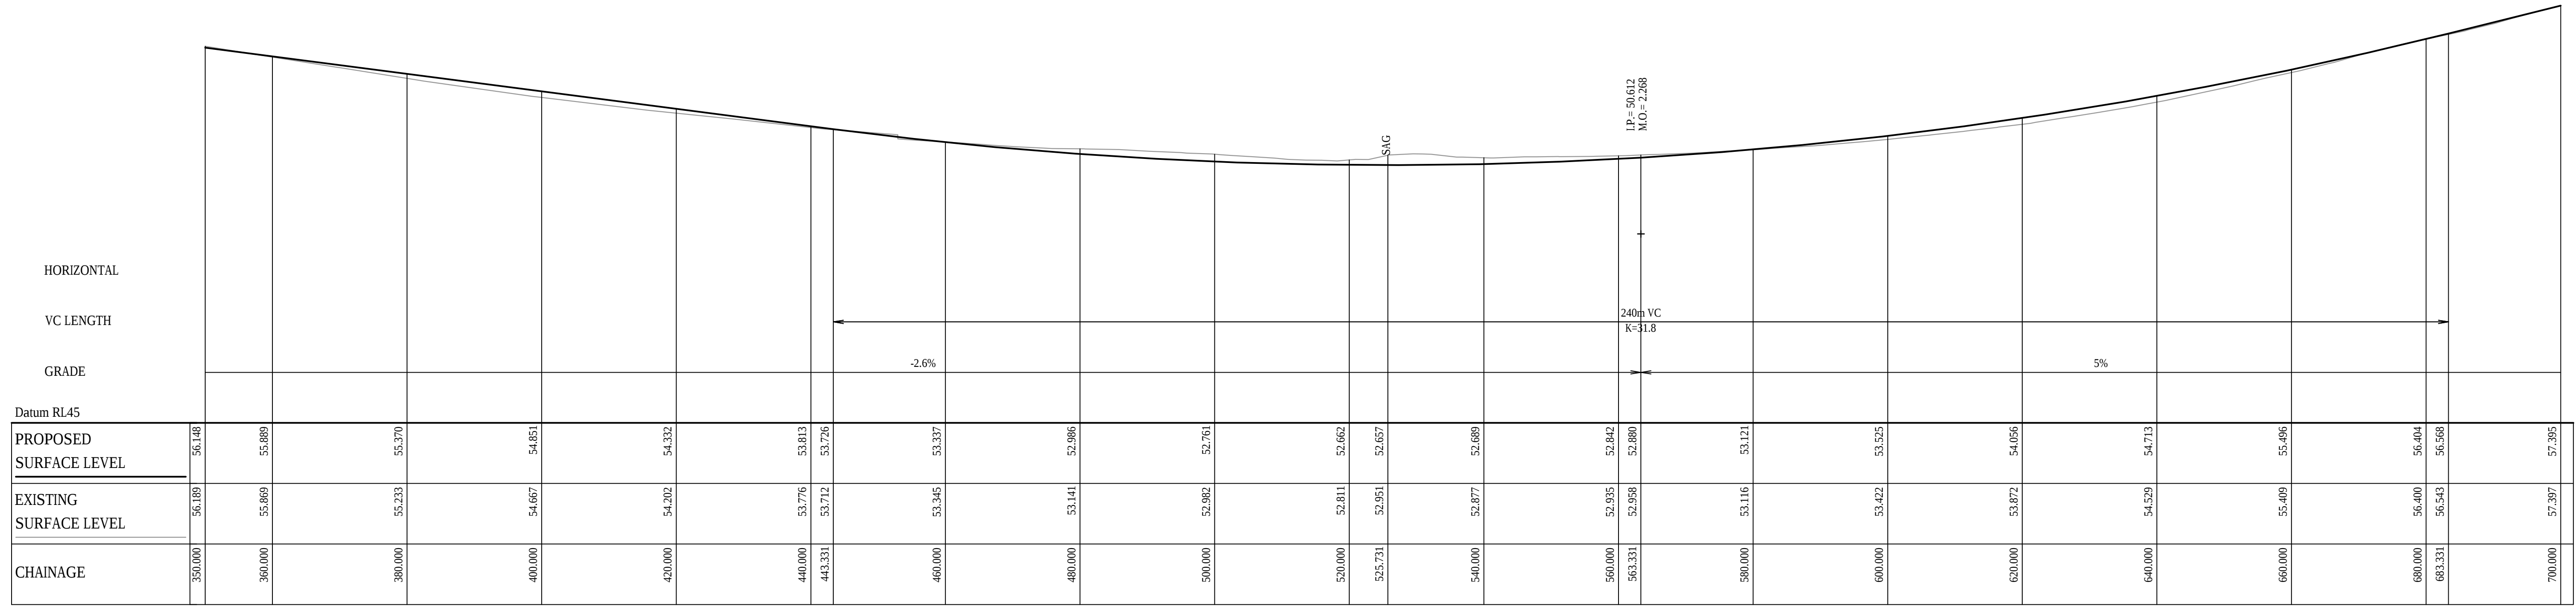

ALDINGTON ROAD 01 LONGITUDINAL SECTION
SCALE 1:500 HORL.
1:100 VERT.


		Bar Scales	THIS DRAWING CANNOT BE COPIED OR REPRODUCED IN ANY FORM OR USED FOR ANY OTHER PURPOSE OTHER THAN THAT ORIGINALLY INTENDED WITHOUT THE WRITTEN PERMISSION OF AT&L	Client  	Scales		Drawn	GB	Project	PROPOSED INDUSTRIAL DEVELOPMENT 200 ALDINGTON	Civil Engineers and Project Managers  Level 7, 153 Walker Street North Sydney NSW 2060 ABN 96 130 882 405 Tel: 02 9439 1777 Fax: 02 9923 1055 www.atl.net.au info@atl.net.au
					AS SHOWN	Designed	GB				
					Grid	GDA94 MGA56	Checked	AM			
					Height Datum	AHD	Approved	AM	Title	ROADWORKS PLAN AND PROFILE SHEET 7	
A	ISSUED FOR SSD APPROVAL				30-09-20	Status FOR APPROVAL NOT TO BE USED FOR CONSTRUCTION Project - Drawing No. 19-609-C2027 Issue A1 A					
Issue	Description	Date									

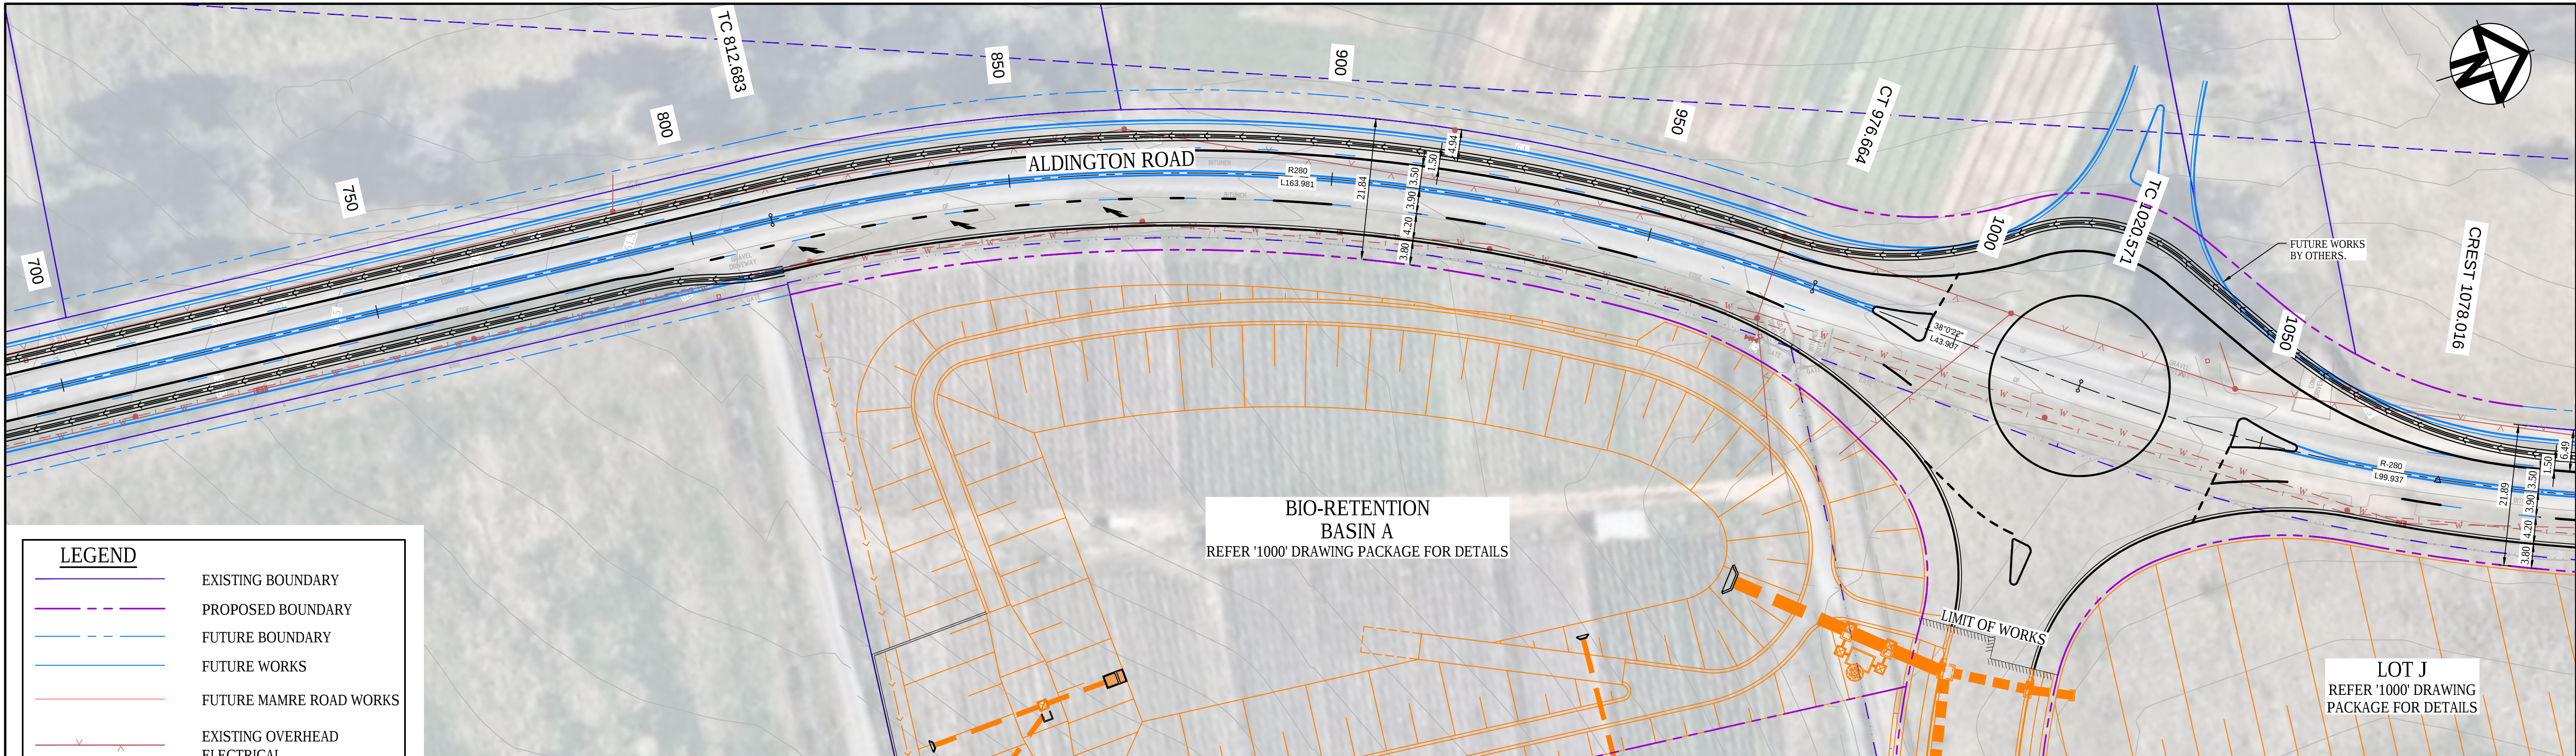

BIO-RETENTION
BASIN A
REFER '1000' DRAWING PACKAGE FOR DETAILS

LOT J
REFER '1000' DRAWING
PACKAGE FOR DETAILS



PLAN
1 : 500

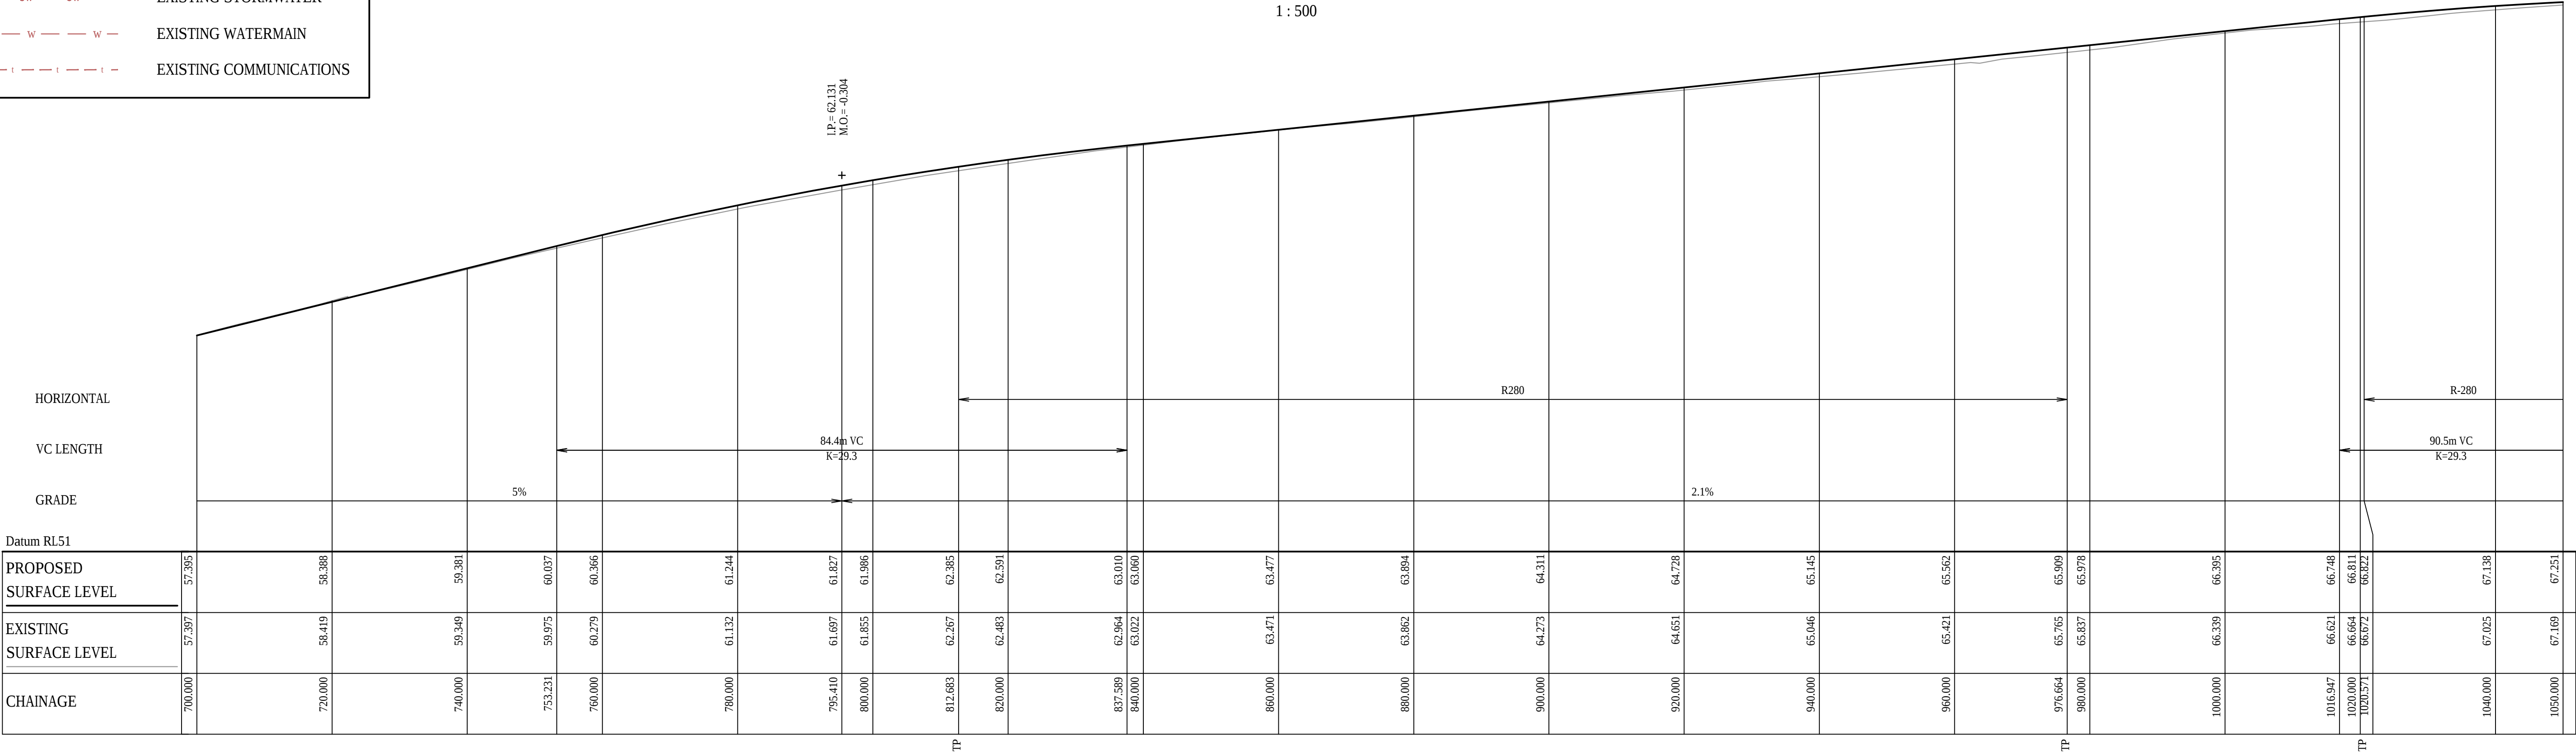

ALDINGTON ROAD 01 LONGITUDINAL SECTION
SCALE 1:500 HORI.
1:100 VERT.

		Bar Scales		THIS DRAWING CANNOT BE COPIED OR REPRODUCED IN ANY FORM OR USED FOR ANY OTHER PURPOSE OTHER THAN THAT ORIGINALLY INTENDED WITHOUT THE WRITTEN PERMISSION OF AT&L	Client 	Scales		Drawn		Project PROPOSED INDUSTRIAL DEVELOPMENT 200 ALDINGTON	Civil Engineers and Project Managers	
						AS SHOWN		GB			 Level 7, 153 Walker Street North Sydney NSW 2060 ABN 96 130 882 405 Tel: 02 9439 1777 Fax: 02 9923 1055 www.atl.net.au info@atl.net.au	A1
						Grid GDA94 MGA56	Checked	AM				
						Height Datum AHD	Approved	AM				
A ISSUED FOR SSD APPROVAL		30-09-20						Title ROADWORKS PLAN AND PROFILE SHEET 8		Status FOR APPROVAL NOT TO BE USED FOR CONSTRUCTION		Issue A
Issue		Description		Date						Project - Drawing No. 19-609-C2028		


Date Plotted: 30 Sep 2020 - 06:28PM File Name: F:\19-609 FKC\6.0 Drgs\Civil\Final\SSDA\2000_Aldington Road Package\19-609-C2028.dwg

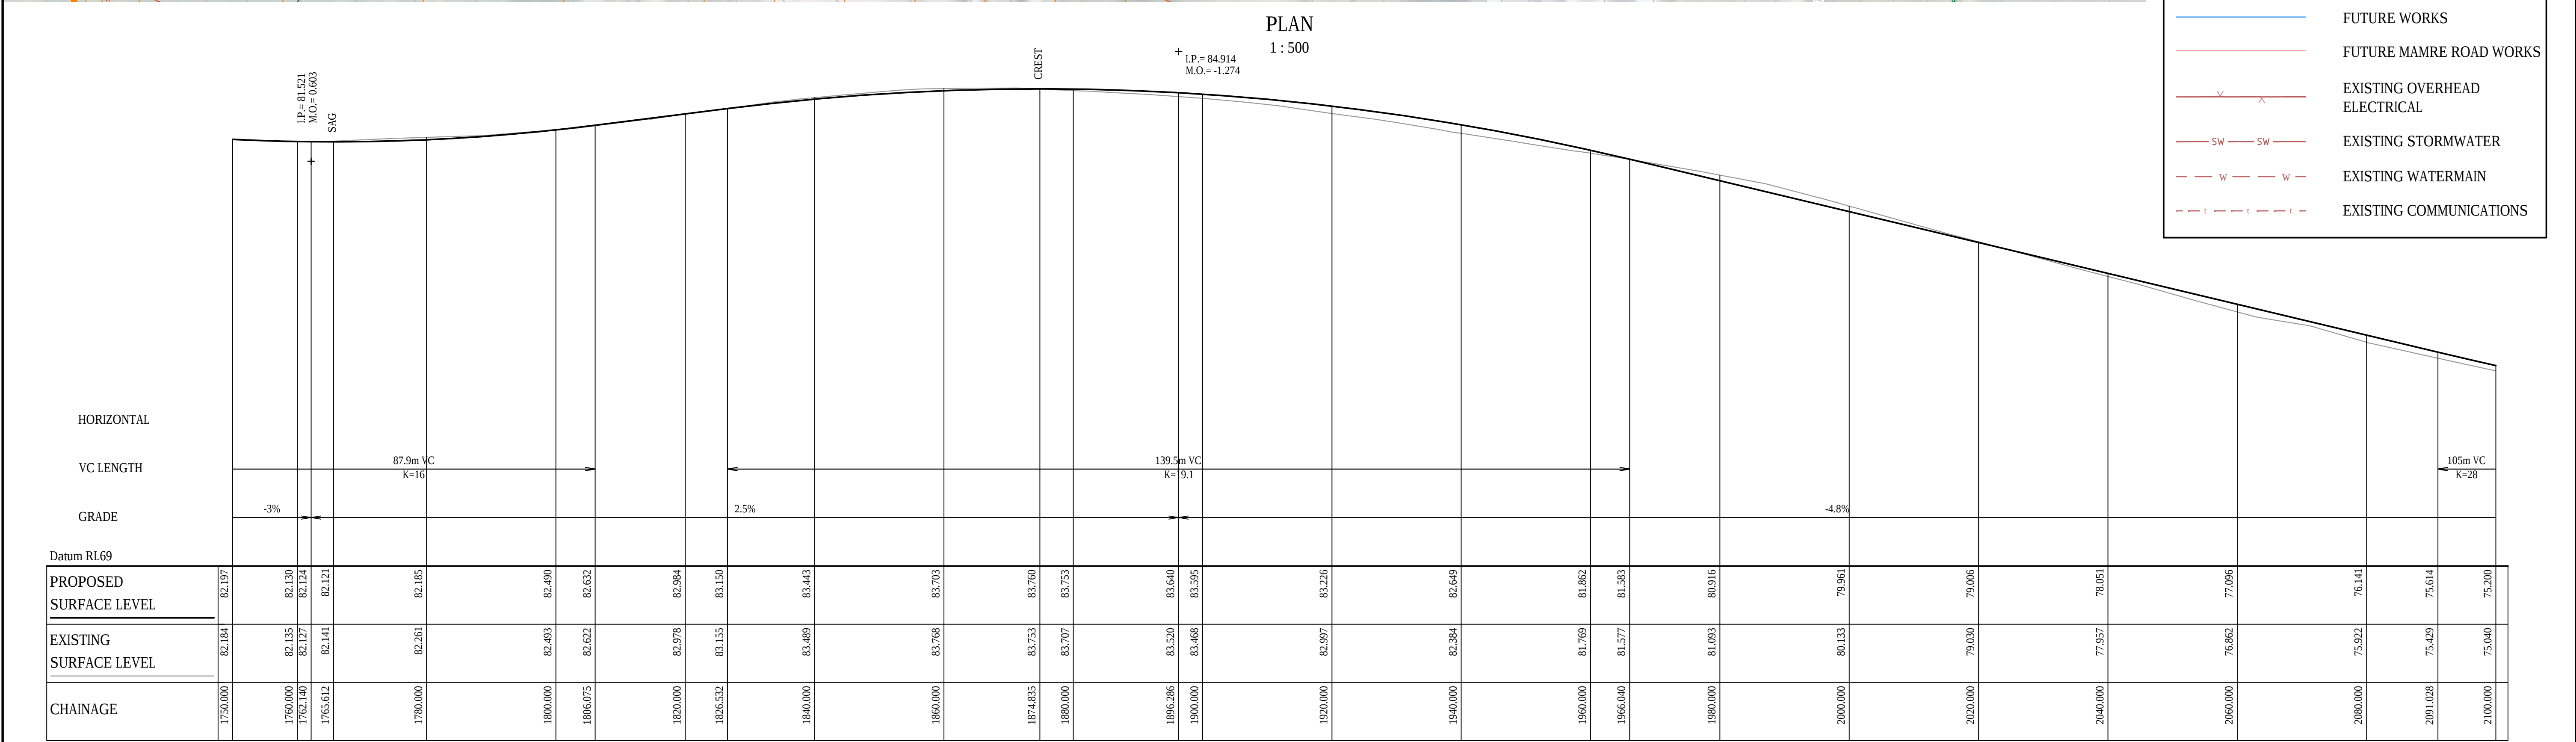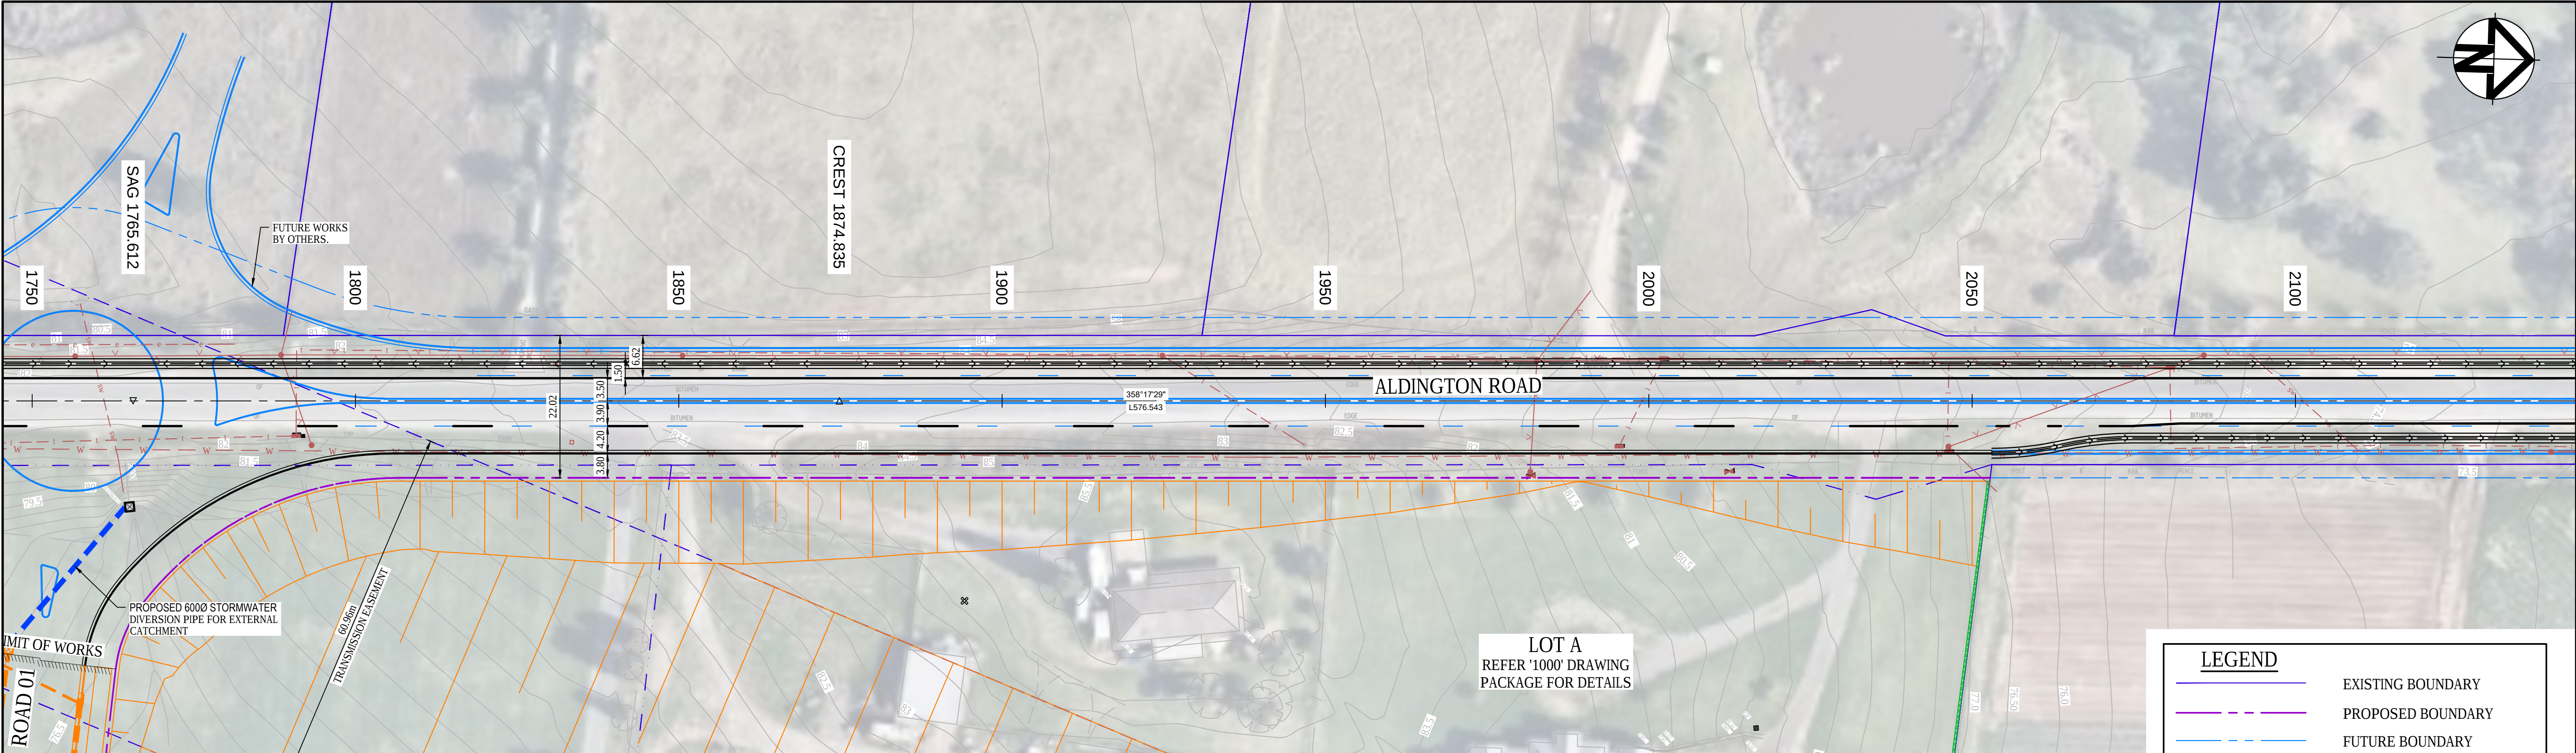

ALDINGTON ROAD 01 LONGITUDINAL SECTION

SCALE 1:500 HORI.
1:100 VERT.

A	ISSUED FOR SSD APPROVAL	30-09-20
Issue	Description	Date

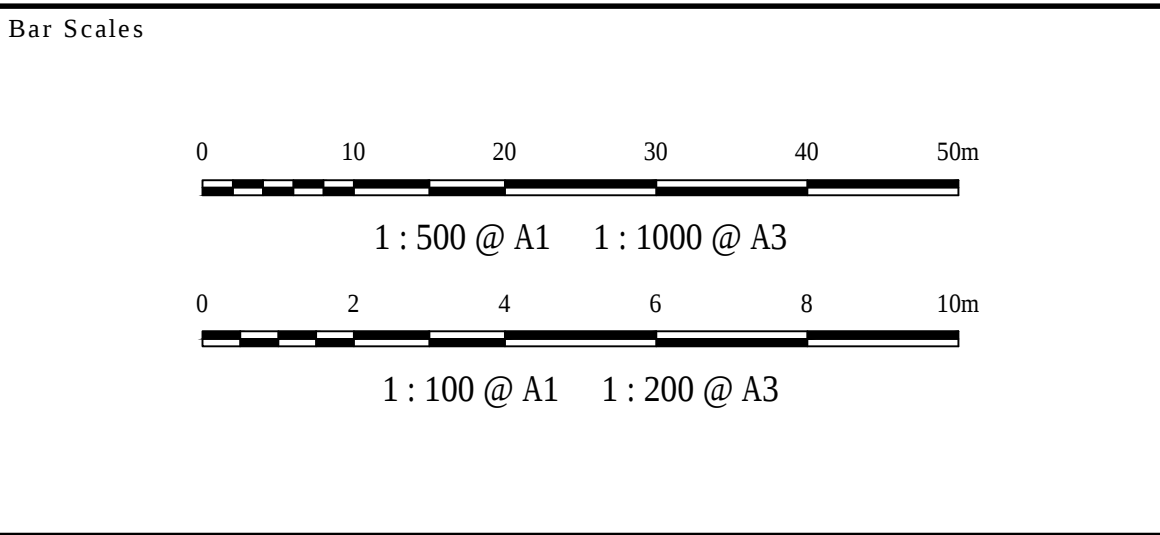

THIS DRAWING CANNOT BE COPIED OR REPRODUCED IN ANY FORM OR USED FOR ANY OTHER PURPOSE OTHER THAN THAT ORIGINALLY INTENDED WITHOUT THE WRITTEN PERMISSION OF AT&L

Client

Stockland FIFECAPITAL

Scales AS SHOWN

Grid GDA94 MGA56

Height Datum AHD

Drawn GB

Designed GB

Checked AM

Approved AM

Project PROPOSED INDUSTRIAL DEVELOPMENT 200 ALDINGTON

Title ROADWORKS PLAN AND PROFILE SHEET 11

Civil Engineers and Project Managers

at&l

Level 7, 153 Walker Street North Sydney NSW 2060
ABN 96 130 882 405
Tel: 02 9439 1777
Fax: 02 9923 1055
www.atl.net.au
info@atl.net.au

Status FOR APPROVAL
NOT TO BE USED FOR CONSTRUCTION

Project - Drawing No. 19-609-C2031

Issue A

