


# PROPOSED STABLES COMPLEX AT; NEWCASTLE JOCKEY CLUB NO.100 DARLING STREET, BROADMEADOW

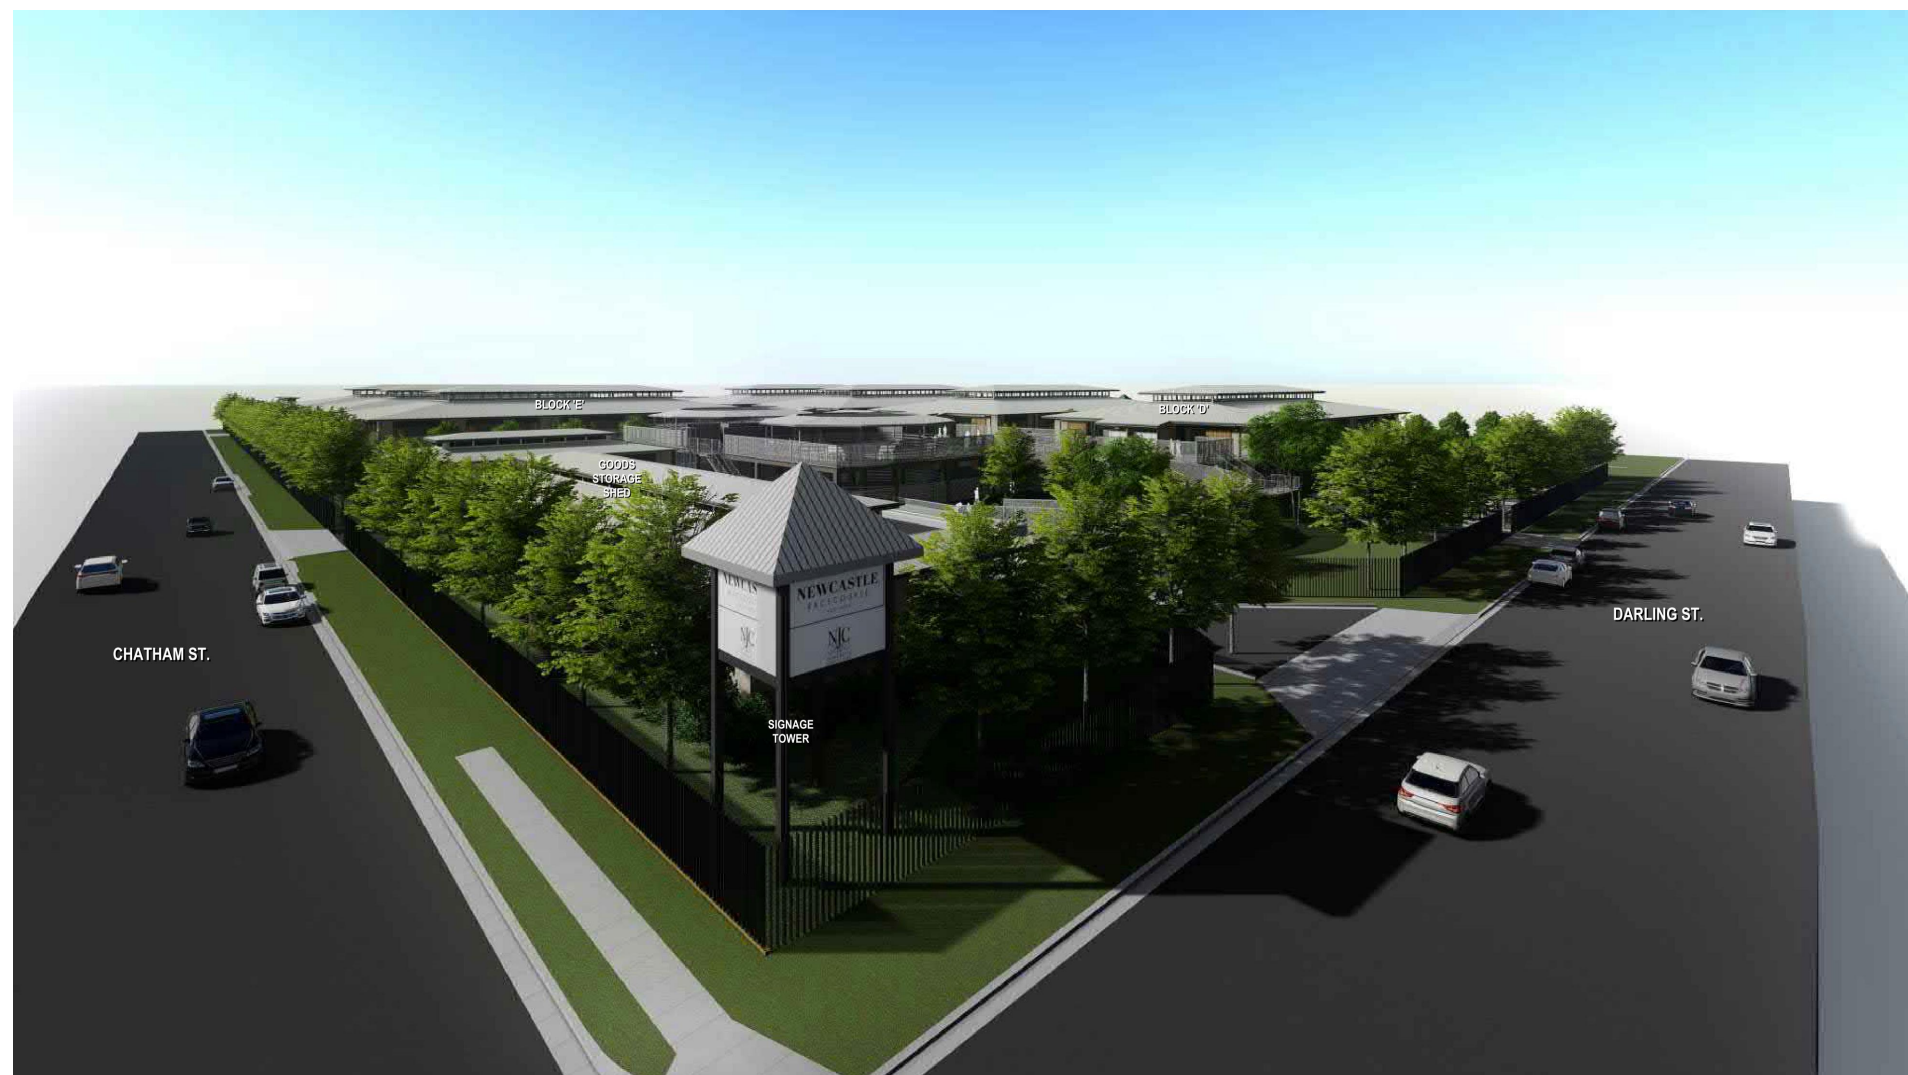


CIVIL DRAWING INDEX


|                                        |                                                               |
|----------------------------------------|---------------------------------------------------------------|
| C01.00 - COVER SHEET AND DRAWING INDEX |                                                               |
| C02                                    | - SITE PLAN SEDIMENTATION AND EROSION CONTROL DRAWING LAYOUTS |
| C02.0                                  | - SEDIMENTATION BASIN LAYOUT PLAN                             |
| C02.00                                 | - SEDIMENTATION AND EROSION CONTROL PLAN SHEET 1              |
| C02.01                                 | - SEDIMENTATION AND EROSION CONTROL PLAN SHEET 2              |
| C02.02                                 | - SEDIMENTATION AND EROSION CONTROL PLAN SHEET 3              |
| C02.03                                 | - SEDIMENTATION AND EROSION CONTROL PLAN SHEET 4              |
| C02.04                                 | - SEDIMENTATION AND EROSION CONTROL PLAN SHEET 5              |
| C02.05                                 | - SEDIMENTATION AND EROSION CONTROL PLAN SHEET 6              |
| C02.06                                 | - SEDIMENTATION AND EROSION CONTROL PLAN SHEET 7              |
| C02.07                                 | - SEDIMENTATION AND EROSION CONTROL PLAN SHEET 8              |
| C02.08                                 | - SEDIMENTATION AND EROSION CONTROL PLAN SHEET 9              |
| C02.09                                 | - SEDIMENTATION AND EROSION CONTROL PLAN SHEET 10             |
| C02.10                                 | - SEDIMENTATION AND EROSION CONTROL PLAN SHEET 11             |
| C02.11                                 | - SEDIMENTATION AND EROSION CONTROL PLAN SHEET 12             |
| C02.12                                 | - SEDIMENTATION AND EROSION CONTROL PLAN SHEET 13             |
| C02.13                                 | - SEDIMENTATION AND EROSION CONTROL PLAN SHEET 14             |
| C02.14                                 | - SEDIMENTATION AND EROSION CONTROL DETAILS                   |
| C03                                    | - SITE PLAN STORMWATER DRAWING LAYOUTS                        |
| C03.00                                 | - STORMWATER PLAN SHEET 1                                     |
| C03.01                                 | - STORMWATER PLAN SHEET 2                                     |
| C03.02                                 | - STORMWATER PLAN SHEET 3                                     |
| C03.03                                 | - STORMWATER PLAN SHEET 4                                     |
| C03.04                                 | - STORMWATER PLAN SHEET 5                                     |
| C03.05                                 | - STORMWATER PLAN SHEET 6                                     |
| C03.06                                 | - STORMWATER PLAN SHEET 7                                     |
| C03.07                                 | - STORMWATER PLAN SHEET 8                                     |
| C03.08                                 | - STORMWATER PLAN SHEET 9                                     |
| C03.09                                 | - STORMWATER PLAN SHEET 10                                    |
| C03.10                                 | - STORMWATER PLAN SHEET 11                                    |
| C03.11                                 | - STORMWATER PLAN SHEET 12                                    |
| C03.12                                 | - STORMWATER PLAN SHEET 13                                    |
| C03.13                                 | - STORMWATER PLAN SHEET 14                                    |
| C03.14                                 | - STORMWATER DETAILS                                          |

NOT FOR CONSTRUCTION

|       |                         
|-------|-------------------------|----------|-----------------|--------------------------------------------------------------------------|--|---|--|---------------------------|--|------------------------------------------------------------------------------------------------|--|----------------------|--|----------|--|-----------|--|------------|--|
|       |                         |          |                 | © Copyright MPC Consulting Engineers as date of issue                    |  | COPYRIGHT   |  | CLIENT                    |  | PROJECT                                                                                        |  | DO NOT SCALE DRAWING |  |          |  |           |  |            |  |
|       |                         |          |                 | THIS DRAWING IS NOT TO BE<br>USED FOR CONSTRUCTION UNLESS ENDORSED BELOW |  | The concepts and information contained<br>in this document are the copyright of<br>MPC Consulting Engineers<br>Use or copying of the document in whole<br>or in part without the written permission<br>of MPC Consulting Engineers constitutes<br>an infringement of copyright. |  | NEWCASTLE JOCKEY CLUB LTD |  | PROPOSED STABLES COMPLEX AT;<br>NEWCASTLE JOCKEY CLUB<br>No.100 DARLING STREET,<br>BROADMEADOW |  | DRAWN                |  | ENGINEER |  | No in SET |  | SHEET      |  |
| 2     | DEVELOPMENT APPLICATION | 12.08.21 |                 |                                                                          |  |   |  |                           |  | TITLE                                                                                          |  |                      |  | C.H.     |  | B.C.      |  | - A1       |  |
| 1     | ISSUED FOR APPROVAL     | 09.07.21 |                 |                                                                          |  |   |  |                           |  | COVER SHEET AND                                                                                |  |                      |  | SCALES   |  | JOB No    |  | DRAWING No |  |
| 0     | PRELIMINARY             | 02.07.21 |                 |                                                                          |  |   |  |                           |  | DRAWING REGISTER                                                                               |  |                      |  | N.T.S.   |  | 16-548-1  |  | C01.00     |  |
| ISSUE | REASON FOR ISSUE        | DATE     | DATE OF RELEASE | RESPONSIBLE PRINCIPAL SIGNATURE                                          |  | ISSUE   |  |                           |  |                                                                                                |  |                      |  |          |  |           |  |            |  |
|       |                         
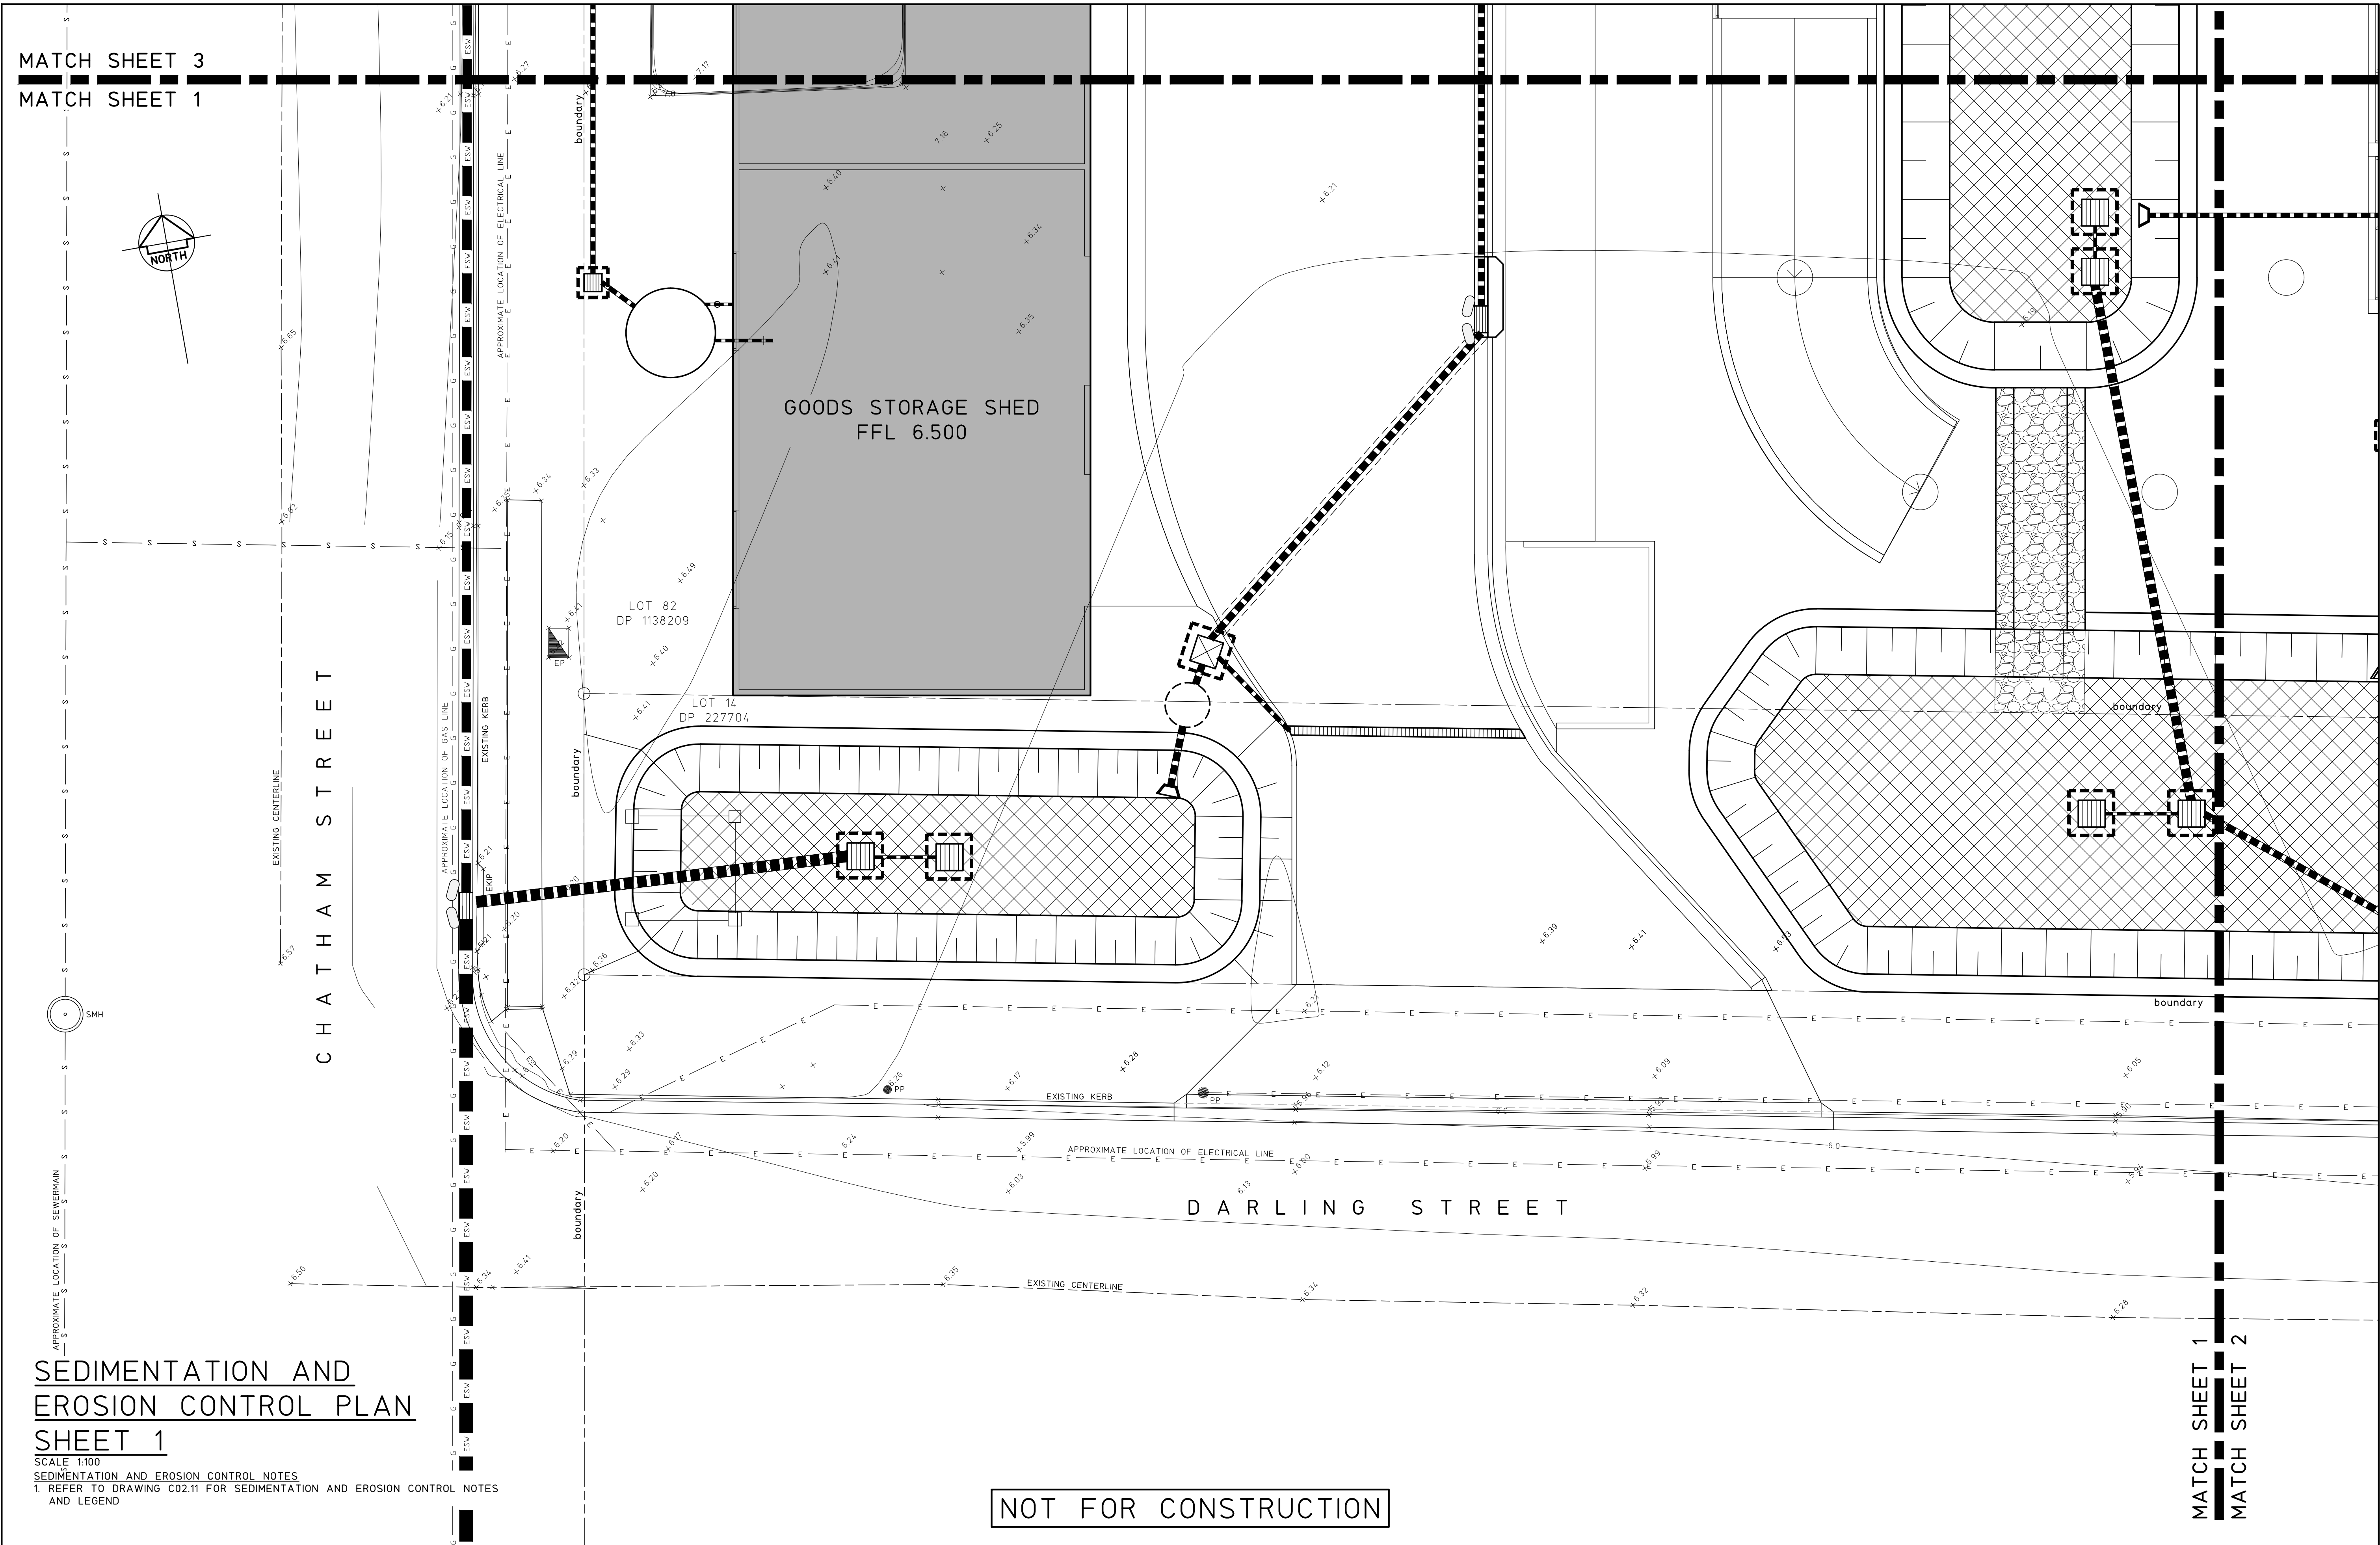

MATCH SHEET 3  
MATCH SHEET 1

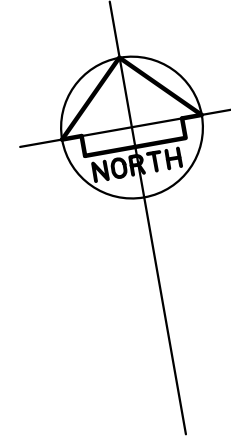

CHATHAM STREET

DARLING STREET

# SEDIMENTATION AND EROSION CONTROL PLAN SHEET 1

SCALE 1:100  
SEDIMENTATION AND EROSION CONTROL NOTES  
1. REFER TO DRAWING C02.11 FOR SEDIMENTATION AND EROSION CONTROL NOTES AND LEGEND

MATCH SHEET 1  
MATCH SHEET 2

© Copyright MPC Consulting Engineers as date of issue

**THIS DRAWING IS NOT TO BE  
USED FOR CONSTRUCTION UNLESS ENDORSED BELOW**

COPYRIGHT

The concepts and information contained in this document are the copyright of MPC Consulting Engineers. Use or copying of the document in whole or in part without the written permission of MPC Consulting Engineers constitutes an infringement of copyright.



Level 1,  
16 Telford Street,  
NEWCASTLE EAST, NSW 2300  
PO BOX 553  
THE JUNCTION, NSW 2291  
Tel: (02) 4927 5566  
Fax: (02) 4927 5577  
Email: admin@mpceng.com.au  
Web: www.mpceng.com.au  
A.C.N. 098 542 575

CLIENT

NEWCASTLE JOCKEY CLUB LTD

TITLE

SEDIMENTATION AND EROSION CONTROL PLAN  
SHEET 1

PROJECT


PROPOSED STABLES COMPLEX AT;  
NEWCASTLE JOCKEY CLUB  
No.100 DARLING STREET,  
BROADMEADOW

DO NOT SCALE DRAWING

|                 |                    |                      |             |
|-----------------|--------------------|----------------------|-------------|
| DRAWN<br>C.H.   | ENGINEER<br>B.C.   | No in SET<br>-       | SHEET<br>A1 |
| SCALES<br>1:100 | JOB No<br>16-548-1 | DRAWING No<br>C02.00 | ISSUE<br>2  |

| ISSUE | REASON FOR ISSUE        | DATE     | DATE OF RELEASE | RESPONSIBLE PRINCIPAL SIGNATURE | ISSUE |
|-------|-------------------------|----------|-----------------|---------------------------------|-------|
| 2     | DEVELOPMENT APPLICATION | 12.08.21 |                 |                                 |       |
| 1     | ISSUED FOR APPROVAL     | 09.07.21 |                 |                                 |       |
| 0     | PRELIMINARY             | 02.07.21 |                 |                                 |       |

FULL SIZE ON ORIGINAL 0 1 2 3 4 5 6 7 8 9 10 11 12 13 14 15 cm

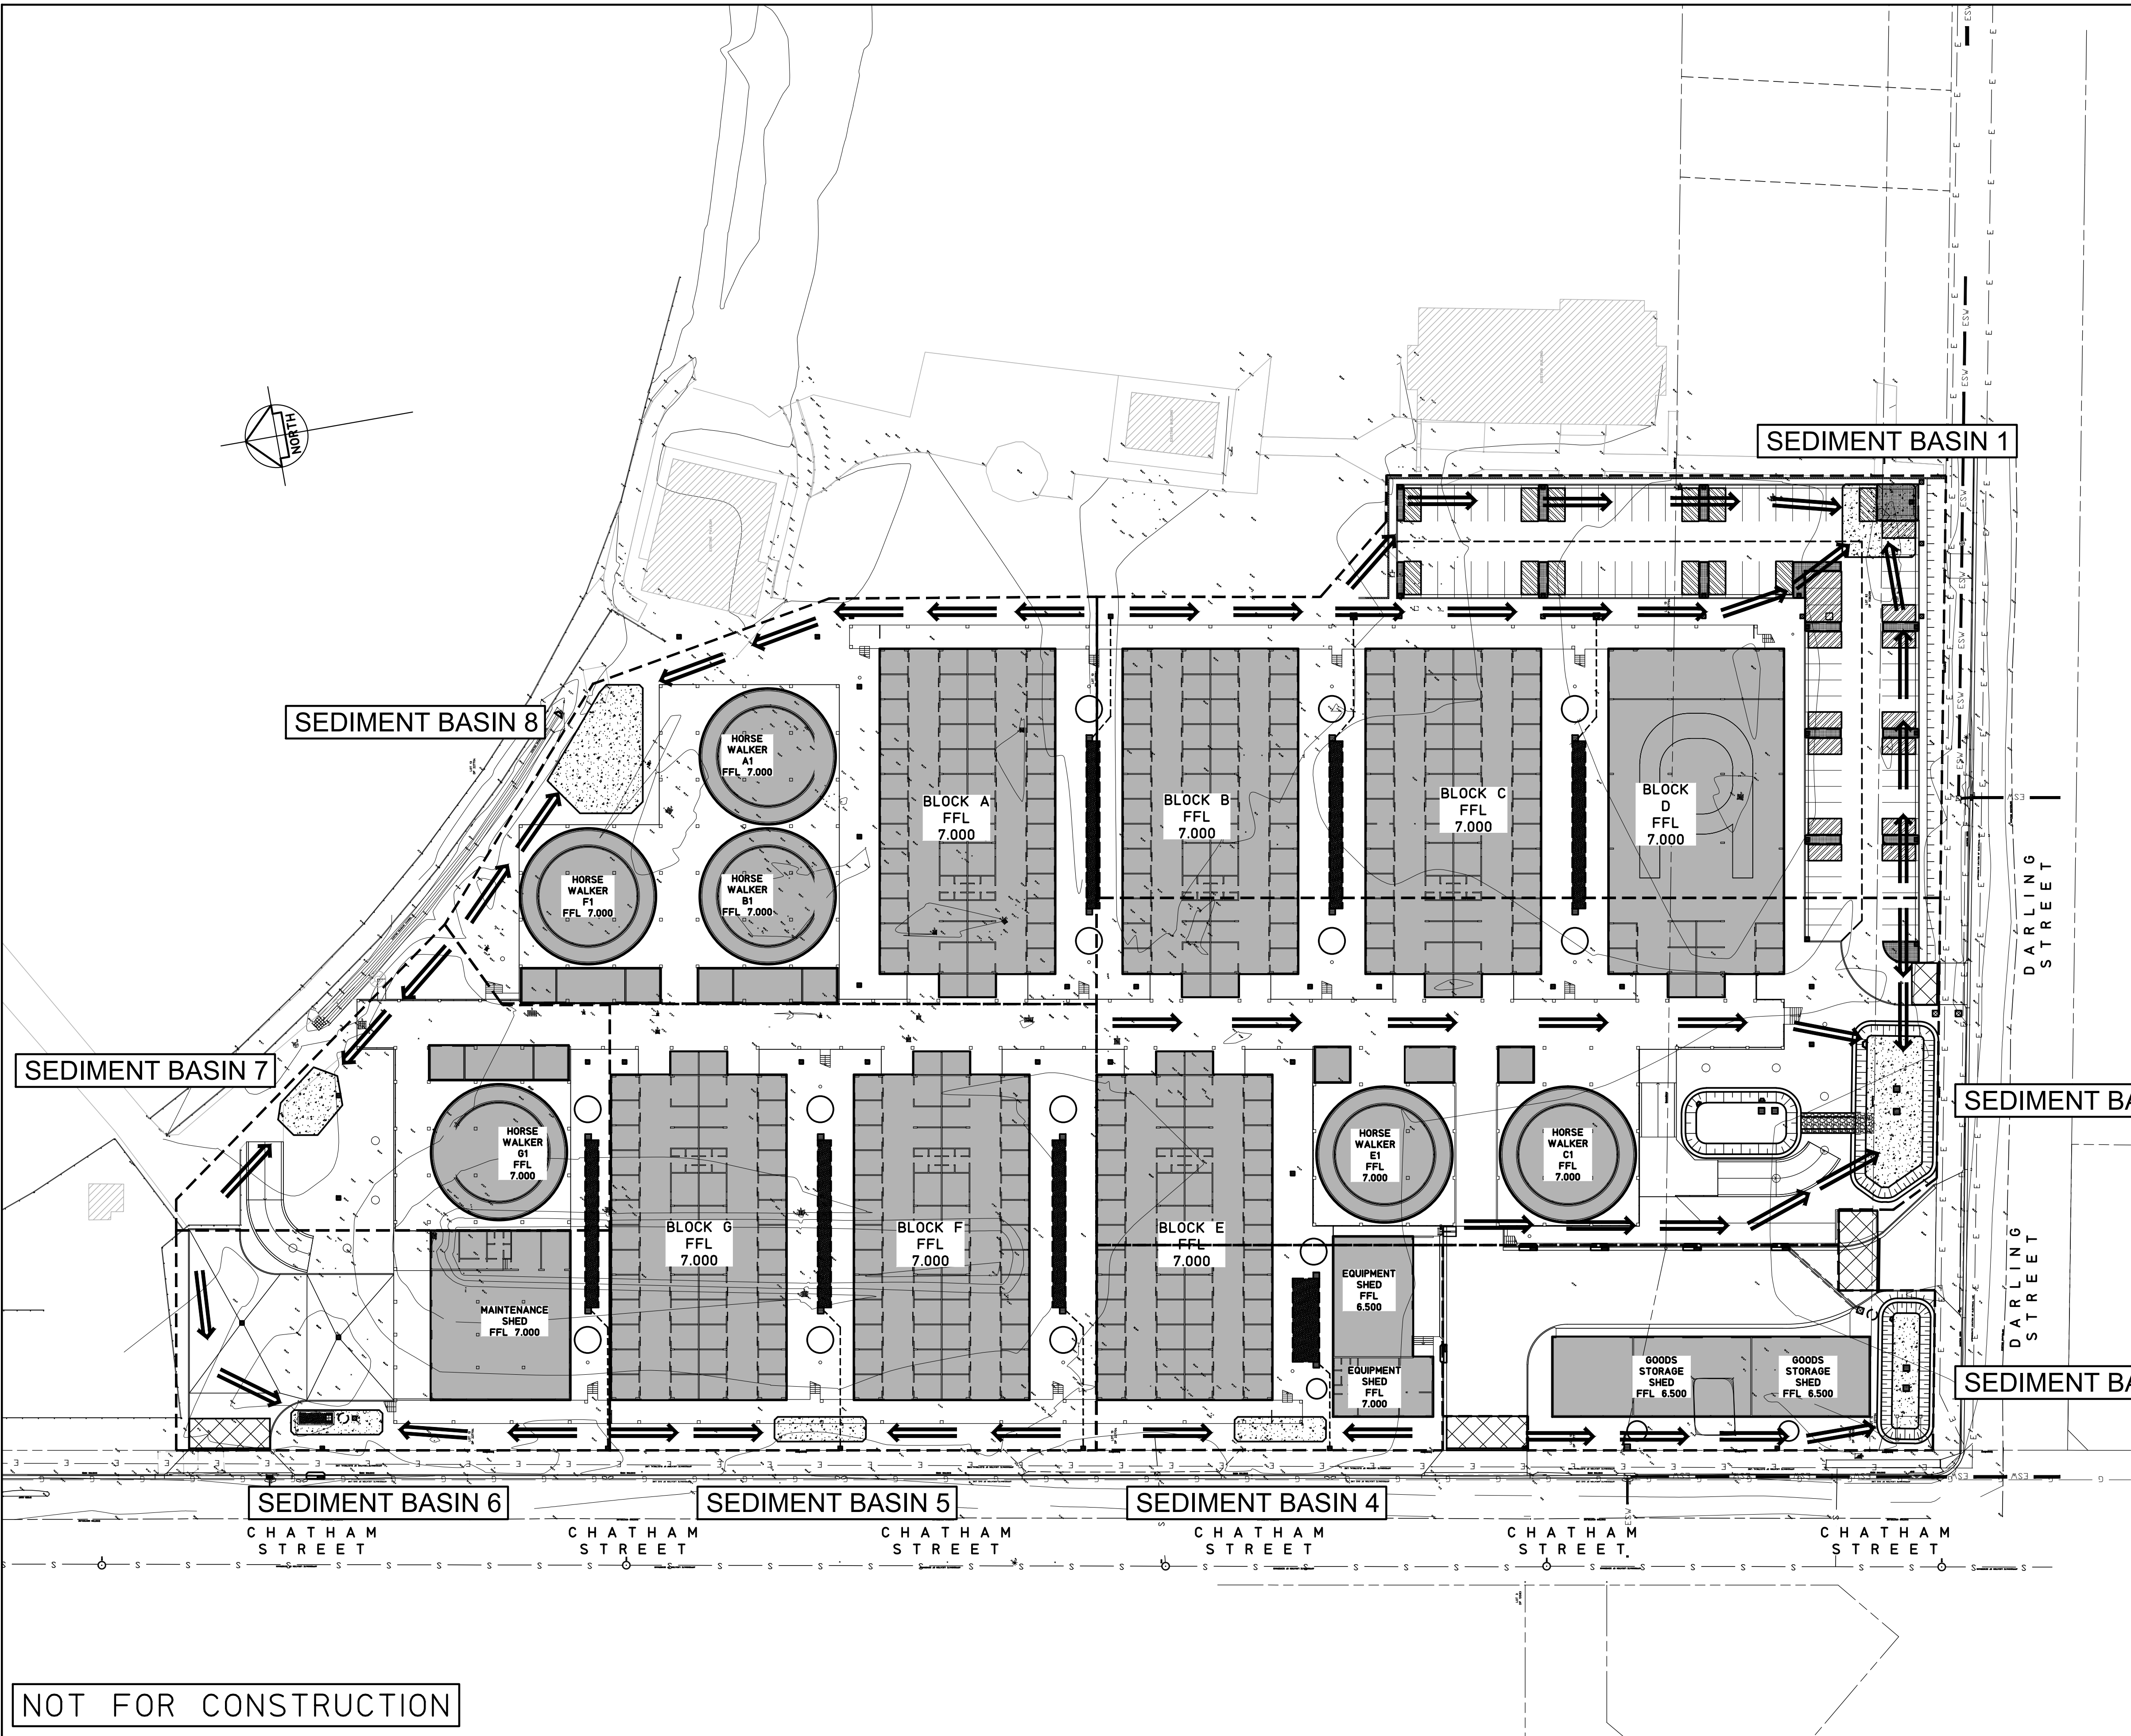

SEDIMENTATION  
BASIN LAYOUT PLAN

SCALE 1:500


| LEGEND |   |
|--------|---|
|        | DENOTES STABILISED SITE ACCESS, REFER TO DETAIL SD6-14                                                     |
|        | DENOTES EARTHBANK (HIGH FLOW), REFER TO DETAIL SD5-6                                                       |
|        | DENOTES SEDIMENT BASIN, REFER TO SCHEDULE FOR SETTLING ZONE AND STORAGE AREA VOLUMES REFER TO DETAIL SD6-4 |
|        | DENOTES SEDIMENT BASIN, SUB-CATCHMENT EXTENTS                                                              |

| SEDIMENT BASIN SCHEDULE |                |                    |                   |                         |
|-------------------------|----------------|--------------------|-------------------|-------------------------|
| SEDIMENT BASIN No.      | PLAN AREA (m2) | SETTLING ZONE (m3) | STORAGE ZONE (m3) | TOTAL BASIN VOLUME (m3) |
| 1                       | 225            | 90                 | 45                | 135                     |
| 2                       | 192            | 77                 | 38                | 115                     |
| 3                       | 72             | 29                 | 14                | 43                      |
| 4                       | 54             | 21                 | 11                | 32                      |
| 5                       | 154            | 61                 | 31                | 92                      |
| 6                       | 65             | 26                 | 13                | 39                      |
| 7                       | 60             | 24                 | 12                | 36                      |
| 8                       | 160            | 64                 | 32                | 96                      |

NOT FOR CONSTRUCTION


|                           |  |                                                                          |  |   |  |   |  |                                     |  |   |  |                      |  |  |  |
|---------------------------|--|--------------------------------------------------------------------------|--|---|--|---|--|-------------------------------------|--|---|--|----------------------|--|--|--|
|                           |  | © Copyright MPC Consulting Engineers as date of issue                    |  | COPYRIGHT   |  | Level 1,<br>16 Telford Street,<br>NEWCASTLE EAST, NSW 2300<br>PO BOX 553<br>THE JUNCTION, NSW 2291<br>Tel: (02) 4927 5566<br>Fax: (02) 4927 5577<br>Email: admin@mpceng.com.au<br>Web: www.mpceng.com.au<br>A.C.N. 098 542 575 |  | CLIENT<br>NEWCASTLE JOCKEY CLUB LTD |  | PROJECT<br>PROPOSED STABLES COMPLEX AT;<br>NEWCASTLE JOCKEY CLUB<br>No.100 DARLING STREET,<br>BROADMEADOW |  | DO NOT SCALE DRAWING |  |  |  |
|                           |  | THIS DRAWING IS NOT TO BE<br>USED FOR CONSTRUCTION UNLESS ENDORSED BELOW |  | The concepts and information contained<br>in this document are the copyright of<br>MPC Consulting Engineers<br>Use or copying of the document in whole<br>or in part without the written permission<br>of MPC Consulting Engineers constitutes an<br>infringement of copyright. |  | DRAWN<br>C.H.   |  | ENGINEER<br>B.C.                    |  | No in SET<br>-                                                                                            |  | SHEET<br>A1          |  |  |  |
| 0 DEVELOPMENT APPLICATION |  | 12.08.21                                                                 |  |   |  | SCALES<br>1:500   |  | JOB No<br>16-548-1                  |  | DRAWING No<br>C02.0                                                                                       |  | ISSUE<br>0           |  |  |  |
| ISSUE                     |  | REASON FOR ISSUE                                                         |  | DATE   |  | DATE OF RELEASE   |  | RESPONSIBLE PRINCIPAL SIGNATURE     |  | ISSUE   |  |                      |  |  |  |

FULL SIZE ON ORIGINAL 0 1 2 3 4 5 6 7 8 9 10 11 12 13 14 15 cm

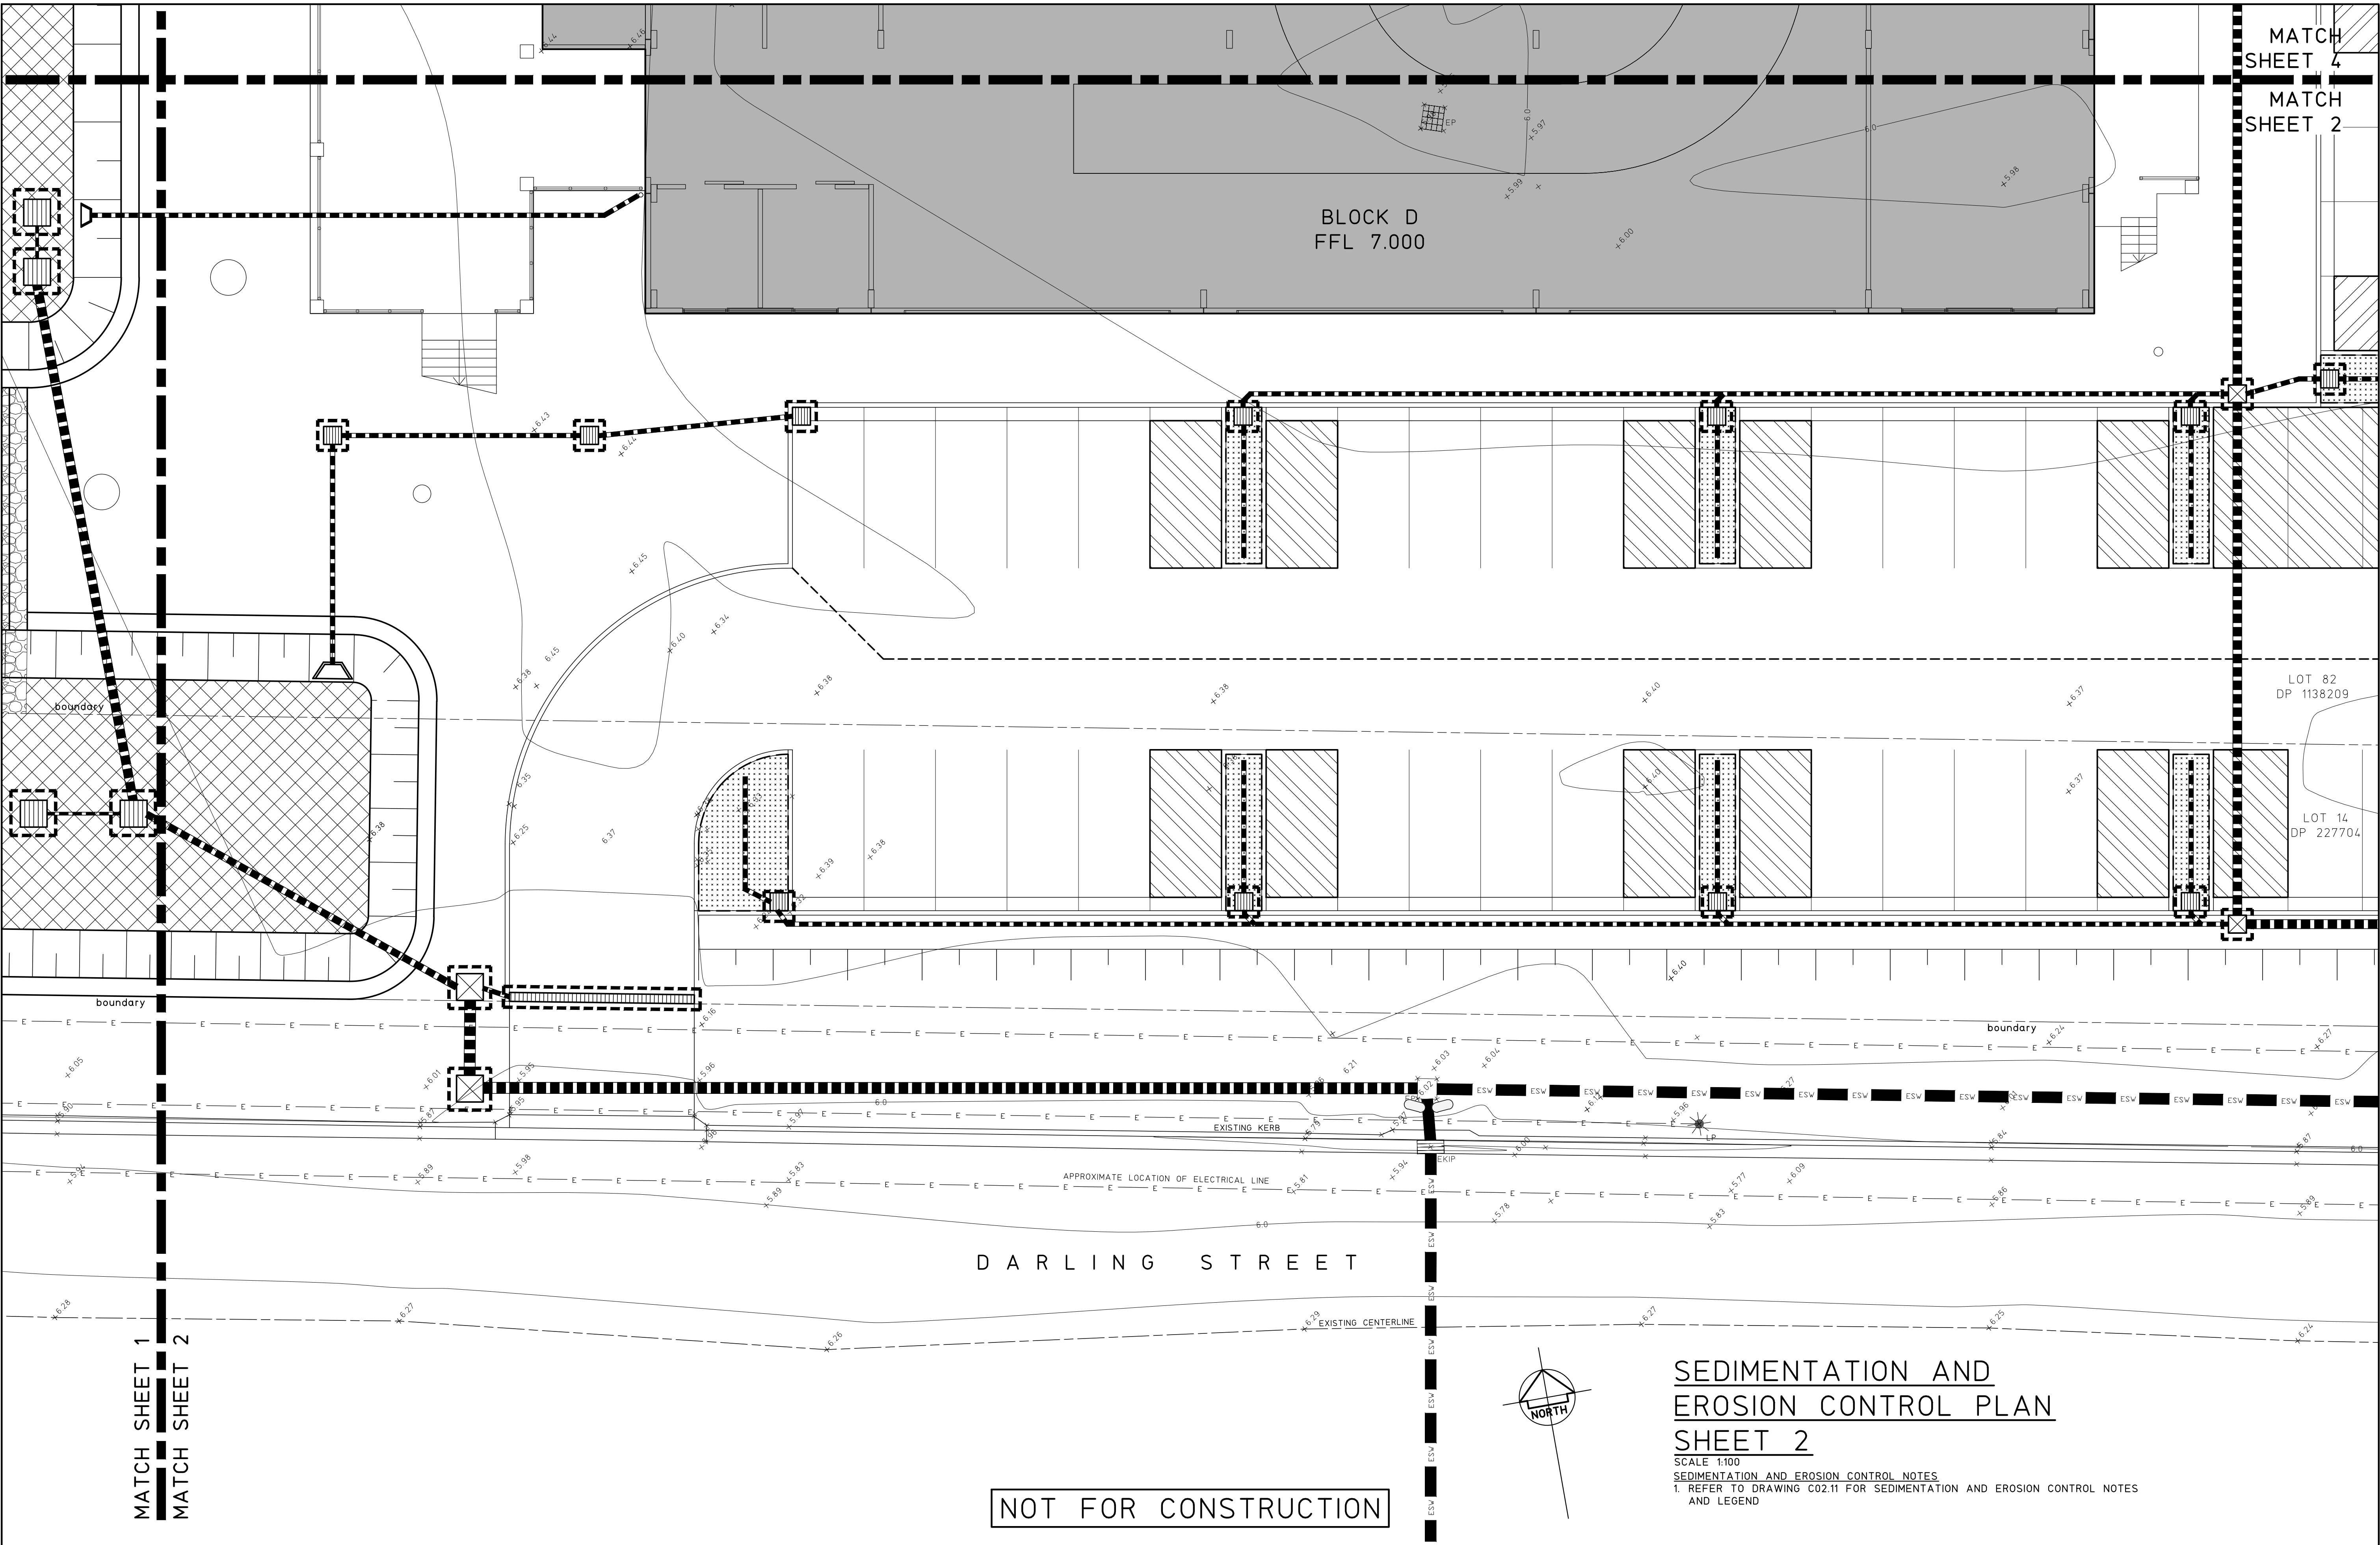


|                           |                  |                                                                       |                 |   |  |                                        |  |                                                                                       |  |                      |               |             |          |
|---------------------------|------------------|-----------------------------------------------------------------------|-----------------|---|--|----------------------------------------|--|---------------------------------------------------------------------------------------|--|----------------------|---------------|-------------|----------|
|                           |                  | © Copyright MPC Consulting Engineers as date of issue                 |                 | COPYRIGHT   |  | CLIENT                                 |  | PROJECT                                                                               |  | DO NOT SCALE DRAWING |               |             |          |
|                           |                  | THIS DRAWING IS NOT TO BE USED FOR CONSTRUCTION UNLESS ENDORSED BELOW |                 | The concepts and information contained in this document are the copyright of MPC Consulting Engineers. Use or copying of the document in whole or in part without the written permission of MPC Consulting Engineers constitutes an infringement of copyright. |  | NEWCASTLE JOCKEY CLUB LTD              |  | PROPOSED STABLES COMPLEX AT; NEWCASTLE JOCKEY CLUB No.100 DARLING STREET, BROADMEADOW |  | DRAWN C.H.           | ENGINEER B.C. | No in SET - | SHEET A1 |
| 2 DEVELOPMENT APPLICATION |                  | 12.08.21                                                              |                 |   |  | TITLE                                  |  |                                                                                       |  | SCALES               | JOB No        | DRAWING No  | ISSUE    |
| 1 ISSUED FOR APPROVAL     |                  | 09.07.21                                                              |                 |   |  | SEDIMENTATION AND EROSION CONTROL PLAN |  |                                                                                       |  | 1:100                | 16-548-1      | C02.01      | 2        |
| 0 PRELIMINARY             |                  | 02.07.21                                                              |                 |   |  | SHEET 2                                |  |                                                                                       |  |                      |               |             |          |
| ISSUE                     | REASON FOR ISSUE | DATE                                                                  | DATE OF RELEASE | RESPONSIBLE PRINCIPAL SIGNATURE   |  |                                        |  |                                                                                       |  |                      |               |             |          |

FULL SIZE ON ORIGINAL 0 1 2 3 4 5 6 7 8 9 10 11 12 13 14 15 cm

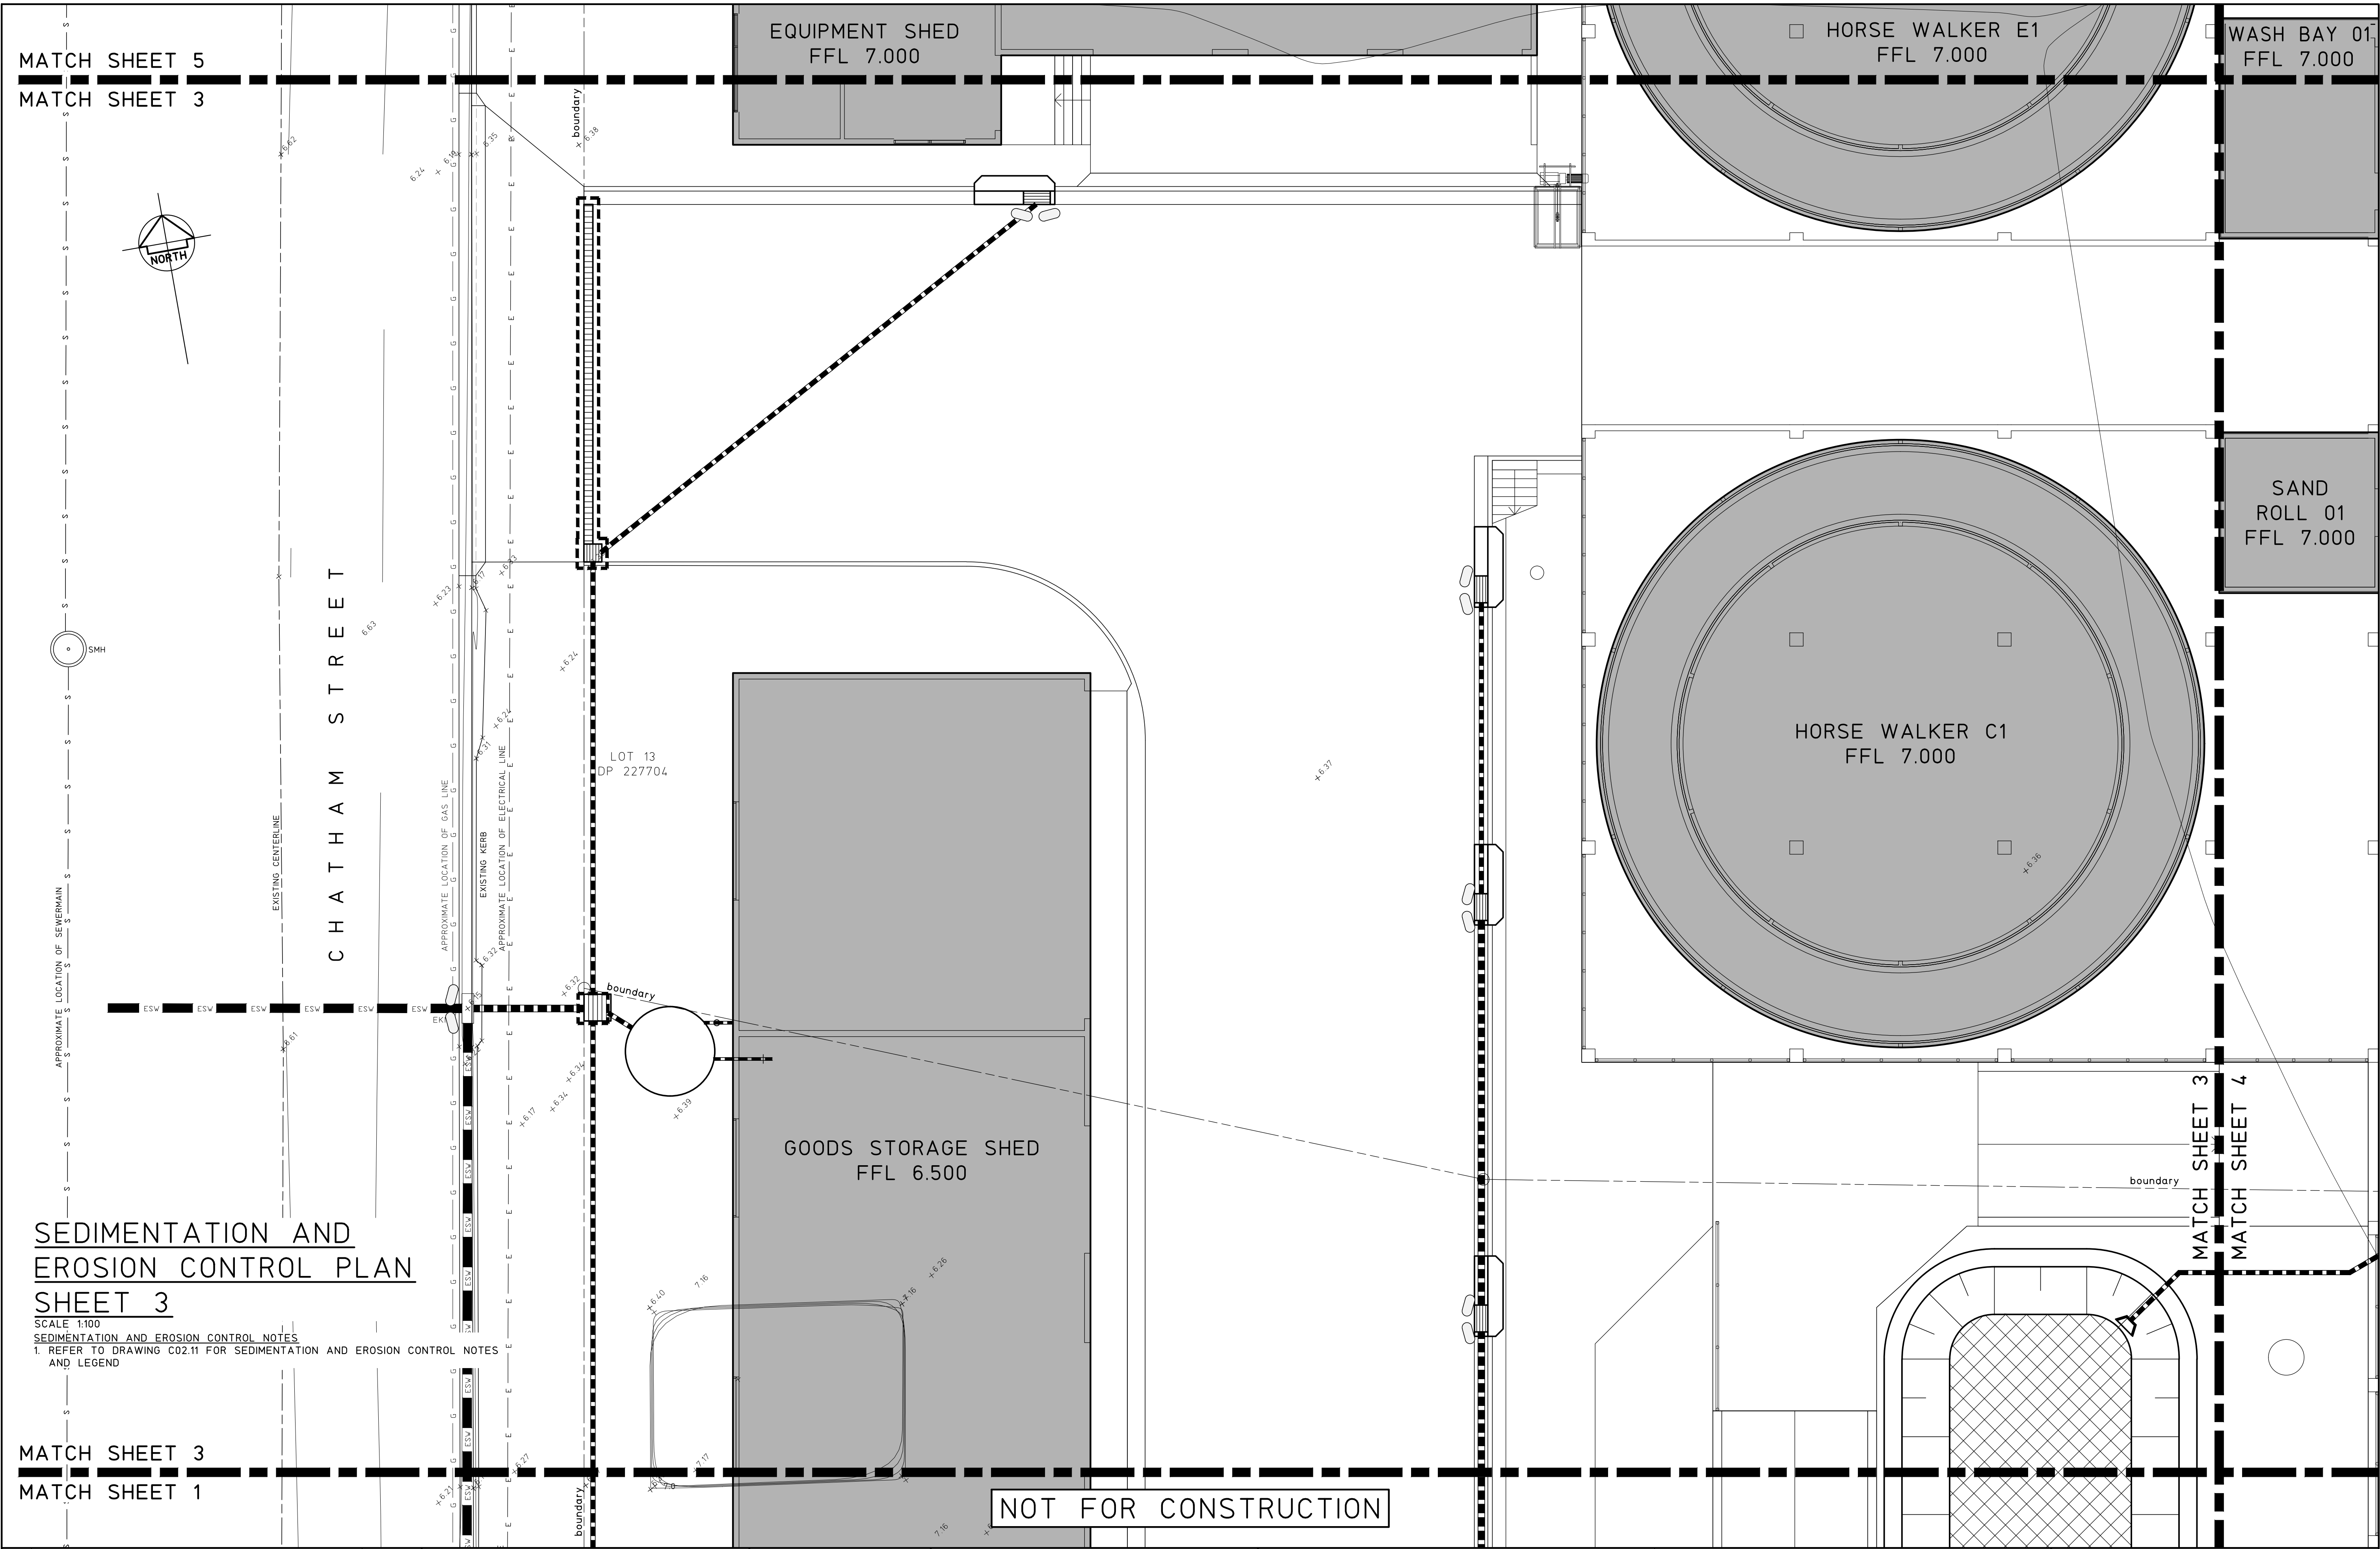

|       |                         |                                                                          |                 |   |  |                                                                                       |   |                                                                |   |                      |                        |                          |                |
|-------|-------------------------|--------------------------------------------------------------------------|-----------------|---|--|---------------------------------------------------------------------------------------|---|----------------------------------------------------------------|---|----------------------|------------------------|--------------------------|----------------|
|       |                         | © Copyright MPC Consulting Engineers as date of issue                    |                 | COPYRIGHT   |  |  | Level 1,<br>16 Telford Street,<br>NEWCASTLE EAST, NSW 2300<br>PO BOX 553<br>THE JUNCTION, NSW 2291<br>Tel: (02) 4927 5566<br>Fax: (02) 4927 5577<br>Email: admin@mpceng.com.au<br>Web: www.mpceng.com.au<br>A.C.N. 098 542 575 | CLIENT<br><br>NEWCASTLE JOCKEY CLUB LTD                        | PROJECT<br><br>PROPOSED STABLES COMPLEX AT;<br>NEWCASTLE JOCKEY CLUB<br>No.100 DARLING STREET,<br>BROADMEADOW | DO NOT SCALE DRAWING |                        |                          |                |
|       |                         | THIS DRAWING IS NOT TO BE<br>USED FOR CONSTRUCTION UNLESS ENDORSED BELOW |                 | The concepts and information contained<br>in this document are the copyright of<br>MPC Consulting Engineers<br>Use or copying of the document in whole<br>or in part without the written permission<br>of MPC Consulting Engineers constitutes<br>an infringement of copyright. |  |                                                                                       |   |                                                                |   | DRAWN<br>C.H.        | ENGINEER<br>B.C.       | No in SET<br>-           | SHEET<br>A1    |
| 2     | DEVELOPMENT APPLICATION | 12.08.21                                                                 |                 |   |  |                                                                                       |   | TITLE<br><br>SEDIMENTATION AND EROSION CONTROL PLAN<br>SHEET 3 |   | SCALES<br><br>1:100  | JOB No<br><br>16-548-1 | DRAWING No<br><br>C02.02 | ISSUE<br><br>2 |
| 1     | ISSUED FOR APPROVAL     | 09.07.21                                                                 |                 |   |  |                                                                                       |   |                                                                |   |                      |                        |                          |                |
| 0     | PRELIMINARY             | 02.07.21                                                                 |                 |   |  |                                                                                       |   |                                                                |   |                      |                        |                          |                |
| ISSUE | REASON FOR ISSUE        | DATE                                                                     | DATE OF RELEASE | RESPONSIBLE PRINCIPAL SIGNATURE   |  | ISSUE                                                                                 |   |                                                                |   |                      |                        |                          |                |

FULL SIZE ON ORIGINAL 0 1 2 3 4 5 6 7 8 9 10 11 12 13 14 15 cm

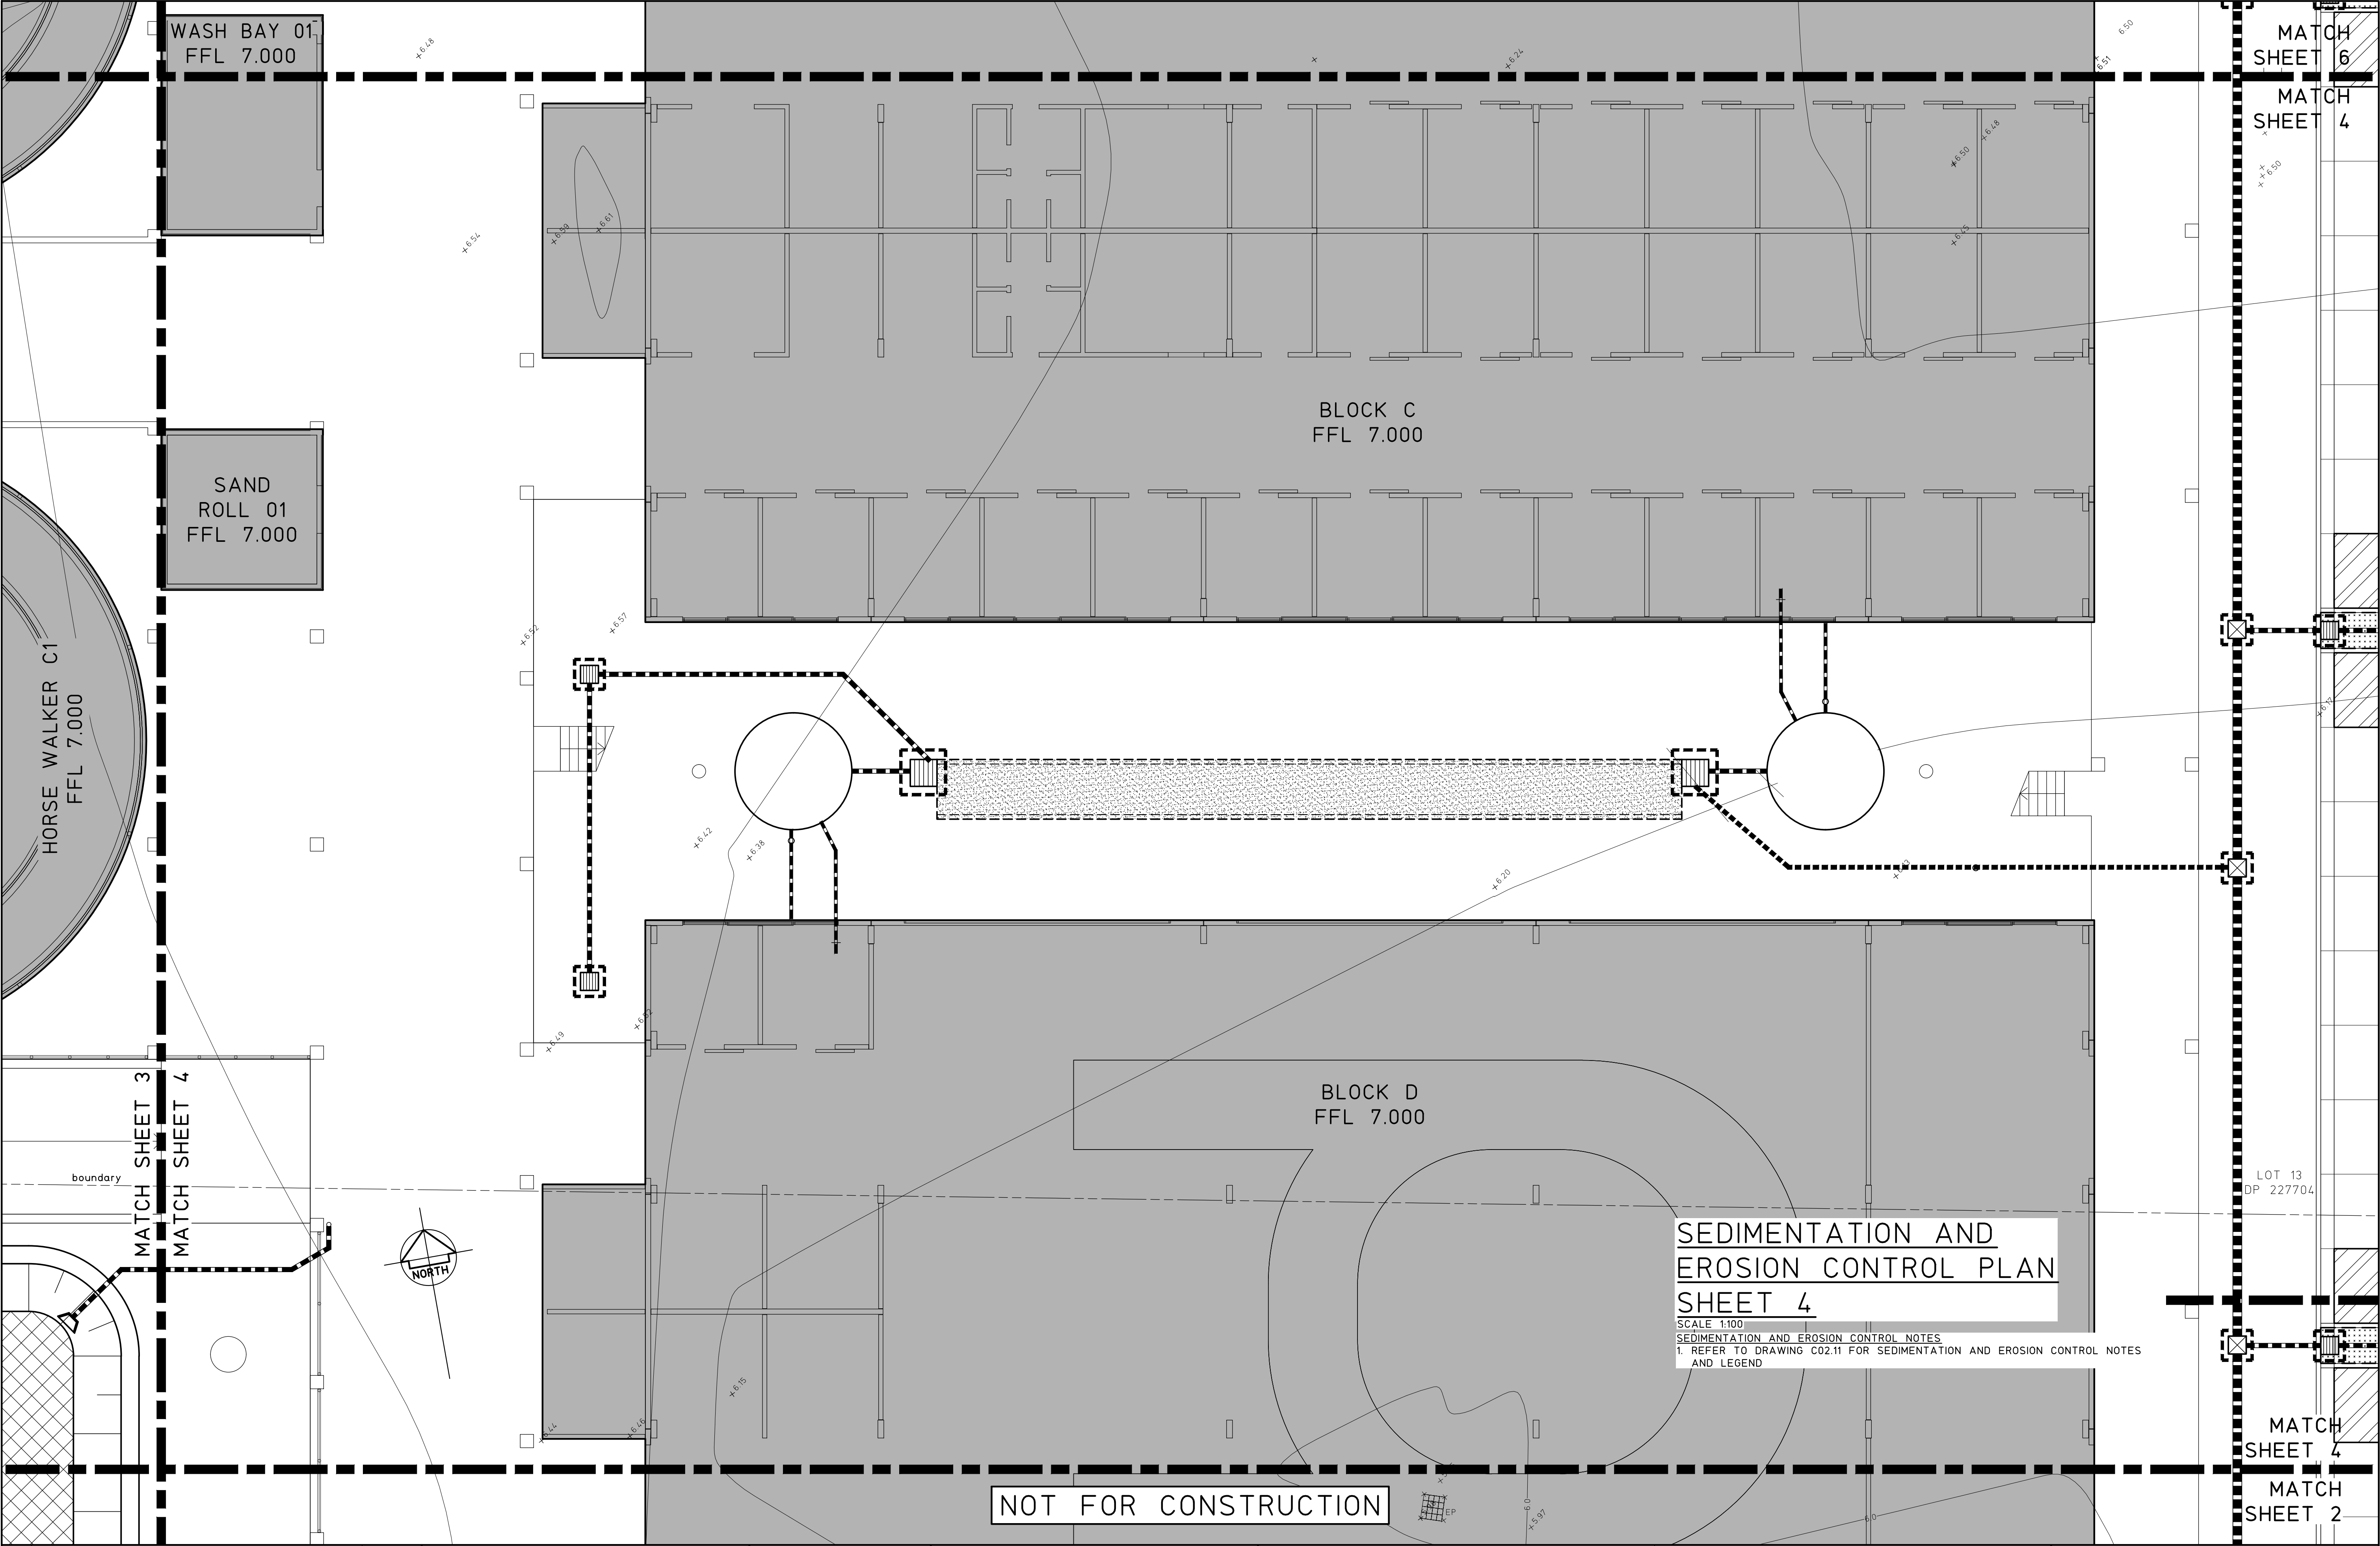

|                                                                       |  |  |   |  |  |                                                      |  |  |                                                                                       |  |  |                                               |  |  |
|-----------------------------------------------------------------------|--|--|---|--|--|------------------------------------------------------|--|--|---------------------------------------------------------------------------------------|--|--|-----------------------------------------------|--|--|
| © Copyright MPC Consulting Engineers as date of issue                 |  |  | COPYRIGHT   |  |  | CLIENT                                               |  |  | PROJECT                                                                               |  |  | DO NOT SCALE DRAWING                          |  |  |
| THIS DRAWING IS NOT TO BE USED FOR CONSTRUCTION UNLESS ENDORSED BELOW |  |  | The concepts and information contained in this document are the copyright of MPC Consulting Engineers. Use or copying of the document in whole or in part without the written permission of MPC Consulting Engineers constitutes an infringement of copyright. |  |  | NEWCASTLE JOCKEY CLUB LTD                            |  |  | PROPOSED STABLES COMPLEX AT; NEWCASTLE JOCKEY CLUB No.100 DARLING STREET, BROADMEADOW |  |  | DRAWN C.H. ENGINEER B.C. No in SET - SHEET A1 |  |  |
| 2 DEVELOPMENT APPLICATION 12.08.21                                    |  |  | 1 ISSUED FOR APPROVAL 09.07.21   |  |  | TITLE SEDIMENTATION AND EROSION CONTROL PLAN SHEET 4 |  |  | SCALES 1:100                                                                          |  |  | JOB No 16-548-1 DRAWING No C02.03 ISSUE 2     |  |  |
| 0 PRELIMINARY 02.07.21                                                |  |  | DATE DATE OF RELEASE RESPONSIBLE PRINCIPAL SIGNATURE   |  |  | FULL SIZE ON ORIGINAL                                |  |  | 0 1 2 3 4 5 6 7 8 9 10 11 12 13 14 15 cm                                              |  |  |                                               |  |  |
| ISSUE REASON FOR ISSUE                                                |  |  | DATE DATE OF RELEASE RESPONSIBLE PRINCIPAL SIGNATURE   |  |  |                                                      |  |  |                                                                                       |  |  |                                               |  |  |




Level 1,  
18 Telford Street,  
NEWCASTLE EAST, NSW 2300  
PO BOX 553  
THE JUNCTION, NSW 2291  
Tel: (02) 4927 5566  
Fax: (02) 4927 5577  
Email: admin@mpceng.com.au  
Web: www.mpceng.com.au  
A.C.N. 098 542 575

CLIENT  
NEWCASTLE JOCKEY CLUB LTD  
TITLE  
SEDIMENTATION AND EROSION CONTROL PLAN  
SHEET 4

PROJECT  
PROPOSED STABLES COMPLEX AT;  
NEWCASTLE JOCKEY CLUB  
No.100 DARLING STREET,  
BROADMEADOW

|              |  |                 |  |                   |  |          |  |
|--------------|--|-----------------|--|-------------------|--|----------|--|
| DRAWN C.H.   |  | ENGINEER B.C.   |  | No in SET -       |  | SHEET A1 |  |
| SCALES 1:100 |  | JOB No 16-548-1 |  | DRAWING No C02.03 |  | ISSUE 2  |  |

MATCH SHEET 7  
MATCH SHEET 5

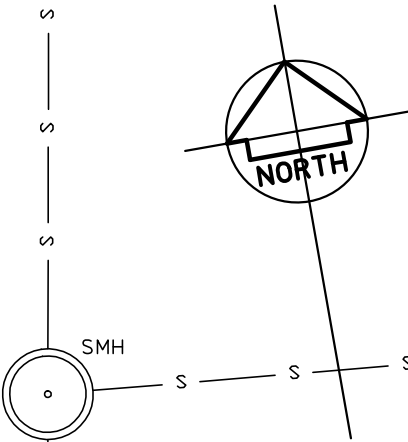

CHATHAM STREET

SEDIMENTATION AND  
EROSION CONTROL PLAN  
SHEET 5

SCALE 1:100  
SEDIMENTATION AND EROSION CONTROL NOTES  
1. REFER TO DRAWING C02.11 FOR SEDIMENTATION AND EROSION CONTROL NOTES  
AND LEGEND

MATCH SHEET 5  
MATCH SHEET 3

© Copyright MPC Consulting Engineers as date of issue

THIS DRAWING IS NOT TO BE  
USED FOR CONSTRUCTION UNLESS ENDORSED BELOW

COPYRIGHT

The concepts and information contained  
in this document are the copyright of  
MPC Consulting Engineers  
Use or copying of the document in whole  
or in part without the written permission  
of MPC Consulting Engineers constitutes  
an infringement of copyright.



Level 1,  
18 Telford Street,  
NEWCASTLE EAST, NSW 2300  
PO BOX 553  
THE JUNCTION, NSW 2291  
Tel: (02) 4927 5566  
Fax: (02) 4927 5577  
Email: admin@mpceng.com.au  
Web: www.mpceng.com.au  
A.C.N. 098 542 575

CLIENT

NEWCASTLE JOCKEY CLUB LTD

TITLE

SEDIMENTATION AND EROSION CONTROL PLAN  
SHEET 5


PROJECT

PROPOSED STABLES COMPLEX AT;  
NEWCASTLE JOCKEY CLUB  
No.100 DARLING STREET,  
BROADMEADOW

DO NOT SCALE DRAWING

|                 |                    |                      |             |
|-----------------|--------------------|----------------------|-------------|
| DRAWN<br>C.H.   | ENGINEER<br>B.C.   | No in SET<br>-       | SHEET<br>A1 |
| SCALES<br>1:100 | JOB No<br>16-548-1 | DRAWING No<br>C02.04 | ISSUE<br>2  |

FULL SIZE ON ORIGINAL 0 1 2 3 4 5 6 7 8 9 10 11 12 13 14 15 cm

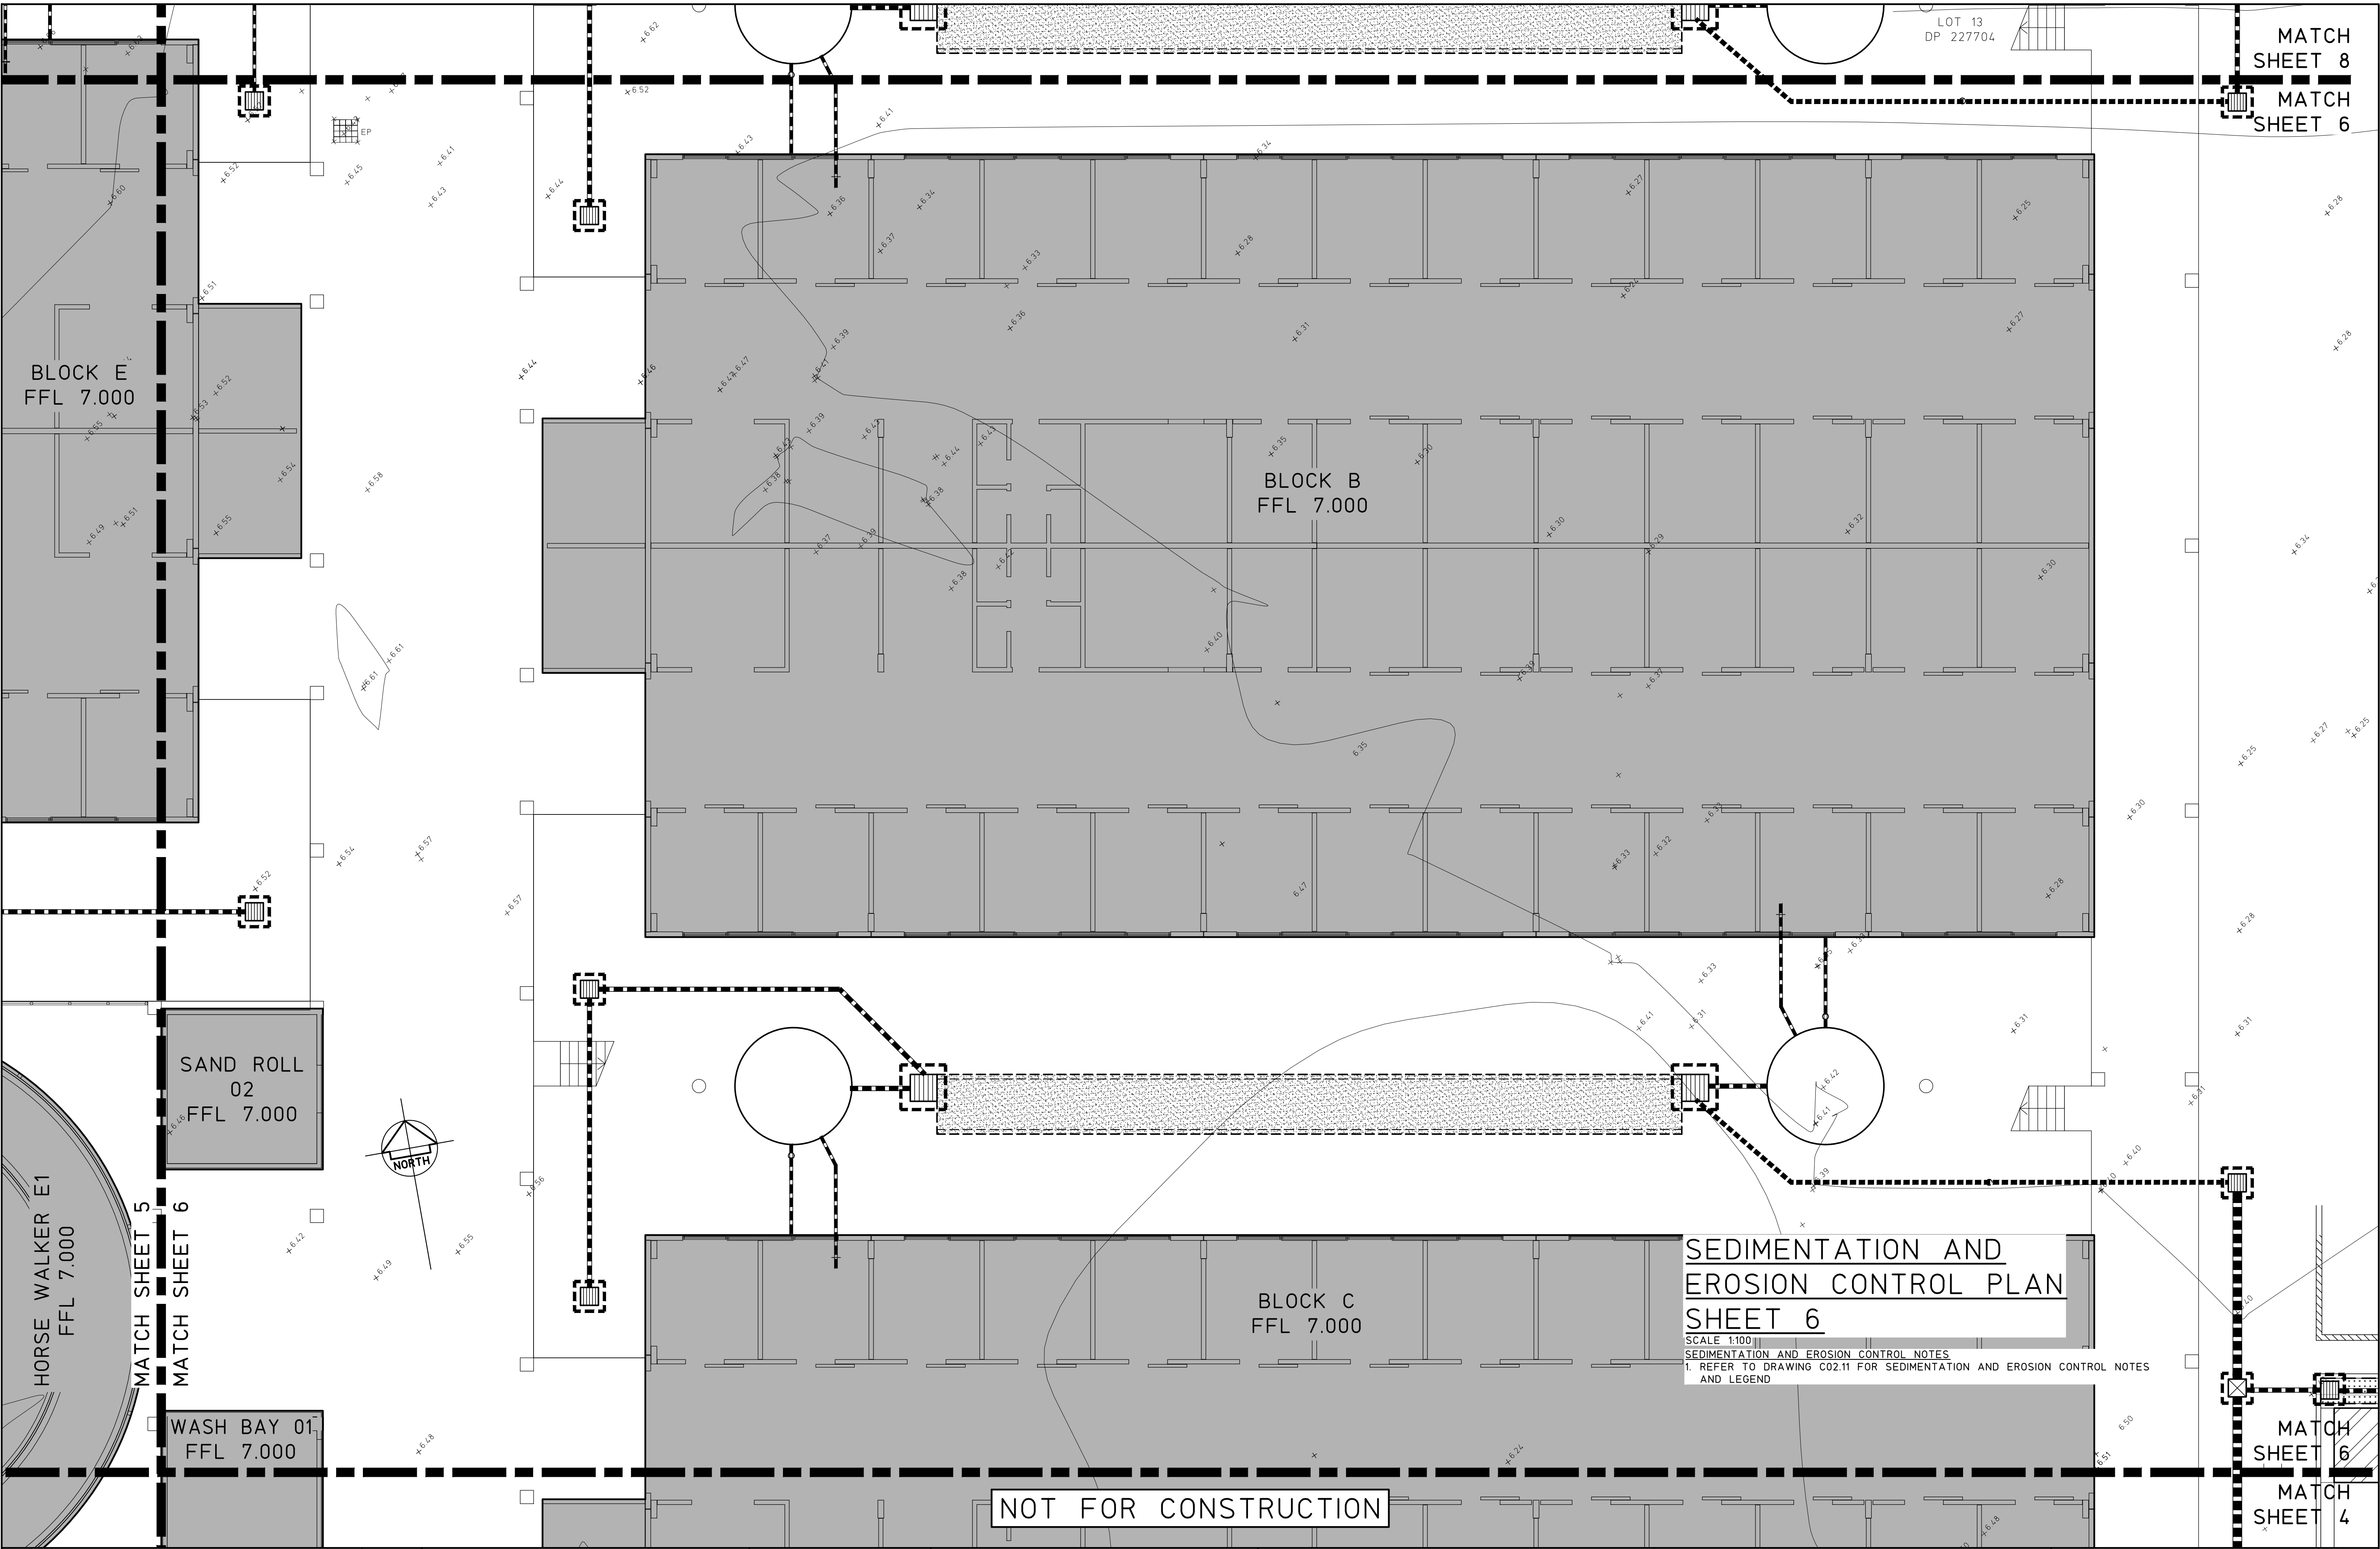

|                           |                  |                                                                       |                 |   |  |                                        |  |                                                                                       |  |                      |               |             |          |
|---------------------------|------------------|-----------------------------------------------------------------------|-----------------|---|--|----------------------------------------|--|---------------------------------------------------------------------------------------|--|----------------------|---------------|-------------|----------|
|                           |                  | © Copyright MPC Consulting Engineers as date of issue                 |                 | COPYRIGHT   |  | CLIENT                                 |  | PROJECT                                                                               |  | DO NOT SCALE DRAWING |               |             |          |
|                           |                  | THIS DRAWING IS NOT TO BE USED FOR CONSTRUCTION UNLESS ENDORSED BELOW |                 | The concepts and information contained in this document are the copyright of MPC Consulting Engineers. Use or copying of the document in whole or in part without the written permission of MPC Consulting Engineers constitutes an infringement of copyright. |  | NEWCASTLE JOCKEY CLUB LTD              |  | PROPOSED STABLES COMPLEX AT; NEWCASTLE JOCKEY CLUB No.100 DARLING STREET, BROADMEADOW |  | DRAWN C.H.           | ENGINEER B.C. | No in SET - | SHEET A1 |
| 2 DEVELOPMENT APPLICATION |                  | 12.08.21                                                              |                 |   |  | TITLE                                  |  |                                                                                       |  | SCALES               | JOB No        | DRAWING No  | ISSUE    |
| 1 ISSUED FOR APPROVAL     |                  | 09.07.21                                                              |                 |   |  | SEDIMENTATION AND EROSION CONTROL PLAN |  |                                                                                       |  | 1:100                | 16-548-1      | C02.05      |          |
| 0 PRELIMINARY             |                  | 02.07.21                                                              |                 |   |  | SHEET 6                                |  |                                                                                       |  |                      |               |             | 2        |
| ISSUE                     | REASON FOR ISSUE | DATE                                                                  | DATE OF RELEASE | RESPONSIBLE PRINCIPAL SIGNATURE   |  | ISSUE                                  |  |                                                                                       |  |                      |               |             |          |




Level 1,  
18 Telford Street,  
NEWCASTLE EAST, NSW 2300  
PO BOX 553  
THE JUNCTION, NSW 2291  
Tel: (02) 4927 5566  
Fax: (02) 4927 5577  
Email: admin@mpceng.com.au  
Web: www.mpceng.com.au  
A.C.N. 098 542 575

CLIENT  
NEWCASTLE JOCKEY CLUB LTD  
  
TITLE  
SEDIMENTATION AND EROSION CONTROL PLAN  
SHEET 6

PROJECT  
PROPOSED STABLES COMPLEX AT;  
NEWCASTLE JOCKEY CLUB  
No.100 DARLING STREET,  
BROADMEADOW


|              |                 |                   |          |
|--------------|-----------------|-------------------|----------|
| DRAWN C.H.   | ENGINEER B.C.   | No in SET -       | SHEET A1 |
| SCALES 1:100 | JOB No 16-548-1 | DRAWING No C02.05 | ISSUE 2  |

FULL SIZE ON ORIGINAL 0 1 2 3 4 5 6 7 8 9 10 11 12 13 14 15 cm

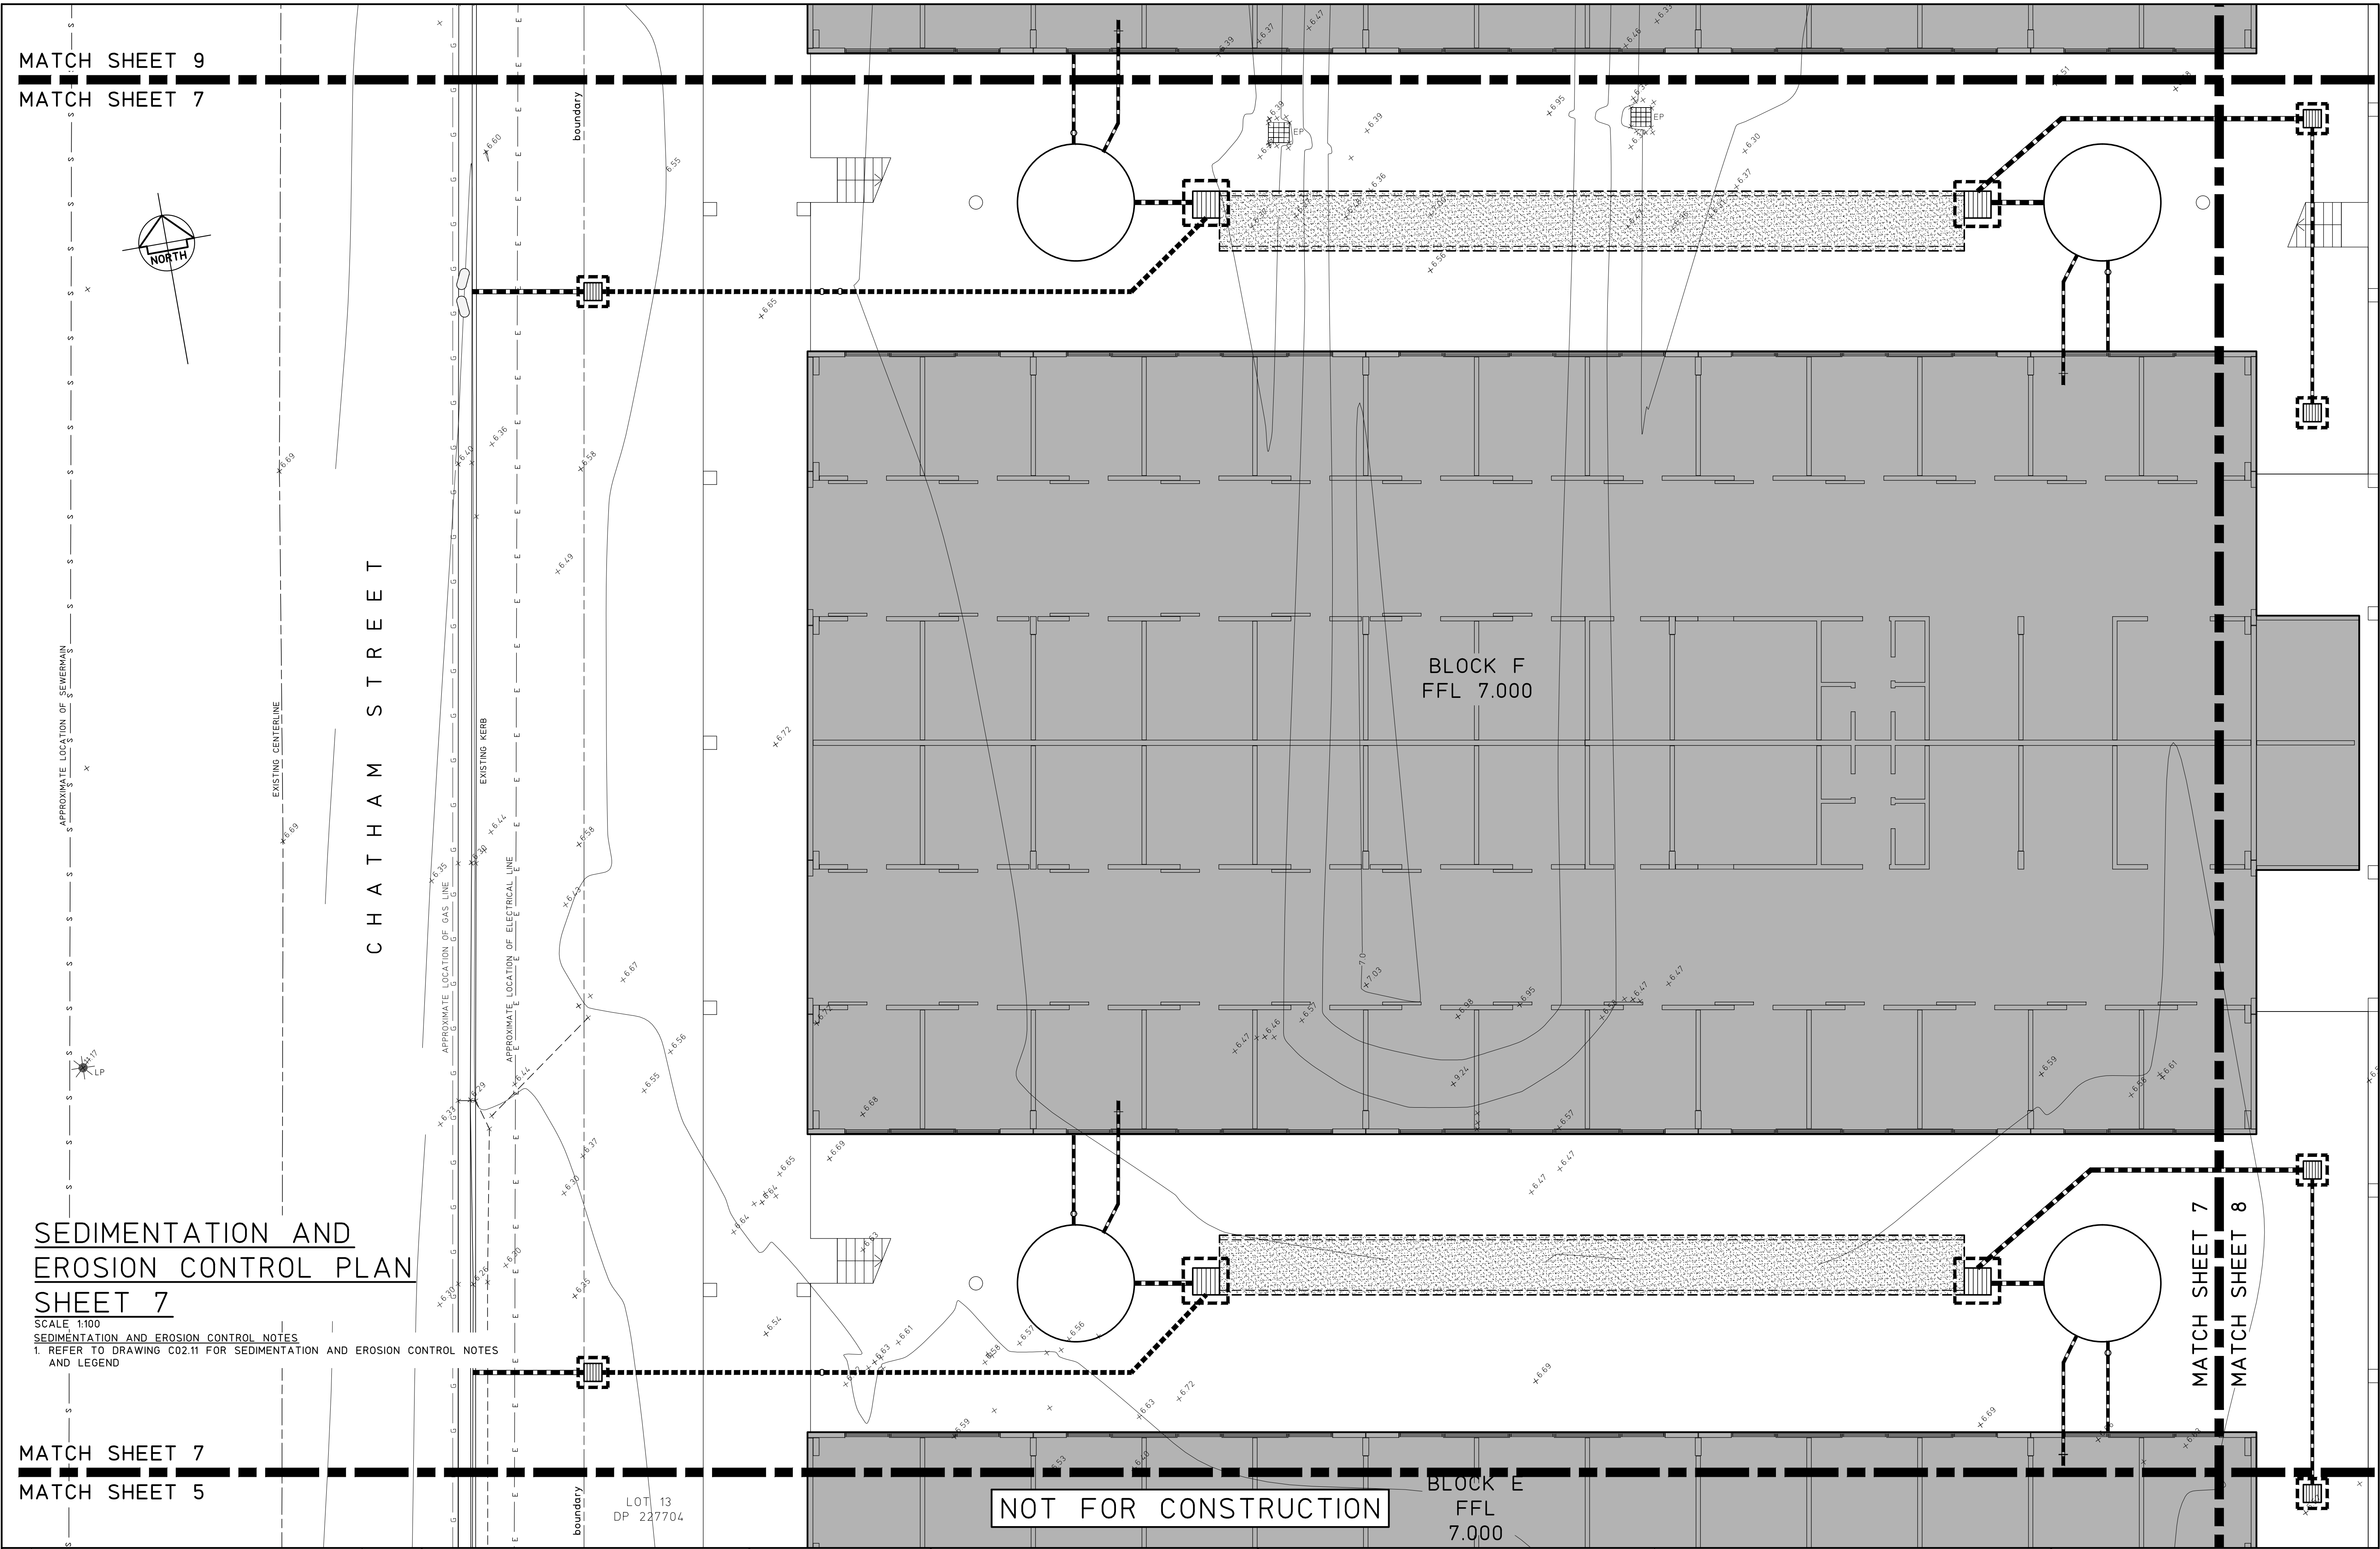

MATCH SHEET 9

MATCH SHEET 7

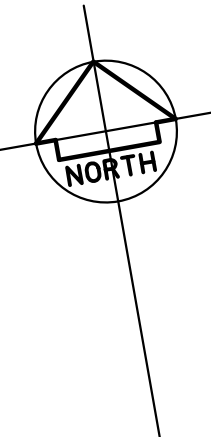

CHATHAM STREET

SEDIMENTATION AND  
EROSION CONTROL PLAN  
SHEET 7


SCALE 1:100  
SEDIMENTATION AND EROSION CONTROL NOTES  
1. REFER TO DRAWING C02.11 FOR SEDIMENTATION AND EROSION CONTROL NOTES  
AND LEGEND

MATCH SHEET 7

MATCH SHEET 5

|                           |  |                                                                          |  |   |  |                                        |  |                                                                                                |  |                      |  |
|---------------------------|--|--------------------------------------------------------------------------|--|---|--|----------------------------------------|--|------------------------------------------------------------------------------------------------|--|----------------------|--|
|                           |  | © Copyright MPC Consulting Engineers as date of issue                    |  | COPYRIGHT   |  | CLIENT                                 |  | PROJECT                                                                                        |  | DO NOT SCALE DRAWING |  |
|                           |  | THIS DRAWING IS NOT TO BE<br>USED FOR CONSTRUCTION UNLESS ENDORSED BELOW |  | The concepts and information contained<br>in this document are the copyright of<br>MPC Consulting Engineers<br>Use or copying of the document in whole<br>or in part without the written permission<br>of MPC Consulting Engineers constitutes<br>an infringement of copyright. |  | NEWCASTLE JOCKEY CLUB LTD              |  | PROPOSED STABLES COMPLEX AT;<br>NEWCASTLE JOCKEY CLUB<br>No.100 DARLING STREET,<br>BROADMEADOW |  |                      |  |
| 2 DEVELOPMENT APPLICATION |  | 12.08.21                                                                 |  | Level 1,<br>18 Telford Street,<br>NEWCASTLE EAST, NSW 2300<br>PO BOX 553<br>THE JUNCTION, NSW 2291<br>Tel: (02) 4927 5566<br>Fax: (02) 4927 5577<br>Email: admin@mpceng.com.au<br>Web: www.mpceng.com.au<br>A.C.N. 098 642 575                                                  |  | TITLE                                  |  | DRAWN                                                                                          |  | ENGINEER             |  |
| 1 ISSUED FOR APPROVAL     |  | 09.07.21                                                                 |  | mpc consulting engineers   |  | SEDIMENTATION AND EROSION CONTROL PLAN |  | C.H.                                                                                           |  | B.C.                 |  |
| 0 PRELIMINARY             |  | 02.07.21                                                                 |  | civil+structural   |  | SHEET 7                                |  | 1:100                                                                                          |  | 16-548-1             |  |
| ISSUE                     |  | REASON FOR ISSUE                                                         |  | DATE   |  | DATE OF RELEASE                        |  | RESPONSIBLE PRINCIPAL SIGNATURE                                                                |  | ISSUE                |  |
|                           |  |                                                                          |  |   |  |                                        |  |                                                                                                |  |                      |  |

FULL SIZE ON ORIGINAL 0 1 2 3 4 5 6 7 8 9 10 11 12 13 14 15 cm

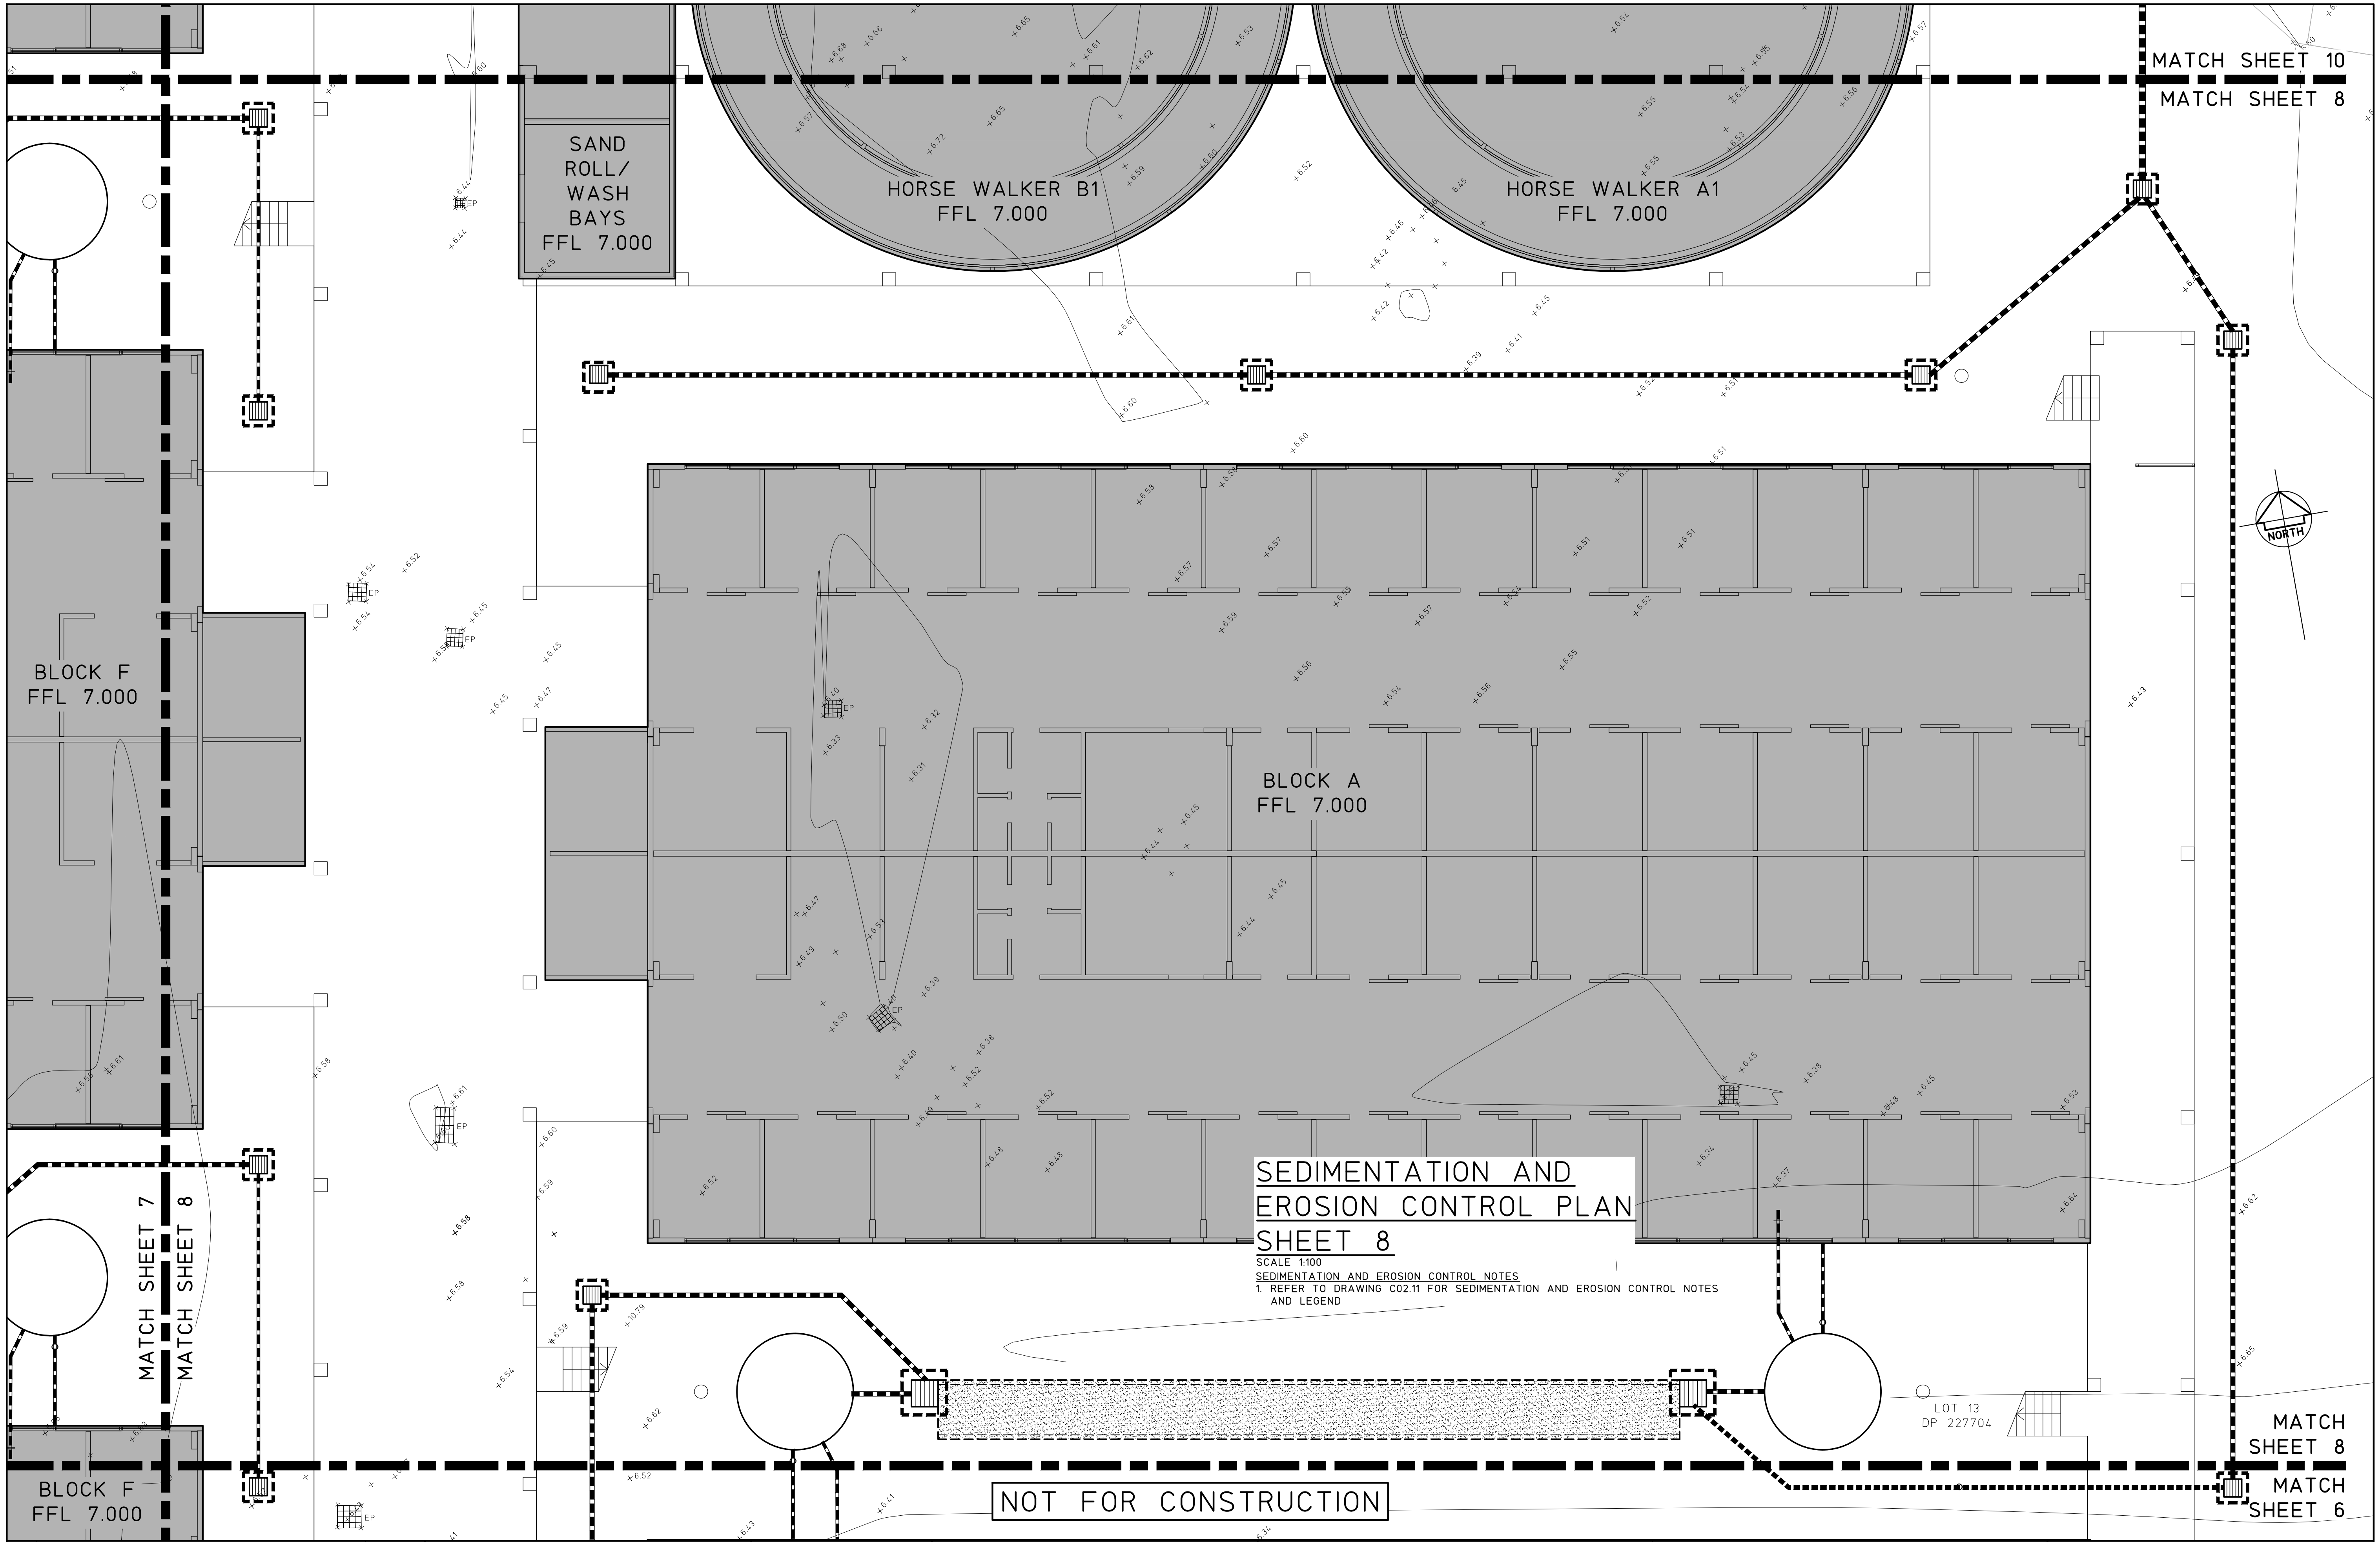

SEDIMENTATION AND  
EROSION CONTROL PLAN  
SHEET 8

SCALE 1:100  
SEDIMENTATION AND EROSION CONTROL NOTES  
1. REFER TO DRAWING C02.11 FOR SEDIMENTATION AND EROSION CONTROL NOTES  
AND LEGEND


NOT FOR CONSTRUCTION

|                                                                          |                  |      |   |                                 |  |                                        |  |               |                                                                                                |               |  |                      |                  |                |             |
|--------------------------------------------------------------------------|------------------|------|---|---------------------------------|--|----------------------------------------|--|---------------|------------------------------------------------------------------------------------------------|---------------|--|----------------------|------------------|----------------|-------------|
| © Copyright MPC Consulting Engineers as date of issue                    |                  |      | COPYRIGHT   |                                 |  | CLIENT                                 |  |               | PROJECT                                                                                        |               |  | DO NOT SCALE DRAWING |                  |                |             |
| THIS DRAWING IS NOT TO BE<br>USED FOR CONSTRUCTION UNLESS ENDORSED BELOW |                  |      | The concepts and information contained<br>in this document are the copyright of<br>MPC Consulting Engineers<br>Use or copying of the document in whole<br>or in part without the written permission<br>of MPC Consulting Engineers constitutes<br>an infringement of copyright. |                                 |  | NEWCASTLE JOCKEY CLUB LTD              |  |               | PROPOSED STABLES COMPLEX AT;<br>NEWCASTLE JOCKEY CLUB<br>No.100 DARLING STREET,<br>BROADMEADOW |               |  | DRAWN<br>C.H.        | ENGINEER<br>B.C. | No in SET<br>- | SHEET<br>A1 |
| 2 DEVELOPMENT APPLICATION                                                |                  |      | 12.08.21   |                                 |  | TITLE                                  |  |               | No.100 DARLING STREET,<br>BROADMEADOW                                                          |               |  | SCALES               | JOB No           | DRAWING No     | ISSUE       |
| 1 ISSUED FOR APPROVAL                                                    |                  |      | 09.07.21   |                                 |  | SEDIMENTATION AND EROSION CONTROL PLAN |  |               | 16-548-1                                                                                       |               |  | 1:100                | 16-548-1         | C02.07         | 2           |
| 0 PRELIMINARY                                                            |                  |      | 02.07.21   |                                 |  | SHEET 8                                |  |               |                                                                                                |               |  |                      |                  |                |             |
| ISSUE                                                                    | REASON FOR ISSUE | DATE | DATE OF RELEASE   | RESPONSIBLE PRINCIPAL SIGNATURE |  | LOT 13<br>DP 227704                    |  | MATCH SHEET 8 |                                                                                                | MATCH SHEET 6 |  |                      |                  |                |             |




Level 1,  
16 Telford Street,  
NEWCASTLE EAST, NSW 2300  
PO BOX 553  
THE JUNCTION, NSW 2291  
Tel: (02) 4927 5566  
Fax: (02) 4927 5577  
Email: admin@mpceng.com.au  
Web: www.mpceng.com.au  
A.C.N. 098 642 576

FULL SIZE ON ORIGINAL 0 1 2 3 4 5 6 7 8 9 10 11 12 13 14 15 cm

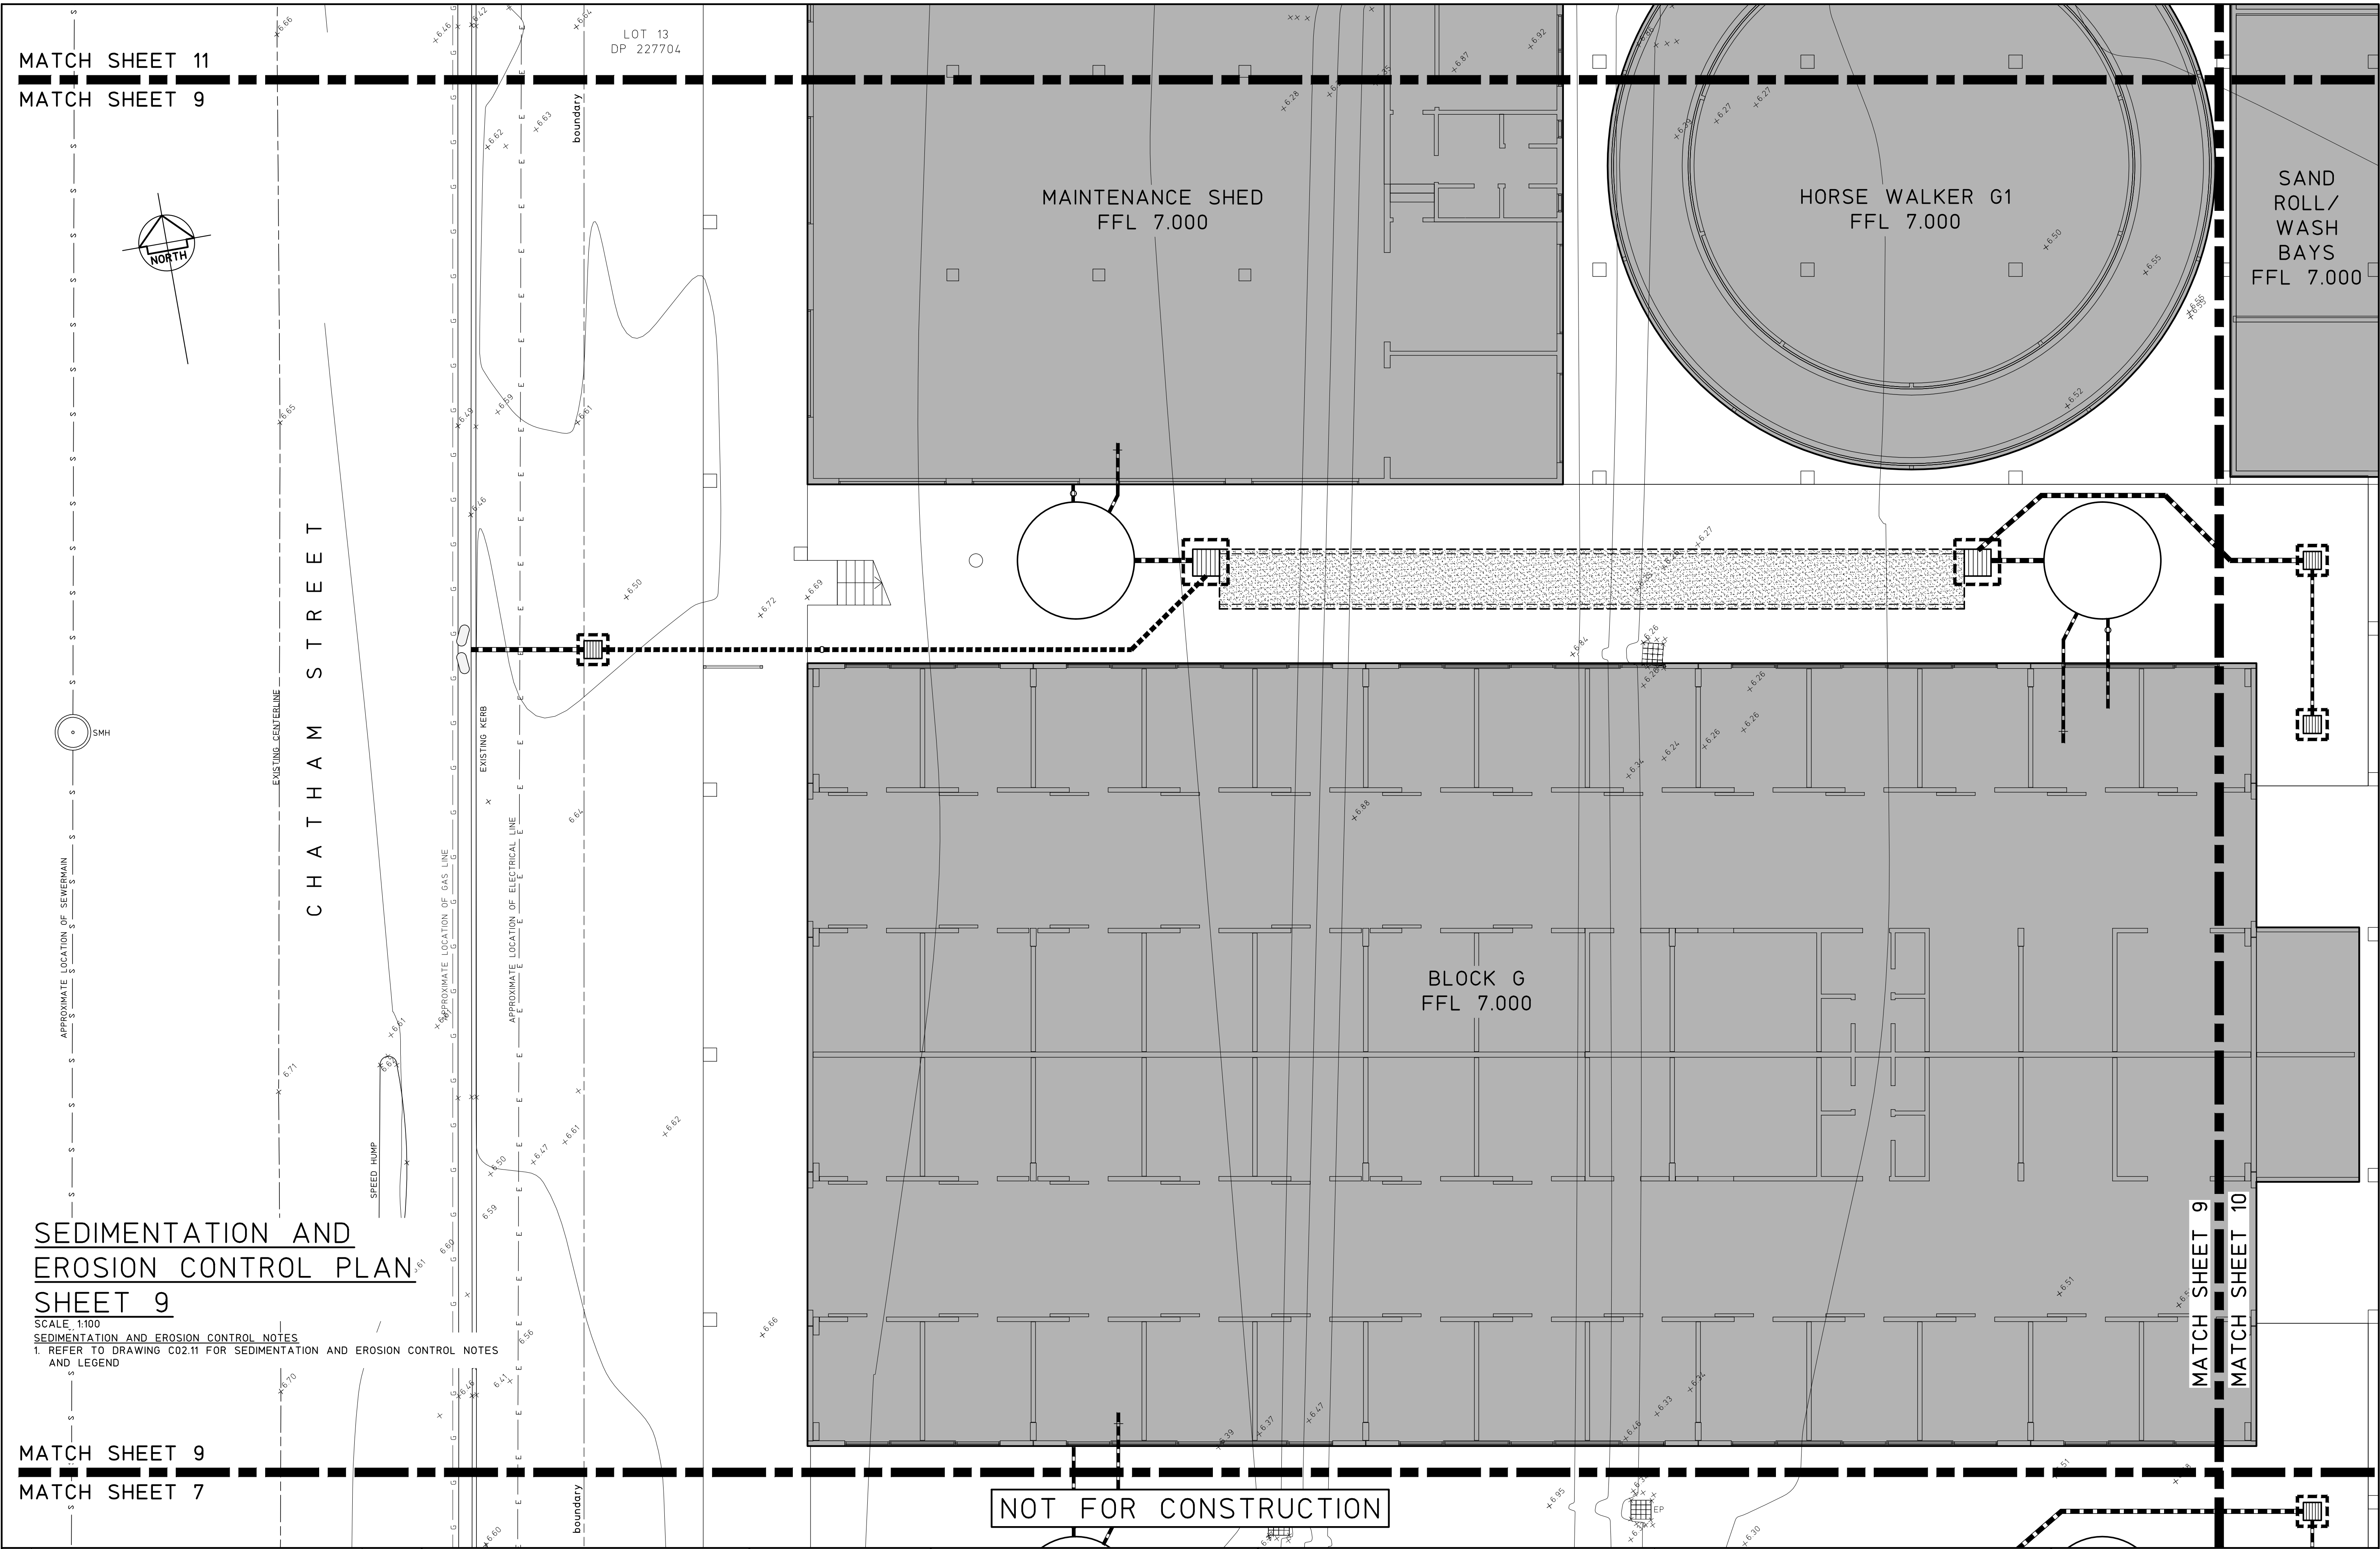

MATCH SHEET 11  
MATCH SHEET 9

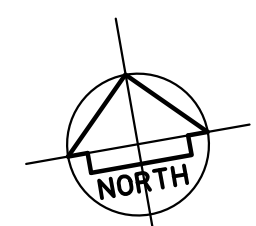

C H A T H A M   S T R E E T


SEDIMENTATION AND  
EROSION CONTROL PLAN  
SHEET 9

SCALE 1:100  
SEDIMENTATION AND EROSION CONTROL NOTES  
1. REFER TO DRAWING C02.11 FOR SEDIMENTATION AND EROSION CONTROL NOTES  
AND LEGEND

MATCH SHEET 9  
MATCH SHEET 7


|       |                         |                                                                       |                 |   |       |   |                                     |   |                      |                  |                |             |
|-------|-------------------------|-----------------------------------------------------------------------|-----------------|---|-------|---|-------------------------------------|---|----------------------|------------------|----------------|-------------|
|       |                         | © Copyright MPC Consulting Engineers as date of issue                 |                 | COPYRIGHT   |       | <div><div></div><div></div><div><b>mpc</b></div><div>consulting engineers</div><div>civil-structural</div></div> <div>Level 1,<br/>16 Telford Street,<br/>NEWCASTLE EAST, NSW 2300<br/>PO BOX 553<br/>THE JUNCTION, NSW 2291<br/>Tel: (02) 4927 5566<br/>Fax: (02) 4927 5577<br/>Email: admin@mpceng.com.au<br/>Web: www.mpceng.com.au<br/>A.C.N. 098 542 575</div> | CLIENT<br>NEWCASTLE JOCKEY CLUB LTD | PROJECT<br>PROPOSED STABLES COMPLEX AT;<br>NEWCASTLE JOCKEY CLUB<br>No.100 DARLING STREET,<br>BROADMEADOW | DO NOT SCALE DRAWING |                  |                |             |
|       |                         | THIS DRAWING IS NOT TO BE<br>USED FOR CONSTRUCTION UNLESS ENDED BELOW |                 | The concepts and information contained<br>in this document are the copyright of<br>MPC Consulting Engineers<br>Use or copying of the document in whole<br>or in part without the written permission<br>of MPC Consulting Engineers constitutes<br>an infringement of copyright. |       |   |                                     |   | DRAWN<br>C.H.        | ENGINEER<br>B.C. | No in SET<br>- | SHEET<br>A1 |
| 2     | DEVELOPMENT APPLICATION | 12.08.21                                                              |                 |   |       |   |                                     |   | SCALES               | JOB No           | DRAWING No     | ISSUE       |
| 1     | ISSUED FOR APPROVAL     | 09.07.21                                                              |                 |   |       |   |                                     |   | 1:100                | 16-548-1         | C02.08         | 2           |
| 0     | PRELIMINARY             | 02.07.21                                                              |                 |   |       |   |                                     |   |                      |                  |                |             |
| ISSUE | REASON FOR ISSUE        | DATE                                                                  | DATE OF RELEASE | RESPONSIBLE PRINCIPAL SIGNATURE   | ISSUE |   |                                     |   |                      |                  |                |             |

FULL SIZE ON ORIGINAL 0 1 2 3 4 5 6 7 8 9 10 11 12 13 14 15 cm

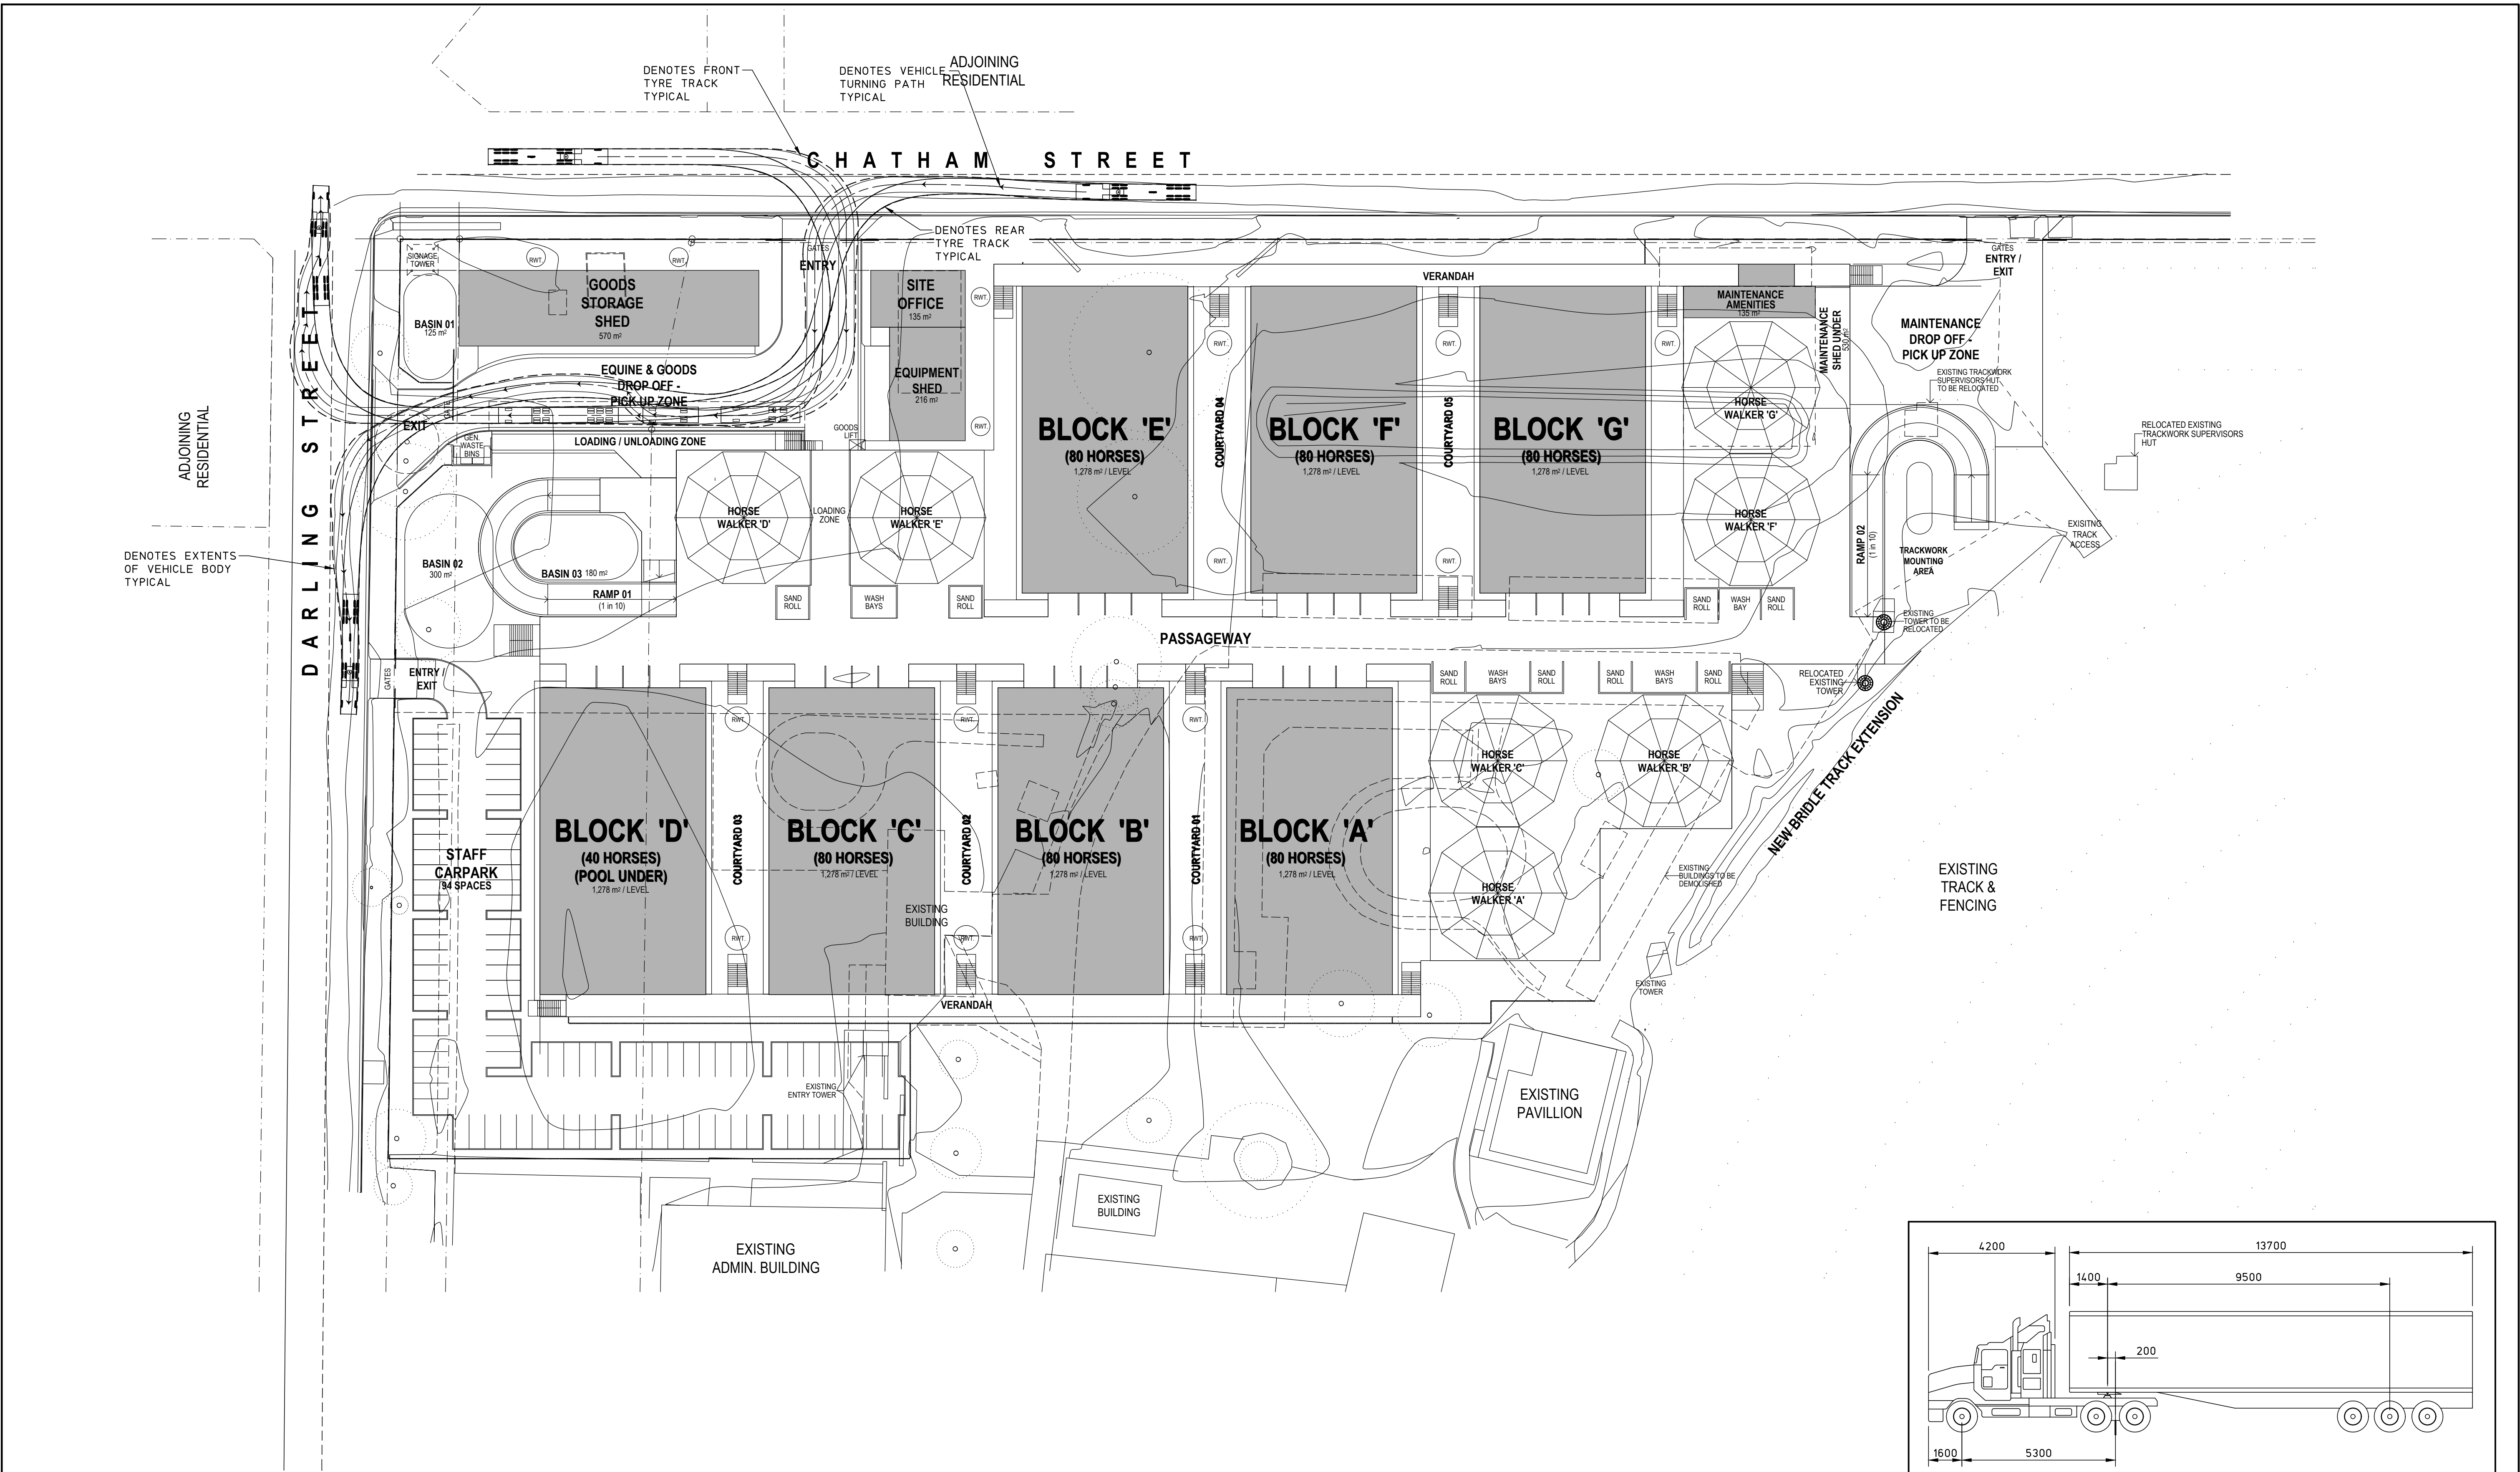

TURNING PATH ENTRY PLAN SHEET 1  
SCALE 1:500

NOT FOR CONSTRUCTION

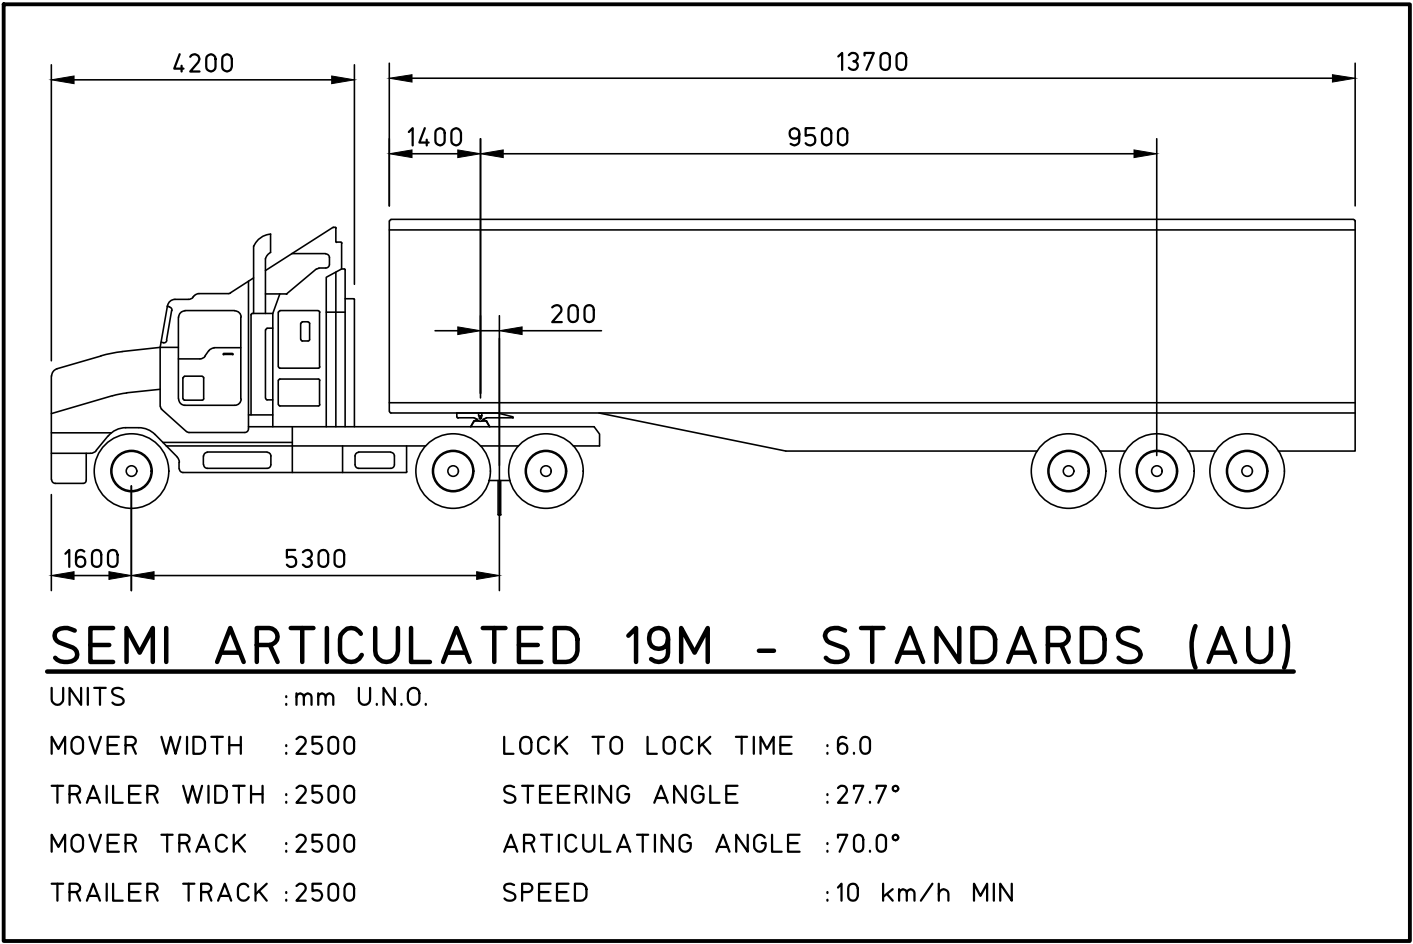

|       |                         |                  |  |                                                                       |                   |   |  |                           |  |   |  |                      |  |  |  |
|-------|-------------------------|------------------|--|-----------------------------------------------------------------------|-------------------|---|--|---------------------------|--|---|--|----------------------|--|--|--|
|       |                         |                  |  | © Copyright MPC Consulting Engineers as date of issue                 |                   | COPYRIGHT   |  | CLIENT                    |  | PROJECT                                                                                                  |  | DO NOT SCALE DRAWING |  |  |  |
|       |                         |                  |  | THIS DRAWING IS NOT TO BE USED FOR CONSTRUCTION UNLESS ENDORSED BELOW |                   | <p>The concepts and information contained in this document are the copyright of MPC Consulting Engineers. Use or copying of the document in whole or in part without the written permission of MPC Consulting Engineers constitutes an infringement of copyright.</p>  <p>Level 1,<br/>16 Telford Street,<br/>NEWCASTLE EAST, NSW 2300<br/>PO BOX 559<br/>THE JUNCTION, NSW 2291<br/>Tel: (02) 4927 5566<br/>Fax: (02) 4927 5577<br/>Email: admin@mpceng.com.au<br/>Web: www.mpceng.com.au<br/>A.C.N. 098 542 575</p> |  | NEWCASTLE JOCKEY CLUB LTD |  | PROPOSED CHATHAM STREET STABLES DEVELOPMENT AT; NEWCASTLE JOCKEY CLUB No.100 DARLING STREET, BROADMEADOW |  |                      |  |  |  |
| 3     | DEVELOPMENT APPLICATION | 12.8.21          |  |                                                                       | TITLE             |   |  | ENGINEER                  |  | No in SET                                                                                                |  | SHEET                |  |  |  |
| 2     | CLIENT REVIEW           | 14.7.21          |  |                                                                       | TURNING PATH PLAN |   |  | B.C.                      |  | 5   |  | A1                   |  |  |  |
| 1     | CLIENT REVIEW           | 12.7.21          |  |                                                                       | SHEET 1           |   |  | JOB No                    |  | DRAWING No                                                                                               |  | ISSUE                |  |  |  |
| 0     | CLIENT REVIEW           | 9.11.20          |  |                                                                       |                   |   |  | 16-548.CH                 |  | T01   |  | 3                    |  |  |  |
| ISSUE |                         | REASON FOR ISSUE |  | DATE                                                                  | DATE OF RELEASE   | RESPONSIBLE PRINCIPAL SIGNATURE   |  | ISSUE                     |  |   |  |                      |  |  |  |



Level 1,  
16 Telford Street,  
NEWCASTLE EAST, NSW 2300  
PO BOX 553  
THE JUNCTION, NSW 2291  
Tel: (02) 4927 5566  
Fax: (02) 4927 5577  
Email: admin@mpceng.com.au  
Web: www.mpceng.com.au  
A.C.N. 098 542 575




|       |                         |         |  |                                                                          |                                 |       |
|-------|-------------------------|---------|--|--------------------------------------------------------------------------|---------------------------------|-------|
|       |                         |         |  | © Copyright MPC Consulting Engineers as date of issue                    |                                 |       |
|       |                         |         |  | THIS DRAWING IS NOT TO BE<br>USED FOR CONSTRUCTION UNLESS ENDORSED BELOW |                                 |       |
| 2     | DEVELOPMENT APPLICATION | 12.8.21 |  |                                                                          |                                 |       |
| 1     | CLIENT REVIEW           | 12.7.21 |  |                                                                          |                                 |       |
| 0     | CLIENT REVIEW           | 9.11.20 |  |                                                                          |                                 |       |
| ISSUE | REASON FOR ISSUE        | DATE    |  | DATE OF RELEASE                                                          | RESPONSIBLE PRINCIPAL SIGNATURE | ISSUE |




**mpc**  
consulting  
engineers  
civil+structural

PROJECT  
PROPOSED CHATHAM STREET  
STABLES DEVELOPMENT AT;  
NEWCASTLE JOCKEY CLUB  
No.100 DARLING STREET, BROADMEADOW

|                        |                            |                          |                    |
|------------------------|----------------------------|--------------------------|--------------------|
| DRAWN<br><b>C.H.</b>   | ENGINEER<br><b>B.C.</b>    | No in SET<br><b>5</b>    | SHEET<br><b>A1</b> |
| SCALES<br><b>1:500</b> | JOB No<br><b>16-548.CH</b> | DRAWING No<br><b>T02</b> | ISSUE<br><b>2</b>  |

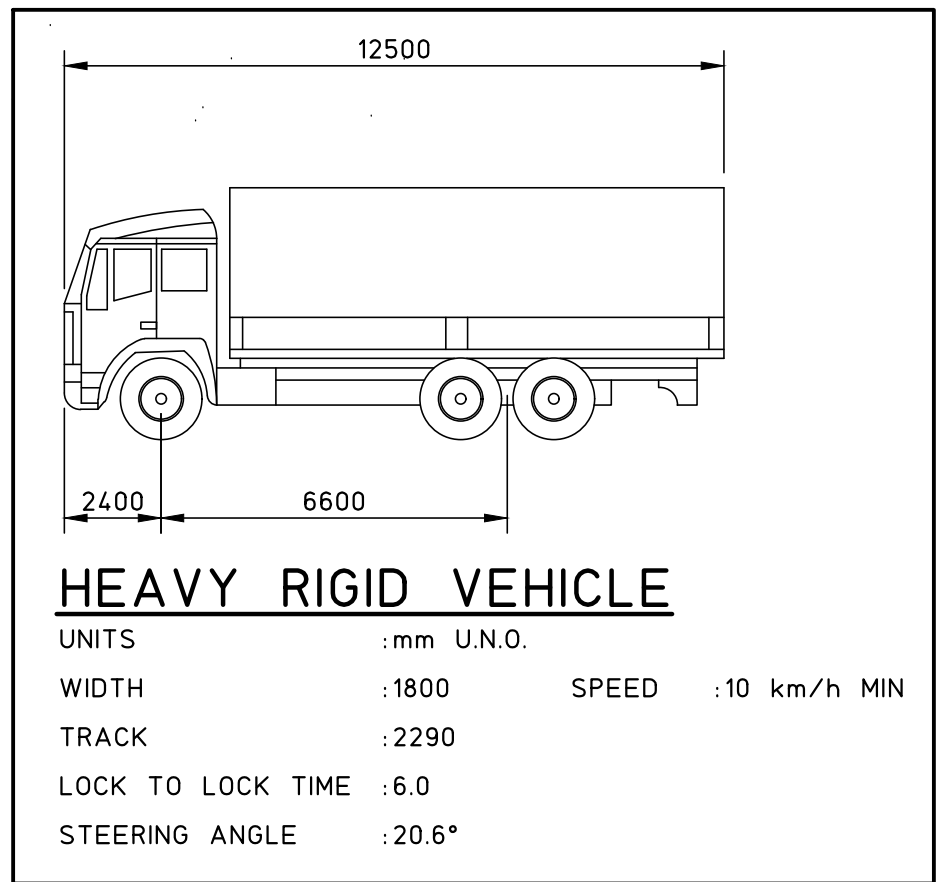


FULL SIZE ON ORIGINAL      0      1      2      3      4      5      6      7      8      9      10      11      12      13      14      15 cm

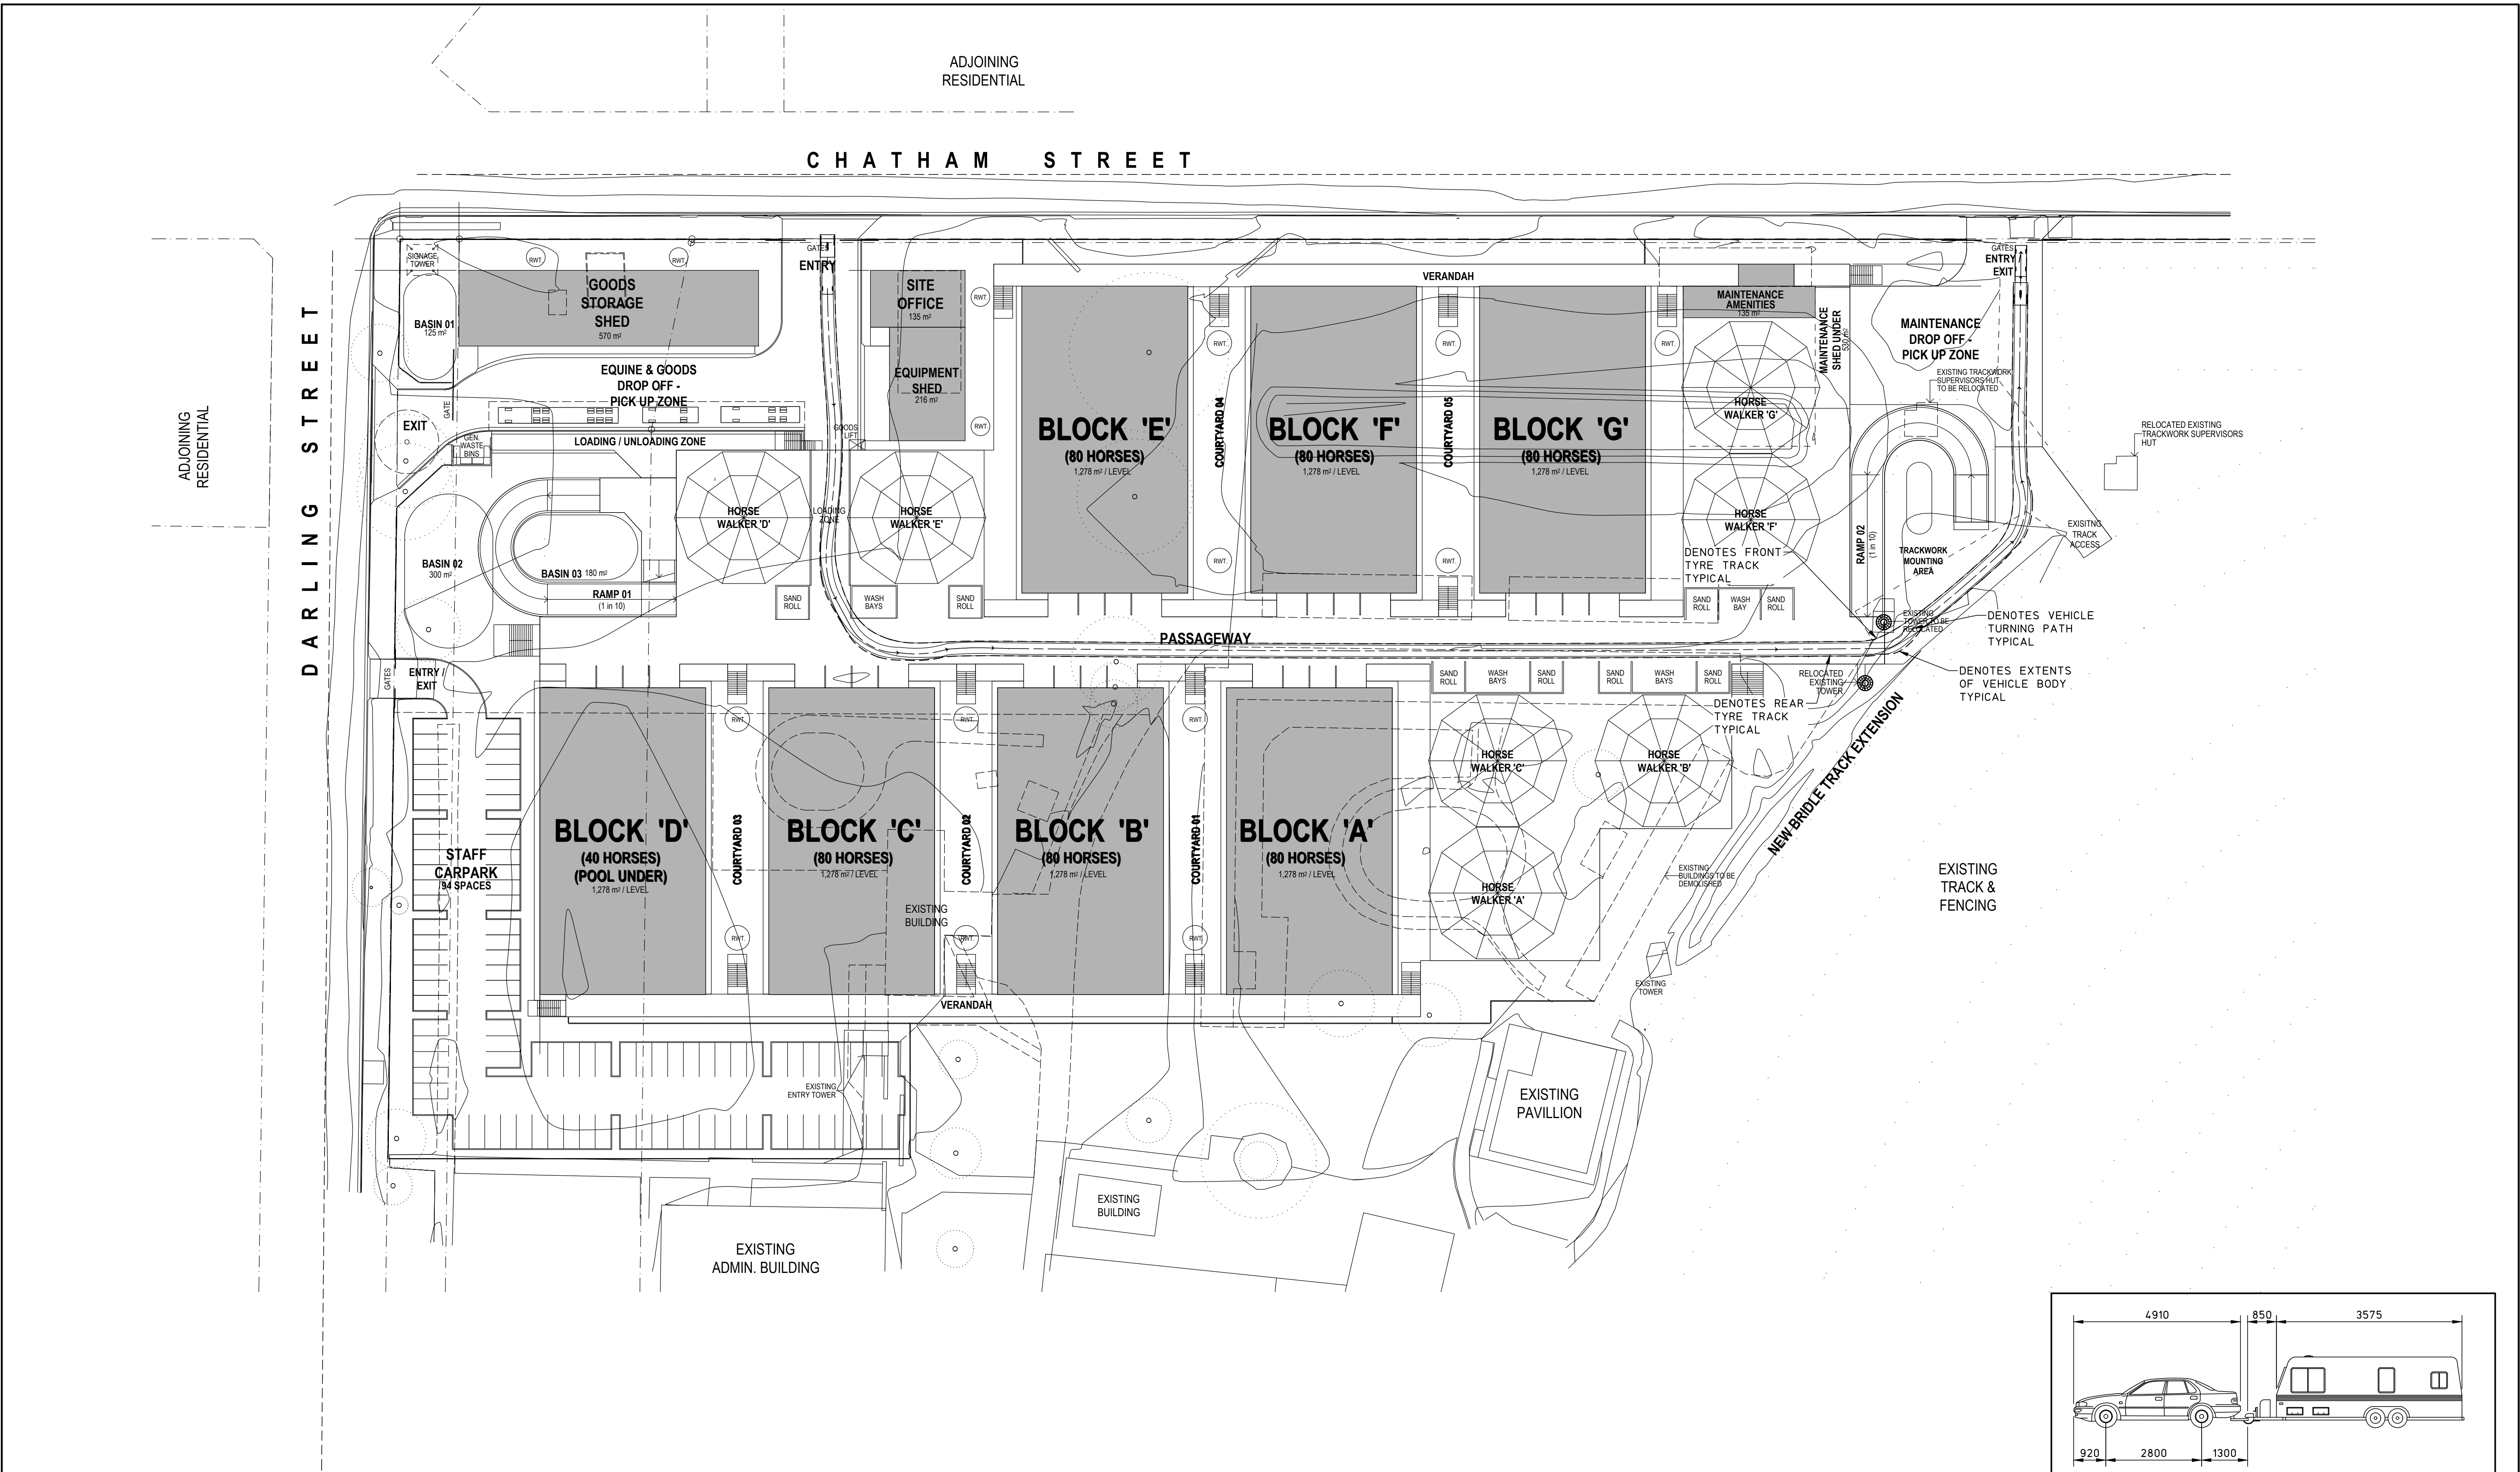

TURNING PATH ENTRY PLAN SHEET 3


SCALE 1:500

NOT FOR CONSTRUCTION

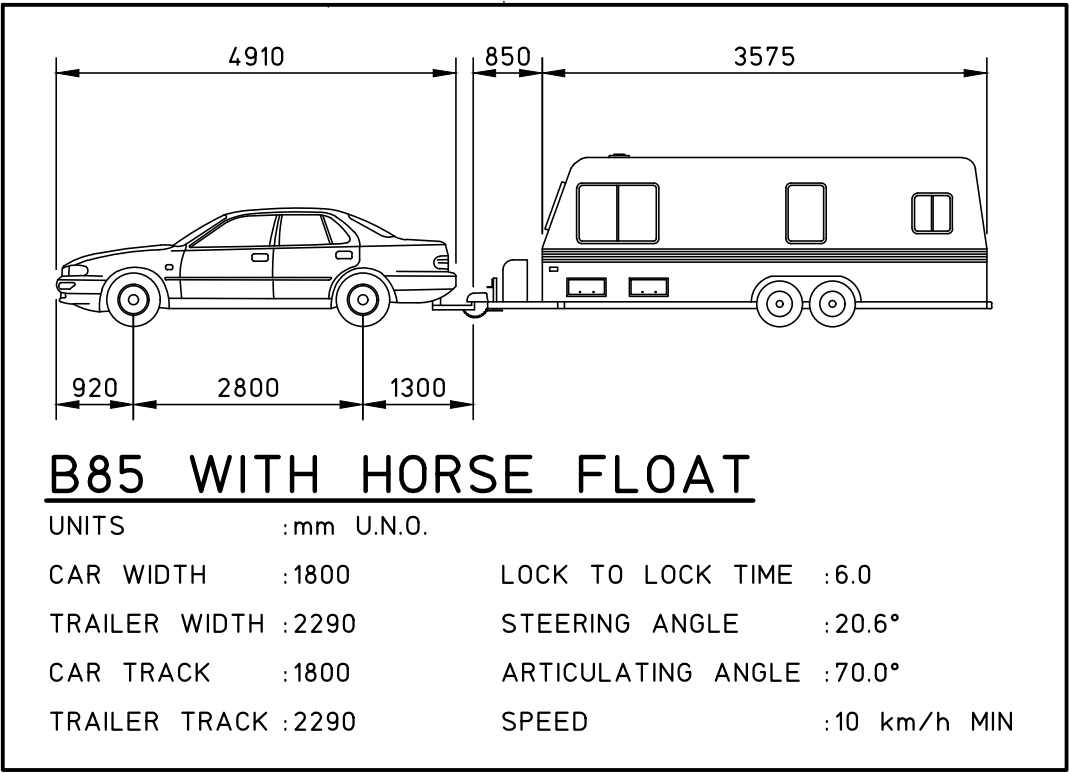

|                                                                       |  |  |   |  |  |                                 |  |  |   |  |  |                                               |  |  |
|-----------------------------------------------------------------------|--|--|---|--|--|---------------------------------|--|--|---|--|--|-----------------------------------------------|--|--|
| © Copyright MPC Consulting Engineers as date of issue                 |  |  | COPYRIGHT   |  |  | CLIENT                          |  |  | PROJECT                                                                                                  |  |  | DO NOT SCALE DRAWING                          |  |  |
| THIS DRAWING IS NOT TO BE USED FOR CONSTRUCTION UNLESS ENDORSED BELOW |  |  | The concepts and information contained in this document are the copyright of MPC Consulting Engineers. Use or copying of the document in whole or in part without the written permission of MPC Consulting Engineers constitutes an infringement of copyright. |  |  | NEWCASTLE JOCKEY CLUB LTD       |  |  | PROPOSED CHATHAM STREET STABLES DEVELOPMENT AT; NEWCASTLE JOCKEY CLUB No.100 DARLING STREET, BROADMEADOW |  |  | DRAWN C.H. ENGINEER B.C. No in SET 5 SHEET A1 |  |  |
| 2 DEVELOPMENT APPLICATION 12.8.21                                     |  |  | 1 CLIENT REVIEW 12.7.21   |  |  | TITLE TURNING PATH PLAN SHEET 3 |  |  | SCALES 1:500                                                                                             |  |  | JOB No 16-548.CH DRAWING No T03 ISSUE 2       |  |  |
| ISSUE                                                                 |  |  | REASON FOR ISSUE   |  |  | DATE                            |  |  | DATE OF RELEASE                                                                                          |  |  | RESPONSIBLE PRINCIPAL SIGNATURE               |  |  |


FULL SIZE ON ORIGINAL 0 1 2 3 4 5 6 7 8 9 10 11 12 13 14 15 cm

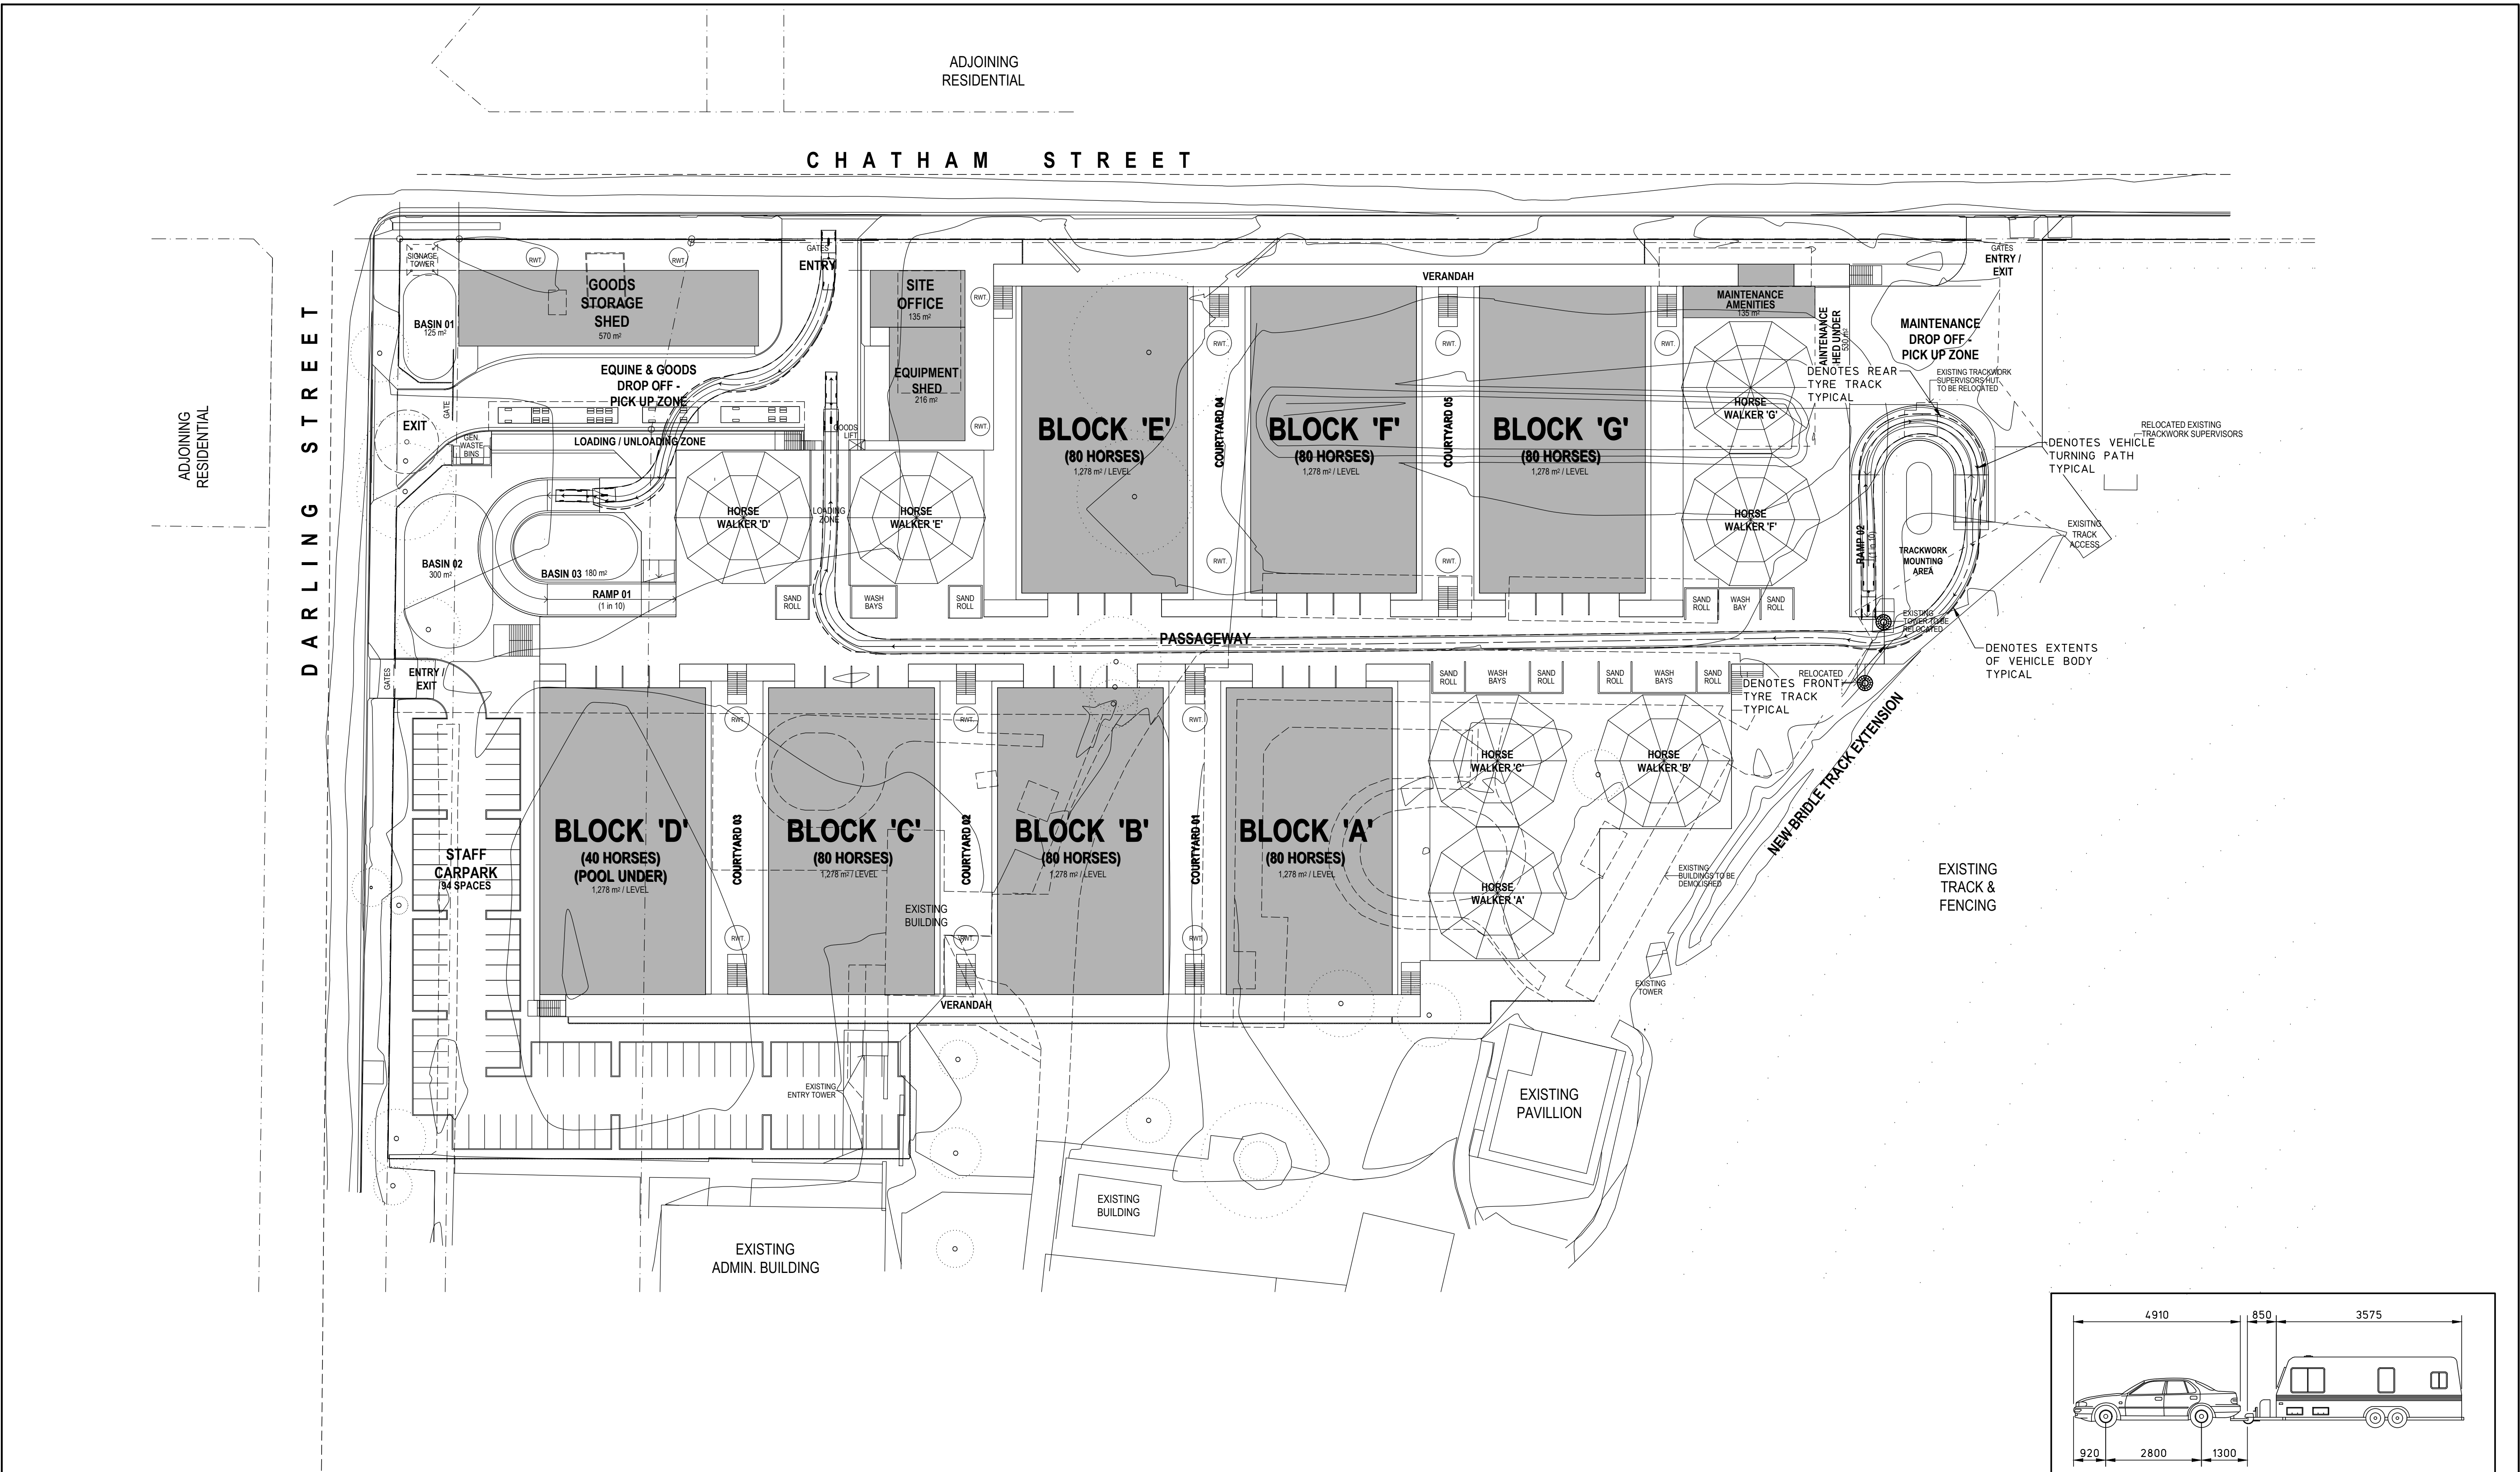

TURNING PATH ENTRY PLAN SHEET 4


SCALE 1:500

NOT FOR CONSTRUCTION

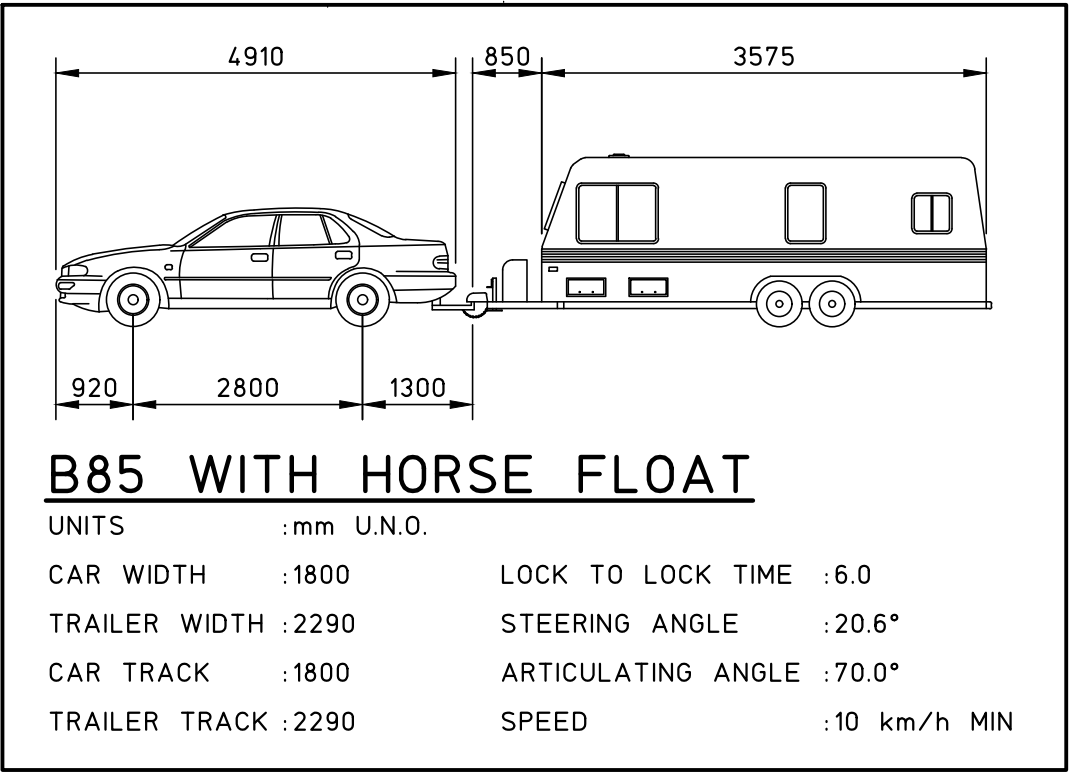

|       |                         |      |                 |                                                                       |  |   |                   |                                                                                       |       |   |                  |                      |               |             |          |
|-------|-------------------------|------|-----------------|-----------------------------------------------------------------------|--|---|-------------------|---------------------------------------------------------------------------------------|-------|---|------------------|----------------------|---------------|-------------|----------|
|       |                         |      |                 | © Copyright MPC Consulting Engineers as date of issue                 |  | COPYRIGHT   |                   | CLIENT                                                                                |       | PROJECT                                                                                                  |                  | DO NOT SCALE DRAWING |               |             |          |
|       |                         |      |                 | THIS DRAWING IS NOT TO BE USED FOR CONSTRUCTION UNLESS ENDORSED BELOW |  | The concepts and information contained in this document are the copyright of MPC Consulting Engineers. Use or copying of the document in whole or in part without the written permission of MPC Consulting Engineers constitutes an infringement of copyright. |                   | NEWCASTLE JOCKEY CLUB LTD                                                             |       | PROPOSED CHATHAM STREET STABLES DEVELOPMENT AT; NEWCASTLE JOCKEY CLUB No.100 DARLING STREET, BROADMEADOW |                  | DRAWN C.H.           | ENGINEER B.C. | No in SET 5 | SHEET A1 |
| 2     | DEVELOPMENT APPLICATION |      |                 | 12.8.21                                                               |  |   |                   |  | TITLE | SCALES 1:500                                                                                             | JOB No 16-548.CH | DRAWING No T04       | ISSUE 2       |             |          |
| 1     | CLIENT REVIEW           |      |                 | 12.7.21                                                               |  |   | TURNING PATH PLAN |                                                                                       |       |   |                  |                      |               |             |          |
| 0     | CLIENT REVIEW           |      |                 | 9.11.20                                                               |  |   | SHEET 4           |                                                                                       |       |   |                  |                      |               |             |          |
| ISSUE | REASON FOR ISSUE        | DATE | DATE OF RELEASE | RESPONSIBLE PRINCIPAL SIGNATURE                                       |  | ISSUE   |                   |                                                                                       |       |   |                  |                      |               |             |          |

FULL SIZE ON ORIGINAL 0 1 2 3 4 5 6 7 8 9 10 11 12 13 14 15 cm

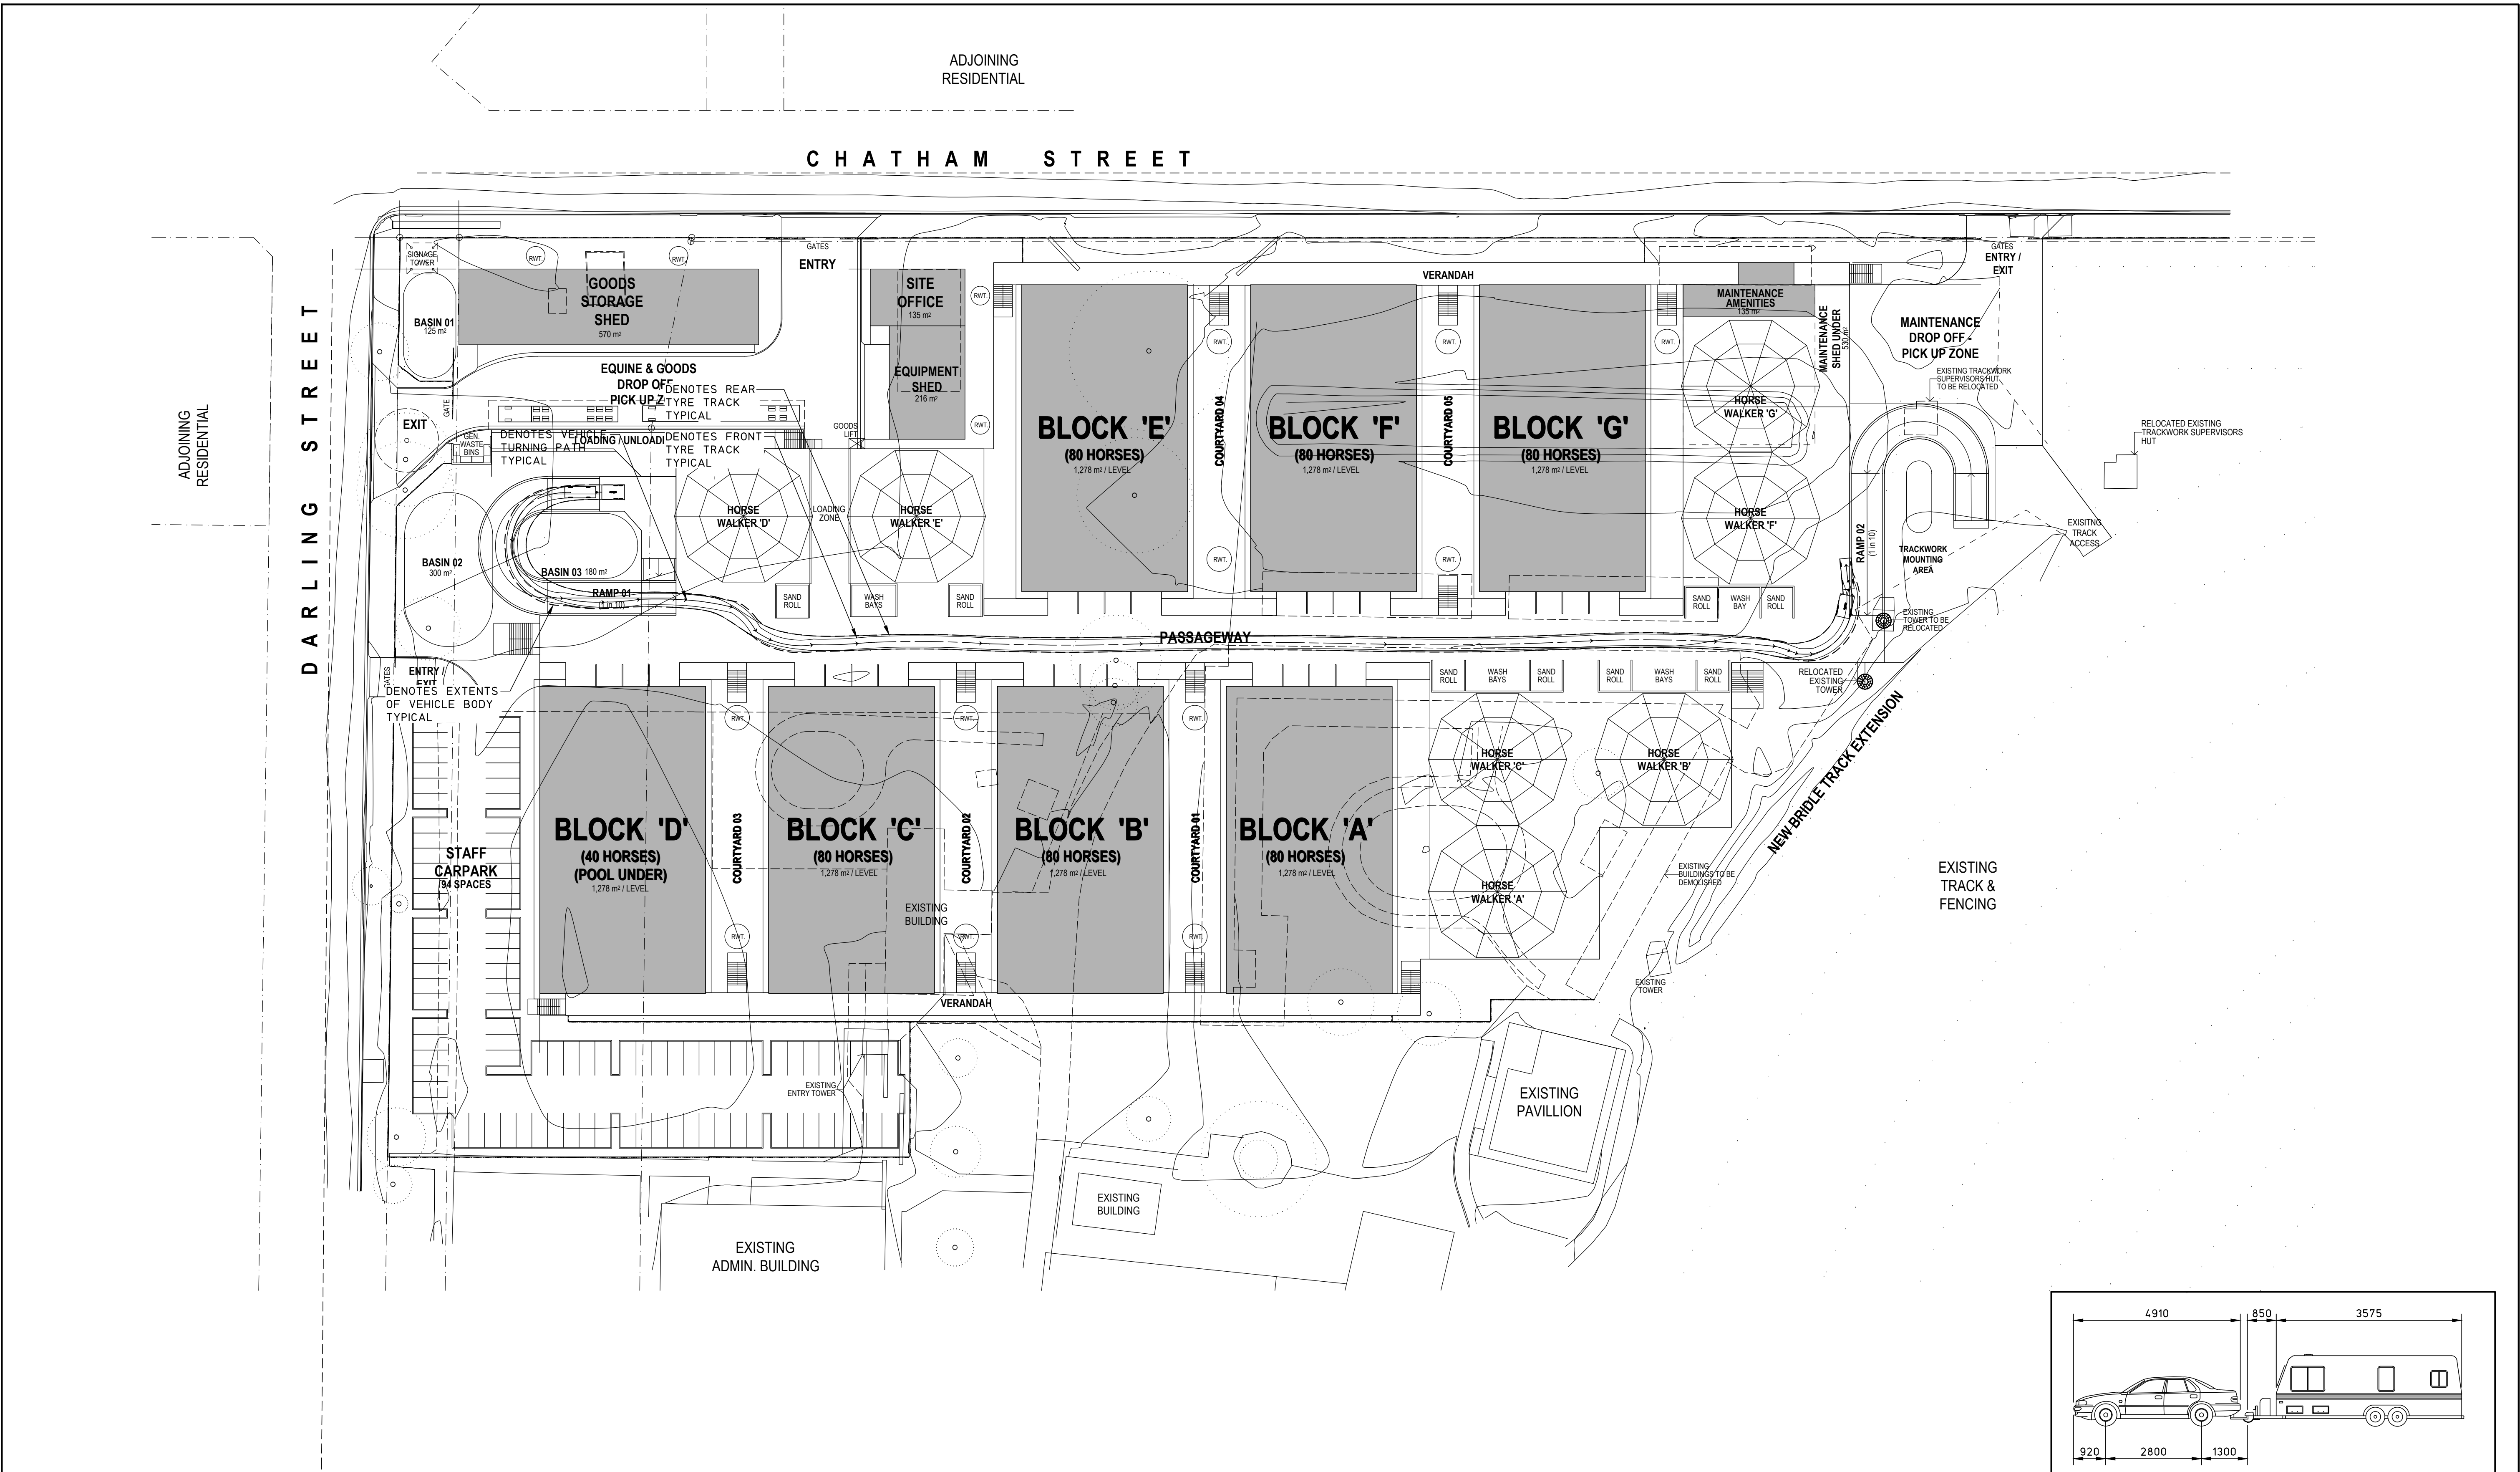

TURNING PATH ENTRY PLAN SHEET 5

SCALE 1:500

NOT FOR CONSTRUCTION

**B85 WITH HORSE FLOAT**

|               |       |                           |
|---------------|-------|---------------------------|
| UNITS         | :mm   | U.N.O.                    |
| CAR WIDTH     | :1800 | LOCK TO LOCK TIME :6.0    |
| TRAILER WIDTH | :2290 | STEERING ANGLE :20.6°     |
| CAR TRACK     | :1800 | ARTICULATING ANGLE :70.0° |
| TRAILER TRACK | :2290 | SPEED :10 km/h MIN        |

|                                                                       |                         |         |   |                                 |  |                                 |  |  |   |  |  |                      |                  |                |          |
|-----------------------------------------------------------------------|-------------------------|---------|---|---------------------------------|--|---------------------------------|--|--|---|--|--|----------------------|------------------|----------------|----------|
| © Copyright MPC Consulting Engineers as date of issue                 |                         |         | COPYRIGHT   |                                 |  | CLIENT                          |  |  | PROJECT                                                                                                  |  |  | DO NOT SCALE DRAWING |                  |                |          |
| THIS DRAWING IS NOT TO BE USED FOR CONSTRUCTION UNLESS ENDORSED BELOW |                         |         | The concepts and information contained in this document are the copyright of MPC Consulting Engineers. Use or copying of the document in whole or in part without the written permission of MPC Consulting Engineers constitutes an infringement of copyright. |                                 |  | NEWCASTLE JOCKEY CLUB LTD       |  |  | PROPOSED CHATHAM STREET STABLES DEVELOPMENT AT; NEWCASTLE JOCKEY CLUB No.100 DARLING STREET, BROADMEADOW |  |  | DRAWN C.H.           | ENGINEER B.C.    | No in SET 5    | SHEET A1 |
| 2                                                                     | DEVELOPMENT APPLICATION | 12.8.21 |   |                                 |  | TITLE TURNING PATH PLAN SHEET 5 |  |  |   |  |  | SCALES 1:500         | JOB No 16-548.CH | DRAWING No T05 | ISSUE 2  |
| 1                                                                     | CLIENT REVIEW           | 12.7.21 |   |                                 |  |                                 |  |  |   |  |  |                      |                  |                |          |
| 0                                                                     | CLIENT REVIEW           | 9.11.20 |   |                                 |  |                                 |  |  |   |  |  |                      |                  |                |          |
| ISSUE                                                                 | REASON FOR ISSUE        | DATE    | DATE OF RELEASE   | RESPONSIBLE PRINCIPAL SIGNATURE |  | ISSUE                           |  |  |   |  |  |                      |                  |                |          |

FULL SIZE ON ORIGINAL 0 1 2 3 4 5 6 7 8 9 10 11 12 13 14 15 cm