

Appendix G

Building Envelope Drawings

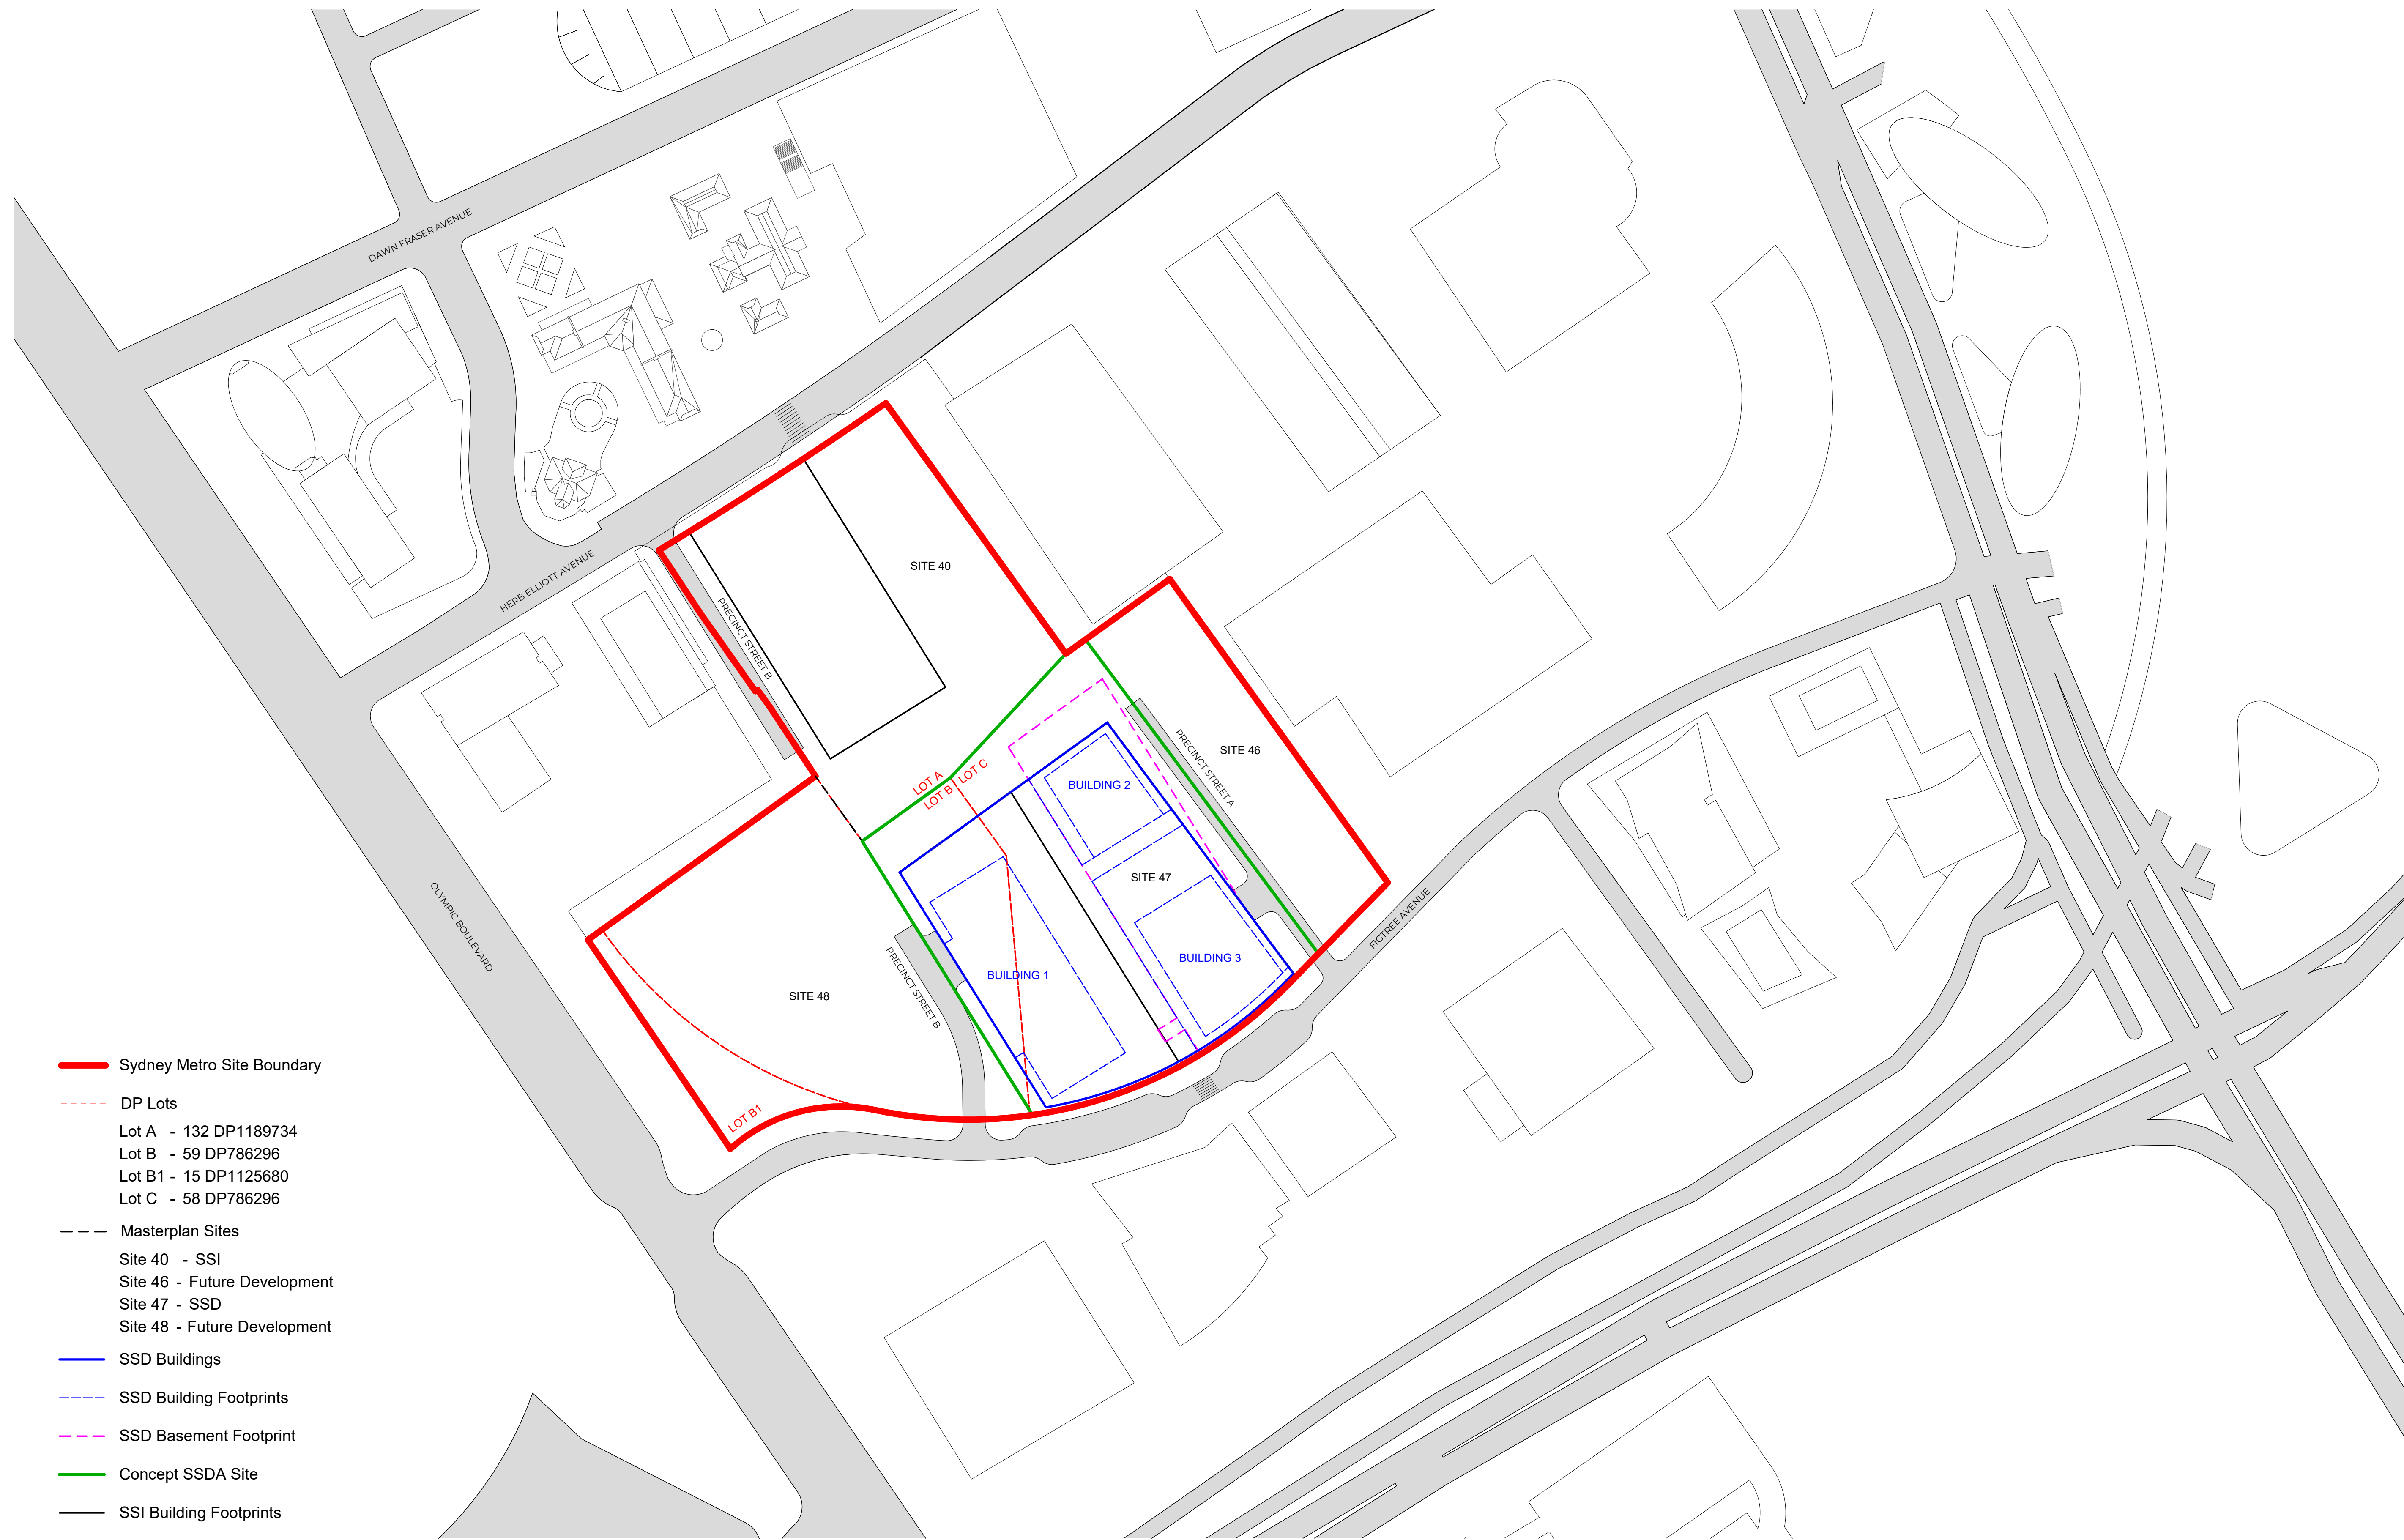

- Sydney Metro Site Boundary
- DP Lots
 - Lot A - 132 DP1189734
 - Lot B - 59 DP786296
 - Lot B1 - 15 DP1125680
 - Lot C - 58 DP786296
- Masterplan Sites
 - Site 40 - SSI
 - Site 46 - Future Development
 - Site 47 - SSD
 - Site 48 - Future Development
- SSD Buildings
- SSD Building Footprints
- SSD Basement Footprint
- Concept SSDA Site
- SSI Building Footprints

FOR STAGE APPROVAL

REV.	AMENDMENT DESCRIPTION	Design by	Verified by	Approved by	Date
C	SSD APPLICATION SUBMISSION	AS	AC	JP	14/04/22
B	SSD APPLICATION SUBMISSION	AS	AC	JP	25/03/22
A	SSD APPLICATION SUBMISSION	AS	AC	JP	25/02/22

SCALE: 1: 1000

10 0 10 20 30 40
1:1000 m

NOTE: Do not scale from this drawing.

CLIENT:

Engineering Design Solutions
An independent partnership of North Melbourne and Sydney Metro



The information shown on this drawing is for the purposes of the Sydney Metro Project only. No warranty is given or implied as to its suitability for any other purpose. The Service Providers accept no liability arising from the use of this drawing and the information shown thereon for any purpose other than the Sydney Metro Project.

W-B
WOODS BAGOT

DRAWN	ALEN SPAHIC
DESIGNED	ANTHONY CHOW
DRG CHECK	JOHN PRENTICE
DESIGN CHECK	KUSH VEHALLA
APPROVED	ADRIAN GARNERO

SYDNEY METRO WEST
SYDNEY OLYMPIC PARK
ARCHITECTURAL
BUILDING ENVELOPE
SITE PLAN

FILE No:	SHEET: 28 OF 46	©
STATUS: PRELIMINARY / INITIAL DESIGN - CONCEPT DESIGN	EDMS No:	
DRG No:SMWSTEDS-SMD-OLP-SN400-AT-DRG-002401	REV C	VER

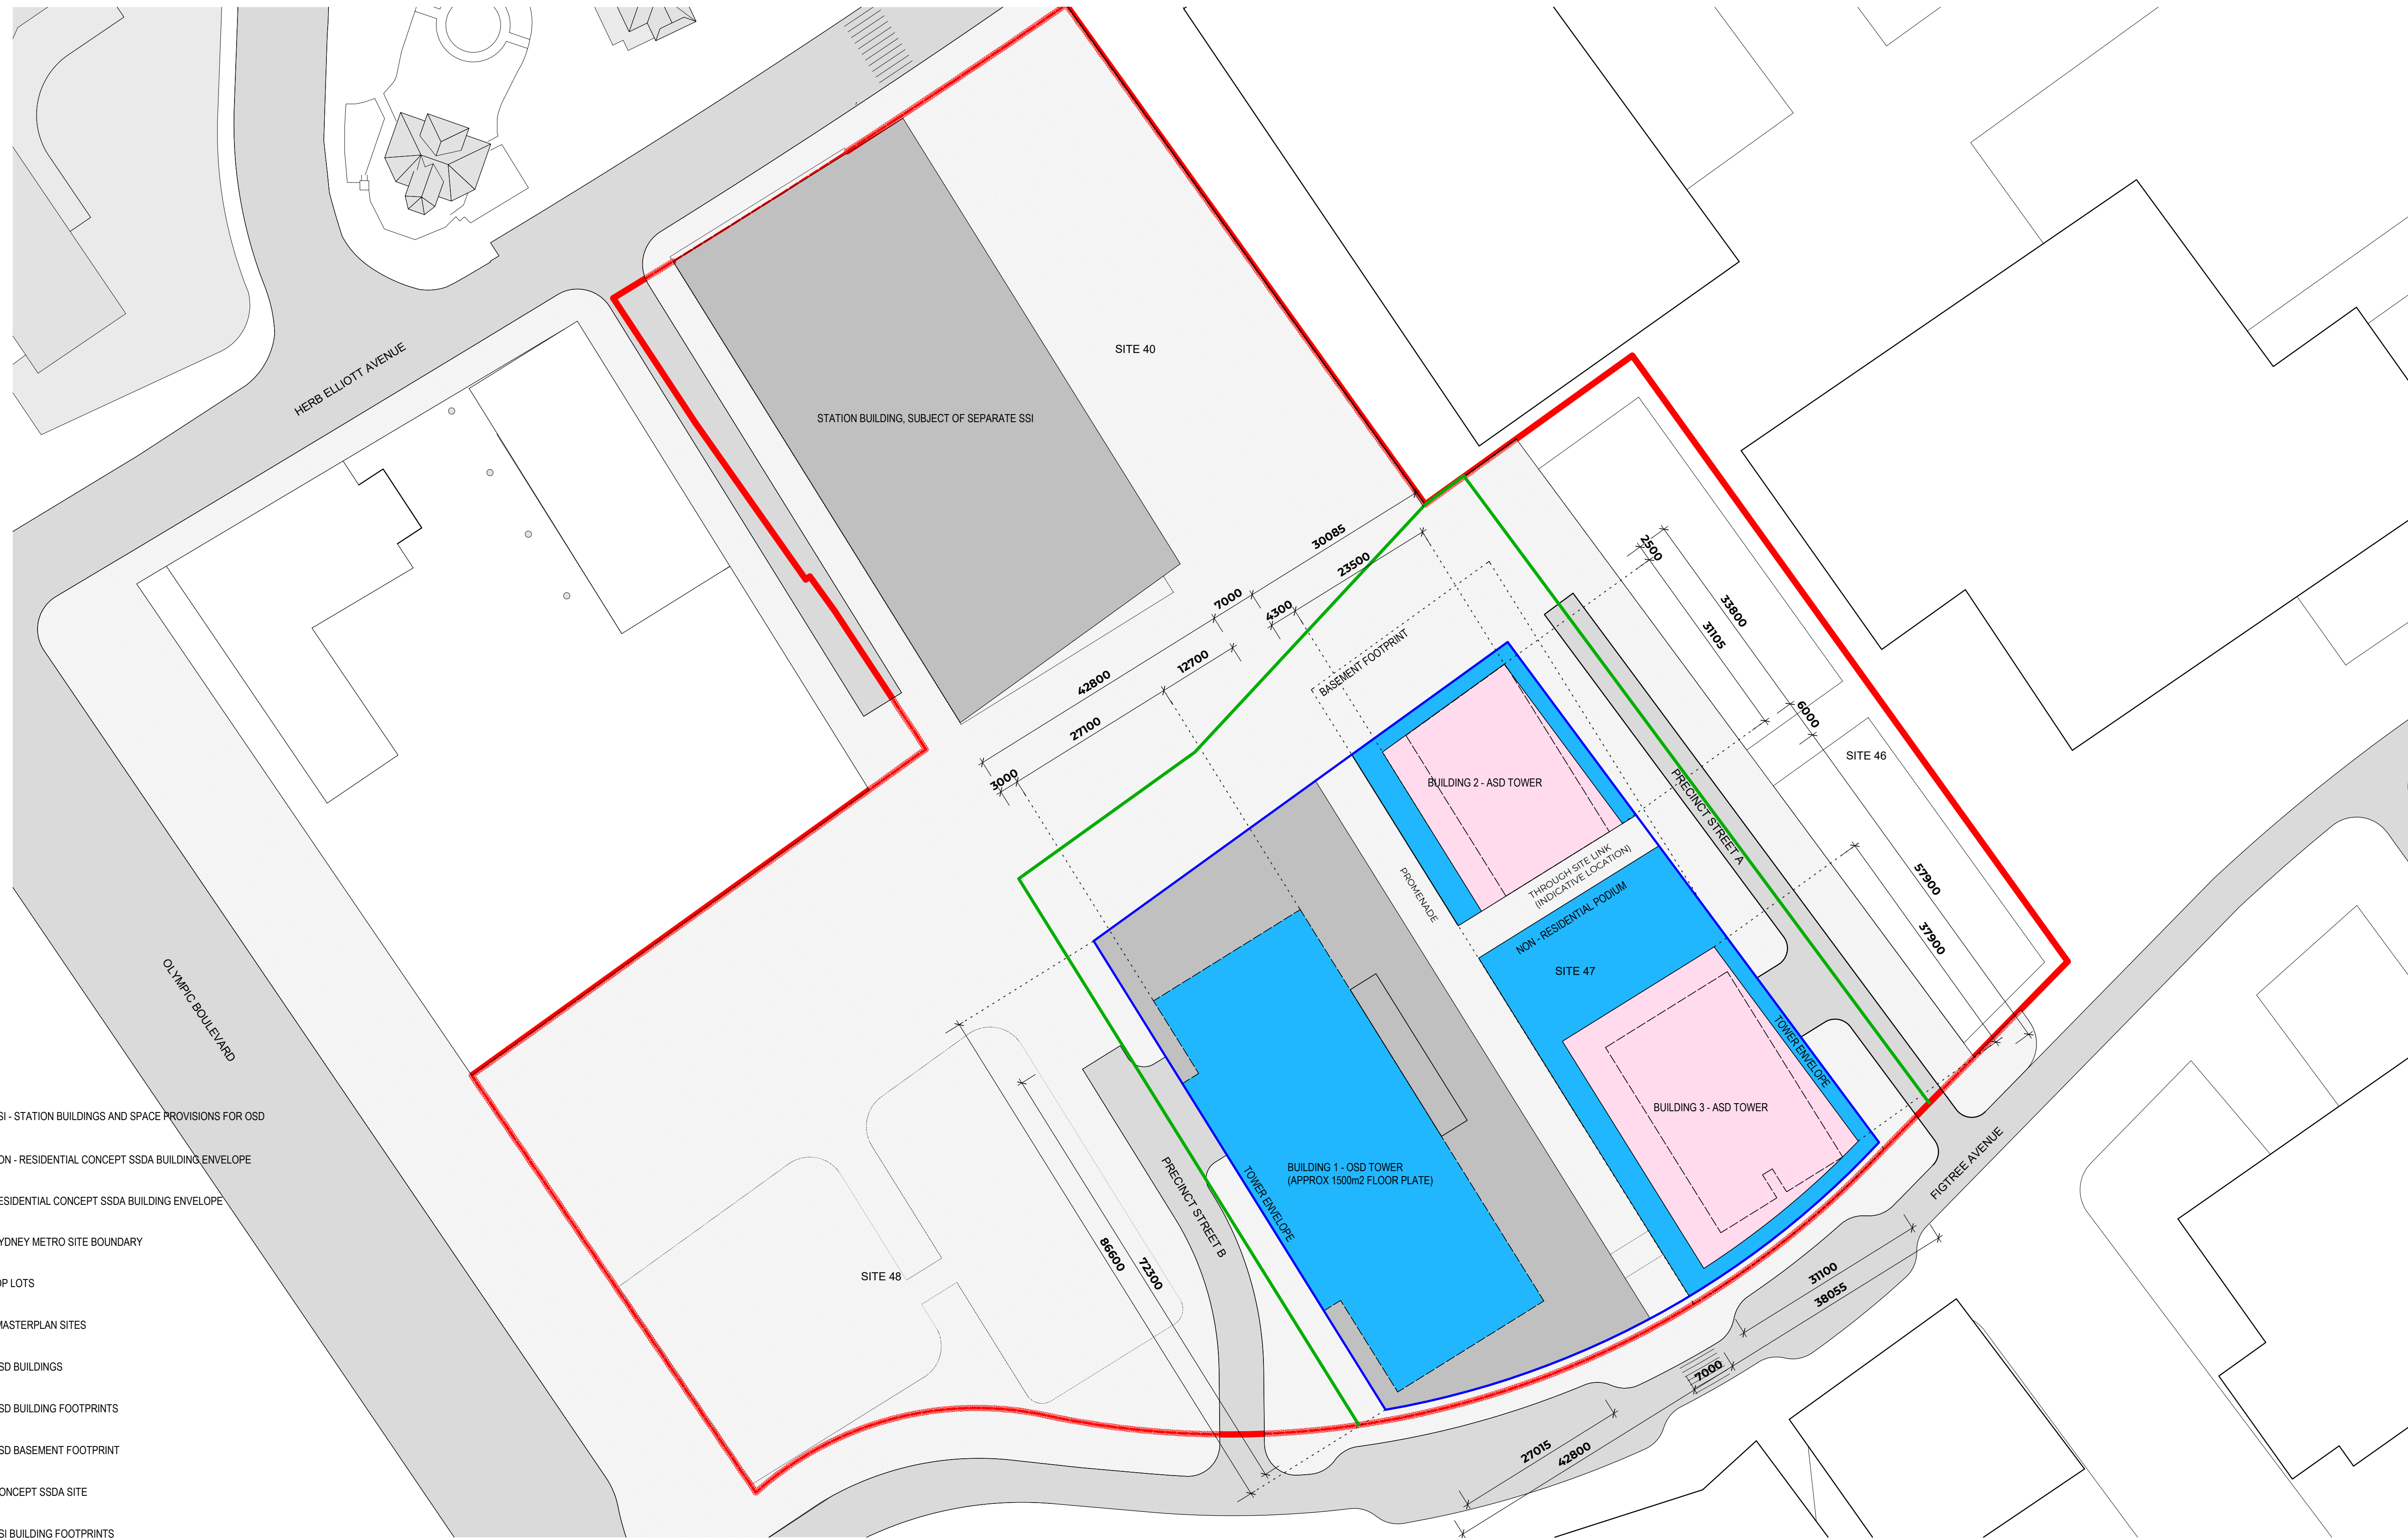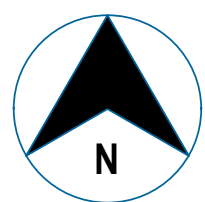


- SSI - STATION BUILDINGS AND SPACE PROVISIONS FOR OSD
- NON - RESIDENTIAL CONCEPT SSDA BUILDING ENVELOPE
- RESIDENTIAL CONCEPT SSDA BUILDING ENVELOPE
- SYDNEY METRO SITE BOUNDARY
- DP LOTS
- MASTERPLAN SITES
- SSD BUILDINGS
- SSD BUILDING FOOTPRINTS
- SSD BASEMENT FOOTPRINT
- CONCEPT SSDA SITE
- SSI BUILDING FOOTPRINTS

FOR STAGE APPROVAL

C	SSD APPLICATION SUBMISSION	AS	AC	JP	14/04/22
B	SSD APPLICATION SUBMISSION	AS	AC	JP	25/03/22
A	SSD APPLICATION SUBMISSION	AS	AC	JP	25/02/22
REV.	AMENDMENT DESCRIPTION	Design by	Verified by	Approved by	Date
	Co-ordinate System:	Height Datum:	This sheet may be prepared using colour and may be incomplete if copied		

SCALE: 1 : 500

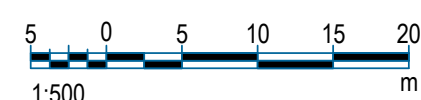


NOTE: Do not scale from this drawing.



CLIENT:	
The information shown on this drawing is for the purposes of the Sydney Metro Project only. No warranty is given or implied as to its suitability for any other purpose. The Service Providers accept no liability arising from the use of this drawing and the information shown thereon for any purpose other than the Sydney Metro Project.	
DRAWN	ALEN SPAHIC
DESIGNED	ANTHONY CHOW
DRG CHECK	JOHN PRENTICE
DESIGN CHECK	KUSH VEHALLA
APPROVED	ADRIAN GARNERO

SYDNEY METRO WEST			
SYDNEY OLYMPIC PARK			
ARCHITECTURAL			
BUILDING ENVELOPE			
PROPOSED SITE PLAN			
FILE No:	SHEET: 29 OF 46		©
STATUS: PRELIMINARY / INITIAL DESIGN - CONCEPT DESIGN		EDMS No:	
DRG No:SMWSTEDS-SMD-OLP-SN400-AT-DRG-002402		REV	VER
		C	

100mm AT FULL SIZE Plot Date & Time: 21/03/2022 7:12:46 PM

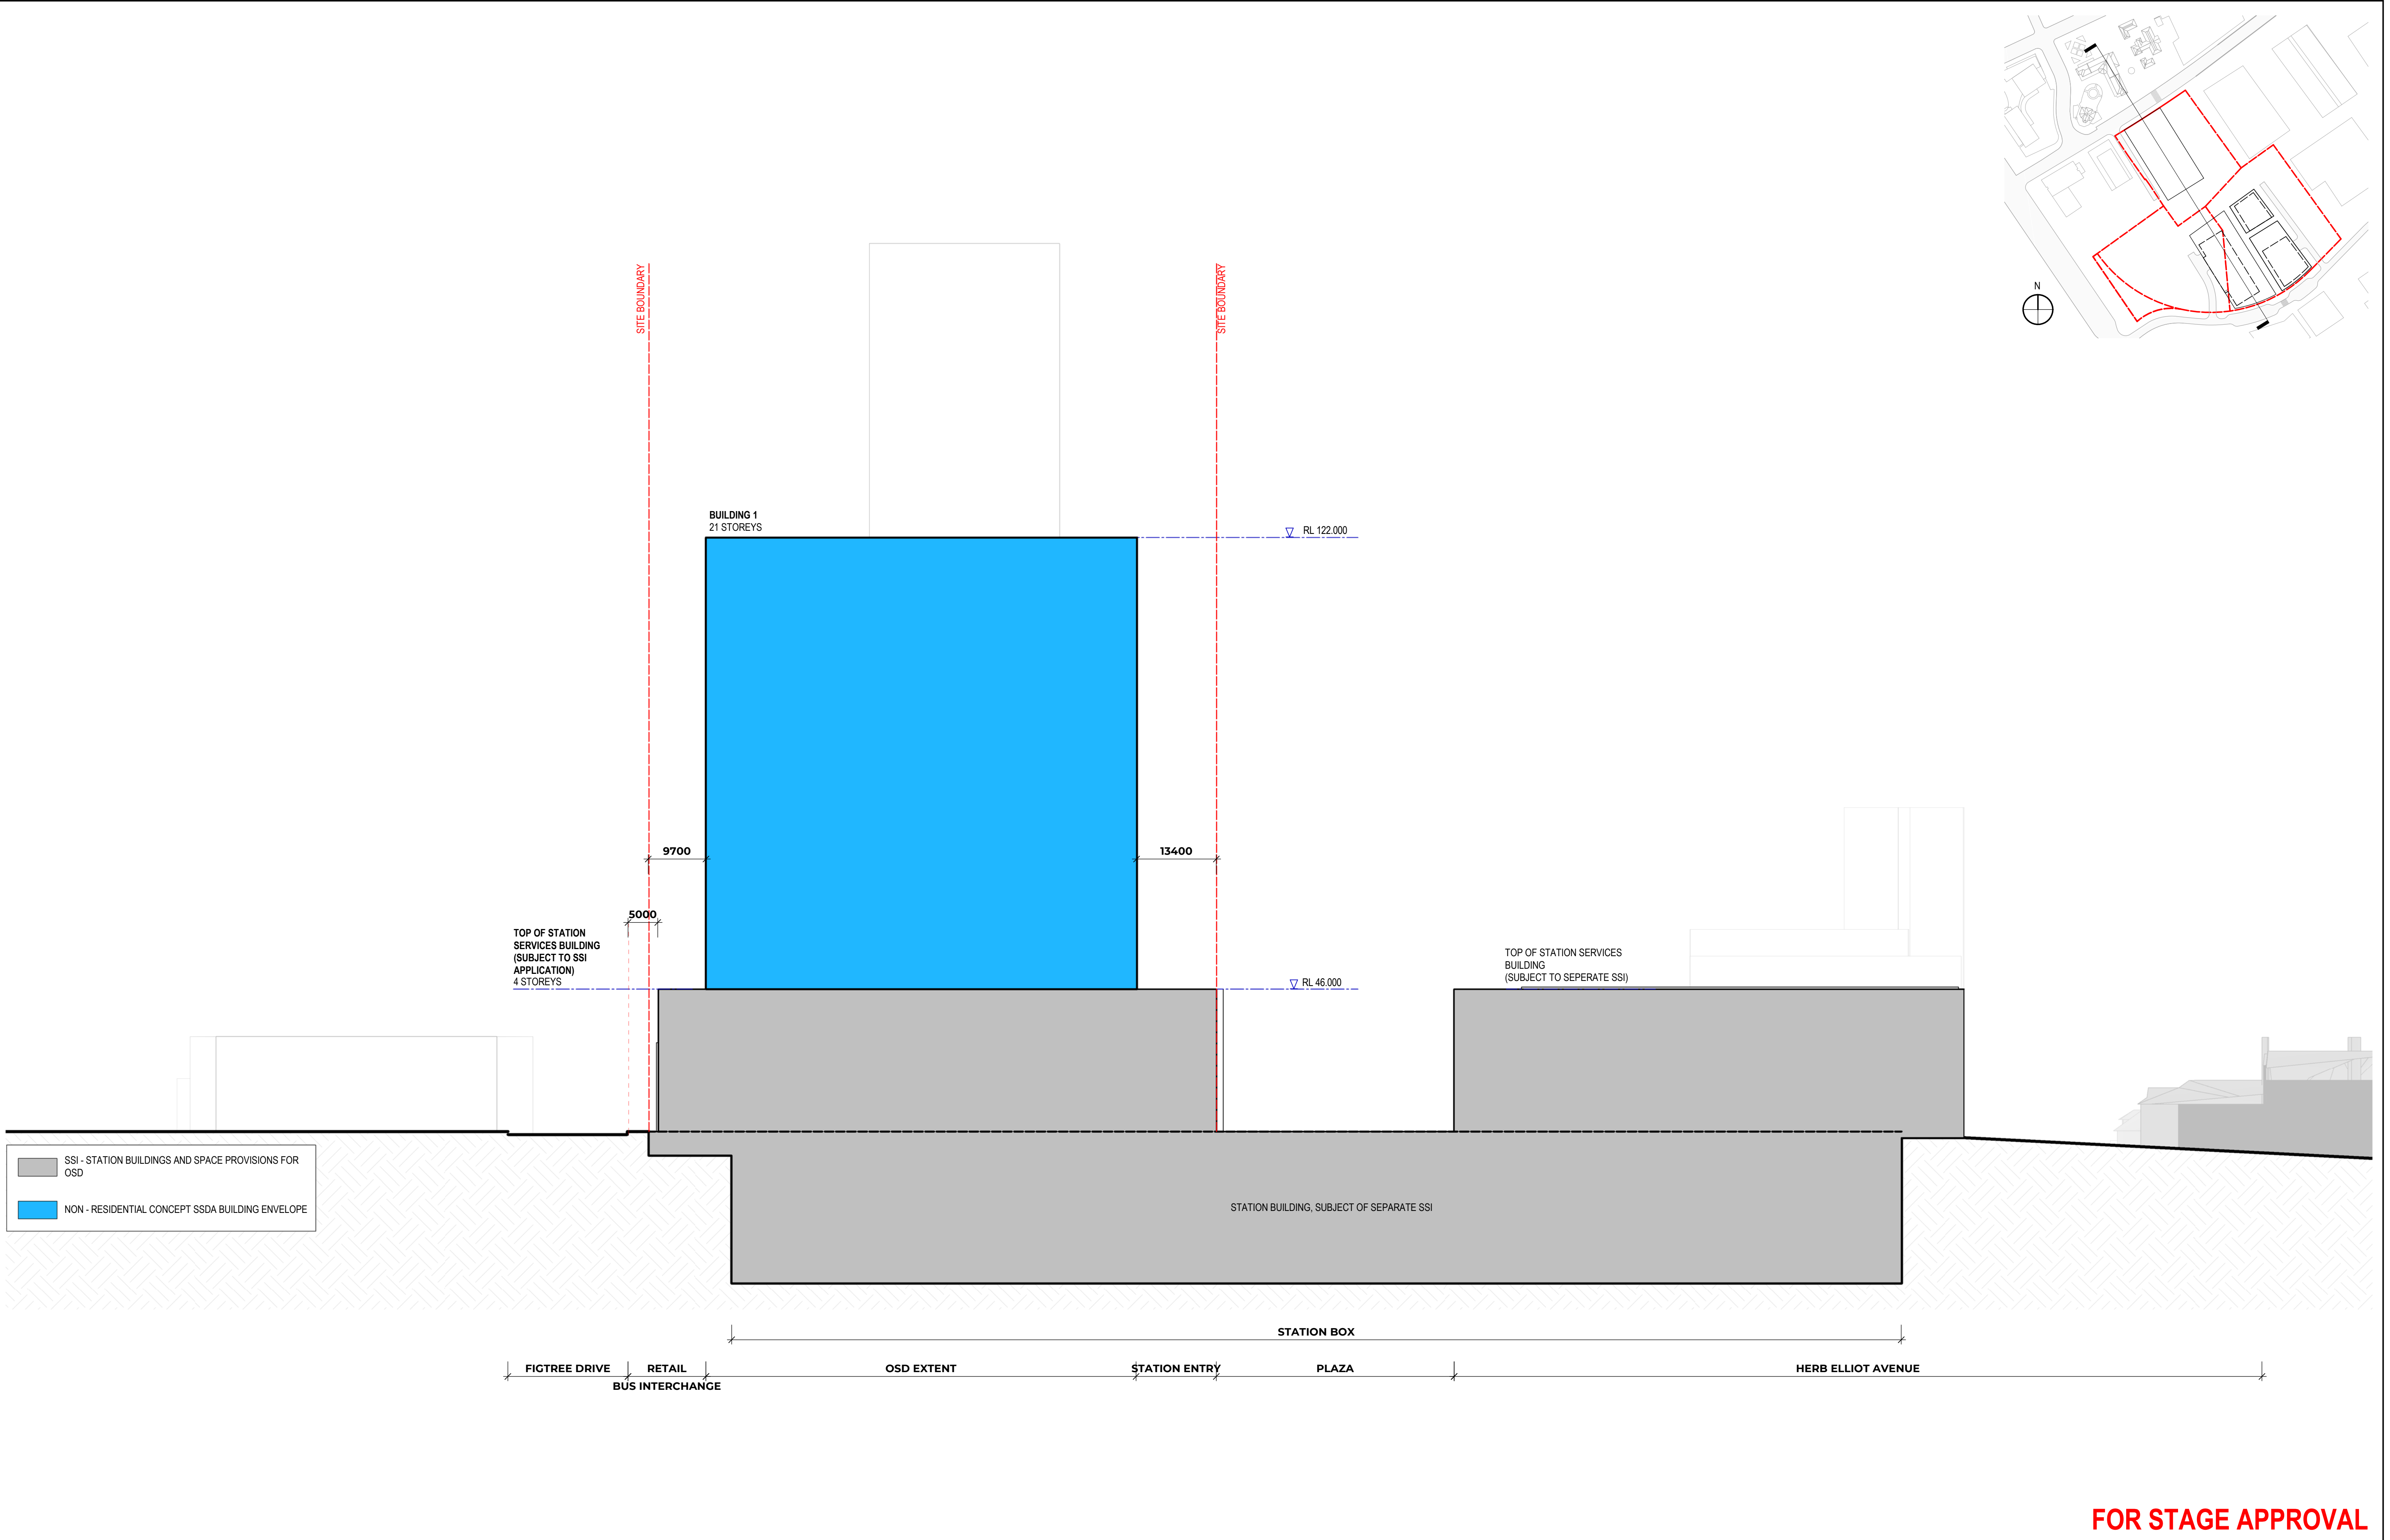

B	SSD APPLICATION SUBMISSION	AS	AC	JP	25/03/22
A	SSD APPLICATION SUBMISSION	AS	AC	JP	25/02/22
REV.	AMENDMENT DESCRIPTION	Design by	Verified by	Approved by	Date

Co-ordinate System:	Height Datum:	This sheet may be prepared using colour and may be incomplete if copied	NOTE: Do not scale from this drawing.
---------------------	---------------	---	---------------------------------------

SCALE: As indicated

5 0 5 10 15 20
1:500 m

CLIENT:

W-B
WOODS BAGOT

DRAWN	ALEN SPAHIC
DESIGNED	ANTHONY CHOW
DRG CHECK	JOHN PRENTICE
DESIGN CHECK	KUSH VEHALLA
APPROVED	ADRIAN GARNERO


The information shown on this drawing is for the purposes of the Sydney Metro Project only. No warranty is given or implied as to its suitability for any other purpose. The Service Providers accept no liability arising from the use of this drawing and the information shown thereon for any purpose other than the Sydney Metro Project.

FOR STAGE APPROVAL

SYDNEY METRO WEST
SYDNEY OLYMPIC PARK
ARCHITECTURAL
BUILDING ENVELOPE
PROPOSED ENVELOPE SECTION

FILE No:	SHEET: 30 OF 46	©
STATUS: PRELIMINARY / INITIAL DESIGN - CONCEPT DESIGN	EDMS No:	
DRG No:SMWSTEDS-SMD-OLP-SN400-AT-DRG-002403	REV B	VER

100mm AT FULL SIZE Plot Date & Time: 21/03/2022 7:55:57 PM

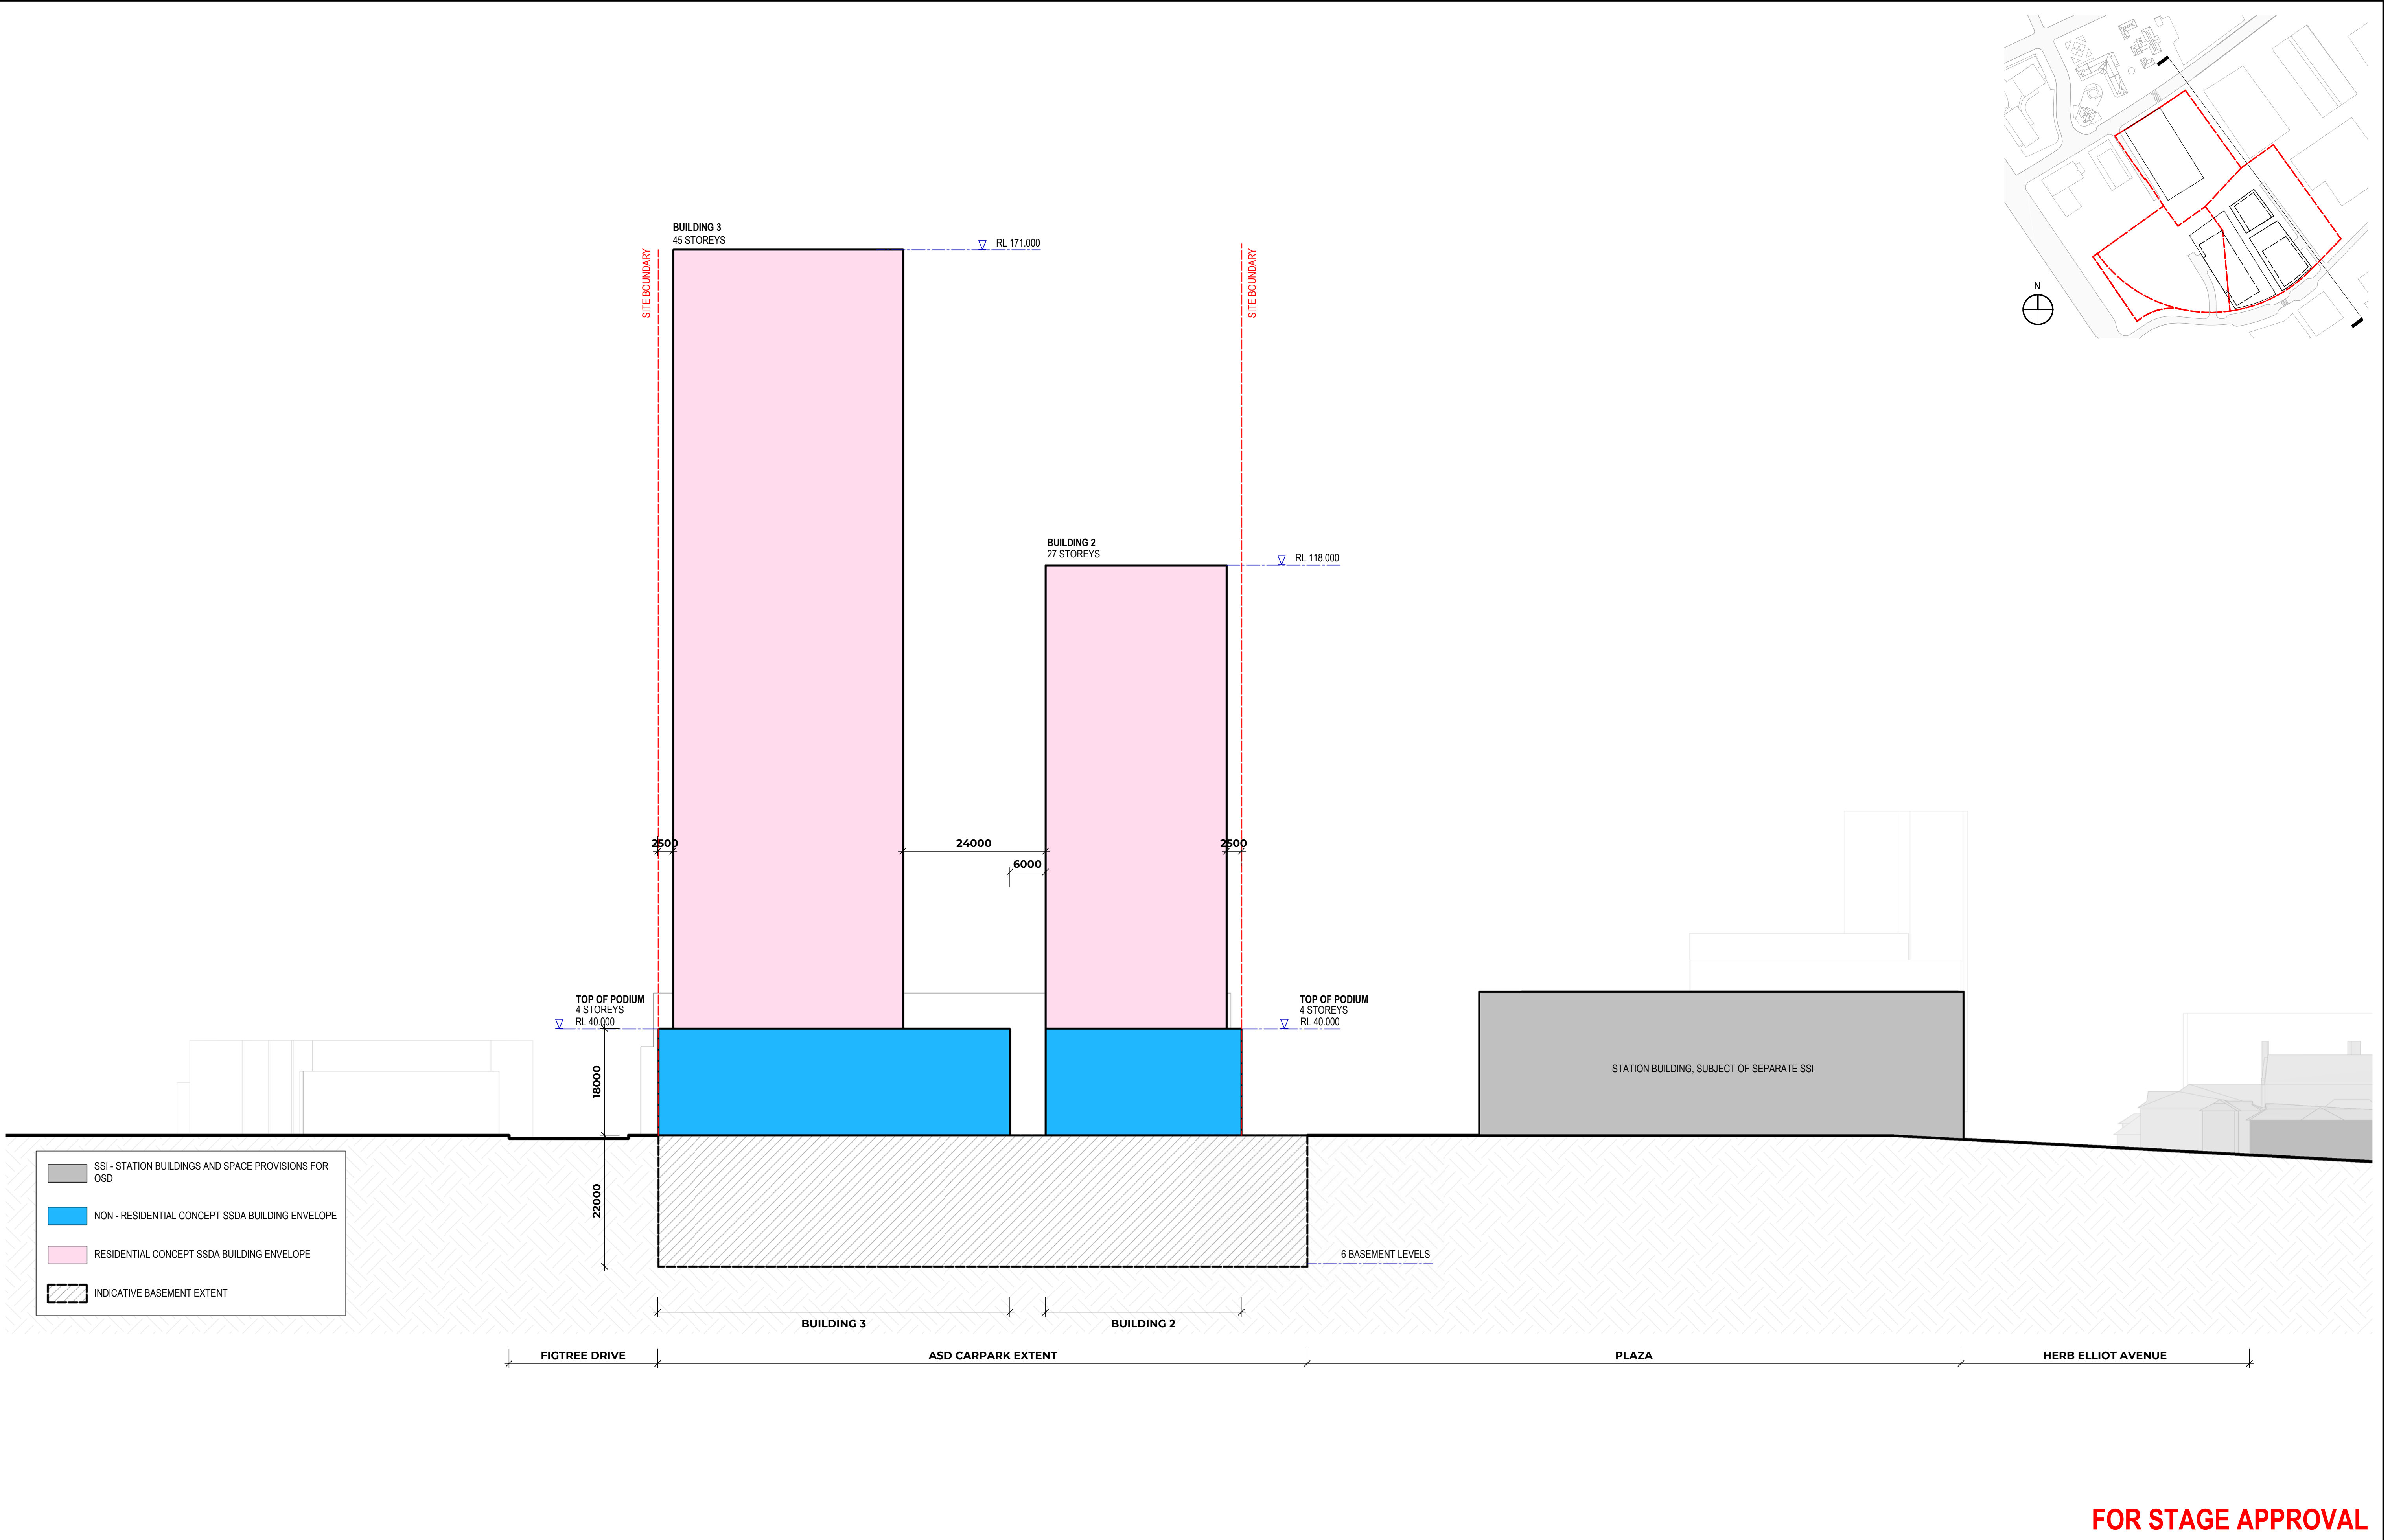

B	SSD APPLICATION SUBMISSION	AS	AC	JP	25/03/22
A	SSD APPLICATION SUBMISSION	AS	AC	JP	25/02/22
REV.	AMENDMENT DESCRIPTION	Design by	Verified by	Approved by	Date

Co-ordinate System:	Height Datum:	This sheet may be prepared using colour and may be incomplete if copied
---------------------	---------------	---

SCALE: As indicated

CLIENT:

The information shown on this drawing is for the purposes of the Sydney Metro Project only. No warranty is given or implied as to its suitability for any other purpose. The Service Providers accept no liability arising from the use of this drawing and the information shown thereon for any purpose other than the Sydney Metro Project.

DRAWN	ALEN SPAHIC
DESIGNED	ANTHONY CHOW
DRG CHECK	JOHN PRENTICE
DESIGN CHECK	KUSH VEHALLA
APPROVED	ADRIAN GARNERO


FOR STAGE APPROVAL

SYDNEY METRO WEST
SYDNEY OLYMPIC PARK
ARCHITECTURAL
BUILDING ENVELOPE
PROPOSED ENVELOPE SECTION

FILE No:	SHEET: 32 OF 46	©
STATUS: PRELIMINARY / INITIAL DESIGN - CONCEPT DESIGN	EDMS No:	
DRG No:SMWSTEDS-SMD-OLP-SN400-AT-DRG-002405	REV B	VER

File Path: BIM 360/417348-SMW/SMWSTEDS-SMD-OLP-AT-M3D-461021.rvt Title block Revision: v6.1

100mm AT FULL SIZE Plot Date & Time: 21/03/2022 7:13:38 PM

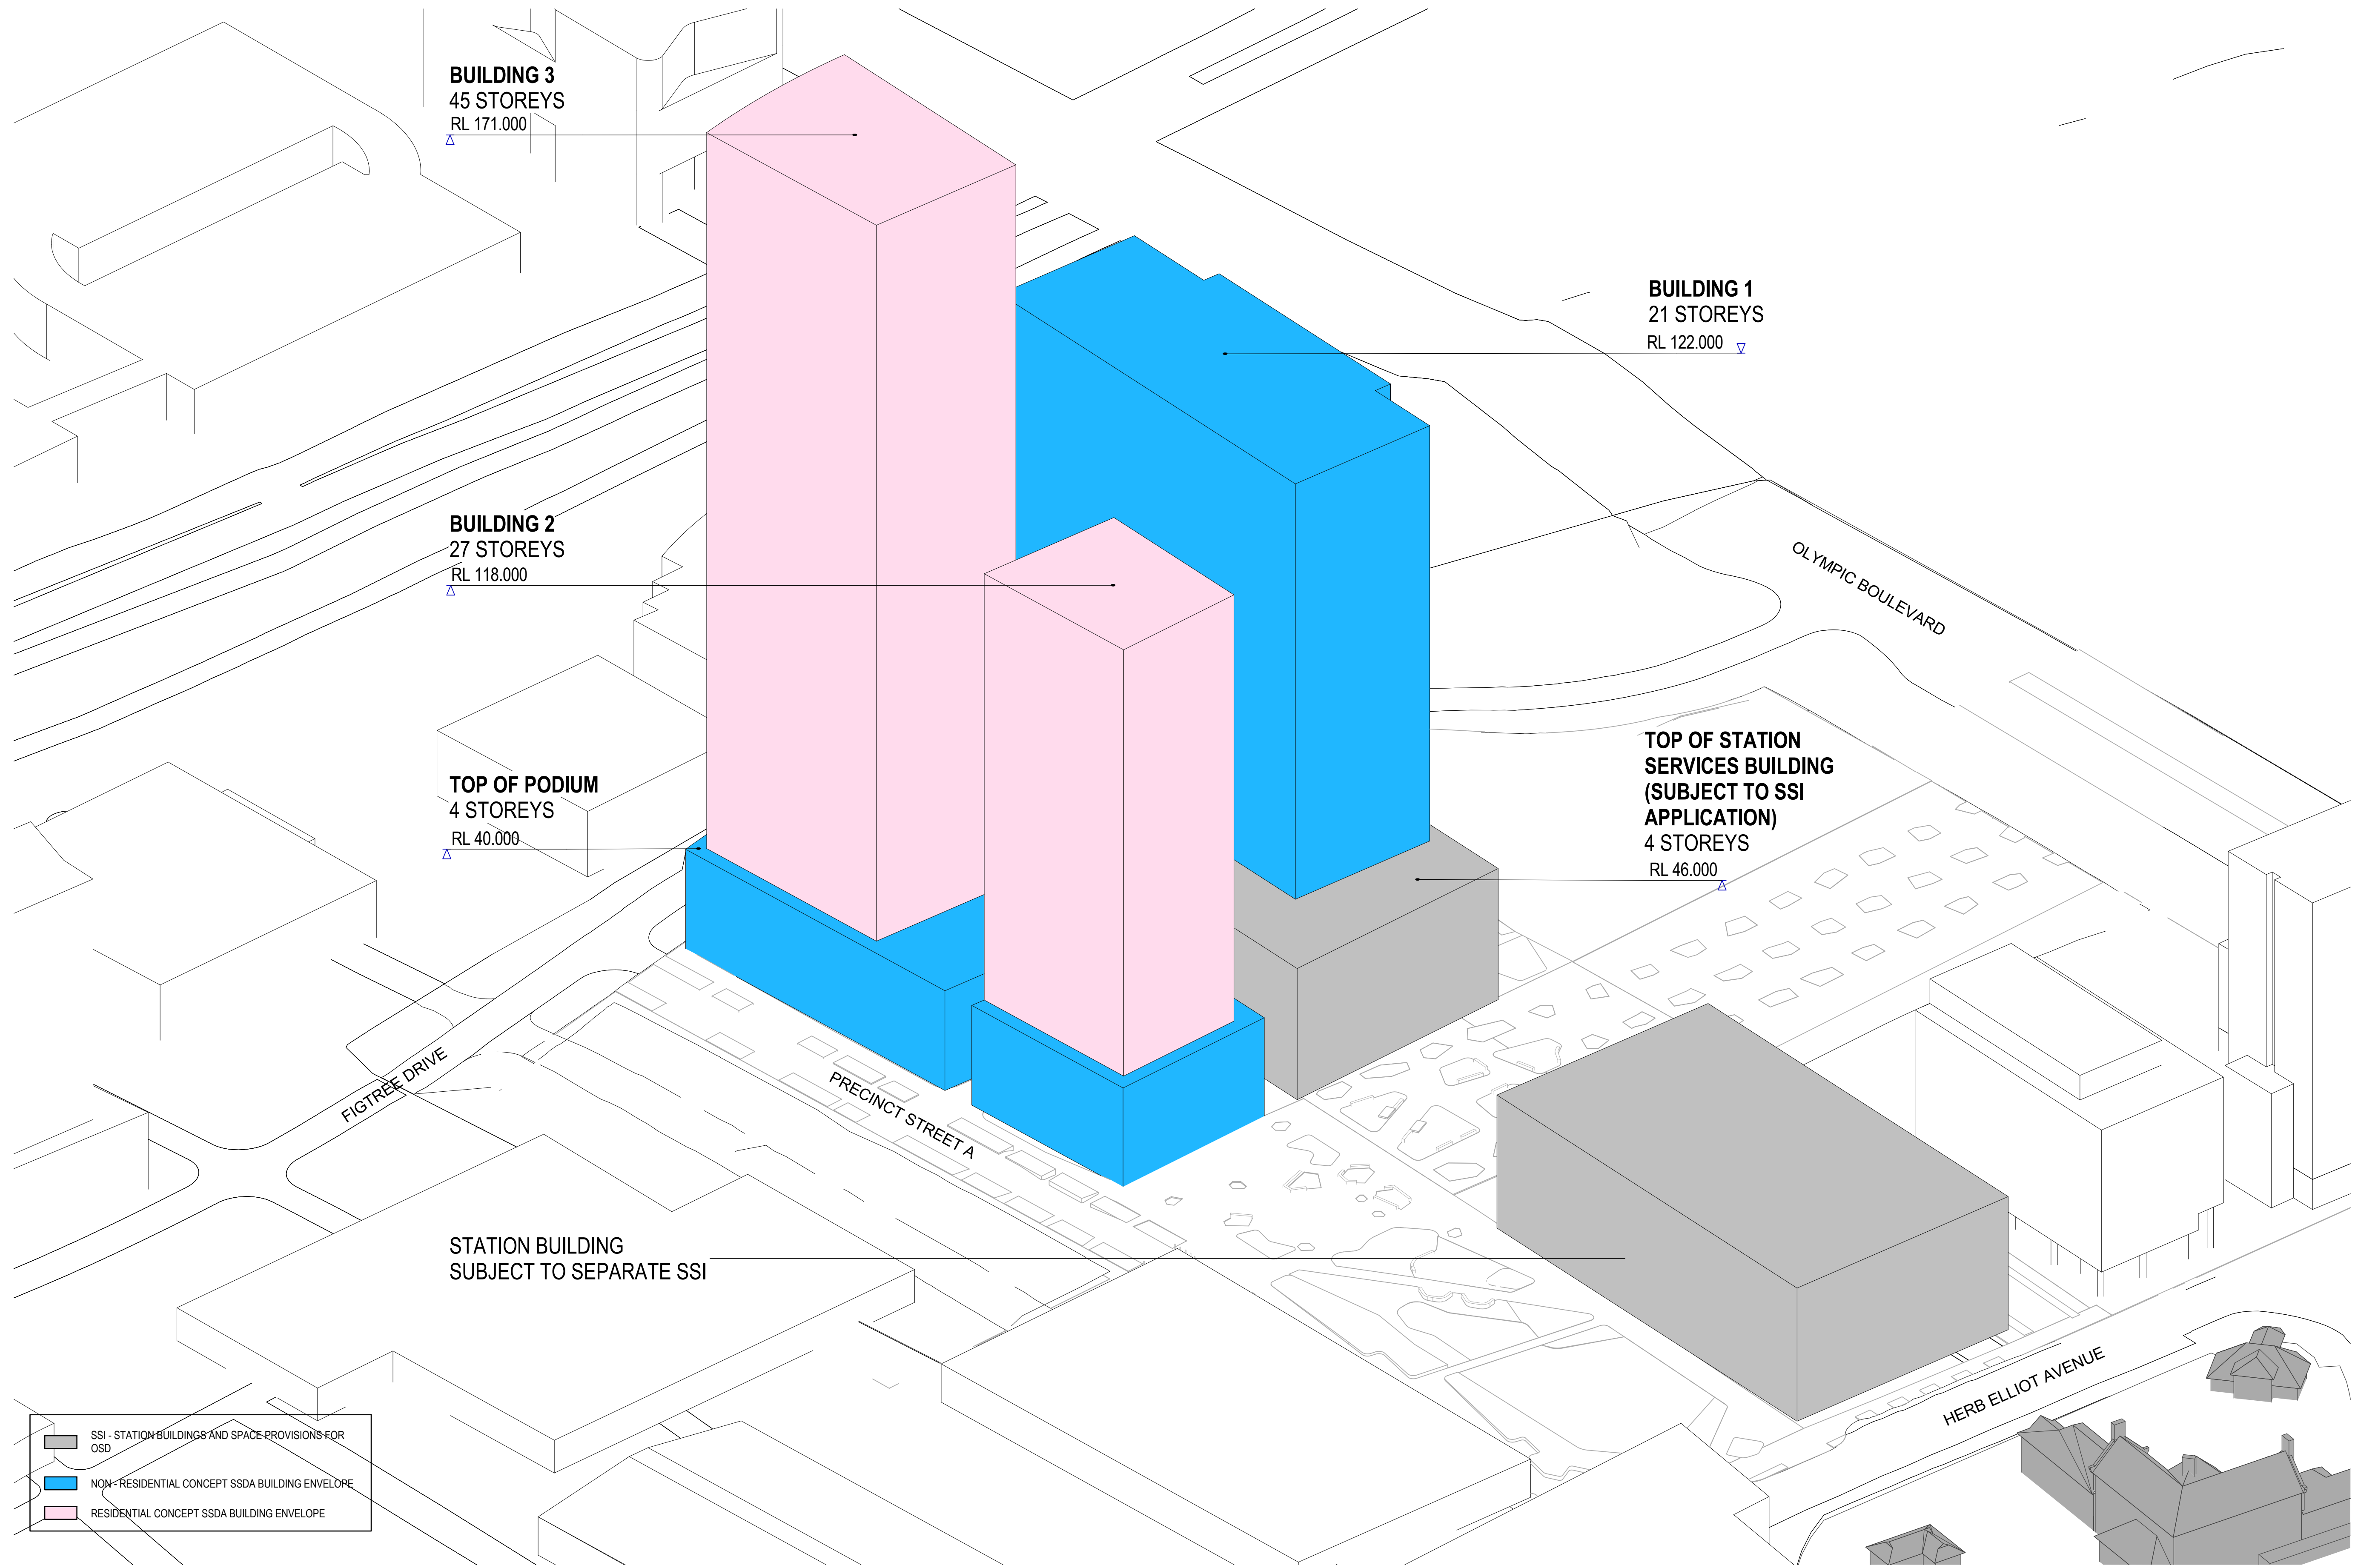

FOR STAGE APPROVAL

REV.	AMENDMENT DESCRIPTION	Design by	Verified by	Approved by	Date
B	SSD APPLICATION SUBMISSION	AS	AC	JP	25/03/22
A	SSD APPLICATION SUBMISSION	AS	AC	JP	25/02/22

SCALE: NOT TO SCALE				
NOTE: Do not scale from this drawing.				


CLIENT:				
The information shown on this drawing is for the purposes of the Sydney Metro Project only. No warranty is given or implied as to its suitability for any other purpose. The Service Providers accept no liability arising from the use of this drawing and the information shown thereon for any purpose other than the Sydney Metro Project.				

DRAWN		ALEN SPAHIC
DESIGNED		ANTHONY CHOW
DRG CHECK		JOHN PRENTICE
DESIGN CHECK		KUSH VEHALLA
APPROVED		ADRIAN GARNERO

SYDNEY METRO WEST	
SYDNEY OLYMPIC PARK	
ARCHITECTURAL	
BUILDING ENVELOPE	
PROPOSED ENVELOPE AXONOMETRIC	
FILE No:	SHEET: 33 OF 46
STATUS: PRELIMINARY / INITIAL DESIGN - CONCEPT DESIGN	EDMS No:
DRG No:SMWSTEDS-SMD-OLP-SN400-AT-DRG-002406	REV B

WOODS BAGOT	
FOR STAGE APPROVAL	

100mm AT FULL SIZE Plot Date & Time: 24/02/2022 5:41:40 PM

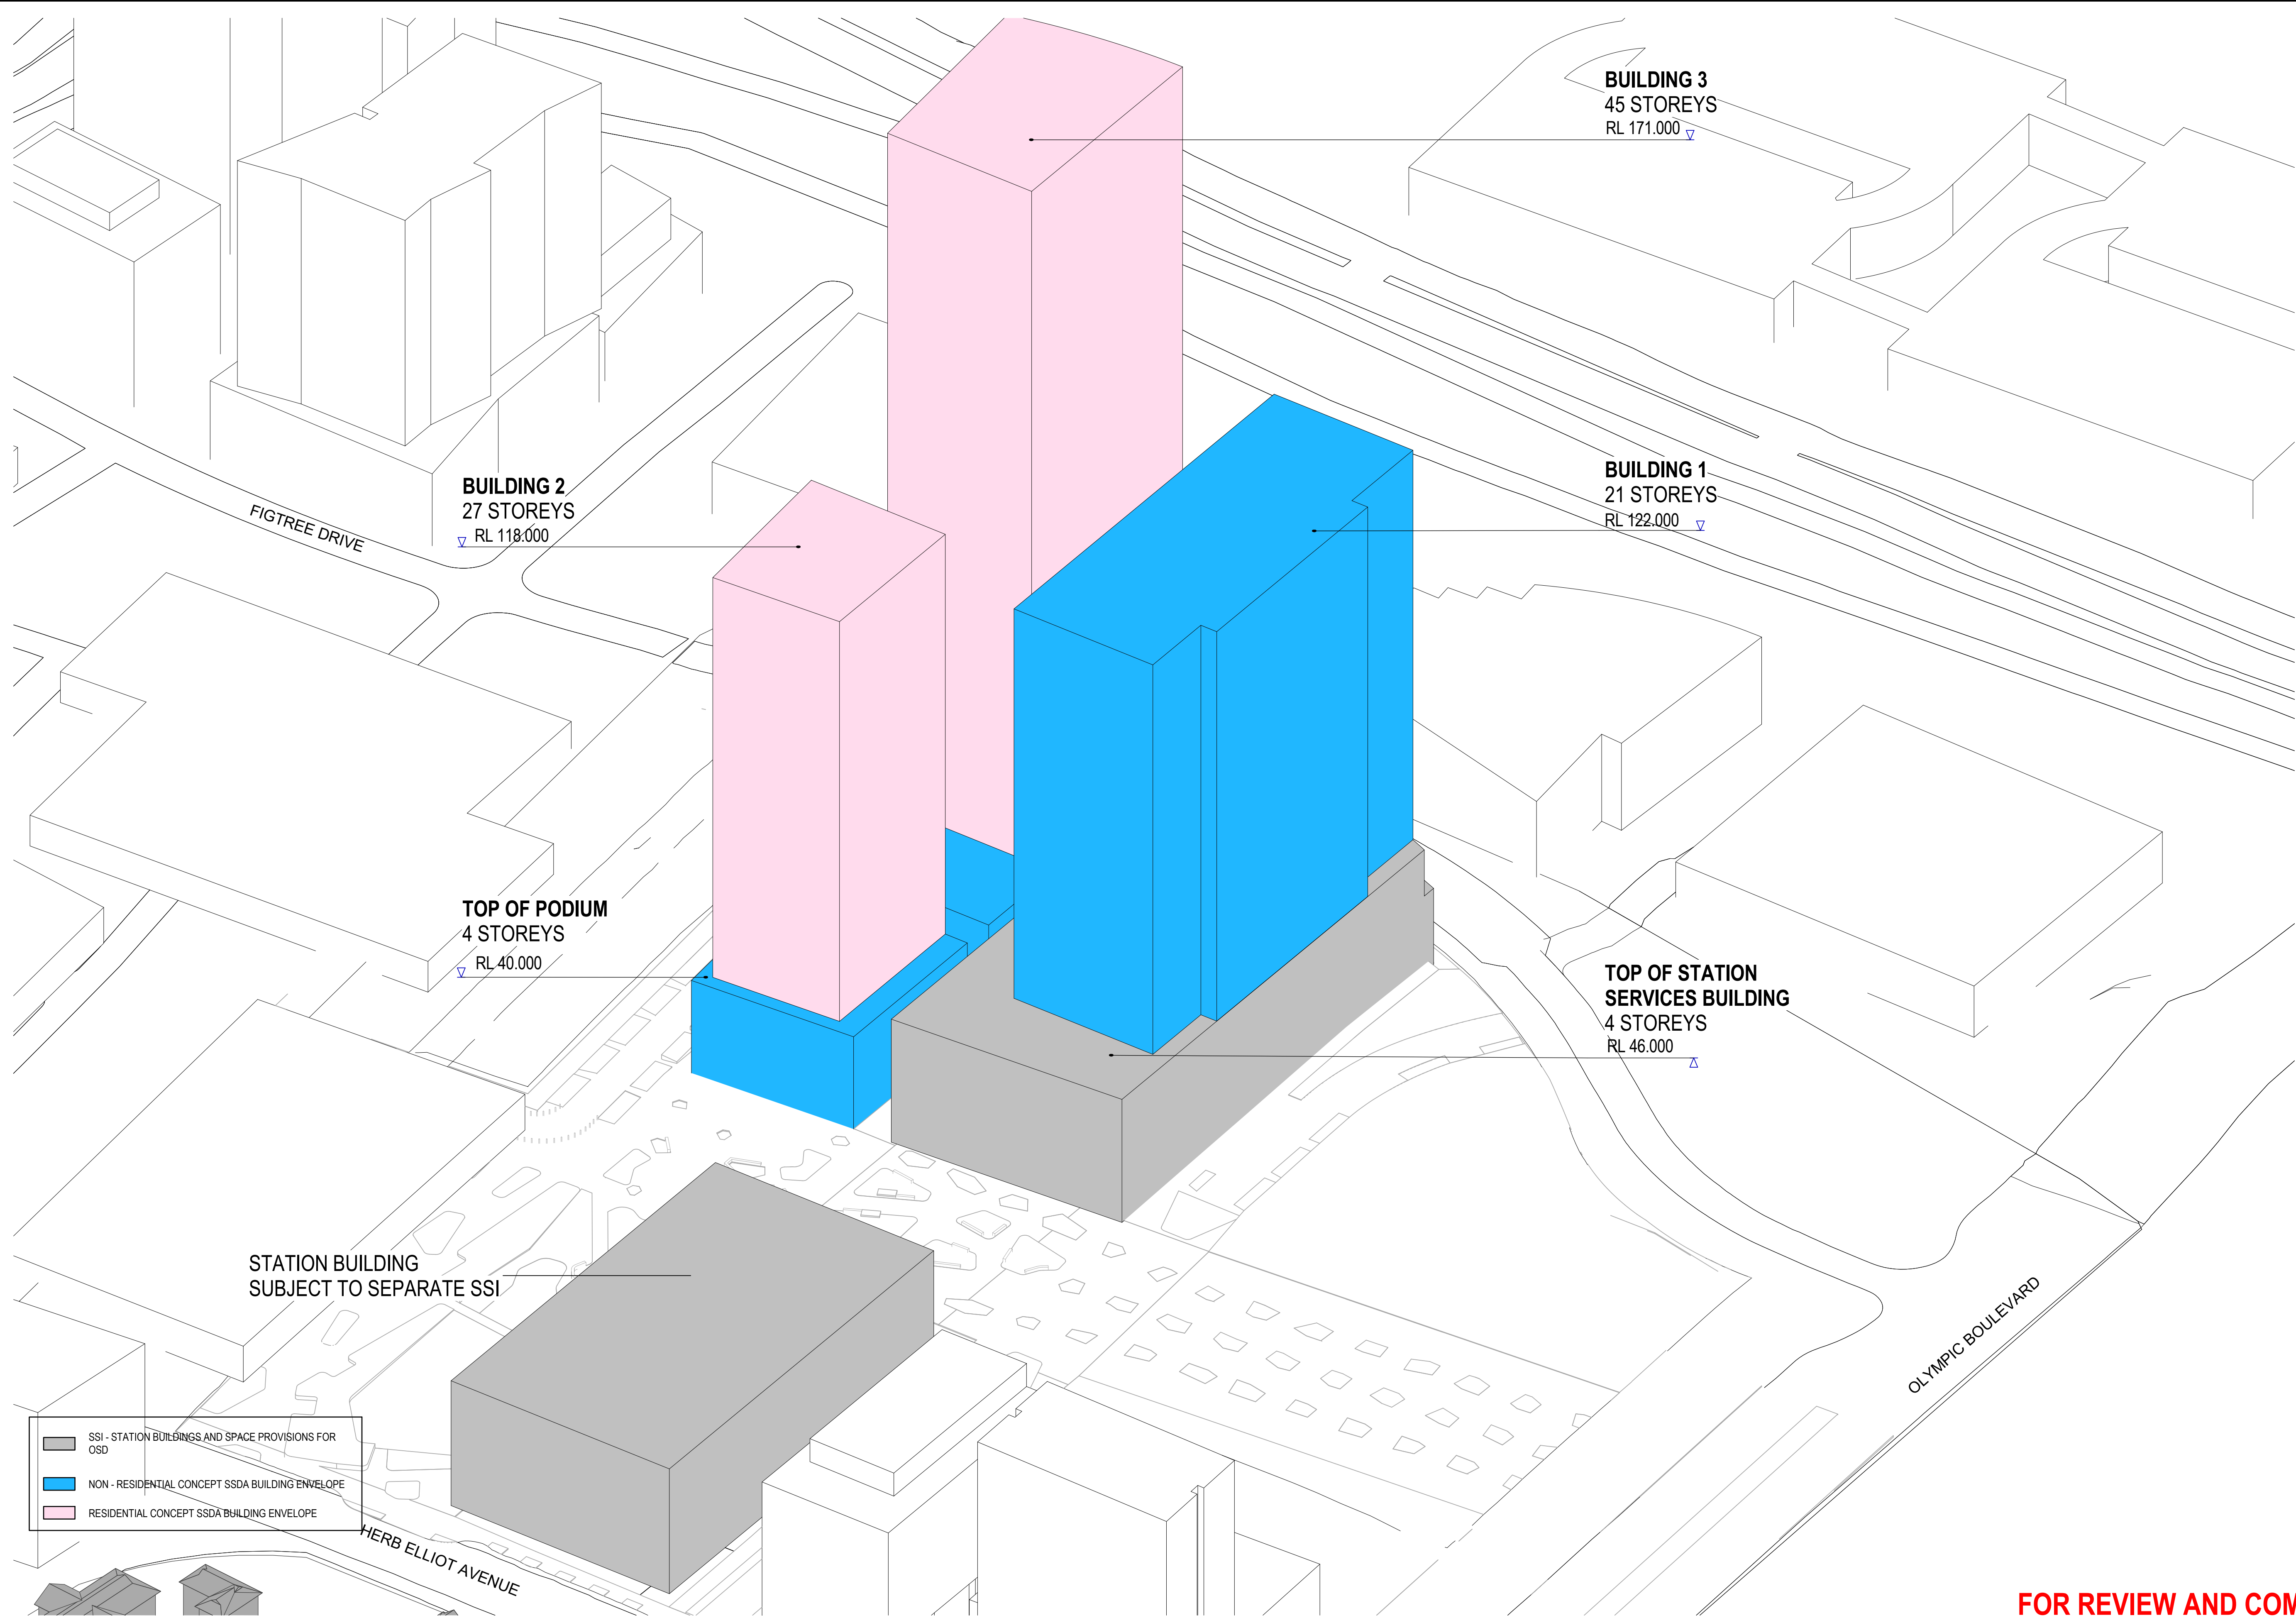

A		SSD APPLICATION SUBMISSION	AS	AC	JP	25/02/22
REV.		AMENDMENT DESCRIPTION	Design by	Verified by	Approved by	Date
		Co-ordinate System:	Height Datum:		This sheet may be prepared using colour and may be incomplete if copied	

SCALE: NOT TO SCALE

NOTE: Do not scale from this drawing.

CLIENT:

NSW GOVERNMENT | sydney METRO

Engineering Design Solutions

The information shown on this drawing is for the purposes of the Sydney Metro Project only. No warranty is given or implied as to its suitability for any other purpose. The Service Providers accept no liability arising from the use of this drawing and the information shown thereon for any purpose other than the Sydney Metro Project.	
DRAWN	ALEN SPAHIC
DESIGNED	ANTHONY CHOW
DRG CHECK	JOHN PRENTICE
DESIGN CHECK	KUSH VEHALLA
APPROVED	ADRIAN GARNERO

SYDNEY METRO WEST	
SYDNEY OLYMPIC PARK	
ARCHITECTURAL	
BUILDING ENVELOPE	
PROPOSED ENVELOPE AXONOMETRIC	
FILE No:	SHEET: 34 OF 46 ©
STATUS: PRELIMINARY / INITIAL DESIGN - CONCEPT DESIGN	EDMS No:
DRG No:SMWSTEDS-SMD-OLP-SN400-AT-DRG-002407	REV A VER

File Path: BIM 360://417348-SMW/SMWSTEDS-SMD-OLP-AT-M3D-461021.rvt Title Block Revision: v6.1