


Appendix I

Demarcation Plans


100mm AT FULL SIZE Plot Date & Time: 21/03/2022 7:14:11 PM

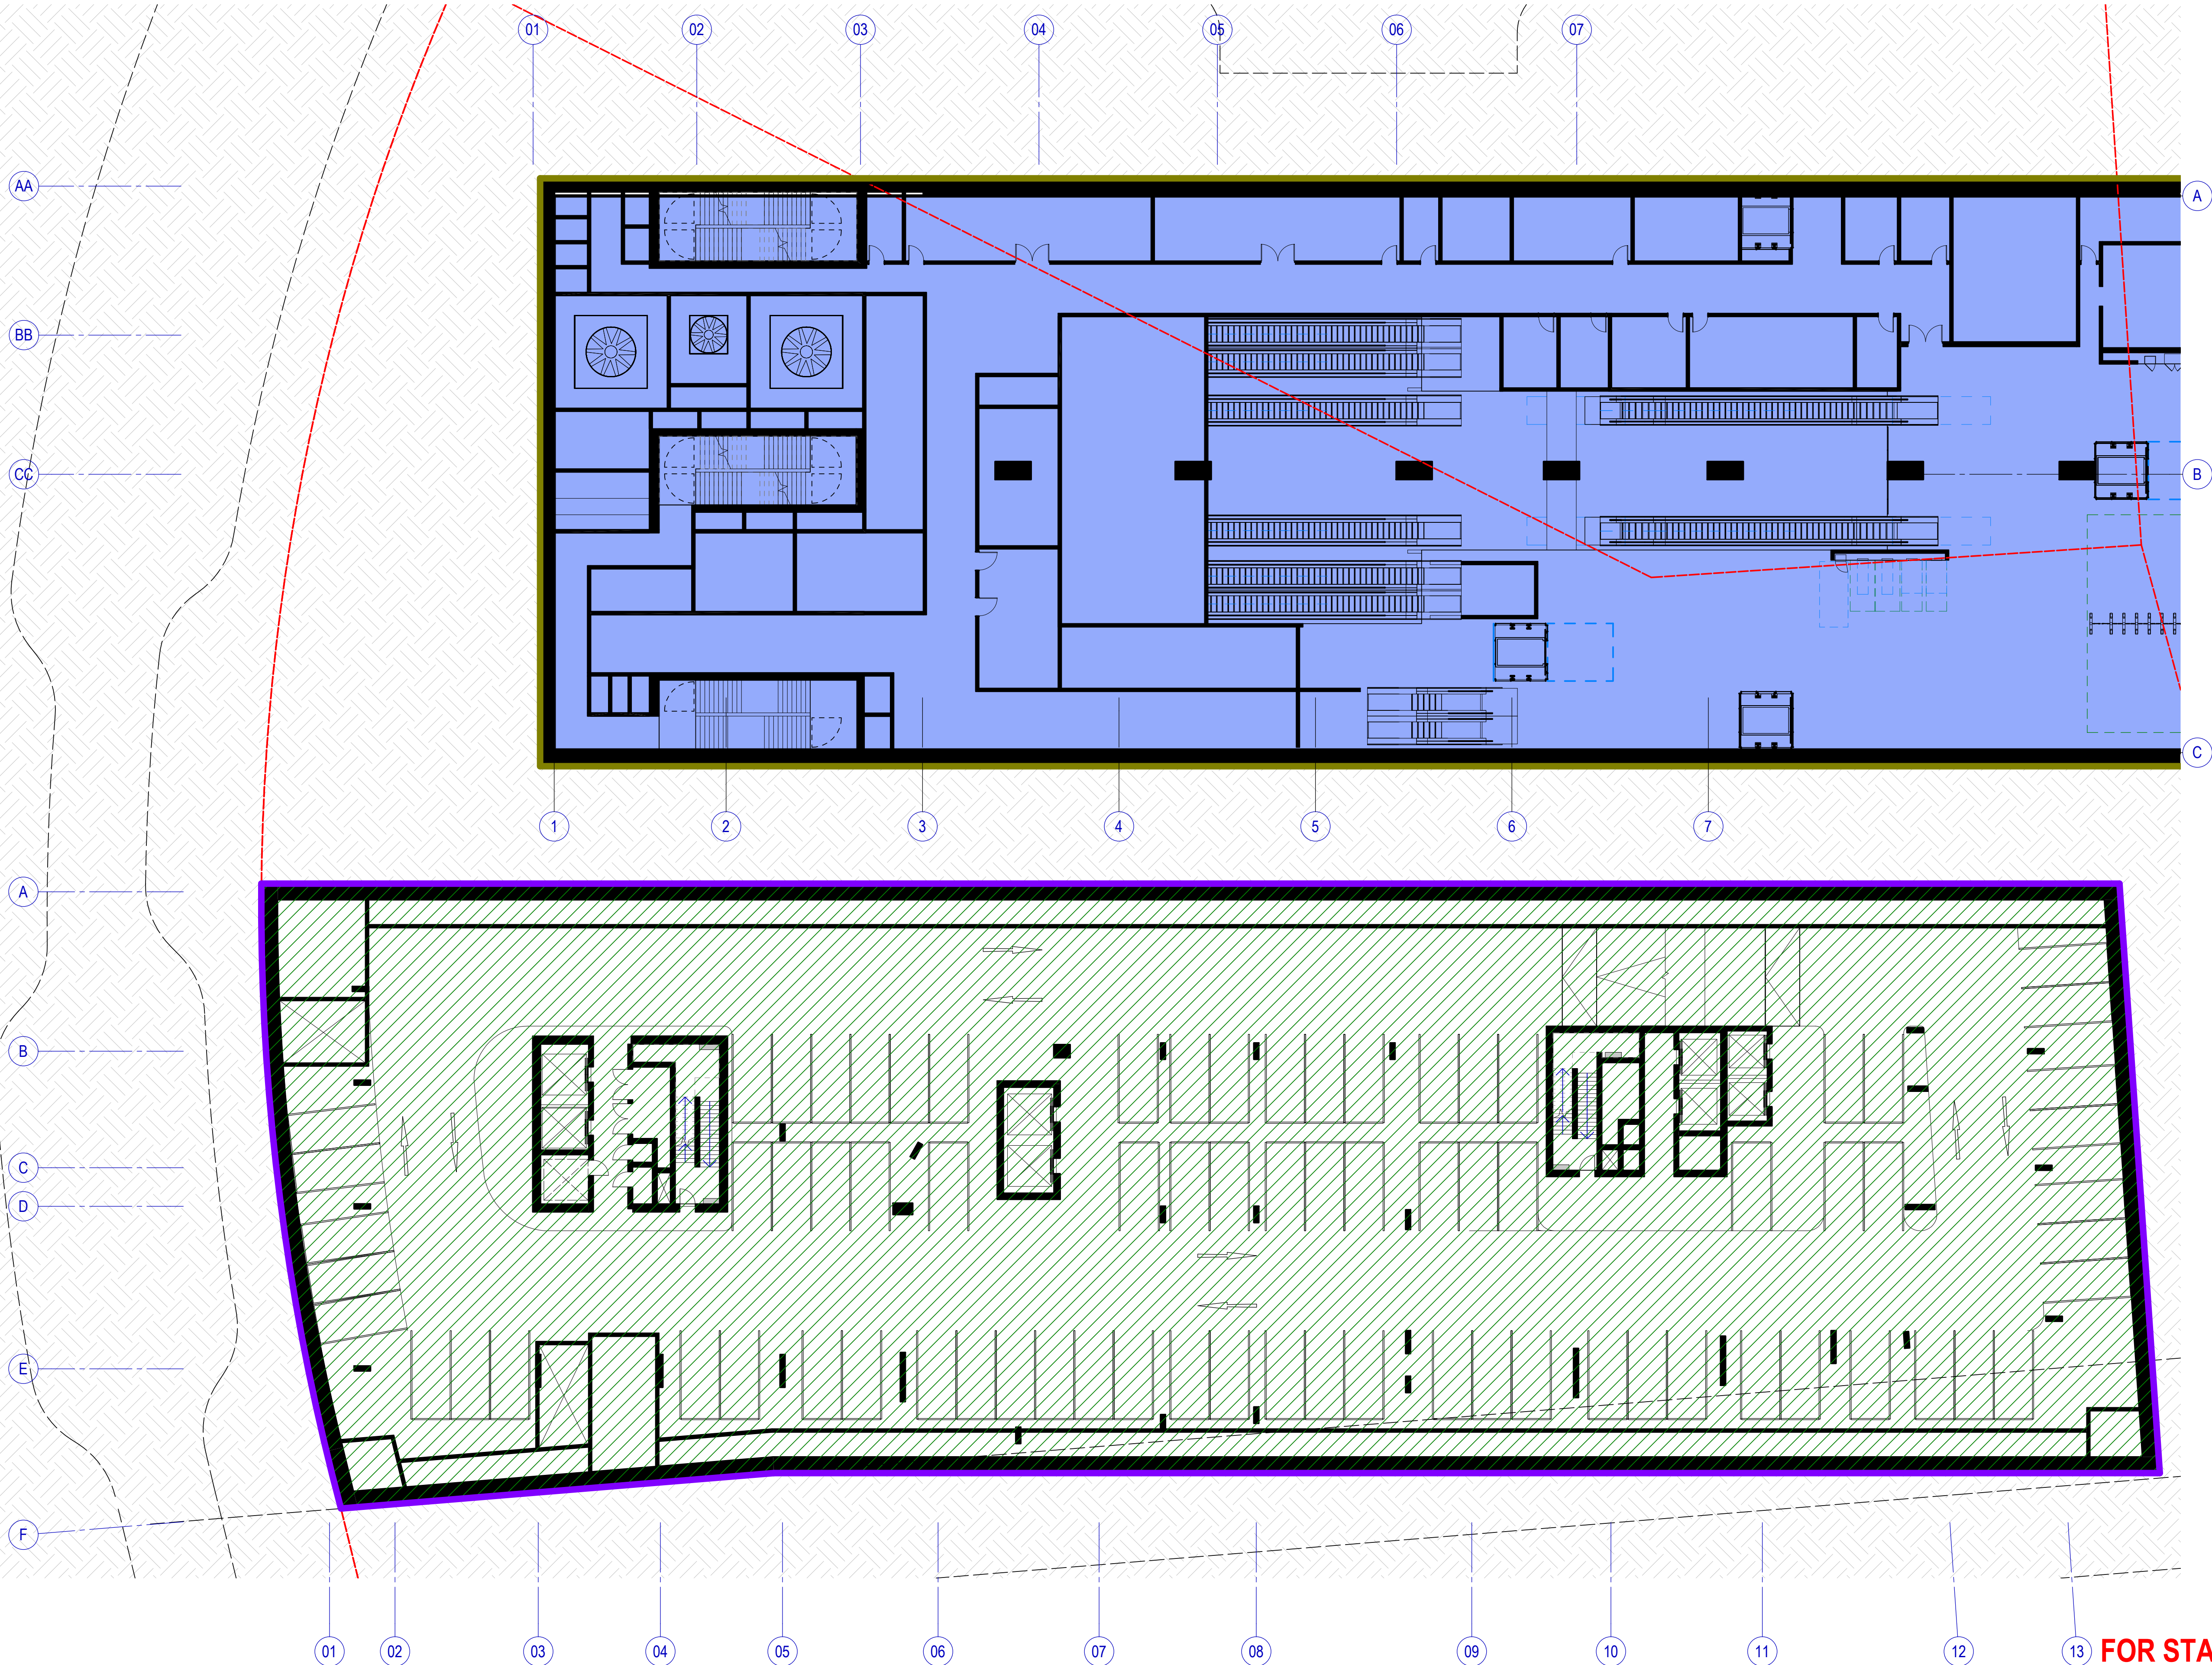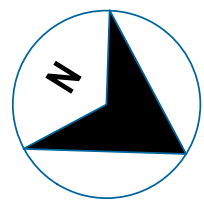

- KEY
- SHARED
 - METRO
 - OSD
 - ASD
 - SITE BOUNDARY
 - SSI OUTLINE
 - SSD OUTLINE

REV.	AMENDMENT DESCRIPTION	Design by	Verified by	Approved by	Date
B	SSD APPLICATION SUBMISSION	AS	AC	JP	25/03/22
A	SSD APPLICATION SUBMISSION	AS	AC	JP	25/02/22

SCALE: As indicated

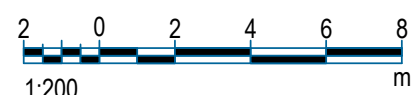

NOTE: Do not scale from this drawing.




CLIENT:	
W-B	
WOODS BAGOT	
DRAWN	ALEN SPAHIC
DESIGNED	ANTHONY CHOW
DRG CHECK	JOHN PRENTICE
DESIGN CHECK	KUSH VEHALLA
APPROVED	ADRIAN GARNERO

SYDNEY METRO WEST			
SYDNEY OLYMPIC PARK			
ARCHITECTURAL			
DEMARCATON PLANS			
BASEMENT LEVEL 02 FLOOR PLAN			
FILE No:	SHEET: 35 OF 46	©	
STATUS: PRELIMINARY / INITIAL DESIGN - CONCEPT DESIGN		EDMS No:	
DRG No:SMWSTEDS-SMD-OLP-SN400-AT-DRG-002501		REV B	VER

File Path: BIM 360://47348-SMW/SMWSTEDS-SMD-OLP-AT-M3D-461021.rvt Title block Revision: v6.1


100mm AT FULL SIZE Plot Date & Time: 21/03/2022 7:14:32 PM

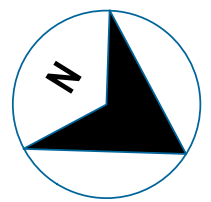

AA
BB
CC
A
B
C
D
E
F

KEY

- SHARED
METRO
OSD
ASD
SITE BOUNDARY
SSI OUTLINE
SSD OUTLINE

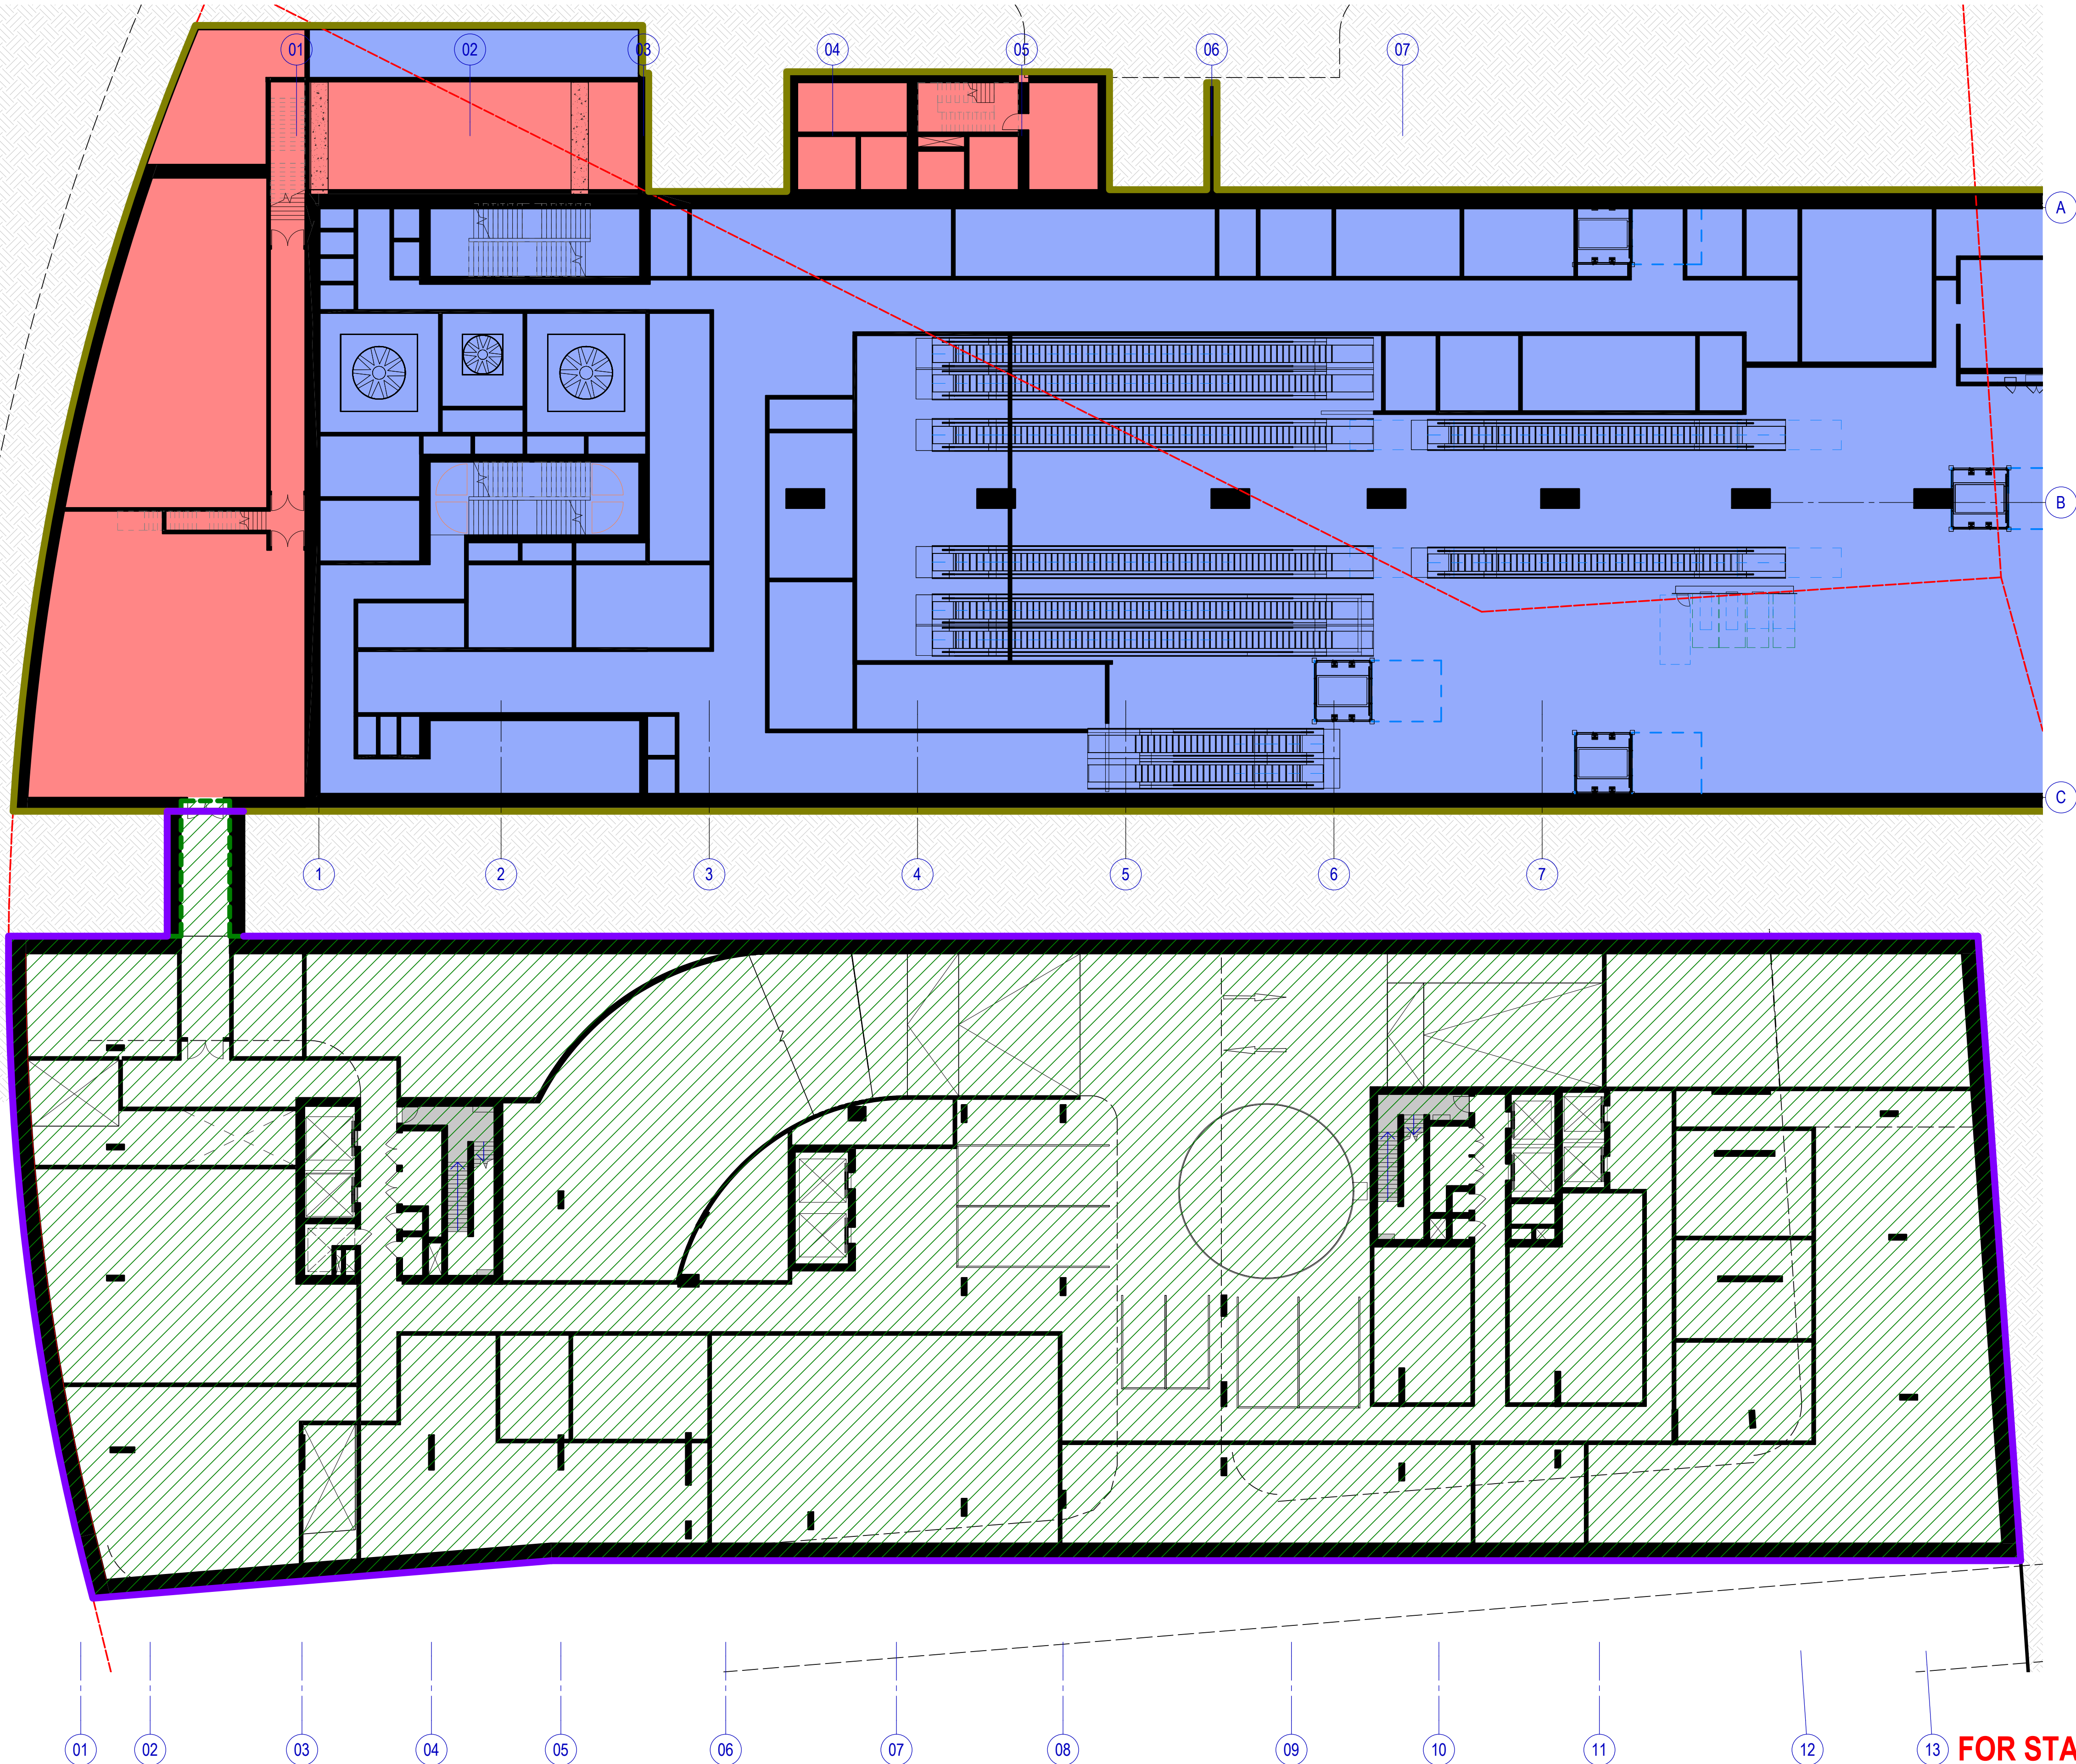

FOR STAGE APPROVAL

REV.	AMENDMENT DESCRIPTION	Design by	Verified by	Approved by	Date
B	SSD APPLICATION SUBMISSION	AS	AC	JP	25/03/22
A	SSD APPLICATION SUBMISSION	AS	AC	JP	25/02/22

SCALE: As indicated
2 0 2 4 6 8 1:200 m

NOTE: Do not scale from this drawing.

CLIENT:

NSW GOVERNMENT | sydney METRO

Engineering Design Solutions
A subsidiary of the NSW Government and Sydney Metro

The information shown on this drawing is for the purposes of the Sydney Metro Project only. No warranty is given or implied as to its suitability for any other purpose. The Service Providers accept no liability arising from the use of this drawing and the information shown thereon for any purpose other than the Sydney Metro Project.


W-B
WOODS BAGOT

DRAWN	ALEN SPAHIC
DESIGNED	ANTHONY CHOW
DRG CHECK	JOHN PRENTICE
DESIGN CHECK	KUSH VEHALLA
APPROVED	ADRIAN GARNERO


SYDNEY METRO WEST
SYDNEY OLYMPIC PARK
ARCHITECTURAL
DEMARCATON PLANS
BASEMENT LEVEL 01 FLOOR PLAN

FILE No:	SHEET: 36 OF 46	©
STATUS: PRELIMINARY / INITIAL DESIGN - CONCEPT DESIGN	EDMS No:	REV B
DRG No:SMWSTEDS-SMD-OLP-SN400-AT-DRG-002502	VER	


100mm AT FULL SIZE Plot Date & Time: 21/03/2022 7:14:55 PM

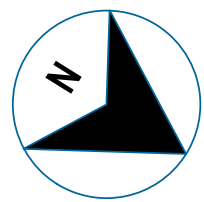

AA
BB
CC
A
B
C
D
E
F

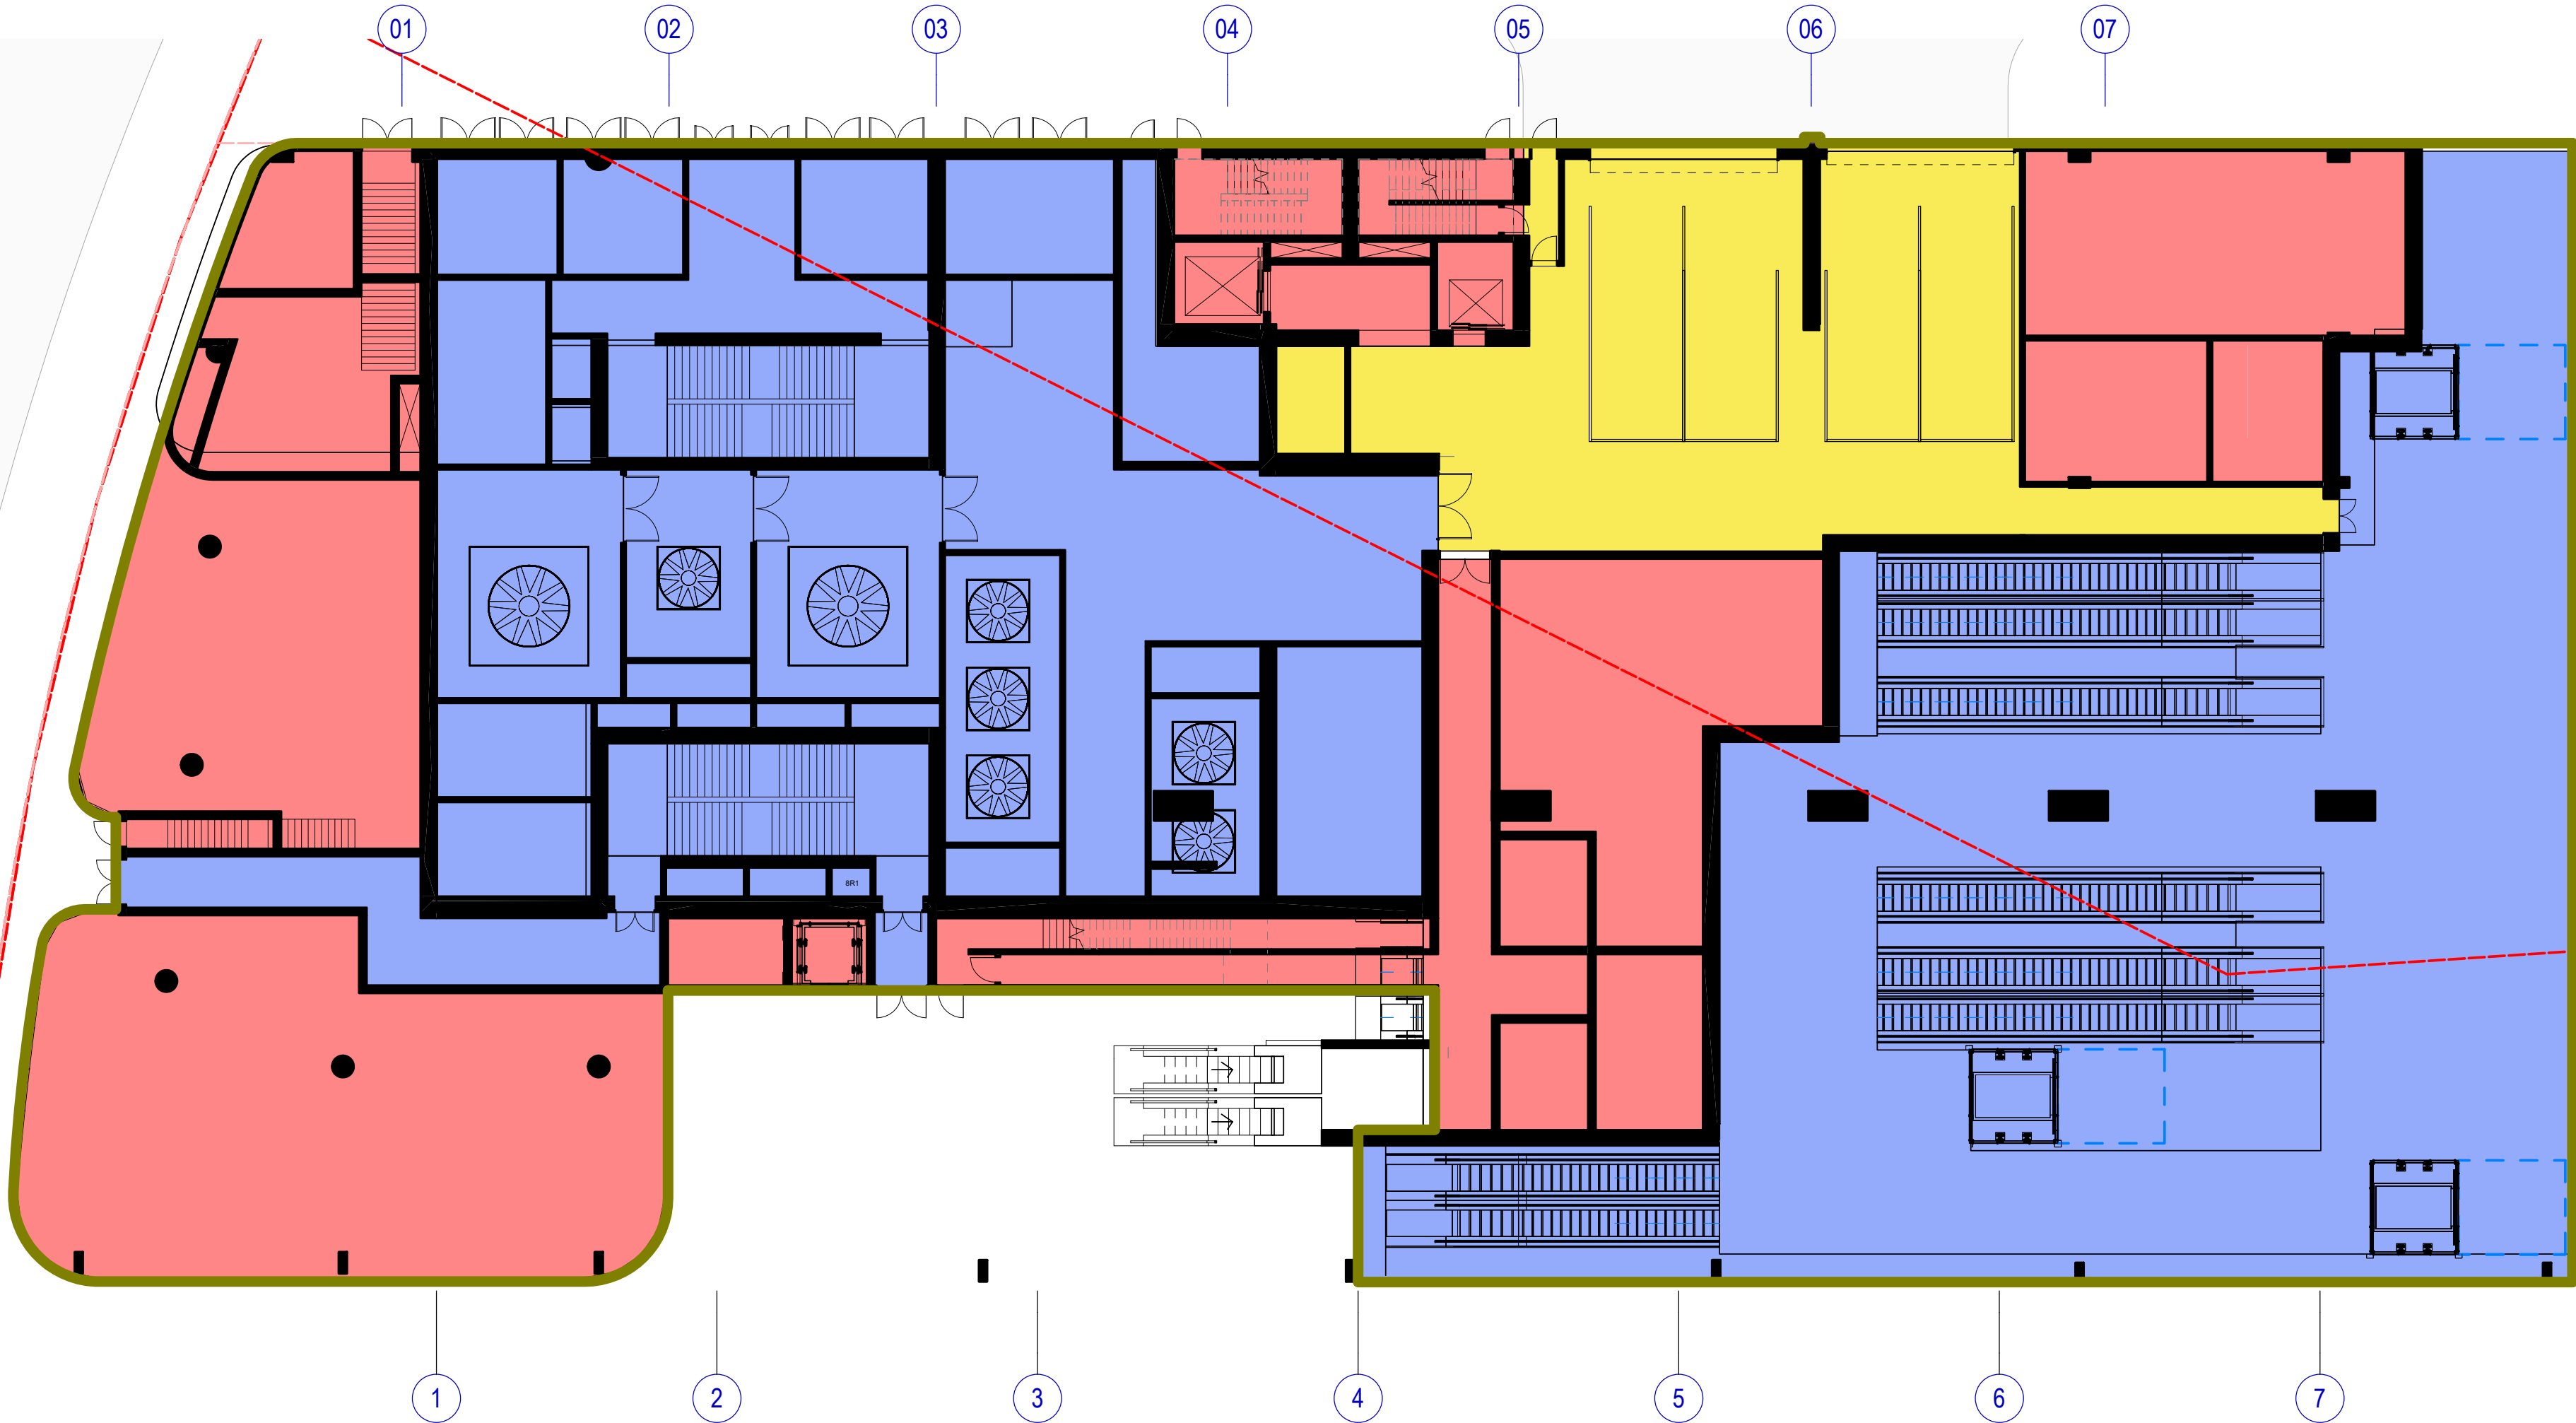

A
B
C

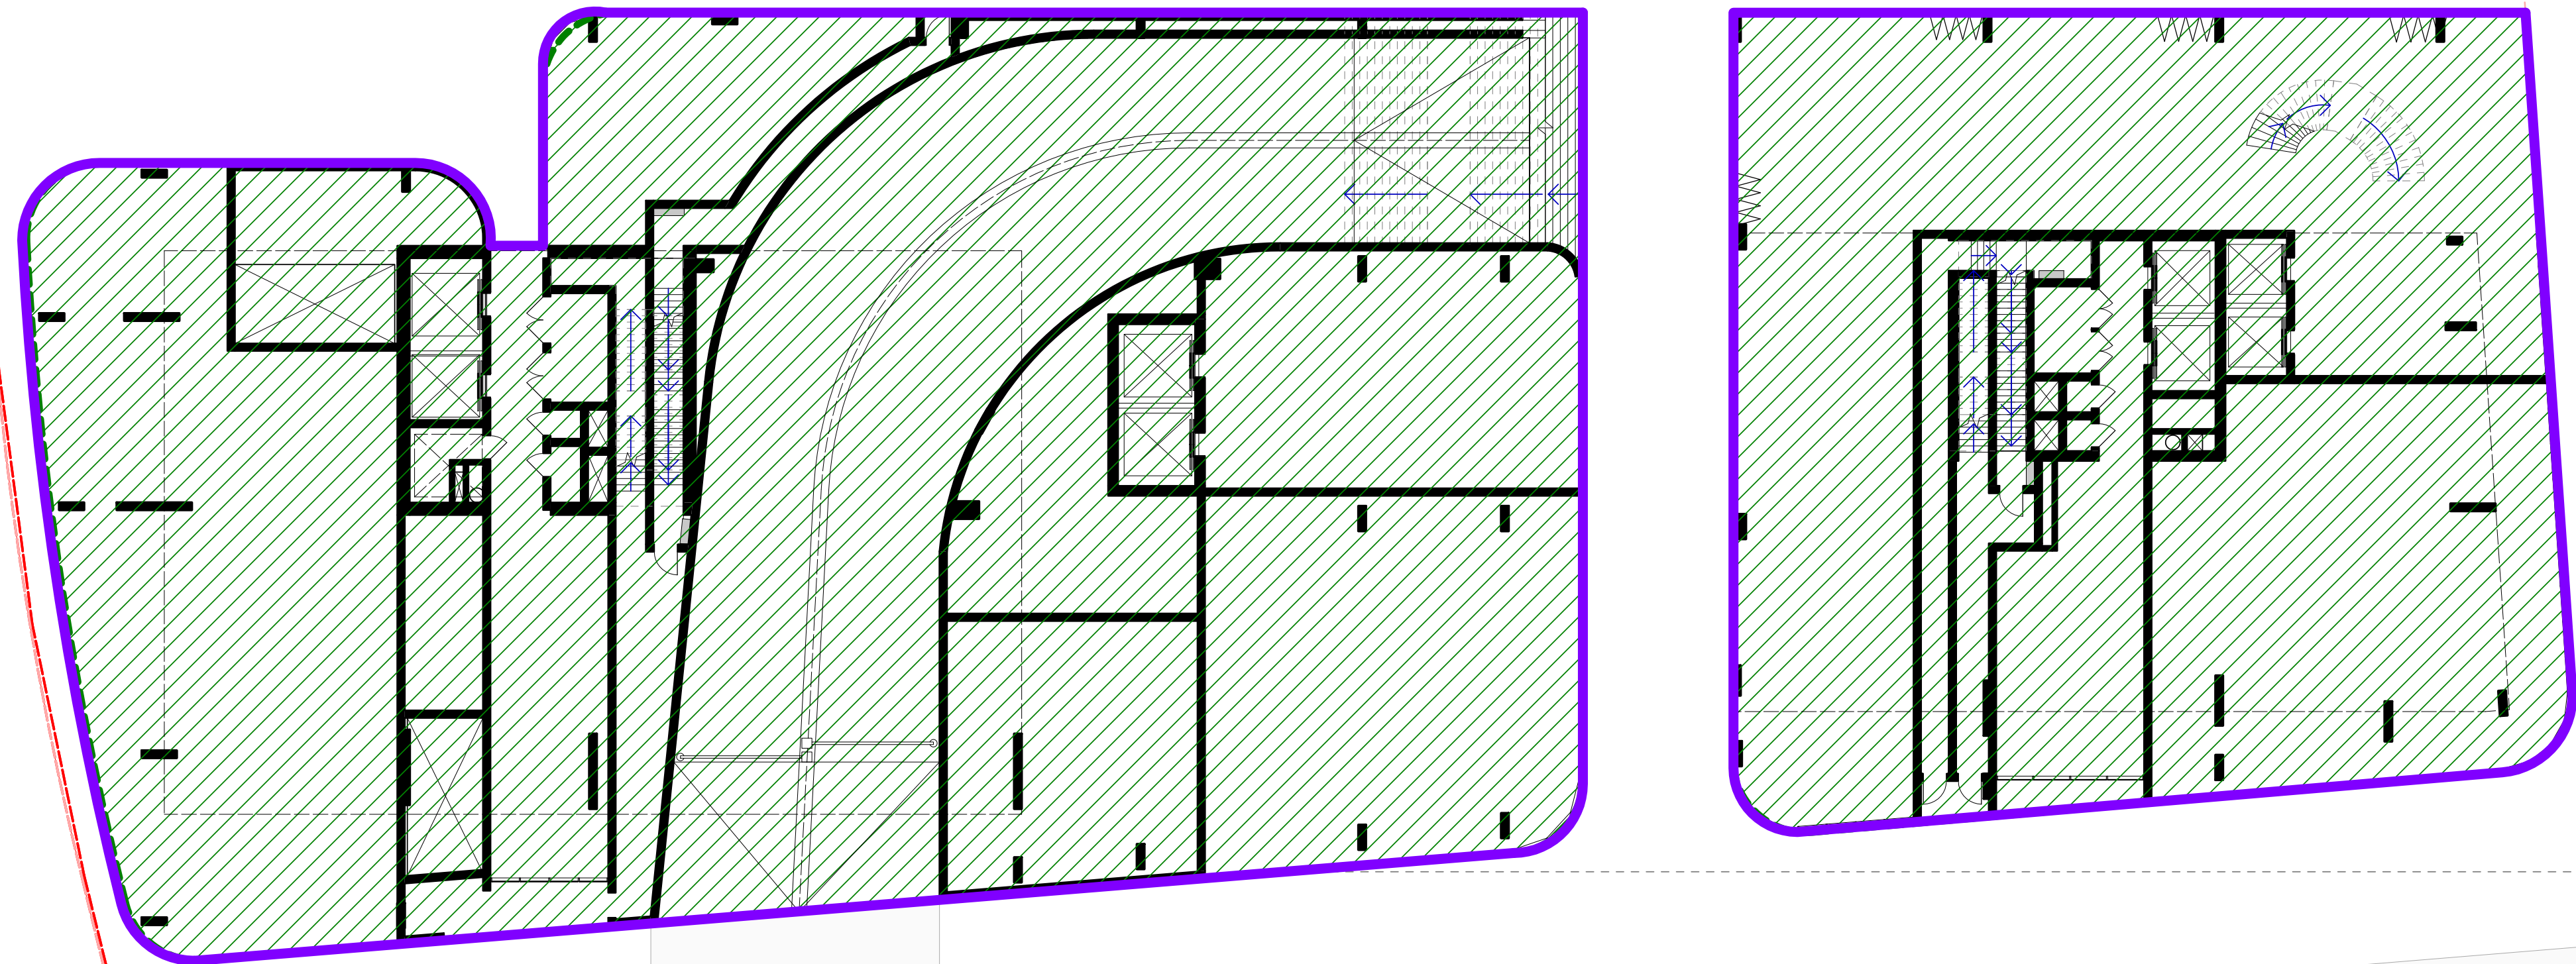


01 02 03 04 05 06 07 08 09 10 11 12 13

FOR STAGE APPROVAL

KEY
SHARED
METRO
OSD
ASD
SITE BOUNDARY
SSI OUTLINE
SSD OUTLINE

REV.	AMENDMENT DESCRIPTION	Design by	Verified by	Approved by	Date
B	SSD APPLICATION SUBMISSION	AS	AC	JP	25/03/22
A	SSD APPLICATION SUBMISSION	AS	AC	JP	25/02/22

SCALE: As indicated

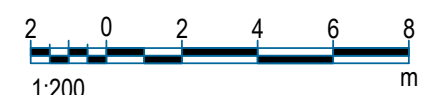


CLIENT:	
DRAWN	ALEN SPAHIC
DESIGNED	ANTHONY CHOW
DRG CHECK	JOHN PRENTICE
DESIGN CHECK	KUSH VEHALLA
APPROVED	ADRIAN GARNERO

SYDNEY METRO WEST	
SYDNEY OLYMPIC PARK	
ARCHITECTURAL	
DEMARCATON PLANS	
GROUND LEVEL FLOOR PLAN	
FILE No:	SHEET: 37 OF 46 ©
STATUS: PRELIMINARY / INITIAL DESIGN - CONCEPT DESIGN	EDMS No:
DRG No:SMWSTEDS-SMD-OLP-SN400-AT-DRG-002503	REV B VER

File Path: BIM 360://417348-SMW/SMWSTEDS-SMD-OLP-AT-M3D-461021.rvt Title block Revision: v6.1

100mm AT FULL SIZE Plot Date & Time: 21/03/2022 7:15:10 PM

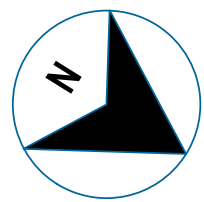

AA

BB

CC

A

B

C

D

E

F

A


B

C

KEY

- SHARED
- METRO
- OSD
- ASD
- SITE BOUNDARY
- SSI OUTLINE
- SSD OUTLINE

SCALE: As indicated

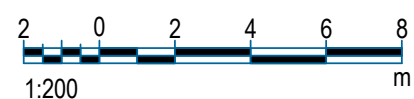

REV.	AMENDMENT DESCRIPTION	Design by	Verified by	Approved by	Date
B	SSD APPLICATION SUBMISSION	AS	AC	JP	25/03/22
A	SSD APPLICATION SUBMISSION	AS	AC	JP	25/02/22

Co-ordinate System: Height Datum: This sheet may be prepared using colour and may be incomplete if copied

NOTE: Do not scale from this drawing.

CLIENT:



The information shown on this drawing is for the purposes of the Sydney Metro Project only. No warranty is given or implied as to its suitability for any other purpose. The Service Providers accept no liability arising from the use of this drawing and the information shown thereon for any purpose other than the Sydney Metro Project.

W-B
WOODS BAGOT

DRAWN: ALEN SPAHIC
DESIGNED: ANTHONY CHOW
DRG CHECK: JOHN PRENTICE
DESIGN CHECK: KUSH VEHALLA
APPROVED: ADRIAN GARNERO

SYDNEY METRO WEST


SYDNEY OLYMPIC PARK
ARCHITECTURAL
DEMARCATON PLANS
MEZZANINE LEVEL FLOOR PLAN

FILE No:	SHEET: 38 OF 46	©
STATUS: PRELIMINARY / INITIAL DESIGN - CONCEPT DESIGN	EDMS No:	REV B
DRG No:SMWSTEDS-SMD-OLP-SN400-AT-DRG-002504	VER	

FOR STAGE APPROVAL

File Path: BIM 360://417348-SMW/SMWSTEDS-SMD-OLP-AT-M3D-461021.rvt Title block Revision: v6.1

100mm AT FULL SIZE Plot Date & Time: 14/04/2022 3:11:56 PM

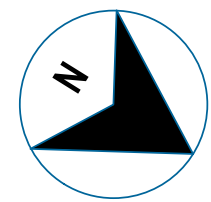

AA

BB

CC

A

B

C

A

B

C

D


E

F

KEY

- SHARED
- METRO
- OSD
- ASD
- SITE BOUNDARY
- SSI OUTLINE
- SSD OUTLINE

SCALE: As indicated

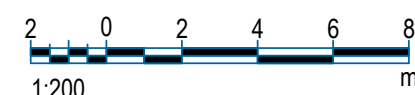

REV.	AMENDMENT DESCRIPTION	Design by	Verified by	Approved by	Date
C	SSD APPLICATION SUBMISSION	AS	AC	JP	14/04/22
B	SSD APPLICATION SUBMISSION	AS	AC	JP	25/03/22
A	SSD APPLICATION SUBMISSION	AS	AC	JP	25/02/22

Co-ordinate System: Height Datum: This sheet may be prepared using colour and may be incomplete if copied

NOTE: Do not scale from this drawing.

CLIENT:



The information shown on this drawing is for the purposes of the Sydney Metro Project only. No warranty is given or implied as to its suitability for any other purpose. The Service Providers accept no liability arising from the use of this drawing and the information shown thereon for any purpose other than the Sydney Metro Project.

W-B
WOODS BAGOT

DRAWN: ALEN SPAHIC
DESIGNED: ANTHONY CHOW
DRG CHECK: JOHN PRENTICE
DESIGN CHECK: KUSH VEHALLA
APPROVED: ADRIAN GARNERO

SYDNEY METRO WEST


SYDNEY OLYMPIC PARK
ARCHITECTURAL
DEMARCATATION PLANS
LEVEL 01 FLOOR PLAN

FILE No:	SHEET: 39 OF 46	©
STATUS: PRELIMINARY / INITIAL DESIGN - CONCEPT DESIGN	EDMS No:	REV C
DRG No:SMWSTEDS-SMD-OLP-SN400-AT-DRG-002505	VER	

File Path: BIM 360://417348-SMW/SMWSTEDS-SMD-OLP-AT-M3D-461021.rvt Title block Revision: v6.1

FOR STAGE APPROVAL

100mm AT FULL SIZE Plot Date & Time: 21/03/2022 7:15:44 PM

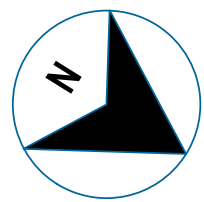

AA

BB

CC

A

B

C

D

E

F

KEY

- SHARED
- METRO
- OSD
- ASD
- SITE BOUNDARY
- SSI OUTLINE
- SSD OUTLINE

REV.	AMENDMENT DESCRIPTION	Design by	Verified by	Approved by	Date
B	SSD APPLICATION SUBMISSION	AS	AC	JP	25/03/22
A	SSD APPLICATION SUBMISSION	AS	AC	JP	25/02/22

SCALE: As indicated				

NOTE: Do not scale from this drawing.				
---------------------------------------	--	--	--	--

DRAWN	ALEN SPAHIC
DESIGNED	ANTHONY CHOW
DRG CHECK	JOHN PRENTICE
DESIGN CHECK	KUSH VEHALLA
APPROVED	ADRIAN GARNERO

SYDNEY METRO WEST

SYDNEY OLYMPIC PARK

ARCHITECTURAL

DEMARCATON PLANS

LEVEL 02 FLOOR PLAN

FILE No:

STATUS: PRELIMINARY / INITIAL DESIGN - CONCEPT DESIGN

DRG No:SMWSTEDS-SMD-OLP-SN400-AT-DRG-002506

SHEET: 40 OF 46


EDMS No:

REV B

VER

FOR STAGE APPROVAL

100mm AT FULL SIZE Plot Date & Time: 21/03/2022 7:15:58 PM

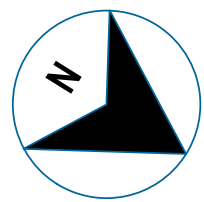

AA

BB

CC

A

B

C

A

B

C

D

E

F

KEY



SHARED



METRO



OSD




ASD

--- SITE BOUNDARY

--- SSI OUTLINE

--- SSD OUTLINE

SCALE: As indicated

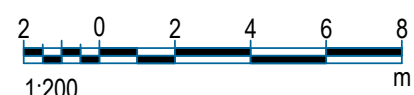

REV.	AMENDMENT DESCRIPTION	Design by	Verified by	Approved by	Date
B	SSD APPLICATION SUBMISSION	AS	AC	JP	25/03/22
A	SSD APPLICATION SUBMISSION	AS	AC	JP	25/02/22

Co-ordinate System: Height Datum: This sheet may be prepared using colour and may be incomplete if copied

NOTE: Do not scale from this drawing.

CLIENT:



Engineering Design Solutions
A subsidiary of Woods Bagot and Sydney Metro

W-B
WOODS BAGOT

DRAWN: ALEN SPAHIC
DESIGNED: ANTHONY CHOW
DRG CHECK: JOHN PRENTICE
DESIGN CHECK: KUSH VEHALLA
APPROVED: ADRIAN GARNERO

The information shown on this drawing is for the purposes of the Sydney Metro Project only. No warranty is given or implied as to its suitability for any other purpose. The Service Providers accept no liability arising from the use of this drawing and the information shown thereon for any purpose other than the Sydney Metro Project.

SYDNEY METRO WEST

SYDNEY OLYMPIC PARK
ARCHITECTURAL
DEMARCATON PLANS
LEVEL 03 FLOOR PLAN


FILE No:	SHEET: 41 OF 46	©
STATUS: PRELIMINARY / INITIAL DESIGN - CONCEPT DESIGN	EDMS No:	REV B
DRG No:SMWSTEDS-SMD-OLP-SN400-AT-DRG-002507	VER	

File Path: BIM 360://417348-SMW/SMWSTEDS-SMD-OLP-AT-M3D-461021.rvt Title block Revision: v6.1

FOR STAGE APPROVAL




	SHARED
	METRO
	OSD
	ASD
	SITE BOUNDARY
	SSI OUTLINE
	SSD OUTLINE

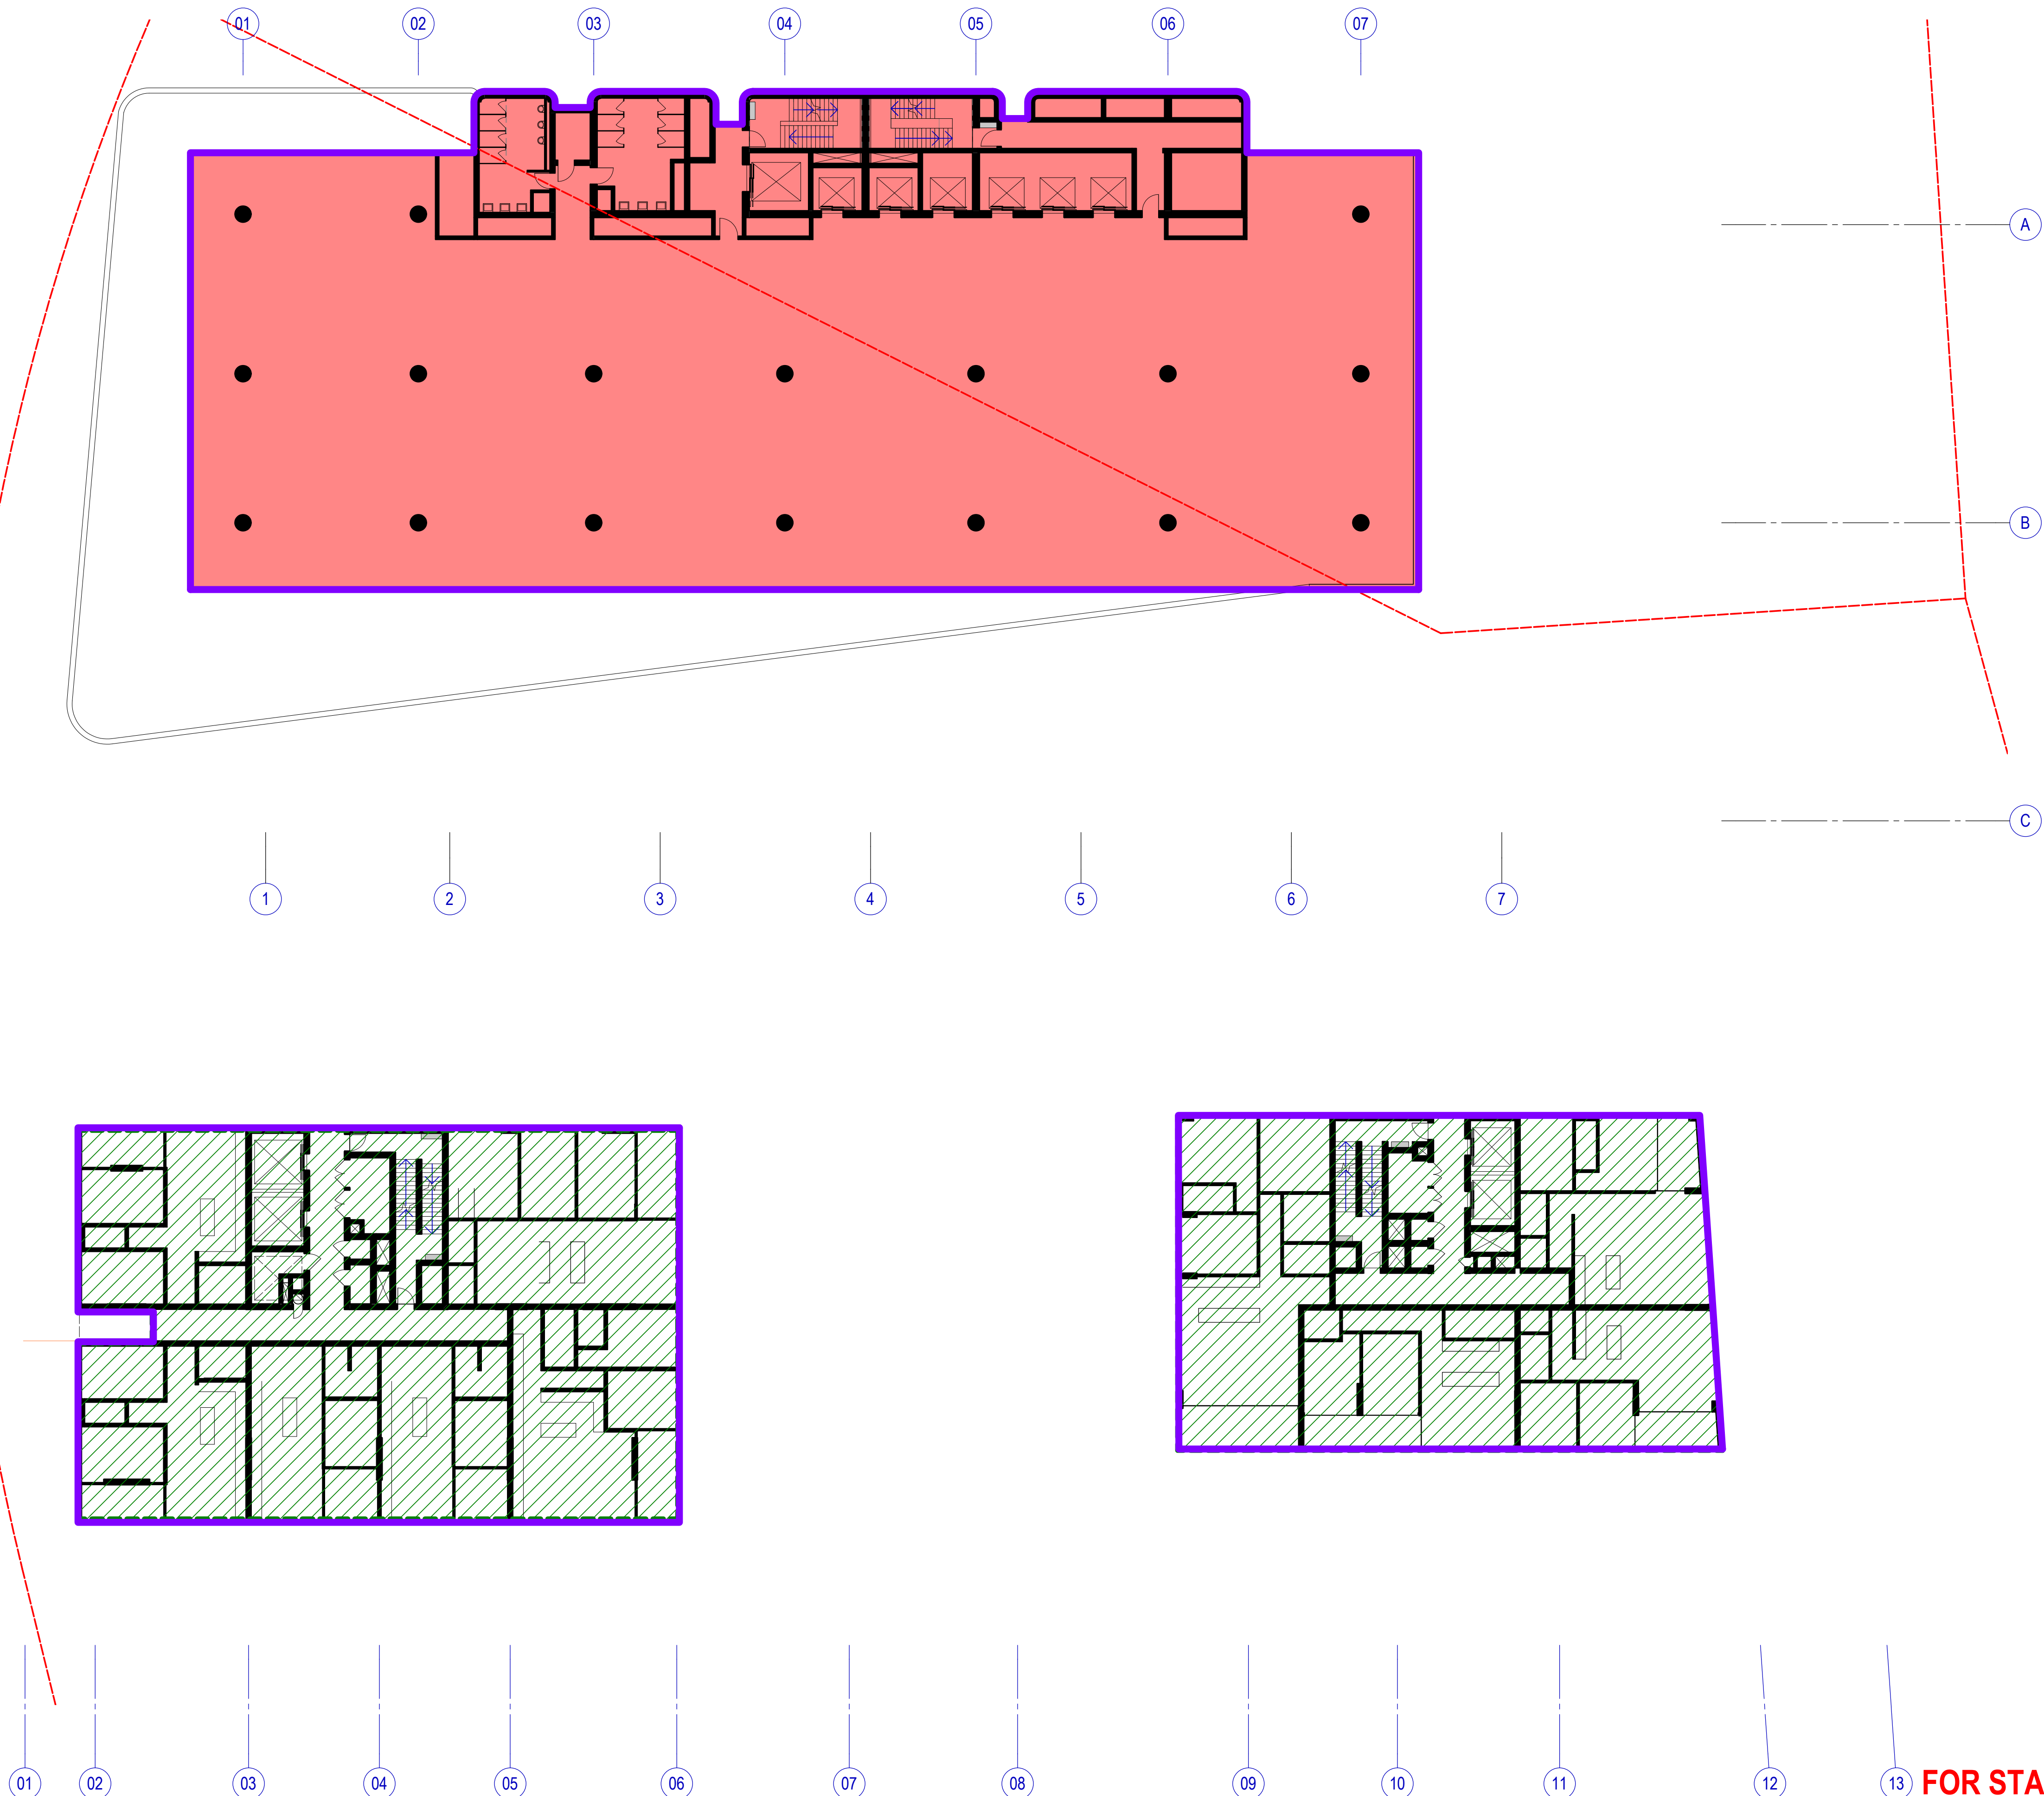

FOR STAGE APPROVAL

[illegible]

KEY PLAN


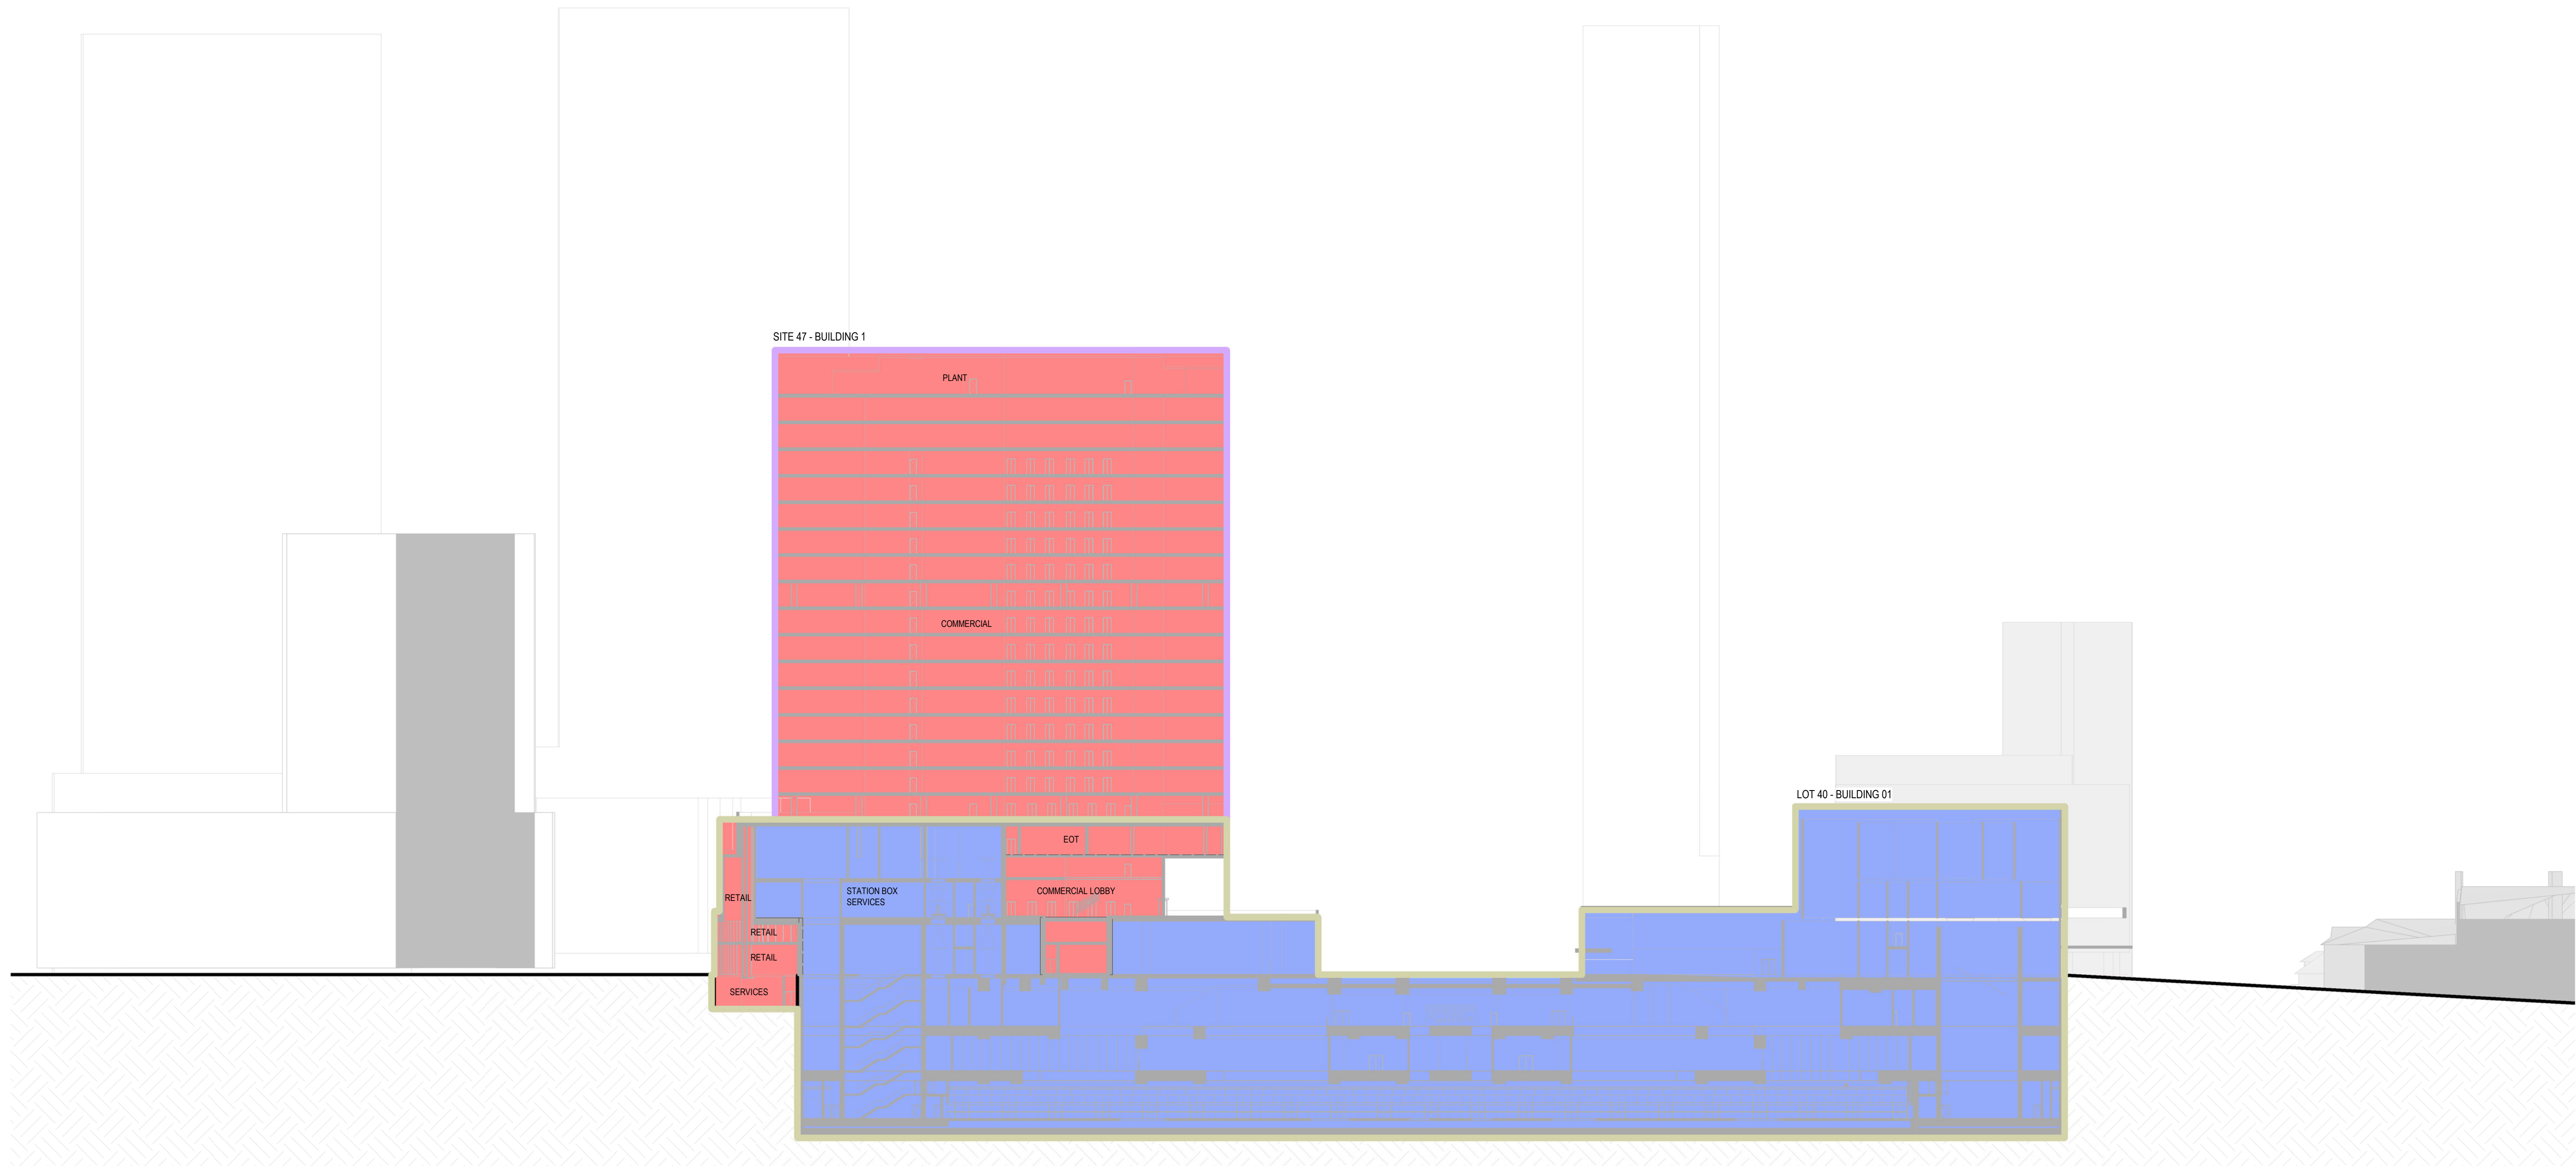


FOR STAGE APPROVAL



[illegible]

100mm AT FULL SIZE Plot Date & Time: 28/03/2022 10:42:49 AM



- KEY
- SHARED
- METRO
- OSD
- ASD
- SITE BOUNDARY
- SSI OUTLINE
- SSD OUTLINE

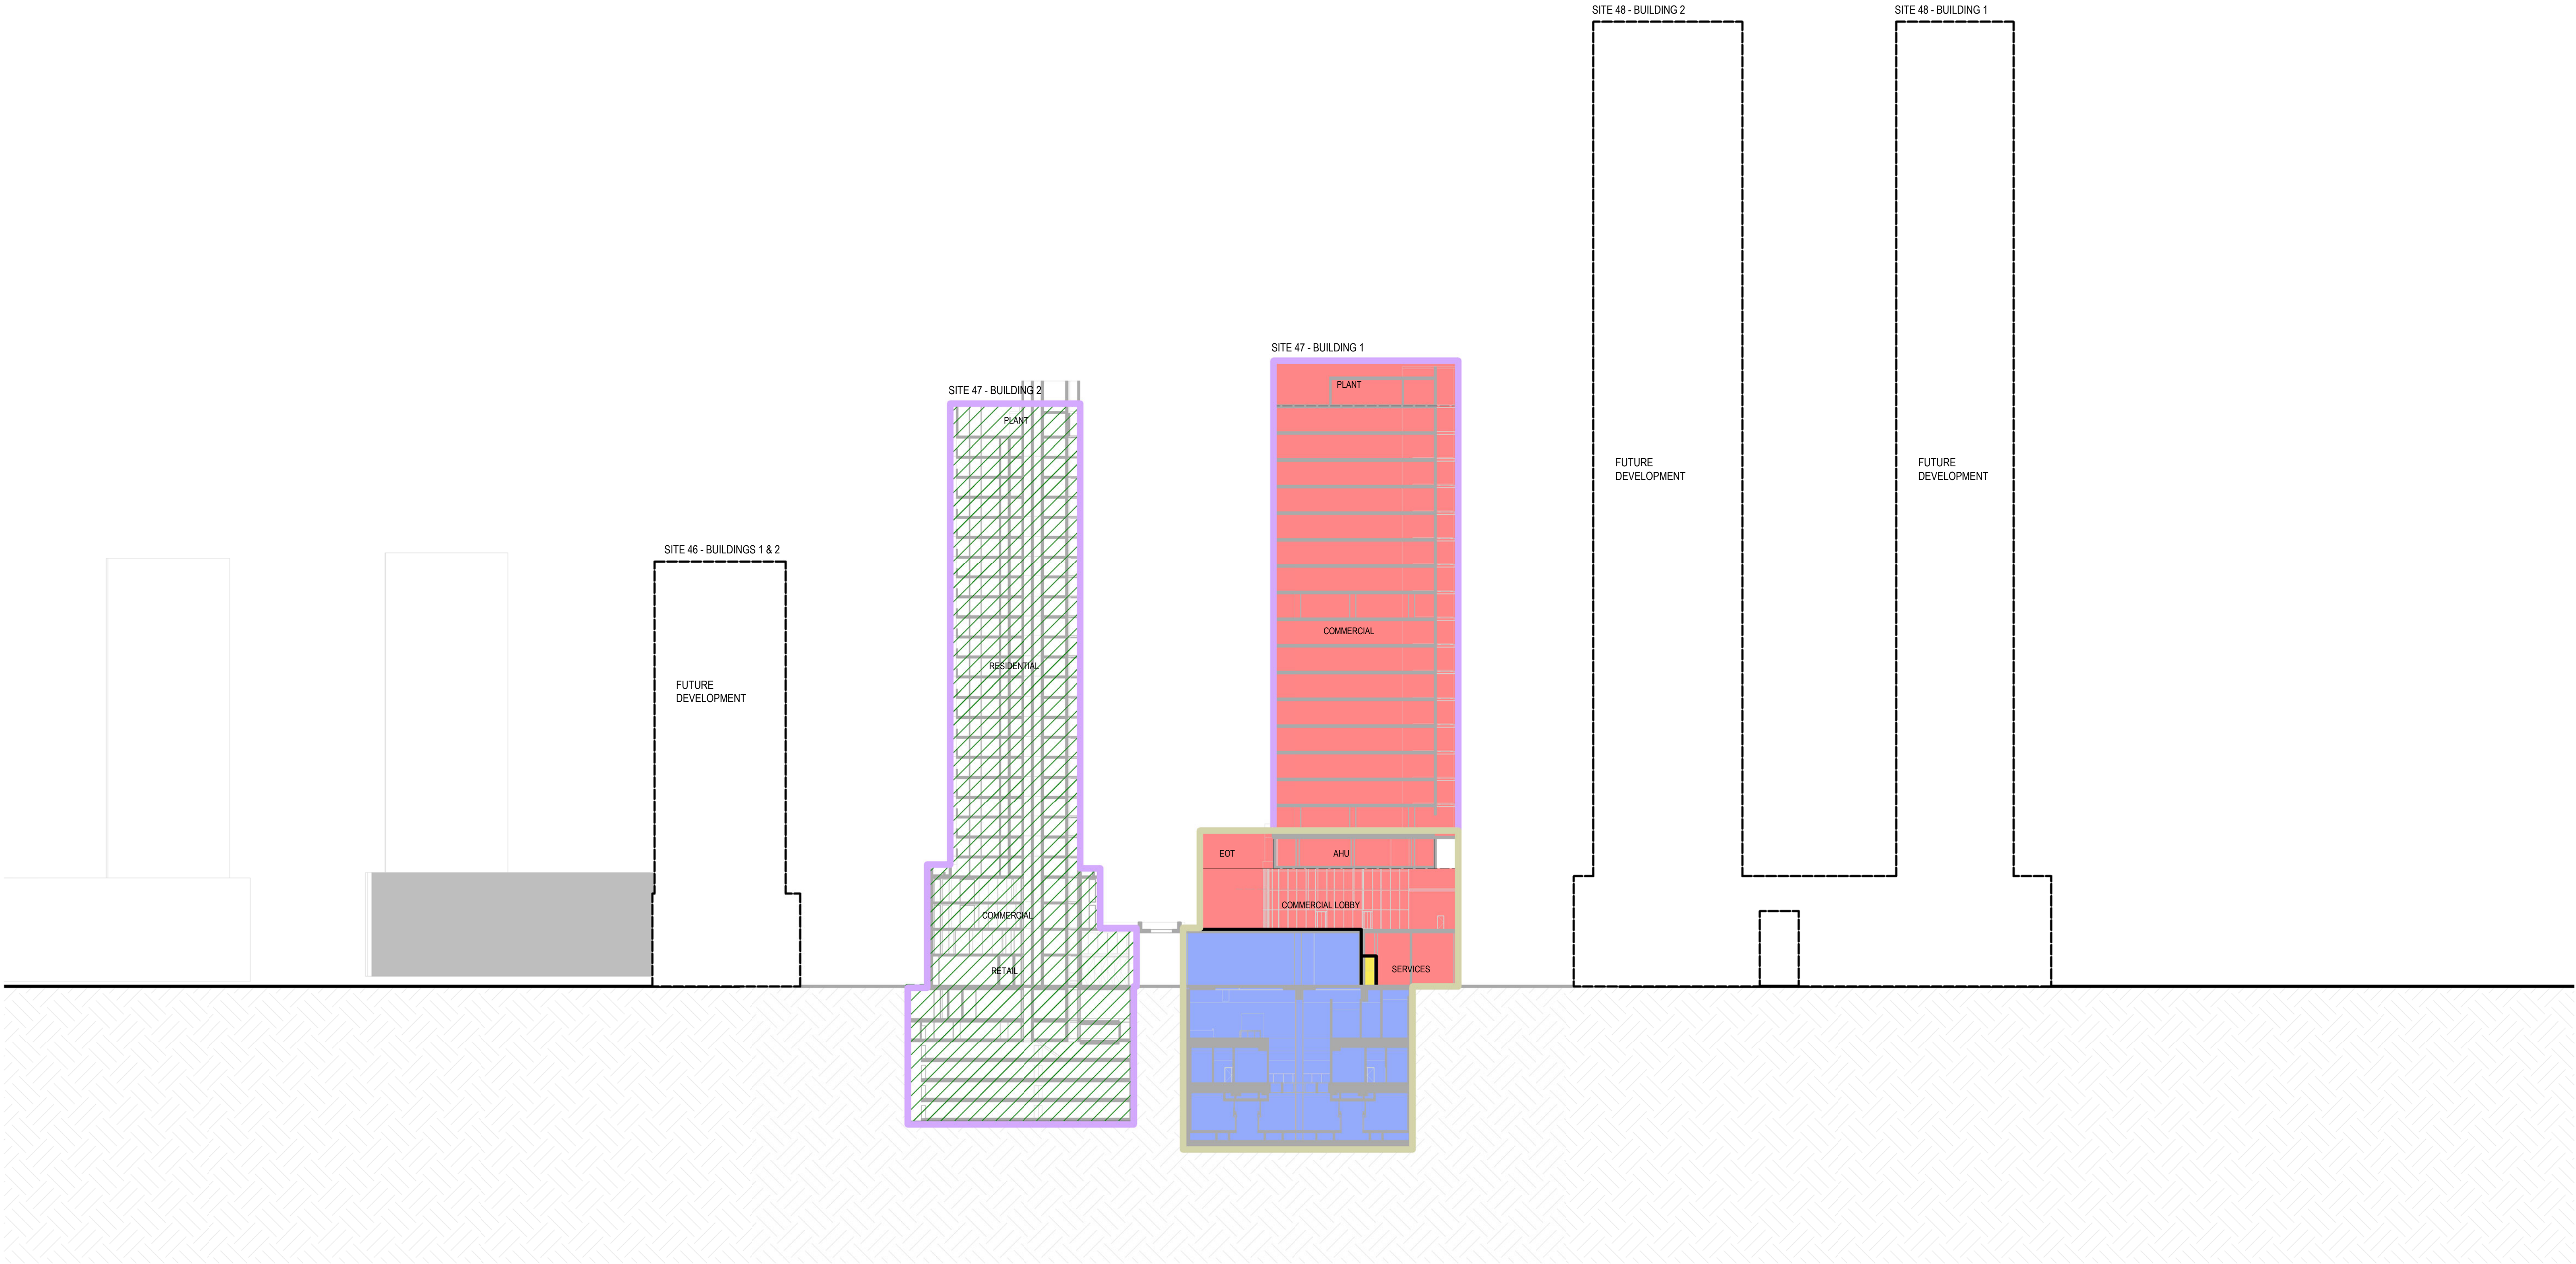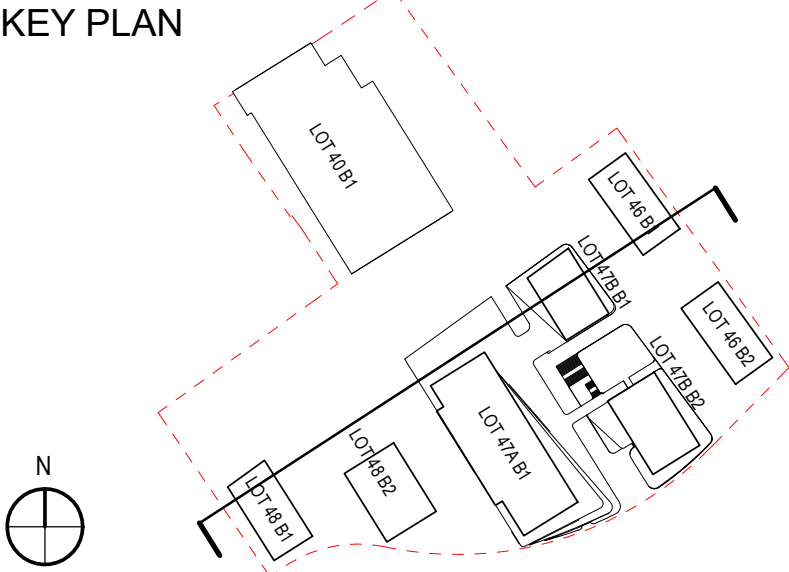



FOR STAGE APPROVAL

  					SCALE: As indicated				CLIENT:   Engineering Design Solutions A subsidiary of the NSW Government and Sydney Metro The information shown on this drawing is for the purposes of the Sydney Metro Project only. No warranty is given or implied as to its suitability for any other purpose. The Service Providers accept no liability arising from the use of this drawing and the information shown thereon for any purpose other than the Sydney Metro Project.		SYDNEY METRO WEST SYDNEY OLYMPIC PARK ARCHITECTURAL DEMARICATION PLANS OVERALL SITE SECTION 01 E-W FILE No: SHEET: 45 OF 46 © STATUS: PRELIMINARY / INITIAL DESIGN - CONCEPT DESIGN EDMS No: DRG No:SMWSTEDS-SMD-OLP-SN400-AT-DRG-002511 REV B VER							
B	SSD APPLICATION SUBMISSION	AS	AC	JP	25/03/22													
A	SSD APPLICATION SUBMISSION	AS	AC	JP	25/02/22													
REV.	AMENDMENT DESCRIPTION	Design by	Verified by	Approved by	Date													
Co-ordinate System:		Height Datum:		This sheet may be prepared using colour and may be incomplete if copied			NOTE: Do not scale from this drawing.											

SSD OUTLINE

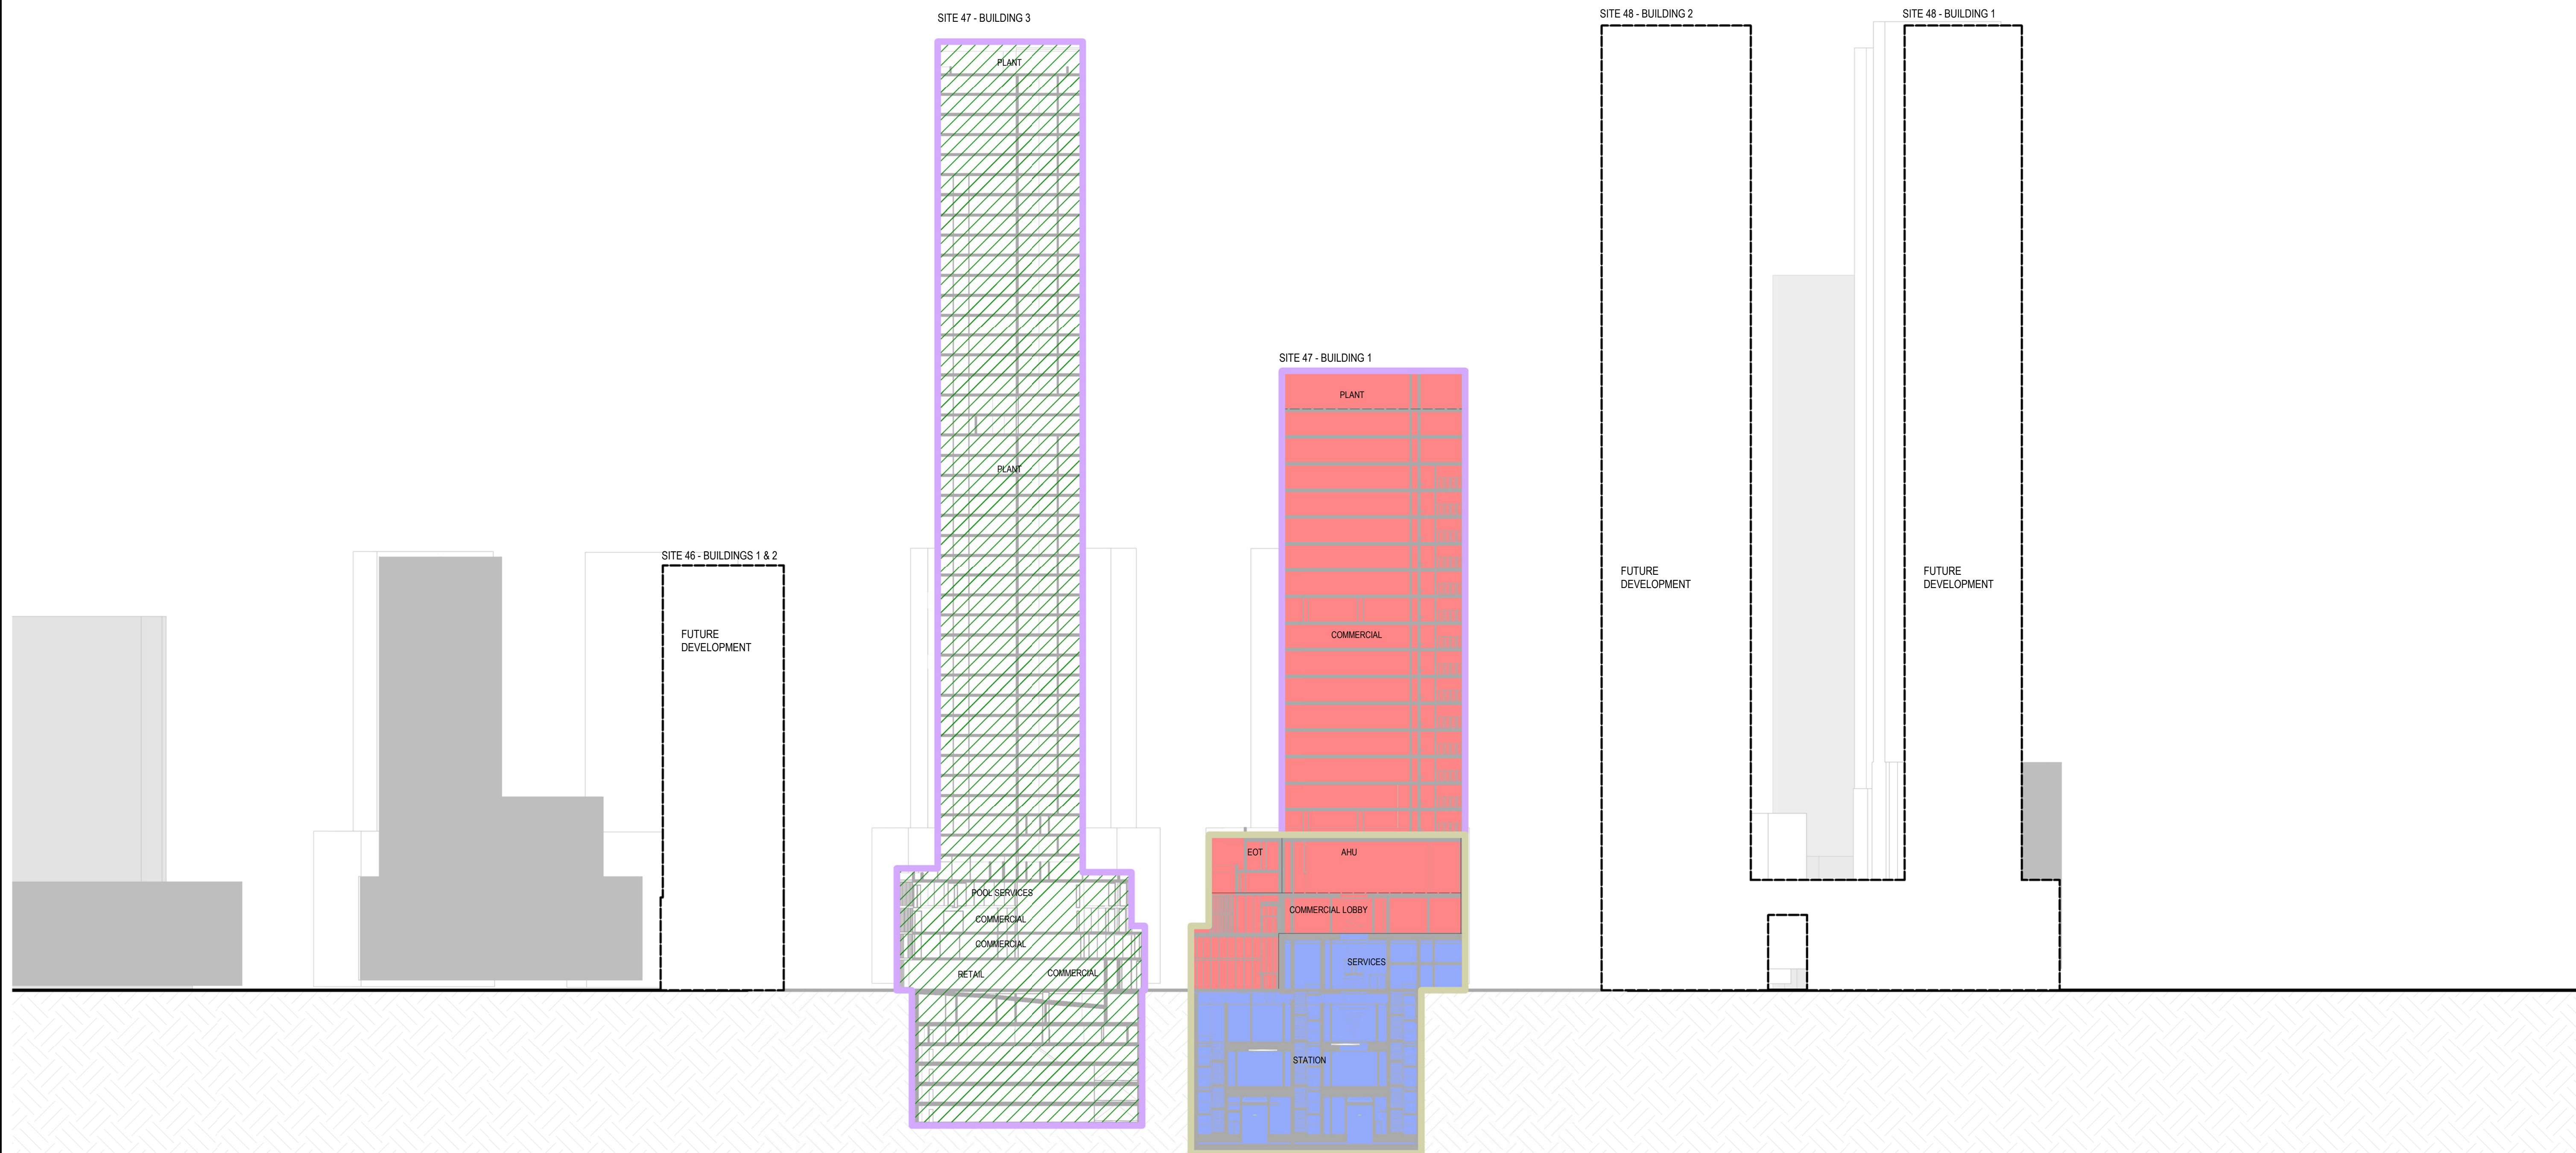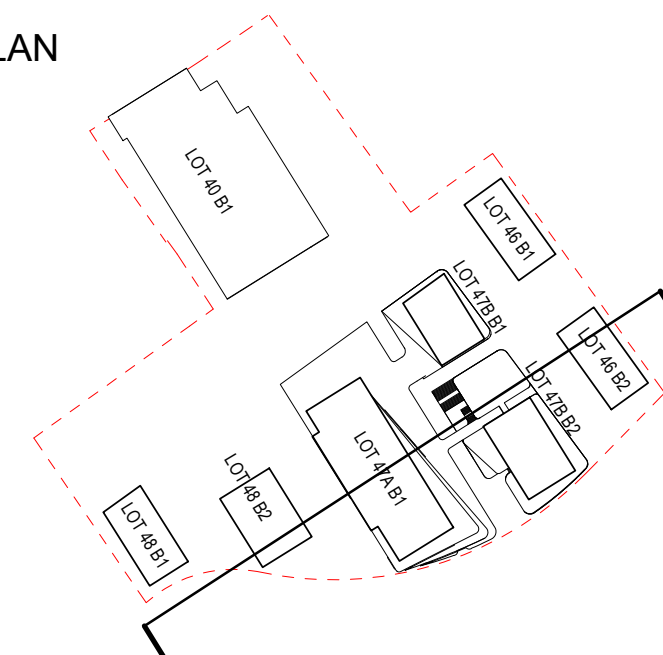

FOR STAGE APPROVAL

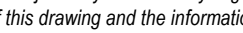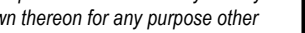					SCALE: As indicated		CLIENT:		The information shown on this drawing is for the purposes of the Sydney Metro Project only. No warranty is given or implied as to its suitability for any other purpose. The Service Providers accept no liability arising from the use of this drawing and the information shown thereon for any purpose other than the Sydney Metro Project.   	
							DRAWN: ALEN SPAHIC			
							DESIGNED: ANTHONY CHOW			
							DRG CHECK: JOHN PRENTICE			
B	SSD APPLICATION SUBMISSION				AS	AC	JP	25/03/22	OVERALL SITE SECTION 02 E-W	
A	SSD APPLICATION SUBMISSION				AS	AC	JP	25/02/22	FILE No: _____ SHEET: 46 OF 46 ©	
REV.	AMENDMENT DESCRIPTION				Design by	Verified by	Approved by	Date	STATUS: PRELIMINARY / INITIAL DESIGN - CONCEPT DESIGN	
									EDMS No: _____	
					1:500				DRG No:SMWSTEDS-SMD-OLP-SN400-AT-DRG-002512	
Co-ordinate System:					Height Datum:		This sheet may be prepared using colour and may be incomplete if copied		REV B VER	
							NOTE: Do not scale from this drawing.			



HERB ELLIOTT AVENUE


OLYMPIC BOULEVARD

PRECINCT STREET A

PRECINCT STREET B

FIGTREE DRIVE

- KEY
- CSSI
 - SSDA
 - Sydney Metro Site Boundary
 - DP Lots
 - SSD Buildings
 - SSD Building Footprints
 - SSD Basement Footprint
 - Concept SSDA Site
 - SSI Building Footprints

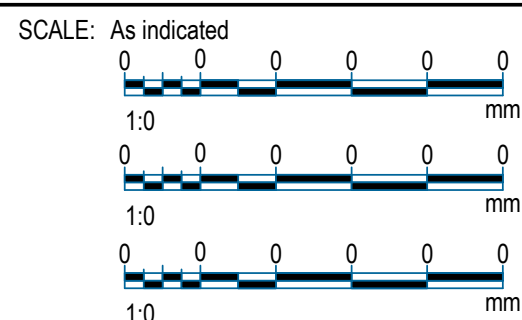

NOTE: Do not scale from this drawing.



The information shown on this drawing is for the purposes of the Sydney Metro Project only. No warranty is given or implied as to its suitability for any other purpose. The Service Providers accept no liability arising from the use of this drawing and the information shown thereon for any purpose other than the Sydney Metro Project.

W-B
WOODS BAGOT

DRAWN	ALEN SPAHIC
DESIGNED	ANTHONY CHOW
DRG CHECK	JOHN PRENTICE
DESIGN CHECK	KUSH VEHALLA
APPROVED	ADRIAN GARNERO

FOR STAGE APPROVAL

SYDNEY METRO WEST
SYDNEY OLYMPIC PARK
ARCHITECTURAL
SITE & DEMOLITION SERIES
PUBLIC DOMAIN PLAN AT GROUND LEVEL

FILE No:	SHEET: OF 46	©
STATUS: DETAILED DESIGN - STAGE 1 DETAILED DESIGN	EDMS No:	REV A
DRG No:SMWSTEDS-SMD-OLP-SN400-AT-DRG-002513	VER	