

---

# Appendix G

---

## Building Envelope Drawings

---



Hunter Street Station - East  
CBDN SYDNEY NSW 2000

Site Plan  
Envelope Set

Scale  
1:1000 @ A3


Code  
MOSD

Sheet  
PP\_E\_2600

Rev  
01

0 10 20 50m



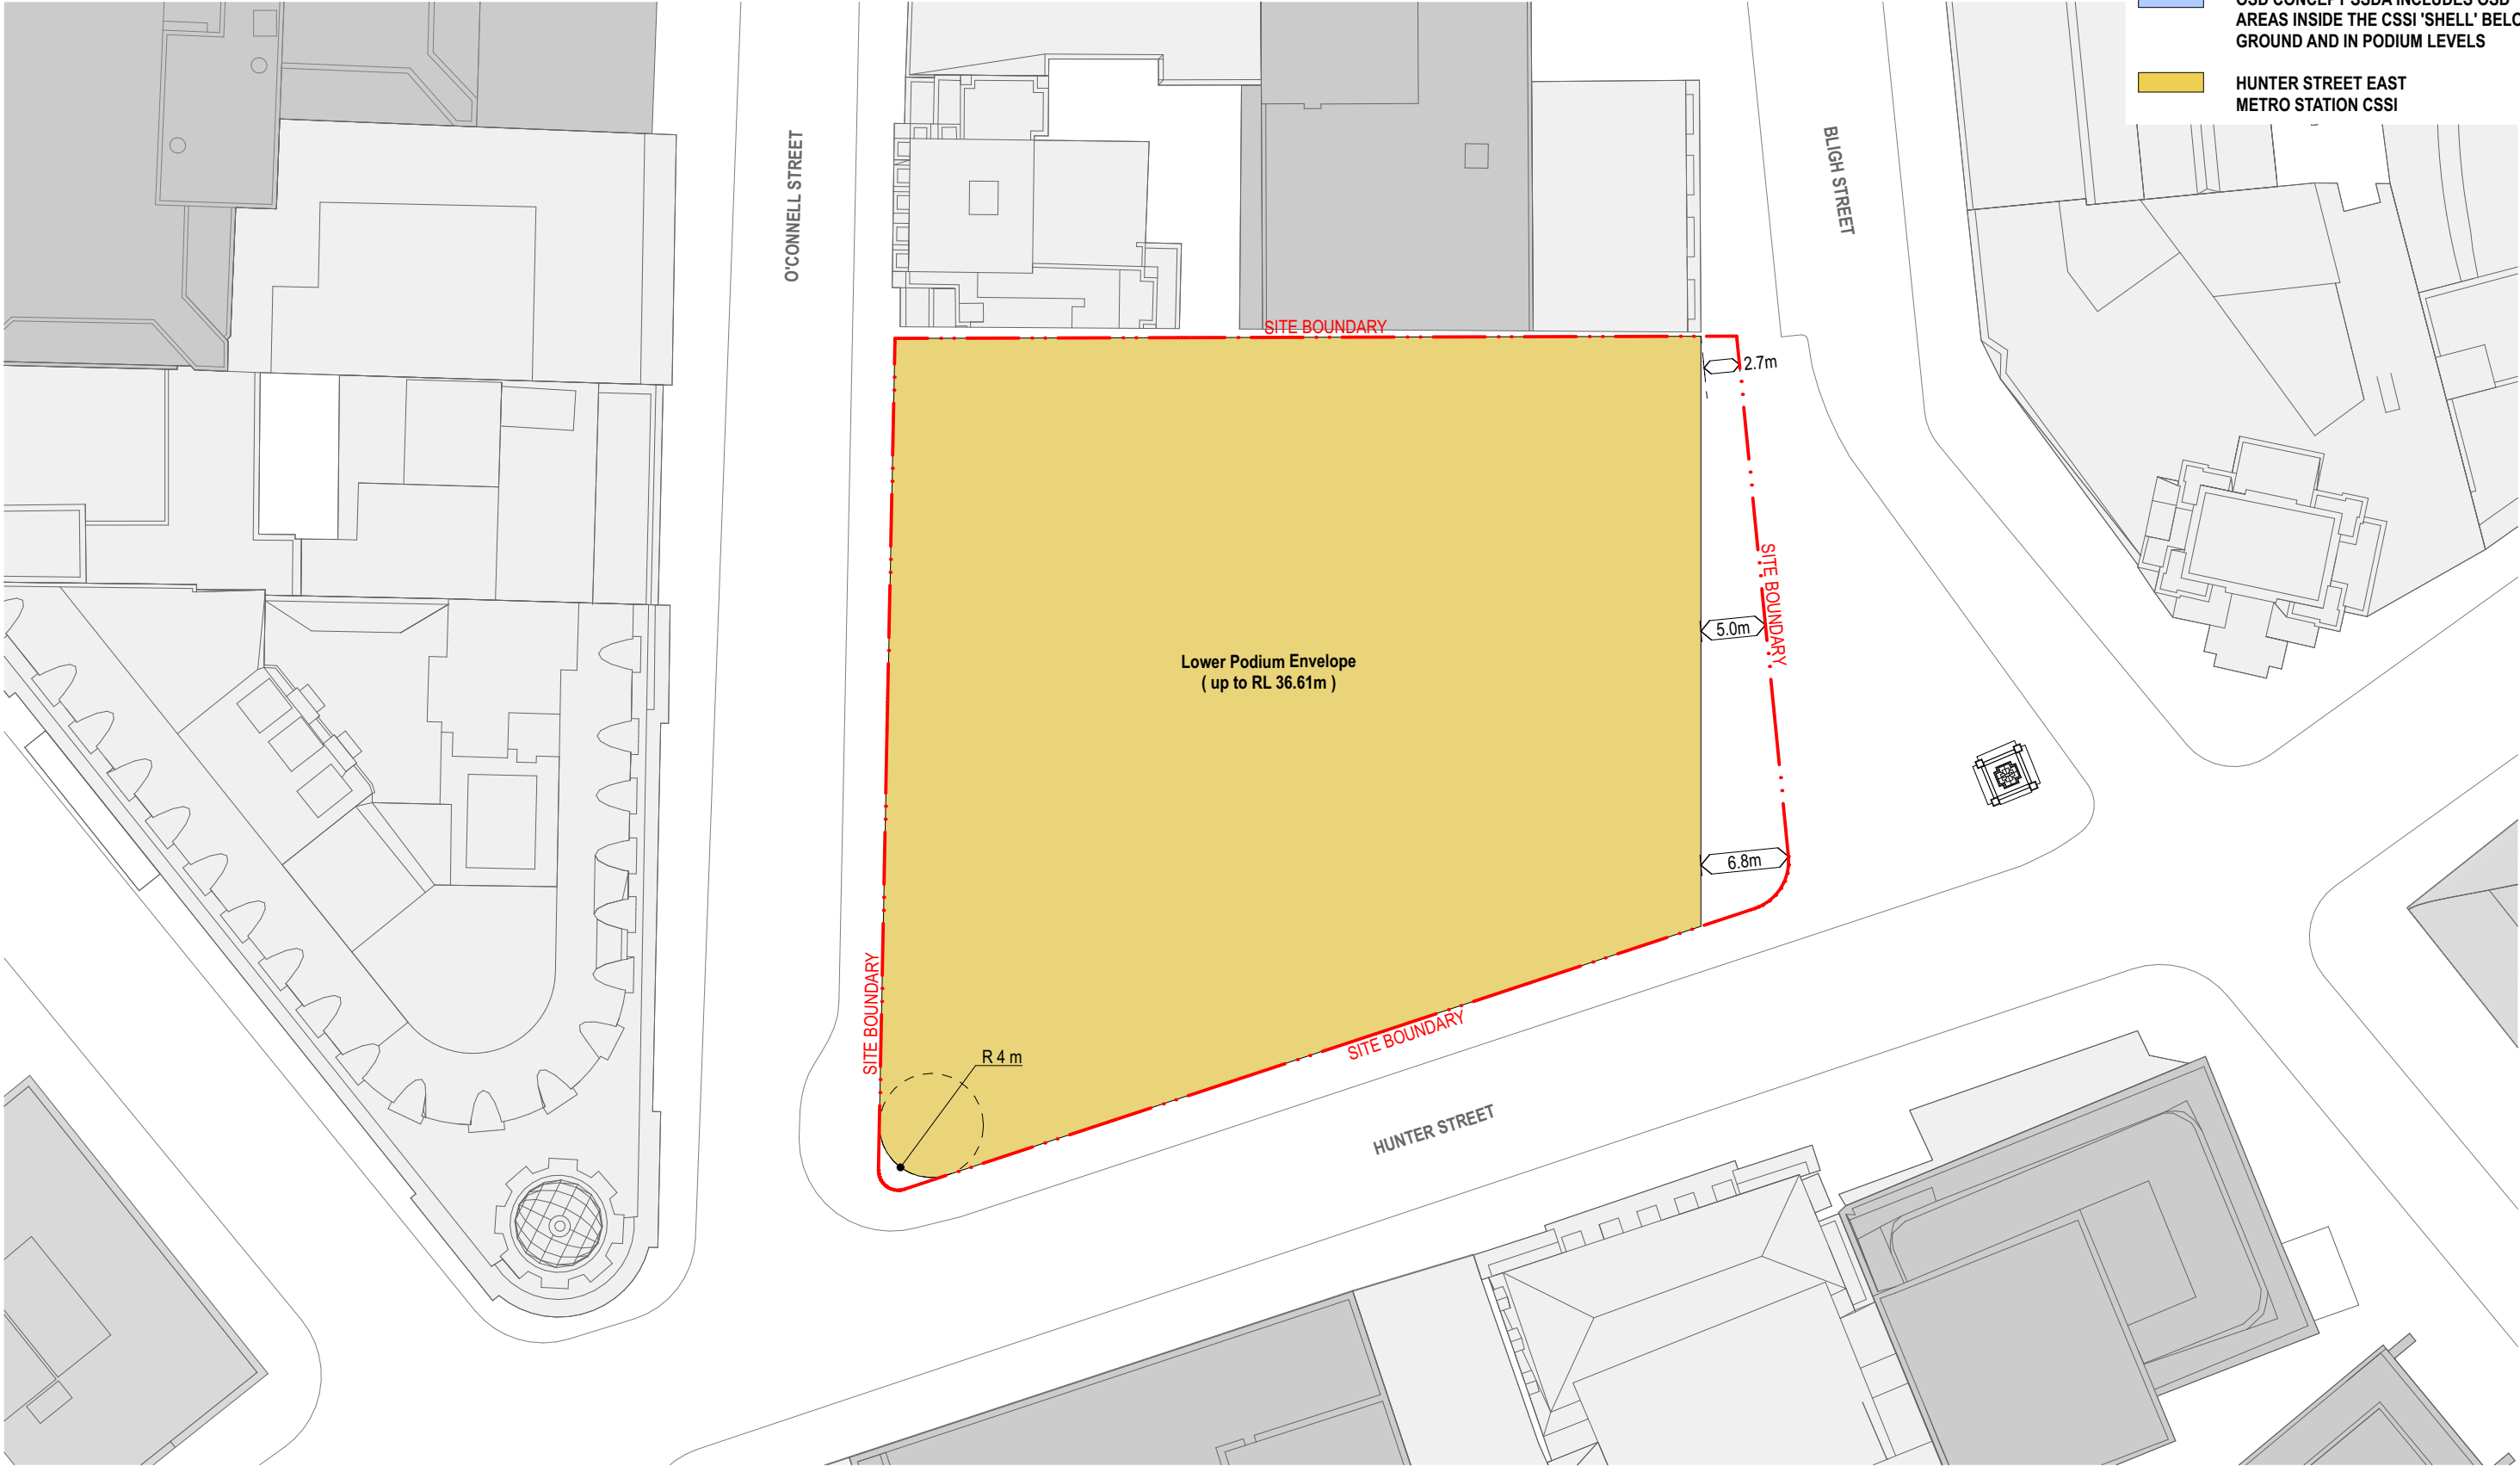

Hunter Street Station - East  
CBDN SYDNEY NSW 2000

East Envelope - Lower Podium Plan  
Envelope Set

Scale  
1:500 @ A3


Code  
MOSD

Sheet  
PP\_E\_2601


Rev  
01

0 5 10 20m



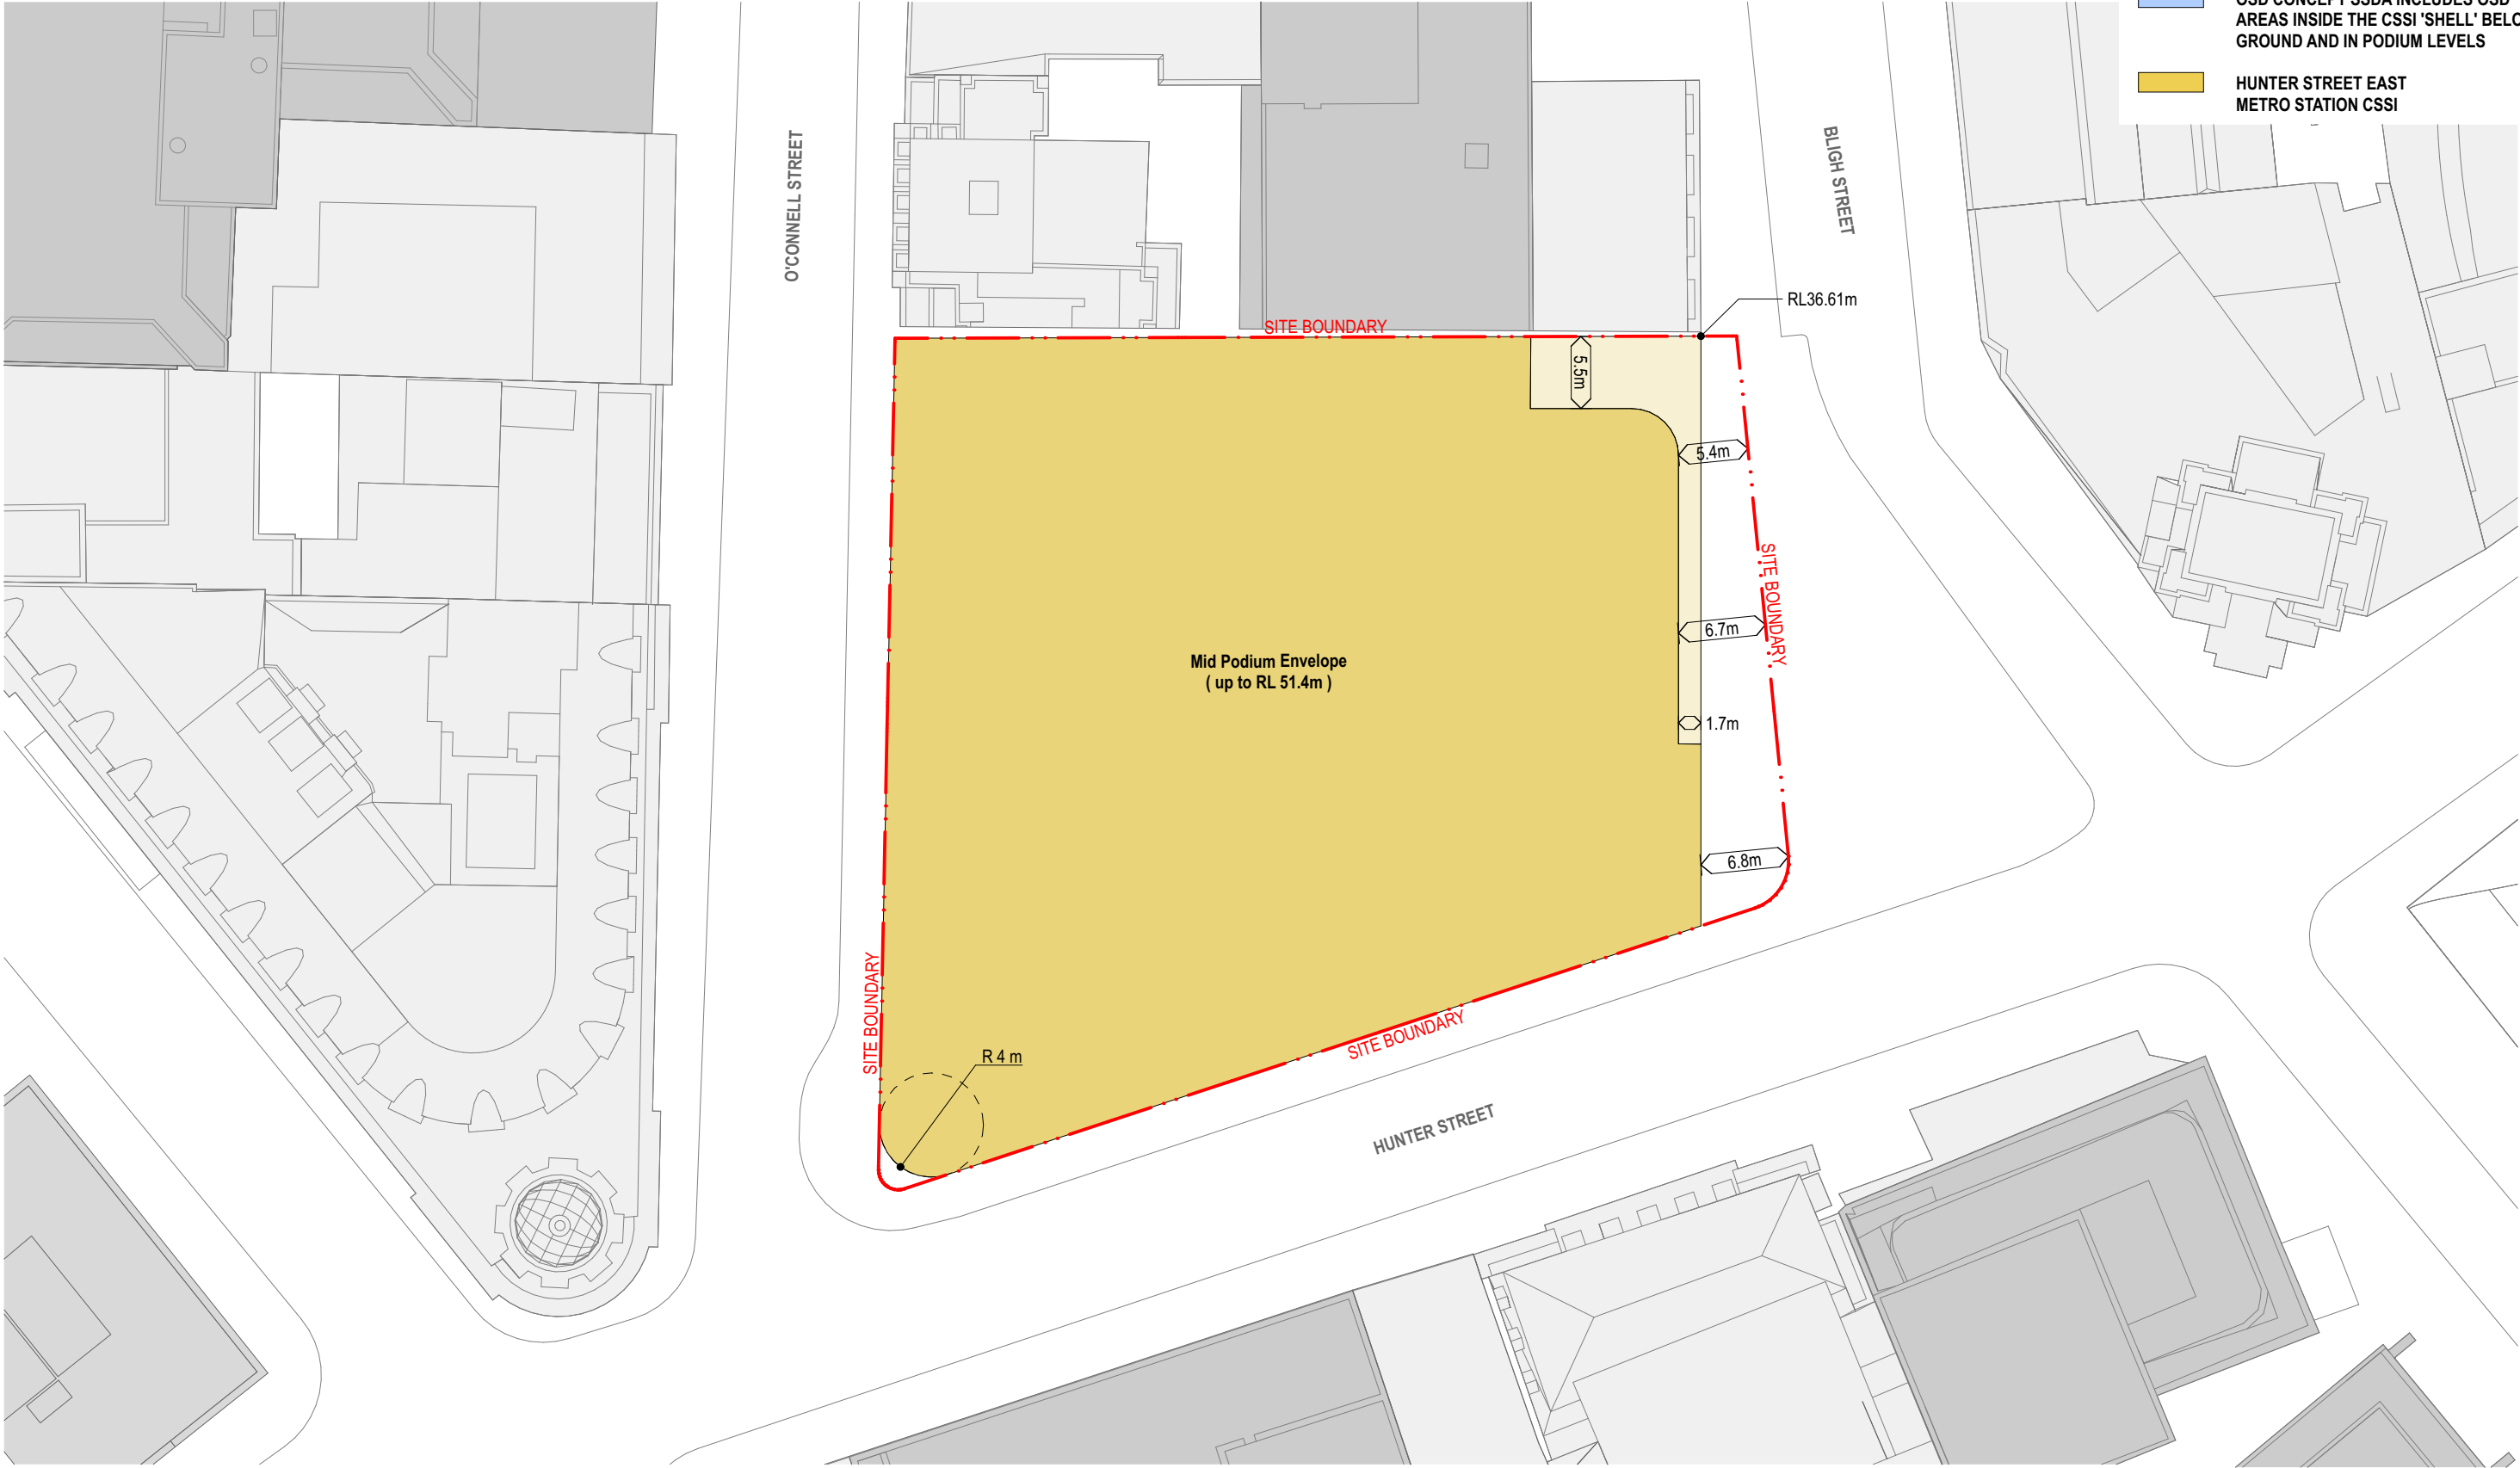



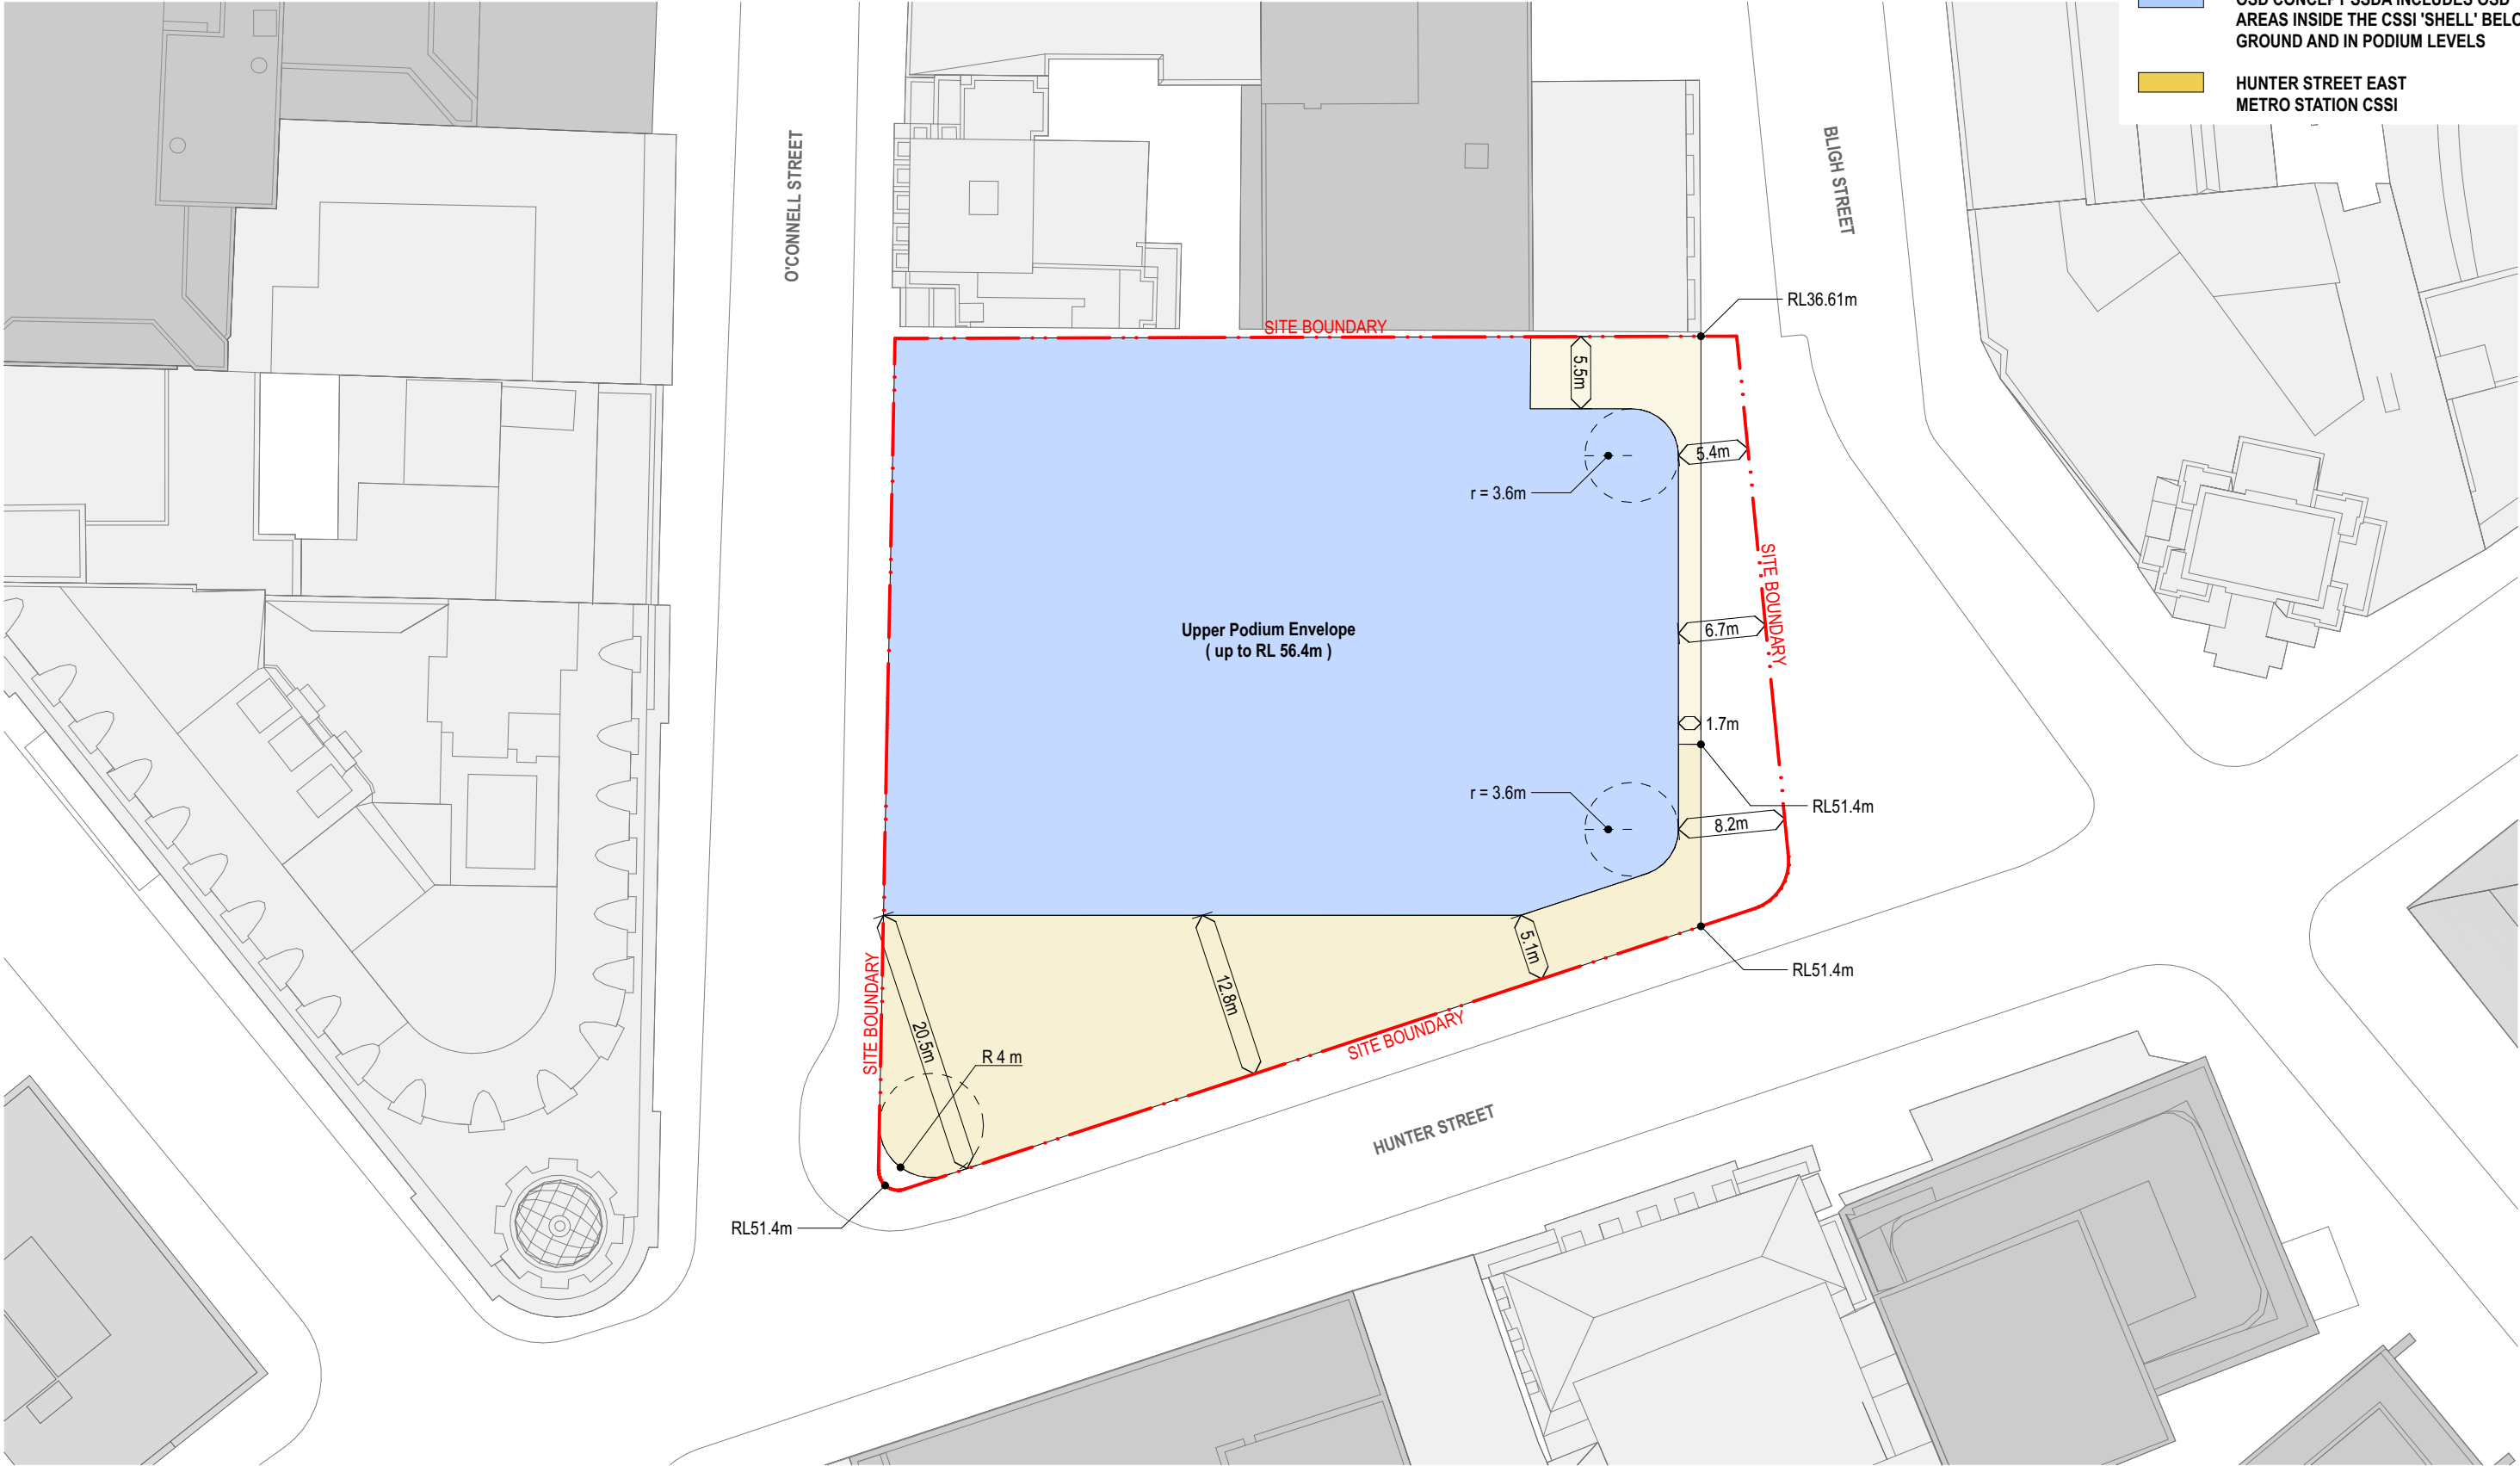

Hunter Street Station - East  
CBDN SYDNEY NSW 2000

East Envelope - Upper Podium Plan  
Envelope Set

Scale  
1:500 @ A3


Code  
MOSD

Sheet  
PP\_E\_2603


Rev  
01

0 5 10 20m



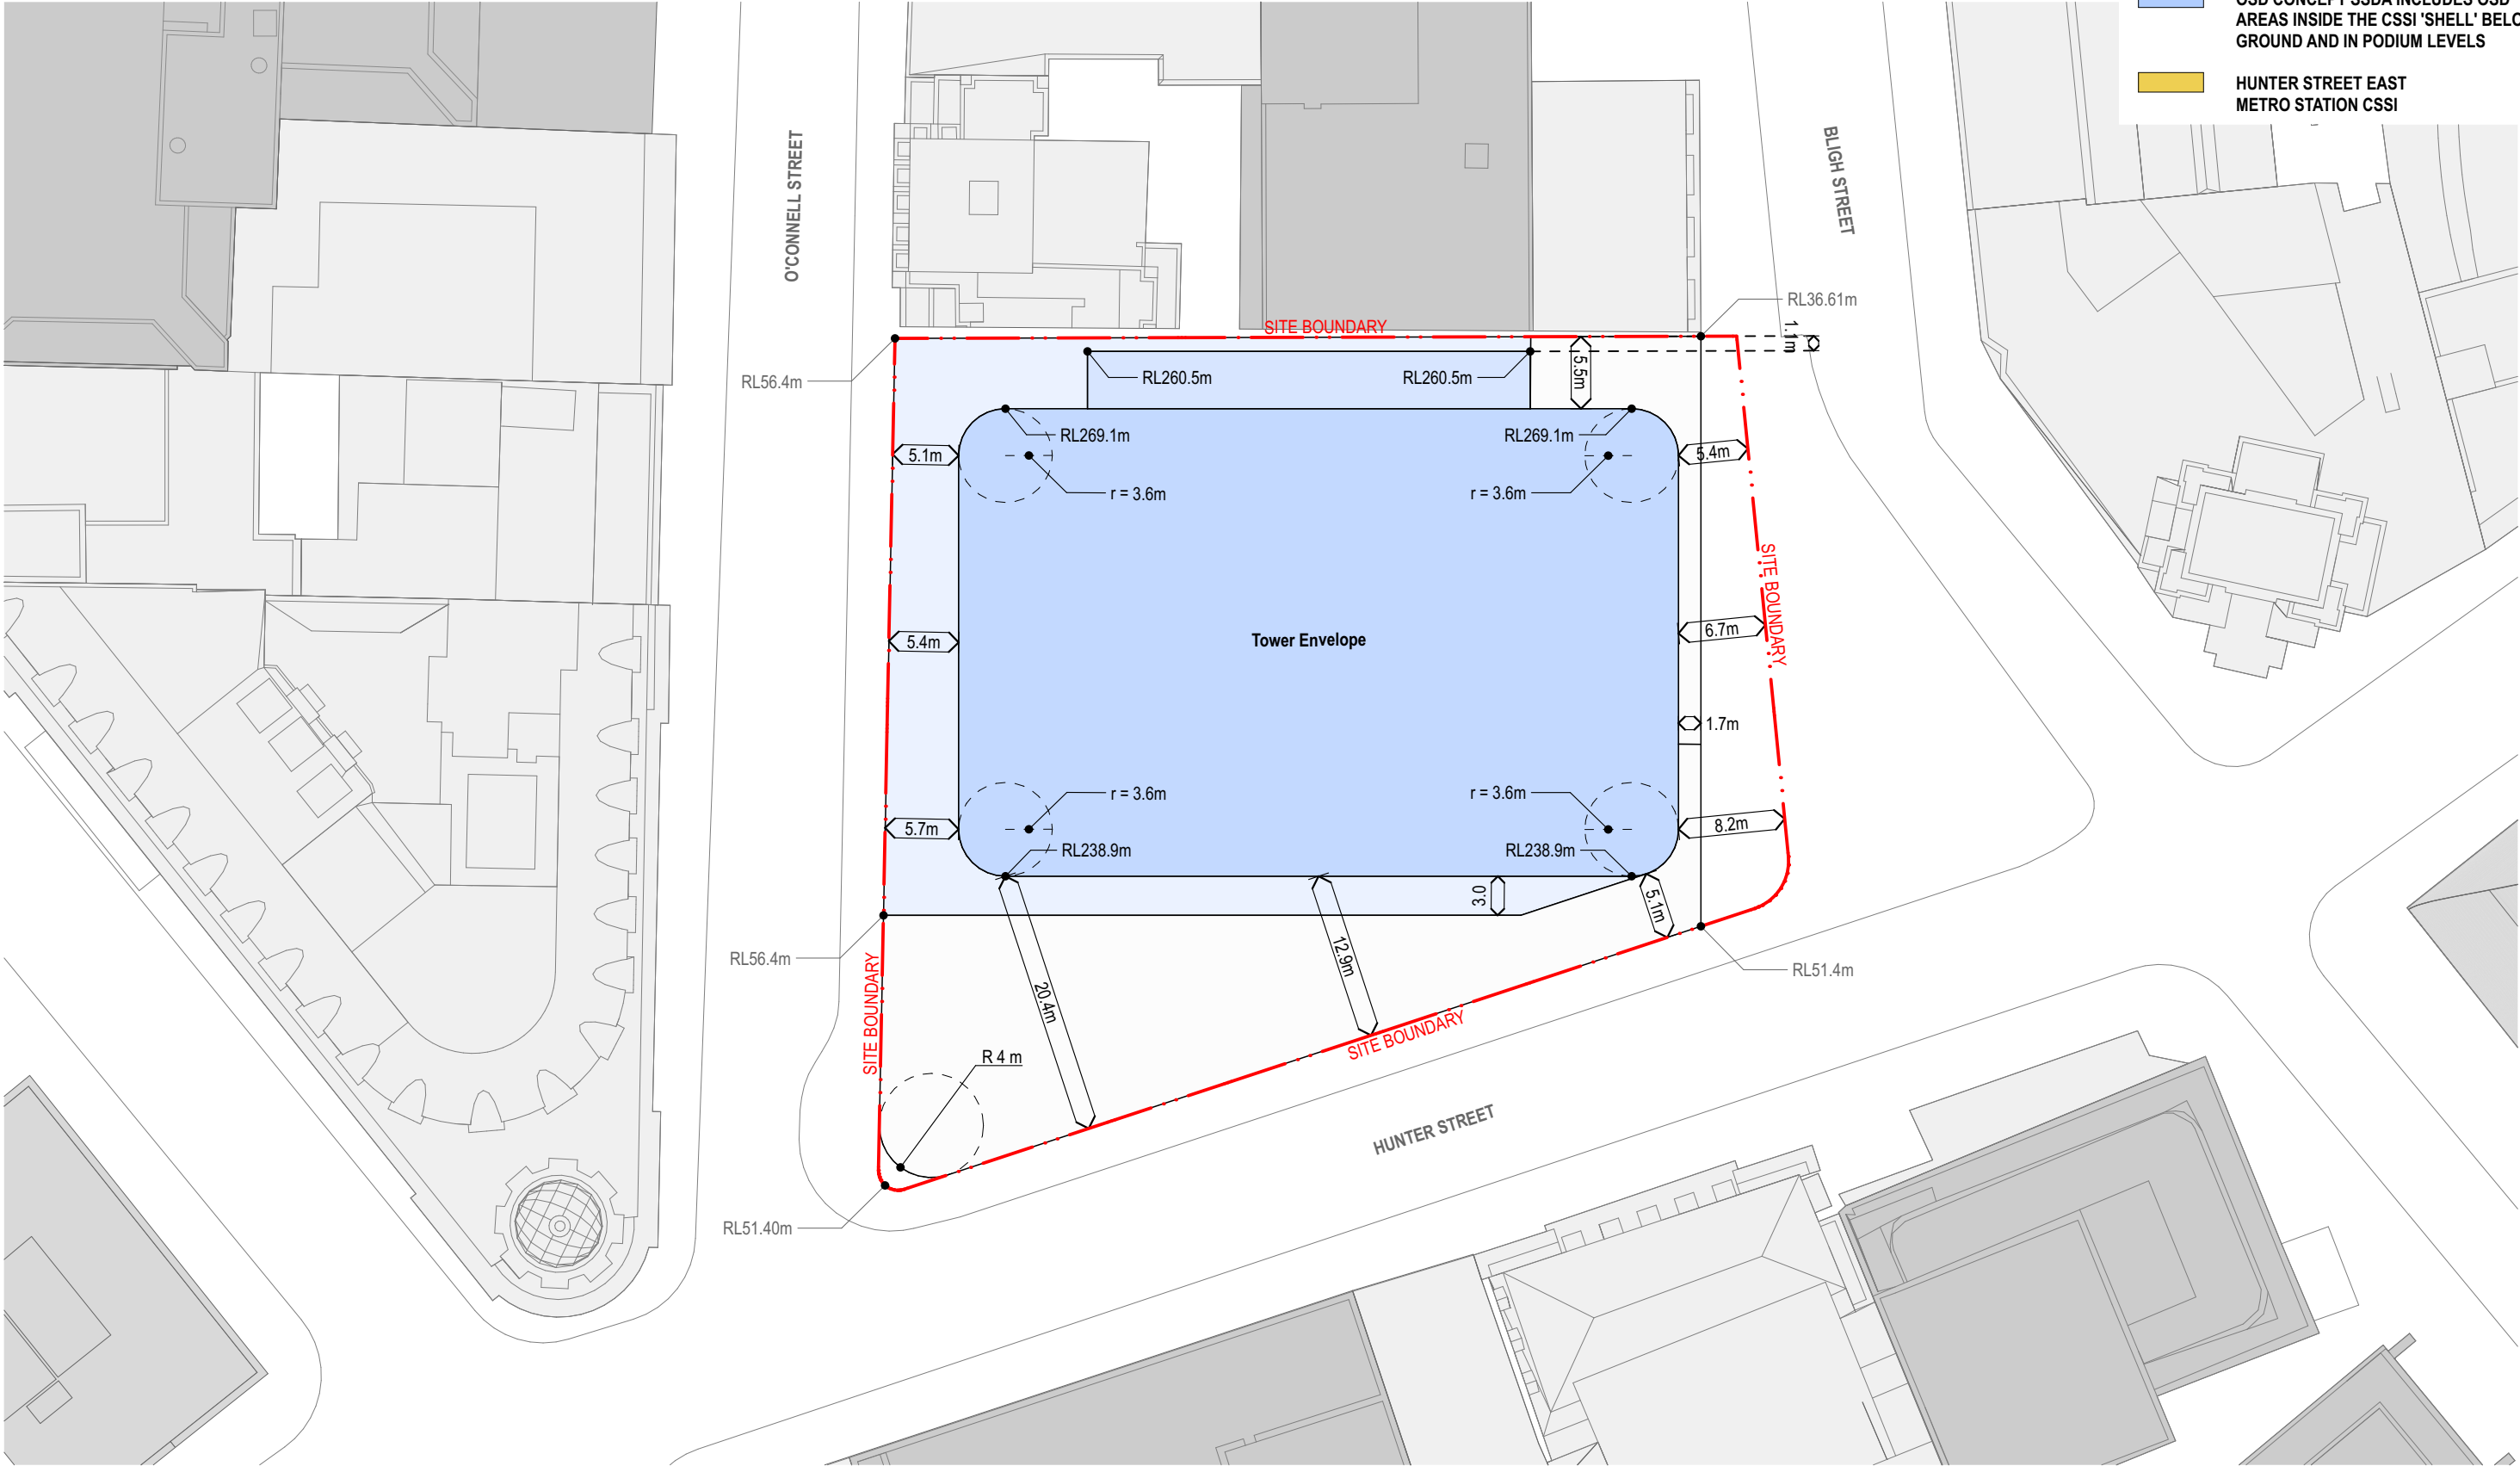


Hunter Street Station - East CBDN SYDNEY NSW 2000	East Envelope - Roof Plan Envelope Set		Scale 1:500 @ A3	Code MOSD	Sheet PP_E_2604	Rev 01	0 5 10 20m	
--	---	--	---------------------	--------------	--------------------	-----------	------------	--

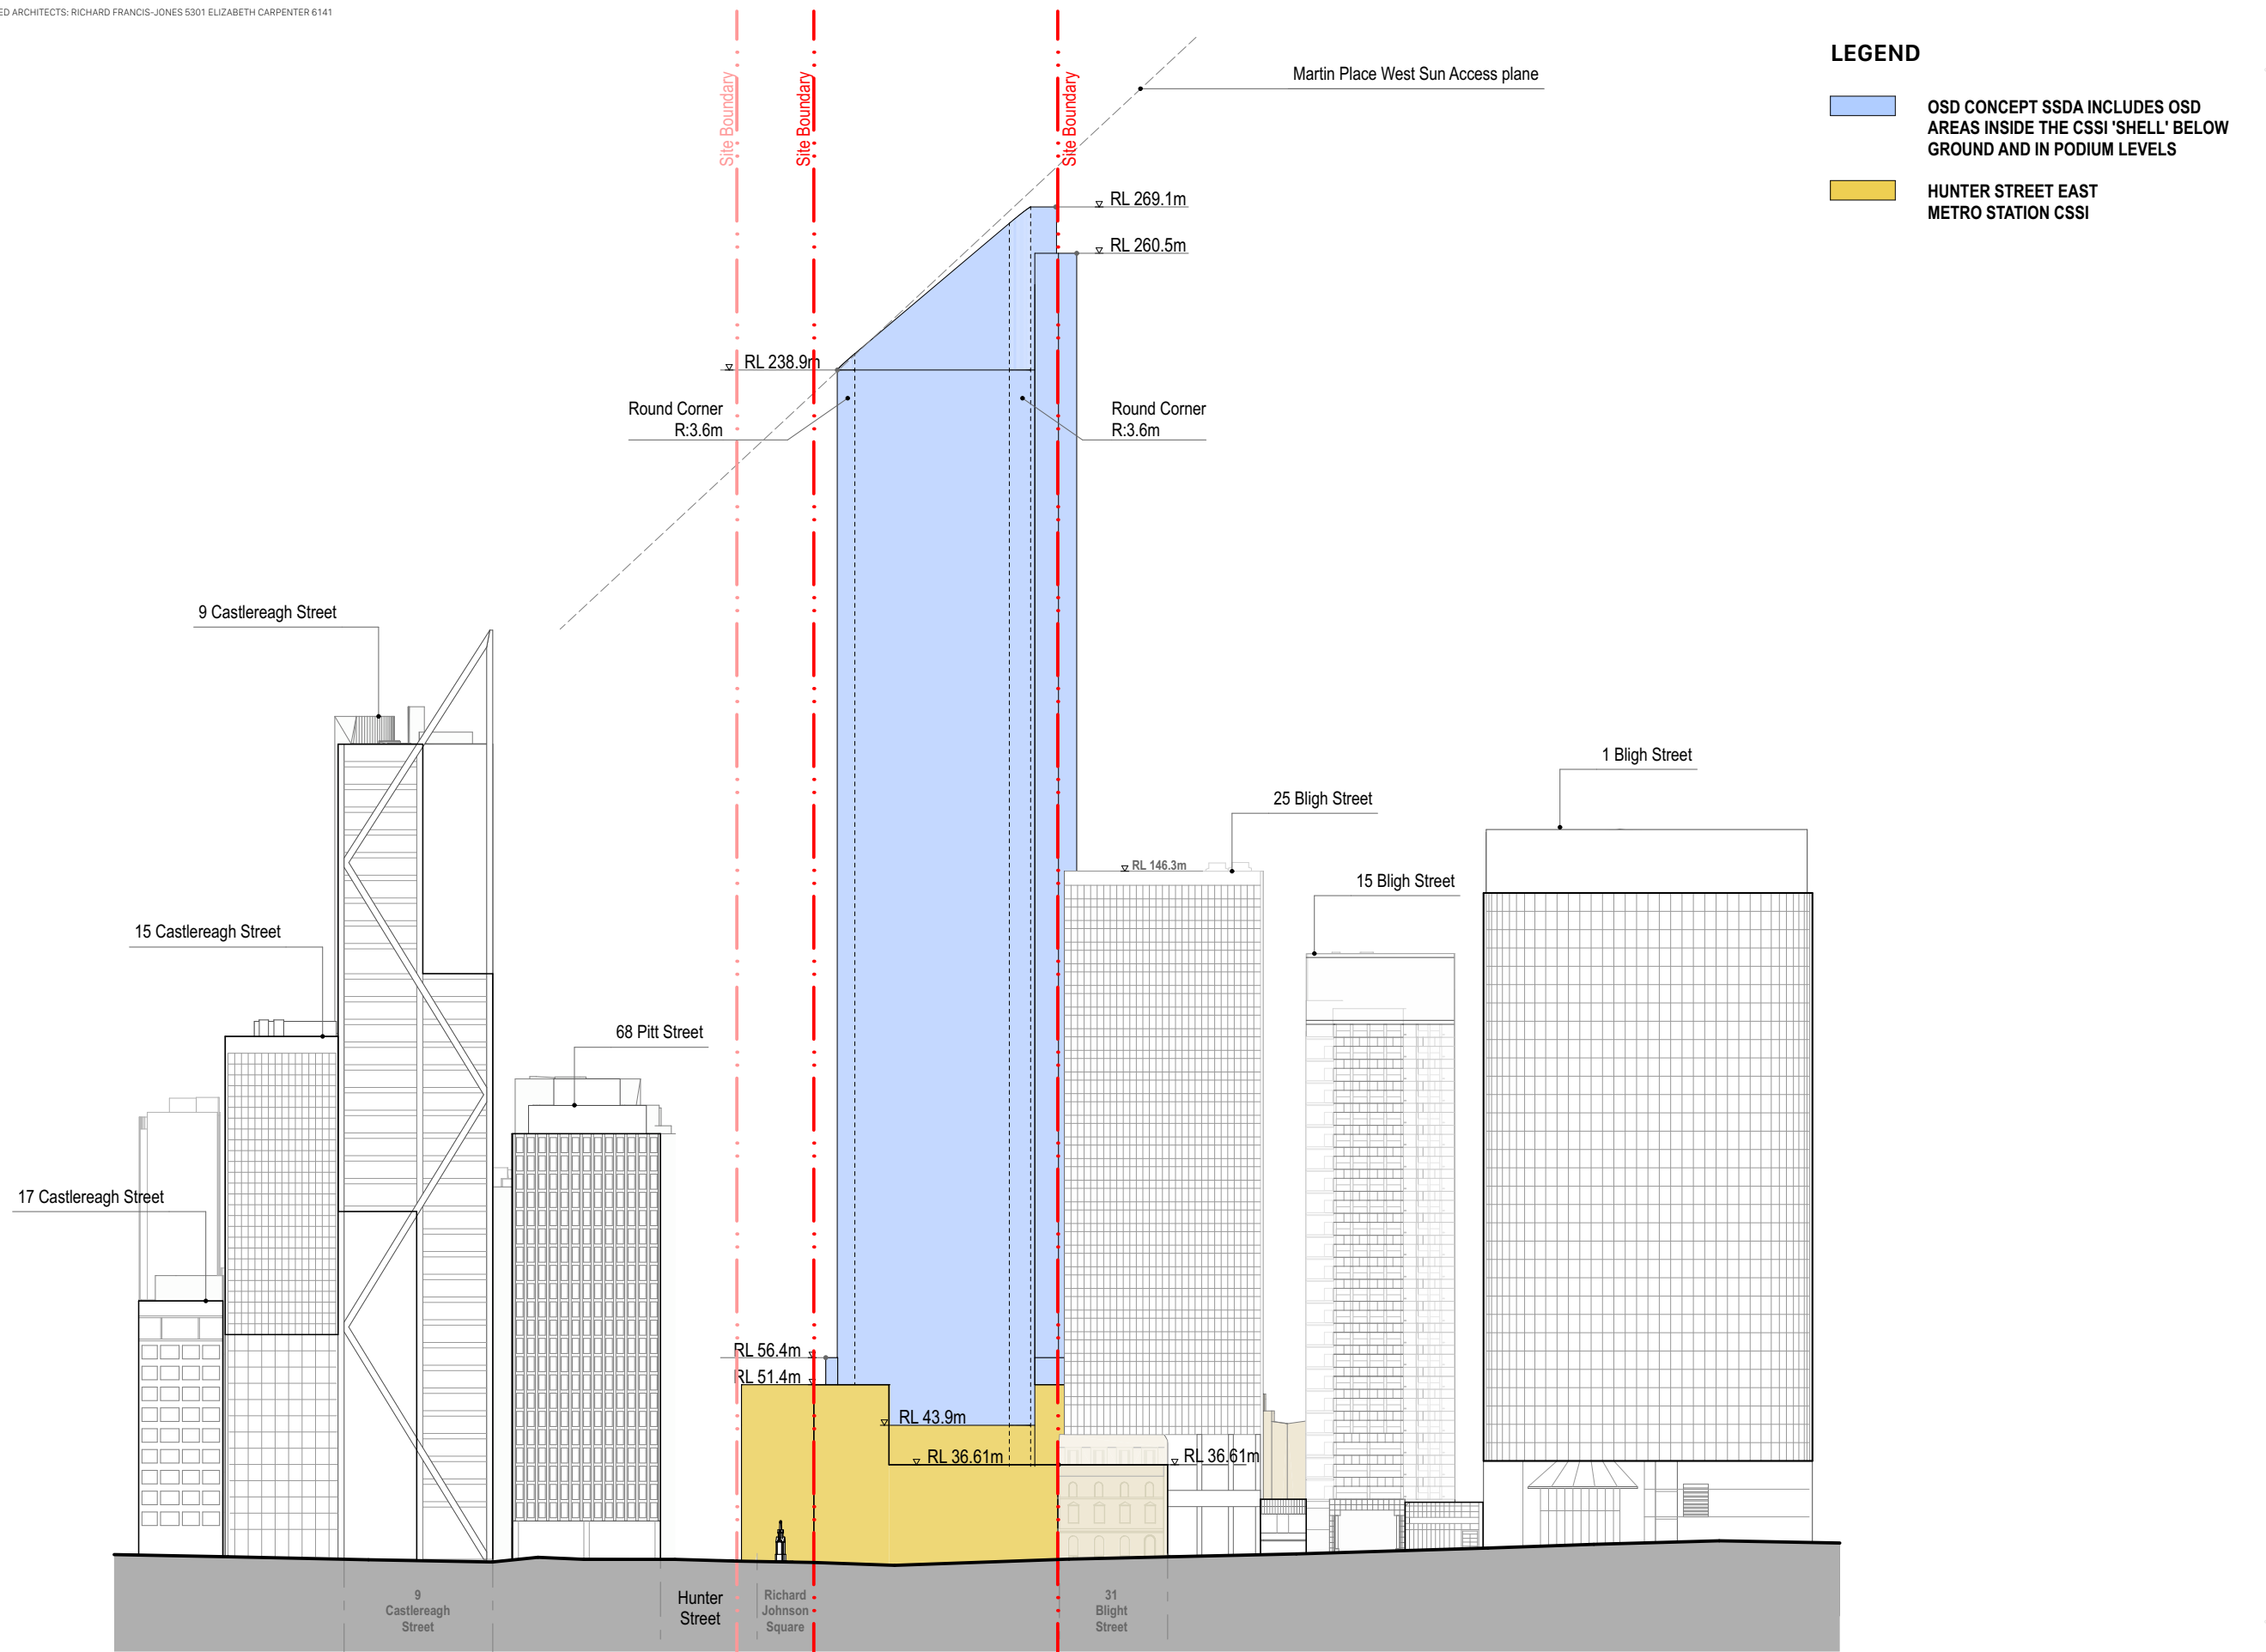

LEGEND

OSD CONCEPT SSDA INCLUDES OSD AREAS INSIDE THE CSSI 'SHELL' BELOW GROUND AND IN PODIUM LEVELS

HUNTER STREET EAST METRO STATION CSSI

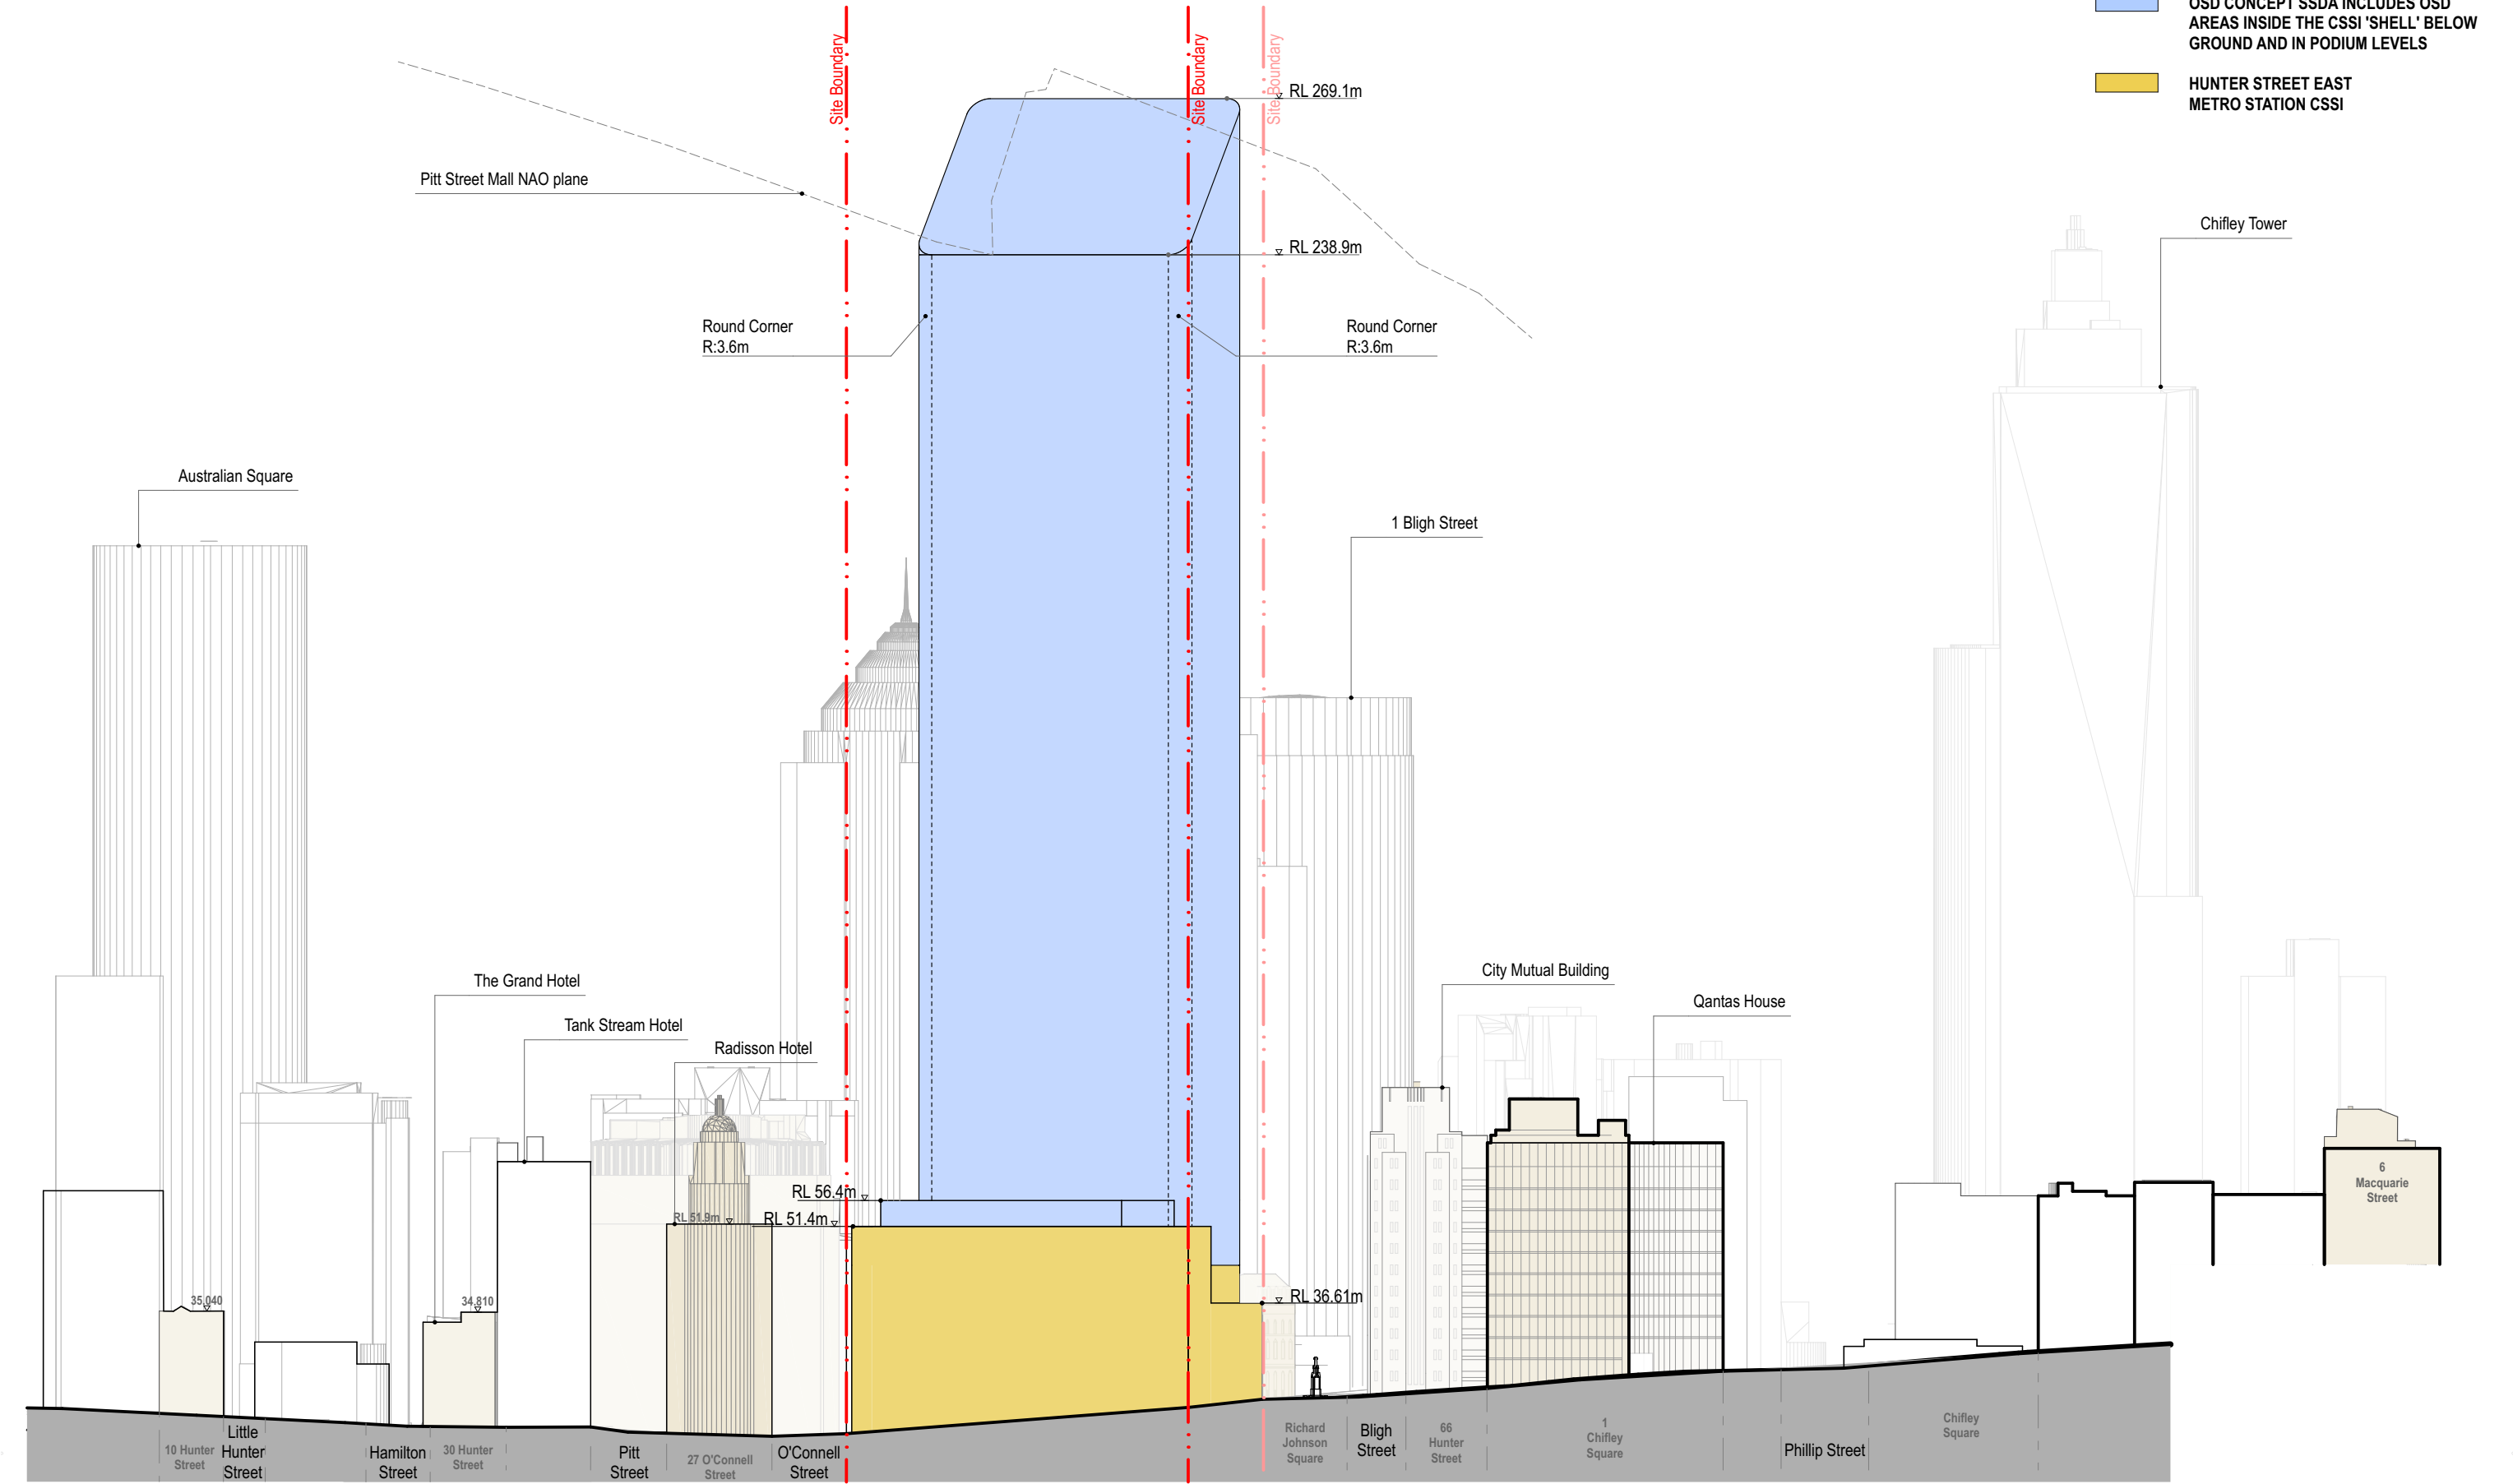


<b>Hunter Street Station - East</b> CBDN SYDNEY NSW 2000	<b>East Envelope - South Elevation</b> Envelope Set	<b>Scale</b> 1:1200 @ A3	<b>Code</b> MOSD	<b>Sheet</b> PP_E_2612	<b>Rev</b> 01	
---	--	-----------------------------	---------------------	---------------------------	------------------	--



LEGEND


OSD CONCEPT SSDA INCLUDES OSD AREAS INSIDE THE CSSI 'SHELL' BELOW GROUND AND IN PODIUM LEVELS

HUNTER STREET EAST METRO STATION CSSI

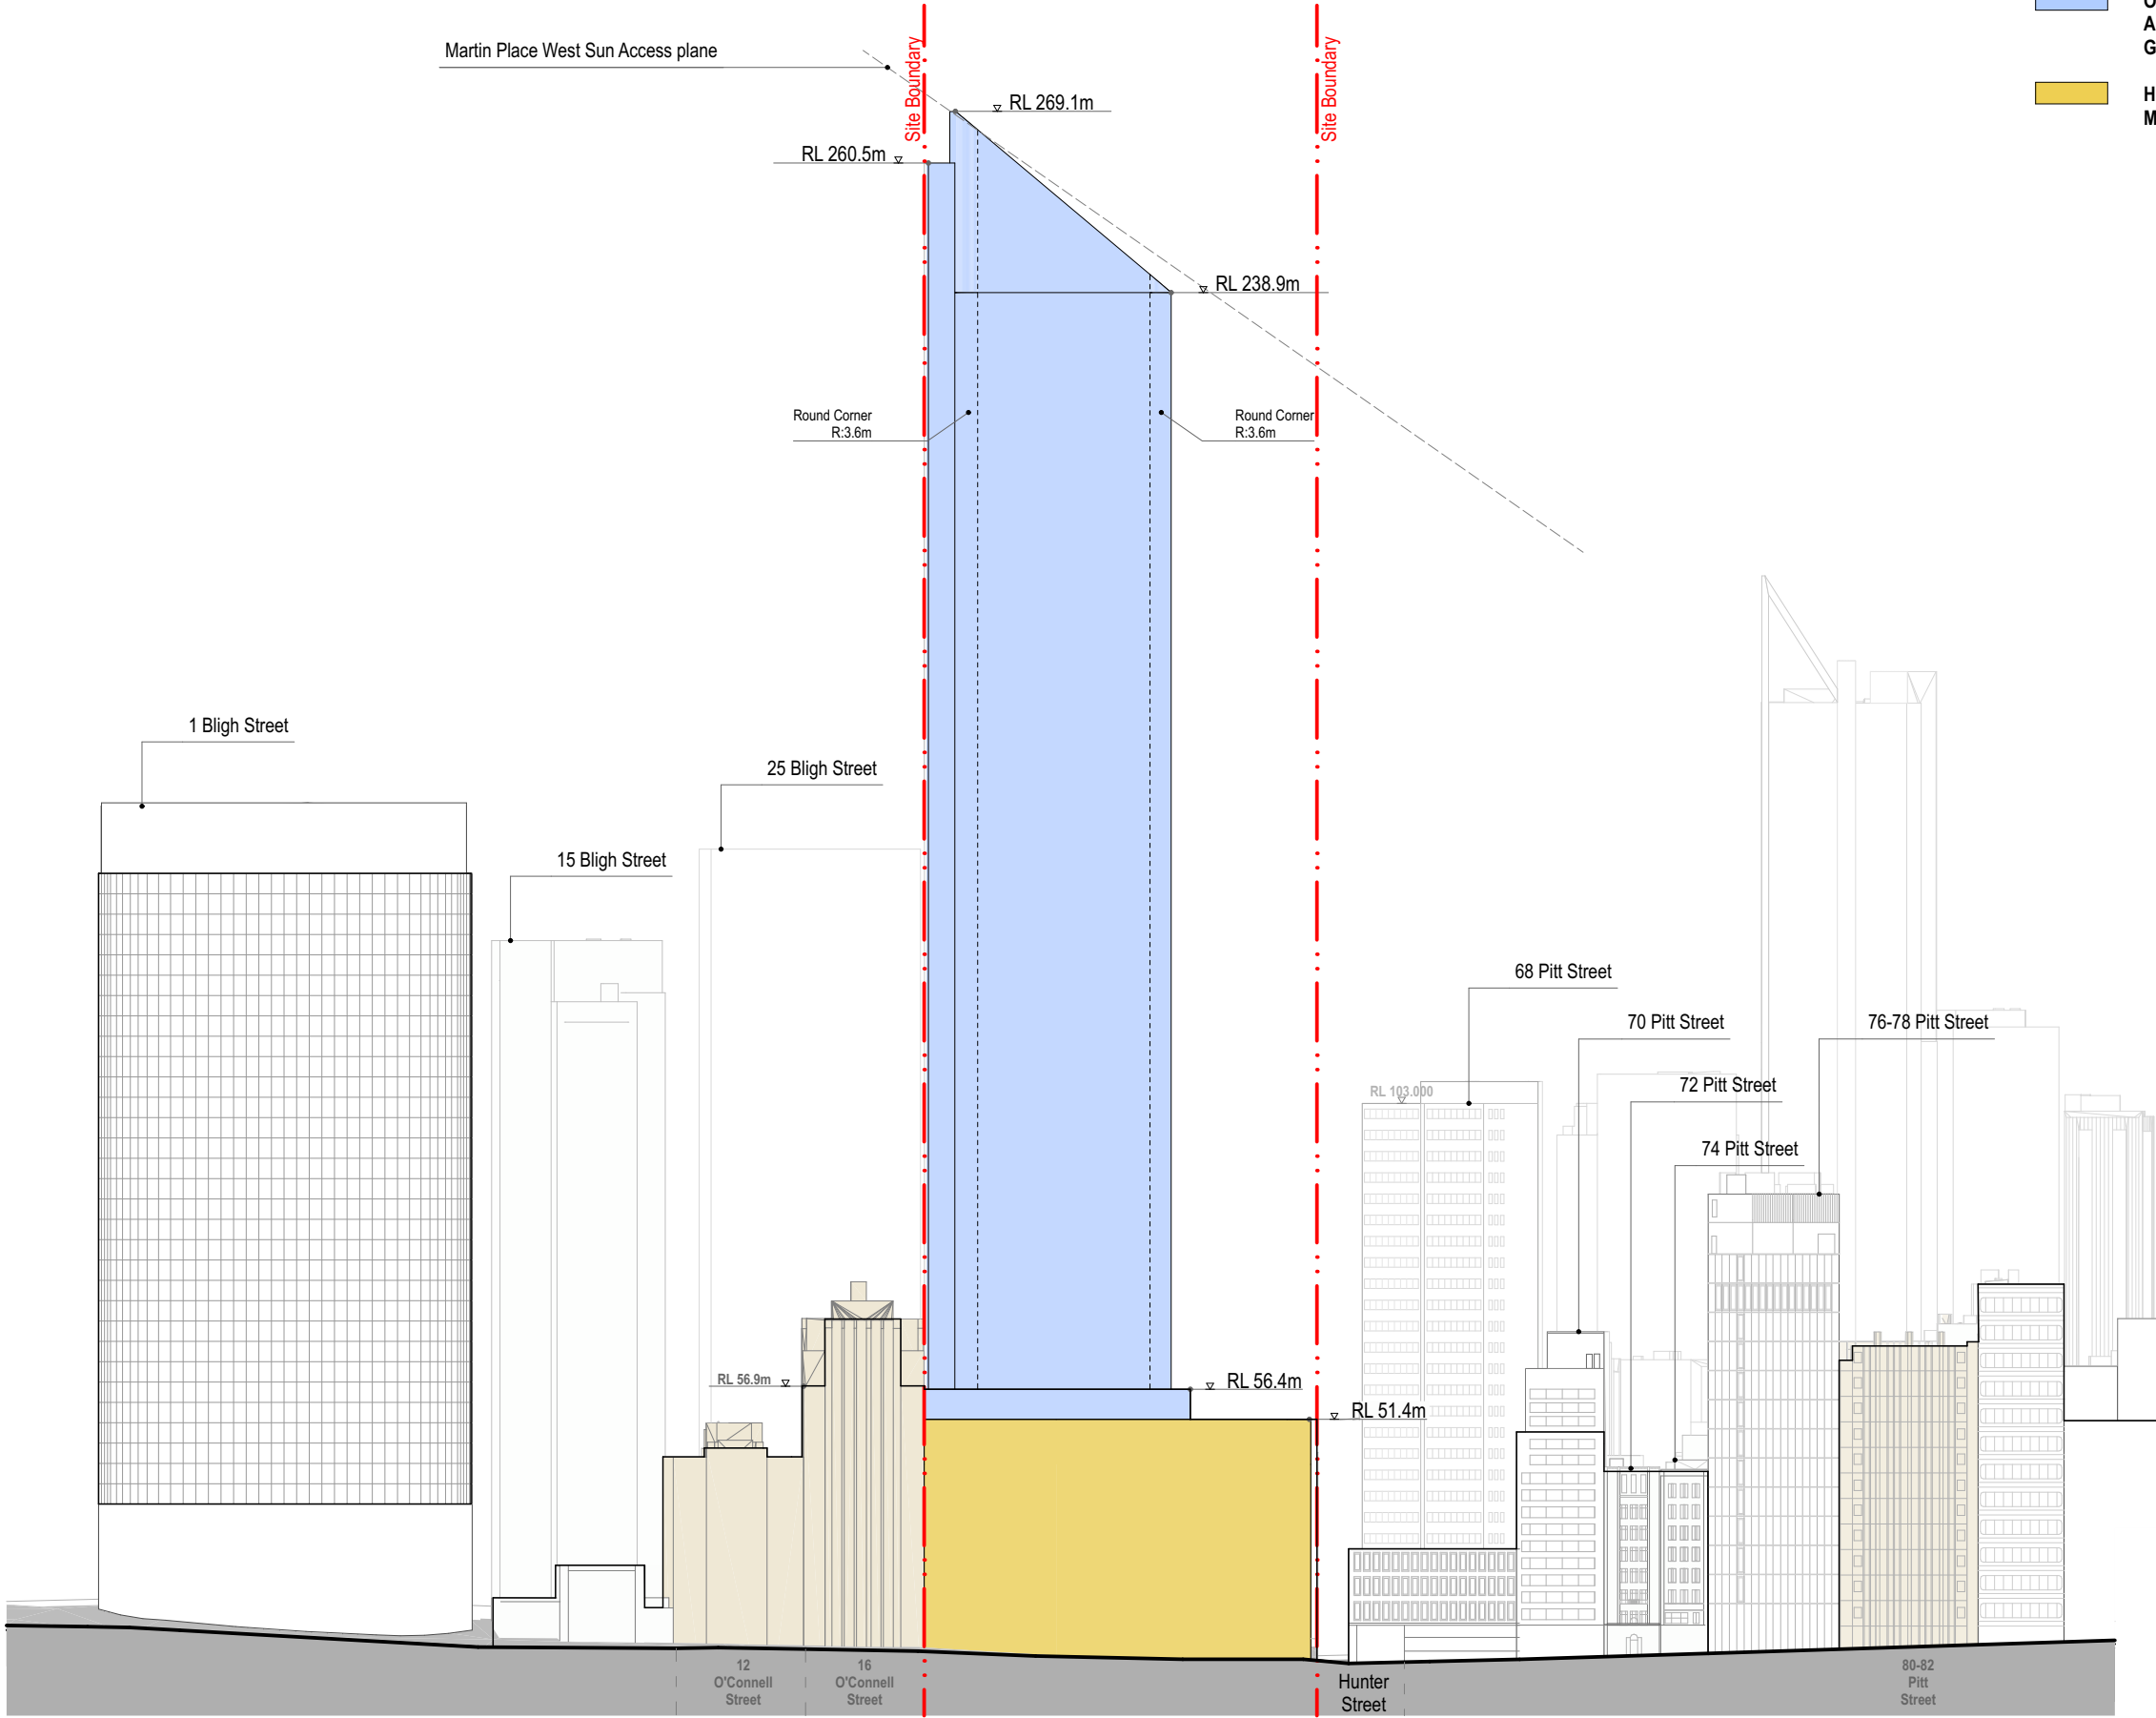

Hunter Street Station - East CBDN SYDNEY NSW 2000	East Envelope - West Elevation Envelope Set	Scale 1:1200 @ A3	Code MOSD	Sheet PP_E_2613	Rev 01	
--	--	----------------------	--------------	--------------------	-----------	--

- LEGEND
- OSD CONCEPT SSDA INCLUDES OSD AREAS INSIDE THE CSSI 'SHELL' BELOW GROUND AND IN PODIUM LEVELS
- HUNTER STREET EAST METRO STATION CSSI

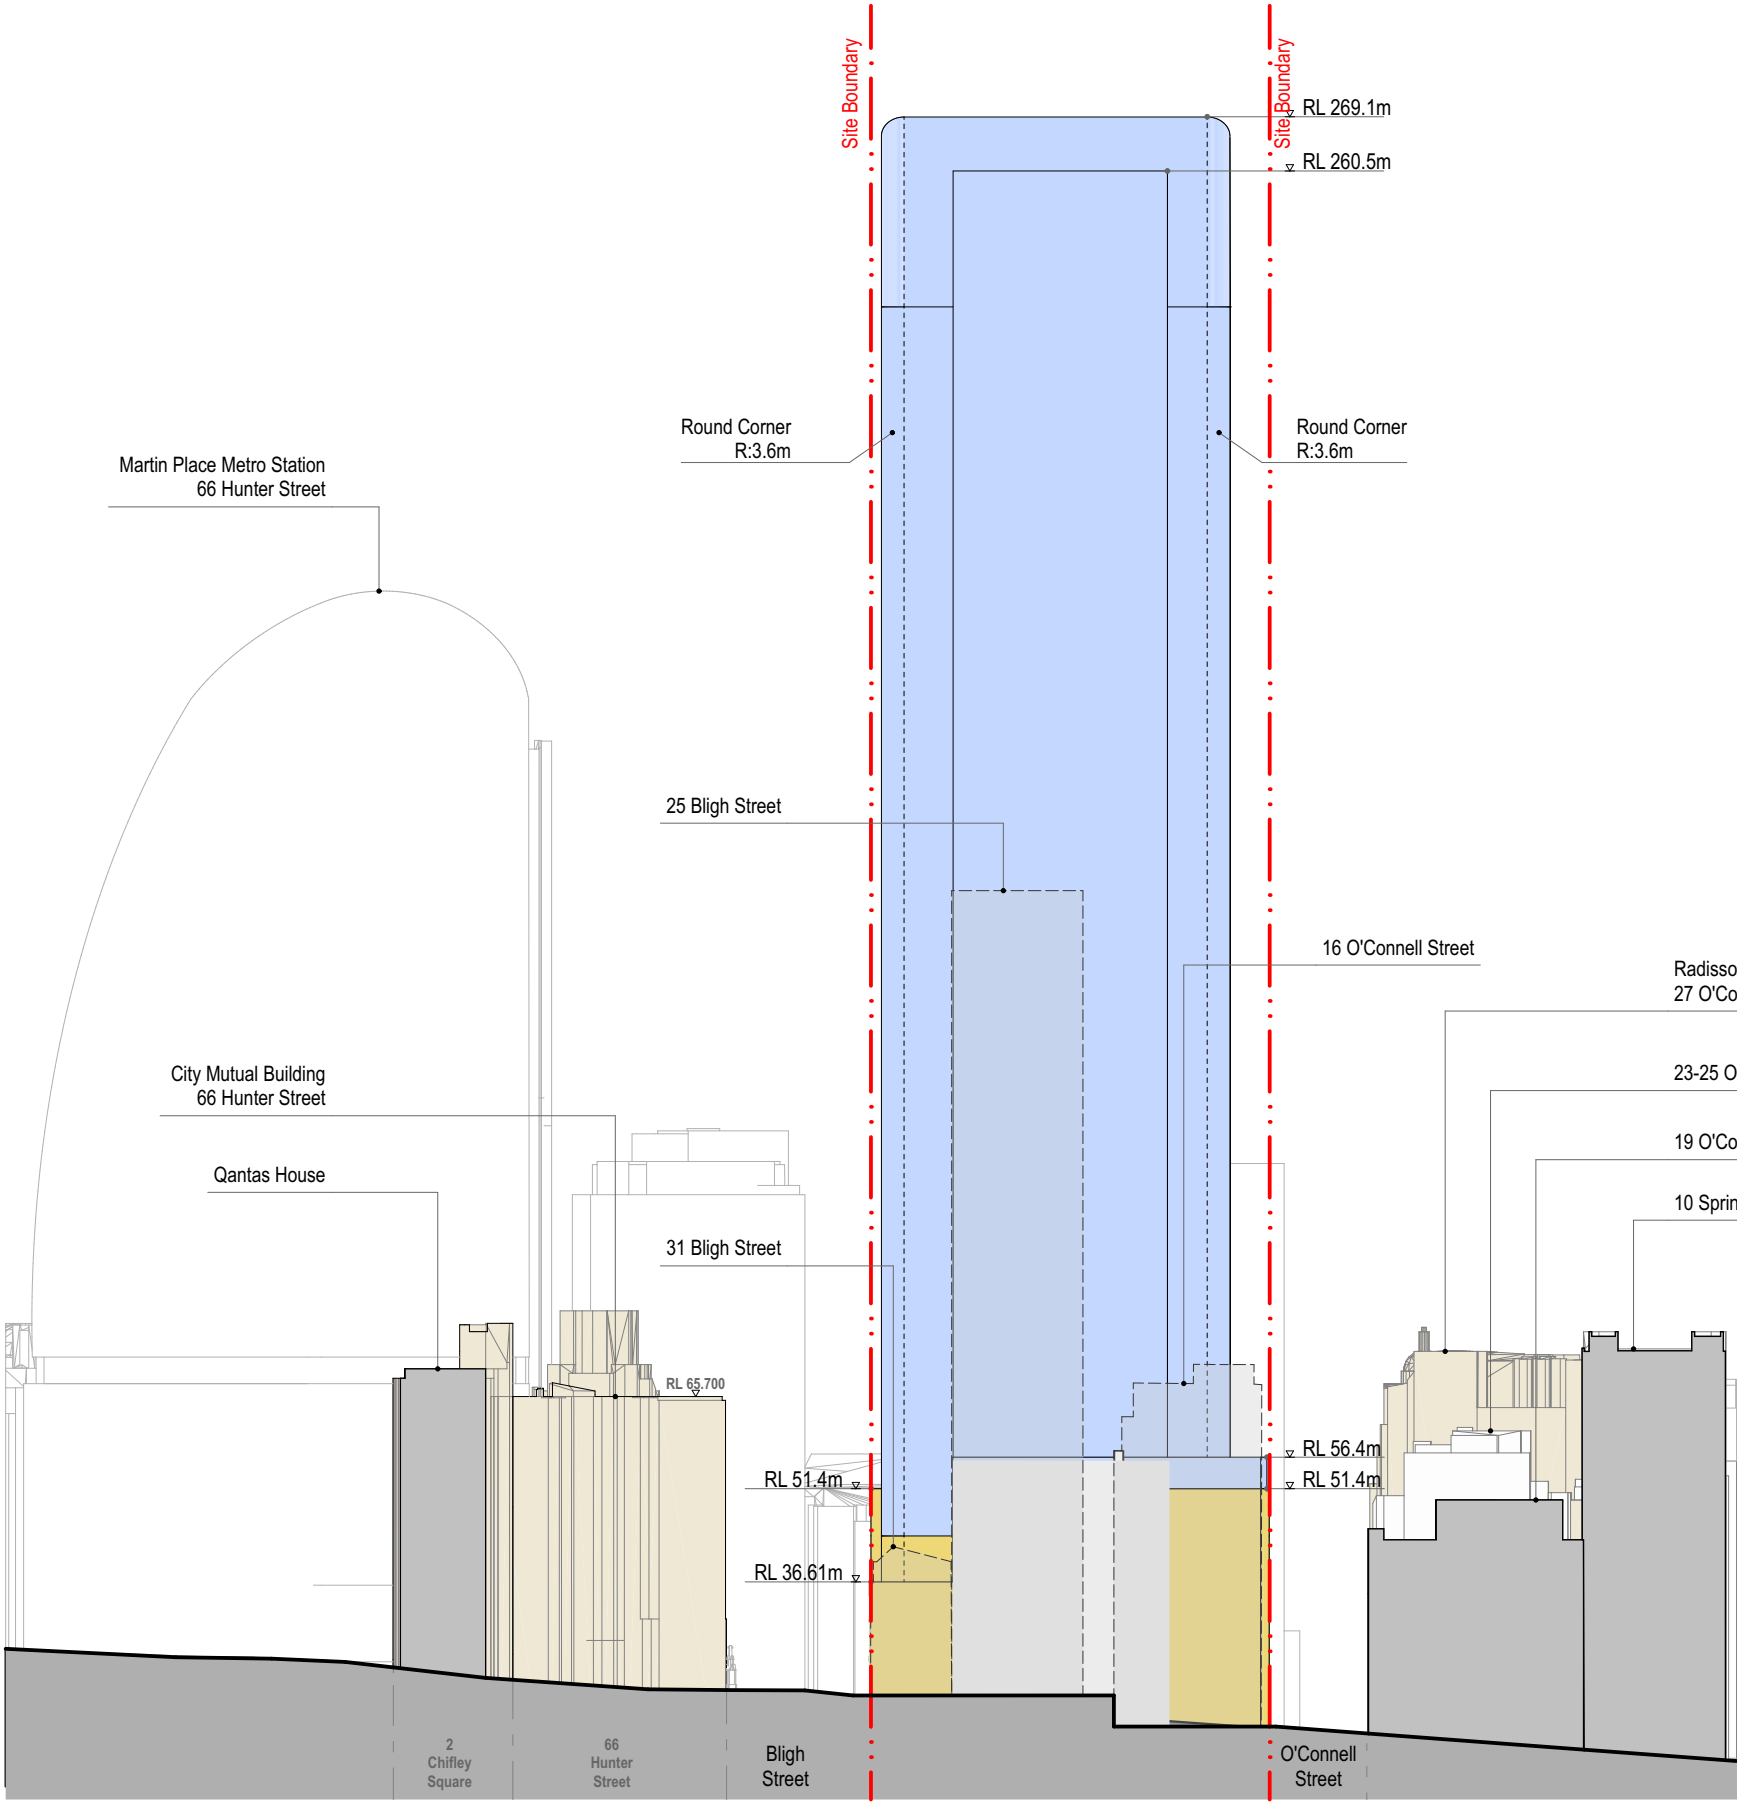

Hunter Street Station - East  
CBDN SYDNEY NSW 2000



East Envelope - North Elevation  
Envelope Set

Scale  
1:1200 @ A3

Code  
MOSD

Sheet  
PP\_E\_2614

Rev  
01

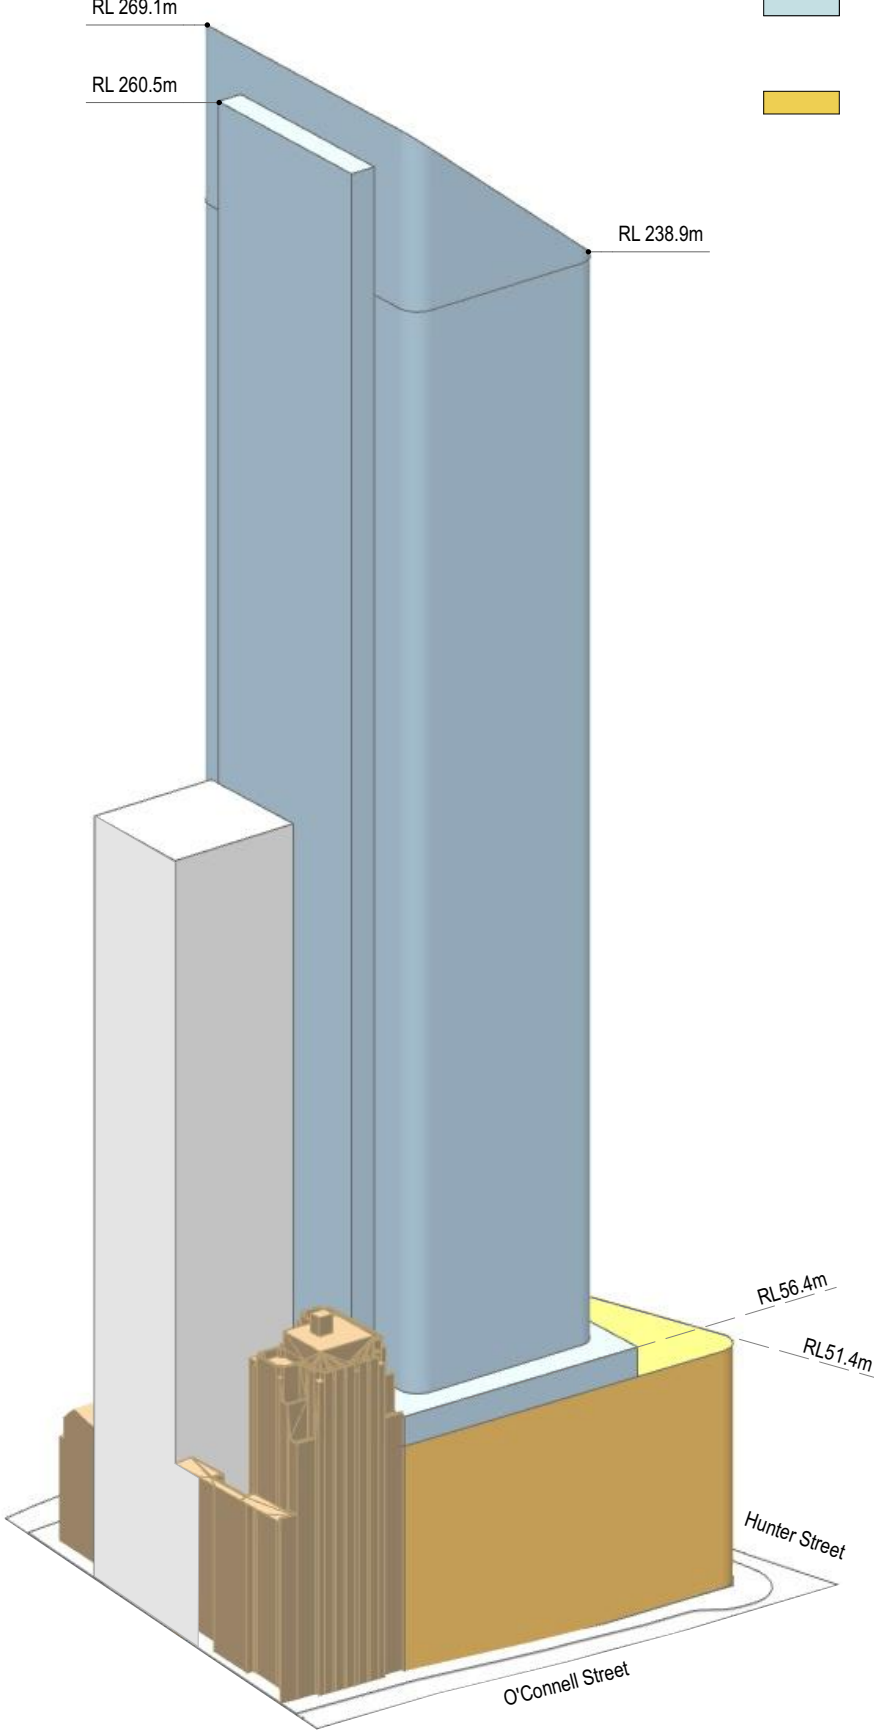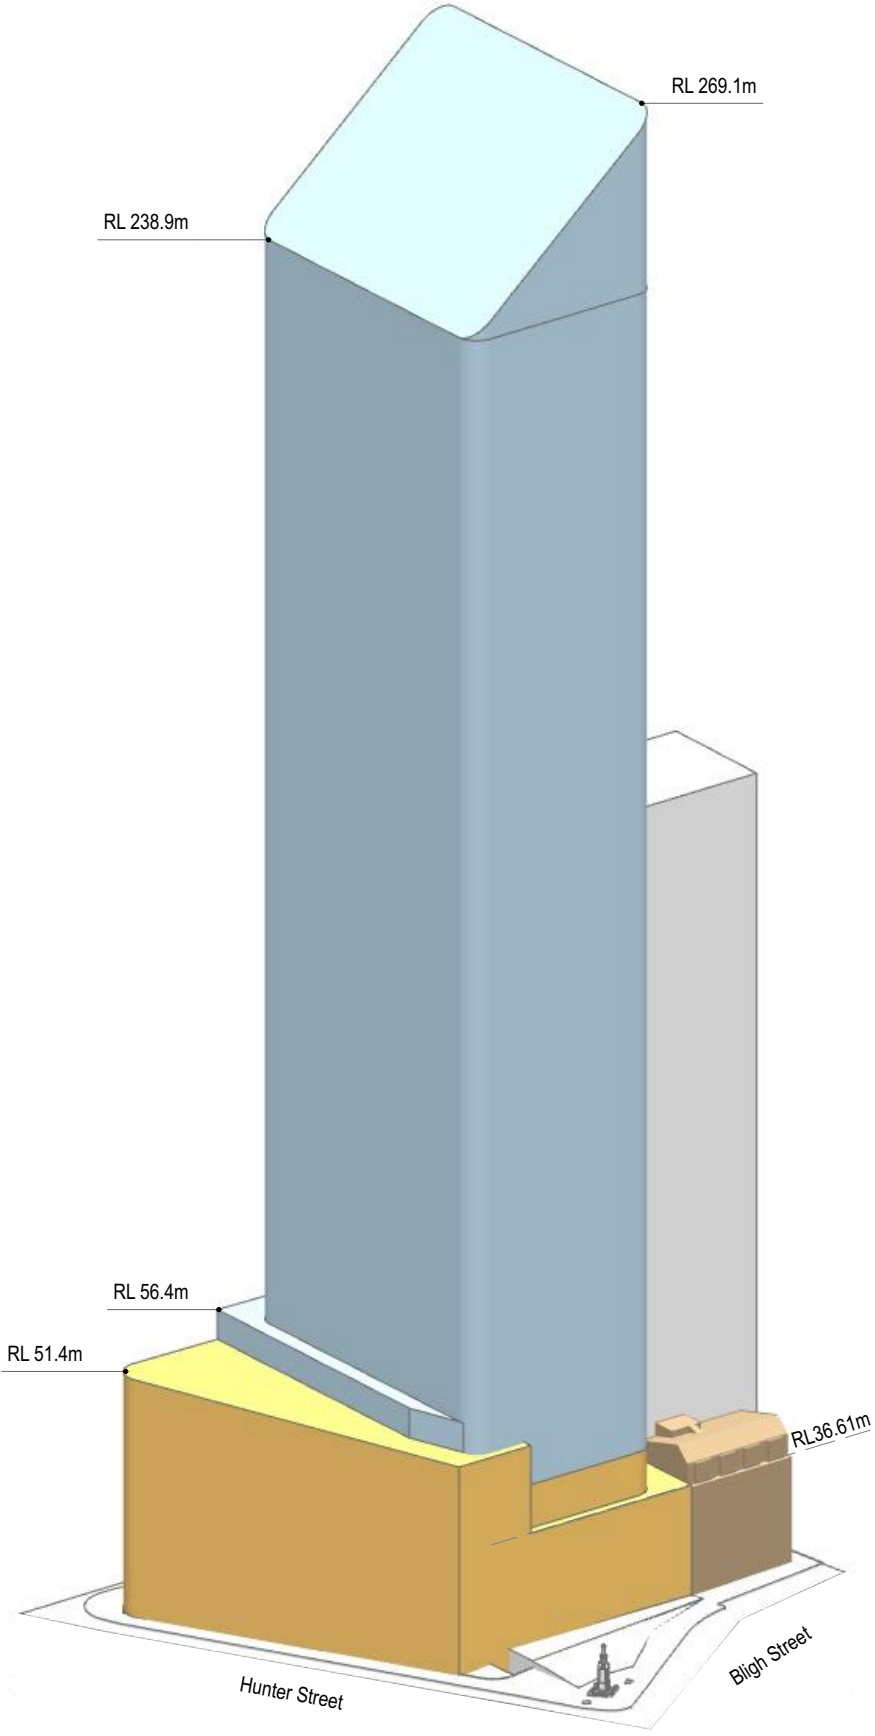

**LEGEND**

OSD CONCEPT SSDA INCLUDES OSD AREAS INSIDE THE CSSI 'SHELL' BELOW GROUND AND IN PODIUM LEVELS

HUNTER STREET EAST METRO STATION CSSI

<b>Hunter Street Station - East</b> CBDN SYDNEY NSW 2000	<b>East Envelope - Axonometric View</b> Envelope Set		<b>Scale</b> N/A @ A3	<b>Code</b> MOSD	<b>Sheet</b> PP_E_2621	<b>Rev</b> 01	
---	---	--	--------------------------	---------------------	---------------------------	------------------	--