


---

# Appendix H

---

## Reference Scheme Drawings

---

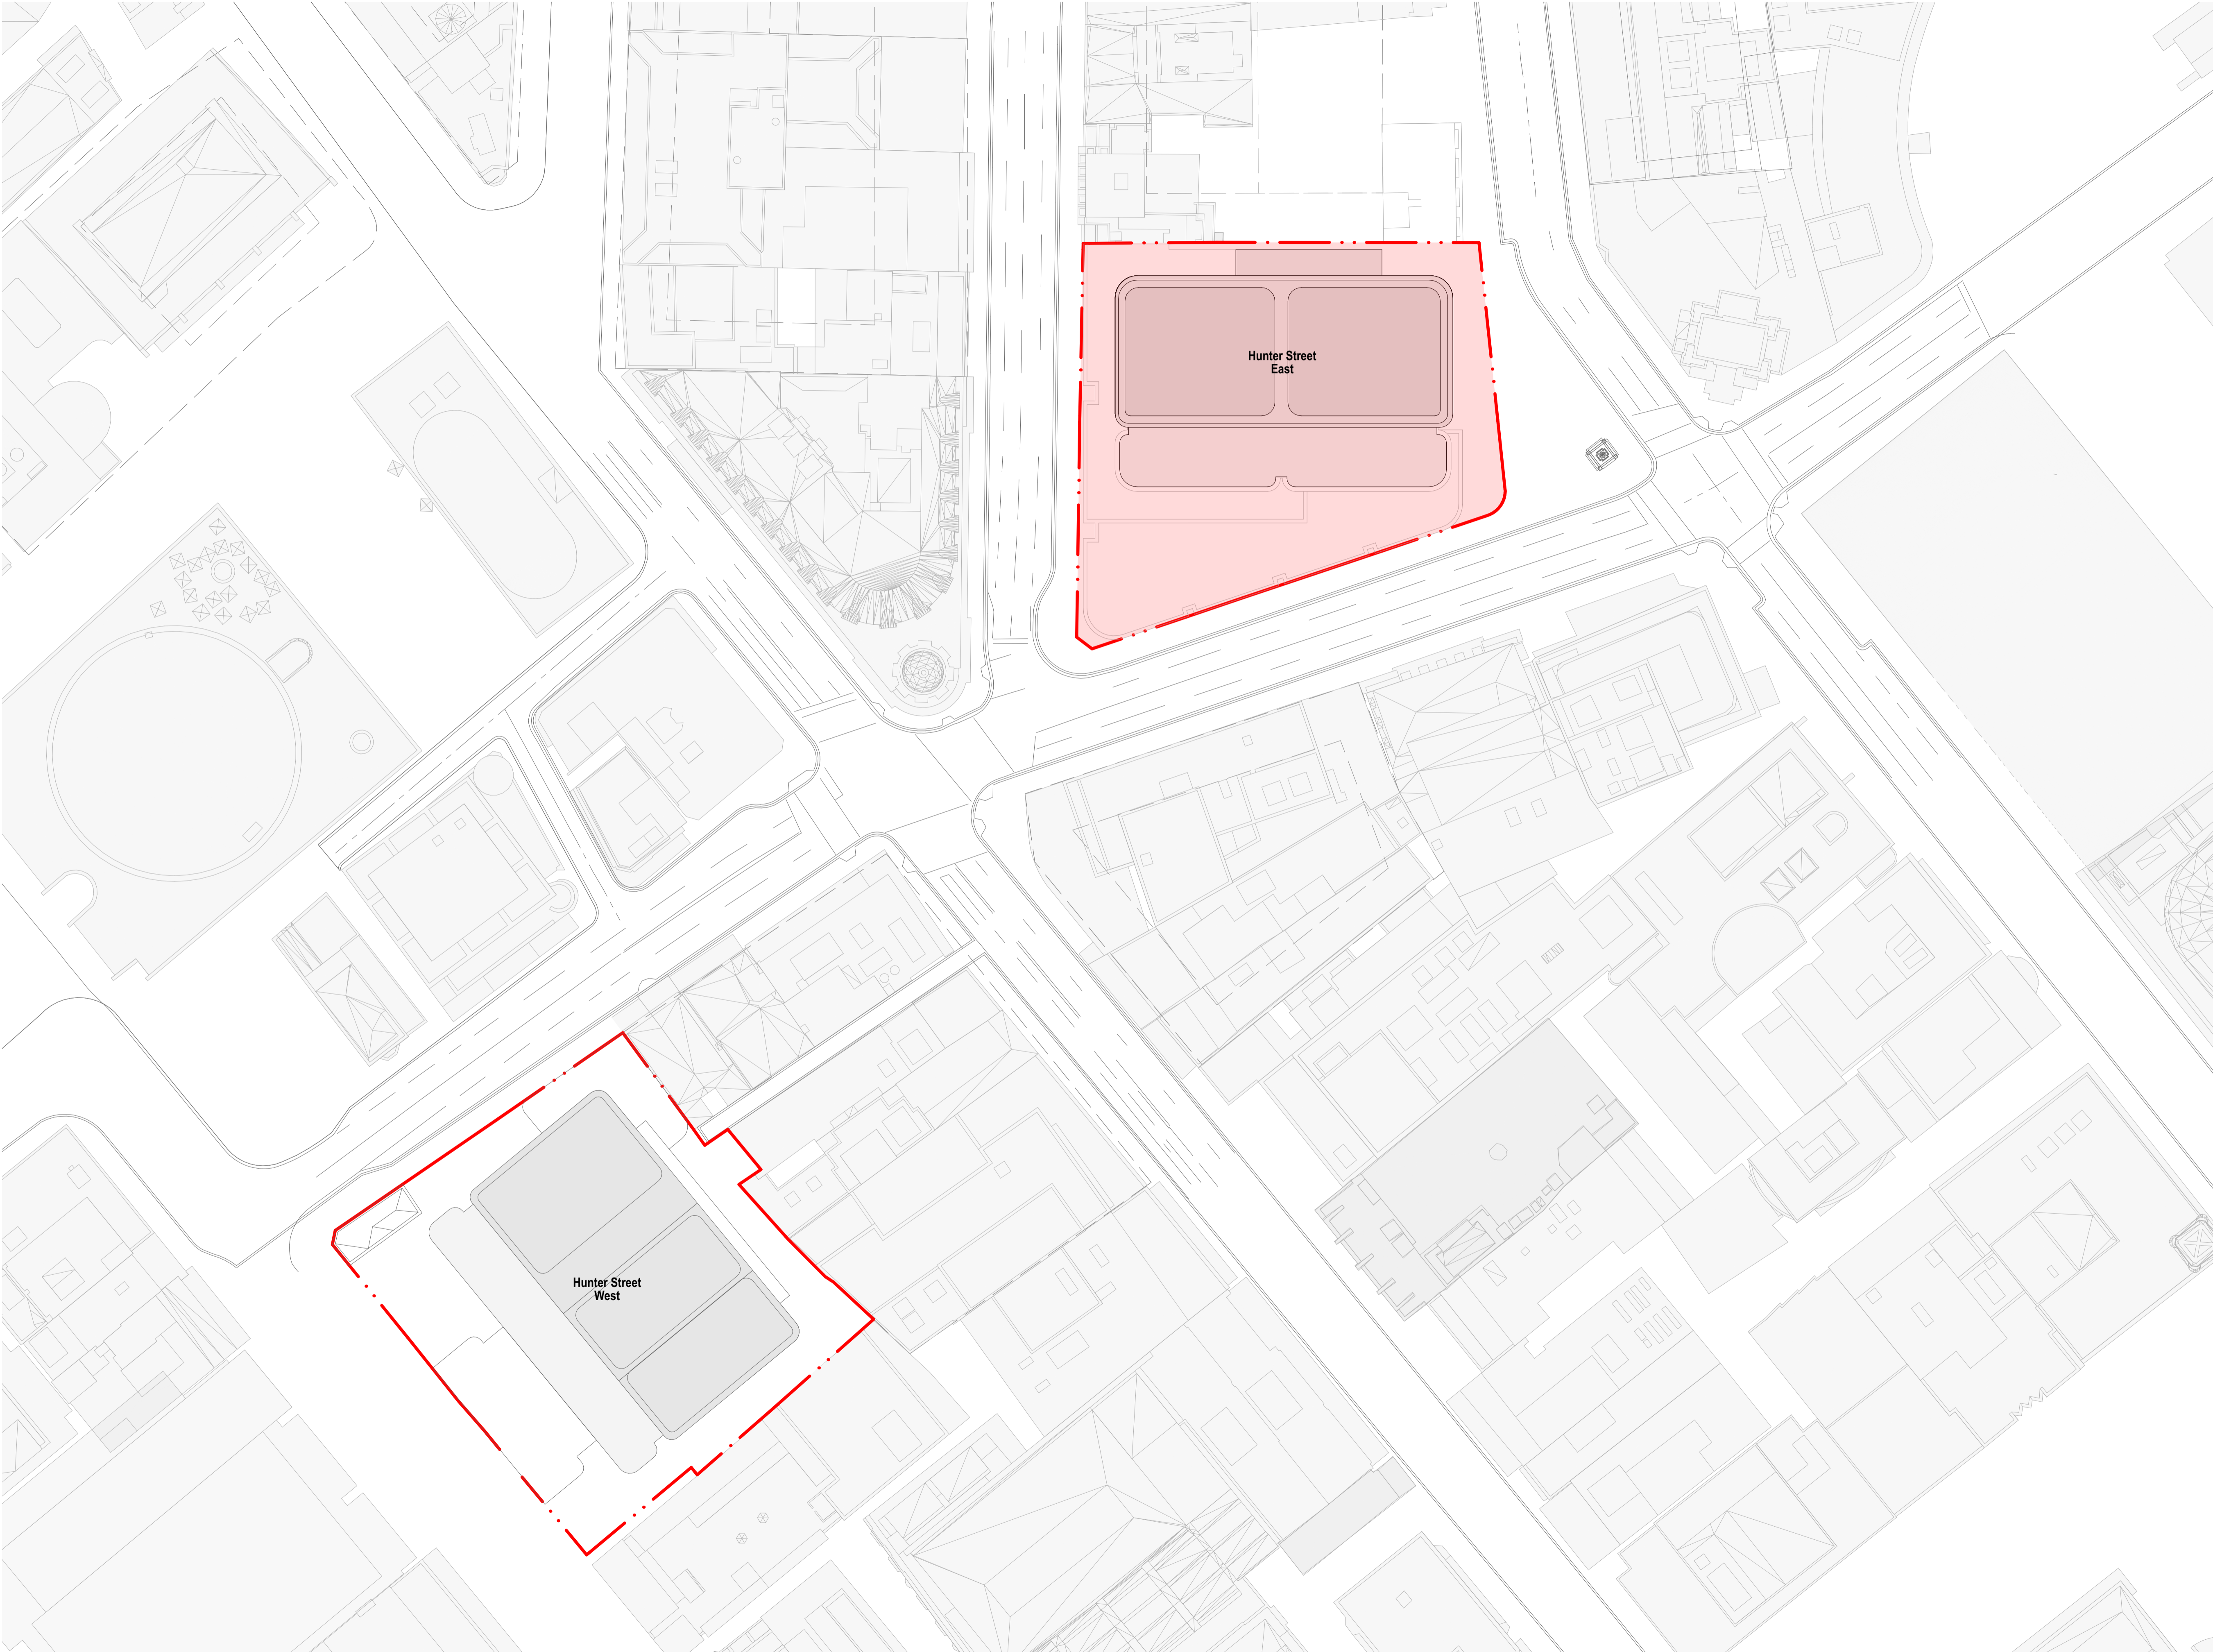

fjmtstudio

0 2 5 10m

- General notes**
- All dimensions and existing conditions shall be checked and verified by the contractor before proceeding with the work.
  - All levels relative to 'Australian Height Datum'.
  - Do not scale drawings.
  - Use figured dimensions only.

**Legend**

- OSD CONCEPT SSDA INCLUDES OSD AREAS INSIDE THE CSSI 'SHELL' BELOW GROUND AND IN PODIUM LEVELS
- HUNTER STREET EAST METRO STATION CSSI
- PLANT AND VERTICAL TRANSPORTATION

HC	For Approval	11/3/2022	02
chk	by	name	date

**Hunter Street Station - East**  
CBDN  
SYDNEY NSW 2000

**GA Floor Plans**  
Site Plan

**Scale**  
1:200 @ A1

**Project Code**  
MOSD


**First Issued**  
21/12/2021

**Sheet No.**  
PP\_E\_1200

**Rev**  
02

- General notes**
- All dimensions and existing conditions shall be checked and verified by the contractor before proceeding with the work.
  - All levels relative to 'Australian Height Datum'.
  - Do not scale drawings.
  - Use figured dimensions only.

- Legend**
- OSD CONCEPT SSDA INCLUDES OSD AREAS INSIDE THE CSSI 'SHELL' BELOW GROUND AND IN PODIUM LEVELS
  - HUNTER STREET EAST METRO STATION CSSI
  - PLANT AND VERTICAL TRANSPORTATION

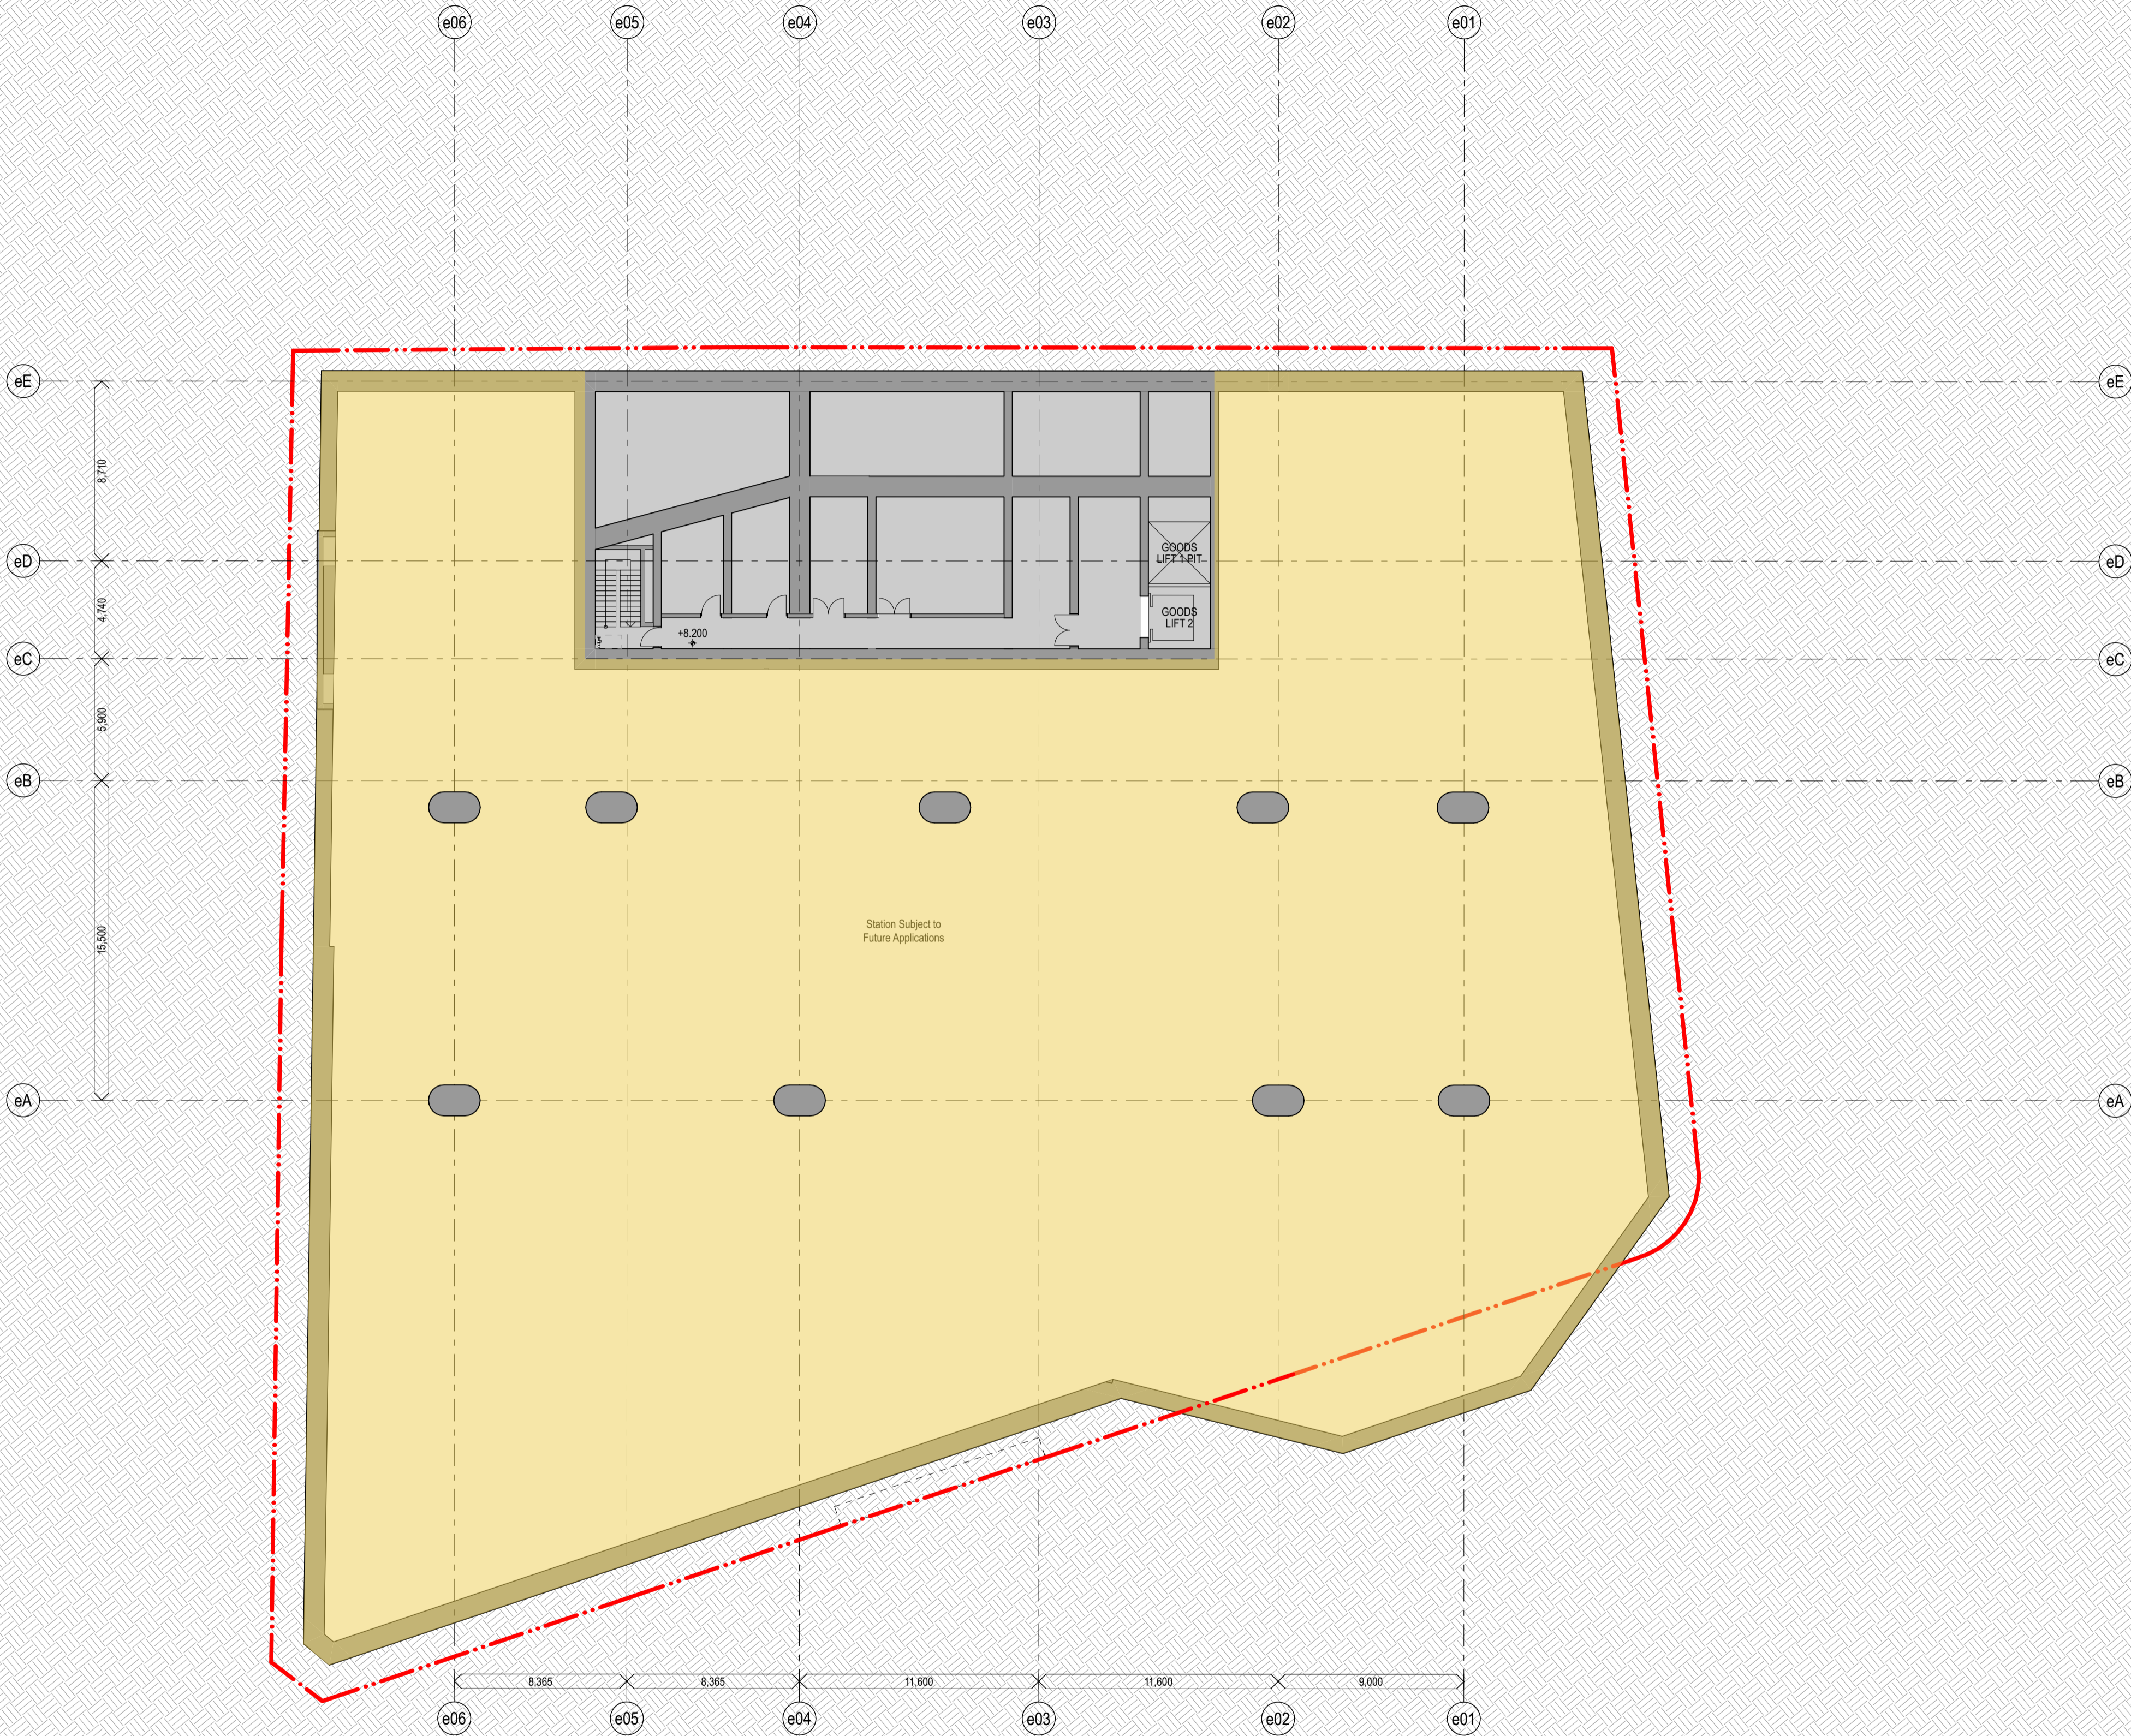


KC	For Approval	11/3/2022	02
chk	by	name	date

**Hunter Street Station - East**  
CBDN  
SYDNEY NSW 2000

**GA Floor Plans** **Scale**  
East - Basement 1 1:200 @ A1

**Project Code** **First Issued**  
MOSD 21/12/2021

**Sheet No.** **Rev**  
PP\_E\_1201 02

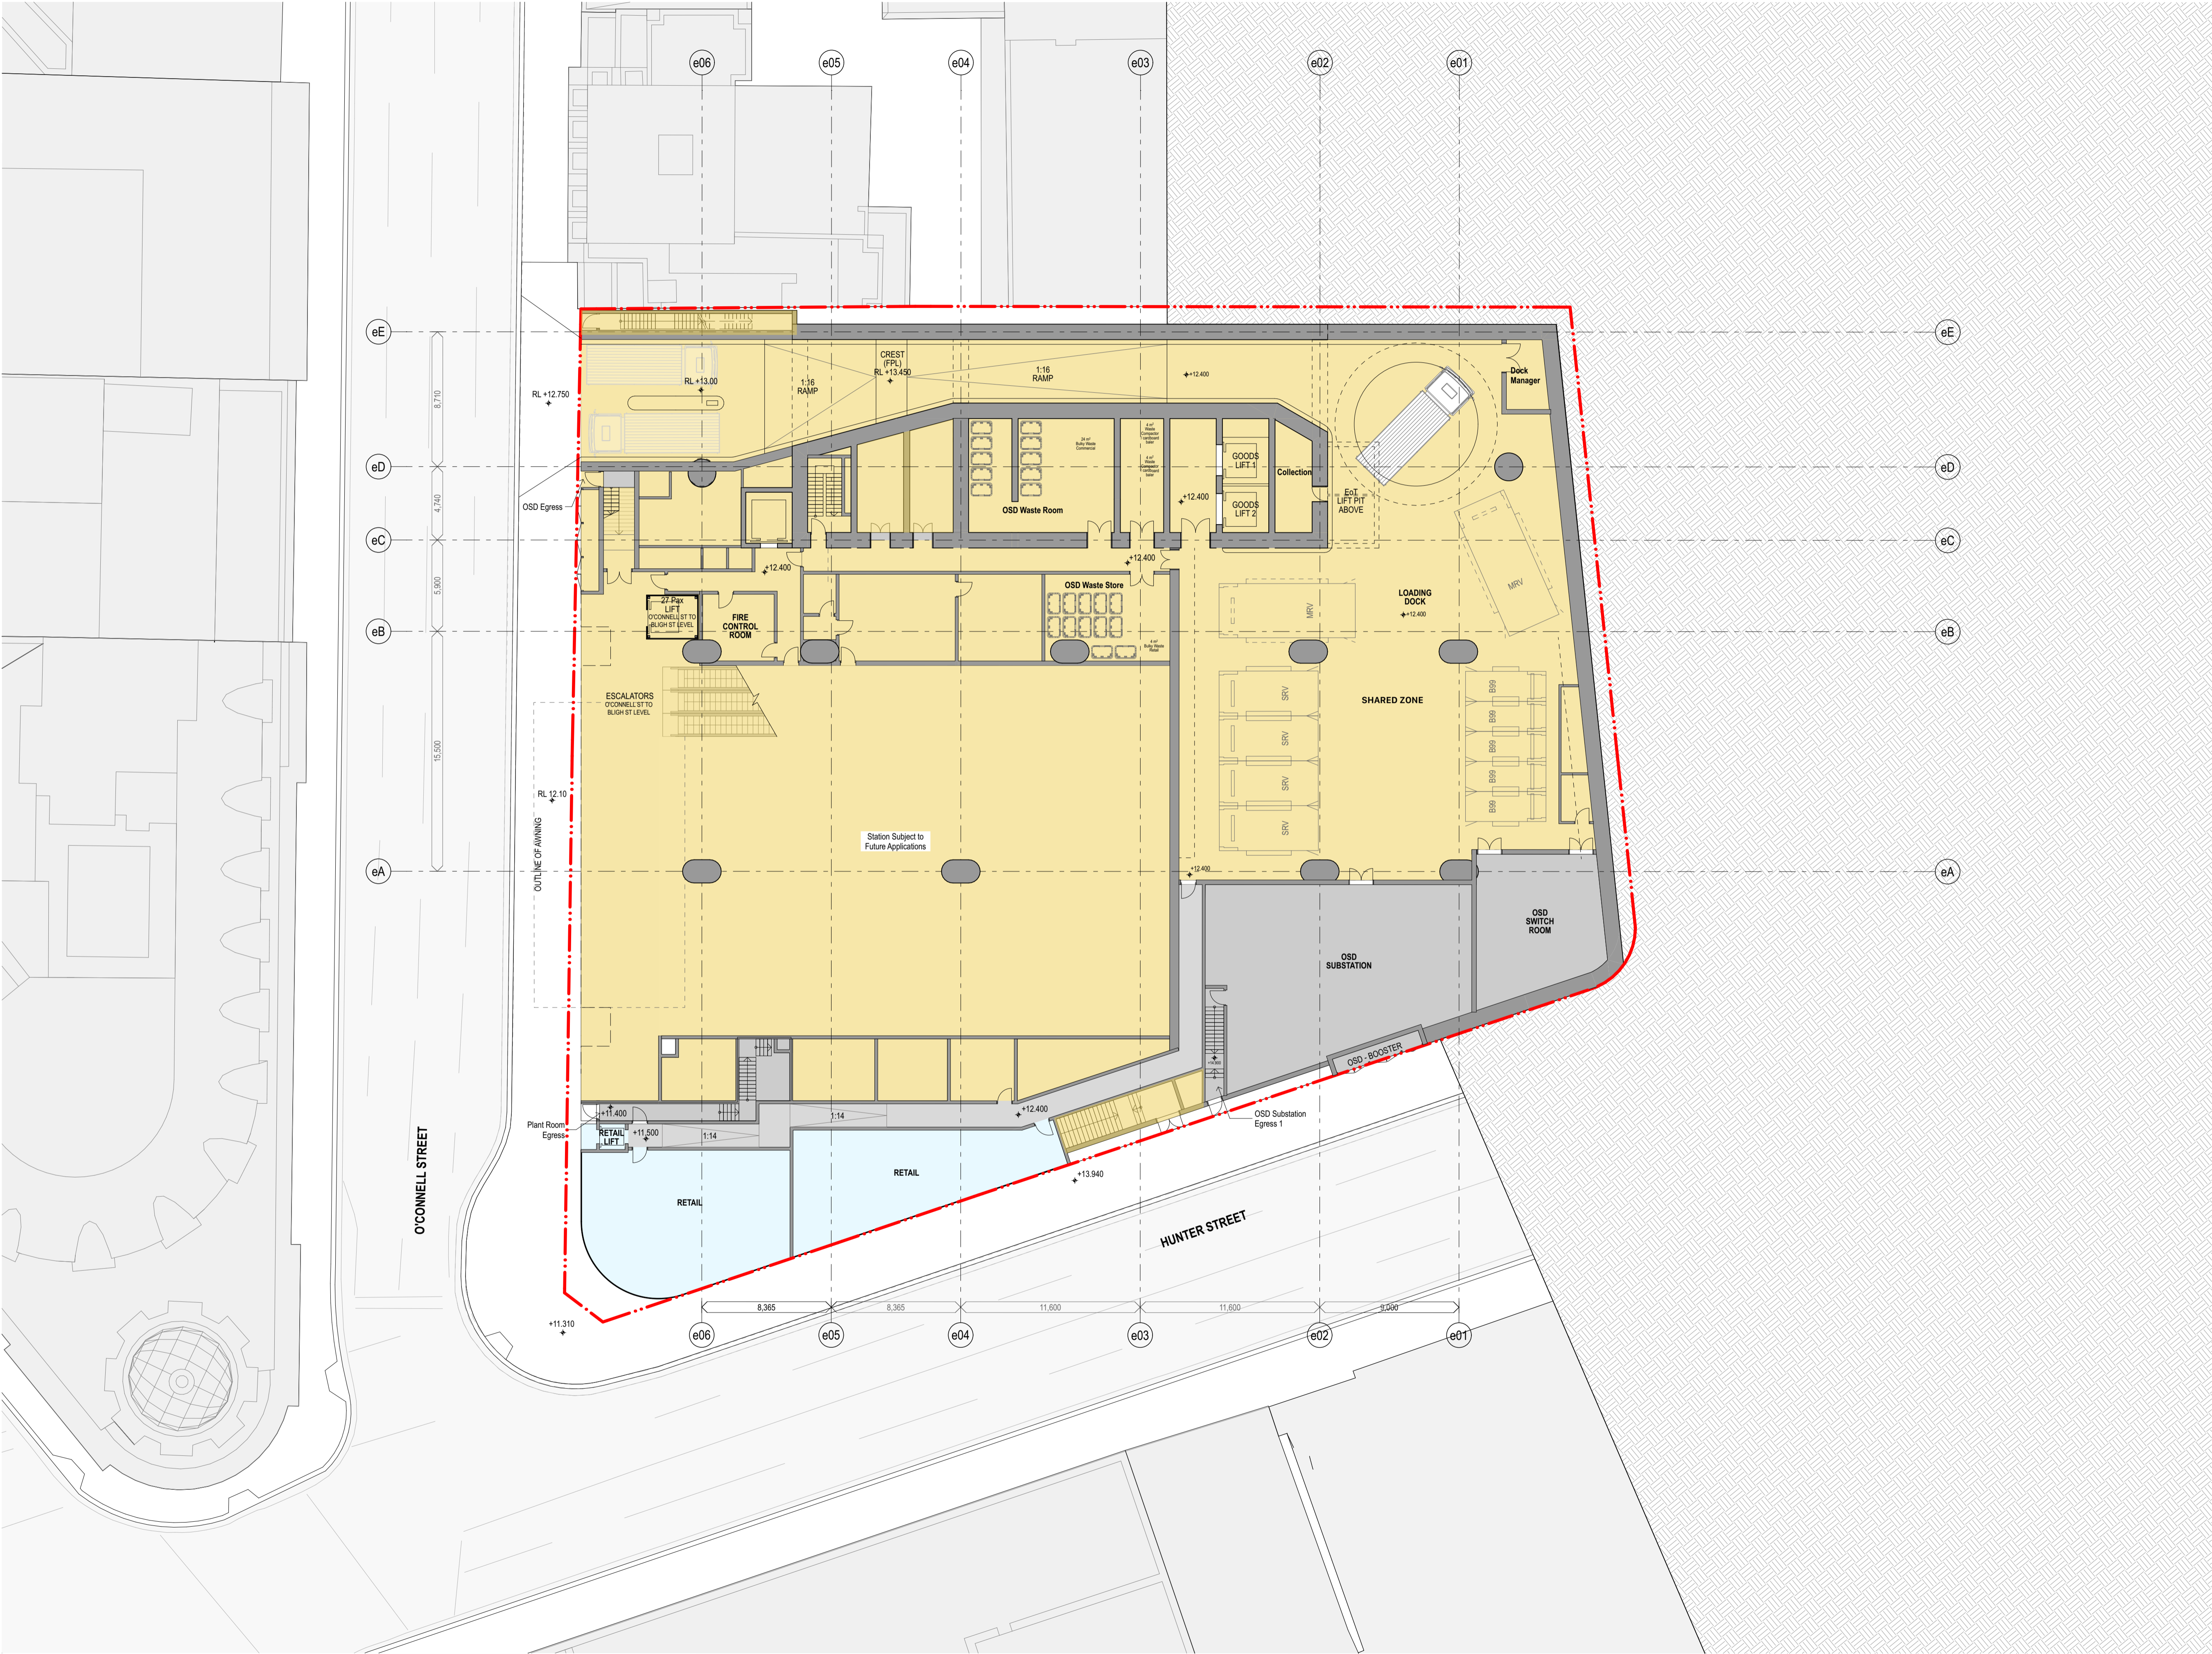

fjmtstudio

0 2 5 10m

General notes

- All dimensions and existing conditions shall be checked and verified by the contractor before proceeding with the work.
- All levels relative to 'Australian Height Datum'.
- Do not scale drawings.
- Use figured dimensions only.

Legend

- OSD CONCEPT SSDA INCLUDES OSD AREAS INSIDE THE CSSI 'SHELL' BELOW GROUND AND IN PODIUM LEVELS
- HUNTER STREET EAST METRO STATION CSSI

KC	For Approval	11/3/2022	02
chk	by	name	date


Hunter Street Station - East

CBDN  
SYDNEY NSW 2000

**GA Floor Plans** **Scale**  
East - O'Connell Street - Ground 1:200 @ A1  
Floor

**Project Code** **First Issued**  
MOSD 2/9/2021

**Sheet No.** **Rev**  
PP\_E\_1202 02

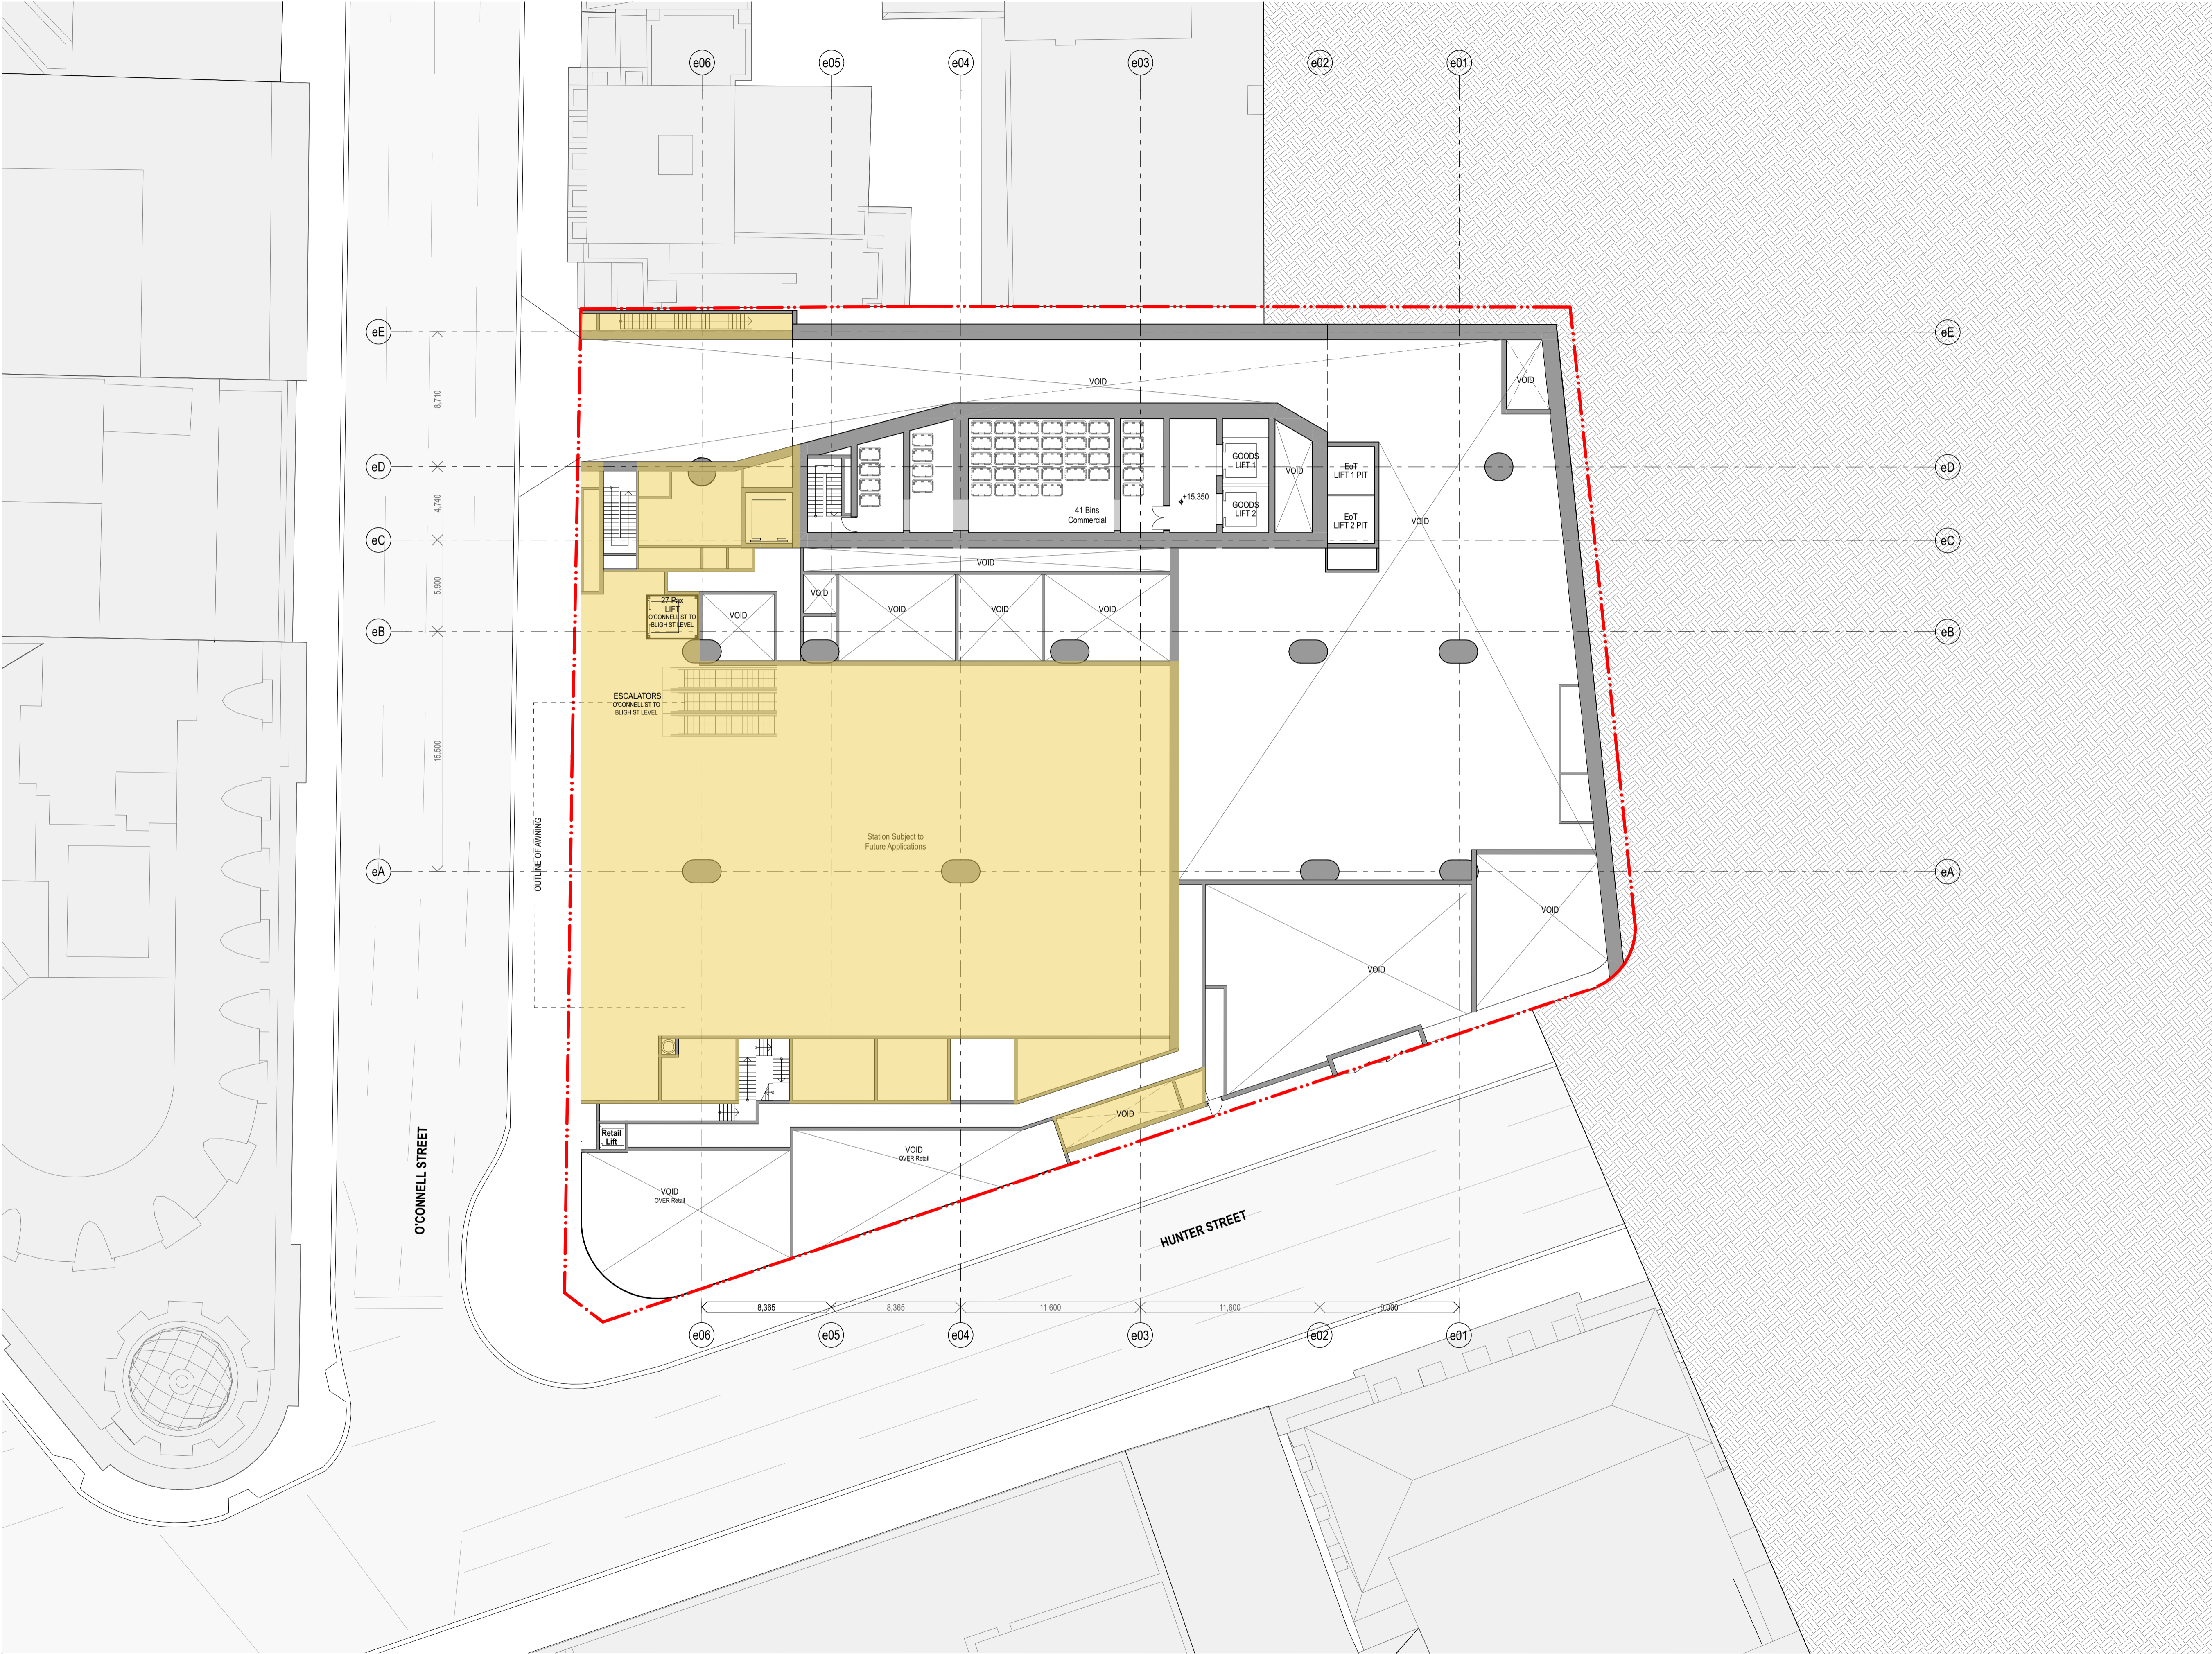

fjmtstudio

0 2 5 10m



General notes

- All dimensions and existing conditions shall be checked and verified by the contractor before proceeding with the work.
- All levels relative to 'Australian Height Datum'.
- Do not scale drawings.
- Use figured dimensions only.

Legend

- OSD CONCEPT SSDA INCLUDES OSD AREAS INSIDE THE CSSI 'SHELL' BELOW GROUND AND IN PODIUM LEVELS
- HUNTER STREET EAST METRO STATION CSSI
- PLANT AND VERTICAL TRANSPORTATION

KC	For Approval	11/3/2022	02
chk	by	name	date

**Hunter Street Station - East**  
CBDN  
SYDNEY NSW 2000

**GA Floor Plans**  
East - O'Connell Street - Ground  
Mezzanine


**Scale**  
1:200 @ A1

**Project Code**  
MOSD

**First Issued**  
21/12/2021

**Sheet No.**  
PP\_E\_1203

**Rev**  
02

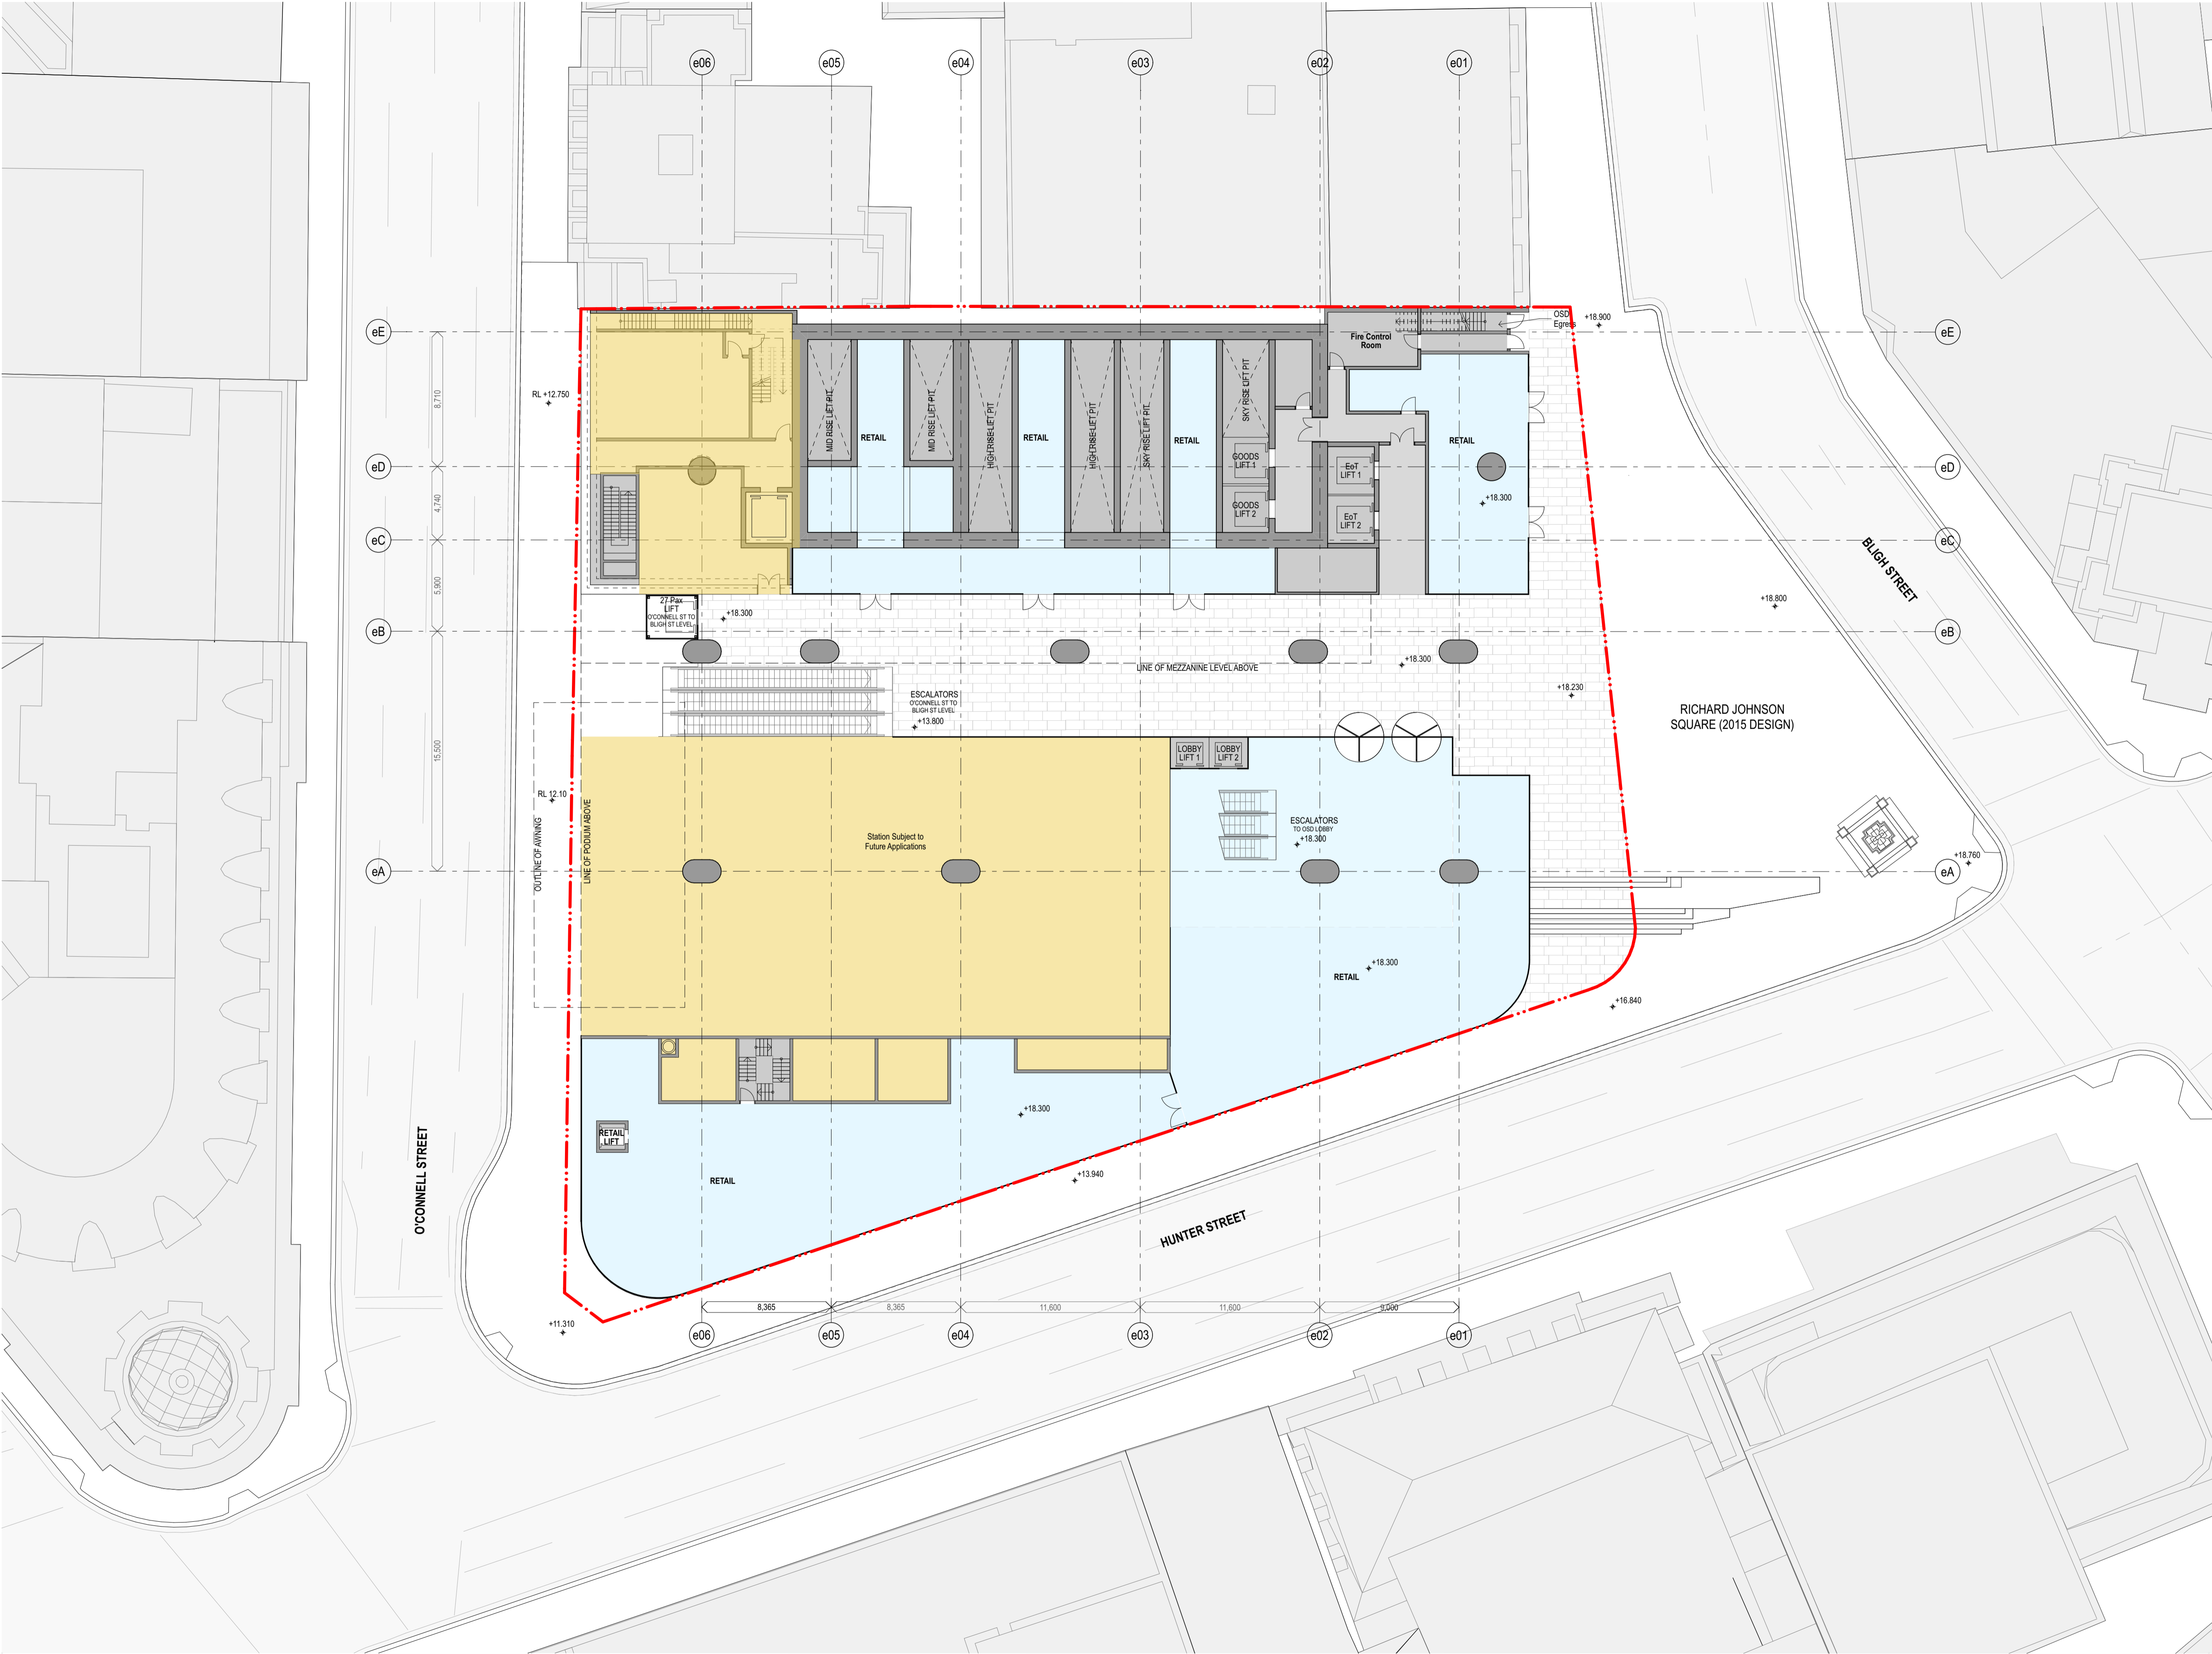

fjmtstudio



- General notes**
- All dimensions and existing conditions shall be checked and verified by the contractor before proceeding with the work.
  - All levels relative to 'Australian Height Datum'.
  - Do not scale drawings.
  - Use figured dimensions only.

- Legend**
- OSD CONCEPT SSDA INCLUDES OSD AREAS INSIDE THE CSSI 'SHELL' BELOW GROUND AND IN PODIUM LEVELS
  - HUNTER STREET EAST METRO STATION CSSI
  - PLANT AND VERTICAL TRANSPORTATION

HC	For Approval	11/3/2022	02
chk	by	name	date

**Hunter Street Station - East**  
CBDN  
SYDNEY NSW 2000

**GA Floor Plans**  
East - Bligh Street - Ground Floor

**Scale**  
1:200 @ A1




**Project Code**  
MOSD

**First Issued**  
21/12/2021

**Sheet No.**  
PP\_E\_1204

**Rev**  
02

- All dimensions and existing conditions shall be checked and verified by the contractor before proceeding with the work.
- All levels relative to 'Australian Height Datum'.
- Do not scale drawings.
- Use figured dimensions only.

 
	OSD CONCEPT SSDA INCLUDES OSD AREAS INSIDE THE CSSI 'SHELL' BELOW GROUND AND IN PODIUM LEVELS
	HUNTER STREET EAST METRO STATION CSSI
	PLANT AND VERTICAL TRANSPORTATION



**Hunter Street Station - East**  
CBDN  
SYDNEY NSW 2000

<b>Project Code</b>	<b>First Issued</b>
MOSD	21/12/2021

Sheet No. PP\_E\_1205 Rev 02

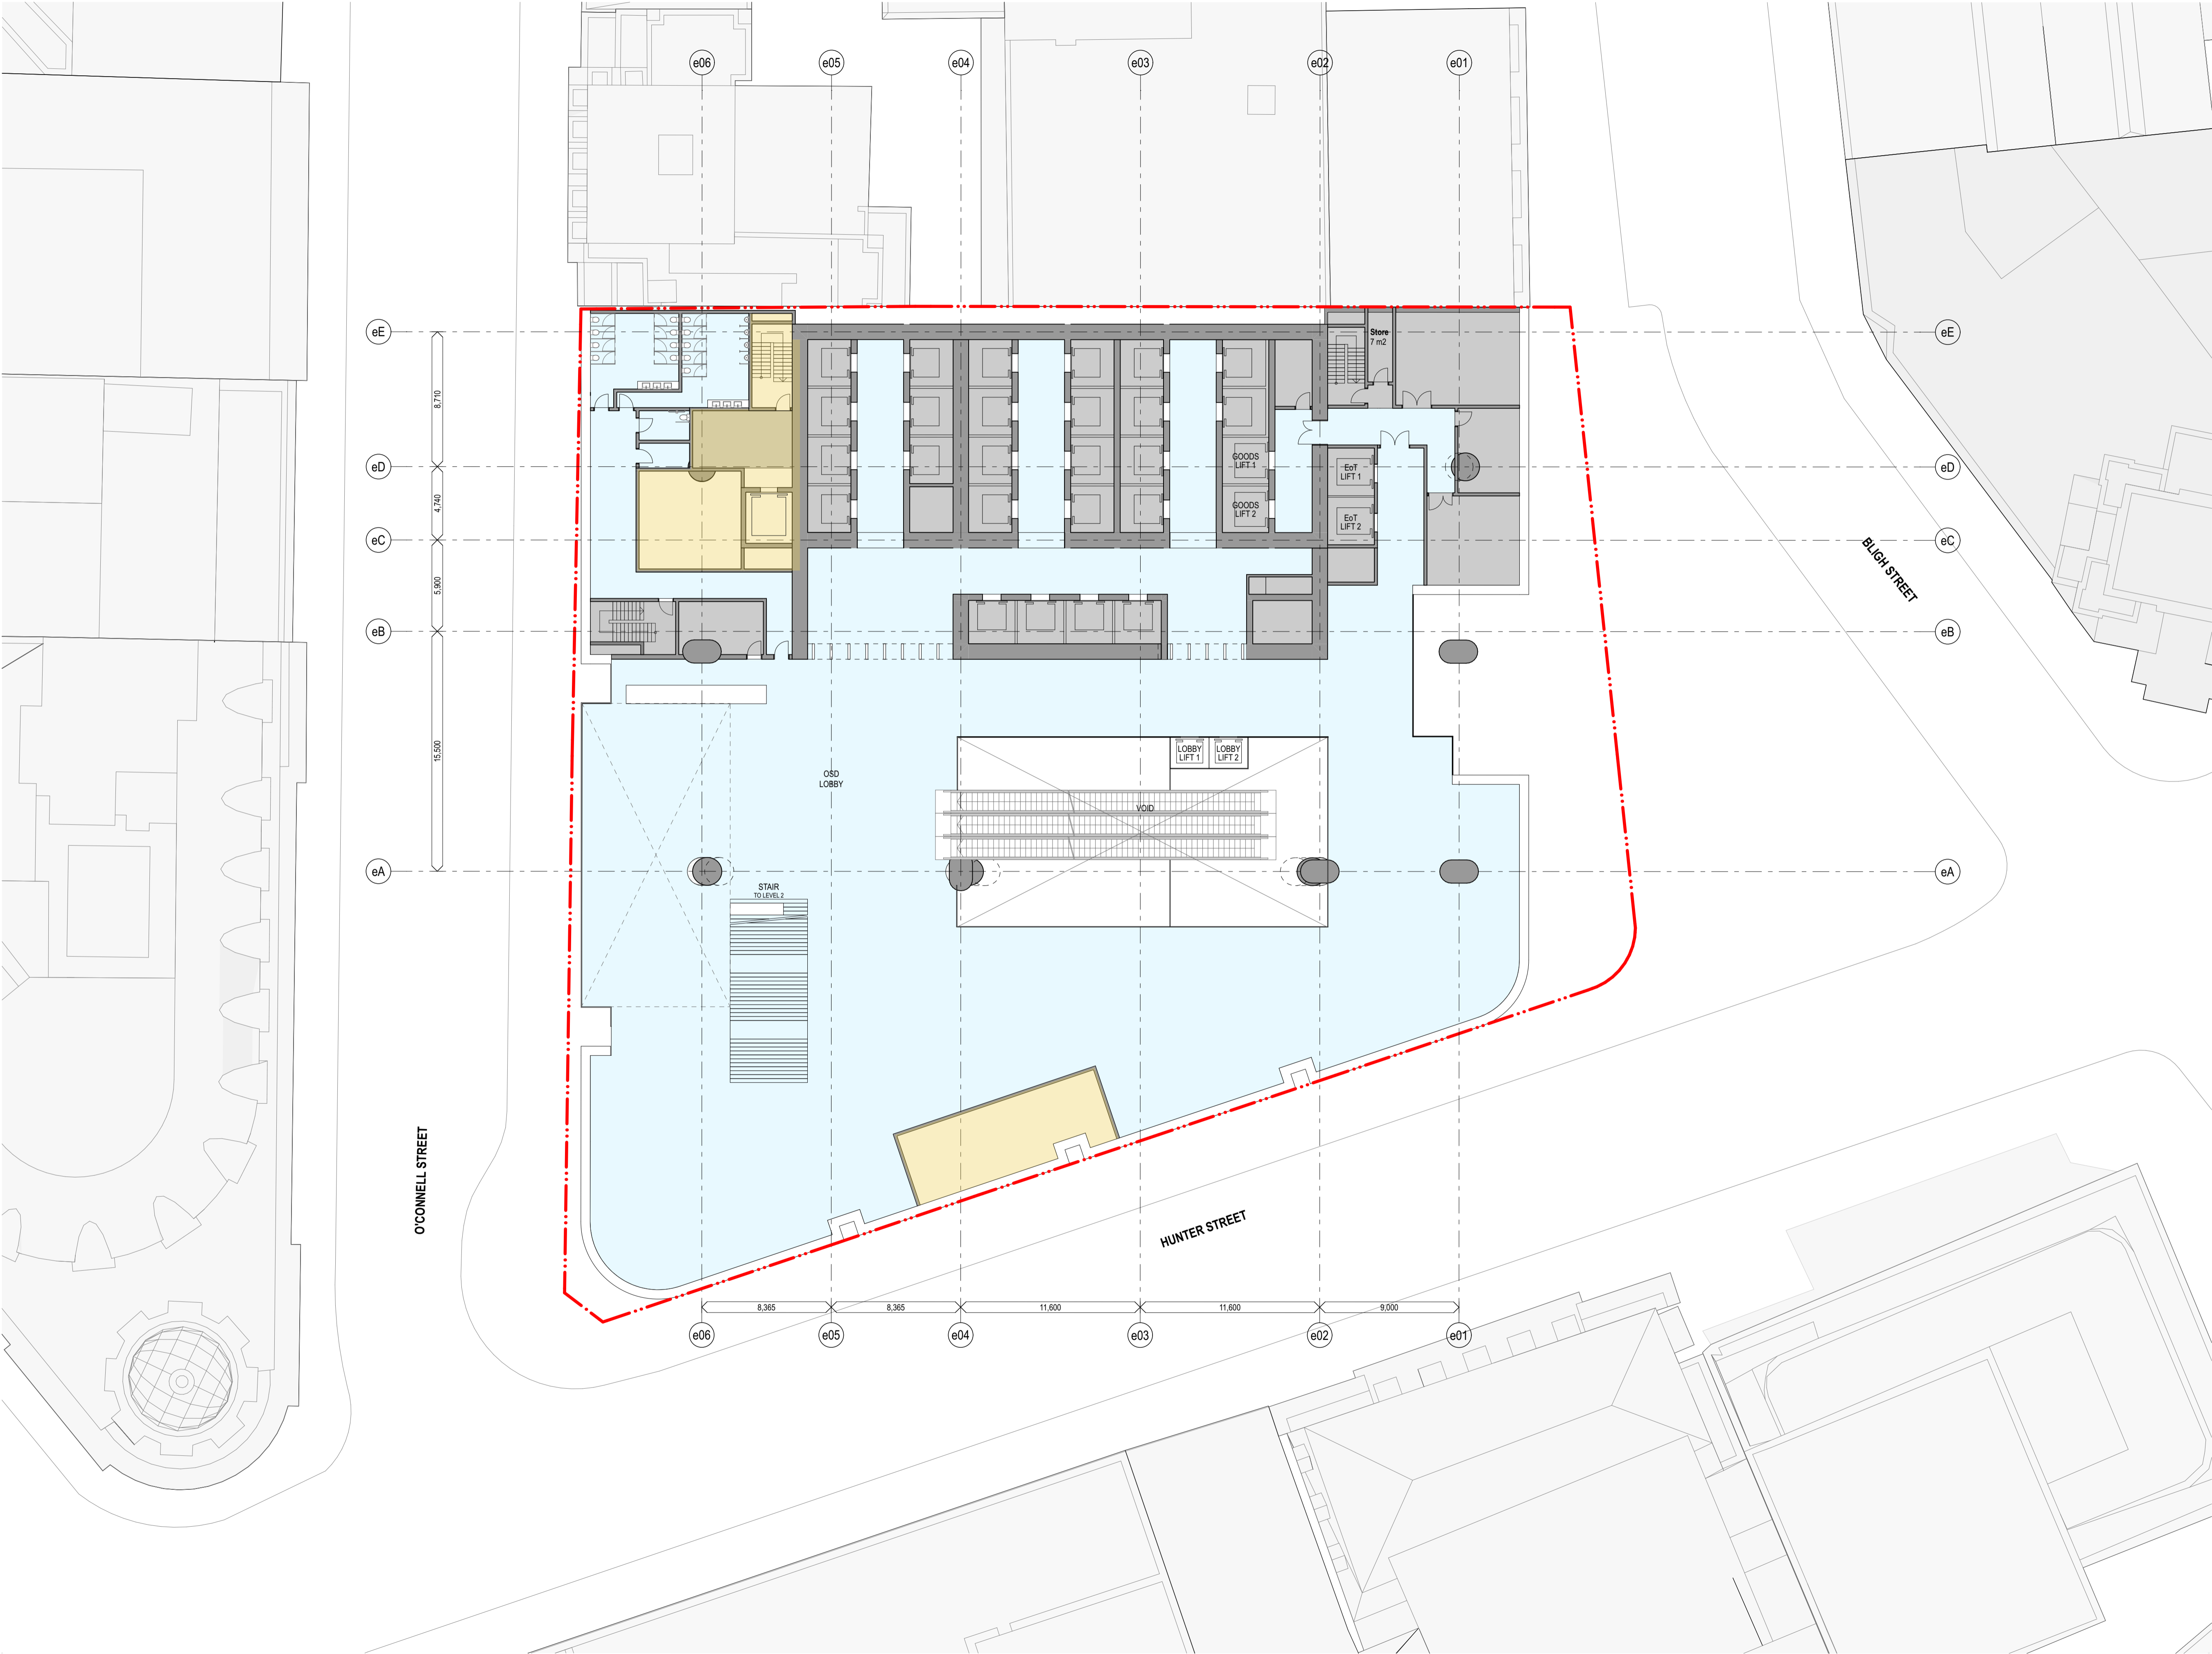

fjmtstudio



- General notes**
- All dimensions and existing conditions shall be checked and verified by the contractor before proceeding with the work.
  - All levels relative to 'Australian Height Datum'.
  - Do not scale drawings.
  - Use figured dimensions only.

- Legend**
- OSD CONCEPT SSDA INCLUDES OSD AREAS INSIDE THE CSI 'SHELL' BELOW GROUND AND IN PODIUM LEVELS
  - HUNTER STREET EAST METRO STATION CSI
  - PLANT AND VERTICAL TRANSPORTATION

HC	For Approval	11/3/2022	02
chk	by	name	date

**Hunter Street Station - East**  
CBDN  
SYDNEY NSW 2000

**GA Floor Plans**  
East - Level 1 - Commercial Lobby

**Scale**  
1:200 @ A1

**Project Code**  
MOSD

**First Issued**  
21/12/2021

**Sheet No.**  
PP\_E\_1206

**Rev**  
02



fjmtstudio



- General notes**
- All dimensions and existing conditions shall be checked and verified by the contractor before proceeding with the work.
  - All levels relative to 'Australian Height Datum'.
  - Do not scale drawings.
  - Use figured dimensions only.

- Legend**
- OSD CONCEPT SSDA INCLUDES OSD AREAS INSIDE THE CSSI 'SHELL' BELOW GROUND AND IN PODIUM LEVELS
  - HUNTER STREET EAST METRO STATION CSSI
  - PLANT AND VERTICAL TRANSPORTATION

HC	For Approval	11/3/2022	02
chk	by	name	date

**Hunter Street Station - East**  
CBDN  
SYDNEY NSW 2000

**GA Floor Plans**  
East - Level 1 Mezzanine


**Scale**  
1:200 @ A1

**Project Code**  
MOSD

**First Issued**  
21/12/2021

**Sheet No.**  
PP\_E\_1207

**Rev**  
02

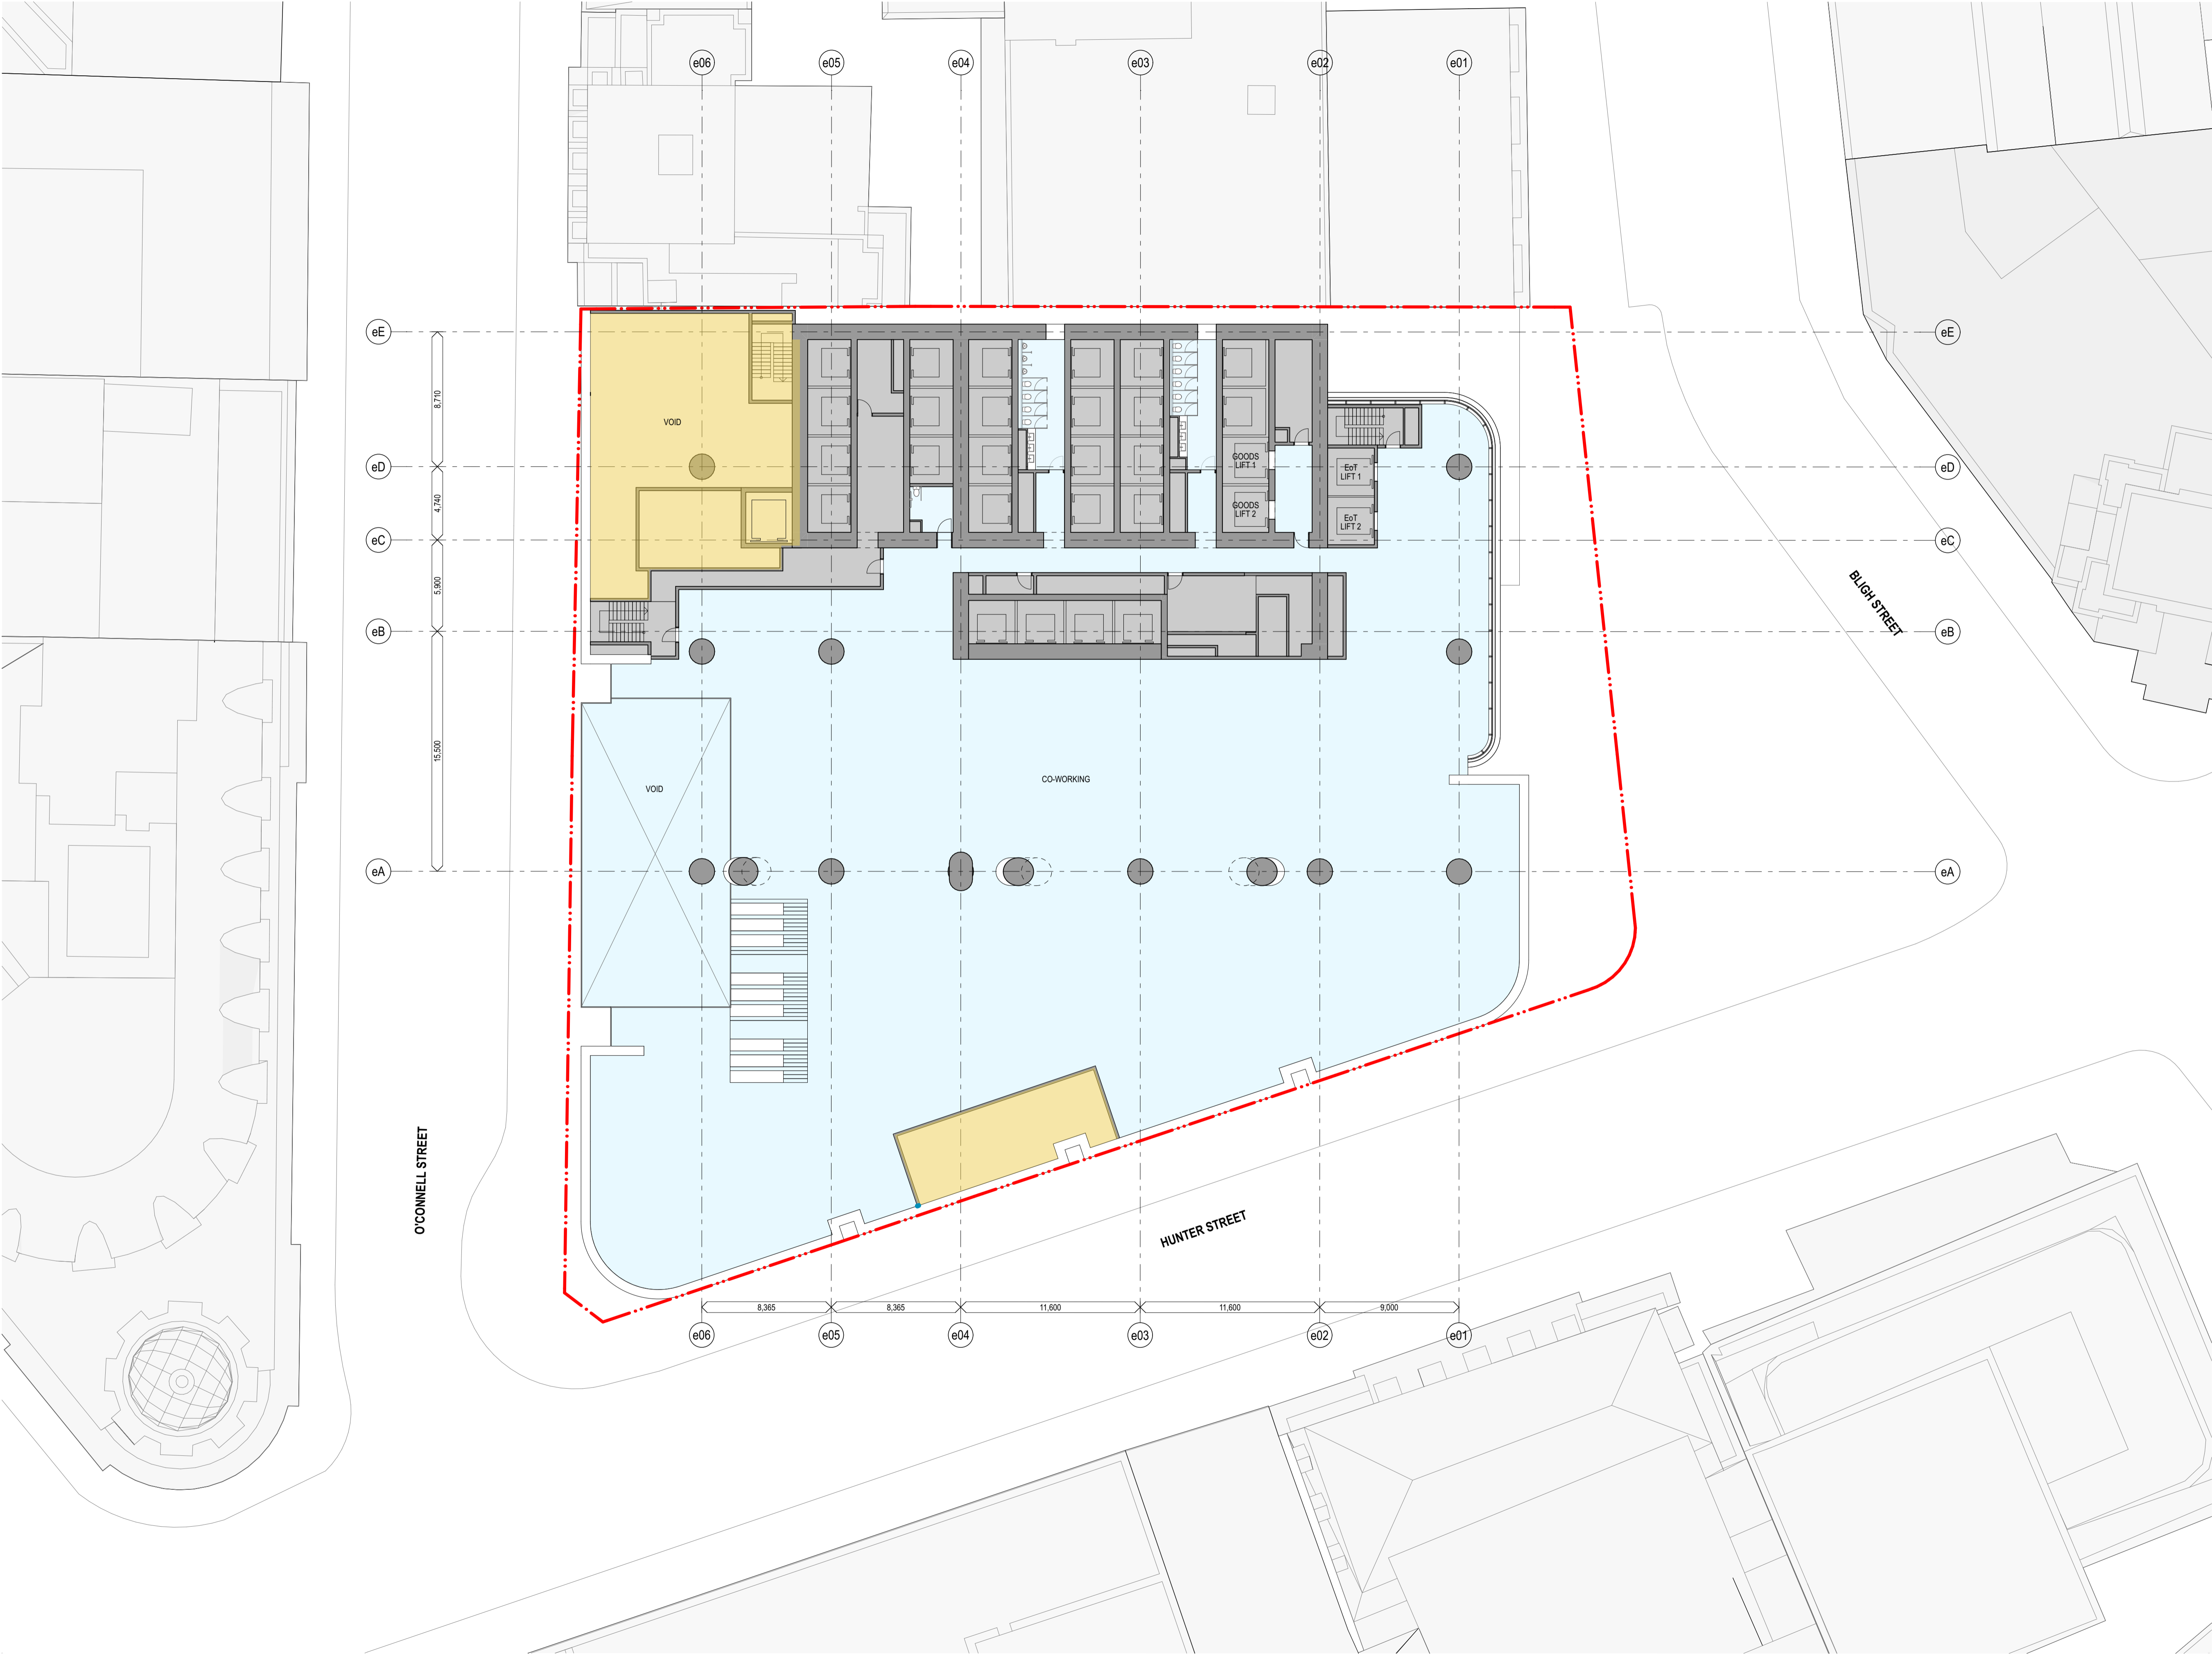

fjmtstudio



- General notes**
- All dimensions and existing conditions shall be checked and verified by the contractor before proceeding with the work.
  - All levels relative to 'Australian Height Datum'.
  - Do not scale drawings.
  - Use figured dimensions only.

- Legend**
- OSD CONCEPT SSDA INCLUDES OSD AREAS INSIDE THE CSI 'SHELL' BELOW GROUND AND IN PODIUM LEVELS
  - HUNTER STREET EAST METRO STATION CSI
  - PLANT AND VERTICAL TRANSPORTATION

HC	For Approval	11/3/2022	02
chk	by	name	date

**Hunter Street Station - East**  
CBDN  
SYDNEY NSW 2000

**GA Floor Plans**  
East - Level 2 - Coworking


**Scale**  
1:200 @ A1

**Project Code**  
MOSD

**First Issued**  
21/12/2021

**Sheet No.**  
PP\_E\_1208

**Rev**  
02

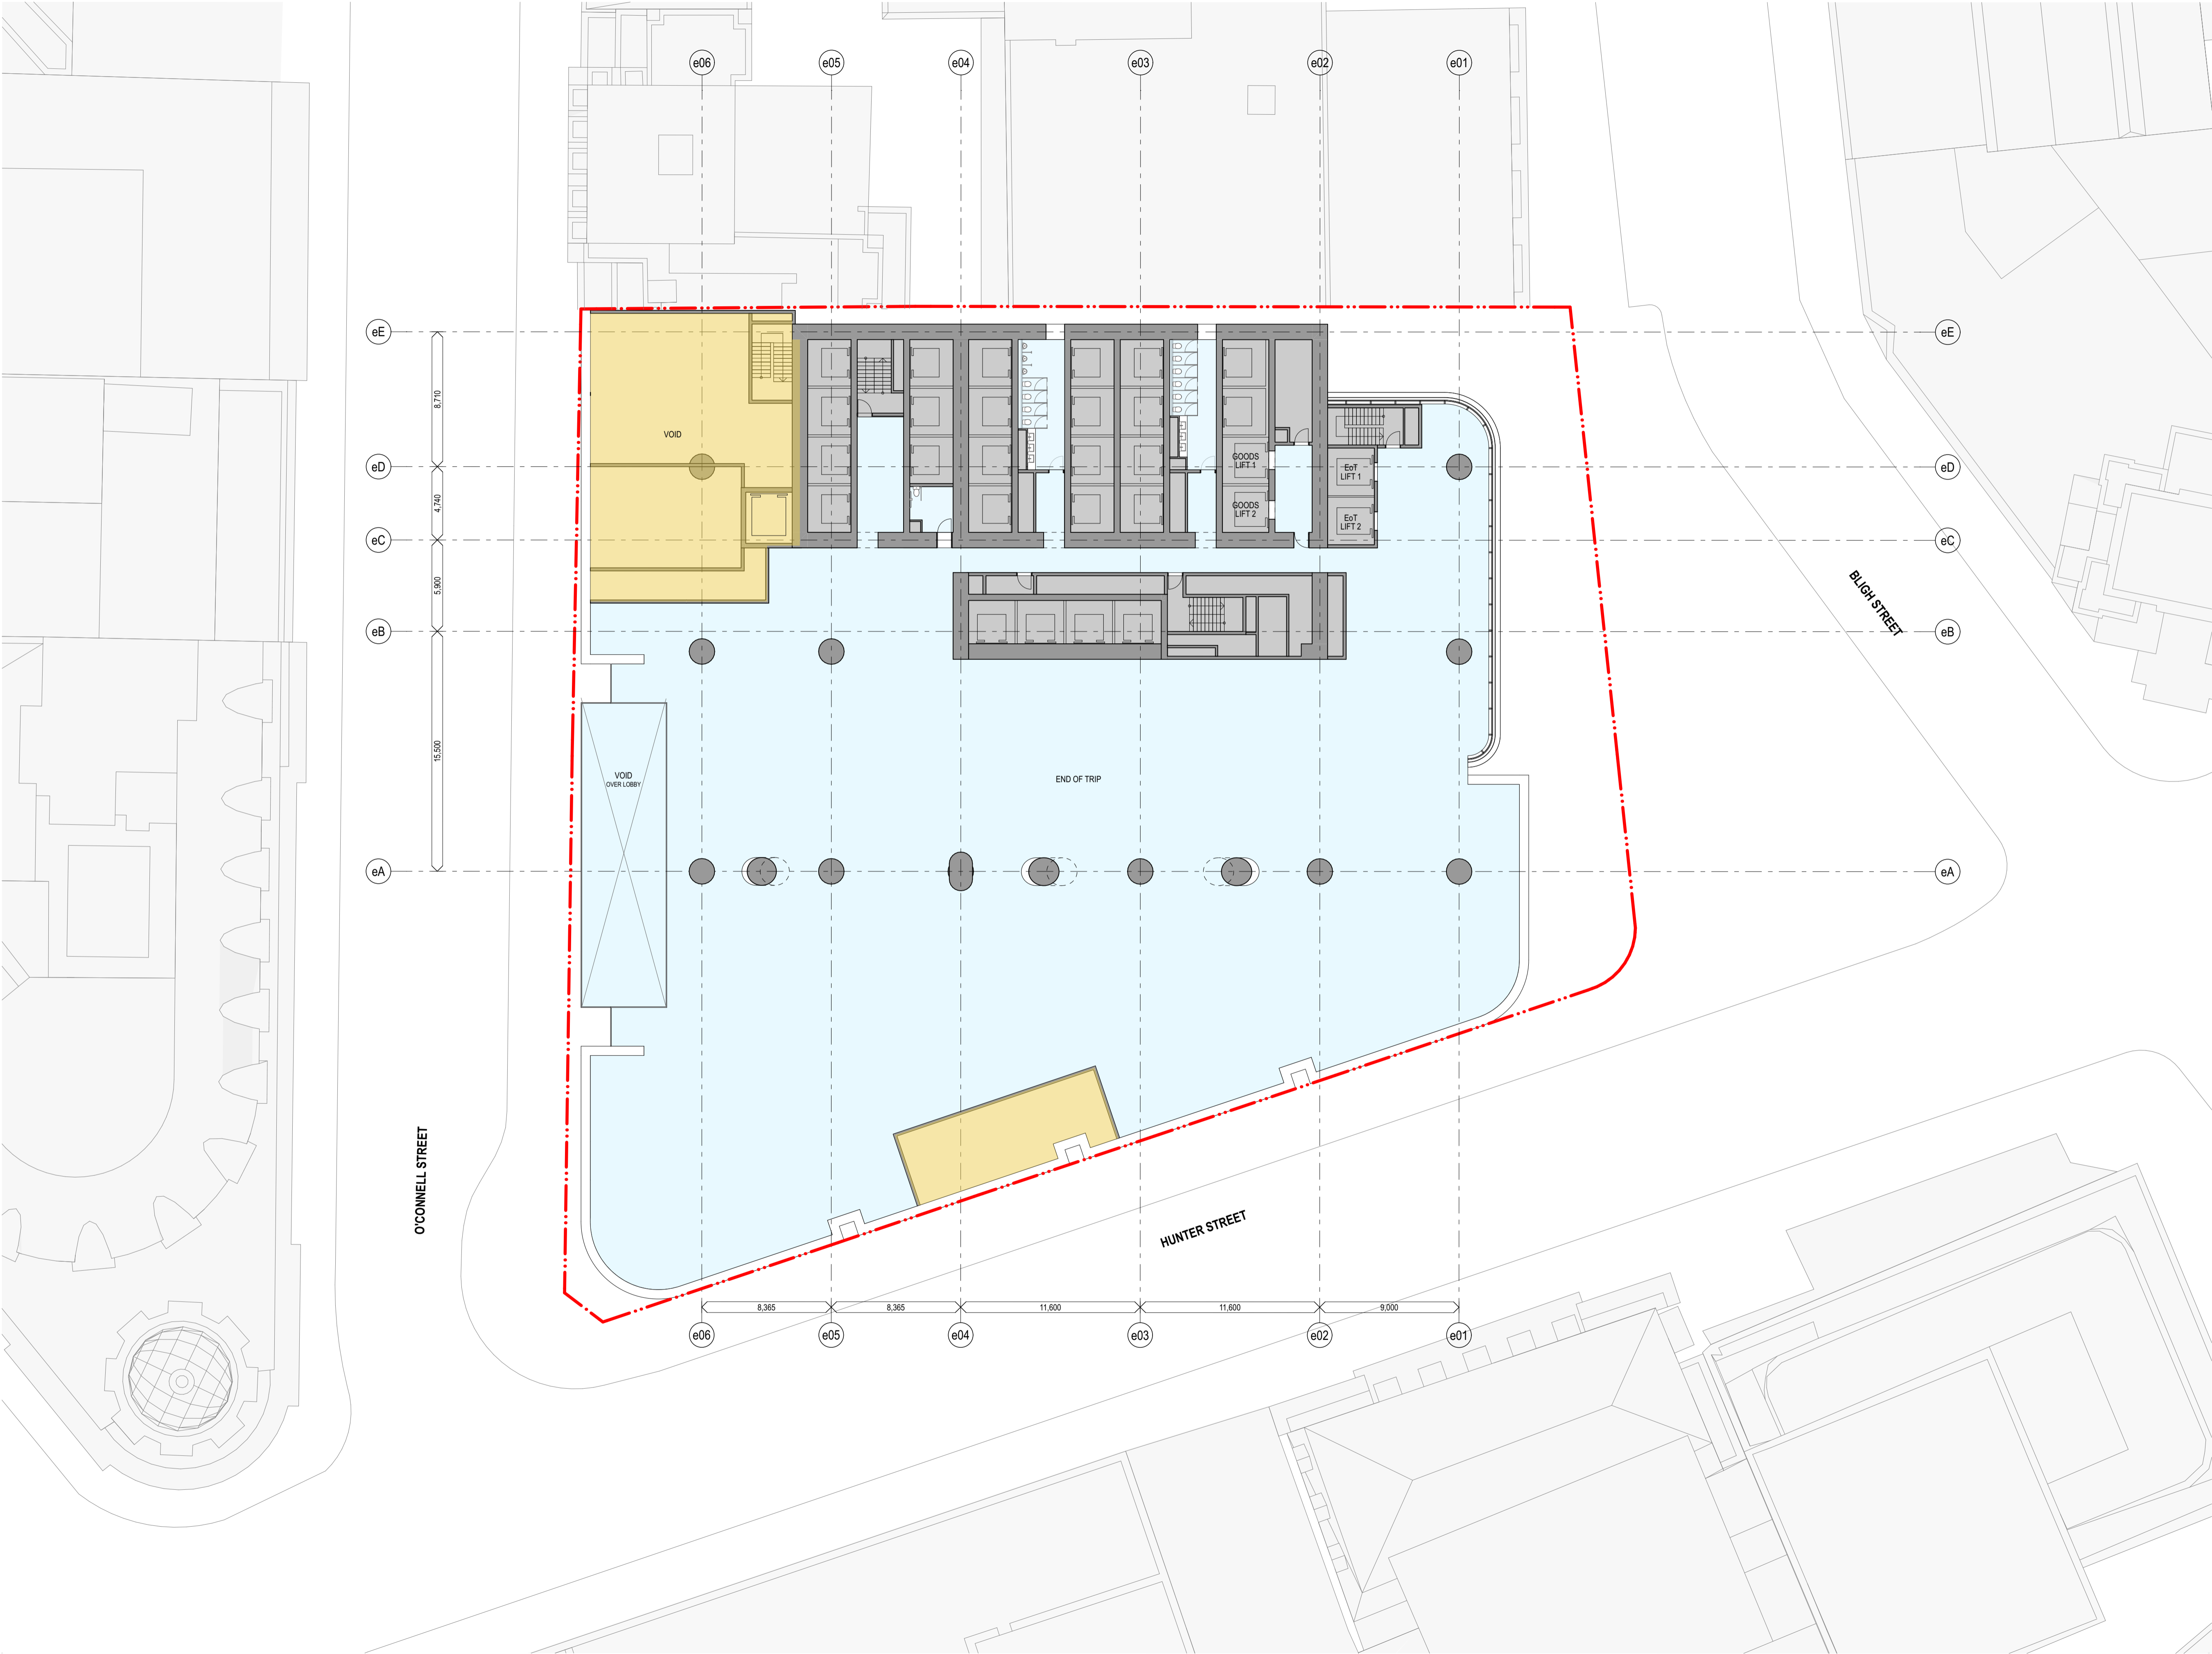

**General notes**

- All dimensions and existing conditions shall be checked and verified by the contractor before proceeding with the work.
- All levels relative to 'Australian Height Datum'.
- Do not scale drawings.
- Use figured dimensions only.

**Legend**

- OSD CONCEPT SSDA INCLUDES OSD AREAS INSIDE THE CSSI 'SHELL' BELOW GROUND AND IN PODIUM LEVELS
- HUNTER STREET EAST METRO STATION CSSI
- PLANT AND VERTICAL TRANSPORTATION

HC	For Approval	11/3/2022	02
chk	by	name	date

**Hunter Street Station - East**  
CBDN  
SYDNEY NSW 2000

**GA Floor Plans**  
East - Level 3 - EOT


**Scale**  
1:200 @ A1

**Project Code**  
MOSD

**First Issued**  
21/12/2021

**Sheet No.**  
PP\_E\_1209

**Rev**  
02

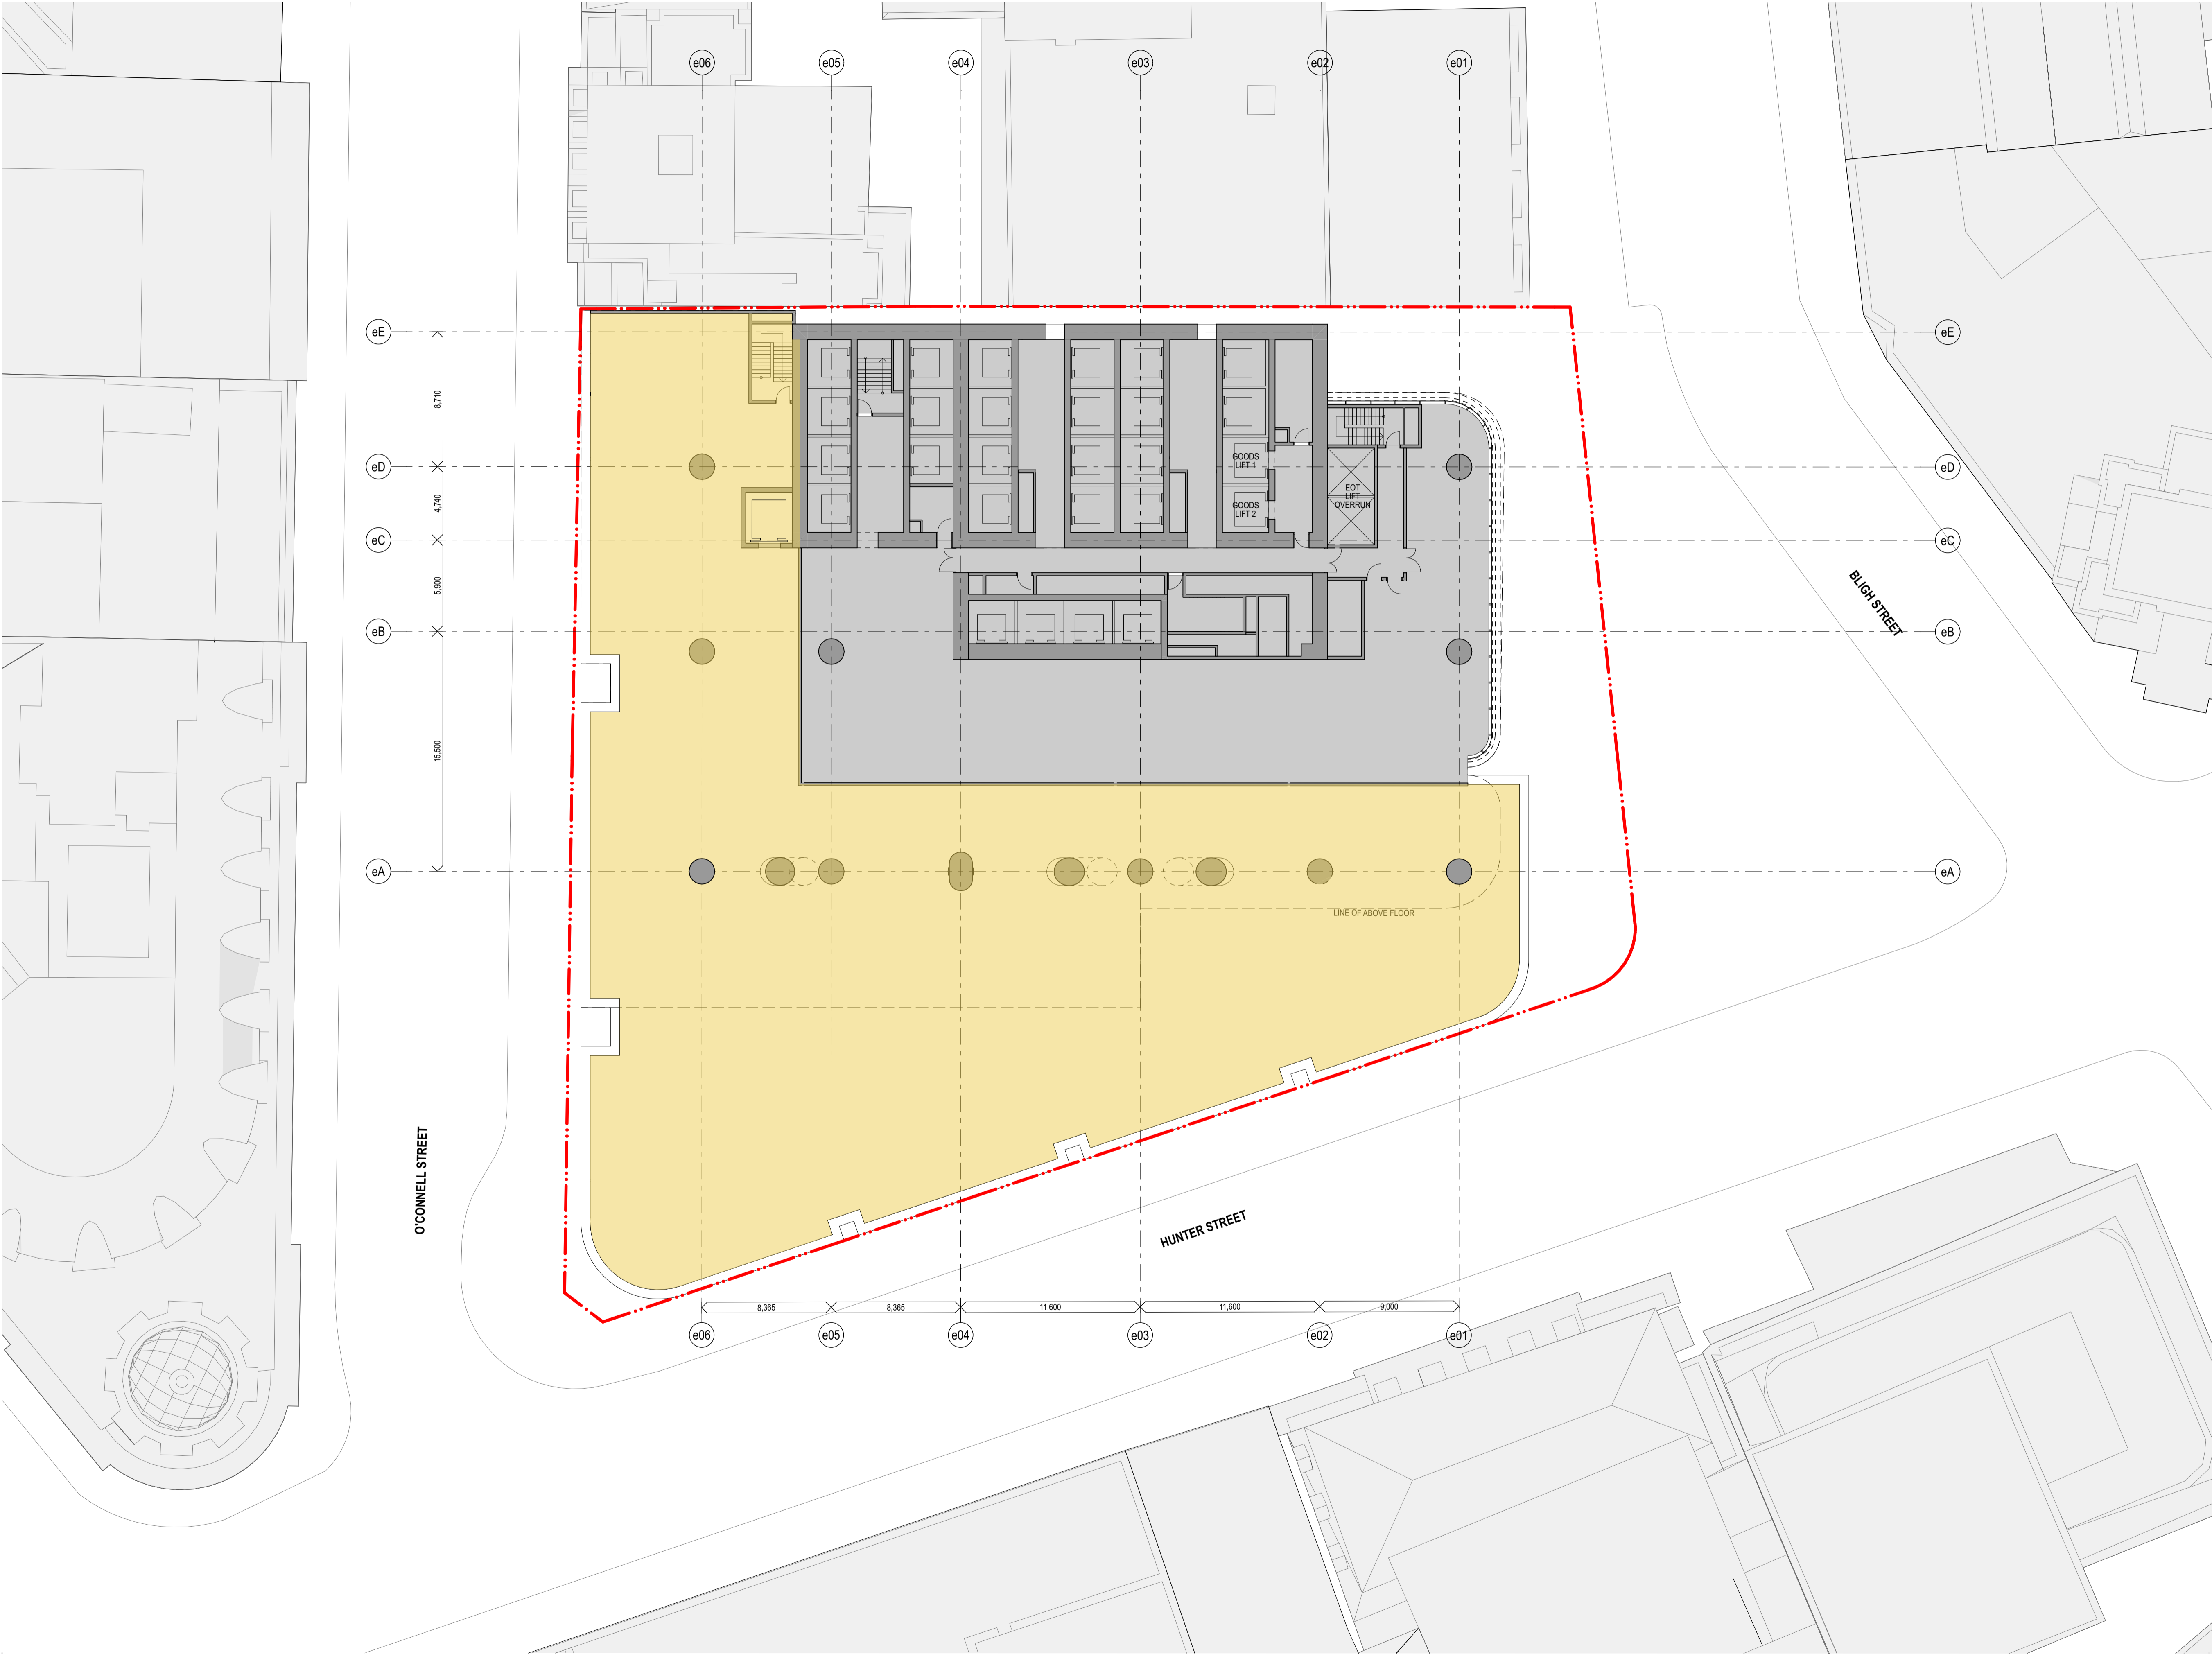

fjmtstudio



- General notes**
- All dimensions and existing conditions shall be checked and verified by the contractor before proceeding with the work.
  - All levels relative to 'Australian Height Datum'.
  - Do not scale drawings.
  - Use figured dimensions only.

- Legend**
- OSD CONCEPT SSDA INCLUDES OSD AREAS INSIDE THE CSI 'SHELL' BELOW GROUND AND IN PODIUM LEVELS
  - HUNTER STREET EAST METRO STATION CSI
  - PLANT AND VERTICAL TRANSPORTATION

HC	For Approval	11/3/2022	02
chk	by	name	date

**Hunter Street Station - East**  
CBDN  
SYDNEY NSW 2000

**GA Floor Plans**  
East - Level 4 - Station and ISD  
Podium Plant


**Scale**  
1:200 @ A1

**Project Code**  
MOSD

**First Issued**  
21/12/2021

**Sheet No.**  
PP\_E\_1210

**Rev**  
02

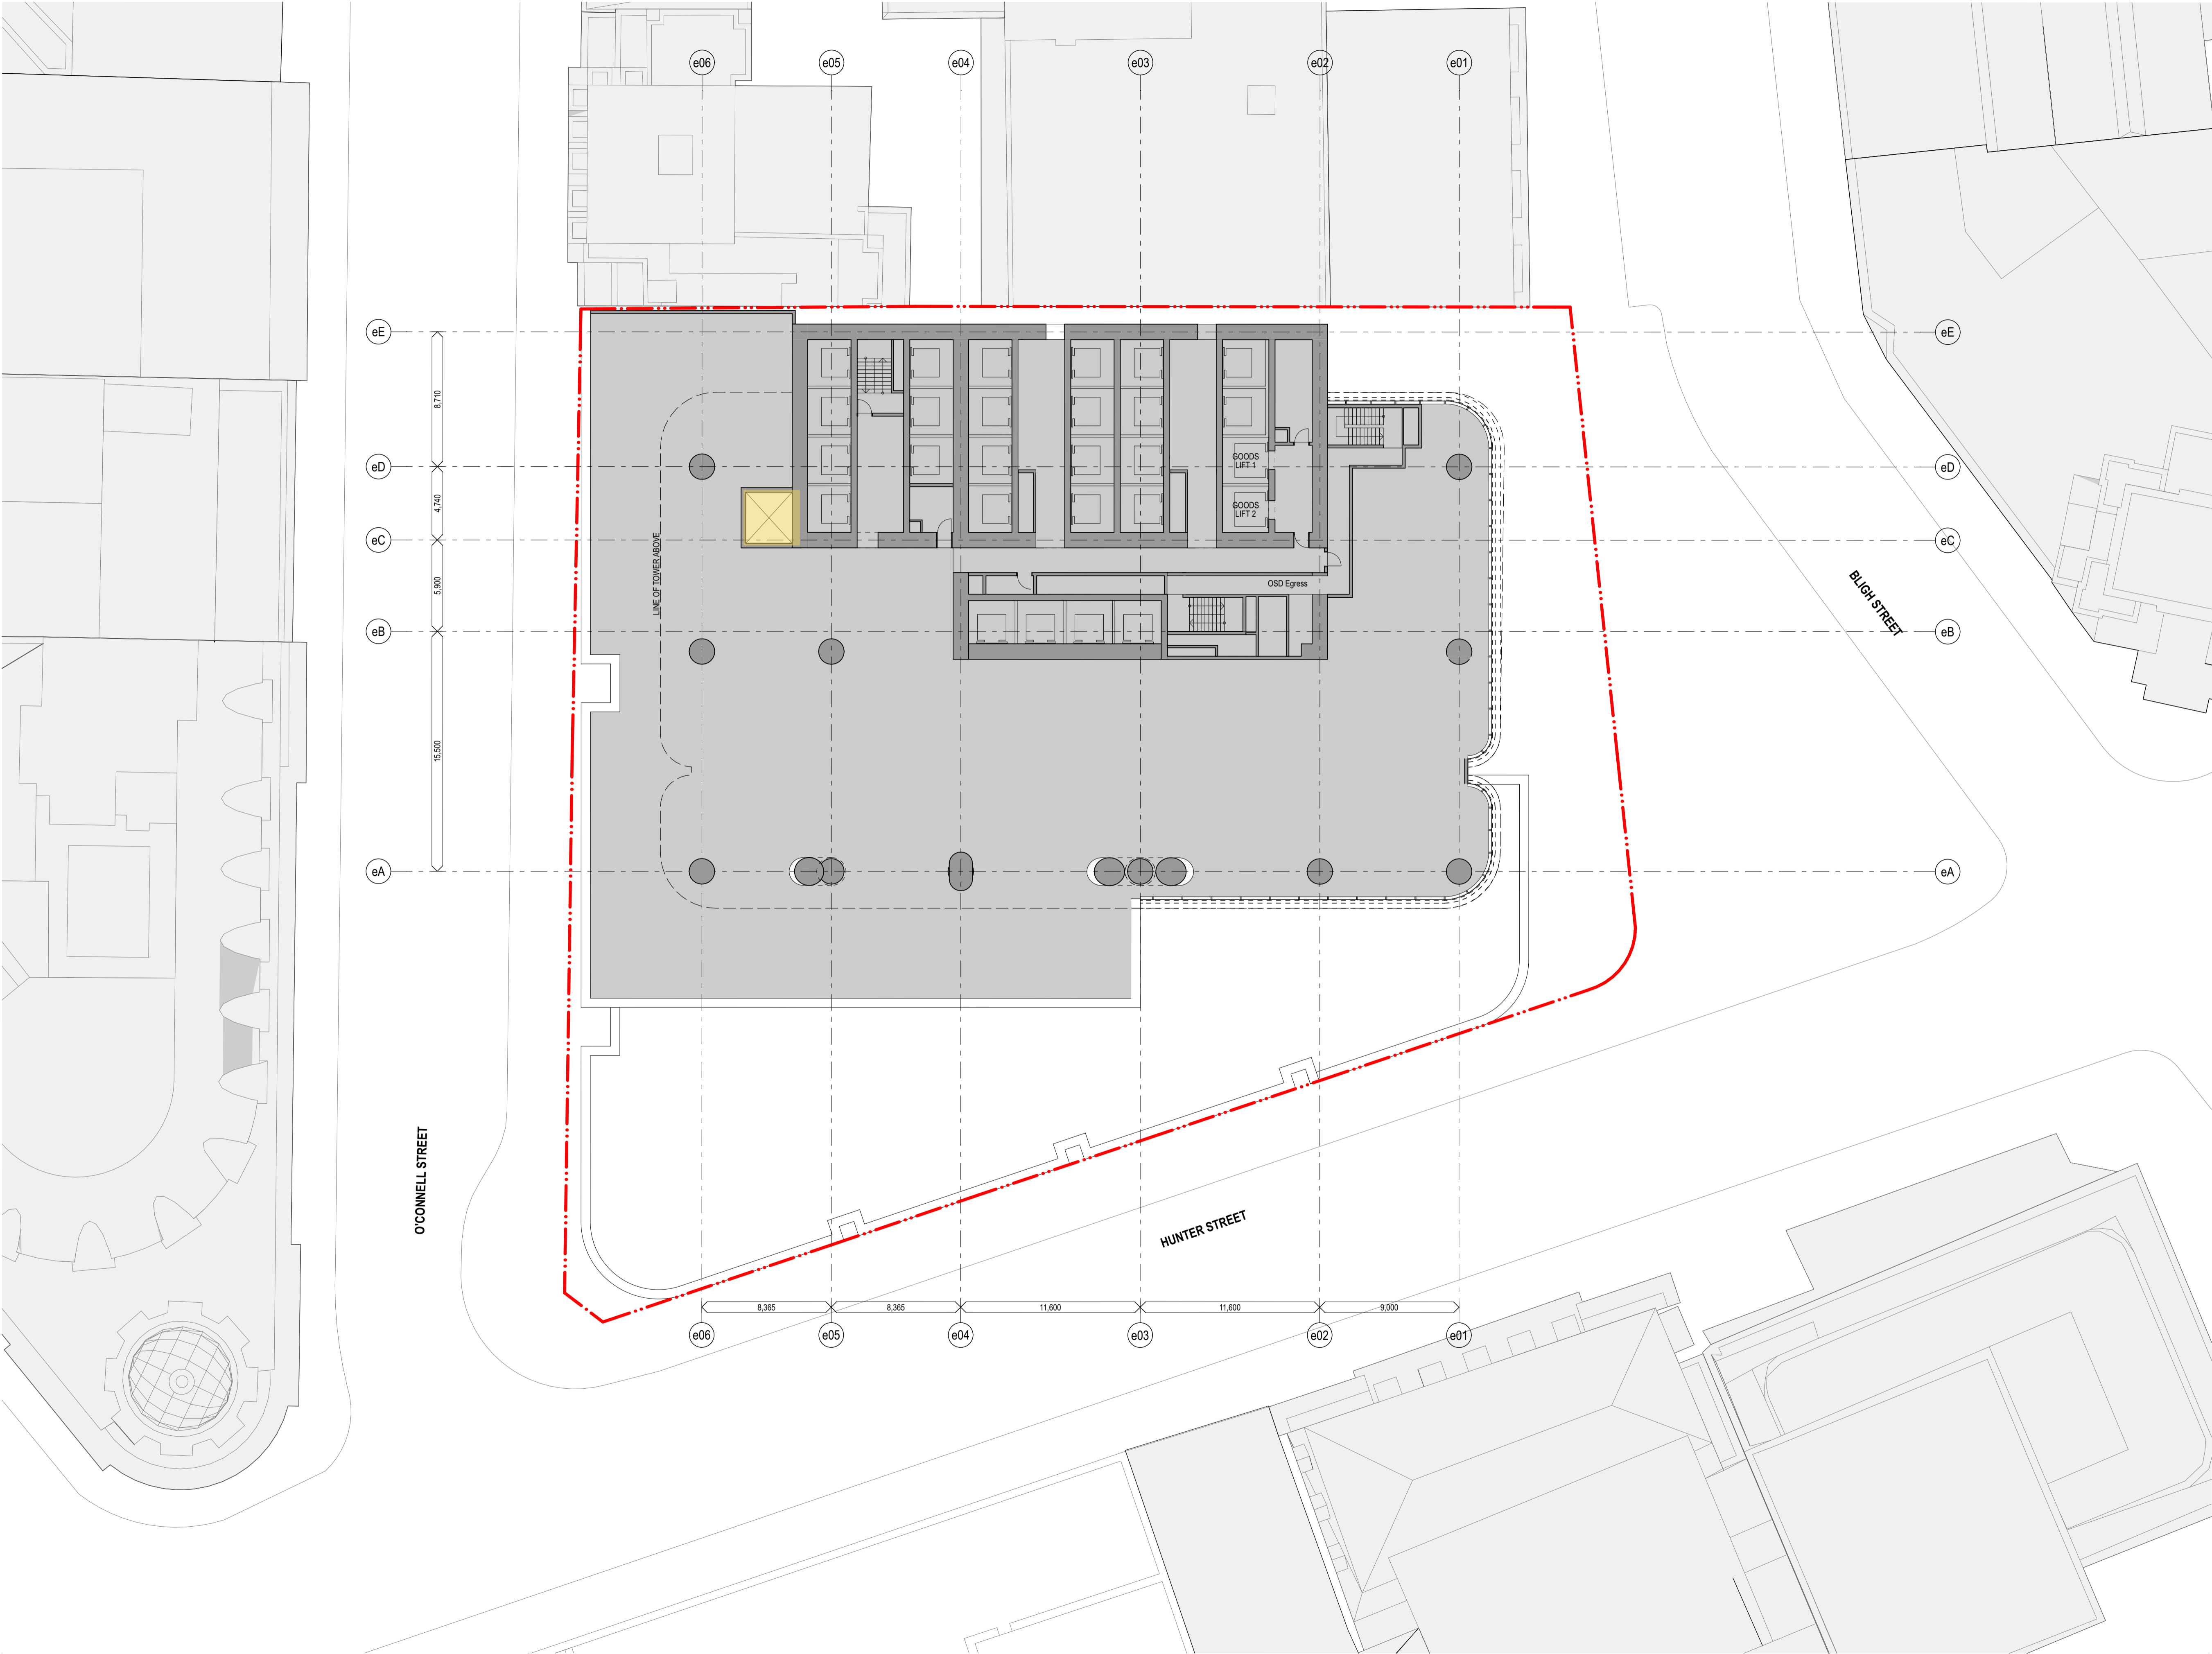

fjmtstudio



- General notes**
- All dimensions and existing conditions shall be checked and verified by the contractor before proceeding with the work.
  - All levels relative to 'Australian Height Datum'.
  - Do not scale drawings.
  - Use figured dimensions only.

- Legend**
- OSD CONCEPT SSDA INCLUDES OSD AREAS INSIDE THE CSSI 'SHELL' BELOW GROUND AND IN PODIUM LEVELS
  - HUNTER STREET EAST METRO STATION CSSI
  - PLANT AND VERTICAL TRANSPORTATION

HC	For Approval	11/3/2022	02
chk	by	name	date

**Hunter Street Station - East**  
CBDN  
SYDNEY NSW 2000

**GA Floor Plans**  
East - Level 5 - ISD Podium Plant


**Scale**  
1:200 @ A1

**Project Code**  
MOSD

**First Issued**  
21/12/2021

**Sheet No.**  
PP\_E\_1211

**Rev**  
02

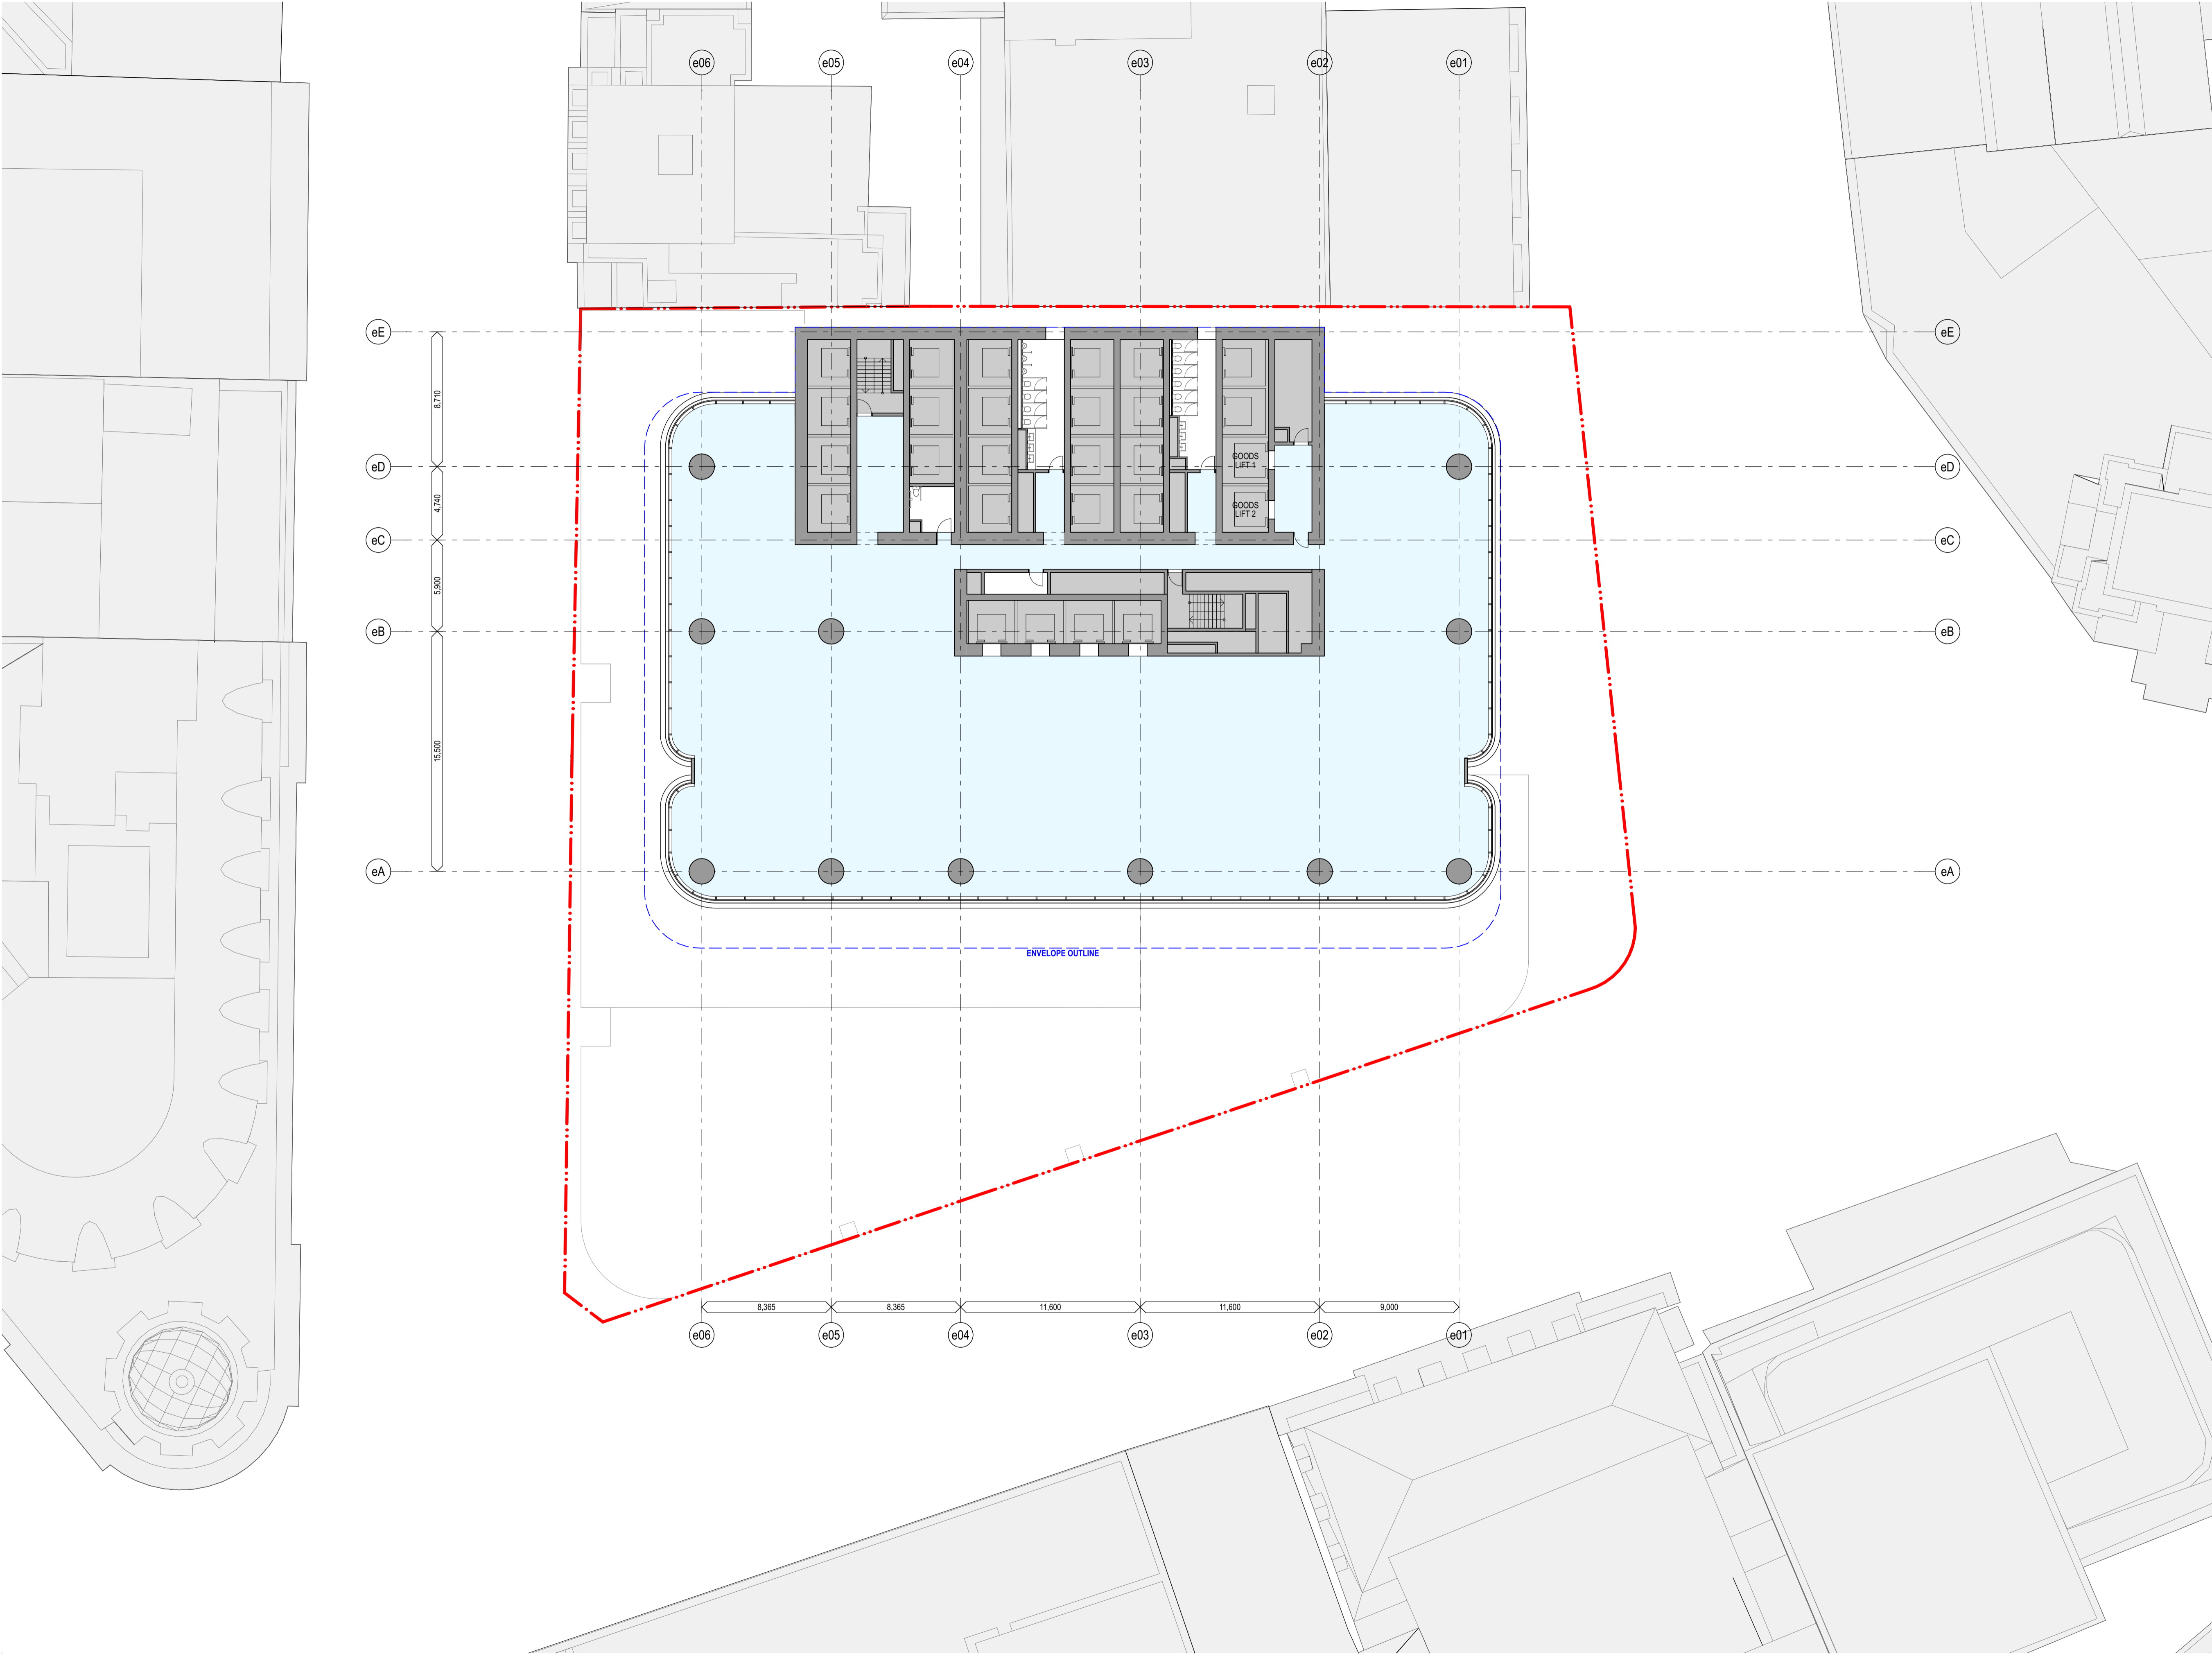

fjmtstudio



- General notes**
- All dimensions and existing conditions shall be checked and verified by the contractor before proceeding with the work.
  - All levels relative to 'Australian Height Datum'.
  - Do not scale drawings.
  - Use figured dimensions only.

**Legend**

- OSD CONCEPT SSDA INCLUDES OSD AREAS INSIDE THE CSSI 'SHELL' BELOW GROUND AND IN PODIUM LEVELS
- HUNTER STREET EAST METRO STATION CSSI
- PLANT AND VERTICAL TRANSPORTATION

HC	For Approval	11/3/2022	02
chk	by	name	date

**Hunter Street Station - East**  
CBDN  
SYDNEY NSW 2000

**GA Floor Plans**  
East - Level 6-14 - Typical Low-rise

**Scale**  
1:200 @ A1

**Project Code**  
MOSD

**First Issued**  
21/12/2021

**Sheet No.**  
PP\_E\_1212

**Rev**  
02




General notes

- All dimensions and existing conditions shall be checked and verified by the contractor before proceeding with the work.
- All levels relative to 'Australian Height Datum'.
- Do not scale drawings.
- Use figured dimensions only.

Legend

- OSD CONCEPT SSDA INCLUDES OSD AREAS INSIDE THE CSSI 'SHELL' BELOW GROUND AND IN PODIUM LEVELS
- HUNTER STREET EAST METRO STATION CSSI
- PLANT AND VERTICAL TRANSPORTATION

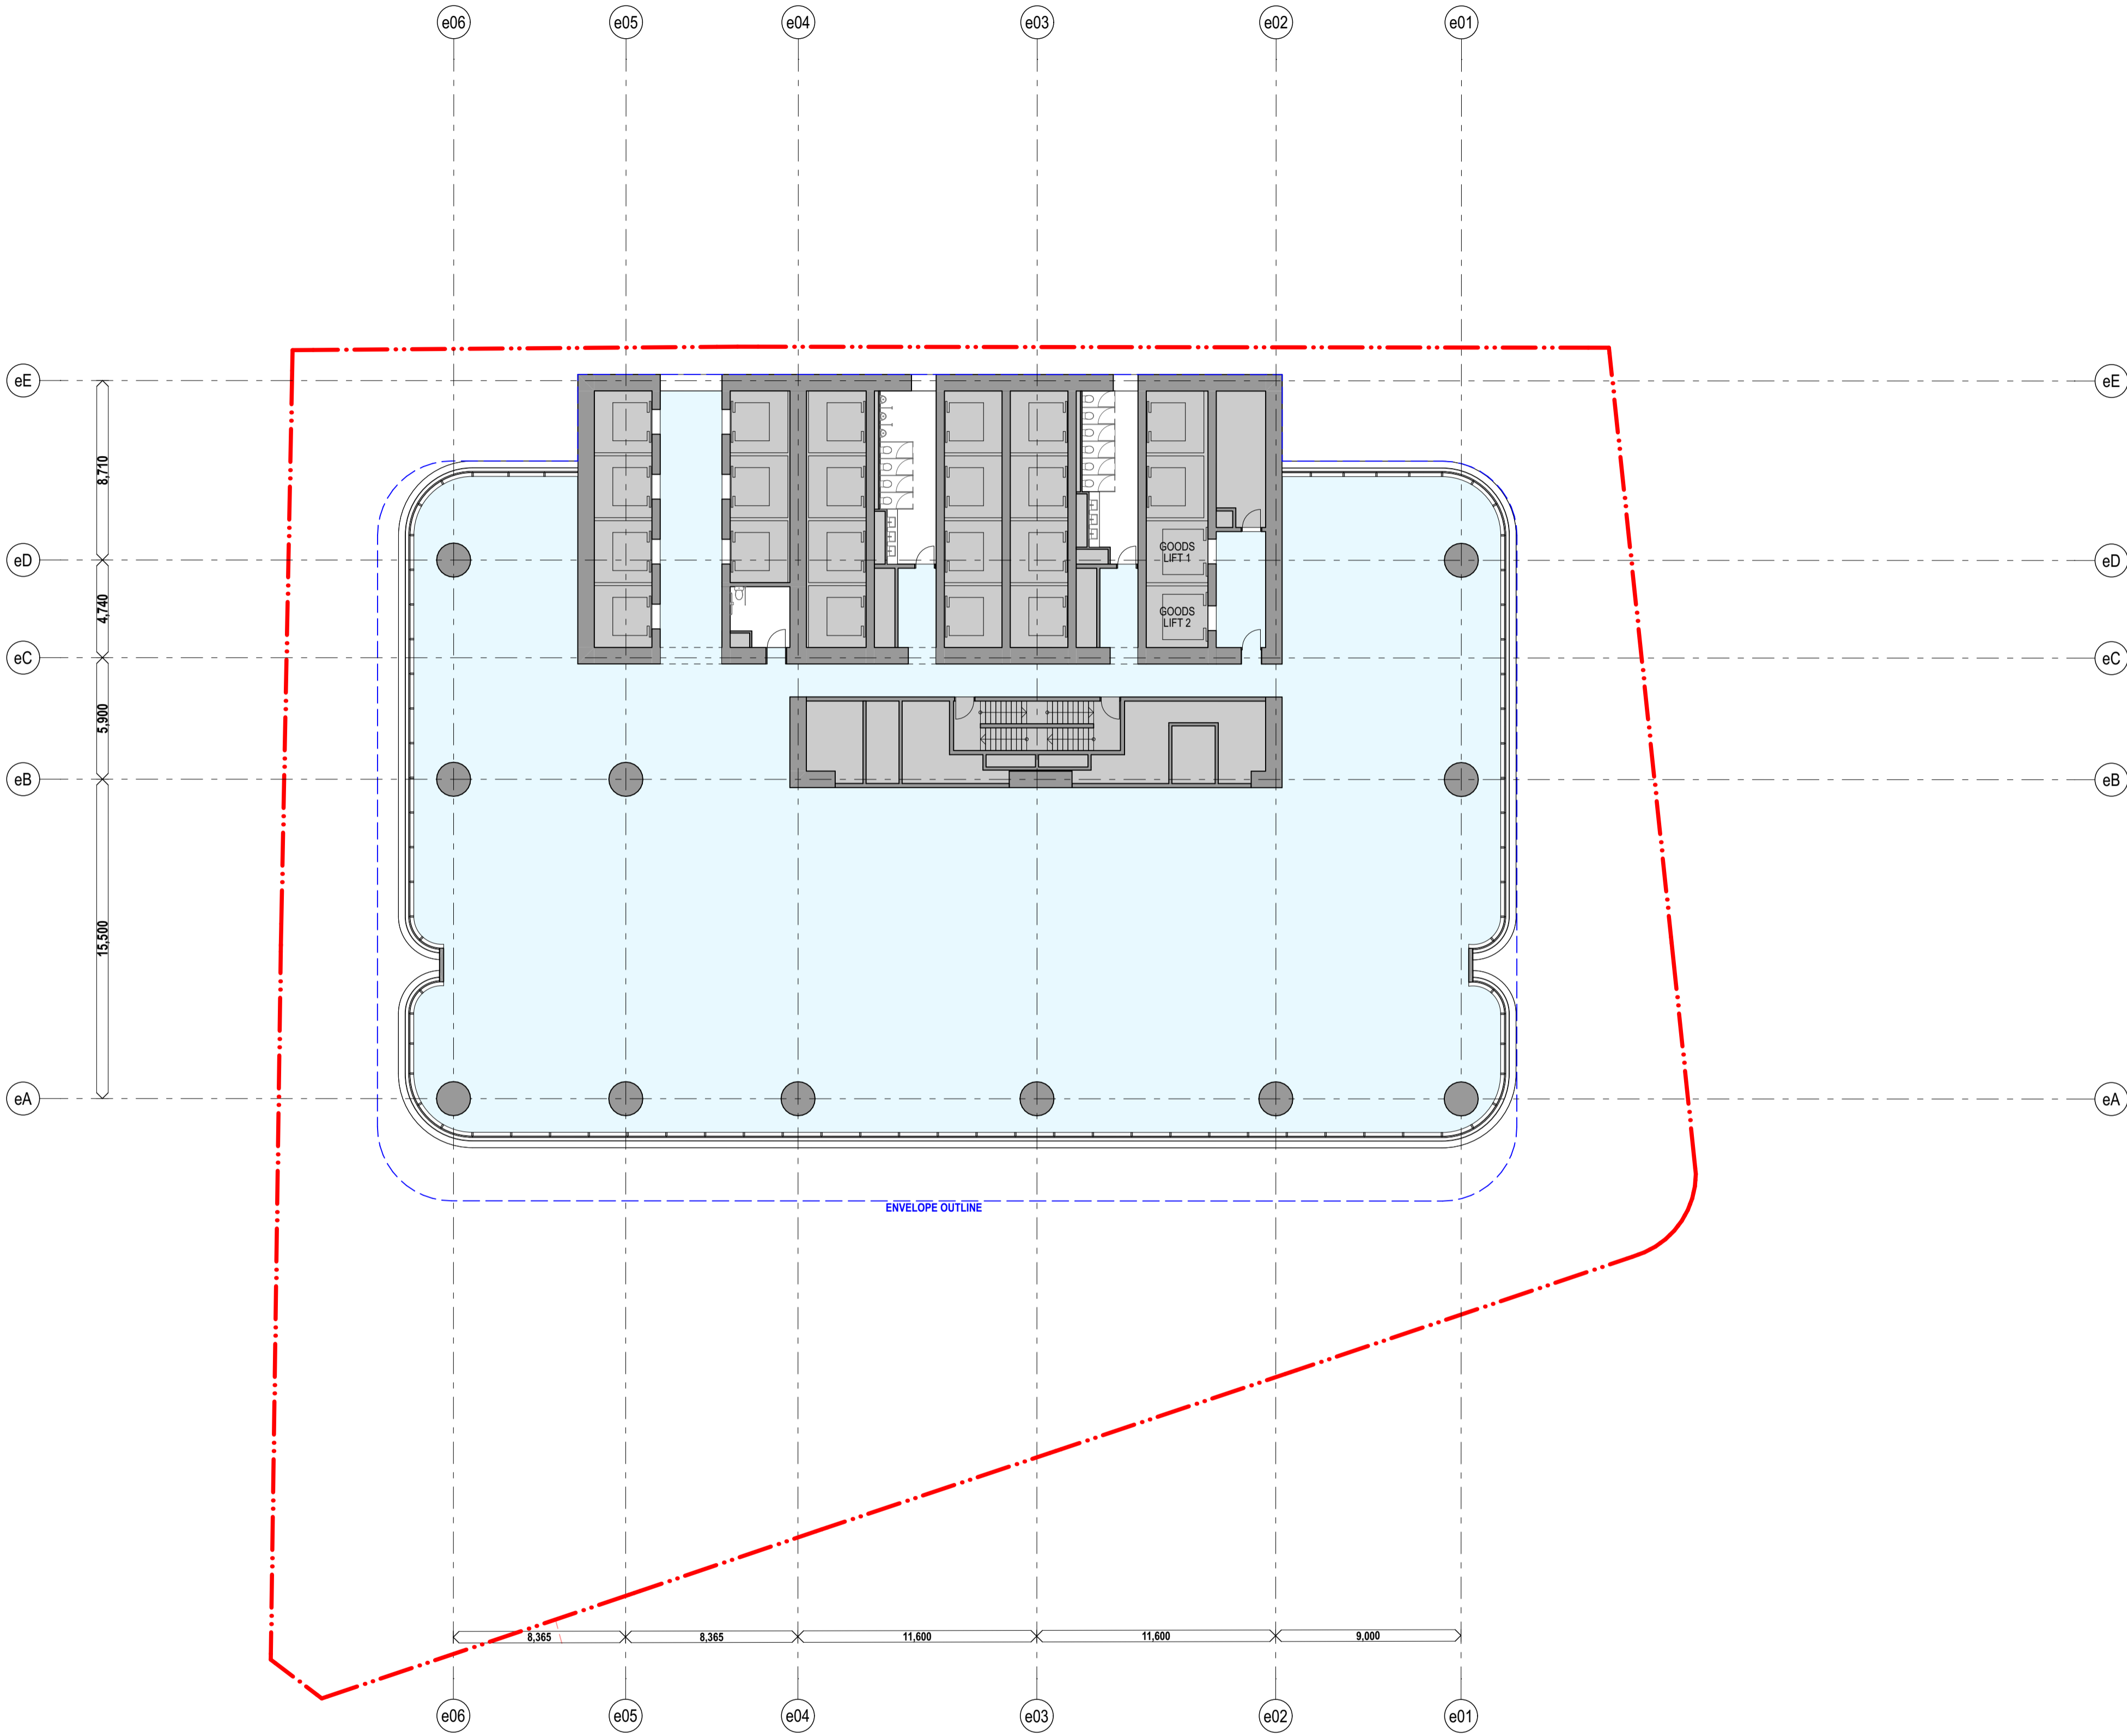

HC	For Approval	11/3/2022	02
chk	by	name	date rev

Hunter Street Station - East  
CBDN  
SYDNEY NSW 2000

GA Floor Plans  
East - Level 15-30 - Typical Mid-rise  
Scale  
1:200 @ A1

Project Code  
MOSD  
First Issued  
21/12/2021

Sheet No.  
PP\_E\_1213  
Rev  
02




General notes

- All dimensions and existing conditions shall be checked and verified by the contractor before proceeding with the work.
- All levels relative to 'Australian Height Datum'.
- Do not scale drawings.
- Use figured dimensions only.

Legend

- OSD CONCEPT SSDA INCLUDES OSD AREAS INSIDE THE CSSI 'SHELL' BELOW GROUND AND IN PODIUM LEVELS
- HUNTER STREET EAST METRO STATION CSSI
- PLANT AND VERTICAL TRANSPORTATION

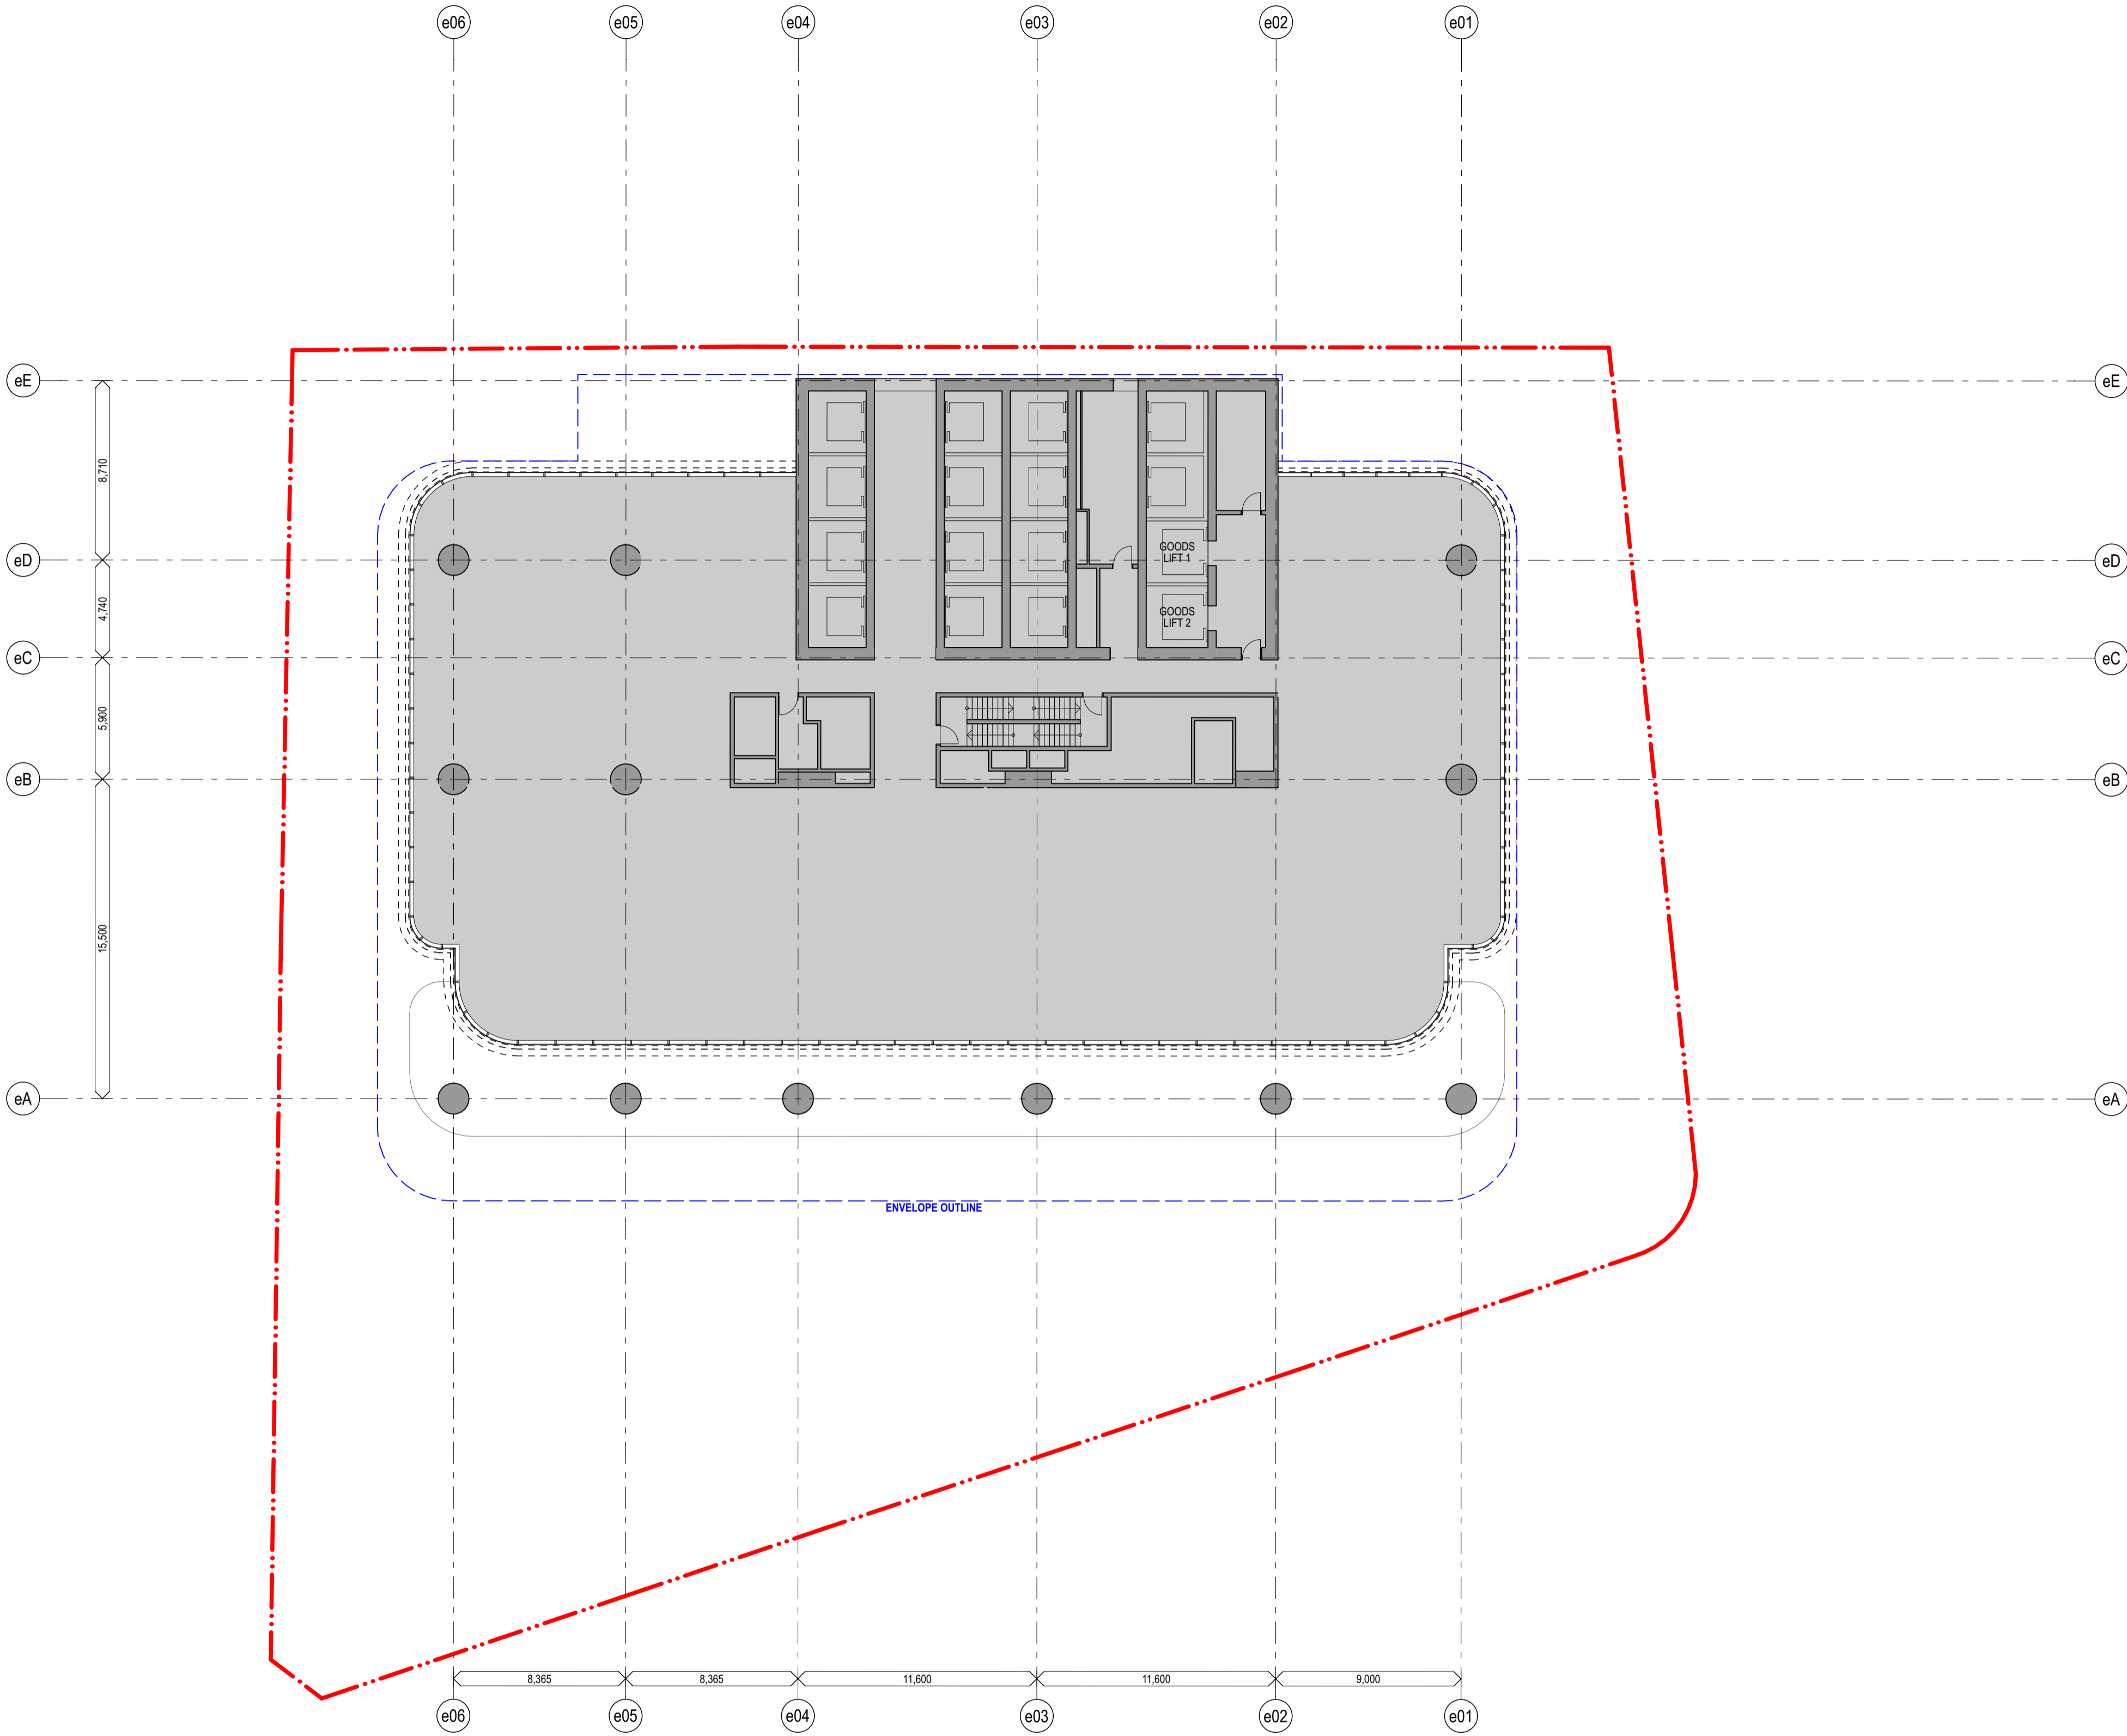

HC	For Approval	11/3/2022	02
chk	by	name	date

Hunter Street Station - East  
CBDN  
SYDNEY NSW 2000

GA Floor Plans  
East - Level 30 - Mid-rise Plant

Scale  
1:200 @ A1

Project Code  
MOSD

First Issued  
21/12/2021

Sheet No.  
PP\_E\_1214

Rev  
02




General notes

- All dimensions and existing conditions shall be checked and verified by the contractor before proceeding with the work.
- All levels relative to 'Australian Height Datum'.
- Do not scale drawings.
- Use figured dimensions only.

Legend

- OSD CONCEPT SSDA INCLUDES OSD AREAS INSIDE THE CSSI 'SHELL' BELOW GROUND AND IN PODIUM LEVELS
- HUNTER STREET EAST METRO STATION CSSI
- PLANT AND VERTICAL TRANSPORTATION

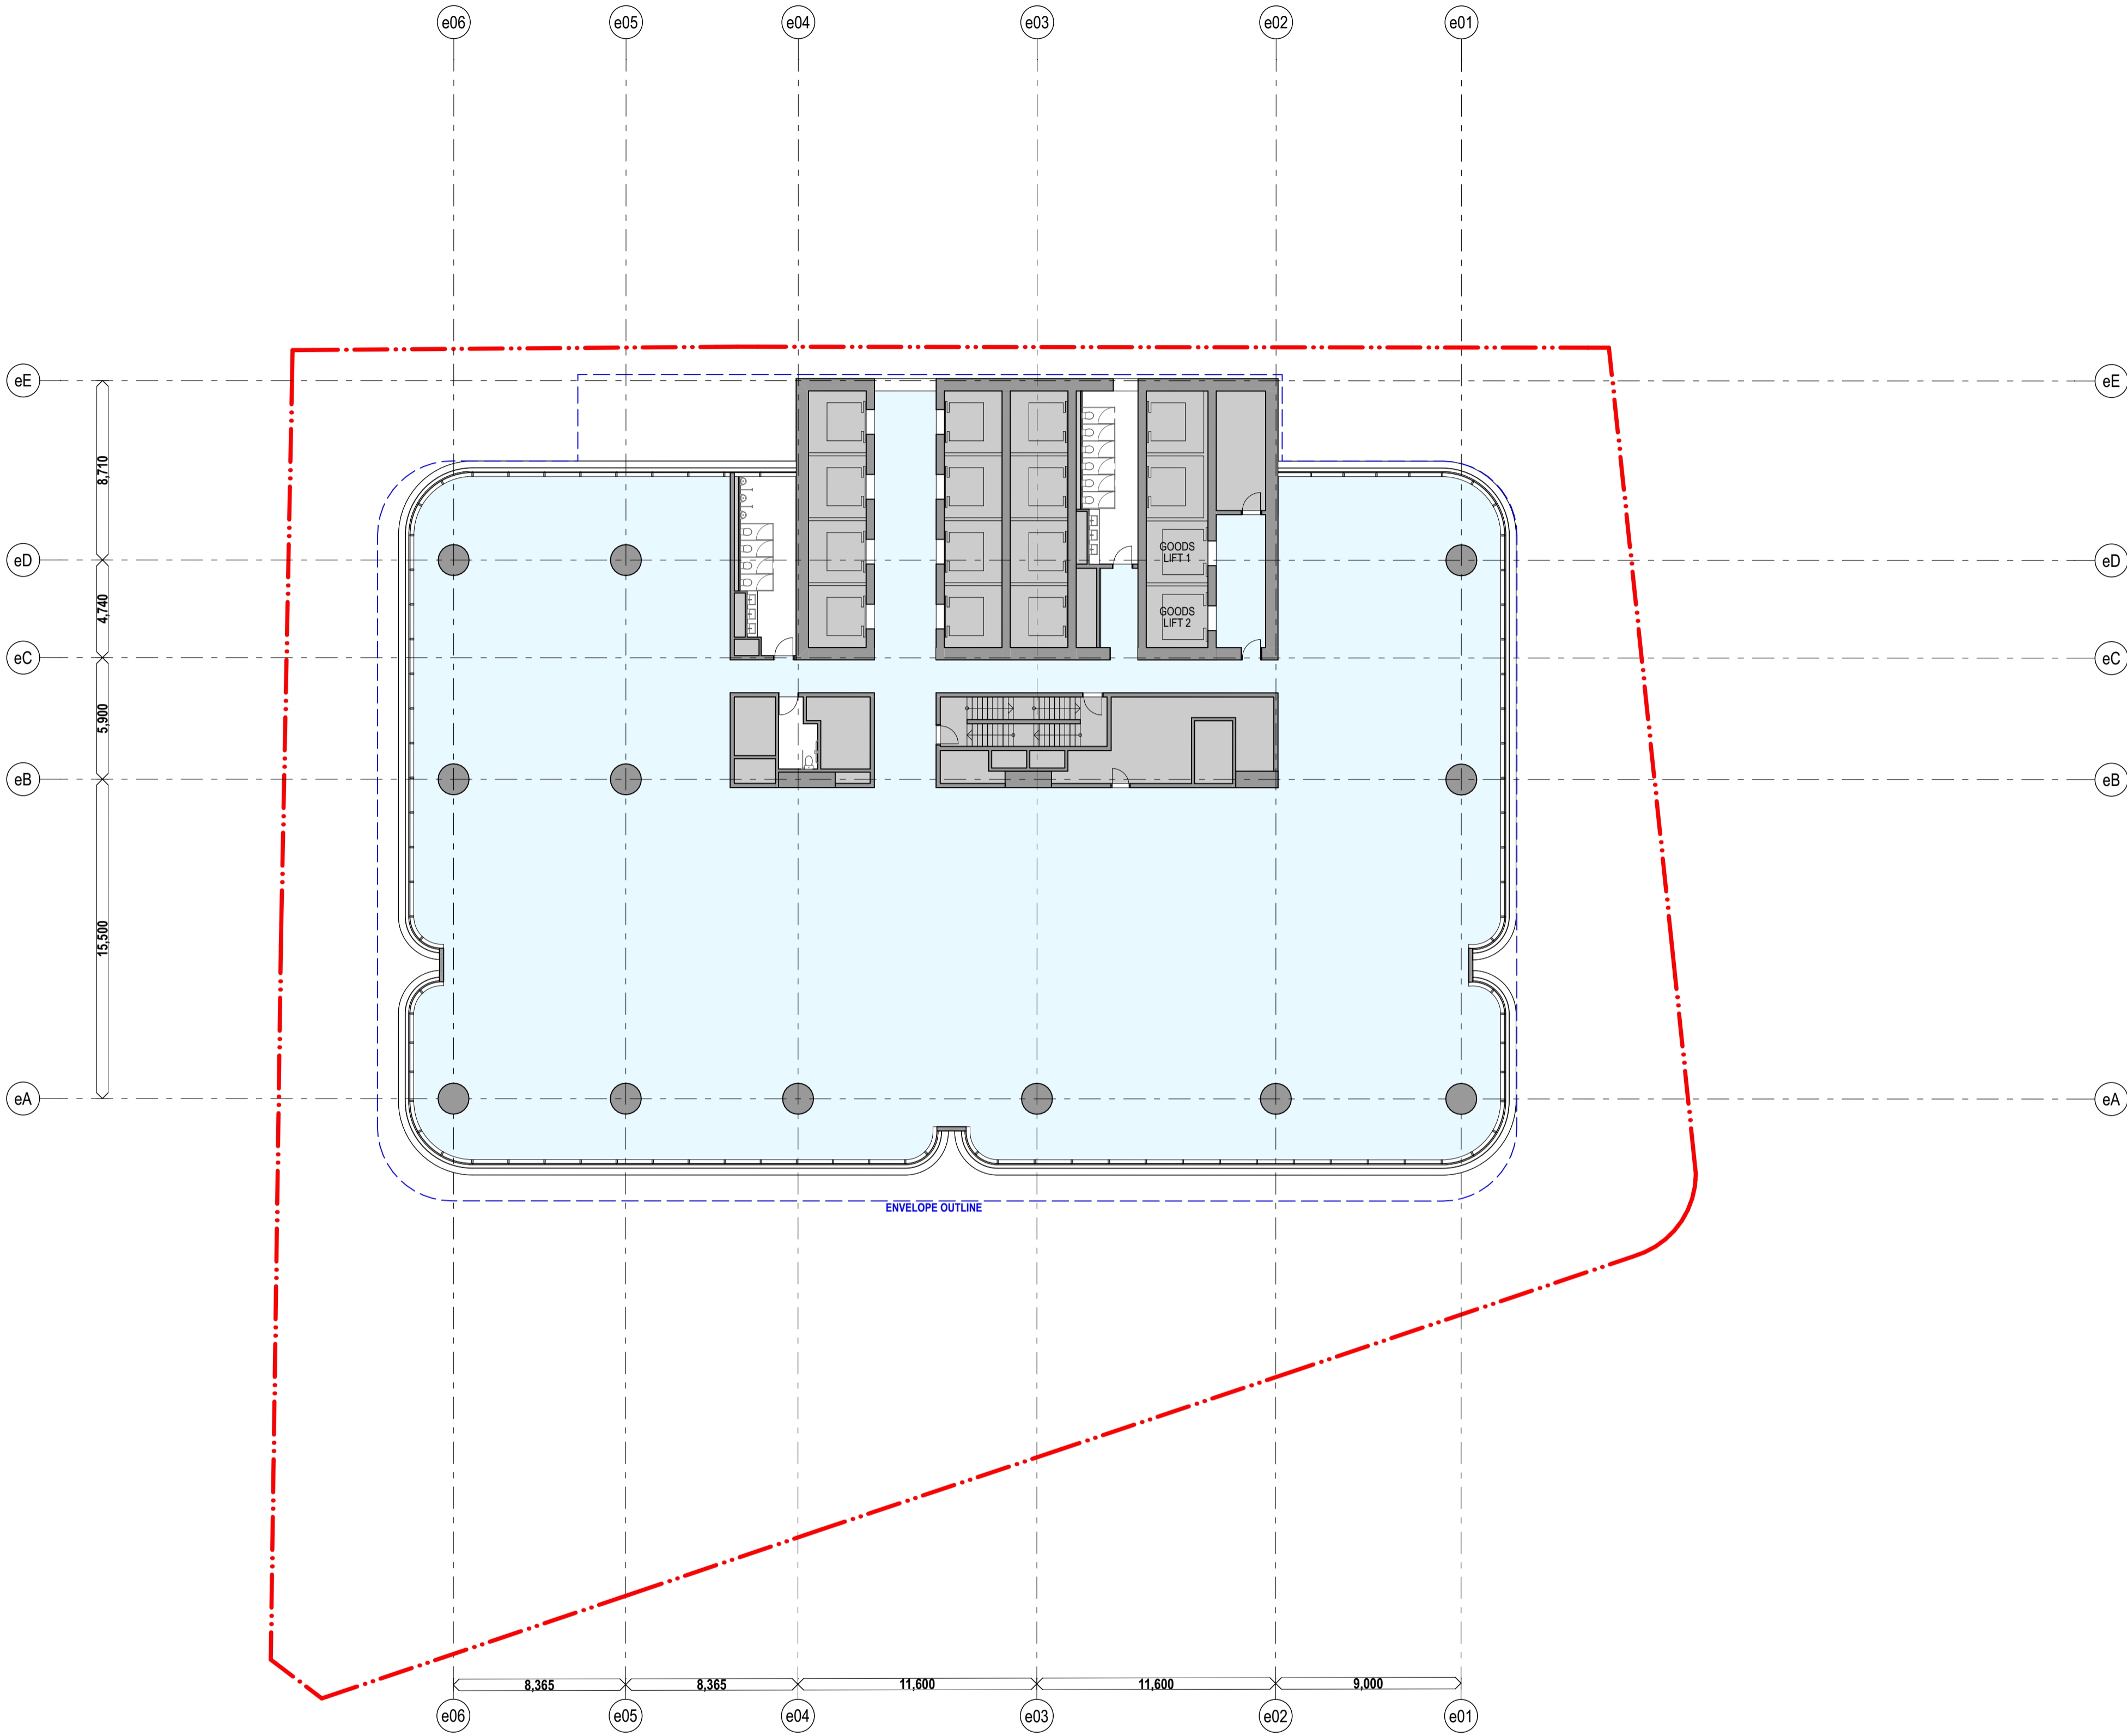

HC	For Approval	11/3/2022	02
chk	by	name	date rev

Hunter Street Station - East

CBDN  
SYDNEY NSW 2000

**GA Floor Plans** **Scale**  
East - Level 32-44 - Typical High-rise 1:200 @ A1

**Project Code** **First Issued**  
MOSD 21/12/2021

**Sheet No.** **Rev**  
PP\_E\_1215 02




General notes

- All dimensions and existing conditions shall be checked and verified by the contractor before proceeding with the work.
- All levels relative to 'Australian Height Datum'.
- Do not scale drawings.
- Use figured dimensions only.

Legend

- OSD CONCEPT SSDA INCLUDES OSD AREAS INSIDE THE CSSI 'SHELL' BELOW GROUND AND IN PODIUM LEVELS
- HUNTER STREET EAST METRO STATION CSSI
- PLANT AND VERTICAL TRANSPORTATION

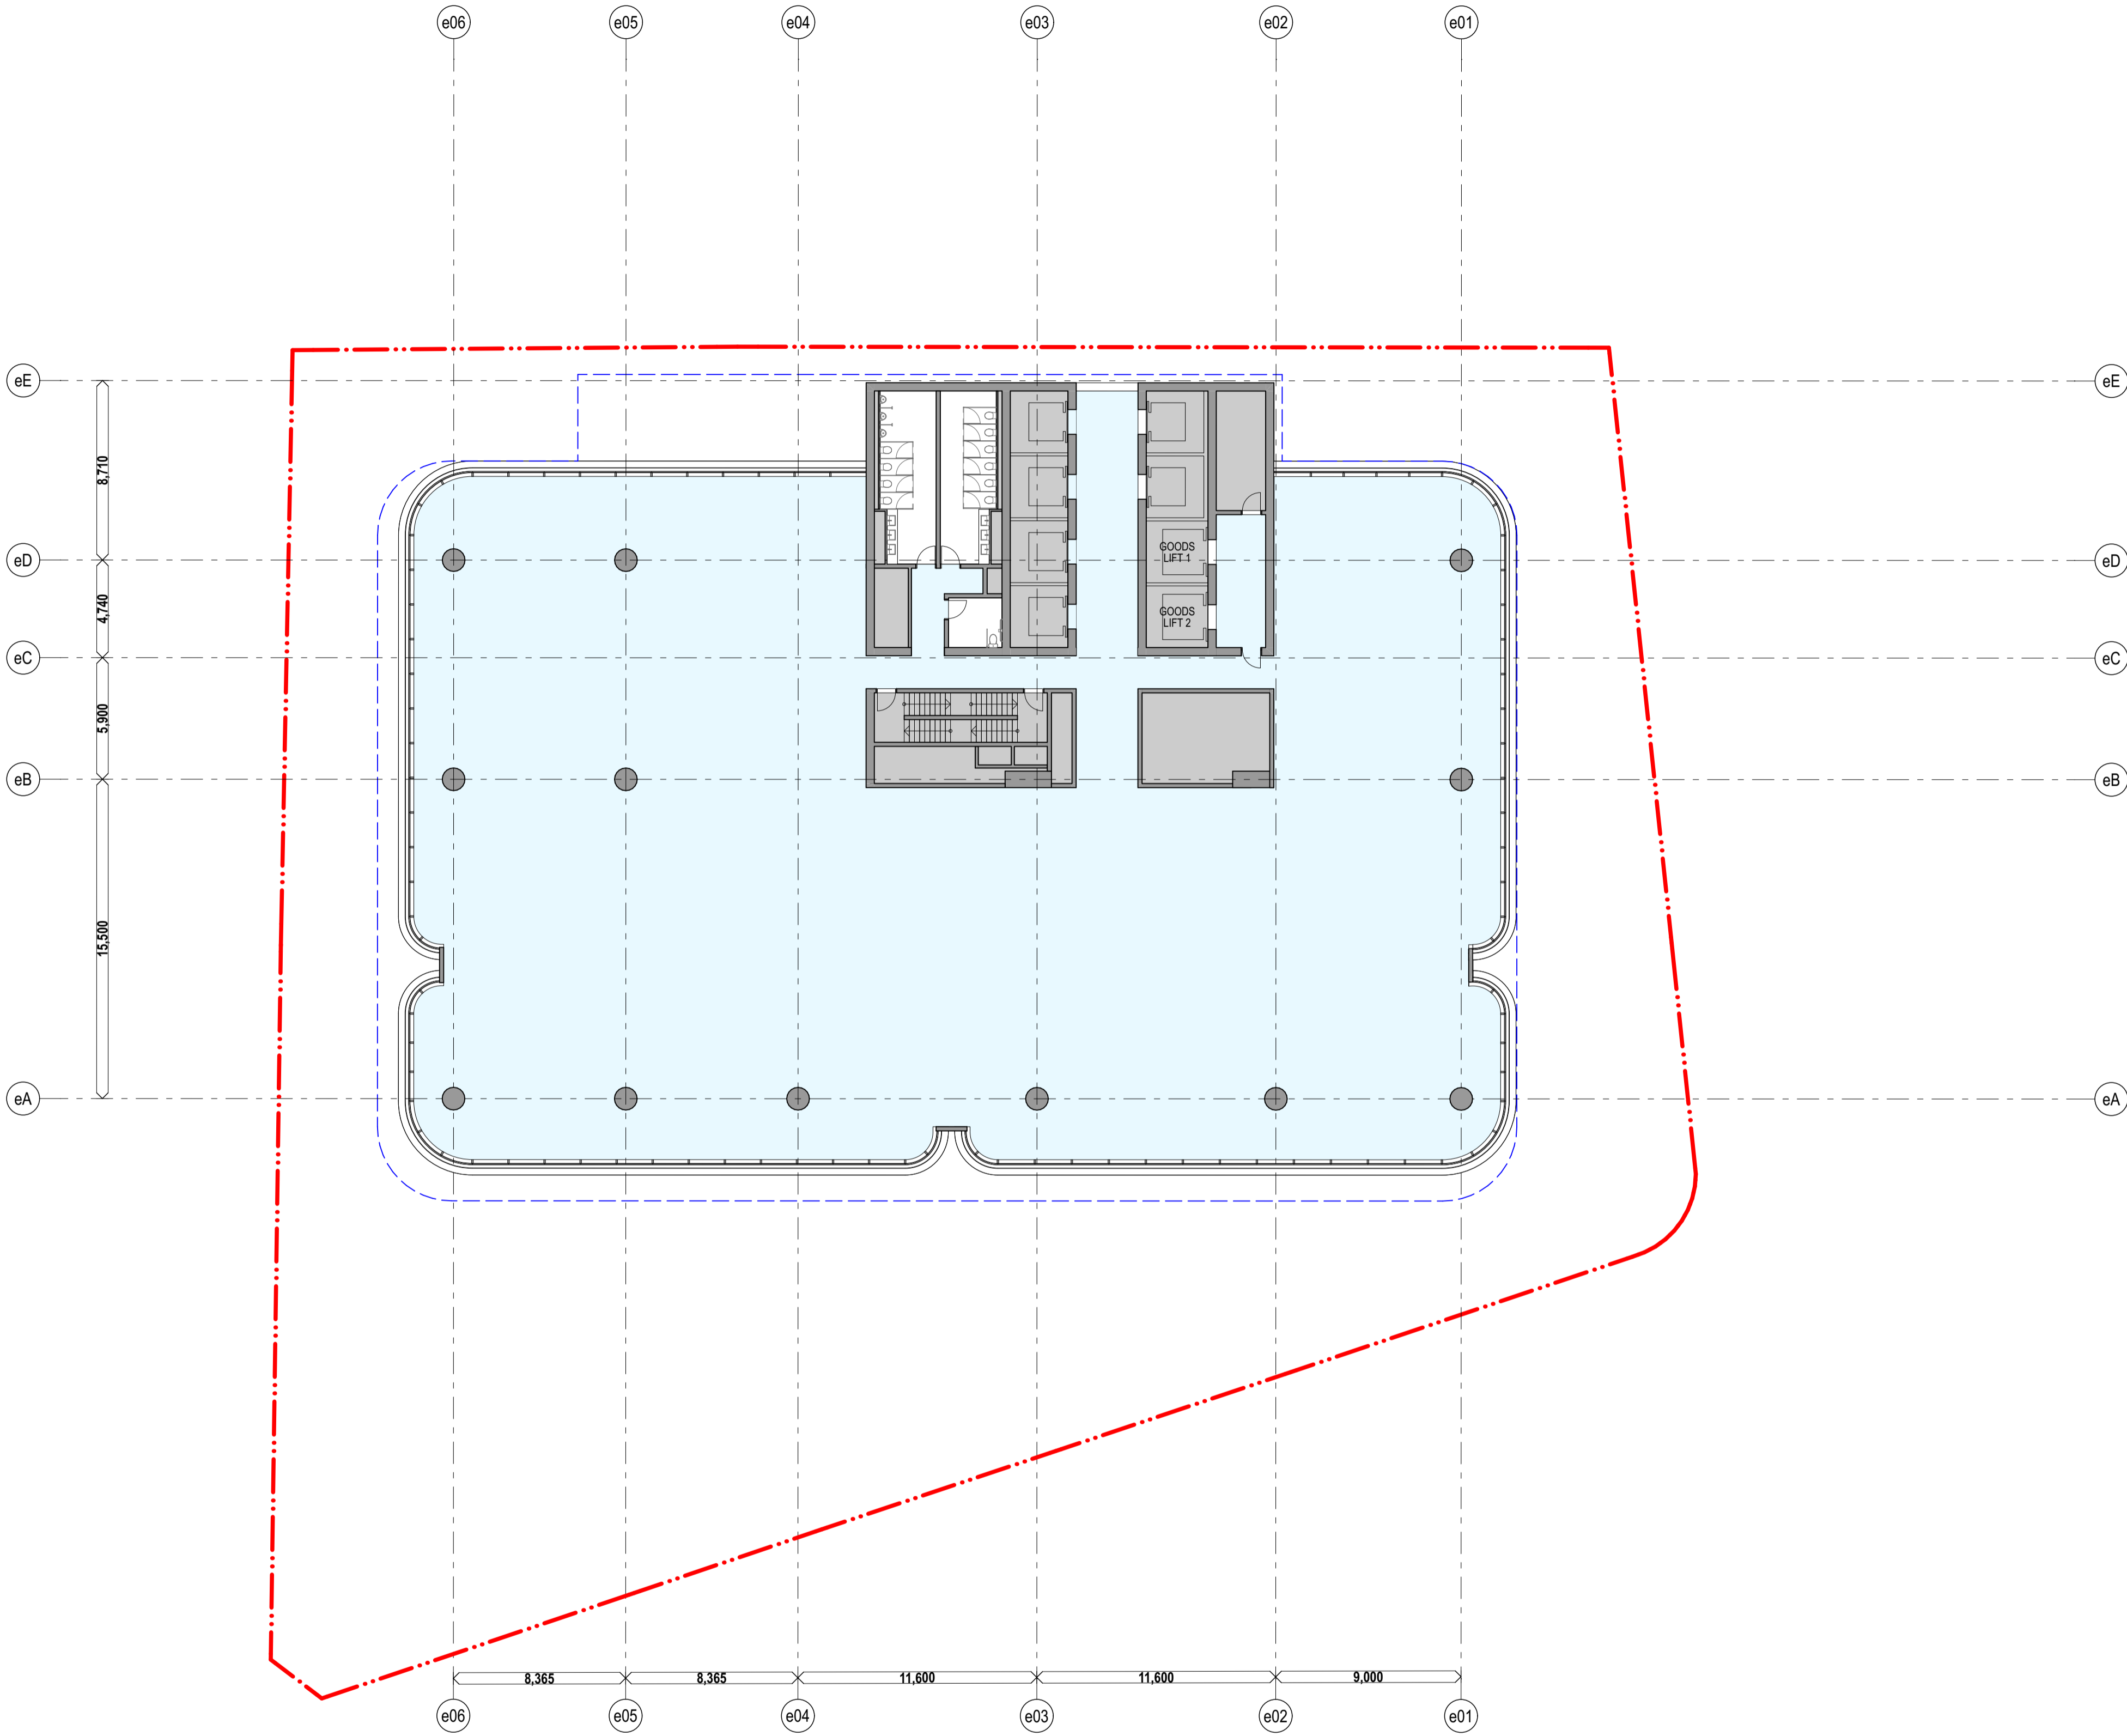

HC	For Approval	11/3/2022	02
chk	by	name	date rev

Hunter Street Station - East  
CBDN  
SYDNEY NSW 2000

GA Floor Plans  
East - Level 45-53 - Typical Sky-rise  
Scale  
1:200 @ A1

Project Code  
MOSD  
First Issued  
21/12/2021


Sheet No.  
PP\_E\_1216  
Rev  
02

General notes

- All dimensions and existing conditions shall be checked and verified by the contractor before proceeding with the work.
- All levels relative to 'Australian Height Datum'.
- Do not scale drawings.
- Use figured dimensions only.

Legend

- OSD CONCEPT SSDA INCLUDES OSD AREAS INSIDE THE CSSI 'SHELL' BELOW GROUND AND IN PODIUM LEVELS
- HUNTER STREET EAST METRO STATION CSSI
- PLANT AND VERTICAL TRANSPORTATION

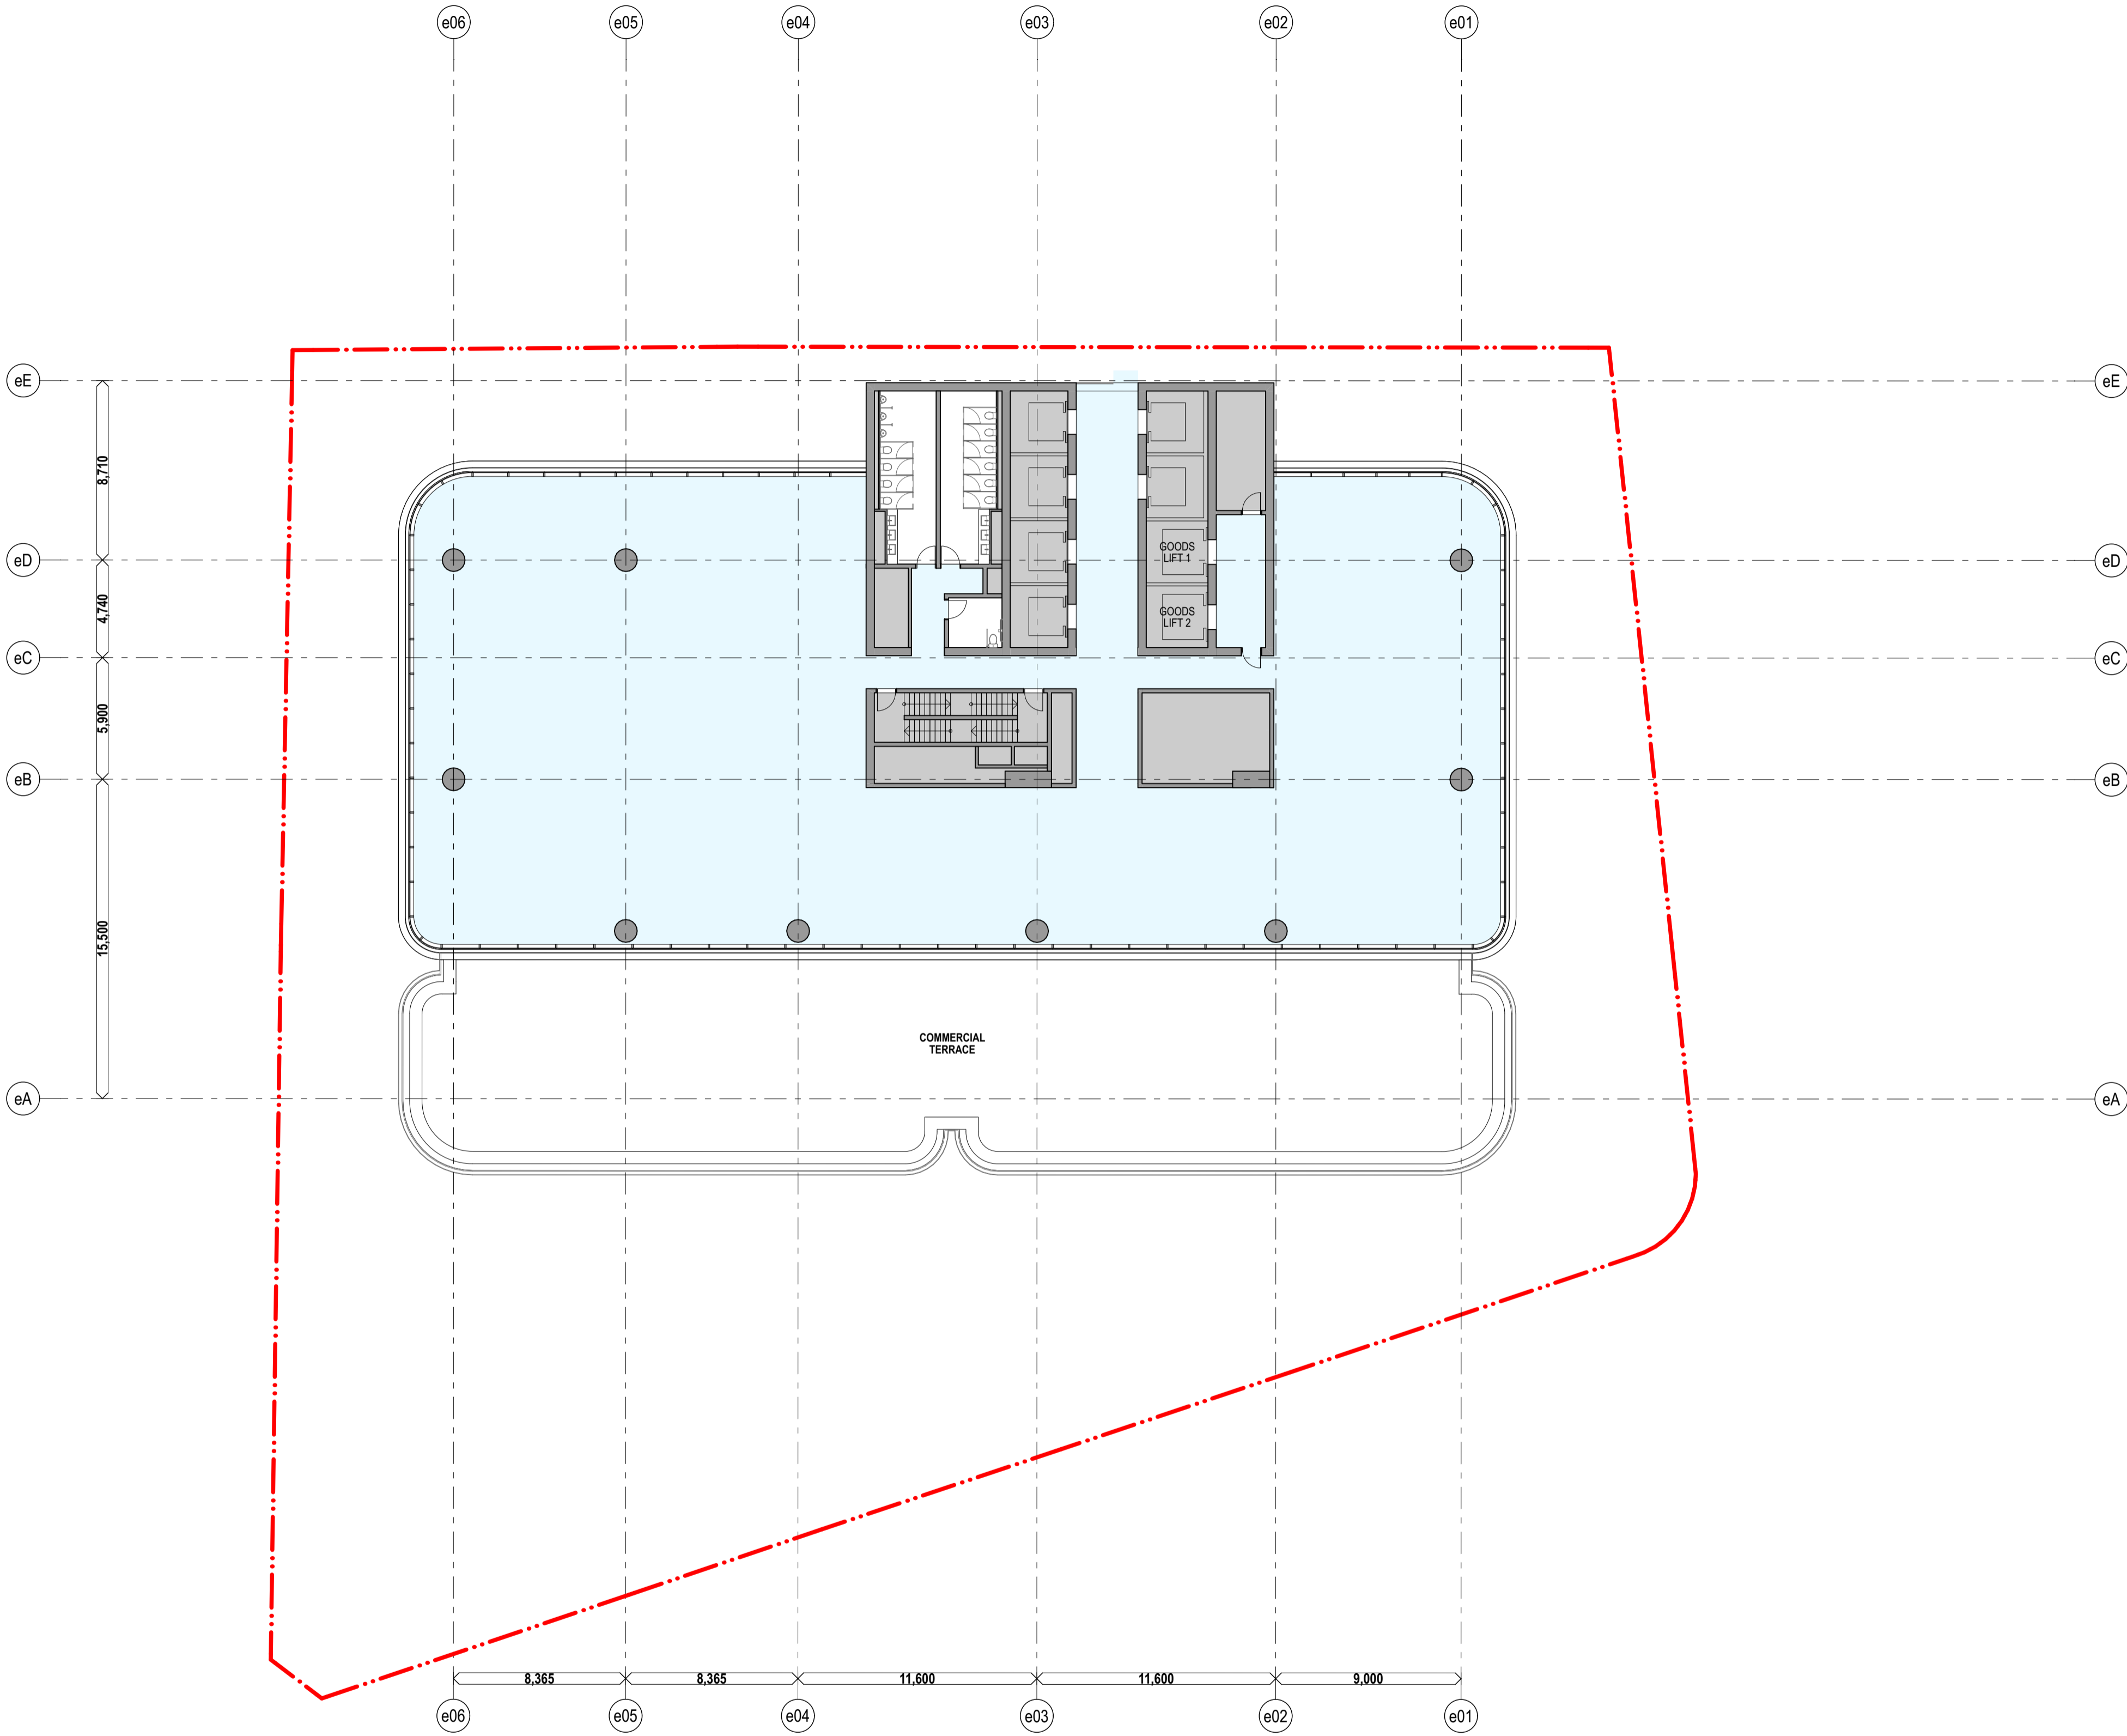

HC For Approval 11/3/2022 02

chk by name date rev

Hunter Street Station - East

CBDN  
SYDNEY NSW 2000

GA Floor Plans Scale

East - Level 54-55 - Sky-rise Setback 1:200 @ A1  
Floor

Project Code First Issued

MOSD 21/12/2021

Sheet No. Rev

PP\_E\_1217 02




General notes

- All dimensions and existing conditions shall be checked and verified by the contractor before proceeding with the work.
- All levels relative to 'Australian Height Datum'.
- Do not scale drawings.
- Use figured dimensions only.

Legend

- OSD CONCEPT SSDA INCLUDES OSD AREAS INSIDE THE CSSI 'SHELL' BELOW GROUND AND IN PODIUM LEVELS
- HUNTER STREET EAST METRO STATION CSSI
- PLANT AND VERTICAL TRANSPORTATION

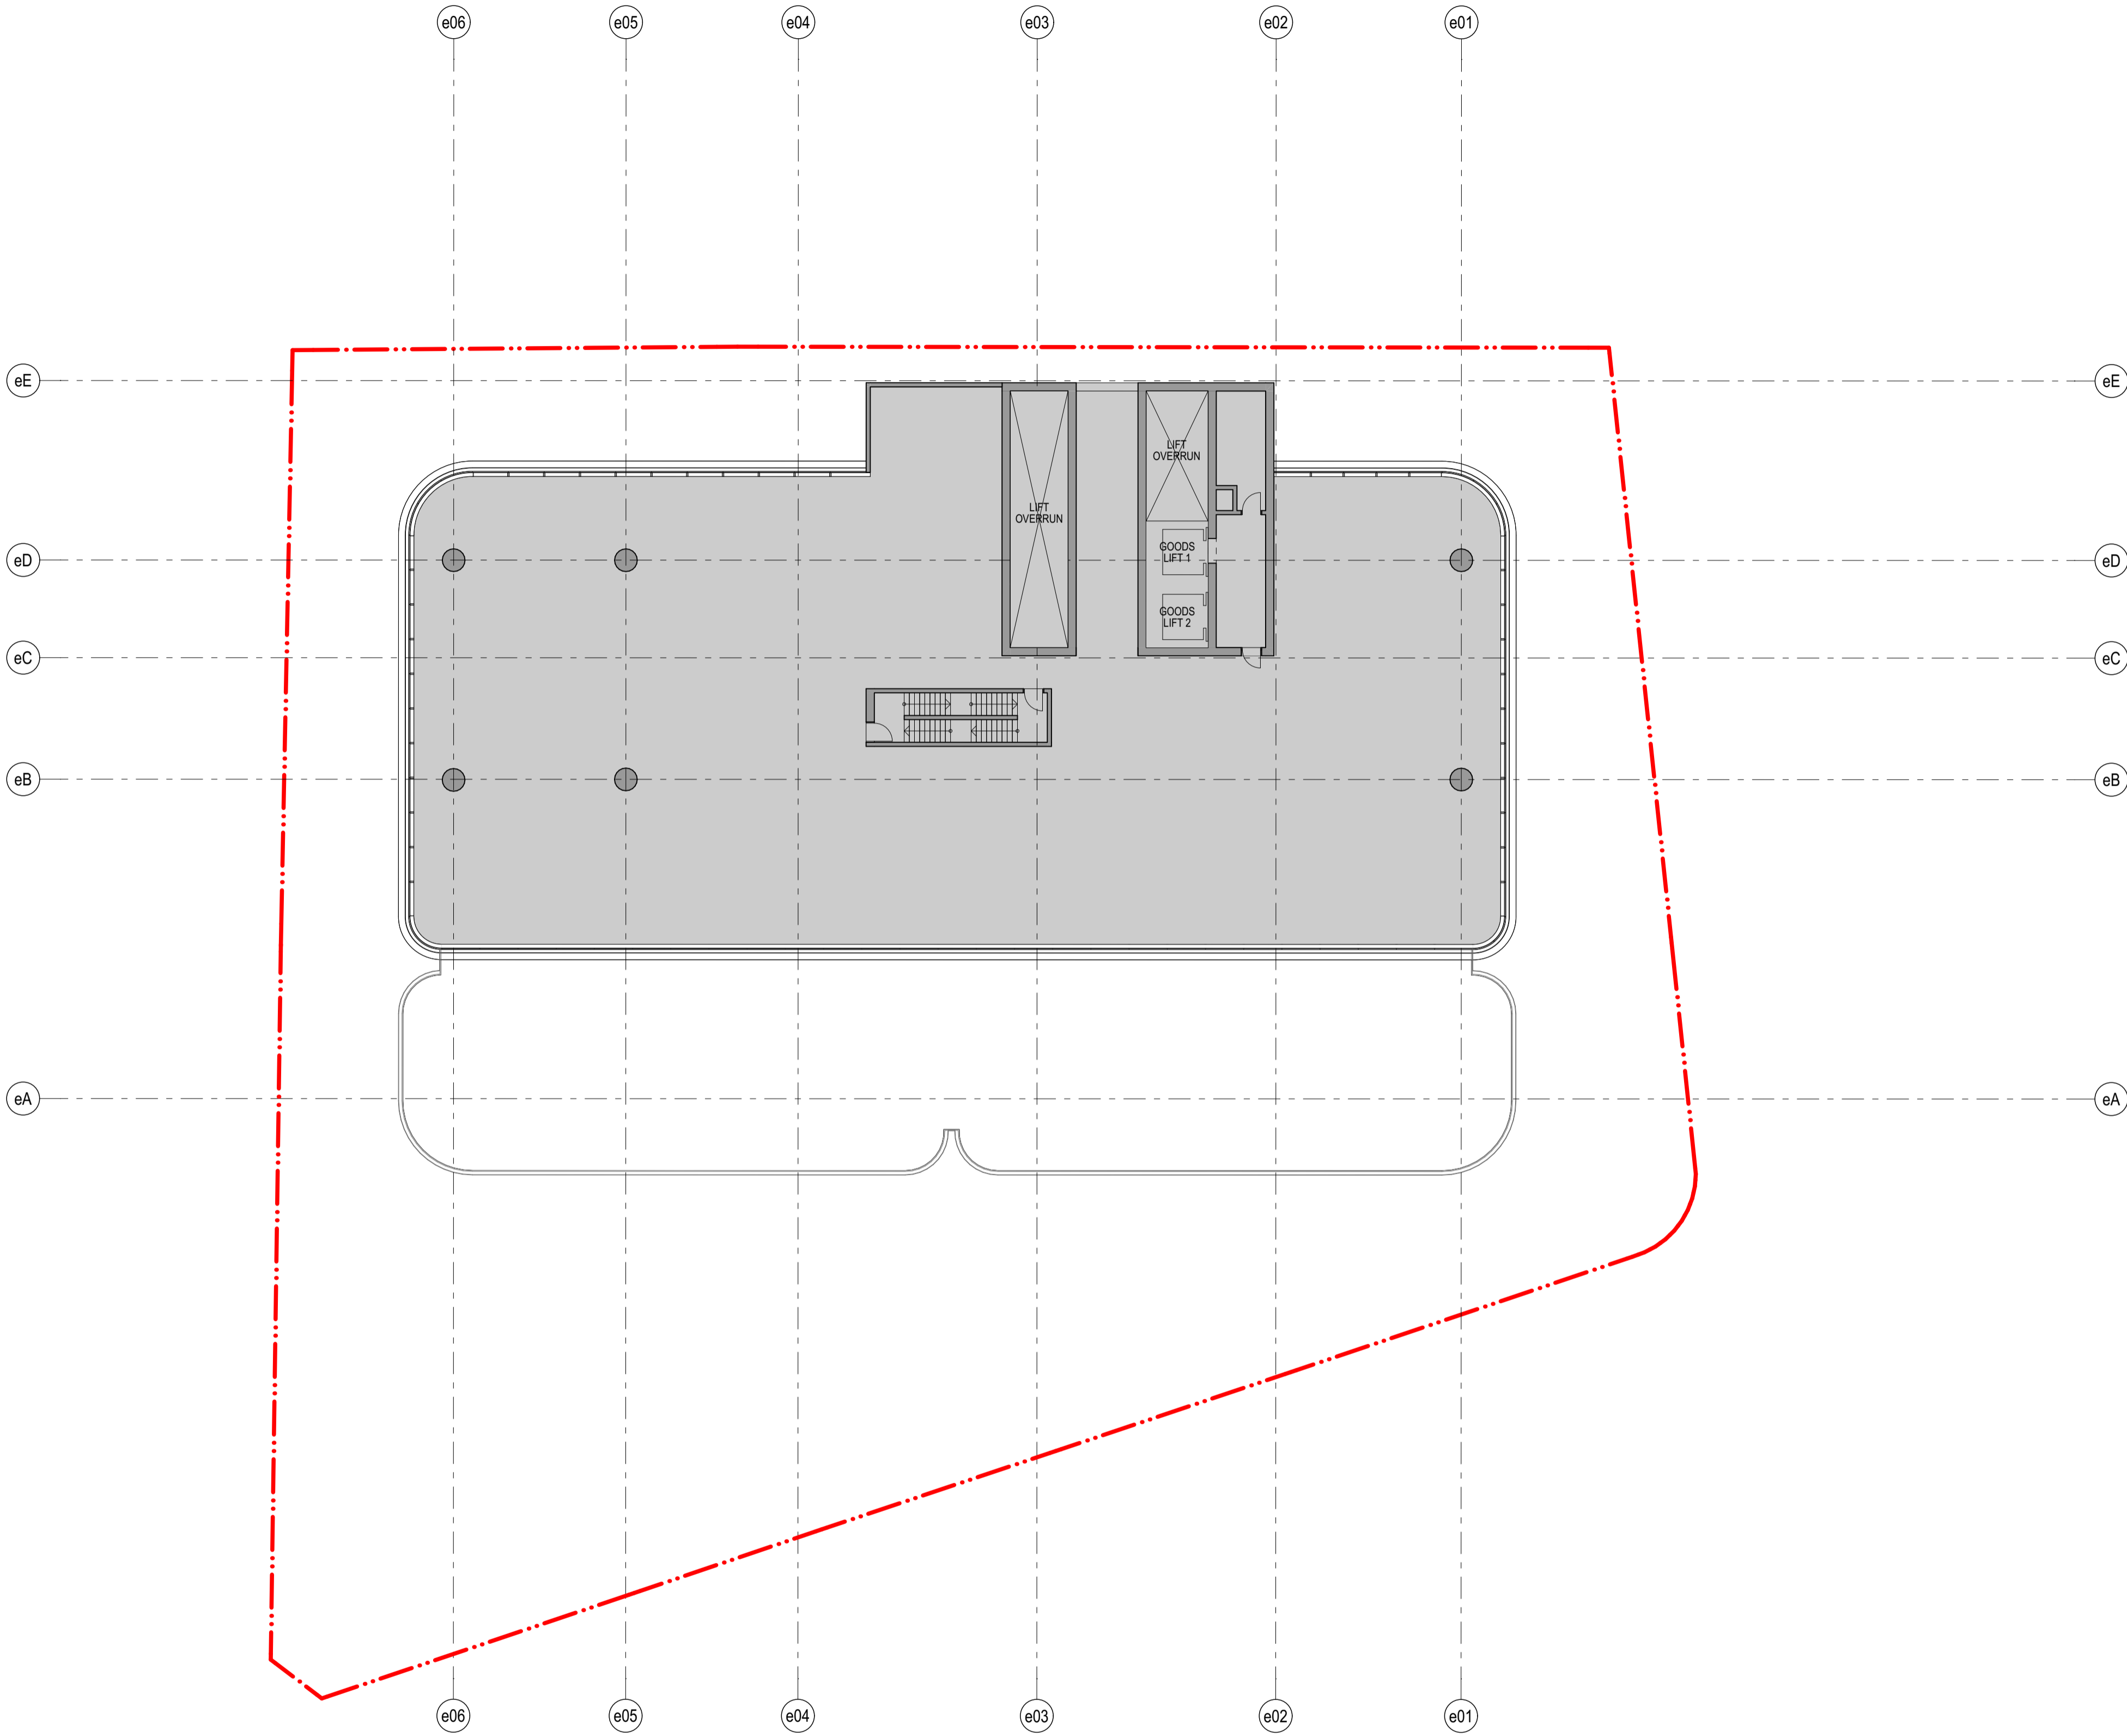

HC	For Approval	11/3/2022	02
chk	by	name	date rev

Hunter Street Station - East  
CBDN  
SYDNEY NSW 2000

GA Floor Plans  
East - Level 56 - Roof Plant

Scale  
1:200 @ A1

Project Code  
MOSD

First Issued  
21/12/2021

Sheet No.  
PP\_E\_1218


Rev  
02

General notes

- All dimensions and existing conditions shall be checked and verified by the contractor before proceeding with the work.
- All levels relative to 'Australian Height Datum'.
- Do not scale drawings.
- Use figured dimensions only.

Legend

- OSD CONCEPT SSDA INCLUDES OSD AREAS INSIDE THE CSSI 'SHELL' BELOW GROUND AND IN PODIUM LEVELS
- HUNTER STREET EAST METRO STATION CSSI
- PLANT AND VERTICAL TRANSPORTATION

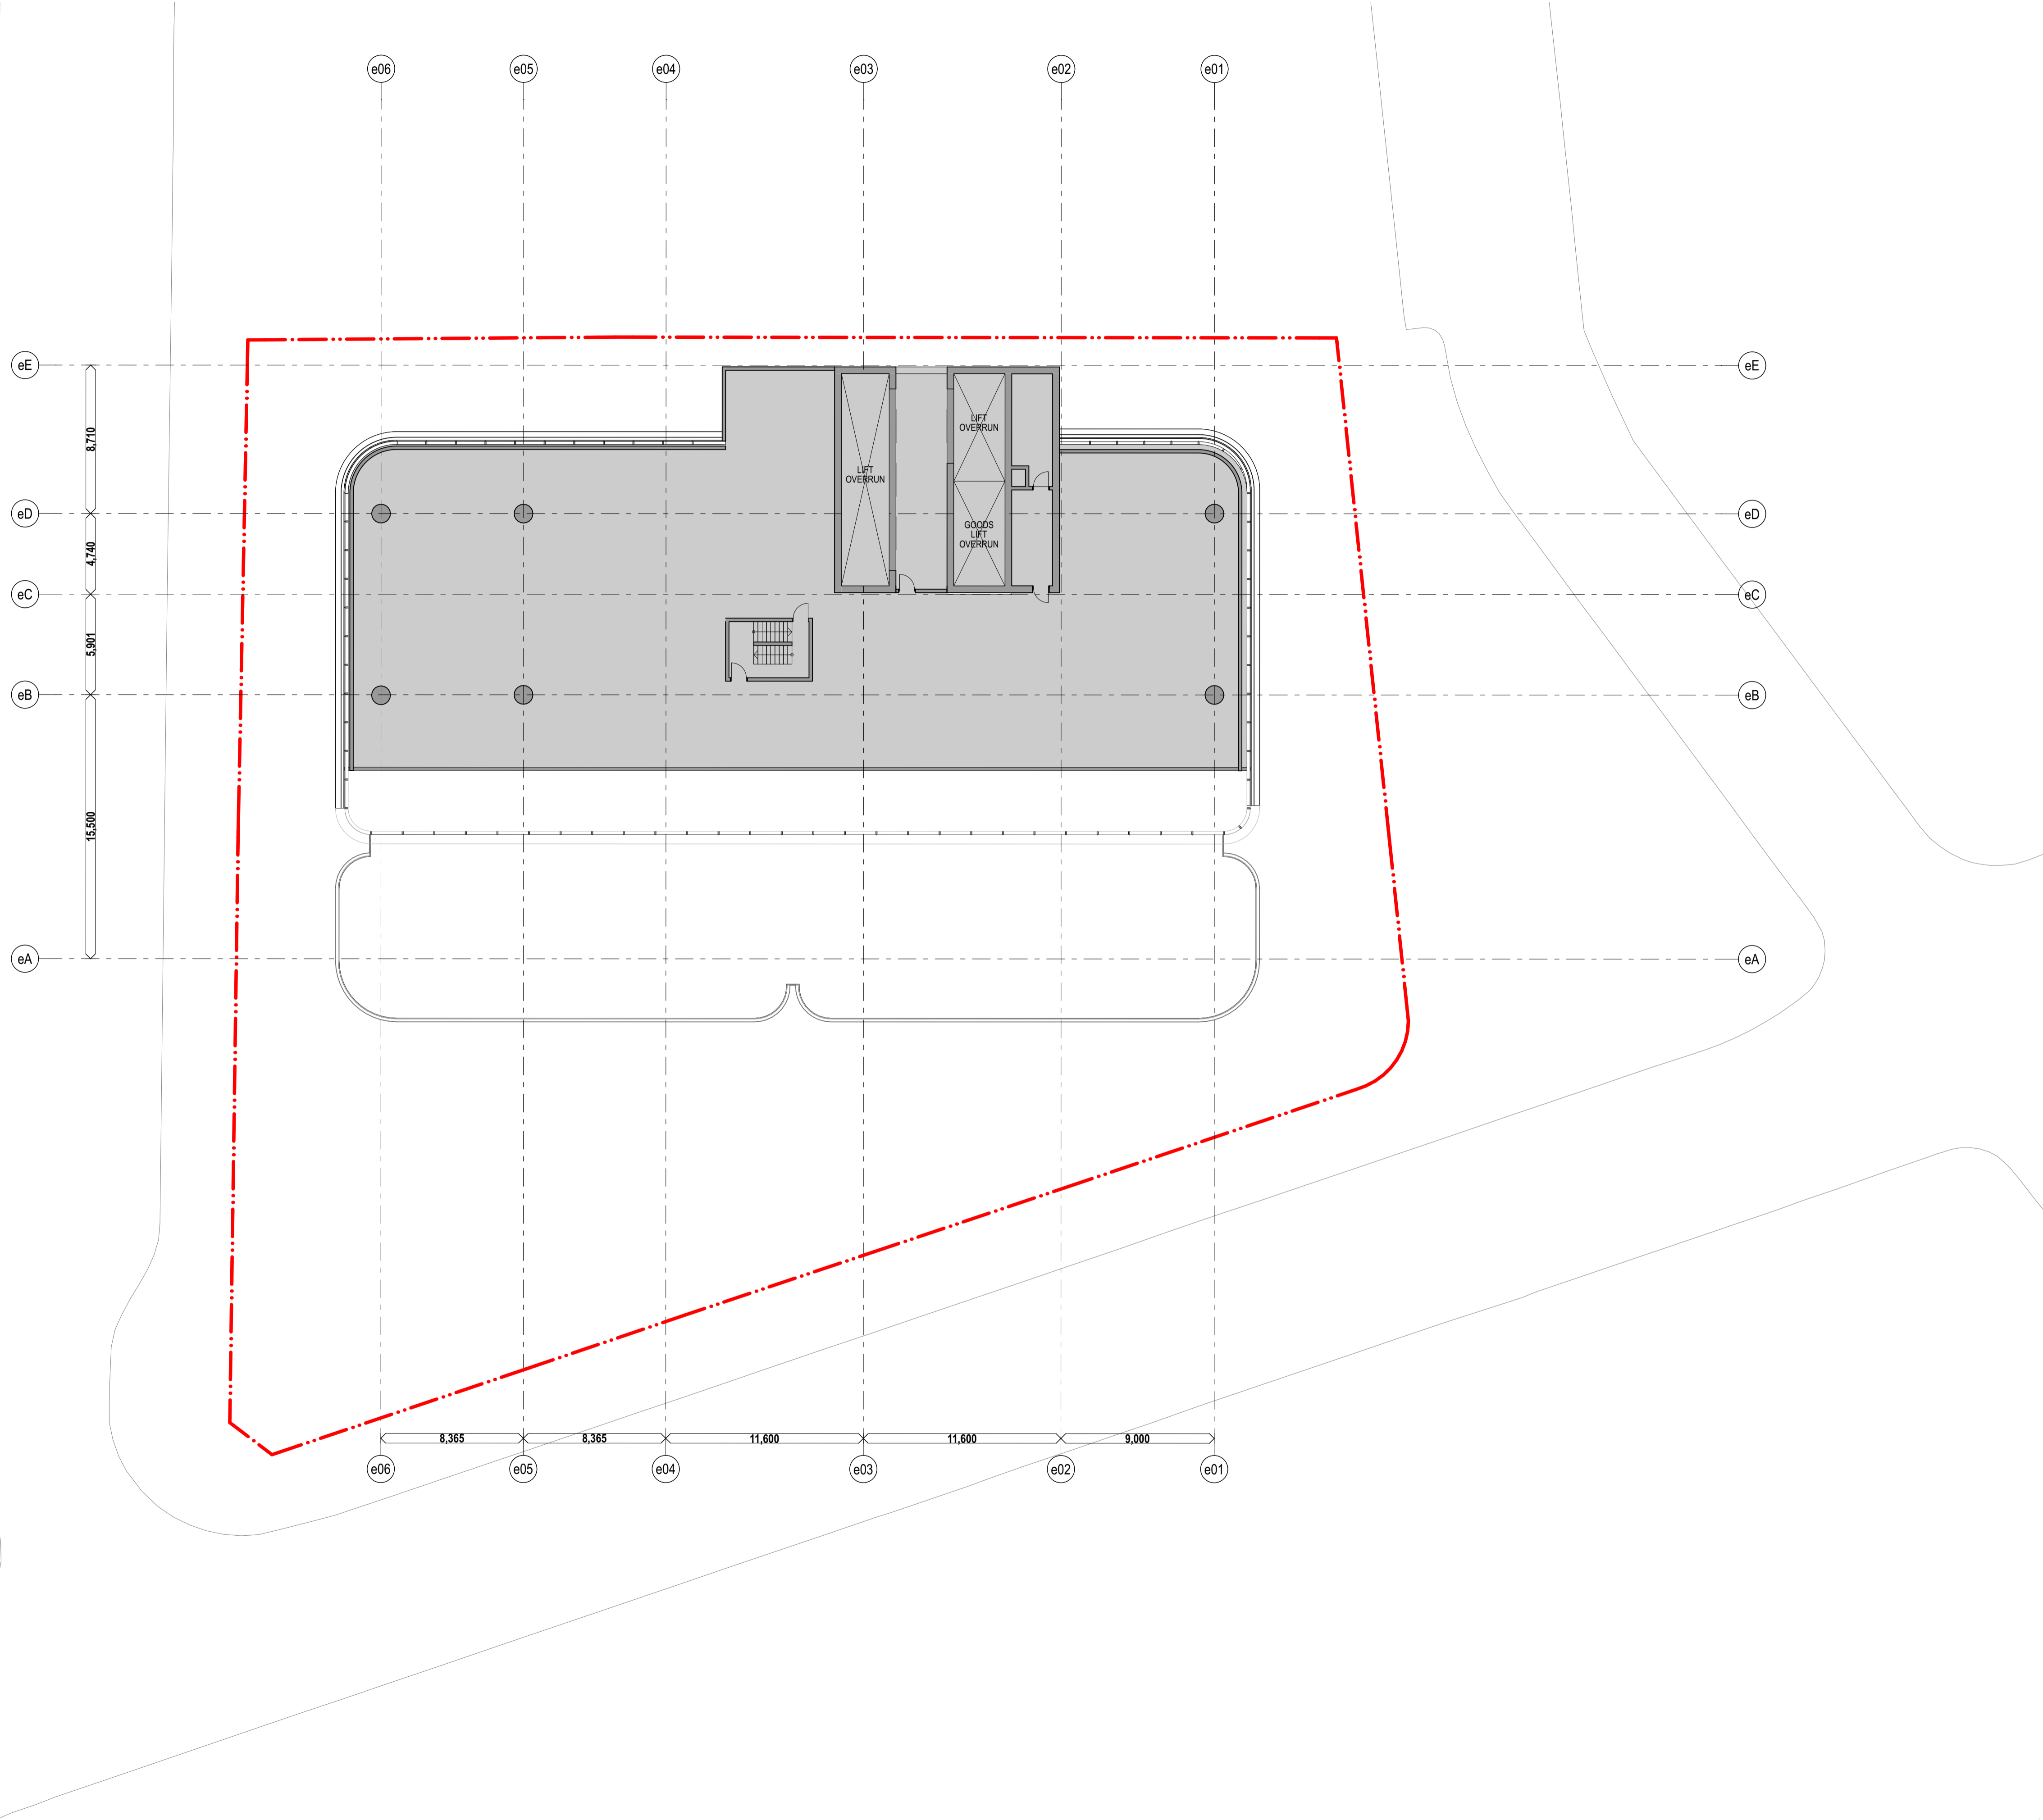

HC	For Approval	11/3/2022	02
chk	by	name	date rev

**Hunter Street Station - East**  
CBDN  
SYDNEY NSW 2000

**GA Floor Plans**  
East - Level 57 - Roof Plant

**Scale**  
1:200 @ A1

**Project Code**  
MOSD

**First Issued**  
21/12/2021

**Sheet No.**  
PP\_E\_1219



**Rev**  
02




- General notes**
- All dimensions and existing conditions shall be checked and verified by the contractor before proceeding with the work.
  - All levels relative to 'Australian Height Datum'.
  - Do not scale drawings.
  - Use figured dimensions only.

**Legend**

- OSD CONCEPT SSDA INCLUDES OSD AREAS INSIDE THE CSSI 'SHELL' BELOW GROUND AND IN PODIUM LEVELS
- HUNTER STREET EAST METRO STATION CSSI
- PLANT AND VERTICAL TRANSPORTATION

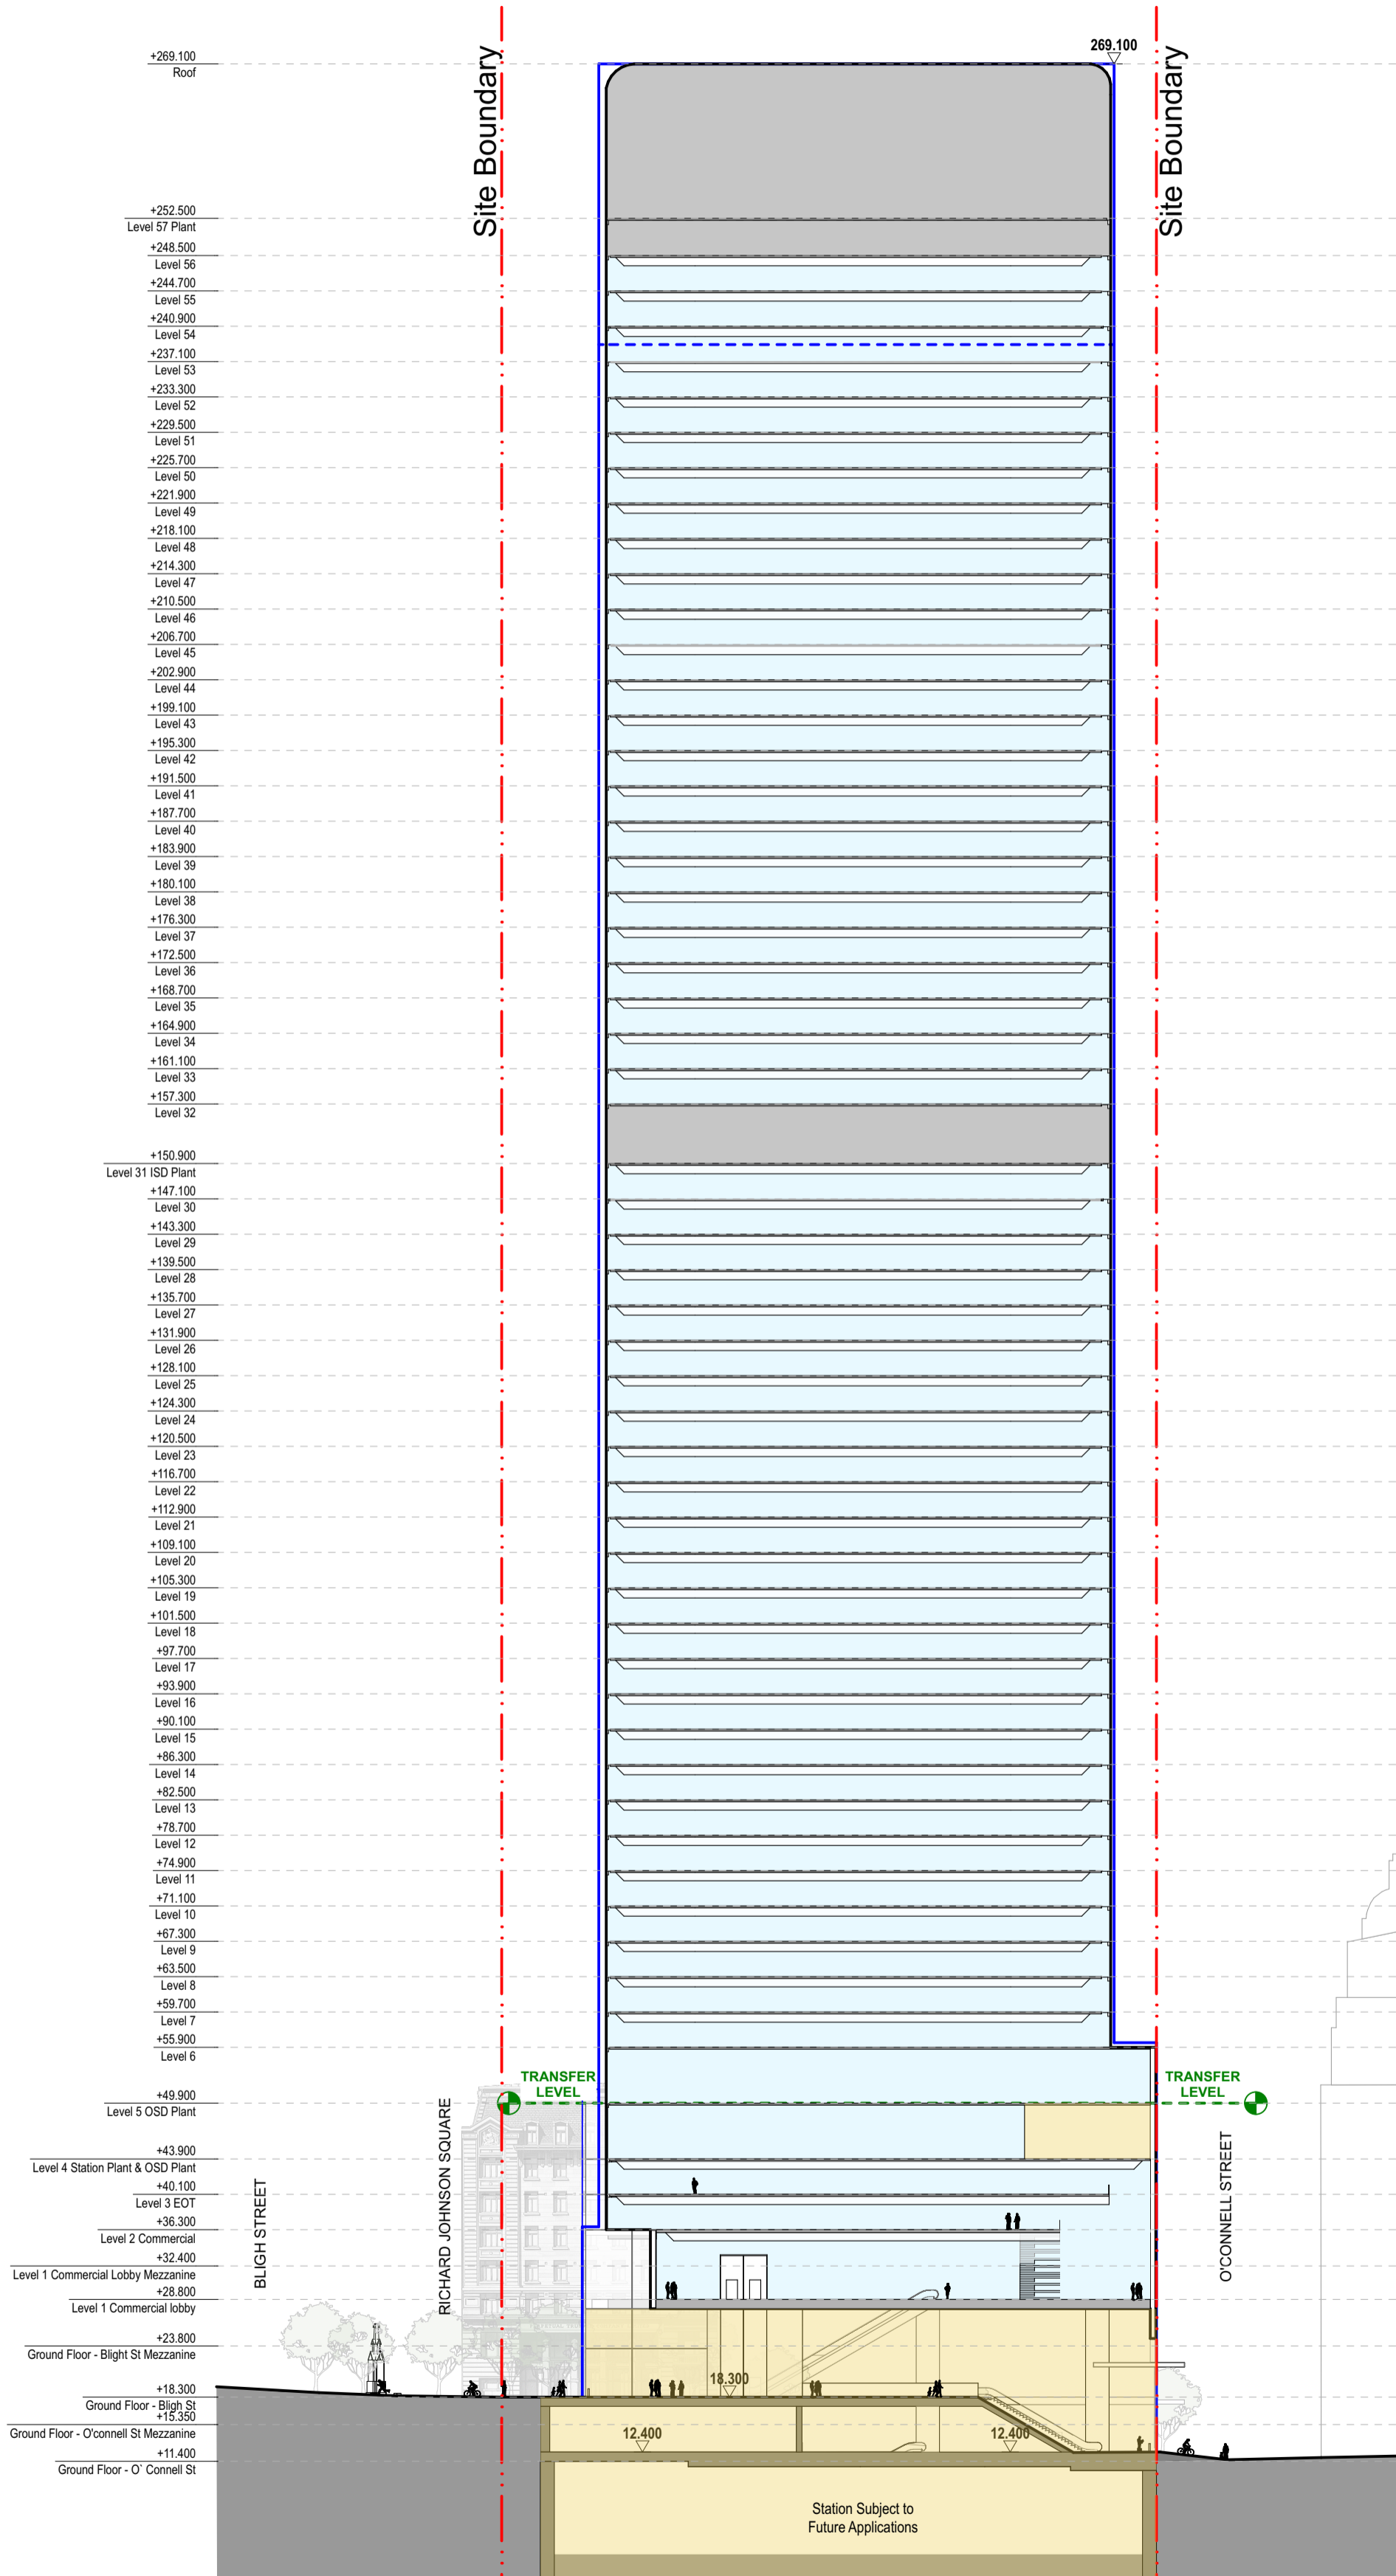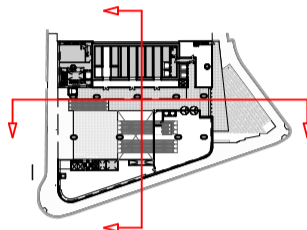

1 PLAN East - West  
1:600

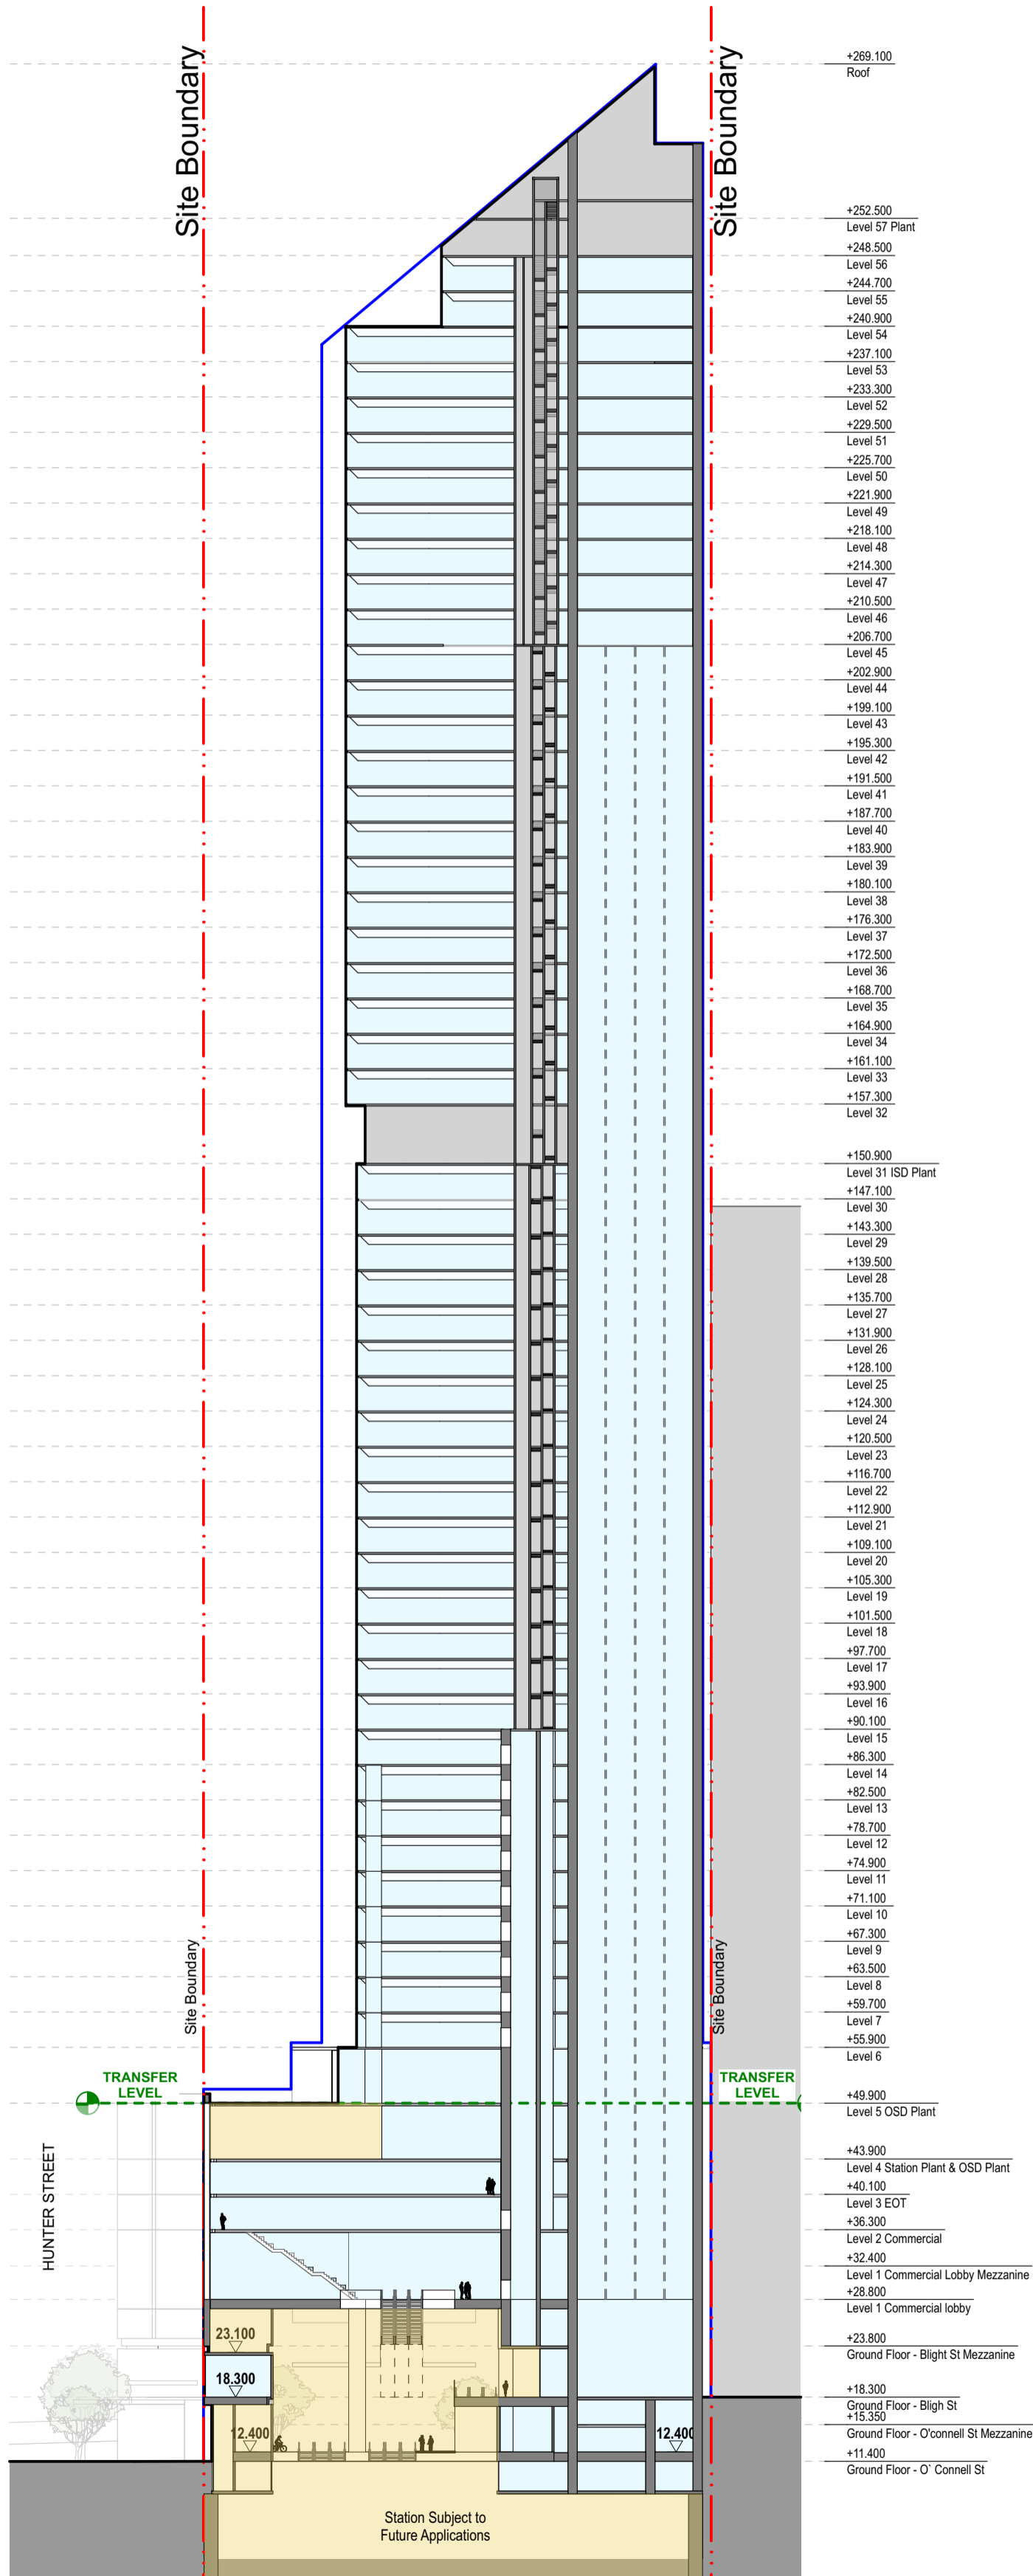

2 PLAN South - North  
1:600

HC	For Approval	11/3/2022	02
chk	by	name	date rev

**Hunter Street Station - East**  
CBDN  
SYDNEY NSW 2000

**Section** East - Tower Sections  
**Scale** 1:600 @ A1



**Project Code** MOSD  
**First Issued** 21/12/2021

**Sheet No.** PP\_E\_4001  
**Rev** 02

- General notes**
- All dimensions and existing conditions shall be checked and verified by the contractor before proceeding with the work.
  - All levels relative to 'Australian Height Datum'.
  - Do not scale drawings.
  - Use figured dimensions only.

**Legend**

- OSD CONCEPT SSDA INCLUDES OSD AREAS INSIDE THE CSSI 'SHELL' BELOW GROUND AND IN PODIUM LEVELS
- HUNTER STREET EAST METRO STATION CSSI
- PLANT AND VERTICAL TRANSPORTATION

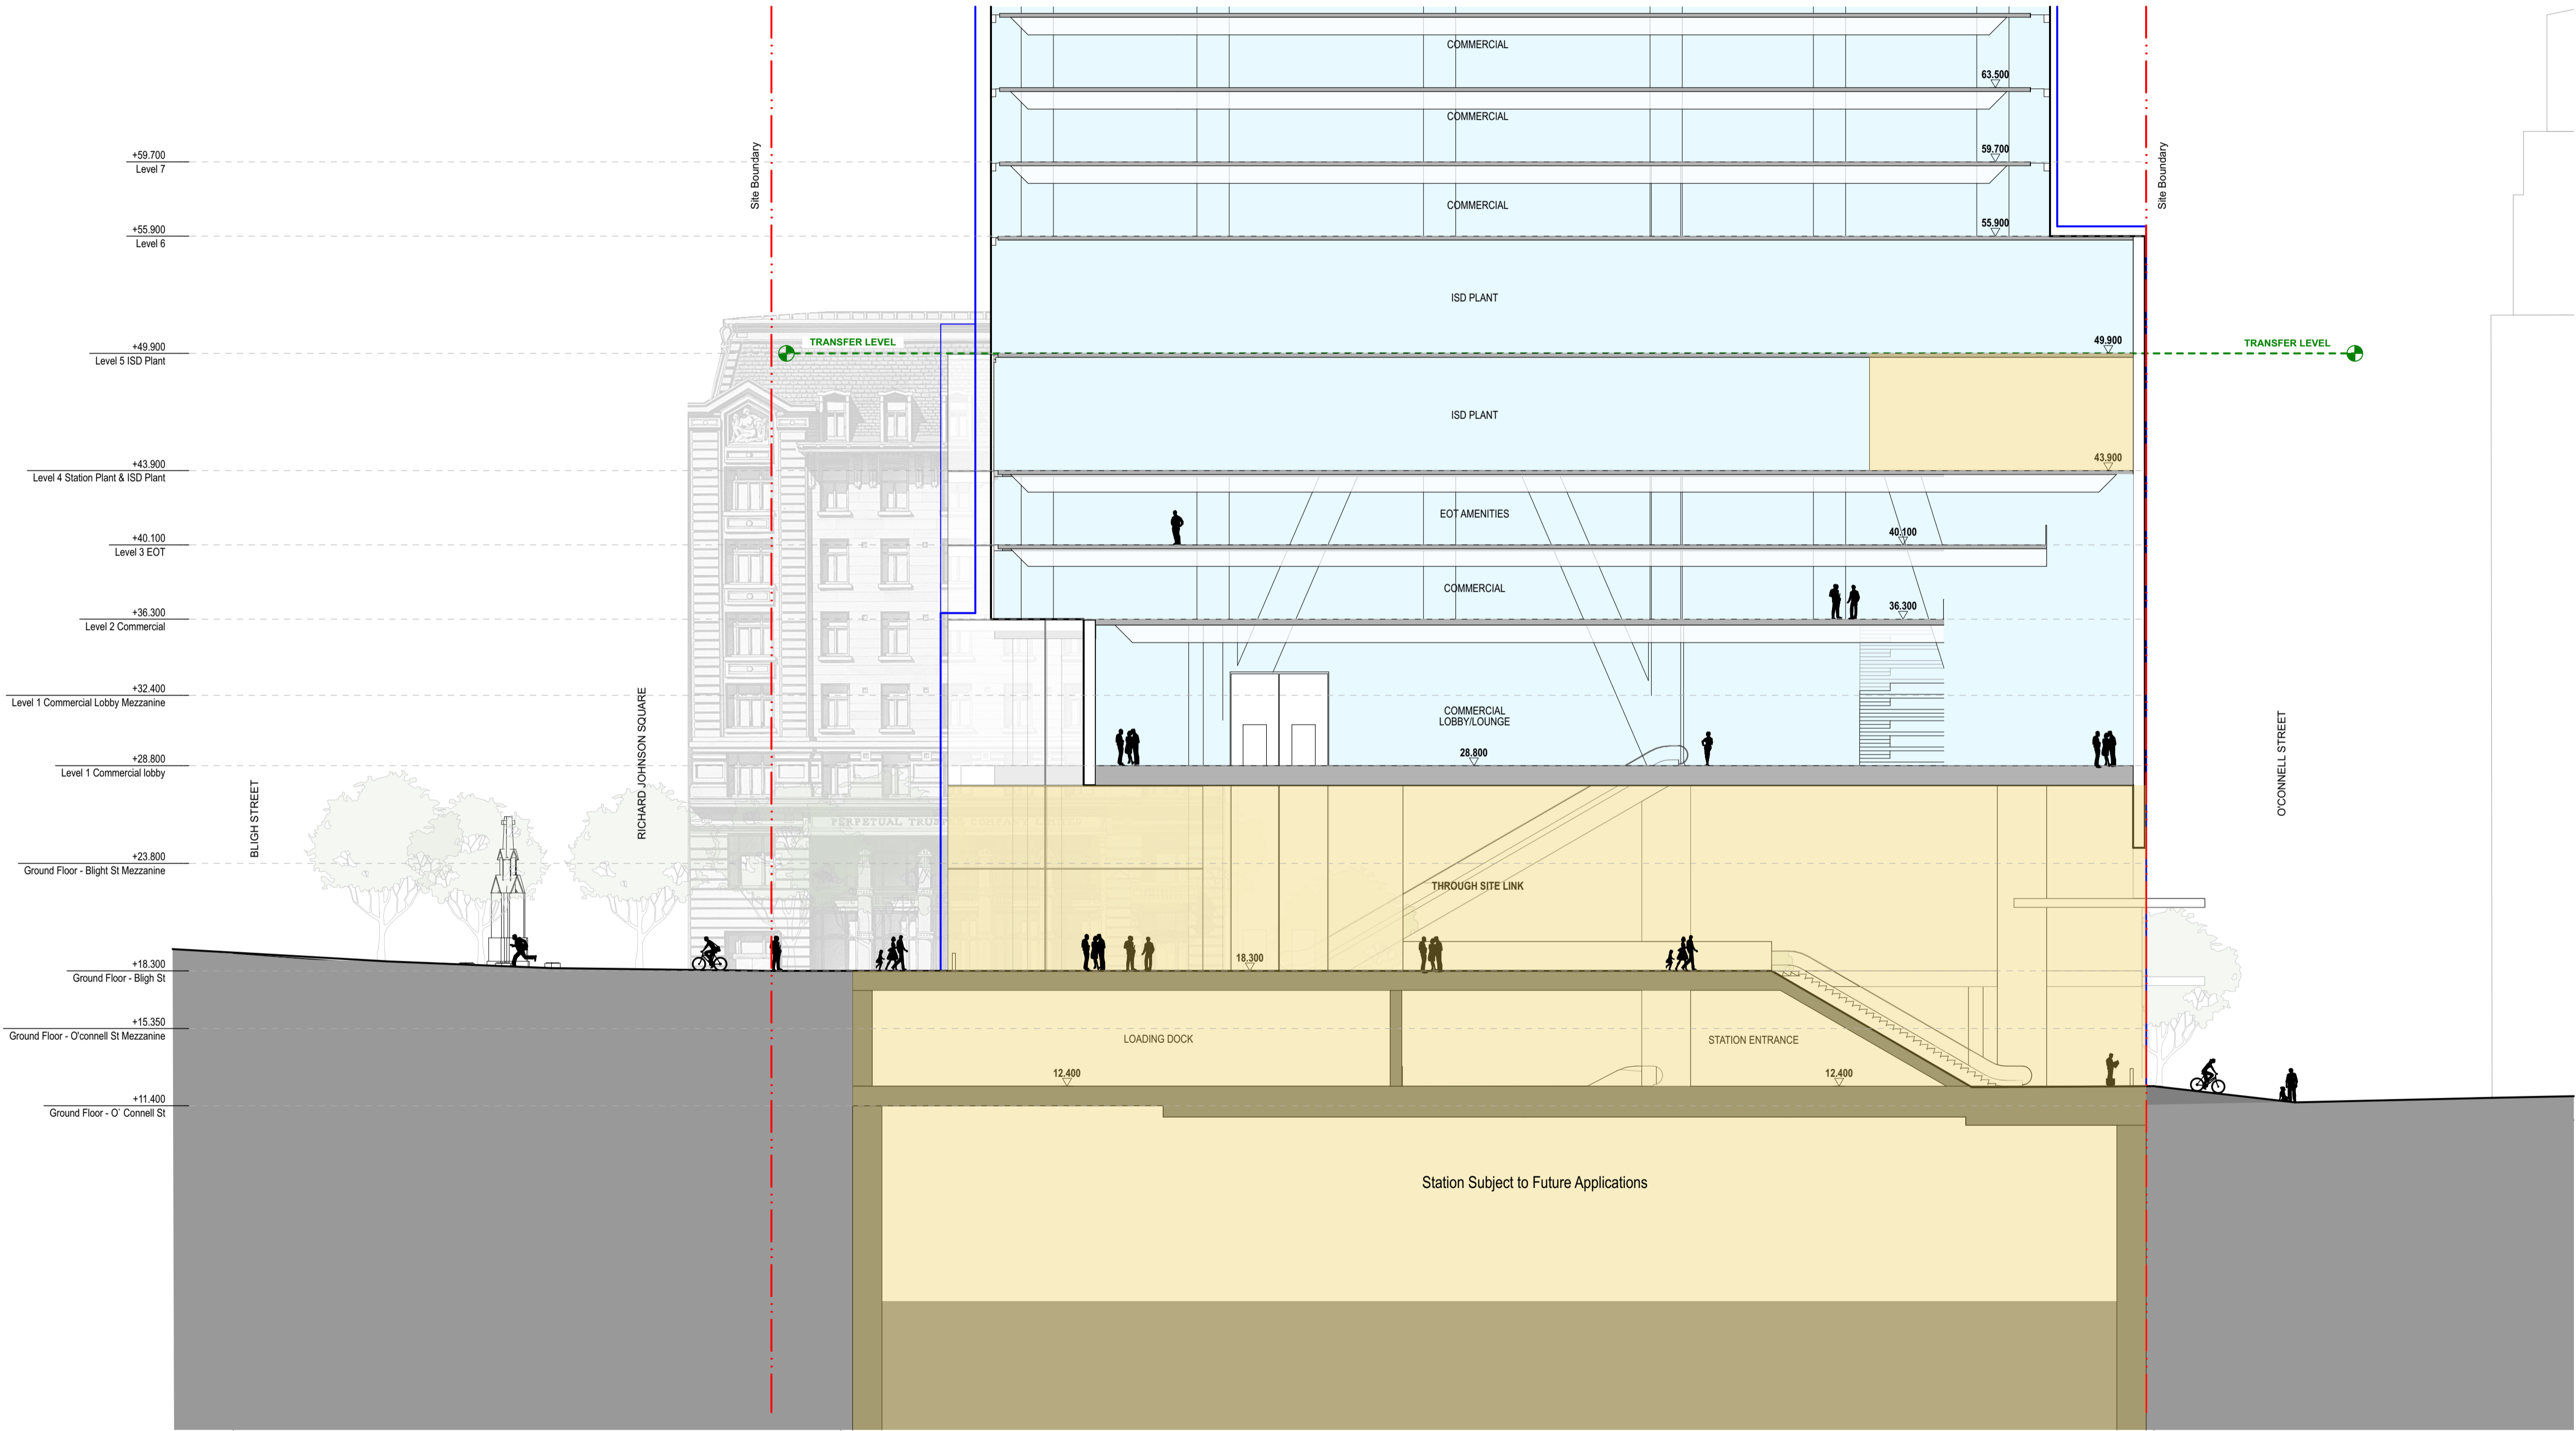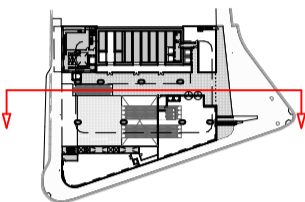

HC	For Approval	11/3/2022	02
chk	by	name	date rev

**Hunter Street Station - East**  
CBDN  
SYDNEY NSW 2000

**Section** East - East-West Podium Section - Through Site Link  
**Scale** 1:200 @ A1



**Project Code** MOSD  
**First Issued** 21/12/2021

**Sheet No.** PP\_E\_4002  
**Rev** 02

- General notes**
- All dimensions and existing conditions shall be checked and verified by the contractor before proceeding with the work.
  - All levels relative to 'Australian Height Datum'.
  - Do not scale drawings.
  - Use figured dimensions only.

**Legend**

- OSD CONCEPT SSDA INCLUDES OSD AREAS INSIDE THE CSSI 'SHELL' BELOW GROUND AND IN PODIUM LEVELS
- HUNTER STREET EAST METRO STATION CSSI
- PLANT AND VERTICAL TRANSPORTATION

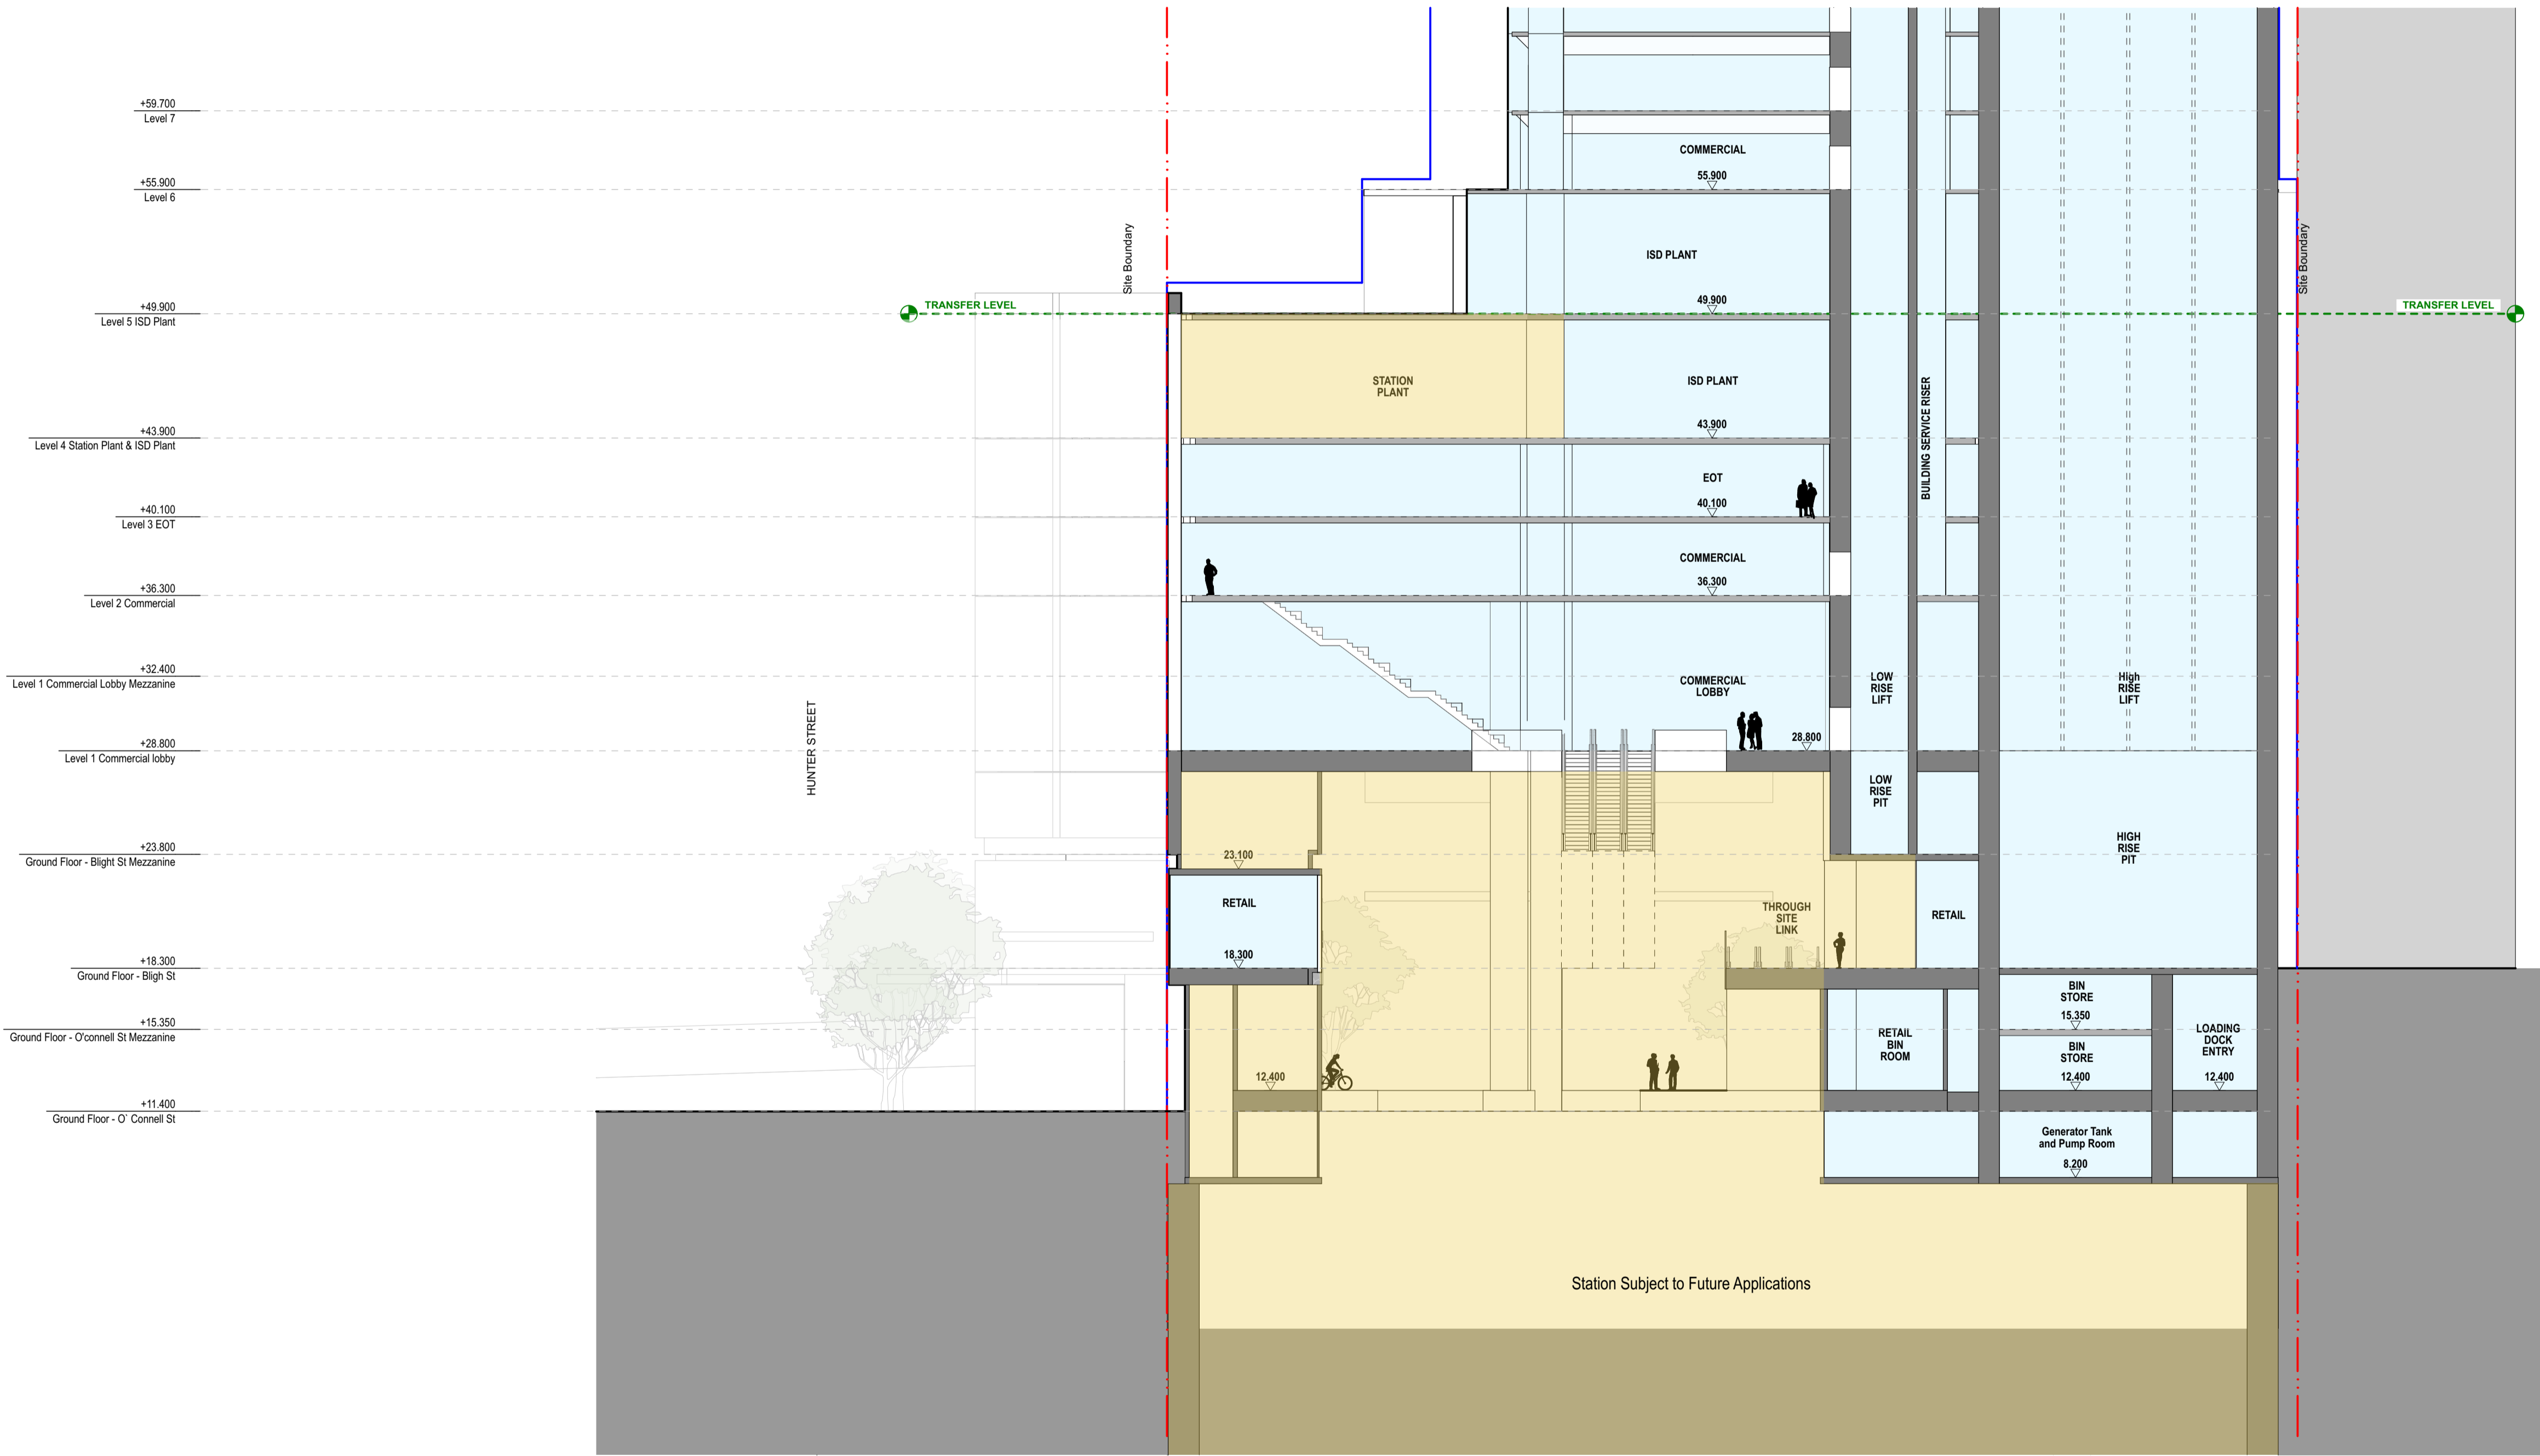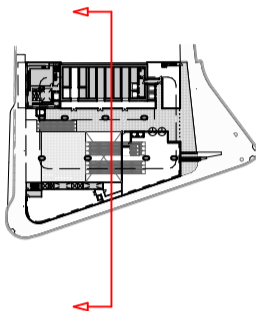

HC	For Approval	11/3/2022	02
chk	by	name	date

**Hunter Street Station - East**  
CBDN  
SYDNEY NSW 2000

**Section**  
East - South-North Podium Section - Station Entry

**Scale**  
1:200 @ A1

**Project Code**  
MOSD

**First Issued**  
21/12/2021



**Sheet No.**  
PP\_E\_4003

**Rev**  
02

- General notes**
- All dimensions and existing conditions shall be checked and verified by the contractor before proceeding with the work.
  - All levels relative to 'Australian Height Datum'.
  - Do not scale drawings.
  - Use figured dimensions only.

**Legend**

- OSD CONCEPT SSDA INCLUDES OSD AREAS INSIDE THE CSSI 'SHELL' BELOW GROUND AND IN PODIUM LEVELS
- HUNTER STREET EAST METRO STATION CSSI
- PLANT AND VERTICAL TRANSPORTATION

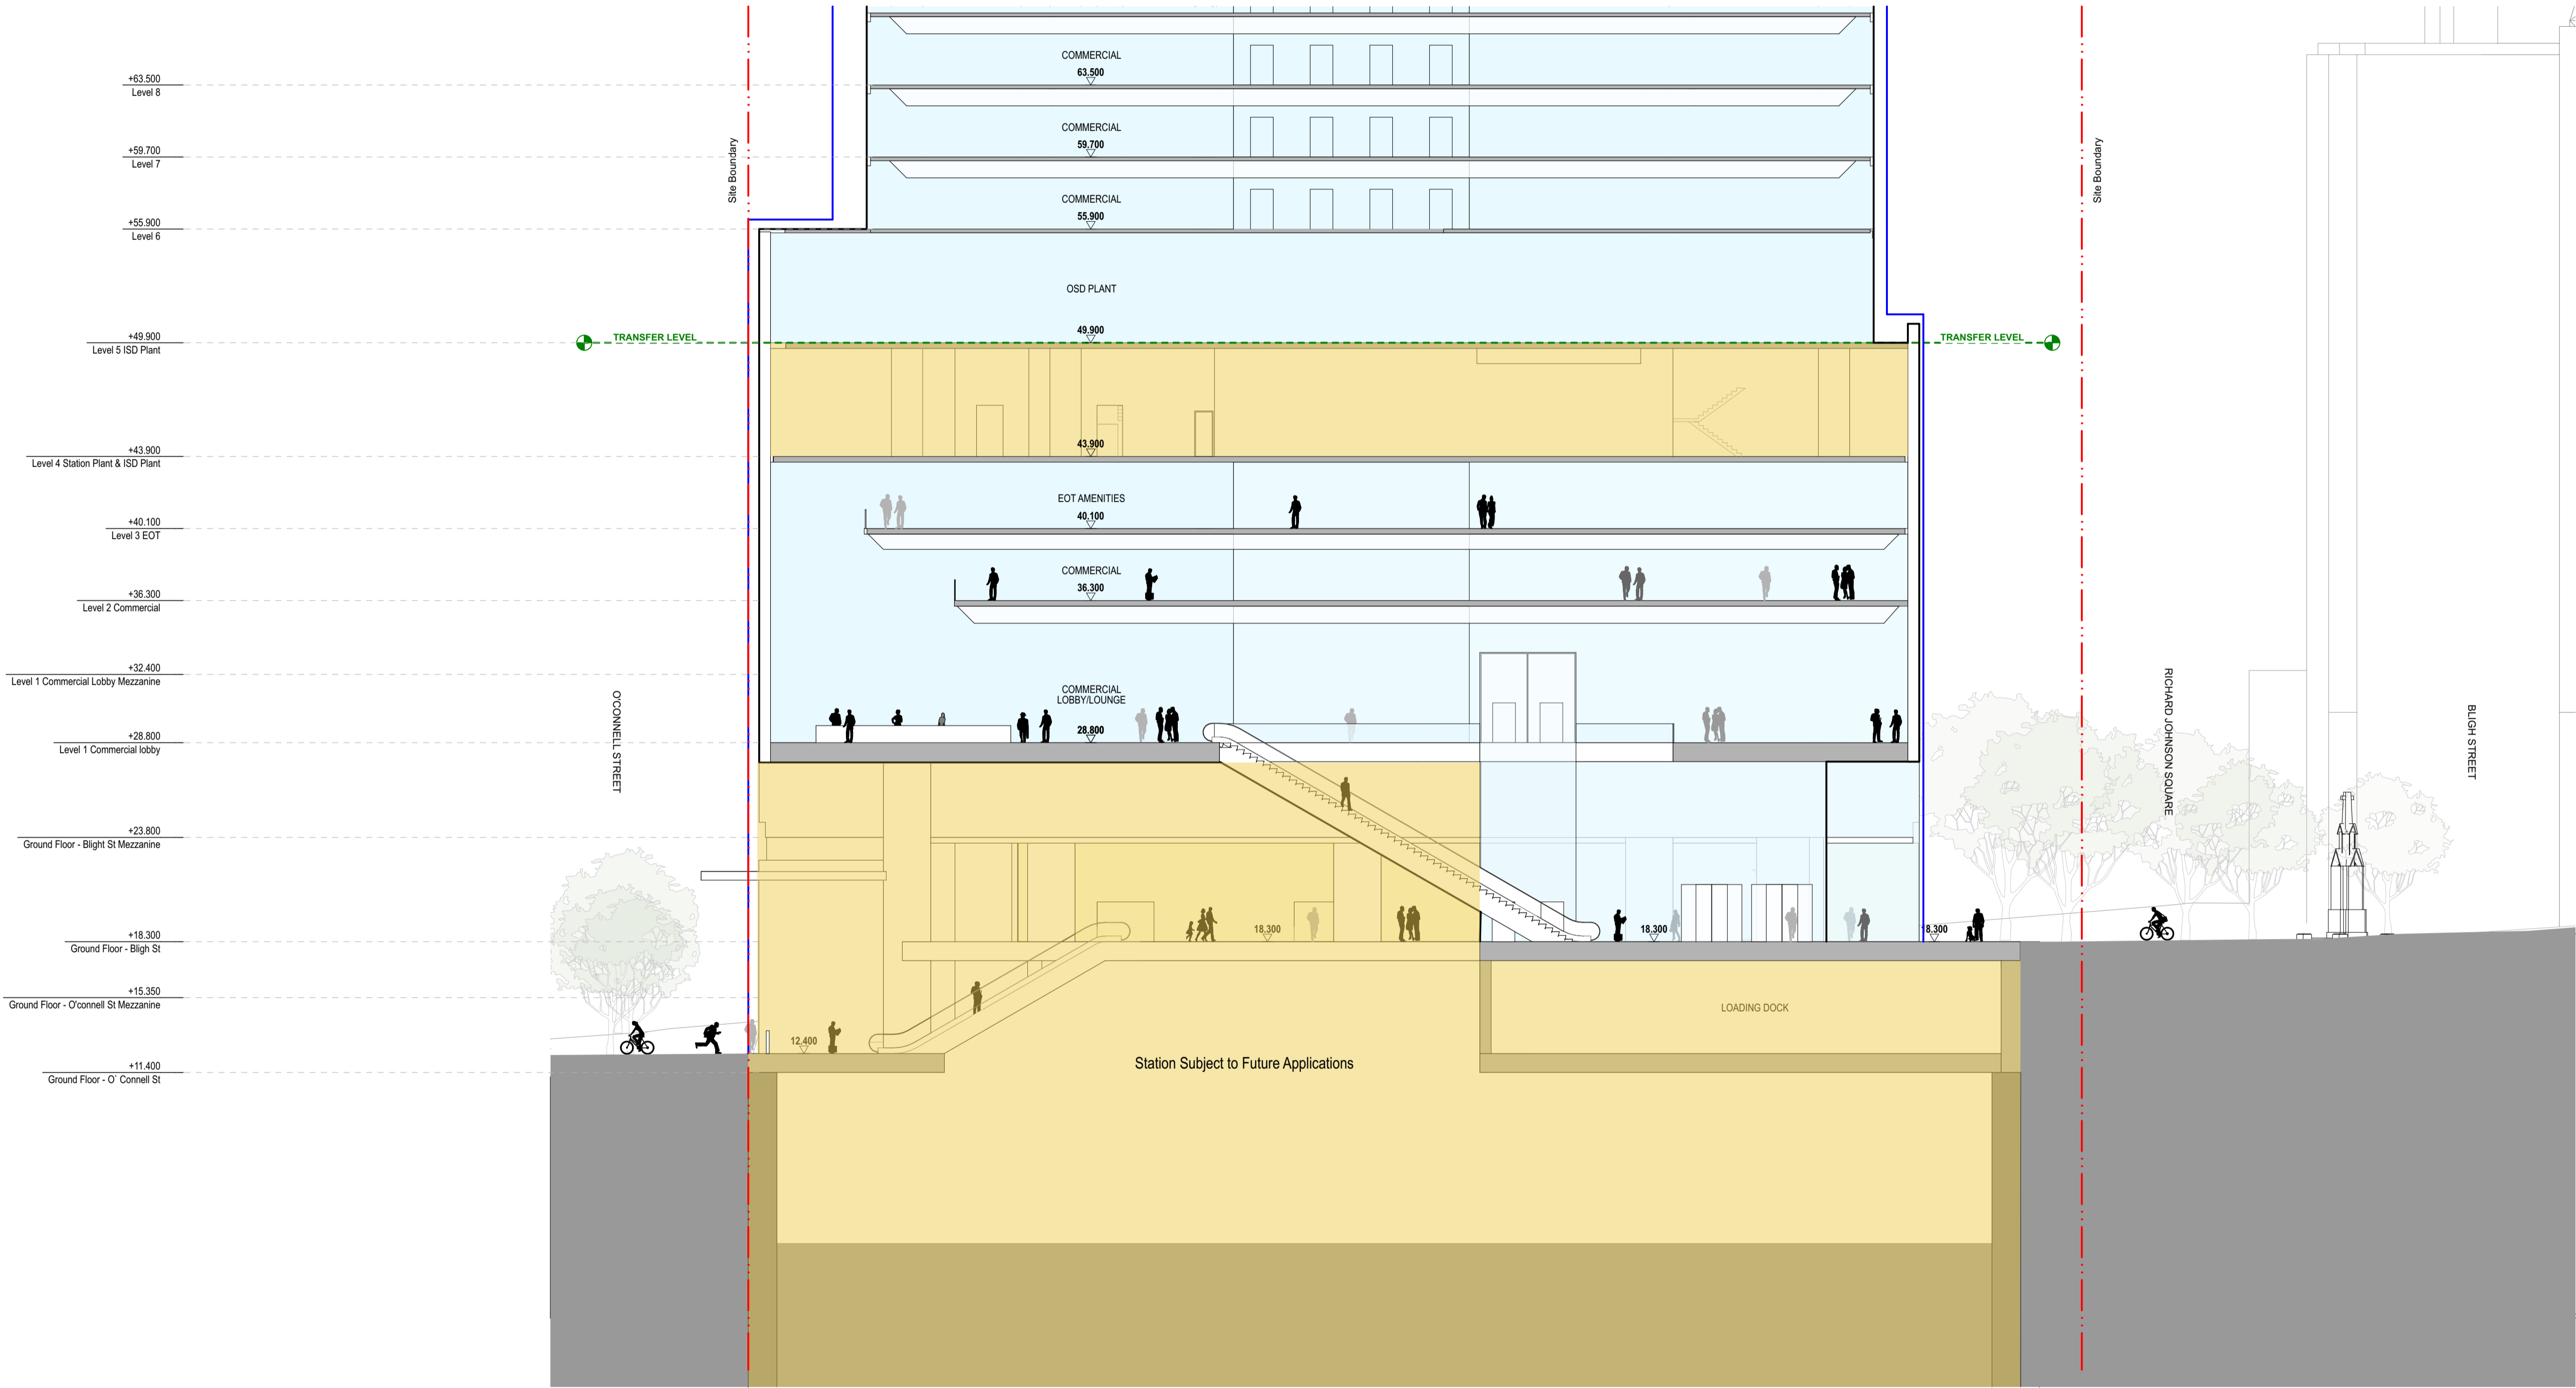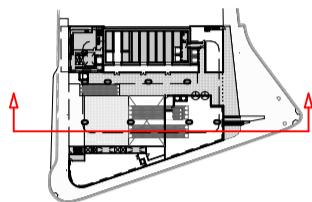

HC	For Approval	11/3/2022	02
chk	by	name	date rev

**Hunter Street Station - East**  
CBDN  
SYDNEY NSW 2000

**Section**  
East - West-East Podium Section - Commercial Lobby

**Scale**  
1:200 @ A1

**Project Code**  
MOSD

**First Issued**  
21/12/2021

**Sheet No.**  
PP\_E\_4004

**Rev**  
02